

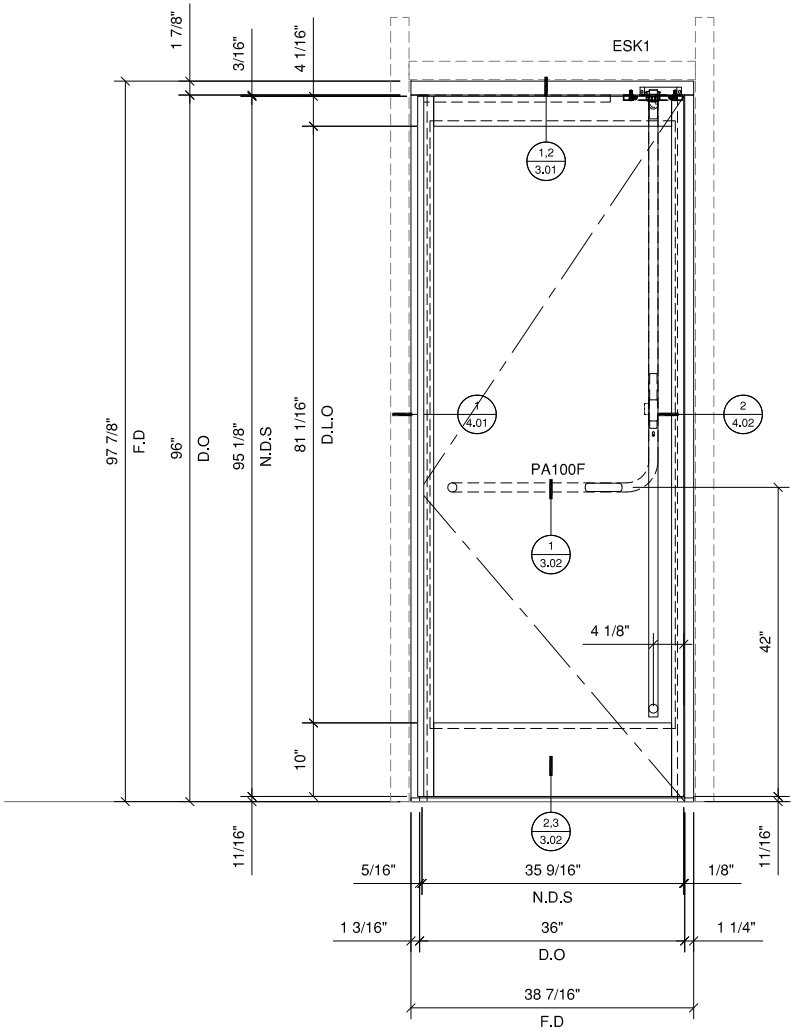


ENTICE HP+ SERIES ENTRANCE SYSTEM (FINISH: BS, PS, SB, PB)
- OFFSET HUNG SINGLE DOOR WITH 10 INCH BOTTOM RAIL
ENTICE HP FRAME_SGL-HL

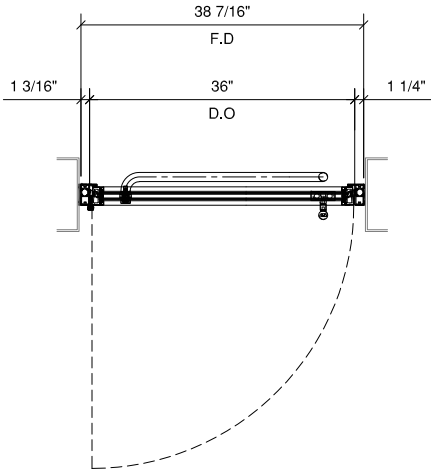

1 EXTERIOR ELEVATION
1" = 1'-0" ARCH. REF.: N/A

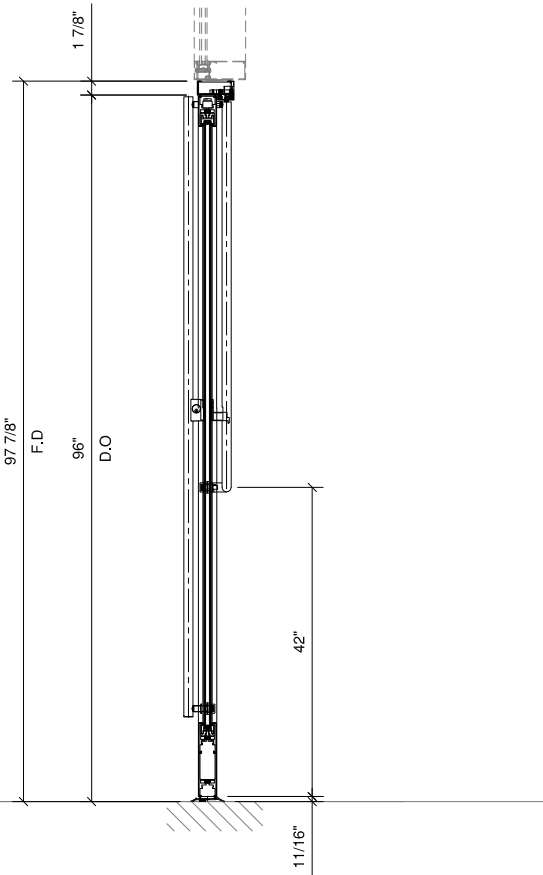

A DOOR SECTION
1" = 1'-0" ARCH. REF.: N/A

Revisions By:

CRL

2303 E. Vernon Avenue, Los Angeles, CA 90038-1897
PH (800)-421-1414 FX (800)-557-7501 www.crlaurence.com

Description:

ENTICE HP+ SERIES
ENTRANCE SYSTEM
CLAD IN STAINLESS STEEL
OR BRASS

Drawn By: RPD



Date: 07/07/23

Scale: AS NOTED


File Name:
Entice Entrance System HP+.dwg

Sheet

ENTICE HP+ SERIES ENTRANCE SYSTEM (FINISH: BS, PS, SB, PB)
- OFFSET HUNG DOUBLE DOORS WITH 10 INCH BOTTOM RAIL
ENTICE HP FRAME_DBL

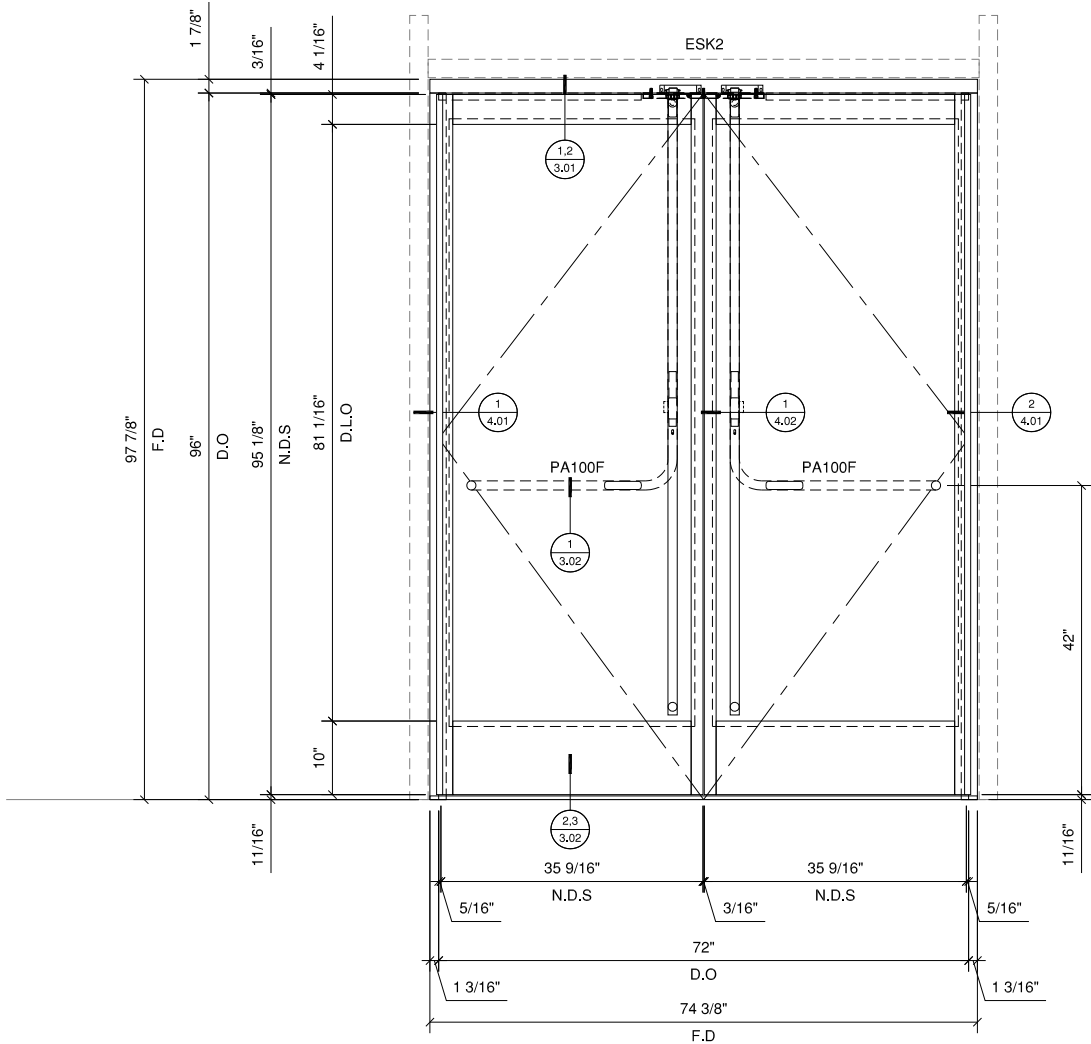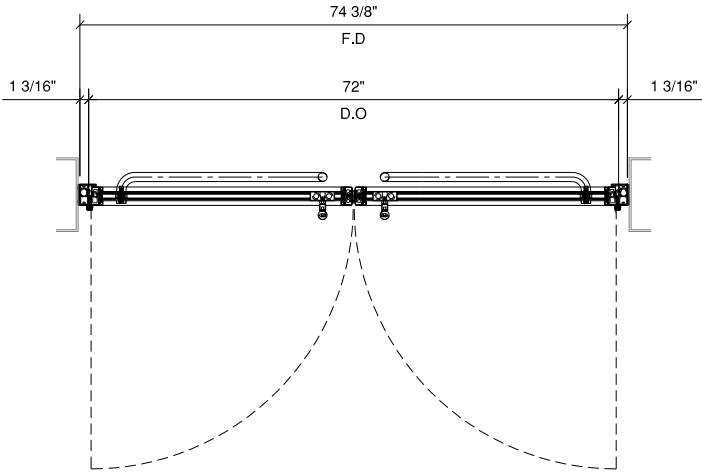


1 EXTERIOR ELEVATION
1" = 1'-0" ARCH. REF.: N/A

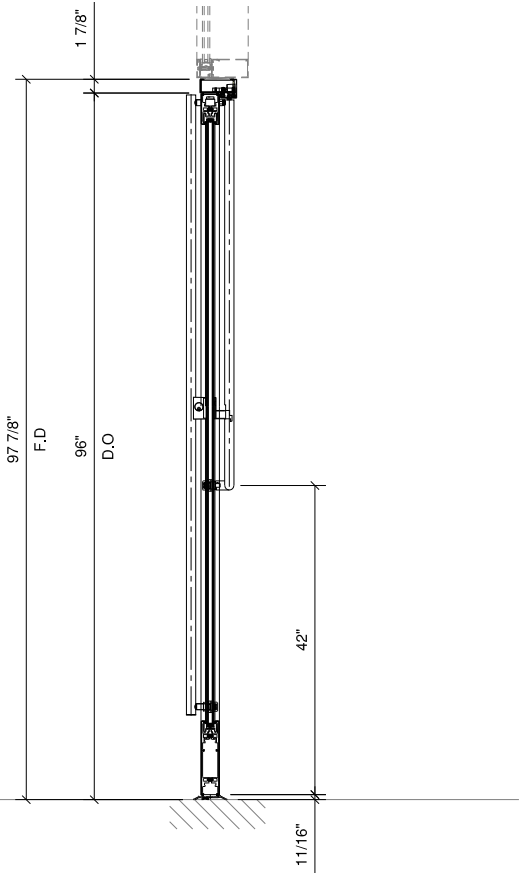

A DOOR SECTION
1" = 1'-0" ARCH. REF.: N/A

Revisions By:	
CRL® 2303 E. Vernon Avenue, Los Angeles, CA 90038-1897 PH (800)-421-1514 FX (800)-557-7501 www.crlus.com	
Description: ENTICE HP+ SERIES ENTRANCE SYSTEM CLAD IN STAINLESS STEEL OR BRASS	
Drawn By: RPD	
Date: 07/07/23	
Scale: AS NOTED	
File Name: Entice Entrance System HP+.dwg	
Sheet	
1.02	

ENTICE HP+ SERIES ENTRANCE SYSTEM (FINISH: BS, PS, SB, PB)
- OFFSET HUNG DOUBLE DOORS WITH 10 INCH BOTTOM RAIL
ENTICE HP FRAME_DBL_2 SIDELITES_TRANSOM

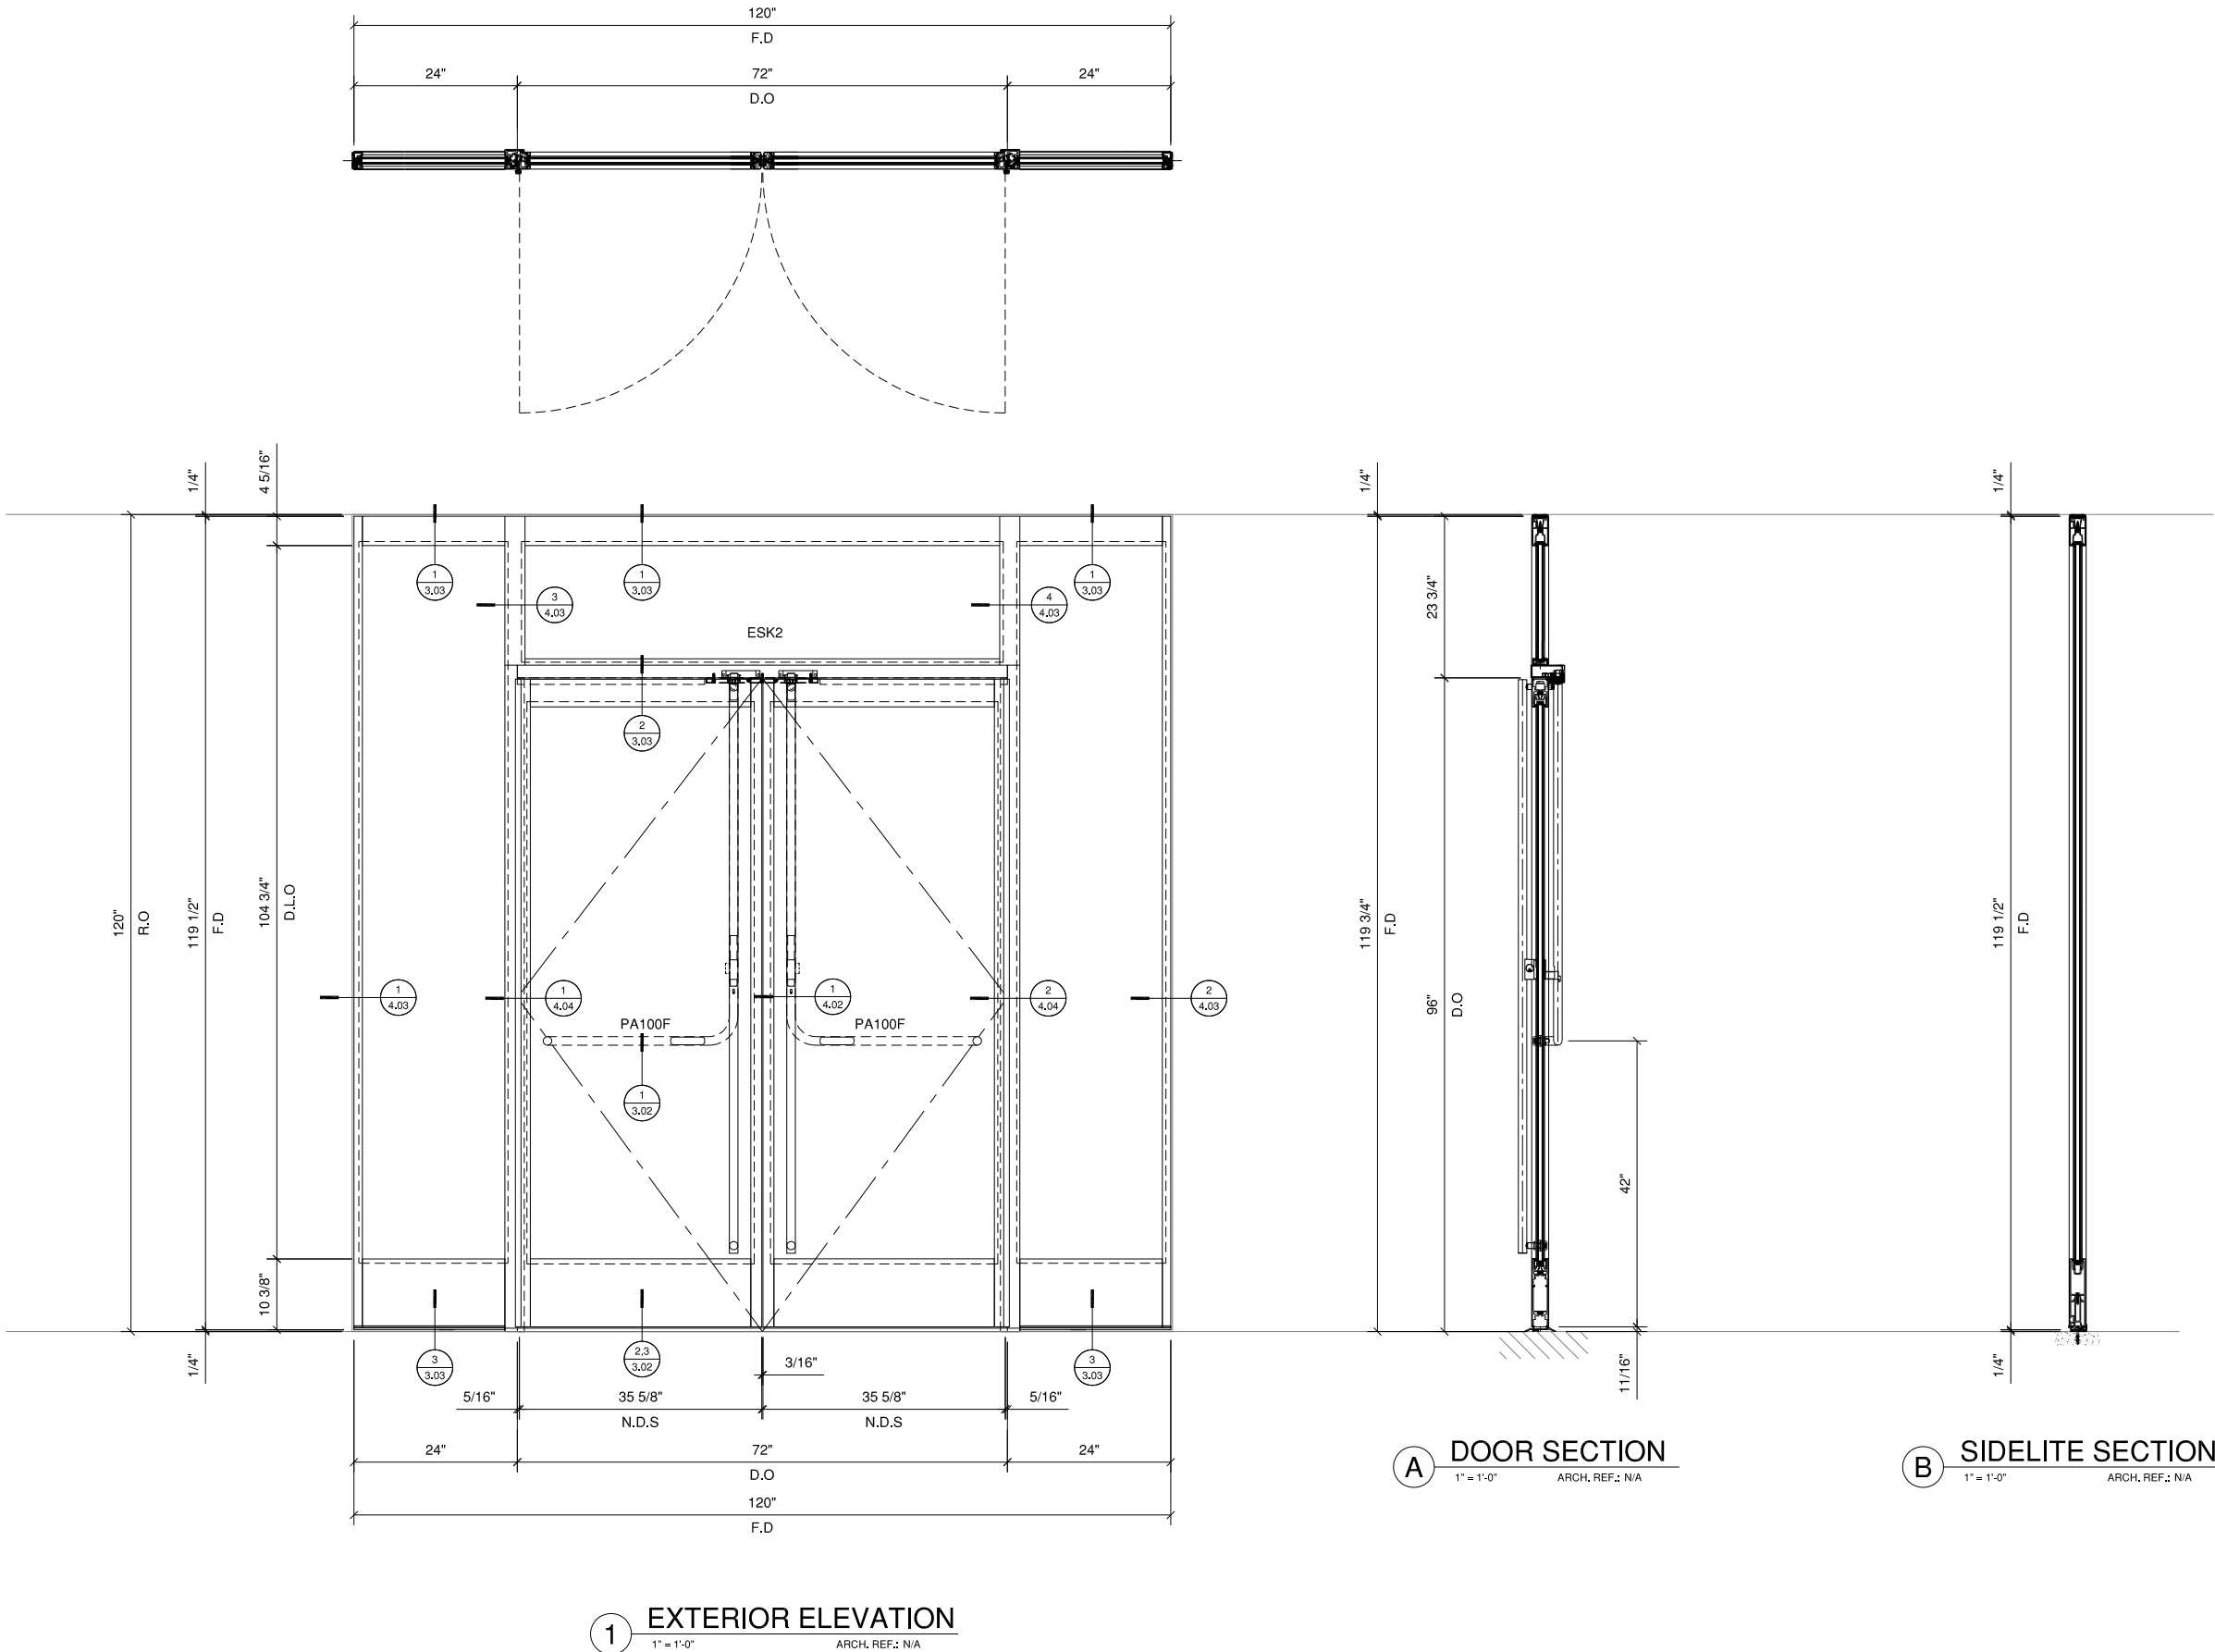



Revisions By:



Description:
ENTICE HP+ SERIES
ENTRANCE SYSTEM
CLAD IN STAINLESS STEEL
OR BRASS

Drawn By: RPD
Date: 07/07/23
Scale: AS NOTED
File Name:
Entice Entrance System HP+.dwg
Sheet

ENTICE HP+ SERIES ENTRANCE SYSTEM (FINISH: BS, PS, SB, PB)
- OFFSET HUNG DOUBLE DOORS WITH 10 INCH BOTTOM RAIL
ENTICE HP FRAME_DBL_TRANSOM

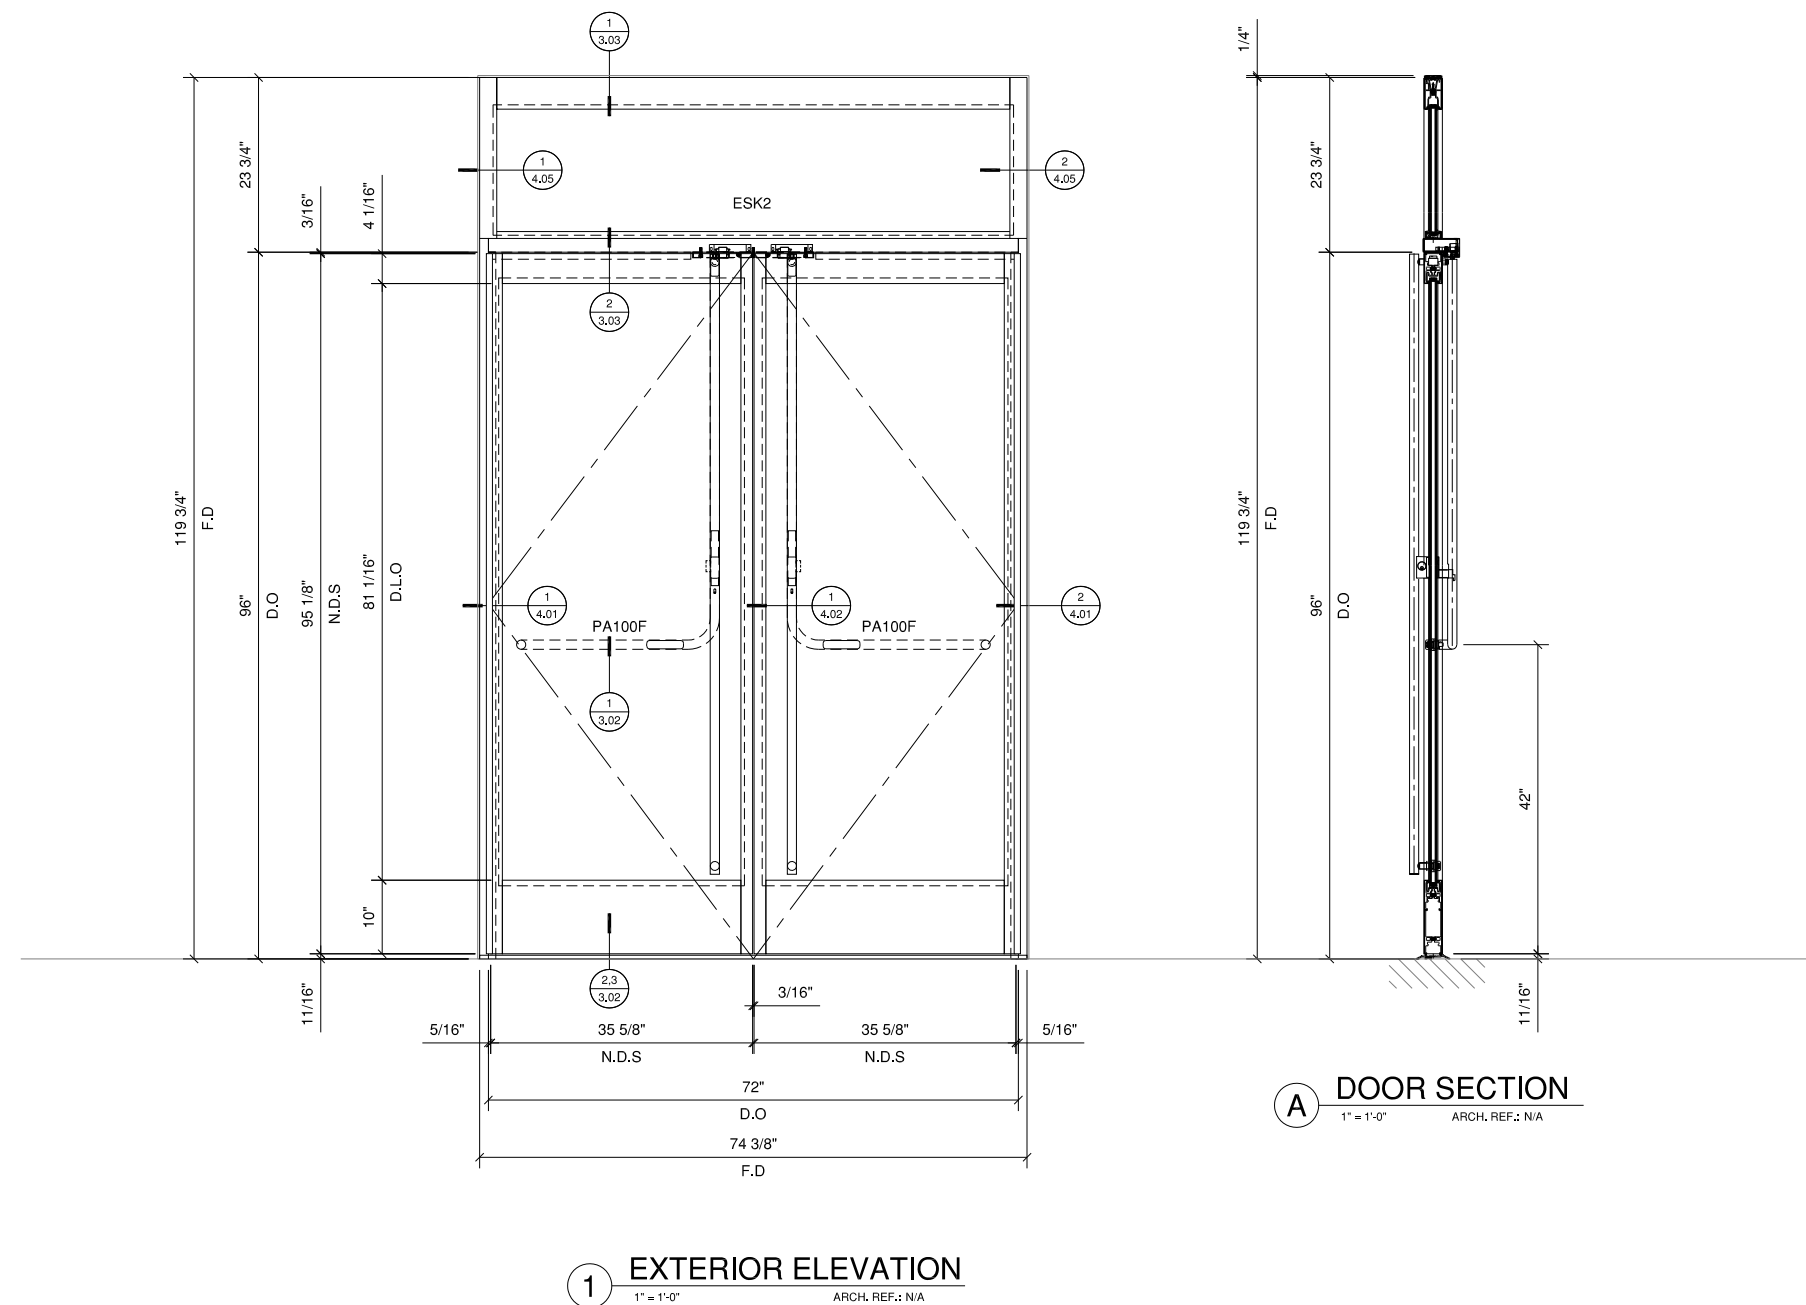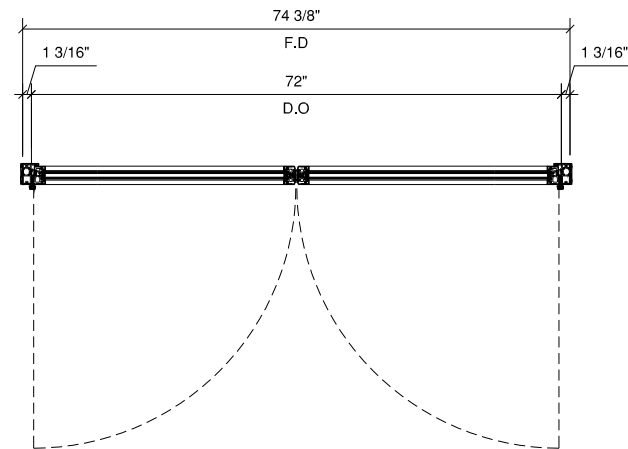

Revisions By:



2503 E. Vernon Avenue, Los Angeles, CA 90038-1897
PH (800)-421-6144 FX: 800-587-7501 www.claurence.com



Description:

**ENTICE HP+ SERIES
ENTRANCE SYSTEM
CLAD IN STAINLESS STEEL
OR BRASS**

Drawn By: RPD
Date: 07/07/23
Scale: AS NOTED
File Name:
Entice Entrance System HP+.dwg
Sheet

1.04

ENTICE HP+ SERIES ENTRANCE SYSTEM (FINISH: BS, PS, SB, PB)
- OFFSET HUNG SINGLE DOOR WITH 10 INCH BOTTOM RAIL
ENTICE HP FRAME_SGL-HL_TRANSOM

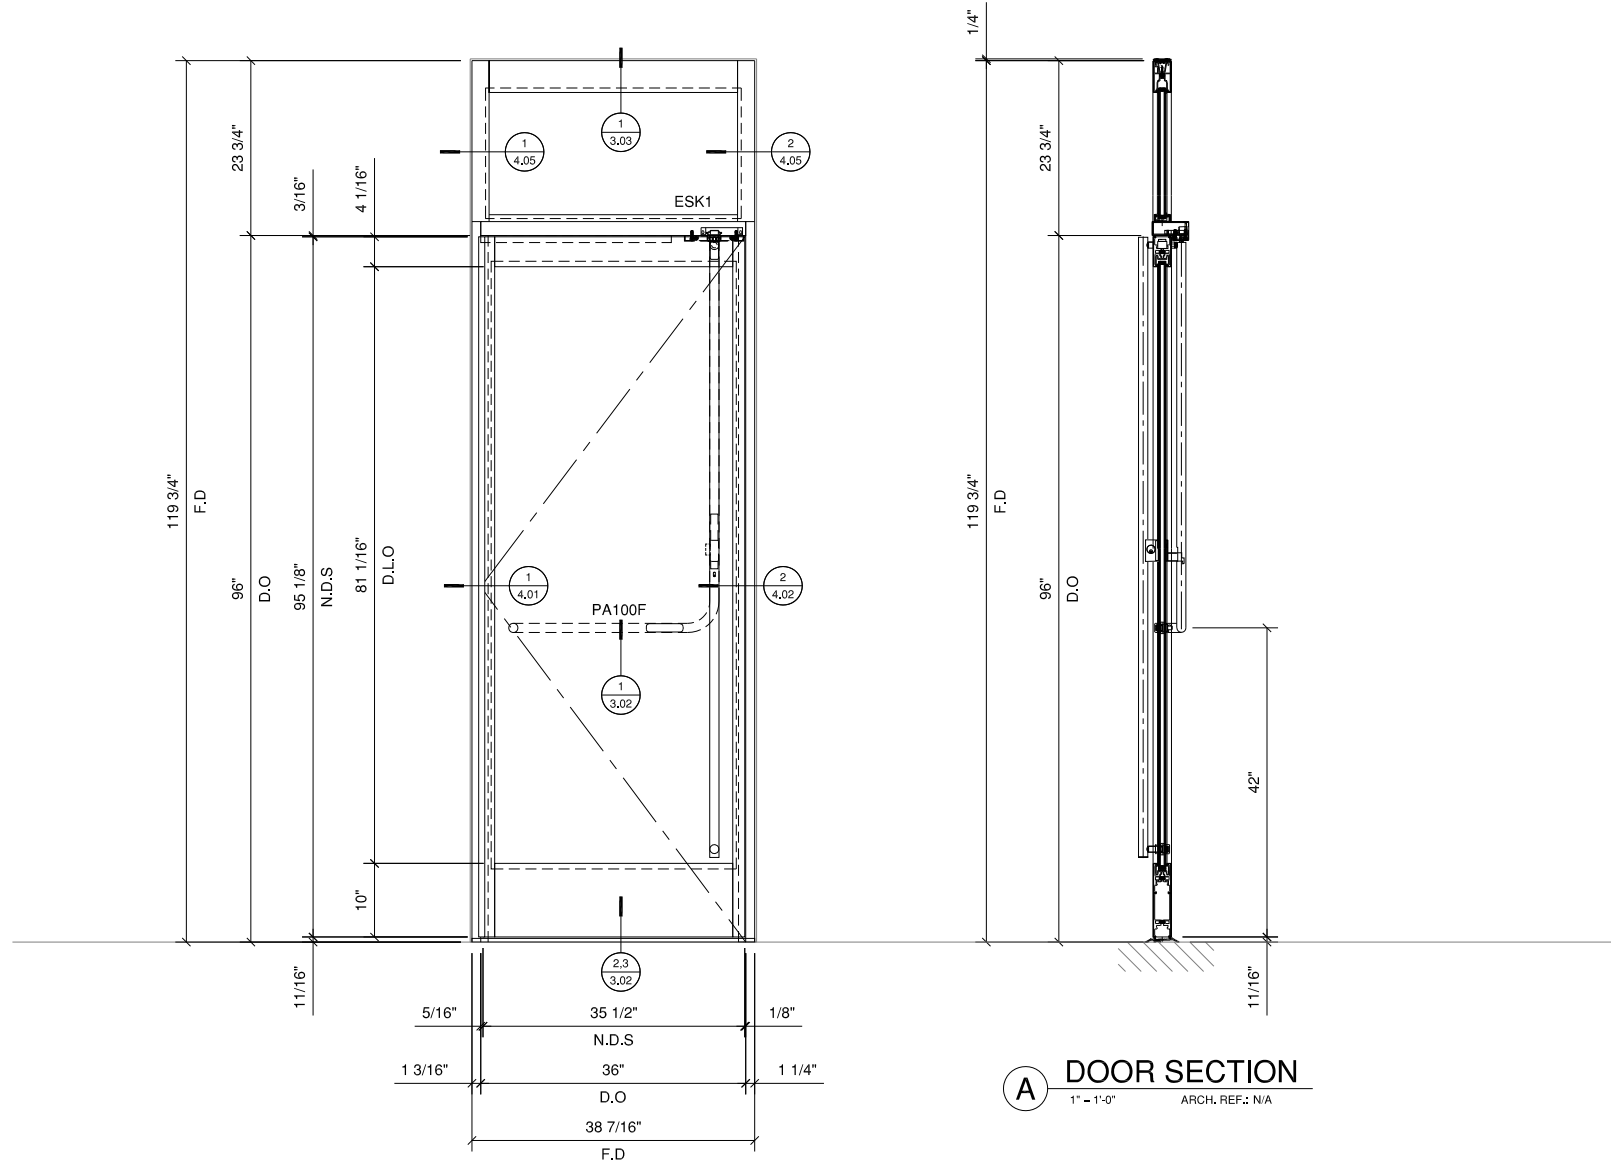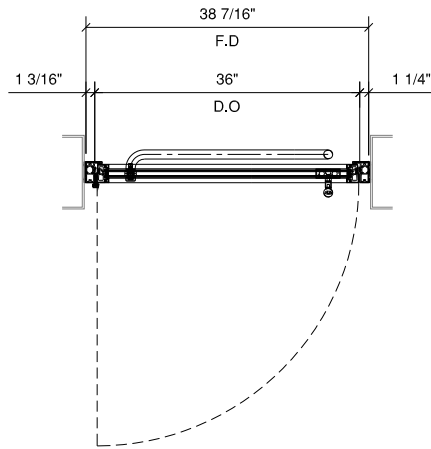

A DOOR SECTION
1" = 1'-0" ARCH. REF.: N/A

1 EXTERIOR ELEVATION
1" = 1'-0" ARCH. REF.: N/A

Revisions By:

PH (800)-421-6144 FX: 800-587-7501 www.claurence.com

Description:
ENTICE HP+ SERIES
ENTRANCE SYSTEM
CLAD IN STAINLESS STEEL
OR BRASS

Drawn By: RPD

Date: 07/07/23


Scale: AS NOTED

File Name:
Entice Entrance System HP+.dwg


Sheet

1.05

ENTICE HP+ SERIES ENTRANCE SYSTEM (FINISH: BS, PS, SB, PB)
- OFFSET HUNG DOUBLE DOORS WITH 10 INCH BOTTOM RAIL
ENTICE HP FRAME_DBL_1 SIDELITE LEFT_TRANSOM

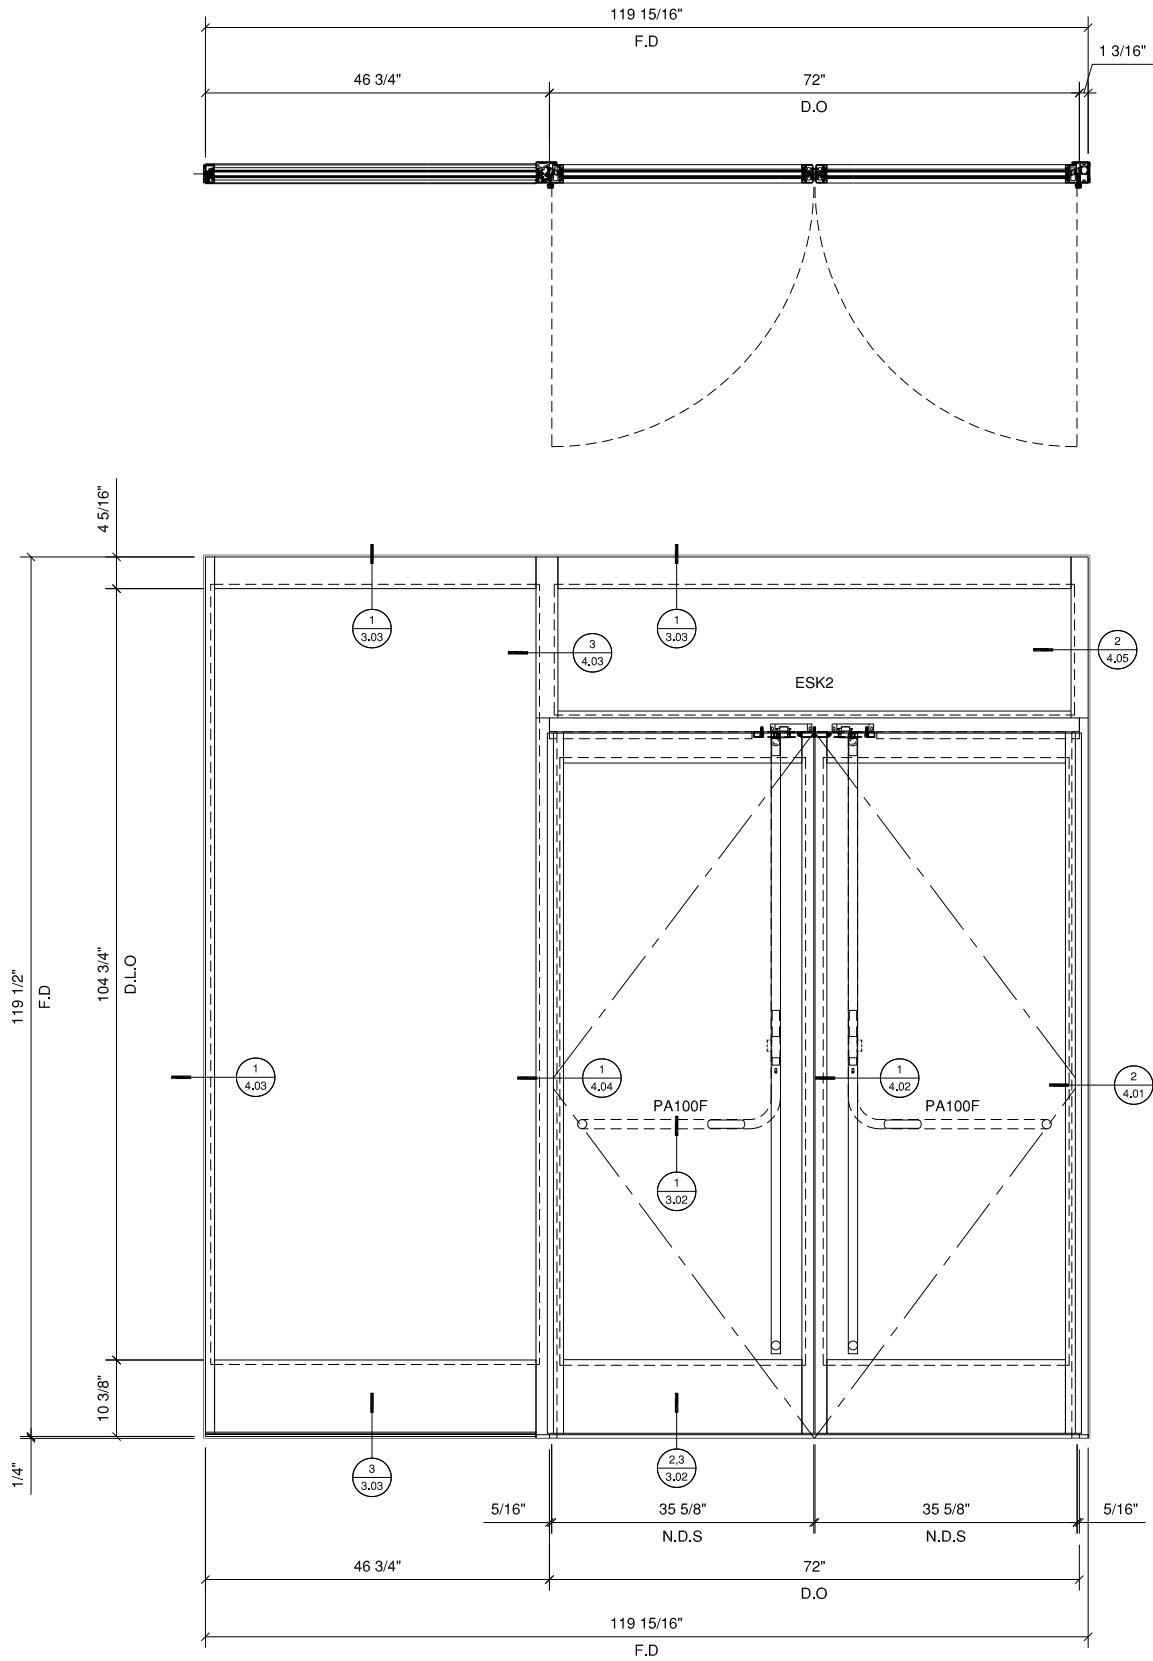

1 EXTERIOR ELEVATION
1" = 1'-0" ARCH. REF.: N/A

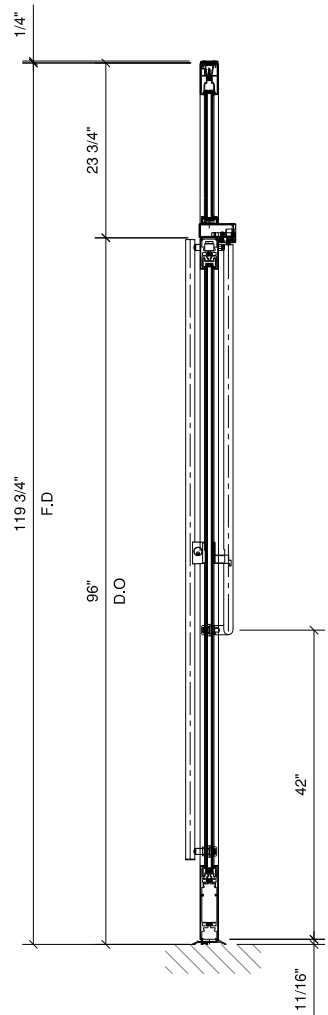

A DOOR SECTION
1" = 1'-0" ARCH. REF.: N/A

Revisions By:


CRL

2303 E. Vernon Avenue, Los Angeles, CA 90038-1897
PH (800)-421-1414 FX (800)-567-5501 www.crlusa.com


Description:
ENTICE HP+ SERIES
ENTRANCE SYSTEM
CLAD IN STAINLESS STEEL
OR BRASS

Drawn By: RPD
Date: 07/07/23
Scale: AS NOTED
File Name:
Entice Entrance System HP+.dwg
Sheet

ENTICE HP+ SERIES ENTRANCE SYSTEM (FINISH: BS, PS, SB, PB)
- OFFSET HUNG SINGLE DOOR WITH 10 INCH BOTTOM RAIL
ENTICE HP FRAME_SGL-HR_1 SIDELITE LEFT_TRANSOM

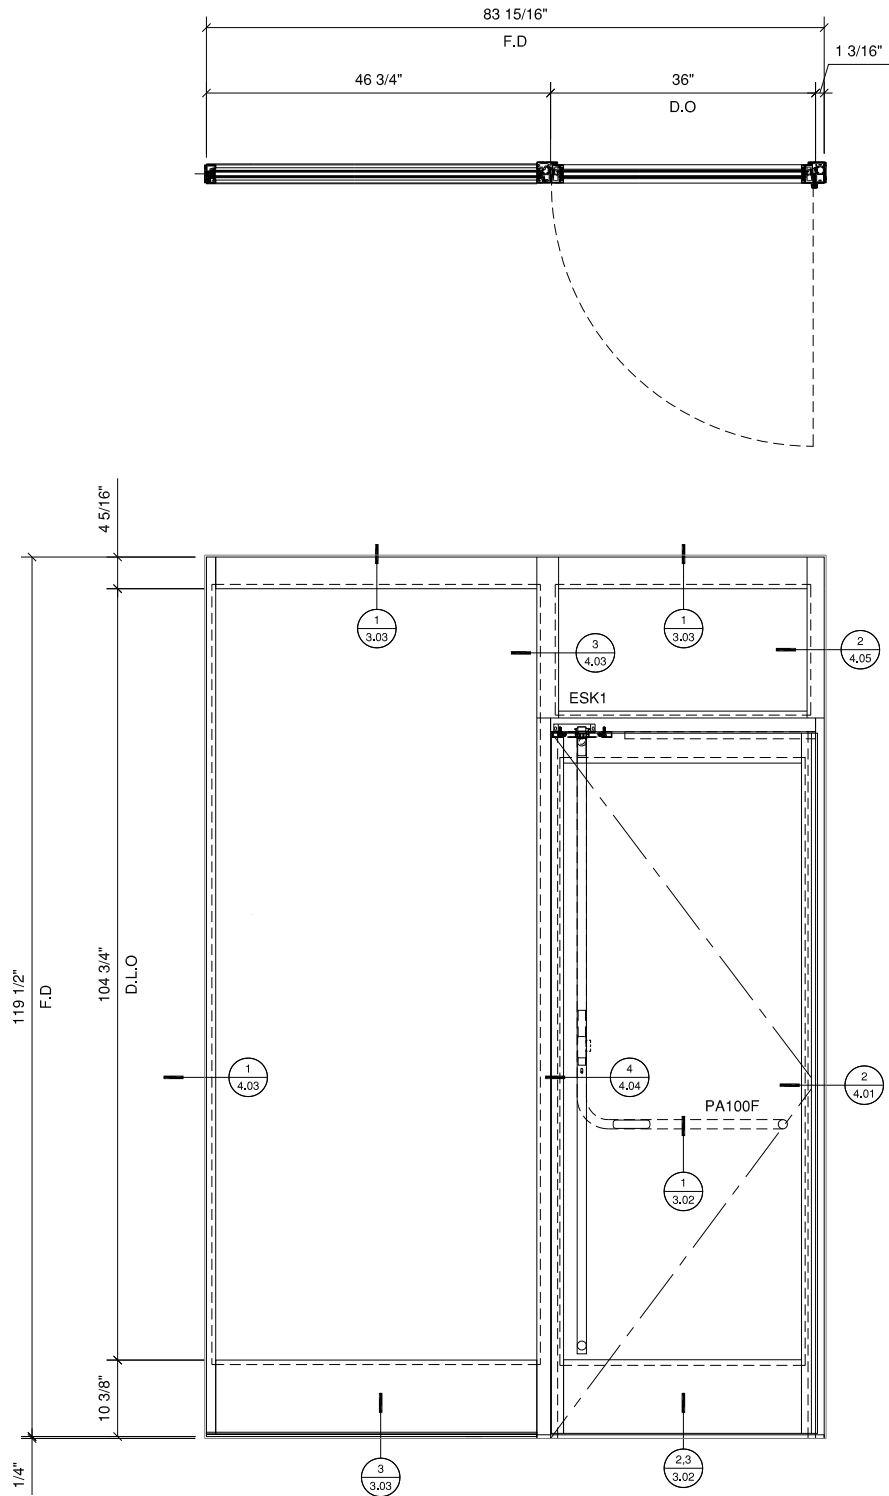

1 EXTERIOR ELEVATION
1" = 1'-0" ARCH. REF.: N/A

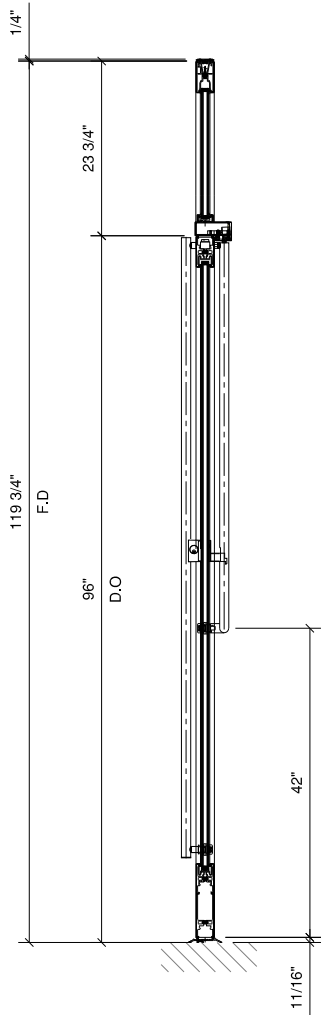

A DOOR SECTION
1" = 1'-0" ARCH. REF.: N/A

Revisions By:

CRL[®]

2303 E. Vernon Avenue, Los Angeles, CA 90038-1897
PH (800)-421-1414 FX (800)-557-5501 www.crlusa.com

Description:

ENTICE HP+ SERIES
ENTRANCE SYSTEM
CLAD IN STAINLESS STEEL
OR BRASS

Drawn By: RPD

Date: 07/07/23

Scale: AS NOTED


File Name:

Entice Entrance System HP+.dwg

Sheet

1.07

ENTICE HP+ SERIES ENTRANCE SYSTEM (FINISH: BS, PS, SB, PB)
- OFFSET HUNG DOUBLE DOORS WITH 10 INCH BOTTOM RAIL
ENTICE HP FRAME_DBL_2 SIDELITES_TRANSOM

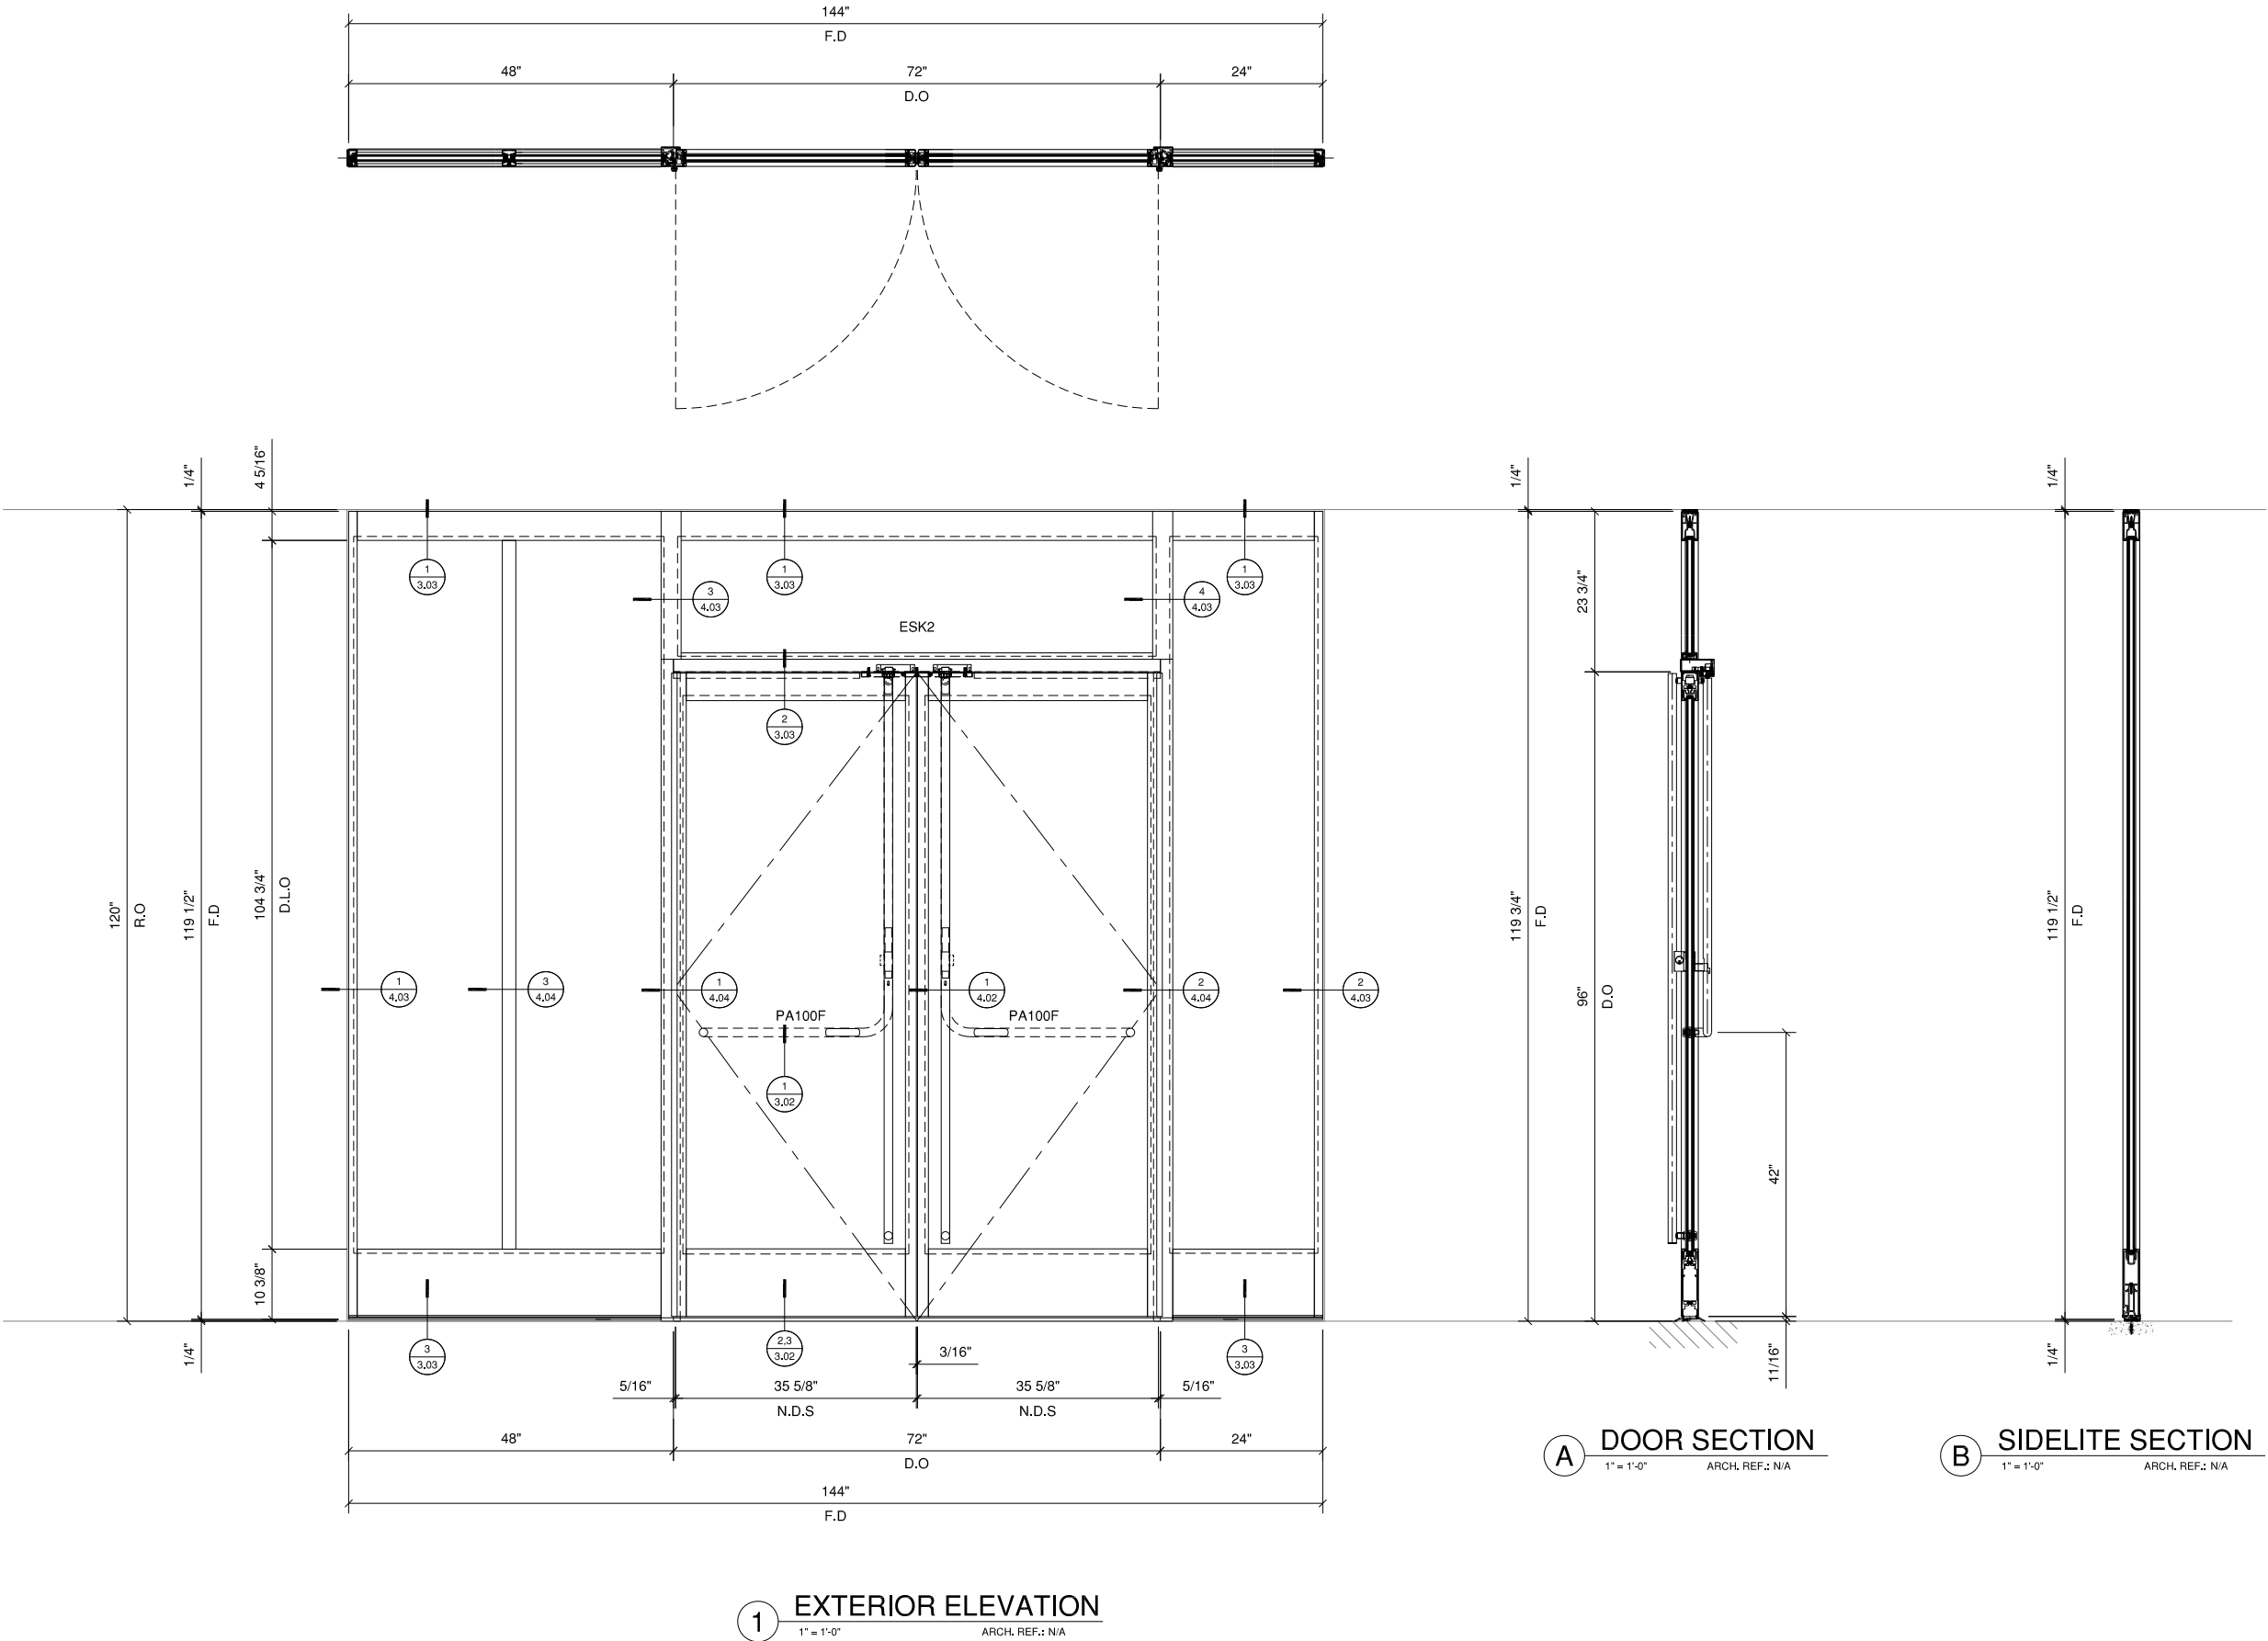

Revisions By:

CRL

2503 E. Vernon Avenue, Los Angeles, CA 90008-0877
PH (800) 421-1414 FX (800) 557-7501 www.crlinc.com

Description:

ENTICE HP+ SERIES
ENTRANCE SYSTEM
CLAD IN STAINLESS STEEL
OR BRASS

Drawn By:

RPD

Date:

07/07/23

Scale:

AS NOTED



File Name:

Entice Entrance System HP+.dwg


Sheet

1.08


ENTICE HP+ SERIES ENTRANCE SYSTEM (FINISH: BS, PS, SB, PB)
- OFFSET HUNG SINGLE DOOR WITH 10 INCH BOTTOM RAIL
ENTICE HP FRAME_SGL-HR_1 SIDELITE LEFT

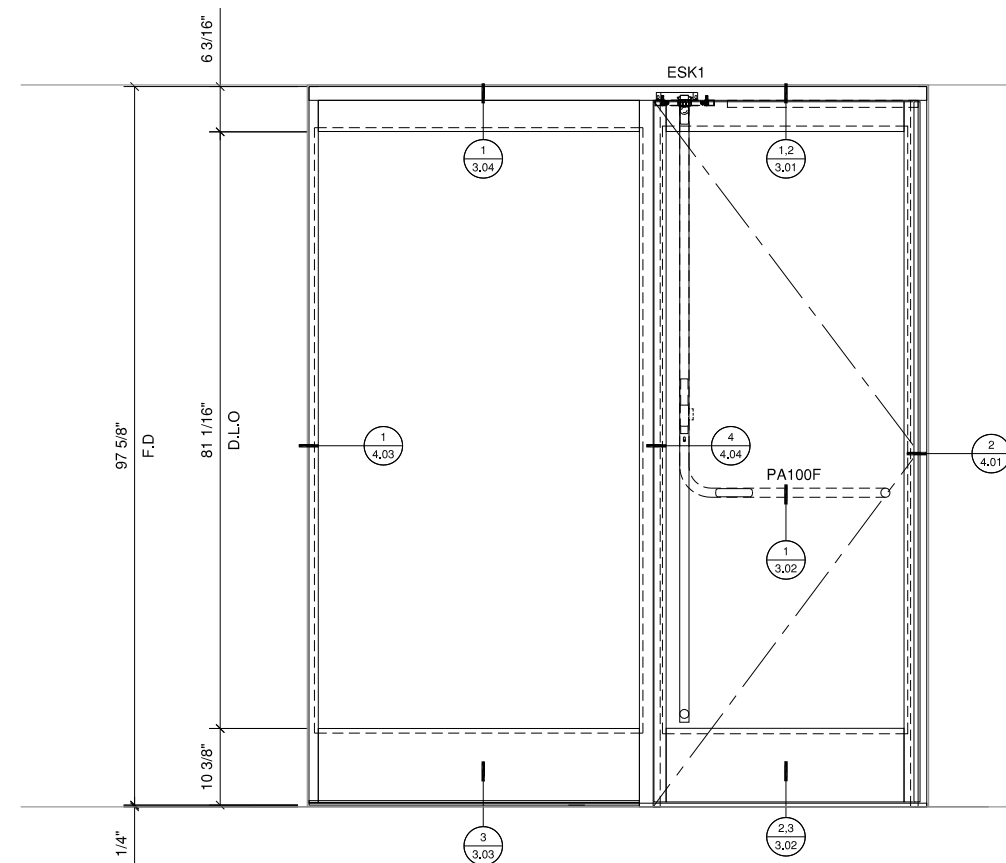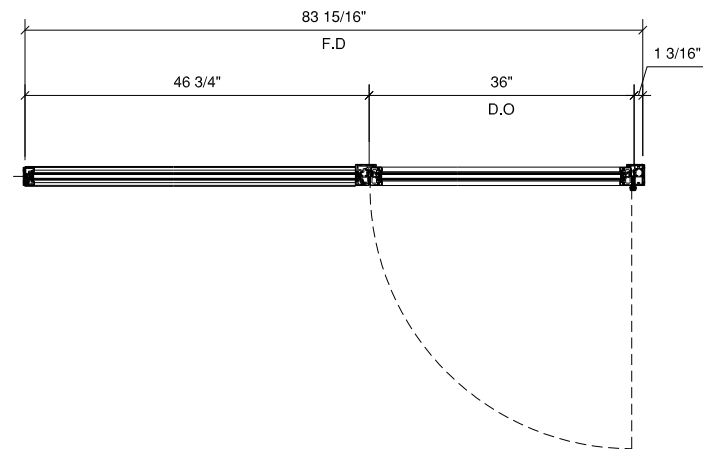

1 EXTERIOR ELEVATION

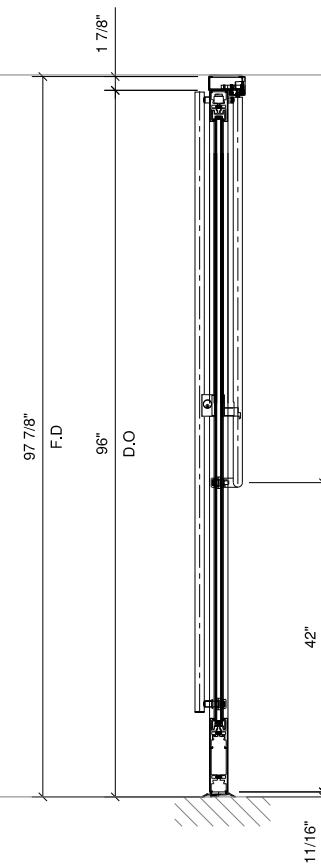


A DOOR SECTION
1" = 1'-0" ARCH. REF.: N/A

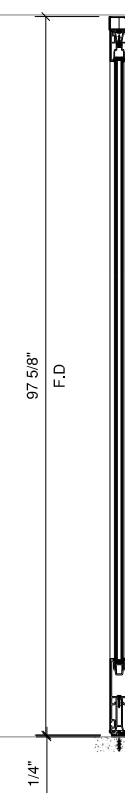

B SIDELITE SECTION
1" = 1'-0" ARCH. REF.: N/A

Revisions By:

 

Description:
ENTICE HP+ SERIES
ENTRANCE SYSTEM
CLAD IN STAINLESS STEEL
OR BRASS

Drawn By: RPD


Date: 07/07/23

Scale: AS NOTED


File Name:

Sheet

1.09

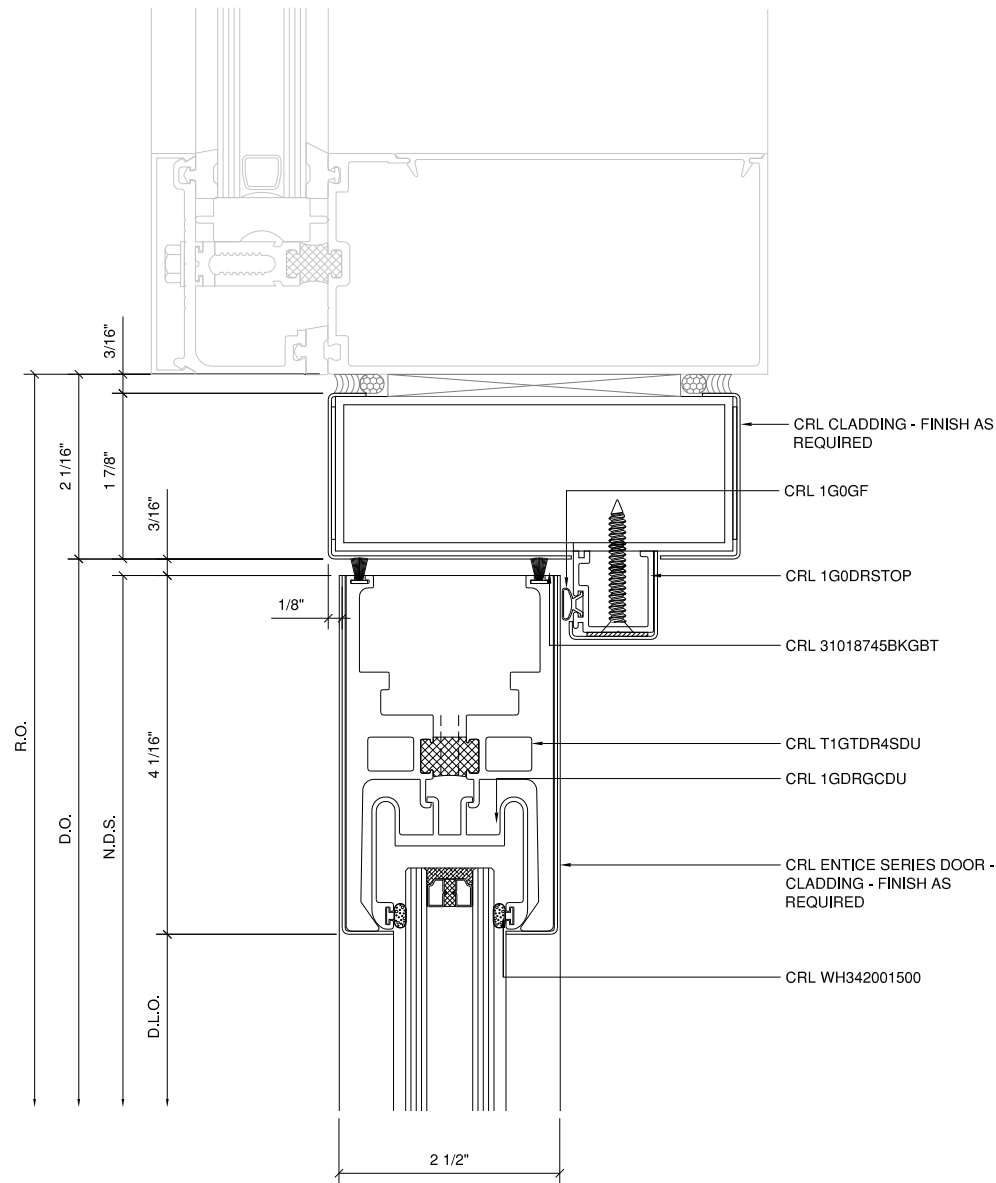

1 DOOR HEADER
1'-0" = 1'-0" ARCH. REF.: N/A

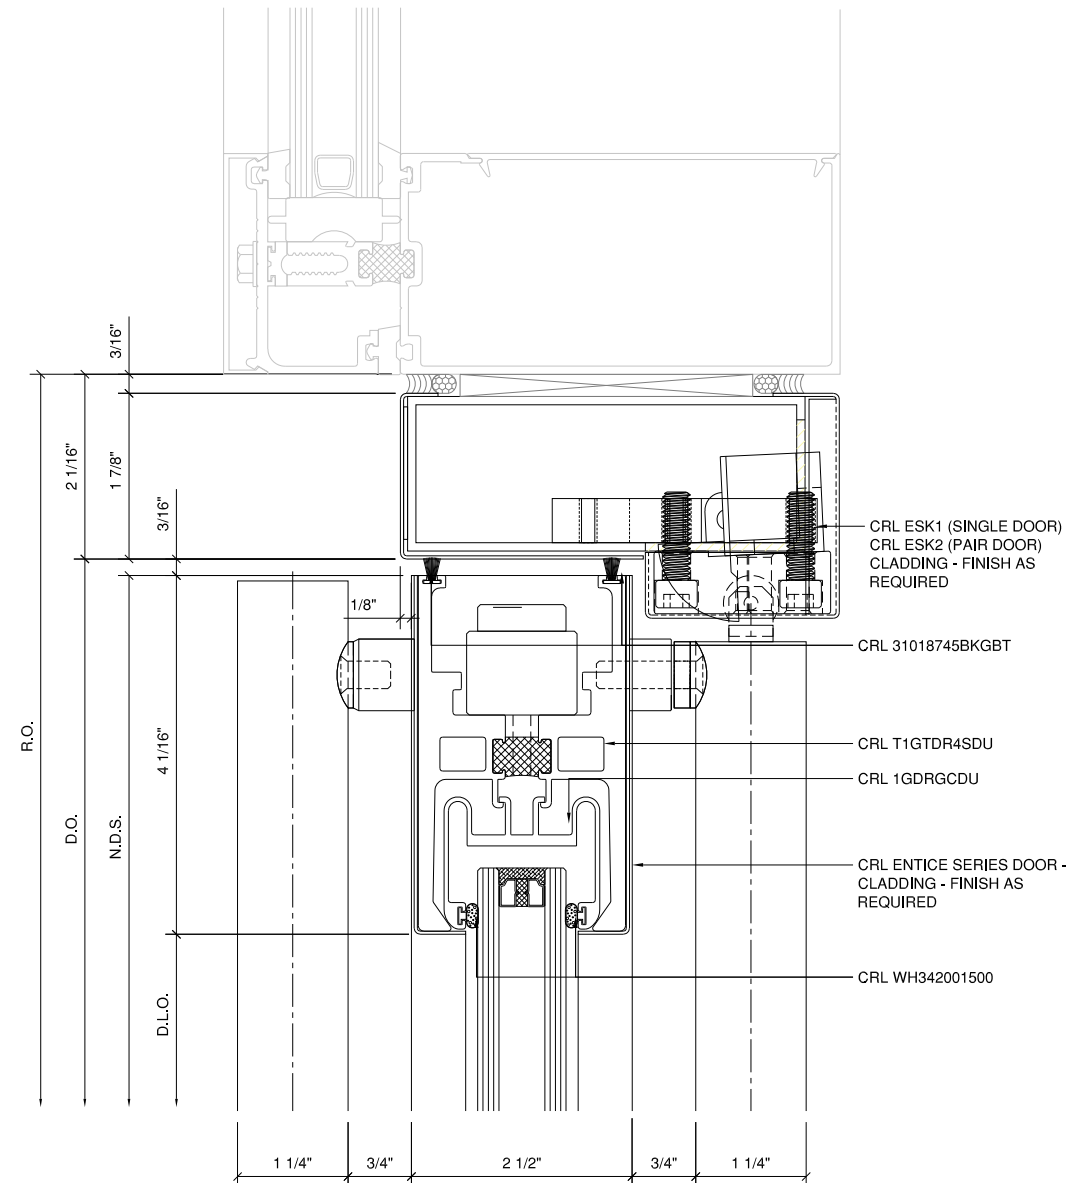

2 DOOR HEADER
1'-0" = 1'-0" ARCH. REF.: N/A

Revisions By:

CRL

2303 E. Vernon Avenue, Los Angeles, CA 90038-1897
PH (800)-421-1414 FX (800)-557-7501 www.crlus.com

Description:
**ENTICE HP+ SERIES
ENTRANCE SYSTEM
CLAD IN STAINLESS STEEL
OR BRASS**

Drawn By: RPD

Date: 07/07/23

Scale: AS NOTED


File Name:

Entice Entrance System HP+.dwg


Sheet

3.01


ENTICE HP+ DOOR BOTTOM RAIL

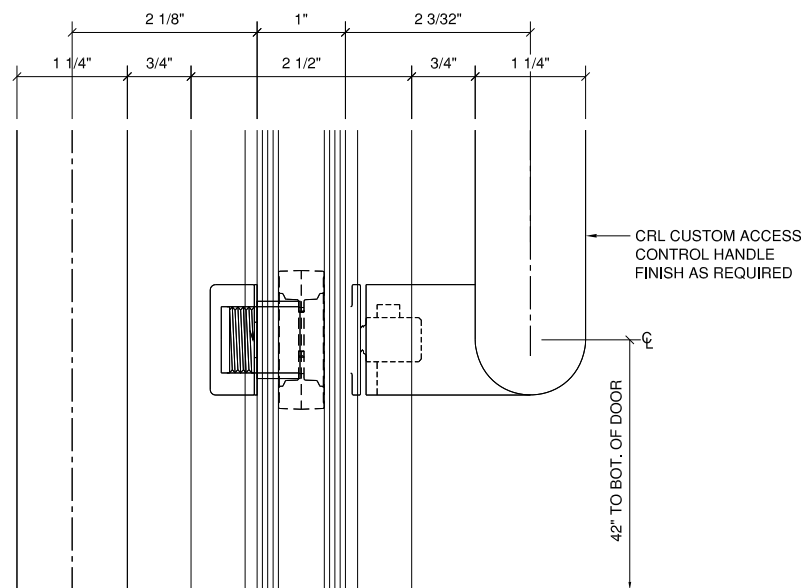

1 ACCESS CONTROL HANDLE CYLINDER
1'-0" = 1'-0" ARCH. REF.: N/A

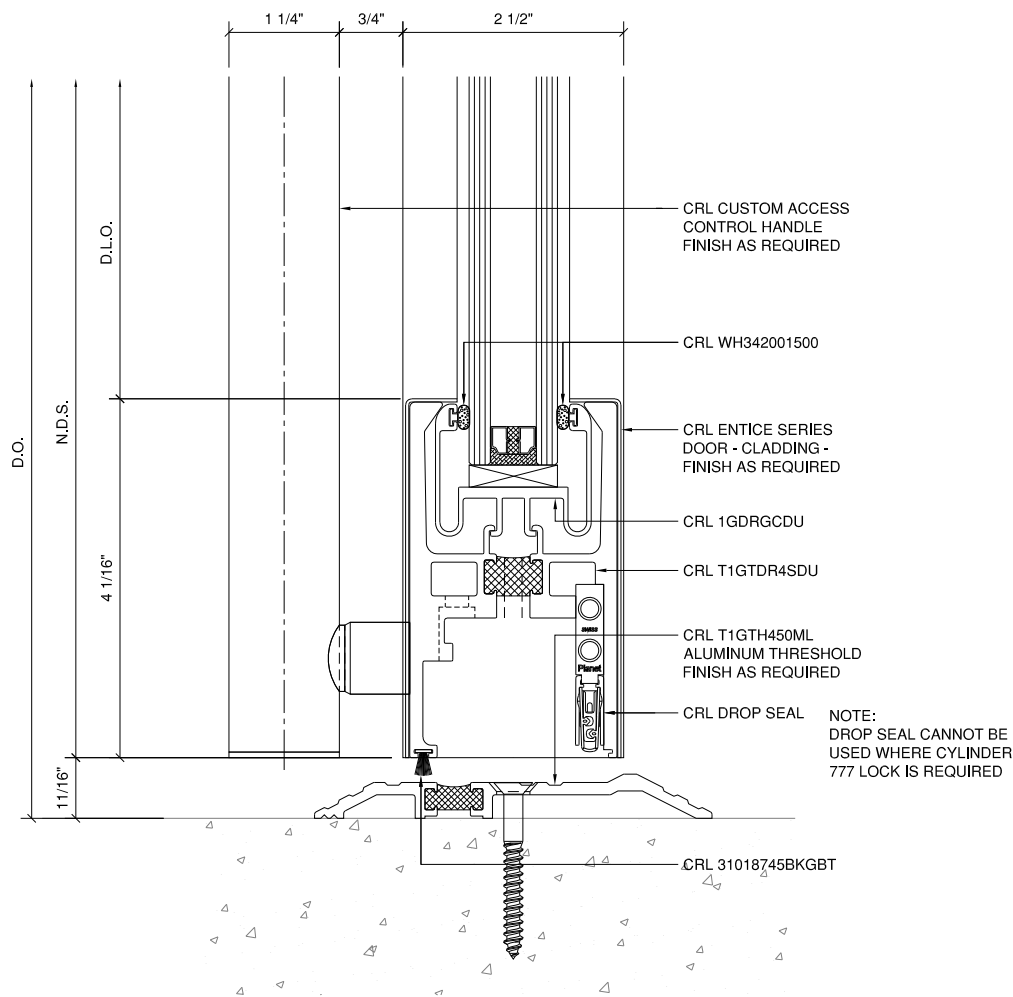

2 4" BOTTOM DOOR RAIL w/ DROP SEAL
1'-0" = 1'-0" ARCH. REF.: N/A

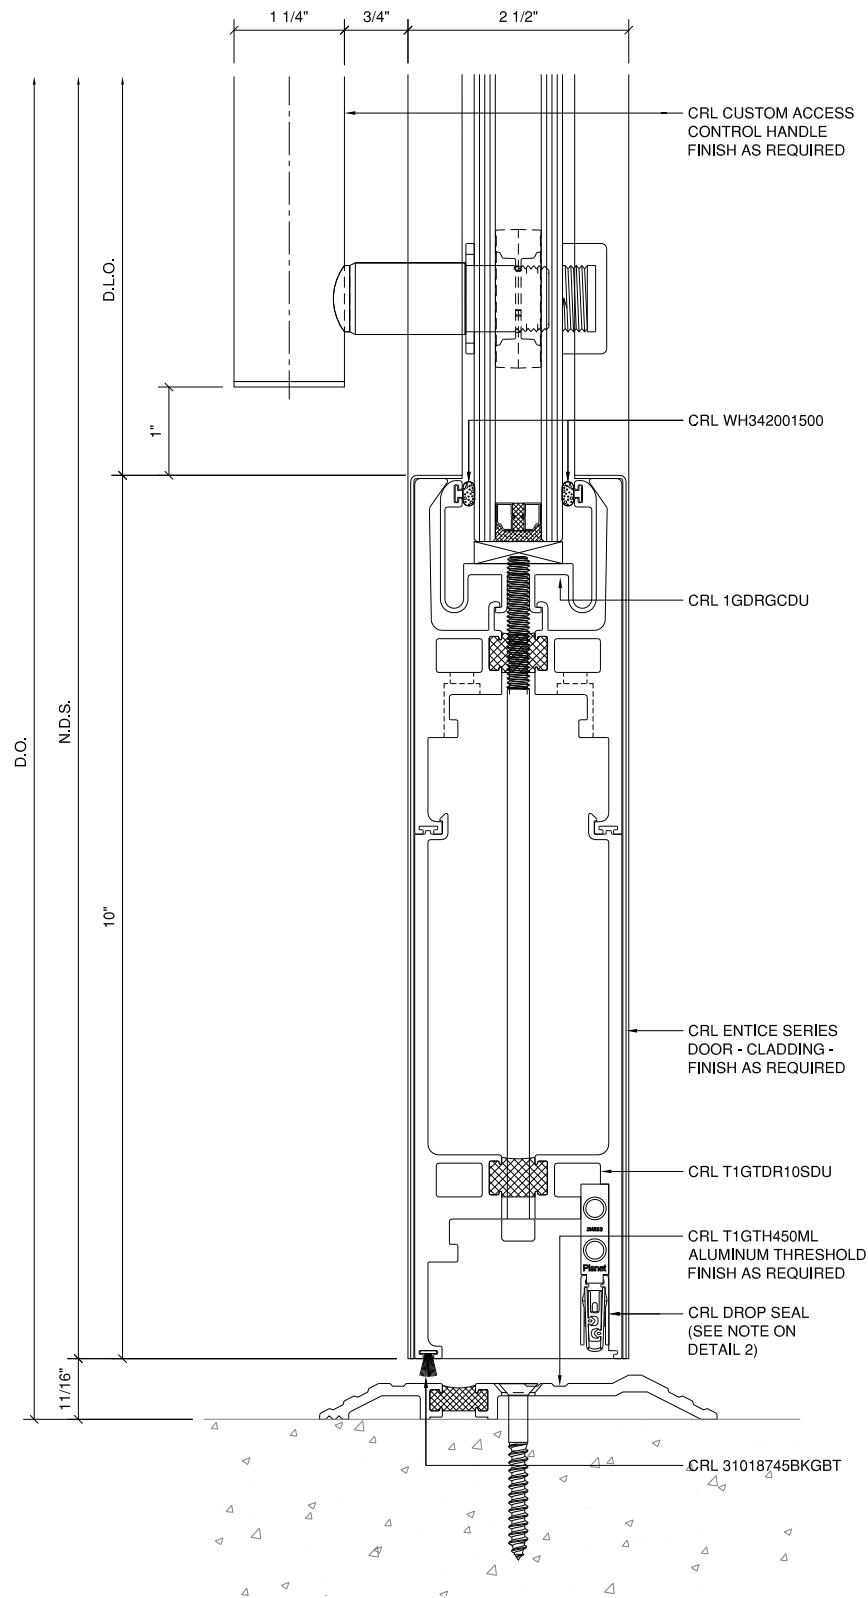

3 10" BOTTOM DOOR RAIL w/ DROP SEAL
1'-0" = 1'-0" ARCH. REF.: N/A

Revisions By:

CRL

2303 E. Vernon Avenue, Los Angeles, CA 90038-1897
PH (800)-421-1414 FX (800)-557-7501 www.crlinc.com

Description:

ENTICE HP+ SERIES
ENTRANCE SYSTEM
CLAD IN STAINLESS STEEL
OR BRASS

Drawn By: RPD

Date: 07/07/23


Scale: AS NOTED

File Name:


Entice Entrance System HP+.dwg

Sheet


3.02

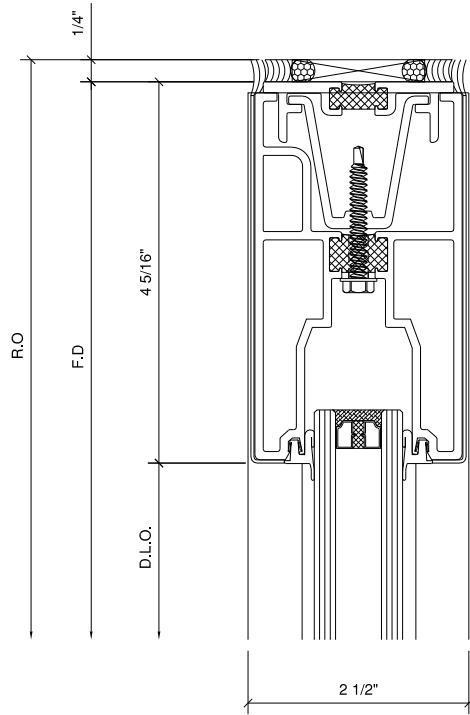

1 HEADER AT TRANSOM
1'-0" = 1'-0" ARCH. REF.: N/A

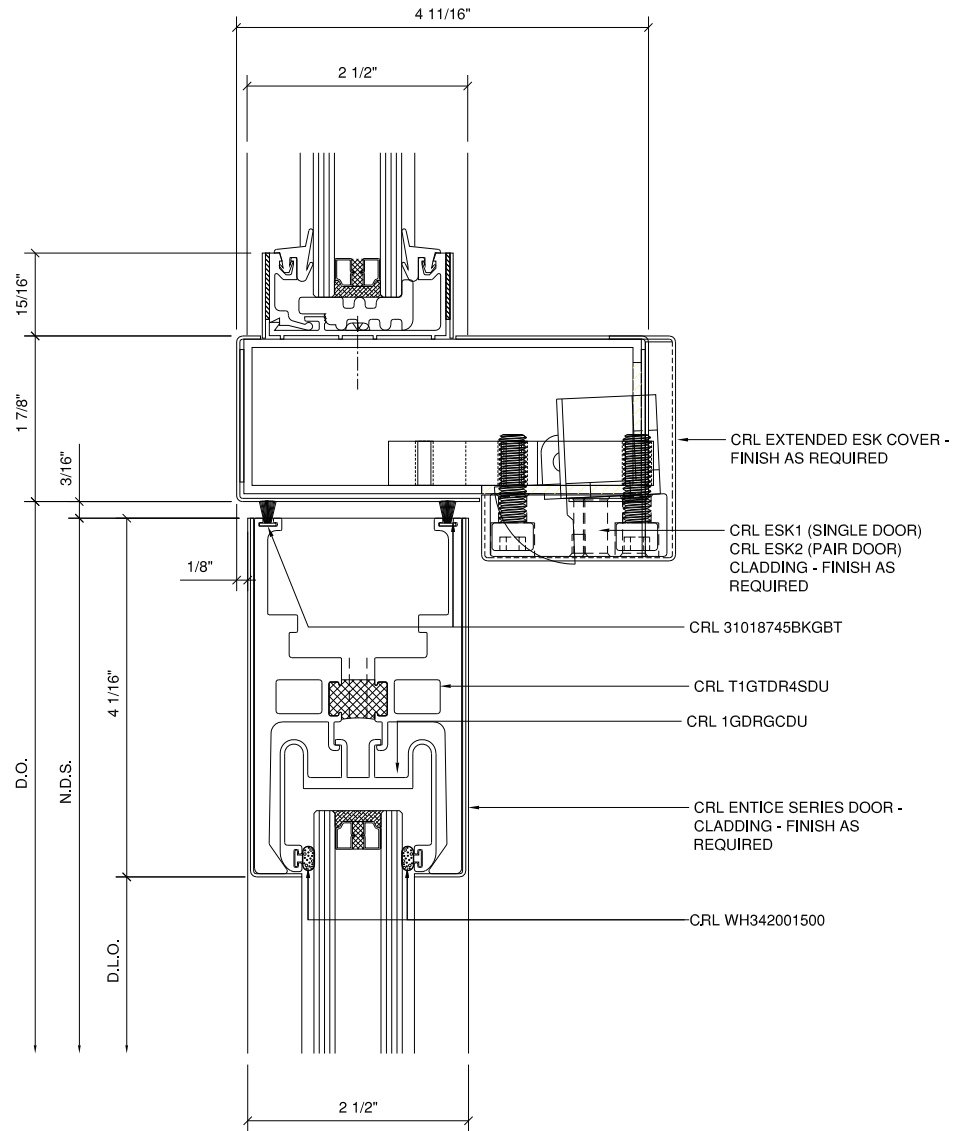

2 DOOR HEADER AT TRANSOM
1'-0" = 1'-0" ARCH. REF.: N/A

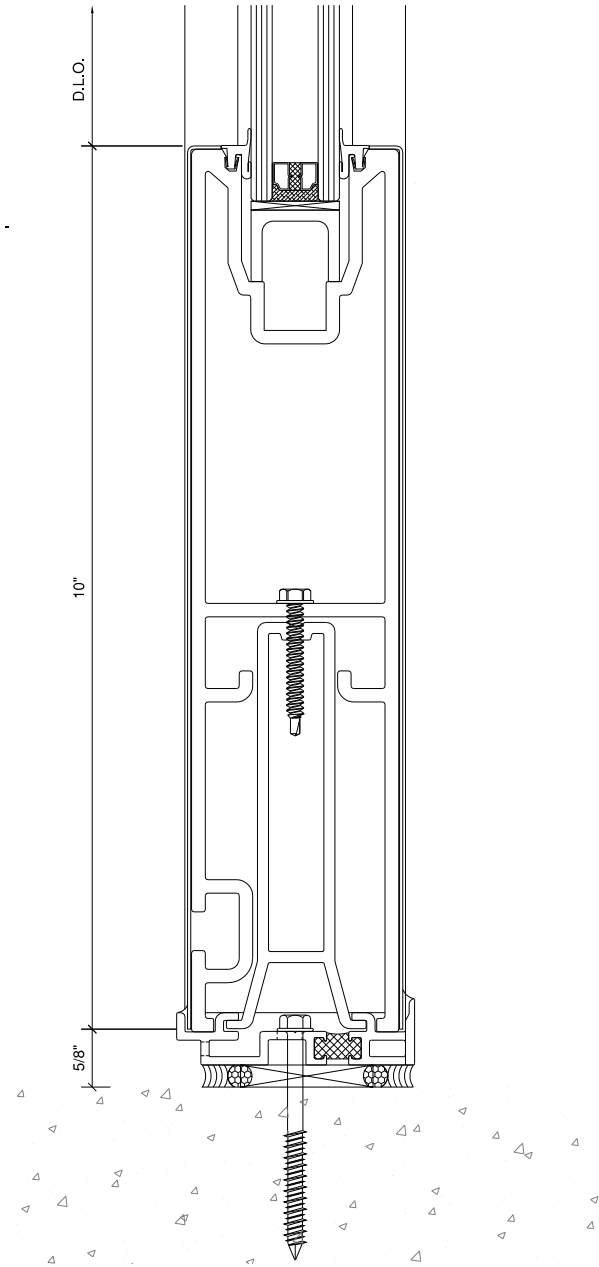

3 EXTERIOR 10" BOTTOM RAIL
1'-0" = 1'-0" ARCH. REF.: N/A

Revisions By:

CRL

2303 E. Vernon Avenue, Los Angeles, CA 90038-1897
PH (800)-421-1414 FX (800)-567-7501 www.citrus.com

Description:
ENTICE HP+ SERIES
ENTRANCE SYSTEM
CLAD IN STAINLESS STEEL
OR BRASS

Drawn By: RPD

Date: 07/07/23


Scale: AS NOTED

File Name:


Entice Entrance System HP+.dwg

Sheet

3.03

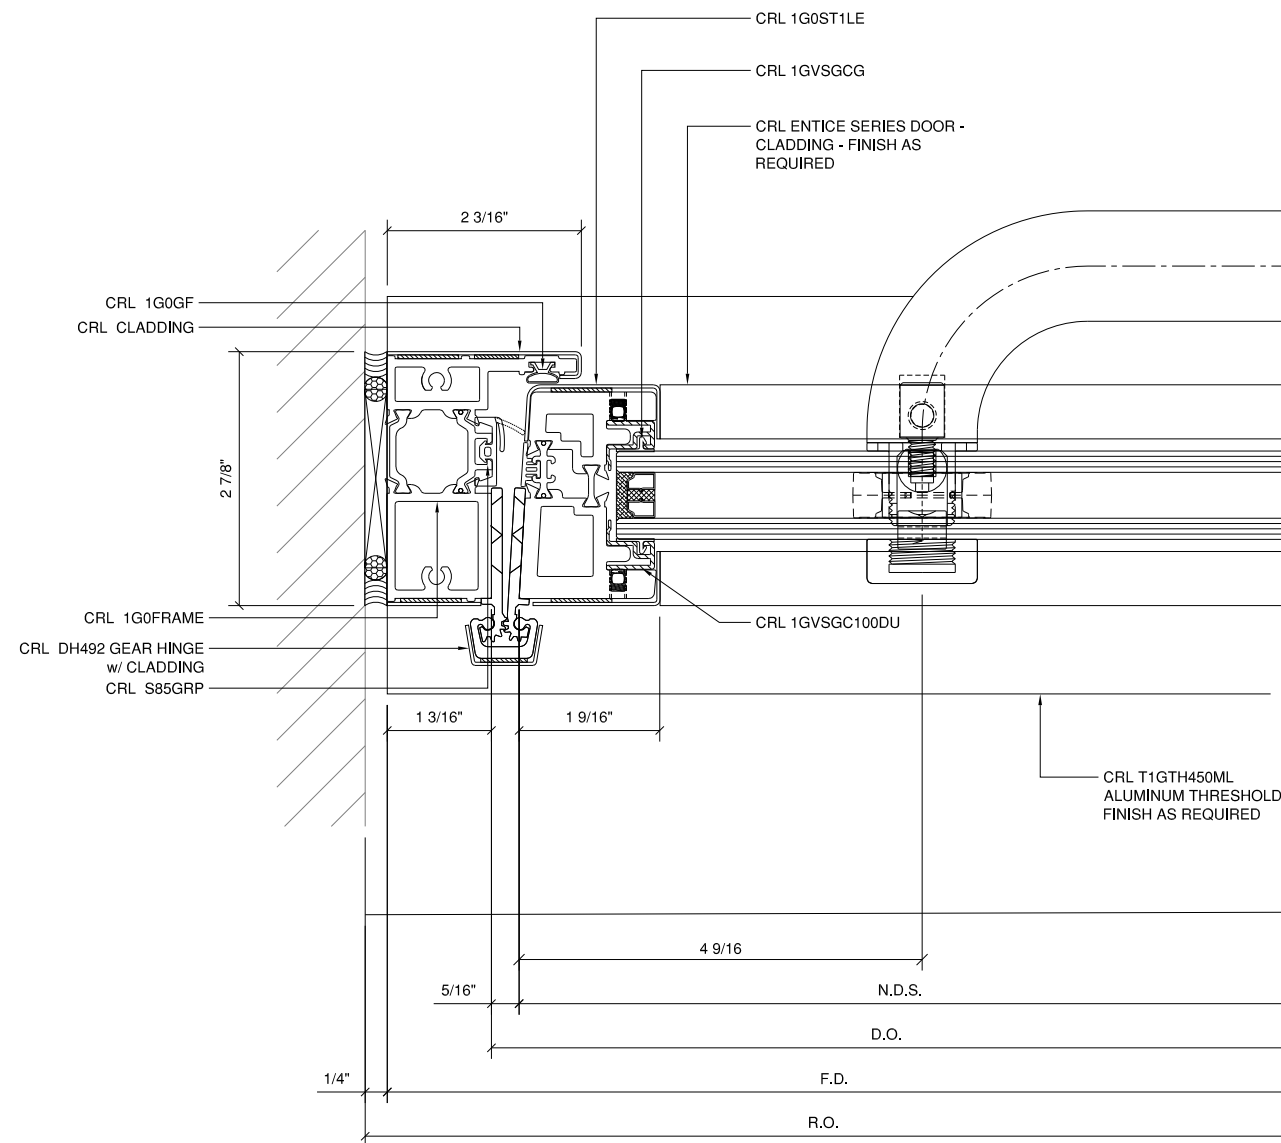

1 DOOR JAMB AT WALL
1'-0" = 1'-0" ARCH. REF.: N/A

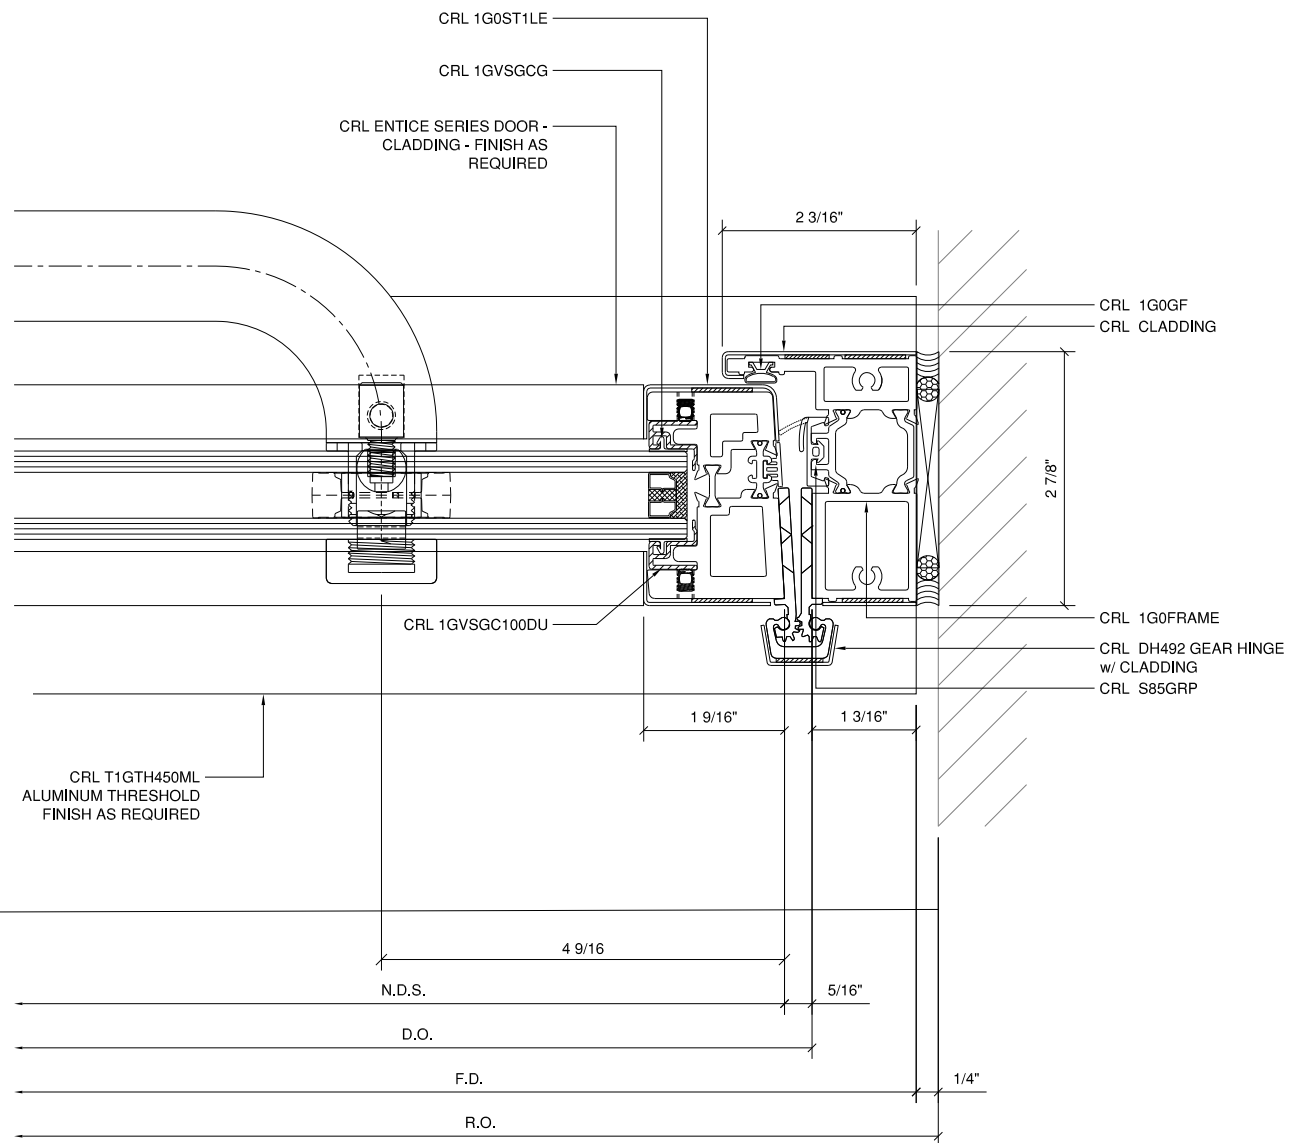

2 DOOR JAMB AT WALL
1'-0" = 1'-0" ARCH. REF.: N/A

Revisions By:

CRL

2303 E. Vernon Avenue, Los Angeles, CA 90038-1897
PH (800)-421-1414 FAX (800)-557-7501 www.crlinc.com

Description:

ENTICE HP+ SERIES
ENTRANCE SYSTEM
CLAD IN STAINLESS STEEL
OR BRASS

Drawn By: RPD

Date: 07/07/23


Scale: AS NOTED

File Name:


Entice Entrance System HP+.dwg

Sheet

4.01

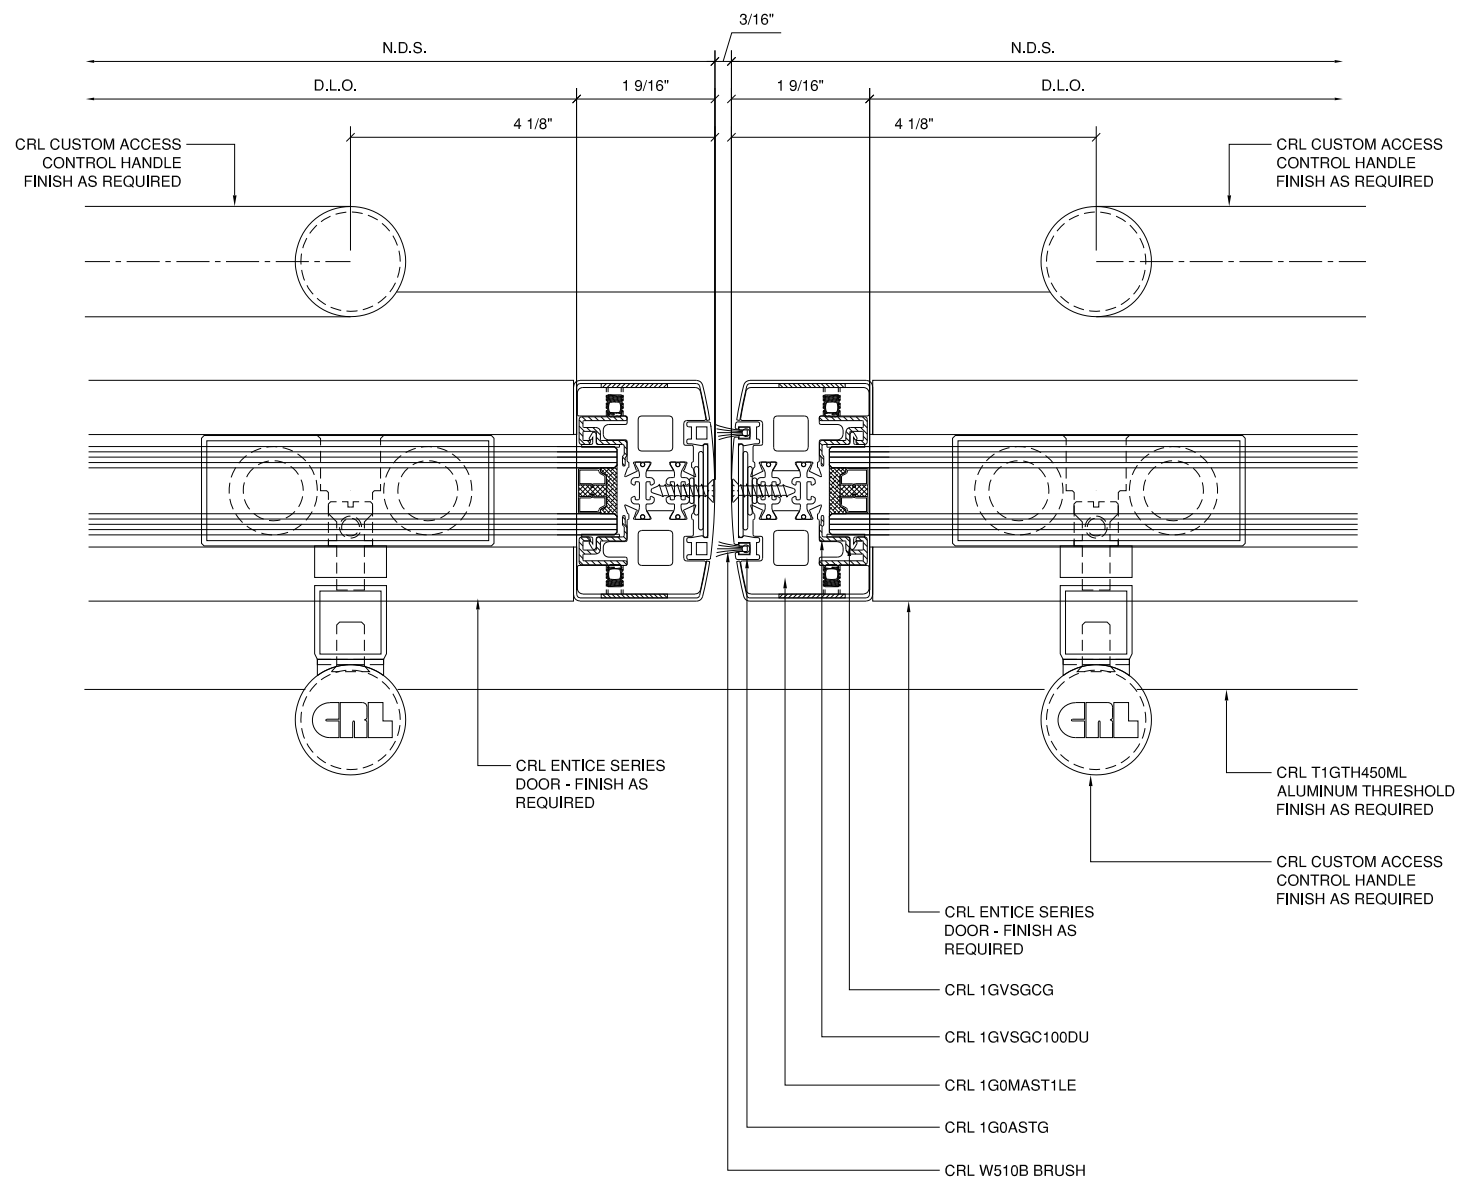

1 MEETING STILE
1'-0" = 1'-0" ARCH. REF.: N/A

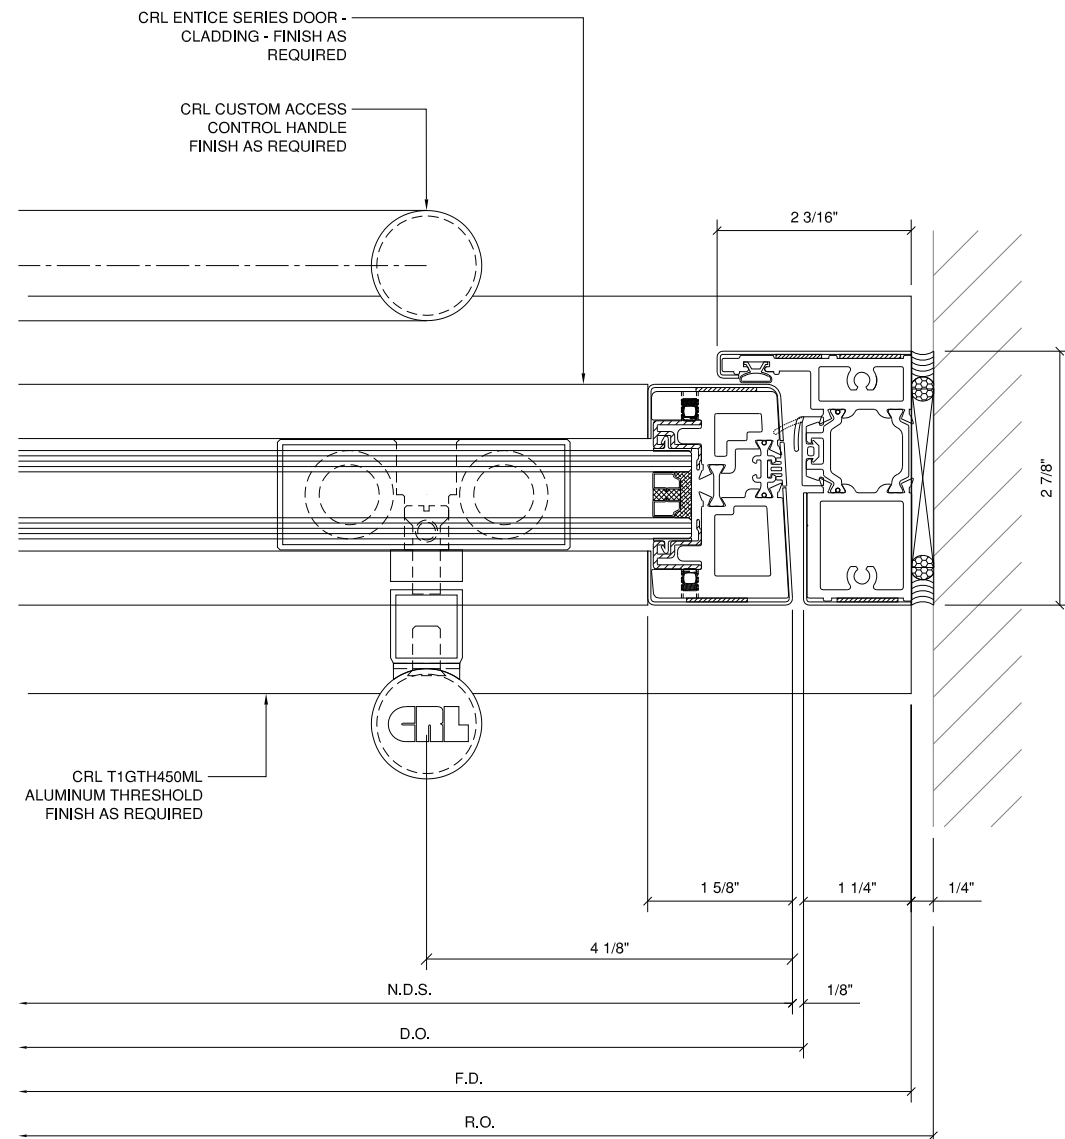

2 DOOR JAMB AT WALL
1'-0" = 1'-0" ARCH. REF.: N/A

Revisions By:

CRL

2303 E. Vernon Avenue, Los Angeles, CA 90034-8977
PH (800)-421-1414 FX (800)-557-7501 www.crlusa.com

Description:

ENTICE HP+ SERIES
ENTRANCE SYSTEM
CLAD IN STAINLESS STEEL
OR BRASS

Drawn By: RPD

Date: 07/07/23


Scale: AS NOTED

File Name:


Entice Entrance System HP+.dwg

Sheet


4.02

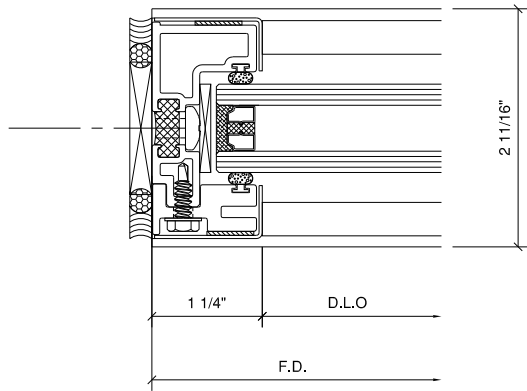


1 WALL JAMB AT SIDELITE
1'-0" = 1'-0" ARCH. REF.: N/A

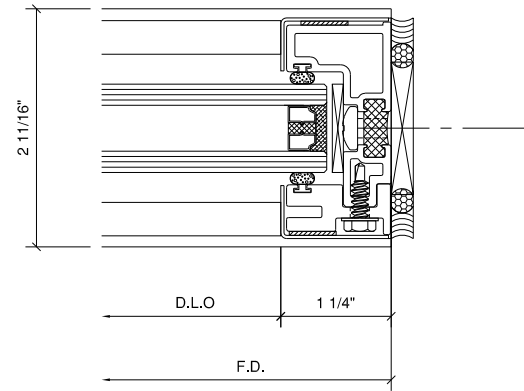

2 WALL JAMB AT SIDELITE
1'-0" = 1'-0" ARCH. REF.: N/A

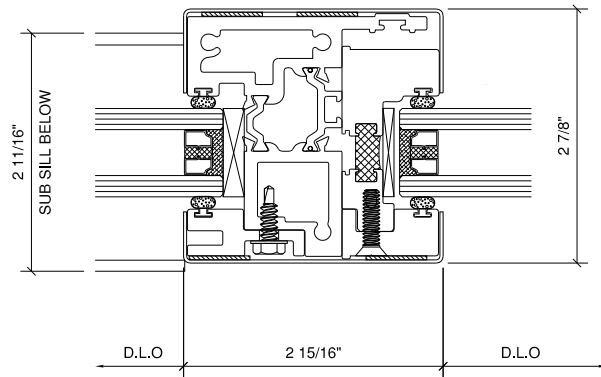

3 DOOR JAMB AT TRANSOM
1'-0" = 1'-0" ARCH. REF.: N/A

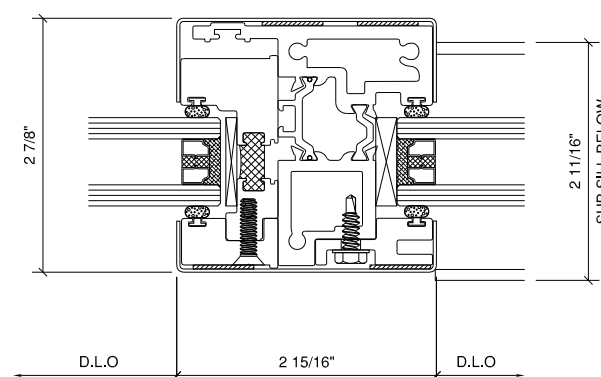

4 DOOR JAMB AT TRANSOM
1'-0" = 1'-0" ARCH. REF.: N/A

Revisions By:

CRL

2303 E. Vernon Avenue, Los Angeles, CA 90038-1897
PH (800)-421-1414 FX (800)-557-7501 www.crlus.com

Description:
**ENTICE HP+ SERIES
ENTRANCE SYSTEM
CLAD IN STAINLESS STEEL
OR BRASS**

Drawn By: RPD

Date: 07/07/23


Scale: AS NOTED

File Name:


Entice Entrance System HP+.dwg

Sheet


4.03

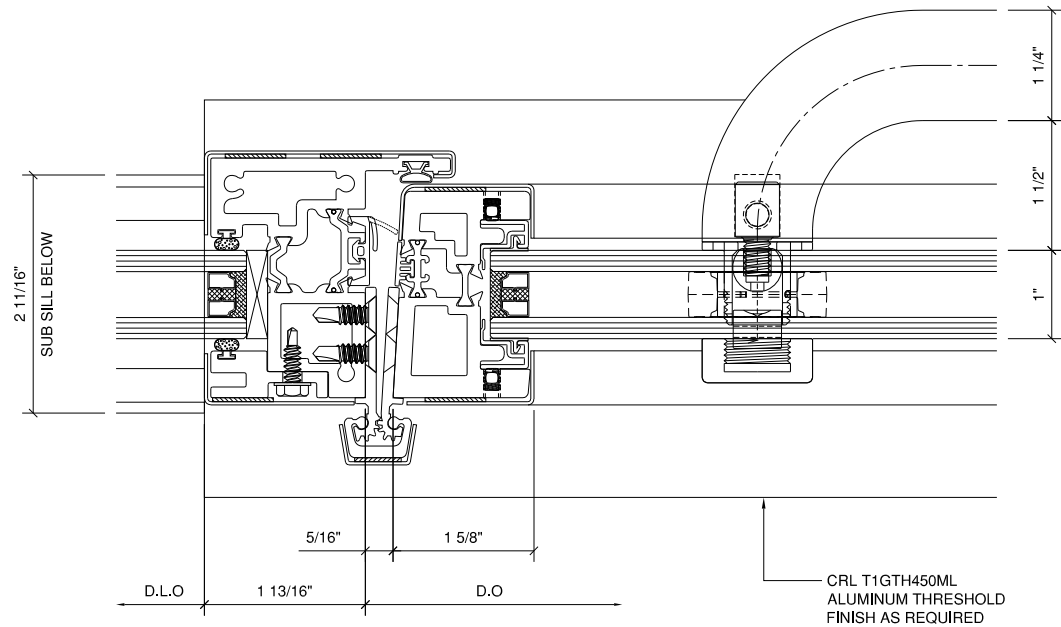


1 DOOR JAMB AT SIDELITE
1'-0" = 1'-0" ARCH. REF.: N/A

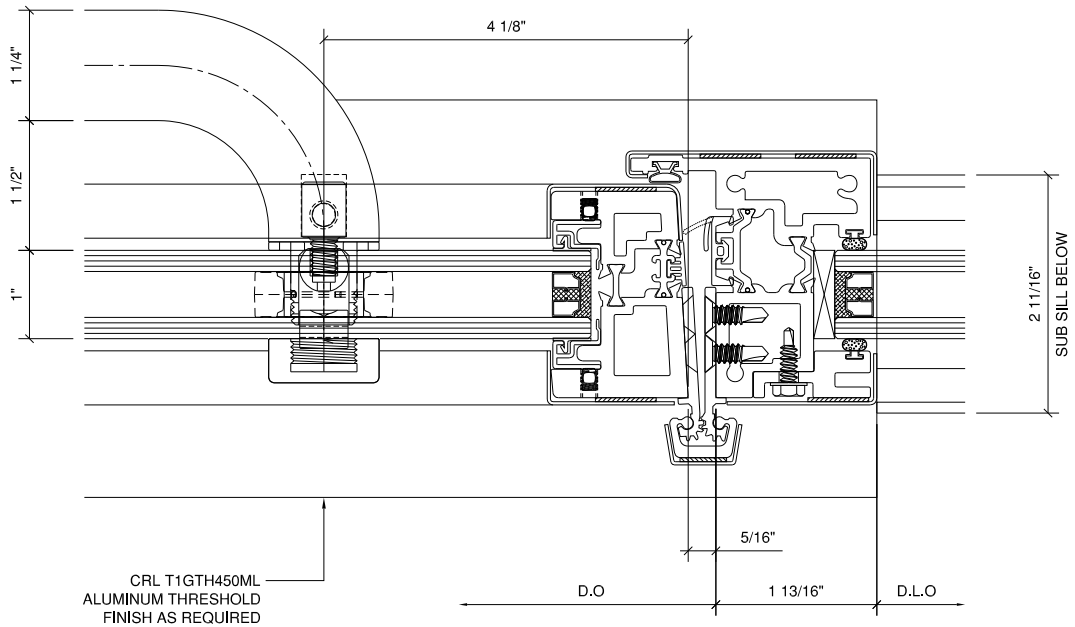

2 DOOR JAMB AT SIDELITE
1'-0" = 1'-0" ARCH. REF.: N/A

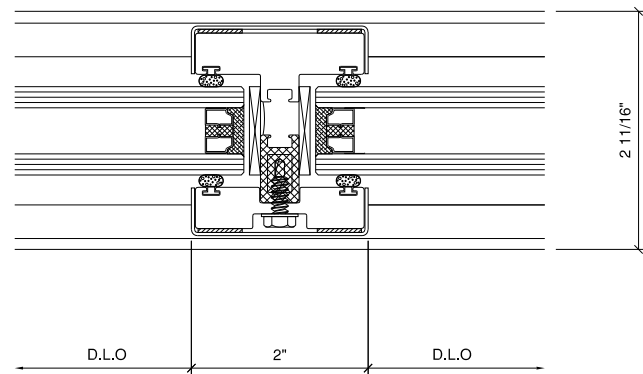

3 INTERMEDIATE VETICAL
1'-0" = 1'-0" ARCH. REF.: N/A

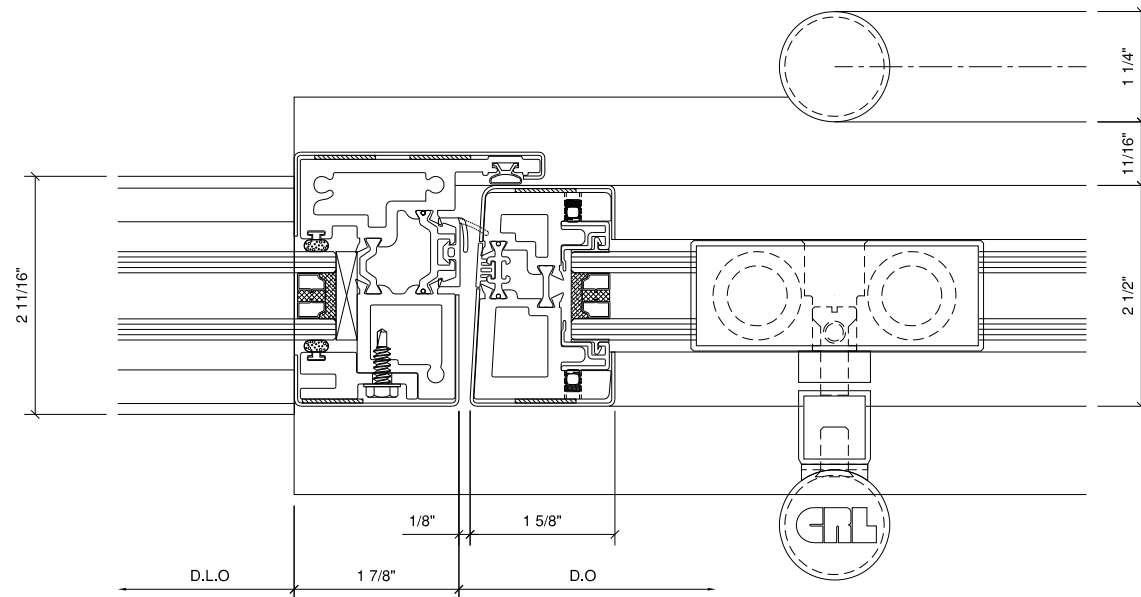

4 DOOR JAMB AT SIDELITE
1'-0" = 1'-0" ARCH. REF.: N/A

Revisions By:

CRL

2303 E. Vernon Avenue, Los Angeles, CA 90034-8977
PH (800)-421-5144 FX (800)-557-5501 www.crlinc.com

Description:
**ENTICE HP+ SERIES
ENTRANCE SYSTEM
CLAD IN STAINLESS STEEL
OR BRASS**

Drawn By: RPD

Date: 07/07/23


Scale: AS NOTED

File Name:


Entice Entrance System HP+.dwg

Sheet

4.04

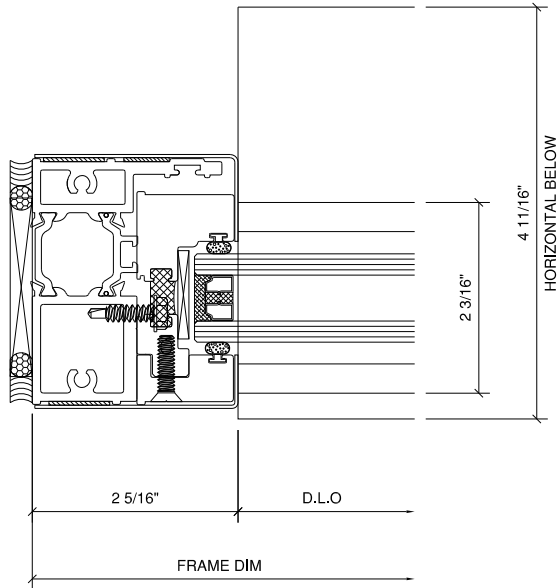

1 WALL JAMB AT TRANSOM
1'-0" = 1'-0" ARCH. REF.: N/A

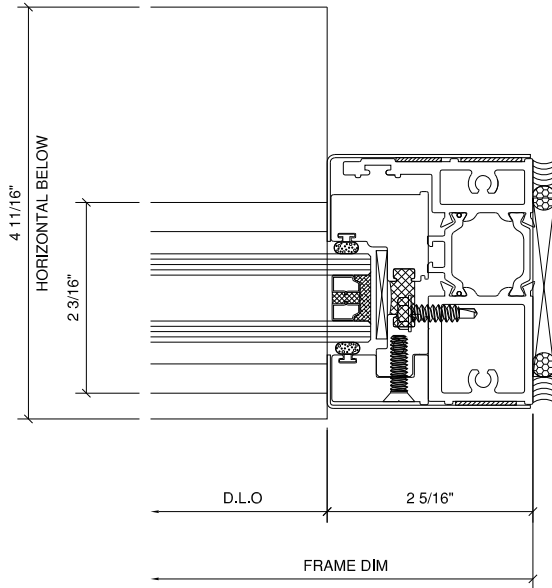

2 WALL JAMB AT TRANSOM
1'-0" = 1'-0" ARCH. REF.: N/A

Revisions By:	
CRL® 2303 E. Vernon Avenue, Los Angeles, CA 90034-1897 PH (800)-421-1414 FX (800)-557-7501 www.crlaurence.com	
Description: ENTICE HP+ SERIES ENTRANCE SYSTEM CLAD IN STAINLESS STEEL OR BRASS	
Drawn By: RPD	
Date: 07/07/23	
Scale: AS NOTED	
File Name:	
Entice Entrance System HP+.dwg	
Sheet	
4.05	