


GLASS PANEL FLOOR PLAN
 Scale: 1" = 1'-0"

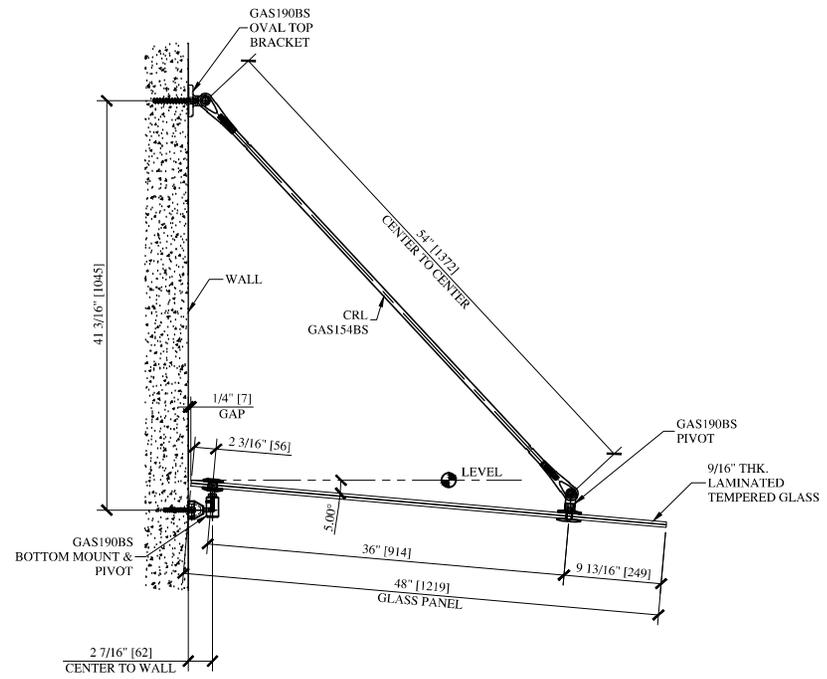

48" PANEL, 5° SLOPE w/54" LG. ROD
 Scale: 1" = 1'-0"

REVISIONS	
 C.R. LAURENCE CO. ARCHITECTURAL PRODUCTS <small>2501 E. Vermont Avenue, Los Angeles, CA 90008 Phone: 800-421-6144 Fax: 800-262-3299 www.crlaurence.com</small>	
CONNECT ROD #GAS154BS 54" LG. @ 5°	
Part No:	
DATE:	06-12-09
DRAWN BY:	JRM
CHECKED BY:	
SCALE:	As Shown
JOB #:	
CUSTOMER SIGNATURE: X	
DATE: _____	
SHT <u>2</u> OF <u>2</u>	