


GLASS PANEL FLOOR PLAN
Scale: 1" = 1'-0"

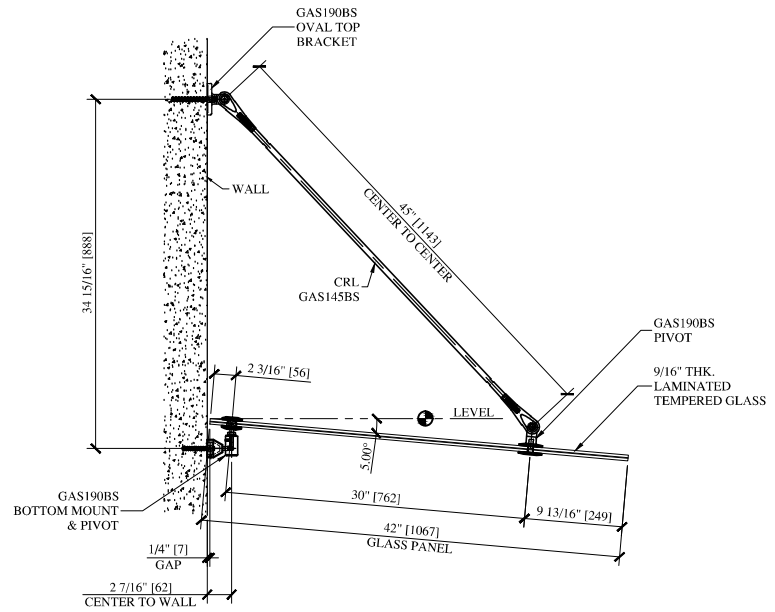

42" PANEL, 5° SLOPE w/45" LG. ROD
Scale: 1" = 1'-0"

REVISIONS



C.R. LAURENCE CO.
ARCHITECTURAL PRODUCTS

2501 E. Vermont Avenue, Los Angeles, CA 90008
Phone: 800-421-6144 Fax: 800-262-3299
www.crl.com

CONECT ROD #GAS145BS
45" LG. @ 5°

Part No:

Phone: -
Fax: -

DATE: 06-12-09
DRAWN BY: JRM
CHECKED BY:
SCALE: As Shown
JOB #: -----

CUSTOMER SIGNATURE: **X**

DATE: _____

SHT 2 OF 2