



1 PREVIEW

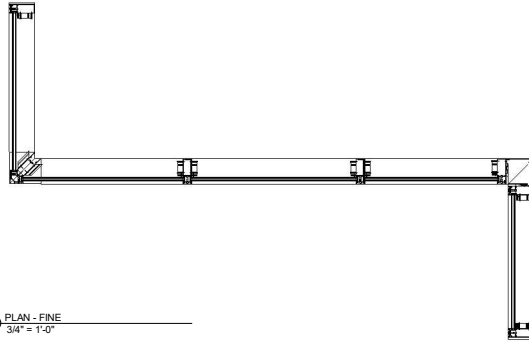


13 PLAN - FINE
3/4" = 1'-0"

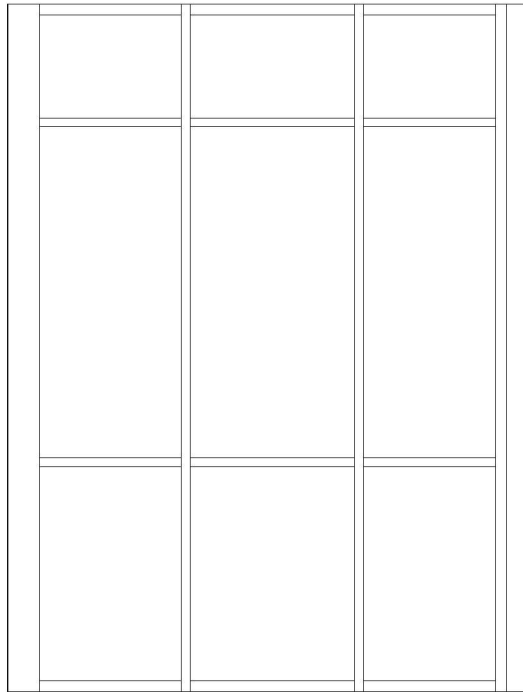


9 EAST ELEVATION
3/4" = 1'-0"



10 SECTION
3/4" = 1'-0"

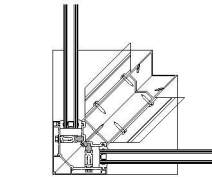


8 CURTAIN WALL @ 90 DEGREE CORNER
- OUTSIDE
3" = 1'-0"

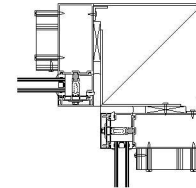


7 CURTAIN WALL @ 90 DEGREE CORNER
- INSIDE
3" = 1'-0"


Note: To create corner mullions, use Corner Vertical Mullions 1 and 2 by adding each mullion to an end of the intersecting curtain panels

 


2 CURTAIN WALL @ HEADER
3" = 1'-0"

 


3 CURTAIN WALL @ RAIL
3" = 1'-0"

 

4 CURTAIN WALL @ SILL
3" = 1'-0"

 

5 CURTAIN WALL @ STILE
3" = 1'-0"

 

6 CURTAIN WALL @ JAMB
3" = 1'-0"

Revisions By:



Description

CURTAIN SYSTEM 3252

Drawn by:

Date:

Scale:

File name:

Sheet