

[illegible]

RESTROOM PARTITION

THE CRL FRAMELESS 'ALL-GLASS' RESTROOM PARTITION SYSTEM WILL MODERNIZE ANY COMMERCIAL BATHROOM AREA WITH YOUR CHOICE OF MULTIPLE ARCHITECTURAL FINISHES. SINCE METAL POSTS DO NOT INTERRUPT THE GLASS PANELS, A BEAUTIFUL FRAMELESS ENVIRONMENT IS ATTAINED.

STANDARD ABBREVIATIONS

RO	ROUGH OPENING
FD	FRAME DIMENSION
DLO	DAYLIGHT OPENING
DO	DOOR OPENING
DD	DOOR DIMENSION

GLASS SIZING NOTE:
REFERENCE U.S. ALUMINUM
CATALOGS AND WEBSITE'S
LOAD CHARTS FOR SIZING
GUIDELINES.

Revisions By:



Description:
CRL / US ALUMINUM
FRAMELESS 'ALL-GLASS'
RESTROOM PARTITION

Drawn By: R.P.

Date: 01/15/16


Scale: AS NOTED

File Name:

RESTROOM PARTITION.dwg

Sheet


1.00

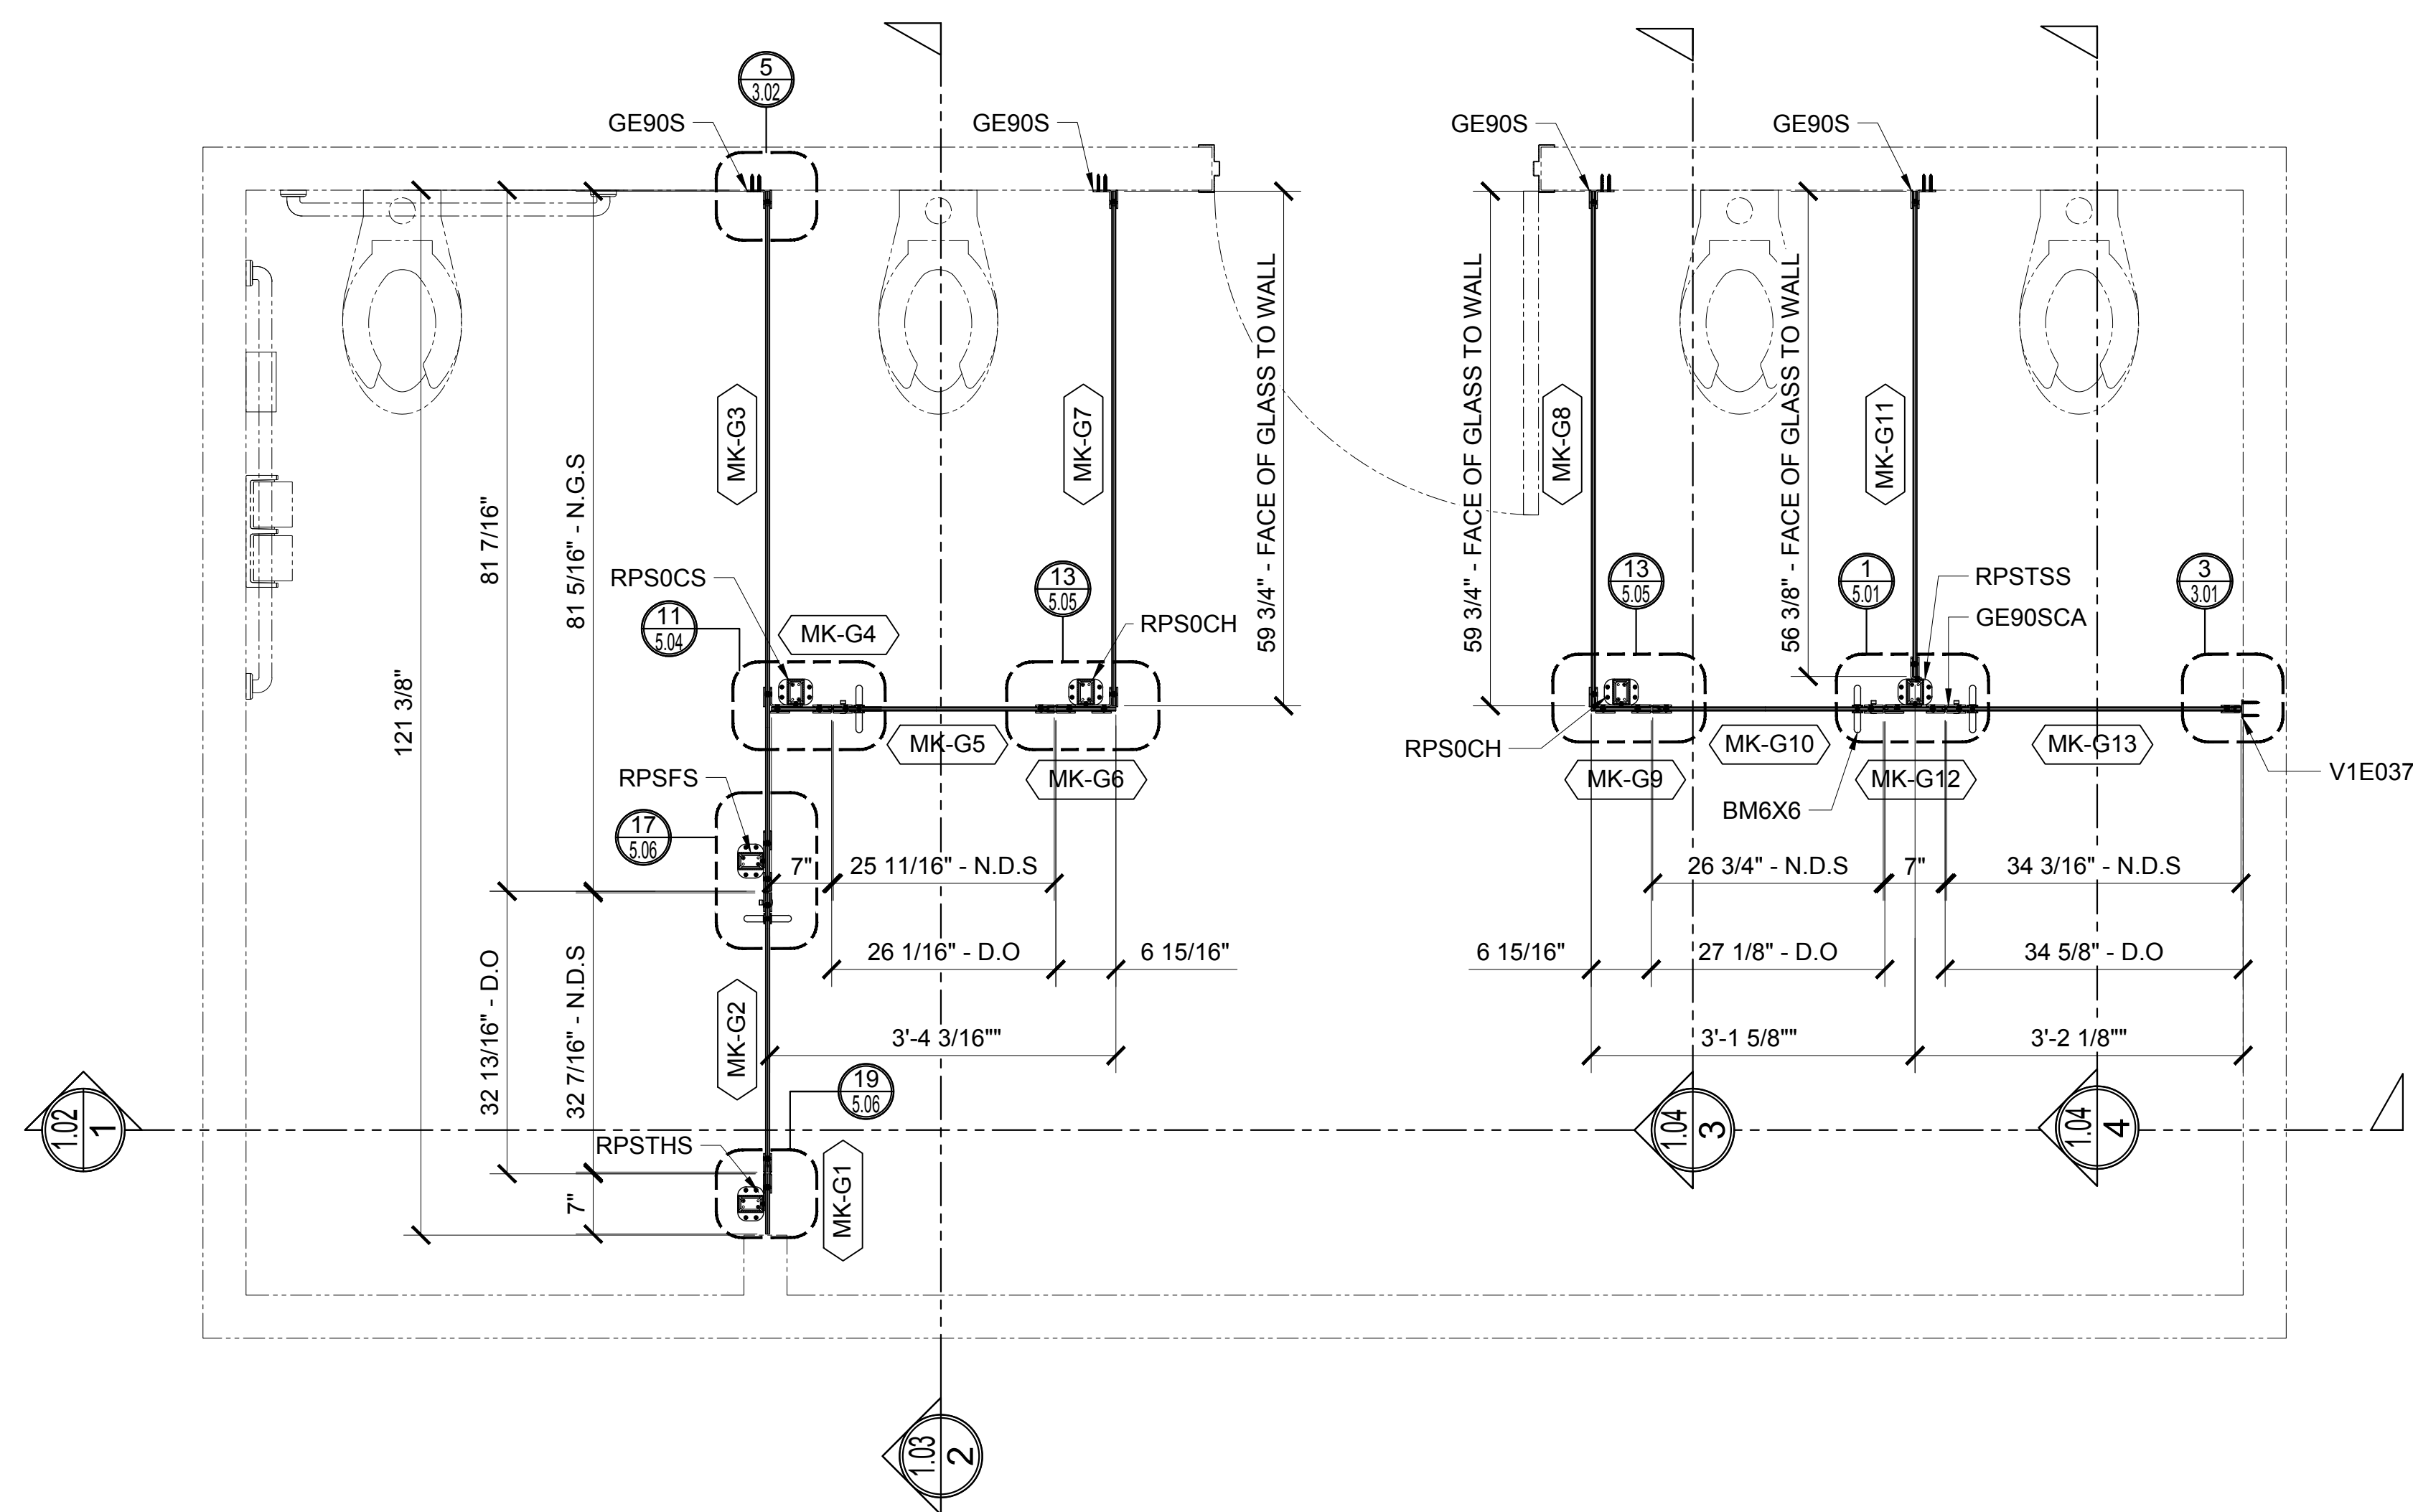

3/4"=1'-0"

Description:
CRL / US ALUMINUM
FRAMELESS 'ALL-GLASS'
RESTROOM PARTITION


1.01

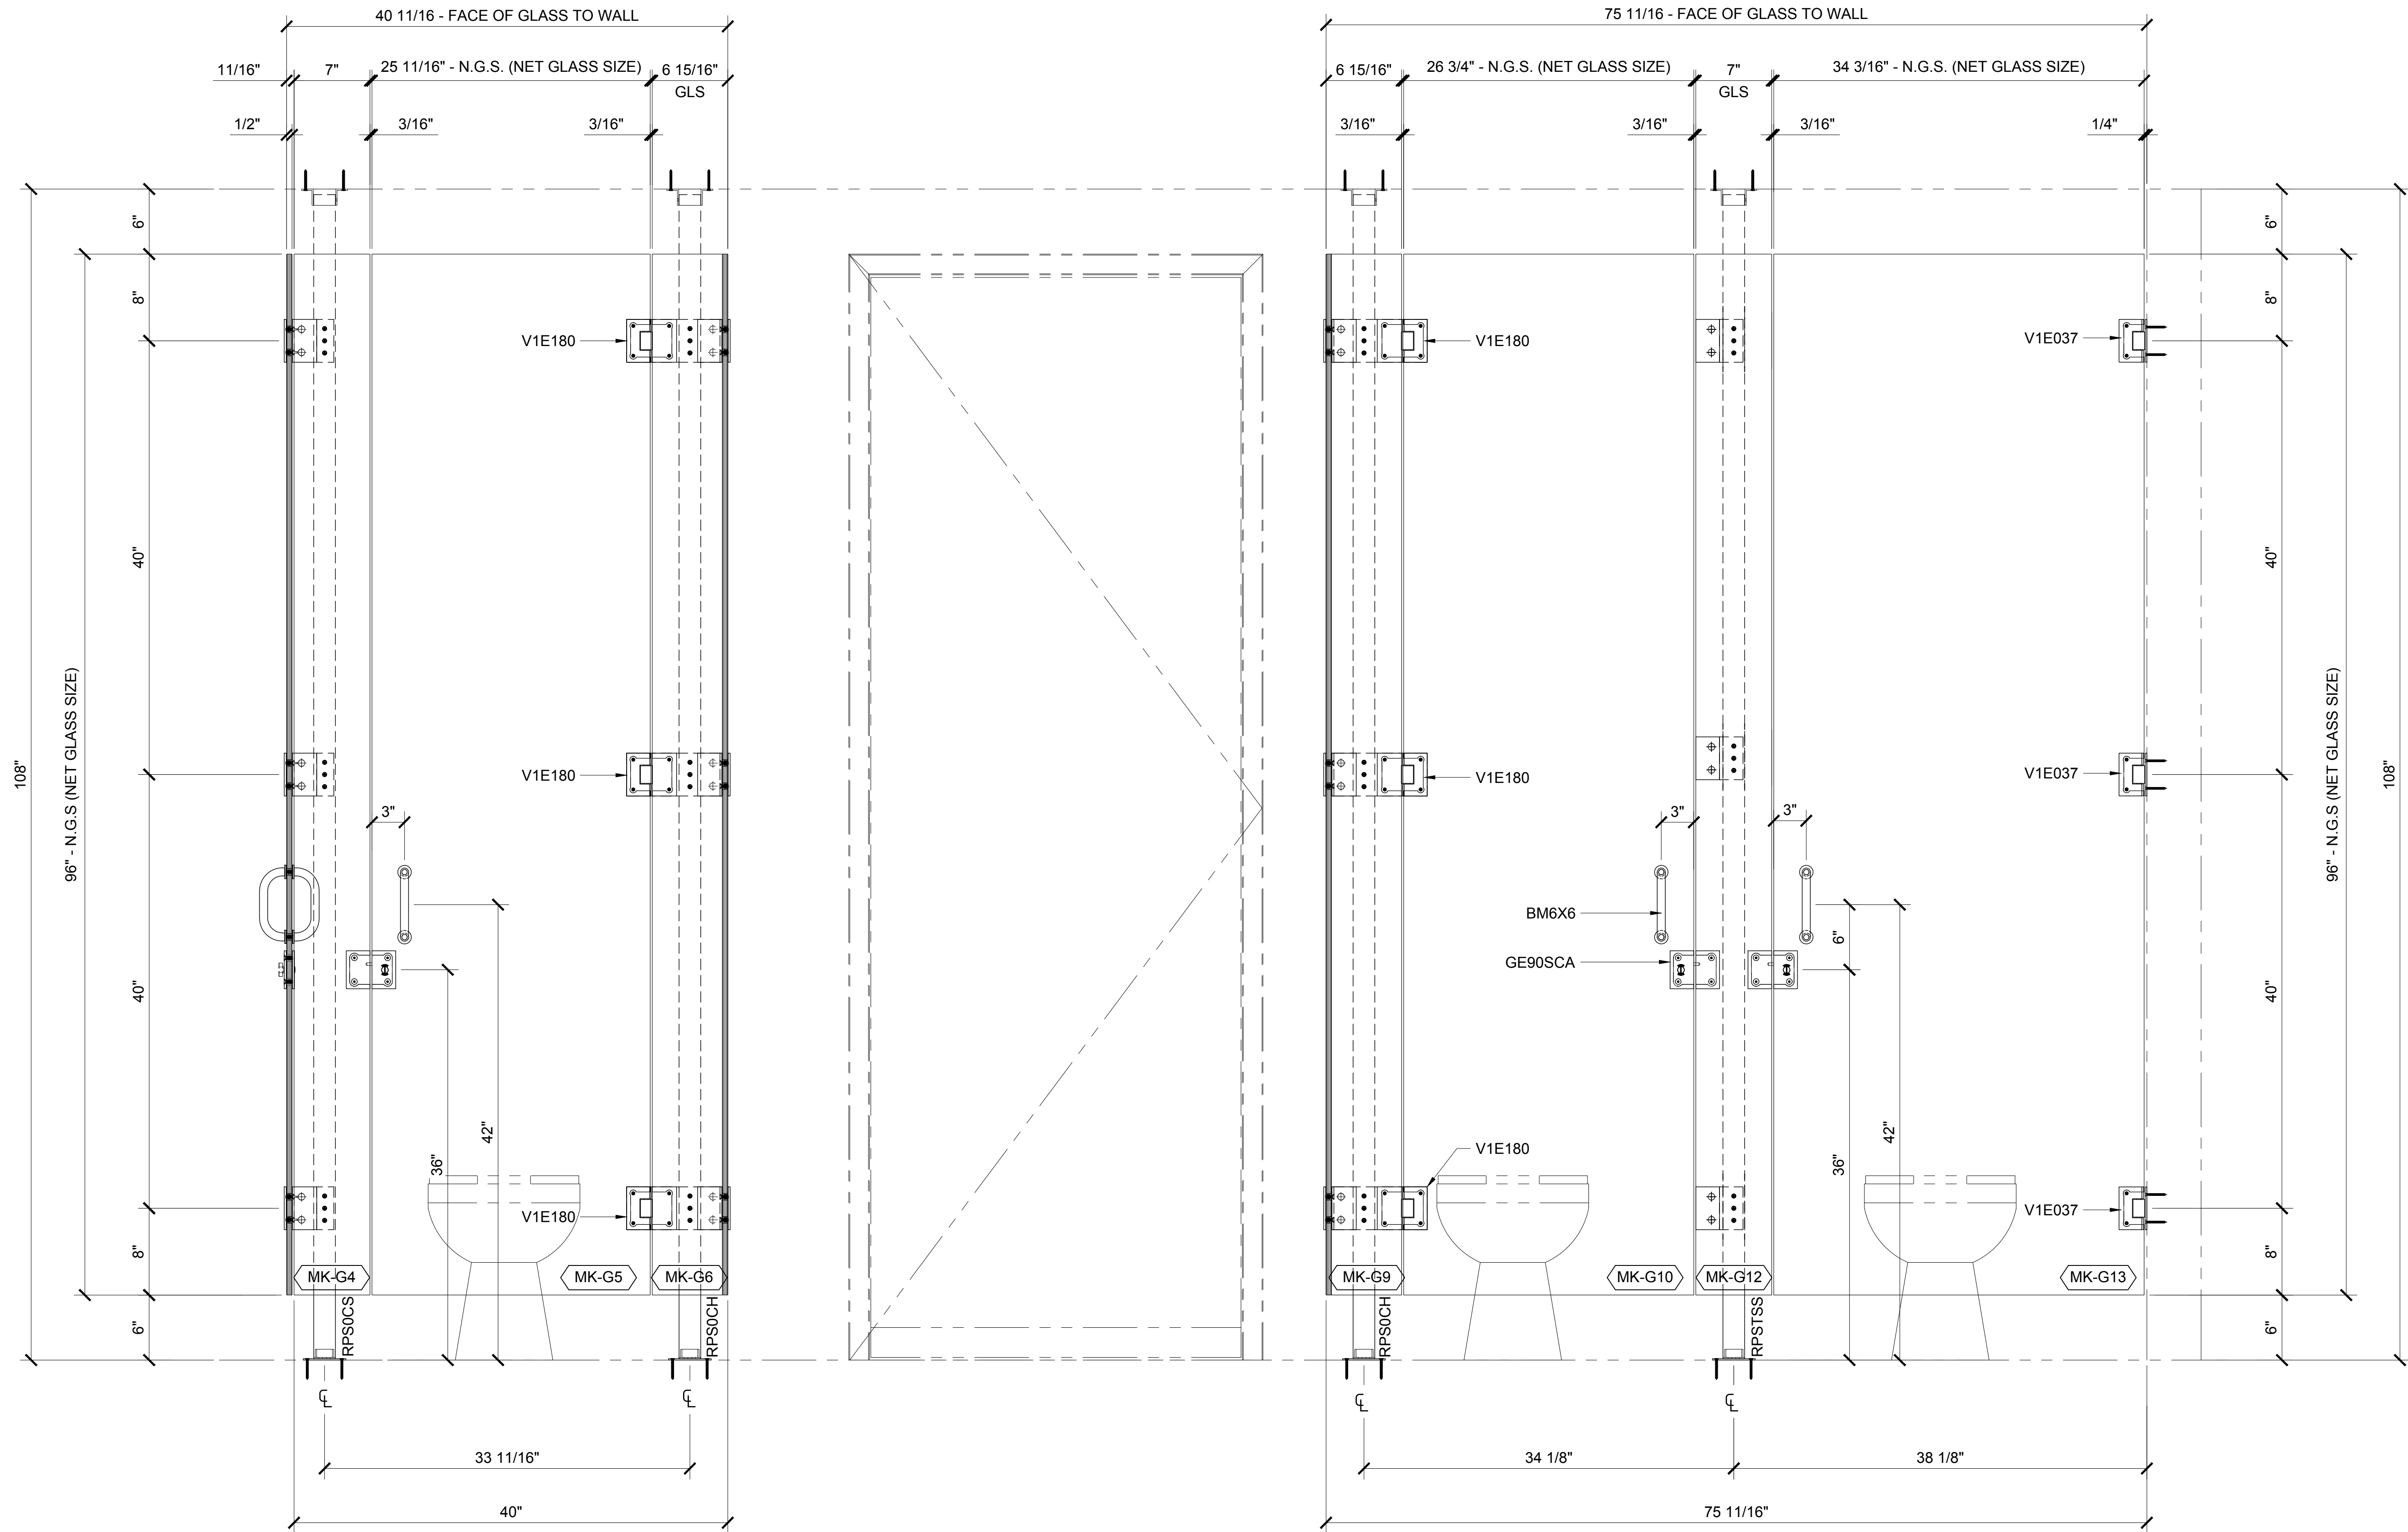

① SERIES RESTROOM PARTITION SYSTEM - ELEVATION VIEW

1 1/2"=1'-0"

Revisions By:

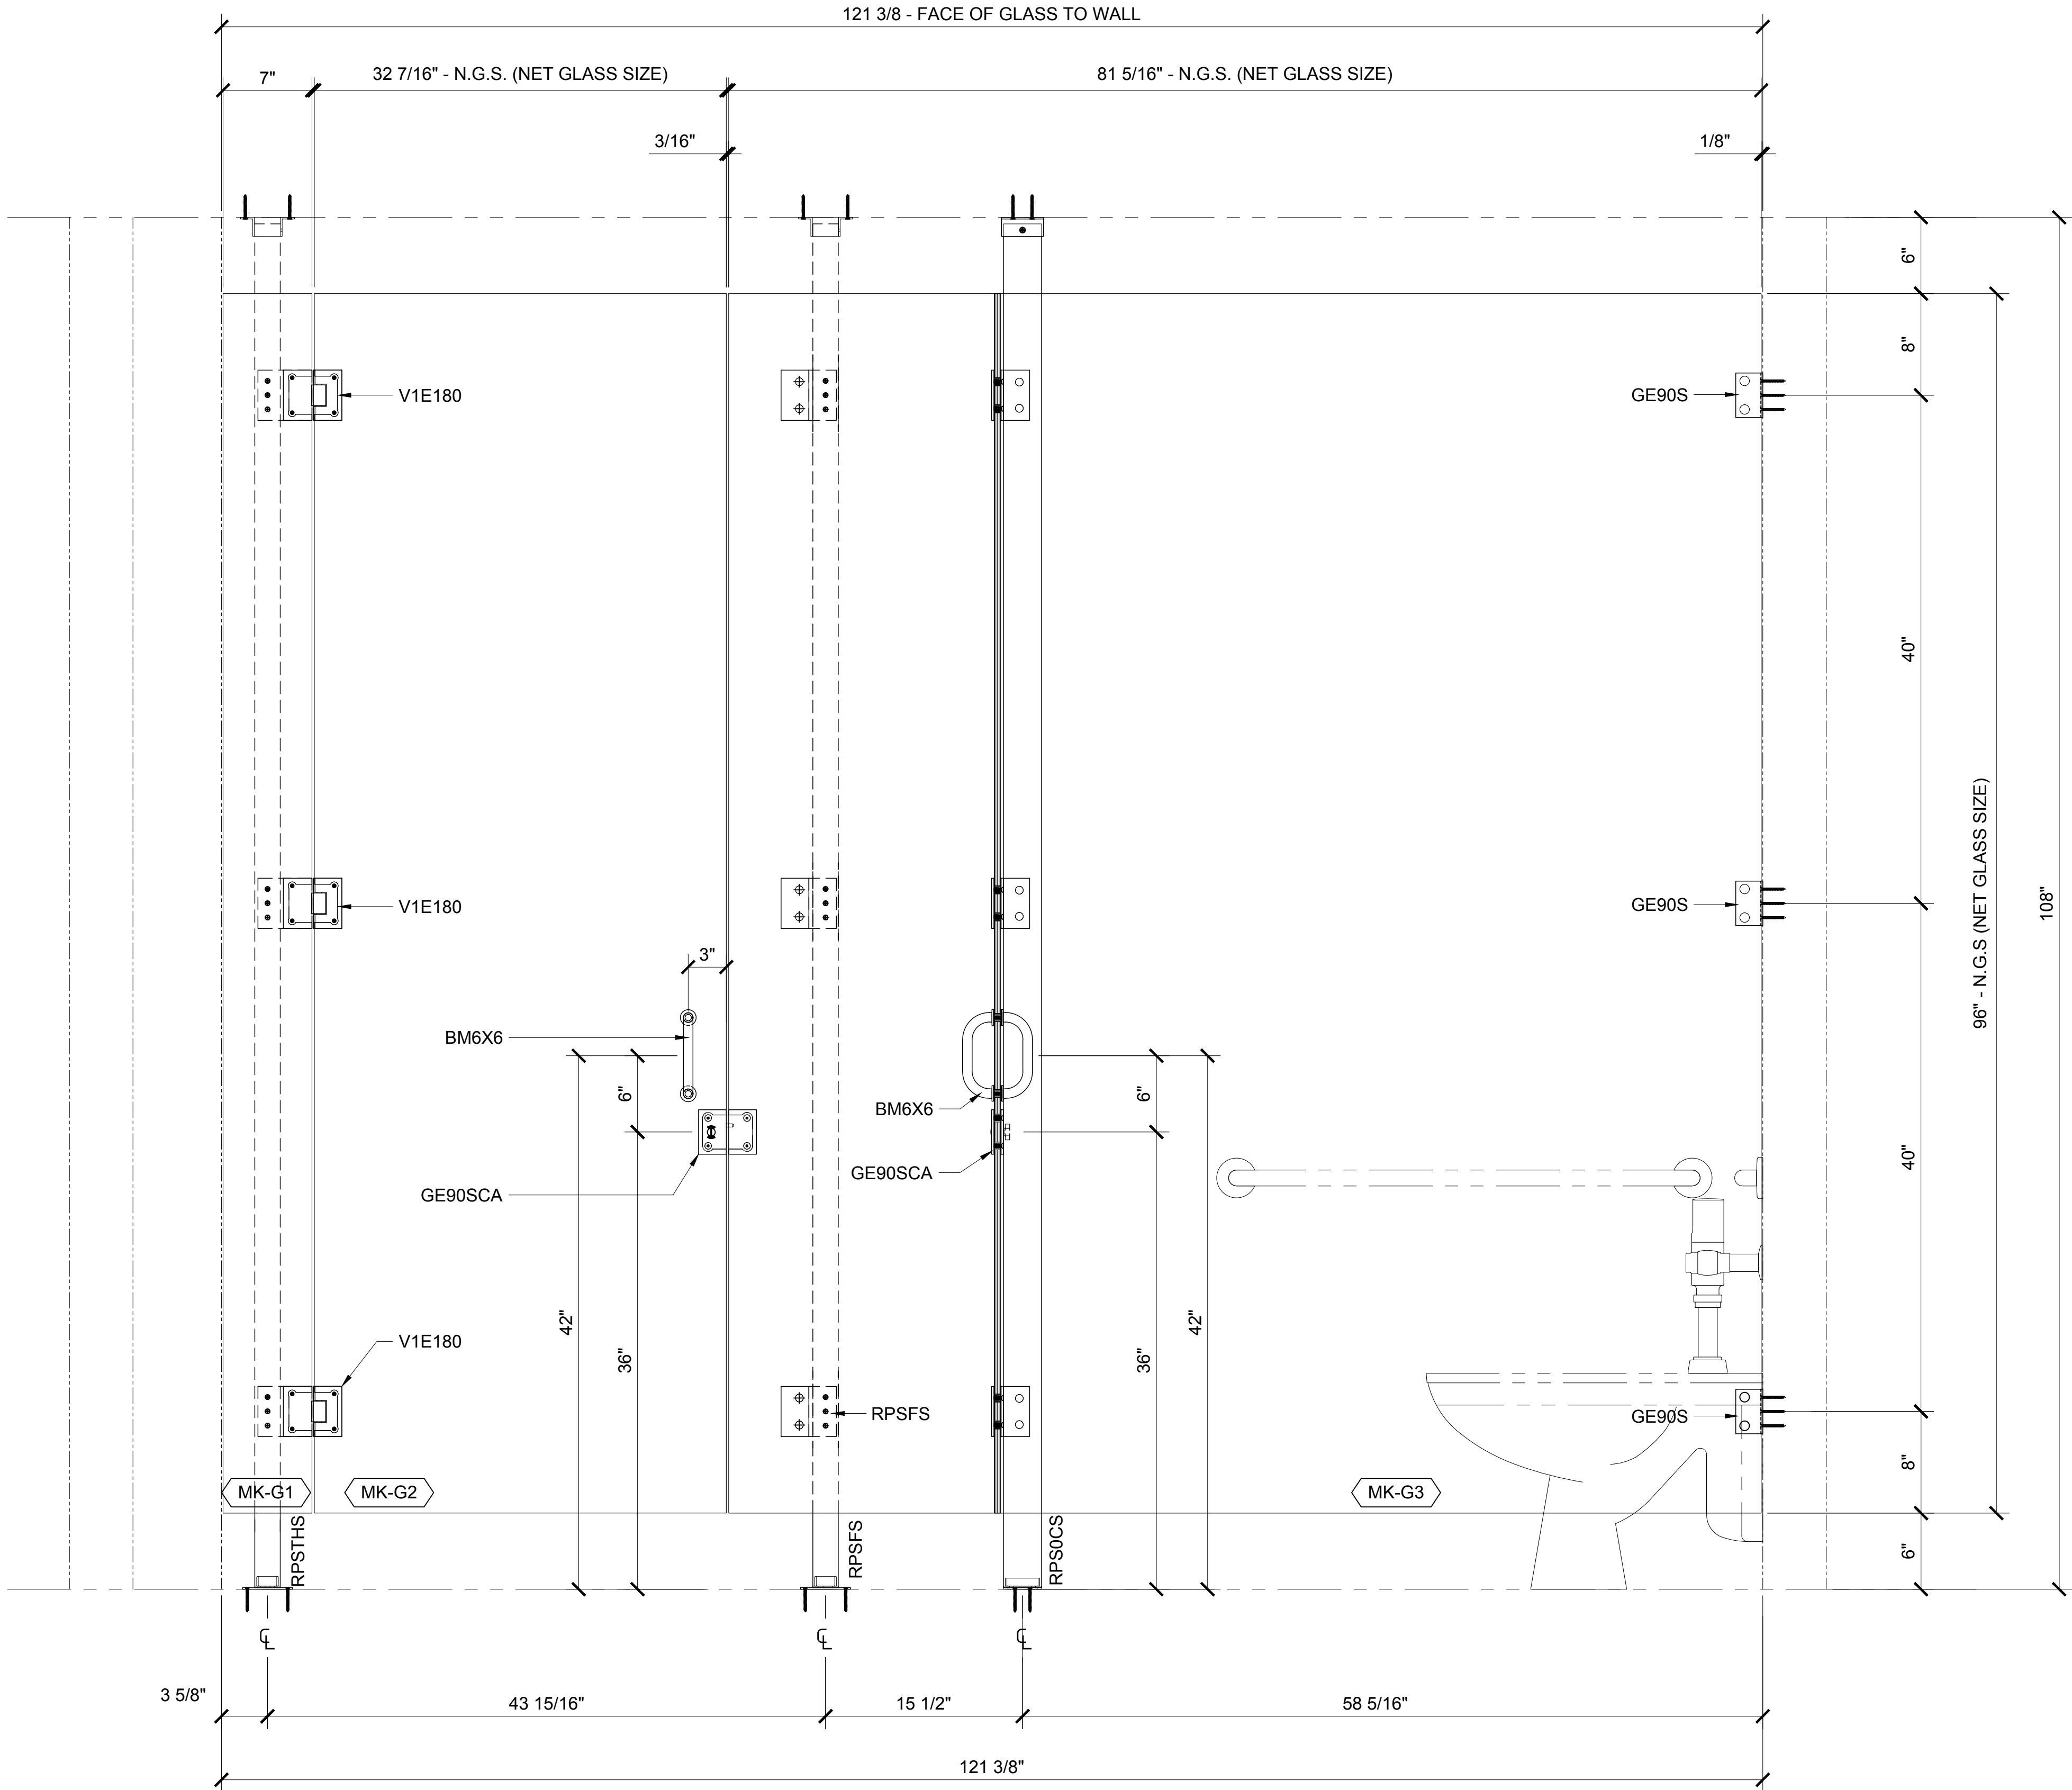

② SERIES RESTROOM PARTITION SYSTEM - ELEVATION VIEW

1 1/2"=1'-0"

Revisions By:


C.R. LAURENCE CO. ARCHITECTURAL PRODUCTS
2503 E. Vernon Avenue, Los Angeles, CA 90058-1897
PH (800) 421-6144 FX 800-597-7301 www.crlaurence.com

Discription:
CRL / US ALUMINUM
FRAMELESS 'ALL-GLASS'
RESTROOM PARTITION

Drawn By: R.P.
Date: 01/15/16
Scale: AS NOTED
File Name:
RESTROOM PARTITION.dwg


Sheet

1.03

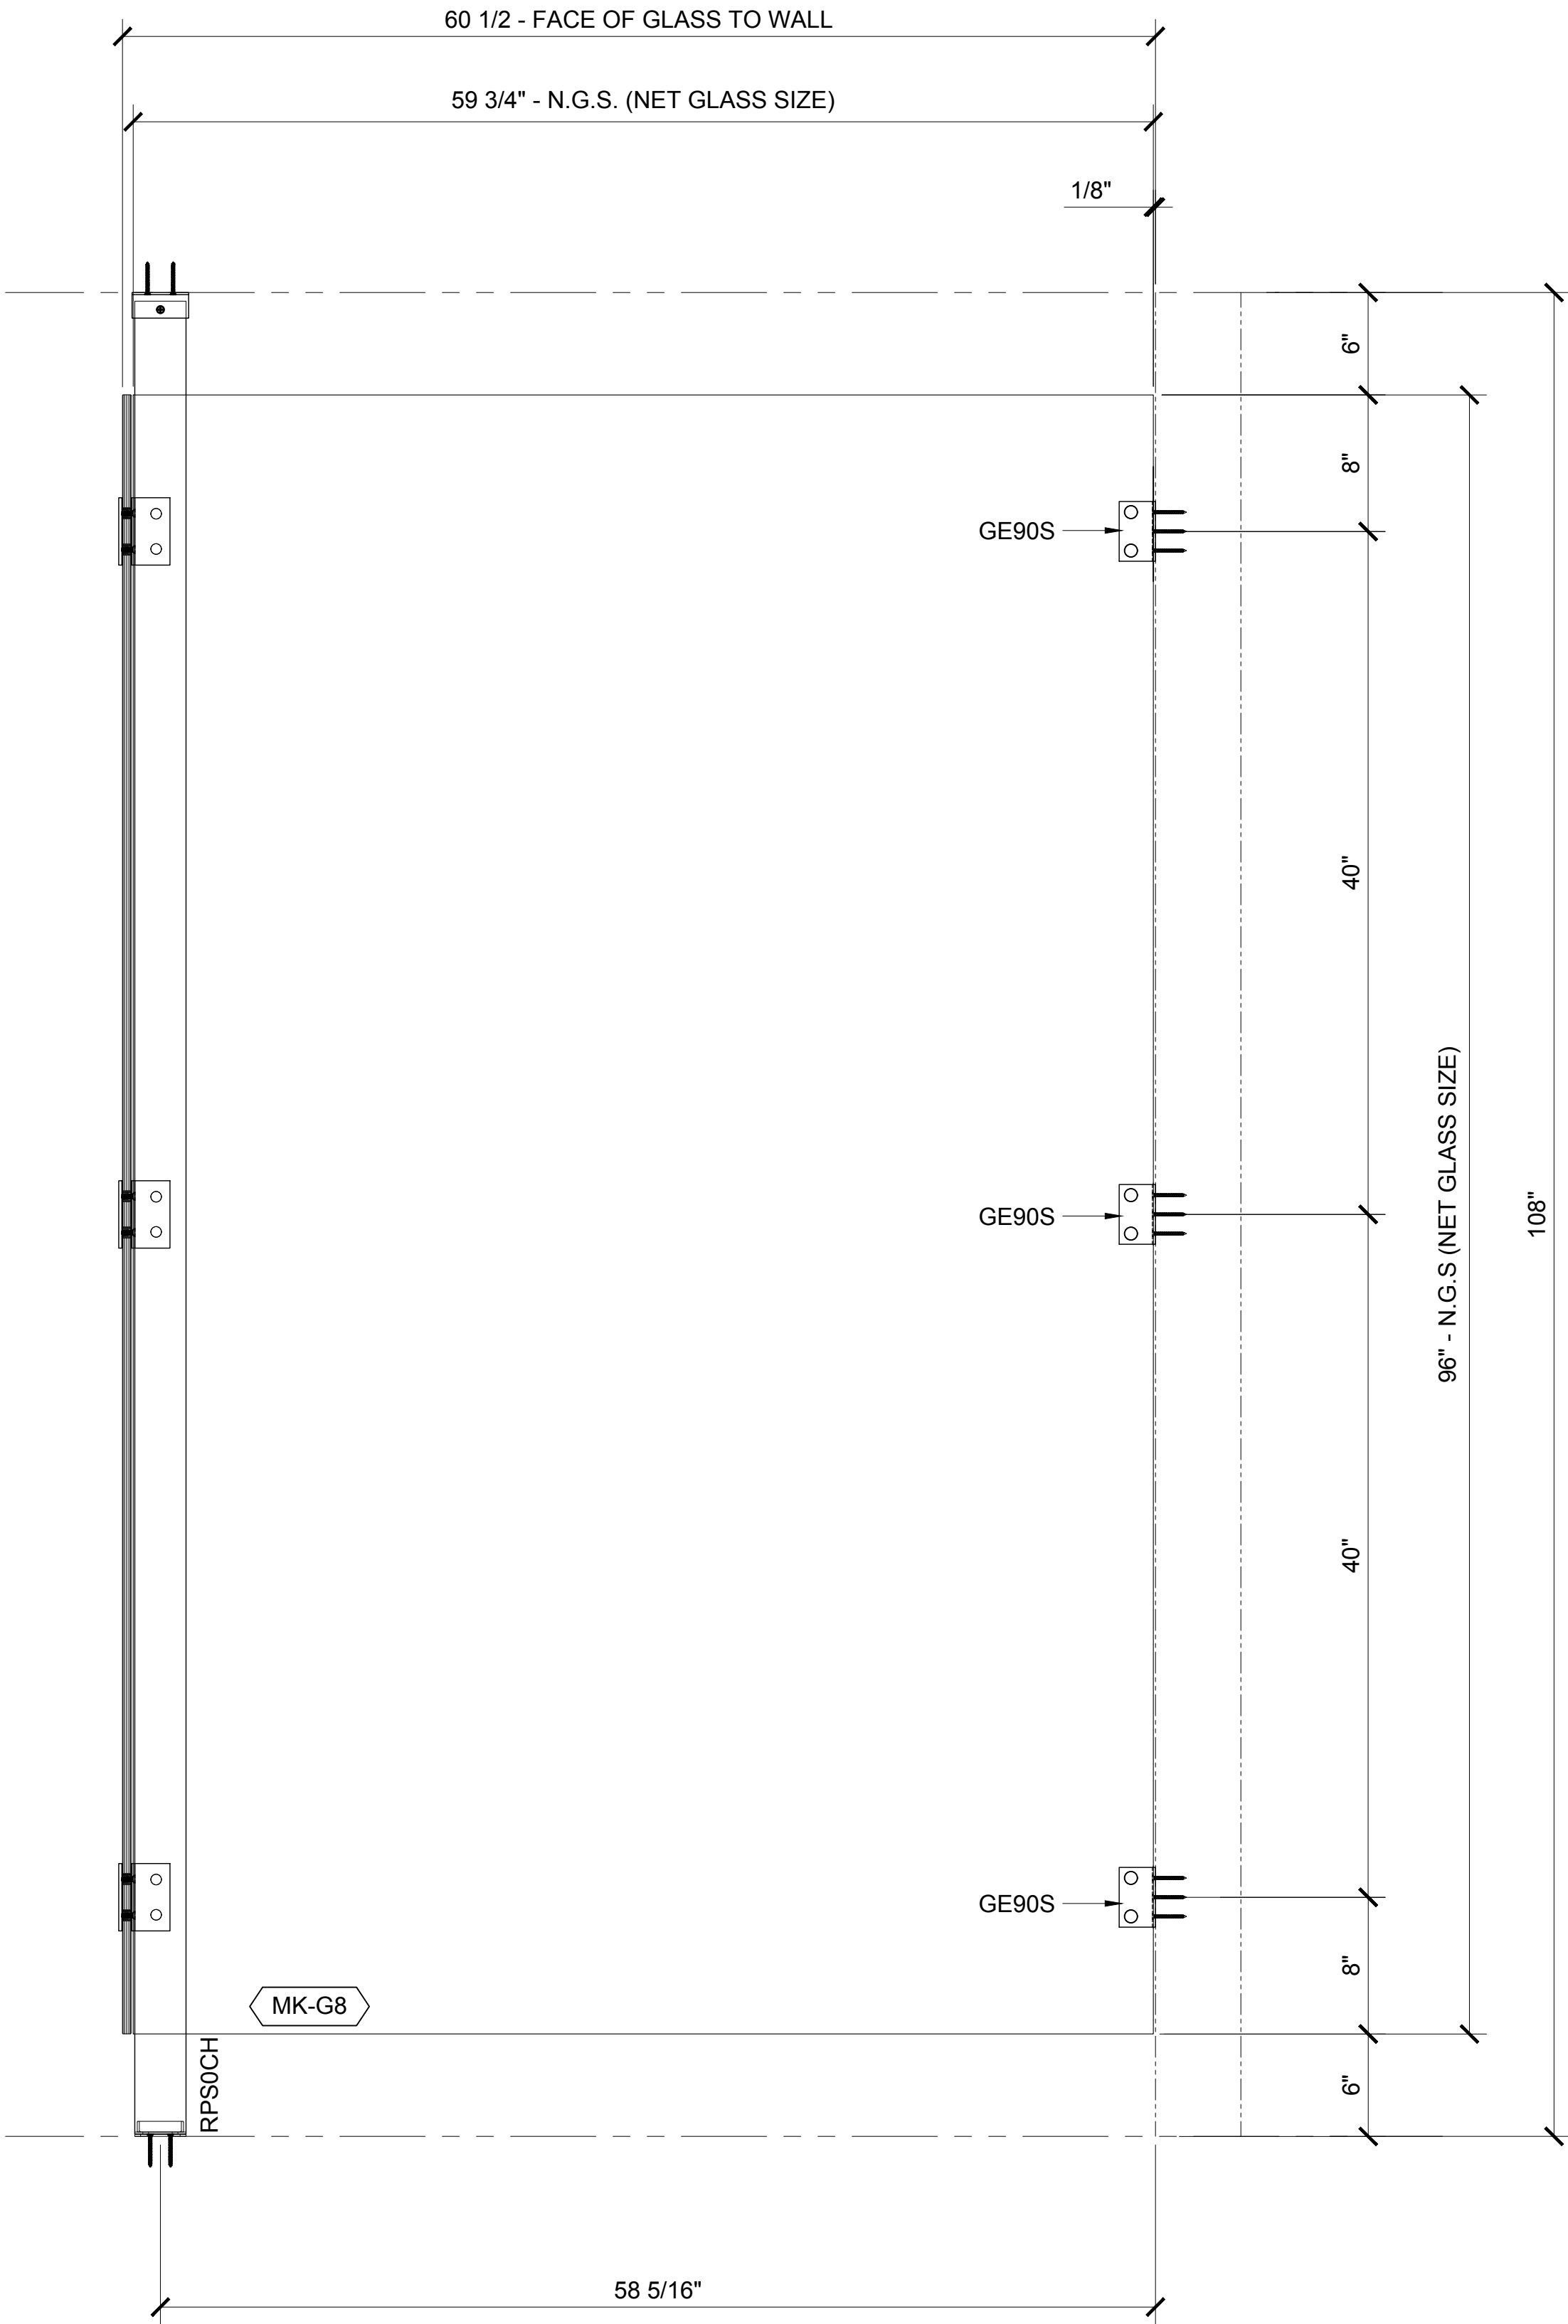

③ SERIES RESTROOM PARTITION SYSTEM - ELEVATION VIEW

1 1/2"=1'-0"

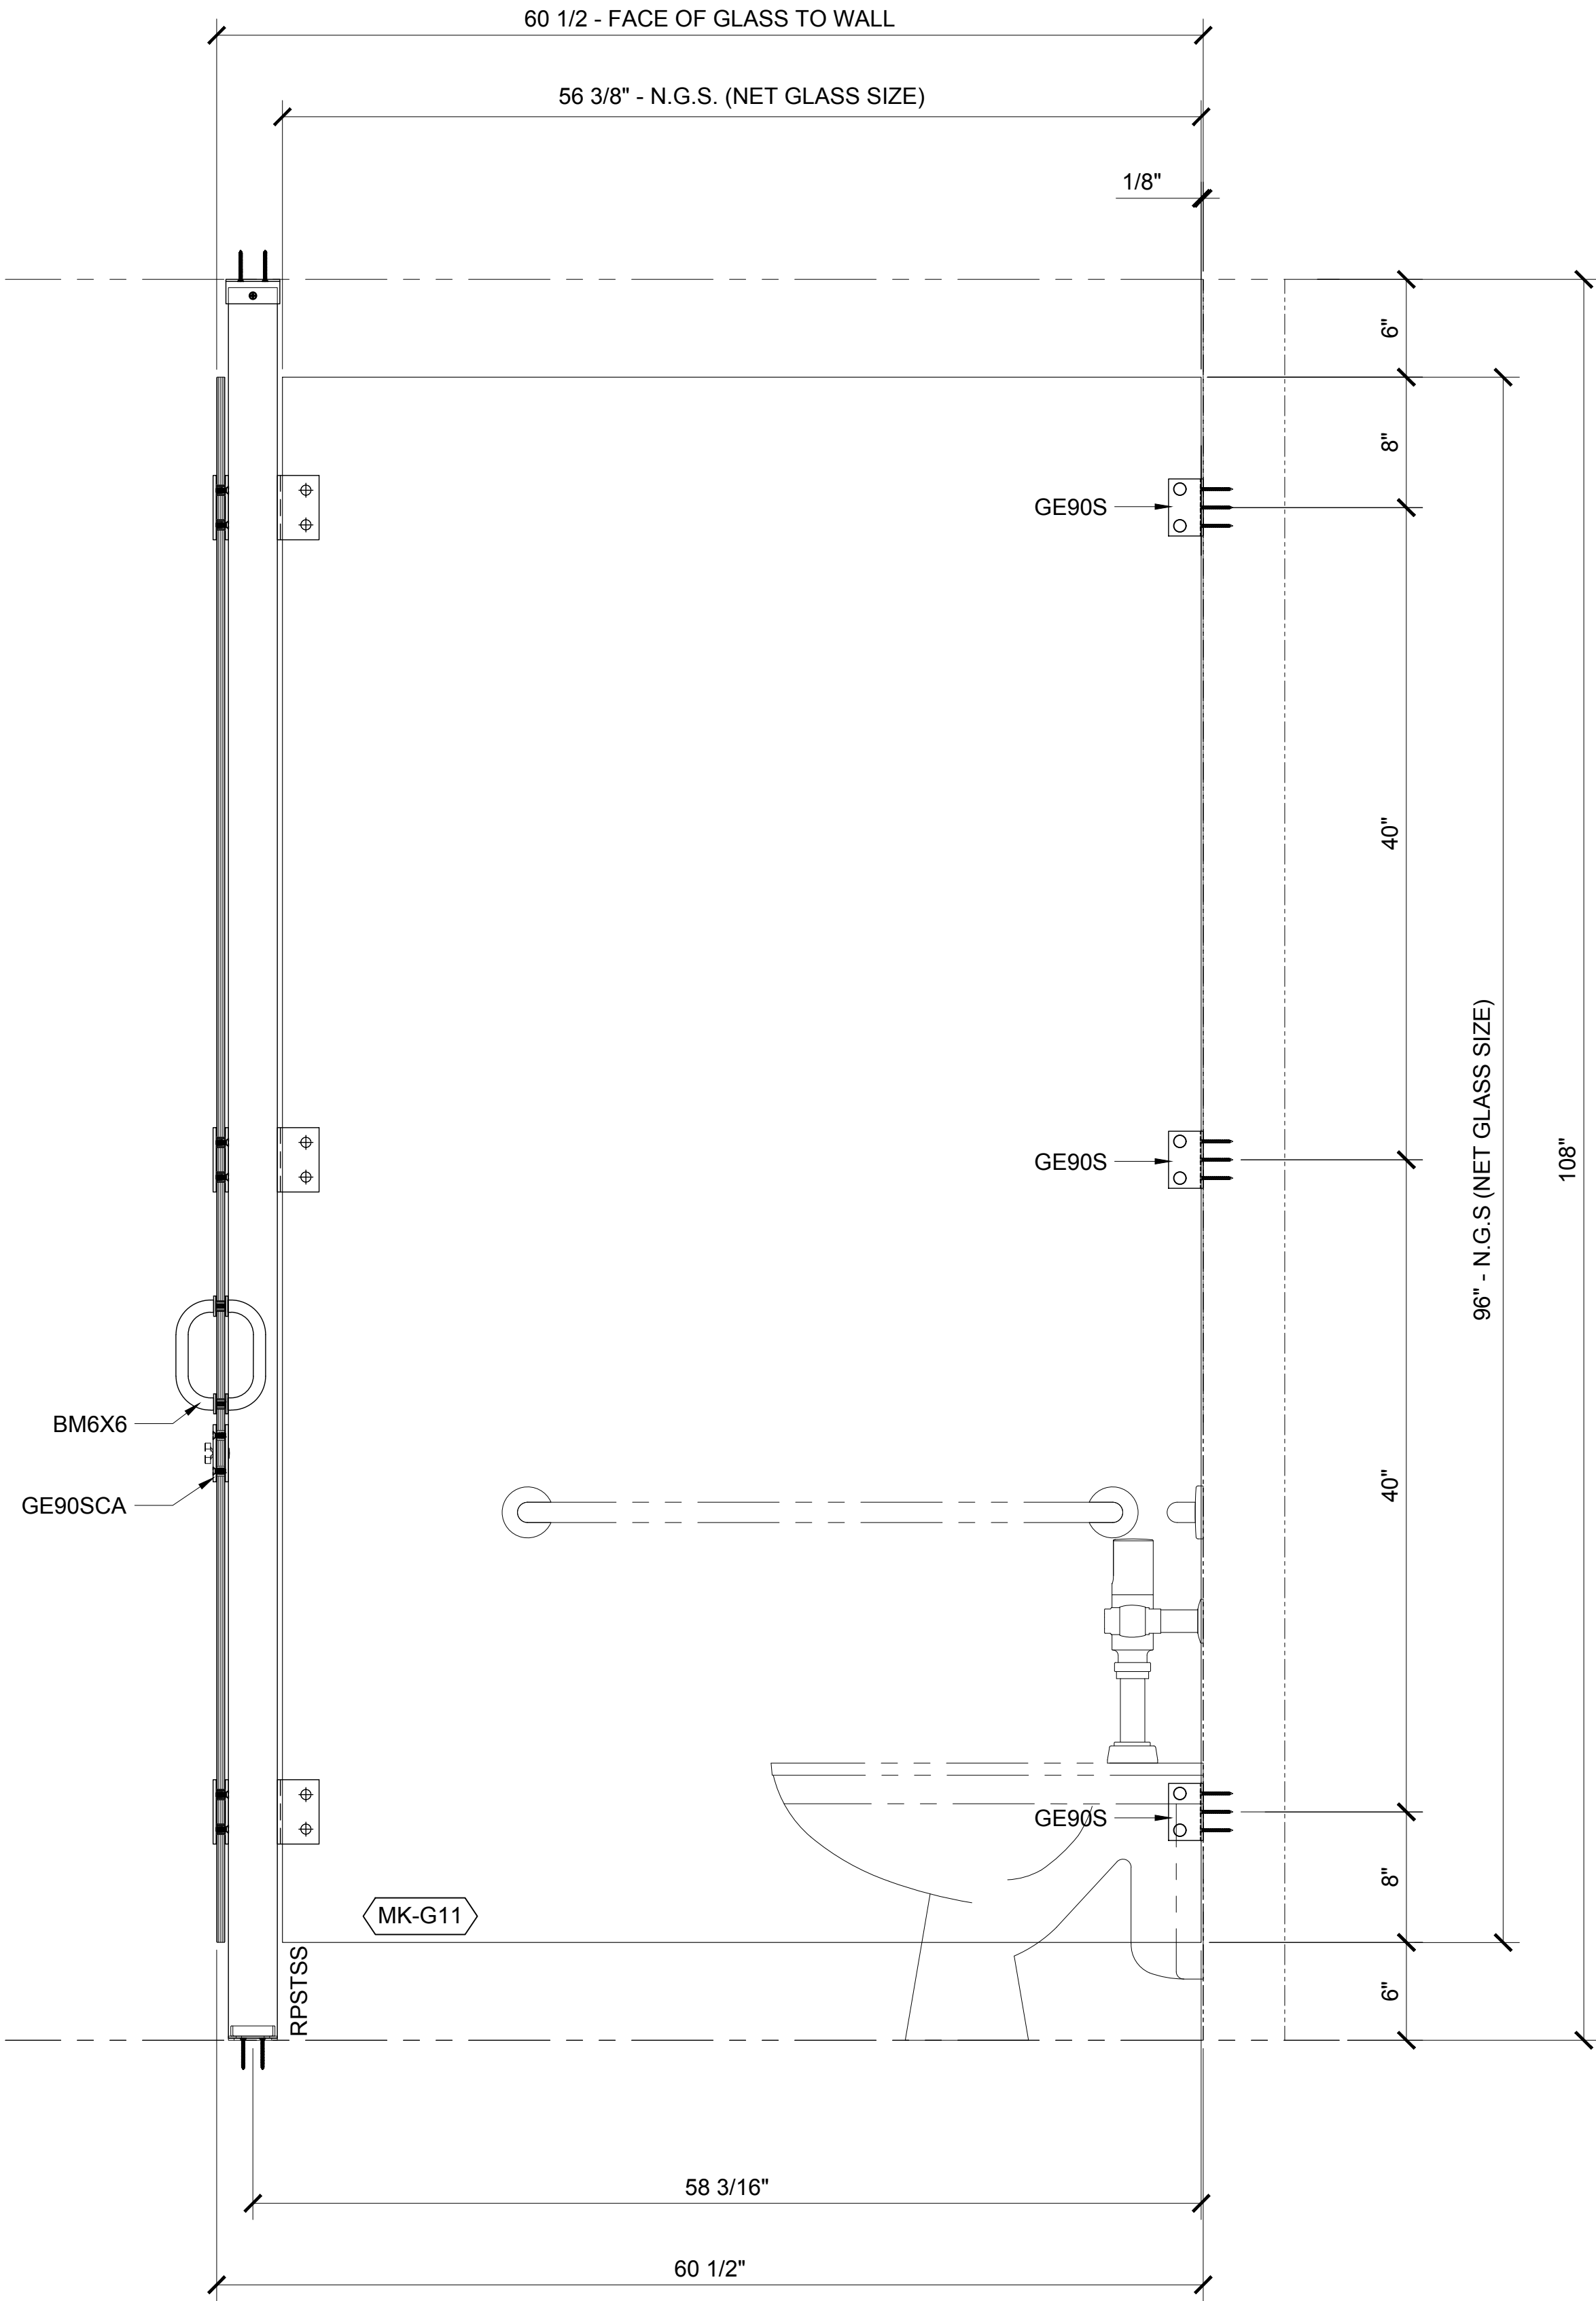

④ SERIES RESTROOM PARTITION SYSTEM - ELEVATION VIEW

1 1/2"=1'-0"

Revisions By:

Drawn By: R.P.


Date: 01/15/16

Scale: AS NOTED

File Name:

RESTROOM PARTITION.dwg

Sheet

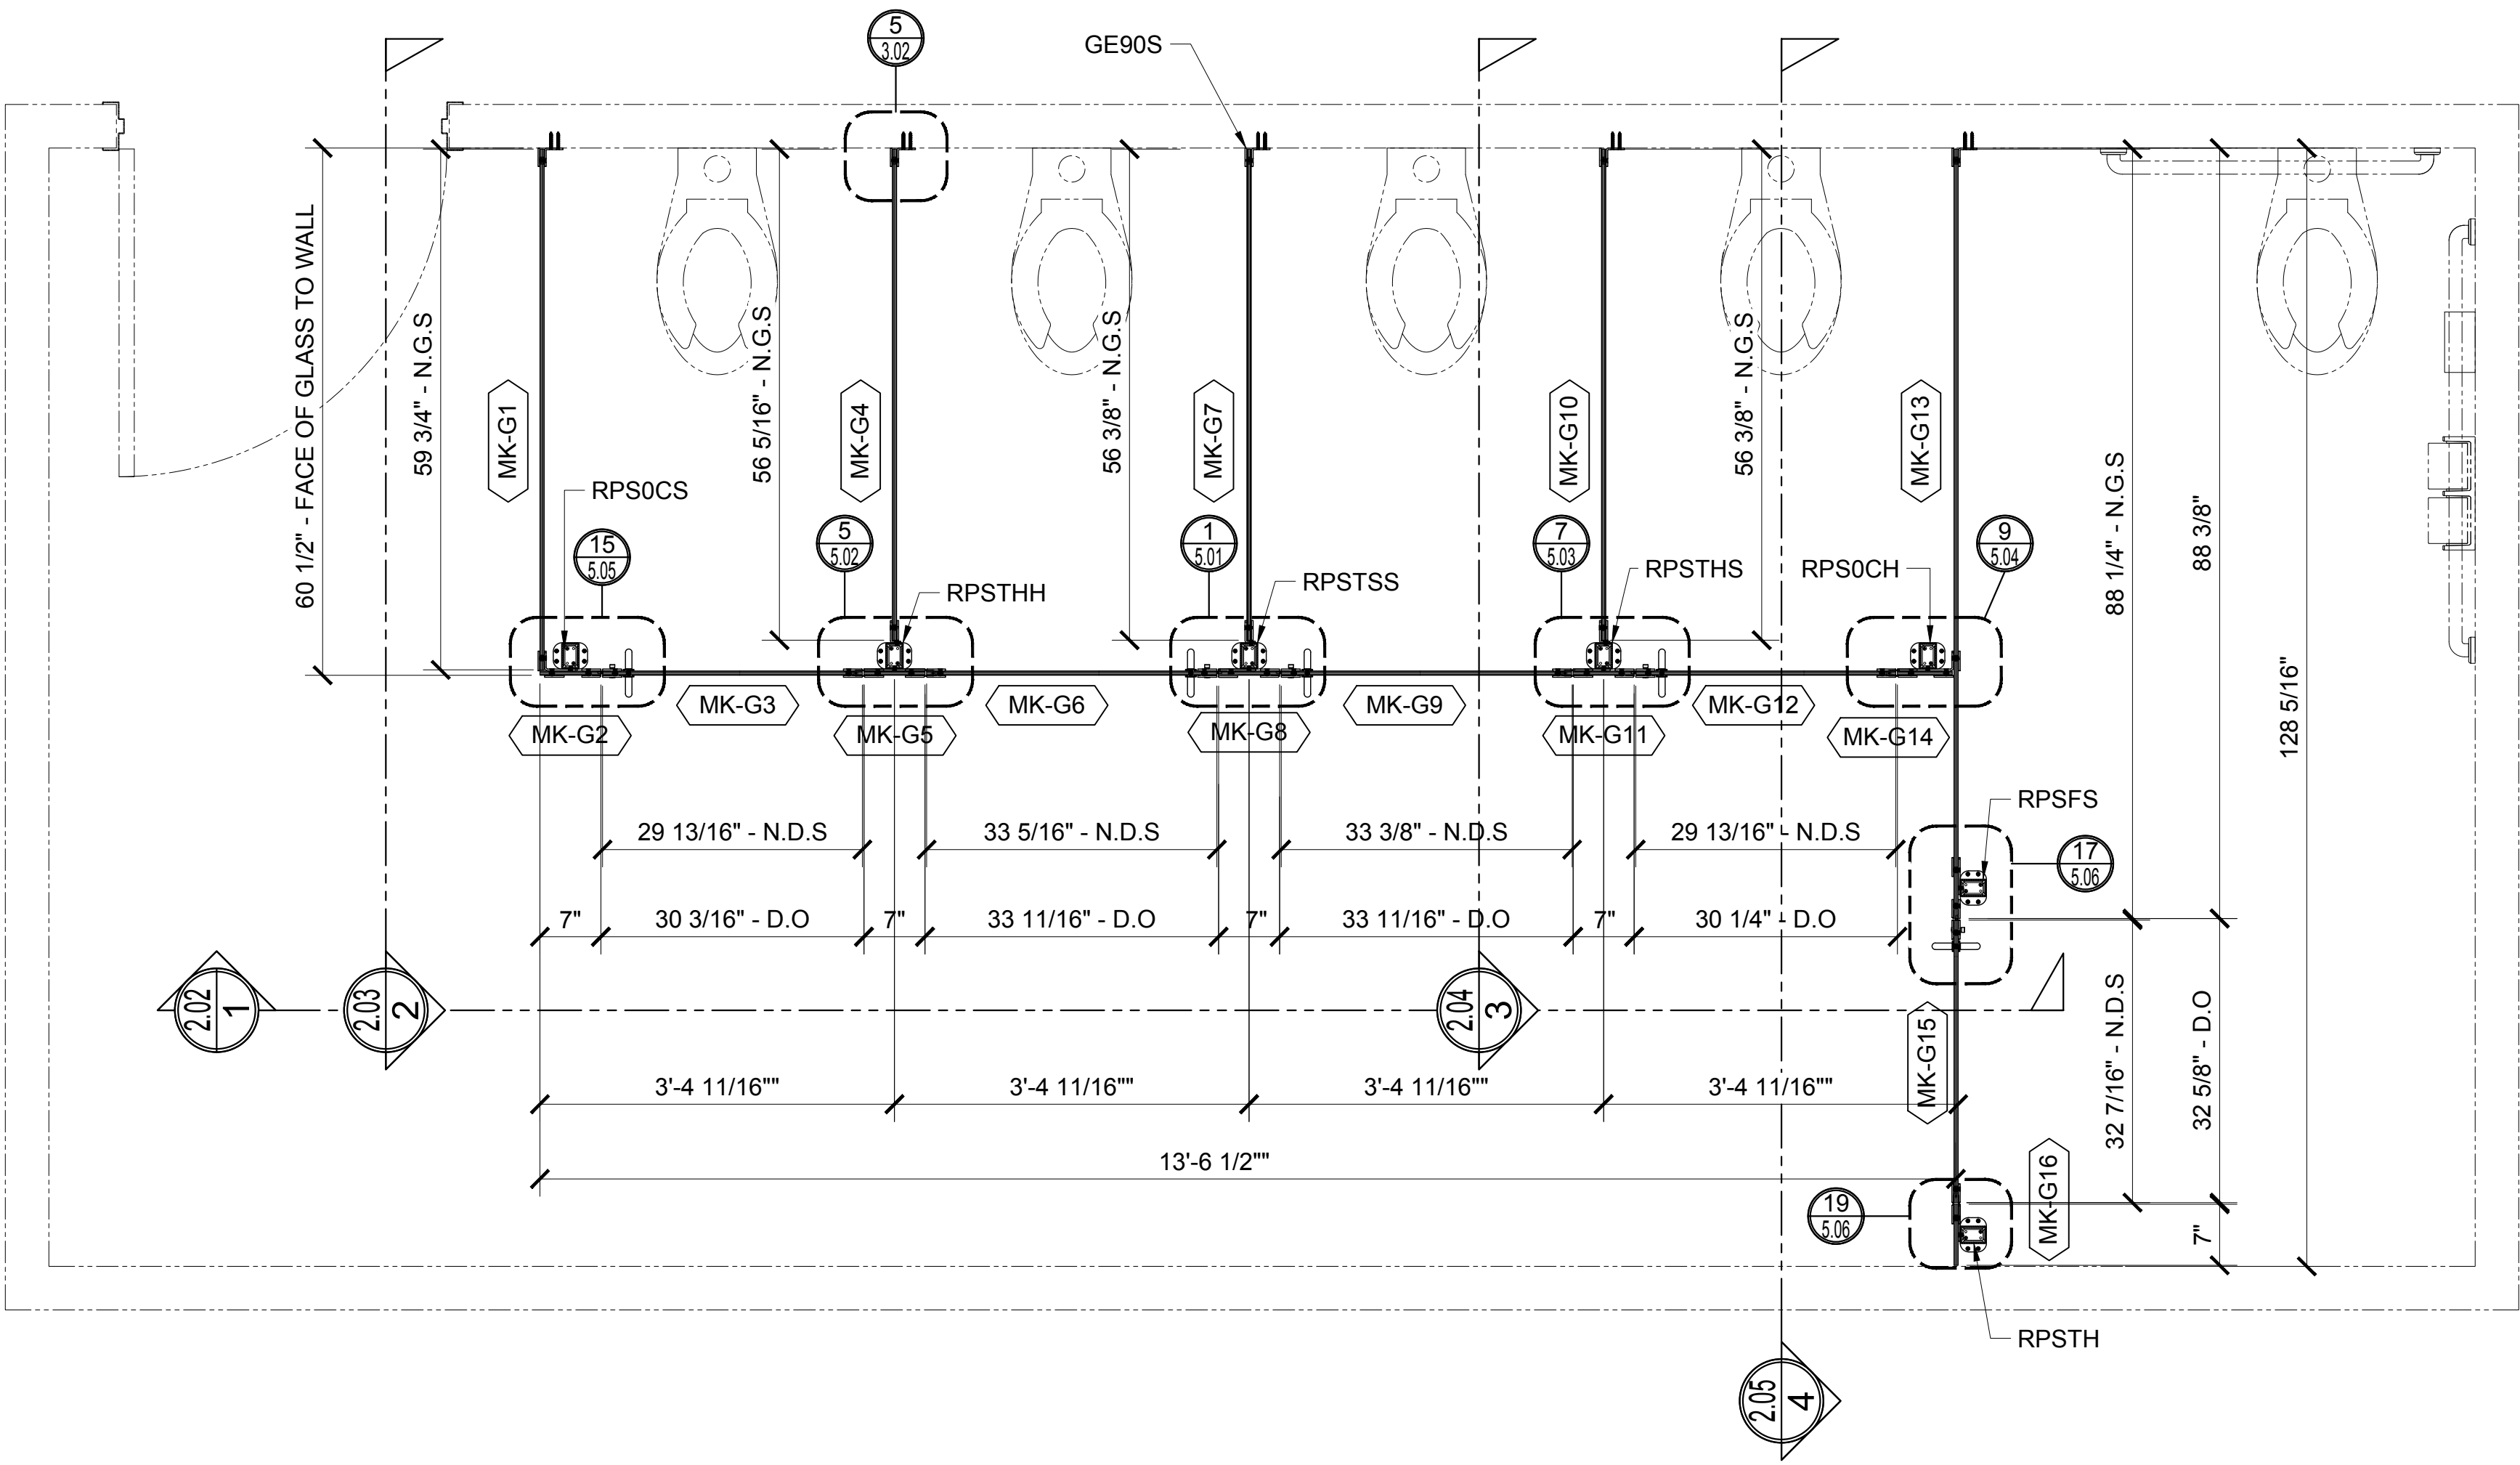

1 FRAMELESS 'ALL GLASS' SERIES RESTROOM PARTITION SYSTEM - PLAN VIEW - 02

3/4"=1'-0"

Revisions By:



Discription:
CRL / US ALUMINUM
FRAMELESS 'ALL-GLASS'
RESTROOM PARTITION

Drawn By: R.P.


Date: 01/15/16

Scale: AS NOTED

File Name:


RESTROOM PARTITION.dwg

Sheet

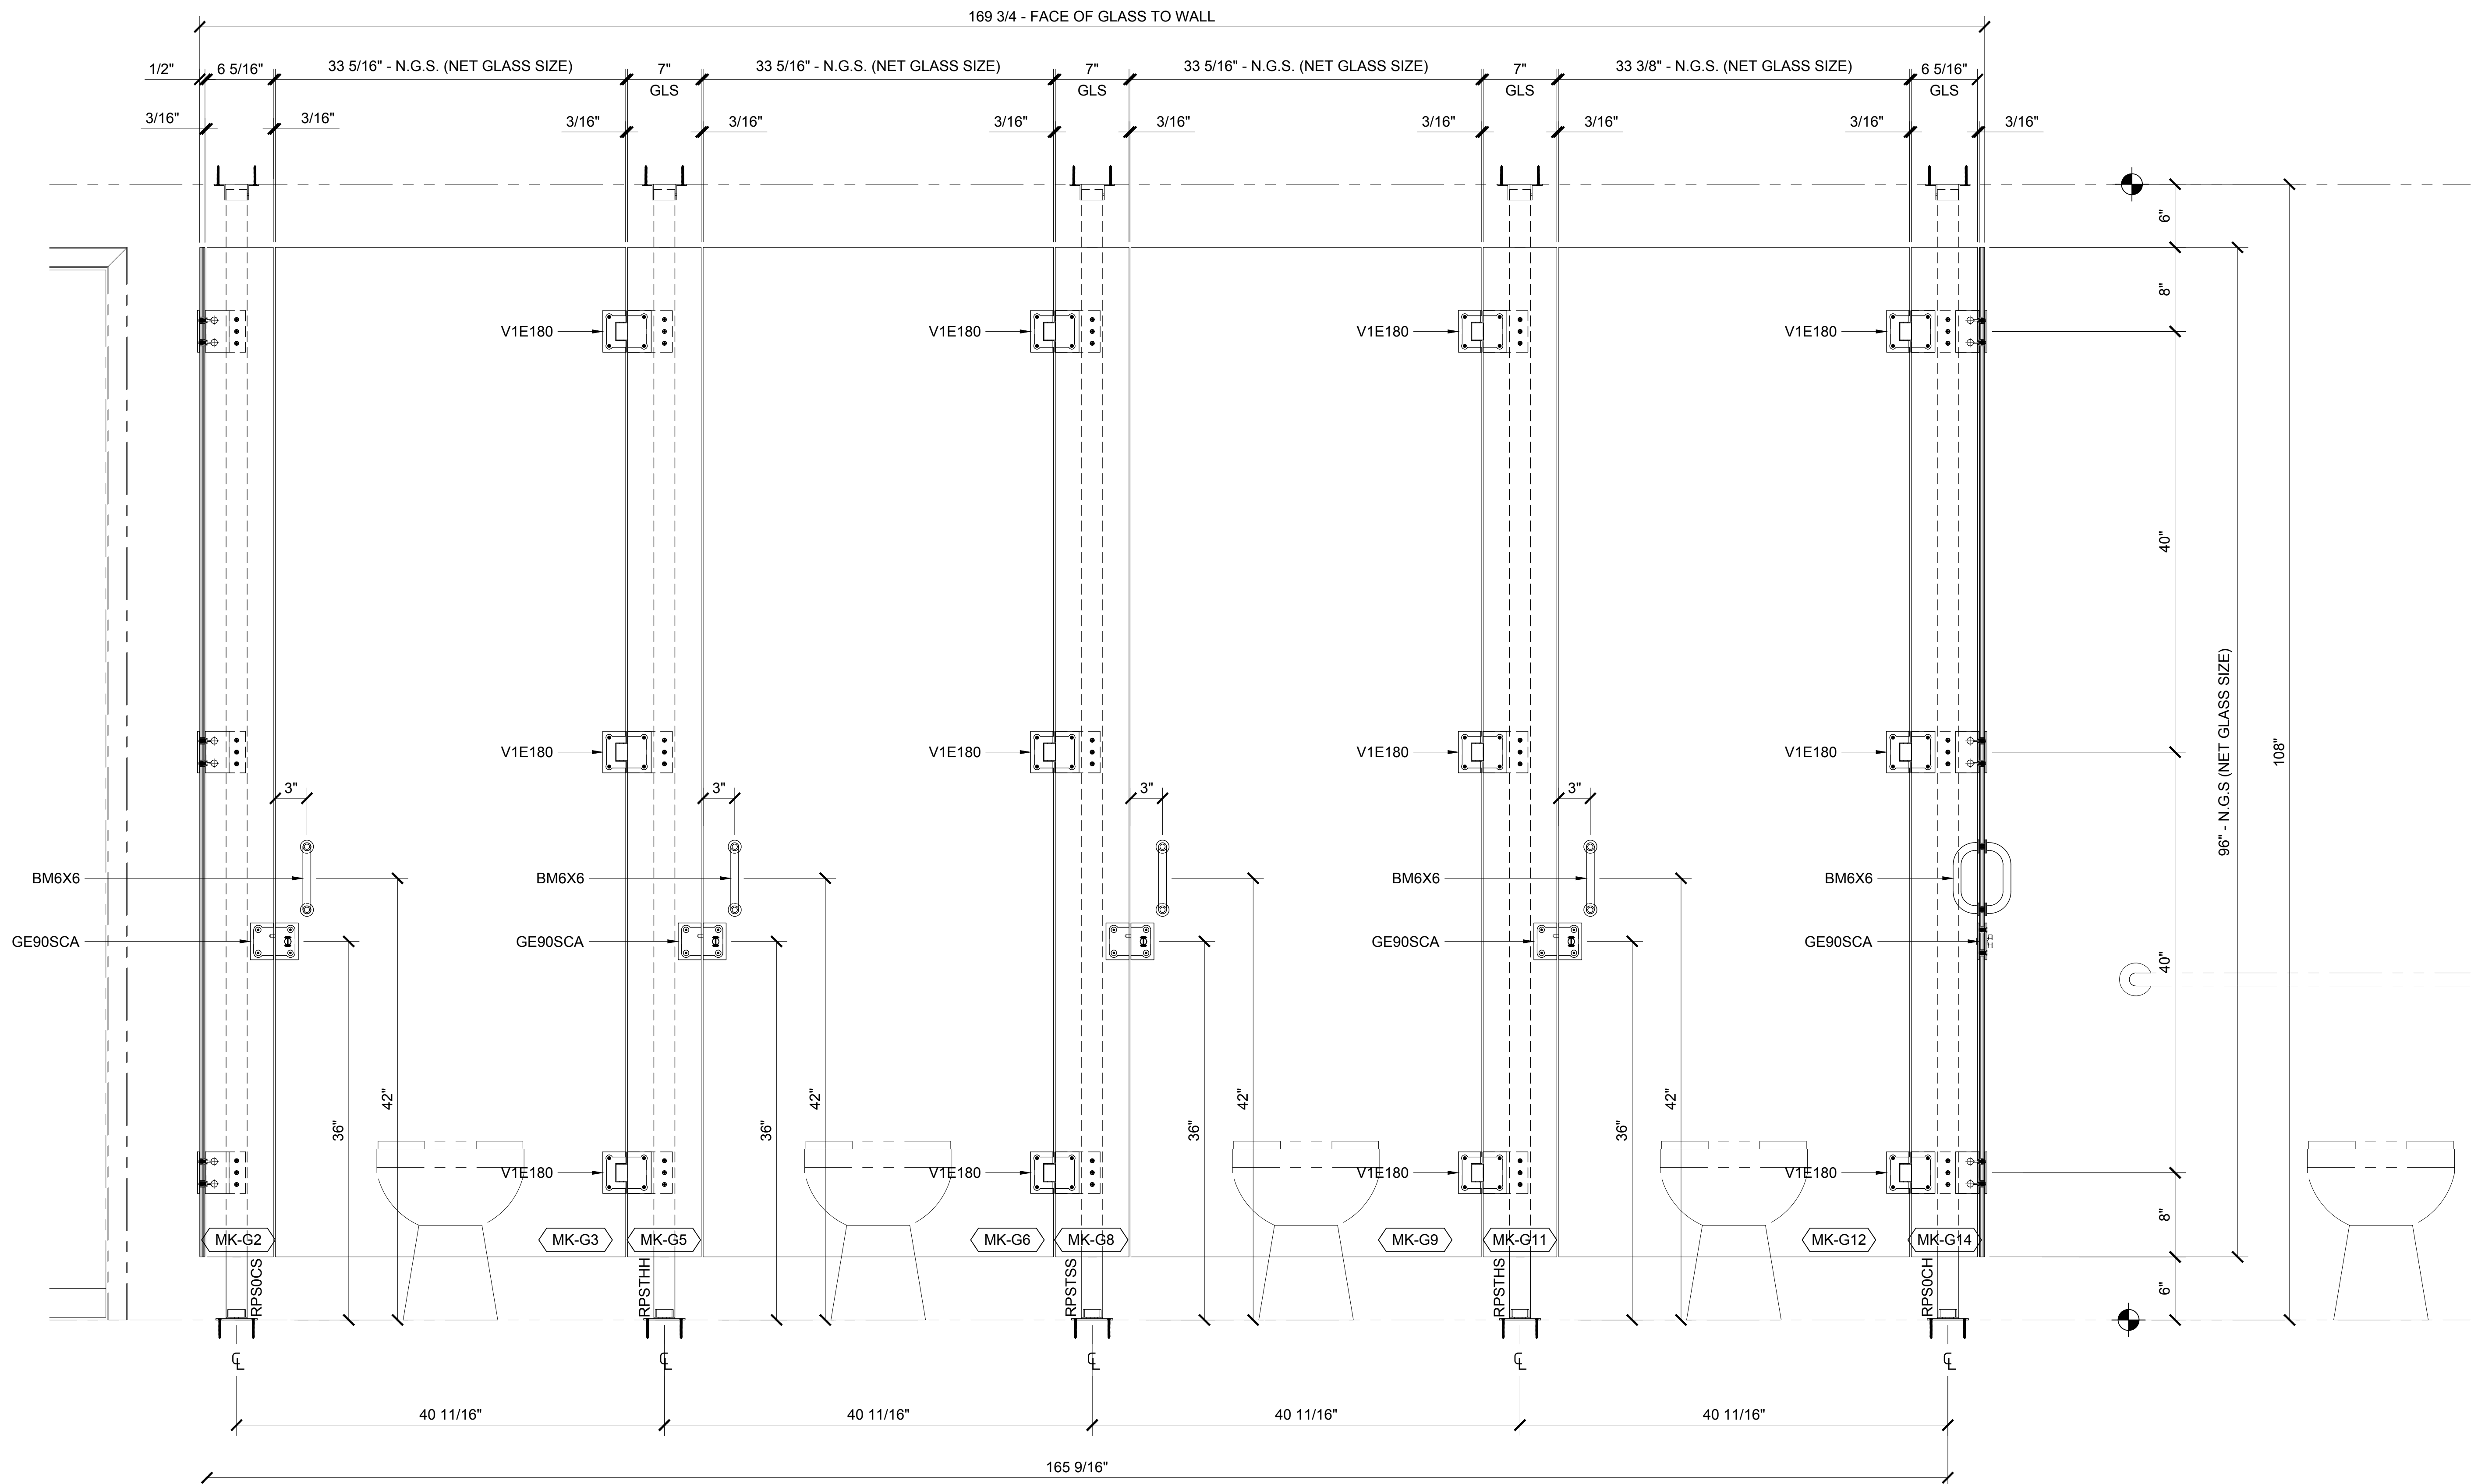

① SERIES RESTROOM PARTITION SYSTEM - ELEVATION VIEW
1 1/2"=1'-0"


Revisions By:	
 C.R. LAURENCE CO. ARCHITECTURAL PRODUCTS 2503 E. Vernon Avenue, Los Angeles, CA 90058-1897 PH (800) 421-6144 FX 800-597-7301 www.crlaurence.com	
Description: CRL / US ALUMINUM FRAMELESS 'ALL-GLASS' RESTROOM PARTITION	
Drawn By: R.P. Date: 01/15/16 Scale: AS NOTED File Name: RESTROOM PARTITION.dwg	
Sheet	
2.02	

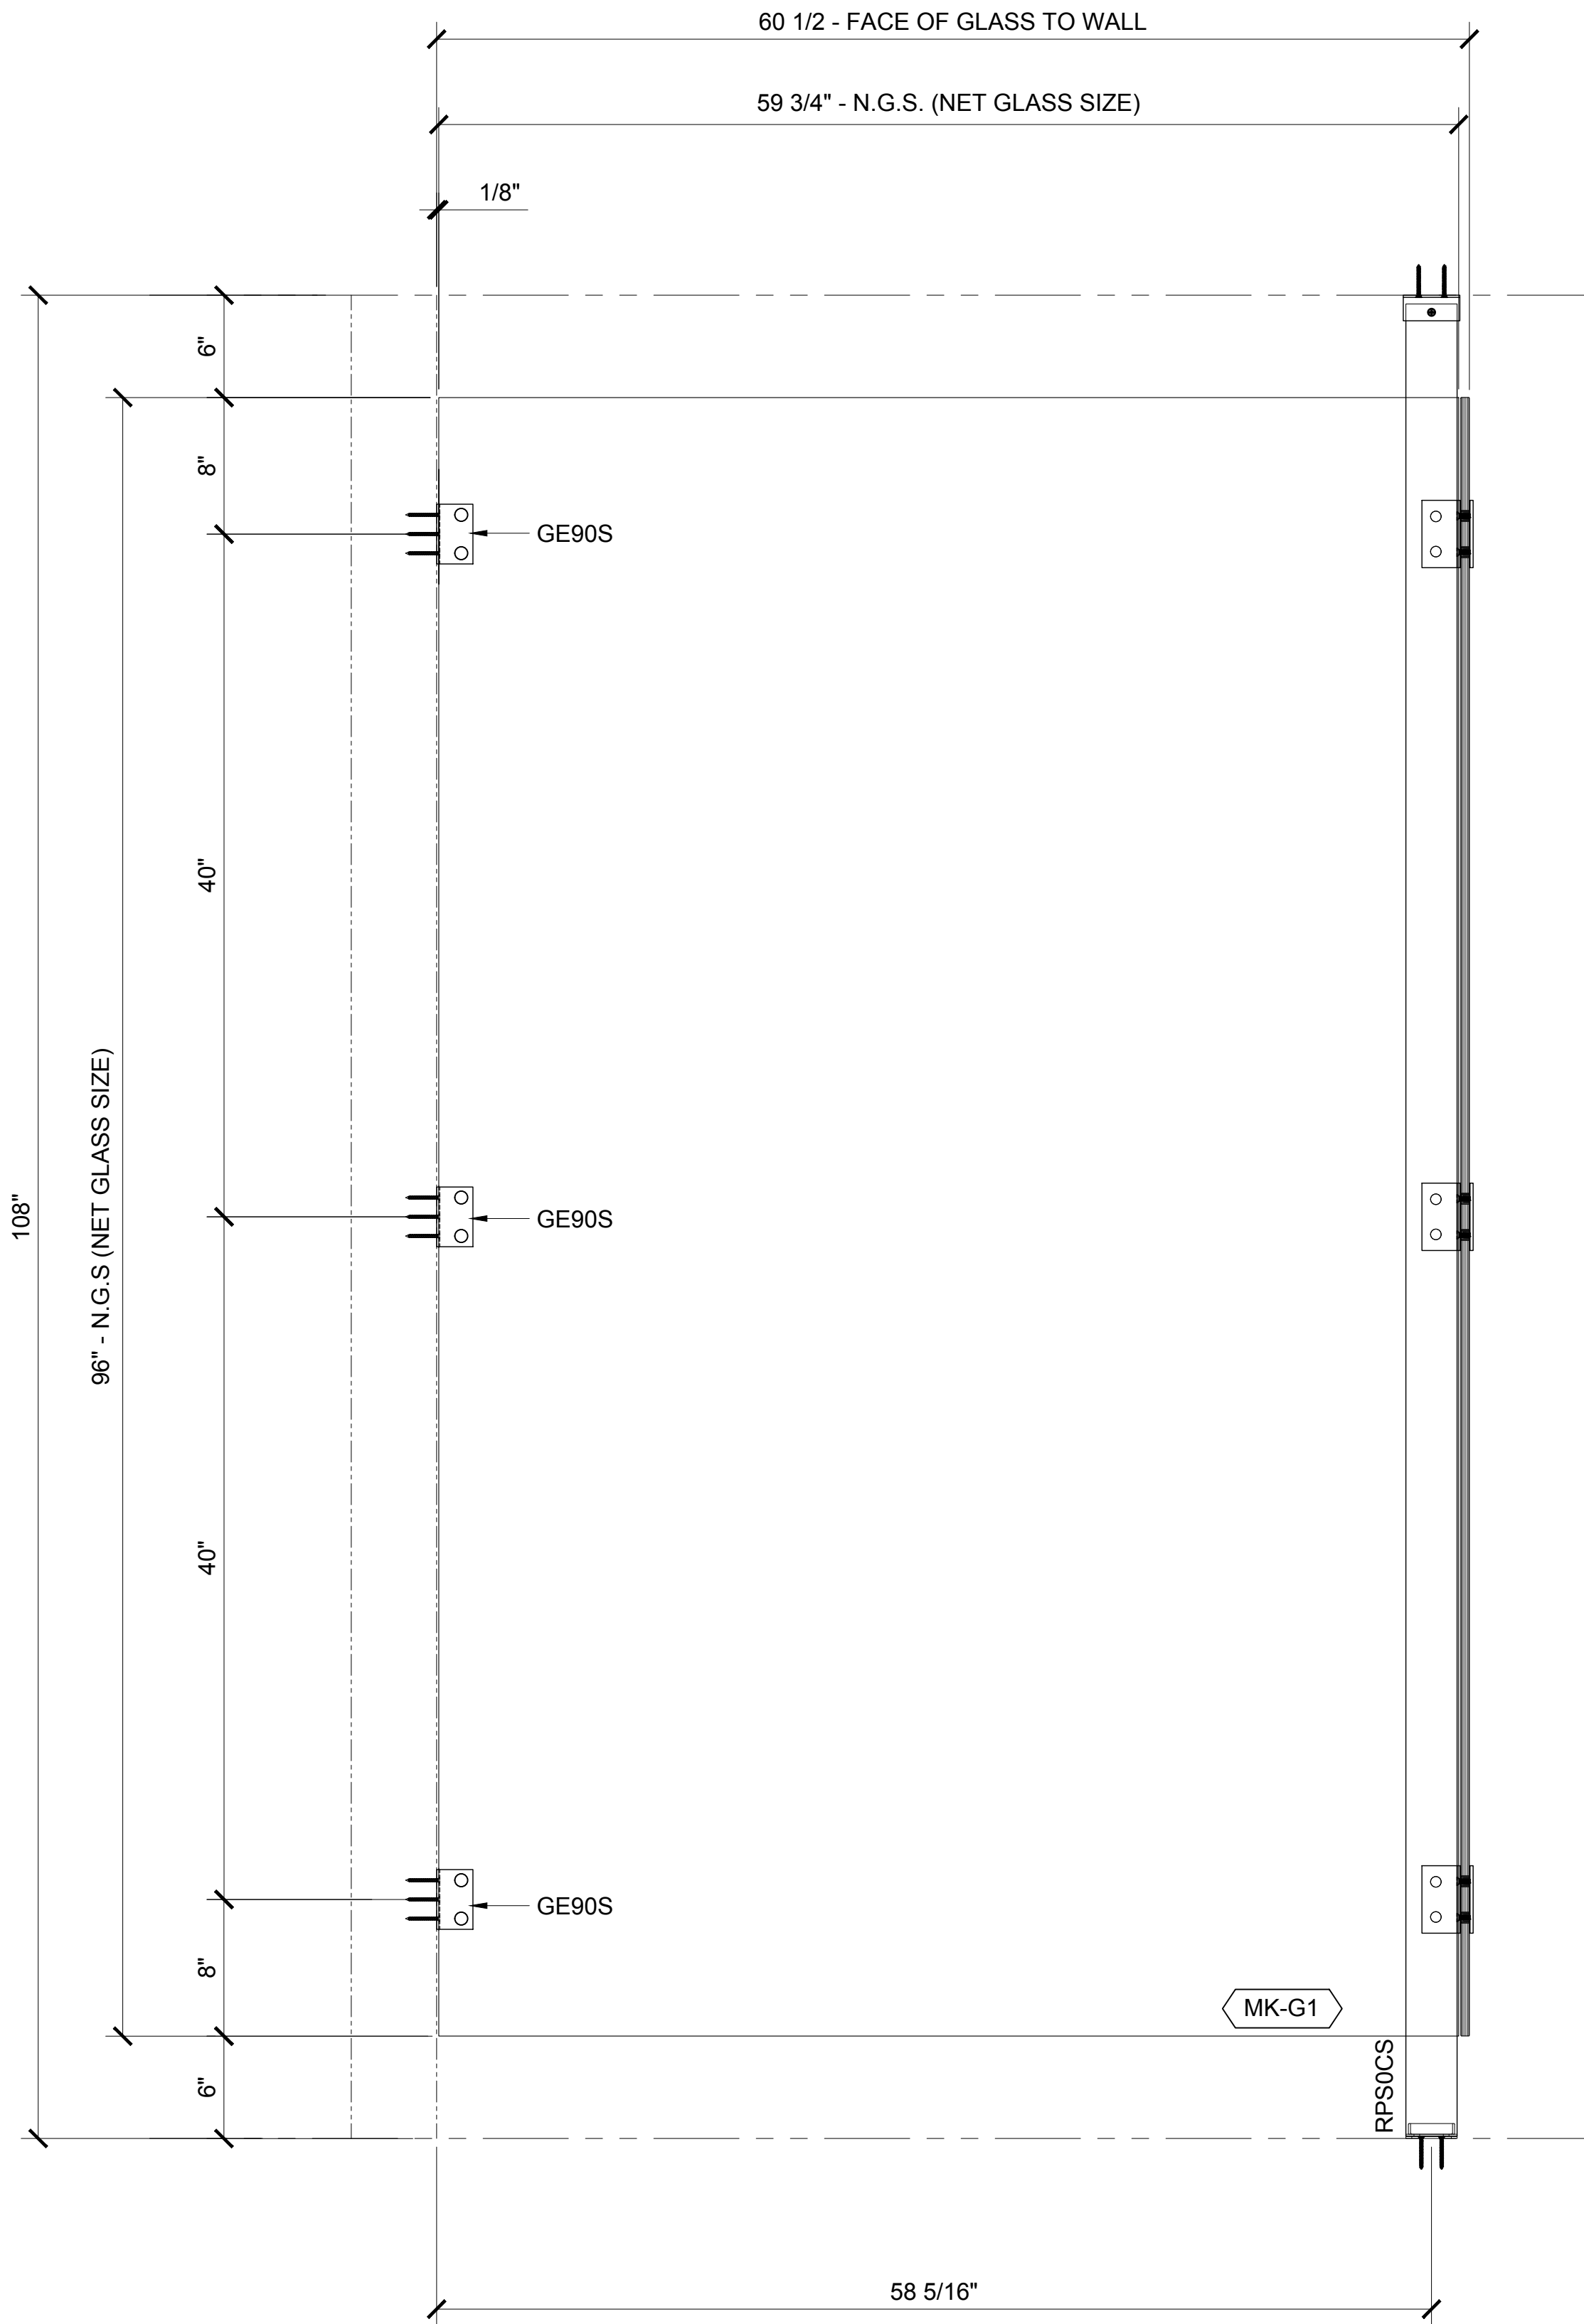

② SERIES RESTROOM PARTITION SYSTEM - ELEVATION VIEW

1 1/2"=1'-0"

Revisions By:	
CRL US ALUMINUM C.R. LAURENCE CO. ARCHITECTURAL PRODUCTS 2503 E. Vernon Avenue, Los Angeles, CA 90058-1897 PH (800) 421-6144 FX 800-597-7301 www.crlaurence.com	
Description: CRL / US ALUMINUM FRAMELESS 'ALL-GLASS' RESTROOM PARTITION	
Drawn By: R.P.	
Date:	01/15/16
Scale:	AS NOTED
File Name:	RESTROOM PARTITION.dwg
Sheet	
2.03	

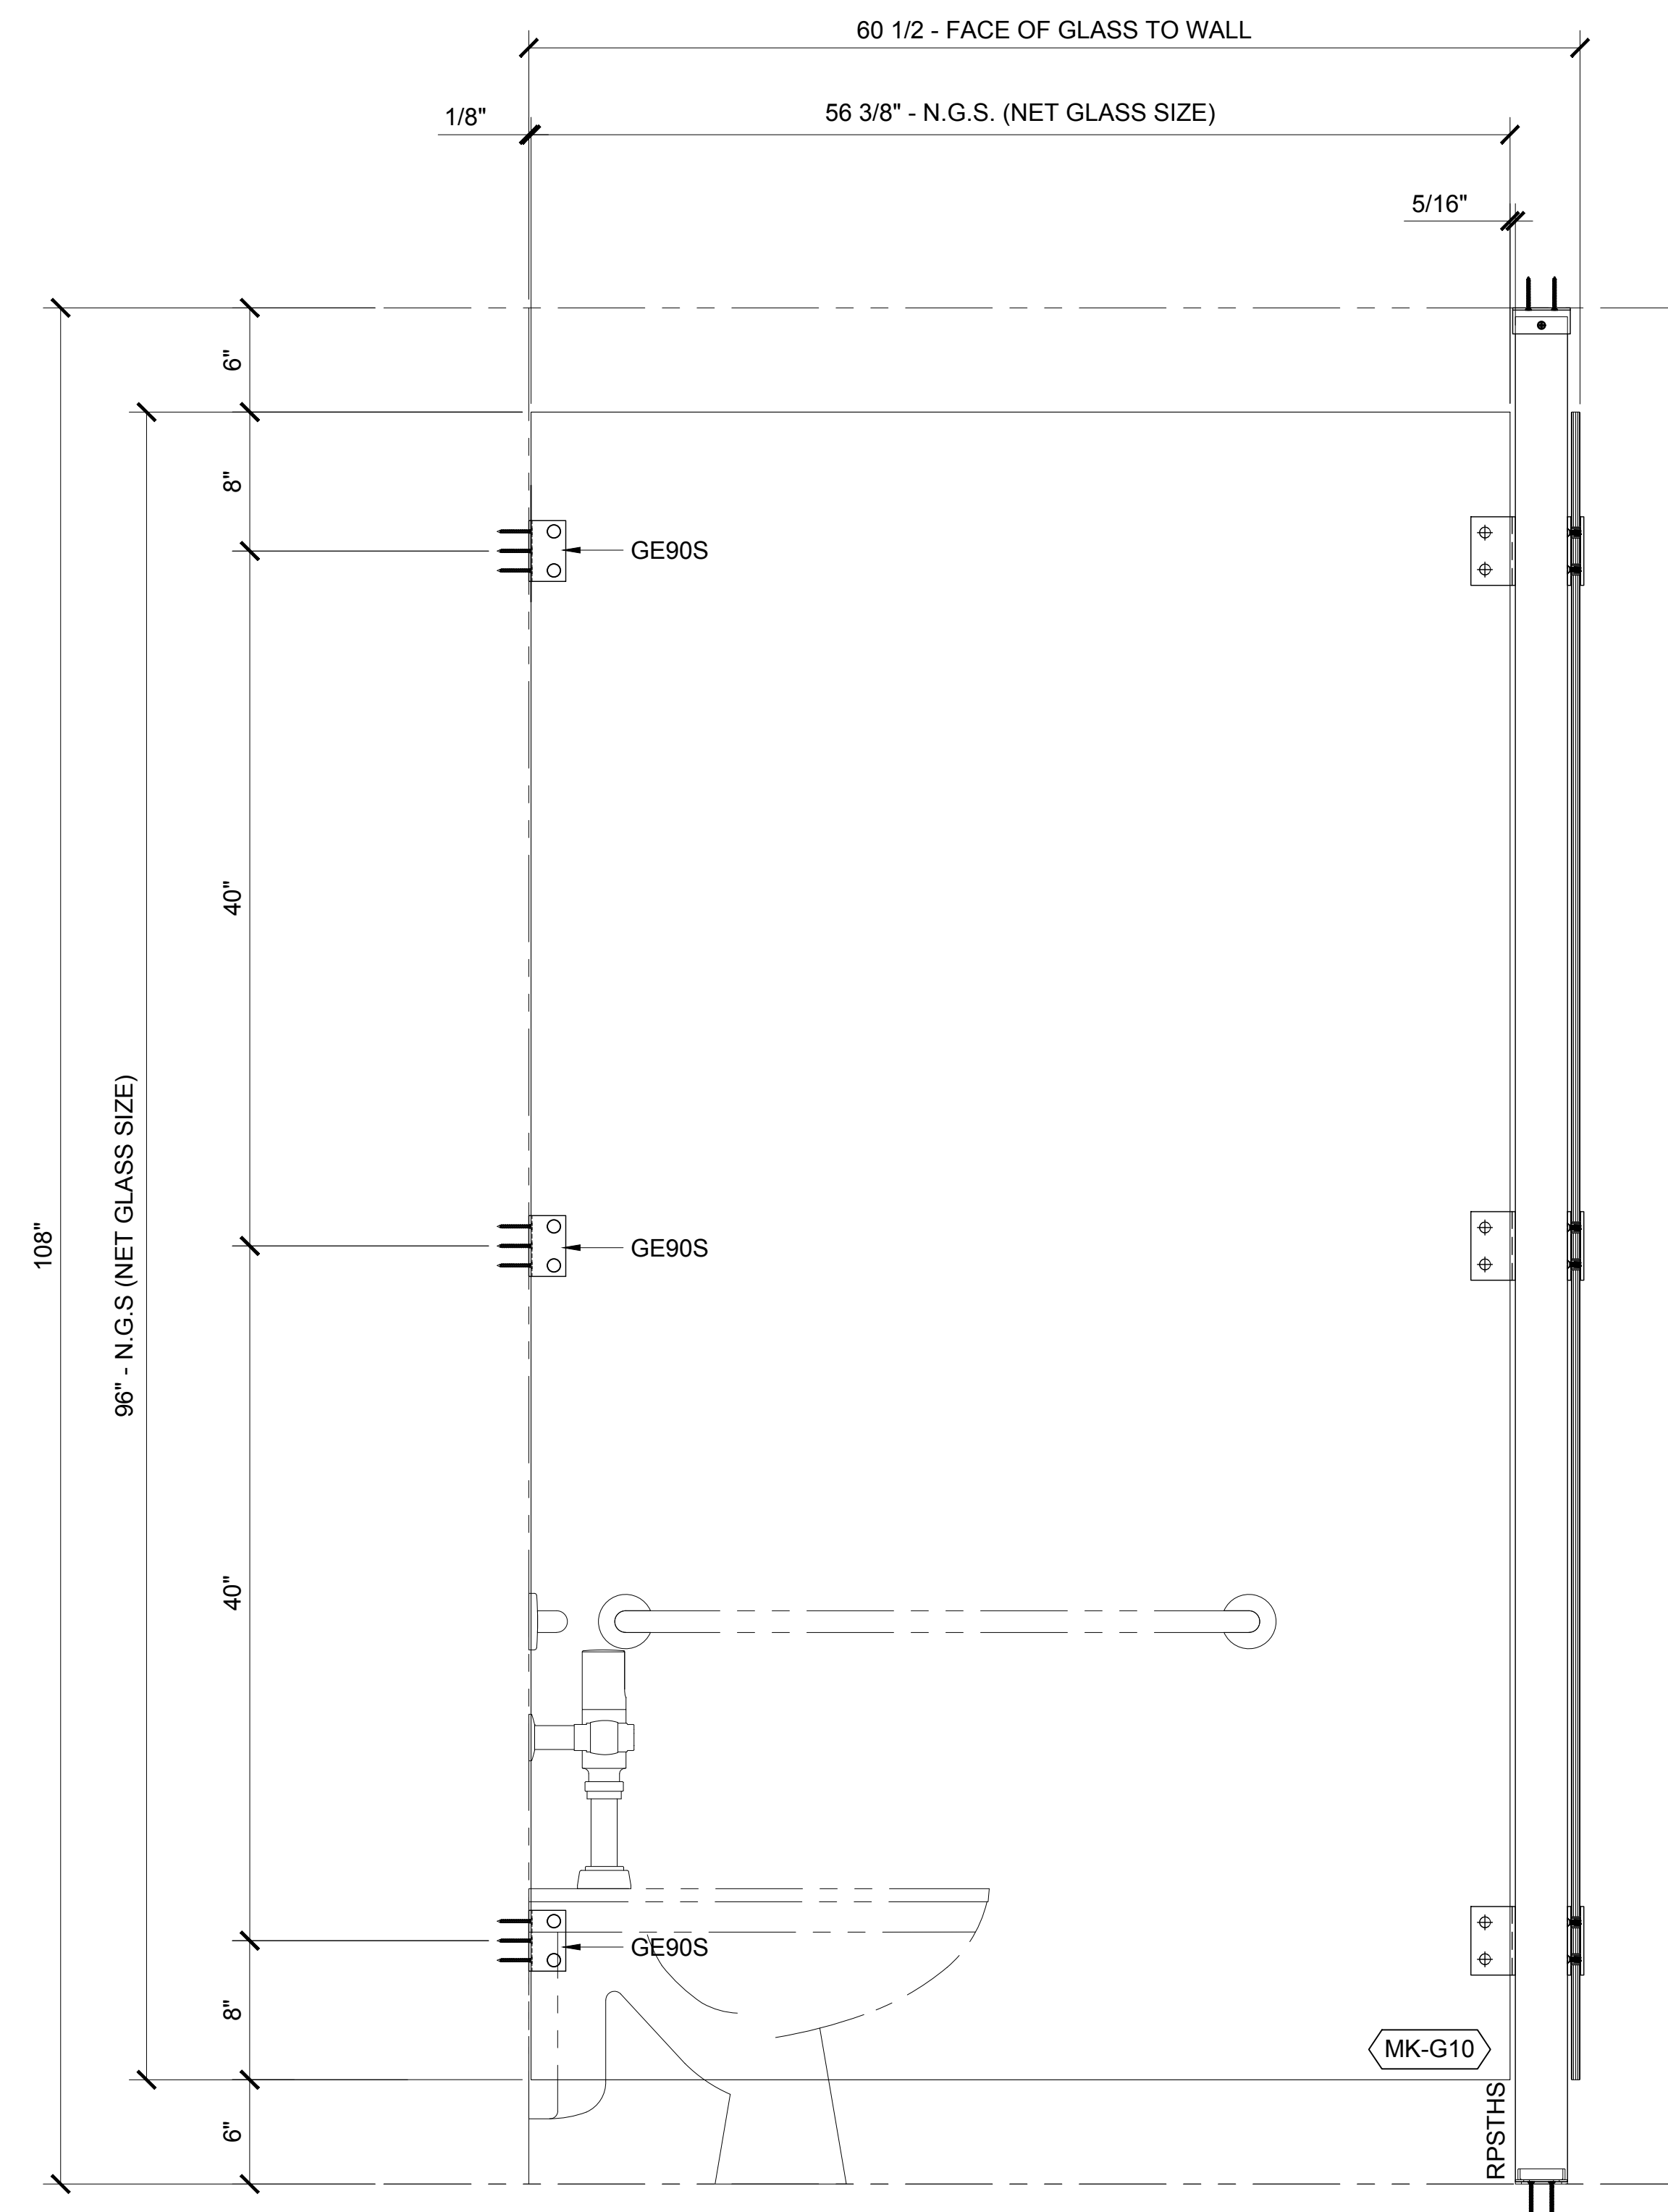

③ SERIES RESTROOM PARTITION SYSTEM - ELEVATION VIEW

1 1/2"=1'-0"

Revisions By:



Description:
CRL / US ALUMINUM
FRAMELESS 'ALL-GLASS'
RESTROOM PARTITION

Drawn By: R.P.


Date: 01/15/16

Scale: AS NOTED

File Name:
RESTROOM PARTITION.dwg


Sheet

2.04

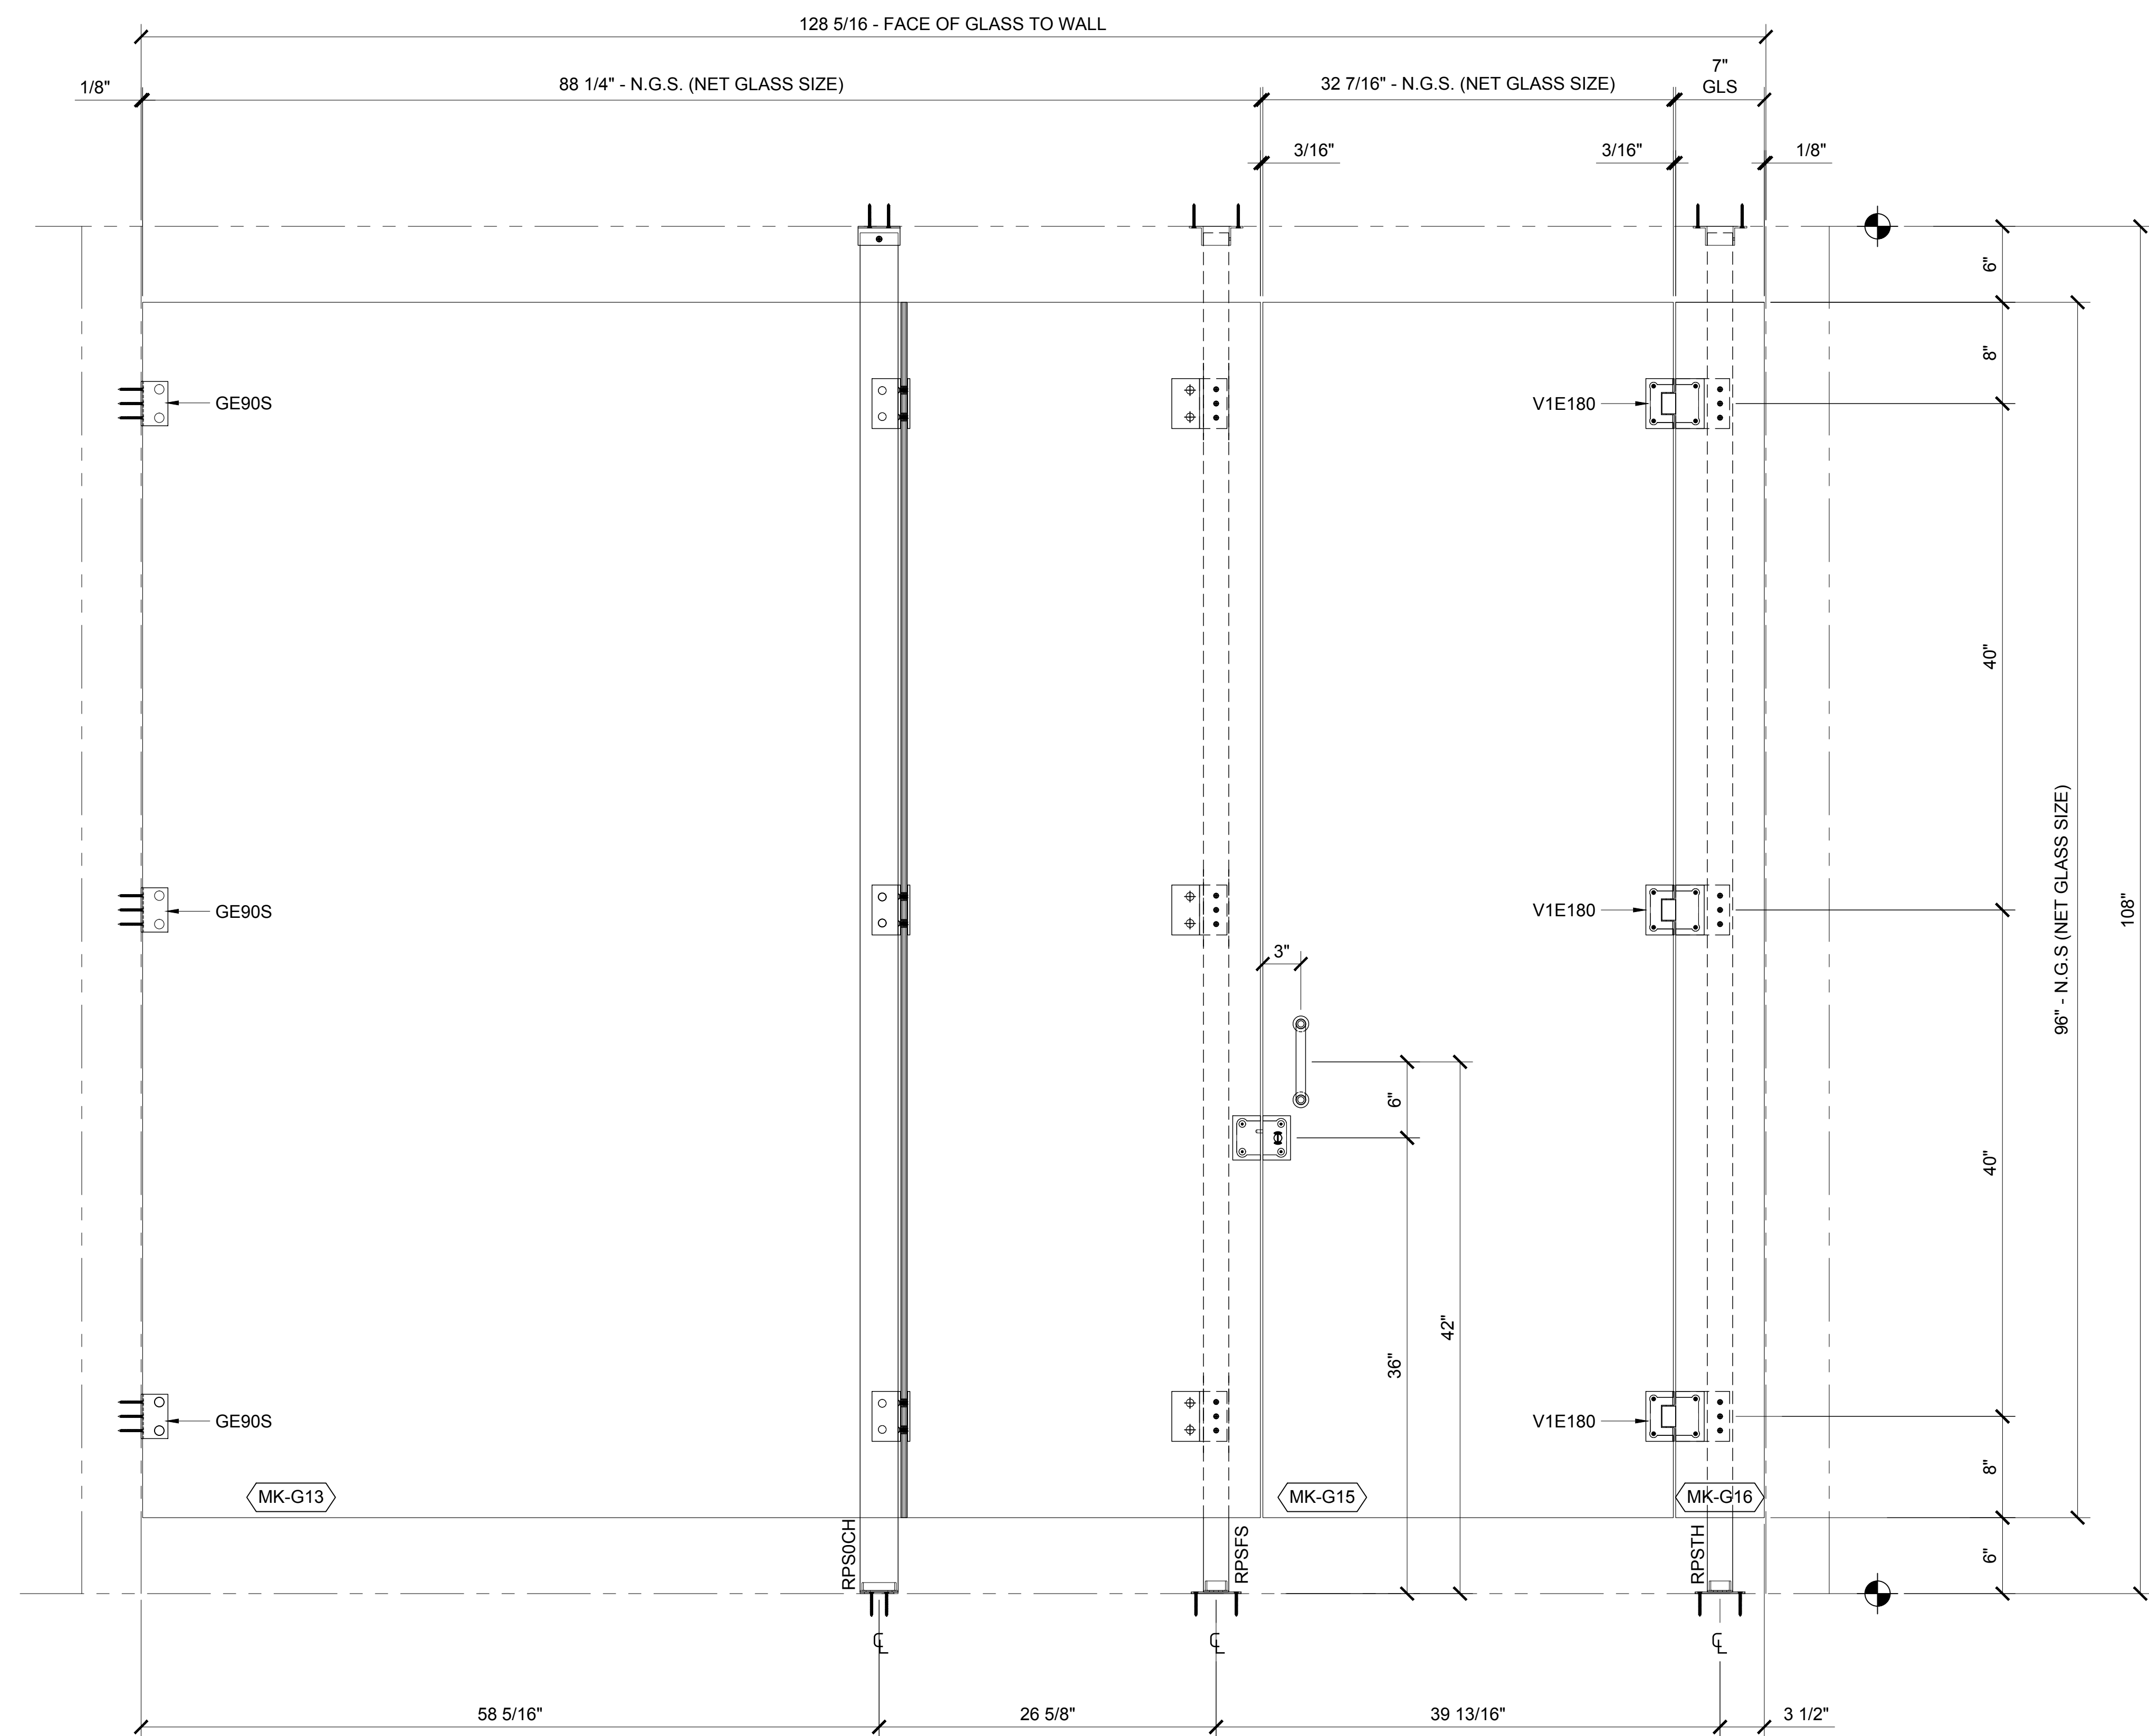


1 1/2"=1'-0"

2.05

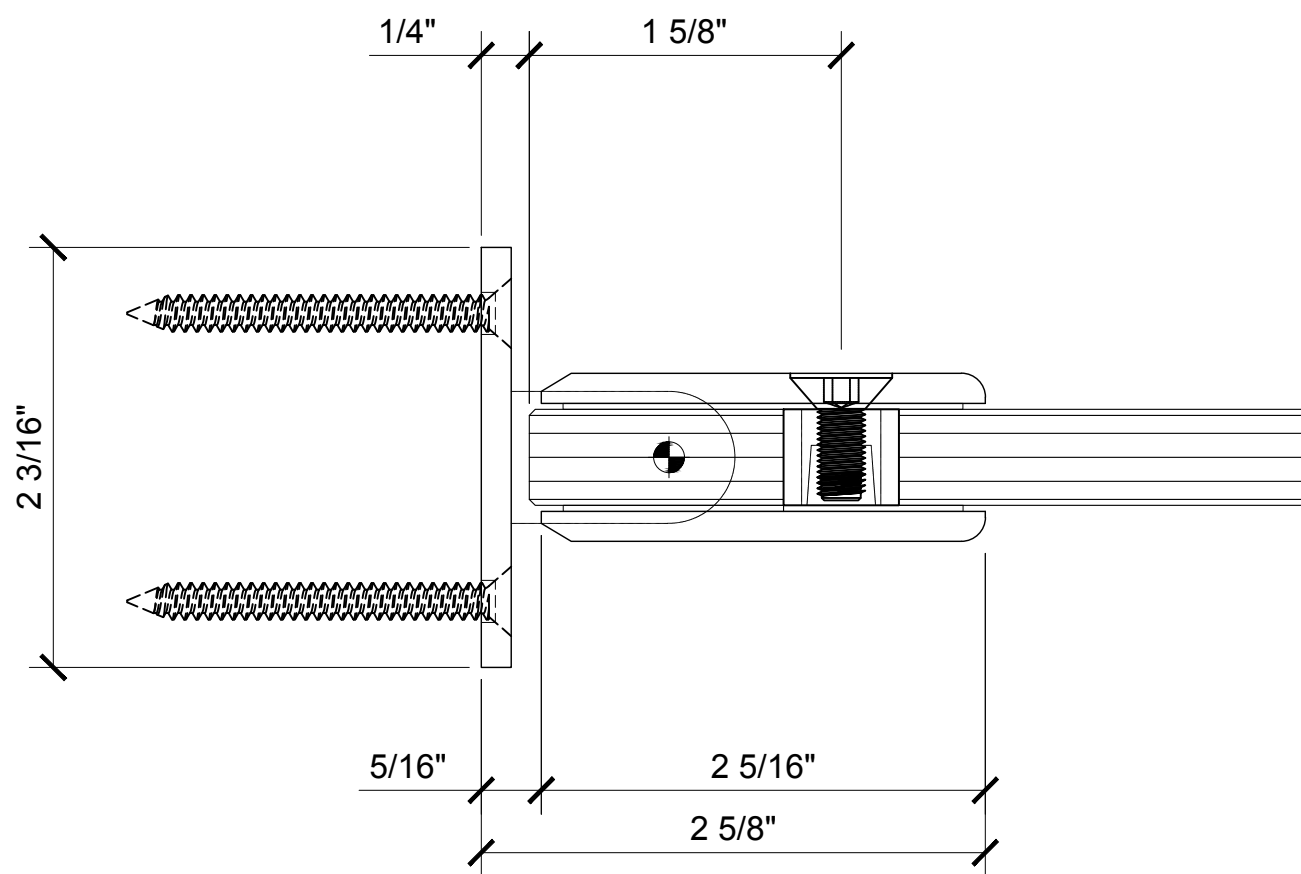


① PLAN DETAIL @ C0L037

1'-0"=1'-0"

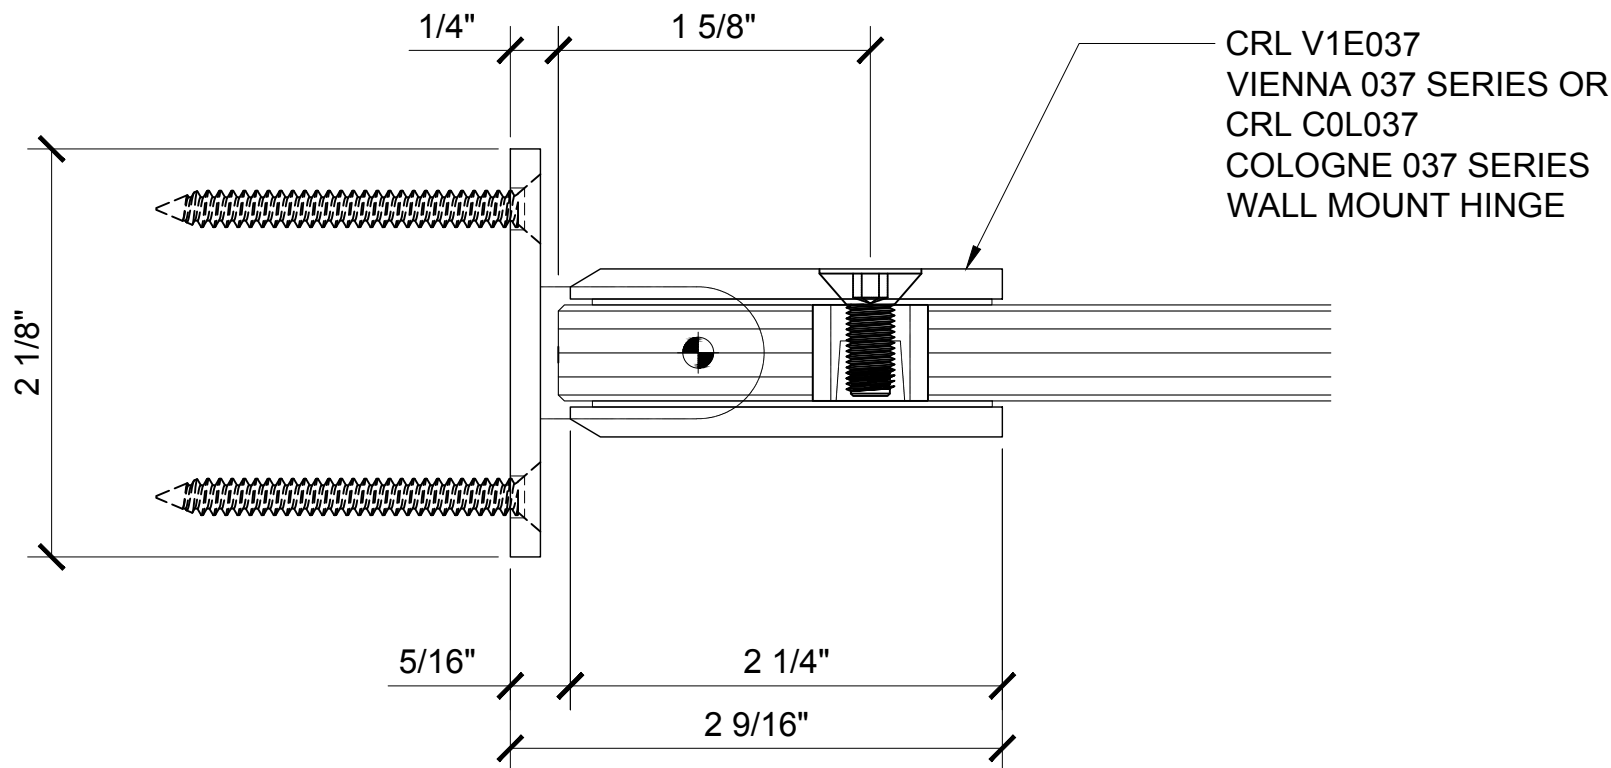


③ PLAN DETAIL @ V1E037

1'-0"=1'-0"

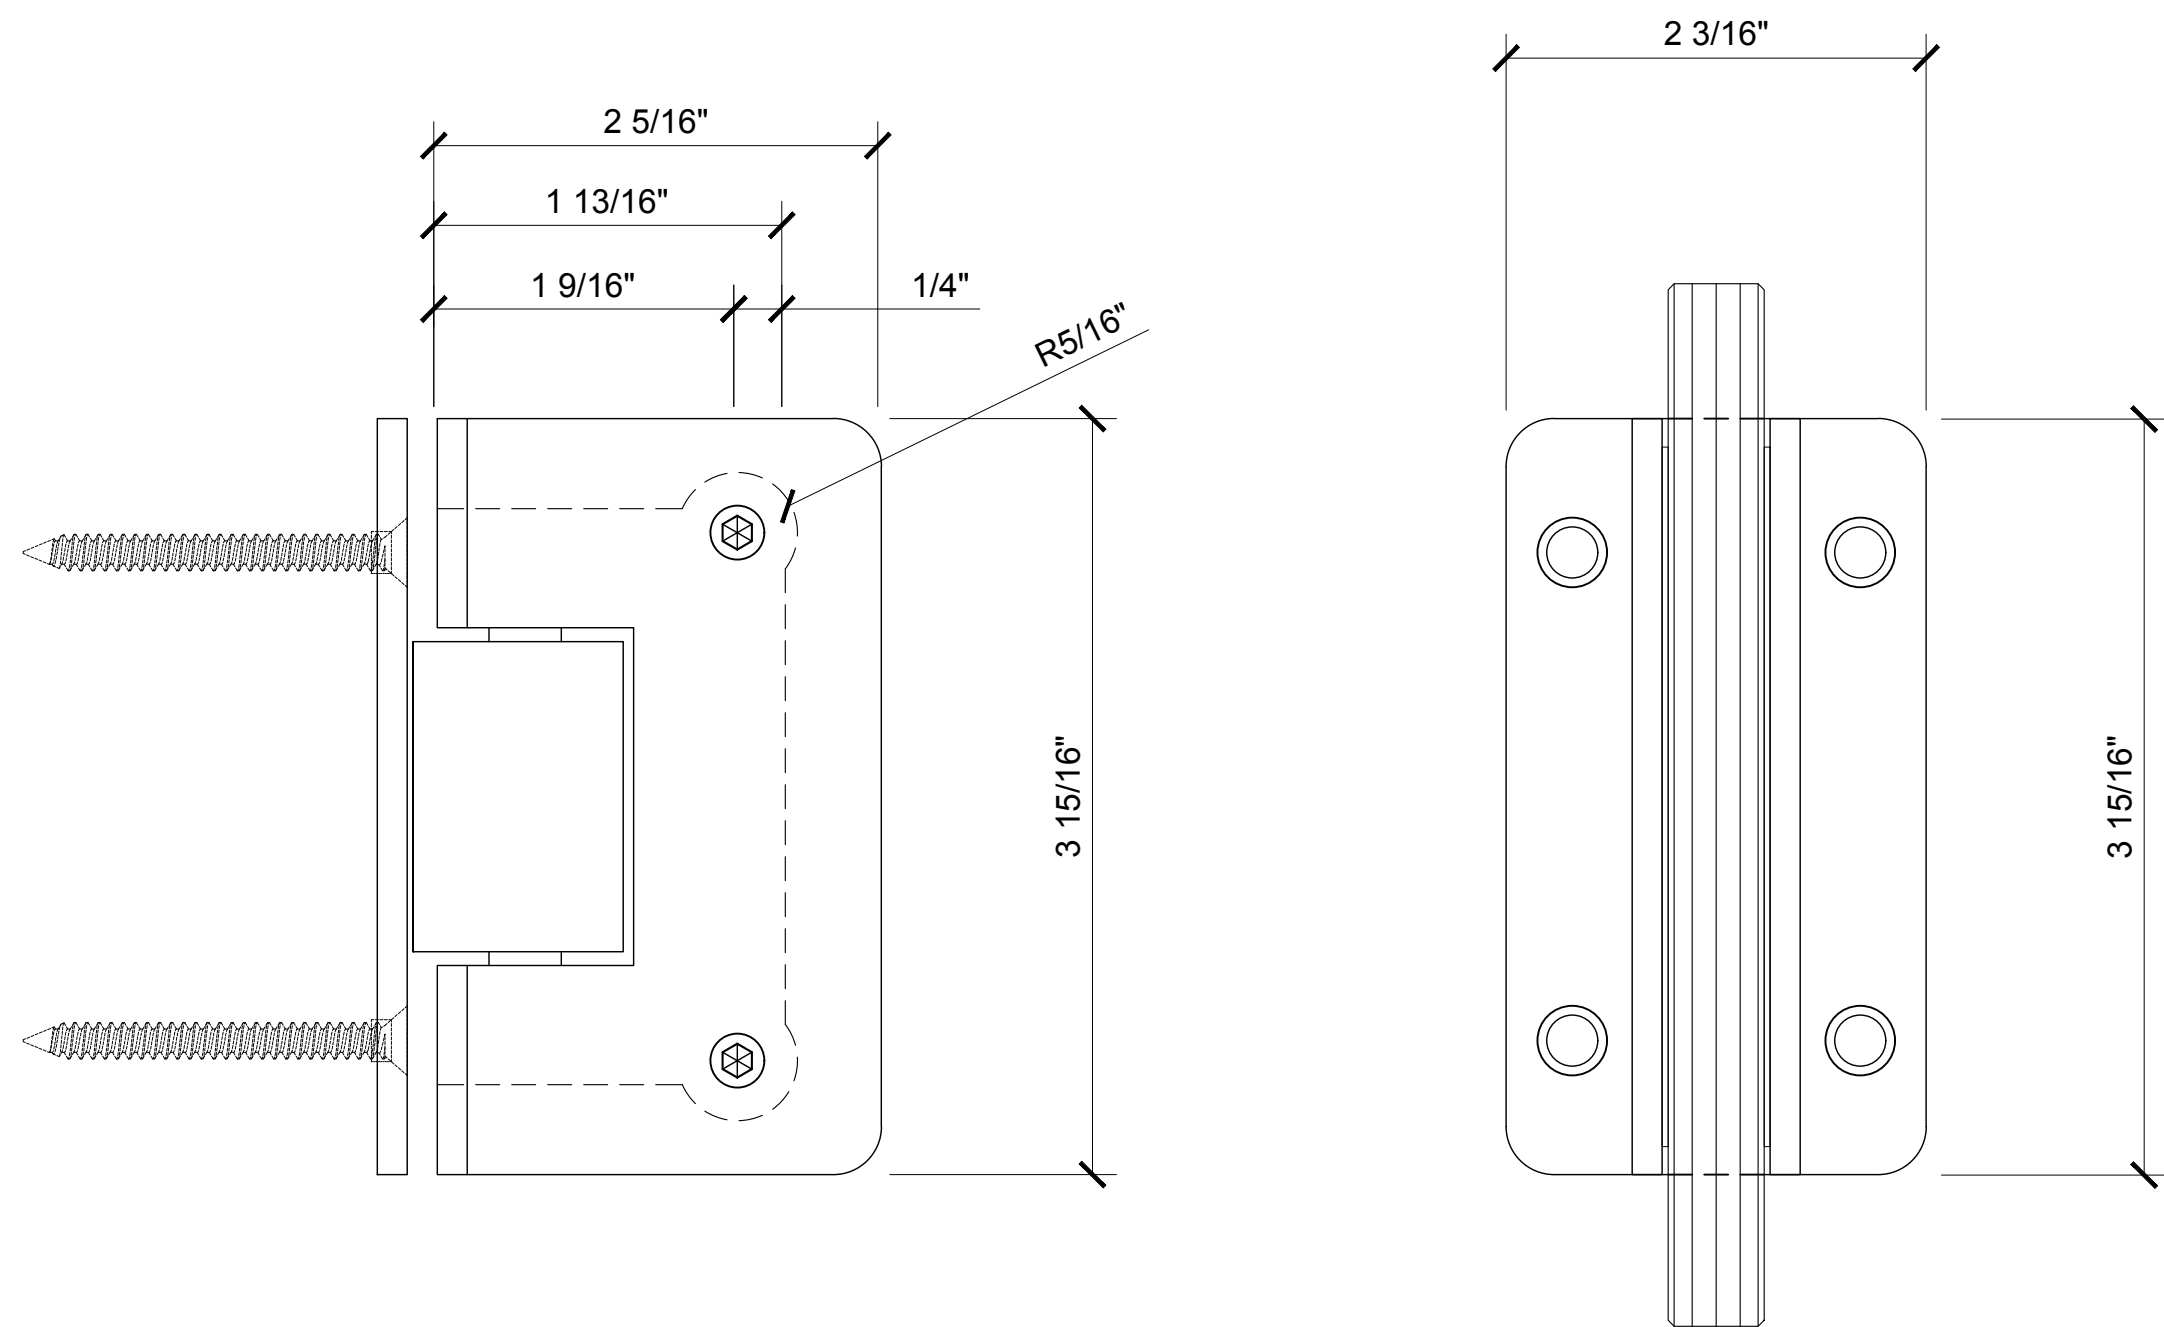

② ELEVATION DETAIL @ C0L037

1'-0"=1'-0"

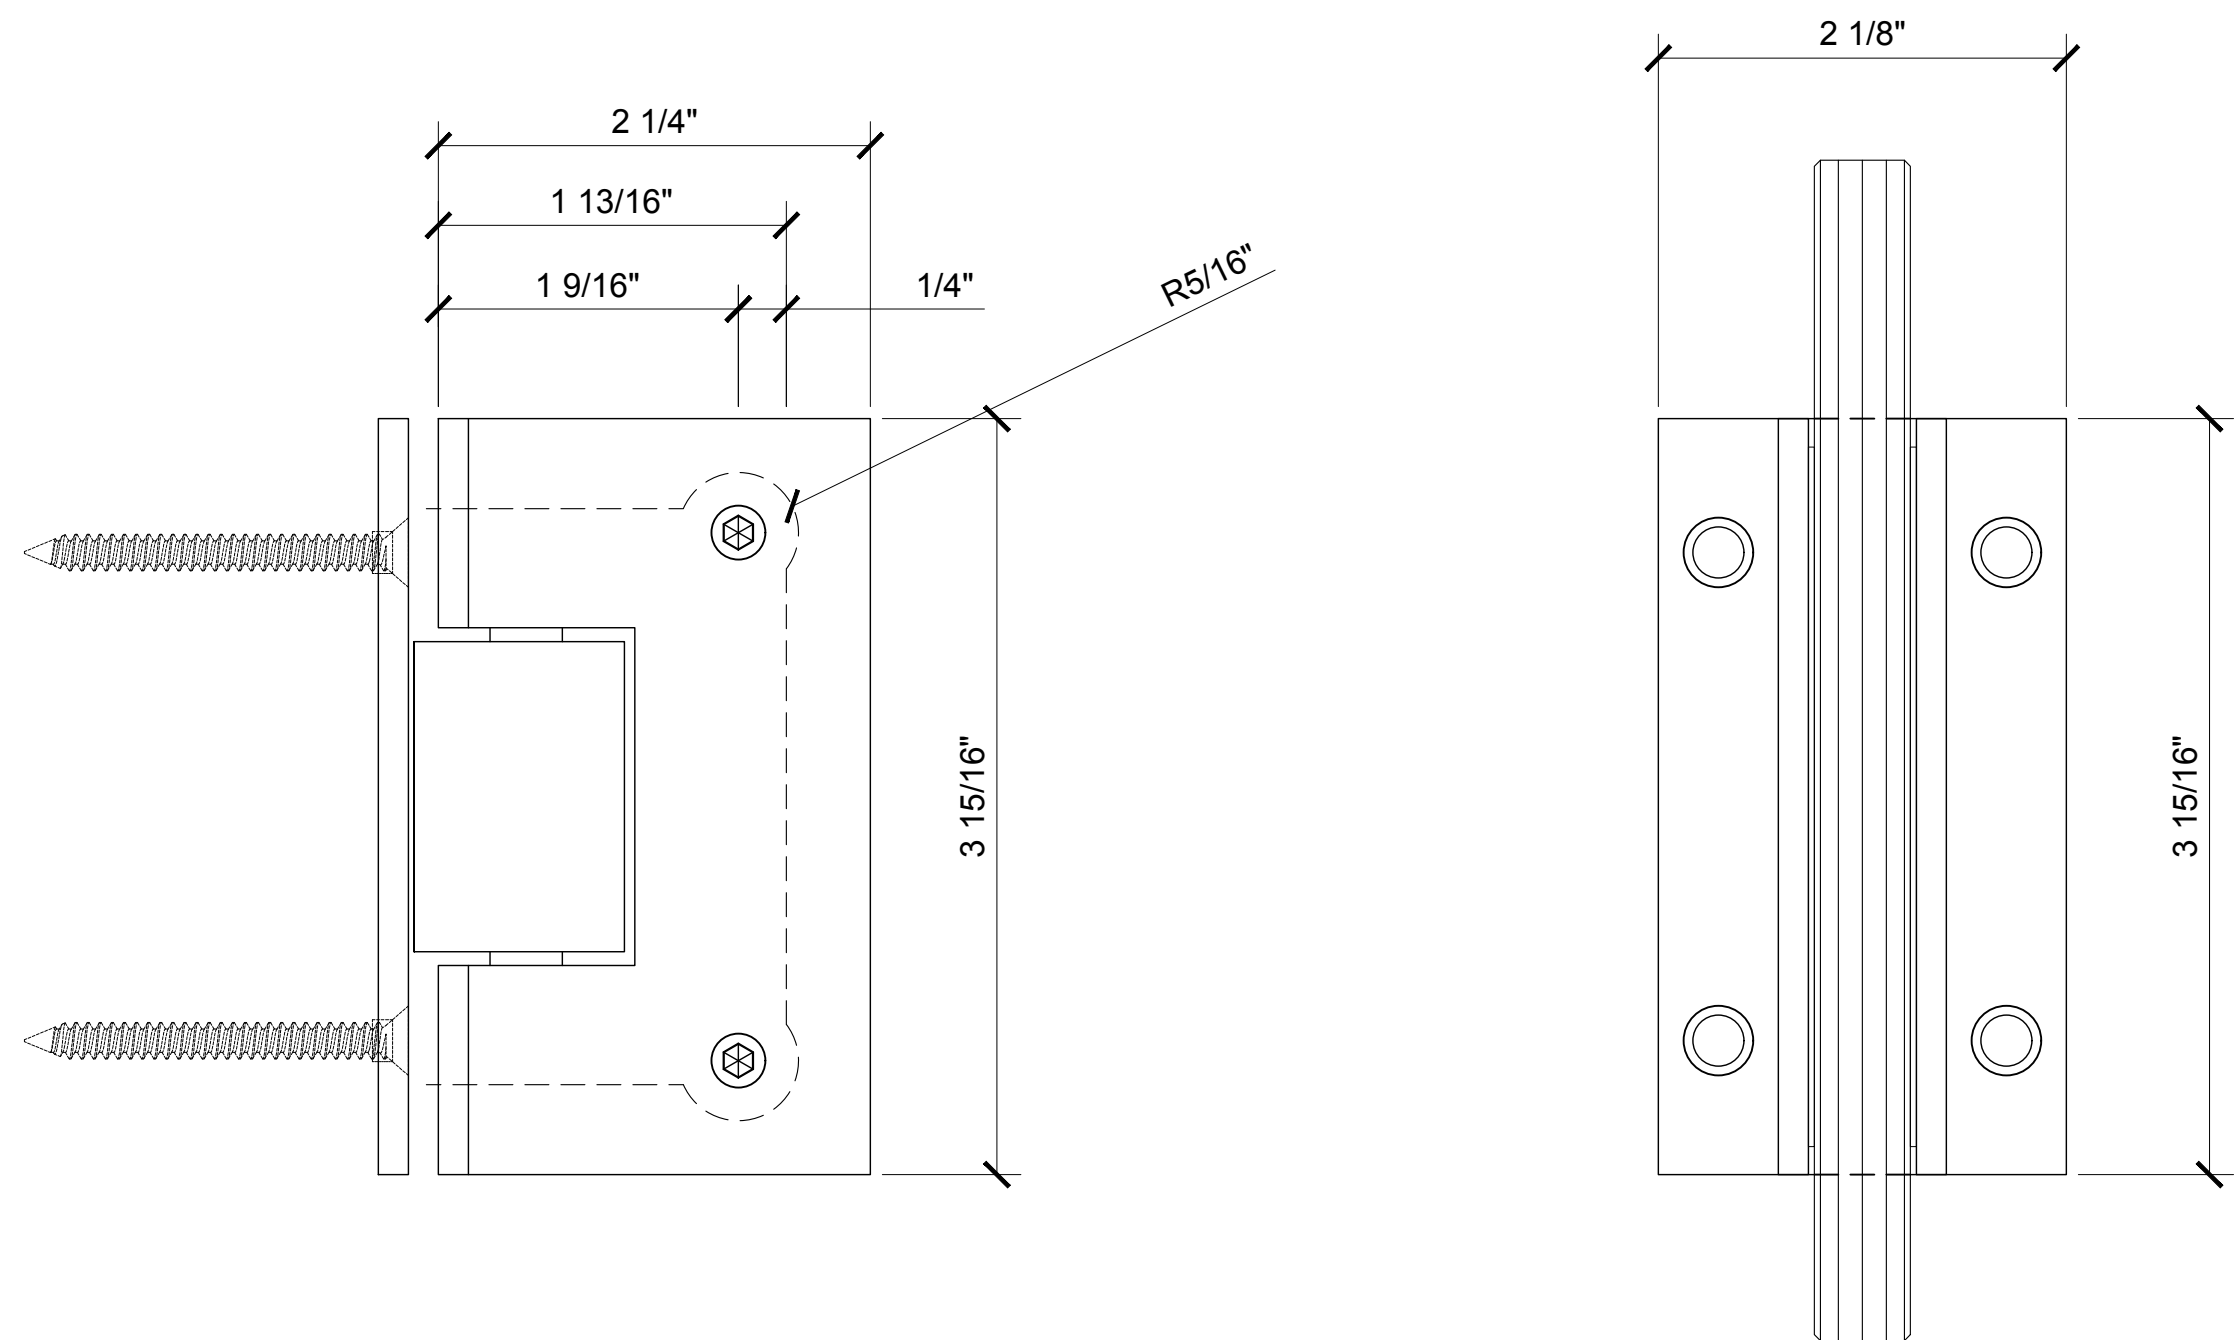

④ ELEVATION DETAIL @ V1E037

1'-0"=1'-0"

Revisions By:



Discription:
CRL / US ALUMINUM
FRAMELESS 'ALL-GLASS'
RESTROOM PARTITION

Drawn By: R.P.


Date: 01/15/16

Scale: AS NOTED

File Name:


RESTROOM PARTITION.dwg

Sheet

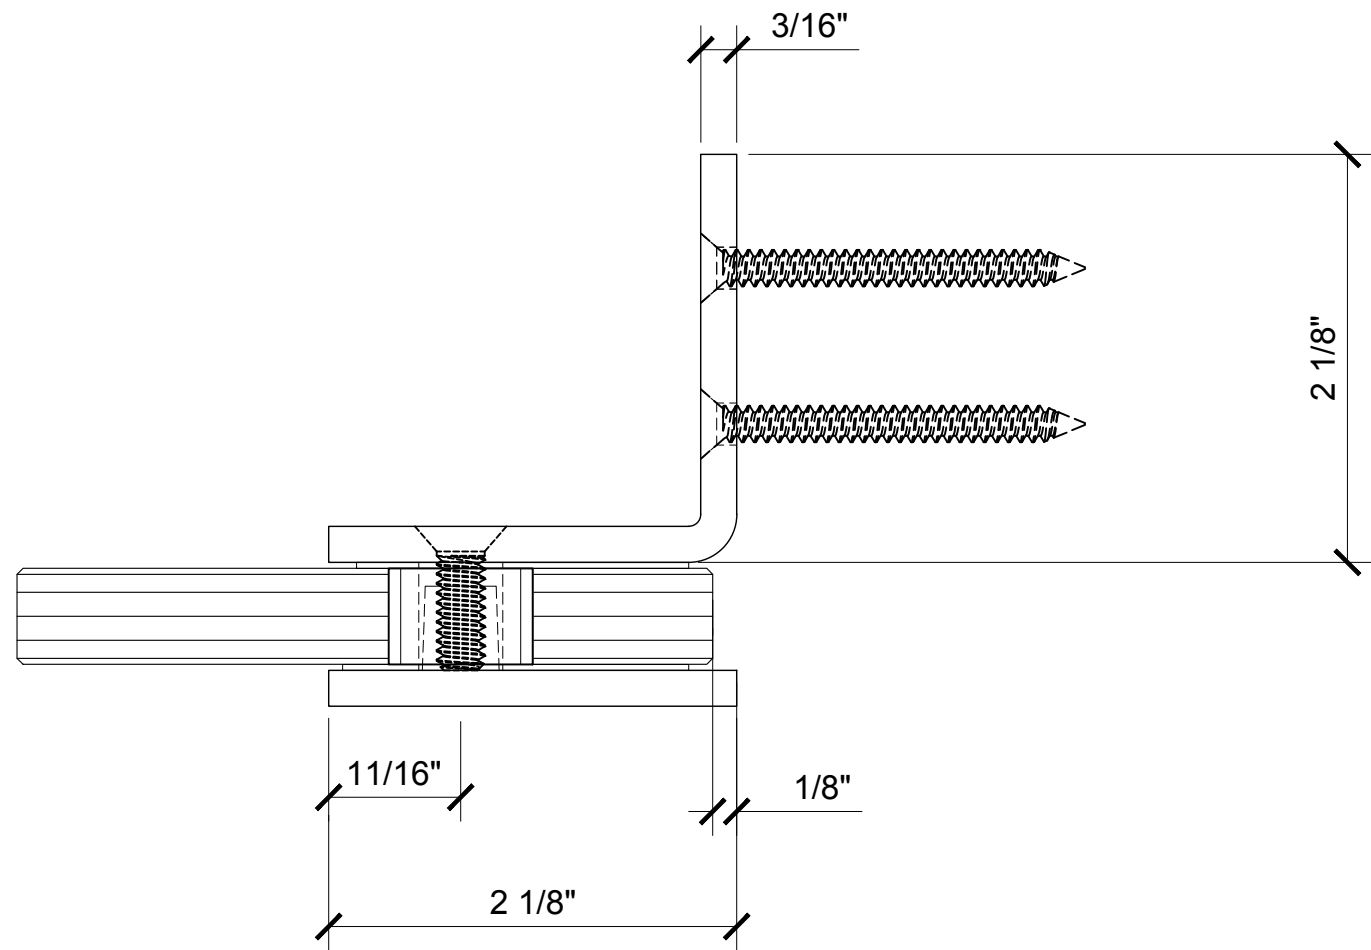


⑤ PLAN DETAIL @ GE90S

1'-0"=1'-0"

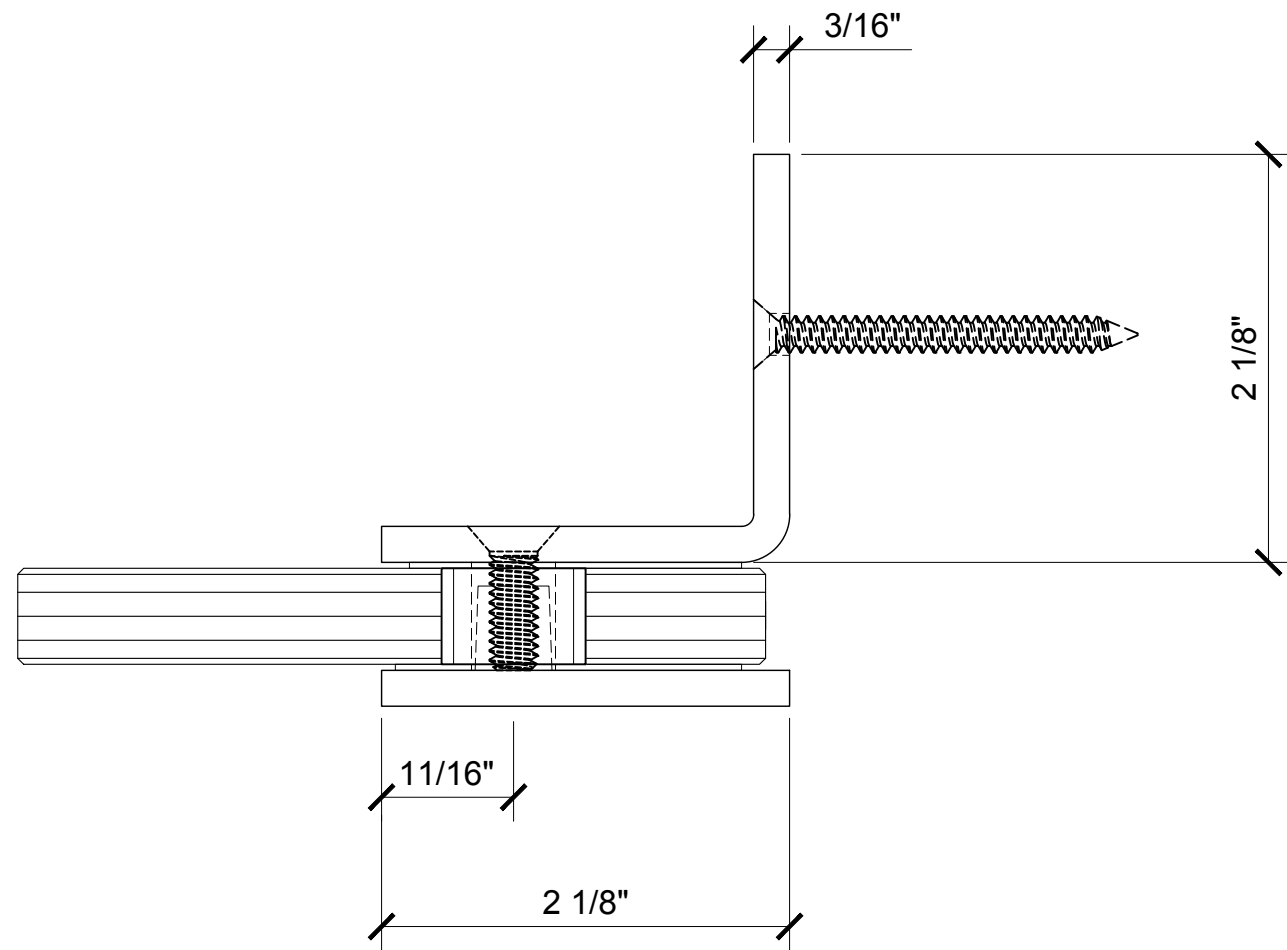


⑦ PLAN DETAIL @ P190S

1'-0"=1'-0"

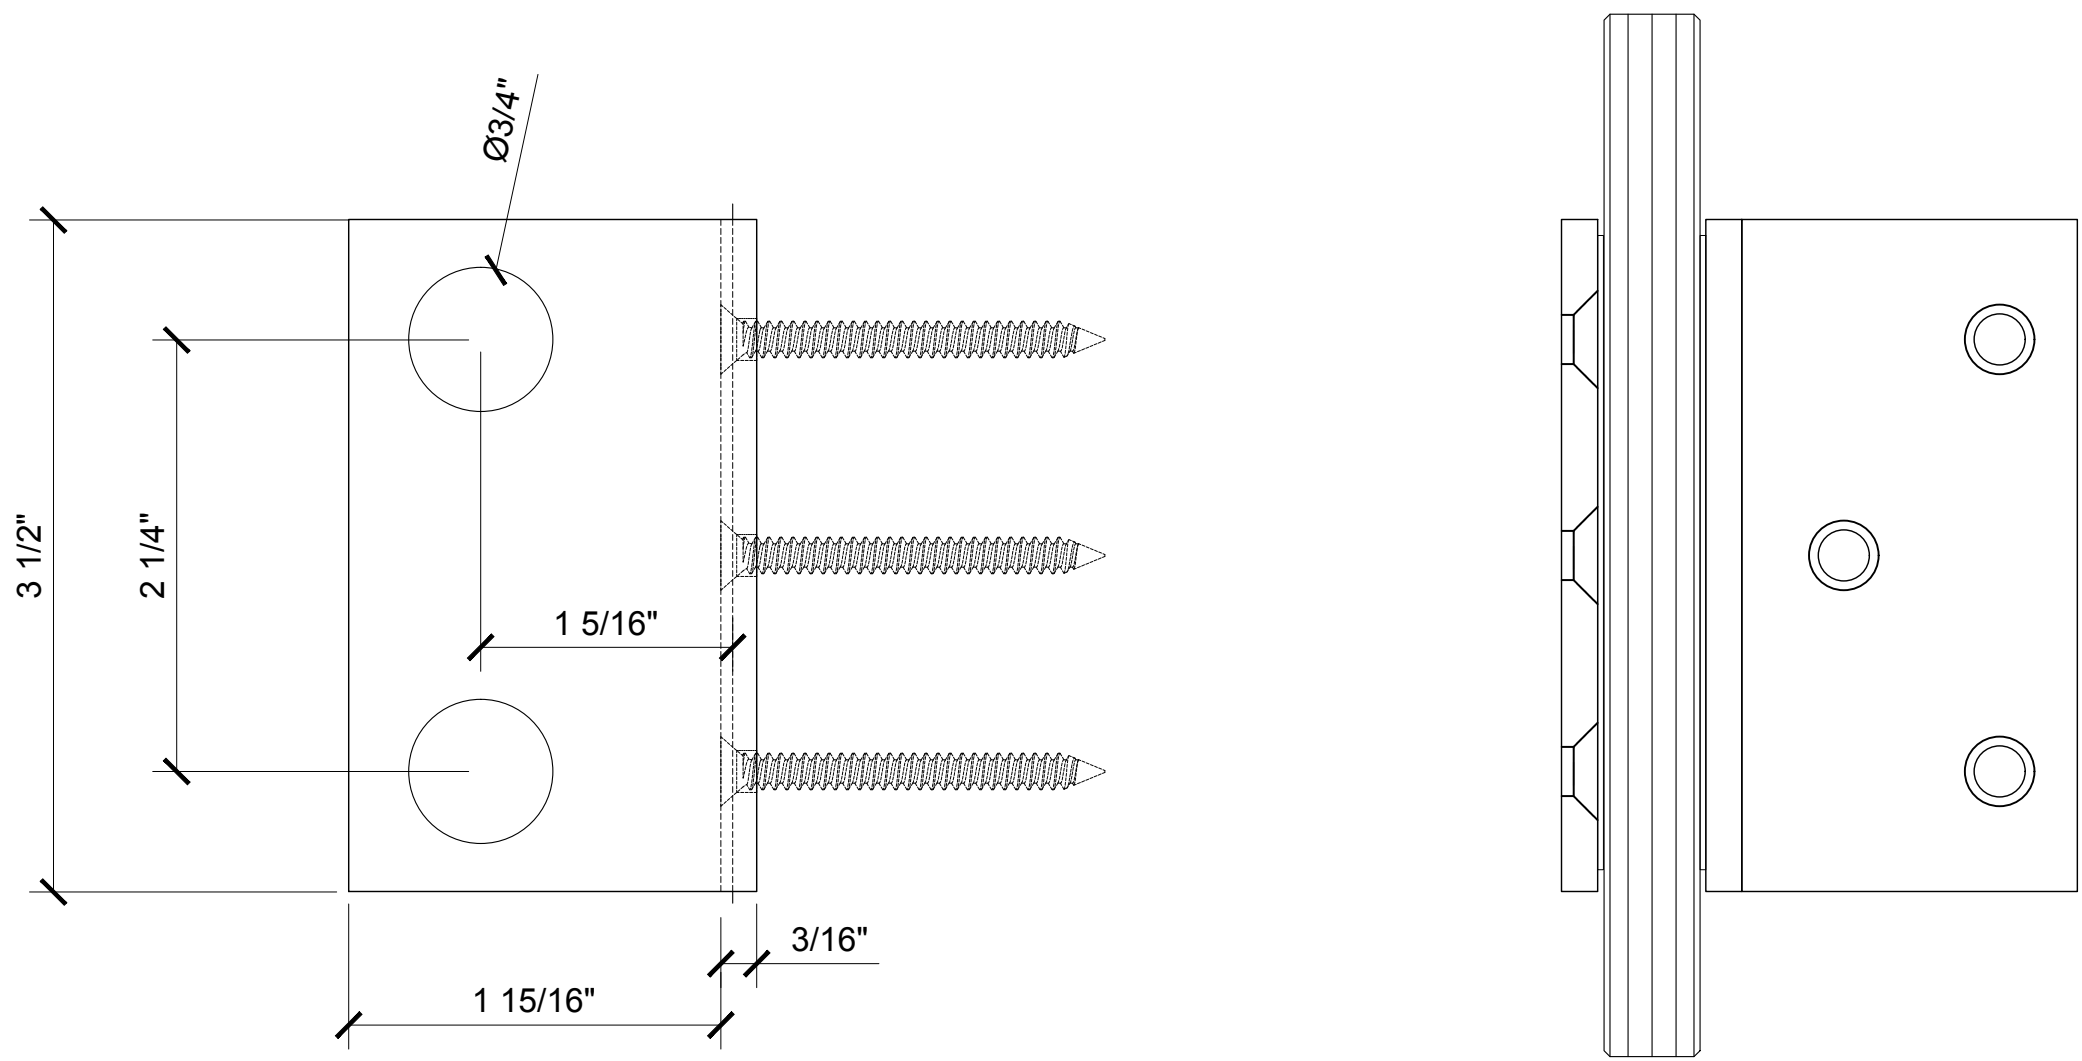

⑥ ELEVATION DETAIL @ GE90S

1'-0"=1'-0"

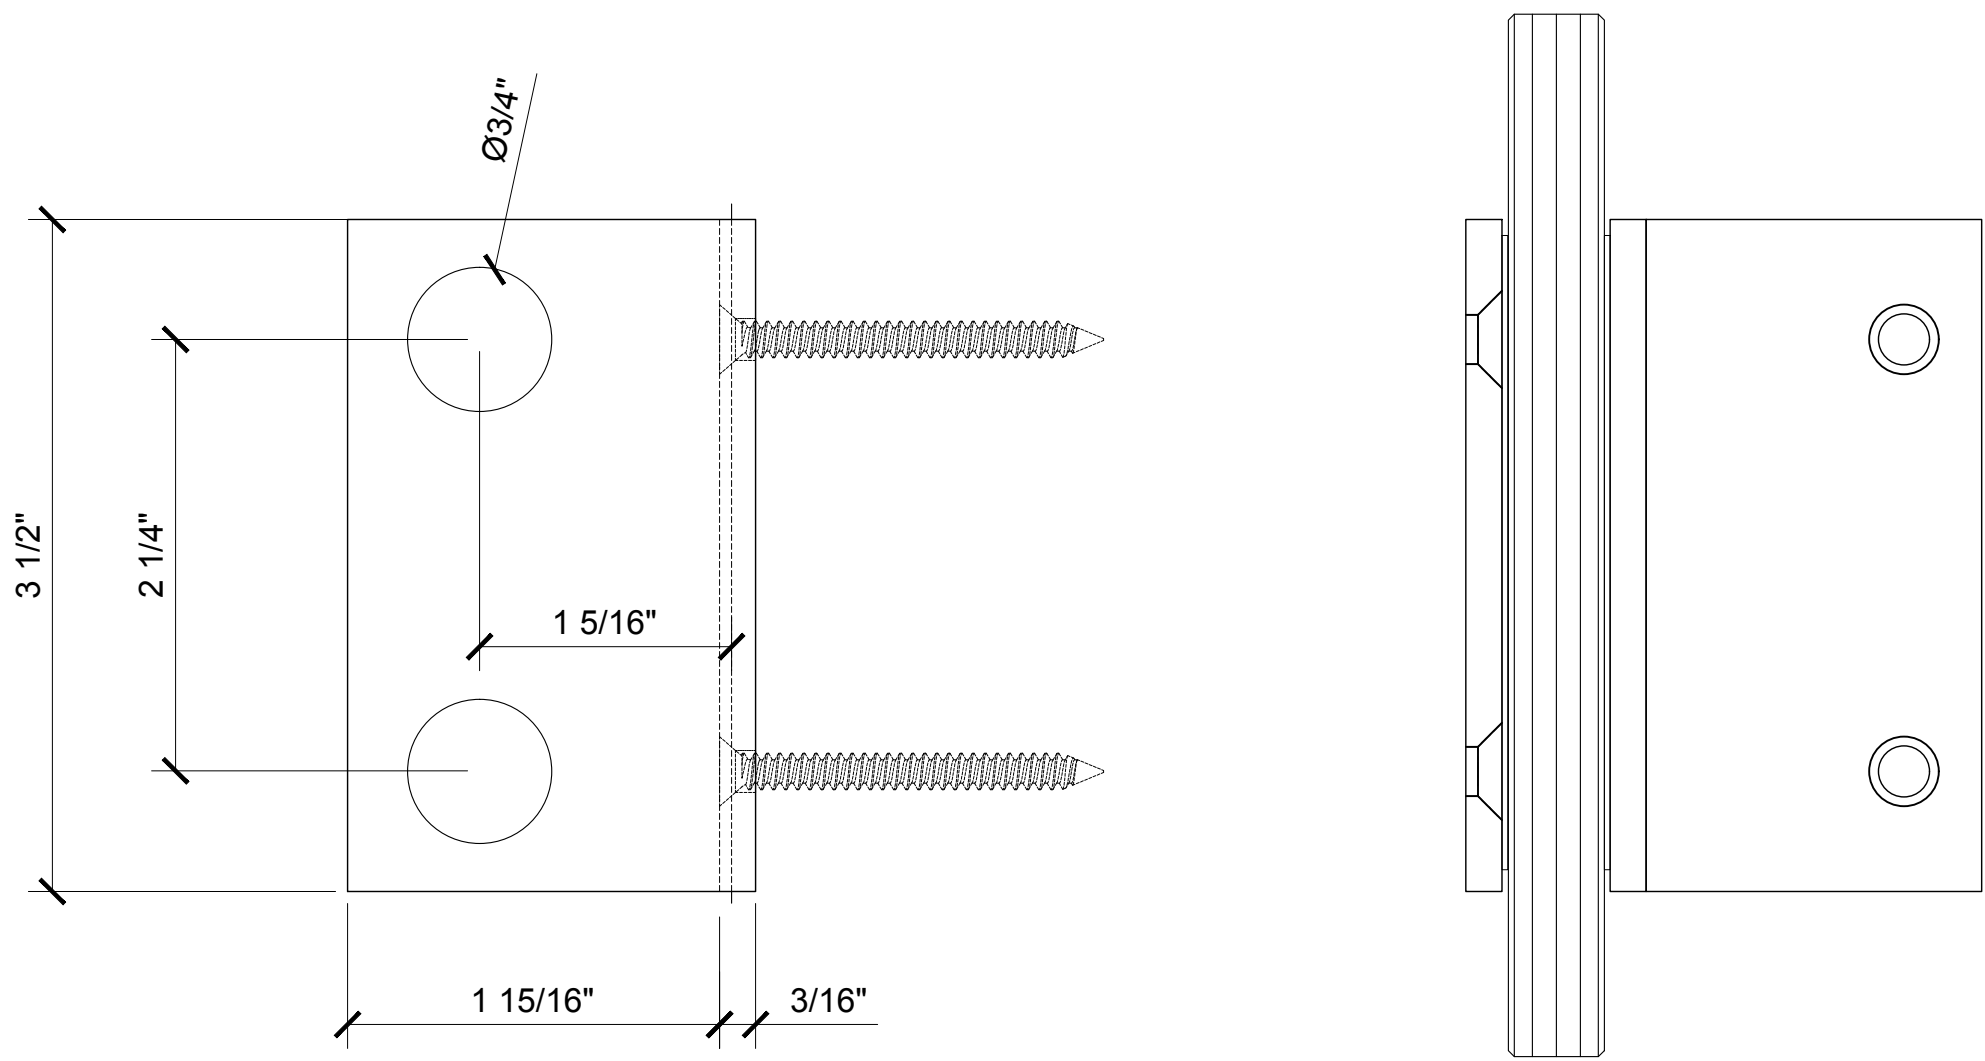

⑧ ELEVATION DETAIL @ P190S

1'-0"=1'-0"

Revisions By:



Discription:
CRL / US ALUMINUM
FRAMELESS 'ALL-GLASS'
RESTROOM PARTITION

Drawn By: R.P.


Date: 01/15/16

Scale: AS NOTED

File Name:


RESTROOM PARTITION.dwg

Sheet

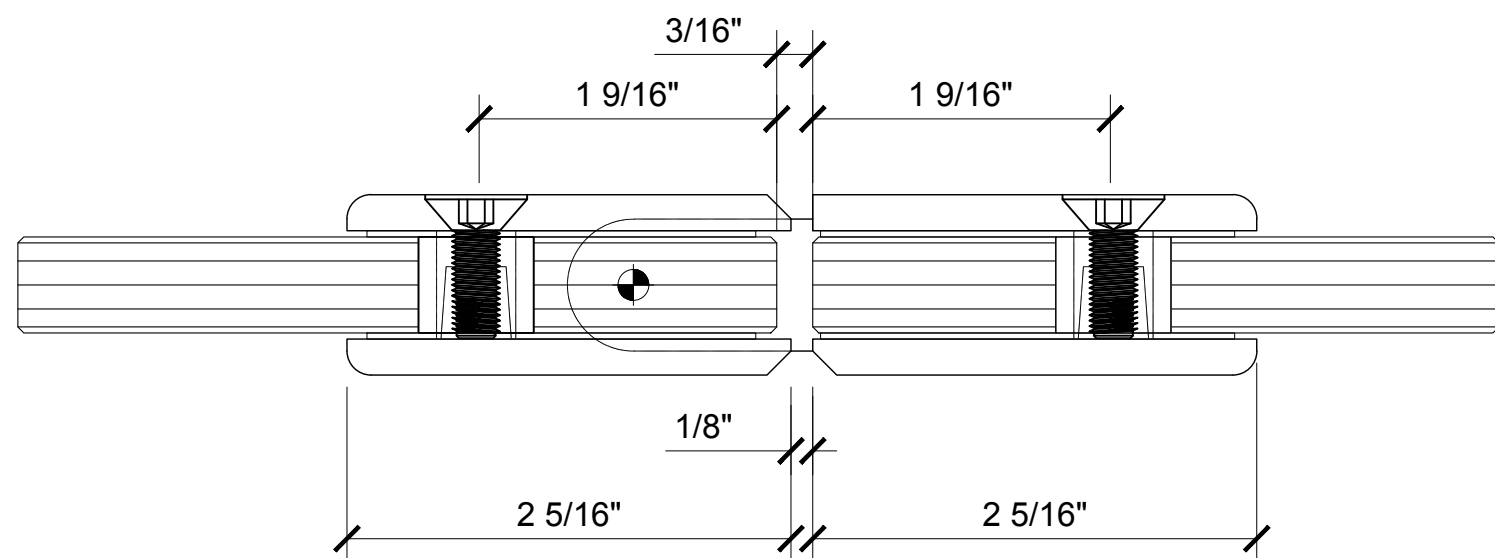


9 PLAN DETAIL @ C0L180

1'-0"=1'-0"

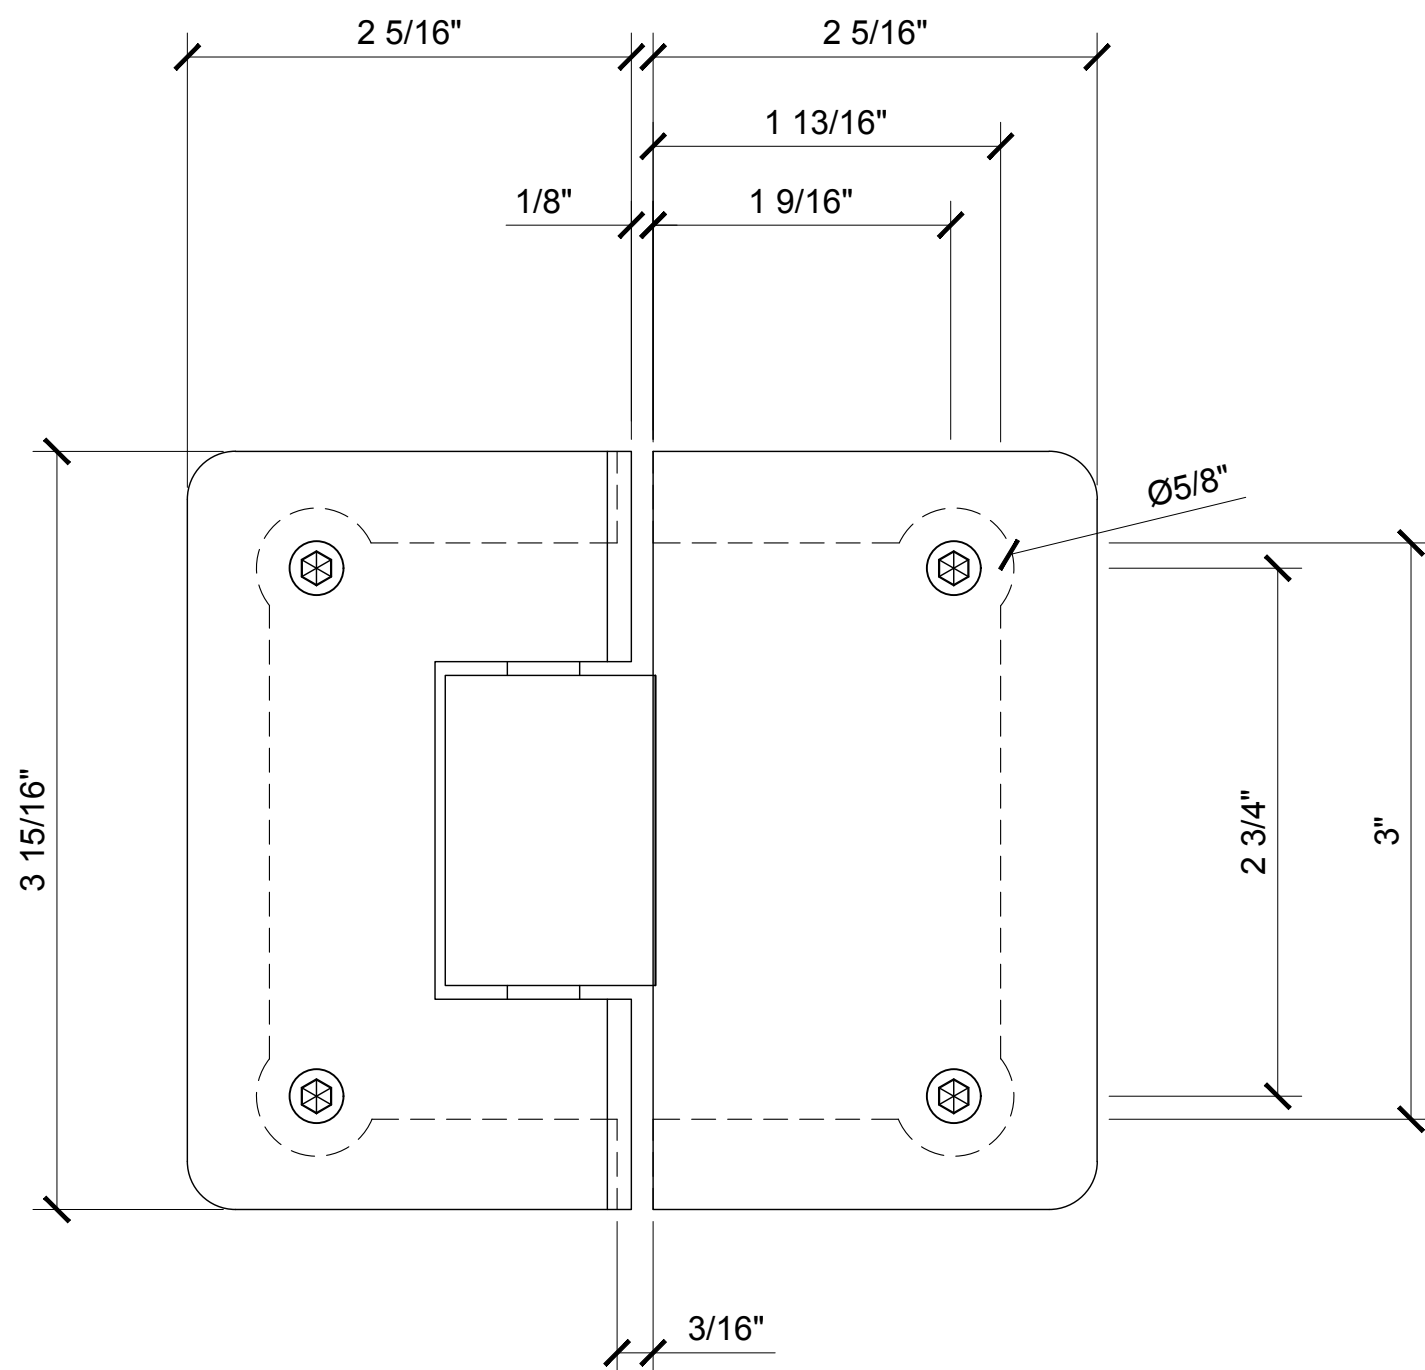


10 ELEVATION DETAIL @ C0L180

1'-0"=1'-0"

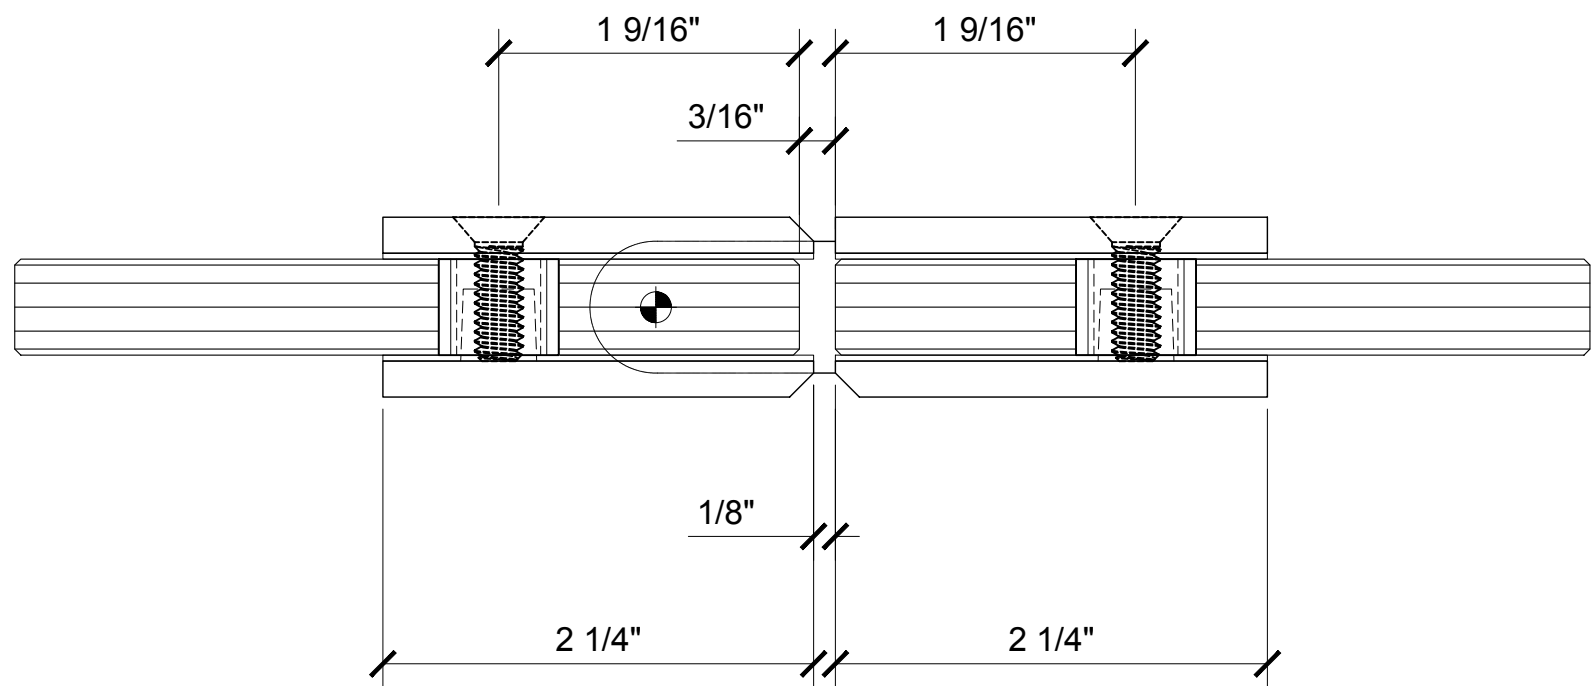

11 PLAN DETAIL @ V1E180

1'-0"=1'-0"

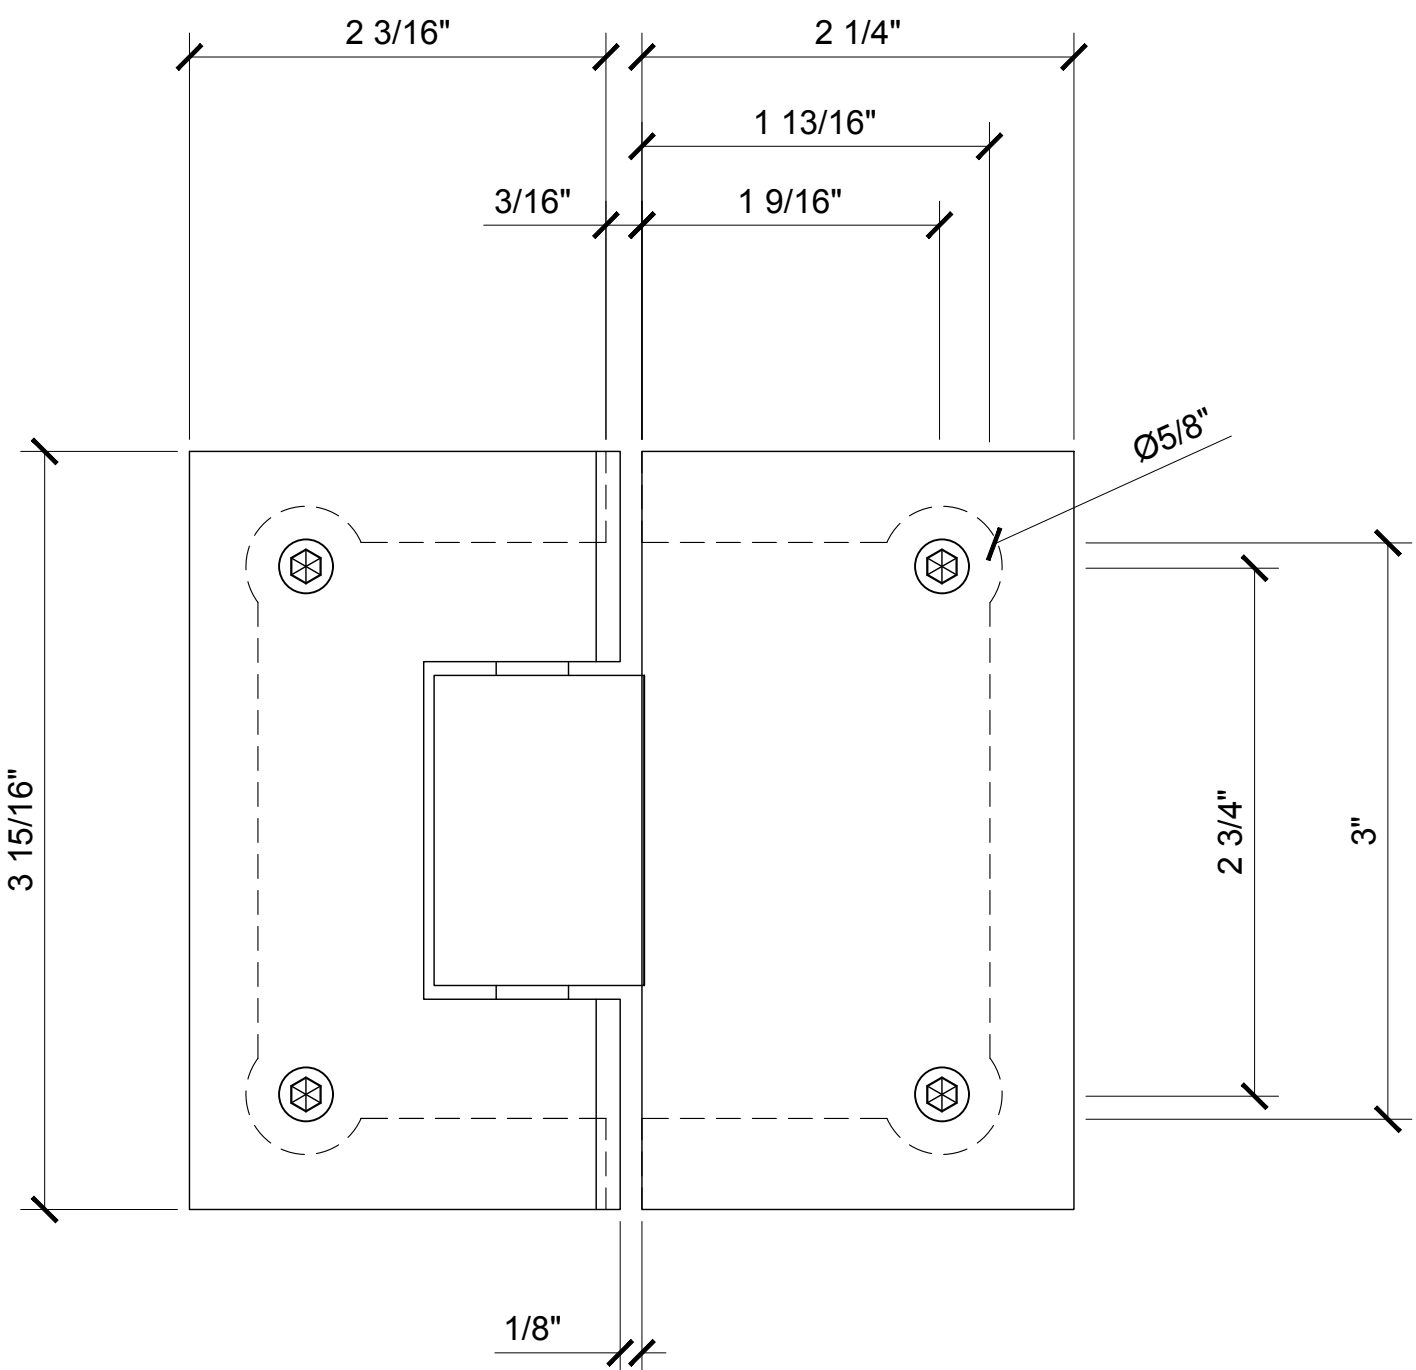

12 ELEVATION DETAIL @ V1E180

1'-0"=1'-0"

Revisions By:



Discription:
CRL / US ALUMINUM
FRAMELESS 'ALL-GLASS'
RESTROOM PARTITION

Drawn By: R.P.


Date: 01/15/16

Scale: AS NOTED

File Name:


RESTROOM PARTITION.dwg

Sheet

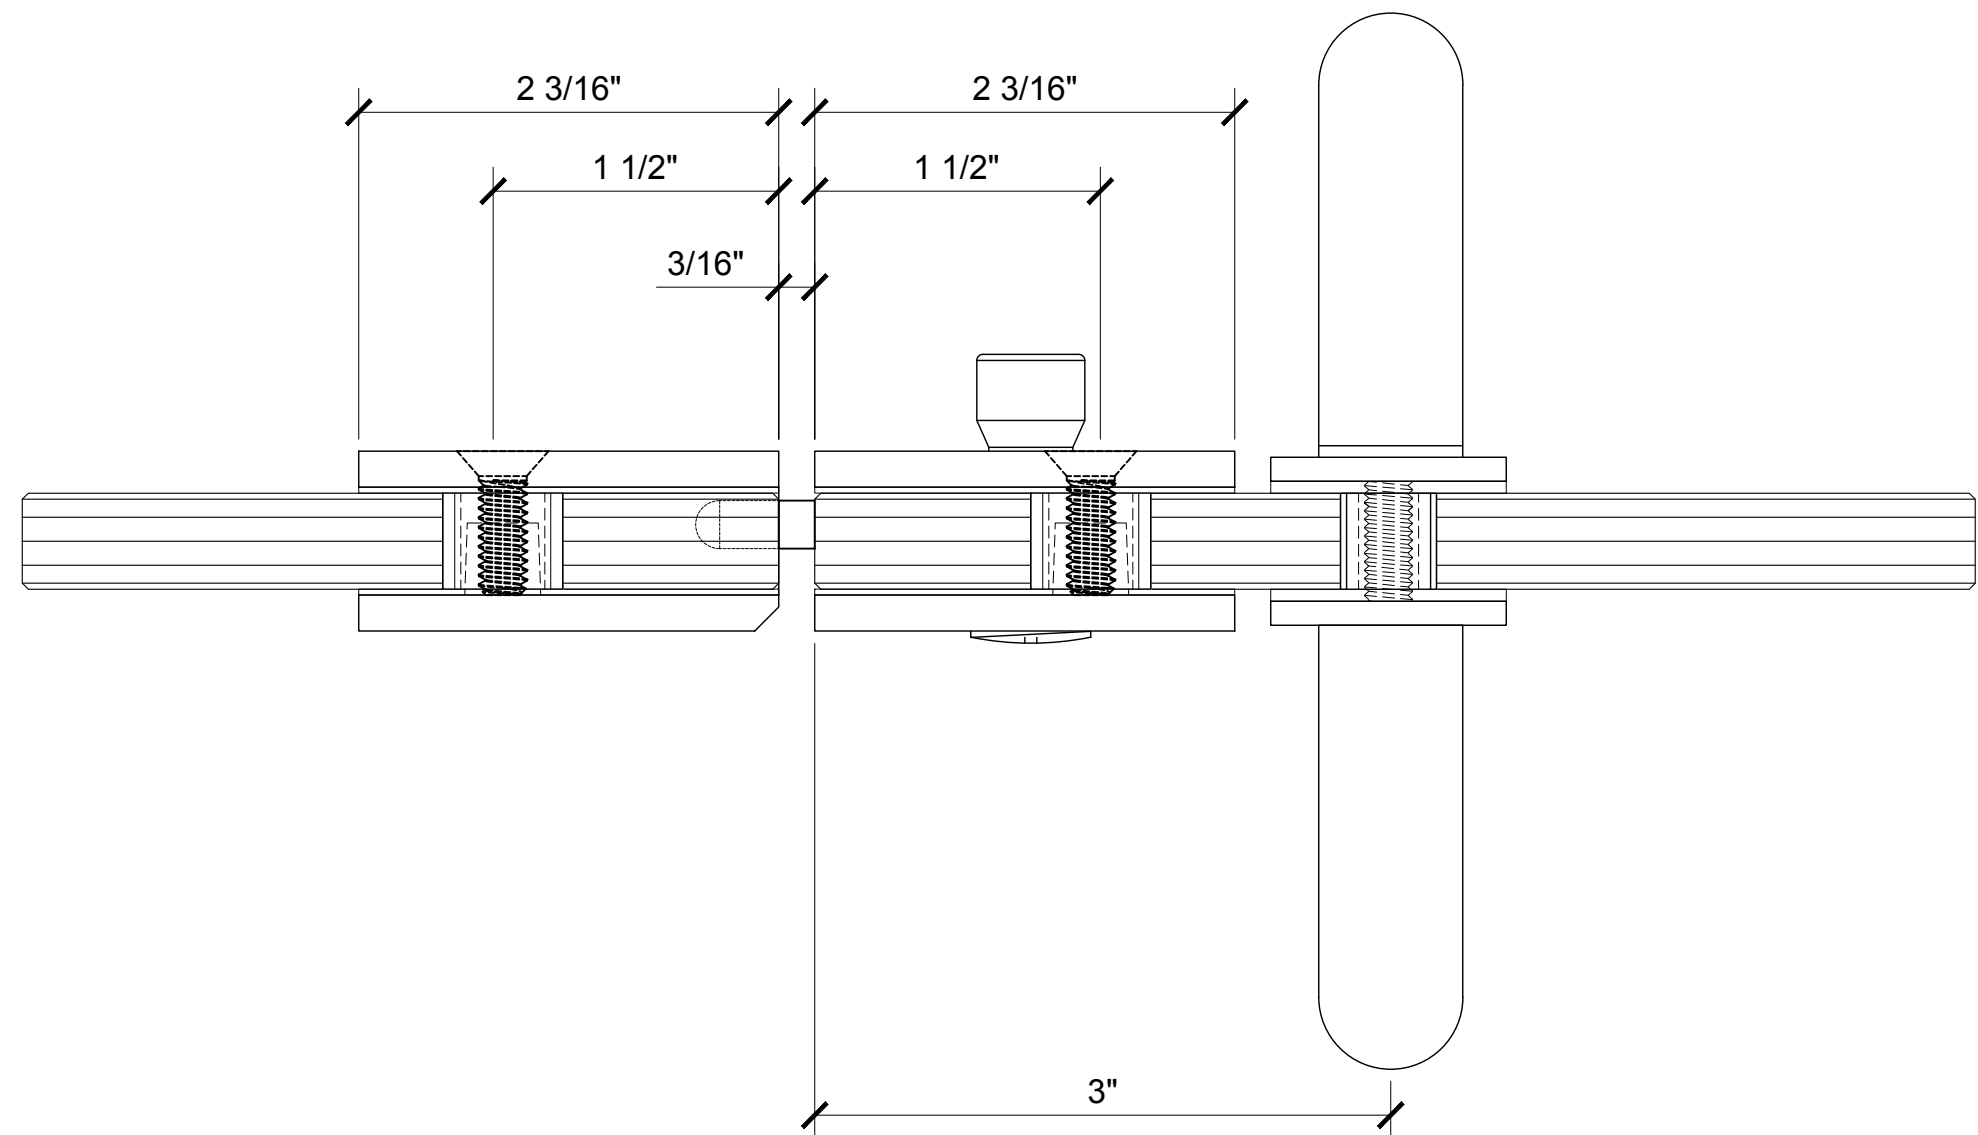


13 PLAN DETAIL @ GE90SCA AND BM6X6

1'-0"=1'-0"

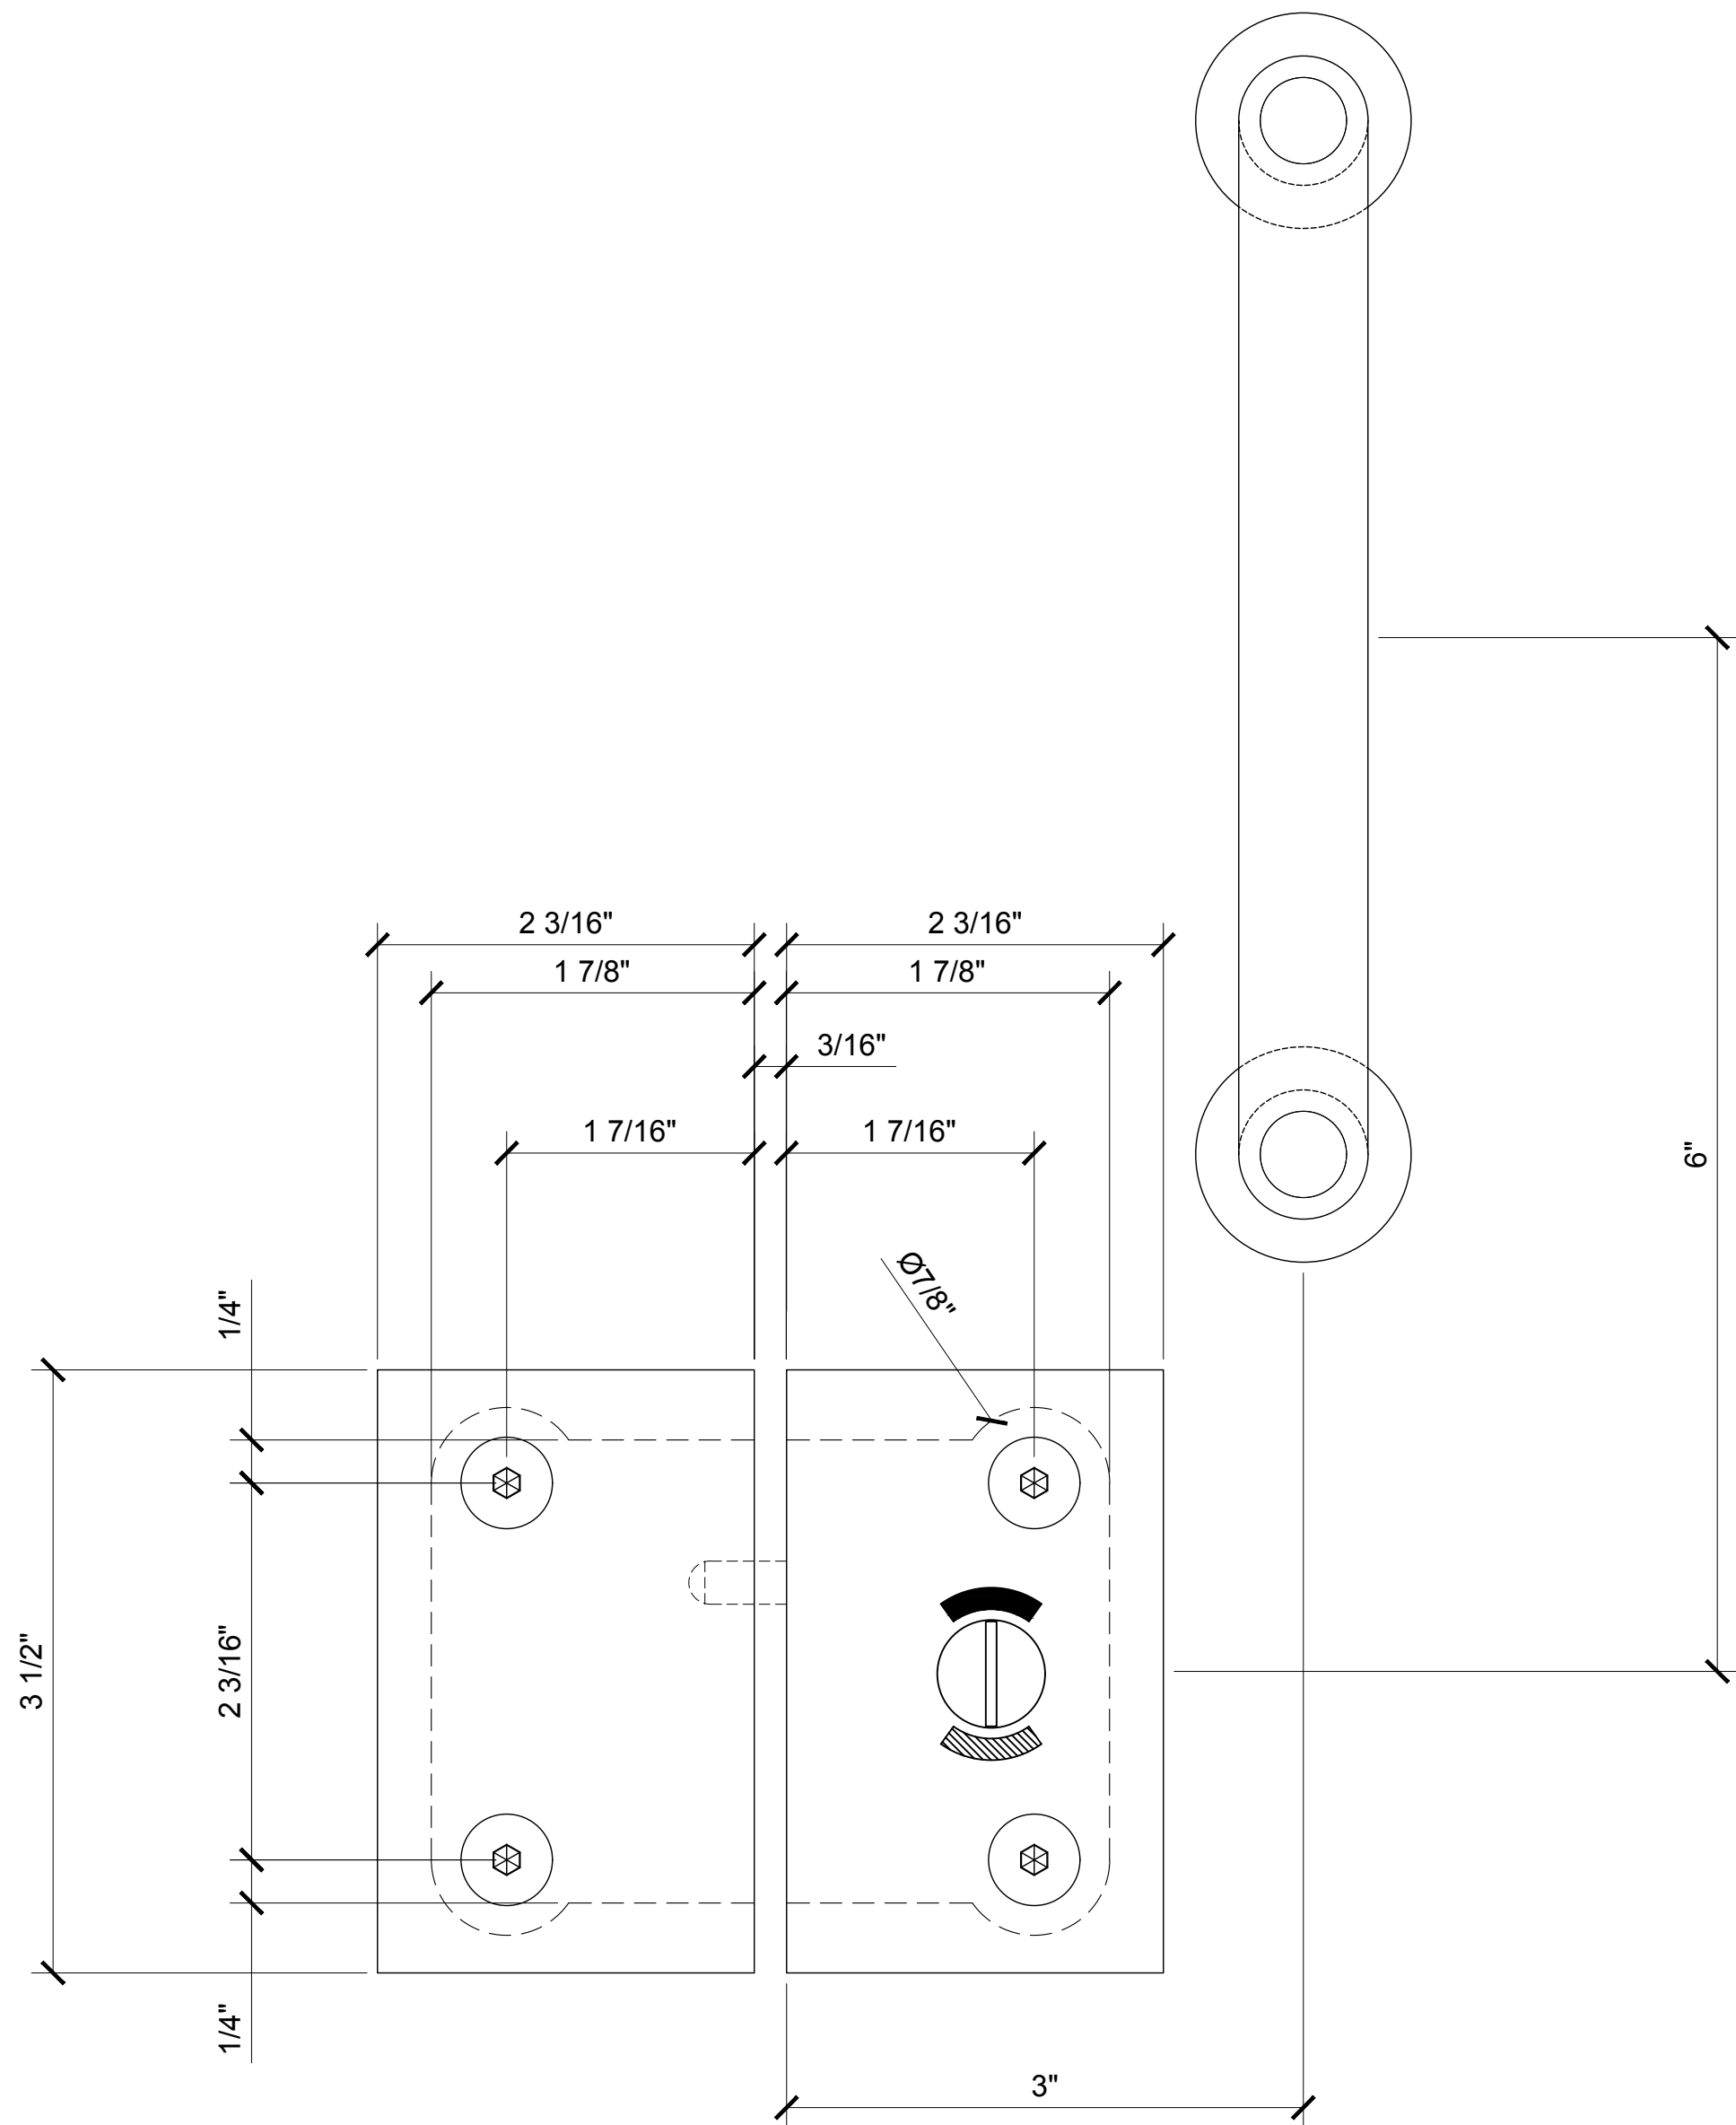

14 ELEVATION DETAIL @ GE90SCA AND BM6X6

1'-0"=1'-0"

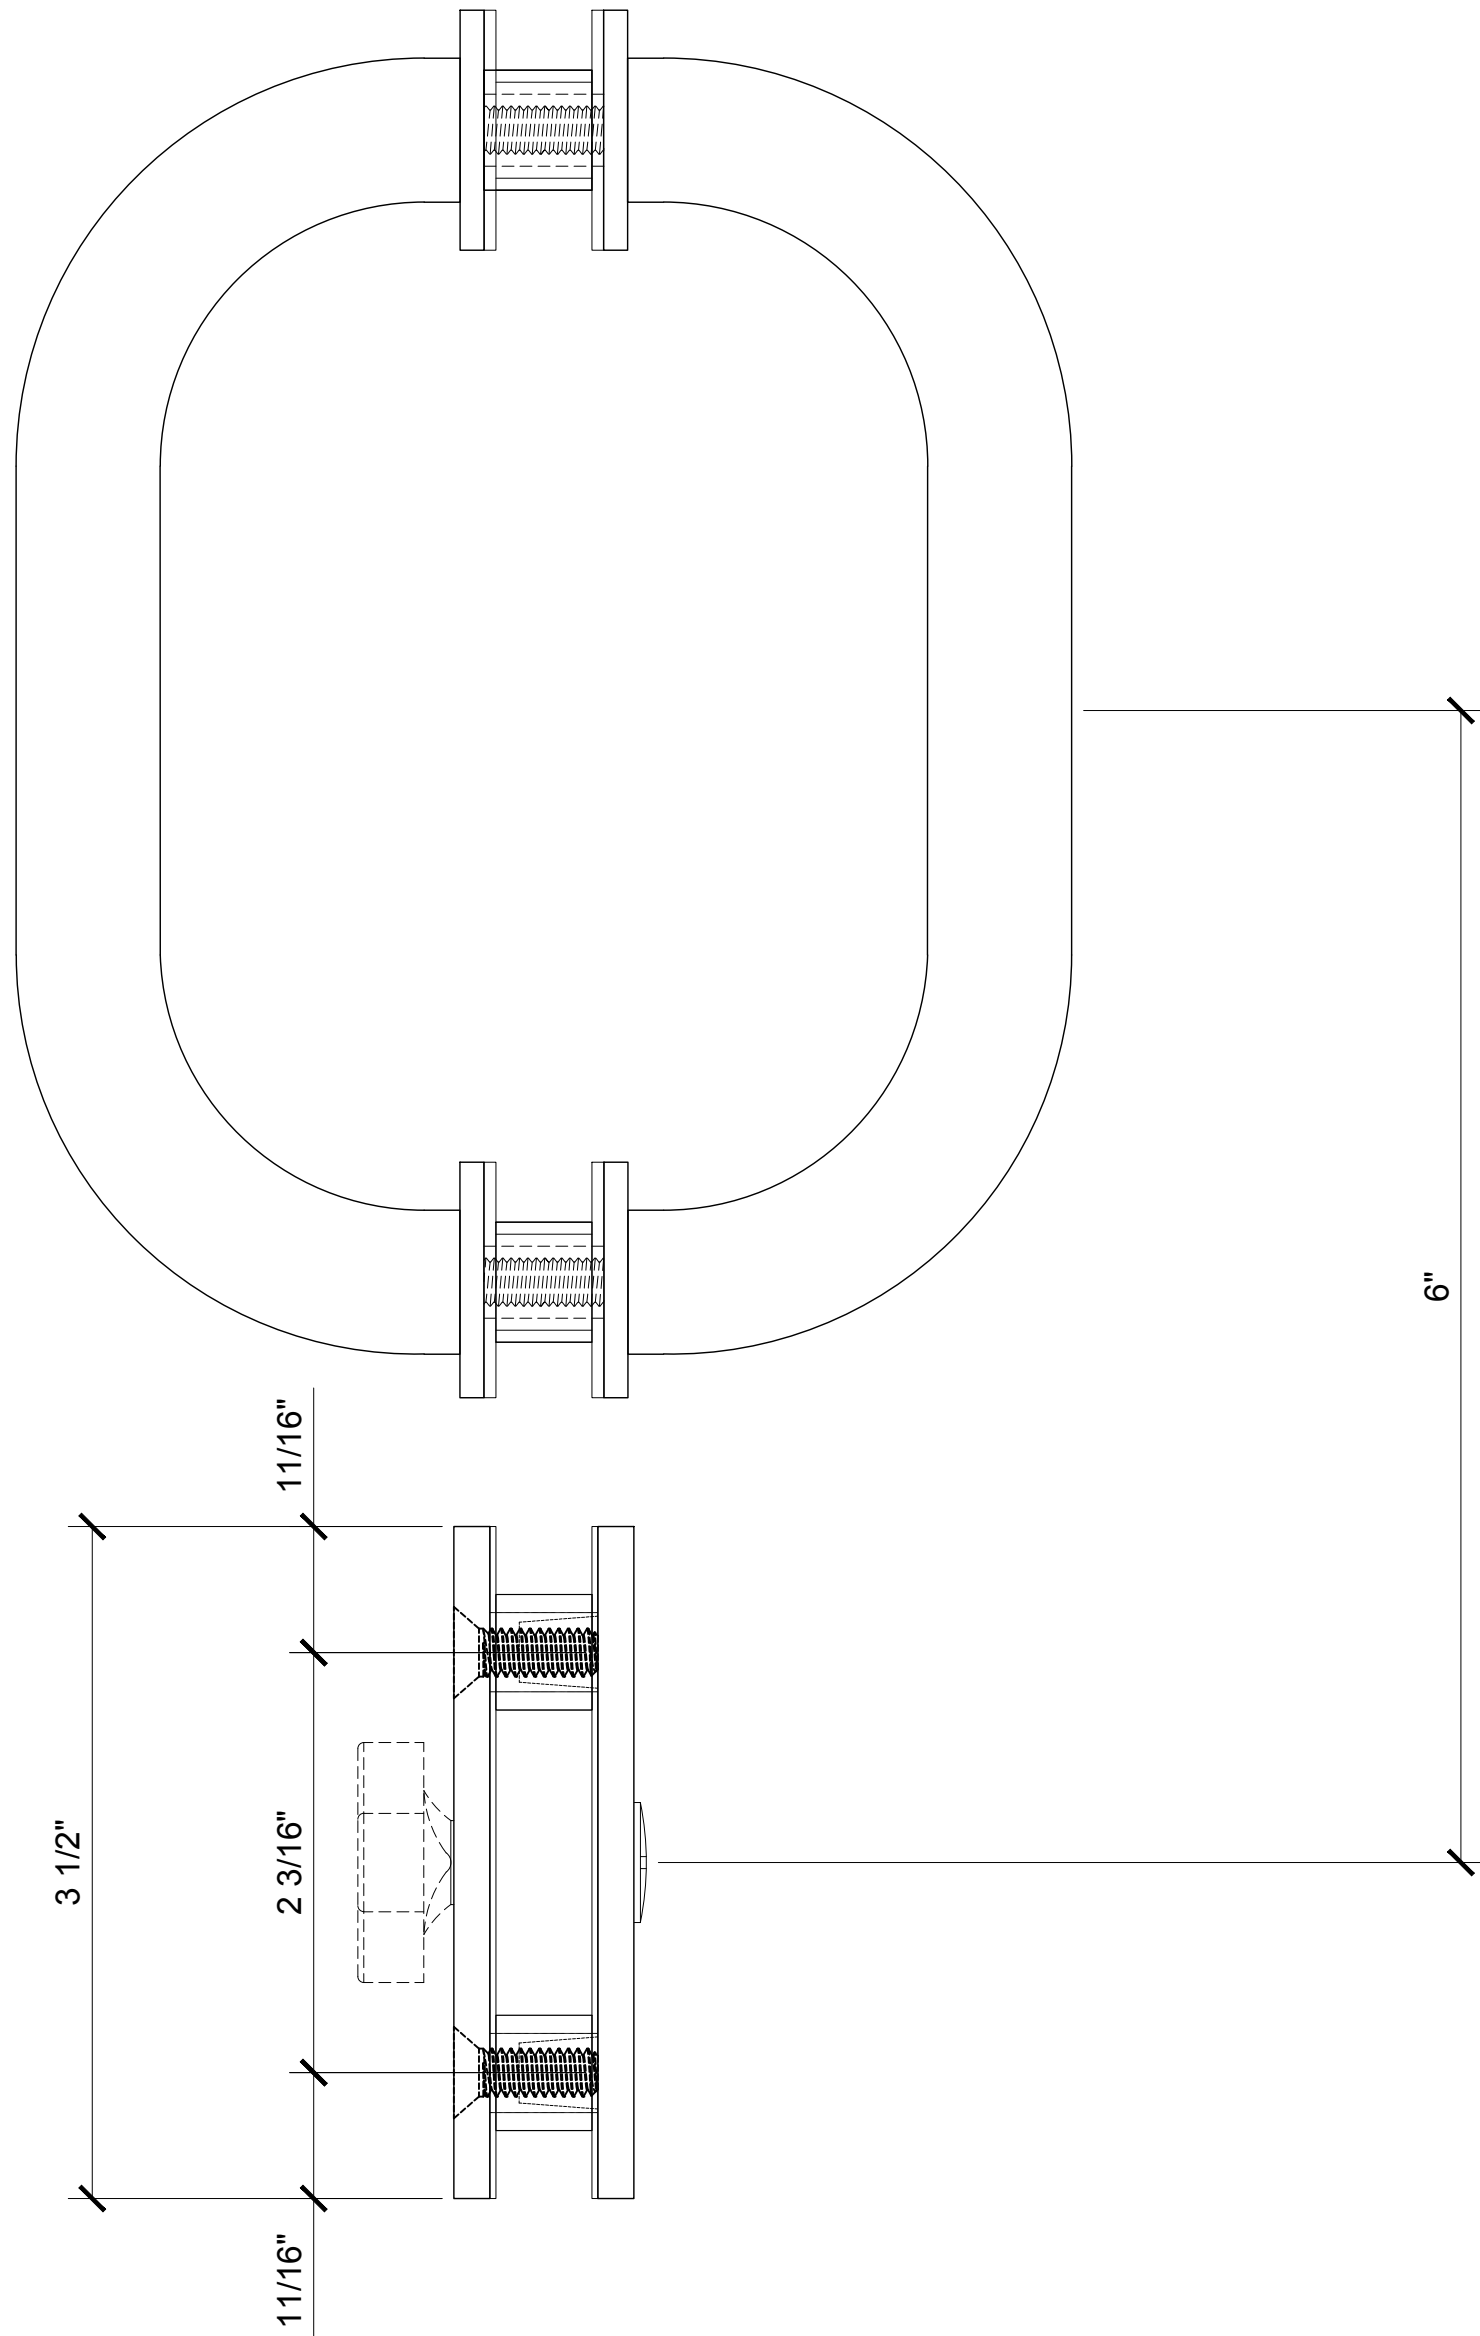

15 SECTION DETAIL @ GE90SCA AND BM6X6

1'-0"=1'-0"


Revisions By:



Discription:
CRL / US ALUMINUM
FRAMELESS 'ALL-GLASS'
RESTROOM PARTITION


Drawn By: R.P.
Date: 01/15/16
Scale: AS NOTED
File Name:
RESTROOM PARTITION.dwg

Sheet

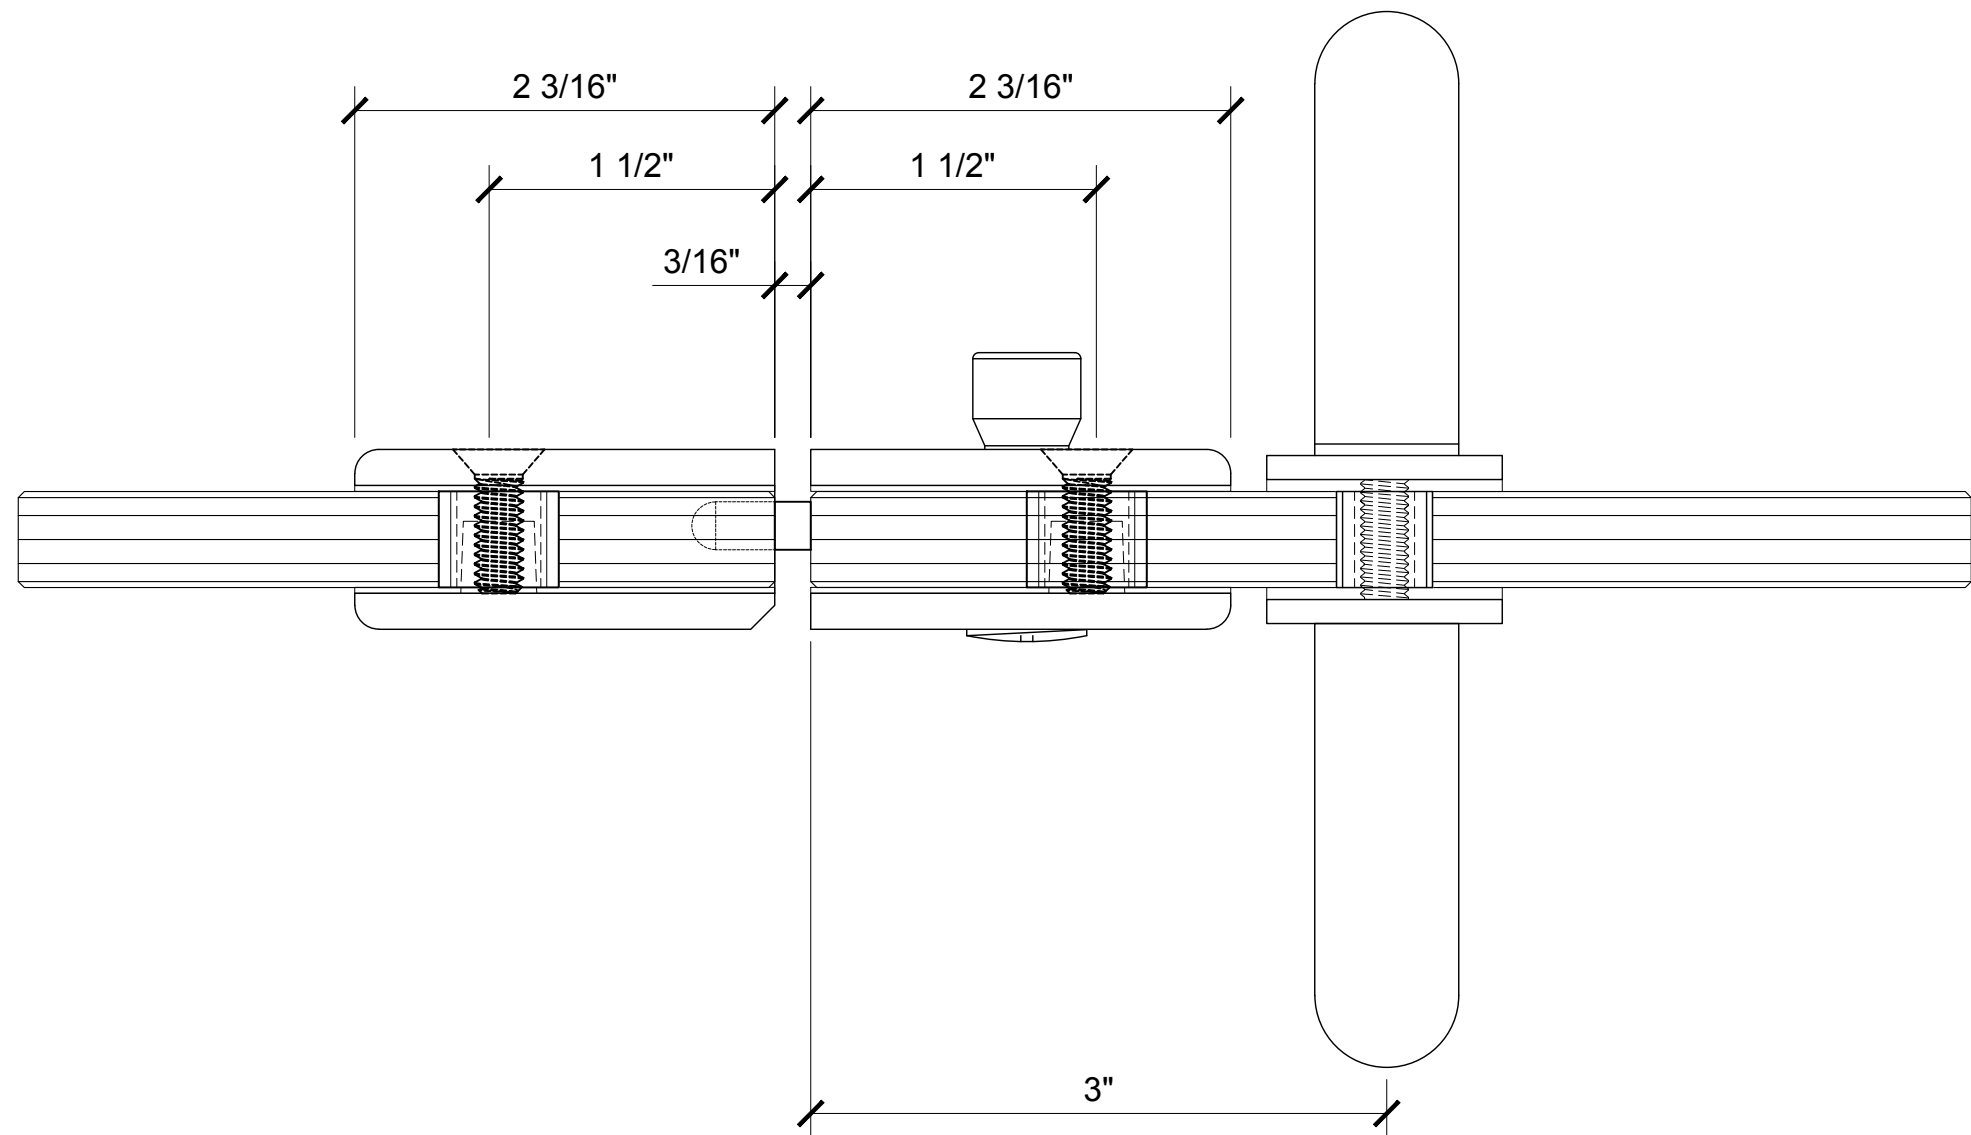


16 PLAN DETAIL @ P190SCA AND BM6X6

1'-0"=1'-0"

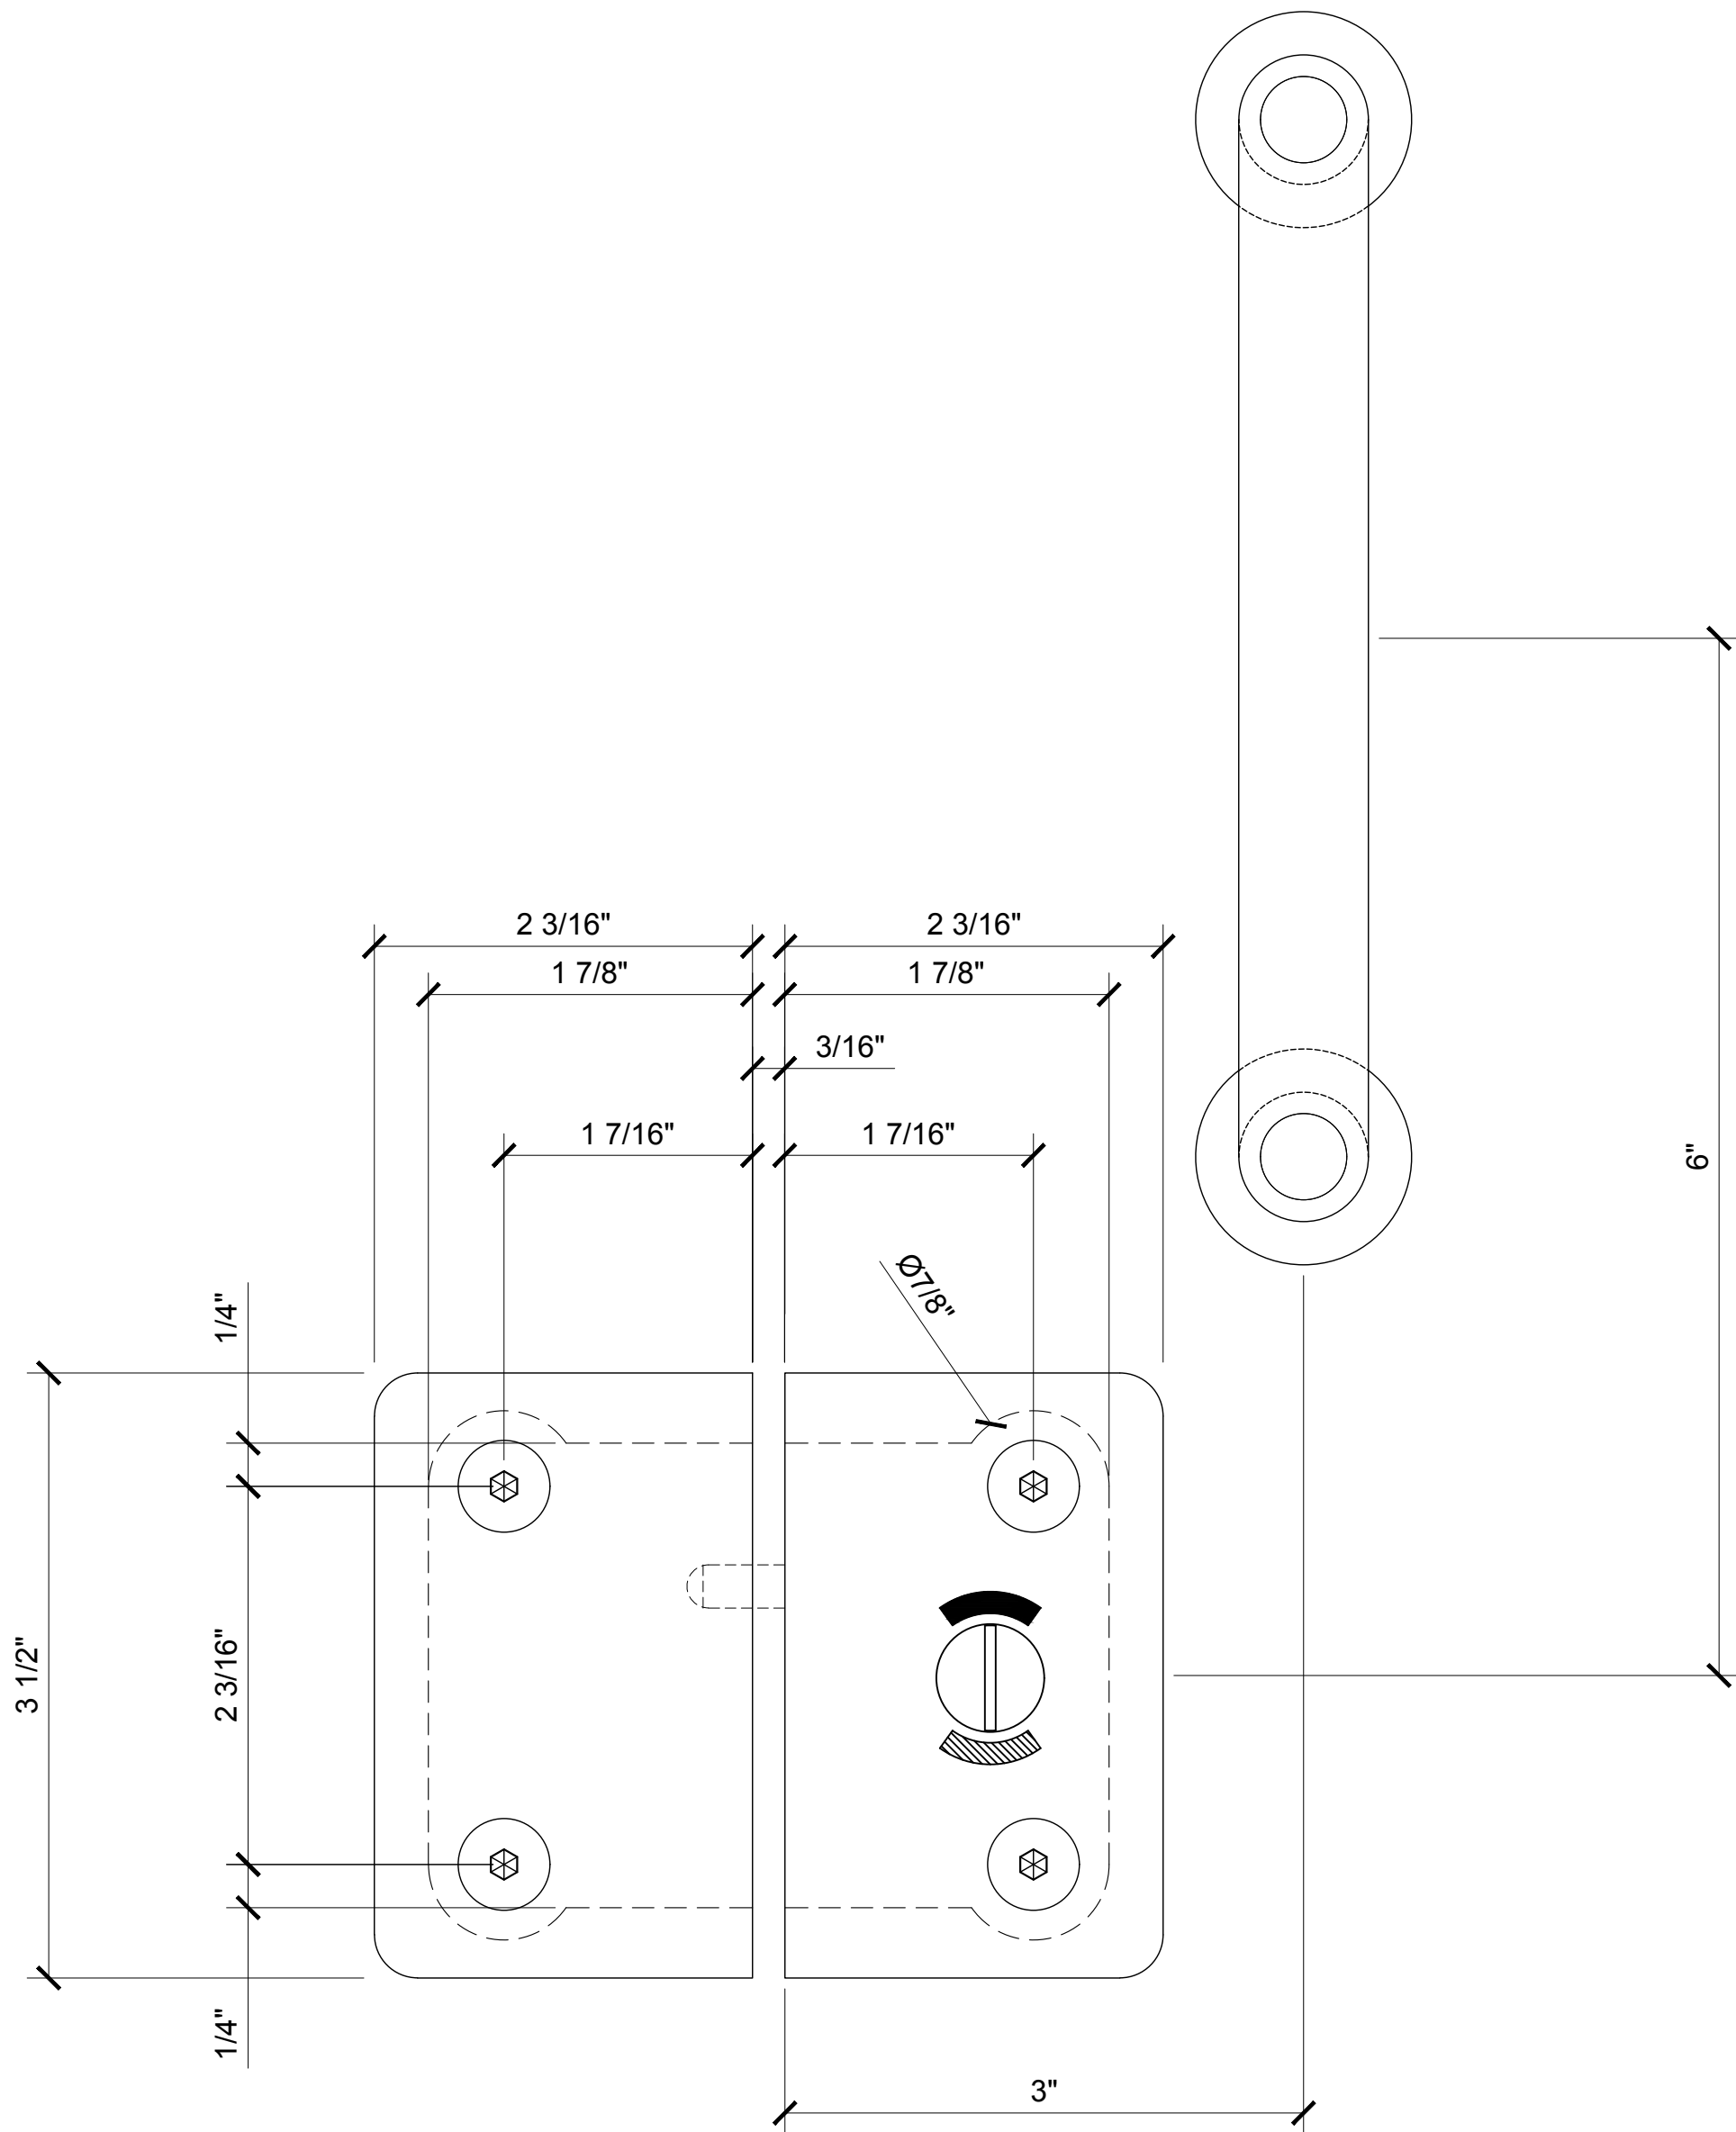

17 ELEVATION DETAIL @ P190SCA AND BM6X6

1'-0"=1'-0"

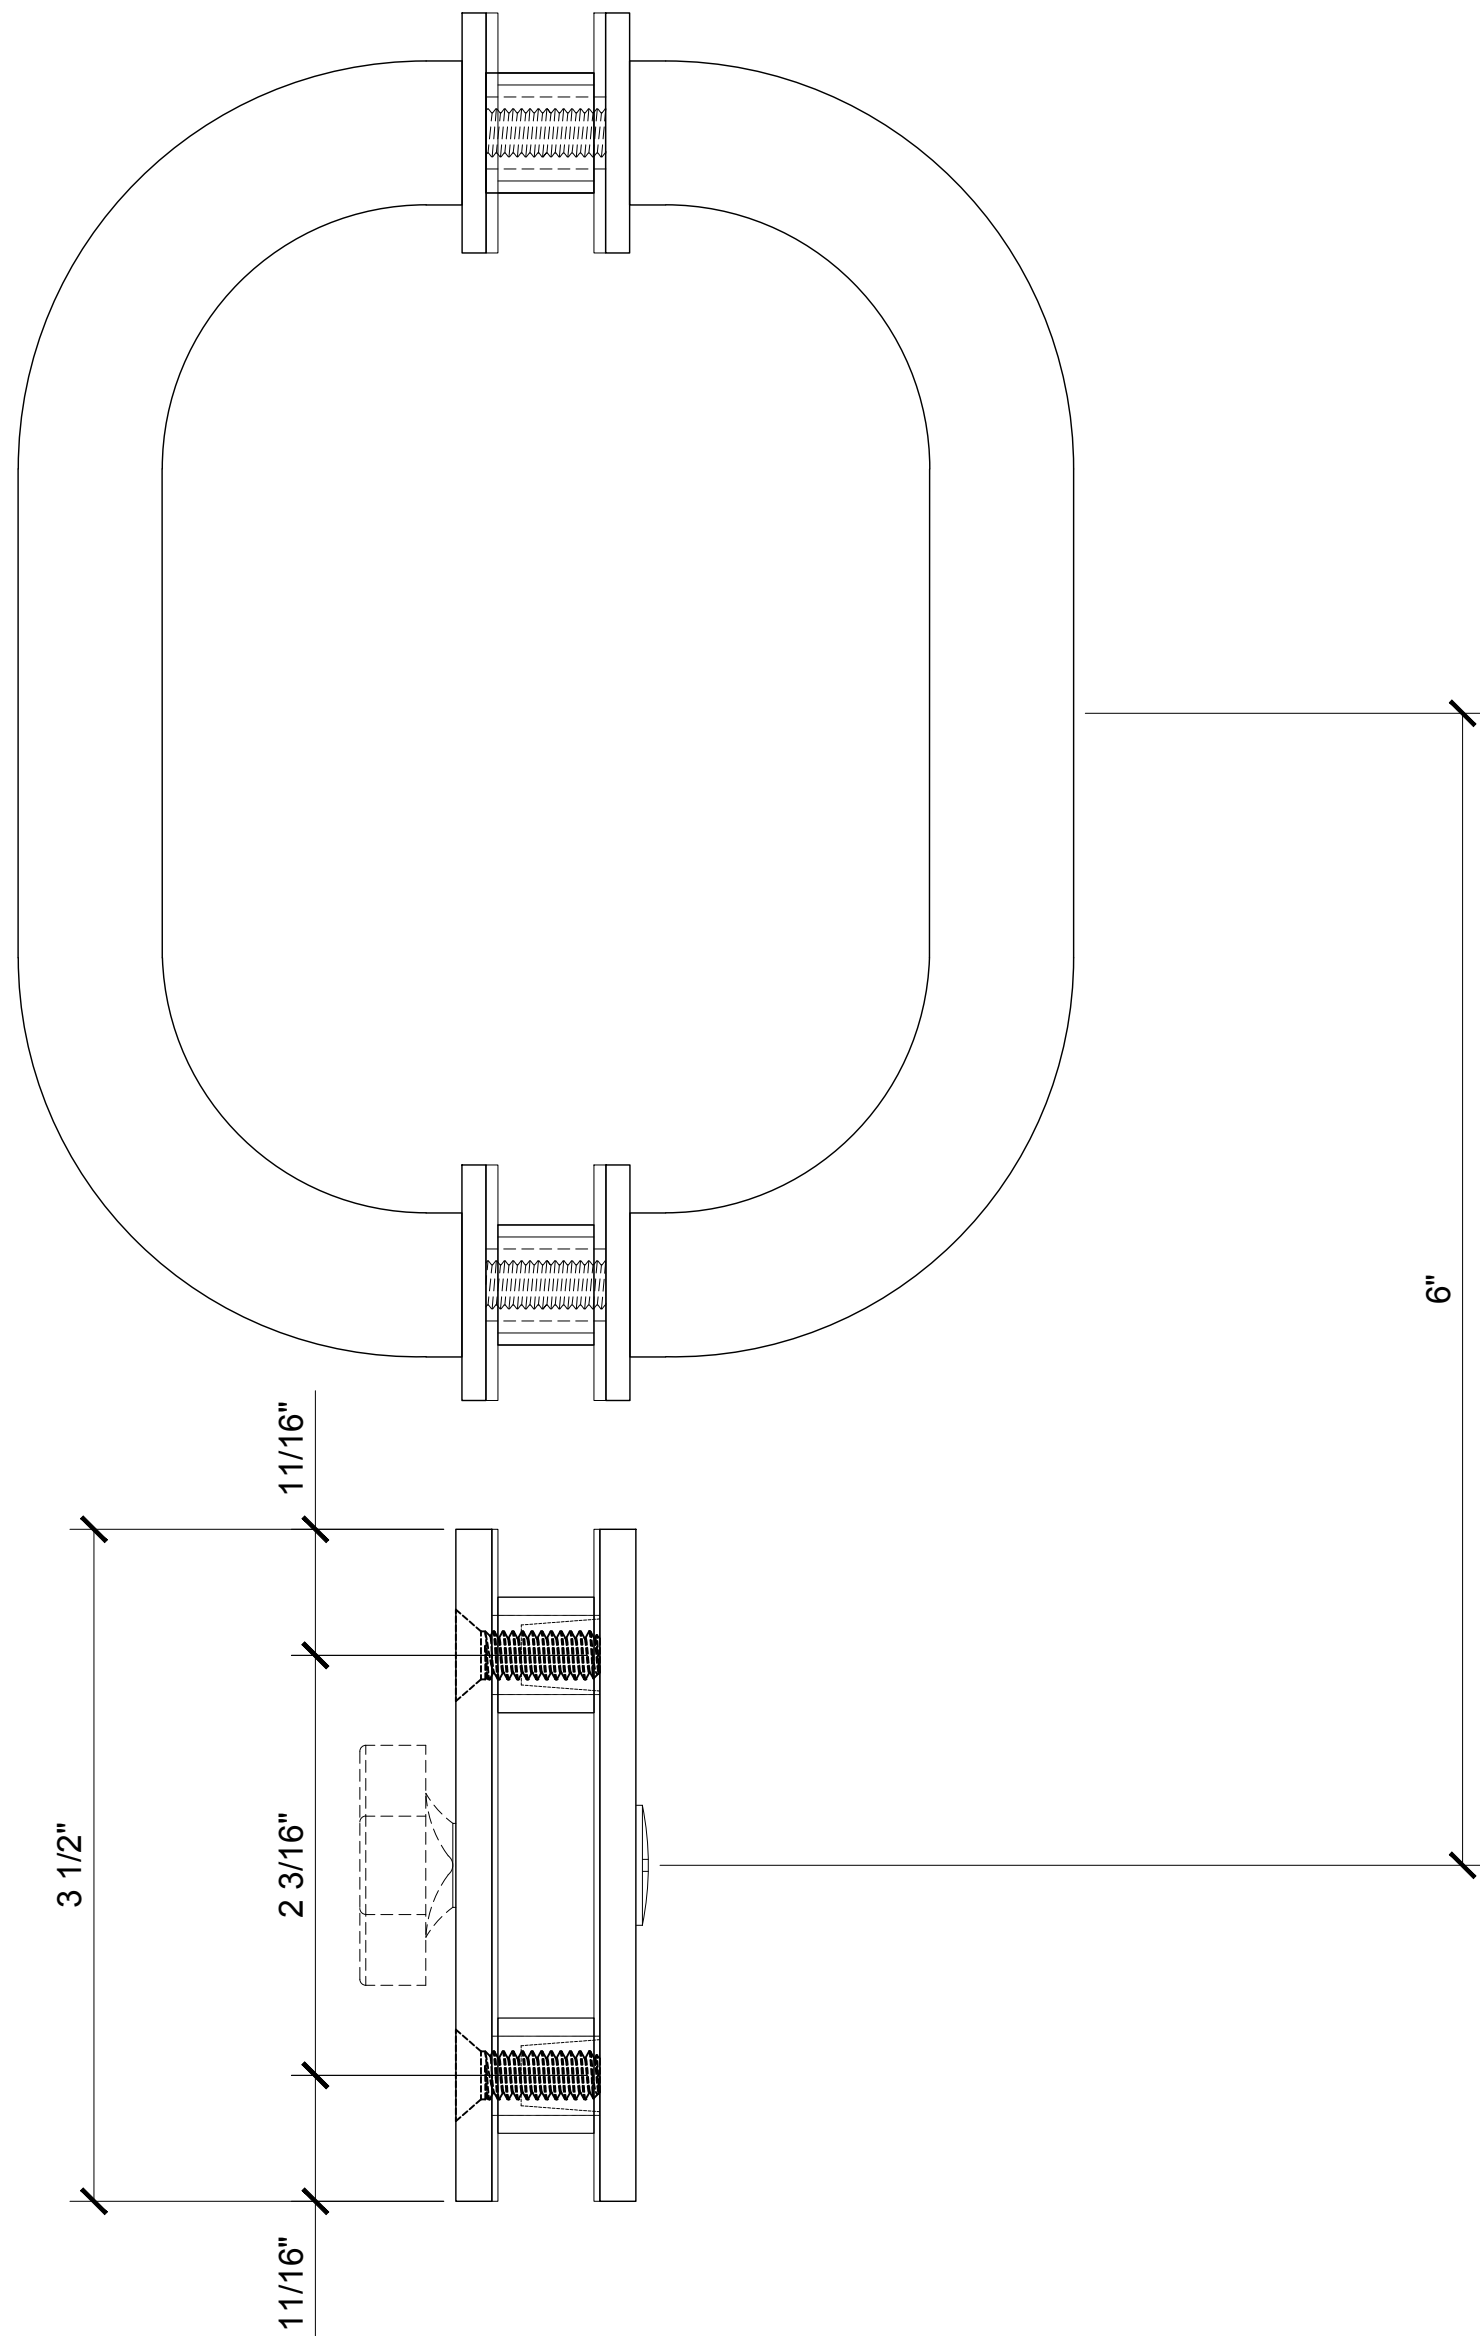

18 SECTION DETAIL @ P190SCA AND BM6X6

1'-0"=1'-0"

Revisions By:



Discription:
CRL / US ALUMINUM
FRAMELESS 'ALL-GLASS'
RESTROOM PARTITION

Drawn By: R.P.


Date: 01/15/16

Scale: AS NOTED


File Name:

RESTROOM PARTITION.dwg


Sheet

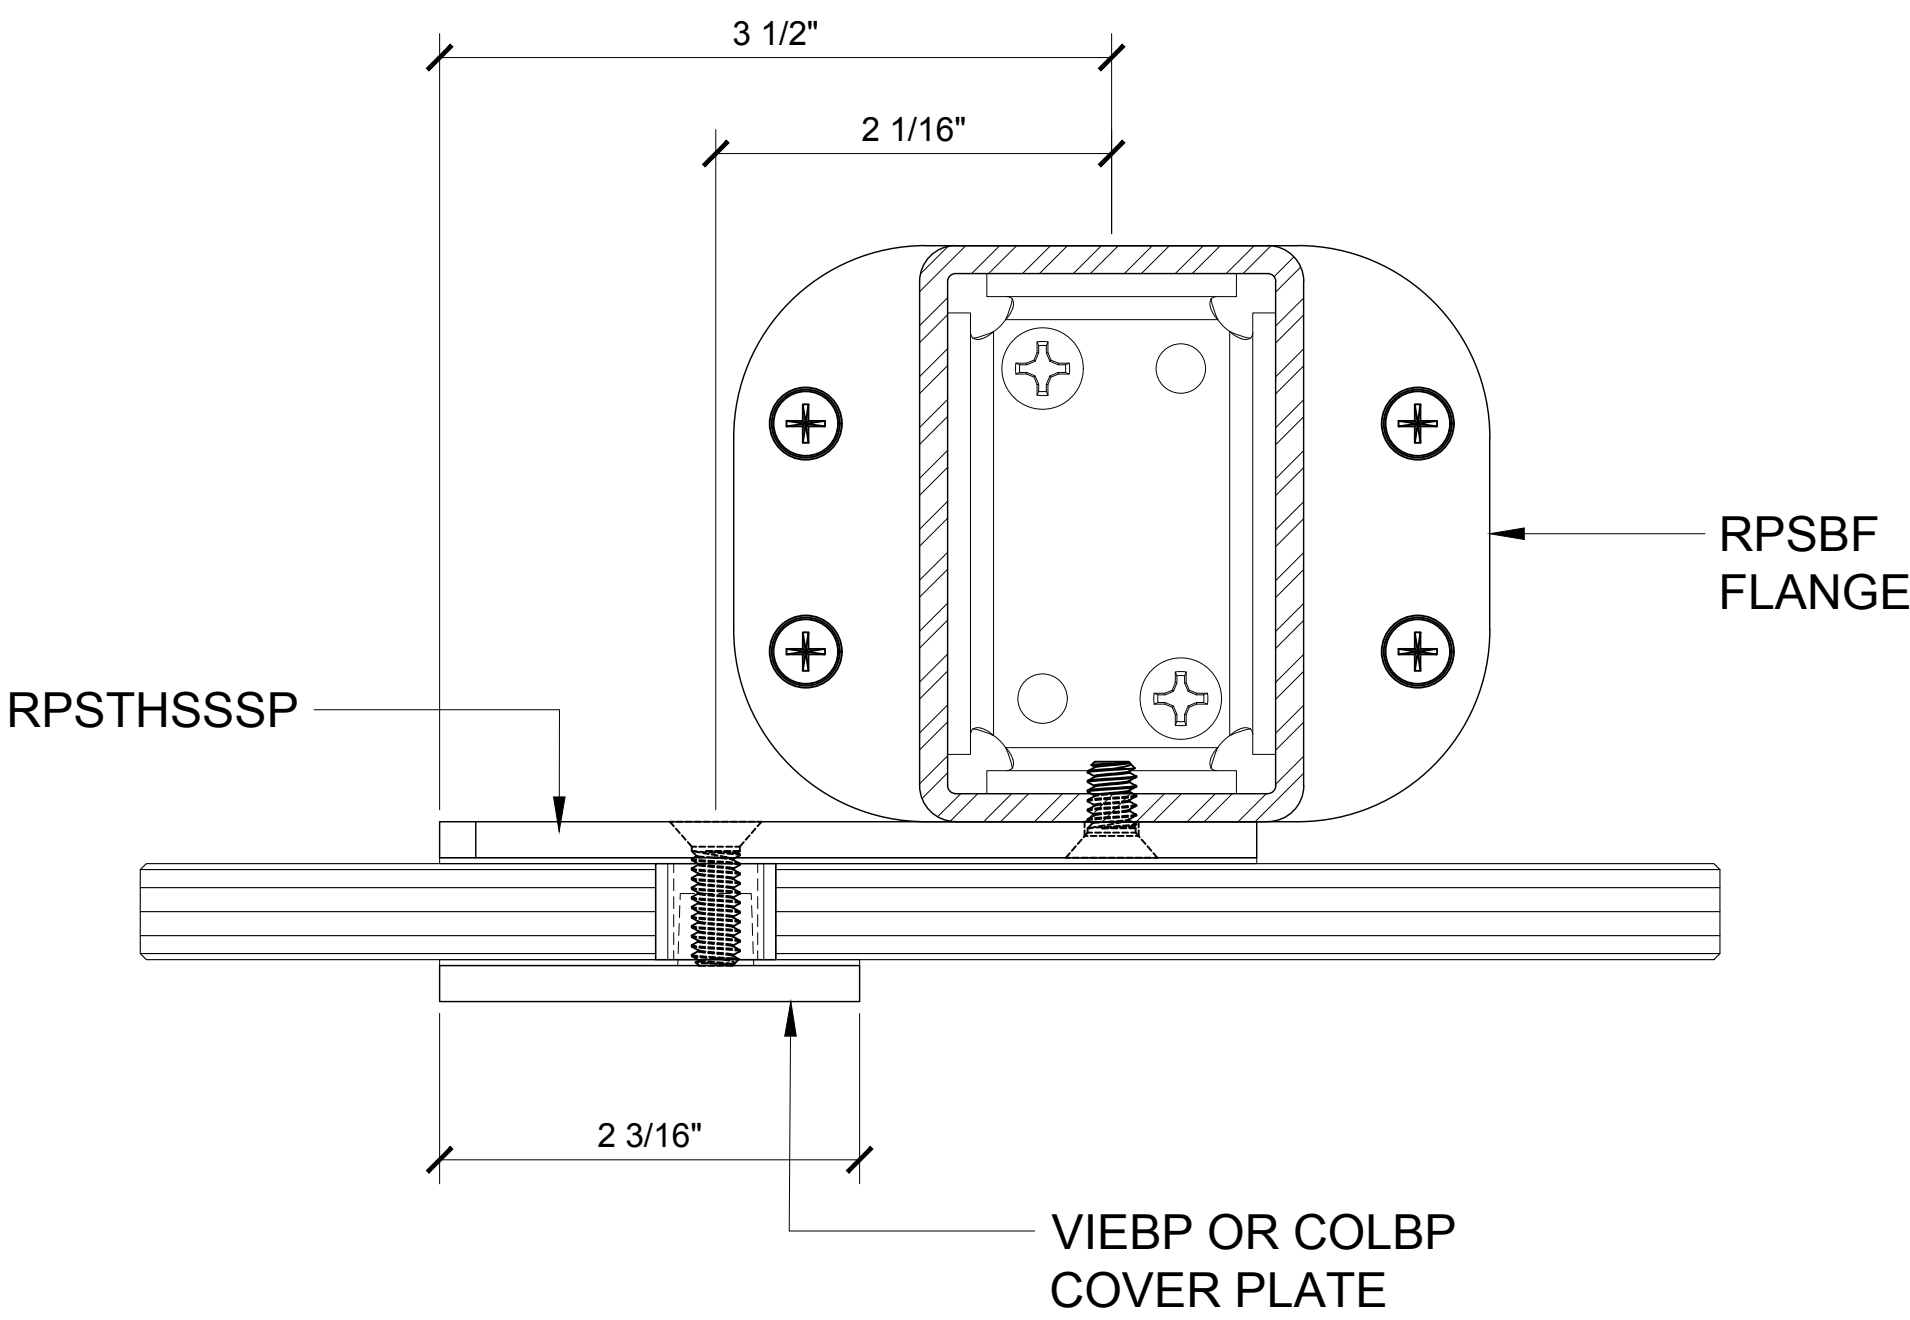

1 DETAIL @ RPSFS
1'-0"=1'-0"

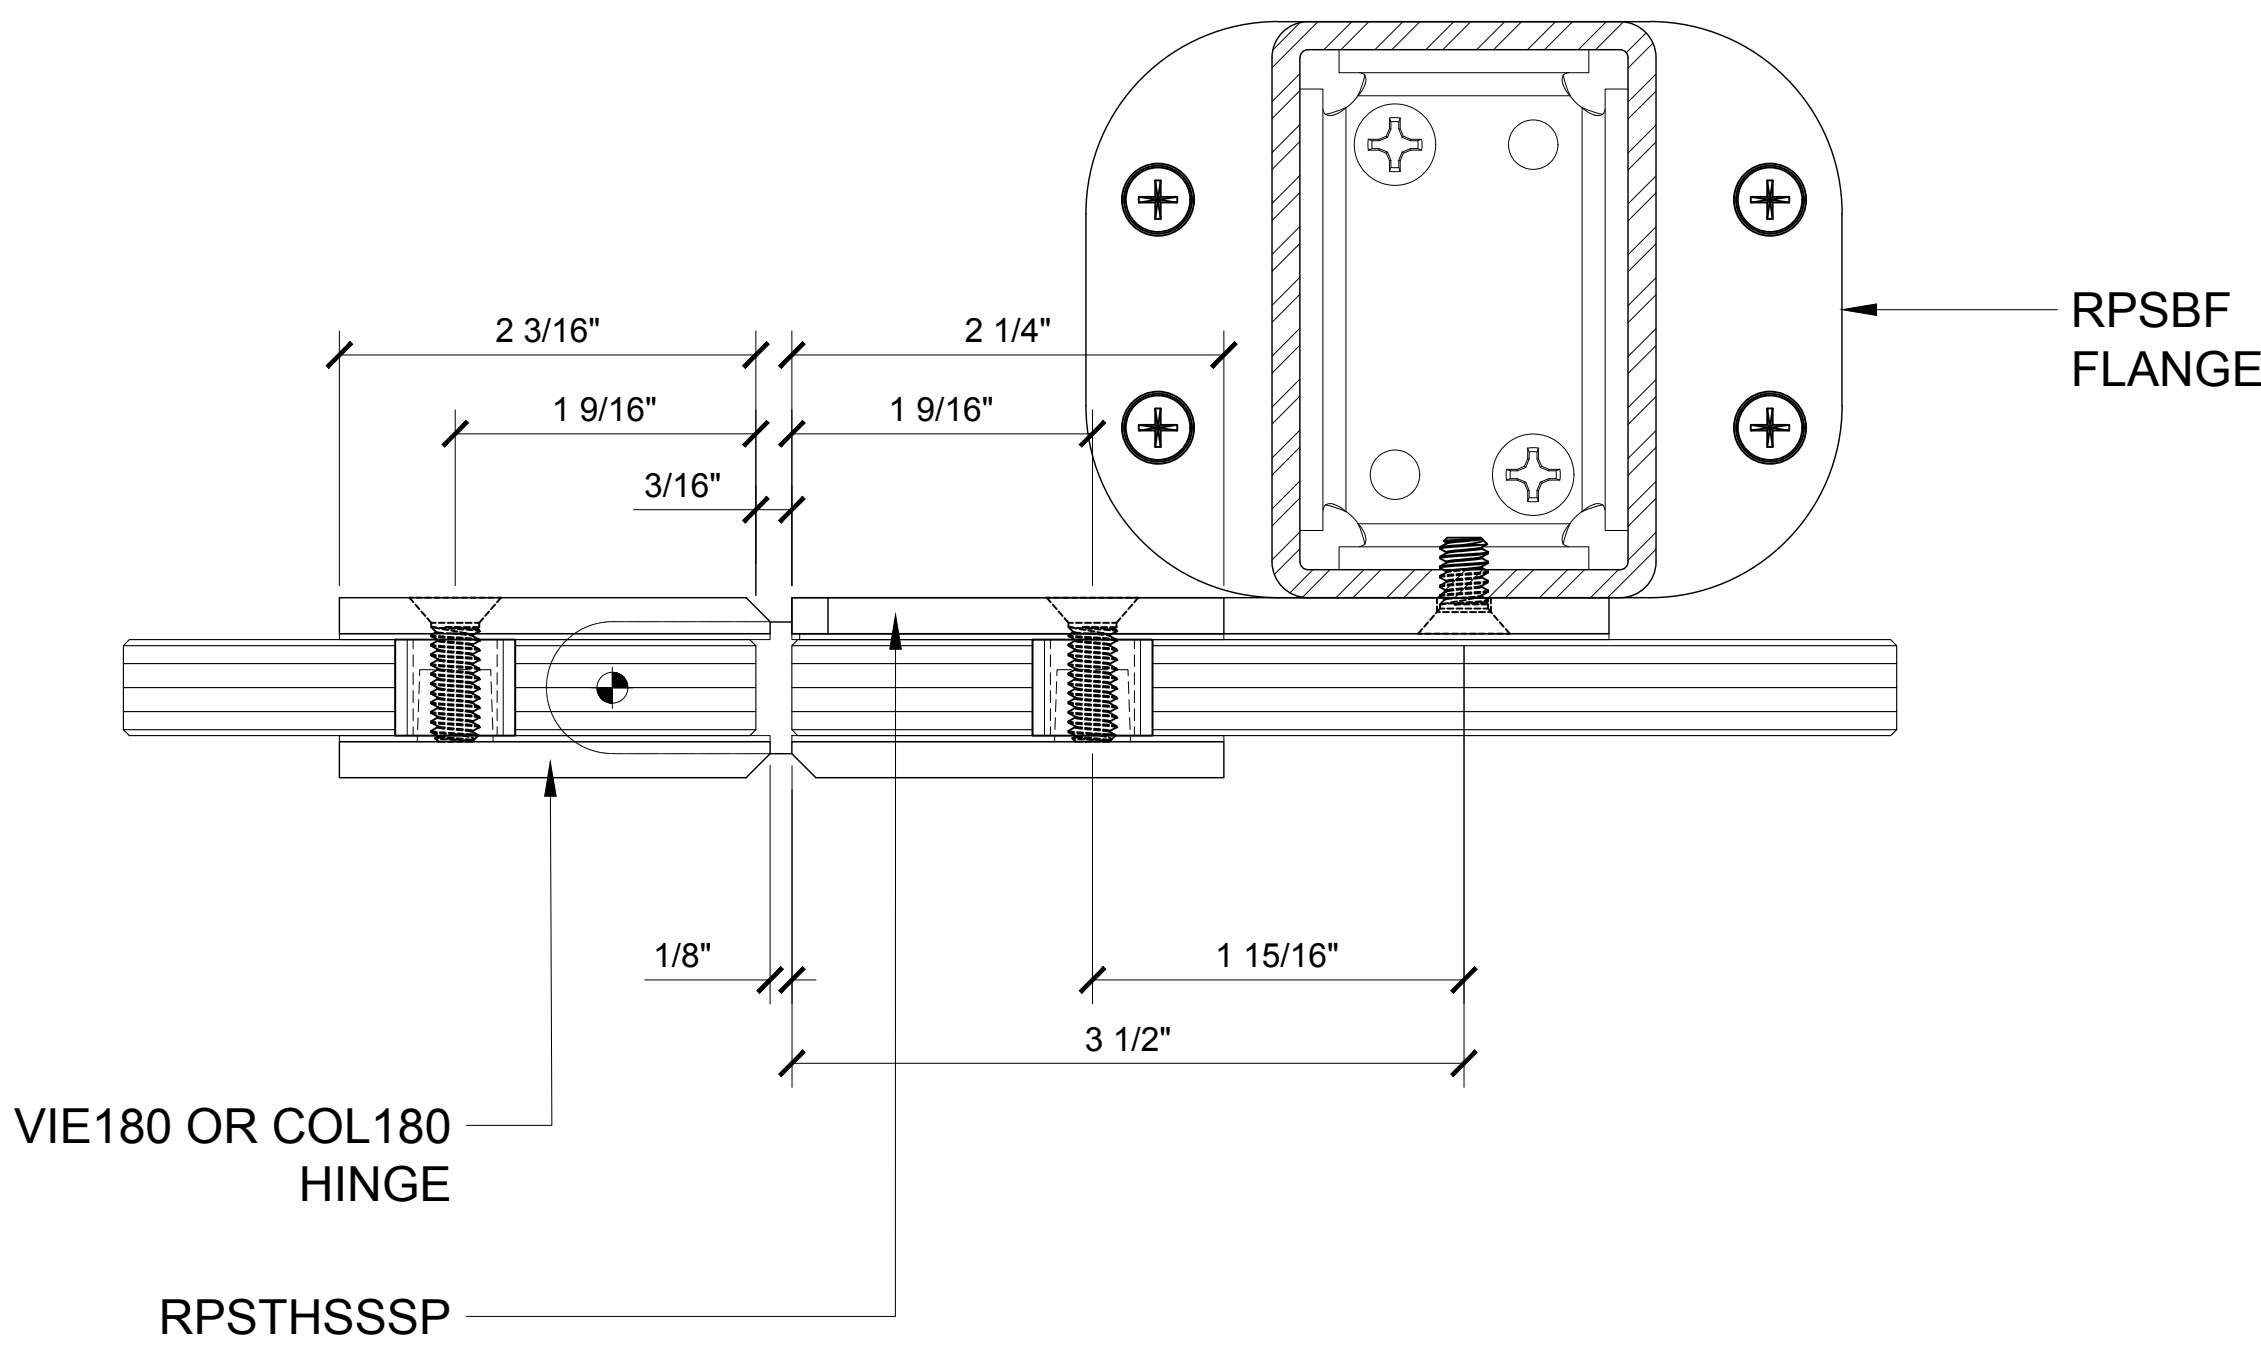


2 DETAIL @ RPSFH
1'-0"=1'-0"

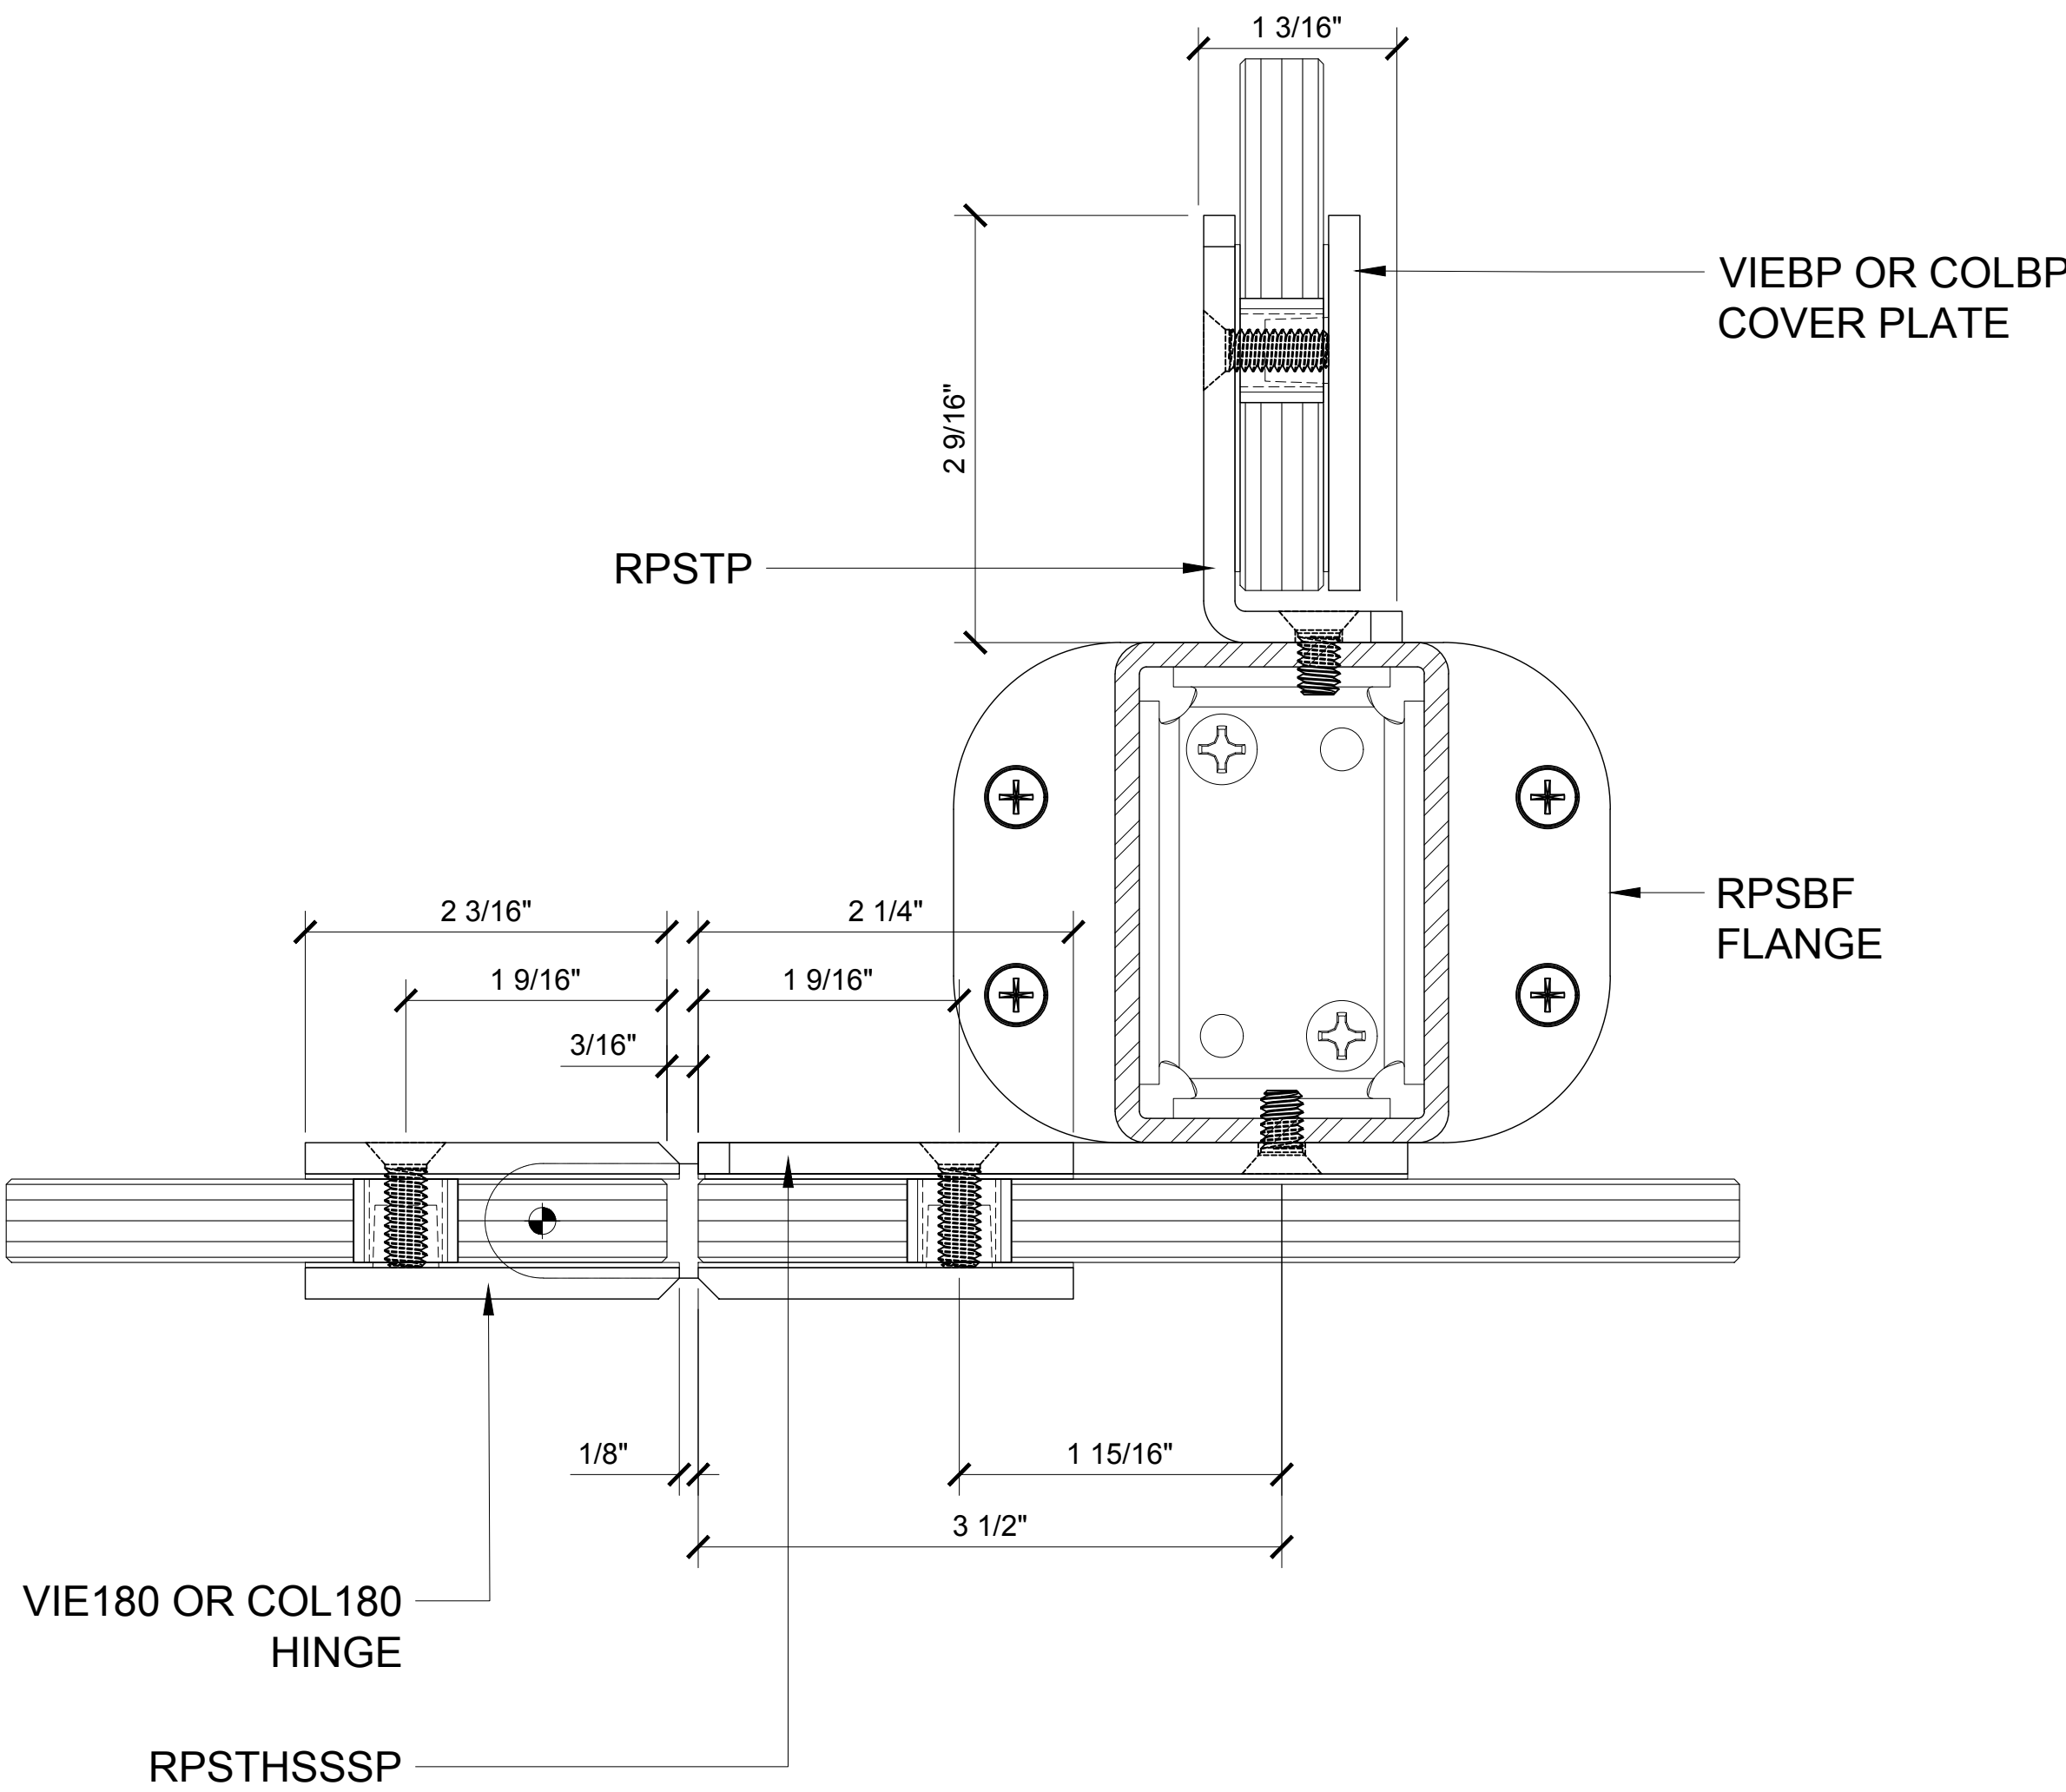

3 DETAIL @ RPSTHS
1'-0"=1'-0"

Revisions By:

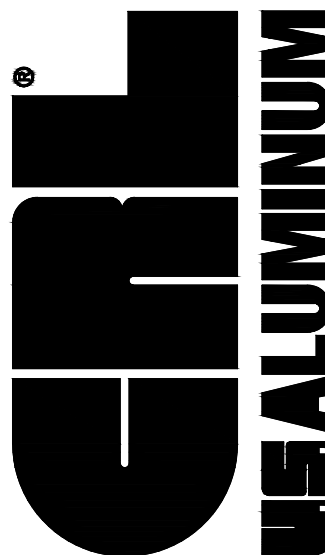


C.R. LAURENCE CO. ARCHITECTURAL PRODUCTS

2503 E. Vernon Avenue, Los Angeles, CA 90058-1897


PH (800) 421-6144 FX 800-597-7301 www.crlaurence.com

Discription:
CRL / US ALUMINUM
FRAMELESS 'ALL-GLASS'
RESTROOM PARTITION


Drawn By: R.P.
Date: 01/15/16
Scale: AS NOTED
File Name:
RESTROOM PARTITION.dwg
Sheet

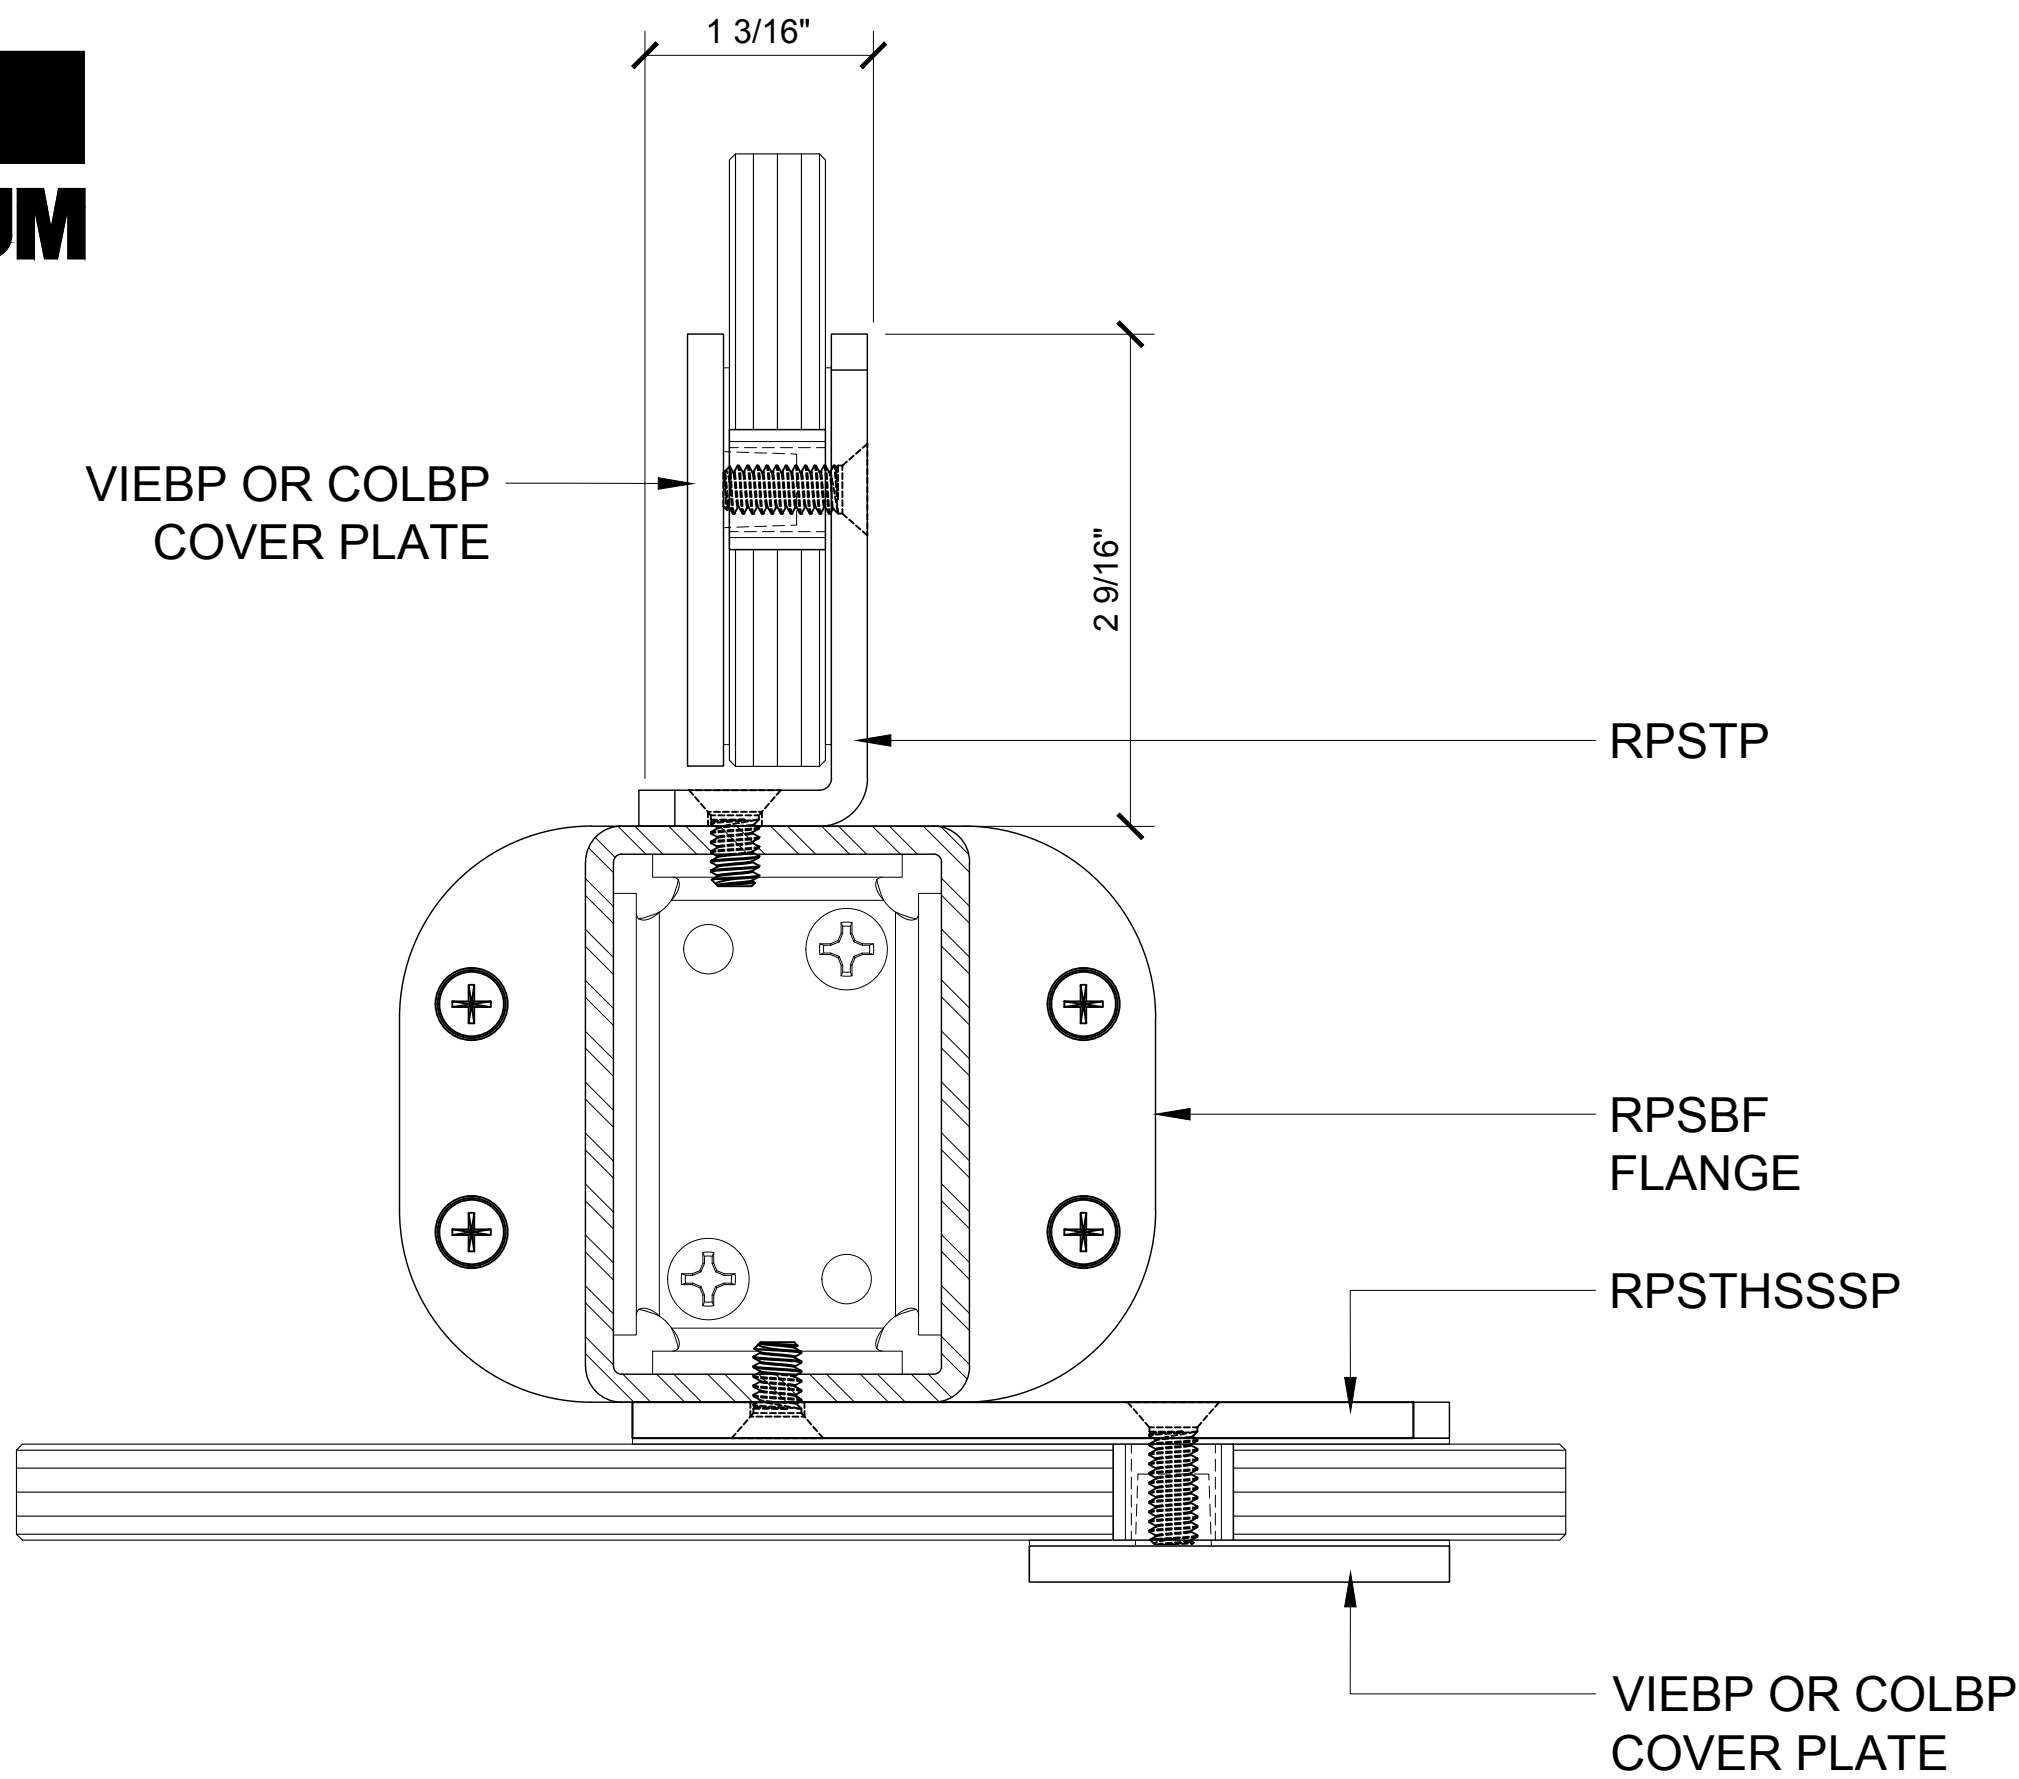

④ **DETAIL @ RPSTSS**
1'-0"=1'-0"



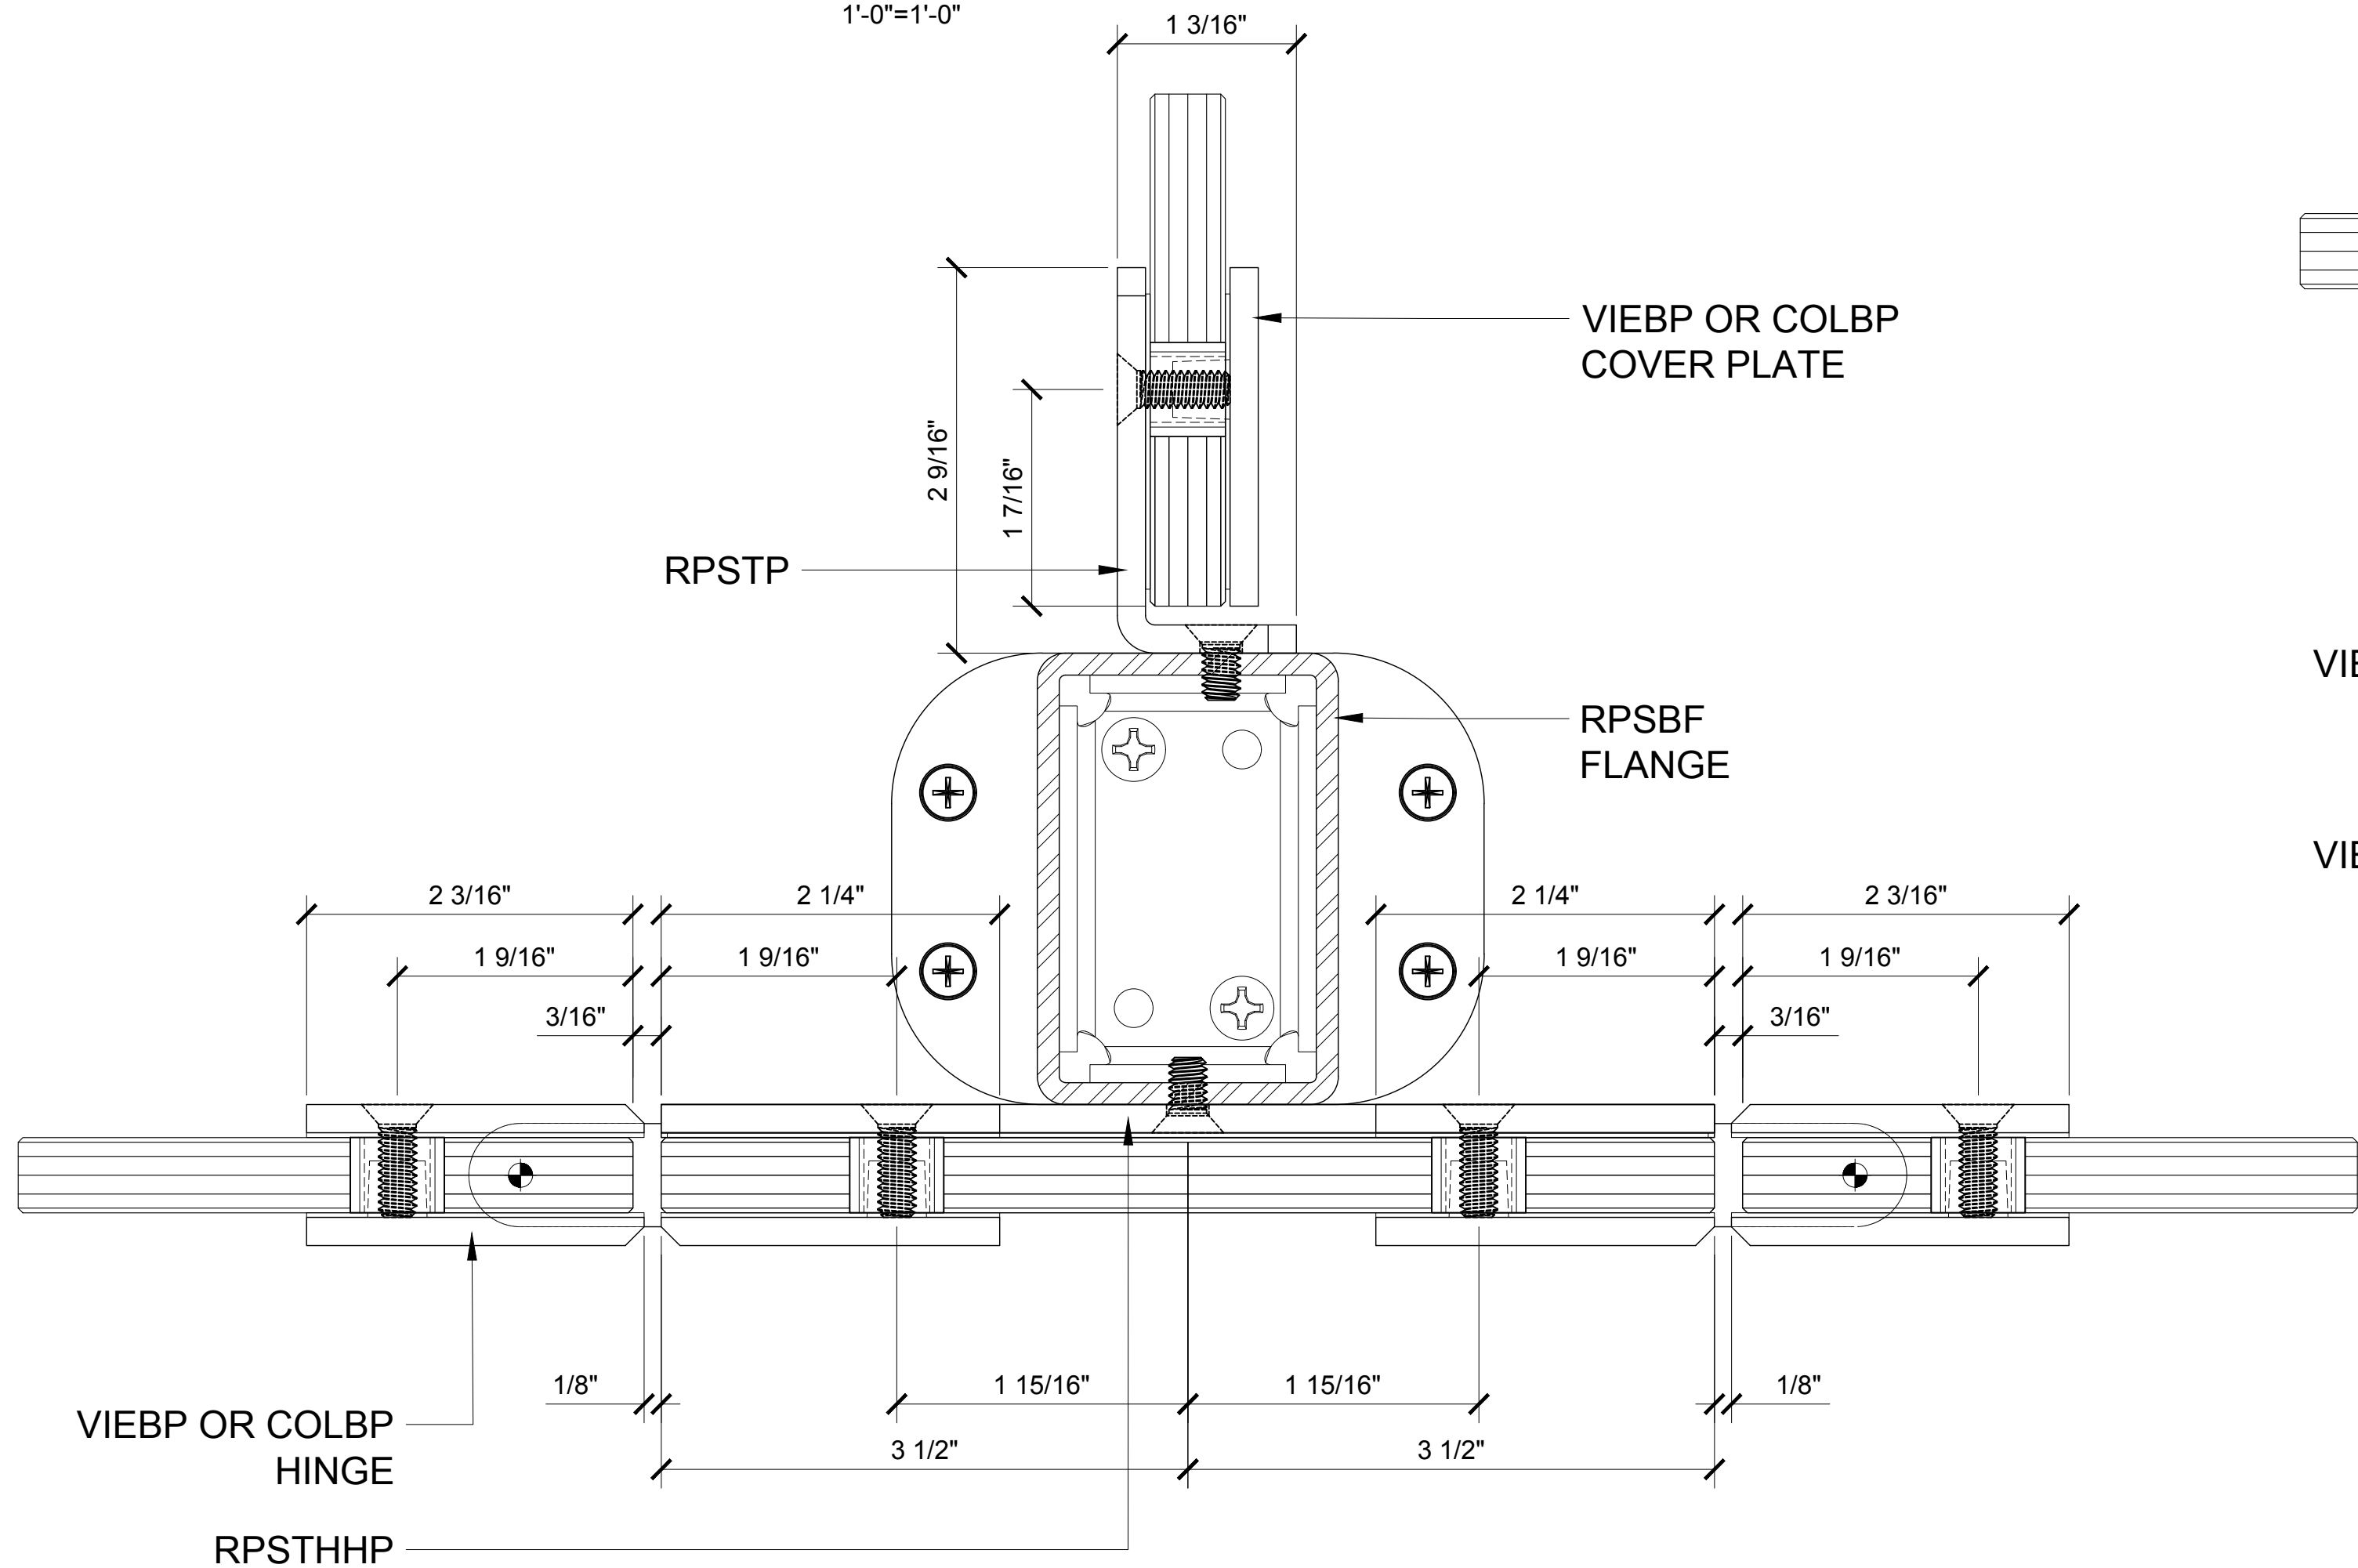


⑤ **DETAIL @ RPSTHH**
1'-0"=1'-0"

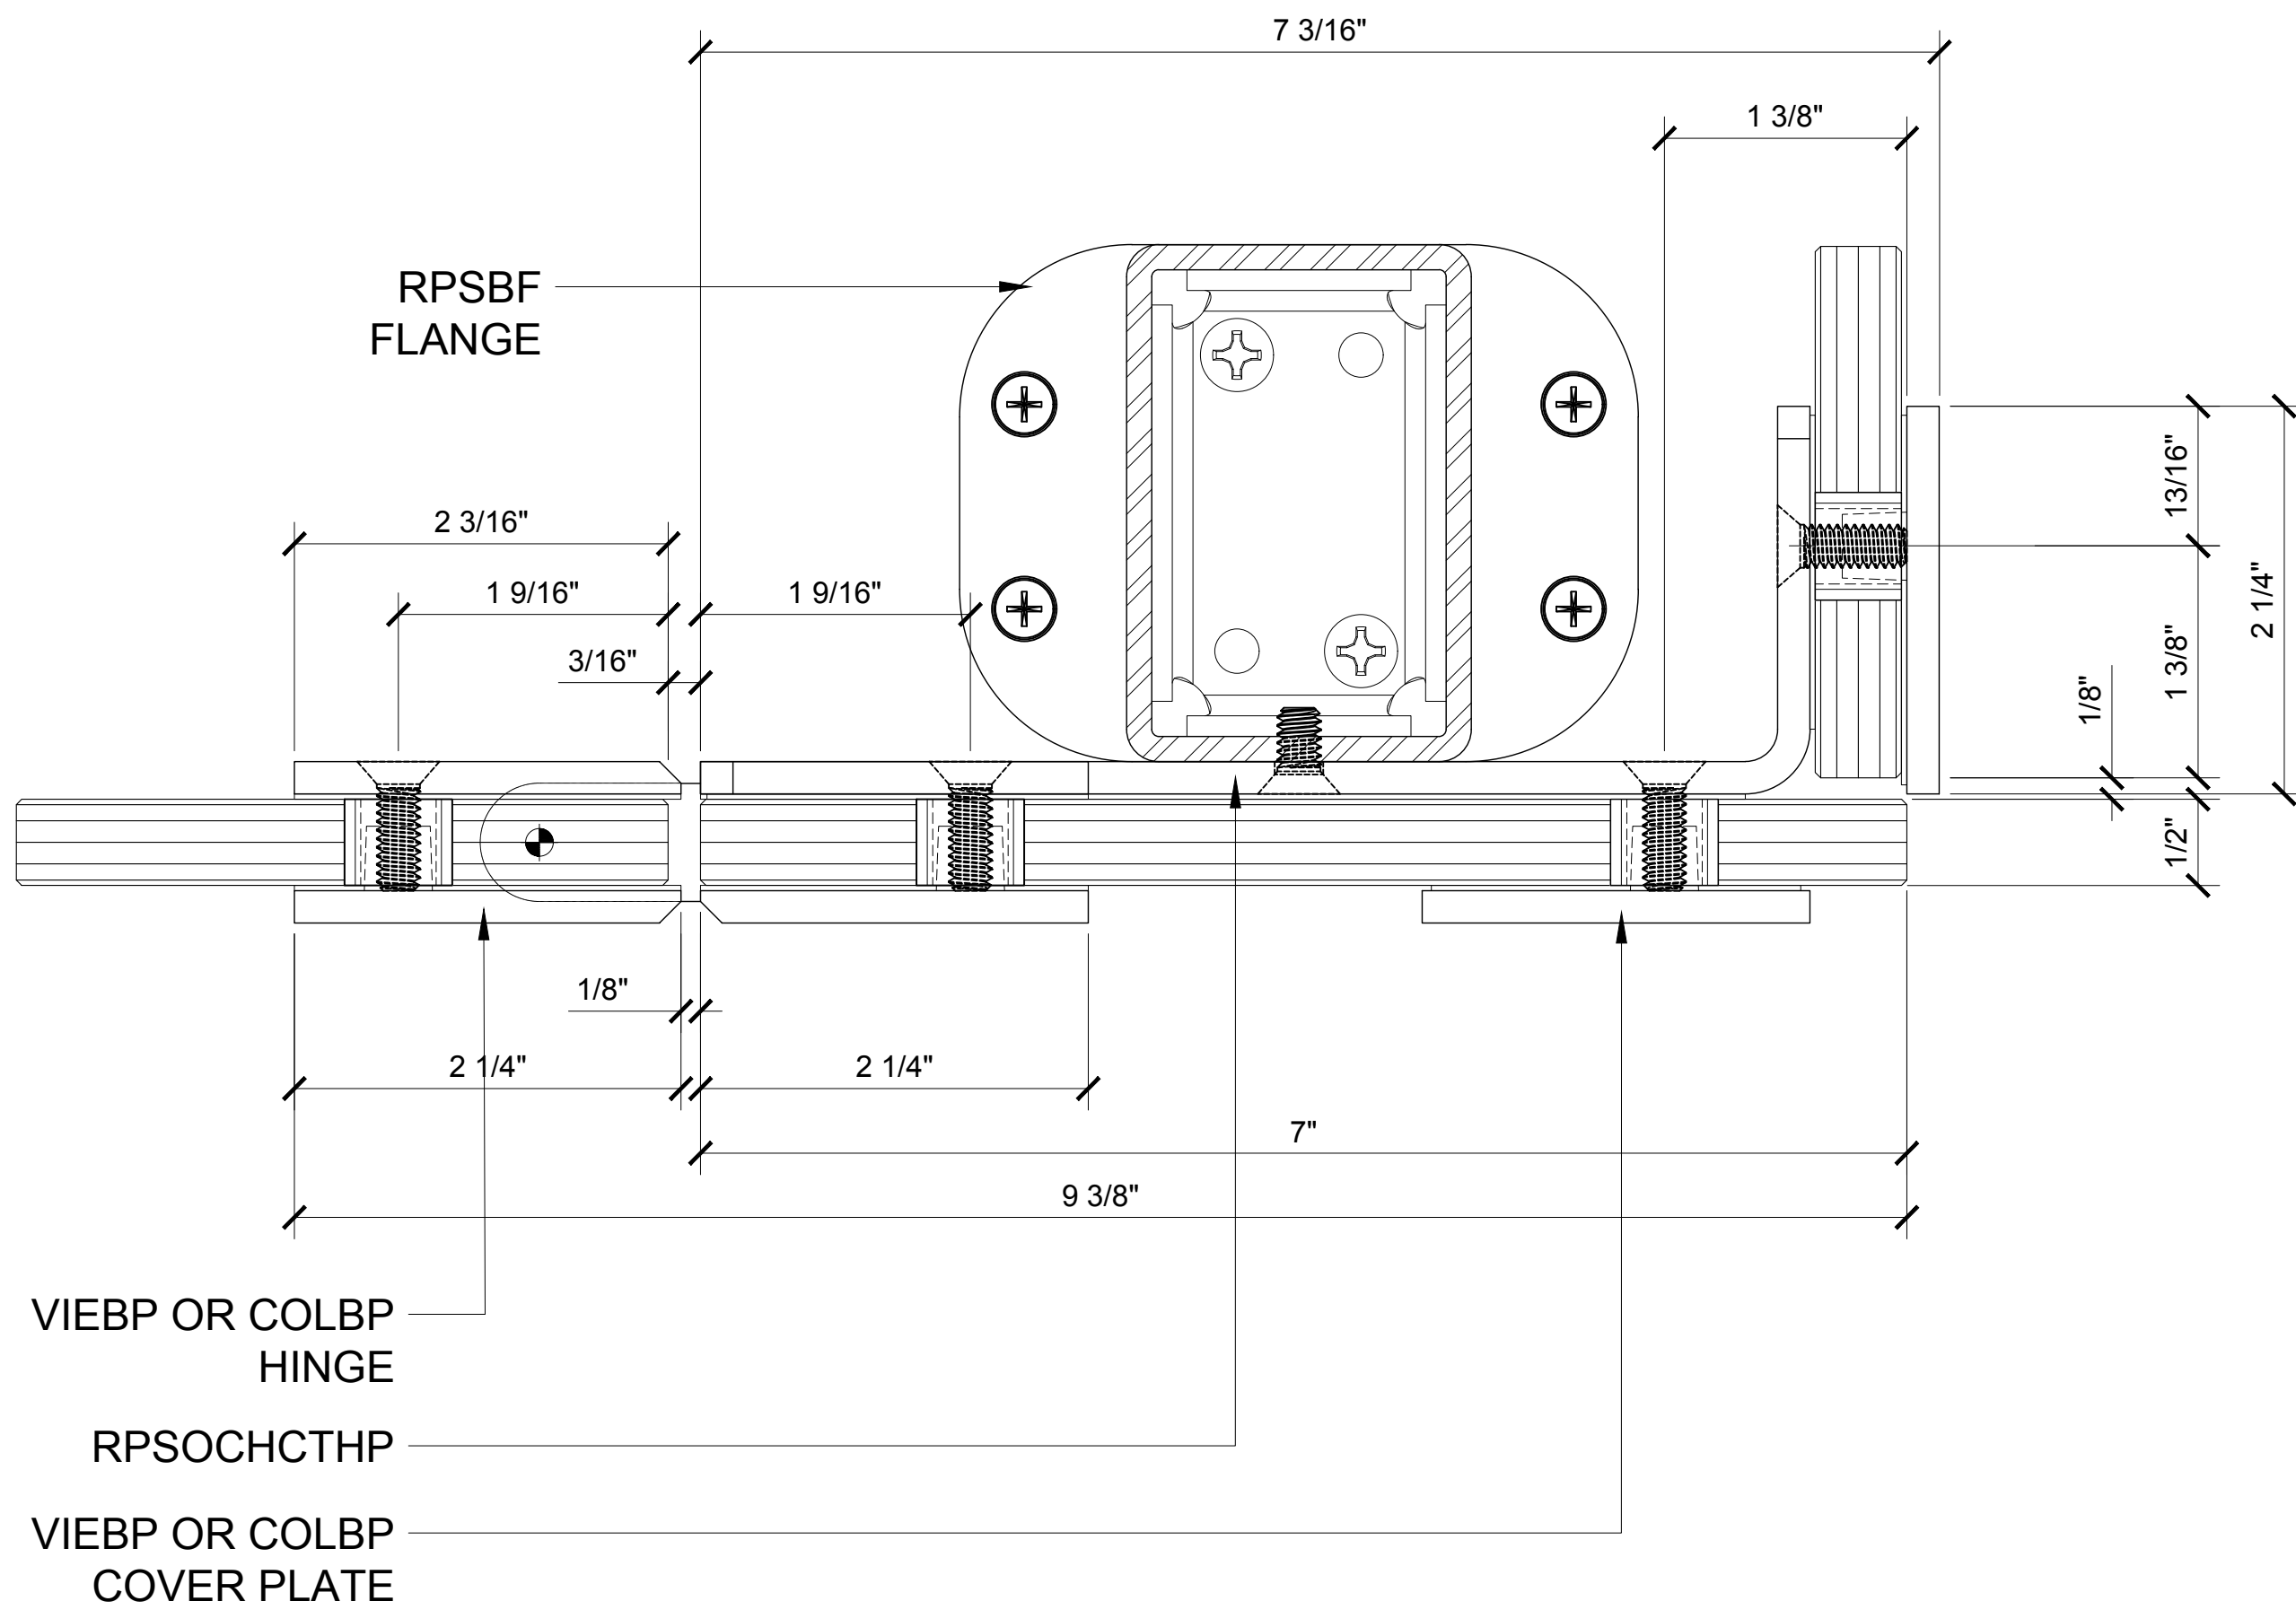

⑥ **DETAIL @ RPS0CH**
1'-0"=1'-0"


Revisions By:

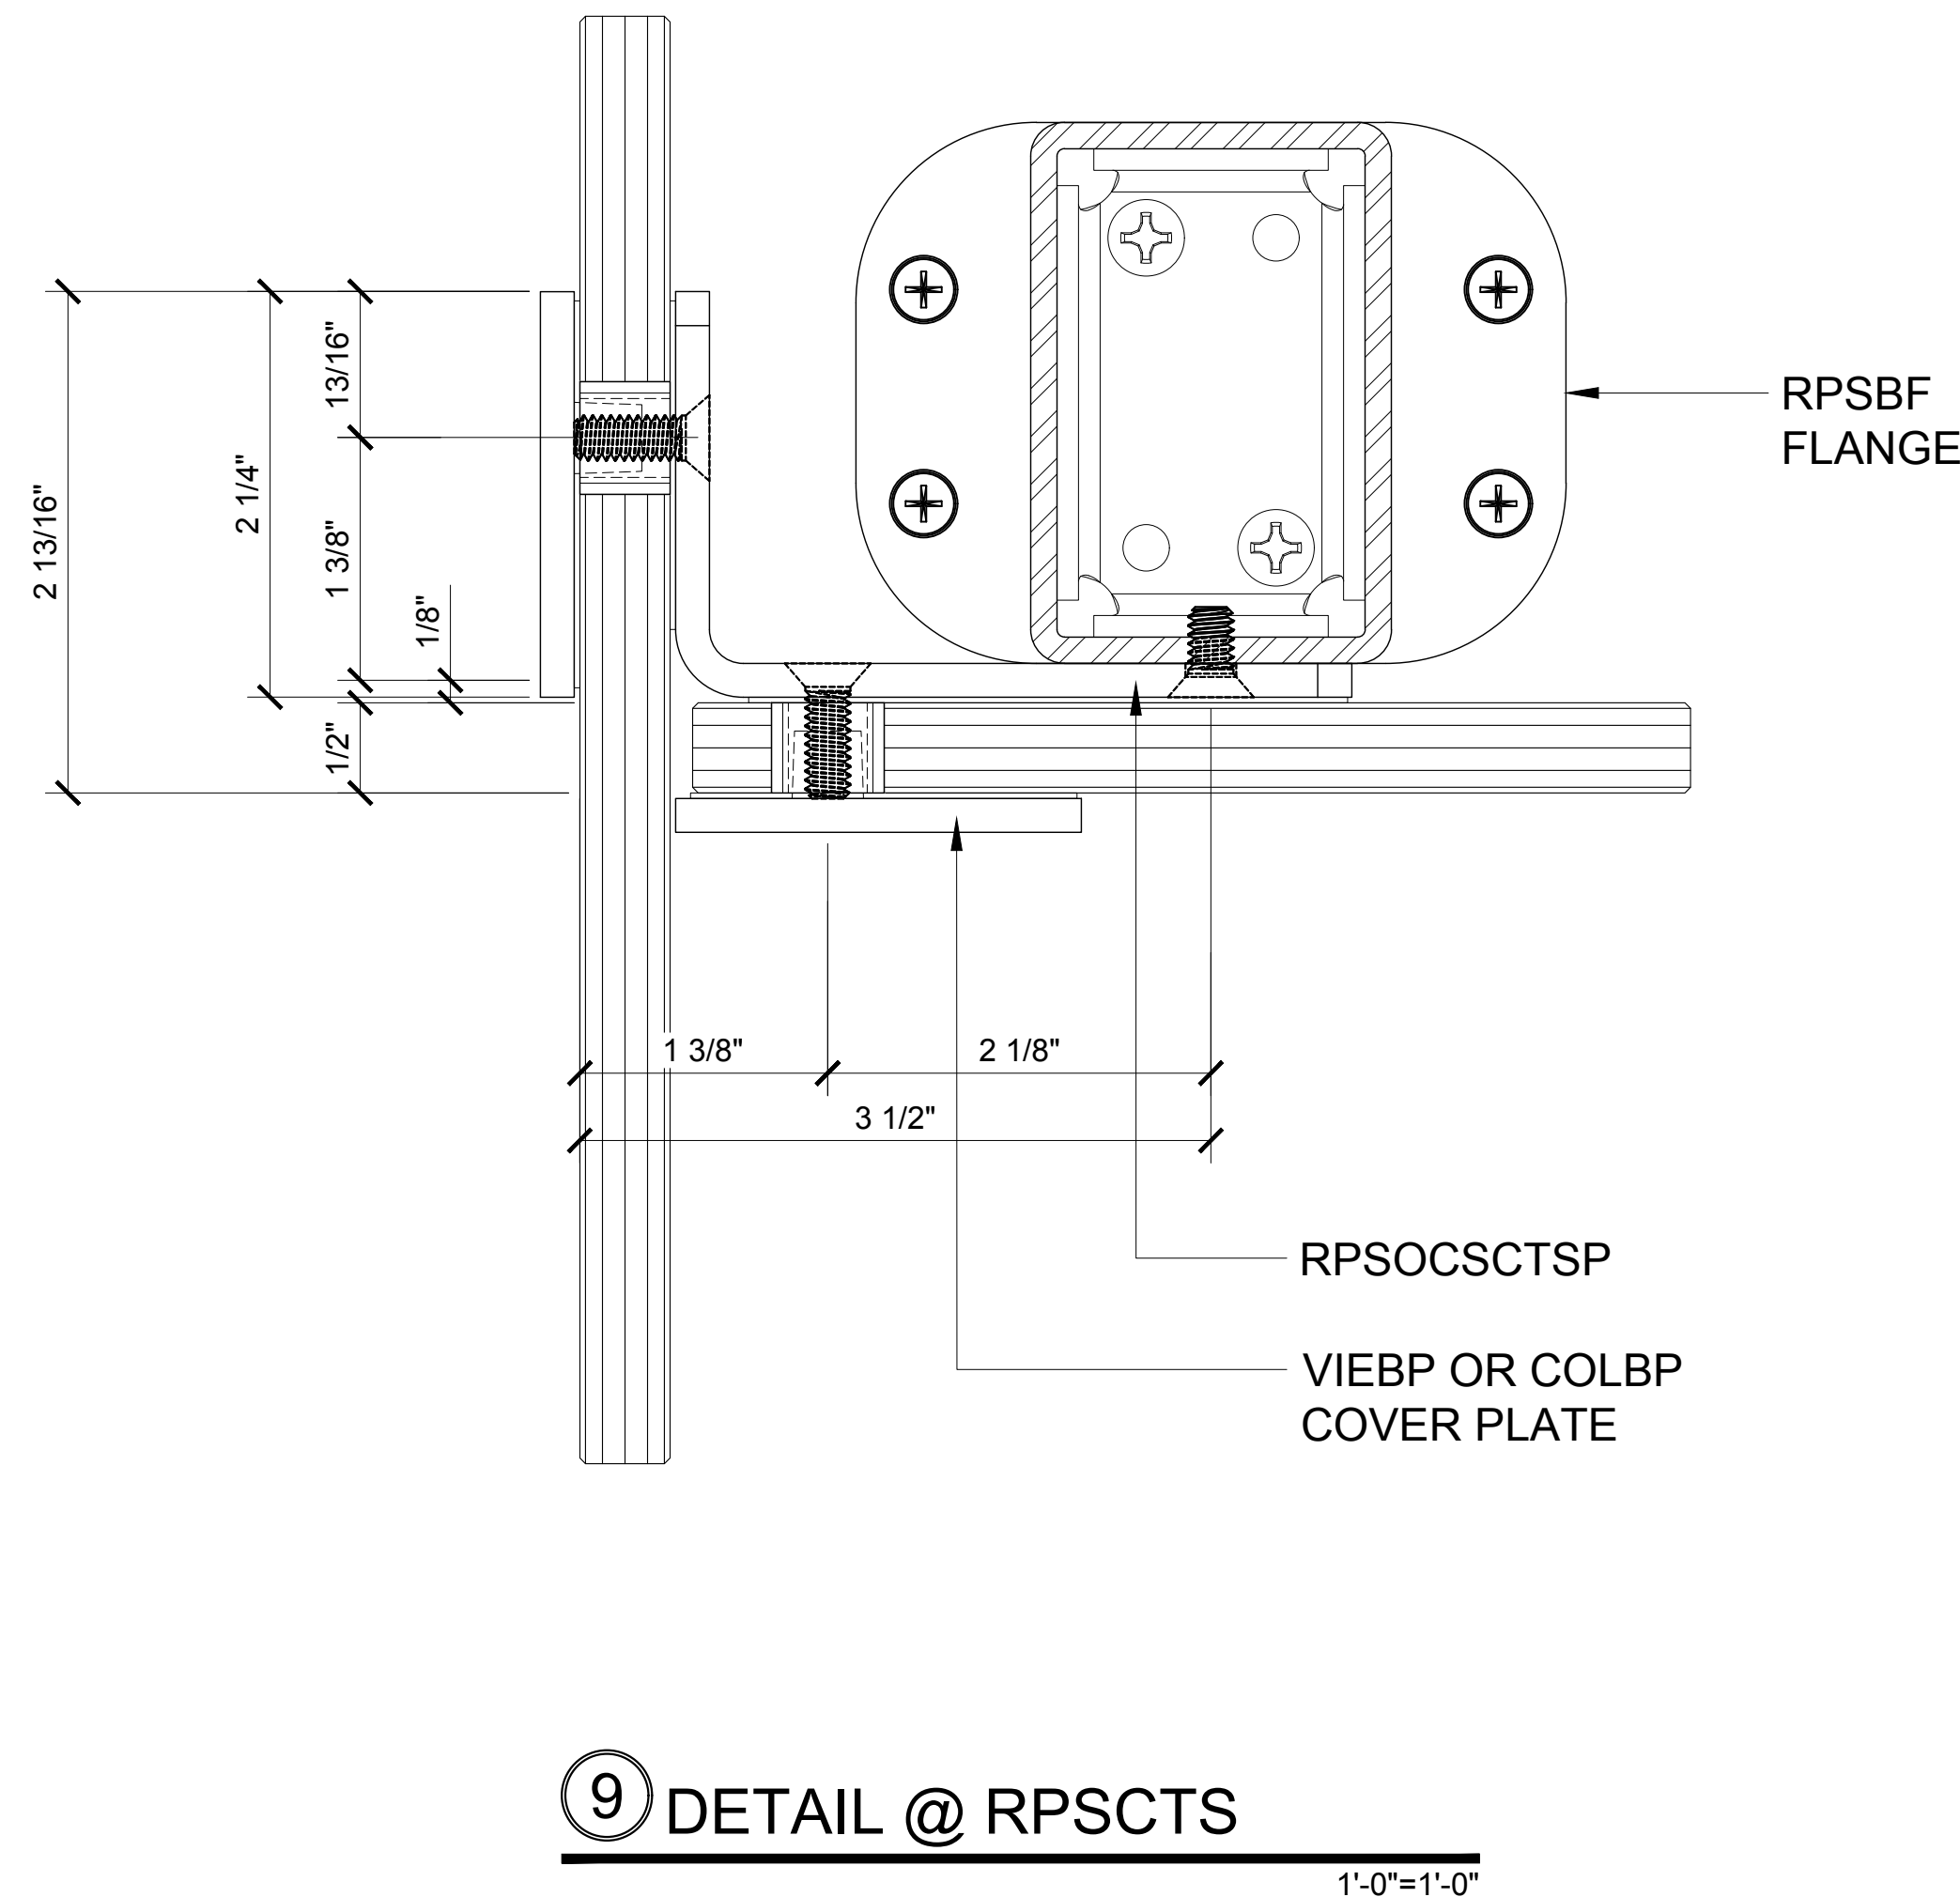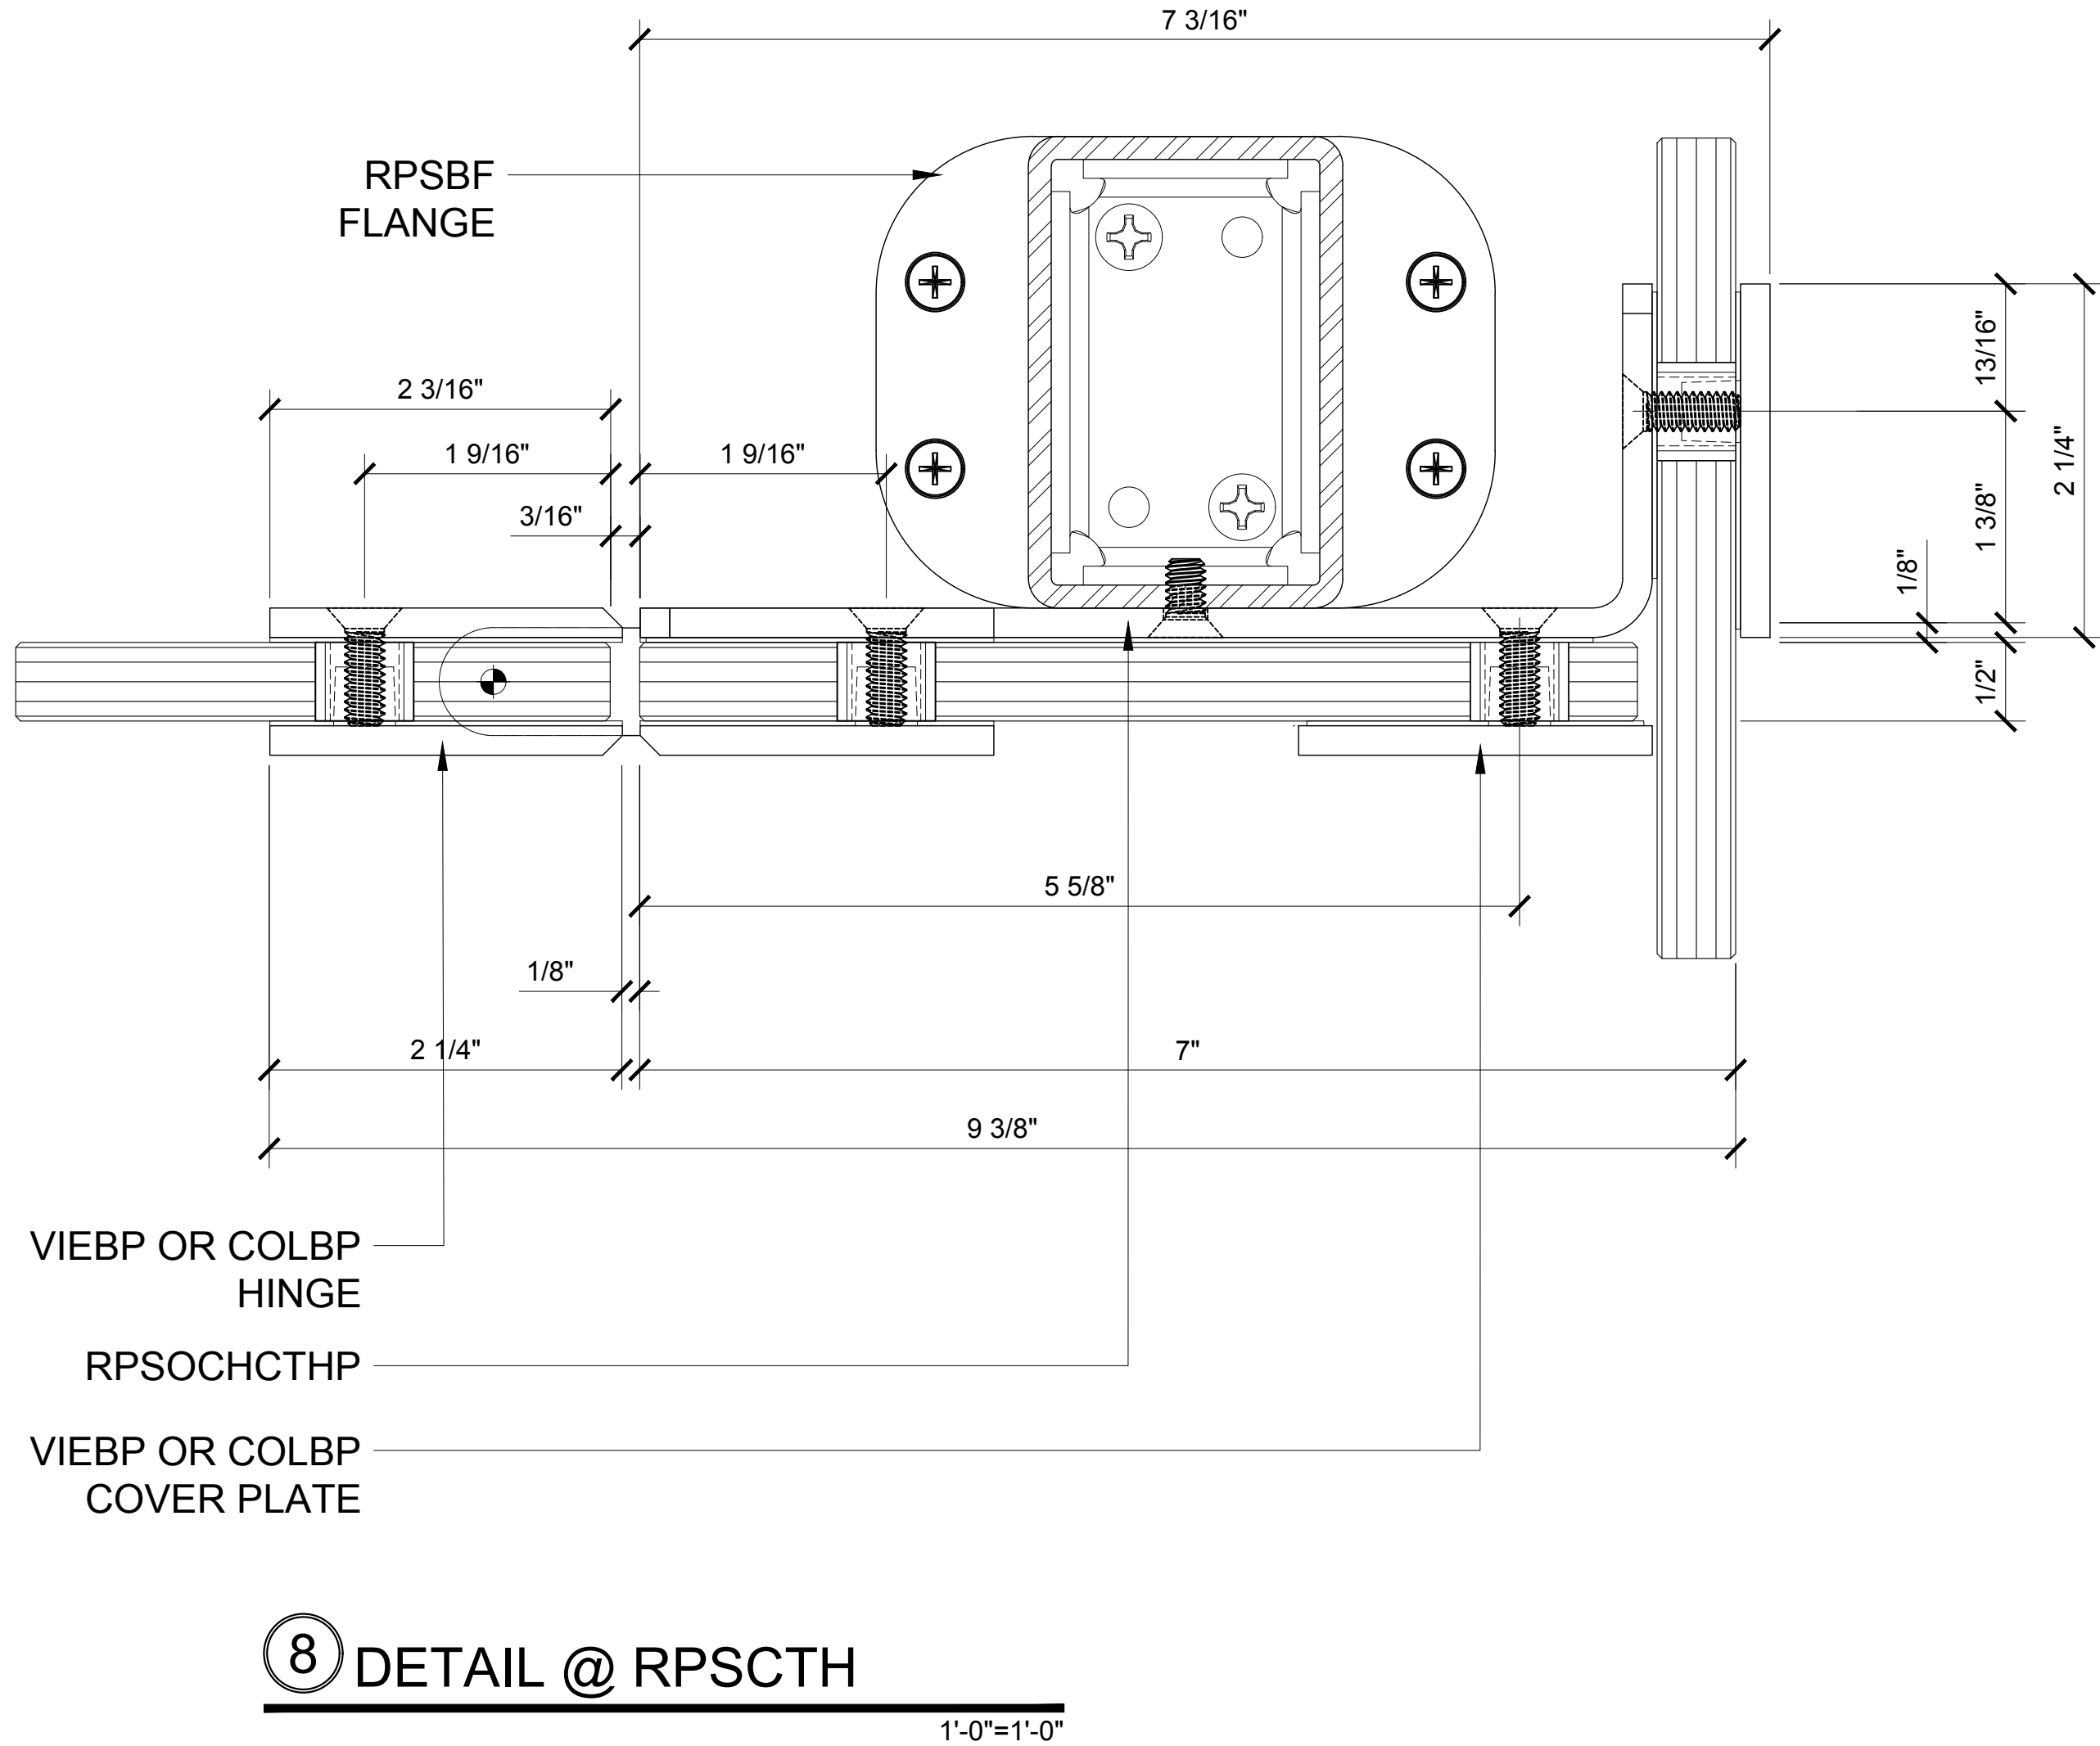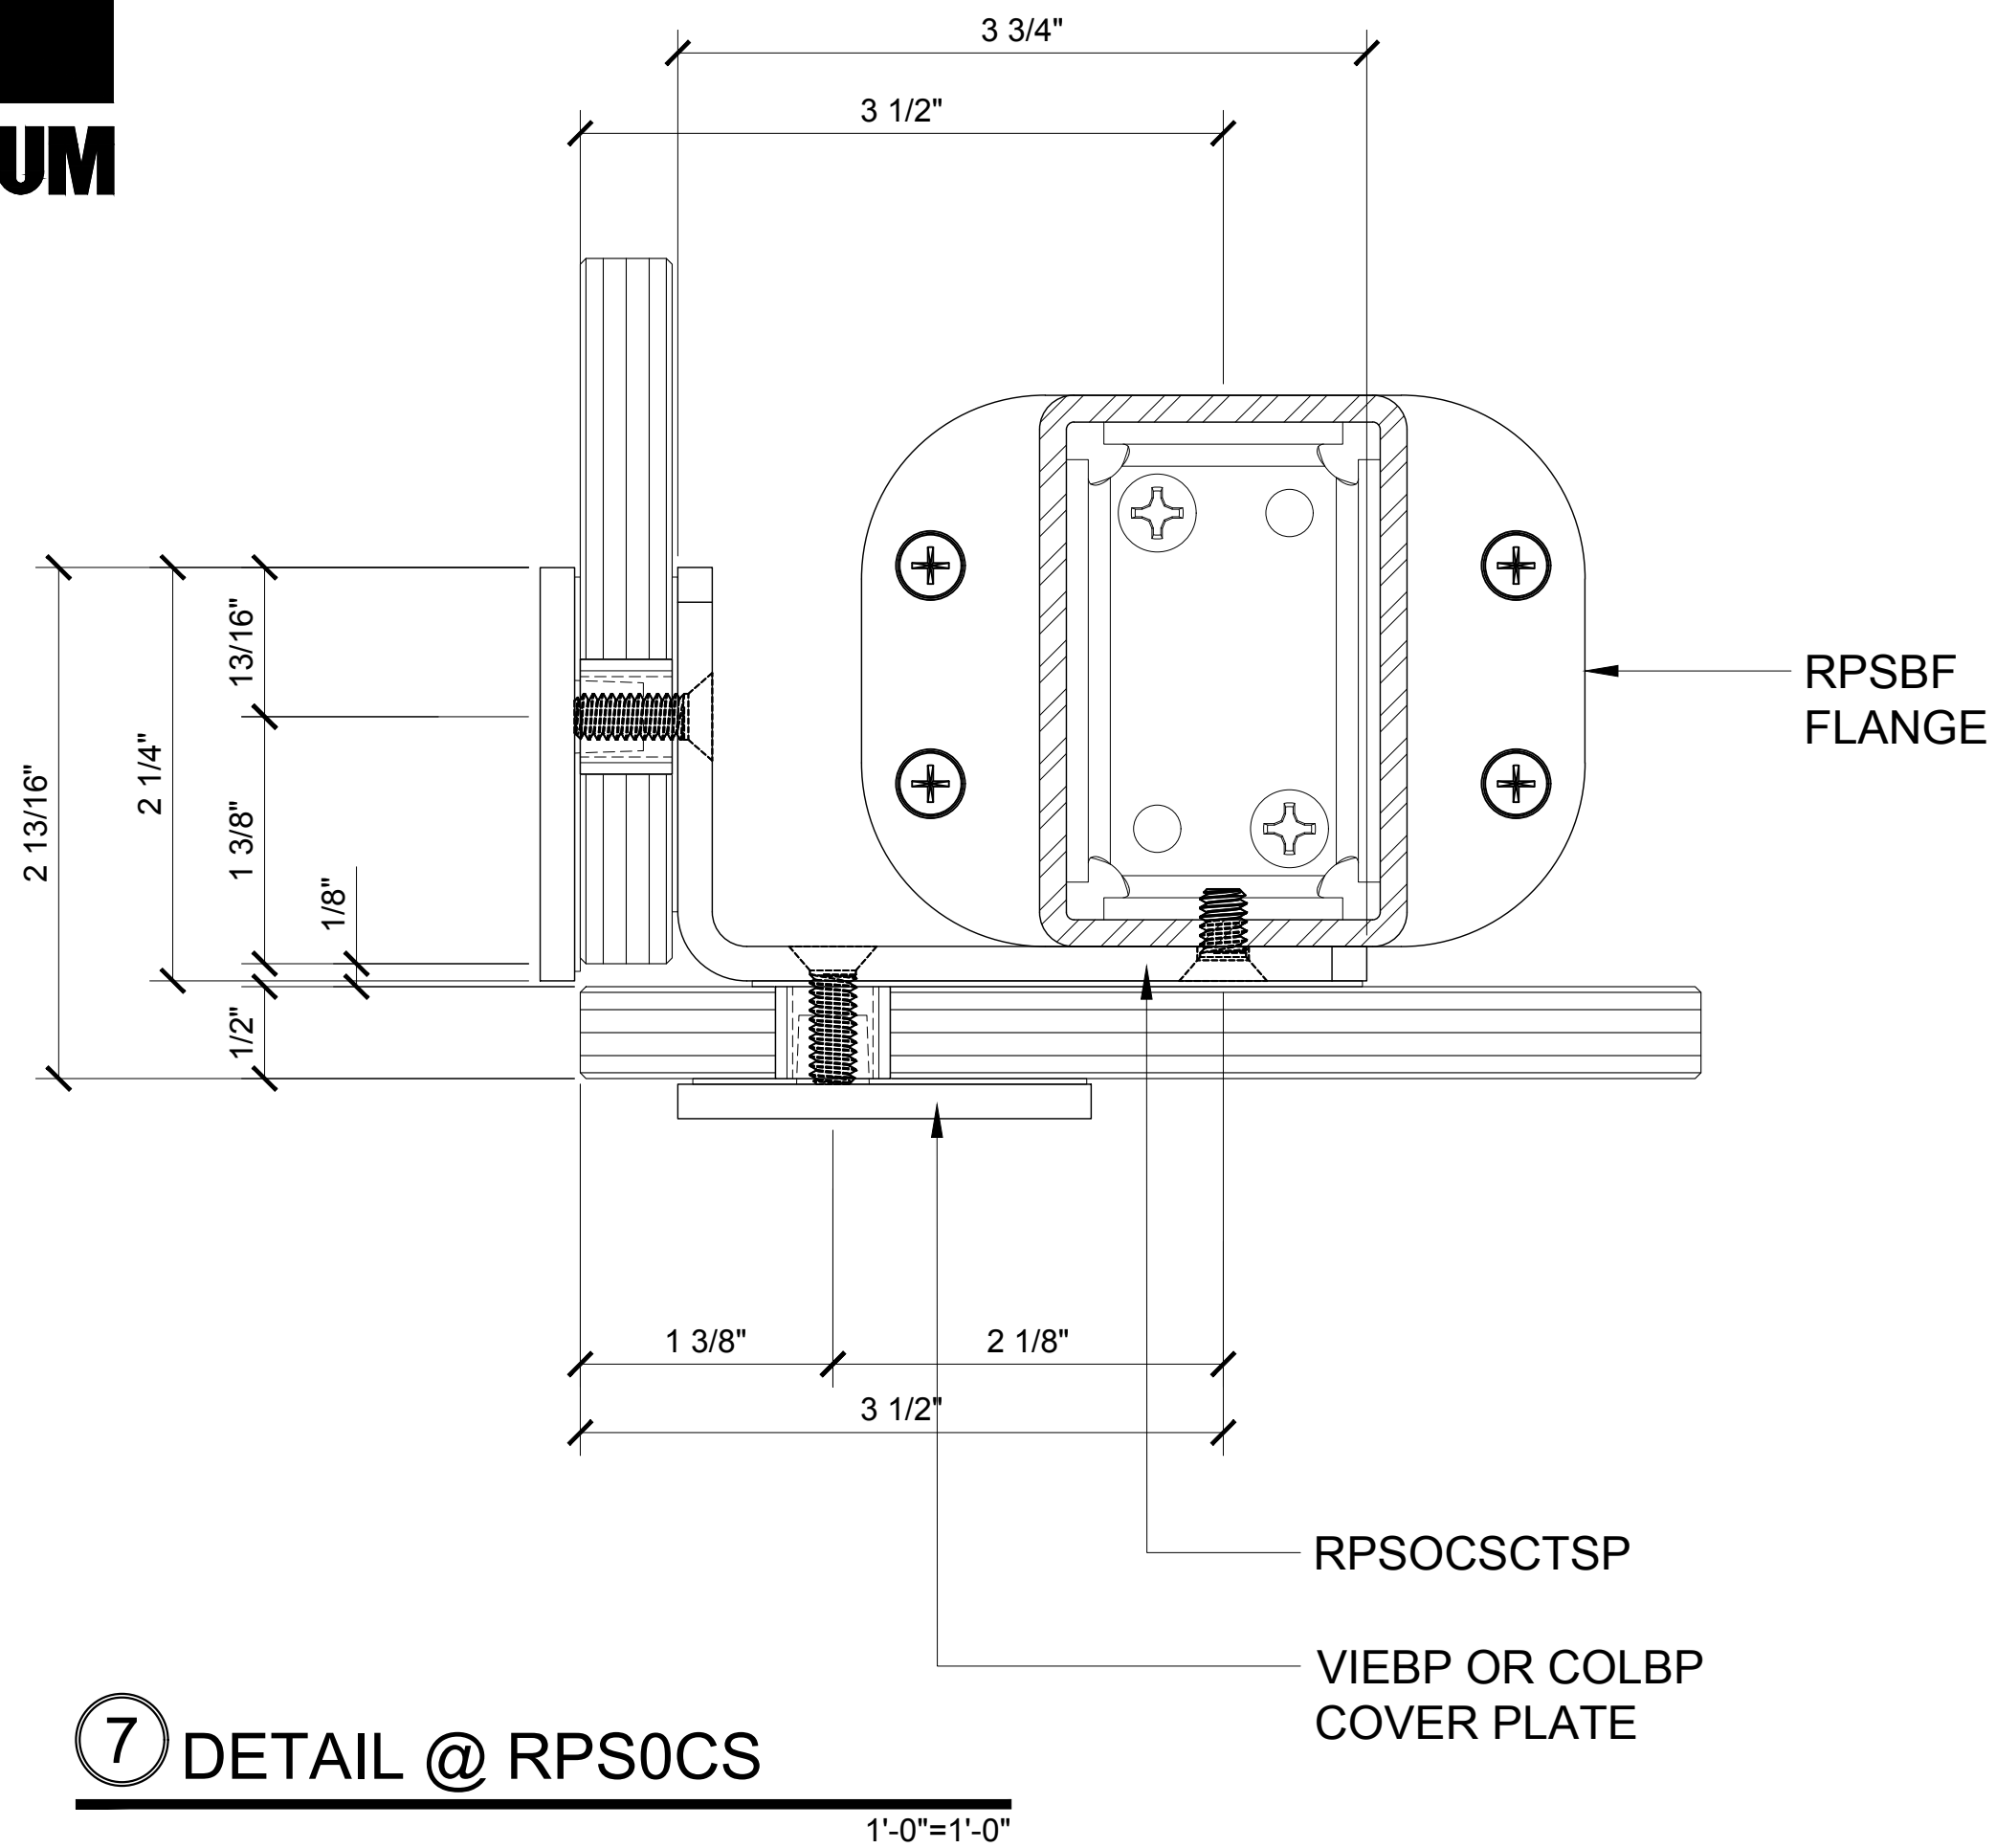

Revisions By:


Discription:
CRL / US ALUMINUM
FRAMELESS 'ALL-GLASS'
RESTROOM PARTITION

Drawn By: R.P.
Date: 01/15/16
Scale: AS NOTED
File Name:
RESTROOM PARTITION.dwg
Sheet

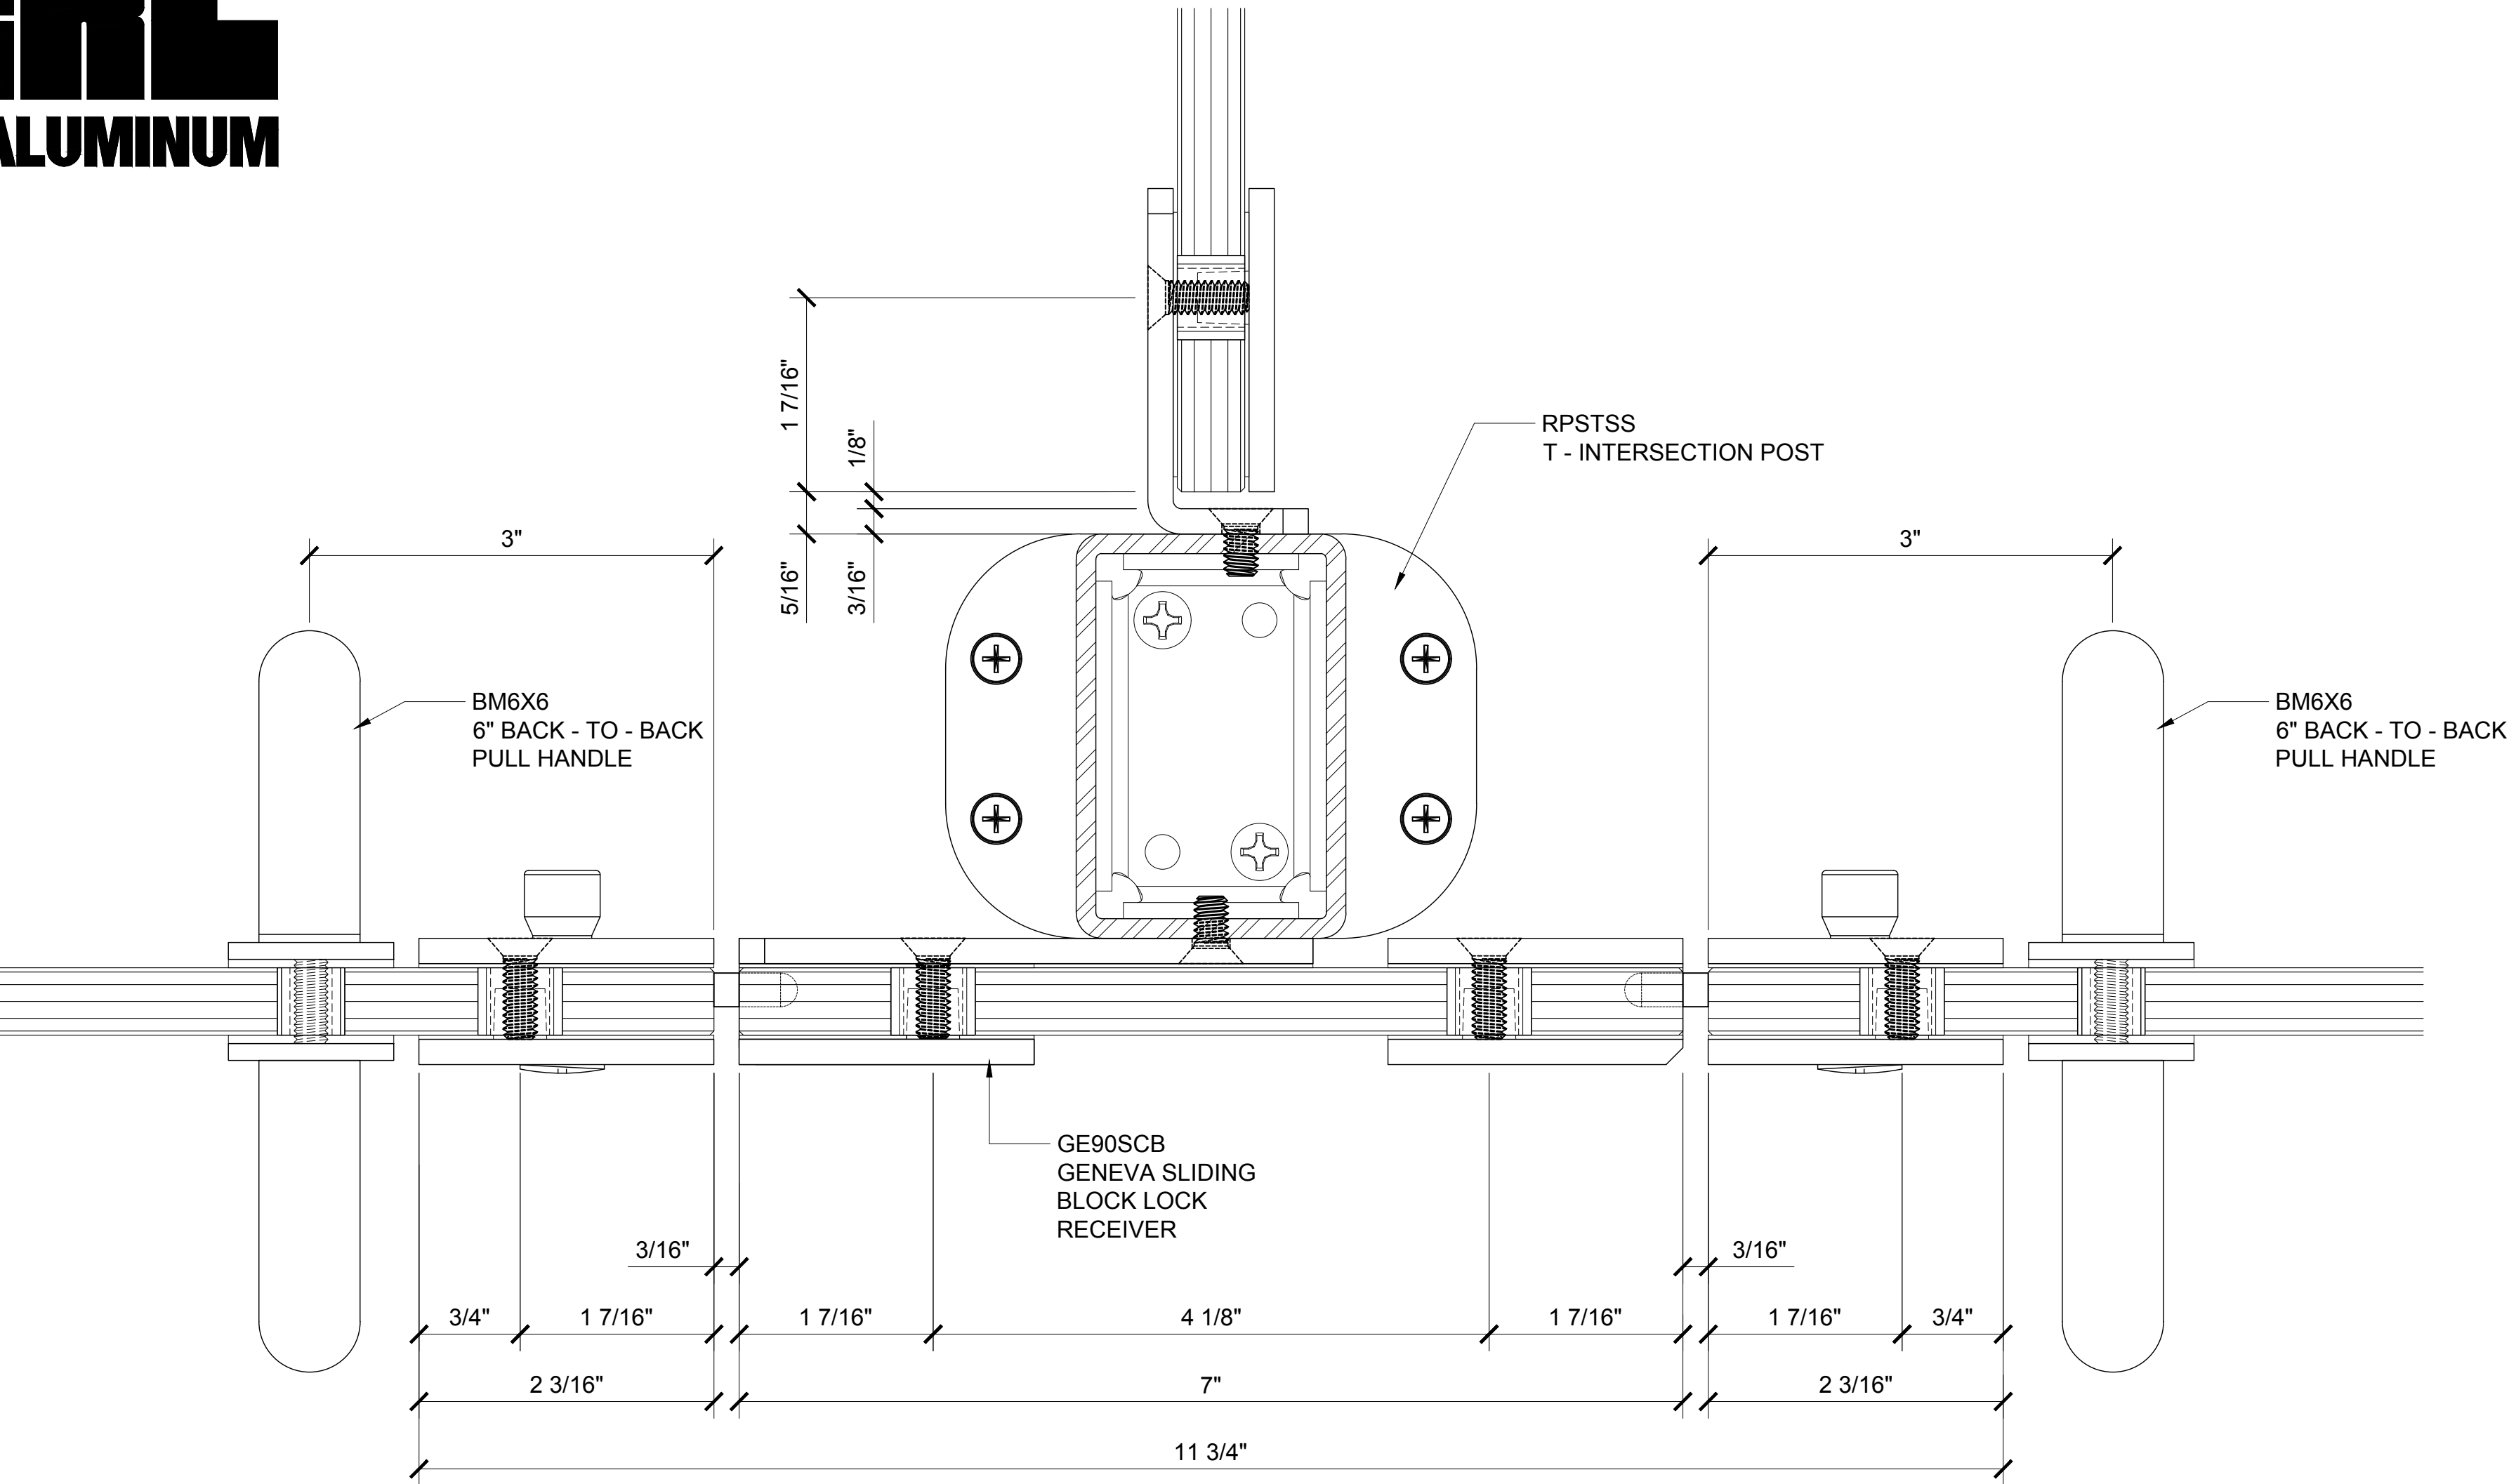


① PLAN DETAIL @ RPSTSS / T - INTERSECTION POST

1'-0"=1'-0"

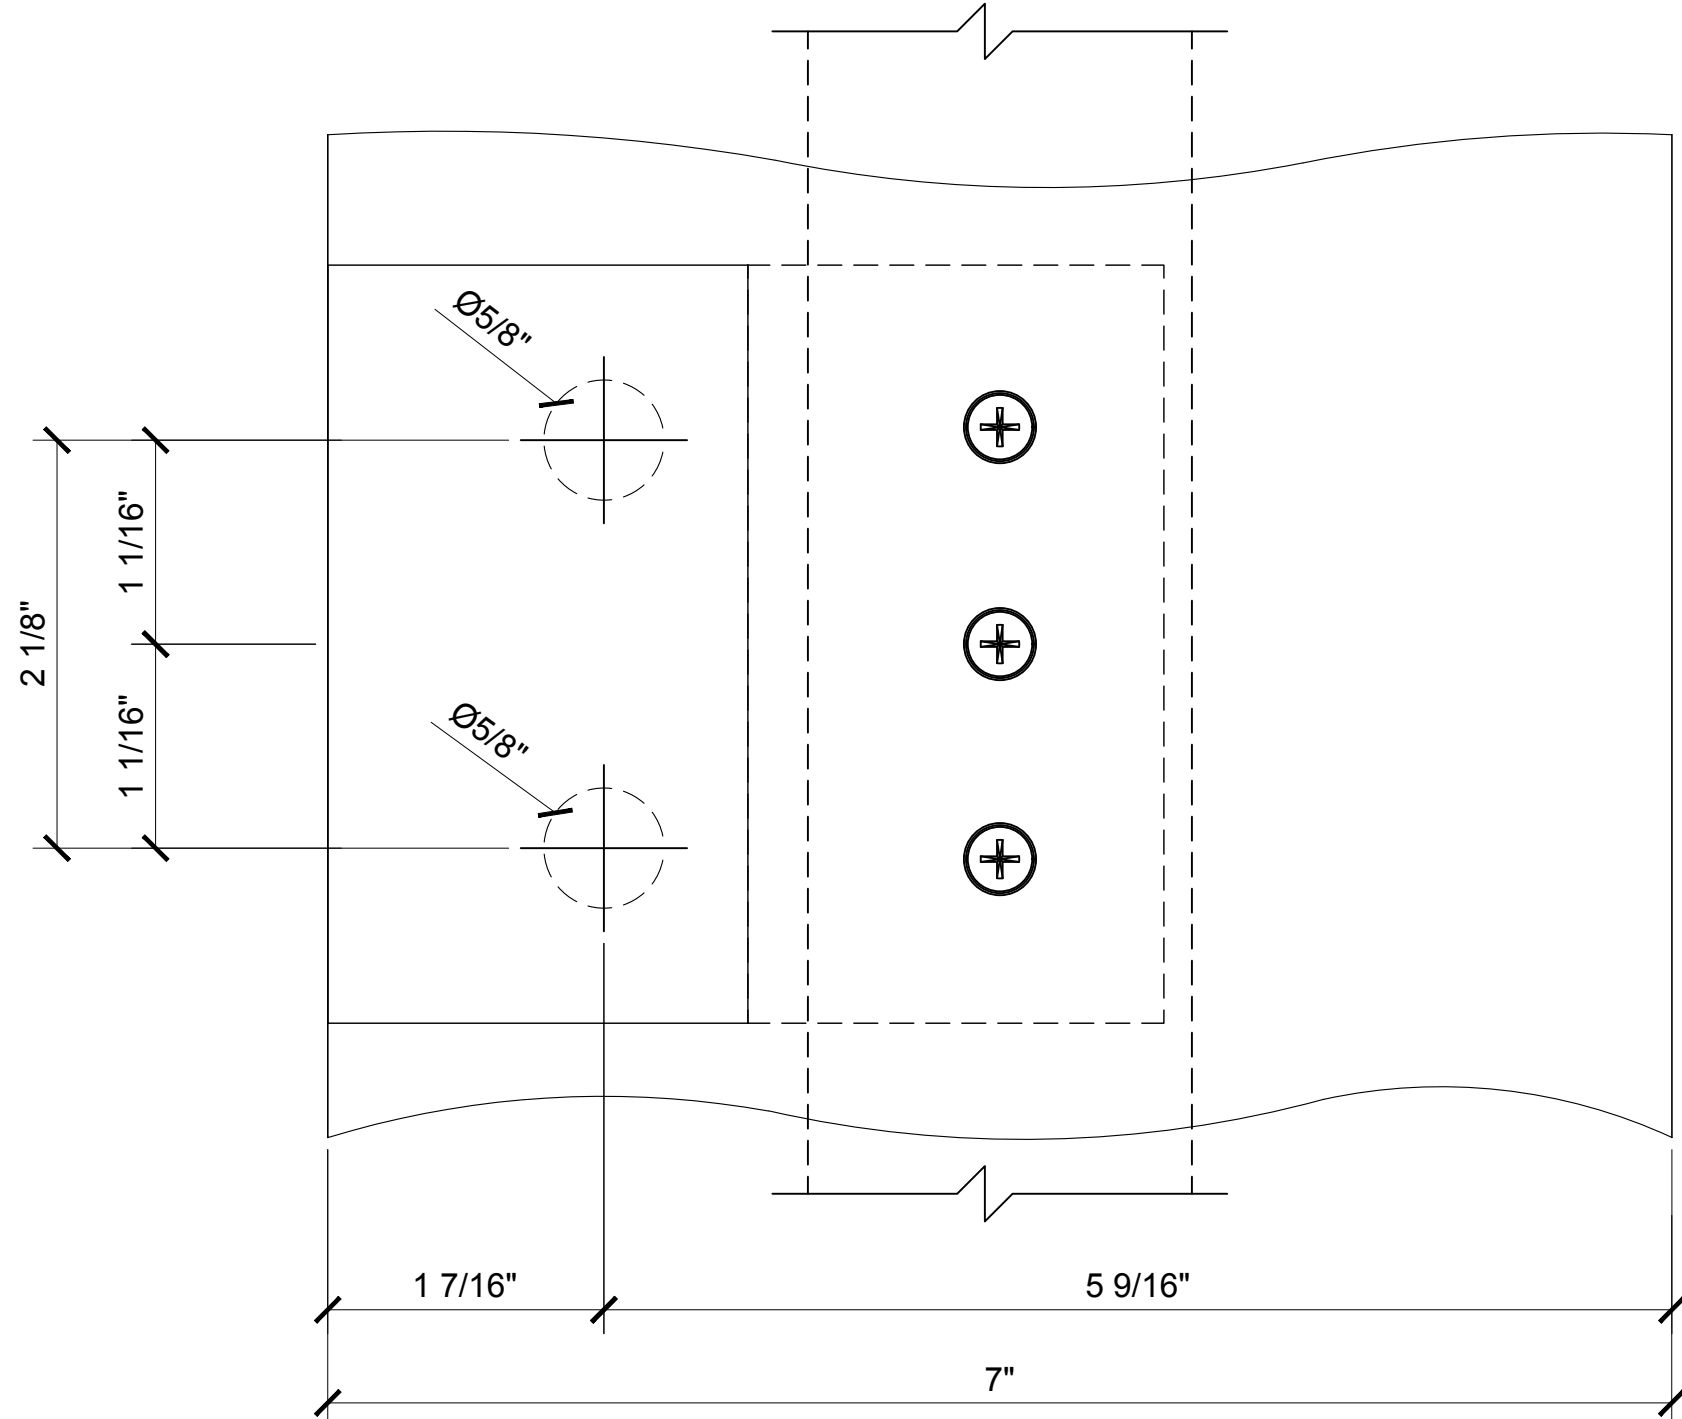

③ ELEVATION DETAIL @ RPSTSS


1'-0"=1'-0"

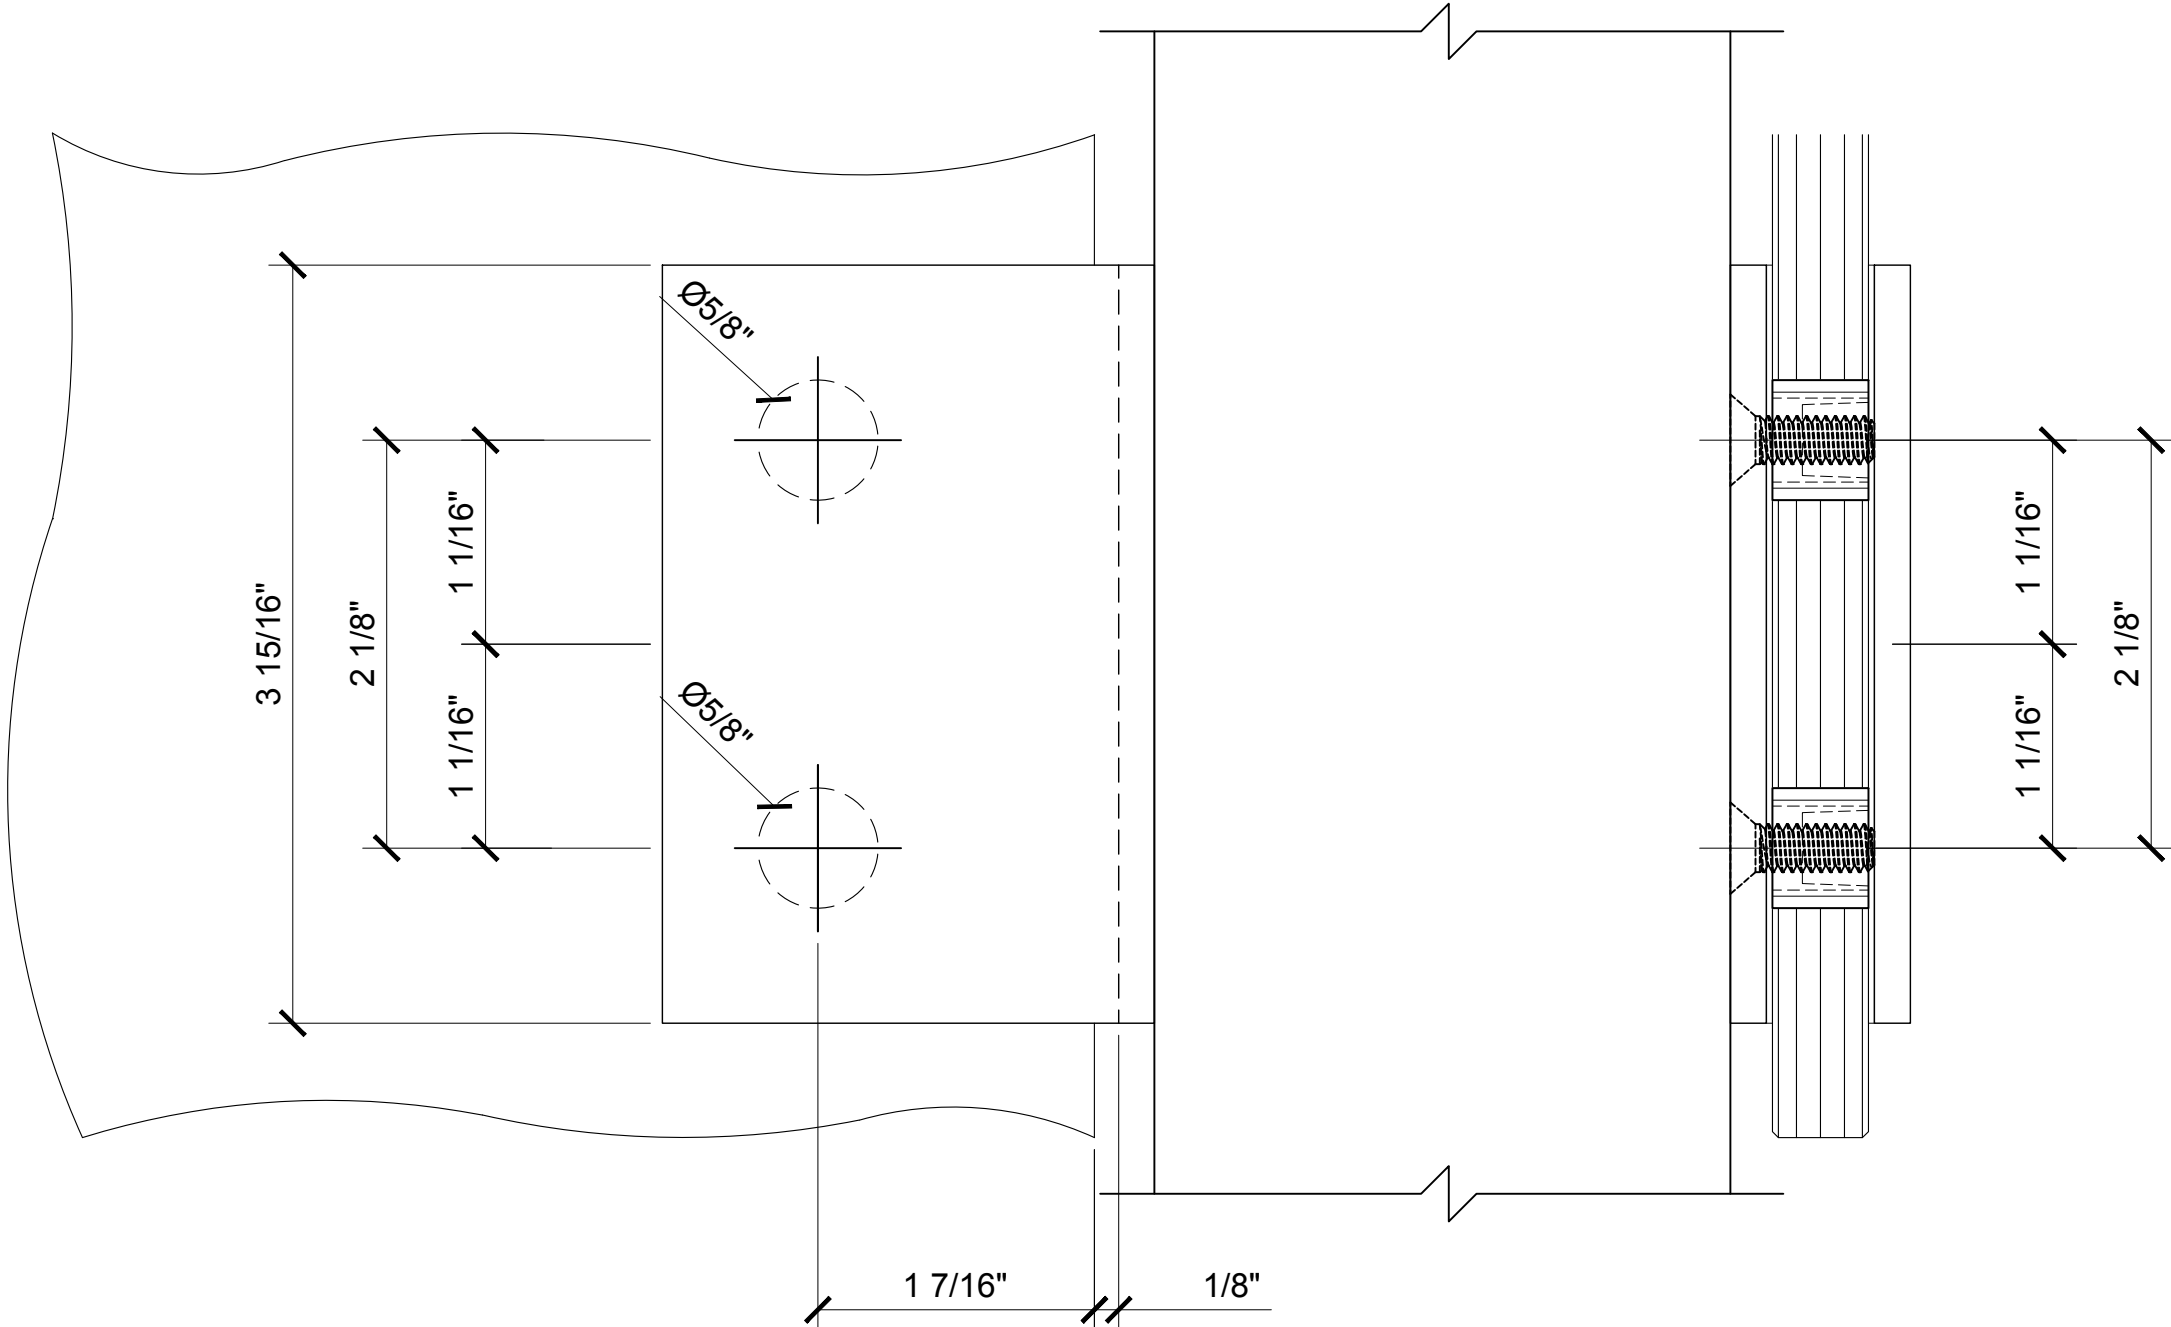

④ ELEVATION DETAIL @ RPSTSS


1'-0"=1'-0"

Revisions By:

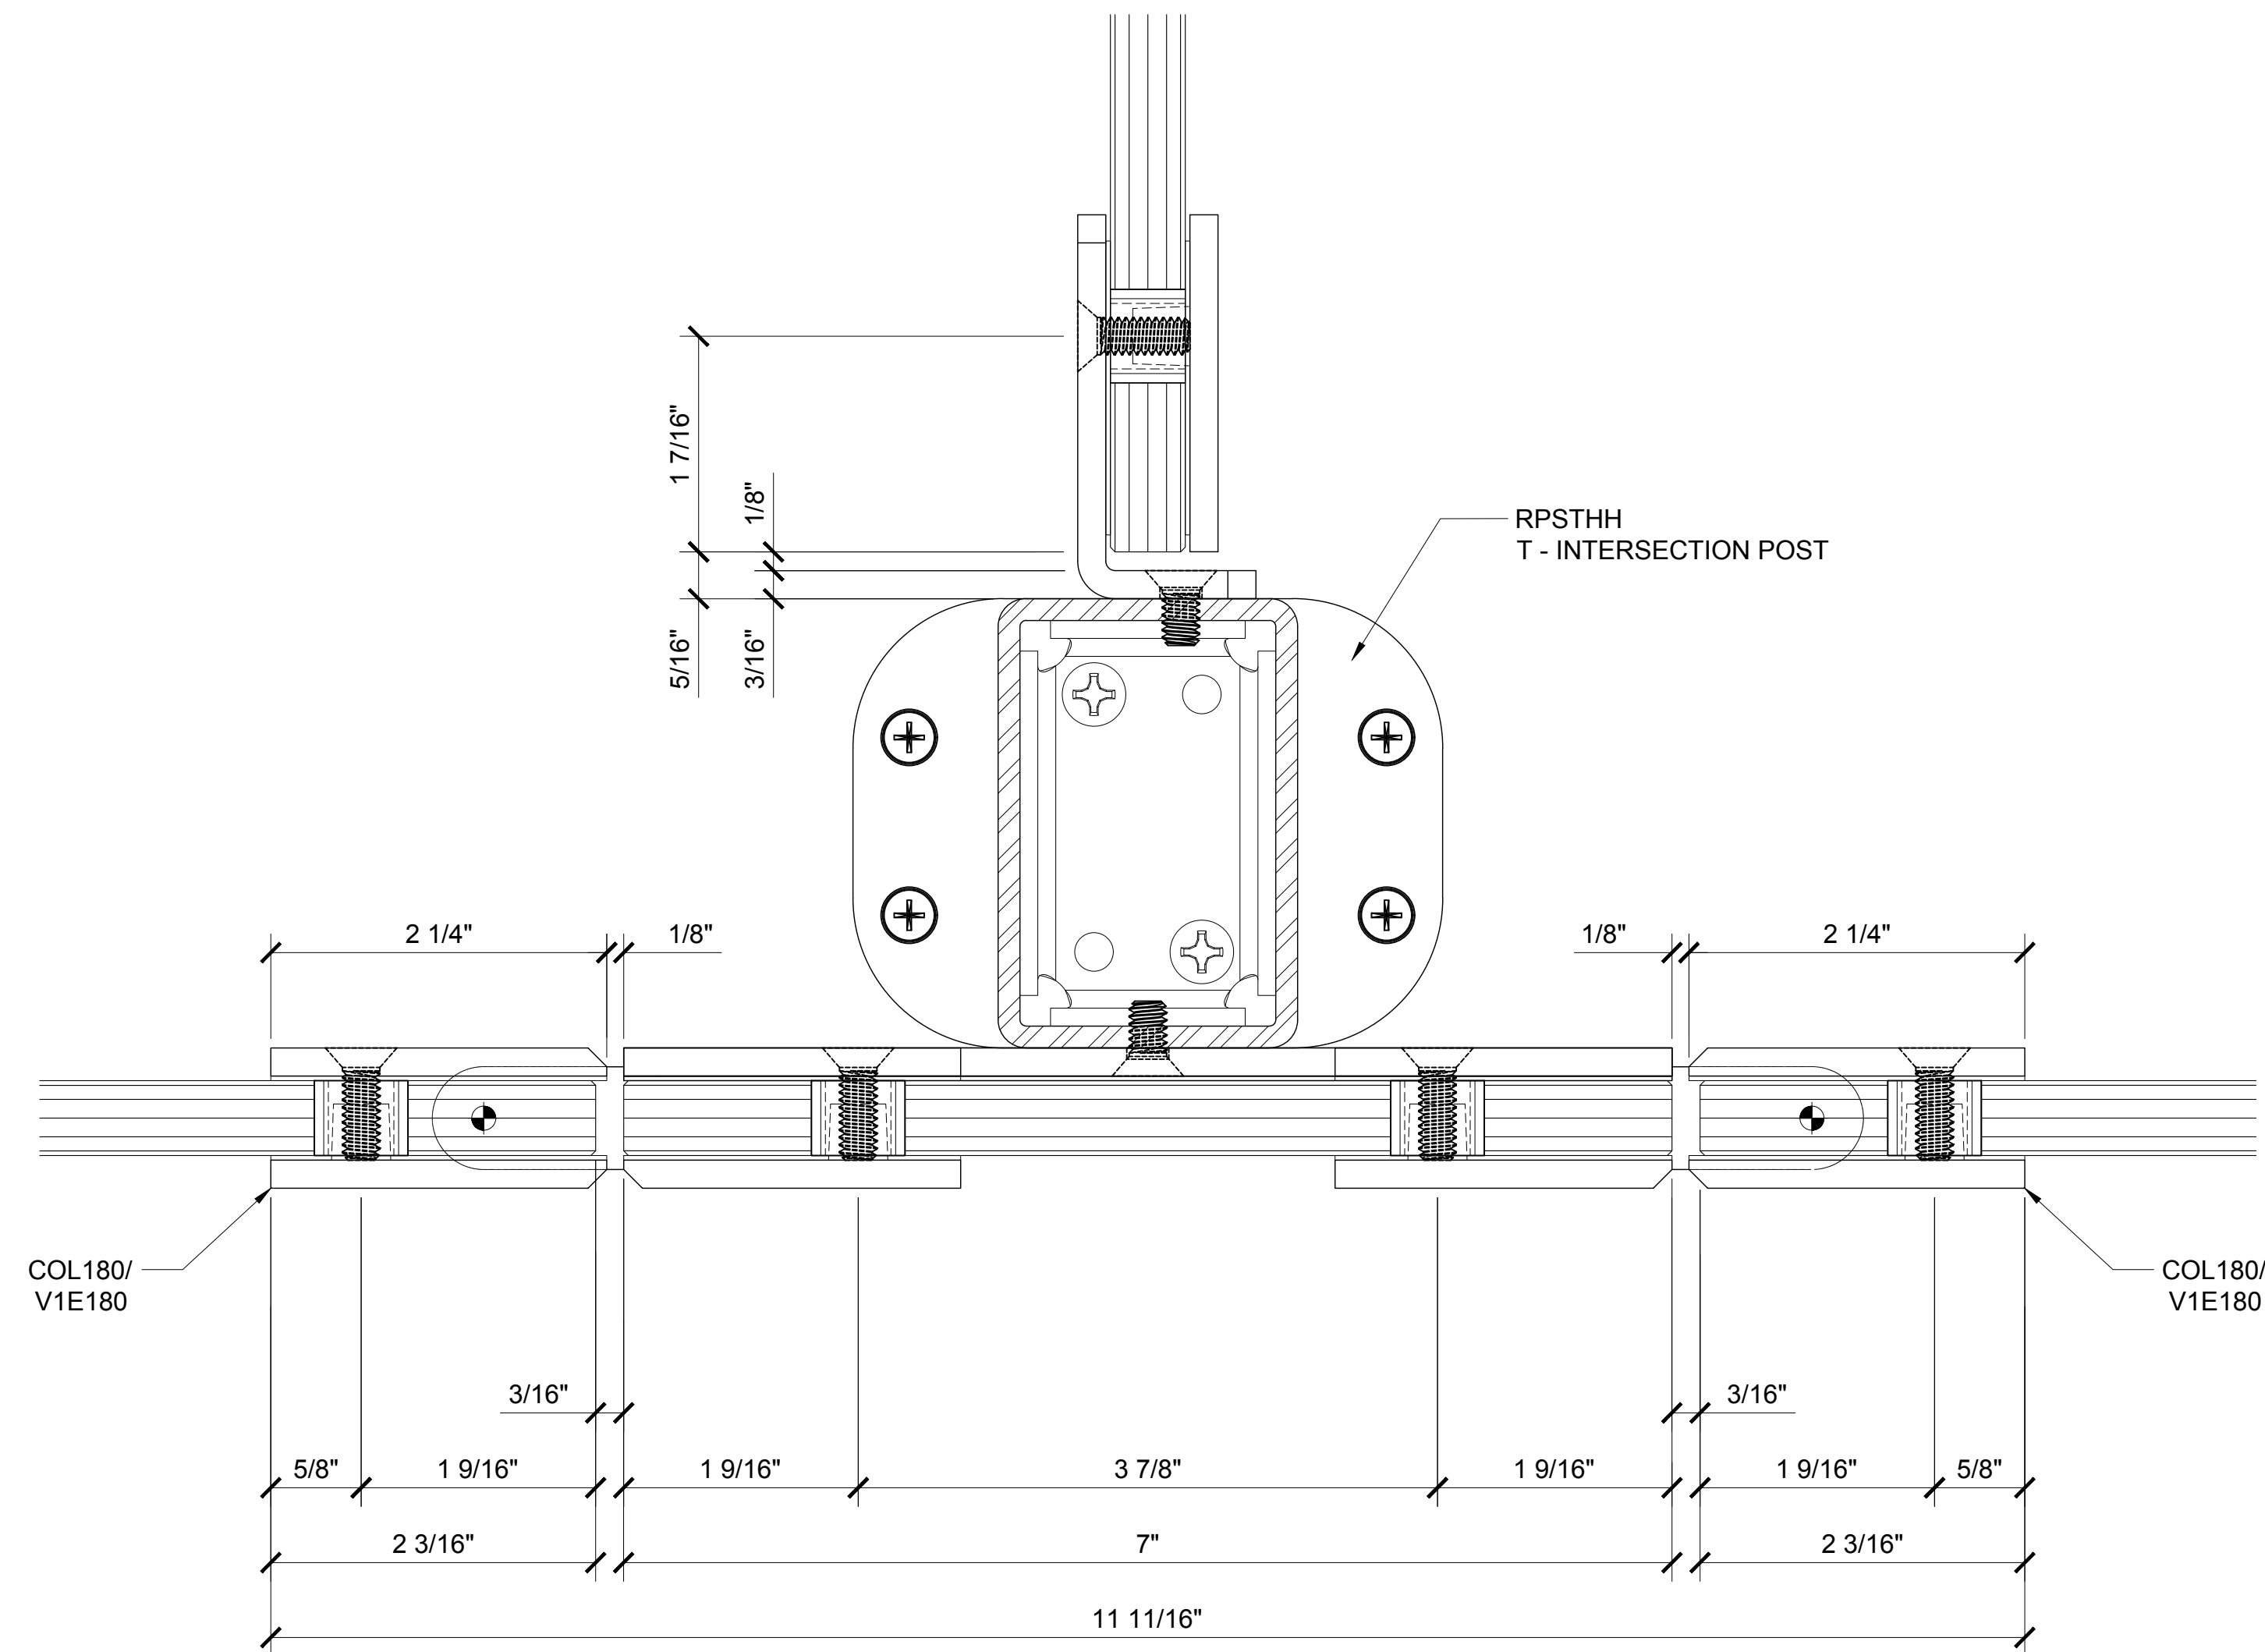

⑤ PLAN DETAIL @ RPSTHH / T - INTERSECTION POST


1'-0"=1'-0"

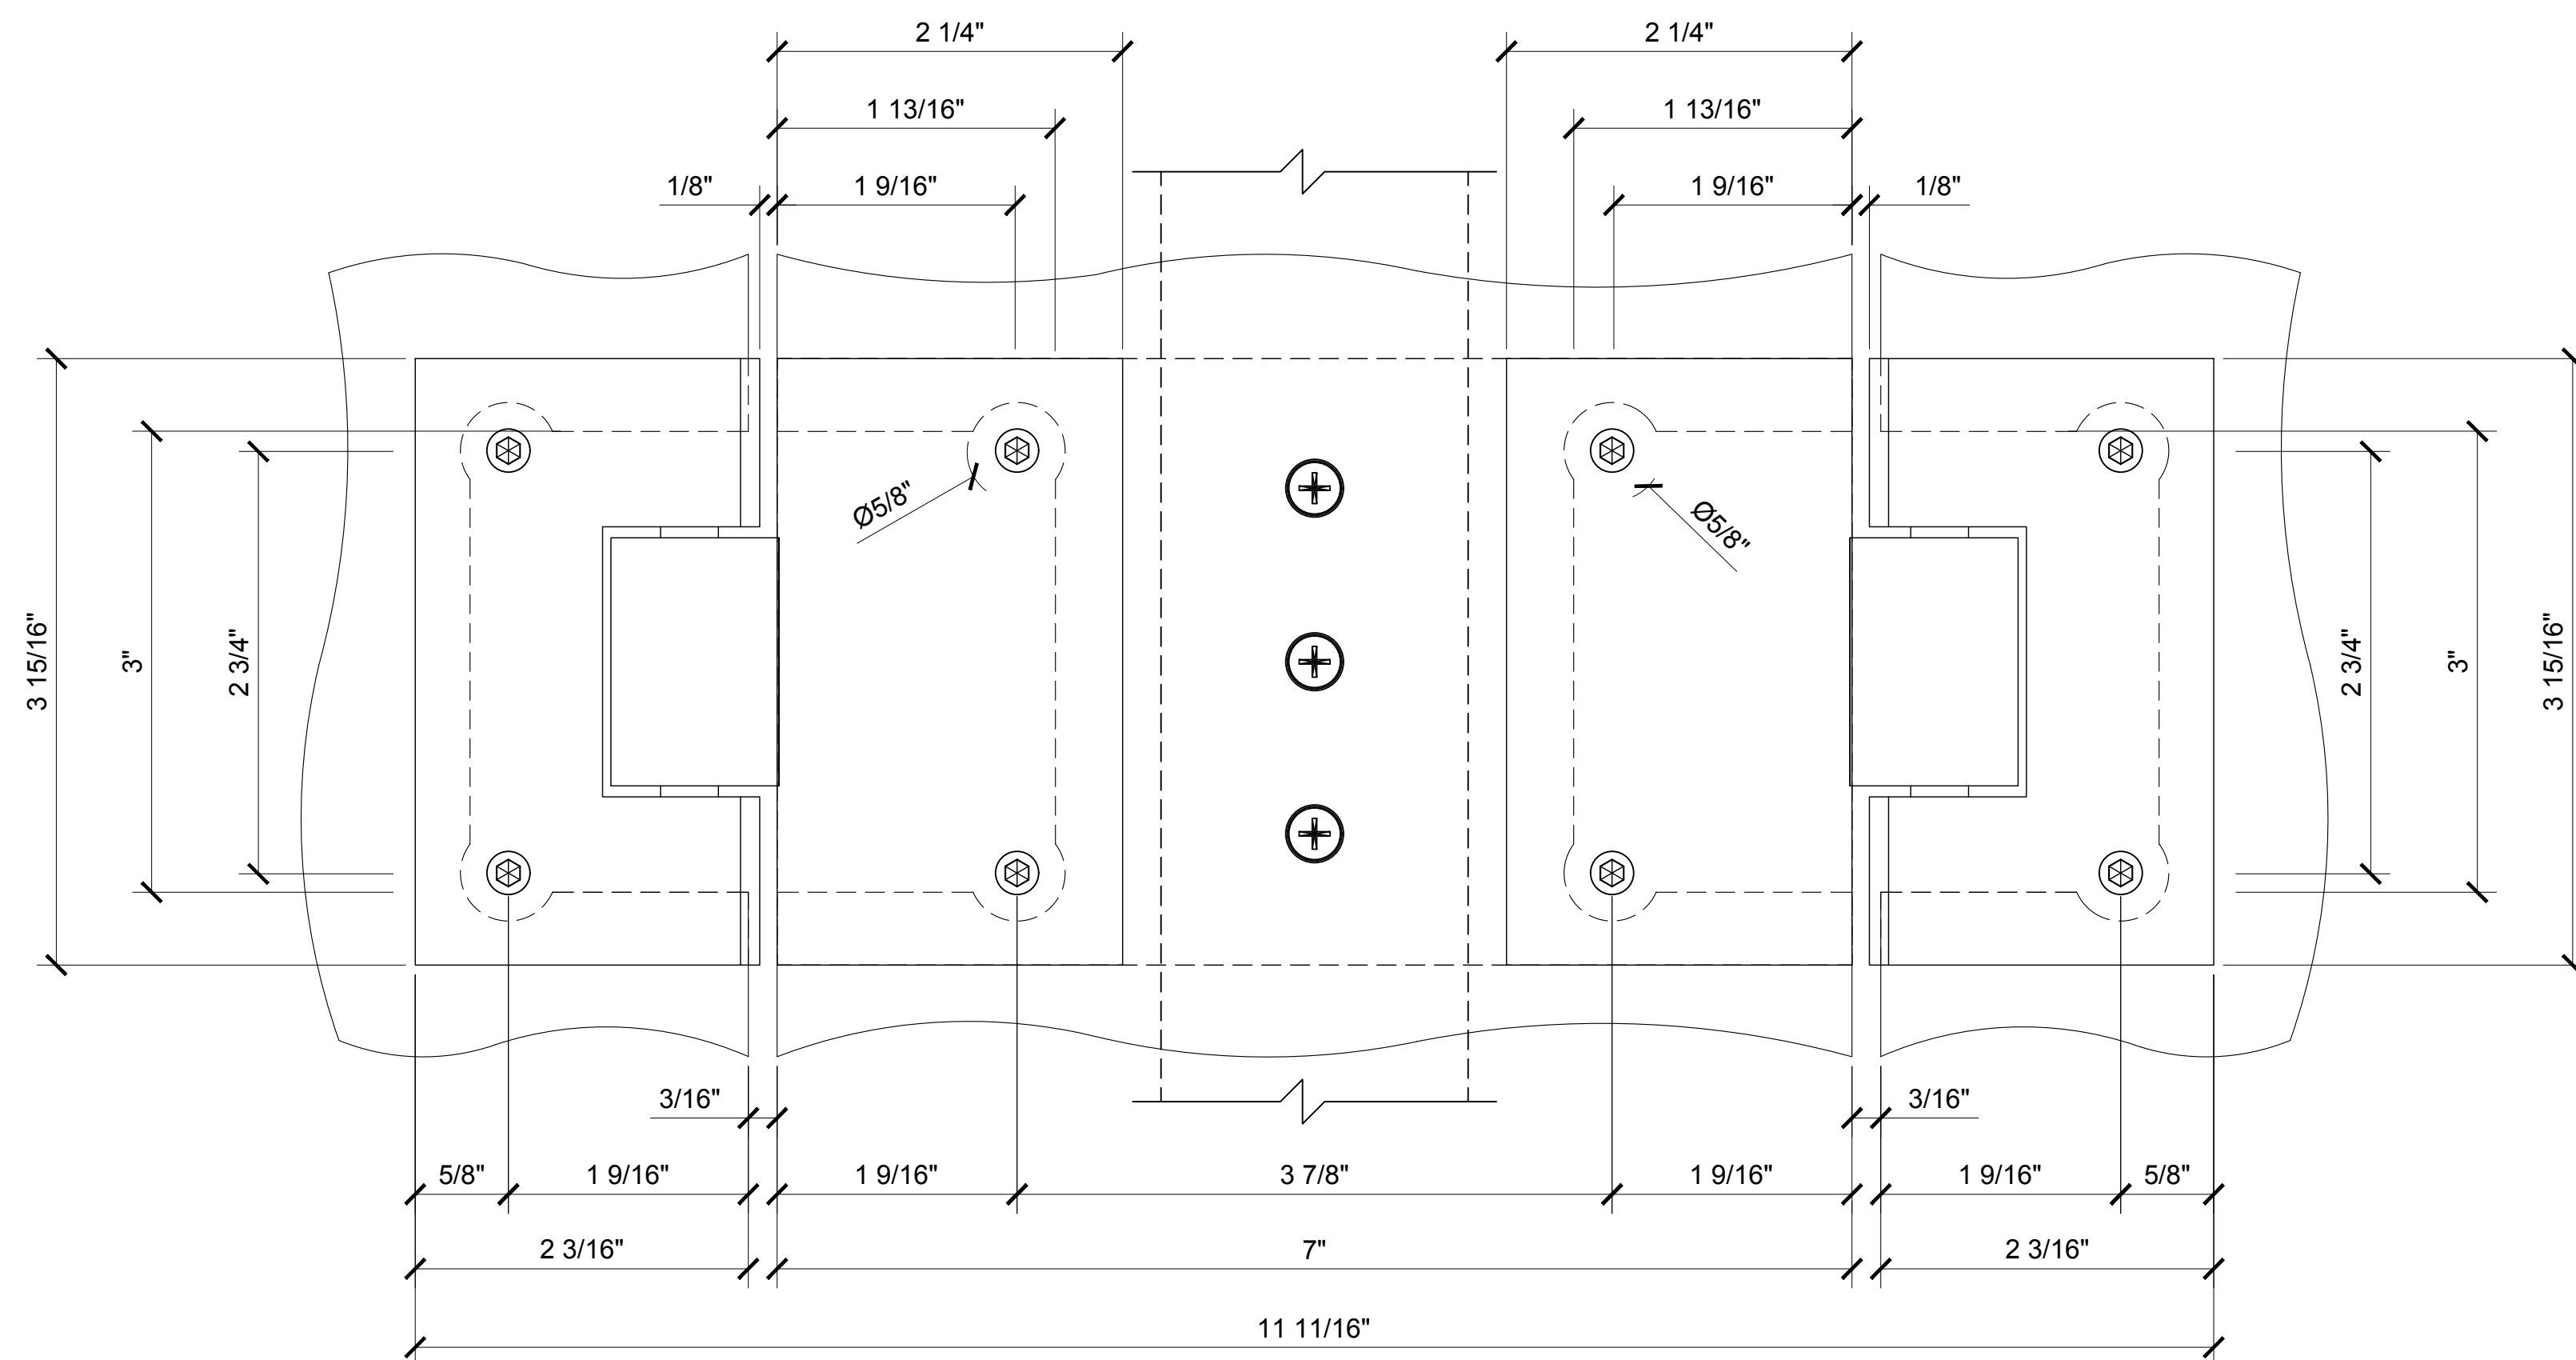

⑥ ELEVATION DETAIL @ RPSTHH


1'-0"=1'-0"

Revisions By:

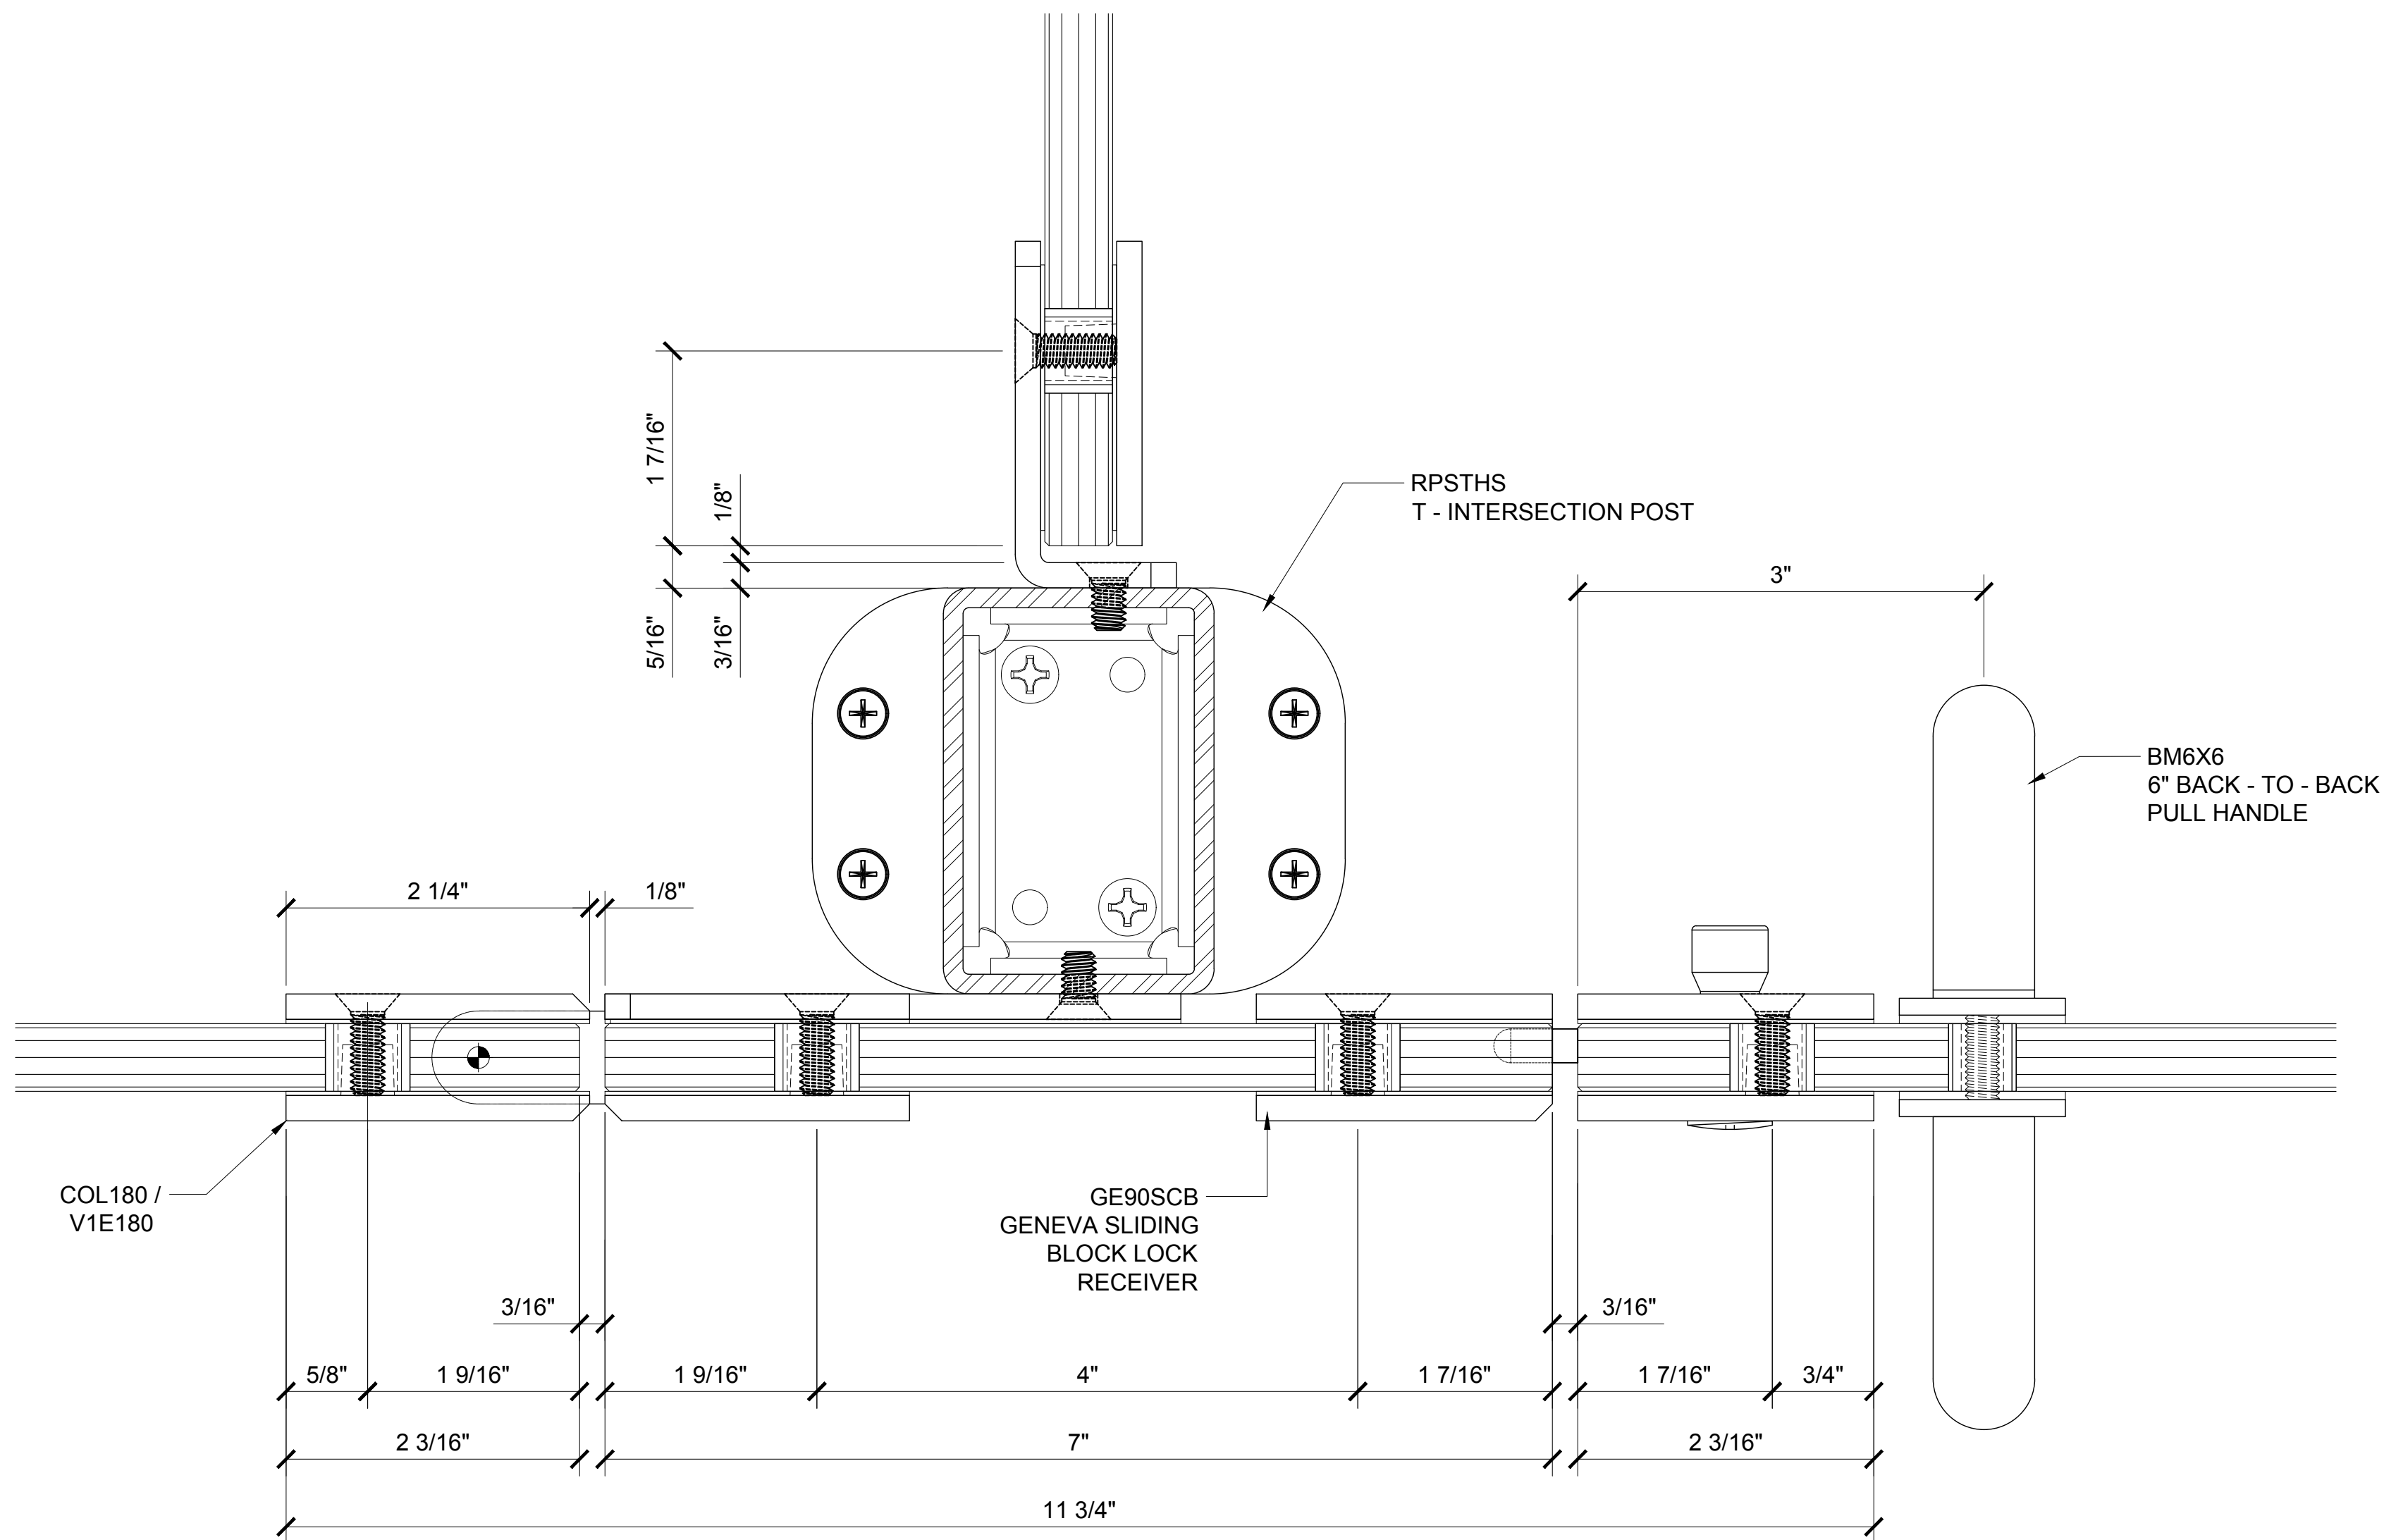

⑦ PLAN DETAIL @ RPSTHS / T - INTERSECTION POST

1'-0"=1'-0"

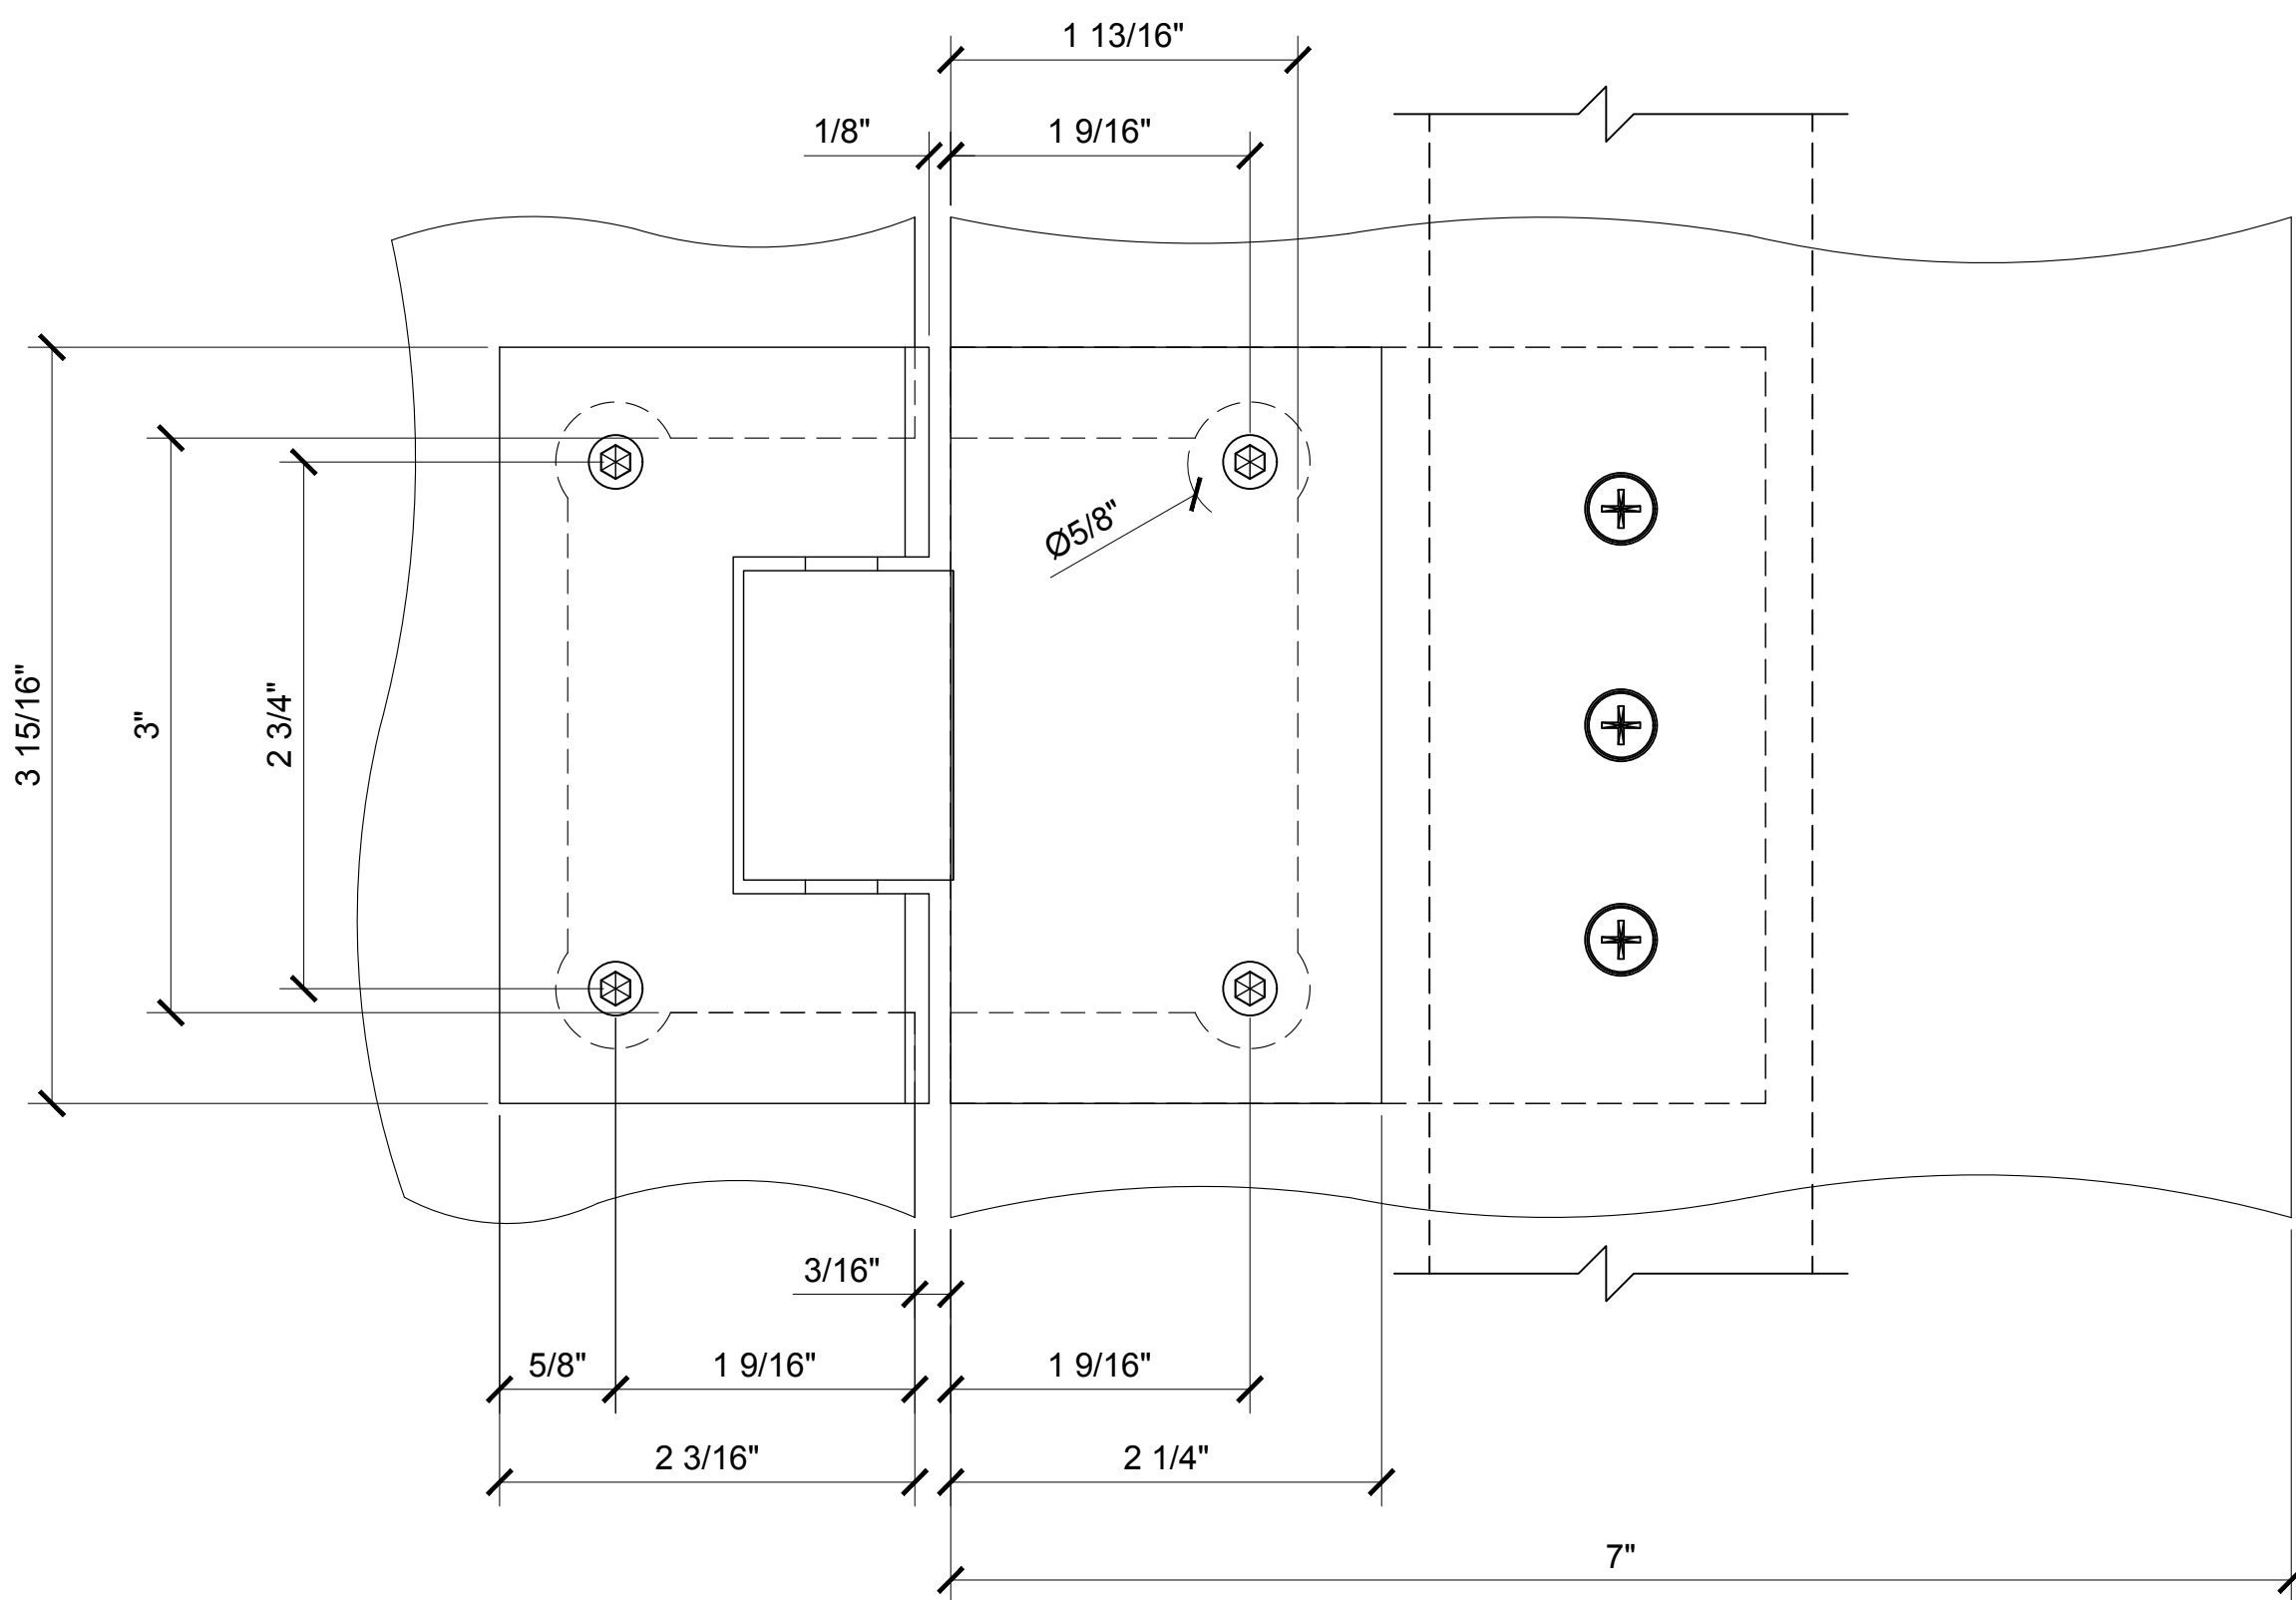

⑧ ELEVATION DETAIL @ RPSTHS

1'-0"=1'-0"

Revisions By:

Drawn By: R.P.


Date: 01/15/16

Scale: AS NOTED

File Name:


RESTROOM PARTITION.dwg

Sheet

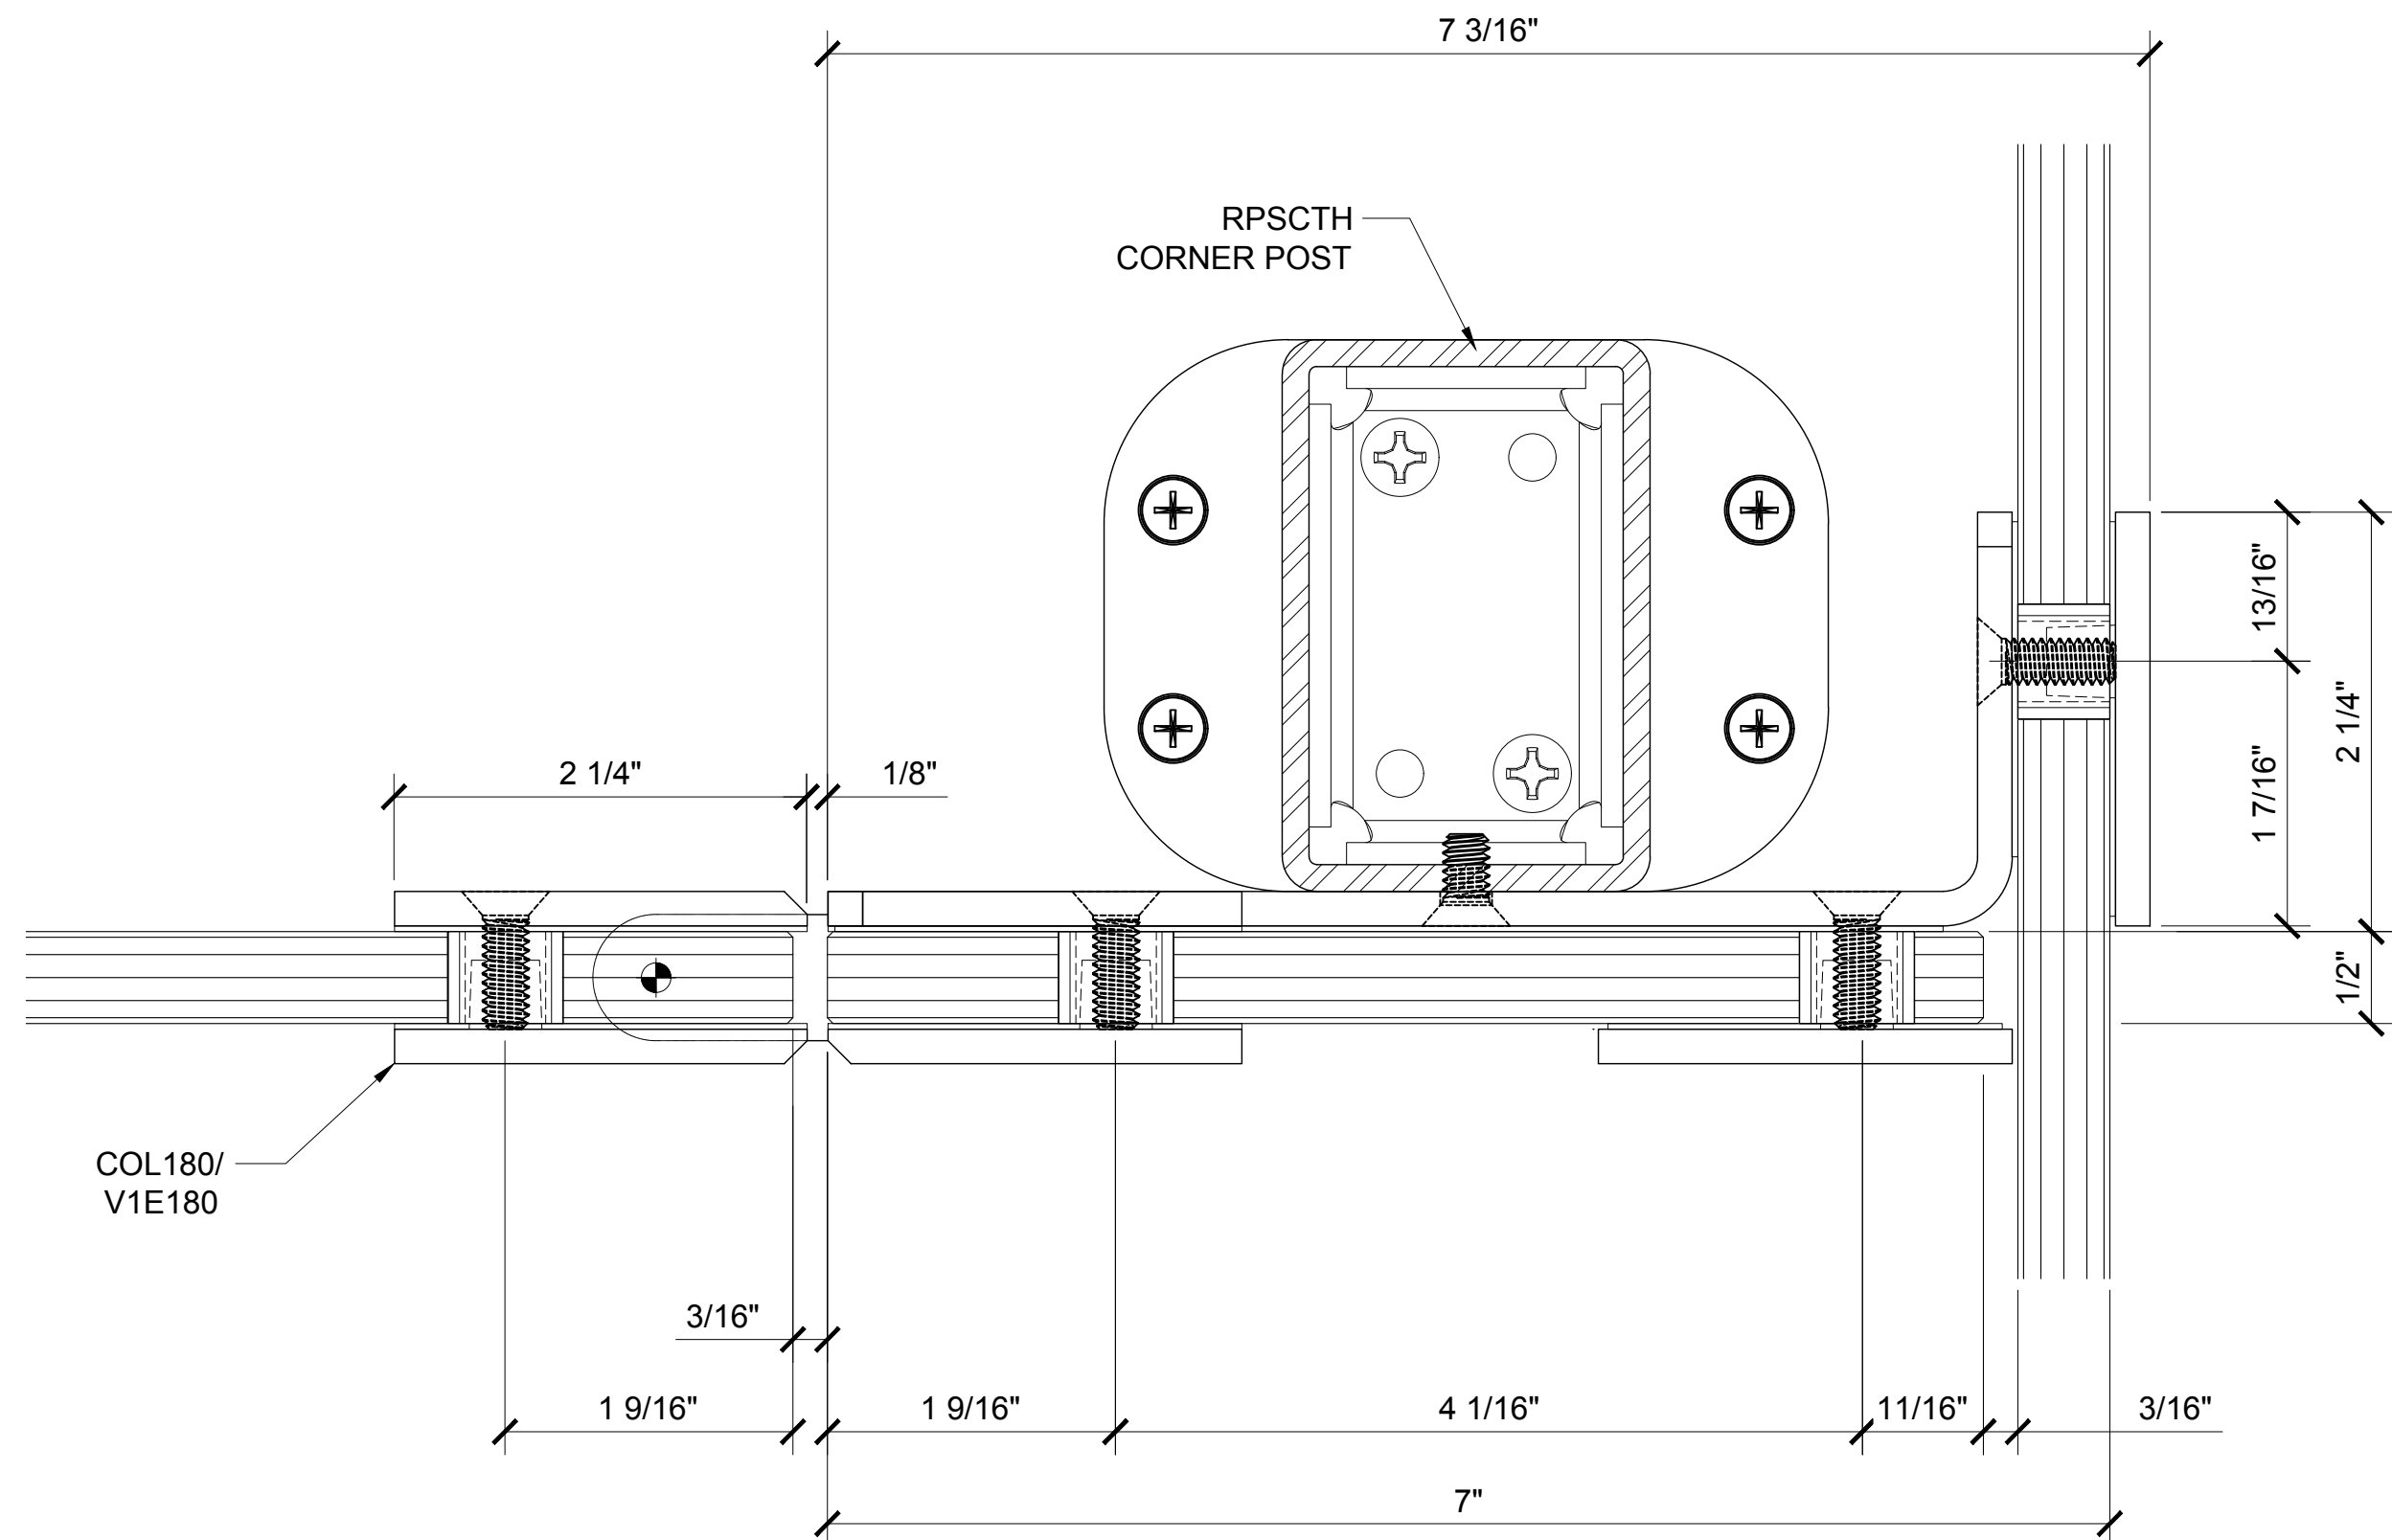


⑨ PLAN DETAIL @ RPSCTH / CORNER POST

1'-0"=1'-0"

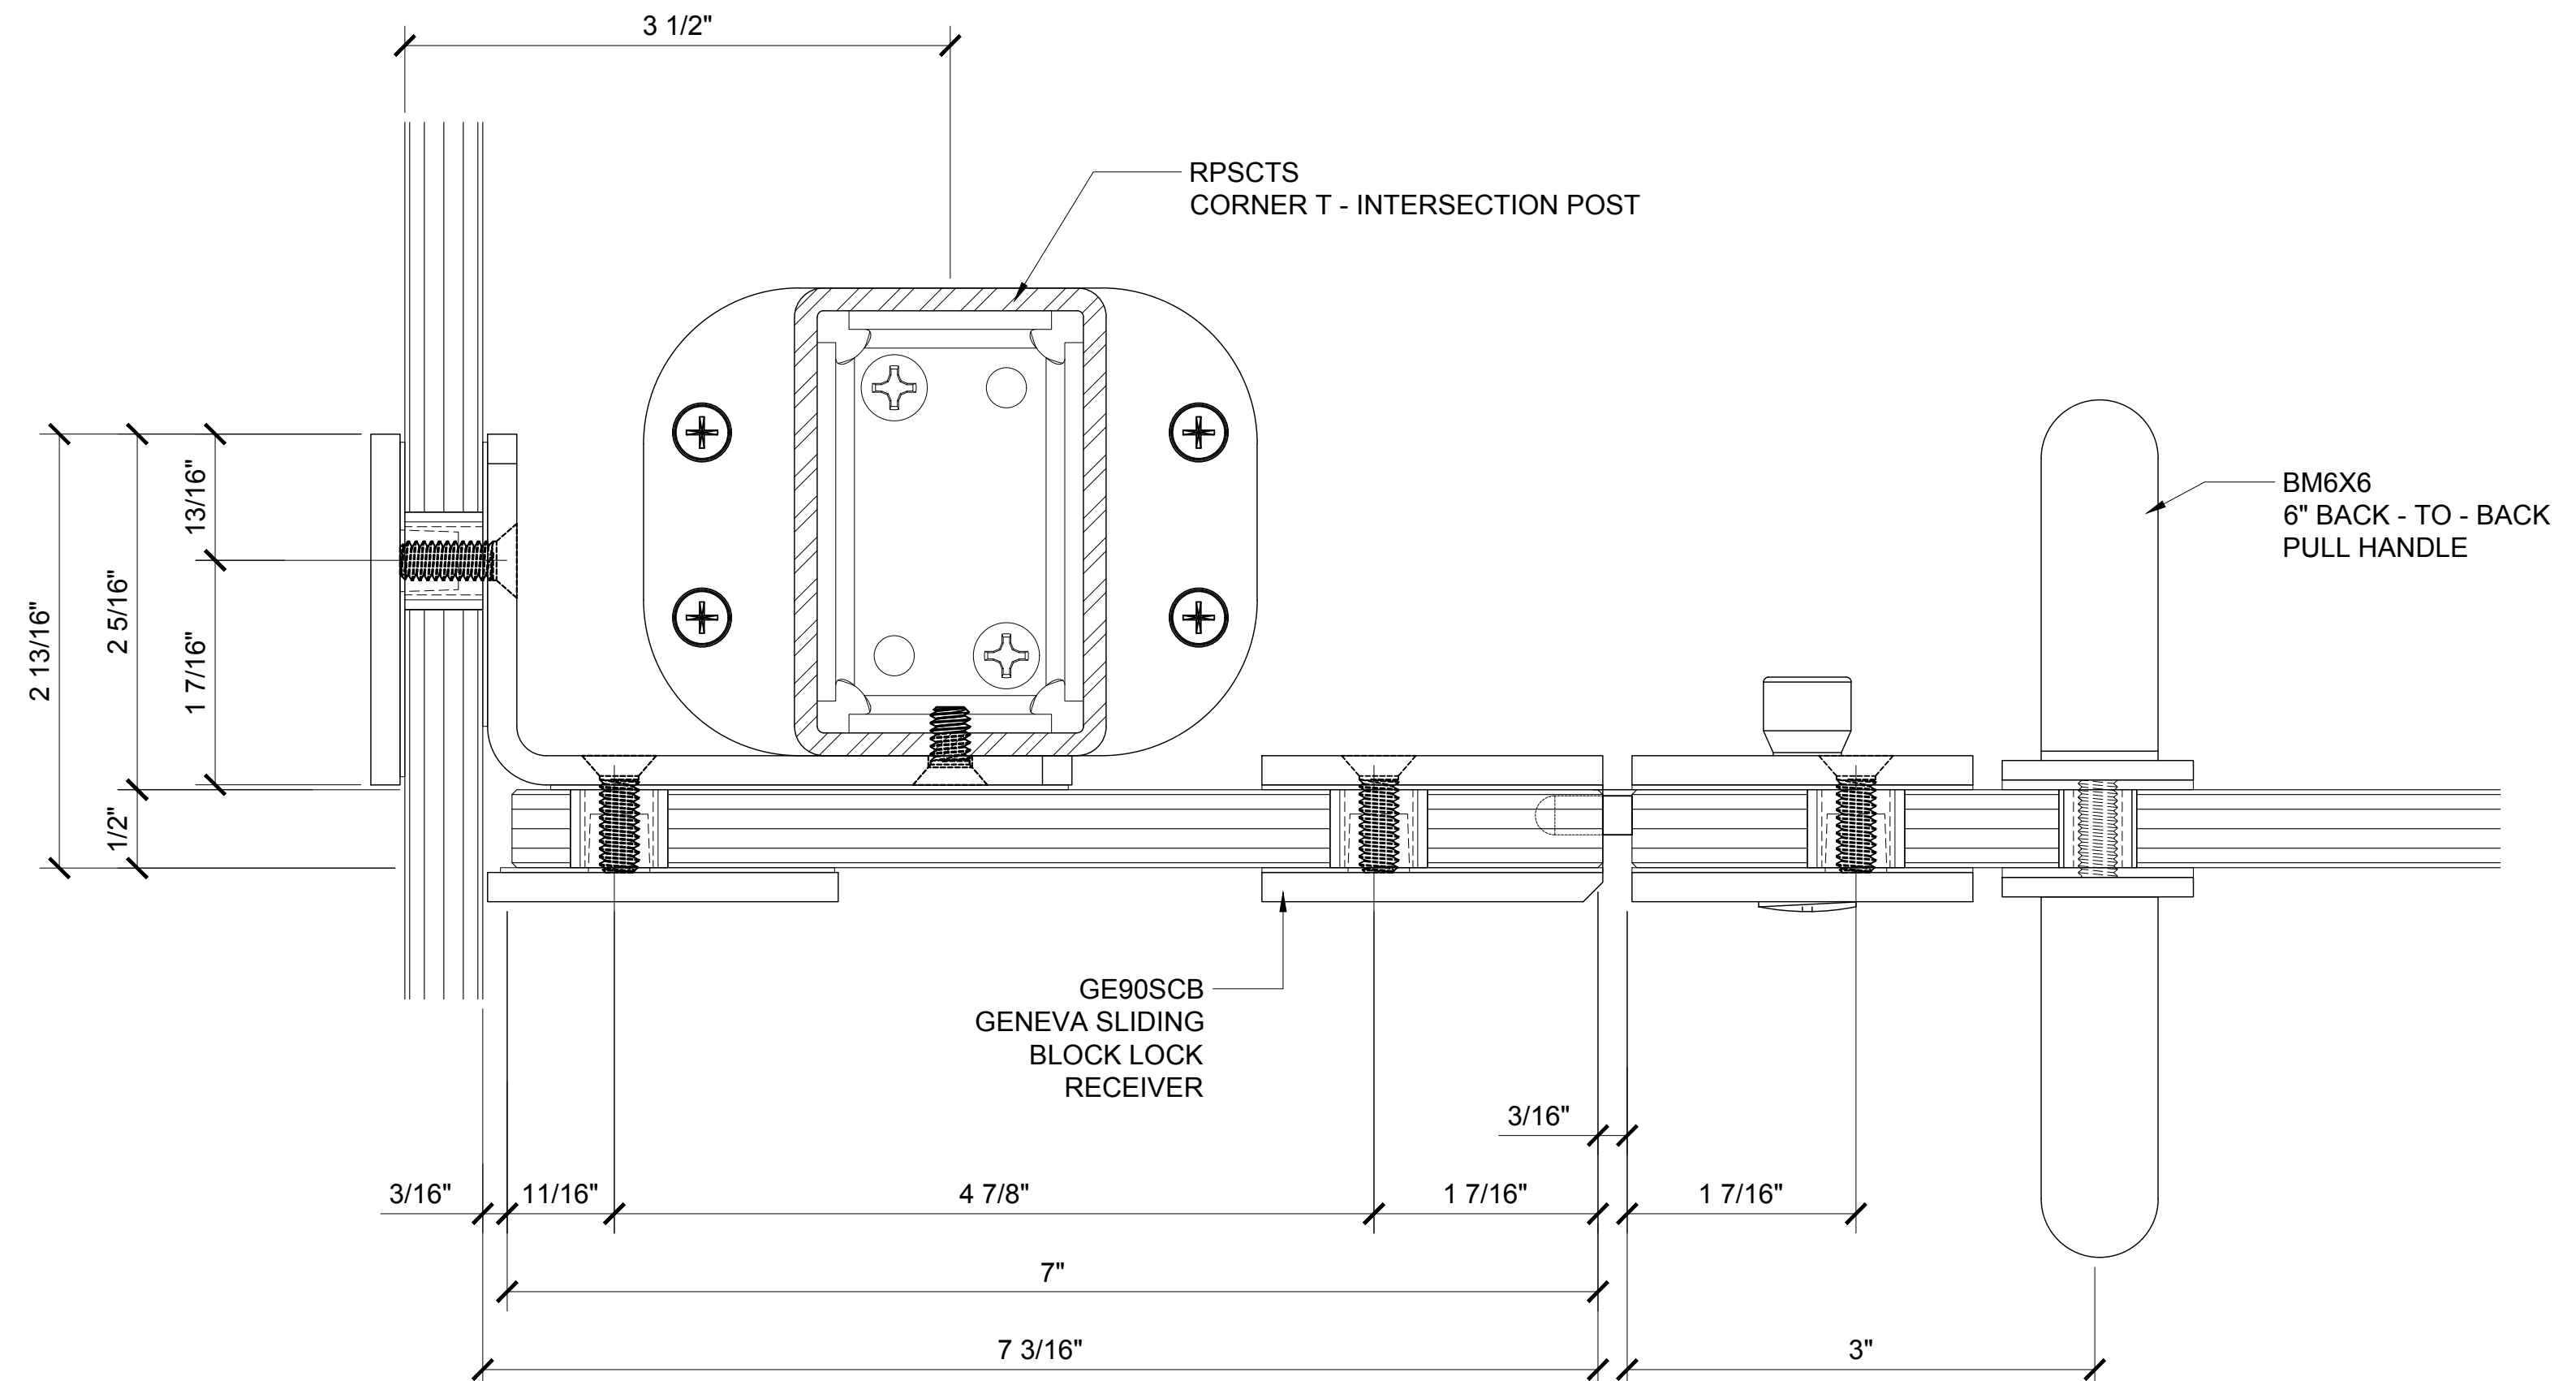


⑪ PLAN DETAIL @ RPSCTS / CORNER POST

1'-0"=1'-0"

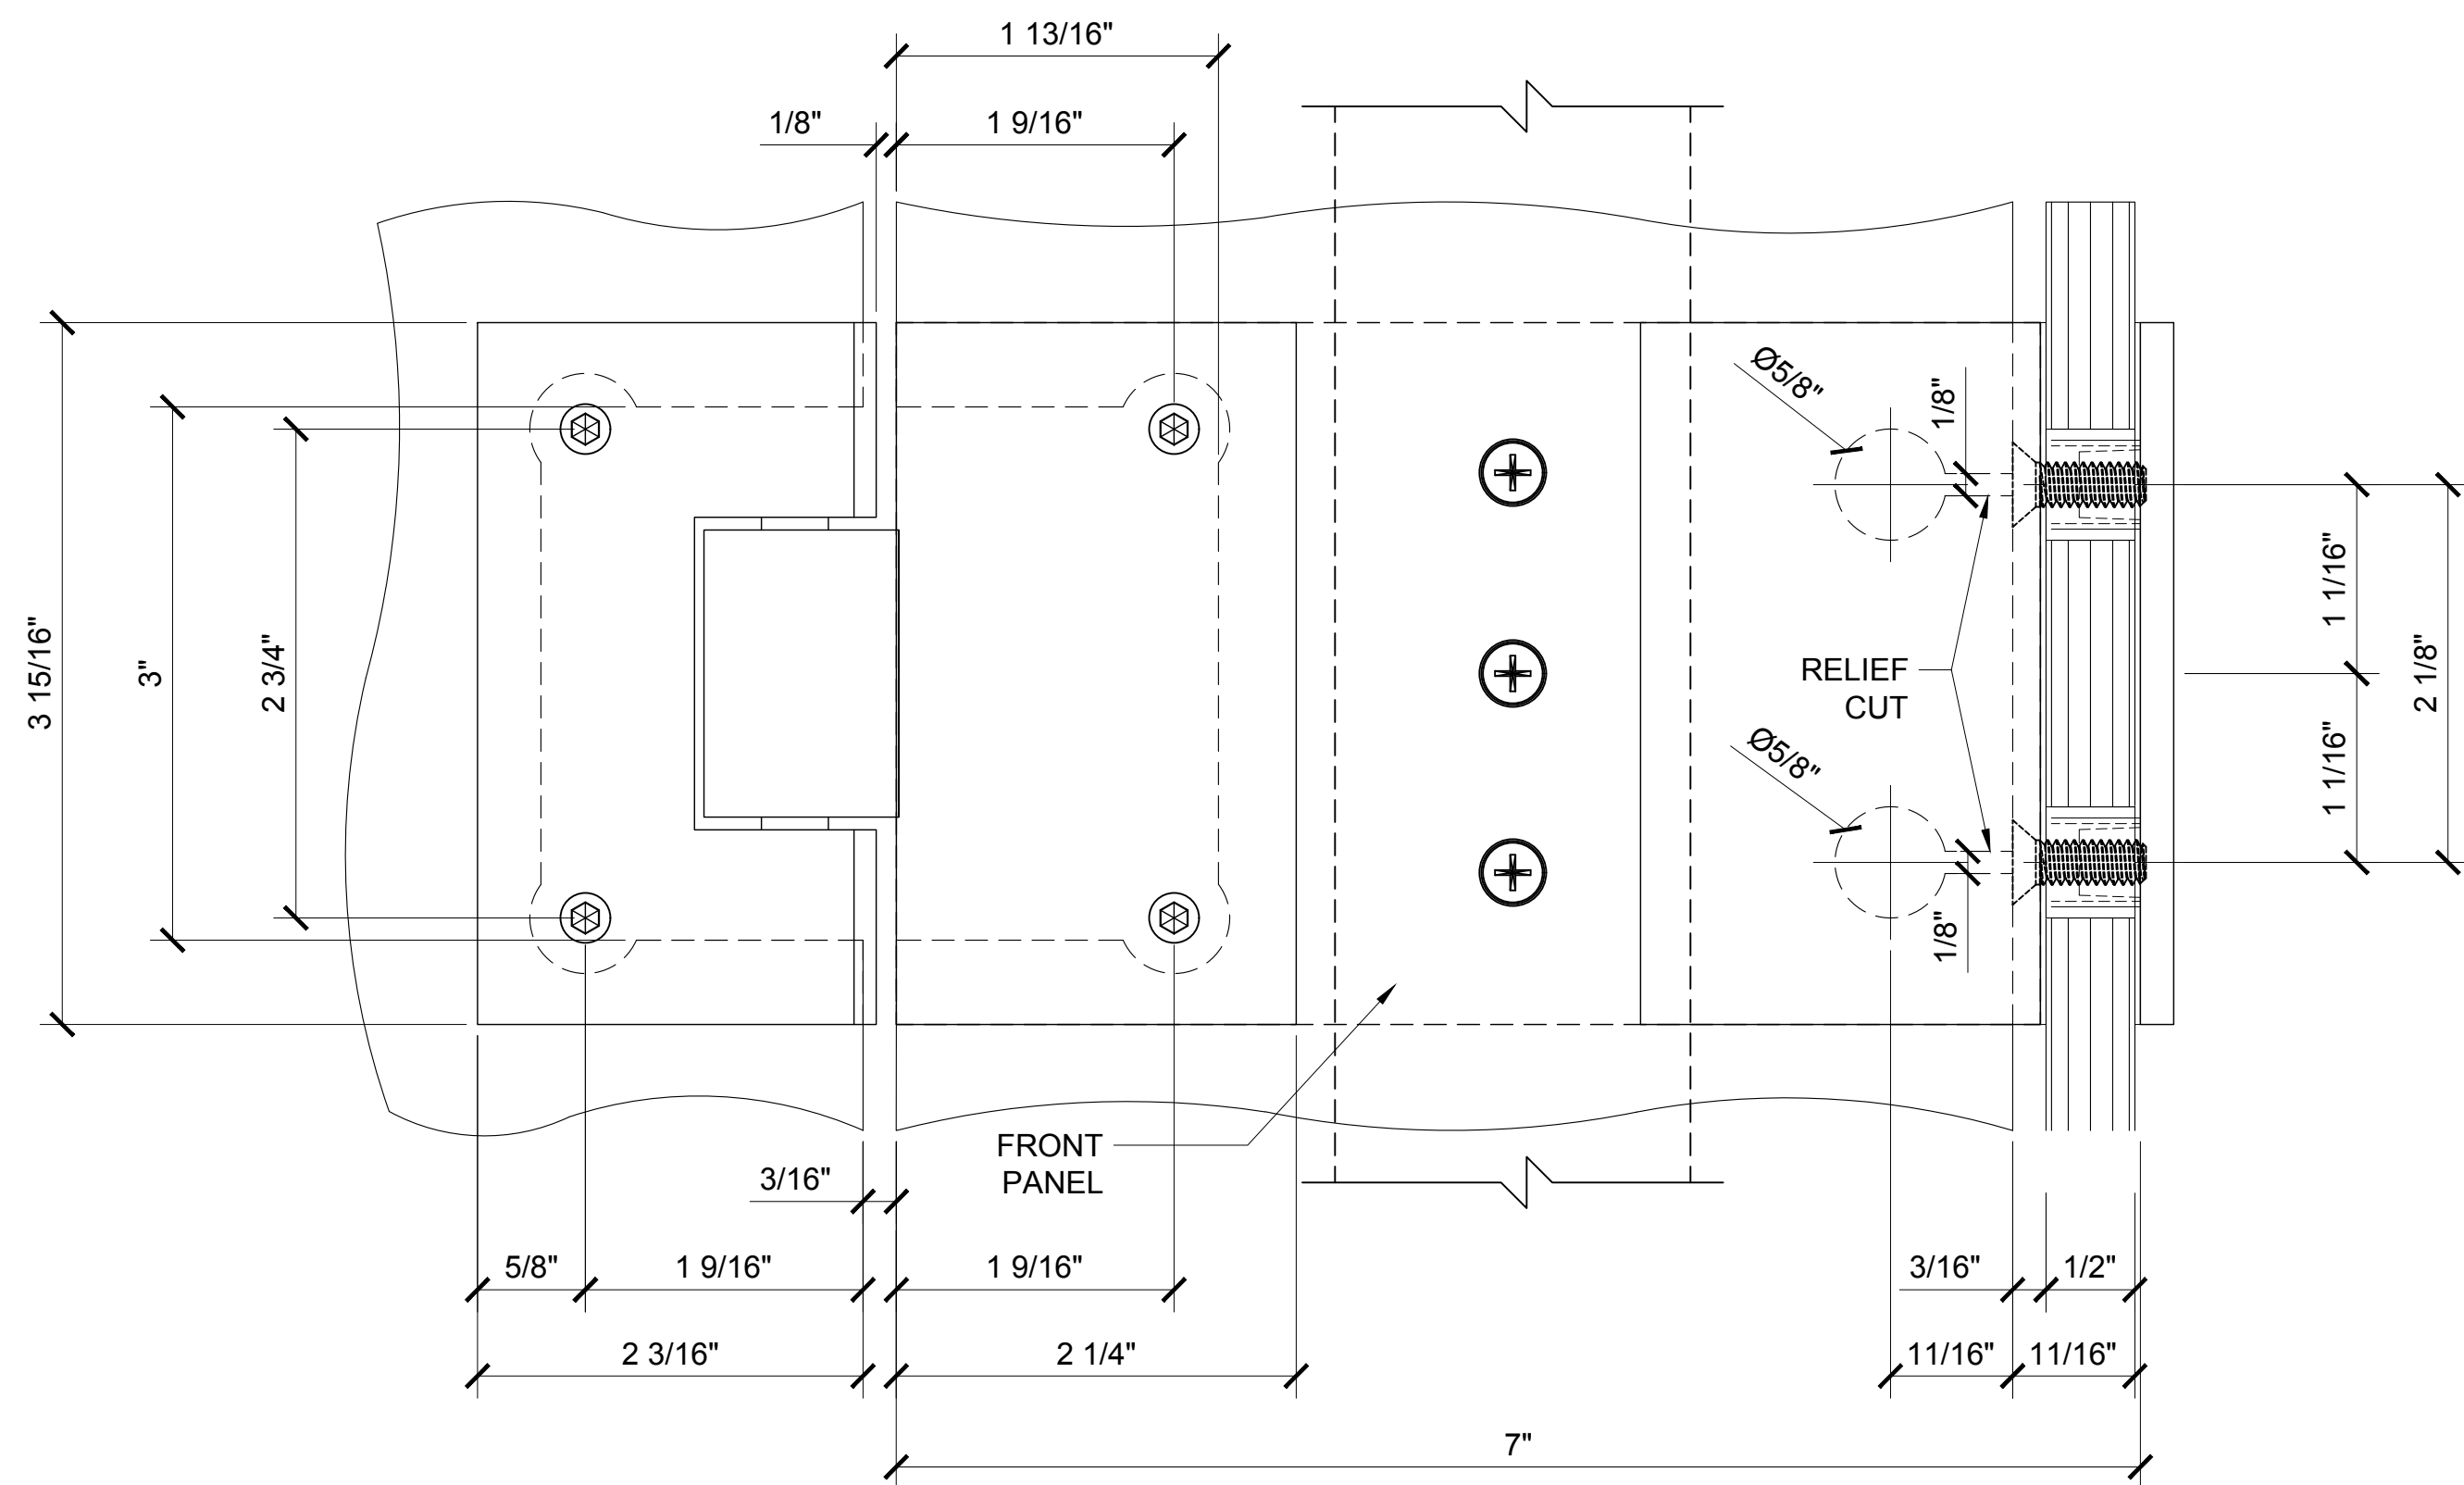

⑩ ELEVATION DETAIL @ RPSCTH


1'-0"=1'-0"

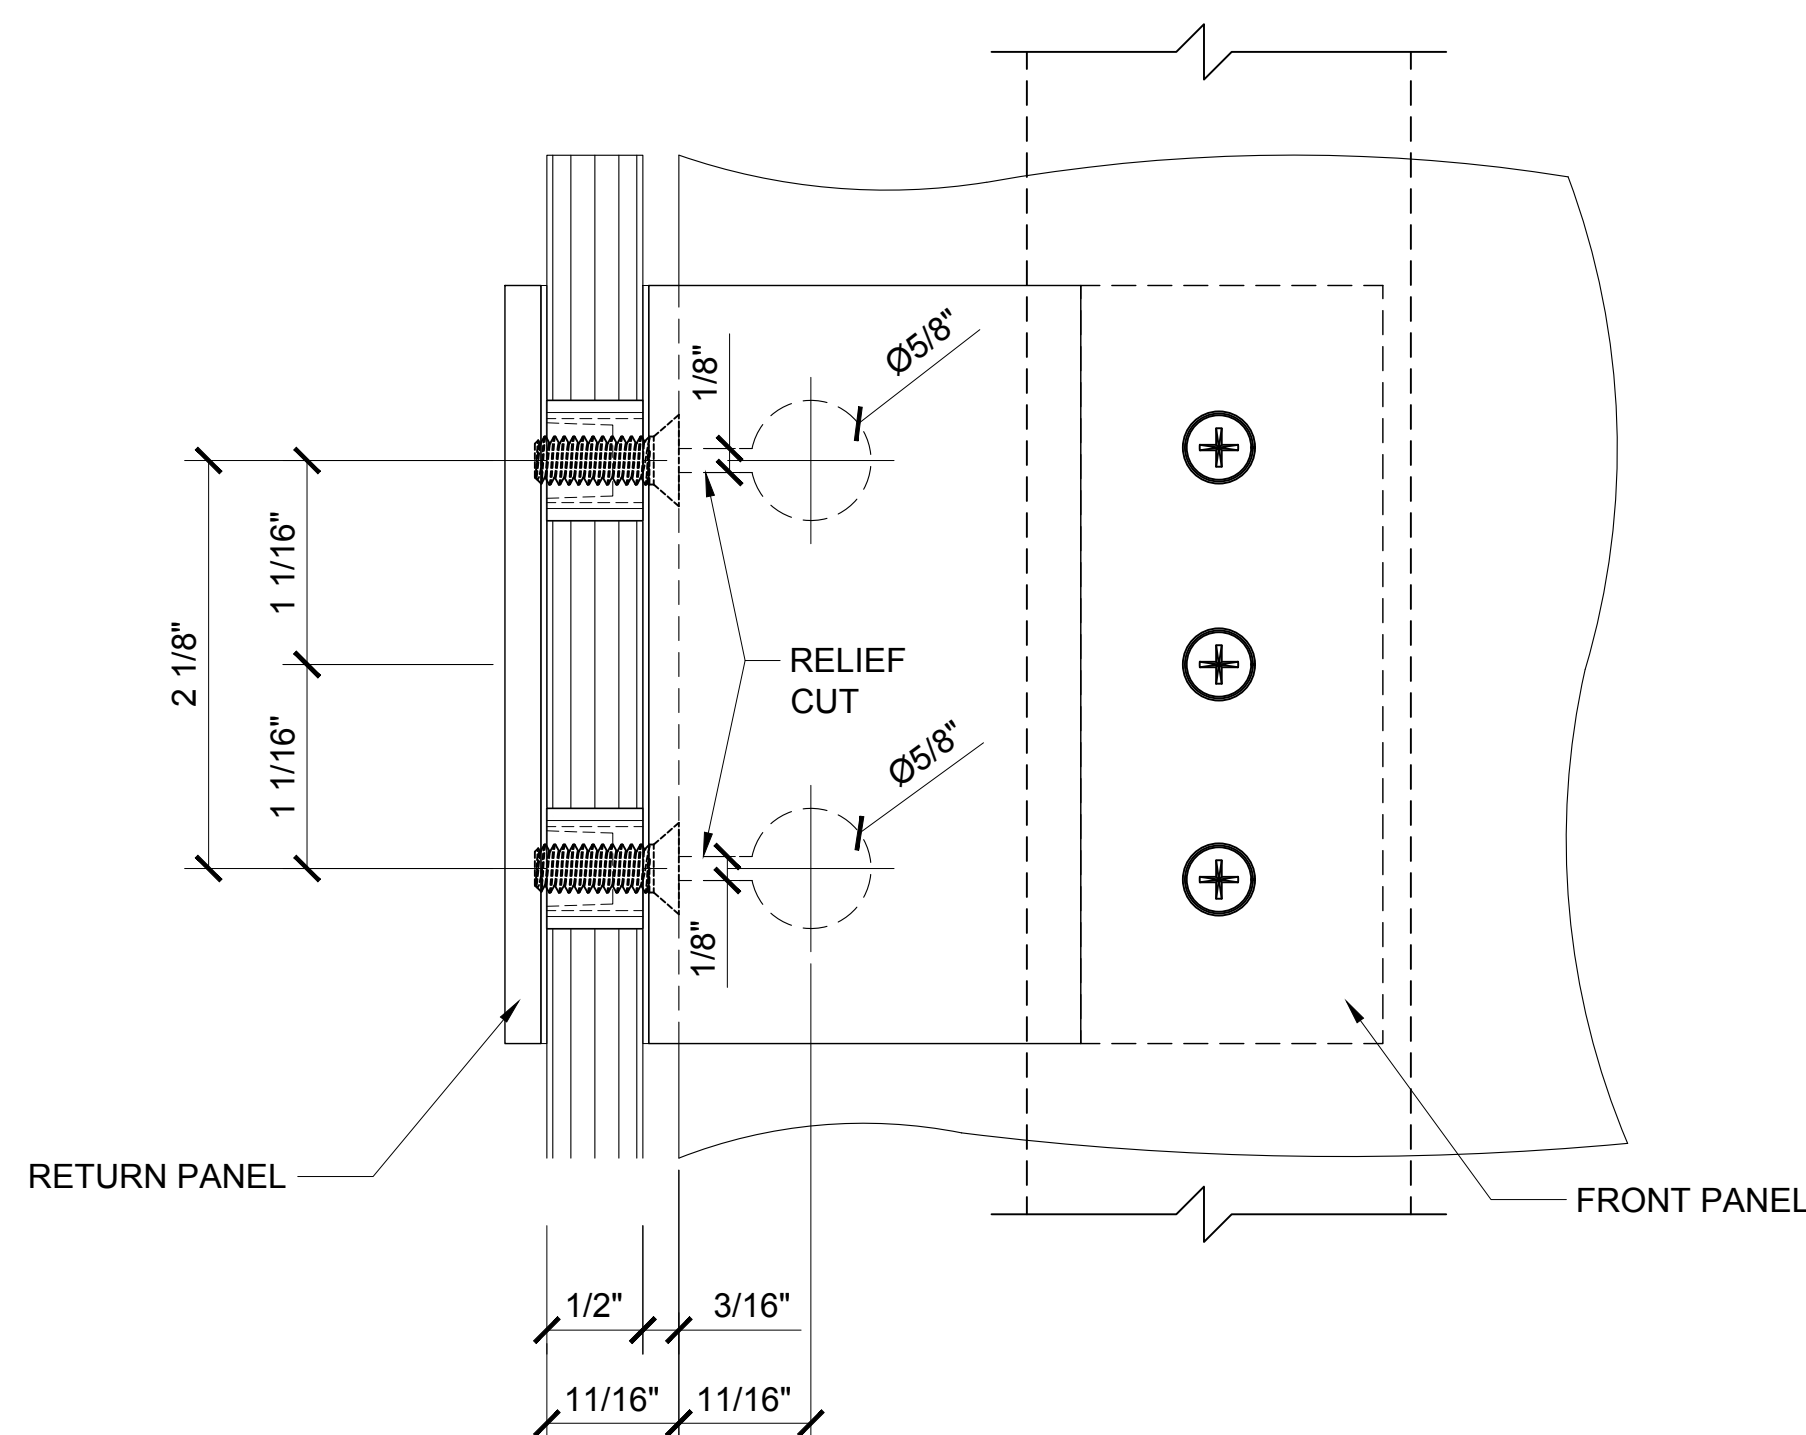

⑫ ELEVATION DETAIL @ RPSCTS


1'-0"=1'-0"

Revisions By:

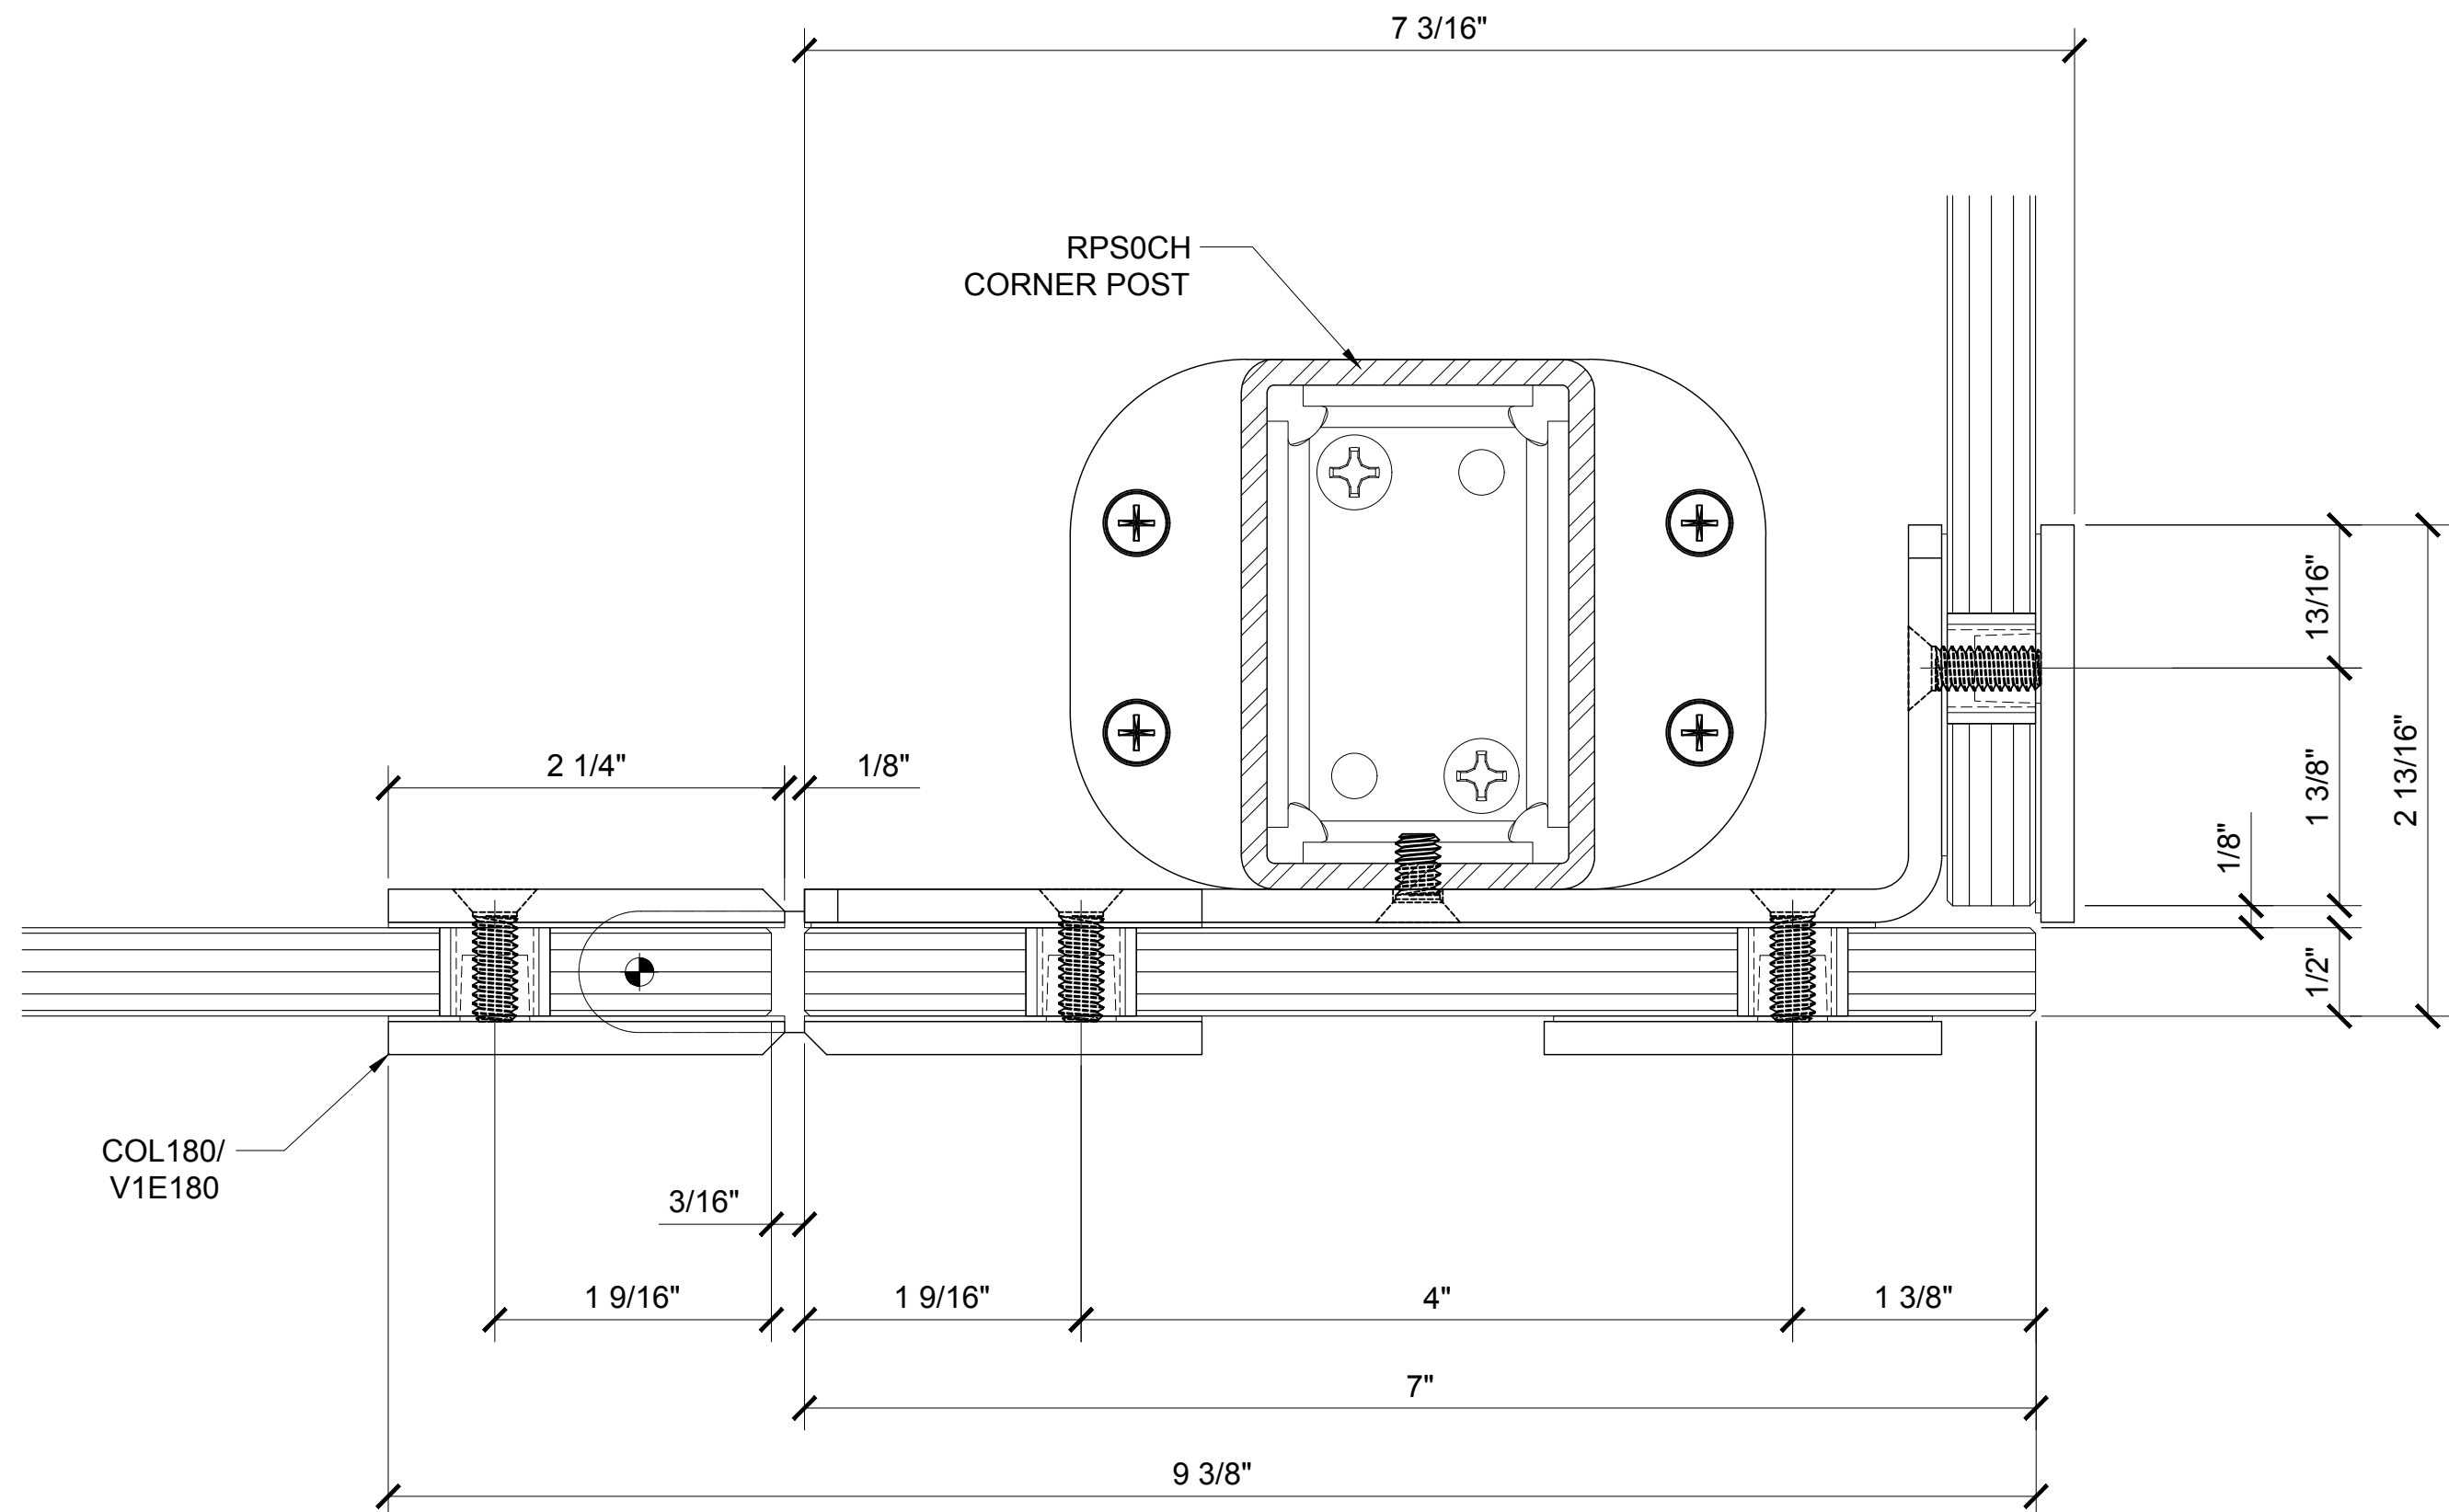


⑬ PLAN DETAIL @RPS0CH / CORNER POST

1'-0"=1'-0"

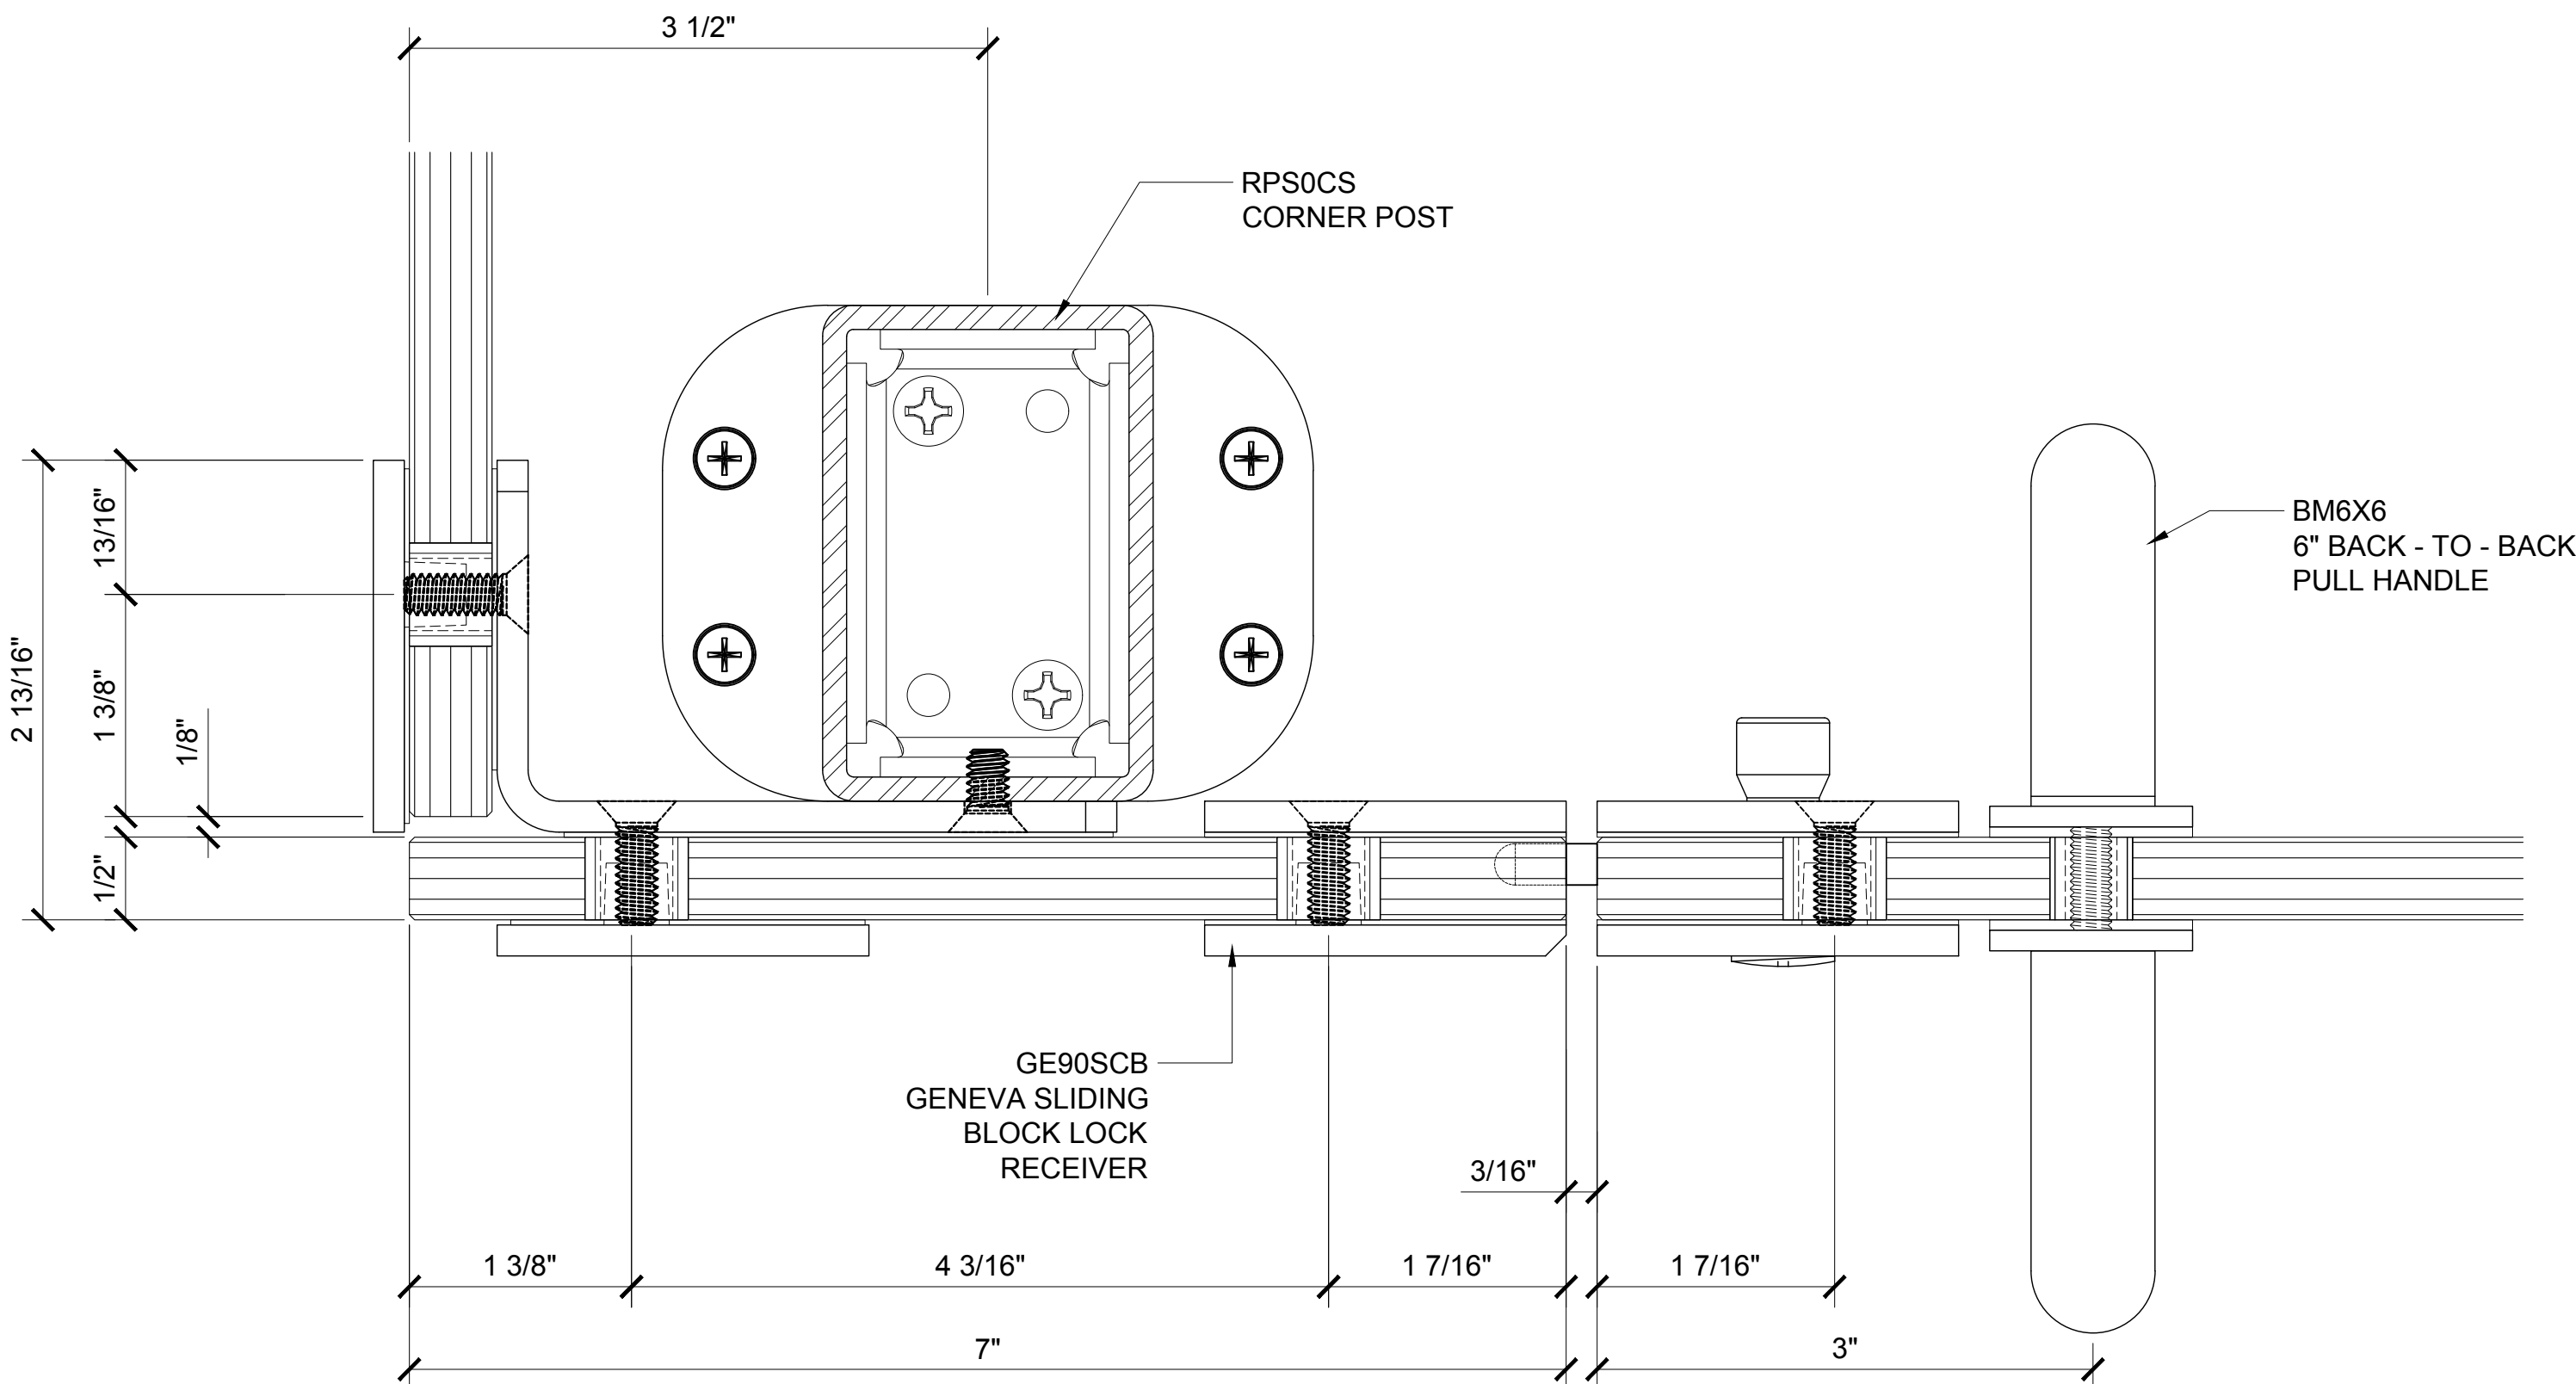


⑮ PLAN DETAIL @RPS0CS / CORNER POST

1'-0"=1'-0"

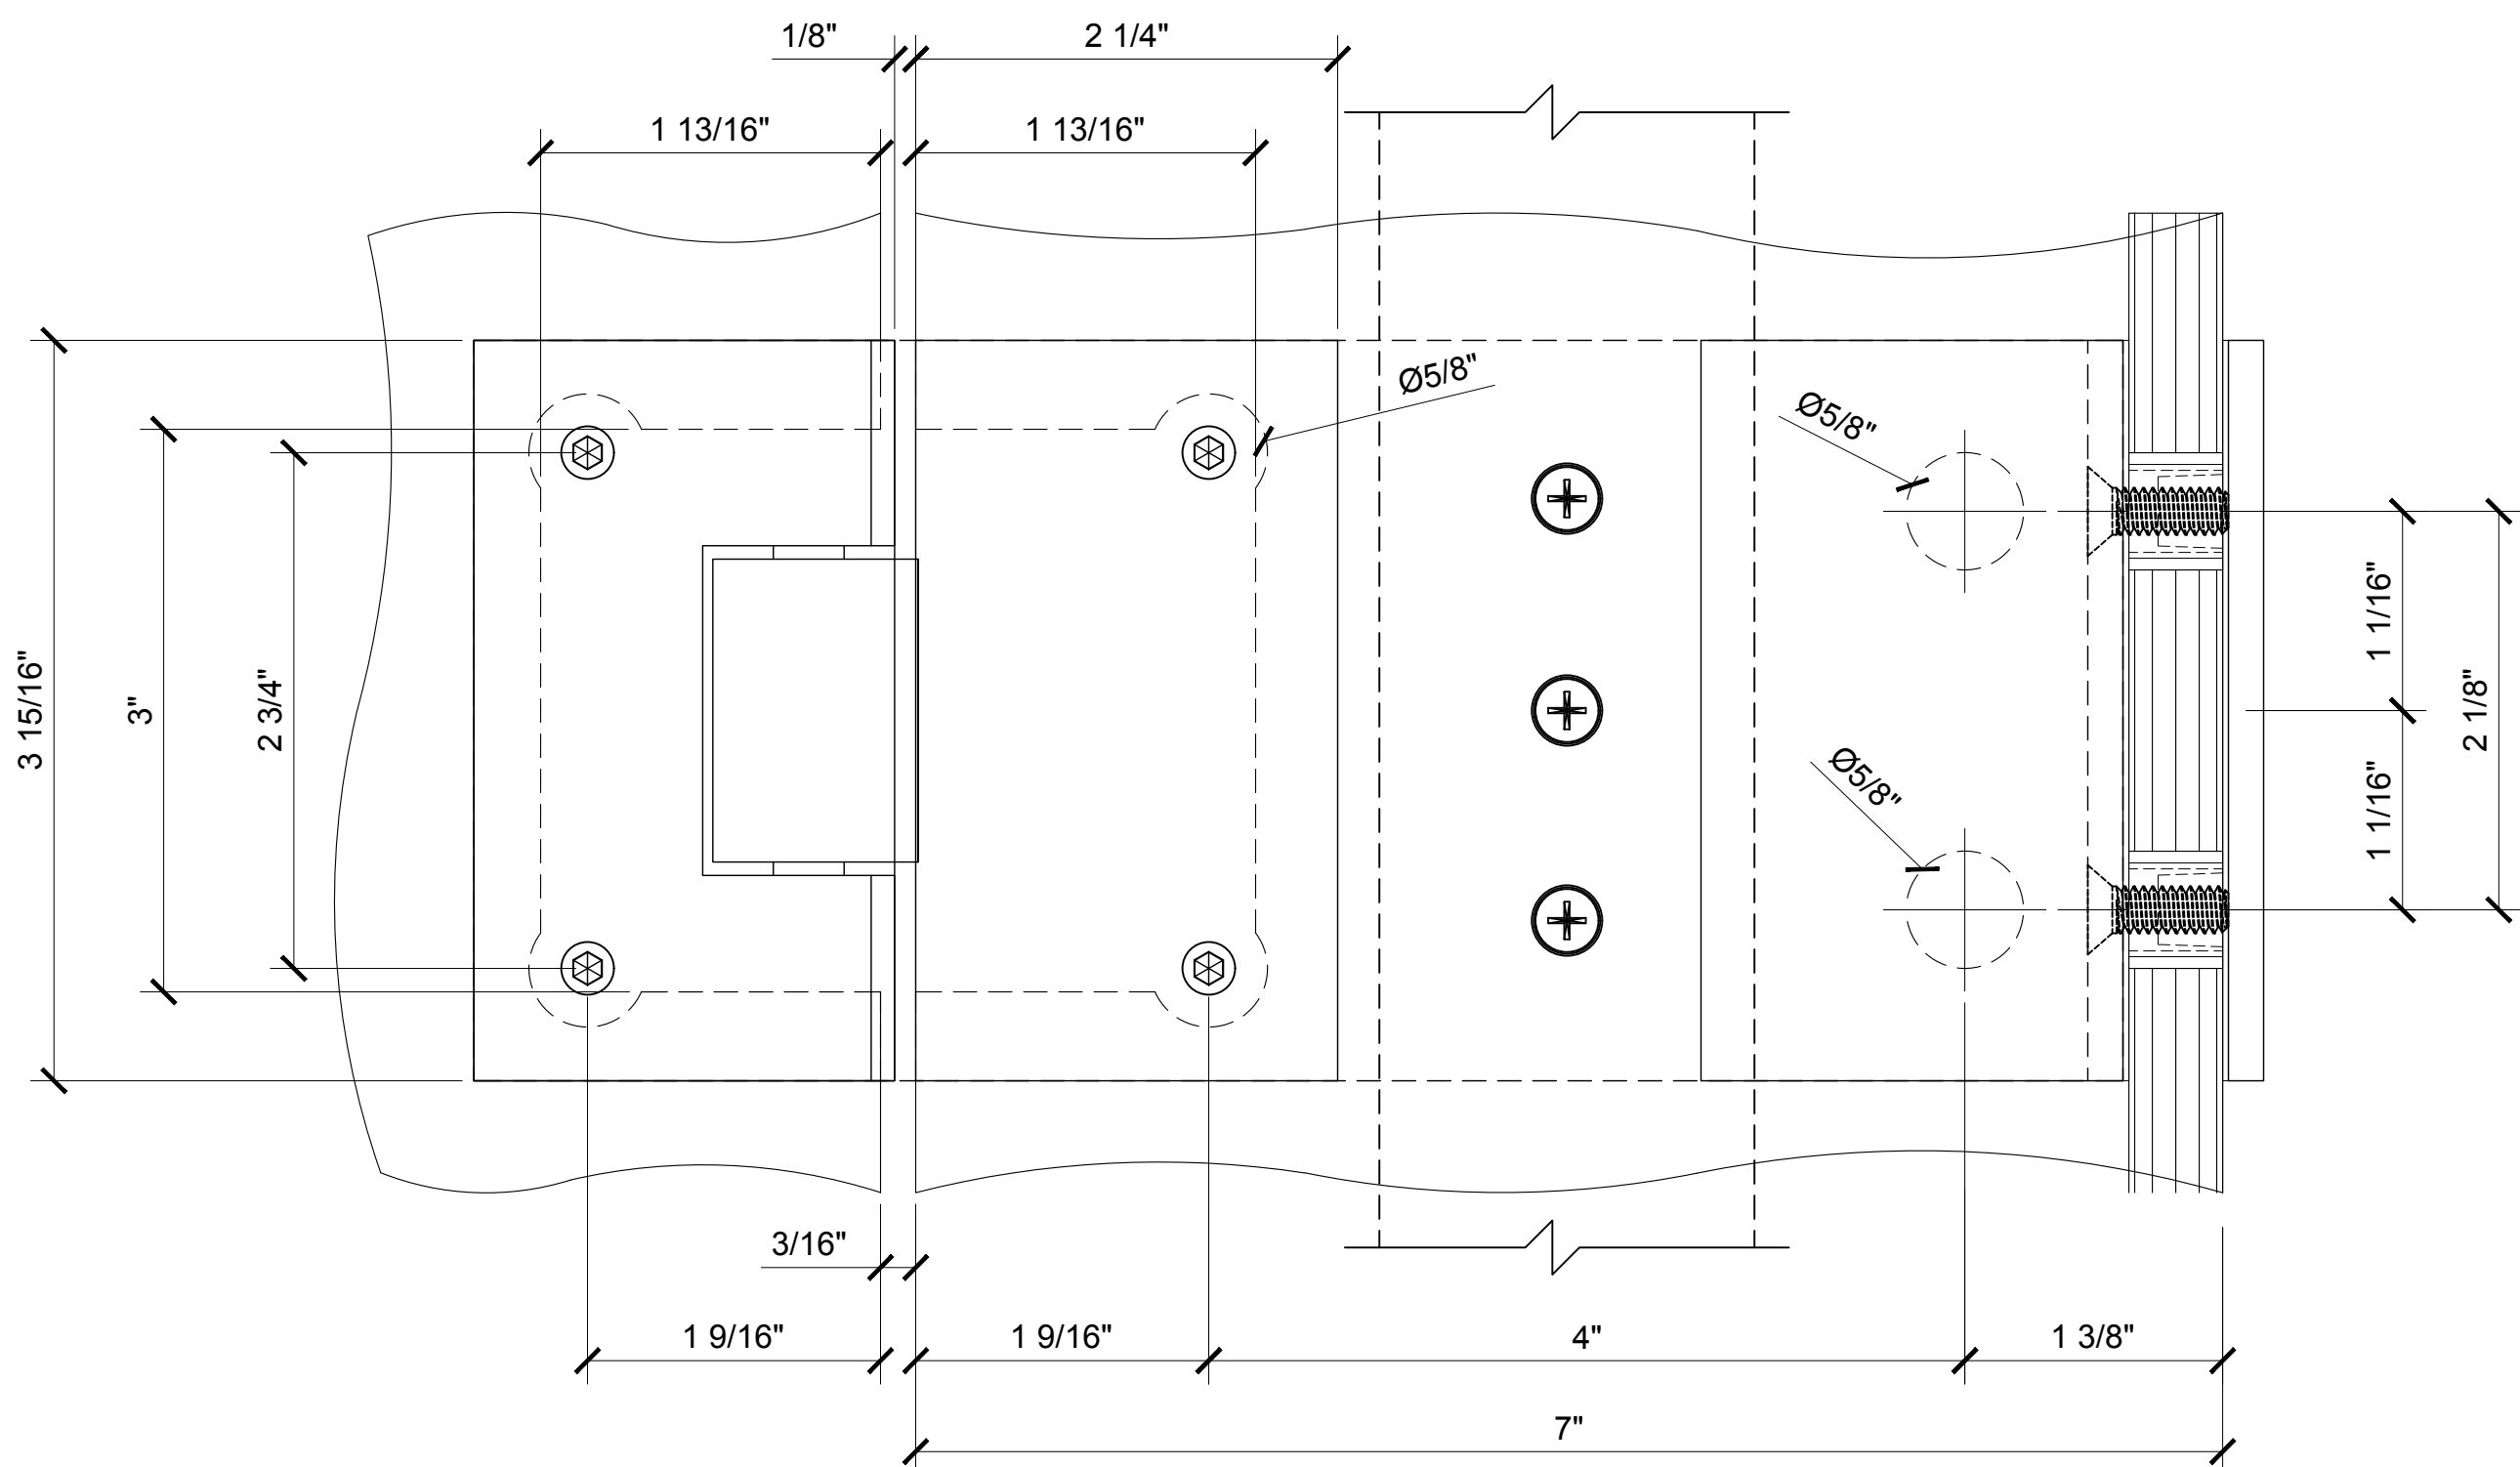

⑭ ELEVATION DETAIL @ RPS0CH

1'-0"=1'-0"

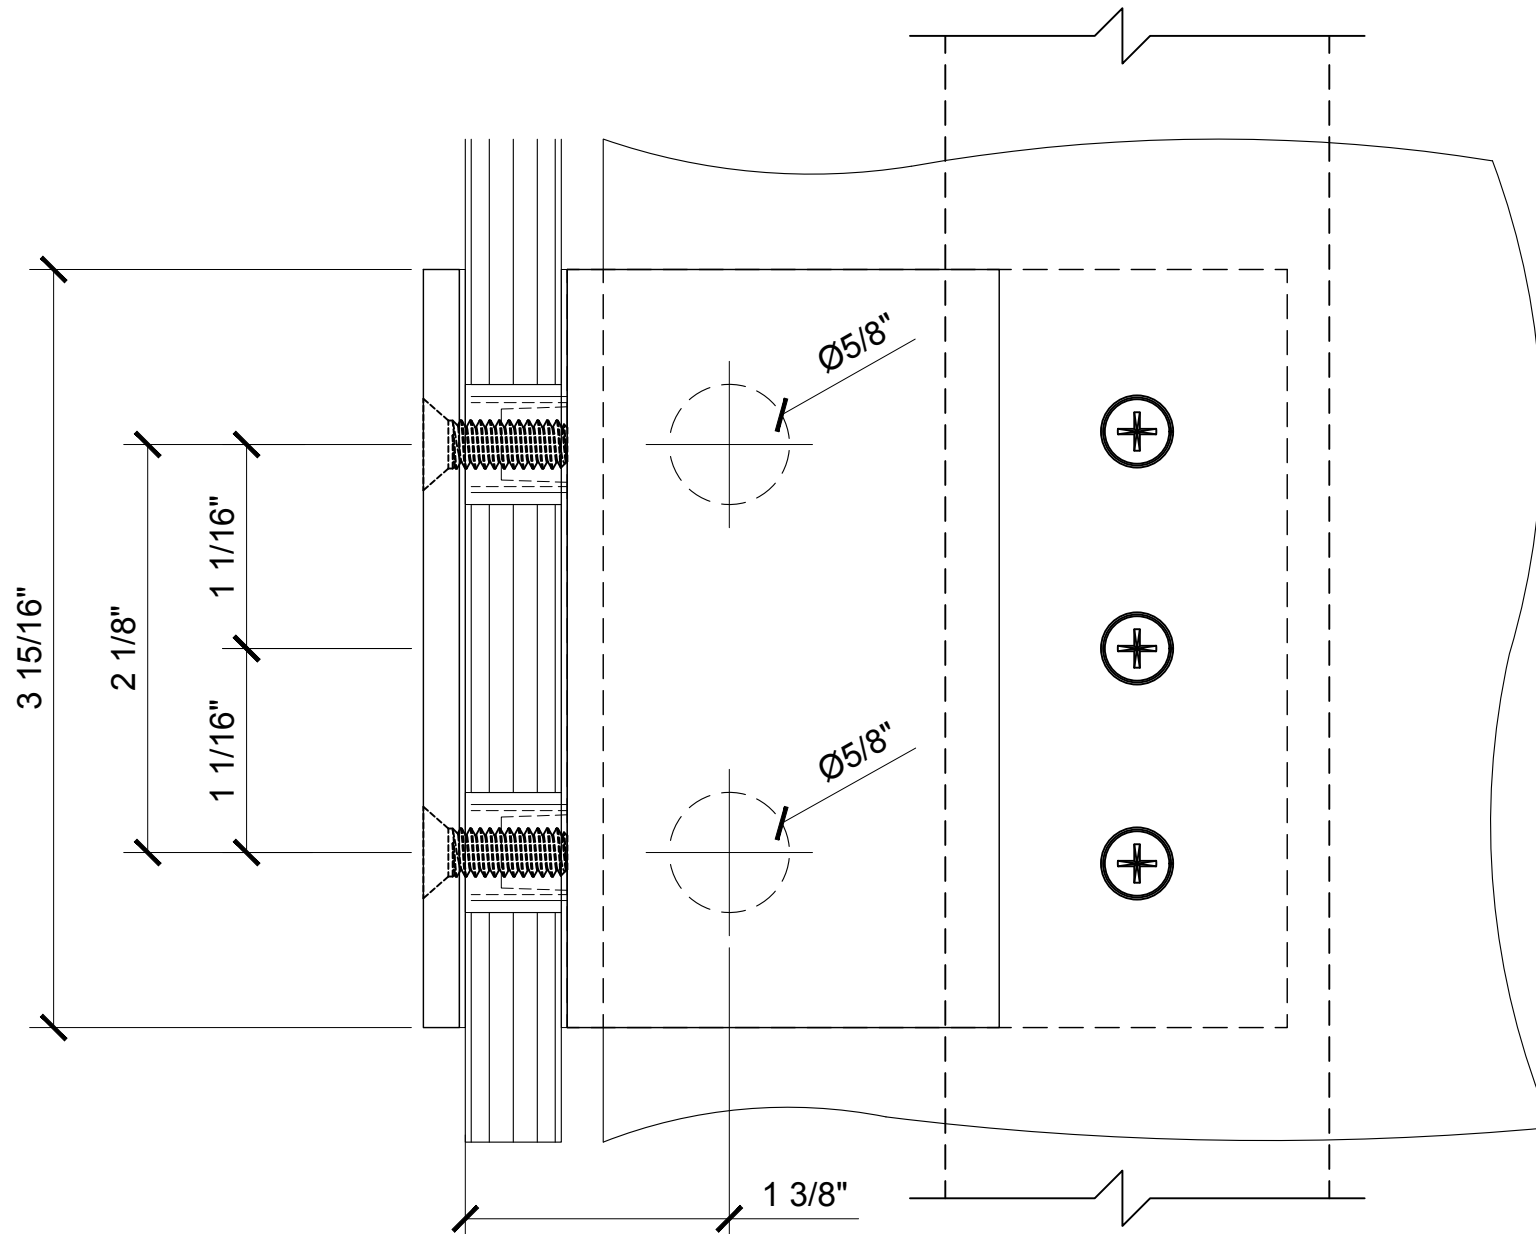

⑯ PLAN DETAIL @ RPS0CS

1'-0"=1'-0"

Revisions By:

Discription:
CRL / US ALUMINUM
FRAMELESS 'ALL-GLASS'
RESTROOM PARTITION

Drawn By: R.P.


Date: 01/15/16

Scale: AS NOTED

File Name:


RESTROOM PARTITION.dwg

Sheet

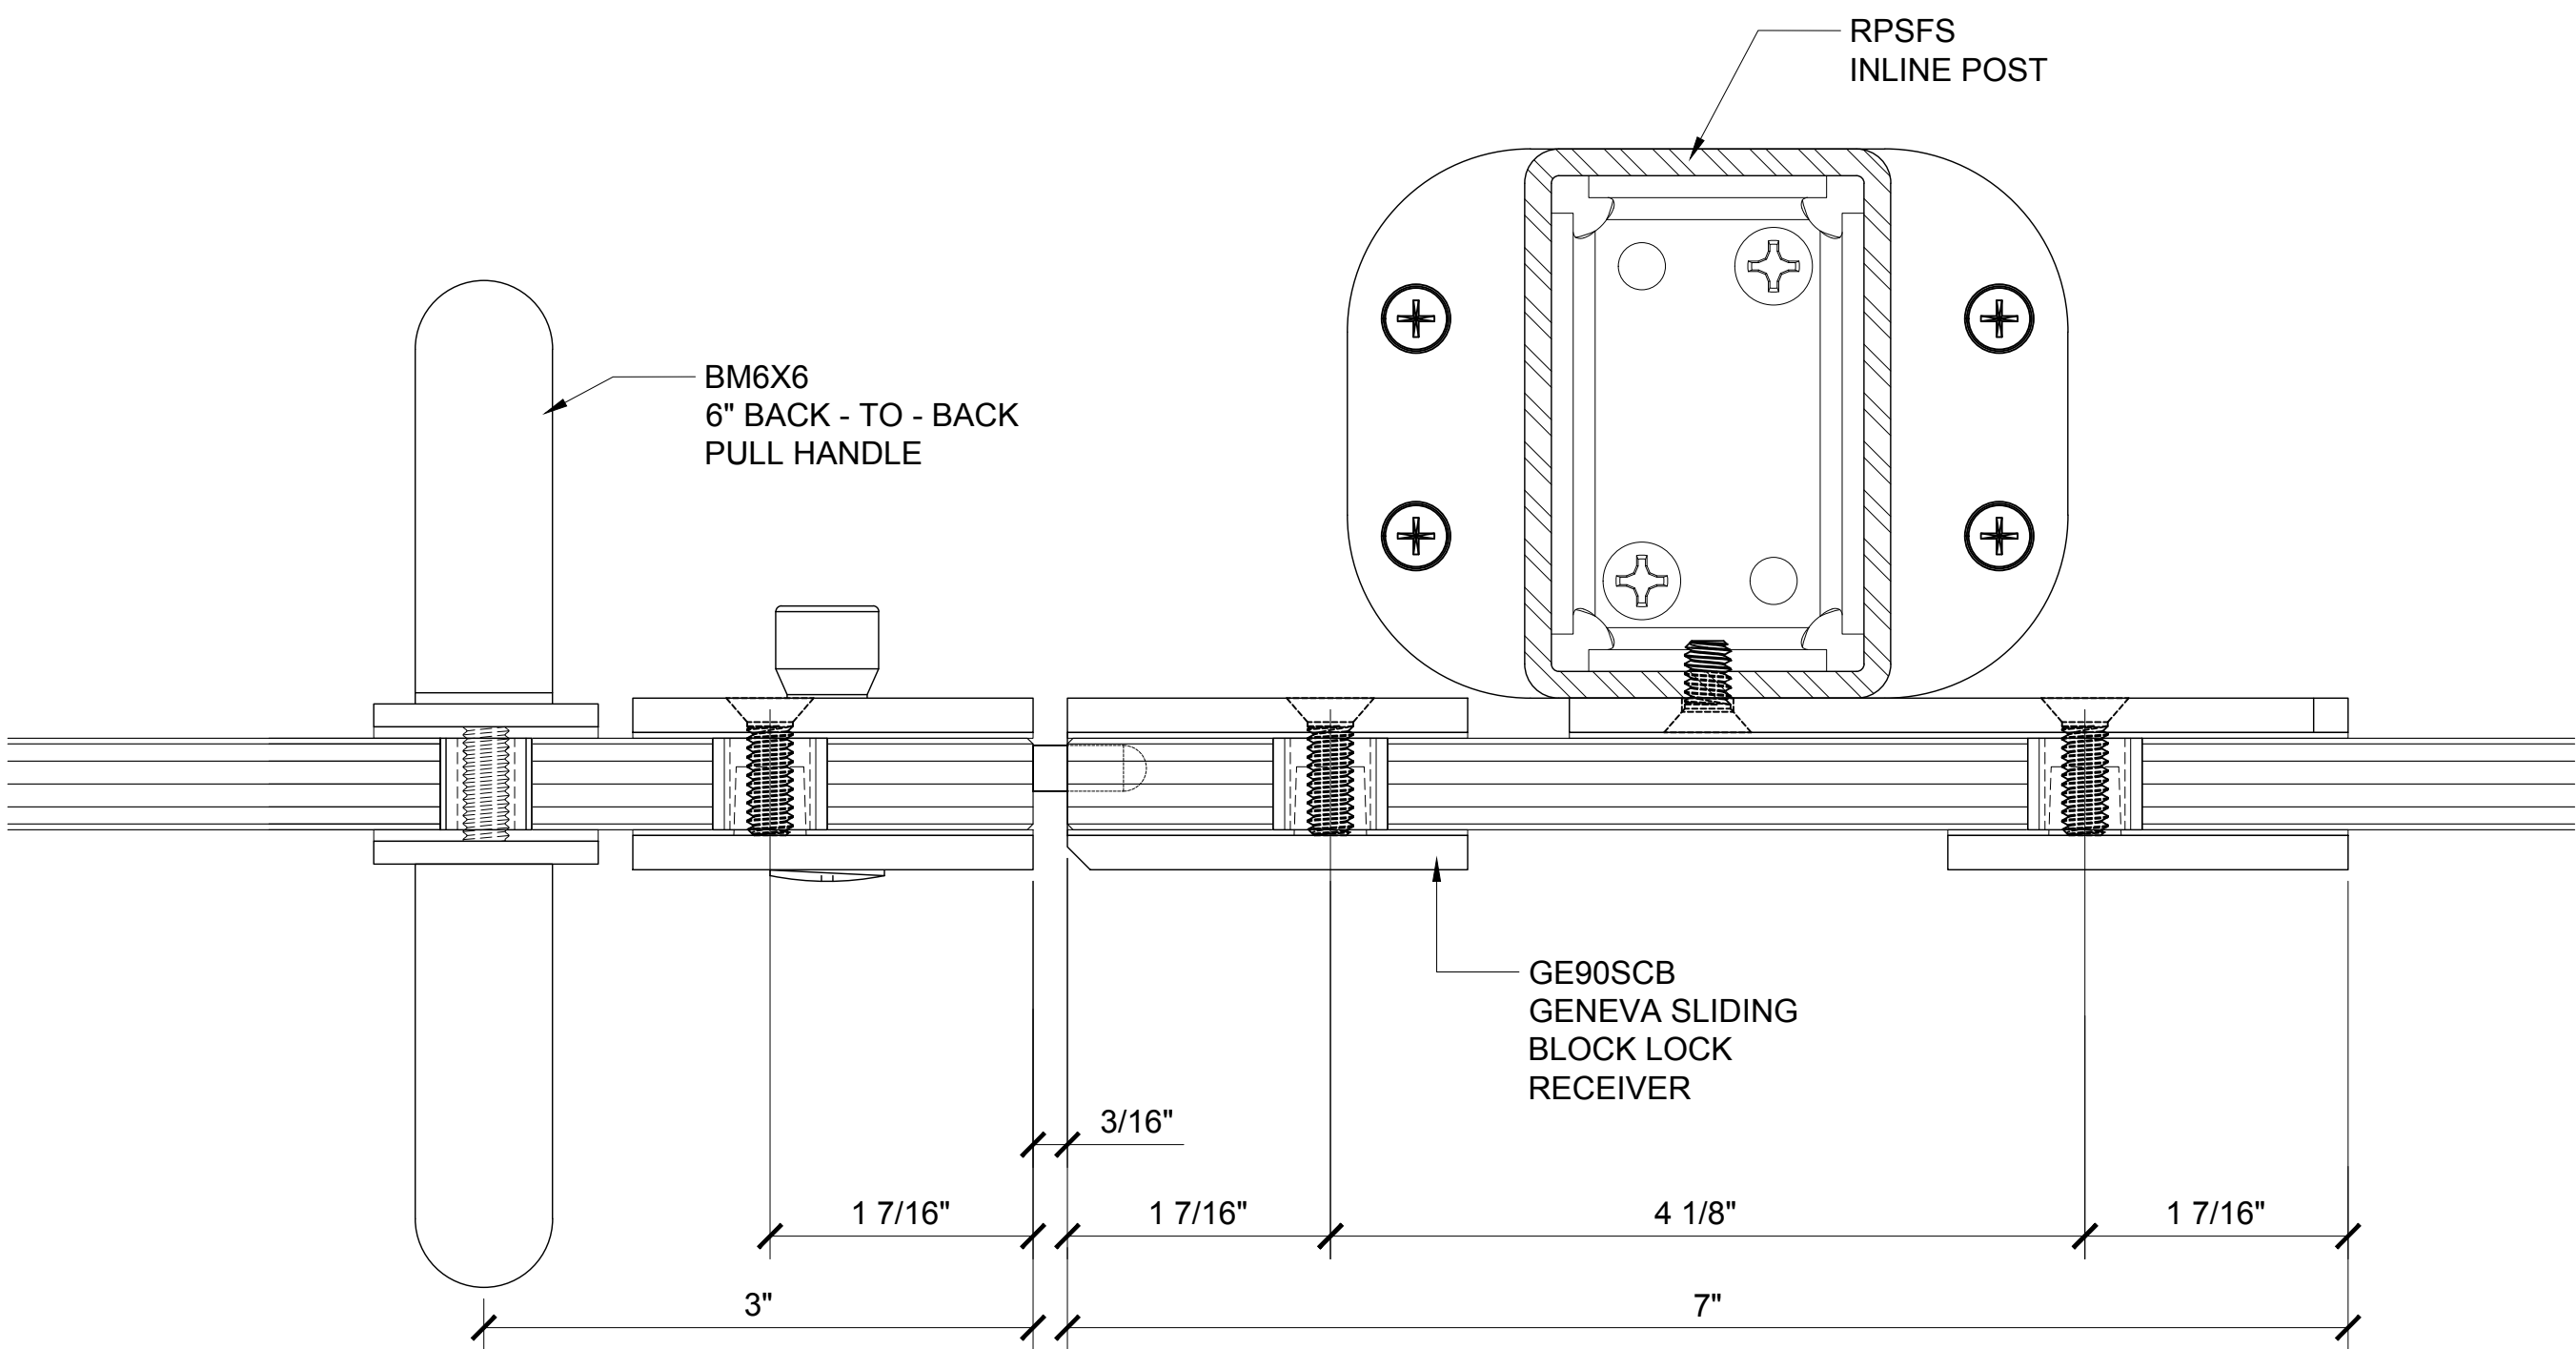


⑪ PLAN DETAIL @RPSFS / INLINE POST

1'-0"=1'-0"

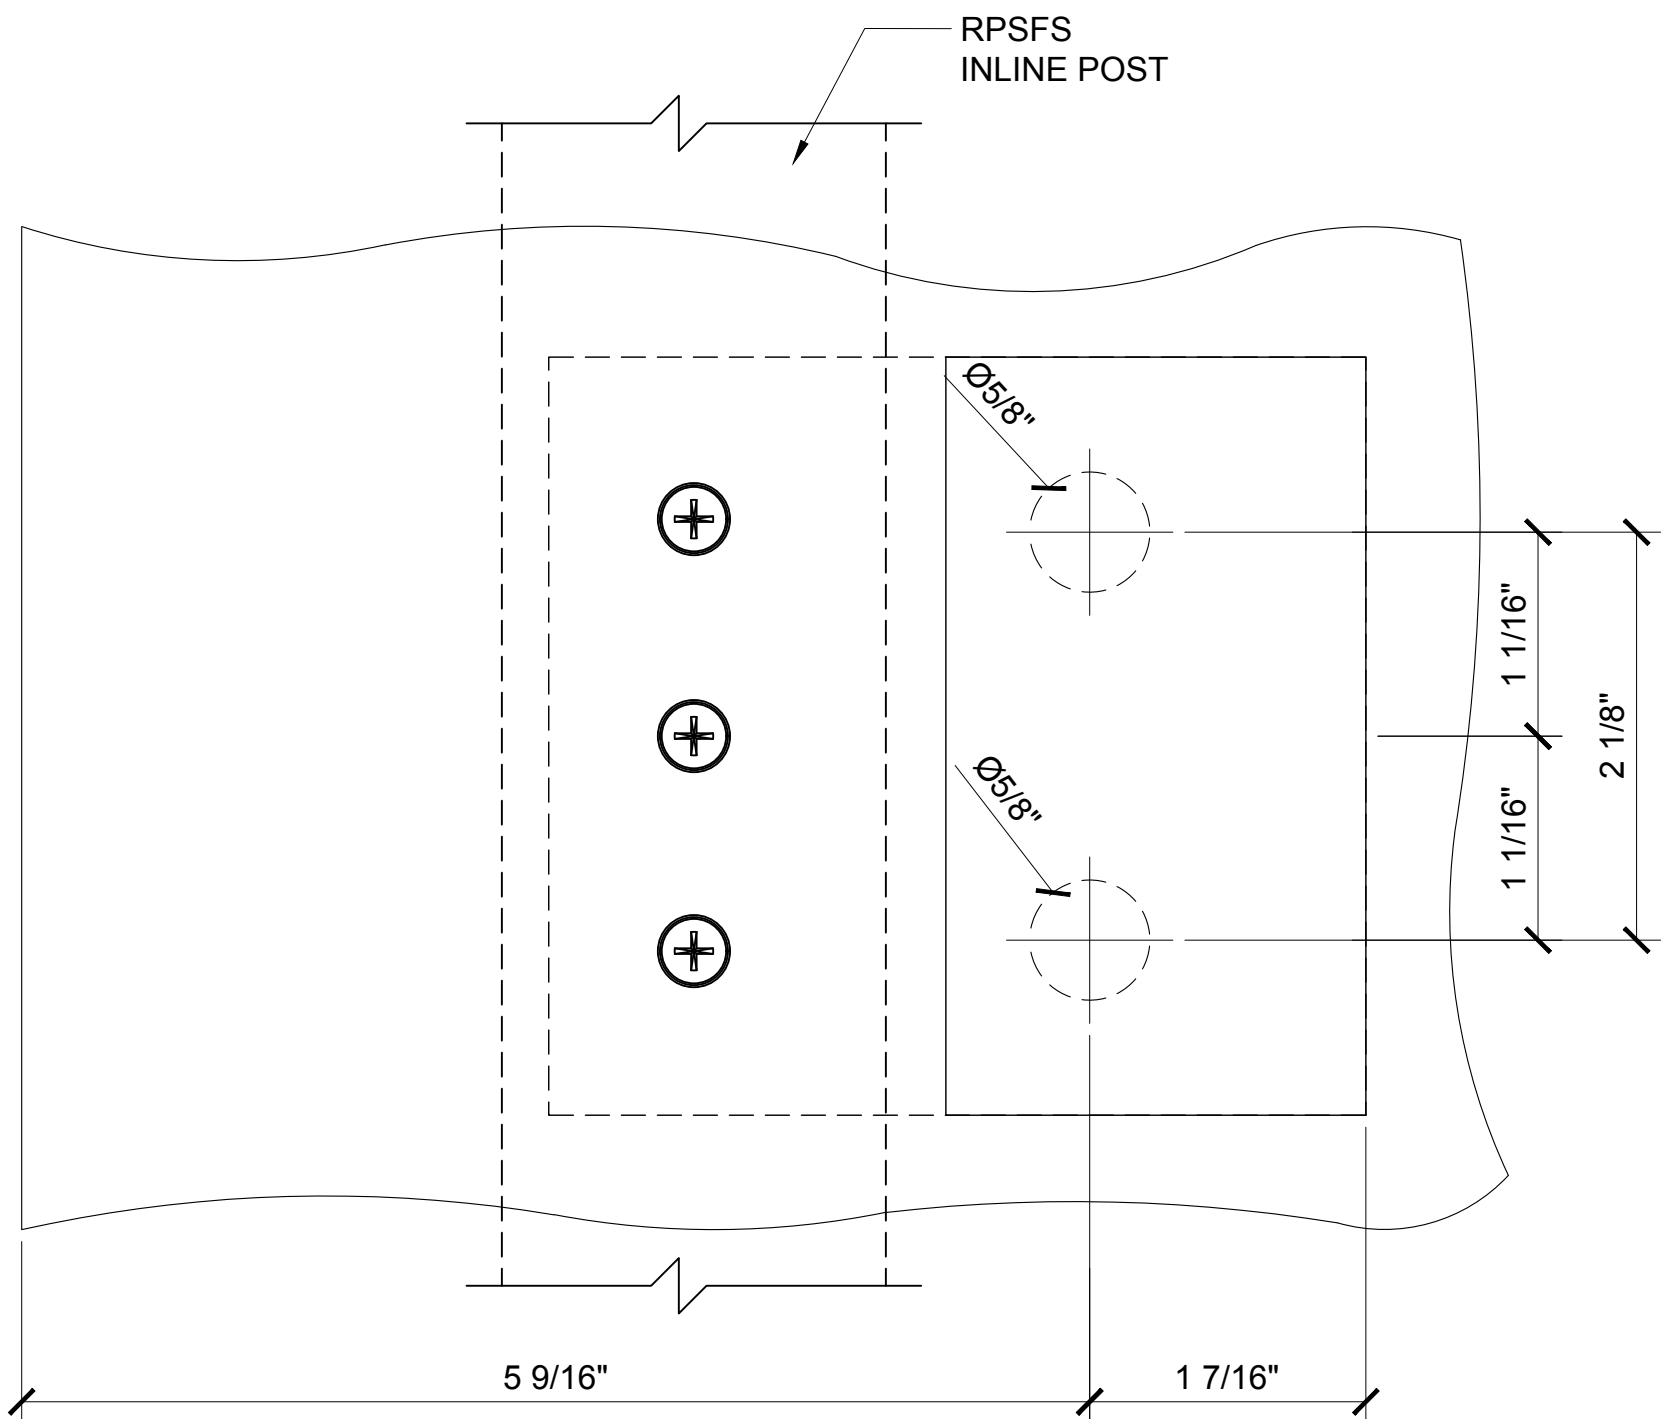


⑪ PLAN DETAIL @ RPSFS

1'-0"=1'-0"

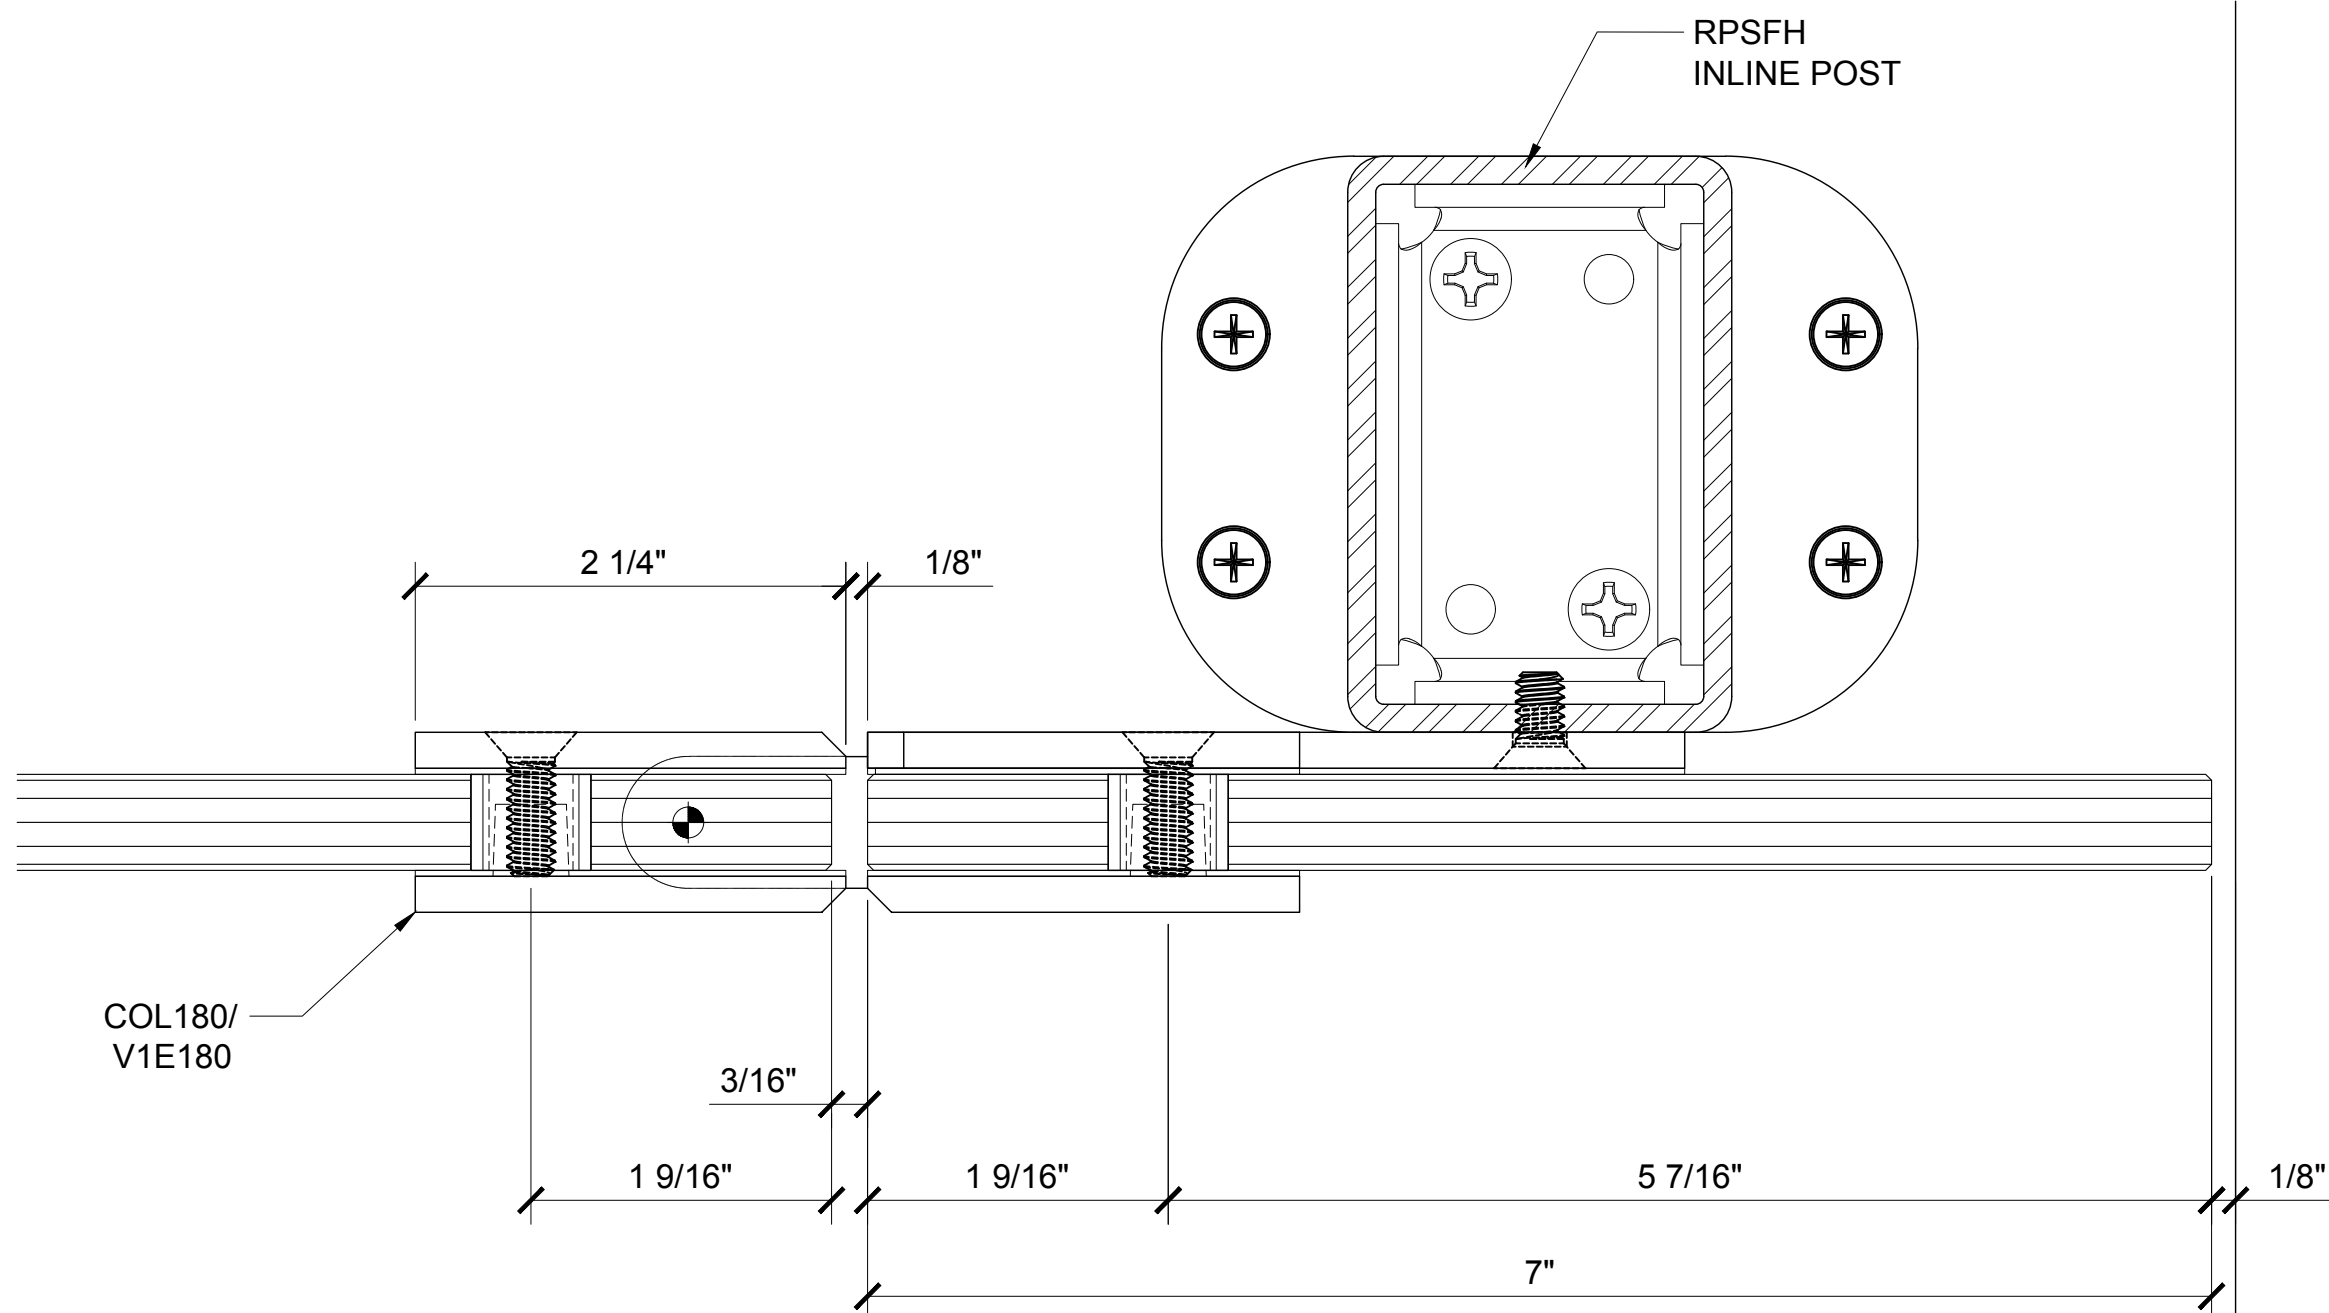

⑪ PLAN DETAIL @RPSFH / END POST

1'-0"=1'-0"

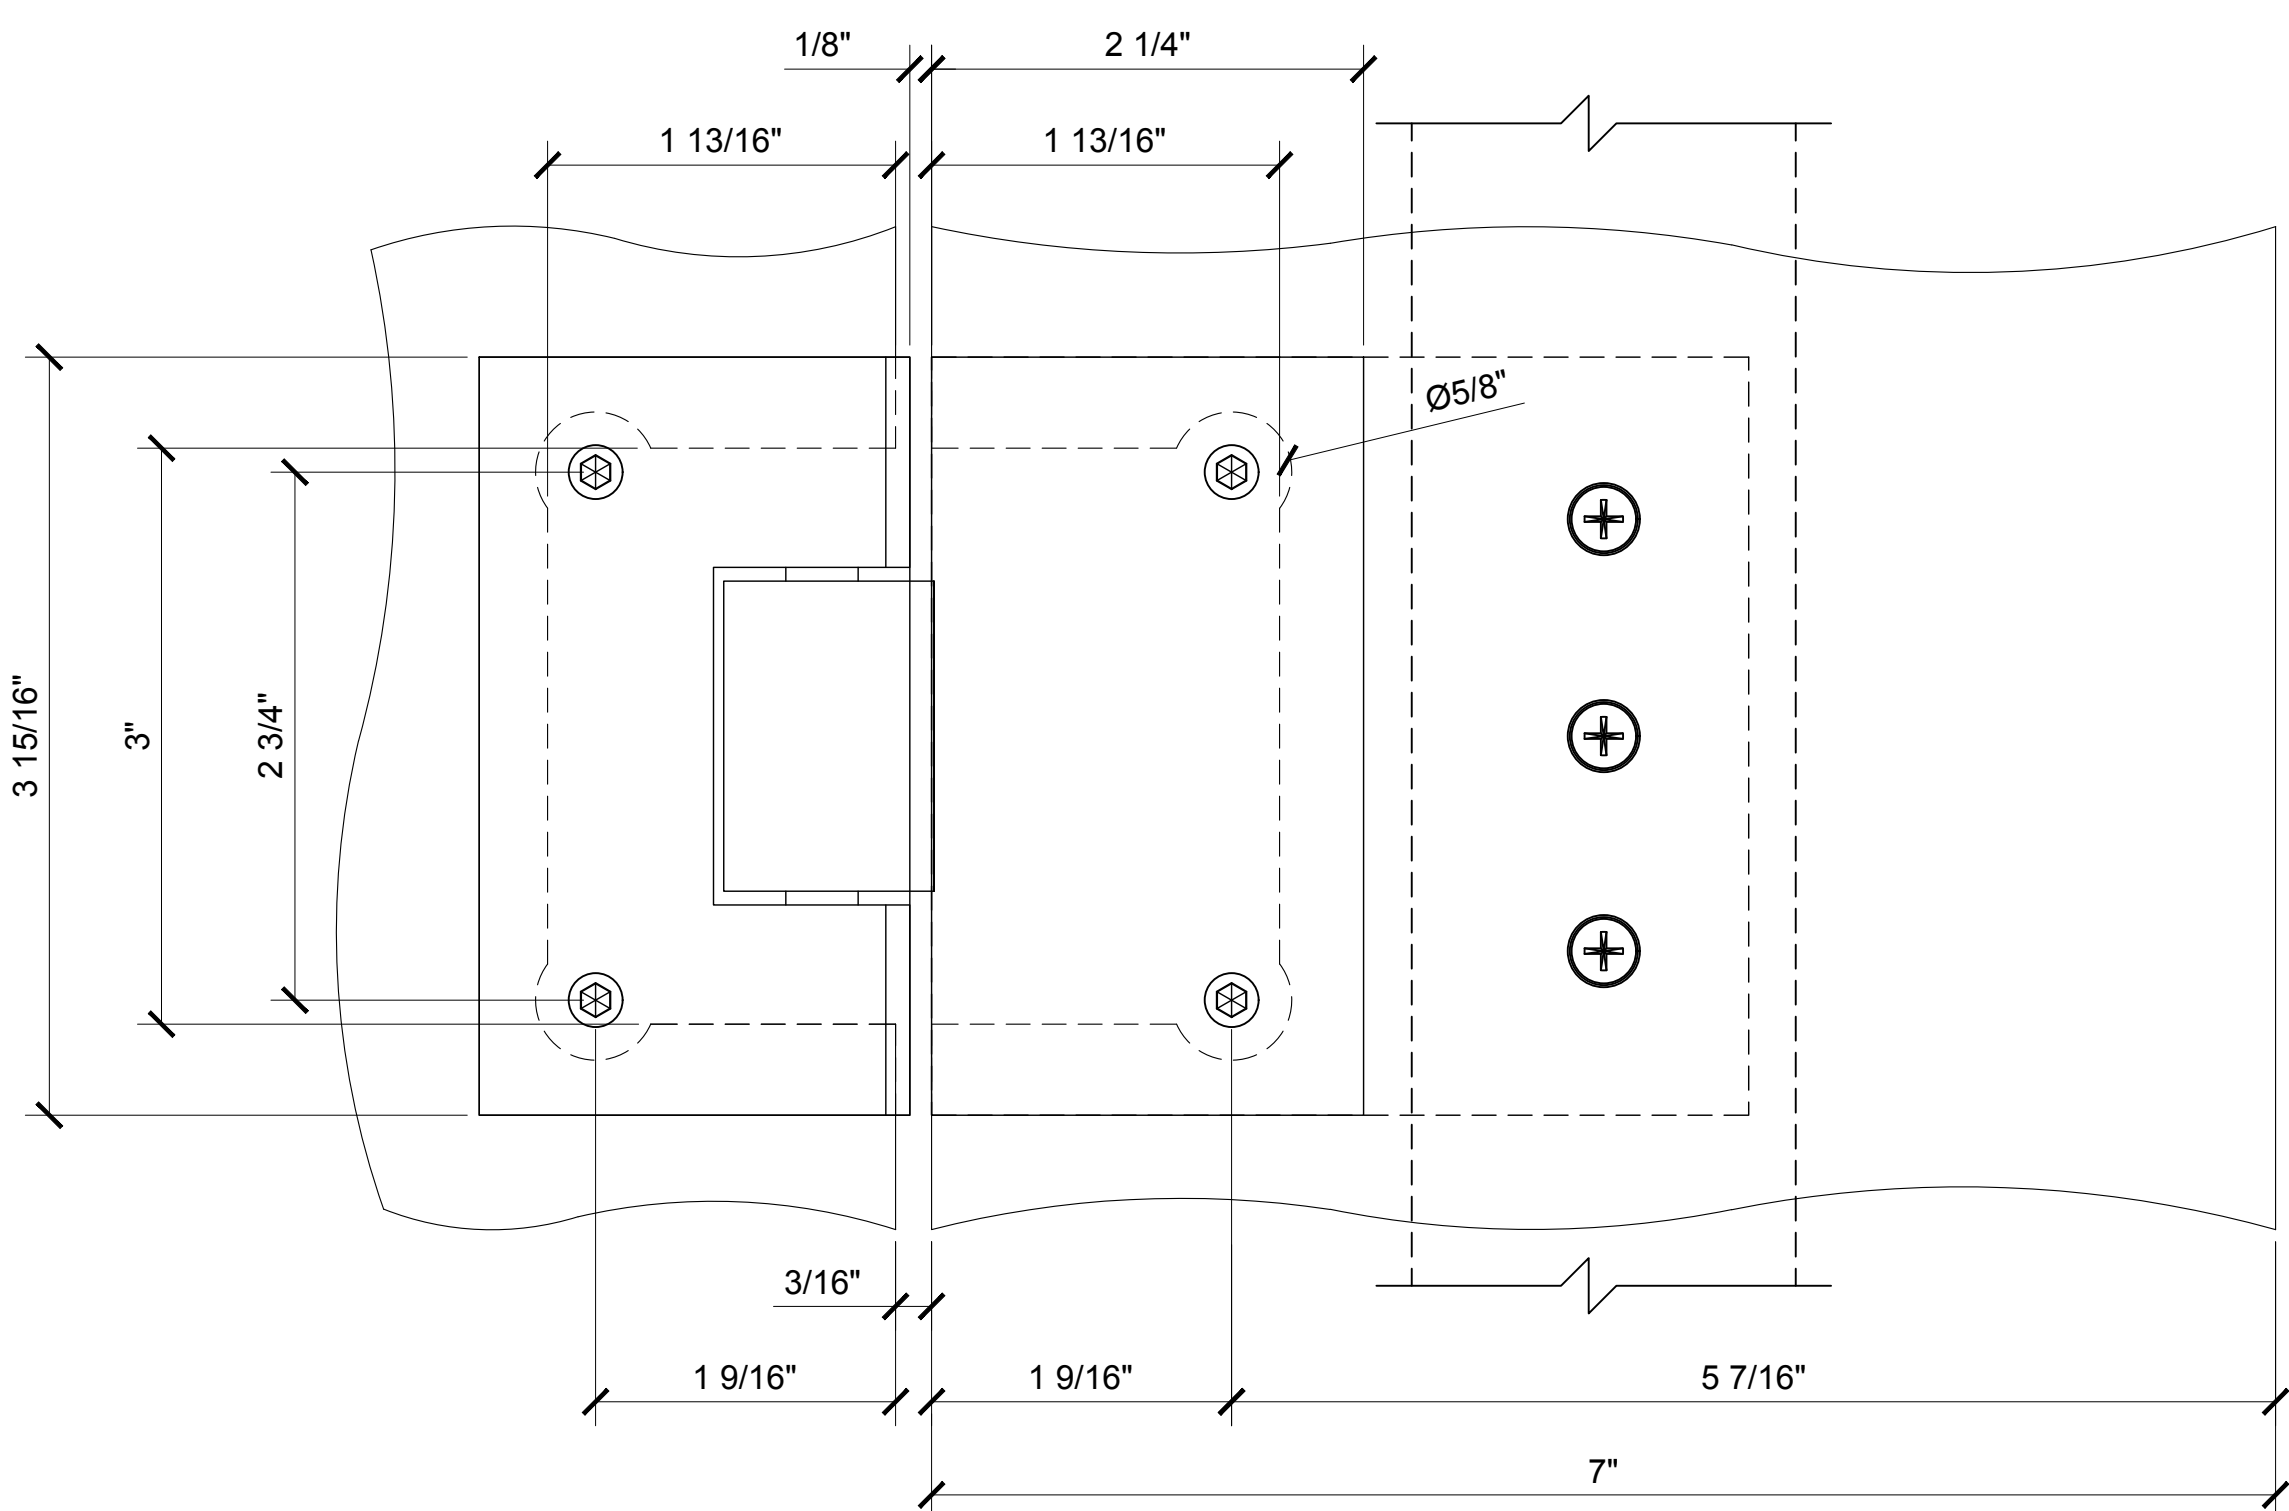

⑪ ELEVATION DETAIL @ RPS0CH


1'-0"=1'-0"

Revisions By:

Discription:
CRL / US ALUMINUM
FRAMELESS 'ALL-GLASS'
RESTROOM PARTITION


Drawn By: R.P.
Date: 01/15/16
Scale: AS NOTED
File Name:
RESTROOM PARTITION.dwg

Sheet

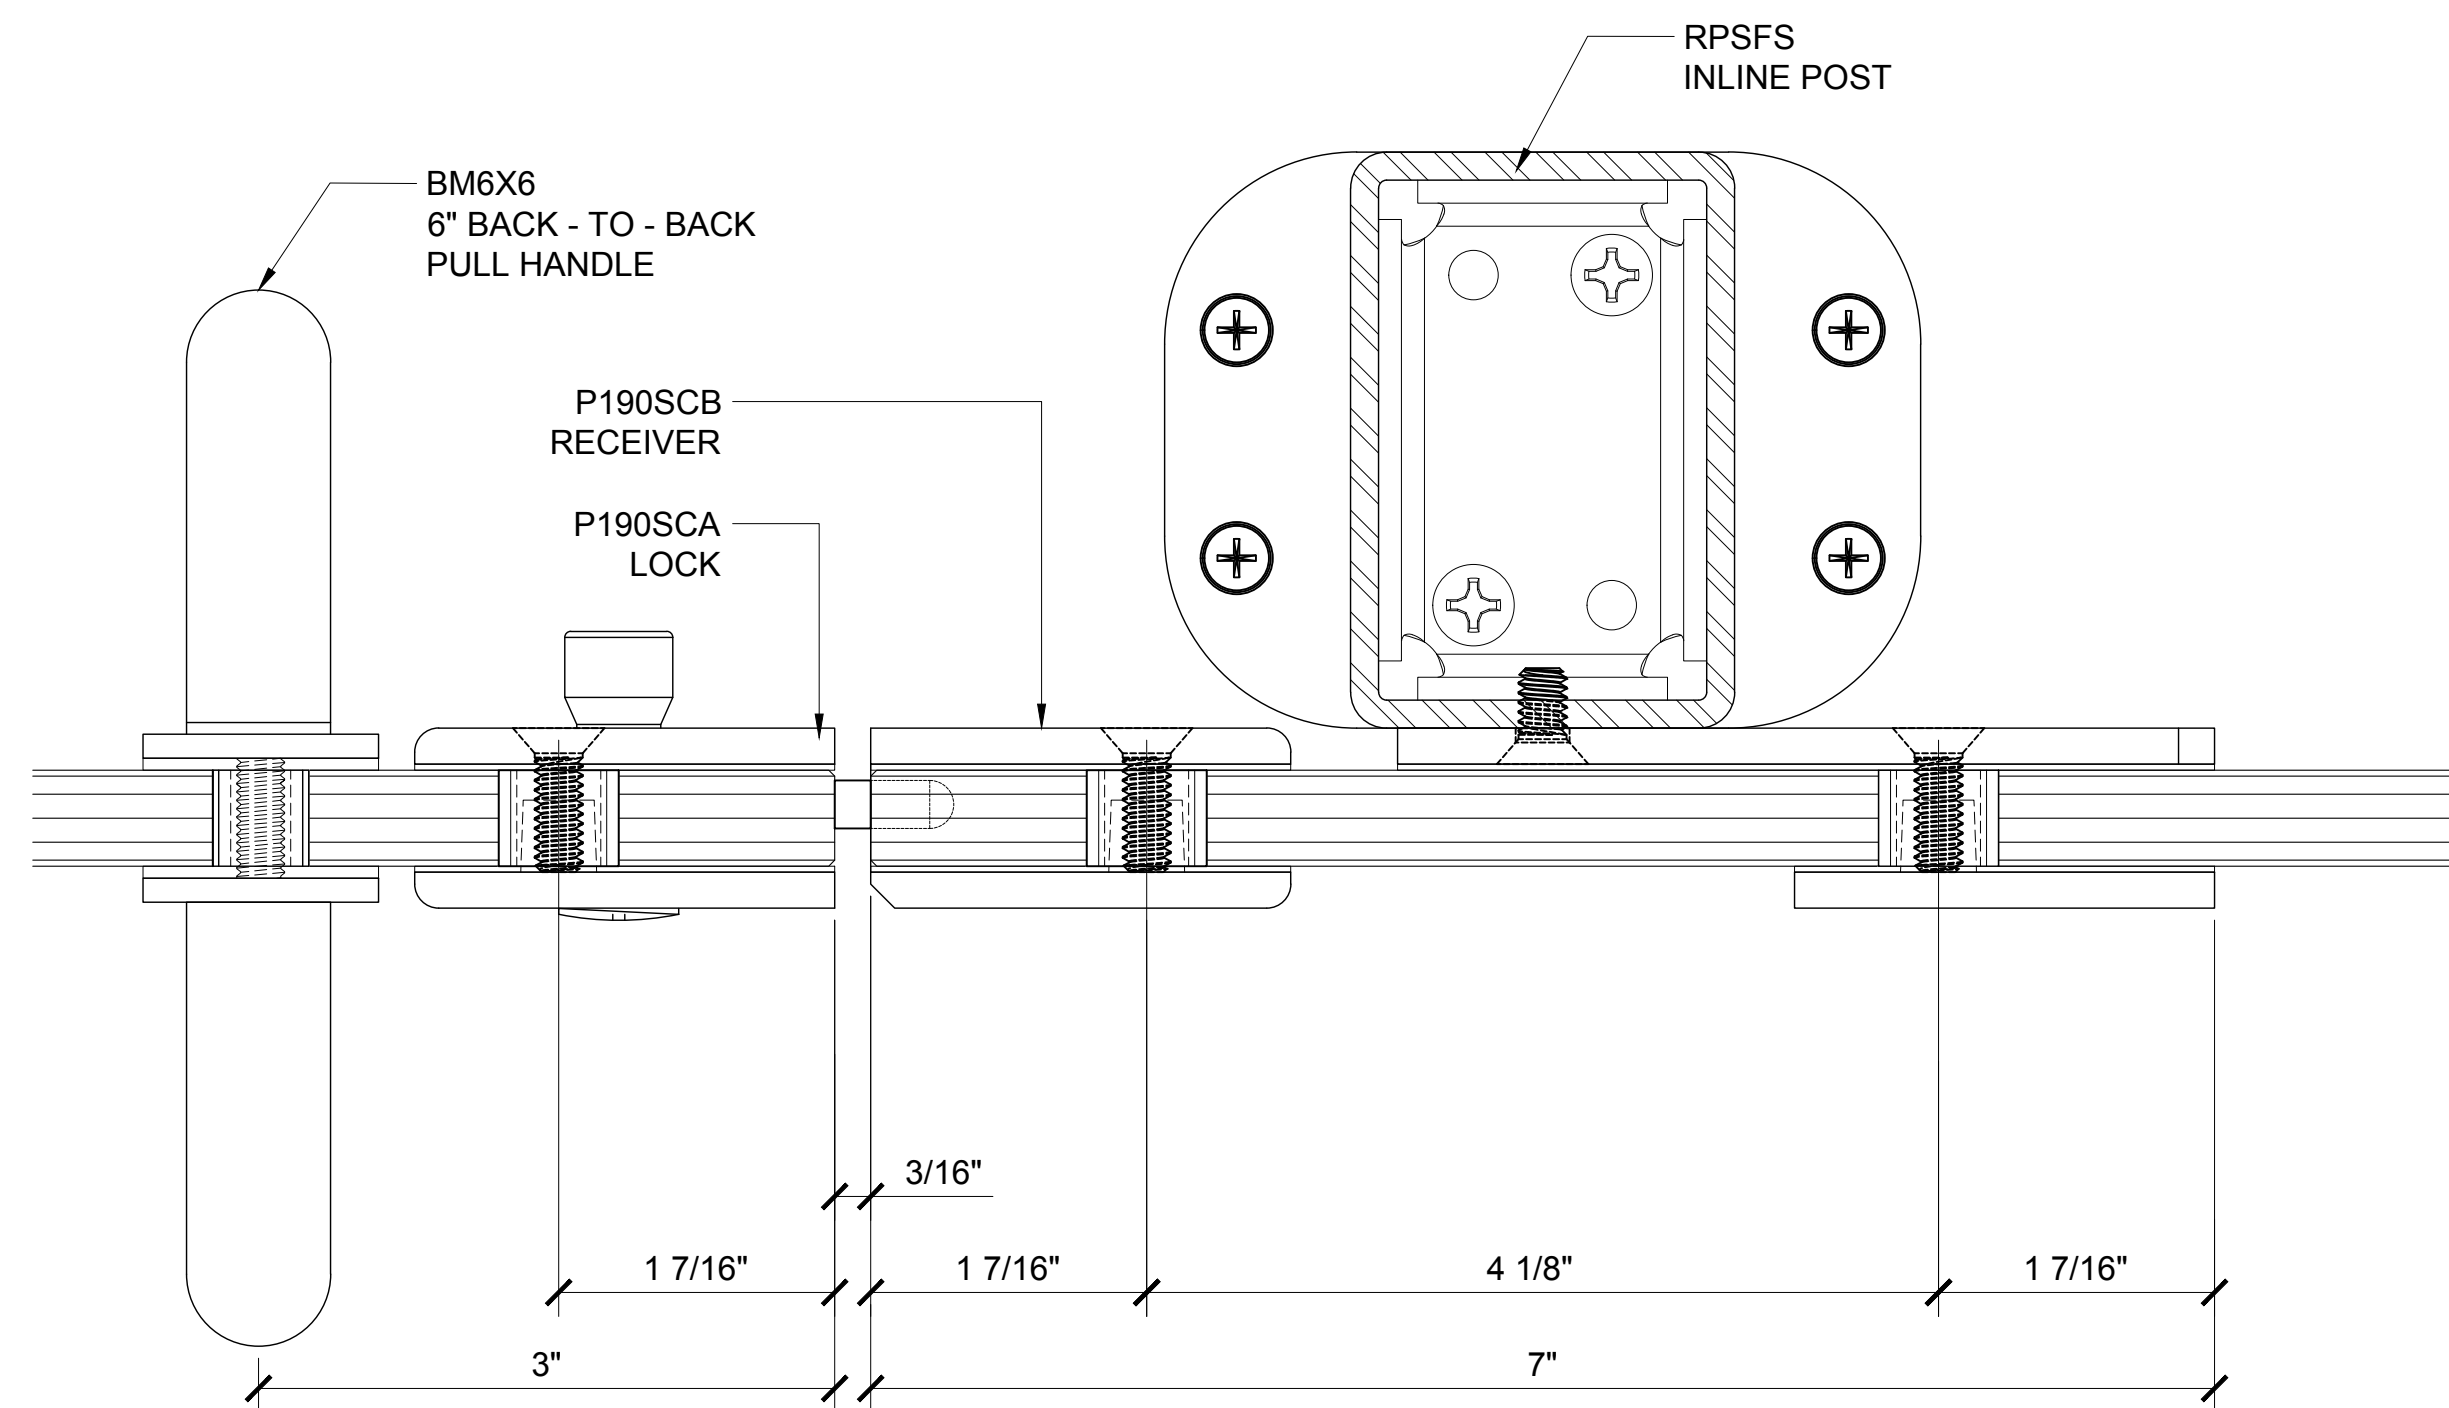


21 PLAN DETAIL @RPSFS / INLINE POST

1'-0"=1'-0"

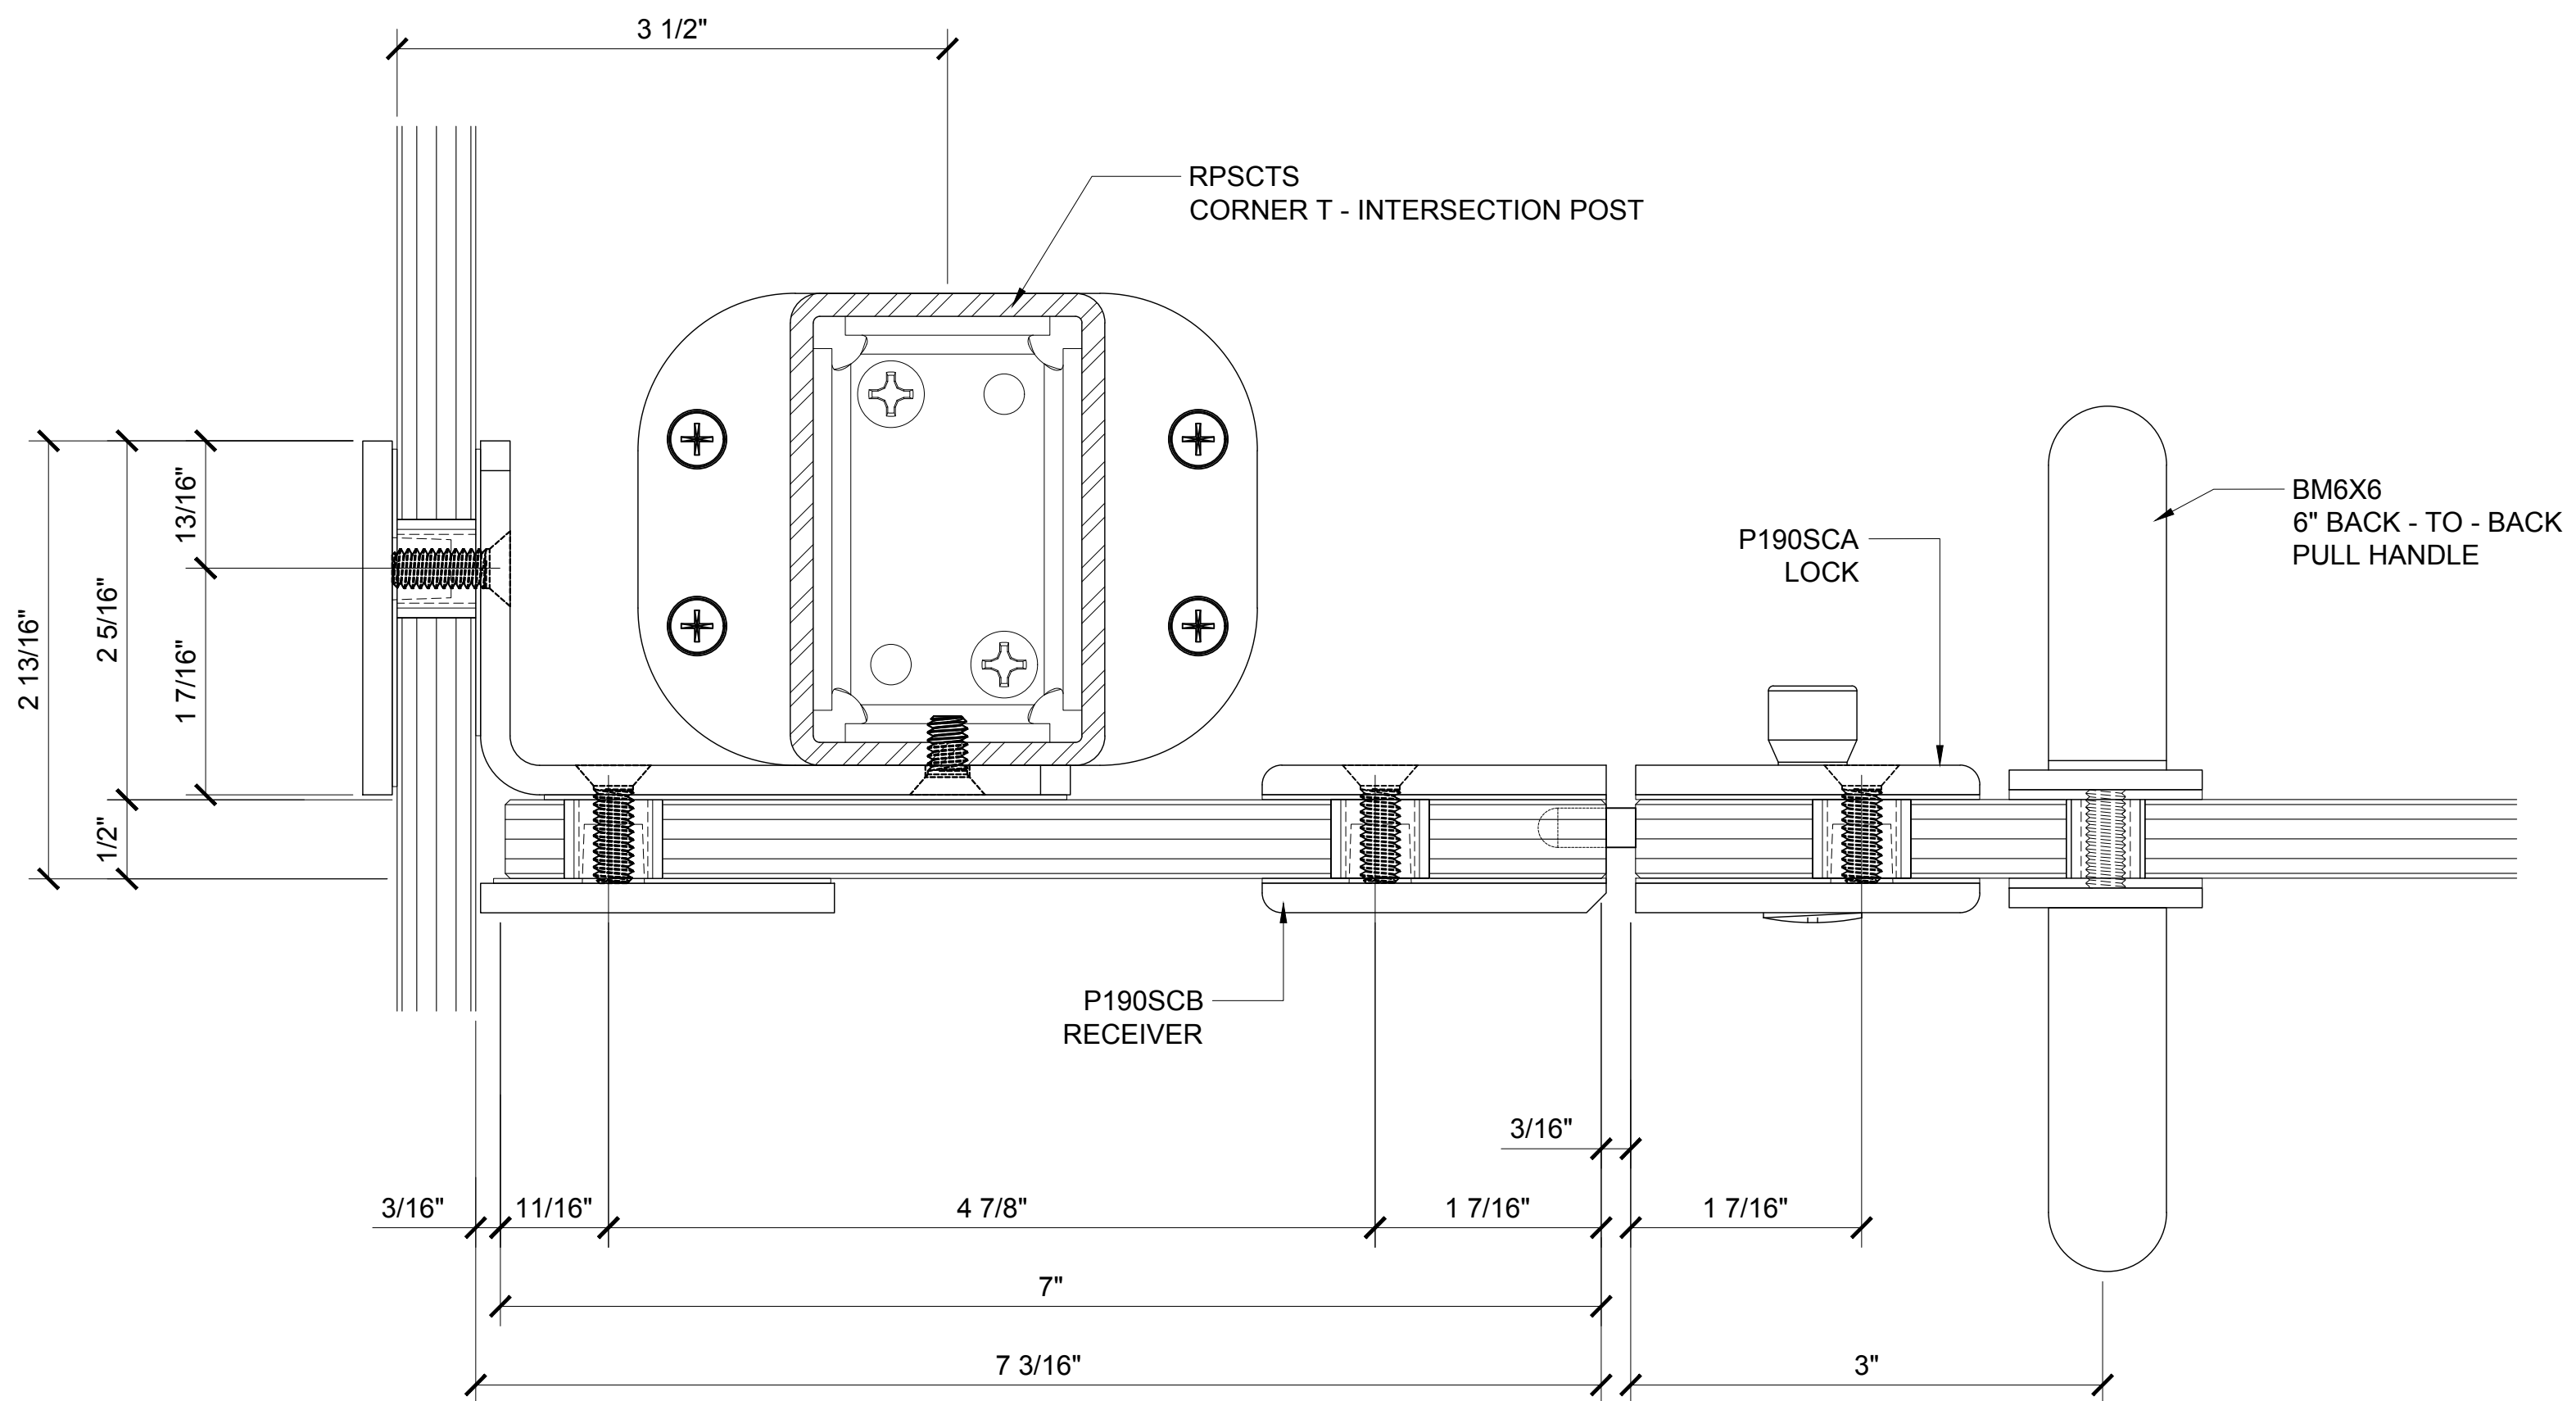

22 PLAN DETAIL @RPSCTS / CORNER POST WITH P190SCB AND P190SCA

1'-0"=1'-0"

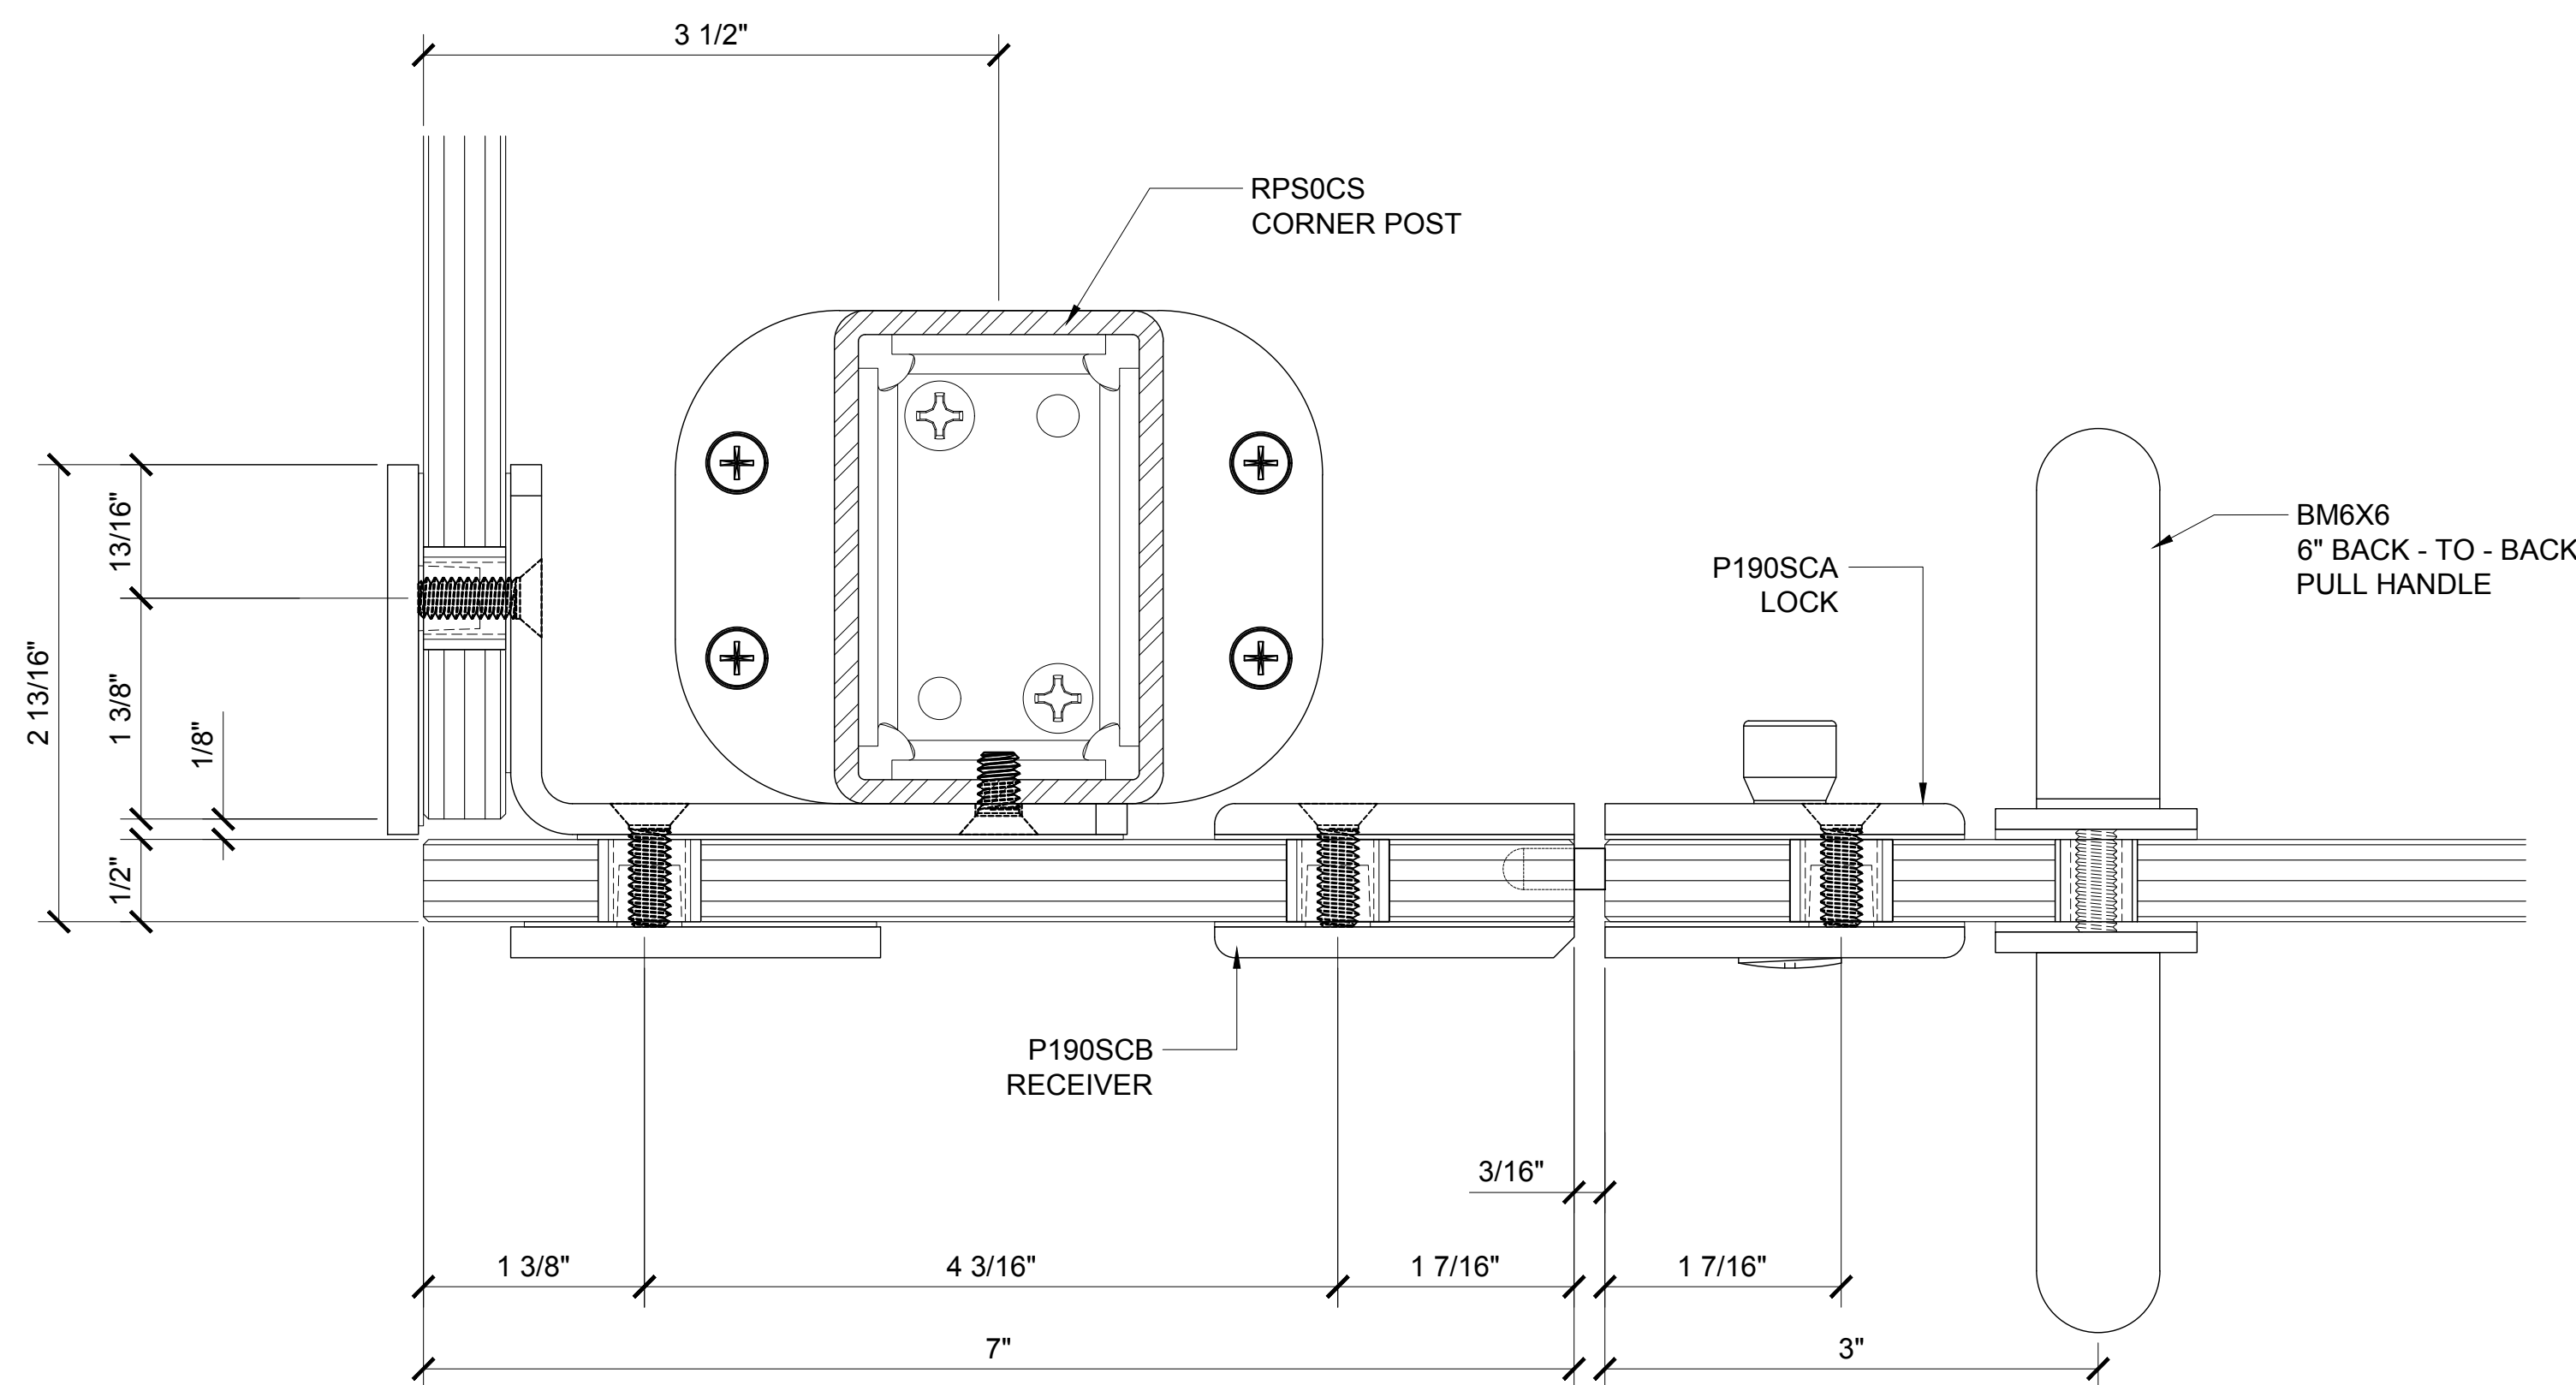

23 PLAN DETAIL @RPS0CS / CORNER POST

1'-0"=1'-0"

Revisions By: