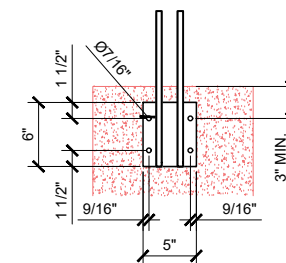
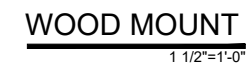
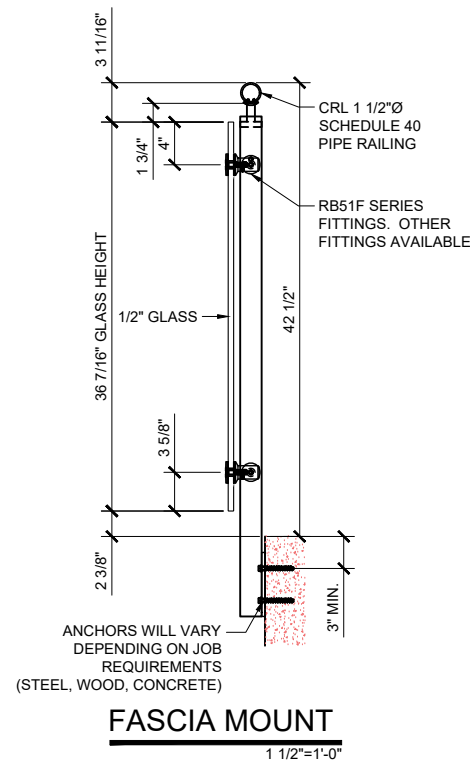



* DESIGNED TO ACCEPT 1/2" TO 27/32" TEMPERED GLASS

* TOP SADDLE SUPPORTS 1 1/4"Ø (1.66" O.D.) & 1 1/2"Ø (1.90" O.D.) SCHEDULE 40 PIPE RAILING AND 1 1/2"Ø O.D. TUBE RAILING


* 36" AND 42" STANDARD POST HEIGHTS WITH CUSTOM HEIGHTS AVAILABLE

* TWO STANDARD STAINLESS STEEL FINISHES WITH CUSTOM POWDER PAINT FINISHES ALSO AVAILABLE


[illegible]

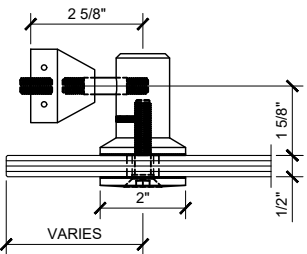


RB50F FIXED FITTING
TOP VIEW 6"=1'-0"

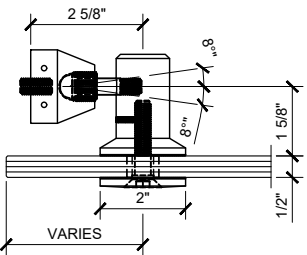


RB50S SWIVEL FITTING
TOP VIEW 6"=1'-0"

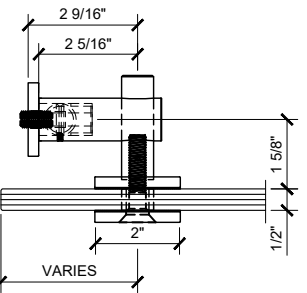


RB51F FIXED FITTING
TOP VIEW 6"=1'-0"

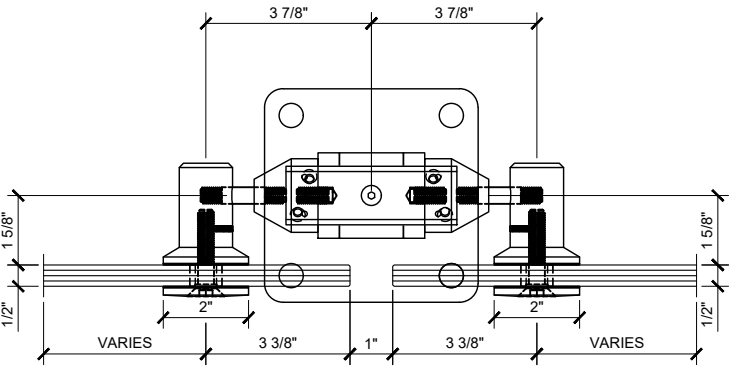

RB50F FIXED FITTING W/FLANGE
TOP VIEW 6"=1'-0"

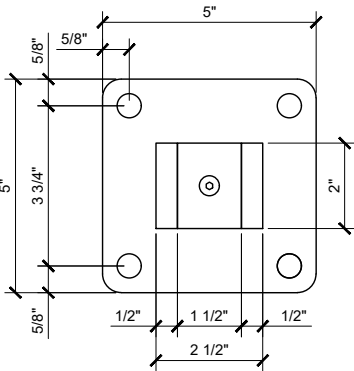

P8 FLANGE
TOP VIEW 6"=1'-0"

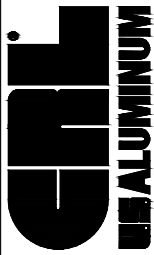Revisions By:	
 C.R. LAURENCE CO. ARCHITECTURAL PRODUCTS 2031 E. Van Ness Ave., Suite 200 Los Angeles, CA 90058-1897 PH: (800)-421-6144 FAX: 800-587-7501 www.crlaurence.com	
Description: CRL P8 SERIES POST RAILING SYSTEMS SYS0071H	
Drawn By: SDH	
Date: 03/08/2017	
Scale: AS NOTED	
File Name: SYS0071H P8 Series Stainless Steel Post Railing System	
Sheet	
2.01	