


HORIZONTAL SLIDING SERVICE WINDOW SW2400 WITH SCREEN

CAT NO.	FINISH	GLAZING
SW2400A	SATIN ANODIZED	1/2" VINYL ONLY FOR I.G.
SW2400DU	DARK BRONZE	1/2" VINYL ONLY FOR I.G.
SW2412A	SATIN ANODIZED	1/2" INSULATING GLASS
SW2412DU	DARK BRONZE	1/2" INSULATING GLASS
SW2412P	POWDER PAINT	1/2" INSULATING GLASS

SECURITY OPTIONS:
SLIDE LOCK IS IN HEADER
WHEN FULL BOTTOM TRACK
IS USED.

SW WINDOWS OVER 36" HIGH
WITH 1/2" INSULATED
GLAZING REQUIRE A FULL
BOTTOM TRACK WITH
SUPPORTING WHEELS.

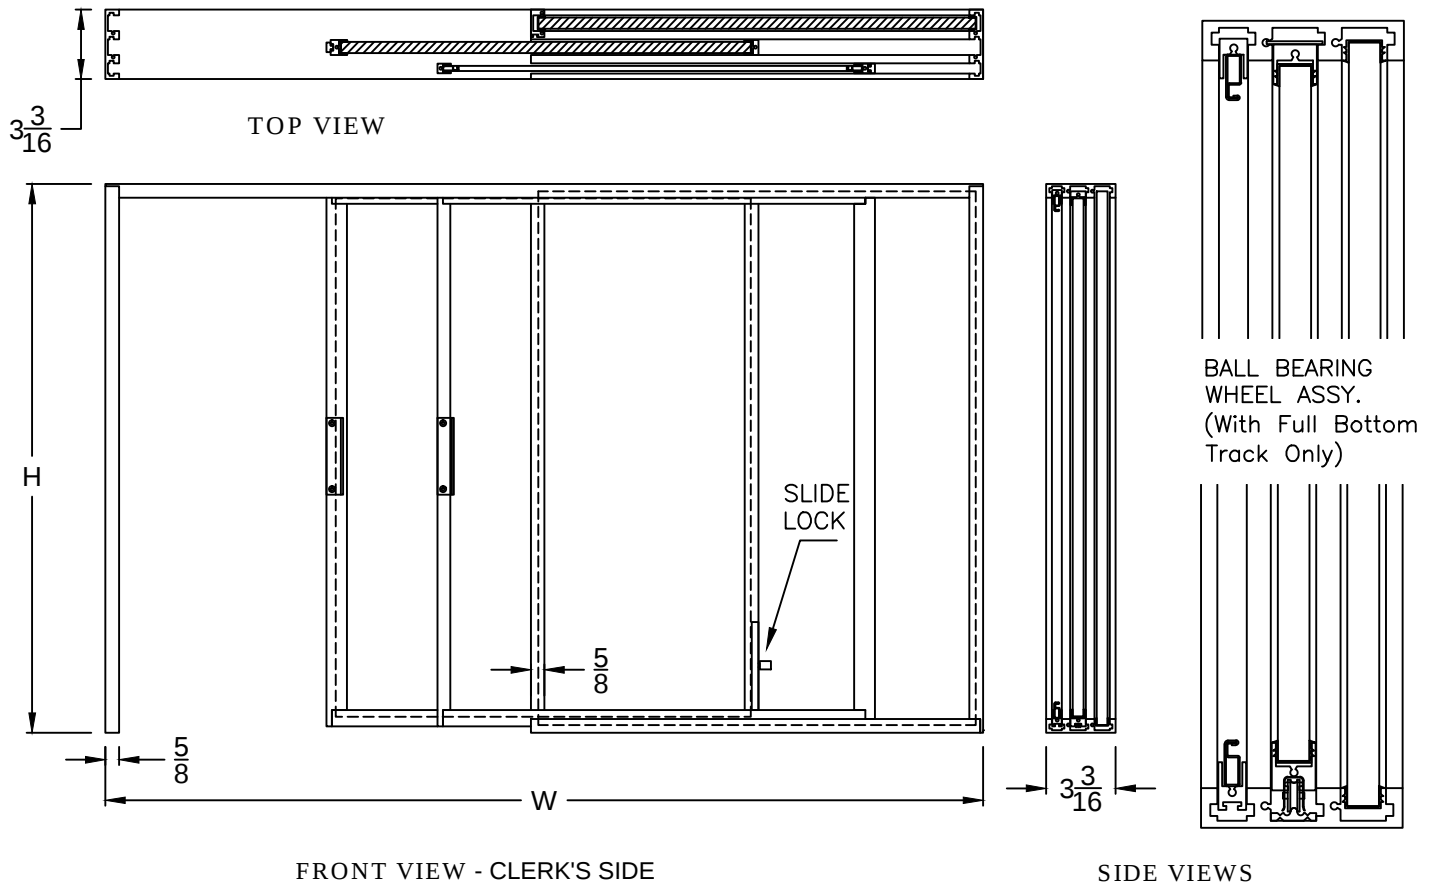


HALF TRACK SHOWN, ALSO AVAILABLE WITH FULL BOTTOM TRACK

SPECIFICATIONS:

- >Low to moderate usage (50 openings or less per day)
- >Overhang recommended for exterior use.
- >Materials: Extruded aluminum 6063-T6 Frame.
- >Glazing: 1/2" Insulated (12mm) tempered glass.
- >Vinyl supplied on all models.
- >Side-By-Side Installation requires a vertical mullion supplied by others to separate windows.

INSTRUCTIONS INCLUDED

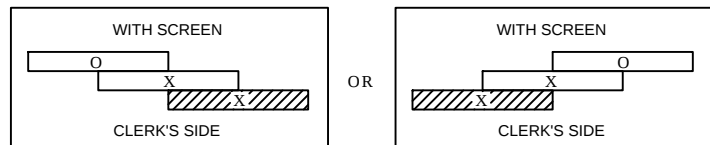

SPECIFY RIGHT OR LEFT
HAND SLIDING PANEL

NOTE:

UNITS ARE AVAILABLE NON-GLAZED OR PRE-GLAZED.
SPECIFY HANDING WHEN ORDERING; LEFT HAND OR
RIGHT HAND SLIDING FROM CLERK'S SIDE. SURROUND
FRAMES ARE NOT AVAILABLE FOR INSULATING GLASS
MODELS.

CRL TRANSACTION HARDWARE

C.R. Laurence Architectural Products

Phone Orders (800) 421-6144

Fax Orders (800) 458-7496

WWW.CRLAURENCE.COM

Patent Pending