



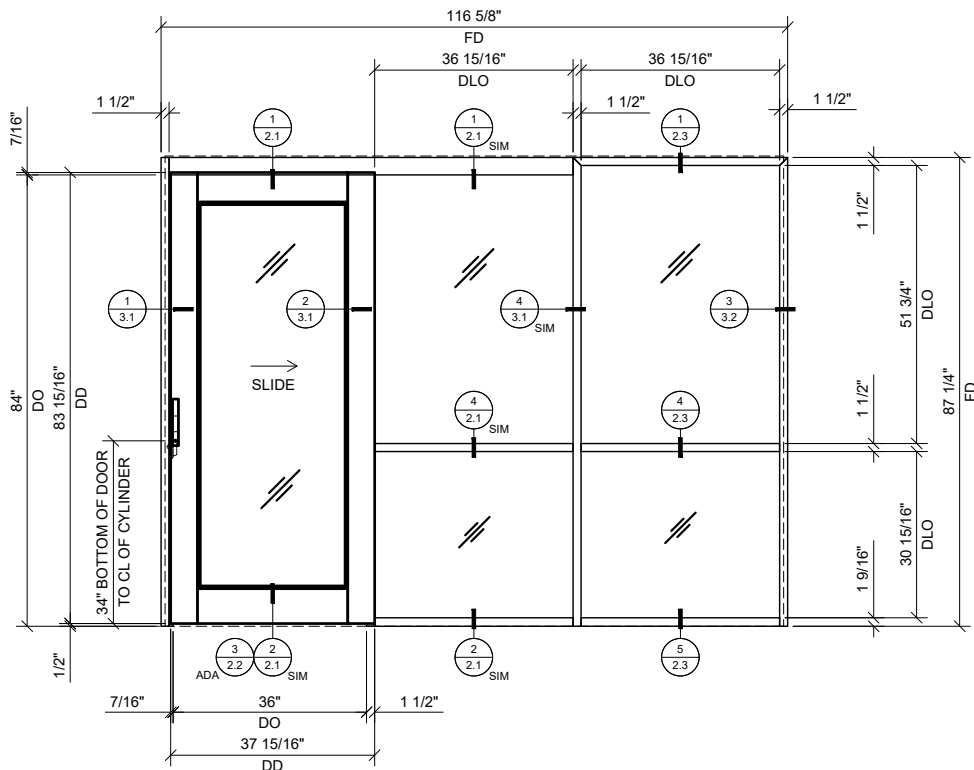


1 SINGLE SLIDER WITH BAY & SIDELITE
3/4"=1'-0"

ARCH REF: N/A

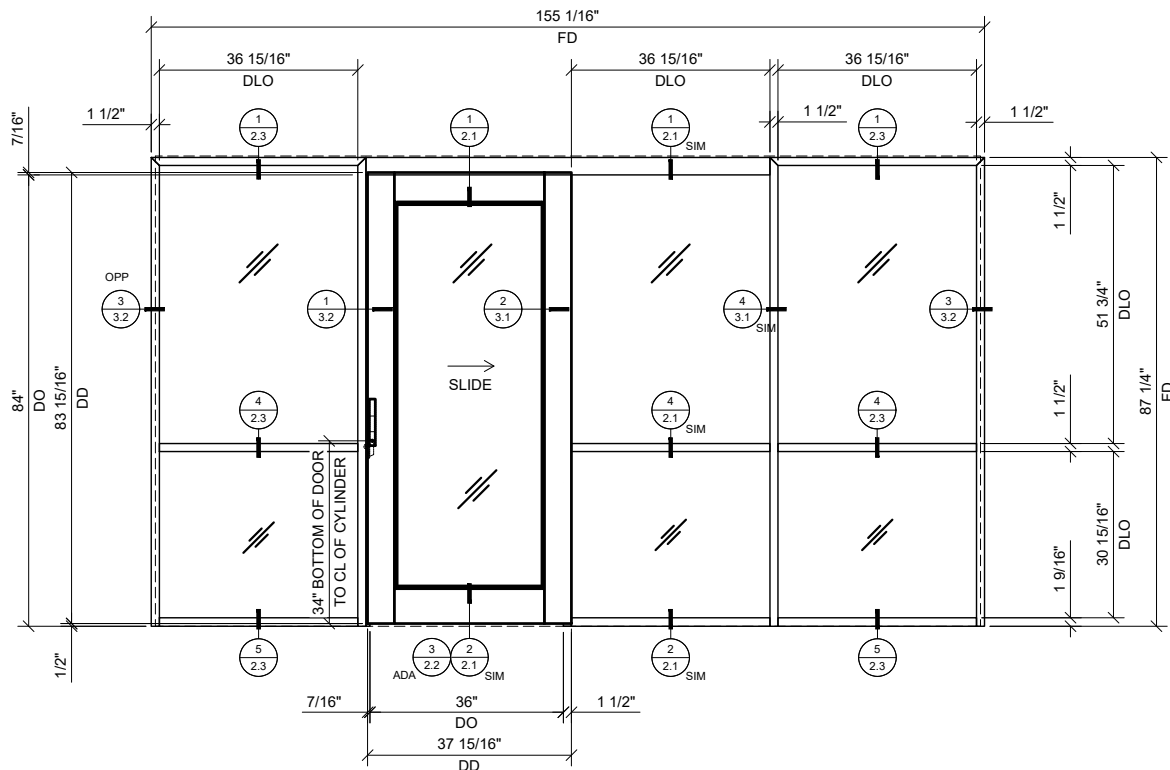


3 SINGLE SLIDER WITH BAY & SIDELITE AT BOTH ENDS
3/4"=1'-0"

ARCH REF: N/A

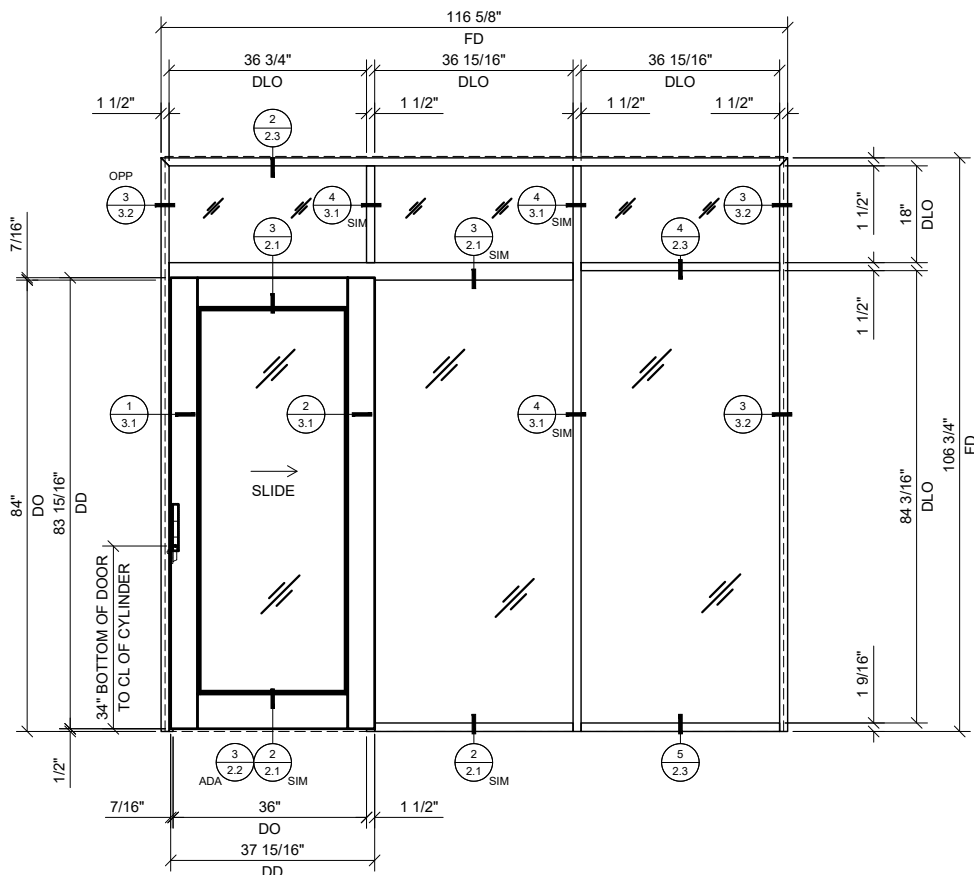

2 SINGLE SLIDER WITH BAY, TRANSOM & SIDELITE
3/4"=1'-0"

ARCH REF: N/A

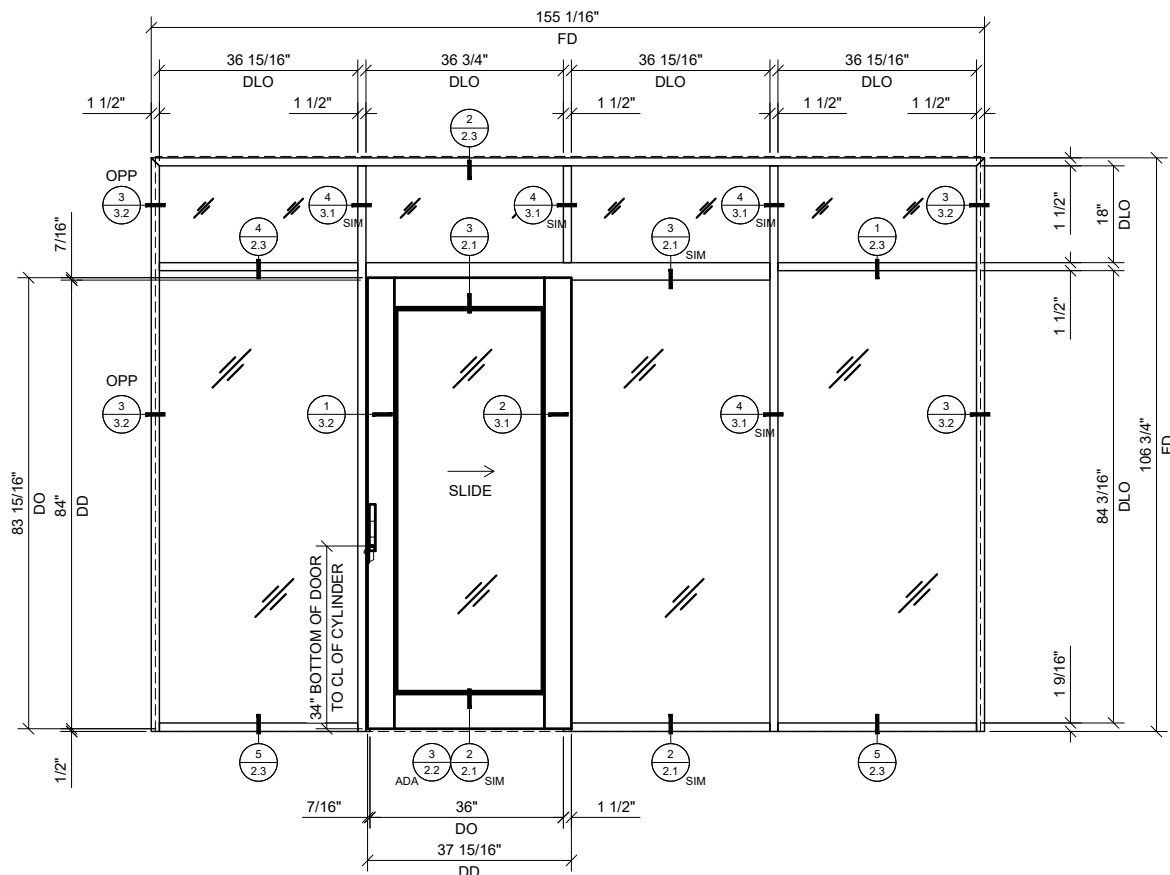

4 SINGLE SLIDER WITH BAY, TRANSOM & SIDELITE AT EACH END
3/4"=1'-0"

ARCH REF: N/A

Description:
CRL 487
RAIL & STILE WIDE
STILE SLIDER


Drawn By:RPD

Date: 01/23/20


Scale: AS NOTED

File Name:
CRL 487_1.SIN_SLIDER_OPS.dwg


Sheet

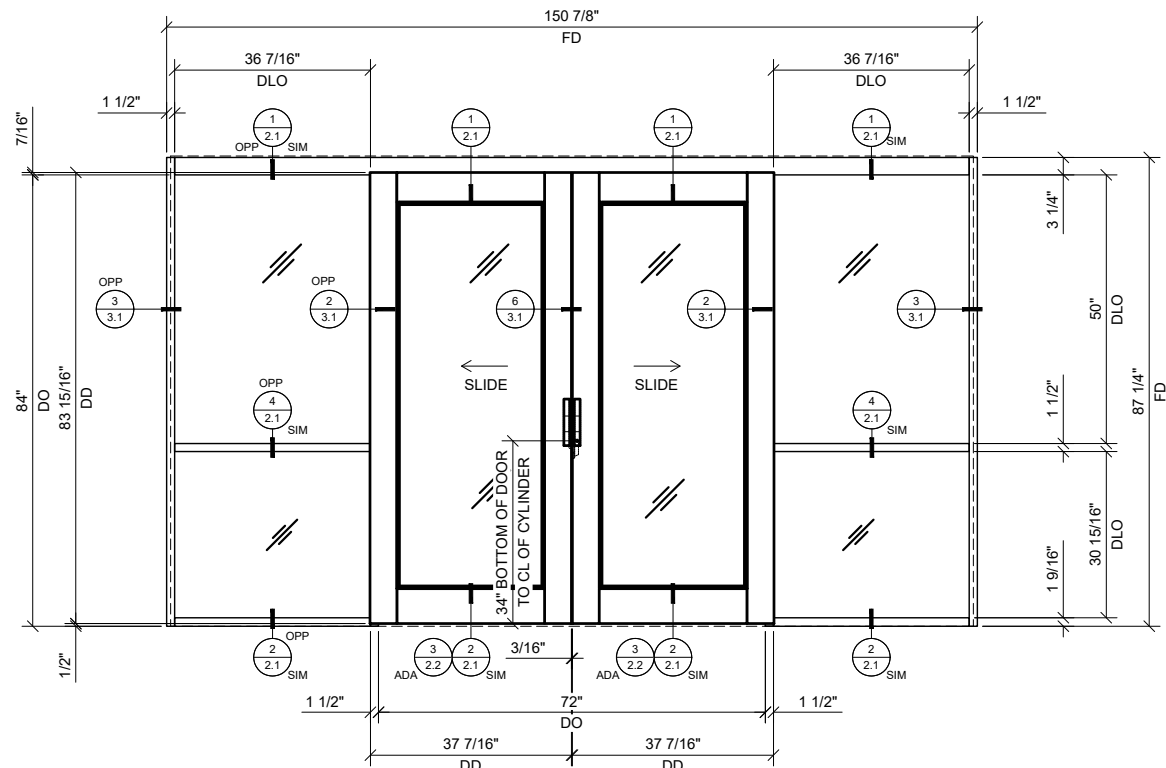


① BI-PART SLIDER WITH BAYS
3/4"=1'-0" ARCH REF: N/A

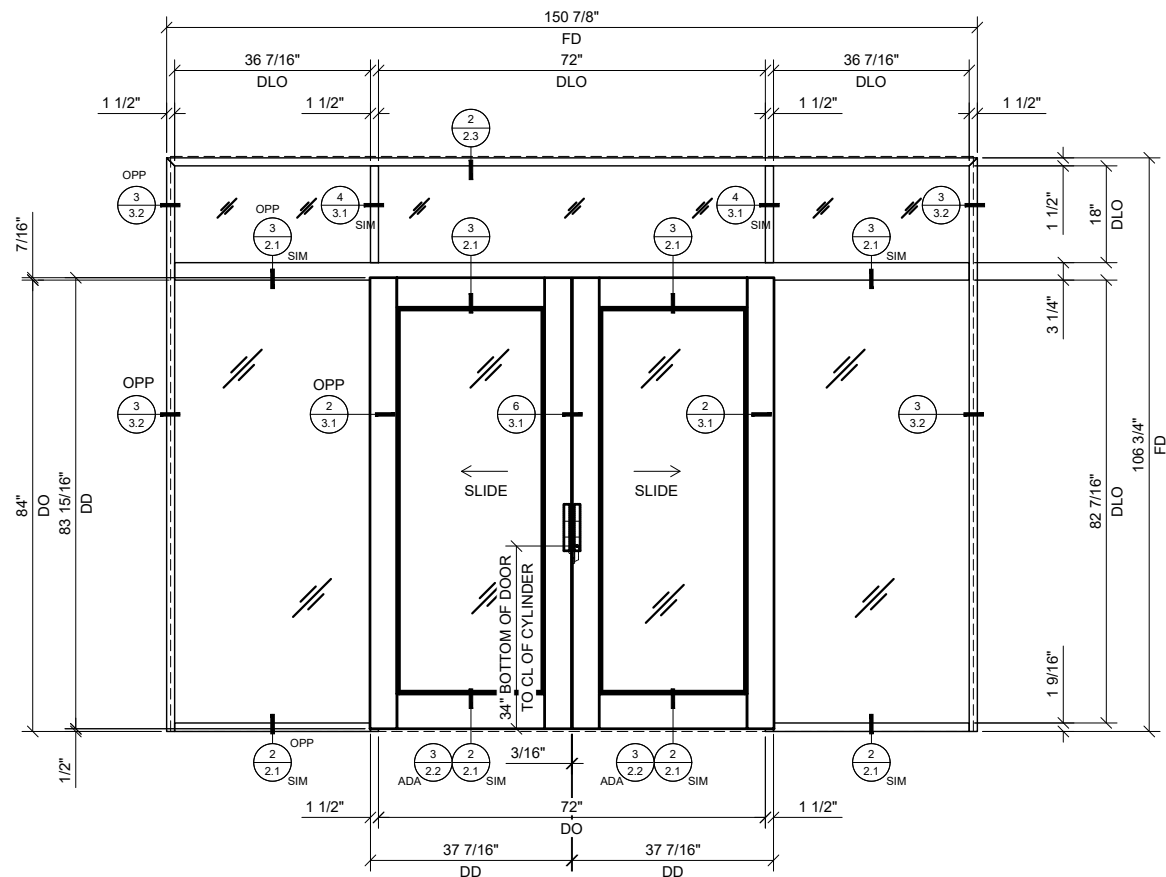

② BI-PART SLIDER WITH BAYS & TRANSOM
3/4"=1'-0" ARCH REF: N/A

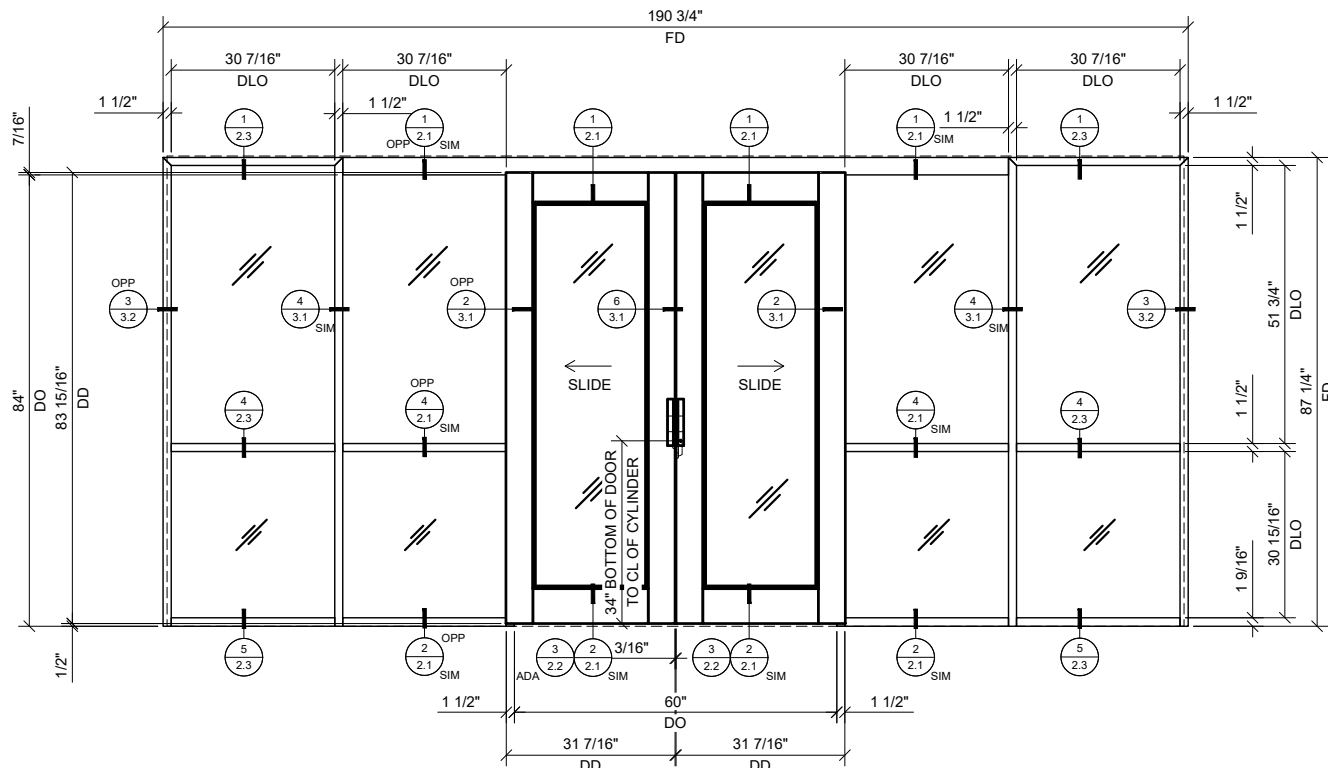

③ BI-PART SLIDER WITH BAY & SIDELITES AT EACH END
3/4"=1'-0" ARCH REF: N/A

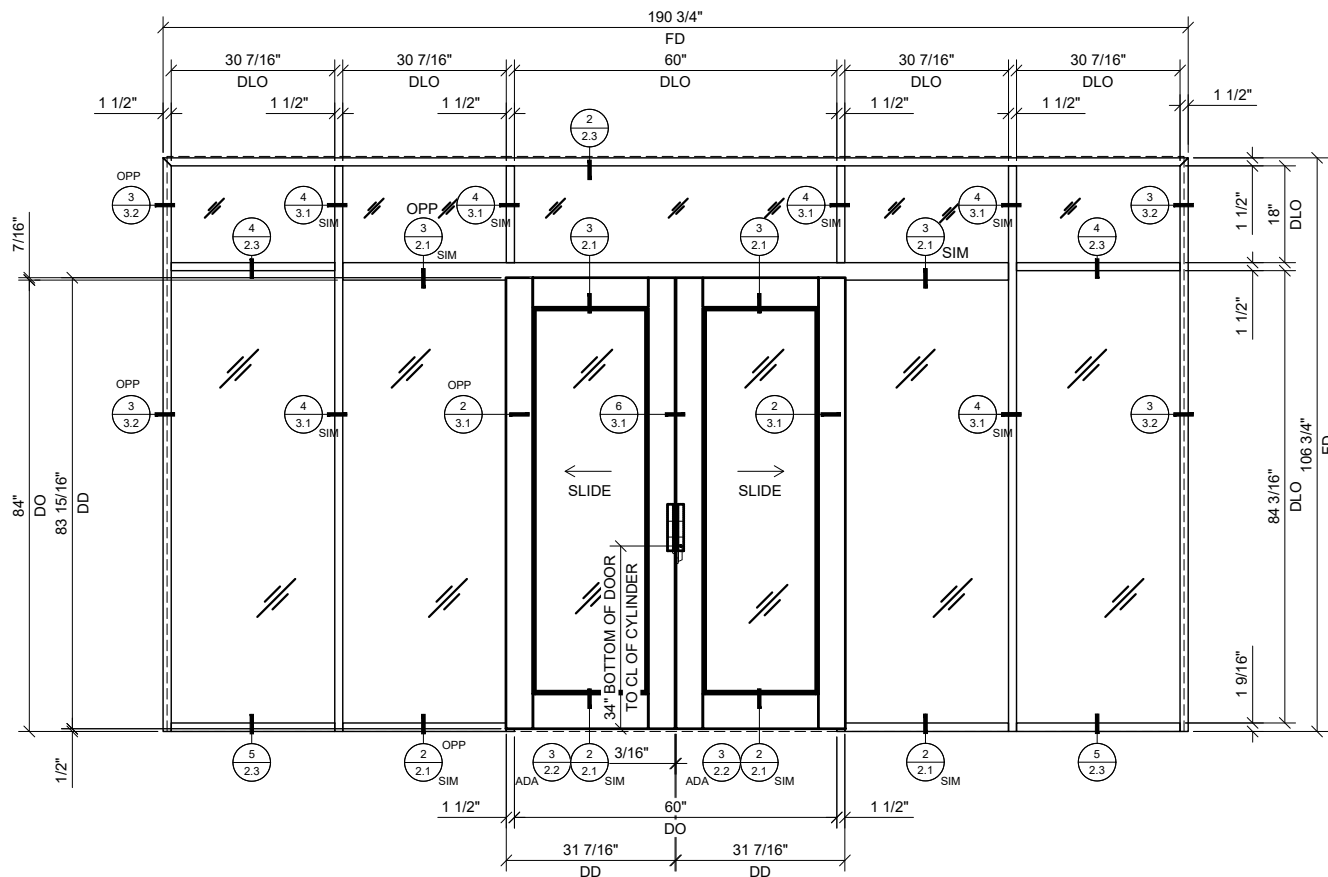

④ BI-PART SLIDER WITH BAY, TRANSOM & SIDELITES AT EACH END
3/4"=1'-0" ARCH REF: N/A

Revisions By:

CRL

2503 E. Venice Avenue, Los Angeles, CA 90059-1897
PH (800) 421-6144 FX 800-587-7501 www.crlusa.com

Description:

CRL 487
RAIL & STILE WIDE
STILE SLIDER

Drawn By: RPD


Date: 01/23/20

Scale: AS NOTED


File Name:
CRL 487_1.SIN_SLIDER_OPS.dwg

Sheet


1.3

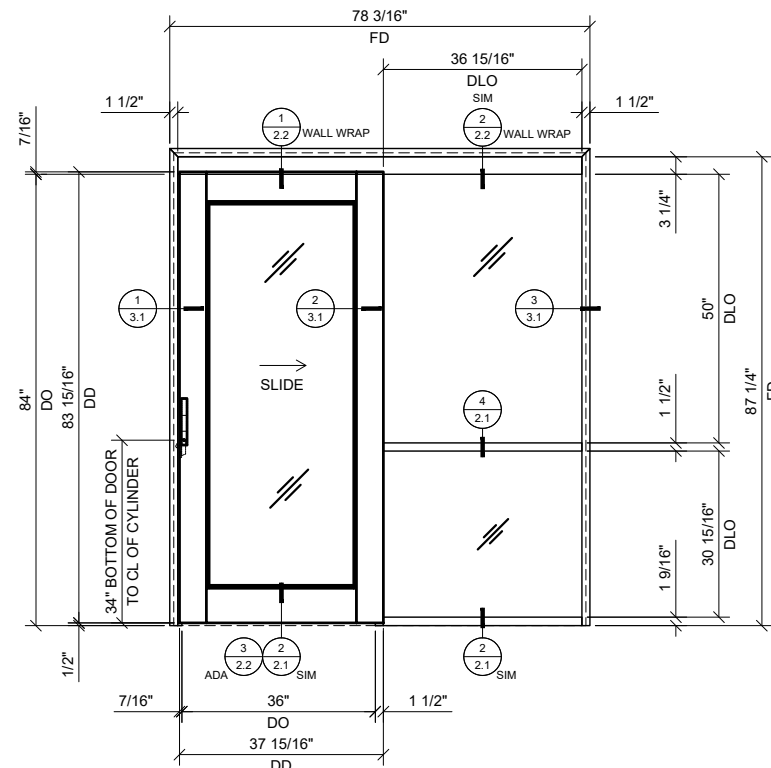


1 SINGLE SLIDER WITH BAY
3/4" = 1'-0" ARCH. REF.: N/A

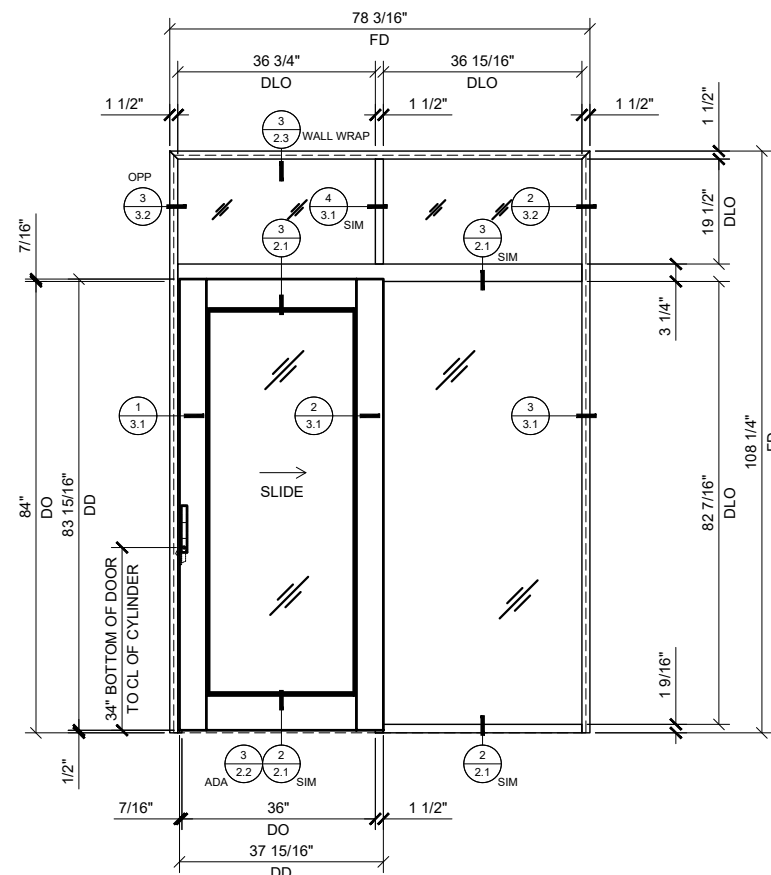

2 SINGLE SLIDER WITH BAY & TRANSOM
3/4" = 1'-0" ARCH. REF.: N/A

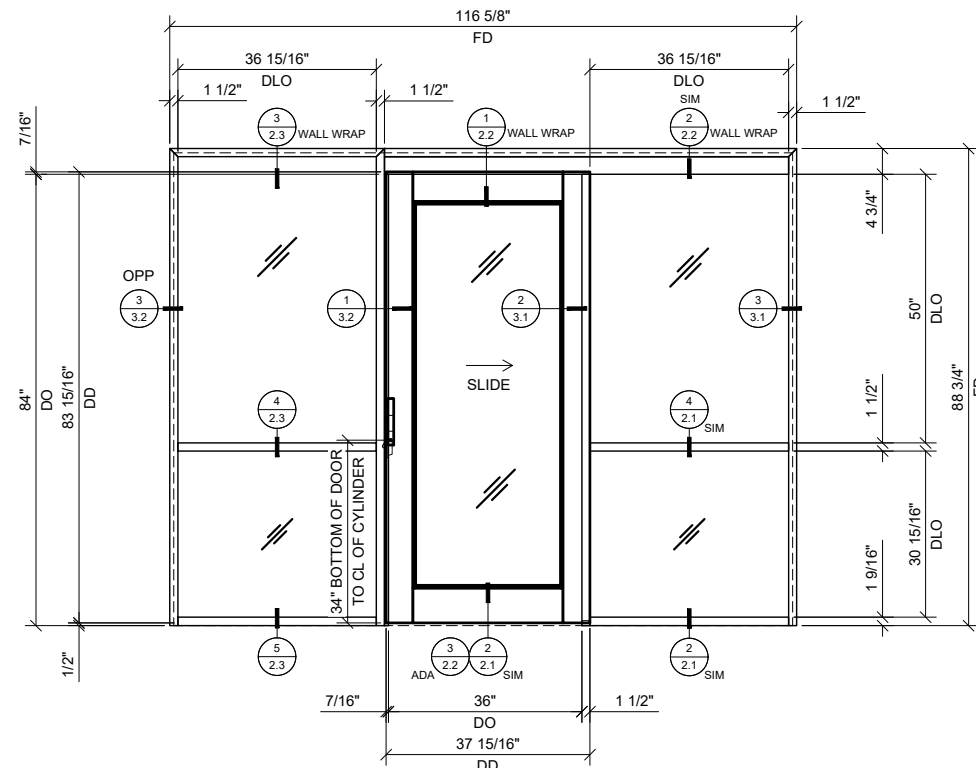

3 SINGLE SLIDER WITH BAY & SIDELITE
3/4"=1'-0" ARCH REF: N

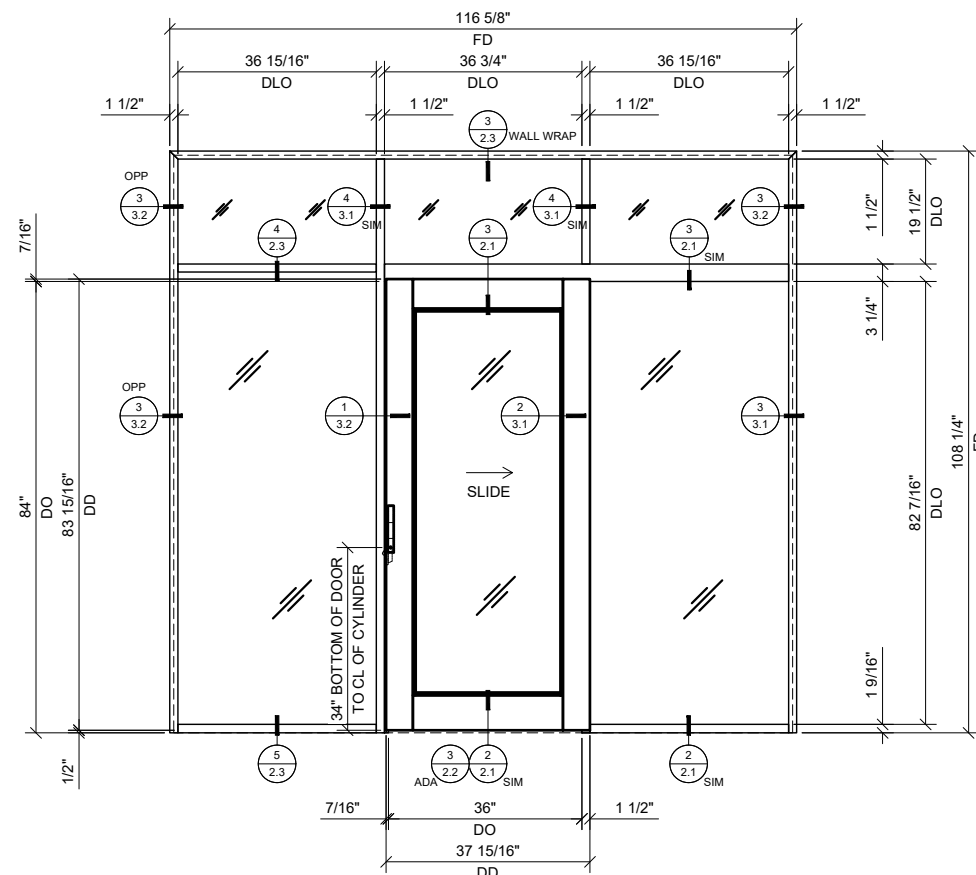

4 SINGLE SLIDER WITH BAY, TRANSOM & SIDELITE
3/4"=1'-0" ARCH REF: N

- SYSTEM DESIGNED TO WRAP 4-7/8" (124 MM) WALLS
- DESIGNED FOR TOP LOAD GASKETS
- 1-1/2" (38.1 MM) FACE TRIM
- SCREW SPLINE OR CLIP JOINERY
- STANDARD FINISHES
CLEAR, BLACK BRONZE ANODIZE
- COMPLETE SINGLE AND DOUBLE DOOR KITS
AVAILABLE IN SIX CONFIGURATIONS
- AVAILABLE FOR 1/4", 3/8", 1/2", AND 9/16"
(6, 10, 12, AND 14 MM) GLAZING
- U.S. ALUMINUM DOORS, GLASS DOORS ARE
AVAILABLE
- OPTIONAL DOOR HARDWARE:
- CUSTOM PAINT FINISHES UPON REQUEST

CRL-US ALUMINUM SERIES 487 OFFICE PARTITION
SYSTEM IS COMPATIBLE WITH MOST GLASS USED
FOR INTERIOR APPLICATIONS

USE THE FOLLOWING GASKET CHART FOR DIFFERENT GLASS THICKNESS:

- 1/4" (6MM) GLASS - USE GASKETS
NP225 + NP225
AVAILABLE IN VINYL AND SILICONE
- 3/8" (10MM) GLASS - USE GASKETS
NP238 + NP238
- 1/2" (12MM) GLASS - USE GASKETS
NP238 + NP563
- 9/16" (14MM) GLASS - USE GASKETS
NP563 + NP563

STANDARD ABBREVIATIONS

- RO = ROUGH OPENING
FD = FRAME DIMENSION
DLO = DAYLITE OPENING
DO = DOOR OPENING
DD = DOOR DIMENSION

Revisions By:

CRL

PH (800)-421-6144 FX: 800-587-7501 www.crlaurence.com

Description:

CRL 487
RAIL & STILE WIDE
STILE SLIDER

Drawn By RPD


Date: 01/23/20

Scale: AS NOTED


File Name:
CRL_487_1.5IN_SLIDER_OPS.dwg

Sheet


1.1W

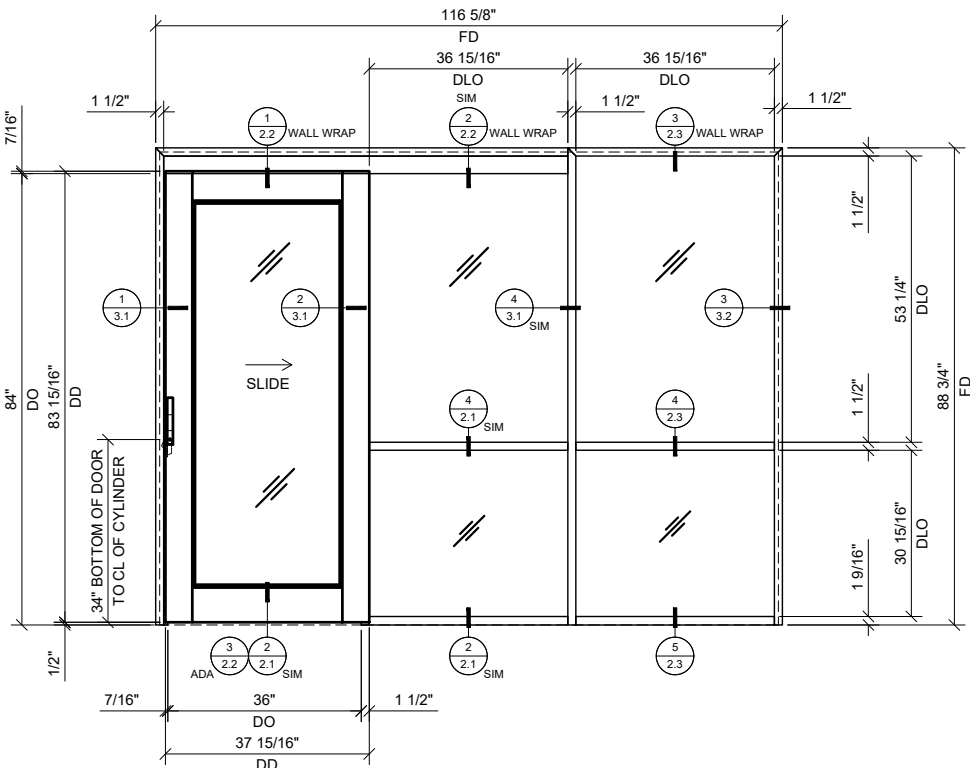


① SINGLE SLIDER WITH BAY & SIDELITE
3/4"=1'-0" ARCH REF: N/A

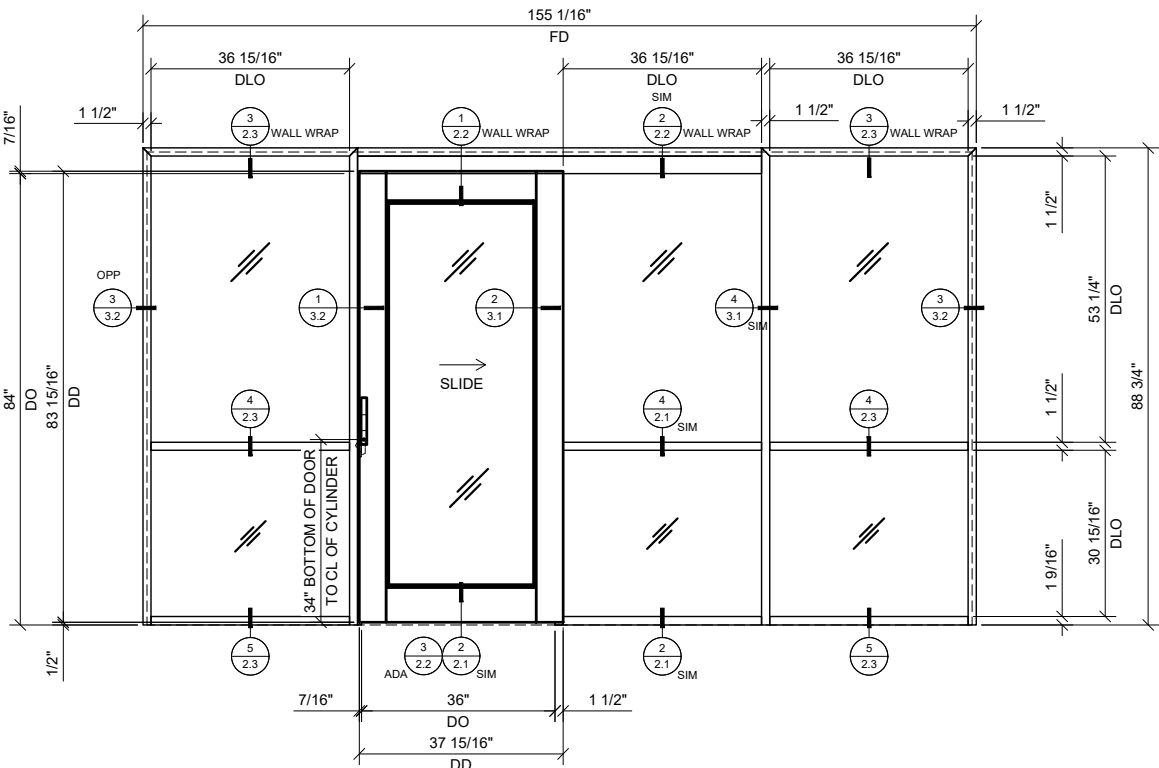

③ SINGLE SLIDER WITH BAY & SIDELITE AT BOTH ENDS
3/4"=1'-0" ARCH REF: N/A

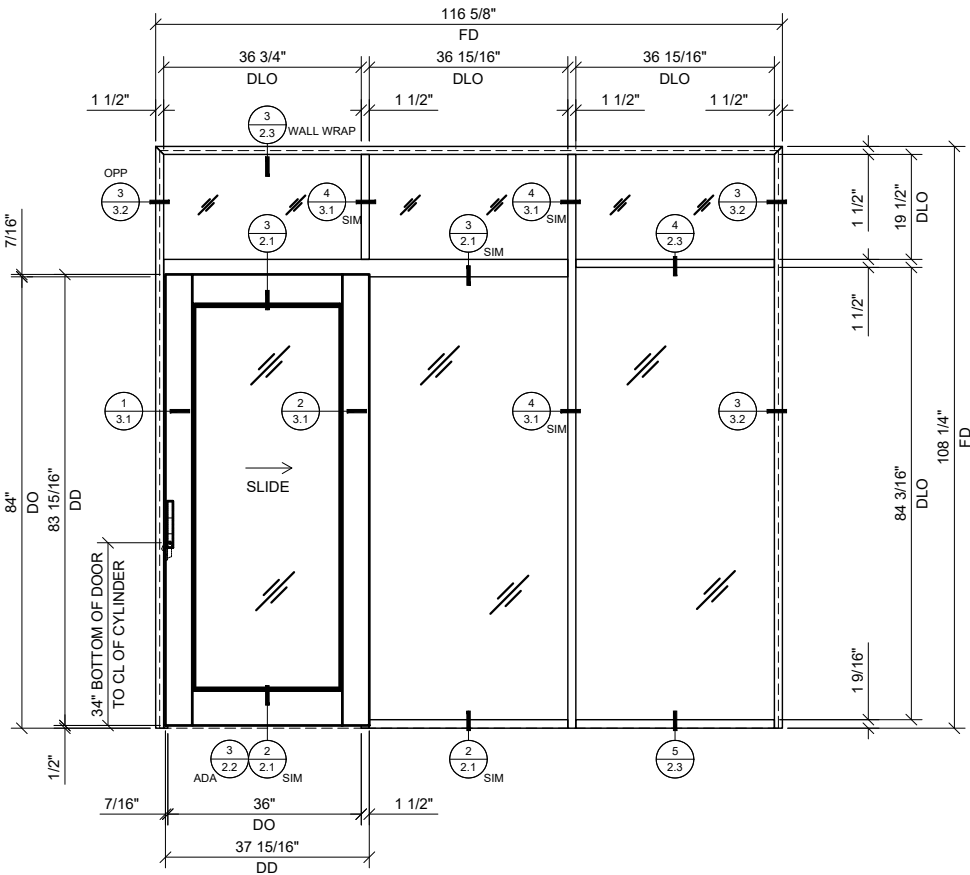

② SINGLE SLIDER WITH BAY, TRANSOM & SIDELITE
3/4"=1'-0" ARCH REF: N/A

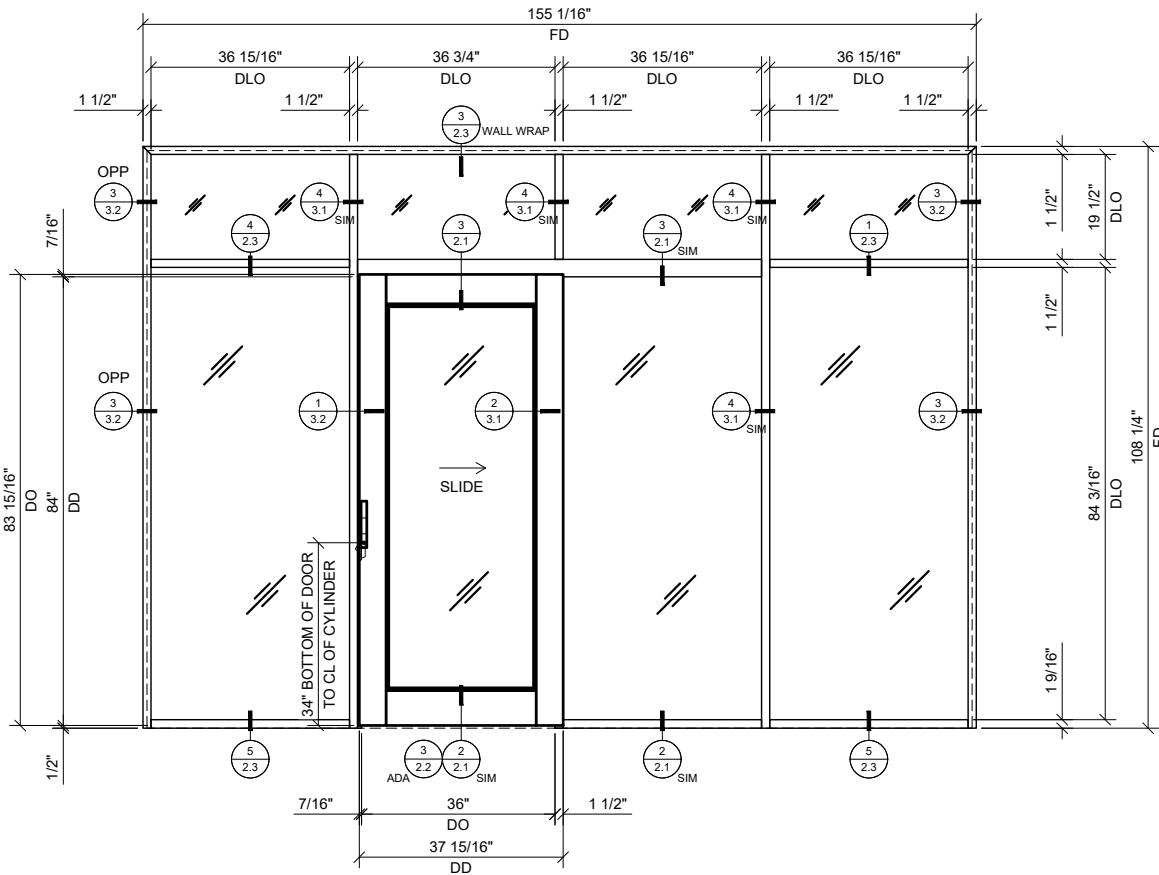

② SINGLE SLIDER WITH BAY, TRANSOM & SIDELITE AT EACH END
3/4"=1'-0" ARCH REF: N/A

Revisions By:

CRL

2503 E. Venice Avenue, Los Angeles, CA 90059-1897
PH (800) 421-6144 FX 800-587-7501 www.crlusa.com

Description:

CRL 487
RAIL & STILE WIDE
STILE SLIDER

Drawn By:RPD


Date: 01/23/20

Scale: AS NOTED


File Name:
CRL_487_1.SIN_SLIDER_OPS.dwg

Sheet


1.2W

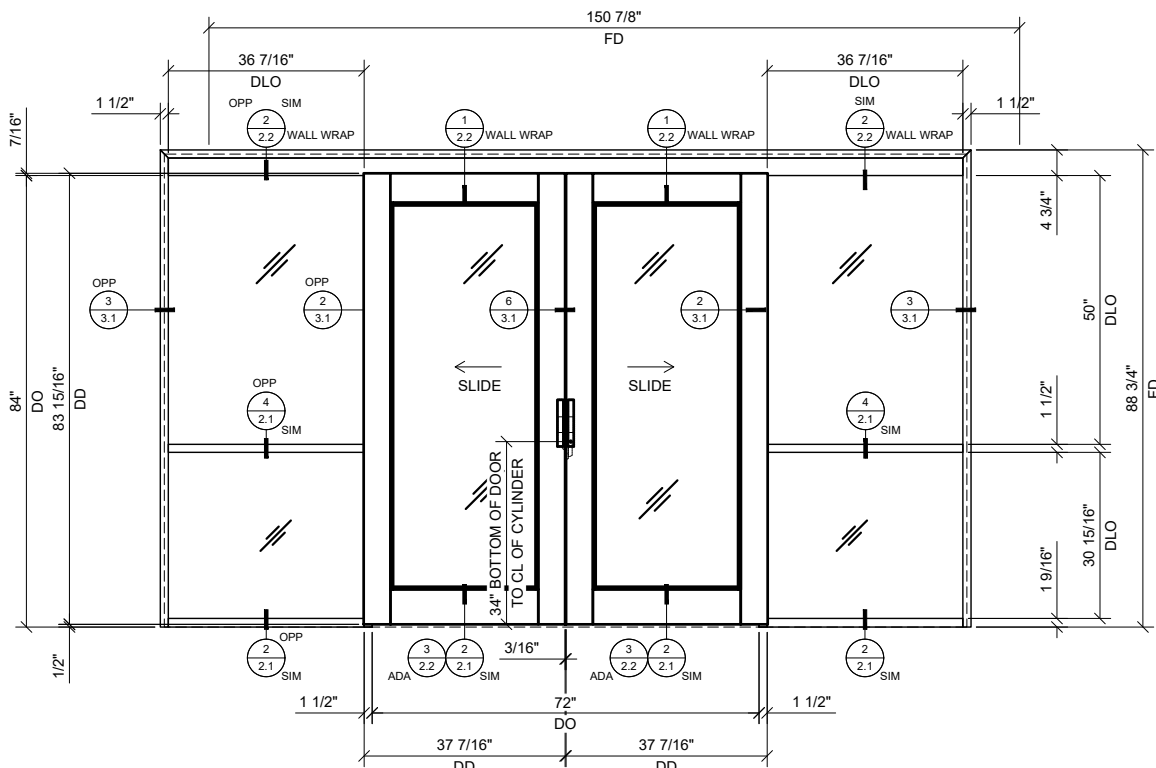


1 BI-PART SLIDER WITH BAYS
3/4"=1'-0" ARCH REF: N/A

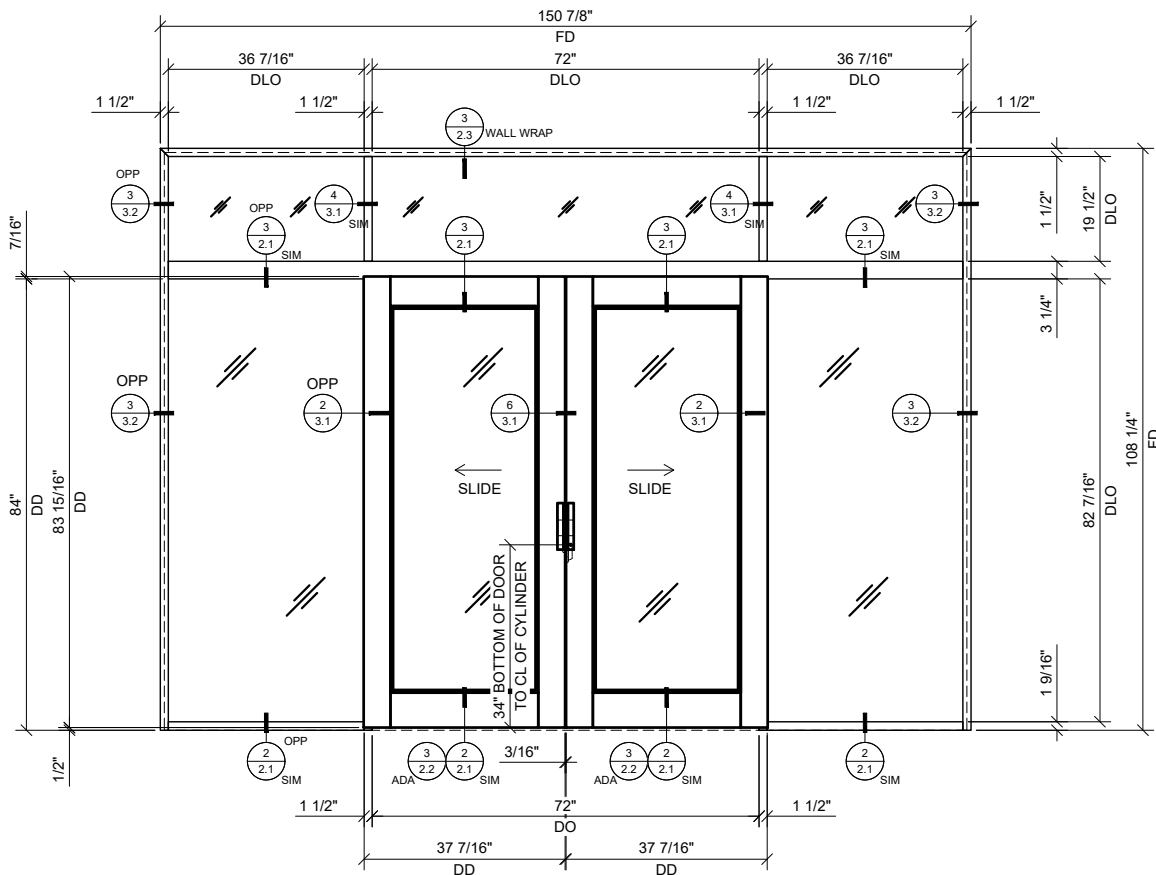

2 BI-PART SLIDER WITH BAYS & TRANSOM
3/4"=1'-0" ARCH REF: N/A

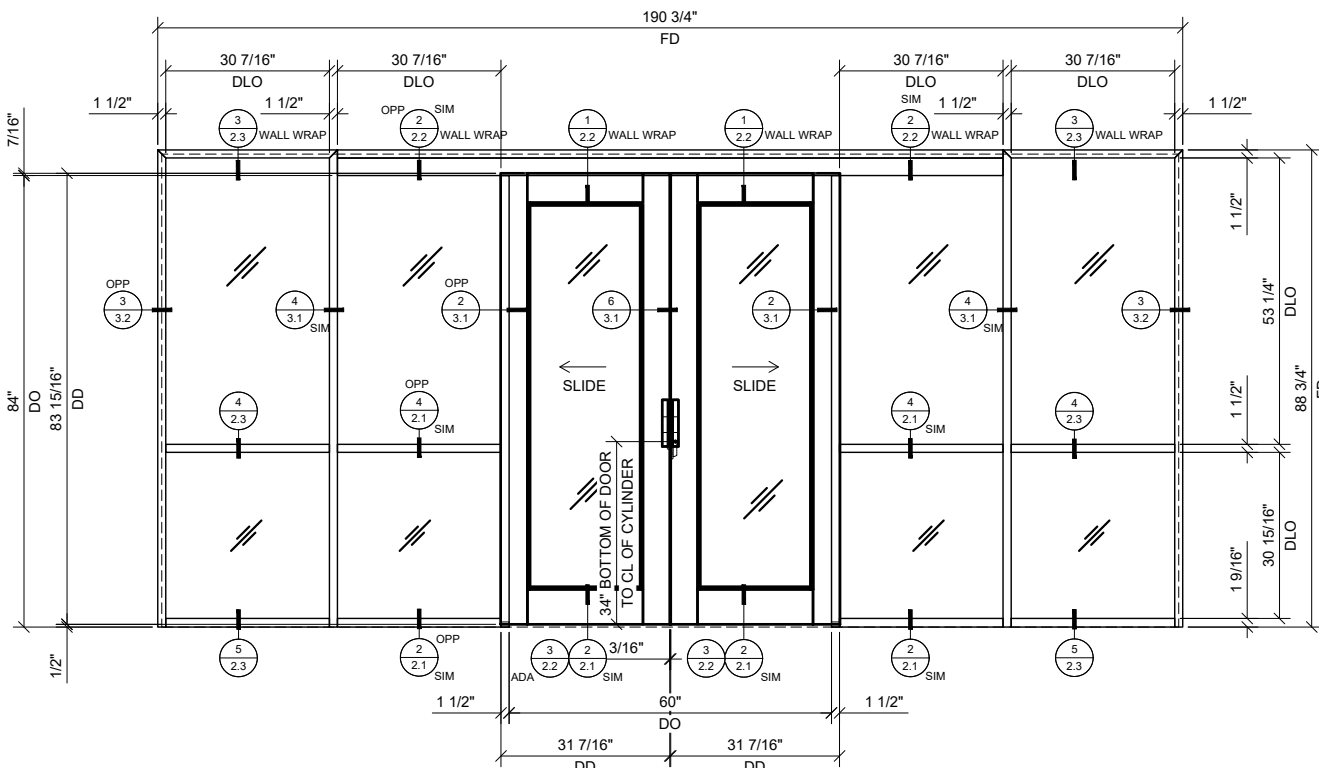

3 BI-PART SLIDER WITH BAY & SIDELITES AT EACH END
3/4"=1'-0" ARCH REF: N/A

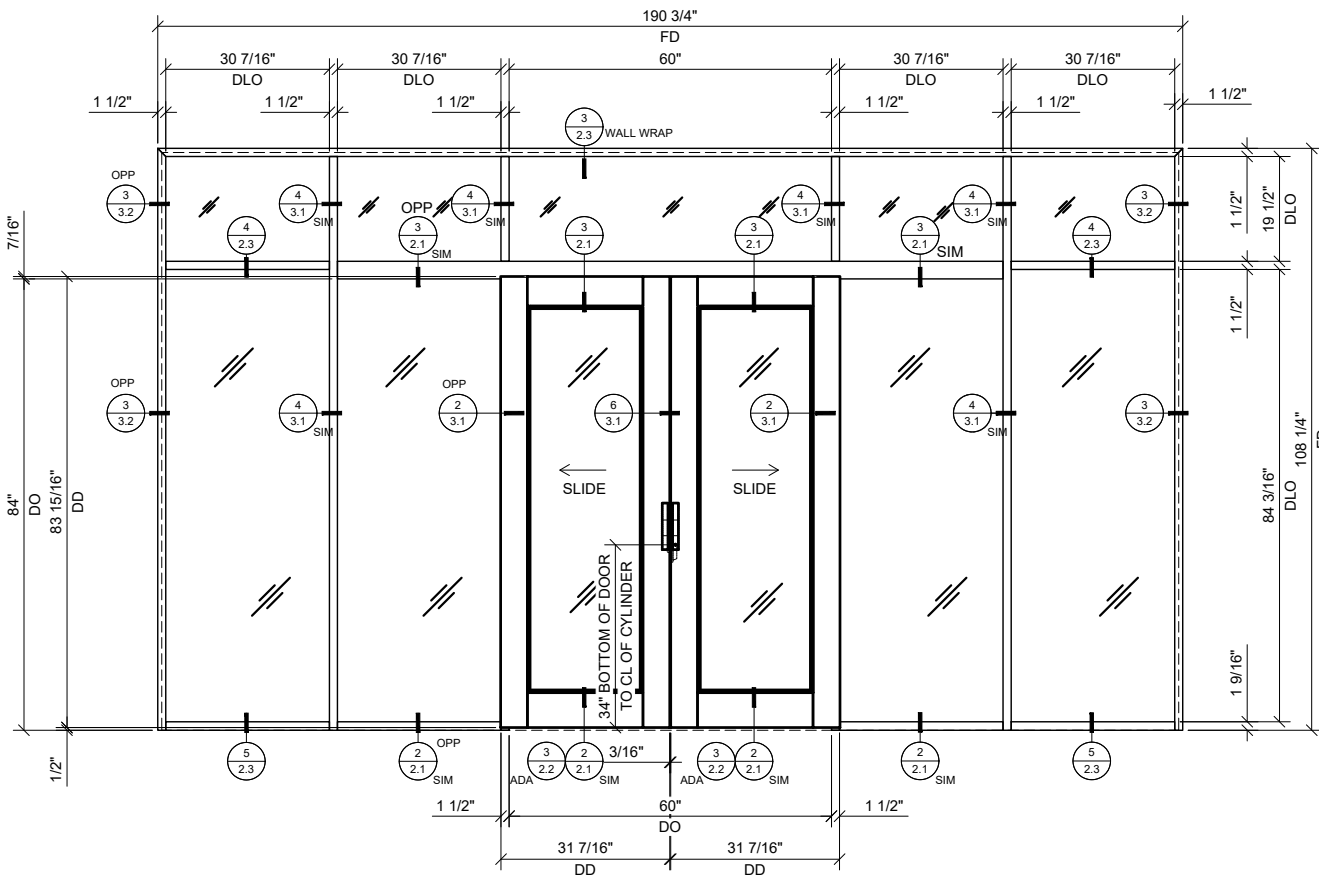

4 BI-PART SLIDER WITH BAY, TRANSOM & SIDELITES AT EACH END
3/4"=1'-0" ARCH REF: N/A

Revisions By:

CRL

2503 E. Venice Avenue, Los Angeles, CA 90059-1897
PH (800) 421-6144 FX 800-587-7501 www.crlusa.com

Description:

CRL 487
RAIL & STILE WIDE
STILE SLIDER

Drawn By: RPD

Date: 01/23/20


Scale: AS NOTED

File Name:
CRL_487_1.SIN_SLIDER_OPS.dwg


Sheet

1.3W



ARCH REF: N/A

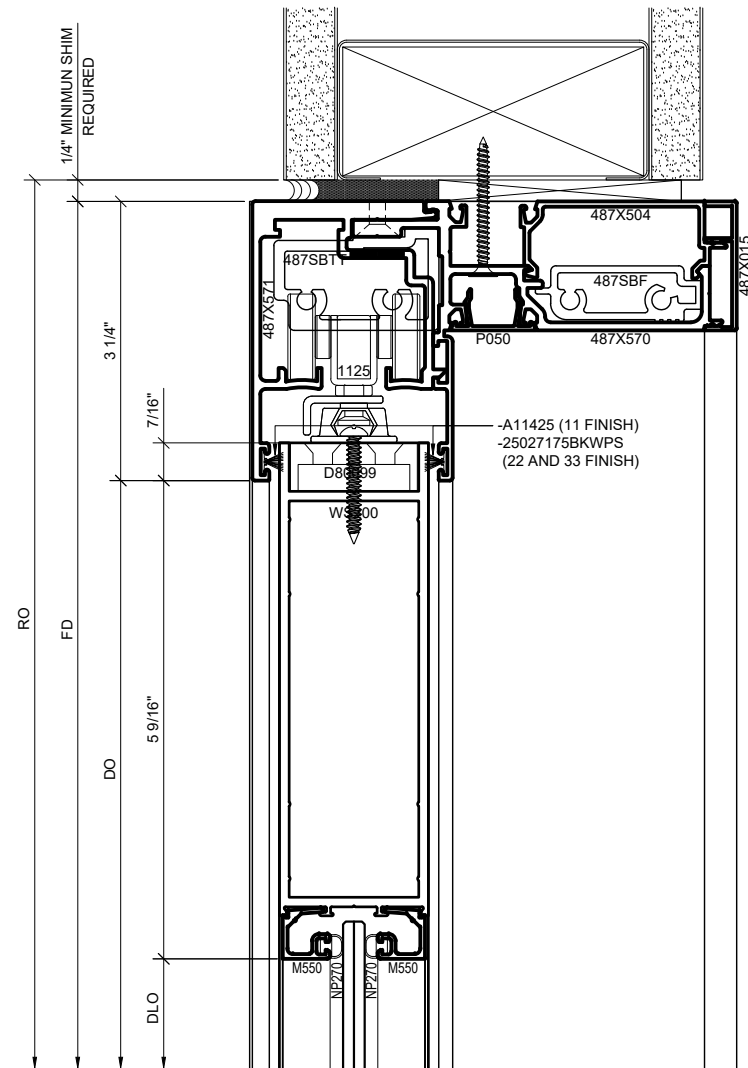
$$1'-0''=1'-0''$$

NOTE: CRL STANDARD IS TO PROVIDE ADDITIONAL 1-5/8" 'SCRIBE LENGTH' TO ALL VERTICALS TO ALLOW FOR FIELD CUTTING AND TO COMPENSATE FOR OUTAGES IN THE FLOOR. THIS SYSTEM CAN BE ORDERED WITHOUT 'SCRIBE LENGTH' IF DESIRED.

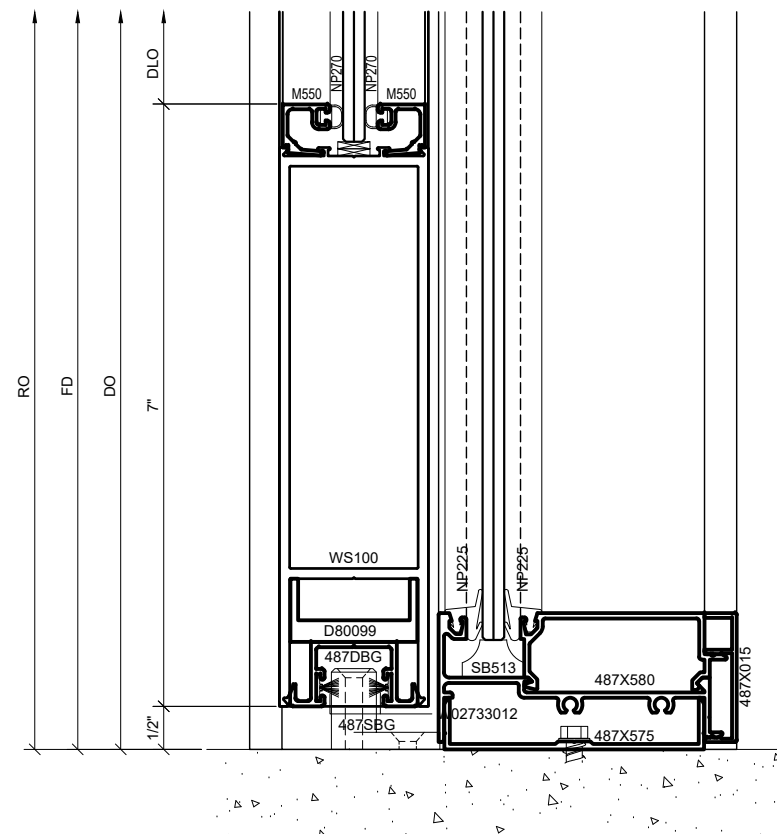

ARCH REF: N/A

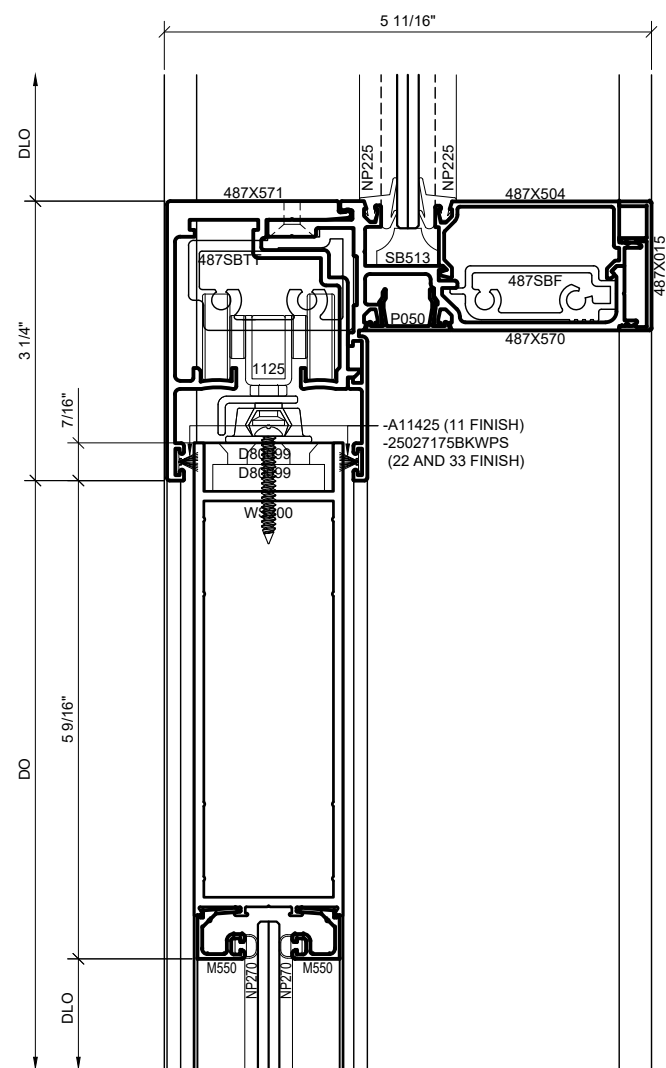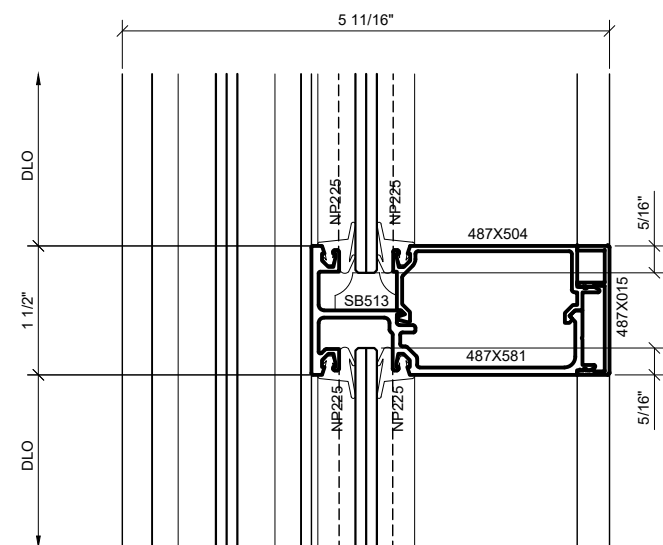
$$1'-0''=1'-0''$$


Revisions By:



2500 L. Verillon Avenue, Los Angeles, CA 90035-1097
PH (800)-421-6144 FX: 800-587-7501 www.crlaurence.com

Description:

CRL 487
RAIL & STILE WIDE
STILE SLIDER

Drawn By RPD




Date: 01/23/20

Scale:	AS NOTED
--------	----------

File Name:
CRL 487_1.5IN_SLIDER_OPS.dwg

Sheet

2.1

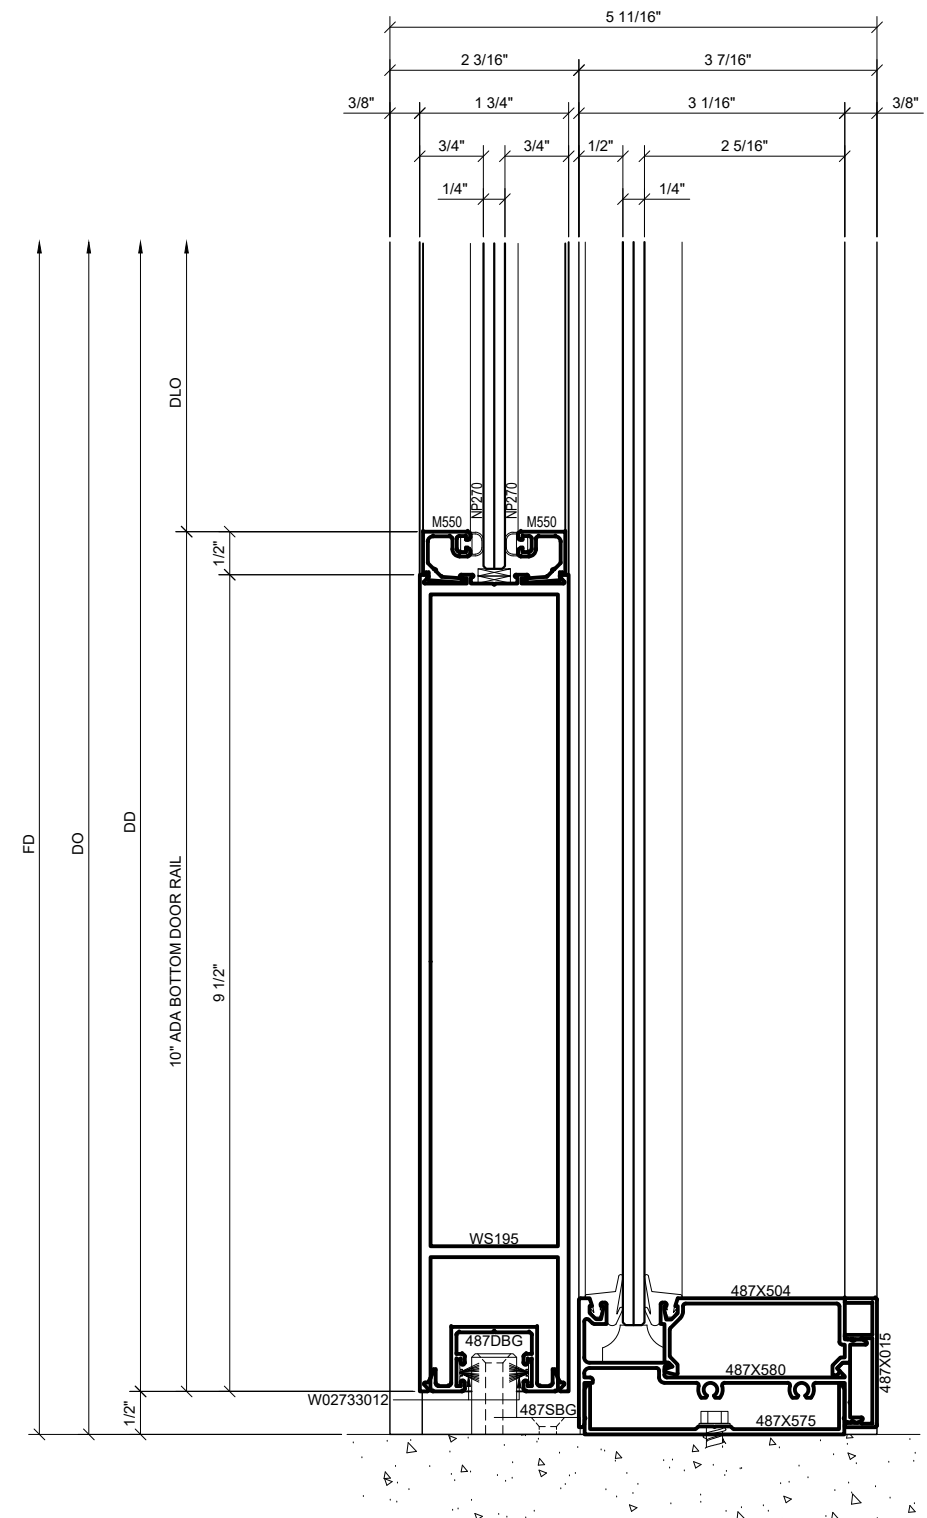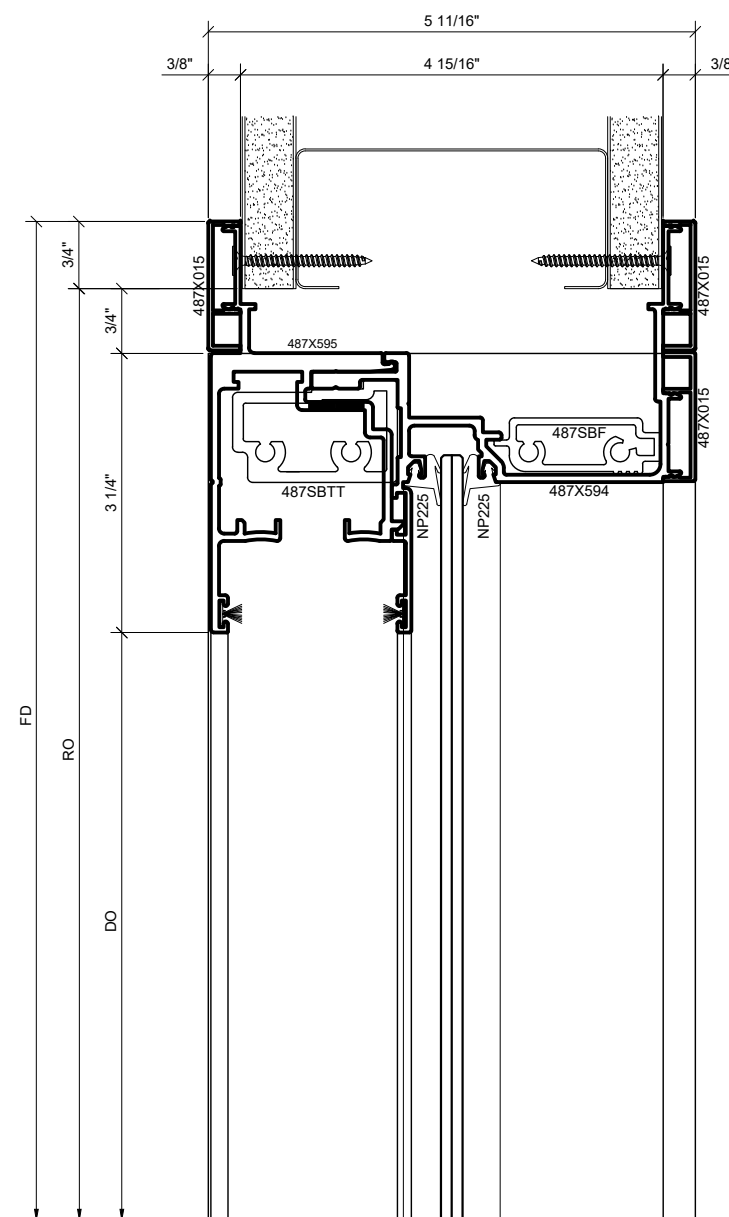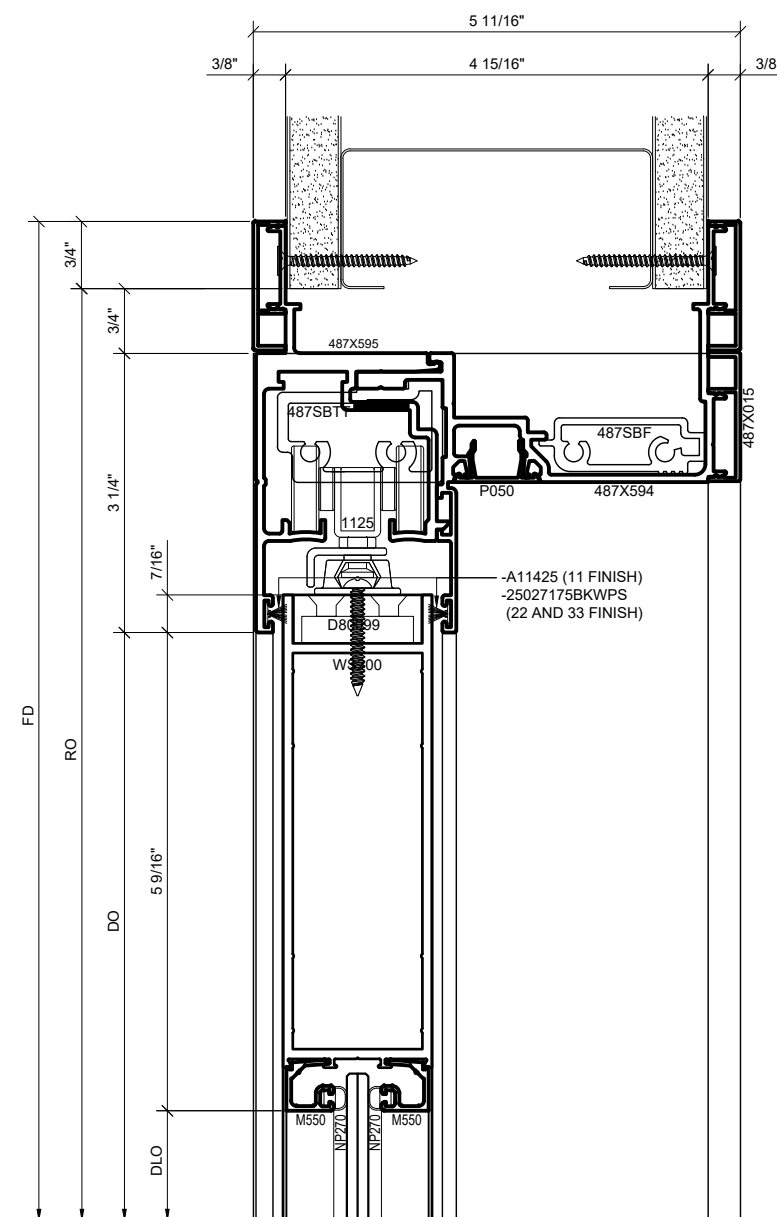

Revisions By:

crl.

2503 E. Vernon Avenue, Los Angeles, CA 90058-1897
PH (800)-421-6144 FX: 800-587-7501 www.crlaurence.com

Description:

CRL 487
RAIL & STILE WIDE
STILE SLIDER

Drawn By RPD


Date: 01/23/20

Scale:	AS NOTED
--------	----------


File Name:
CRL_487_1.5IN_SLIDER_OPS.dwg

Sheet


2.2

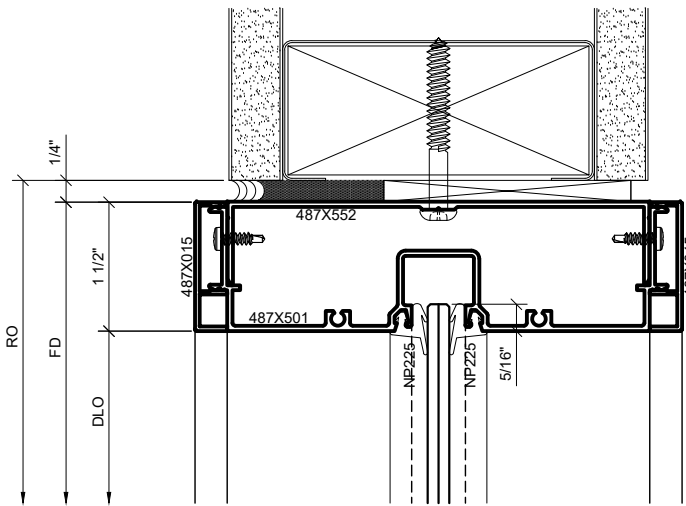


① SERIES 487 OPS SURFACE MOUNT
HEAD DETAIL AT SIDELITE (w/ SHIM)
1'-0\"/>

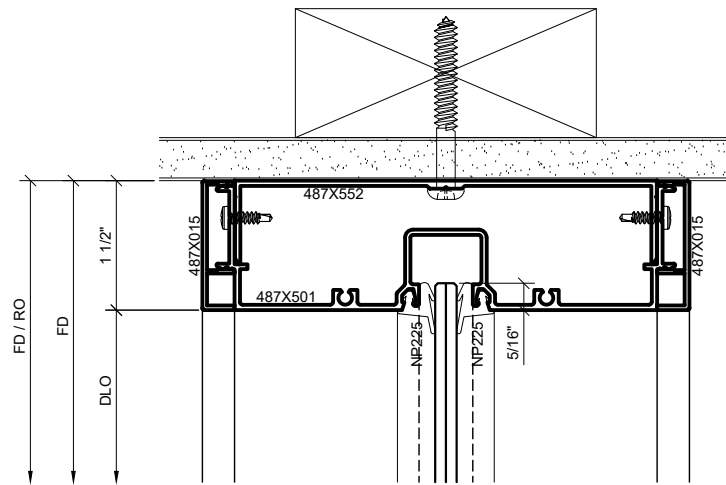


② SERIES 487 OPS SURFACE MOUNT
HEAD DETAIL AT SIDELITE (NO SHIM)
1'-0\"/>

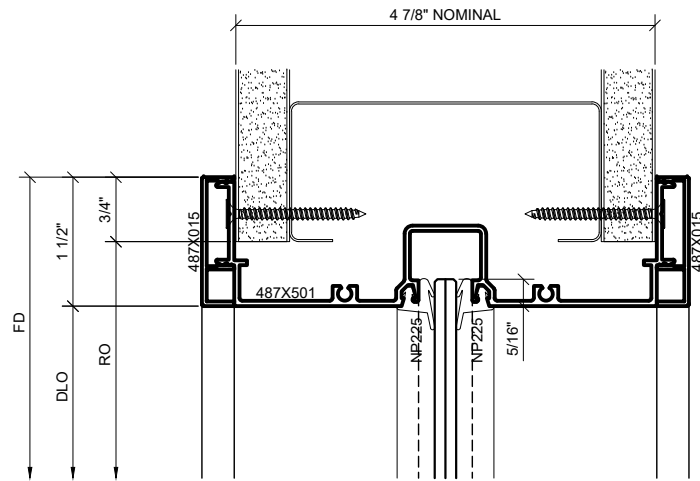

③ SERIES 487 OPS WALL-WRAPPED
TRANSOM HEAD DETAIL AT INT. VERTICAL
1'-0\"/>

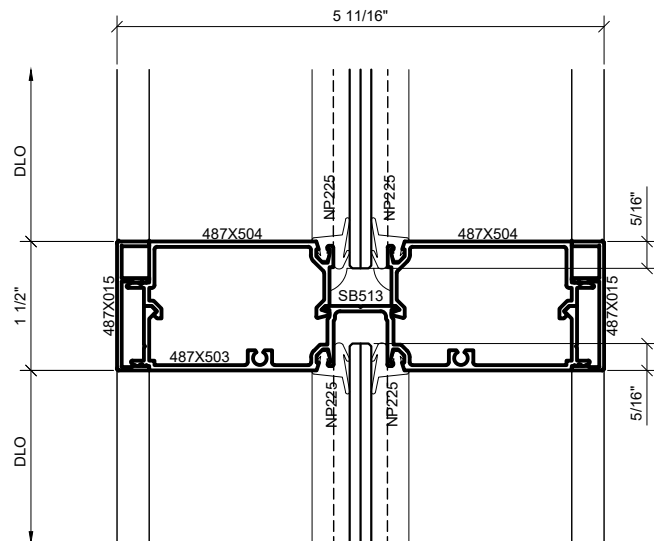

④ SERIES 487 OPS TYP HORIZONTAL DETAIL
1'-0\"/>

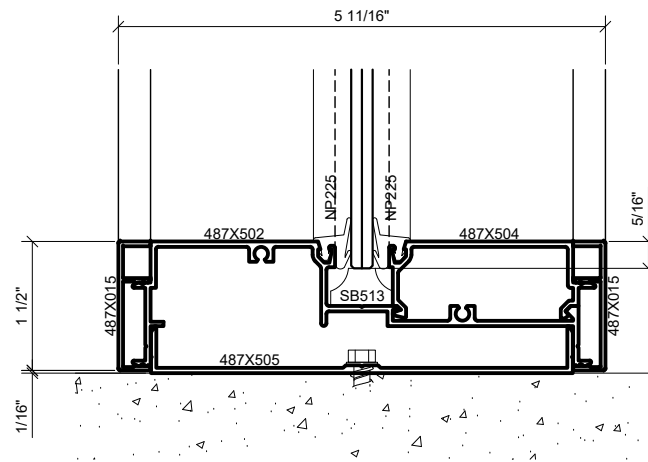

⑤ SERIES 487 OPS TYP SILL AT FLOOR DETAIL
1'-0\"/>

Revisions By:

CRL

2803 E. Venice Avenue, Los Angeles, CA 90059-1897
PH (800) 421-6144 FX 800-587-7501 www.crlaerco.com

Description:

CRL 487
RAIL & STILE WIDE
STILE SLIDER

Drawn By:RPD


Date: 01/23/20

Scale: AS NOTED


File Name:
CRL 487_1.5IN_SLIDER_OPS.dwg

Sheet


2.3

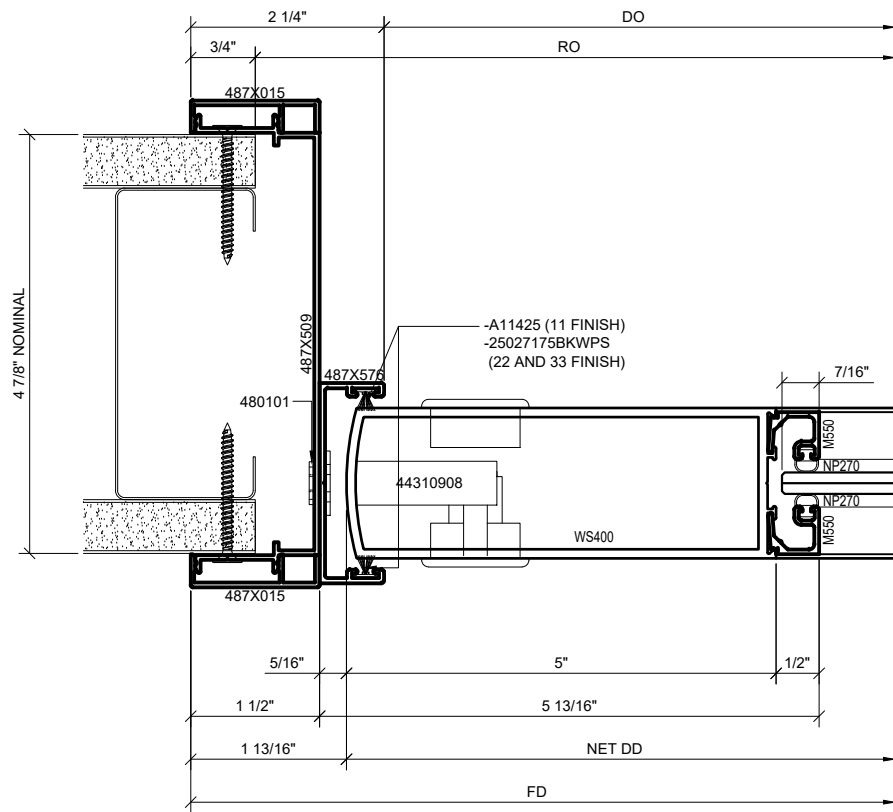


① SERIES 487 OPS INTEGRATED SLIDER STRIKE JAMB DETAIL (CLOSED)
1'-0"=1'-0" ARCH REF: N/A

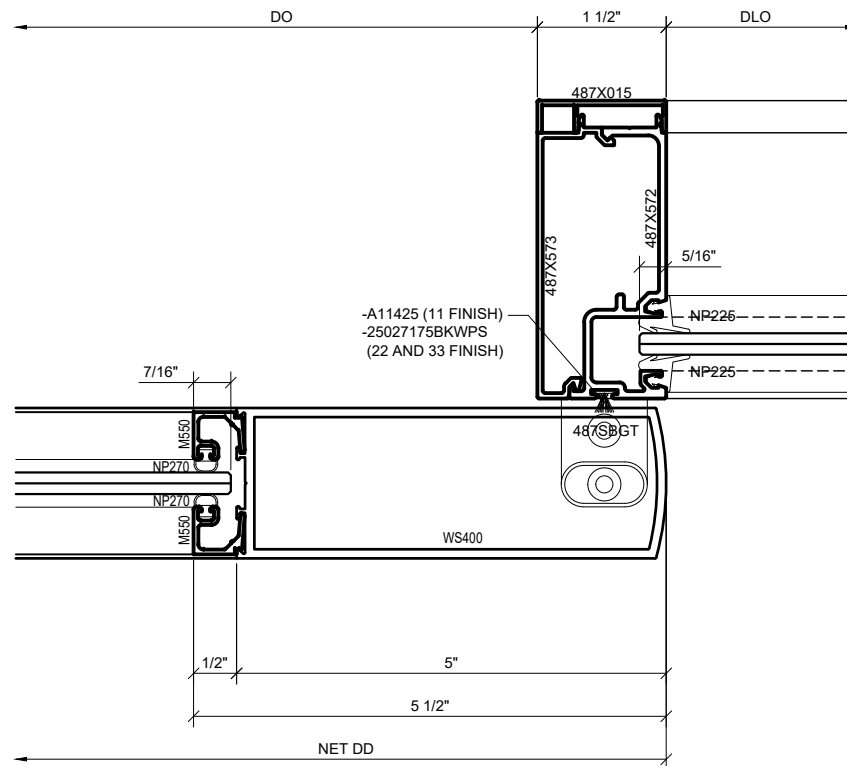


② SERIES 487 OPS INTEGRATED SLIDER INTERMEDIATE JAMB DETAIL (CLOSED)
1'-0"=1'-0" ARCH REF: N/A

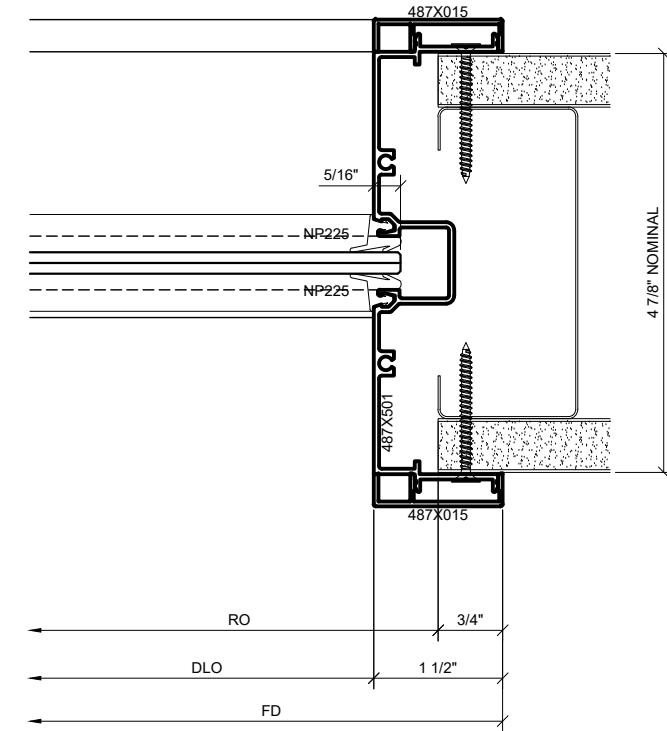


③ SERIES 487 OPS INTEGRATED SLIDER WALL JAMB DETAIL
1'-0"=1'-0" ARCH REF: N/A

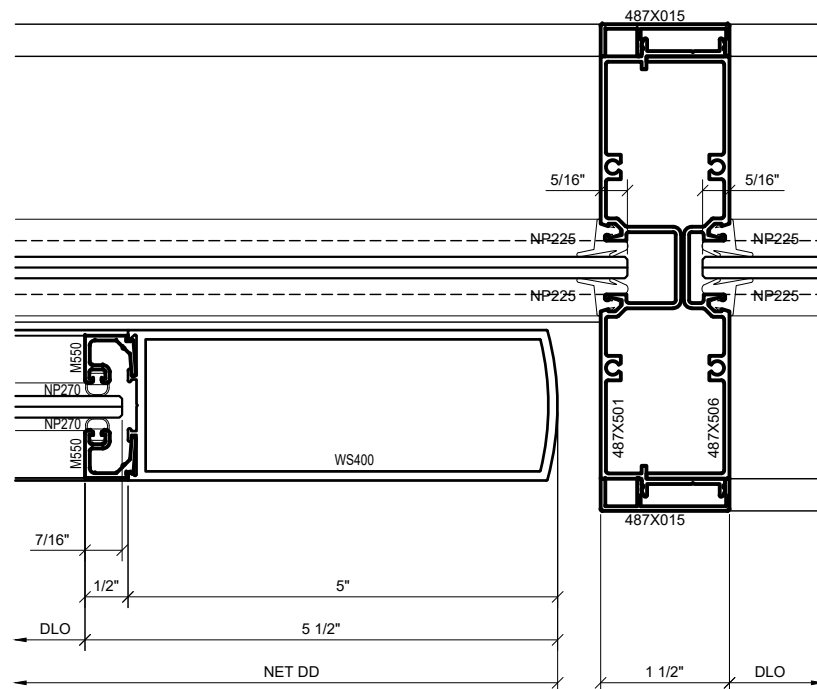

④ SERIES 487 OPS INTEGRATED SLIDER TRANSITION VERTICAL-SLIDER TO STANDARD (OPEN)
1'-0"=1'-0" ARCH REF: N/A

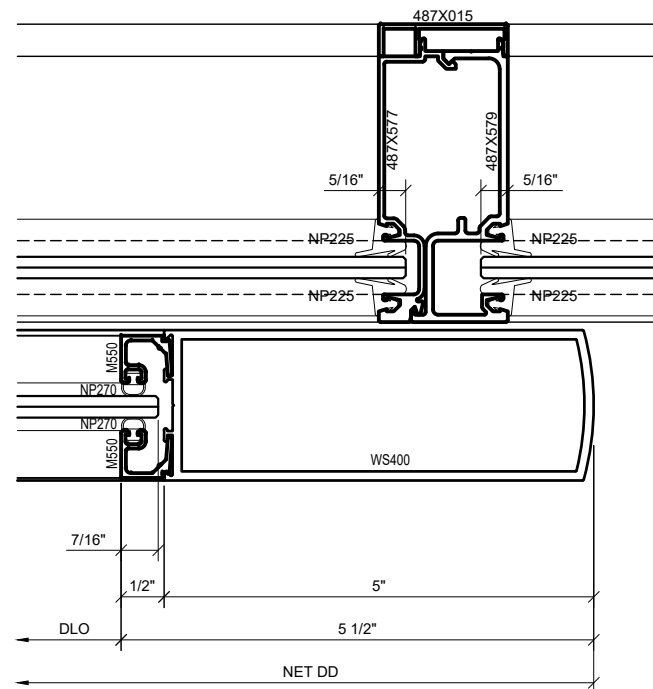

⑤ SERIES 487 OPS INTEGRATED SLIDER SHALLOW VERTICAL DETAIL (OPEN)
1'-0"=1'-0" ARCH REF: N/A

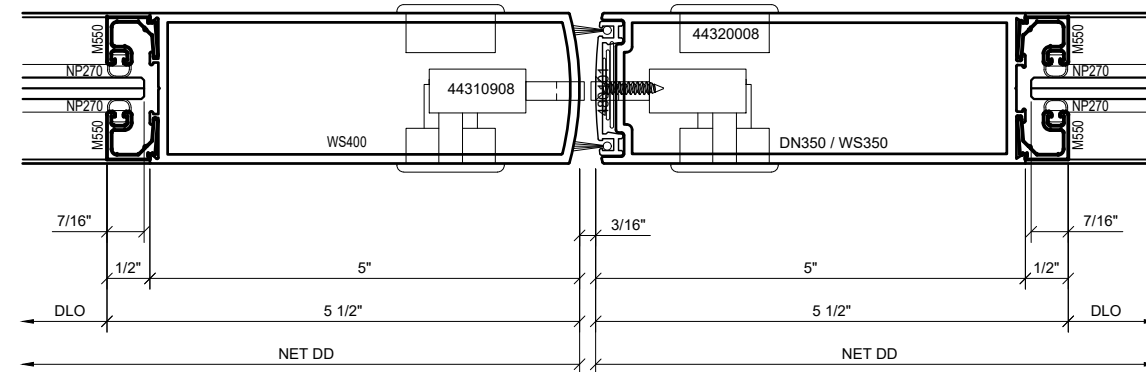

⑥ SERIES 487 OPS INTEGRATED SLIDER MEETING STILES AT DOOR PAIR DETAIL
1'-0"=1'-0" ARCH REF: N/A

Revisions By:

CRL


2503 E. Venice Avenue, Los Angeles, CA 90059-1897
PH: (800)-421-6144 FX: 800-587-7501 www.crlaerex.com

Description:
CRL 487
RAIL & STILE WIDE
STILE SLIDER


Drawn By: RPD
Date: 01/23/20
Scale: AS NOTED
File Name:
CRL_487_1.5IN_SLIDER_OPS.dwg

Sheet


3.1

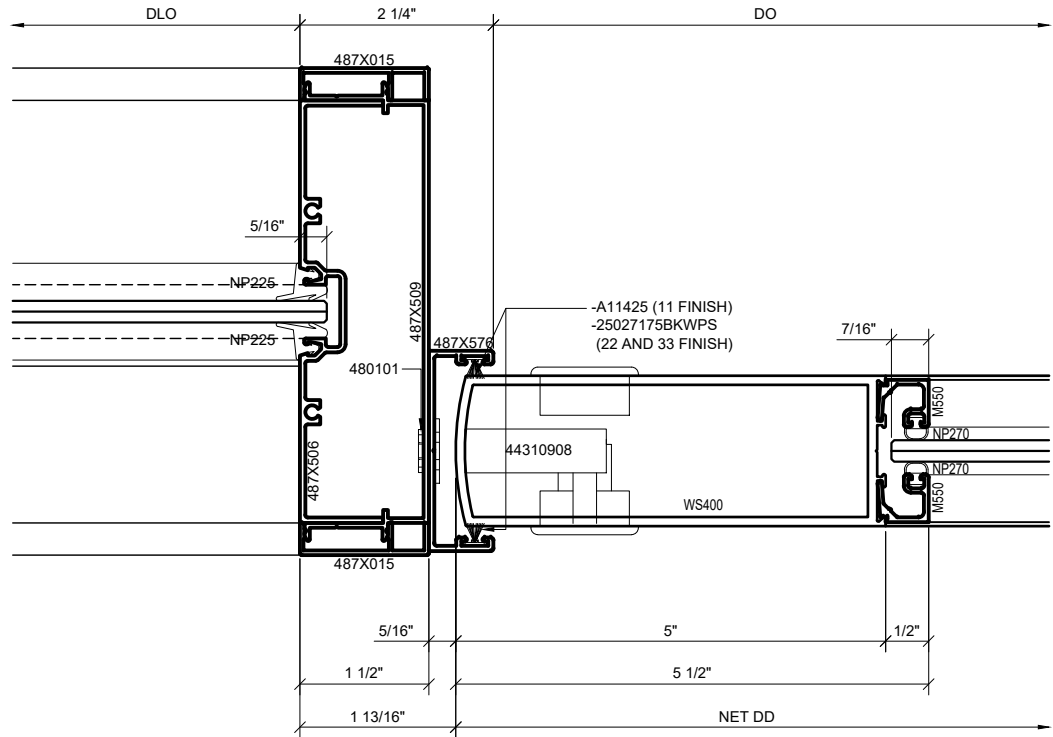

① SERIES 487 OPS INTEGRATED SLIDER TRANSITION
VERTICAL-STANDARD TO STRIKE JAMB (CLOSED)
1'-0"=1'-0" ARCH REF: N/A

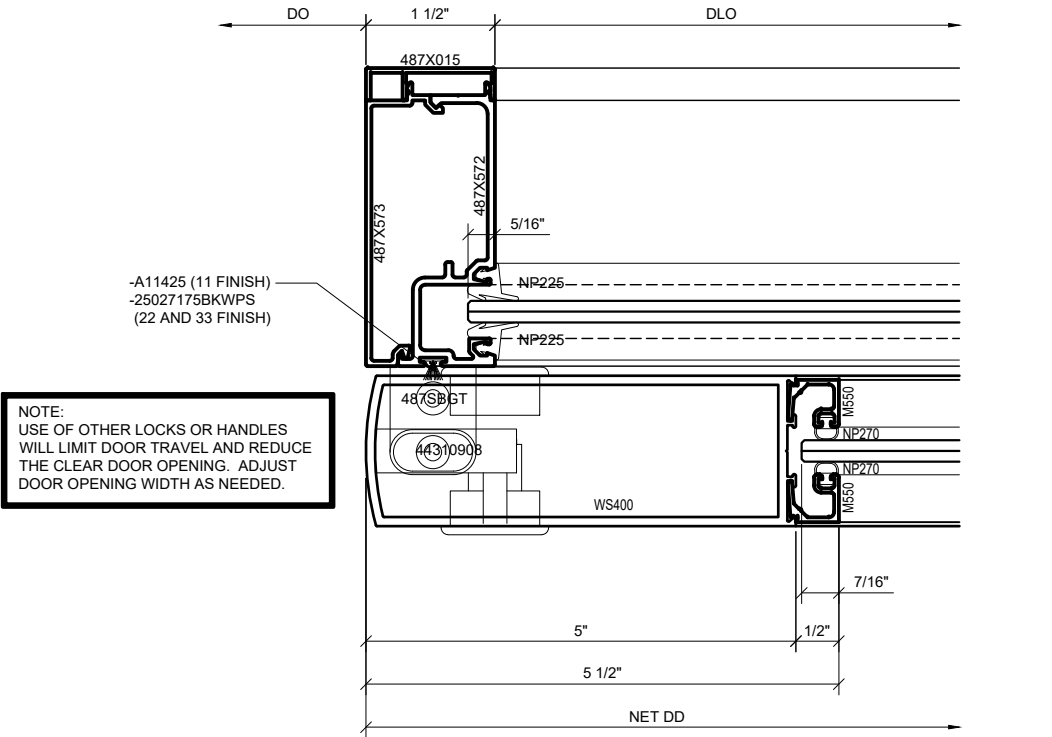

② SERIES 487 OPS INTEGRATED SLIDER TRANSITION
VERTICAL-STANDARD TO INTERMEDIATE JAMB DETAIL (OPEN)
1'-0"=1'-0" ARCH REF: N/A

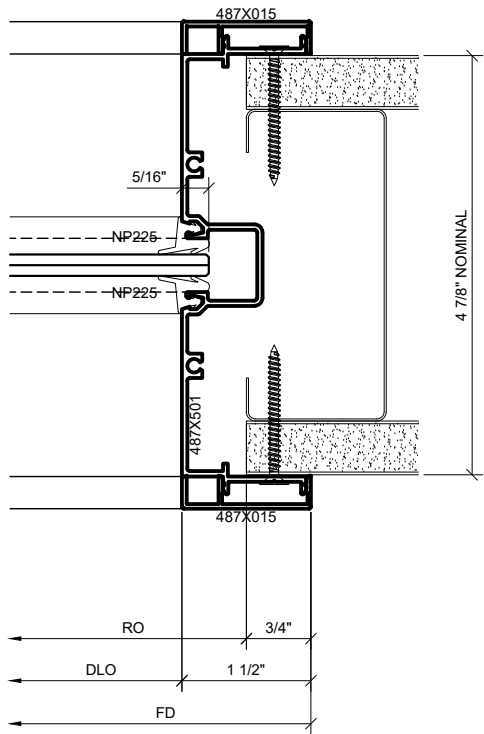

③ SERIES 487 OPS STANDARD JAMB DETAIL
1'-0"=1'-0" ARCH REF: N/A

Revisions By:	
CRL 2503 E. Venice Avenue, Los Angeles, CA 90059-1897 PH (800) 421-6144 FX 800-587-7501 www.crlaerica.com	
Description:	CRL 487 RAIL & STILE WIDE STILE SLIDER
Drawn By:RPD	
Date: 01/23/20	
Scale: AS NOTED	
File Name: CRL 487_1.5IN_SLIDER_OPS.dwg	
Sheet	
3.2	