




CRLABRDLHRDU3
ALUMINUM BULLET RESISTANT DOOR
DURANODIC BRONZE FRAME LEVEL 3
1-1/4" B.R. LEXGARD LEVEL 3
NO SBAR COAT / STANDARD SIZE

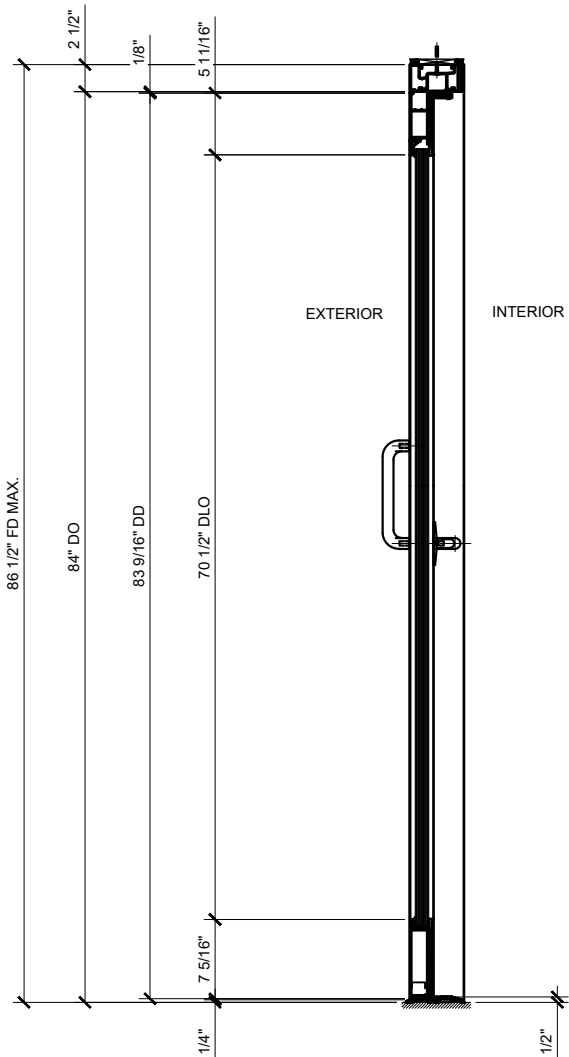

③ SECTION
ARCH REF: 1"=1-1/2'-0"

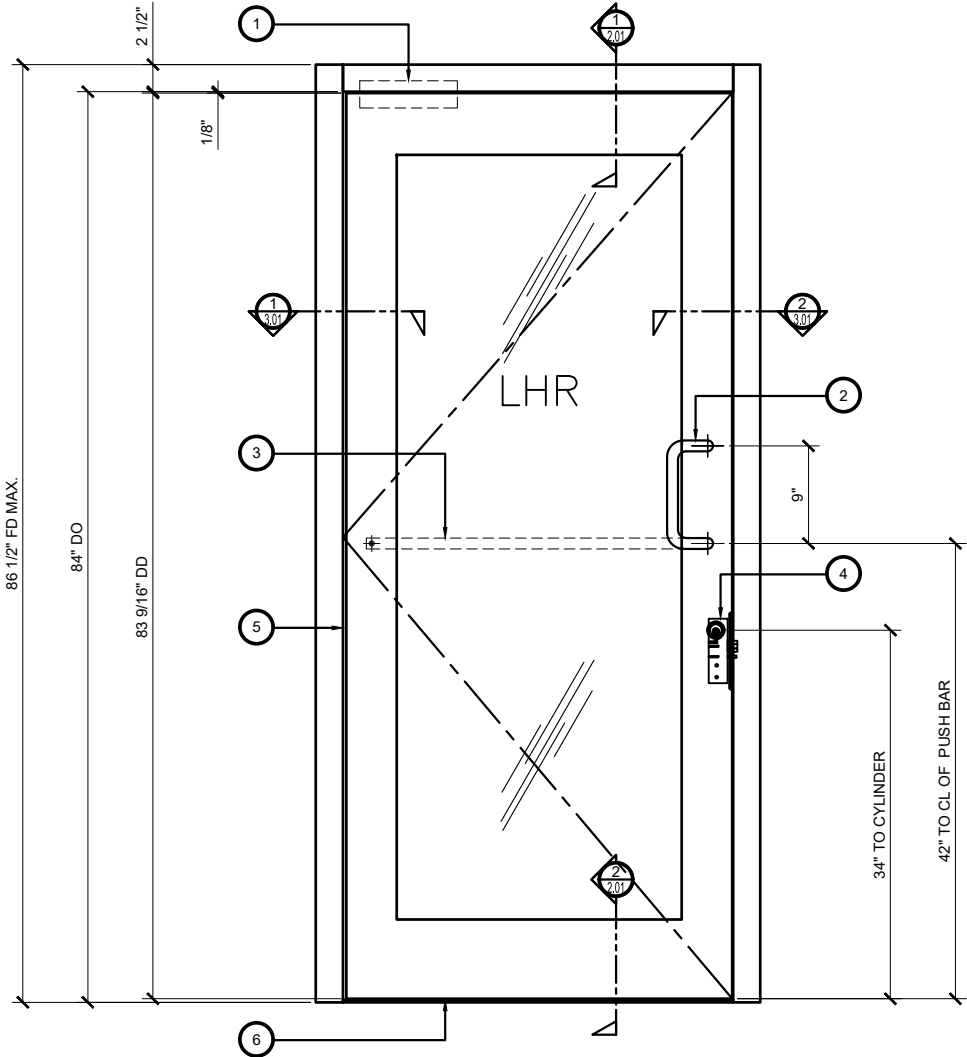

② ELEVATION (VIEW FROM CLERK'S SIDE)
ARCH REF: 1"=1-1/2'-0"

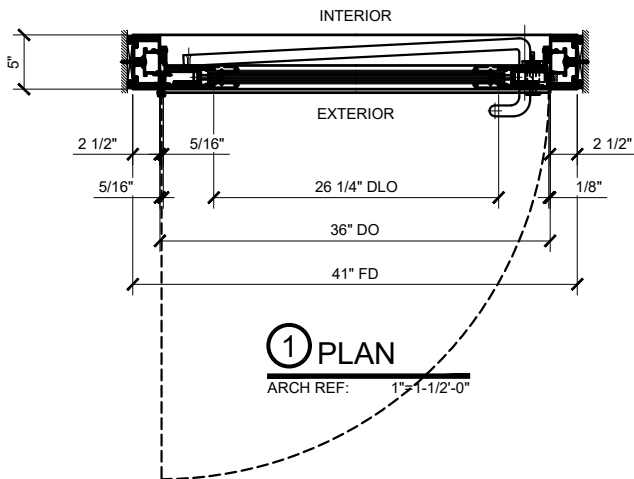

① PLAN
ARCH REF: 1"=1-1/2'-0"


HARDWARE SCHEDULE					
NO.	QTY	DESCRIPTION	PART NUMBER	FINISH	SIDE
1	1	H.D. SURFACE-MOUNT CLOSER	PR90DU	DURANODIC BRZ	INT
2	1	OFFSET PULL 9" CTR. - TO - CTR.	PR0322209	DURANODIC BRZ	EXT
3	1	PUSH BAR	PR0342236	DURANODIC BRZ	INT
4	1	REINFORCED KEY / THUMBTURN CYLINDER	ASSEMBLY	DURANODIC BRZ	EXT/INT
5	1	CONTINUOUS ALUMINUM GEAR HINGE	DH299220096	DURANODIC BRZ	EXT
6	1	REINFORCED THRESHOLD	TH811	MILL	EXT/INT

STANDARD MODELS (ALL 36" X 84" DOOR OPENING AND 41" X 86.5" FRAME SIZE)	
LEVEL 1 VISION LITES 1-1/4" B.R. ACRYLIC	
LEVEL 3 VISION LITES 1-1/4" B.R. LEXGARD	
CRLABRDLHRA1	3070 LEV1 B.R. DOOR SAT. ANO. LHR
CRLABRDLHRDU1	3070 LEV1 B.R. DOOR DUR. BRZ. LHR
CRLABDRHRA1	3070 LEV1 B.R. DOOR SAT. ANO.RHR
CRLABDRHRDU1	3070 LEV1 B.R. DOOR DUR. BRZ. RHR
CRLABRDLHRA3	3070 LEV3 B.R. DOOR SAT. ANO. LHR
CRLABRDLHRDU3	3070 LEV3 B.R. DOOR DUR. BRZ. LHR
CRLABDRHRA3	3070 LEV3 B.R. DOOR SAT. ANO.RHR
CRLABDRHRDU3	3070 LEV3 B.R. DOOR DUR. BRZ. RHR

FOR CUSTOM ORDERS CONTACT
CRL's
TRANSACTION HARDWARE PRODUCT
GROUP AT (800) 421-6144 EXT.
17761
YOU CAN SEND E-MAIL TO:
transaction@crlaurence.com

STANDARD ABBREVIATIONS	
RO	ROUGH OPENING
FD	FRAME DIMENSION
DLO	DAYLIGHT OPENING
DO	DOOR OPENING
DD	DOOR DIMENSION
TD	TRANSOM DIMENSION

DOOR SWING CHART

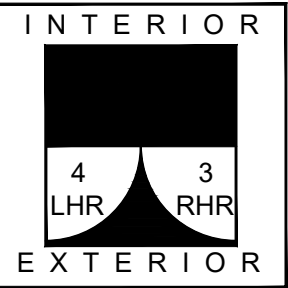

Revisions By:

CRL.

2503 E. Vernon Avenue, Los Angeles, CA 90059-1897
PH (800)-421-6144 FX: 602-587-1501 www.crlaurence.com

Description:
BULLET RESISTANT SERIES

ALUMINUM BULLET

RESISTANT DOOR & FRAME

Drawn ByRPD


Date: 01/02/20

Scale: AS NOTED


File Name:

AluminumBulletResistantDoor.dwg

Sheet

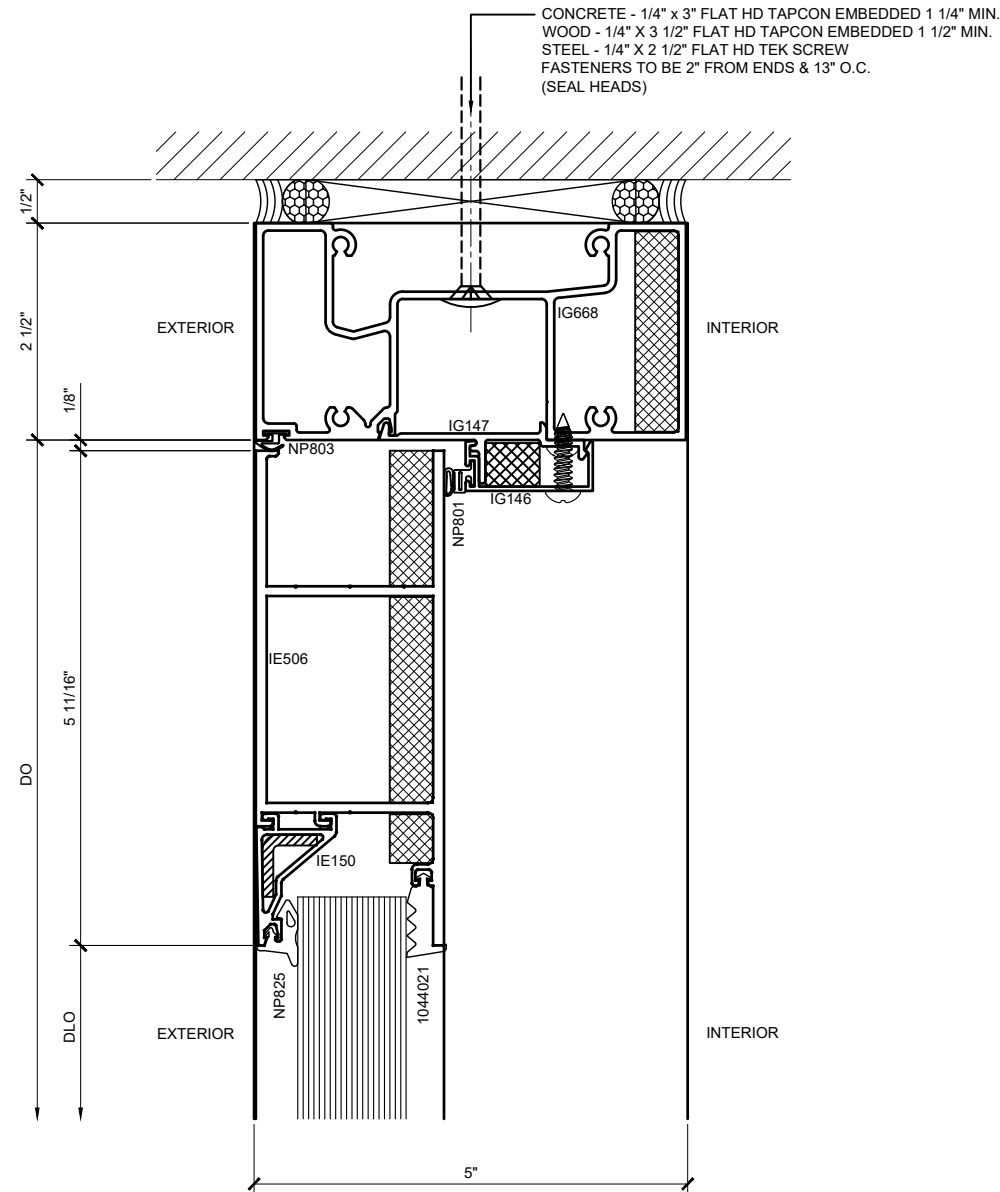

① SECTION DETAIL AT HEADER FOR UP & OVER FRAME
 ARCH REF: NONE 1'-0"=1'-0"

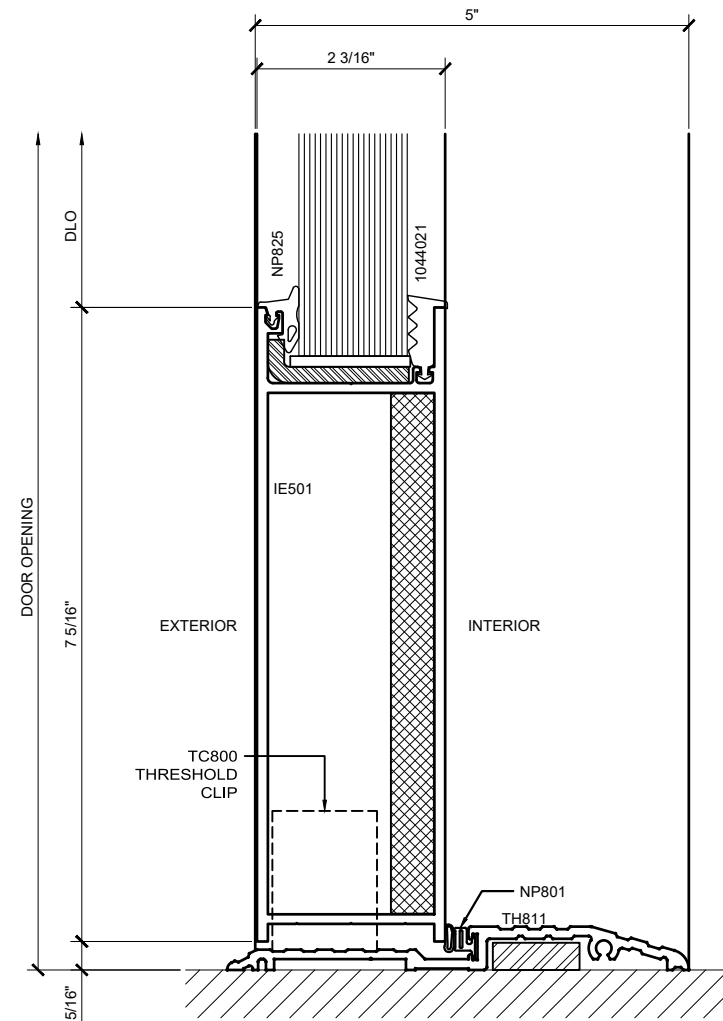

② SECTION DETAIL AT AIR RESISTANT THRESHOLD
 ARCH REF: NONE 1'-0"=1'-0"

Revisions By:

CRL

2503 E. Vernon Avenue, Los Angeles, CA 90059-1897
 PH (800)-421-1514 FX (800)-587-7501 www.crlaurence.com

Description:
 BULLET RESISTANT SERIES
 ALUMINUM BULLET
 RESISTANT DOOR & FRAME

Drawn By: RPD

Date: 01/02/20


Scale: AS NOTED

File Name:


AluminumBulletResistantDoor.dwg

Sheet

2.01

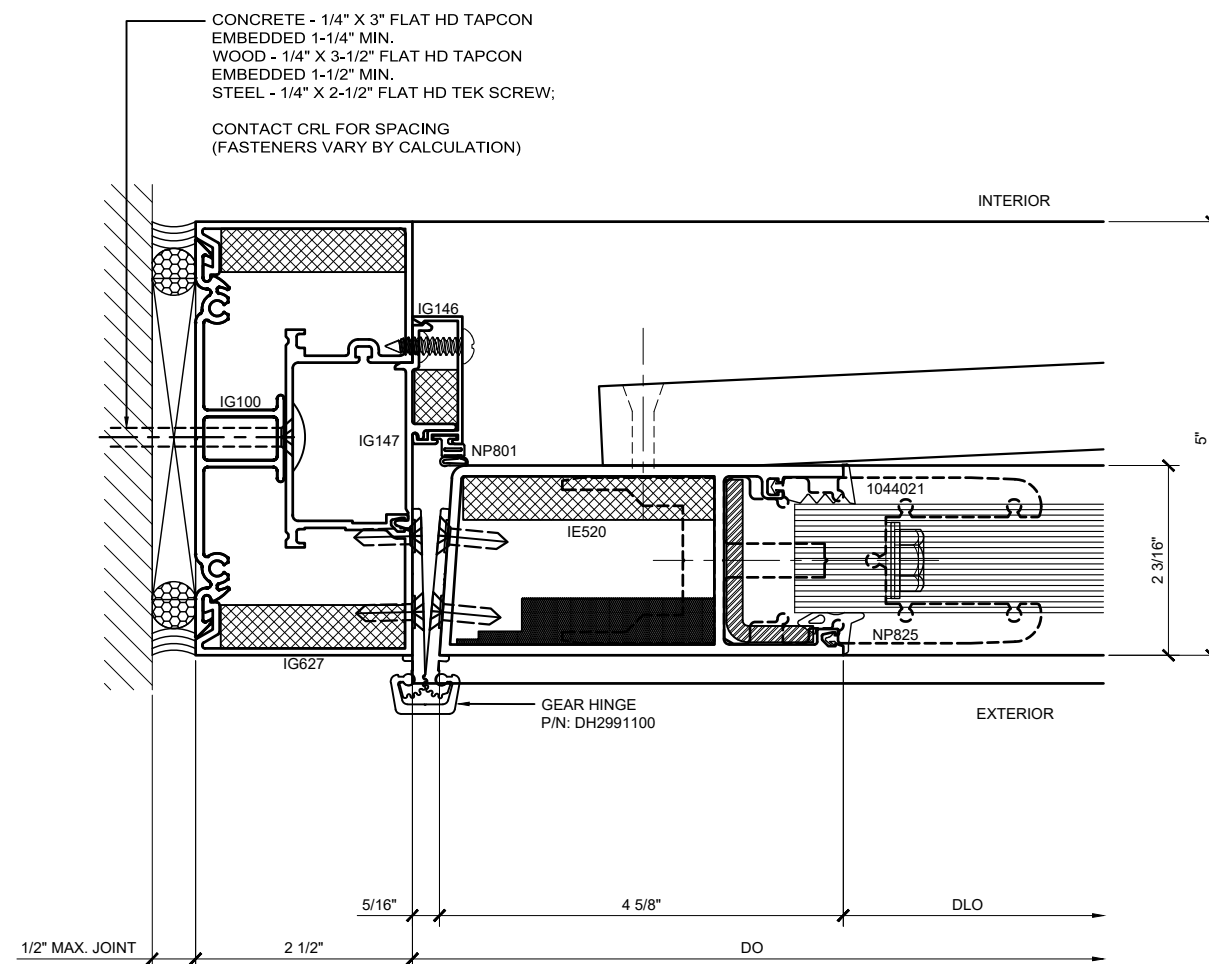

① HINGE DOOR JAMB DETAIL WITH GEAR HINGE
ARCH REF: NONE
1'-0"=1'-0"

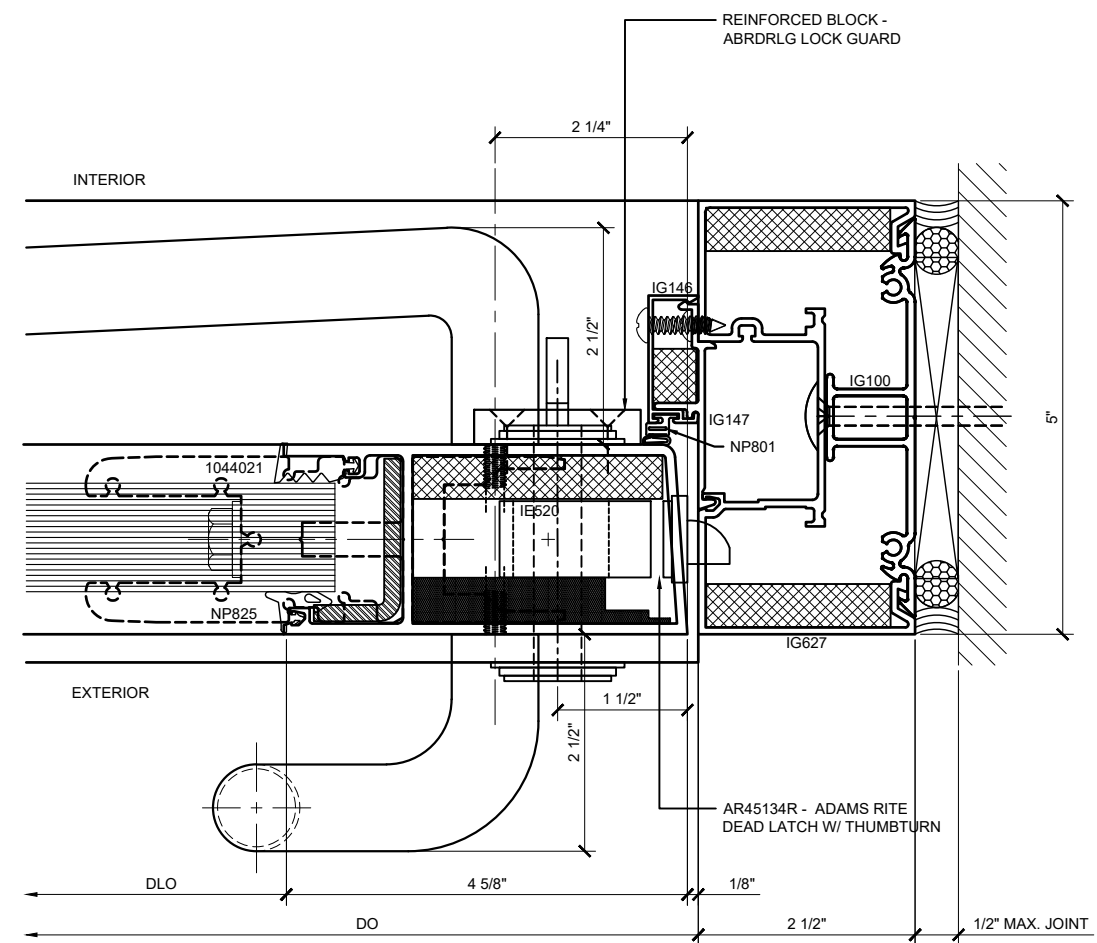

② LEAD / LOCK DOOR JAMB DETAIL
ARCH REF: NONE
1'-0"=1'-0"

Revisions By:

CRL.

2503 E. Vernon Avenue, Los Angeles, CA 90059-1897
PH (800)-421-1514 FX (800)-587-1501 www.claurence.com

Description:
CRL BULLET RESISTANT SERIES
ALUMINUM BULLET
RESISTANT DOOR & FRAME

Drawn By: RPD

Date: 01/02/20

Scale: AS NOTED

File Name:

AluminumBulletResistantDoor.dwg

Sheet

3.01