



CRL 280/285 SERIES TOP HUNG SLIDING DOOR CRL2812 AND CRL28512 SYSTEM WALL MOUNT

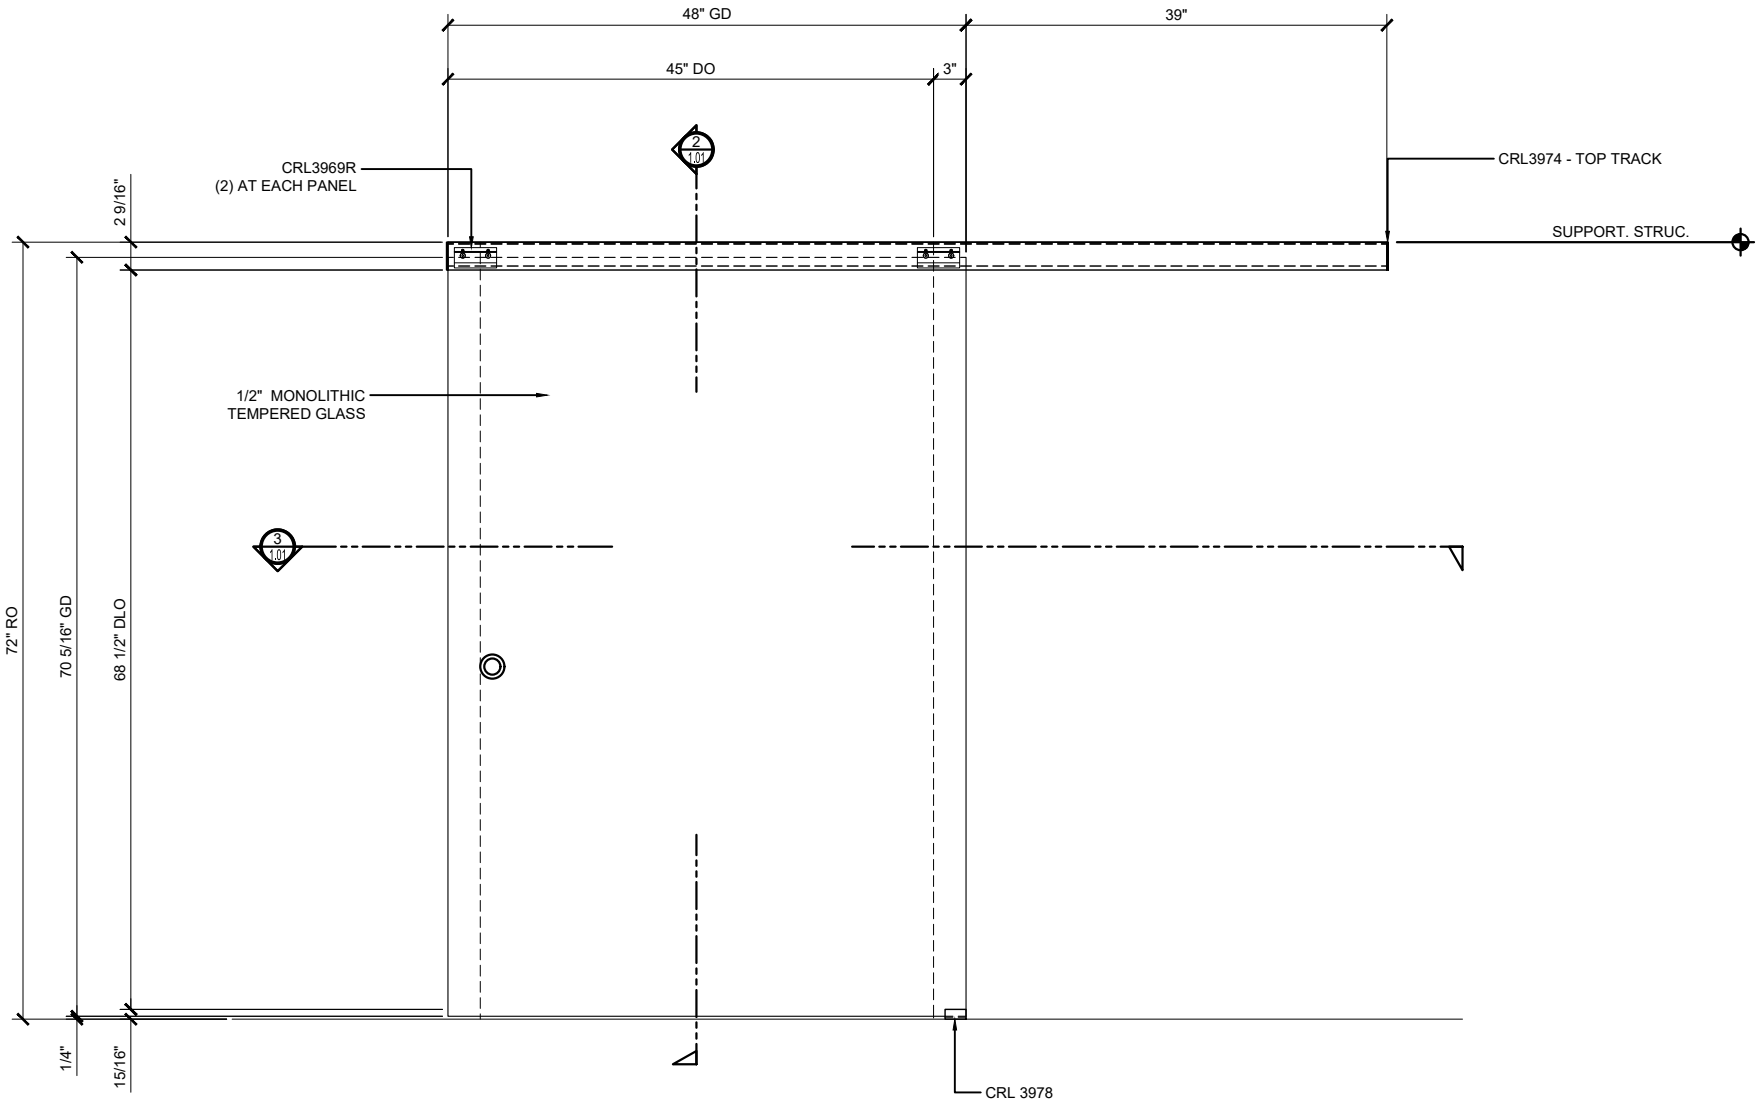

① CRL2812 AND CRL 28512 - ELEVATION

1 1/2"=1'-0"

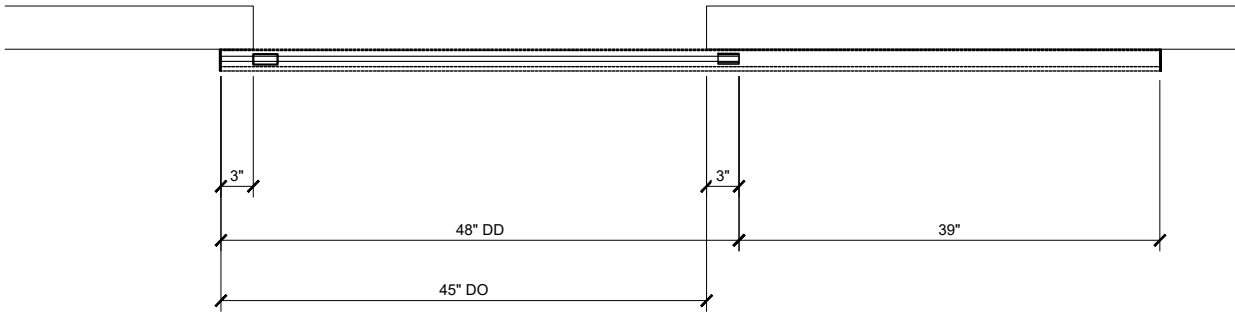


③ CRL2812 AND CRL 28512 - PLAN

1 1/2"=1'-0"

- * FOR 3/8" TO 1/2" (10 TO 12 MM) TEMPERED GLASS
- * MOUNT TO STRUCTURAL CEILING AND WALL
- * AVAILABLE WITH OR WITHOUT "SOFTBRAKE" BRAKING SYSTEM
- * RATED FOR DOORS WEIGHING UP TO 176 POUNDS (80 KG)
- * NO NOTCHES OR HOLES REQUIRED IN THE GLASS FOR INSTALLATION
- * SATIN ANODIZED AND BRUSHED STAINLESS ANODIZED FINISHES AVAILABLE

NOTE: FOR A DETAILED LISTING OF THE COMPONENTS OF EACH KIT GO TO crlaurence.com/sliding-glass-doors

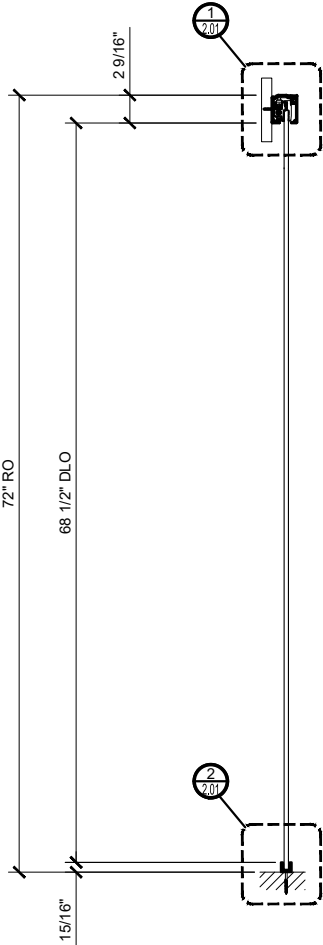

② SLIDER SECTION

1 1/2"=1'-0"

STRUCTURAL DISCLAIMER:

ALL CUSTOMERS WHO IN ANY WAY UTILIZE THIS PRODUCT ARE SOLELY RESPONSIBLE TO CONSULT A STRUCTURAL ENGINEER TO DETERMINE THE SUITABILITY OF THE PRODUCT FOR THE INTENDED USE AND SITE CONDITIONS. ALL INSTALLERS MUST BE QUALIFIED AND HAVE PROFESSIONAL KNOWLEDGE ABOUT COMPLIANCE WITH LOCAL, STATE AND FEDERAL REGULATIONS, SAFETY FACTORS, AND THE APPROPRIATE CHOICE OF FIXING MATERIAL AND PROCEDURES.

STANDARD ABBREVIATIONS

RO	ROUGH OPENING
FD	FRAME DIMENSION
DLO	DAYLIGHT OPENING
DO	DOOR OPENING
DD	DOOR DIMENSION
GD	GLASS DIMENSION
DP	DIMENSION POINT

Revisions By:

CRL

2503 E. Vernon Avenue, Los Angeles, CA 90058-1897
PH (800)-451-6144 FX 800-587-7501 www.crlaurence.com

Description:
CRL280/208 SERIES
TOP HUNG SINGLE TRACK
WALL MOUNT SLIDING DOOR
FOR 3/8" AND 1/2" GLASS

Drawn By: JGM

Date: 04/24/19


Scale: AS NOTED

File Name:


CRL280_Top_Hung_Slid_Doors.dwg

Sheet

CRL 280/285 SERIES TOP HUNG SLIDING DOOR CRL2812F AND CRL28512F SYSTEM WALL MOUNT

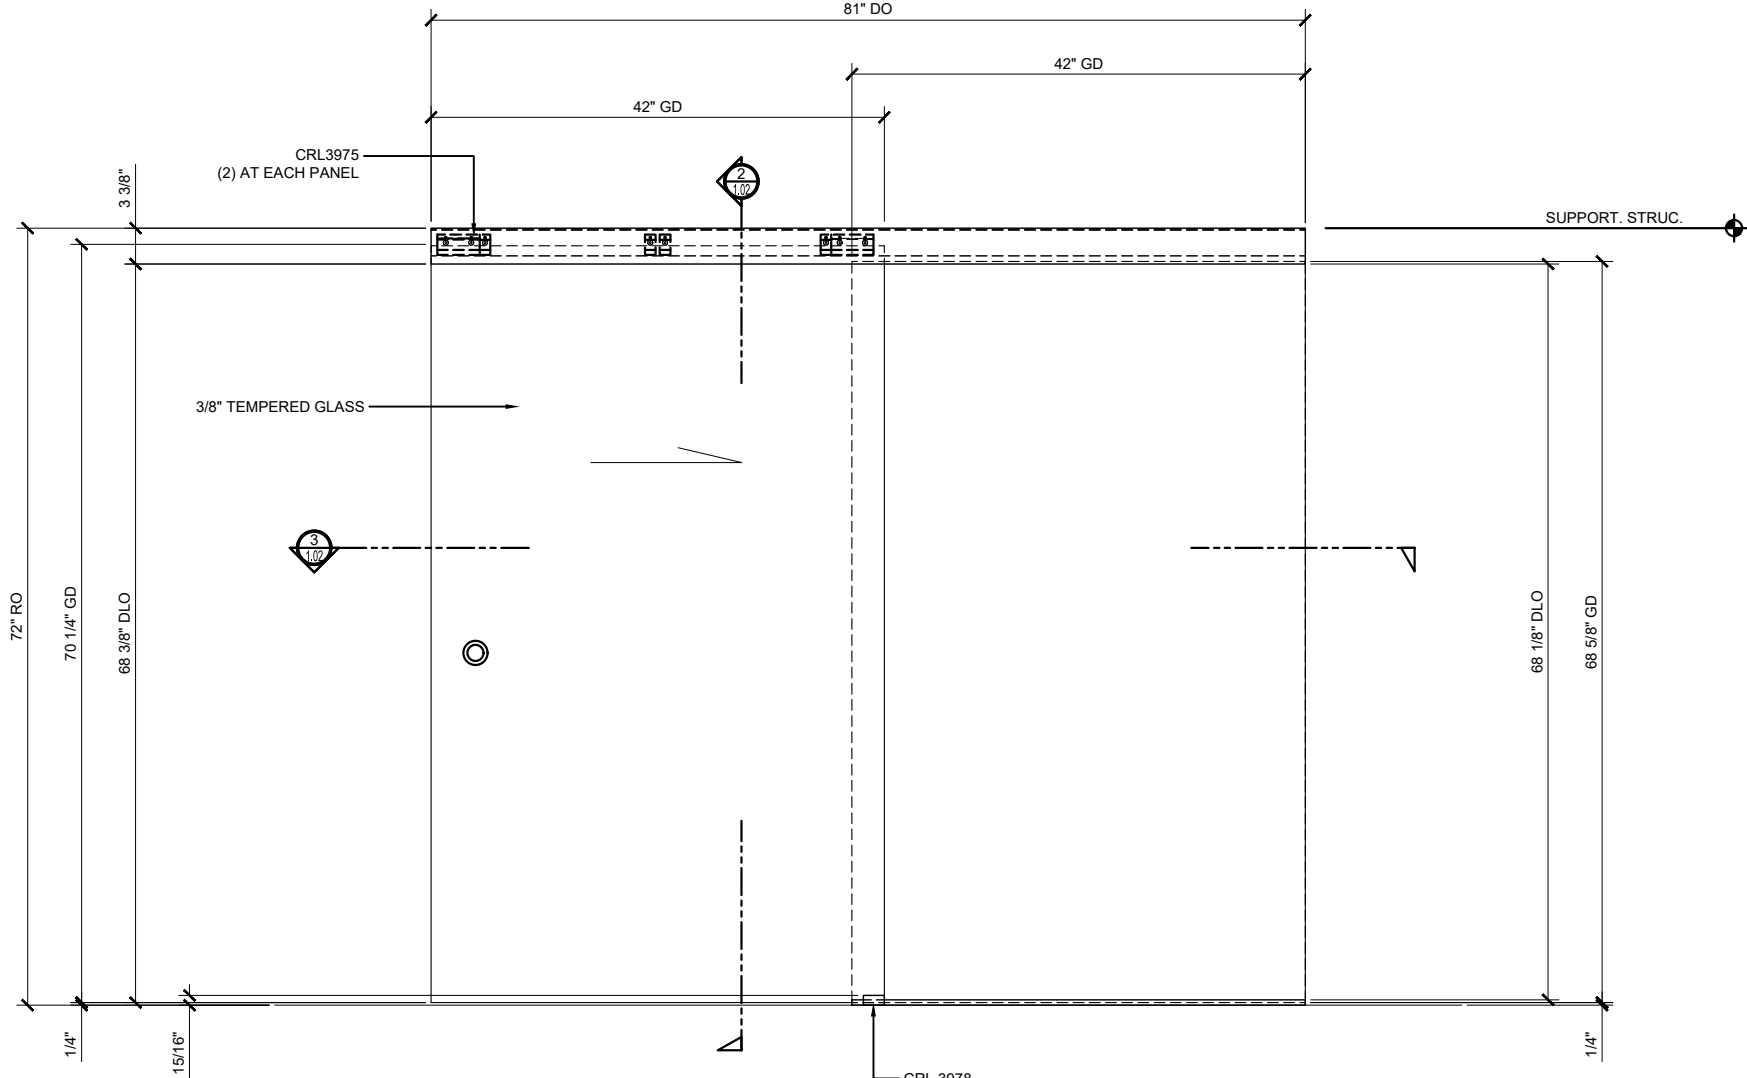


① CRL2812F AND CRL 28512F - ELEVATION

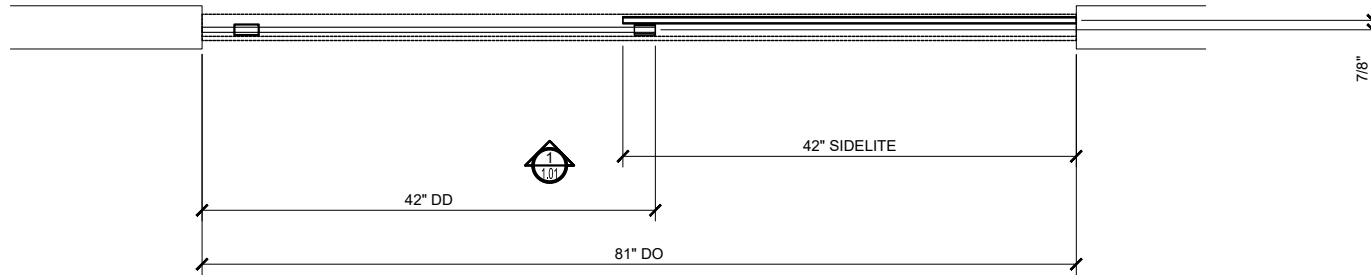

③ CRL2812F AND CRL 28512F - PLAN

- * FOR 3/8" TO 1/2" (10 TO 12 MM) TEMPERED GLASS
- * MOUNT TO STRUCTURAL CEILING AND WALL
- * AVAILABLE WITH OR WITHOUT "SOFTBRAKE" BRAKING SYSTEM
- * RATED FOR DOORS WEIGHING UP TO 176 POUNDS (80 KG)
- * NO NOTCHES OR HOLES REQUIRED IN THE GLASS FOR INSTALLATION
- * SATIN ANODIZED AND BRUSHED STAINLESS ANODIZED FINISHES AVAILABLE

NOTE: FOR A DETAILED LISTING OF THE COMPONENTS OF EACH KIT GO TO crlaurence.com/sliding-glass-doors

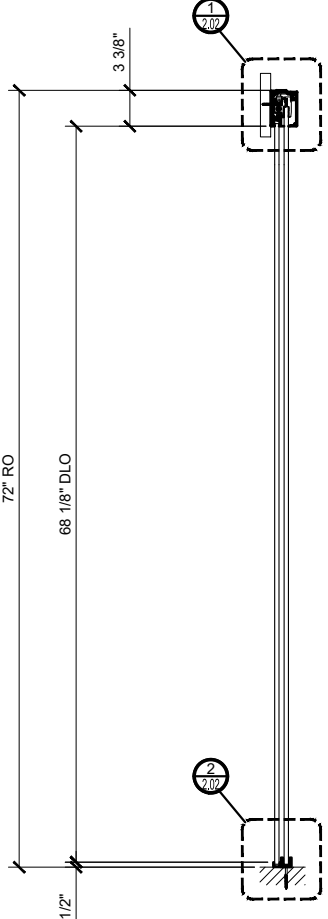

② SLIDER SECTION

STANDARD ABBREVIATIONS	
RO	ROUGH OPENING
FD	FRAME DIMENSION
DLO	DAYLIGHT OPENING
DO	DOOR OPENING
DD	DOOR DIMENSION
GD	GLASS DIMENSION
DP	DIMENSION POINT

Revisions By:



2503 E. Vernon Avenue, Los Angeles, CA 90058-1897
PH (800)-421-6144 FX: 800-587-7501 www.crlaurence.com

Description:
CRL280/208 SERIES TOP HUNG SINGLE TRACK WALL MOUNT SLIDING DOOR FOR 3/8" AND 1 1/2" GLASS

Drawn By: TGM

Date: 04/24/19

Scale: AS NOTED

CRL280_Top_Hung_Slid_Doors.dwg

Sheet

1.02

[illegible]

Technical drawing of a 10' x 10' x 10' cabinet. The drawing shows a side view of the cabinet with dimensions and labels. The overall width is 10' and the overall height is 10'. The cabinet has a top section labeled "42\" DD" and a bottom section labeled "42\" SIDELITE". The total width of the cabinet is labeled "81\" DO". The drawing also shows a side view of the cabinet with a height of 7'8\".


Technical drawing of a rectangular plate with the following dimensions and features:

- Overall width: 83 1/2" RO
- Overall height: 68 3/8" DLO
- Left side dimension: 15/16"
- Top side dimension: 11 1/2" DLO
- Internal horizontal dimension: 2 5/8"
- Callout 1: 1/2.00 (pointing to a feature on the top edge)
- Callout 2: 2/2.00 (pointing to a feature on the right edge)


STANDARD ABBREVIATIONS	
RO	ROUGH OPENING
FD	FRAME DIMENSION
DLO	DAYLIGHT OPENING
DO	DOOR OPENING
DD	DOOR DIMENSION
GD	GLASS DIMENSION
DP	DIMENSION POINT

Description:
CRL280/208 SERIES
TOP HUNG SINGLE TRACK
WALL MOUNT SLIDING DOOR
FOR 3/8" AND 1/2" GLASS

1.03

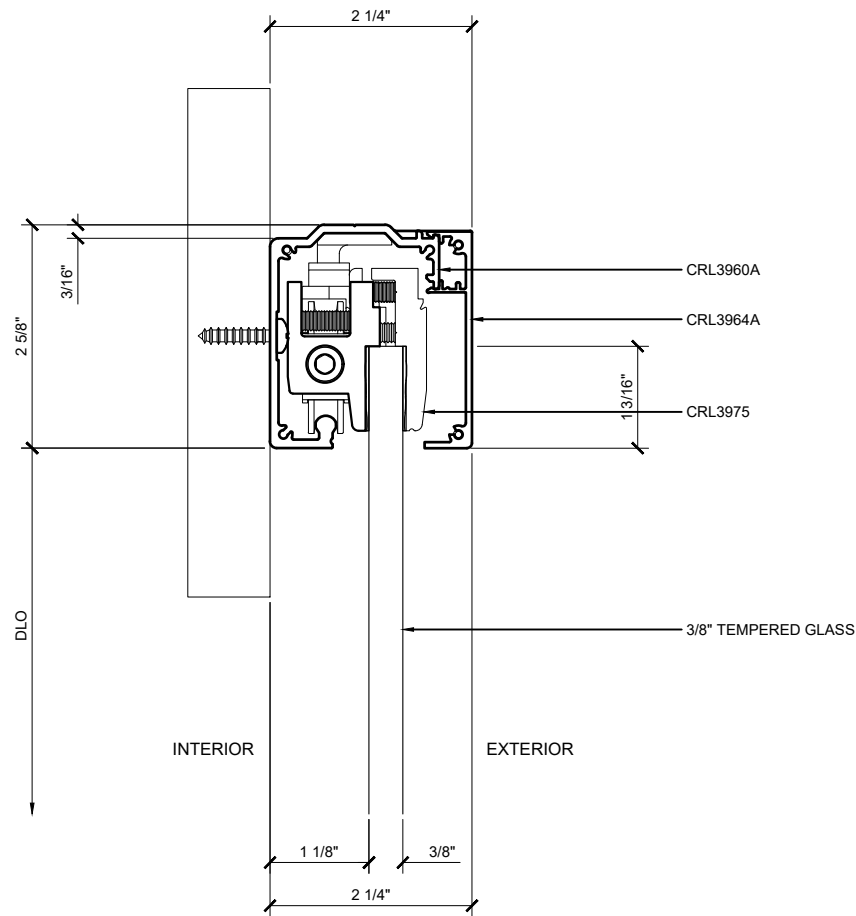

① CRL2812 & CRL28512 HEADER DETAIL
ARCH REF: NONE 1'-0"=1'-0"

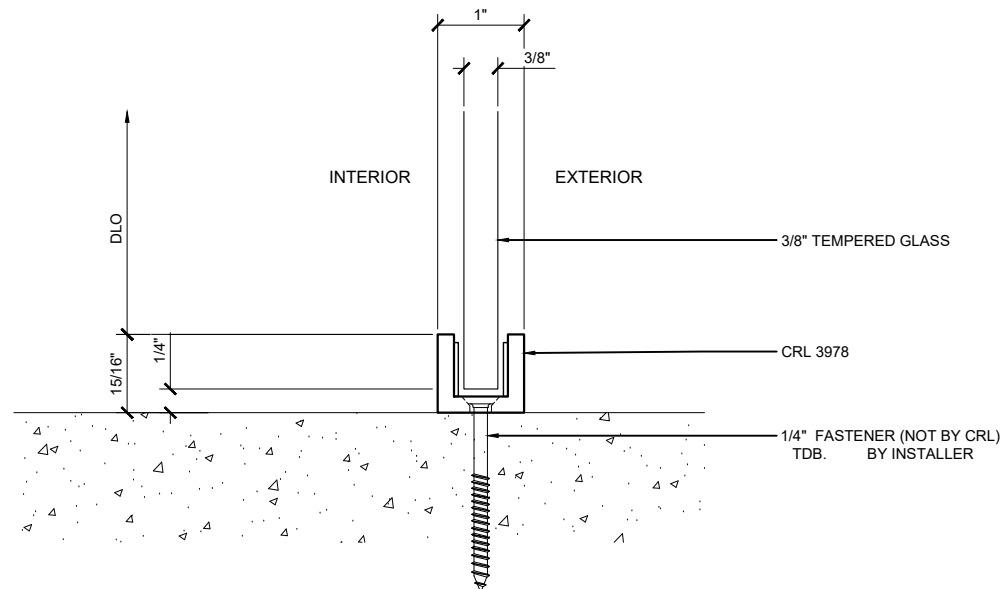

② CRL2812 & CRL28512 SILL DETAIL
ARCH REF: NONE 1'-0"=1'-0"

CRL280/285 SERIES WALL MOUNT SLIDING DOOR CRL2812 AND CRL28512 DETAILS

Revisions By:

CRL.

2503 E. Vernon Avenue, Los Angeles, CA 90058-1897
PH (800)-421-1514 FX 800-587-7501 www.crlaurence.com

Description:
CRL280/208 SERIES
TOP HUNG SINGLE TRACK
WALL MOUNT SLIDING DOOR
FOR 3/8" AND 1/2" GLASS

Drawn By: JGM


Date: 04/24/19

Scale: AS NOTED


File Name:

CRL280_Top_Hung_Slid_Doors.dwg
Sheet

2.01

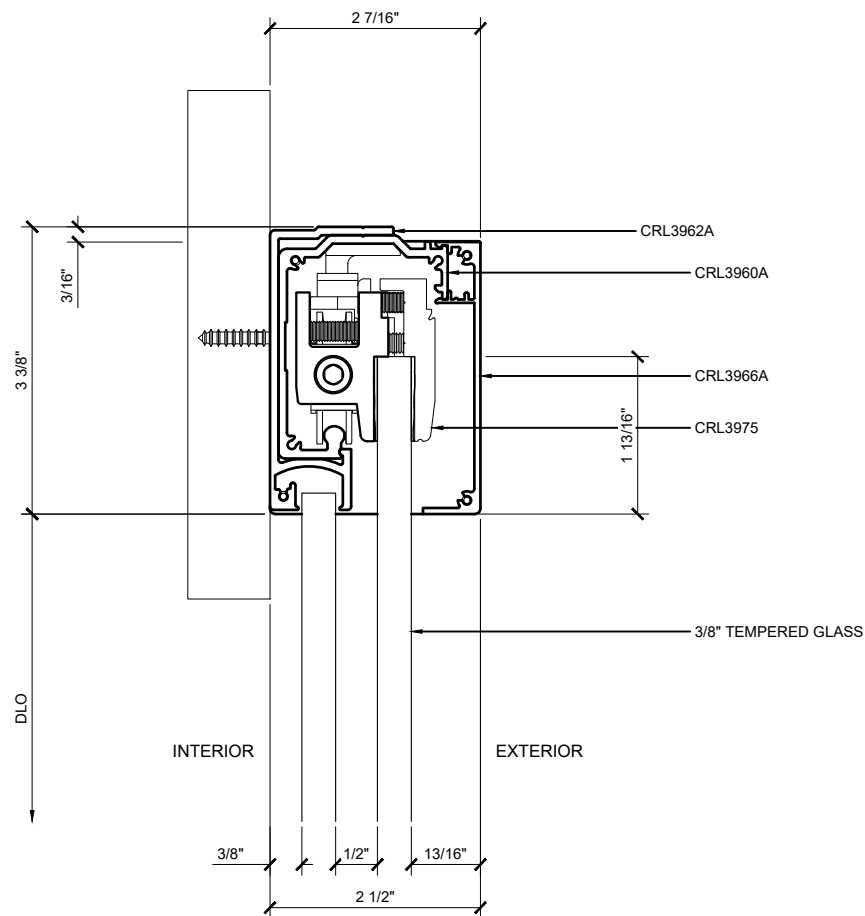

① CRL2812F & CRL28512F HEADER DETAIL
ARCH REF: NONE 1'-0"=1'-0"

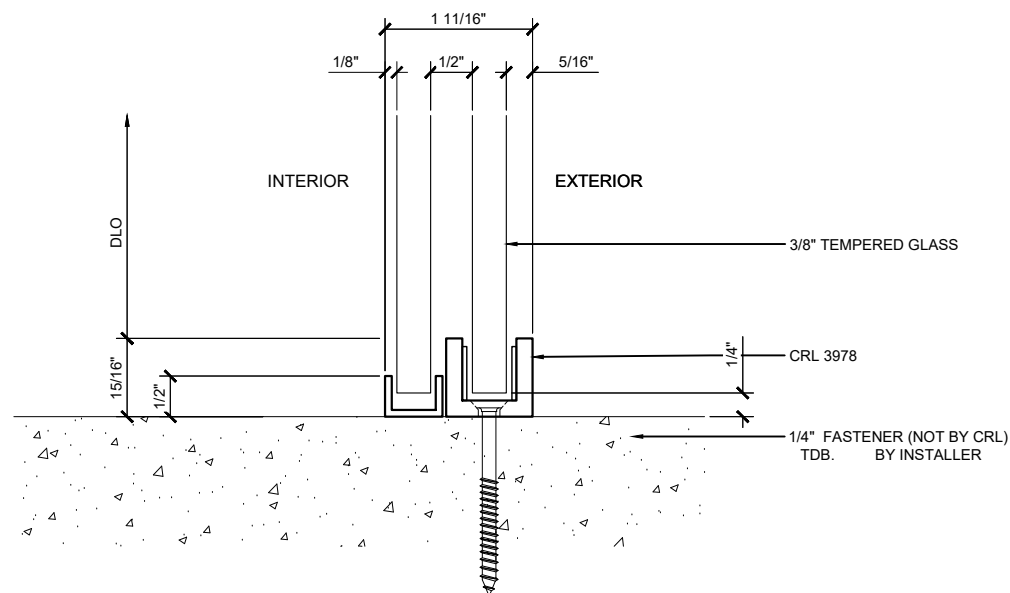

② CRL2812 & CRL28512 SILL DETAIL
ARCH REF: NONE 1'-0"=1'-0"

CRL280/285 SERIES WALL MOUNT SLIDING DOOR CRL2812F AND CRL28512F DETAILS

Revisions By:

CRL.

2503 E. Vernon Avenue, Los Angeles, CA 90058-1897
PH (800) 421-1514 FX 800-587-7501 www.crlaurence.com

Description:
CRL280/208 SERIES
TOP HUNG SINGLE TRACK
WALL MOUNT SLIDING DOOR
FOR 3/8" AND 1/2" GLASS

Drawn By: JGM

Date: 04/24/19

Scale: AS NOTED

File Name:

CRL280_Top_Hung_Slid_Doors.dwg
Sheet