


REV	DESCRIPTION	DATE	BY

CRL180

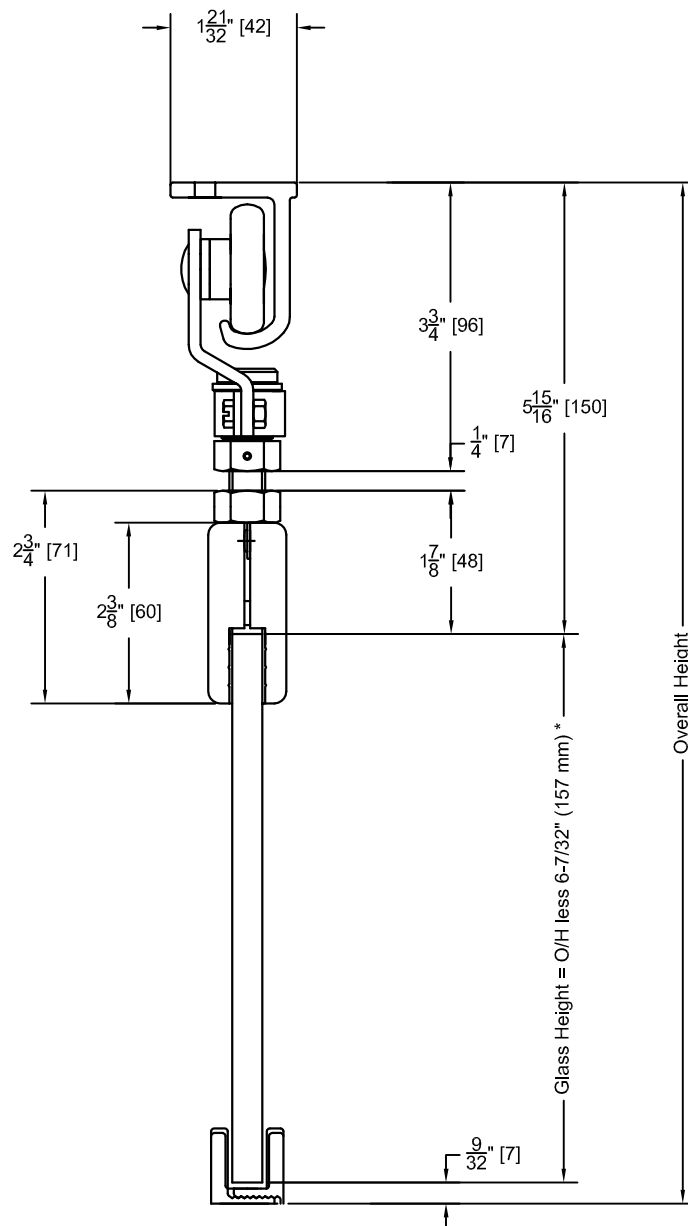

* GLASS HEIGHT ALLOWS $\frac{5}{16}$ " (4 MM) VERTICAL ADJUSTMENT



ARCHITECTURAL PRODUCTS
PH: 800-421-6144 FX: 800-262-3299
WWW.CRLAURENCE.COM

DESCRIPTION: CRL180

CAT. NO: _____

DATE: 04/02/07

FILE NAME: _____

SCALE: AS SHOWN

DRAWN BY: _____

CHECKED BY: _____

SHT 1 OF 1