


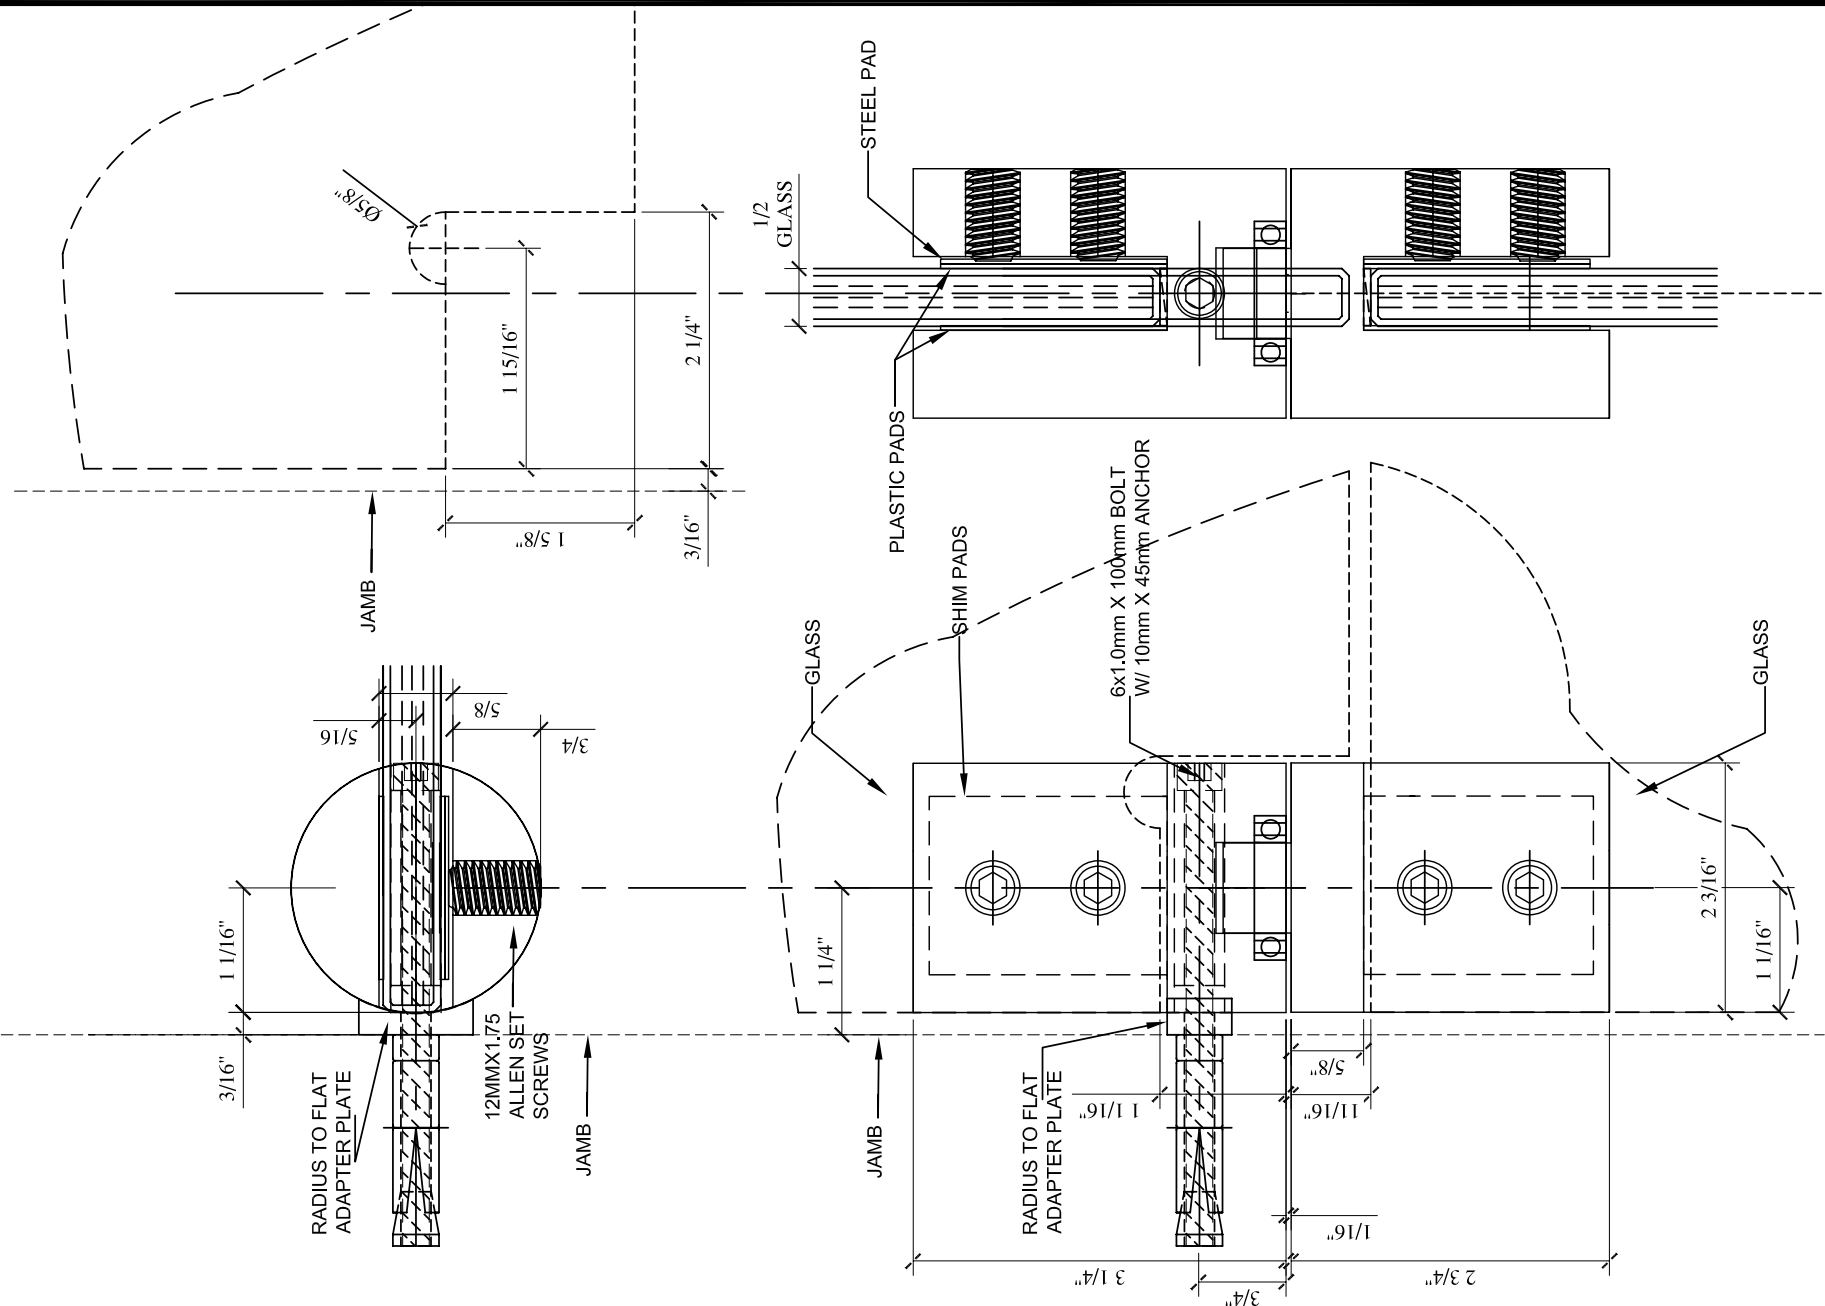

AVAILABLE IN POLISHED CHROME AND BRUSHED NICKEL FINISHES



ARCHITECTURAL PRODUCTS
PH: 800-421-6144 FX: 800-262-3299
WWW.CRLAURENCE.COM

DESCRIPTION:

BERETTA TRANSOM/WALL MOUNT PIVOT DOOR PATCH BS40xx

316 STAINLESS STEEL W/ STAINLESS STEEL FASTENERS

CAT. NO: BS40xx

DATE: 05/25/10

FILE NAME: BS40xx

SCALE: DO NOT SCALE

DRAWN BY: R.E.D.

CHECKED BY:

SHT 1 OF 1