




CRLABRDRHRA1  
ALUMINUM BULLET RESISTANT DOOR  
SATIN ANODIZED FRAME LEVEL 1  
1-1/4" B.R. ACRYLIC LEVEL 1  
NO SBAR COAT / STANDARD SIZE

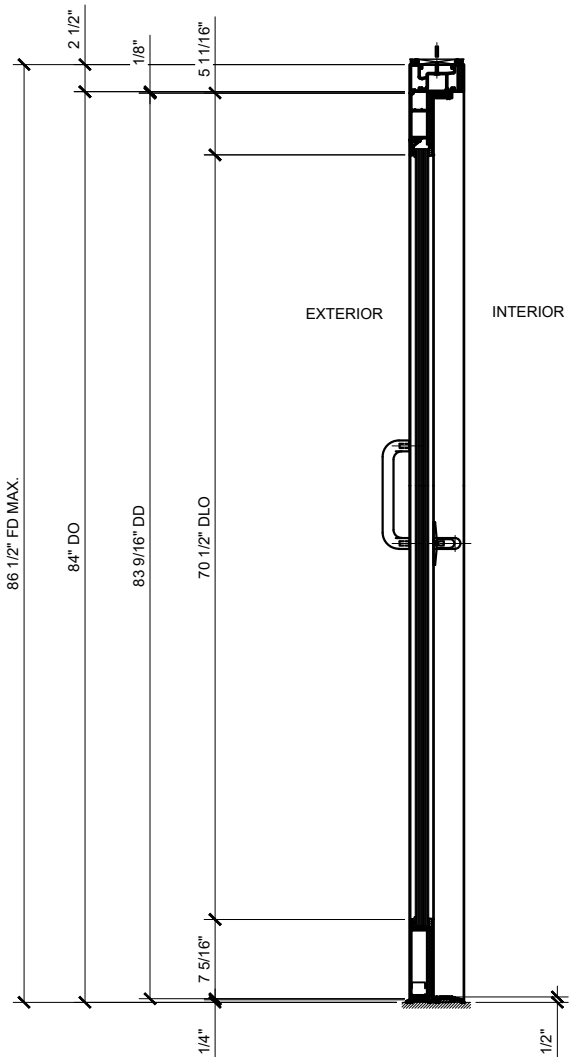

③ SECTION  
ARCH REF: 1"=1-1/2'-0"

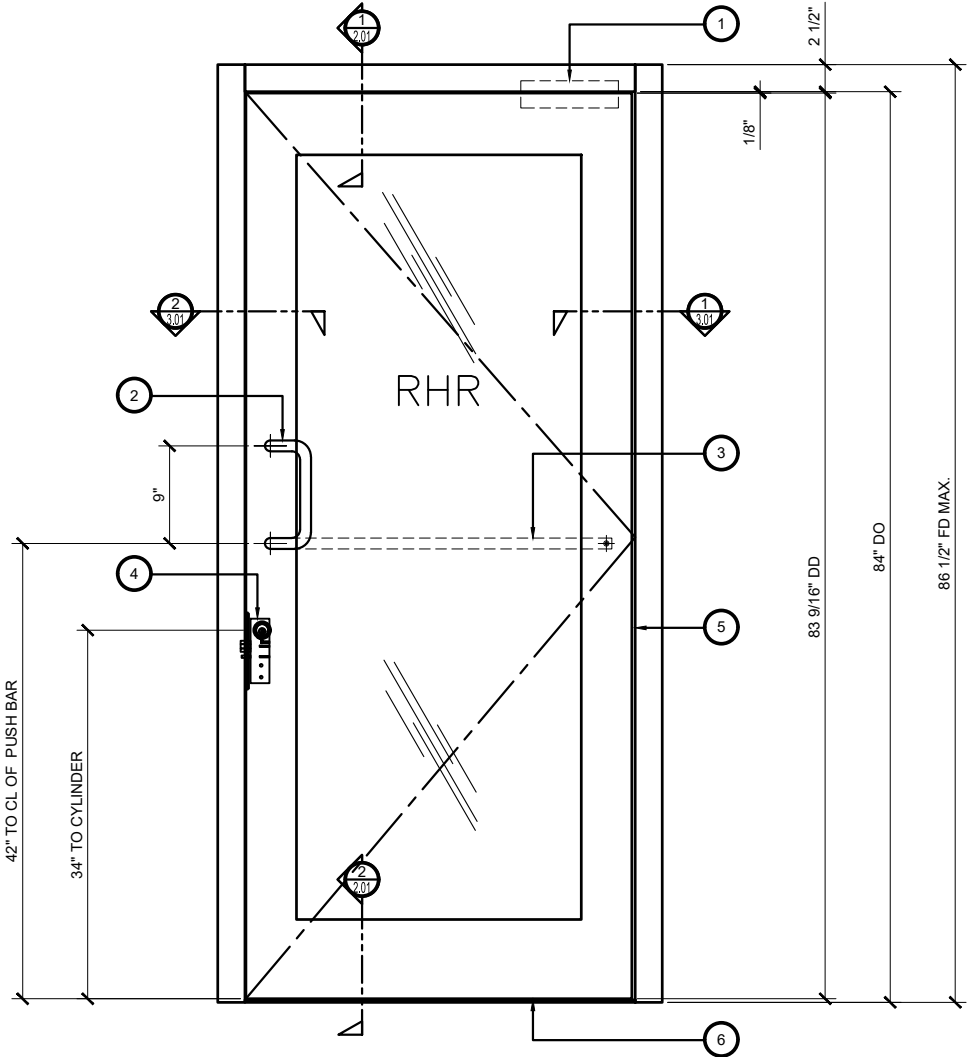

② ELEVATION (VIEW FROM CLERK'S SIDE)  
ARCH REF: 1"=1-1/2'-0"

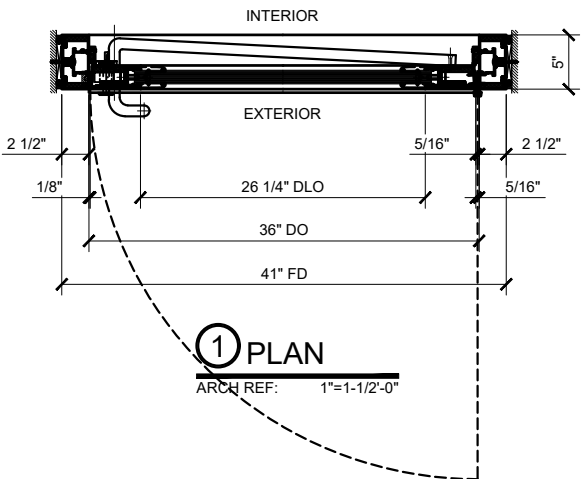


① PLAN  
ARCH REF: 1"=1-1/2'-0"

| STANDARD MODELS (ALL 36" X 84" DOOR OPENING AND 41" X 86.5" FRAME SIZE) |                                   |
|-------------------------------------------------------------------------|-----------------------------------|
| LEVEL 1 VISION LITES 1-1/4" B.R. ACRYLIC                                |                                   |
| LEVEL 3 VISION LITES 1-1/4" B.R. LEXGARD                                |                                   |
| CRLABRDLHRA1                                                            | 3070 LEV1 B.R. DOOR SAT. ANO. LHR |
| CRLABRDLHRDU1                                                           | 3070 LEV1 B.R. DOOR DUR. BRZ. LHR |
| CRLABRDRHRA1                                                            | 3070 LEV1 B.R. DOOR SAT. ANO.RHR  |
| CRLABRDRHRDU1                                                           | 3070 LEV1 B.R. DOOR DUR. BRZ. RHR |
| CRLABRDLHRA3                                                            | 3070 LEV3 B.R. DOOR SAT. ANO. LHR |
| CRLABRDLHRDU3                                                           | 3070 LEV3 B.R. DOOR DUR. BRZ. LHR |
| CRLABRDRHRA3                                                            | 3070 LEV3 B.R. DOOR SAT. ANO.RHR  |
| CRLABRDRHRDU3                                                           | 3070 LEV3 B.R. DOOR DUR. BRZ. RHR |

FOR CUSTOM ORDERS CONTACT  
CRL's  
TRANSACTION HARDWARE PRODUCT  
GROUP AT (800) 421-6144 EXT.  
17761  
YOU CAN SEND E-MAIL TO:  
transaction@crlaurence.com

| STANDARD ABBREVIATIONS |                   |
|------------------------|-------------------|
| RO                     | ROUGH OPENING     |
| FD                     | FRAME DIMENSION   |
| DLO                    | DAYLIGHT OPENING  |
| DO                     | DOOR OPENING      |
| DD                     | DOOR DIMENSION    |
| TD                     | TRANSOM DIMENSION |

DOOR SWING CHART

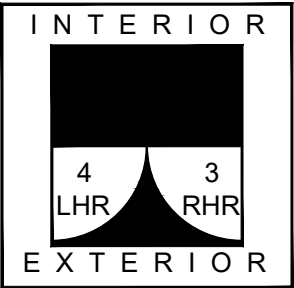

| HARDWARE SCHEDULE |     |                                      |             |                |         |
|-------------------|-----|--------------------------------------|-------------|----------------|---------|
| NO.               | QTY | DESCRIPTION                          | PART NUMBER | FINISH         | SIDE    |
| 1                 | 1   | H.D. SURFACE-MOUNT CLOSER            | PR90A       | SATIN ANODIZED | INT     |
| 2                 | 1   | OFFSET PULL 9" CTR. - TO - CTR.      | PR03211     | SATIN ANODIZED | EXT     |
| 3                 | 1   | PUSH BAR                             | PR0341136   | SATIN ANODIZED | INT     |
| 4                 | 1   | REINFORCED KEY / THUMB TURN CYLINDER | ASSEMBLY    | SATIN ANODIZED | EXT/INT |
| 5                 | 1   | CONTINUOUS ALUMINUM GEAR HINGE       | DH299110096 | SATIN ANODIZED | EXT     |
| 6                 | 1   | REINFORCED THRESHOLD                 | TH811       | MILL           | EXT/INT |

Revisions By:

CRL

2503 E. Vernon Avenue, Los Angeles, CA 90059-1897  
PH (800)-421-6144 FX: 602-587-1501 www.crlaurence.com

Description:  
BULLET RESISTANT SERIES

ALUMINUM BULLET

RESISTANT DOOR & FRAME

Drawn ByRPD


Date: 01/02/20

Scale: AS NOTED


File Name:

AluminumBulletResistantDoor.dwg

Sheet

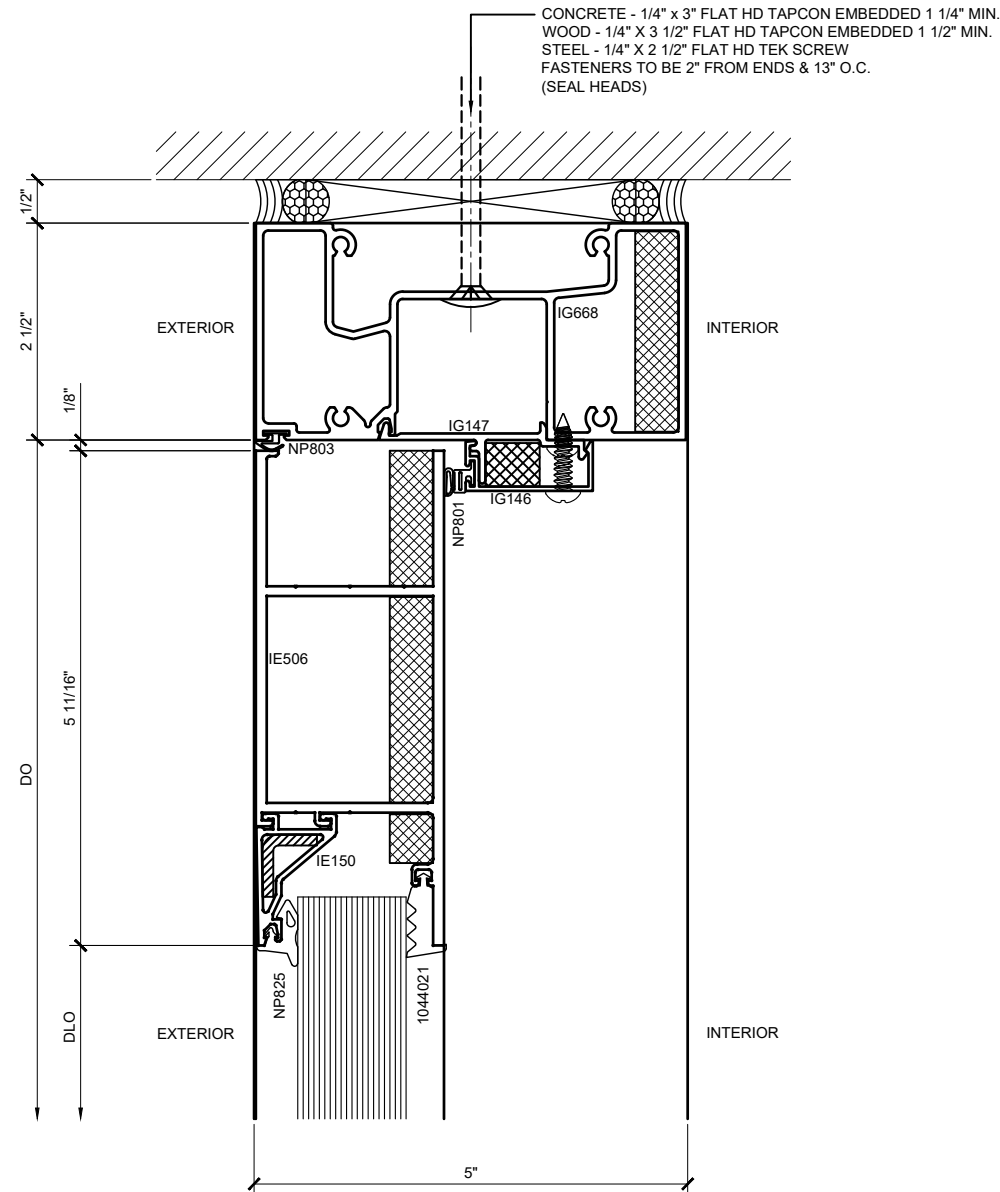

**① SECTION DETAIL AT HEADER FOR UP & OVER FRAME**  
 ARCH REF: NONE 1'-0"=1'-0"

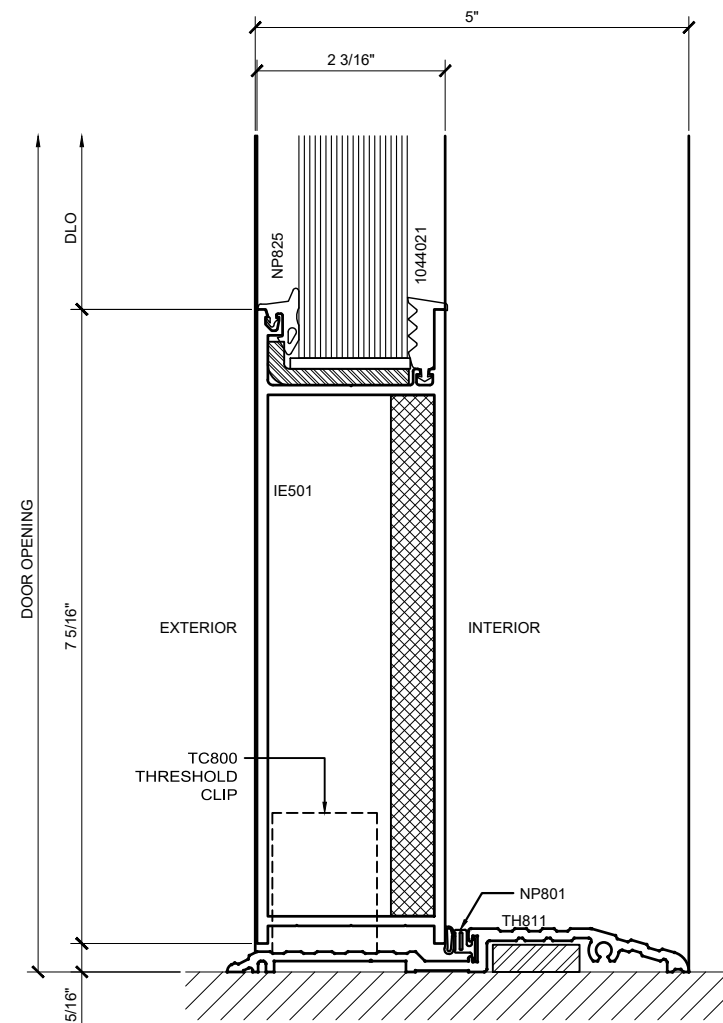

**② SECTION DETAIL AT AIR RESISTANT THRESHOLD**  
 ARCH REF: NONE 1'-0"=1'-0"

Revisions By:

**CRL**

2503 E. Vernon Avenue, Los Angeles, CA 90058-1897  
 PH (800)-421-1514 FX (800)-587-1501 www.crlaurence.com

Description:  
 BULLET RESISTANT SERIES  
 ALUMINUM BULLET  
 RESISTANT DOOR & FRAME

Drawn By: RPD

Date: 01/02/20


Scale: AS NOTED

File Name:

AluminumBulletResistantDoor.dwg

Sheet


2.01

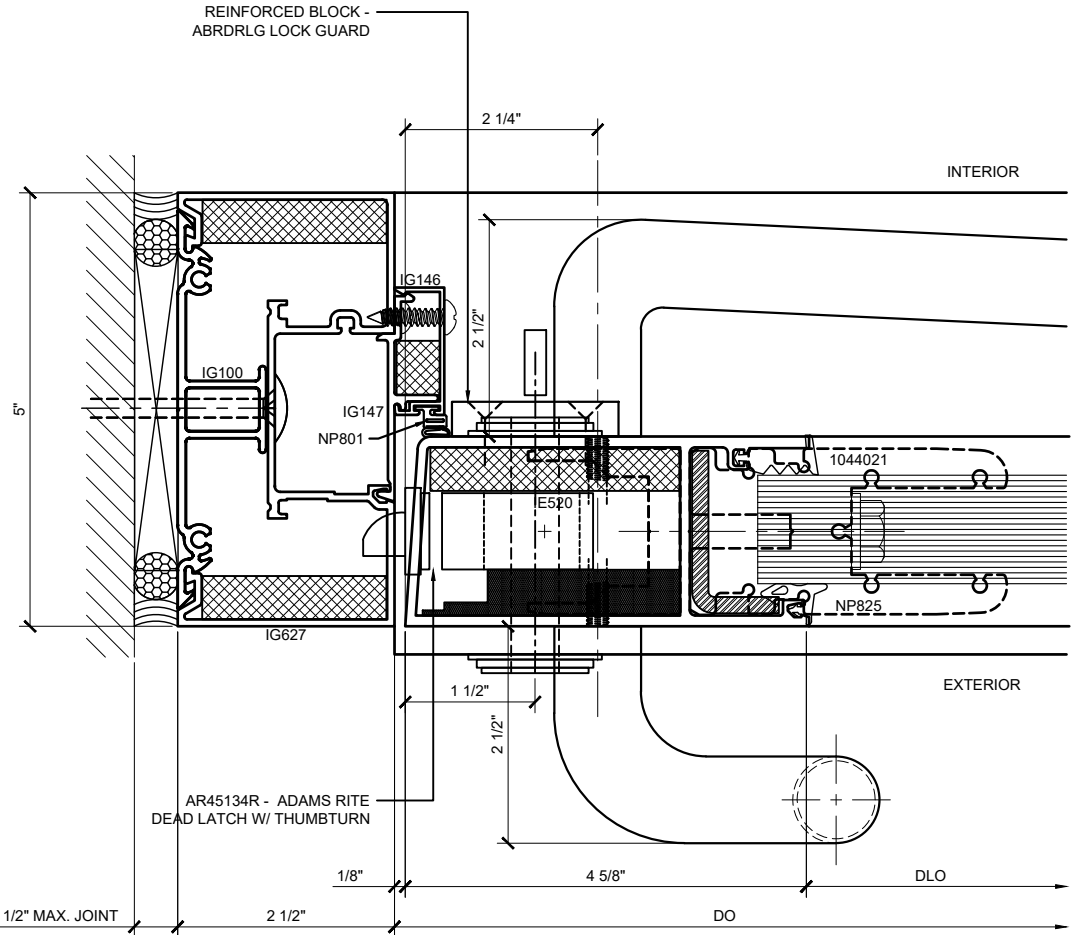

② LEAD / LOCK DOOR JAMB DETAIL

ARCH REF: NONE

1'-0"=1'-0"

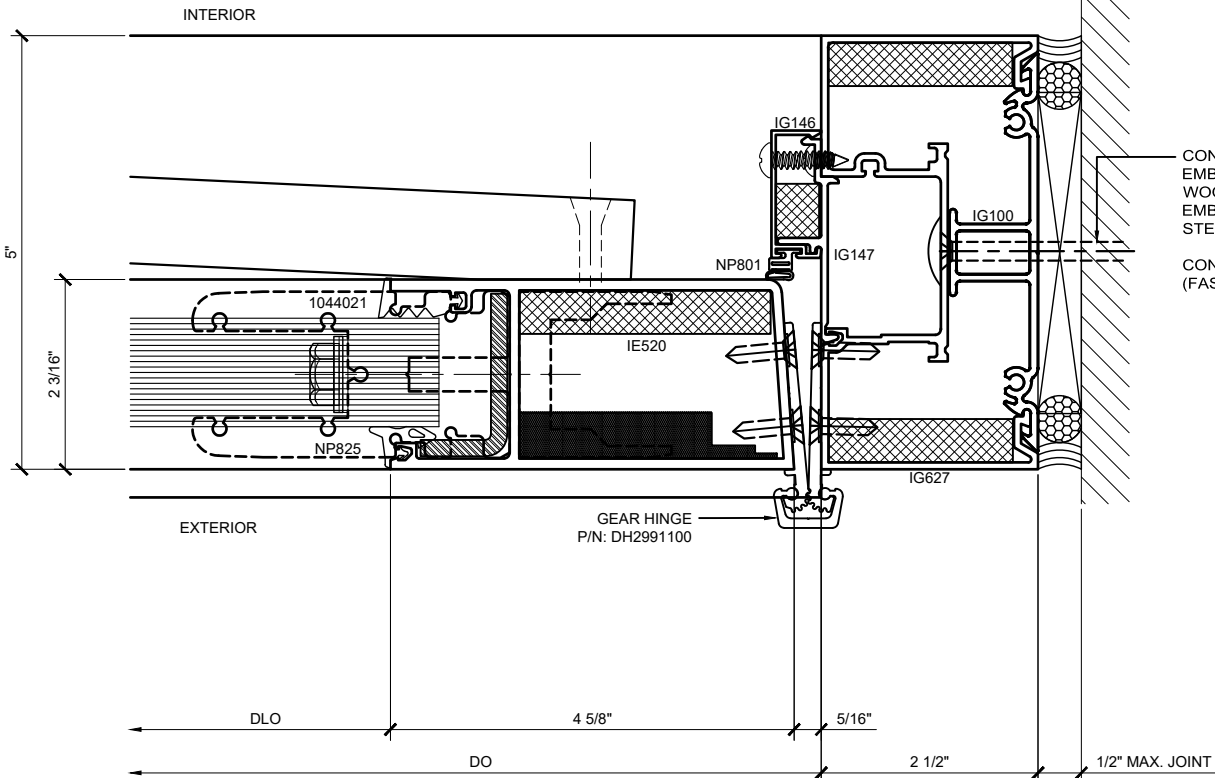

① HINGE DOOR JAMB DETAIL WITH GEAR HINGE

ARCH REF: NONE

1'-0"=1'-0"

Revisions By:

CRL.

2503 E. Vernon Avenue, Los Angeles, CA 90058-1897  
PH (800)-421-1514 FX (800)-587-7501 www.crlaurence.com

Description:  
CRL BULLET RESISTANT SERIES  
ALUMINUM BULLET  
RESISTANT DOOR & FRAME

Drawn By:RPD

Date: 01/02/20

Scale: AS NOTED

File Name:

AluminumBulletResistantDoor.dwg

Sheet

3.01