


Revisions By:




Description
CURTAIN DOOR
BALANCER-
FRAMELESS
EXPOSED

Drawn by:
Date:
Scale:
File name:


Sheet

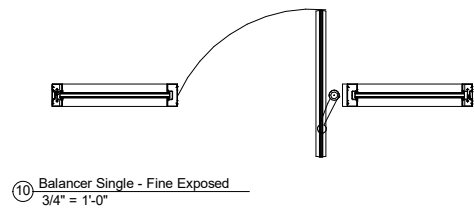


10 Balancer Single - Fine Exposed
3/4" = 1'-0"

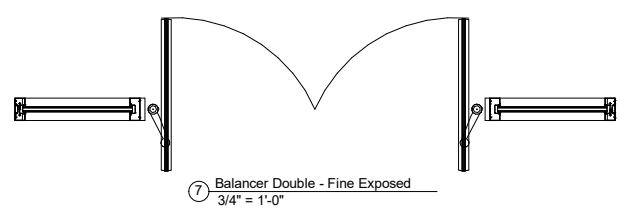


7 Balancer Double - Fine Exposed
3/4" = 1'-0"

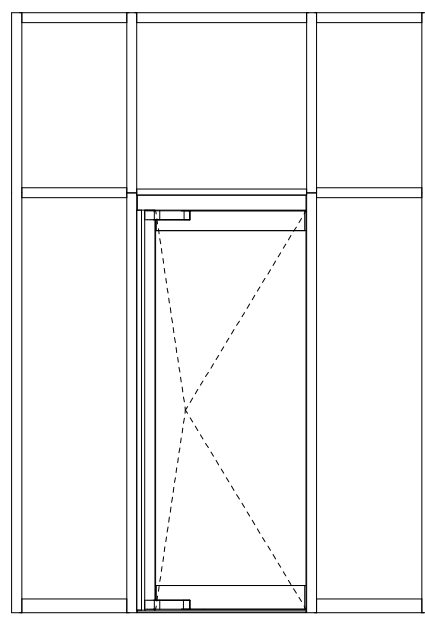

2 Balancer Single Elevation Exposed
3/4" = 1'-0"

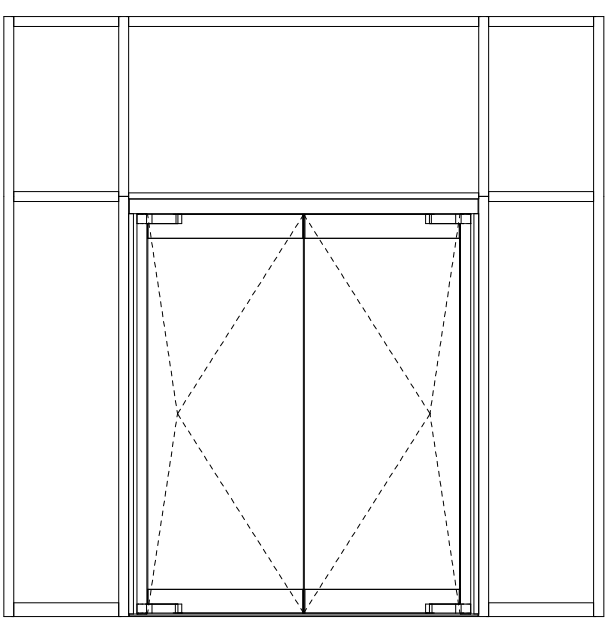


1 Balancer Double Elevation Exposed
3/4" = 1'-0"

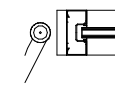


3 Balancer Hinge Jamb Exposed
1 1/2" = 1'-0"



4 Balancer Jamb Exposed
1 1/2" = 1'-0"

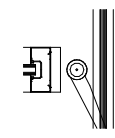


12 Balancer Jamb-Exposed
1 1/2" = 1'-0"

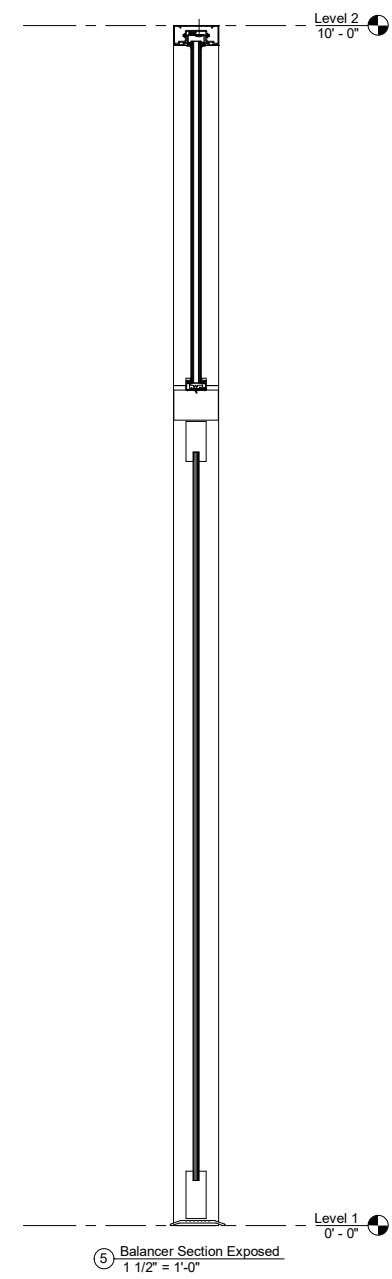


5 Balancer Section Exposed
1 1/2" = 1'-0"


Revisions By:

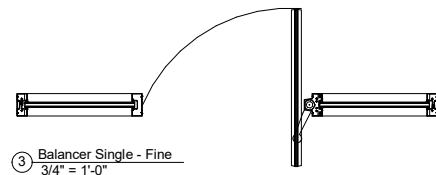


3 Balancer Single - Fine
3/4" = 1'-0"

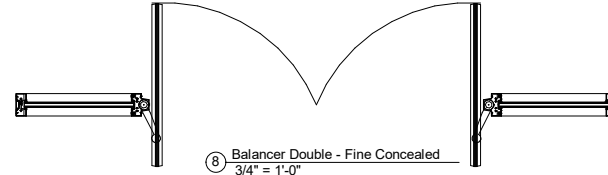

8 Balancer Double - Fine Concealed
3/4" = 1'-0"

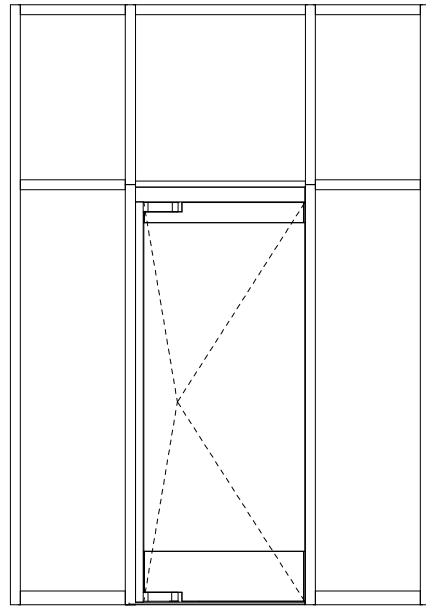


1 Balancer Single Elevation
3/4" = 1'-0"

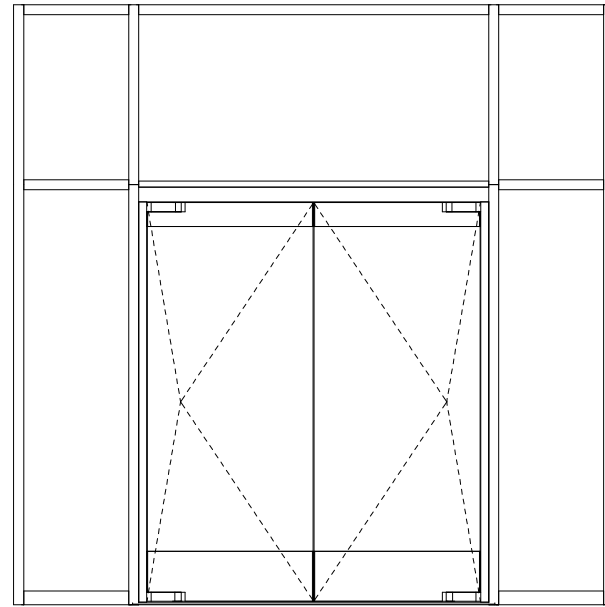


2 Balancer Double Elevation Concealed
3/4" = 1'-0"



6 Balancer Jamb
1 1/2" = 1'-0"

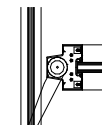

7 Balancer Hinge Jamb
1 1/2" = 1'-0"

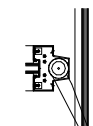

12 Balancer Jamb-Concealed
1 1/2" = 1'-0"



11 Balancer Section
1 1/2" = 1'-0"

Description

CURTAIN DOOR
BALANCER-
FRAMELESS
CONCEALED

Drawn by:

Date:

Scale:

File name:

Sheet