


PMR4

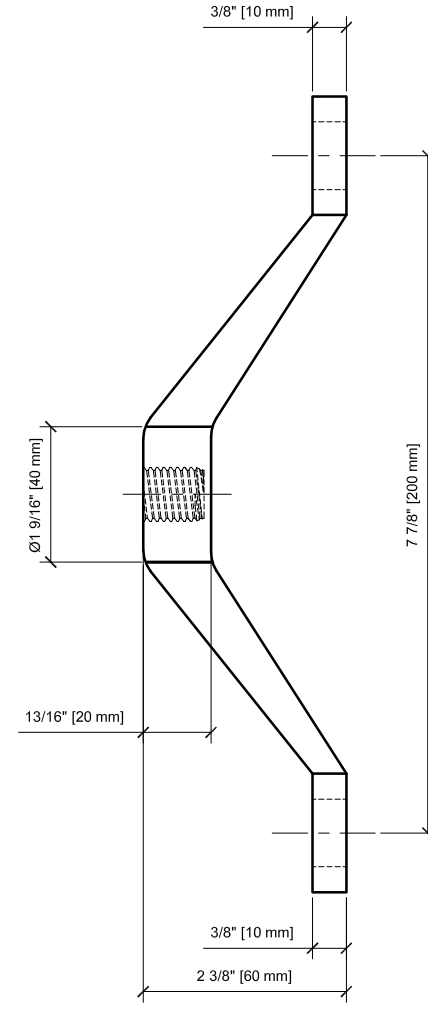

Revisions By:

JO - xx/xx/xxxx

C.R. LAURENCE CO. ©
ARCHITECTURAL PRODUCTS
2503 E. Venice Avenue
Los Angeles, CA 90058-1897
PH (800) 427-4144 FAX (800) 262-3289
www.crlaurence.com

Architect :
- - - - -
Tel -
Fax -

Project Name :
**PMR4
SPIDER FITTING**

Glazing Contractor :
CR LAURENCE
Address 1
Address 2
Tel 1 xxx xxx xxxx
Fax 1 xxx xxx xxxx

Drawn By: RGA
Date: 05/13/10
Scale: As Noted
Job No.: xx-xxx

Sheet No.:
1