


ACRYLIC / GLASS: 1/4" (6mm)
 ACRYLIC / GLASS: 3/8" (10mm)

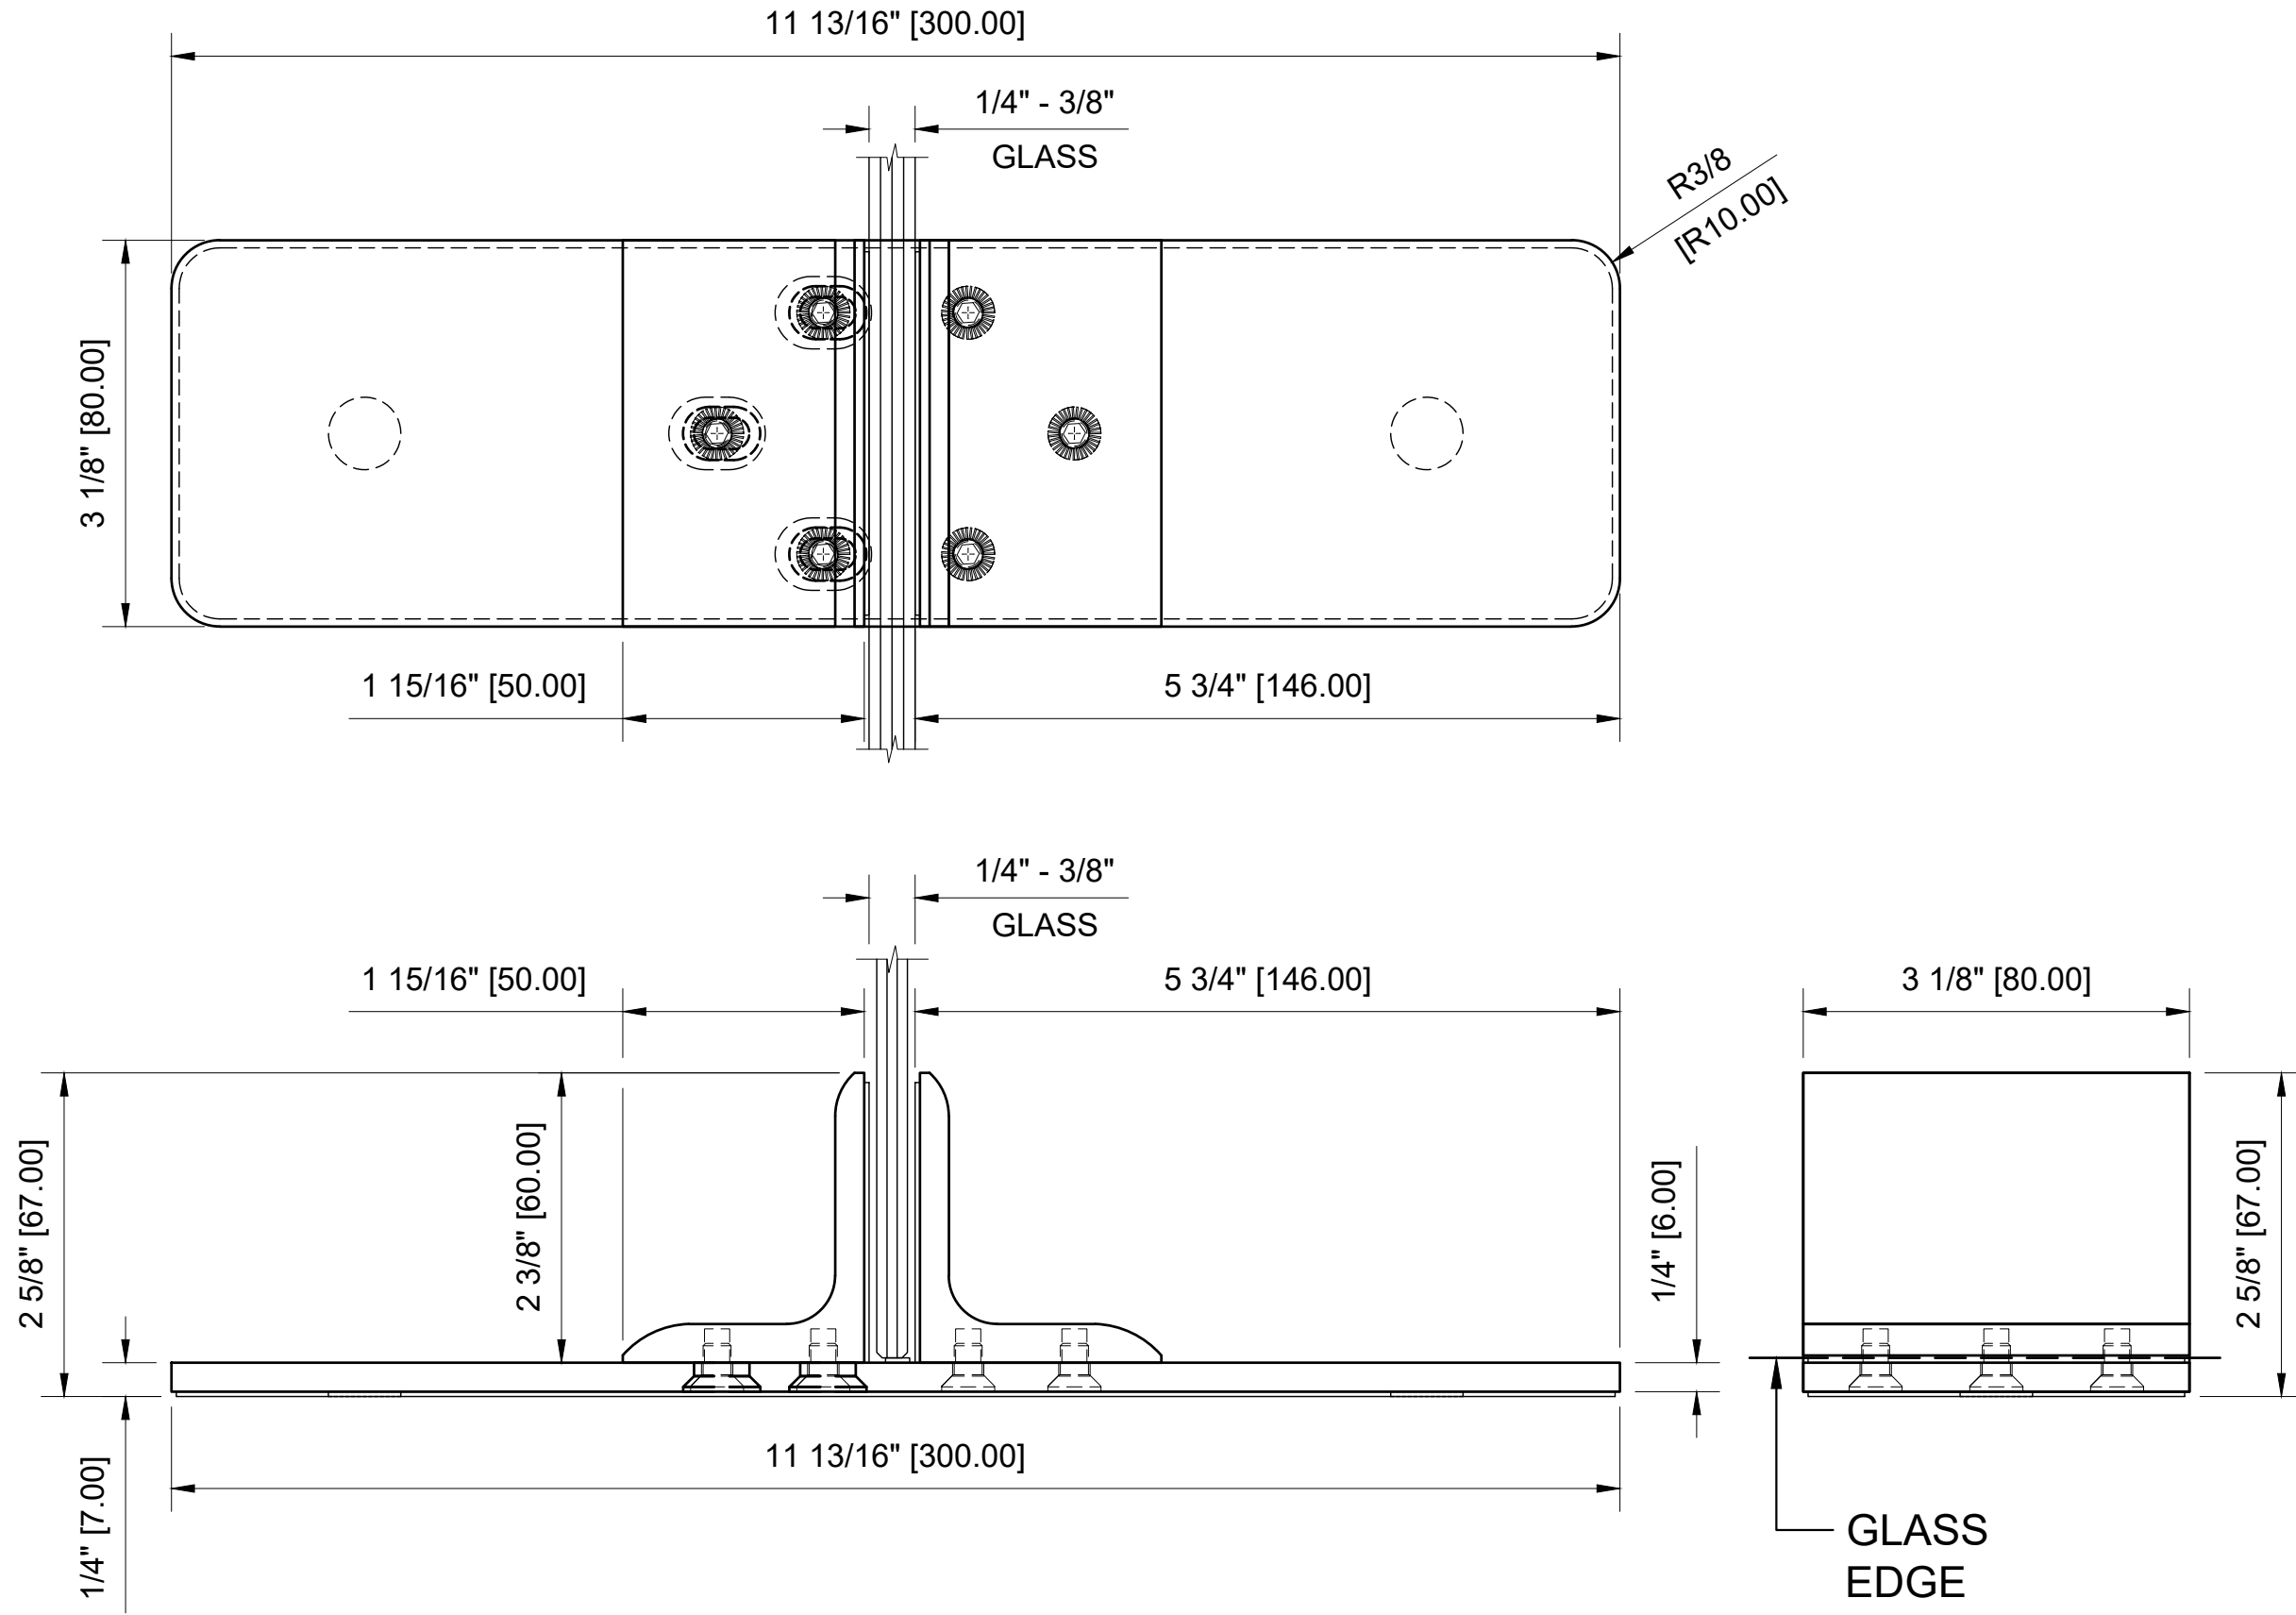

DATE: 12-18-2020
 SCALE: 6"=1'-0"
 DRAWN BY: VM

DESCRIPTION: CRL - PPS500
 CTS
 WAVE BASE PROTECTIVE BARRIER SYSTEMS

C.R. LAURENCE CO. ARCHITECTURAL PRODUCTS
 2503 E. Vernon Avenue, Los Angeles, C.A. 90058-1897
 PH (800)-421-6144 FX: 800-587-7501 www.crlaurence.com



GLASS
 EDGE