




INTERIOR
OPERATING
HANDLE

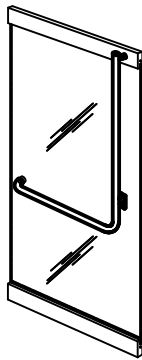


PANIC PA100
ELECTRIC EG100
DEAD BOLT DB100
DUMMY DH100

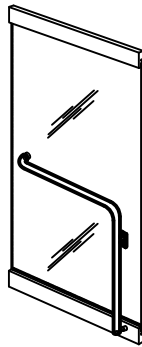


PANIC PA110
ELECTRIC RG110
DEAD BOLT DB110
DUMMY DH110

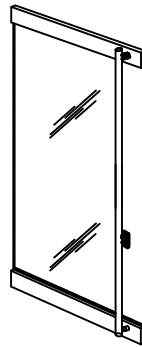


DUMMY DH130

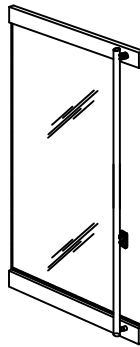


DEAD BOLT DB131
LOCKS AT BOTTOM ONLY

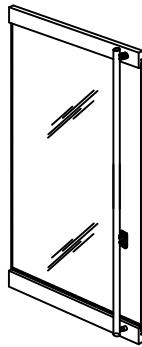


DEAD BOLT DB132
LOCKS AT TOP AND BOTTOM

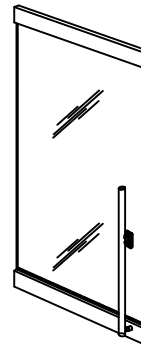


DEAD BOLT DB140
DUMMY DH140

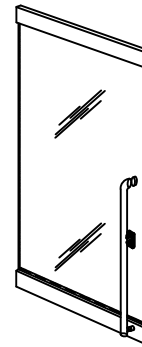

DEAD BOLT DB150
DUMMY DH150

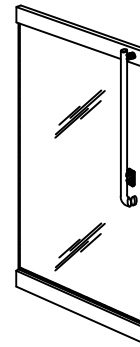


DEAD BOLT DB160
DUMMY DH160

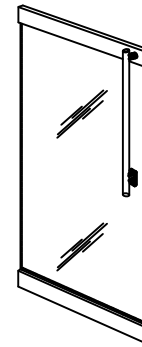


DEAD BOLT DB170
DUMMY DH170


EXTERIOR
FIXED
PULL
HANDLES

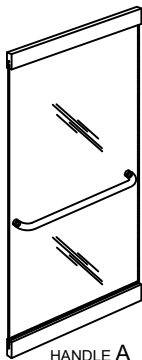


HANDLE A

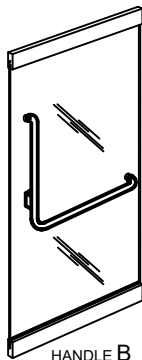


HANDLE B

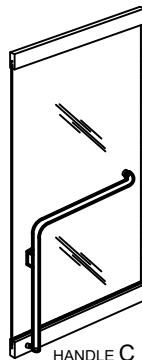


HANDLE C

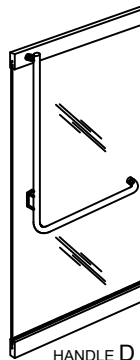


HANDLE D

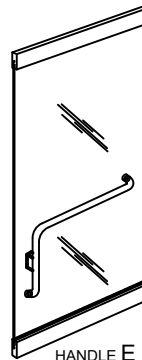


HANDLE E

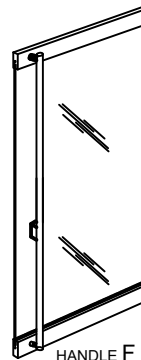


HANDLE F

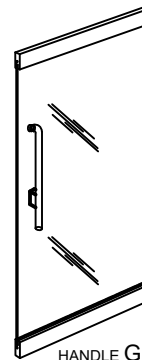


HANDLE G

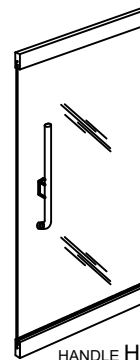


HANDLE H

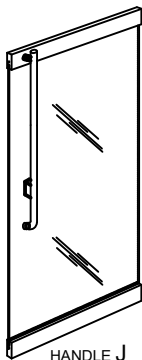


HANDLE J

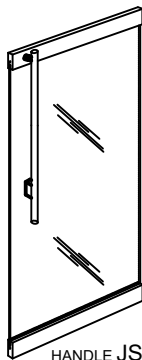


HANDLE JS

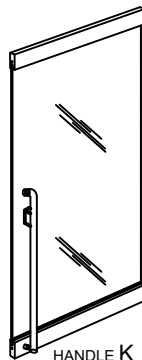


HANDLE K

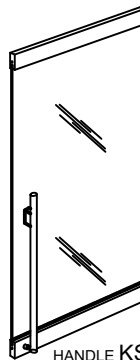


HANDLE KS

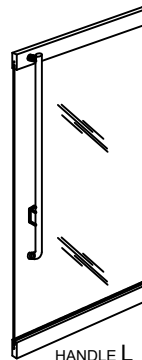


HANDLE L

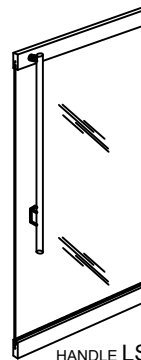


HANDLE LS

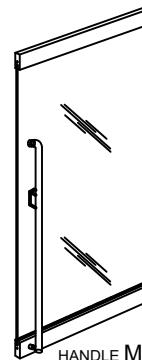


HANDLE M

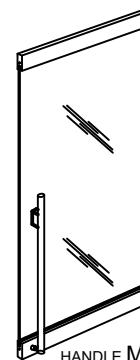


HANDLE MS

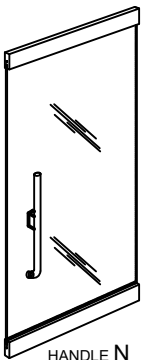


HANDLE N

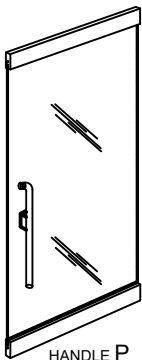


HANDLE P

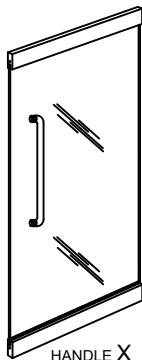

HANDLE X

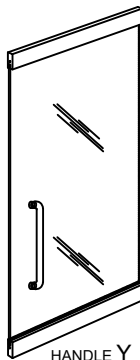

HANDLE Y

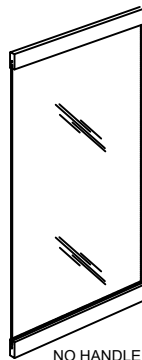

NO HANDLE Z

CRL-BLUMCRAFT

THE EXTERIOR PUSH/ PULL HANDLE,CAN BE USED WITH ANY INTERIOR PANIC HANDLE, DEADBOLT HANDLE, ELECTRONIC EGRESS OR DUMMY HANDLE.
PUSH /PULL HANDLES CAN BE MOUNTED ON TO GLASS , ALUMINUM, WOOD OR HOLLOW METAL DOORS.
WITH 140 COMBINATIONS OF STYLES AND CONFIGURATIONS AVAILABLE.

CRL – BLUMCRAFT PANIC HANDLE HAVE
12'-0" (144") SIZE LIMITATION FOR DOOR
HEIGHTS

BLUMCRAFT
A DIVISION OF C.R. LAURENCE CO., INC.

Revisions By:

CRL.

2503 E. Vernon Avenue, Los Angeles, C.A. 90058-1897
PH (800)-421-0144 FX: 800-587-7501 www.crlaurence.com

Description:

CRL / BLUMCRAFT
PANIC HANDLES
FOR ALL DOOR SYSTEMS

Drawn By: VM

Date: 10/24/2013


Scale: 3/4" =1'-0"

File Name:CRL_BCRFT PHS.dwg


Sheet

0


CRL PA100F PANIC HANDLES MOUNTED ON VARIOUS CRL DOOR SYSTEMS

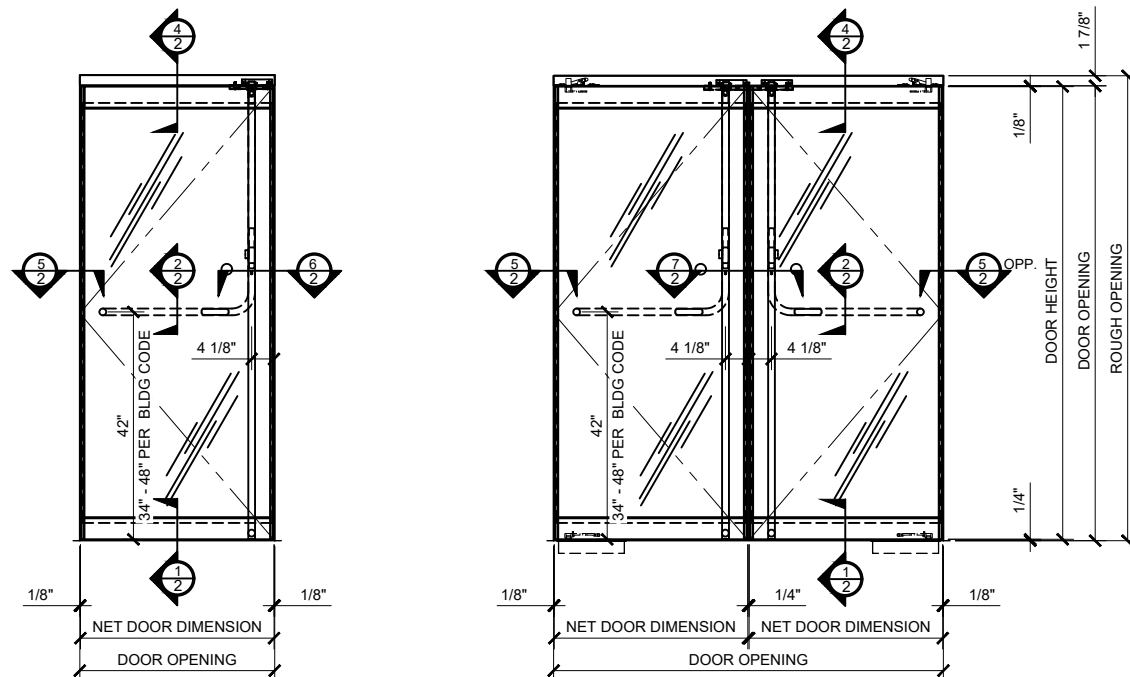

HERCULITE "P-STYLE" WEDGE-LOCK RAIL GLASS DOORS WITH MINI STILES

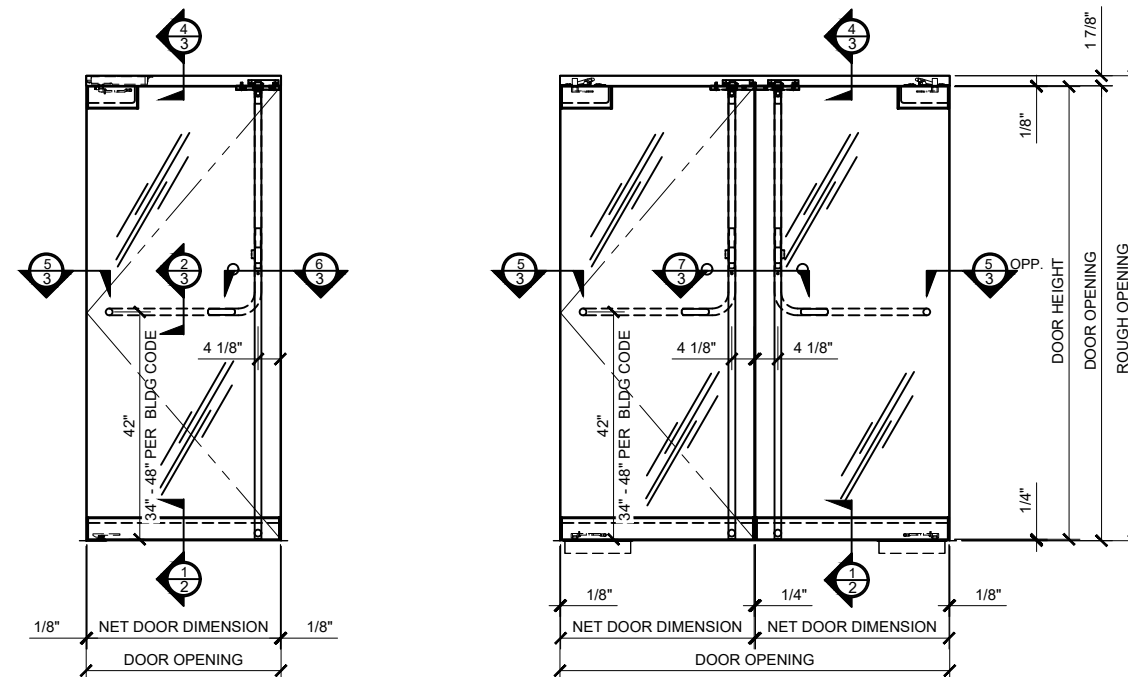

HERCULITE "BP-STYLE" WEDGE-LOCK RAIL GLASS DOORS

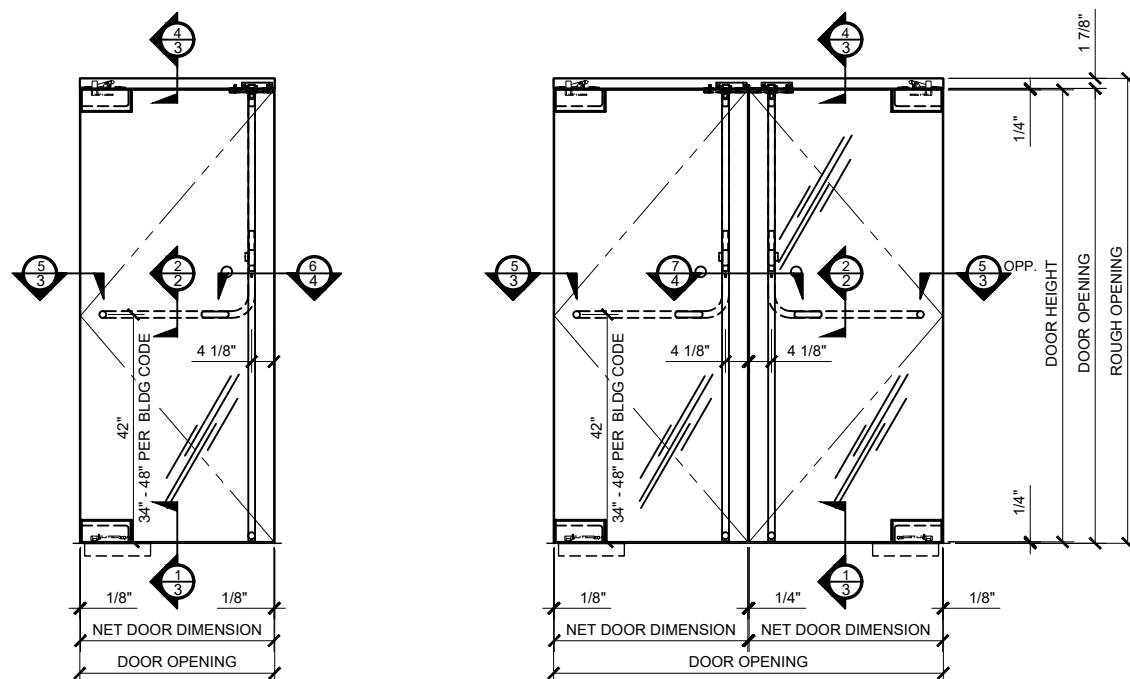


HERCULITE "A-STYLE" WEDGE-LOCK PATCH RAIL GLASS DOORS

CRL – BLUMCRAFT PANIC HANDLE HAVE
12'-0" (144") SIZE LIMITATION FOR DOOR
HEIGHTS

- * WIDE SELECTION OF EXTERIOR PULL HANDLES ARE AVAILABLE
- * STANDARD CONFIGURATIONS AVAILABLE FOR PA100, DB100 AND EG100
- * PA100 PANICS ARE COMPATIBLE WITH ELECTRIC STRIKES
- * STANDARD CONFIGURATIONS AVAILABLE FOR PA110, DB110 AND EG110
- * ALL PANICS COME WITH A DOGGING FEATURE
- * ALL CONFIGURATIONS AVAILABLE WITH OR WITHOUT KEYED ACCESS DEVICES
- * AVAILABLE IN POLISHED AND BRUSHED STAINLESS STEEL, SATIN AND POLISHED BRASS, AND OIL RUBBED BRONZE
- * CRL WEDGE-LOCK RAIL SYSTEM "ALL GLASS" DOORS
- * CRL WEDGE-LOCK PATCH "ALL GLASS" DOORS
- * CRL / US ALUM FULL FRAME SERIES 400 MEDIUM STYLE DOOR SYSTEM
- * CRL PATCH COMERCIAL SYSTEM "ALL GLASS" DOORS
- * CRL PANIC HANDLES CAN ALSO BE MOUNTED ON WOOD AND HOLLOW METAL DOORS
 - AVAILABLE FOR ANY DOOR THICKNESS

"INDUSTRY STANDARD" DOOR STYLES AND SWINGING DOOR PATTERNS

THERE ARE THREE BASIC 'ALL-GLASS' DOOR STYLES
TYPICALLY REFERRED TO THROUGHOUT THE
INDUSTRY APPLICABLE TO THE CRL SLENDER PROFILE
DOOR RAIL SYSTEMS. BY IDENTIFYING YOUR BASIC DOOR
STYLE AND SWING, IT WILL HELP MAKE CLEAR
WHAT YOUR INTENTIONS ARE FOR THE
PARTICULAR PROJECT. FOR MORE INFORMATION,
PLEASE CONTACT OUR TECHNICAL SALES DEPARTMENT
AT (800) 421-6144 IN THE U.S., (877) 421-6144 IN CANADA,
OR (323) 588-1281 INTERNATIONAL. ASK FOR EXT. 7700.
YOU CAN SEND E-MAIL THROUGH the.crlaurence.com
HOME PAGE. CLICK ON CONTACT US, AND THEN CLICK
ON TECHNICAL SALES FOR COMMERCIAL PRODUCTS.

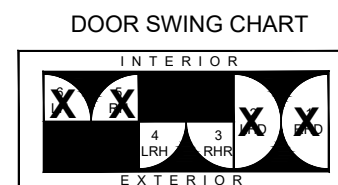

PH (800)-421-6144 FX: 800-587-7501 www.crlaurence.com

Description:

CRL / BLUMCRAFT
PANIC HANDLES
FOR ALL DOOR SYSTEMS

Drawn By: VM

Date: 10/24/2013

Scale: $3/4" = 1'-0"$

File NameCRL_BCRFT PHS.dwg

Sheet

CRL PA100F PANIC HANDLES
MOUNTED ON VARIOUS CRL DOOR SYSTEMS


Revisions By:

CRL


2503 E. Vernon Avenue, Los Angeles, C.A 90058-1897
PH (800)-421-6144 FX: 800-587-7501 www.crounce.com

Description:
CRL / BLUMCRAFT
PANIC HANDLES
FOR ALL DOOR SYSTEMS

Drawn By: VM
Date: 10/24/2013
Scale: 3/4" = 1'-0"
File Name: CRL_BCRFT_PHS.dwg
Sheet

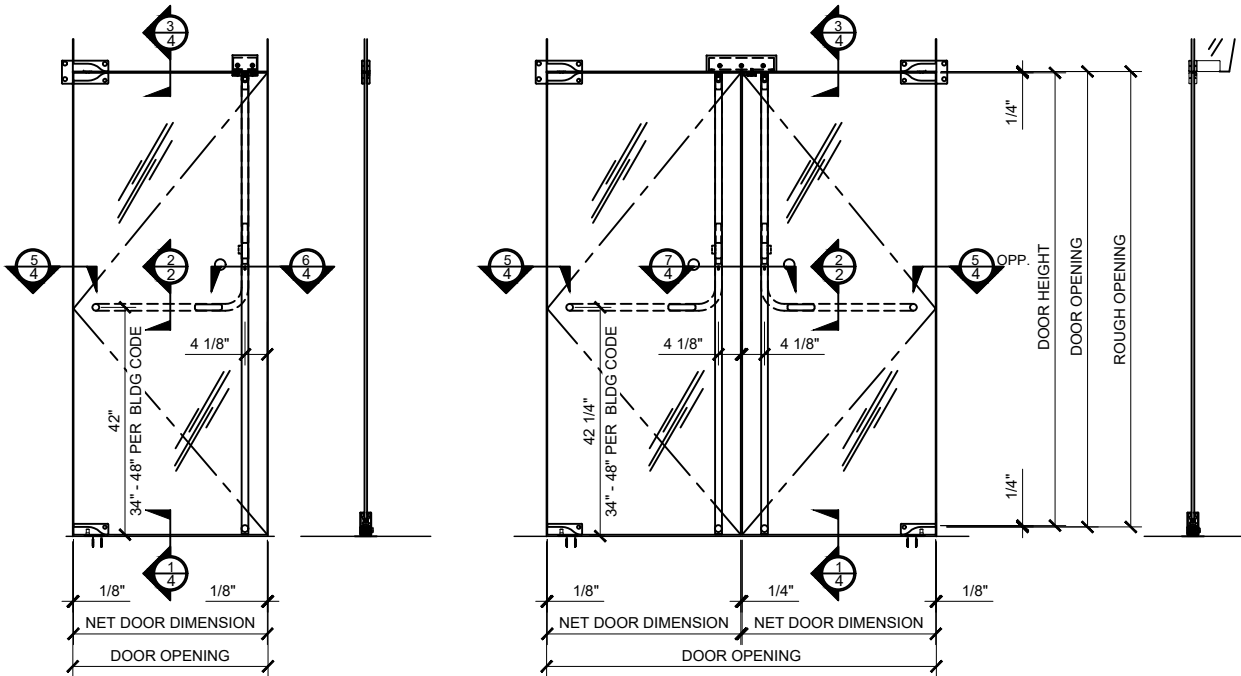


CRL NORTH AMERICAN COMMERCIAL PATCH ALL GLASS DOORS

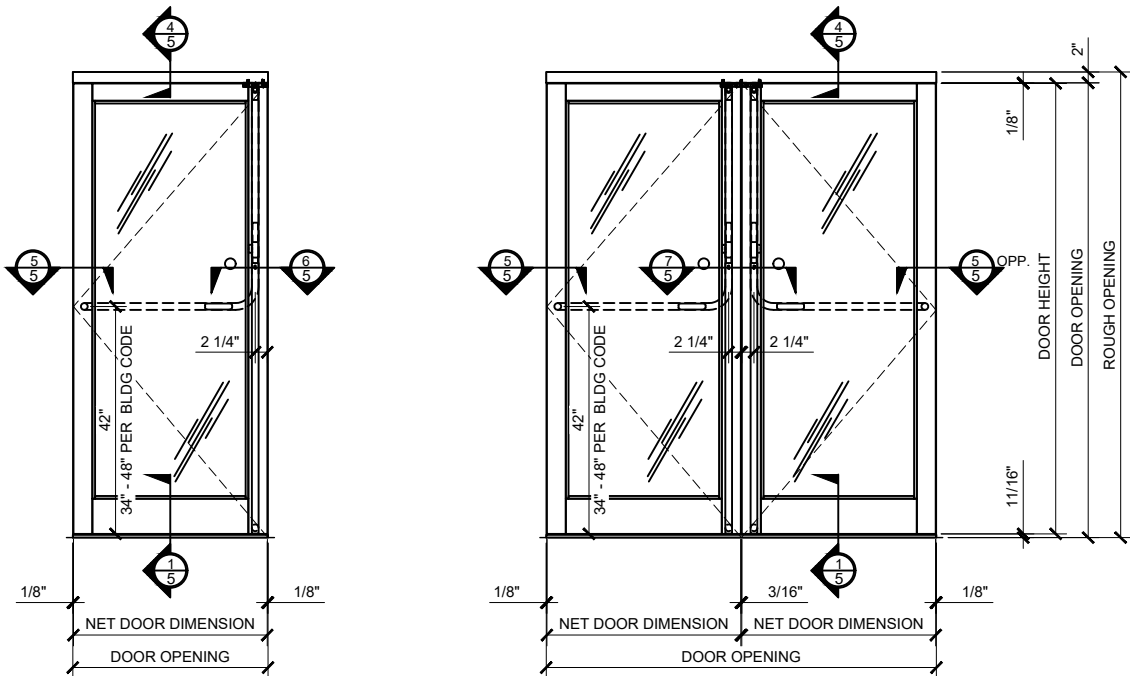

CRL-US ALUM CENTER-HUNG MEDIUM STILE SERIES 400 DOOR TYPICAL ELEVATION


CRL - BLUMCRAFT PANIC HANDLE HAVE
12'-0" (144") SIZE LIMITATION FOR DOOR
HEIGHTS

- * HARDWARE FABRICATED FROM 1 1/4" DIAMETER STAINLESS STEEL OR ARCHITECTURAL BRONZE TUBING
- * WIDE SELECTION OF EXTERIOR PULL HANDLES ARE AVAILABLE
- * STANDARD CONFIGURATIONS AVAILABLE FOR PANIC HANDLES, DEADBOLT HANDLES, ELECTRONIC EGRESS OR DUMMY HANDLES
- * PA100 PANICS ARE COMPATIBLE WITH ELECTRIC STRIKES
- * STANDARD CONFIGURATIONS AVAILABLE FOR PA110, DB110 AND EG110
- * ALL PANICS COME WITH A DOGGING FEATURE
- * ALL CONFIGURATIONS AVAILABLE WITH OR WITHOUT KEYED ACCESS DEVICES
- * AVAILABLE IN POLISHED AND BRUSHED STAINLESS STEEL, SATIN AND POLISHED BRASS, AND OIL RUBBED BRONZE
- * CRL WEDGE-LOCK RAIL SYSTEM "ALL GLASS" DOORS
- * CRL WEDGE-LOCK PATCH "ALL GLASS" DOORS
- * CRL / US ALUM FULL FRAME SERIES 400 MEDIUM STILE DOOR SYSTEM
- * CRL PATCH COMERCIAL SYSTEM "ALL GLASS" DOORS
- * CRL PANIC HANDLES CAN ALSO BE MOUNTED ON WOOD AND HOLLOW METAL DOORS - AVAILABLE FOR ANY DOOR THICKNESS

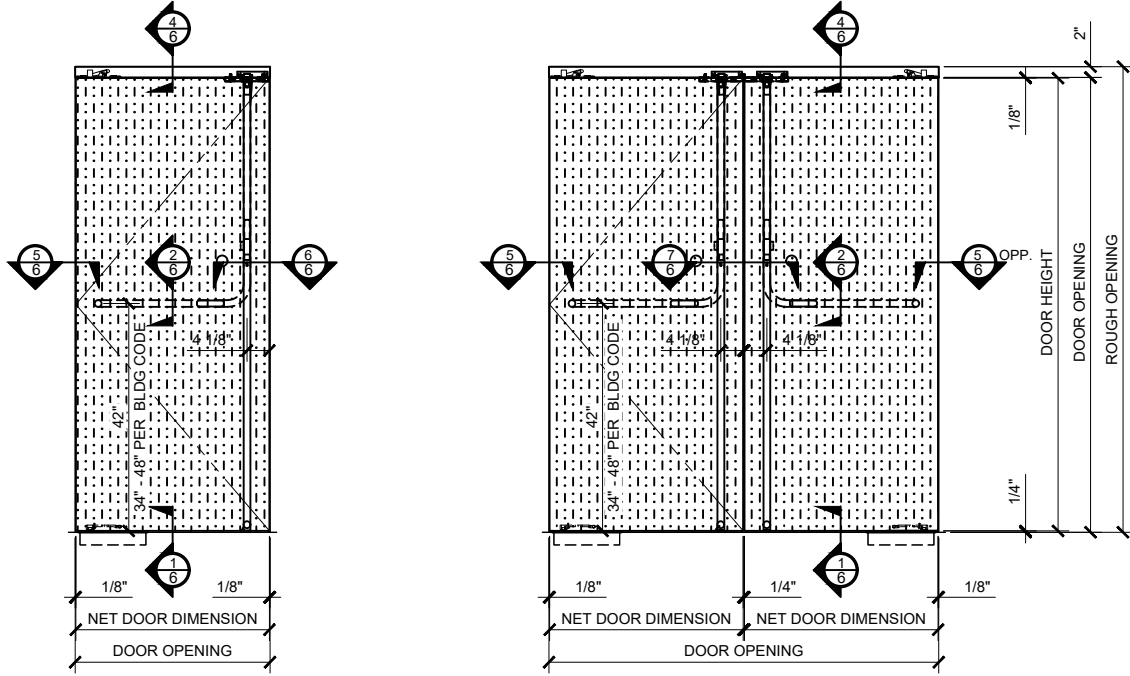


CRL P100F PANIC HANDLES MOUNTED ON WOOD DOORS ANY THICKNESS


ALL MOUNTING POSITIONS MUST HAVE A SOLID CORE
ALSO AVAILABLE FOR HOLLOW METAL DOORS

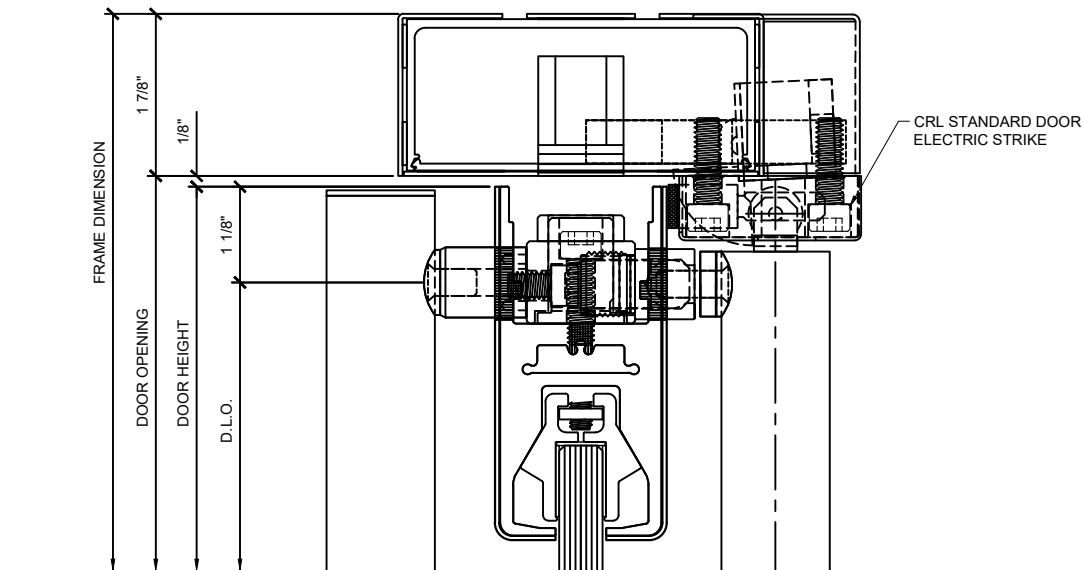


④ PANIC HANDLE DOOR HEAD DETAIL
WEDGE-LOCK "P" STYLE ALL GLASS DOOR W/PA100F

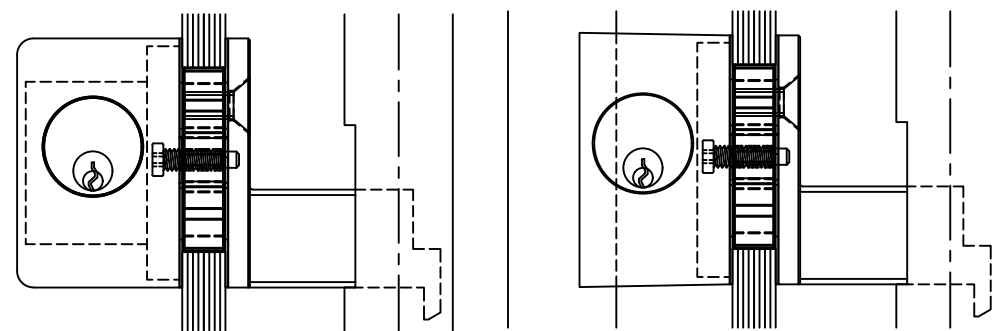


③ KEYED PANIC ACTUATOR DETAILS
1/2" ALL GLASS DOOR W/ PA100_

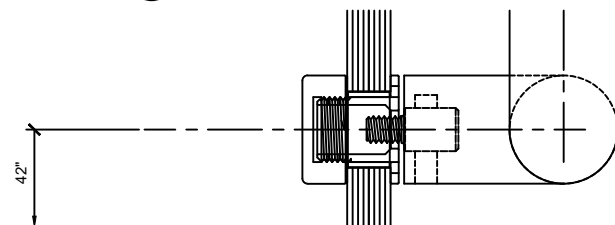


② INTERIOR PANIC HANDLE DETAIL
1/2" ALL GLASS DOOR W/ PA100_

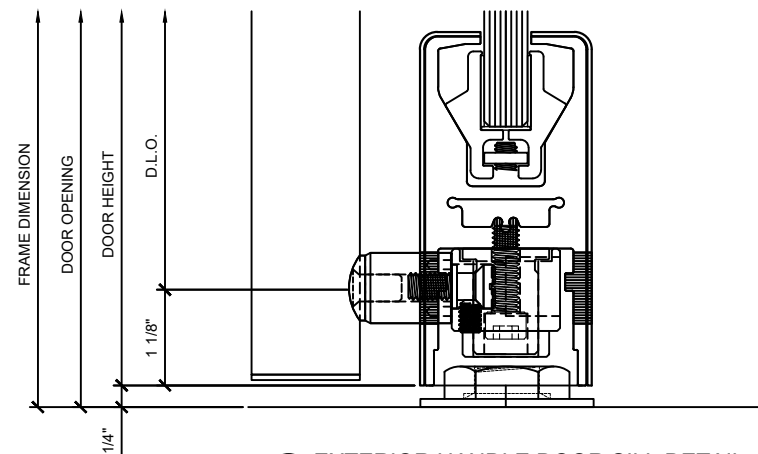


① EXTERIOR HANDLE DOOR SILL DETAIL
WEDGE-LOCK "P" & BP" STYLE ALL GLASS DOOR W/ PA100F

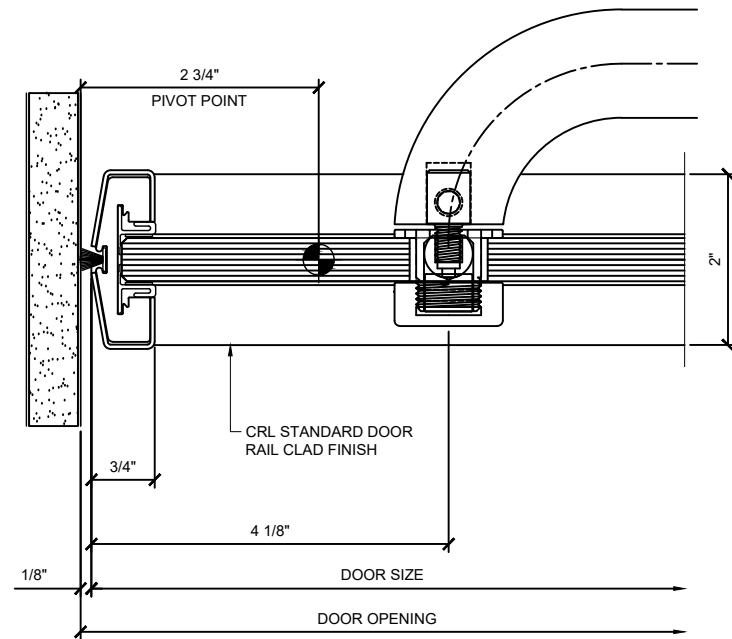

⑤ JAMB DETAIL AT PANIC HANDLE HINGE SIDE
WEDGE-LOCK "P" STYLE ALL GLASS DOOR W/ PA100F

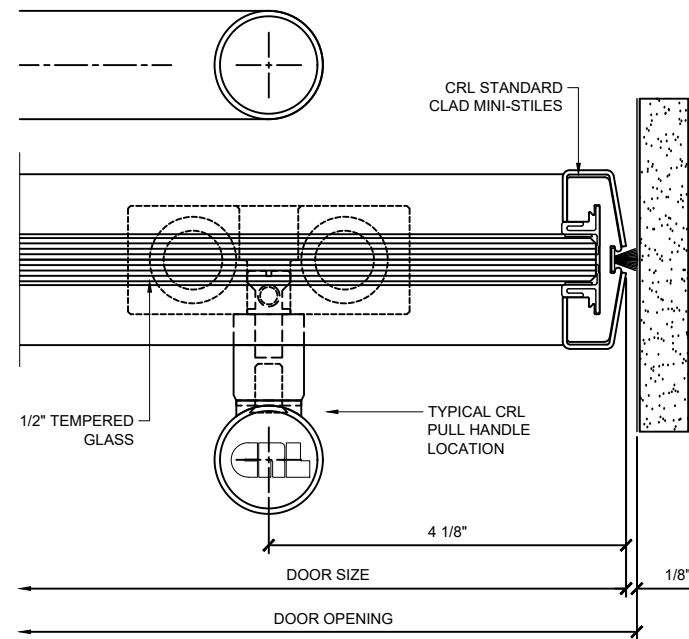

⑥ JAMB DETAIL AT PANIC HANDLE LOCK SIDE
WEDGE-LOCK "P" STYLE ALL GLASS DOOR W/ PA100F

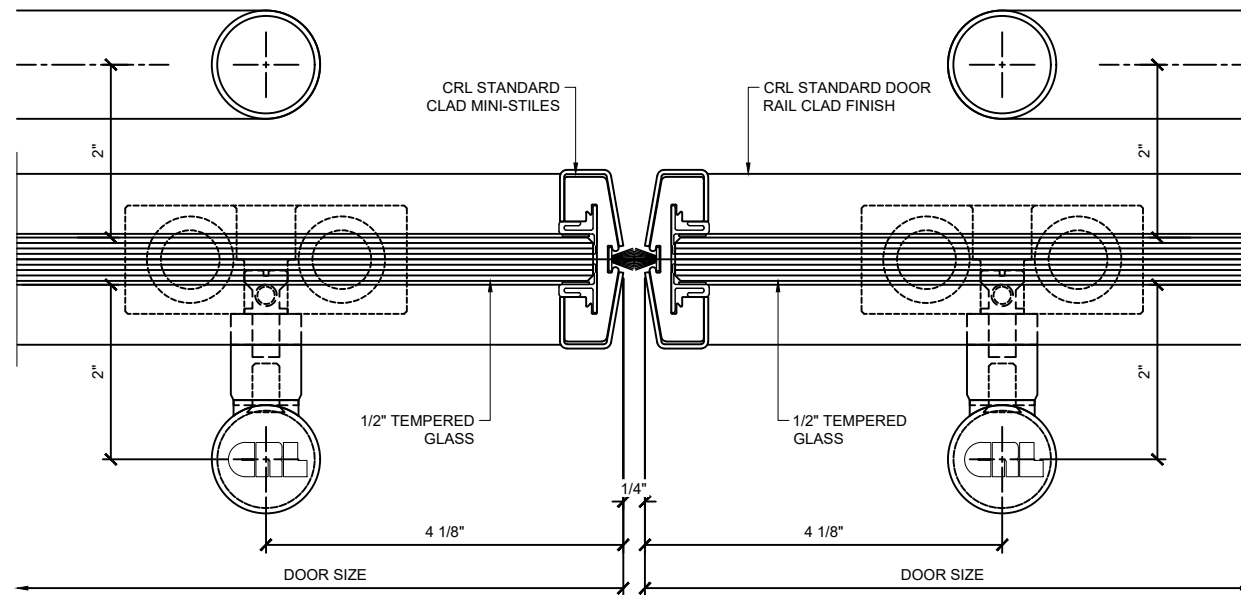

⑦ MEETING STILES AT PANIC HANDLE
WEDGE-LOCK "P" STYLE ALL GLASS DOOR W/ PA100F

Revisions By:

CRL

2503 E. Vernon Avenue, Los Angeles, CA 90058-1897
PH (800)-421-6144 FX: 800-587-7501 www.craurence.com

Description:

CRL / BLUMCRAFT
PANIC HANDLES

FOR ALL DOOR SYSTEMS

Drawn By: VM


Date: 10/24/2013

Scale: 1'-0" = 1'-0"


File Name: CRL_BCRFT_PHS.dwg

Sheet


2

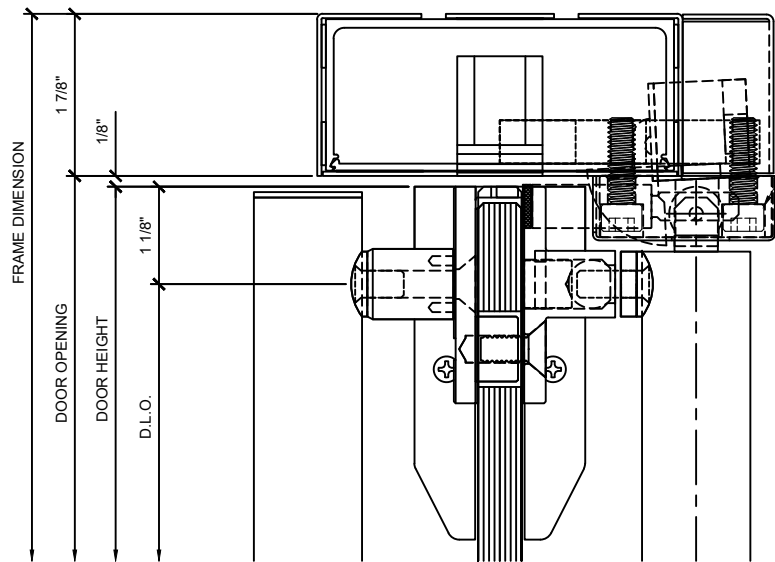


4 PANIC HANDLE DOOR HEAD DETAIL
WEDGE-LOCK "A & BP" STYLE ALL GLASS DOOR W/PA100F

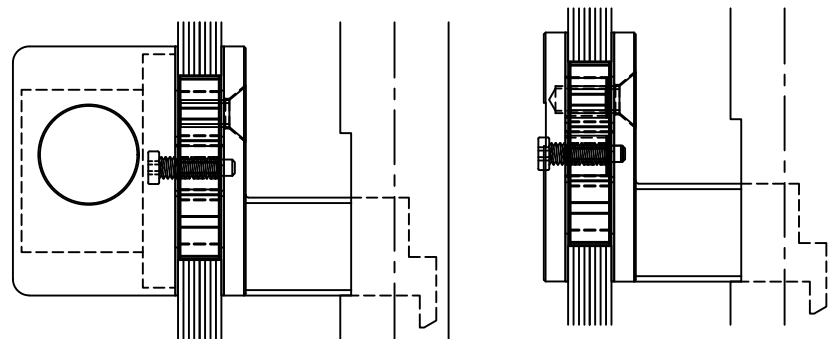


3 PANIC ACTUATOR OPTIONAL DETAILS
1/2" ALL GLASS DOOR W/ PA100_

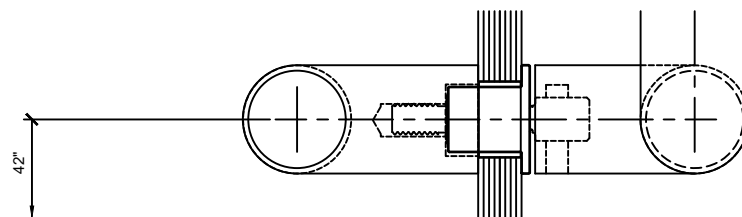


2 B TO B PANIC HANDLE DETAIL
1/2" ALL GLASS DOOR W/ PA100_

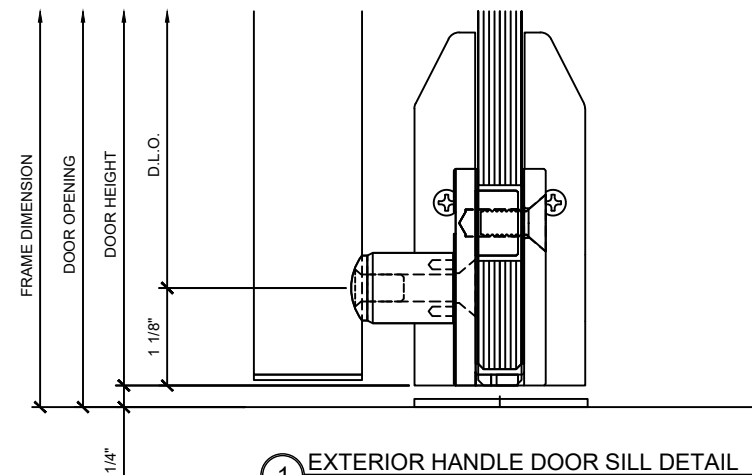


1 EXTERIOR HANDLE DOOR SILL DETAIL
WEDGE-LOCK "A" STYLE ALL GLASS DOOR W/ PA100F

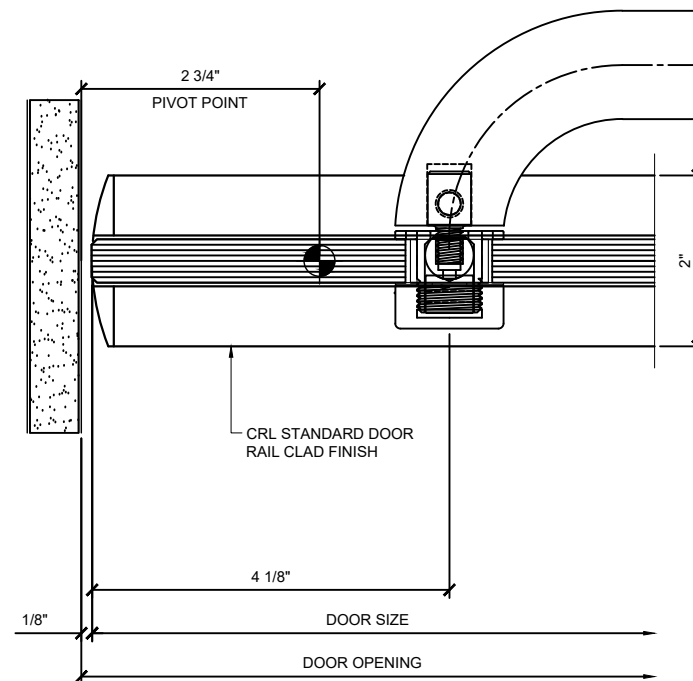

5 JAMB DETAIL AT PANIC HANDLE HINGE SIDE
WEDGE-LOCK "BP" STYLE ALL GLASS DOOR W/ PA100F

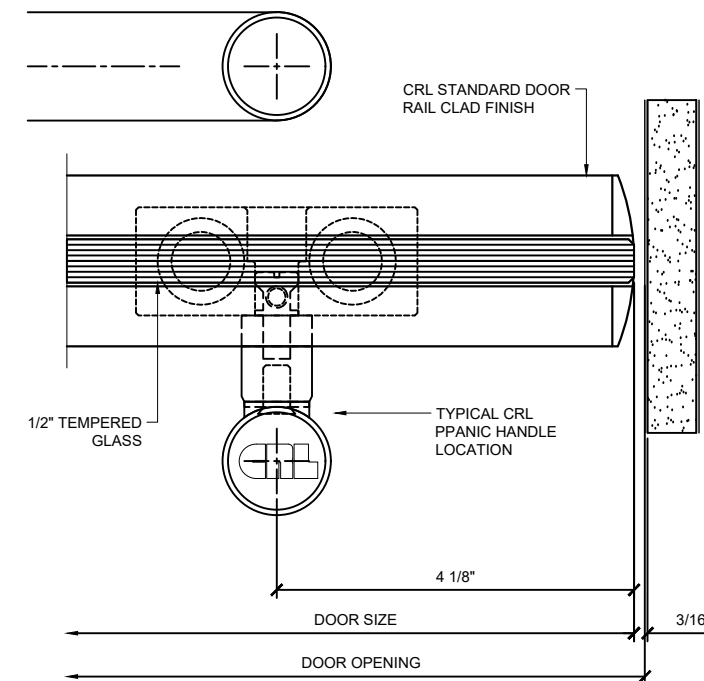

6 JAMB DETAIL AT PANIC HANDLE LOCK SIDE
WEDGE-LOCK "BP" STYLE ALL GLASS DOOR W/ PA100F

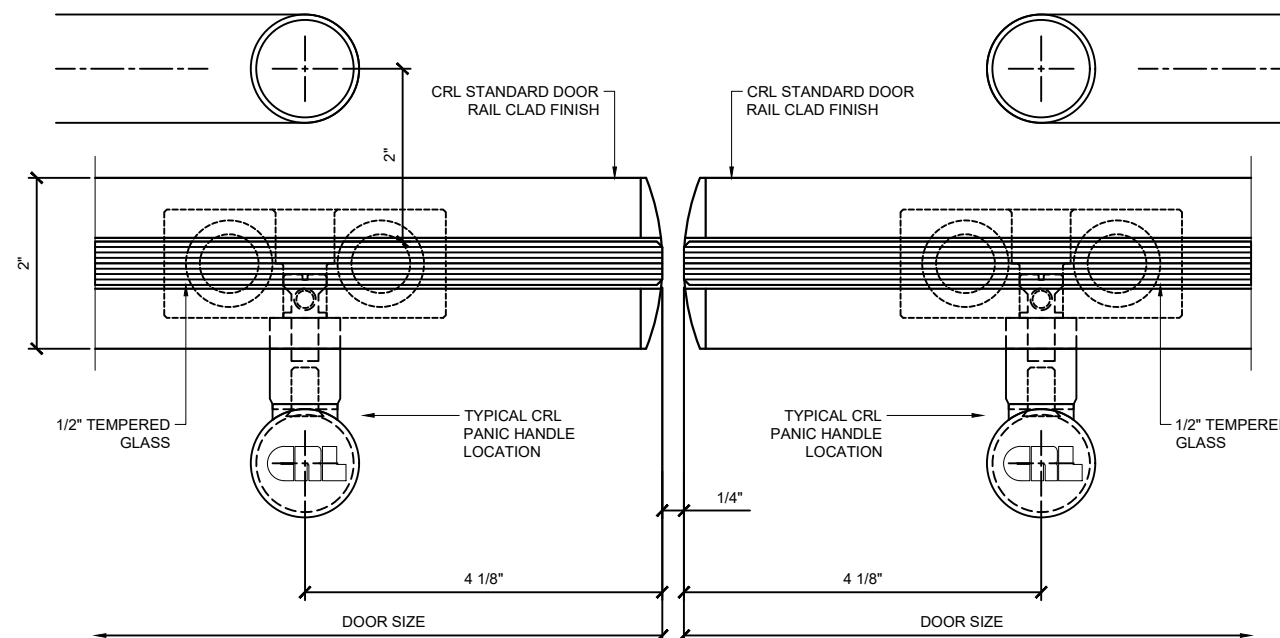

7 MEETING STILES AT PANIC HANDLE
WEDGE-LOCK "BP" STYLE ALL GLASS DOOR W/ PA100F

Revisions By:

CRL

2503 E. Vernon Avenue, Los Angeles, CA 90058-1897
PH (800)-421-6144 FX: 800-587-7501 www.craurence.com


Description:

CRL / BLUMCRAFT
PANIC HANDLES
FOR ALL DOOR SYSTEMS


Drawn By: VM
Date: 10/24/2013
Scale: 1'-0" = 1'-0"
File Name: CRL_BCRFT_PHS.dwg

Sheet


3

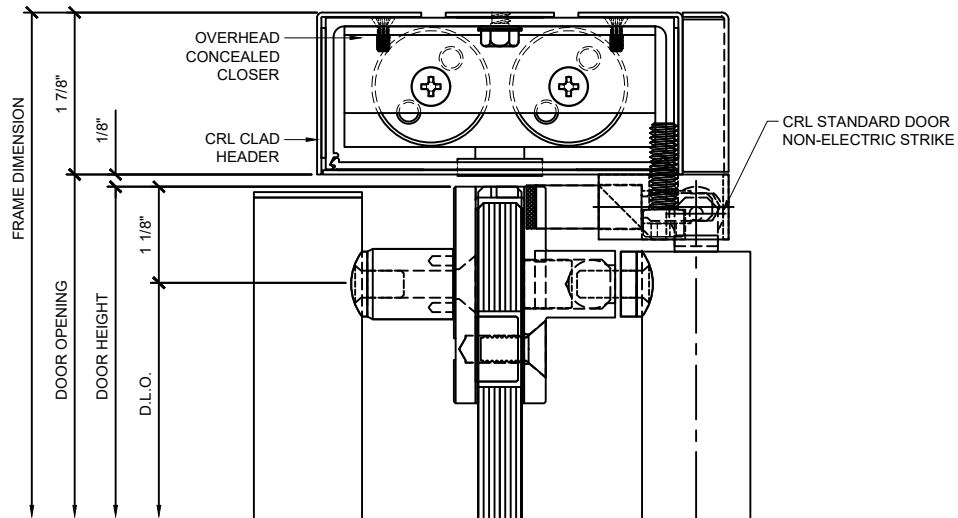


④ PANIC HANDLE DOOR HEAD DETAIL
PATCH STYLE ALL GLASS DOOR W/PA100F

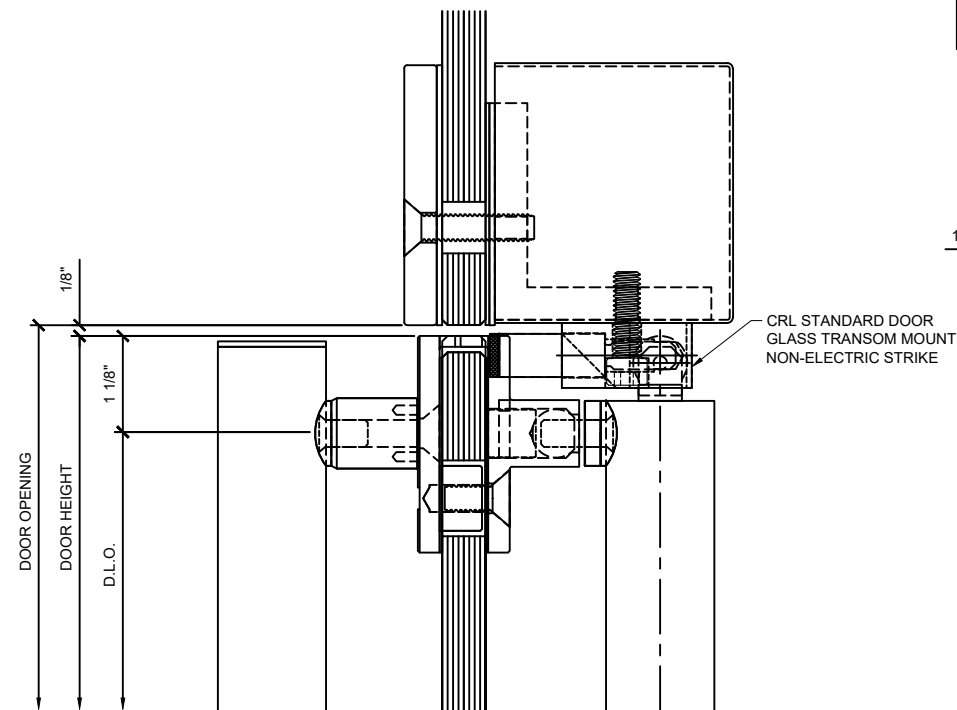

③ PANIC HANDLE DOOR GLASS TRANSOM DETAIL
PATCH STYLE ALL GLASS DOOR W/PA100F

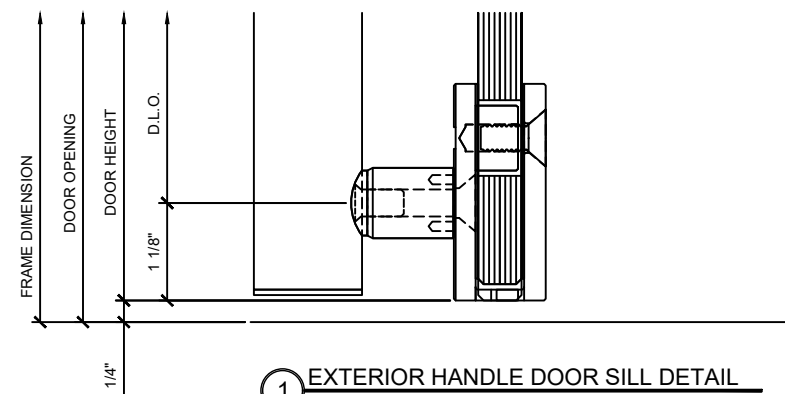


① EXTERIOR HANDLE DOOR SILL DETAIL
PATCH STYLE ALL GLASS DOOR W/ PA100F

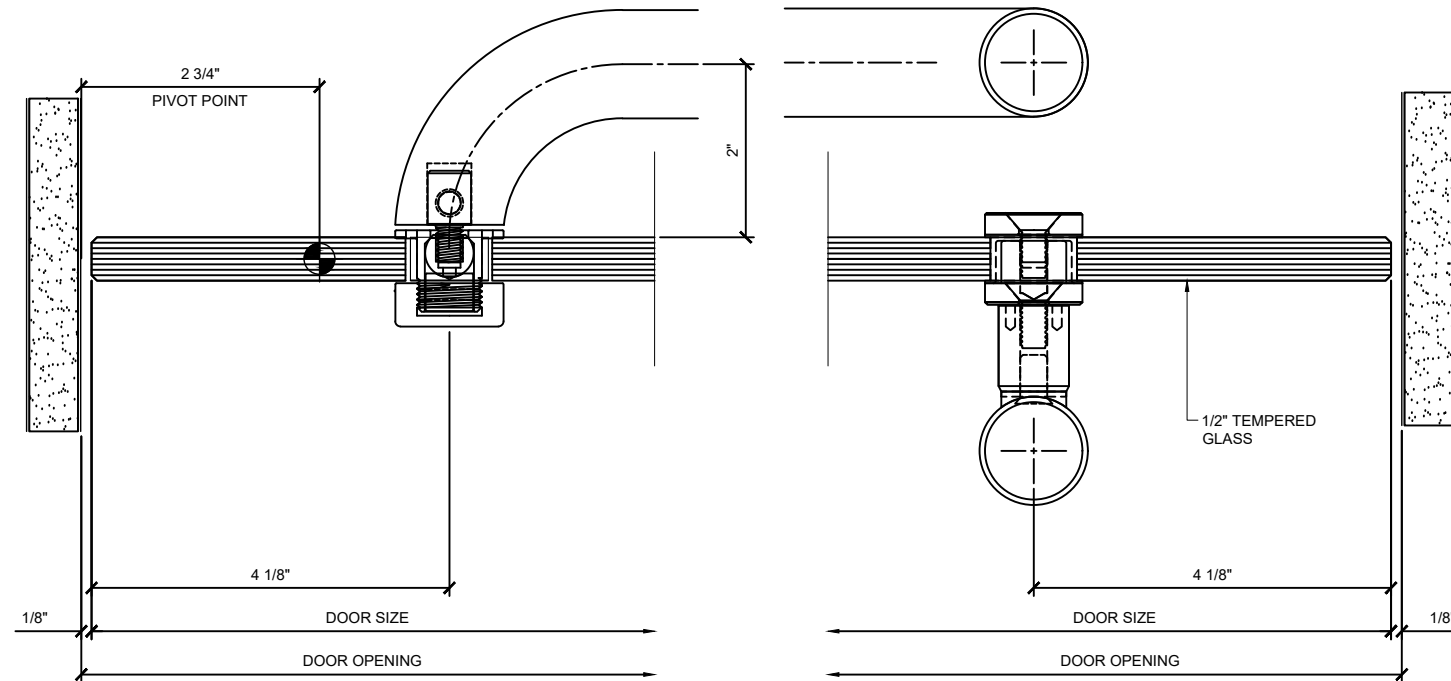

⑤ JAMB DETAIL AT PANIC HANDLE HINGE SIDE
PATCH STYLE ALL GLASS DOOR W/ PA100F

⑥ JAMB DETAIL AT PANIC HANDLE LOCK SIDE
PATCH STYLE ALL GLASS DOOR W/ PA100F

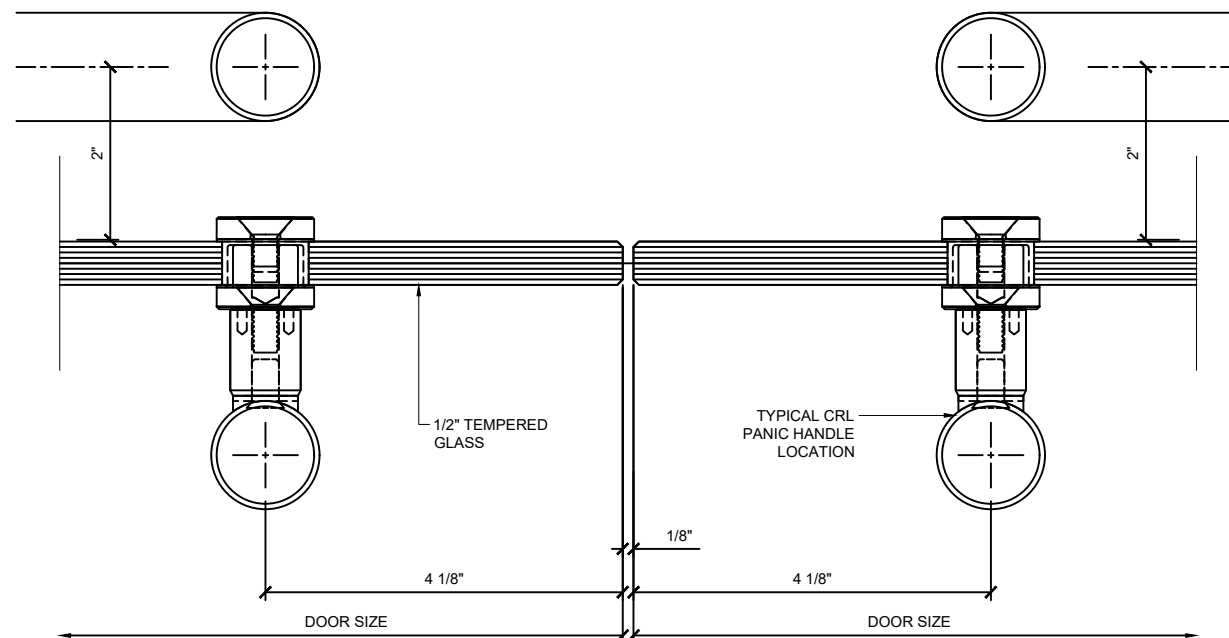

⑦ MEETING STILES AT PANIC HANDLE
PATCH STYLE ALL GLASS DOOR W/ PA100F

Revisions By:

CRL

2503 E. Vernon Avenue, Los Angeles, CA 90058-1897
PH (800)-421-6144 FX: 800-587-7501 www.craurence.com


Description:

CRL / BLUMCRAFT
PANIC HANDLES
FOR ALL DOOR SYSTEMS


Drawn By: VM
Date: 10/24/2013
Scale: 1'-0" = 1'-0"
File Name: CRL_BCRFT_PHS.dwg

Sheet


4

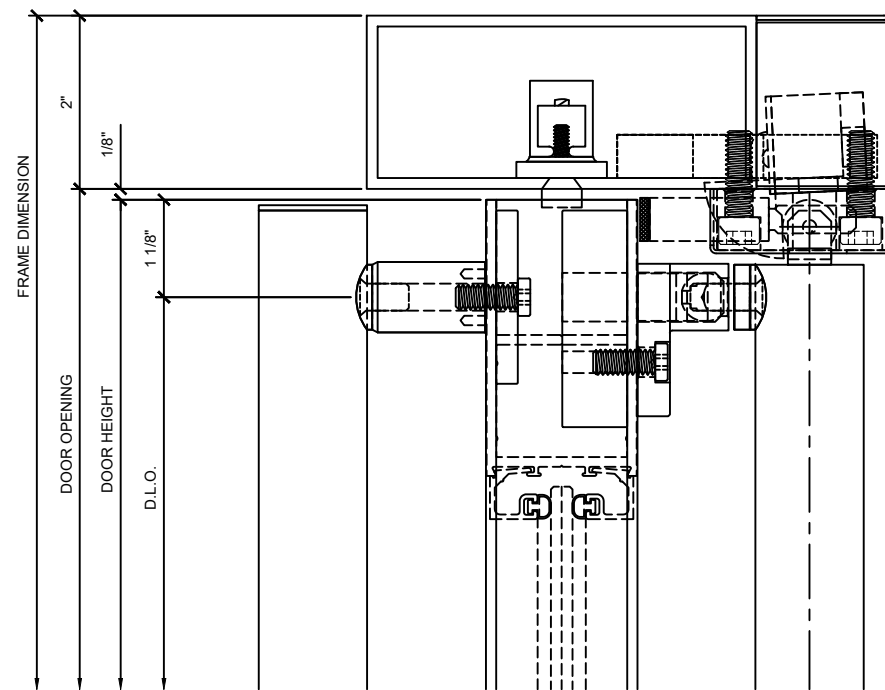


4 PANIC HANDLE DOOR HEAD DETAIL
CRL-US ALUM SERIES 400 FULL FRAMED DOOR W/PA100F

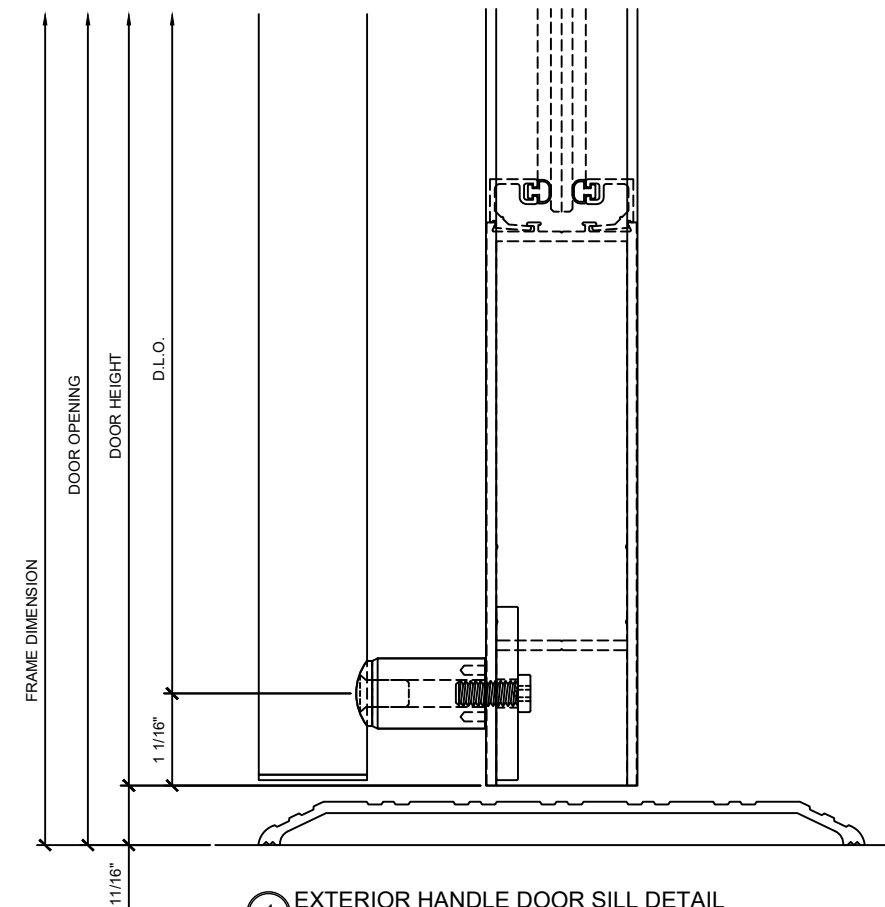


1 EXTERIOR HANDLE DOOR SILL DETAIL
CRL-US ALUM SERIES 400 FULL FRAMED DOOR W/PA100F

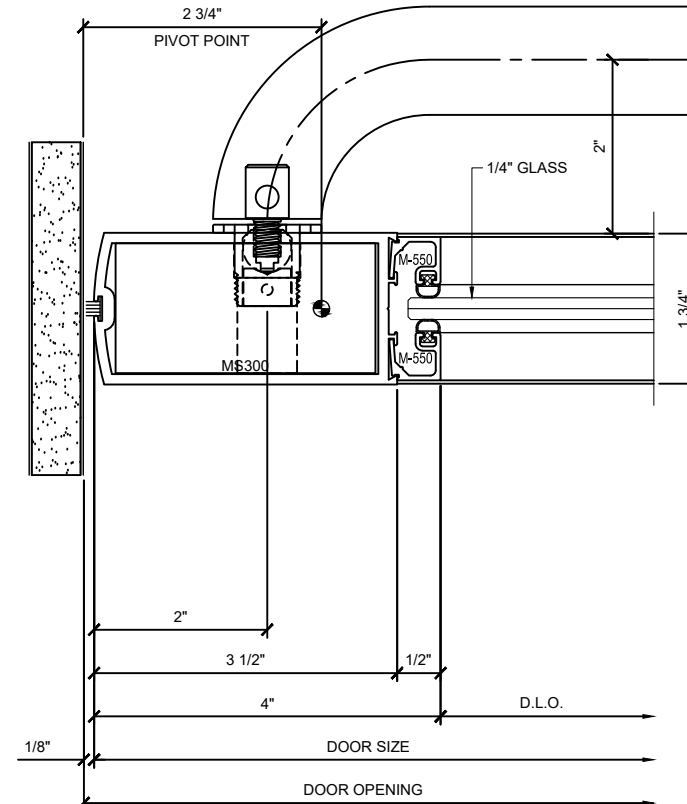

5 JAMB DETAIL AT PANIC HANDLE HINGE SIDE
CRL-US ALUM SERIES 400 FULL FRAMED DOOR W/PA100F

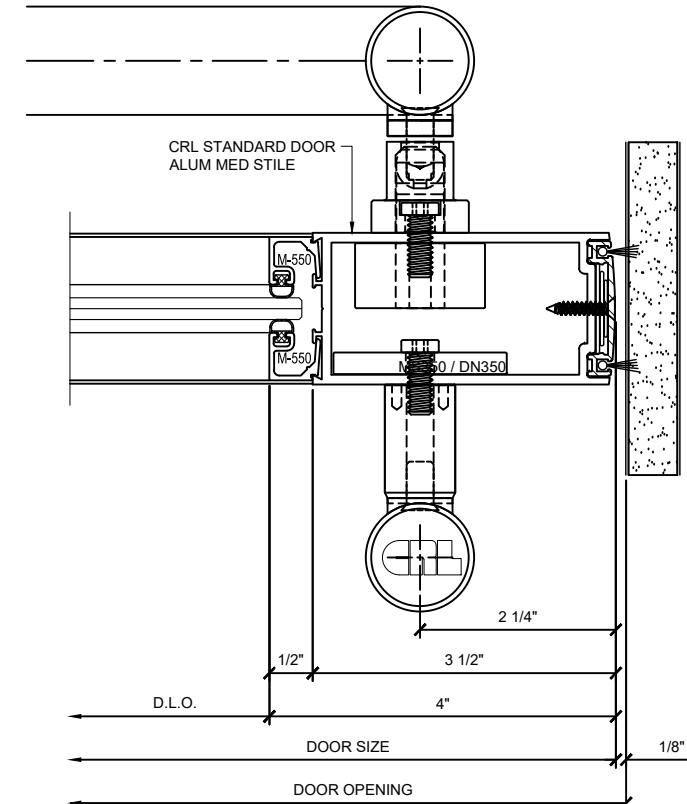

6 JAMB DETAIL AT PANIC HANDLE LOCK SIDE
CRL-US ALUM SERIES 400 FULL FRAMED DOOR W/PA100F

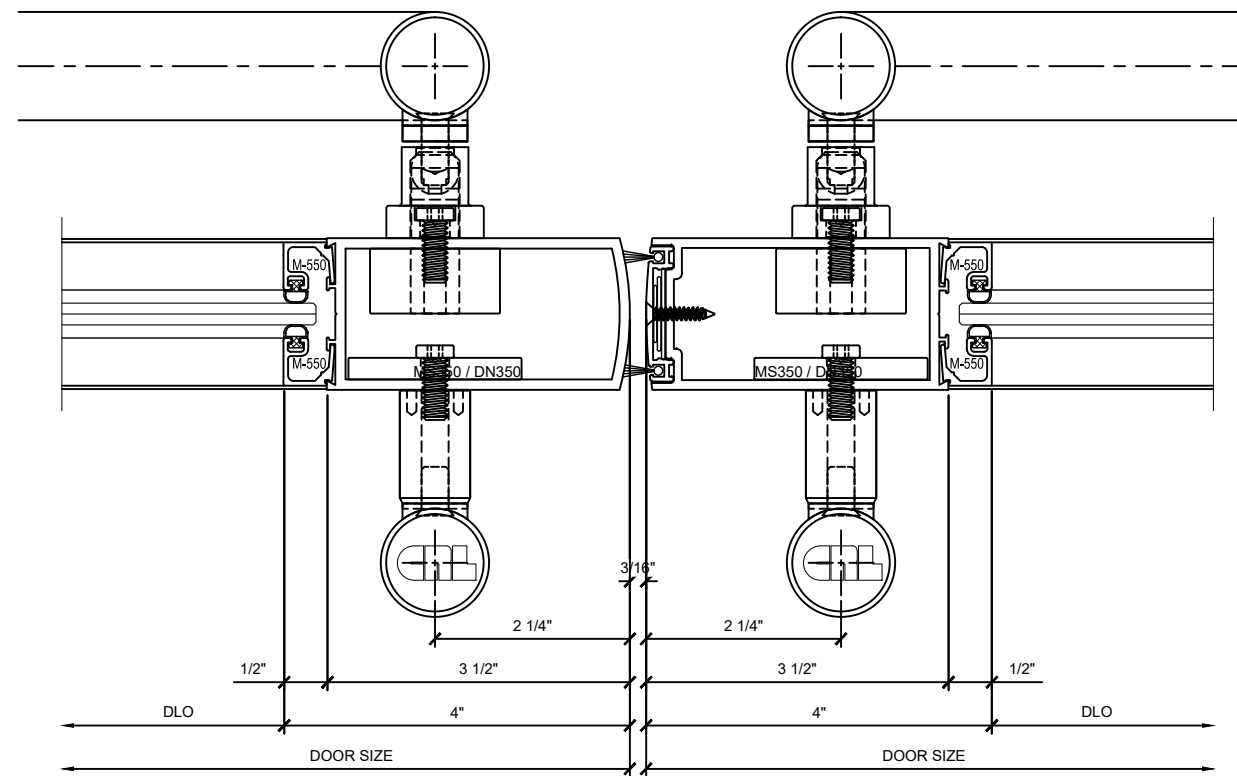

7 MEDIUM MEETING STILES AT PANIC HANDLE
CRL-US ALUM SERIES 400 FULL FRAMED DOOR W/PA100F

Revisions By:

CRL

2503 E. Vernon Avenue, Los Angeles, CA 90058-1897
PH (800)-421-6144 FX: 800-587-7501 www.craurence.com


Description:

CRL / BLUMCRAFT
PANIC HANDLES
FOR ALL DOOR SYSTEMS


Drawn By: VM
Date: 10/24/2013
Scale: NTS
File Name: CRL_BCRFT_PHS.dwg

Sheet


5

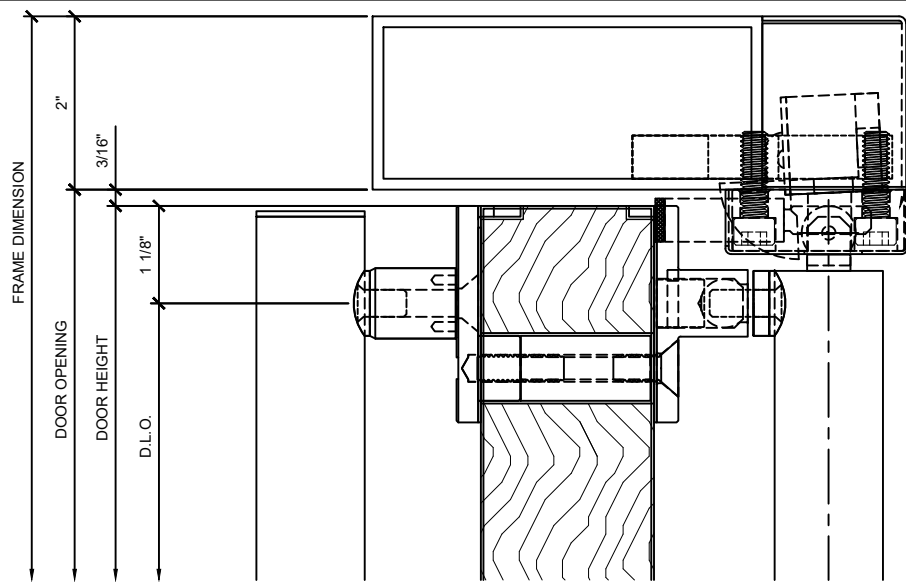


4 PANIC HANDLE WOOD DOOR HEAD DETAIL
2" THICK SOLID WOOD DOOR W/PA100F

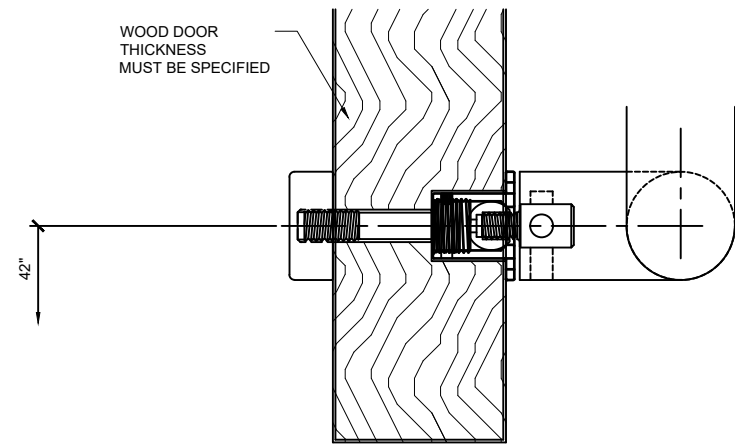

2 PANIC HANDLE DETAIL
2" THICK SOLID WOOD DOOR W/PA100F

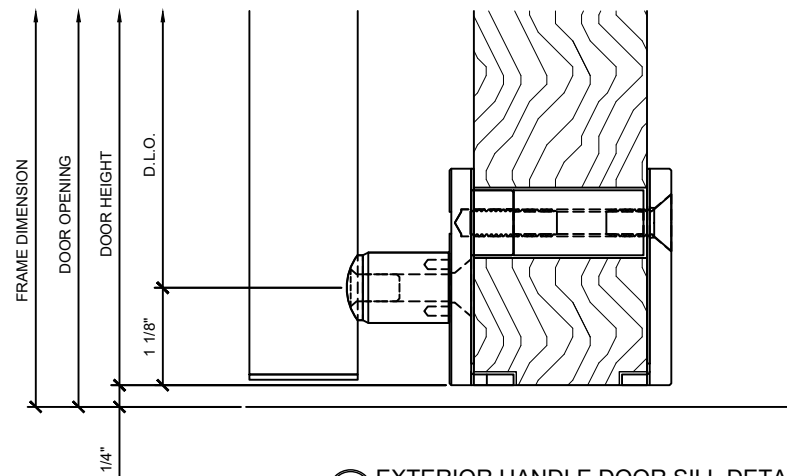


1 EXTERIOR HANDLE DOOR SILL DETAIL
2" THICK SOLID WOOD DOOR W/PA100F

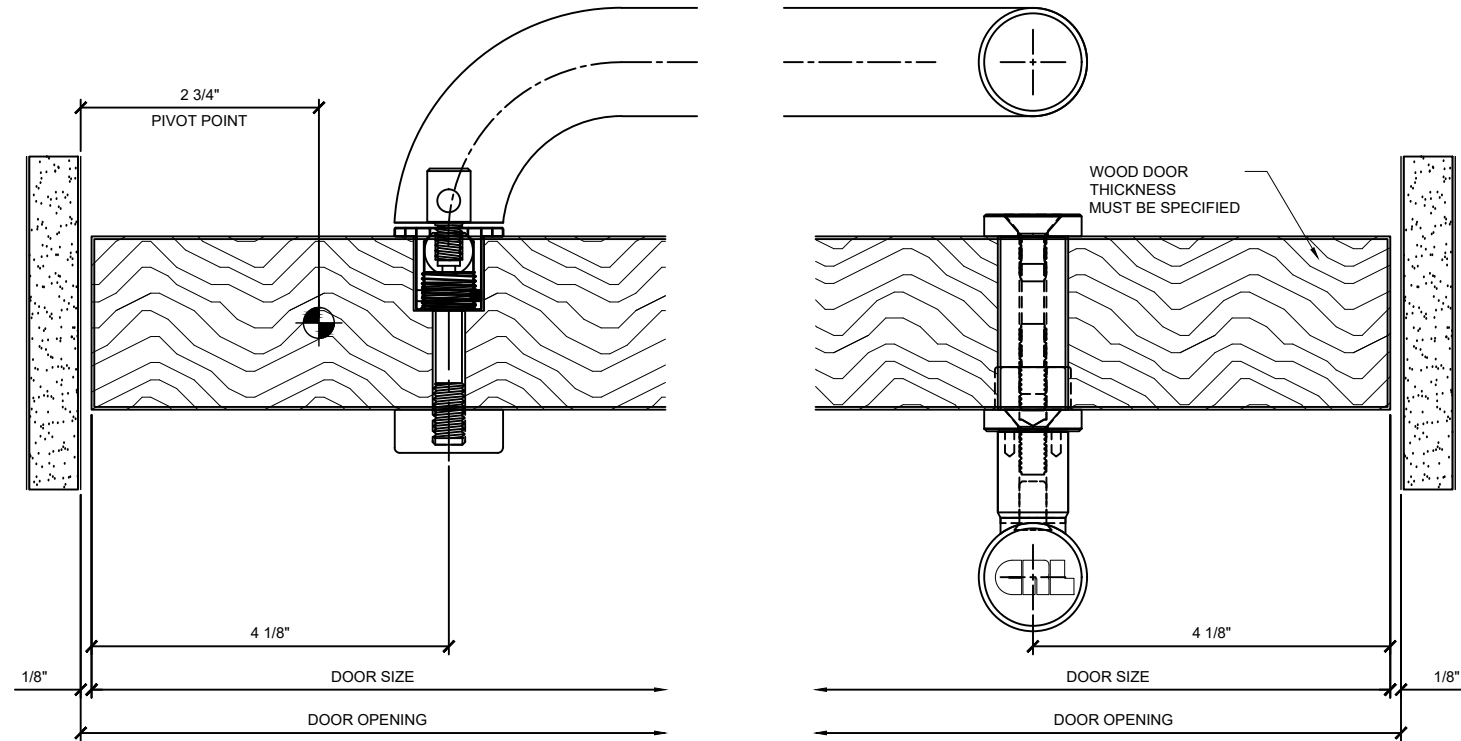

5 JAMB DETAIL AT PANIC HANDLE HINGE SIDE
2" THICK SOLID WOOD DOOR W/PA100F

6 JAMB DETAIL AT PANIC HANDLE LOCK SIDE
2" THICK SOLID WOOD DOOR W/PA100F

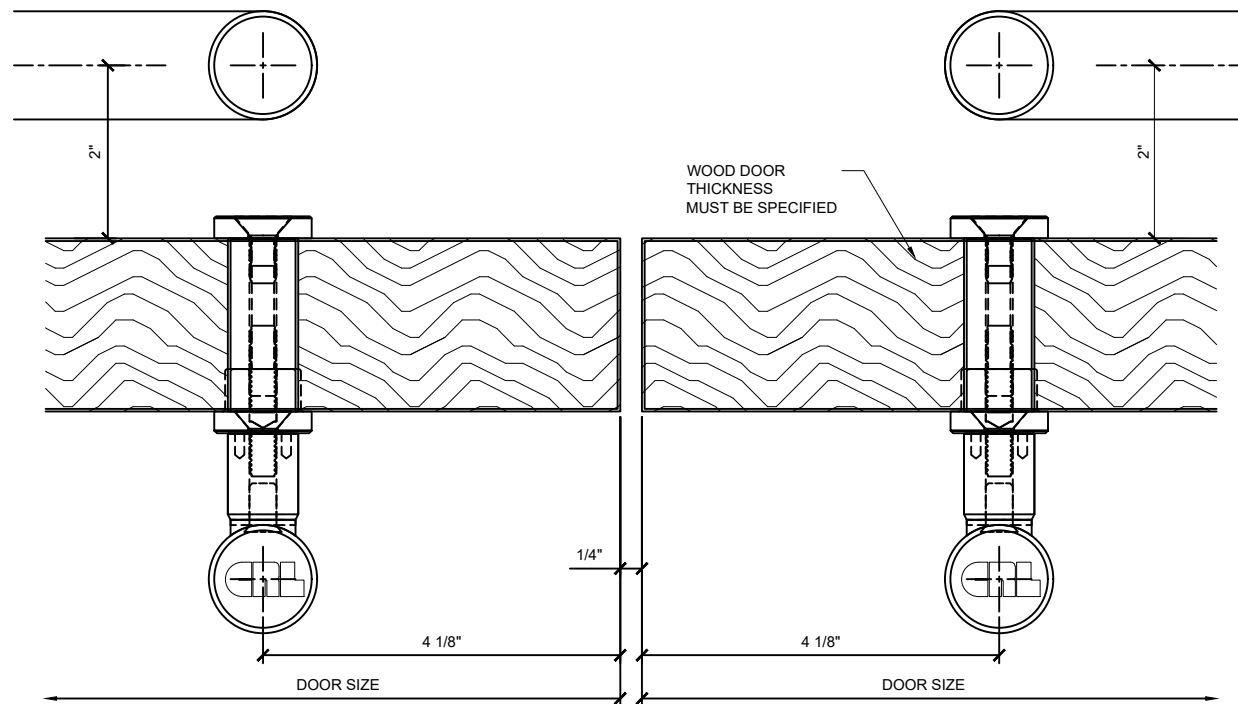

7 WOOD MEETING STILES AT PANIC HANDLE
SOLID WOOD DOOR W/PA100F

Revisions By:

CRL

2503 E. Vernon Avenue, Los Angeles, CA 90058-1897
PH (800)-421-6144 FX: 800-587-7501 www.craurence.com

Description:

CRL / BLUMCRAFT
PANIC HANDLES

FOR ALL DOOR SYSTEMS

Drawn By: VM

Date: 10/24/2013

Scale: 1'-0" = 1'-0"

File Name: CRL_BCRFT_PHS.dwg

Sheet

6