





CRL HRS HANDRAIL SYSTEM


CRL HAS DEVELOPED A LINE OF HAND RAIL TUBING AND COMPONENTS TO COMPLETE OUR HRS HAND RAILING SYSTEM. OUR COLLECTION OF RAILINGS, BRACKETS, END CAPS, SLEEVES AND FLANGES WILL FILL THE NEED OF VIRTUALLY ANY HAND RAILING PROJECT. WE WILL ALSO CUSTOM FABRICATE TO FIT YOUR UNIQUE JOB CONDITIONS. CRL THIN WALL HAND RAIL TUBING IS PRECISION MADE STAINLESS STEEL OR BRASS WITH .050" WALL THICKNESS. OUR HEAVY WALL HAND RAIL TUBING IS MADE OF STAINLESS STEEL OR ALUMINUM WITH A HEFTY .125" WALL FOR ADDED STRENGTH. OUR SOLID WOOD HANDRAILS ARE AVAILABLE IN 8 WOOD TYPES.

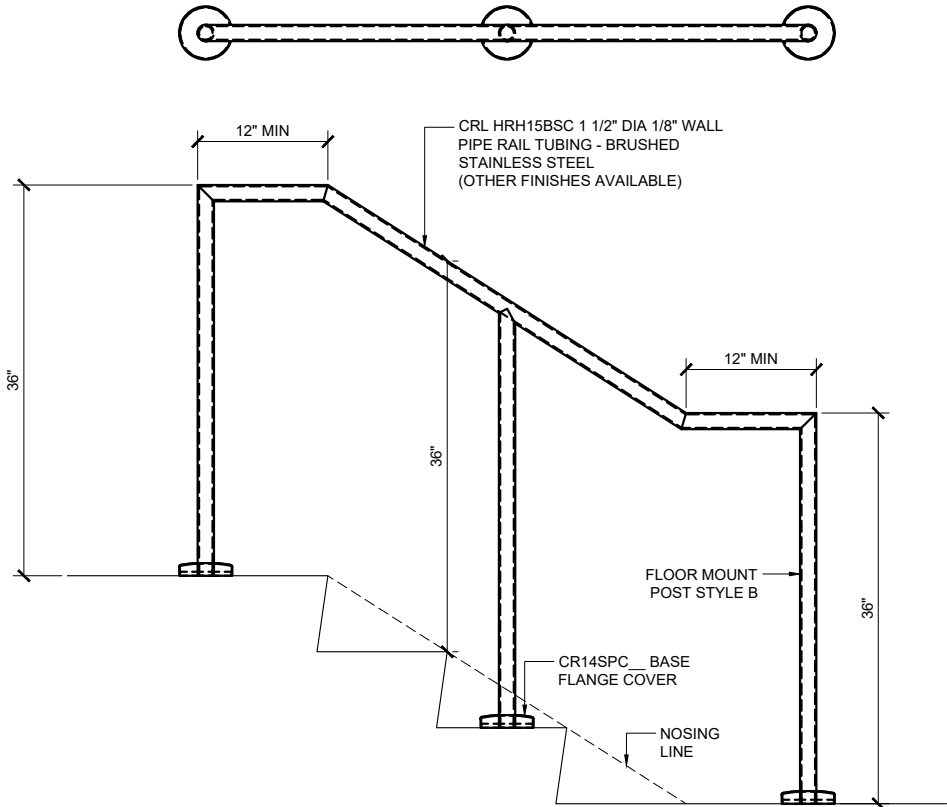


TYPICAL FREE STANDING HANDRAIL WITH MITERED CORNERS

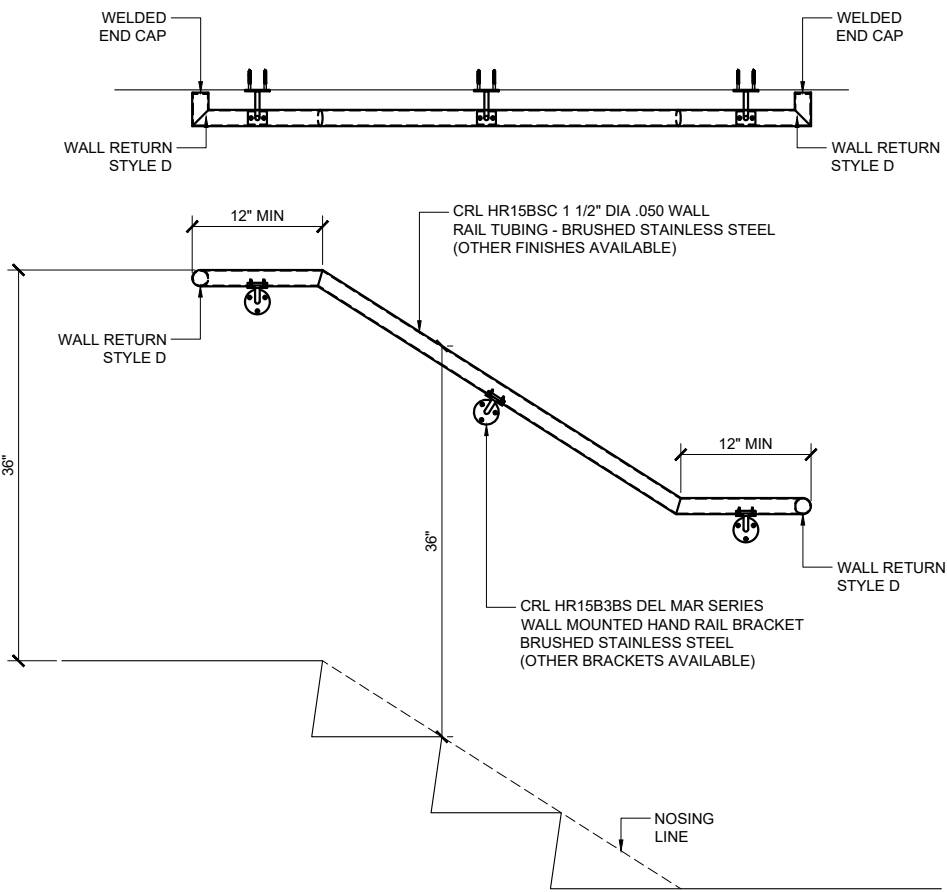

TYPICAL WALL-MOUNTED HANDRAIL WITH MITERED CORNERS

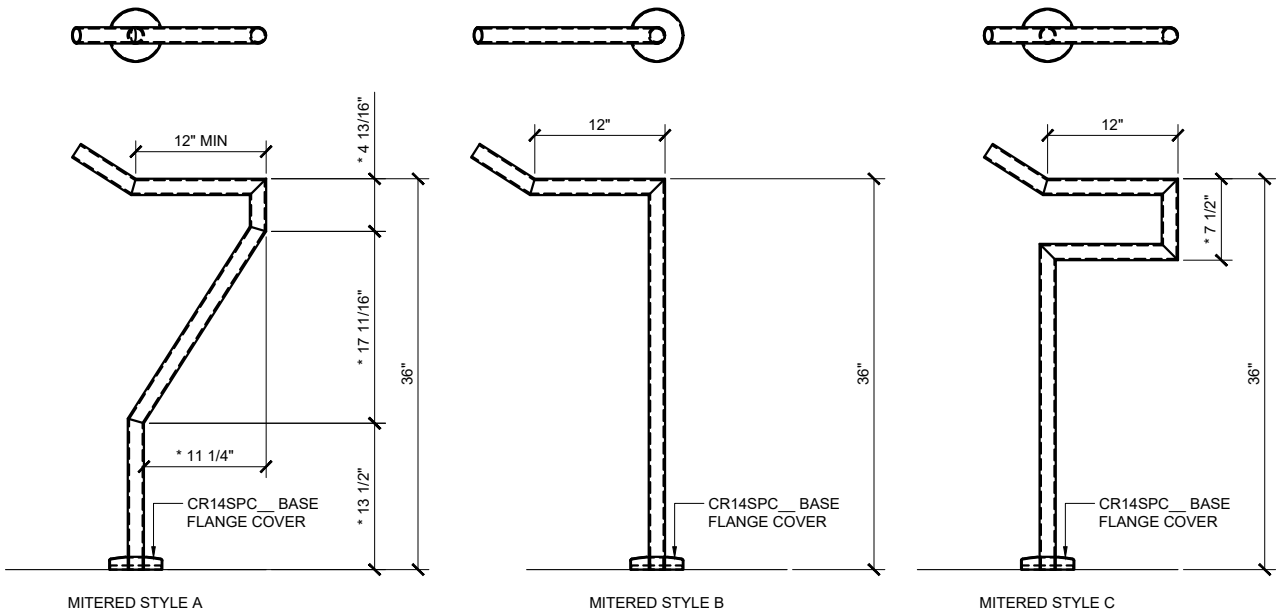

STANDARD FLOOR MOUNT CONFIGURATIONS WITH MITERED CORNERS

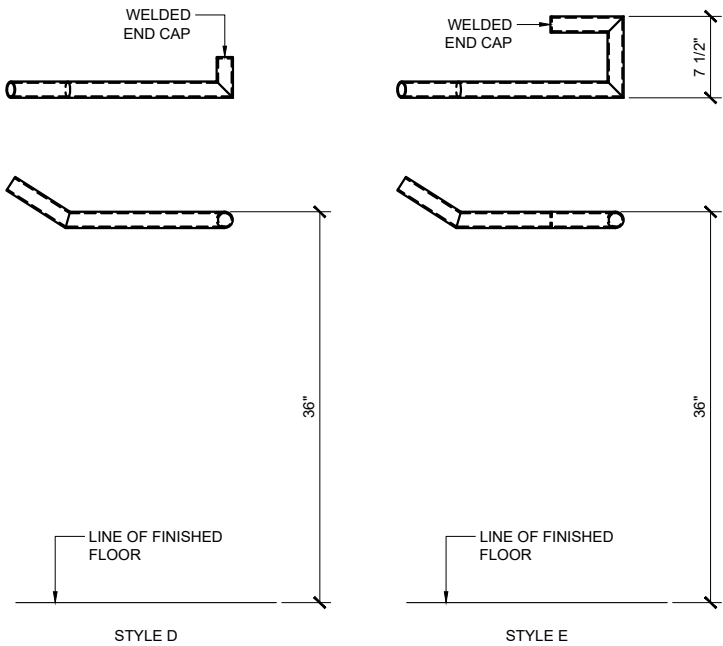

STANDARD WALL RETURN CONFIGURATIONS WITH MITERED CORNERS

* DIMENSIONS CAN VARY BASED ON PROJECT REQUIREMENTS

Revisions By:



C.R. LAURENCE CO. ARCHITECTURAL PRODUCTS
2500 E. Vermont Avenue, Los Angeles, CA 90058-1897
PH: (800)-421-6144 FX: 800-987-7301 www.crlaurence.com

CRL HRS
HANDRAIL SYSTEMS

Description:

Drawn By: AAD

Date: 11/6/15


Scale: 1 1/2"=1'-0"

File Name:

CRL-Blumcraft Handrail System.dwg

Sheet

1

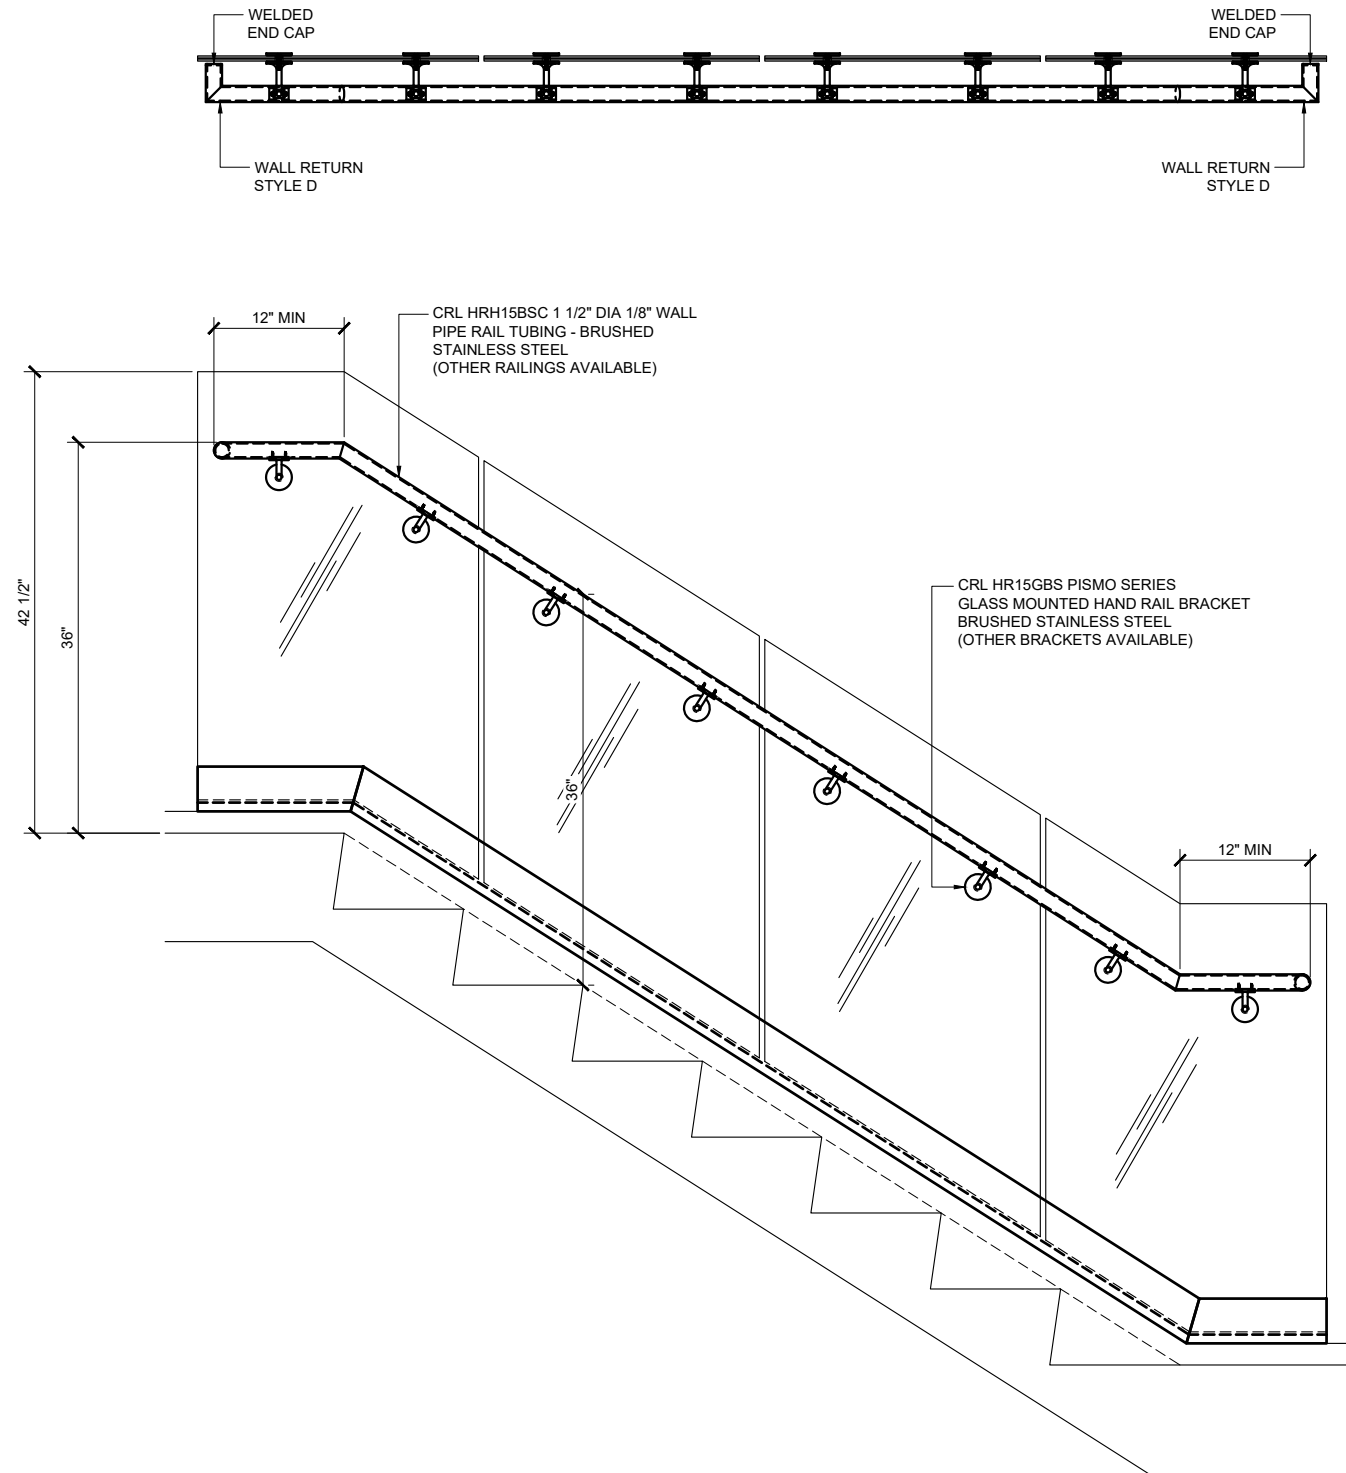

TYPICAL MITERED GLASS-MOUNTED HANDRAIL

Revisions By:

CRL

C.R. LAURENCE CO. ARCHITECTURAL PRODUCTS
2500 E. Vermont Avenue, Los Angeles, CA 90058-1897
PH (800)-421-6144 FX (800)-587-7351 www.crlaurence.com

Description:

CRL HRS
HANDRAIL SYSTEMS

Drawn By: AAD

Date: 11/6/15


Scale: 1 1/2"=1'-0"

File Name:

CRL-Blumcraft Handrail System.dwg


Sheet

2

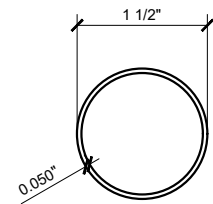


CRL HR15 1 1/2" O.D. HAND RAIL TUBING
ALL CRL HAND RAILING IS FORMED USING
PRECISION TOOLING TO MAINTAIN UNIFORM
DIAMETERS, ALLOWING FOR SMOOTH HAIRLINE
TRANSITIONS AT SPLICES AND END CAPS.

AVAILABLE FINISHES
HR15BS = BRUSHED STAINLESS STEEL
HR15PS = POLISHED STAINLESS STEEL
HR15SB = SATIN BRASS
HR15PB = POLISHED BRASS

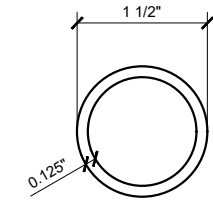


CRL HRH15 1 1/2" O.D. PIPE RAIL TUBING
CRL'S 1 1/2" O.D. PIPE RAIL TUBING IS DESIGNED
FOR GUARD RAIL, HAND RAIL, STAIRWAY, AND
HANDICAP RAMP AREAS. FORMED USING
PRECISION TOOLING TO MAINTAIN UNIFORM
DIAMETERS, ALLOWING FOR SMOOTH HAIRLINE
TRANSITIONS AT SPLICE AND END CAP LOCATIONS.

AVAILABLE FINISHES
HRH15BS = BRUSHED STAINLESS STEEL
HRH15PS = POLISHED STAINLESS STEEL
HRH15SA = SATIN ANODIZED
HRH15DU = DARK BRONZE ANODIZED
ARHR15CRM = MILL ALUMINUM

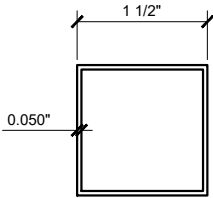


CRL HRS15 1 1/2" SQUARE O.D. HAND RAIL TUBING
ALL CRL HAND RAILING IS FORMED USING PRECISION
TOOLING TO MAINTAIN UNIFORM OUTSIDE DIMENSIONS,
ALLOWING FOR SMOOTH HAIRLINE TRANSITIONS AT
SPLICES AND END CAPS.

AVAILABLE FINISHES
HRS15BS = BRUSHED STAINLESS STEEL
HRS15PS = POLISHED STAINLESS STEEL

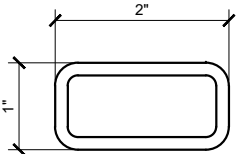


CRL PR1X2BS20 1" X 2" PIPE RAIL TUBING
ALL CRL HAND RAILING IS FORMED USING PRECISION
TOOLING TO MAINTAIN UNIFORM OUTSIDE DIMENSIONS,
ALLOWING FOR SMOOTH HAIRLINE TRANSITIONS AT
SPLICES AND END CAPS.

AVAILABLE FINISHES
PR1X2BS20 = BRUSHED STAINLESS STEEL
PR1X2PS20 = POLISHED STAINLESS STEEL

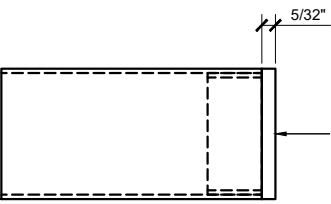


CRL HR15F FLAT END CAP FOR
1 1/2" O.D. HAND RAIL TUBING

AVAILABLE FINISHES
HR15FBS = BRUSHED STAINLESS STEEL
HR15FPS = POLISHED STAINLESS STEEL
HR15FSB = SATIN BRASS
HR15FPB = POLISHED BRASS

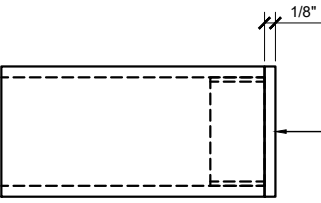


CRL HRH15EC FLAT END CAP FOR
1 1/2" O.D. TUBING

AVAILABLE FINISHES
HRH15ECBS = BRUSHED STAINLESS STEEL
HRH15ECPS = POLISHED STAINLESS STEEL
HRH15ECSA = SATIN ANODIZED
HRH15ECDU = DARK BRONZE ANODIZED
AR1ECCRM = MILL ALUMINUM

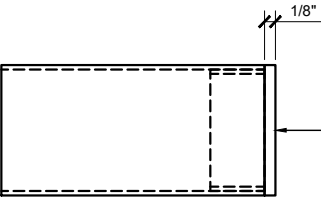


CRL SA10 FLAT END CAP FOR
1 1/2" SQUARE HAND RAIL TUBING

AVAILABLE FINISHES
SA10BS = BRUSHED STAINLESS STEEL
SA10PS = POLISHED STAINLESS STEEL

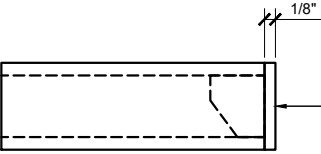


CRL PR1X2EC FLAT END CAP FOR
1" X 2" HAND RAIL TUBING

AVAILABLE FINISHES
PR1X2ECBS = BRUSHED STAINLESS STEEL
PR1X2ECPS = POLISHED STAINLESS STEEL

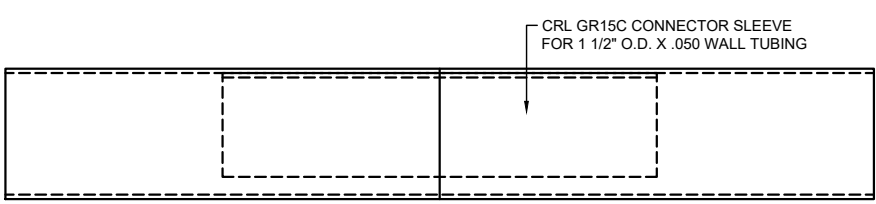


CRL GR15C CONNECTOR SLEEVE
FOR 1 1/2" O.D. X .050 WALL TUBING

AVAILABLE MATERIALS
GR15CSS = STAINLESS STEEL
GR15CSB = BRASS

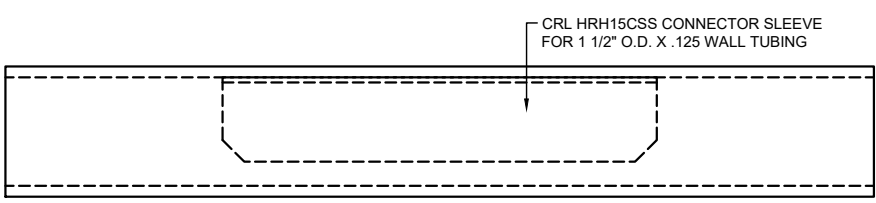


CRL HRH15CSS CONNECTOR SLEEVE
FOR 1 1/2" O.D. X .125 WALL TUBING

AVAILABLE MATERIALS
HRH15CSS = STAINLESS STEEL
RCB36 = MILL ALUMINUM

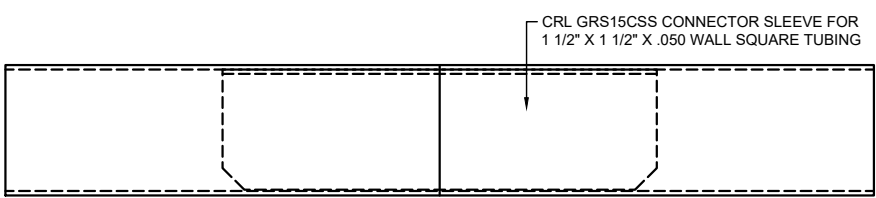

CRL GRS15CSS CONNECTOR SLEEVE FOR
1 1/2" X 1 1/2" X .050 WALL SQUARE TUBING

AVAILABLE MATERIAL
GRS15CSS = STAINLESS STEEL

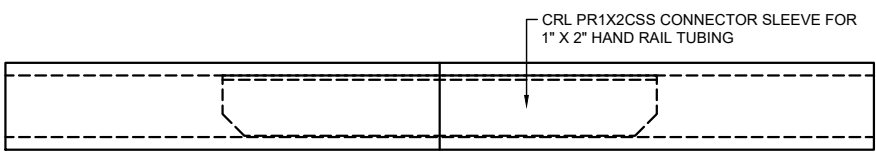

CRL PR1X2CSS CONNECTOR SLEEVE FOR
1" X 2" HAND RAIL TUBING

AVAILABLE MATERIAL
PR1X2CSS = STAINLESS STEEL

Revisions By:

CRL

C.LAURENCE CO. ARCHITECTURAL PRODUCTS
2500 E. Vermont Avenue, Los Angeles, CA 90058-1897
PH (800)-421-6144 FX: 800-987-7501 www.crlaurence.com

CRL HRS
HANDRAIL SYSTEMS

Discription:

Drawn By: AAD

Date: 11/6/15

Scale: FULL


File Name:

CRL-Blumcraft Handrail System.dwg

Sheet

3

FLOOR MOUNT OPTIONS FOR HRH15 SERIES 1 1/2" DIA x .125 HEAVY WALL RAIL TUBING

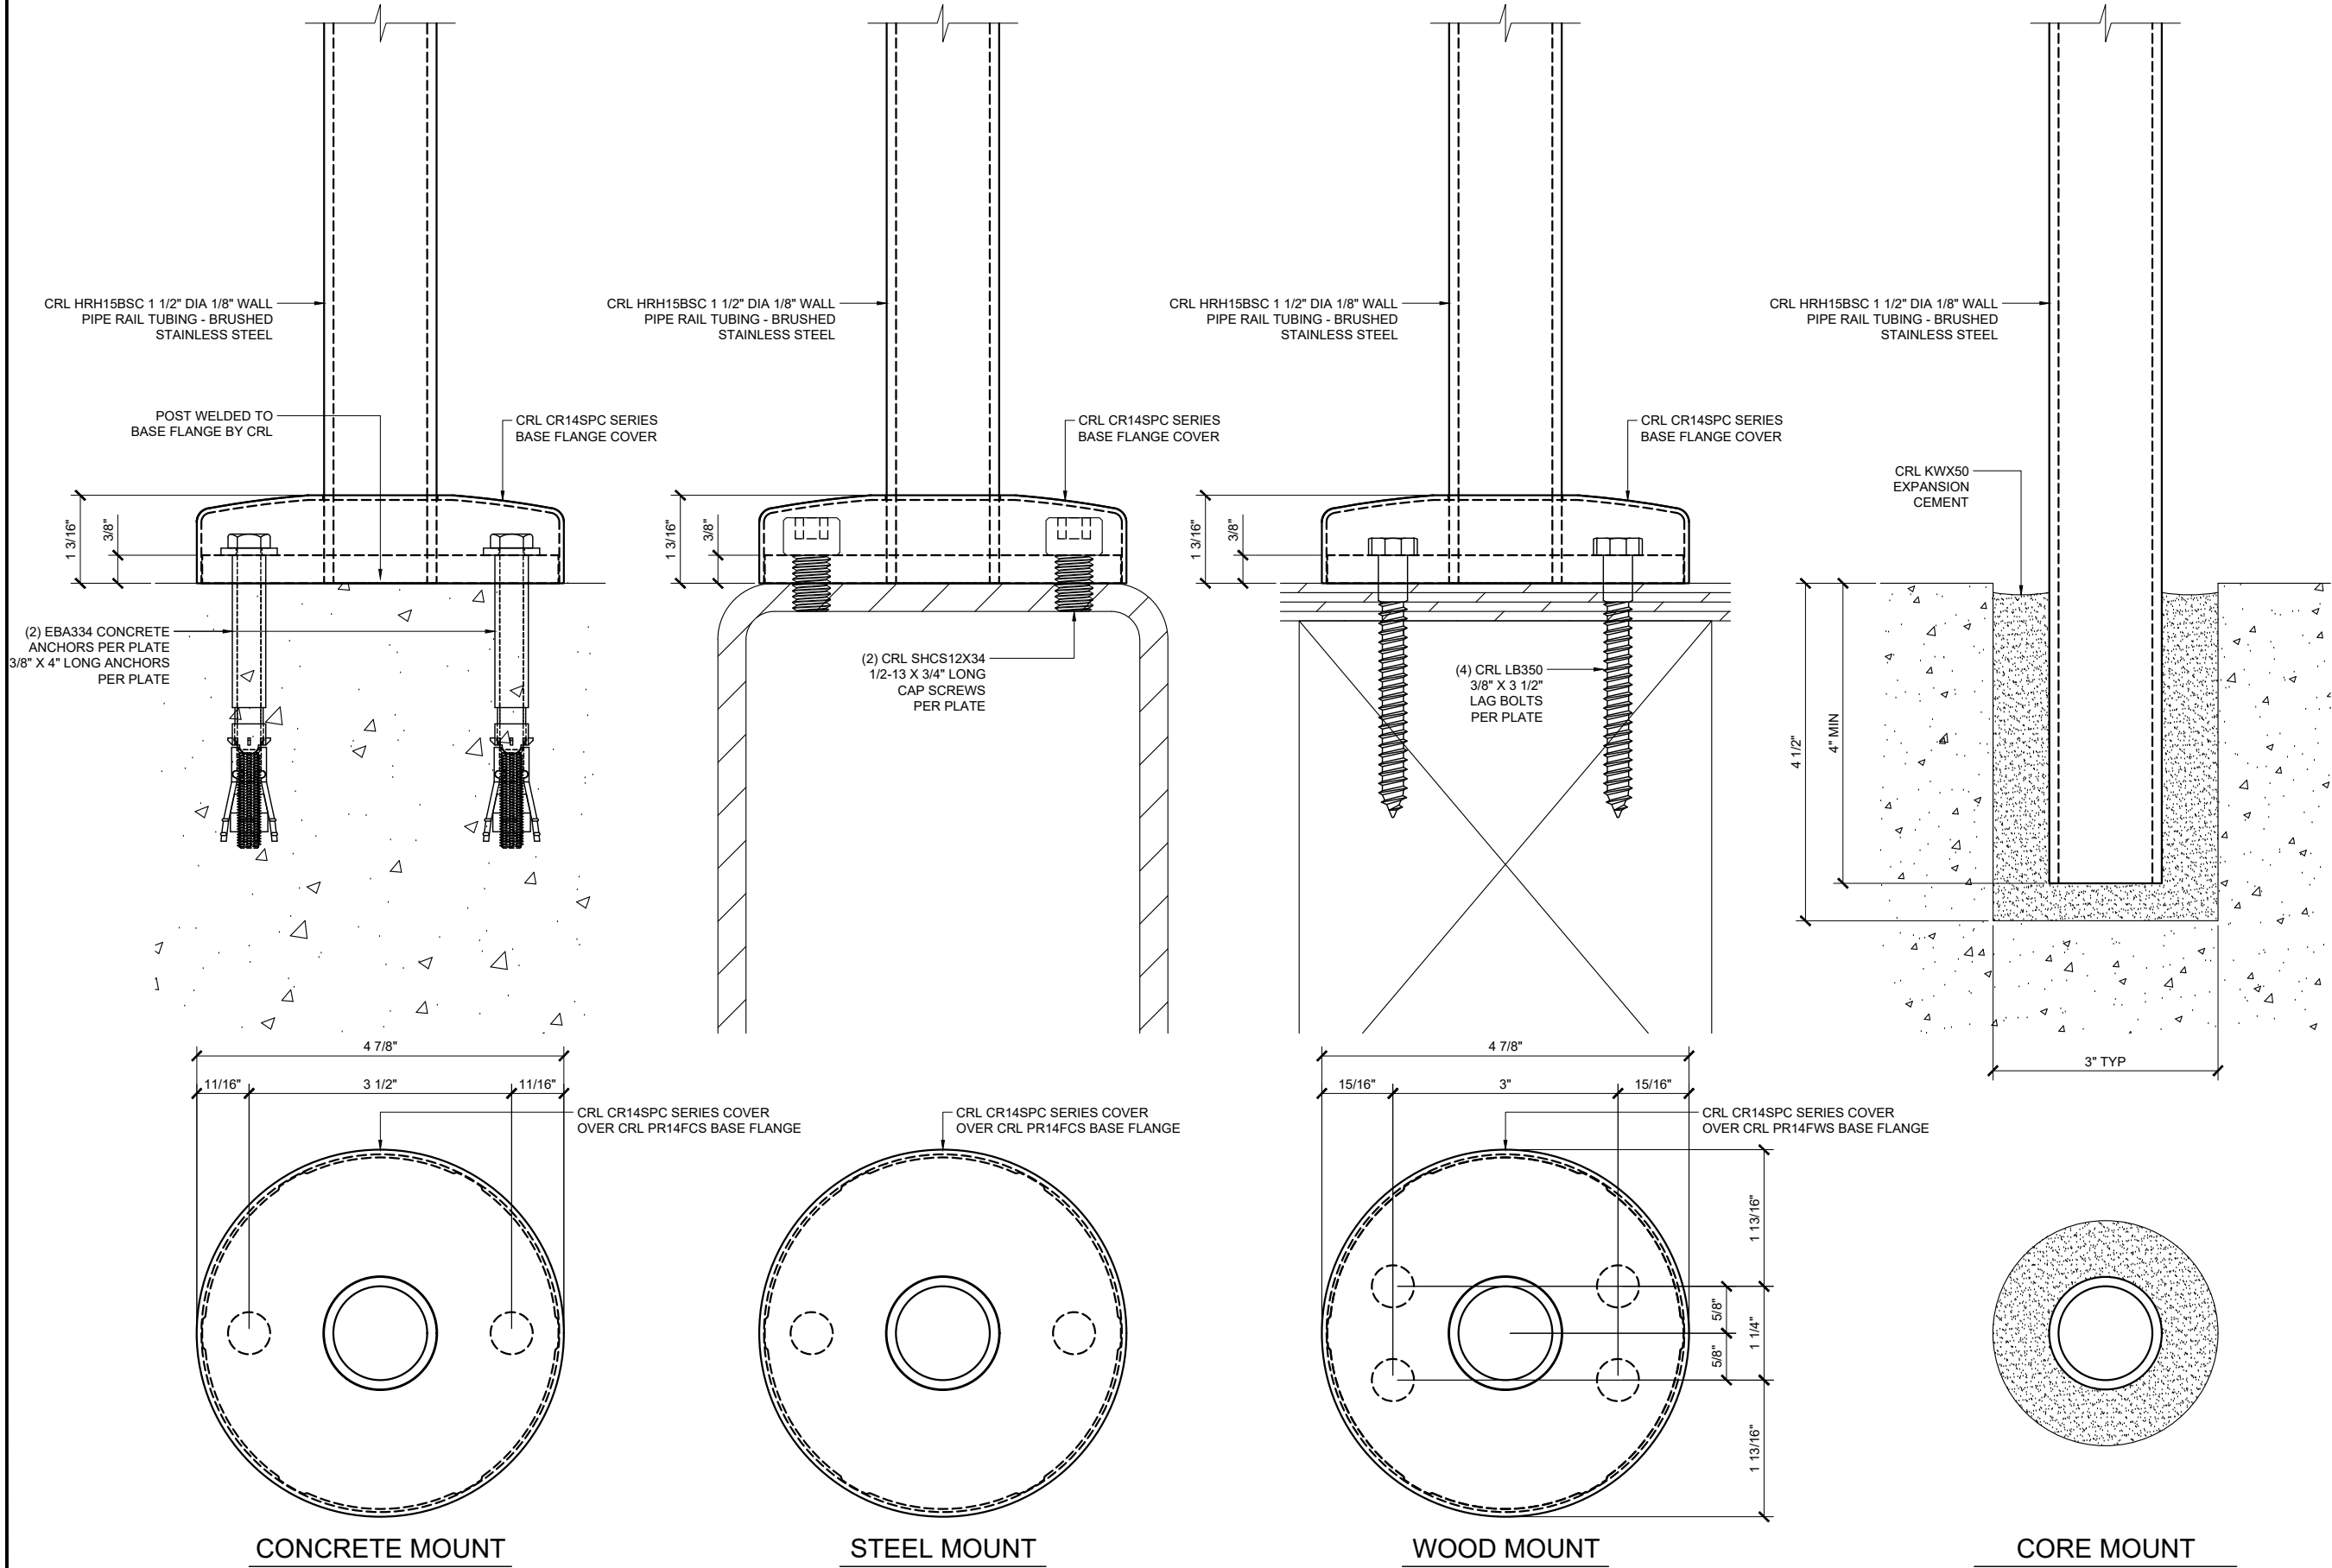

Revisions By:

CRL

C.L.AURENCE CO. ARCHITECTURAL PRODUCTS
2500 E. Vermont Avenue, Los Angeles, CA 90058-1897
PH (800)-421-6144 FX 800-987-7501 www.crlaurence.com

Description:

CRL HRS
HANDRAIL SYSTEMS

Drawn By: AAD

Date: 11/6/15

Scale: FULL


File Name:

CRL-Blumcraft Handrail System.dwg


Sheet

4


FLOOR MOUNT OPTIONS FOR HR15 SERIES 1 1/2" DIA x .050 THIN WALL RAIL TUBING

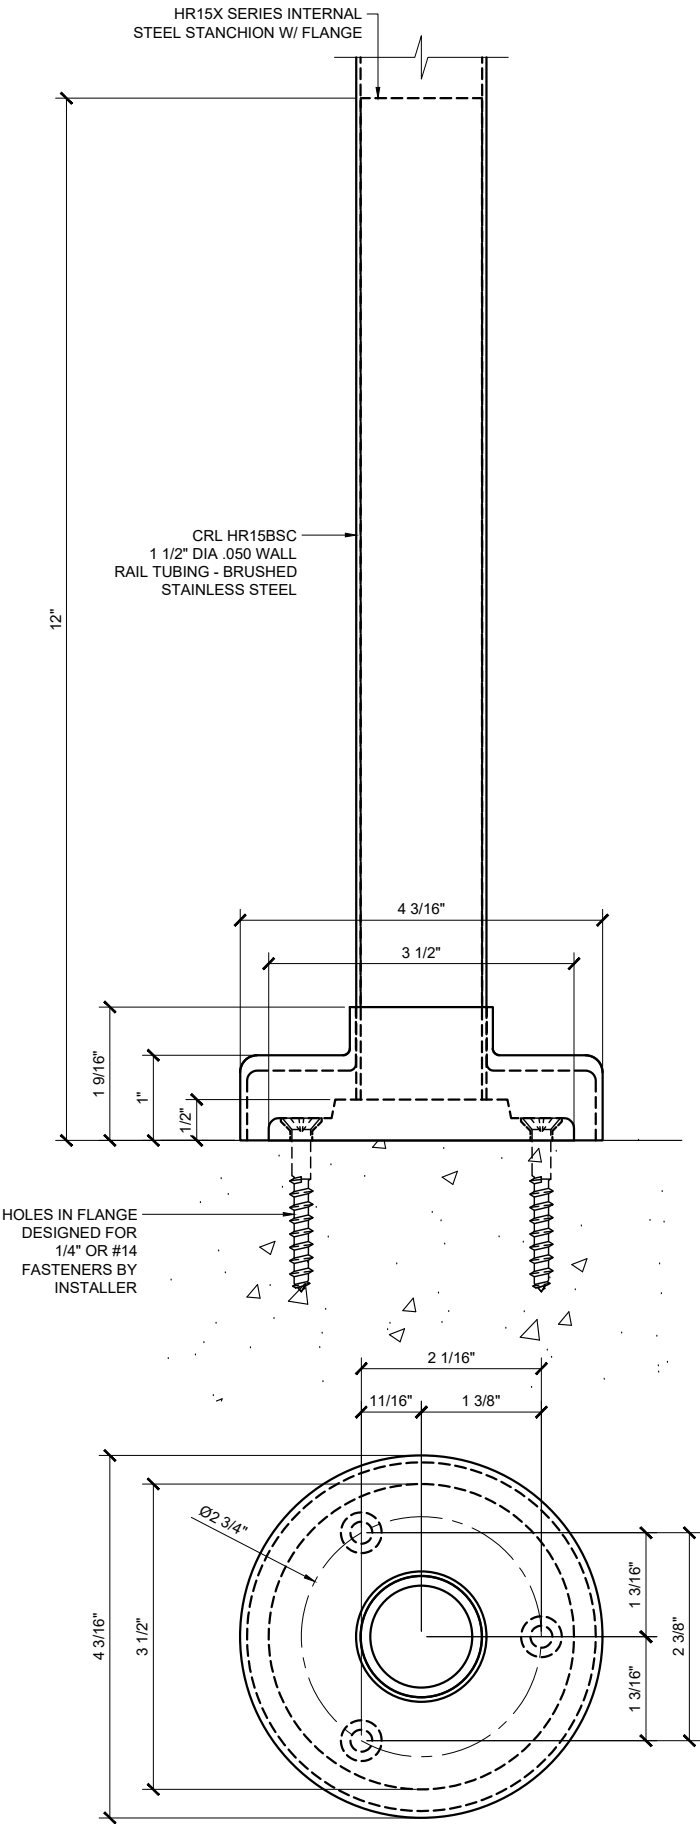


CONCRETE MOUNT

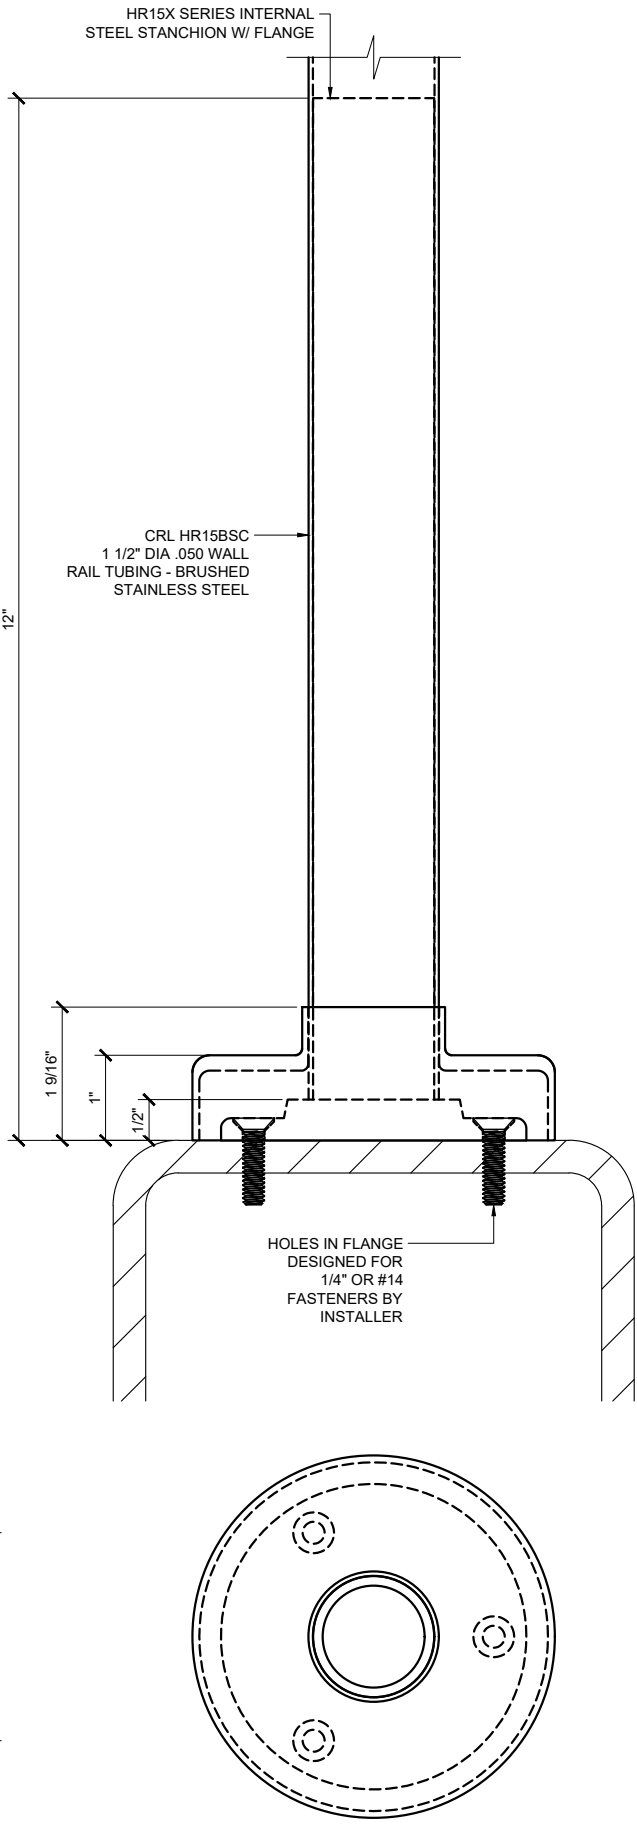

STEEL MOUNT

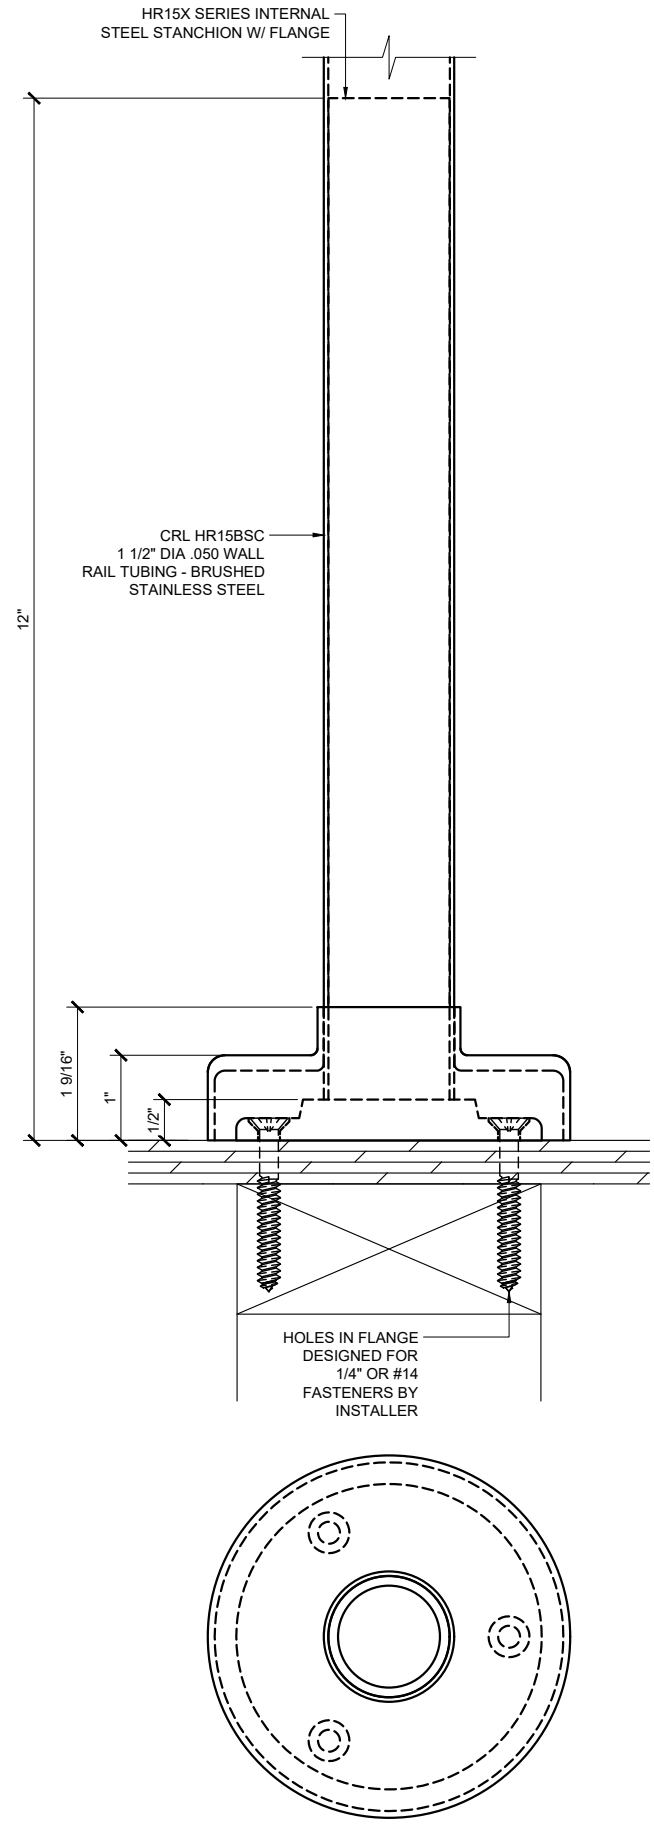

WOOD MOUNT

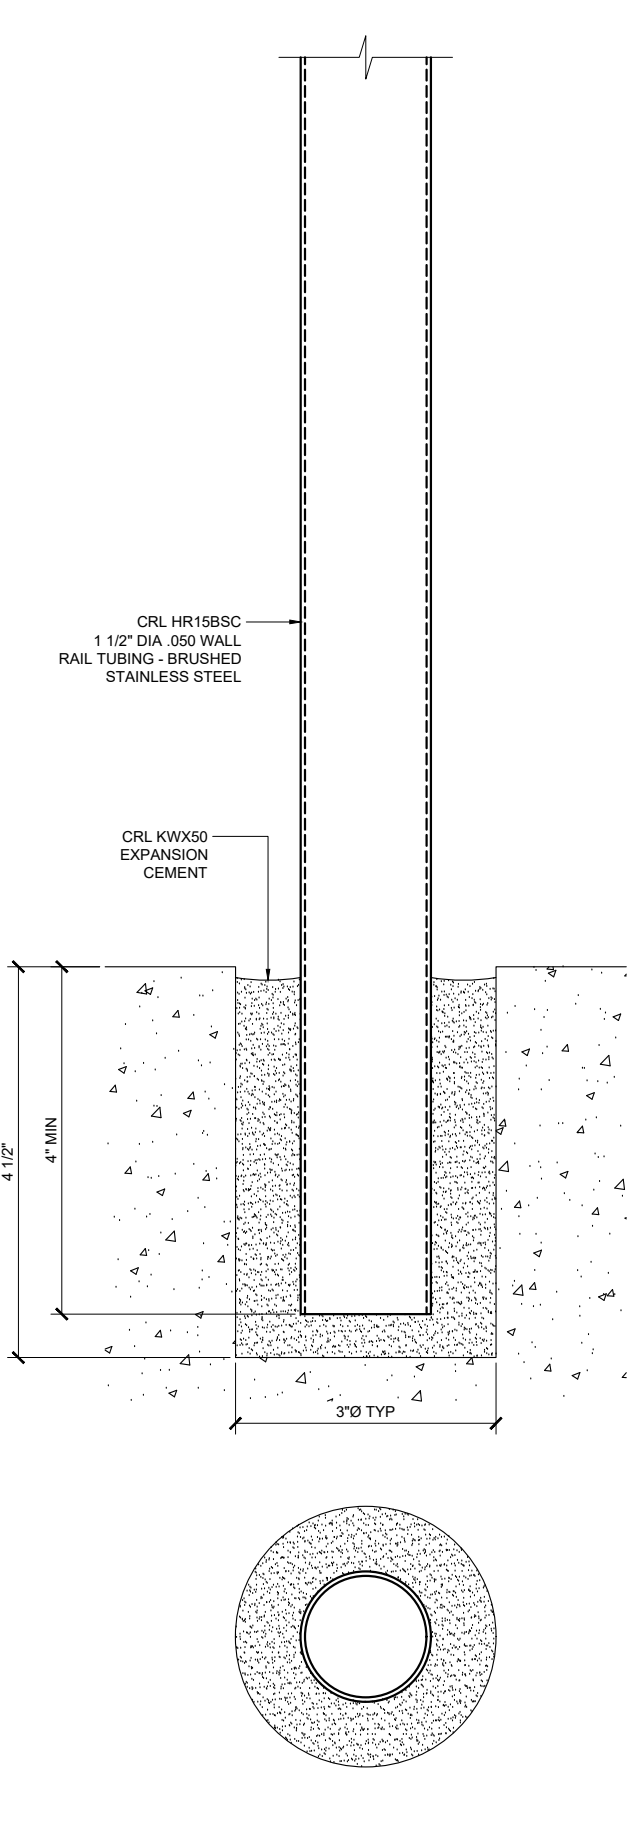

CORE MOUNT

Revisions By:

CRL

C.LAURENCE CO. ARCHITECTURAL PRODUCTS
2503 E. Vernon Avenue, Los Angeles, CA 90058-1897
PH: (800)-421-6144 FX: 800-987-7501 www.crlaurence.com

CRL HRS
HANDRAIL SYSTEMS

Description:

Drawn By: AAD

Date: 11/6/15


Scale: FULL

File Name:

CRL-Blumcraft Handrail System.dwg


Sheet

5

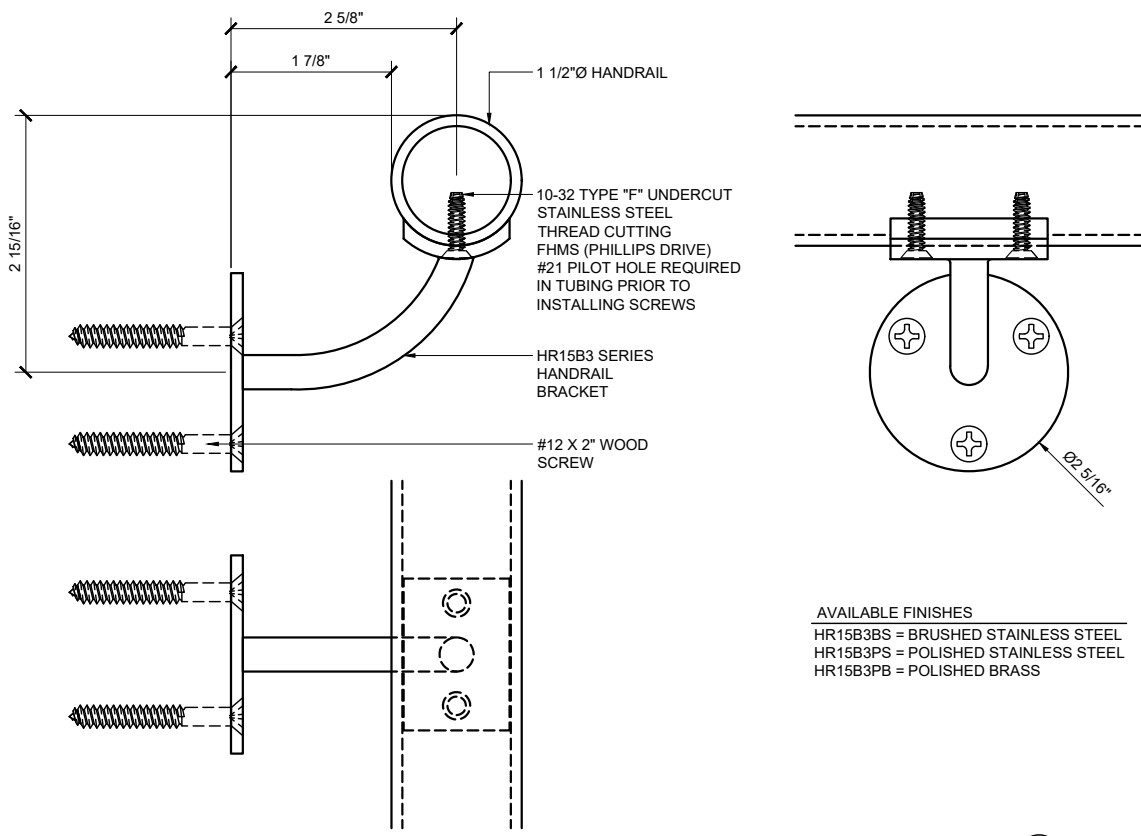


WALL MOUNT HANDRAIL BRACKET HR15B3 SERIES

1

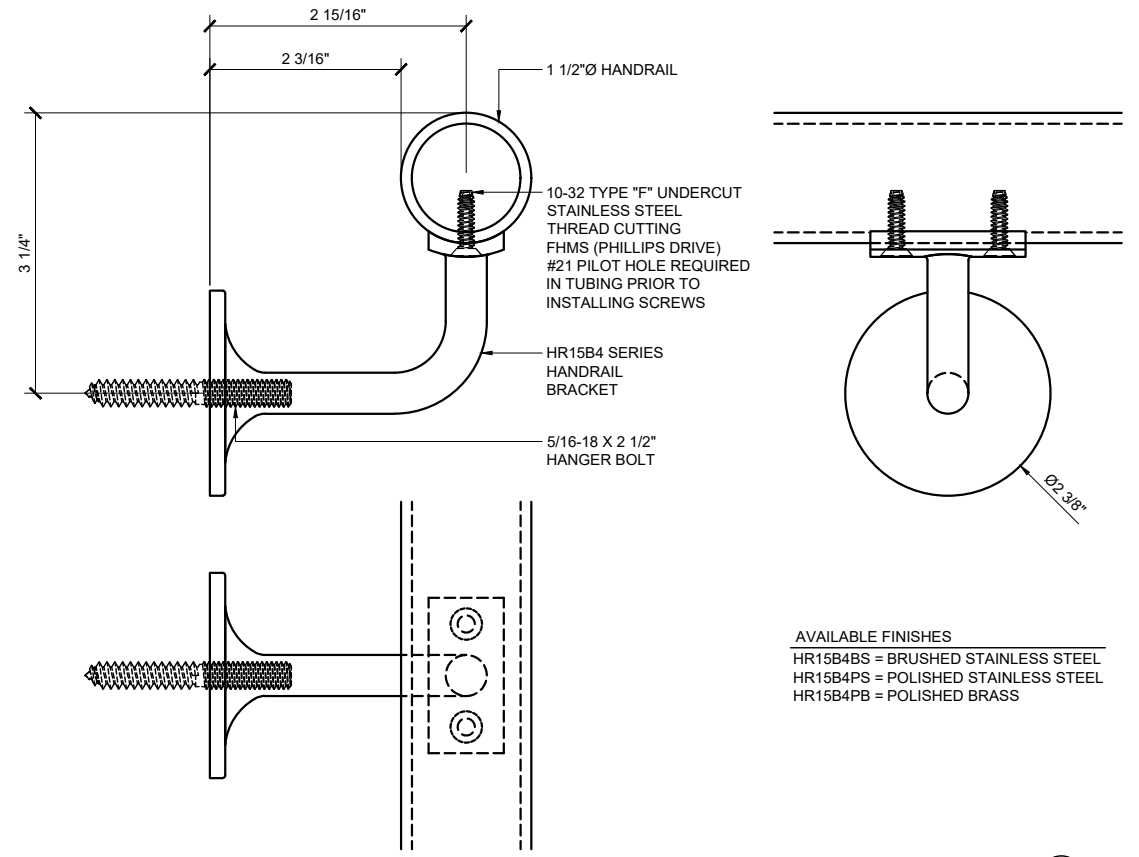


WALL MOUNT HANDRAIL BRACKET HR15B4 SERIES

2

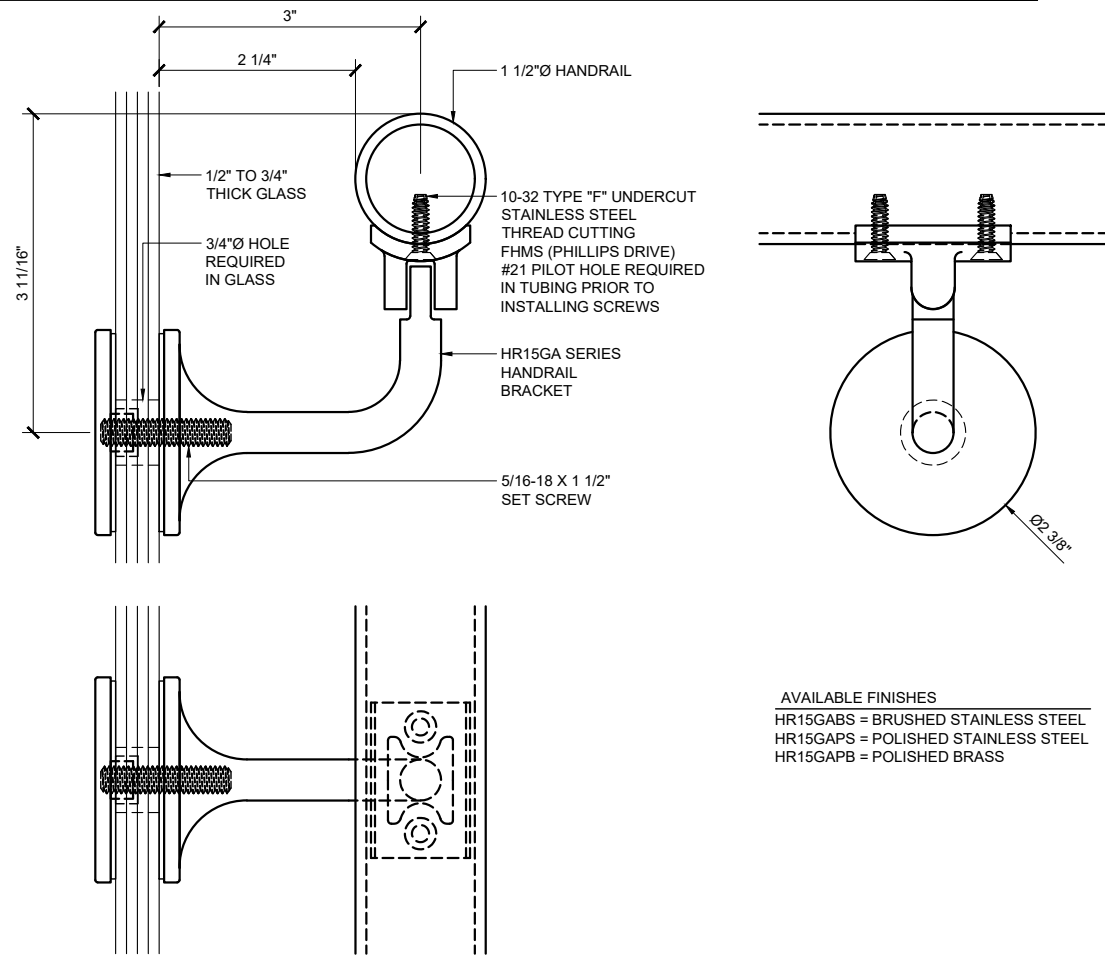

GLASS MOUNT HANDRAIL BRACKET HR15GA SERIES

3

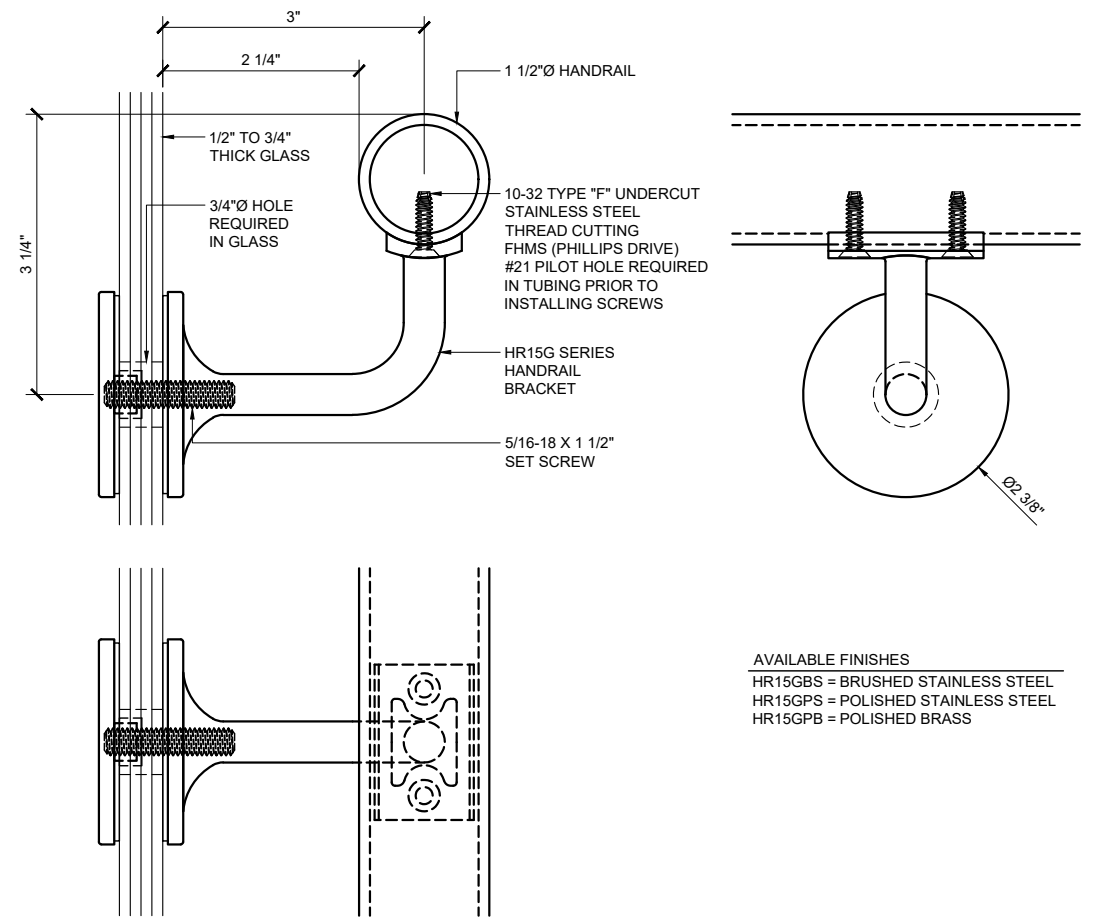

GLASS MOUNT HANDRAIL BRACKET HR15G SERIES

4

Revisions By:

CRL

C.R. LAURENCE CO. ARCHITECTURAL PRODUCTS
2503 E. Vermont Avenue, Los Angeles, CA 90058-1897
PH: (800)-421-6144 FX: 800-587-7501 www.crlaurence.com

CRL HRS
HANDRAIL SYSTEMS

Description:

Drawn By: AAD

Date: 11/6/15


Scale: FULL

File Name:

CRL-Blumcraft Handrail System.dwg

Sheet


6

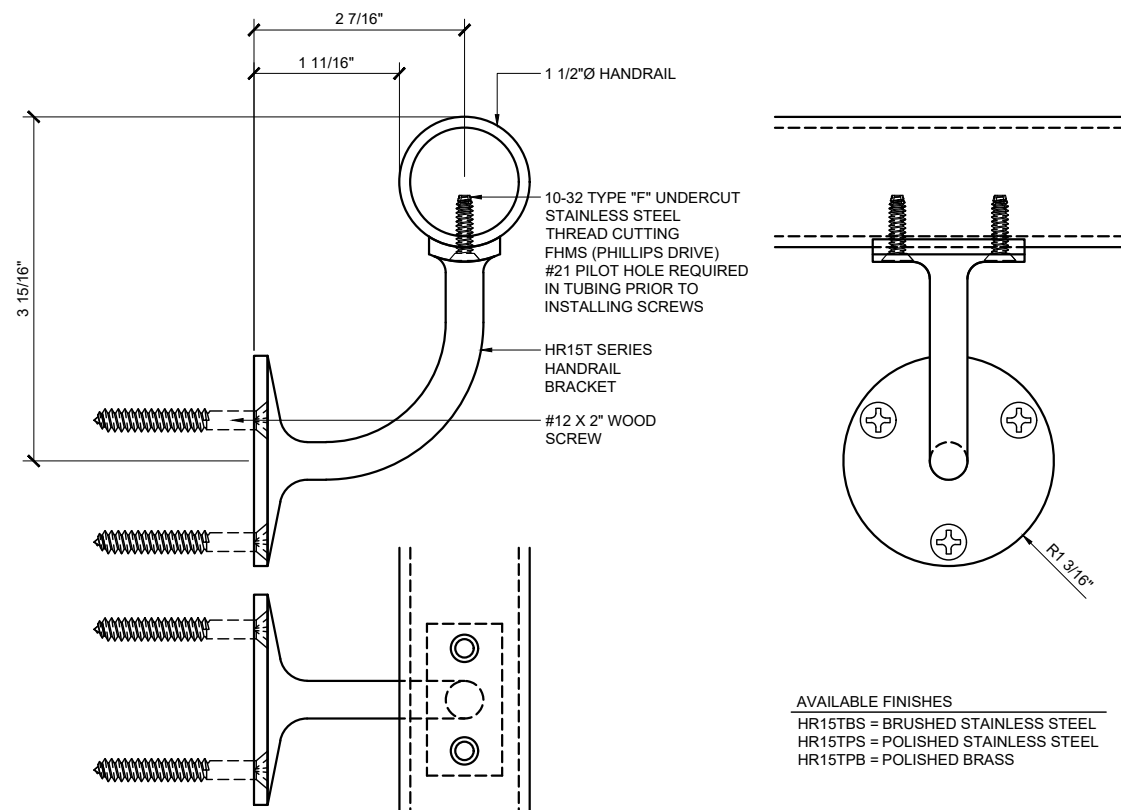

AVAILABLE FINISHES
HR15TBS = BRUSHED STAINLESS STEEL
HR15TPS = POLISHED STAINLESS STEEL
HR15TPB = POLISHED BRASS

WALL MOUNT HANDRAIL BRACKET HR15T SERIES


1

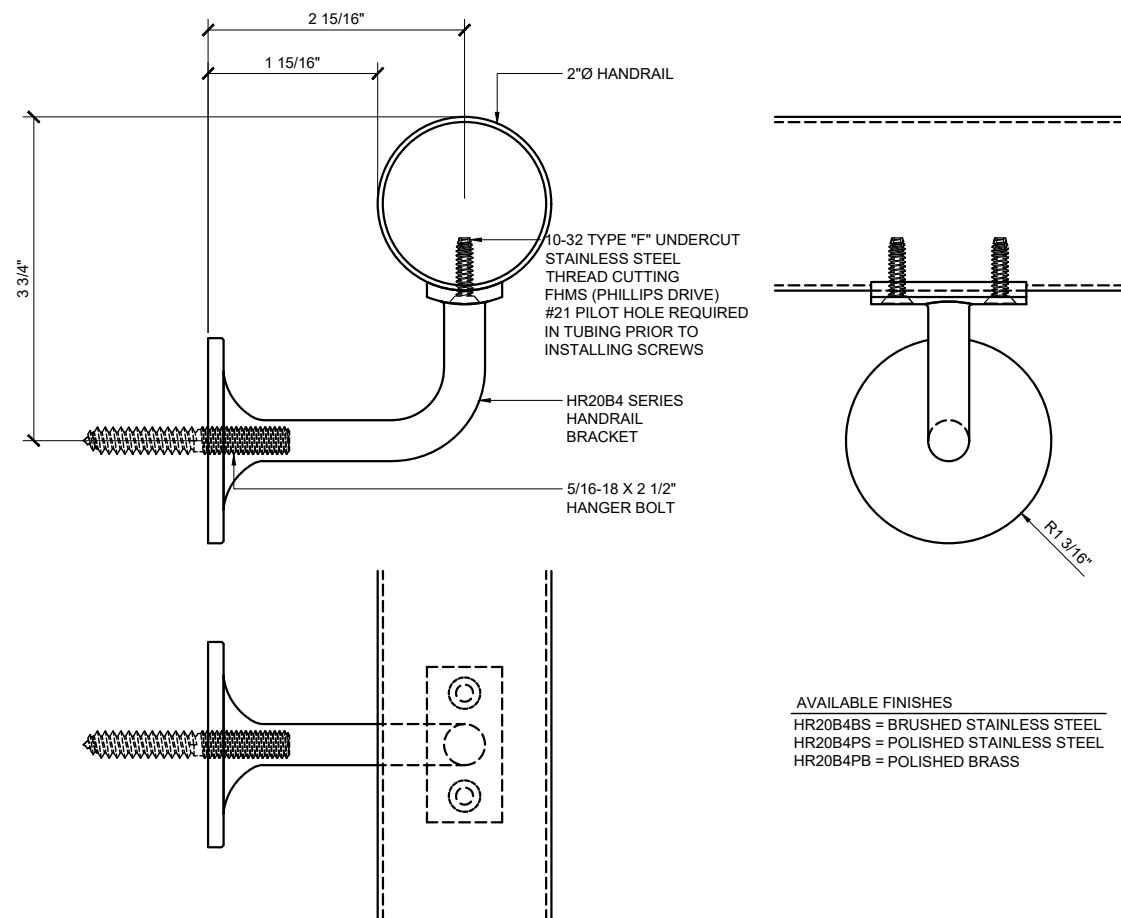

AVAILABLE FINISHES
HR20B4BS = BRUSHED STAINLESS STEEL
HR20B4PS = POLISHED STAINLESS STEEL
HR20B4PB = POLISHED BRASS

WALL MOUNT HANDRAIL BRACKET HR20B4 SERIES


3

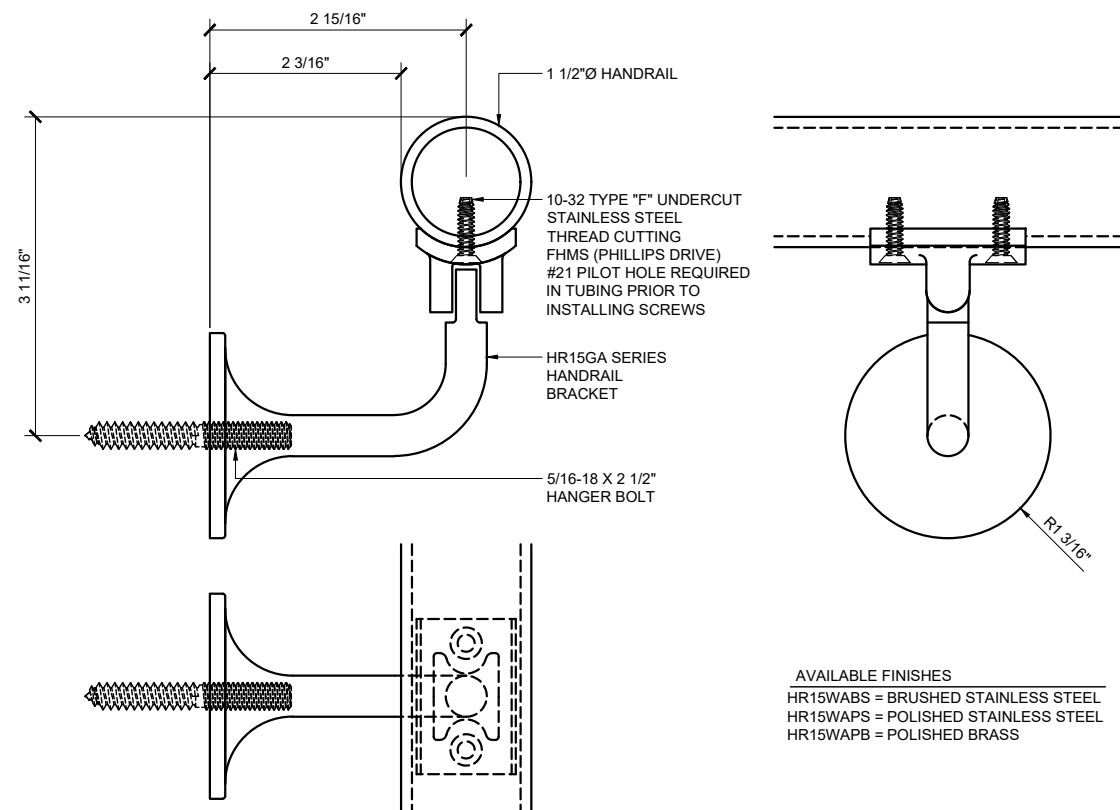

AVAILABLE FINISHES
HR15WABS = BRUSHED STAINLESS STEEL
HR15WAPS = POLISHED STAINLESS STEEL
HR15WAPB = POLISHED BRASS

WALL MOUNT HANDRAIL BRACKET HR15WA SERIES

2

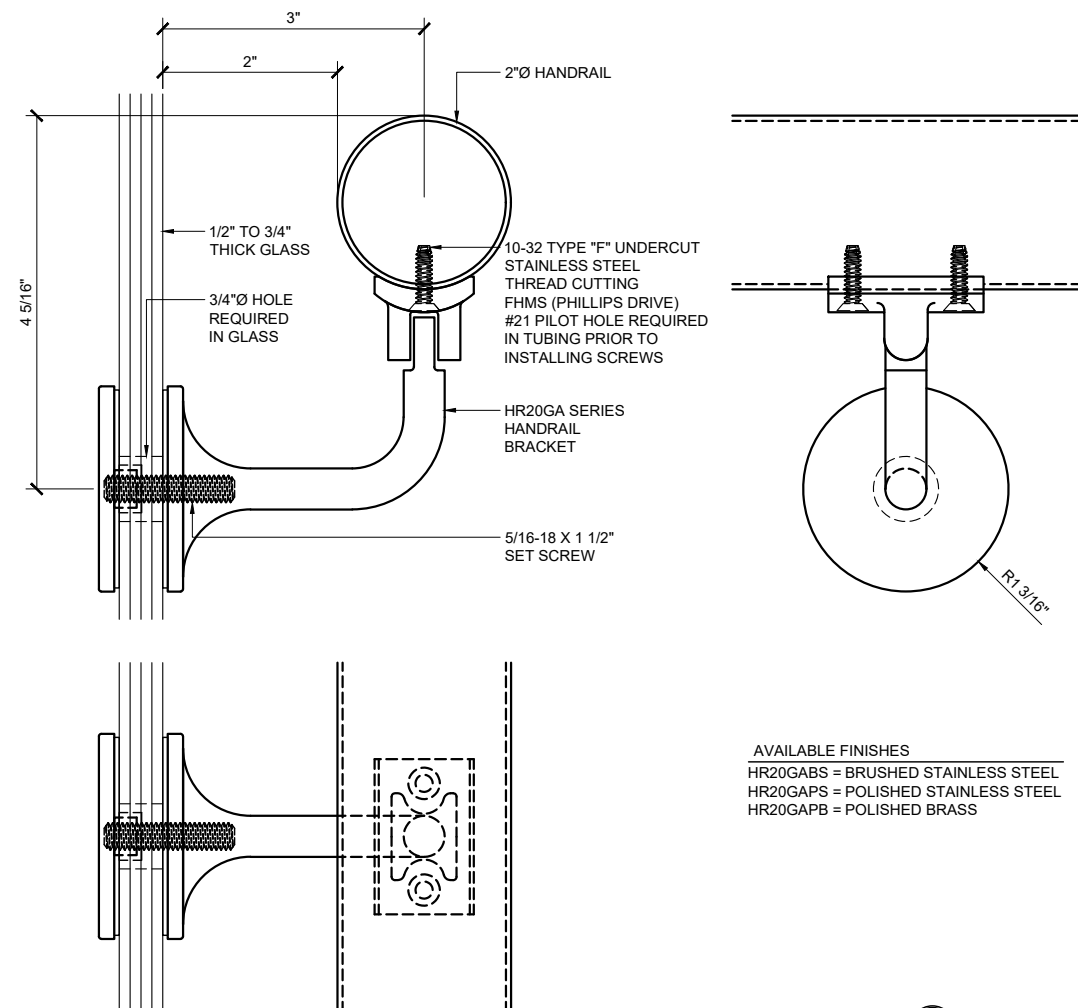

AVAILABLE FINISHES
HR20GABS = BRUSHED STAINLESS STEEL
HR20GAPS = POLISHED STAINLESS STEEL
HR20GAPB = POLISHED BRASS

GLASS MOUNT HANDRAIL BRACKET HR20GA SERIES

4

Revisions By:

CRL

C.R. LAURENCE CO. ARCHITECTURAL PRODUCTS
2503 E. Vermont Avenue, Los Angeles, CA 90058-1897
PH: (800)-421-6144 FX: 800-587-7301 www.crlaurence.com

CRL HRS
HANDRAIL SYSTEMS

Description:

Drawn By: AAD

Date: 11/6/15


Scale: FULL

File Name:

CRL-Blumcraft Handrail System.dwg


Sheet

7

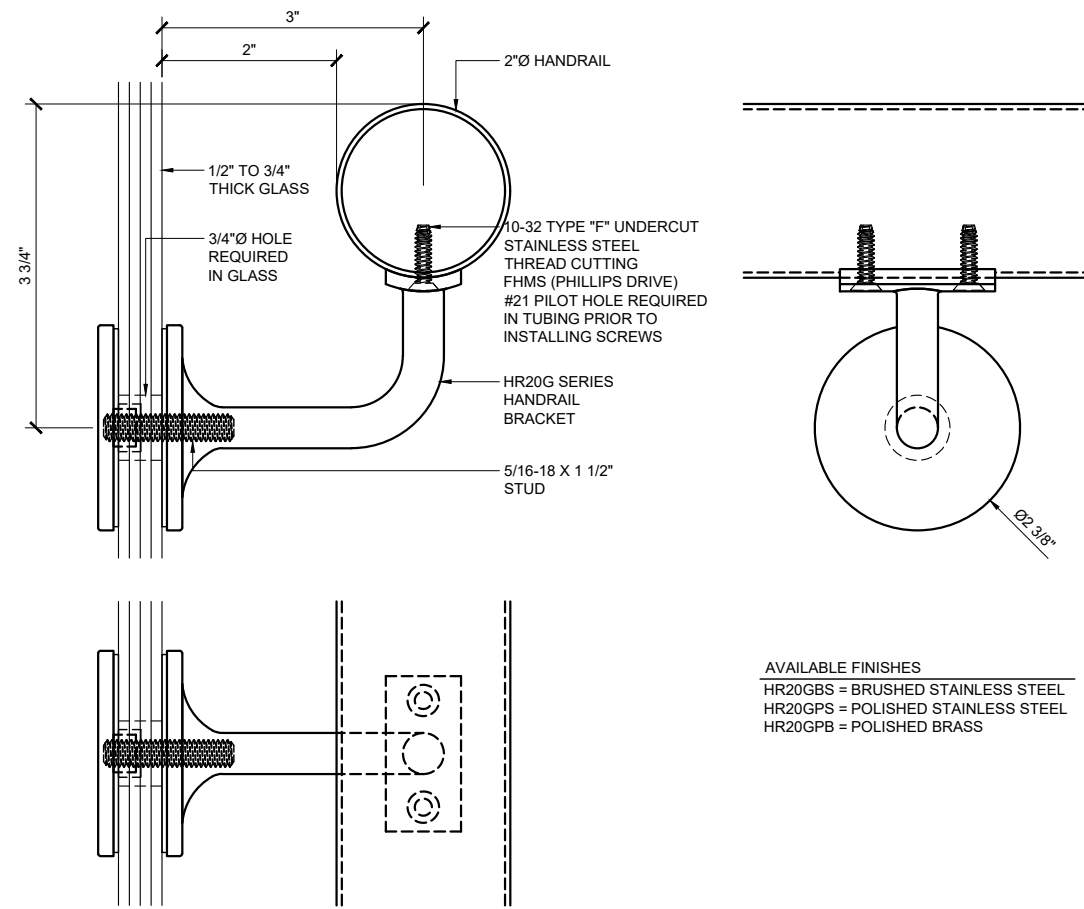


GLASS MOUNT HANDRAIL BRACKET HR20G SERIES

1

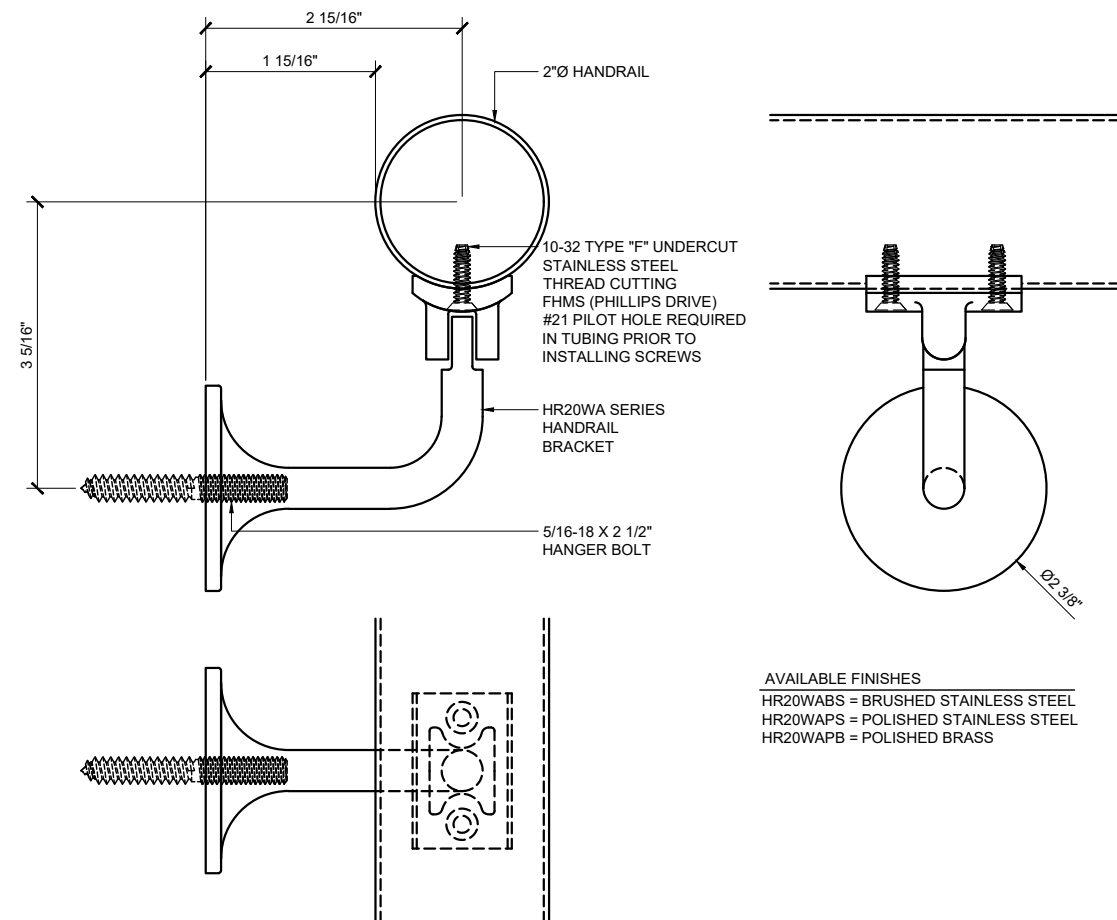


WALL MOUNT HANDRAIL BRACKET HR20WA SERIES

2

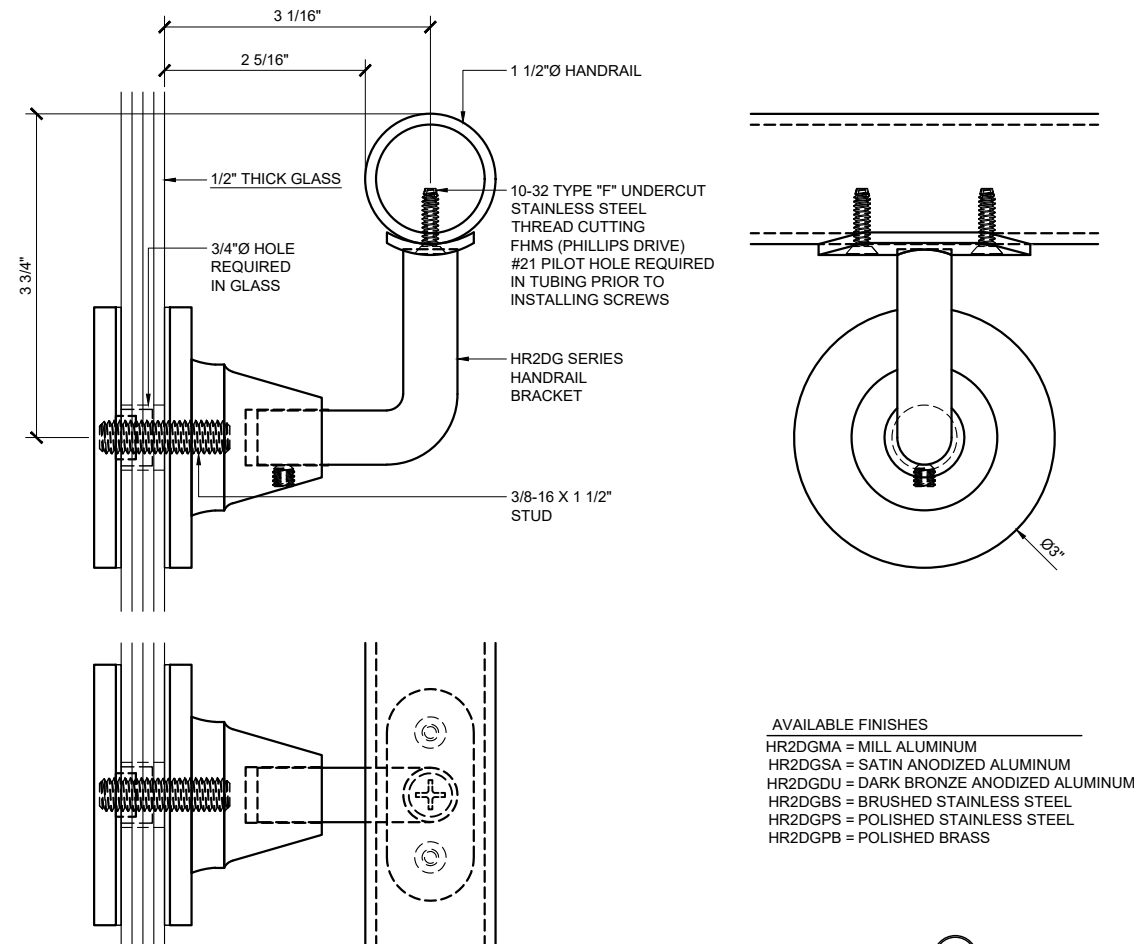

GLASS MOUNT HANDRAIL BRACKET HR2DG SERIES

3

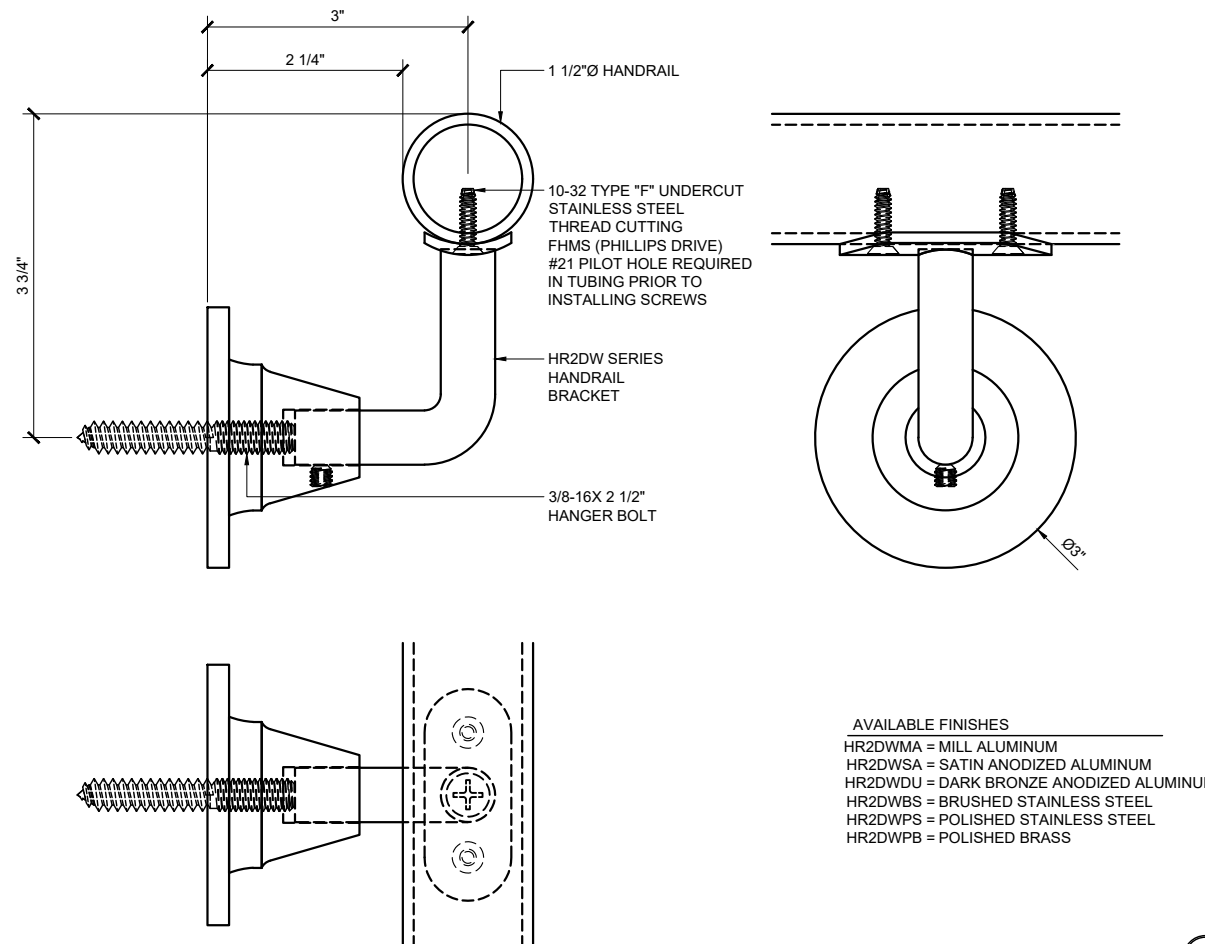

WALL MOUNT HANDRAIL BRACKET HR2DW SERIES

3

Revisions By:

CRL

C.R. LAURENCE CO. ARCHITECTURAL PRODUCTS
2500 E. Vermont Avenue, Los Angeles, CA 90058-1897
PH: (800)-421-6144 FX: 800-987-7301 www.crlaurence.com

Description:

CRL HRS
HANDRAIL SYSTEMS

Drawn By: AAD

Date: 11/6/15

Scale: FULL

File Name:

CRL-Blumcraft Handrail System.dwg

Sheet

8

Revisions By:



C.R.LAURENCE CO. ARCHITECTURAL PRODUCTS

2500 E. Vermont Avenue, Los Angeles, CA 90058-1897

PH (800)-421-6144 FX (800)-987-7301 www.crlaurence.com


--

Description: CRL HRS HANDRAIL SYSTEMS
--

--


Drawn By: AAD
Date: 11/6/15
Scale: FULL
File Name:
CRL-Blumcraft Handrail System.dwg

Sheet
9

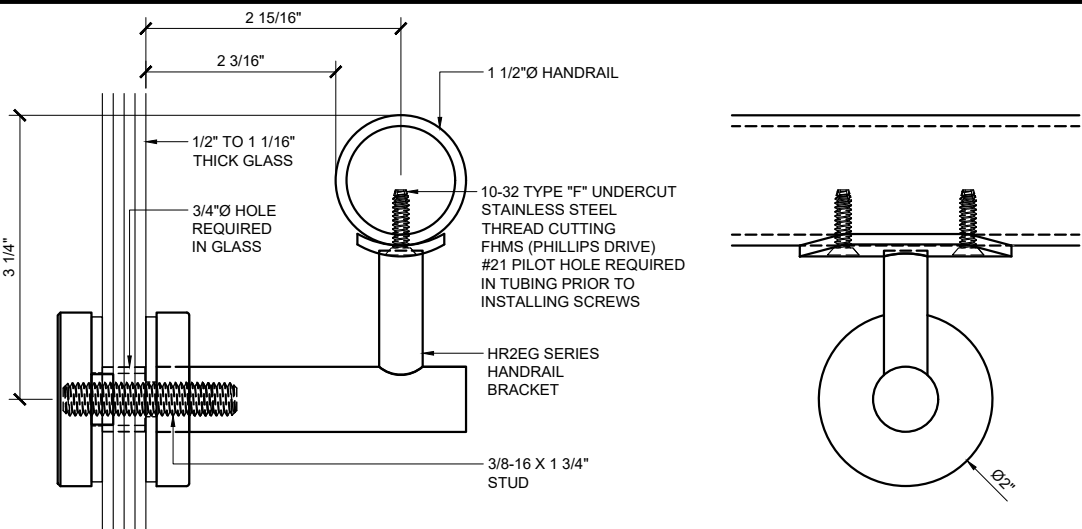


AVAILABLE FINISHES
 HR2EGBS = BRUSHED STAINLESS STEEL
 HR2EGPS = POLISHED STAINLESS STEEL
 HR2EGPB = POLISHED BRASS

GLASS MOUNT HANDRAIL BRACKET HR2EG SERIES

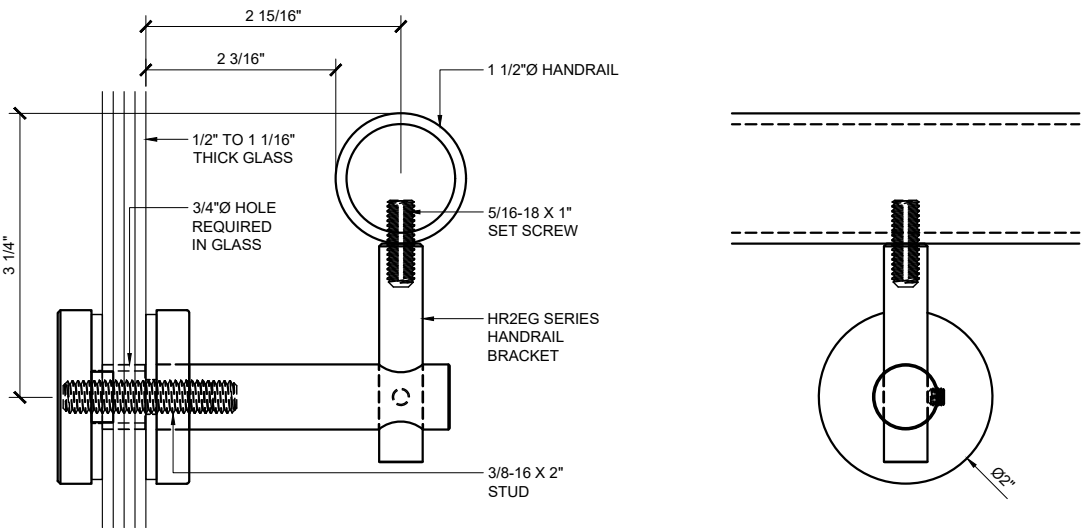


AVAILABLE FINISHES
 HR2FGBS = BRUSHED STAINLESS STEEL
 HR2FGPS = POLISHED STAINLESS STEEL
 HR2FGMA = MILL ALUMINUM

GLASS MOUNT HANDRAIL BRACKET HR2FG SERIES

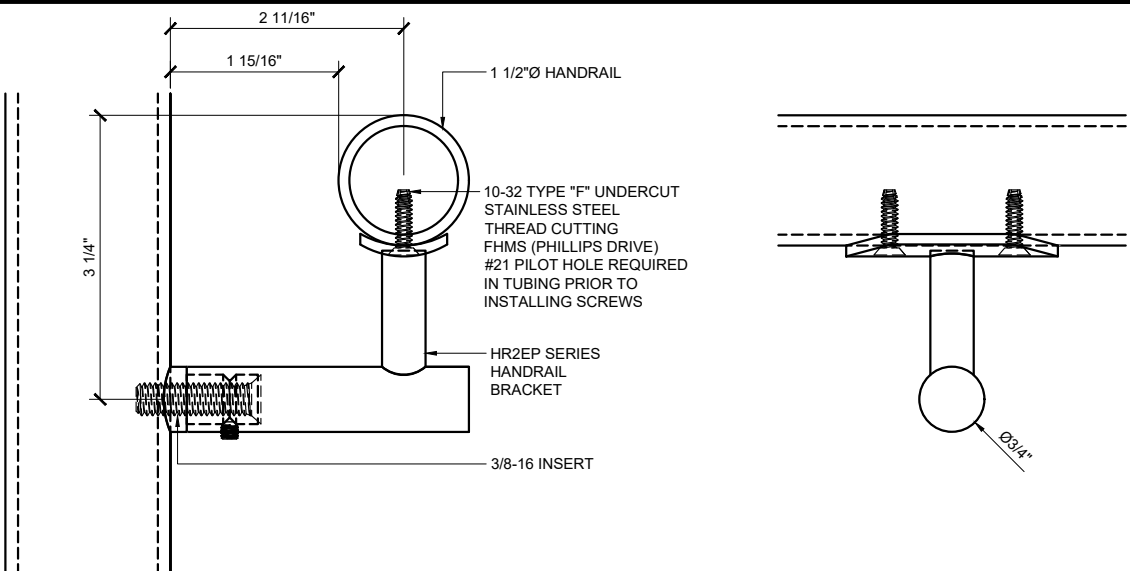



AVAILABLE FINISHES
 HR2EPBS = BRUSHED STAINLESS STEEL
 HR2EPPS = POLISHED STAINLESS STEEL
 HR2EPPB = POLISHED BRASS

POST MOUNT HANDRAIL BRACKET HR2EP SERIES

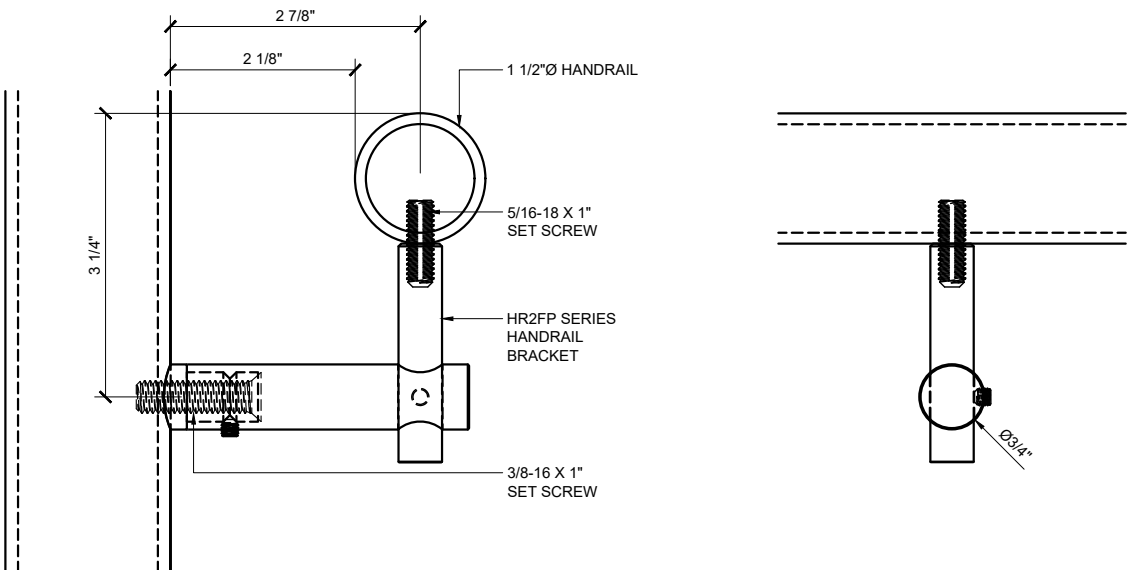

AVAILABLE FINISHES
 HR2FPBS = BRUSHED STAINLESS STEEL
 HR2FPMS = POLISHED STAINLESS STEEL
 HR2FPMA = MILL ALUMINUM



POST MOUNT HANDRAIL BRACKET HR2FP SERIES

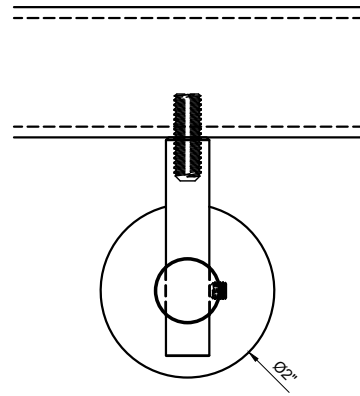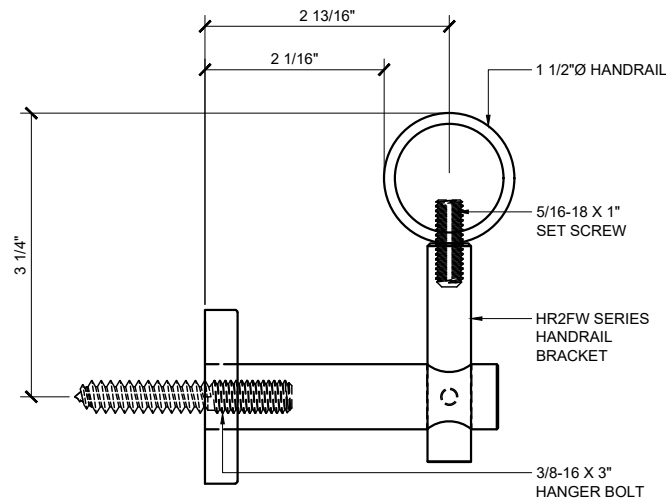

AVAILABLE FINISHES
 HR2FWBS = BRUSHED STAINLESS STEEL
 HR2FWPS = POLISHED STAINLESS STEEL
 HR2FWMA = MILL ALUMINUM

WALL MOUNT HANDRAIL BRACKET HR2FW SERIES



1

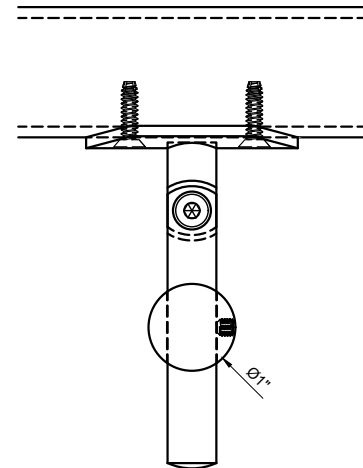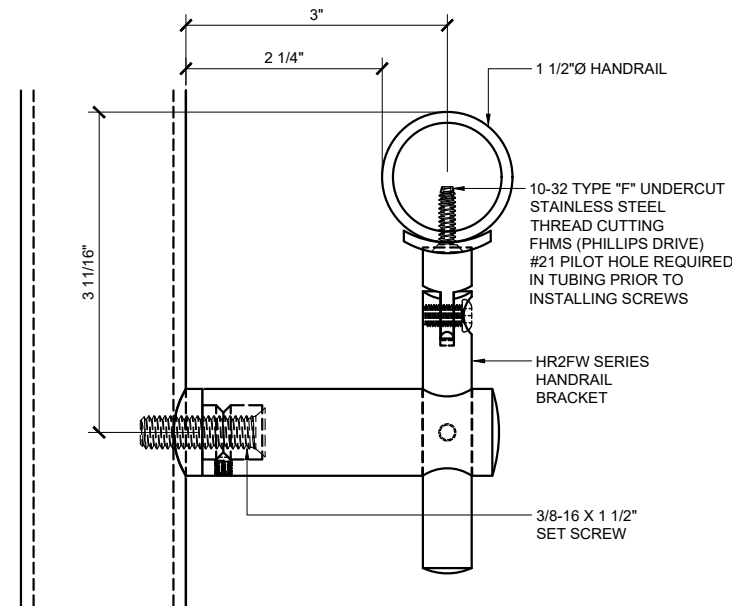

AVAILABLE FINISHES
 HR2JPBS = BRUSHED STAINLESS STEEL
 HR2JPSP = POLISHED STAINLESS STEEL

POST MOUNT HANDRAIL BRACKET HR2JP SERIES



3

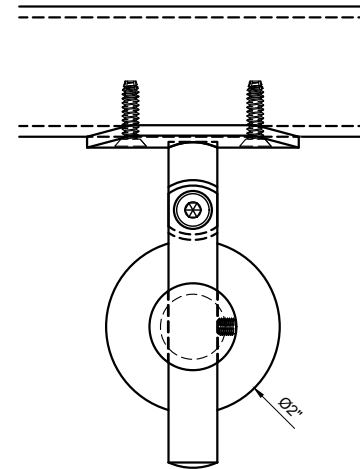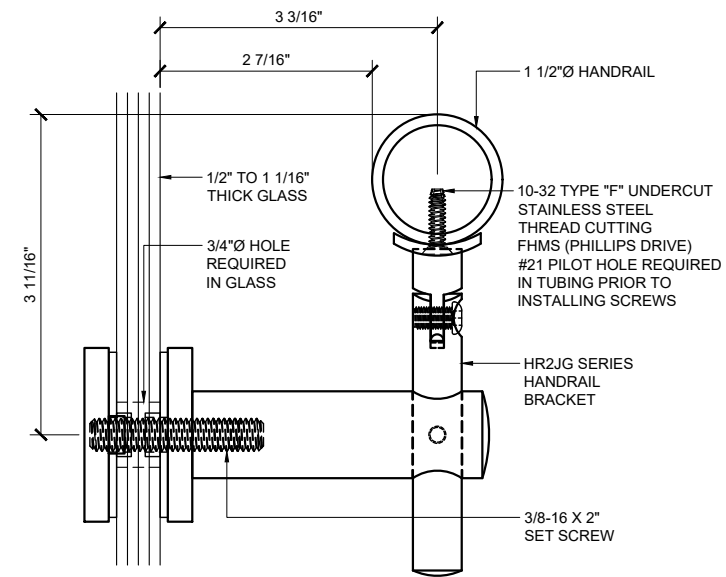

AVAILABLE FINISHES
 HR2JGBS = BRUSHED STAINLESS STEEL
 HR2JGPS = POLISHED STAINLESS STEEL

GLASS MOUNT HANDRAIL BRACKET HR2JG SERIES

2

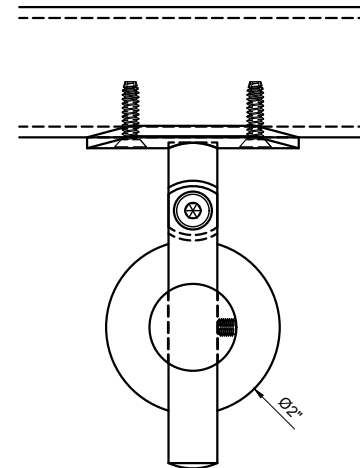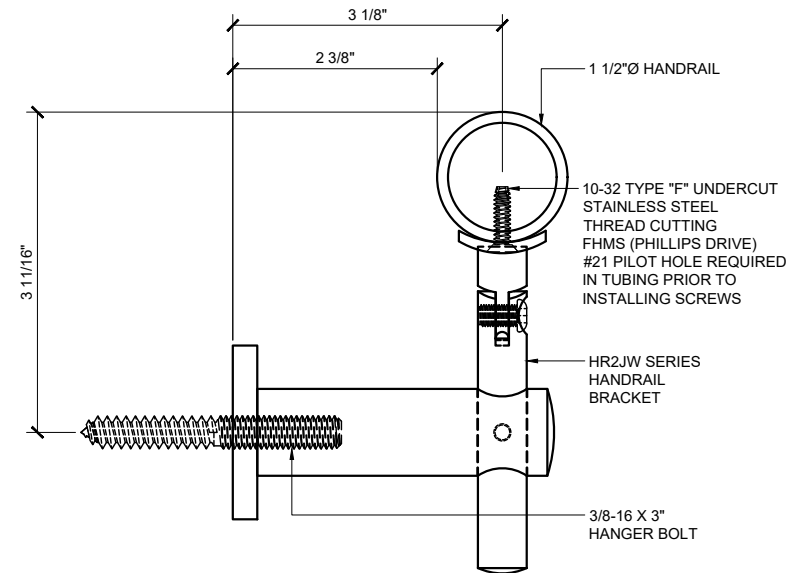

AVAILABLE FINISHES
 HR2JWBS = BRUSHED STAINLESS STEEL
 HR2JWPS = POLISHED STAINLESS STEEL

WALL MOUNT HANDRAIL BRACKET HR2JW SERIES

2

Revisions By:

CRL


C.LAURENCE CO. ARCHITECTURAL PRODUCTS
 2503 E. Vermont Avenue, Los Angeles, CA 90058-1897
 PH (800)-421-6144 FX (800)-987-7501 www.crlaurence.com

Description:

CRL HRS
 HANDRAIL SYSTEMS

Drawn By: AAD
 Date: 11/6/15
 Scale: FULL
 File Name:
 CRL-Blumcraft Handrail System.dwg


Sheet
 10

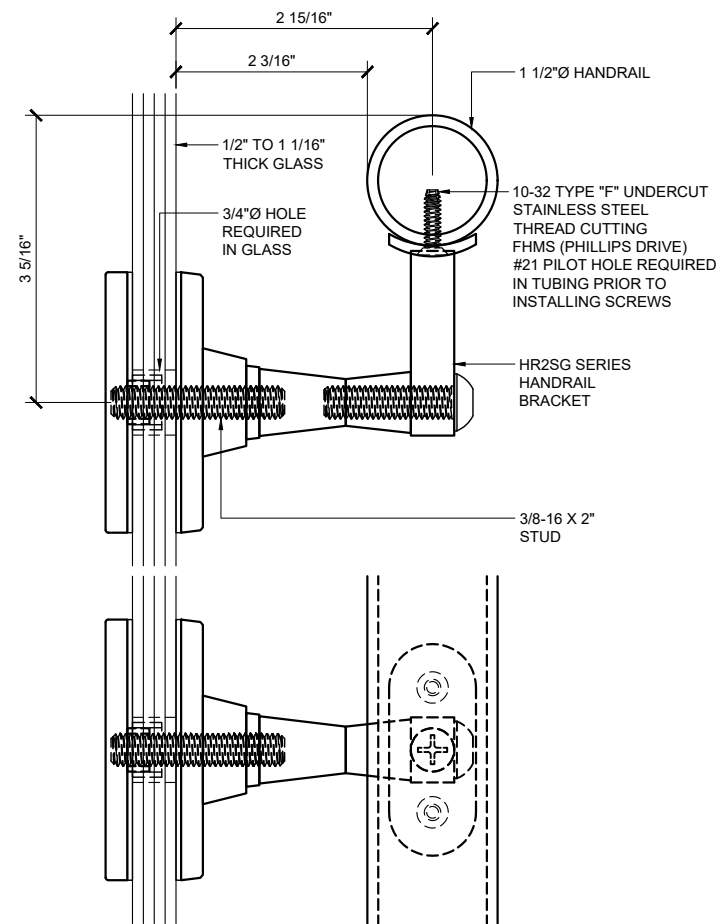

AVAILABLE FINISHES
HR2SGMA = MILL ALUMINUM
HR2SGSA = SATIN ANODIZED ALUMINUM
HR2SGDU = DARK BRONZE ANODIZED ALUMINUM
HR2SGBS = BRUSHED STAINLESS STEEL
HR2SGPS = POLISHED STAINLESS STEEL
HR2SGPB = POLISHED BRASS

GLASS MOUNT HANDRAIL BRACKET HR2SG SERIES


①

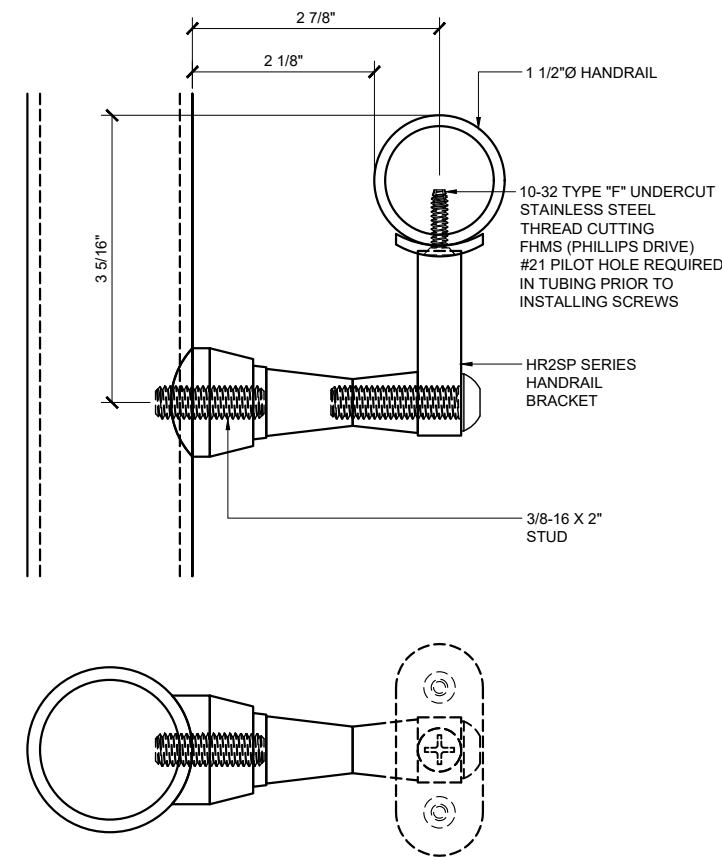

AVAILABLE FINISHES
HR2SPMA = MILL ALUMINUM
HR2SPSA = SATIN ANODIZED ALUMINUM
HR2SPDU = DARK BRONZE ANODIZED ALUMINUM
HR2SPBS = BRUSHED STAINLESS STEEL
HR2SPPS = POLISHED STAINLESS STEEL
HR2SPPB = POLISHED BRASS

POST MOUNT HANDRAIL BRACKET HR2SP SERIES


②

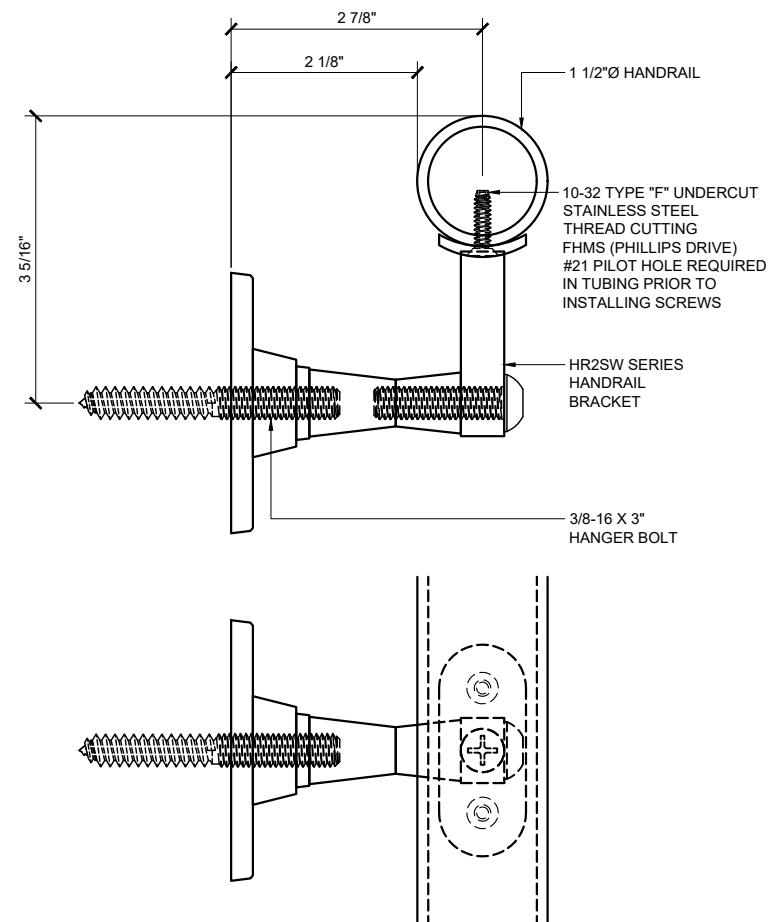

AVAILABLE FINISHES
HR2SWMA = MILL ALUMINUM
HR2SWSA = SATIN ANODIZED ALUMINUM
HR2SWDU = DARK BRONZE ANODIZED ALUMINUM
HR2SWBS = BRUSHED STAINLESS STEEL
HR2SWPS = POLISHED STAINLESS STEEL
HR2SWPB = POLISHED BRASS

WALL MOUNT HANDRAIL BRACKET HR2SW SERIES

③

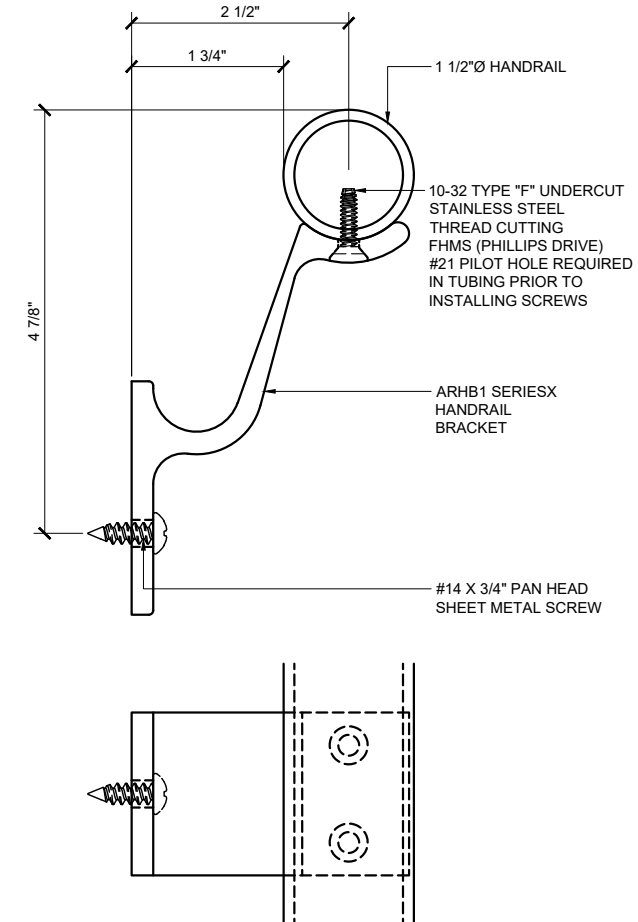

AVAILABLE FINISHES
ARHB1W = SKY WHITE
ARHB1BL = MATTE BLACK
ARHB1BRZ = MATTE BRONZE
ARHB1S = SILVER METALLIC
ARHB1M = MILL ALUMINUM

WALL MOUNT HANDRAIL BRACKET ARHB1 SERIES

④

Revisions By:

CRL

C.R. LAURENCE CO. ARCHITECTURAL PRODUCTS
2500 E. Vermont Avenue, Los Angeles, CA 90058-1897
PH: (800)-421-6144 FX: (800)-597-7501 www.crlaurence.com

CRL HRS
HANDRAIL SYSTEMS

Description:

Drawn By: AAD

Date: 11/6/15


Scale: FULL

File Name:


CRL-Blumcraft Handrail System.dwg

Sheet


11

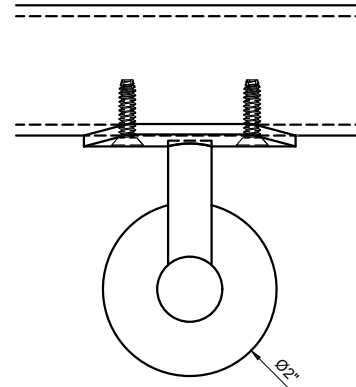


GLASS MOUNT HANDRAIL BRACKET HR3EG SERIES

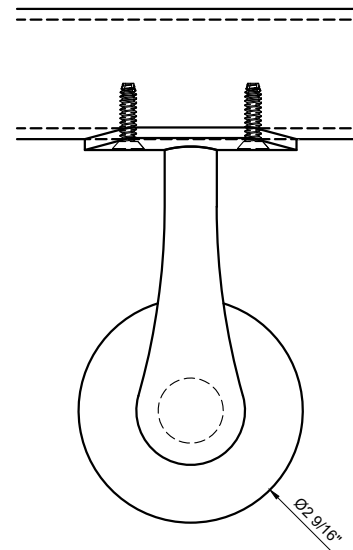

GLASS MOUNT HANDRAIL BRACKET HR4G SERIES

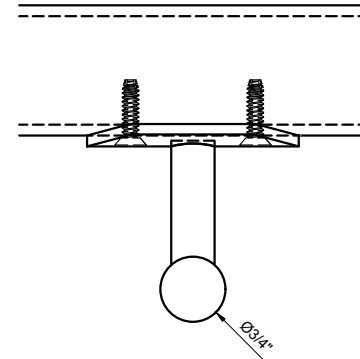


POST MOUNT HANDRAIL BRACKET HR3EP SERIES

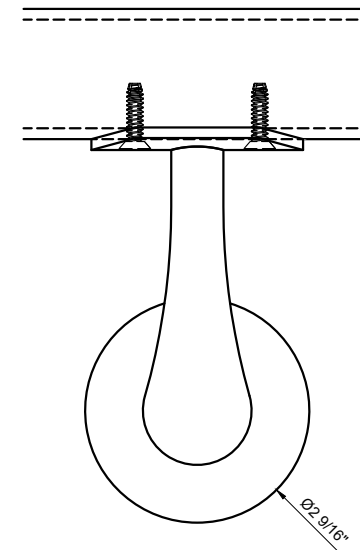


WALL MOUNT HANDRAIL BRACKET HR4W SERIES

12

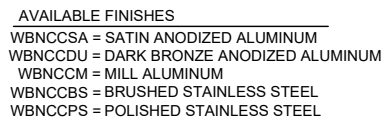

1

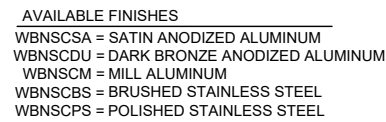


2

C.R. LAURENCE CO. ARCHITECTURAL PRODUCTS
2503 E. Vernon Avenue, Los Angeles, CA 90058-1897
PH (800)-421-6144 FX: 800-587-7501 www.crlaurence.com


CRL HRS
HANDRAIL SYSTEMS

Sheet
13

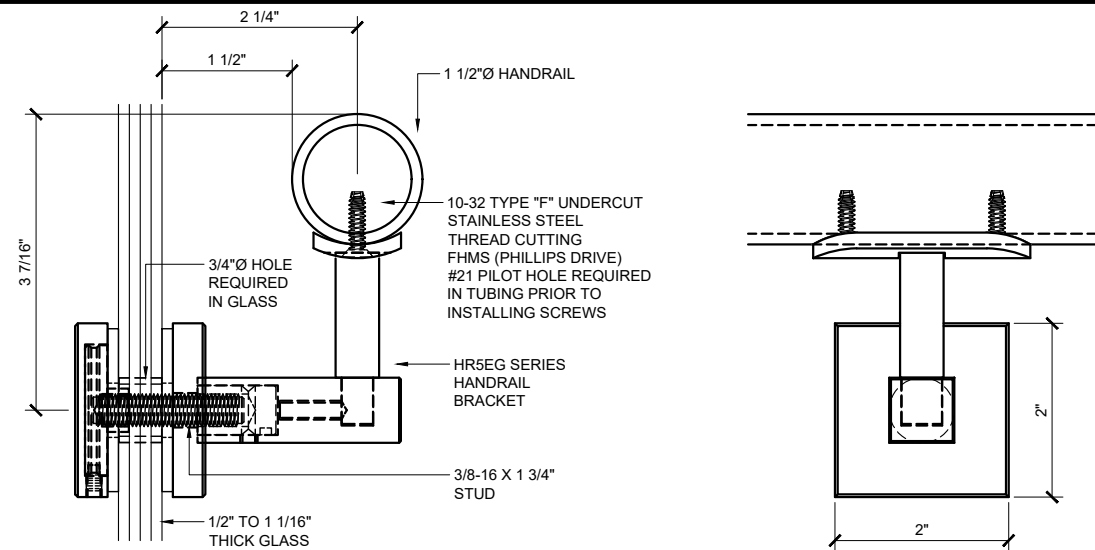


AVAILABLE FINISHES
 HR5EGBS = BRUSHED STAINLESS STEEL
 HR5EGPS = POLISHED STAINLESS STEEL

GLASS MOUNT HANDRAIL BRACKET HR5EG SERIES ①

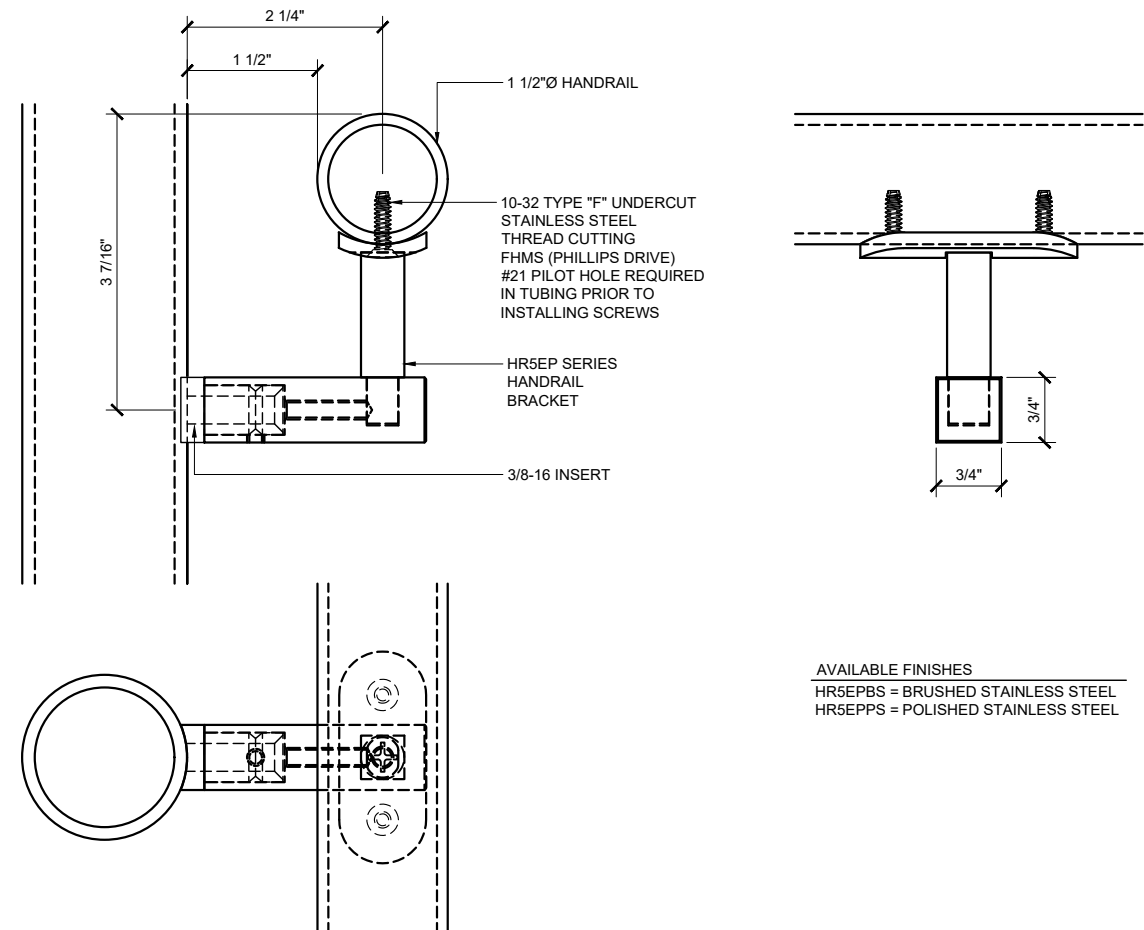

AVAILABLE FINISHES
 HR5EPBS = BRUSHED STAINLESS STEEL
 HR5EPPS = POLISHED STAINLESS STEEL

POST MOUNT HANDRAIL BRACKET HR5EP SERIES ②

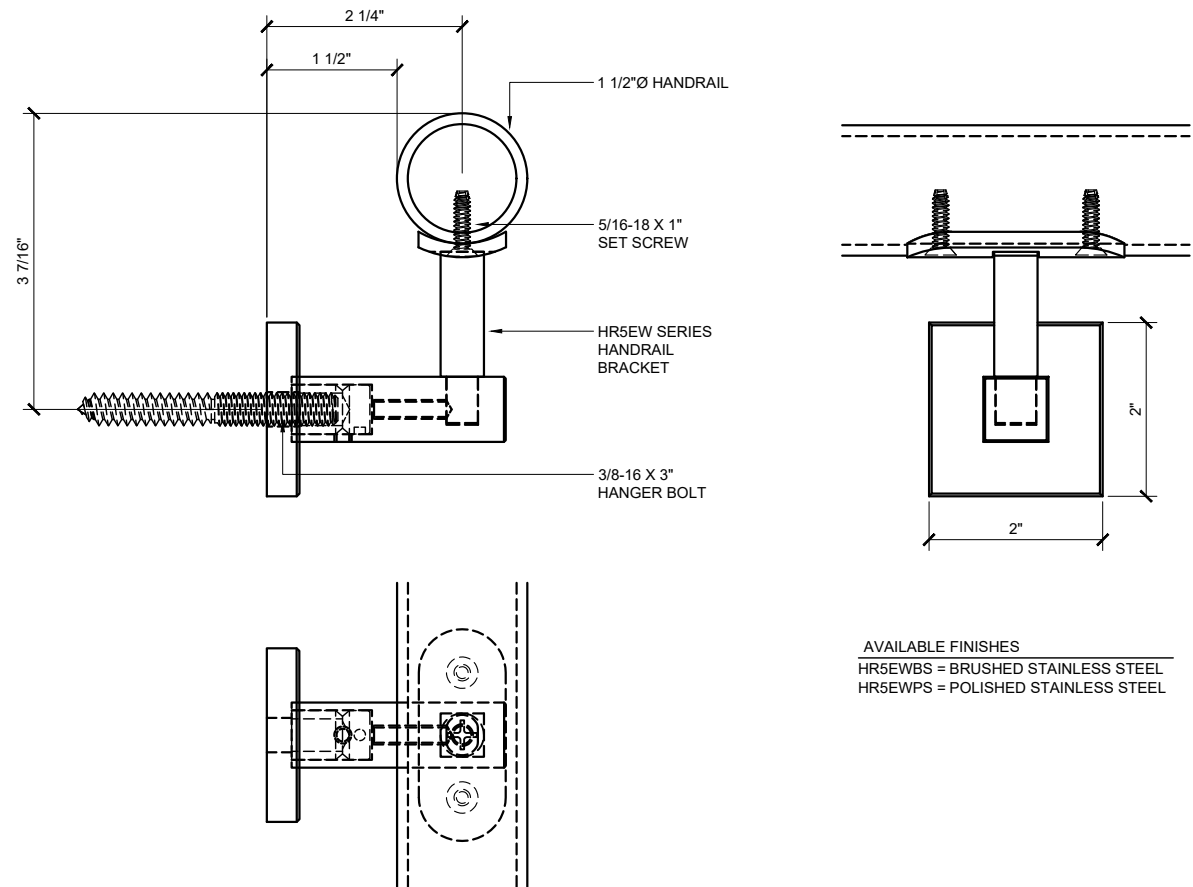

AVAILABLE FINISHES
 HR5EWBS = BRUSHED STAINLESS STEEL
 HR5EWPS = POLISHED STAINLESS STEEL

WALL MOUNT HANDRAIL BRACKET HR5EW SERIES ③

Revisions By:

CRL
 C. LAURENCE CO. ARCHITECTURAL PRODUCTS
 2503 E. Vermont Avenue, Los Angeles, CA 90058-1897
 PH (800)-421-6144 FX (800)-987-7301 www.crlaurence.com

Description:
 CRL HRS
 HANDRAIL SYSTEMS

Drawn By: AAD
 Date: 11/6/15
 Scale: FULL
 File Name:
 CRL-Blumcraft Handrail System.dwg