


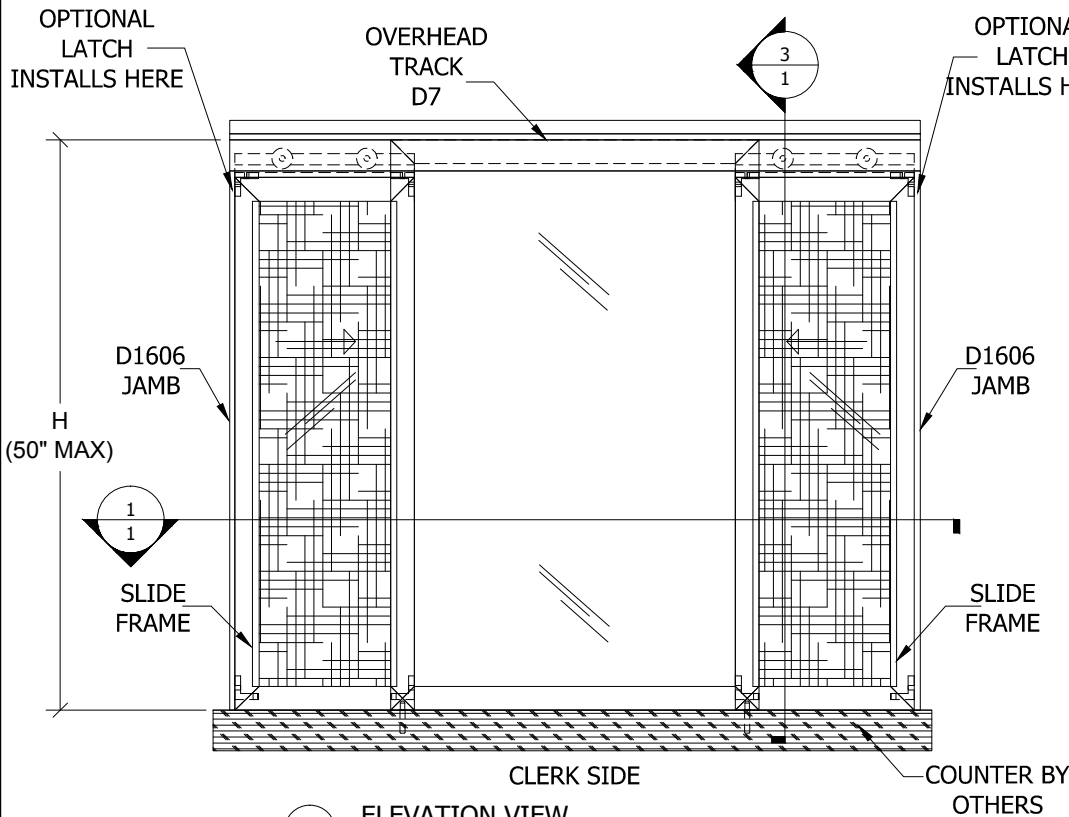

2 ELEVATION VIEW

REF: Scale: NTS.




1 PLAN VIEW

REF: Scale: NTS.


CAT. NO.	FINISH	OVERHEAD	SCREEN
D1025A	SATIN ANODIZED	D7	YES
D1025DU	DURANODIC BRONZE	D7	YES
D1026A	SATIN ANODIZED	D1670	YES
D1026DU	DURANODIC BRONZE	D1670	YES
D1027A	SATIN ANODIZED	D7	NO
D1027DU	DURANODIC BRONZE	D7	NO
D1028A	SATIN ANODIZED	D1670	NO
D1028DU	DURANODIC BRONZE	D1670	NO

ALWAYS USE DIMENSIONS SHOWN ON THE PLAN.
DO NOT SCALE OR DIMENSION ACTUAL DRAWING
TO ENSURE ACCURACY

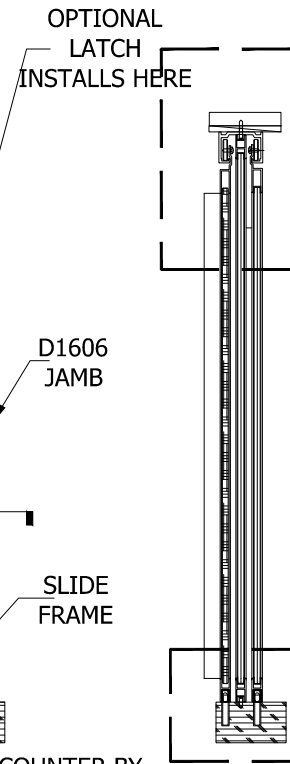


3 SECTION VIEW

Scale: NTS.

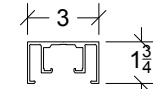

D1670 TOP TRACK USED
TO MATCH PROFILE OF
STOREFRONT EXTRUSION

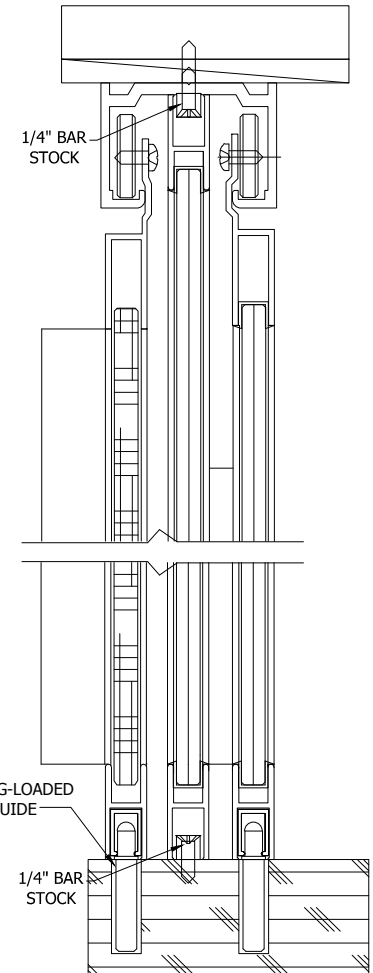

4 SECTION VIEW

Scale: NTS.



ARCHITECTURAL PRODUCTS
PH: 800-421-6144 FX: 800-262-3299
WWW.CRLAURENCE.COM

DESCRIPTION:

FAWN MODEL PASS-THRU

MODELS D1025 & D1026 INTERIOR USE ONLY

CAT. NO: D1025 / D1026

DATE: 3-22-13

FILE NAME:
D1025A & D1026A W/ SCREEN

SCALE: AS SHOWN

DRAWN BY: J.V.

CHECKED BY: R.D.

SHT 1 OF 1