

SECTION Scale: 1- 1/2" = 1'-0"

## HAVE THIS INFO. READY TO ORDER:

AT710 ALUMINUM 1	1710 ALUMINUM TRELLIS WITH 8" AIRFOIL BLADE	
LENGTH A (I.D.)		
LENGTH B (I.D.)		
BLADE SPACING		
FINISH/ COLOR		
QTY:		

CENTER LINE OF FIRST/LAST BLADE
DIMENSION TO TRELLIS FRAME = 4" MIN.

## STRUCTURAL DISCLAIMER:


ALL CUSTOMERS WHO IN ANY WAY UTILIZE THIS
PRODUCT ARE SOLELY RESPONSIBLE TO CONSULT
A STRUCTURAL ENGINEER TO DETERMINE THE
SUITABILITY OF THE PRODUCT FOR THE INTENDED
USE AND SITE CONDITIONS. ALL INSTALLERS MUST
BE QUALIFIED AND HAVE PROFESSIONAL
KNOWLEDGE ABOUT COMPLIANCE WITH LOCAL,
STATE AND FEDERAL REGULATIONS, SAFETY
FACTORS, AND THE APPROPRIATE CHOICE OF

Revisions By:

MOUNT) CRL AT710 ALUMINUM TRELLIS (T-BRACKET MOUNT)

Drawn ByBC Date: 03.12.19 Scale: AS NOTED File Name:

SYS0113A AT710 ALUM. TRELLI Sheet

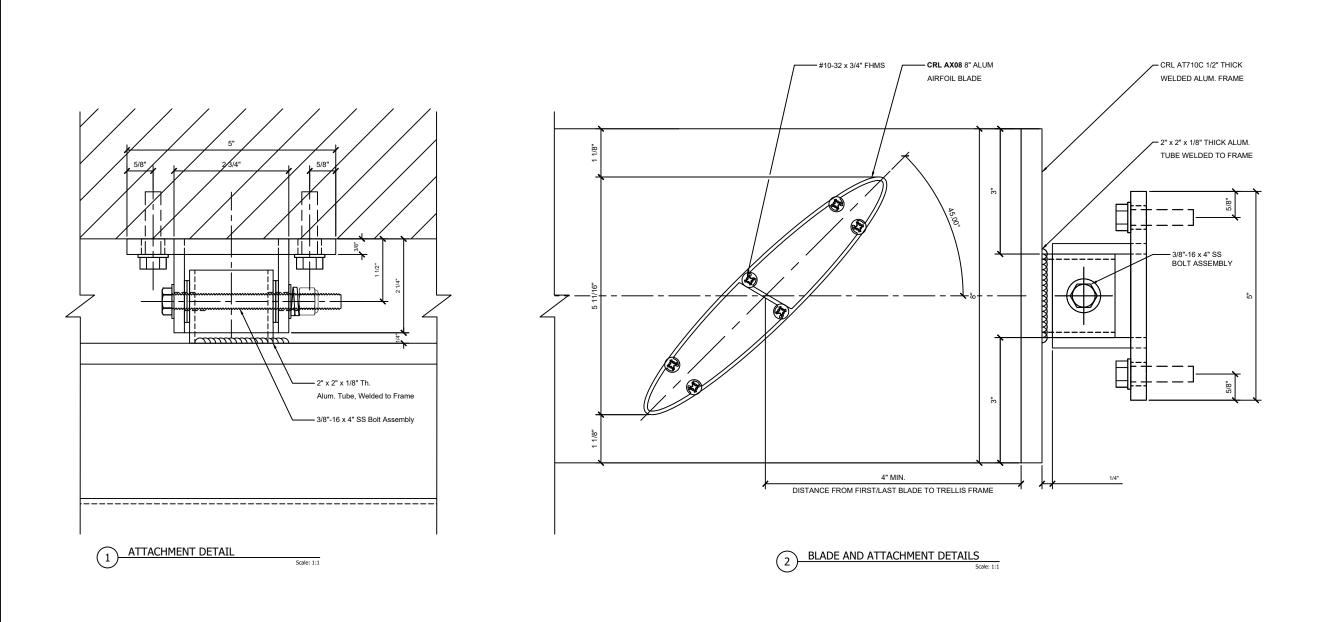

CRL AT710 ALUMINUM TRELLIS (T-BRACKET MOUNT)


Revisions By:


Drawn ByBC
Date: 03.12.19
Scale: AS NOTED
File Name:

File Name: SYS0113A AT710 ALUM. TRELLIS


2

Sheet

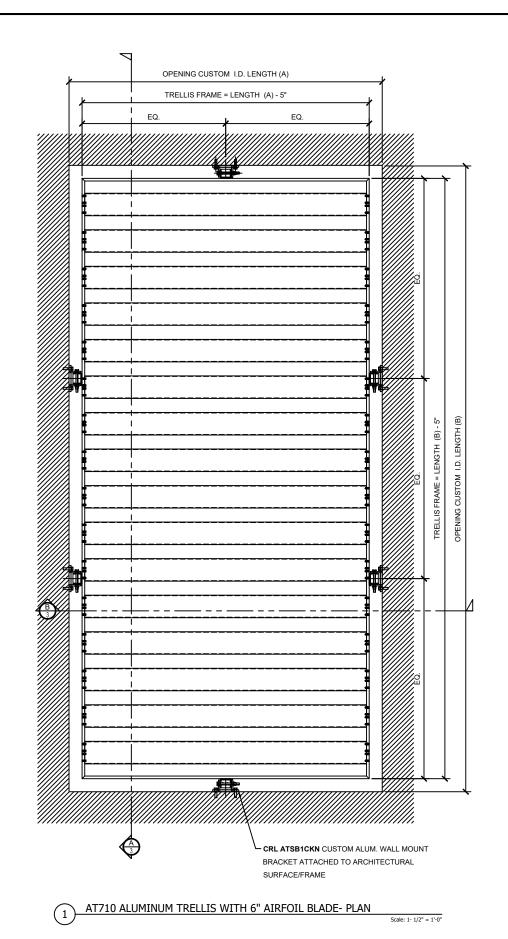

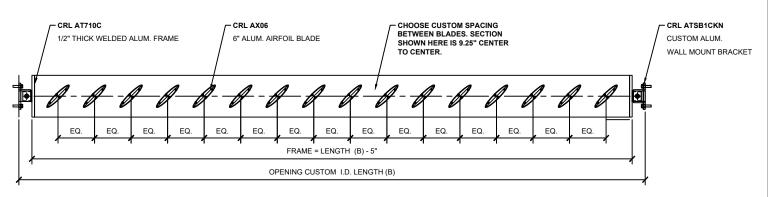

(A) SECTION

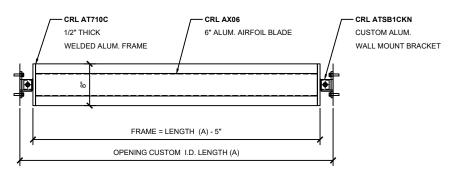

SECTION Scale: 1- 1/2" = 1'-0"

## HAVE THIS INFO. READY TO ORDER:

AT710 ALUMINUM 1	T710 ALUMINUM TRELLIS WITH 6" AIRFOIL BLADE	
LENGTH A (I.D.)		
LENGTH B (I.D.)		
BLADE SPACING		
FINISH/ COLOR		
QTY:		

NOTE:
CENTER LINE OF FIRST/LAST BLADE
DIMENSION TO TRELLIS FRAME = 2-1/2" MIN.

## STRUCTURAL DISCLAIMER:

ALL CUSTOMERS WHO IN ANY WAY UTILIZE THIS
PRODUCT ARE SOLELY RESPONSIBLE TO CONSULT
A STRUCTURAL ENGINEER TO DETERMINE THE
SUITABILITY OF THE PRODUCT FOR THE INTENDED
USE AND SITE CONDITIONS. ALL INSTALLERS MUST
BE QUALIFIED AND HAVE PROFESSIONAL
KNOWLEDGE ABOUT COMPLIANCE WITH LOCAL,
STATE AND FEDERAL REGULATIONS, SAFETY
FACTORS, AND THE APPROPRIATE CHOICE OF


Revisions By: MOUNT)

CRL AT710 ALUMINUM TRELLIS (T-BRACKET MOUNT)

Drawn ByBC Date: 03.12.19 Scale: AS NOTED File Name: SYS0113A AT710 ALUM. TRELLI

Sheet

3

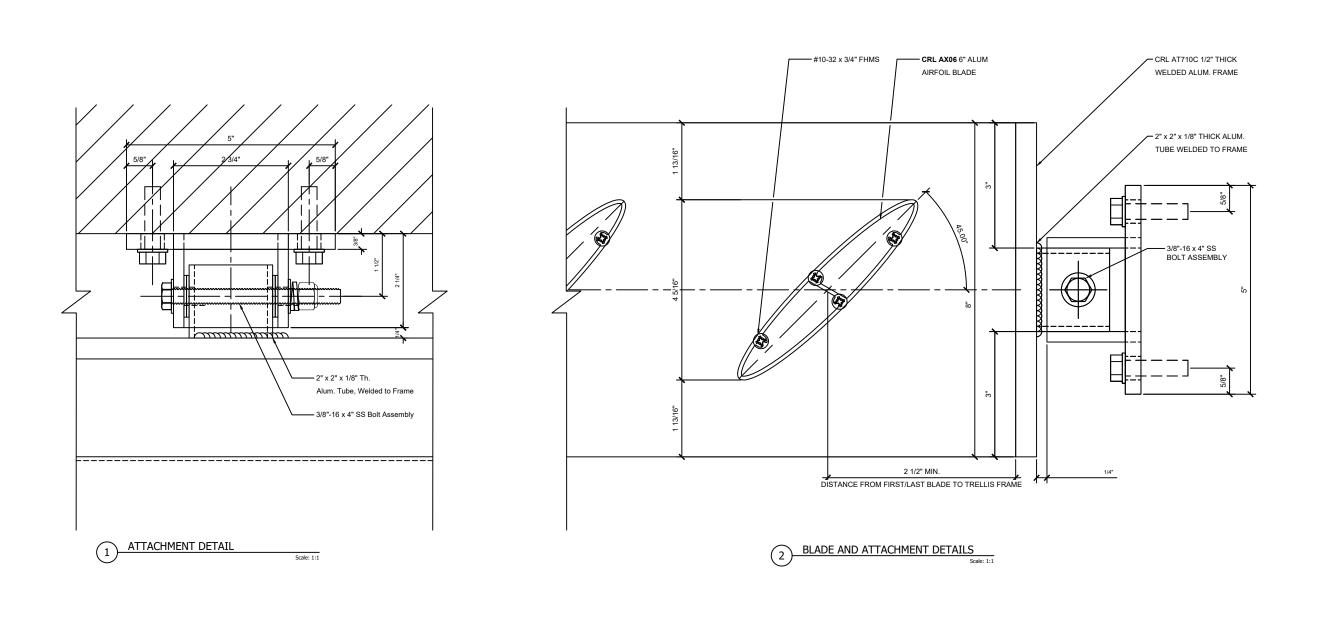

CRL AT710 ALUMINUM TRELLIS (T-BRACKET MOUNT) Drawn ByBC Date: 03.12.19 Scale: AS NOTED
File Name:

SYS0113A AT710 ALUM. TRELLIS Sheet

4

Revisions By: