


REV	DESCRIPTION	DATE	BY

CRL 80

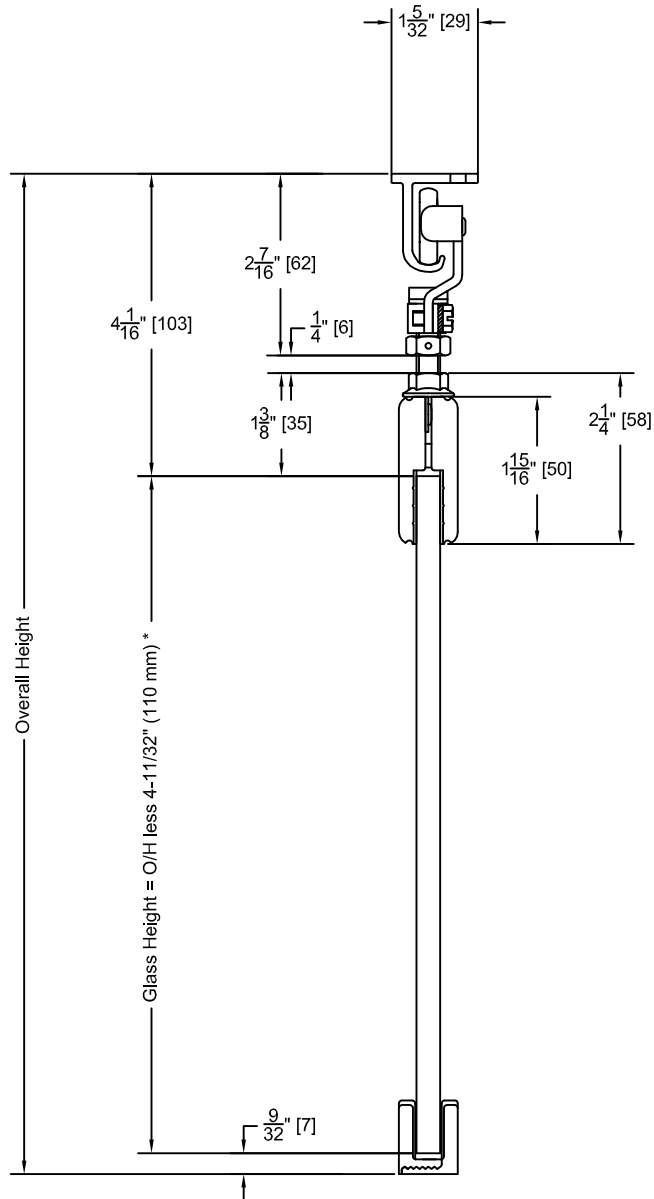

* GLASS HEIGHT ALLOWS $\frac{5}{16}"$ (4 MM) VERTICAL ADJUSTMENT



ARCHITECTURAL PRODUCTS
PH: 800-421-6144 FX: 800-262-3299
WWW.CRLAURENCE.COM

DESCRIPTION: CRL 80

CAT. NO: ____

DATE: 04/02/07

FILE NAME: ____

SCALE: AS SHOWN

DRAWN BY: ____

CHECKED BY: ____

SHT 1 OF 1