

Revisions By:		
△	02/28/25	JO
△	06/28/21	AB
△	06/05/18	VM
△	08/12/16	JG
△	02/08/16	JG

CRL


2508 E. Vernon Avenue, Los Angeles, CA 90058-1897
 PH: (800)-421-6144 FX: 800-597-7501 www.crlaer.com

ICG ES ESR-3269



GRS
 Description: **GLASS RAILING SYSTEM FOR TEMPERED MONOLITHIC 1/2", 5/8" & 3/4" THK. GLASS**

ELEVATIONS AND DETAILS
 SURFACE MOUNT AND FASCIA MOUNT OPTIONS


Drawn By: JG
 Date: 12/15/2015
 Scale: AS NOTED
 File Name: CRL GRS Monolithic Glass Railing System.dwg

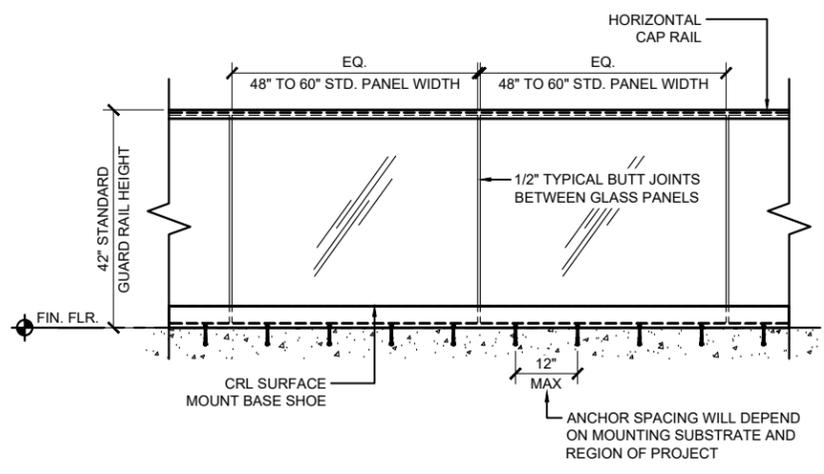


TYPICAL GRS GLASS RAILING ELEVATION VIEW - SURFACE MOUNT

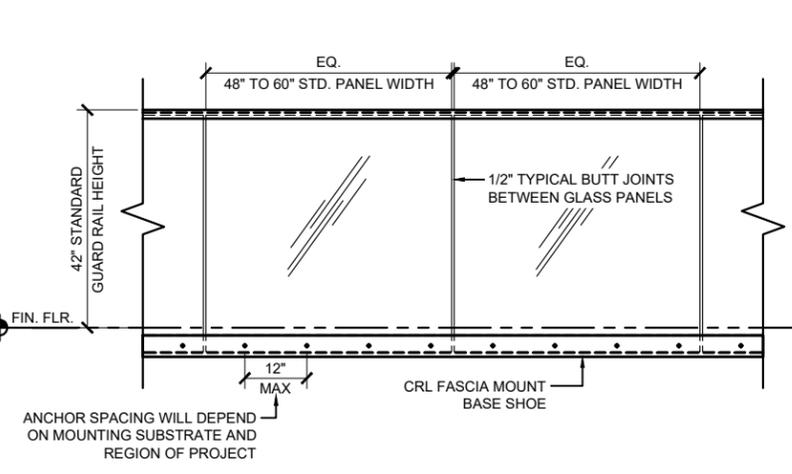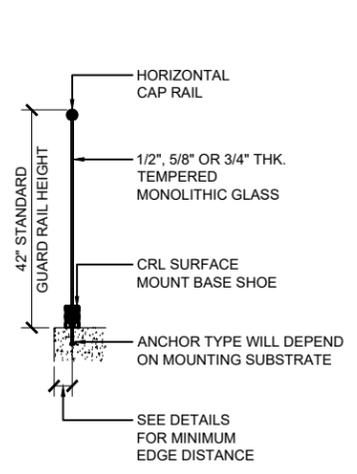

TYPICAL GRS GLASS RAILING ELEVATION VIEW - FASCIA MOUNT

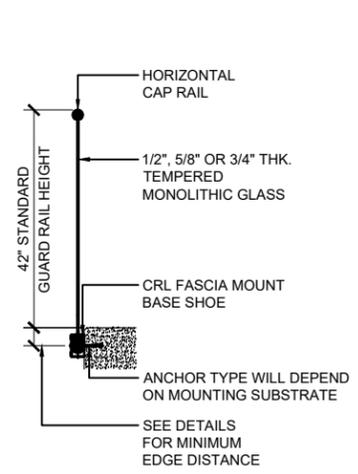


TYPICAL BASE SHOE ATTACHMENTS USING THE 8B SERIES BASE SHOE WITH TAPER-LOC® SYSTEM

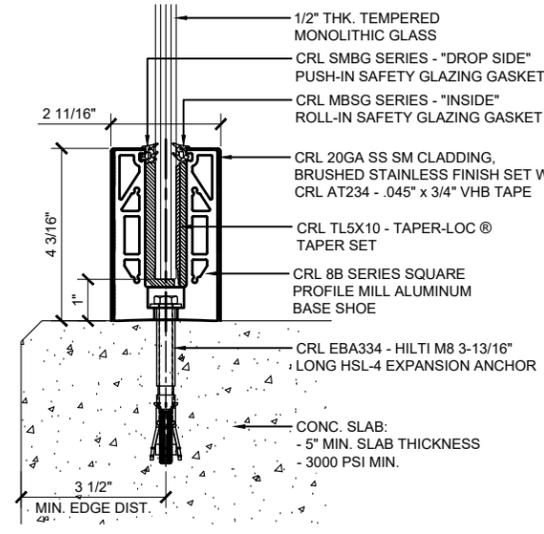


SURFACE MOUNT DETAIL CONCRETE SUBSTRATE

ANCHOR SPACING WILL DEPEND ON MOUNTING SUBSTRATE AND REGION OF PROJECT

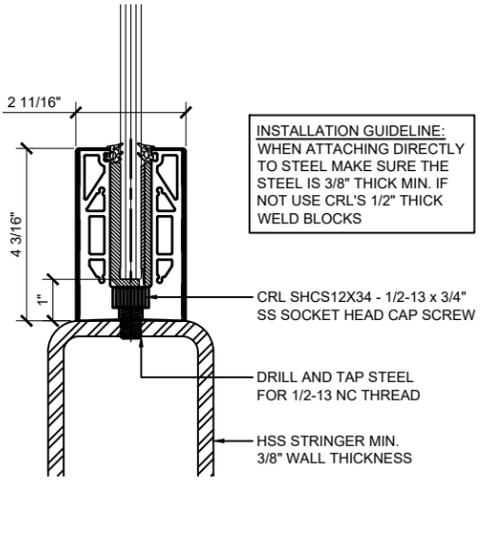


SURFACE MOUNT DETAIL STEEL SUBSTRATE

12" ON CENTER ANCHOR SPACING

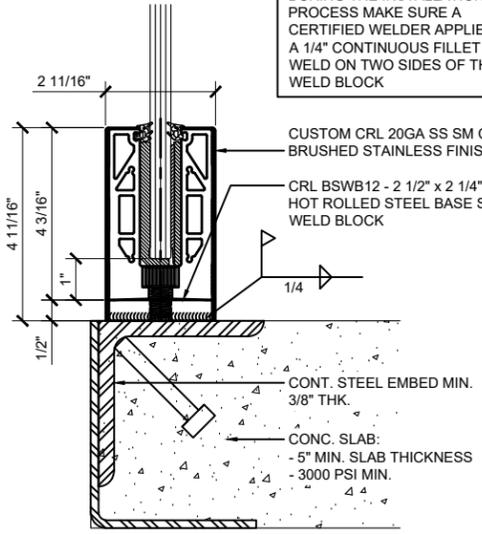


SURFACE MOUNT DETAIL STEEL SUBSTRATE W/ WELD BLOCK

12" ON CENTER ANCHOR SPACING

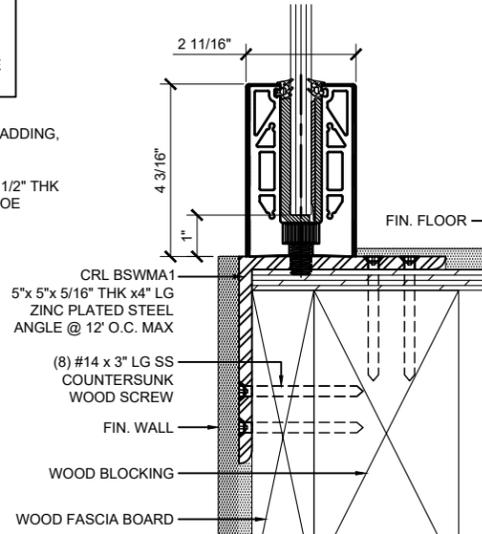


SURFACE MOUNT DETAIL WOOD SUBSTRATE

12" ON CENTER ANCHOR SPACING

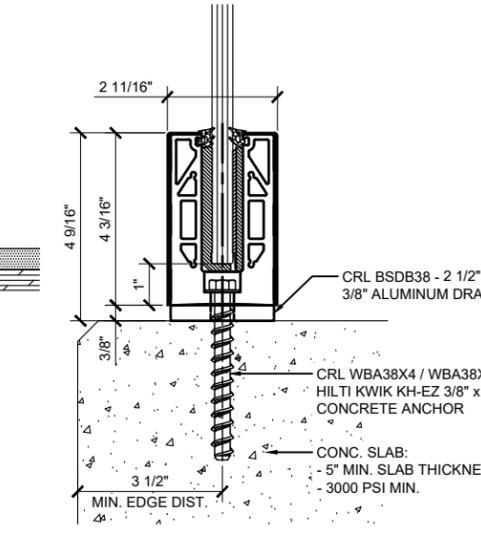


SURFACE MOUNT DETAIL CONCRETE SUBSTRATE W/ DRAIN BLOCK

ANCHOR SPACING WILL DEPEND ON MOUNTING SUBSTRATE AND REGION OF PROJECT

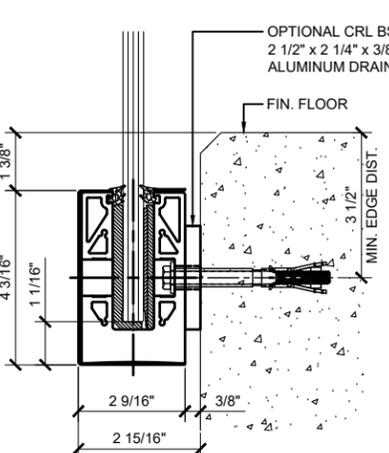


FASCIA MOUNT DETAIL CONCRETE SUBSTRATE

ANCHOR SPACING WILL DEPEND ON MOUNTING SUBSTRATE AND REGION OF PROJECT

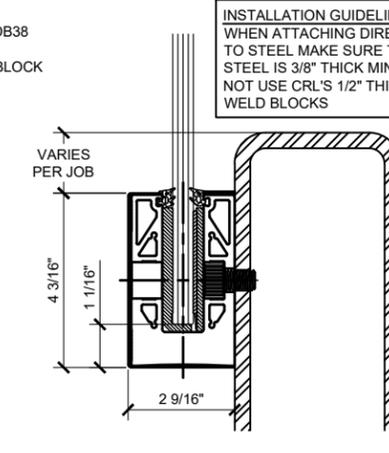


FASCIA MOUNT DETAIL STEEL SUBSTRATE

12" ON CENTER ANCHOR SPACING

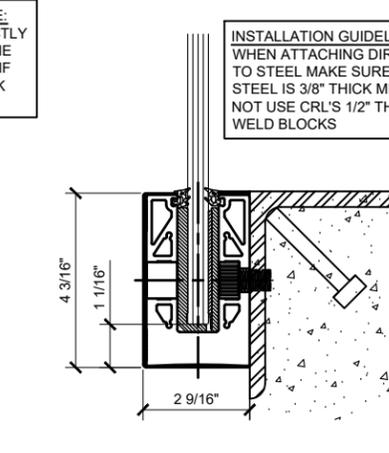


FASCIA MOUNT DETAIL STEEL SUBSTRATE

12" ON CENTER ANCHOR SPACING

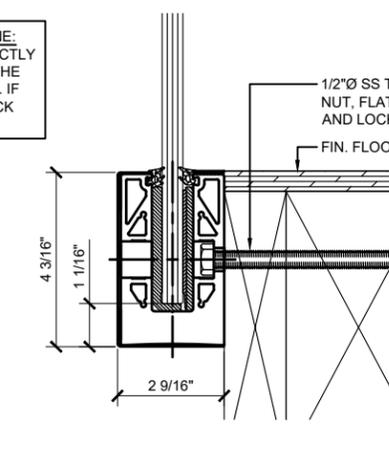


FASCIA MOUNT DETAIL WOOD SUBSTRATE

ANCHOR SPACING WILL DEPEND ON MOUNTING SUBSTRATE AND REGION OF PROJECT

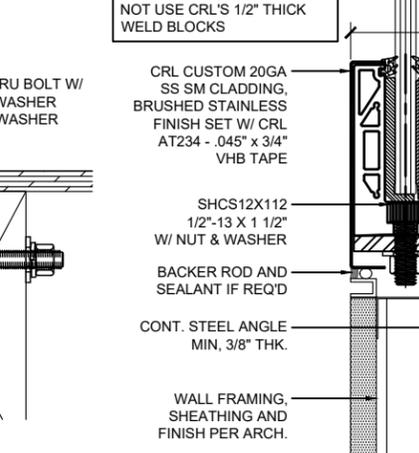

SURFACE MOUNT DETAIL STEEL SUBSTRATE W/ CUSTOM CLADDING

12" ON CENTER ANCHOR SPACING

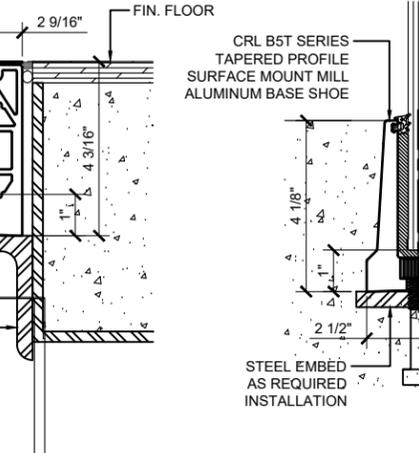

EMBED MOUNT CONCRETE SUBSTRATE

ANCHOR SPACING WILL DEPEND ON MOUNTING SUBSTRATE AND REGION OF PROJECT

INSTALLATION GUIDELINE: DURING THE INSTALLATION PROCESS MAKE SURE A CERTIFIED WELDER APPLIES A 1/4" CONTINUOUS FILLET WELD ON TWO SIDES OF THE WELD BLOCK


INSTALLATION GUIDELINE: WHEN ATTACHING DIRECTLY TO STEEL MAKE SURE THE STEEL IS 3/8" THICK MIN. IF NOT USE CRL'S 1/2" THICK WELD BLOCKS

INSTALLATION GUIDELINE: WHEN ATTACHING DIRECTLY TO STEEL MAKE SURE THE STEEL IS 3/8" THICK MIN. IF NOT USE CRL'S 1/2" THICK WELD BLOCKS

INSTALLATION GUIDELINE: WHEN ATTACHING DIRECTLY TO STEEL MAKE SURE THE STEEL IS 3/8" THICK MIN. IF NOT USE CRL'S 1/2" THICK WELD BLOCKS


INSTALLATION GUIDELINE: WHEN ATTACHING DIRECTLY TO STEEL MAKE SURE THE STEEL IS 3/8" THICK MIN. IF NOT USE CRL'S 1/2" THICK WELD BLOCKS

TYPICAL BASE SHOE ATTACHMENTS USING THE 8B58 SERIES BASE SHOE WITH TAPER-LOC® SYSTEM

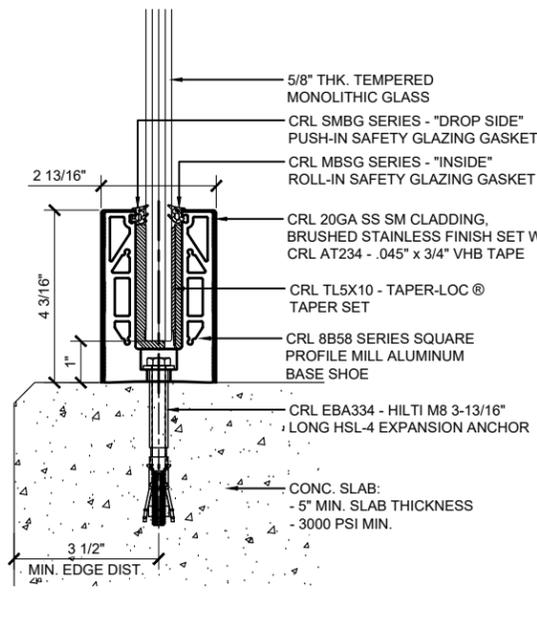


**SURFACE MOUNT DETAIL
CONCRETE SUBSTRATE**

ANCHOR SPACING WILL DEPEND ON MOUNTING
SUBSTRATE AND REGION OF PROJECT

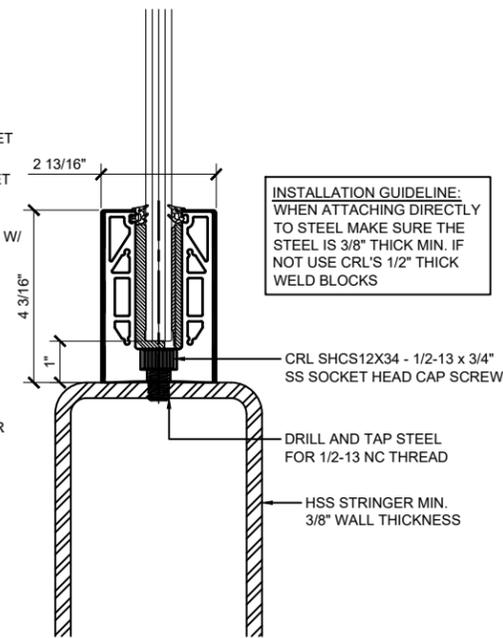


**SURFACE MOUNT DETAIL
STEEL SUBSTRATE**

12" ON CENTER ANCHOR SPACING

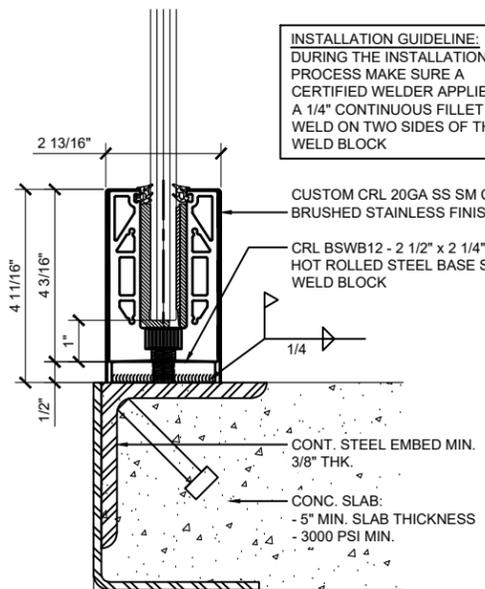


**SURFACE MOUNT DETAIL
STEEL SUBSTRATE W/ WELD BLOCK**

12" ON CENTER ANCHOR SPACING

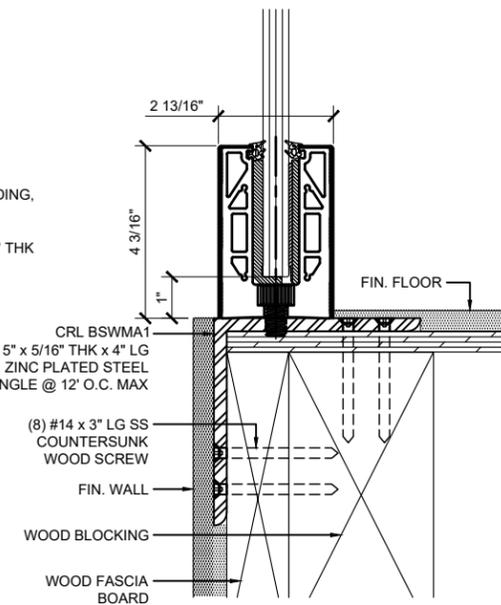


**SURFACE MOUNT DETAIL
WOOD SUBSTRATE**

12" ON CENTER ANCHOR SPACING

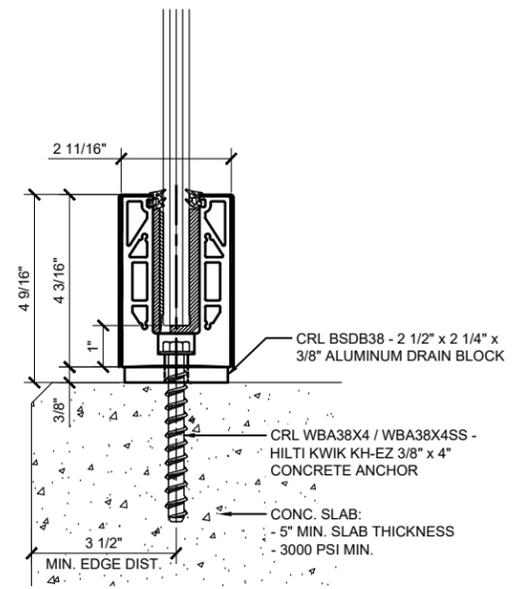


**SURFACE MOUNT DETAIL
CONCRETE SUBSTRATE W/ DRAIN BLOCK**

ANCHOR SPACING WILL DEPEND ON MOUNTING
SUBSTRATE AND REGION OF PROJECT

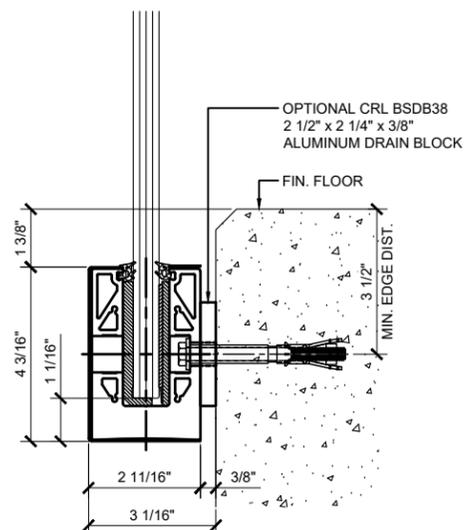


**FASCIA MOUNT DETAIL
CONCRETE SUBSTRATE**

ANCHOR SPACING WILL DEPEND ON MOUNTING
SUBSTRATE AND REGION OF PROJECT

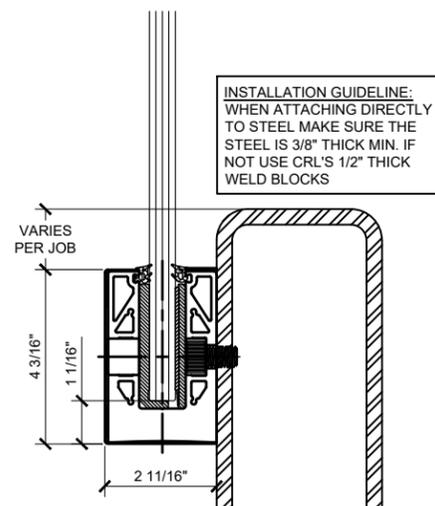


**FASCIA MOUNT DETAIL
STEEL SUBSTRATE**

12" ON CENTER ANCHOR SPACING

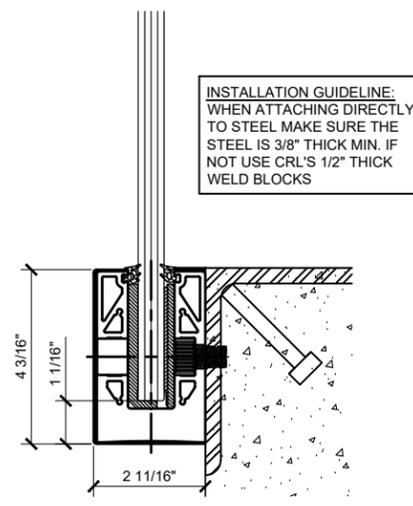


**FASCIA MOUNT DETAIL
STEEL SUBSTRATE**

12" ON CENTER ANCHOR SPACING

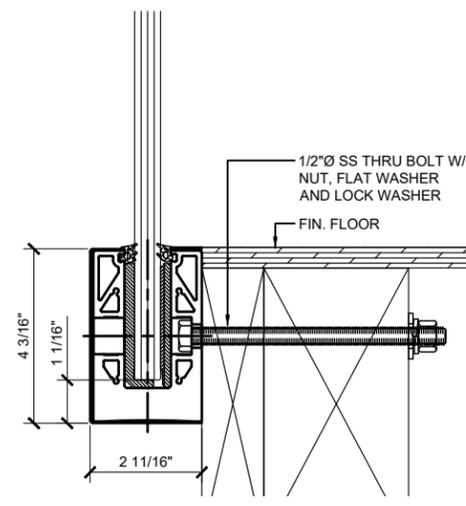

**FASCIA MOUNT DETAIL
WOOD SUBSTRATE**

ANCHOR SPACING WILL DEPEND ON MOUNTING
SUBSTRATE AND REGION OF PROJECT

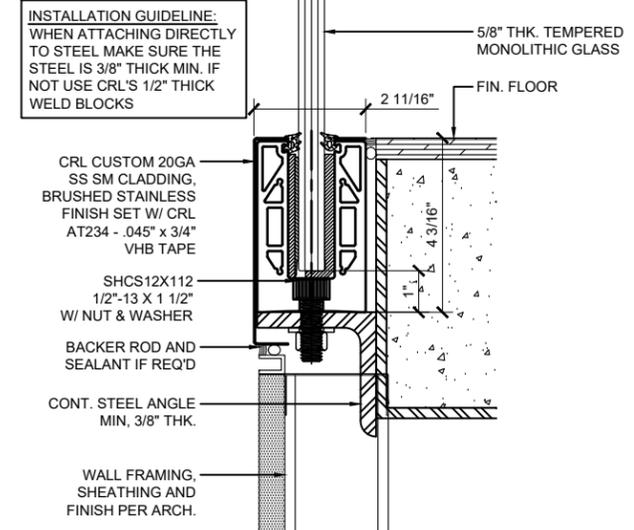

**SURFACE MOUNT DETAIL
STEEL SUBSTRATE W/ CUSTOM CLADDING**

12" ON CENTER ANCHOR SPACING

INSTALLATION GUIDELINE:
DURING THE INSTALLATION
PROCESS MAKE SURE A
CERTIFIED WELDER APPLIES
A 1/4" CONTINUOUS FILLET
WELD ON TWO SIDES OF THE
WELD BLOCK

INSTALLATION GUIDELINE:
WHEN ATTACHING DIRECTLY
TO STEEL MAKE SURE THE
STEEL IS 3/8" THICK MIN. IF
NOT USE CRL'S 1/2" THICK
WELD BLOCKS

INSTALLATION GUIDELINE:
WHEN ATTACHING DIRECTLY
TO STEEL MAKE SURE THE
STEEL IS 3/8" THICK MIN. IF
NOT USE CRL'S 1/2" THICK
WELD BLOCKS

INSTALLATION GUIDELINE:
WHEN ATTACHING DIRECTLY
TO STEEL MAKE SURE THE
STEEL IS 3/8" THICK MIN. IF
NOT USE CRL'S 1/2" THICK
WELD BLOCKS

INSTALLATION GUIDELINE:
WHEN ATTACHING DIRECTLY
TO STEEL MAKE SURE THE
STEEL IS 3/8" THICK MIN. IF
NOT USE CRL'S 1/2" THICK
WELD BLOCKS

Revisions By:		
△	02/28/25	JO
△	06/28/21	AB
△	06/05/18	VM
△	08/12/16	JG
△	02/08/16	JG

CRL

2508 E. Vernon Avenue, Los Angeles, CA 90058-1897
PH: (800)-421-6144 FX: 800-597-7501 www.crlra.com


ICG ES ESR-3269

Description:
GRS
GLASS RAILING SYSTEM
FOR TEMPERED MONOLITHIC
1/2", 5/8" & 3/4" THK. GLASS

ELEVATIONS AND DETAILS
SURFACE MOUNT AND
FASCIA MOUNT OPTIONS


Drawn By: JG
Date: 12/15/2015
Scale: AS NOTED
File Name:
CRL GRS Monolithic Glass Railing System.dwg
Sheet

TYPICAL BASE SHOE ATTACHMENTS USING THE 8B34 SERIES BASE SHOE WITH TAPER-LOC® SYSTEM

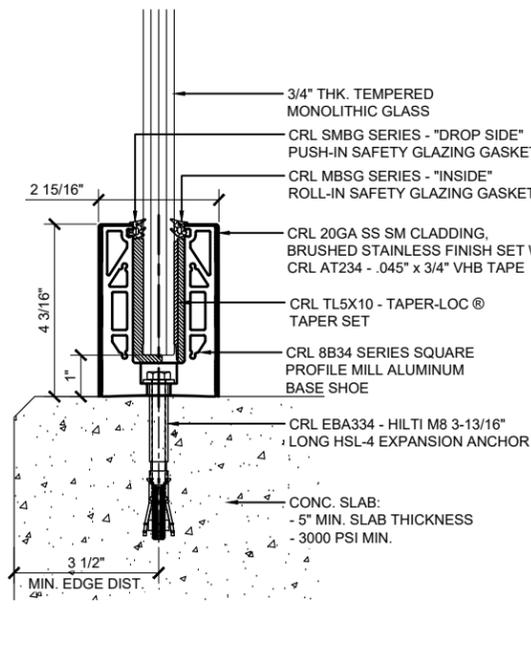


**SURFACE MOUNT DETAIL
CONCRETE SUBSTRATE**

ANCHOR SPACING WILL DEPEND ON MOUNTING
SUBSTRATE AND REGION OF PROJECT

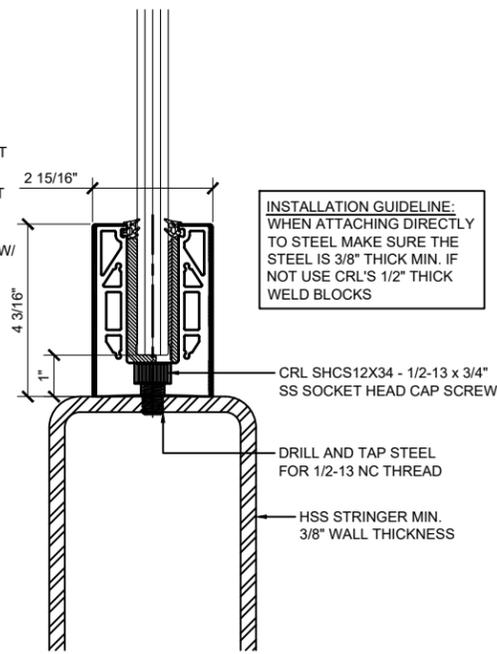


**SURFACE MOUNT DETAIL
STEEL SUBSTRATE**

12\"/>

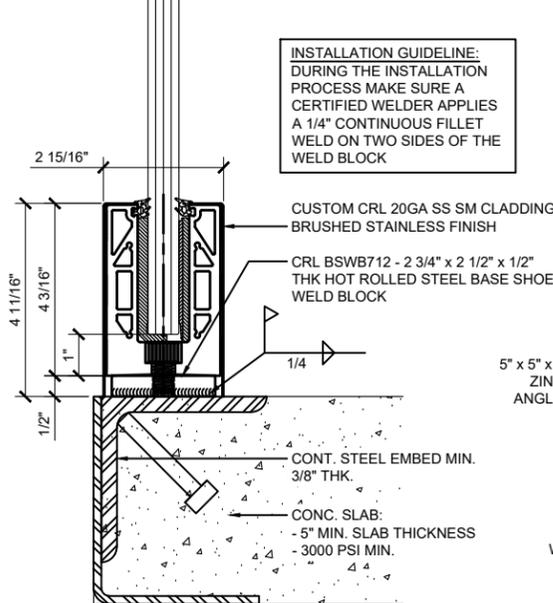


**SURFACE MOUNT DETAIL
STEEL SUBSTRATE W/ WELD BLOCK**

12\"/>

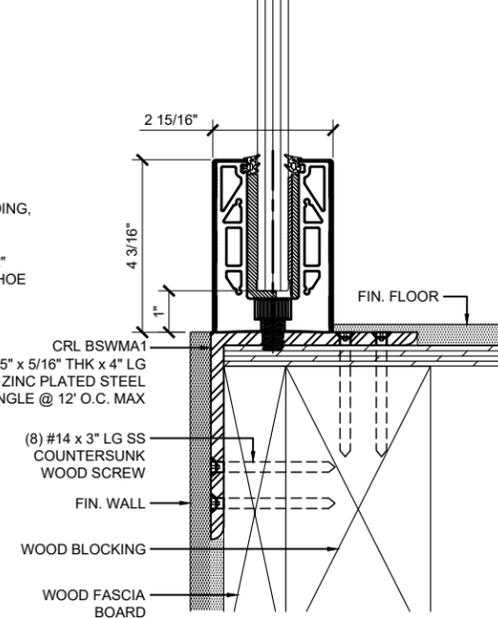


**SURFACE MOUNT DETAIL
WOOD SUBSTRATE**

12\"/>

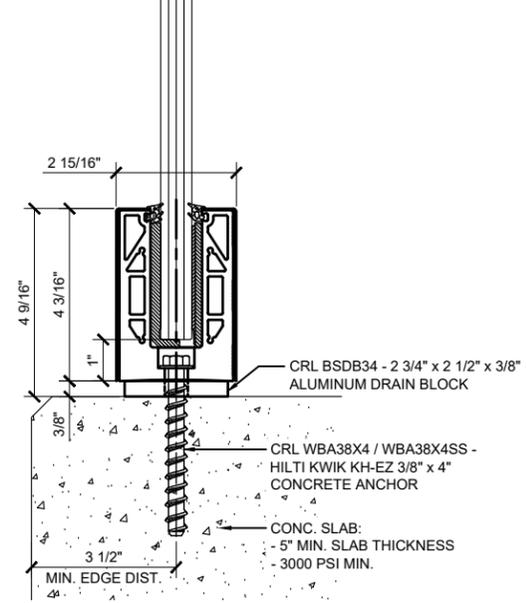


**SURFACE MOUNT DETAIL
CONCRETE SUBSTRATE W/ DRAIN BLOCK**

ANCHOR SPACING WILL DEPEND ON MOUNTING
SUBSTRATE AND REGION OF PROJECT

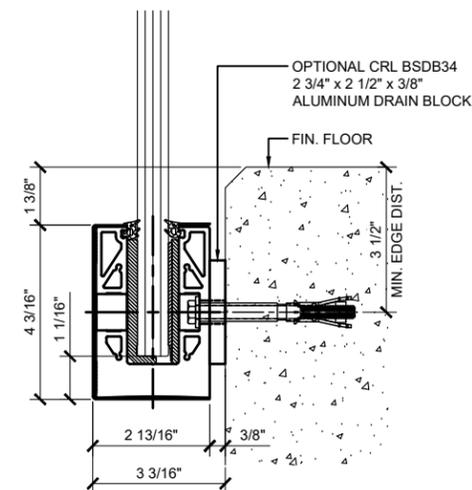


**FASCIA MOUNT DETAIL
CONCRETE SUBSTRATE**

ANCHOR SPACING WILL DEPEND ON MOUNTING
SUBSTRATE AND REGION OF PROJECT

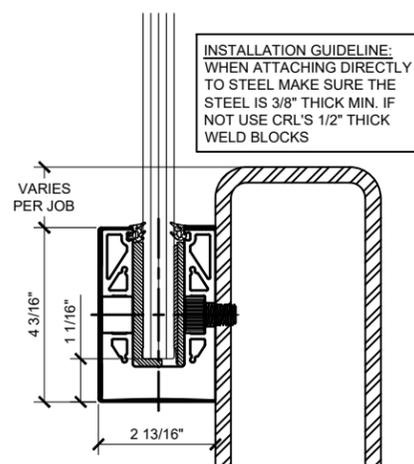


**FASCIA MOUNT DETAIL
STEEL SUBSTRATE**

12\"/>

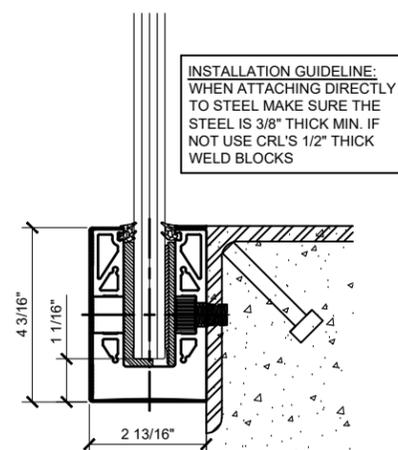


**FASCIA MOUNT DETAIL
STEEL SUBSTRATE**

12\"/>

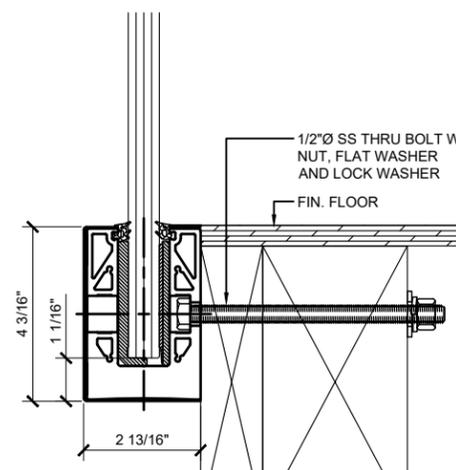

**FASCIA MOUNT DETAIL
WOOD SUBSTRATE**

ANCHOR SPACING WILL DEPEND ON MOUNTING
SUBSTRATE AND REGION OF PROJECT

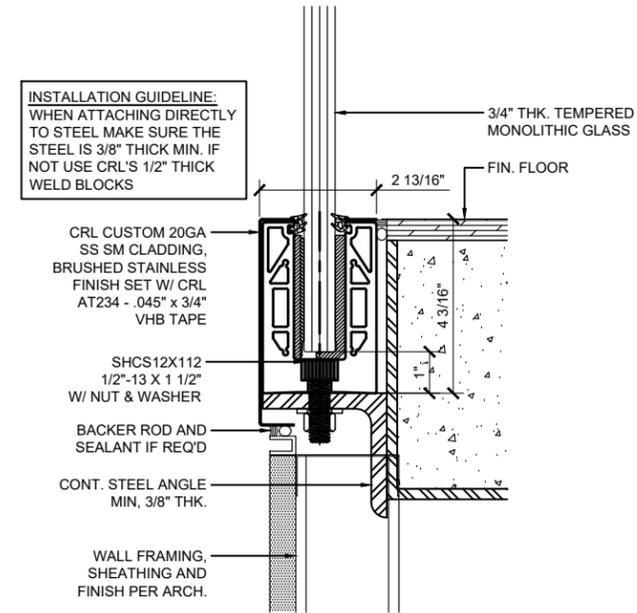

**SURFACE MOUNT DETAIL
STEEL SUBSTRATE W/ CUSTOM CLADDING**

12\"/>

INSTALLATION GUIDELINE:
DURING THE INSTALLATION
PROCESS MAKE SURE A
CERTIFIED WELDER APPLIES
A 1/4\"/>

INSTALLATION GUIDELINE:
WHEN ATTACHING DIRECTLY
TO STEEL MAKE SURE THE
STEEL IS 3/8\"/>

INSTALLATION GUIDELINE:
WHEN ATTACHING DIRECTLY
TO STEEL MAKE SURE THE
STEEL IS 3/8\"/>

Revisions By:		
△	02/28/25	JO
△	06/28/21	AB
△	06/05/18	VM
△	08/12/16	JG
△	02/08/16	JG

CRL

2500 E. Vernon Avenue, Los Angeles, CA 90058-1897
PH: (800)-421-6144 FX: 800-597-7501 www.crlusa.com

ICG ES ESR-3269


Description:
GRS
GLASS RAILING SYSTEM
FOR TEMPERED MONOLITHIC
1/2", 5/8" & 3/4" THK. GLASS

ELEVATIONS AND DETAILS
SURFACE MOUNT AND
FASCIA MOUNT OPTIONS


Drawn By: JG
Date: 12/15/2015
Scale: AS NOTED
File Name:
CRL GRS Monolithic Glass Railing System.dwg
Sheet

Revisions By:


△	02/28/25	JO
△	06/28/21	AB
△	06/05/18	VM
△	08/12/16	JG
△	02/08/16	JG

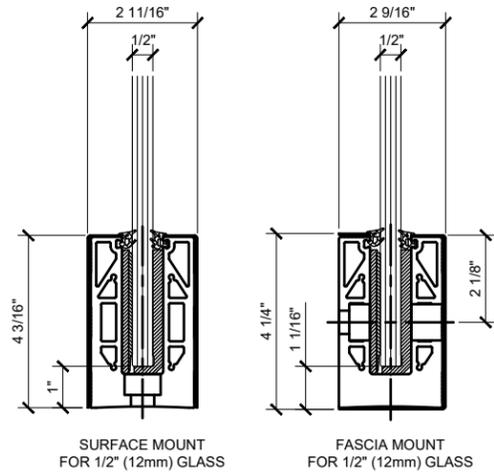


8B SERIES BASE SHOE

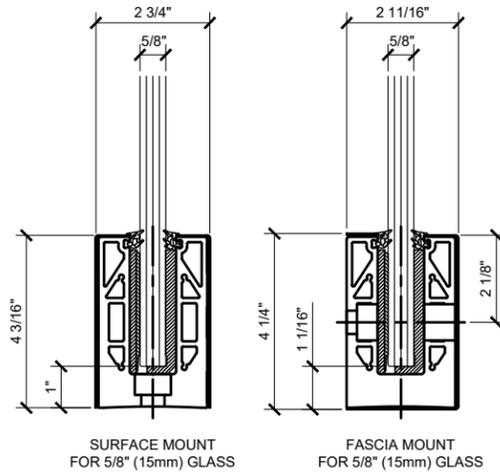


8B58 SERIES BASE SHOE

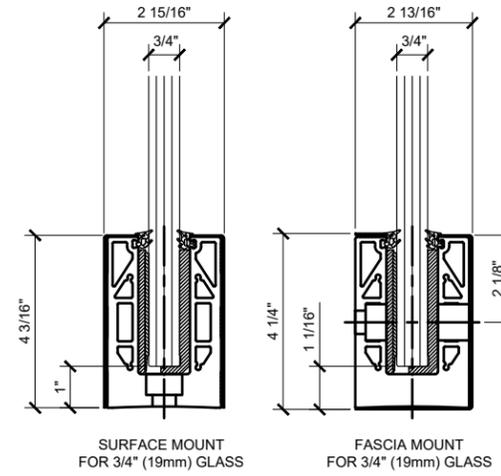


8B34 SERIES BASE SHOE

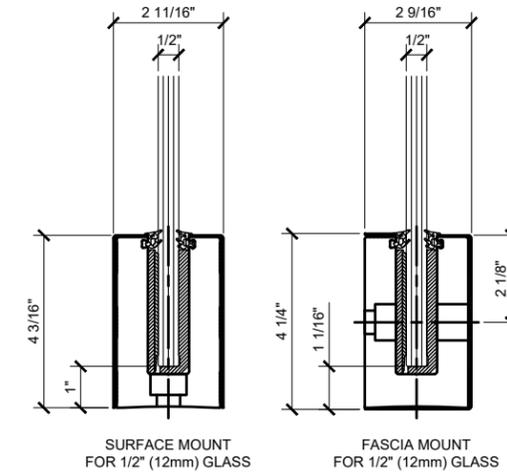


B5S SERIES BASE SHOE

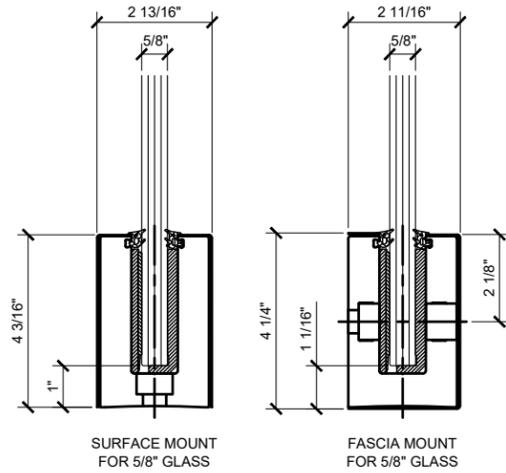

B6N SERIES BASE SHOE

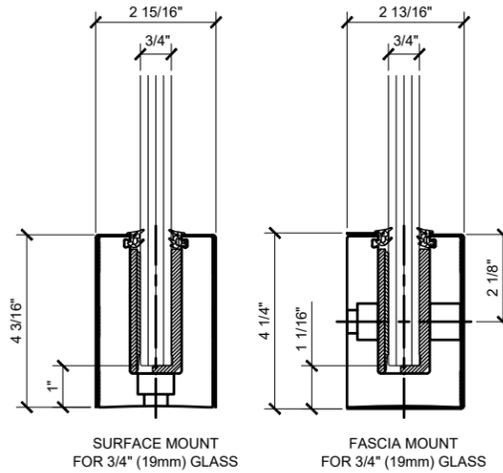


B7S SERIES BASE SHOE

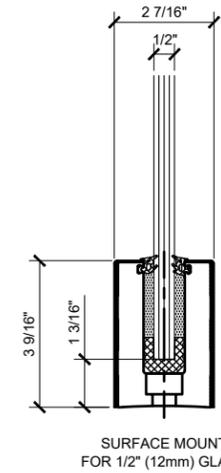

B5L SERIES BASE SHOE

*NOTE: B5L BASE SHOE CANNOT BE USED W/ TAPER-LOC ®.

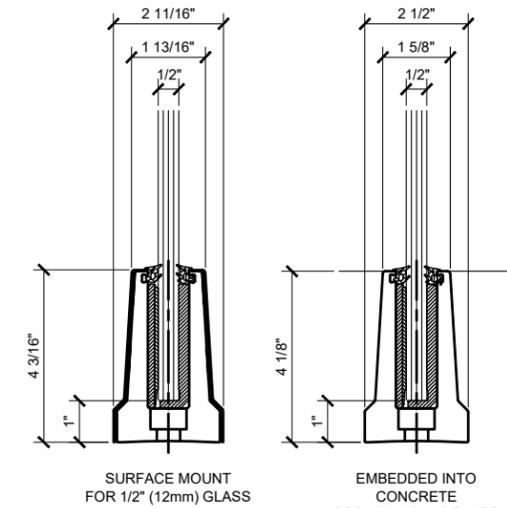

B5T SERIES BASE SHOE

CRL

2500 E. Vernon Avenue, Los Angeles, CA 90058-1897
PH: (800)-421-6144 FX: 800-587-7501 www.crlaer.com

ICG ES ESR-3269

Description:
**GRS
GLASS RAILING SYSTEM
FOR TEMPERED MONOLITHIC
1/2", 5/8" & 3/4" THK. GLASS**

**BASE SHOE OPTIONS
SURFACE & FASCIA MOUNT**

Drawn By: JG
Date: 12/15/2015
Scale: AS NOTED
File Name:
CRL GRS Monolithic Glass Railing System.dwg

Sheet

Revisions By:		
△	02/28/25	JO
△	06/28/21	AB
△	06/05/18	VM
△	08/12/16	JG
△	02/08/16	JG

CRL

2500 E. Vernon Avenue, Los Angeles, CA 90058-1887
 PH: (800)-421-6144 FX: 800-587-7501 www.crl.com

ICG ES ESR-3269

Description: **GRS**
GLASS RAILING SYSTEM
FOR TEMPERED MONOLITHIC
1/2", 5/8" & 3/4" THK. GLASS

CAP RAIL OPTIONS

Drawn By: JG
 Date: 12/15/2015
 Scale: AS NOTED
 File Name:
 CRL GRS Monolithic Glass Railing System.dwg

Sheet

