


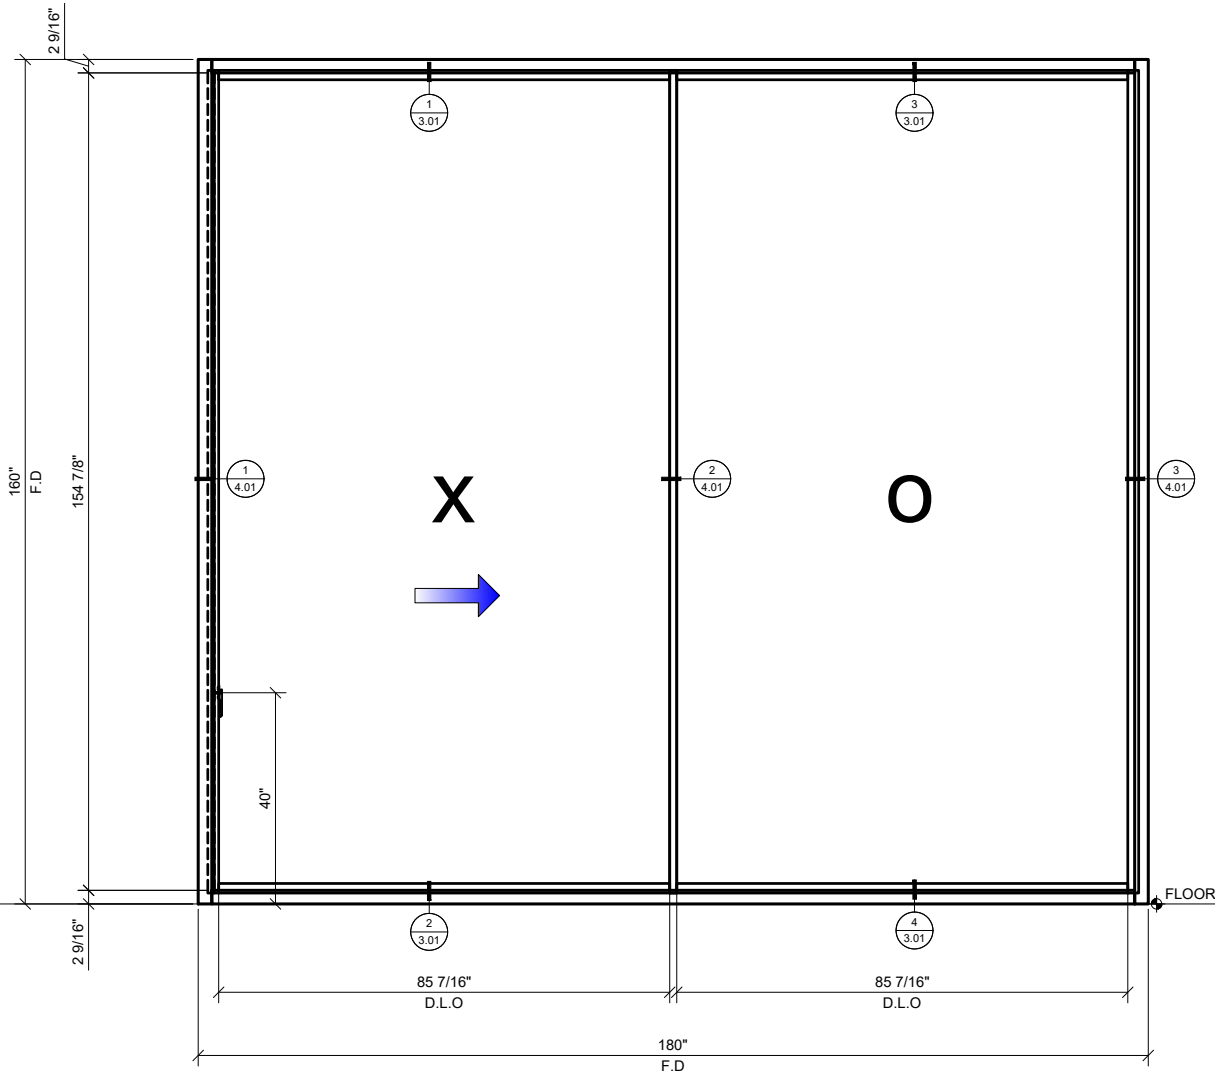


S 100 SERIES SLIDING DOORS  
RAISED SILL




EXTERIOR

INTERIOR

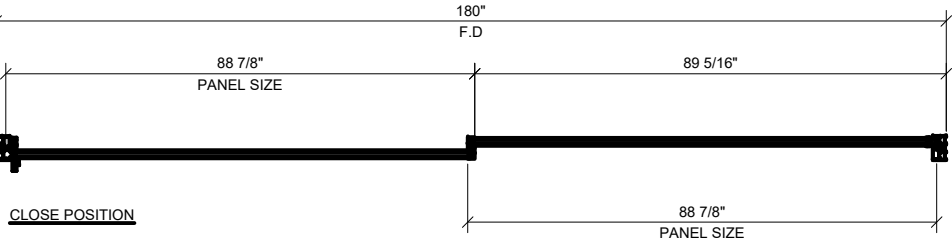

EXTERIOR

INTERIOR

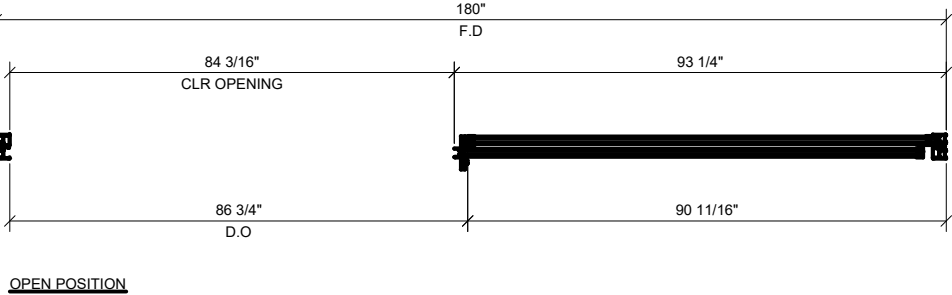

① XO - 2 TRACK CONFIGURATION  
3/4" = 1'-0" ARCH. REF.: N/A

Revisions By:




Description:  
S100 SERIES  
SLIDING DOORS

Drawn By: HW  
Date: 08/12/2020  
Scale: AS NOTED  
File Name:  
S100 SERIES SLIDING DOORS  
Sheet




S 100 SERIES SLIDING DOORS  
RAISED SILL

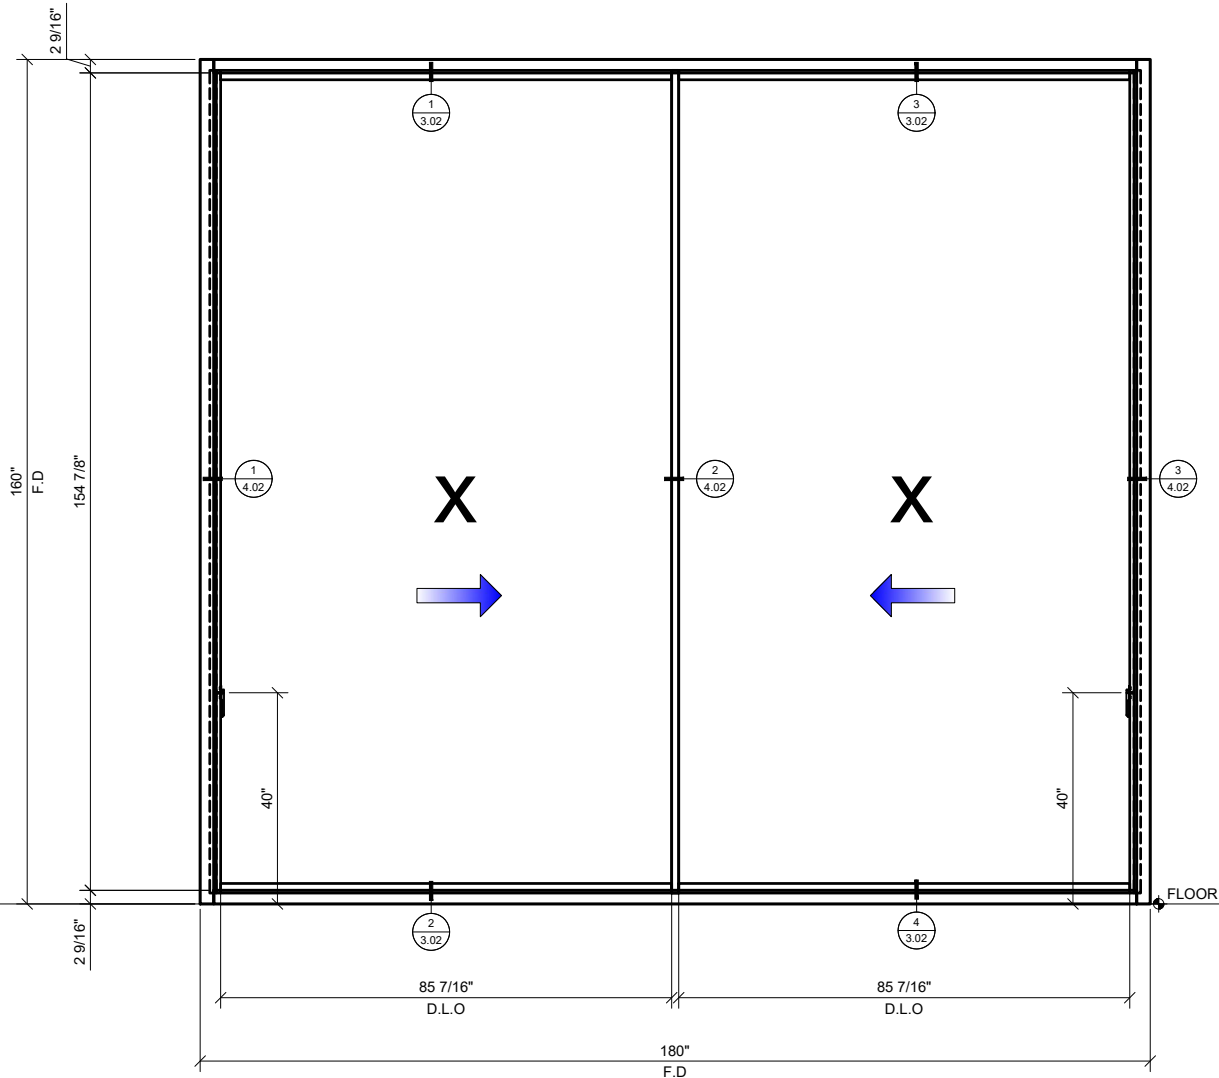


EXTERIOR

INTERIOR

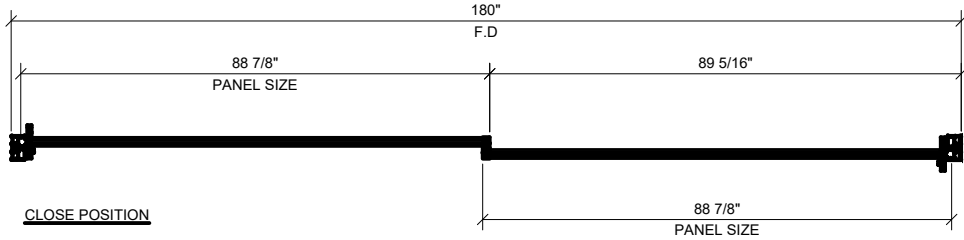


EXTERIOR

INTERIOR

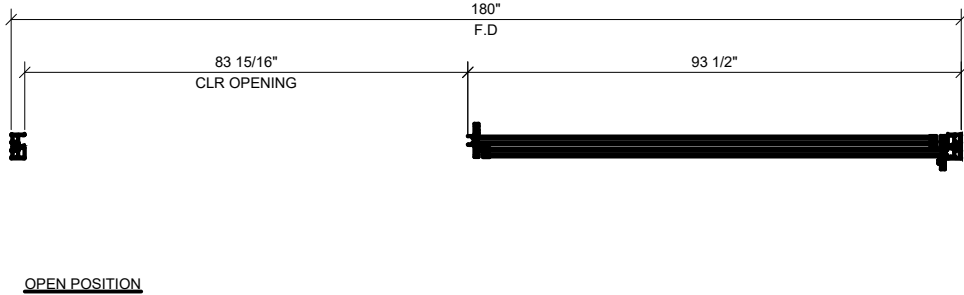

1 XX - 2 TRACK CONFIGURATION  
3/4" = 1'-0" ARCH. REF.: N/A

Revisions By:

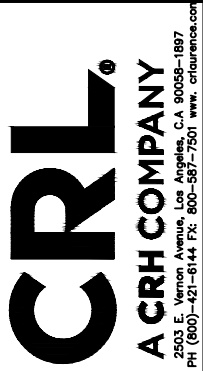

Description:  
S100 SERIES  
SLIDING DOORS

Drawn By: HW

Date: 08/12/2020

Scale: AS NOTED

File Name:


S100 SERIES SLIDING DOORS

Sheet

2.02




S 100 SERIES SLIDING DOORS  
RAISED SILL

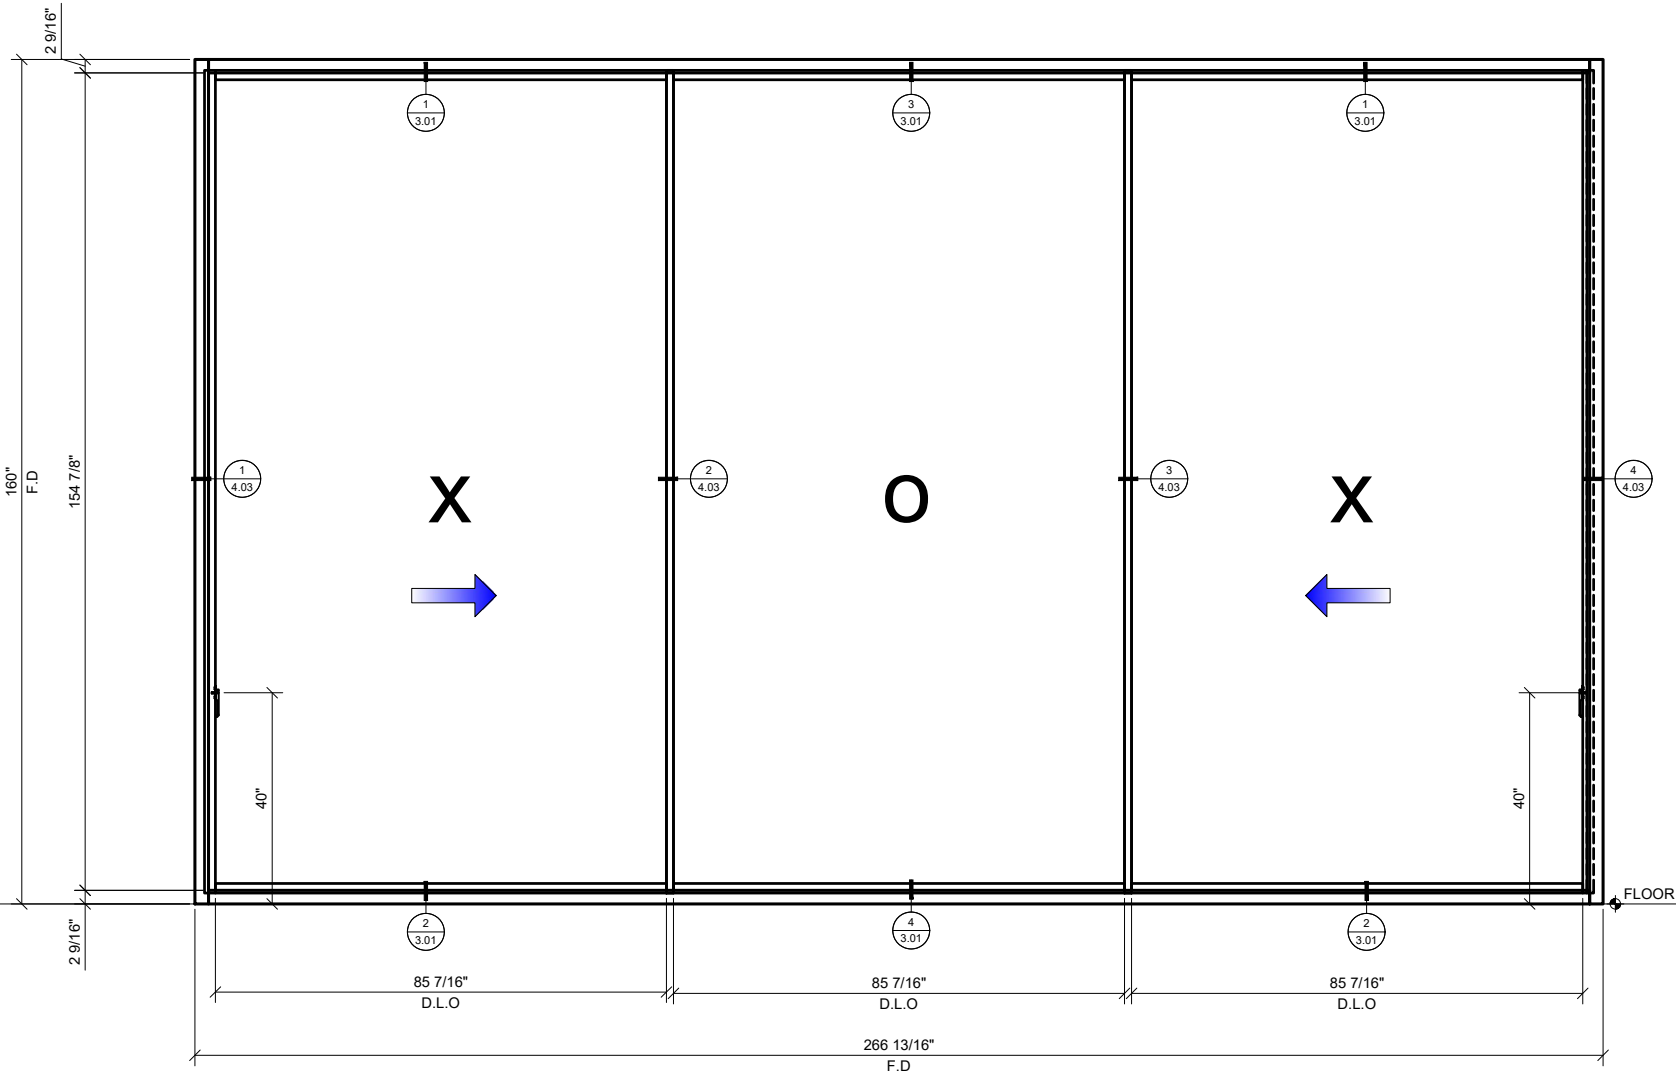

EXTERIOR


INTERIOR

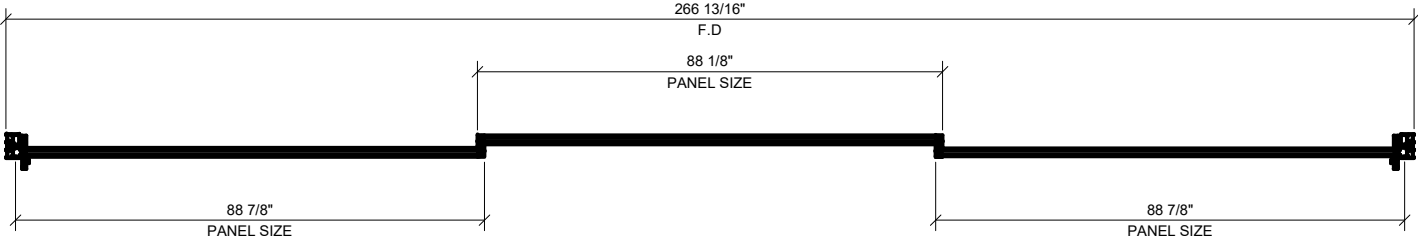

CLOSE POSITION

EXTERIOR

INTERIOR

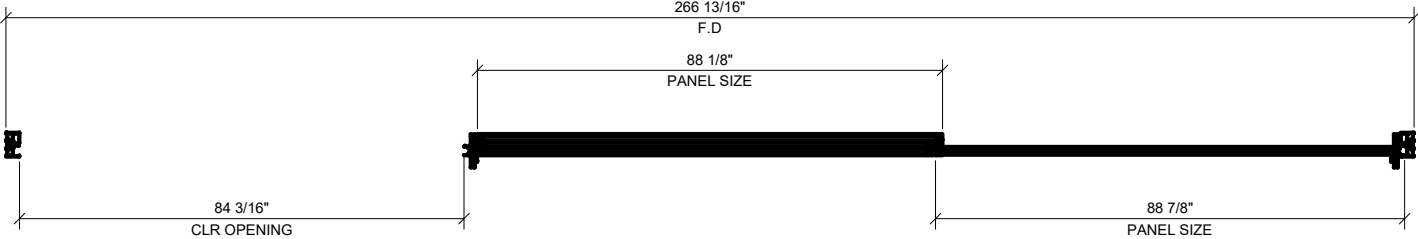

CLOSE POSITION

① XOX - 2 TRACK CONFIGURATION  
3/4" = 1'-0" ARCH. REF.: N/A

Revisions By:

**CRL**  
A CRH COMPANY  
2503 E. Vernon Avenue, Los Angeles, CA 90059-1897  
PH (800)-421-6144 FX: 800-587-7501 www.crlaurence.com



Description:  
S100 SERIES  
SLIDING DOORS

Drawn By: HW  
Date: 08/12/2020  
Scale: AS NOTED  
File Name:  
S100 SERIES SLIDING DOORS  
Sheet

2.03



S 100 SERIES SLIDING DOORS  
RAISED SILL

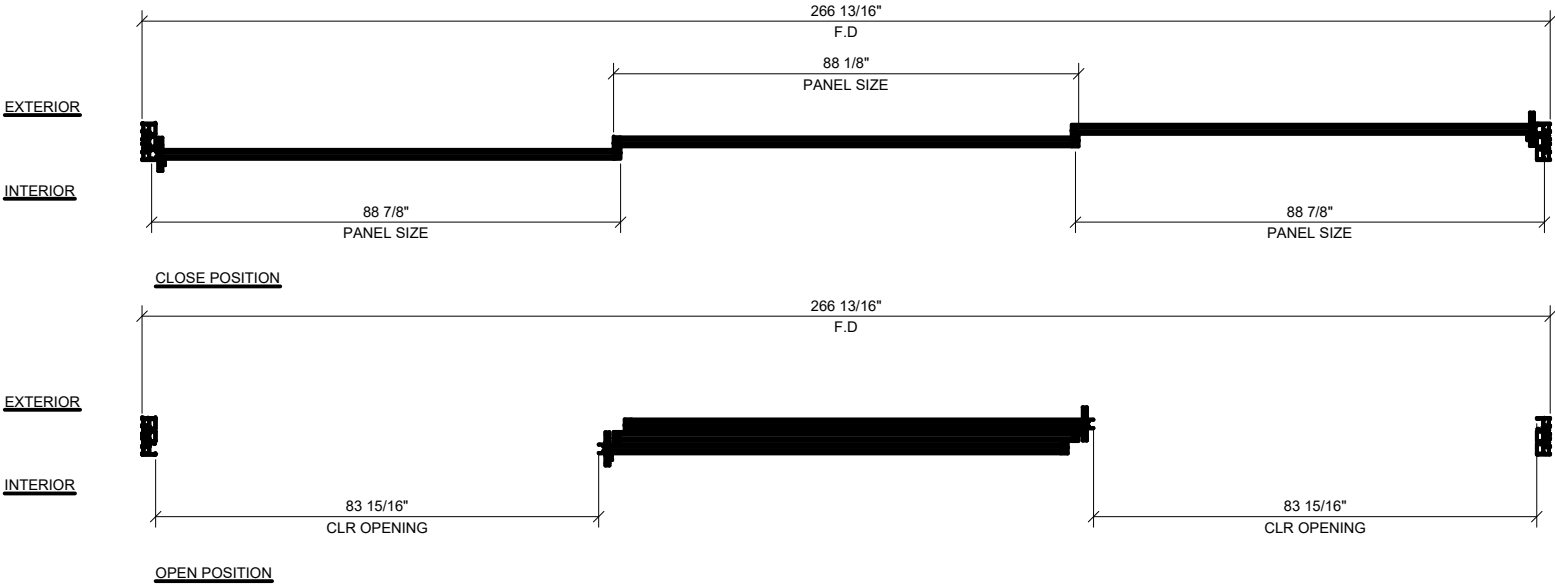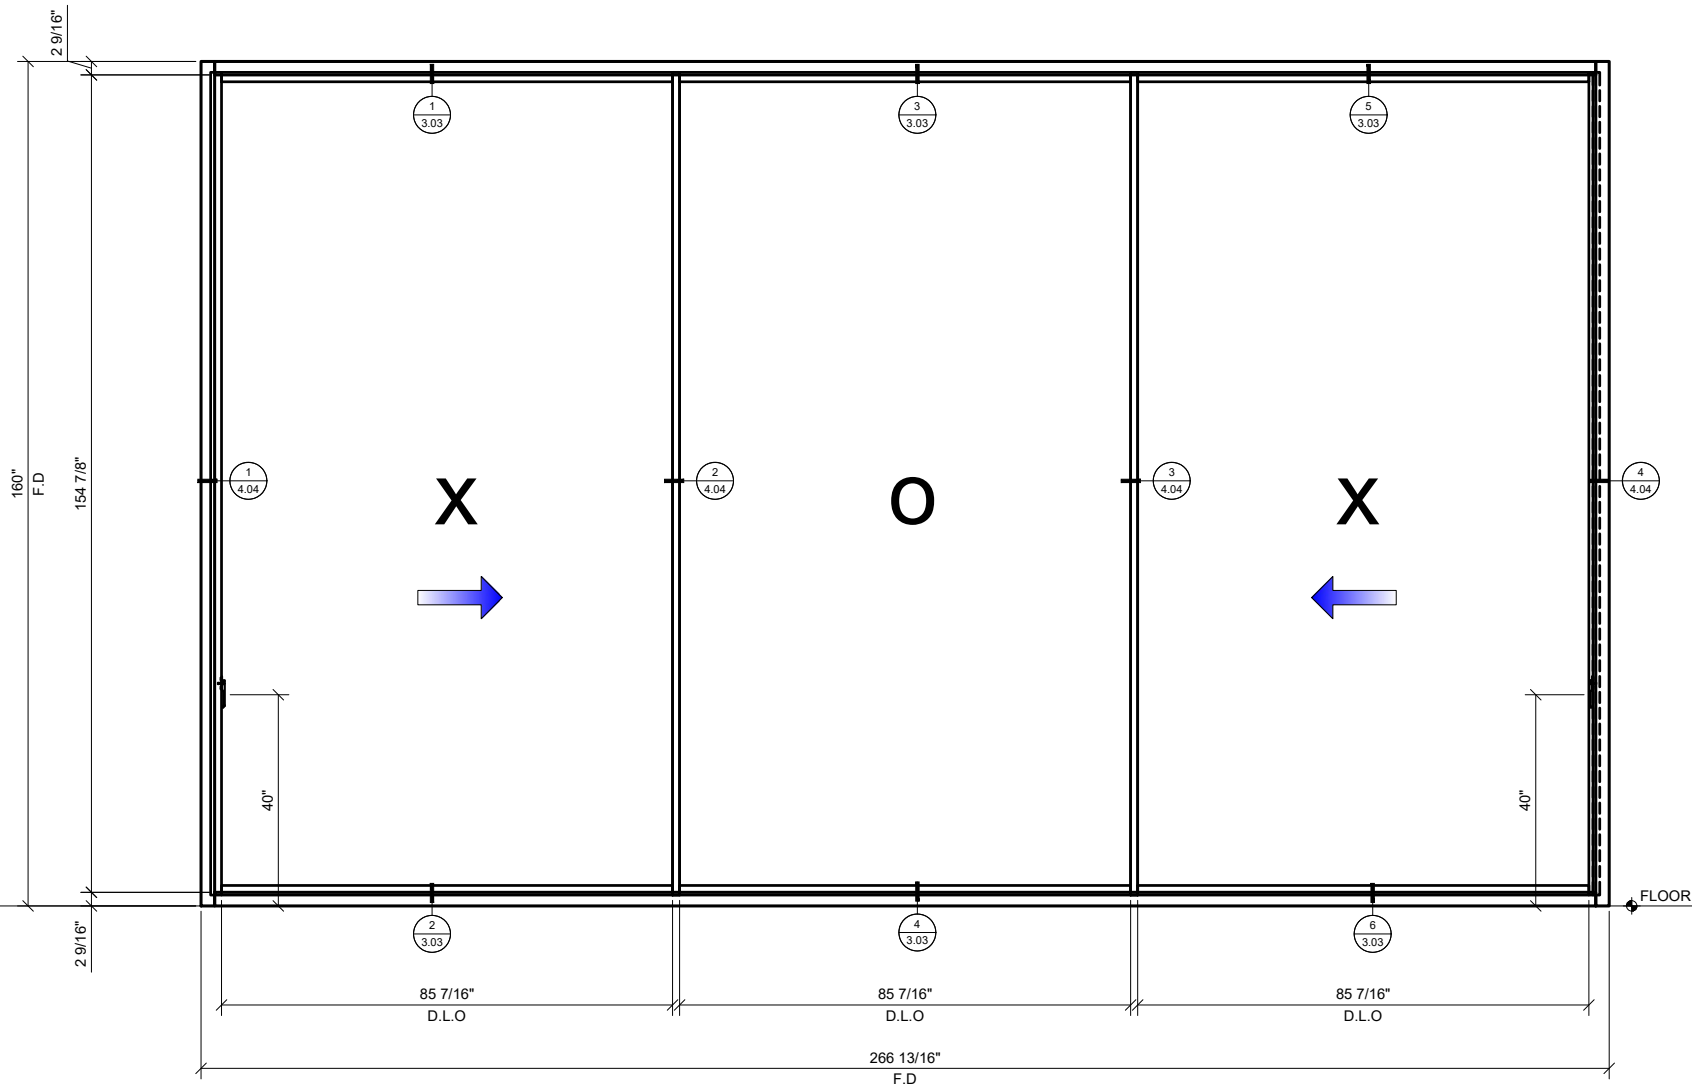

1 XOX - 3 TRACK CONFIGURATION  
3/4" = 1'-0" ARCH. REF.: N/A

Revisions By:

**CRL**  
A CRH COMPANY  
2503 E. Vernon Avenue, Los Angeles, CA 90059-1897  
PH (800)-421-6144 FX: 800-587-7501 www.crlaurence.com


Description:  
S100 SERIES  
SLIDING DOORS

Drawn By: HW  
Date: 08/12/2020  
Scale: AS NOTED  
File Name:  
S100 SERIES SLIDING DOORS  
Sheet

2.04



S 100 SERIES SLIDING DOORS  
RAISED SILL

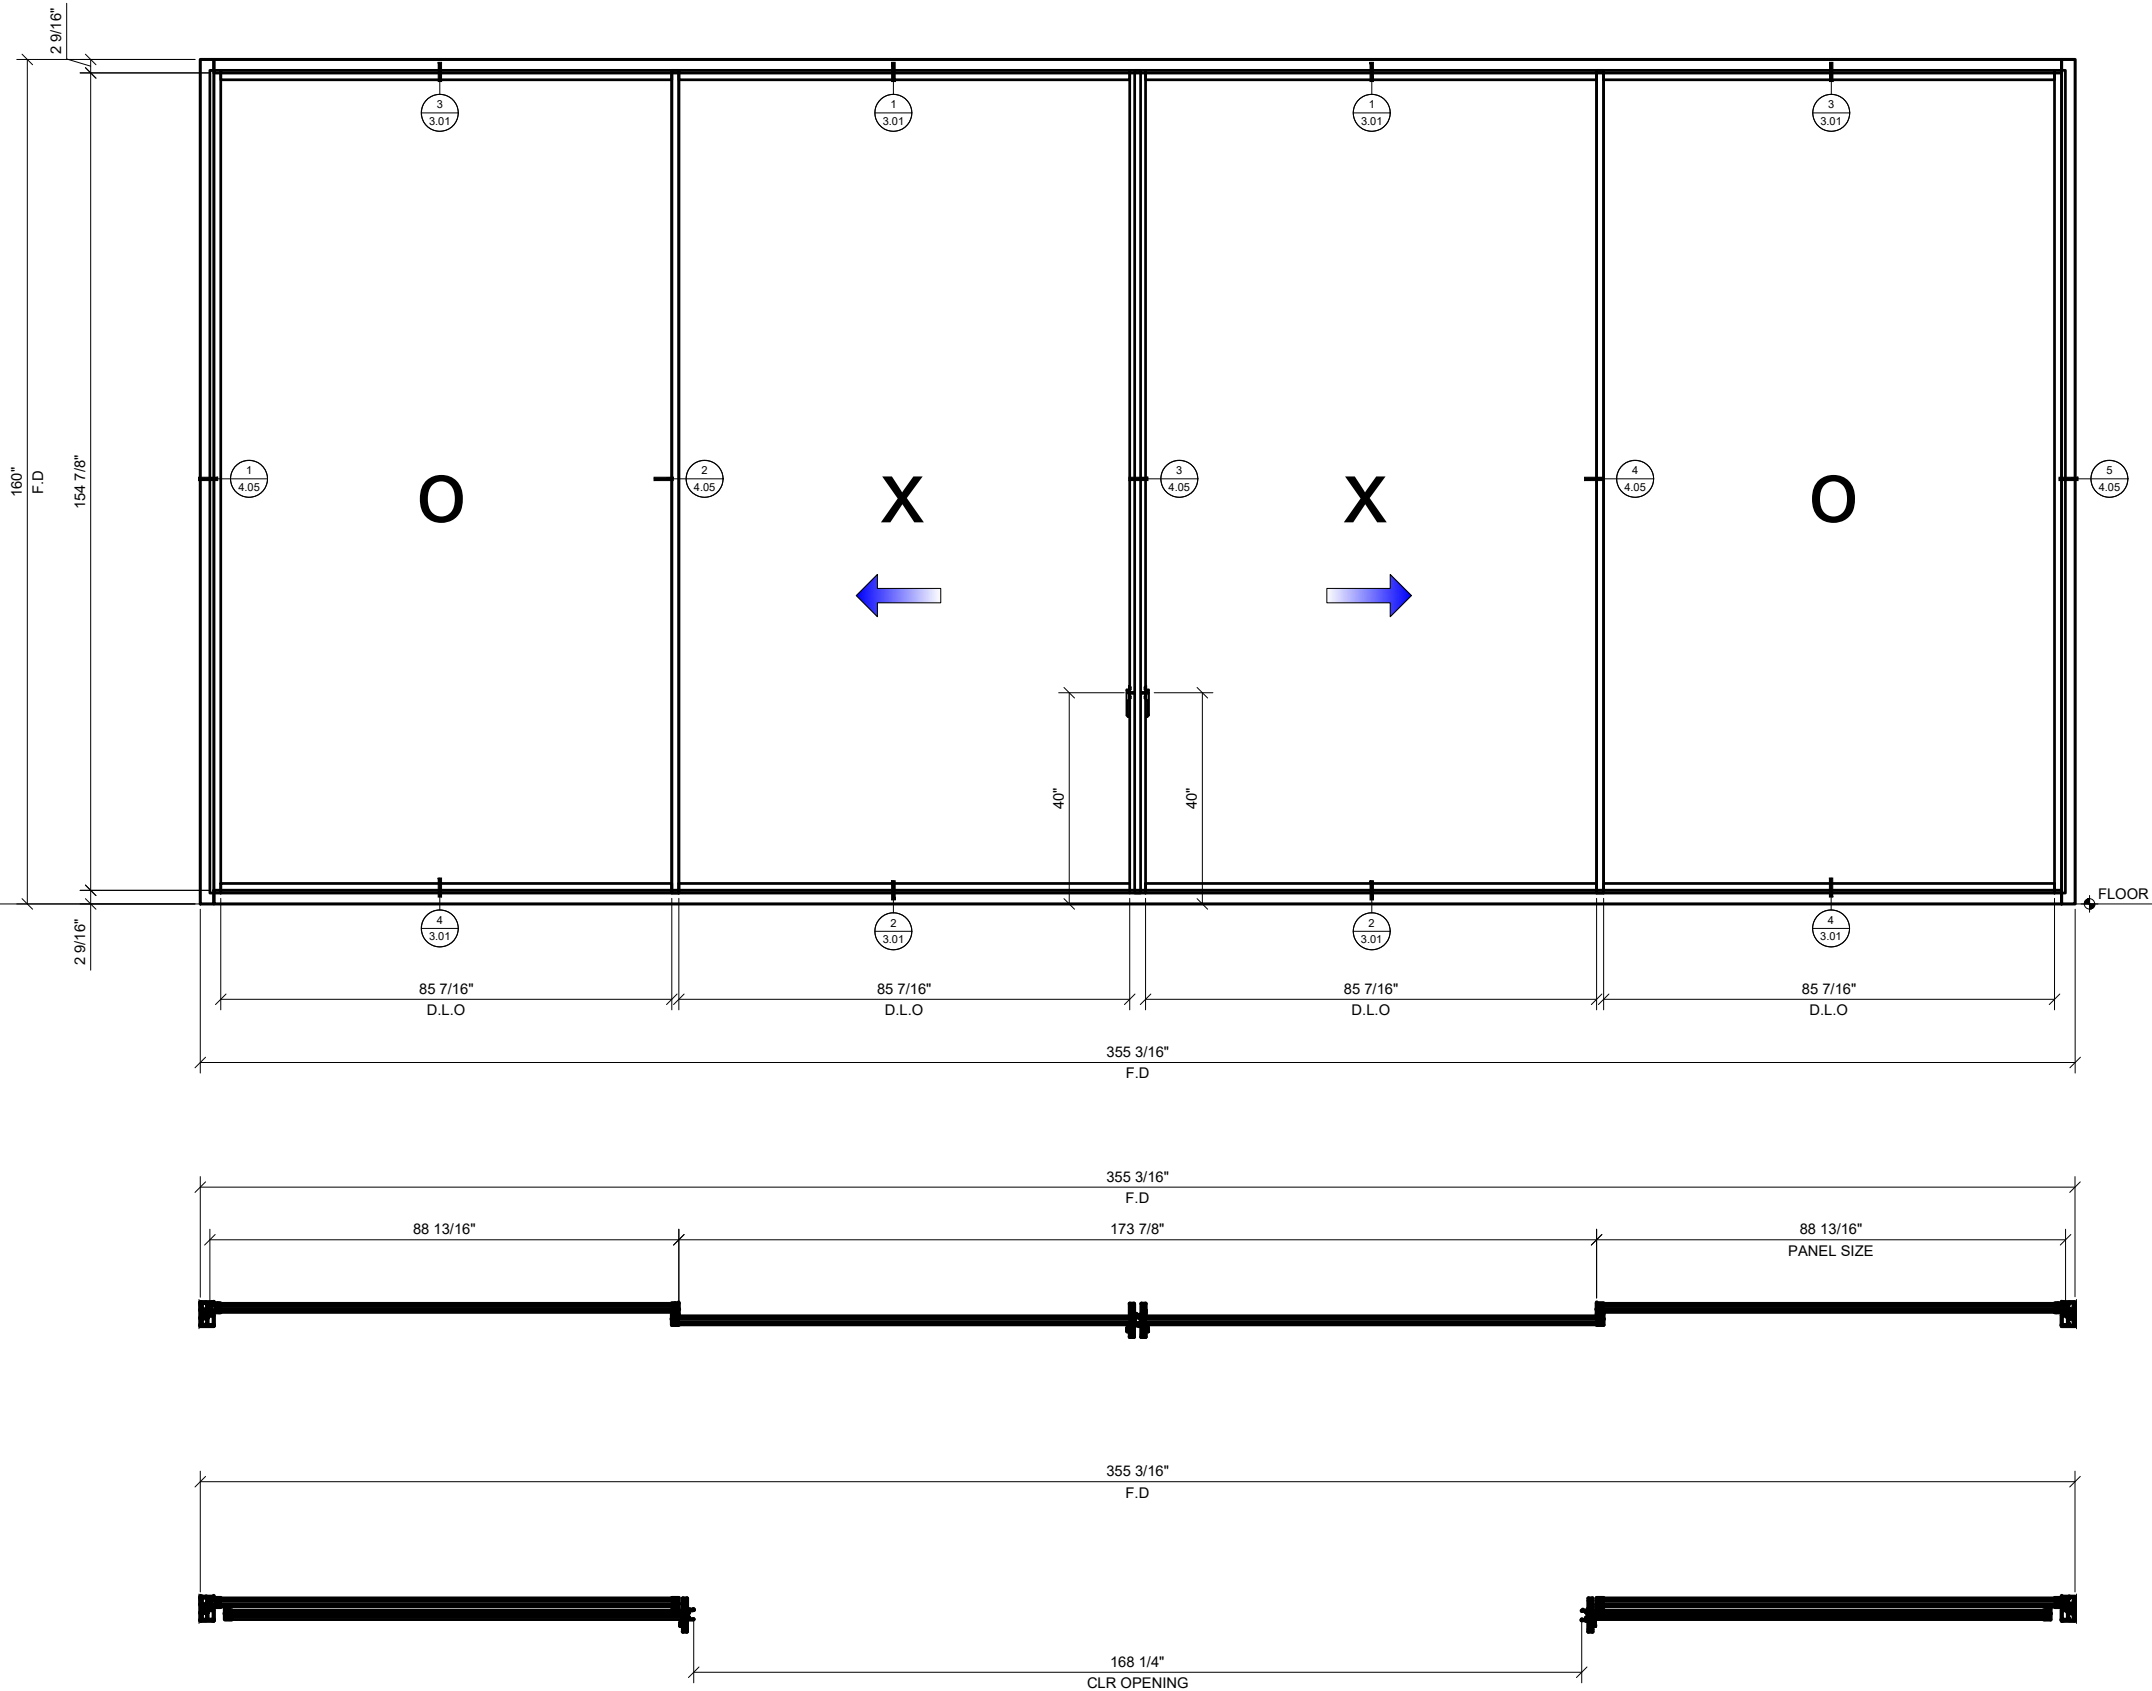

① OXXO - 2 TRACK CONFIGURATION  
3/4" = 1'-0" ARCH. REF.: N/A

Revisions By:

**CRL**  
A CRH COMPANY  
2503 E. Vernon Avenue, Los Angeles, CA 90059-1897  
PH (800)-421-6144 FX: 800-587-7501 www.crlaurence.com


Description:  
S100 SERIES  
SLIDING DOORS

Drawn By: HW  
Date: 08/12/2020  
Scale: AS NOTED  
File Name:  
S100 SERIES SLIDING DOORS  
Sheet

2.05



S 100 SERIES SLIDING DOORS  
RAISED SILL

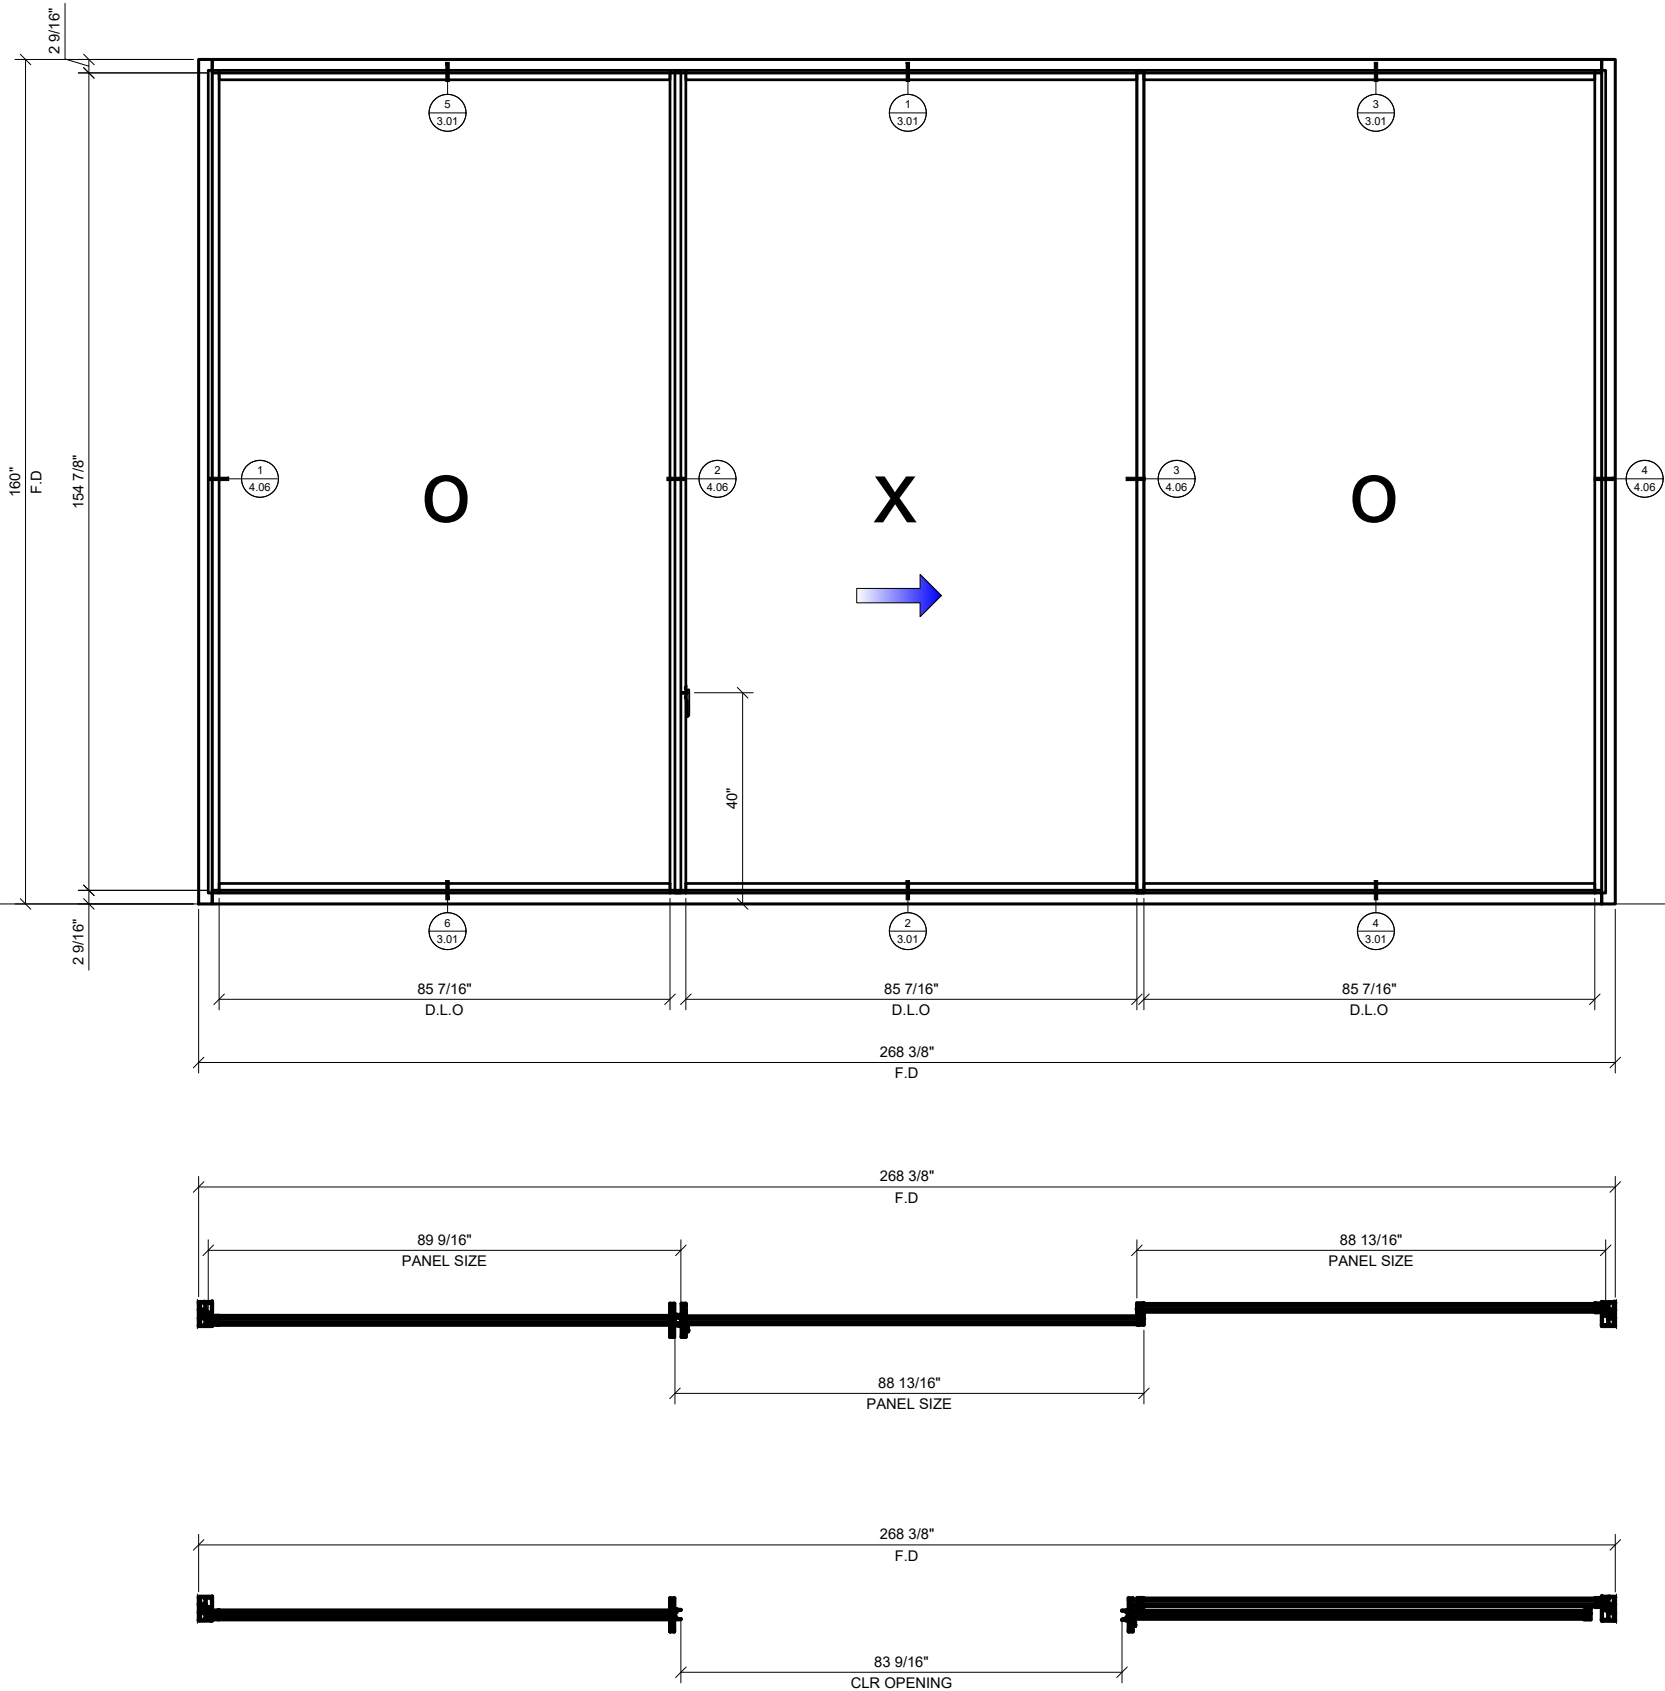

1 OXO - 2 TRACK CONFIGURATION  
3/4" = 1'-0" ARCH. REF.: N/A

Revisions By:

**CRL**  
A CRH COMPANY  
2503 E. Vernon Avenue, Los Angeles, CA 90059-1897  
PH (800)-421-6144 FX: 800-587-7501 www.crlaurence.com


Description:  
S100 SERIES  
SLIDING DOORS

Drawn By: HW  
Date: 08/12/2020  
Scale: AS NOTED  
File Name:  
S100 SERIES SLIDING DOORS  
Sheet






S 100 SERIES SLIDING DOORS  
RAISED SILL

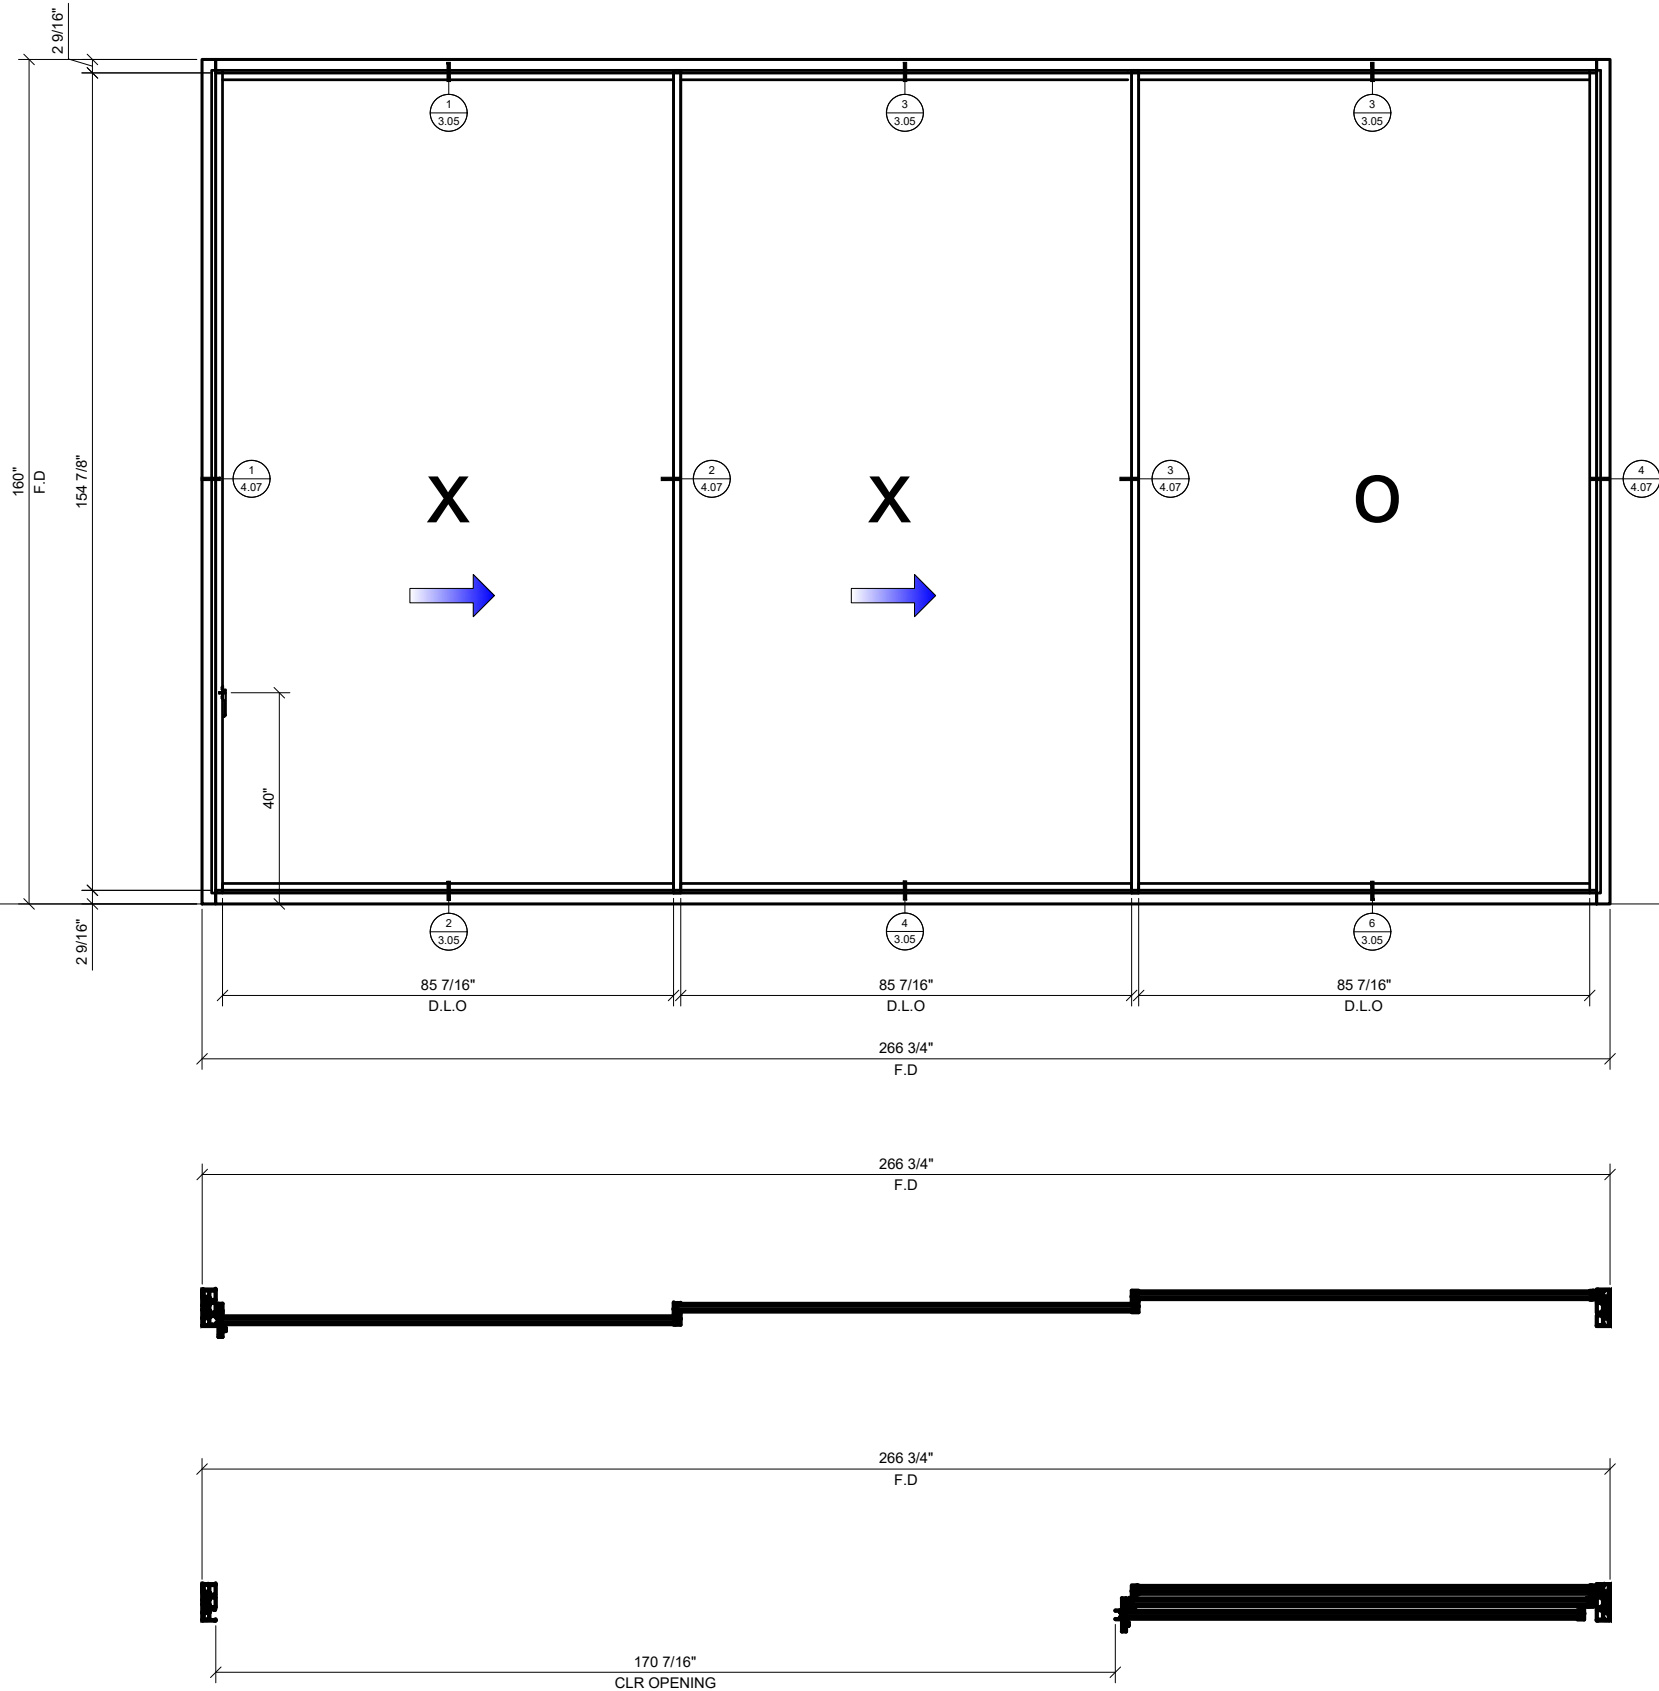

1 XXO - 3 TRACKS CONFIGURATION  
3/4" = 1'-0" ARCH. REF.: N/A

Revisions By:

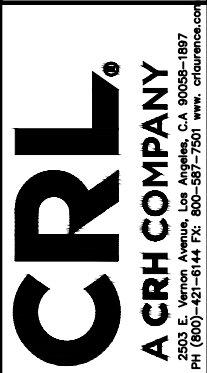


Description:  
S100 SERIES  
SLIDING DOORS

Drawn By: HW  
Date: 08/12/2020  
Scale: AS NOTED  
File Name:  
S100 SERIES SLIDING DOORS  
Sheet



S 100 SERIES SLIDING DOORS  
RAISED SILL

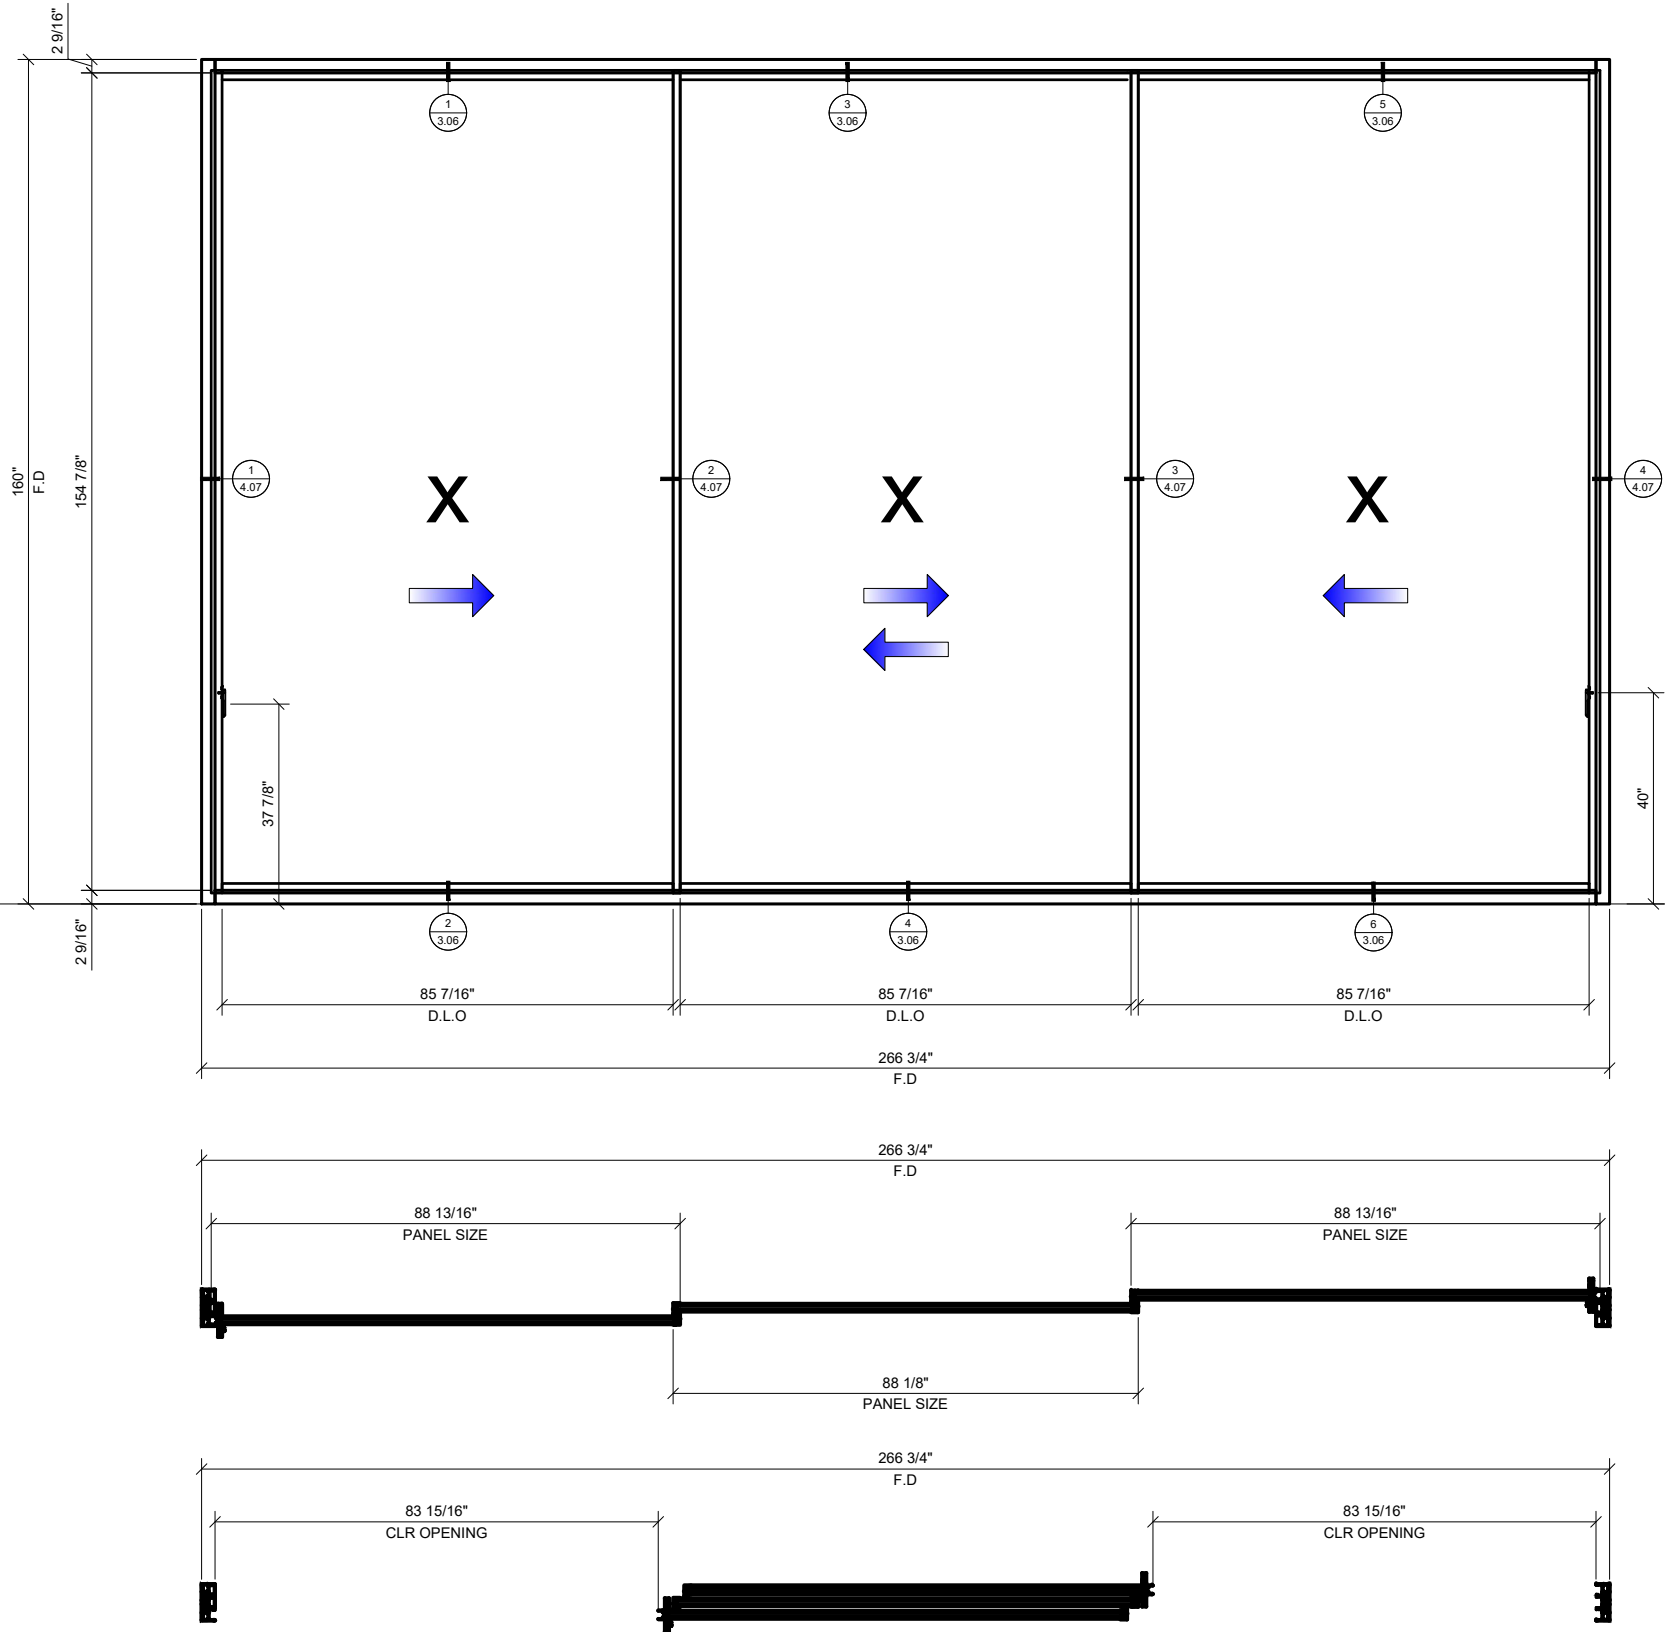

1 XXX 3 TRACKS - CONFIGURATION  
3/4" = 1'-0" ARCH. REF.: N/A

Revisions By:

**CRL**  
A CRH COMPANY  
2503 E. Vernon Avenue, Los Angeles, CA 90059-1897  
PH (800)-421-6144 FX: 800-587-7501 www.crlaurence.com

Description:  
S100 SERIES  
SLIDING DOORS

Drawn By: HW  
Date: 08/12/2020  
Scale: AS NOTED  
File Name:  
S100 SERIES SLIDING DOORS  
Sheet

2.08



Revisions By:

CRL<sup>®</sup>

A CRH COMPANY

2503 E. Vernon Avenue, Los Angeles, CA 90059-1897  
PH (800)-421-6144 FX: 800-587-7501 www.crlaurence.com

Description:

S100 SERIES  
SLIDING DOORS

Drawn By: HW


Date: 08/12/2020

Scale: AS NOTED


File Name: S100 SERIES SLIDING DOORS

Sheet

2.09

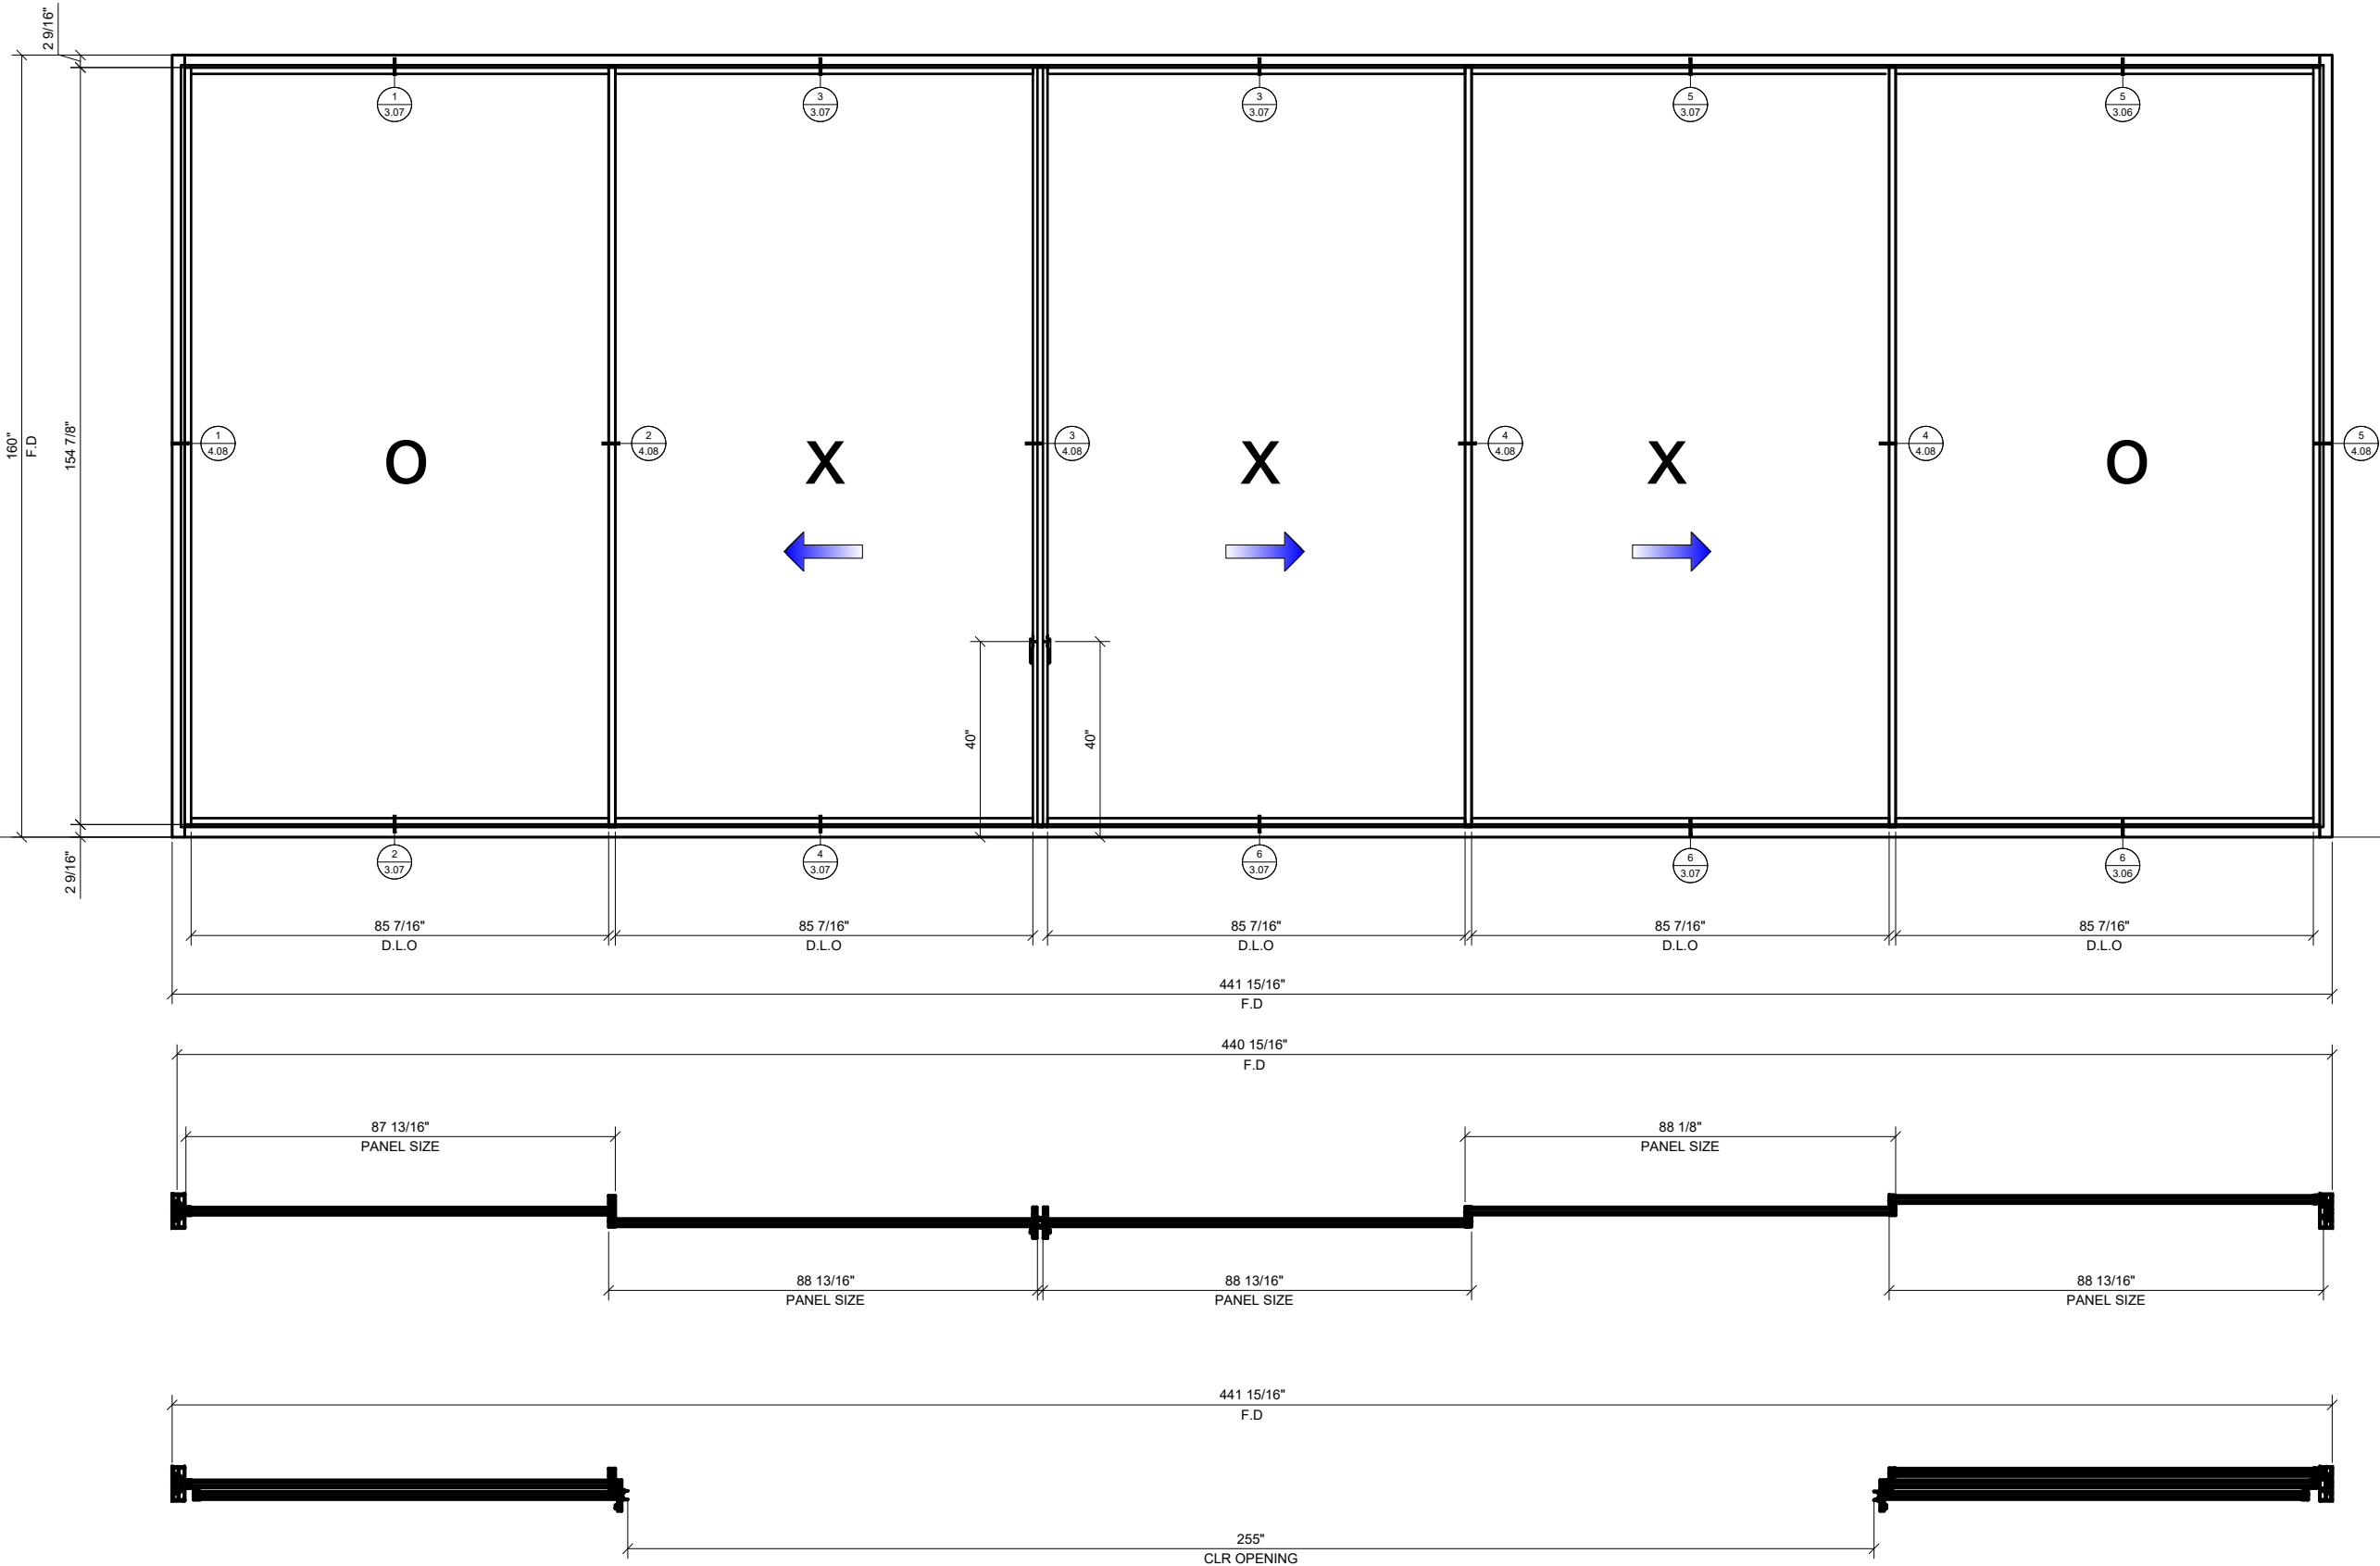

① OX | XXO - 3 TRACK CONFIGURATION  
3/4" = 1'-0" ARCH. REF.: N/A

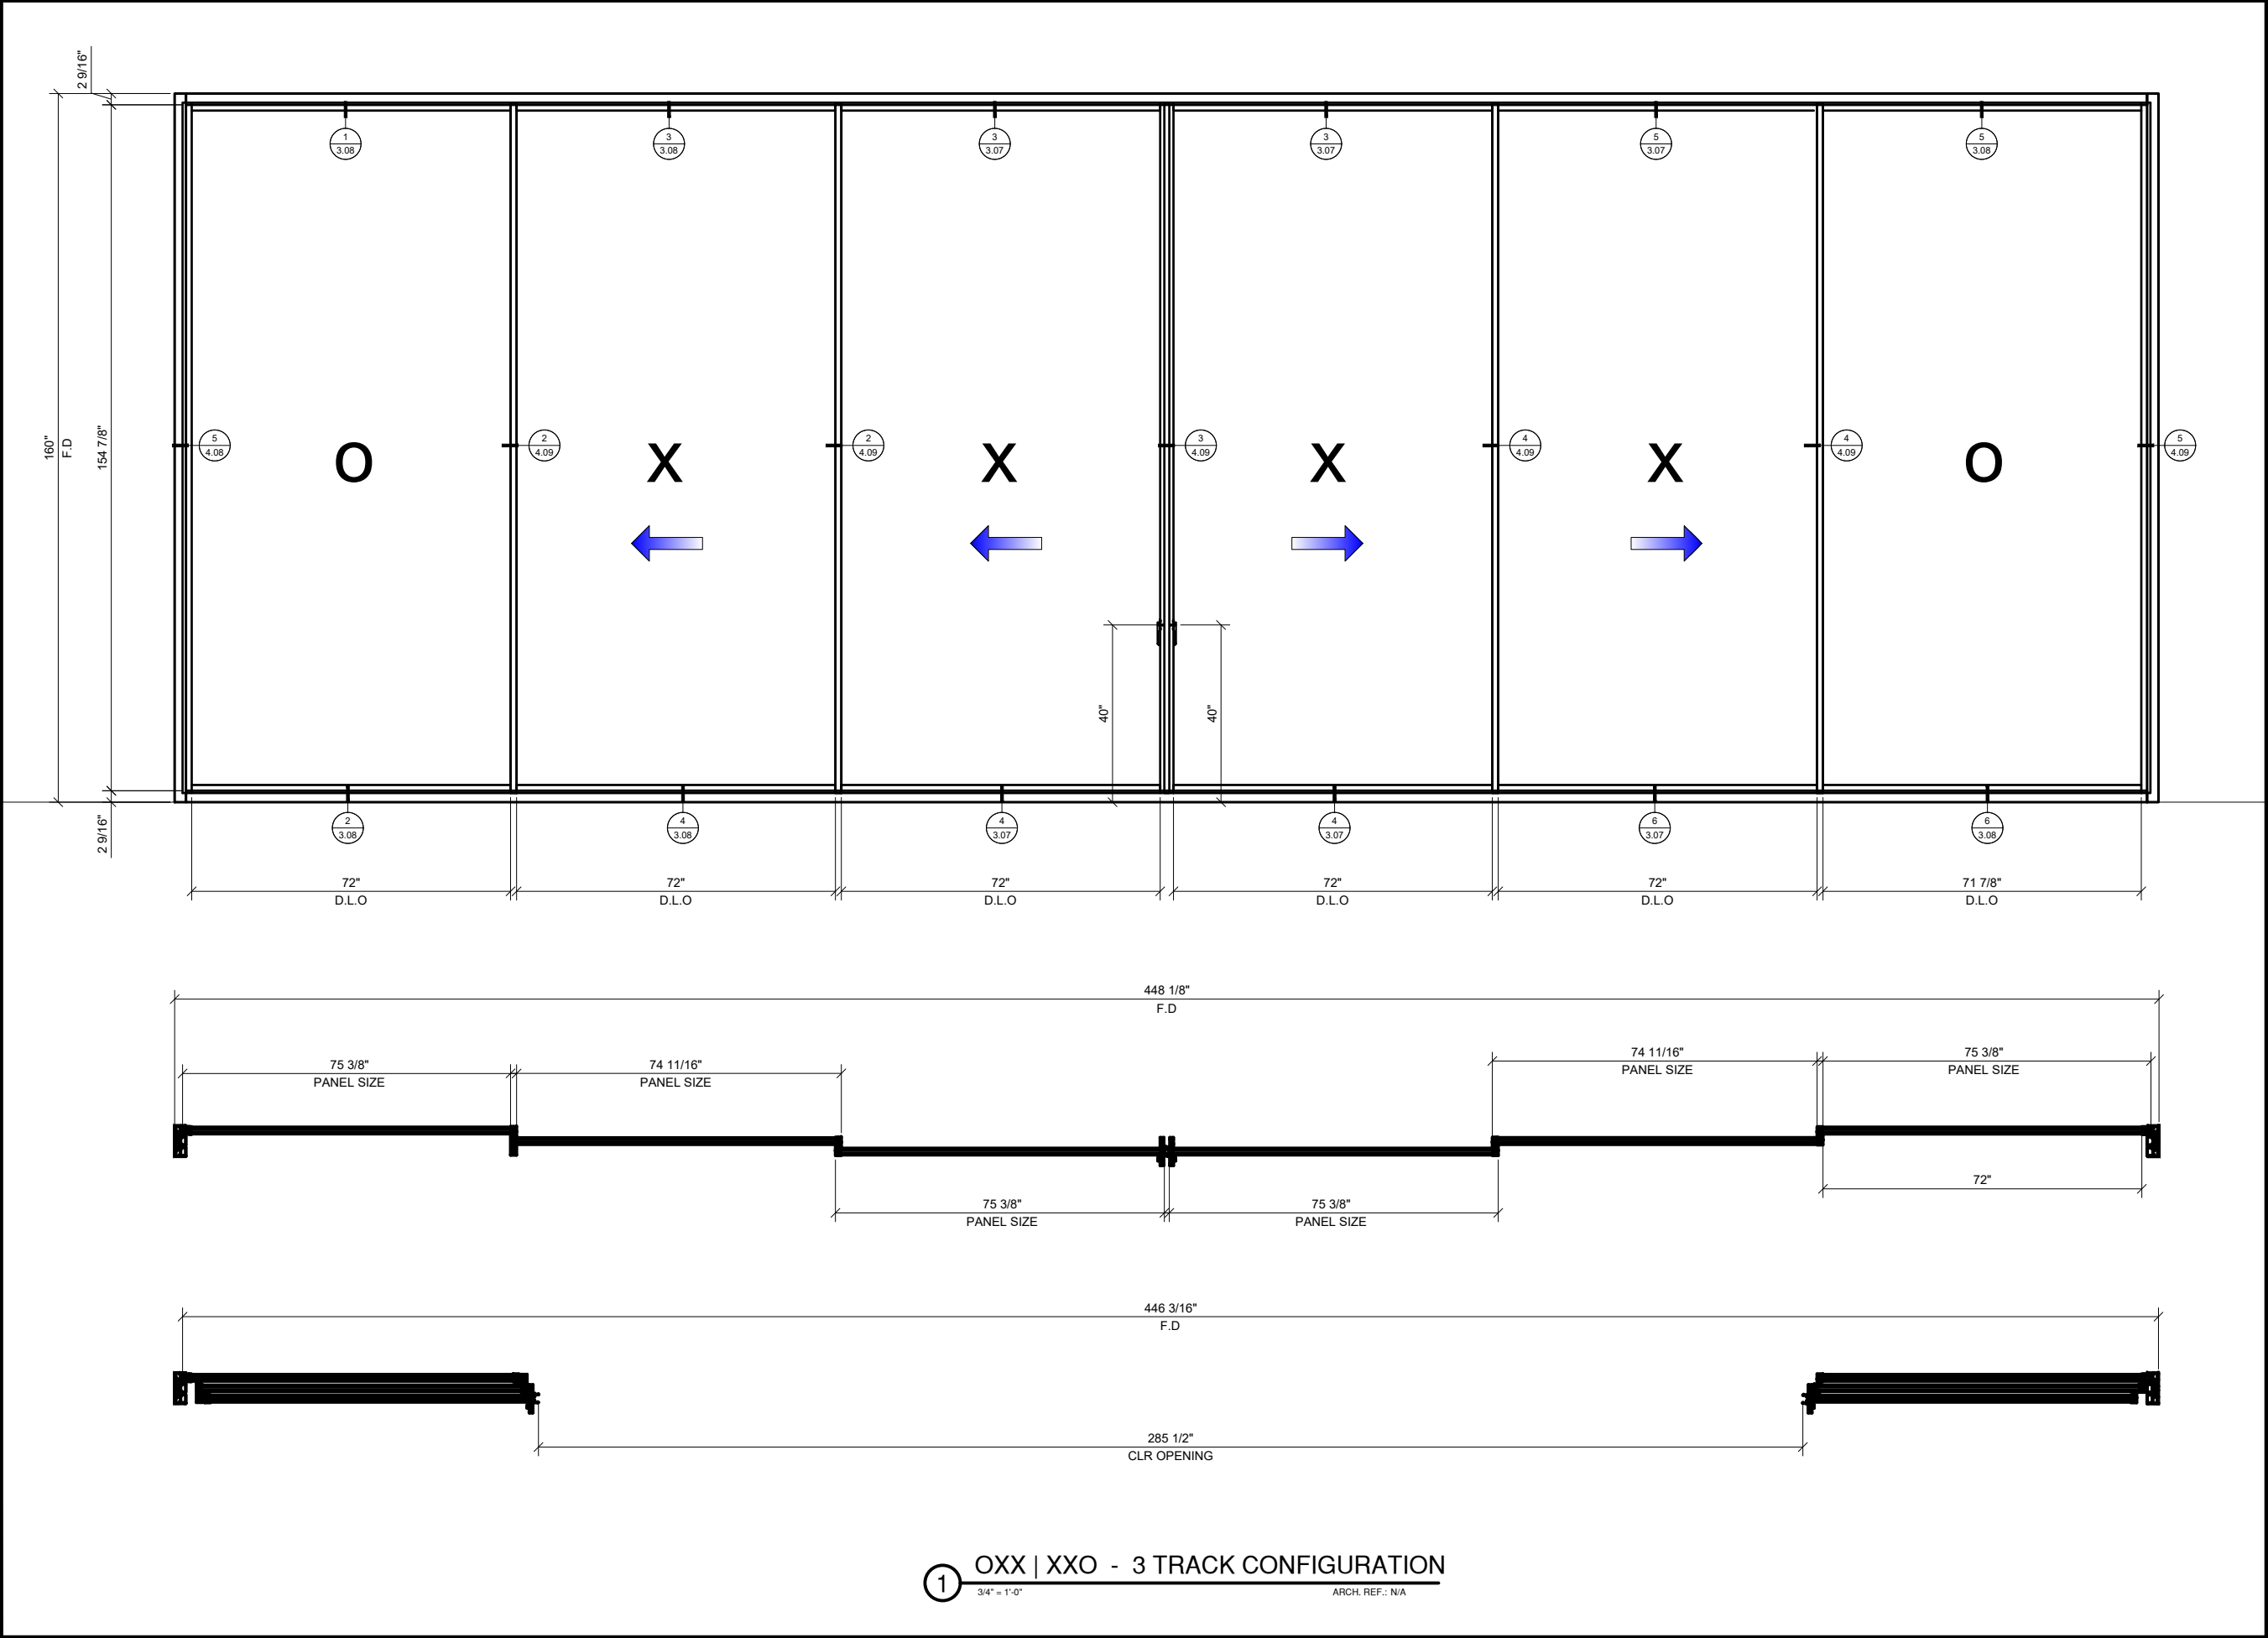

Revisions By:

CRL<sup>®</sup>


A CRH COMPANY

2503 E. Vernon Avenue, Los Angeles, CA 90059-1897  
PH (800)-421-6144 FX: 800-587-7501 www.crlaurence.com


Description:  
S100 SERIES  
SLIDING DOORS

Drawn By: HW  
Date: 08/12/2020  
Scale: AS NOTED  
File Name:  
S100 SERIES SLIDING DOORS  
Sheet


2.10

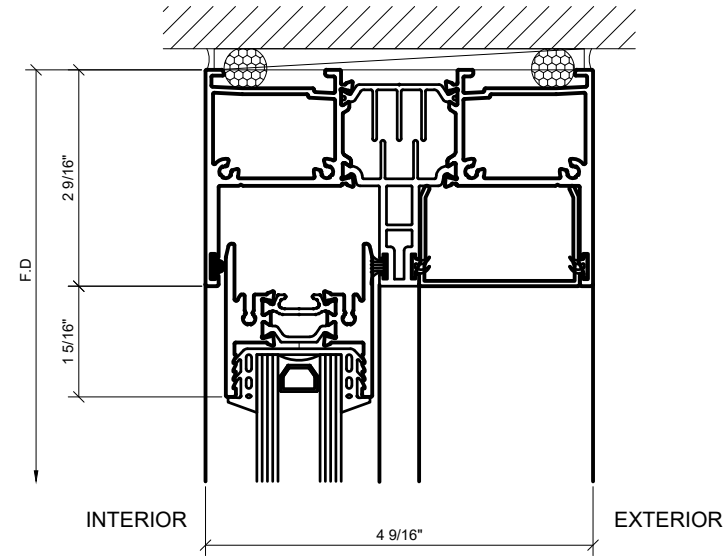


① HEAD AT SLIDER OPENING  
1'-0"=1'-0" ARCH REF: N/A

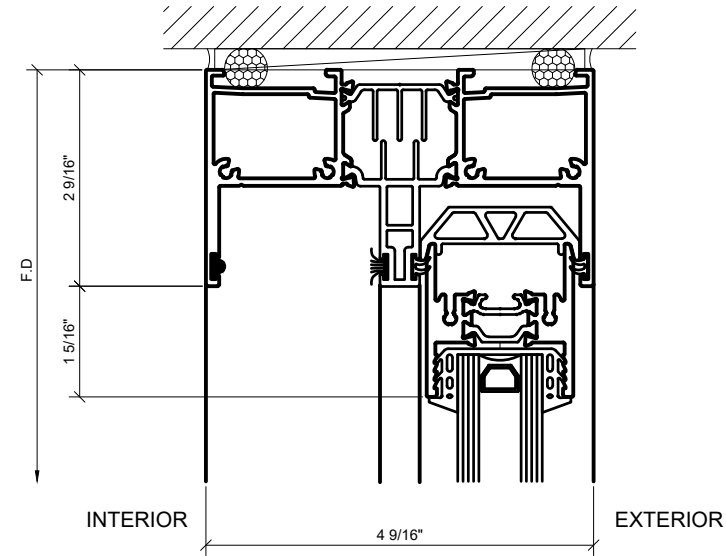


③ HEAD AT FIXED PANEL  
1'-0"=1'-0" ARCH REF: N/A

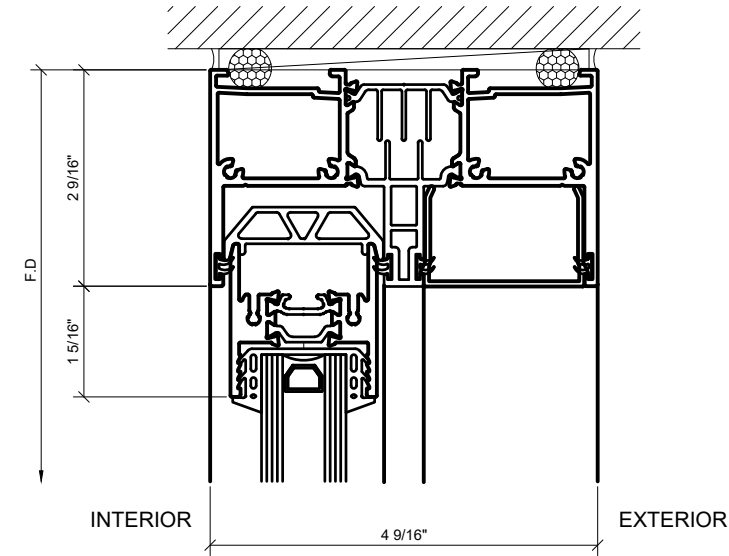


⑤ HEAD AT FIXED PANEL  
1'-0"=1'-0" ARCH REF: N/A

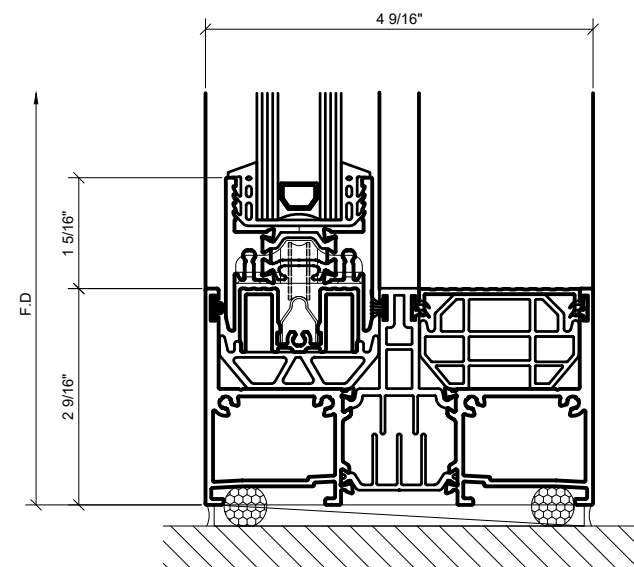

② SILL AT SLIDER OPENING  
1'-0"=1'-0" ARCH REF: N/A

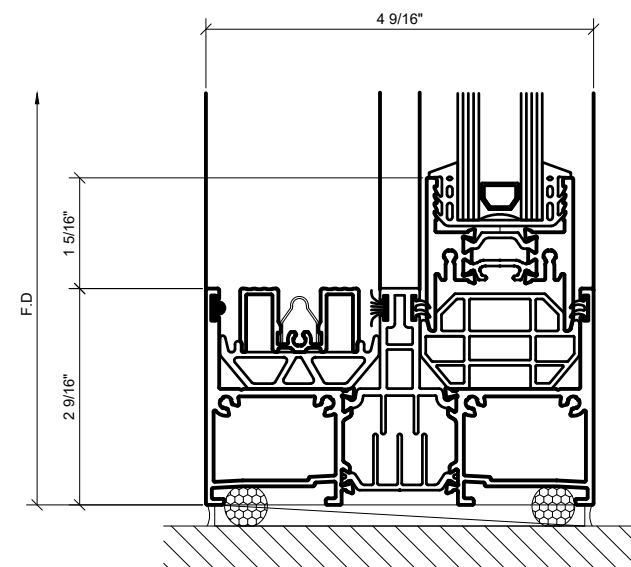

④ SILL AT FIXED PANEL  
1'-0"=1'-0" ARCH REF: N/A

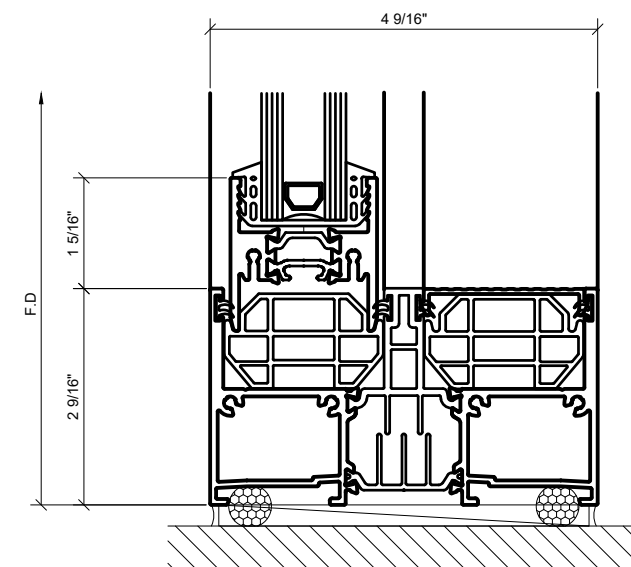

⑥ SILL AT FIXED PANEL  
1'-0"=1'-0" ARCH REF: N/A


Revisions By:

**CRL**  
A CRH COMPANY  
2503 E. Vernon Avenue, Los Angeles, CA 90059-1897  
PH (800)-421-6144 FX: 800-587-7501 www.crlaurence.com


Description:  
S100 SERIES  
SLIDING DOORS

Drawn By: HW  
Date: 08/12/2020  
Scale: AS NOTED  
File Name:  
S100 SERIES SLIDING DOORS  
Sheet


3.01

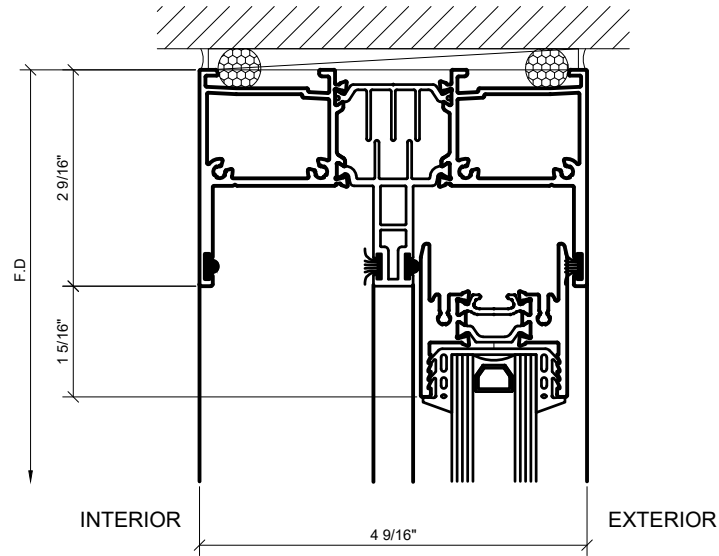


① HEAD AT SLIDER OPENING  
1'-0"=1'-0" ARCH REF: N/A

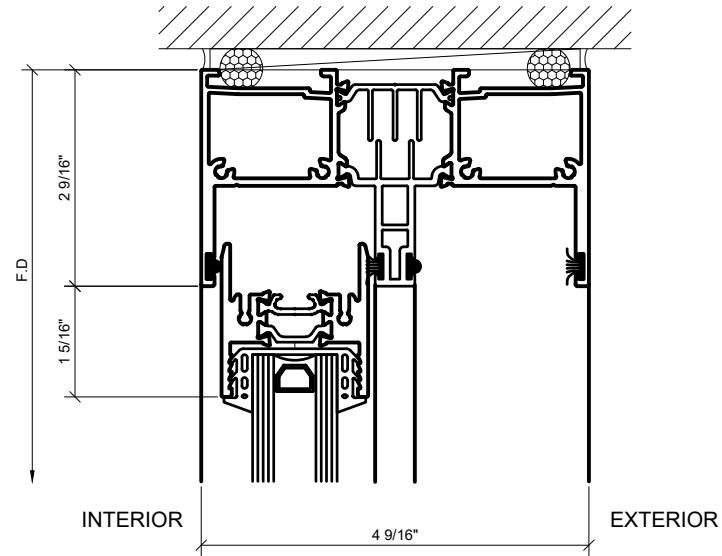


③ HEAD AT SLIDER OPENING  
1'-0"=1'-0" ARCH REF: N/A

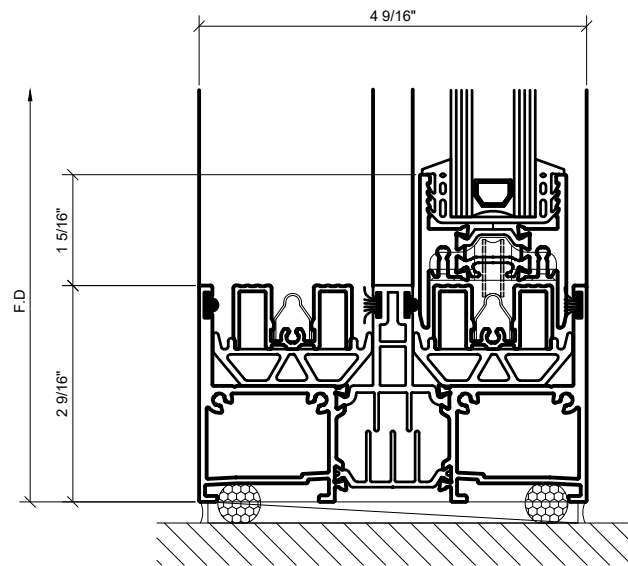

② SILL AT SLIDER OPENING  
1'-0"=1'-0" ARCH REF: N/A

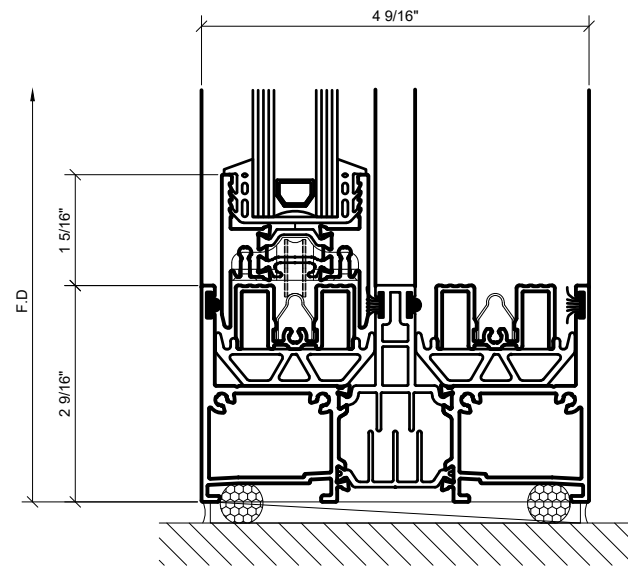

④ SILL AT SLIDER OPENING  
1'-0"=1'-0" ARCH REF: N/A

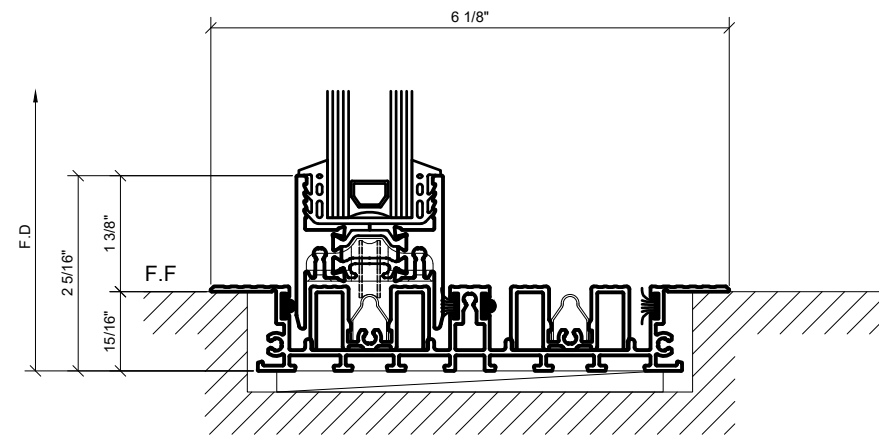

⑤ FLUSH SILL AT SLIDER OPENING (OPTIONAL)  
1'-0"=1'-0" ARCH REF: N/A


Revisions By:

**CRL**  
A CRH COMPANY  
2503 E. Vernon Avenue, Los Angeles, CA 90059-1897  
PH (800)-421-6144 FX: 800-587-7501 www.crlaurence.com


Description:  
S100 SERIES  
SLIDING DOORS

Drawn By: HW  
Date: 08/12/2020  
Scale: AS NOTED  
File Name:  
S100 SERIES SLIDING DOORS  
Sheet


3.02

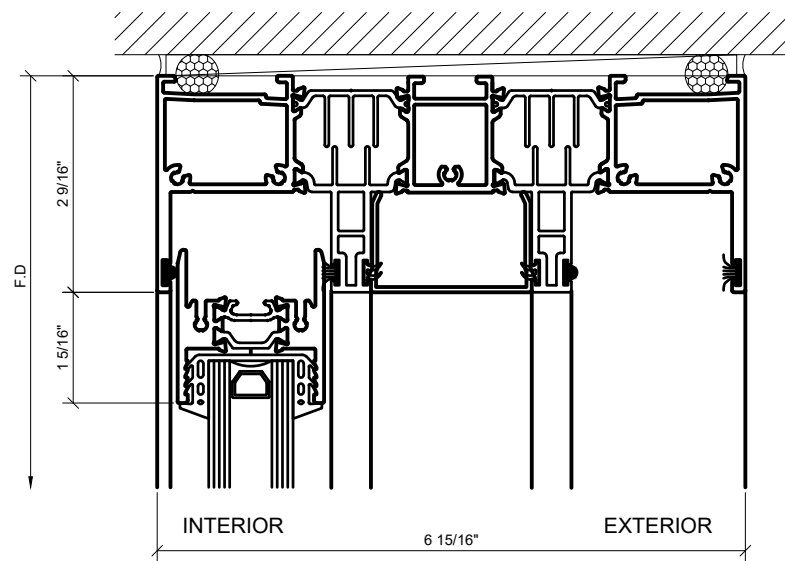


① HEAD AT SLIDER OPENING  
1'-0"=1'-0" ARCH REF: N/A

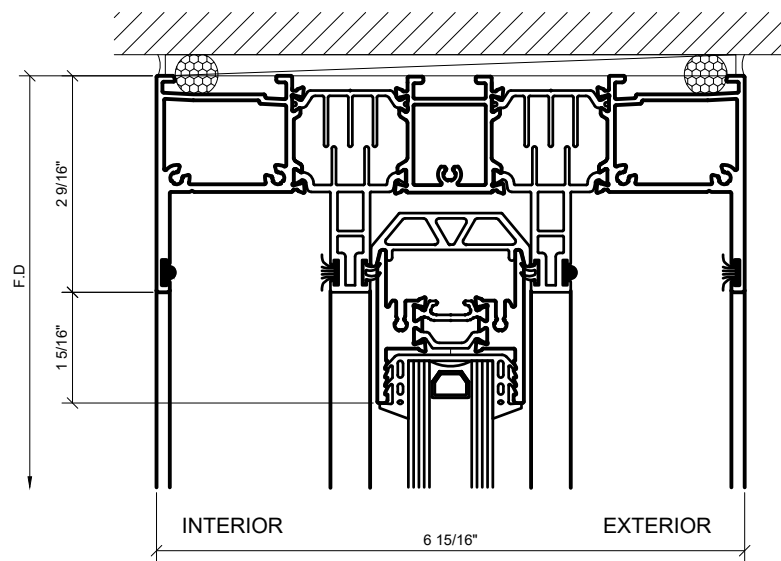


③ HEAD AT FIXED PANEL  
1'-0"=1'-0" ARCH REF: N/A

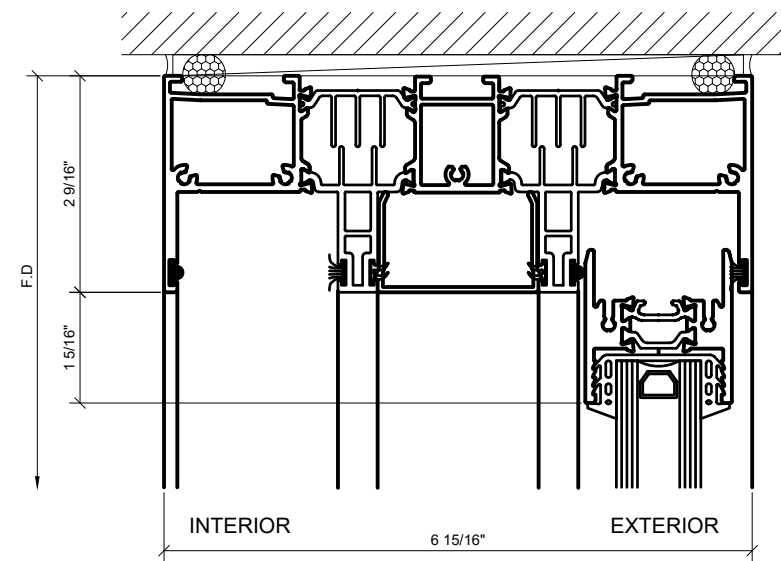


⑤ HEAD AT SLIDER OPENING  
1'-0"=1'-0" ARCH REF: N/A

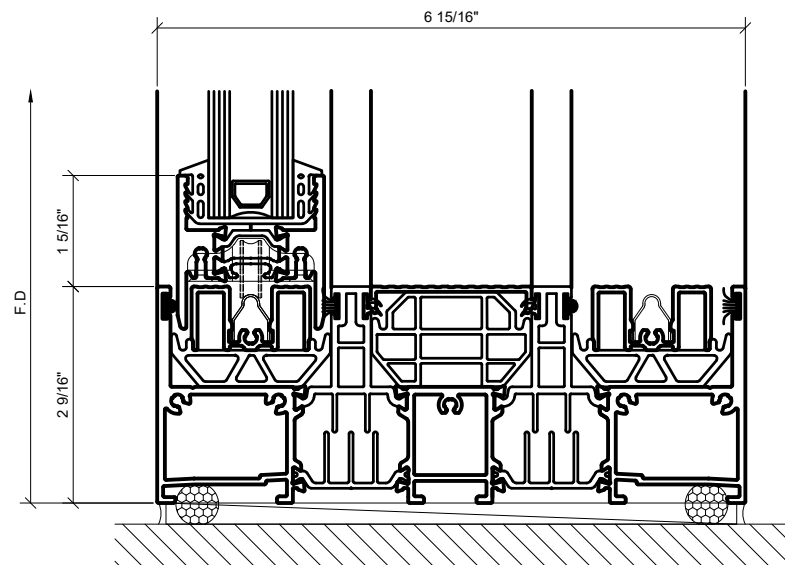

② SILL AT SLIDER OPENING  
1'-0"=1'-0" ARCH REF: N/A

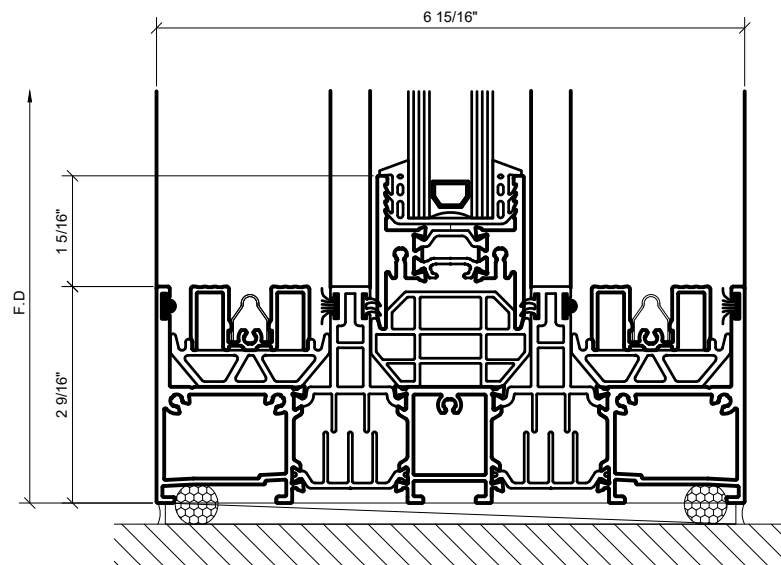

④ SILL AT FIXED PANEL  
1'-0"=1'-0" ARCH REF: N/A

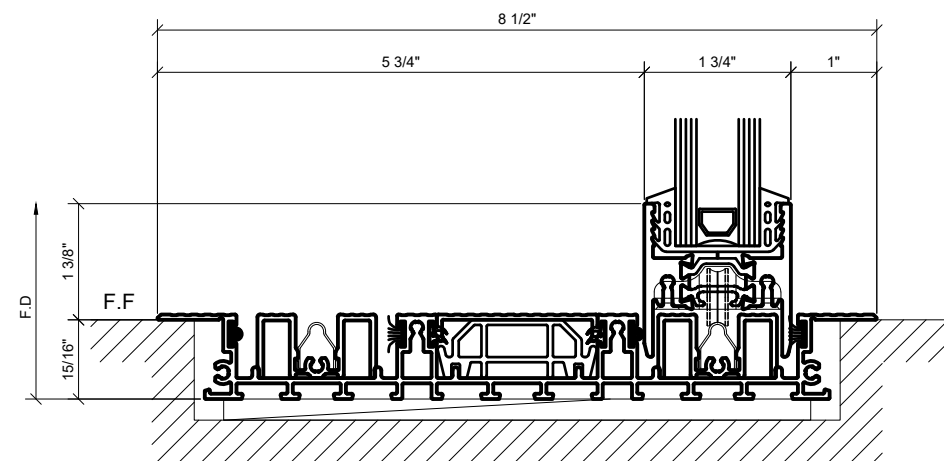

⑥ FLUSH SILL AT SLIDER OPENING (OPTIONAL)  
1'-0"=1'-0" ARCH REF: N/A


Revisions By:

**CRL**  
A CRH COMPANY  
2503 E. Vernon Avenue, Los Angeles, CA 90059-1897  
PH (800)-421-6144 FX: 800-587-7501 www.crlaurence.com


Description:  
S100 SERIES  
SLIDING DOORS

Drawn By: HW  
Date: 08/12/2020  
Scale: AS NOTED  
File Name:  
S100 SERIES SLIDING DOORS  
Sheet


3.03

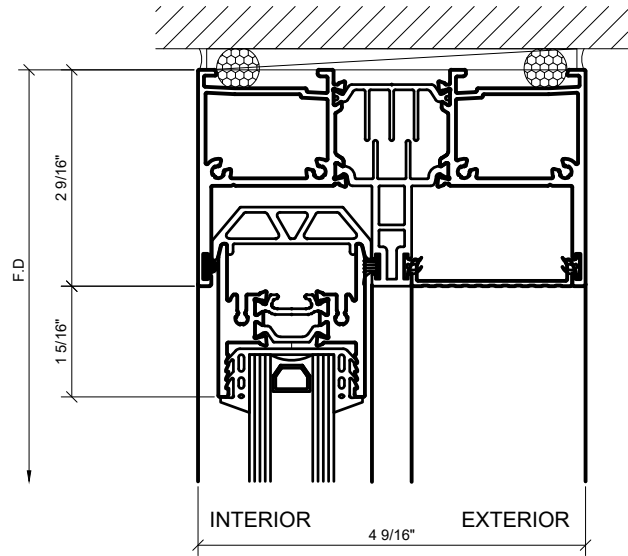


① HEAD AT FIXED PANEL  
1'-0"=1'-0" ARCH REF: N/A

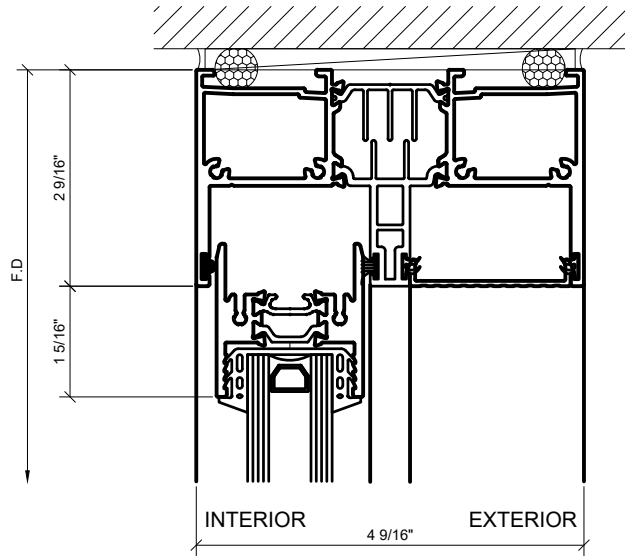


③ HEAD AT SLIDER OPENING  
1'-0"=1'-0" ARCH REF: N/A

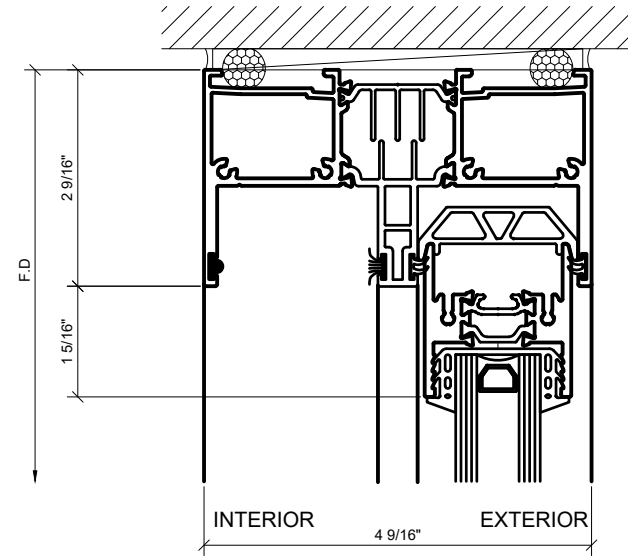


⑤ HEAD AT FIXED PANEL  
1'-0"=1'-0" ARCH REF: N/A

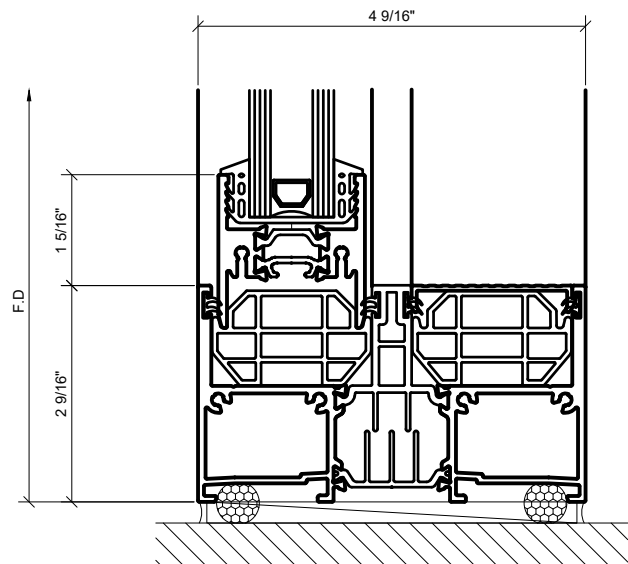

④ SILL AT FIXED PANEL  
1'-0"=1'-0" ARCH REF: N/A

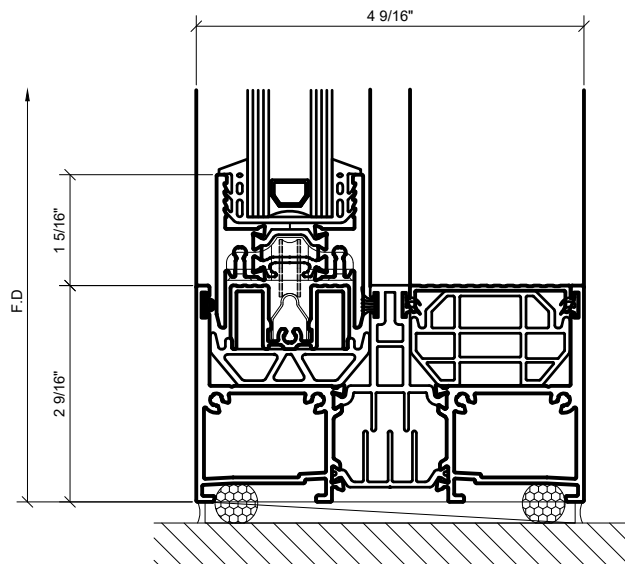

④ SILL AT SLIDER OPENING  
1'-0"=1'-0" ARCH REF: N/A

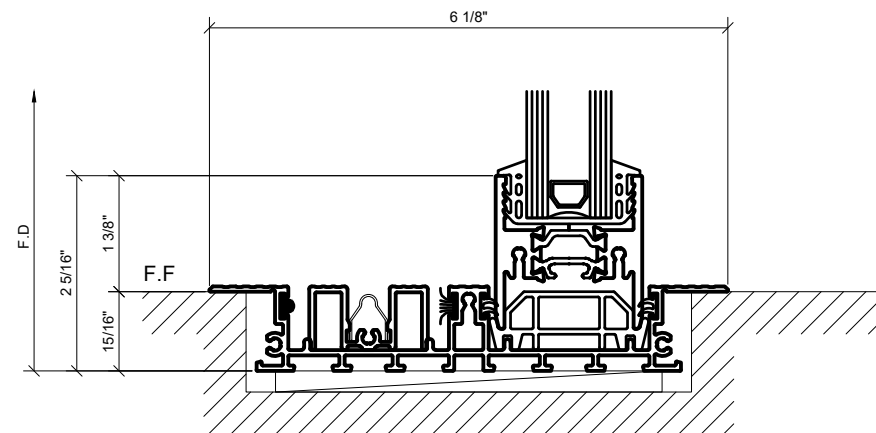

⑥ FLUSH SILL AT FIXED PANEL (OPTIONAL)  
1'-0"=1'-0" ARCH REF: N/A

Revisions By:


**CRL**  
A CRH COMPANY  
2503 E. Vernon Avenue, Los Angeles, CA 90059-1897  
PH (800)-421-6144 FX: 800-587-7501 www.crlaurence.com

Description:  
S100 SERIES  
SLIDING DOORS


Drawn By: HW  
Date: 08/12/2020  
Scale: AS NOTED  
File Name:  
S100 SERIES SLIDING DOORS  
Sheet

3.04




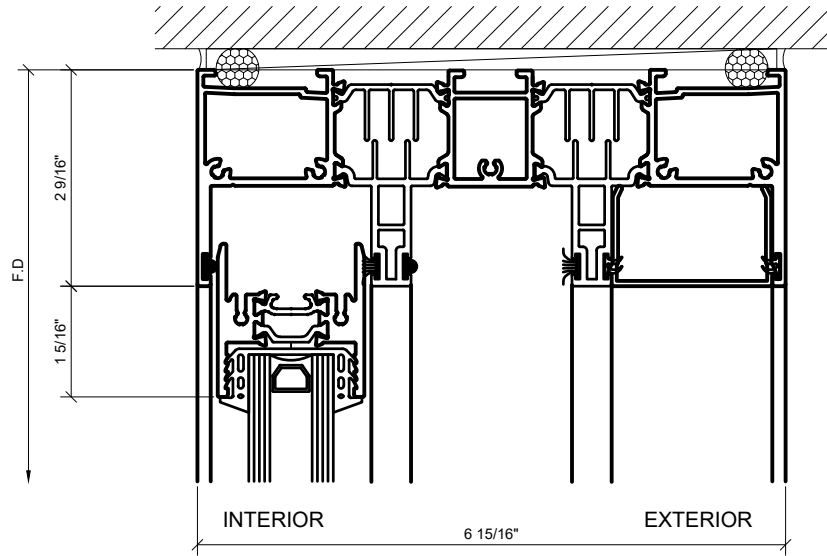


① HEAD AT SLIDER OPENING  
1'-0"=1'-0" ARCH REF: N/A

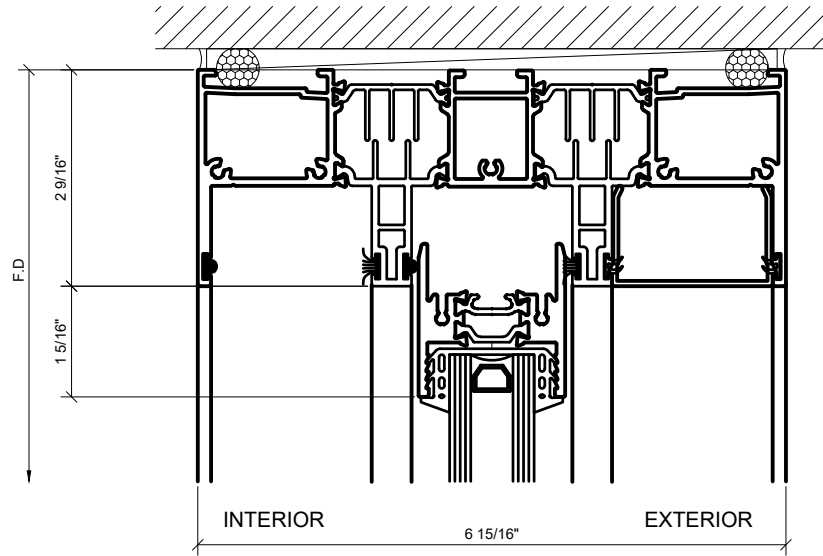


③ HEAD AT SLIDER OPENING  
1'-0"=1'-0" ARCH REF: N/A

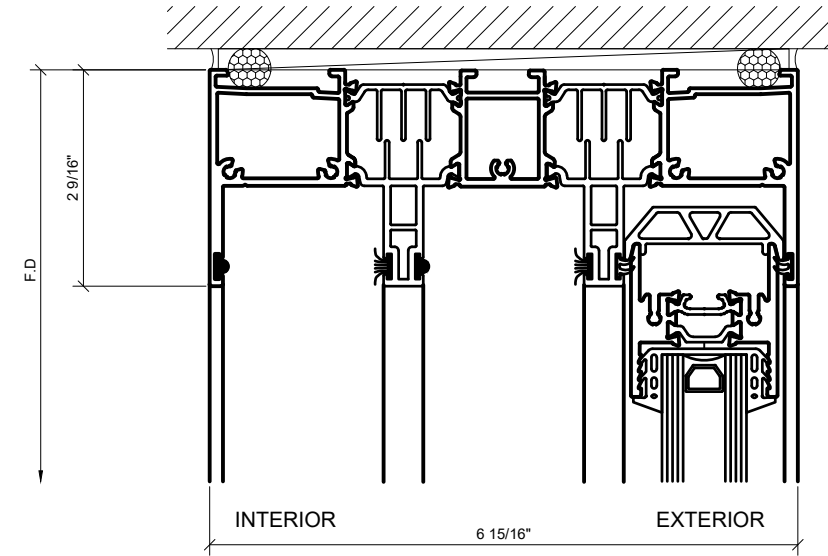


⑤ HEAD AT SLIDER OPENING  
1'-0"=1'-0" ARCH REF: N/A

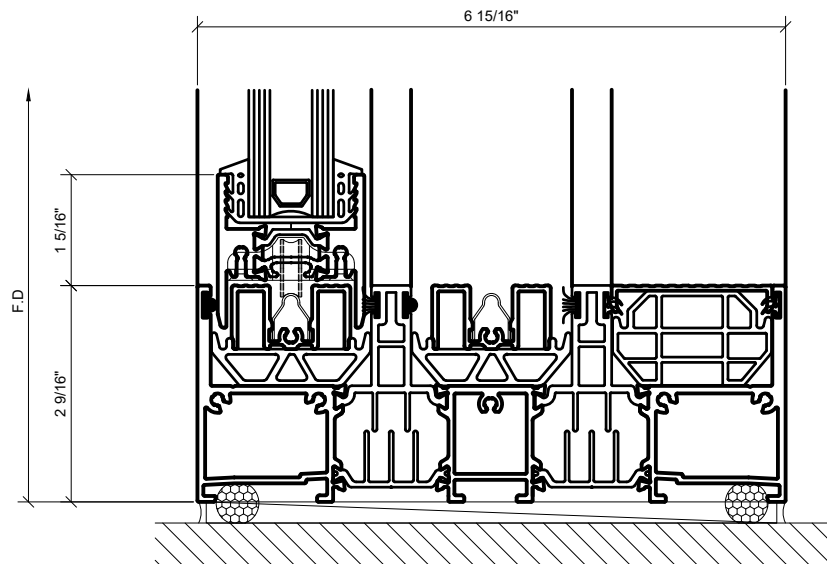

② SILL AT SLIDER OPENING  
1'-0"=1'-0" ARCH REF: N/A

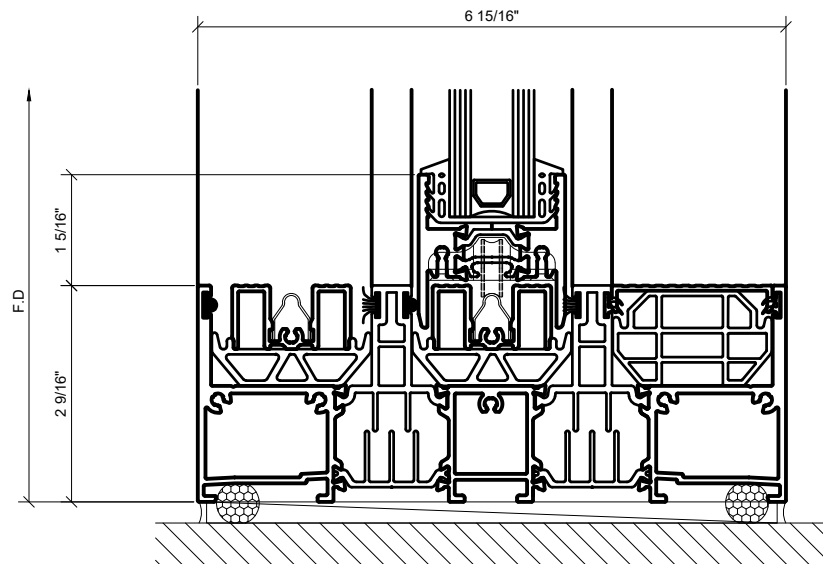

④ SILL AT SLIDER OPENING  
1'-0"=1'-0" ARCH REF: N/A

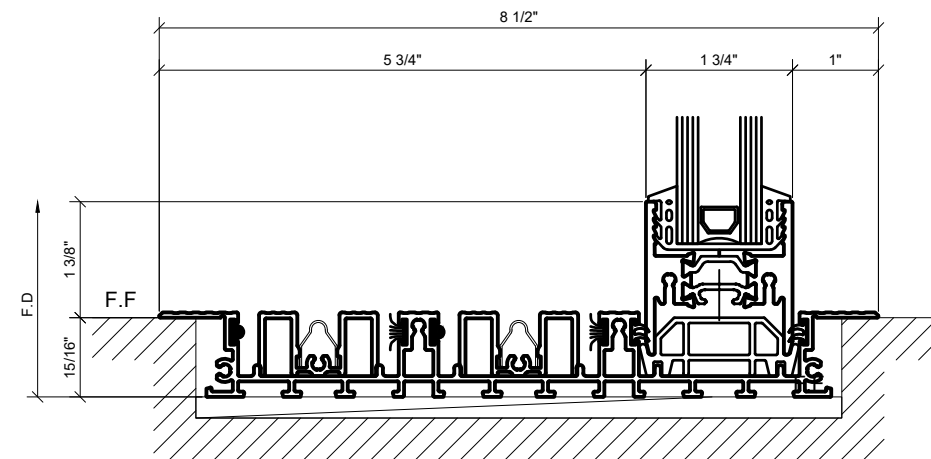

⑥ FLUSH SILL AT FIXED PANEL (OPTIONAL)  
1'-0"=1'-0" ARCH REF: N/A


Revisions By:

**CRL**  
A CRH COMPANY  
2503 E. Vernon Avenue, Los Angeles, CA 90059-1897  
PH (800)-421-6144 FX: 800-587-7501 www.crlaurence.com


Description:  
S100 SERIES  
SLIDING DOORS

Drawn By: HW  
Date: 08/12/2020  
Scale: AS NOTED  
File Name:  
S100 SERIES SLIDING DOORS  
Sheet


3.05

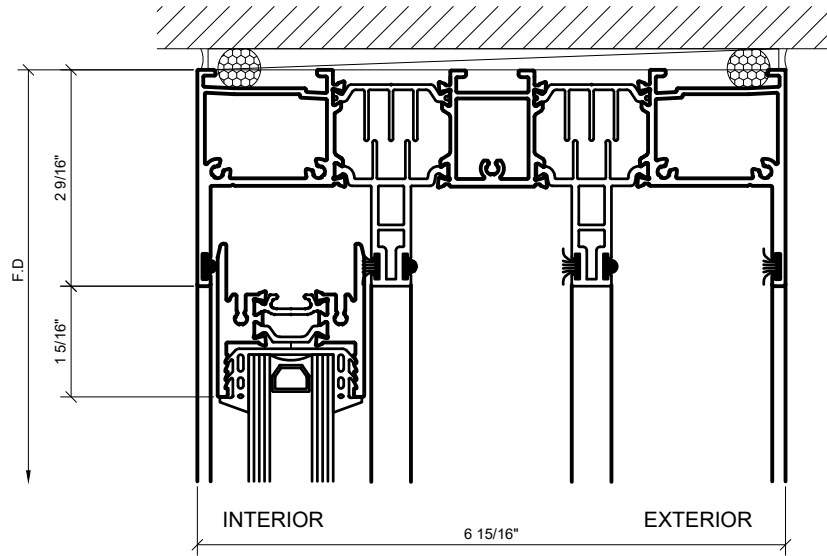


① HEAD AT SLIDER OPENING  
1'-0"=1'-0" ARCH REF: N/A

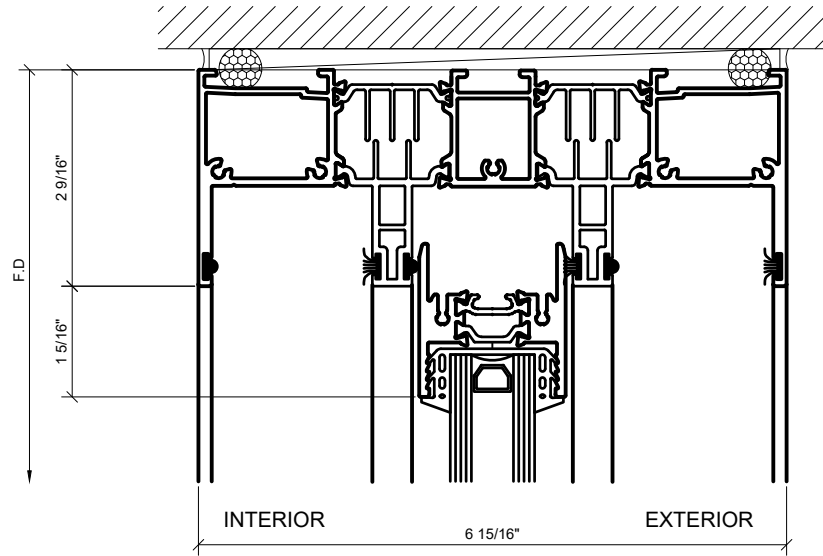


③ HEAD AT SLIDER OPENING  
1'-0"=1'-0" ARCH REF: N/A

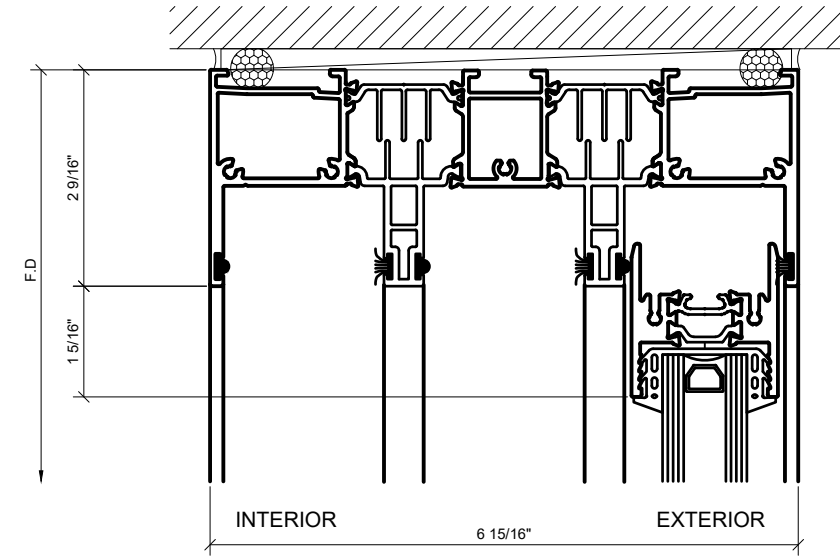


⑤ HEAD AT SLIDER OPENING  
1'-0"=1'-0" ARCH REF: N/A

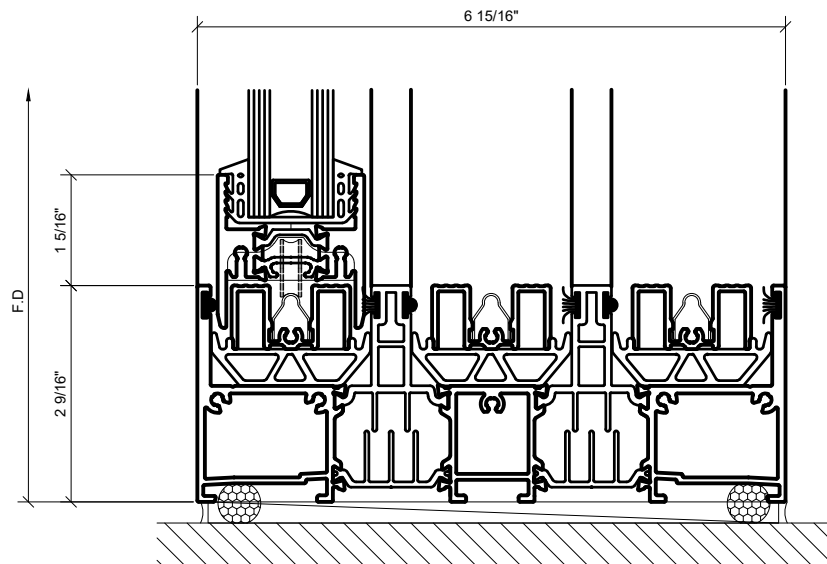

② SILL AT SLIDER OPENING  
1'-0"=1'-0" ARCH REF: N/A

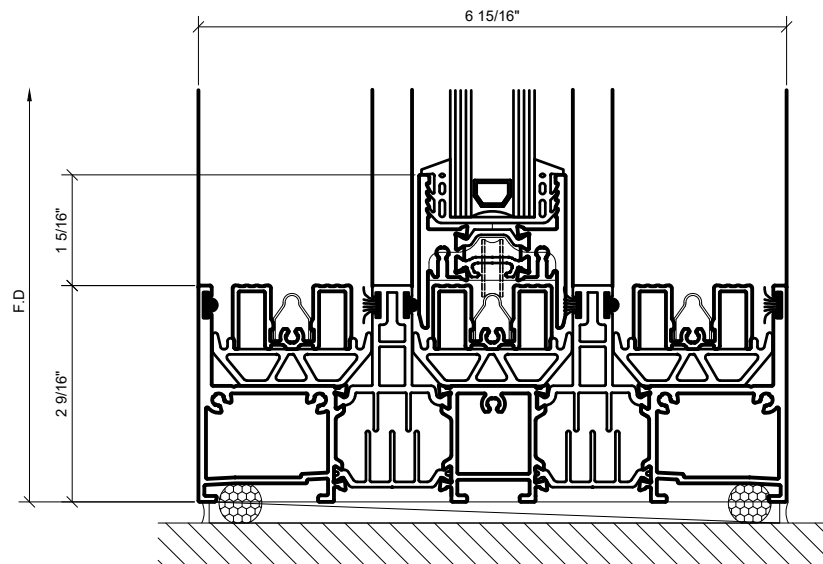

④ SILL AT SLIDER OPENING  
1'-0"=1'-0" ARCH REF: N/A

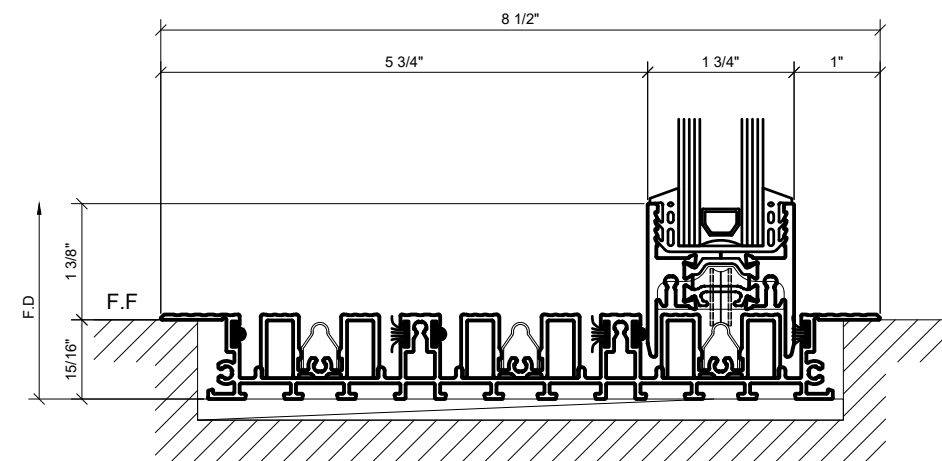

⑥ FLUSH SILL AT SLIDER OPENING (OPTIONAL)  
1'-0"=1'-0" ARCH REF: N/A

Revisions By:


**CRL**  
A CRH COMPANY  
2503 E. Vernon Avenue, Los Angeles, CA 90059-1897  
PH (800)-421-6144 FX: 800-587-7501 www.crlaurence.com

Description:  
S100 SERIES  
SLIDING DOORS


Drawn By: HW  
Date: 08/12/2020  
Scale: AS NOTED  
File Name:  
S100 SERIES SLIDING DOORS  
Sheet

3.06




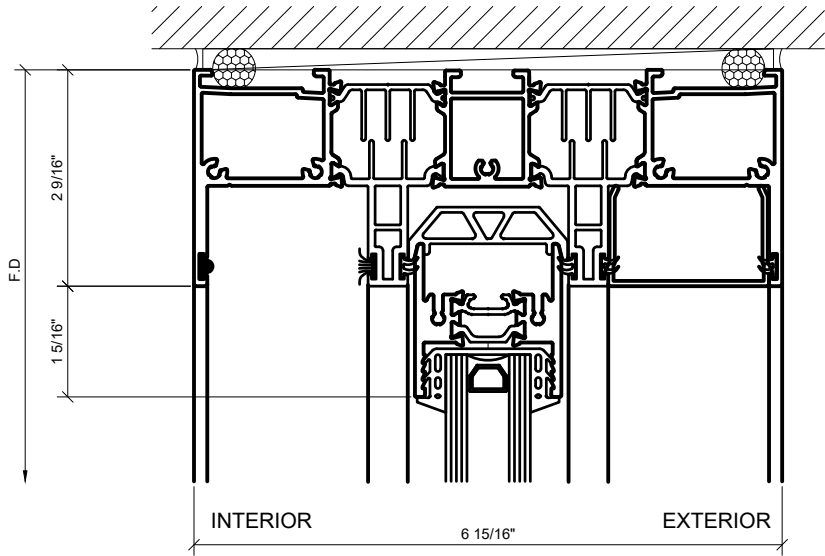


① HEAD AT SLIDER OPENING  
1'-0"=1'-0" ARCH REF: N/A

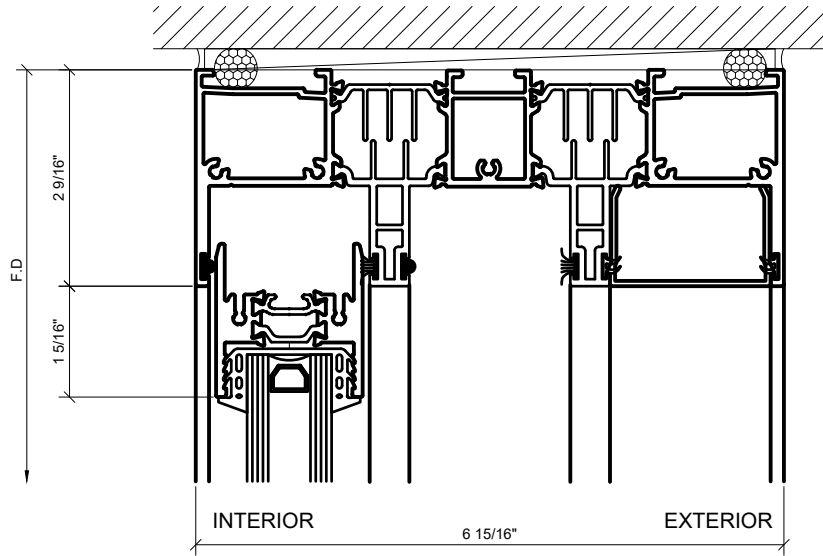


③ HEAD AT SLIDER OPENING  
1'-0"=1'-0" ARCH REF: N/A

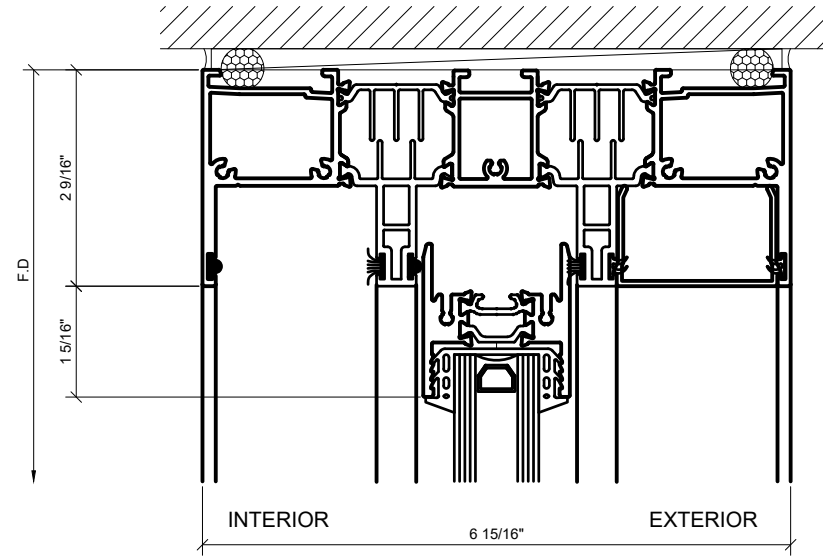


⑤ HEAD AT FIXED PANEL  
5 ARCH REF: N/A

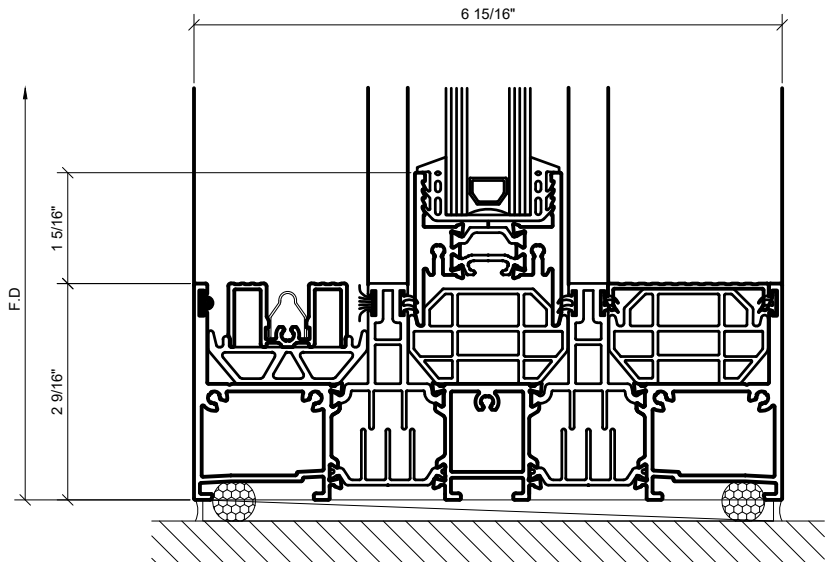

② SILL AT SLIDER OPENING  
1'-0"=1'-0" ARCH REF: N/A

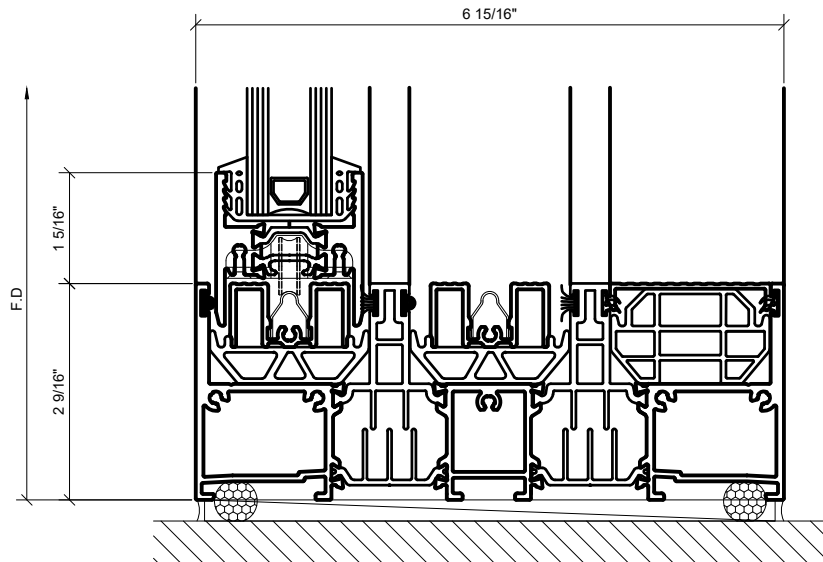

④ SILL AT SLIDER OPENING  
1'-0"=1'-0" ARCH REF: N/A

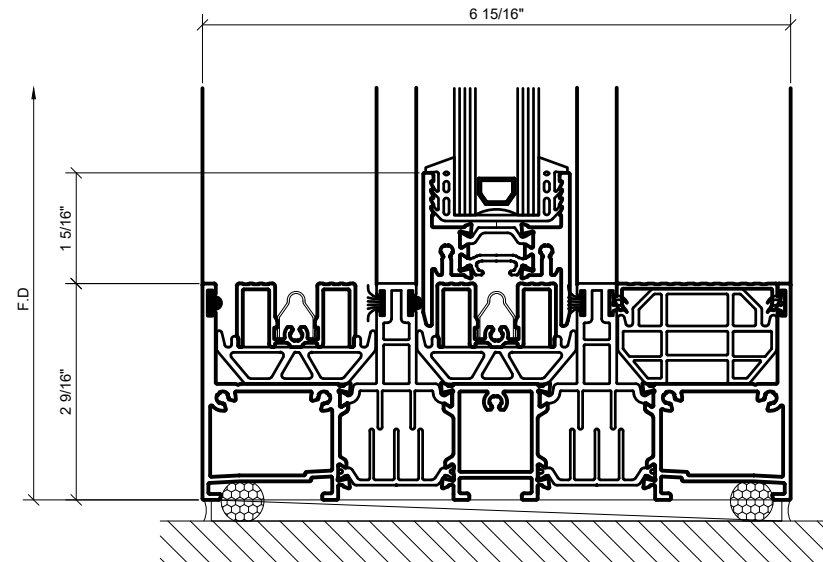

⑥ SILL AT SLIDER OPENING  
1'-0"=1'-0" ARCH REF: N/A


Revisions By:

**CRL**  
A CRH COMPANY  
2503 E. Vernon Avenue, Los Angeles, CA 90059-1897  
PH (800)-421-6144 FX: 800-587-7501 www.crlaurence.com


Description:  
S100 SERIES  
SLIDING DOORS

Drawn By: HW  
Date: 08/12/2020  
Scale: AS NOTED  
File Name:  
S100 SERIES SLIDING DOORS  
Sheet


3.07

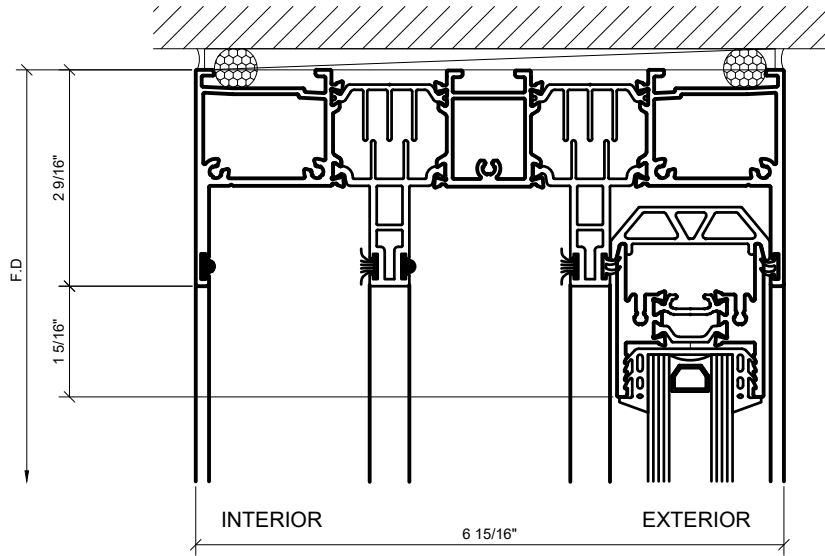


① HEAD AT FIXED PANEL  
1'-0"=1'-0" ARCH REF: N/A

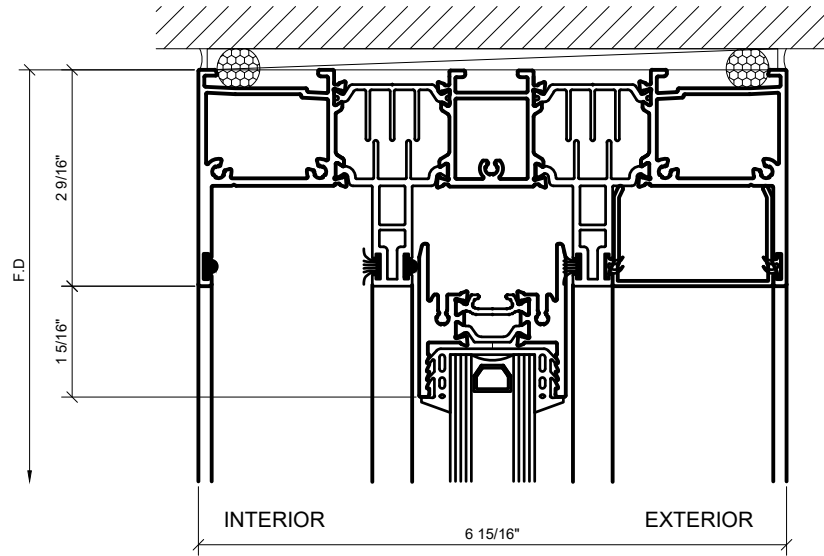


③ HEAD AT SLIDER OPENING  
1'-0"=1'-0" ARCH REF: N/A

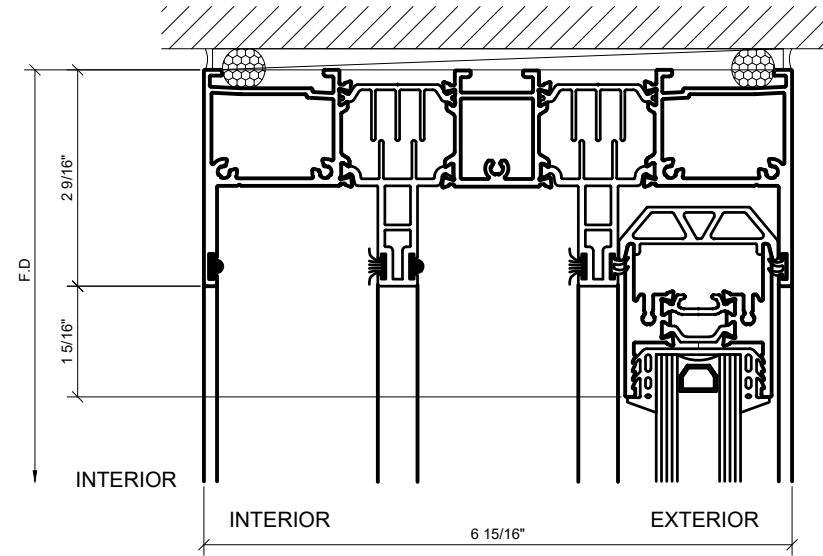


⑤ HEAD AT FIXED PANEL  
1'-0"=1'-0" ARCH REF: N/A

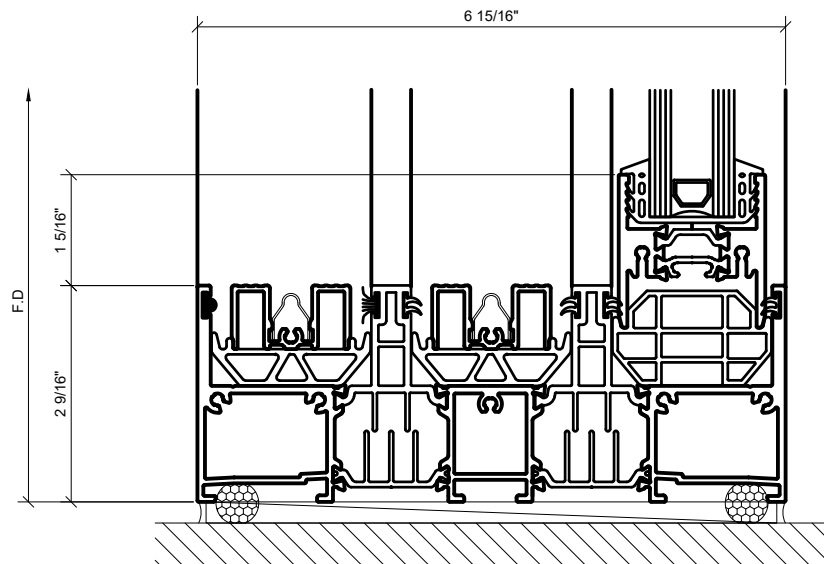

② SILL AT SLIDER OPENING  
1'-0"=1'-0" ARCH REF: N/A

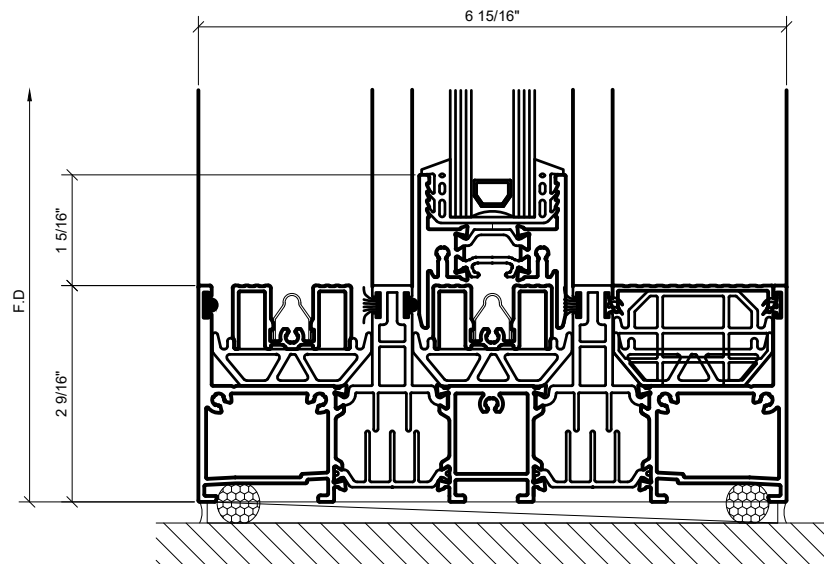

④ SILL AT SLIDER OPENING  
1'-0"=1'-0" ARCH REF: N/A

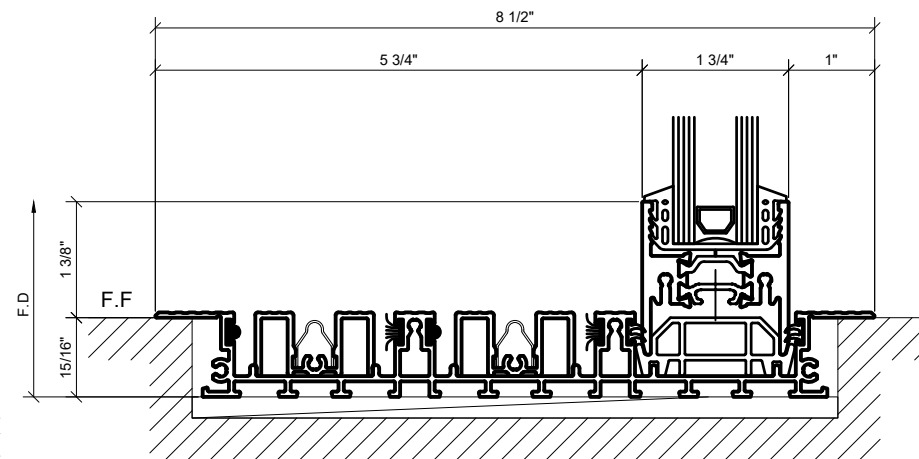

⑥ FLUSH SILL SILL AT FIXED PANEL (OPTIONAL)  
1'-0"=1'-0" ARCH REF: N/A


Revisions By:

**CRL**  
A CRH COMPANY  
2503 E. Vernon Avenue, Los Angeles, CA 90059-1897  
PH (800)-421-6144 FX: 800-587-7501 www.crlaurence.com


Description:  
S100 SERIES  
SLIDING DOORS

Drawn By: HW  
Date: 08/12/2020  
Scale: AS NOTED  
File Name:  
S100 SERIES SLIDING DOORS  
Sheet


3.08

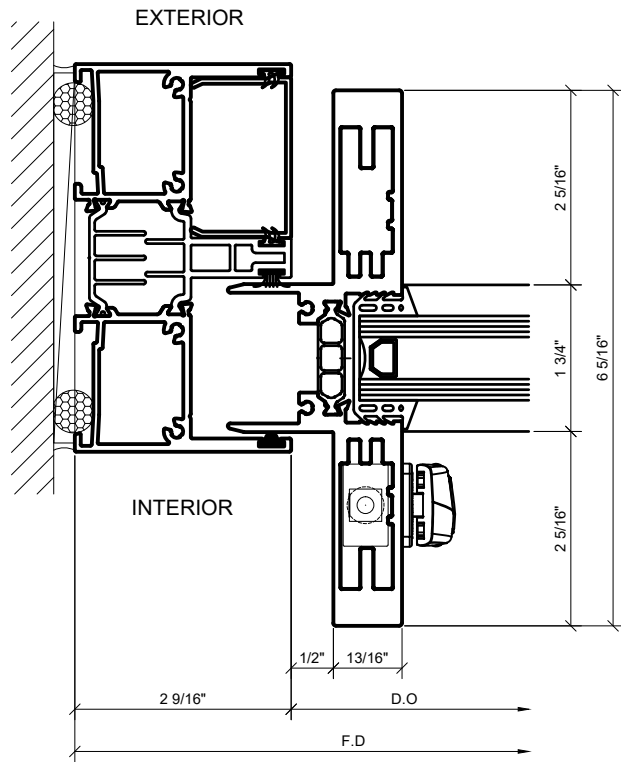


① STRIKE JAMB AT SLIDER  
1'-0"=1'-0" ARCH REF: N/A

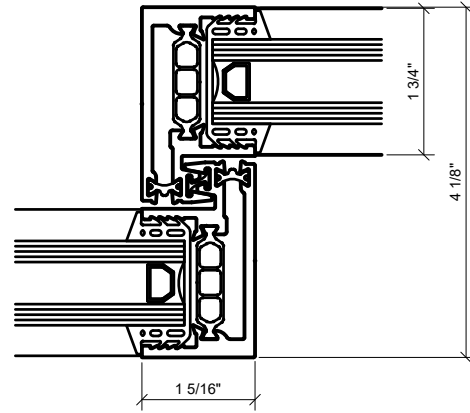

② INETERLOCKER VERTICAL ( INTERIOR )  
1'-0"=1'-0" ARCH REF: N/A

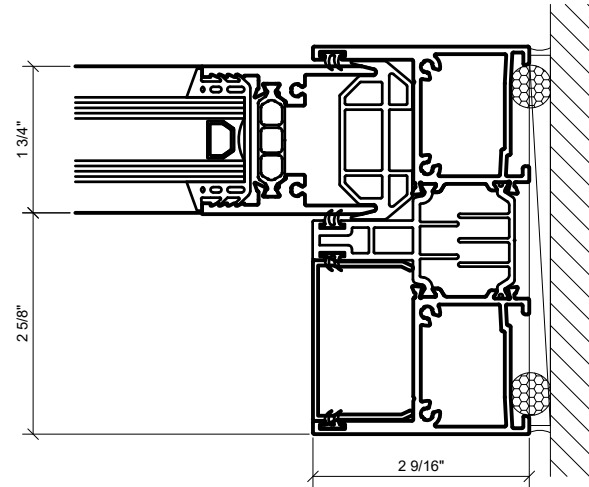

③ WALL JAMB AT FIXED PANEL  
1'-0"=1'-0" ARCH REF: N/A

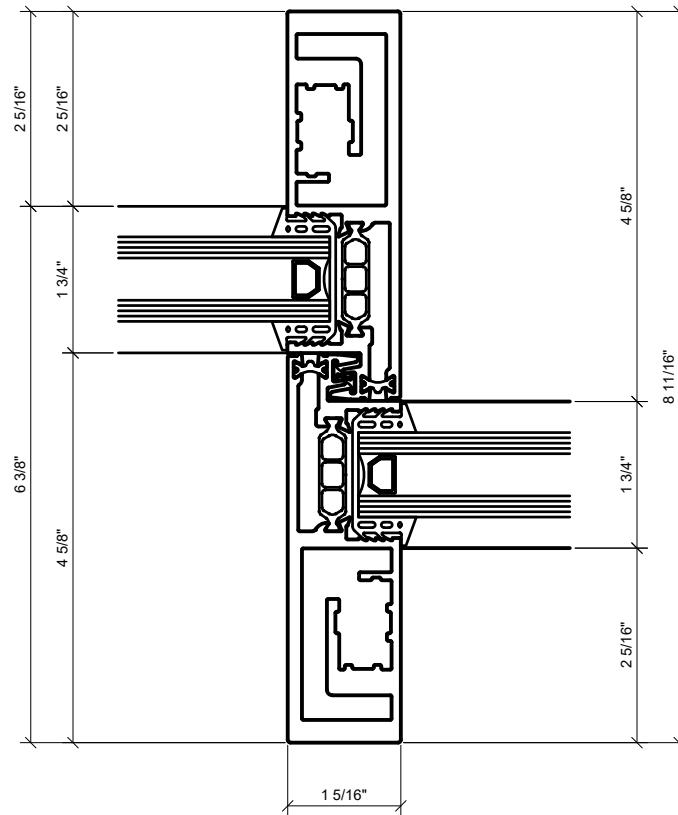

④ INTERLOCKER VERTICAL ( EXTERIOR )  
1'-0"=1'-0" ARCH REF: N/A


Revisions By:

**CRL**  
A CRH COMPANY  
2503 E. Vernon Avenue, Los Angeles, CA 90059-1897  
PH (800)-421-6144 FX: 800-587-7501 www.crlaurence.com


Description:  
S100 SERIES  
SLIDING DOORS

Drawn By: HW  
Date: 08/12/2020  
Scale: AS NOTED  
File Name:  
S100 SERIES SLIDING DOORS  
Sheet



4.01

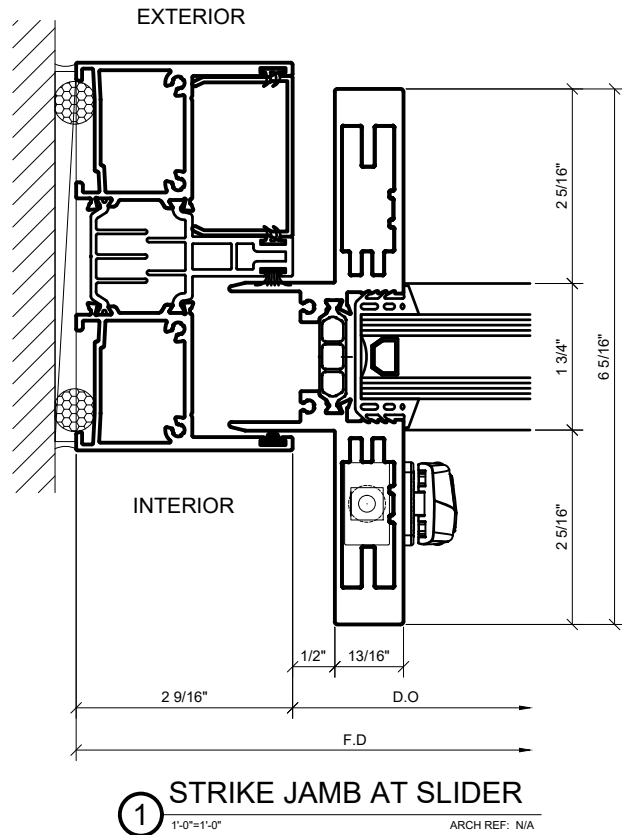

2 INETERLOCKER VERTICAL ( INTERIOR )  
1'-0"=1'-0" ARCH REF: N/A

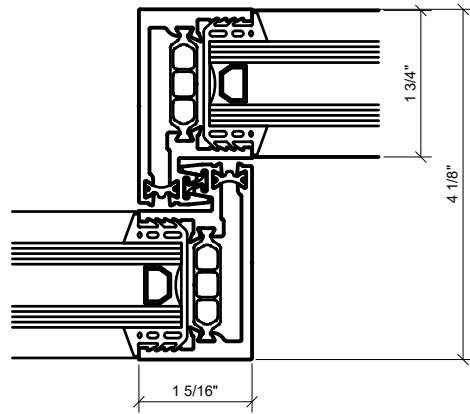

3 STRIKE JAMB AT SLIDER  
1'-0"=1'-0" ARCH REF: N/A

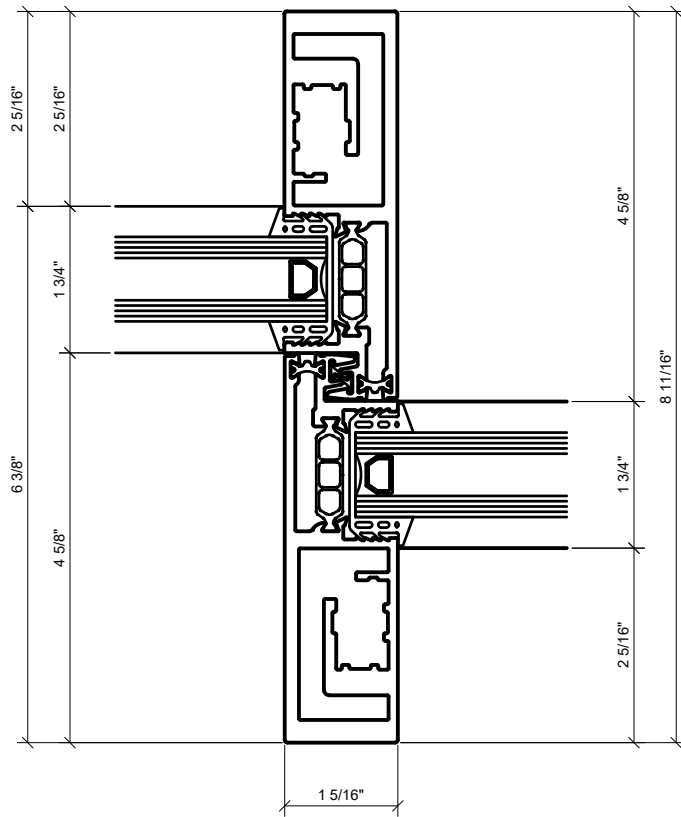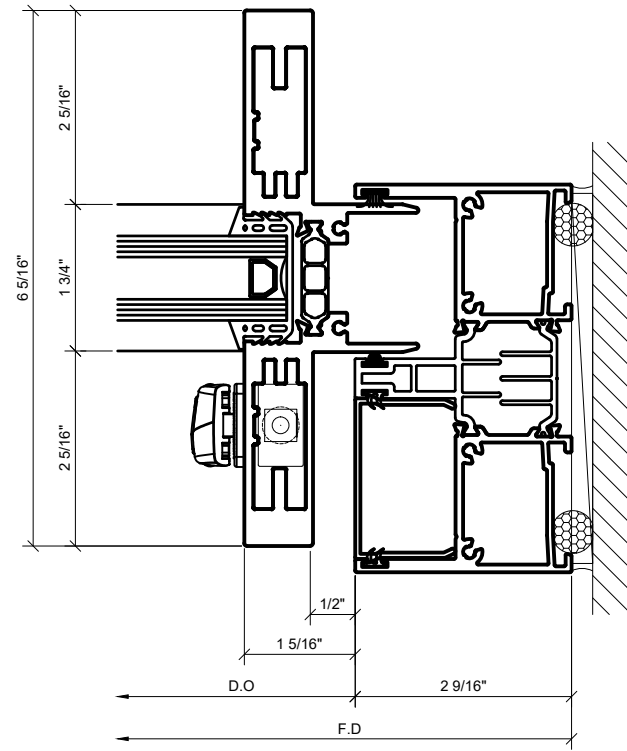

4 INTERLOCKER VERTICAL ( EXTERIOR )  
1'-0"=1'-0" ARCH REF: N/A


Revisions By:

**CRL**  
A CRH COMPANY  
2503 E. Vernon Avenue, Los Angeles, CA 90059-1897  
PH (800)-421-6144 FX: 800-587-7501 www.crlaurence.com


Description:  
S100 SERIES  
SLIDING DOORS

Drawn By: HW  
Date: 08/12/2020  
Scale: AS NOTED  
File Name:  
S100 SERIES SLIDING DOORS  
Sheet


4.02

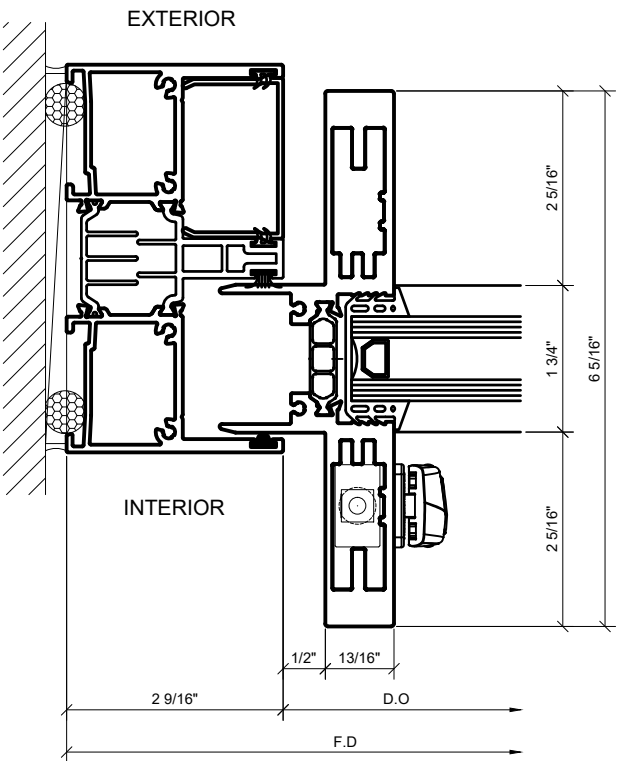


① STRIKE JAMB AT SLIDER  
1'-0"=1'-0" ARCH REF: N/A

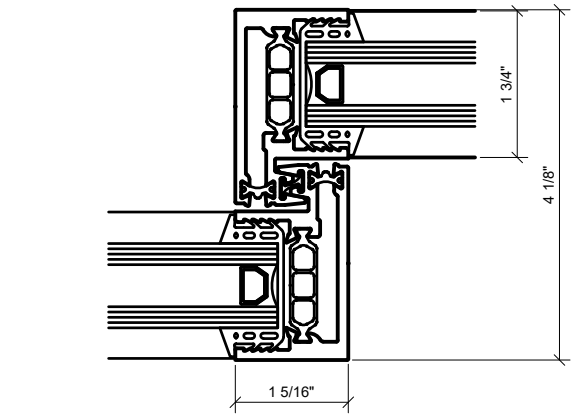


② INETERLOCKER VERTICAL ( INTERIOR )  
1'-0"=1'-0" ARCH REF: N/A

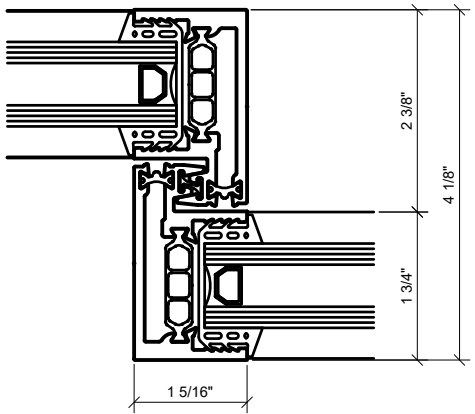

③ INETERLOCKER VERTICAL ( INTERIOR )  
1'-0"=1'-0" ARCH REF: N/A

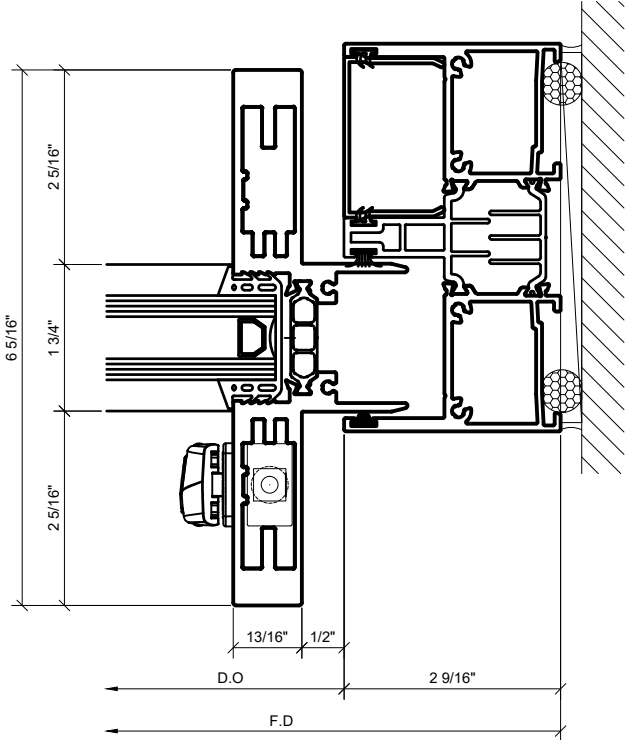

④ STRIKE JAMB AT SLIDER  
1'-0"=1'-0" ARCH REF: N/A

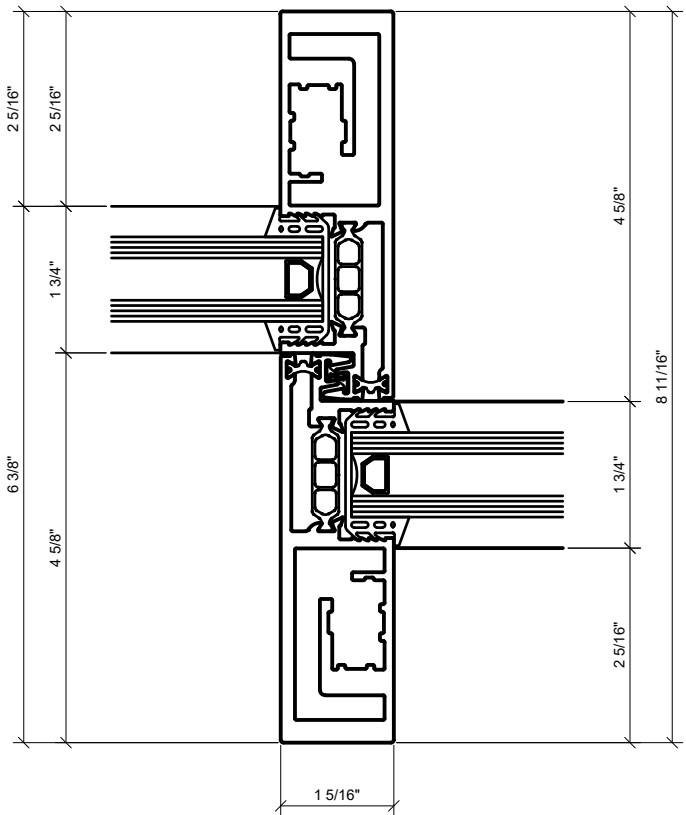


④ INTERLOCKER VERTICAL ( EXTERIOR )  
1'-0"=1'-0" ARCH REF: N/A

Revisions By:


**CRL**  
A CRH COMPANY  
2503 E. Vernon Avenue, Los Angeles, CA 90059-1897  
PH (800)-421-6144 FX: 800-587-7501 www.crlaurence.com

Description:  
S100 SERIES  
SLIDING DOORS


Drawn By: HW  
Date: 08/12/2020  
Scale: AS NOTED  
File Name:  
S100 SERIES SLIDING DOORS  
Sheet

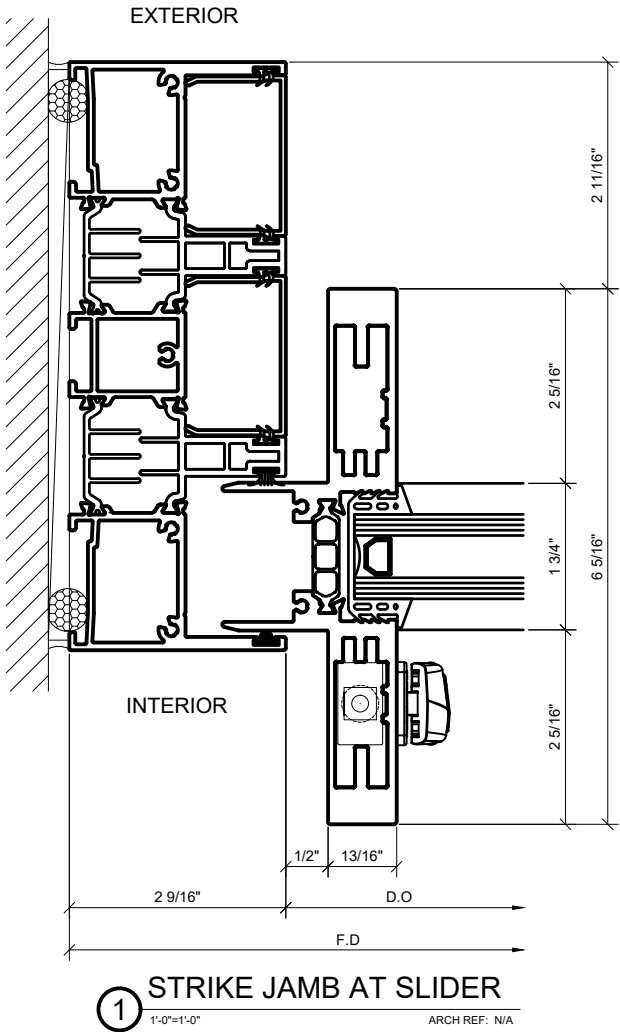



2 INETERLOCKER VERTICAL ( INTERIOR )  
1'-0"=1'-0" ARCH REF: N/A

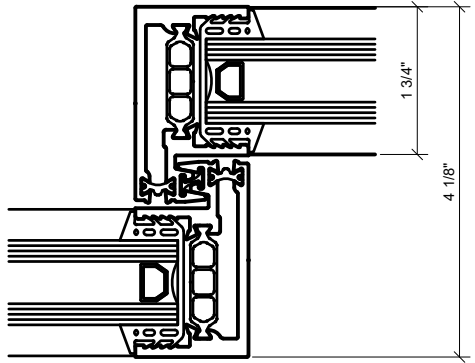

3 INETERLOCKER VERTICAL ( INTERIOR )  
1'-0"=1'-0" ARCH REF: N/A

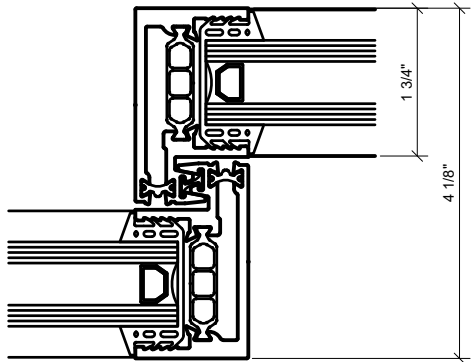

5 INTERLOCKER VERTICAL ( EXTERIOR )  
1'-0"=1'-0" ARCH REF: N/A

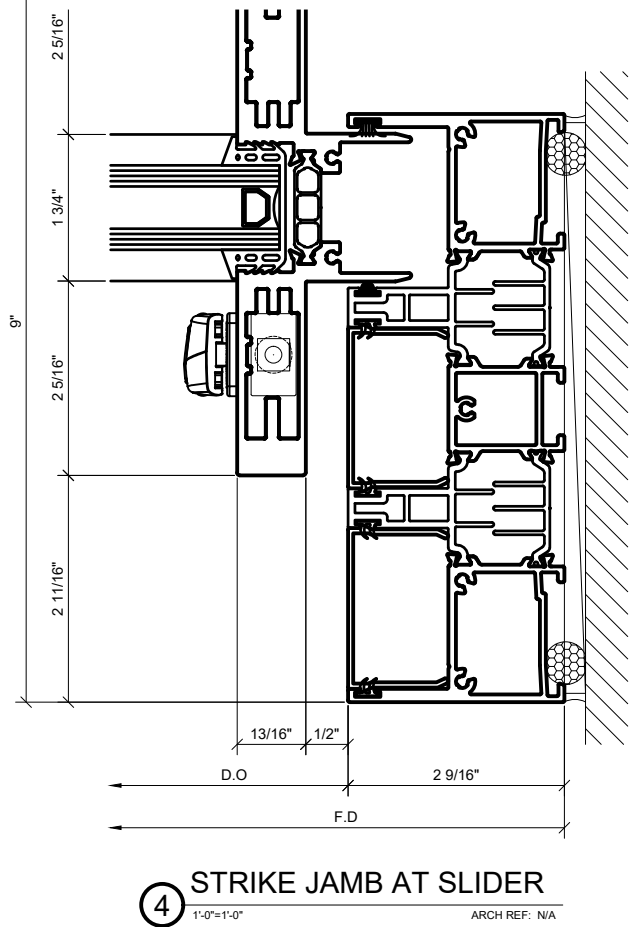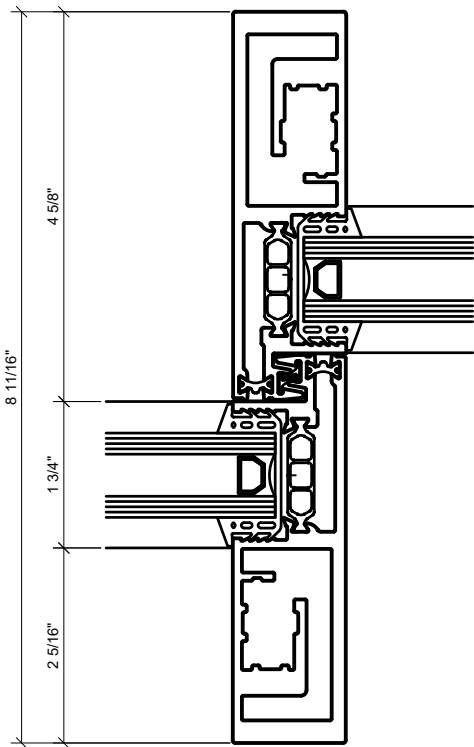

Revisions By:


**CRL**  
A CRH COMPANY  
2503 E. Vernon Avenue, Los Angeles, CA 90059-1897  
PH (800)-421-6144 FX: 800-587-7501 www.crlaurence.com

Description:  
S100 SERIES  
SLIDING DOORS


Drawn By: HW  
Date: 08/12/2020  
Scale: AS NOTED  
File Name:  
S100 SERIES SLIDING DOORS  
Sheet

4.04




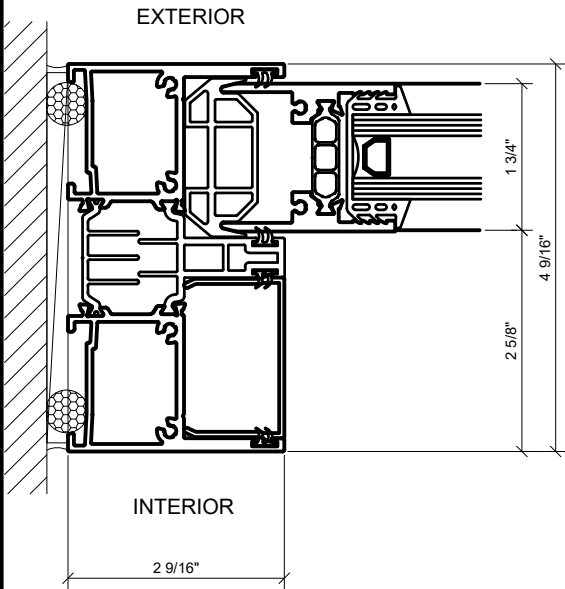


① WALL JAMB AT FIXED PANEL  
1'-0"=1'-0" ARCH REF: N/A

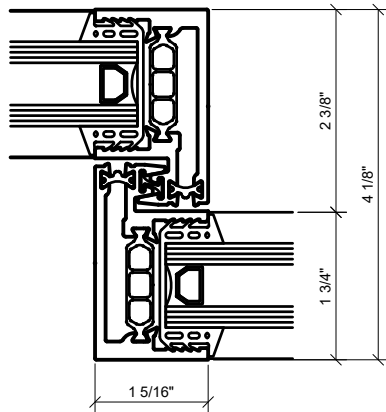


② INETERLOCKER VERTICAL ( INTERIOR )  
1'-0"=1'-0" ARCH REF: N/A

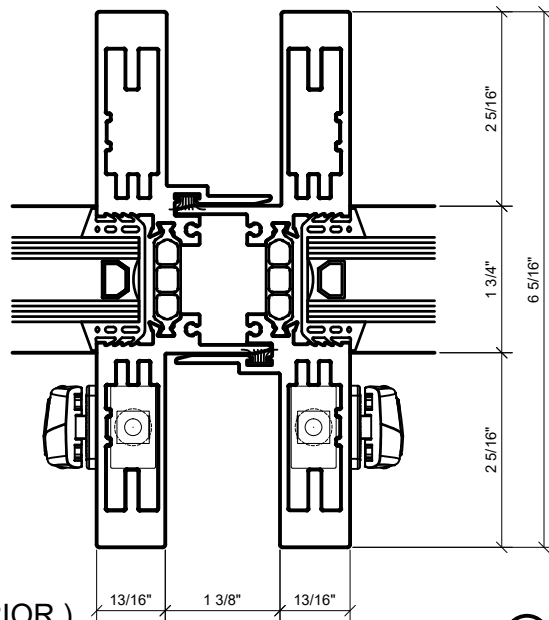


③ MEETING VERTICAL  
1'-0"=1'-0" ARCH REF: N/A

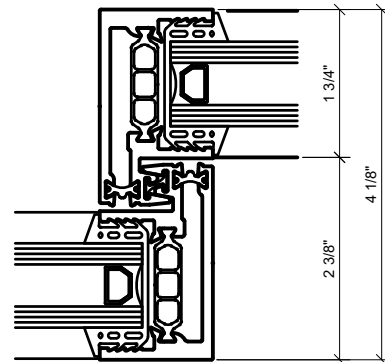

④ INETERLOCKER VERTICAL ( INTERIOR )  
1'-0"=1'-0" ARCH REF: N/A

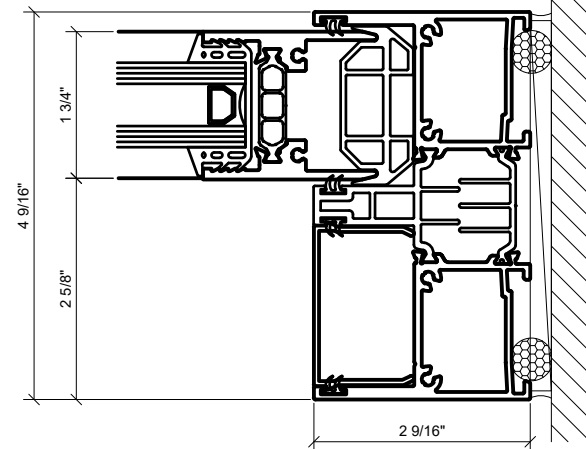

⑤ WALL JAMB AT FIXED PANEL  
1'-0"=1'-0" ARCH REF: N/A

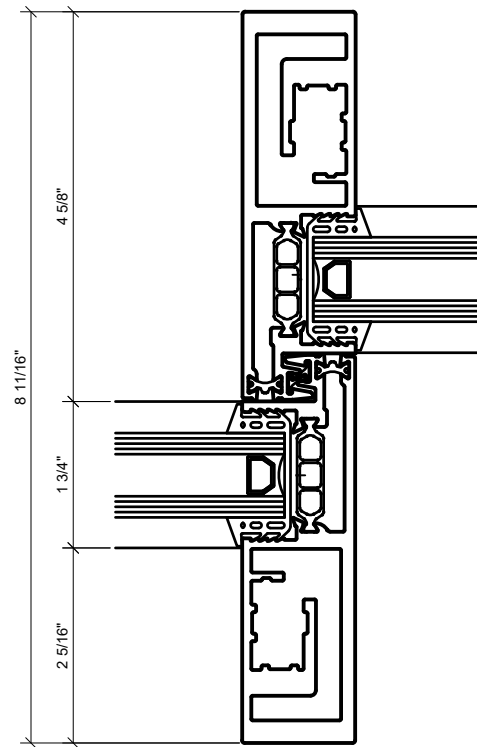

⑥ INTERLOCKER VERTICAL ( EXTERIOR )  
1'-0"=1'-0" ARCH REF: N/A


Revisions By:

**CRL**  
A CRH COMPANY  
2503 E. Vernon Avenue, Los Angeles, CA 90059-1897  
PH (800)-421-6144 FX: 800-587-7501 www.crlaurence.com


Description:  
S100 SERIES  
SLIDING DOORS

Drawn By: HW  
Date: 08/12/2020  
Scale: AS NOTED  
File Name:  
S100 SERIES SLIDING DOORS  
Sheet


4.05

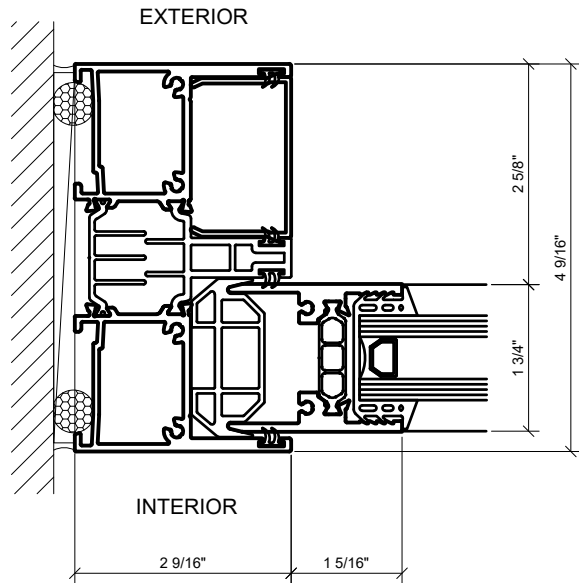


① WALL JAMB AT FIXED PANEL  
1'-0"=1'-0" ARCH REF: N/A

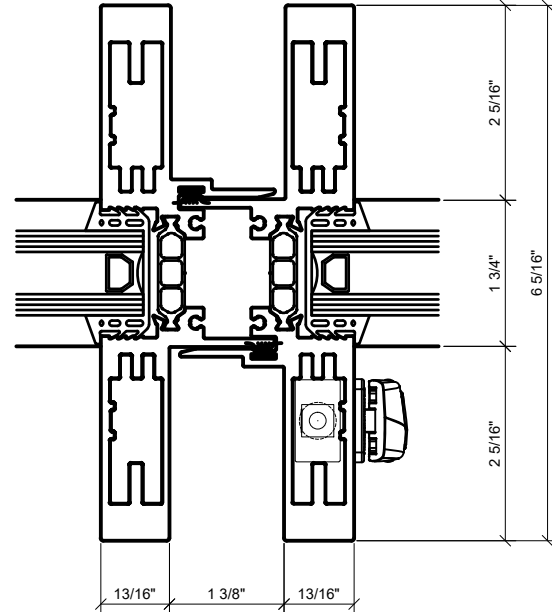


② MEETING VERTICAL  
1'-0"=1'-0" ARCH REF: N/A

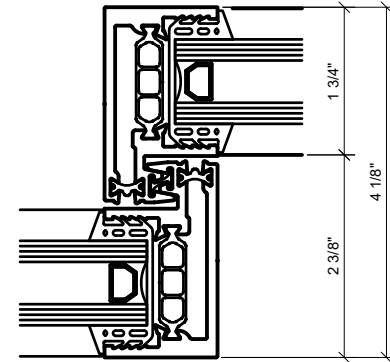

③ INTERLOCKER VERTICAL ( INTERIOR )  
1'-0"=1'-0" ARCH REF: N/A

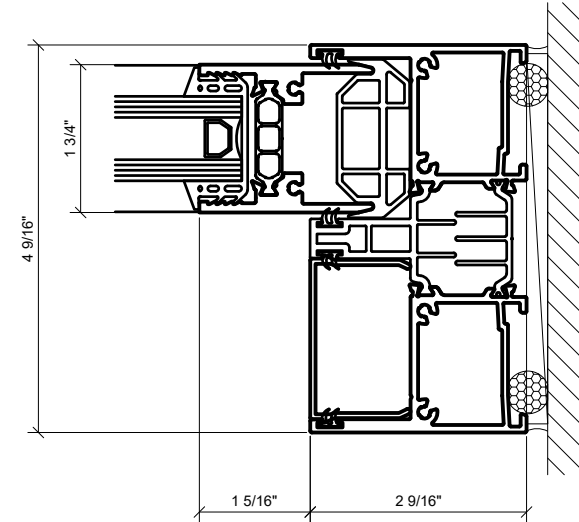

④ WALL JAMB AT FIXED PANEL  
1'-0"=1'-0" ARCH REF: N/A

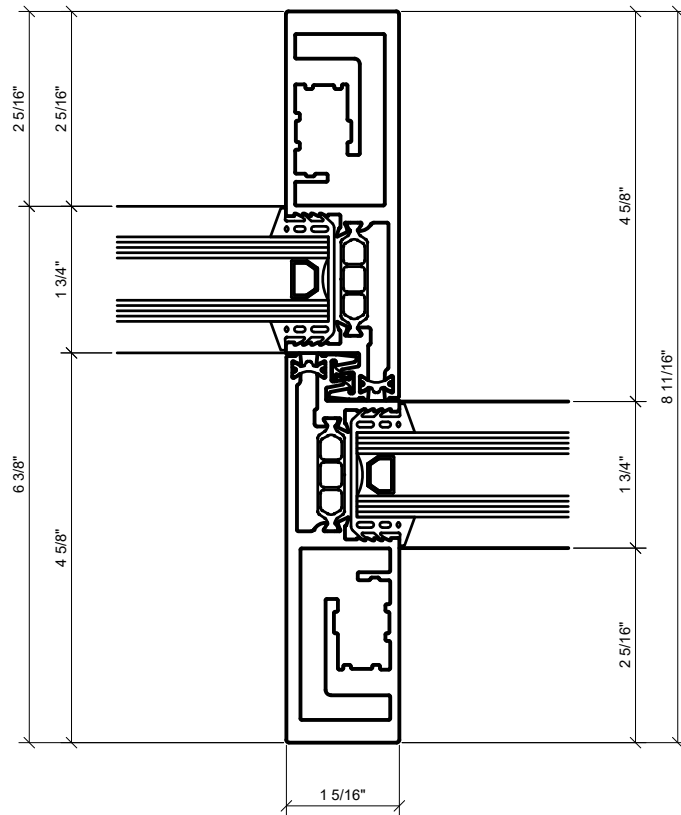

④ INTERLOCKER VERTICAL ( EXTERIOR )  
1'-0"=1'-0" ARCH REF: N/A

Revisions By:


**CRL**  
A CRH COMPANY  
2503 E. Vernon Avenue, Los Angeles, CA 90059-1897  
PH (800)-421-6144 FX: 800-587-7501 www.crlaurence.com

Description:  
S100 SERIES  
SLIDING DOORS

Drawn By: HW  
Date: 08/12/2020  
Scale: AS NOTED  
File Name:  
S100 SERIES SLIDING DOORS  
Sheet


4.06




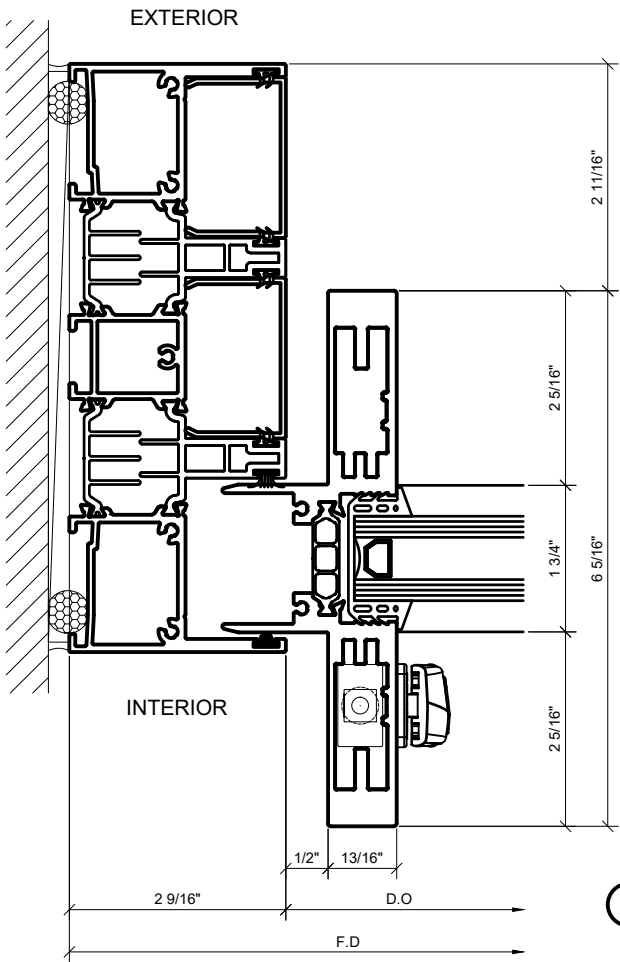


① STRIKE JAMB AT SLIDER  
1'-0"=1'-0" ARCH REF: N/A


② INETERLOCKER VERTICAL ( INTERIOR )  
1'-0"=1'-0" ARCH REF: N/A

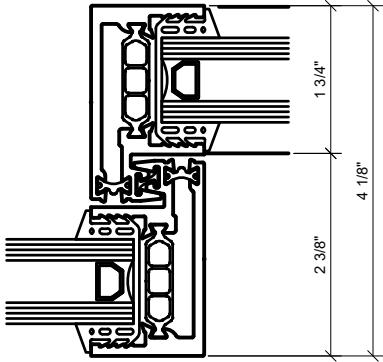

③ INETERLOCKER VERTICAL ( INTERIOR )  
1'-0"=1'-0" ARCH REF: N/A

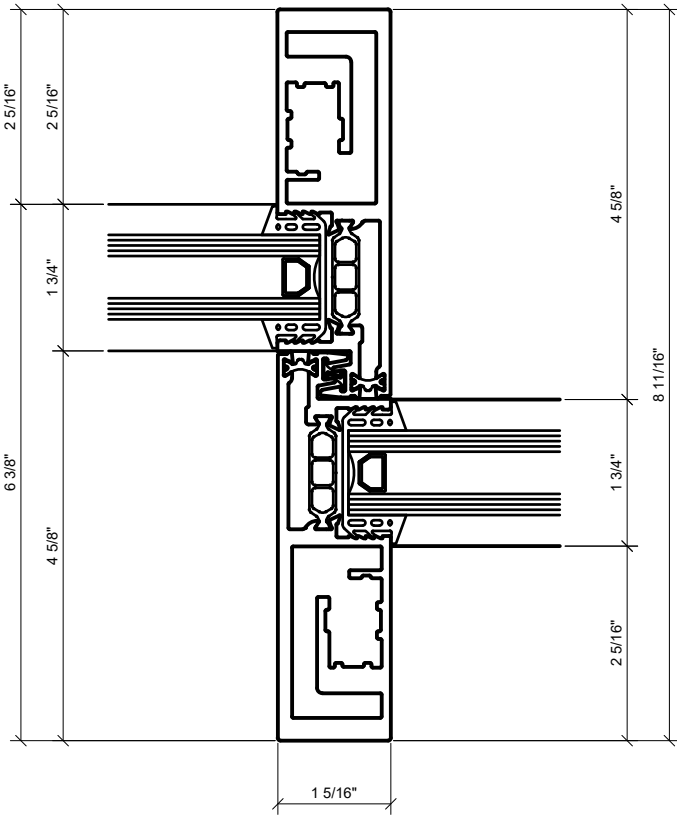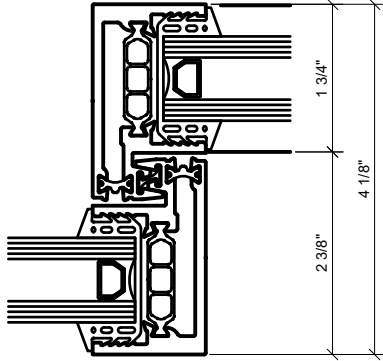

④ INTERLOCKER VERTICAL ( EXTERIOR )  
1'-0"=1'-0" ARCH REF: N/A

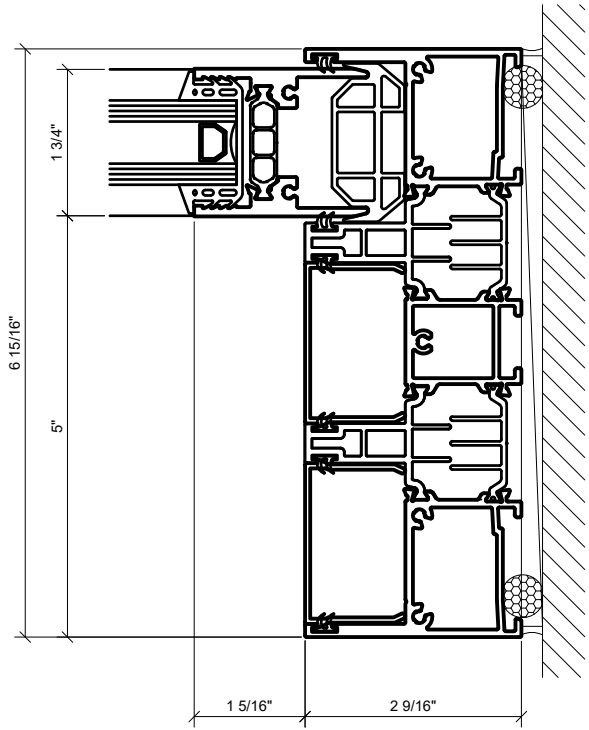

④ STRIKE JAMB AT SLIDER  
1'-0"=1'-0" ARCH REF: N/A

Revisions By:

**CRL**  
A CRH COMPANY

2503 E. Vernon Avenue, Los Angeles, CA 90059-1897  
PH (800)-421-6144 FX: 800-587-7501 www.crlaurence.com

Description:  
S100 SERIES  
SLIDING DOORS

Drawn By: HW

Date: 08/12/2020


Scale: AS NOTED

File Name:

S100 SERIES SLIDING DOORS



Sheet

4.07

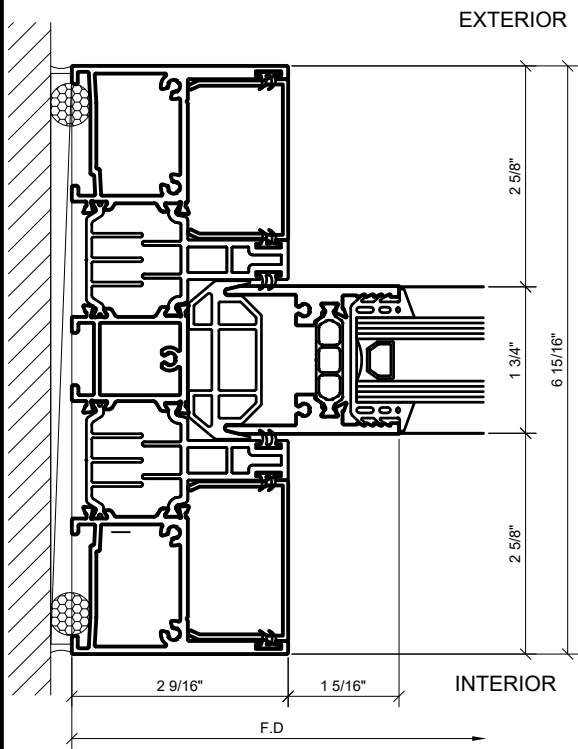


1 WALL JAMB AT FIXED PANEL  
1'-0"=1'-0" ARCH REF: N/A



2 INETERLOCKER VERTICAL ( INTERIOR )  
1'-0"=1'-0" ARCH REF: N/A

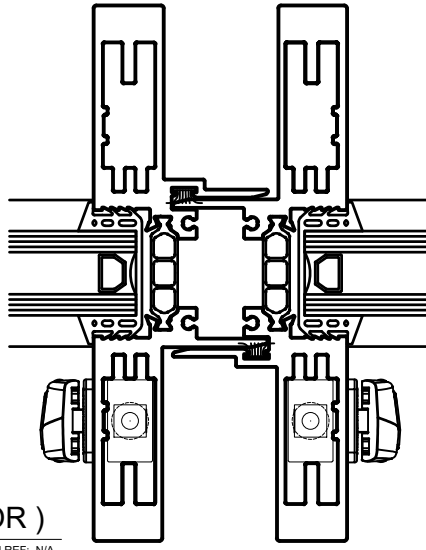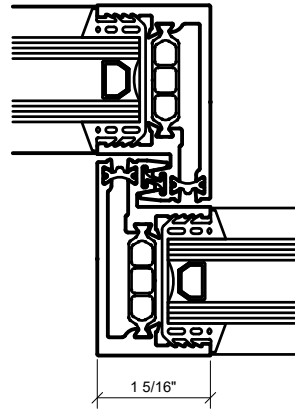


3 MEETING VERTICAL  
1'-0"=1'-0" ARCH REF: N/A

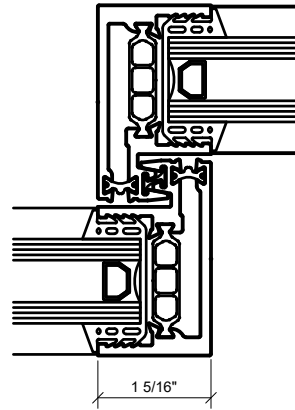

4 INETERLOCKER VERTICAL ( INTERIOR )  
1'-0"=1'-0" ARCH REF: N/A

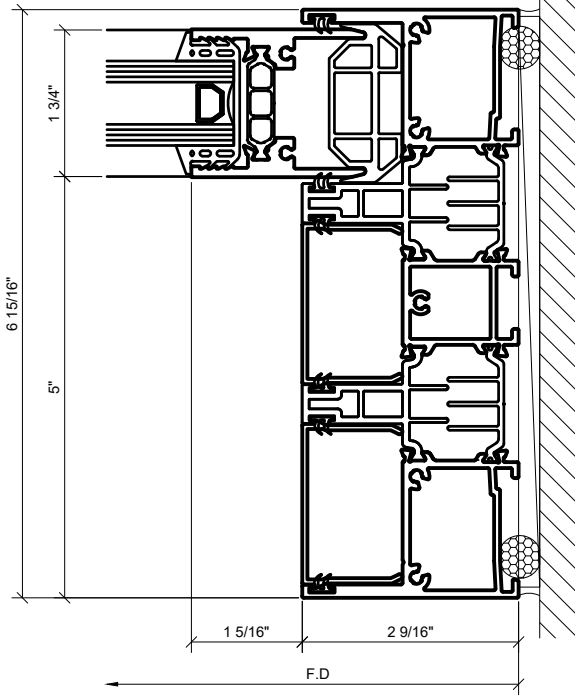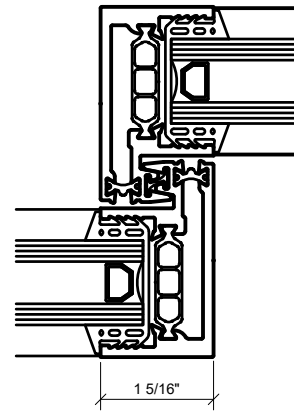

5 WALL JAMB AT FIXED PANEL  
1'-0"=1'-0" ARCH REF: N/A

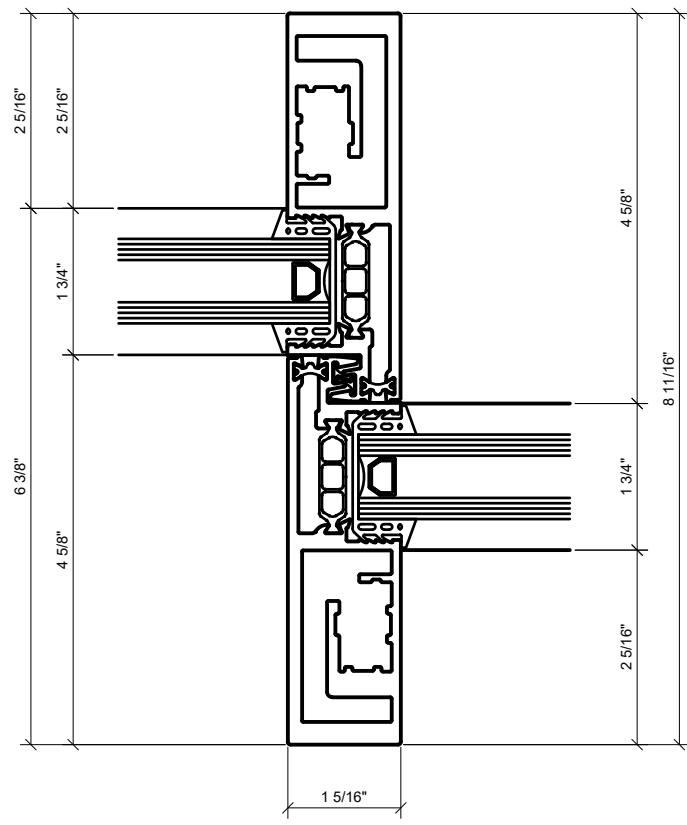


4 INTERLOCKER VERTICAL ( EXTERIOR )  
1'-0"=1'-0" ARCH REF: N/A

Revisions By:

**CRL**  
A CRH COMPANY  
2503 E. Vernon Avenue, Los Angeles, CA 90059-1897  
PH (800)-421-6144 FX: 800-587-7501 www.crlaurence.com

Description:  
S100 SERIES  
SLIDING DOORS

Drawn By: HW  
Date: 08/12/2020  
Scale: AS NOTED  
File Name:  
S100 SERIES SLIDING DOORS  
Sheet

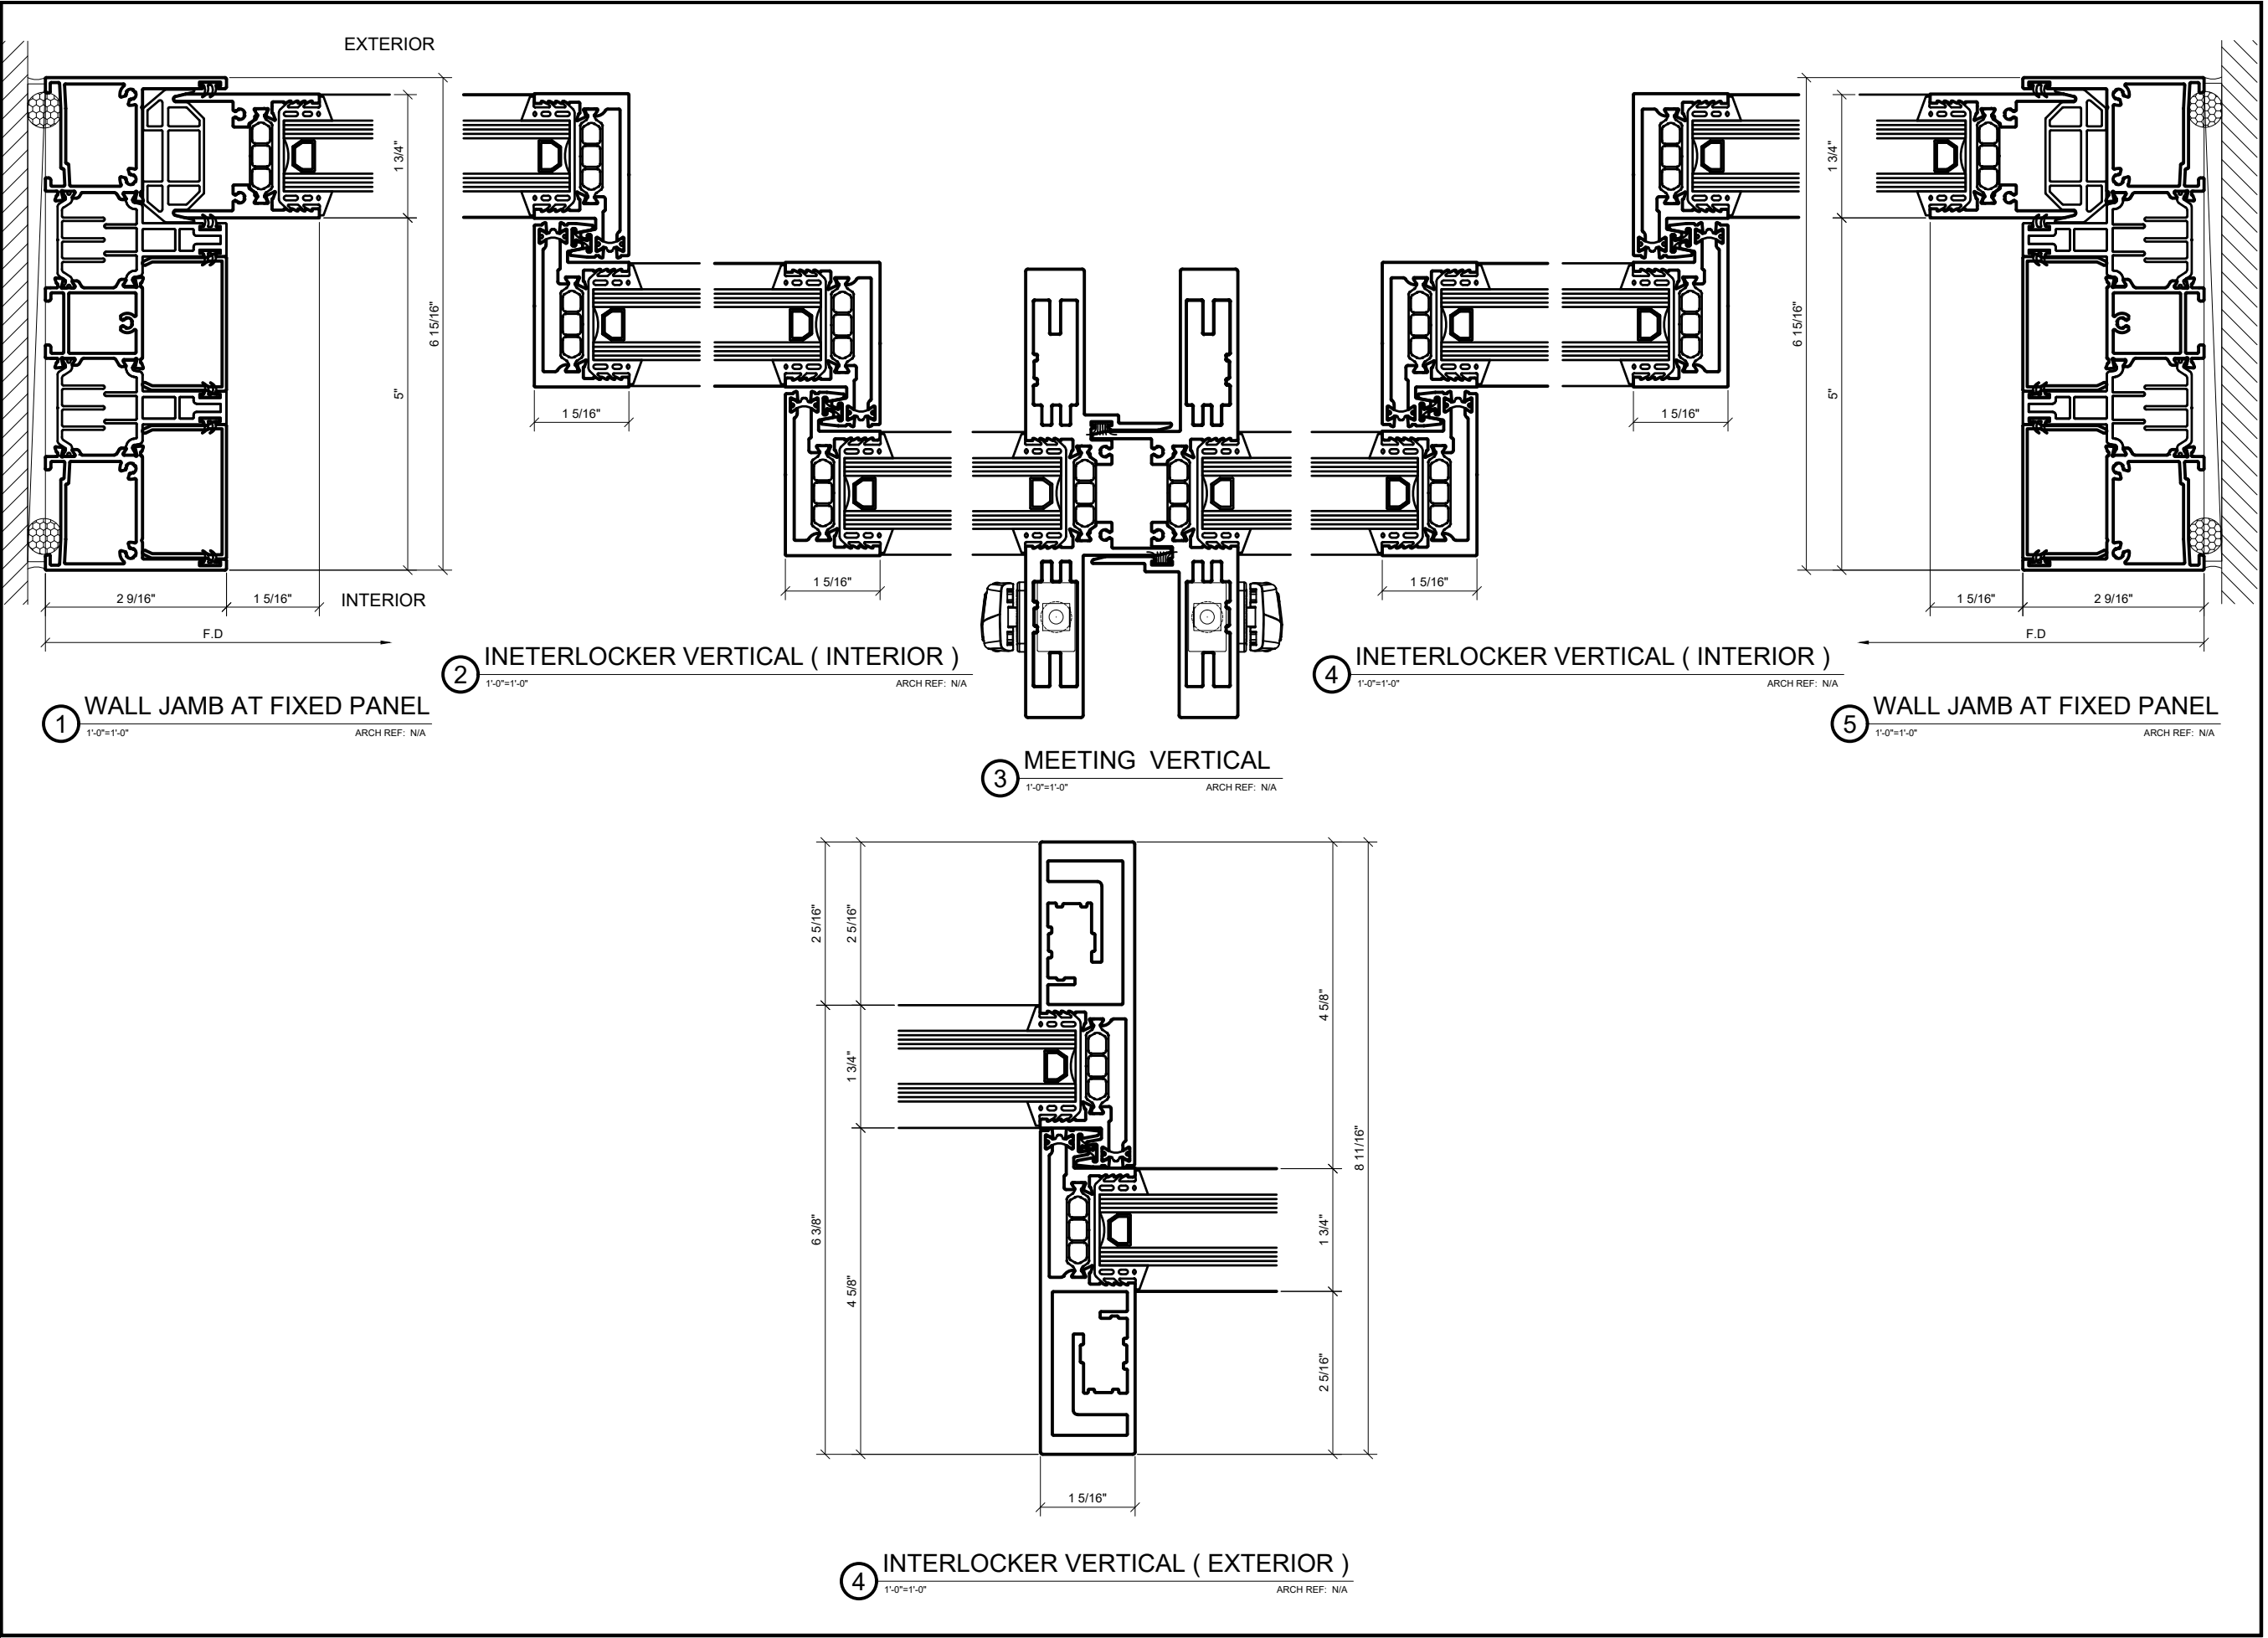

Revisions By:

CRL

A CRH COMPANY

2503 E. Vernon Avenue, Los Angeles, CA 90059-1897  
PH (800)-421-6144 FX: 800-587-7501 www.crlaurence.com

Description:

S100 SERIES  
SLIDING DOORS

Drawn By:HW

Date: 08/12/2020

Scale: AS NOTED

File Name:  
S100 SERIES SLIDING DOORS  
Sheet

4.09