



HS1GF14
Scale: 1:1

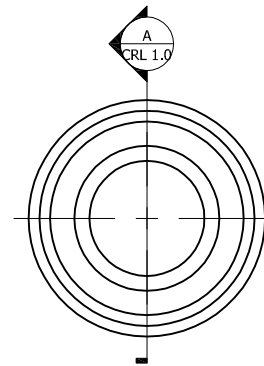


1 FRONT
Scale: 1:1

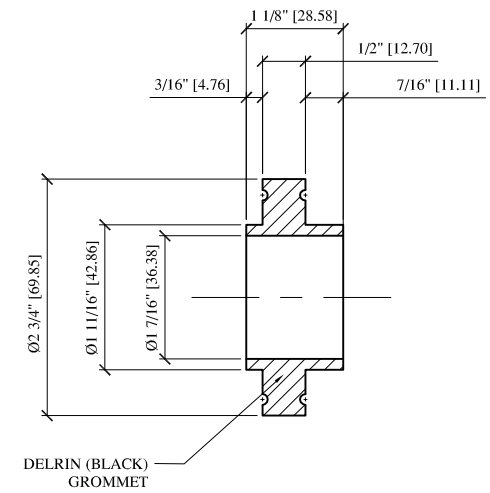

A SECTION
Scale: 1:1


GASKET - DELRIN GROMMET (BLACK)
Scale: 1:1

NEW PART #	FINISH
HS1GF14BS	BRUSHED STAINLESS
HS1GF14PS	POLISHED STAINLESS

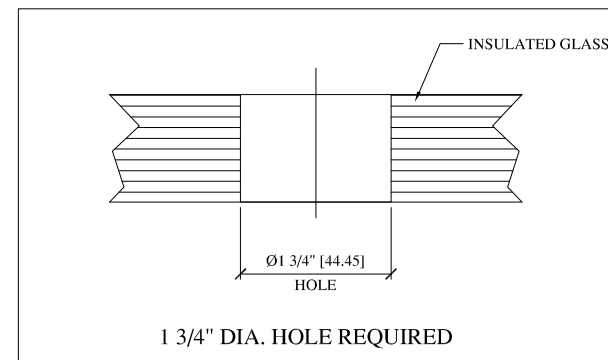

Revisions By:

- xx/xx/xxxx



C.R. LAURENCE CO. ©
ARCHITECTURAL PRODUCTS

2803 E. Vermont Avenue
Los Angeles, CA 90088-1897
PH (800) 421-6144 FAX (800) 262-3299
www.crlaurence.com

Architect :
Tel :
Fax :

Project Name :
Tel :
Fax :

Glazing Contractor :
Tel :
Fax :

Drawn By : J.R.M.
Date : 05/13/2010
Scale : As Noted
Job No. : SHOP

Sheet No. :
CRL 1.0