

1 7700 SUNSHADE SYSTEM CATALOG NO. 7763

Scale: 1 : 5

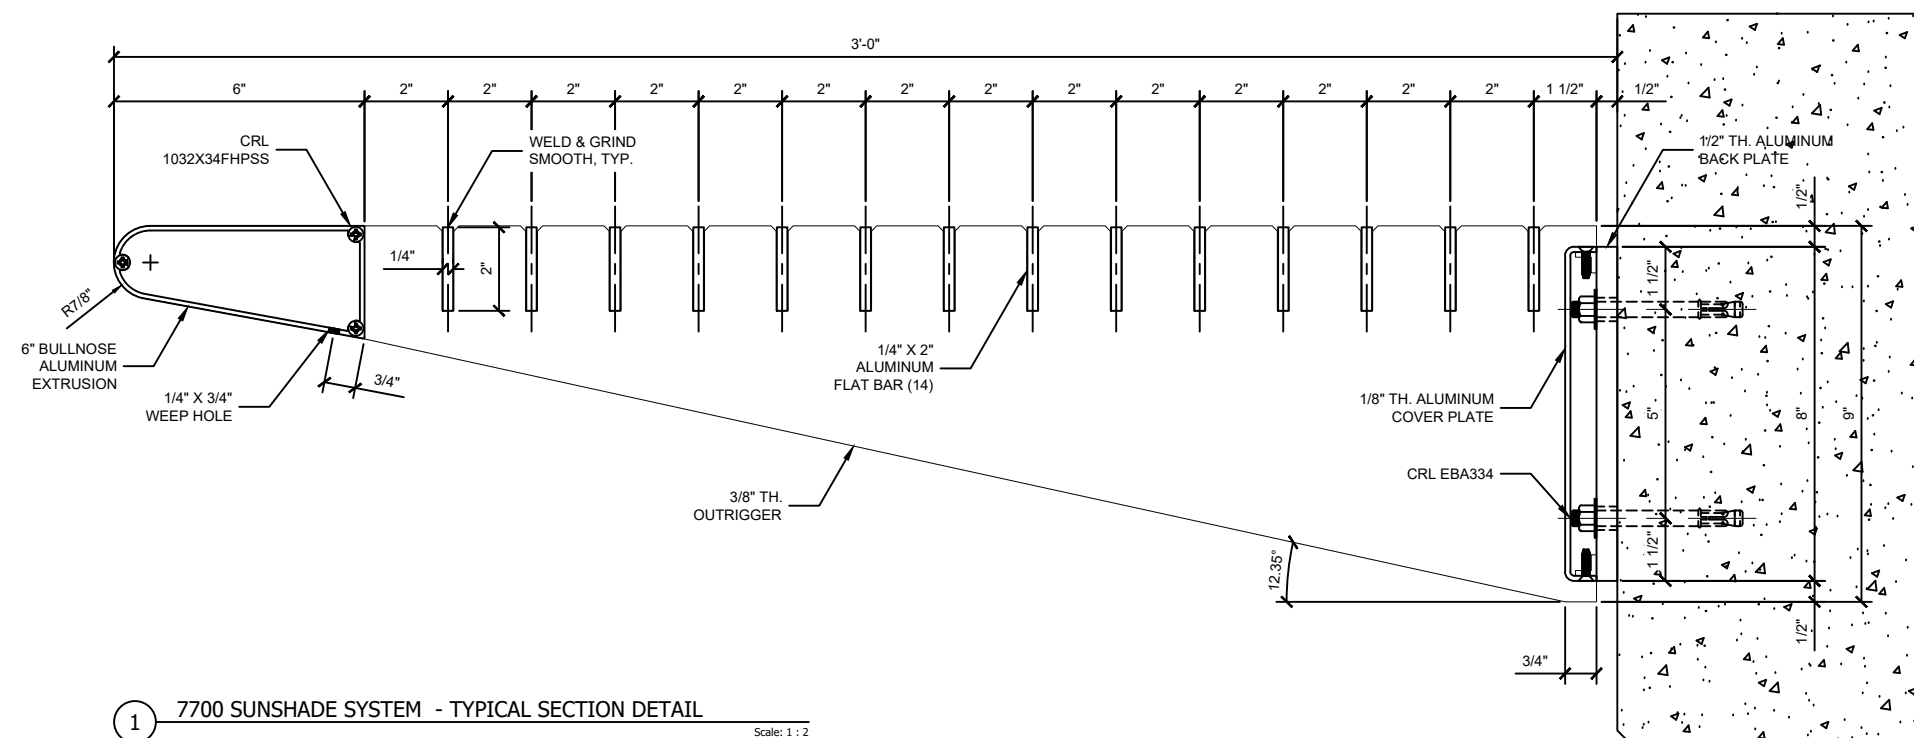
STRUCTURAL DISCLAIMER:
ALL CUSTOMERS WHO IN ANY WAY UTILIZE THIS PRODUCT ARE SOLELY RESPONSIBLE TO CONSULT A STRUCTURAL ENGINEER TO DETERMINE THE SUITABILITY OF THE PRODUCT FOR THE INTENDED USE AND SITE CONDITIONS. ALL INSTALLERS MUST BE QUALIFIED AND HAVE PROFESSIONAL KNOWLEDGE ABOUT COMPLIANCE WITH LOCAL, STATE AND FEDERAL REGULATIONS, SAFETY FACTORS, AND THE APPROPRIATE CHOICE OF FIXING MATERIAL AND PROCEDURES.

Revisions By:

CRL.
2503 E. Vernon Avenue, Los Angeles, CA 90058-1897
PH (800)-421-8144 FX: 800-587-7501 www.crlaurence.com

Description:
CRL AW7700
ALUMINUM SUNSHADE SYSTEM
CATALOG NO. 7763

Drawn By:JO
Date: 01/31/2019
Scale: AS NOTED
File Name:
SYS0097A_7700_SERIES_SUNSHADE
Sheet

[illegible]