
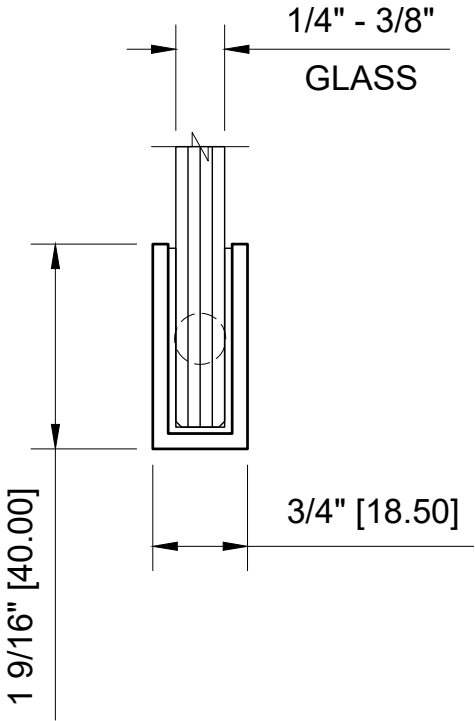


USE OF GASKETS
FOR 1/4" (6mm) GLASS: USE CRL CAT.# 820 TUFF-PAK TAPE
FOR 3/8" (10mm) GLASS: GASKET SUPPLIED

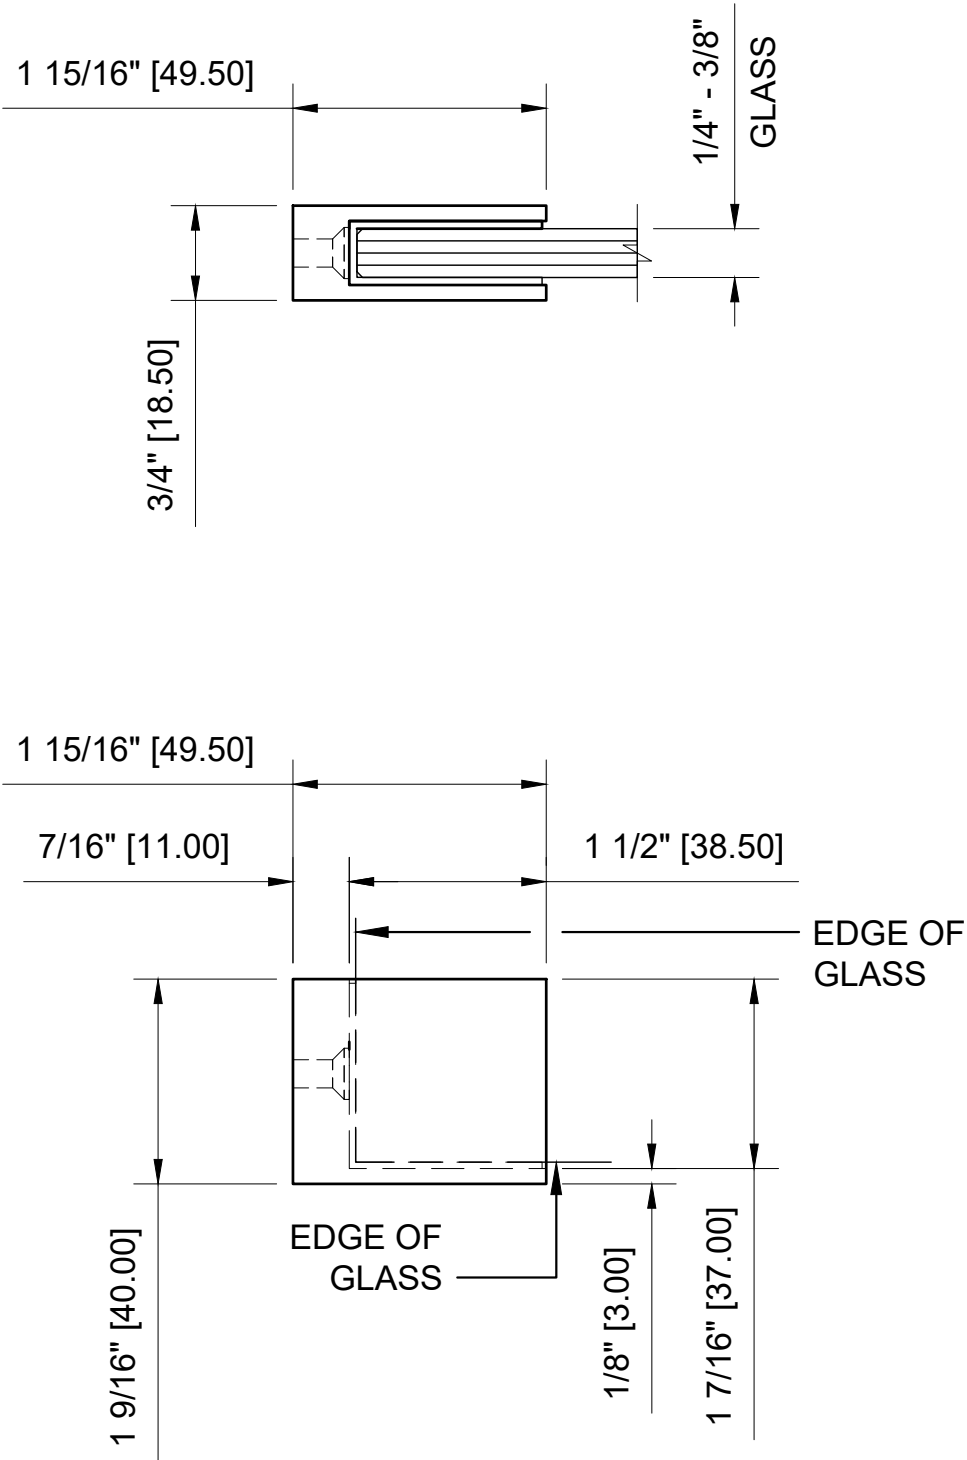

EH19XX - CRL FIXED PLATE CORNER GLASS CLAMP

CRL C.R. LAURENCE CO. ARCHITECTURAL PRODUCTS 2503 E. Vernon Avenue, Los Angeles, C.A 90058-1897 PH (800)-421-6144 FX: 800-587-7501 www.crlaurence.com	DESCRIPTION: CRL - EH19__ FIXED PANEL U-CLAMP		DATE: 2-13-2020
	FIXED PLATE CORNER GLASS CLAMP		SCALE: 6"=1'-0"
			DRAWN BY: VM