


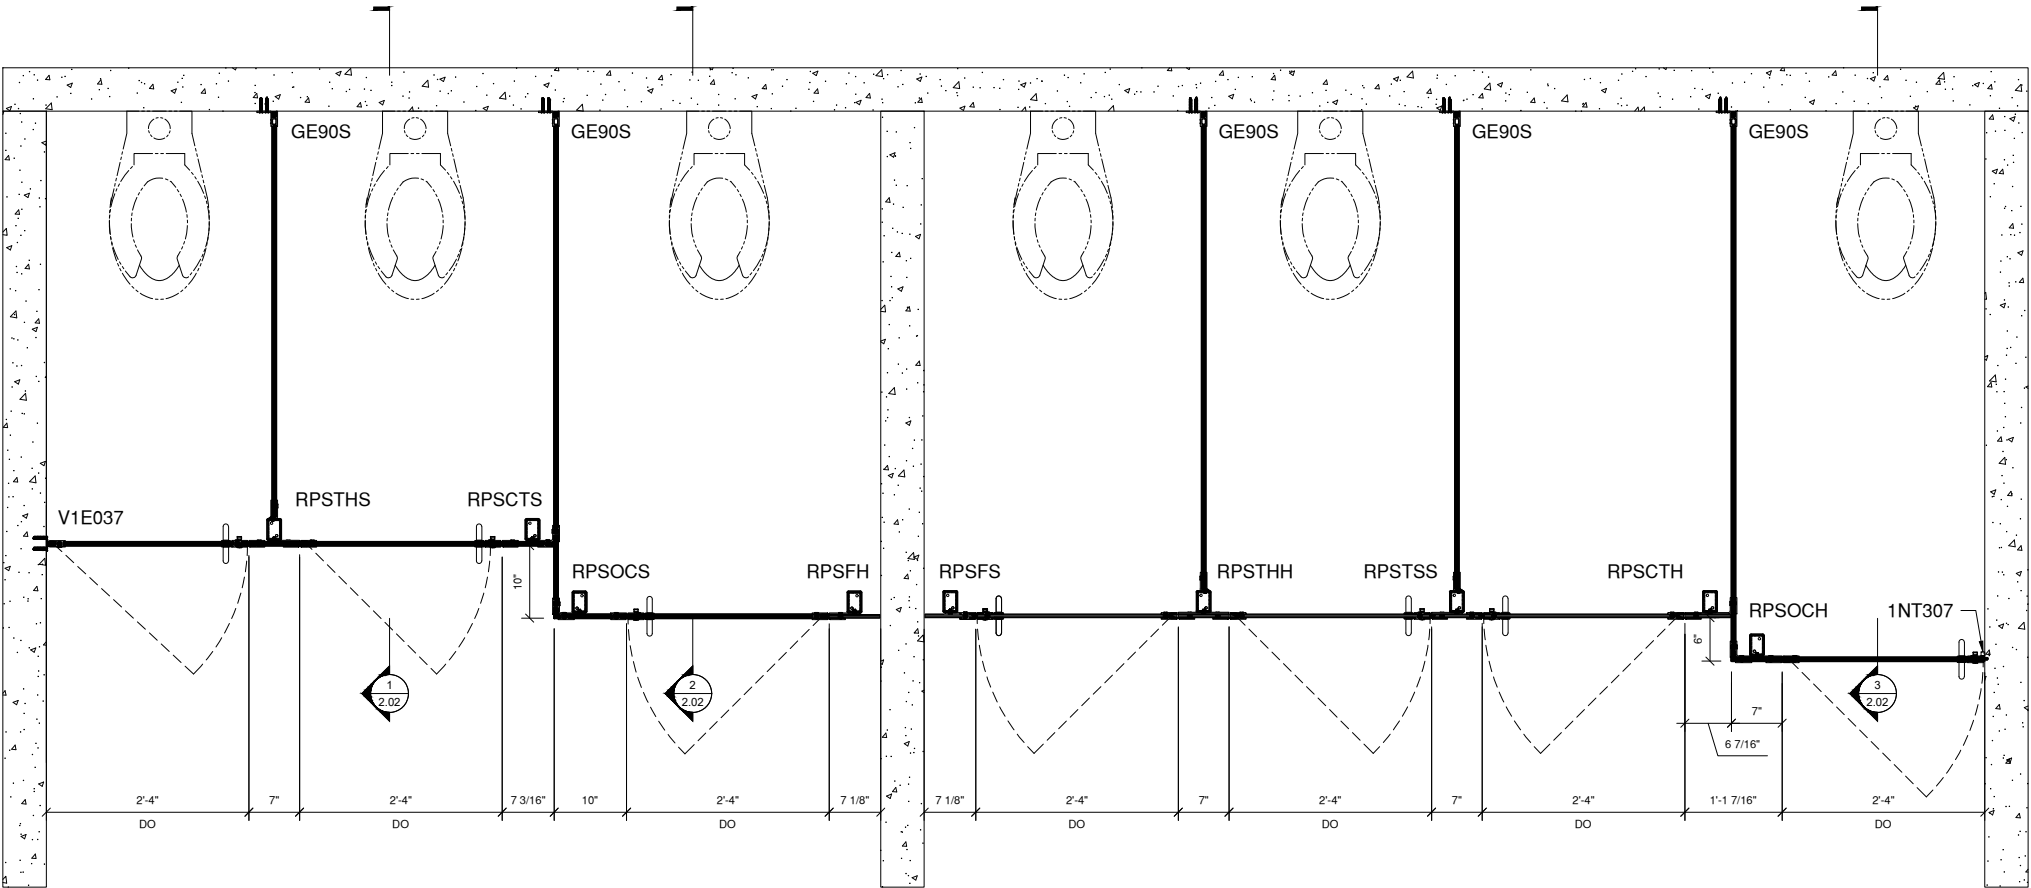

1 RESTROOM PLAN LAYOUT
1" = 1'-0" ARCH. REF.:



Revisions By:

Description:
CRL
FRAMELESS
RESTROOM PARTITION
SYSTEM

Drawn By: HW
Date: 02/21/19
Scale: AS NOTED
File Name:
RESTROOM PARTITION
Sheet

1.01

CRL.

2503 E. Vernon Avenue, Los Angeles, CA 90058-1897
PH (800)-421-6144 FX: 800-587-7501 www.crlaurence.com

Revisions By:

CRL

2503 E. Vernon Avenue, Los Angeles, CA 90058-1897
PH (800)-421-6144 FX: 800-587-7501 www.crlaurence.com




Description:

CRL
FRAMELESS
RESTROOM PARTITION
SYSTEM



Drawn By:HW
Date: 02/21/19
Scale: AS NOTED
File Name:
RESTROOM PARTITION
Sheet
2.01

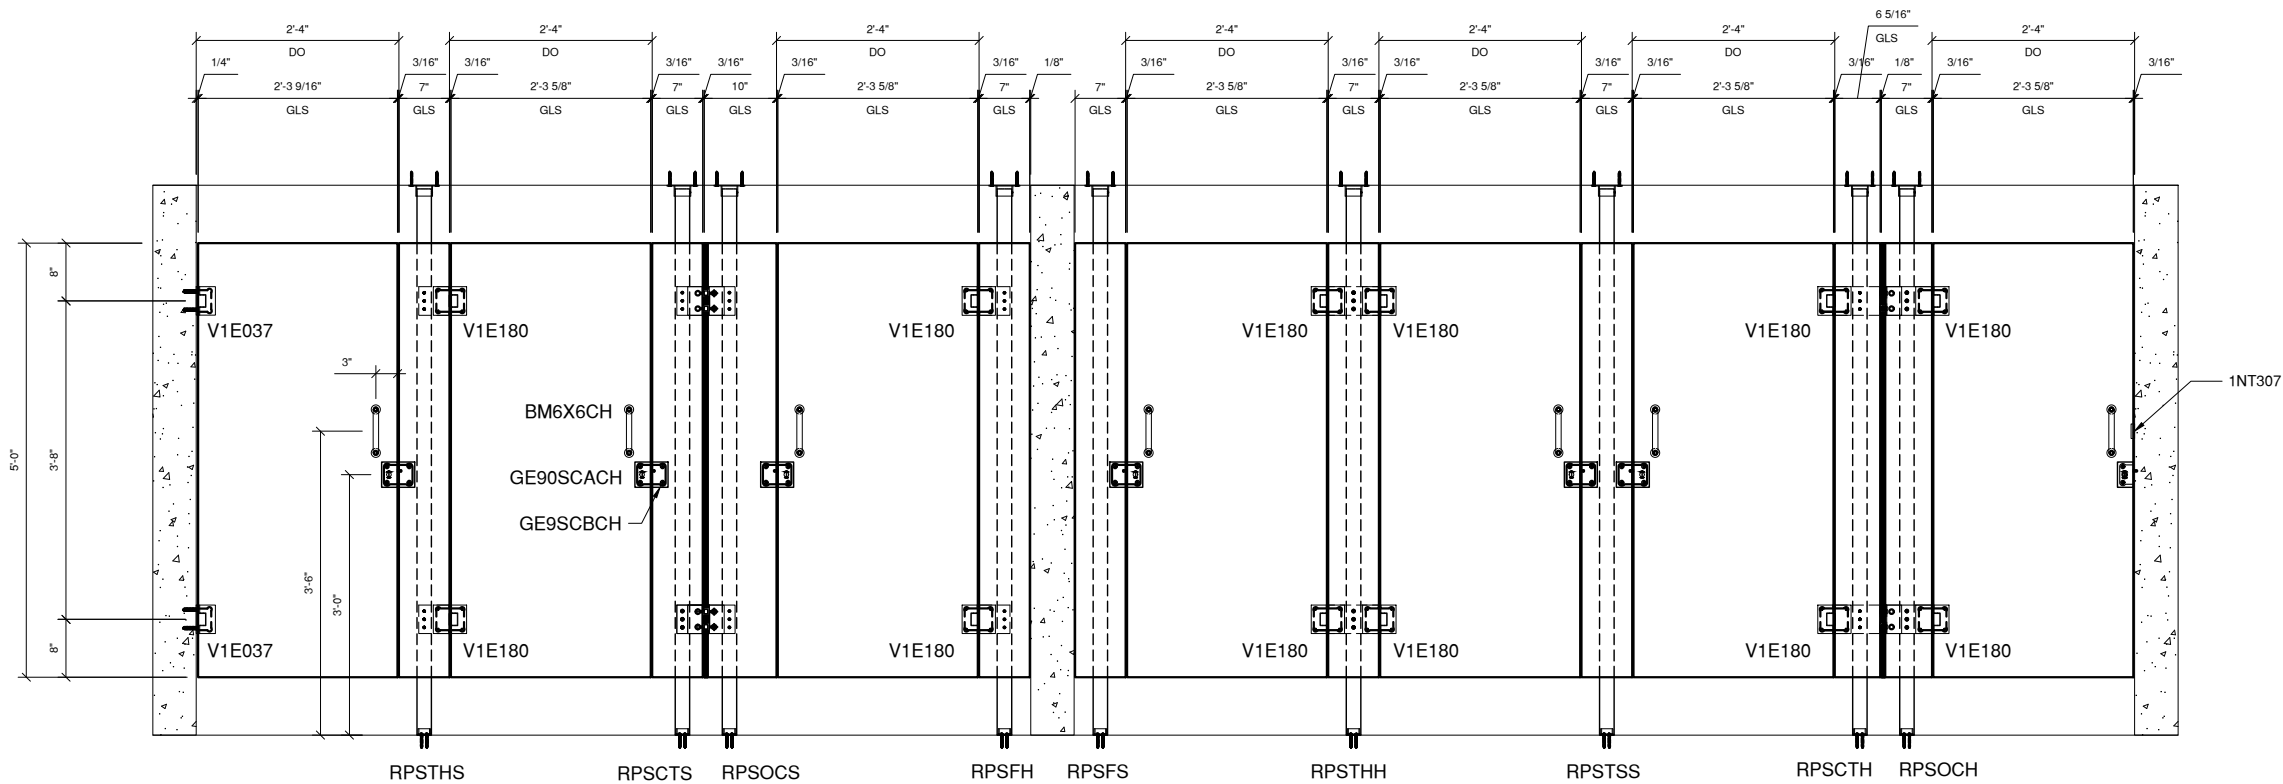


1


RESTROOM ELEVATIONS VIEW

1" = 1'-0"


ARCH. REF.:

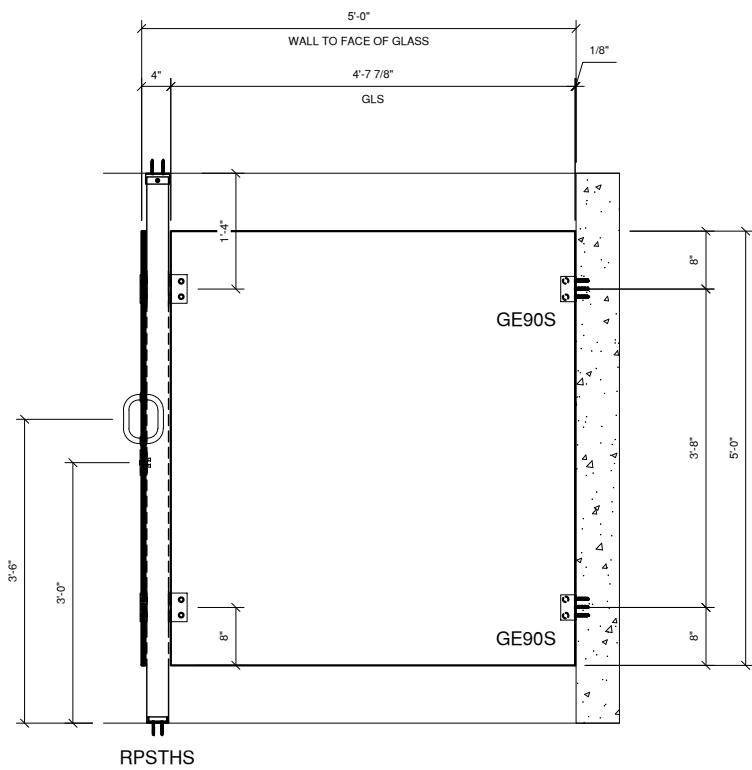

① RESTROOM ELEVATIONS VIEW
1" = 1'-0" ARCH. REF.:

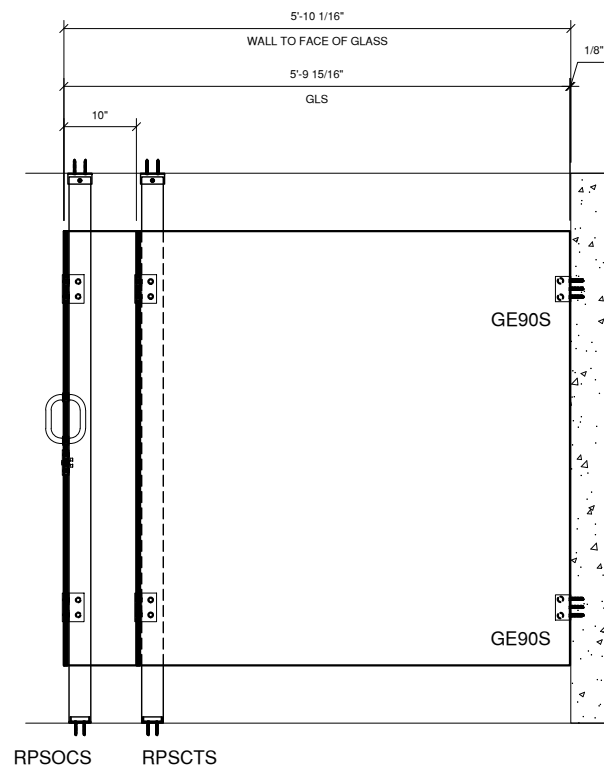

② RESTROOM ELEVATIONS VIEW
1" = 1'-0" ARCH. REF.:

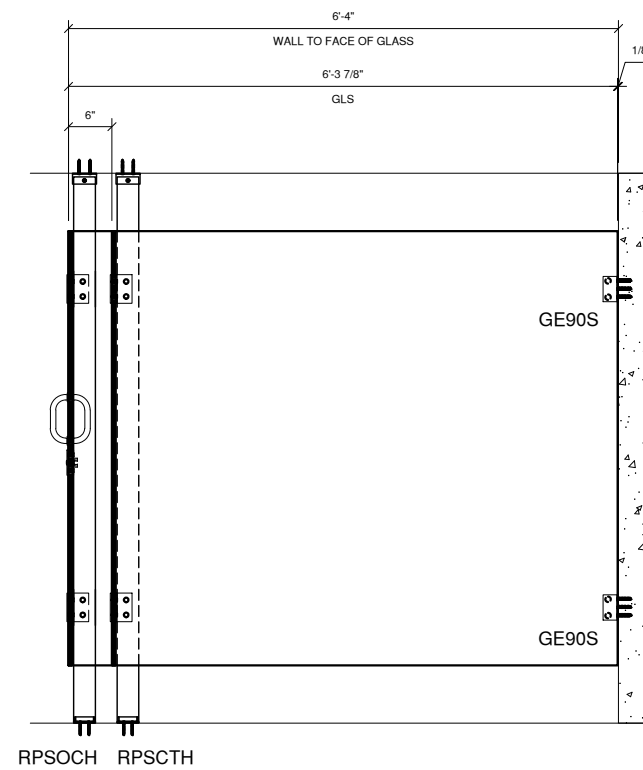

③ RESTROOM ELEVATIONS VIEW
1" = 1'-0" ARCH. REF.:

Revisions By:

CRL

2503 E. Vernon Avenue, Los Angeles, CA 90058-1897
PH (800)-421-6144 FX: 800-587-7501 www.crlaurence.com

Description:
CRL
FRAMELESS
RESTROOM PARTITION
SYSTEM

Drawn By: HW

Date: 02/21/19




Scale: AS NOTED

File Name:

RESTROOM PARTITION

Sheet




2.02

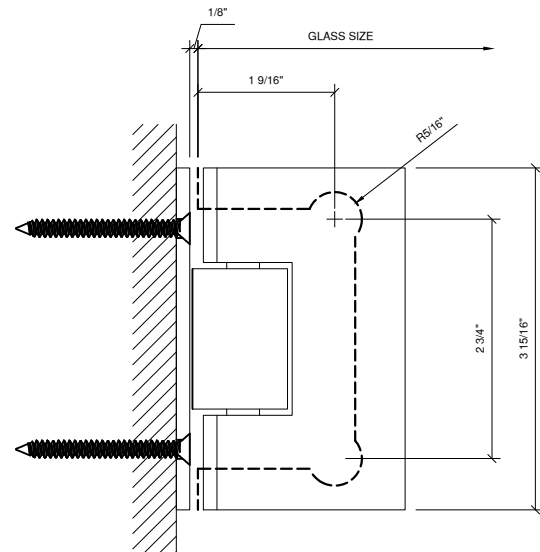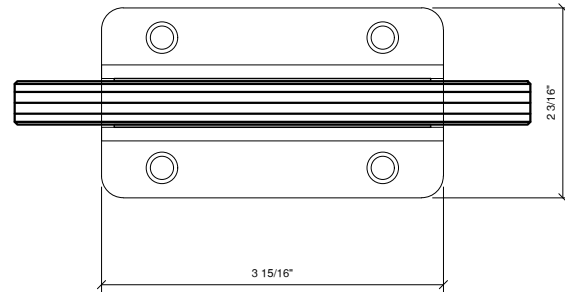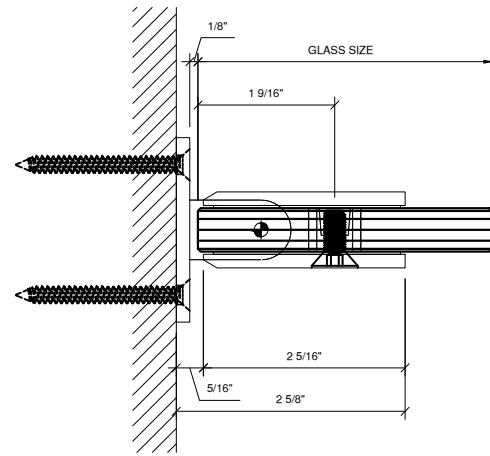

1 SECTION DETAIL " V1E037 "

1" = 1'-0"

ARCH. REF.:

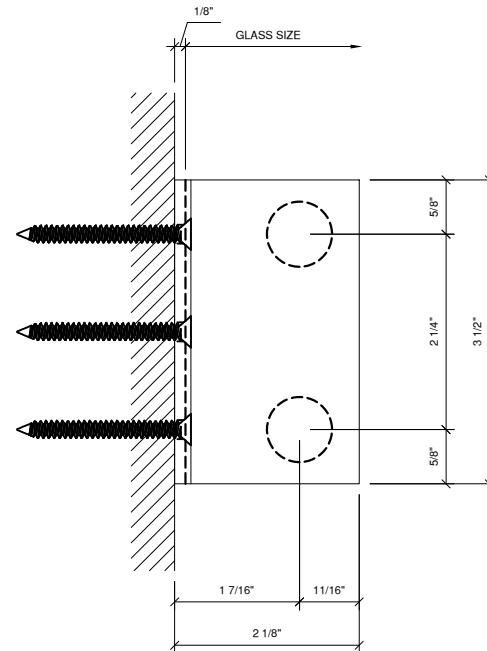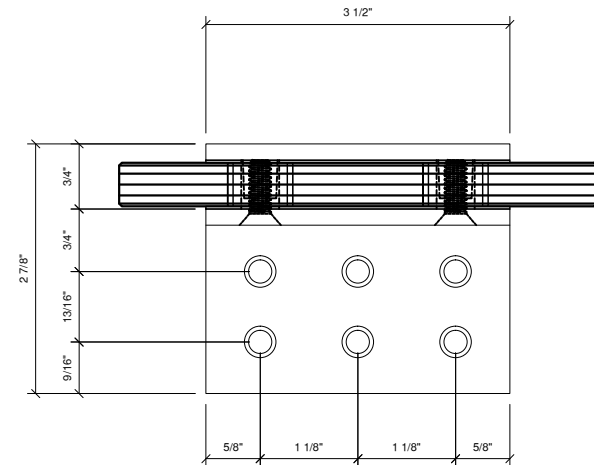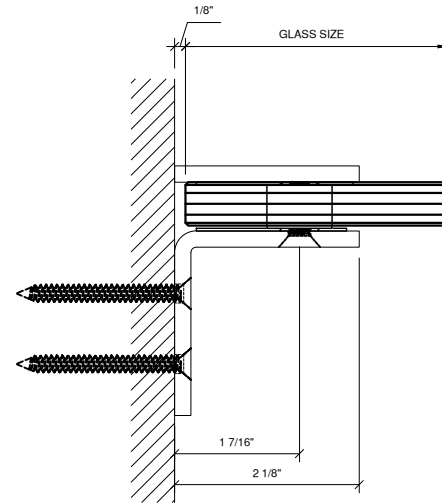

2 SECTION DETAIL " GE90S "

1" = 1'-0"

ARCH. REF.:

Revisions By:

CRL

2503 E. Vernon Avenue, Los Angeles, CA 90058-1897
PH (800)-421-6144 FX: 800-587-7501 www.crlaurence.com

Description:
CRL
FRAMELESS
RESTROOM PARTITION
SYSTEM

Drawn By: HW

Date: 02/21/19



Scale: AS NOTED

File Name:

RESTROOM PARTITION

Sheet

3.01

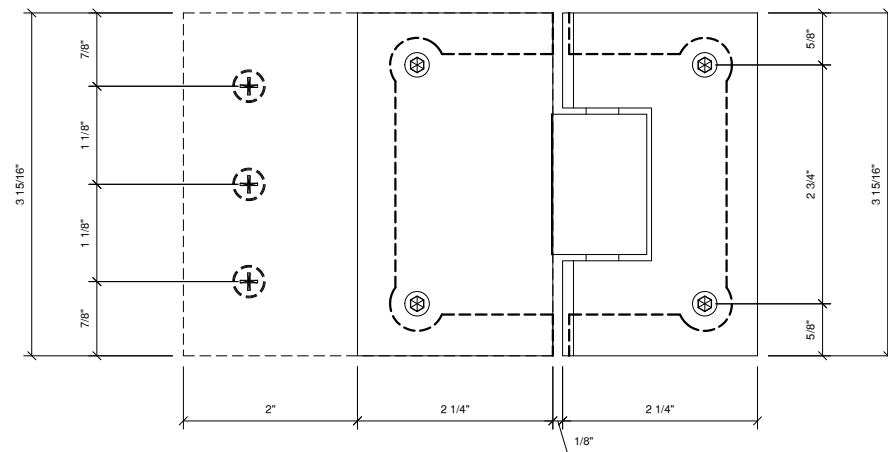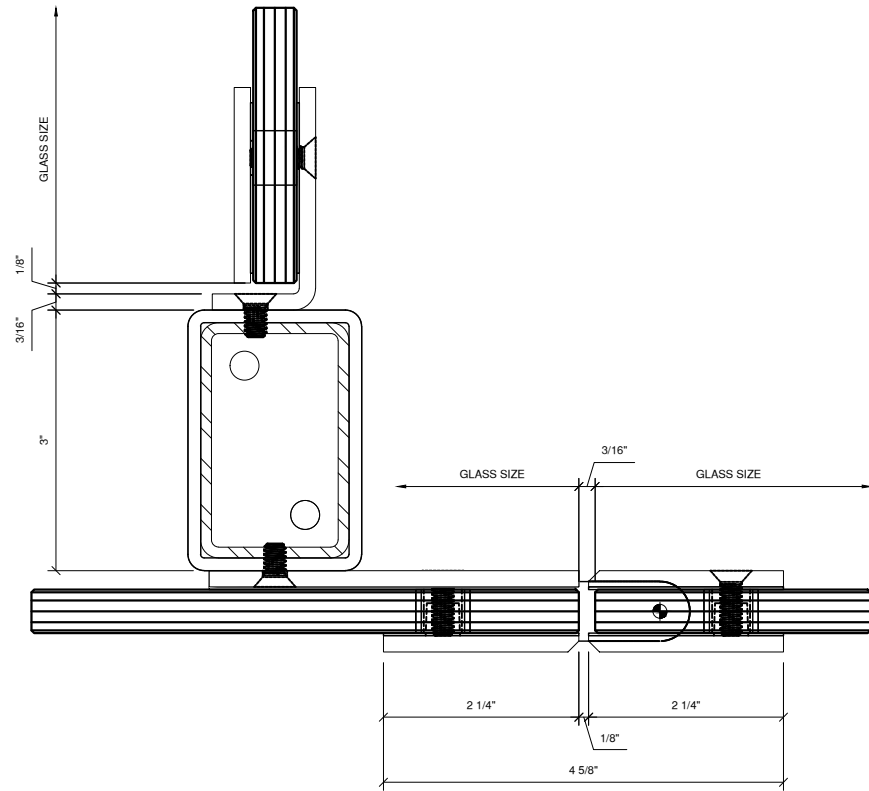


1 SECTION DETAIL " RPSTHS "

1" = 1'-0"

ARCH. REF.:

RPSTHS - INCLUDES

- RPSTF AND RPSBF - TOP AND BOTTOM FLANGES
- RPSTHSSP - SMALL FLAT MOUNTING PLATES
- VIE180 OR COL 180 - VIENNA OR COLOGNE HINGES
- RPSTP - SMALL MOUNTING PLATES FOR RETURN PANEL
- VIEBP OR COLBP - VIENNA OR COLOGNE OUTSIDE COVER PLATES

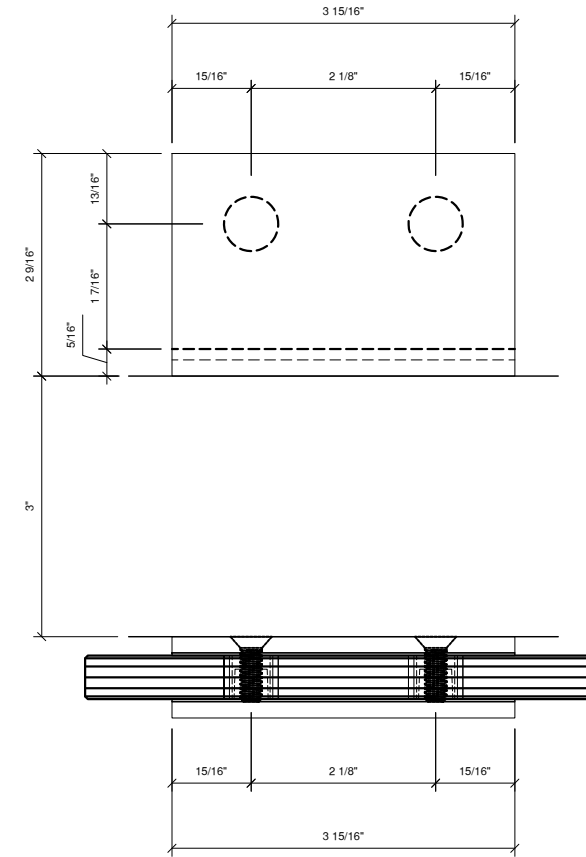

Revisions By:

CRL

2503 E. Vernon Avenue, Los Angeles, CA 90058-1897
PH (800)-421-6144 FX: 800-587-7501 www.crlaurence.com

Description:
CRL
FRAMELESS
RESTROOM PARTITION
SYSTEM

Drawn By: HW

Date: 02/21/19



Scale: AS NOTED

File Name:

RESTROOM PARTITION

Sheet


3.02

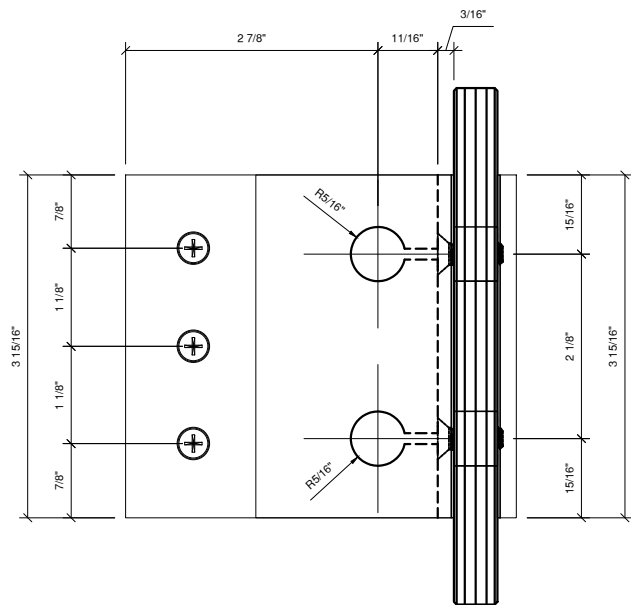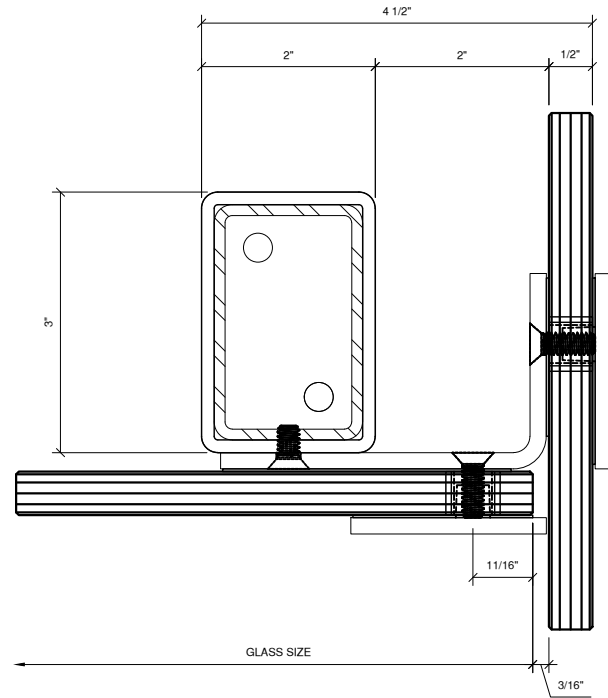

1 SECTION DETAIL " RPSCTS "

1" = 1'-0"

ARCH. REF.:

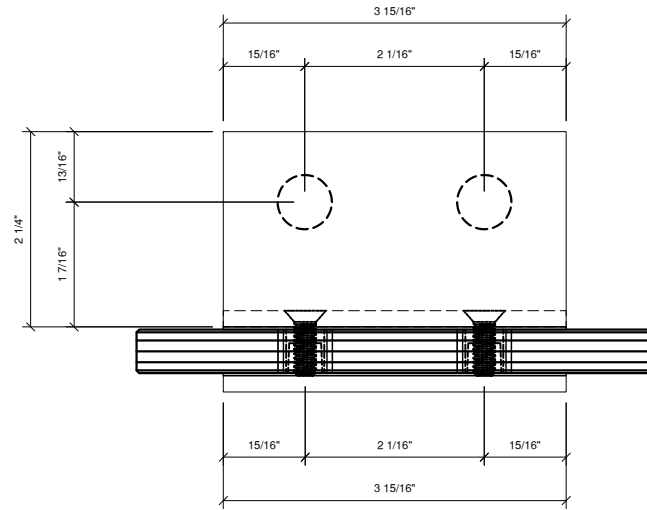

- RPSCTS - INCLUDES
- RPSTF AND RPSBF - TOP AND BOTTOM FLANGES
 - RPSOCSCTSP - SMALL BENT MOUNTING PLATES
 - VIEBP OR COLBP - VIENNA OR COLOGNE OUTSIDE COVER PLATES

Revisions By:

CRL

2503 E. Vernon Avenue, Los Angeles, CA 90058-1897
PH (800)-421-6144 FX: 800-587-7501 www.crlaurence.com

Description:

CRL
FRAMELESS
RESTROOM PARTITION
SYSTEM

Drawn By: HW

Date: 02/21/19



Scale: AS NOTED

File Name:

RESTROOM PARTITION

Sheet


3.03

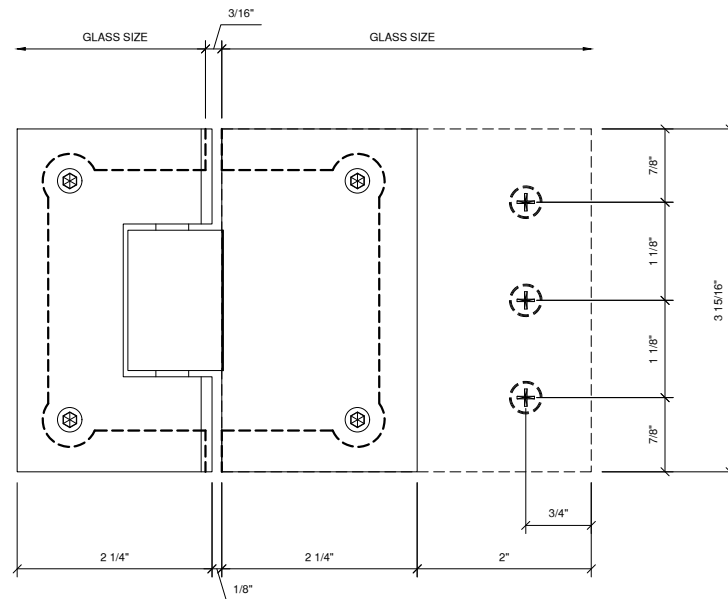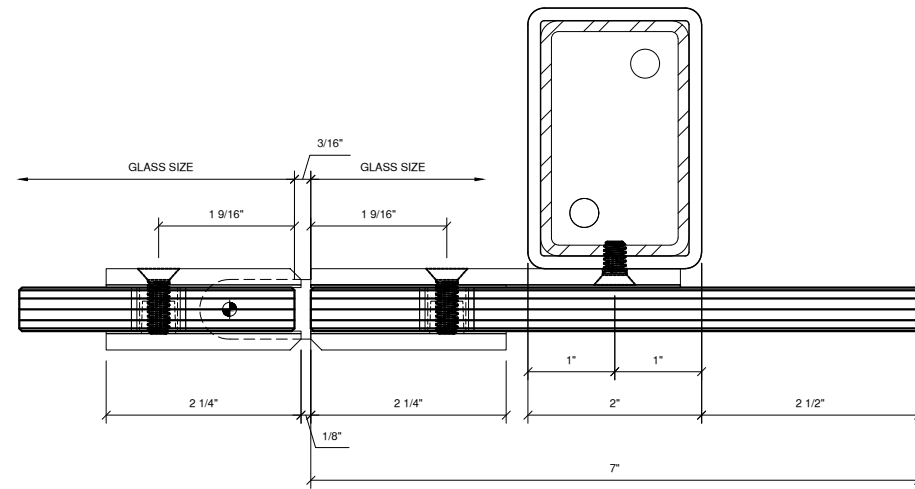

1 SECTION DETAIL " RPSFH "

1" = 1'-0"

ARCH. REF.:

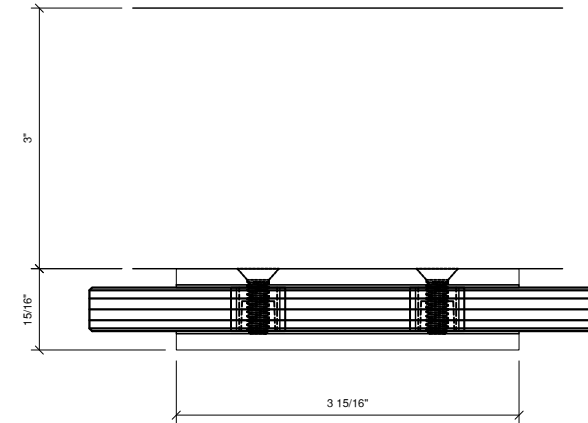

- RPSFH - INCLUDES
- RPSTF AND RPSBF - TOP AND BOTTOM FLANGES
 - RPSTHSSSP - SMALL FLAT MOUNTING PLATES
 - VIE180 OR COL180 - VIENNA OR COLOGNE HINGES

Revisions By:

CRL.

2503 E. Vernon Avenue, Los Angeles, CA 90058-1897
PH (800)-421-6144 FX: 800-587-7501 www.crlaurence.com

Description:
CRL
FRAMELESS
RESTROOM PARTITION
SYSTEM

Drawn By: HW

Date: 02/21/19




Scale: AS NOTED

File Name:

RESTROOM PARTITION

Sheet


3.04

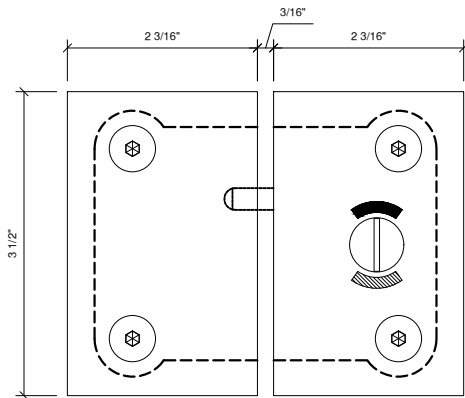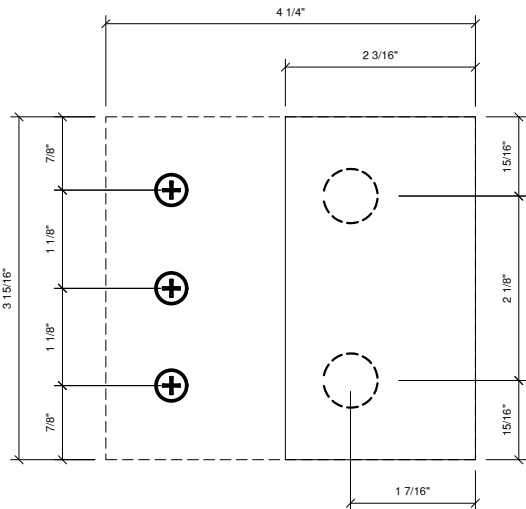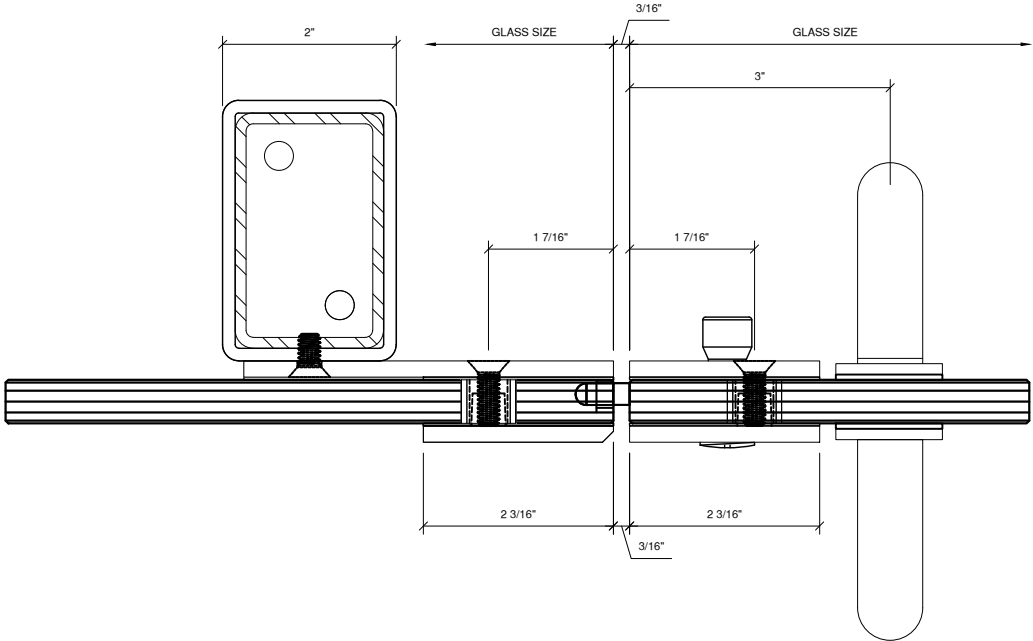

2 SECTION DETAIL " RPSFS "

1" = 1'-0"

ARCH. REF.:

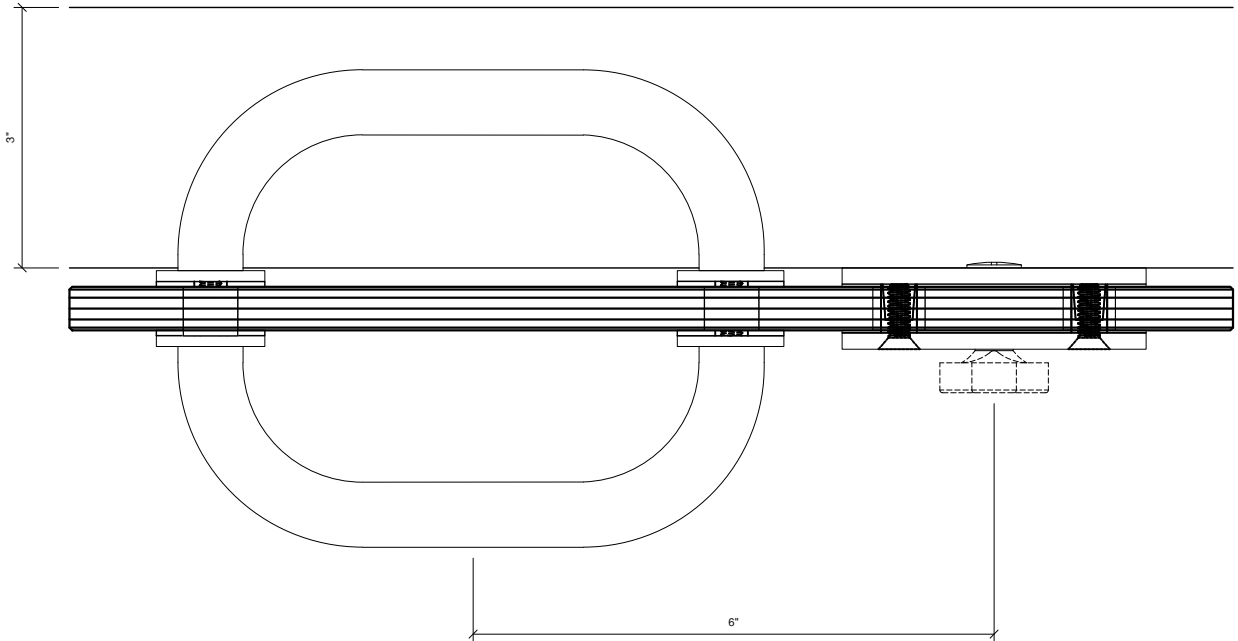

- RPSFS - INCLUDES
- RPSTF AND RPSBF - TOP AND BOTTOM FLANGES
 - RPSTHSSSP - SMALL FLAT MOUNTING PLATES
 - VIEBP OR COLBP - IENNA OR COLOGNE OUTSIDE COVER PLATES

Revisions By:

CRL

2503 E. Vernon Avenue, Los Angeles, CA 90058-1897
PH (800)-421-6144 FX: 800-587-7501 www.crlaurence.com

Description:
CRL
FRAMELESS
RESTROOM PARTITION
SYSTEM

Drawn By: HW

Date: 02/21/19




Scale: AS NOTED

File Name:

RESTROOM PARTITION

Sheet

3.05

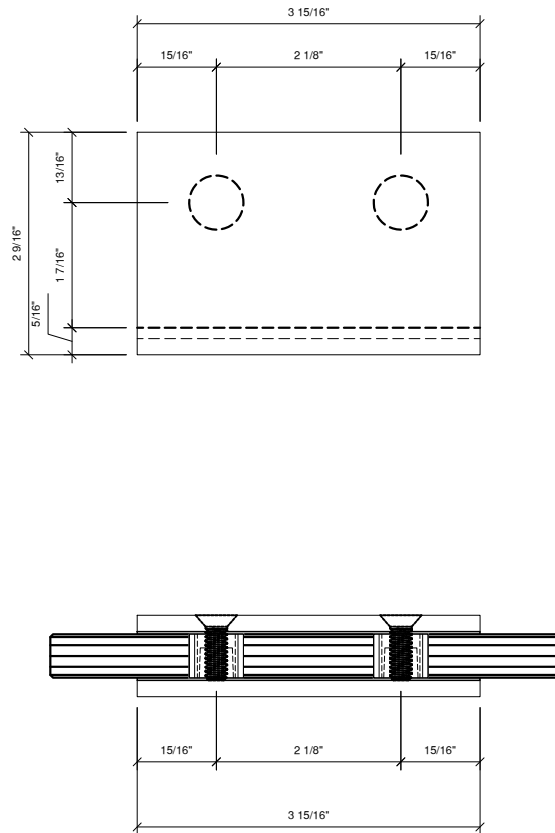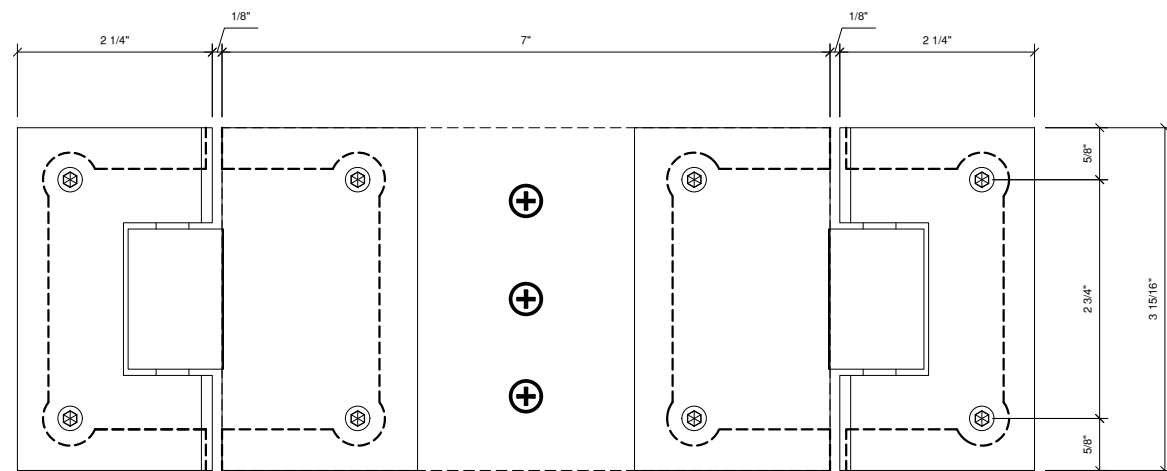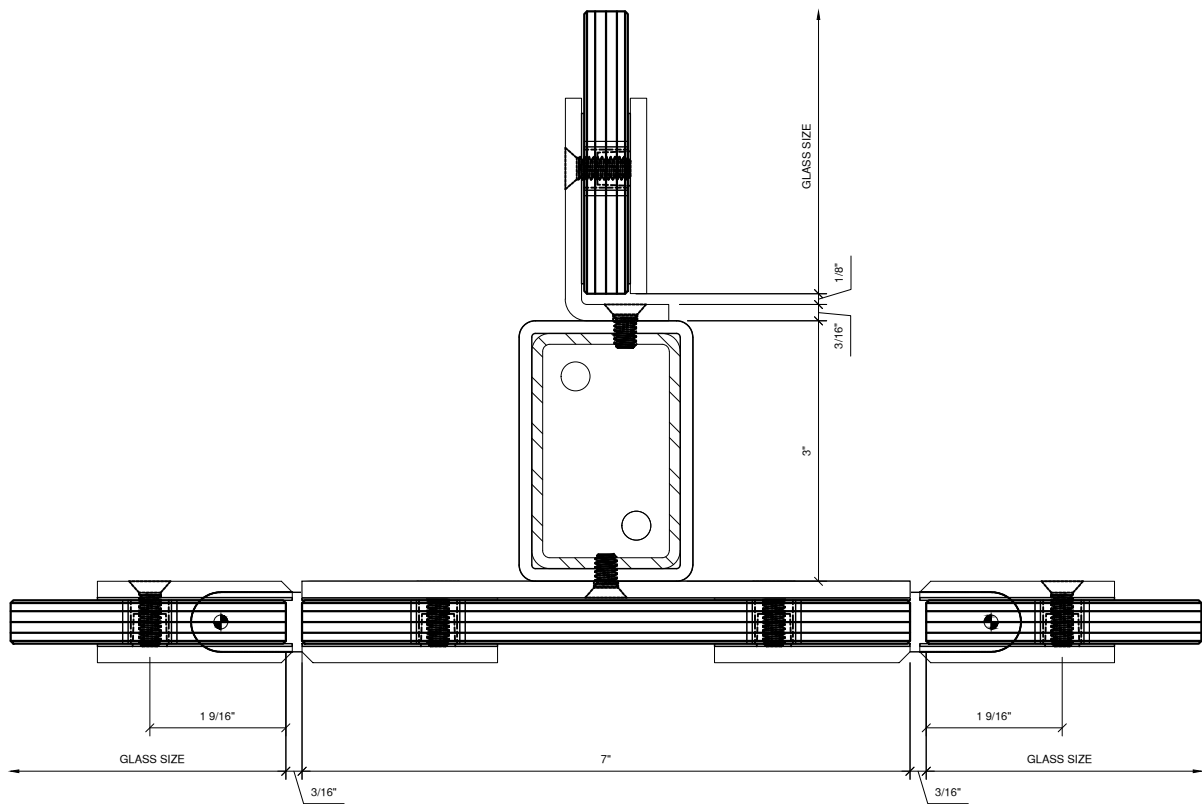

RPSTHH - INCLUDES

- RPSTF AND RPSBF - TOP AND BOTTOM FLANGES
- RPSTHHP - LARGE FLAT MOUNTING PLATES FOR HINGES
- RPSTP - SMALL MOUNTING PLATES FOR RETURN PANEL
- VIEBP OR COLBP - VIENNA OR COLOGNE OUTSIDE COVER PLATES
- VIE180 - VIENNA OR COLOGNE HINGES

1 SECTION DETAIL " RPSTHH "

1" = 1'-0"

ARCH. REF.:

Revisions By:

CRL.

2503 E. Vernon Avenue, Los Angeles, CA 90058-1897
PH (800)-421-6144 FX: 800-587-7501 www.crlaurence.com

Description:
CRL
FRAMELESS
RESTROOM PARTITION
SYSTEM

Drawn By: HW

Date: 02/21/19




Scale: AS NOTED

File Name:

RESTROOM PARTITION

Sheet

3.06

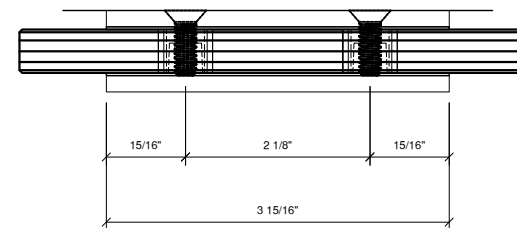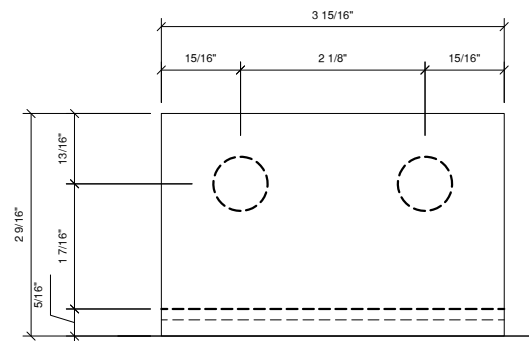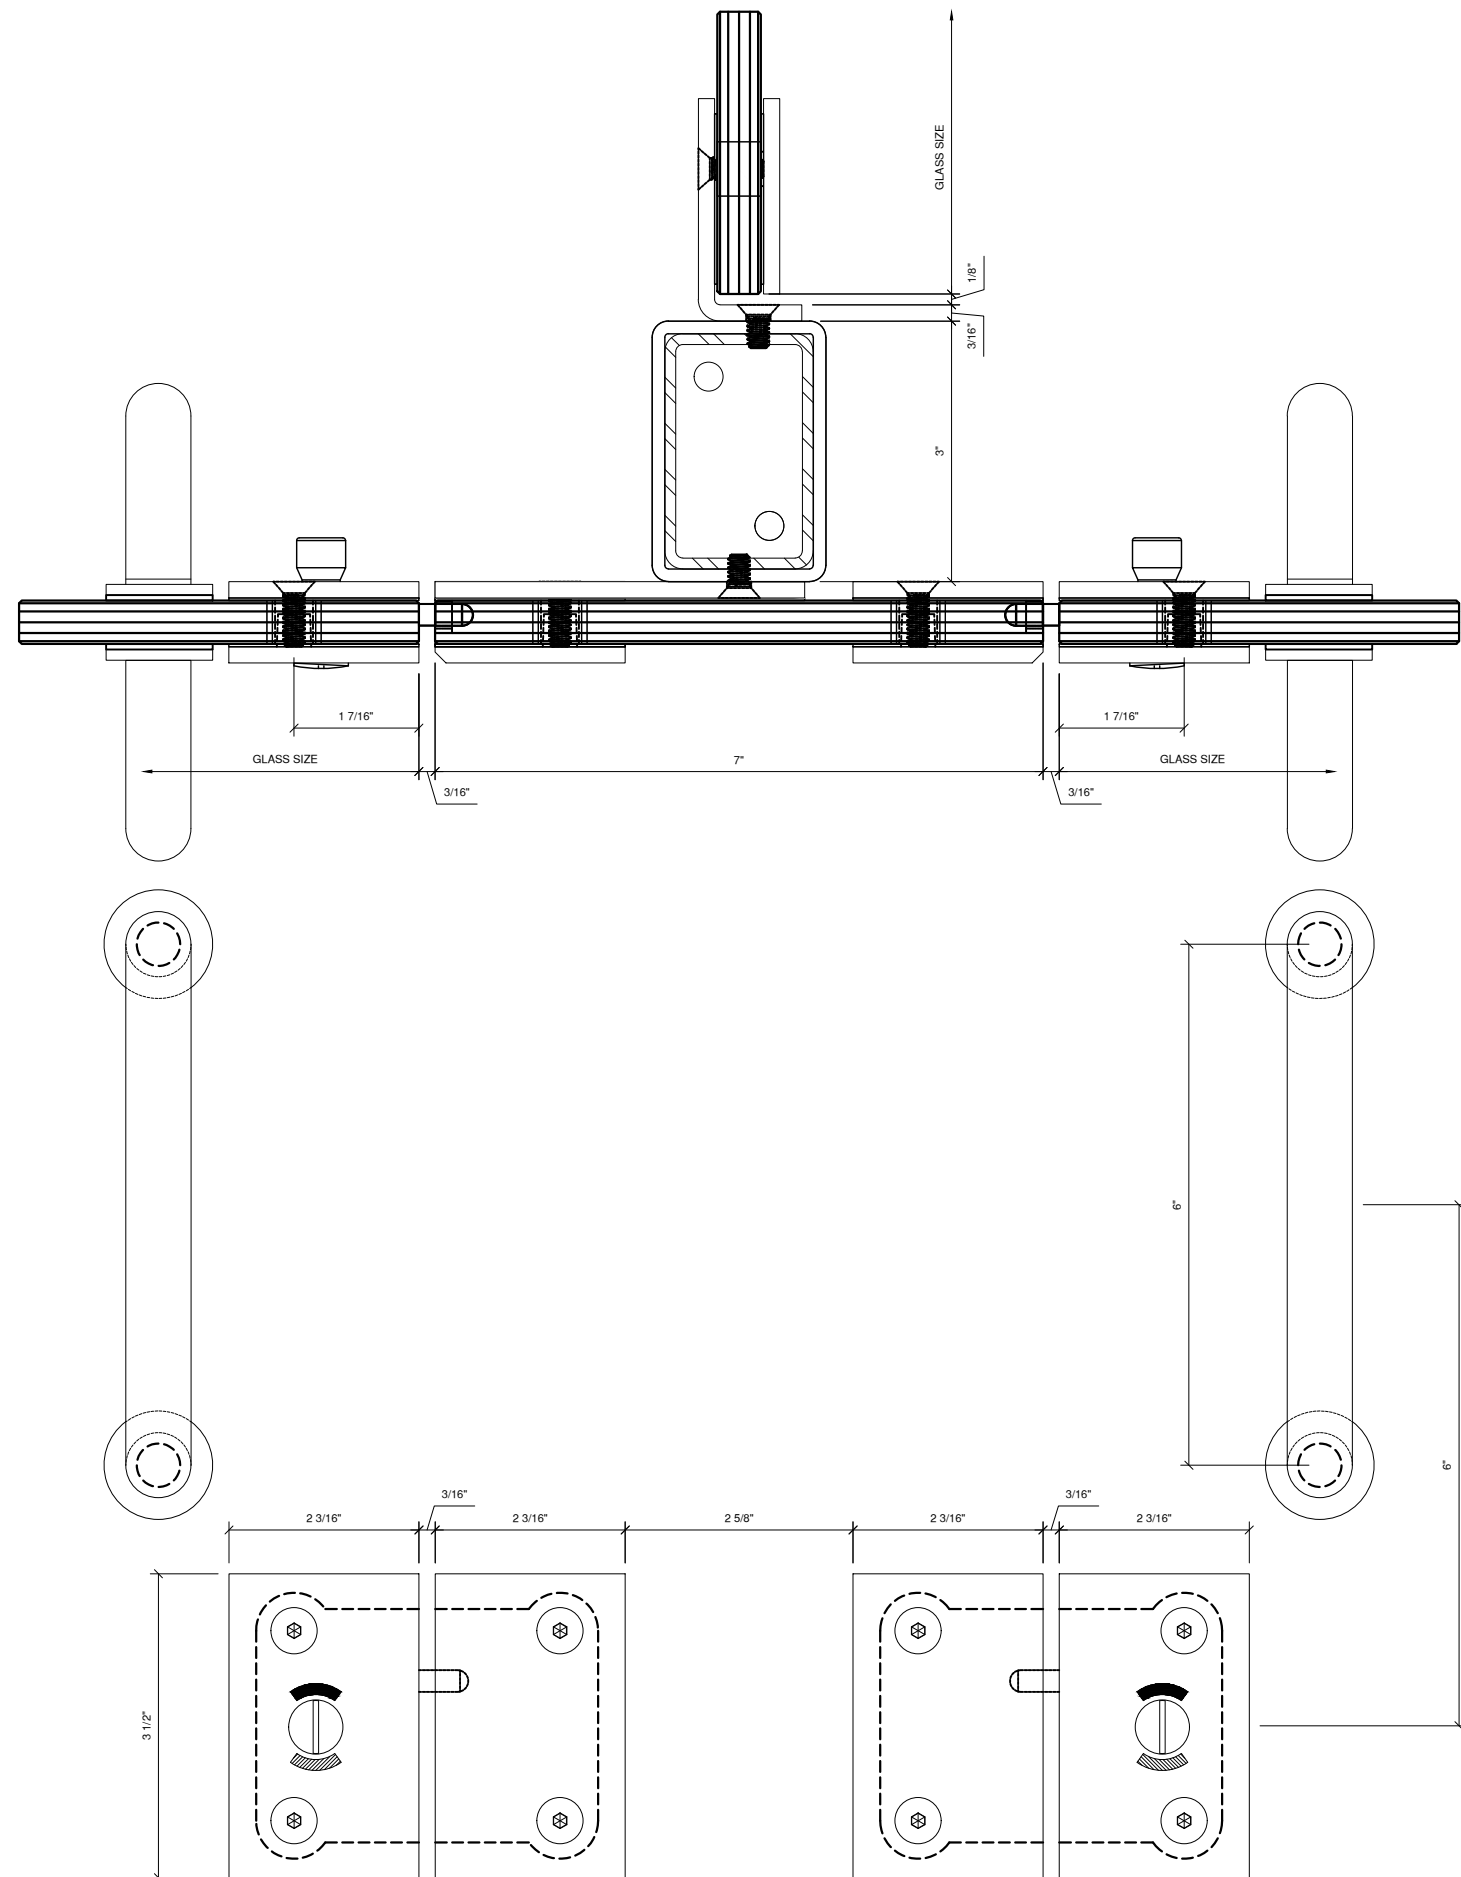

RPSTSS - INCLUDES

- RPSTF AND RPSBF - TOP AND BOTTOM FLANGES
- RPSTHSSP - SMALL FLAT MOUNTING PLATES
- VIEBP OR COLBP - VIENNA OR COLOGNE OUTSIDE COVER PLATES
- RPSTP - SMALL MOUNTING PLATES FOR RETURN PANEL

1 SECTION DETAIL " RPSTSS "

1" = 1'-0"

ARCH. REF.:

Revisions By:

CRL

2503 E. Vernon Avenue, Los Angeles, CA 90058-1897
PH (800)-421-6144 FX: 800-587-7501 www.crlaurence.com

Description:
CRL
FRAMELESS
RESTROOM PARTITION
SYSTEM

Drawn By: HW

Date: 02/21/19



Scale: AS NOTED

File Name:

RESTROOM PARTITION

Sheet


3.07

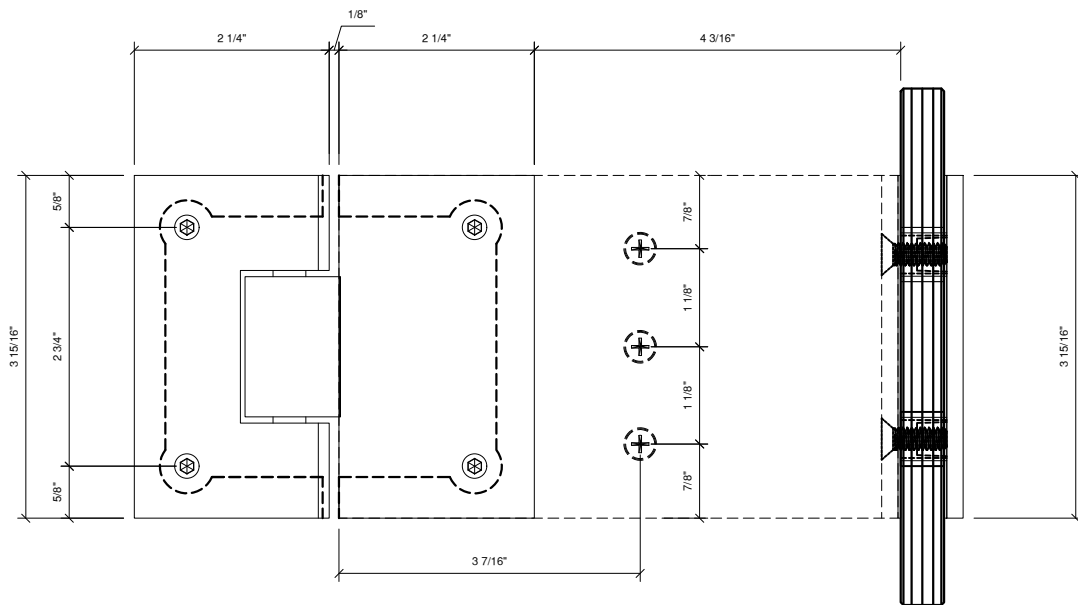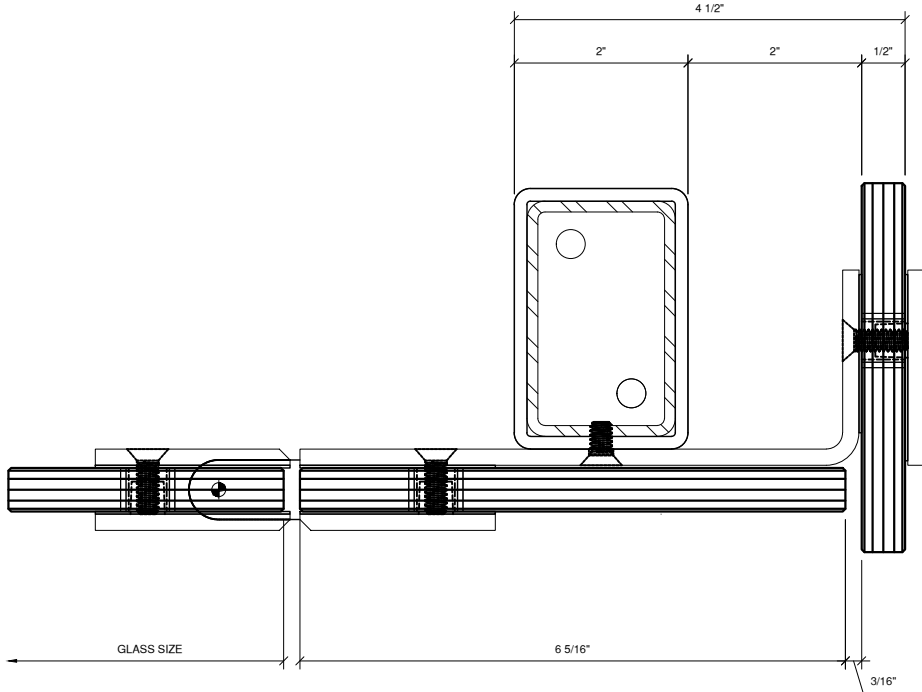

1 SECTION DETAIL " RPSCTH "

1" = 1'-0"

ARCH. REF.:

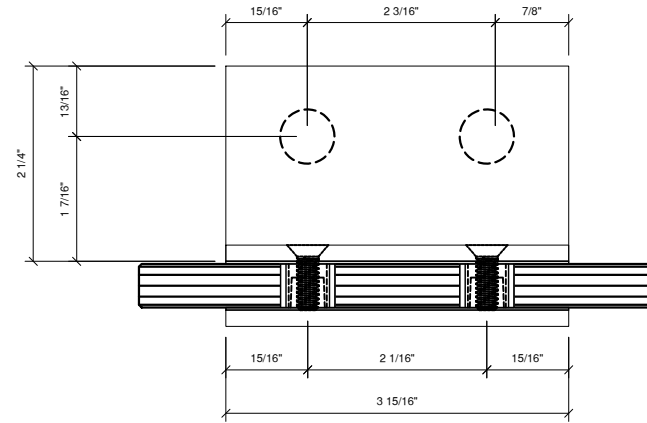

RPSCTH - INCLUDES

- RPSTF AND RPSBF - TOP AND BOTTOM FLANGES
- RPSOCHCTHP - LARGE BENT MOUNTING PLATES FOR HINGES
- V1EBP OR COLBP - VIENNA OR COLOGNE OUTSIDE COVER PLATES
- V1E180 OR COL180 - VIENNA OR COLOGNE HINGES

Revisions By:

CRL

2503 E. Vernon Avenue, Los Angeles, CA 90058-1897
PH (800)-421-6144 FX: 800-587-7501 www.clairena.com

Description:
CRL
FRAMELESS
RESTROOM PARTITION
SYSTEM

Drawn By: HW

Date: 02/21/19




Scale: AS NOTED

File Name:

RESTROOM PARTITION

Sheet

3.08

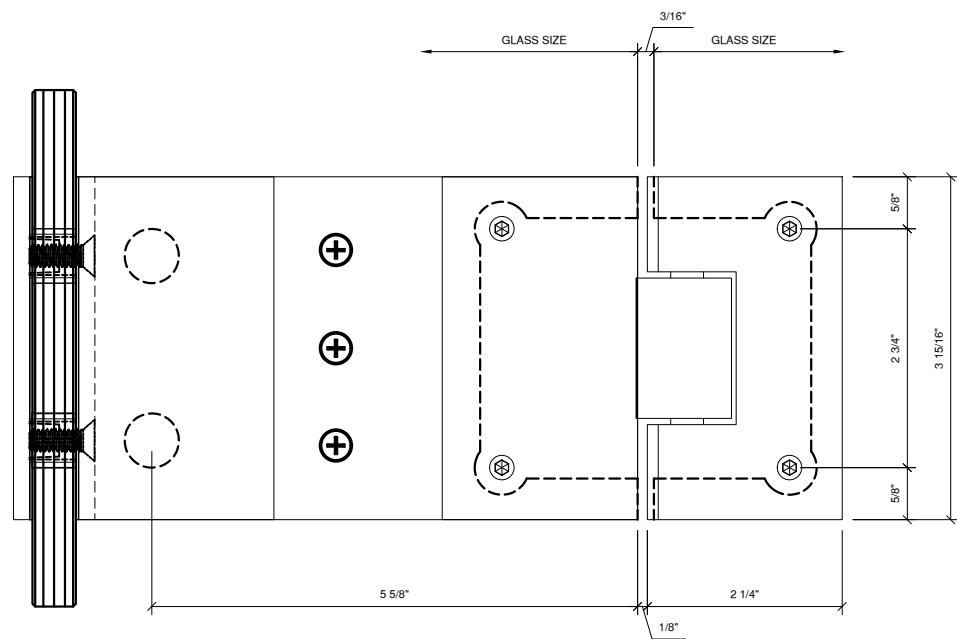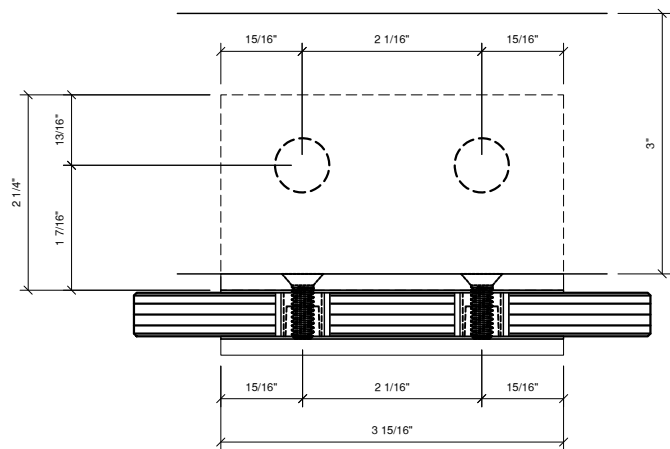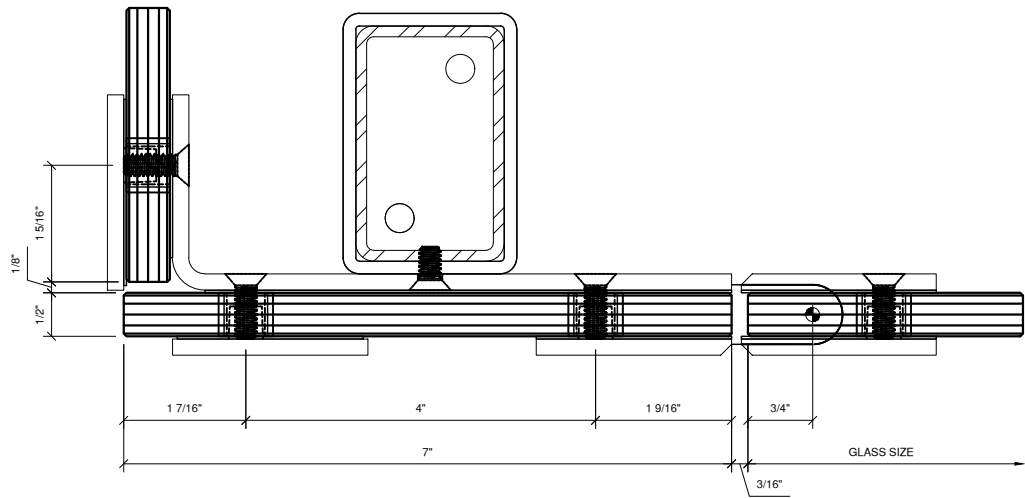

RPSOCH - INCLUDES

- RPSTF AND RPSBF - TOP AND BOTTOM FLANGES
- RPSOCHCTHP - LARGE BENT MOUNTING PLATES FOR HINGES
- VIEBP OR COLBP - VIENNA OR COLOGNE OUTSIDE COVER PLATES
- VIE180 OR COL 180 - VIENNA OR COLOGNE HINGES

Revisions By:

CRL

2503 E. Vernon Avenue, Los Angeles, CA 90058-1897
PH (800)-421-6144 FX: 800-587-7501 www.crlaurence.com

Description:
CRL
FRAMELESS
RESTROOM PARTITION
SYSTEM

Drawn By: HW

Date: 02/21/19

Scale: AS NOTED

File Name:

RESTROOM PARTITION

Sheet

3.09