


CRL BOTTOM ROLLING SLIDING DOOR SYSTEMS ~ MODEL SDR

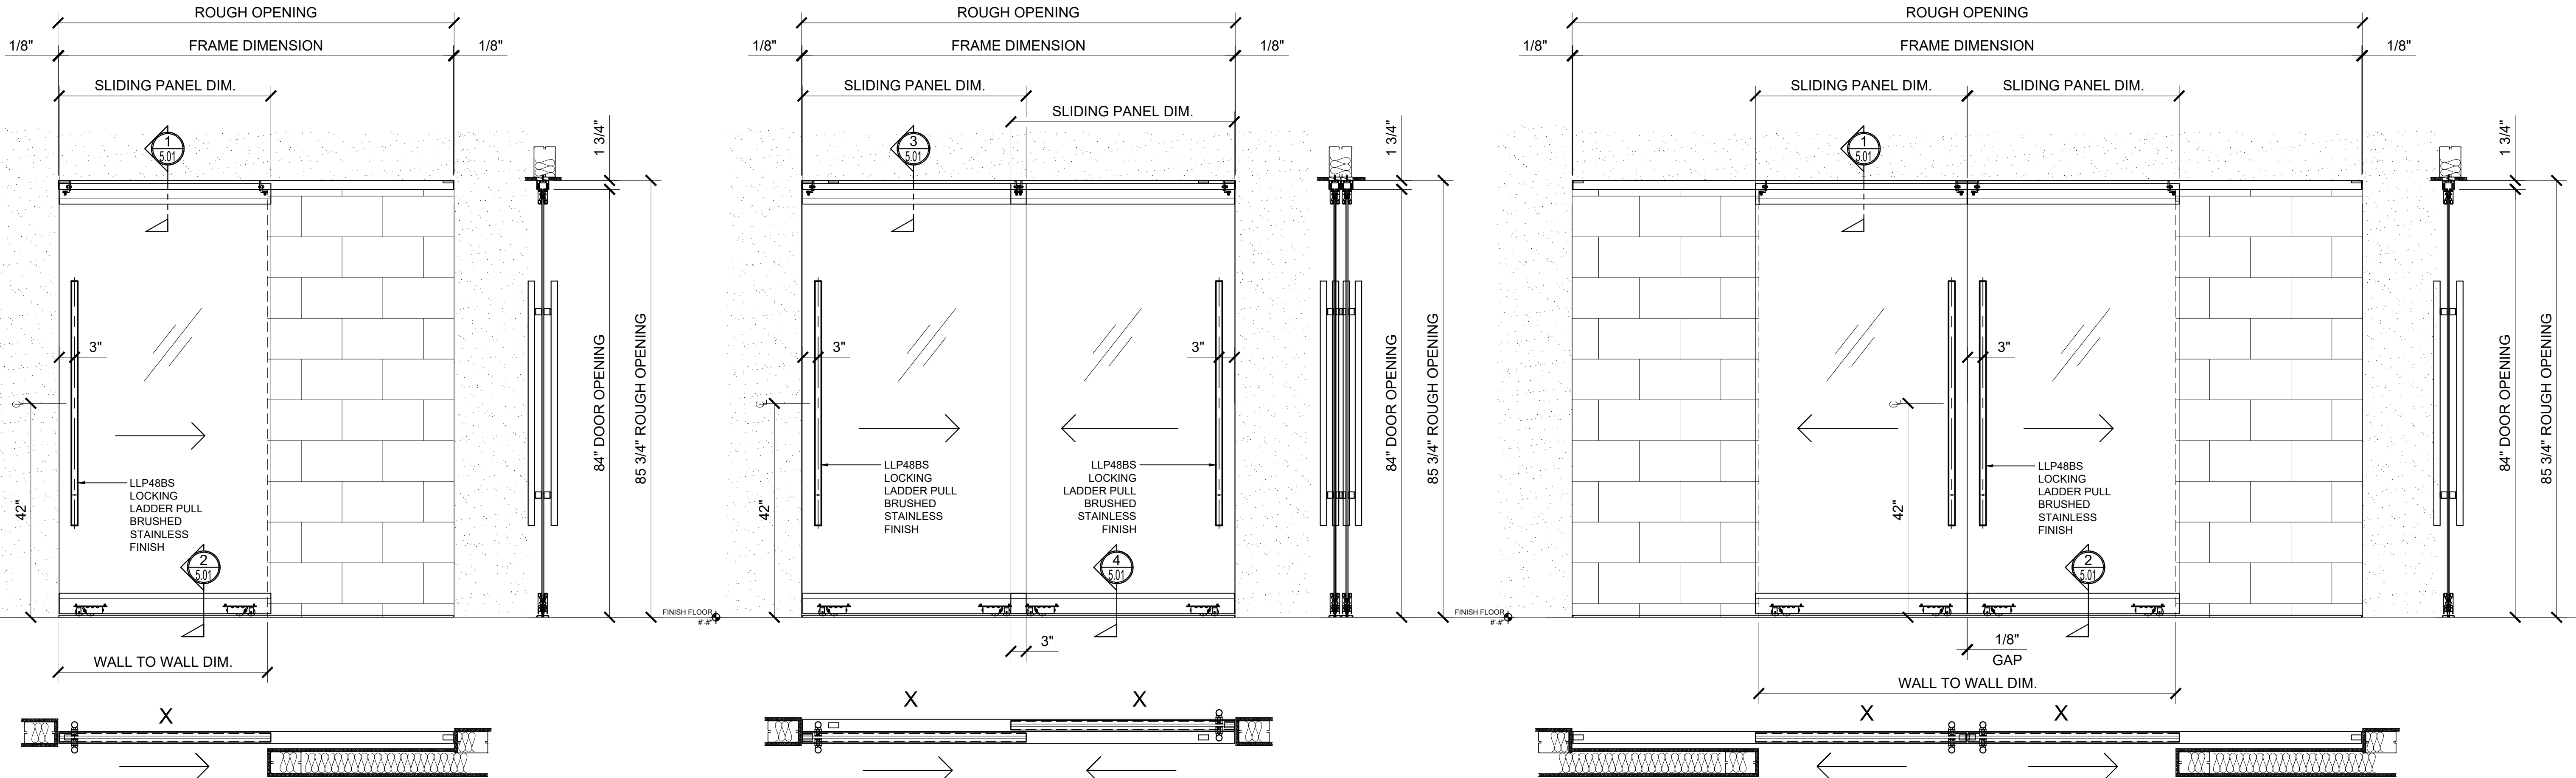

① (4) / (6) SDR1A


ARCH REF: NONE 3/4"=1'-0"

② (4) / (6) SDR2B

ARCH REF: NONE 3/4"=1'-0"


③ (4) / (6) SDR21B

ARCH REF: NONE 3/4"=1'-0"

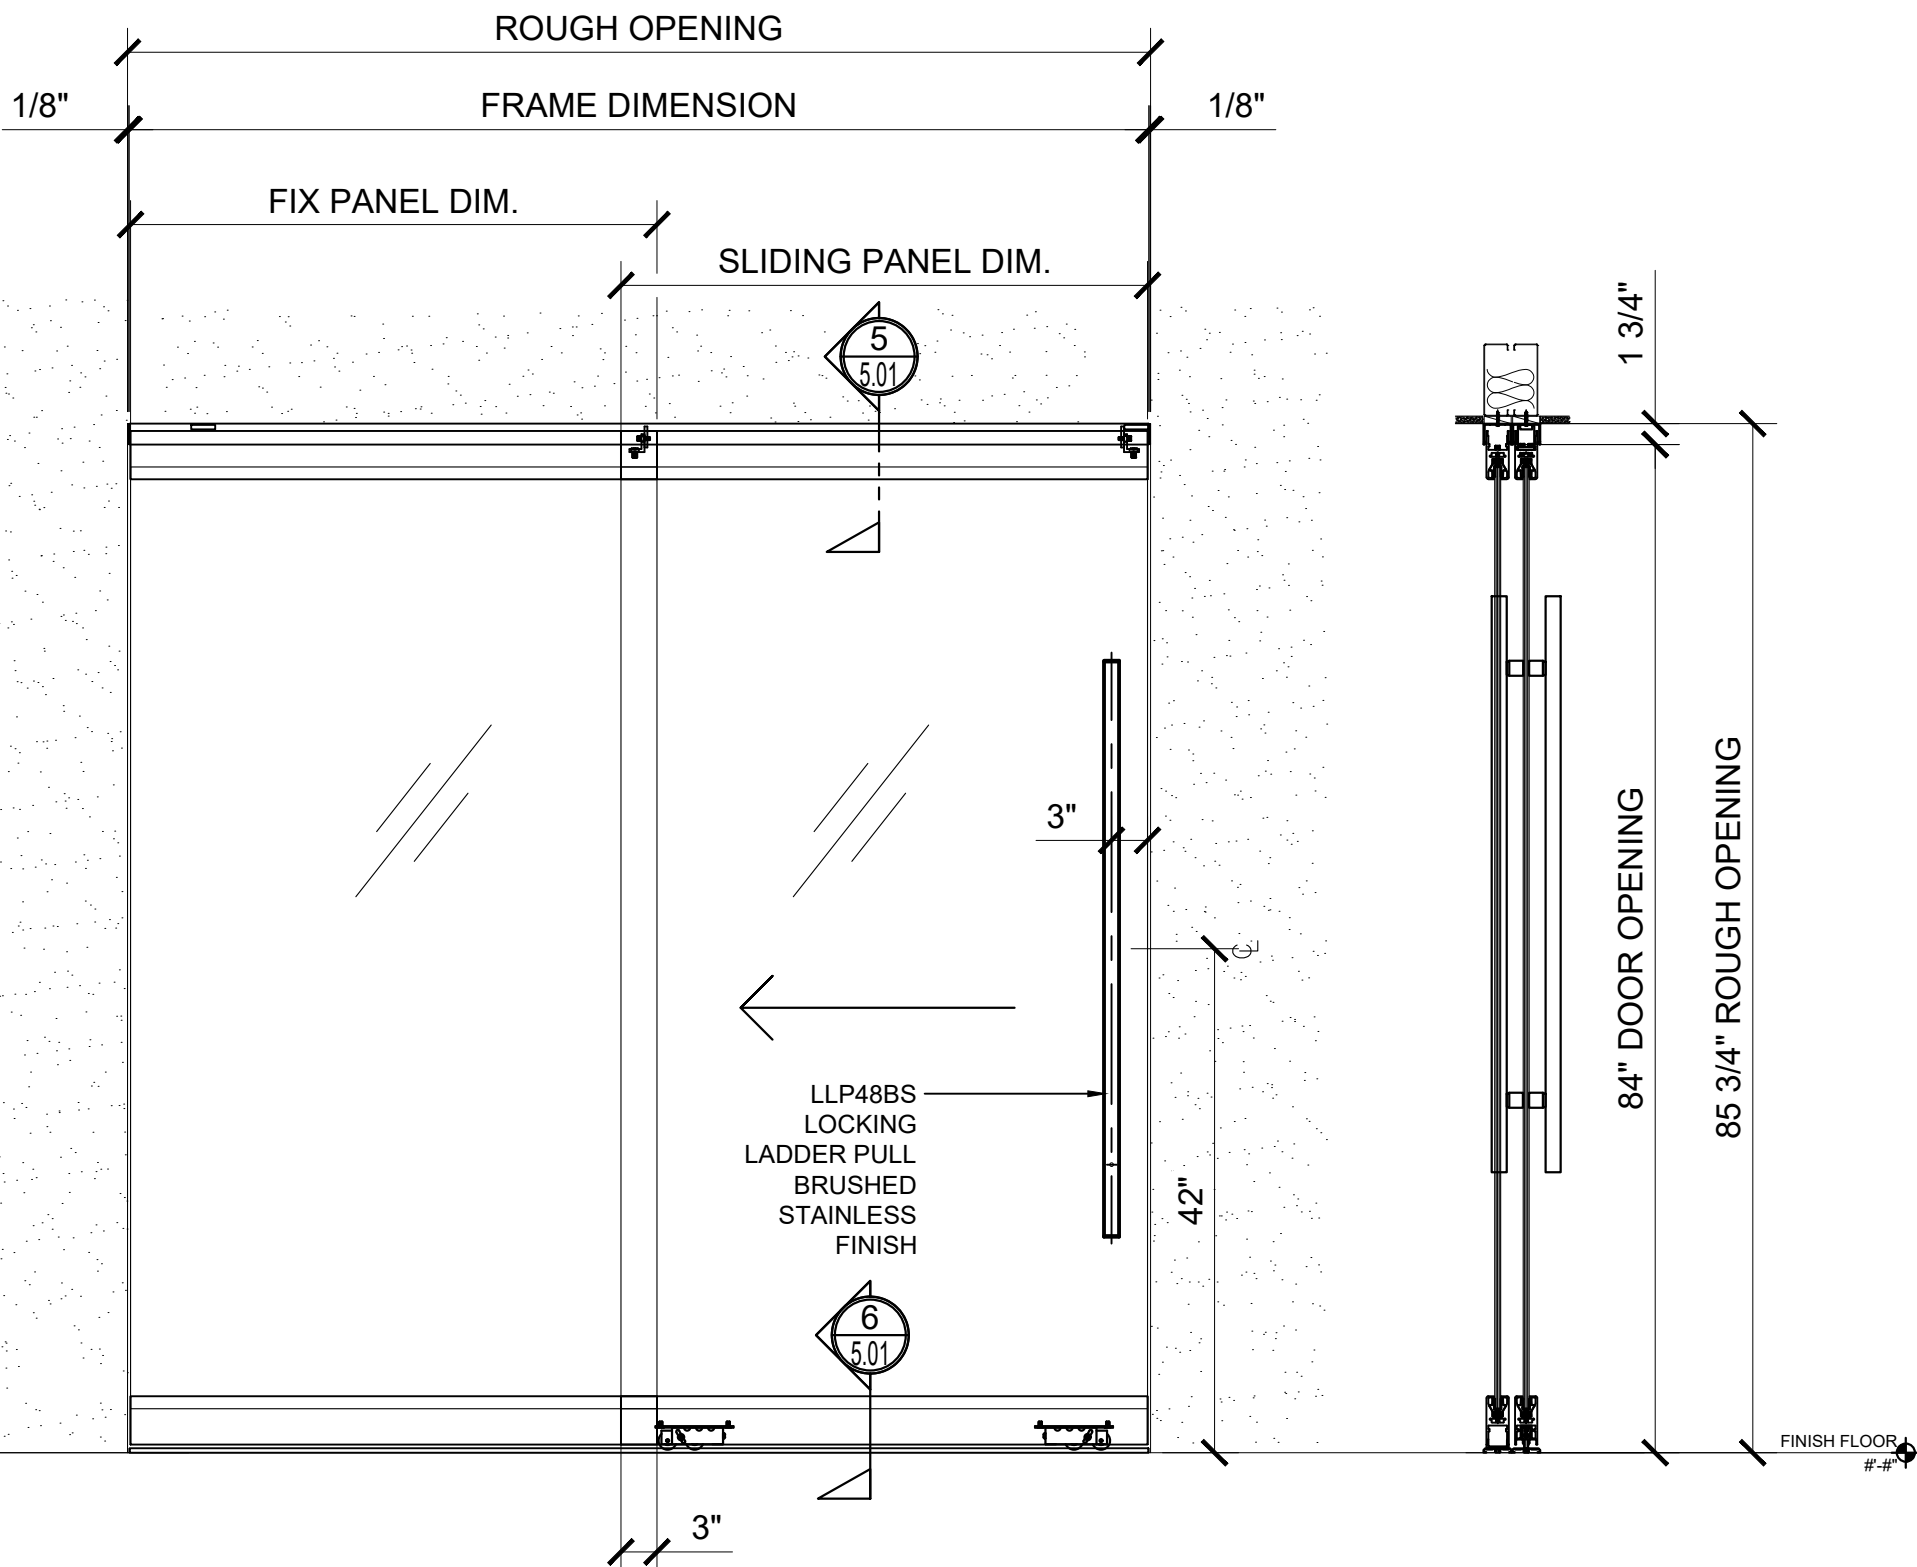

② (4) / (6) SDR2C

ARCH REF: NONE 3/4"=1'-0"

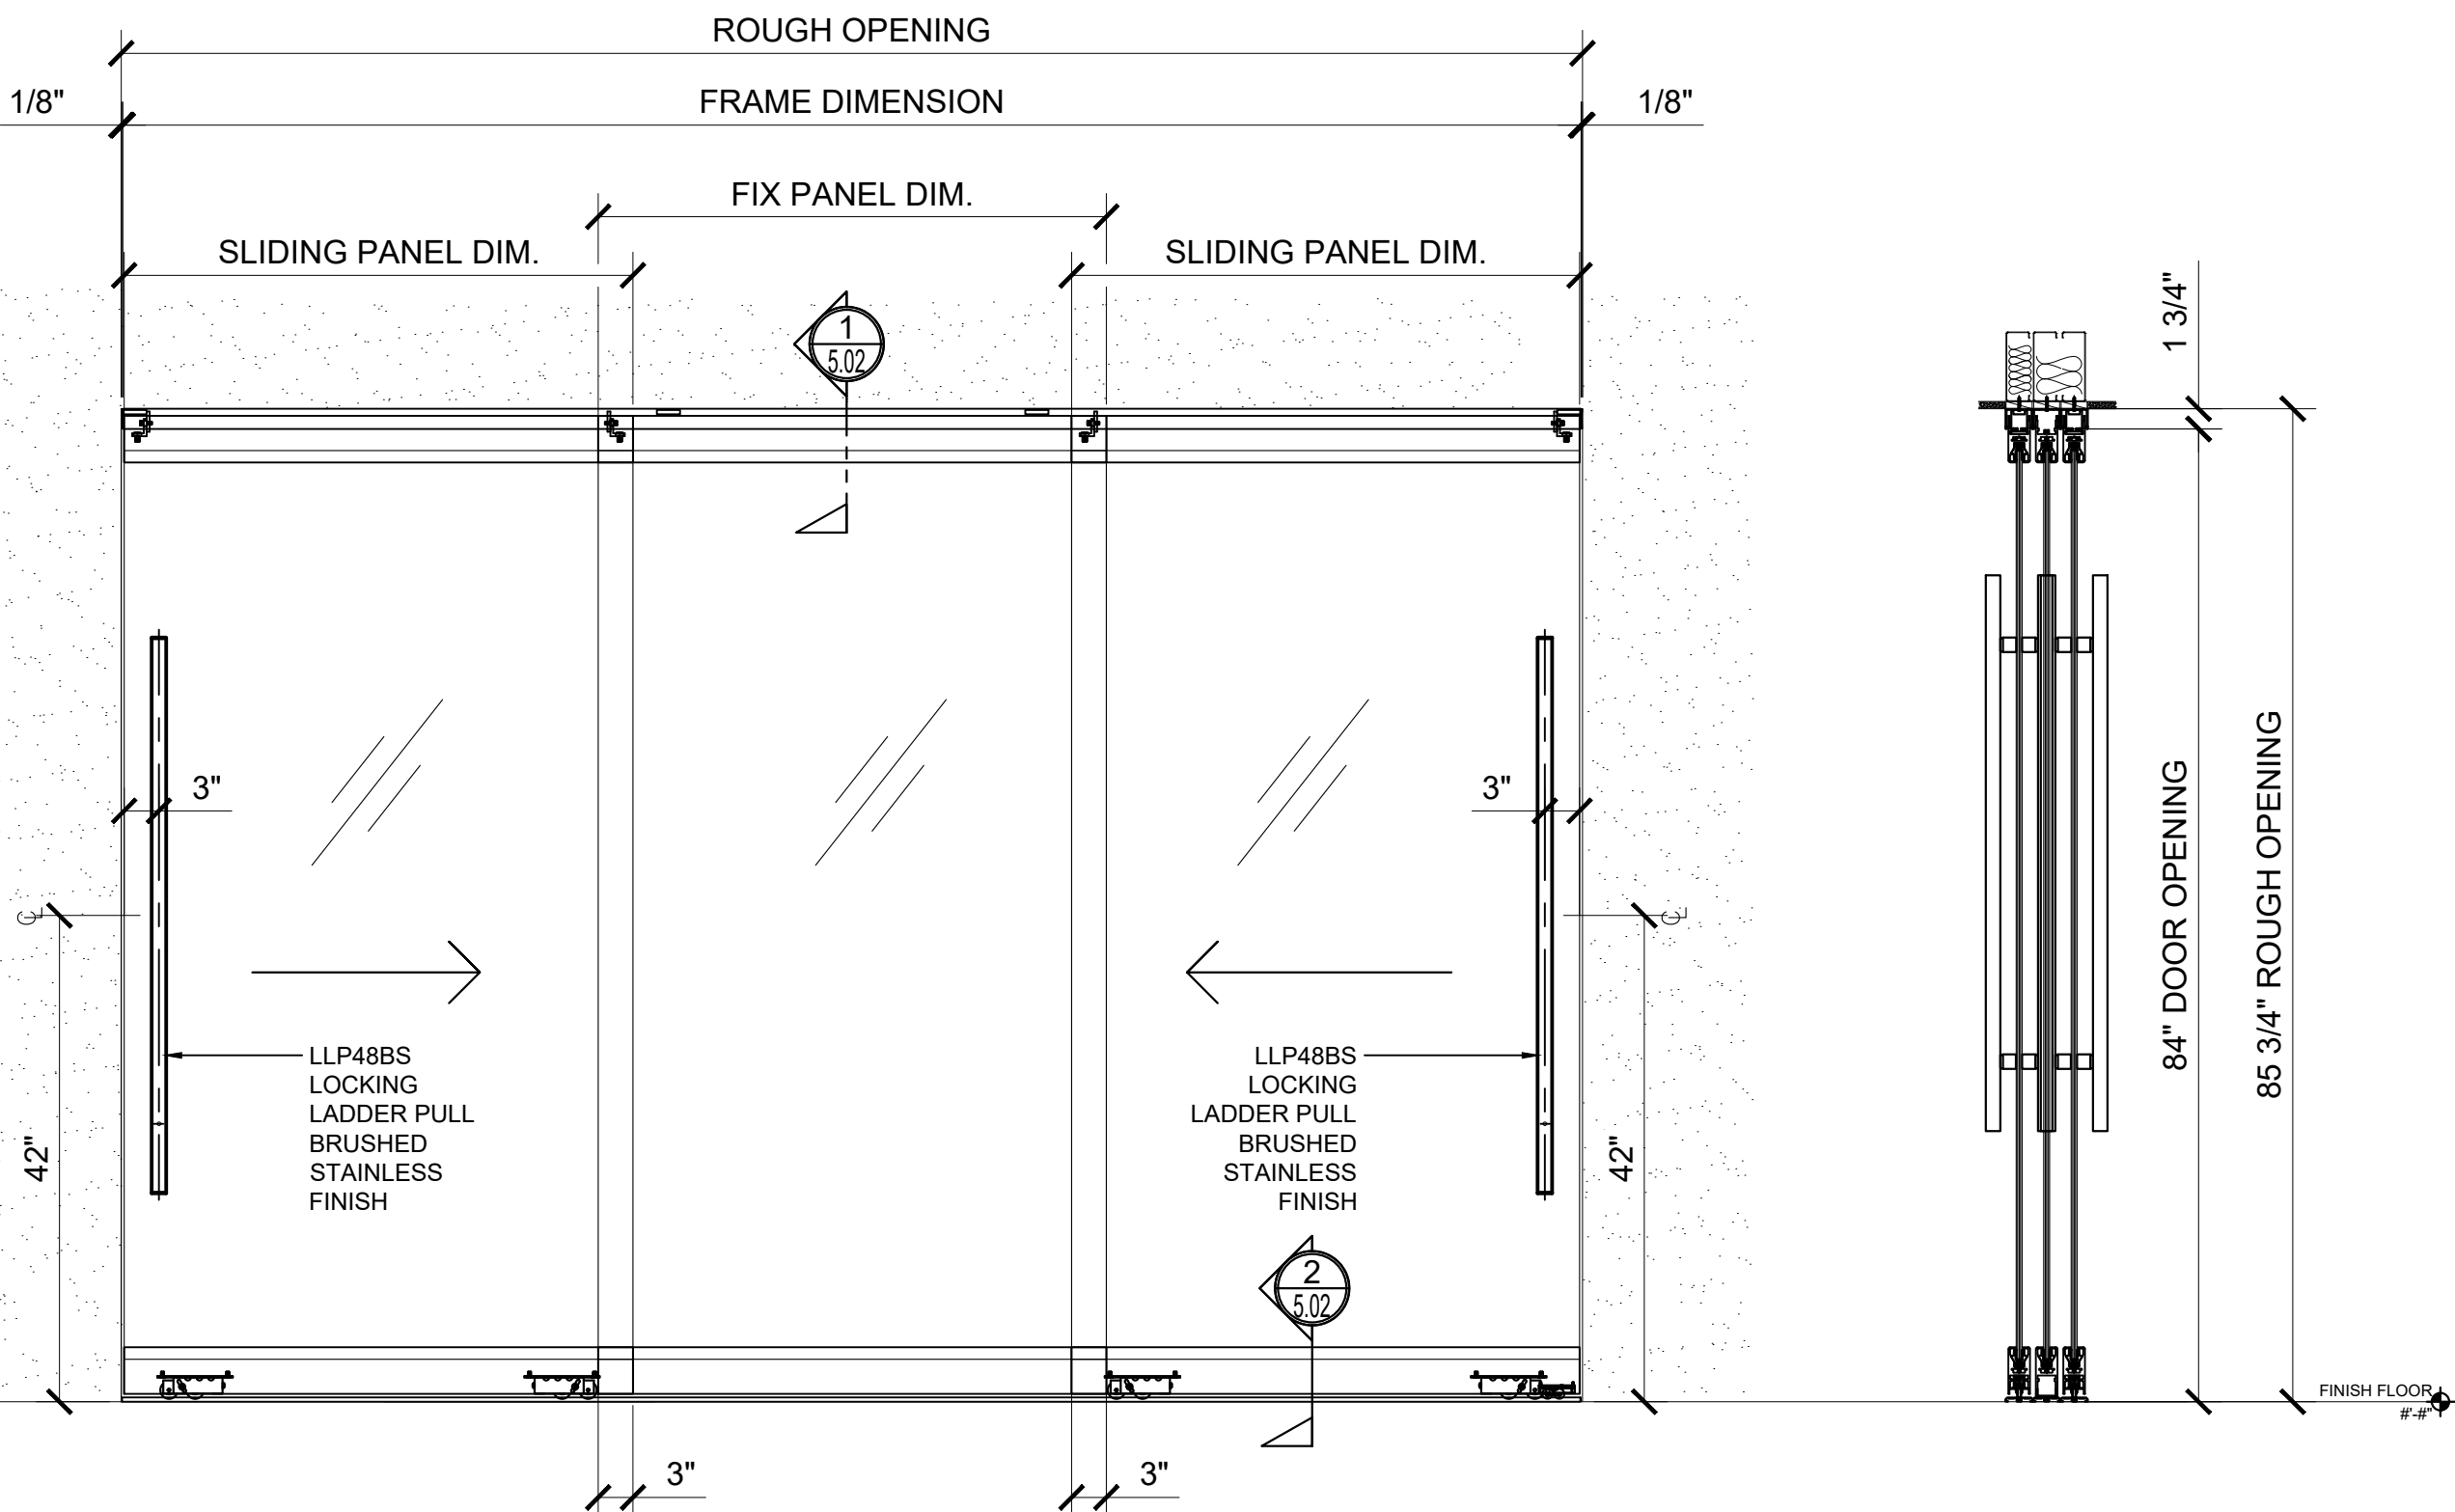


③ (4) / (6) SDR3D

ARCH REF: NONE 3/4"=1'-0"

STRUCTURAL DISCLAIMER:
ALL CUSTOMERS WHO IN ANY WAY UTILIZE THIS PRODUCT ARE SOLELY RESPONSIBLE TO CONSULT A STRUCTURAL ENGINEER TO DETERMINE THE SUITABILITY OF THE PRODUCT FOR THE INTENDED USE AND SITE CONDITIONS. ALL INSTALLERS MUST BE QUALIFIED AND HAVE PROFESSIONAL KNOWLEDGE ABOUT COMPLIANCE WITH LOCAL, STATE AND FEDERAL REGULATIONS, SAFETY FACTORS, AND THE APPROPRIATE CHOICE OF FIXING MATERIAL AND PROCEDURES.

Revisions By:

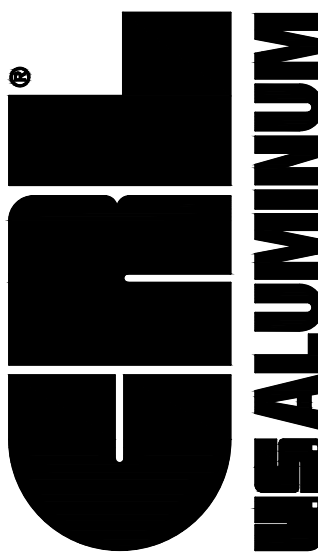


2503 E. Vernon Avenue, Los Angeles, CA 90058-1897
PH (800) 421-6144 FX 800-587-7301 www.crlaluminum.com


Description:
CRL SDR & SSR
BOTTOM ROLLING
SLIDING DOOR SYSTEM
3/8" OR 1/2" GLASS

Drawn By: YS
Date: 03.06.19
Scale: AS NOTED
File Name:
SYS0114A_SDR SSR BTM ROLLING SLIDERS
Sheet


CRL BOTTOM ROLLING SLIDING DOOR SYSTEMS ~ MODEL SDR

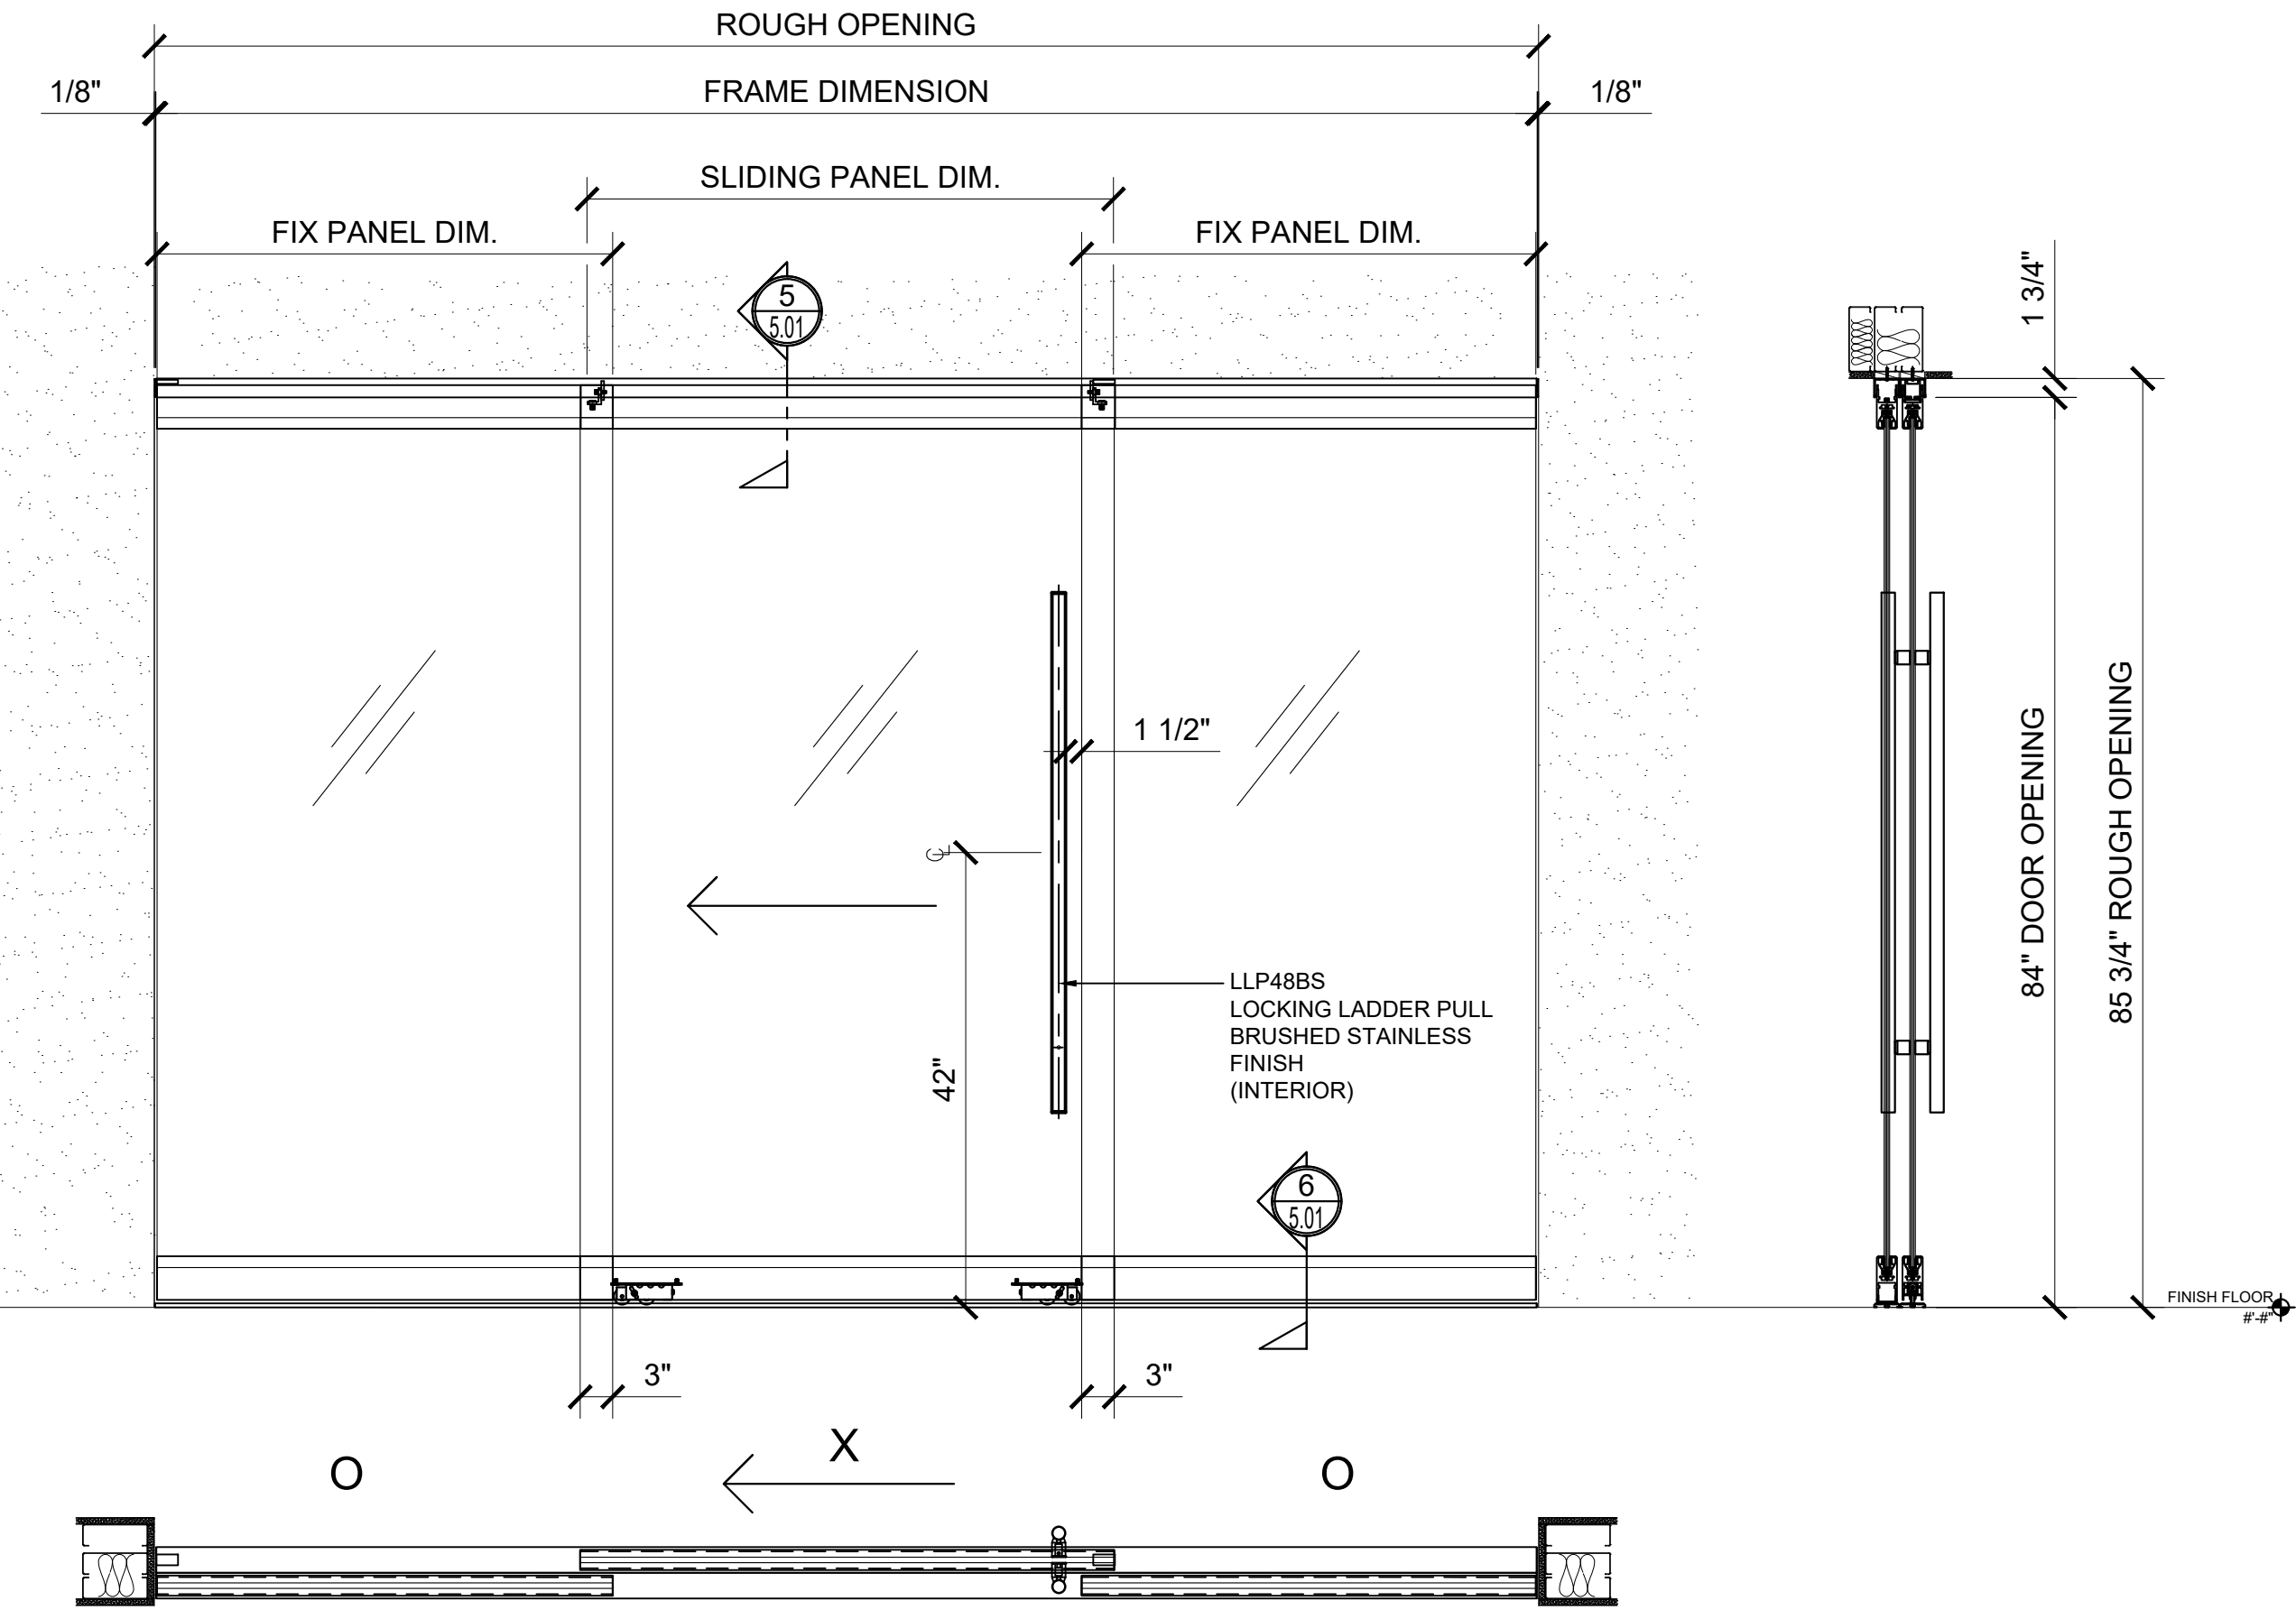

① (4) / (6) SDR3E
ARCH REF: NONE 3/4"=1'-0"

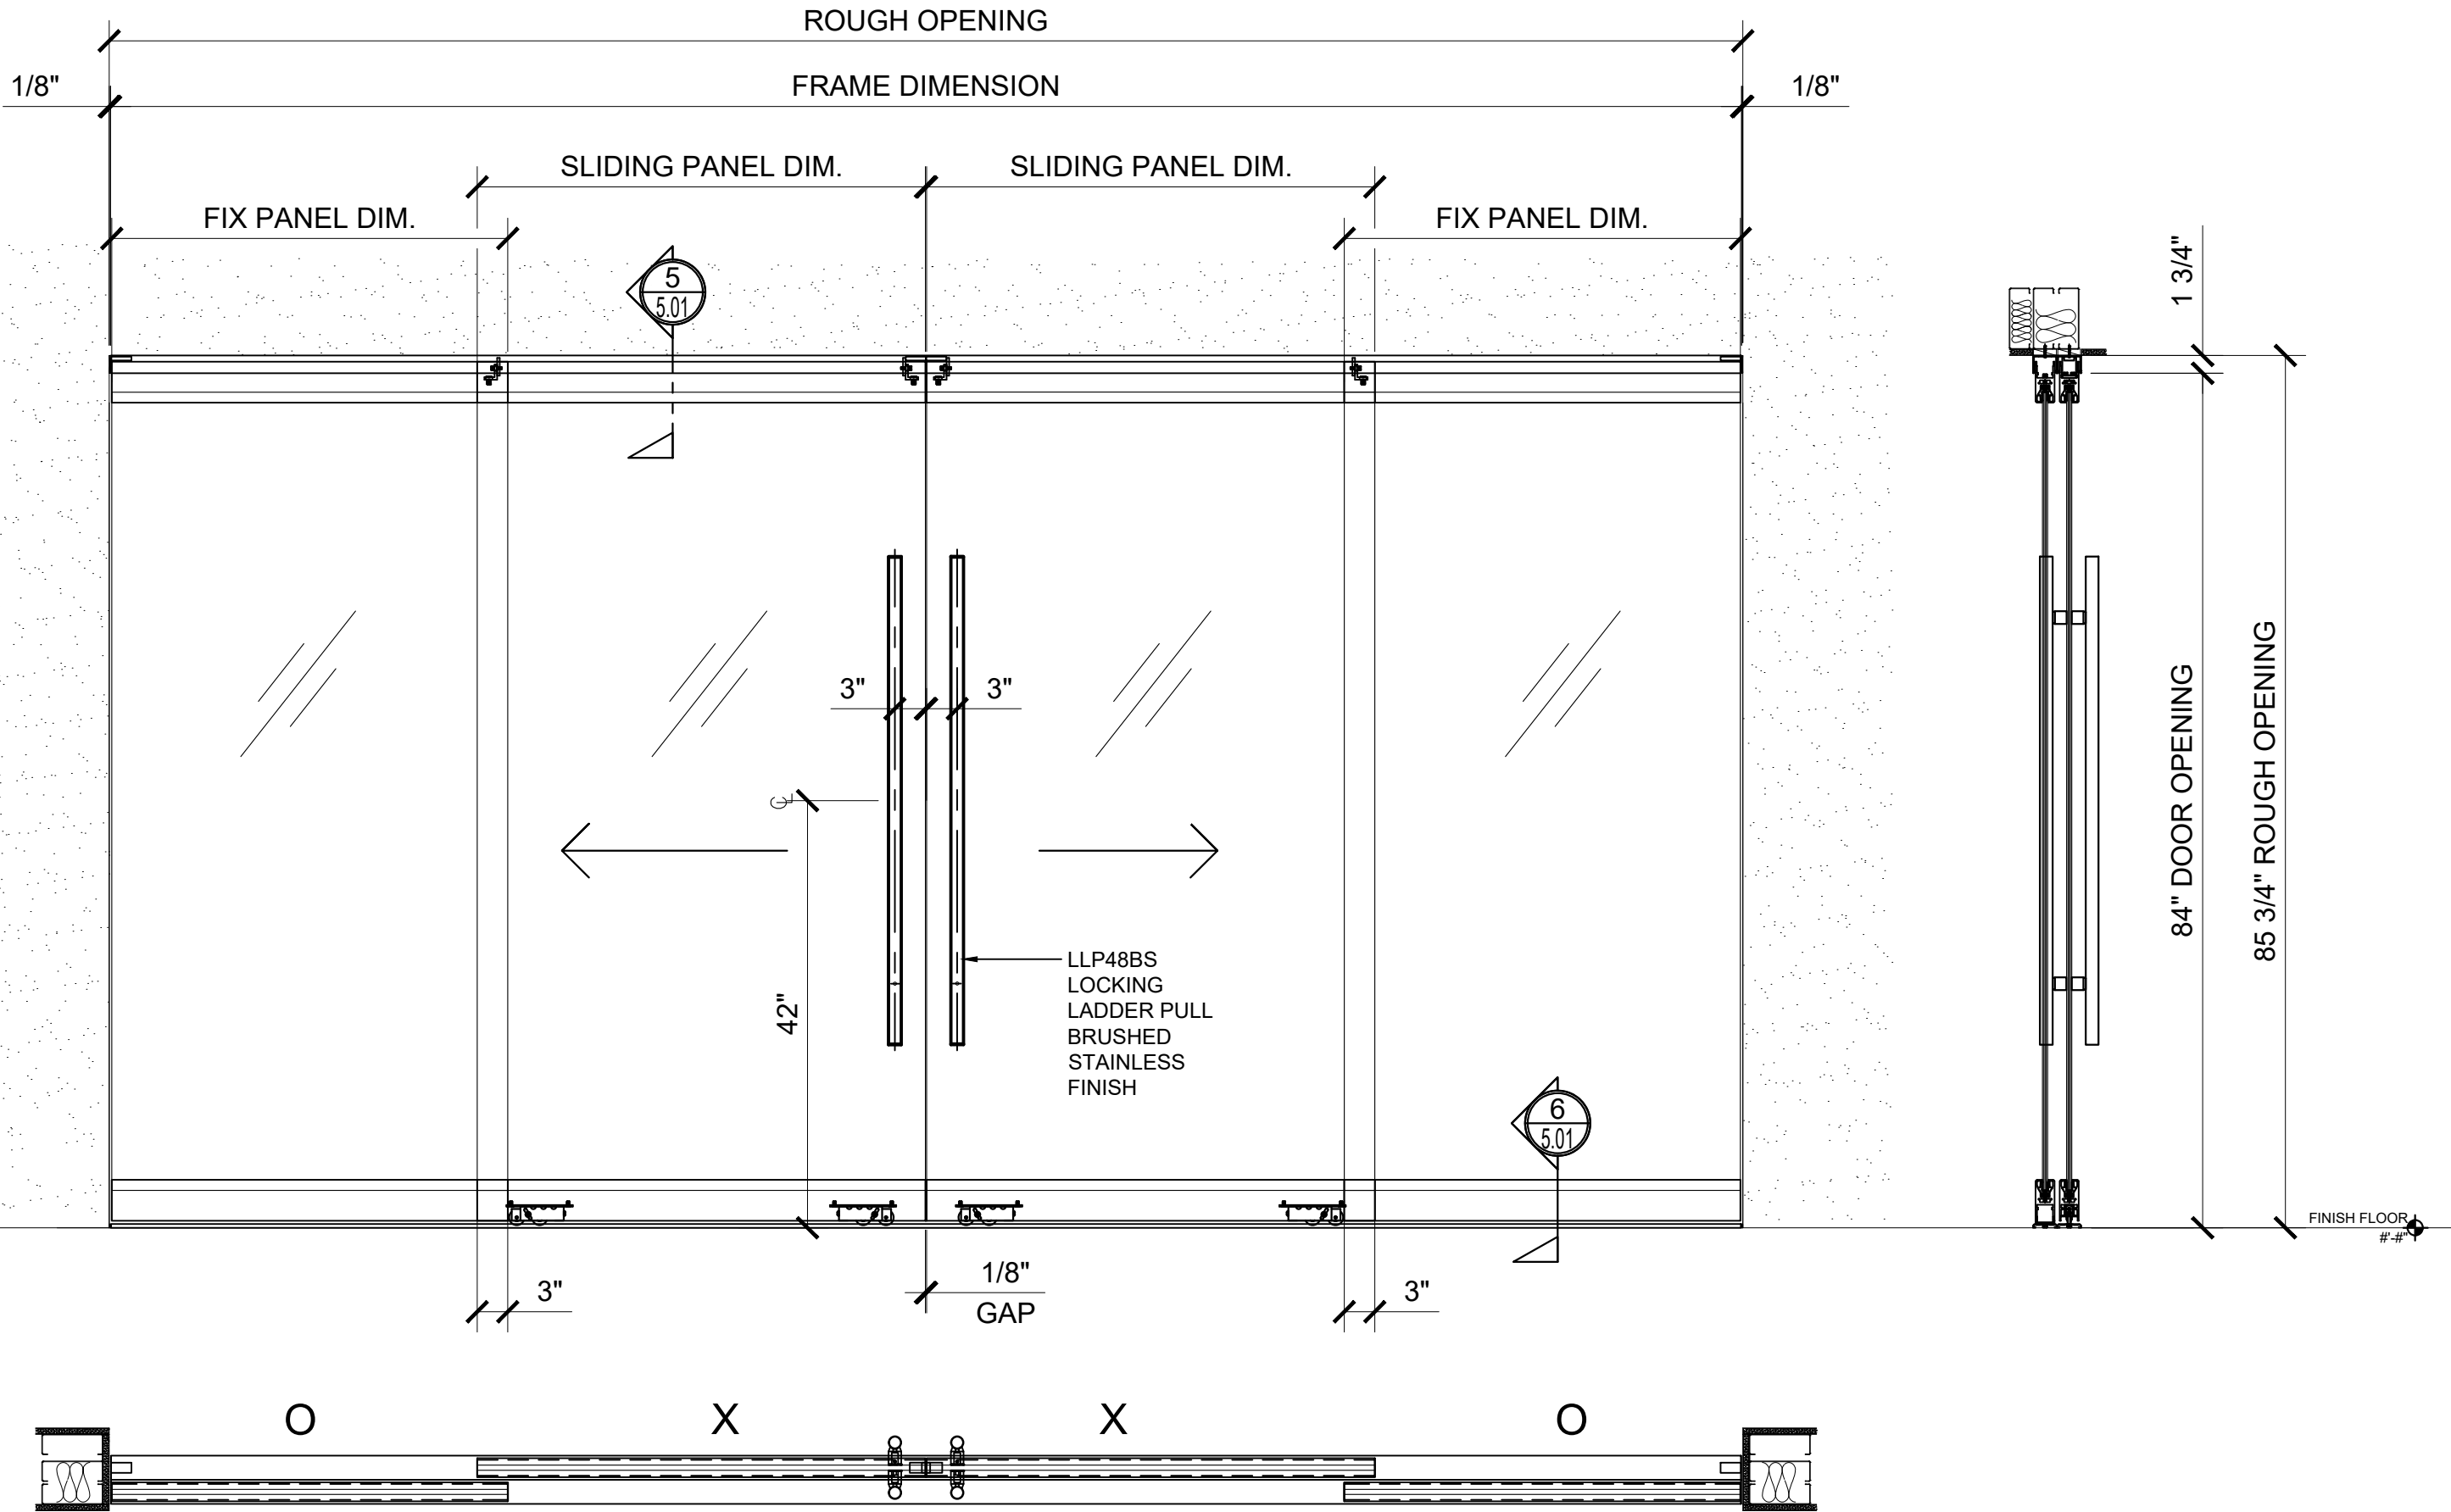

② (4) / (6) SDR4F
ARCH REF: NONE 3/4"=1'-0"

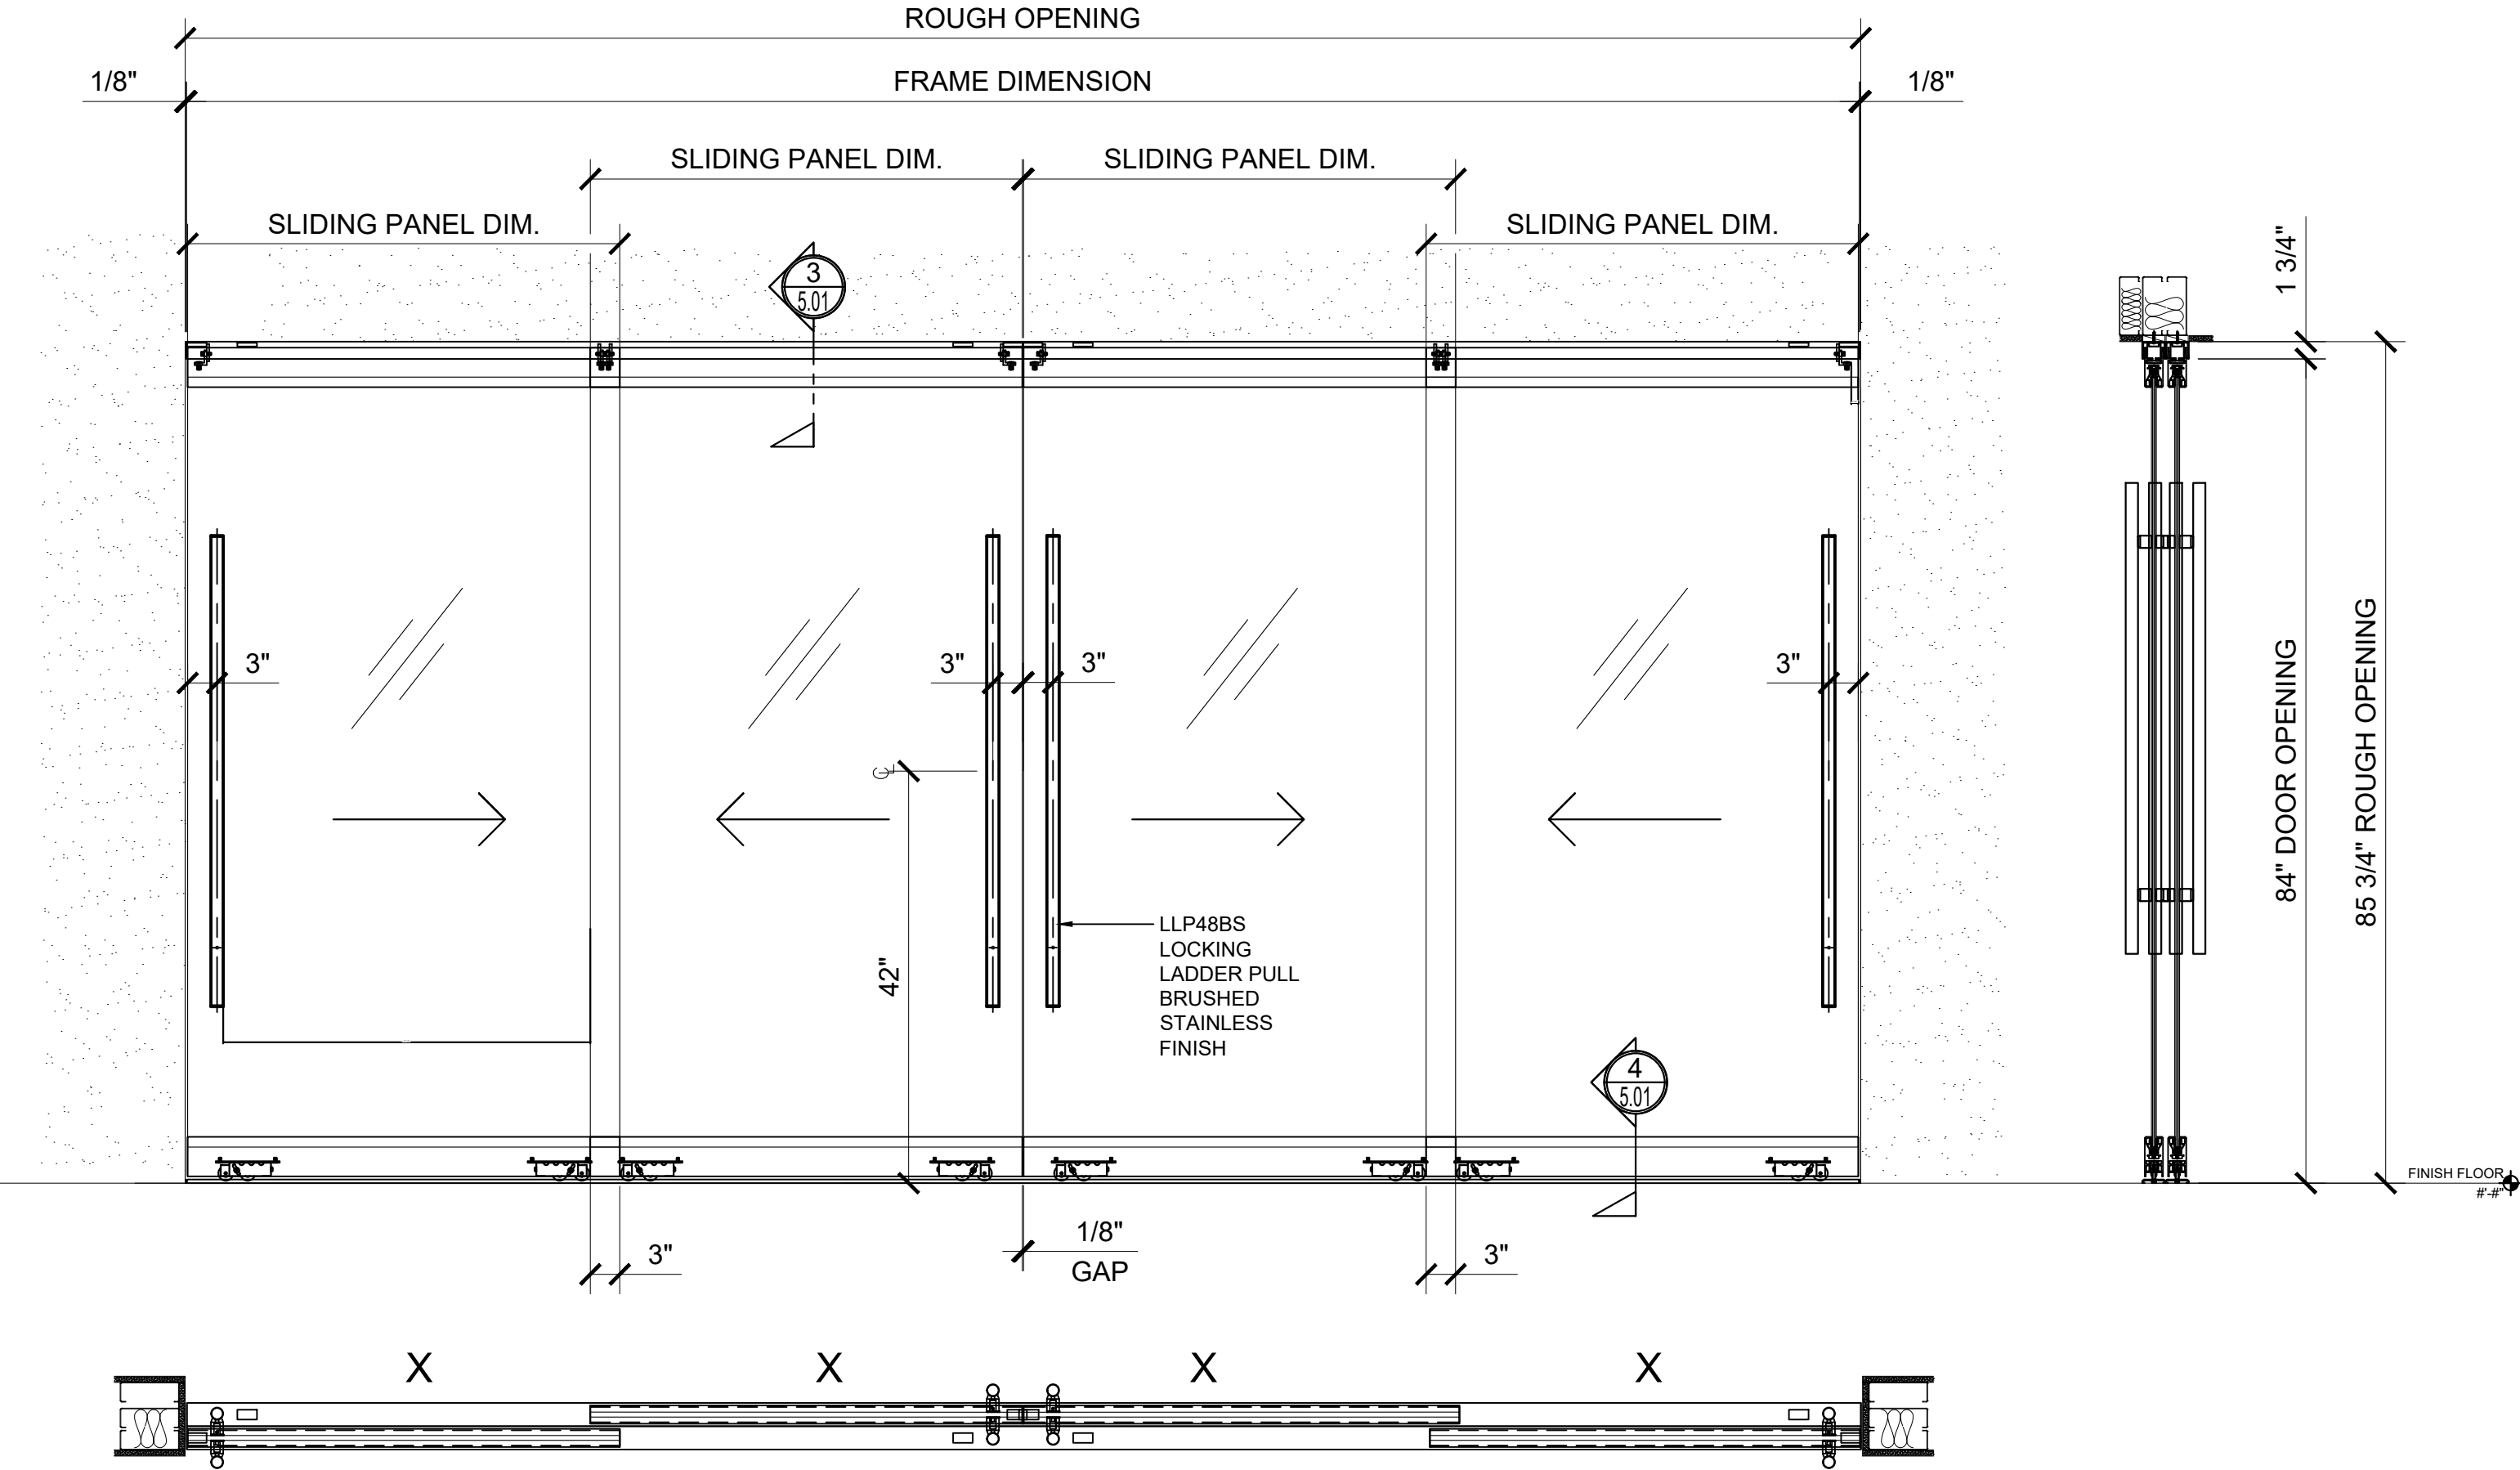

③ (4) / (6) SDR42F
ARCH REF: NONE 3/4"=1'-0"

Revisions By:

2503 E. Vernon Avenue, Los Angeles, CA 90058-1897
PH (800)-421-6144 FX (800)-587-7501 www.crlaurence.com



Description:

CRL SDR & SSR
BOTTOM ROLLING
SLIDING DOOR SYSTEM
3/8" OR 1/2" GLASS

Drawn By: YS
Date: 03.06.19
Scale: AS NOTED
File Name:
SYS0114A_SDR SSR BTM ROLLING SLIDERS
Sheet



2.02

CRL BOTTOM ROLLING SLIDING DOOR SYSTEMS ~ MODEL SSR

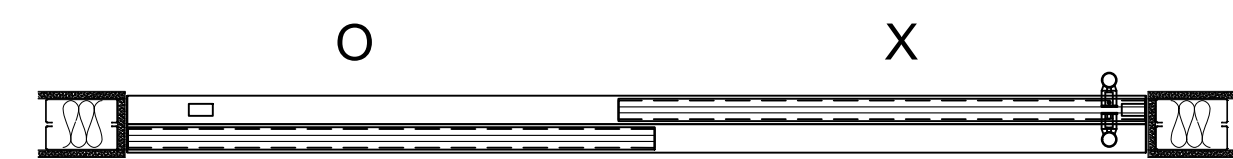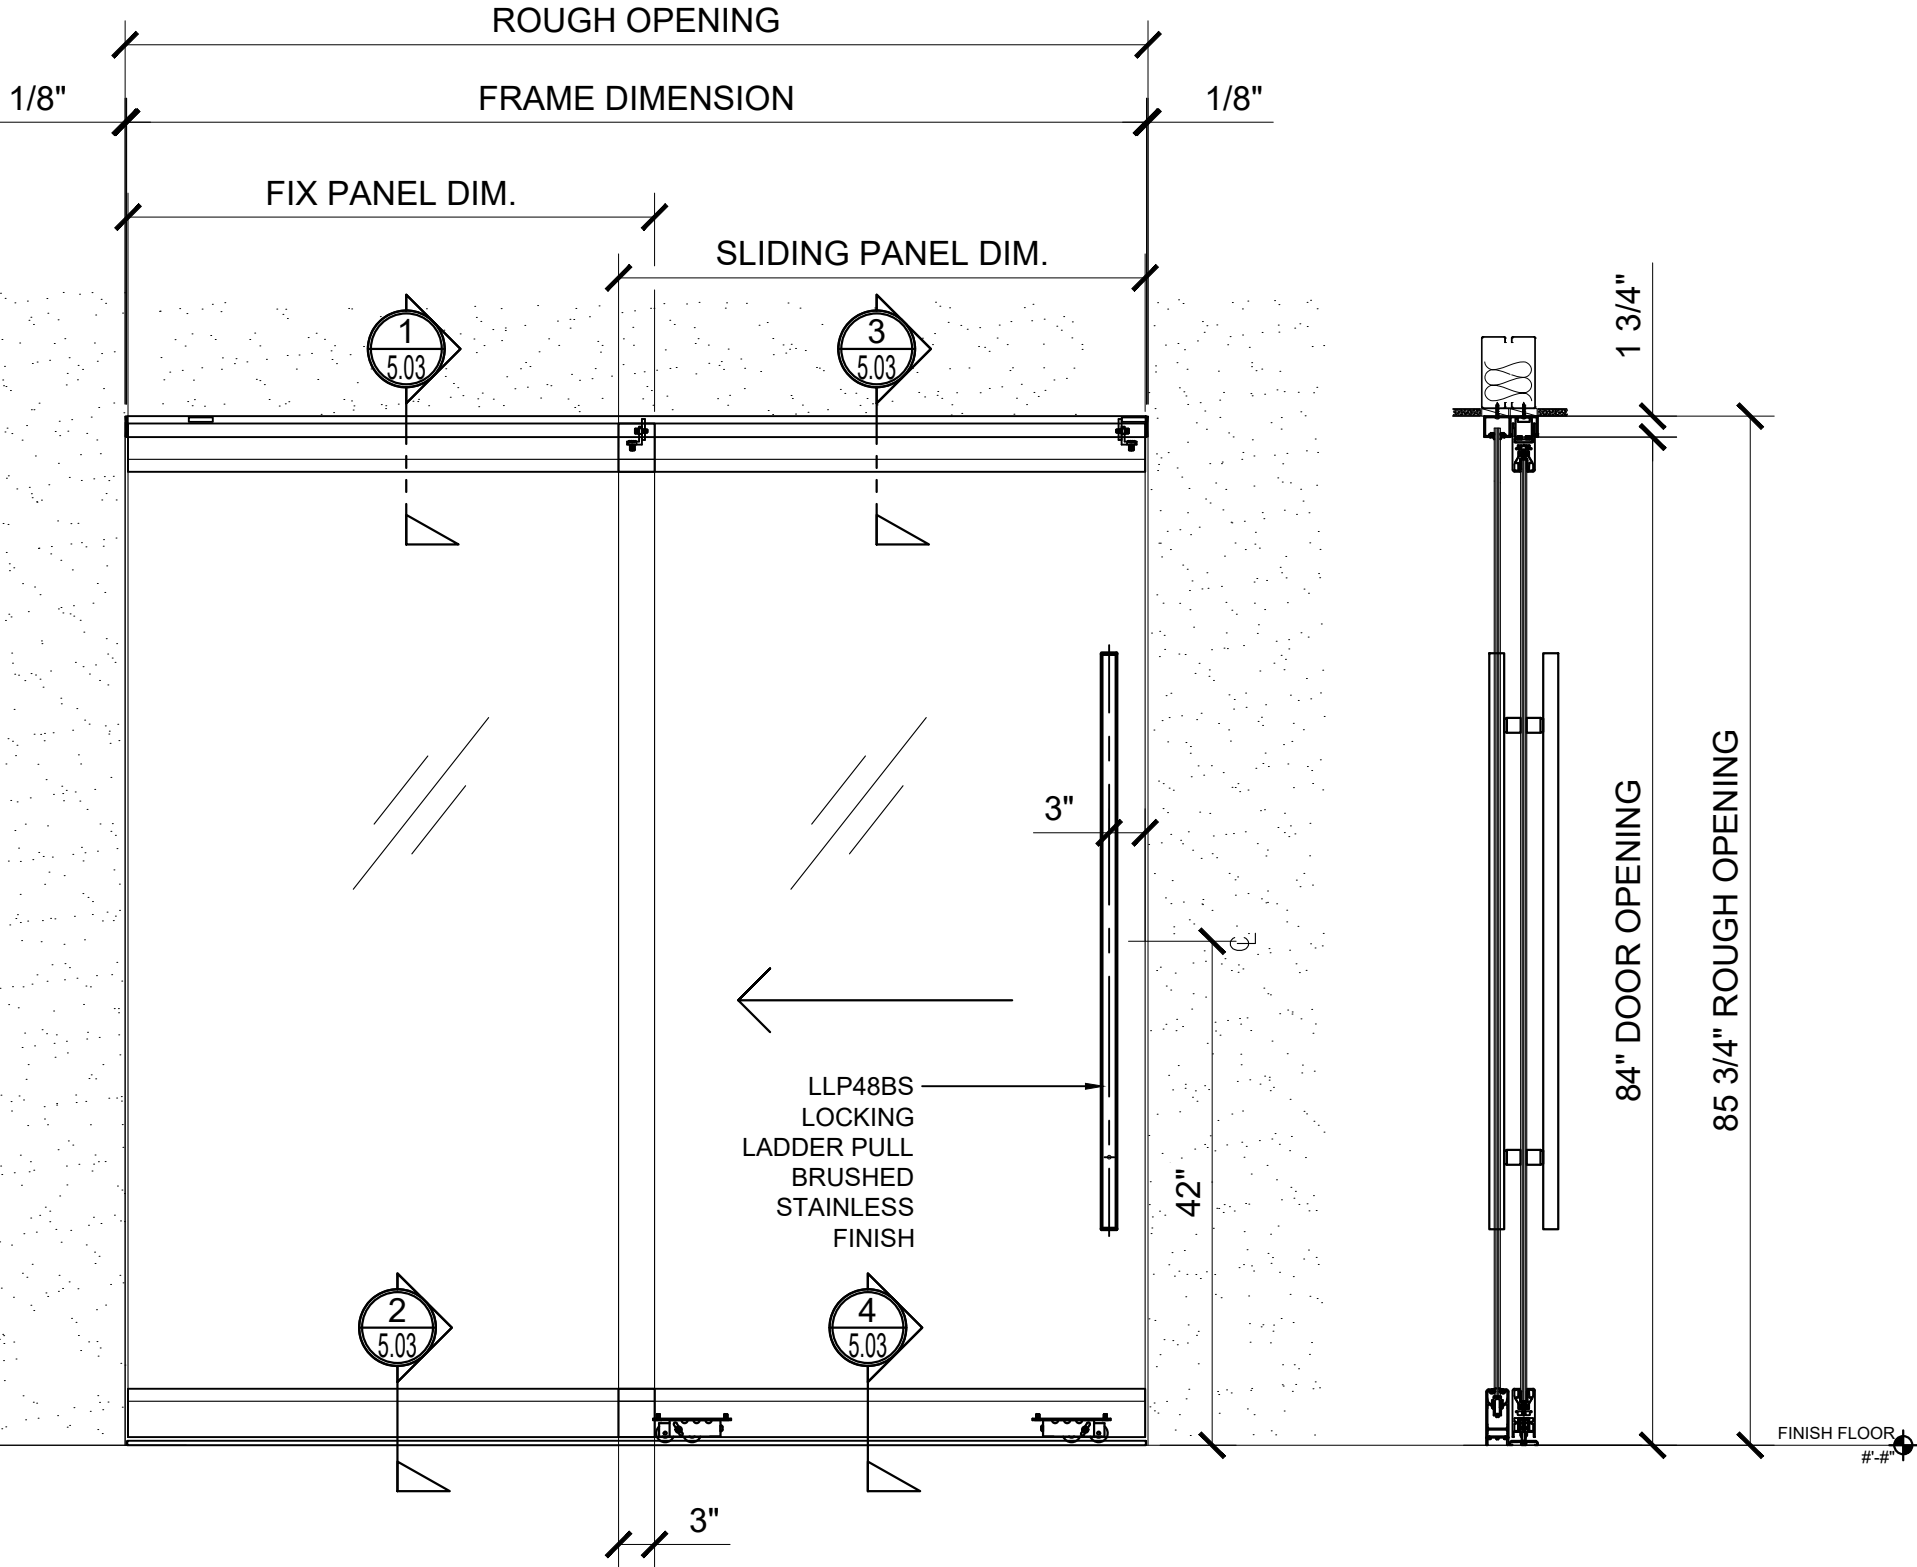



① (4) / (6) SSR2C

ARCH REF: NONE 3/4"=1'-0"

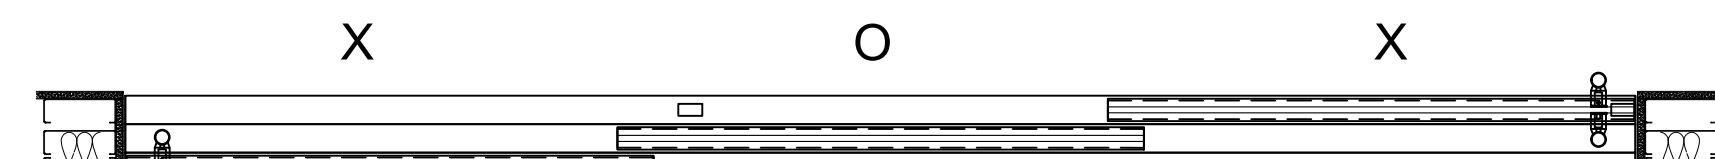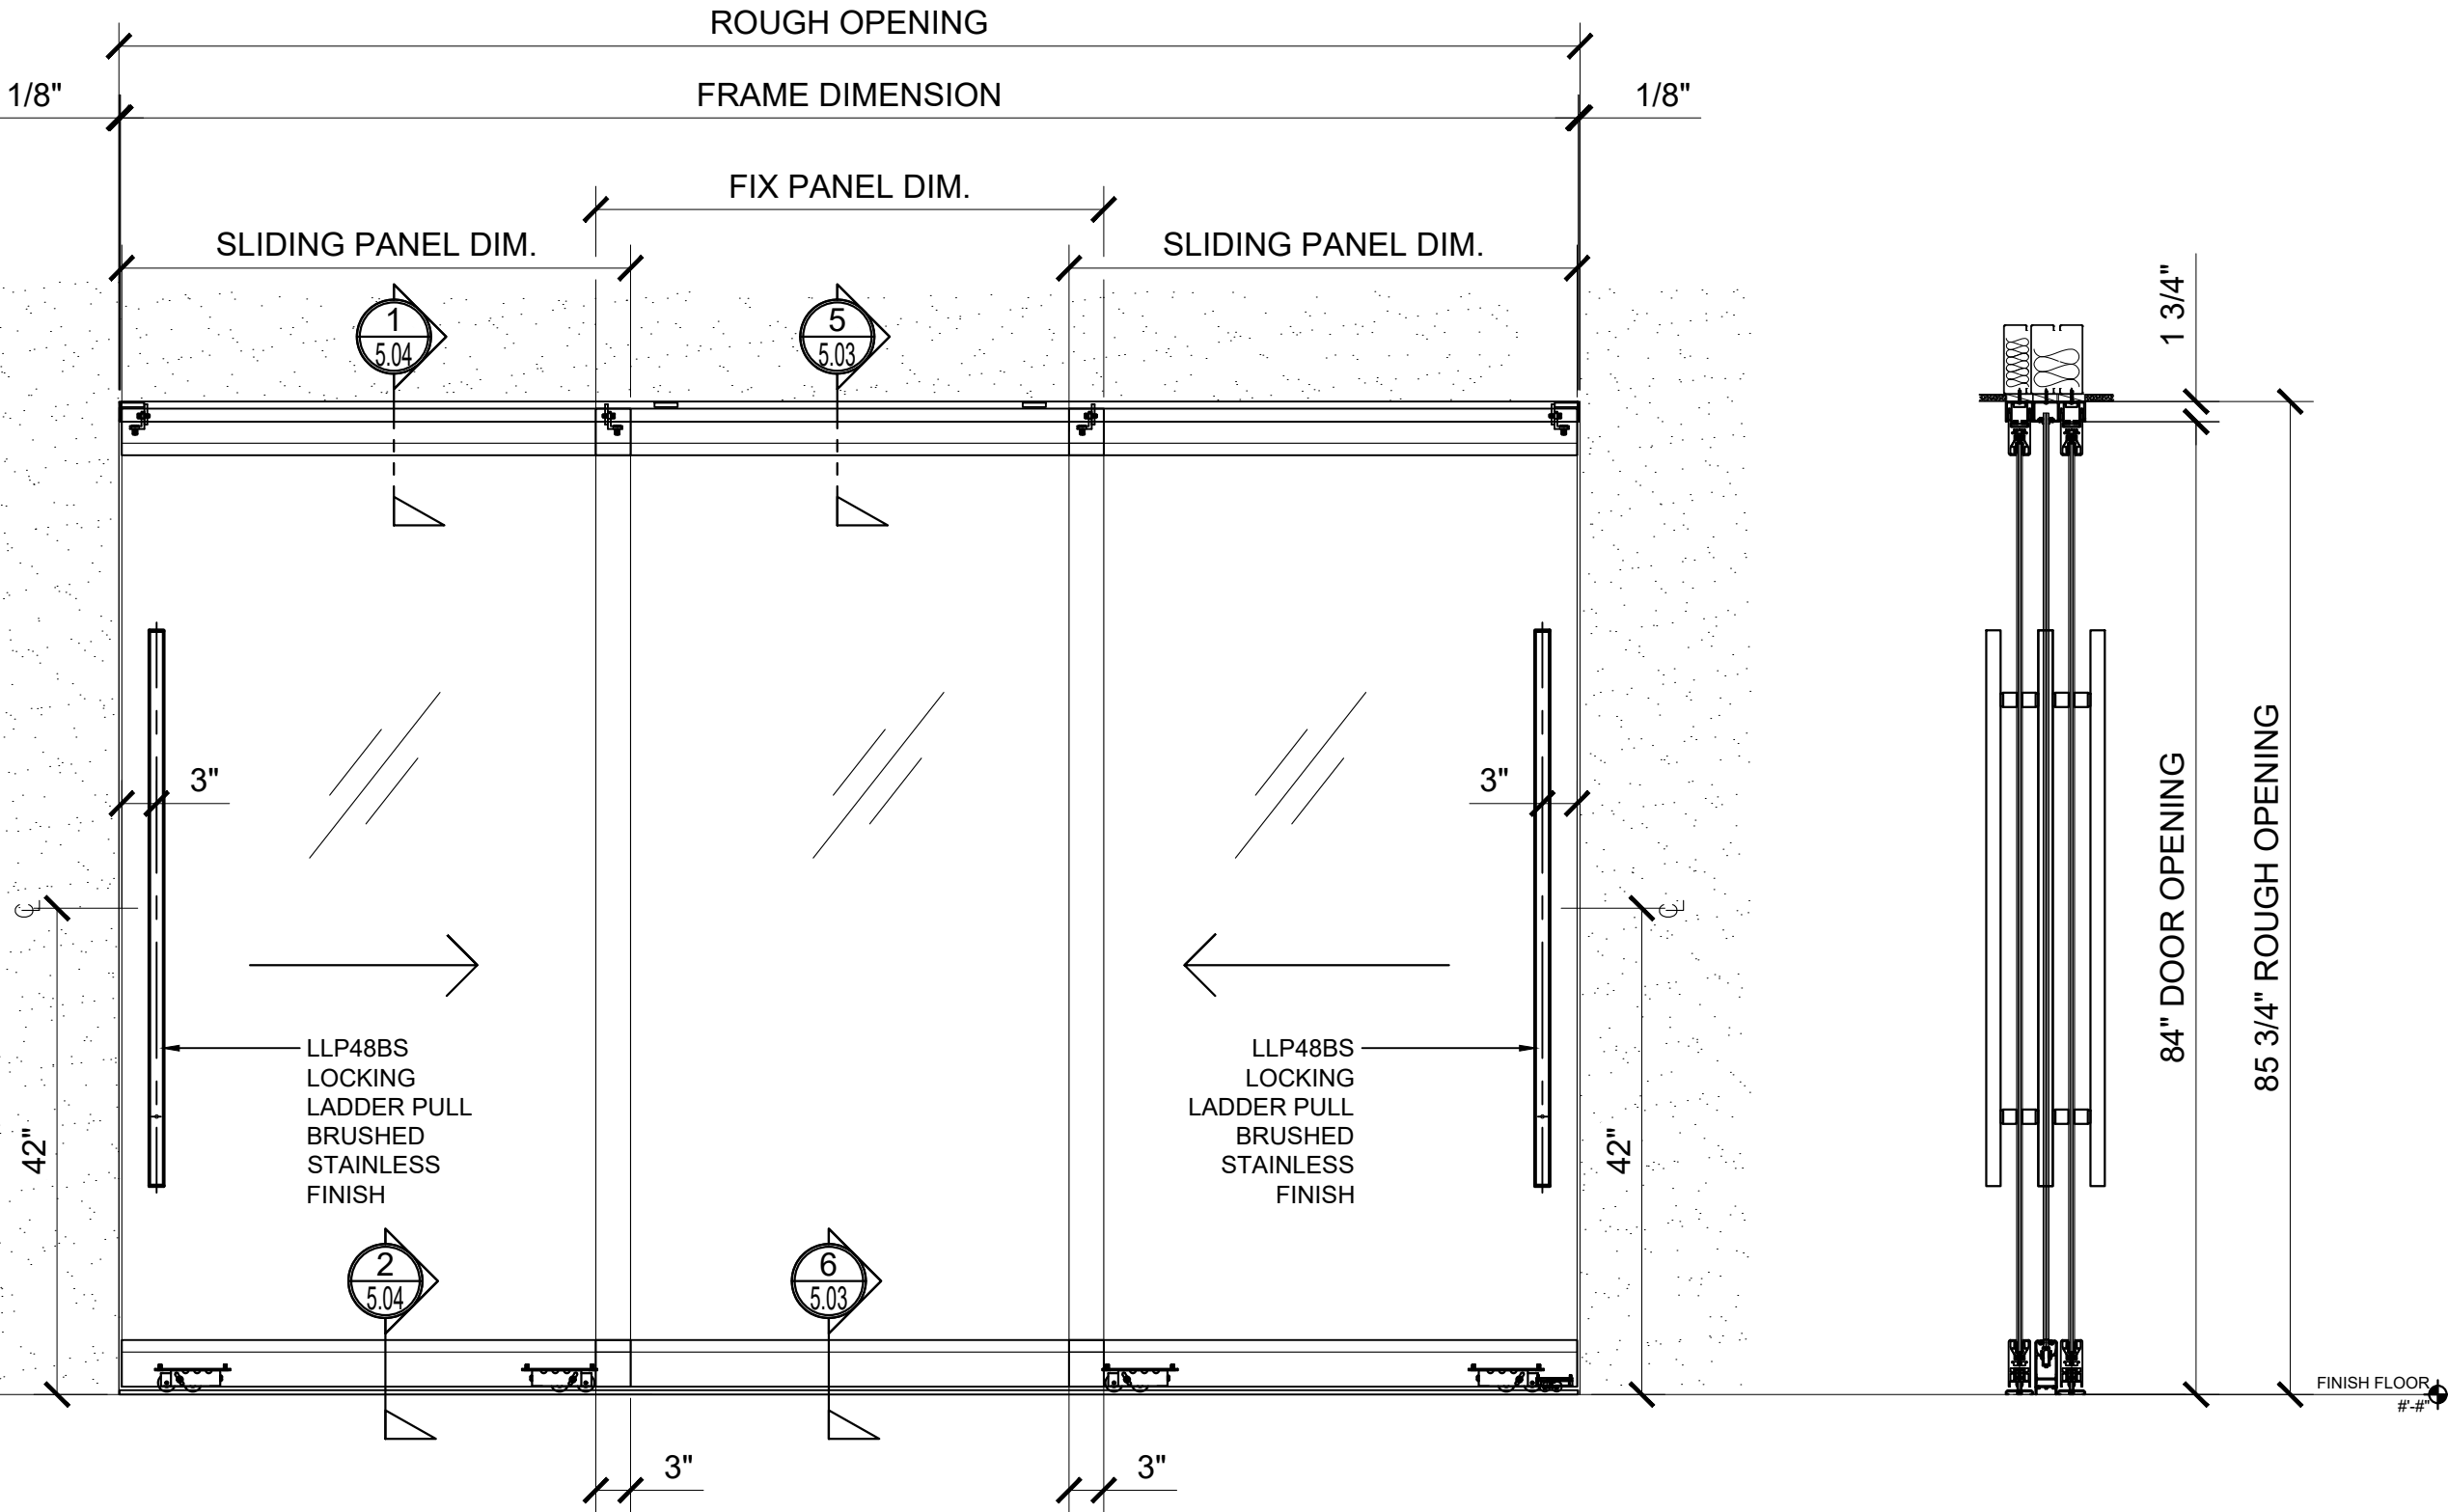



② (4) / (6) SSR3D

ARCH REF: NONE 3/4"=1'-0"

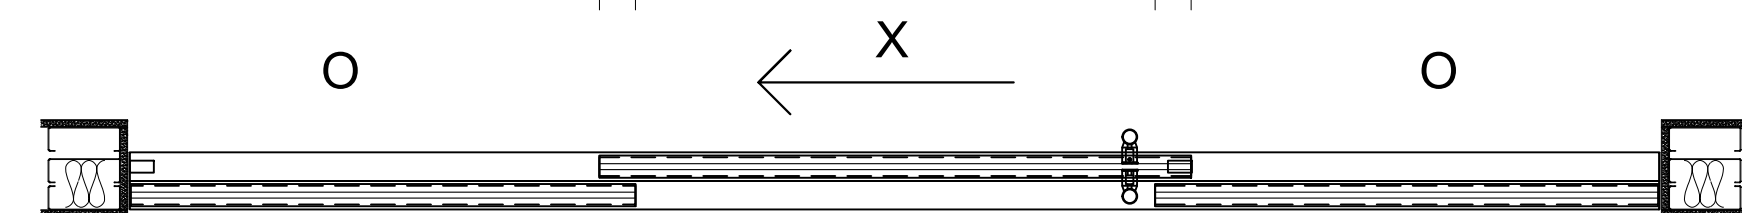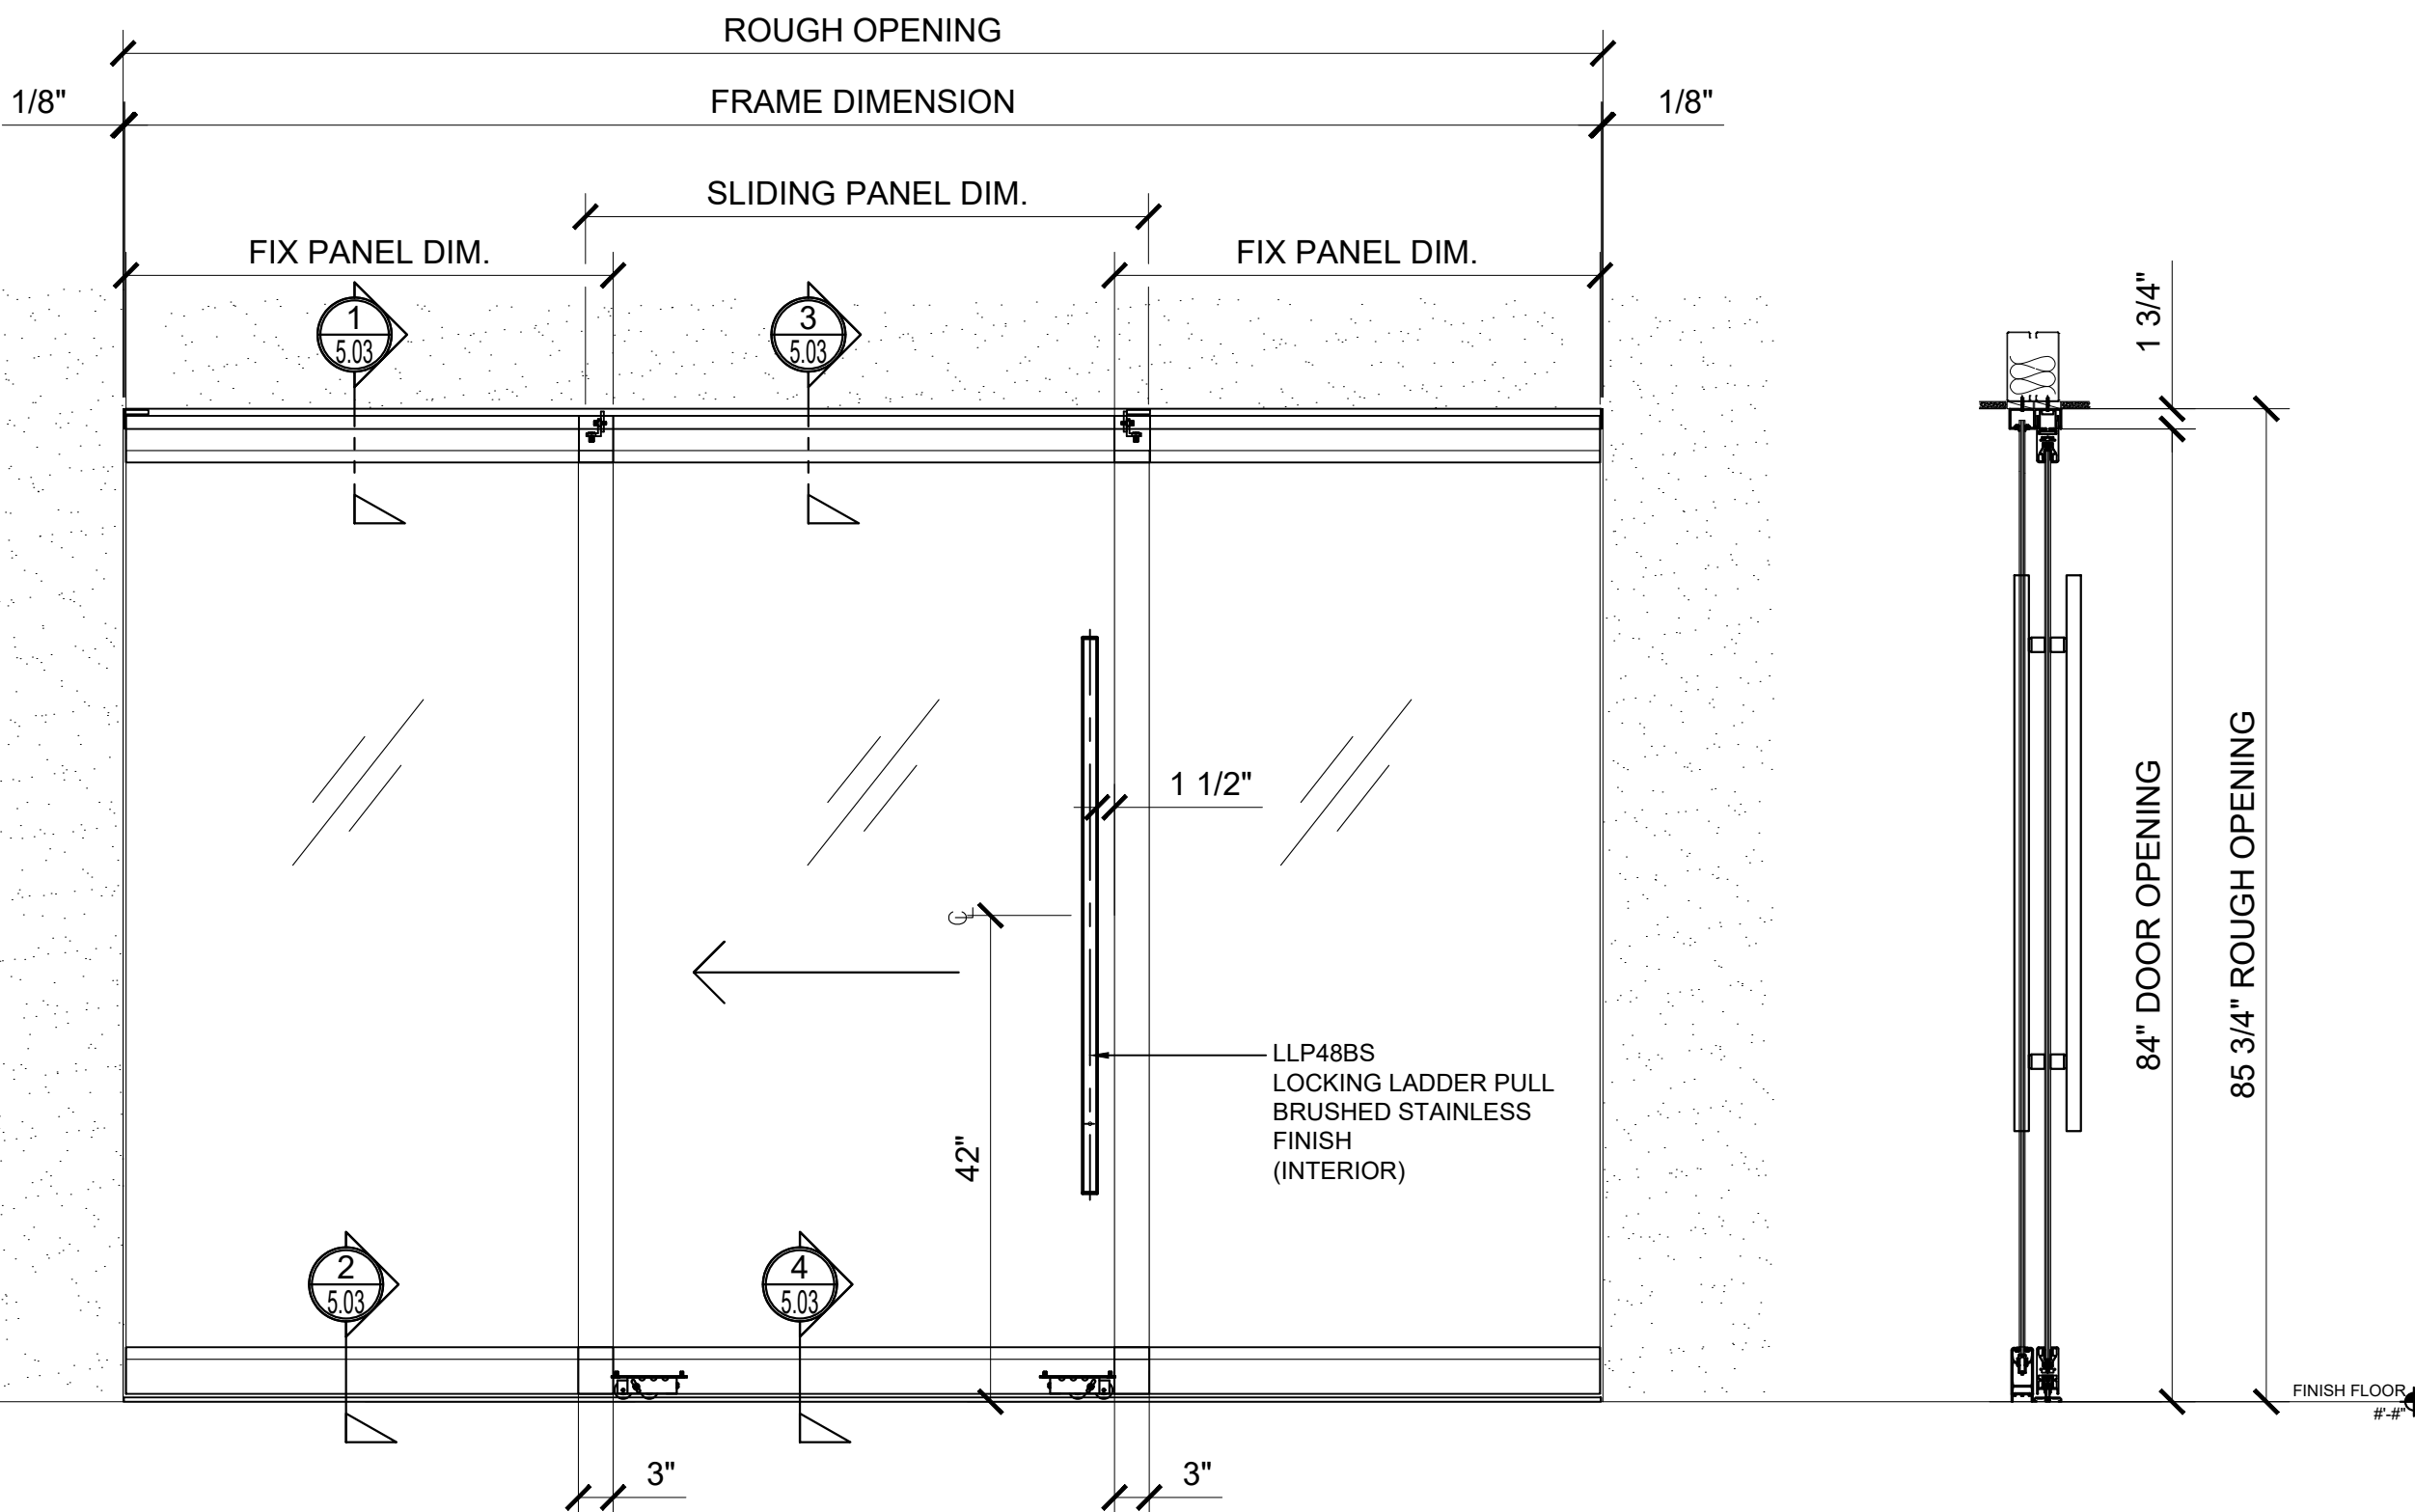

③ (4) / (6) SSR3E


ARCH REF: NONE 3/4"=1'-0"

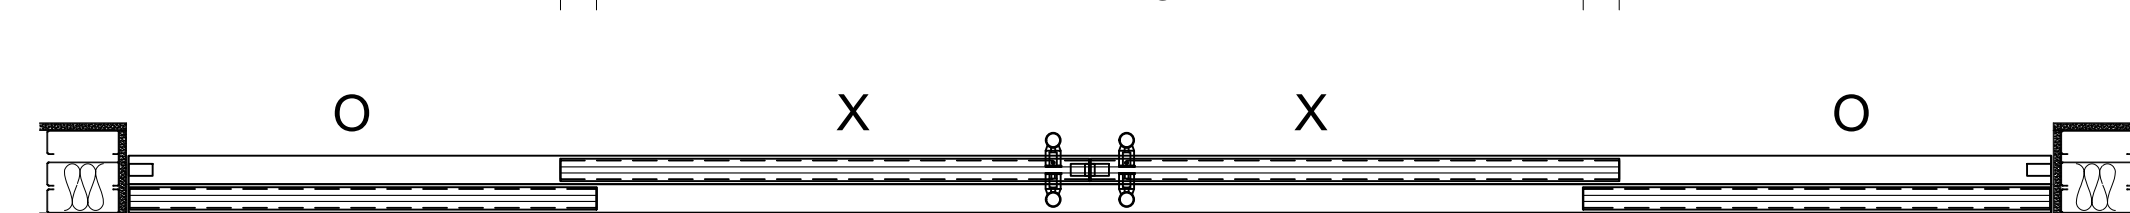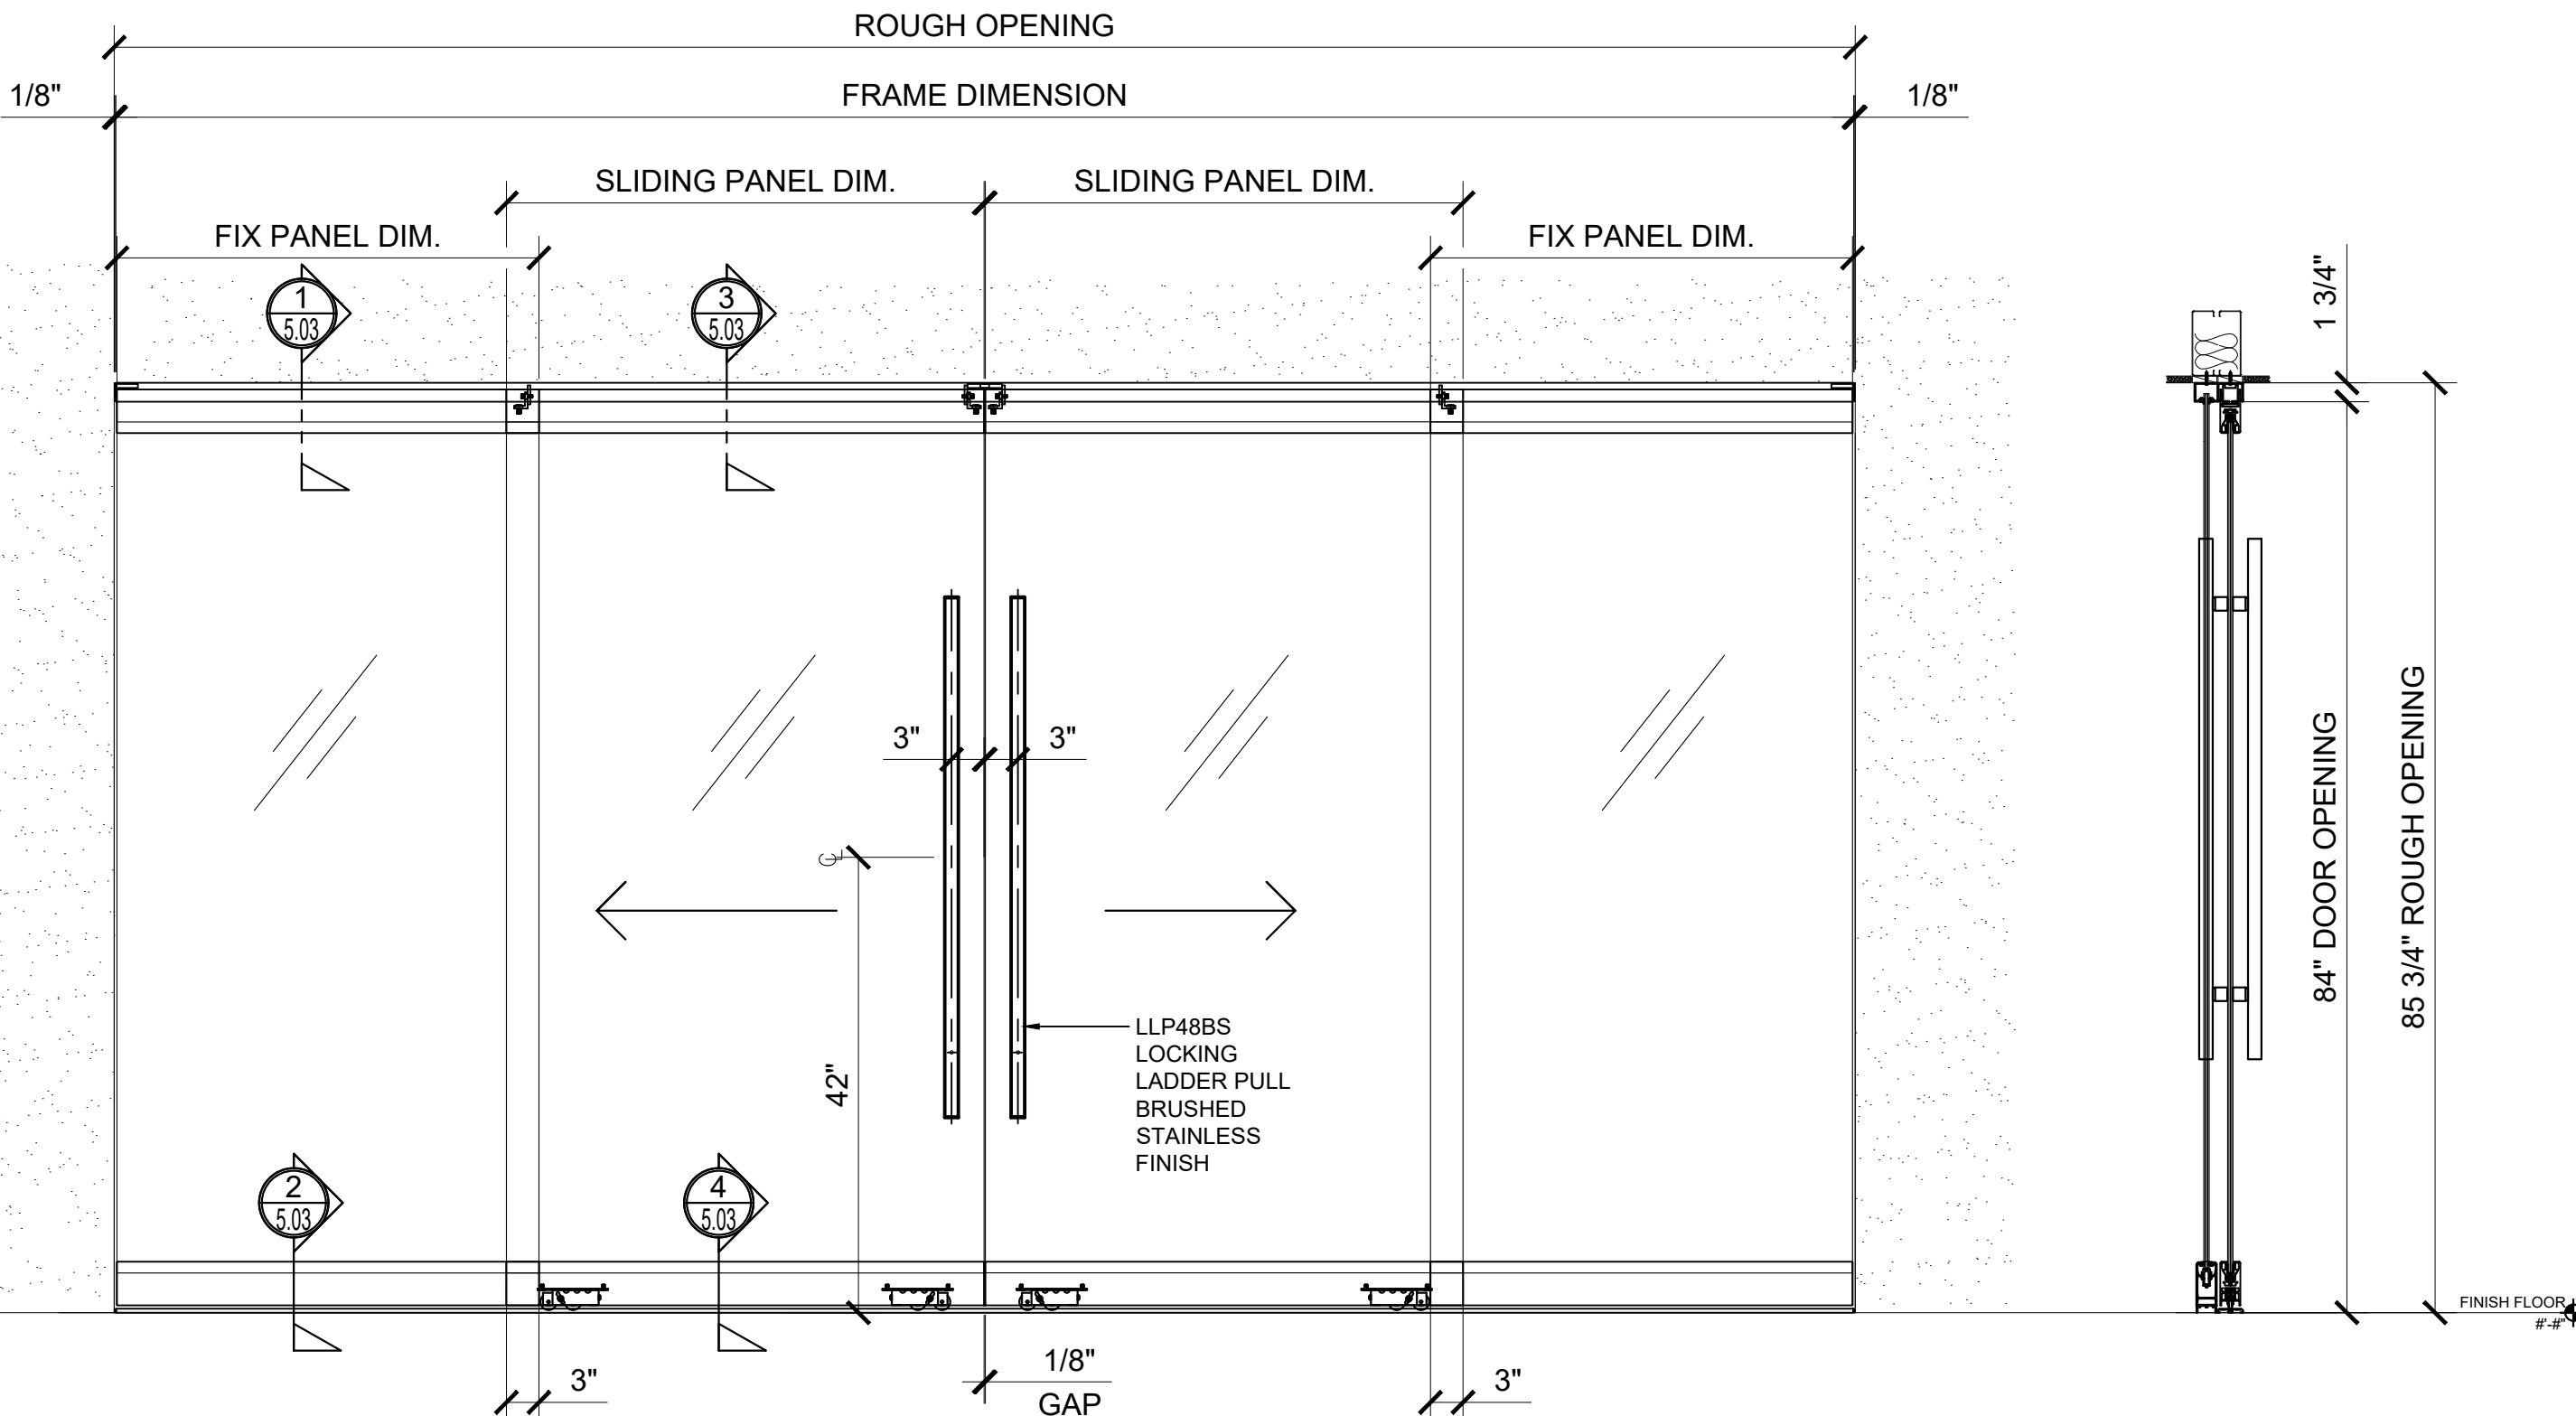

④ (4) / (6) SSR4F

ARCH REF: NONE 3/4"=1'-0"


Revisions By:

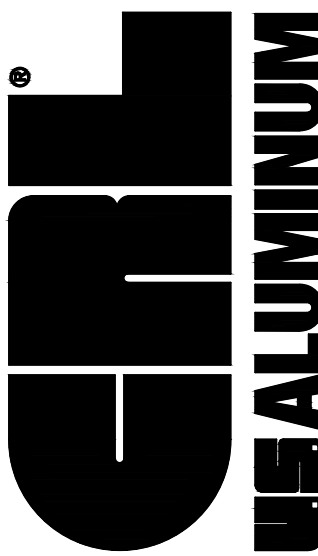

A CRH COMPANY
2503 E. Vernon Avenue, Los Angeles, CA 90058-1897
PH (800)-421-6144 FX 800-587-7301 www.crlaurence.com

Description:
CRL SDR & SSR
BOTTOM ROLLING
SLIDING DOOR SYSTEM
3/8" OR 1/2" GLASS


Drawn By: YS
Date: 03.06.19
Scale: AS NOTED
File Name:
SYS0114A_SDR SSR BTM ROLLING SLIDERS
Sheet

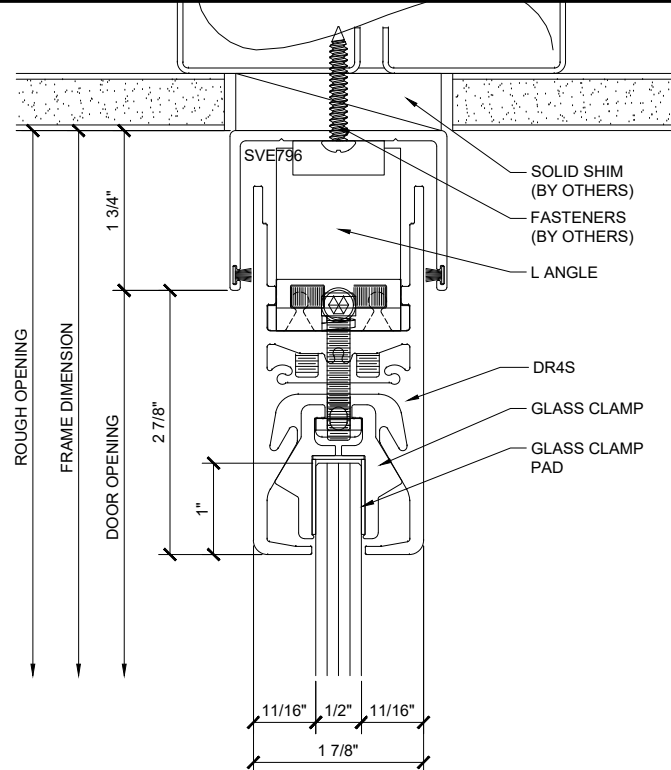

① SECTION DETAIL @ HEAD

ARCH REF: NONE


1'-0"=1'-0"

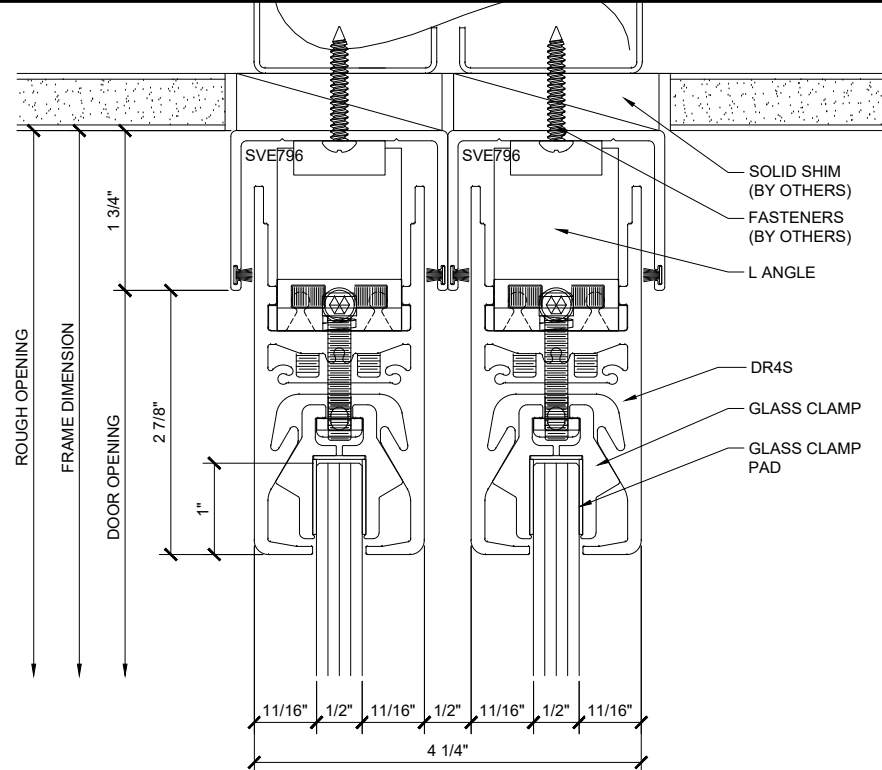

③ SECTION DETAIL @ HEAD

ARCH REF: NONE


1'-0"=1'-0"

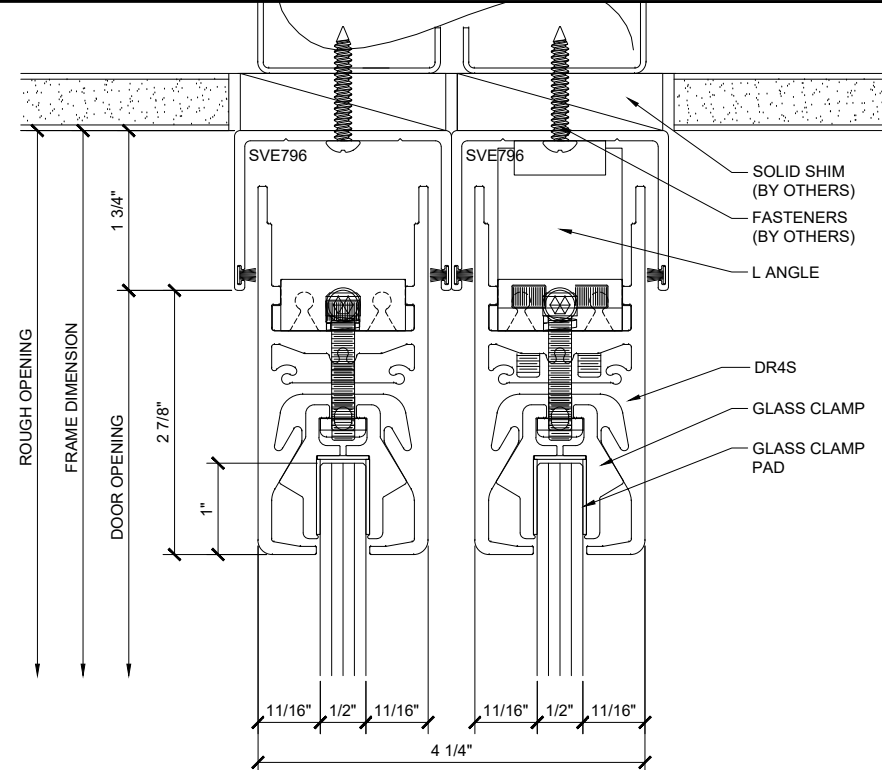

⑤ SECTION DETAIL @ HEAD

ARCH REF: NONE


1'-0"=1'-0"

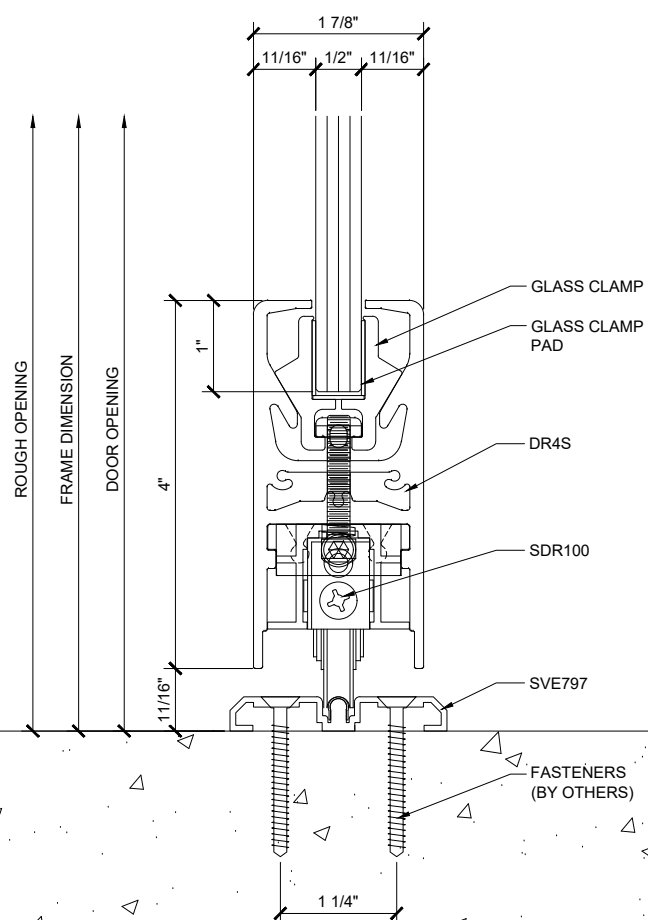

② SECTION DETAIL @ BOTTOM RAIL

ARCH REF: NONE


1'-0"=1'-0"

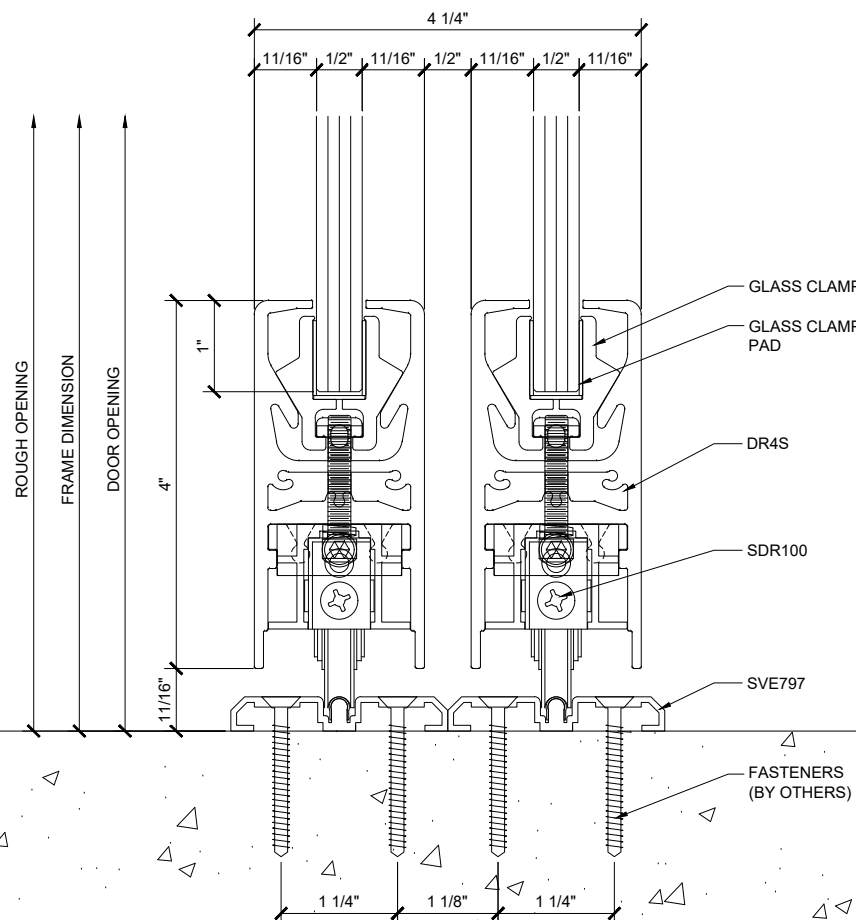

④ SECTION DETAIL @ BOTTOM RAIL

ARCH REF: NONE

1'-0"=1'-0"

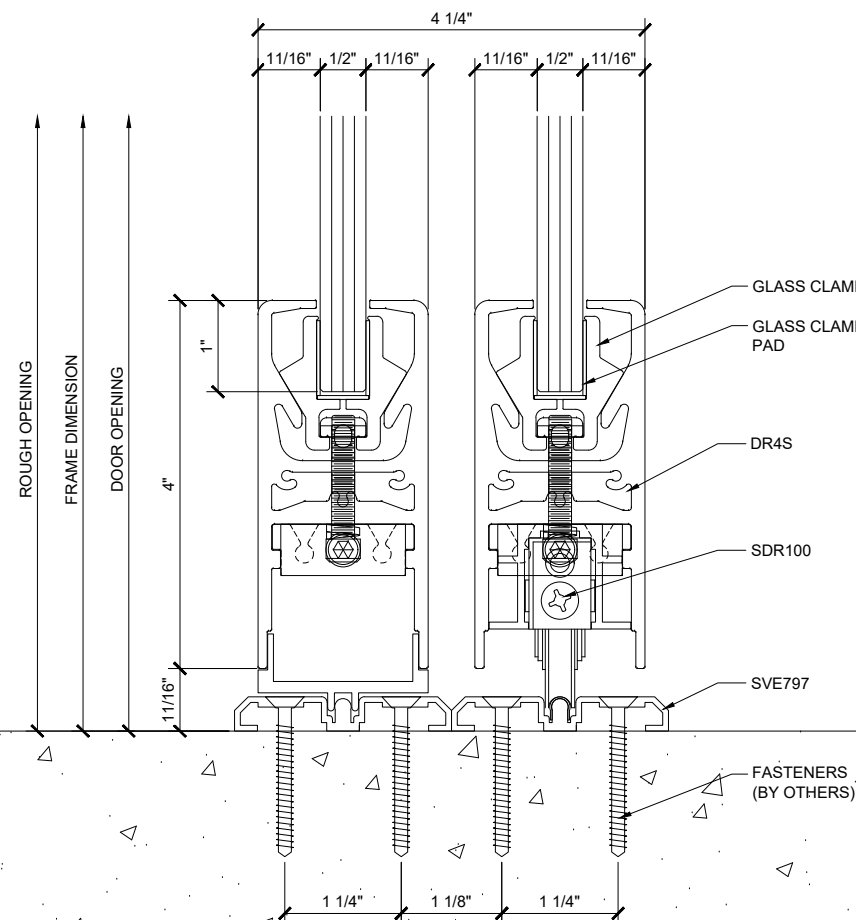

⑥ SECTION DETAIL @ BOTTOM RAIL

ARCH REF: NONE

1'-0"=1'-0"

Revisions By:

CRL

ALUMINUM

A CRH COMPANY

2503 E. Vernon Avenue, Los Angeles, CA 90058-1897

PH (800) 421-1414 FAX (800) 897-7301 www.crlinc.com

Description:

CRL SDR & SSR
BOTTOM ROLLING
SLIDING DOOR SYSTEM
3/8" OR 1/2" GLASS

Drawn By: YS


Date: 03.06.19

Scale: AS NOTED


File Name:

SYSD114A_SDR_SSR BTM ROLLING SLIDERS

Sheet

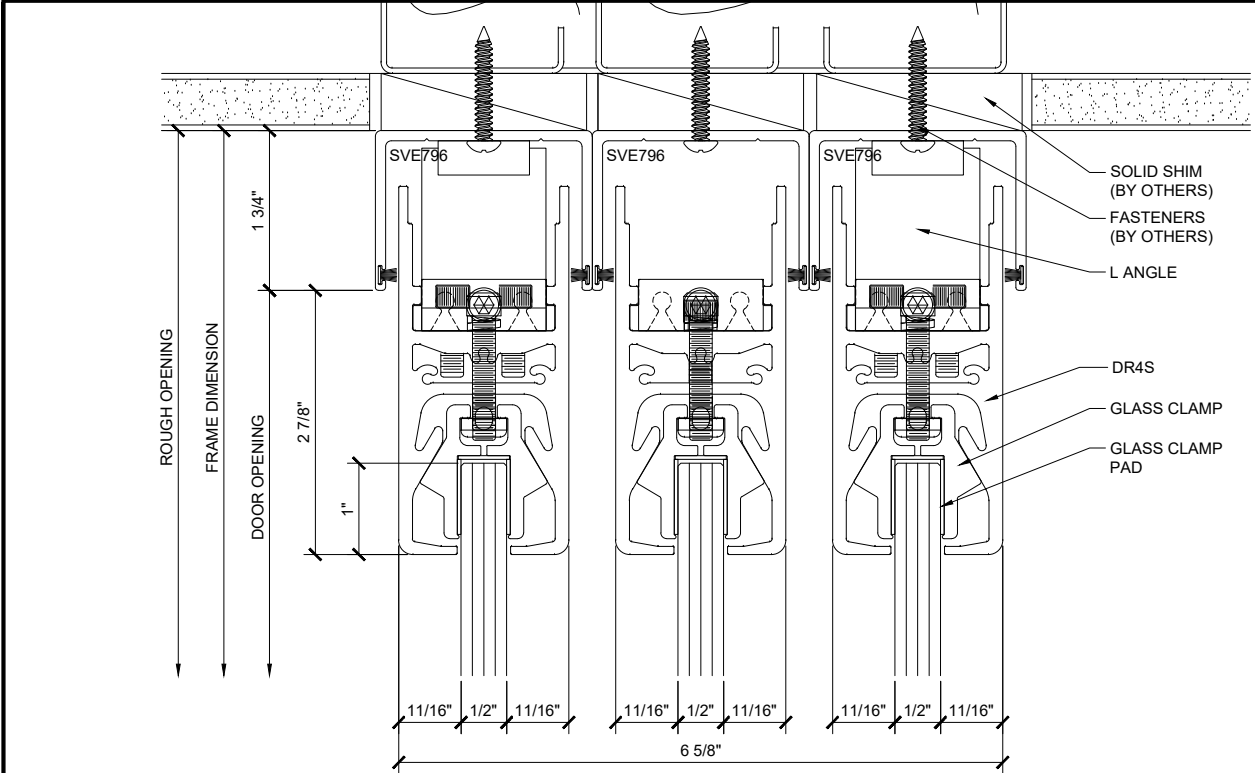


1 SECTION DETAIL @ HEAD
ARCH REF: NONE 1'-0"=1'-0"

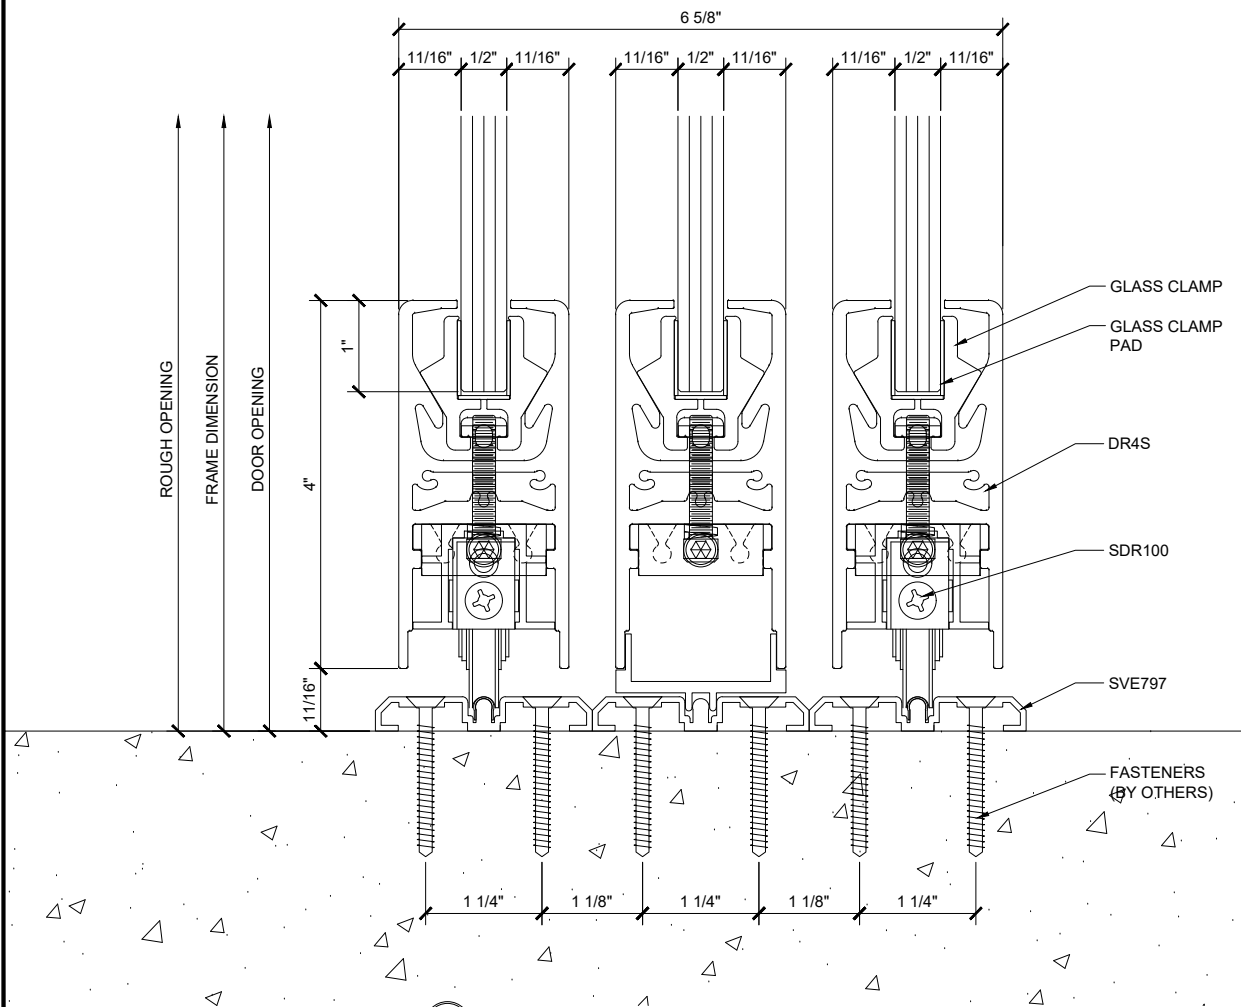

2 SECTION DETAIL @ BOTTOM RAIL
ARCH REF: NONE 1'-0"=1'-0"

Revisions By:

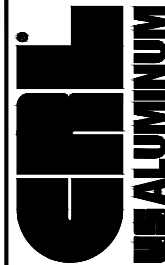

A CRH COMPANY
2503 E. Vernon Avenue, Los Angeles, CA 90058-1897
PH (800)-421-6144 FX: 900-897-7501 www.crlaurence.com

Description:

CRL SDR & SSR
BOTTOM ROLLING
SLIDING DOOR SYSTEM
3/8" OR 1/2" GLASS

Drawn By: YS


Date: 03.06.19

Scale: AS NOTED

File Name:

SYSD114A_SDR SSR BTM ROLLING SLIDERS


Sheet

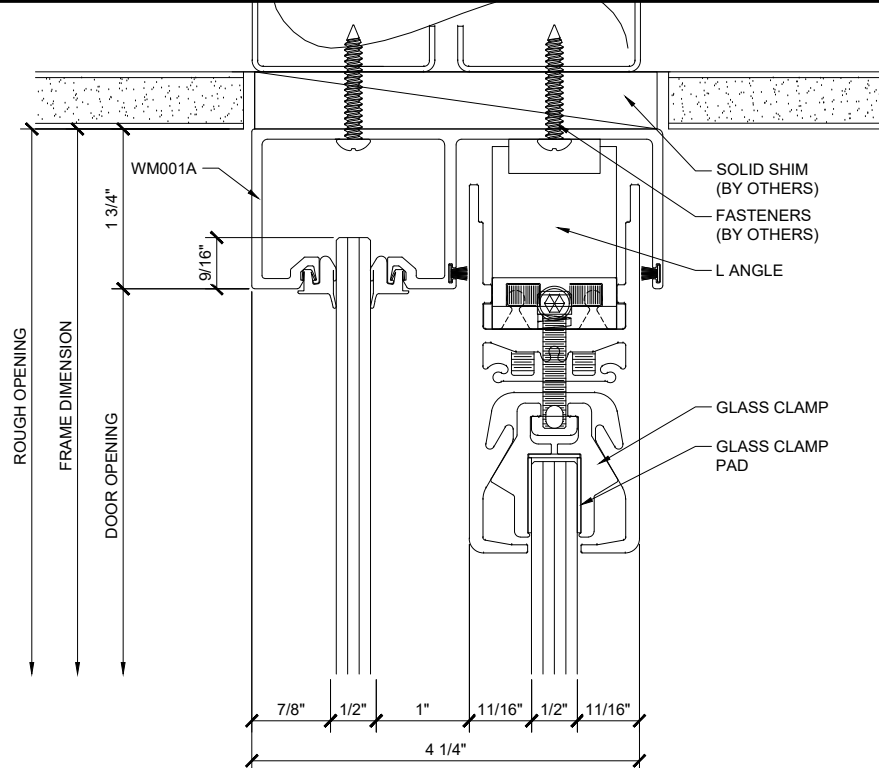

① SECTION DETAIL @ HEAD

ARCH REF: NONE


1'-0"=1'-0"

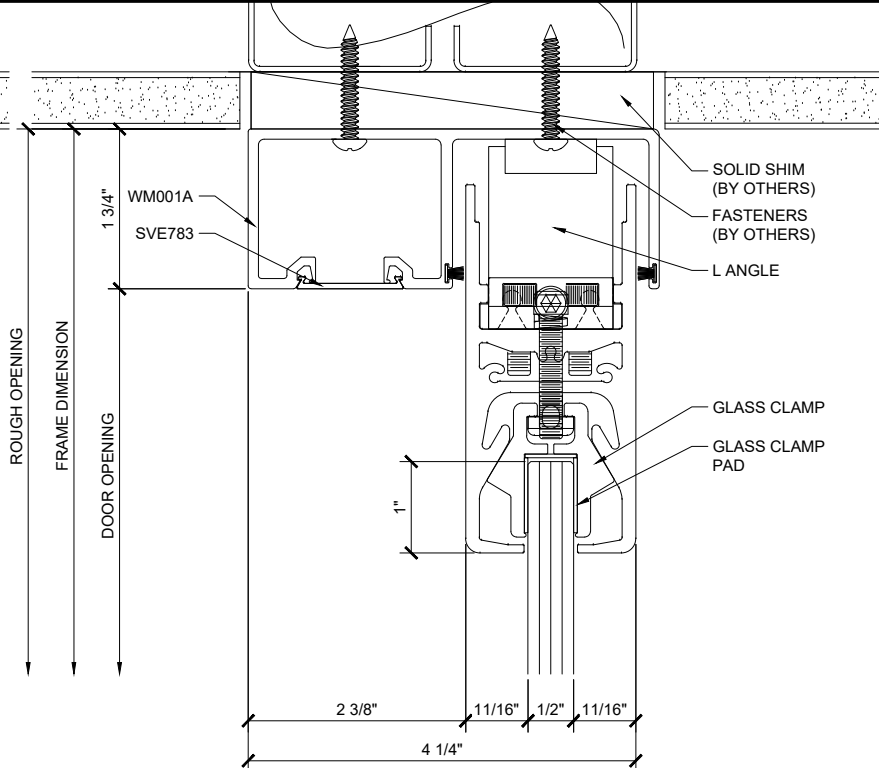

③ SECTION DETAIL @ HEAD

ARCH REF: NONE


1'-0"=1'-0"

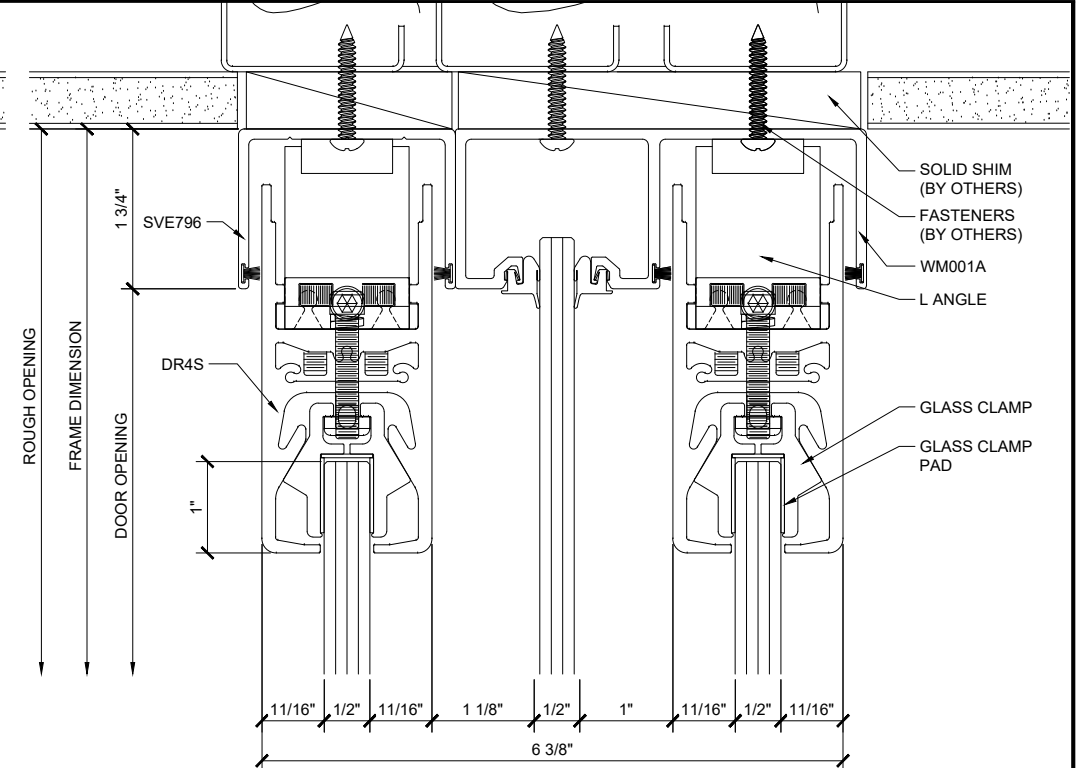

⑤ SECTION DETAIL @ HEAD

ARCH REF: NONE


1'-0"=1'-0"

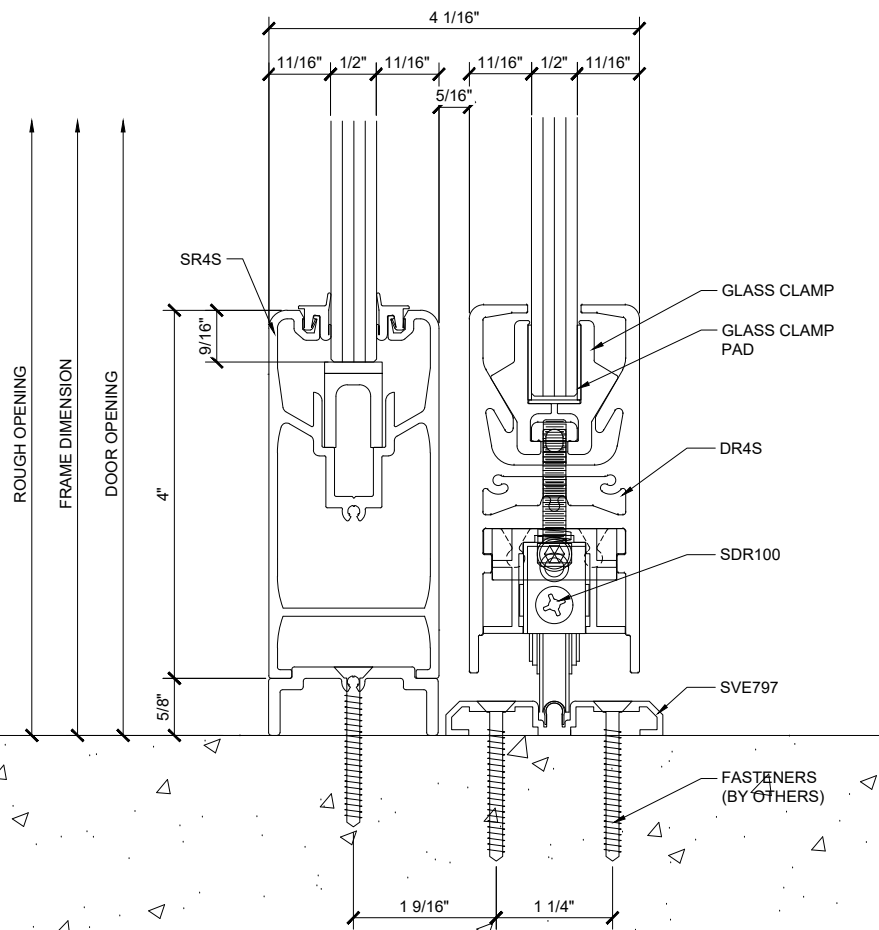

② SECTION DETAIL @ BOTTOM RAIL

ARCH REF: NONE


1'-0"=1'-0"

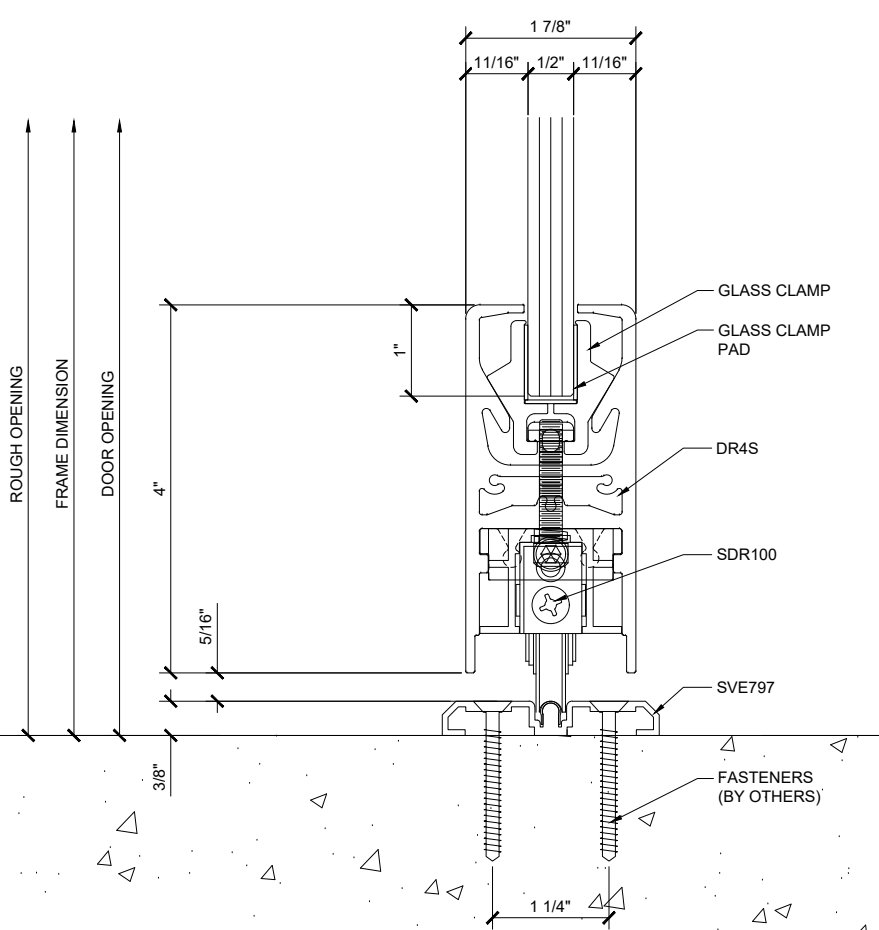

④ SECTION DETAIL @ BOTTOM RAIL

ARCH REF: NONE

1'-0"=1'-0"

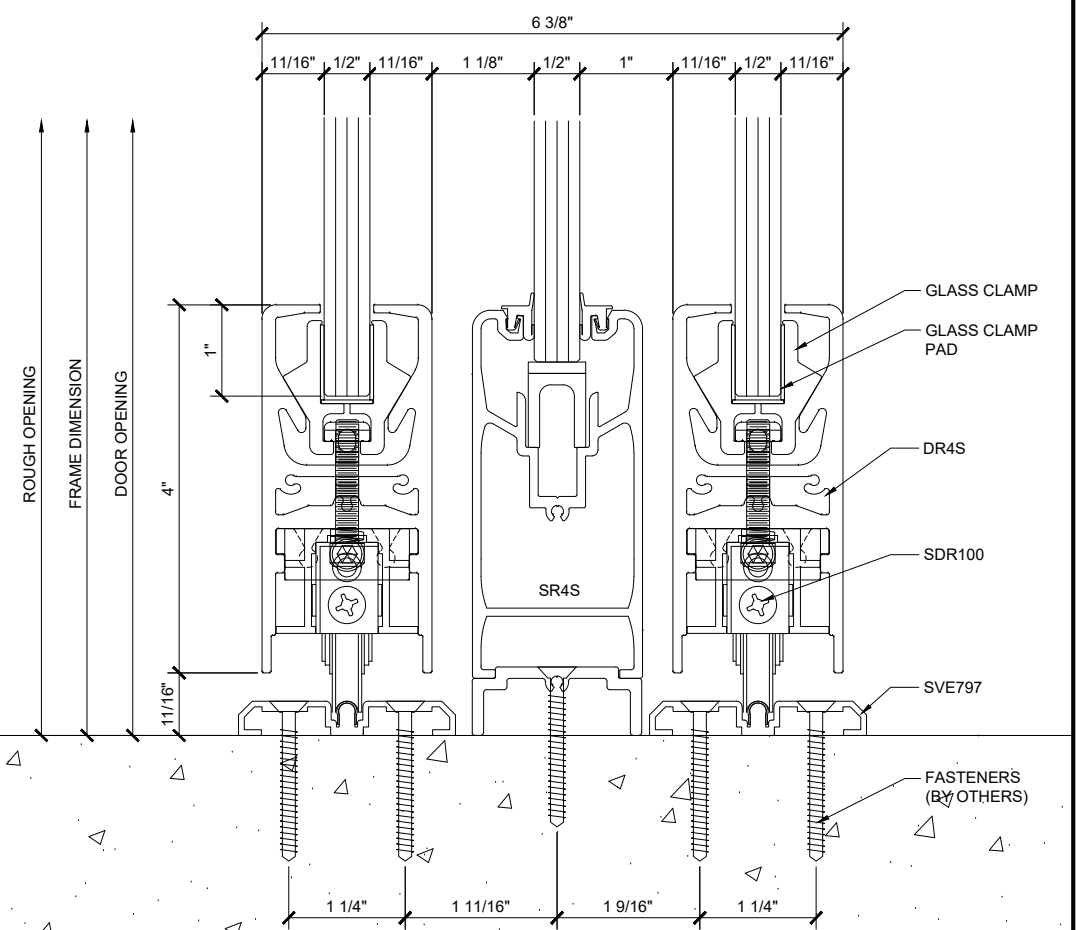

⑥ SECTION DETAIL @ BOTTOM RAIL

ARCH REF: NONE

1'-0"=1'-0"

Description:
CRL SDR & SSR
BOTTOM ROLLING
SLIDING DOOR SYSTEM
3/8" OR 1/2" GLASS

Drawn By: YS


Date: 03.06.19

Scale: AS NOTED

File Name:

SYSD0114A_SDR_SSR BTM ROLLING SLIDERS


Sheet

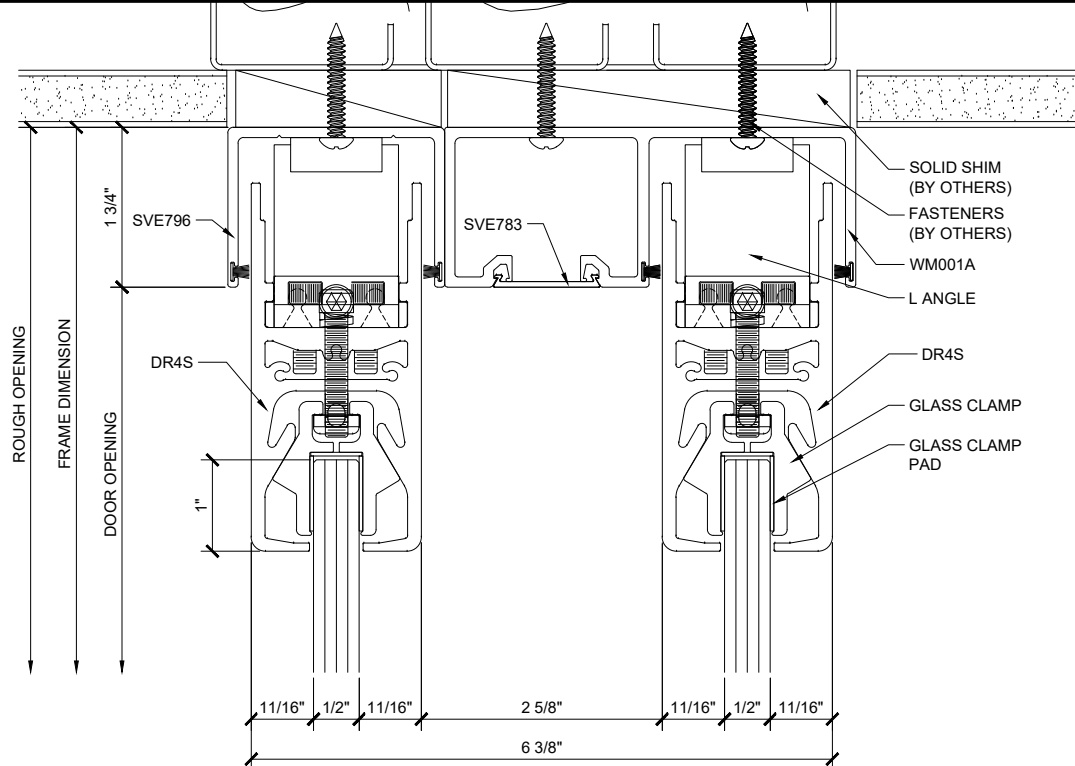

① SECTION DETAIL @ HEAD

ARCH REF: NONE

1'-0"=1'-0"

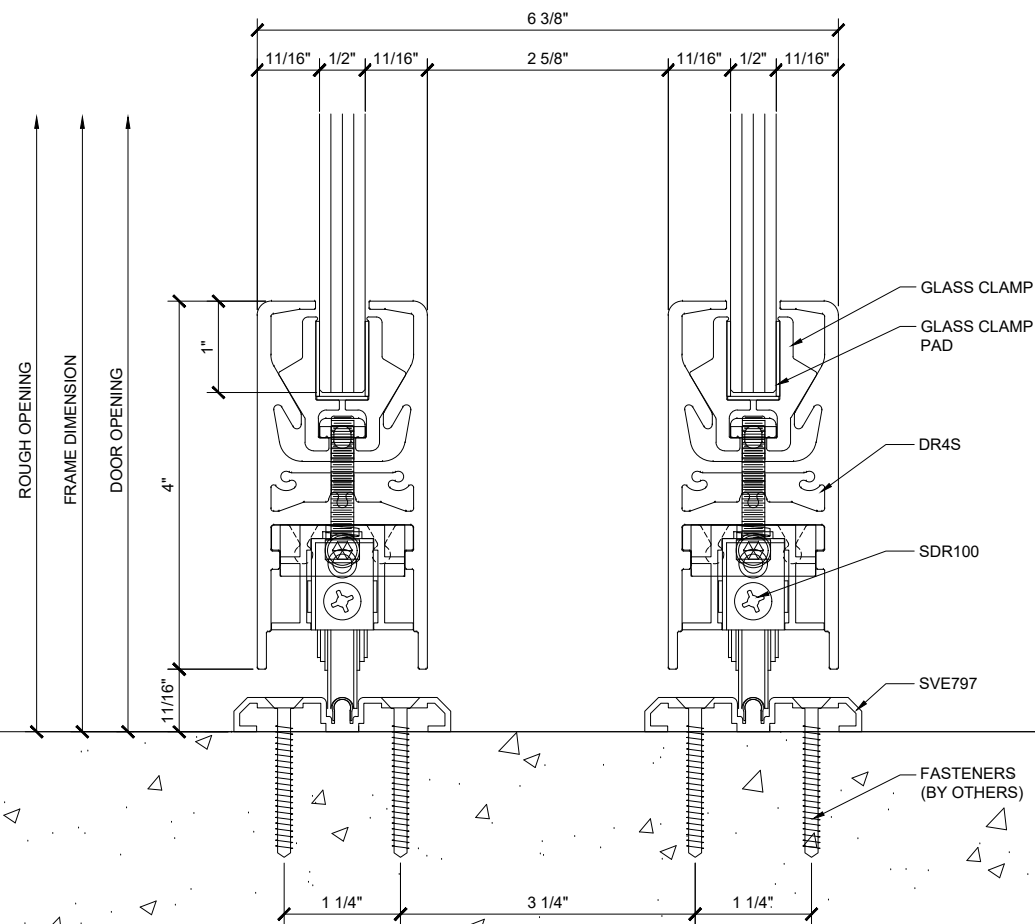

② SECTION DETAIL @ BOTTOM RAIL

ARCH REF: NONE

1'-0"=1'-0"

Revisions By:



2503 E. Vernon Avenue, Los Angeles, CA 90058-1897
PH (800) 421-6144 FX: 900-897-7501 www.crlaluminum.com

Description:

CRL SDR & SSR
BOTTOM ROLLING
SLIDING DOOR SYSTEM
3/8" OR 1/2" GLASS

Drawn By: YS

Date: 03.06.19

Scale: AS NOTED

File Name:

SYSD114A_SDR SSR BTM ROLLING SLIDERS

Sheet