



CRL 690/695 SERIES TOP HUNG SLIDING DOOR SYSTEM
CRL690, CRL690BSA, CRL690MBL

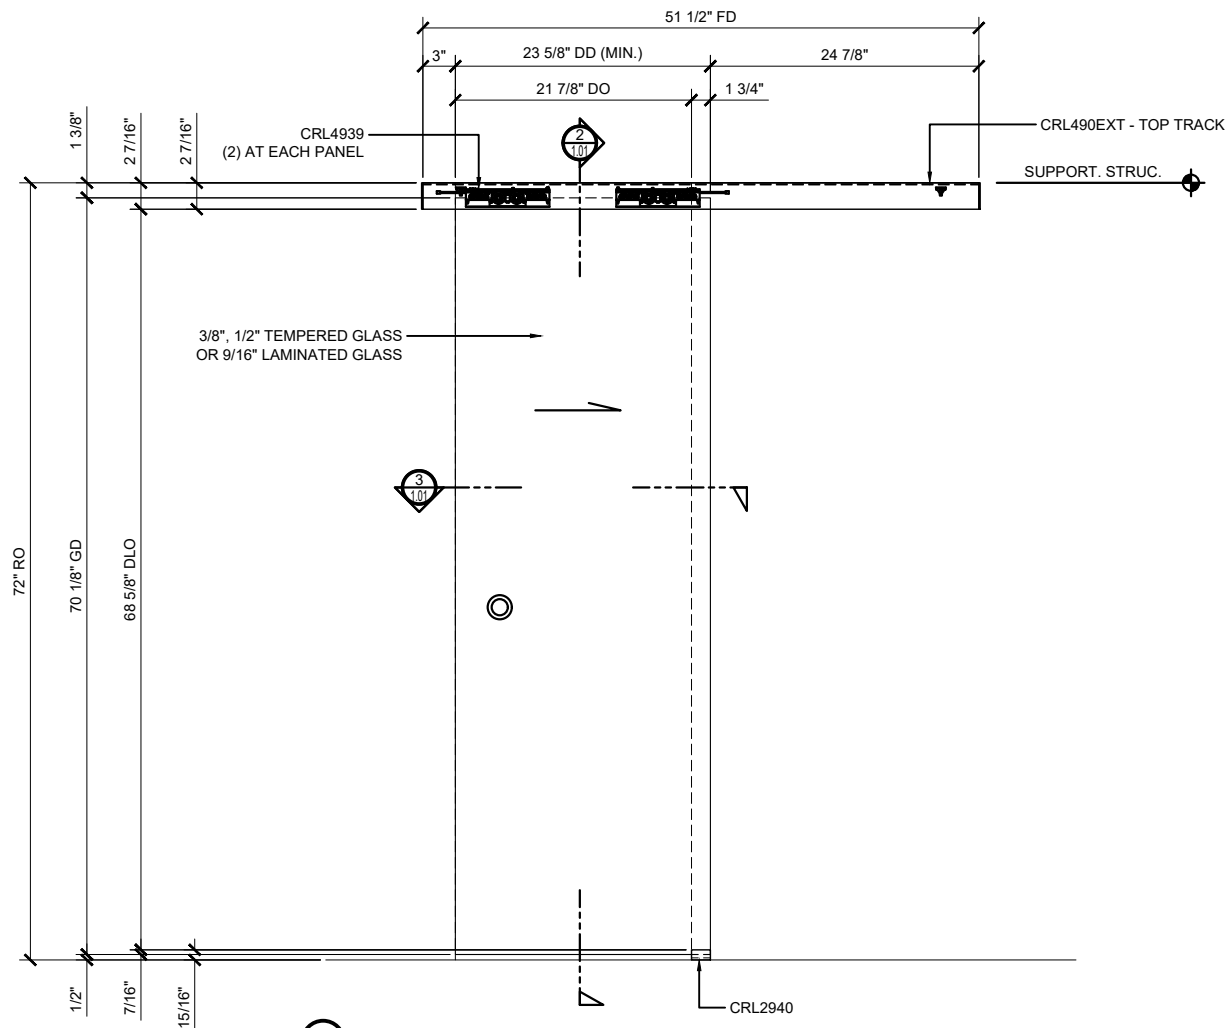


① CRL690 SLIDING DOOR ELEVATION

1 1/2"=1'-0"

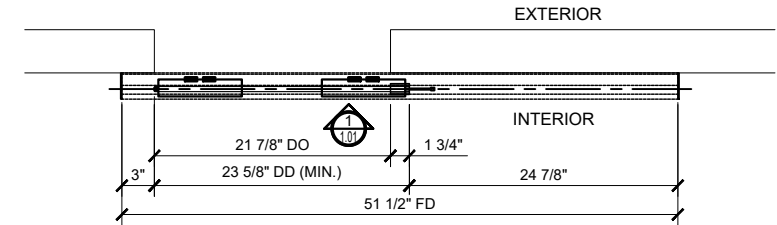

③ CRL690 PLAN (CLOSED POSITION)

1 1/2"=1'-0"

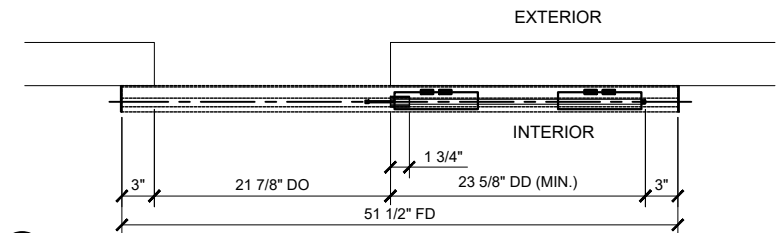


④ CRL690 PLAN (OPEN POSITION)

1 1/2"=1'-0"

- * FOR 3/8", 1/2" (10MM, 12MM) MONOLITHIC TEMPERED GLASS OR 9/16" (14 MM) LAMINATED TEMP. GLASS
- * AVAILABLE WITH OR WITHOUT "SOFTBRAKE" SYSTEM
- * KITS AVAILABLE FOR WALL AND CEILING OR DROPPED CEILING APPLICATIONS WITH OR WITHOUT FIXED PANELS
- * MAX DOOR WEIGHT: 330 POUNDS (150 KG)
- * FULLY CONCEALED CLAMPS IN HEADER
- * NO NOTCHES OR HOLES REQUIRED IN THE GLASS FOR INSTALLATION
- * FINISHES AVAILABLE: SATIN ANODIZED, BRUSHED STAINLESS, ANODIZED, MATTE BLACK

NOTES: 1. FOR A DETAILED LISTING OF THE COMPONENTS OF EACH KIT GO TO crl-usa.com/sliding-glass-doors

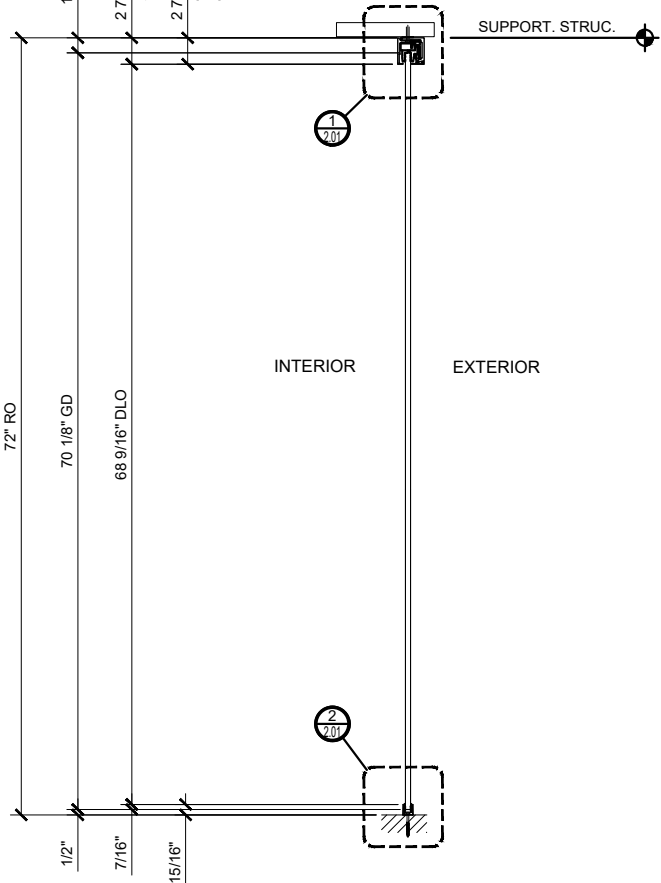

② SLIDER SECTION

1 1/2"=1'-0"

STRUCTURAL DISCLAIMER:
ALL CUSTOMERS WHO IN ANY WAY UTILIZE THIS PRODUCT ARE SOLELY RESPONSIBLE TO CONSULT A STRUCTURAL ENGINEER TO DETERMINE THE SUITABILITY OF THE PRODUCT FOR THE INTENDED USE AND SITE CONDITIONS. ALL INSTALLERS MUST BE QUALIFIED AND HAVE PROFESSIONAL KNOWLEDGE ABOUT COMPLIANCE WITH LOCAL, STATE AND FEDERAL REGULATIONS, SAFETY FACTORS, AND THE APPROPRIATE CHOICE OF FIXING MATERIAL AND PROCEDURES.

STANDARD ABBREVIATIONS

RO	ROUGH OPENING
FD	FRAME DIMENSION
DLO	DAYLIGHT OPENING
DO	DOOR OPENING
DD	DOOR DIMENSION
GD	GLASS DIMENSION
DP	DIMENSION POINT

Revisions By:

CRL

2503 E. Vernon Avenue, Los Angeles, CA 90058-1897
PH (800)-421-6144 FX: 800-587-7501 www.crl-usa.com

Description:
CRL690/695 SERIES
TOP HUNG / WALL MOUNT
SINGLE TRACK SLIDING DOOR
FOR 3/8" - 9/16" GLASS

Drawn By:RPD

Date: 09/19/23

Scale: AS NOTED


File Name:

CRL690_Top_Hung_Slid_Doors.dwg

Sheet


1.01

CRL 690/695 SERIES TOP HUNG SLIDING DOOR SYSTEM
CRL695, CRL695BSA & CRL695MBL

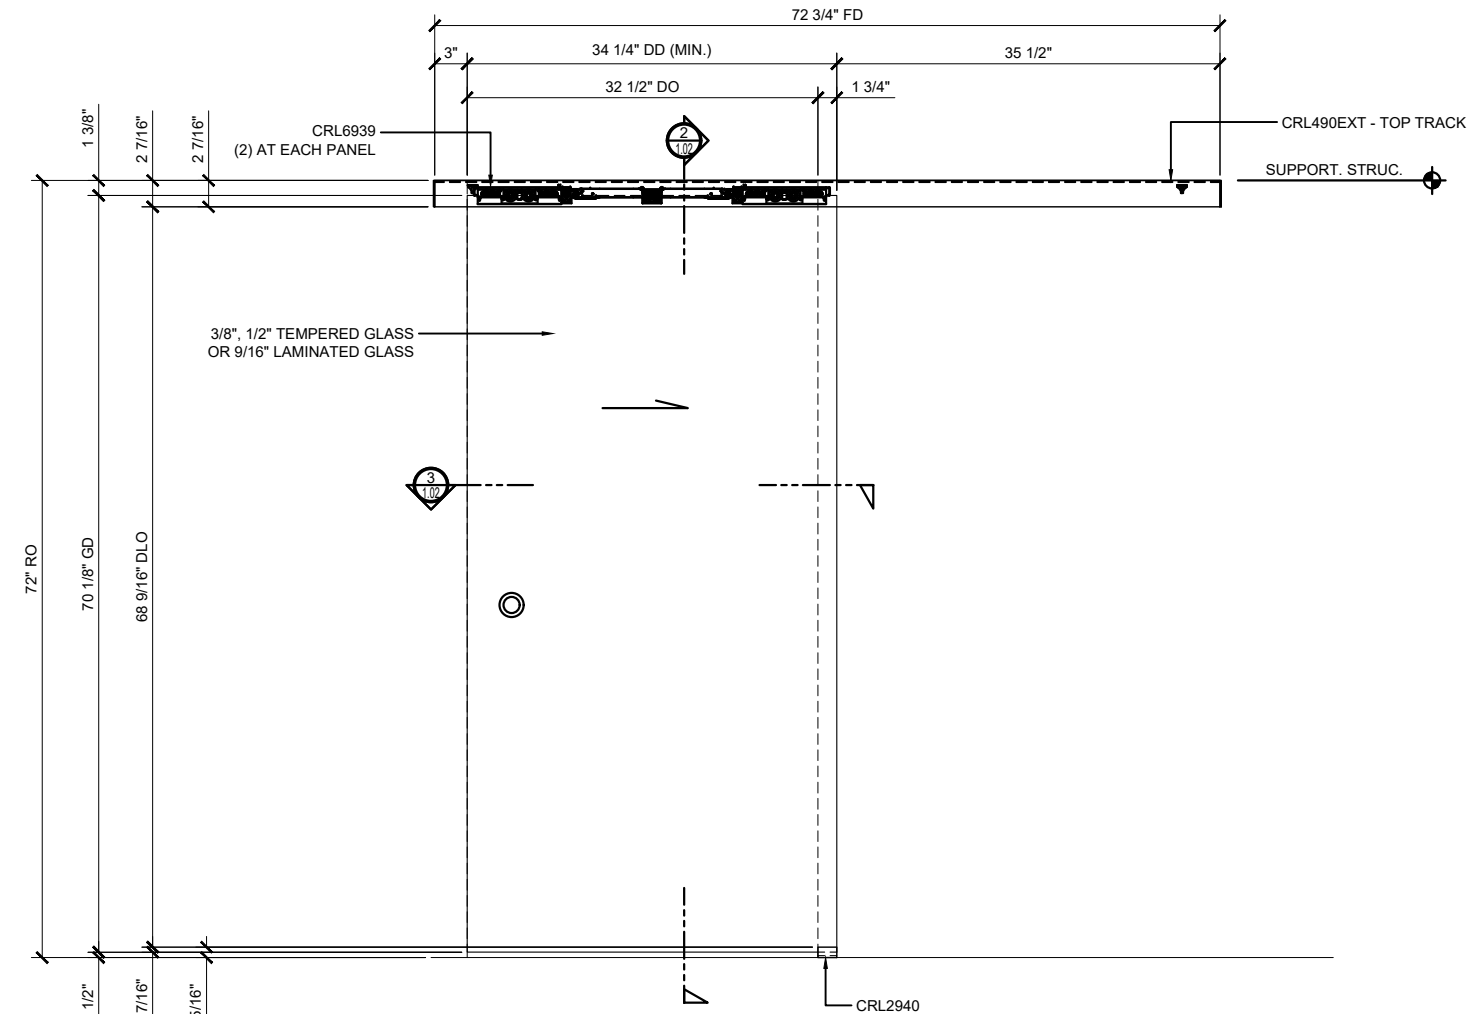


① CRL695 SLIDING DOOR ELEVATION

1 1/2"=1'-0"

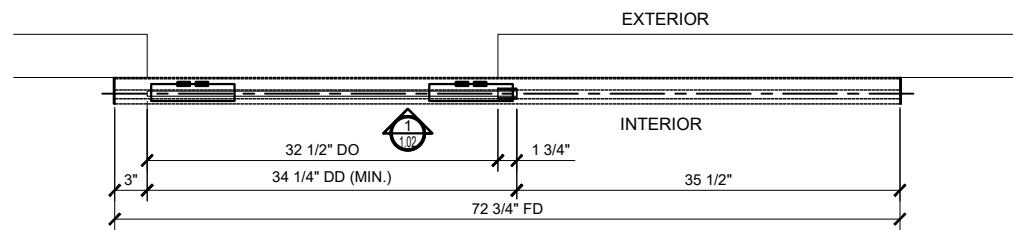


③ CRL695 PLAN (CLOSED POSITION)

1 1/2"=1'-0"

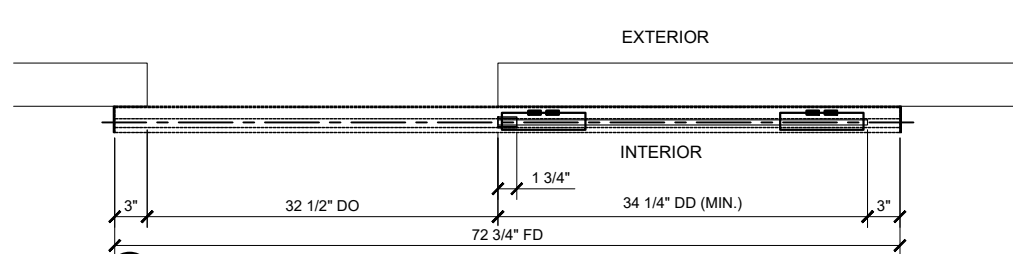

④ CRL695 PLAN (OPEN POSITION)

1 1/2"=1'-0"

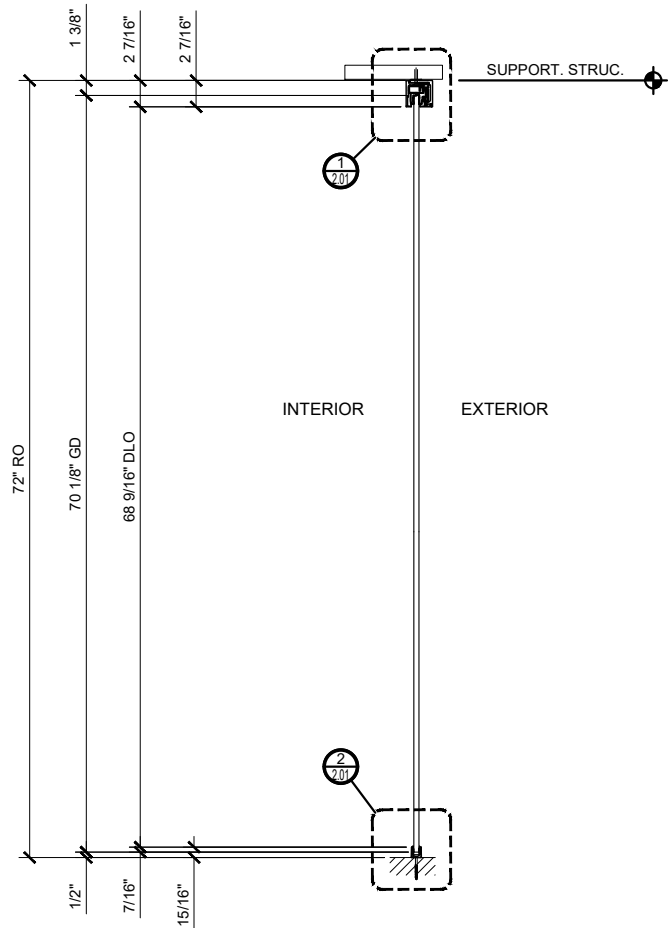

② SLIDER SECTION

1 1/2"=1'-0"

Revisions By:

CRL

2503 E. Vernon Avenue, Los Angeles, CA 90058-1897
PH (800)-421-6144 FX: 800-587-7501 www.crlaurence.com

Description:
CRL690/695 SERIES
TOP HUNG / WALL MOUNT
SINGLE TRACK SLIDING DOOR
FOR 3/8" - 9/16" GLASS

Drawn By:RPD

Date: 09/19/23


Scale: AS NOTED

File Name:


CRL690_Top_Hung_Slid_Doors.dwg

Sheet


CRL 690/695 SERIES TOP HUNG SLIDING DOOR SYSTEM
CRL6901, CRL6901BSA, CRL6901MBL

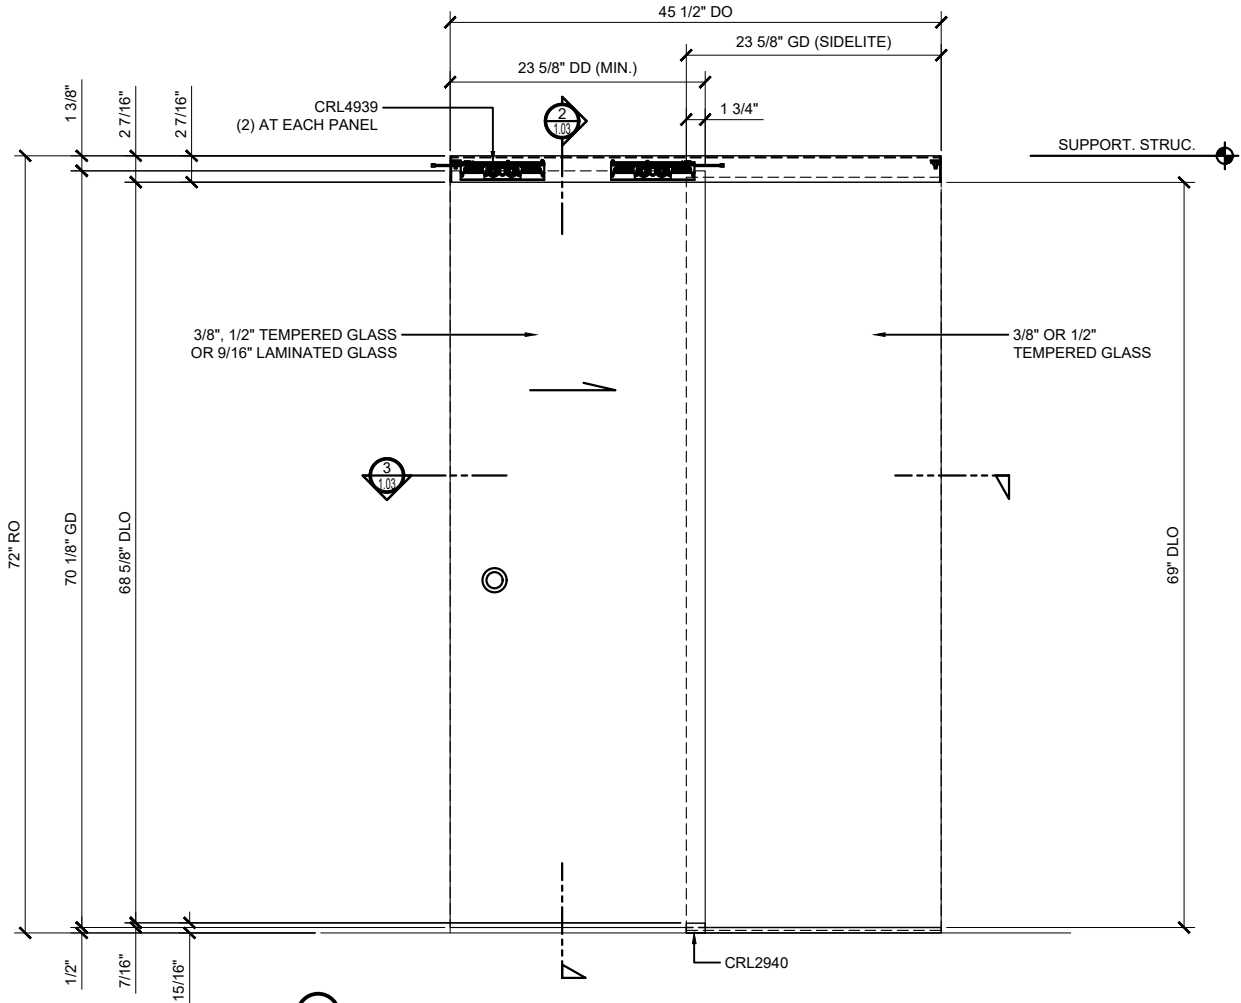


① CRL6901 SLIDING DOOR ELEVATION
1 1/2"=1'-0"

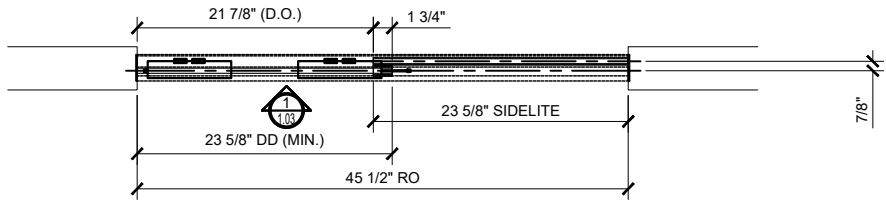

③ CRL6901 PLAN (CLOSED POSITION)
1 1/2"=1'-0"

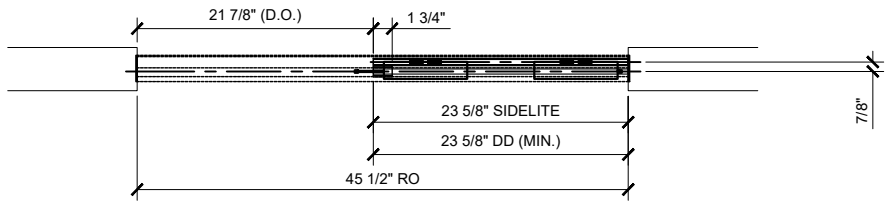

④ CRL6901 PLAN (OPEN POSITION)
1 1/2"=1'-0"

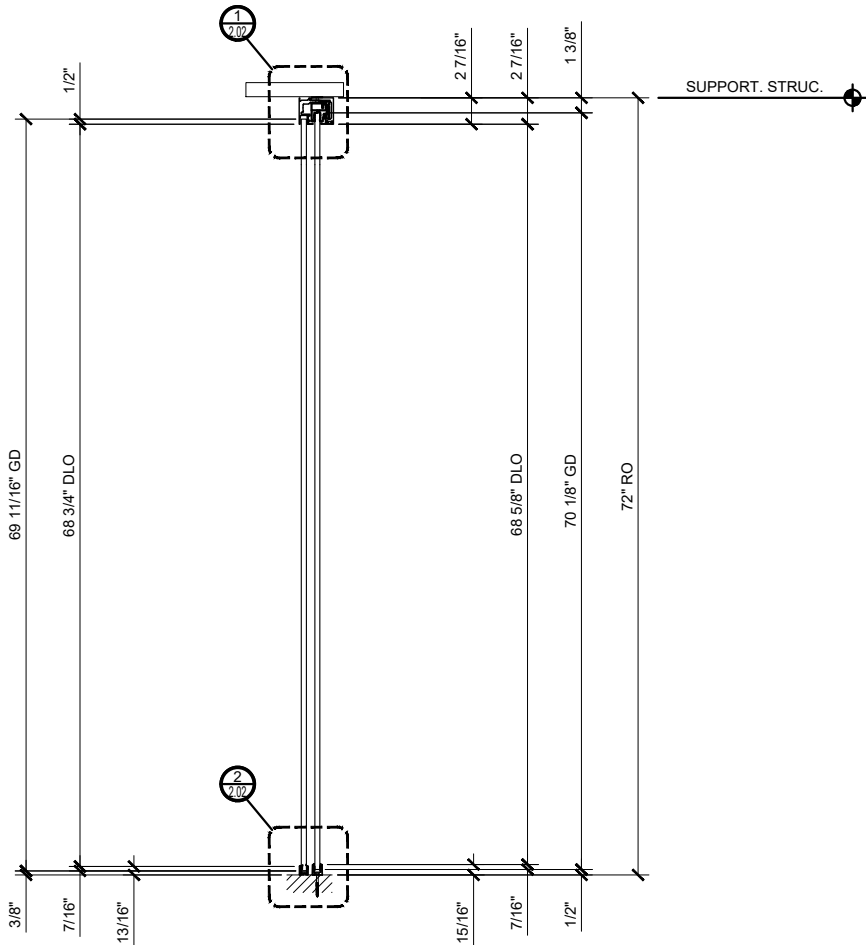

② SLIDER SECTION
1 1/2"=1'-0"

Revisions By:

CRL

2503 E. Vernon Avenue, Los Angeles, CA 90058-1897
PH (800)-421-6144 FX: 800-587-7501 www.crlaurence.com

Description:
CRL690/695 SERIES
TOP HUNG / WALL MOUNT
SINGLE TRACK SLIDING DOOR
FOR 3/8" - 9/16" GLASS

Drawn By:RPD

Date: 09/19/23


Scale: AS NOTED

File Name:

CRL690_Top_Hung_Slid_Doors.dwg


Sheet

CRL 690/695 SERIES TOP HUNG SLIDING DOOR SYSTEM
CRL6951, CRL6951BSA & CRL6951MBL

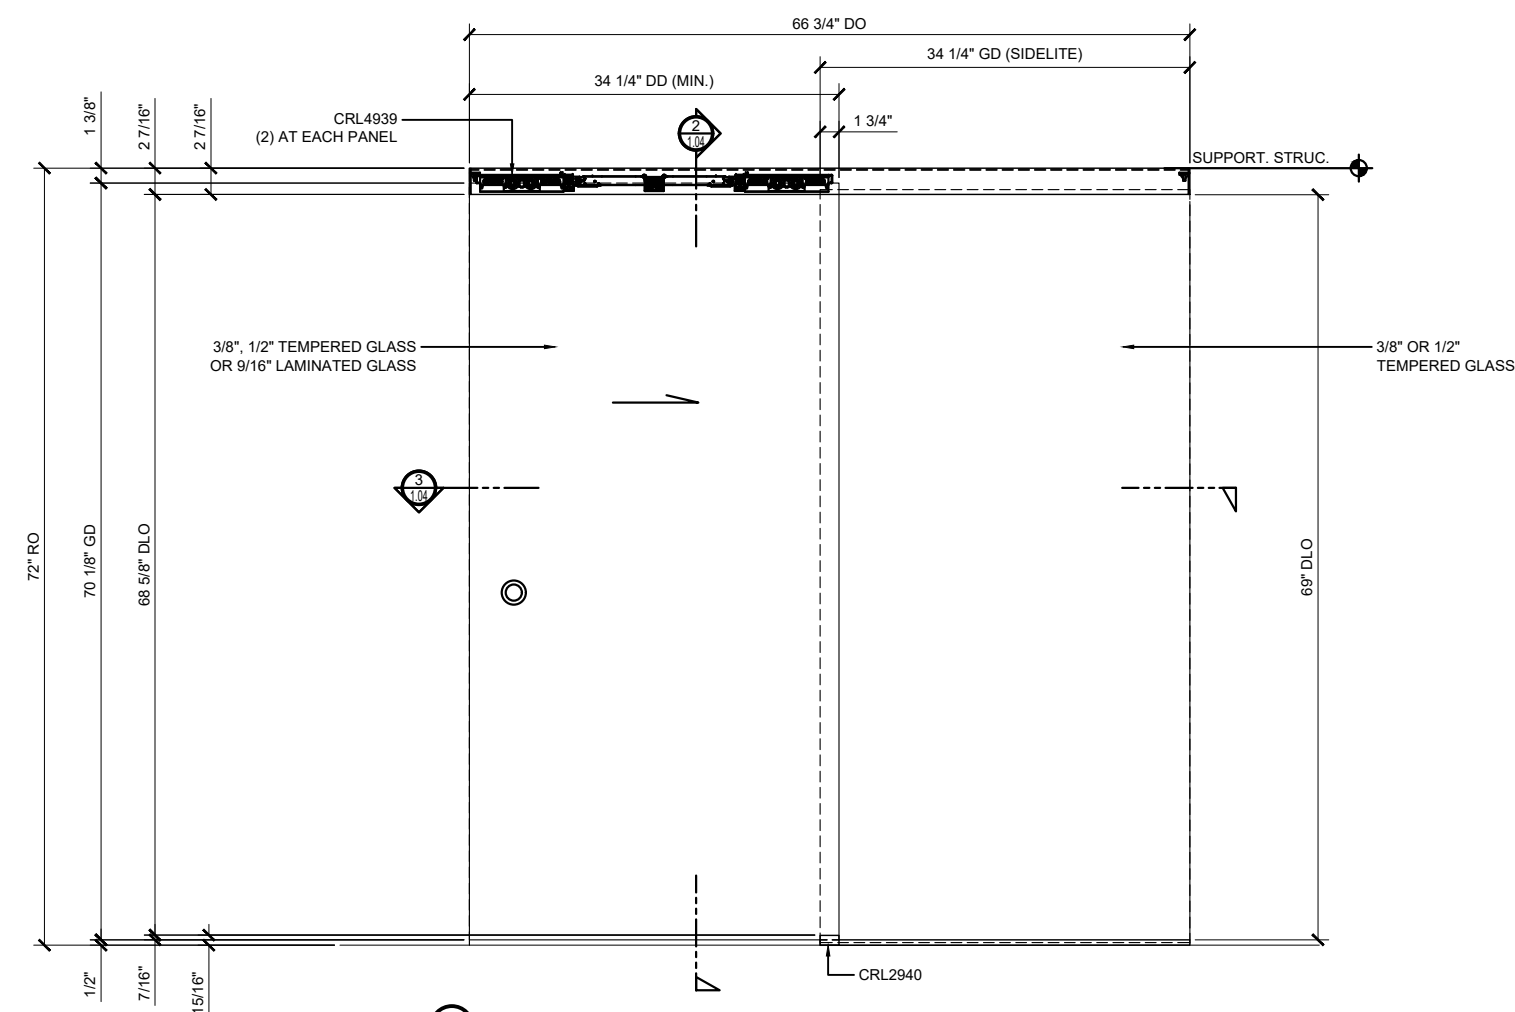


① CRL6951 SLIDING DOOR ELEVATION

1 1/2"=1'-0"

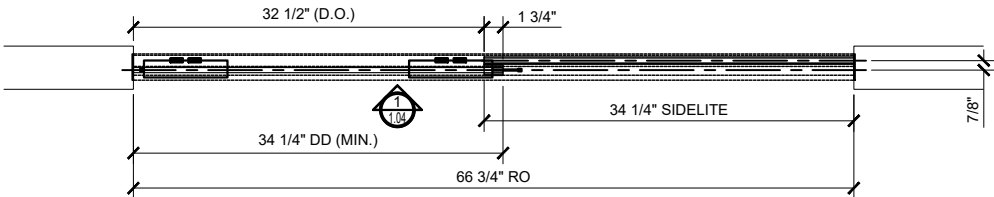


③ CRL6951 PLAN (CLOSED POSITION)

1 1/2"=1'-0"

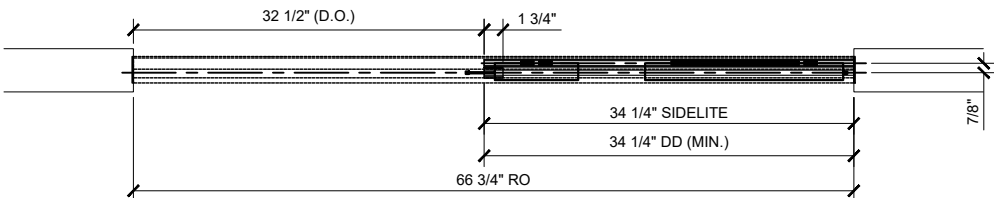

④ CRL6951 PLAN (OPEN POSITION)

1 1/2"=1'-0"

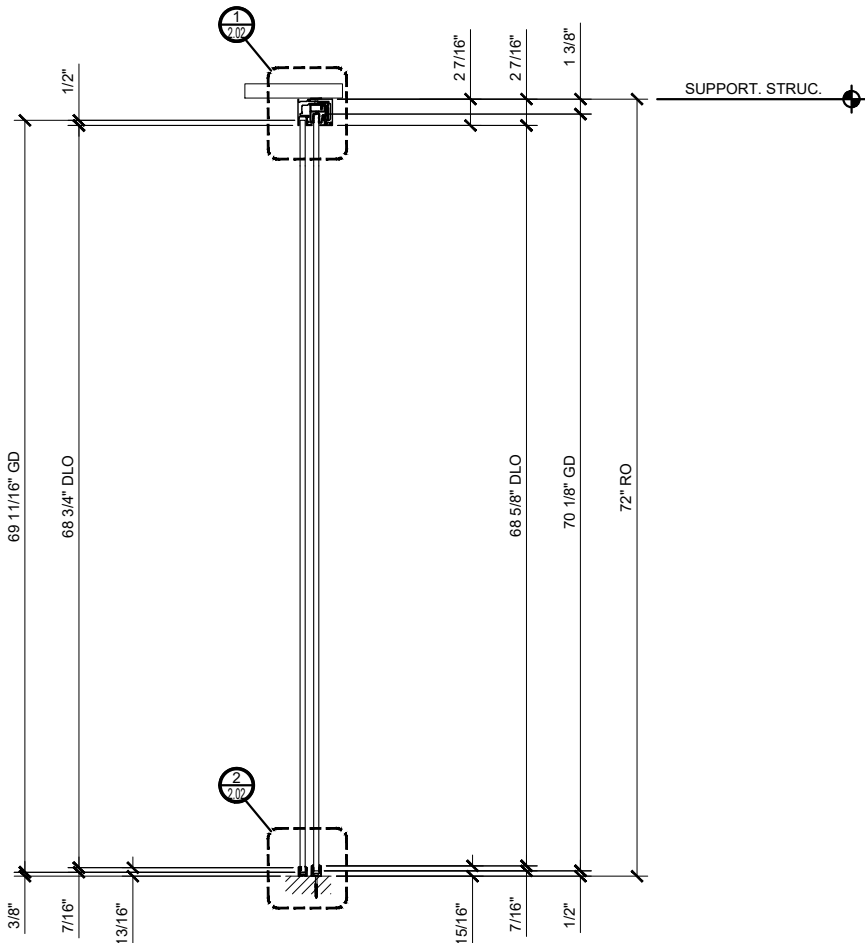

② SLIDER SECTION

1 1/2"=1'-0"

Revisions By:

CRL

2503 E. Vernon Avenue, Los Angeles, CA 90058-1897
PH (800)-421-6144 FX: 800-587-7501 www.crlaurence.com

Description:
CRL690/695 SERIES
TOP HUNG / WALL MOUNT
SINGLE TRACK SLIDING DOOR
FOR 3/8" - 9/16" GLASS

Drawn By:RPD

Date: 09/19/23

Scale: AS NOTED


File Name:

CRL690_Top_Hung_Slid_Doors.dwg


Sheet

1.04

CRL 690/695 SERIES WALL MOUNT SLIDING DOOR SYSTEM
CRL6901, CRL6901BSA, CRL6901MBL

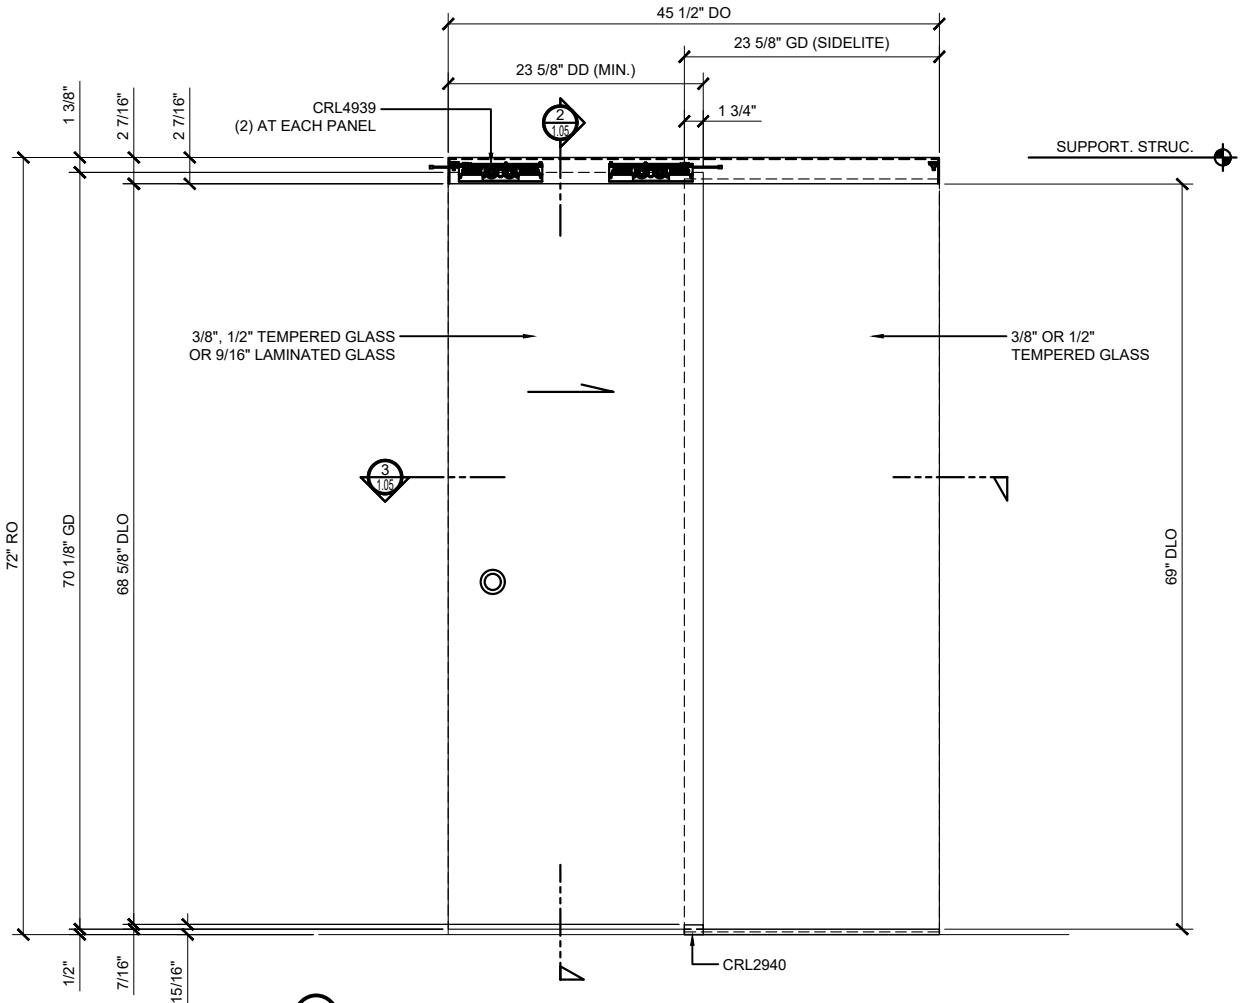


① CRL6901 SLIDING DOOR ELEVATION

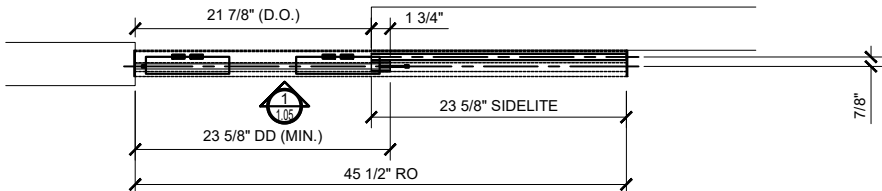
$$1\frac{1}{2}'' = 1'-0$$


③ CRL6901 PLAN (CLOSED POSITION)

1 1/2"=1'-0"

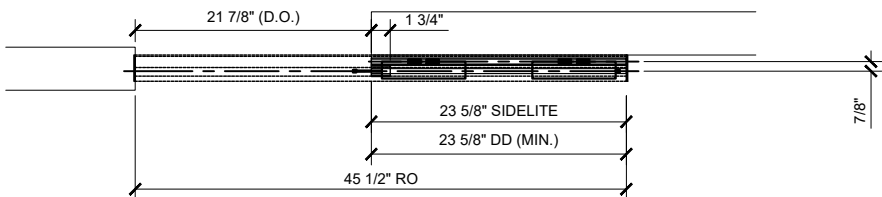

④ CRL6901 PLAN (OPEN POSITION)
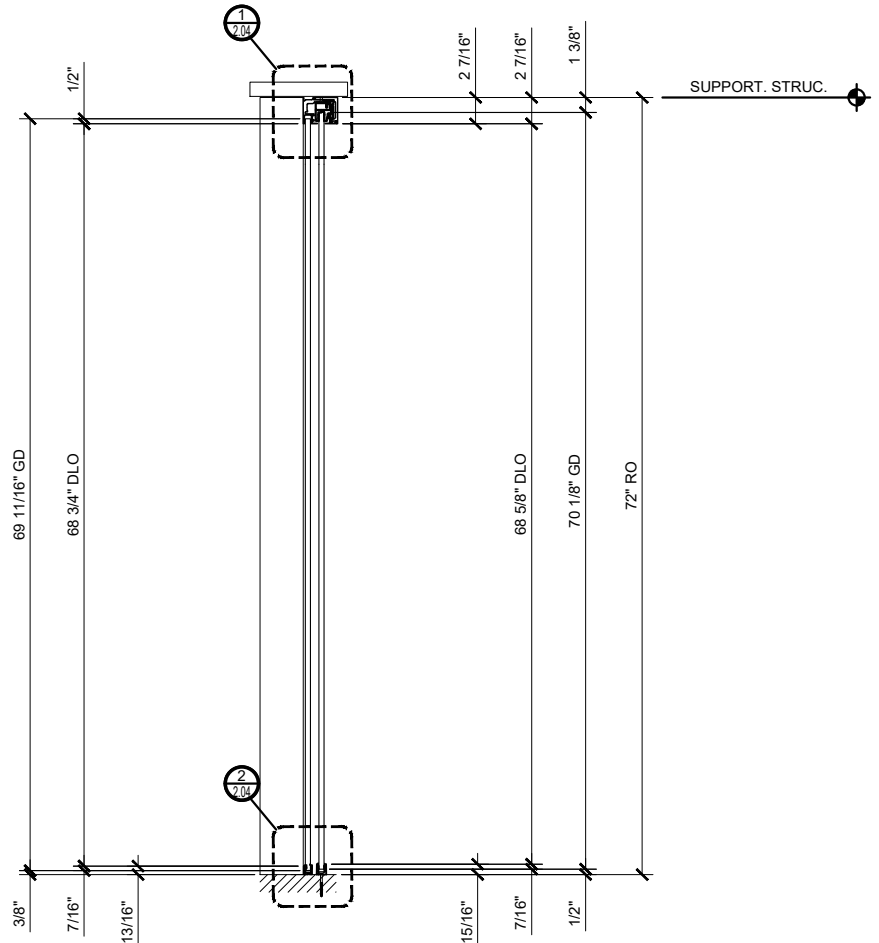
$$1\frac{1}{2}'' = 1' - 0$$


② SLIDER SECTION

 $1\frac{1}{2}'' = 1' - 0$

Revisions By:



2503 E. Vernon Avenue, Los Angeles, C.A 90058-1897
PH (800)-421-6144 FX: 800-587-7501 [www. crlaurence.com](http://www.crlaurence.com)

Description:
CRL690/695 SERIES
TOP HUNG / WALL MOUNT
SINGLE TRACK SLIDING DOOR
FOR 3/8" – 9/16" GLASS


Drawn By: RPD

Date: 09/19/23


Scale: AS NOTED

File Name:
CRL690_Top_Hung_Slid_Doors.dwg


1.05

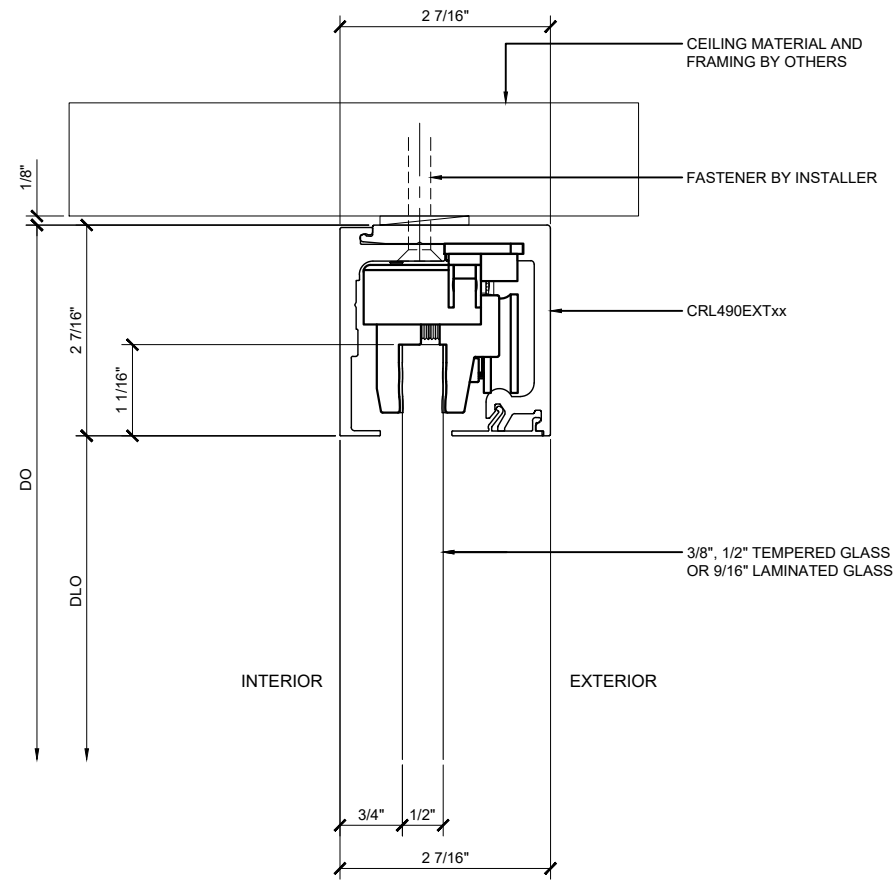

① CEILING MOUNTING
CRL690, CRL690BSA, CRL695 & CRL695BSA HEADER DETAIL
 ARCH REF: NONE 1'-0"=1'-0"

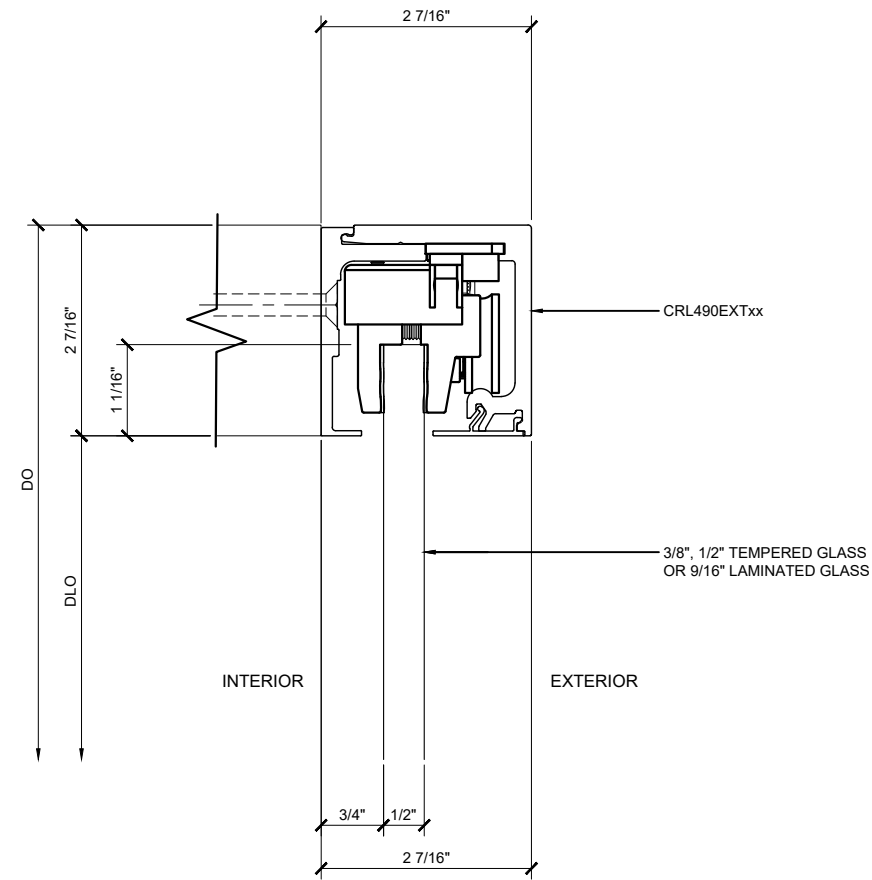

③ WALL MOUNTING
CRL690, CRL690BSA, CRL695 & CRL695BSA HEADER DETAIL
 ARCH REF: NONE 1'-0"=1'-0"

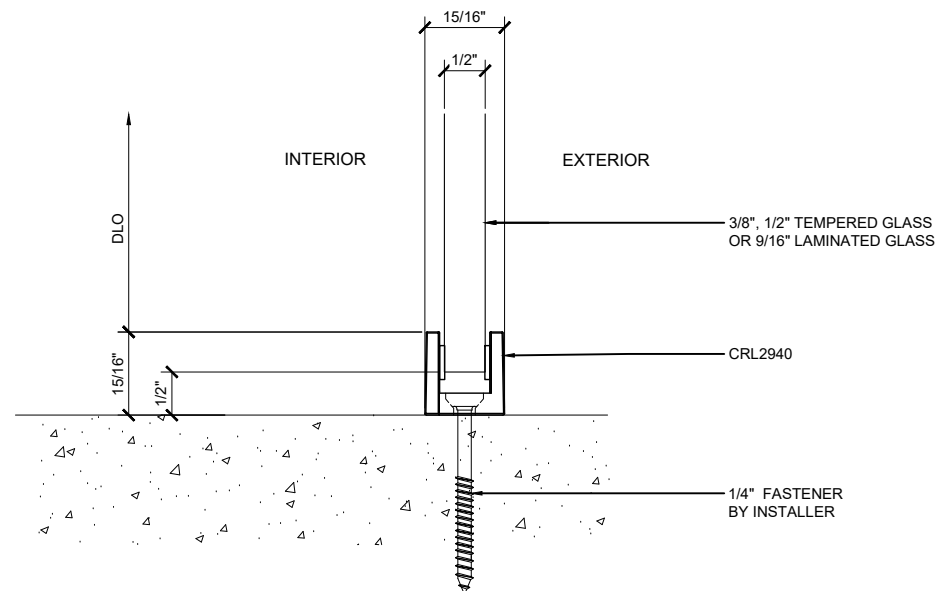

② CRL690, CRL690BSA, CRL695 & CRL695BSA SILL DETAIL
 ARCH REF: NONE 1'-0"=1'-0"

CRL690/695 SERIES TOP HUNG SLIDING DOOR SYSTEM CRL690, CRL690BSA, CRL695 AND CRL695BSA DETAILS

Revisions By:

CRL

2503 E. Vernon Avenue, Los Angeles, CA 90058-1897
 PH (800)-421-6144 FX: 800-587-7501 www.crlaurence.com

Description:
 CRL690/695 SERIES
 TOP HUNG / WALL MOUNT
 SINGLE TRACK SLIDING DOOR
 FOR 3/8" - 9/16" GLASS

Drawn By: RPD

Date: 09/19/23


Scale: AS NOTED

File Name:


CRL690_Top_Hung_Slid_Doors.dwg

Sheet


2.01

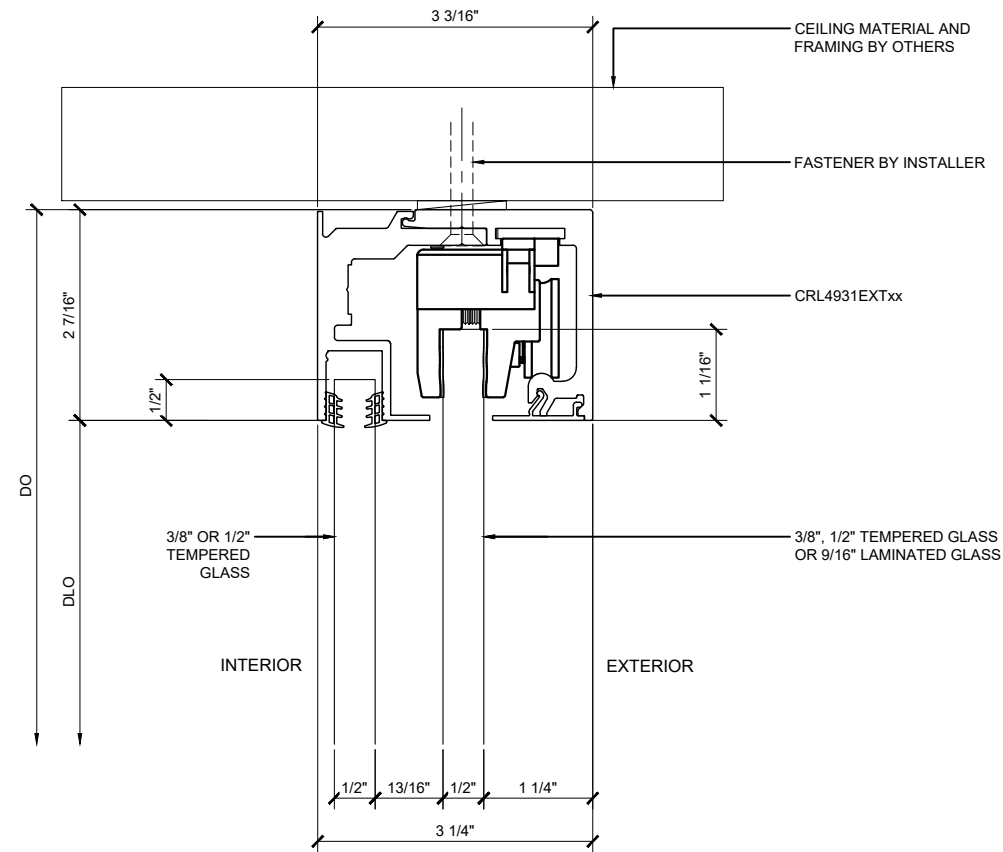


① CEILING MOUNTING WITH FIXED GLASS
CRL6901, CRL6901BSA, CRL6951 & CRL6951BSA HEADER DETAIL
ARCH REF: NONE 1'-0"=1'-0"

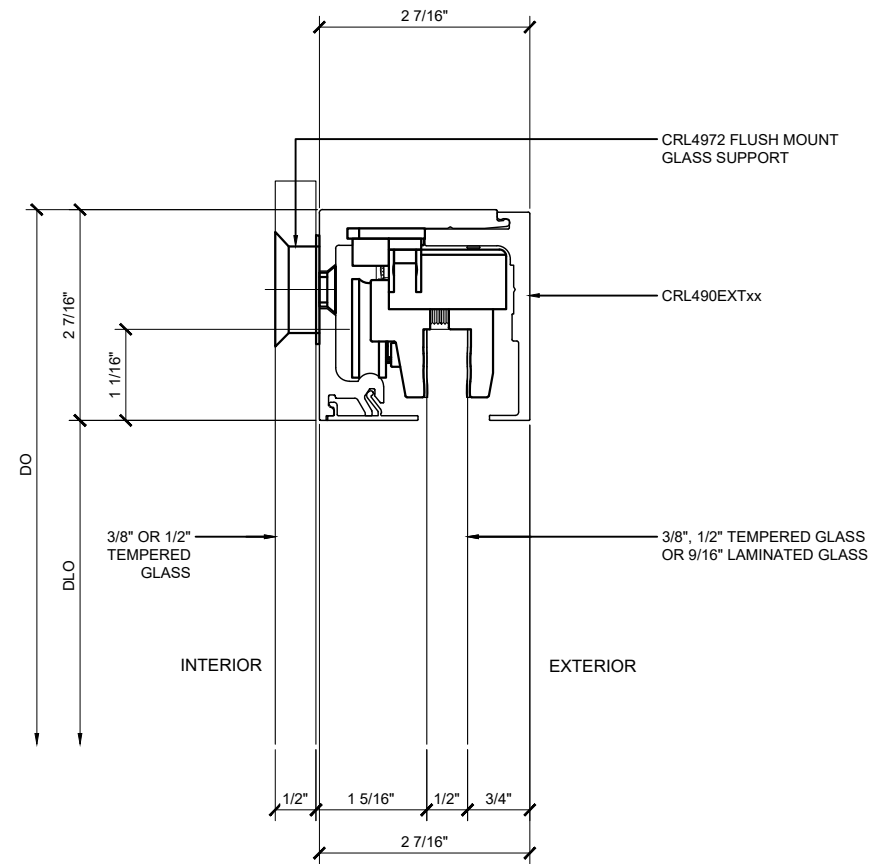

③ GLASS WALL MOUNT
CRL6901, CRL6901BSA, CRL6951 & CRL6951BSA HEADER DETAIL
ARCH REF: NONE 1'-0"=1'-0"

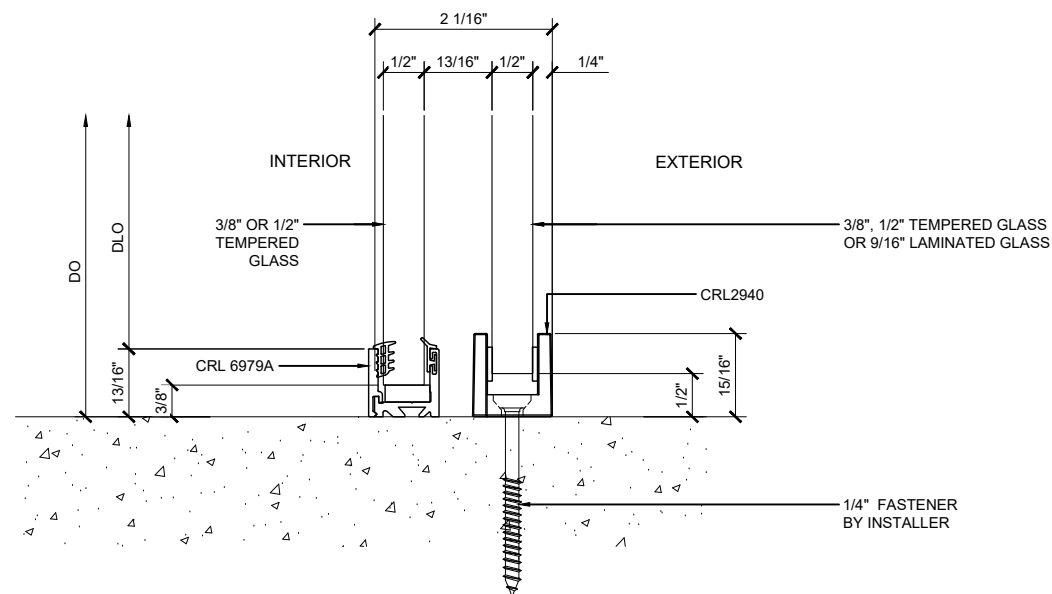

② CRL6901, CRL6901BSA, CRL6951 & CRL6951BSA SILL DETAIL
ARCH REF: NONE 1'-0"=1'-0"

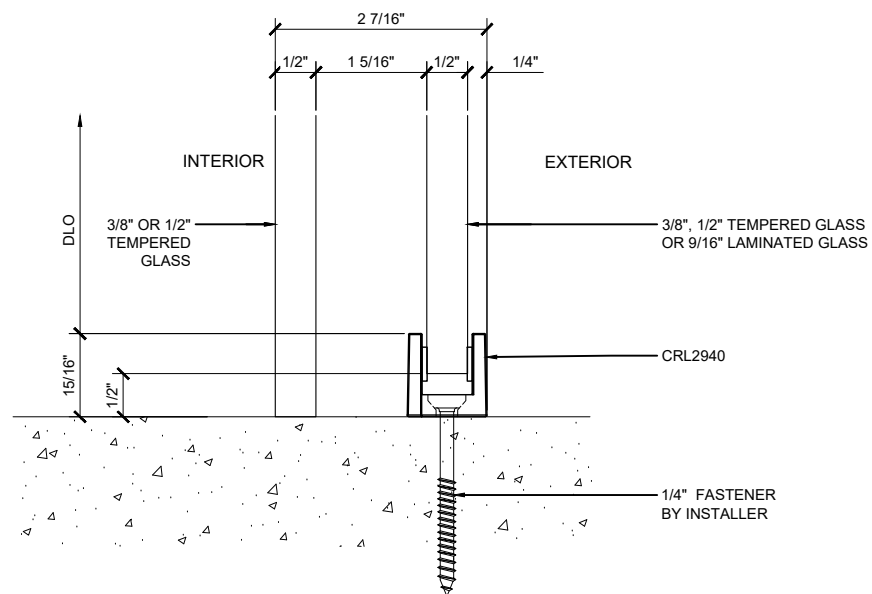

④ CRL6901, CRL6901BSA, CRL6951 & CRL6951BSA SILL DETAIL
ARCH REF: NONE 1'-0"=1'-0"

Revisions By:

CRL

2503 E. Vernon Avenue, Los Angeles, CA 90058-1897
PH (800)-421-6144 FX: 800-587-7501 www.crlaurence.com

Description:
CRL690/695 SERIES
TOP HUNG / WALL MOUNT
SINGLE TRACK SLIDING DOOR
FOR 3/8" - 9/16" GLASS

Drawn By: RPD

Date: 09/19/23

Scale: AS NOTED


File Name:

CRL690_Top_Hung_Slid_Doors.dwg

Sheet

2.02


CRL690/695 SERIES TOP HUNG SLIDING DOOR SYSTEM CRL6901, CRL6901BSA, CRL6951 AND CRL6951BSA DETAILS

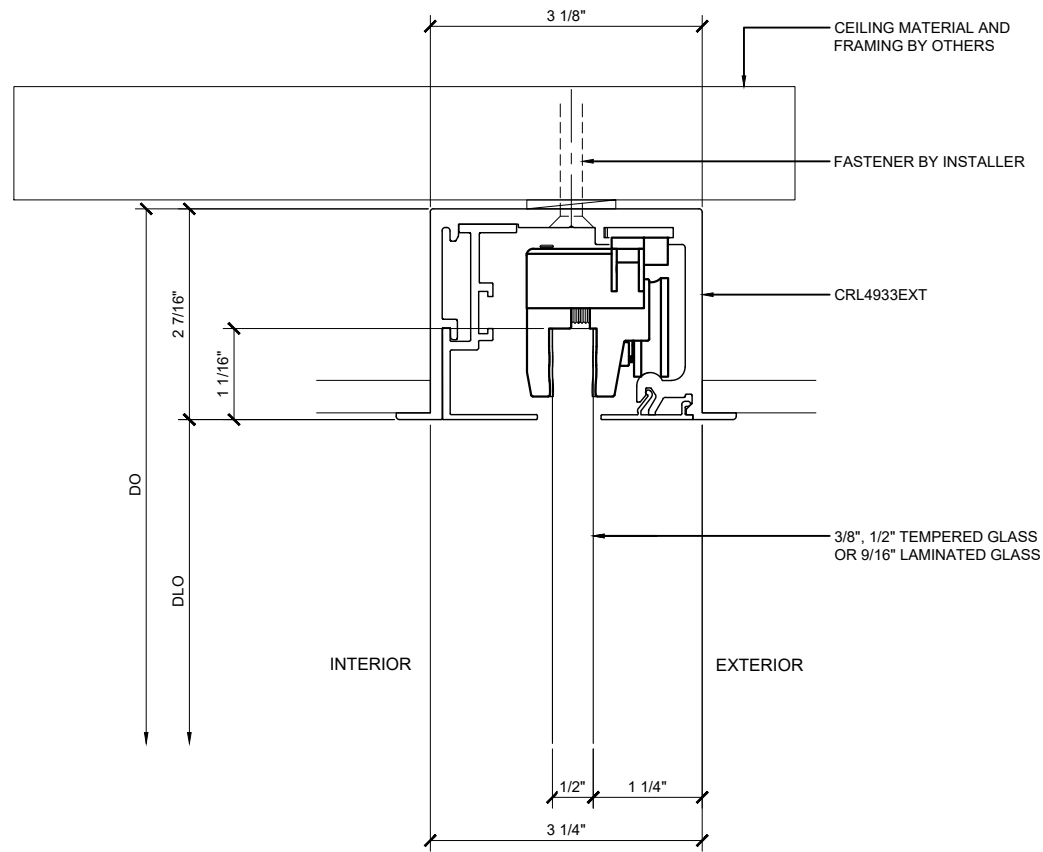

① FALSE CEILING MOUNT
CRL690D, CRL690DBSA HEADER DETAIL

ARCH REF: NONE


1'-0"=1'-0"

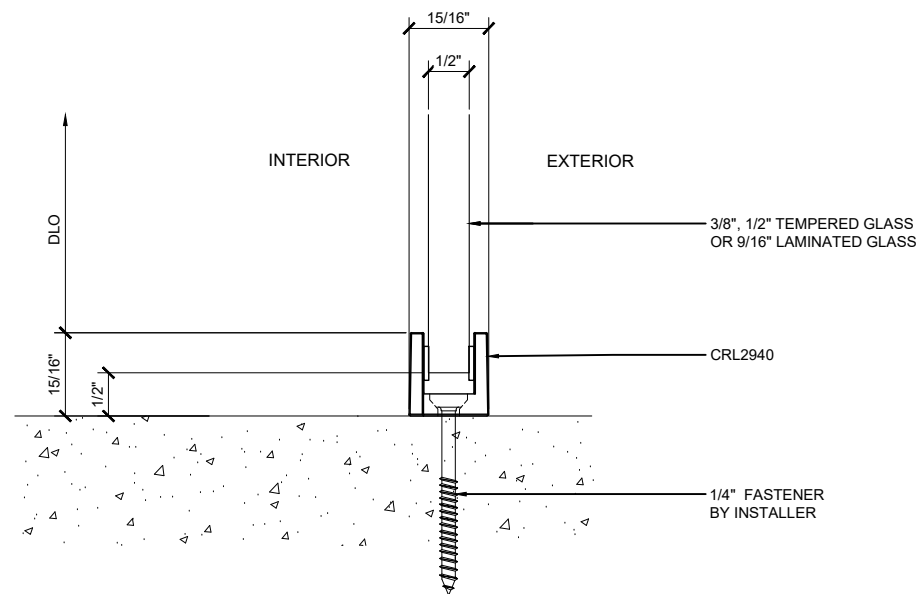

② CRL690, CRL690BSA, CRL695 & CRL695BSA SILL DETAIL

ARCH REF: NONE


1'-0"=1'-0"

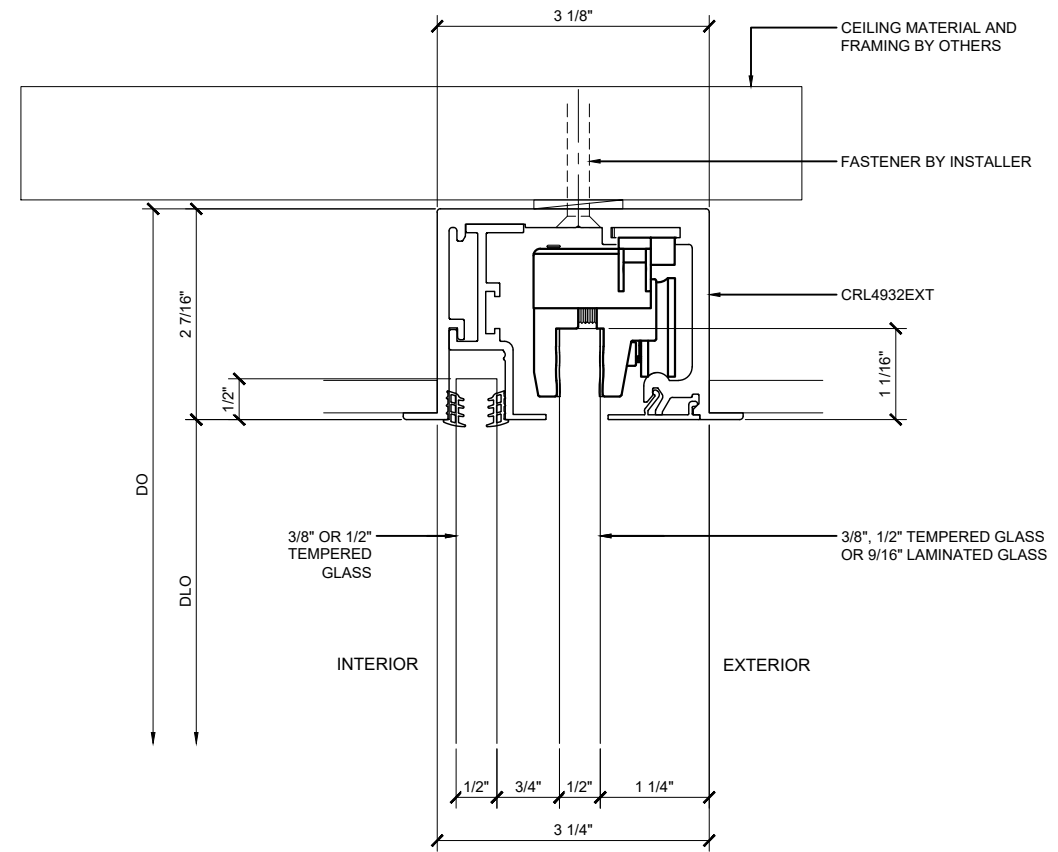

③ FALSE CEILING MOUNT WITH FIXED GLASS
CRL6951D & CRL6951DBSA HEADER DETAIL

ARCH REF: NONE

1'-0"=1'-0"

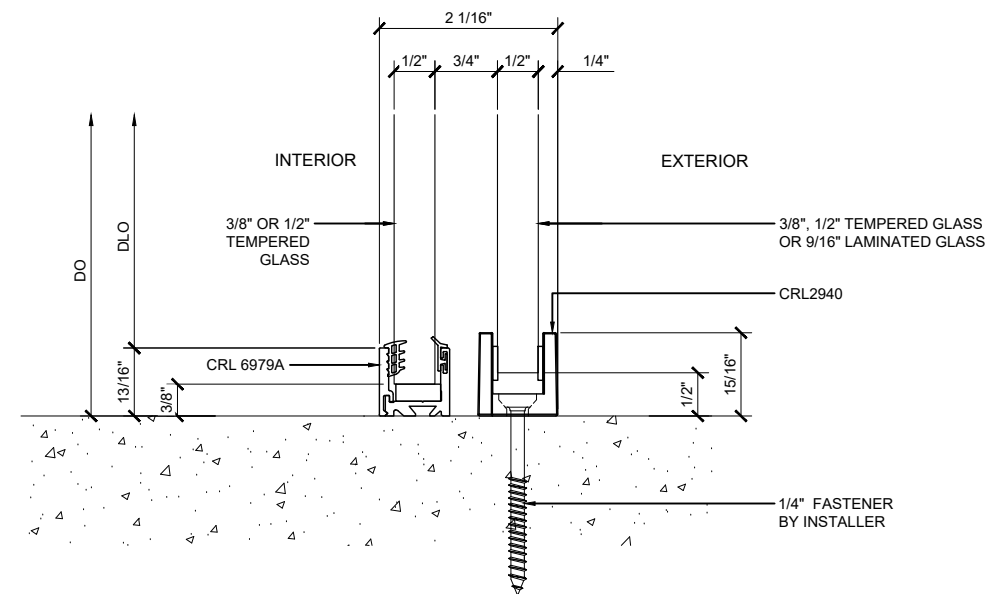

④ CRL6901, CRL6901BSA, CRL6951 & CRL6951BSA SILL DETAIL

ARCH REF: NONE

1'-0"=1'-0"

Revisions By:

CRL

2503 E. Vernon Avenue, Los Angeles, CA 90058-1897
PH (800)-421-6144 FX: 800-587-7501 www.crlaurence.com

Description:
CRL690/695 SERIES
TOP HUNG / WALL MOUNT
SINGLE TRACK SLIDING DOOR
FOR 3/8" - 9/16" GLASS

Drawn By: RPD

Date: 09/19/23

Scale: AS NOTED


File Name:

CRL690_Top_Hung_Slid_Doors.dwg


Sheet

2.03

CRL690/695 SERIES TOP HUNG SLIDING DOOR SYSTEM CRL6901, CRL6901BSA, CRL6951 AND CRL6951BSA DETAILS

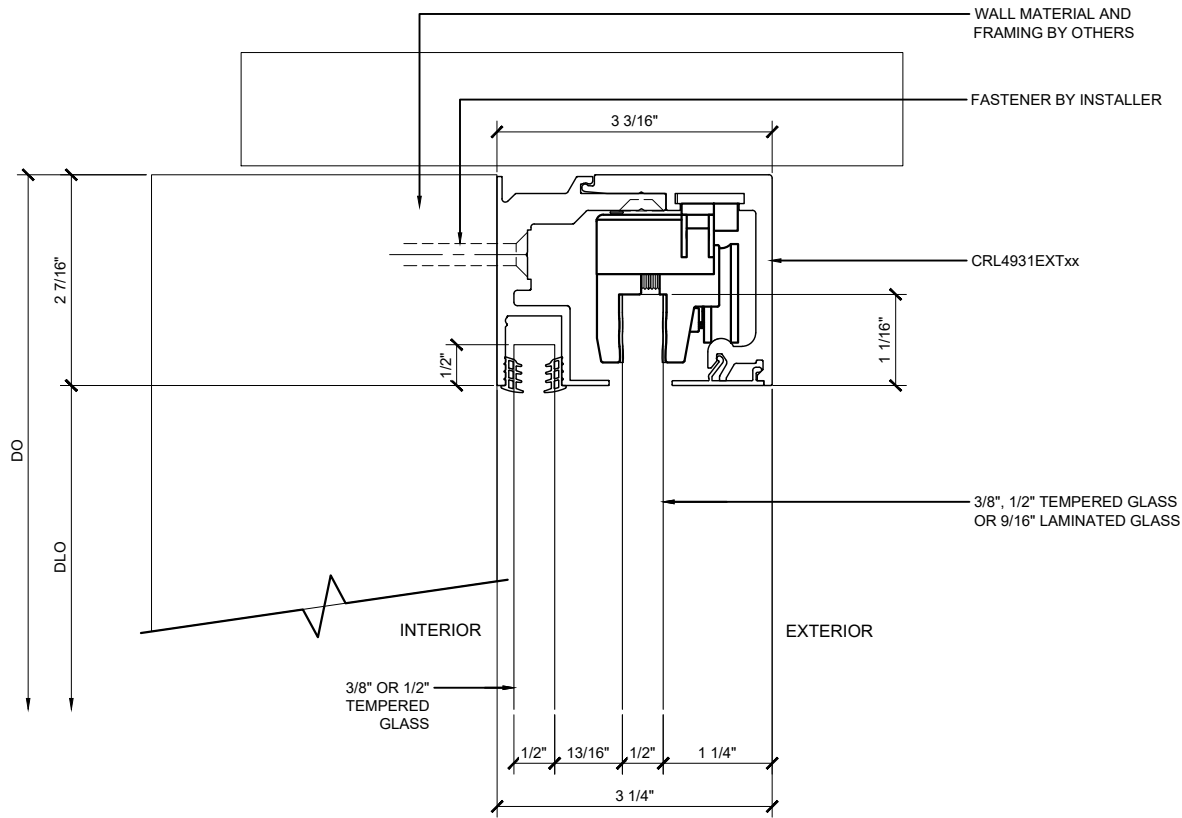

① WALL MOUNT WITH FIXED GLASS
CRL6901, CRL6901BSA, CRL6951 & CRL6951BSA HEADER DETAIL
ARCH REF: NONE 1'-0"=1'-0"

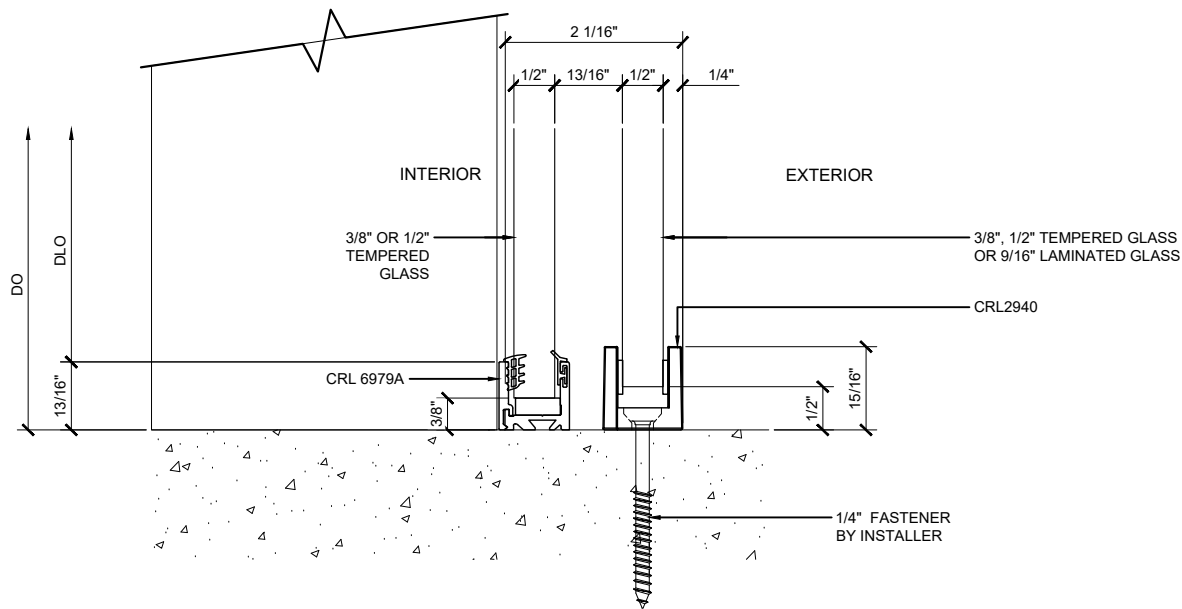

② CRL6901, CRL6901BSA, CRL6951 & CRL6951BSA SILL DETAIL
ARCH REF: NONE 1'-0"=1'-0"

CRL690/695 SERIES WALL MOUNT SLIDING DOOR SYSTEM CRL6901, CRL6901BSA, CRL6951 AND CRL6951BSA DETAILS

Revisions By:

CRL.
2503 E. Vernon Avenue, Los Angeles, CA 90058-1897
PH (800)-421-6144 FX: 800-587-7501 www.crlaurence.com

Description:
CRL690/695 SERIES
TOP HUNG / WALL MOUNT
SINGLE TRACK SLIDING DOOR
FOR 3/8" - 9/16" GLASS

Drawn By: RPD
Date: 09/19/23
Scale: AS NOTED
File Name:
CRL690_Top_Hung_Slid_Doors.dwg
Sheet