






SERIES 487 OFFICE PARTITION SYSTEM - 1-1/2" TRIM / SHOWN WITH OPTIONAL USAL 200 FRAME DOOR / W/ AND W/O TRANSOM (SURFACE MOUNT)

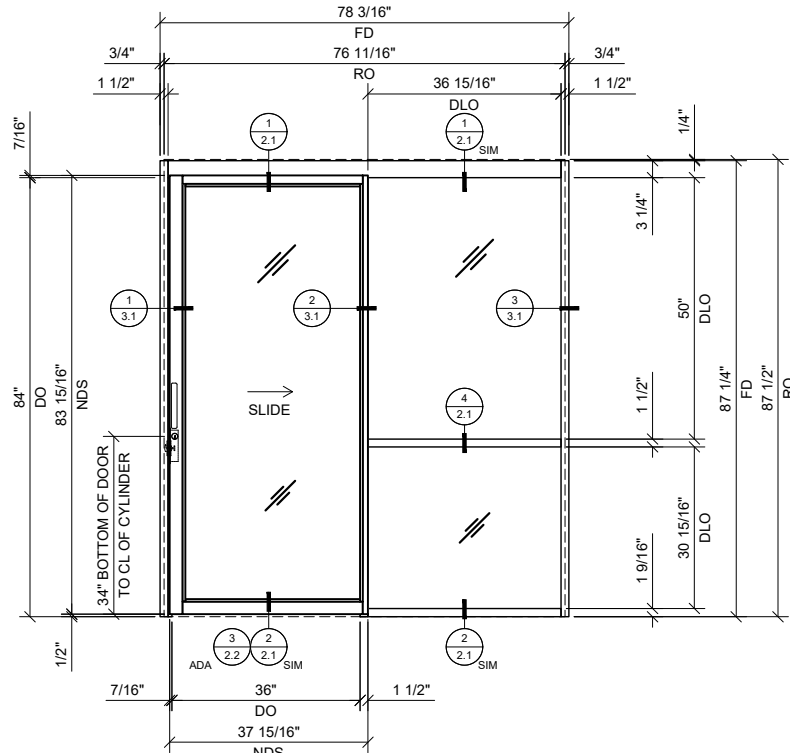


① SINGLE SLIDER WITH BAY
3/4\" = 1'-0\" ARCH. REF.: N/A

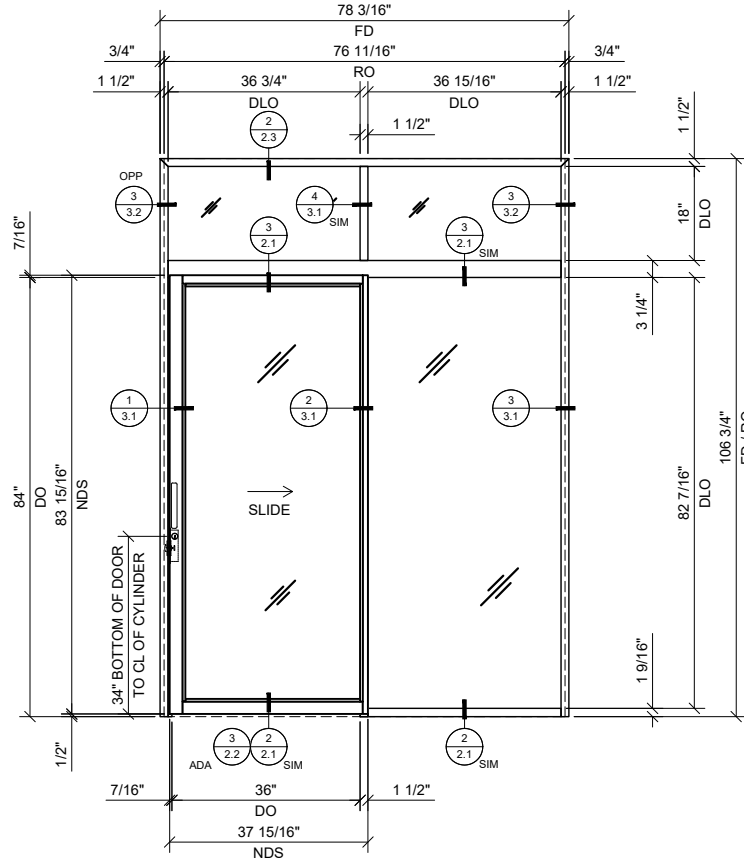

② SINGLE SLIDER WITH BAY & TRANSOM
3/4\" = 1'-0\" ARCH. REF.: N/A

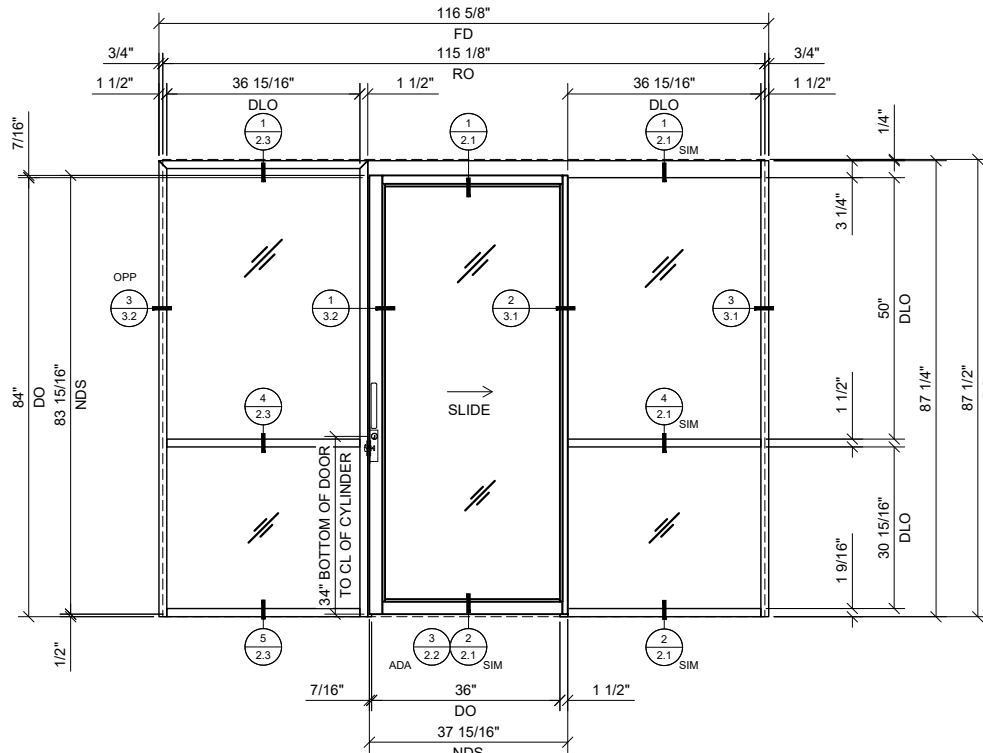

③ SINGLE SLIDER WITH BAY & SIDELITE
3/4\" = 1'-0\" ARCH. REF.: N/A

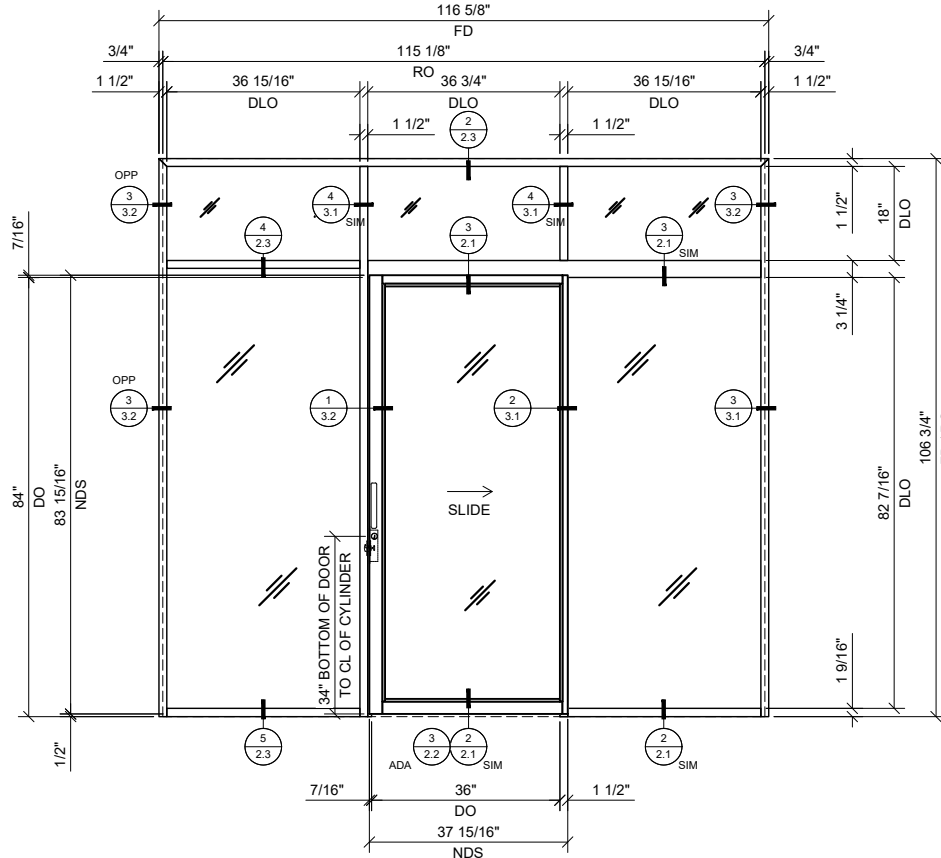

④ SINGLE SLIDER WITH BAY, TRANSOM & SIDELITE
3/4\" = 1'-0\" ARCH. REF.: N/A

- SYSTEM DESIGNED TO BE SURFACE MOUNTED UNDER 4-7/8\" (124 MM) WALLS
- DESIGNED FOR TOP LOAD GASKETS
- 1-1/2\" (38.1 MM) FACE TRIM
- SCREW SPLINE OR CLIP JOINERY
- STANDARD FINISHES CLEAR, BLACK BRONZE ANODIZE
- COMPLETE SINGLE AND DOUBLE DOOR KITS AVAILABLE IN SIX CONFIGURATIONS
- AVAILABLE FOR 1/4\", 3/8\", 1/2\", AND 9/16\" (6, 10, 12, AND 14 MM) GLAZING
- U.S. ALUMINUM DOORS AND GLASS DOORS ARE AVAILABLE
- OPTIONAL DOOR HARDWARE:
- CUSTOM PAINT FINISHES UPON REQUEST


CRL-US ALUMINUM SERIES 487 OFFICE PARTITION SYSTEM IS COMPATIBLE WITH MOST GLASS USED FOR INTERIOR APPLICATIONS

USE THE FOLLOWING GASKET CHART FOR DIFFERENT GLASS THICKNESS:

- 1/4\" (6MM) GLASS - USE GASKETS NP225 + NP225 AVAILABLE IN VINYL AND SILICONE
- 3/8\" (10MM) GLASS - USE GASKETS NP238 + NP238
- 1/2\" (12MM) GLASS - USE GASKETS NP238 + NP563
- 9/16\" (14MM) GLASS - USE GASKETS NP563 + NP563

STANDARD ABBREVIATIONS
RO = ROUGH OPENING
FD = FRAME DIMENSION
DLO = DAYLITE OPENING
DO = DOOR OPENING
NDS = NET DOOR SIZE

Revisions By:

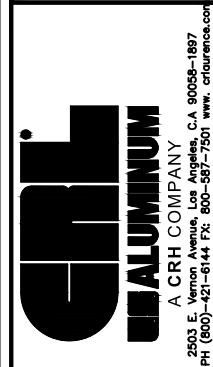

Description:
CRL 487-1.5 OFFICE
PARTITION SYSTEM SLIDERS
200 FD-AR

Drawn ByRPD
Date: 02/06/20
Scale: AS NOTED
File Name:
CRL 487_1.5IN_SLIDER_OPS.dwg


Sheet

1.1



SERIES 487 OFFICE PARTITION SYSTEM - 1-1/2" TRIM / SHOWN WITH OPTIONAL USAL 200 FRAME DOOR / W/ AND W/O TRANSOM (SURFACE MOUNT)

Revisions By:

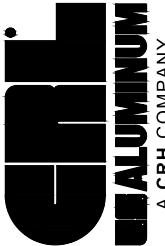

A CRL COMPANY
2503 E. 14th Street, Los Angeles, CA 90059-1897
PH (800) 421-8144 FX 800-567-7501 www.crlusa.com

Description:

CRL 487-1.5 OFFICE
PARTITION SYSTEM SLIDERS
200 FD-AR

Drawn By:RPD


Date: 02/06/20

Scale: AS NOTED

File Name:
CRL_487_1.5IN_SLIDER_OPS.dwg

Sheet


1.2

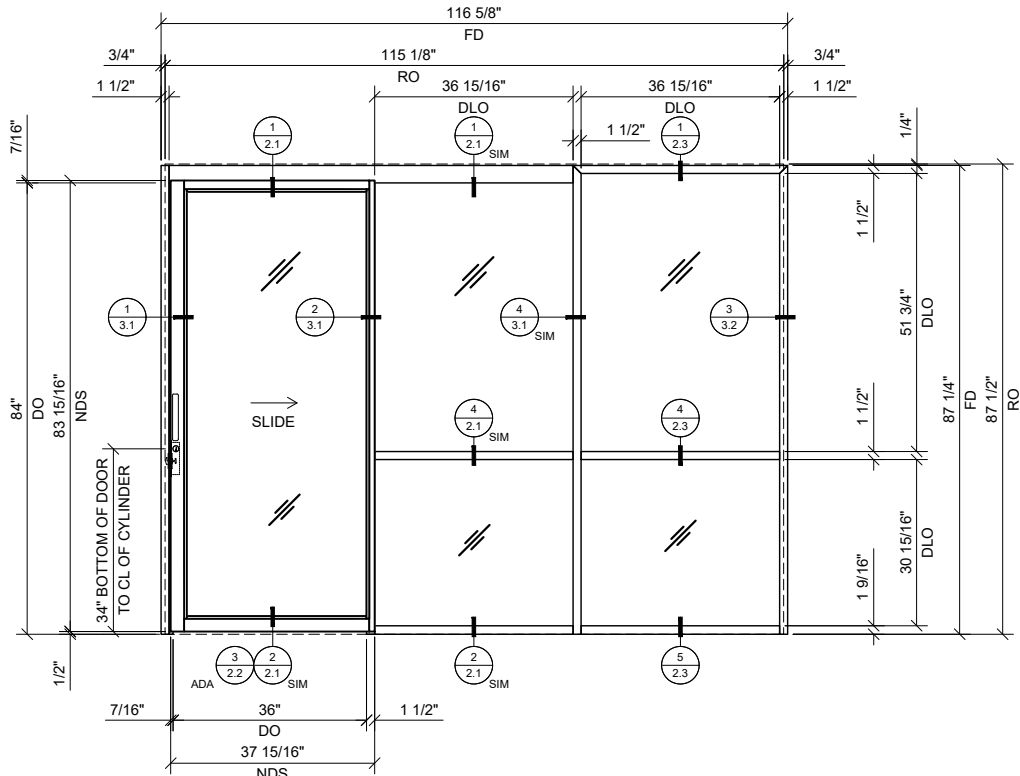

1 SINGLE SLIDER WITH BAY & SIDELITE

3/4"=1'-0"


ARCH REF: N/A

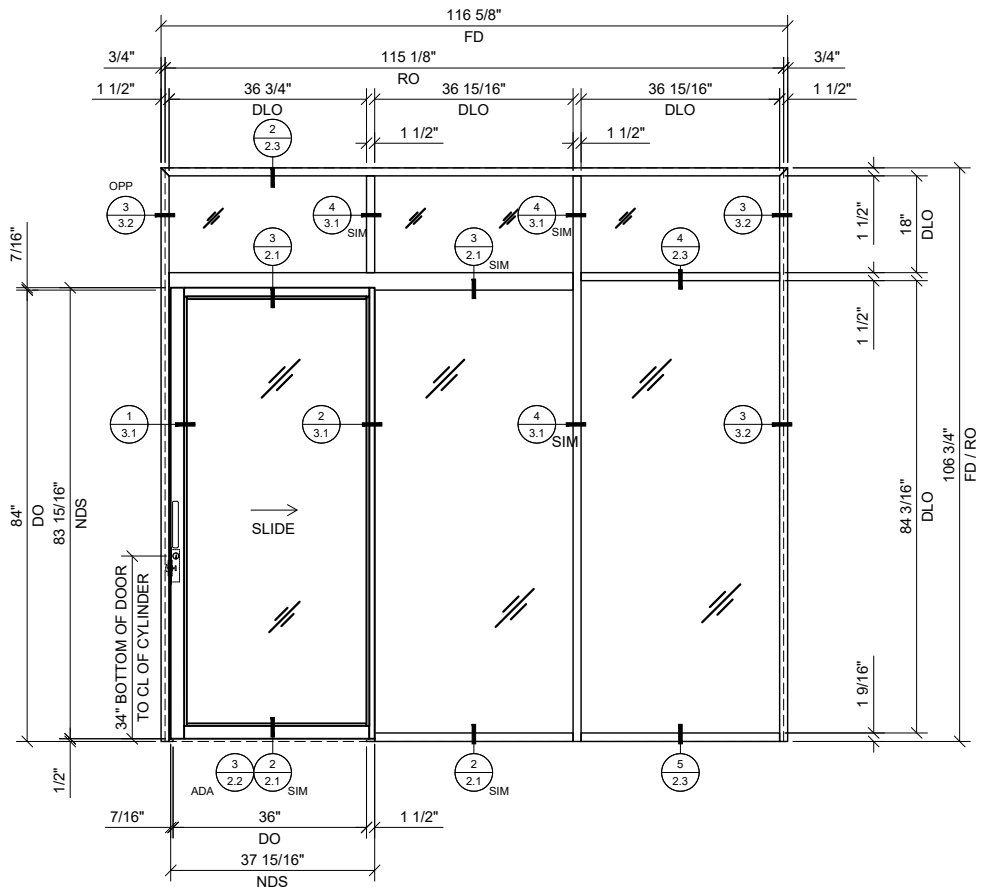

2 SINGLE SLIDER WITH BAY, TRANSOM & SIDELITE

3/4"=1'-0"


ARCH REF: N/A

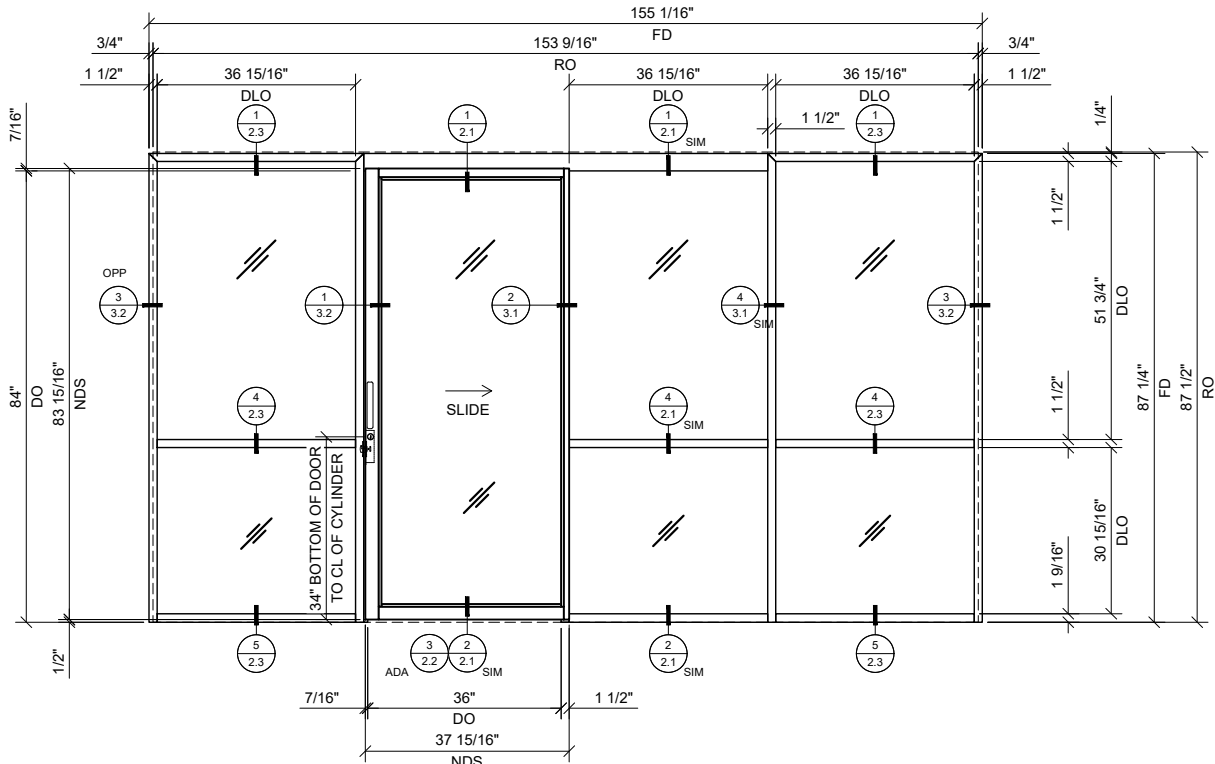

3 SINGLE SLIDER WITH BAY & SIDELITE AT EACH END

3/4"=1'-0"

ARCH REF: N/A

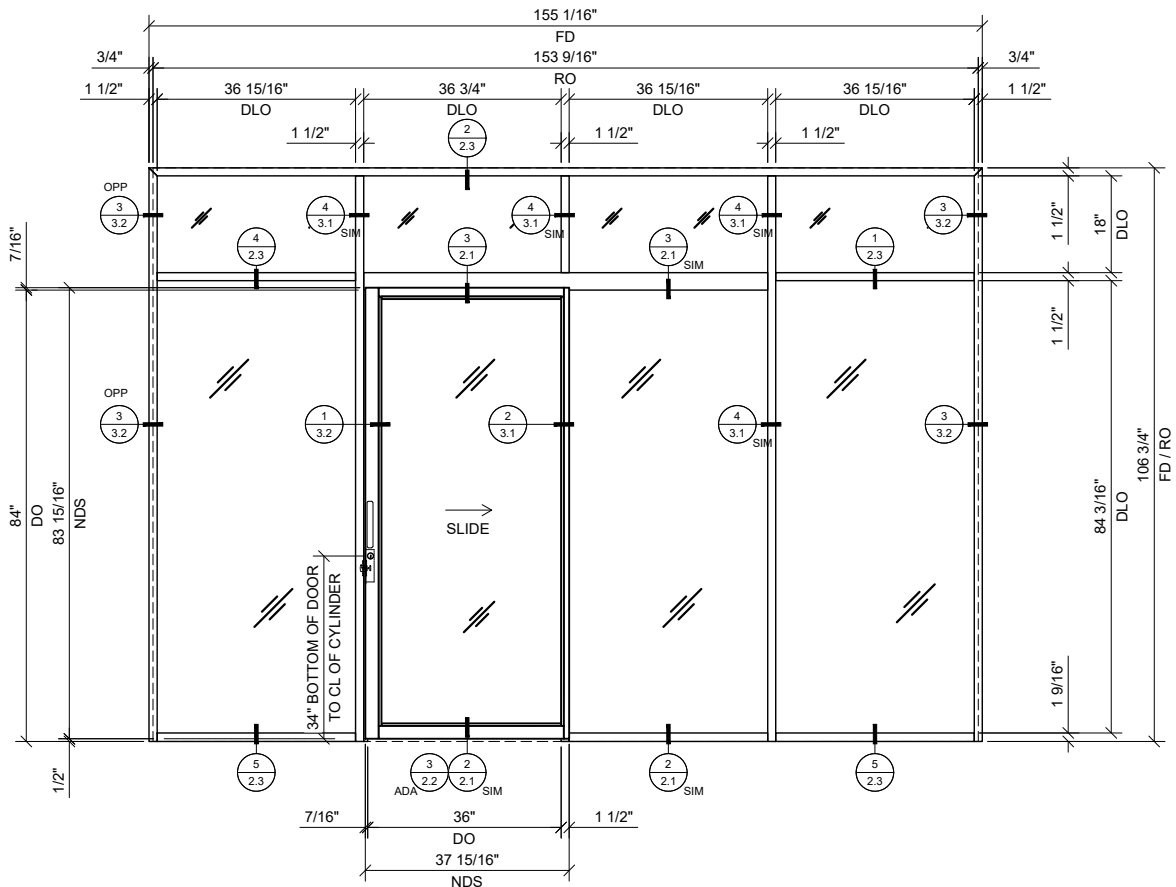


4 SINGLE SLIDER WITH BAY, TRANSOM & SIDELITE AT EACH END

3/4"=1'-0"


ARCH REF: N/A




SERIES 487 OFFICE PARTITION SYSTEM - 1-1/2" TRIM / SHOWN WITH OPTIONAL USAL 200 FRAME DOOR / W/ AND W/O TRANSOM (SURFACE MOUNT)

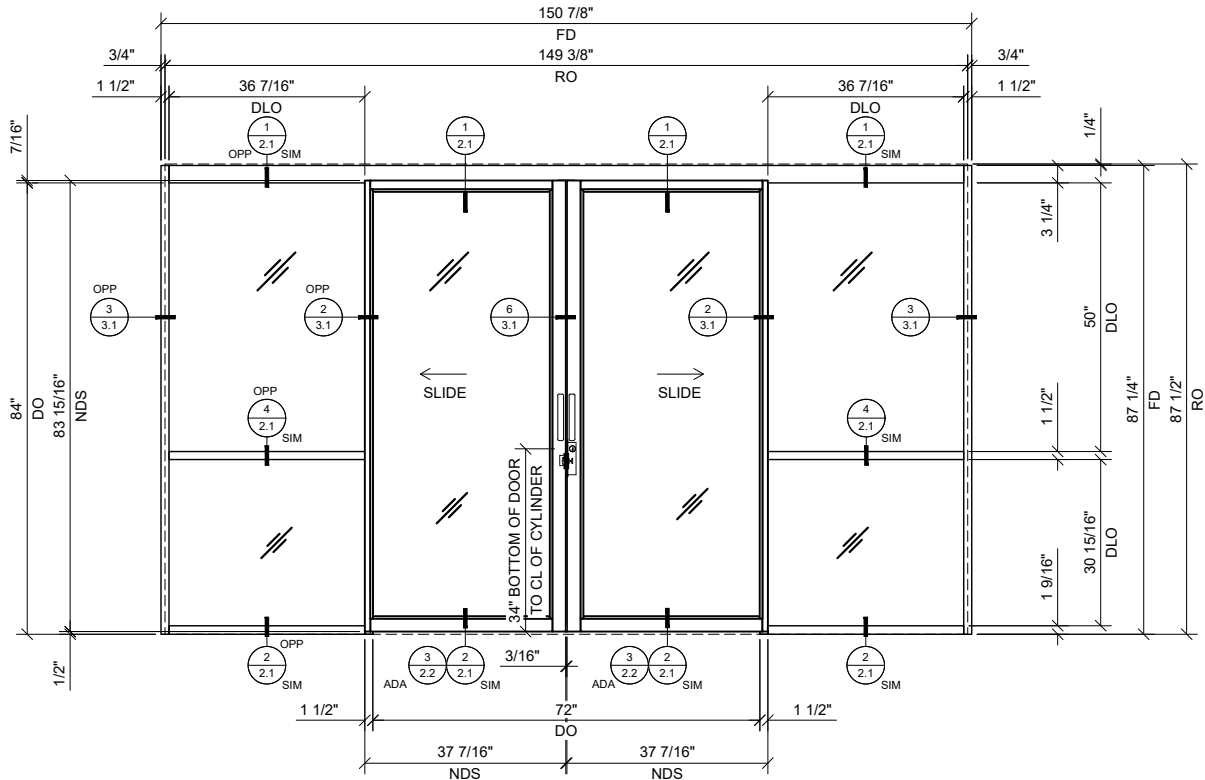


1 BI-PART SLIDER WITH BAYS
3/4\"=1'-0\" ARCH REF: N/A

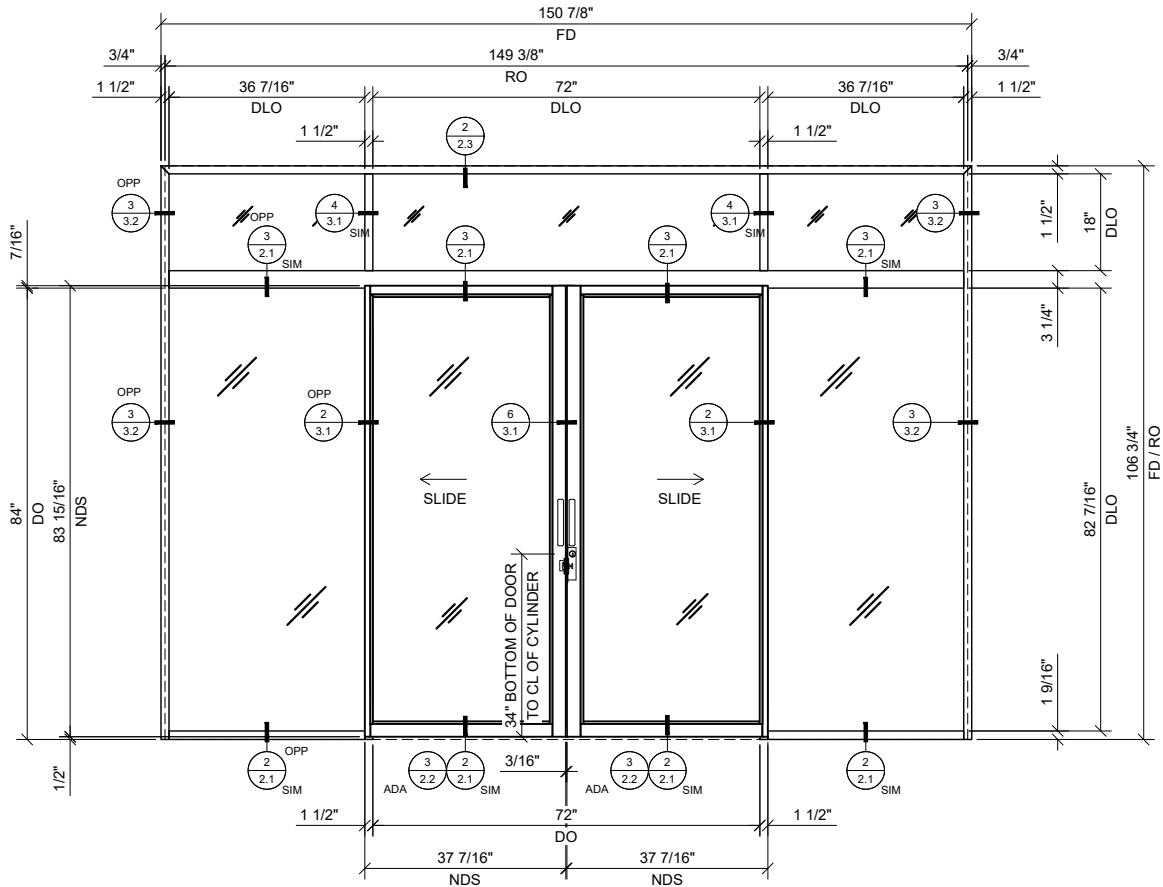

2 BI-PART SLIDER WITH BAY, TRANSOM
3/4\"=1'-0\" ARCH REF: N/A

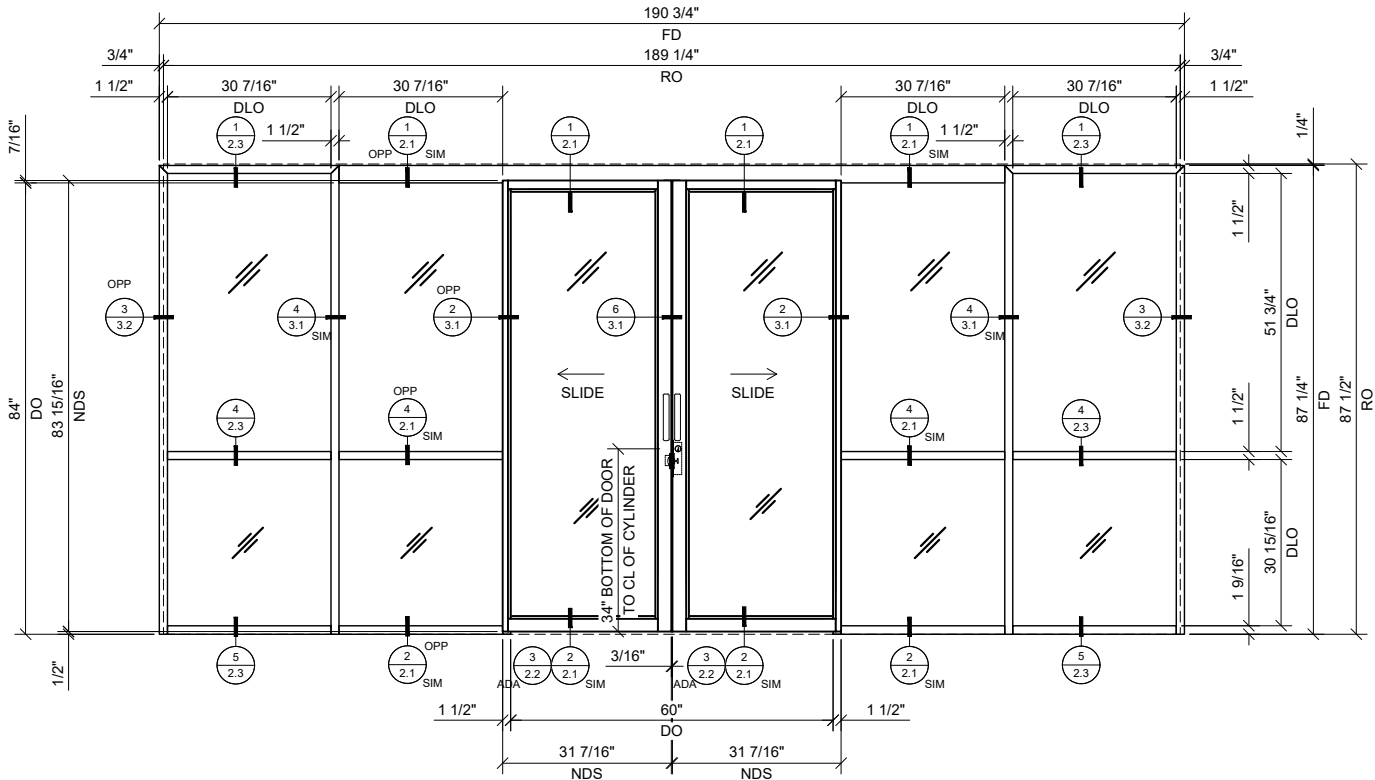


3 BI-PART SLIDER WITH BAY & SIDELITES AT EACH END
3/4\"=1'-0\" ARCH REF: N/A

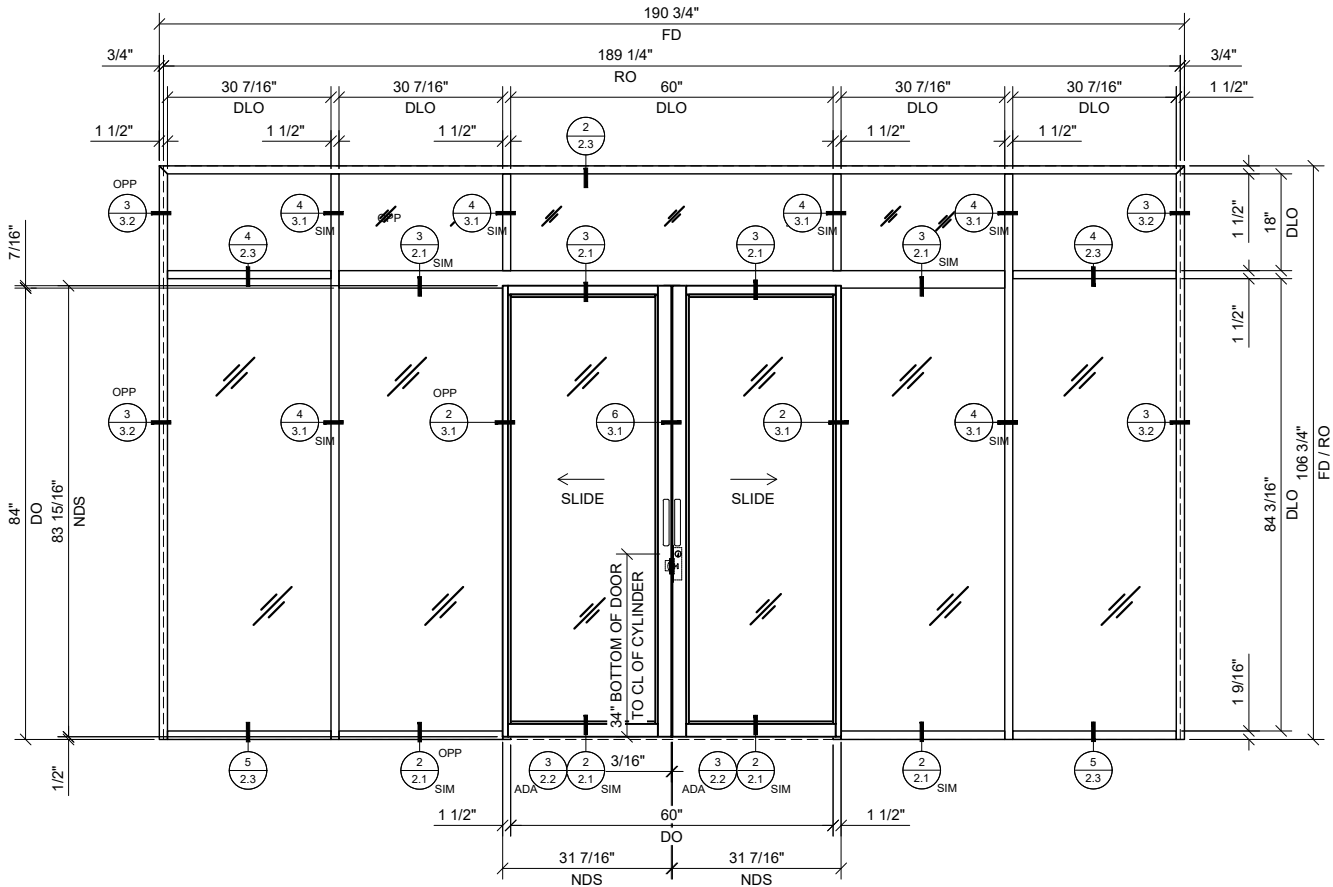

4 BI-PART SLIDER WITH BAY, TRANSOM & SIDELITES AT EACH END
3/4\"=1'-0\" ARCH REF: N/A

Revisions By:

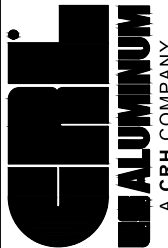

A CRH COMPANY
2503 E. 14th Ave., Suite 100, Aurora, CO 80013-1897
PH (800) 427-6144 FX 800-567-7501 www.crlaluminum.com

Description:
CRL 487-1.5 OFFICE
PARTITION SYSTEM SLIDERS
200 FD-AR

Drawn By: RPD
Date: 02/06/20
Scale: AS NOTED
File Name:
CRL 487_1.5IN_SLIDER_OPS.dwg

Sheet

1.3



SERIES 487 OFFICE PARTITION SYSTEM - 1-1/2" TRIM / SHOWN WITH OPTIONAL USAL 200 FRAME DOOR / W/ AND W/O TRANSOM (WALL-WRAP)

Revisions By:




A CRH COMPANY
2503 E. 14th Street, Los Angeles, CA 90058-1897
PH (800) 427-8144 FX 800-567-7501 www.crlusa.com

Description:
CRL 487-1.5 OFFICE
PARTITION SYSTEM SLIDERS
200 FD-AR


Drawn By: RPD
Date: 02/06/20
Scale: AS NOTED
File Name: CRL_487_1.5IN_SLIDER_OPS.dwg

Sheet


1.1W

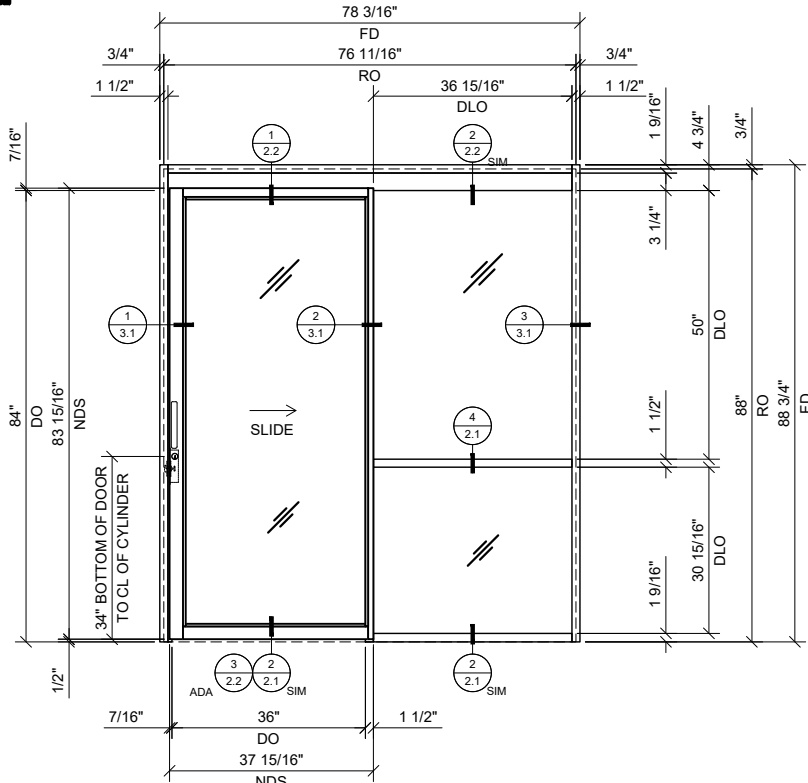


1 SINGLE SLIDER WITH BAY
3/4\" = 1'-0\" ARCH. REF.: N/A

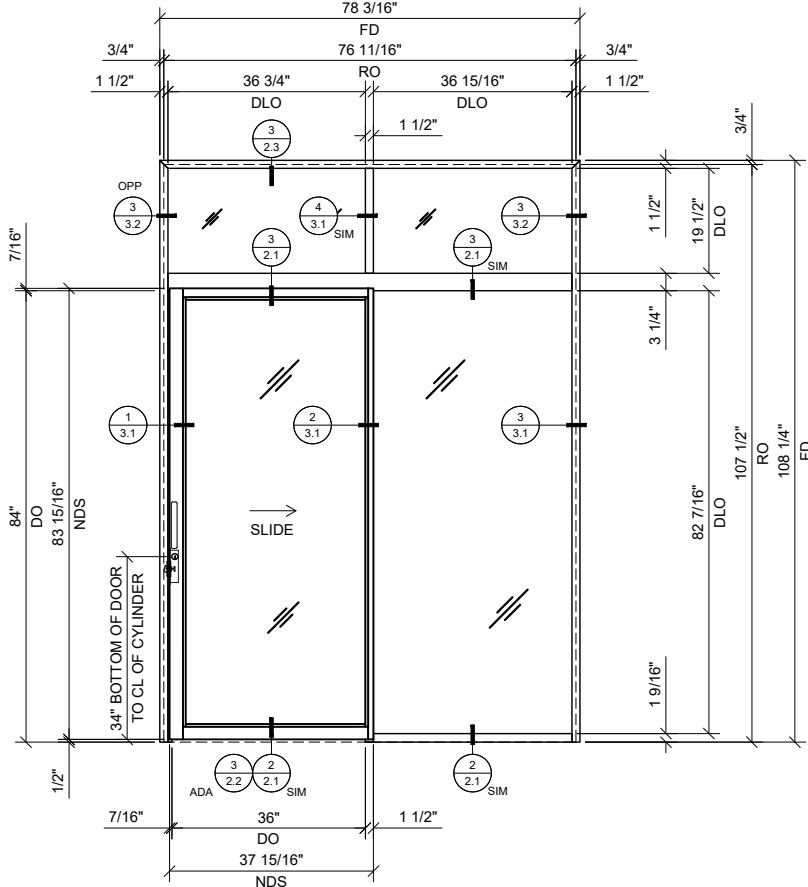

2 SINGLE SLIDER WITH BAY & TRANSOM
3/4\" = 1'-0\" ARCH. REF.: N/A

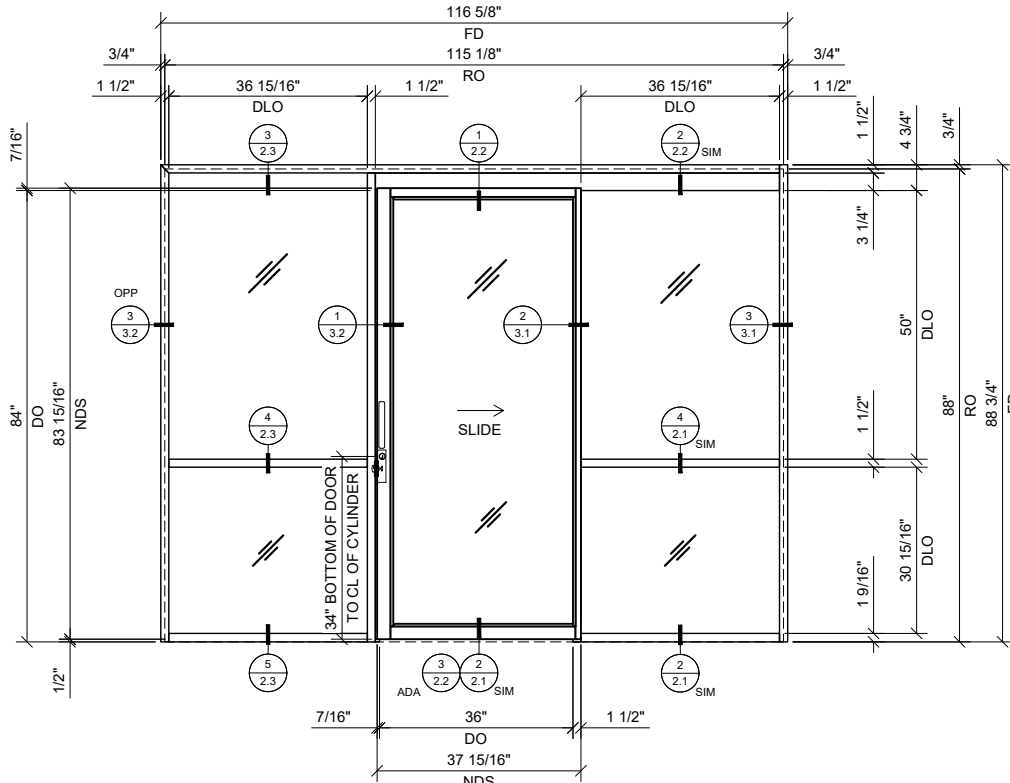

3 SINGLE SLIDER WITH BAY & SIDELITE
3/4\" = 1'-0\" ARCH. REF.: N/A

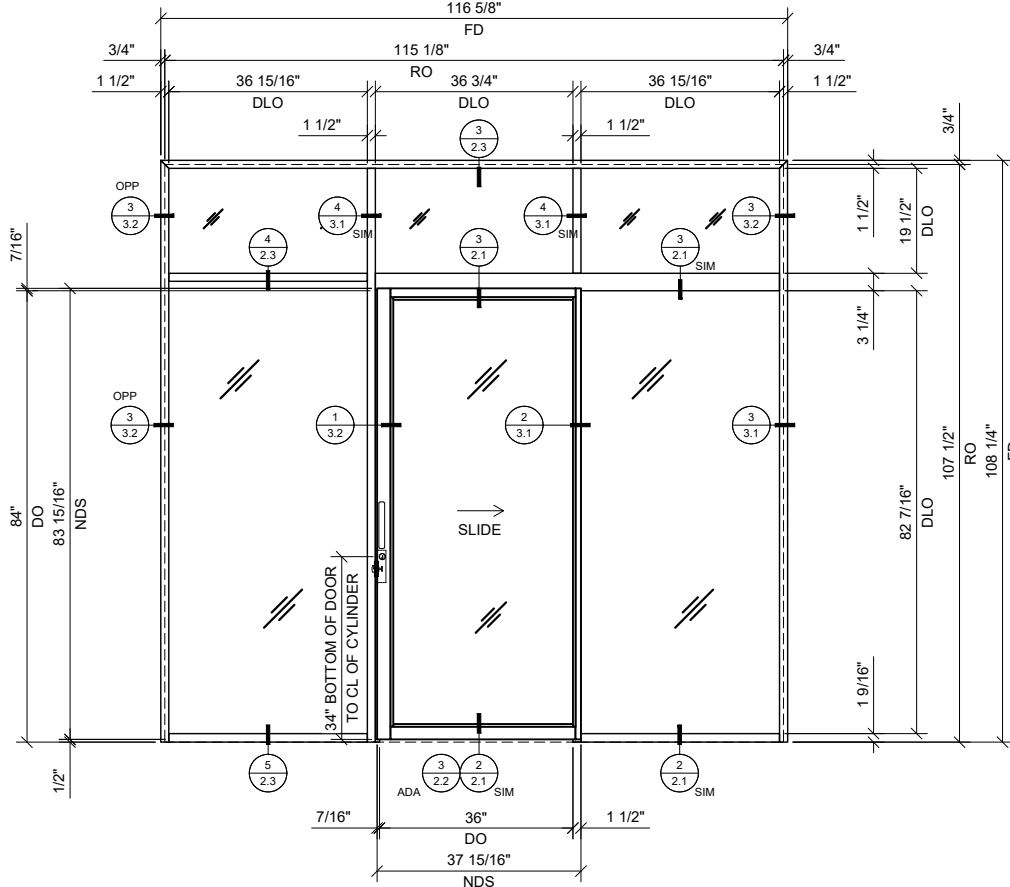

4 SINGLE SLIDER WITH BAY, TRANSOM & SIDELITE
3/4\" = 1'-0\" ARCH. REF.: N/A

• SYSTEM DESIGNED TO WRAP 4-7/8\" (124 MM) WALLS

• DESIGNED FOR TOP LOAD GASKETS

• 1-1/2\" (38.1 MM) FACE TRIM

• SCREW SPLINE OR CLIP JOINERY

• STANDARD FINISHES
CLEAR, BLACK BRONZE ANODIZE

• COMPLETE SINGLE AND DOUBLE DOOR KITS
AVAILABLE IN SIX CONFIGURATIONS

• AVAILABLE FOR 1/4\", 3/8\", 1/2\", AND 9/16\"
(6, 10, 12, AND 14 MM) GLAZING

• U.S. ALUMINUM DOORS AND GLASS DOORS
ARE AVAILABLE

• OPTIONAL DOOR HARDWARE:

• CUSTOM PAINT FINISHES UPON REQUEST

CRL-US ALUMINUM SERIES 487 OFFICE PARTITION
SYSTEM IS COMPATIBLE WITH MOST GLASS USED
FOR INTERIOR APPLICATIONS

USE THE FOLLOWING GASKET CHART FOR
DIFFERENT GLASS THICKNESS:

• 1/4\" (6MM) GLASS - USE GASKETS
NP225 + NP225
AVAILABLE IN VINYL AND SILICONE

• 3/8\" (10MM) GLASS - USE GASKETS
NP238 + NP238

• 1/2\" (12MM) GLASS - USE GASKETS
NP238 + NP563

• 9/16\" (14MM) GLASS - USE GASKETS
NP563 + NP563

STANDARD ABBREVIATIONS

RO = ROUGH OPENING

FD = FRAME DIMENSION

DLO = DAYLITE OPENING

DO = DOOR OPENING

NDS = NET DOOR SIZE



SERIES 487 OFFICE PARTITION SYSTEM - 1-1/2" TRIM / SHOWN WITH OPTIONAL USAL 200 FRAME DOOR / W/ AND W/O TRANSOM (WALL-WRAP)

Revisions By:



A CRL COMPANY
2503 E. 14th Street, Suite 100, Los Angeles, CA 90058-1897
PH (800) 427-6144 FX 800-567-7501 www.crlusa.com

Description:

CRL 487-1.5 OFFICE
PARTITION SYSTEM SLIDERS
200 FD-AR

Drawn By:RPD


Date: 02/06/20

Scale: AS NOTED


File Name:
CRL 487_1.5IN_SLIDER_OPS.dwg

Sheet


1.2W

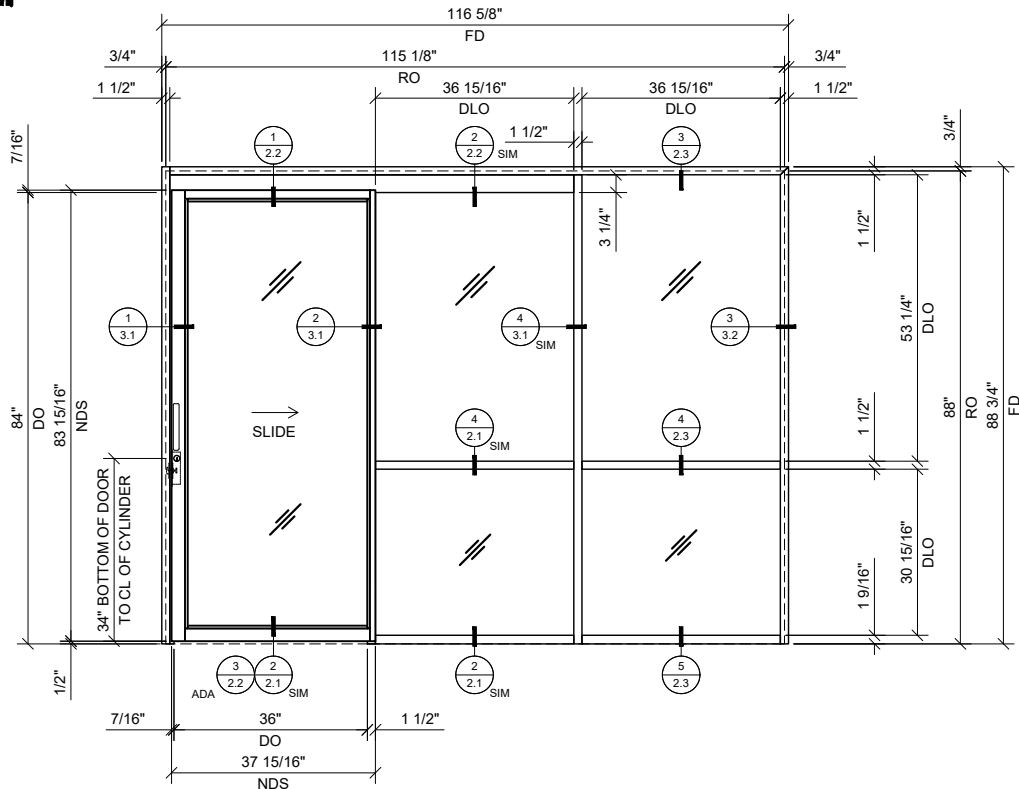


1 SINGLE SLIDER WITH BAY & SIDELITE

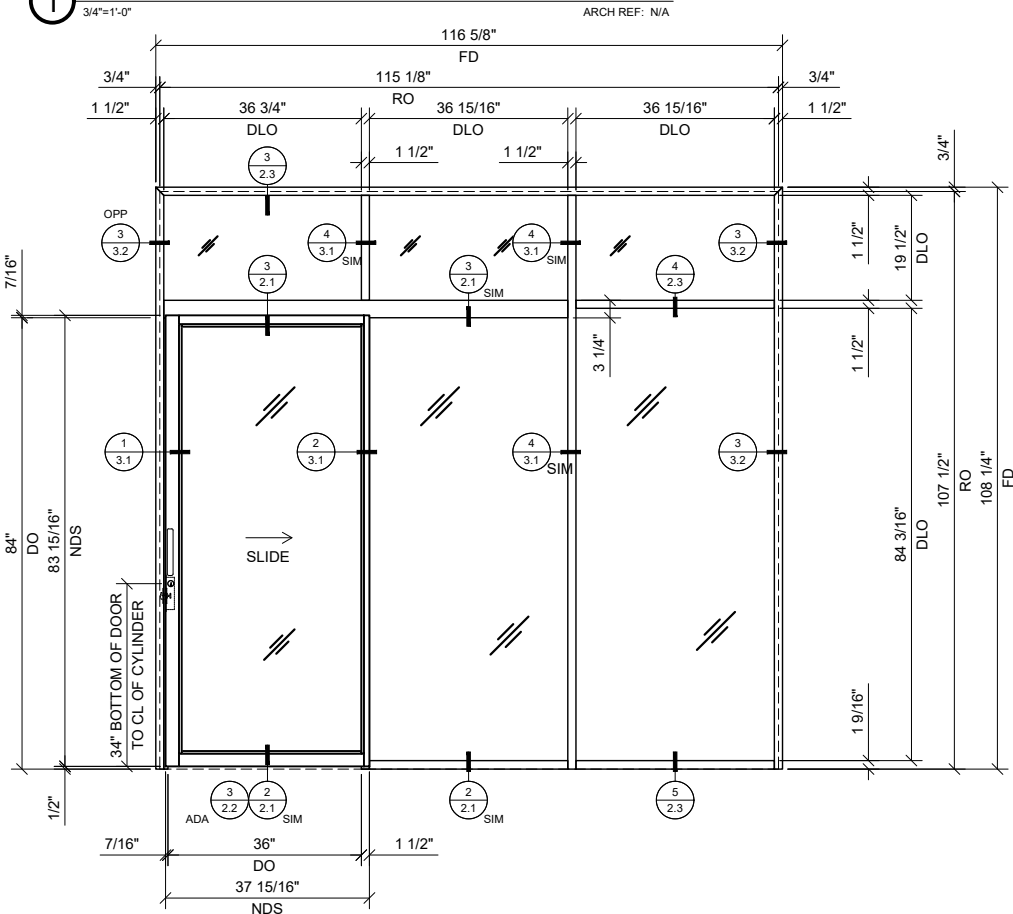

2 SINGLE SLIDER WITH BAY, TRANSOM & SIDELITE

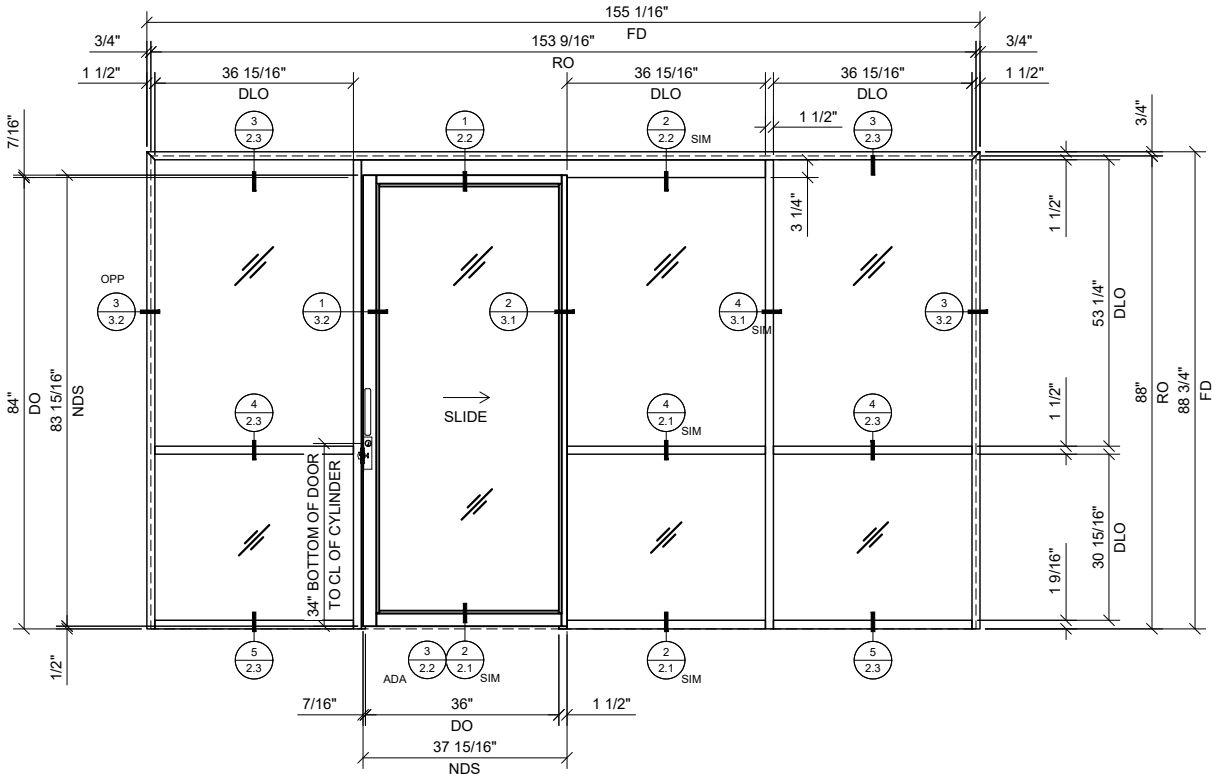


3 SINGLE SLIDER WITH BAY & SIDELITE AT EACH END

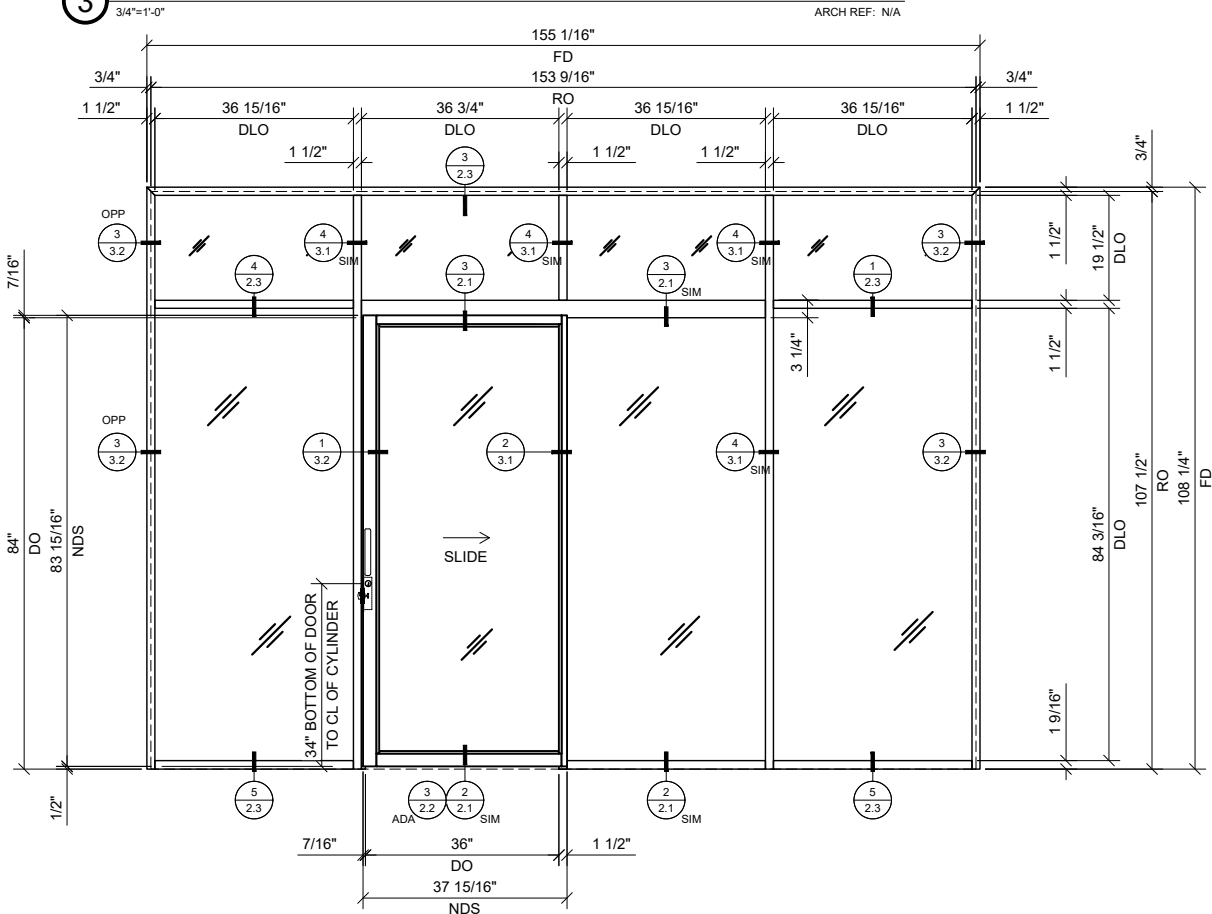

4 SINGLE SLIDER WITH BAY, TRANSOM & SIDELITE AT EACH END




SERIES 487 OFFICE PARTITION SYSTEM - 1-1/2" TRIM / SHOWN WITH OPTIONAL USAL 200 FRAME DOOR / W/ AND W/O TRANSOM (WALL-WRAP)

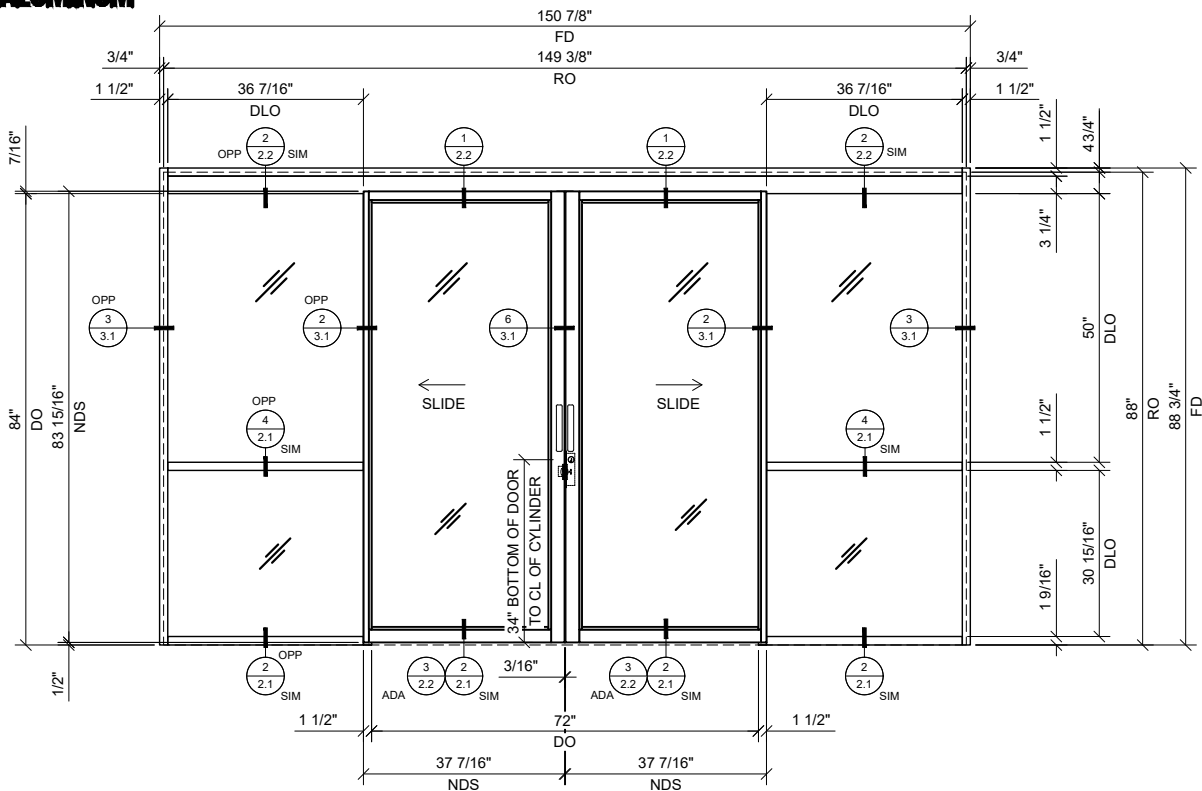


① BI-PART SLIDER WITH BAYS

3/4"=1'-0" ARCH REF: N/A

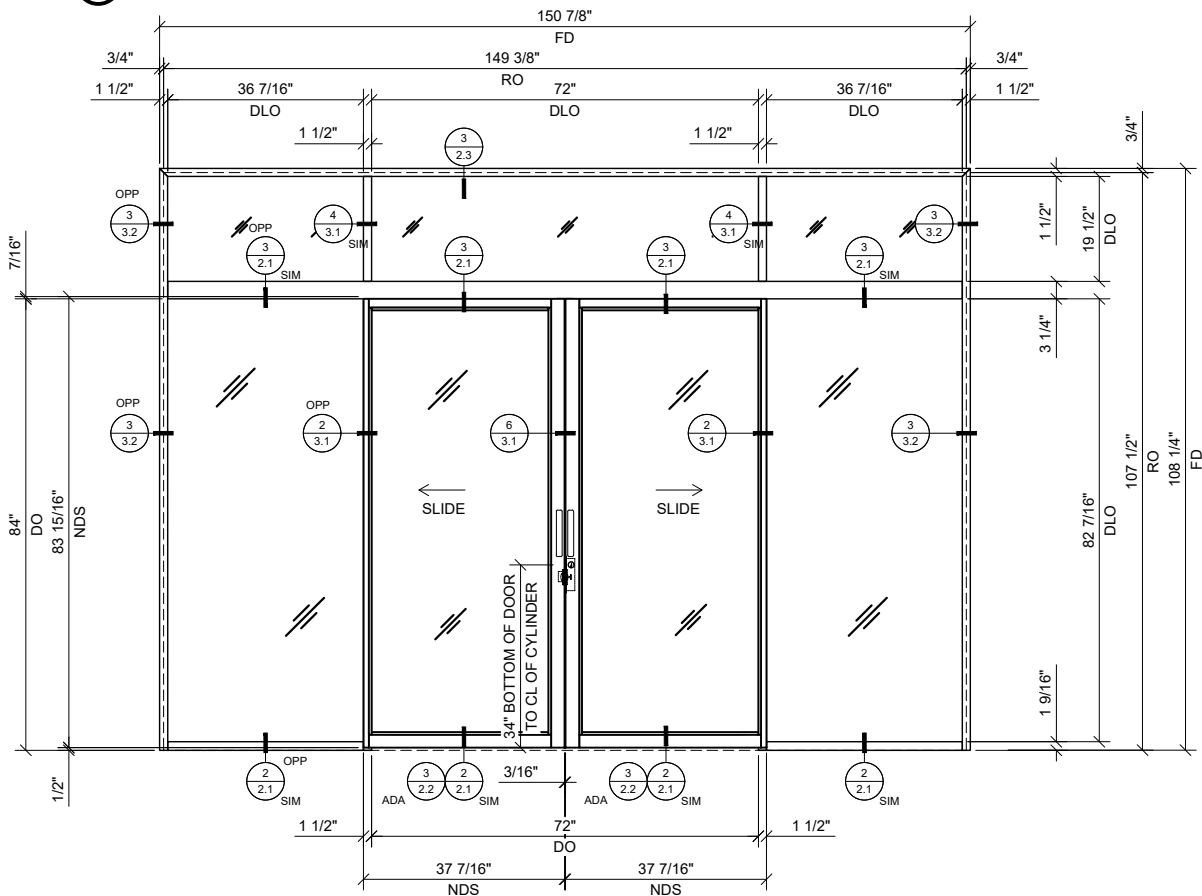


② BI-PART SLIDER WITH BAY & TRANSOM

3/4"=1'-0" ARCH REF: N/A

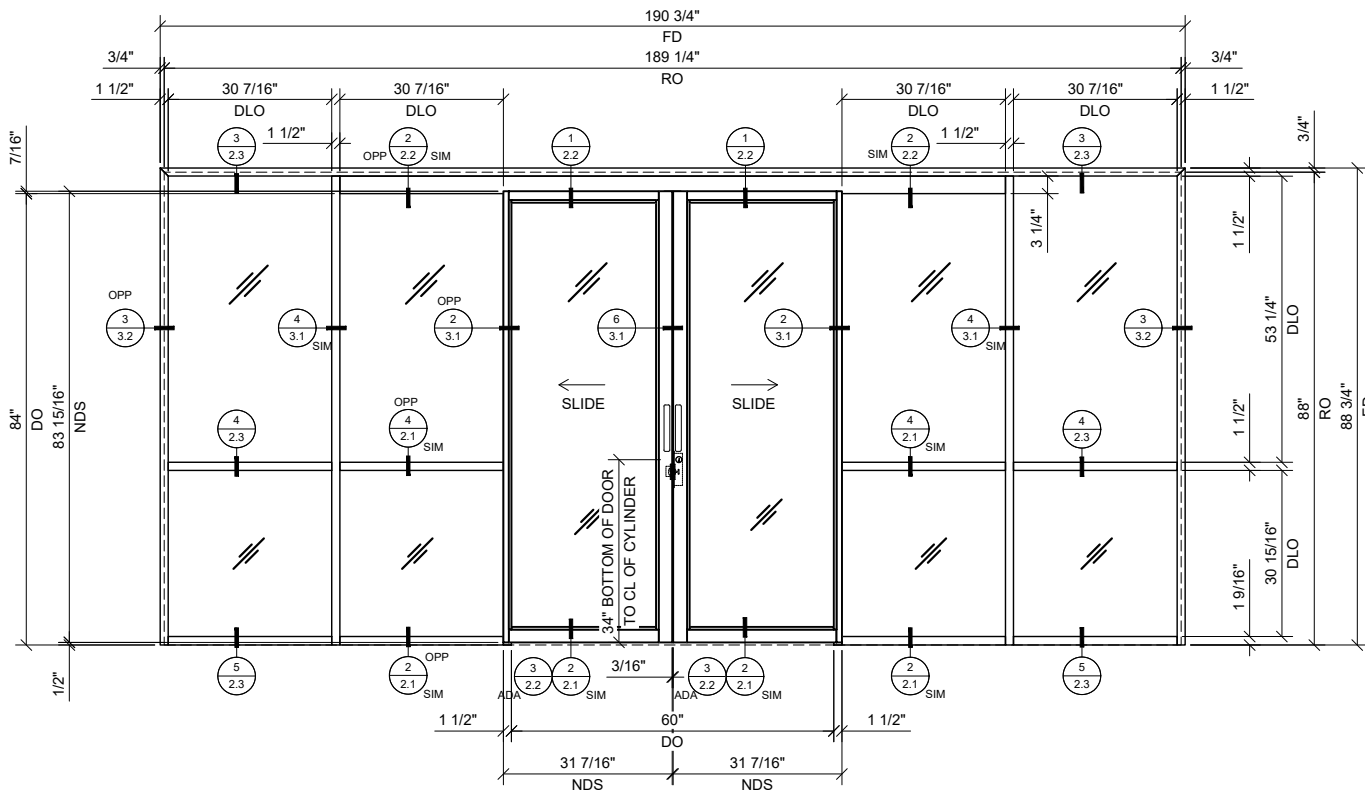

③ BI-PART SLIDER WITH BAY & SIDELITES AT EACH END

3/4"=1'-0" ARCH REF: N/A

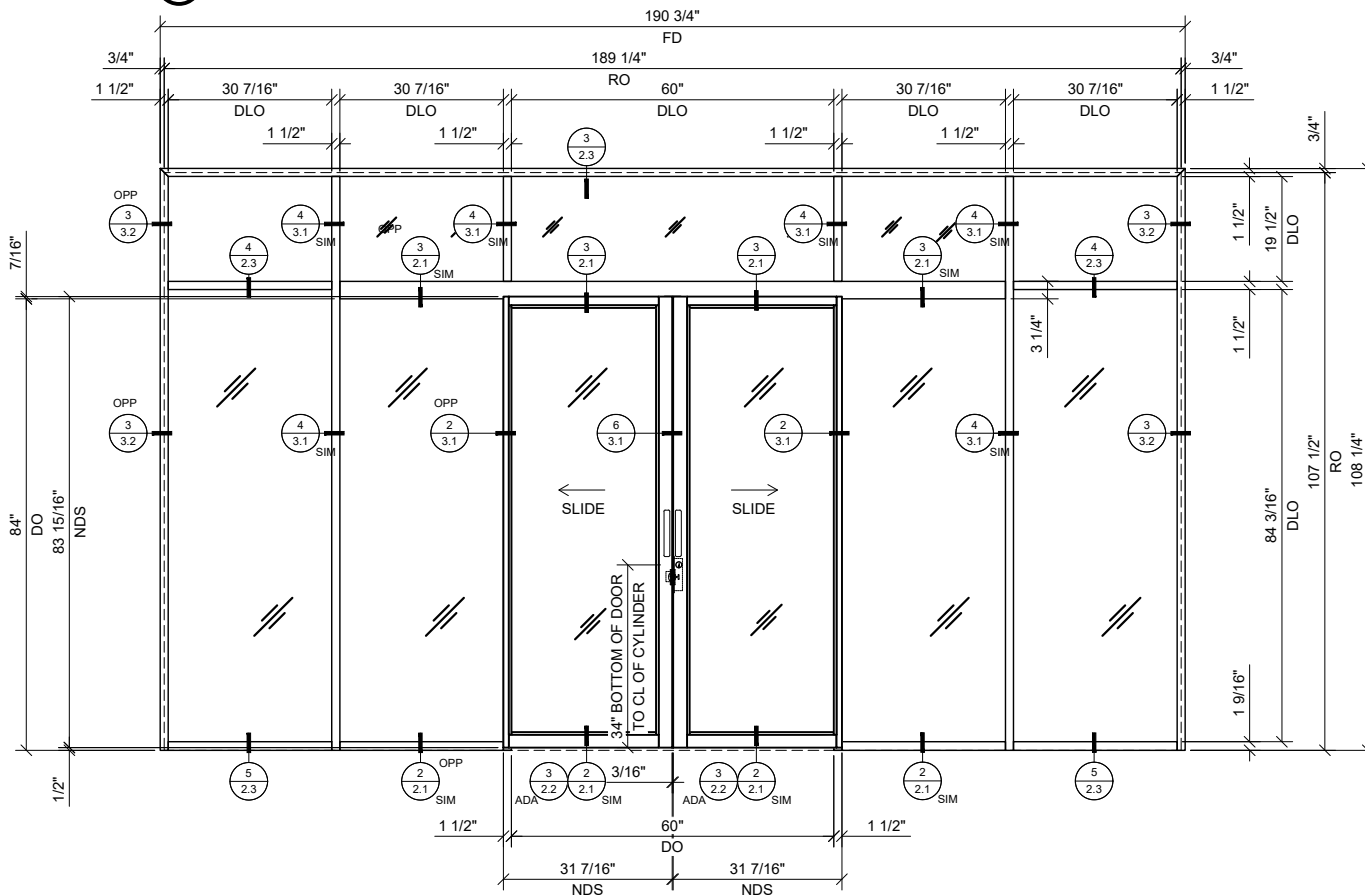

② BI-PART SLIDER WITH BAY, TRANSOM & SIDELITES AT EACH END

3/4"=1'-0" ARCH REF: N/A

Revisions By:



A CRH COMPANY
2503 E. 14th Street, Suite 100, Anaheim, CA 92805-1897
PH (800) 427-6144 FX 800-567-7501 www.crlaluminum.com

Description:
CRL 487-1.5 OFFICE
PARTITION SYSTEM SLIDERS
200 FD-AR

Drawn By:RPD

Date: 02/06/20


Scale: AS NOTED

File Name:
CRL 487_1.5IN_SLIDER_OPS.dwg

Sheet

1.3W

ARCH REF: N/A

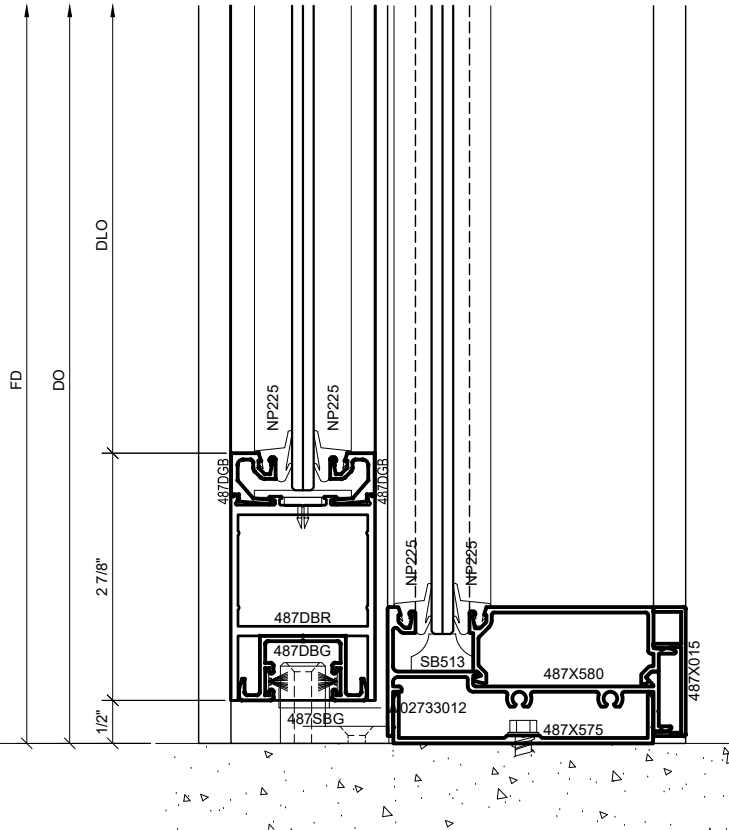

ARCH REF: N/A

Technical drawing of a window assembly, showing a cross-section and a side elevation.


Cross-section (top):

- Labels: 487DCB, NP225, 487DBR, 487DBG, 487SBG, 487X015.
- Dimensions: 2 7/8" (height of the main frame), 1 1/2" (height of the bottom frame).


Side Elevation (bottom):

- Labels: 487X580, 487X575, 02733012, SB513, NP225, NP225.

ARCH REF: N/A

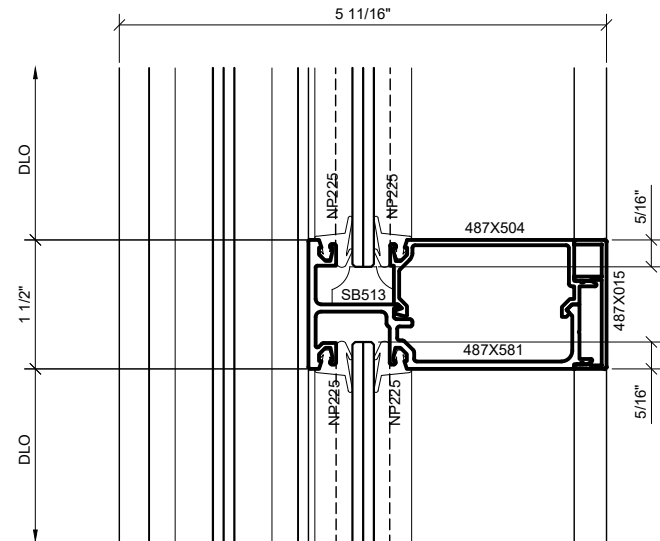


ARCH REF: N/A

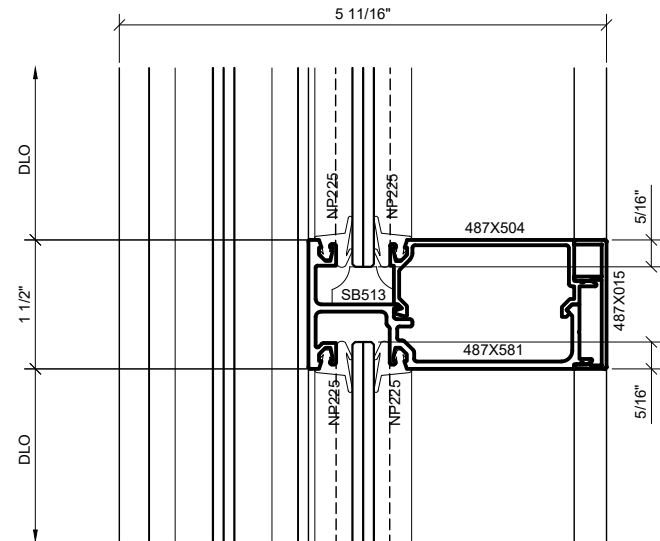


2503 E. Vernon Avenue, Los Angeles, CA 90058-1897
PH (800)-421-6144 FX: 800-587-7501 www.crlaurence.com

200 FD-AR


2.1

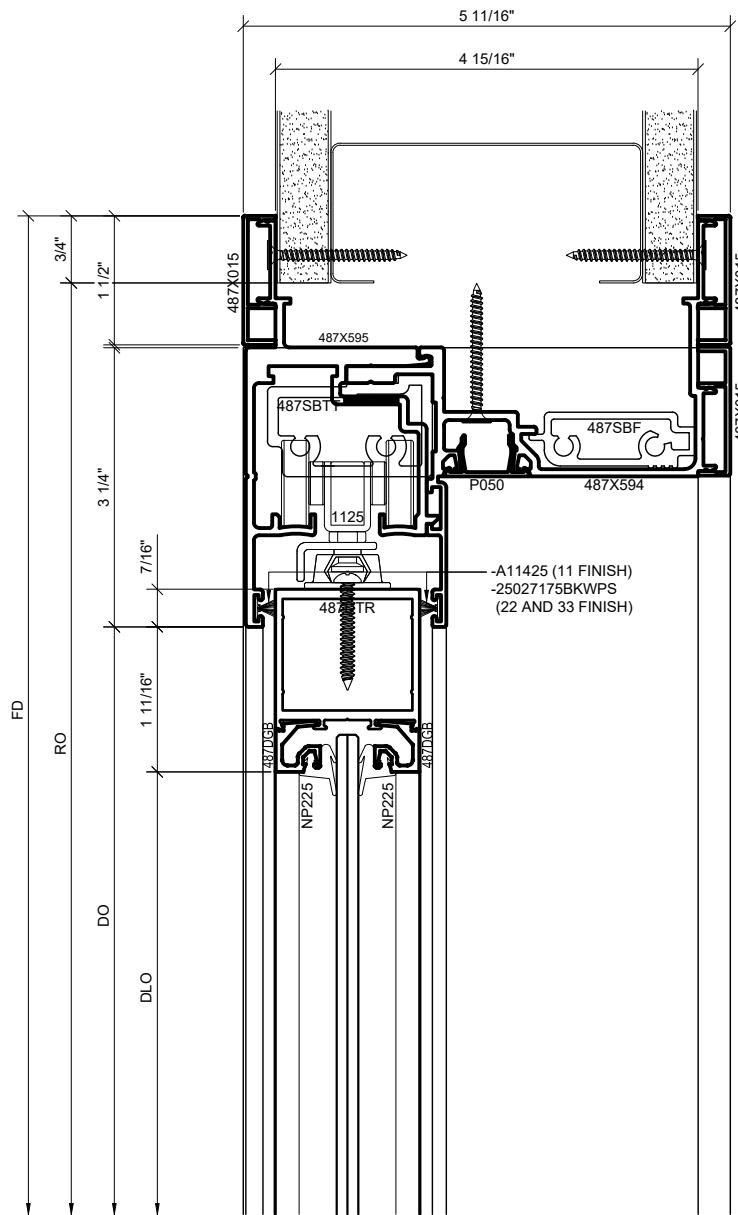

① WALL-WRAPPED HEAD DETAIL
AT SLIDER DOOR OPENING
1'-0"=1'-0" ARCH REF: N/A

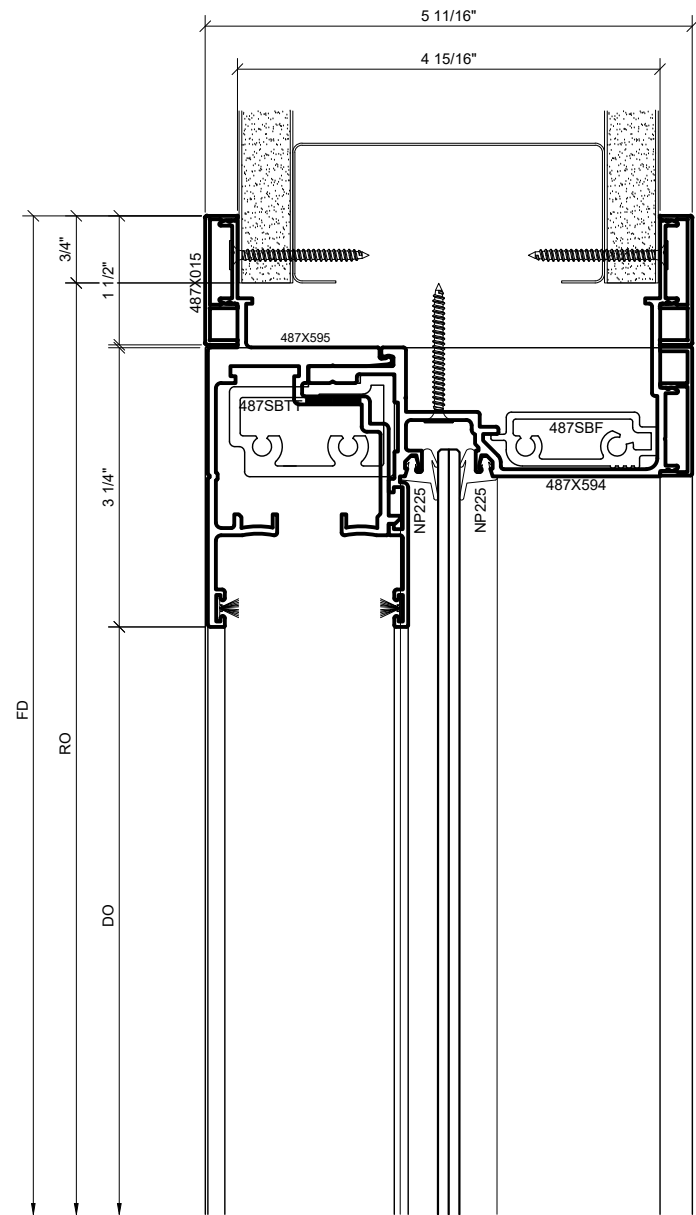


② WALL-WRAPPED HEAD DETAIL
AT SLIDER BAY
1'-0"=1'-0" ARCH REF: N/A

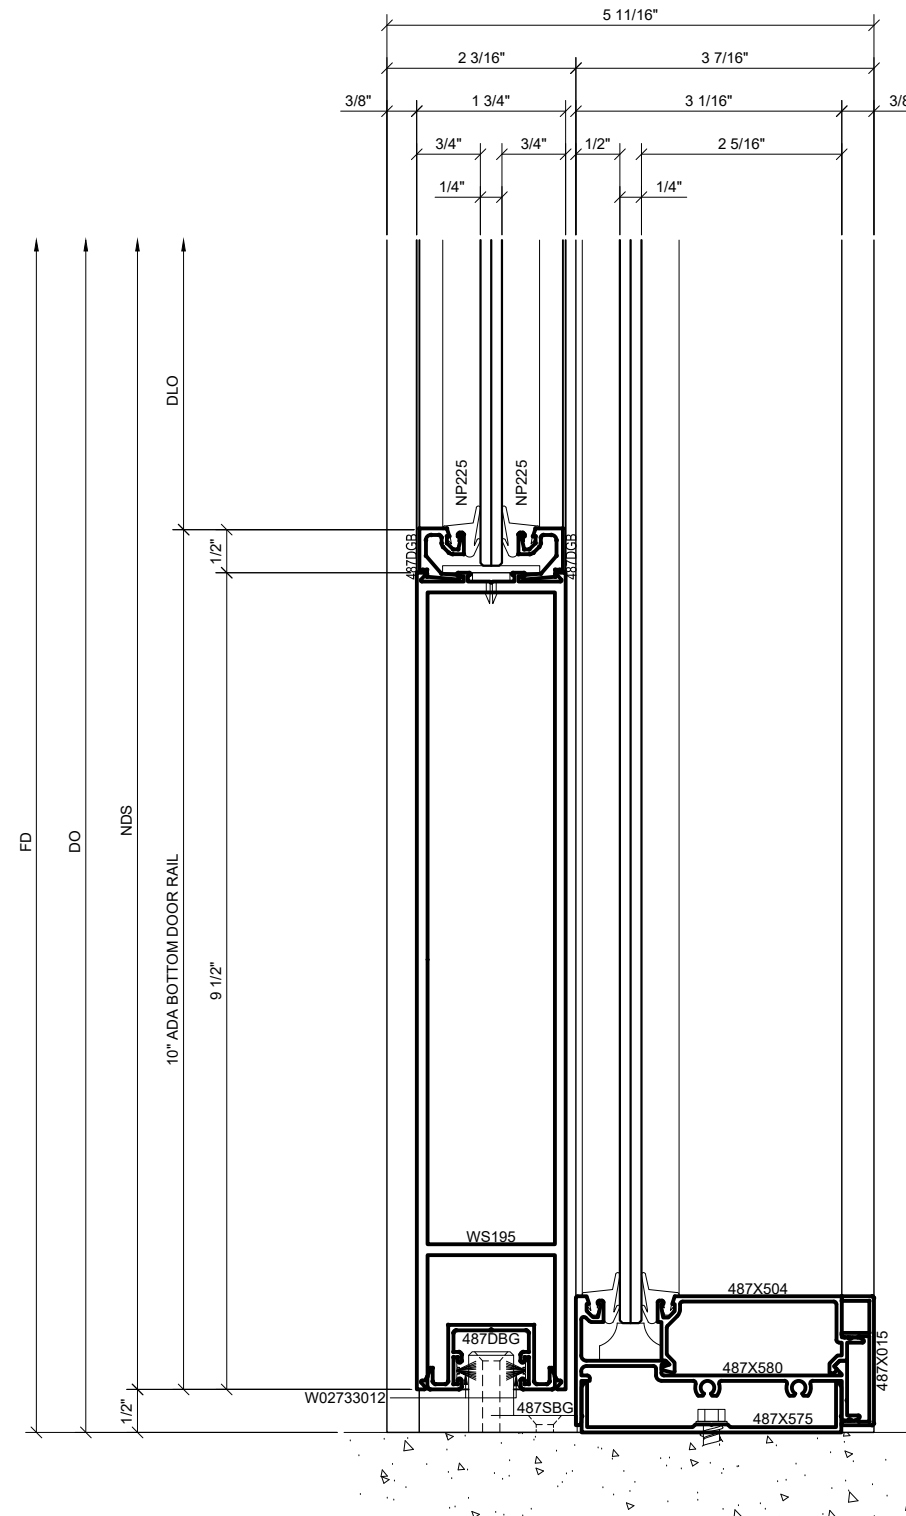


③ ADA SILL AT SLIDER DOOR OPENING
1'-0"=1'-0" ARCH REF: N/A

Revisions By:	
CRL ALUMINUM A CRH COMPANY 2503 E. 4th Street, Suite 100, Anaheim, CA 92805-1897 PH (800) 427-8144 FX 800-587-7501 www.crlaluminum.com	
Description:	CRL 487-1.5 OFFICE PARTITION SYSTEM SLIDERS 200 FD-AR
Drawn By:	RPD
Date:	02/06/20
Scale:	AS NOTED
File Name:	CRL 487_1.5IN_SLIDER_OPS.dwg
Sheet	
2.2	

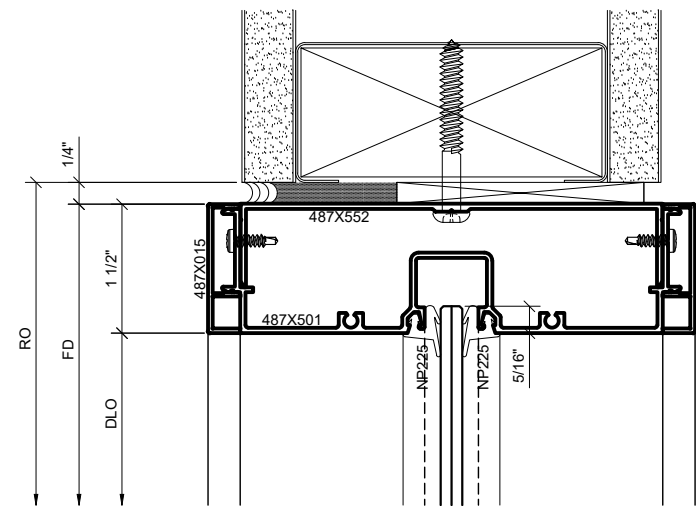


**SERIES 487 OPS SURFACE MOUNT
HEAD DETAIL AT SIDELITE (w/ SHIM)**

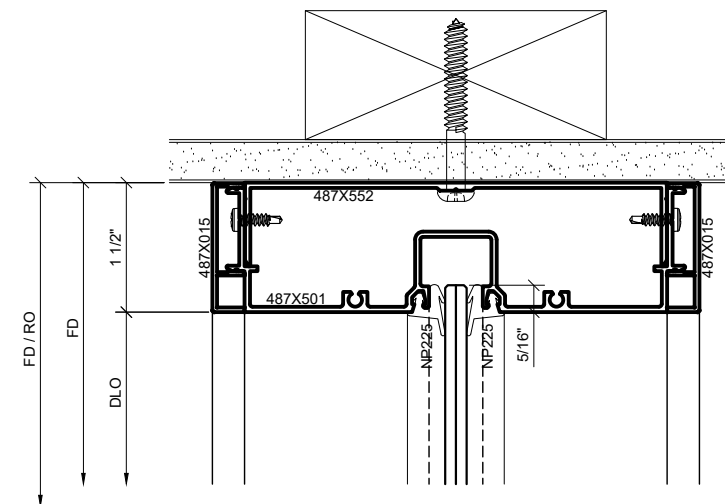


SERIES 487 OPS SURFACE MOUNT
HEAD DETAIL AT SIDELITE (NO SHIM)


1'-0"=1'-0" ARCH REF: N/A

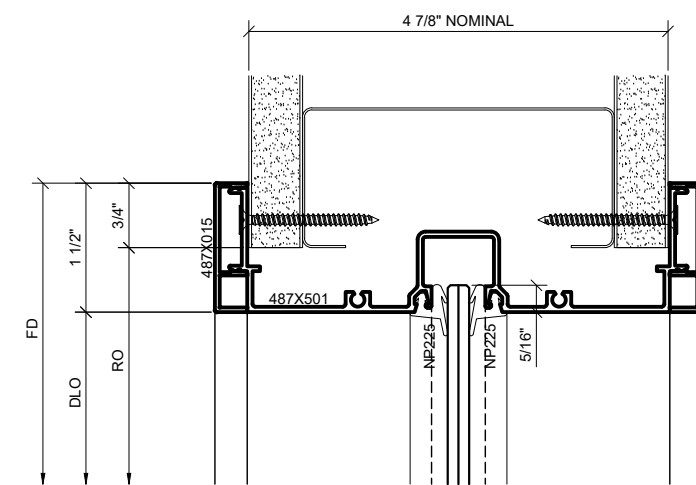

3 SERIES 487 OPS TRANSOM HEAD DETAIL AT INT. VERTICAL
1'-0"=1'-0" ARCH REF: N/A

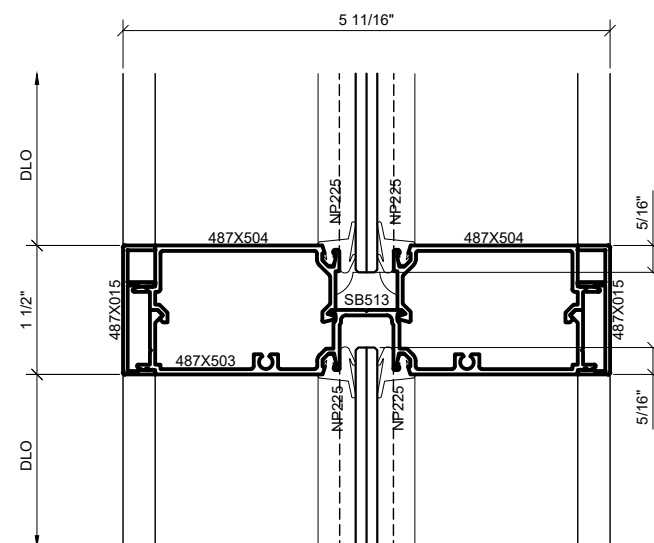


4 SERIES 487 OPS TYP HORIZONTAL DETAIL
1'-0"=1'-0" ARCH REF: N/A

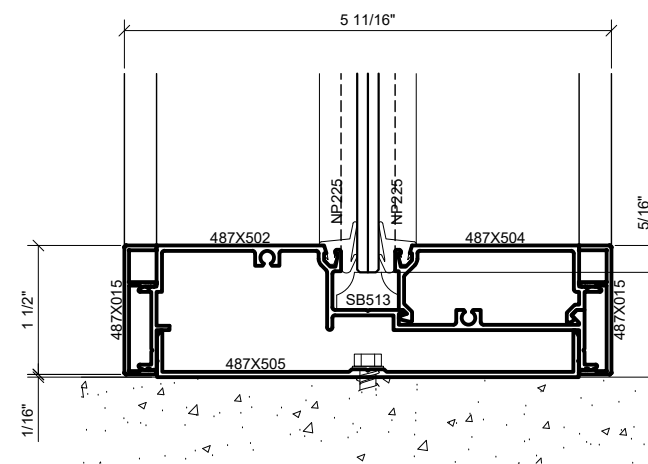

5 SERIES 487 OPS TYP SILL AT FLOOR DETAIL
1'-0"=1'-0" ARCH REF: N/A

Revisions By:






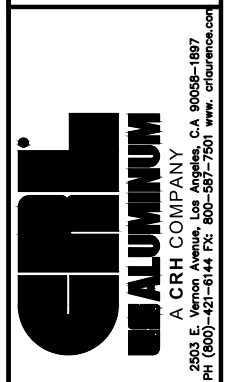



Description:	Quantity	Unit	Price	Total
CRL 487-1.5 OFFICE				
PARTITION SYSTEM SLIDERS				
200 FD-AR				

Drawn By	RPD
Date:	02/06/20
Scale:	AS NOTED
File Name:	CRL 487_1.5IN_SLIDER_OPS.dwg

Sheet

2.3

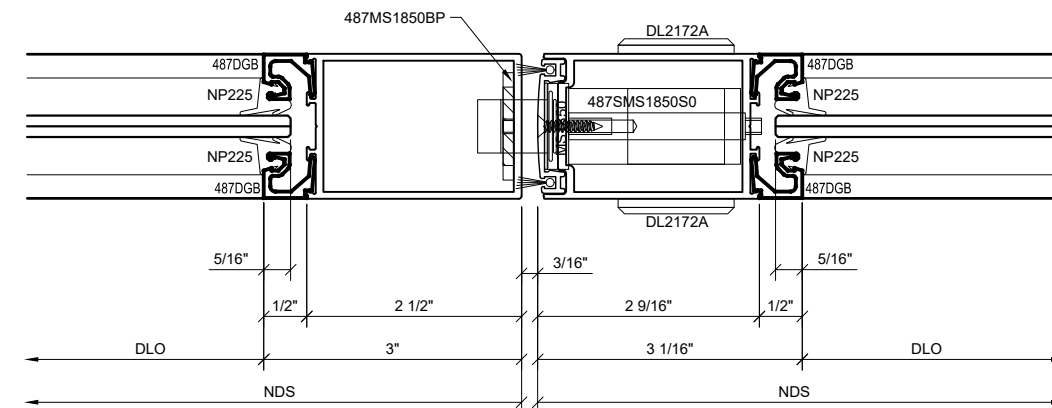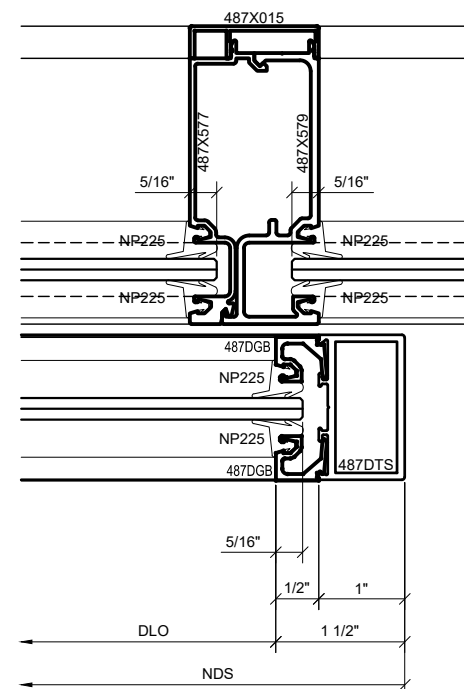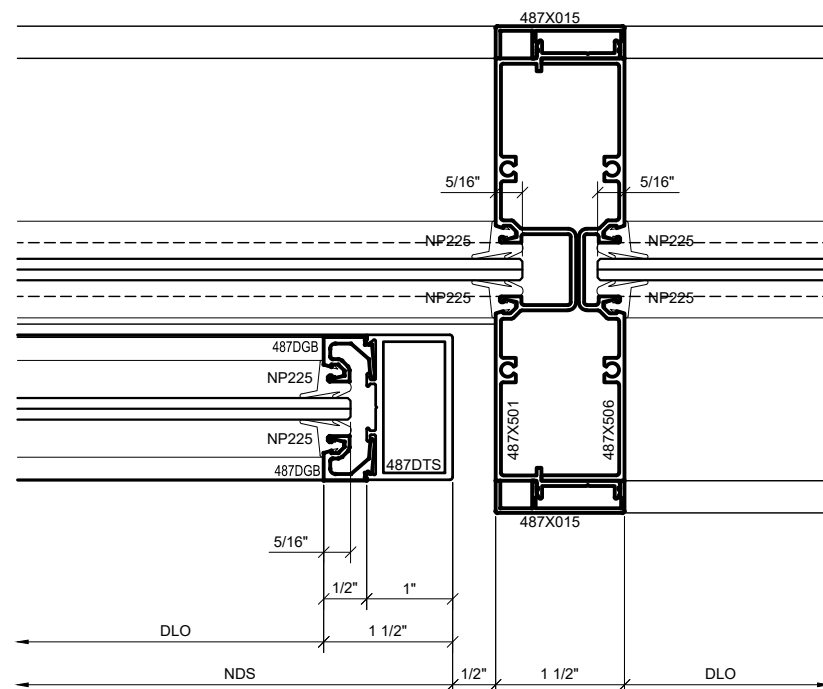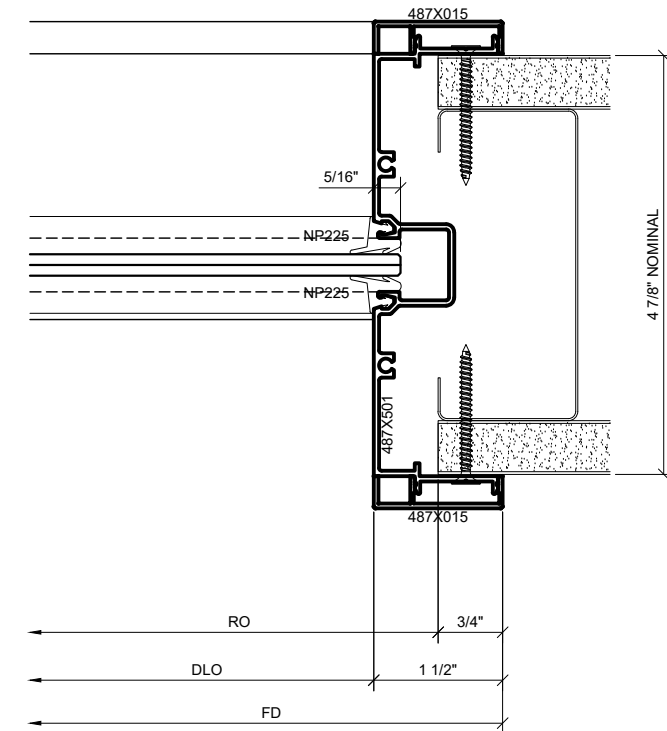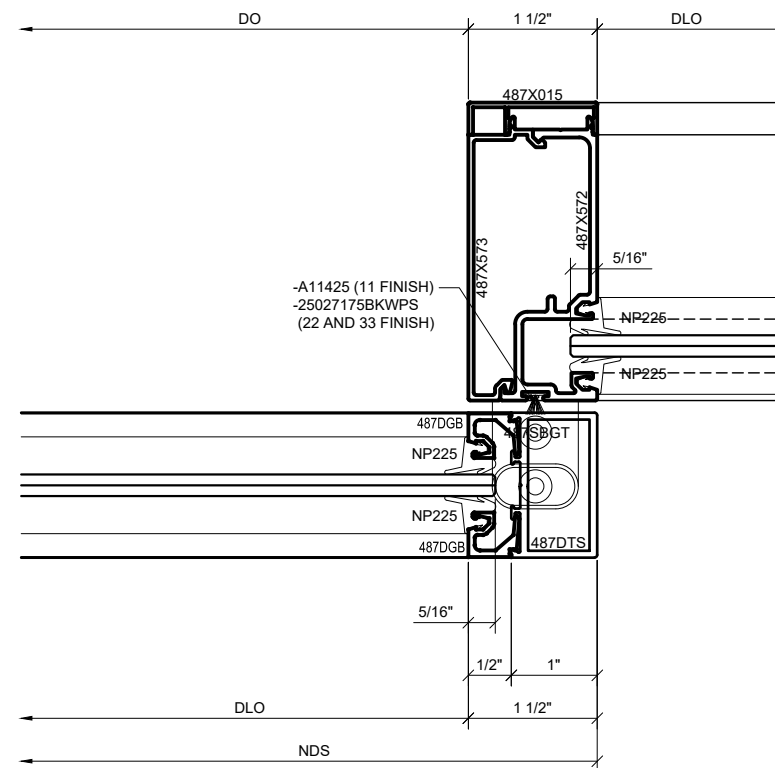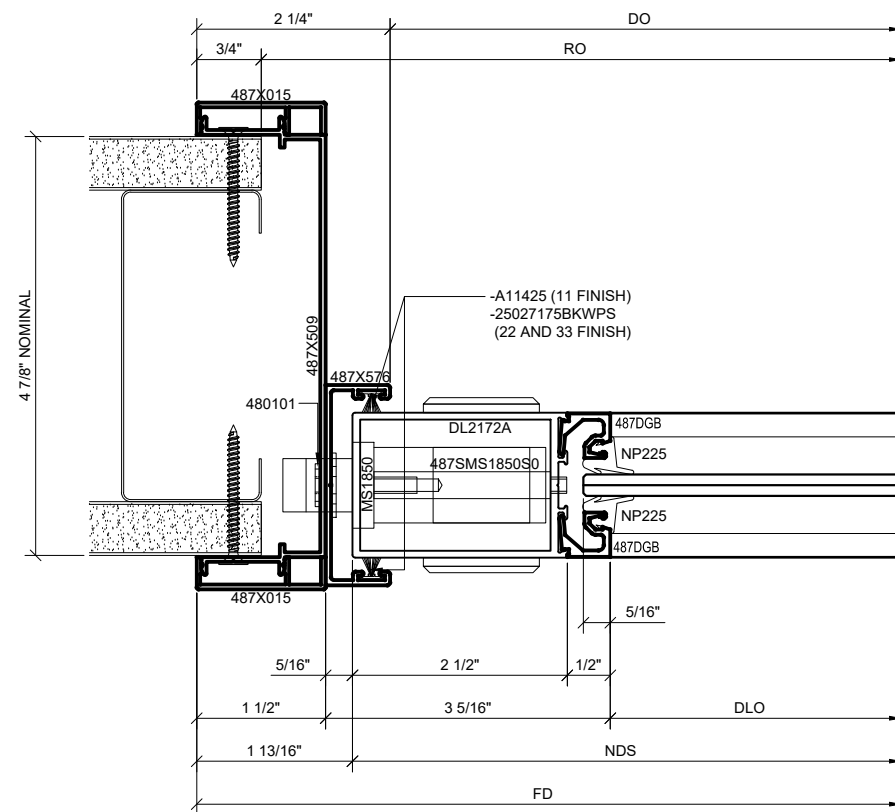
[illegible]

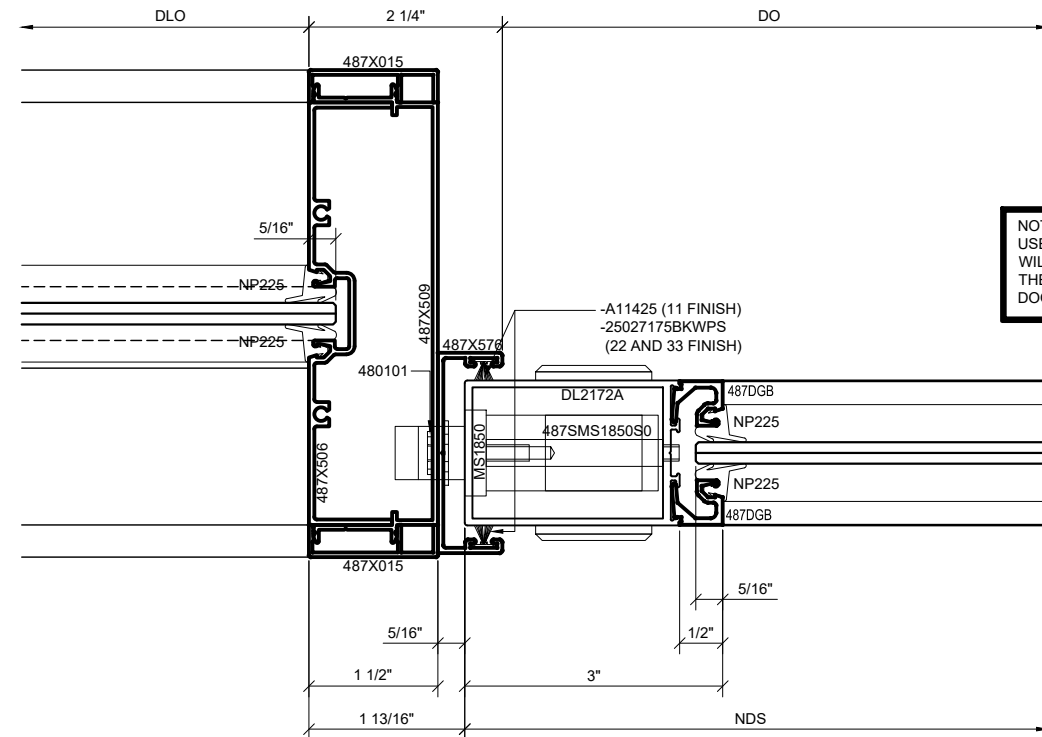

① SERIES 487 OPS INTEGRATED SLIDER TRANSITION
VERTICAL-STANDARD TO STRIKE JAMB (CLOSED)

1'-0"=1'-0"


ARCH REF: N/A

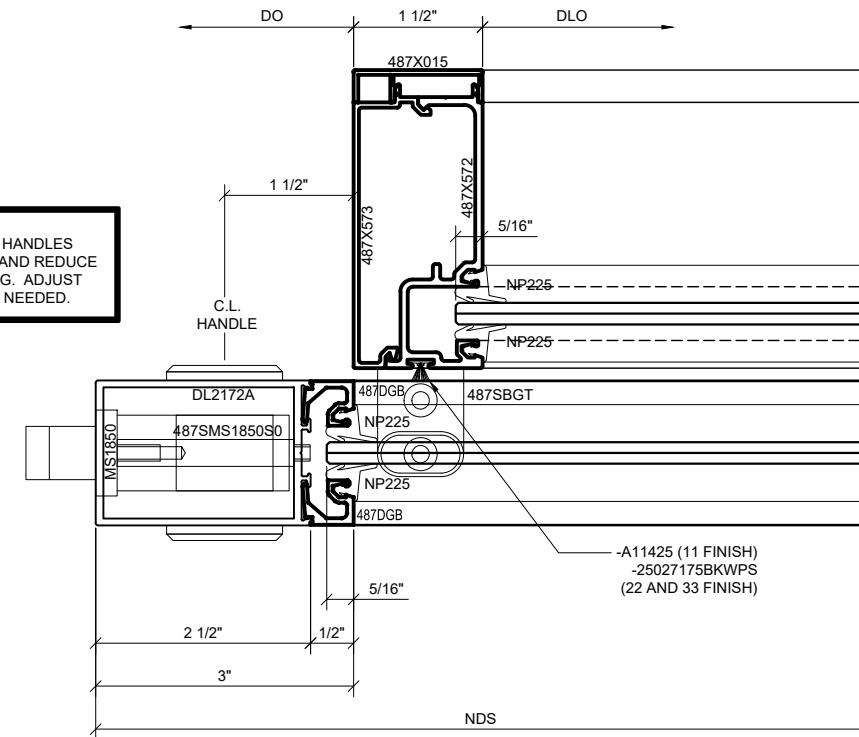

② SERIES 487 OPS INTEGRATED SLIDER TRANSITION
VERTICAL-STANDARD TO INTERMEDIATE JAMB DETAIL (OPEN)

1'-0"=1'-0"

ARCH REF: N/A

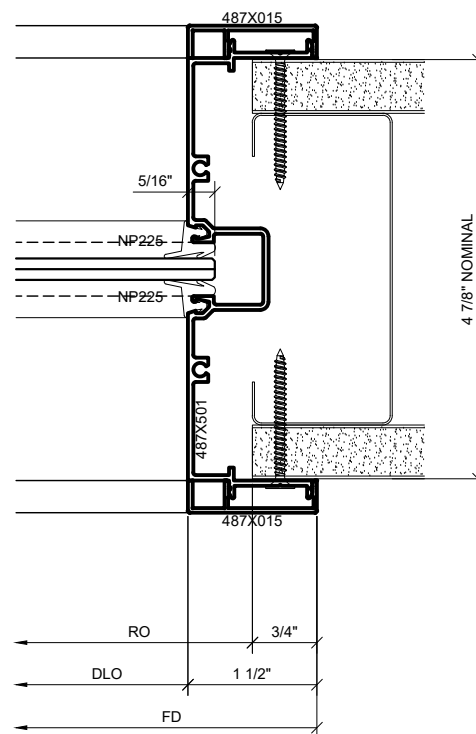

③ SERIES 487 OPS STANDARD JAMB DETAIL

1'-0"=1'-0"

ARCH REF: N/A

Revisions By:

CRL
ALUMINUM
A CRH COMPANY
2503 E. 14th Ave., Suite 100
Phoenix, AZ 85016
PH (602) 427-8144 FX 800-567-7501 www.crlaluminum.com

Description:
CRL 487-1.5 OFFICE
PARTITION SYSTEM SLIDERS
200 FD-AR

Drawn By: RPD
Date: 02/06/20
Scale: AS NOTED
File Name:
CRL 487_1.5IN_SLIDER_OPS.dwg

Sheet

3.2