


CRL POST MOUNTED HAND RAIL BRACKET FOR ROUND POST AND FLAT POST APPLICATIONS

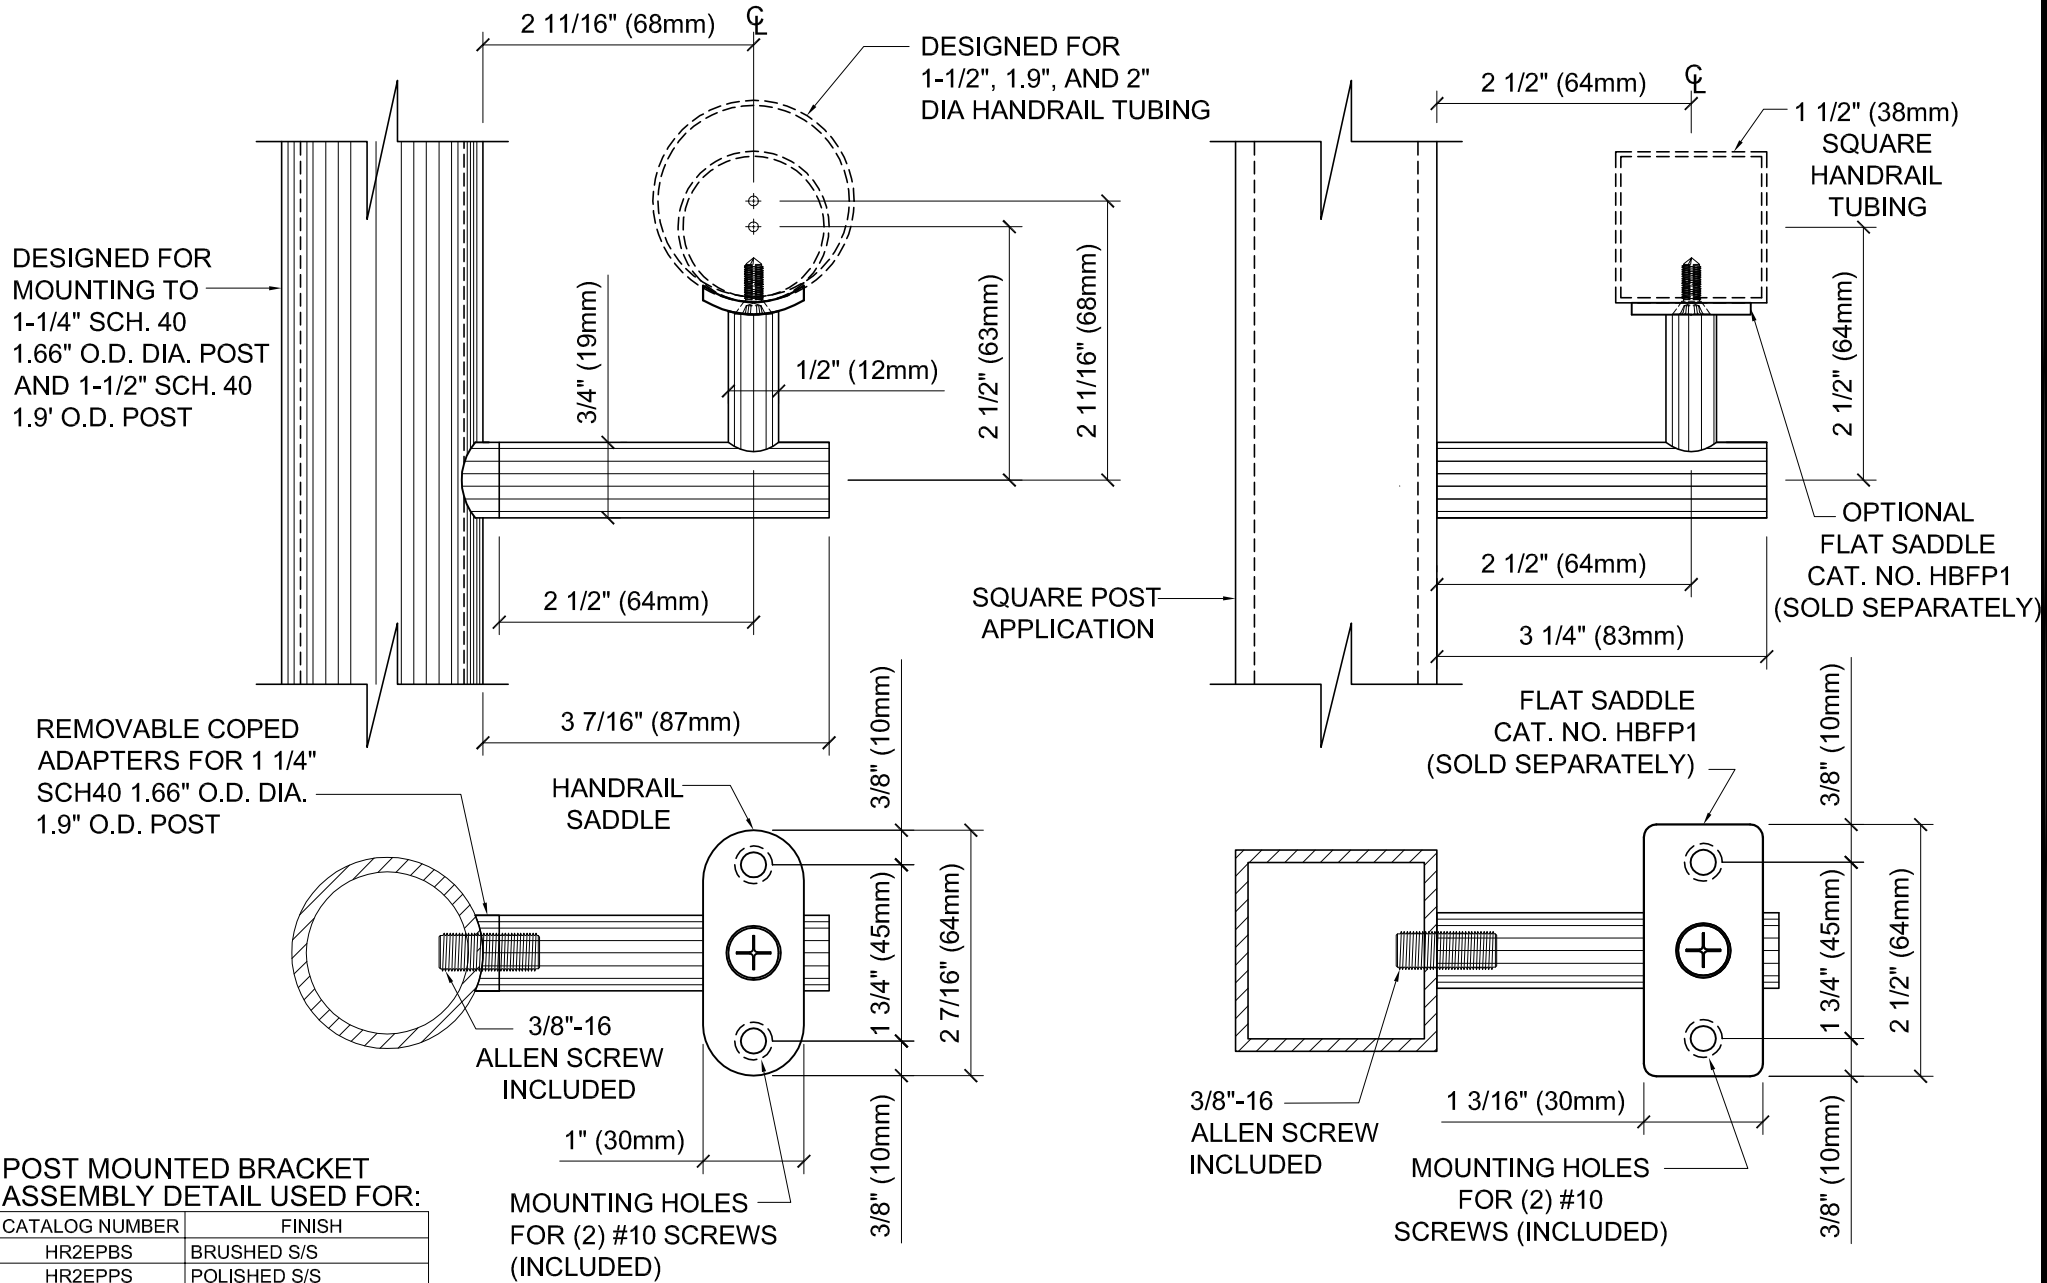

POST MOUNTED BRACKET ASSEMBLY DETAIL USED FOR:

CATALOG NUMBER	FINISH
HR2EPBS	BRUSHED S/S
HR2EPPS	POLISHED S/S
HR2EPMA	MILL ALUMINUM

CRL ARCHITECTURAL PRODUCTS
 PH: 800-421-6144 FX: 800-262-3299
 WWW.CRLAURENCE.CO

DESCRIPTION: POST MOUNTED BRACKET ASSEMBLY
 FOR 1-1/4" SCH40, 1.5" SCH40, AND 2" DIA HANDRAIL TUBING

CAT. NO: (SEE CHART)	DATE: 05/23/2014
FILE NAME: HR2EP	SCALE: N.T.S.
DRAWN BY: R.A.	CHECKED BY: C.H.
SHT 1 OF 1	