


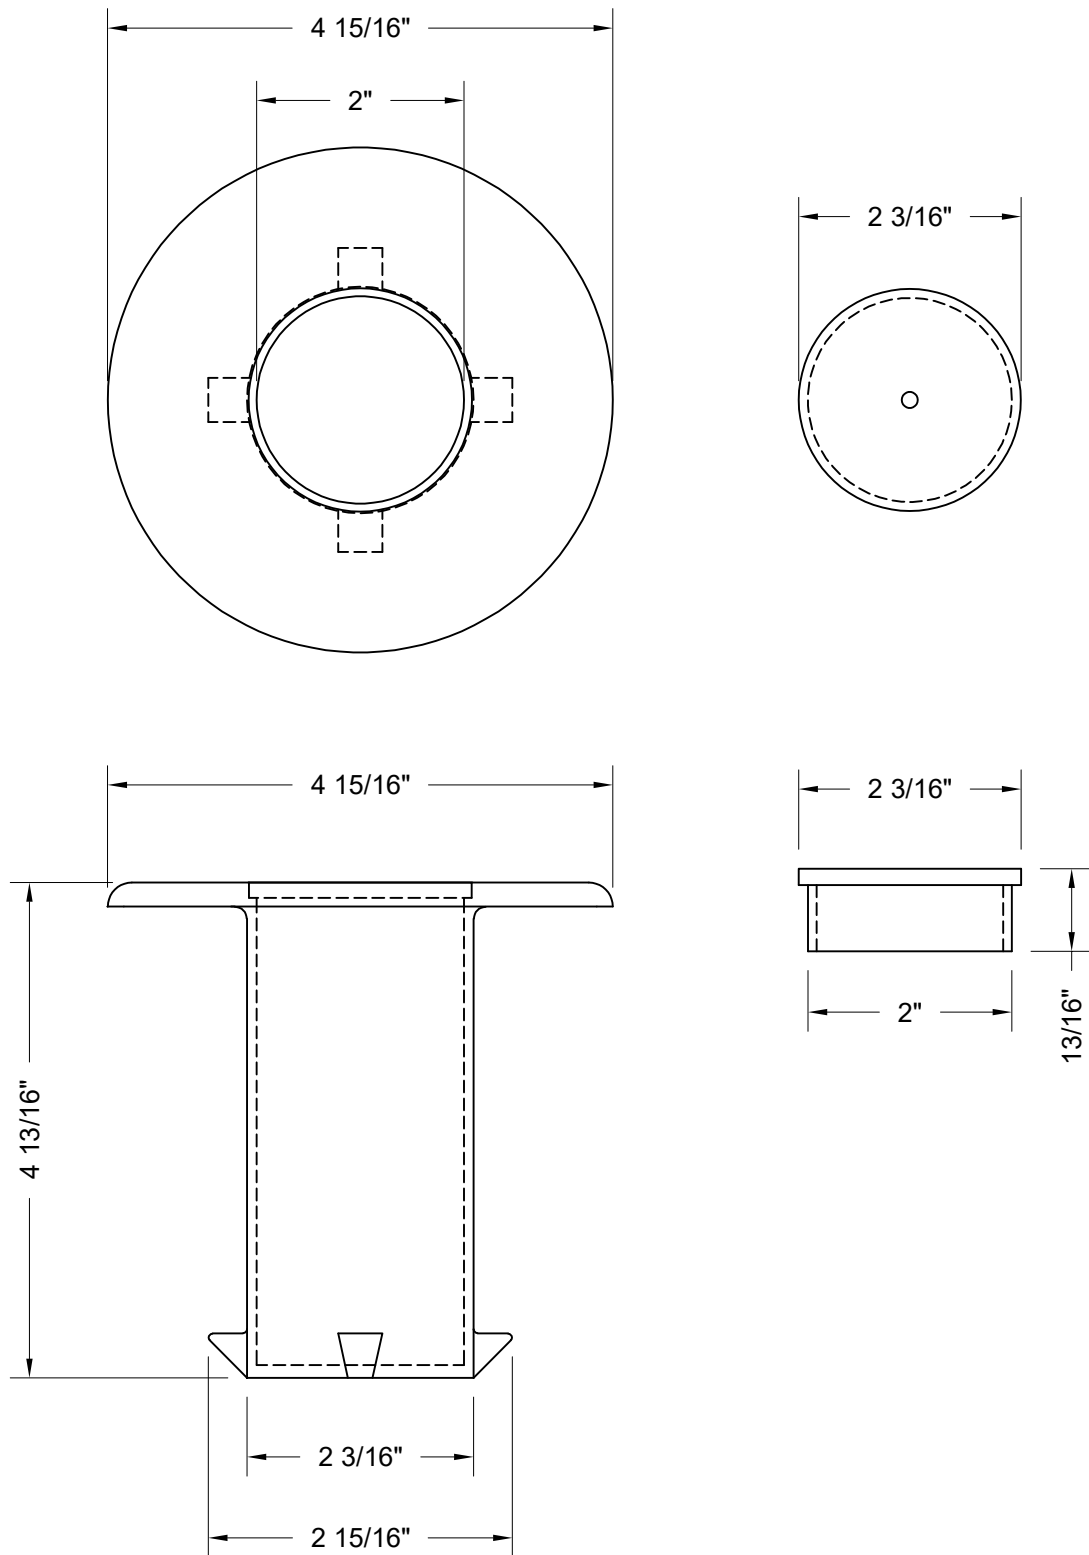

CRL[®]

2503 E. Vernon Avenue, Los Angeles, CA 90058-1897
PH (800)-421-6144 FX: 800-587-7501 www.crlaurence.com

PART
NUMBER

HR20FS

HRS HAND RAILING SYSTEMS
FLOOR SOCKET WITH CAP FOR 2" TUBING