
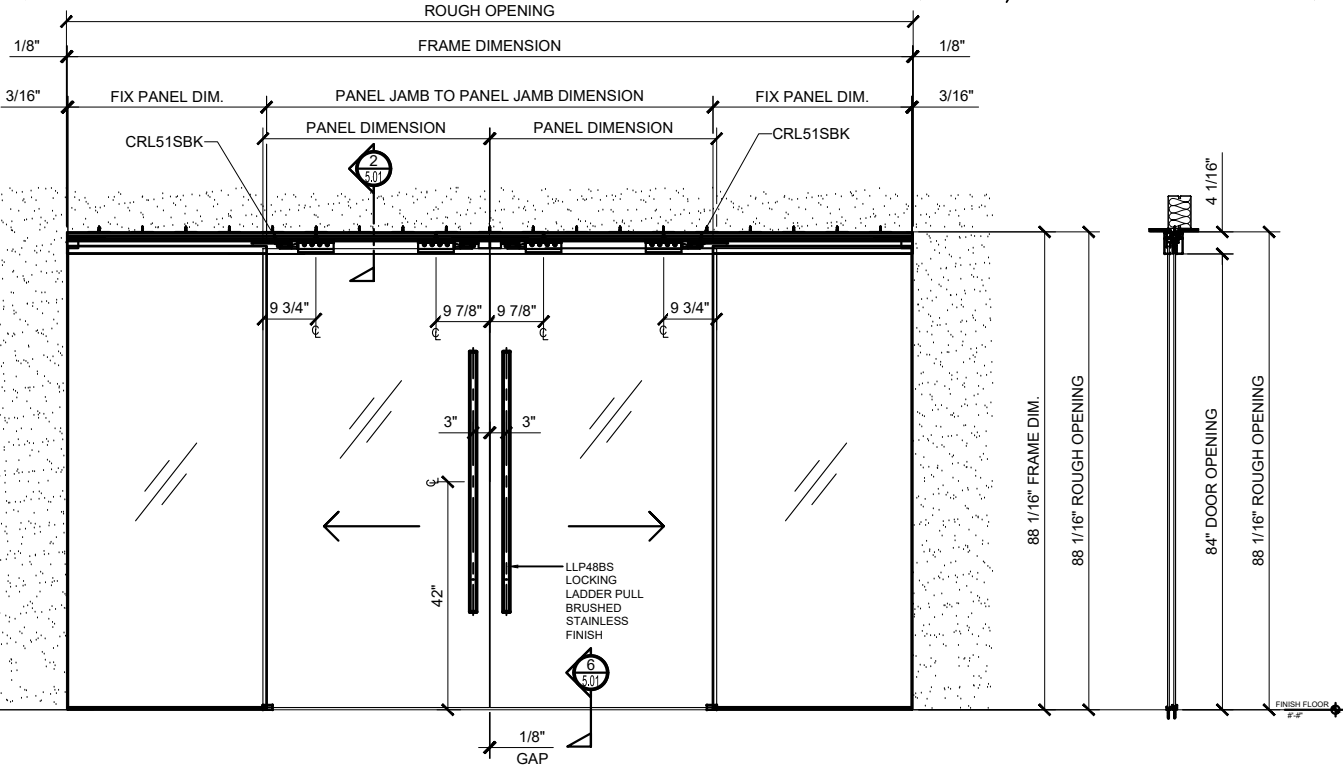


CRL51 SERIES TOP HUNG
SLIDING DOOR SYSTEM ~ CEILING MOUNT


IMPORTANT NOTE:
DIMENSION AND HARDWARE ARE JUST FOR
INFORMATION ONLY. DO NOT TAKE ANY
MEASUREMENT FROM THIS DRAWING

STANDARD PANEL (WIDTH & WEIGHT)
GUIDELINES
PANEL WEIGHT = 170 lbs (MAX.) / LEAF
PANEL WIDTH = 23 1/2" MIN. ~ 47 1/8"
" MAX. / LEAF

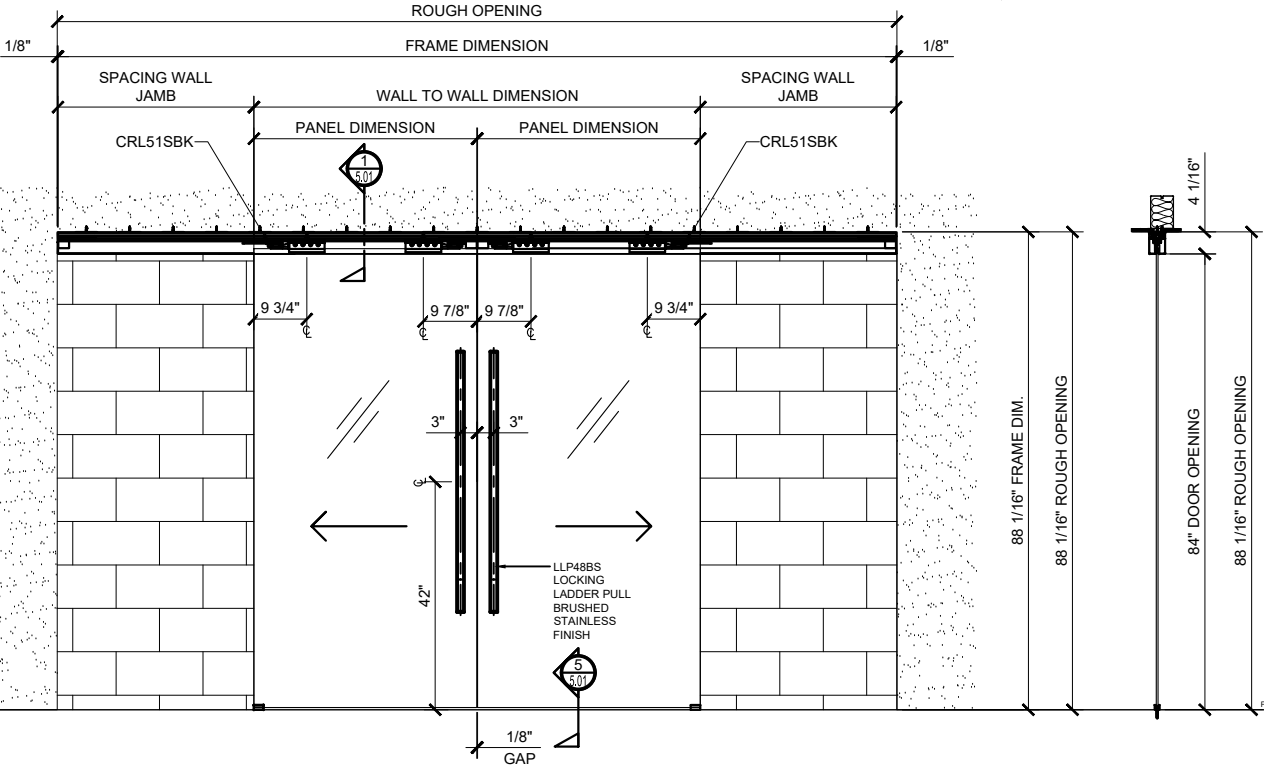


① CRL 51 CS2 BI-PARTING SYNC. CEILING MOUNT ~ DOOR CLOSED
ARCH REF: NONE 3/4"=1'-0"

② CRL 512 CS2 BI-PARTING w/ 2 FIXED PANELS SYNC. CEILING MOUNT ~ DOOR CLOSED
ARCH REF: NONE 3/4"=1'-0"

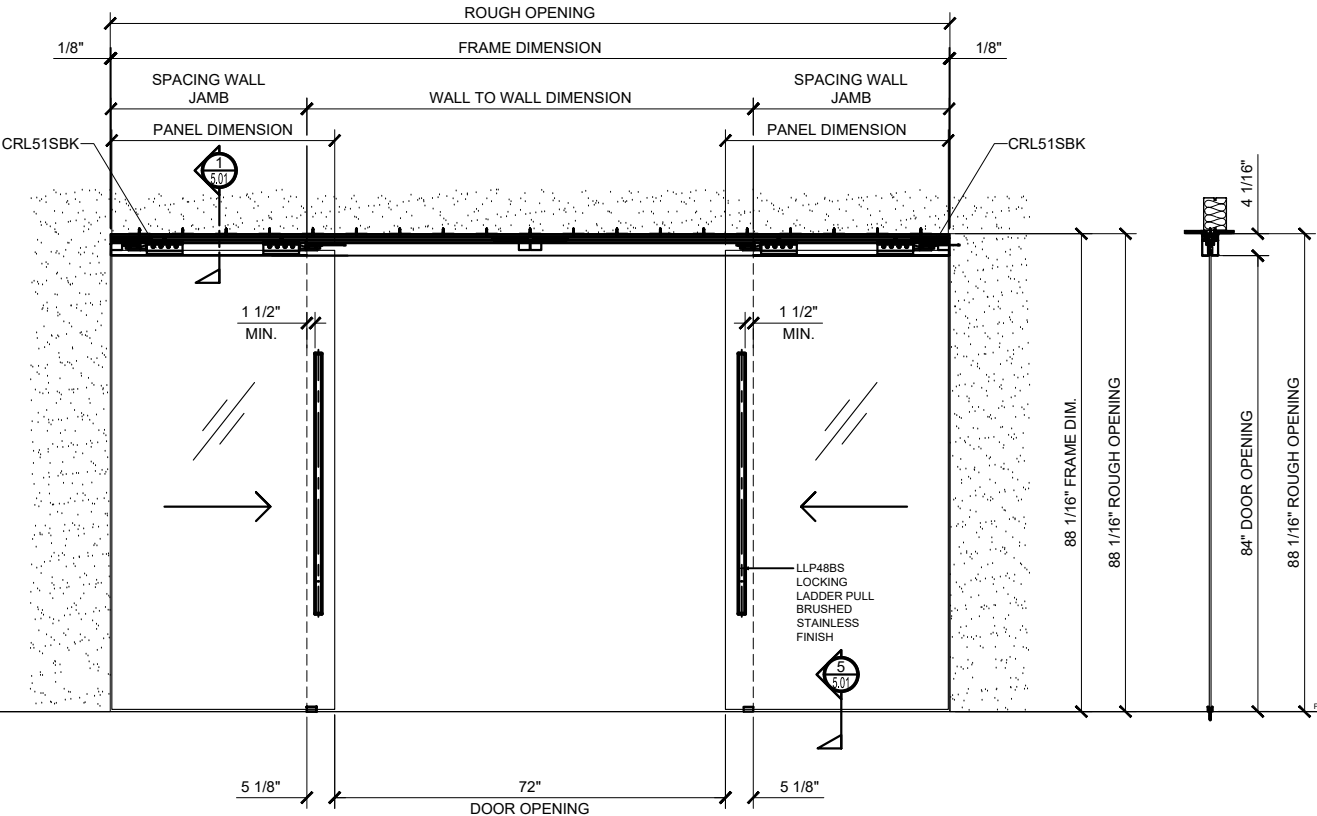

①A CRL 51 CS2 BI-PARTING SYNC. CEILING MOUNT ~ DOOR OPENED
ARCH REF: NONE 3/4"=1'-0"

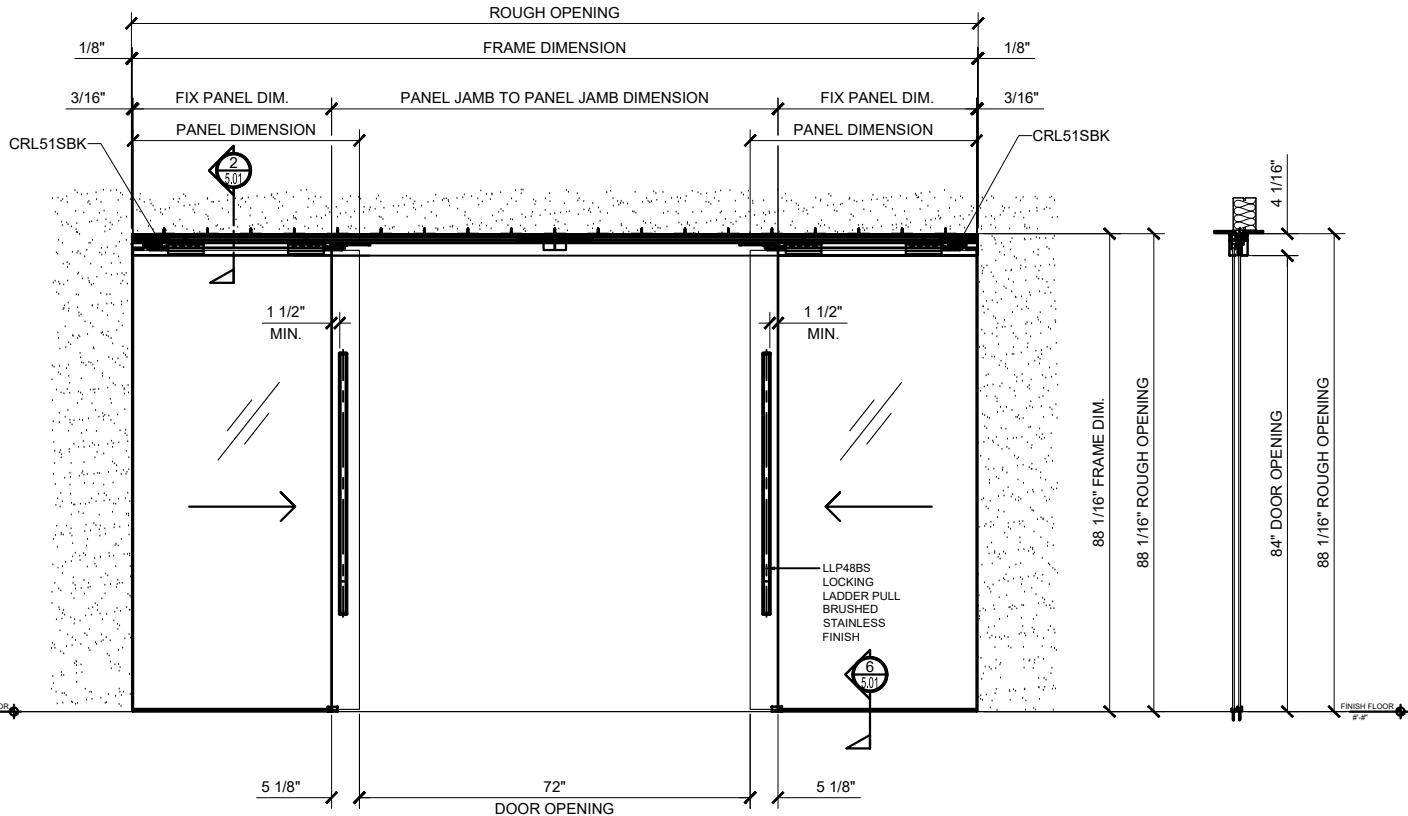

②A CRL 512 CS2 BI-PARTING w/ 2 FIXED PANELS SYNC. CEILING MOUNT ~ DOOR OPENED
ARCH REF: NONE 3/4"=1'-0"

Revisions By:

CRL

2503 E. Vernon Avenue, Los Angeles, CA 90058-1897
PH (800)-421-6144 FX: 800-587-7501 www.crlaurence.com

Description:
CRL 51 SERIES SLIDER
FOR GLASS DOORS
5/16" THK. ~ 3/8" THK. GLASS

Drawn ByCRL

Date: 02.26.19

Scale: AS NOTED

File Name:

SYS0106B



Sheet

2.01

CRL51 SERIES TOP HUNG
SLIDING DOOR SYSTEM



IMPORTANT NOTE:
DIMENSION AND HARDWARE ARE JUST FOR
INFORMATION ONLY. DO NOT TAKE ANY
MEASUREMENT FROM THIS DRAWING

STANDARD PANEL (WIDTH & WEIGHT)
GUIDELINES
PANEL WEIGHT = 170 lbs (MAX.) / LEAF
PANEL WIDTH = 23 1/2" MIN. ~ 47 1/8"
" MAX. / LEAF

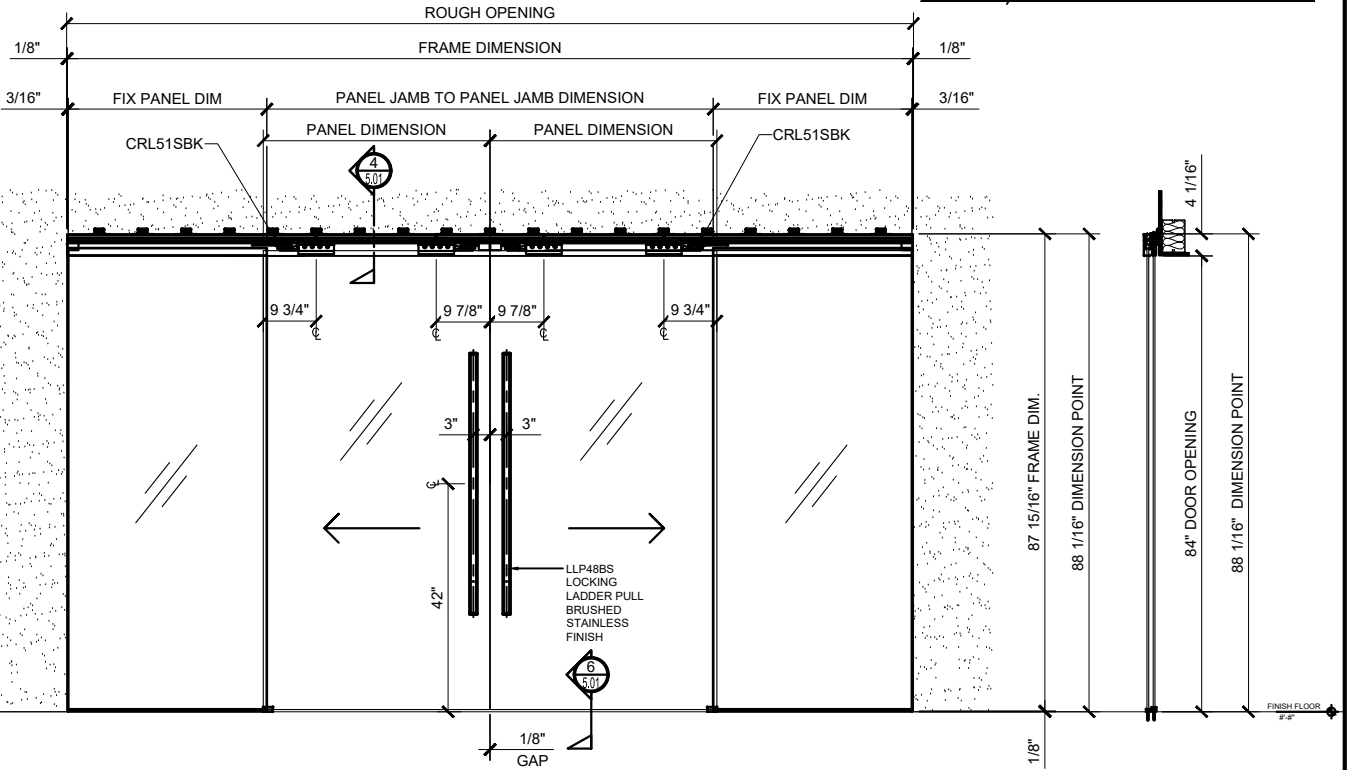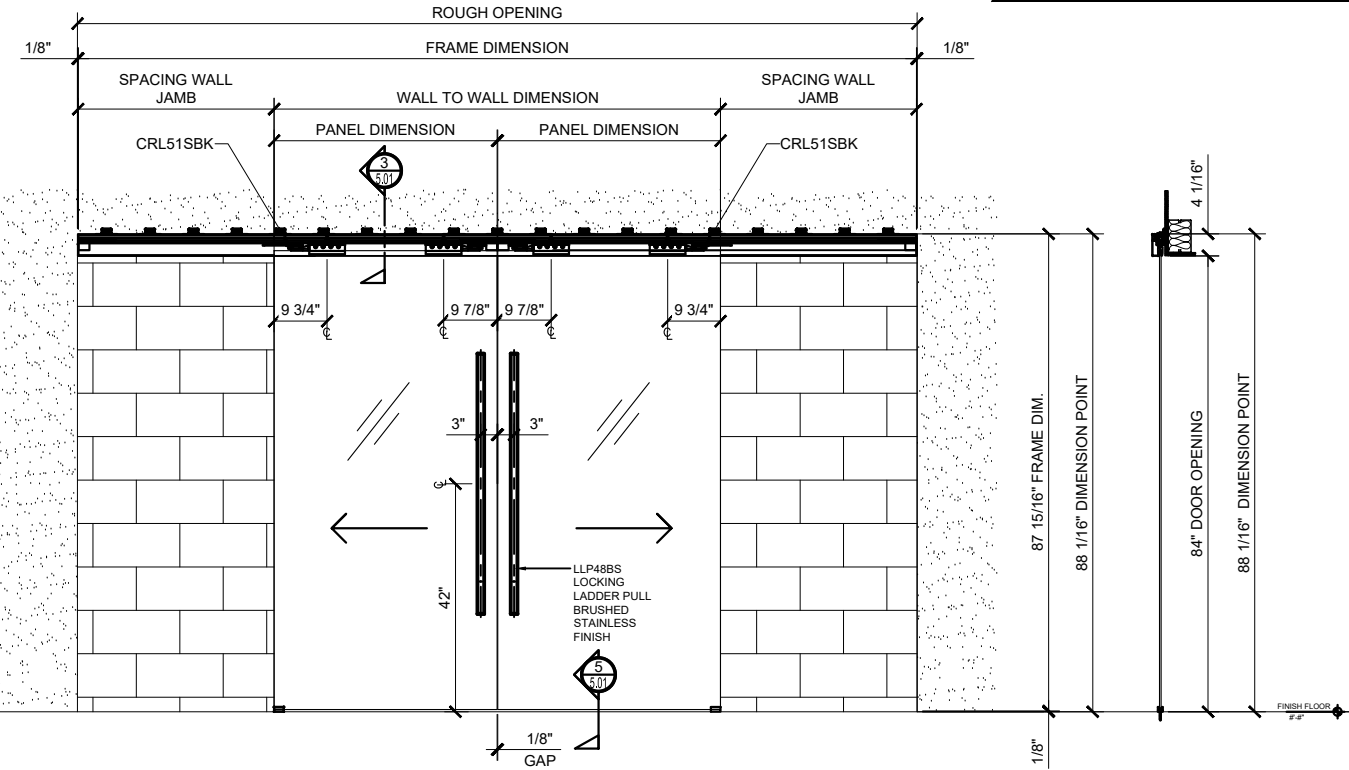

① CRL 51 S2 BI-PARTING SYNC. WALL MOUNT ~ DOOR CLOSED
ARCH REF: NONE
3/4"=1'-0"

② CRL 512 S2 BI-PARTING w/ 2 FIXED PANELS SYNC. WALL MOUNT ~ DOOR CLOSED
ARCH REF: NONE
3/4"=1'-0"

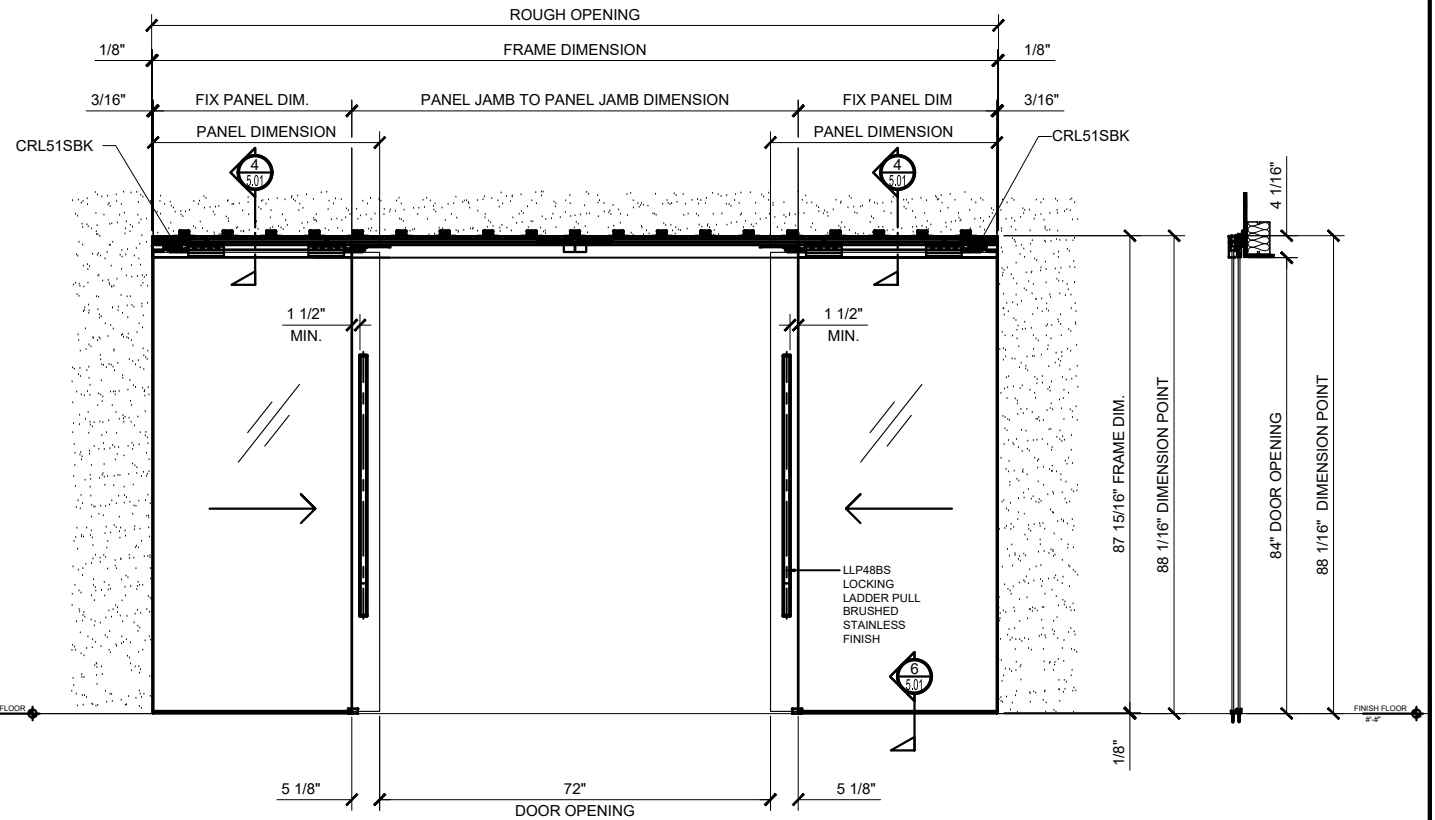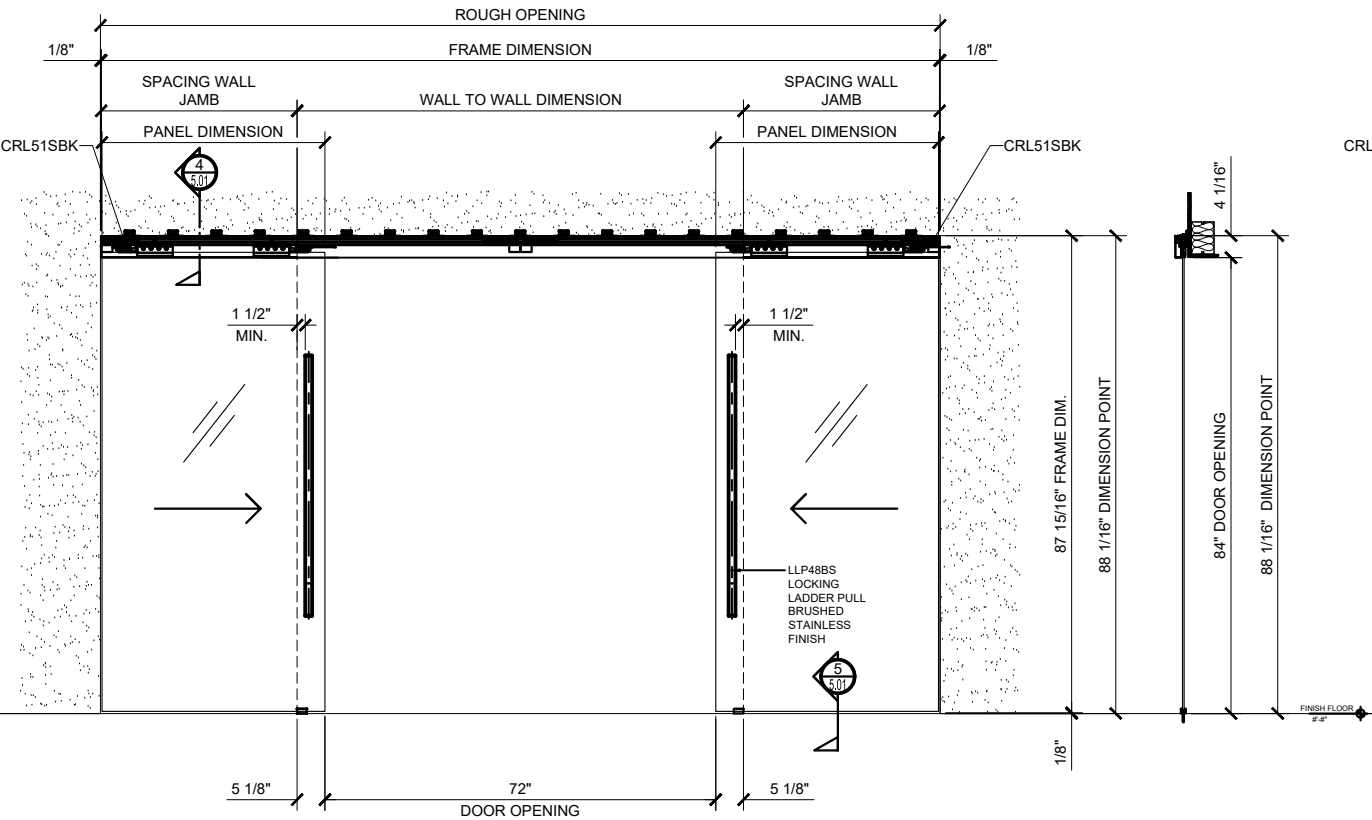

①A CRL 51 S2 BI-PARTING SYNC. WALL MOUNT ~ DOOR OPENED
ARCH REF: NONE
3/4"=1'-0"

②A CRL 512 S2 BI-PARTING w/ 2 FIXED PANELS SYNC. WALL MOUNT ~ DOOR OPENED
ARCH REF: NONE
3/4"=1'-0"

Revisions By:

CRL

2503 E. Vernon Avenue, Los Angeles, CA 90058-1897
PH (800)-421-6144 FX: 800-587-7501 www.crlaurence.com

Description:
CRL 51 SERIES SLIDER
FOR GLASS DOORS
5/16" THK. ~ 3/8" THK. GLASS

Drawn ByCRL

Date: 02.26.19


Scale: AS NOTED

File Name:

SYS0106B

Sheet

2.02

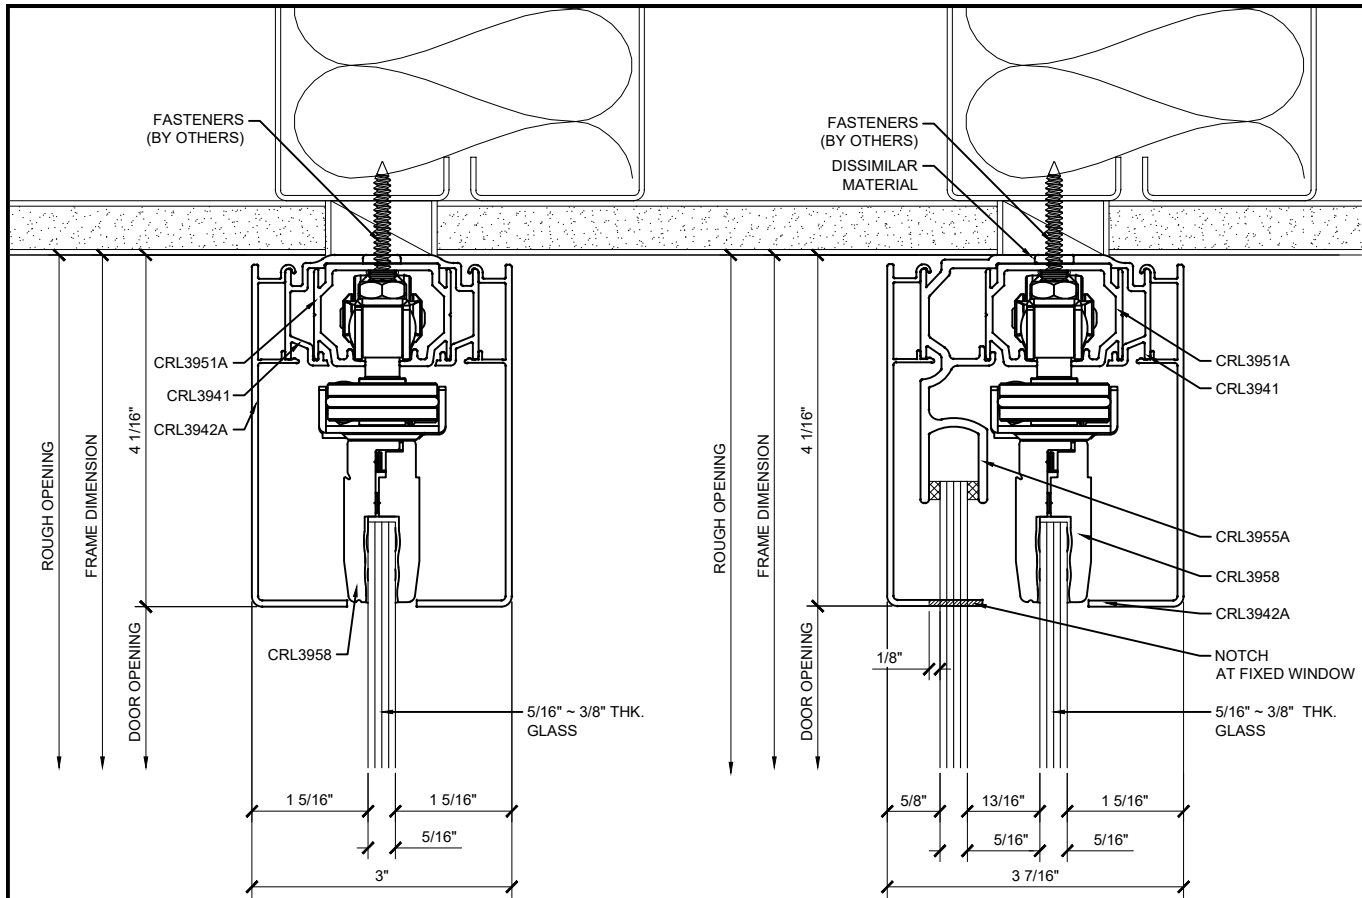


① SECTION DETAIL @ HEAD

ARCH REF: NONE 1'-0"=1'-0"


② SECTION DETAIL @ HEAD

ARCH REF: NONE 1'-0"=1'-0"

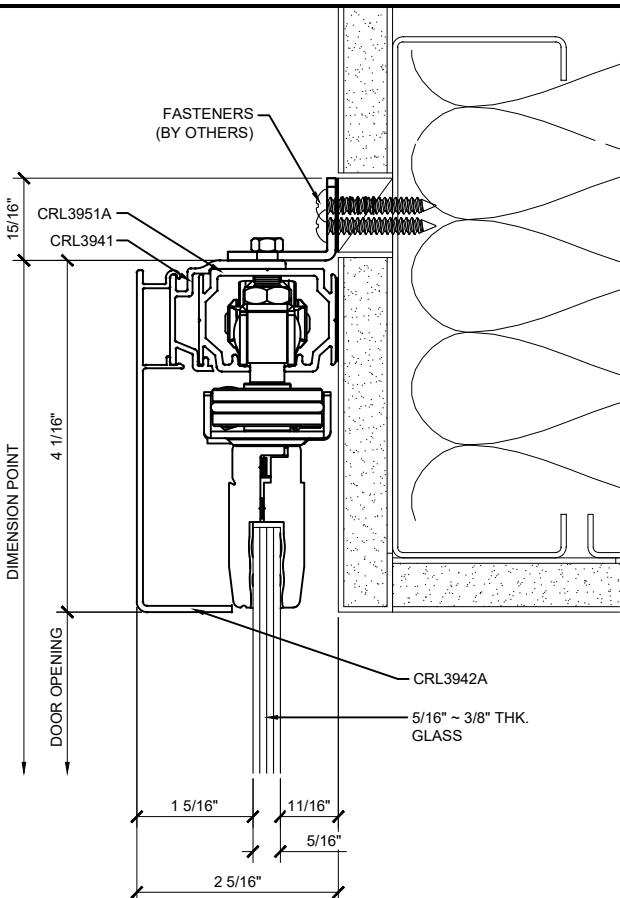


③ SECTION DETAIL @ HEAD

ARCH REF: NONE 1'-0"=1'-0"

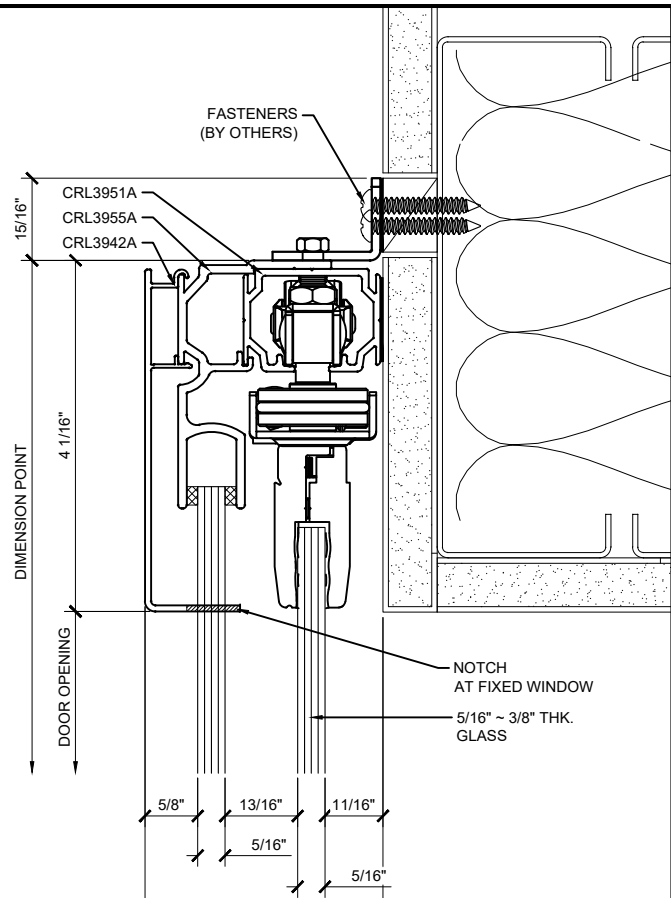

④ SECTION DETAIL @ HEAD

ARCH REF: NONE 1'-0"=1'-0"

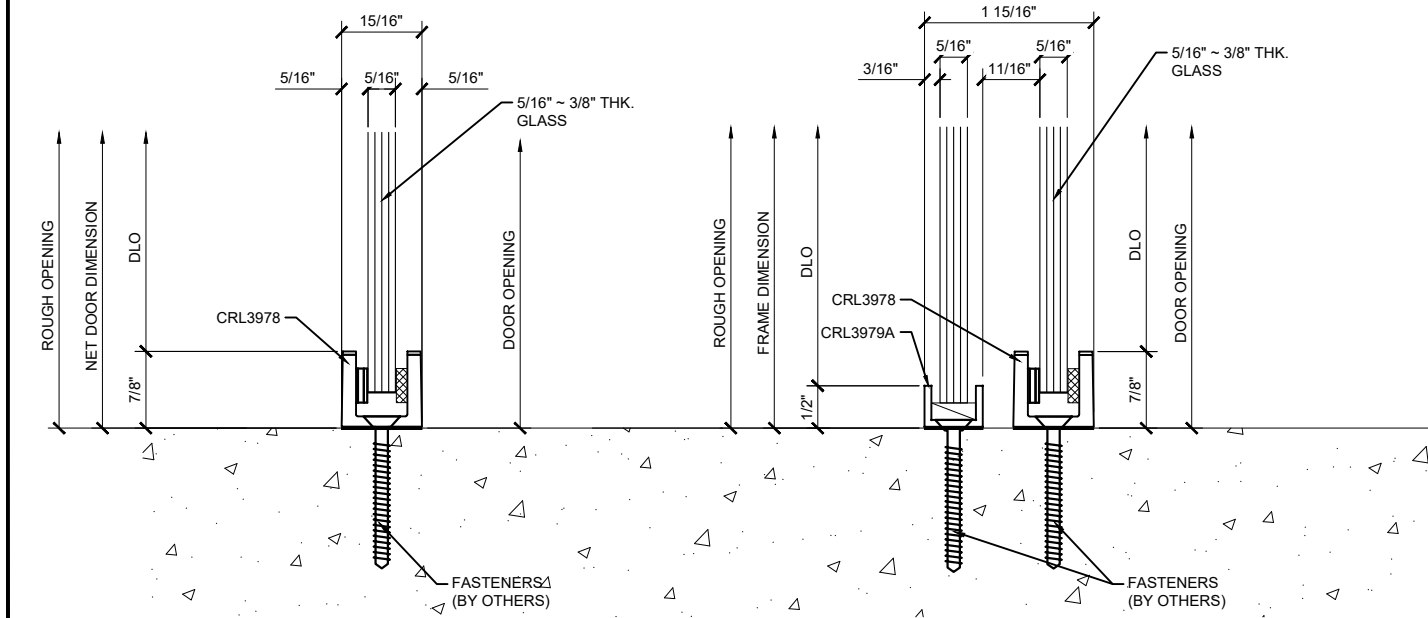

⑤ SECTION DETAIL @ SILL

ARCH REF: NONE 1'-0"=1'-0"

⑥ SECTION DETAIL @ SILL

ARCH REF: NONE 1'-0"=1'-0"

Revisions By:

CRL

2503 E. Vernon Avenue, Los Angeles, CA 90058-1897
PH (800)-421-6144 FX: 800-587-7501 www.crlaurence.com

Description:
CRL 51 SERIES SLIDER
FOR GLASS DOORS
5/16" THK. ~ 3/8" THK. GLASS

Drawn ByCRL

Date: 02.26.19

Scale: AS NOTED

File Name:

SYS0106B

Sheet

5.01