





1202 SERIES SWINGING DOUBLE GLASS DOOR AND SINGLE GLASS DOOR - W/O TRANSOM & W/O SIDELITES

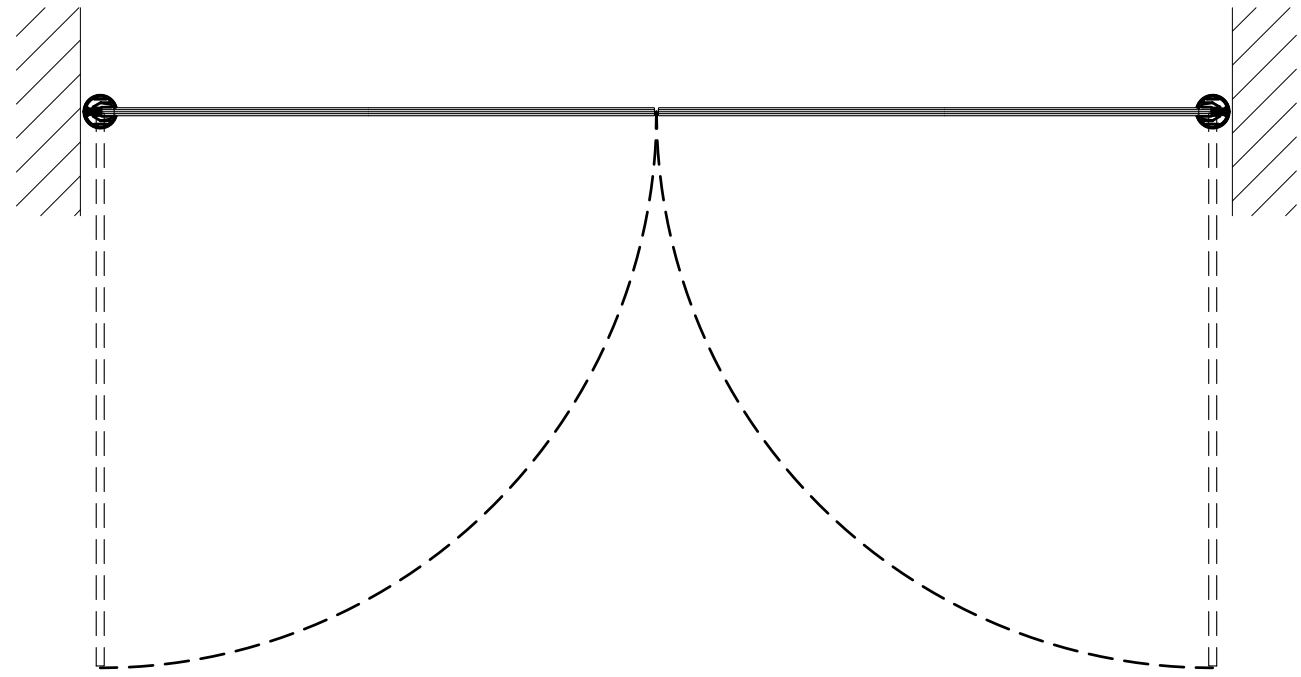


1 PLAN

ARCH REF: 1"=1'-0"

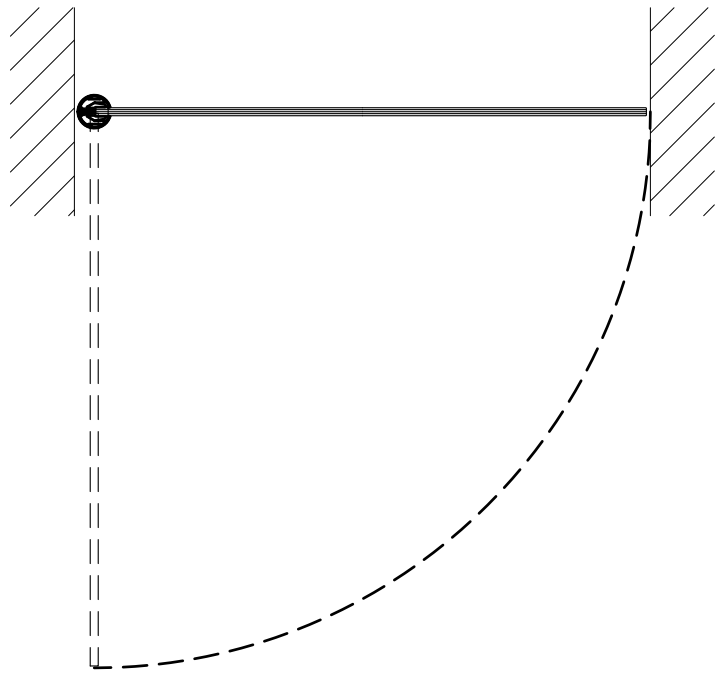


3 PLAN

ARCH REF: 1"=1'-0"

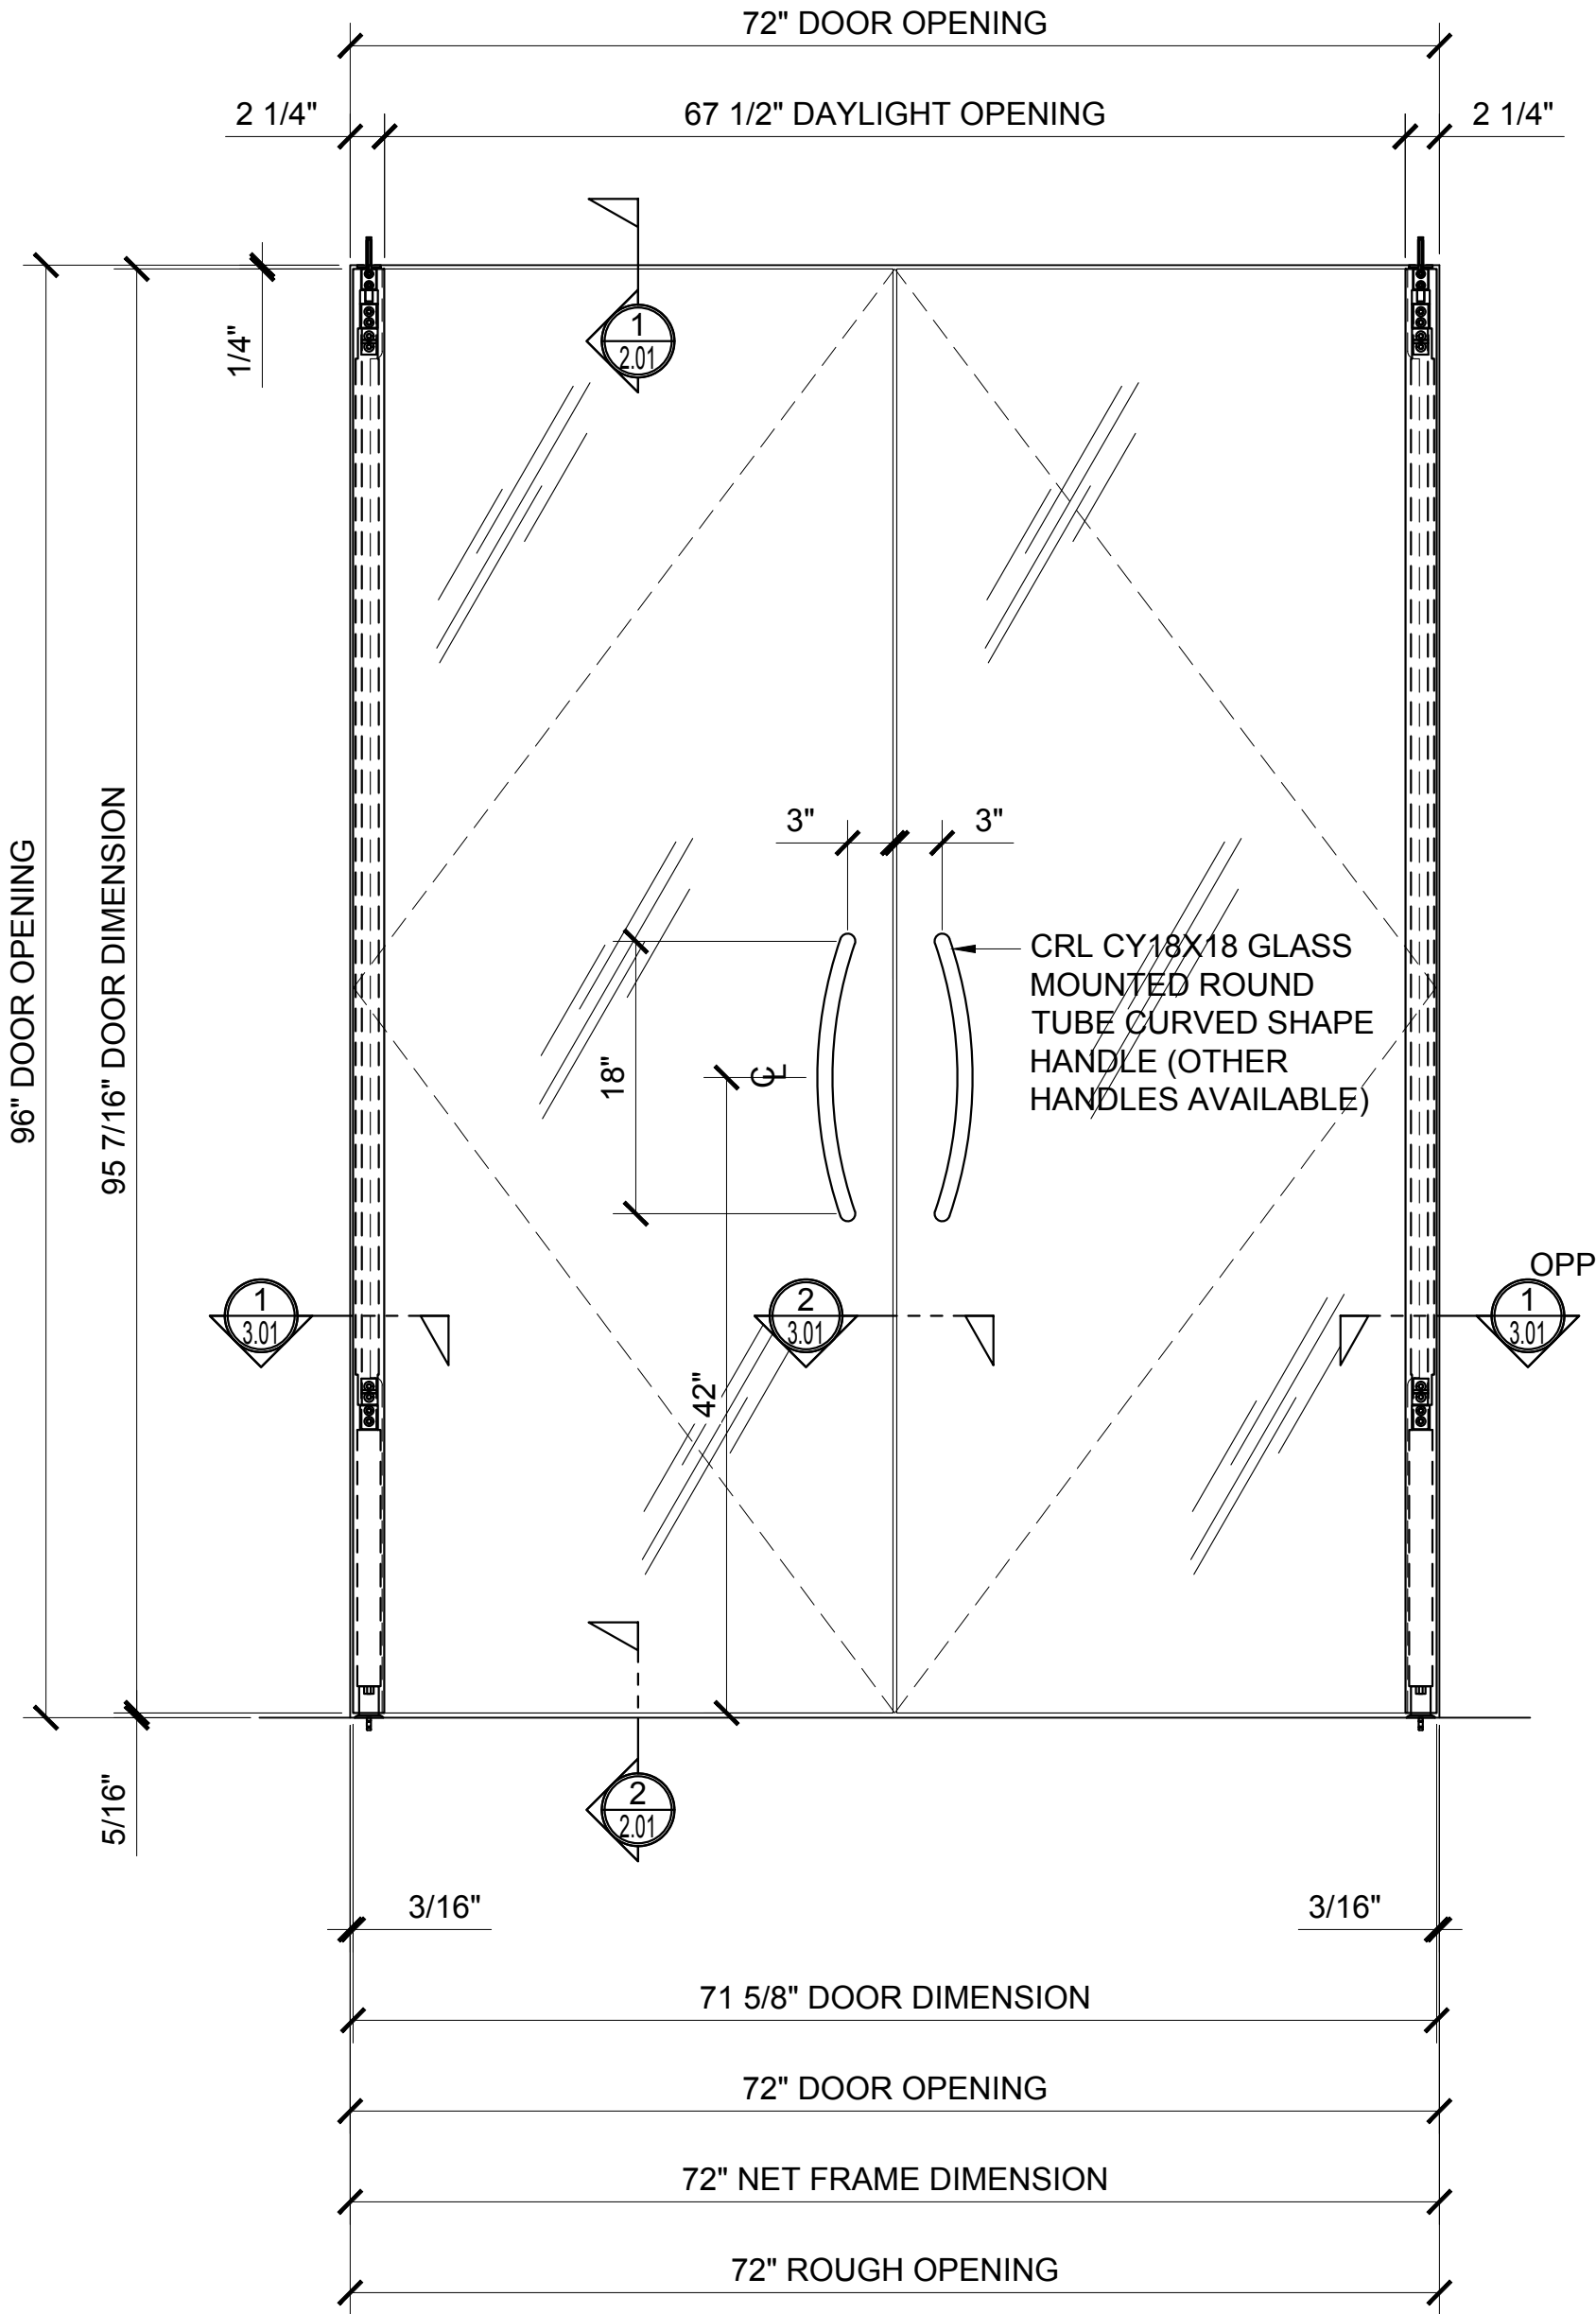


2 ELEVATION

ARCH REF: 1"=1'-0"

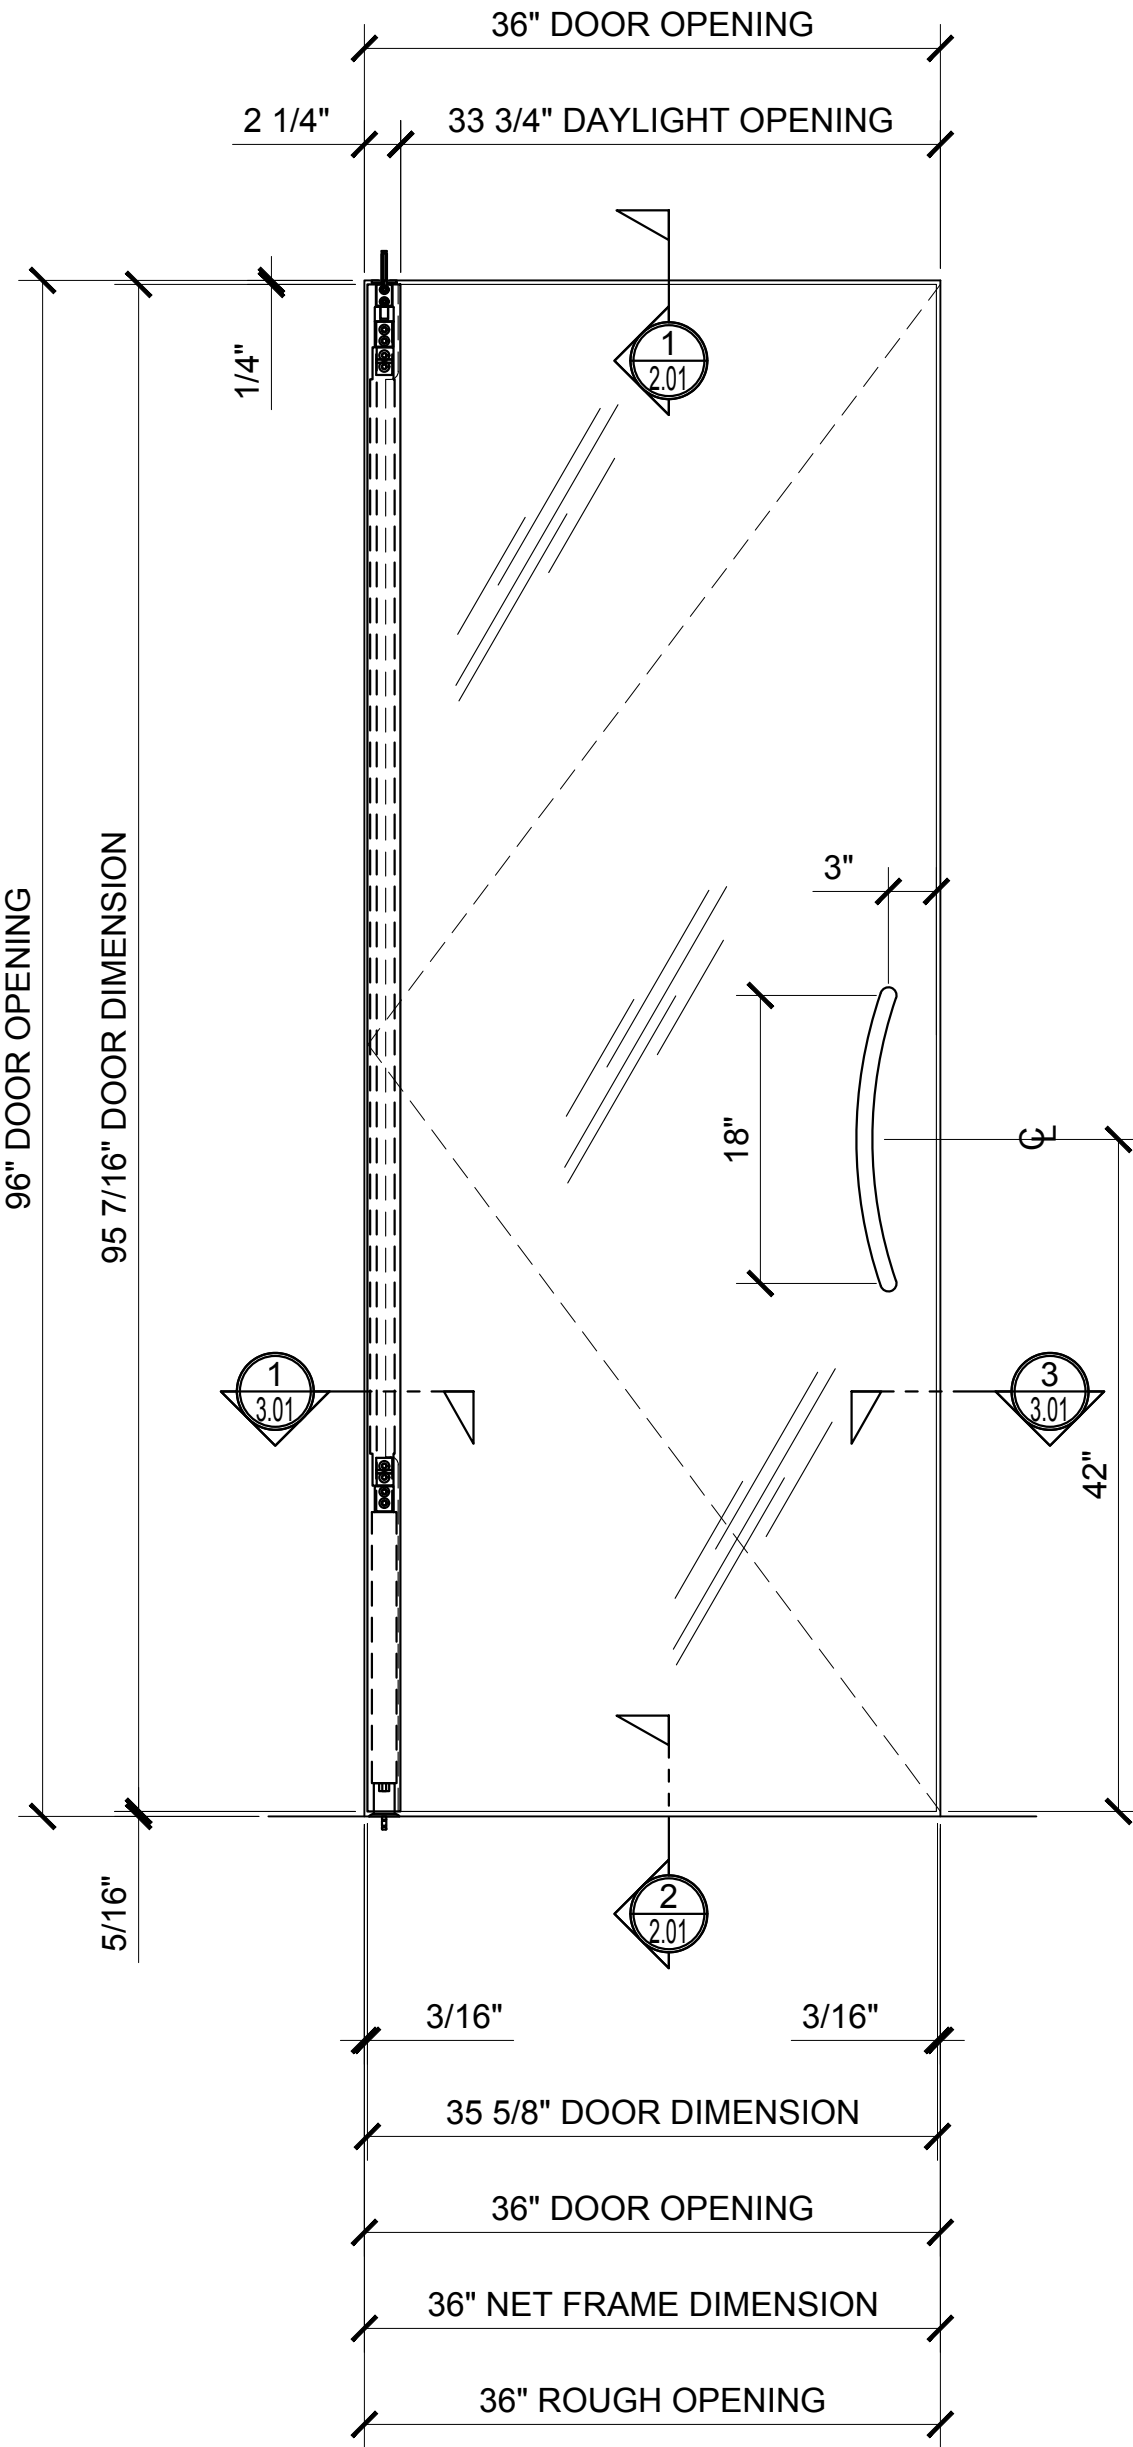

4 ELEVATION

ARCH REF: 1"=1'-0"

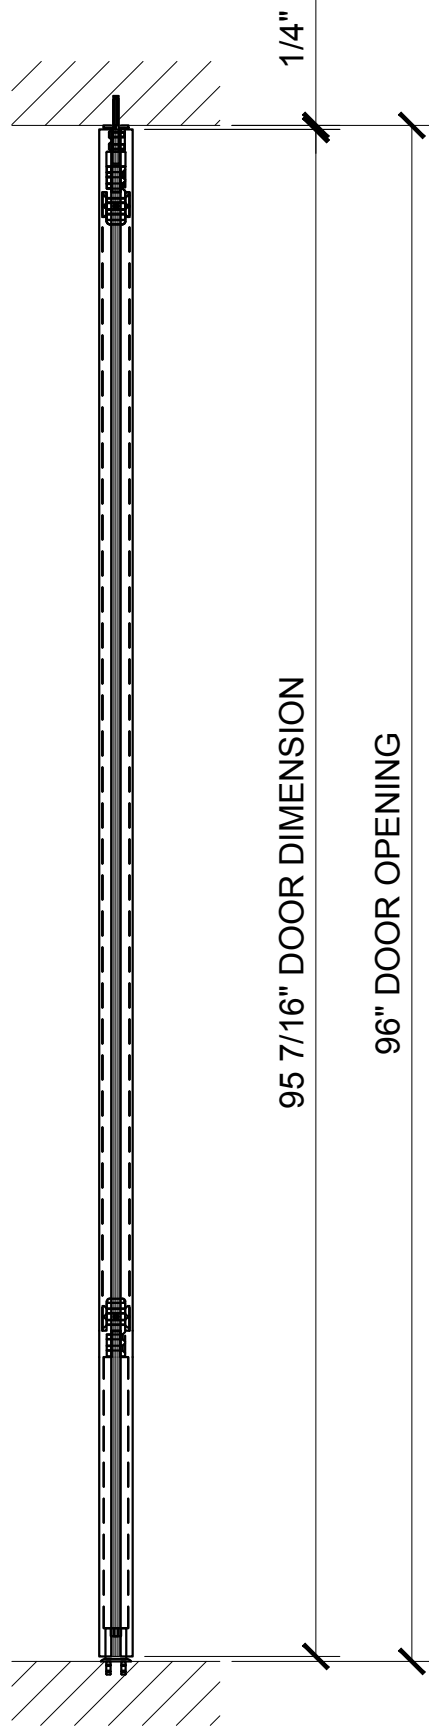

5 DOOR SECTION

ARCH REF: 1"=1'-0"


Revisions By:

C.R. LAURENCE CO. ARCHITECTURAL PRODUCTS
2503 E. Vernon Avenue, Los Angeles, CA 90058-1897
PH (800) 421-6144 FX 800-597-7301 www.crlaurence.com


Discription:
1202 SERIES SWINGING
GLASS DOOR SYSTEM

Drawn By: AAD
Date: 10/16/15
Scale: AS NOTED
File Name:
1202 Series Swinging Glass Door System.dwg

Sheet

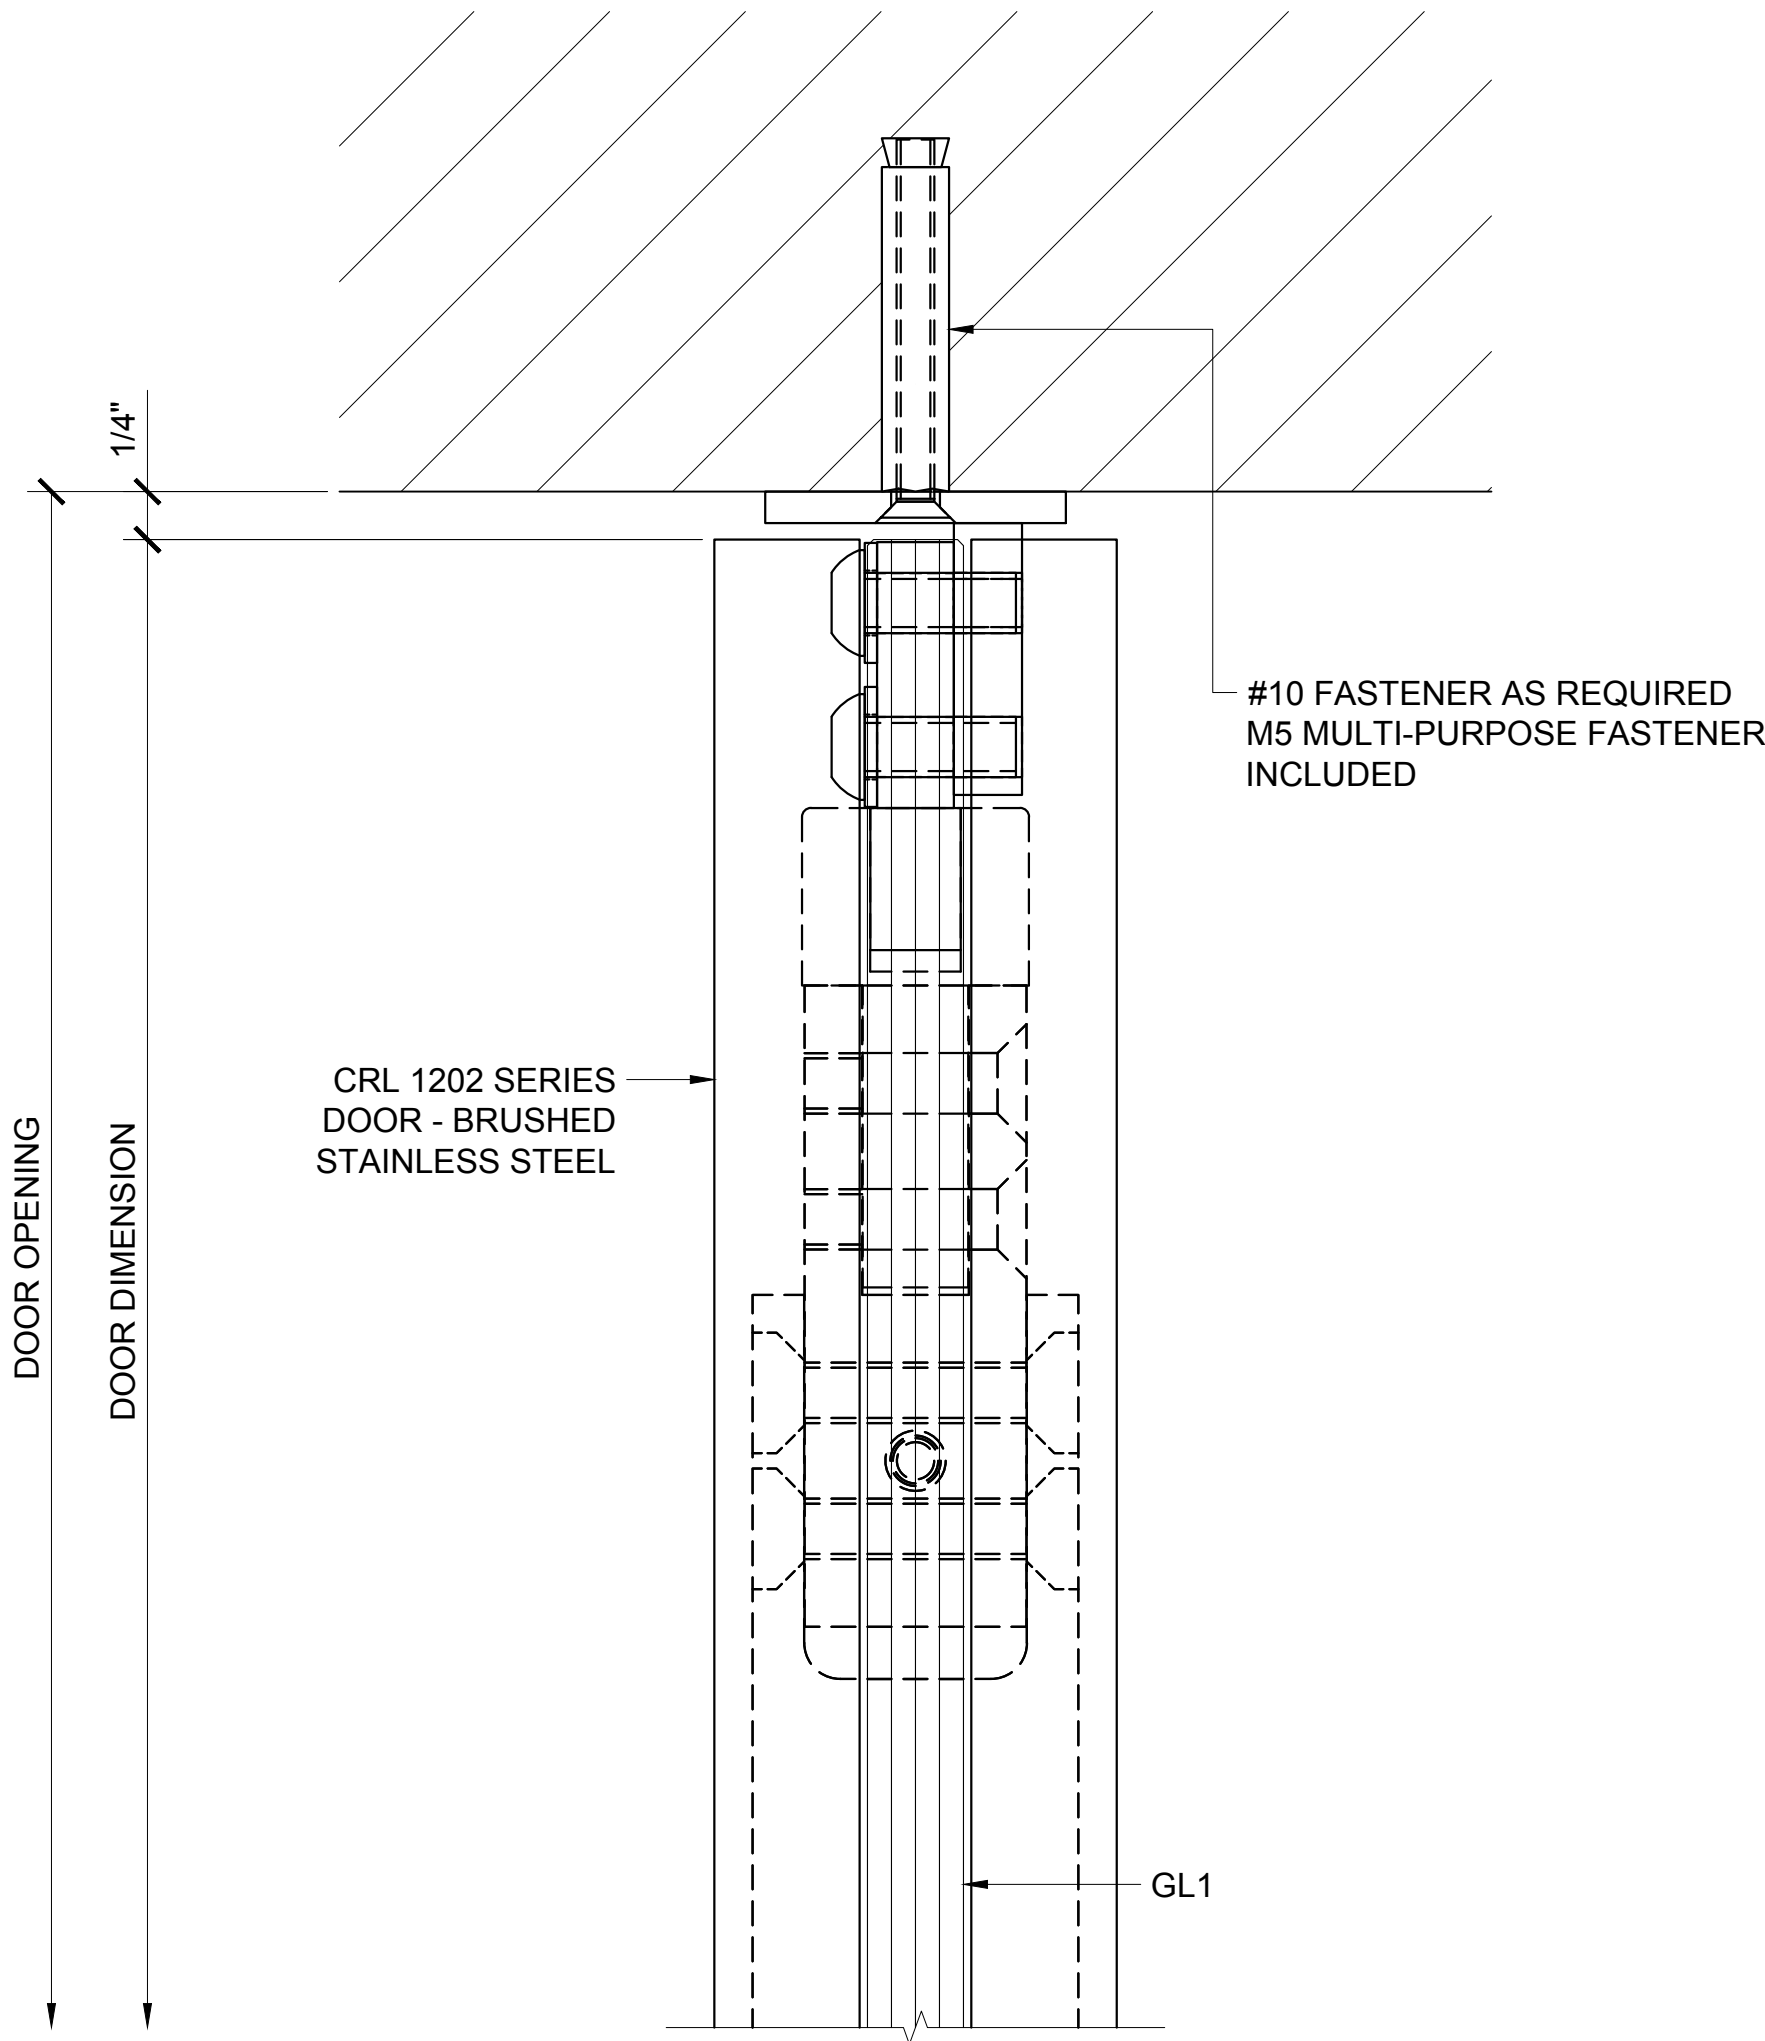


① DOOR HEAD DETAIL
ARCH REF: 1'-0"=1'-0"

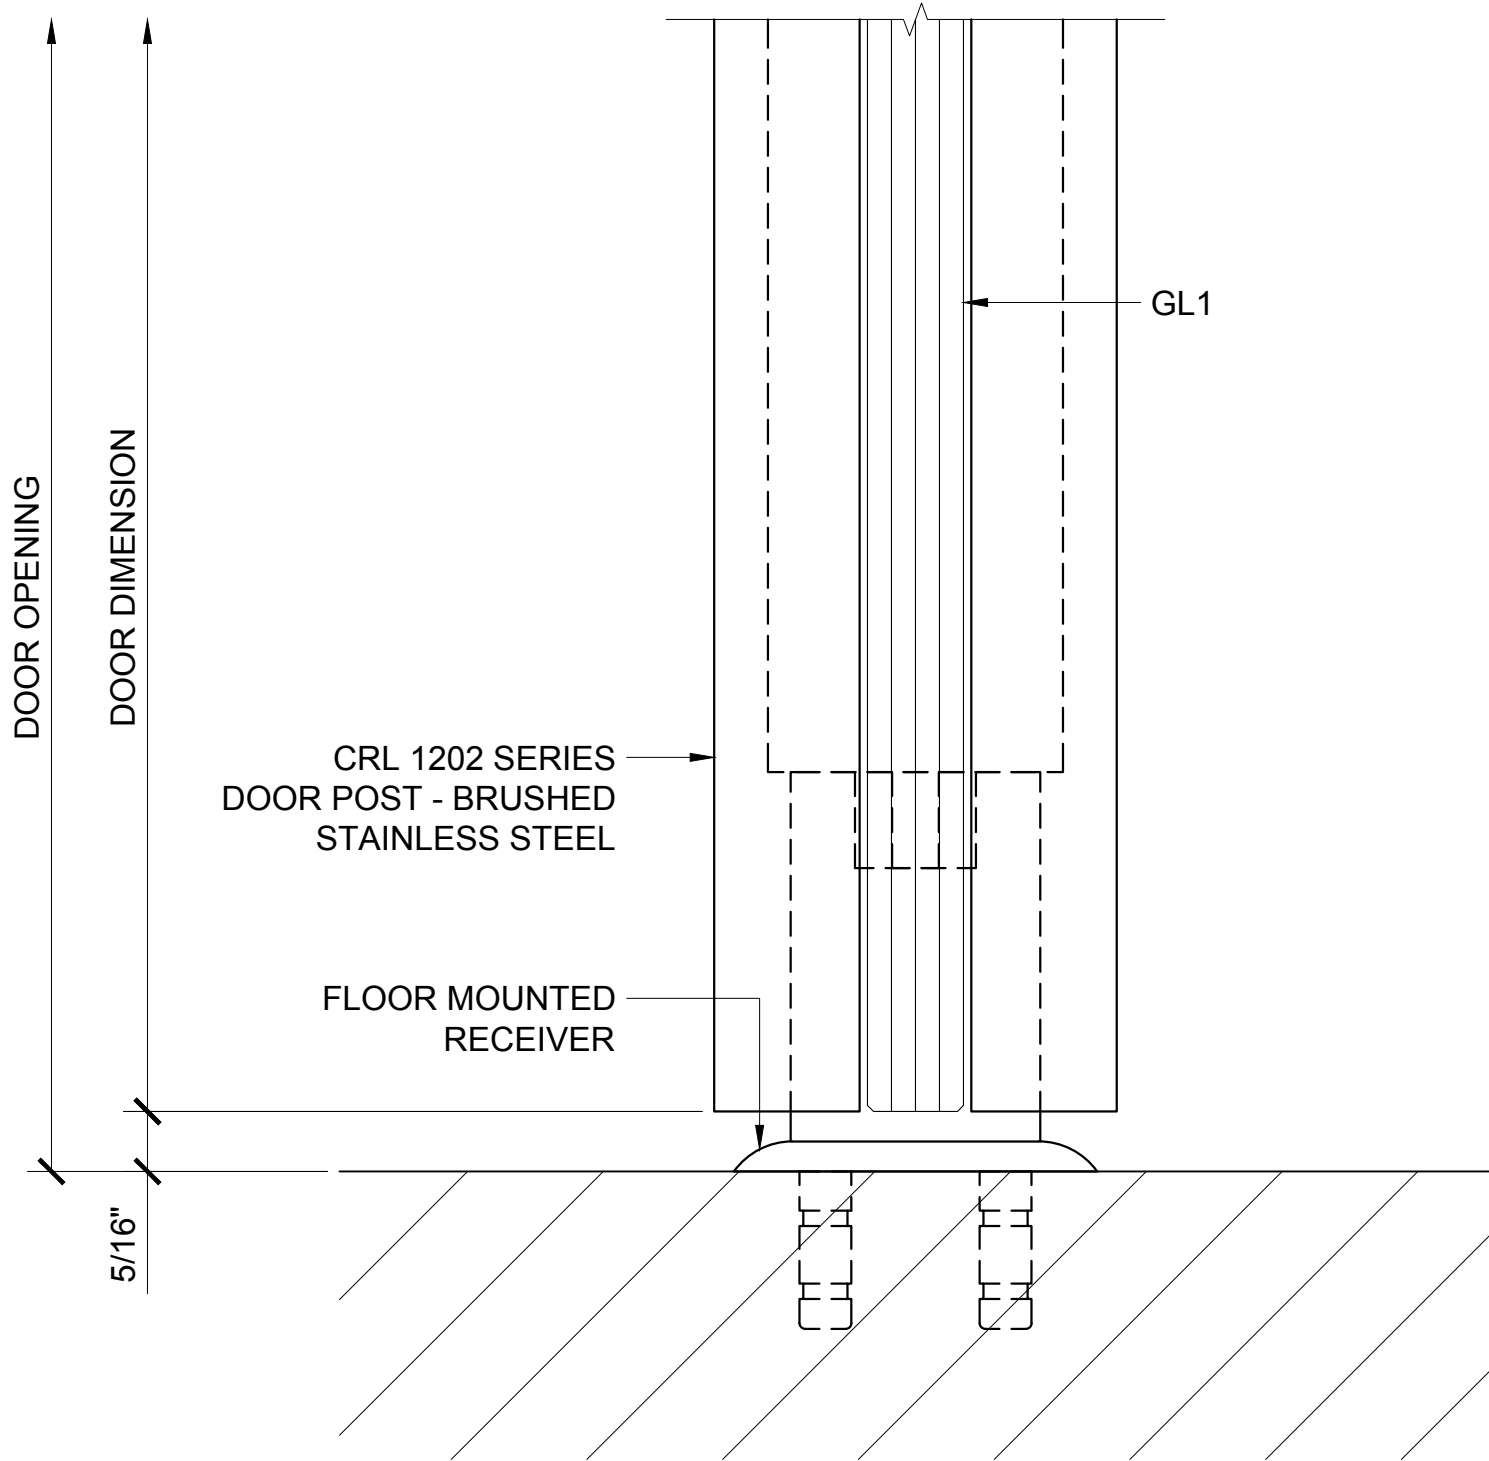


② DOOR SILL DETAIL
ARCH REF: 1'-0"=1'-0"


Revisions By:	
<div><div><div>CRL</div><div>US ALUMINUM</div></div><div><div>C.R. LAURENCE CO. ARCHITECTURAL PRODUCTS</div><div>2503 E. Vernon Avenue, Los Angeles, CA 90058-1897</div><div>PH (800) 421-6144 FX 800-587-7301 www.crlaurence.com</div></div></div>	
Description: 1202 SERIES SWINGING GLASS DOOR SYSTEM	
Drawn By: AAD	
Date:	10/16/15
Scale:	AS NOTED
File Name:	
1202 Series Swinging Glass Door System.dwg	
Sheet	
2.01	

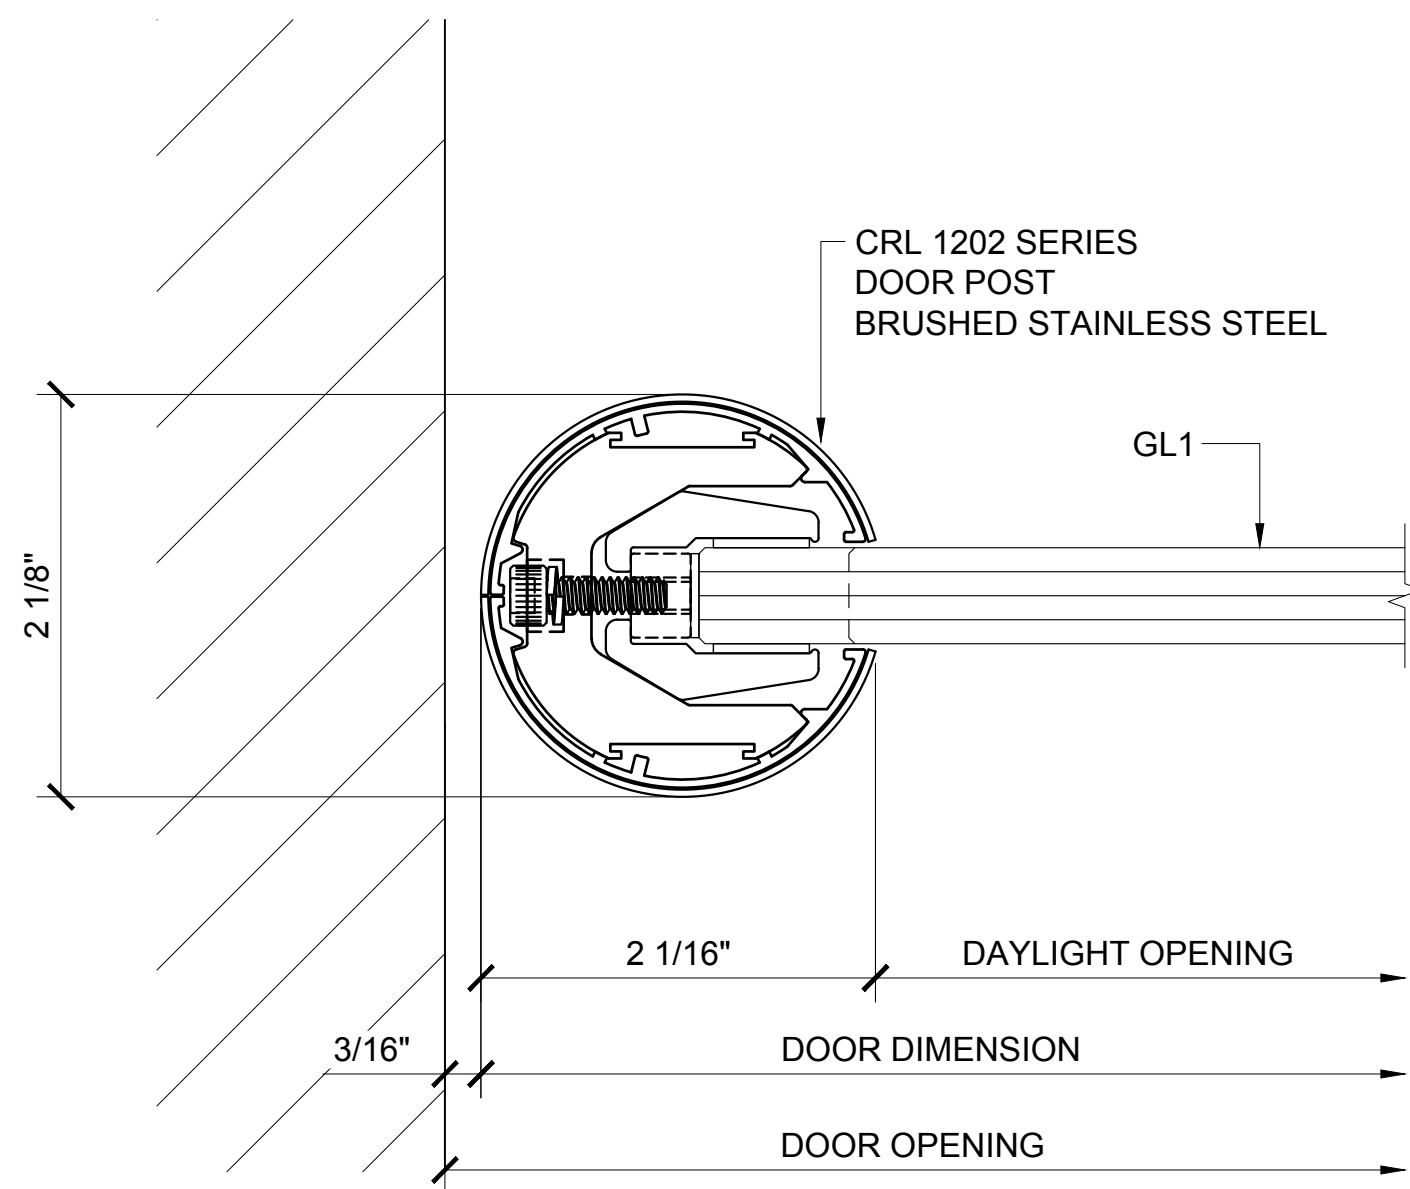

① DOOR PIVOT POST SECTION DETAIL
ARCH REF: 1'-0"=1'-0"

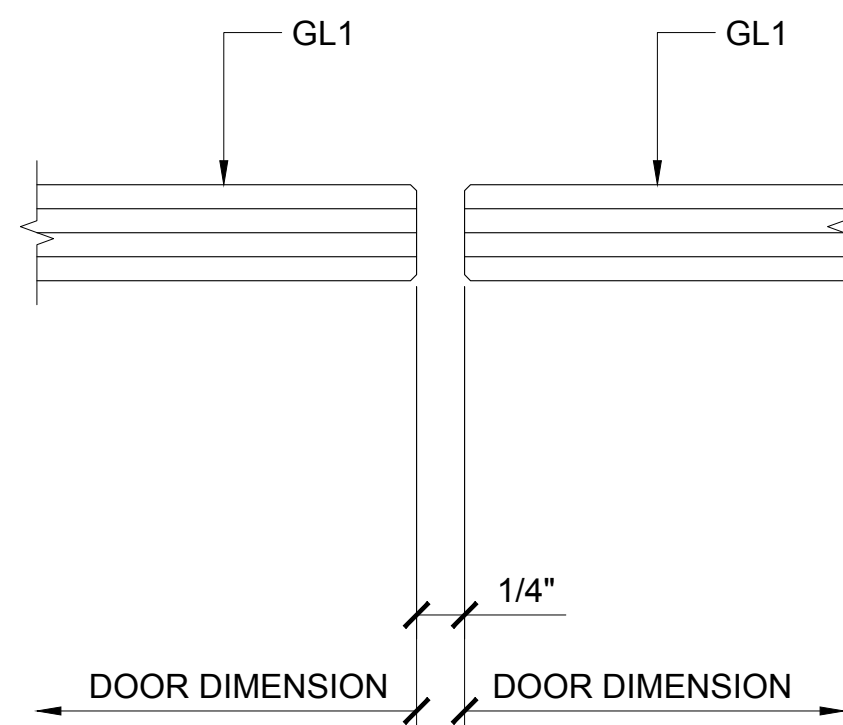

② MEETING STILES
ARCH REF: 1'-0"=1'-0"

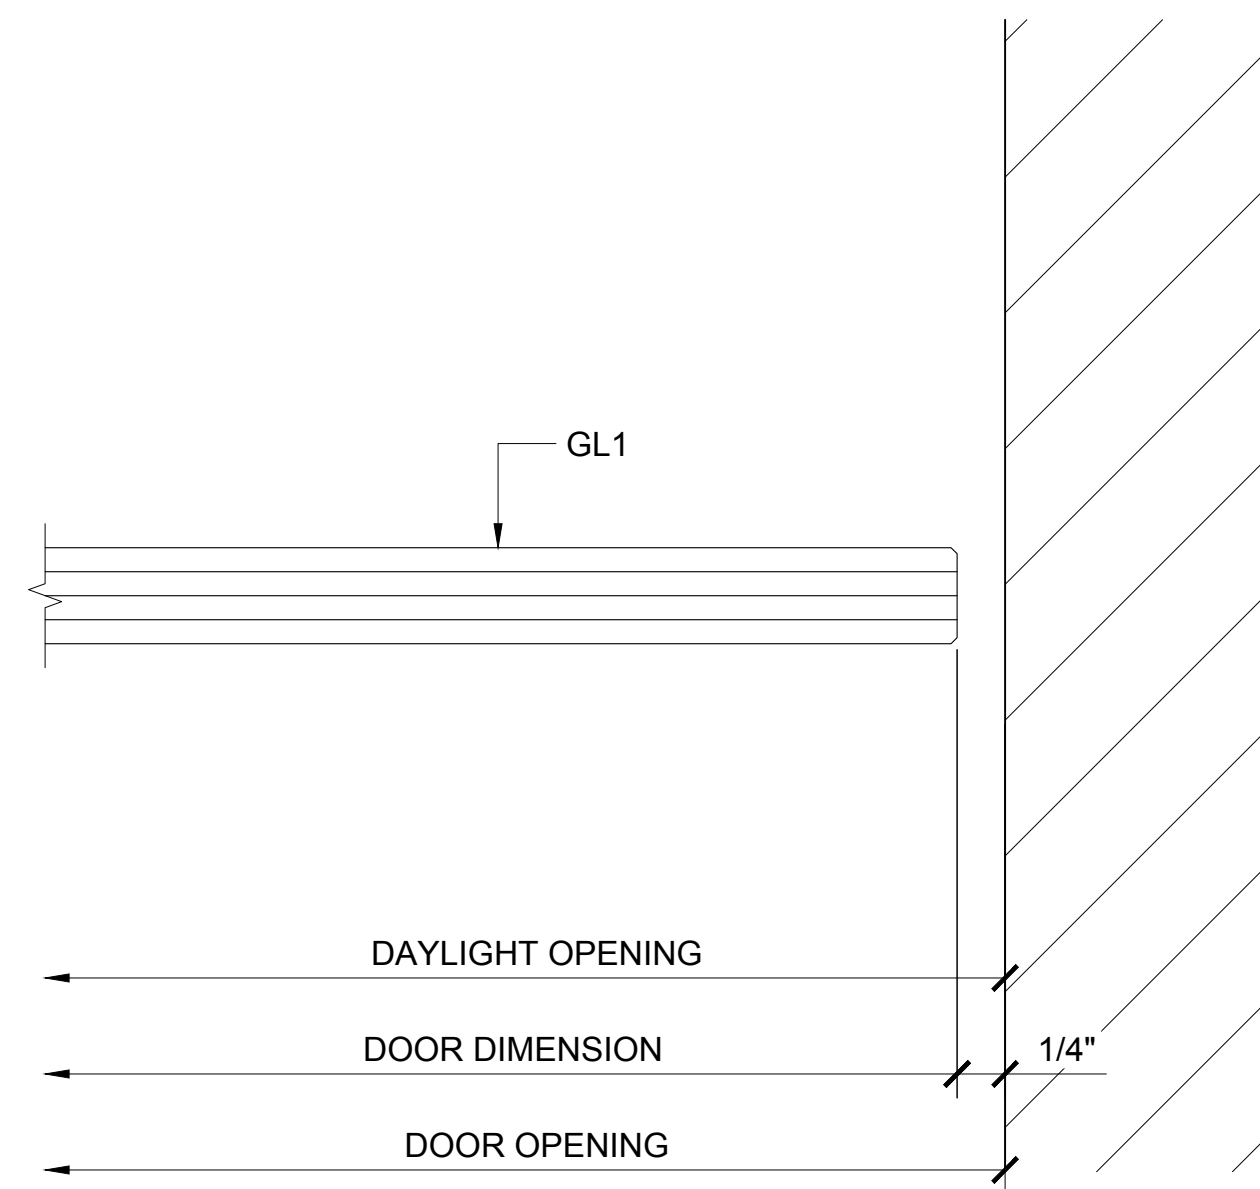


③ DOOR JAMB AT WALL
ARCH REF: 1'-0"=1'-0"

Revisions By:	
<div><div><div>CRL[®]</div><div>US ALUMINUM</div></div><div>C.R. LAURENCE CO. ARCHITECTURAL PRODUCTS 2503 E. Vernon Avenue, Los Angeles, CA 90058-1897 PH (800) 421-6144 FX 800-597-7301 www.crlaurence.com</div></div>	
Discription: 1202 SERIES SWINGING GLASS DOOR SYSTEM	
Drawn By: AAD Date: 10/16/15 Scale: AS NOTED File Name: 1202 Series Swinging Glass Door System.dwg Sheet	
3.01	




1202 SERIES SWINGING DOUBLE GLASS DOOR AND SINGLE GLASS DOOR - W/ SMALL TRANSOM & W/O SIDELITES
15 5/16" MIN TO 19 1/4" MAX HEIGHT

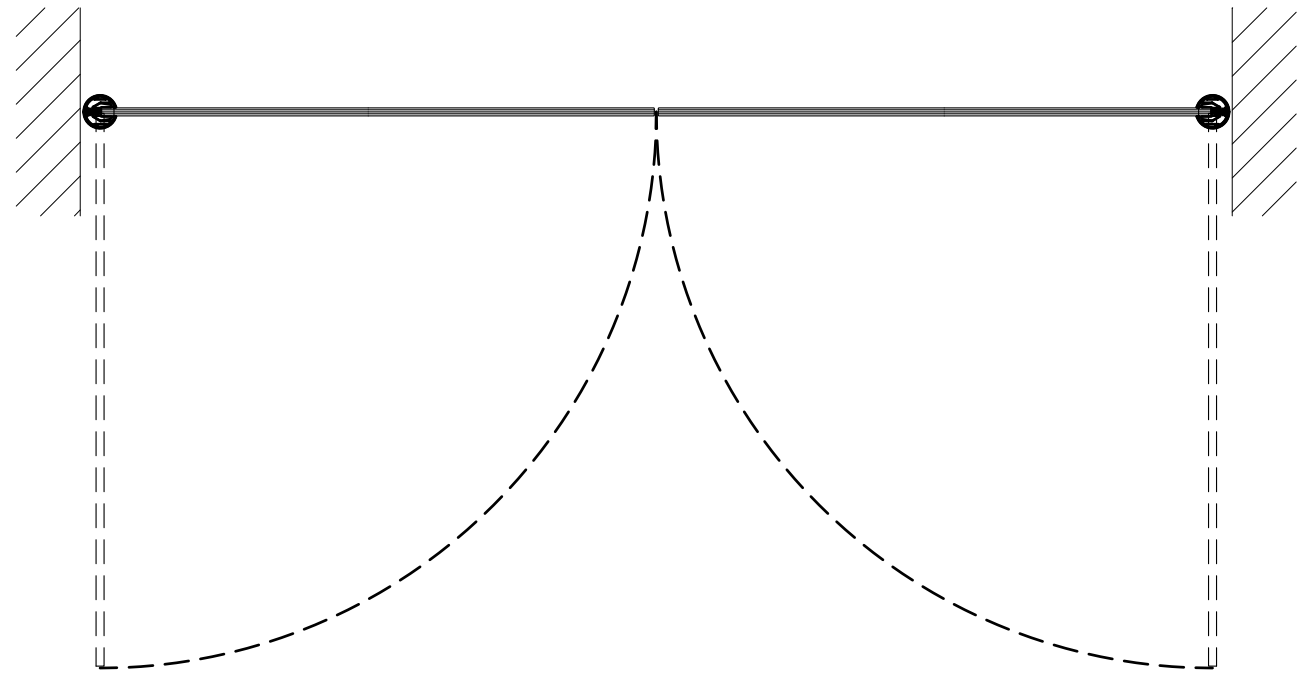


1 PLAN

ARCH REF: 1"=1'-0"

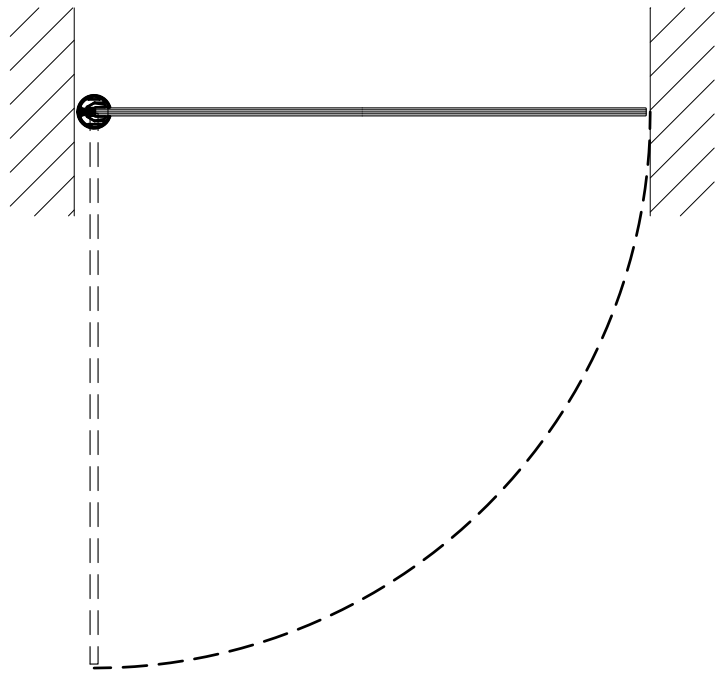


3 PLAN

ARCH REF: 1"=1'-0"

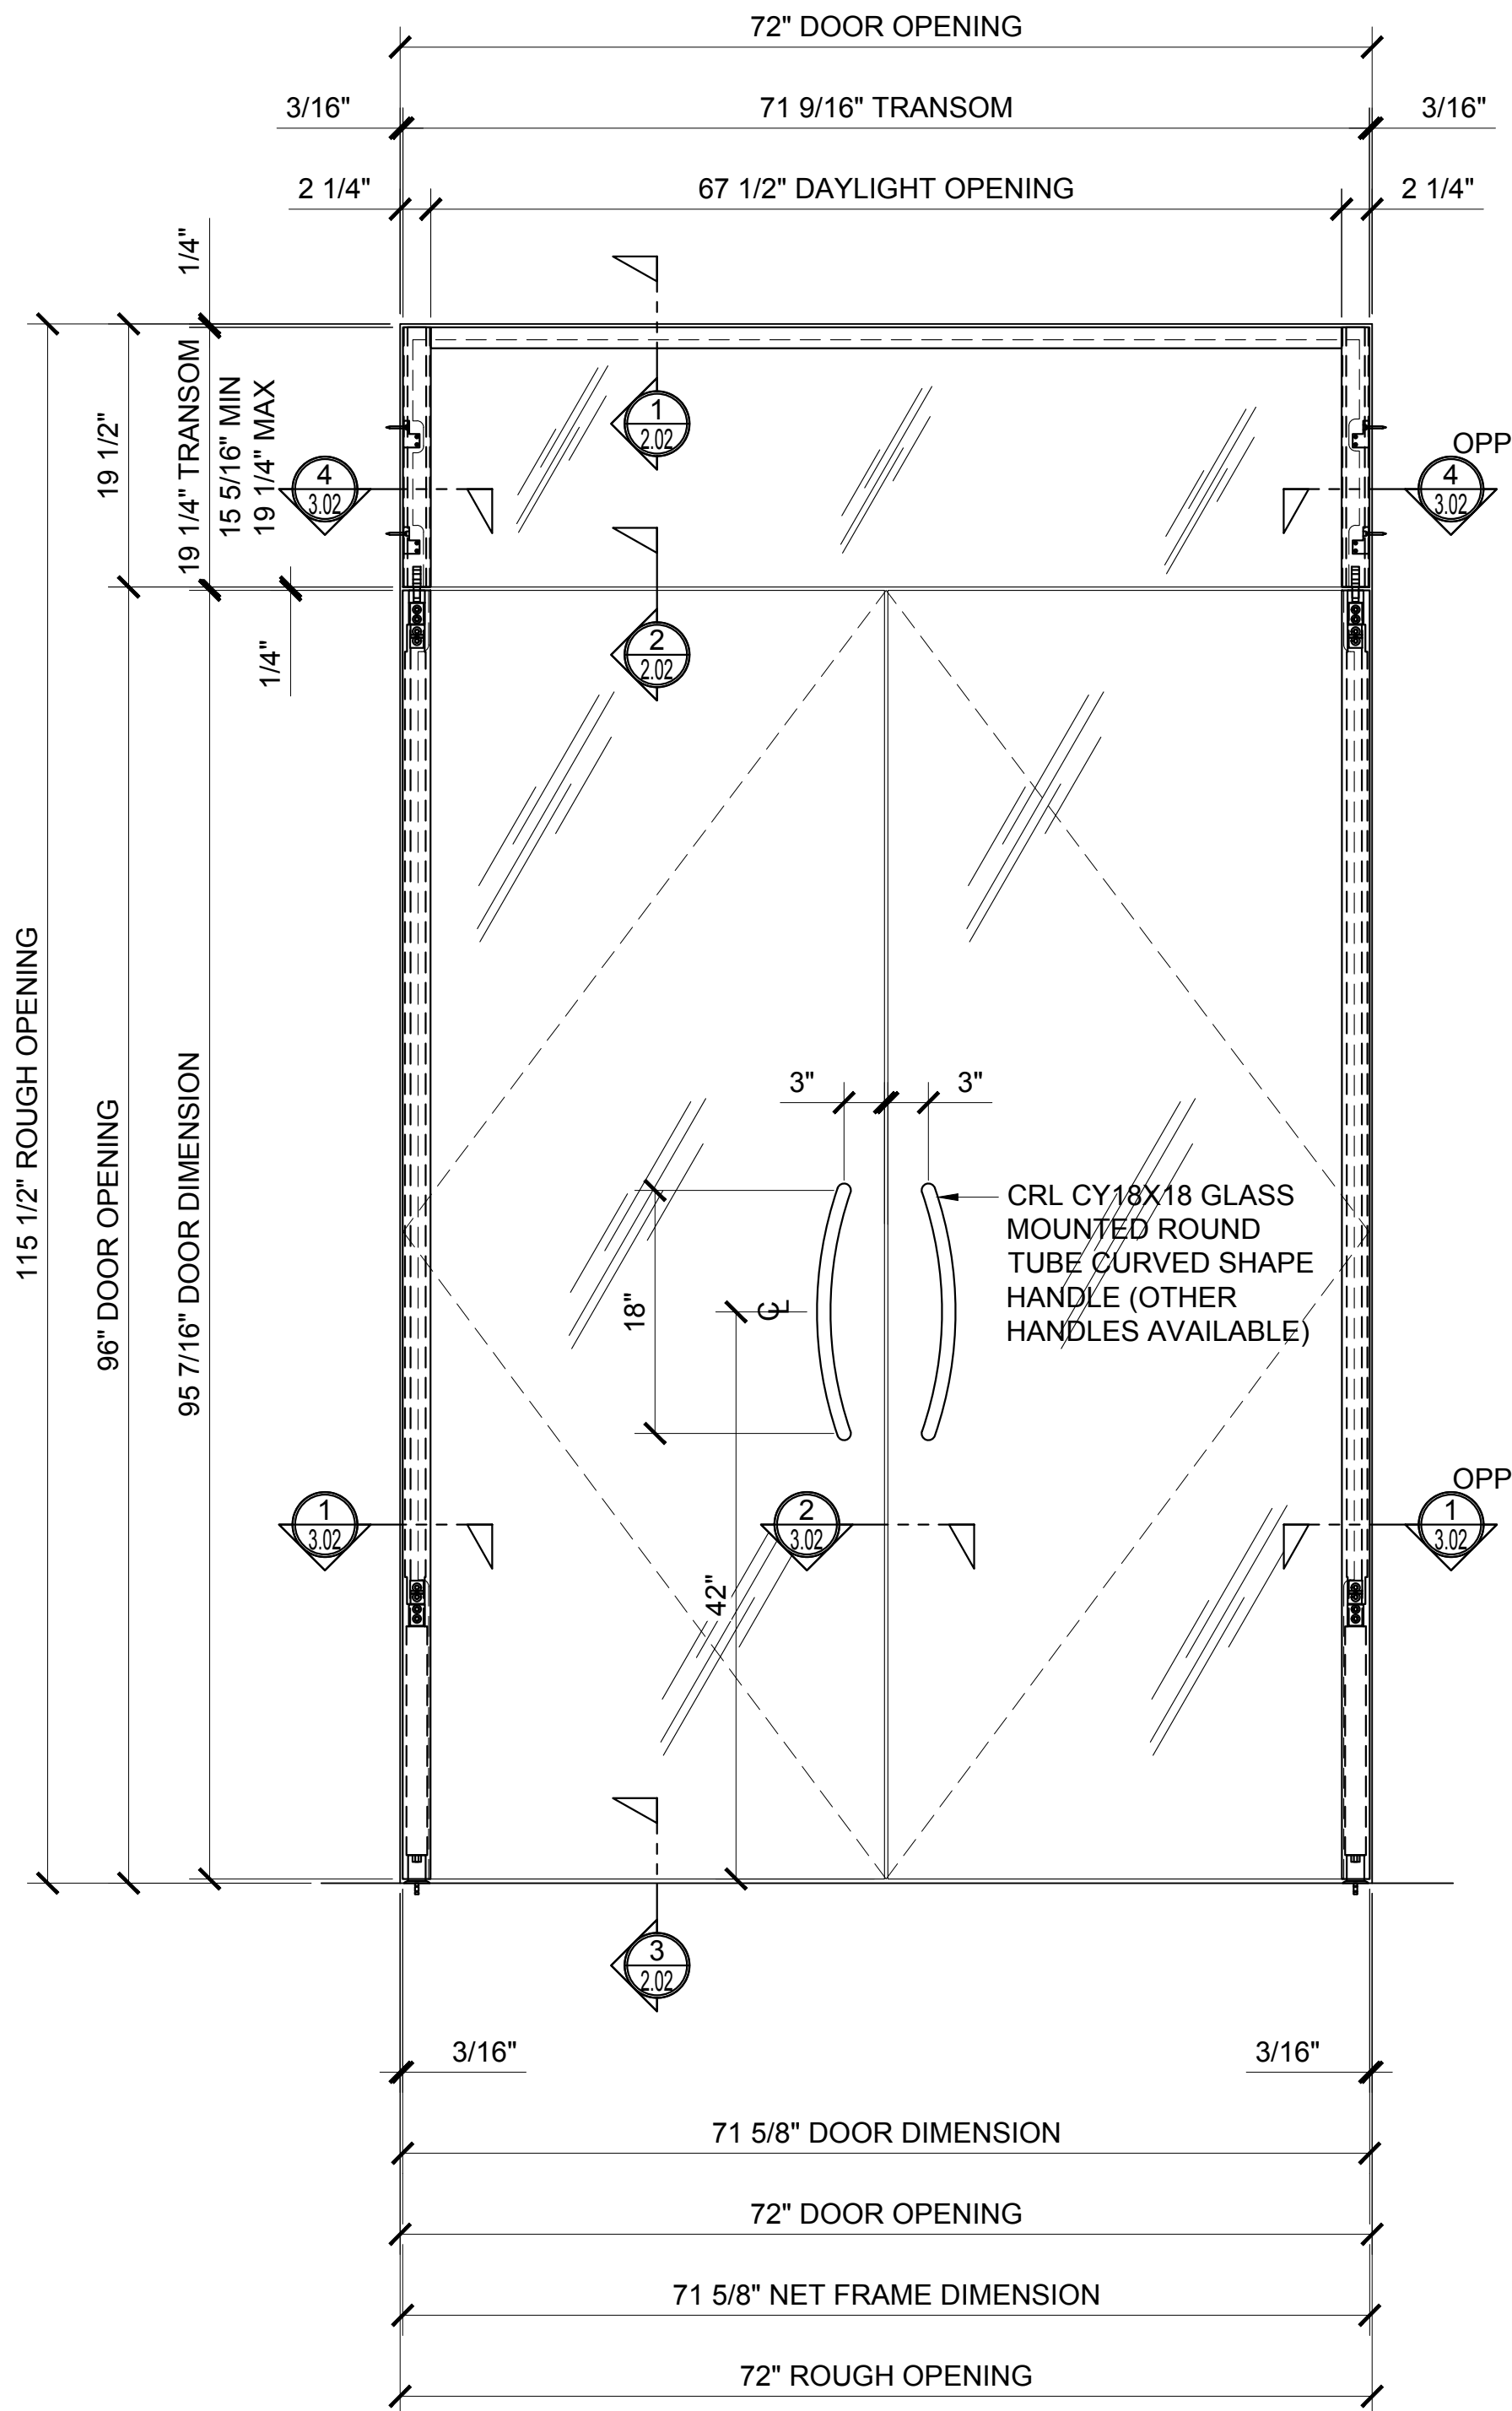


2 ELEVATION

ARCH REF: 1"=1'-0"

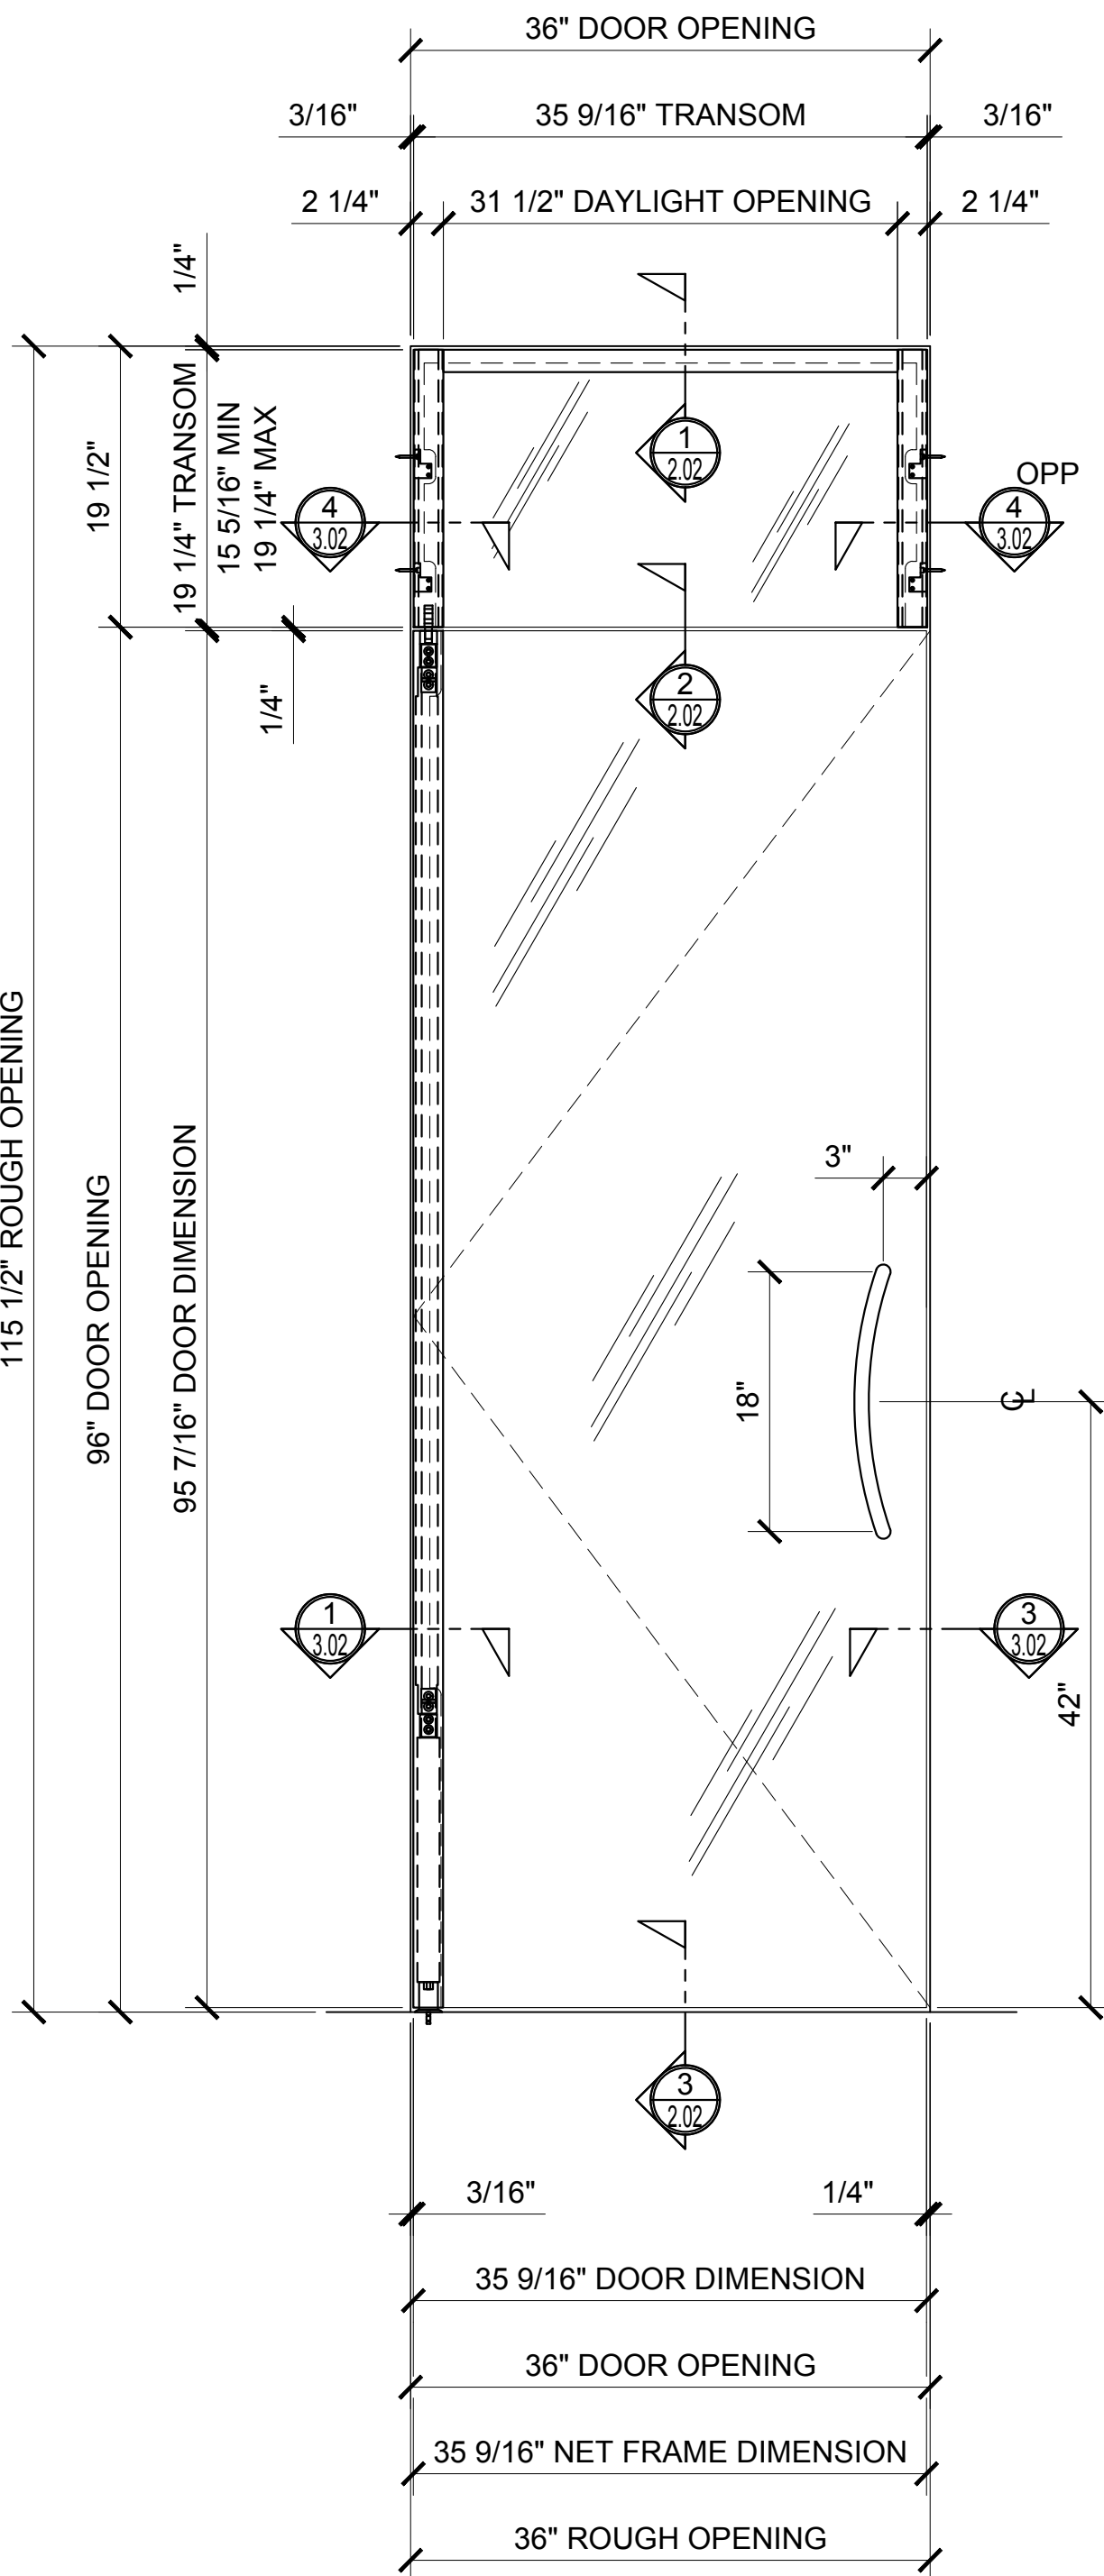

4 ELEVATION

ARCH REF: 1"=1'-0"

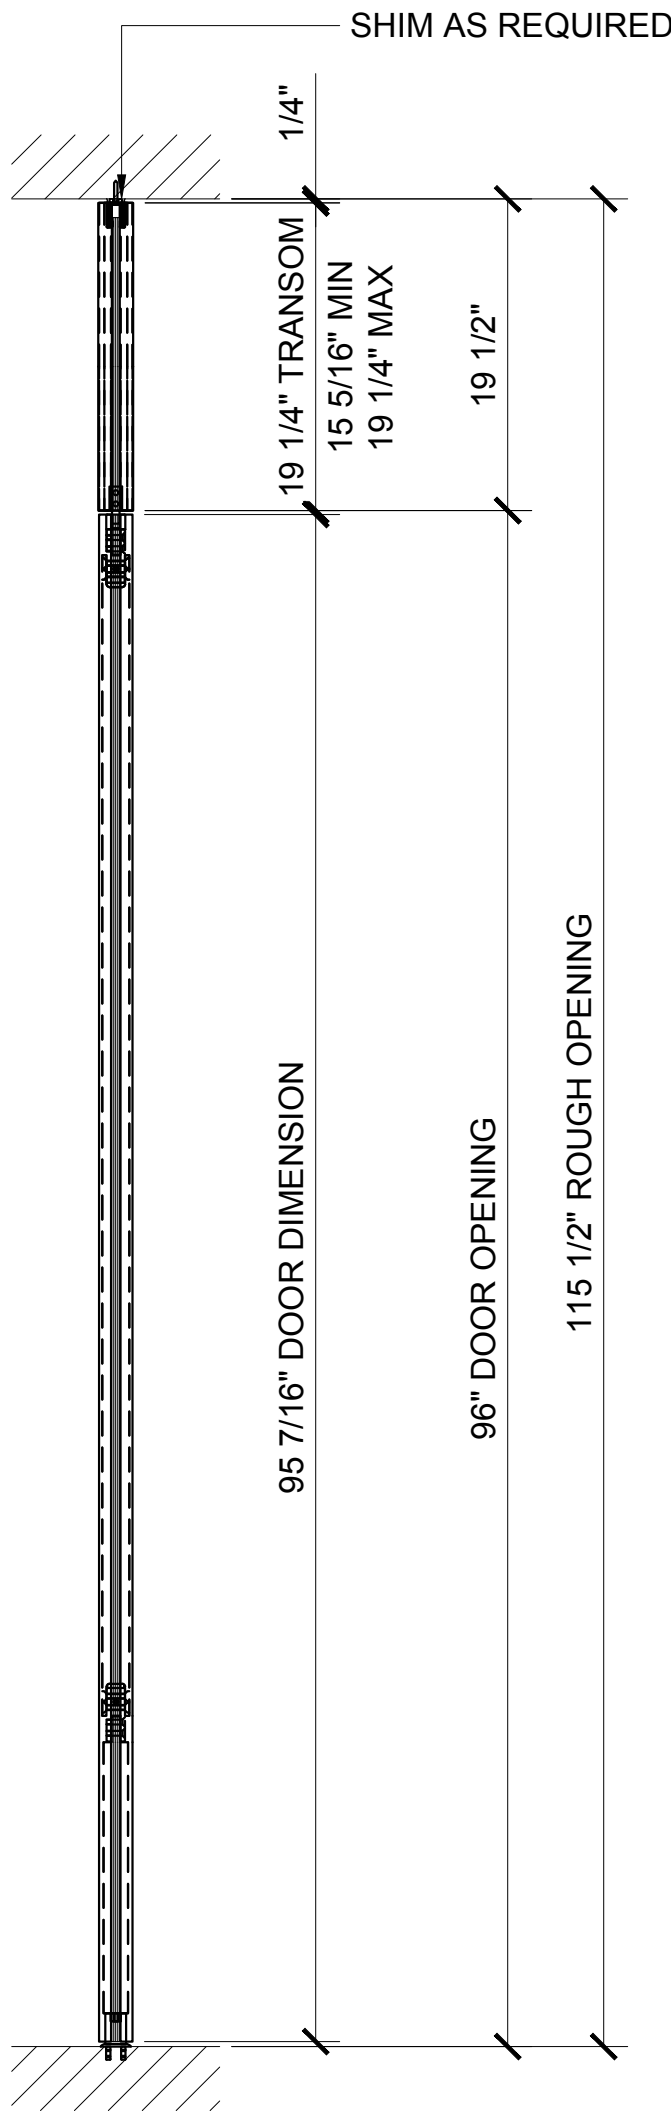

5 DOOR SECTION

ARCH REF: 1"=1'-0"


Revisions By:



1202 SERIES SWINGING
GLASS DOOR SYSTEM


Drawn By: AAD
Date: 10/16/15
Scale: AS NOTED
File Name: 1202 Series Swinging Glass Door System.dwg

Sheet

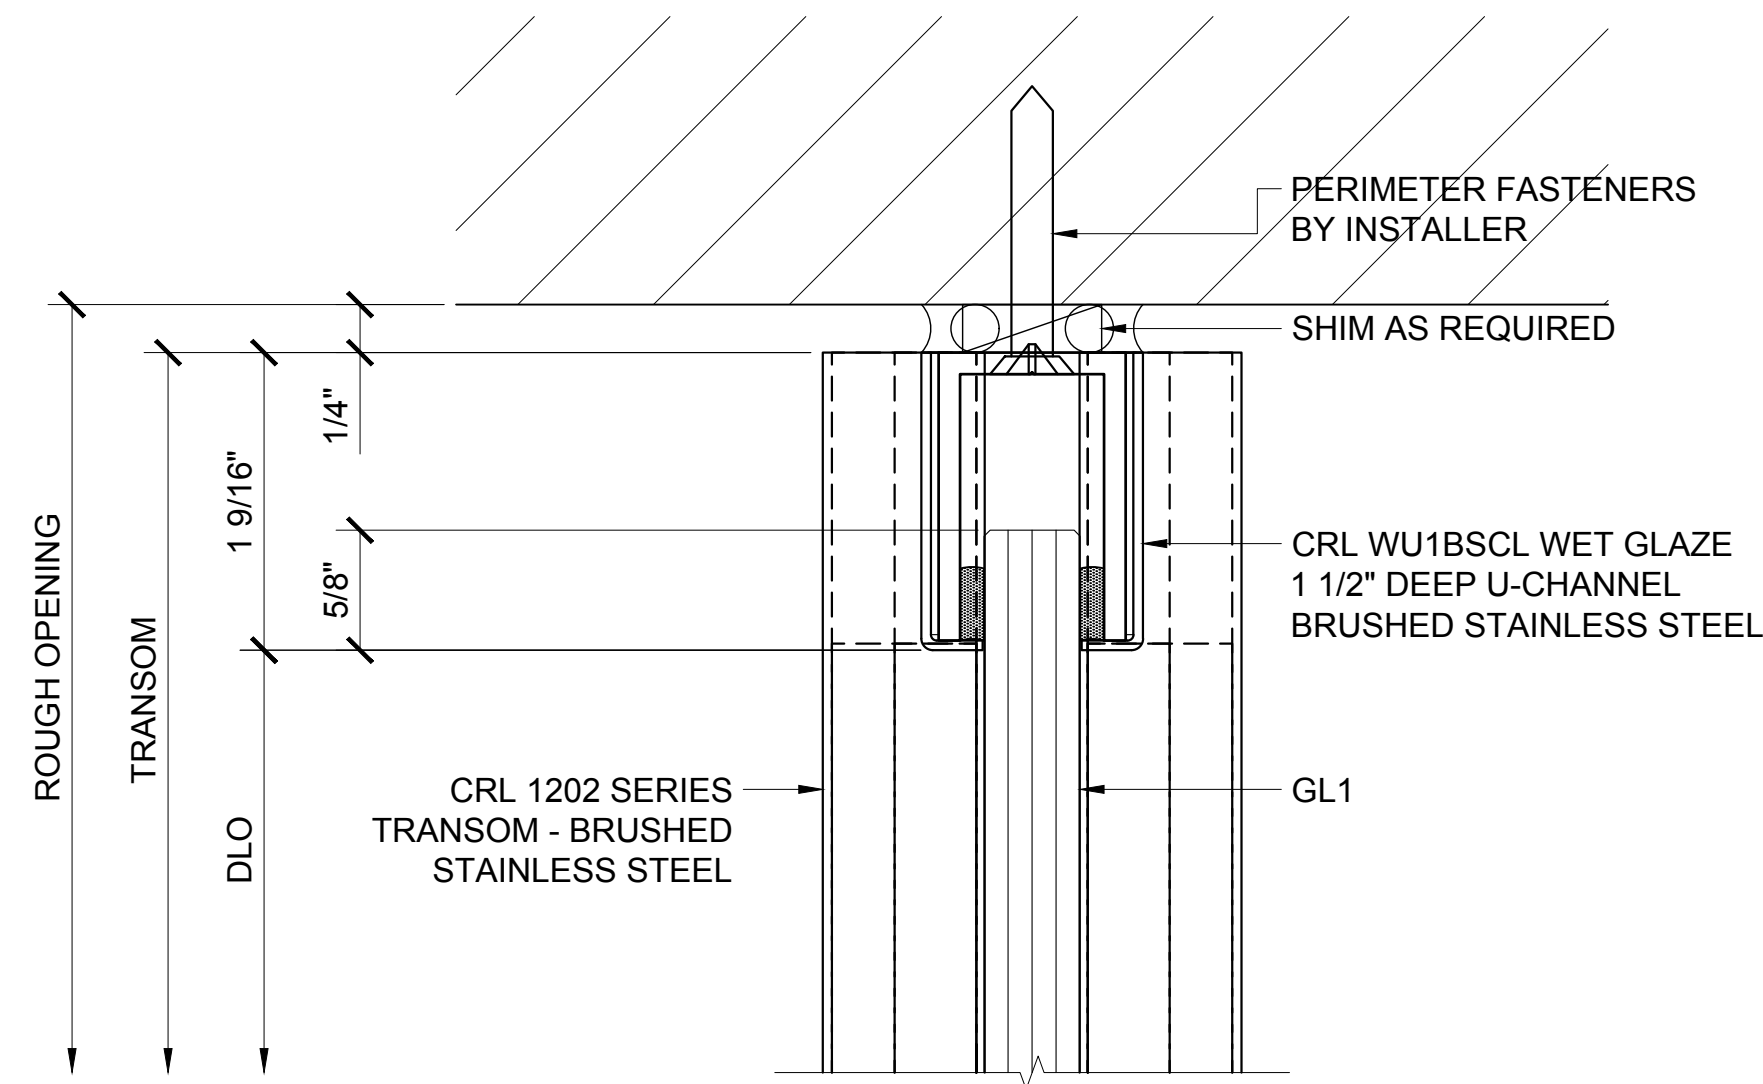


① TRANSOM HEAD DETAIL

ARCH REF: 1'-0"=1'-0"

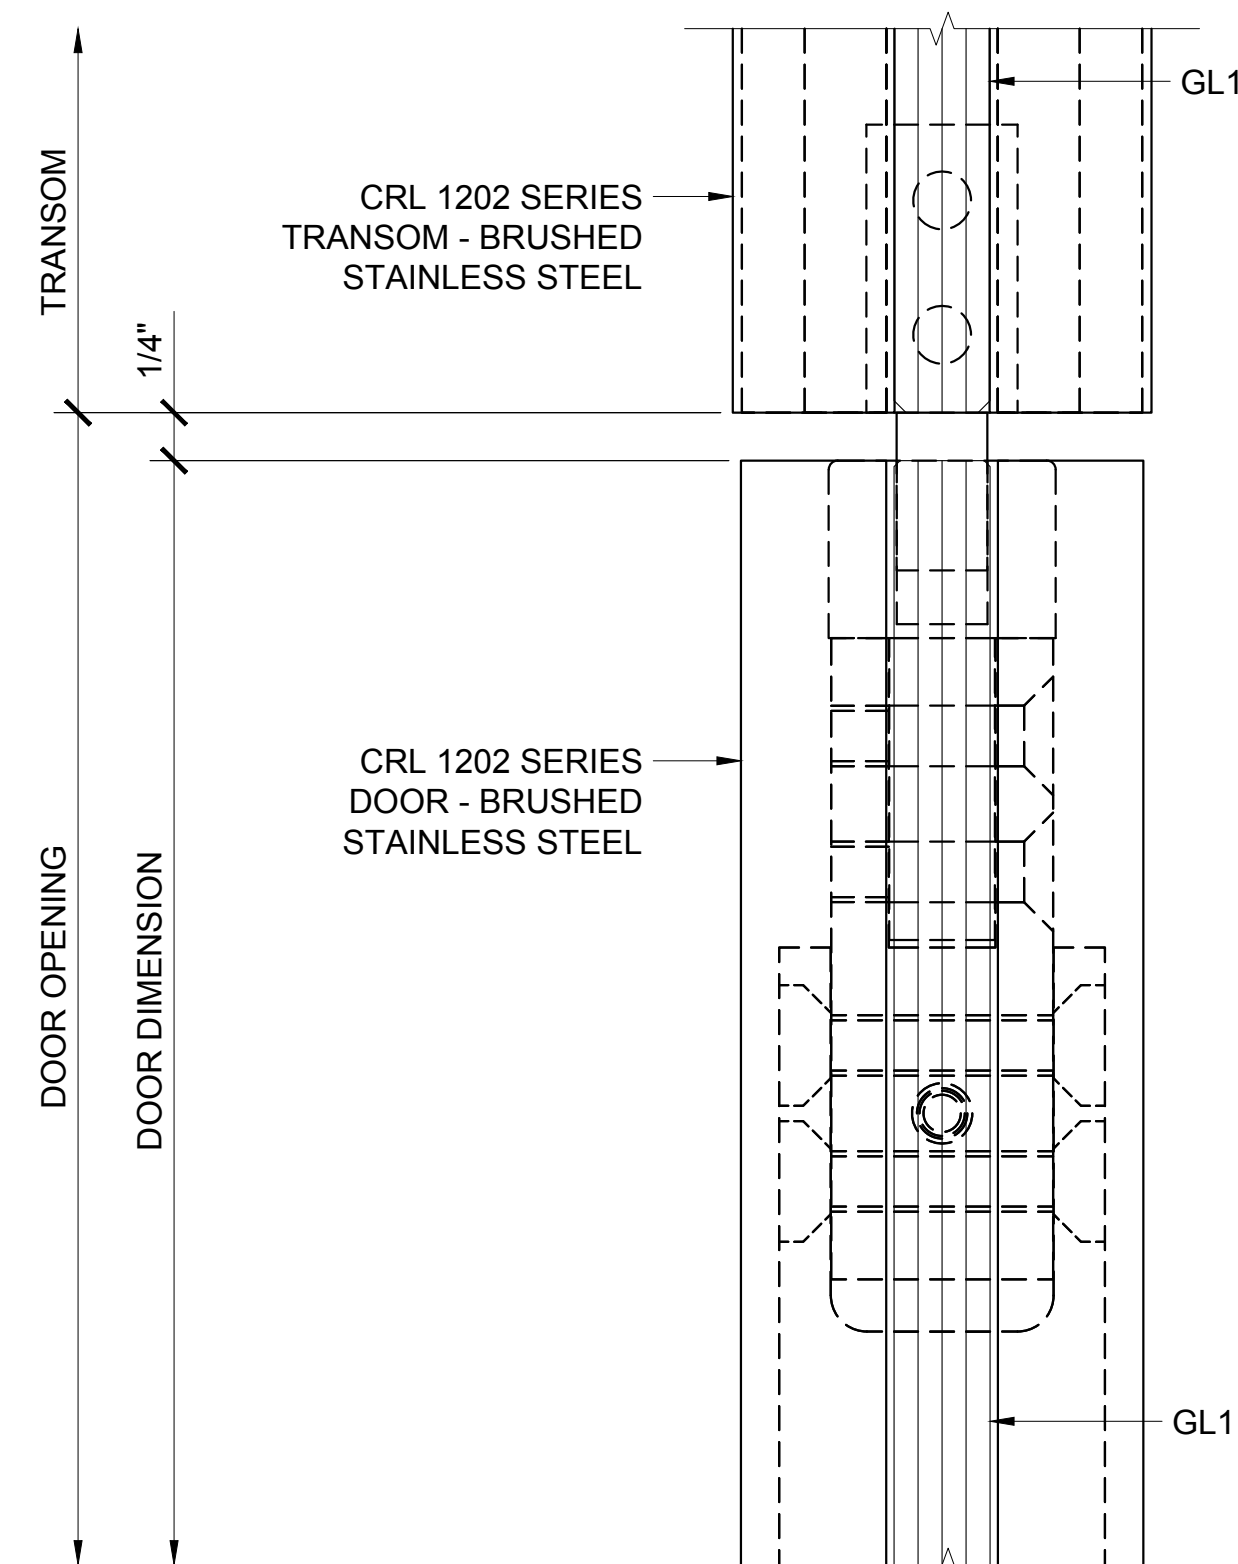

② DOOR HEAD AT TRANSOM DETAIL

ARCH REF: 1'-0"=1'-0"

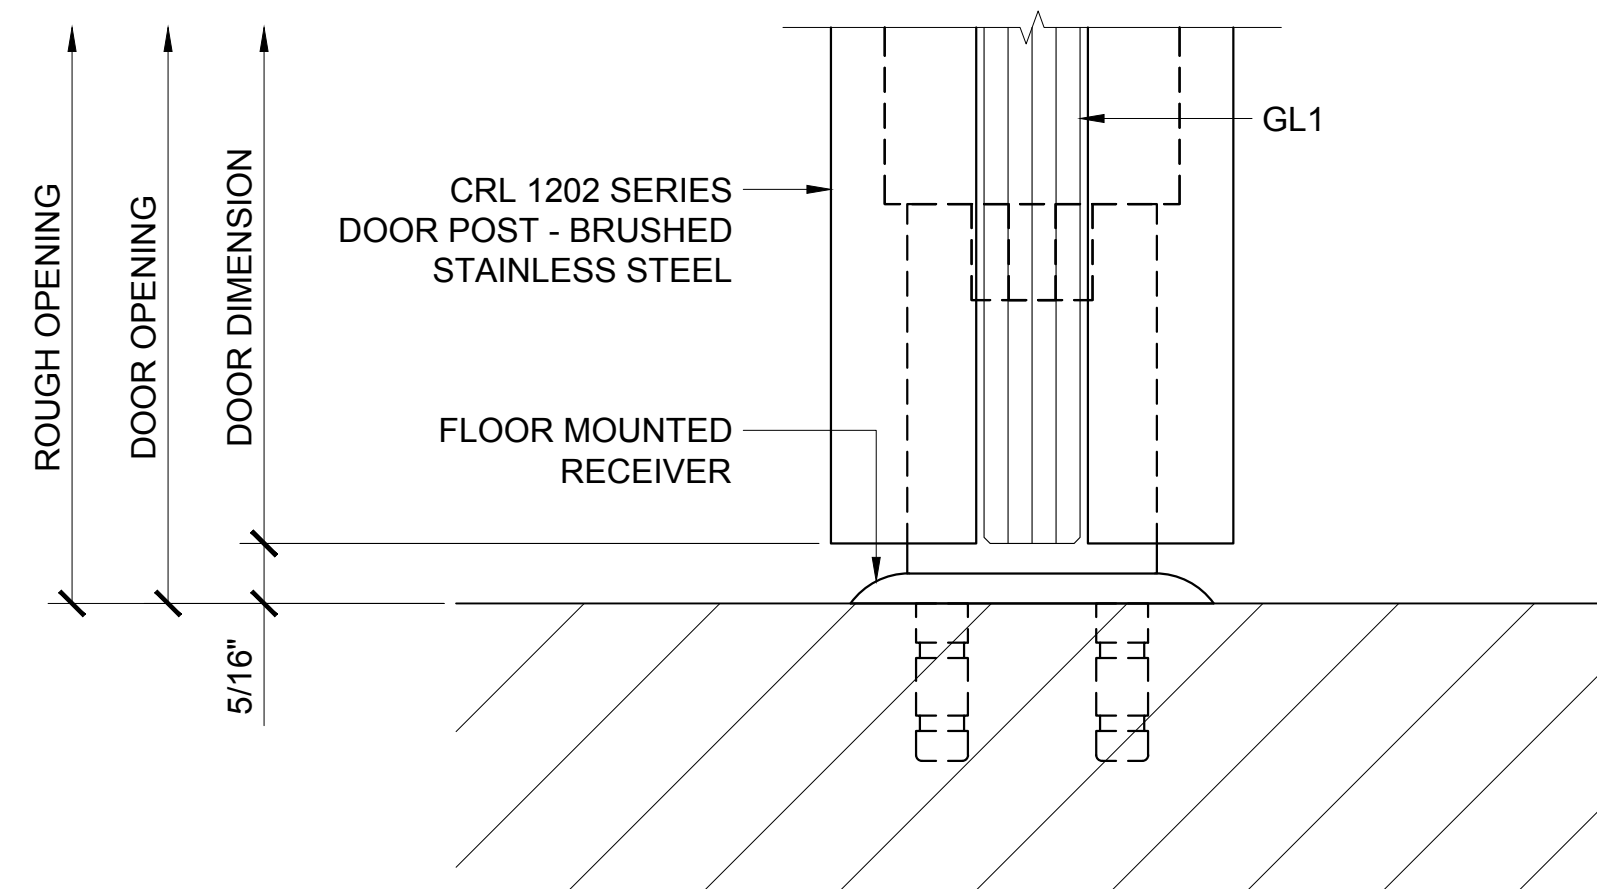

③ DOOR SILL DETAIL

ARCH REF: 1'-0"=1'-0"

Revisions By:




CRL
ALUMINUM

C.R. LAURENCE CO. ARCHITECTURAL PRODUCTS
2503 E. Vernon Avenue, Los Angeles, CA 90058-1897
PH (800) 421-6144 FX 800-587-7301 www.crlaurence.com

Discription:
1202 SERIES SWINGING
GLASS DOOR SYSTEM


Drawn By: AAD
Date: 10/16/15
Scale: AS NOTED
File Name:
1202 Series Swinging Glass Door System.dwg

Sheet

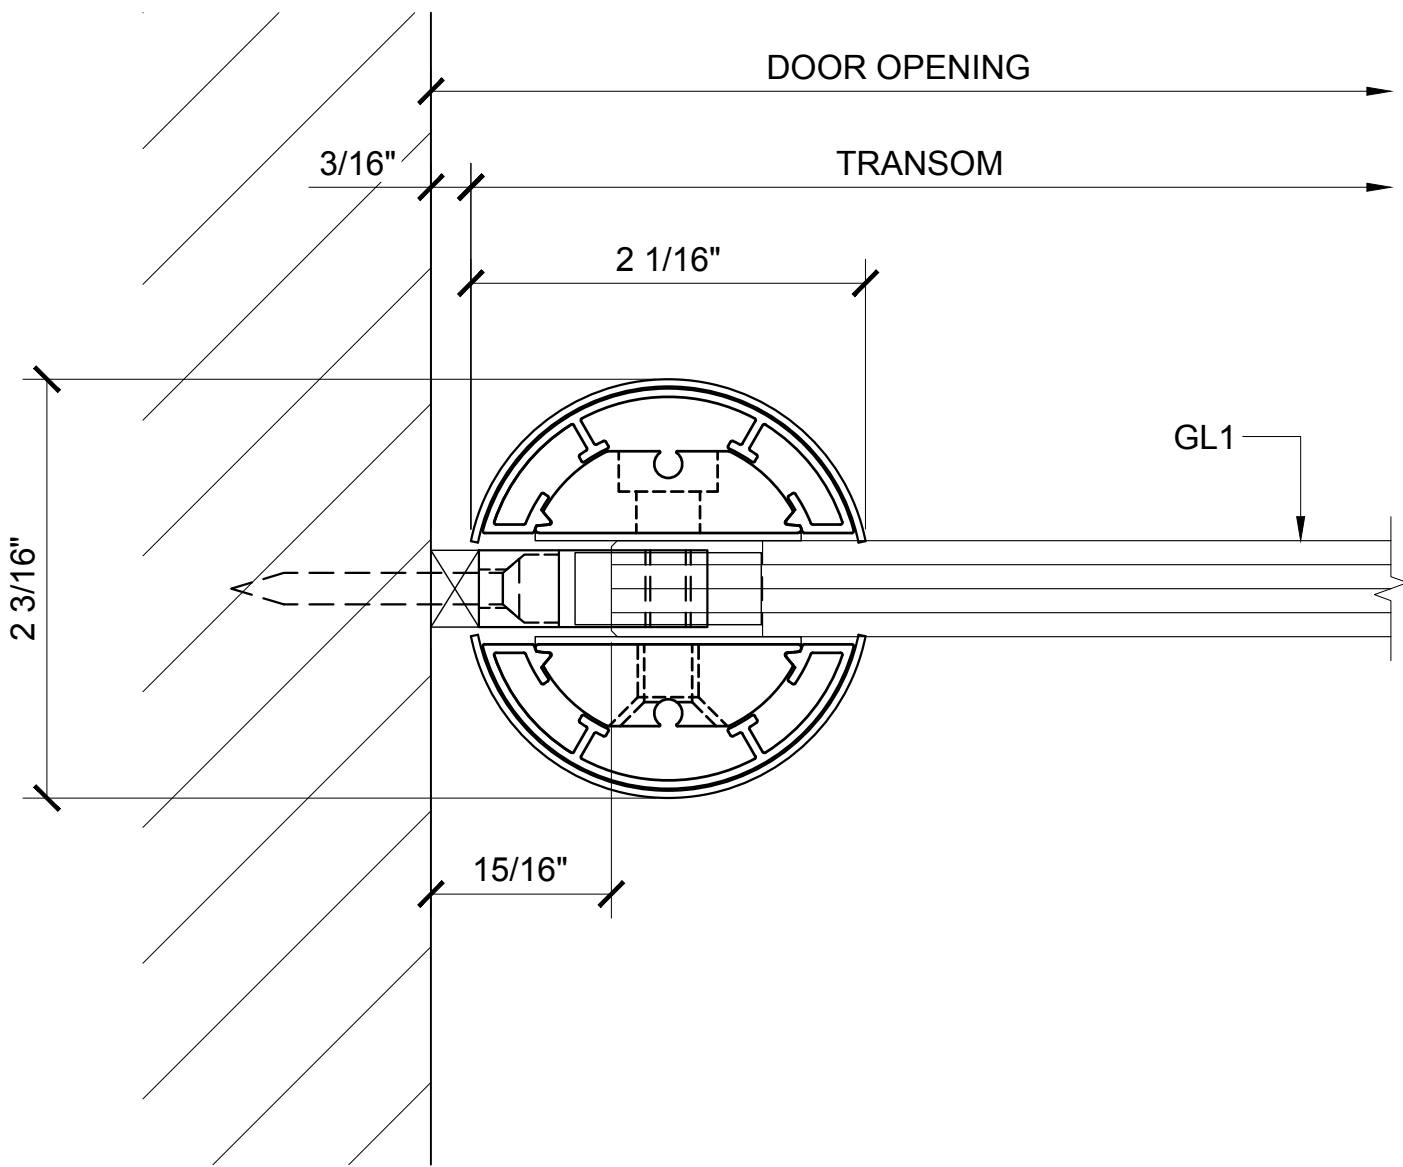


④ TRANSOM POST SECTION AT WALL DETAIL

ARCH REF: 1'-0"=1'-0"

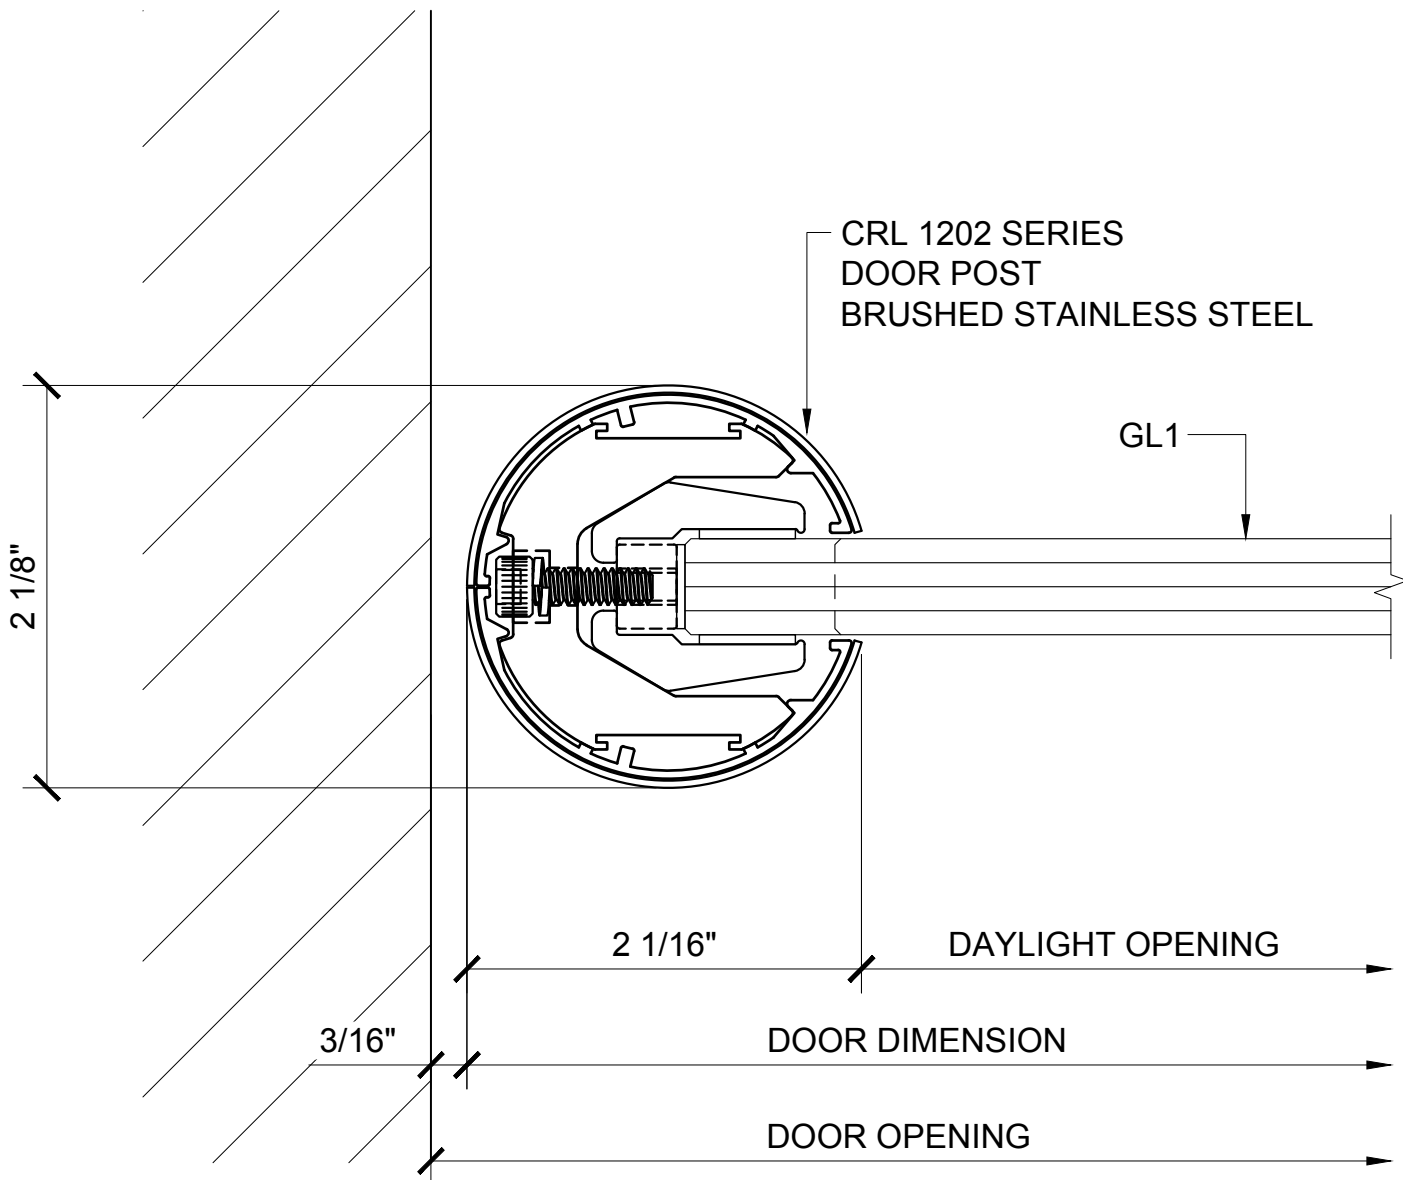


① DOOR PIVOT POST SECTION DETAIL

ARCH REF: 1'-0"=1'-0"

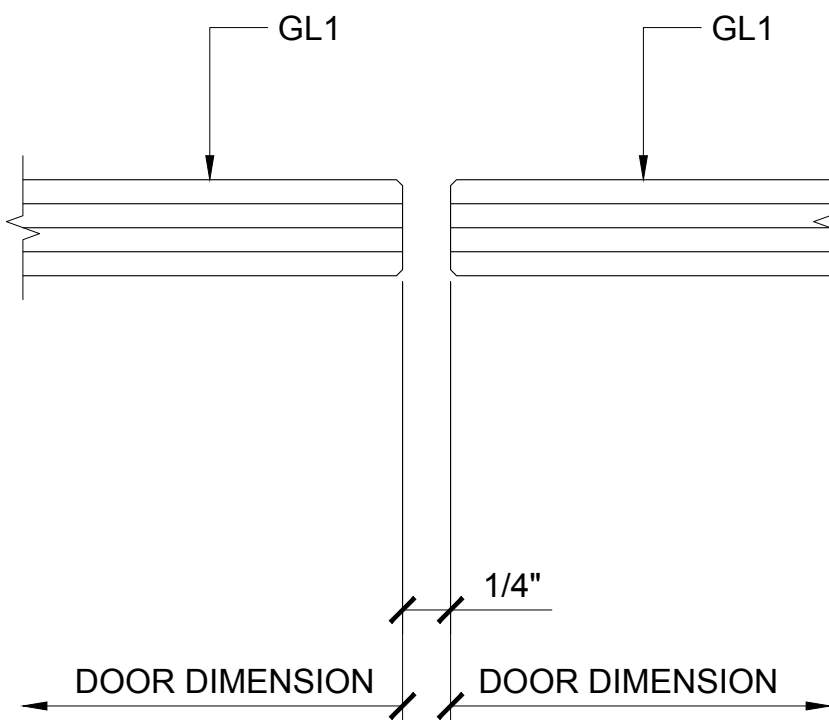

② MEETING STILES

ARCH REF: 1'-0"=1'-0"

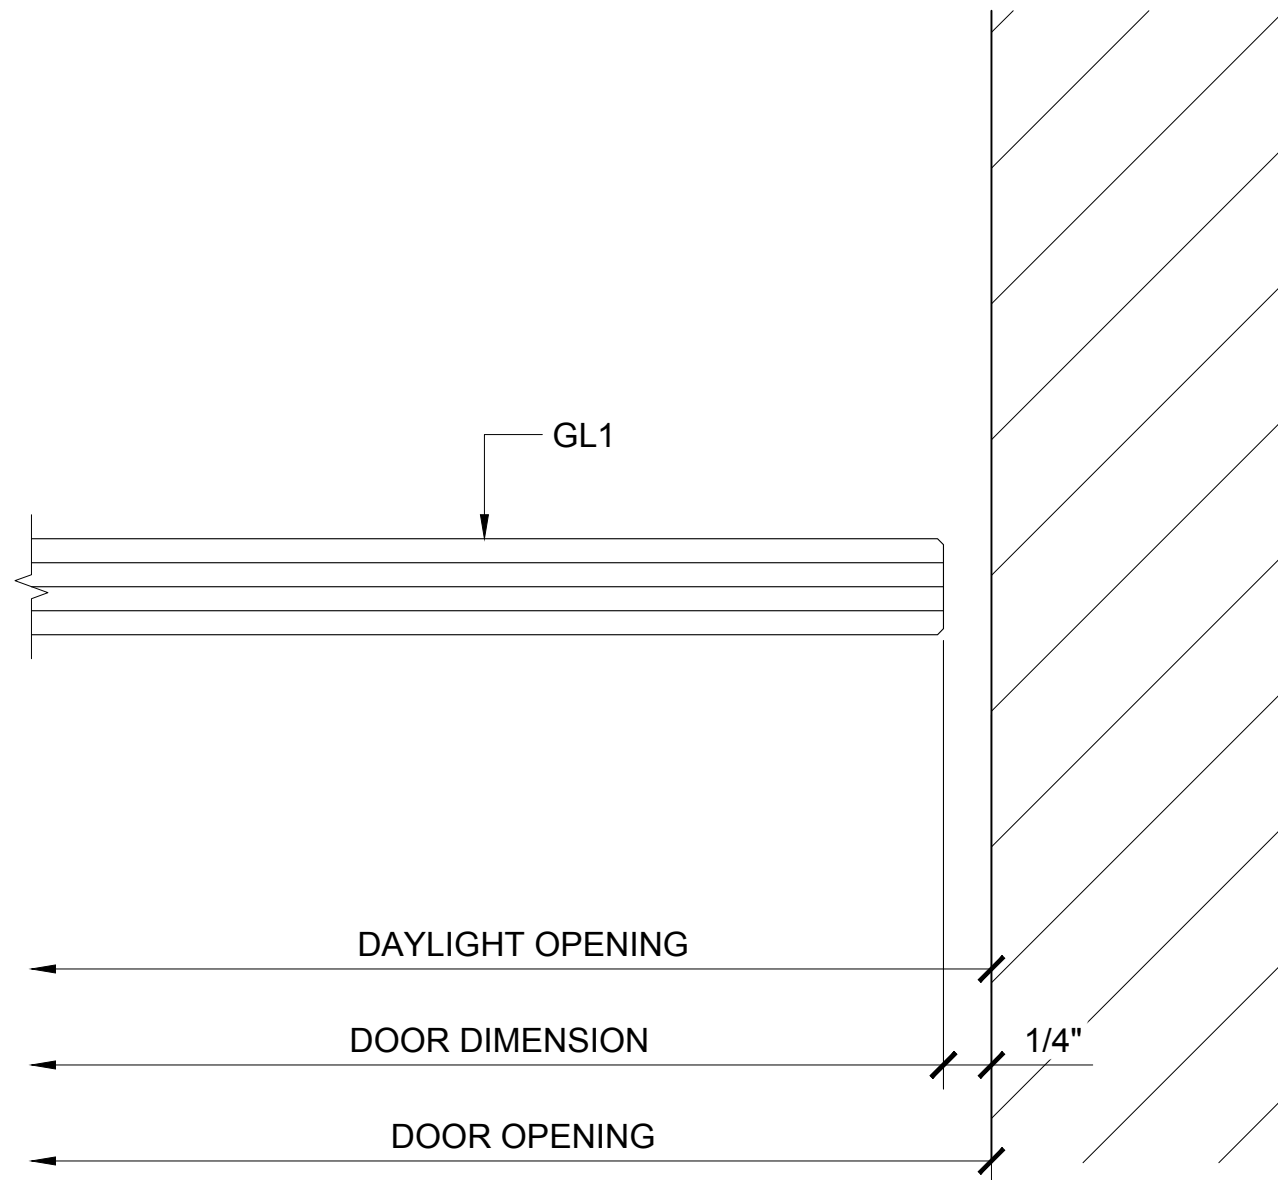

③ DOOR JAMB AT WALL

ARCH REF: 1'-0"=1'-0"

Revisions By:

CRL
US ALUMINUM
C.R. LAURENCE CO. ARCHITECTURAL PRODUCTS
2503 E. Vernon Avenue, Los Angeles, CA 90058-1897
PH (800) 421-6144 FX 800-587-7301 www.crlaurence.com


Discription:
1202 SERIES SWINGING
GLASS DOOR SYSTEM

Drawn By: AAD
Date: 10/16/15
Scale: AS NOTED
File Name:
1202 Series Swinging Glass Door System.dwg

Sheet




1202 SERIES SWINGING DOUBLE GLASS DOOR AND SINGLE GLASS DOOR - W/ MEDIUM TRANSOM & W/O SIDELITES
19 1/4" MIN TO 23 3/16" MAX HEIGHT

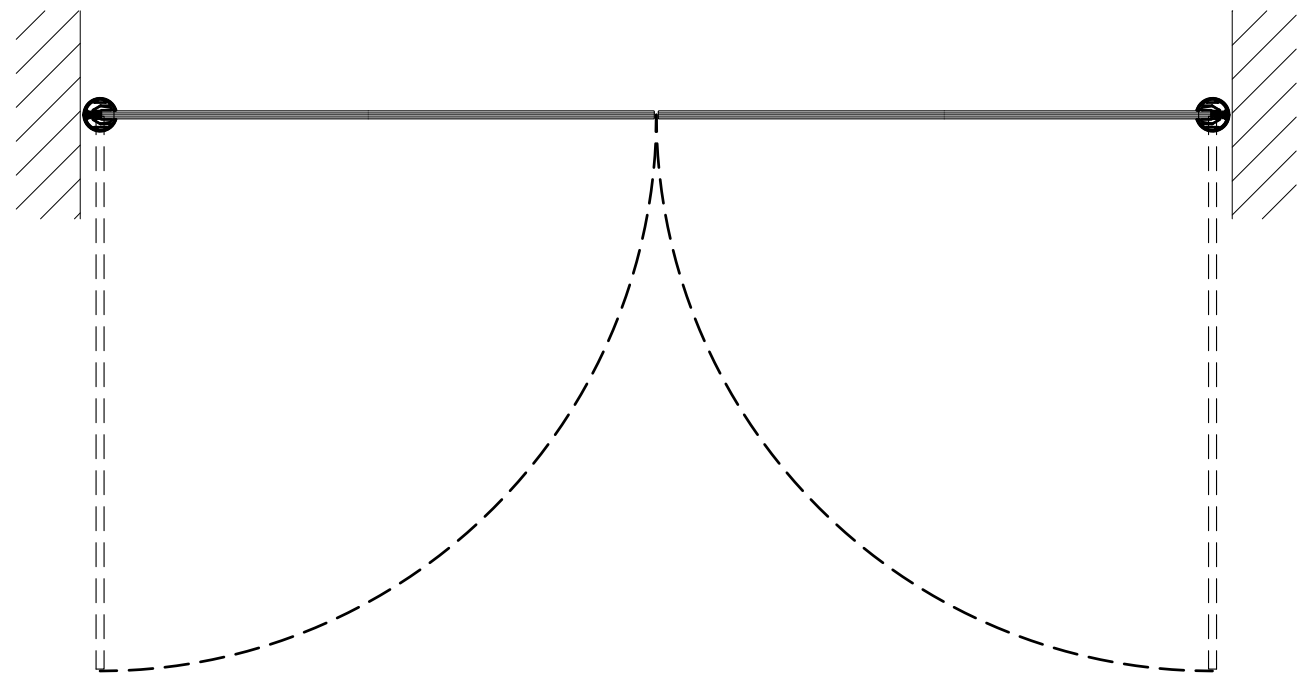


1 PLAN

ARCH REF: 1"=1'-0"

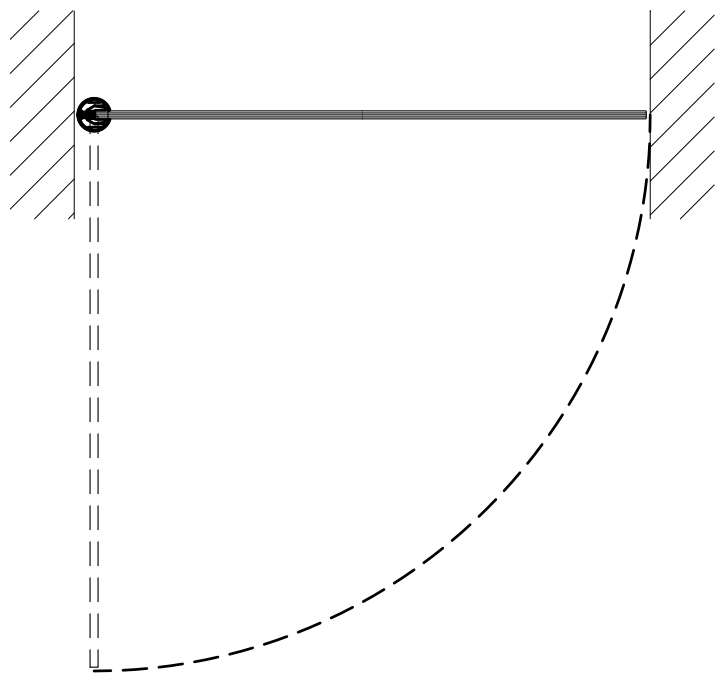


3 PLAN

ARCH REF: 1"=1'-0"

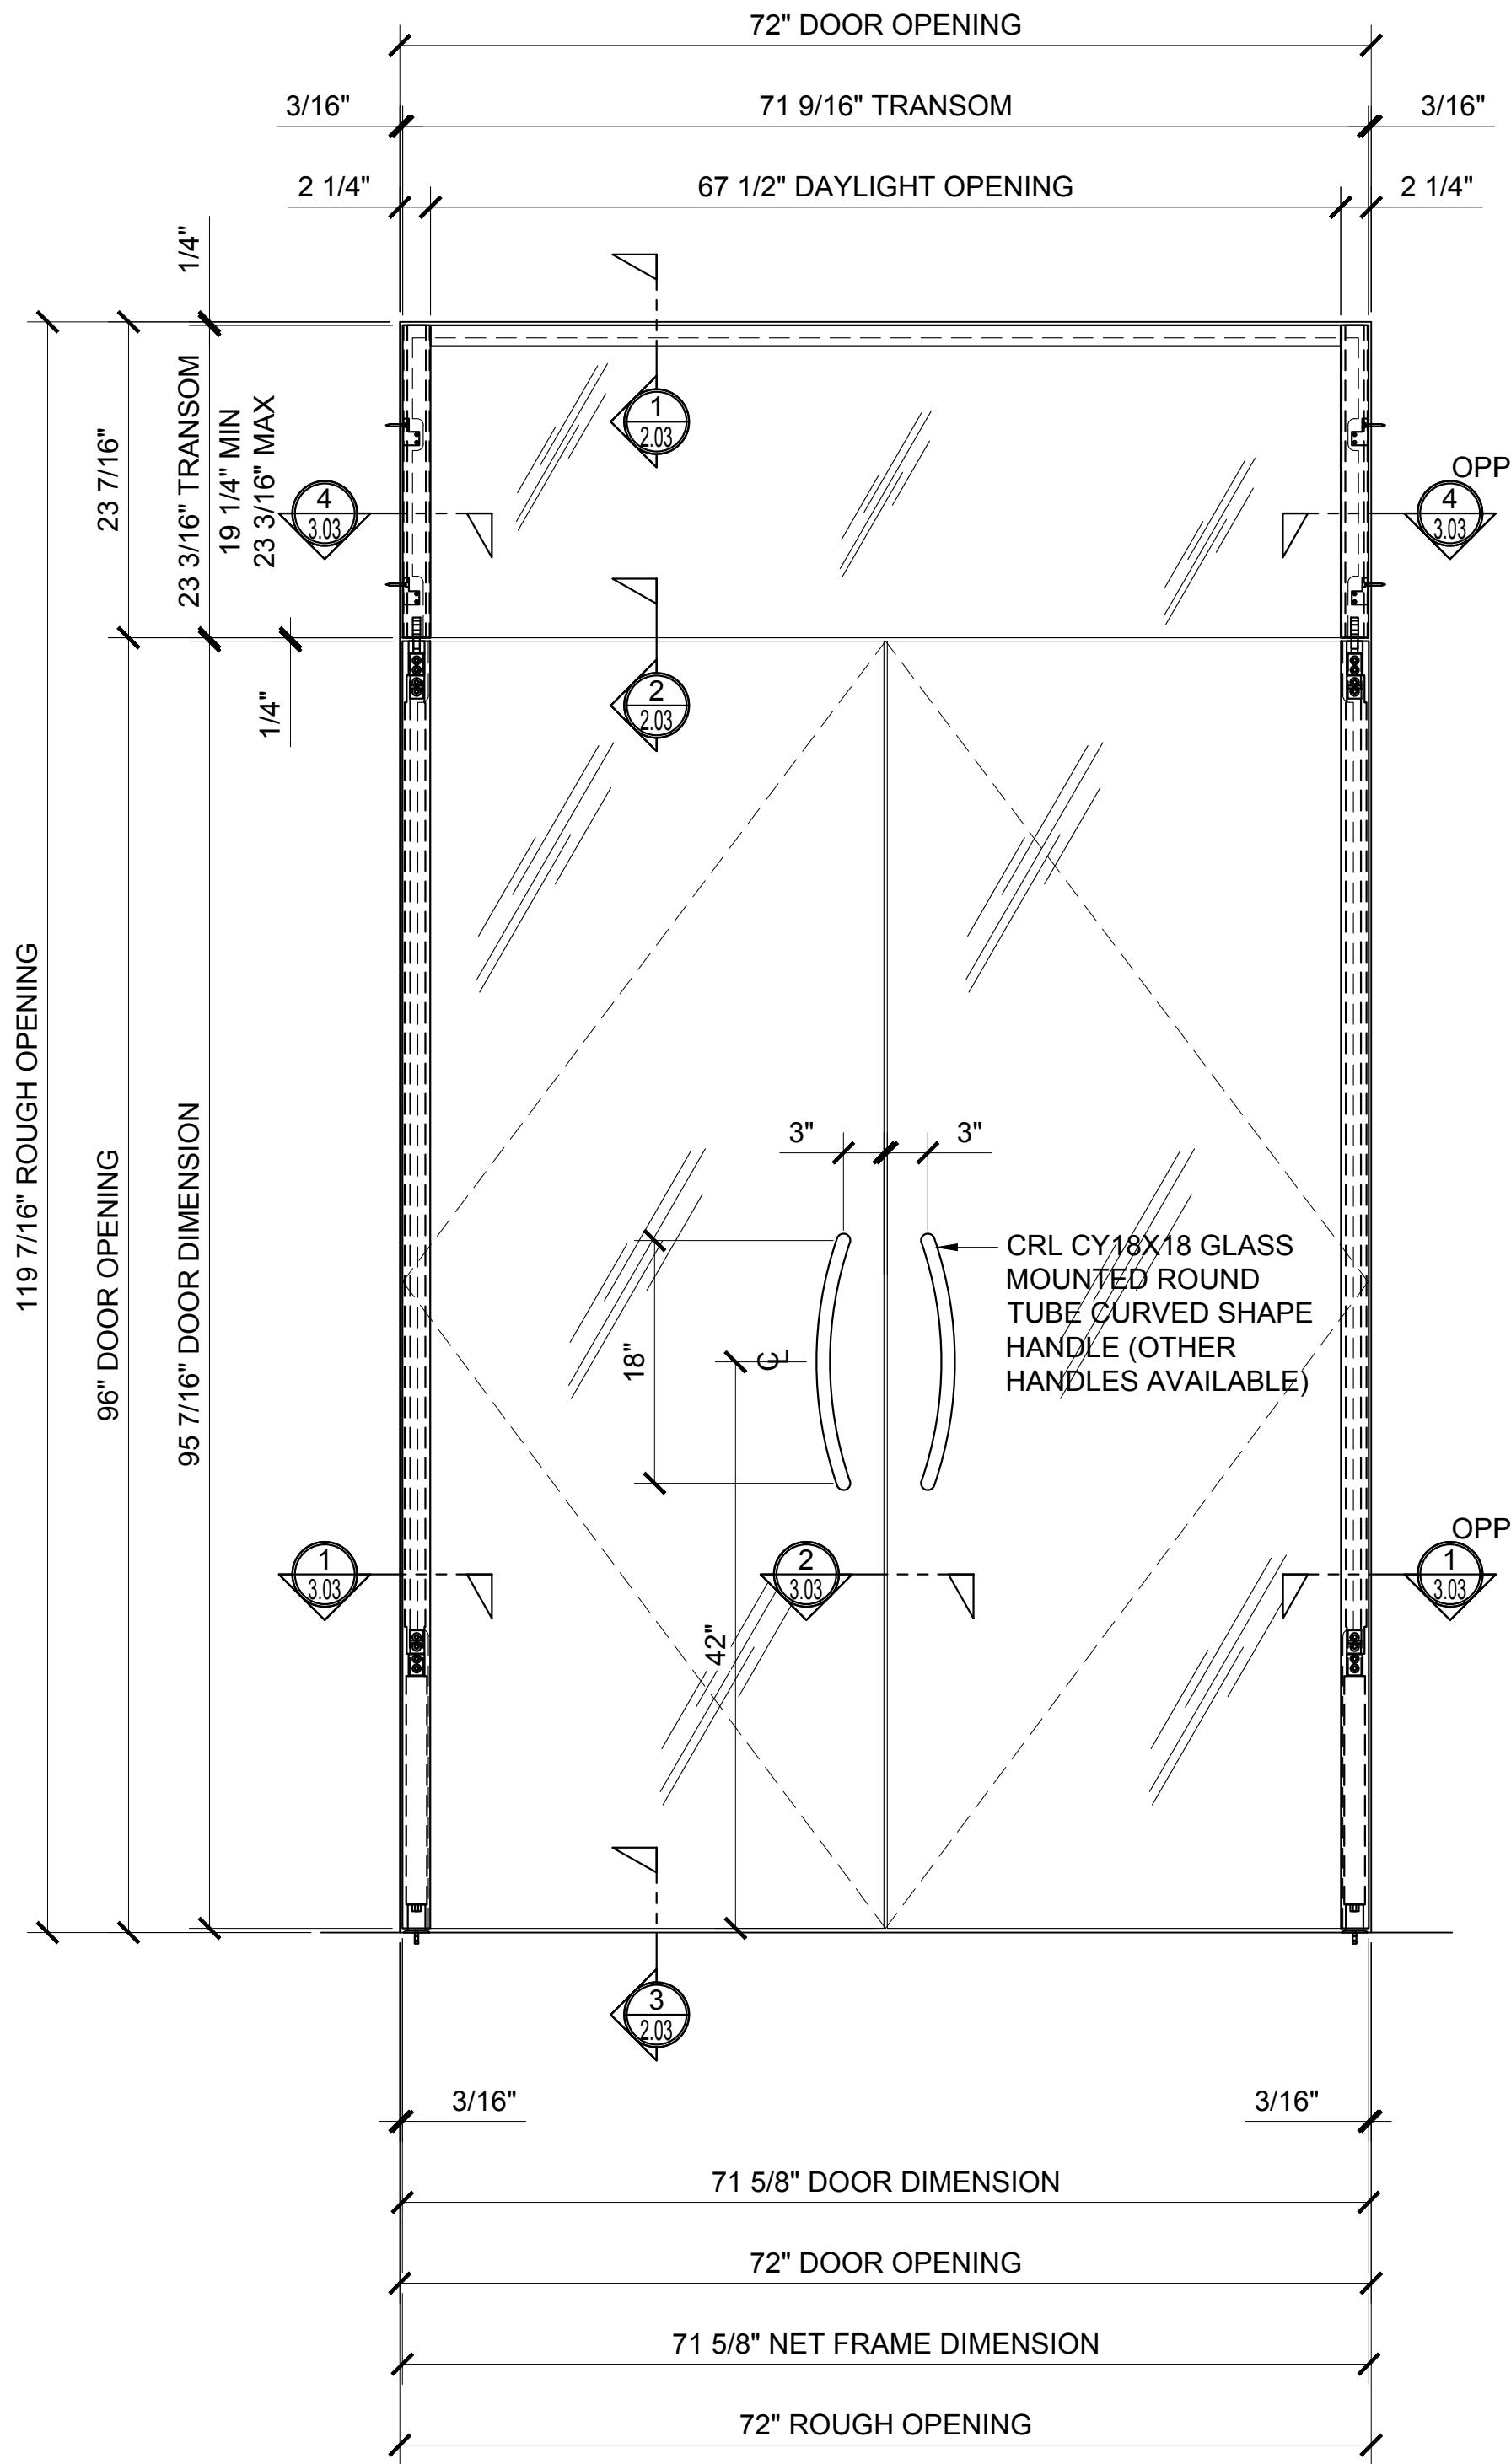


2 ELEVATION

ARCH REF: 1"=1'-0"

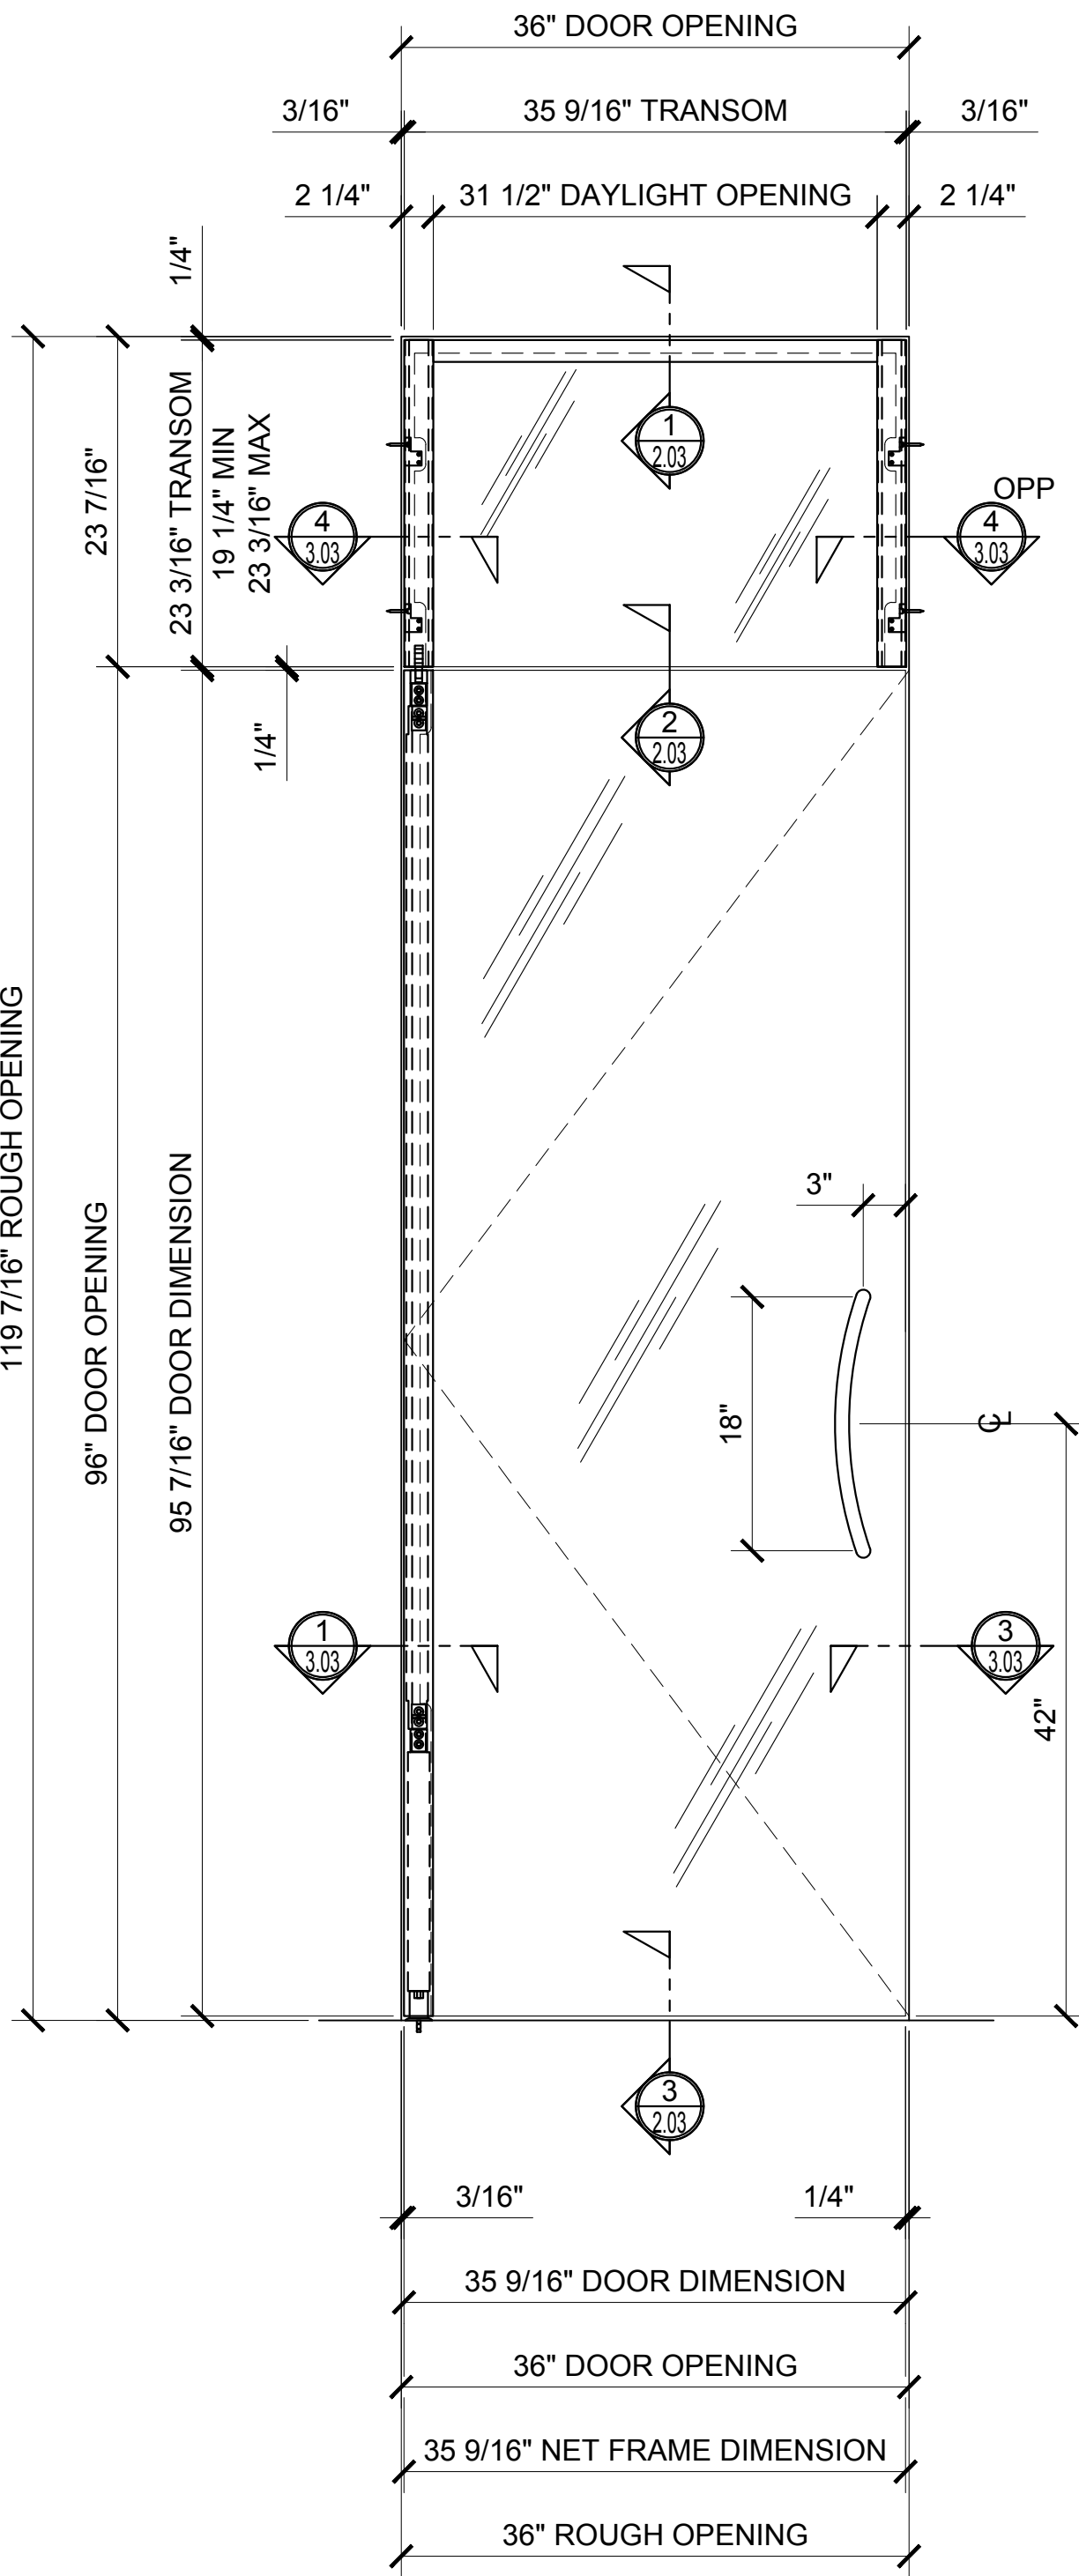

4 ELEVATION

ARCH REF: 1"=1'-0"

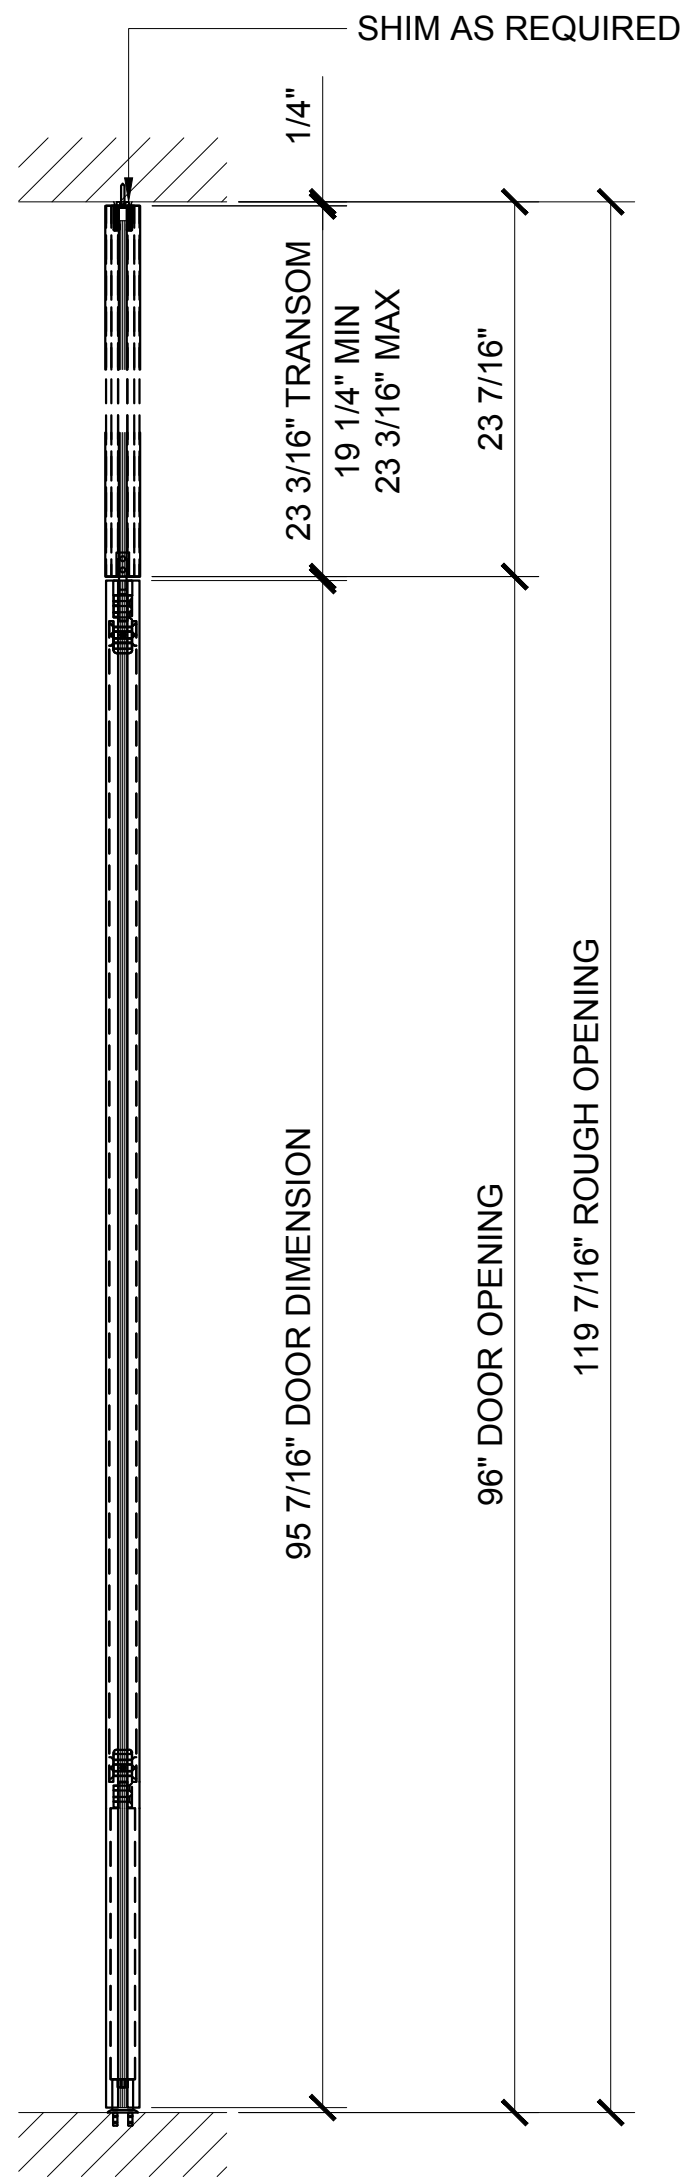

5 DOOR SECTION

ARCH REF: 1"=1'-0"

Revisions By:




Discription:

1202 SERIES SWINGING
GLASS DOOR SYSTEM


Drawn By: AAD
Date: 10/16/15
Scale: AS NOTED
File Name: 1202 Series Swinging Glass Door System.dwg

Sheet

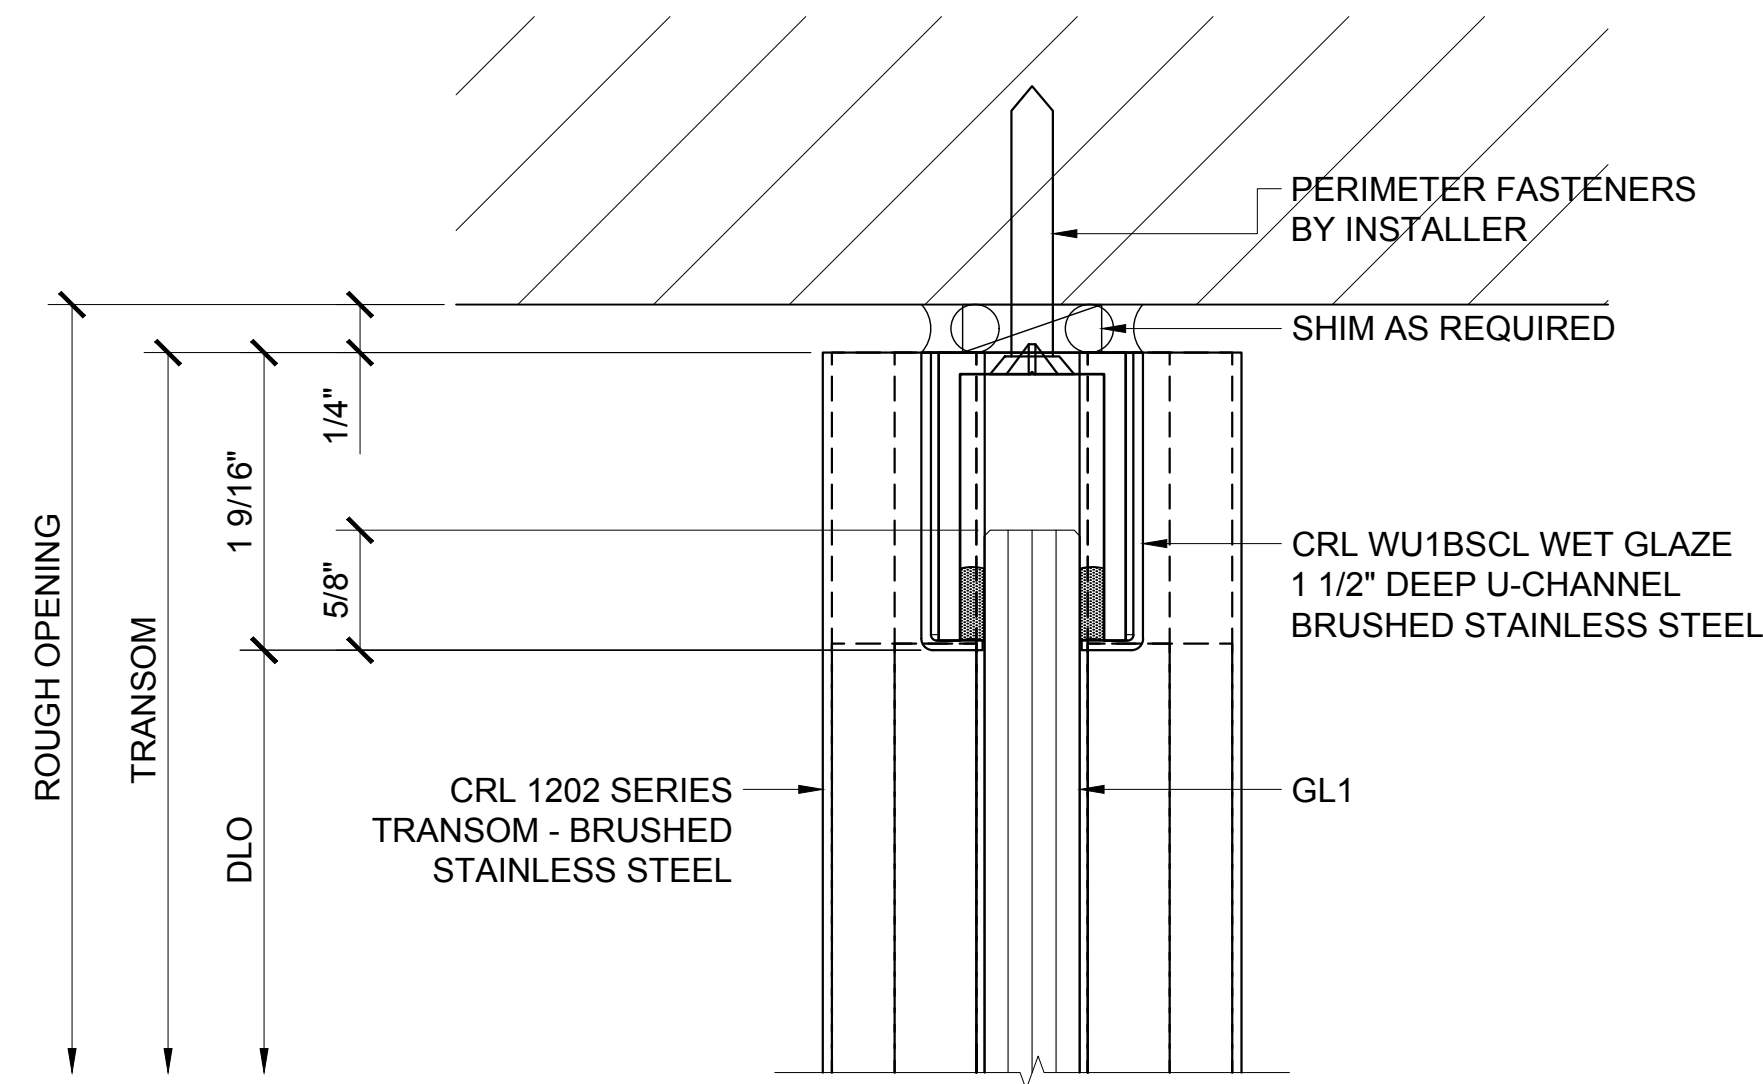


① TRANSOM HEAD DETAIL

ARCH REF: 1'-0"=1'-0"

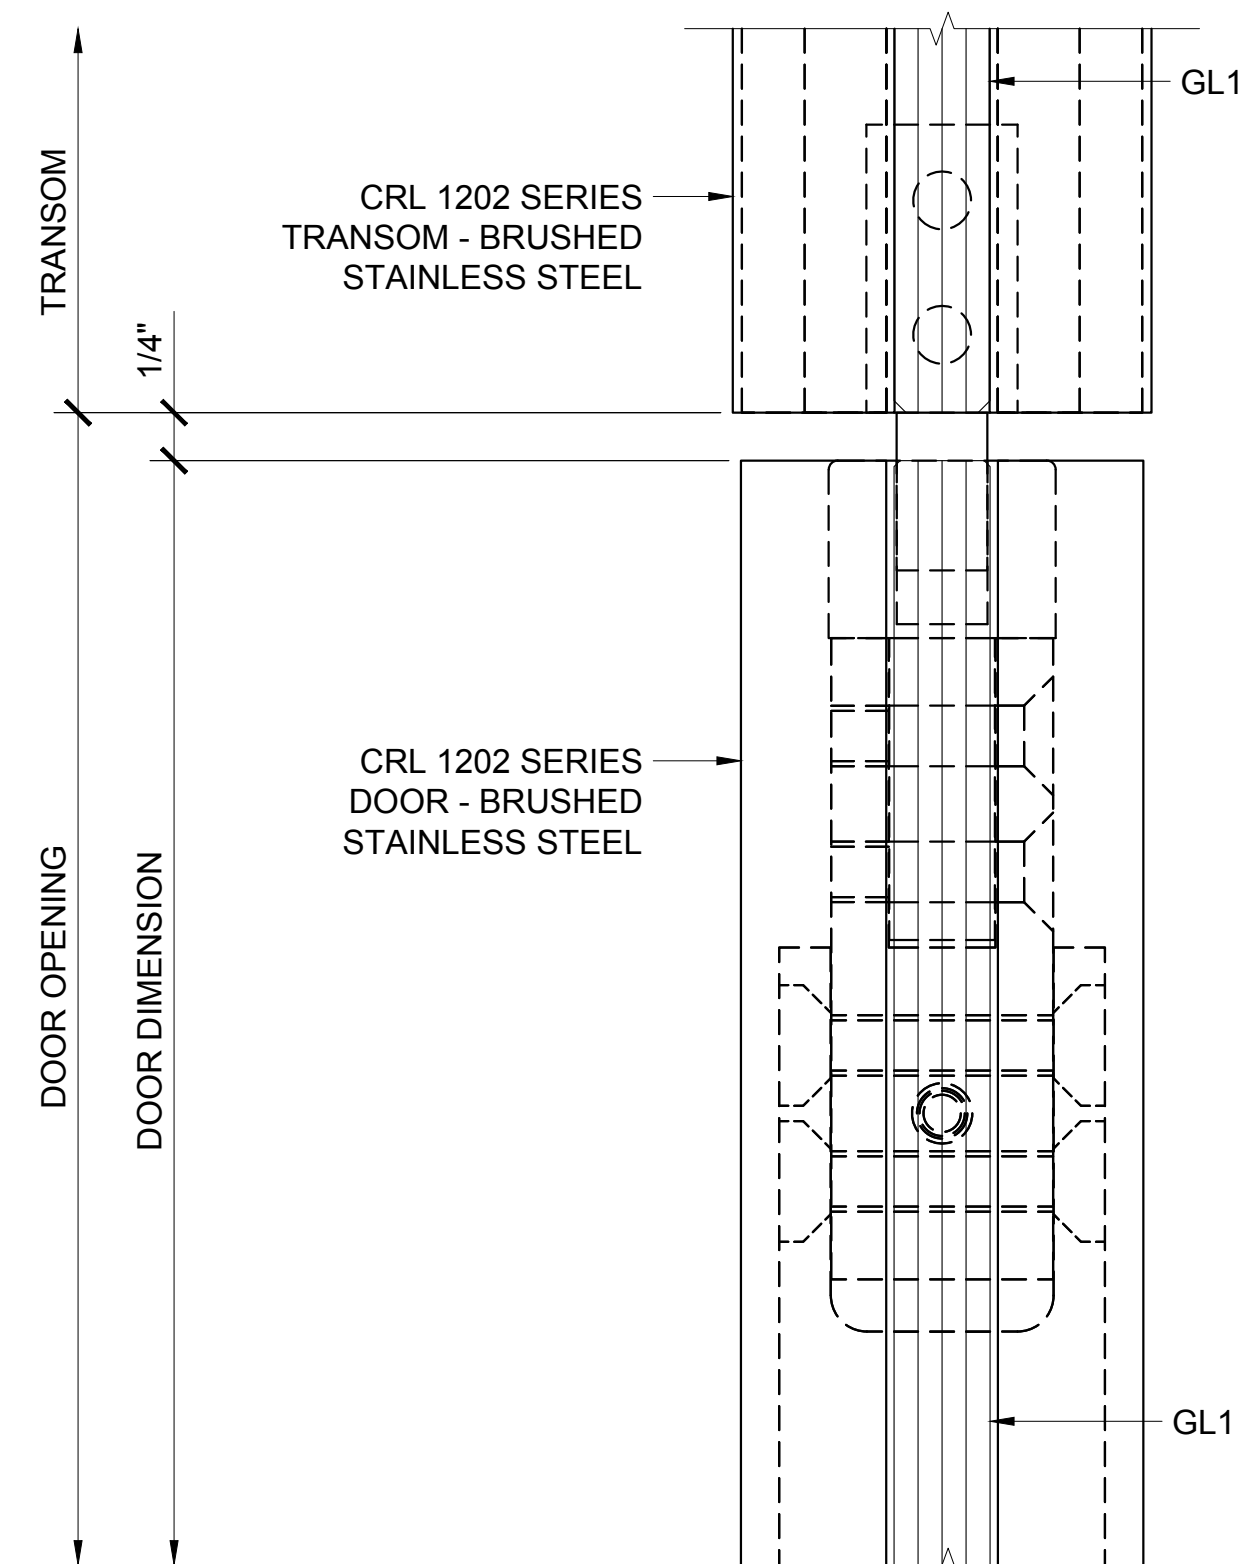

② DOOR HEAD AT TRANSOM DETAIL

ARCH REF: 1'-0"=1'-0"

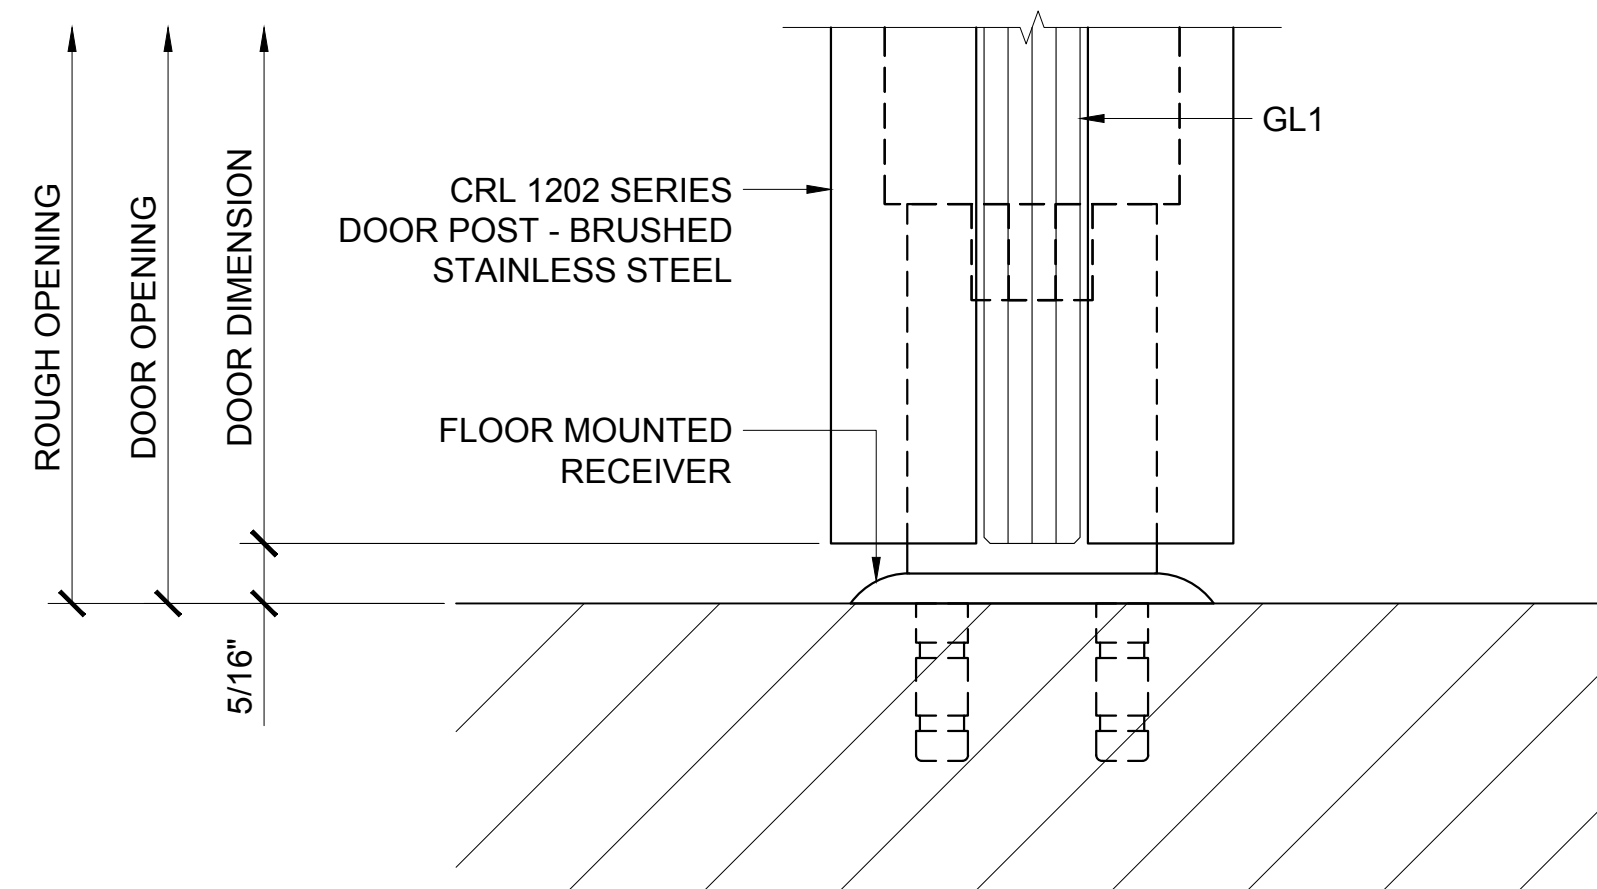

③ DOOR SILL DETAIL

ARCH REF: 1'-0"=1'-0"

Revisions By:



ALUMINUM

C.R. LAURENCE CO. ARCHITECTURAL PRODUCTS


2503 E. Vernon Avenue, Los Angeles, CA 90058-1897

PH (800) 421-6144 FX 800-587-7301 www.crlaurence.com

1202 SERIES SWINGING
GLASS DOOR SYSTEM


Drawn By: AAD
Date: 10/16/15
Scale: AS NOTED
File Name: 1202 Series Swinging Glass Door System.dwg

Sheet

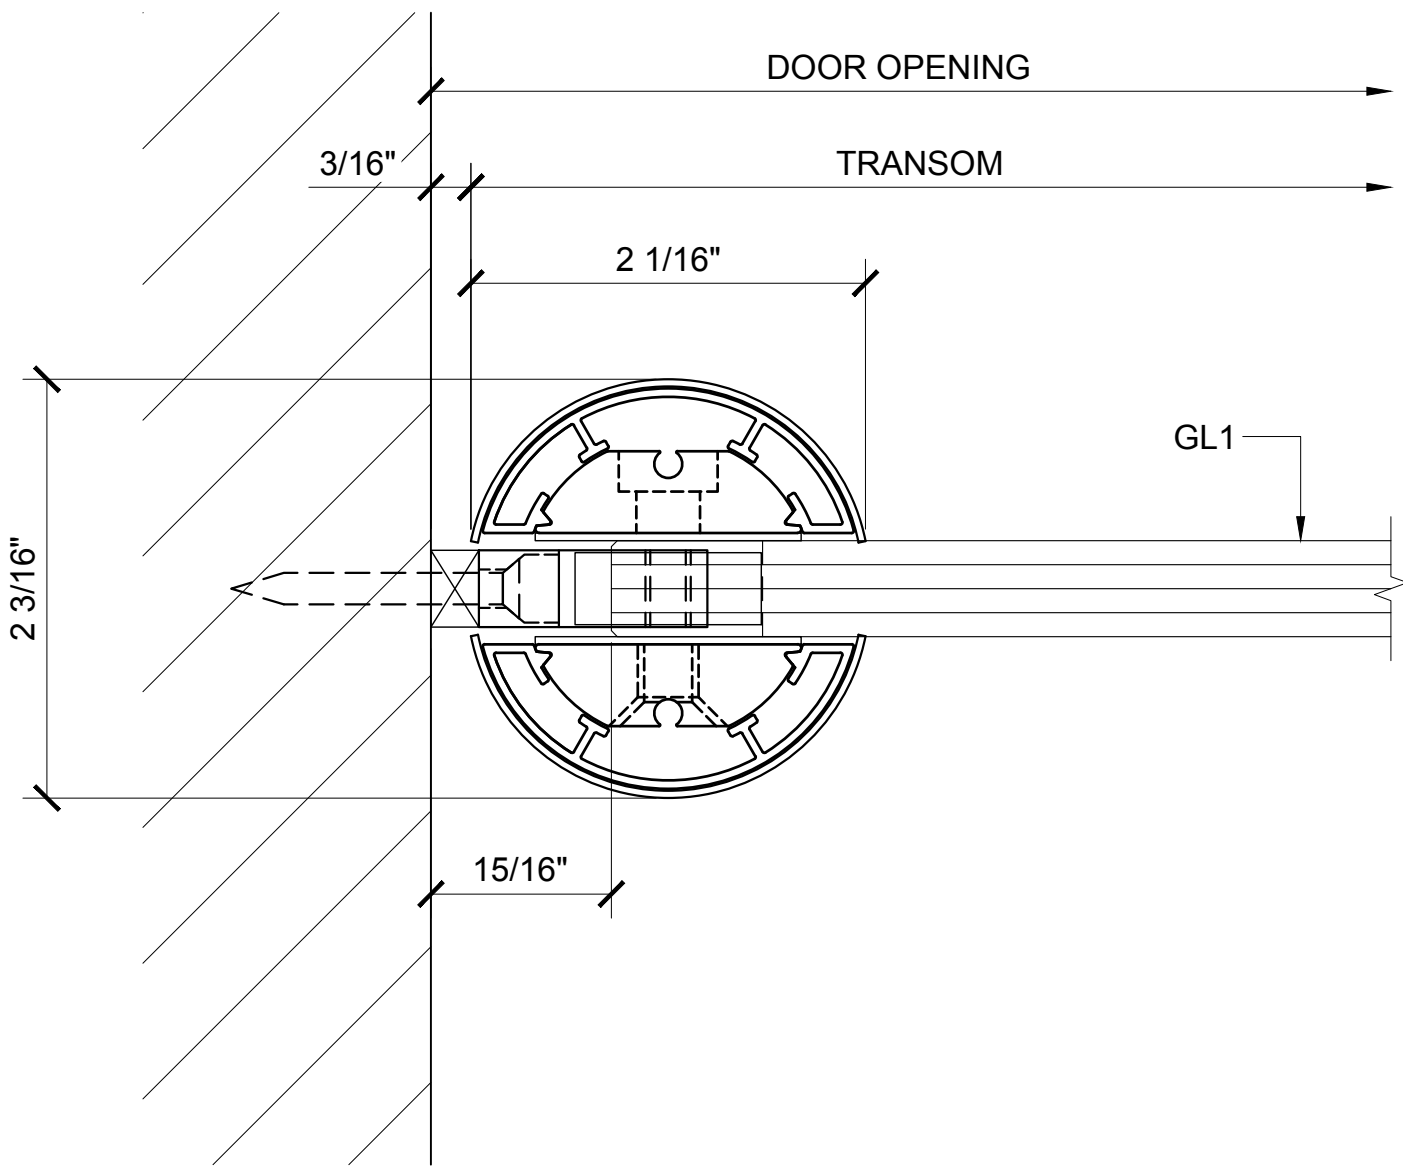


④ TRANSOM POST SECTION AT WALL DETAIL

ARCH REF: 1'-0"=1'-0"

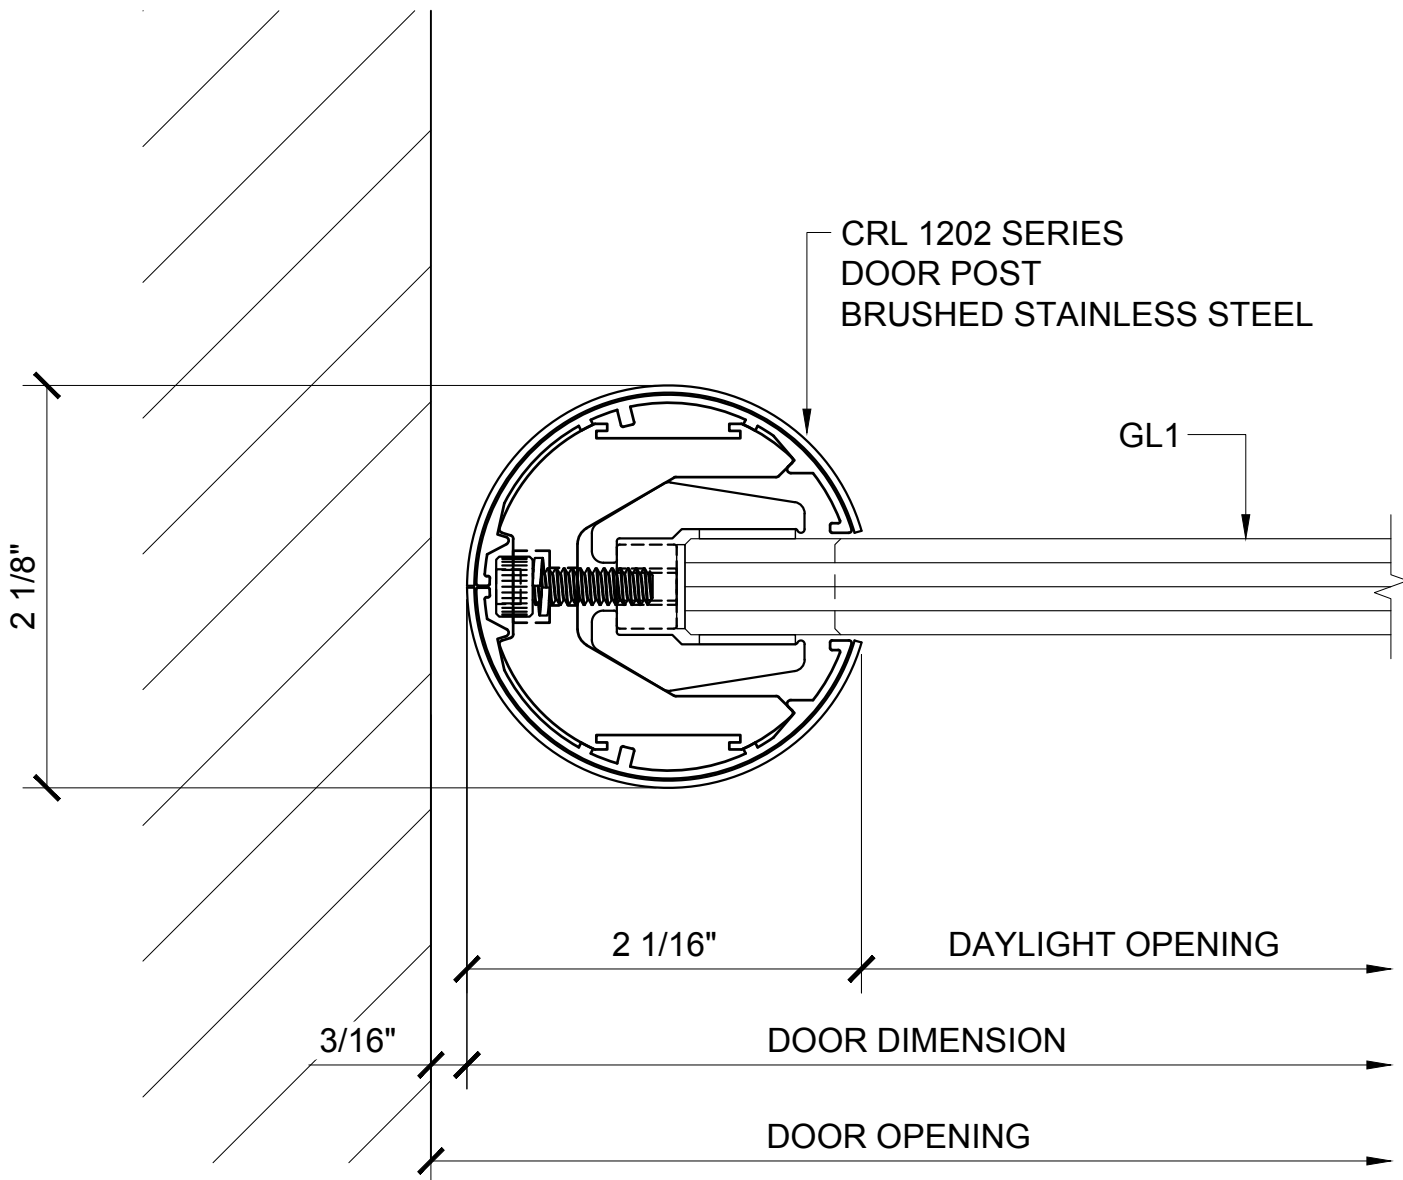


① DOOR PIVOT POST SECTION DETAIL

ARCH REF: 1'-0"=1'-0"

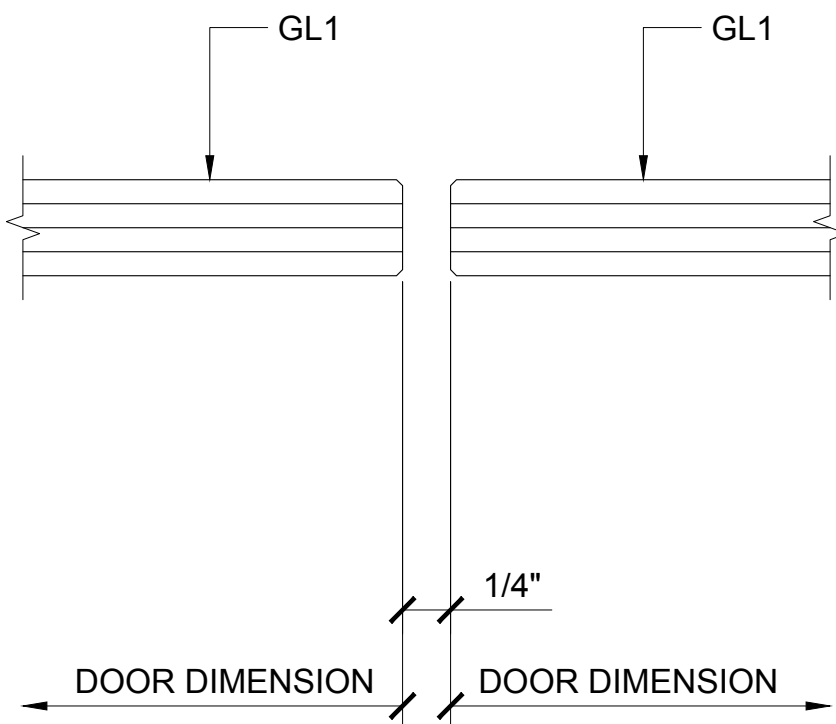

② MEETING STILES

ARCH REF: 1'-0"=1'-0"

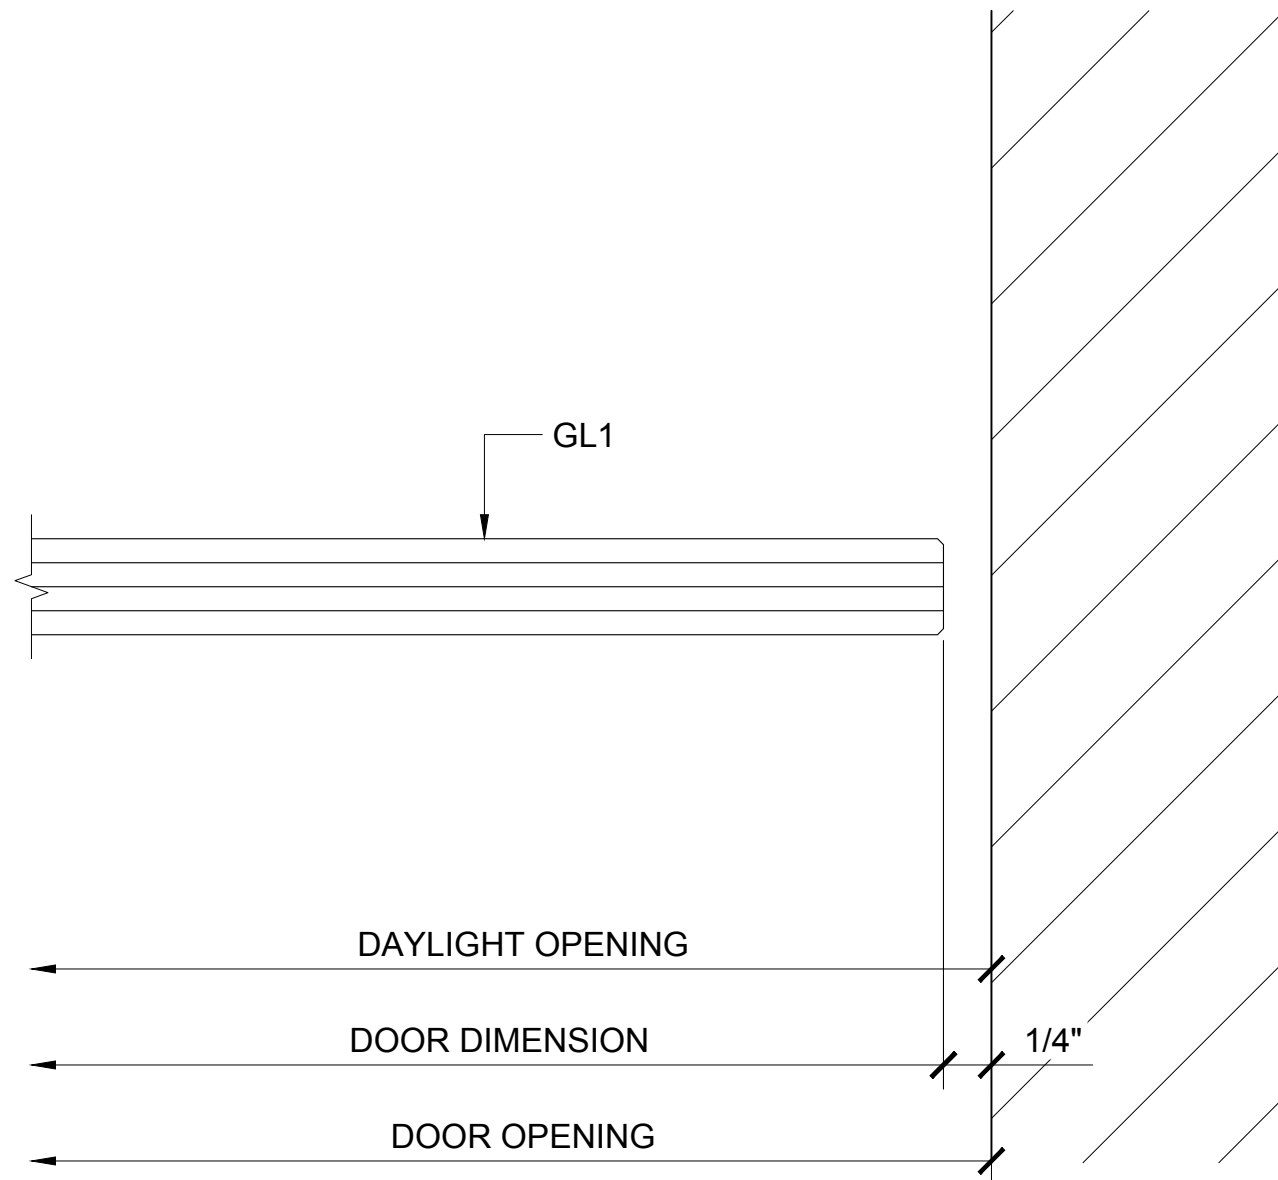

③ DOOR JAMB AT WALL

ARCH REF: 1'-0"=1'-0"

Revisions By:

CRL
US ALUMINUM
C.R. LAURENCE CO. ARCHITECTURAL PRODUCTS
2503 E. Vernon Avenue, Los Angeles, CA 90058-1897
PH (800) 421-6144 FX 800-587-7301 www.crlaurence.com


Discription:
1202 SERIES SWINGING
GLASS DOOR SYSTEM

Drawn By: AAD
Date: 10/16/15
Scale: AS NOTED
File Name:
1202 Series Swinging Glass Door System.dwg

Sheet




1202 SERIES SWINGING DOUBLE GLASS DOOR AND SINGLE GLASS DOOR - W/ LARGE TRANSOM & W/O SIDELITES
23 3/16" MIN TO 27 1/8" MAX HEIGHT

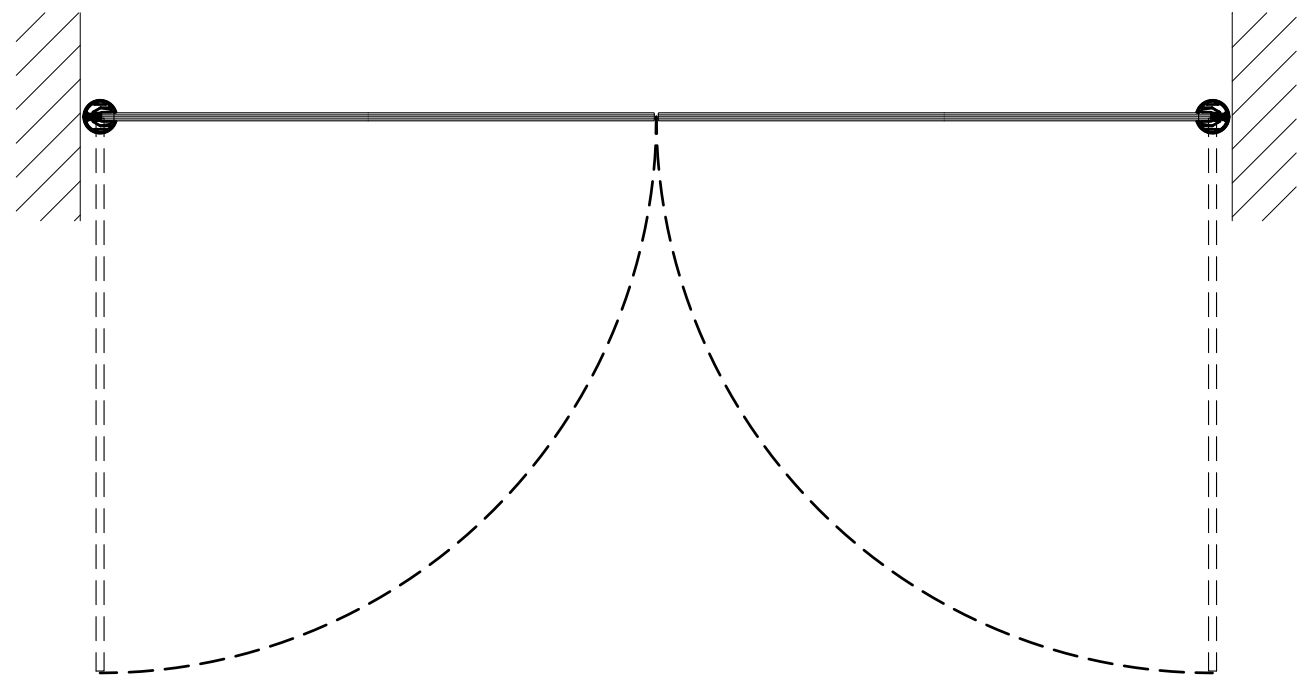


① PLAN

ARCH REF: 1"=1'-0"

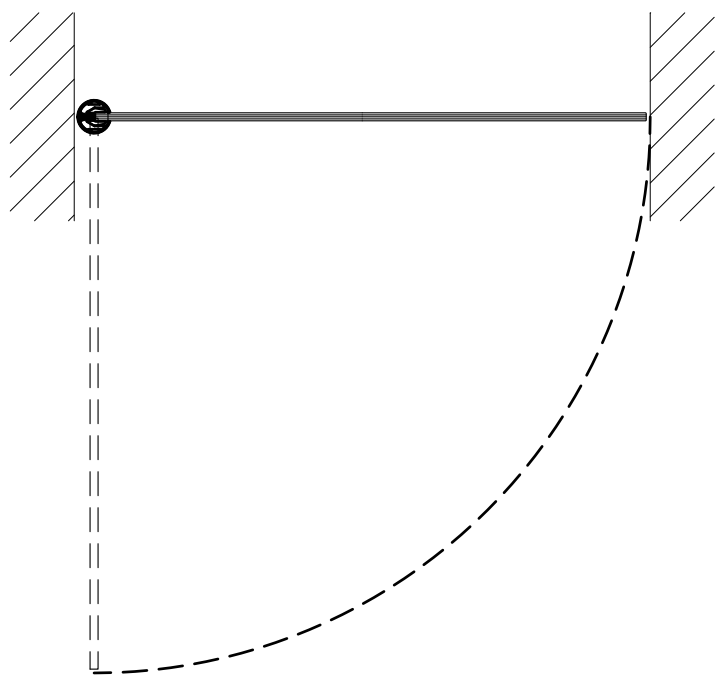


③ PLAN

ARCH REF: 1"=1'-0"

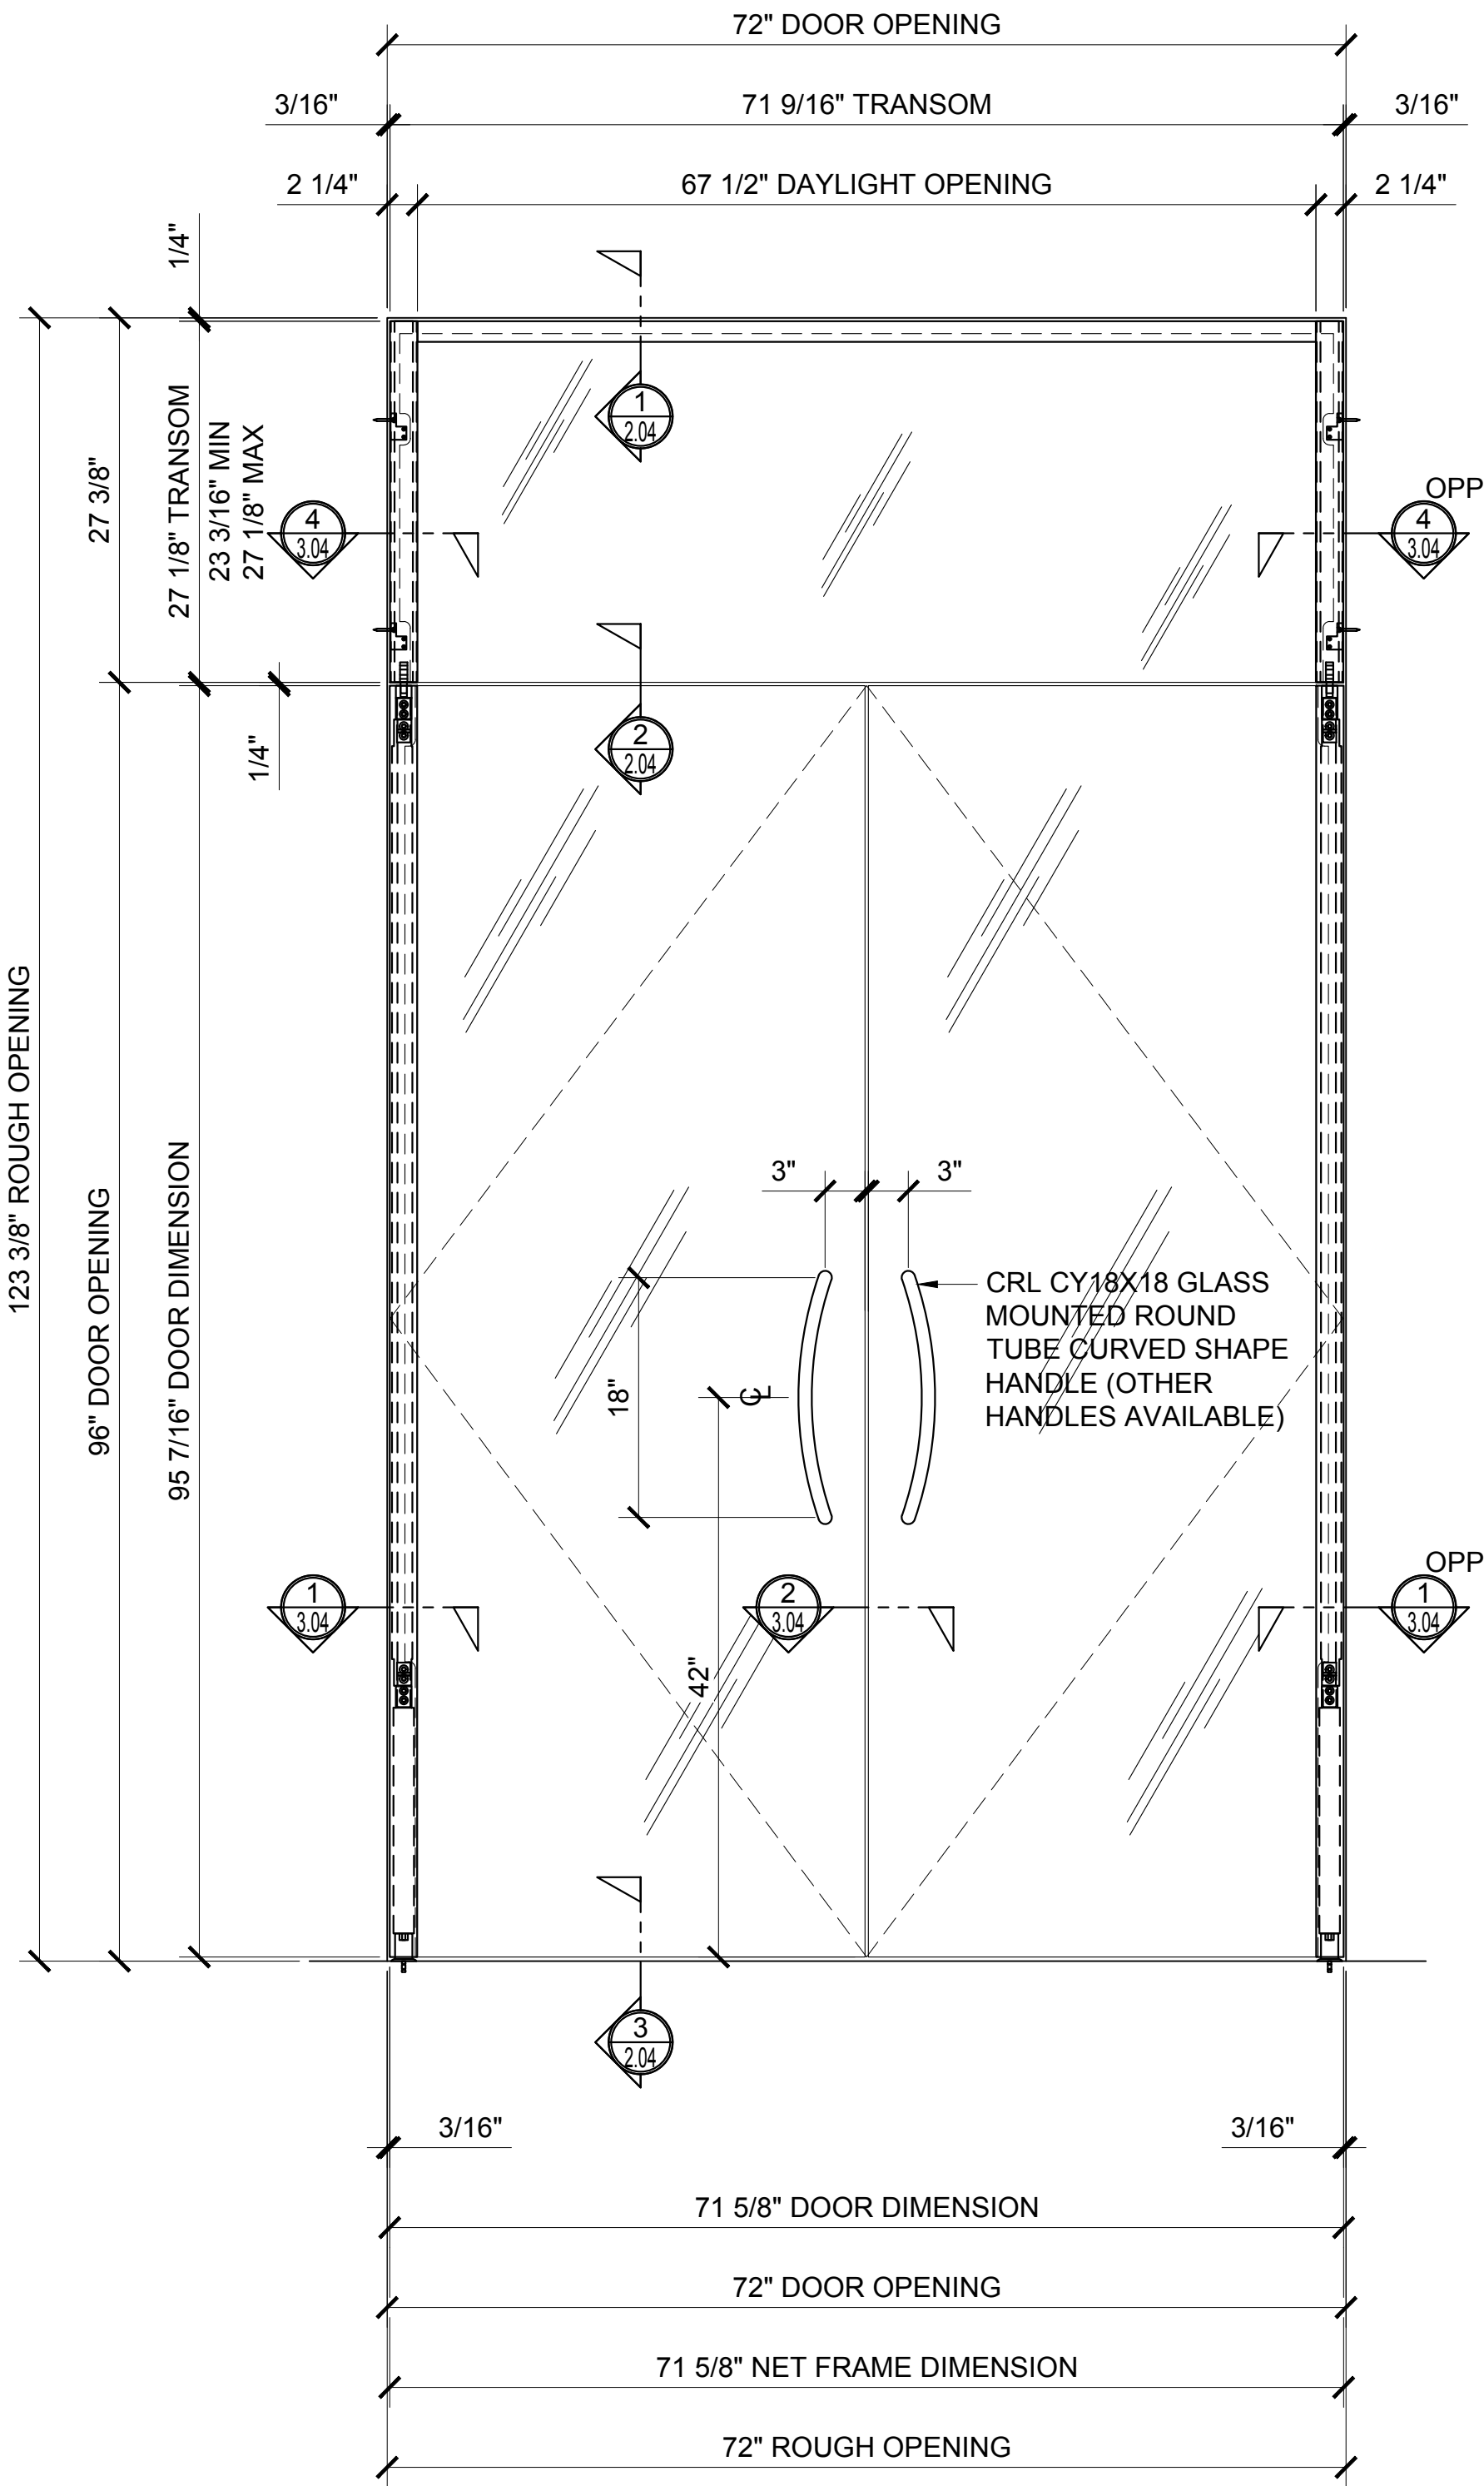


② ELEVATION

ARCH REF: 1"=1'-0"

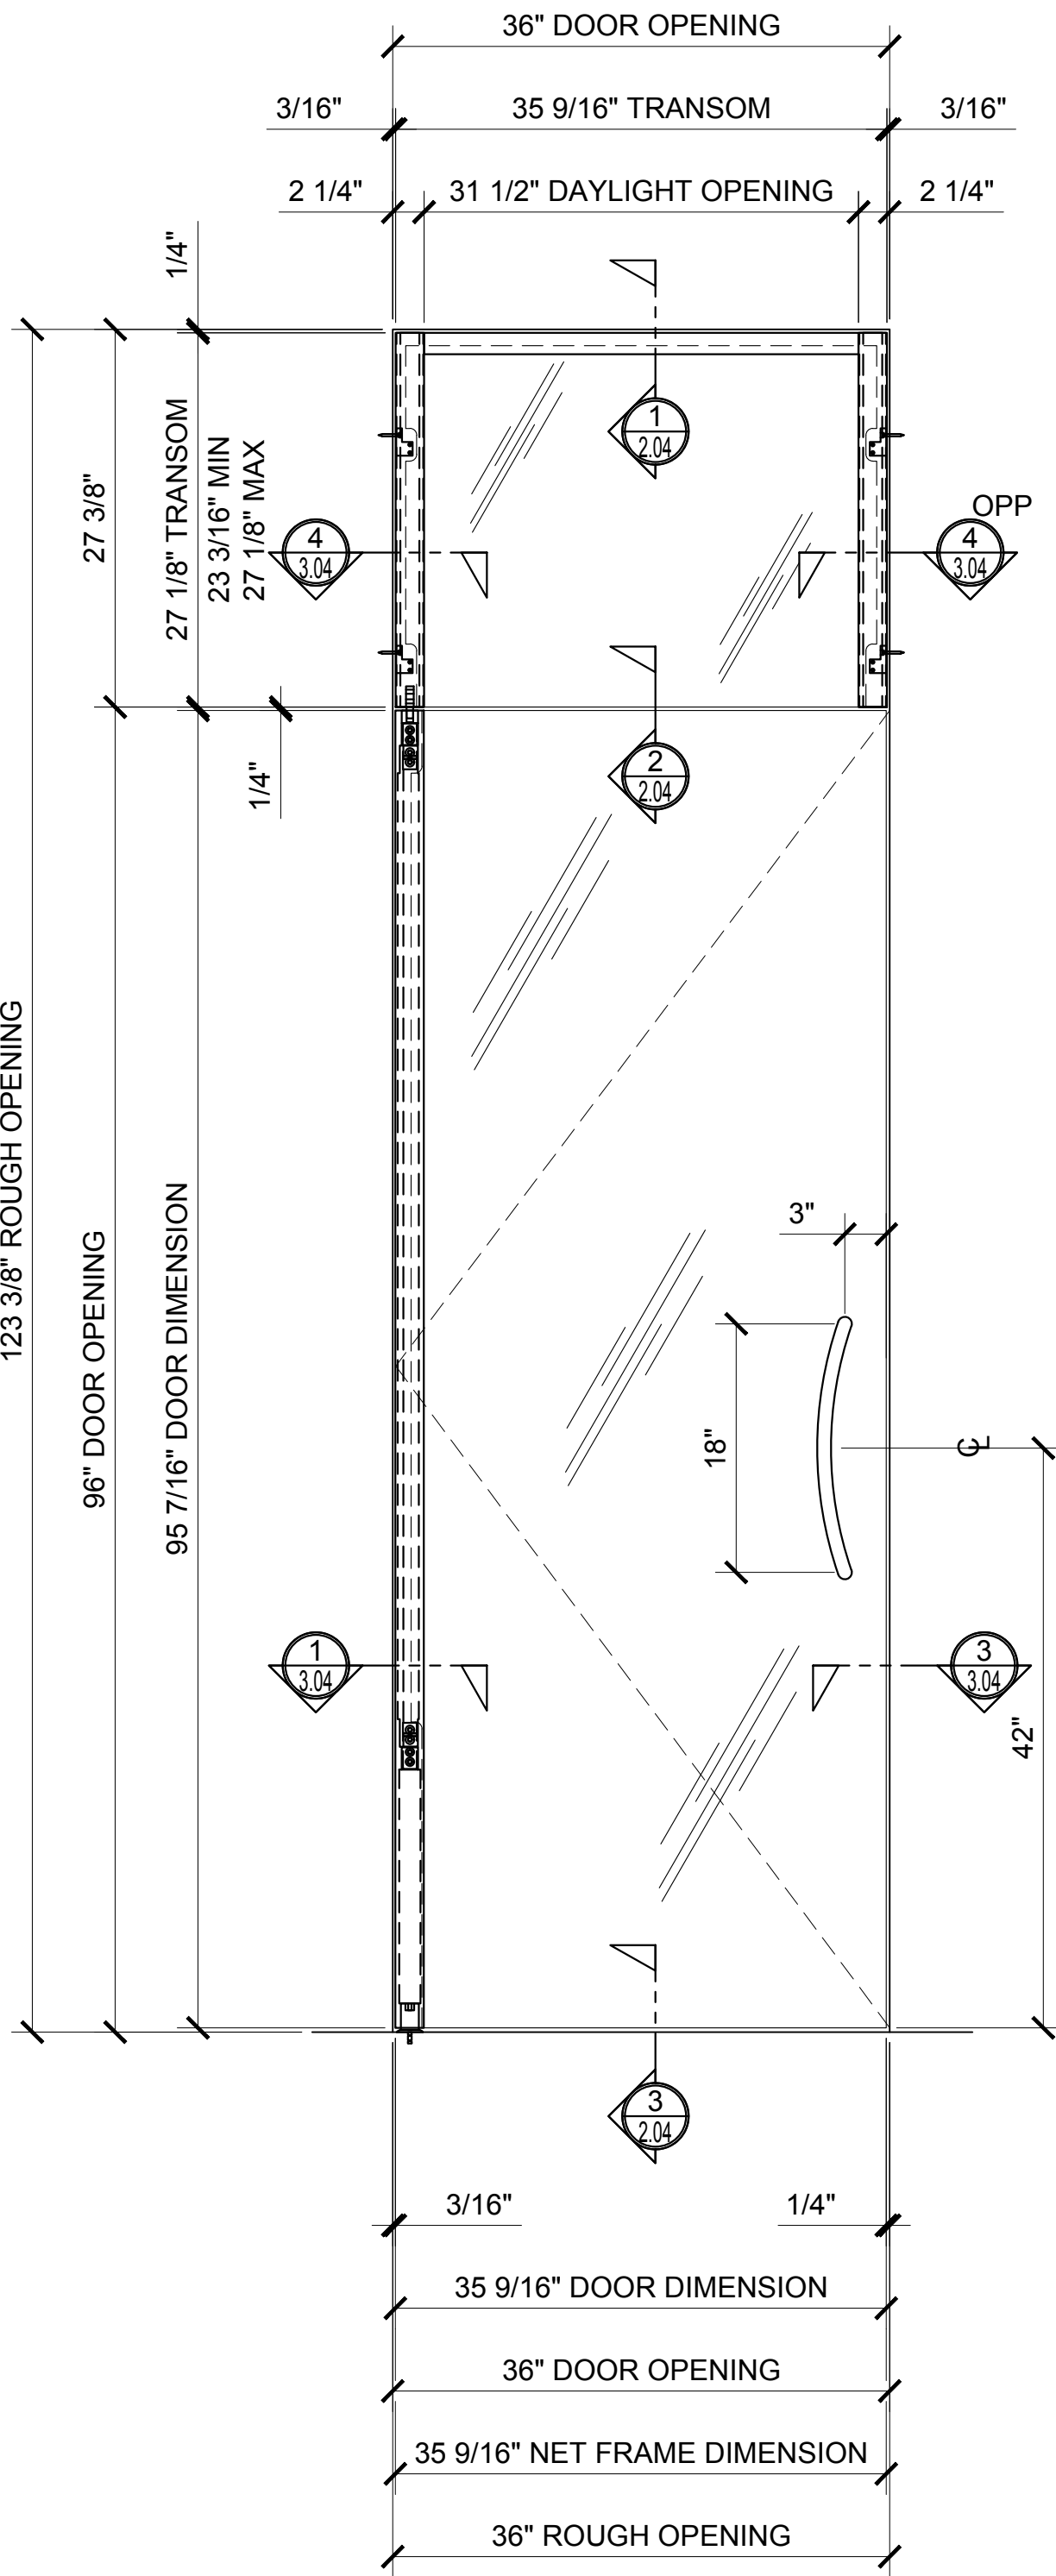

④ ELEVATION

ARCH REF: 1"=1'-0"

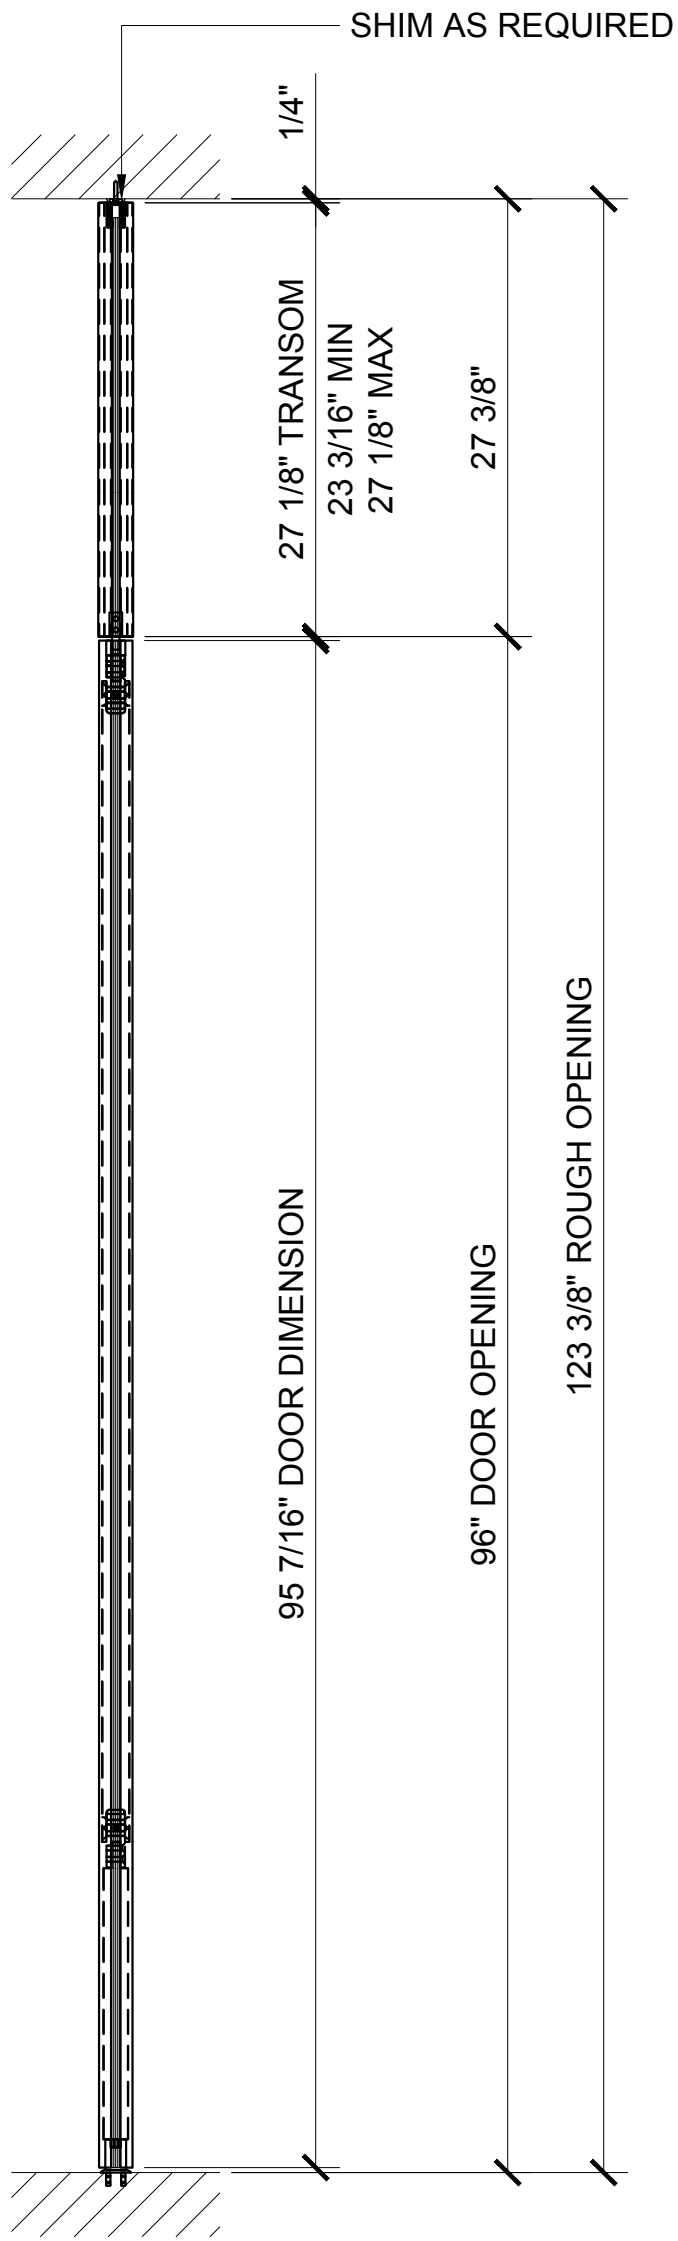

⑤ DOOR SECTION

ARCH REF: 1"=1'-0"

Revisions By:




Discription:

1202 SERIES SWINGING
GLASS DOOR SYSTEM


Drawn By: AAD
Date: 10/16/15
Scale: AS NOTED
File Name: 1202 Series Swinging Glass Door System.dwg

Sheet

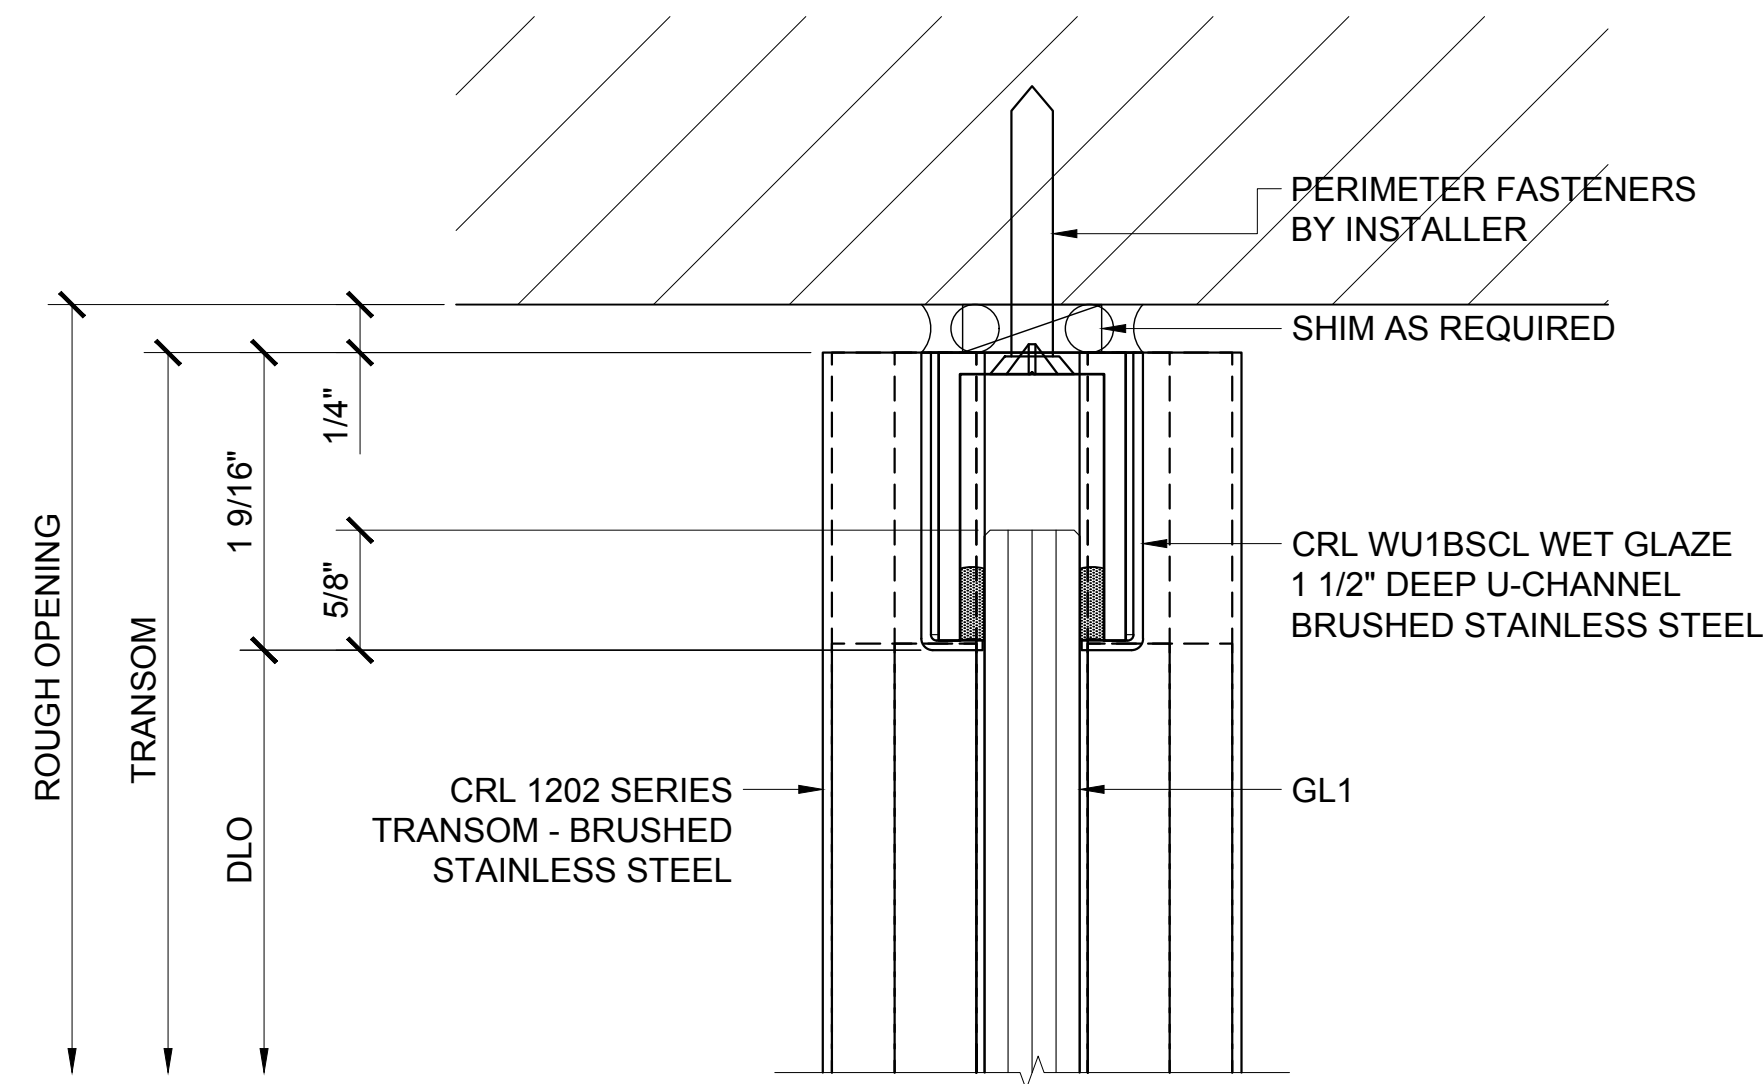


① TRANSOM HEAD DETAIL

ARCH REF: 1'-0"=1'-0"

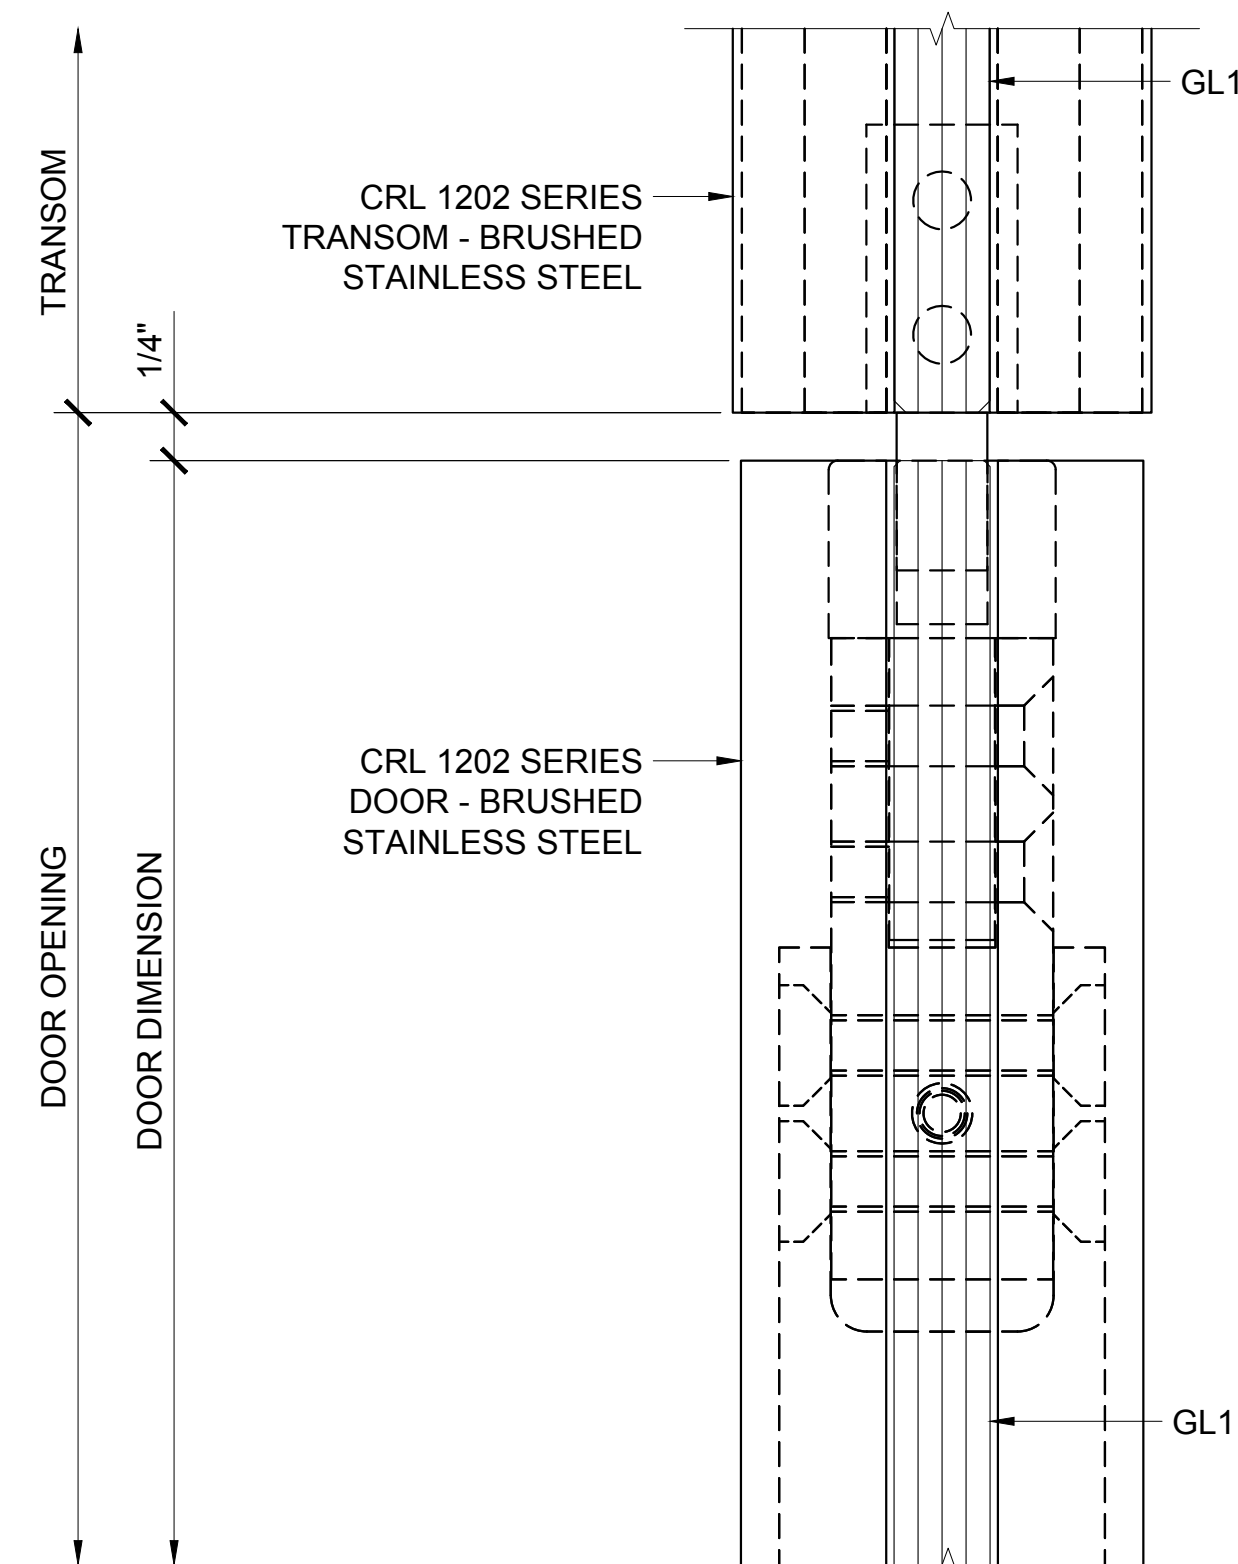

② DOOR HEAD AT TRANSOM DETAIL

ARCH REF: 1'-0"=1'-0"

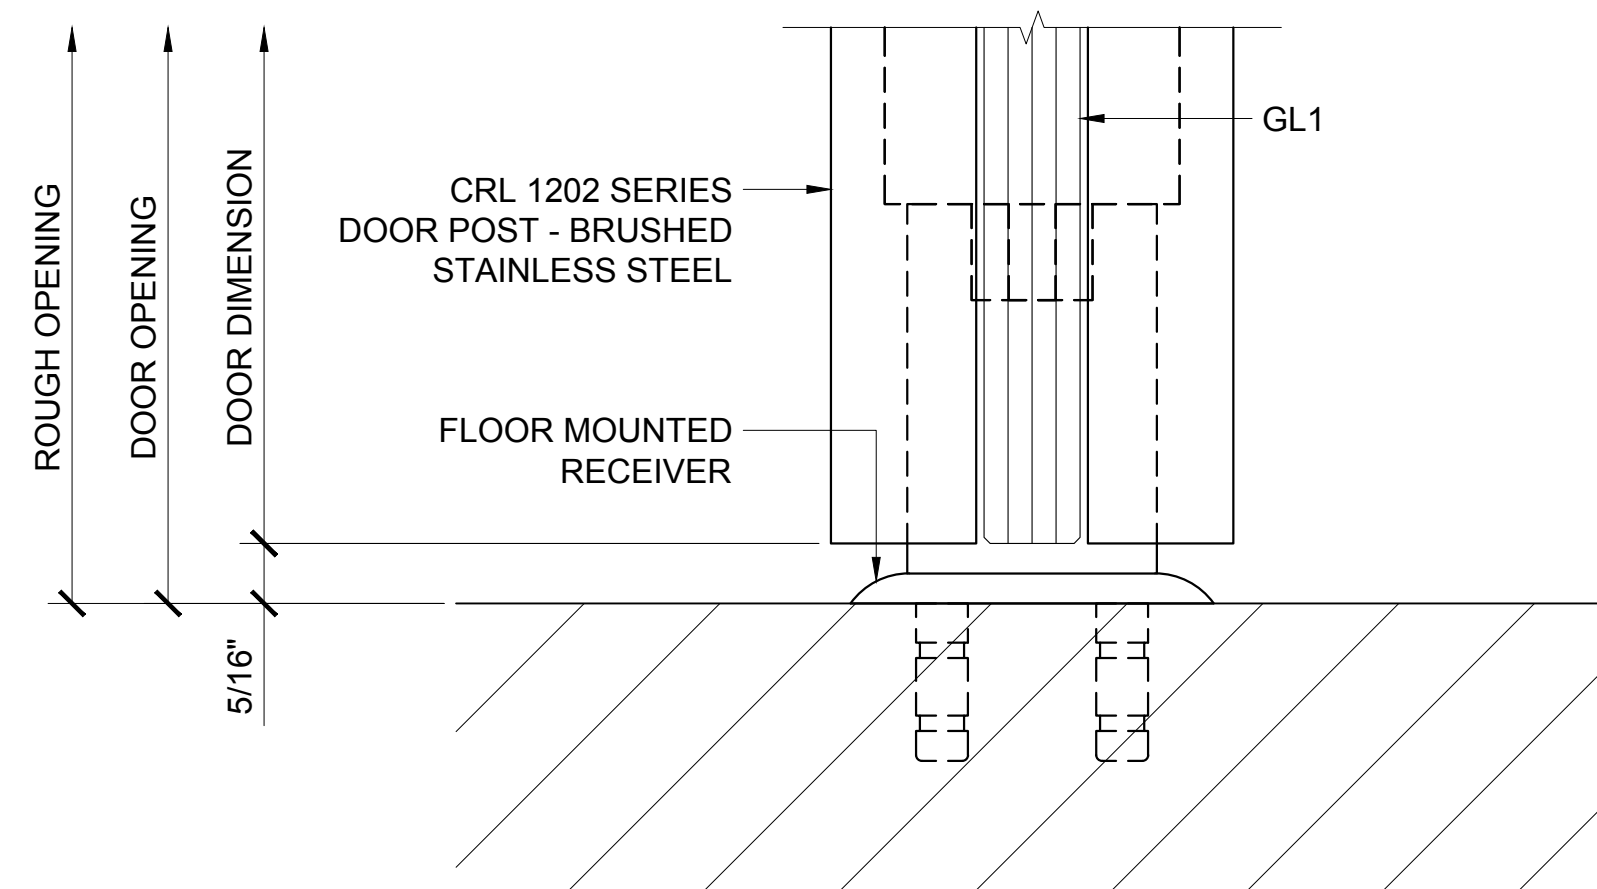

③ DOOR SILL DETAIL

ARCH REF: 1'-0"=1'-0"

Revisions By:




CRL
ALUMINUM

C.R. LAURENCE CO. ARCHITECTURAL PRODUCTS
2503 E. Vernon Avenue, Los Angeles, CA 90058-1897
PH (800) 421-6144 FX 800-587-7301 www.crlaurence.com

Discription:
1202 SERIES SWINGING
GLASS DOOR SYSTEM


Drawn By: AAD
Date: 10/16/15
Scale: AS NOTED
File Name:
1202 Series Swinging Glass Door System.dwg

Sheet

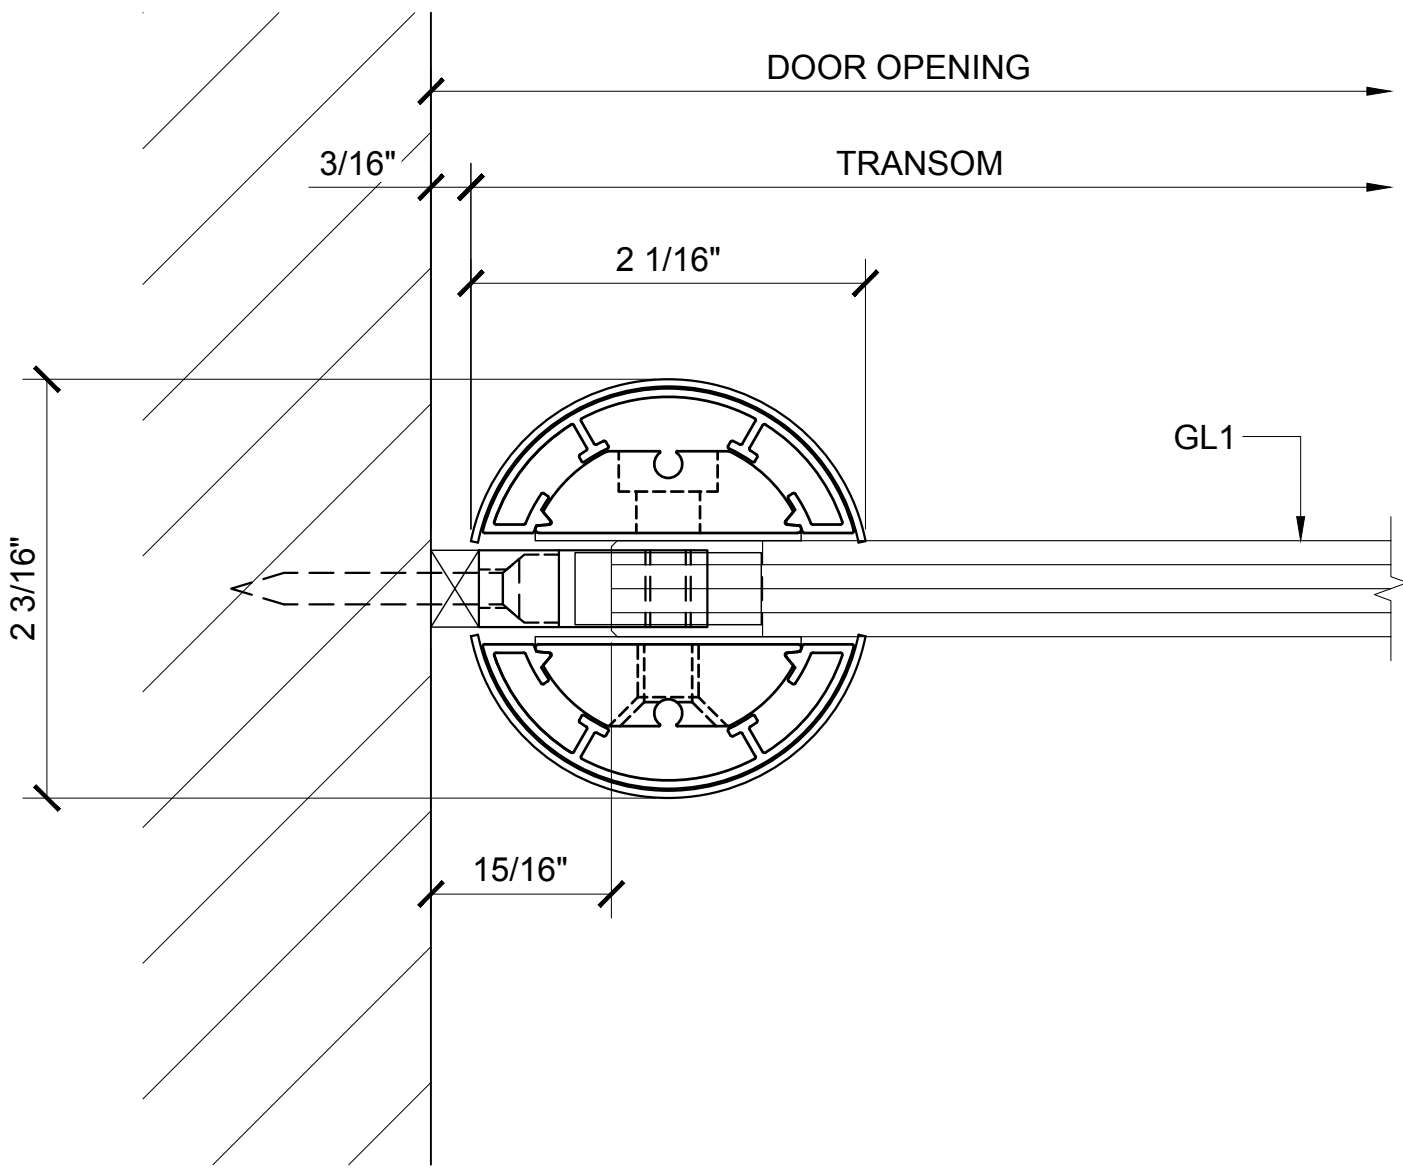


④ TRANSOM POST SECTION AT WALL DETAIL

ARCH REF: 1'-0"=1'-0"

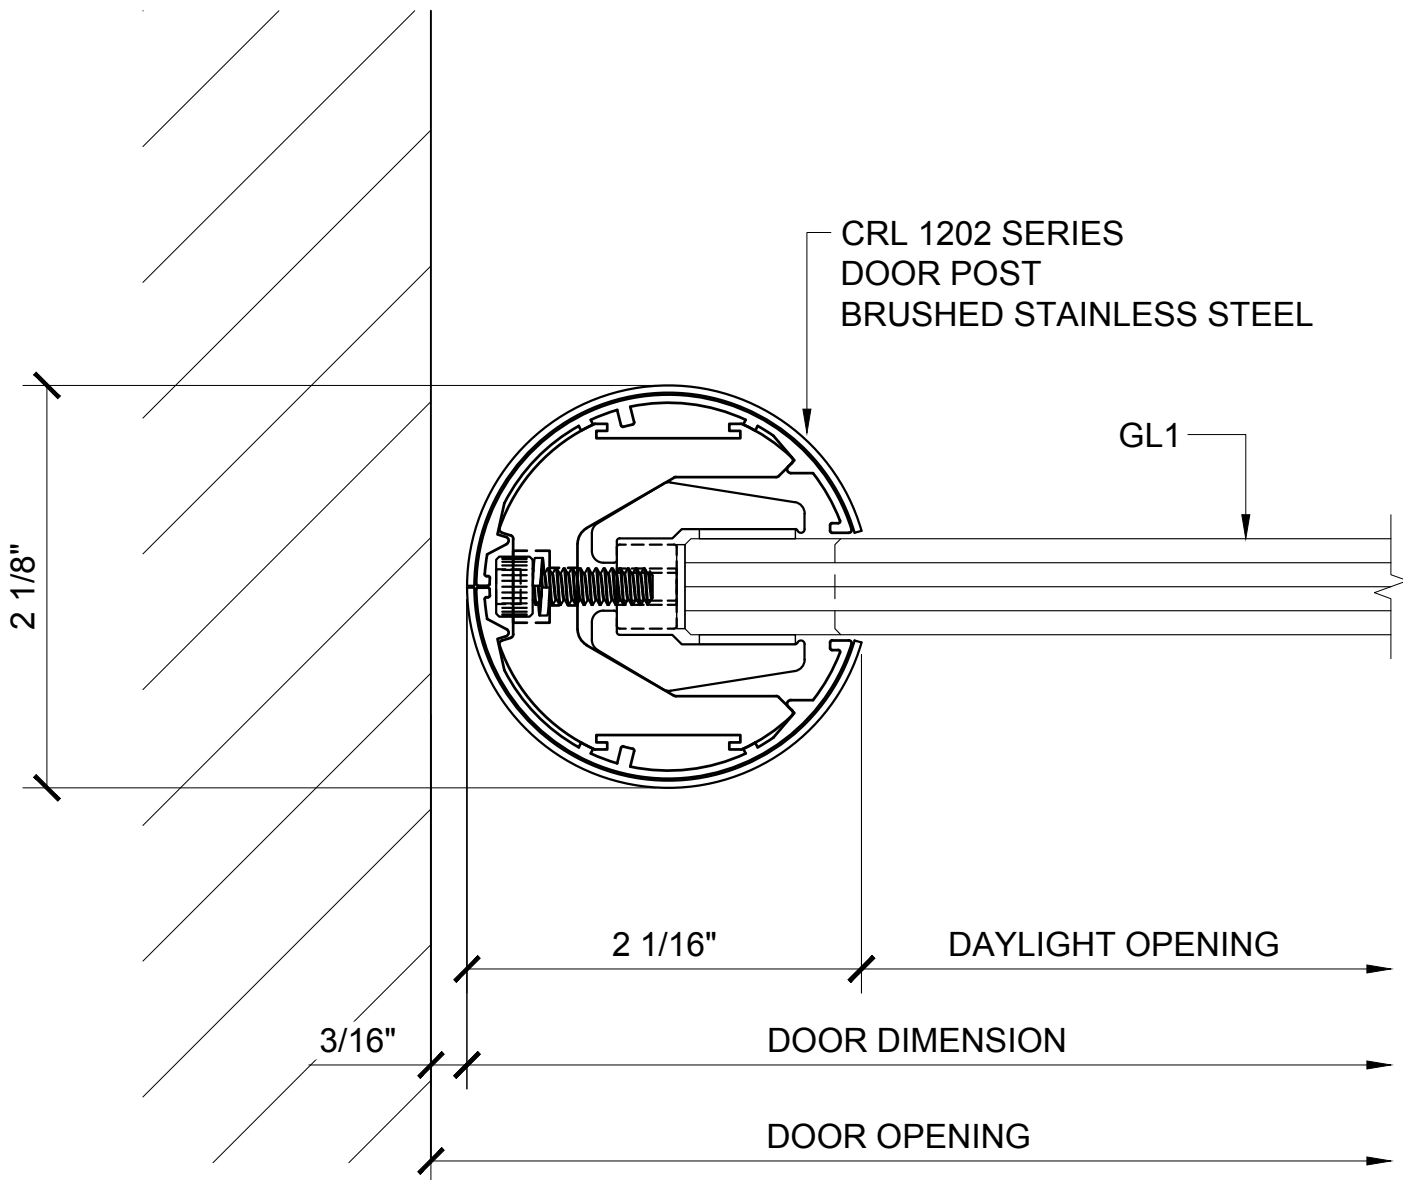


① DOOR PIVOT POST SECTION DETAIL

ARCH REF: 1'-0"=1'-0"

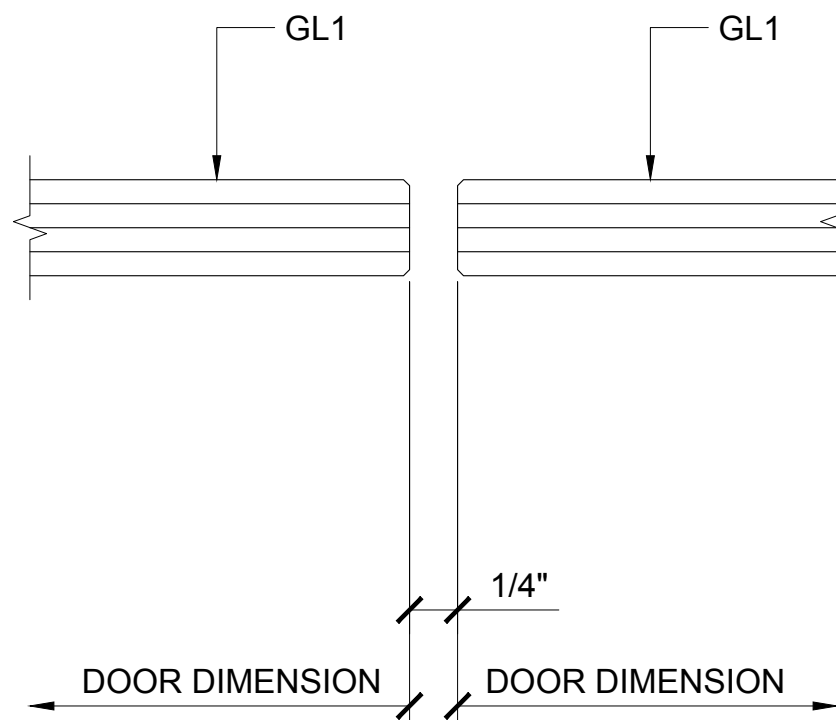

② MEETING STILES

ARCH REF: 1'-0"=1'-0"

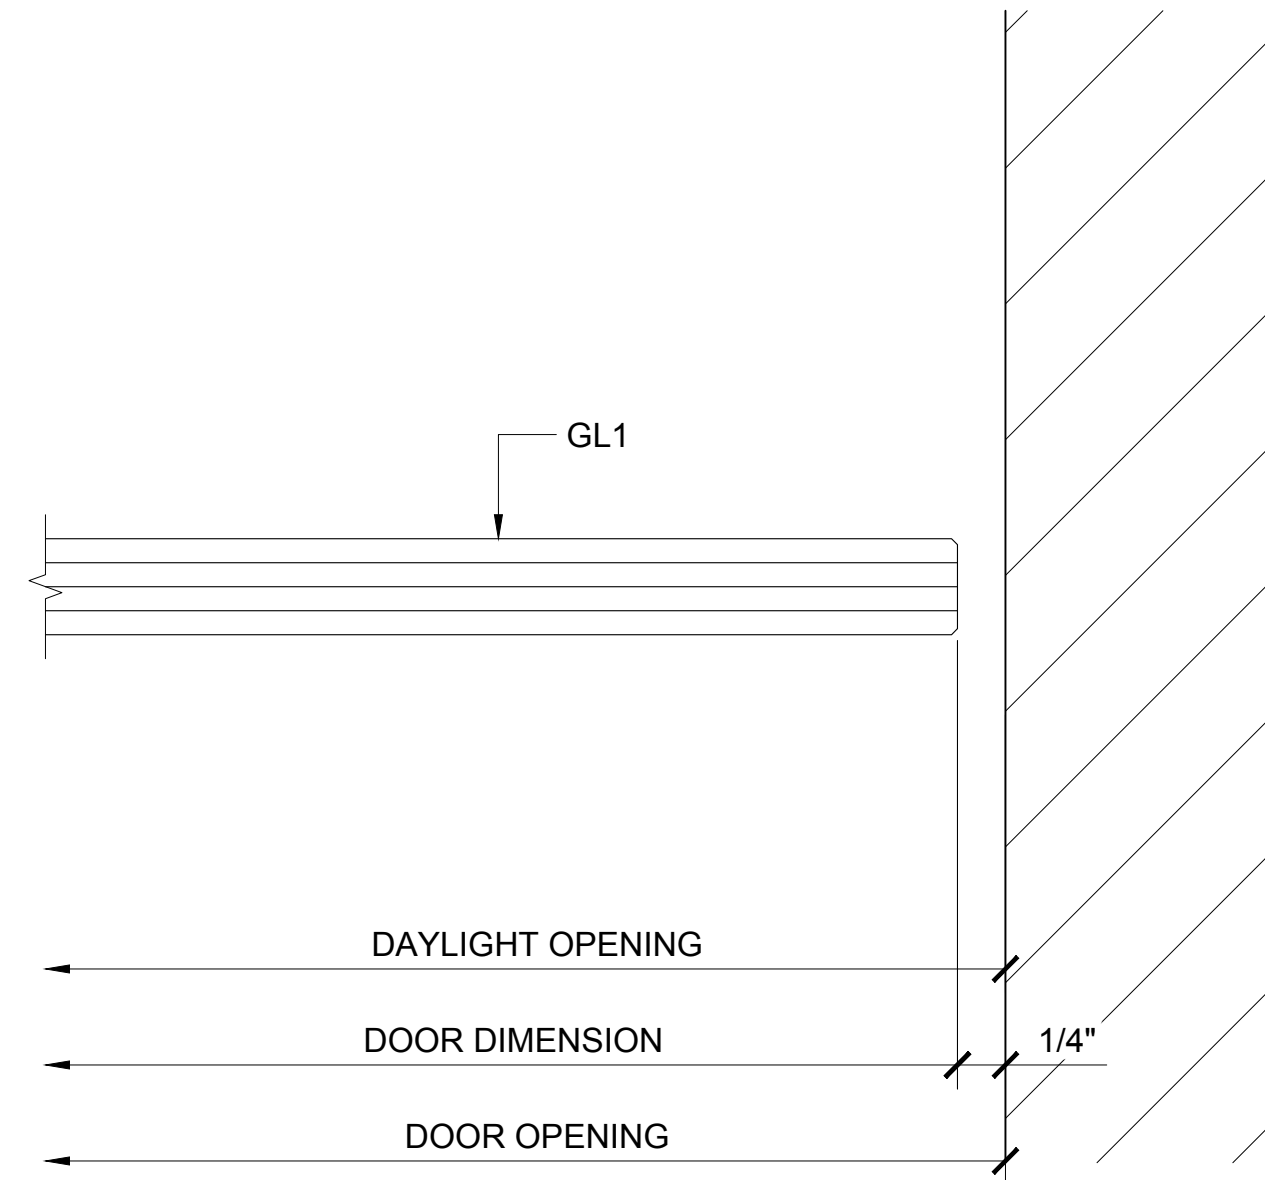

③ DOOR JAMB AT WALL

ARCH REF: 1'-0"=1'-0"

Revisions By:




Discription:
1202 SERIES SWINGING
GLASS DOOR SYSTEM

Drawn By: AAD
Date: 10/16/15
Scale: AS NOTED
File Name:
1202 Series Swinging Glass Door System.dwg

Sheet




1202 SERIES SWINGING DOUBLE GLASS DOOR AND SINGLE GLASS DOOR - W/ X-LARGE TRANSOM & W/O SIDELITES
27 1/8" MIN TO 31 1/16" MAX HEIGHT

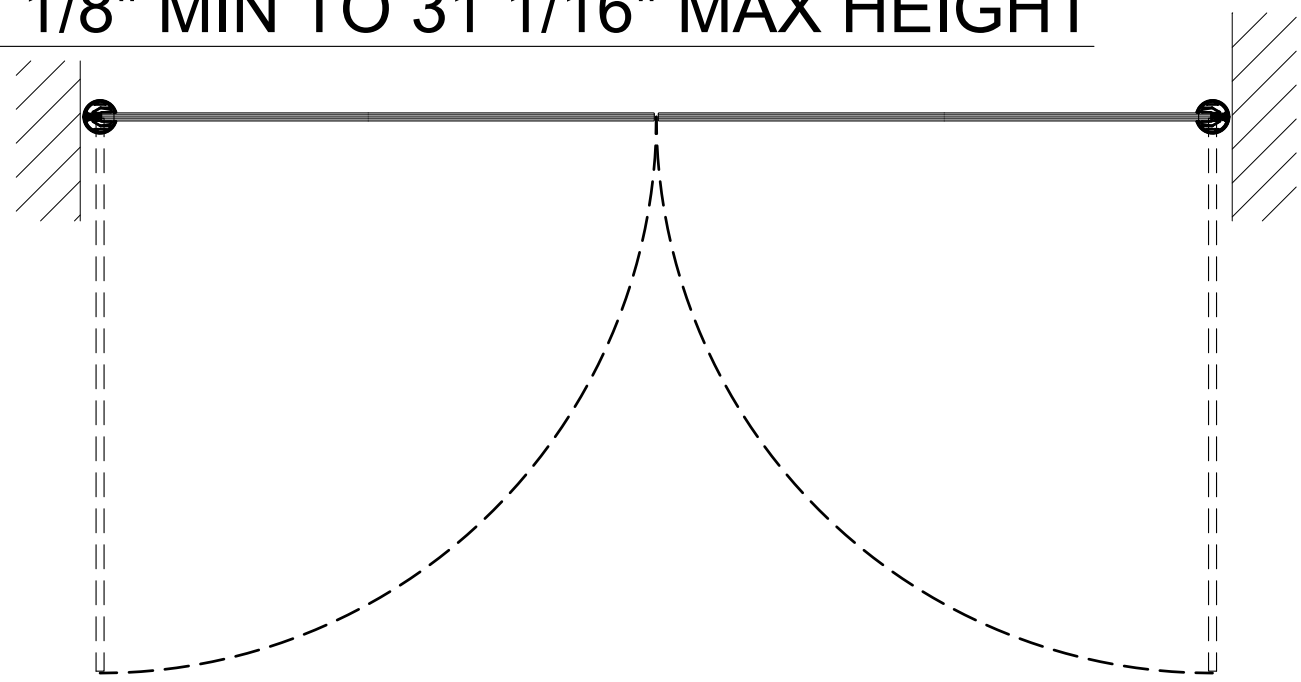


① PLAN

ARCH REF: 1"=1'-0"

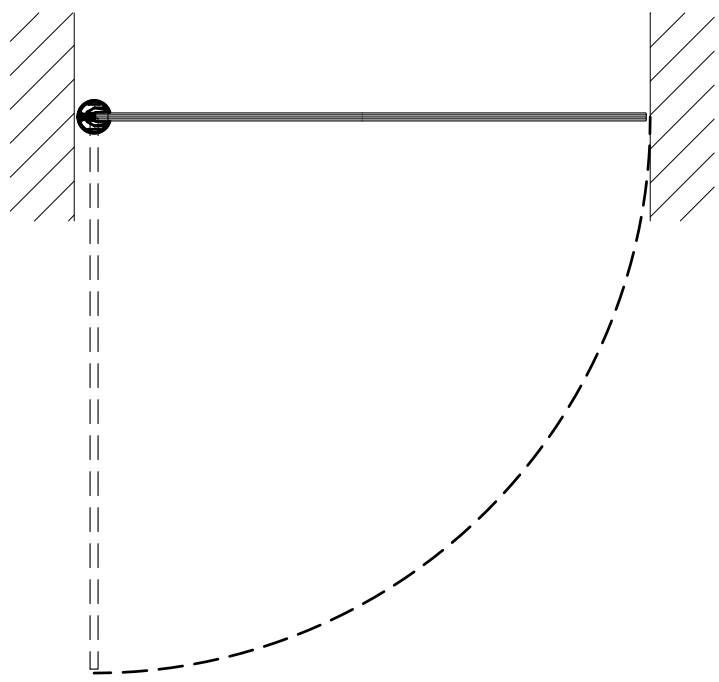


③ PLAN

ARCH REF: 1"=1'-0"

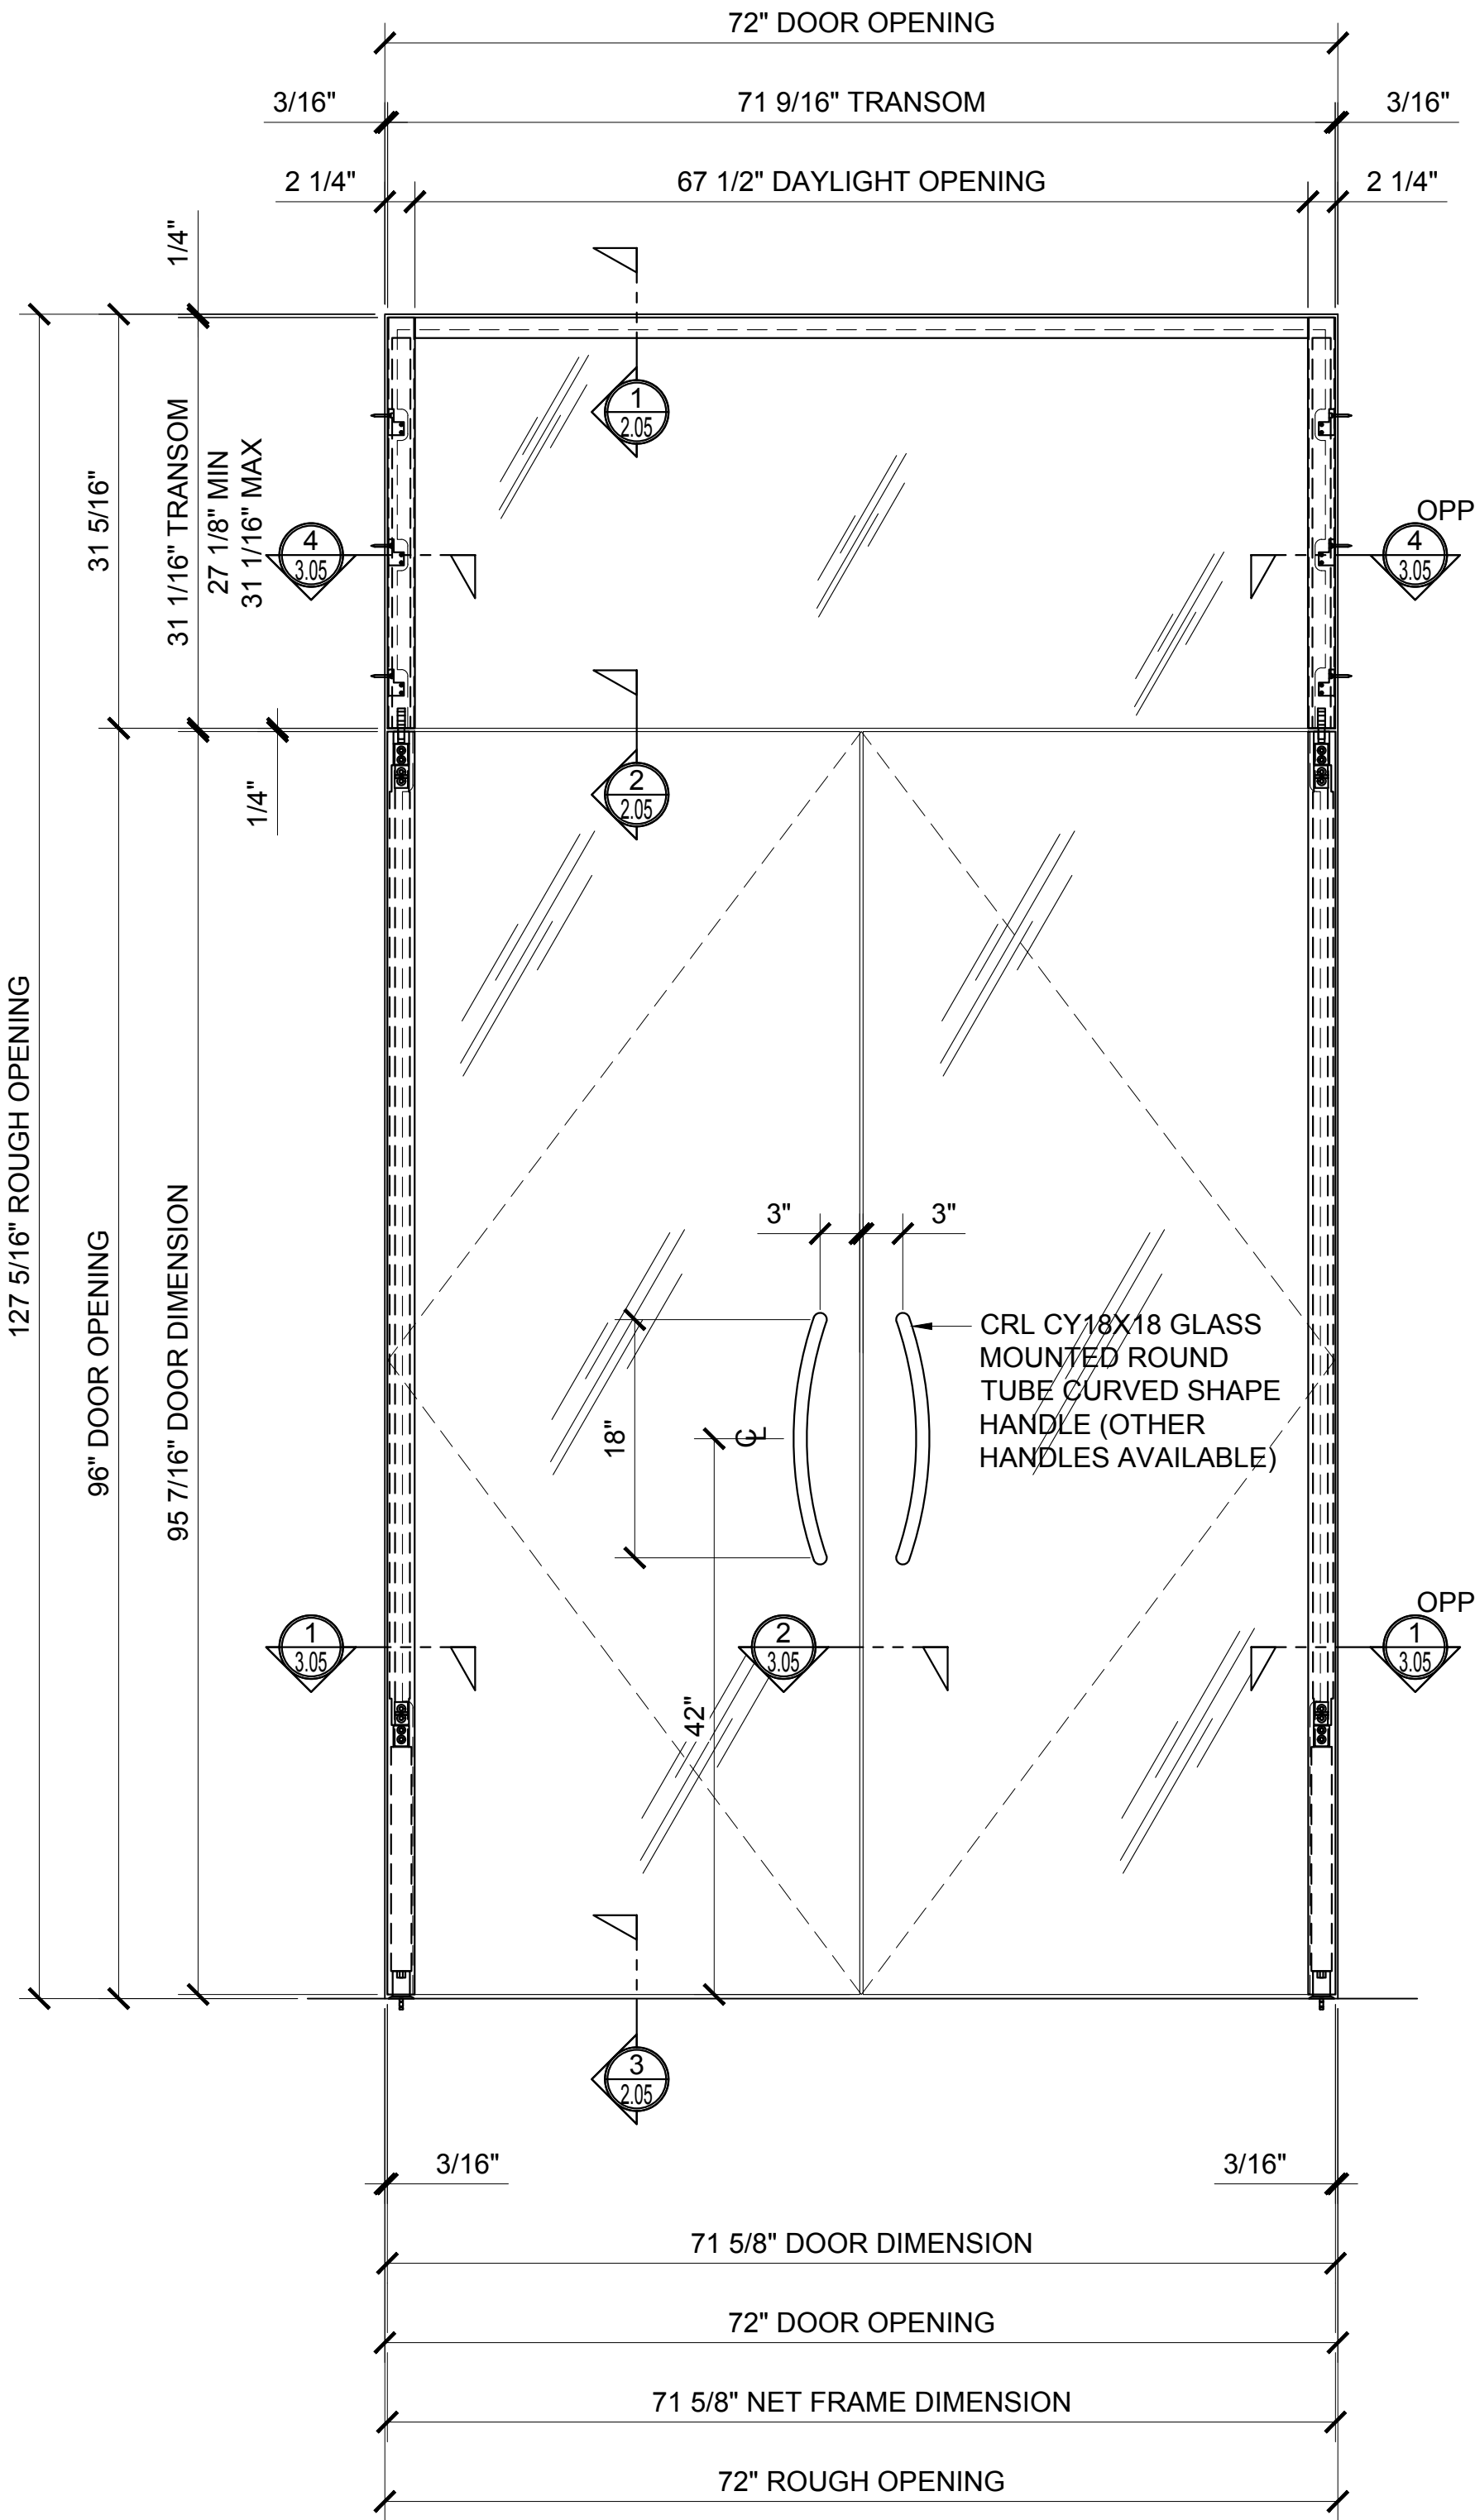


② ELEVATION

ARCH REF: 1"=1'-0"

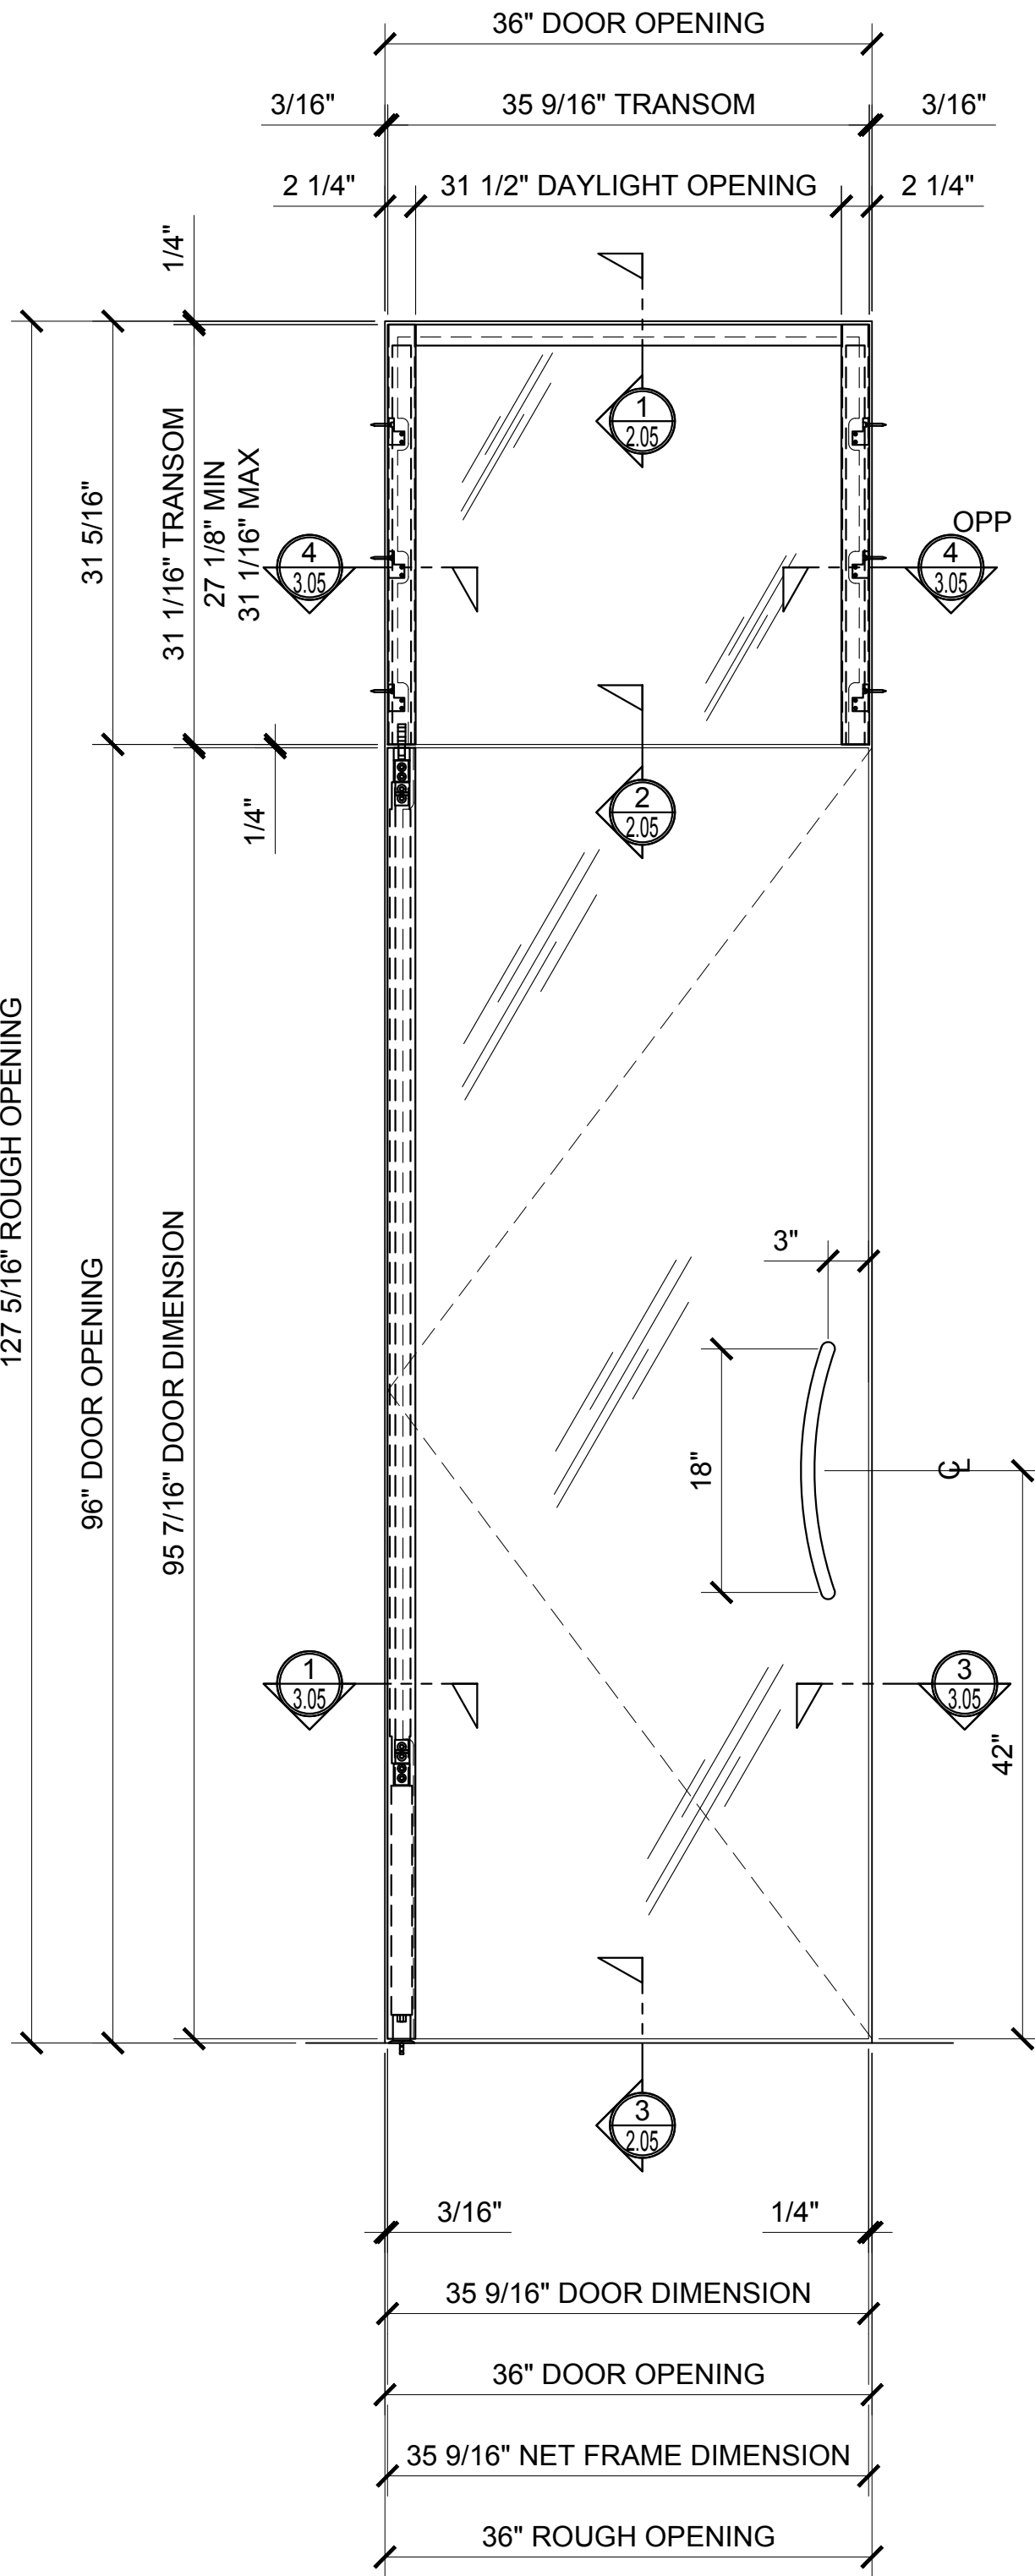

④ ELEVATION

ARCH REF: 1"=1'-0"

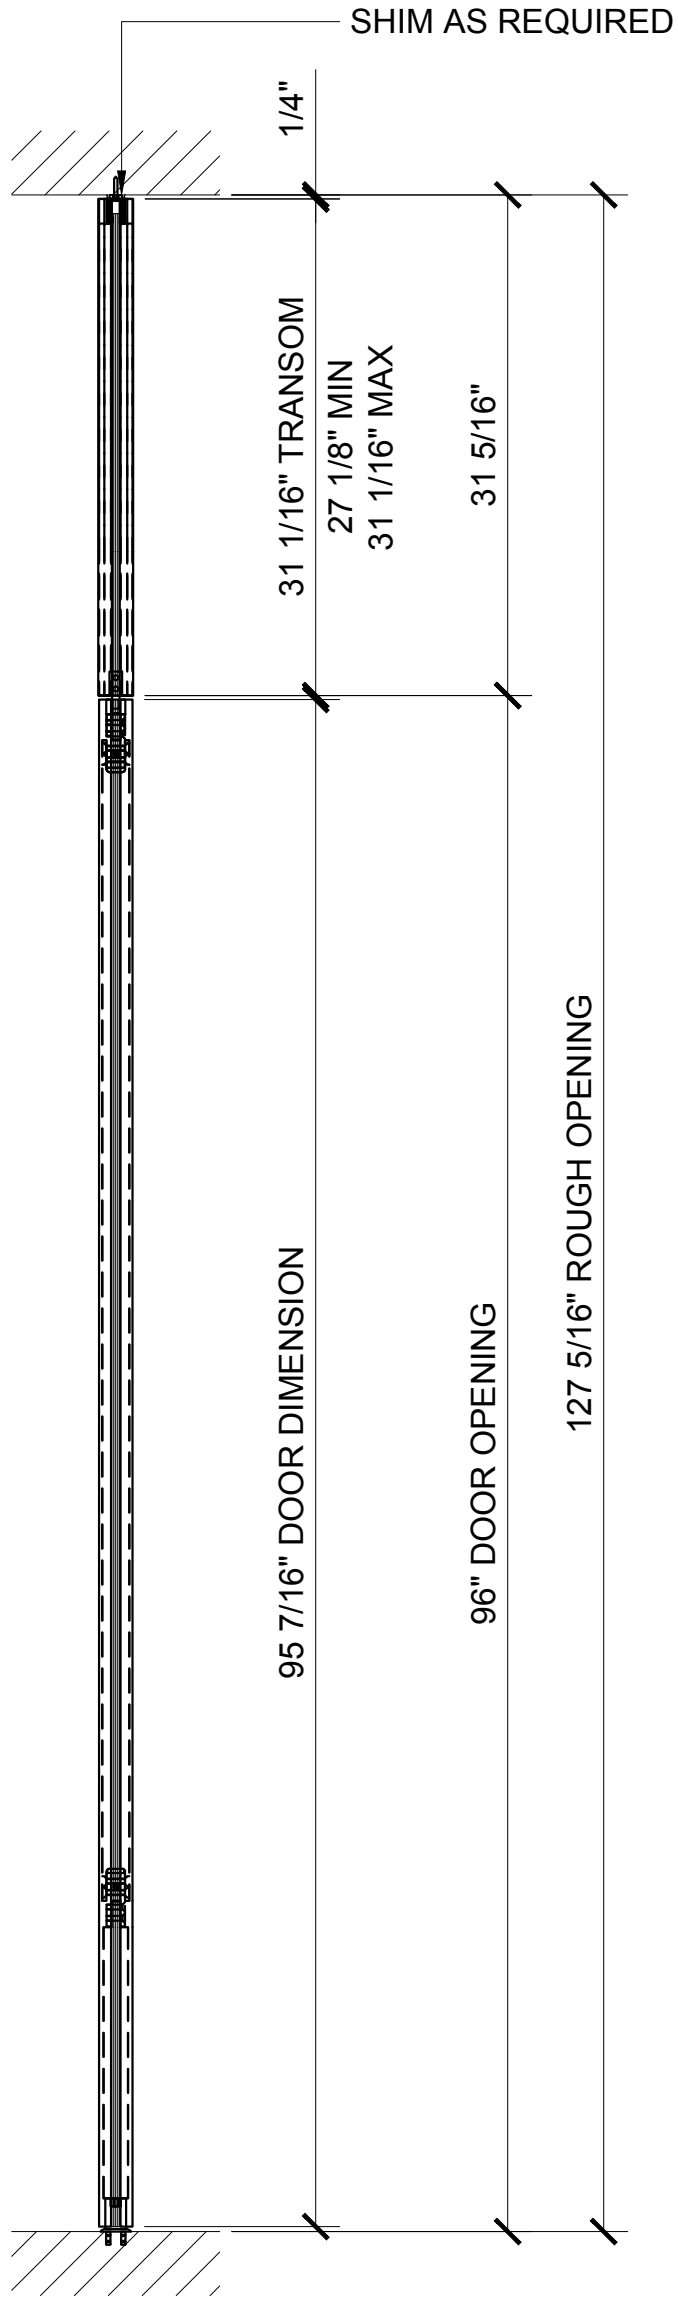

⑤ DOOR SECTION

ARCH REF: 1"=1'-0"

Revisions By:



Discription:

1202 SERIES SWINGING
GLASS DOOR SYSTEM

Drawn By: AAD


Date: 10/16/15

Scale: AS NOTED

File Name:


1202 Series Swinging Glass Door System.dwg

Sheet

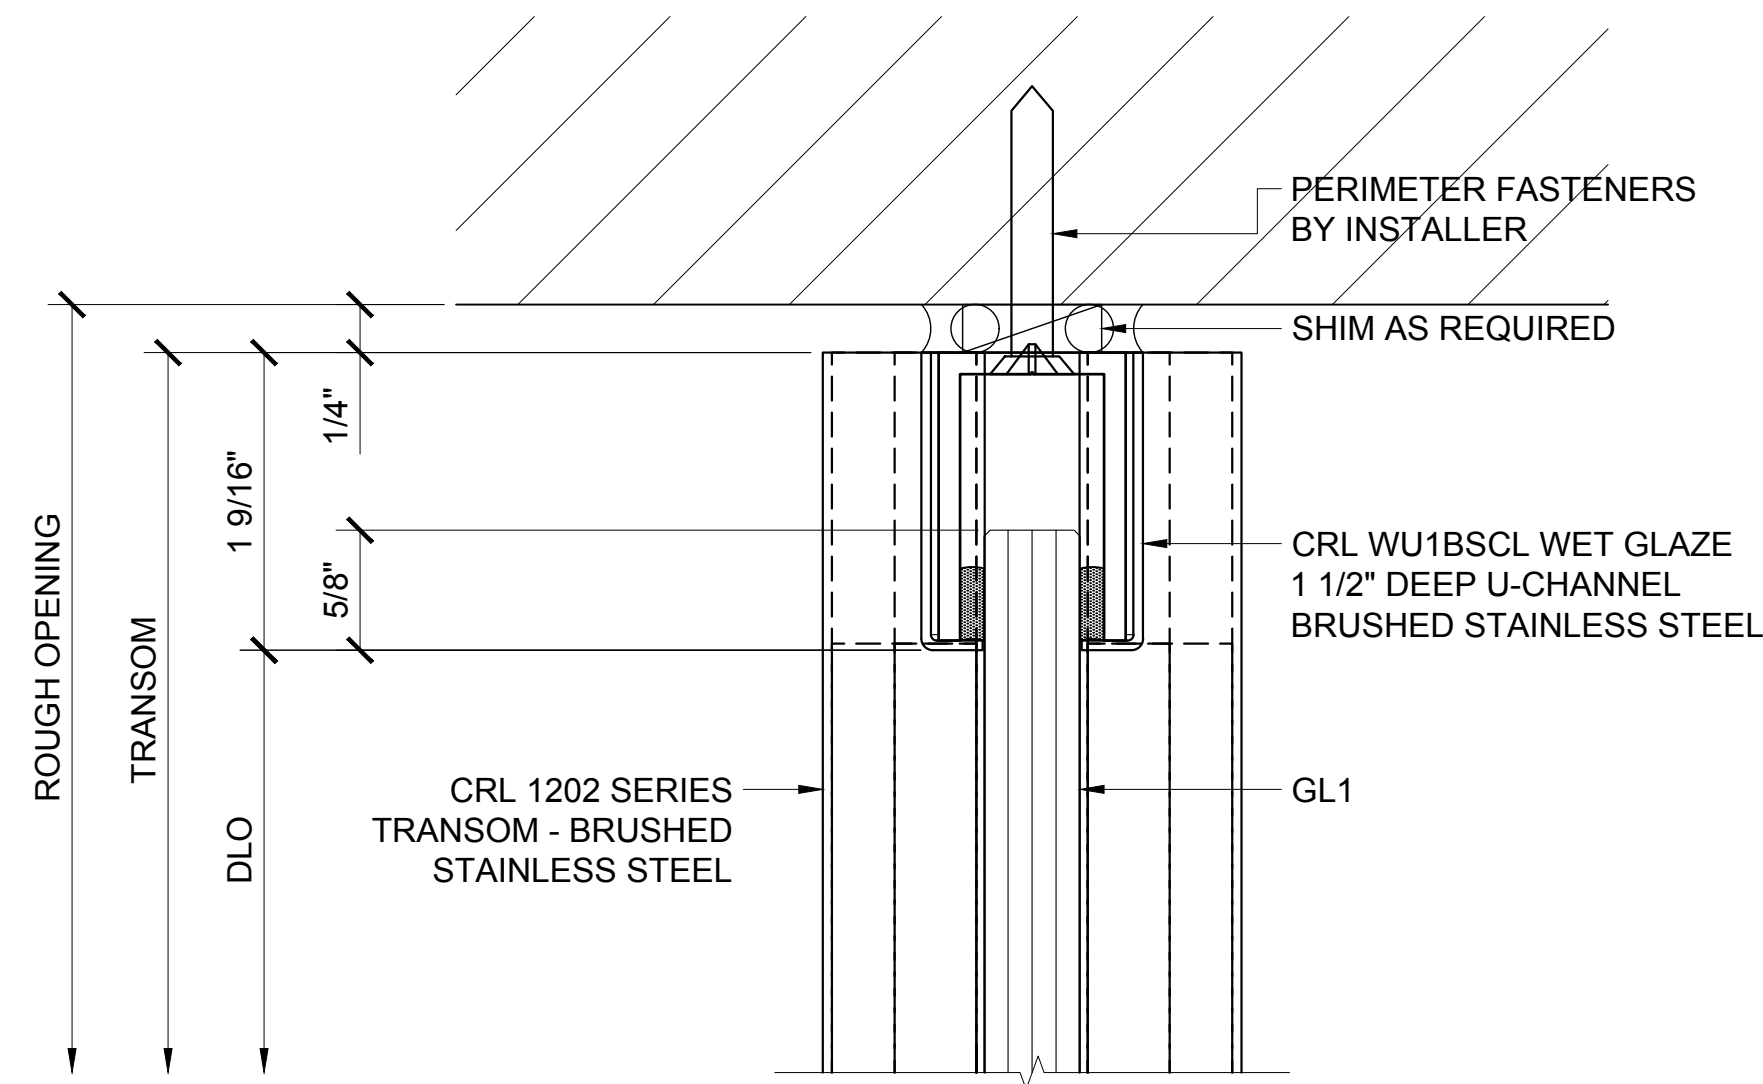


① TRANSOM HEAD DETAIL

ARCH REF: 1'-0"=1'-0"

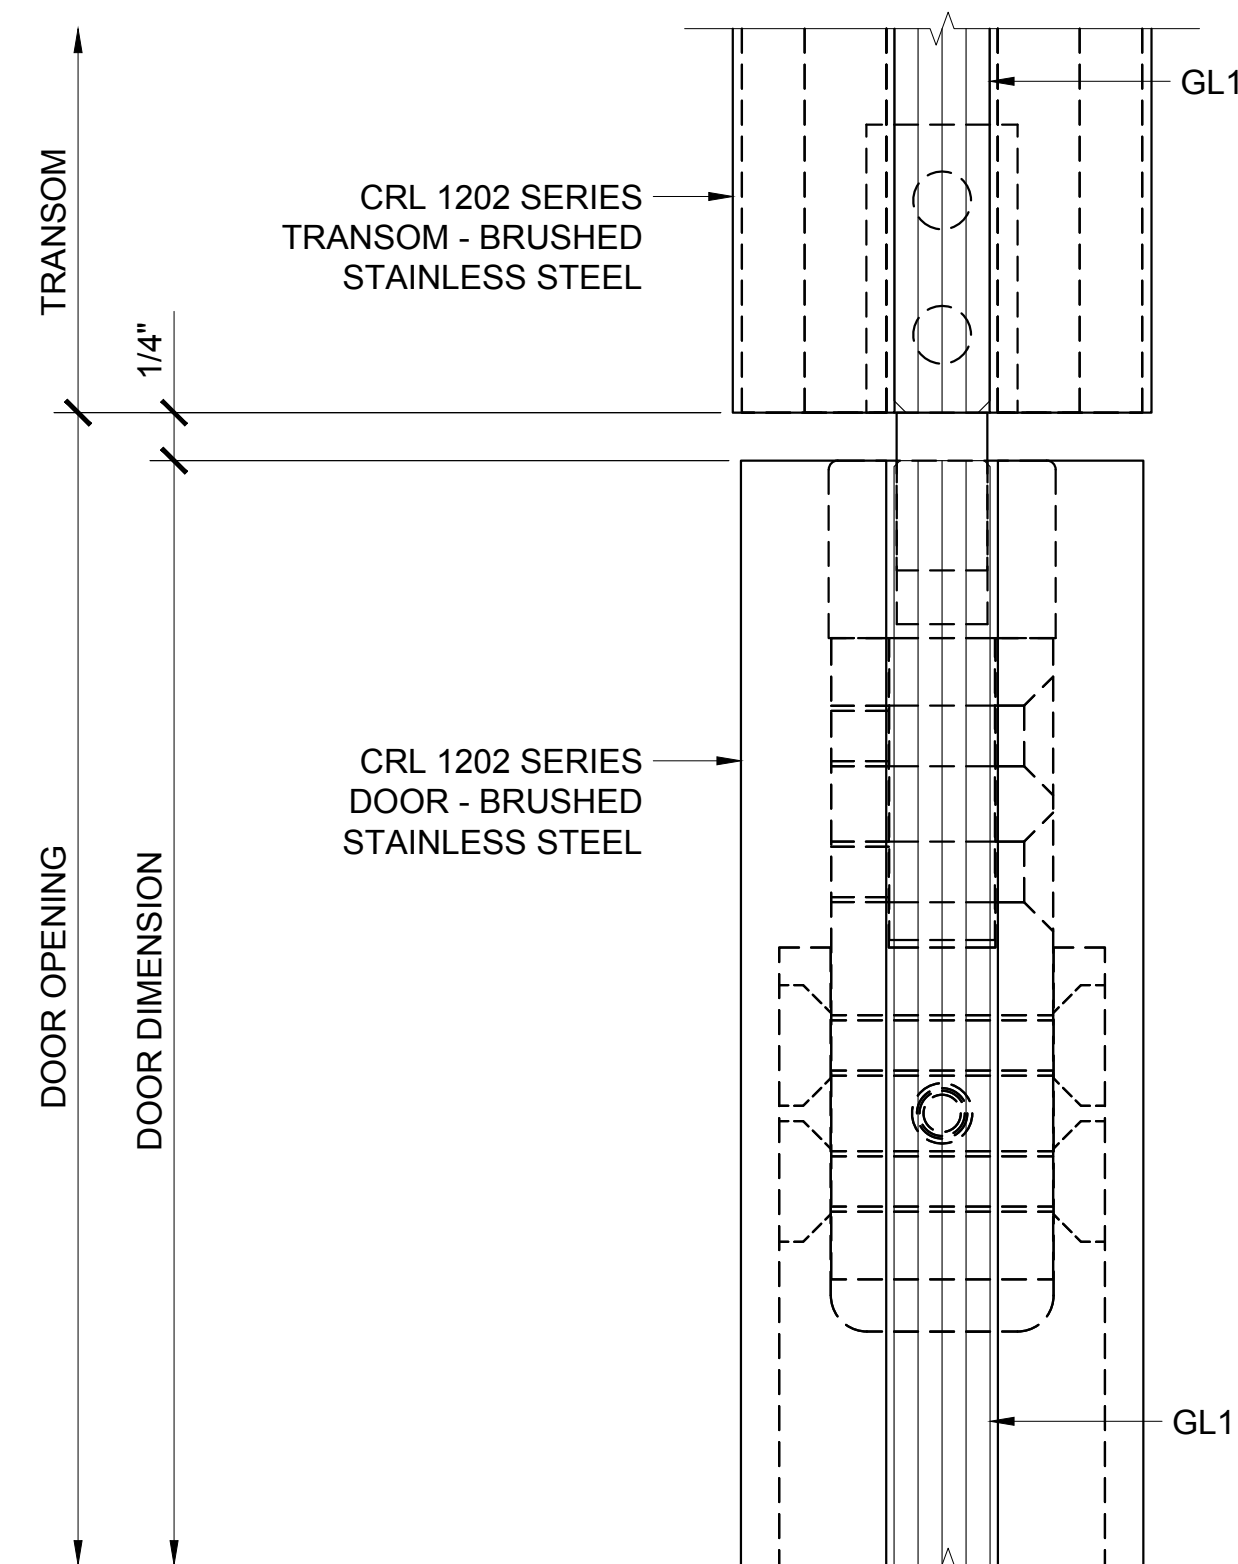

② DOOR HEAD AT TRANSOM DETAIL

ARCH REF: 1'-0"=1'-0"

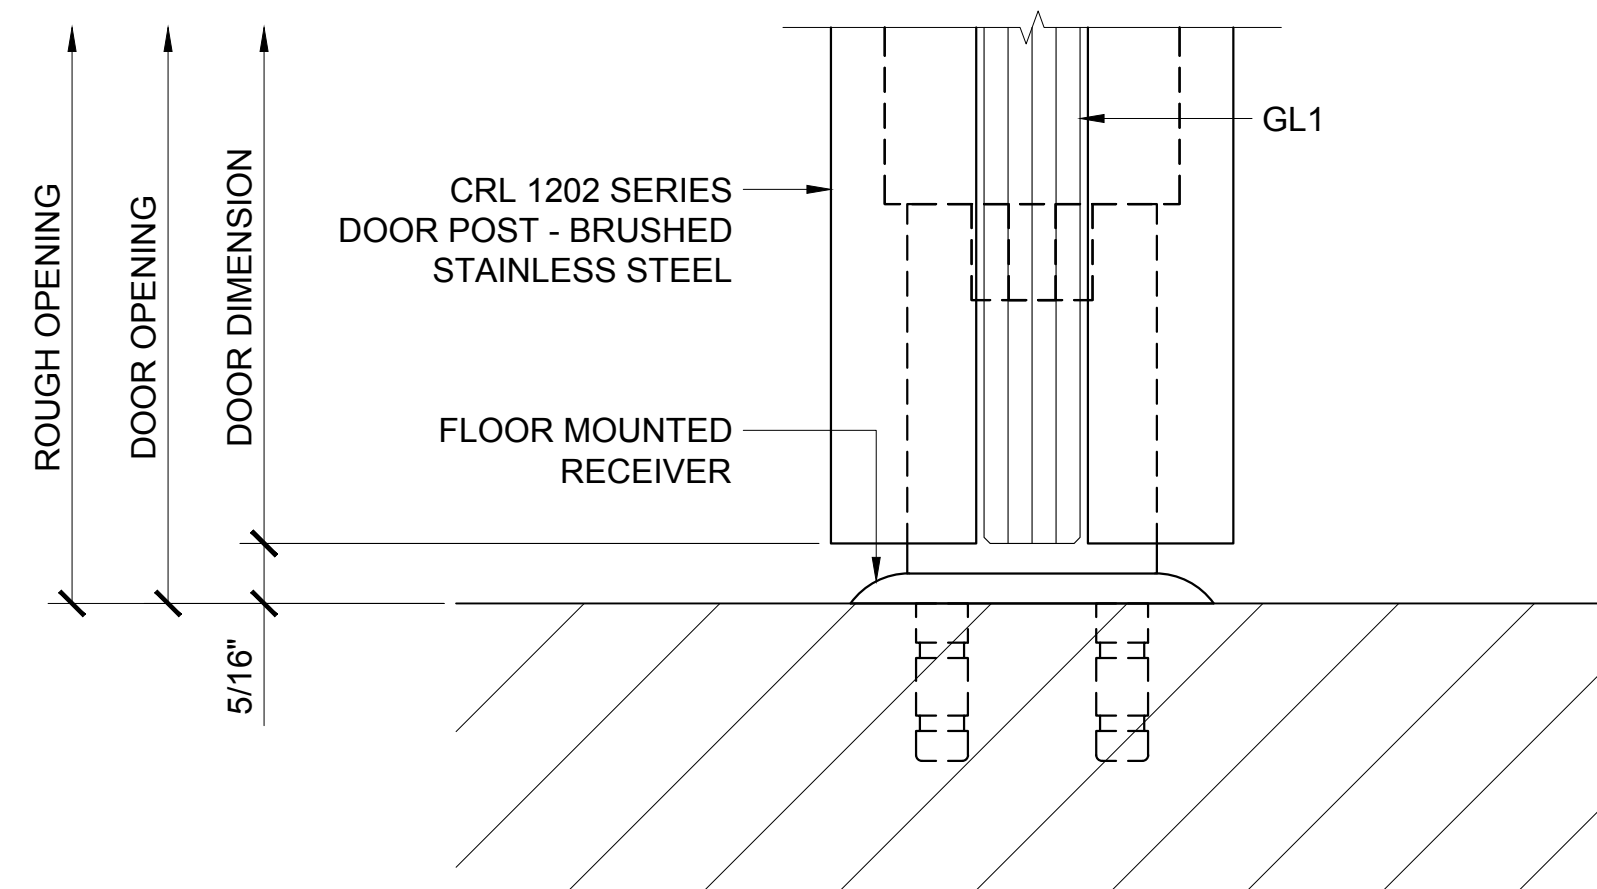

③ DOOR SILL DETAIL

ARCH REF: 1'-0"=1'-0"

Revisions By:




CRL
ALUMINUM
 C.R. LAURENCE CO. ARCHITECTURAL PRODUCTS
 2503 E. Vernon Avenue, Los Angeles, CA 90058-1897
 PH (800) 421-6144 FX 800-587-7301 www.crlaurence.com

Discription:
 1202 SERIES SWINGING
 GLASS DOOR SYSTEM


Drawn By: AAD
 Date: 10/16/15
 Scale: AS NOTED
 File Name:
 1202 Series Swinging Glass Door System.dwg

Sheet

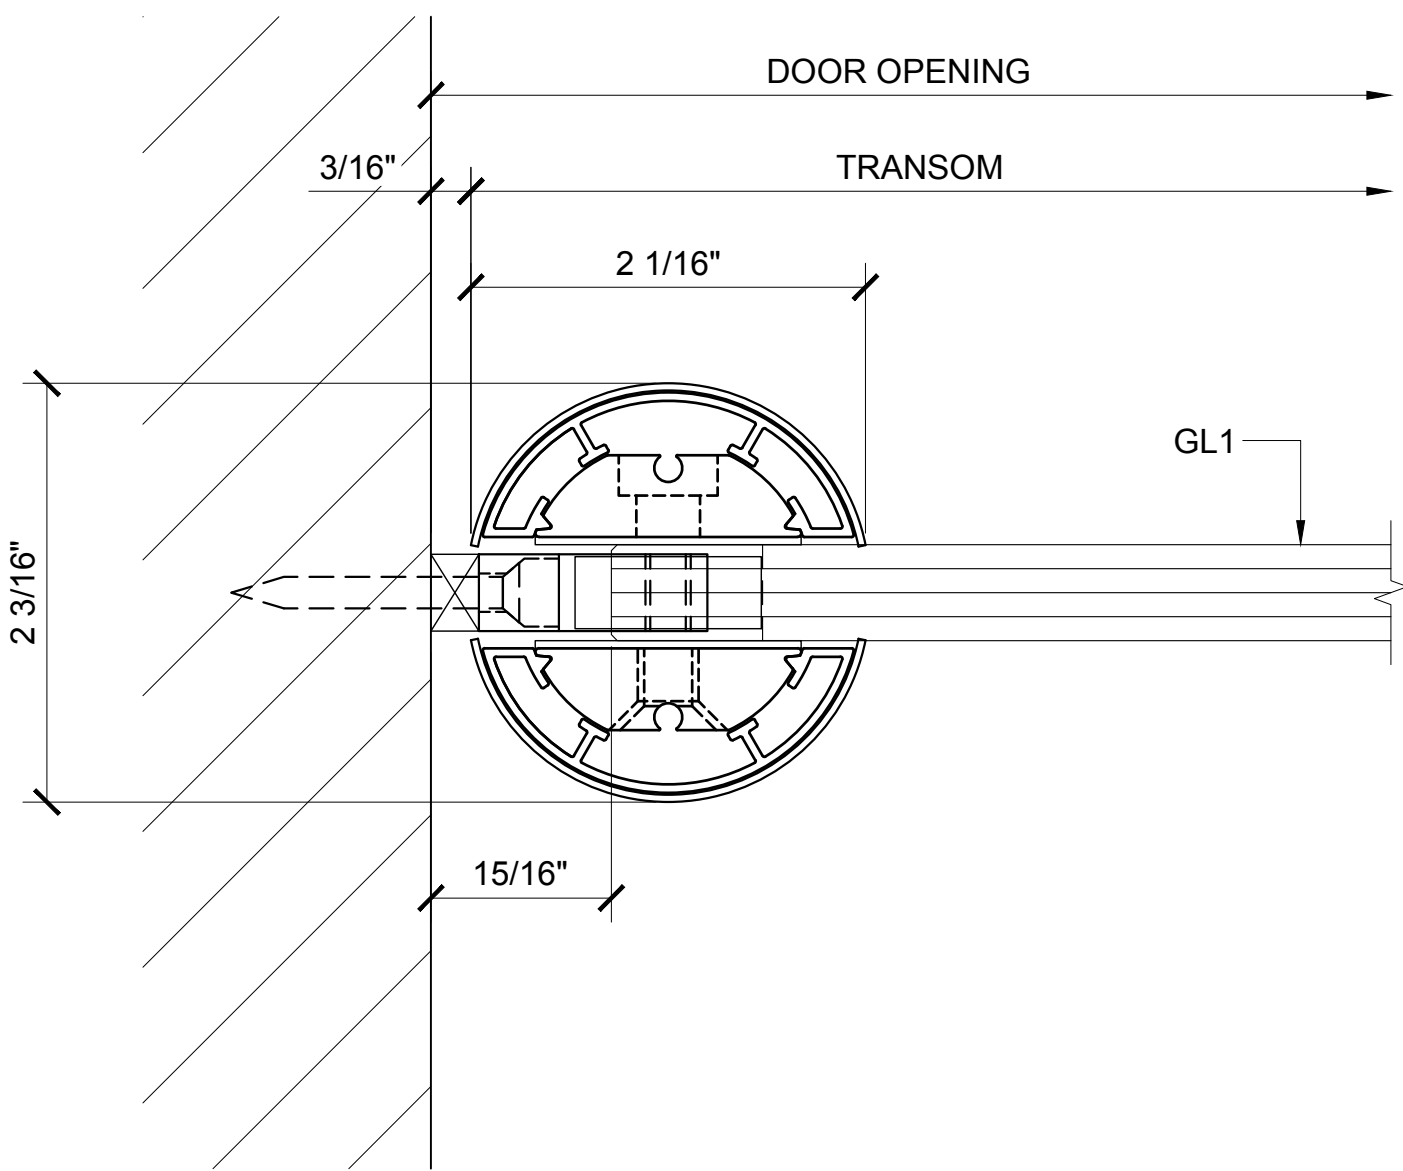


④ TRANSOM POST SECTION AT WALL DETAIL

ARCH REF: 1'-0"=1'-0"

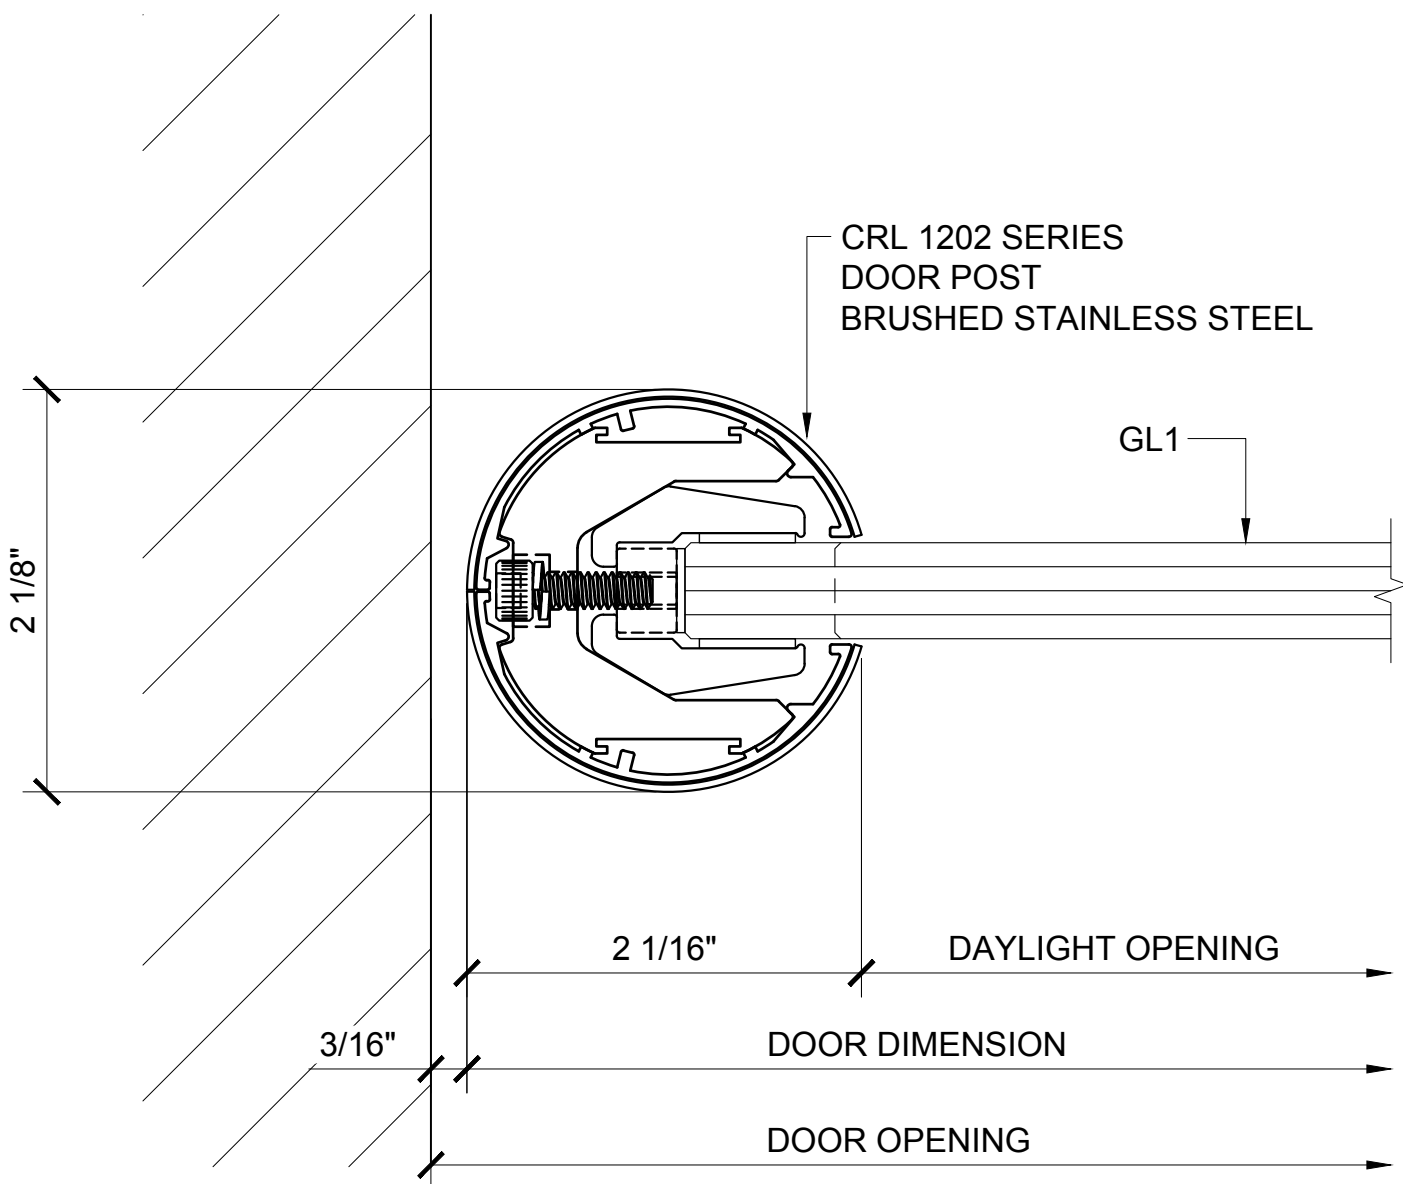


① DOOR PIVOT POST SECTION DETAIL

ARCH REF: 1'-0"=1'-0"

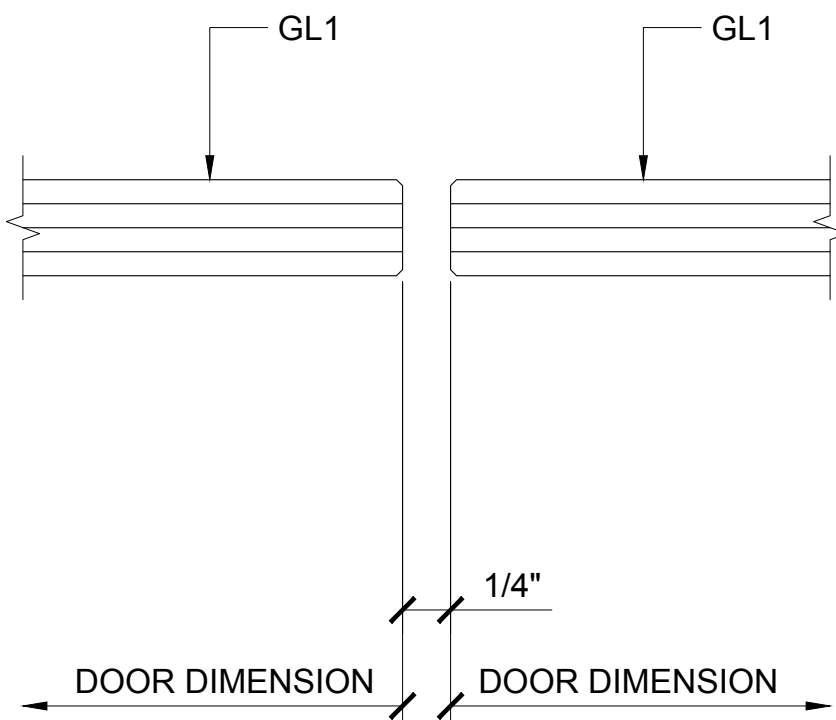

② MEETING STILES

ARCH REF: 1'-0"=1'-0"

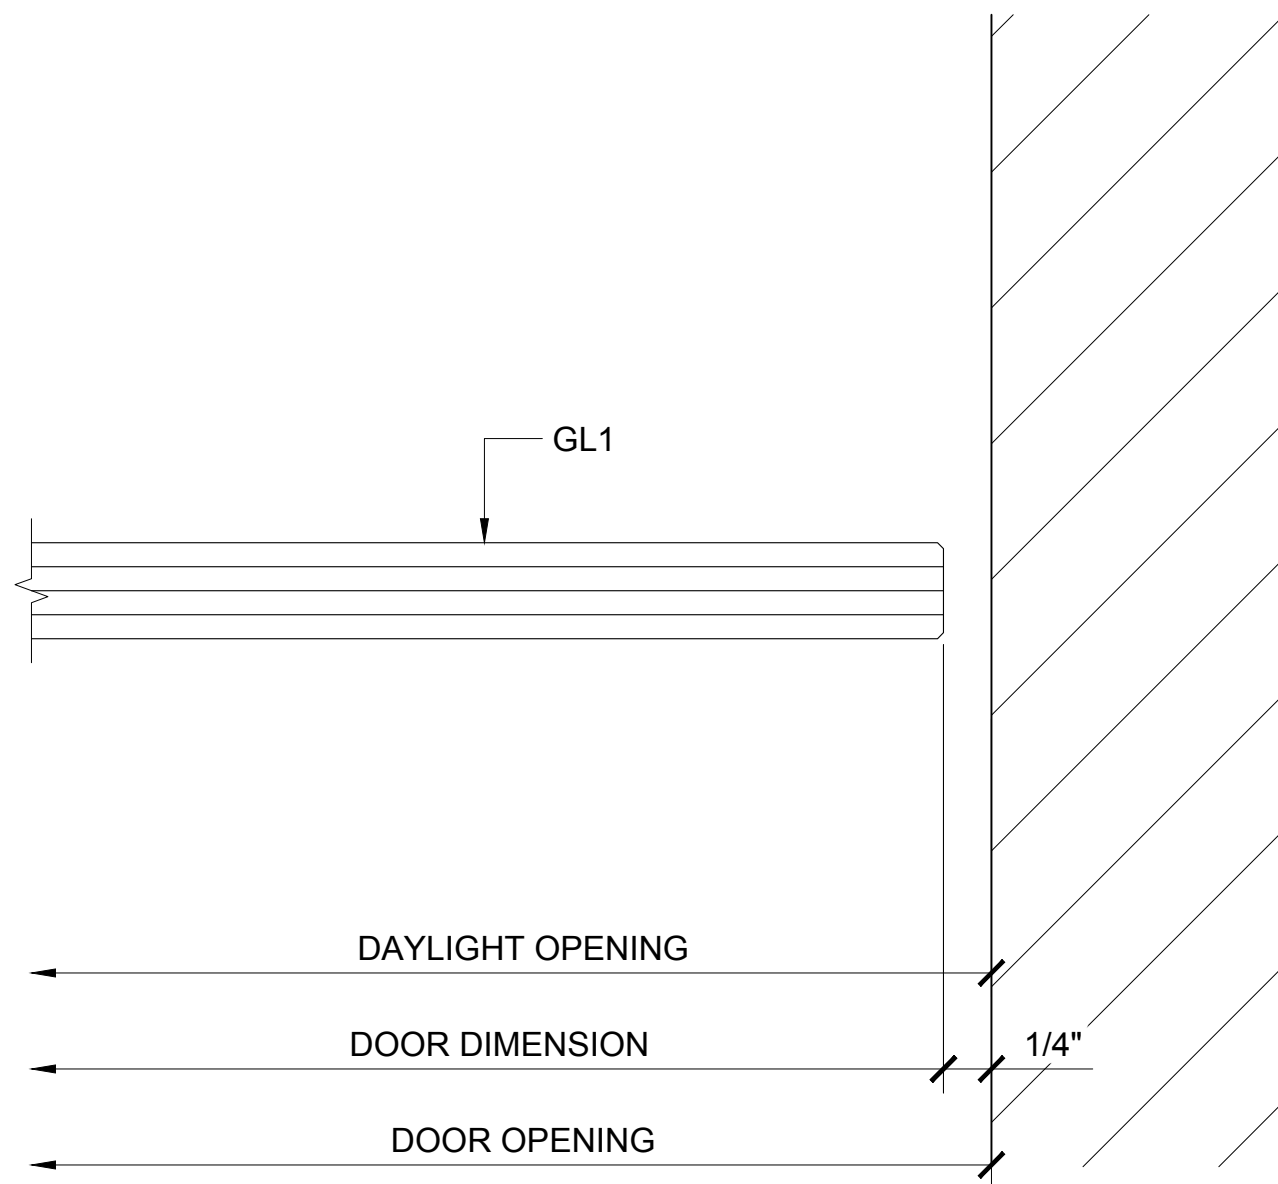

③ DOOR JAMB AT WALL

ARCH REF: 1'-0"=1'-0"

Revisions By:



Discription:
1202 SERIES SWINGING
GLASS DOOR SYSTEM

Drawn By: AAD
Date: 10/16/15
Scale: AS NOTED
File Name:
1202 Series Swinging Glass Door System.dwg

Sheet




② ELEVATION

③ DOOR SECTION


④ SIDELITE SECTION

1.06

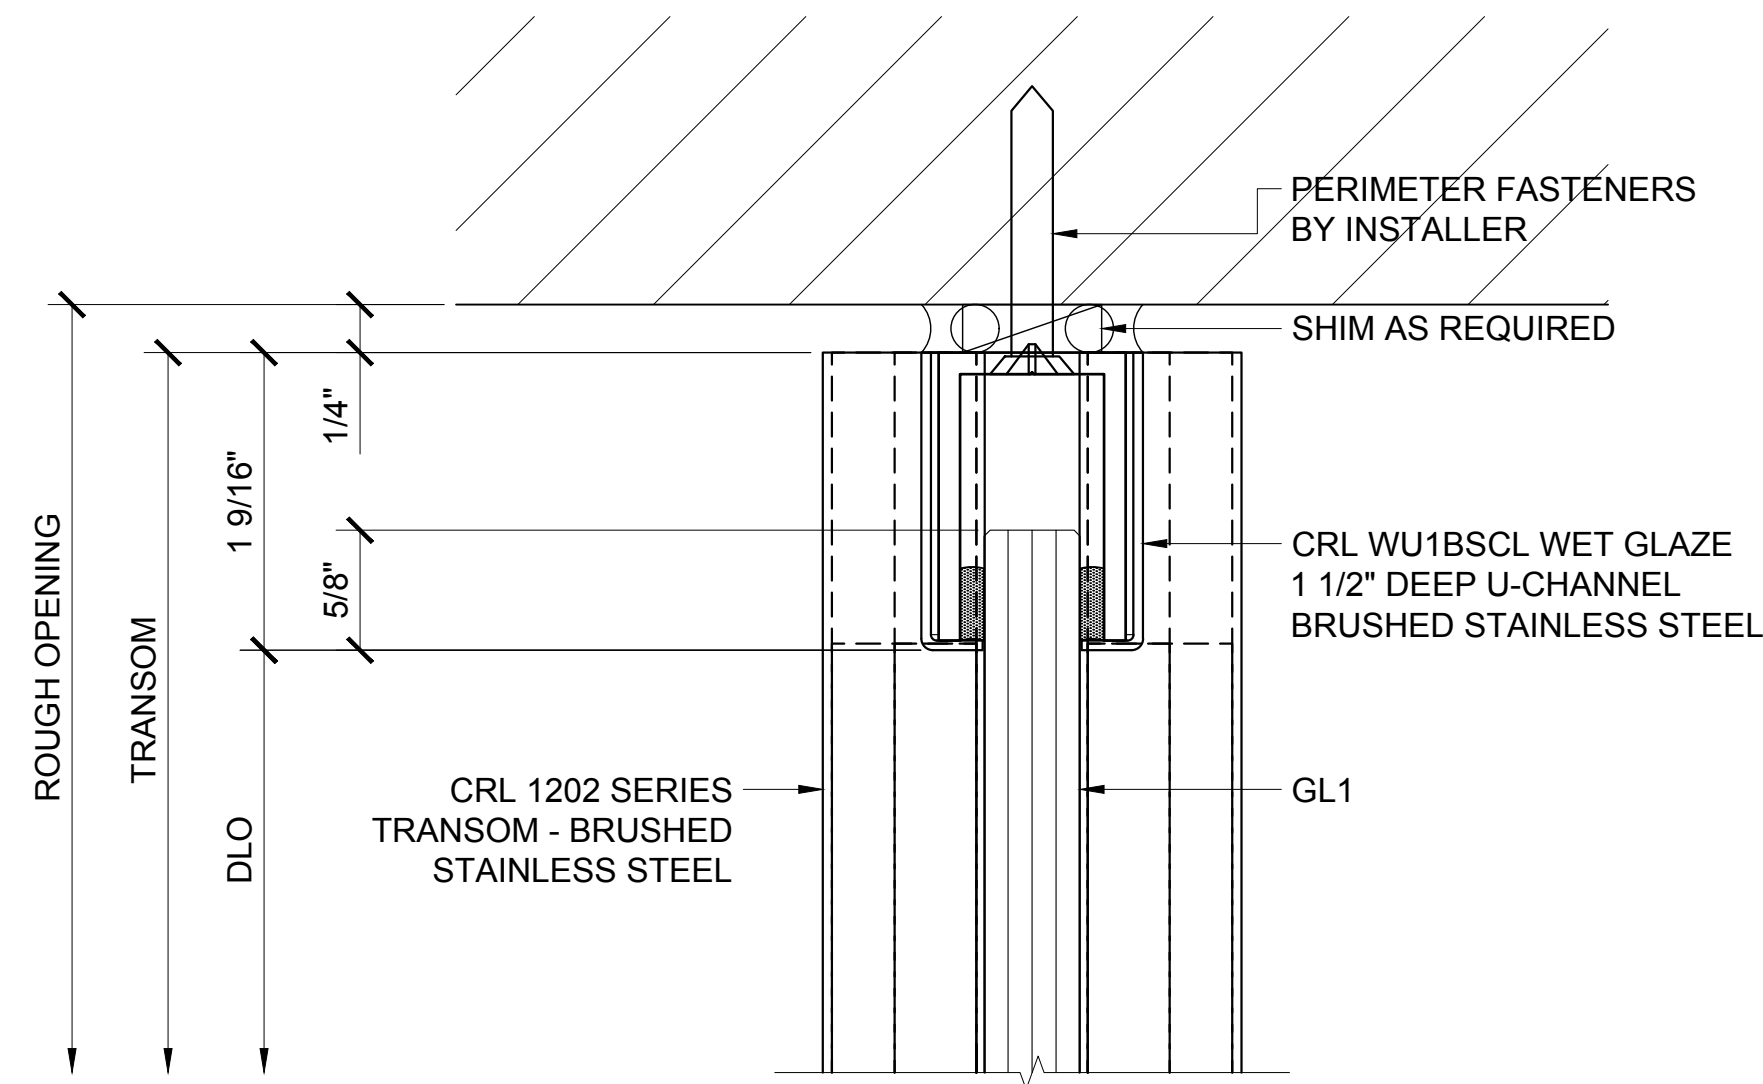


① TRANSOM HEAD DETAIL

ARCH REF: 1'-0"=1'-0"

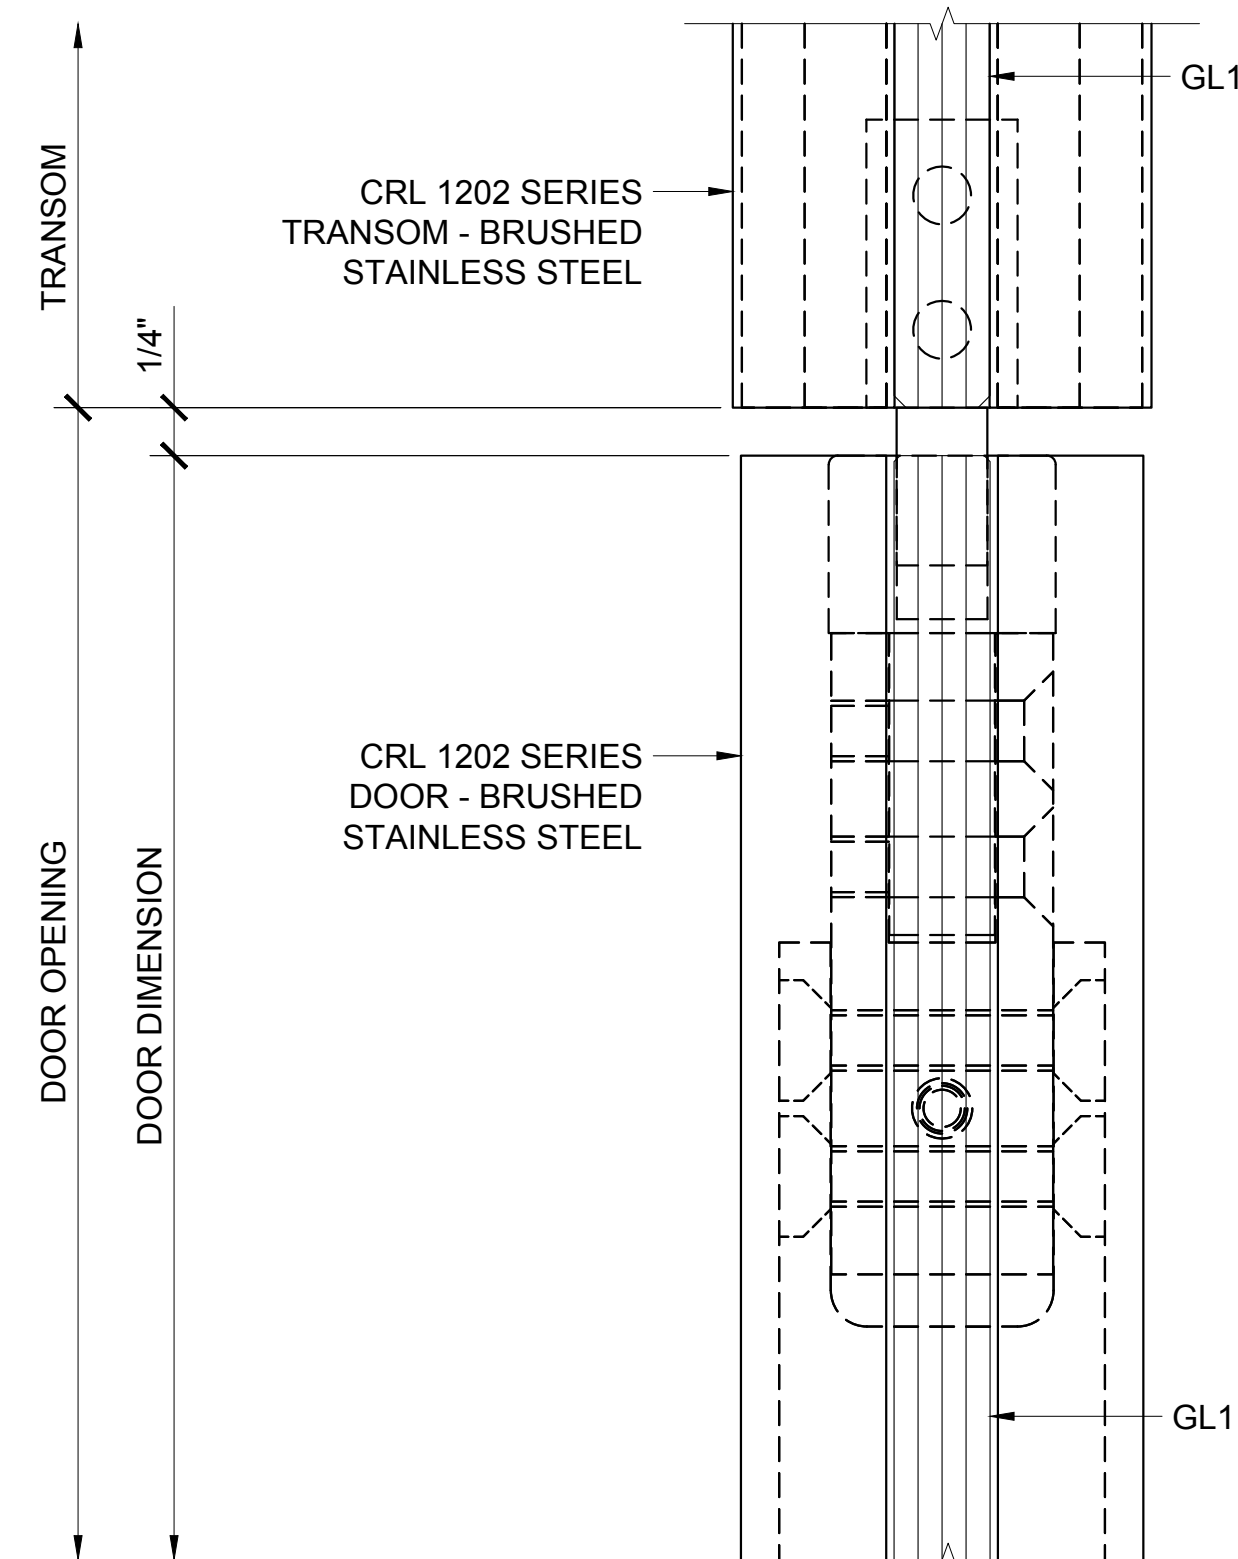


② DOOR HEAD AT TRANSOM DETAIL

ARCH REF: 1'-0"=1'-0"

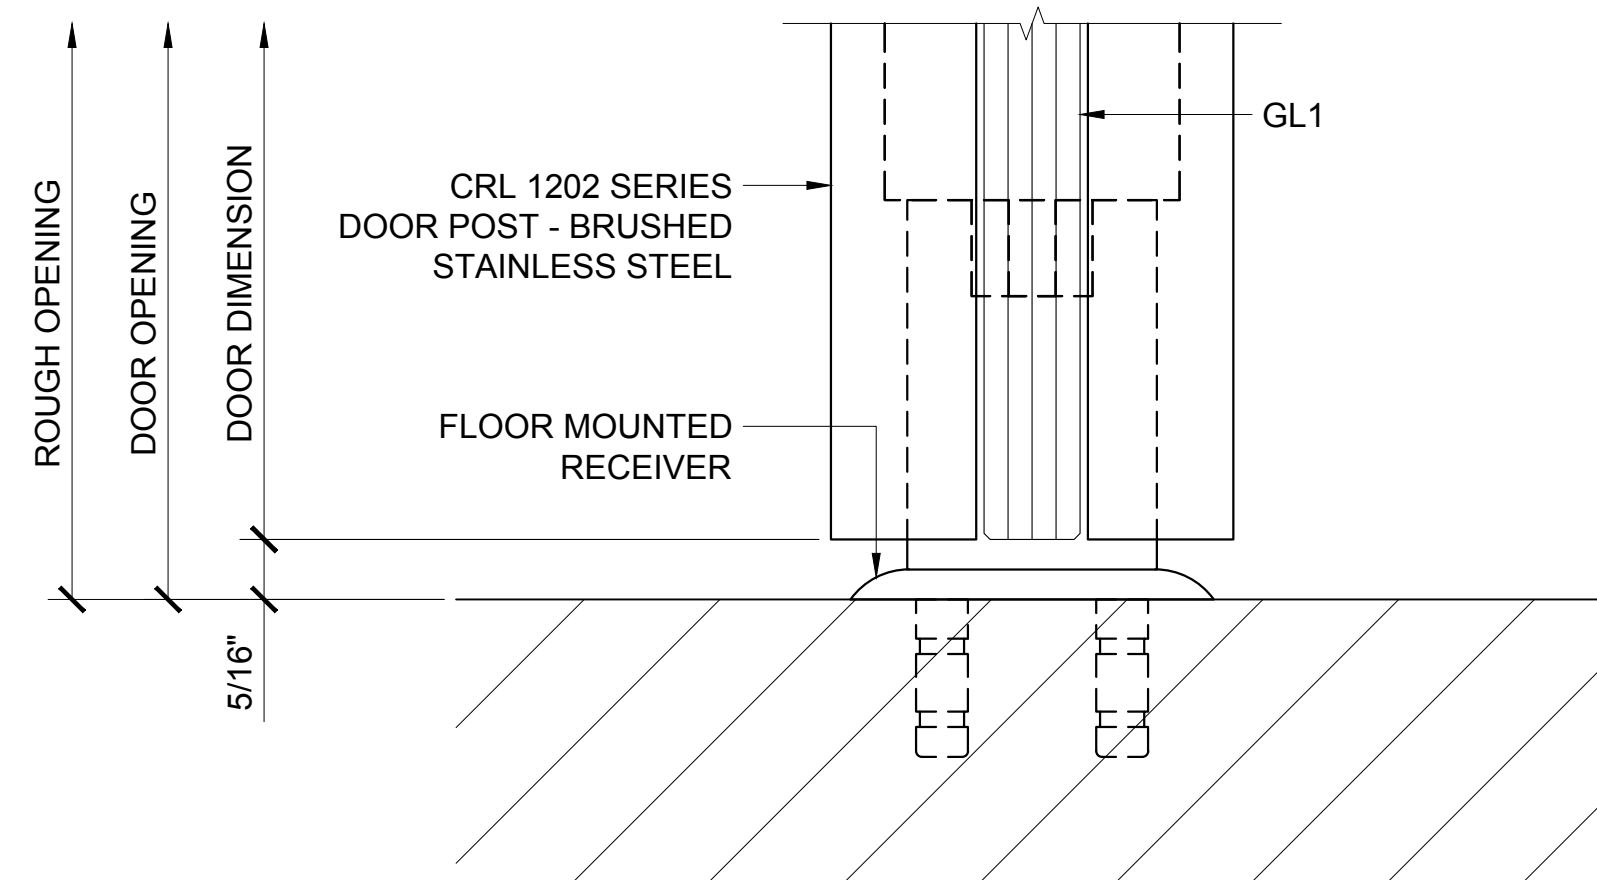


③ DOOR SILL DETAIL

ARCH REF: 1'-0"=1'-0"

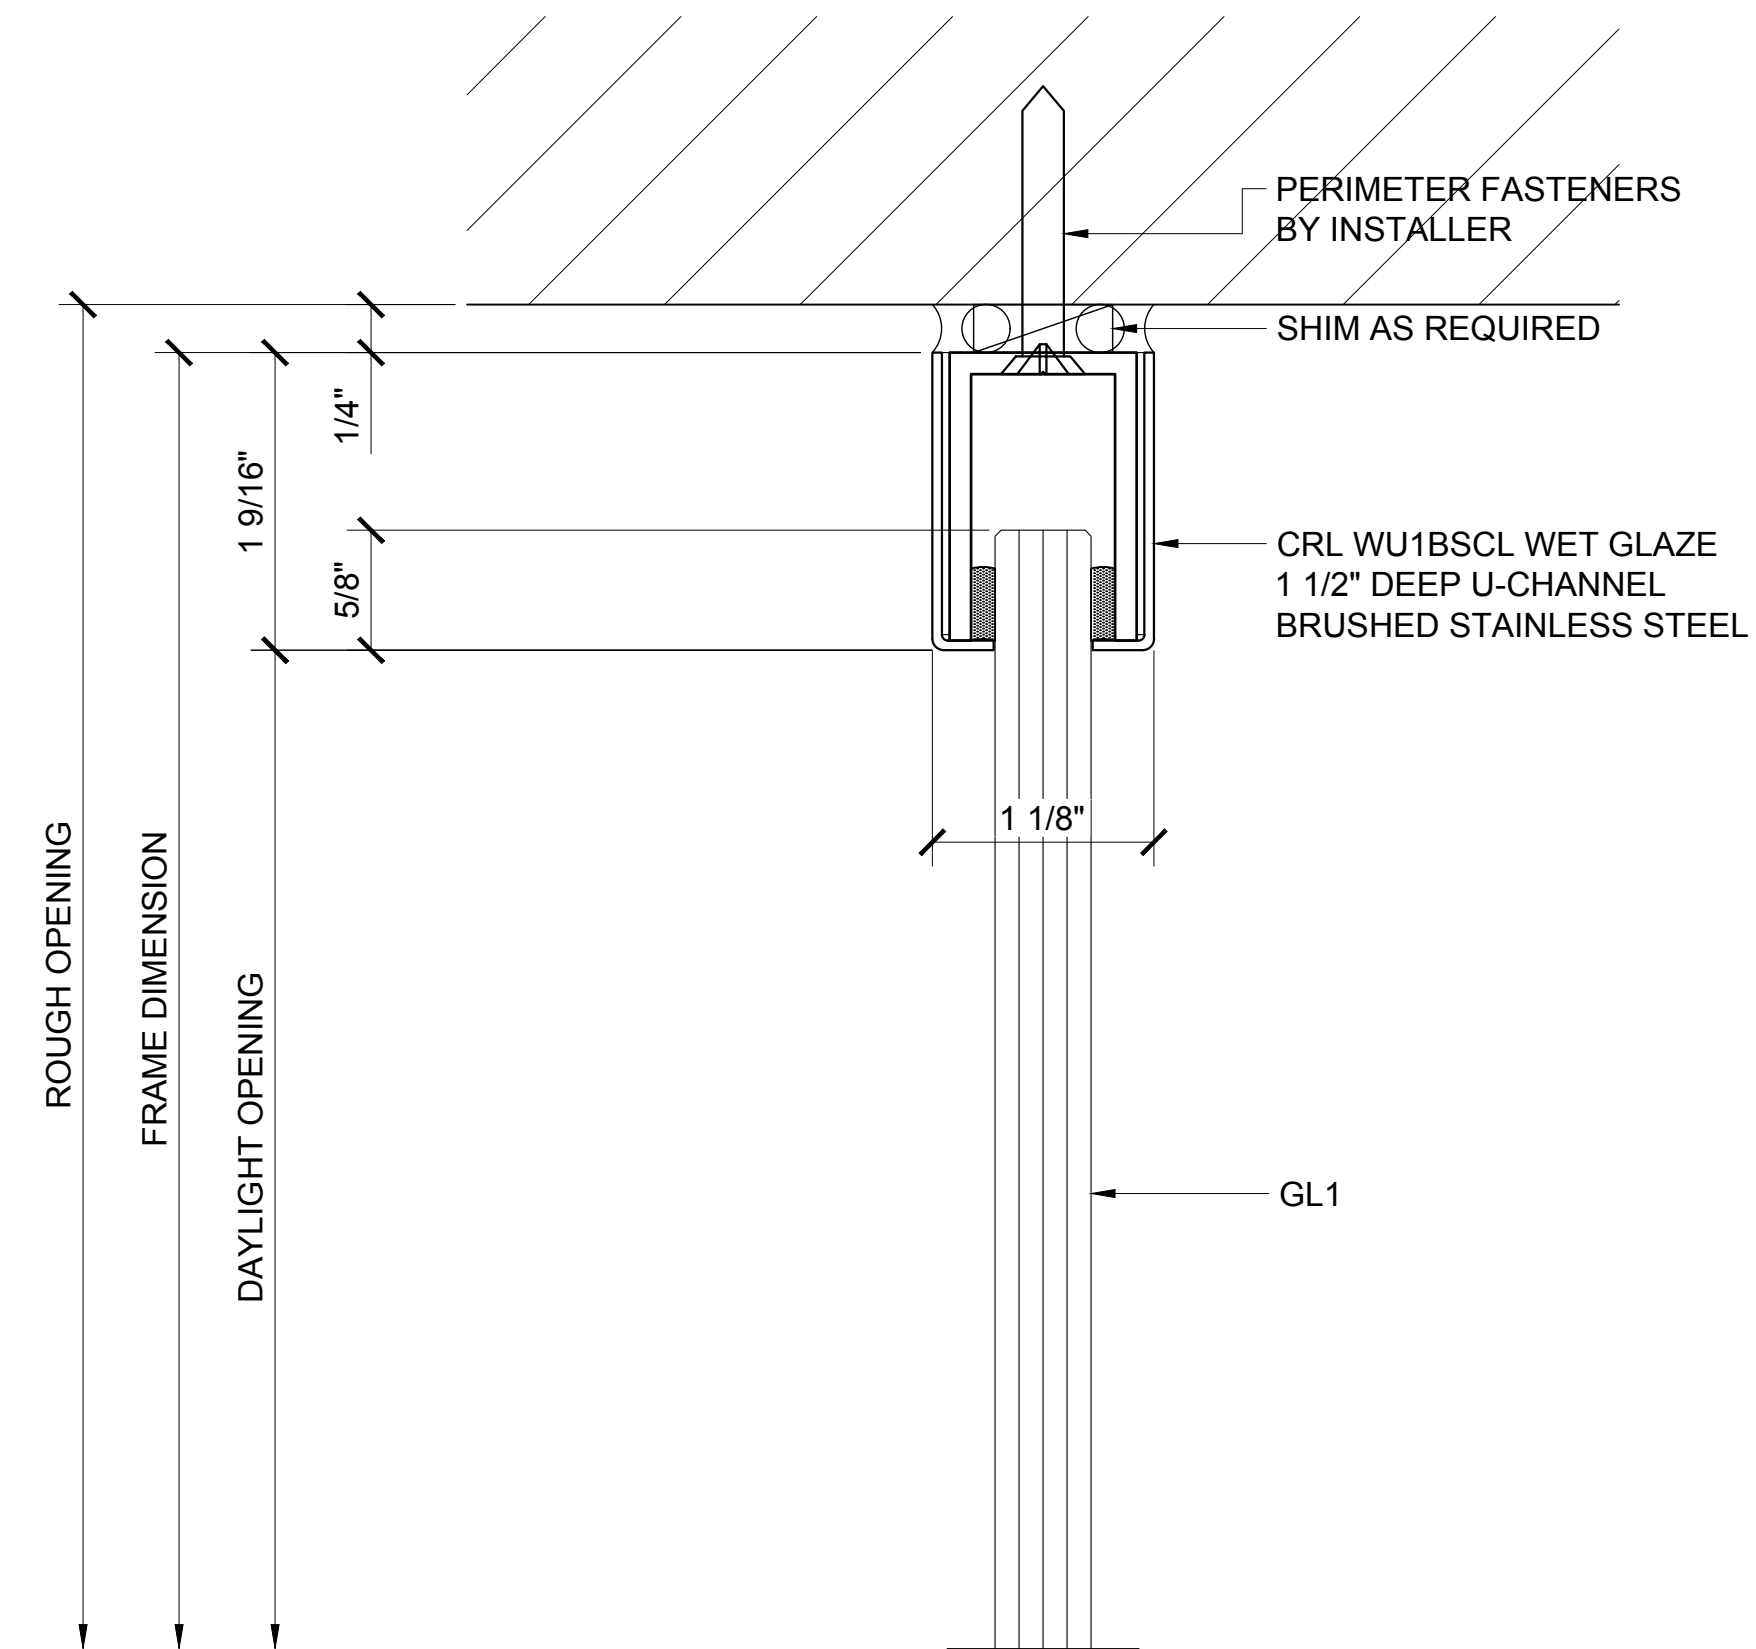

④ SIDELITE HEAD DETAIL

ARCH REF: 1'-0"=1'-0"

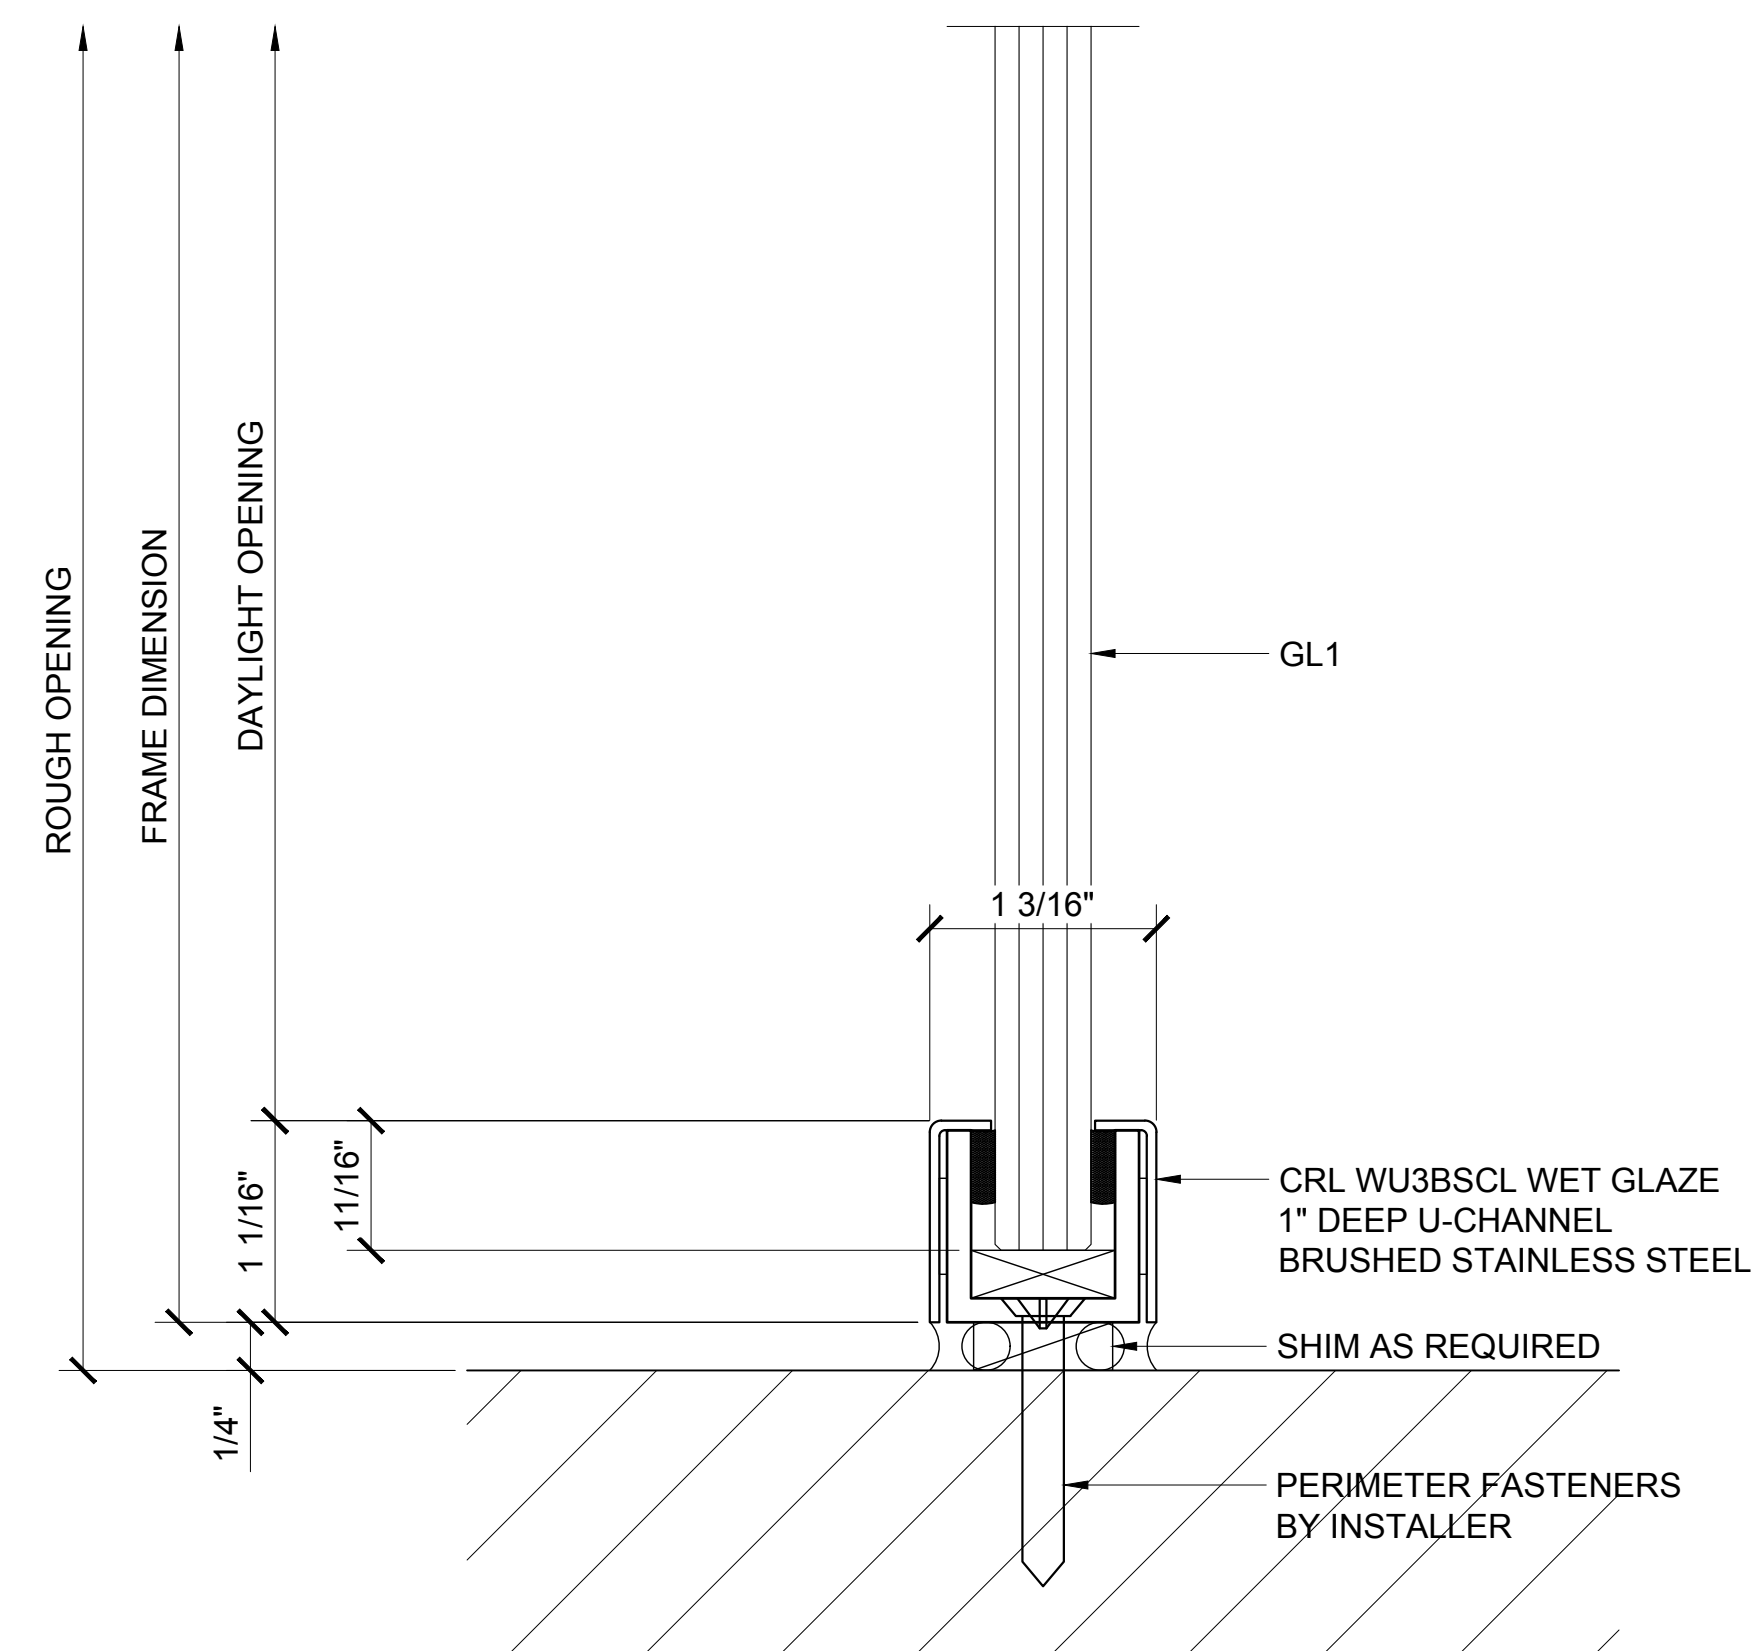

⑤ SIDELITE SILL DETAIL

ARCH REF: 1'-0"=1'-0"

Revisions By:


CRL
ALUMINUM
C.R. LAURENCE CO. ARCHITECTURAL PRODUCTS
2503 E. Vernon Avenue, Los Angeles, CA 90058-1897
PH (800) 421-6144 FX (800) 587-7301 www.crlaurence.com

Discription:
1202 SERIES SWINGING
GLASS DOOR SYSTEM

Drawn By: AAD
Date: 10/16/15
Scale: AS NOTED
File Name:
1202 Series Swinging Glass Door System.dwg


Sheet

2.06

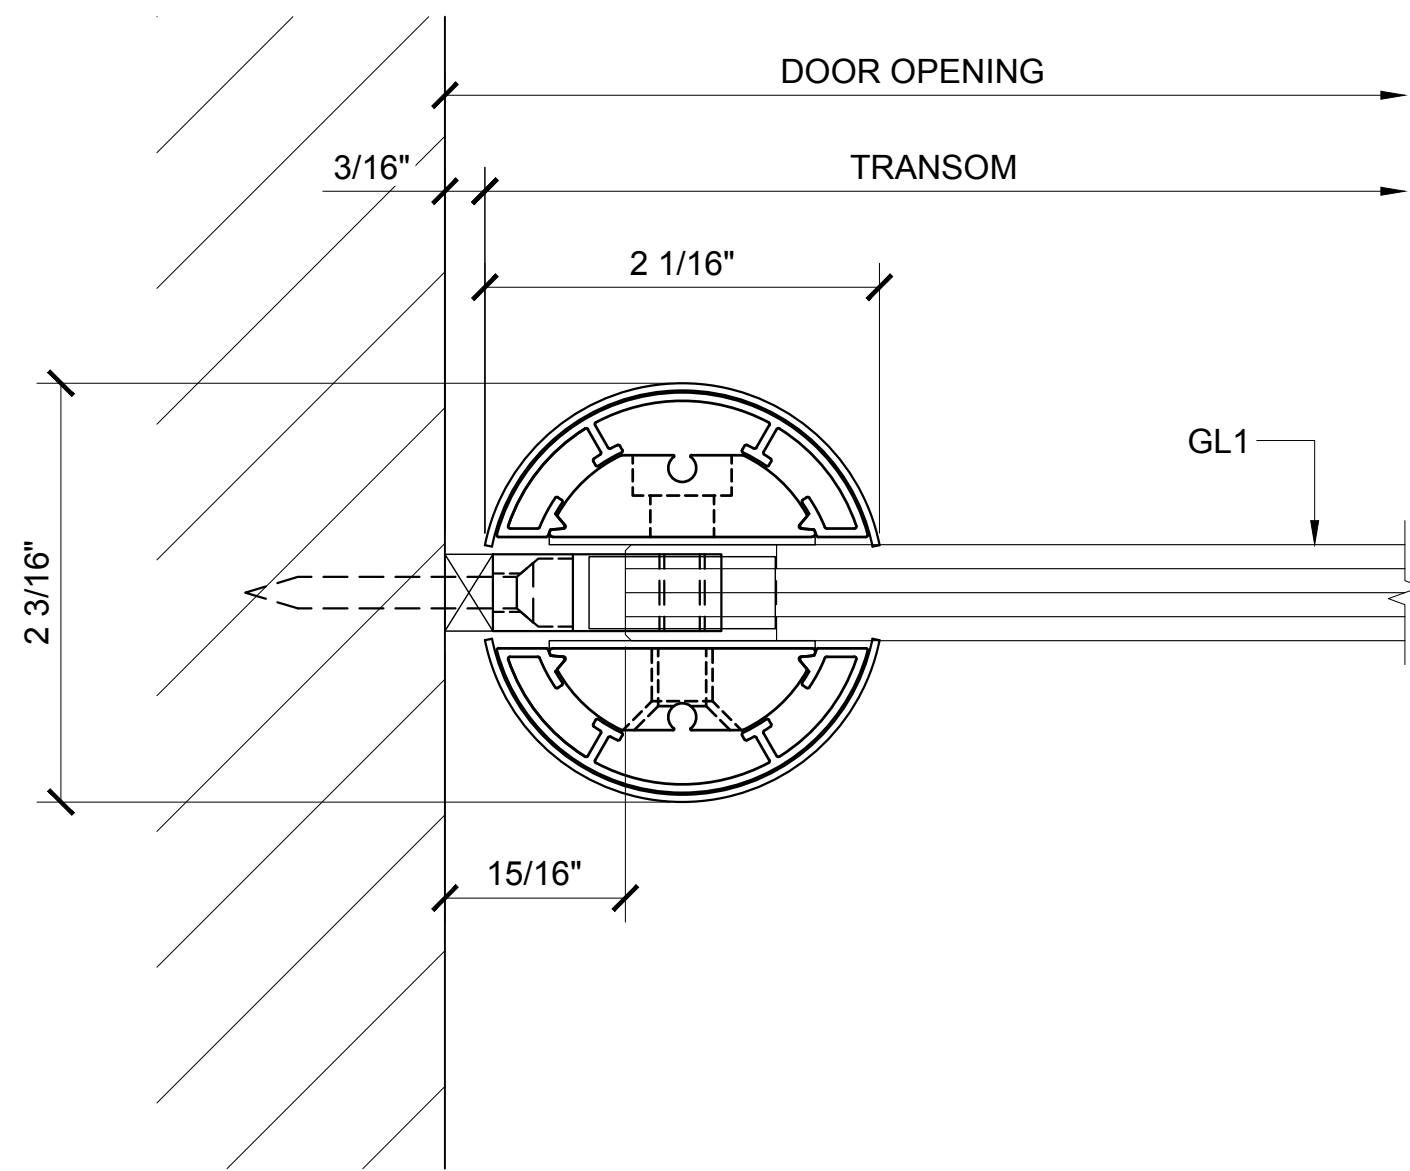


⑤ TRANSOM POST SECTION AT WALL DETAIL

ARCH REF: 1'-0"=1'-0"

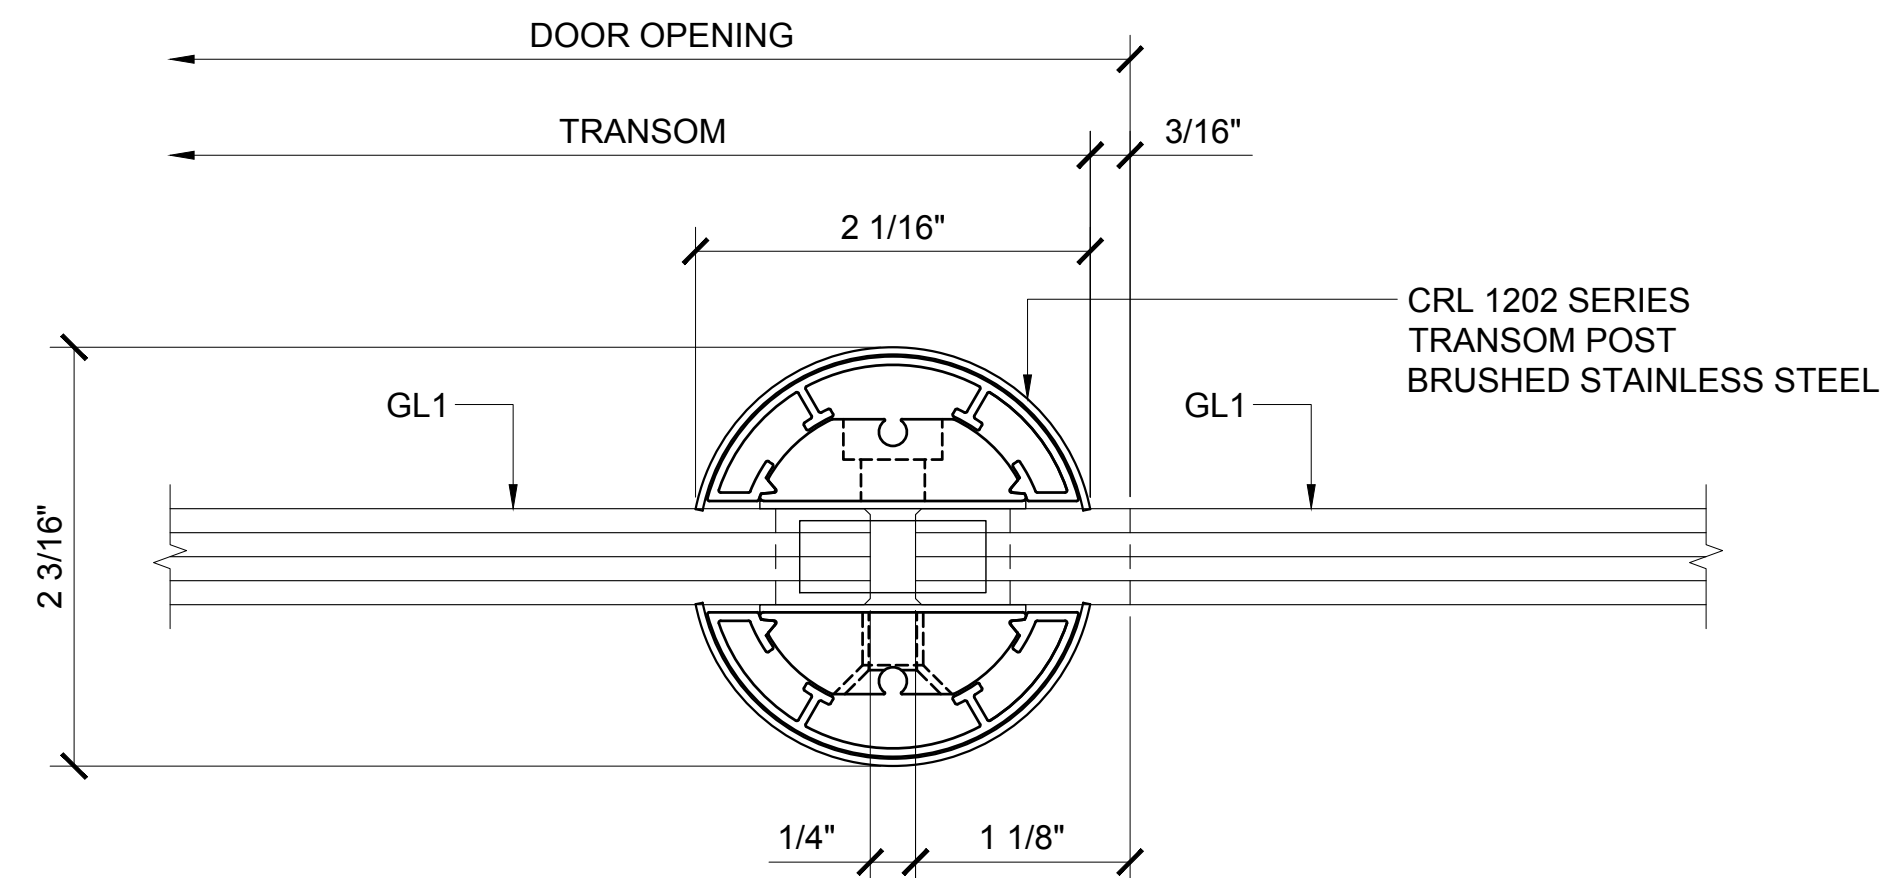


⑥ TRANSOM POST SECTION AT SIDELITE DETAIL

ARCH REF: 1'-0"=1'-0"

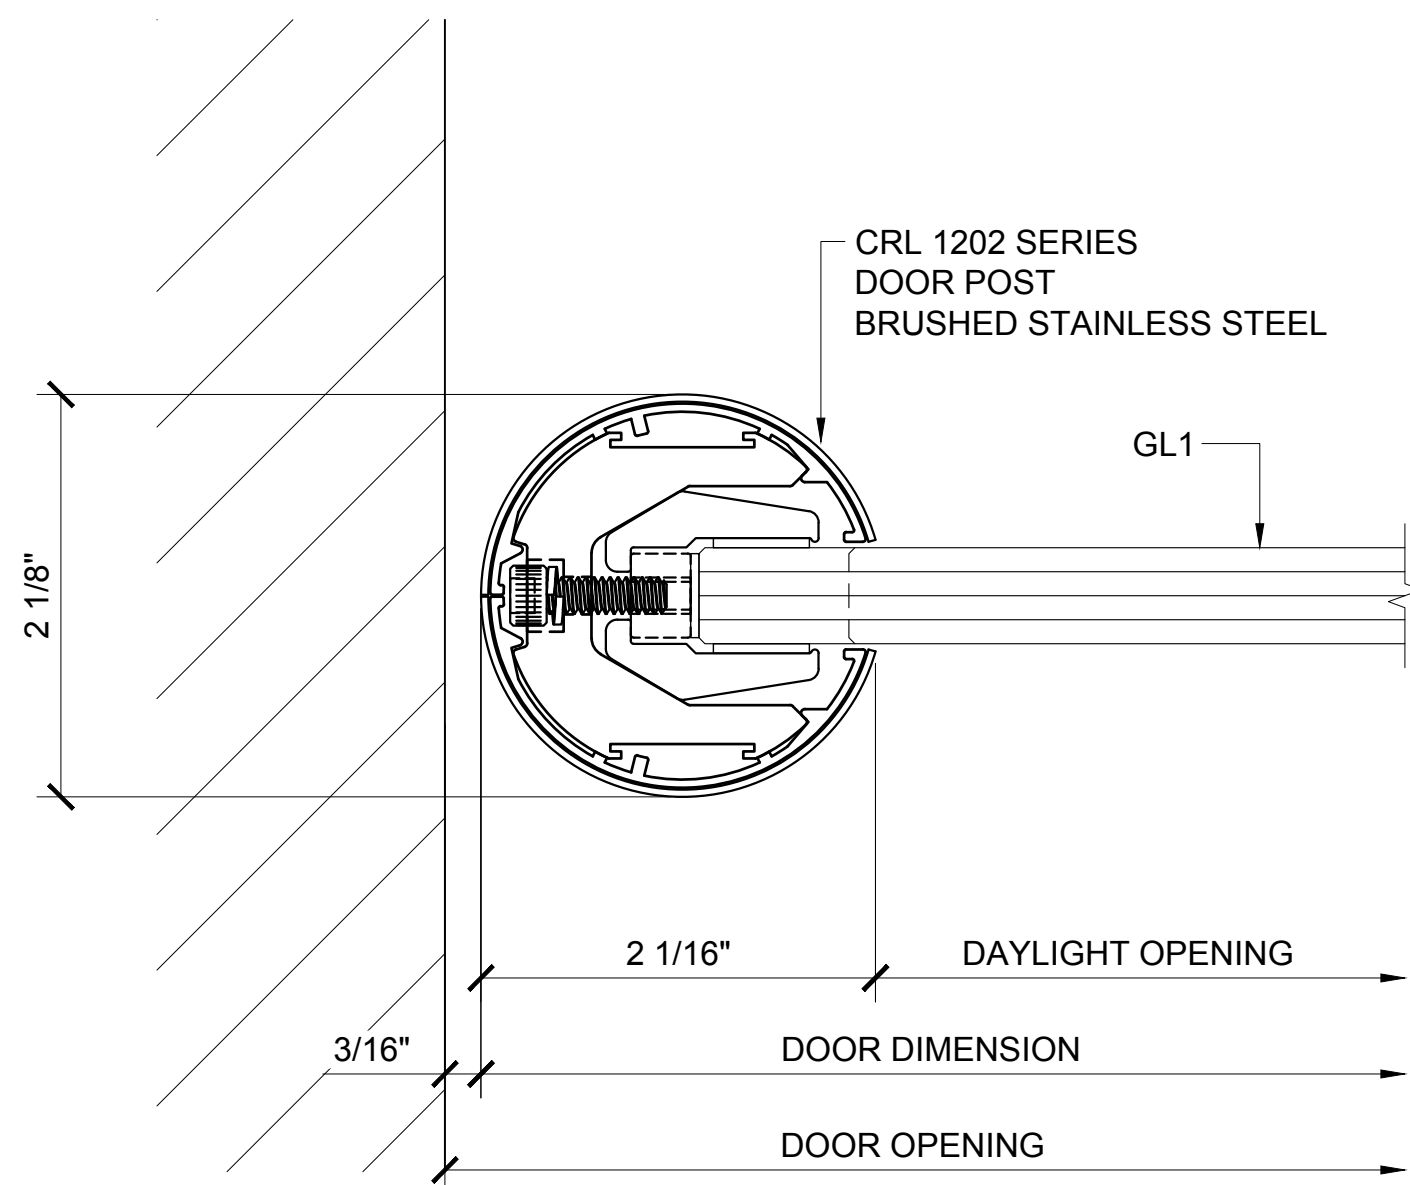


① DOOR PIVOT POST SECTION DETAIL

ARCH REF: 1'-0"=1'-0"

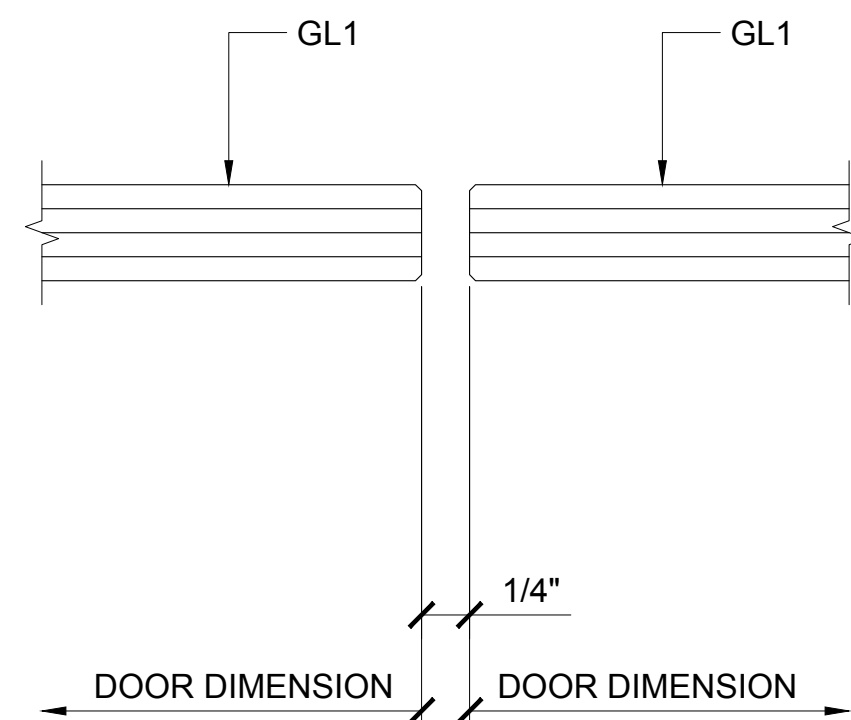


② MEETING STILES

ARCH REF: 1'-0"=1'-0"

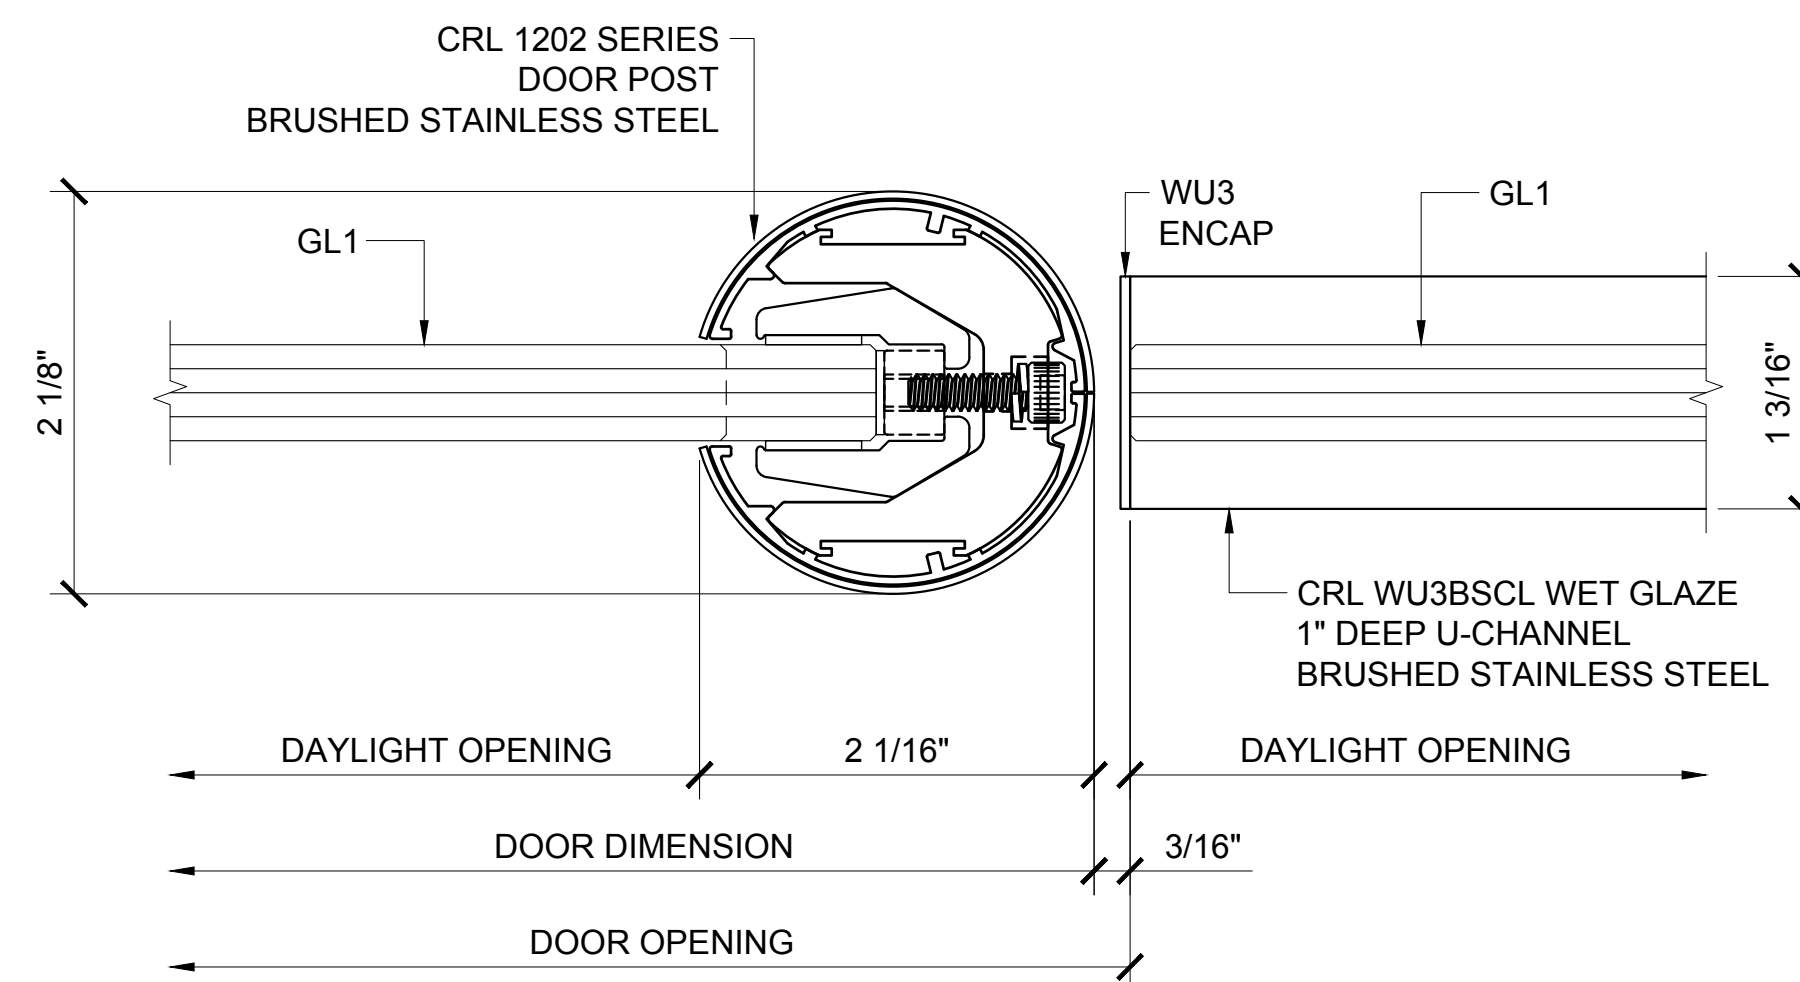

③ DOOR PIVOT POST SECTION DETAIL

ARCH REF: 1'-0"=1'-0"

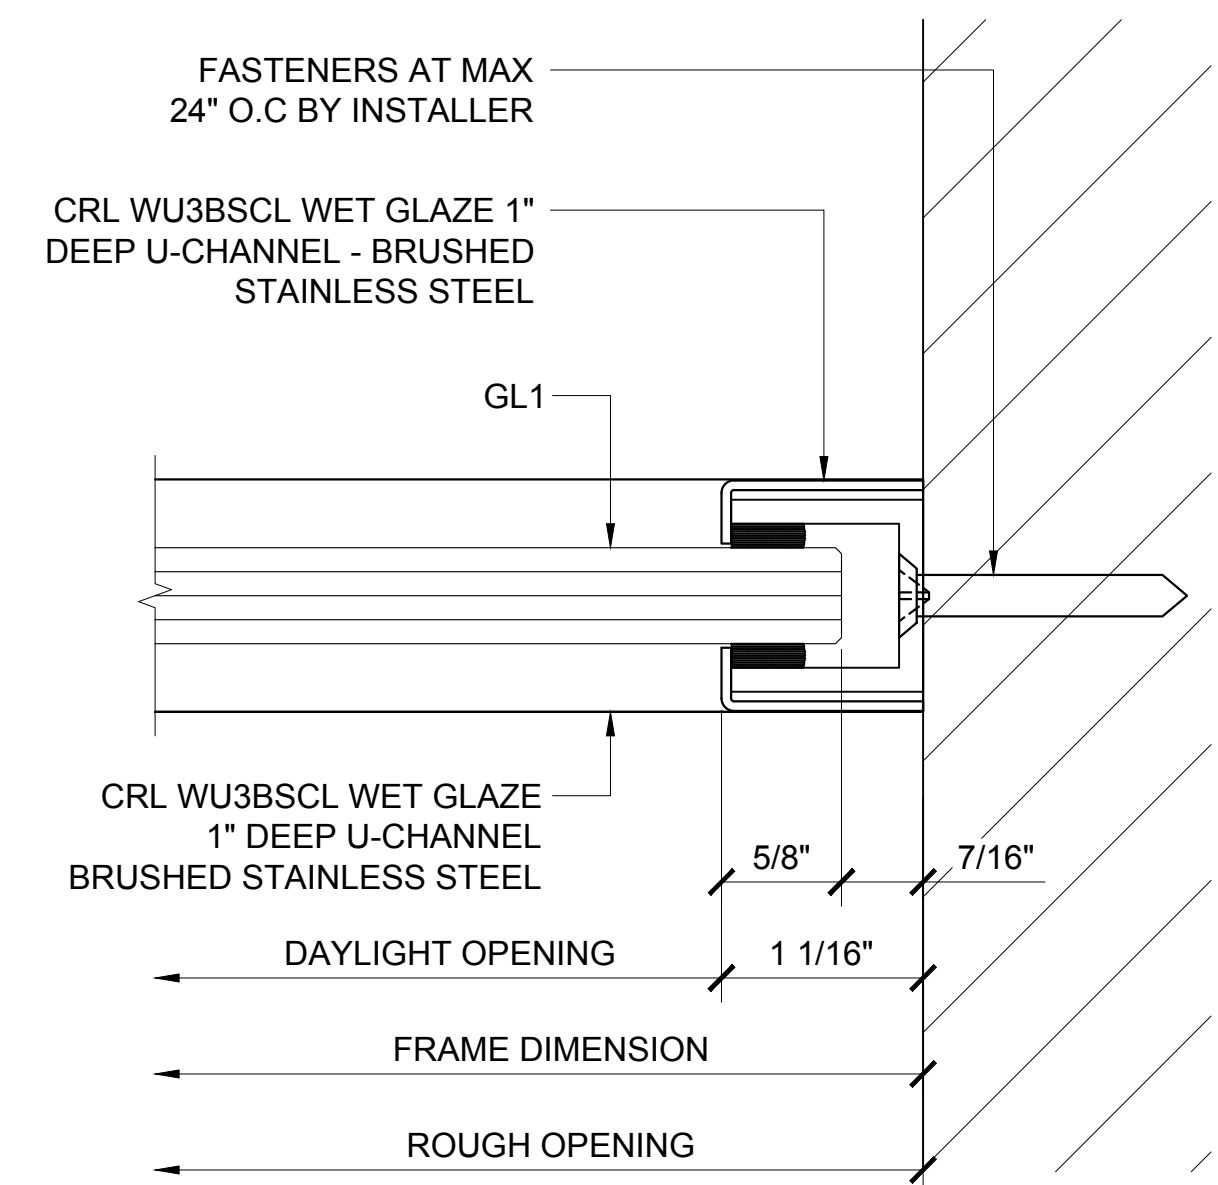

④ WALL JAMB DETAIL

ARCH REF: 1'-0"=1'-0"

Revisions By:

CRL
ALUMINUM
C.R. LAURENCE CO. ARCHITECTURAL PRODUCTS
2503 E. Vernon Avenue, Los Angeles, CA 90058-1897
PH (800) 421-6144 FX 800-587-7301 www.crlaurence.com

Discription:
1202 SERIES SWINGING
GLASS DOOR SYSTEM


Drawn By: AAD
Date: 10/16/15
Scale: AS NOTED
File Name:
1202 Series Swinging Glass Door System.dwg

Sheet

3.06




1202 SERIES SWINGING DOUBLE GLASS DOOR - W/ MEDIUM TRANSOM & W/ SIDELITE
19 1/4" MIN TO 23 3/16" MAX HEIGHT

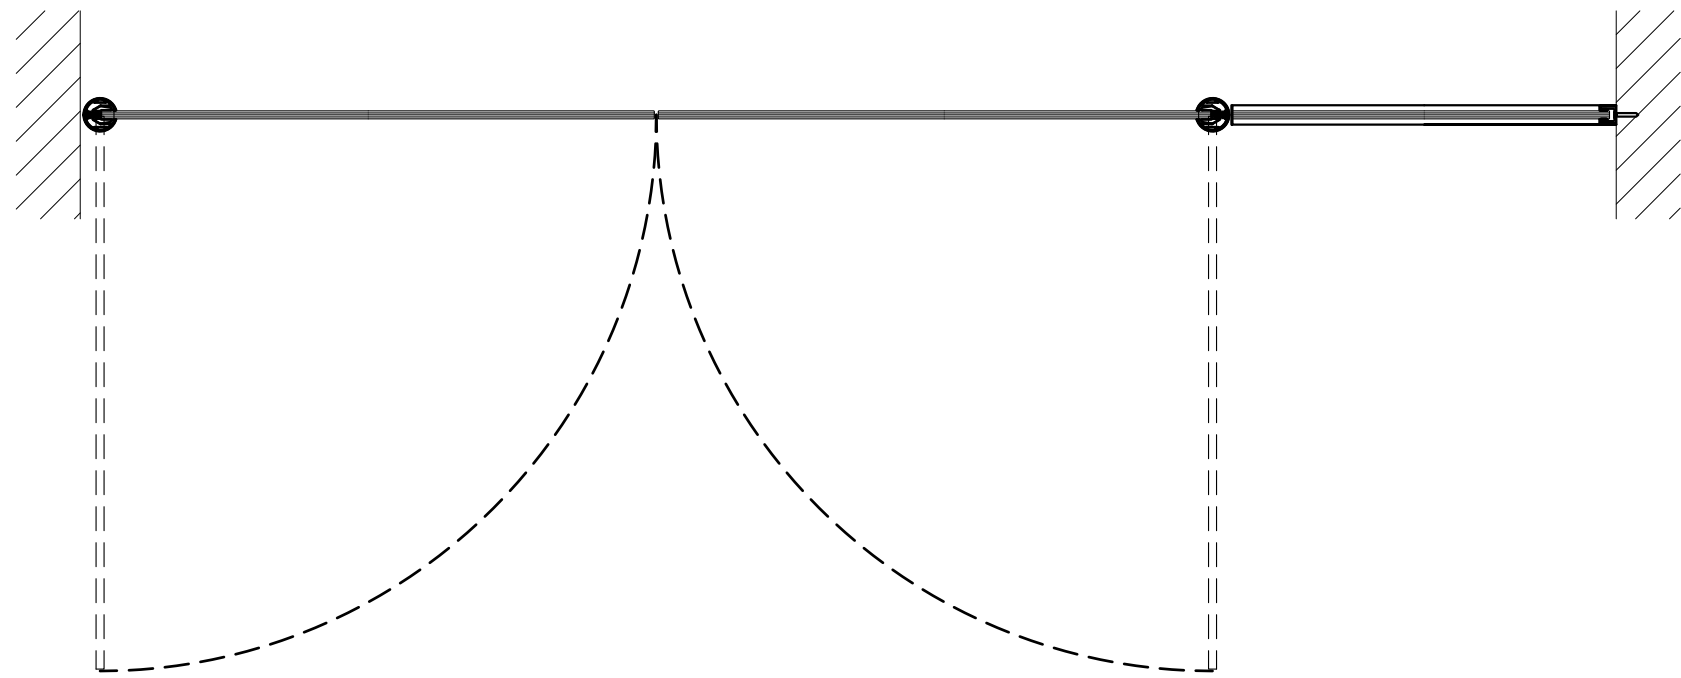


1 PLAN

ARCH REF: 1"=1'-0"

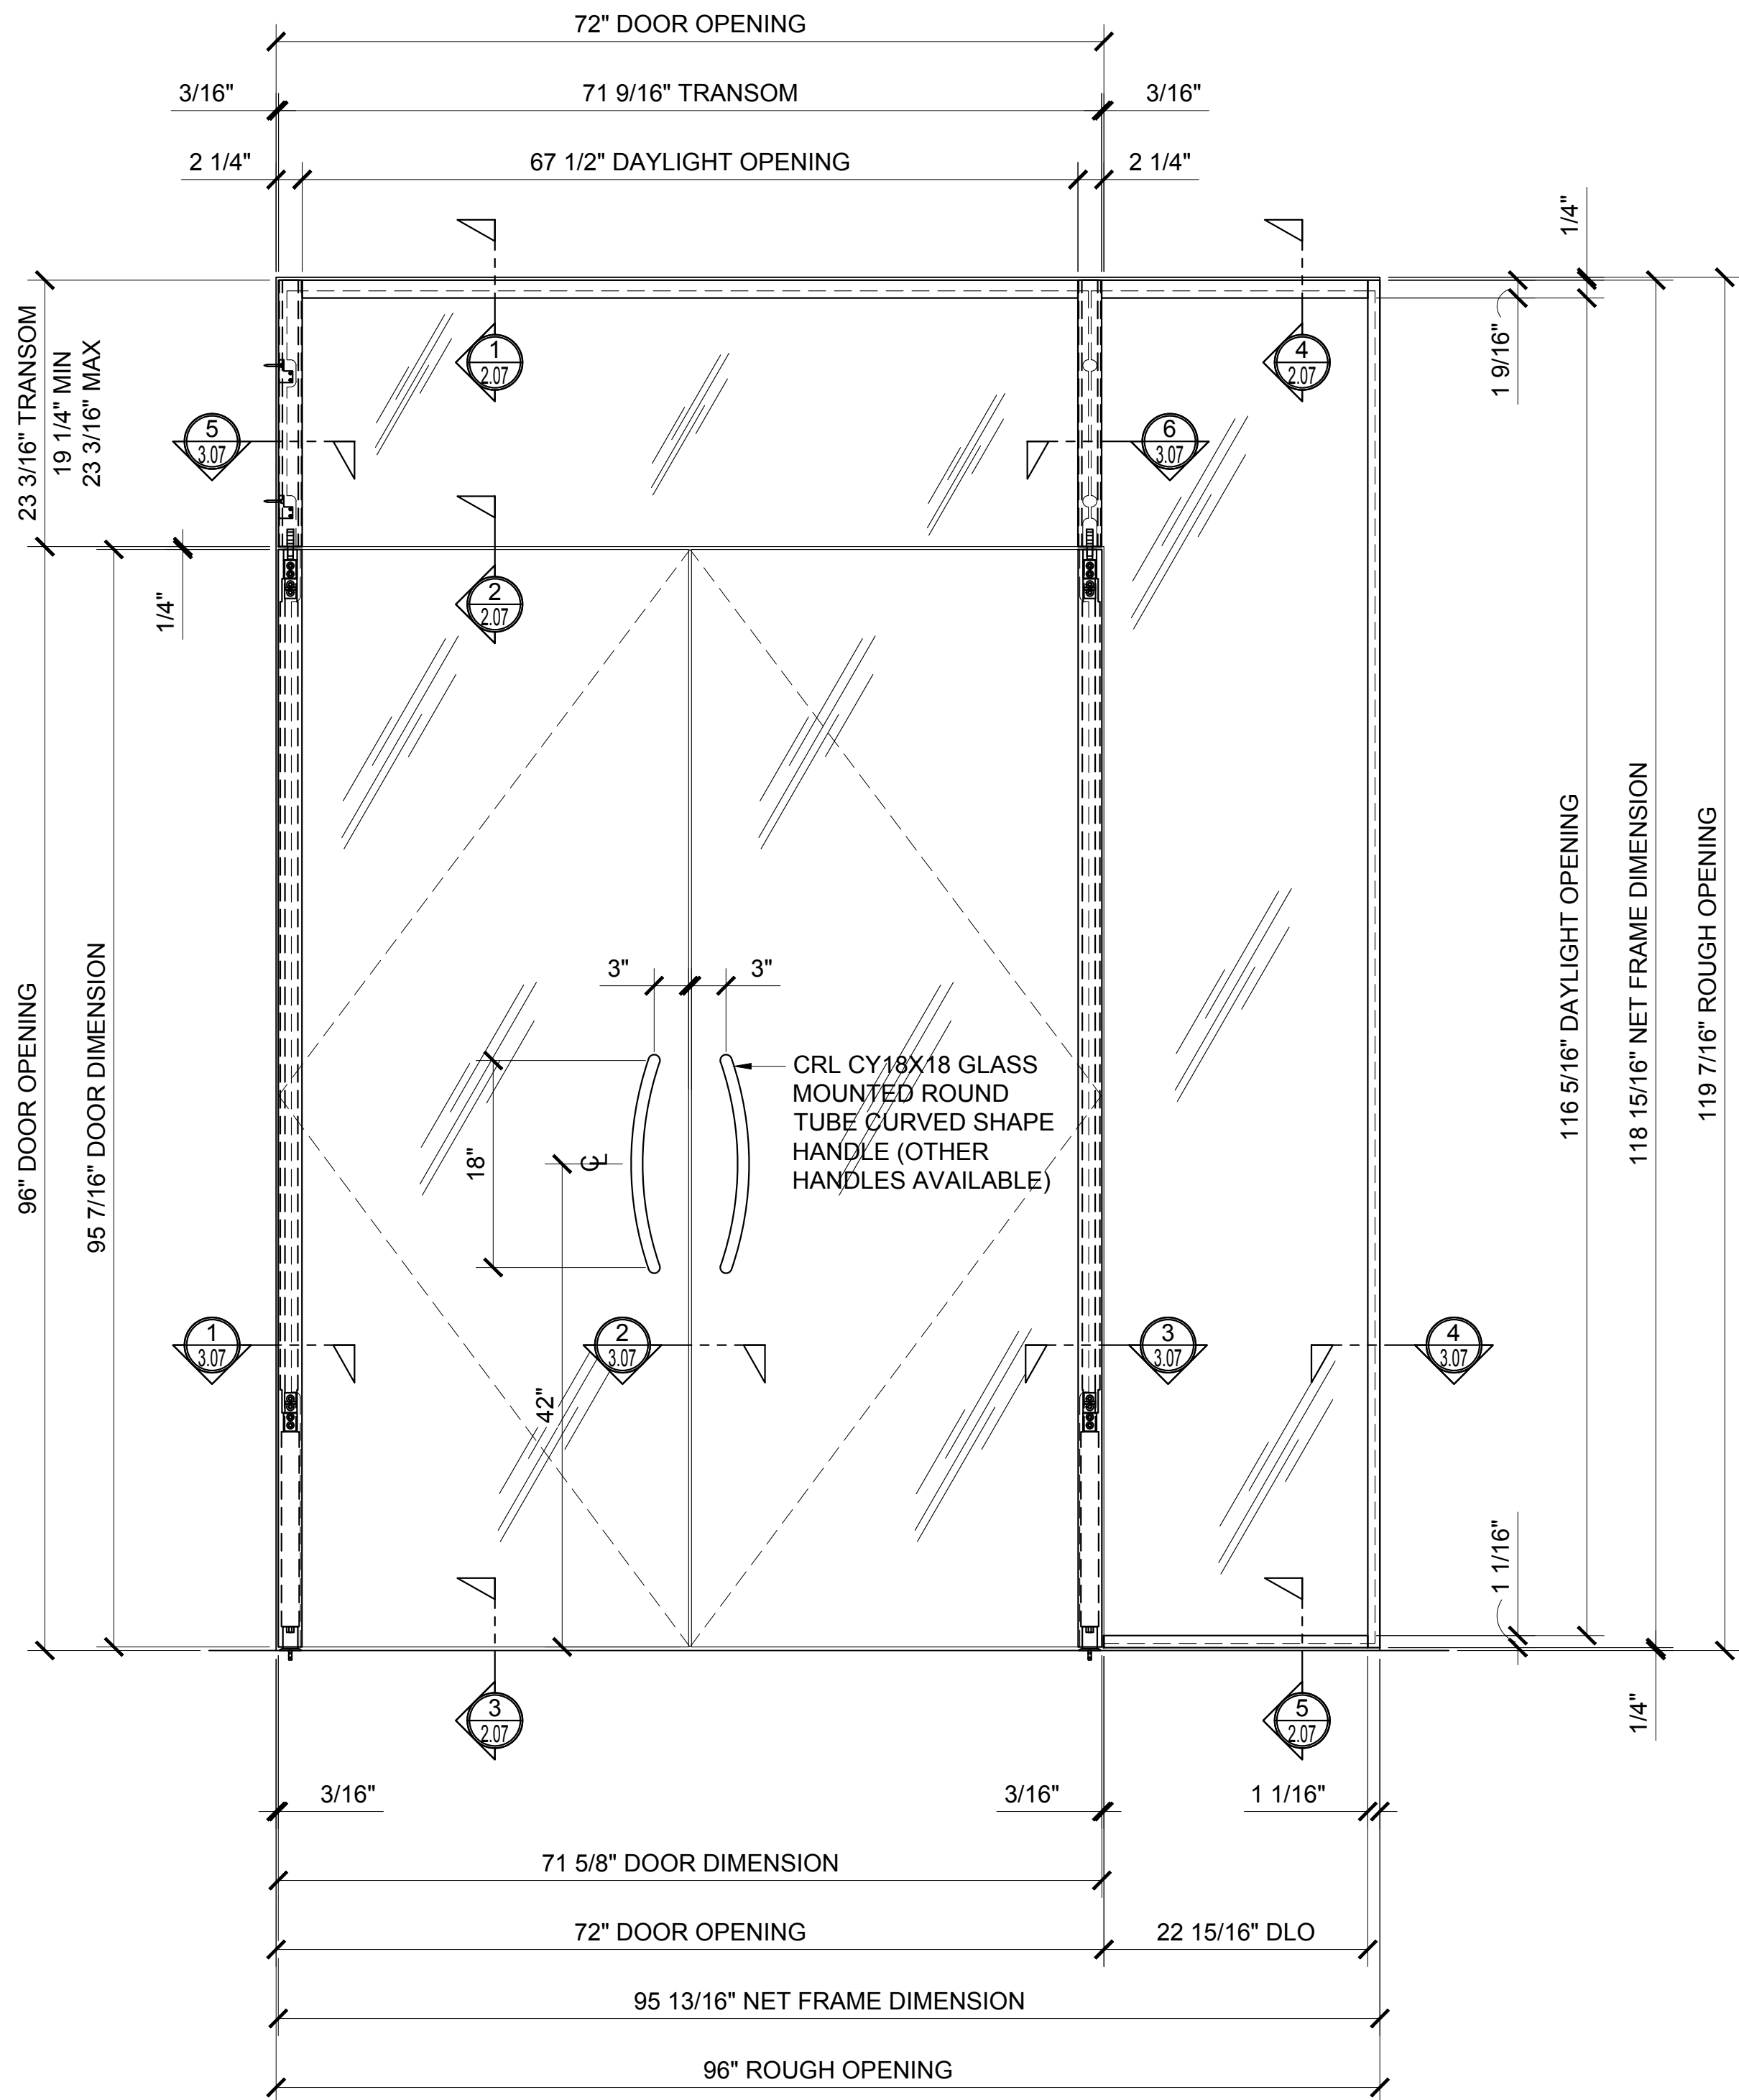


2 ELEVATION

ARCH REF: 1"=1'-0"

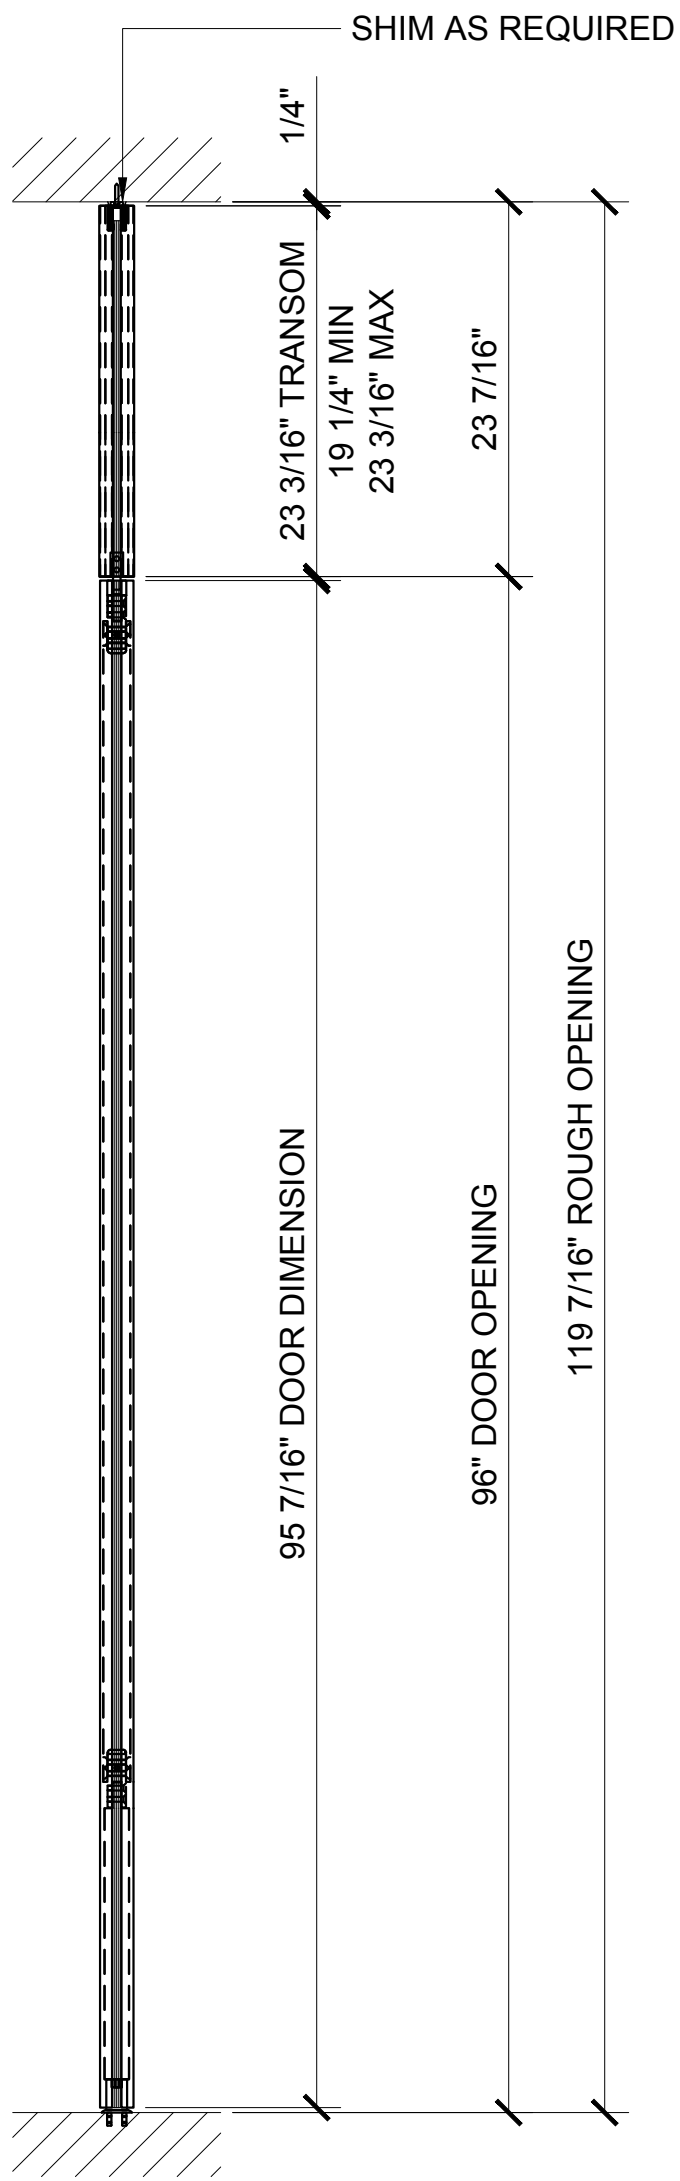

3 DOOR SECTION

ARCH REF: 1"=1'-0"

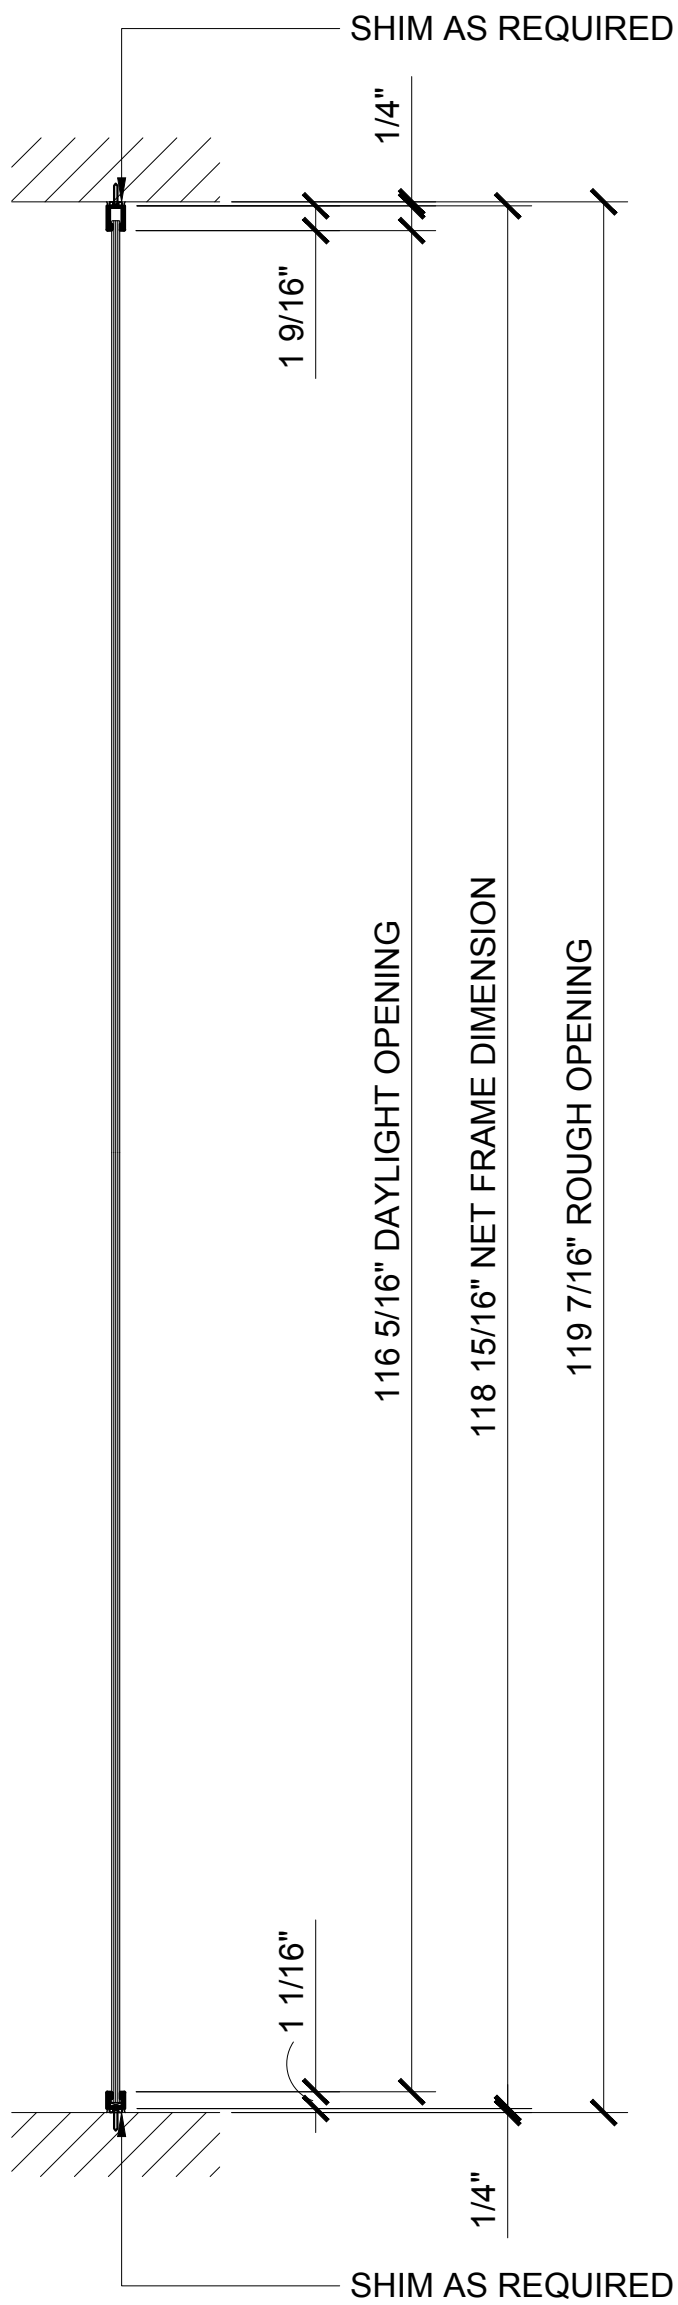

4 SIDELITE SECTION


ARCH REF: 1"=1'-0"

Revisions By:




1202 SERIES SWINGING
GLASS DOOR SYSTEM

Drawn By: AAD
Date: 10/16/15
Scale: AS NOTED
File Name: 1202 Series Swinging Glass Door System.dwg
Sheet

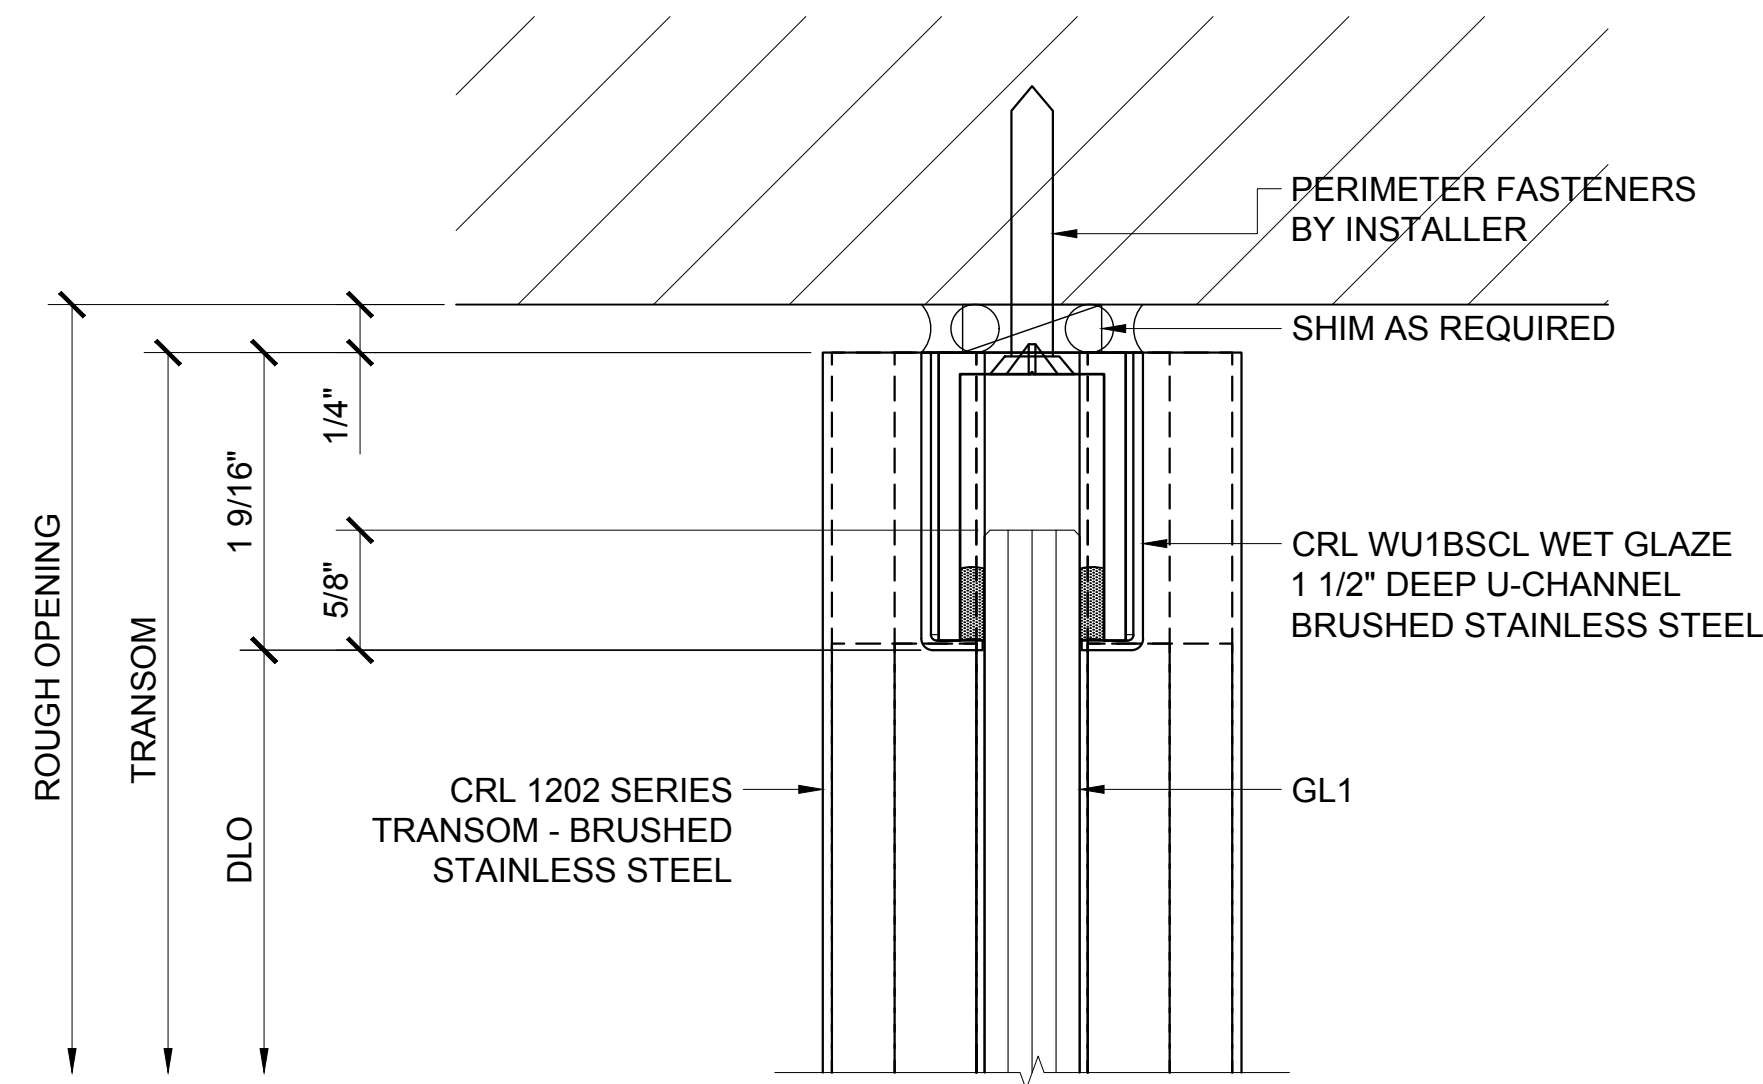


① TRANSOM HEAD DETAIL

ARCH REF: 1'-0"=1'-0"

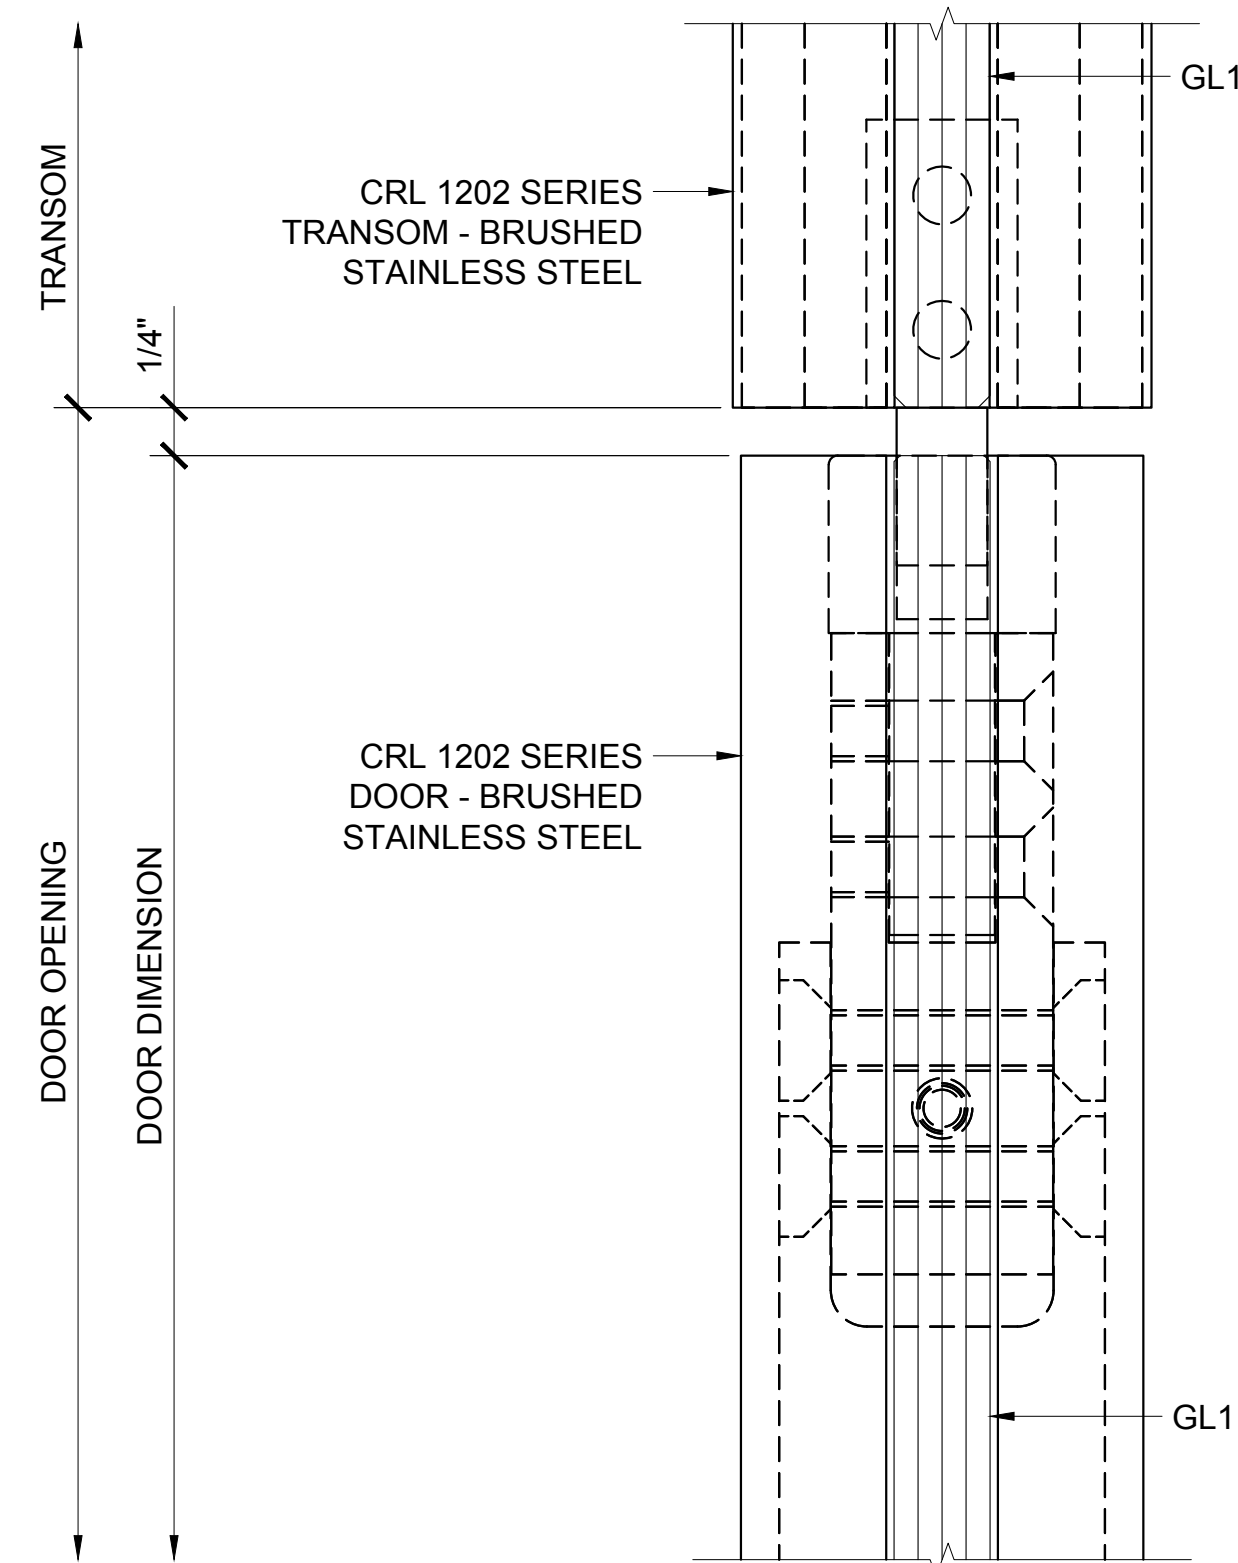


② DOOR HEAD AT TRANSOM DETAIL

ARCH REF: 1'-0"=1'-0"

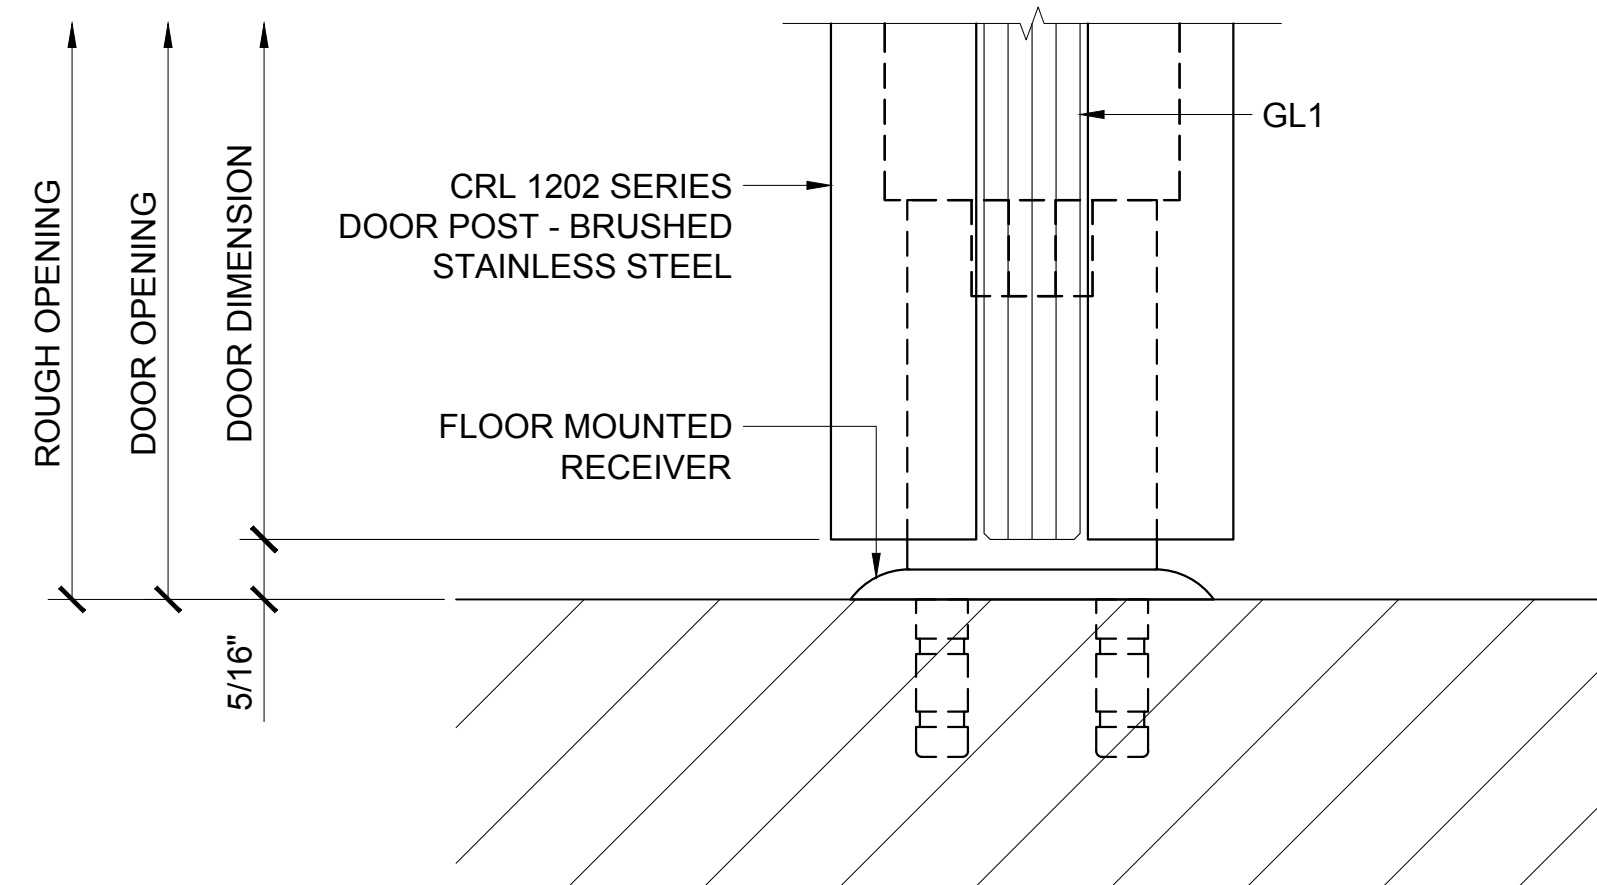


③ DOOR SILL DETAIL

ARCH REF: 1'-0"=1'-0"

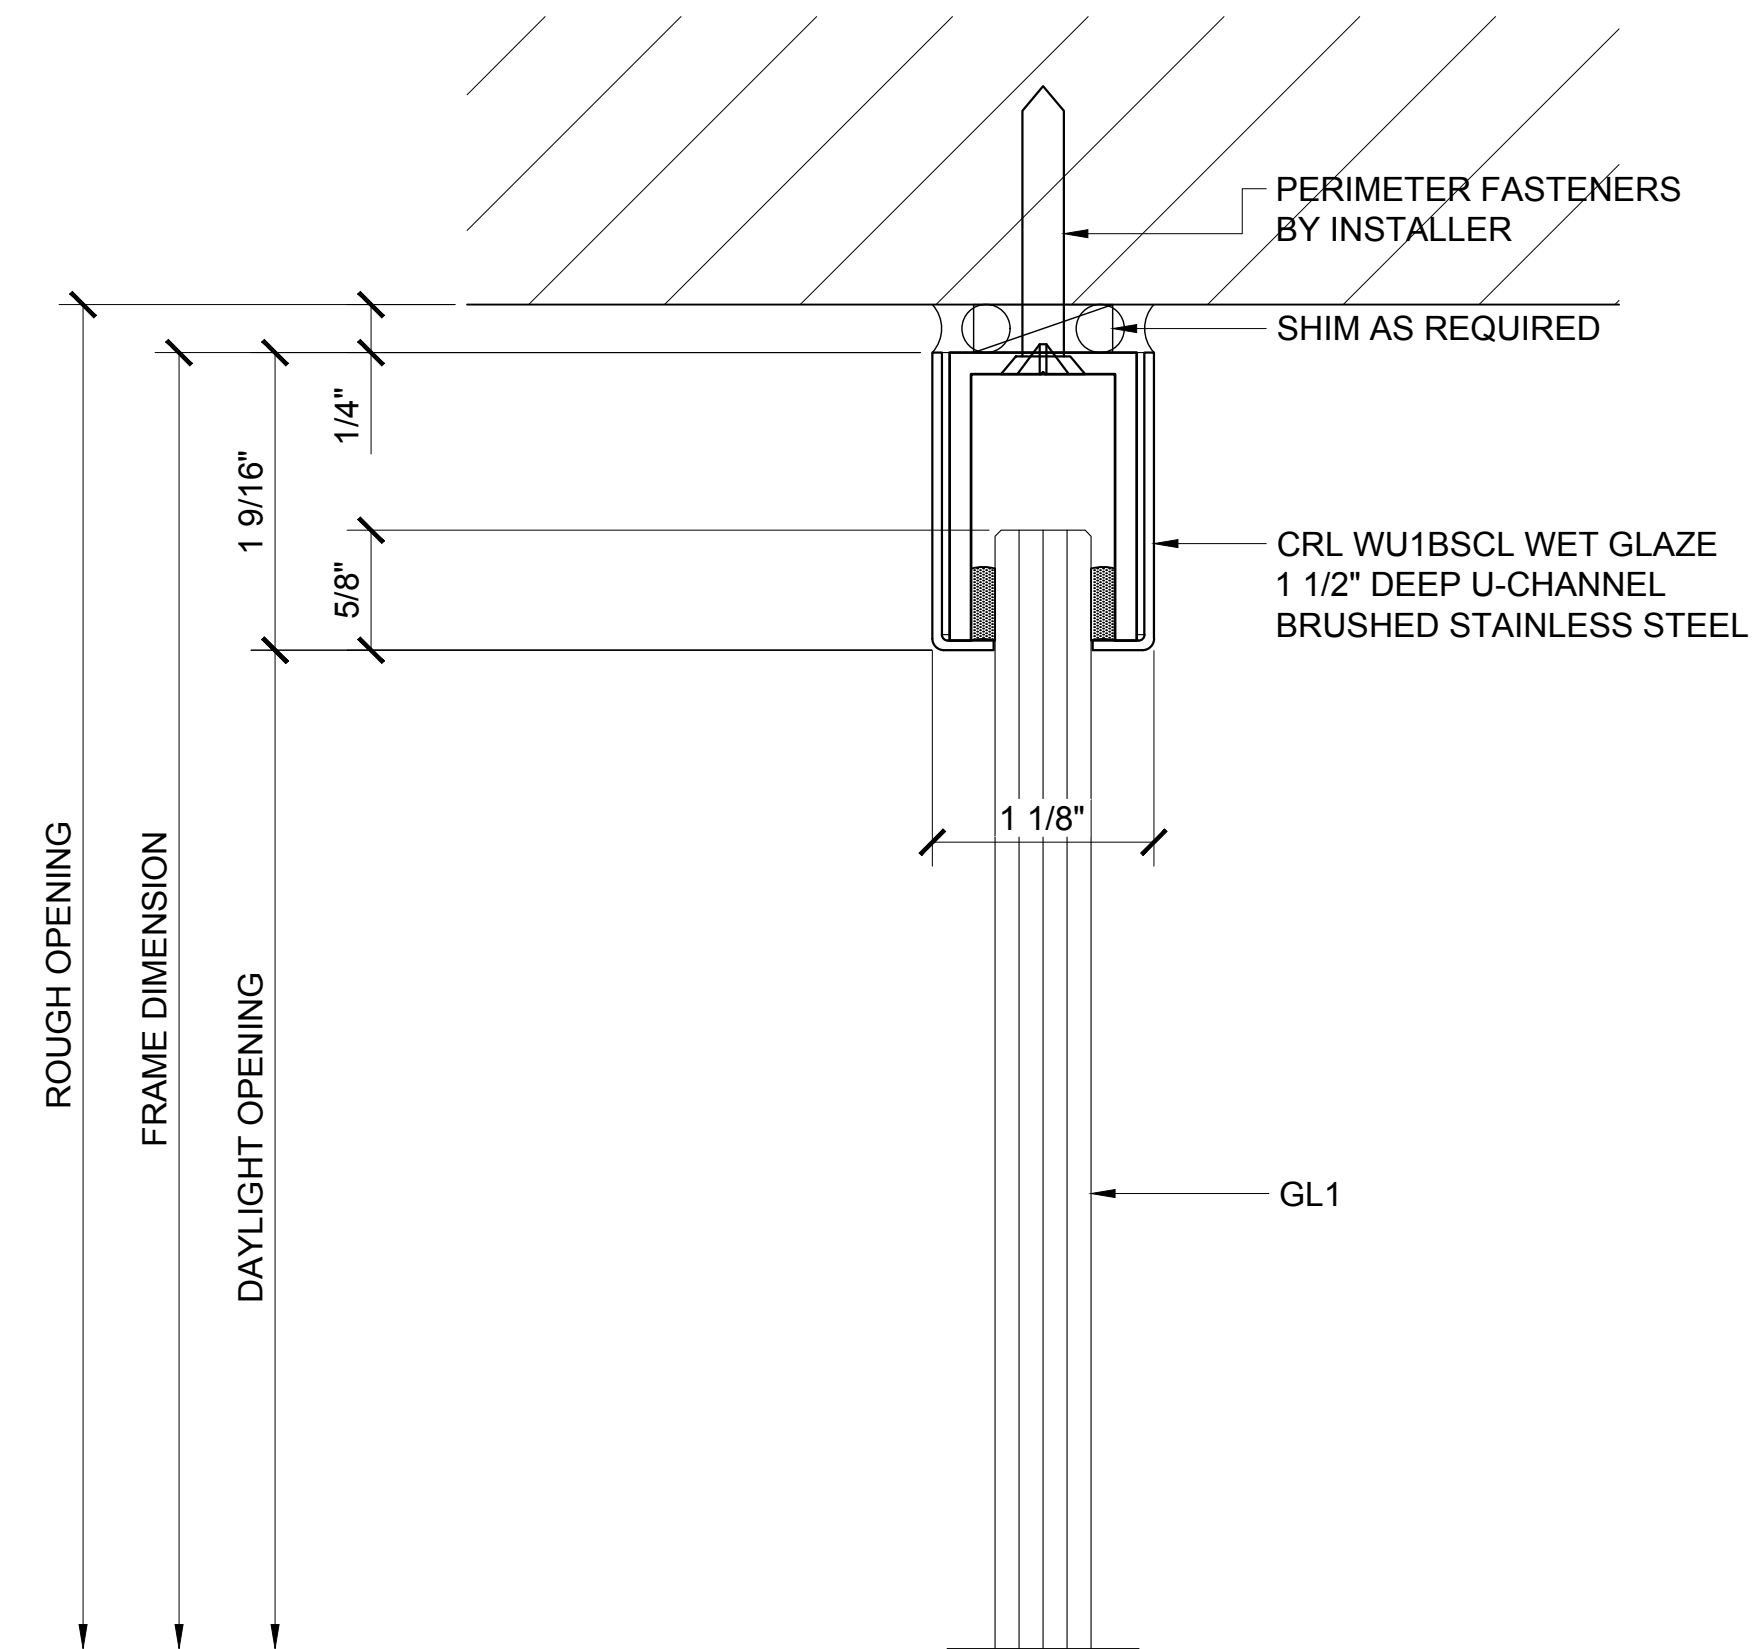

④ SIDELITE HEAD DETAIL

ARCH REF: 1'-0"=1'-0"

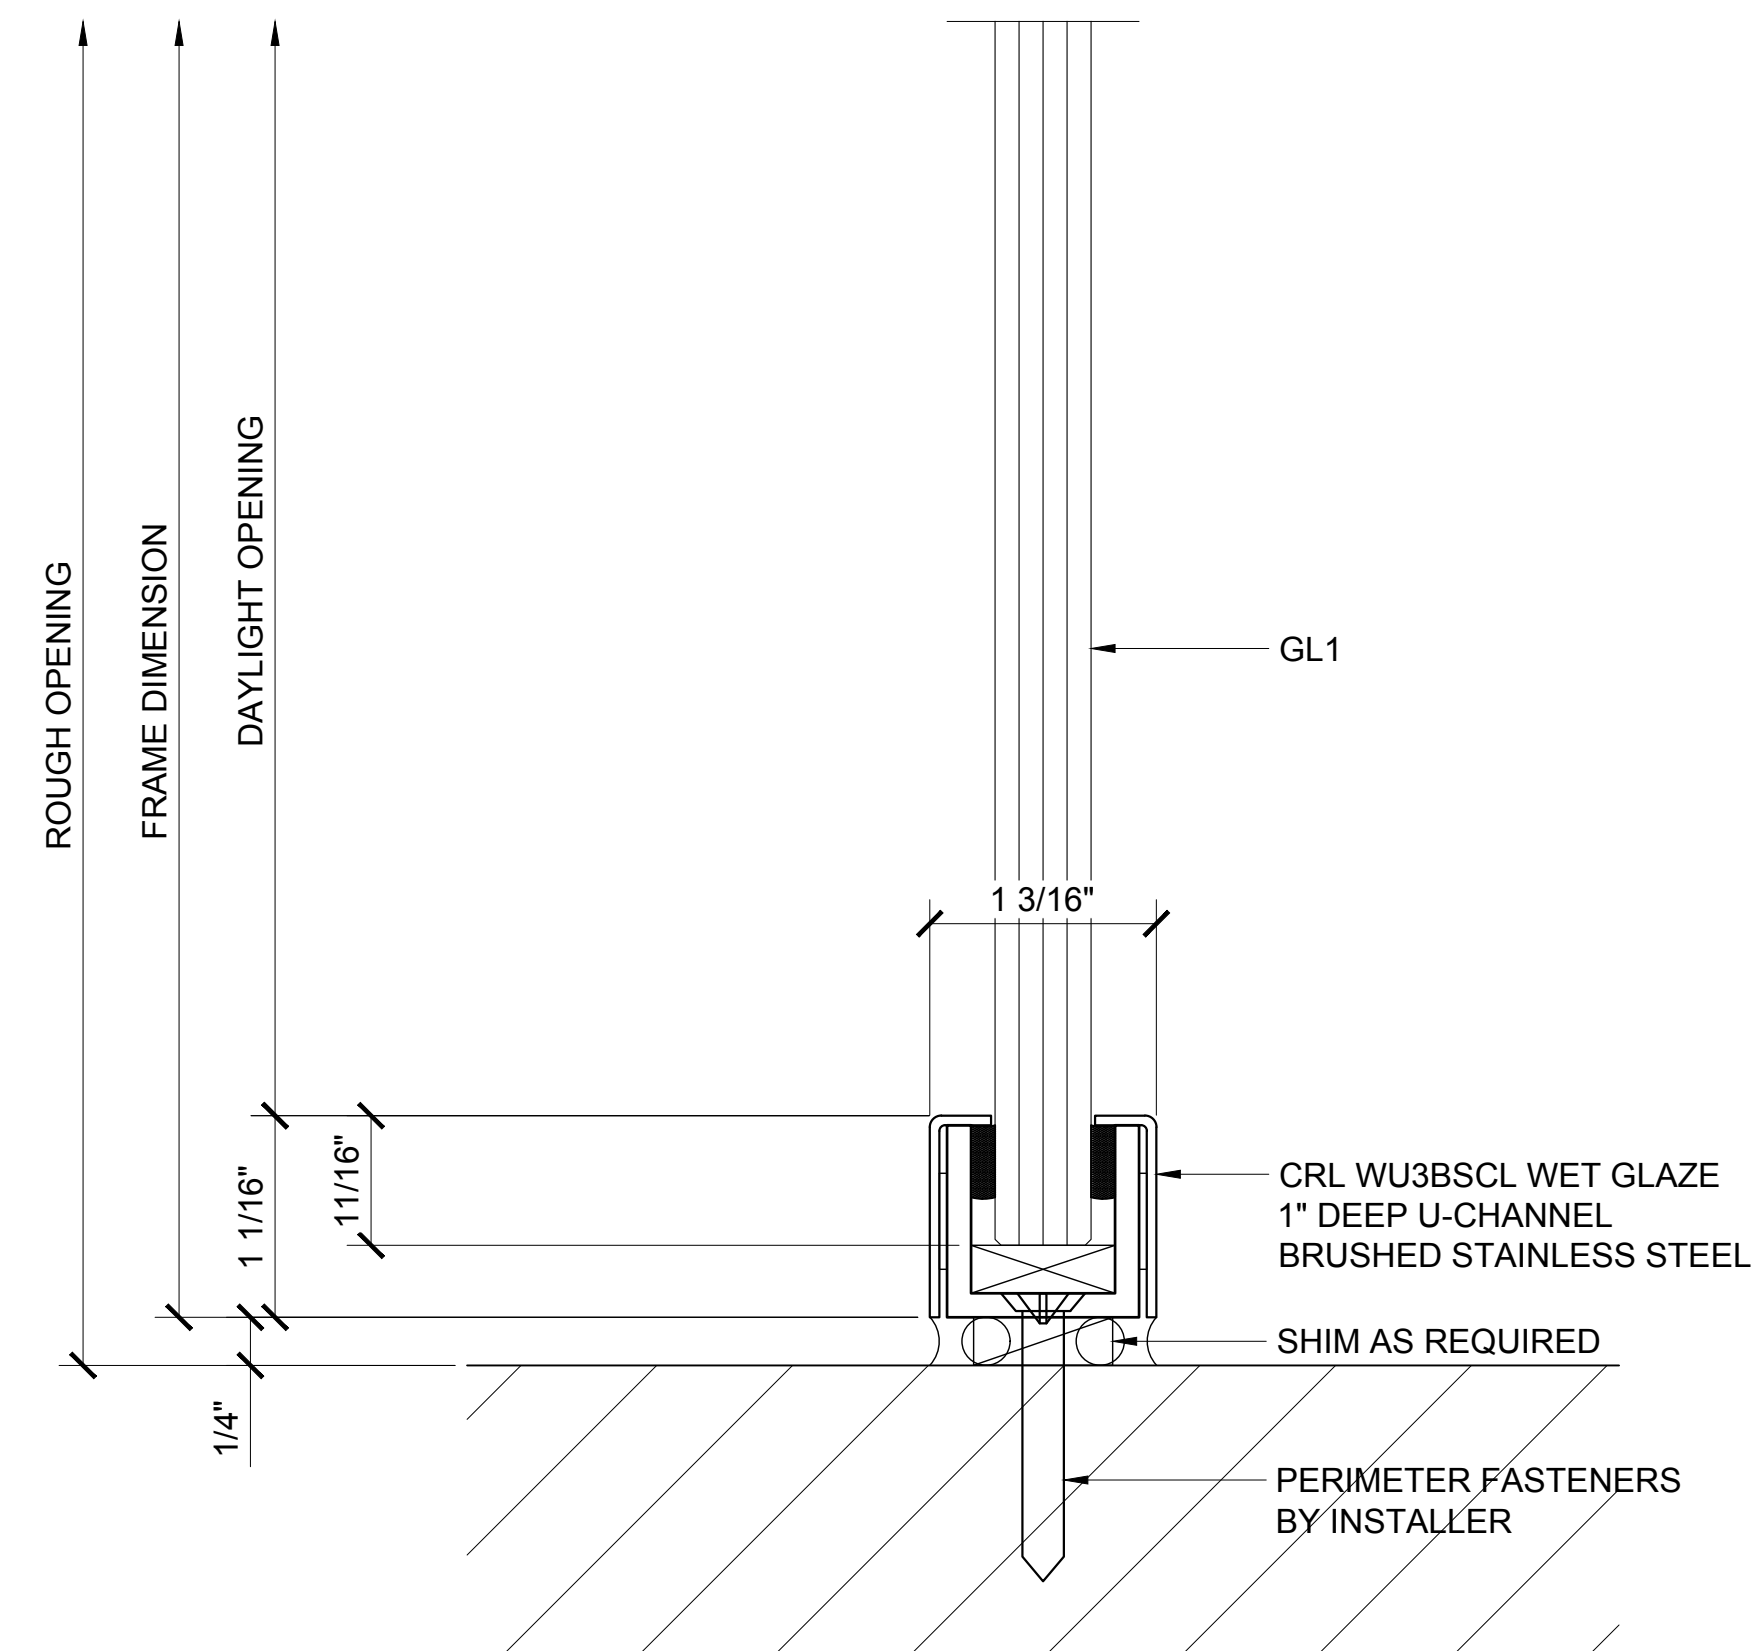

⑤ SIDELITE SILL DETAIL

ARCH REF: 1'-0"=1'-0"

Revisions By:

CRL
ALUMINUM
C.R. LAURENCE CO. ARCHITECTURAL PRODUCTS
2503 E. Vernon Avenue, Los Angeles, CA 90058-1897
PH (800) 421-6144 FX (800) 587-7301 www.crlaurence.com

Description:

1202 SERIES SWINGING
GLASS DOOR SYSTEM

Drawn By: AAD

Date: 10/16/15


Scale: AS NOTED

File Name:

1202 Series Swinging Glass Door System.dwg


Sheet

2.07

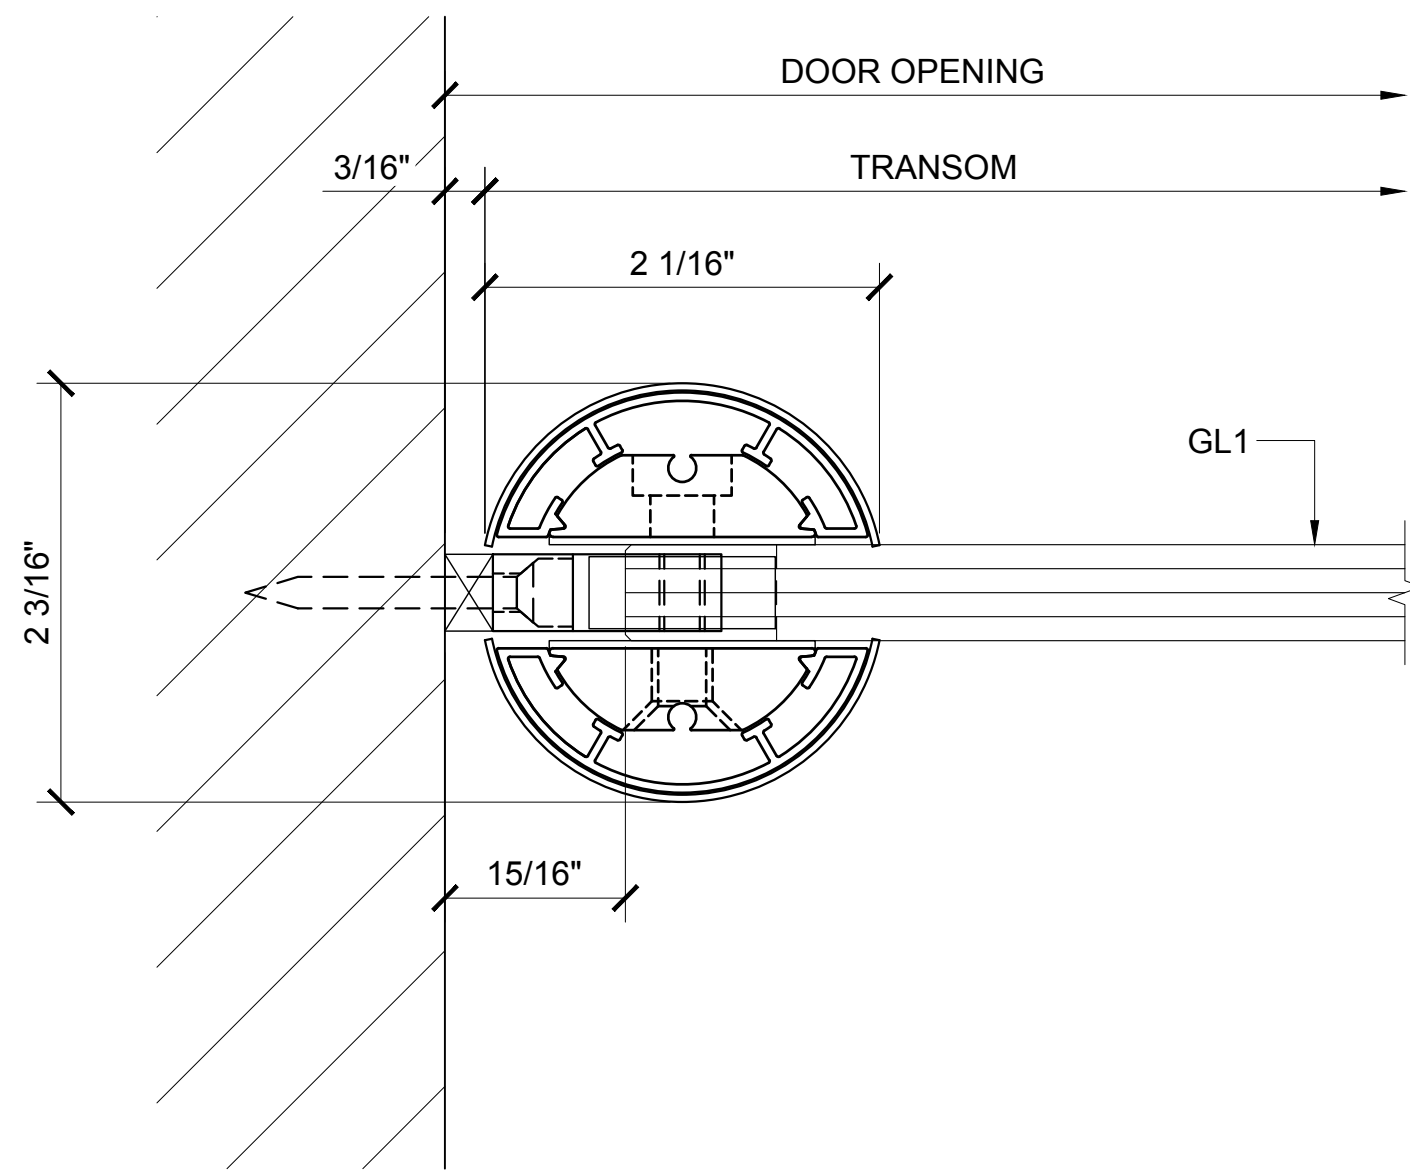


⑤ TRANSOM POST SECTION AT WALL DETAIL

ARCH REF: 1'-0"=1'-0"

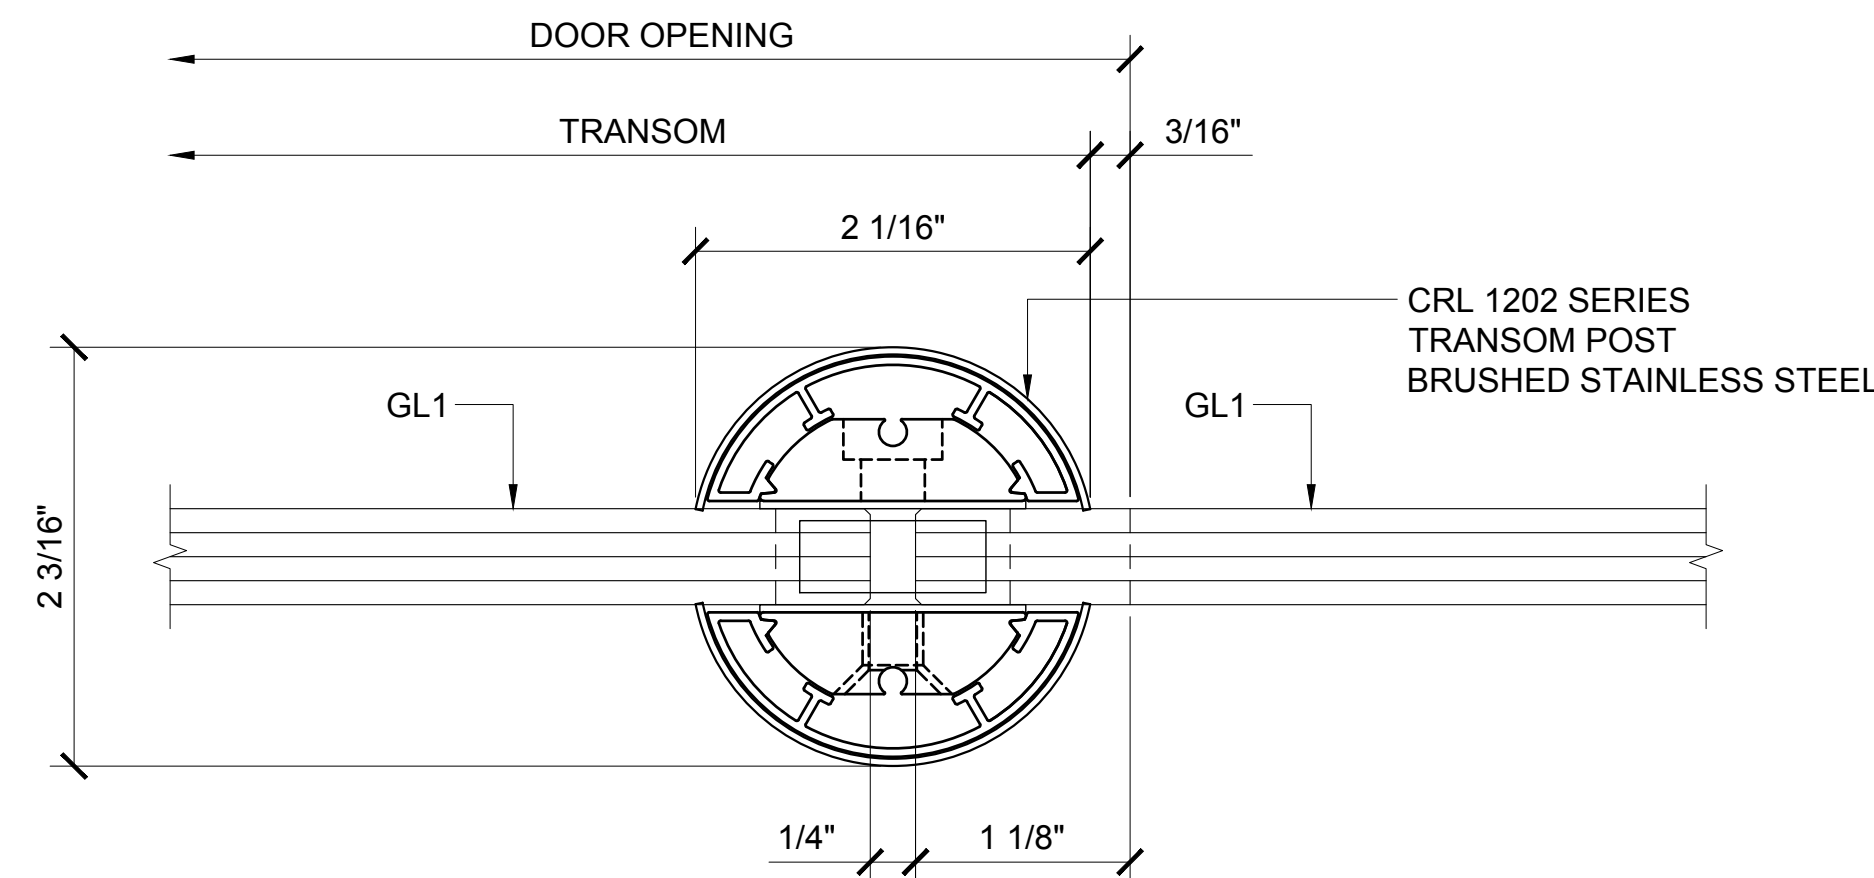


⑥ TRANSOM POST SECTION AT SIDELITE DETAIL

ARCH REF: 1'-0"=1'-0"

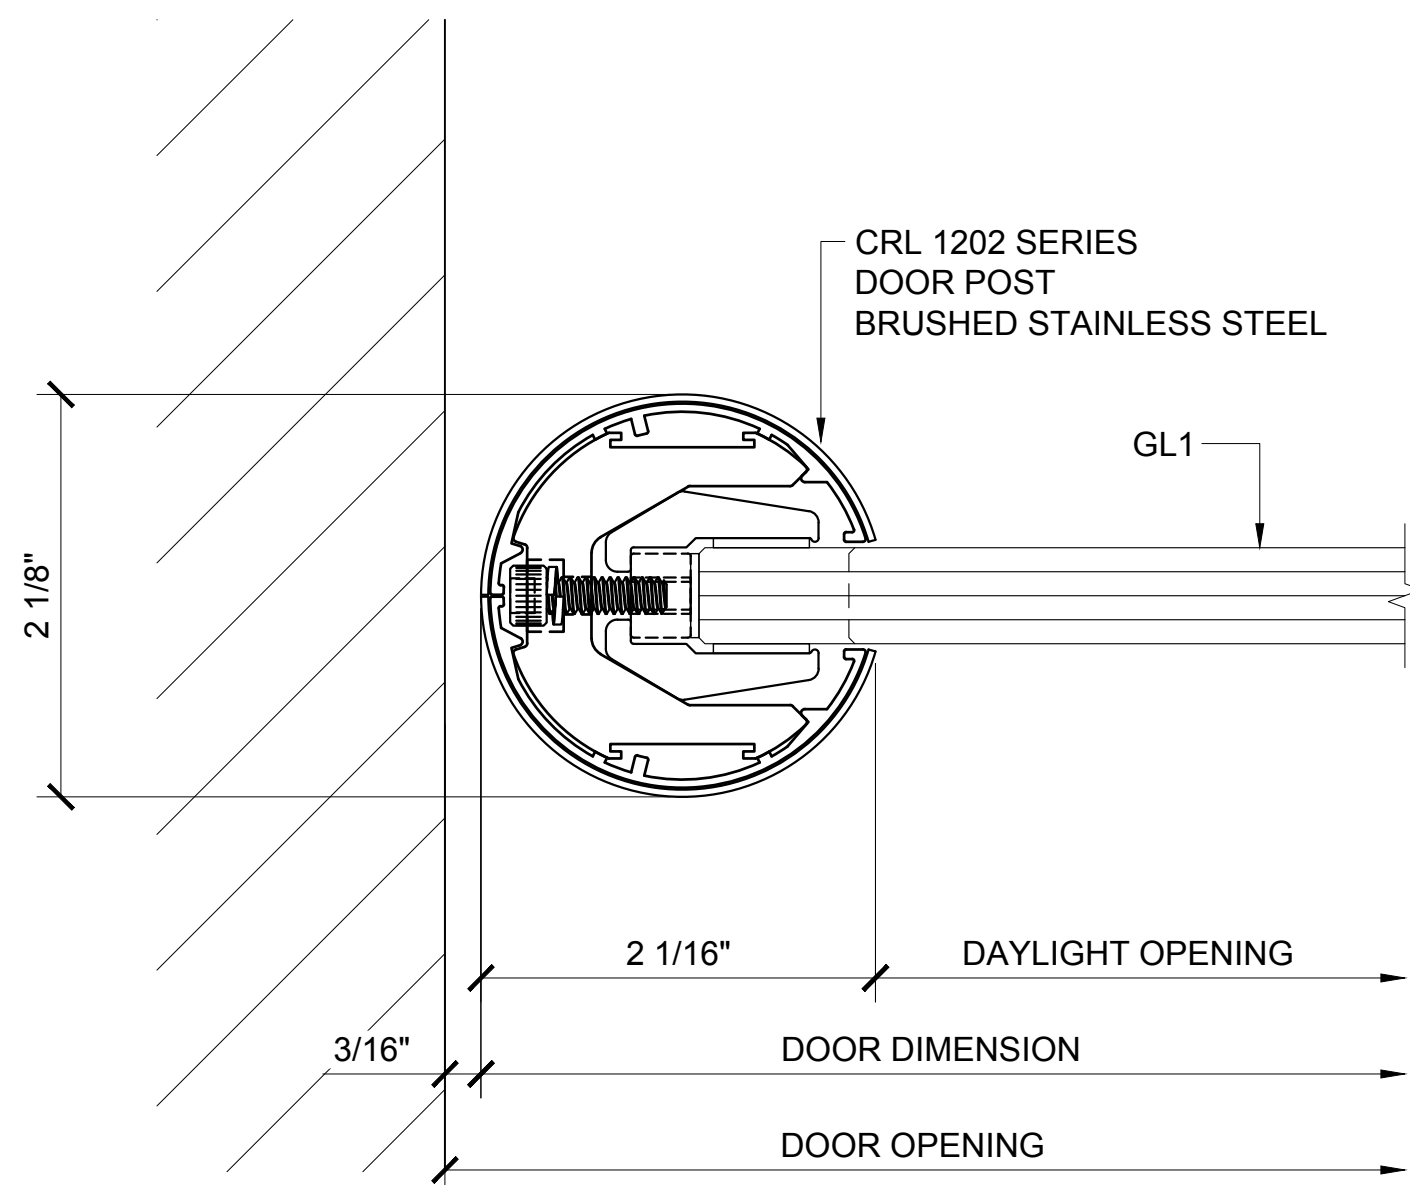


① DOOR PIVOT POST SECTION DETAIL

ARCH REF: 1'-0"=1'-0"

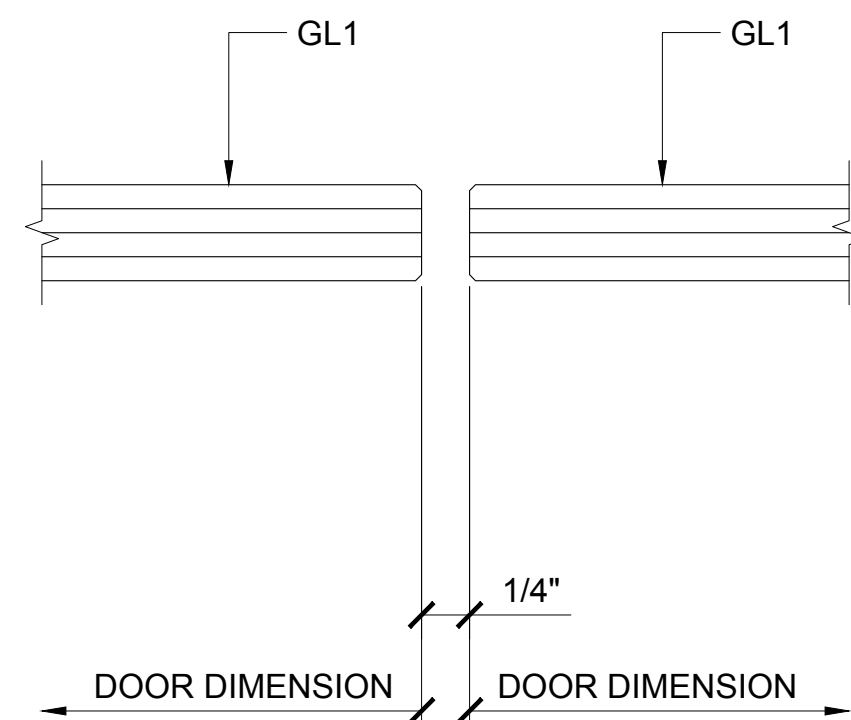


② MEETING STILES

ARCH REF: 1'-0"=1'-0"

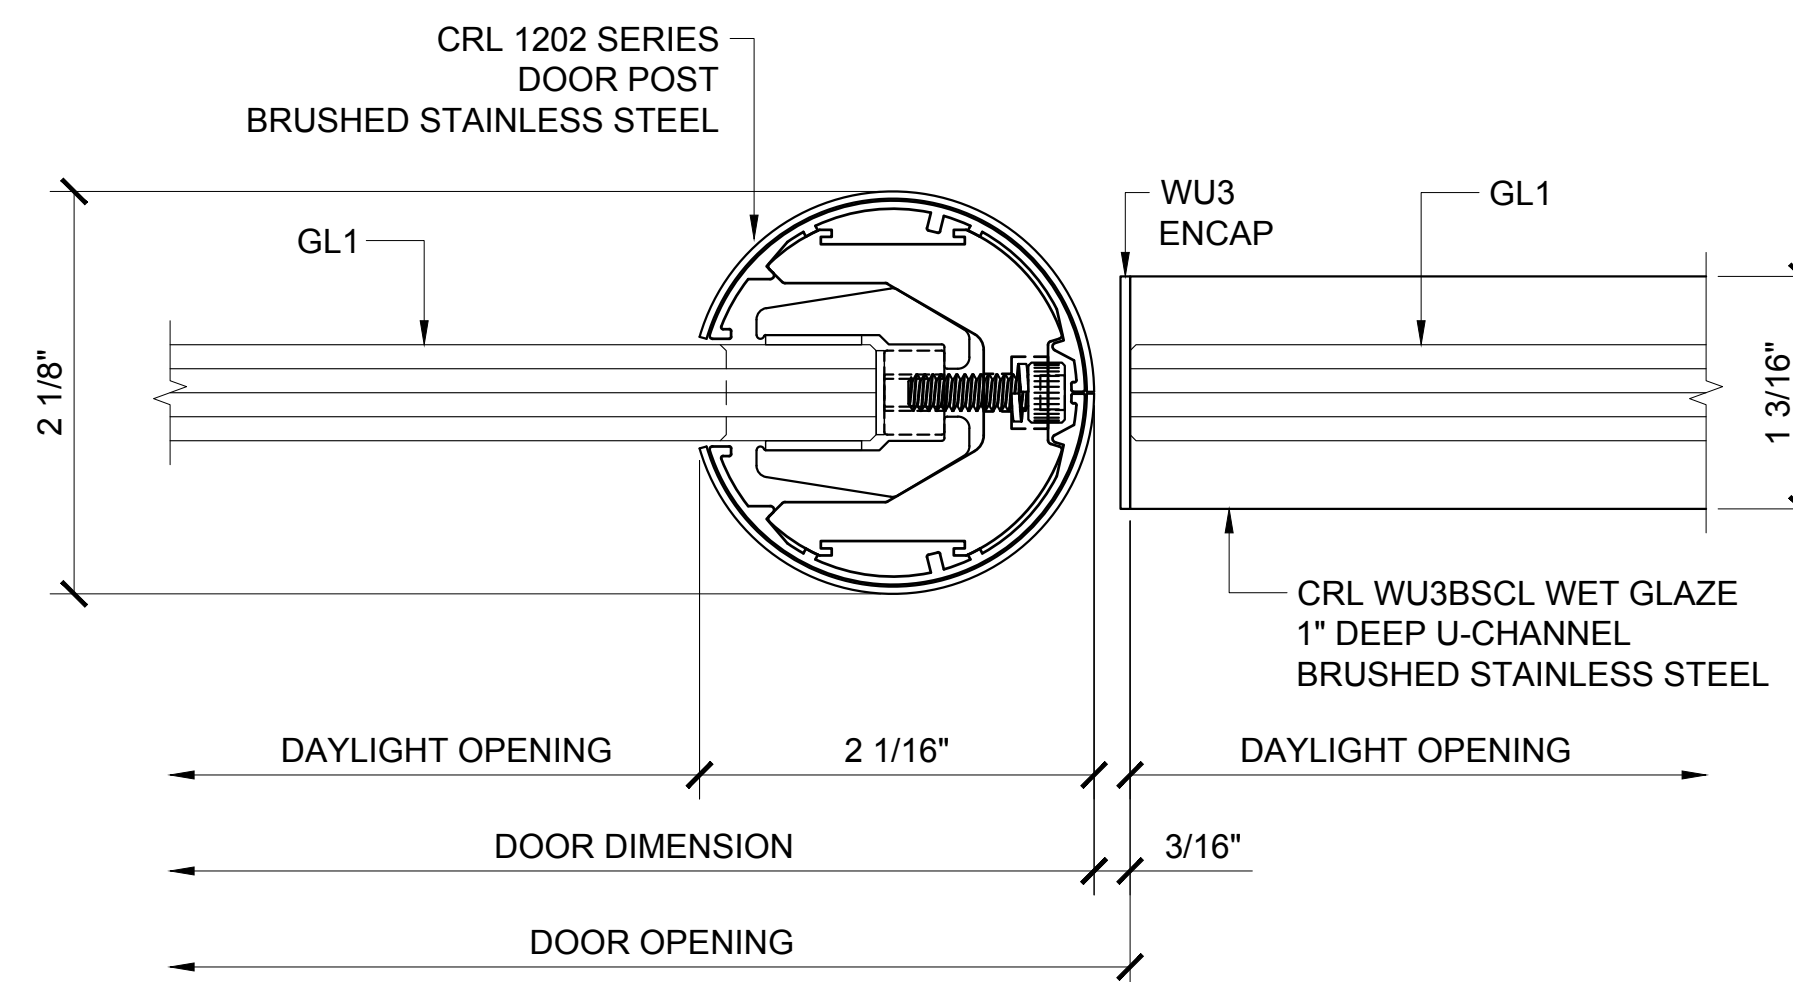

③ DOOR PIVOT POST SECTION DETAIL

ARCH REF: 1'-0"=1'-0"

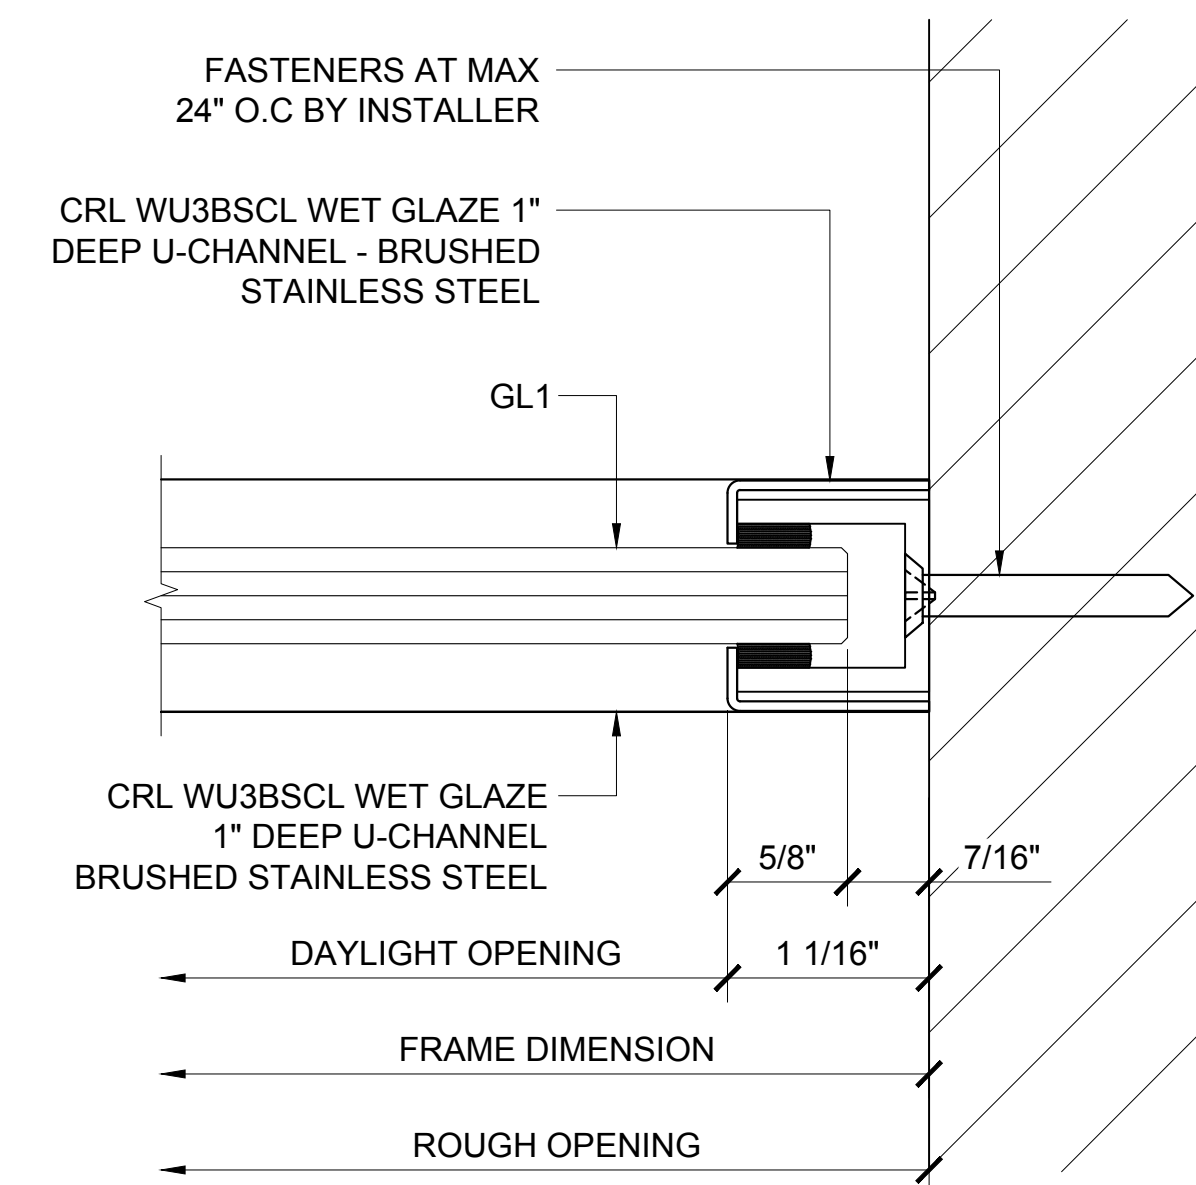

④ WALL JAMB DETAIL

ARCH REF: 1'-0"=1'-0"

Revisions By:

CRL
ALUMINUM
C.R. LAURENCE CO. ARCHITECTURAL PRODUCTS
2503 E. Vernon Avenue, Los Angeles, CA 90058-1897
PH (800) 421-6144 FX 800-587-7301 www.crlaurence.com

Discription:
1202 SERIES SWINGING
GLASS DOOR SYSTEM


Drawn By: AAD
Date: 10/16/15
Scale: AS NOTED
File Name:
1202 Series Swinging Glass Door System.dwg

Sheet

3.07




1202 SERIES SWINGING DOUBLE GLASS DOOR - W/ LARGE TRANSOM & W/ SIDELITE
23 3/16" MIN TO 27 1/8" MAX HEIGHT

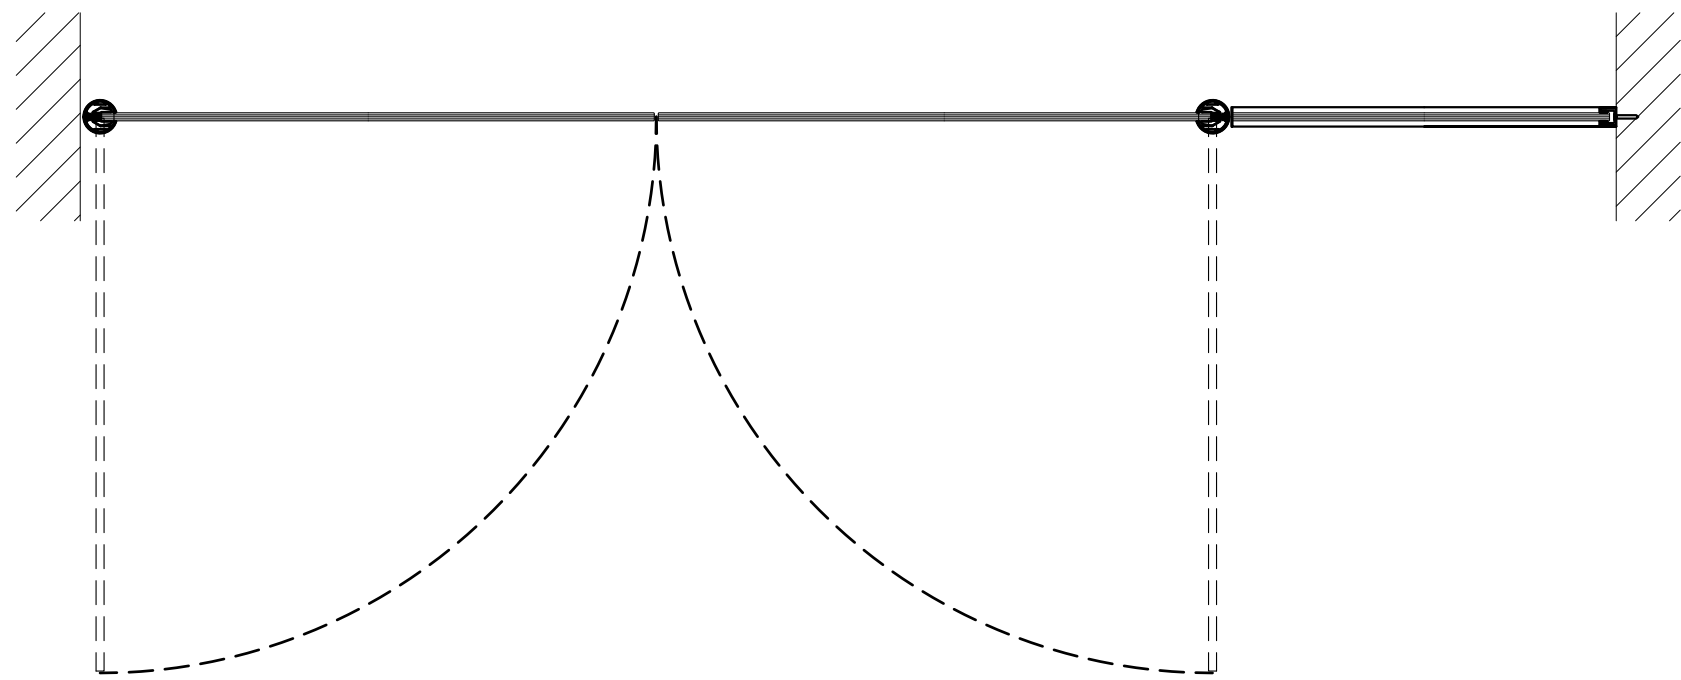


1 PLAN

ARCH REF: 1"=1'-0"

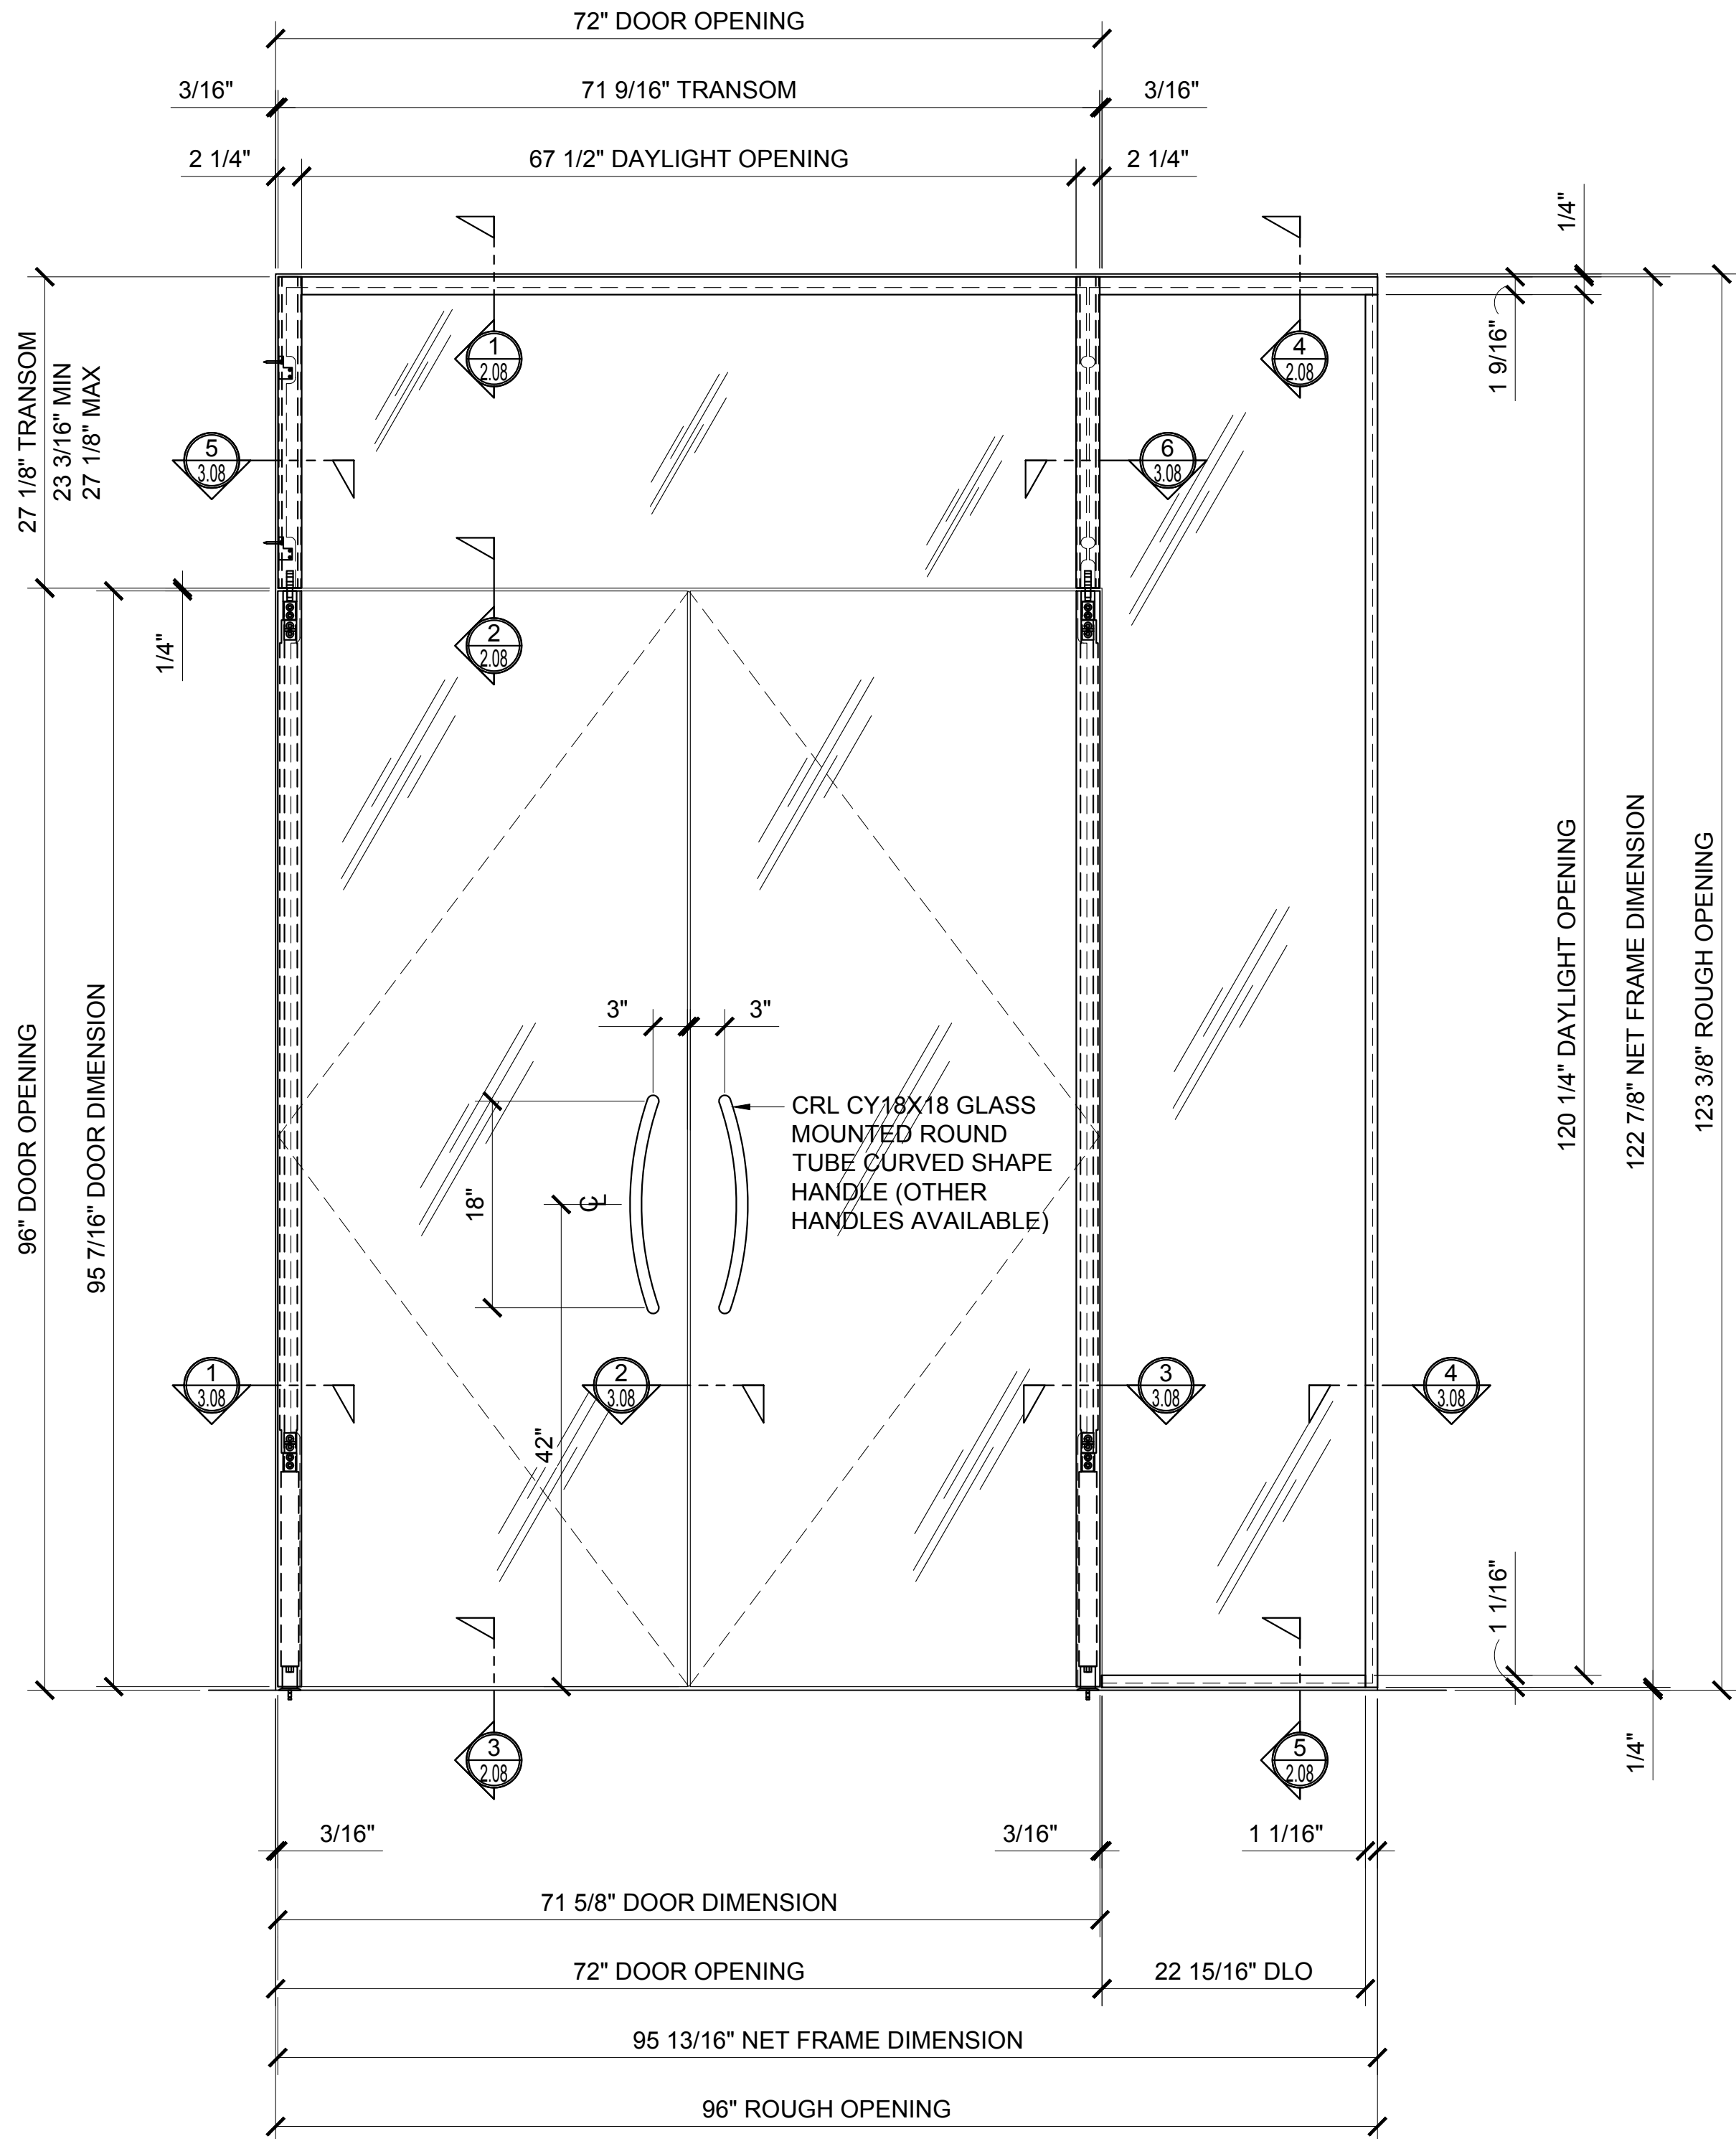


2 ELEVATION

ARCH REF: 1"=1'-0"

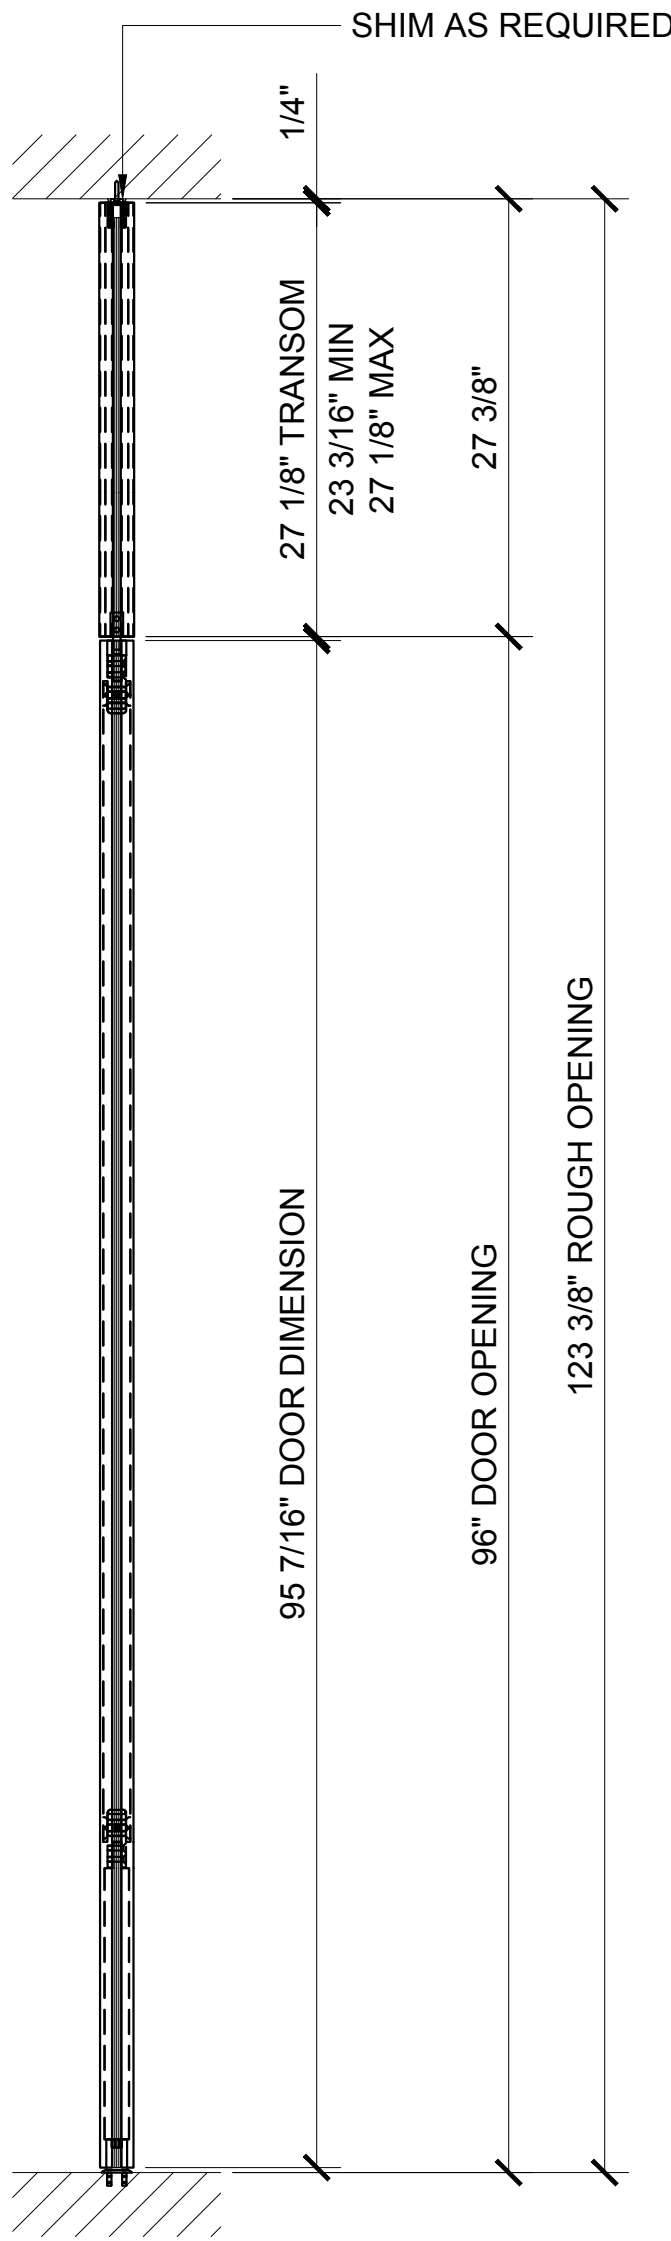

3 DOOR SECTION

ARCH REF: 1"=1'-0"

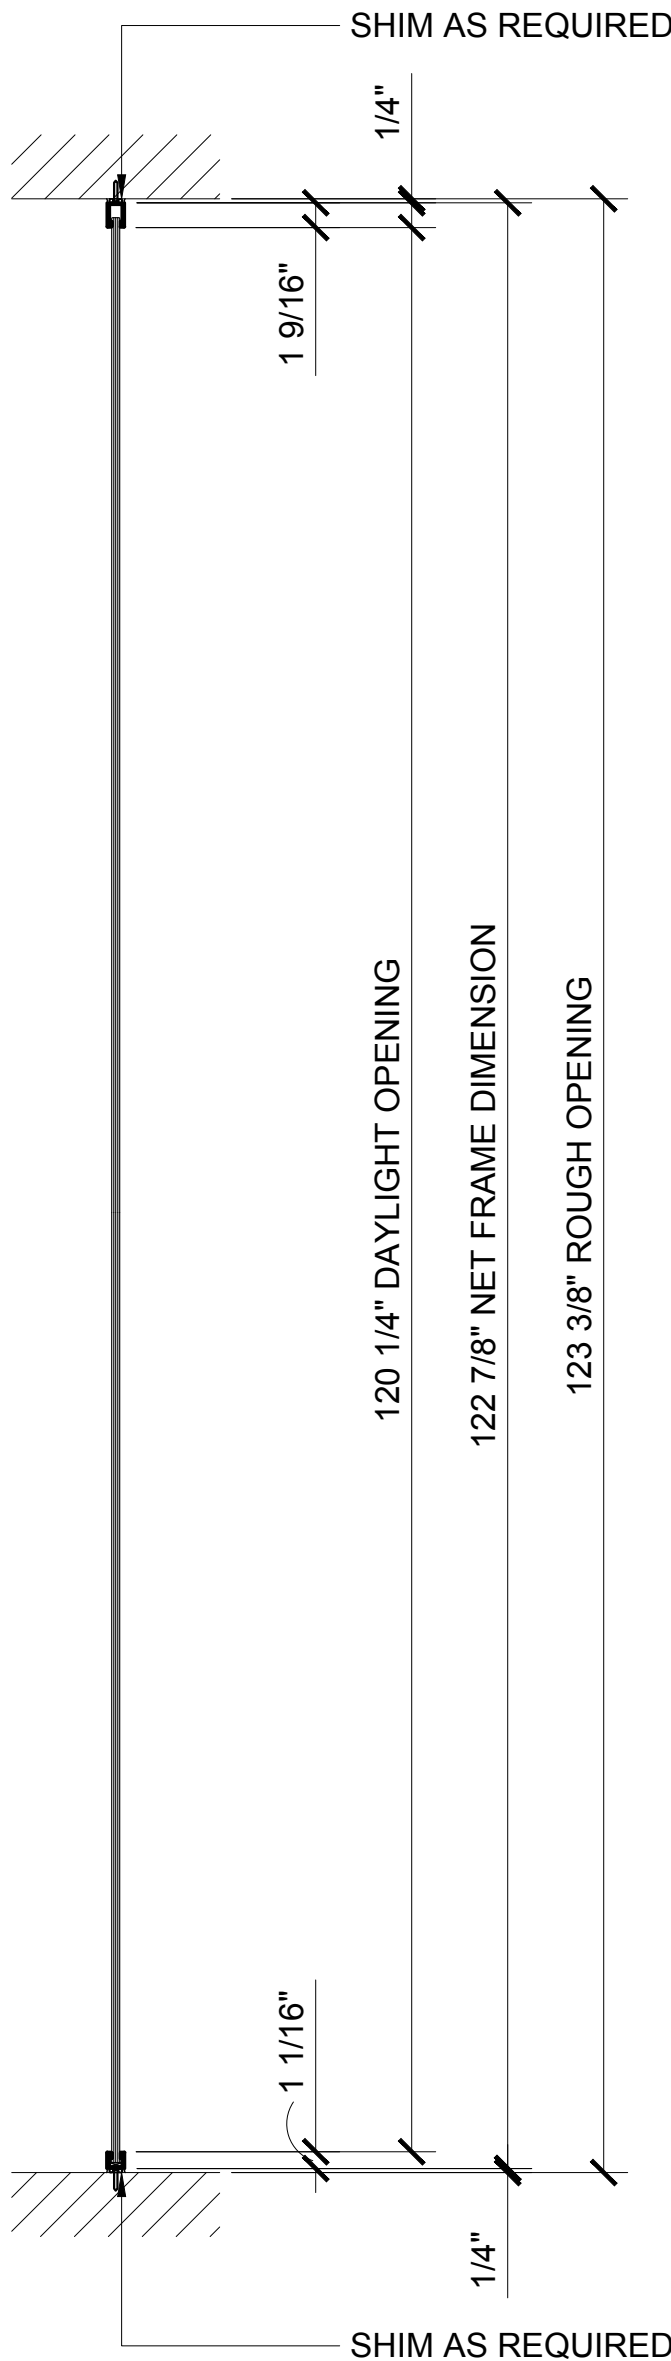

4 SIDELITE SECTION


ARCH REF: 1"=1'-0"

Revisions By:




Discription:
1202 SERIES SWINGING
GLASS DOOR SYSTEM

Drawn By: AAD
Date: 10/16/15
Scale: AS NOTED
File Name: 1202 Series Swinging Glass Door System.dwg
Sheet

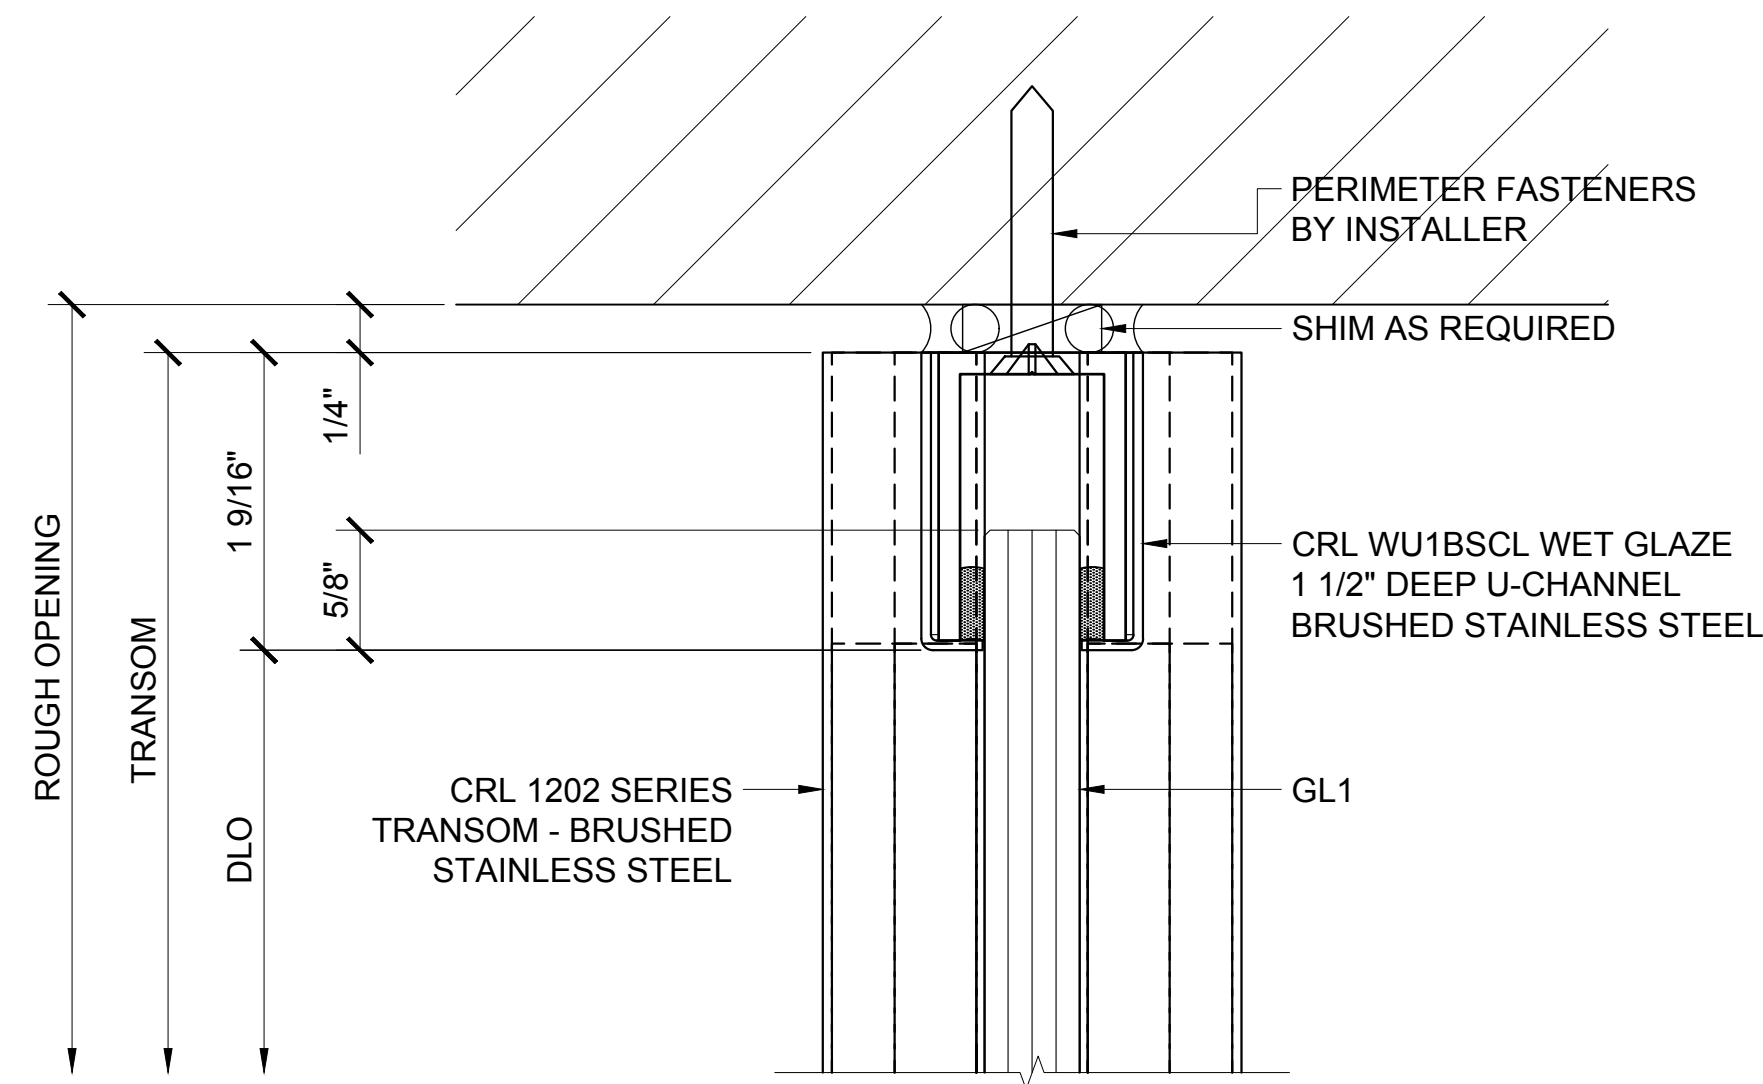


① TRANSOM HEAD DETAIL

ARCH REF: 1'-0"=1'-0"

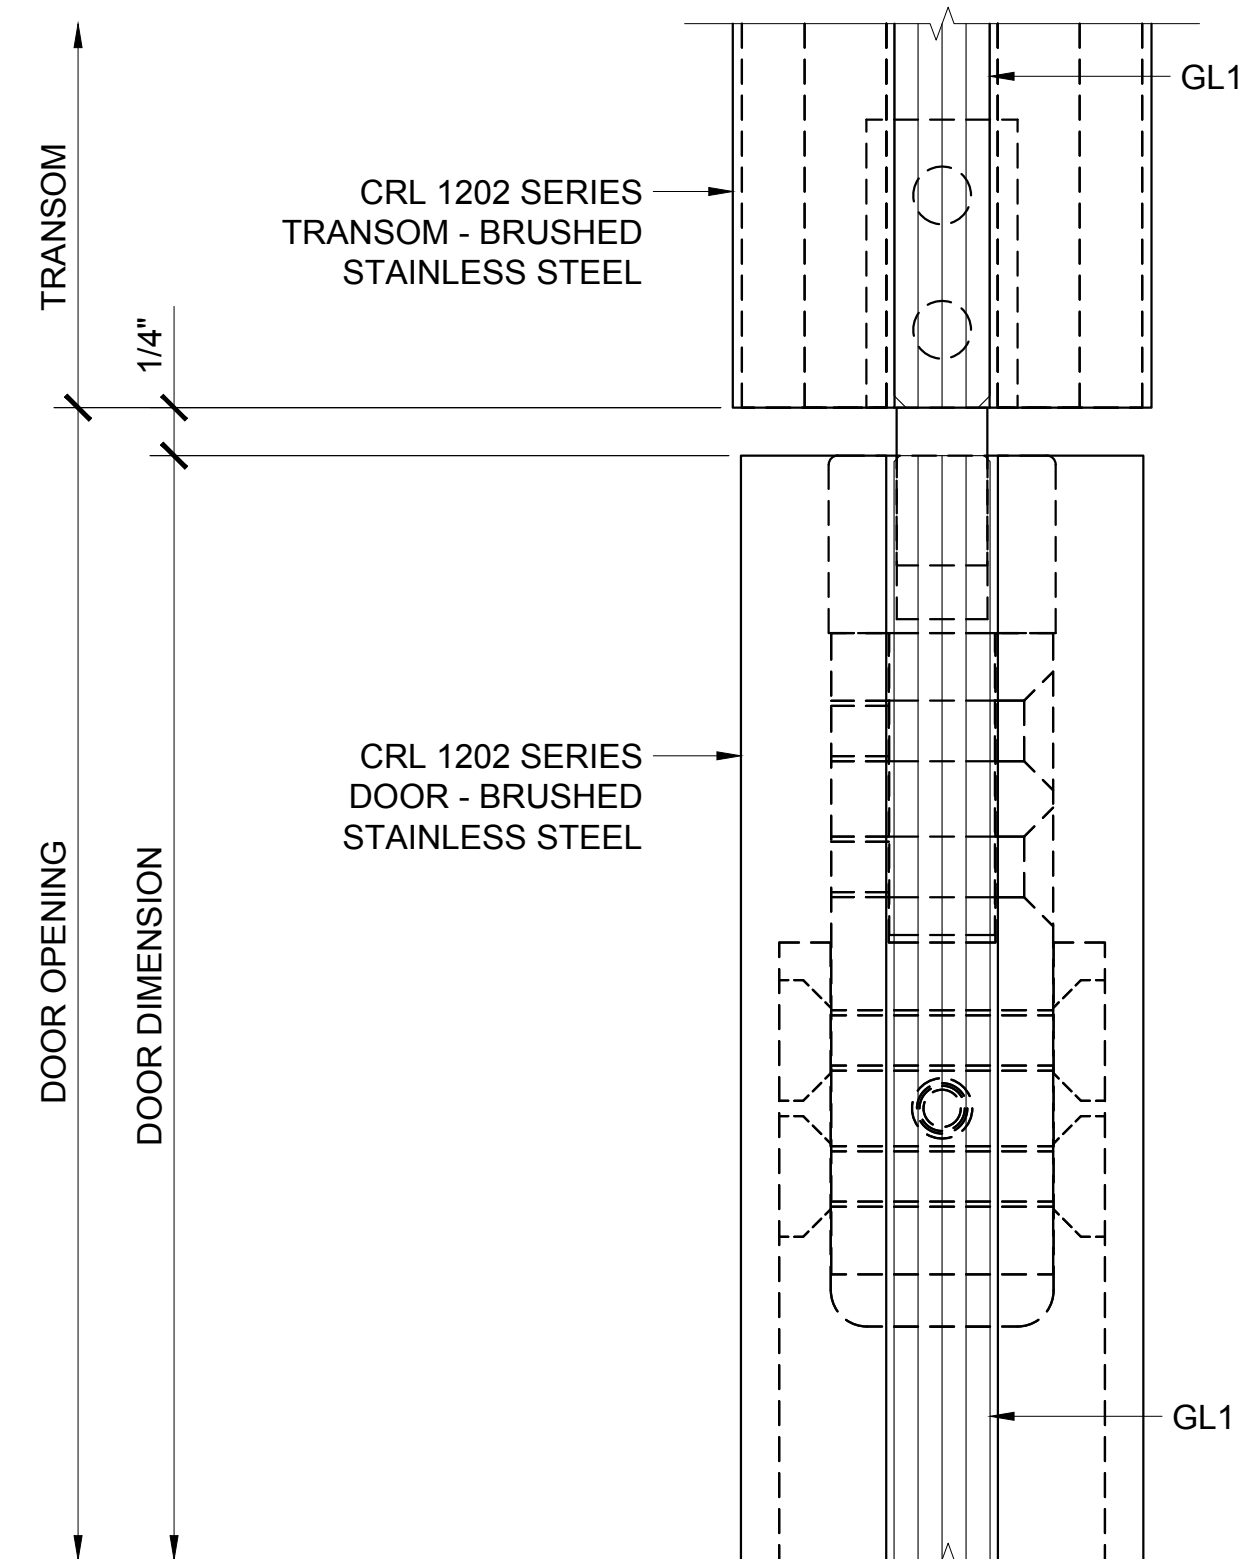


② DOOR HEAD AT TRANSOM DETAIL

ARCH REF: 1'-0"=1'-0"

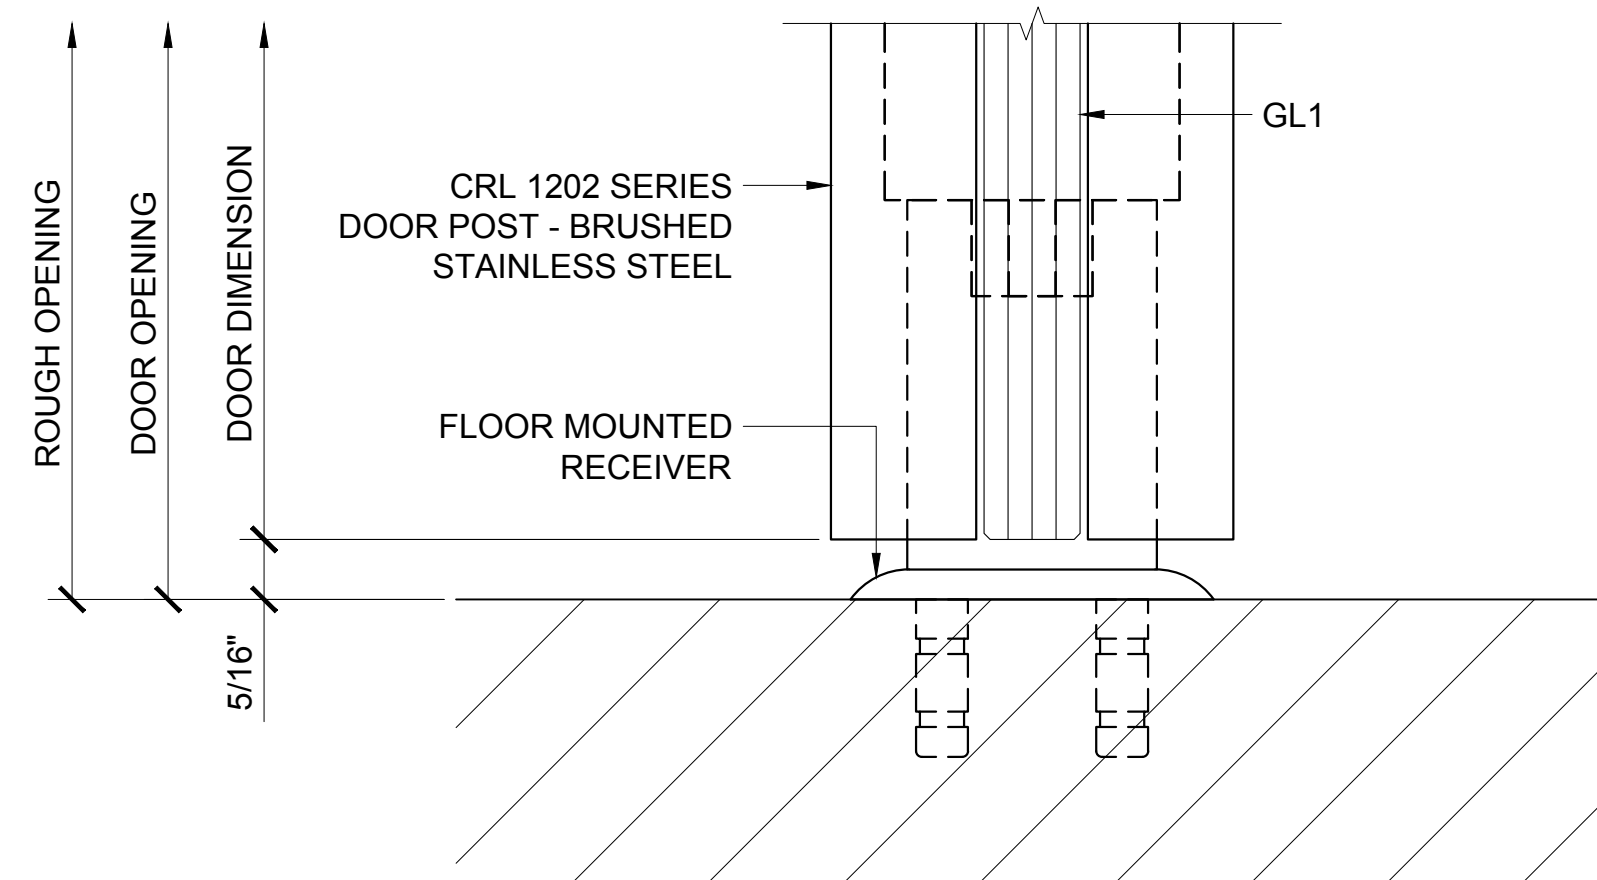


③ DOOR SILL DETAIL

ARCH REF: 1'-0"=1'-0"

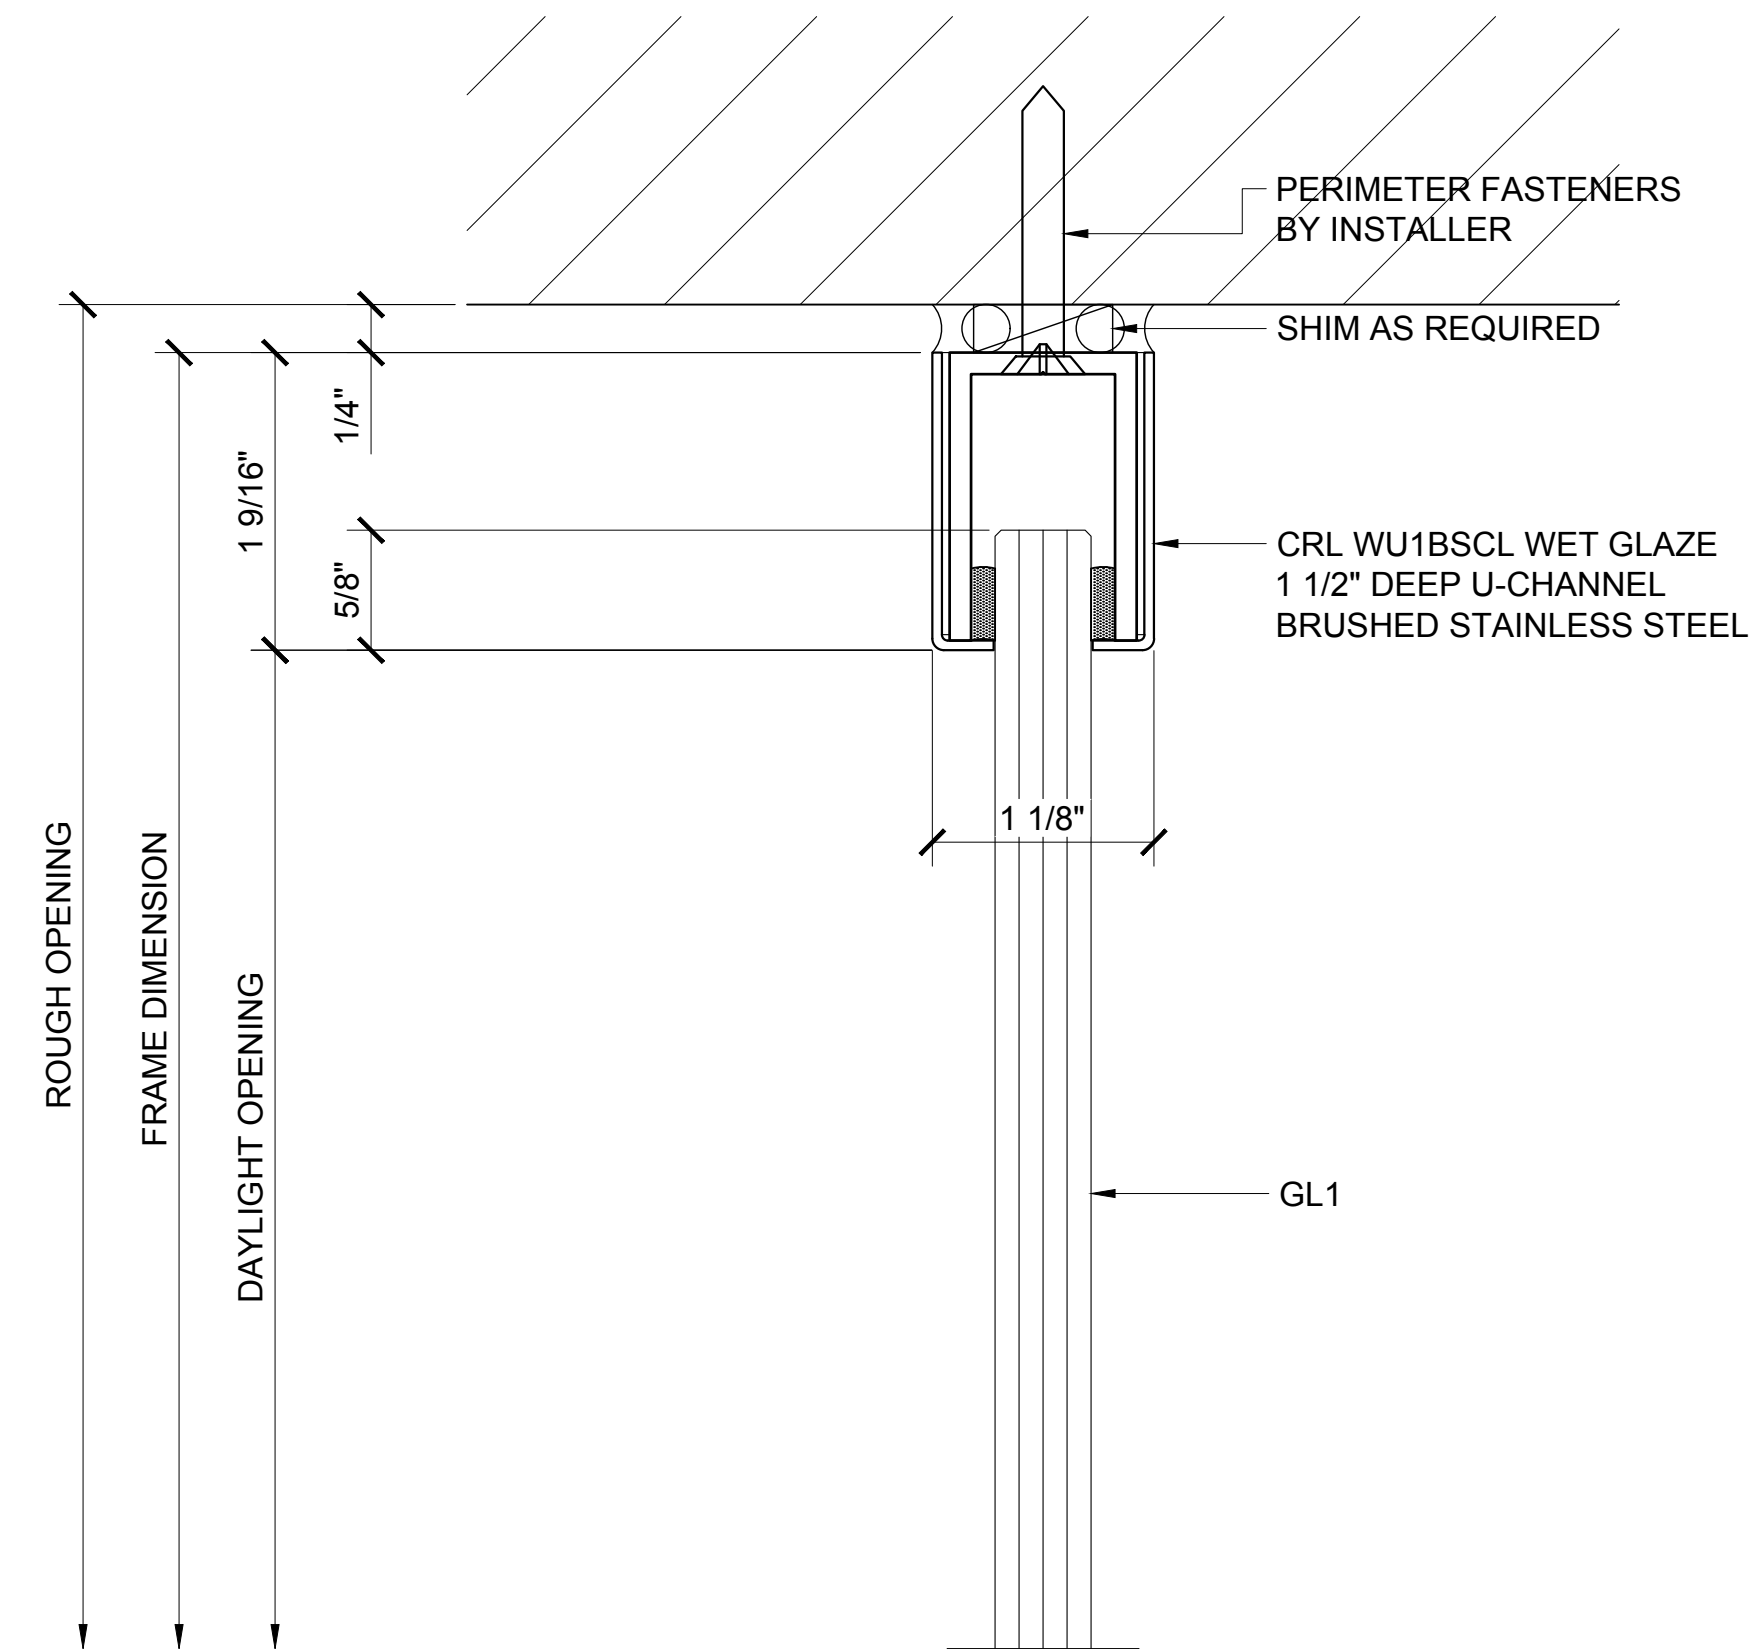

④ SIDELITE HEAD DETAIL

ARCH REF: 1'-0"=1'-0"

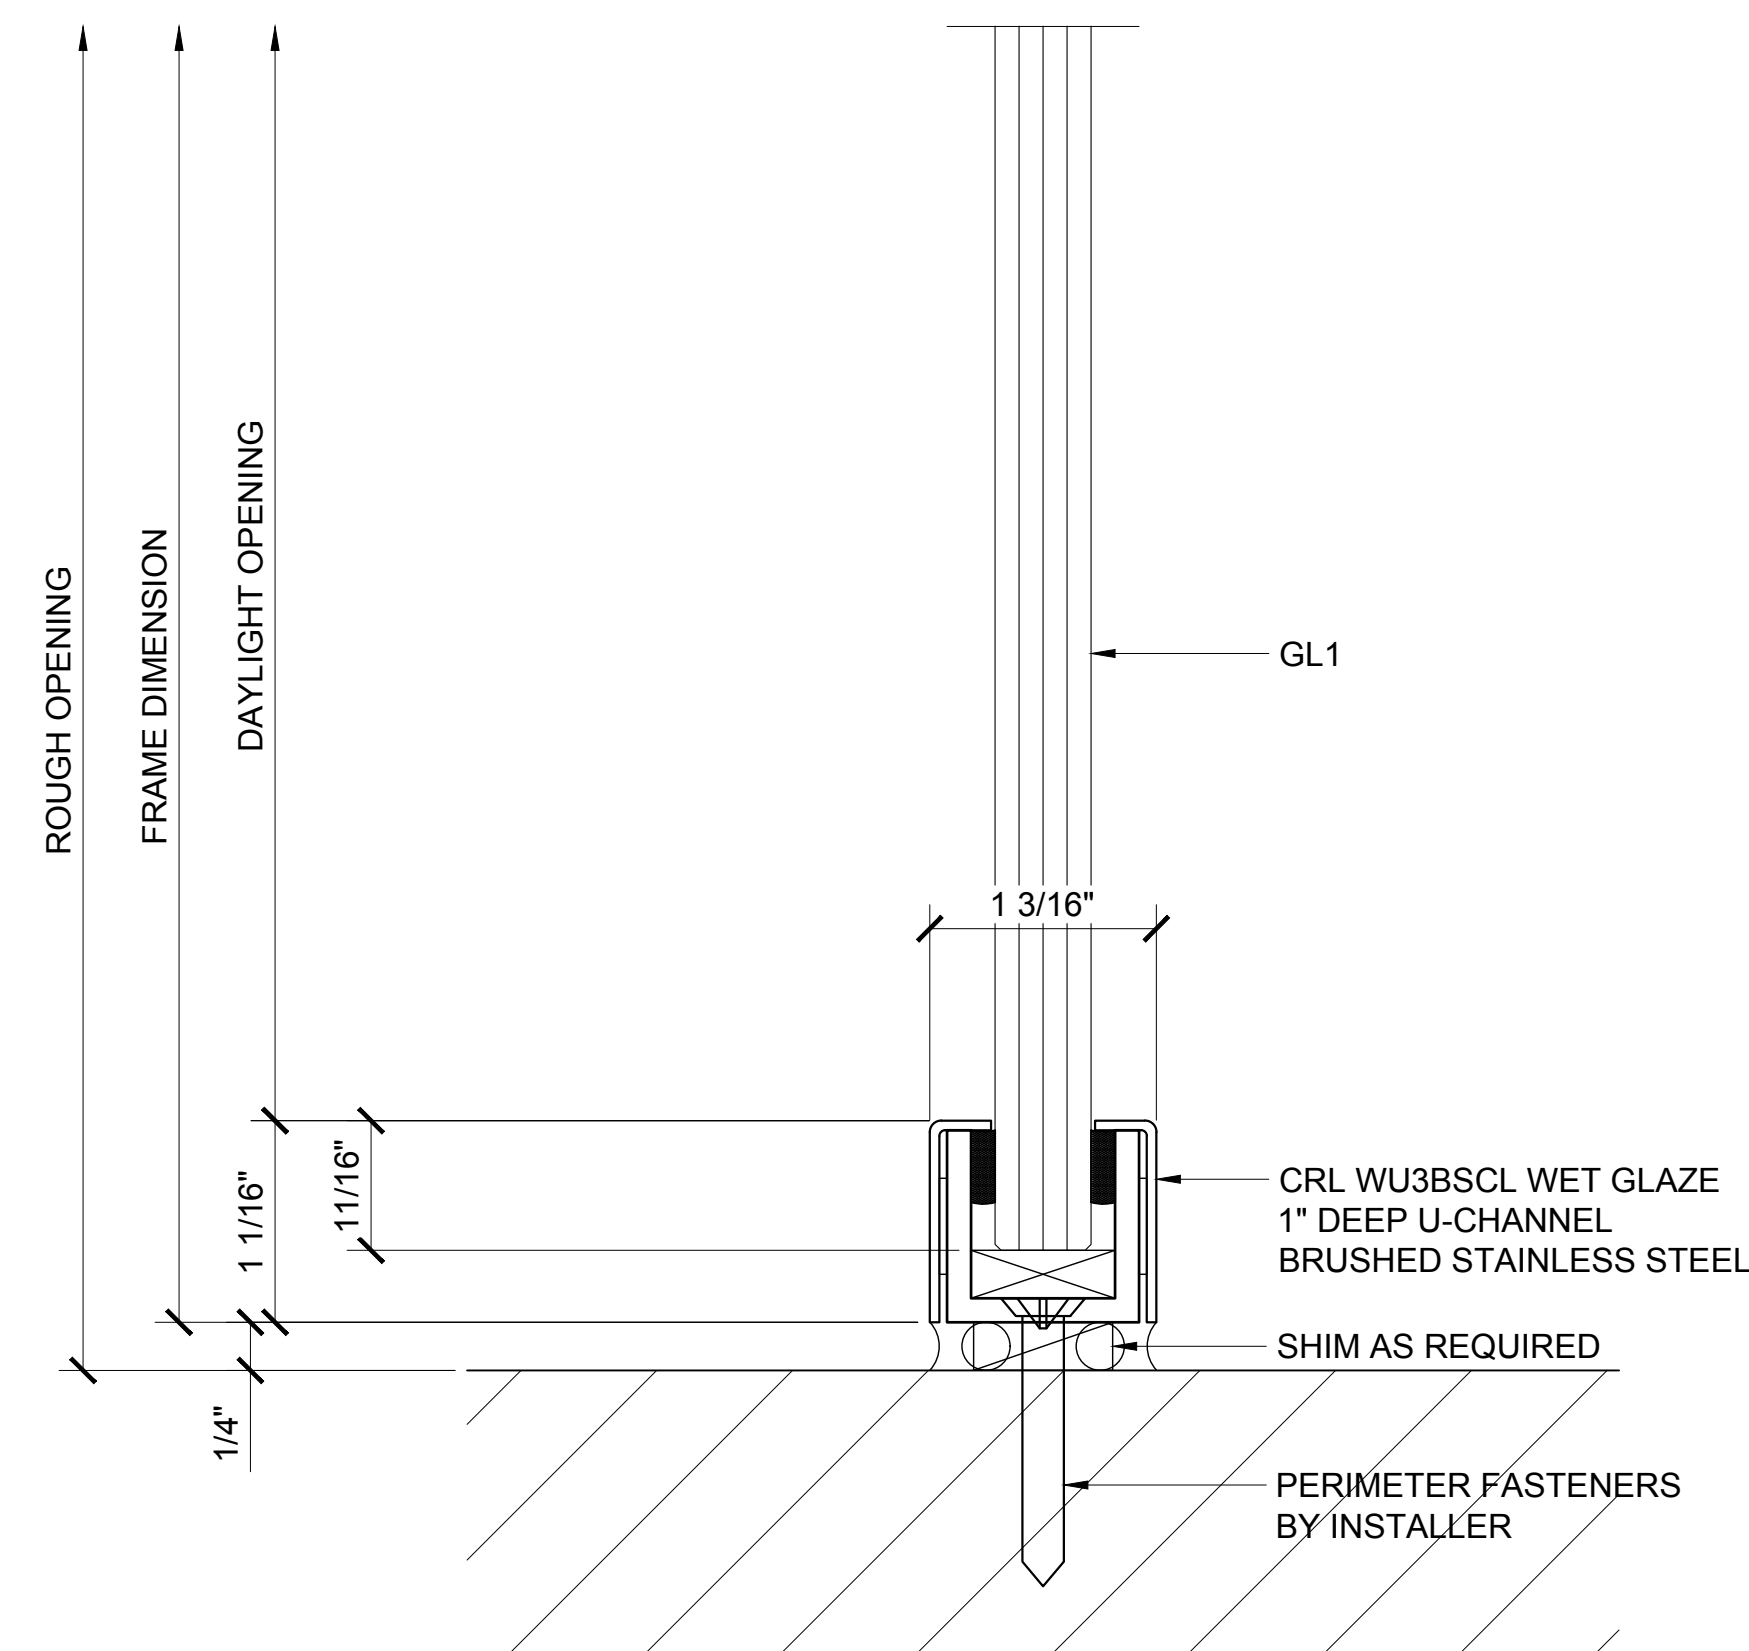

⑤ SIDELITE SILL DETAIL

ARCH REF: 1'-0"=1'-0"

Revisions By:


CRL
ALUMINUM
C.R. LAURENCE CO. ARCHITECTURAL PRODUCTS
2503 E. Vernon Avenue, Los Angeles, CA 90058-1897
PH (800) 421-6144 FX (800) 587-7301 www.crlaurence.com

Discription:
1202 SERIES SWINGING
GLASS DOOR SYSTEM

Drawn By: AAD
Date: 10/16/15
Scale: AS NOTED
File Name:
1202 Series Swinging Glass Door System.dwg


Sheet

2.08

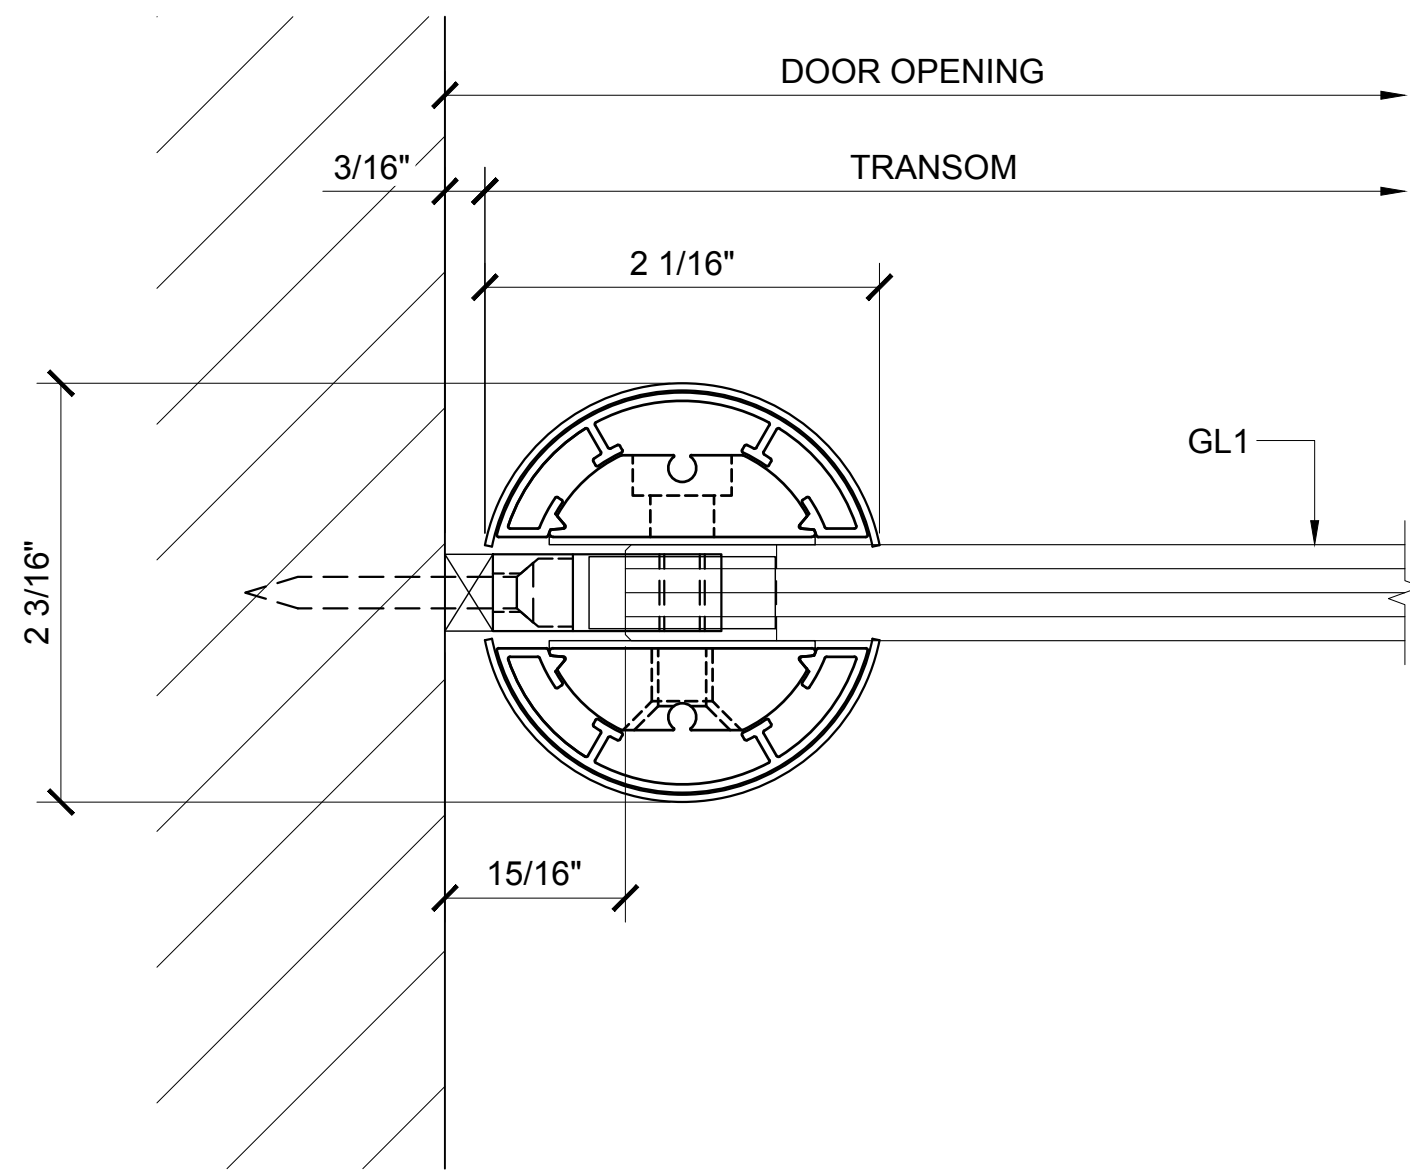


⑤ TRANSOM POST SECTION AT WALL DETAIL

ARCH REF: 1'-0"=1'-0"

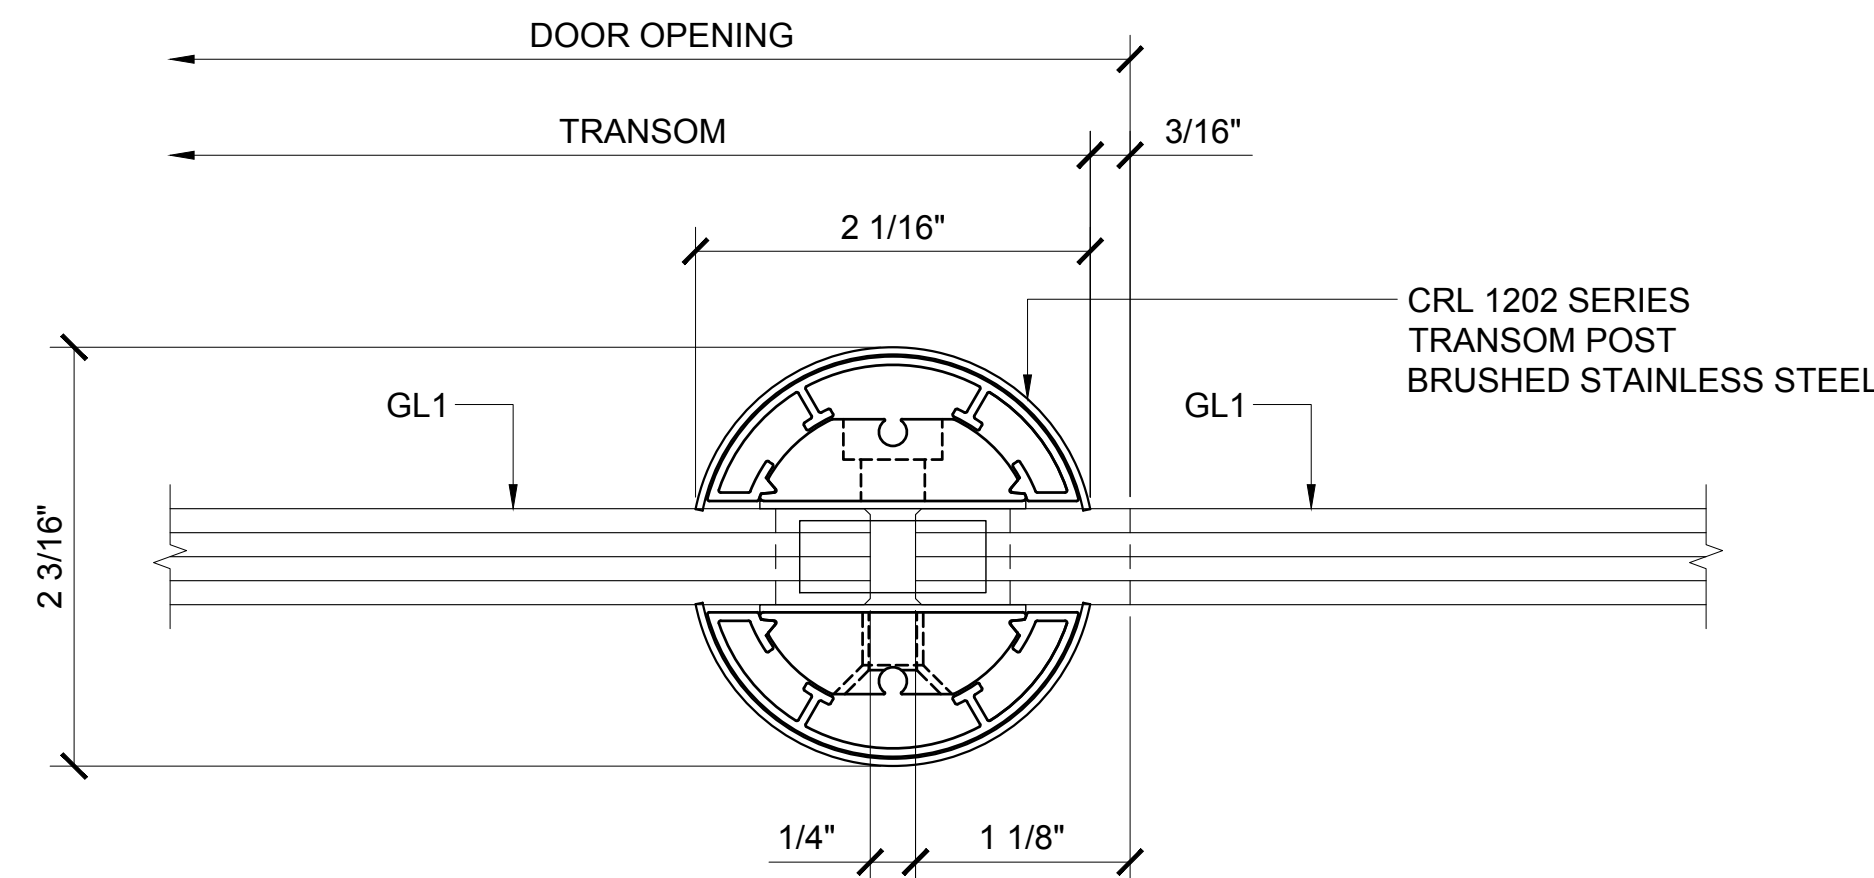


⑥ TRANSOM POST SECTION AT SIDELITE DETAIL

ARCH REF: 1'-0"=1'-0"

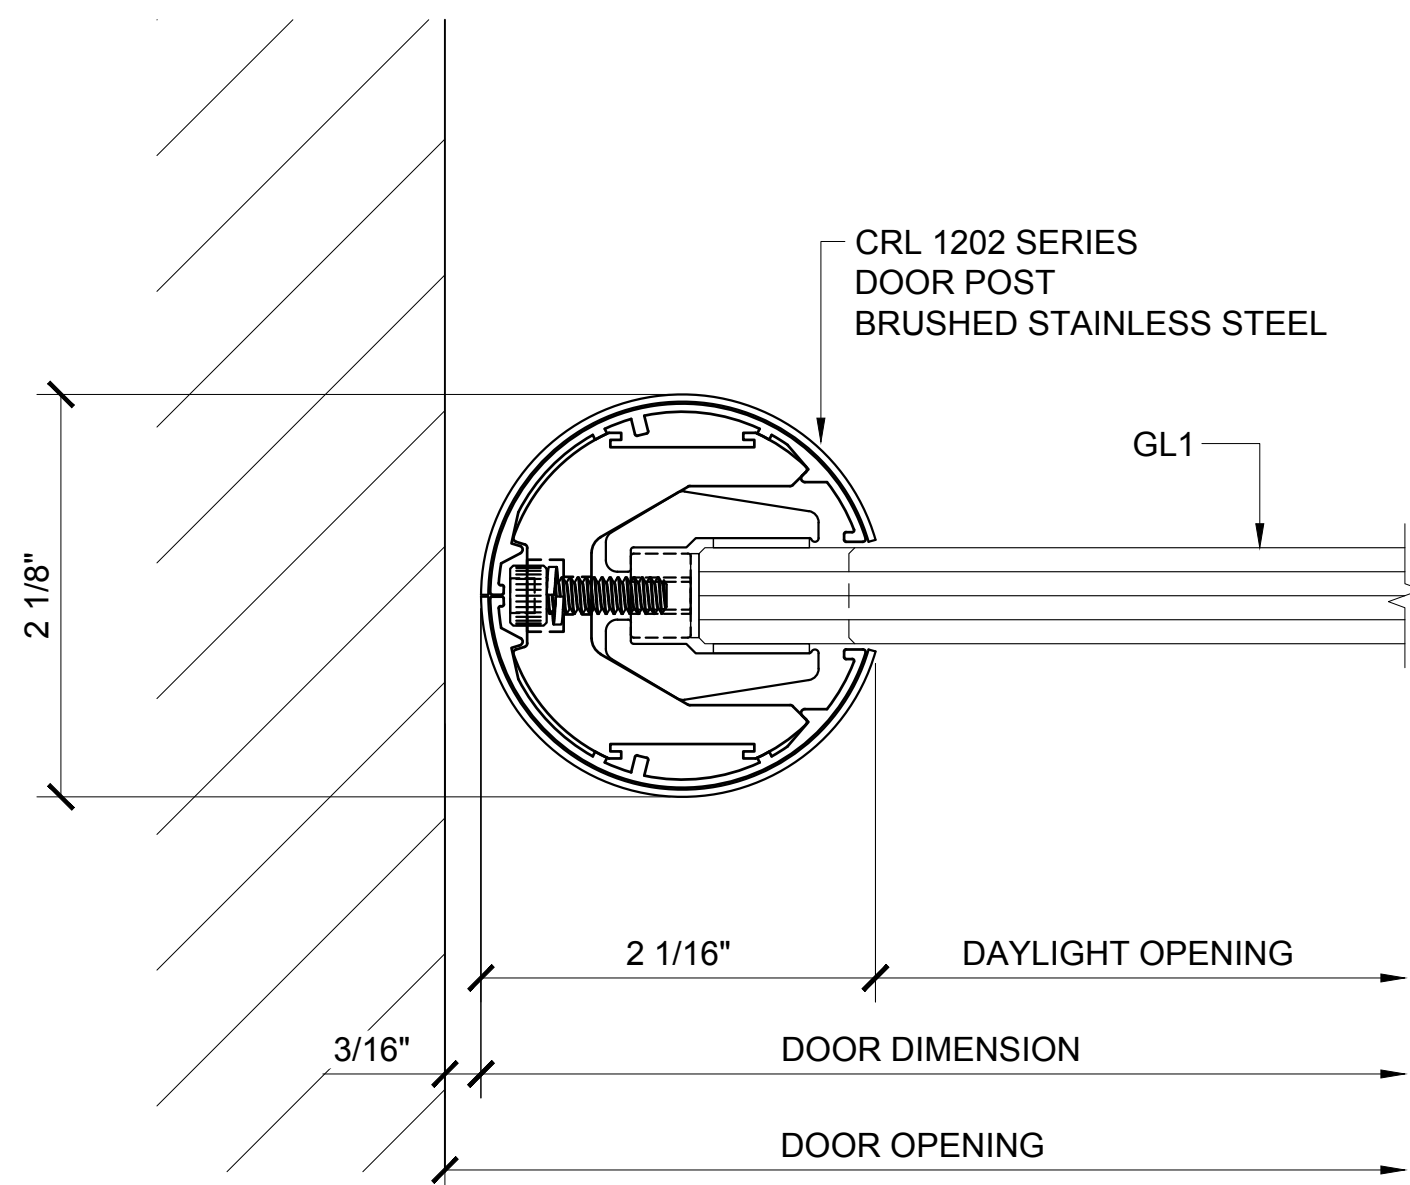


① DOOR PIVOT POST SECTION DETAIL

ARCH REF: 1'-0"=1'-0"

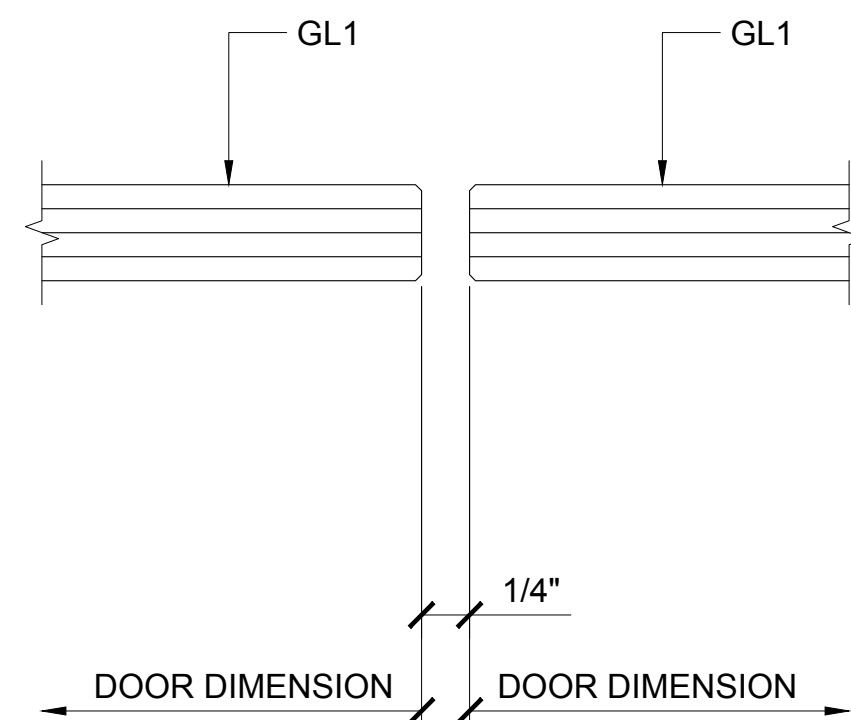


② MEETING STILES

ARCH REF: 1'-0"=1'-0"

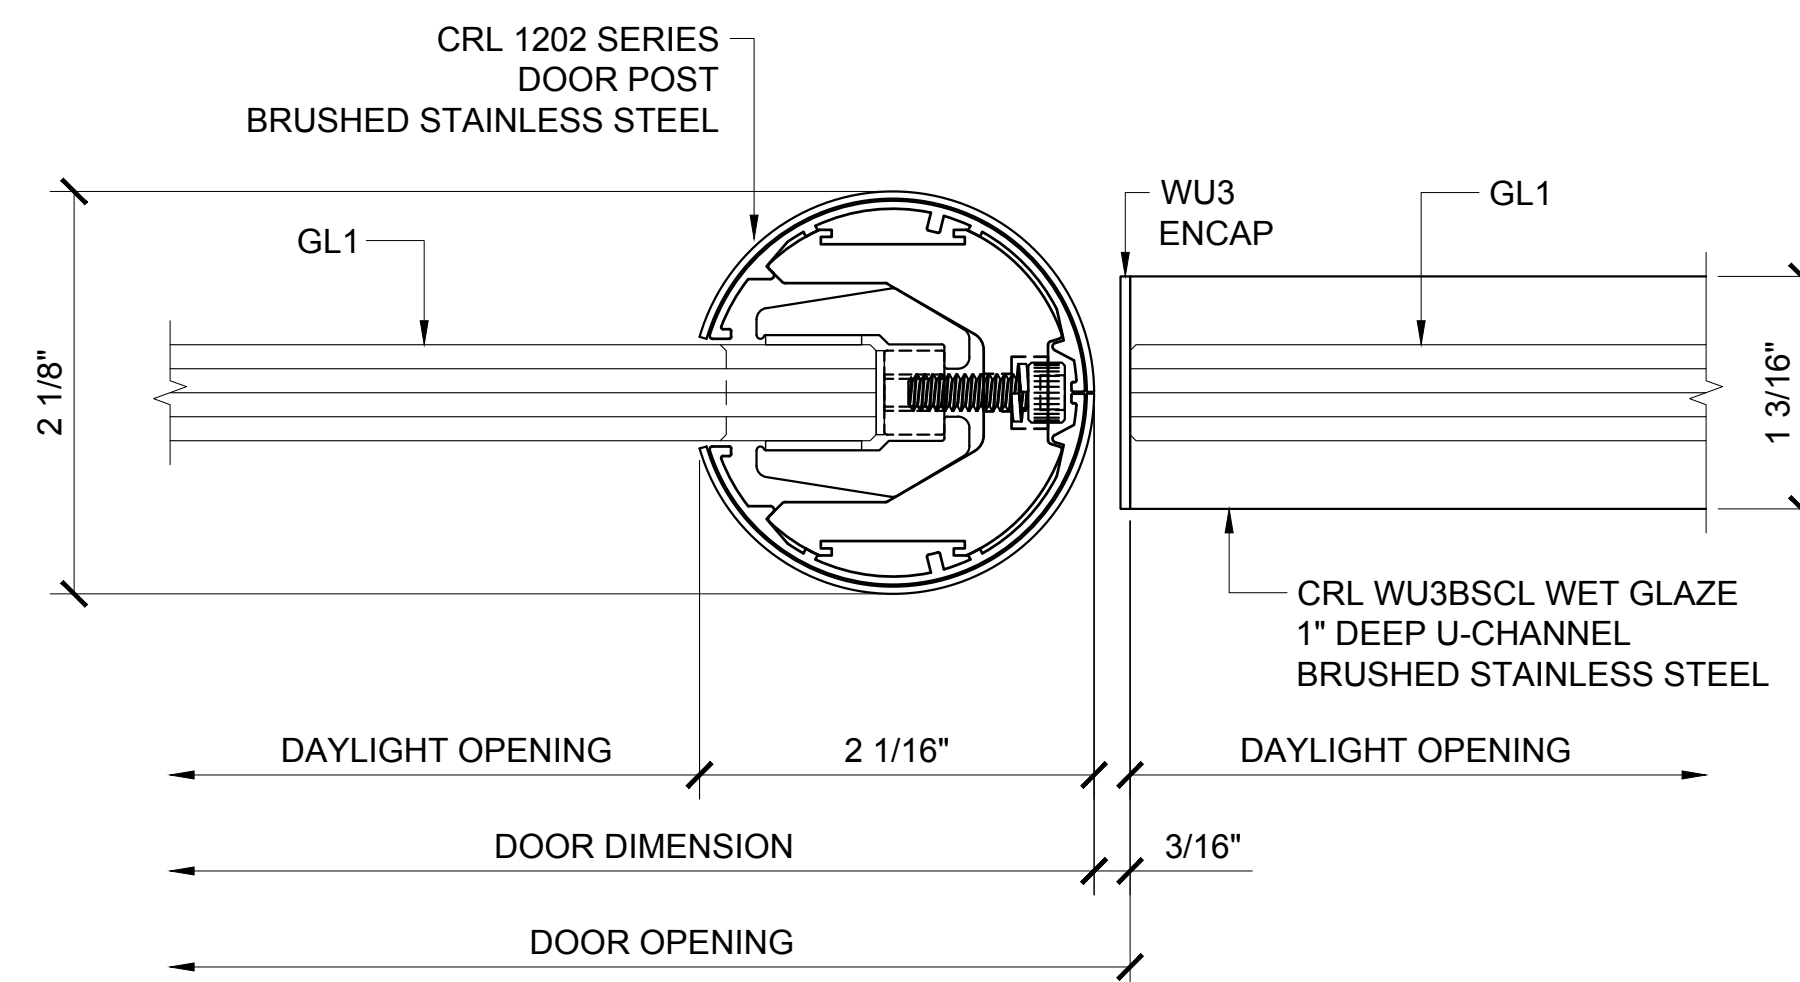

③ DOOR PIVOT POST SECTION DETAIL

ARCH REF: 1'-0"=1'-0"

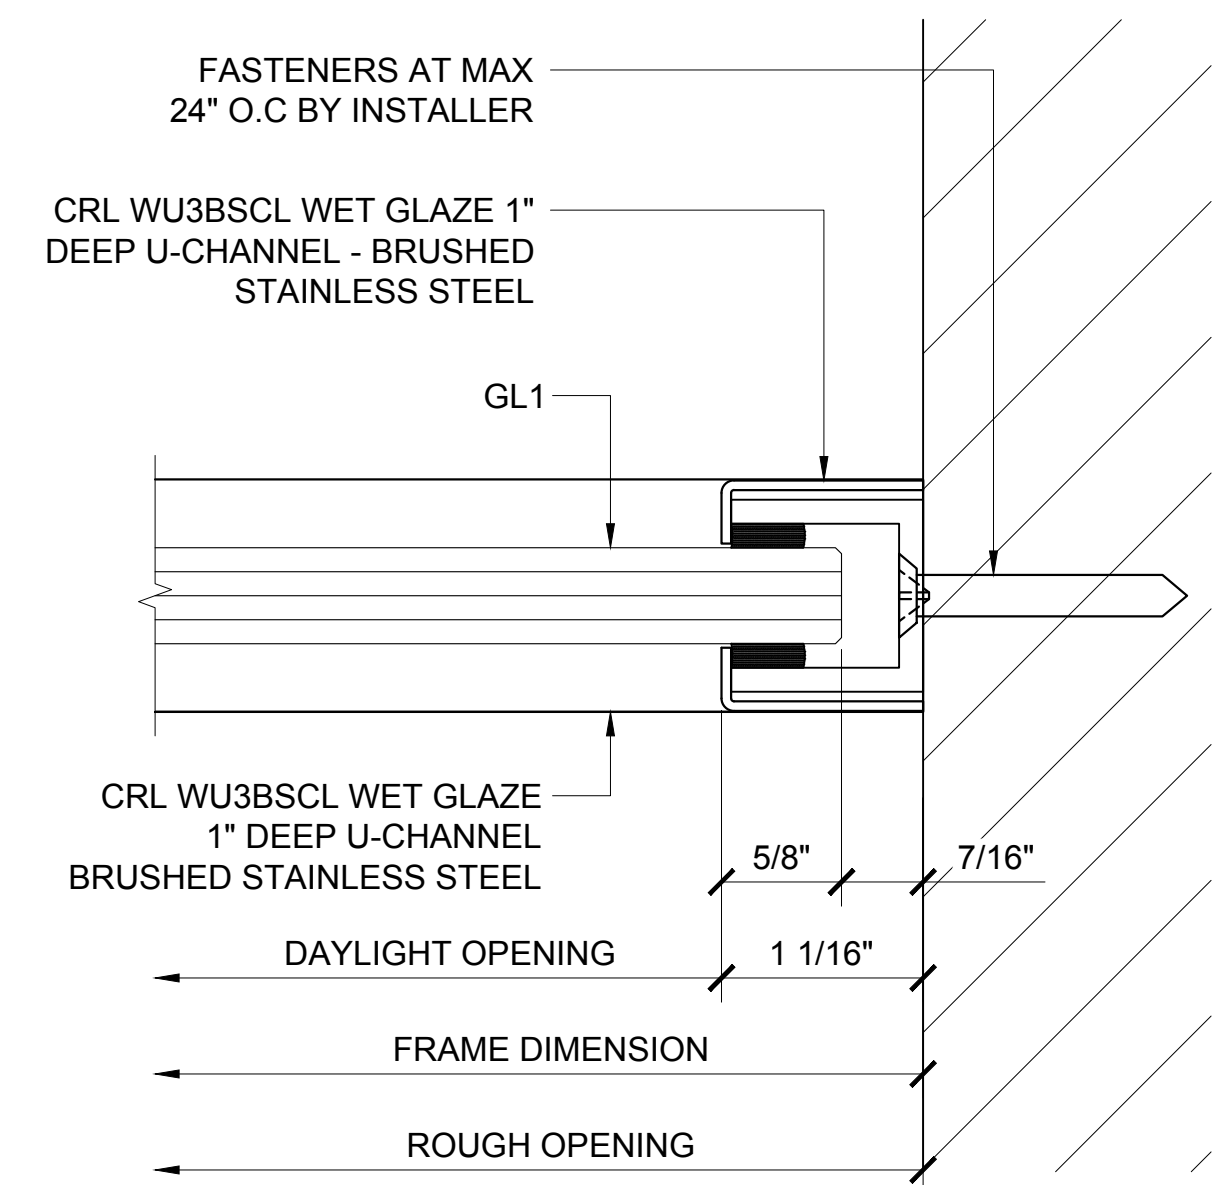

④ WALL JAMB DETAIL

ARCH REF: 1'-0"=1'-0"

Revisions By:

CRL
ALUMINUM
C.R. LAURENCE CO. ARCHITECTURAL PRODUCTS
2503 E. Vernon Avenue, Los Angeles, CA 90058-1897
PH (800) 421-6144 FX 800-587-7301 www.crlaurence.com

Discription:
1202 SERIES SWINGING
GLASS DOOR SYSTEM


Drawn By: AAD
Date: 10/16/15
Scale: AS NOTED
File Name:
1202 Series Swinging Glass Door System.dwg

Sheet

3.08




1202 SERIES SWINGING DOUBLE GLASS DOOR - W/ X-LARGE TRANSOM & W/ SIDELITE
27 1/8" MIN TO 31 1/16" MAX HEIGHT

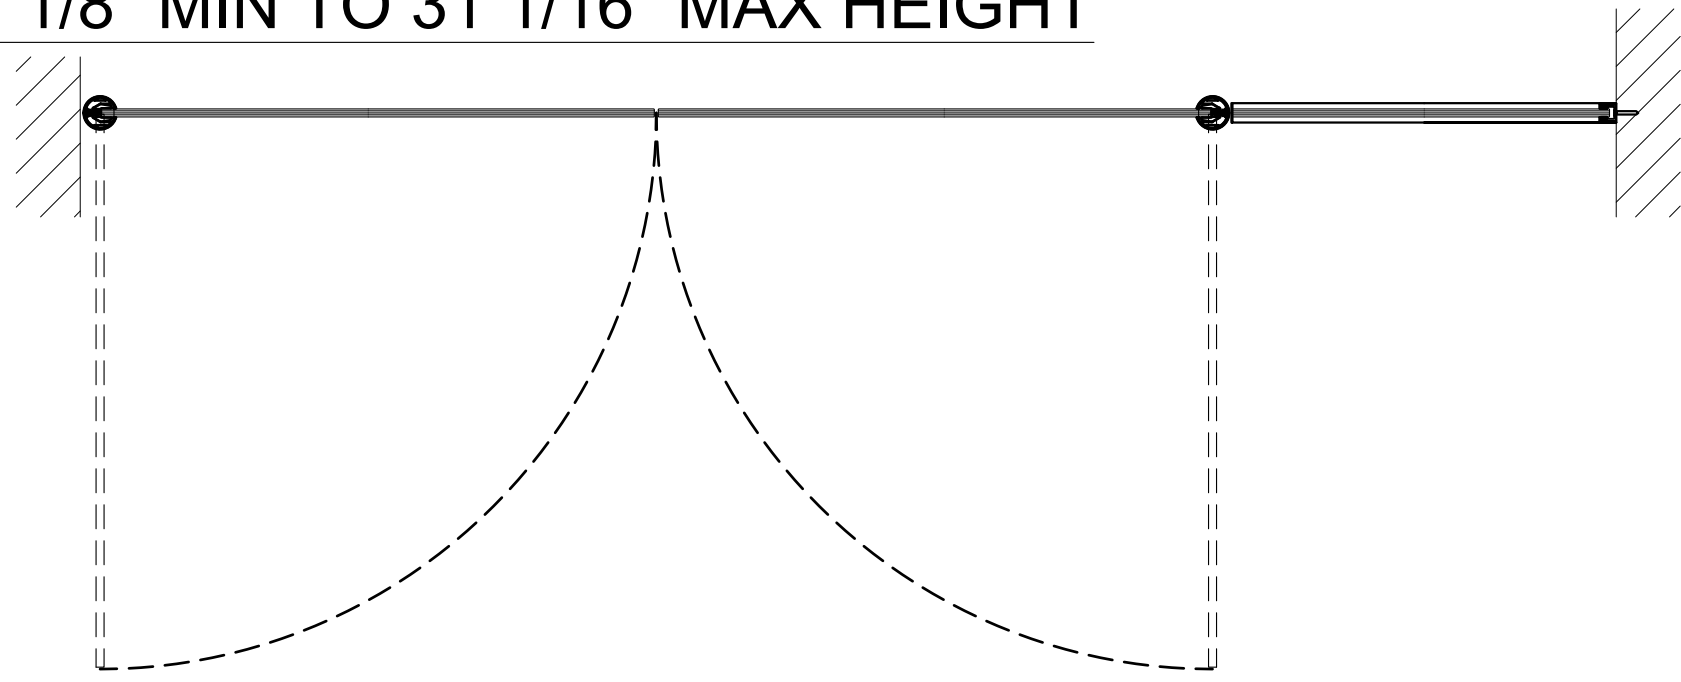


1 PLAN

ARCH REF: 1"=1'-0"

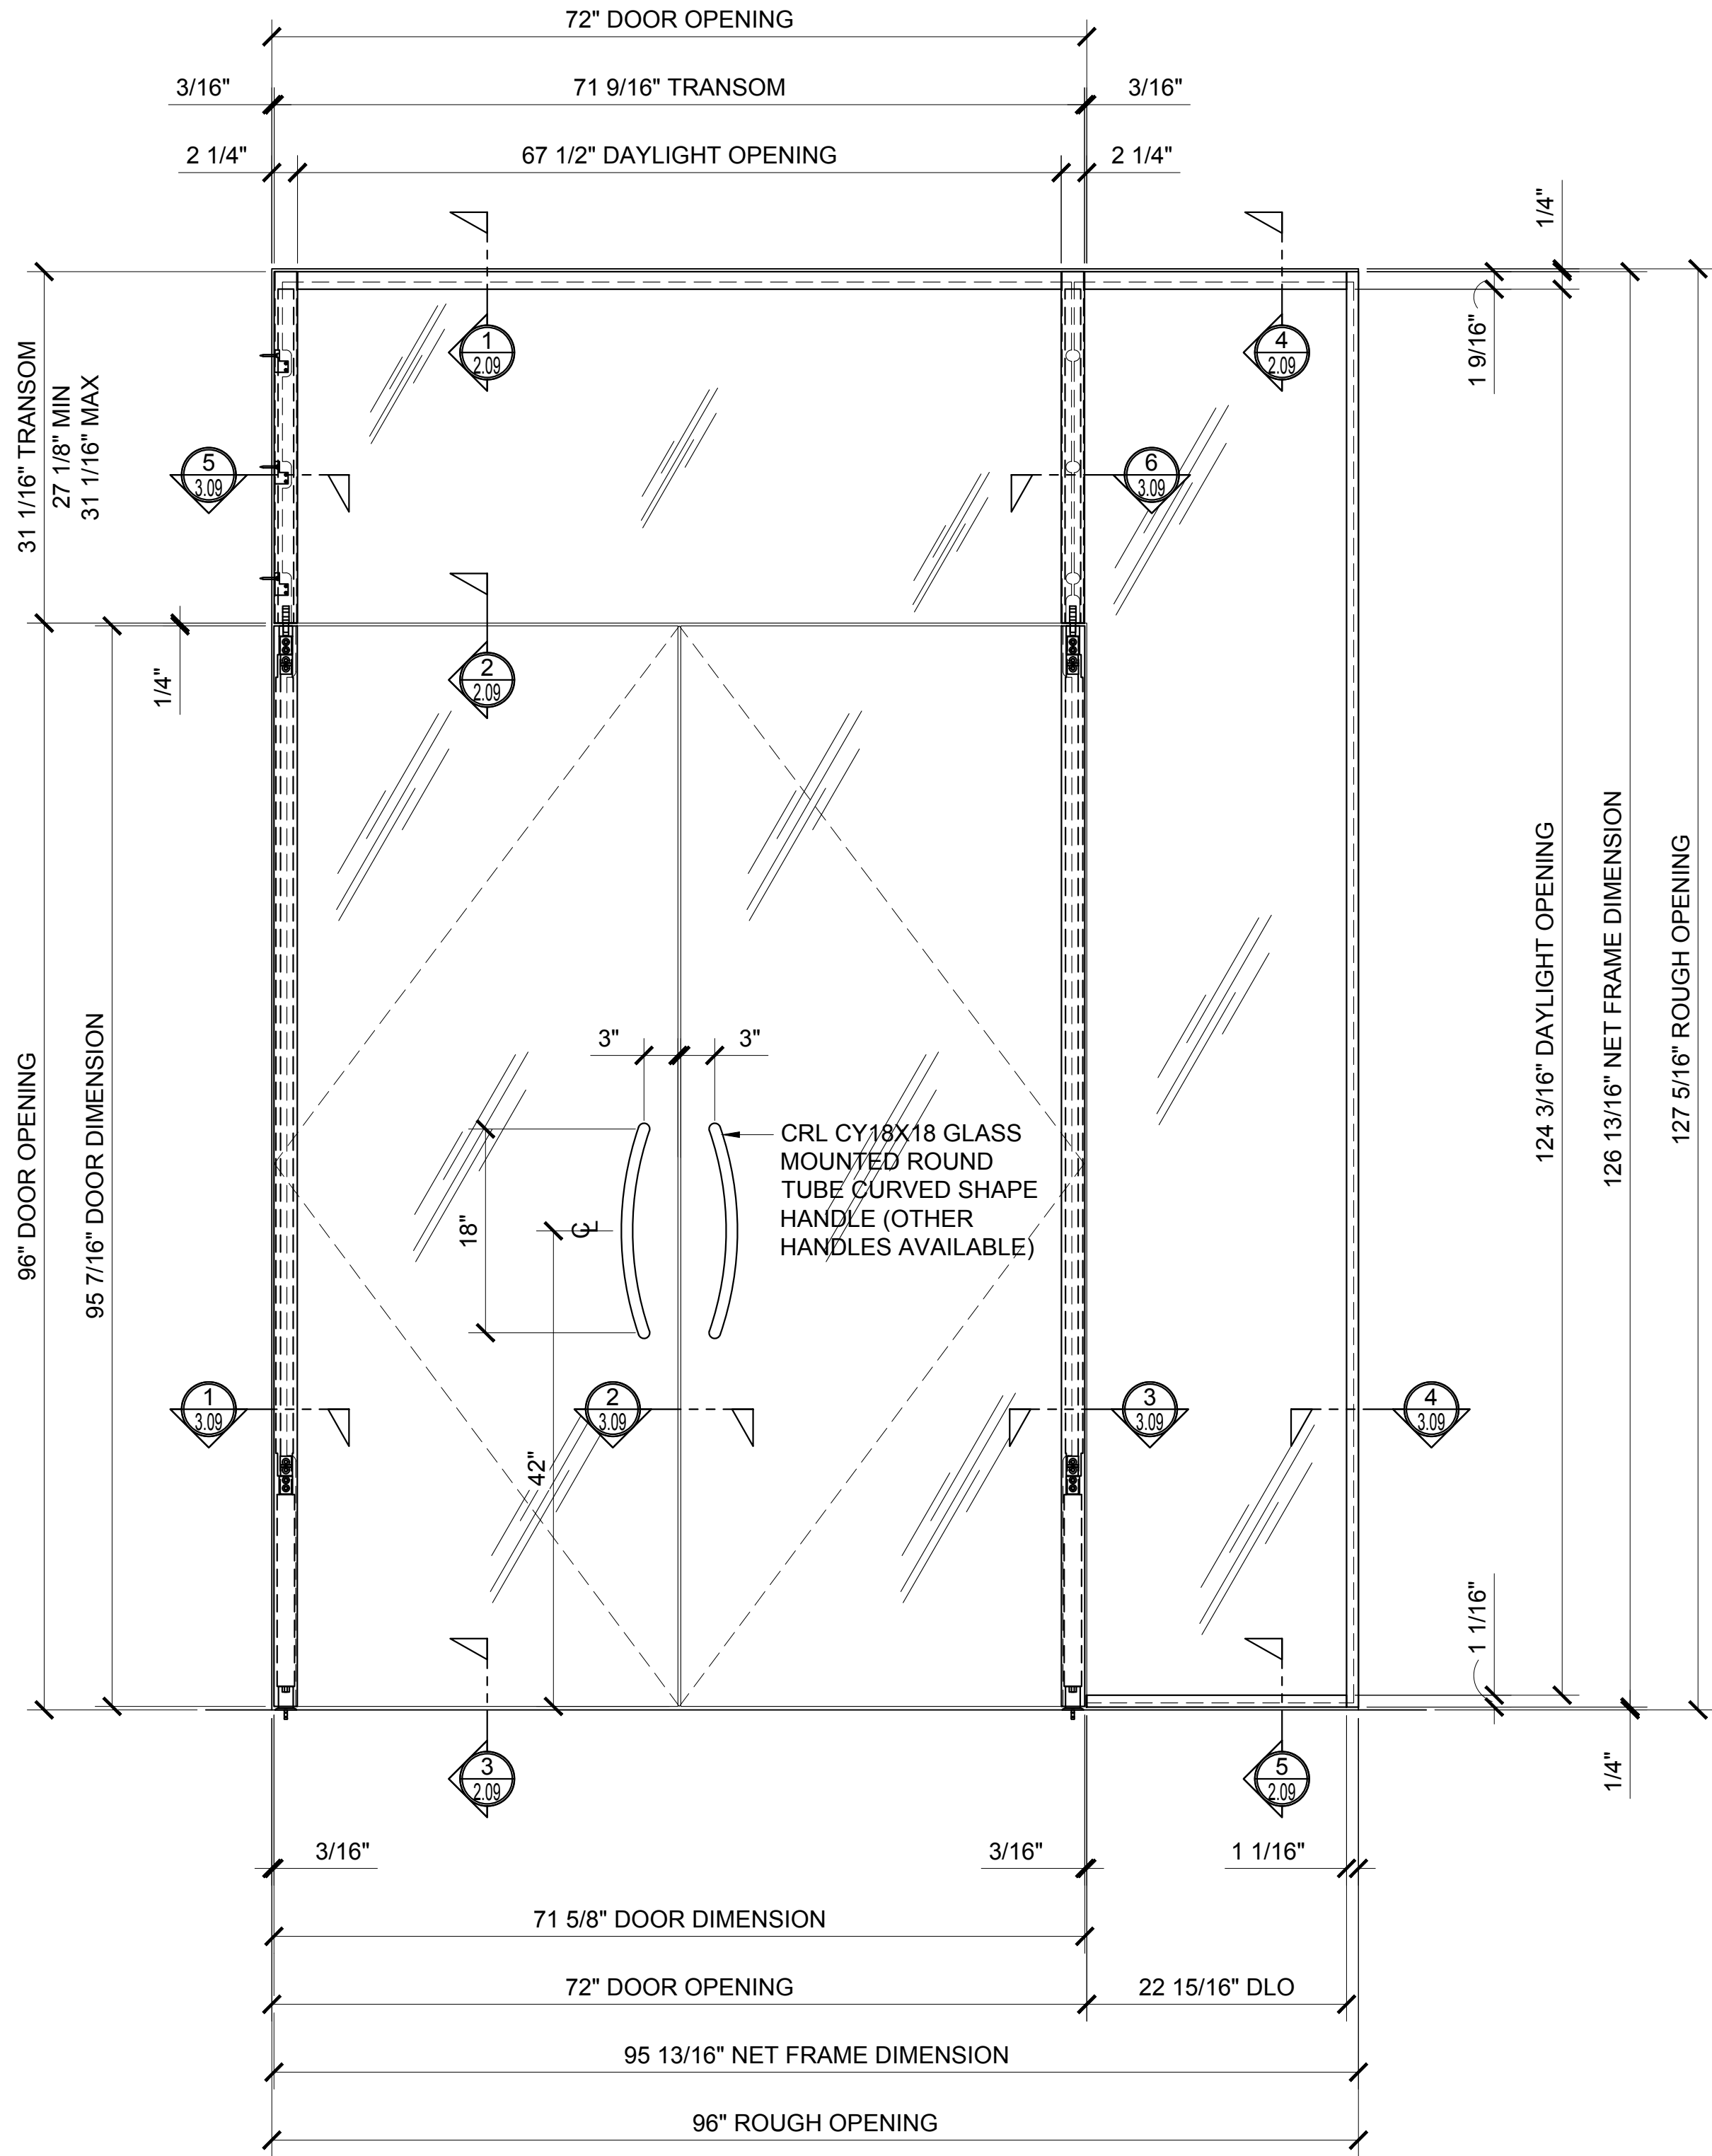


2 ELEVATION

ARCH REF: 1"=1'-0"

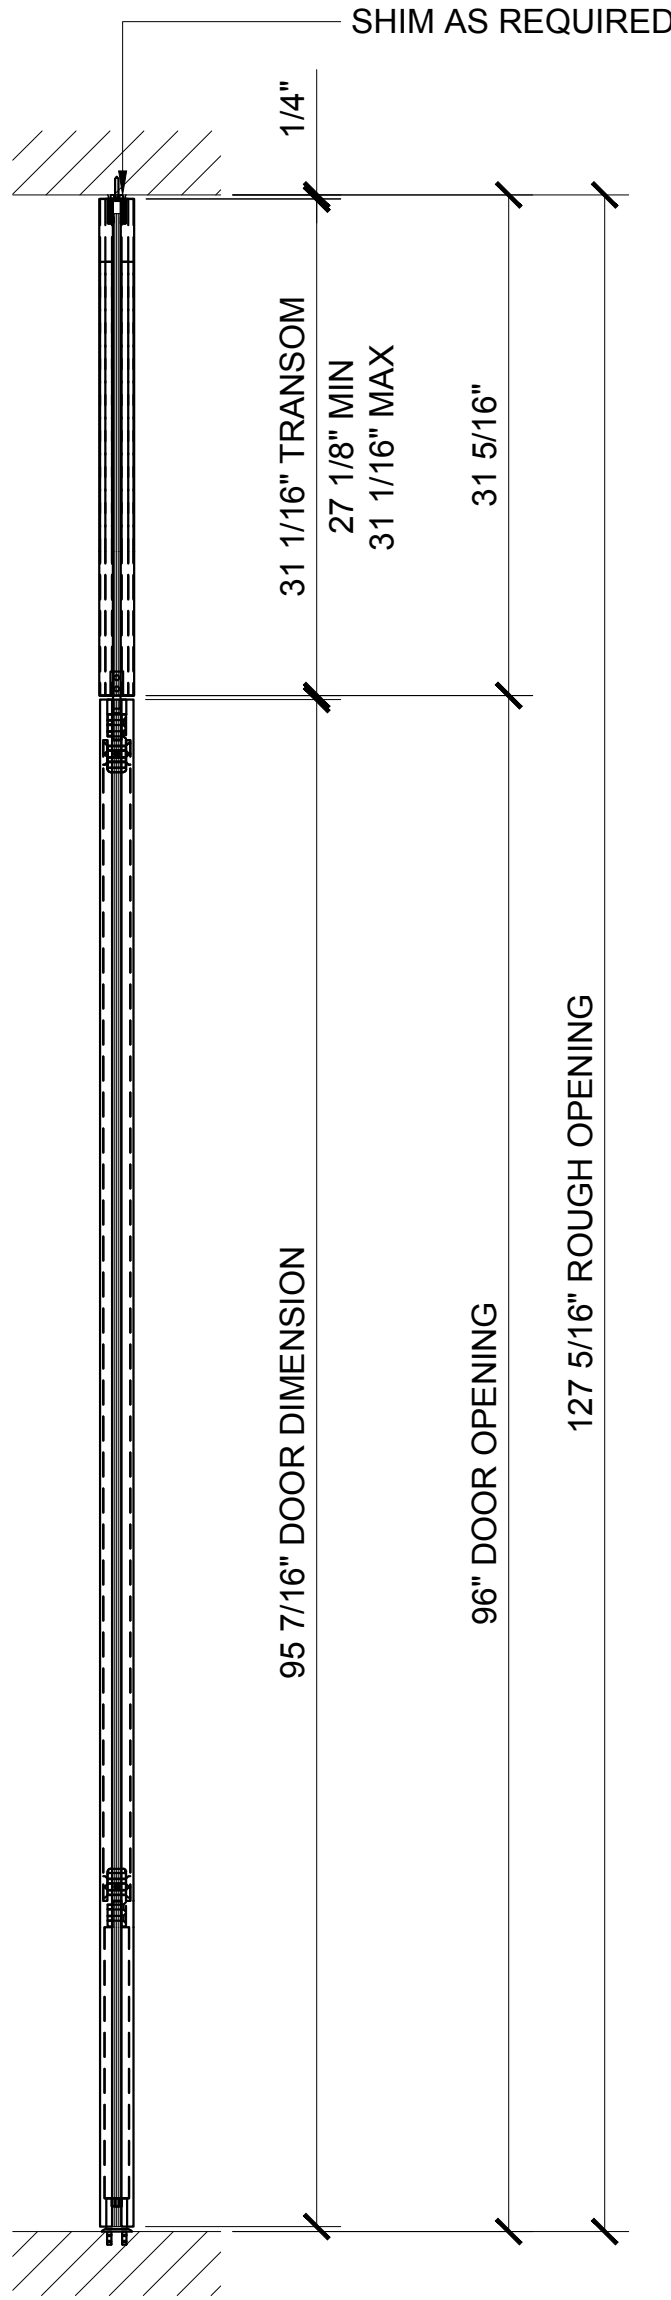

3 DOOR SECTION

ARCH REF: 1"=1'-0"

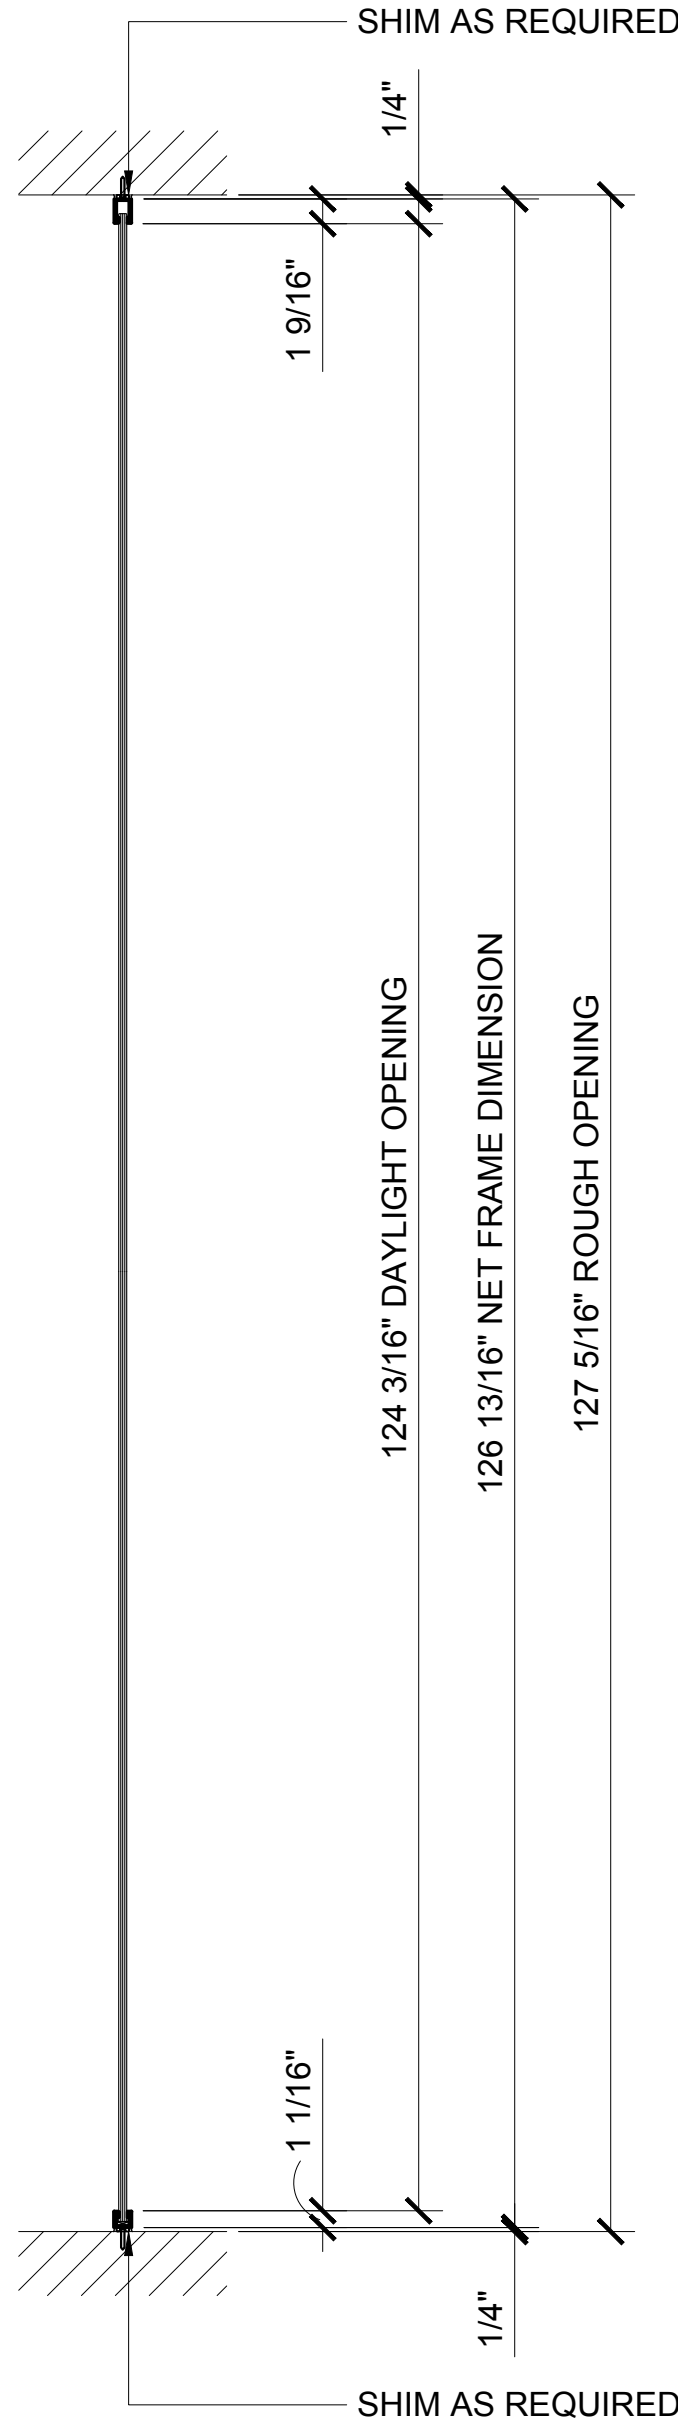

4 SIDELITE SECTION

ARCH REF: 1"=1'-0"

Revisions By:



Discription:

1202 SERIES SWINGING
GLASS DOOR SYSTEM

Drawn By: AAD

Date: 10/16/15


Scale: AS NOTED

File Name:

1202 Series Swinging Glass Door System.dwg


Sheet

1.09

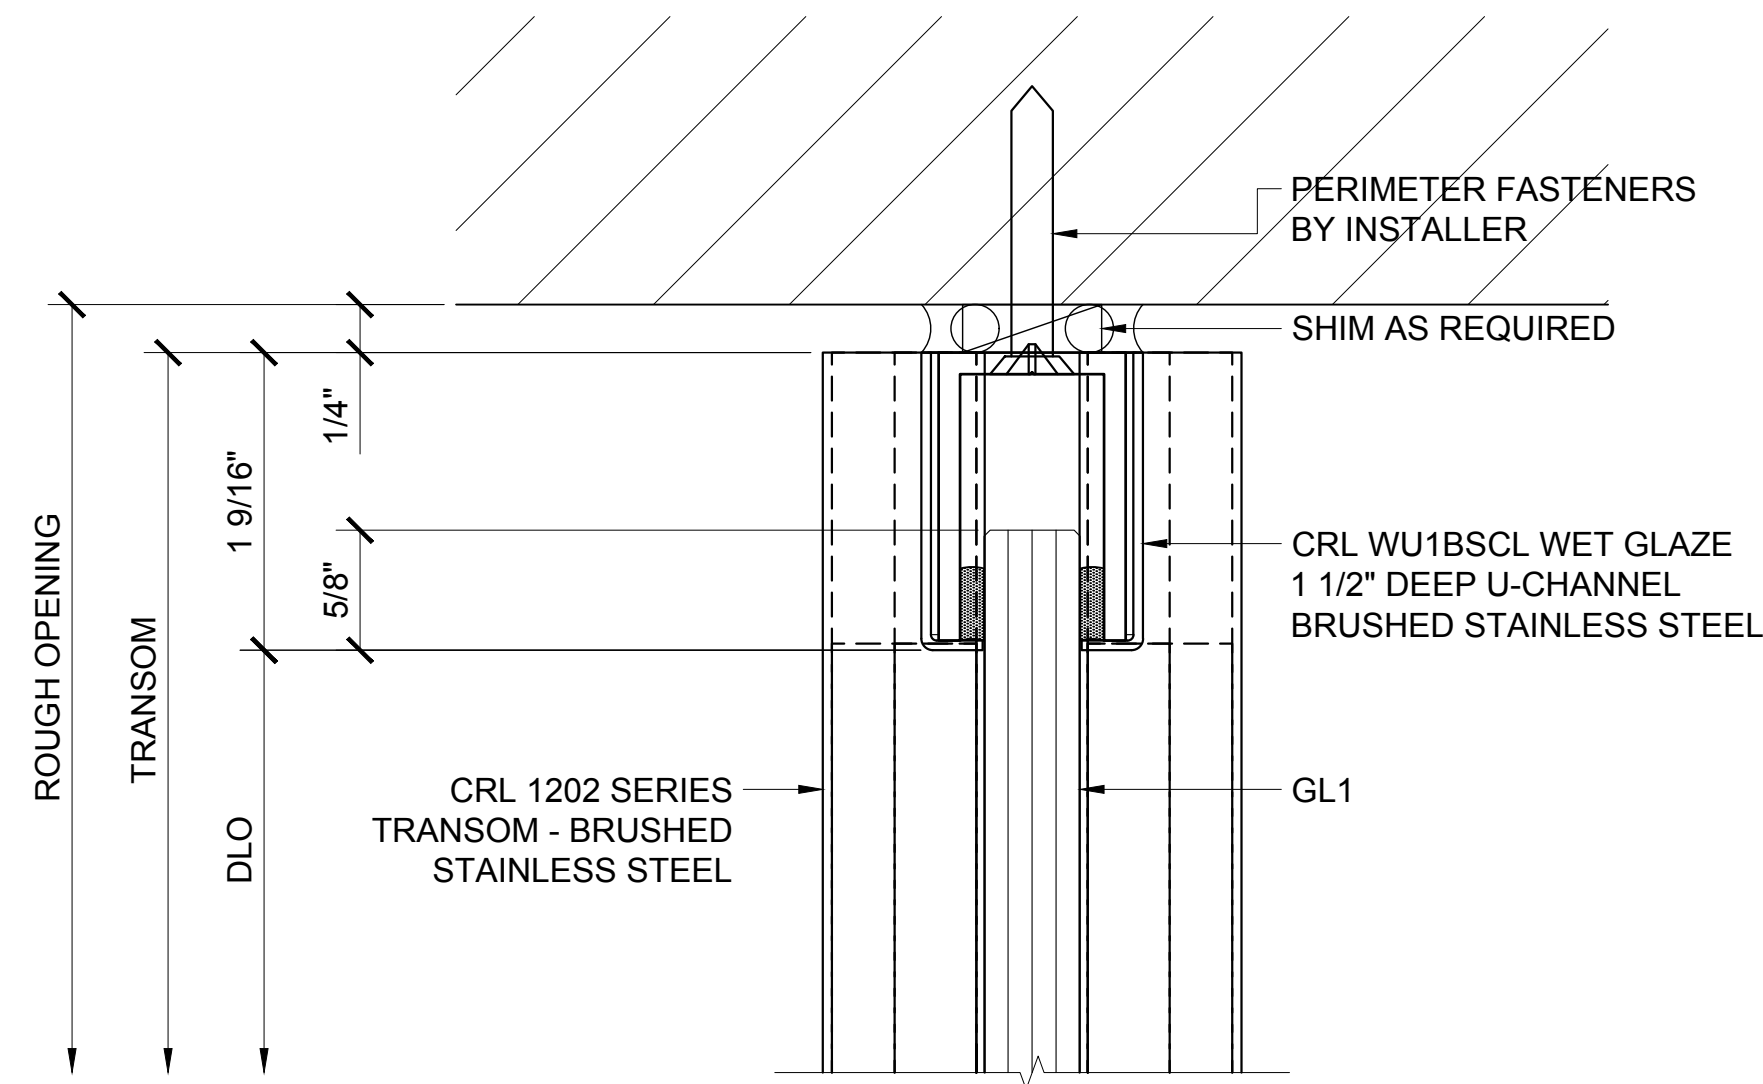


① TRANSOM HEAD DETAIL

ARCH REF: 1'-0"=1'-0"

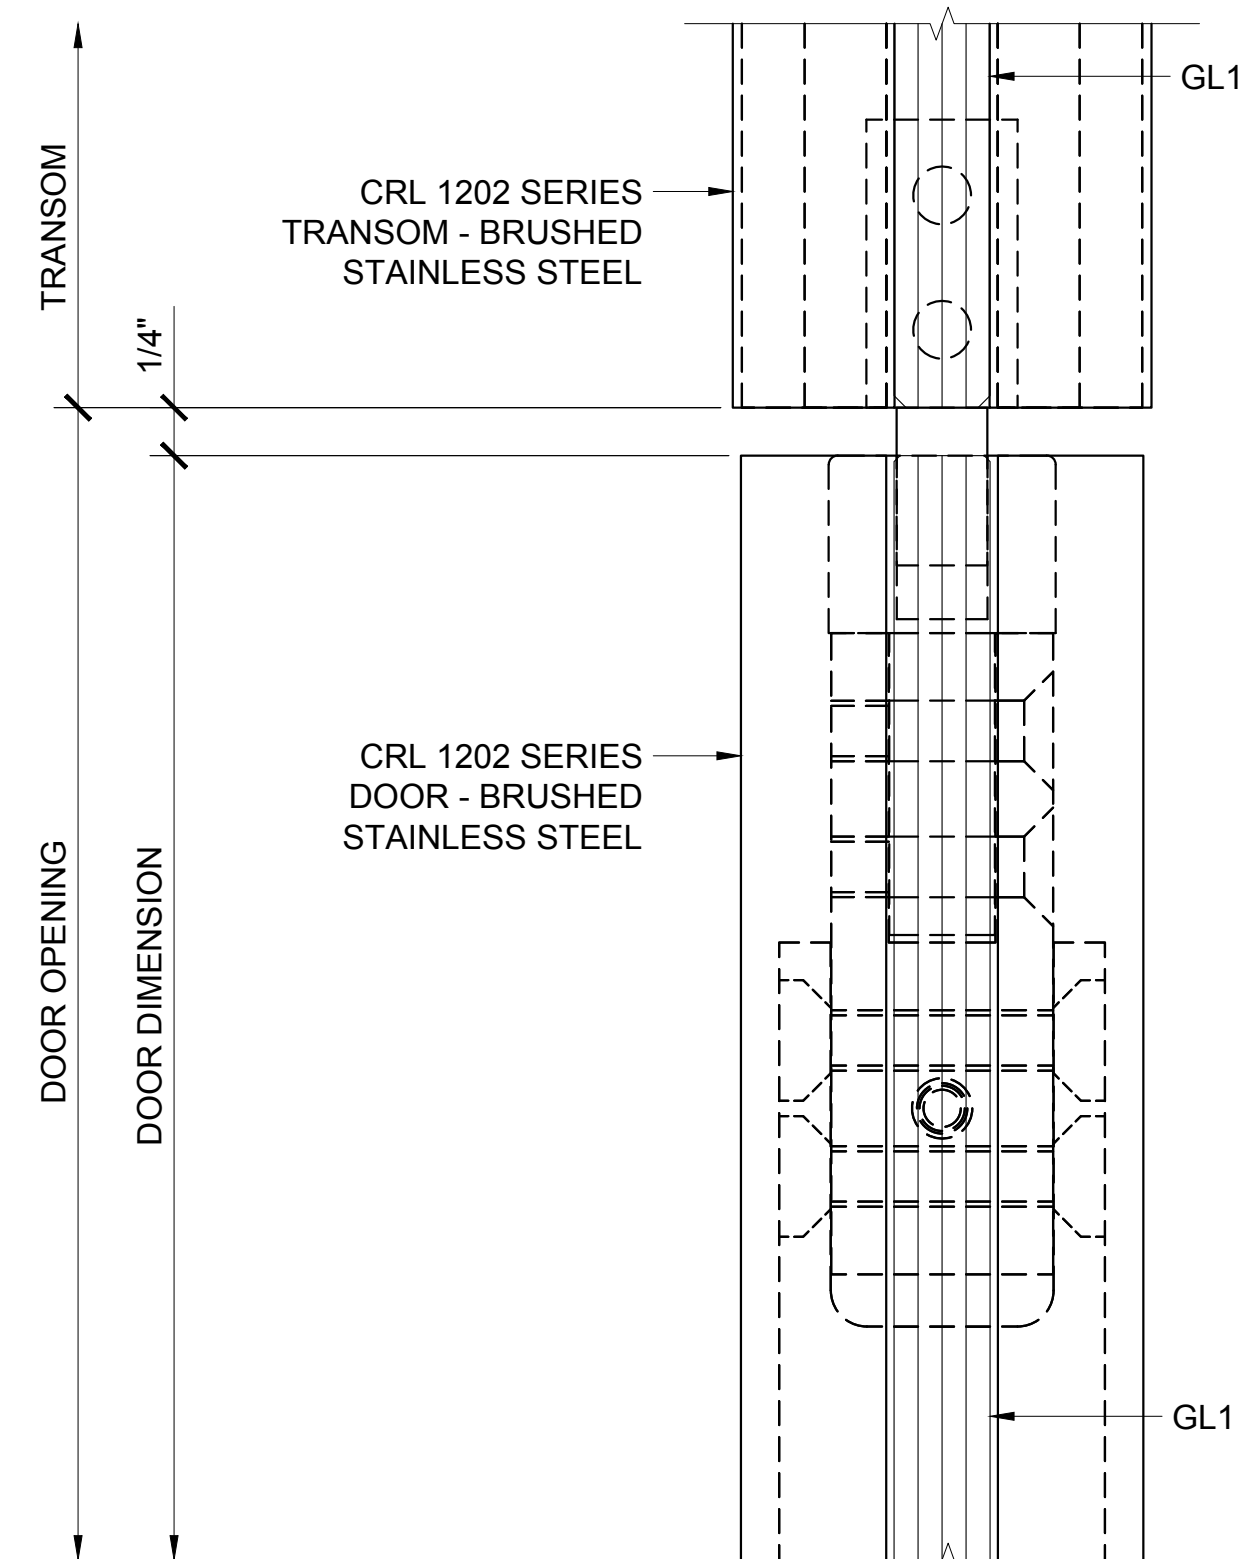


② DOOR HEAD AT TRANSOM DETAIL

ARCH REF: 1'-0"=1'-0"

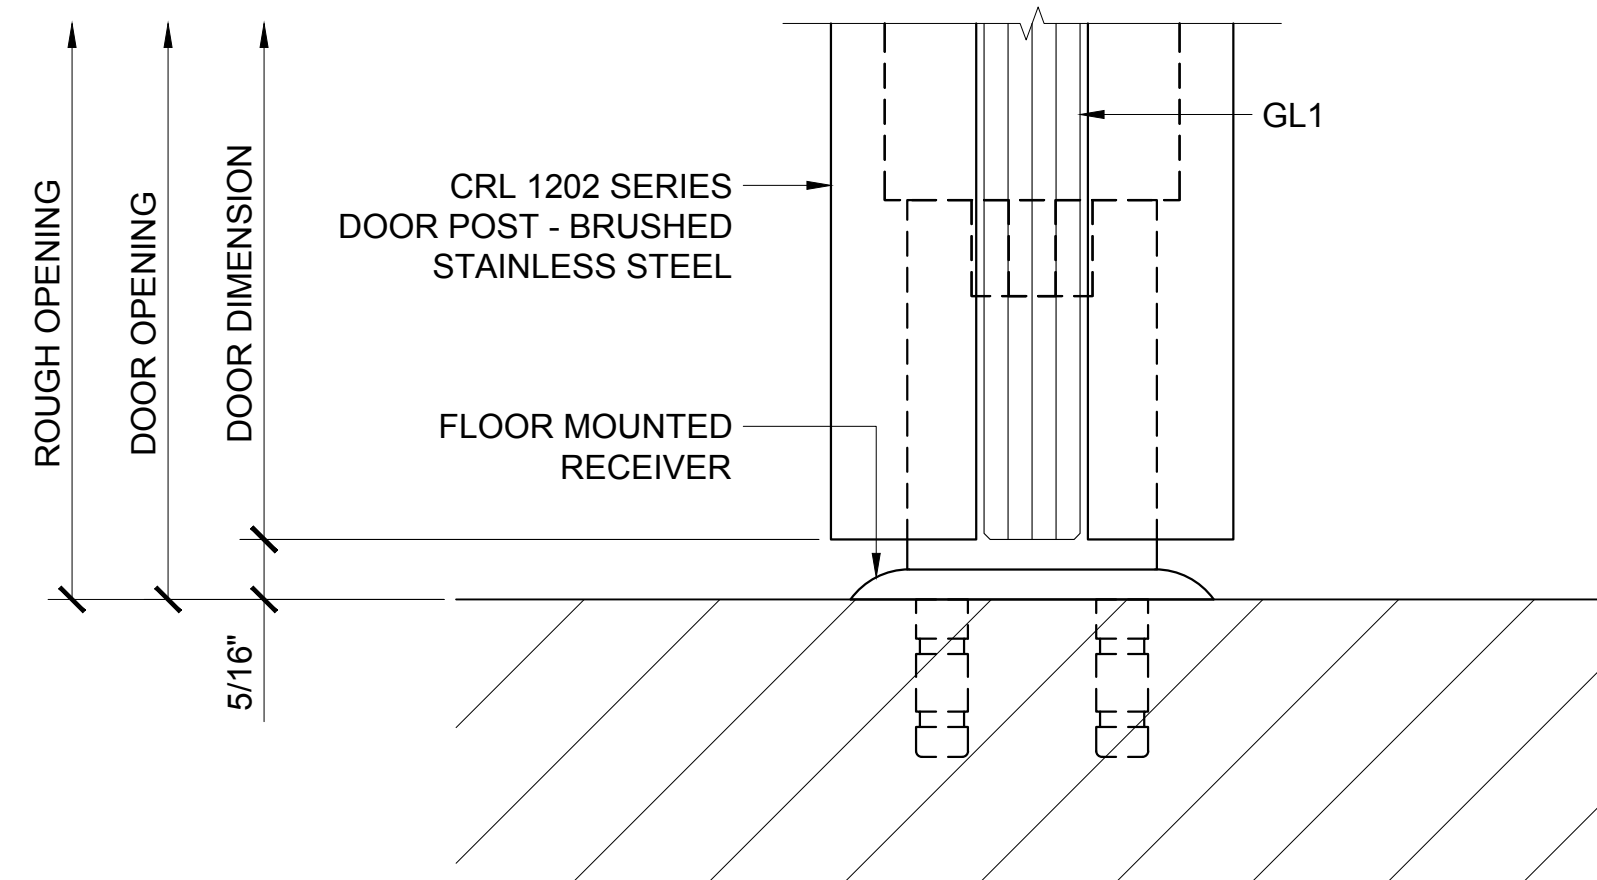


③ DOOR SILL DETAIL

ARCH REF: 1'-0"=1'-0"

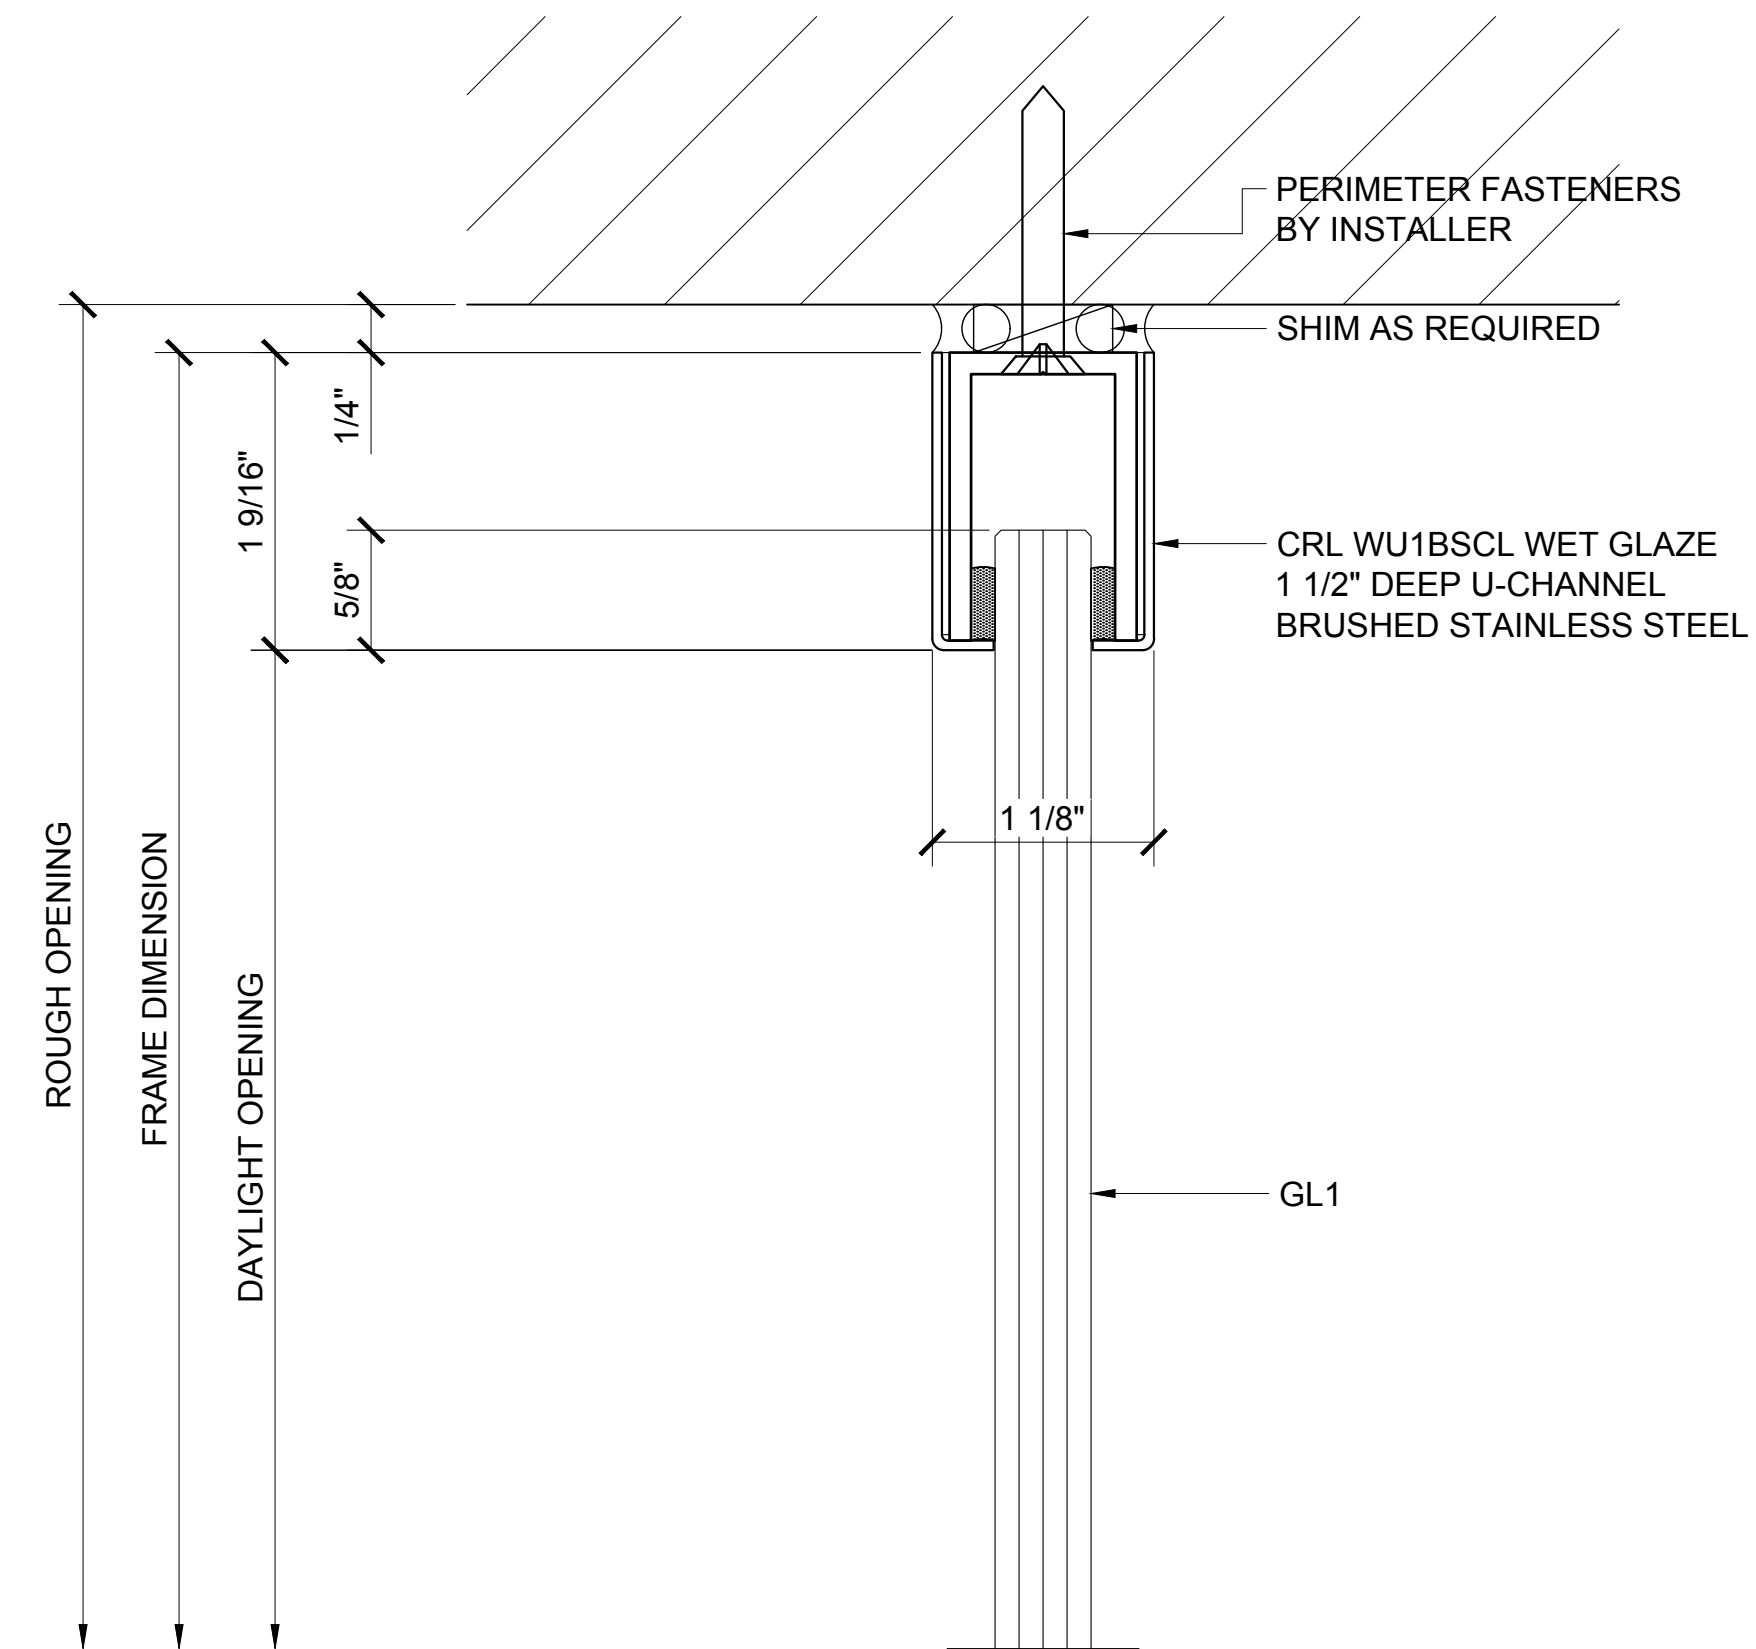

④ SIDELITE HEAD DETAIL

ARCH REF: 1'-0"=1'-0"

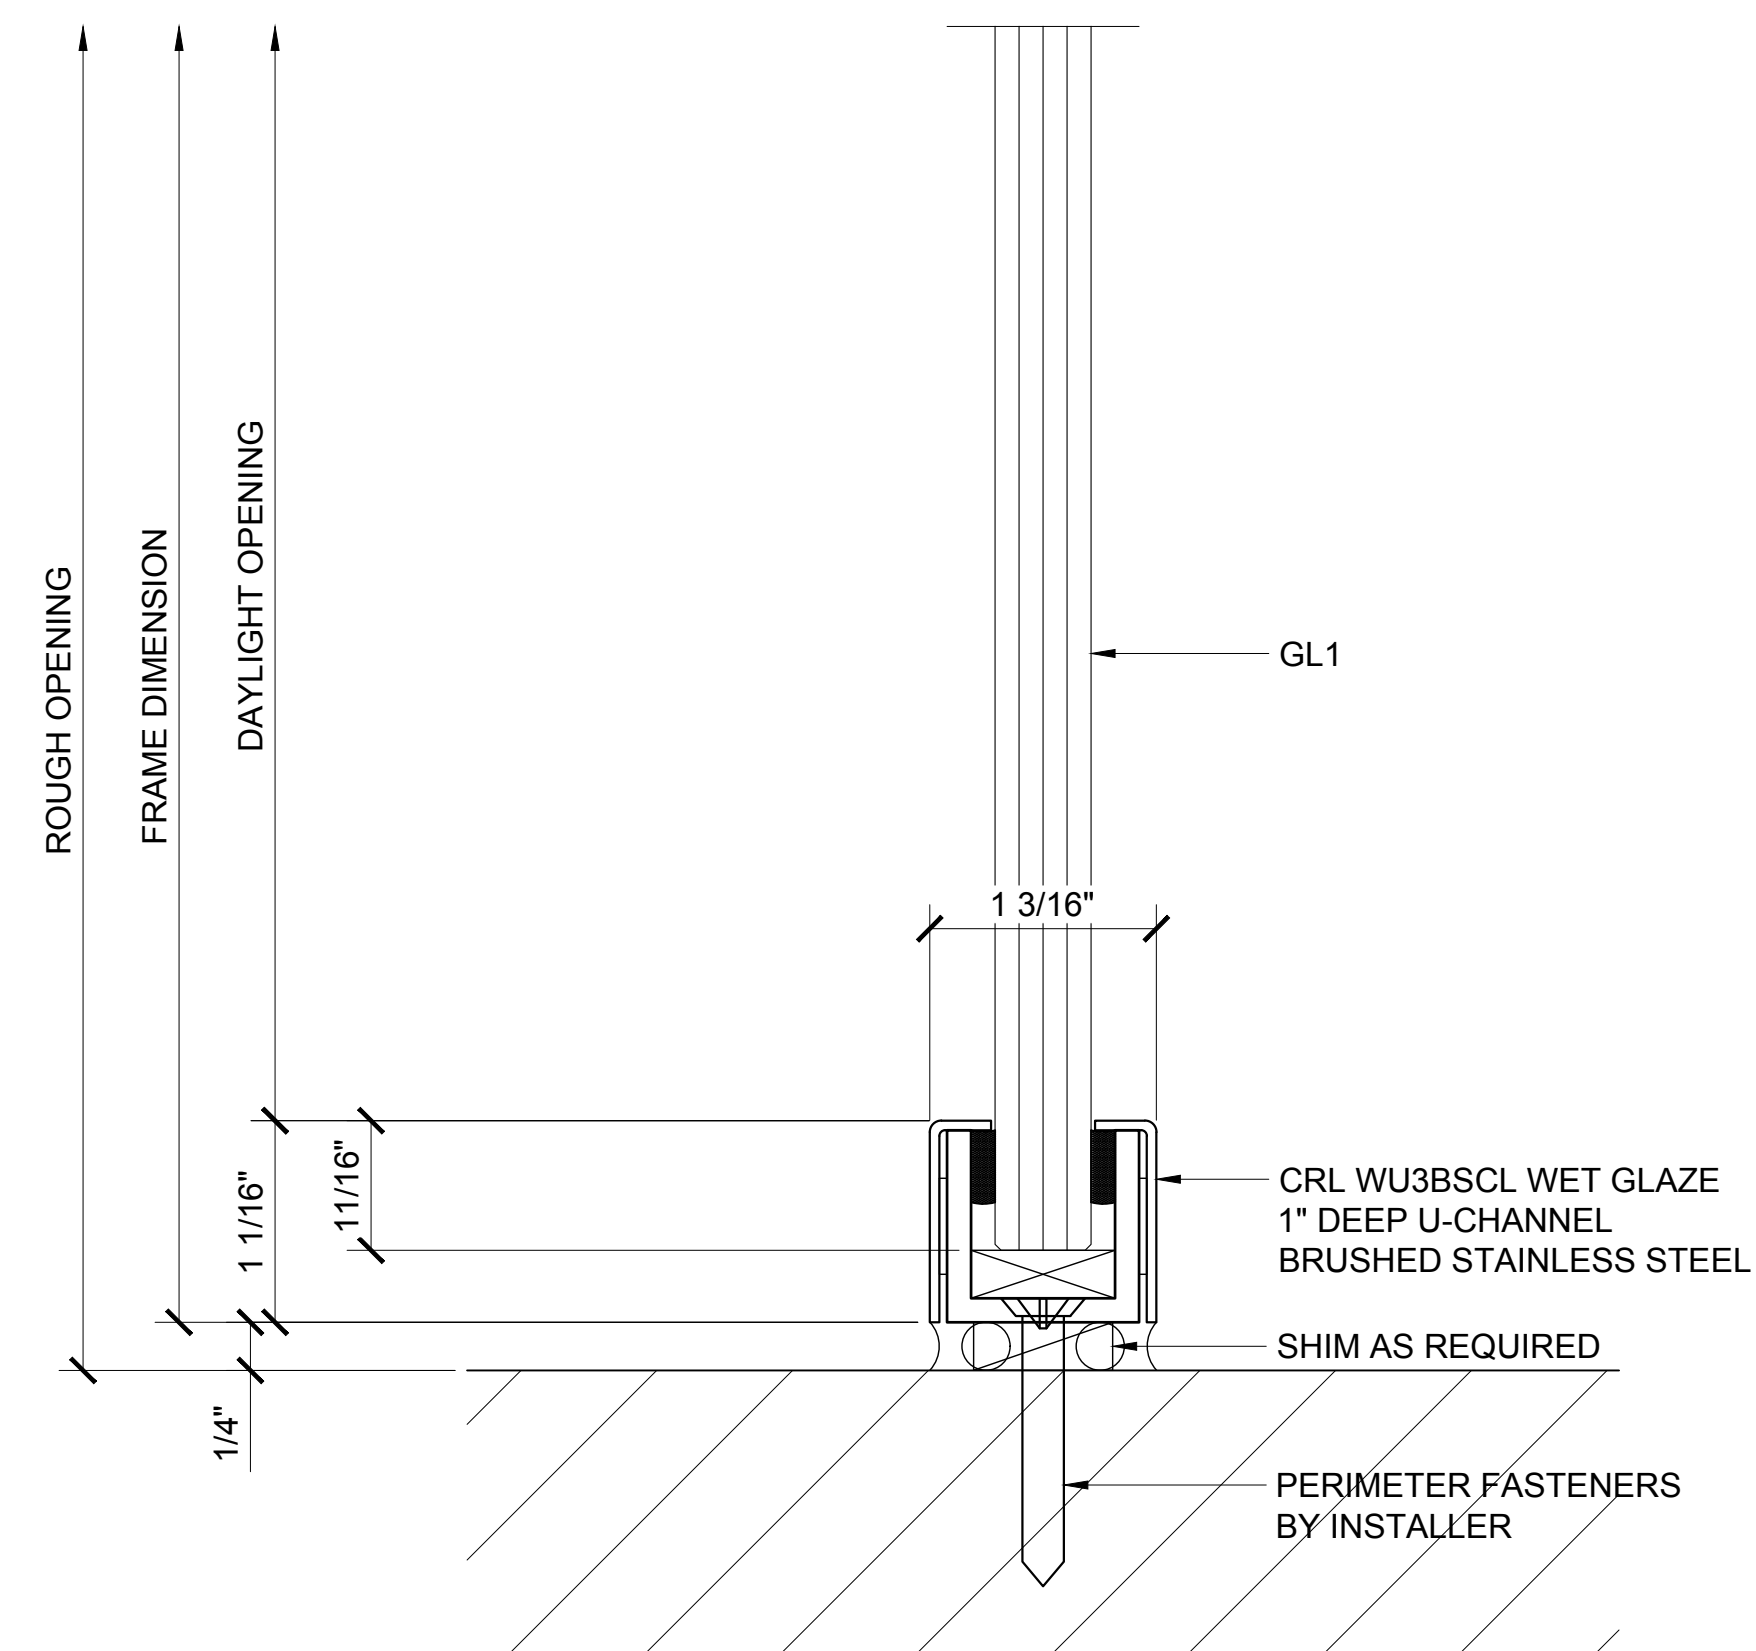

⑤ SIDELITE SILL DETAIL

ARCH REF: 1'-0"=1'-0"

Revisions By:

CRL
ALUMINUM
C.R. LAURENCE CO. ARCHITECTURAL PRODUCTS
2503 E. Vernon Avenue, Los Angeles, CA 90058-1897
PH (800) 421-6144 FX (800) 587-7301 www.crlaurence.com

Description:

1202 SERIES SWINGING
GLASS DOOR SYSTEM

Drawn By: AAD

Date: 10/16/15


Scale: AS NOTED

File Name:

1202 Series Swinging Glass Door System.dwg


Sheet

2.09

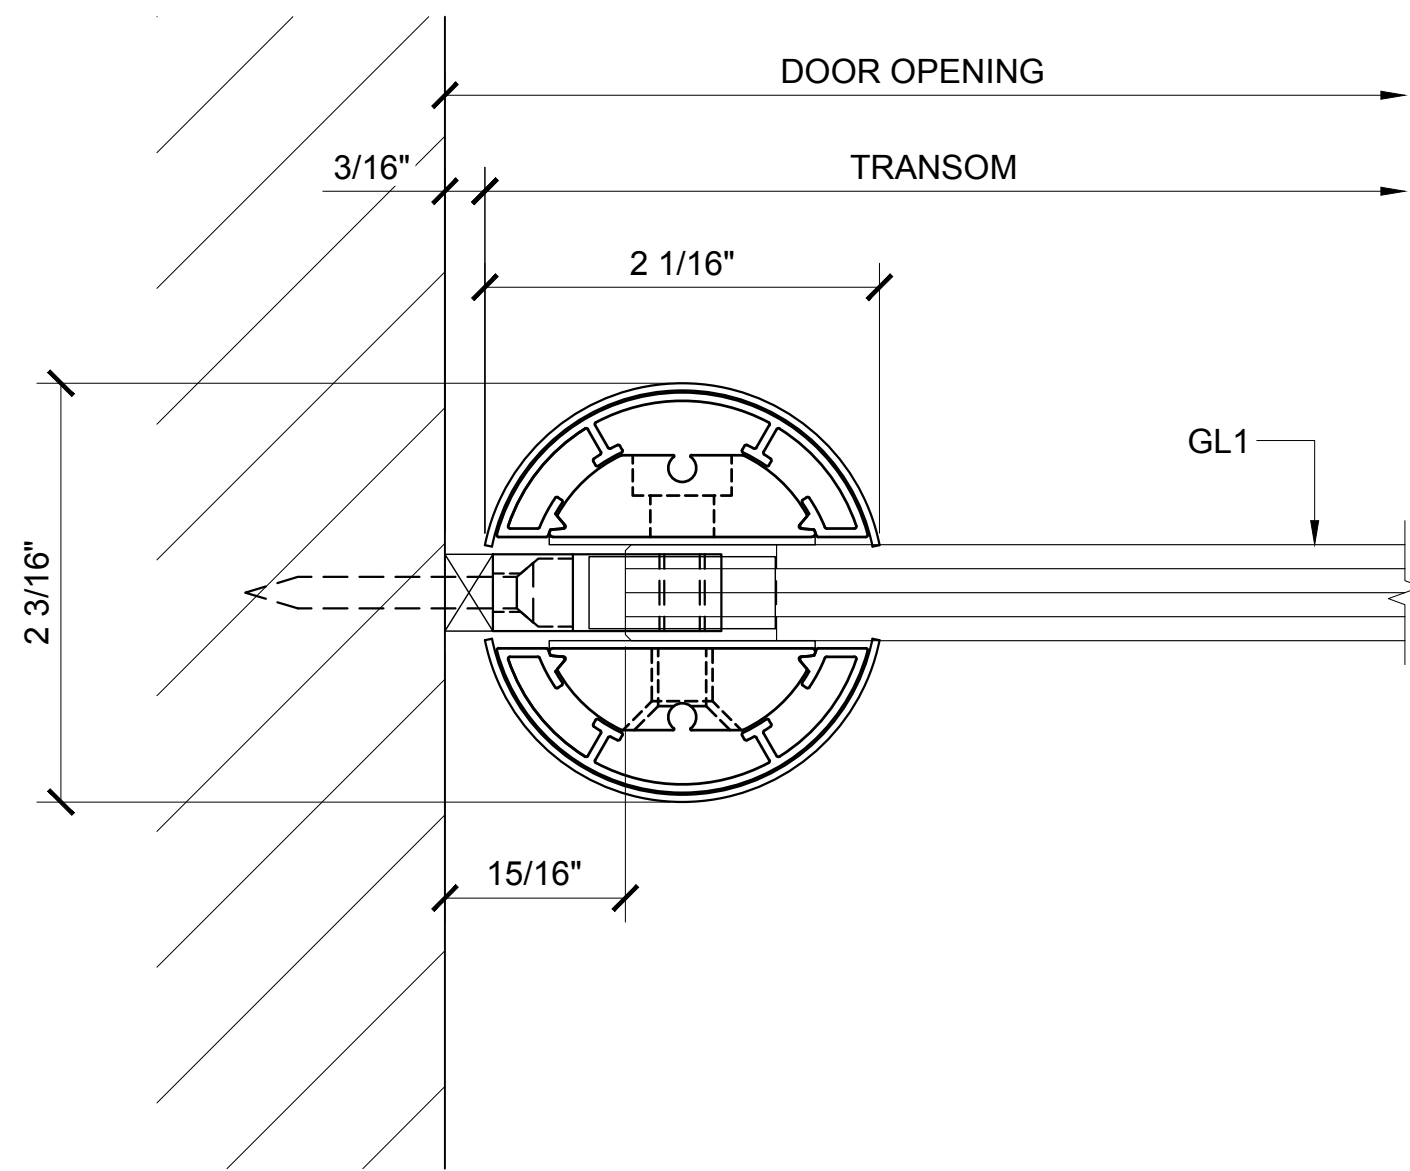


⑤ TRANSOM POST SECTION AT WALL DETAIL

ARCH REF: 1'-0"=1'-0"

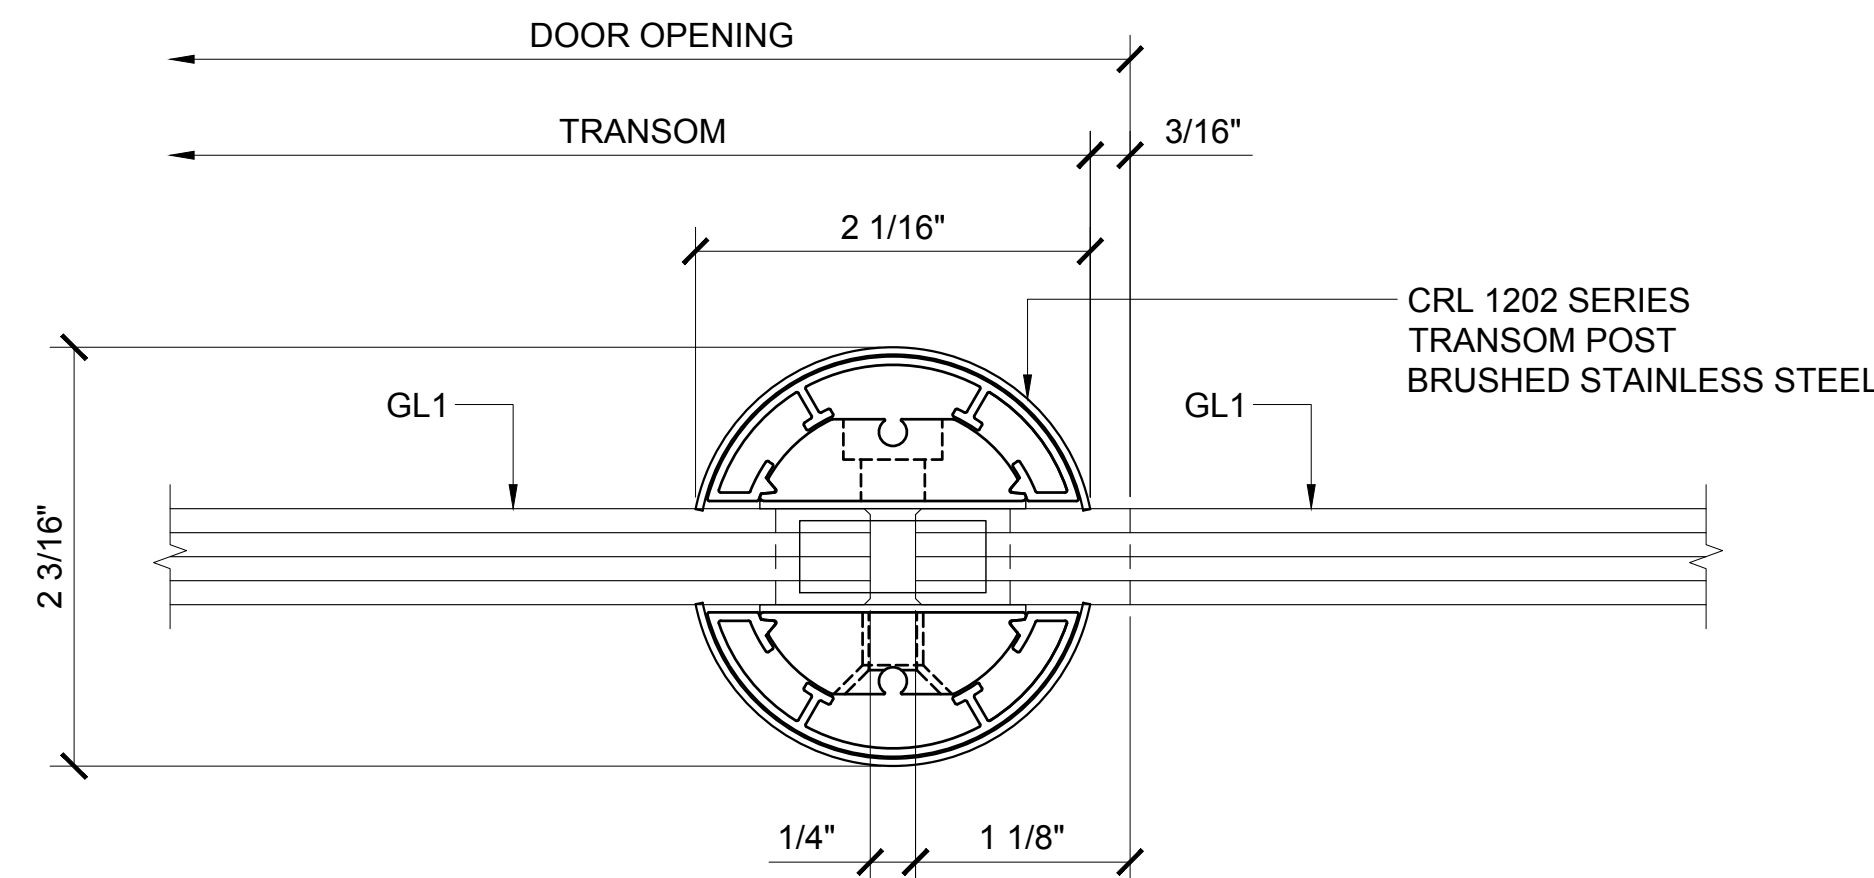


⑥ TRANSOM POST SECTION AT SIDELITE DETAIL

ARCH REF: 1'-0"=1'-0"

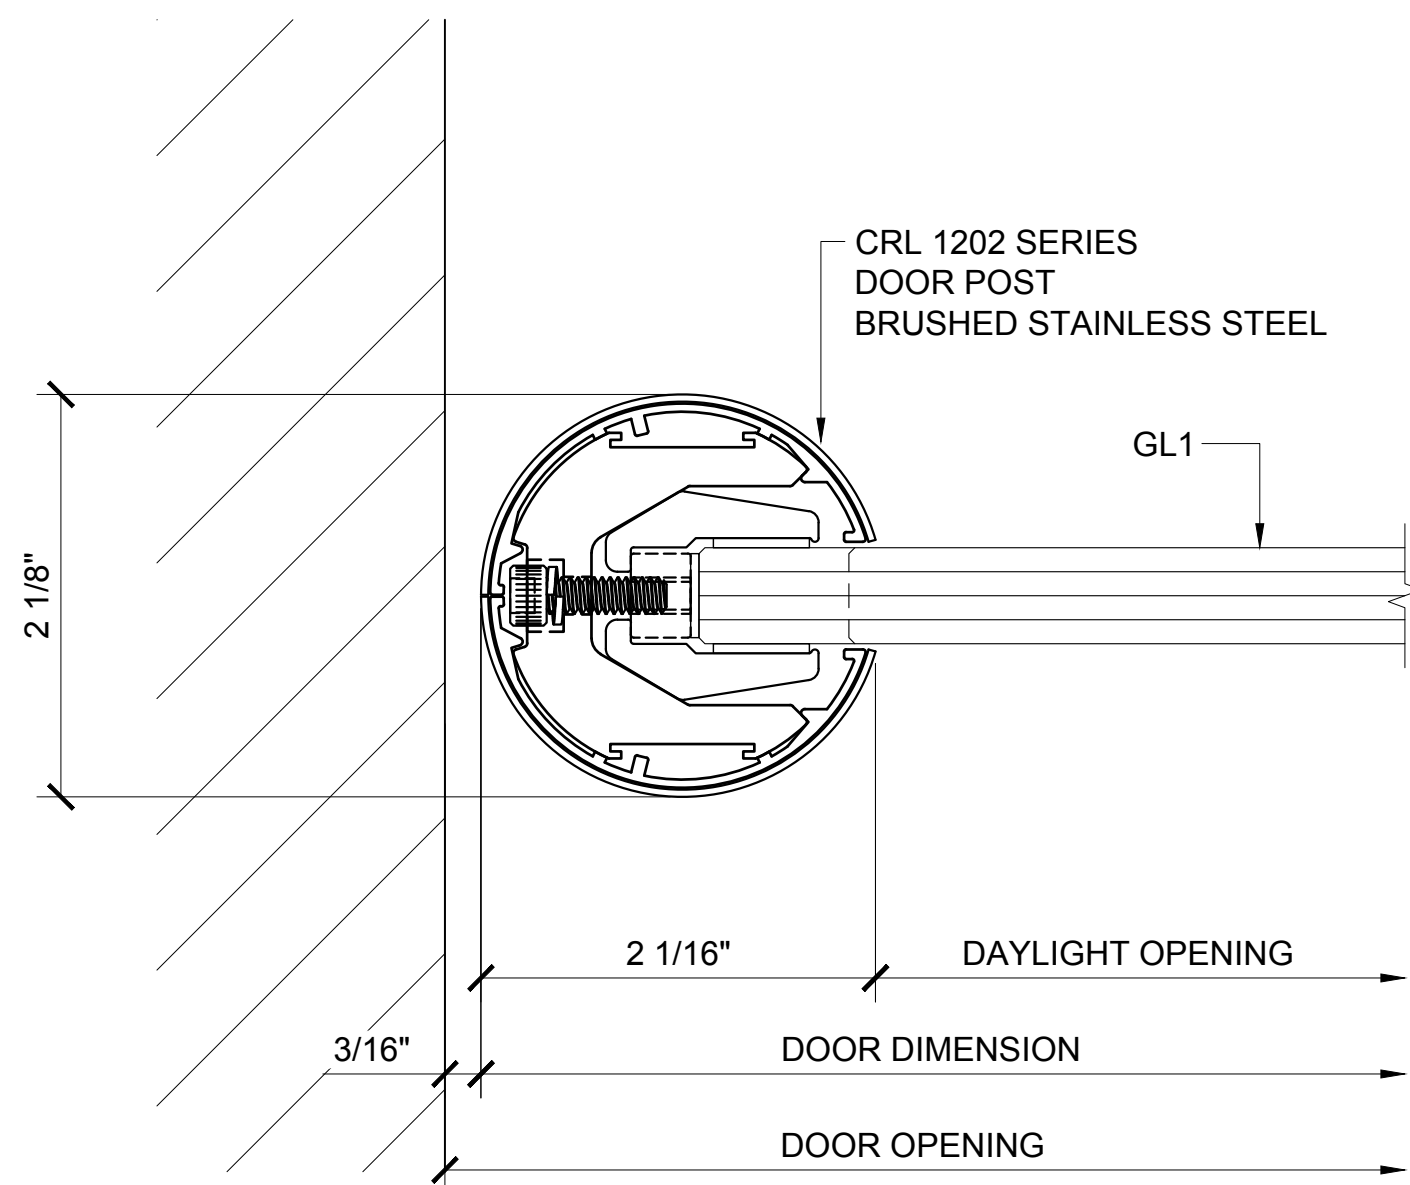


① DOOR PIVOT POST SECTION DETAIL

ARCH REF: 1'-0"=1'-0"

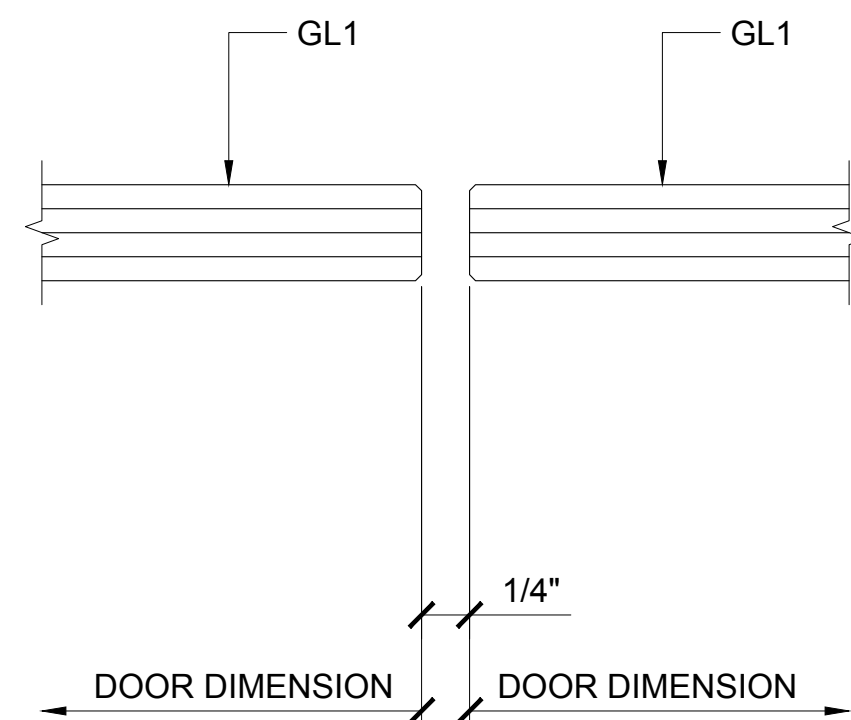


② MEETING STILES

ARCH REF: 1'-0"=1'-0"

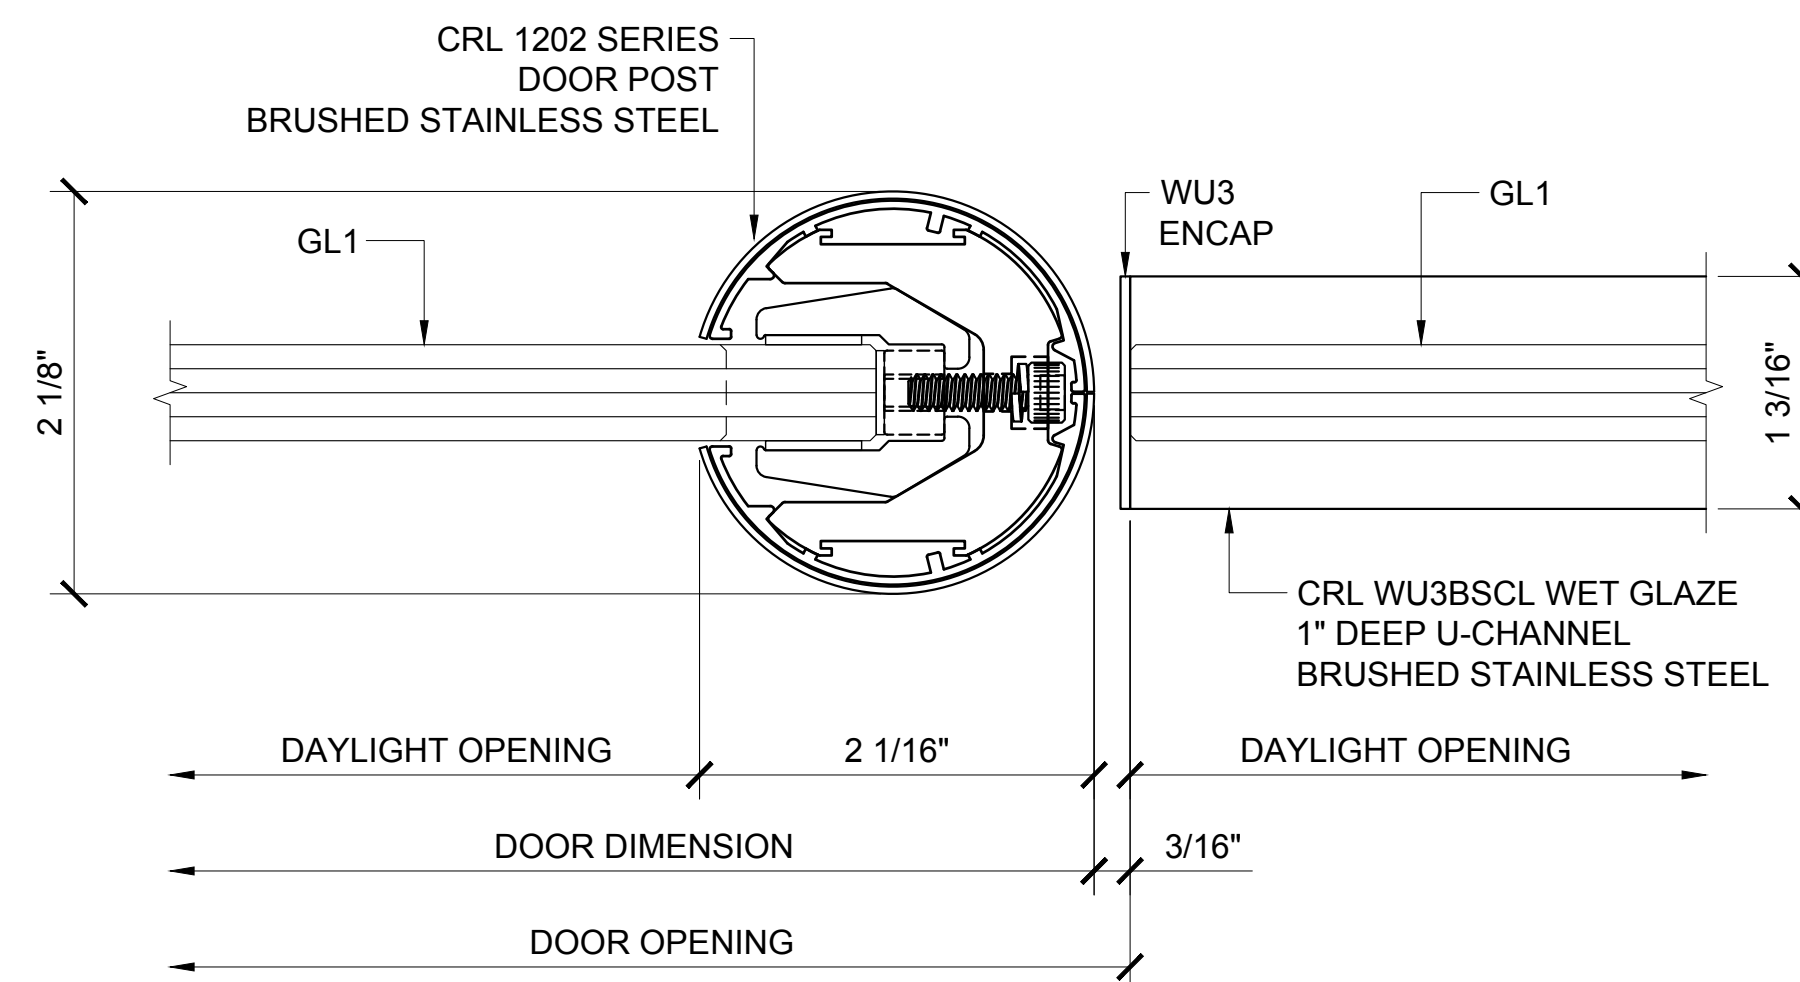

③ DOOR PIVOT POST SECTION DETAIL

ARCH REF: 1'-0"=1'-0"

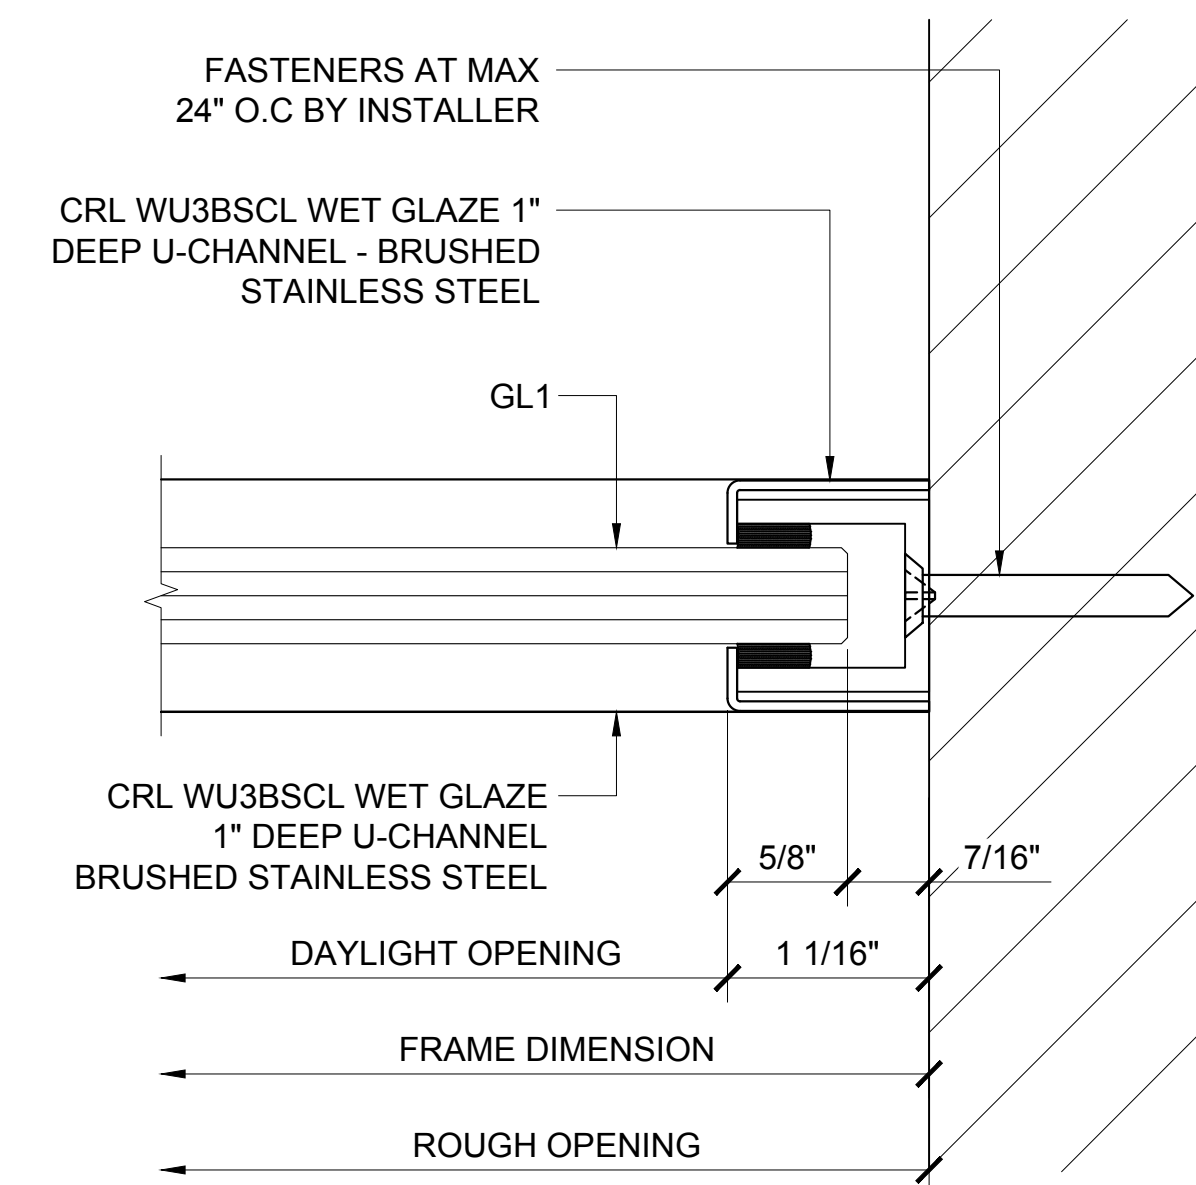


④ WALL JAMB DETAIL

ARCH REF: 1'-0"=1'-0"

Revisions By:




1.10

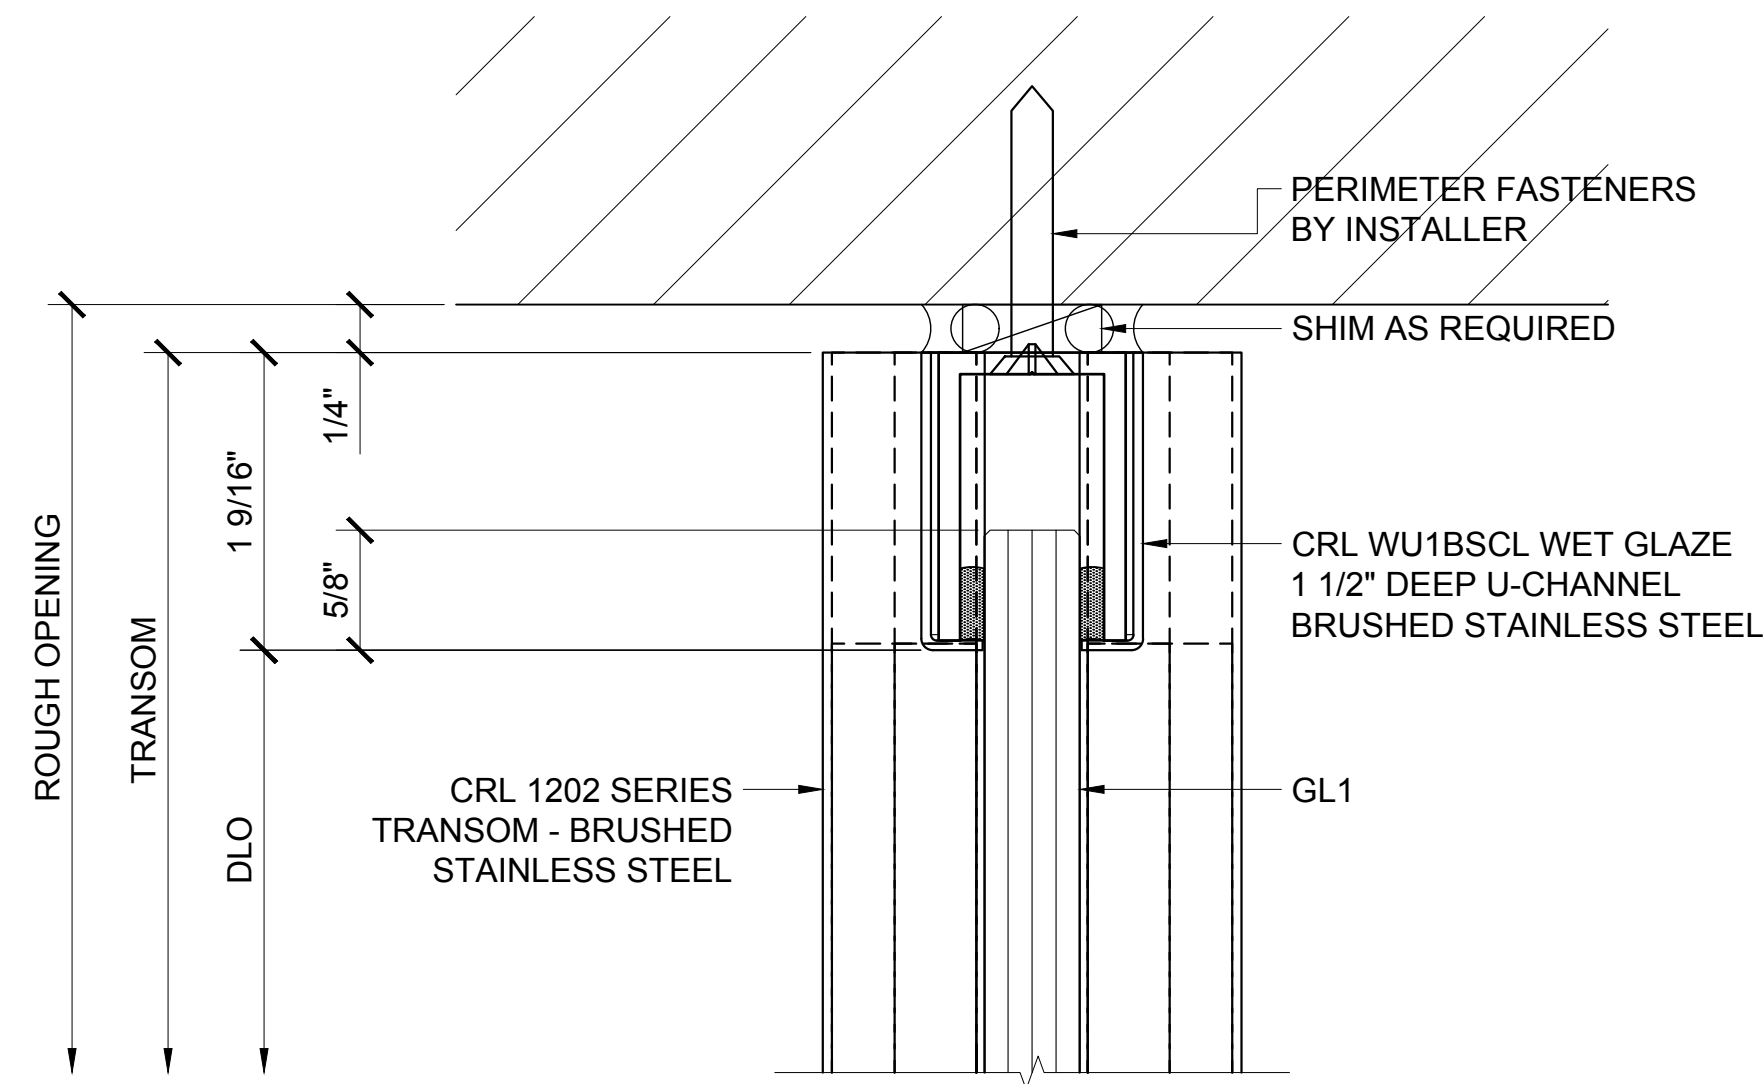


① TRANSOM HEAD DETAIL

ARCH REF: 1'-0"=1'-0"

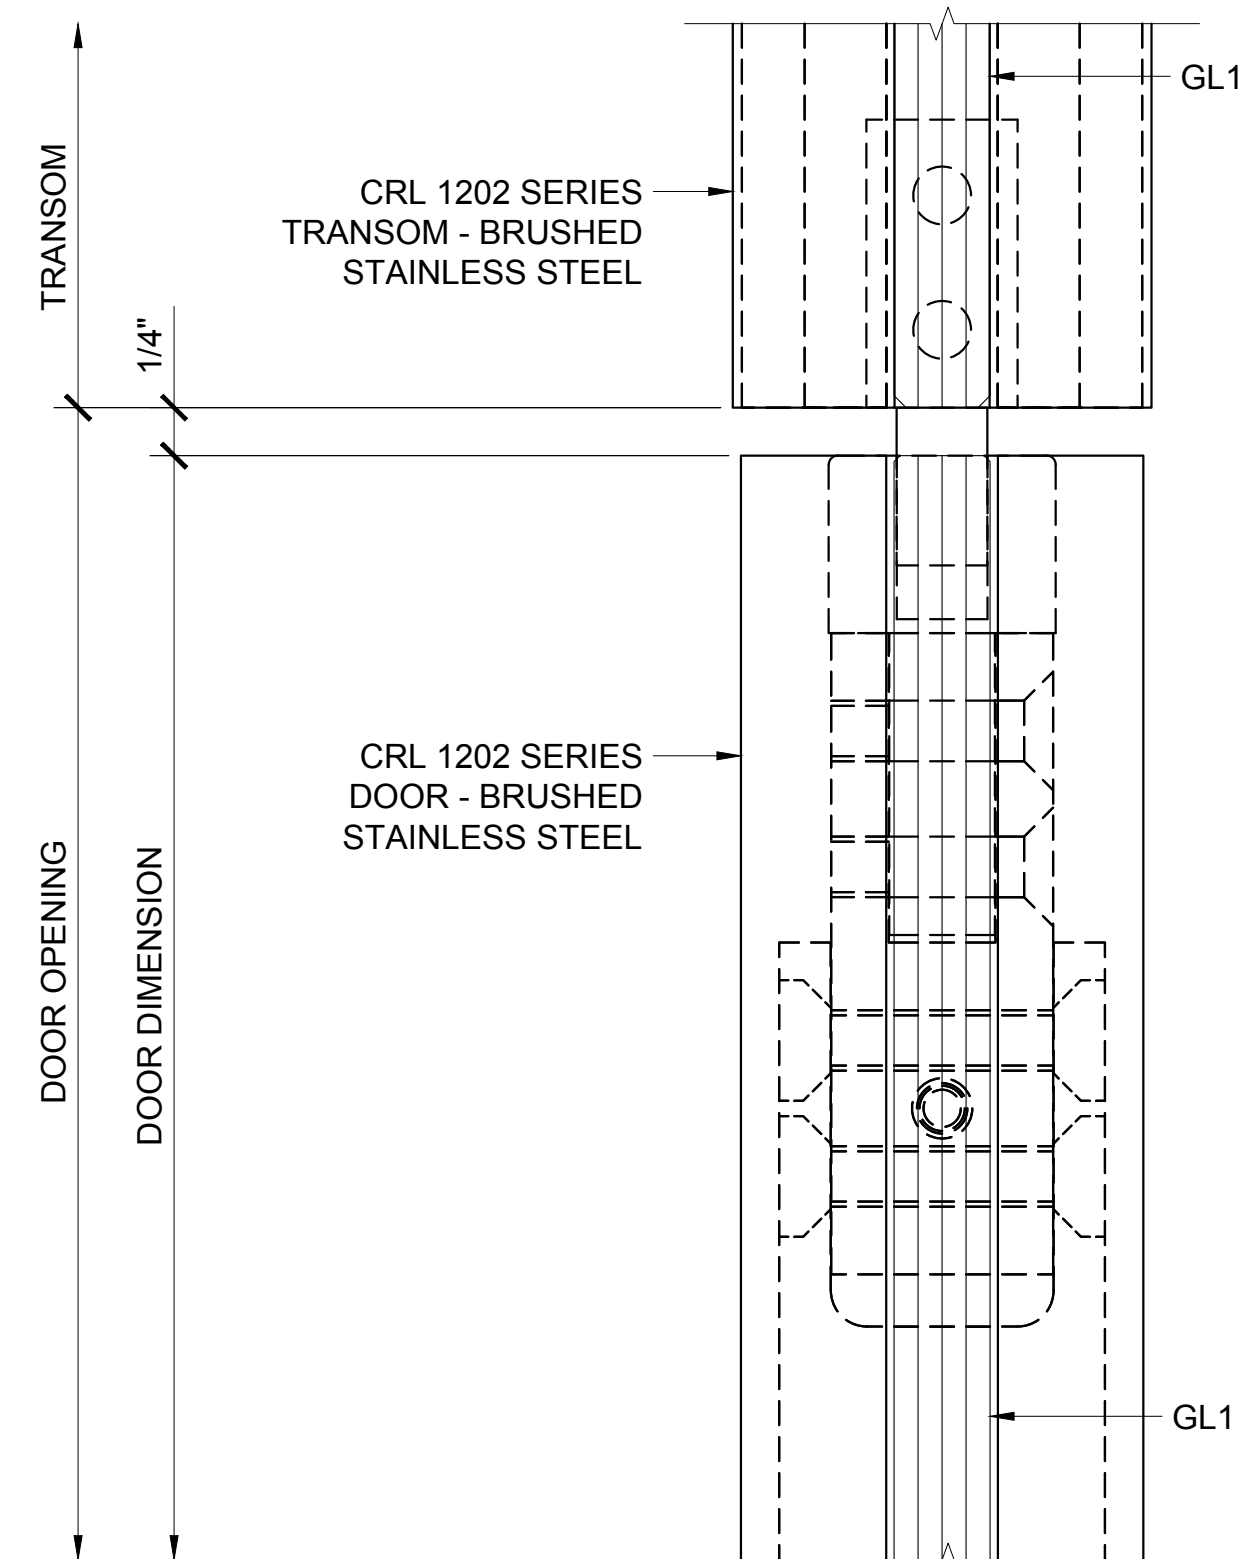


② DOOR HEAD AT TRANSOM DETAIL

ARCH REF: 1'-0"=1'-0"

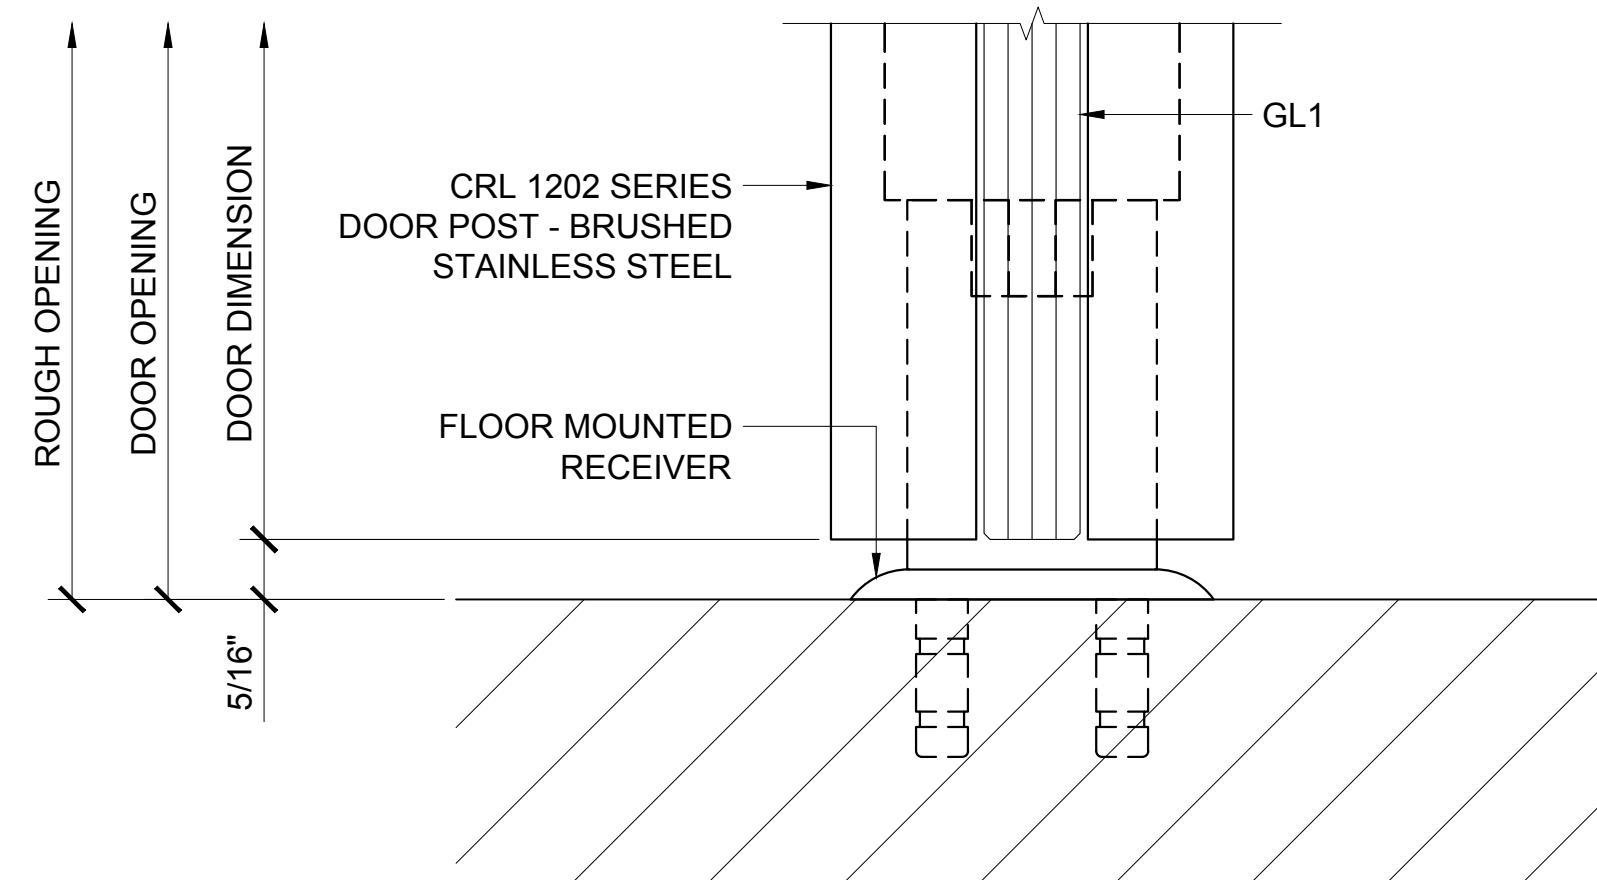


③ DOOR SILL DETAIL

ARCH REF: 1'-0"=1'-0"

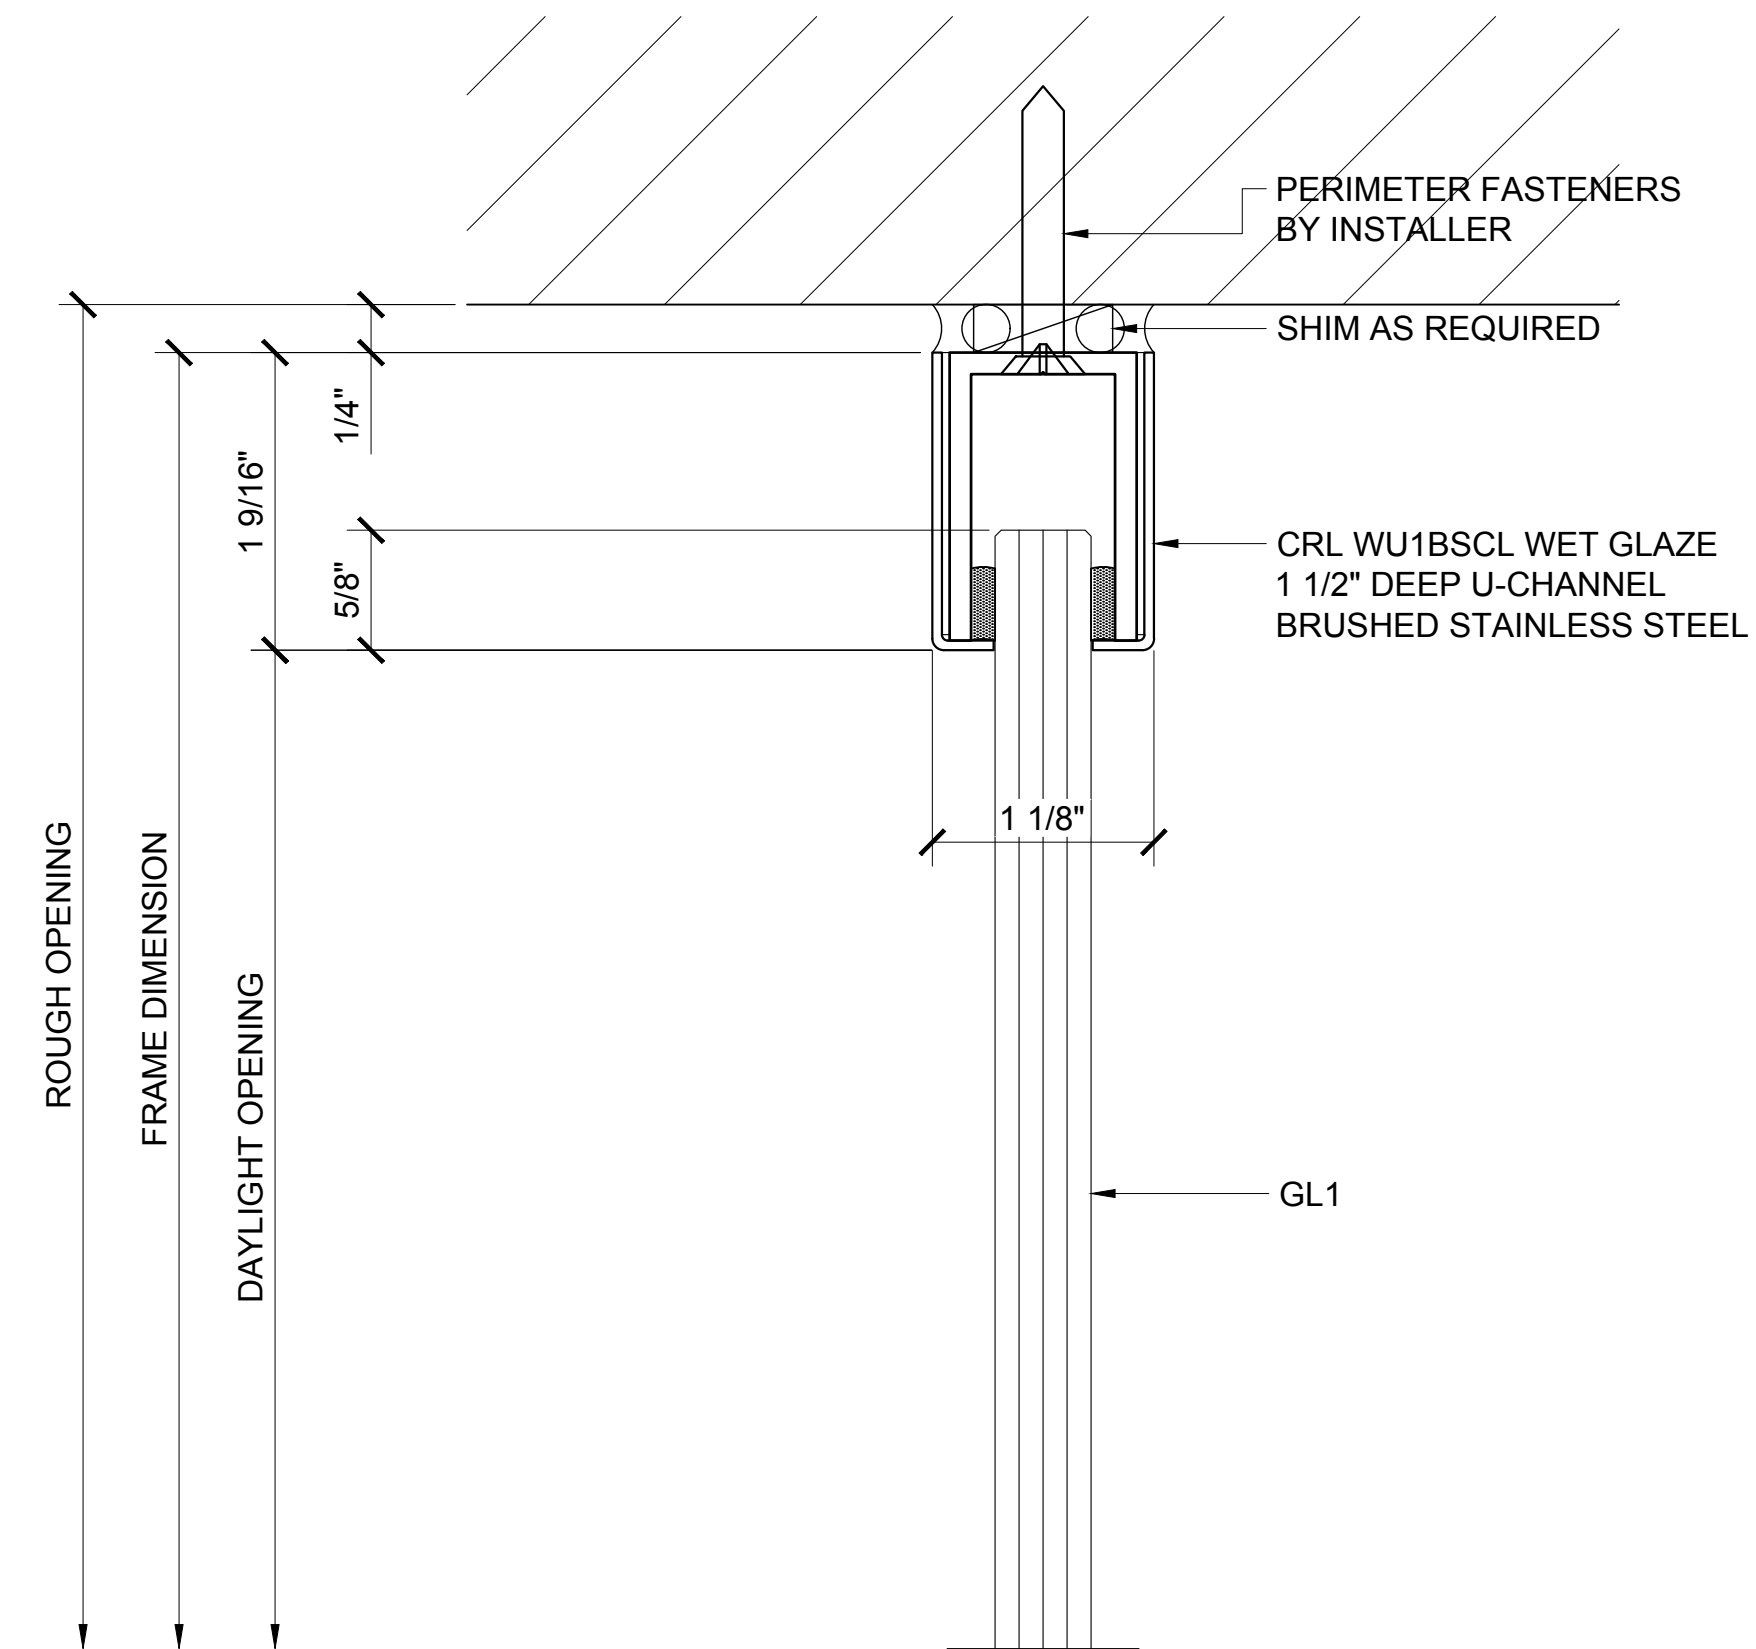

④ SIDELITE HEAD DETAIL

ARCH REF: 1'-0"=1'-0"

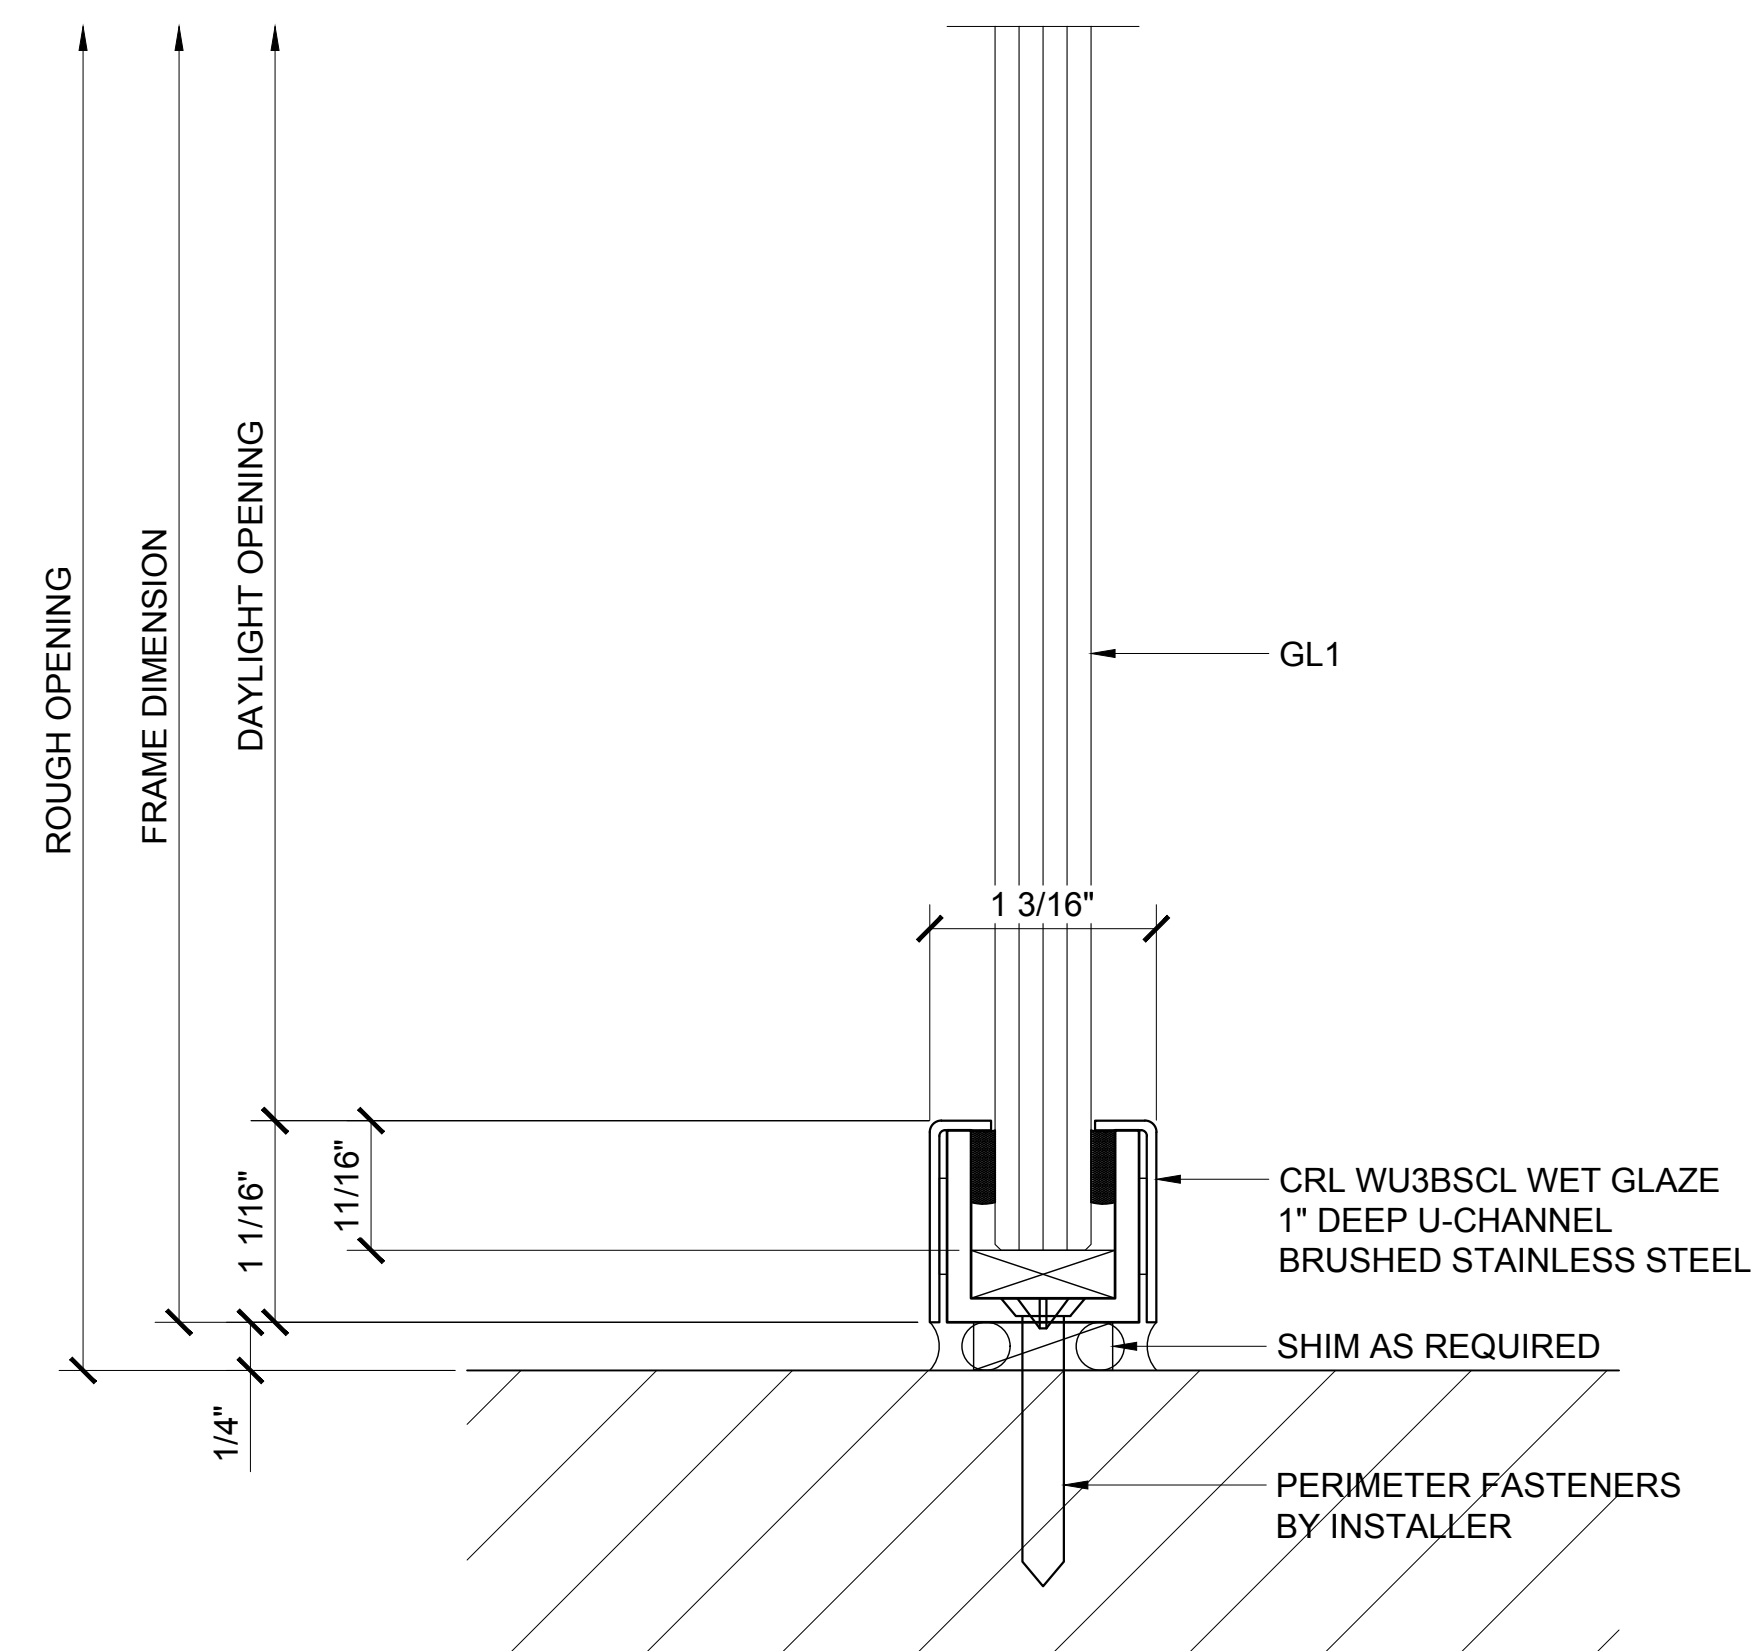

⑤ SIDELITE SILL DETAIL

ARCH REF: 1'-0"=1'-0"

Revisions By:


CRL
ALUMINUM
C.R. LAURENCE CO. ARCHITECTURAL PRODUCTS
2503 E. Vernon Avenue, Los Angeles, CA 90058-1897
PH (800) 421-6144 FX (800) 587-7301 www.crlaurence.com

Discription:
1202 SERIES SWINGING
GLASS DOOR SYSTEM


Drawn By: AAD
Date: 10/16/15
Scale: AS NOTED
File Name:
1202 Series Swinging Glass Door System.dwg

Sheet


2.10

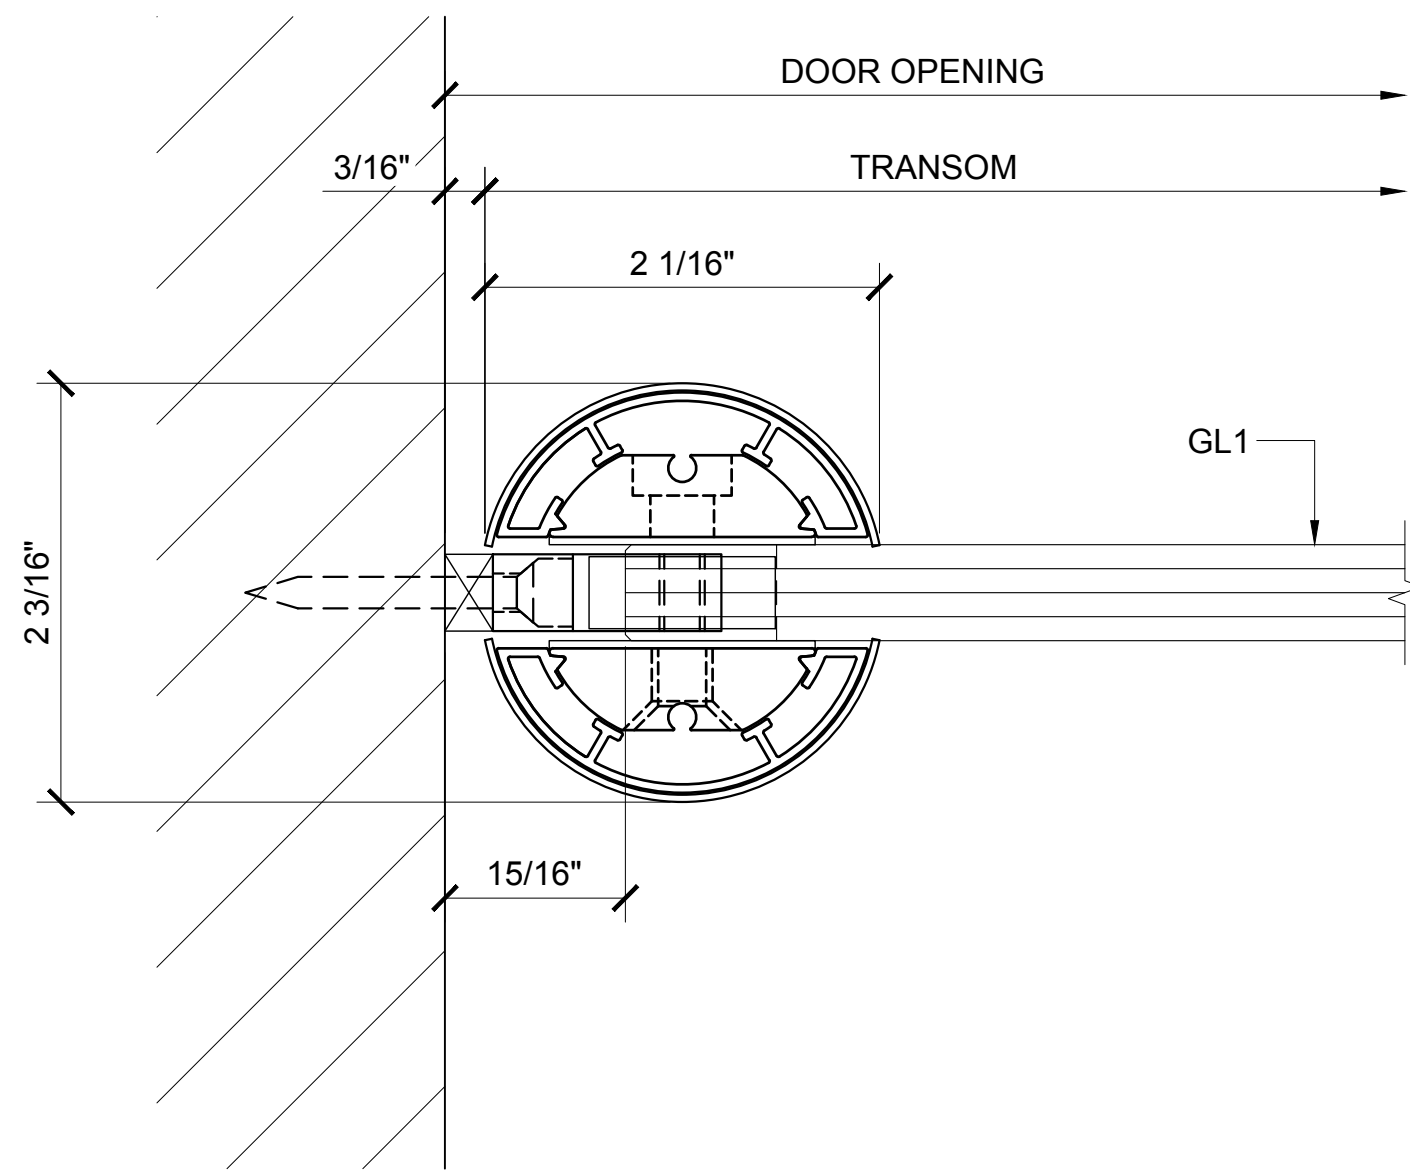


④ TRANSOM POST SECTION AT WALL DETAIL
 ARCH REF: 1'-0"=1'-0"

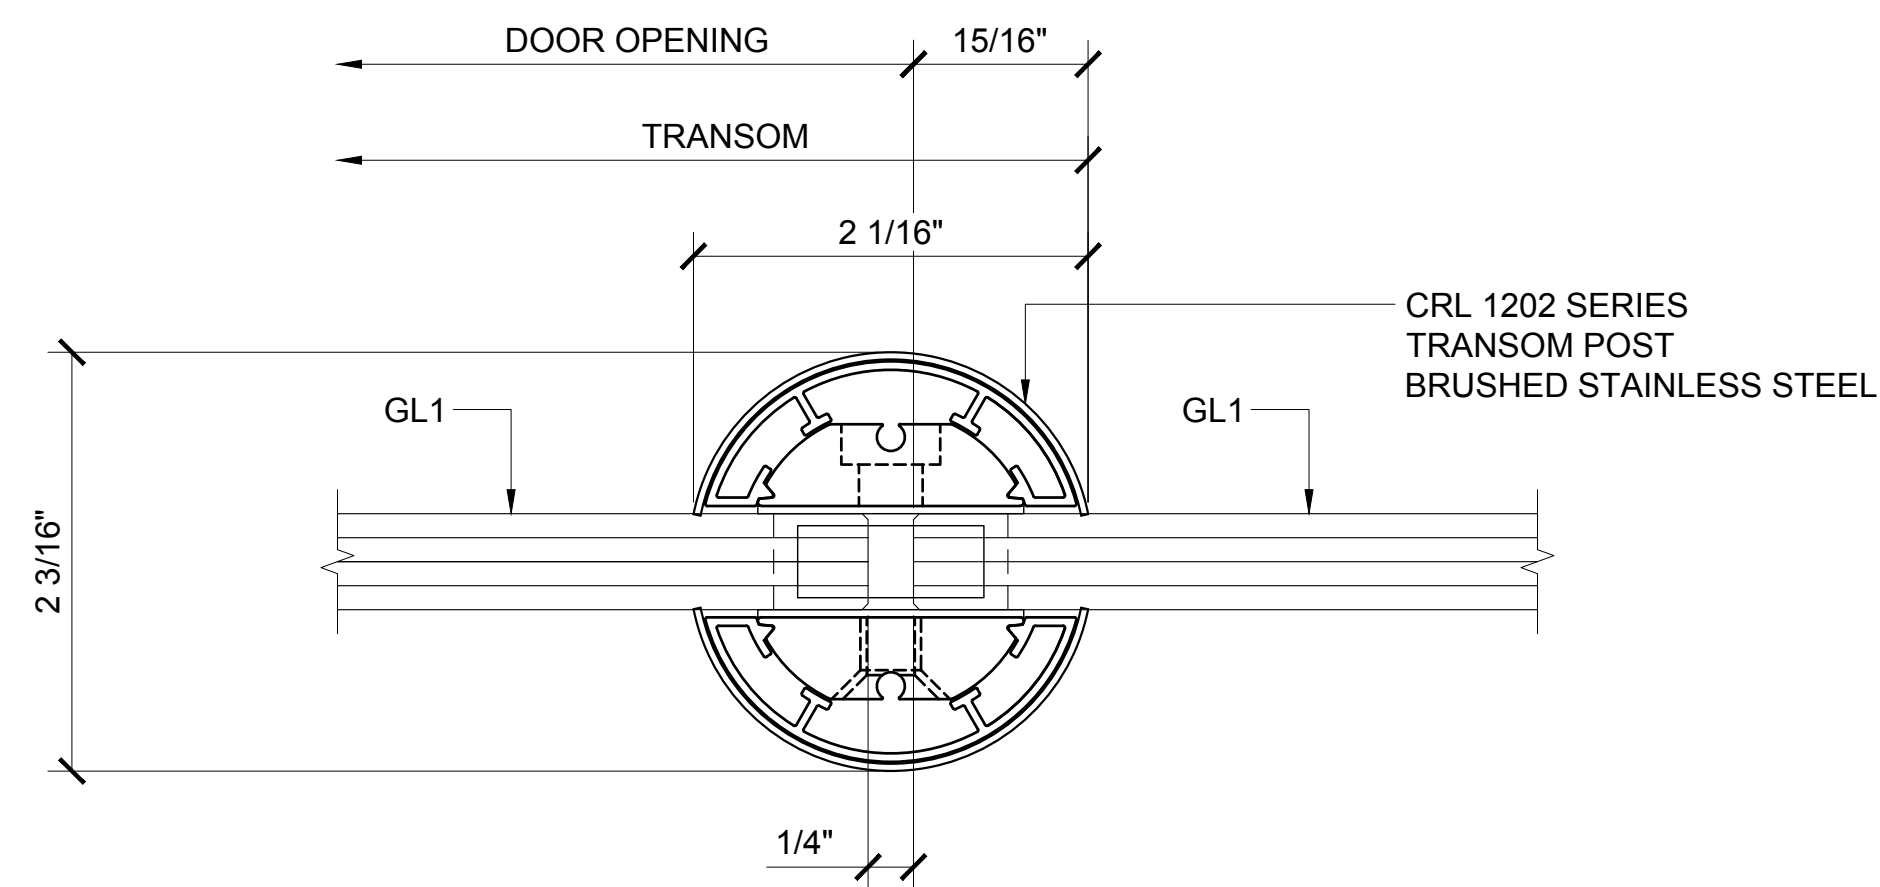


⑤ TRANSOM POST SECTION AT SIDELITE DETAIL
 ARCH REF: 1'-0"=1'-0"

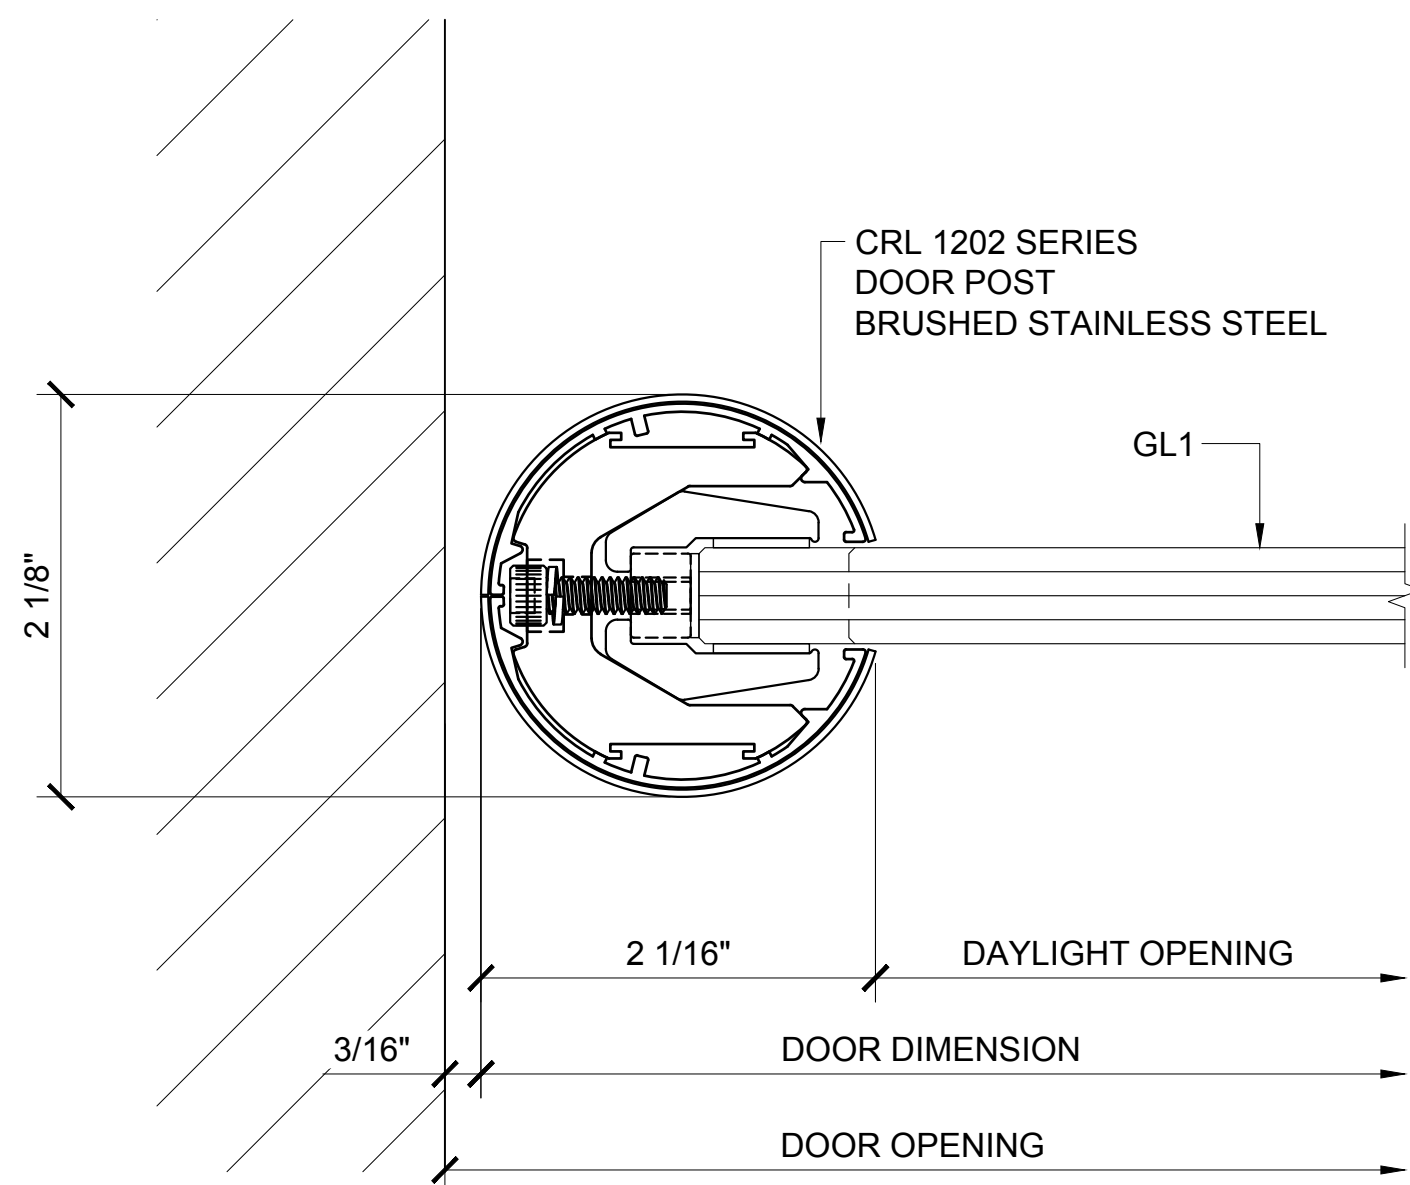

① DOOR PIVOT POST SECTION DETAIL
 ARCH REF: 1'-0"=1'-0"

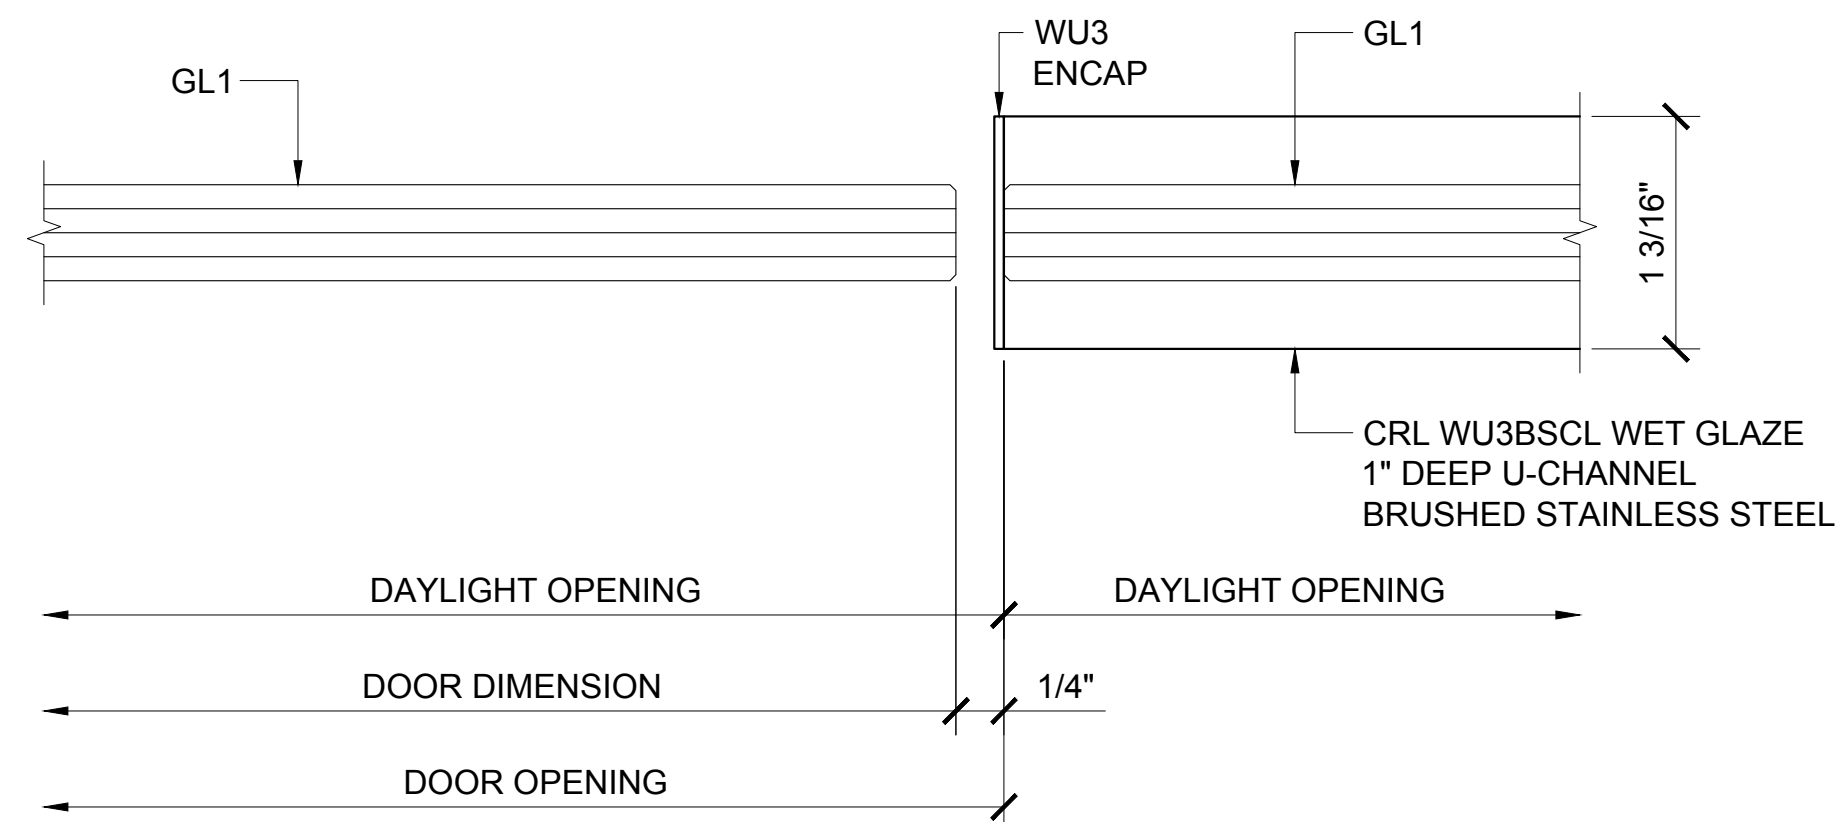


② DOOR JAMB AT SIDELITE
 ARCH REF: 1'-0"=1'-0"

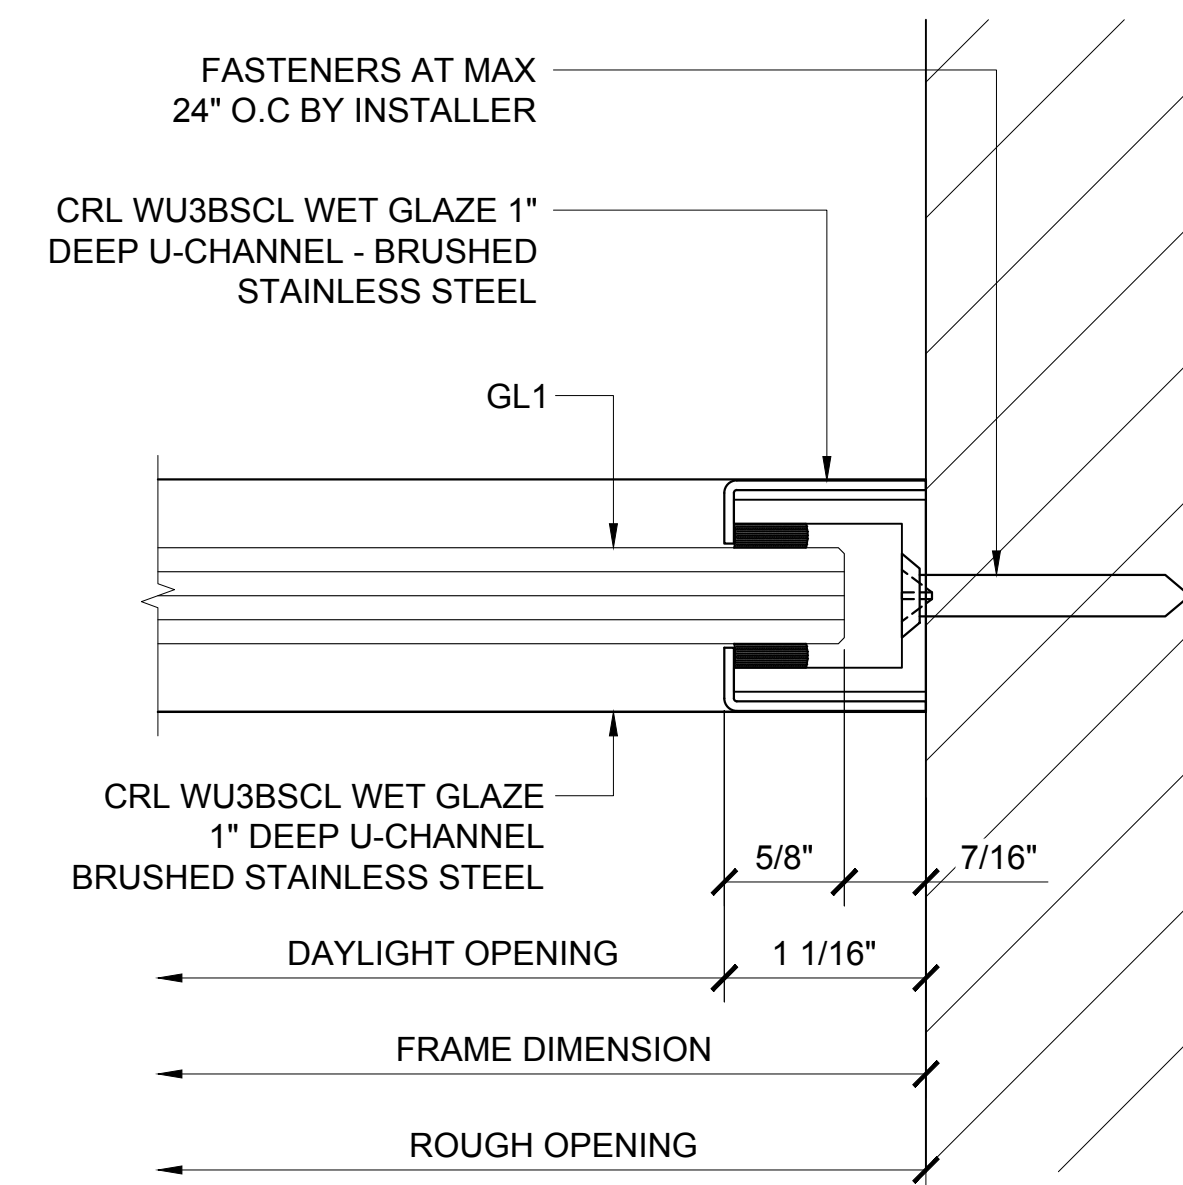


③ WALL JAMB DETAIL
 ARCH REF: 1'-0"=1'-0"


Revisions By:	
 CRL ALUMINUM C.R. LAURENCE CO. ARCHITECTURAL PRODUCTS 2503 E. Vernon Avenue, Los Angeles, CA 90058-1897 PH (800) 421-6144 FX 800-587-7301 www.crlaurence.com	
Discription: 1202 SERIES SWINGING GLASS DOOR SYSTEM	
Drawn By: AAD Date: 10/16/15 Scale: AS NOTED File Name: 1202 Series Swinging Glass Door System.dwg	
Sheet <div>3.10</div>	

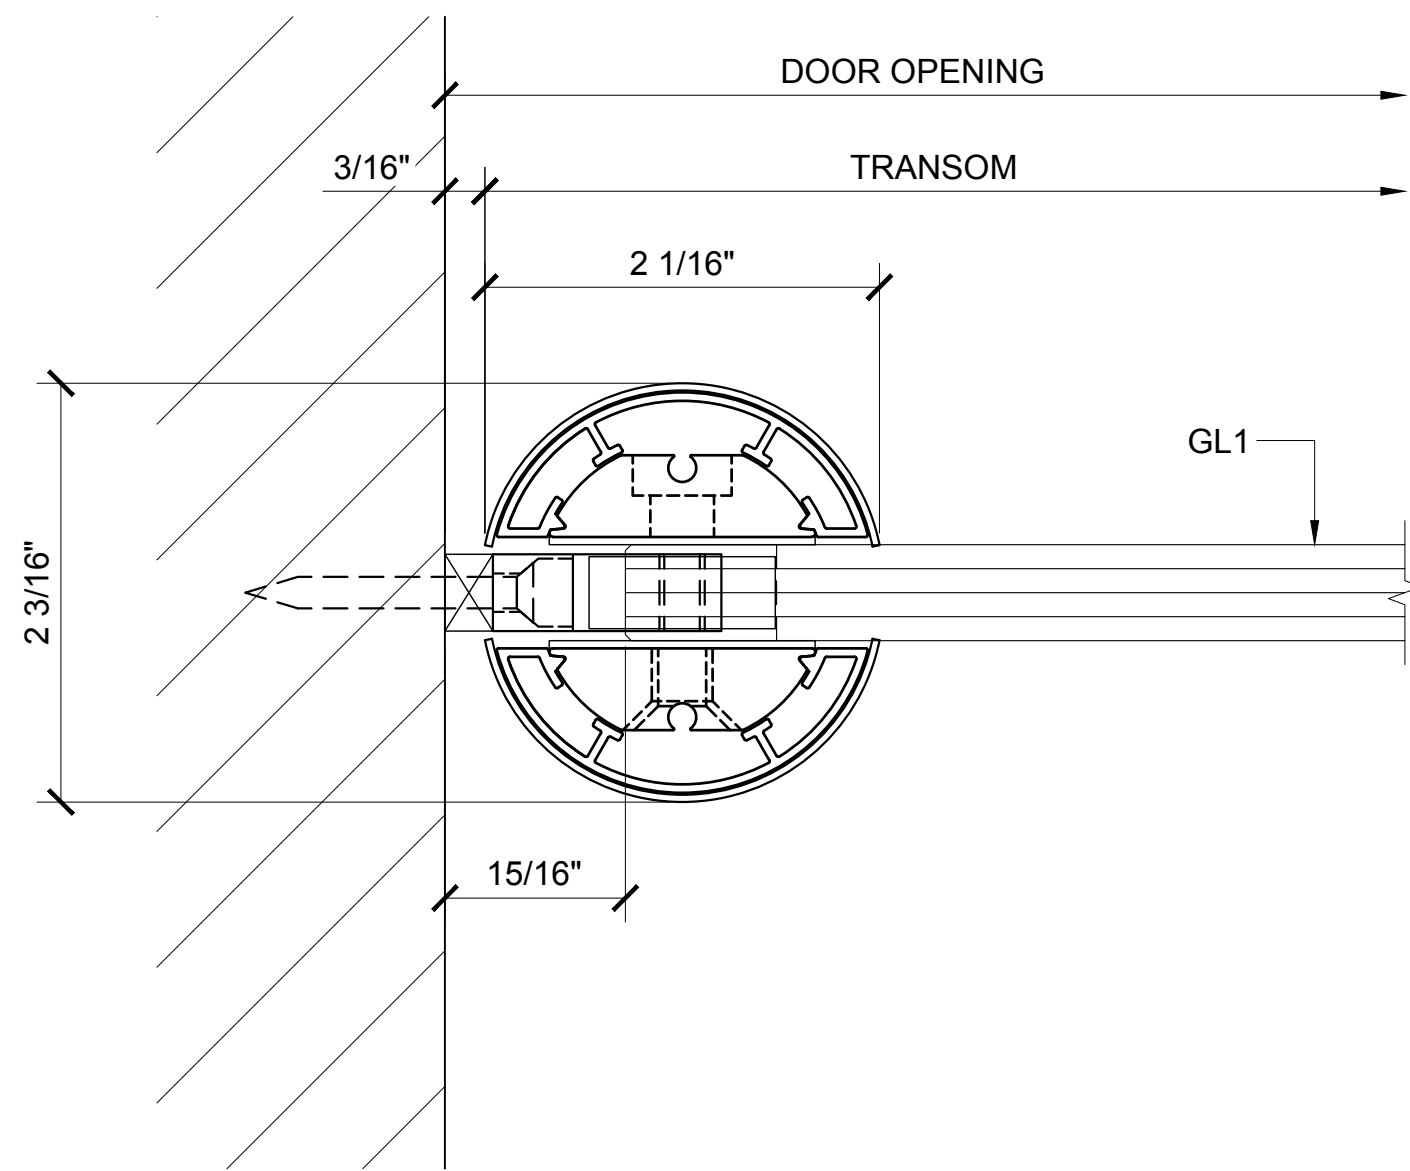


④ TRANSOM POST SECTION AT WALL DETAIL
 ARCH REF: 1'-0"=1'-0"

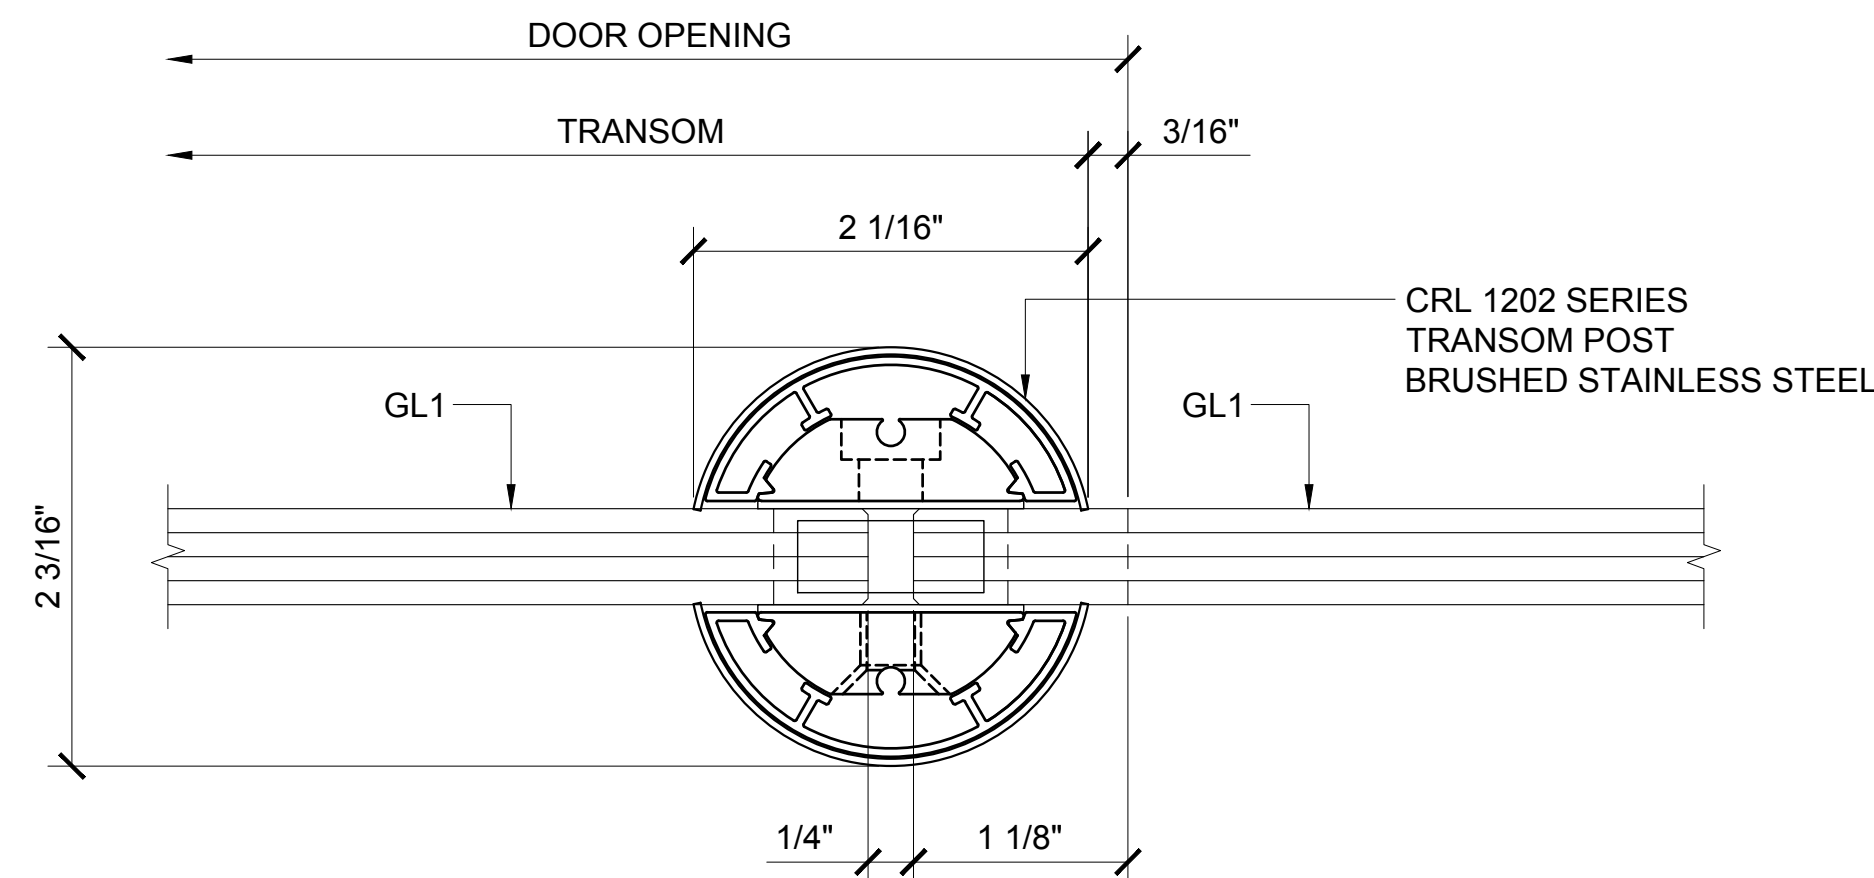


⑤ TRANSOM POST SECTION AT SIDELITE DETAIL
 ARCH REF: 1'-0"=1'-0"

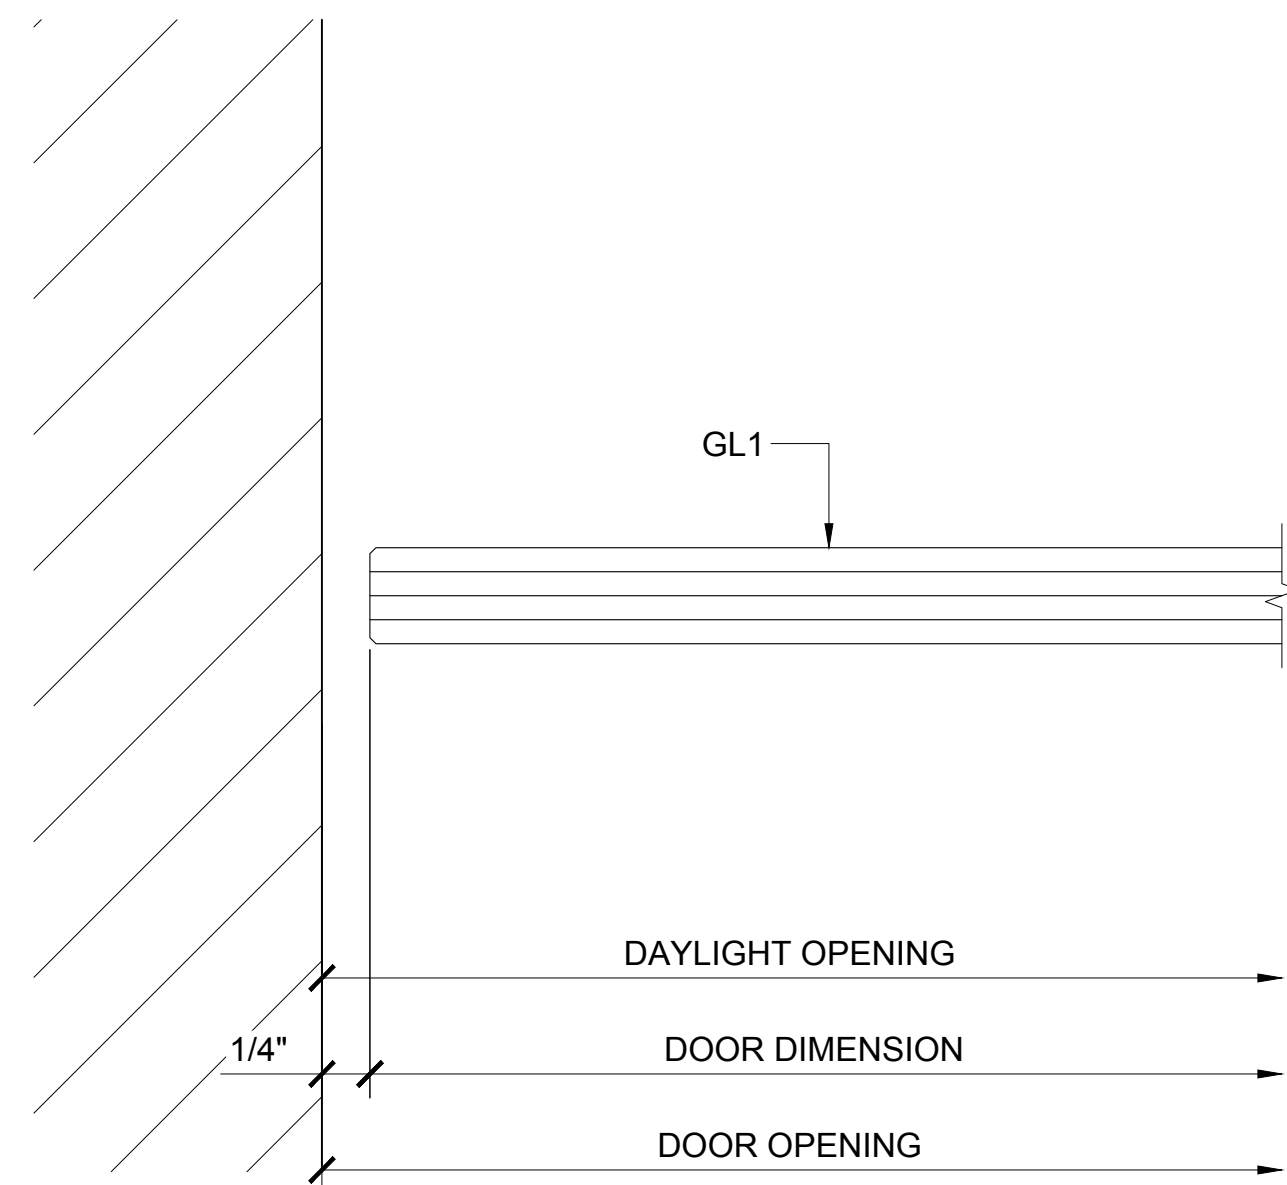

① DOOR JAMB AT WALL
 ARCH REF: 1'-0"=1'-0"

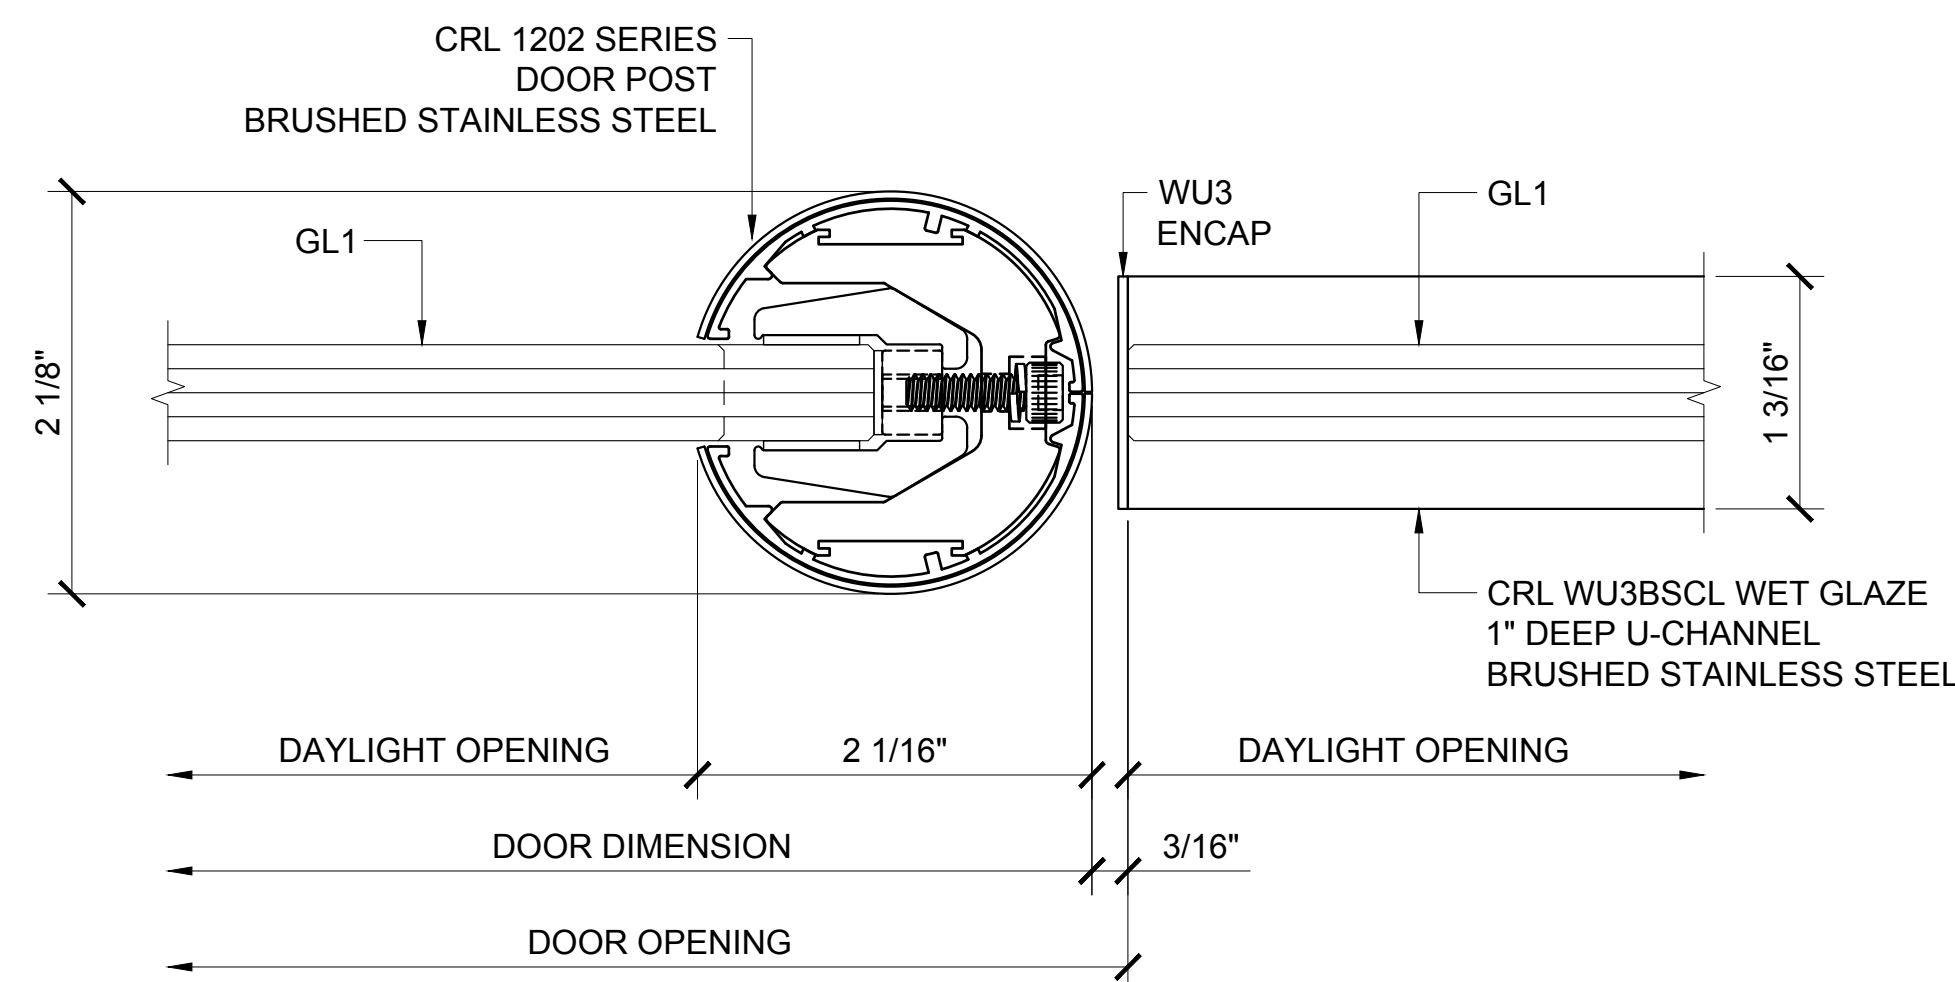

② DOOR PIVOT POST SECTION DETAIL
 ARCH REF: 1'-0"=1'-0"

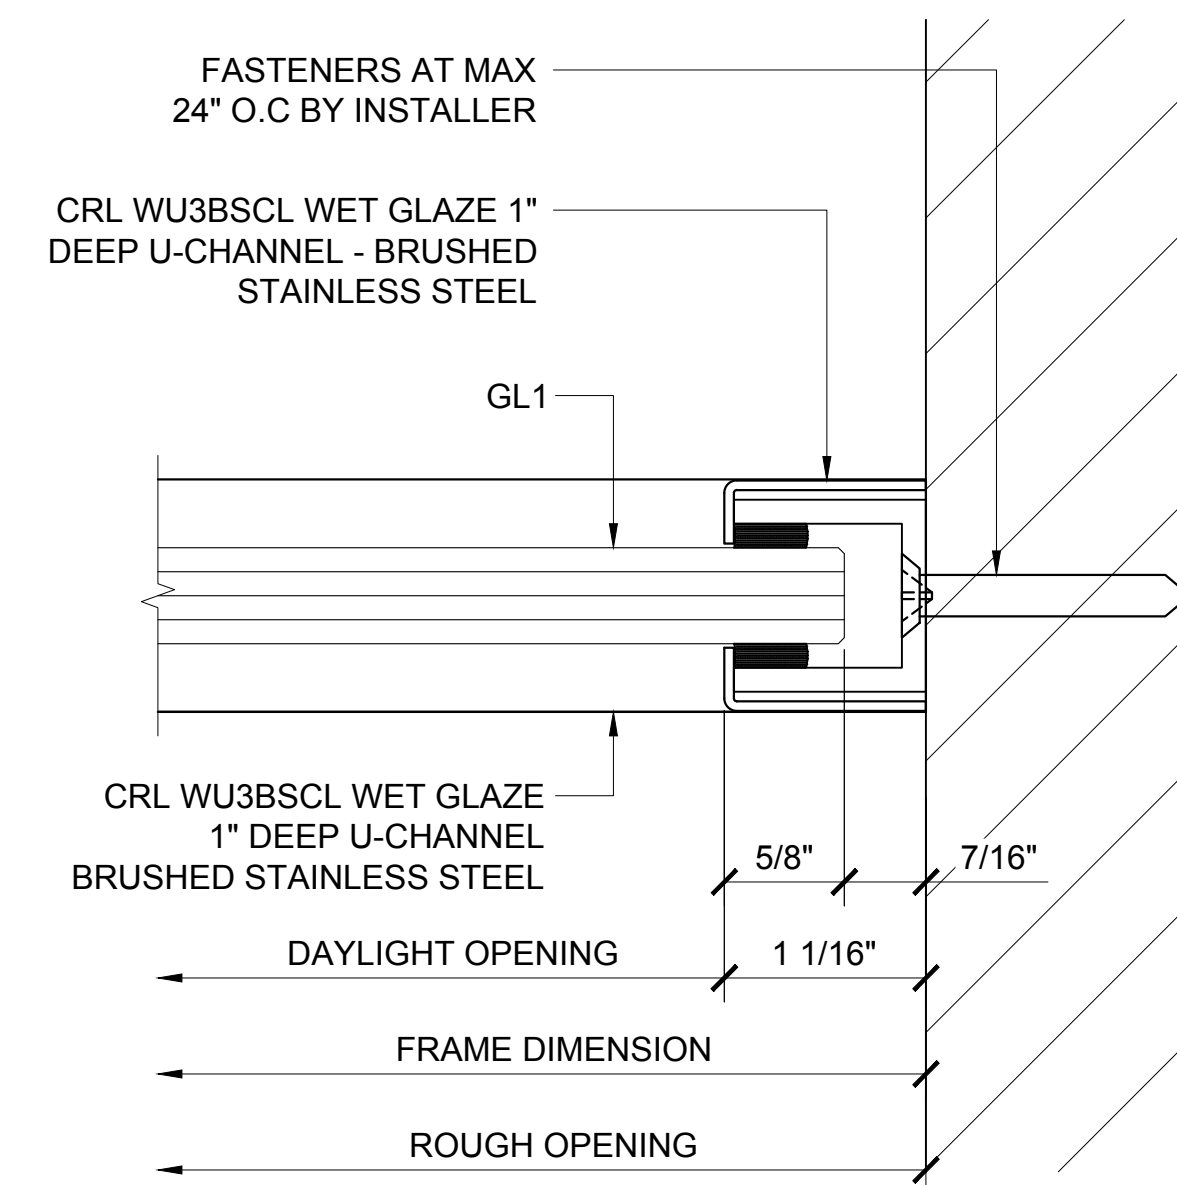

③ WALL JAMB DETAIL
 ARCH REF: 1'-0"=1'-0"

Revisions By:

CRL
US ALUMINUM
 C.R. LAURENCE CO. ARCHITECTURAL PRODUCTS
 2503 E. Vernon Avenue, Los Angeles, CA 90058-1897
 PH (800) 421-6144 FX 800-587-7301 www.crlaurence.com


Discription:
 1202 SERIES SWINGING
 GLASS DOOR SYSTEM

Drawn By: AAD
 Date: 10/16/15
 Scale: AS NOTED
 File Name:
 1202 Series Swinging Glass Door System.dwg

Sheet




1202 SERIES SWINGING SINGLE GLASS DOORS - W/ MEDIUM TRANSOM & W/ SIDELITE
19 1/4" MIN TO 23 3/16" MAX HEIGHT

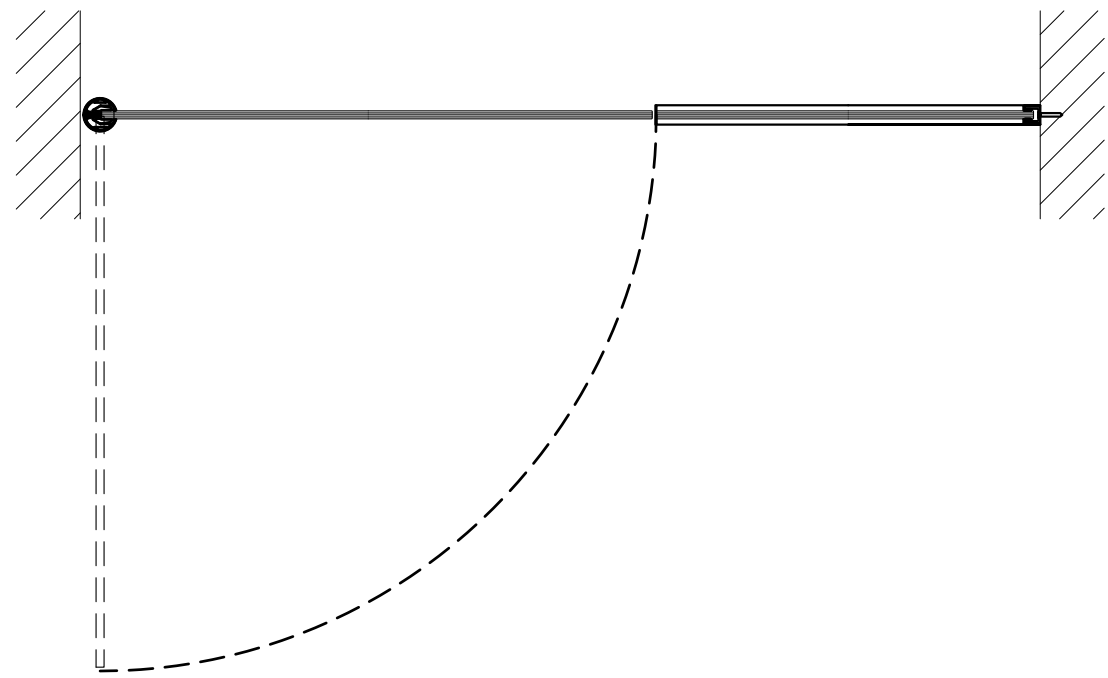


1 PLAN

ARCH REF: 1"=1'-0"

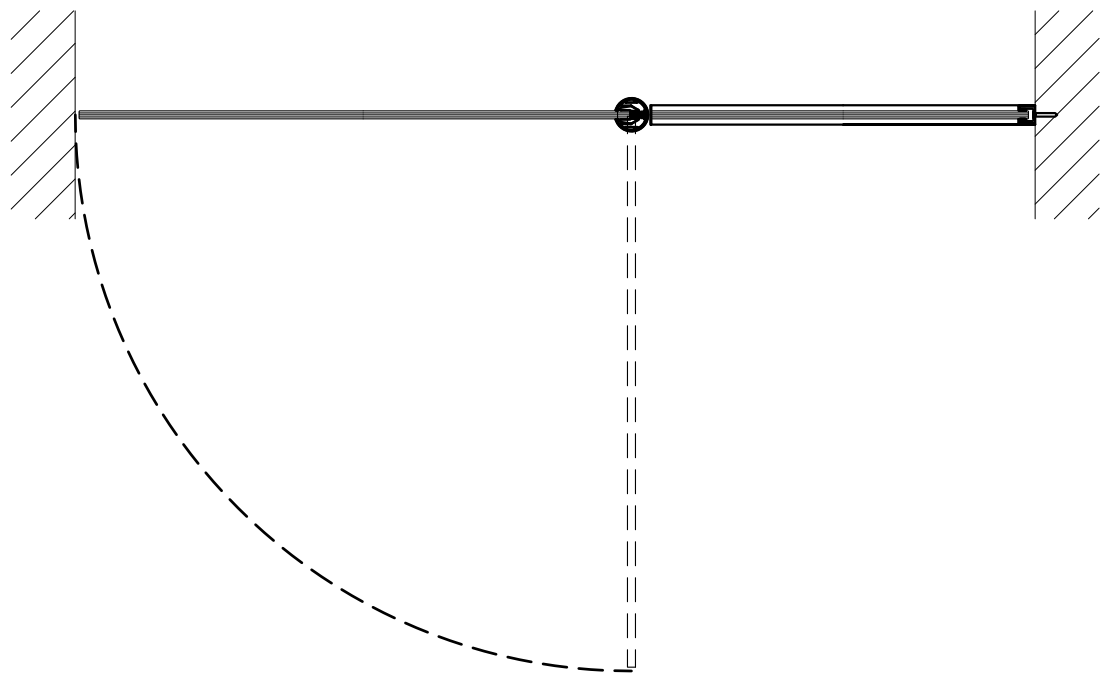


3 PLAN

ARCH REF: 1"=1'-0"

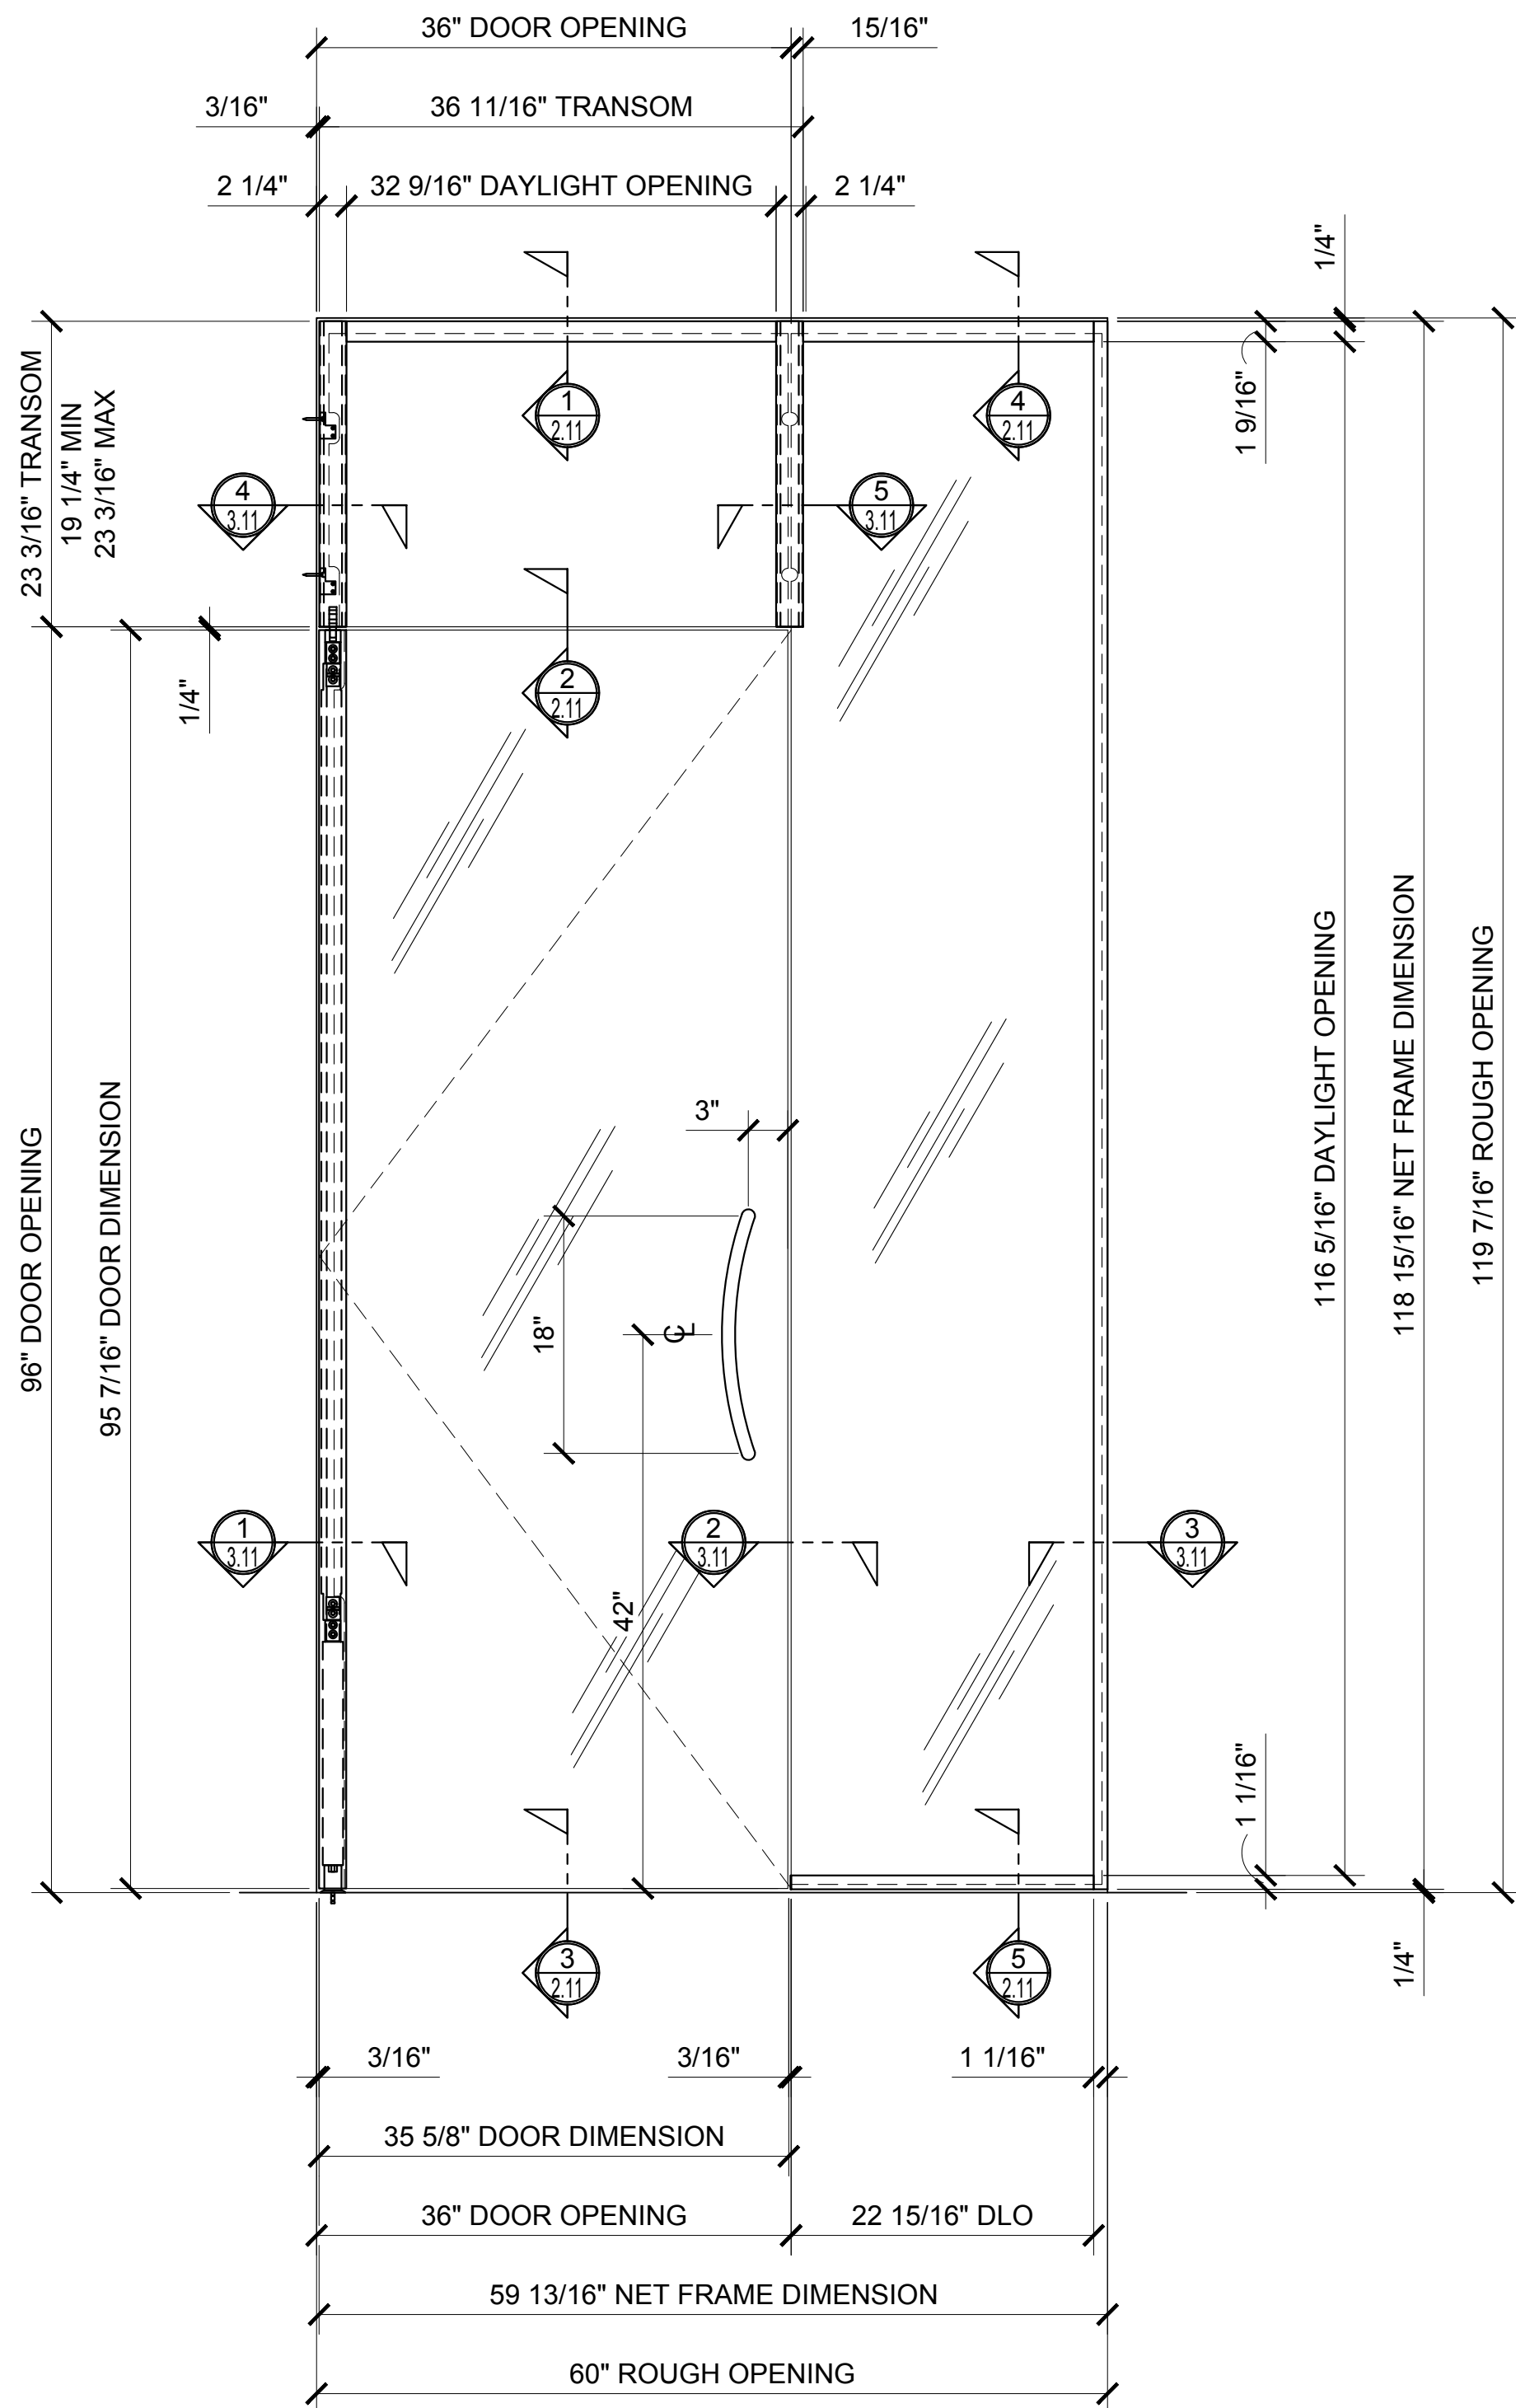


2 ELEVATION

ARCH REF: 1"=1'-0"

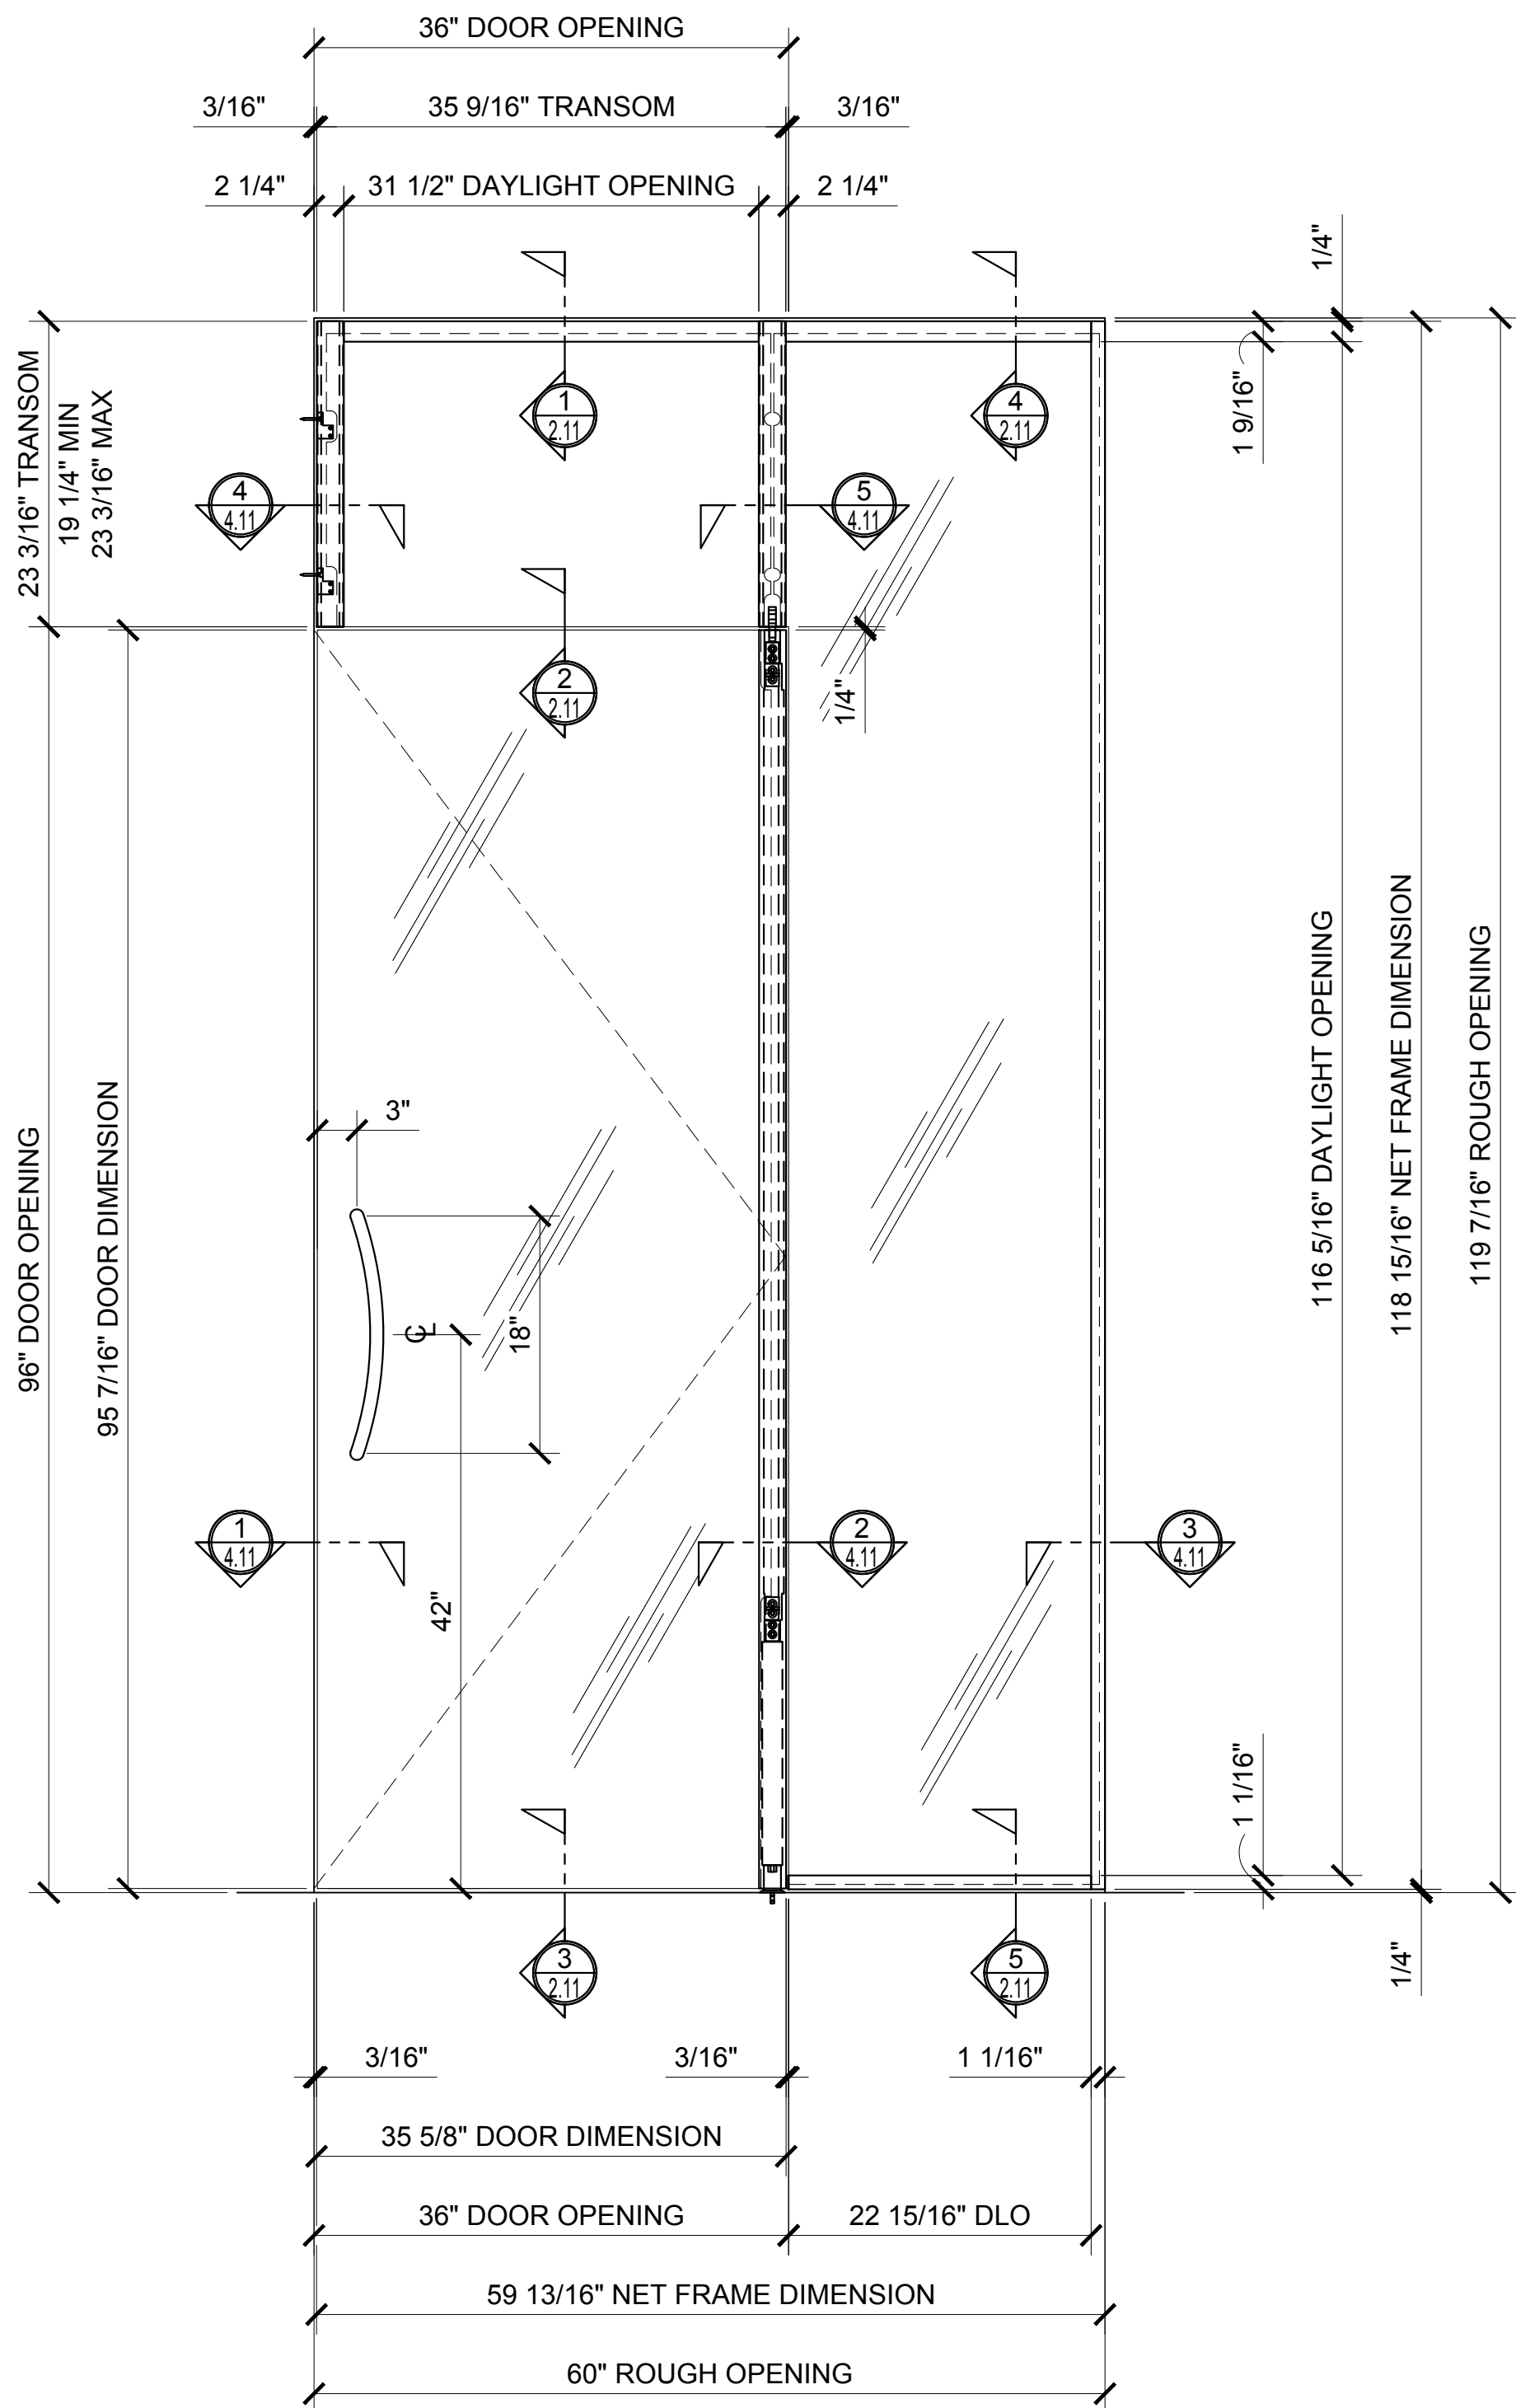


4 ELEVATION

ARCH REF: 1"=1'-0"

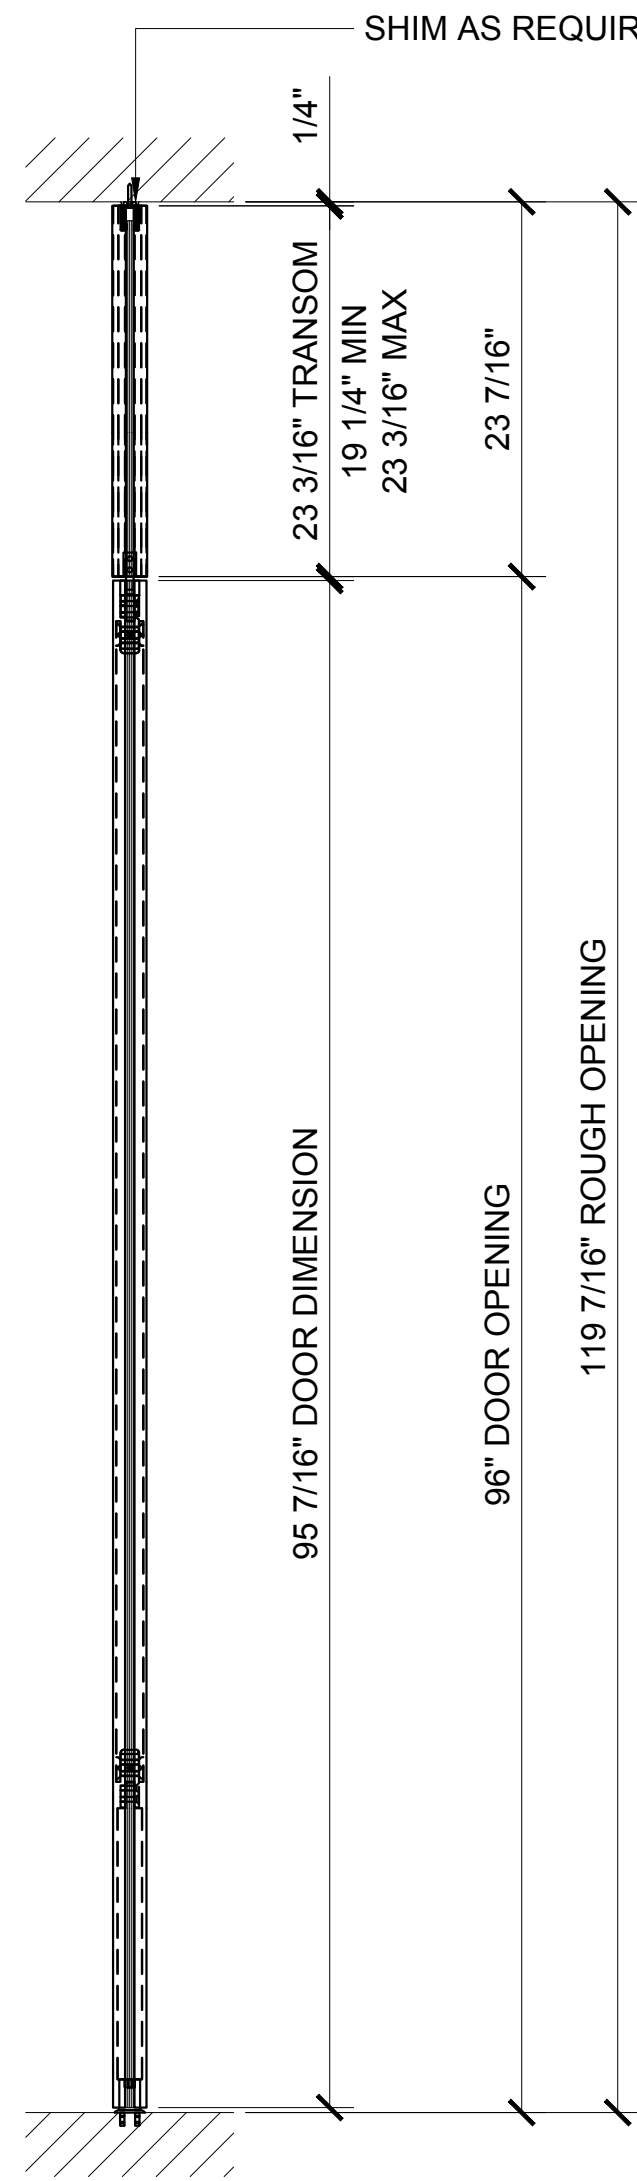

5 DOOR SECTION

ARCH REF: 1"=1'-0"

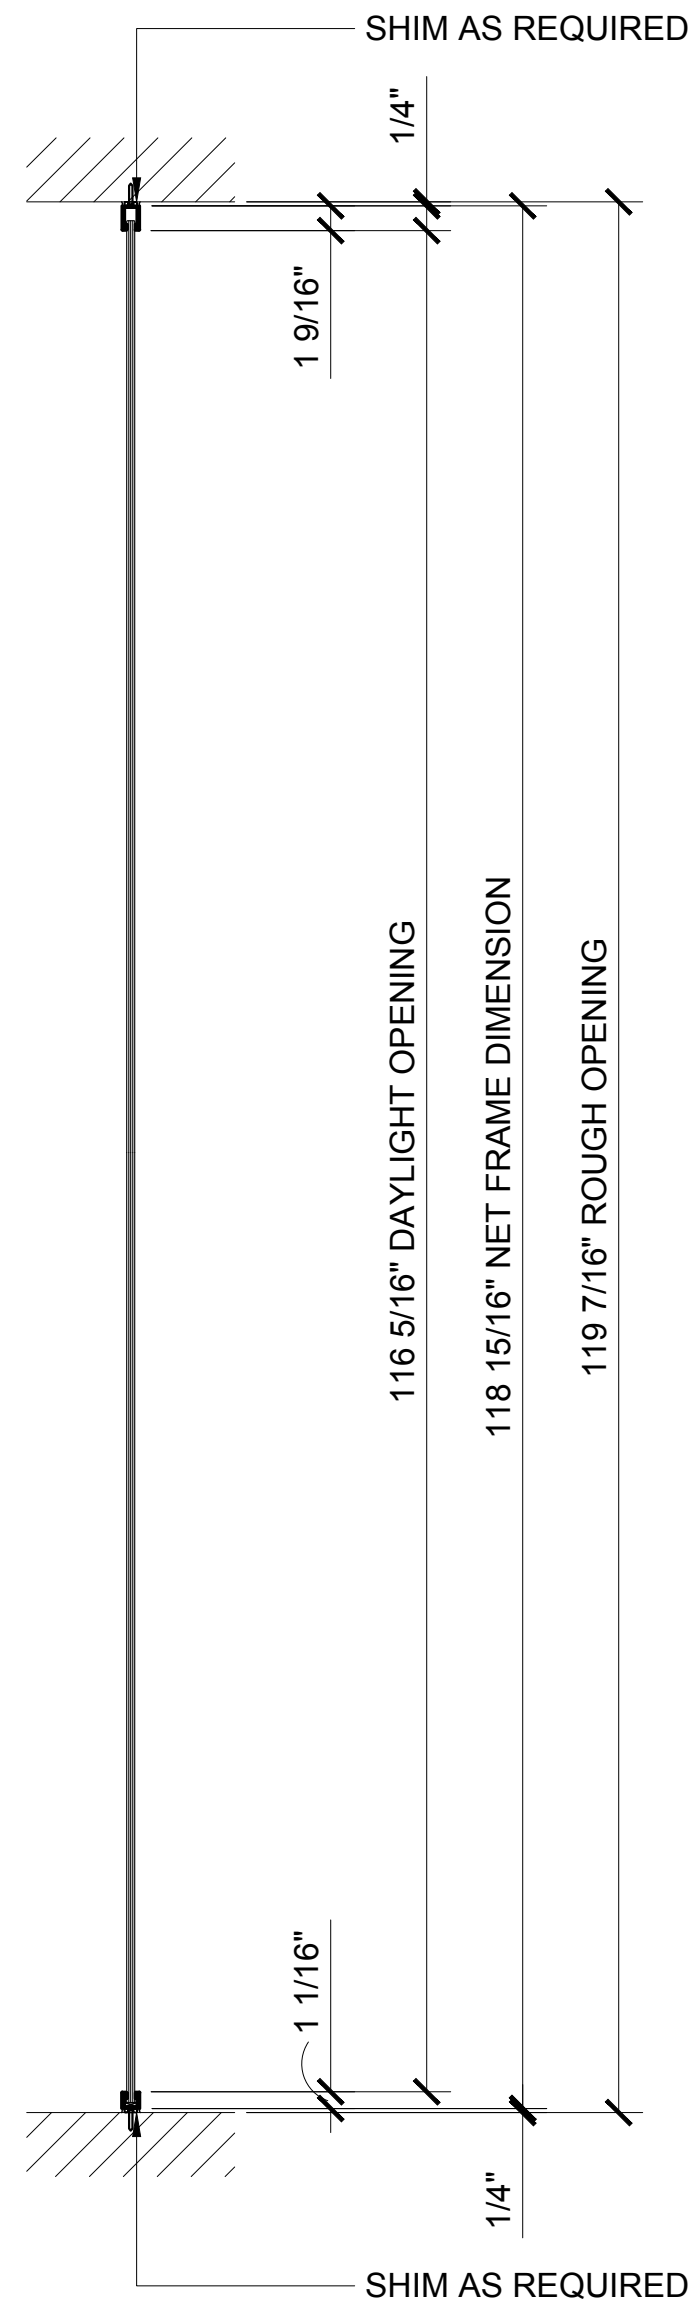

6 SIDELITE SECTION

ARCH REF: 1"=1'-0"

Revisions By:


CRL
US ALUMINUM

C.R. LAURENCE CO. ARCHITECTURAL PRODUCTS
2503 E. Vernon Avenue, Los Angeles, CA 90058-1897
PH (800)-421-6144 FX 800-597-7301 www.crlaurence.com

Discription:


1202 SERIES SWINGING
GLASS DOOR SYSTEM

Drawn By: AAD
Date: 10/16/15
Scale: AS NOTED
File Name: 1202 Series Swinging Glass Door System.dwg
Sheet

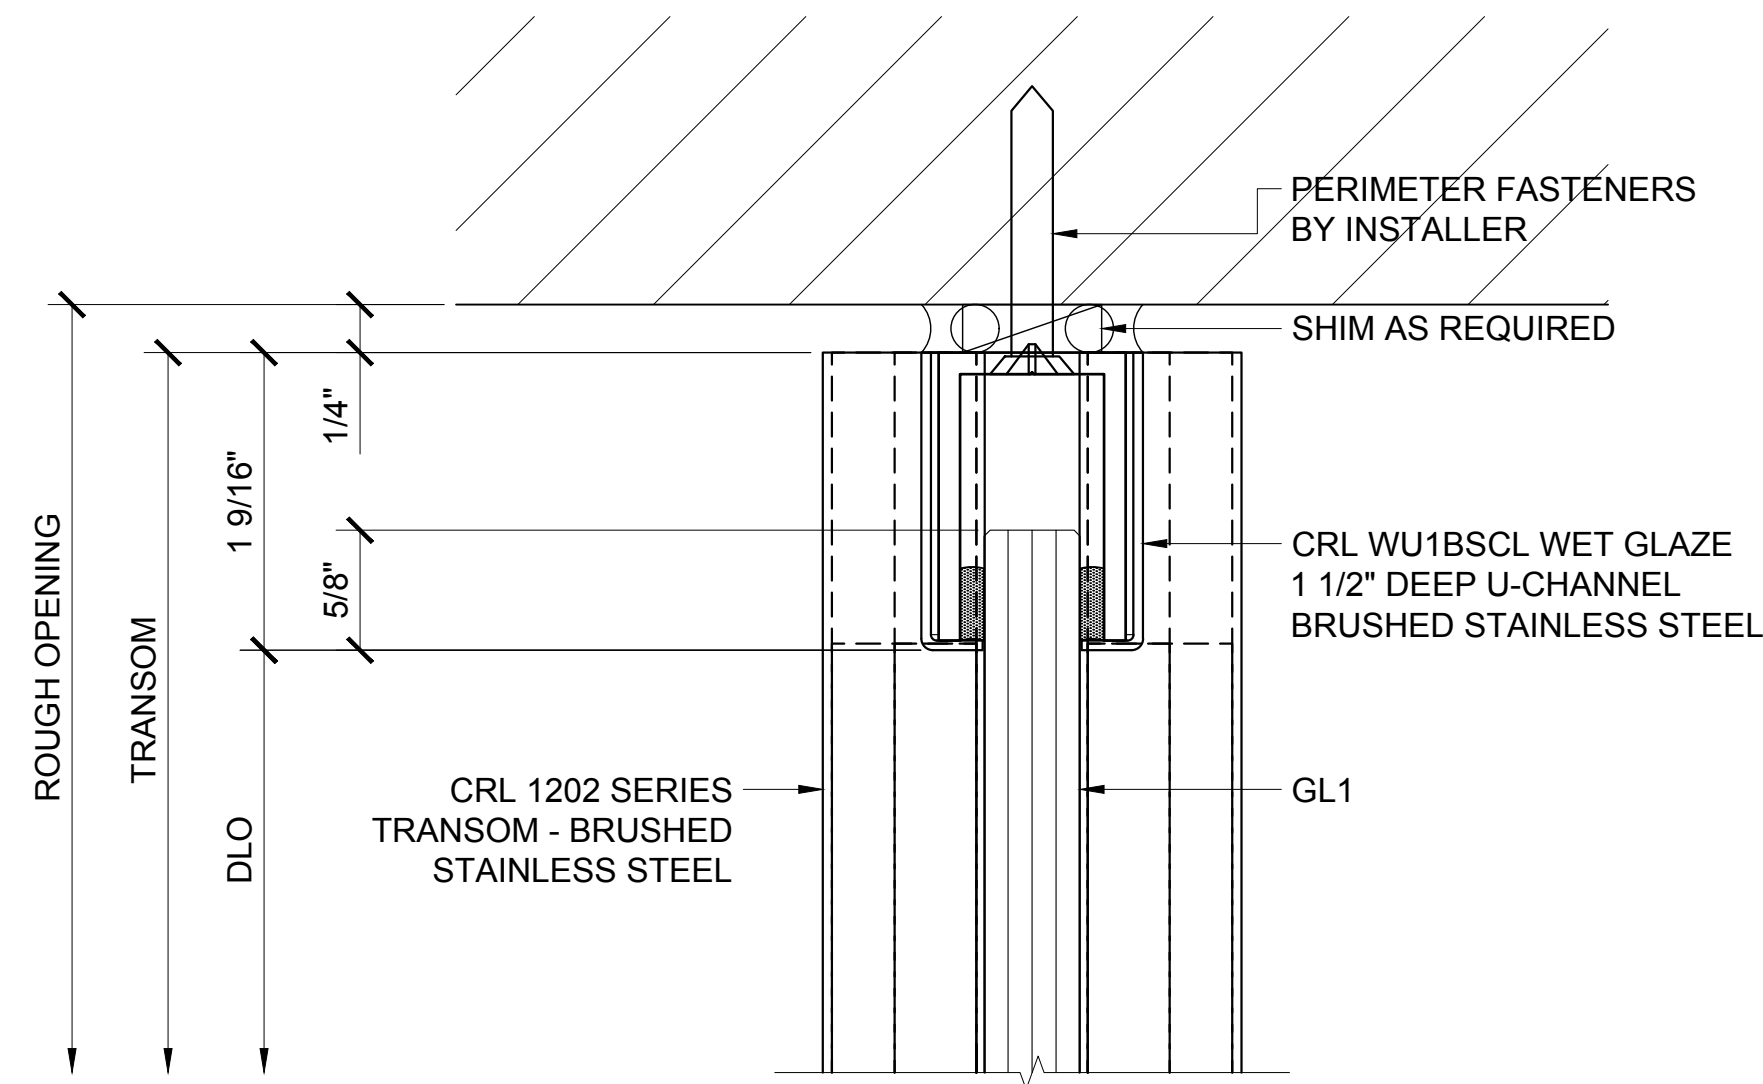


① TRANSOM HEAD DETAIL

ARCH REF: 1'-0"=1'-0"

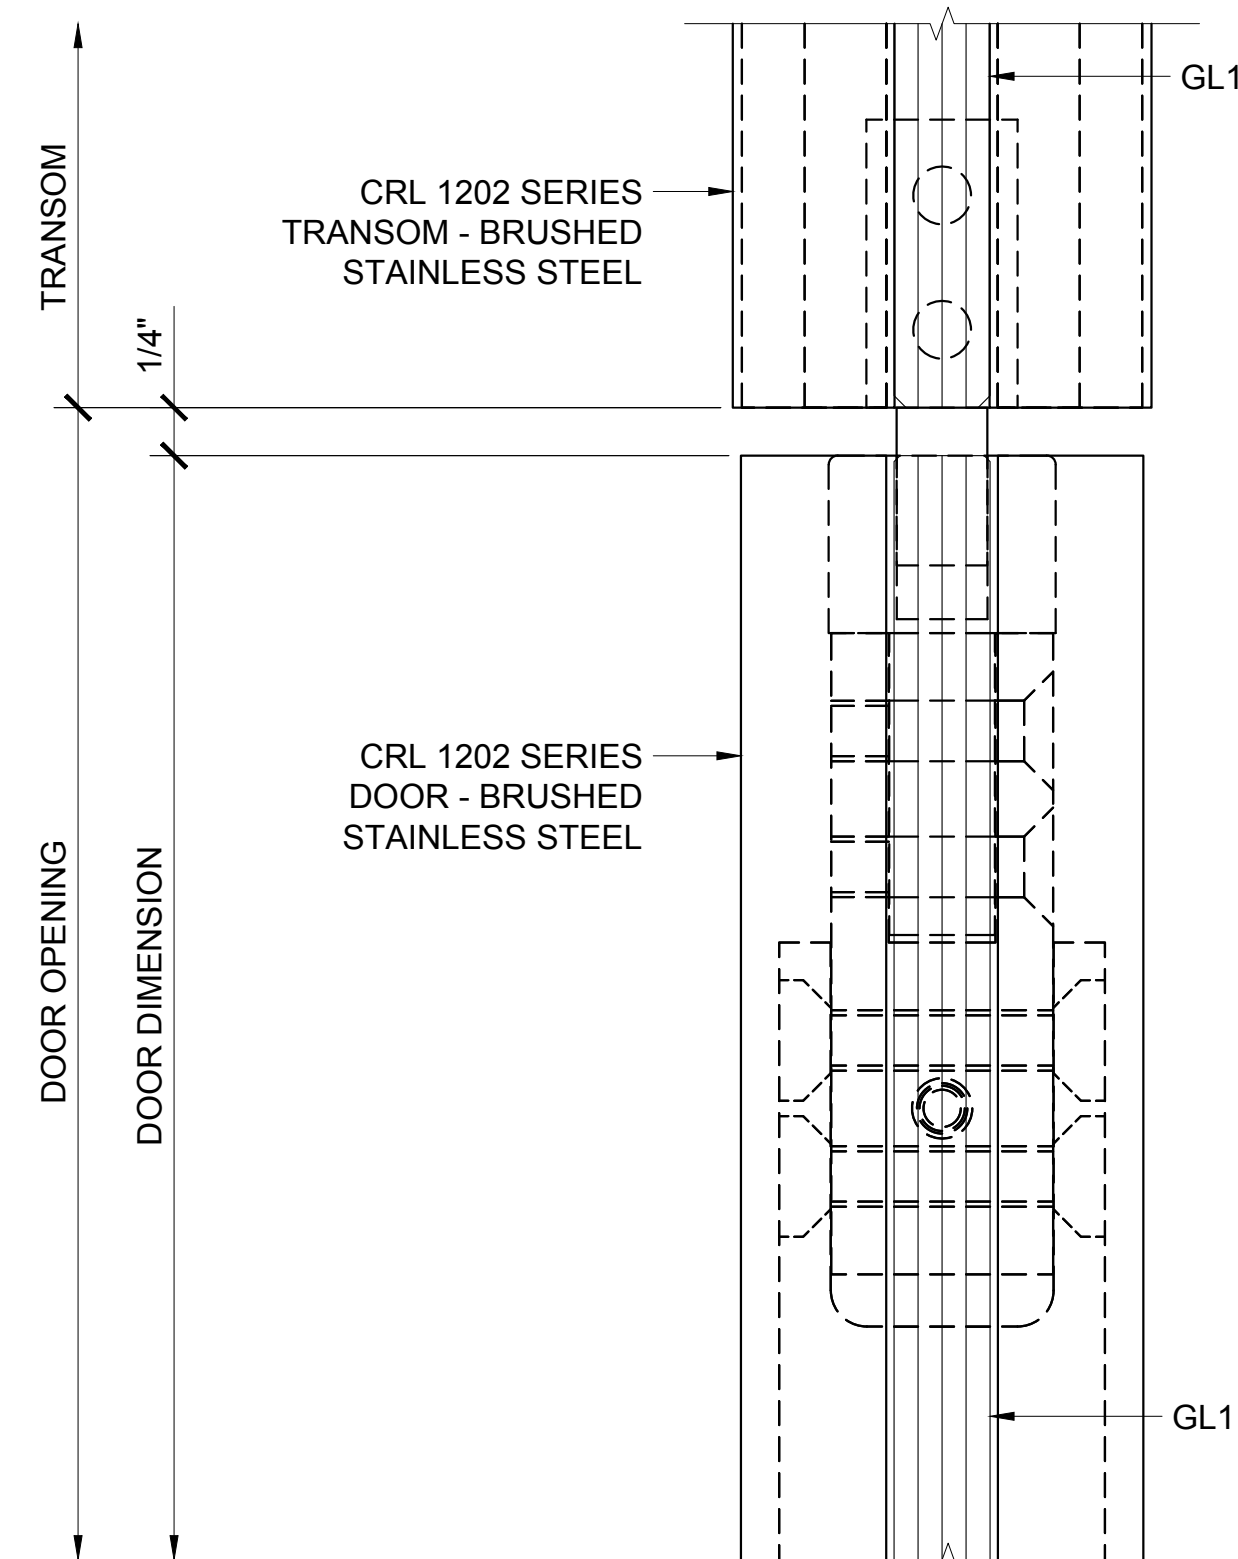


② DOOR HEAD AT TRANSOM DETAIL

ARCH REF: 1'-0"=1'-0"

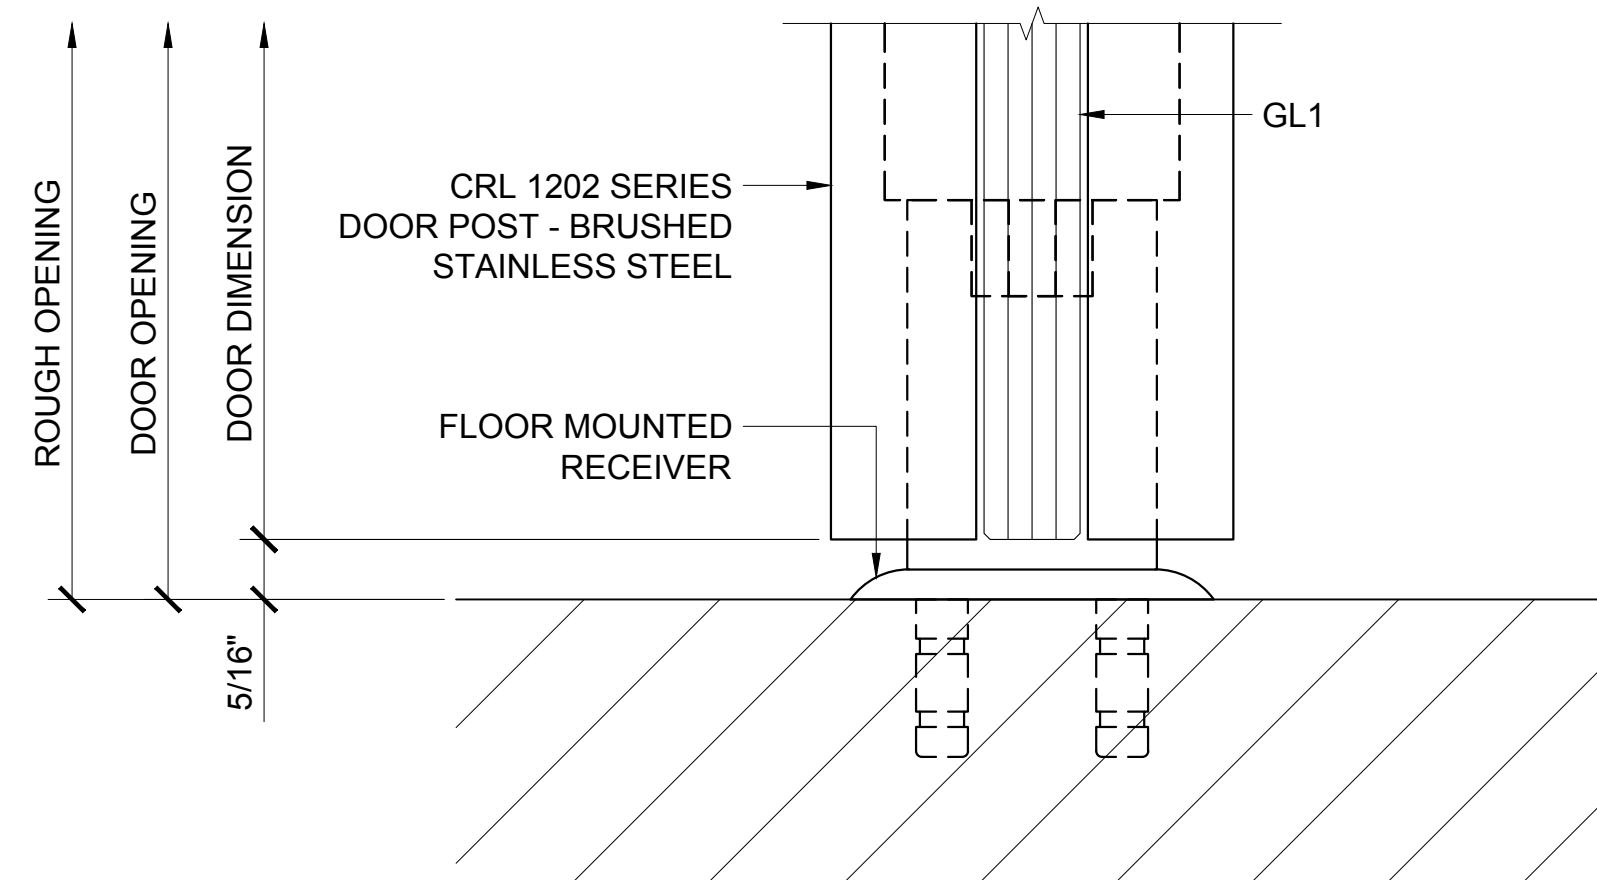


③ DOOR SILL DETAIL

ARCH REF: 1'-0"=1'-0"

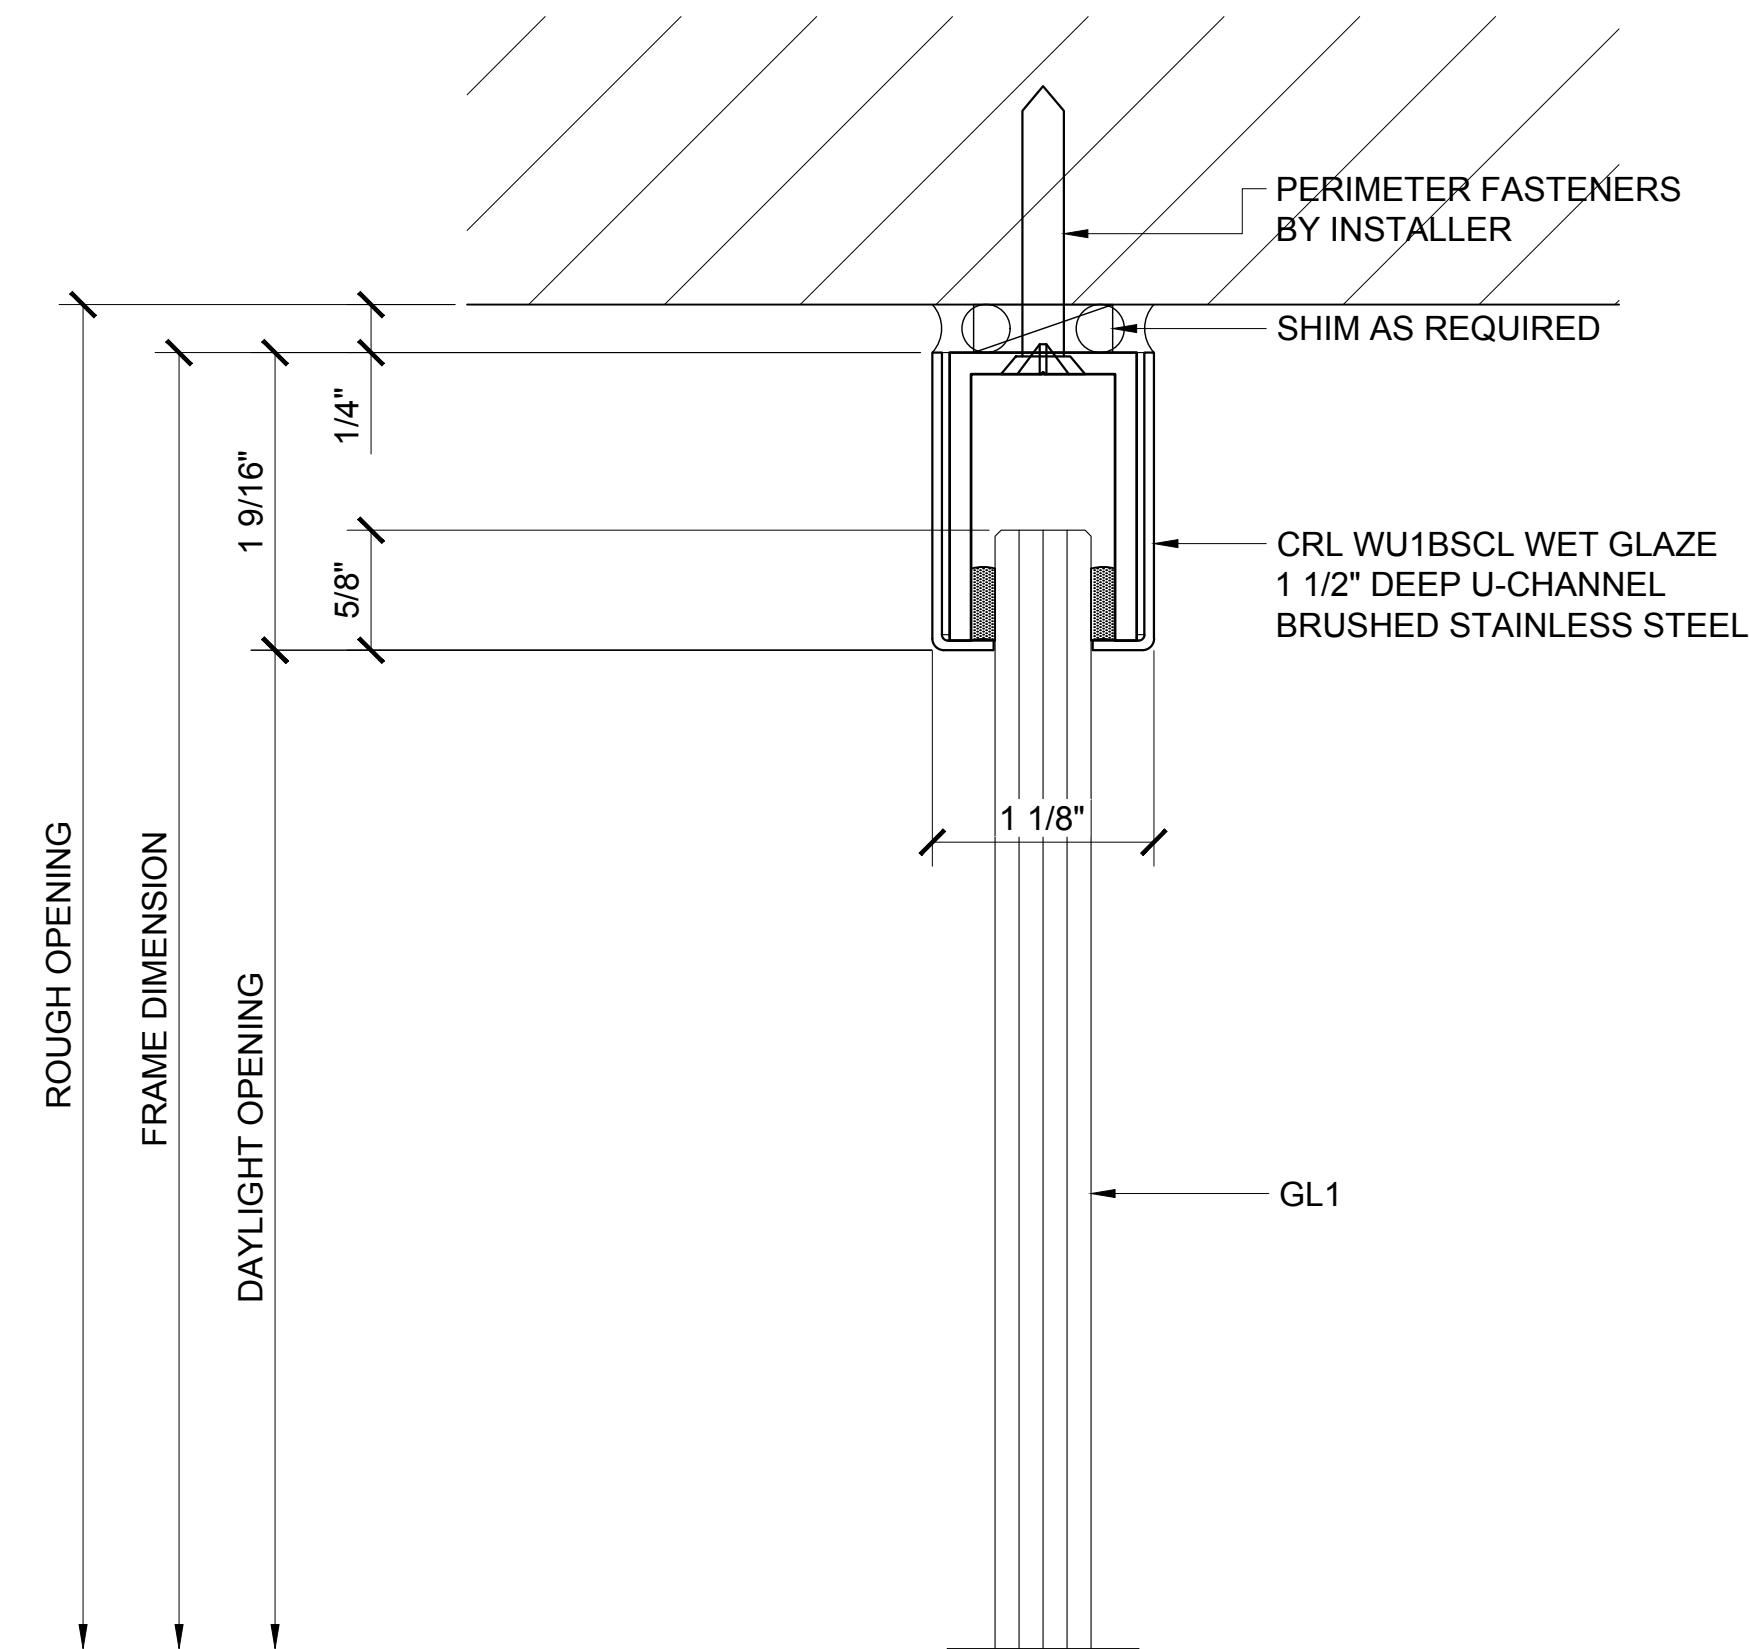

④ SIDELITE HEAD DETAIL

ARCH REF: 1'-0"=1'-0"

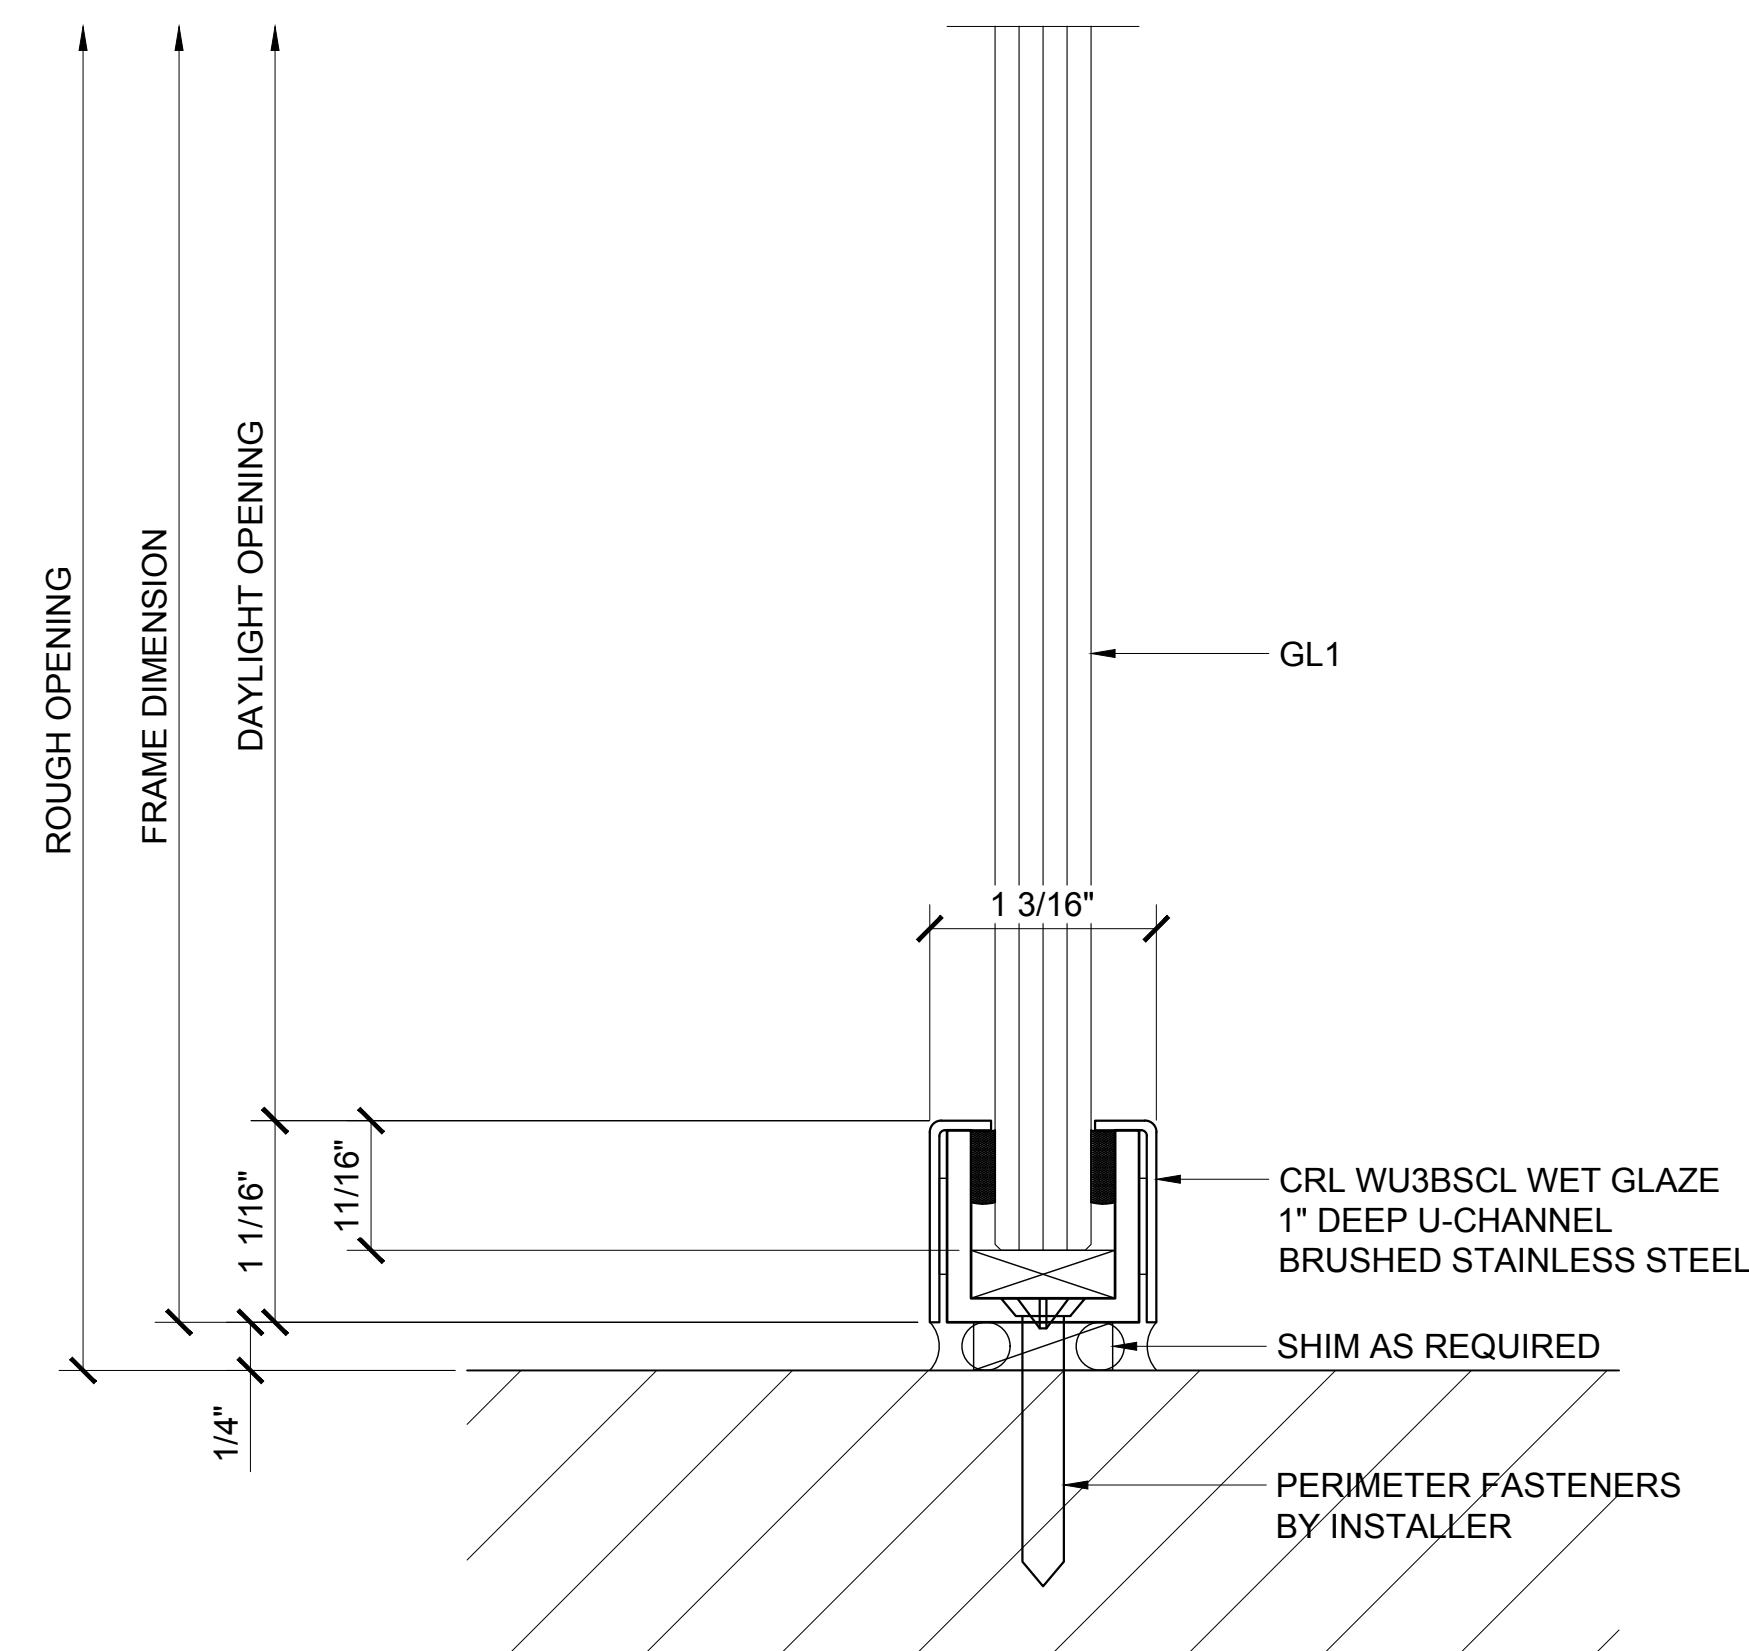

⑤ SIDELITE SILL DETAIL

ARCH REF: 1'-0"=1'-0"

Revisions By:


CRL
ALUMINUM
C.R. LAURENCE CO. ARCHITECTURAL PRODUCTS
2503 E. Vernon Avenue, Los Angeles, CA 90058-1897
PH (800) 421-6144 FX (800) 587-7301 www.crlaurence.com

Discription:
1202 SERIES SWINGING
GLASS DOOR SYSTEM


Drawn By: AAD
Date: 10/16/15
Scale: AS NOTED
File Name:
1202 Series Swinging Glass Door System.dwg

Sheet


2.11

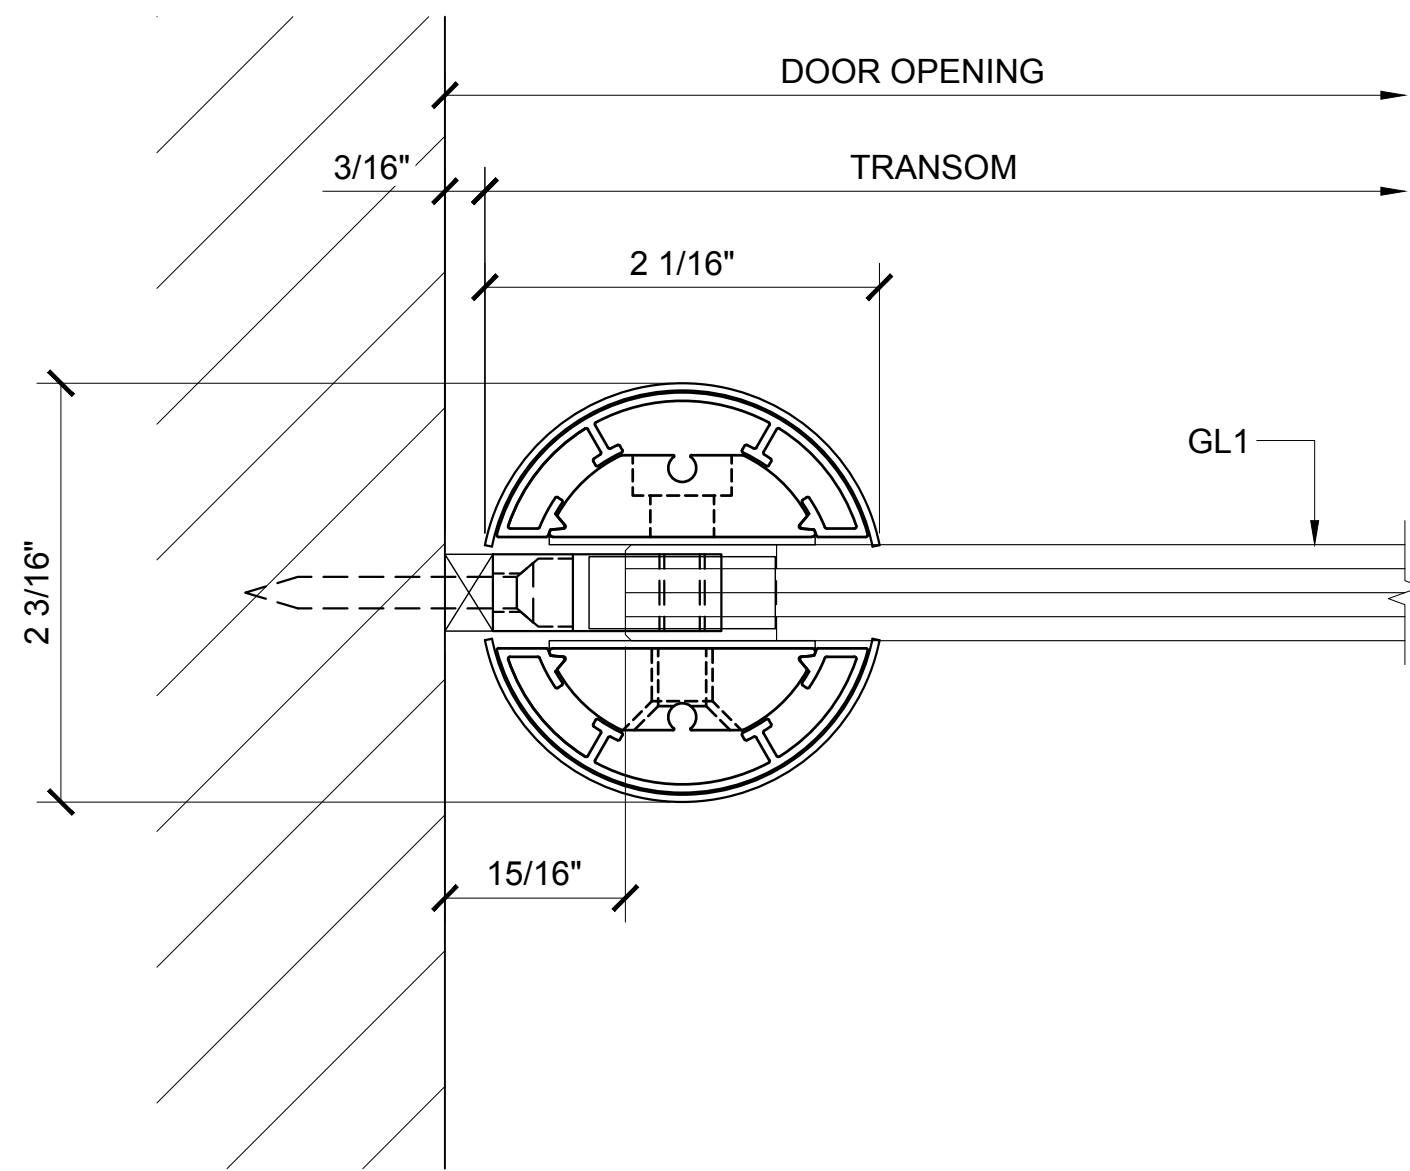


④ TRANSOM POST SECTION AT WALL DETAIL
 ARCH REF: 1'-0"=1'-0"

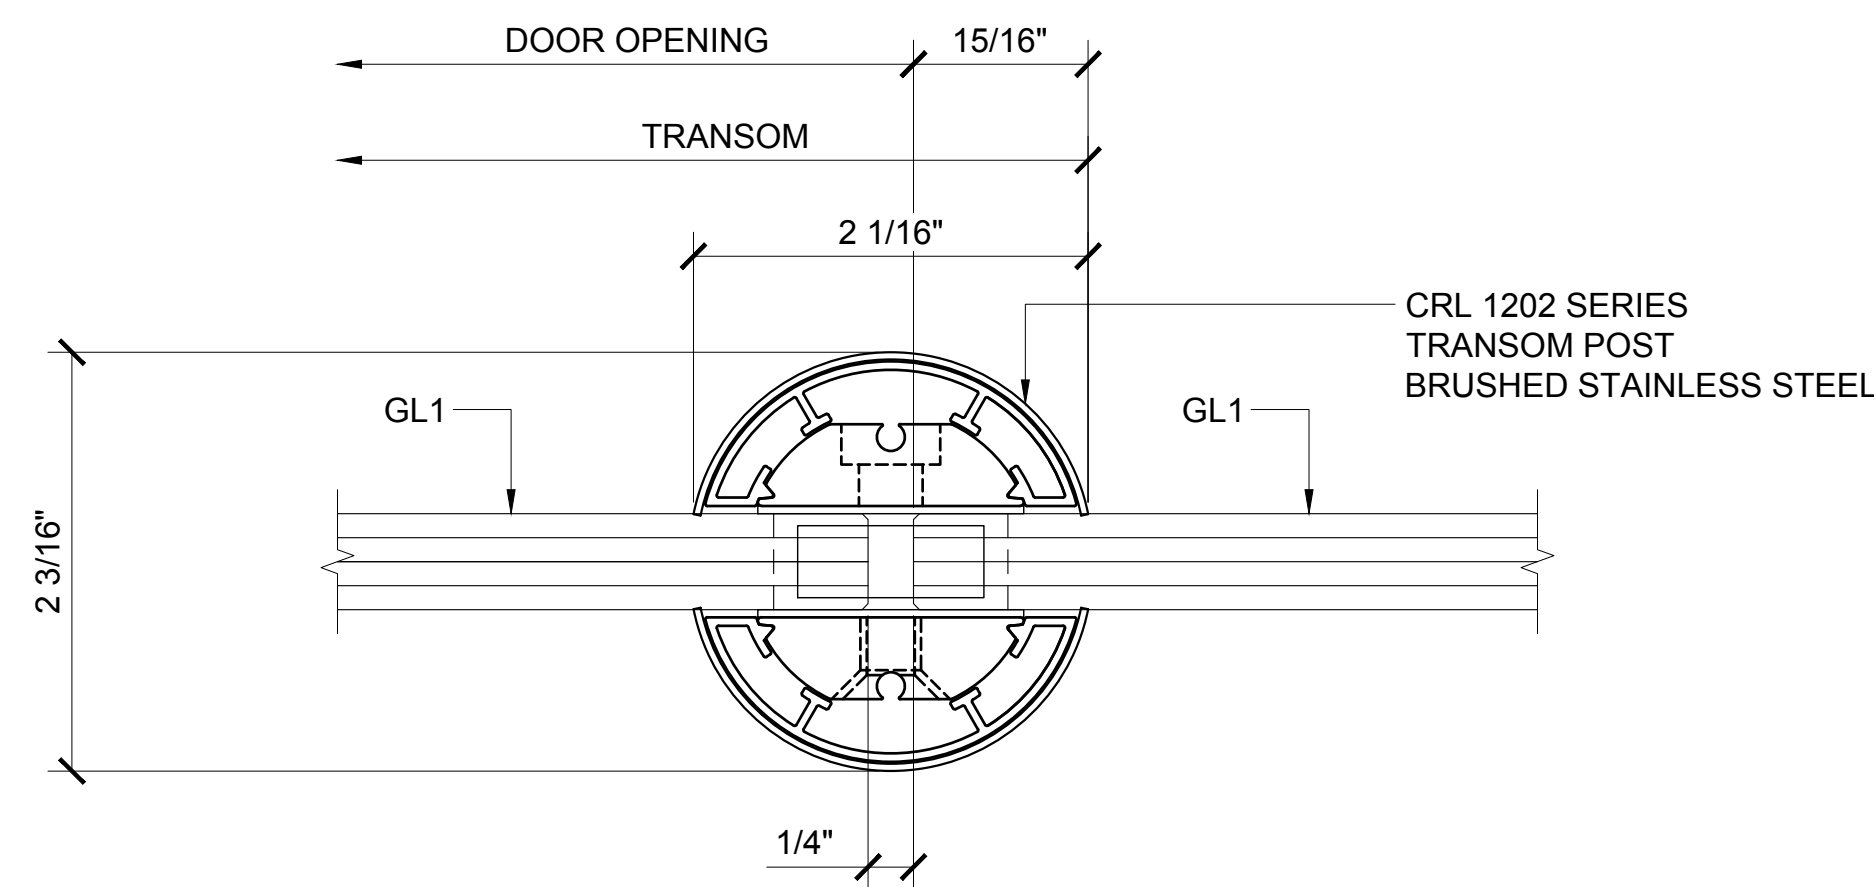


⑤ TRANSOM POST SECTION AT SIDELITE DETAIL
 ARCH REF: 1'-0"=1'-0"

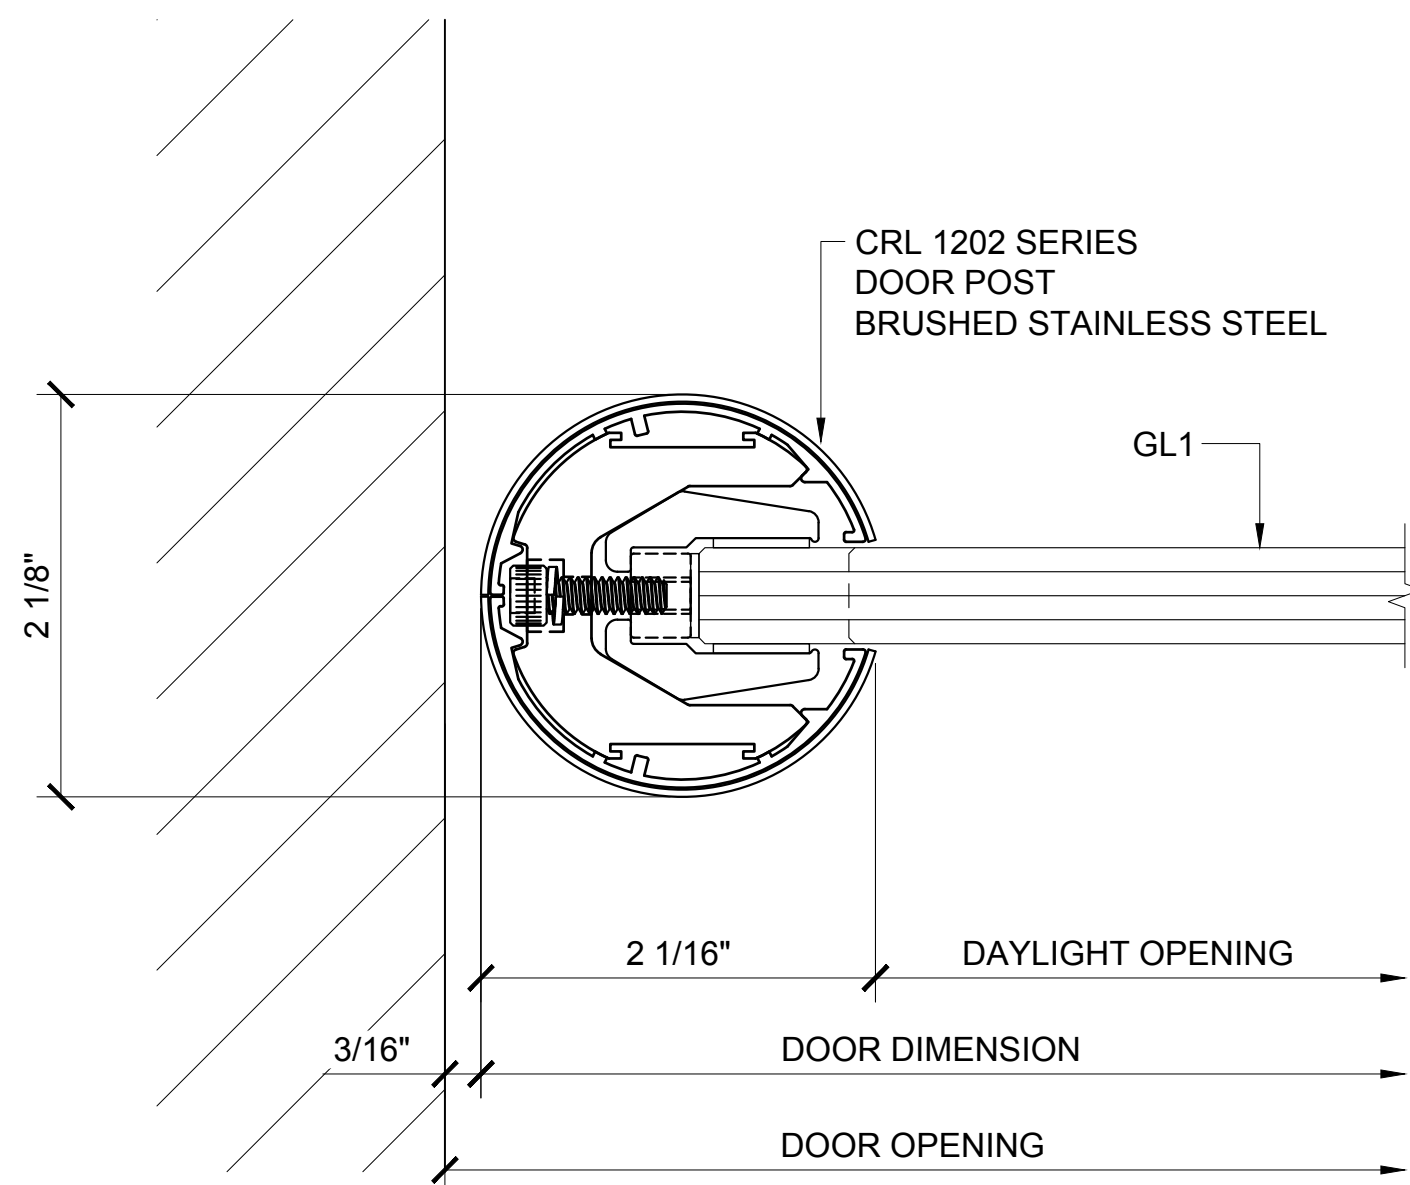

① DOOR PIVOT POST SECTION DETAIL
 ARCH REF: 1'-0"=1'-0"

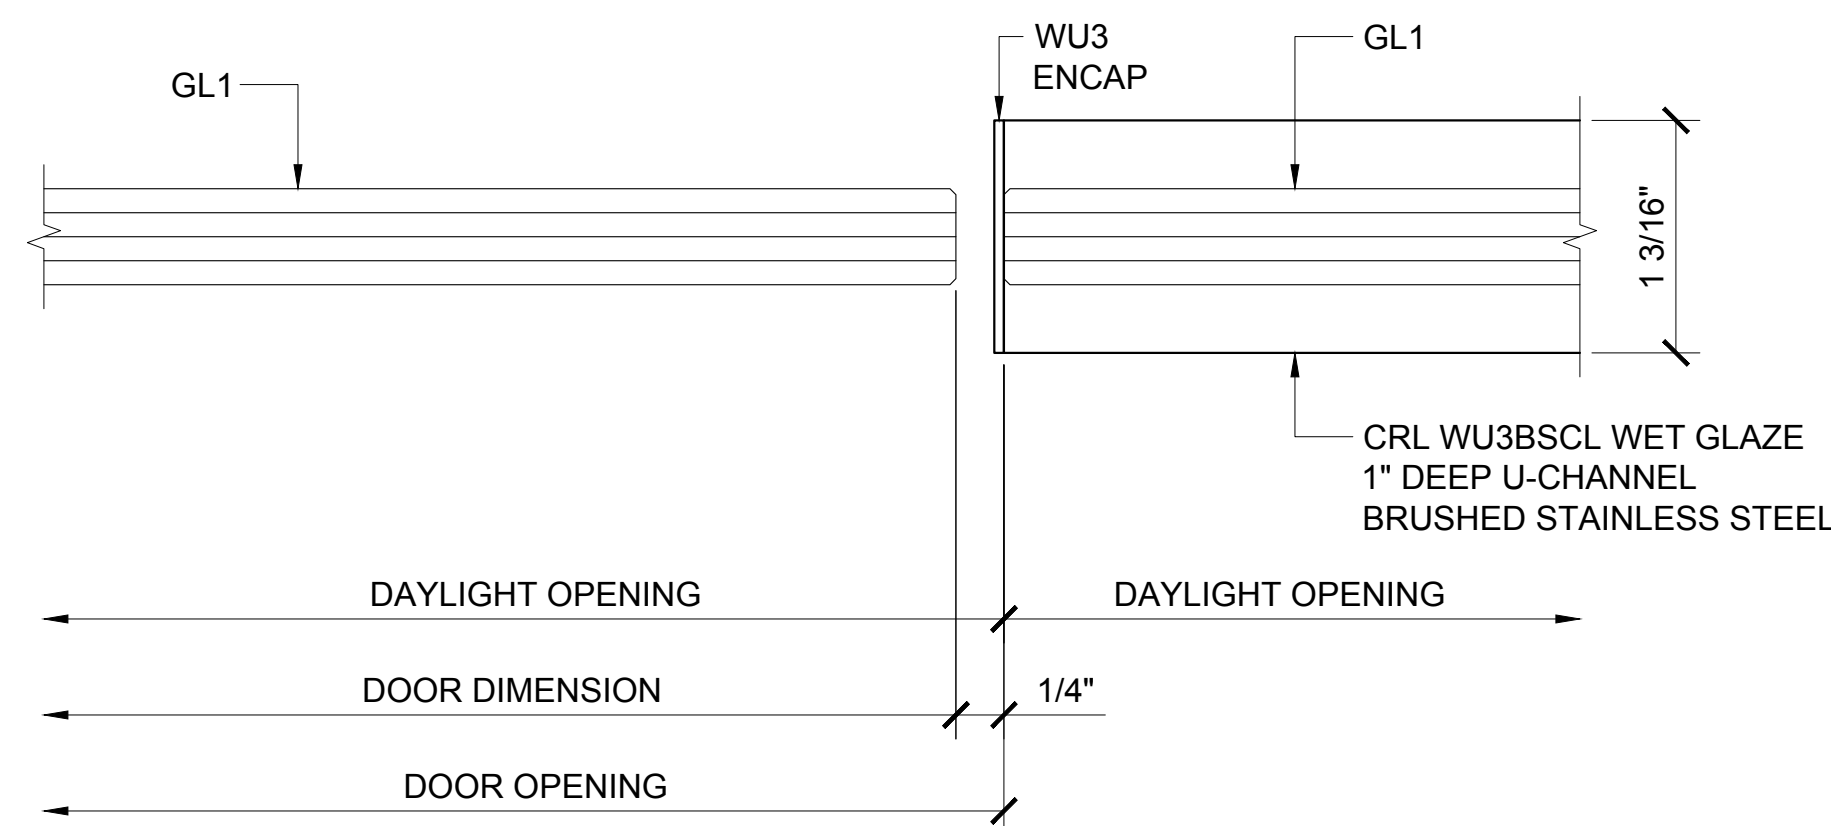


② DOOR JAMB AT SIDELITE
 ARCH REF: 1'-0"=1'-0"

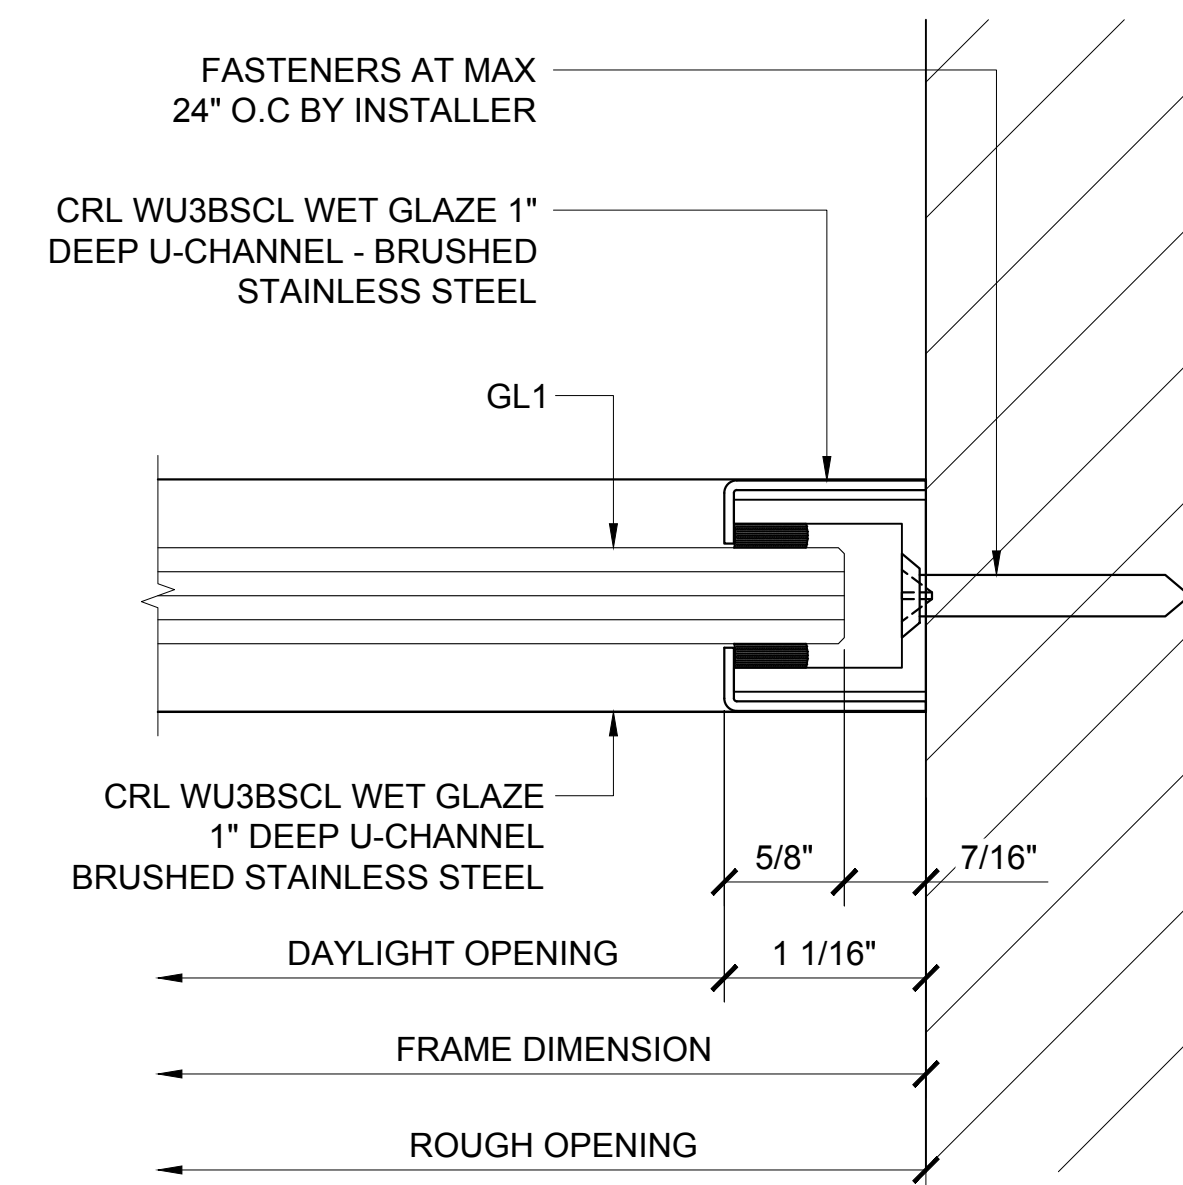


③ WALL JAMB DETAIL
 ARCH REF: 1'-0"=1'-0"


Revisions By:	
 <small>C.R. LAURENCE CO. ARCHITECTURAL PRODUCTS 2503 E. Vernon Avenue, Los Angeles, CA 90058-1897 PH (800) 421-6144 FX 800-587-7301 www.crlaurence.com</small>	
Discription: 1202 SERIES SWINGING GLASS DOOR SYSTEM	
Drawn By: AAD Date: 10/16/15 Scale: AS NOTED File Name: 1202 Series Swinging Glass Door System.dwg	
Sheet <div>3.11</div>	

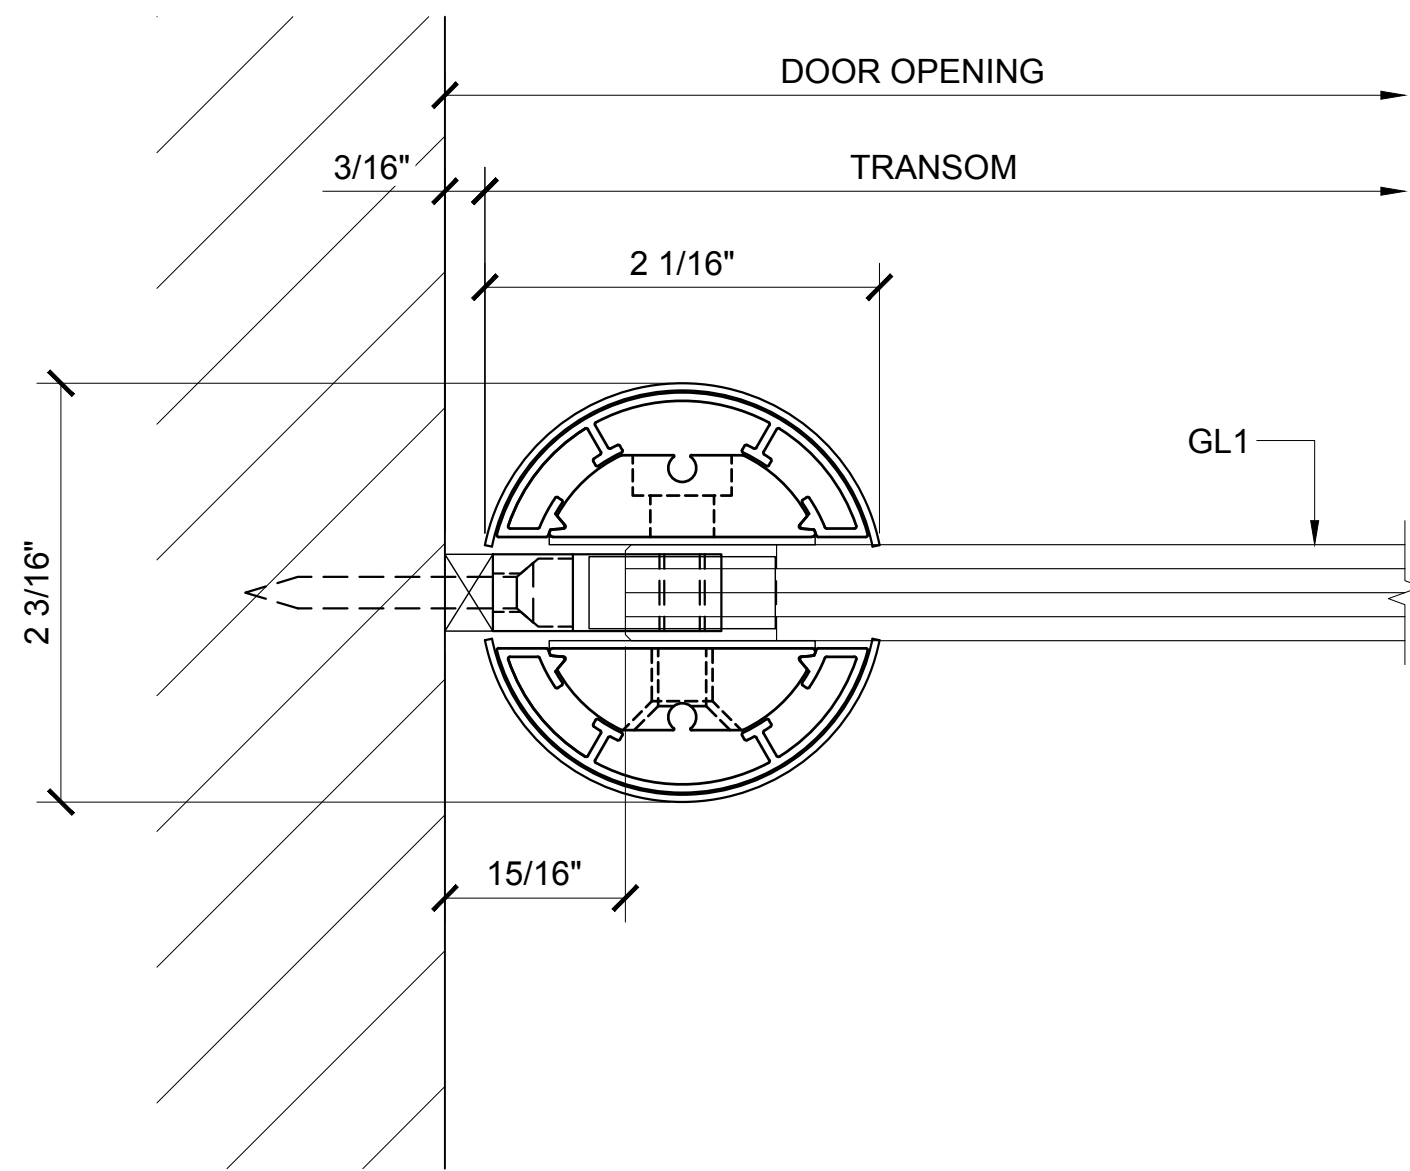


④ TRANSOM POST SECTION AT WALL DETAIL
ARCH REF: 1'-0"=1'-0"

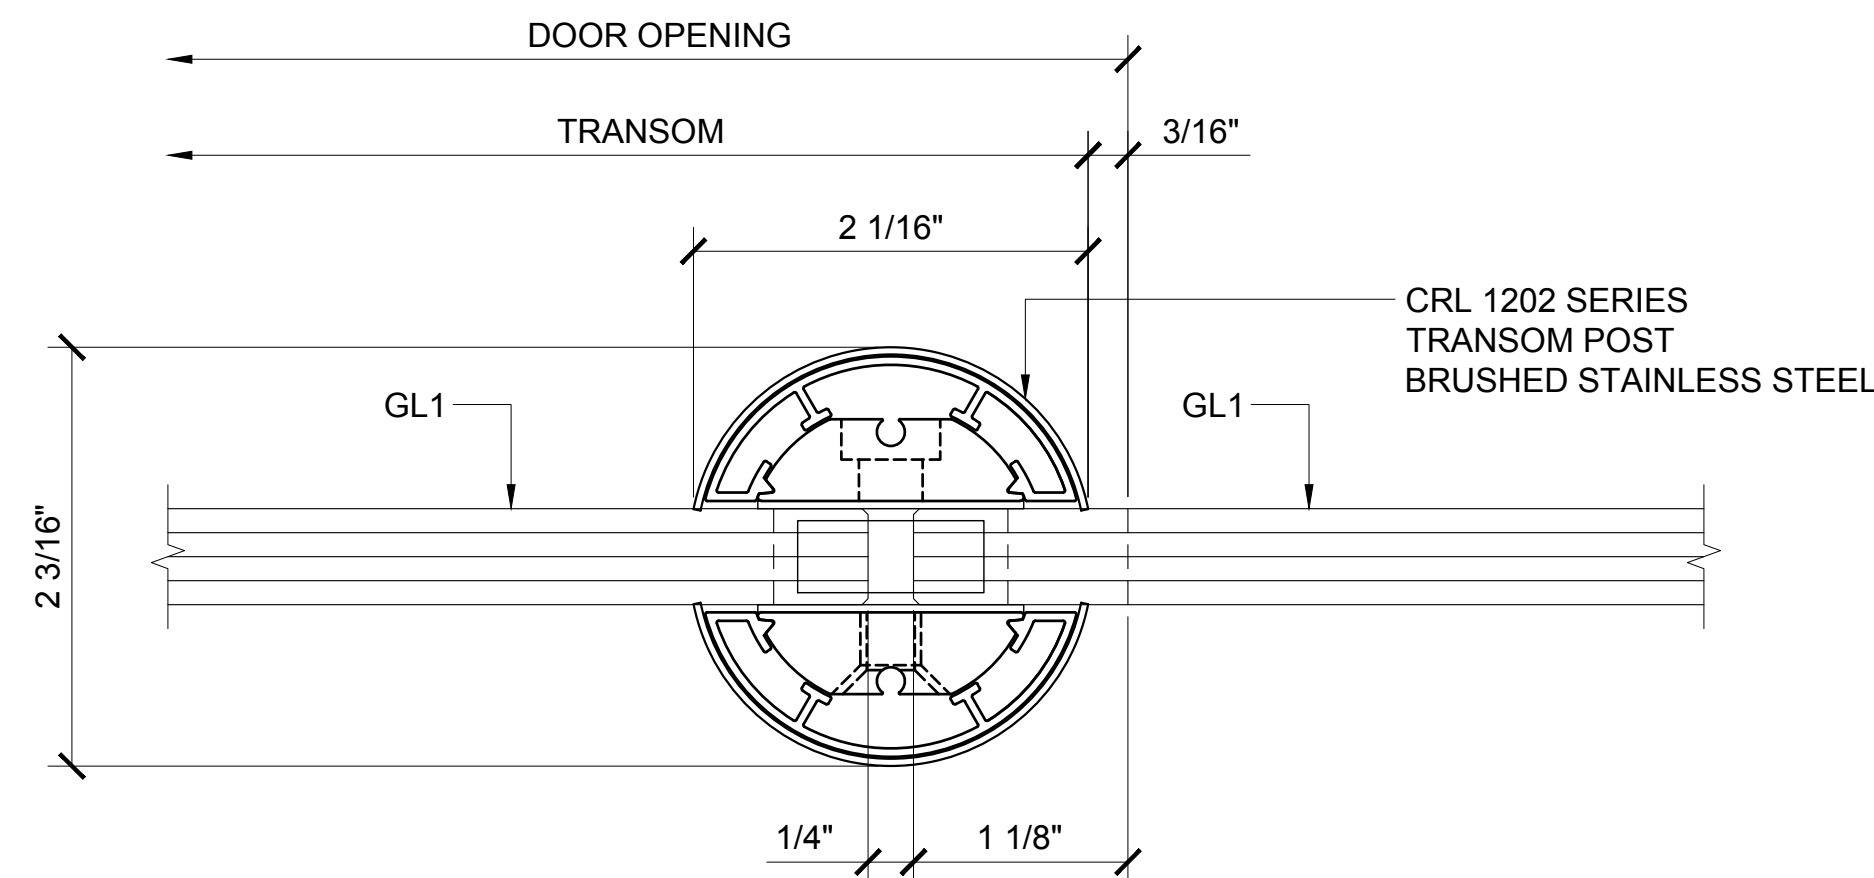


⑤ TRANSOM POST SECTION AT SIDELITE DETAIL
ARCH REF: 1'-0"=1'-0"

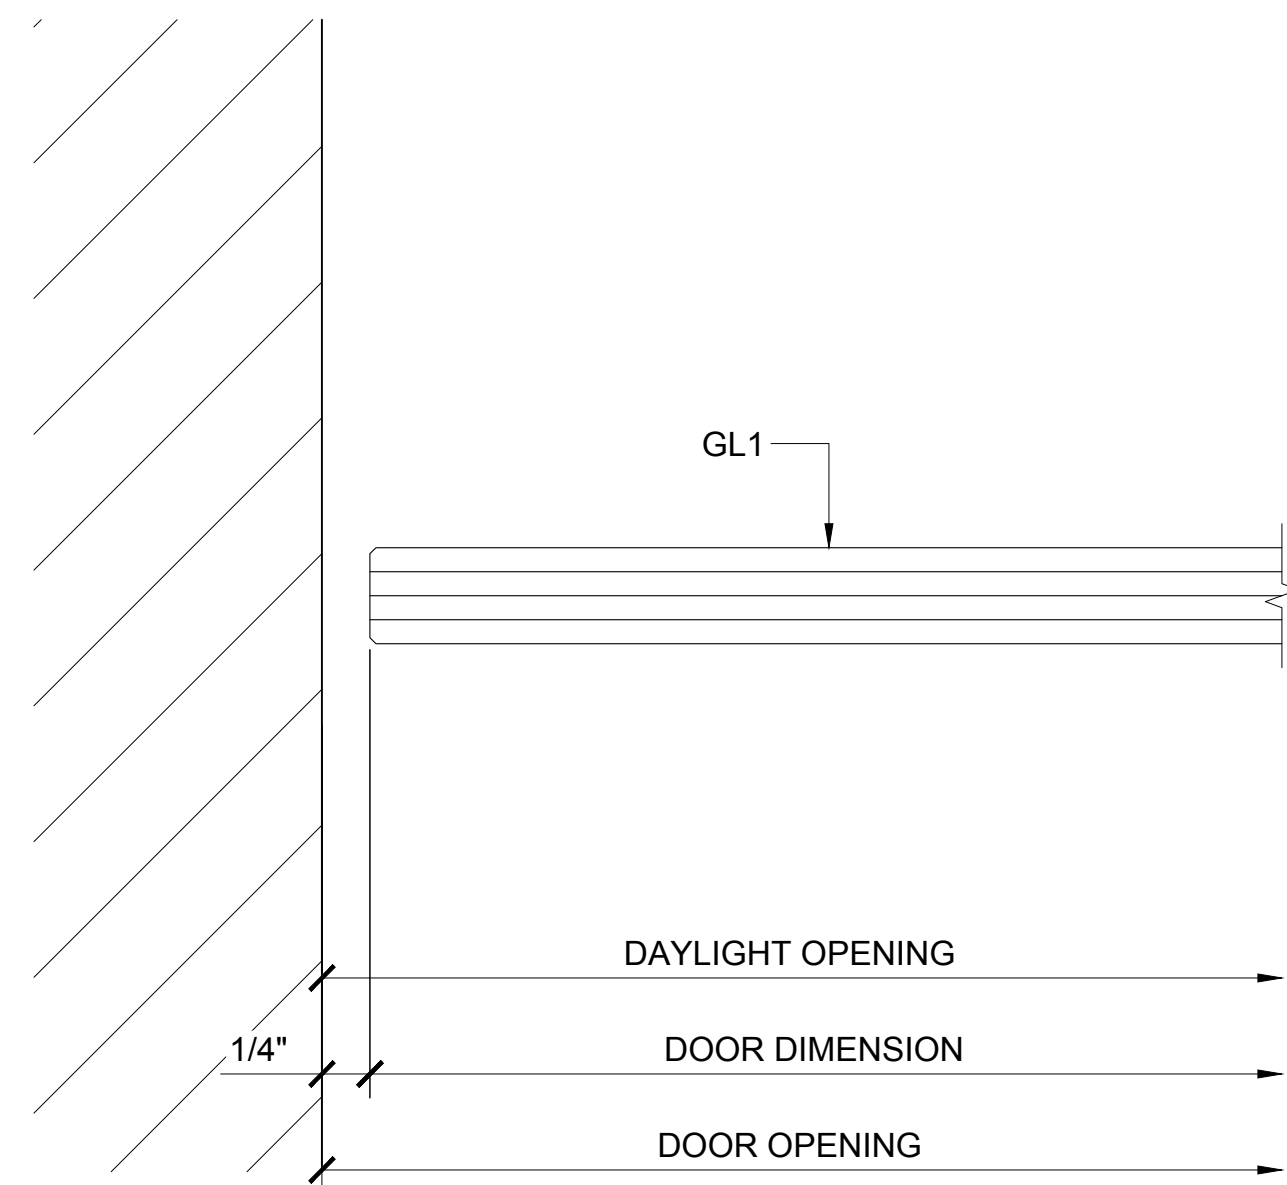

① DOOR JAMB AT WALL
ARCH REF: 1'-0"=1'-0"

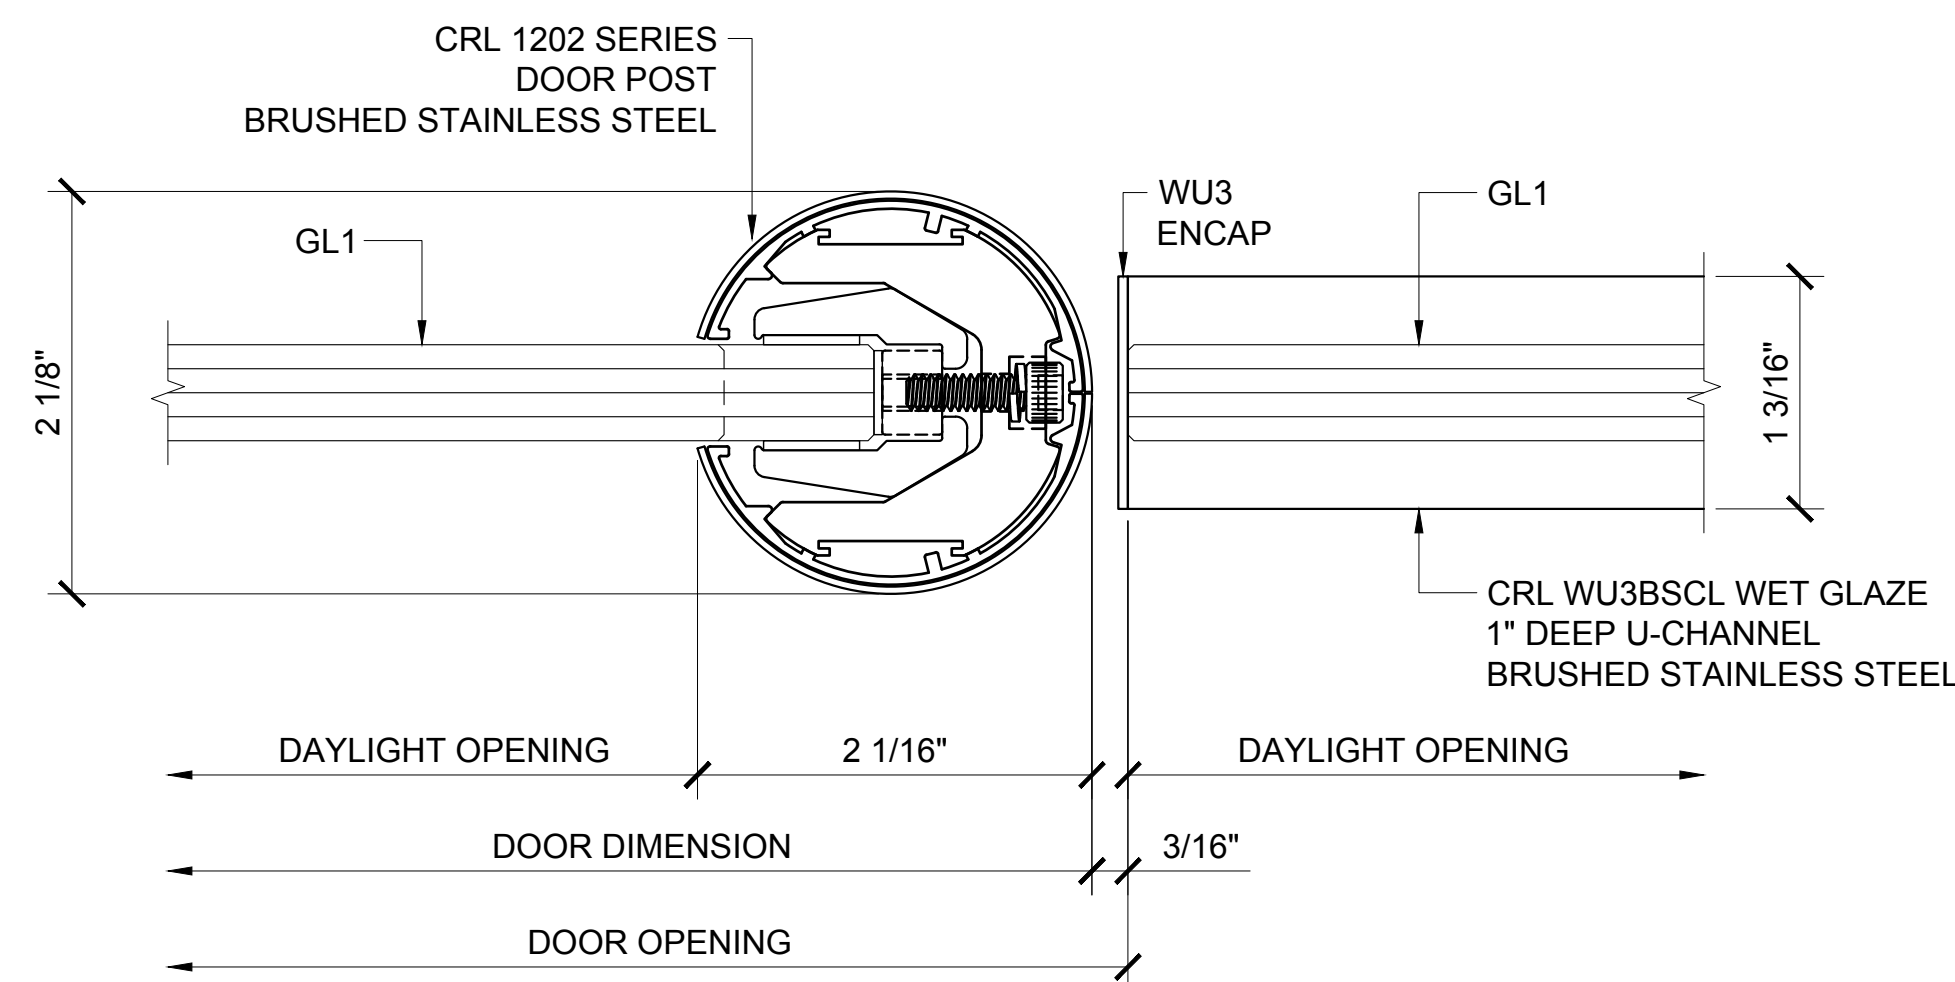

② DOOR PIVOT POST SECTION DETAIL
ARCH REF: 1'-0"=1'-0"

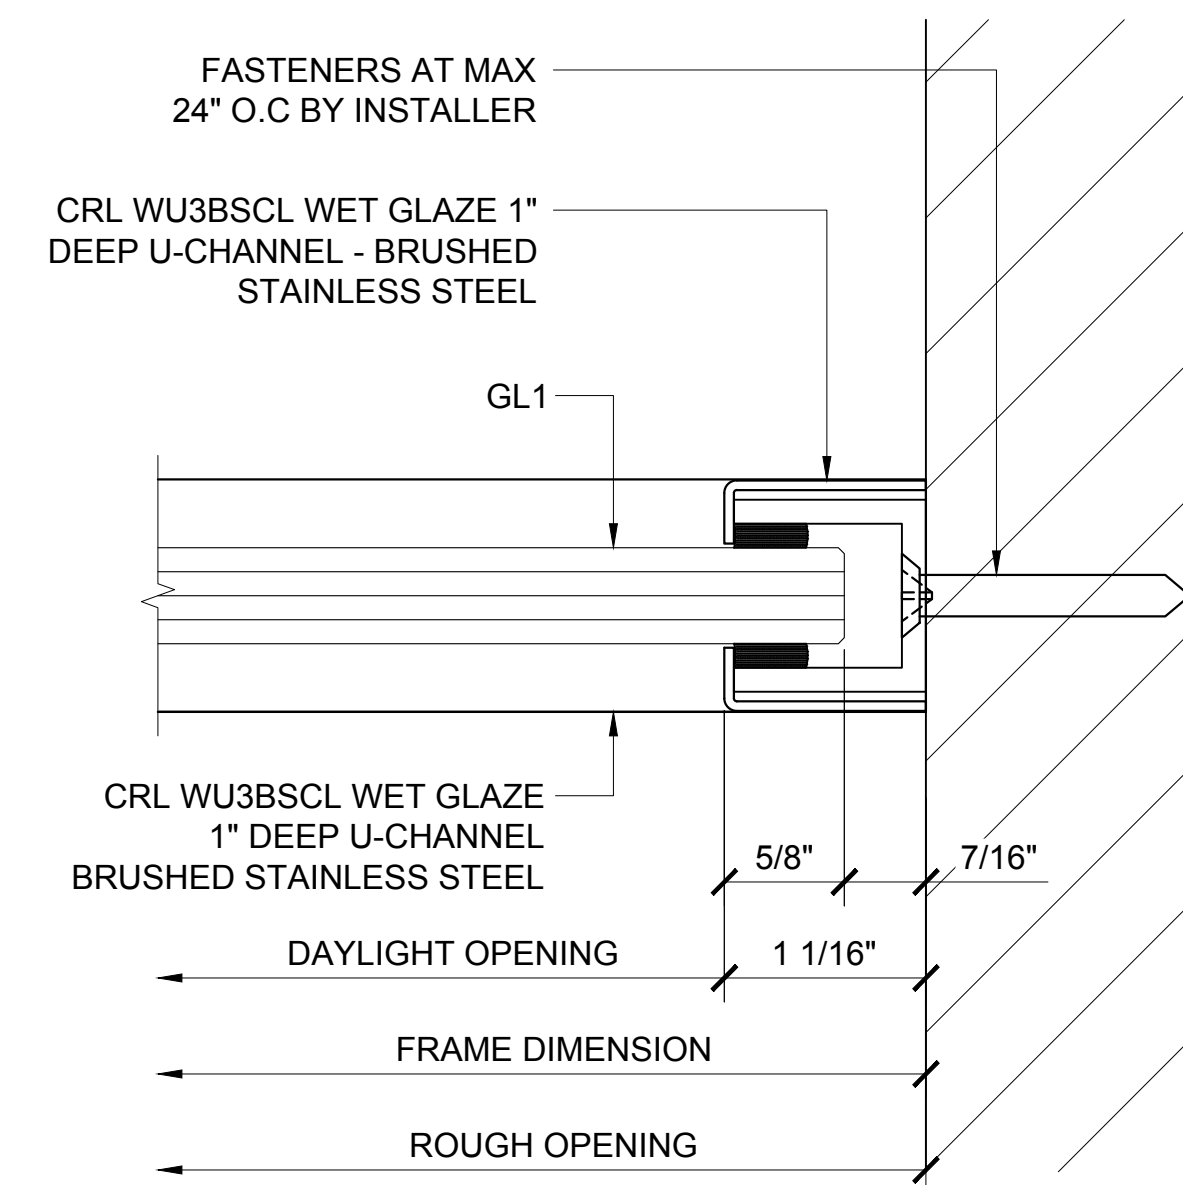


③ WALL JAMB DETAIL
ARCH REF: 1'-0"=1'-0"

Revisions By:	
 <p>C.R. LAURENCE CO. ARCHITECTURAL PRODUCTS 2503 E. Vernon Avenue, Los Angeles, CA 90058-1897 PH (800) 421-6144 FX 800-587-7301 www.crlaurence.com</p>	
Discription:	1202 SERIES SWINGING GLASS DOOR SYSTEM
Drawn By: AAD Date: 10/16/15 Scale: AS NOTED File Name: 1202 Series Swinging Glass Door System.dwg	
Sheet	
4.11	




1202 SERIES SWINGING SINGLE GLASS DOORS - W/ LARGE TRANSOM & W/ SIDELITE
23 3/16" MIN TO 27 1/8" MAX HEIGHT

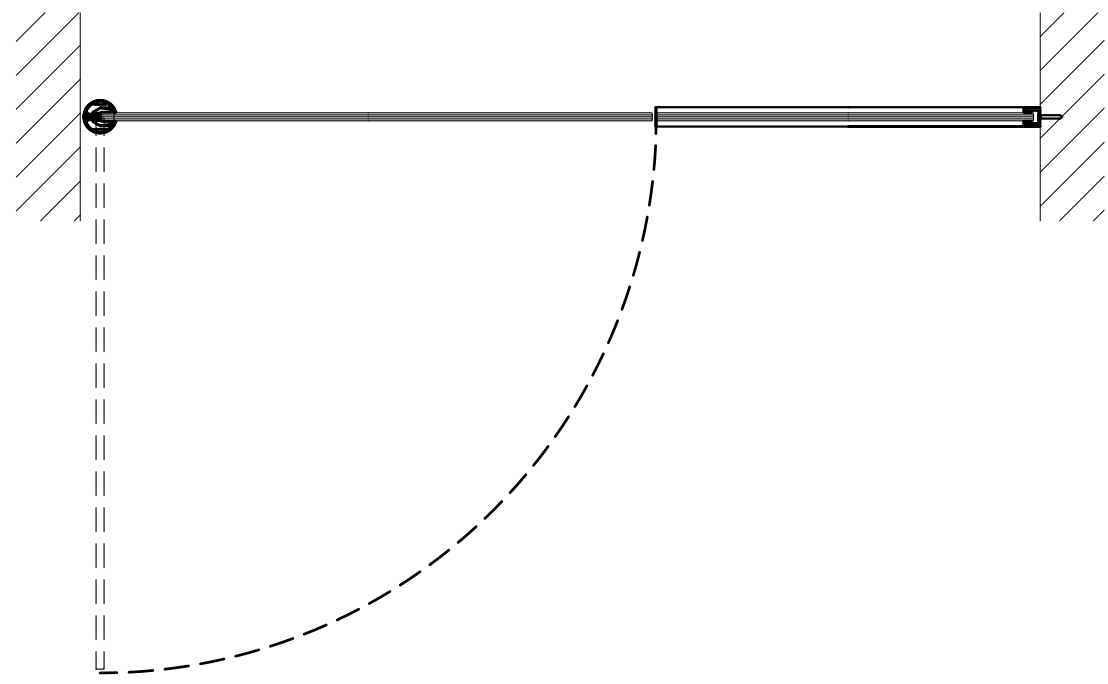


1 PLAN

ARCH REF: 1"=1'-0"

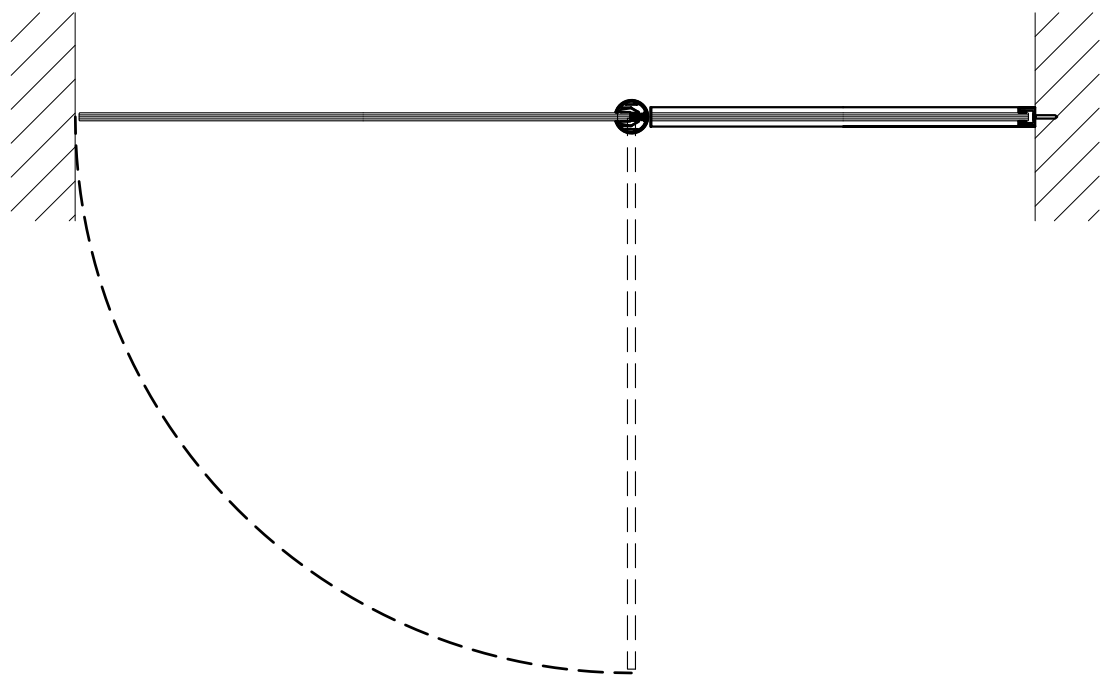


3 PLAN

ARCH REF: 1"=1'-0"

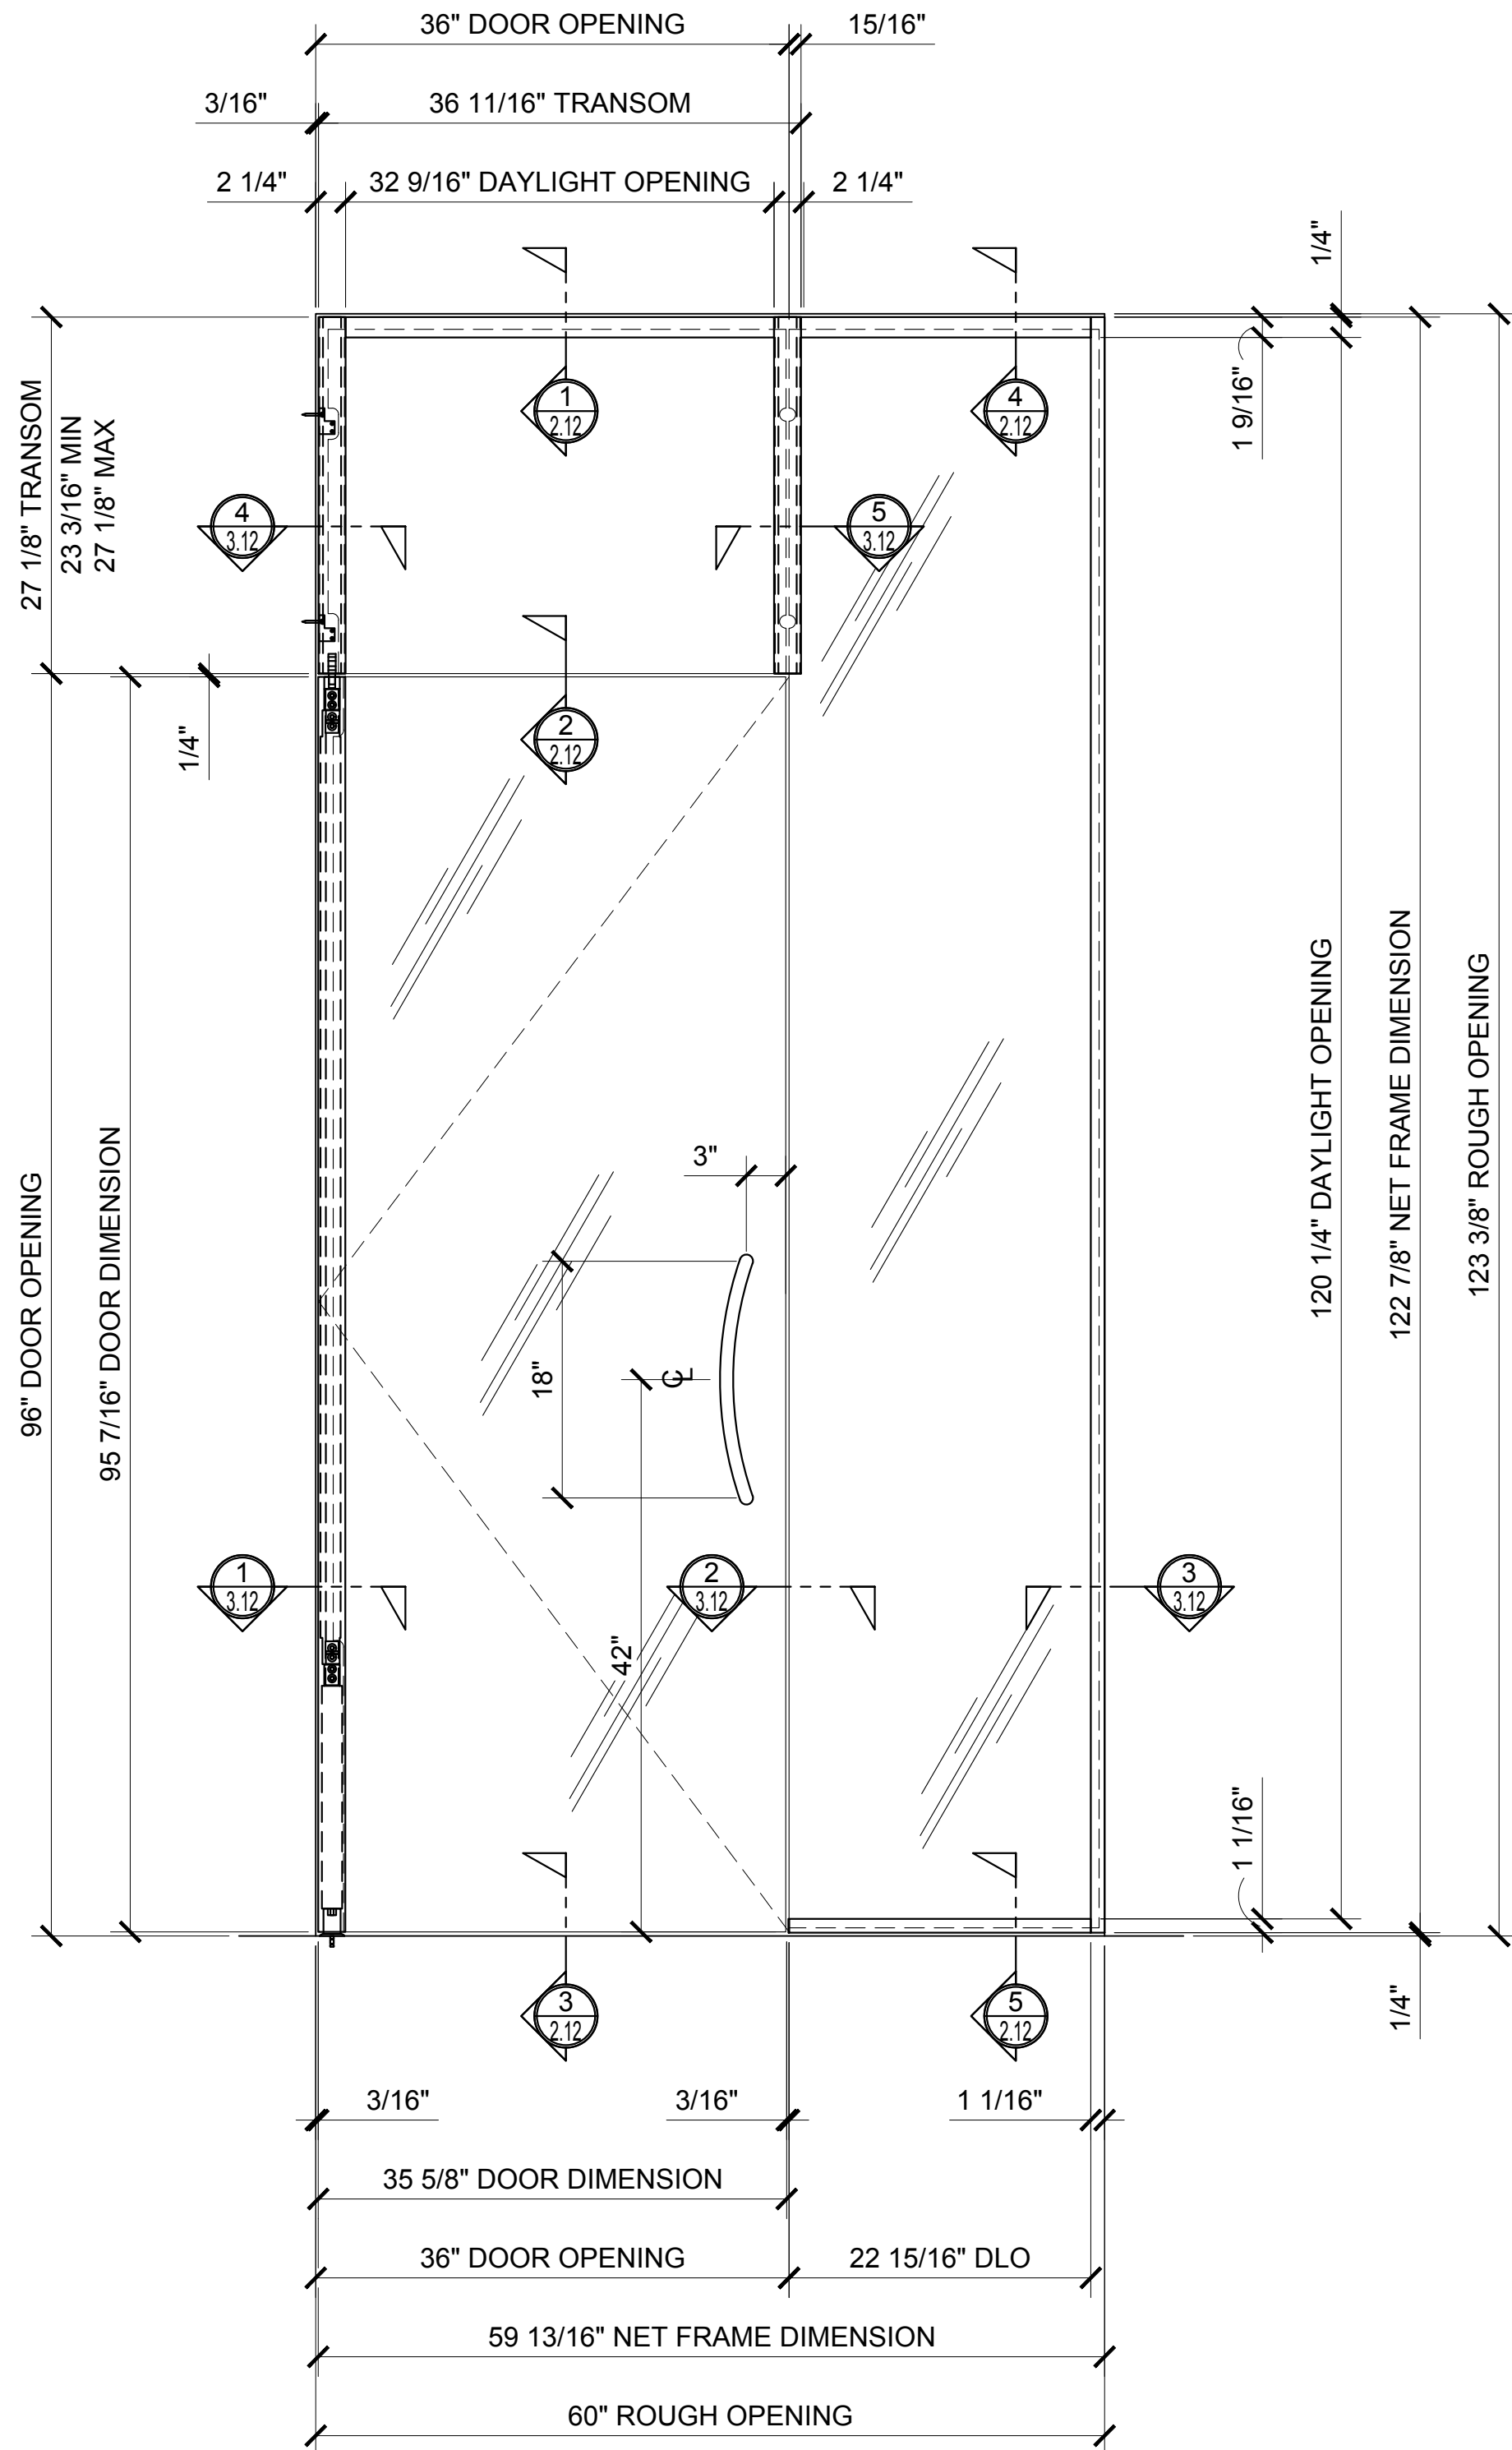


2 ELEVATION

ARCH REF: 1"=1'-0"

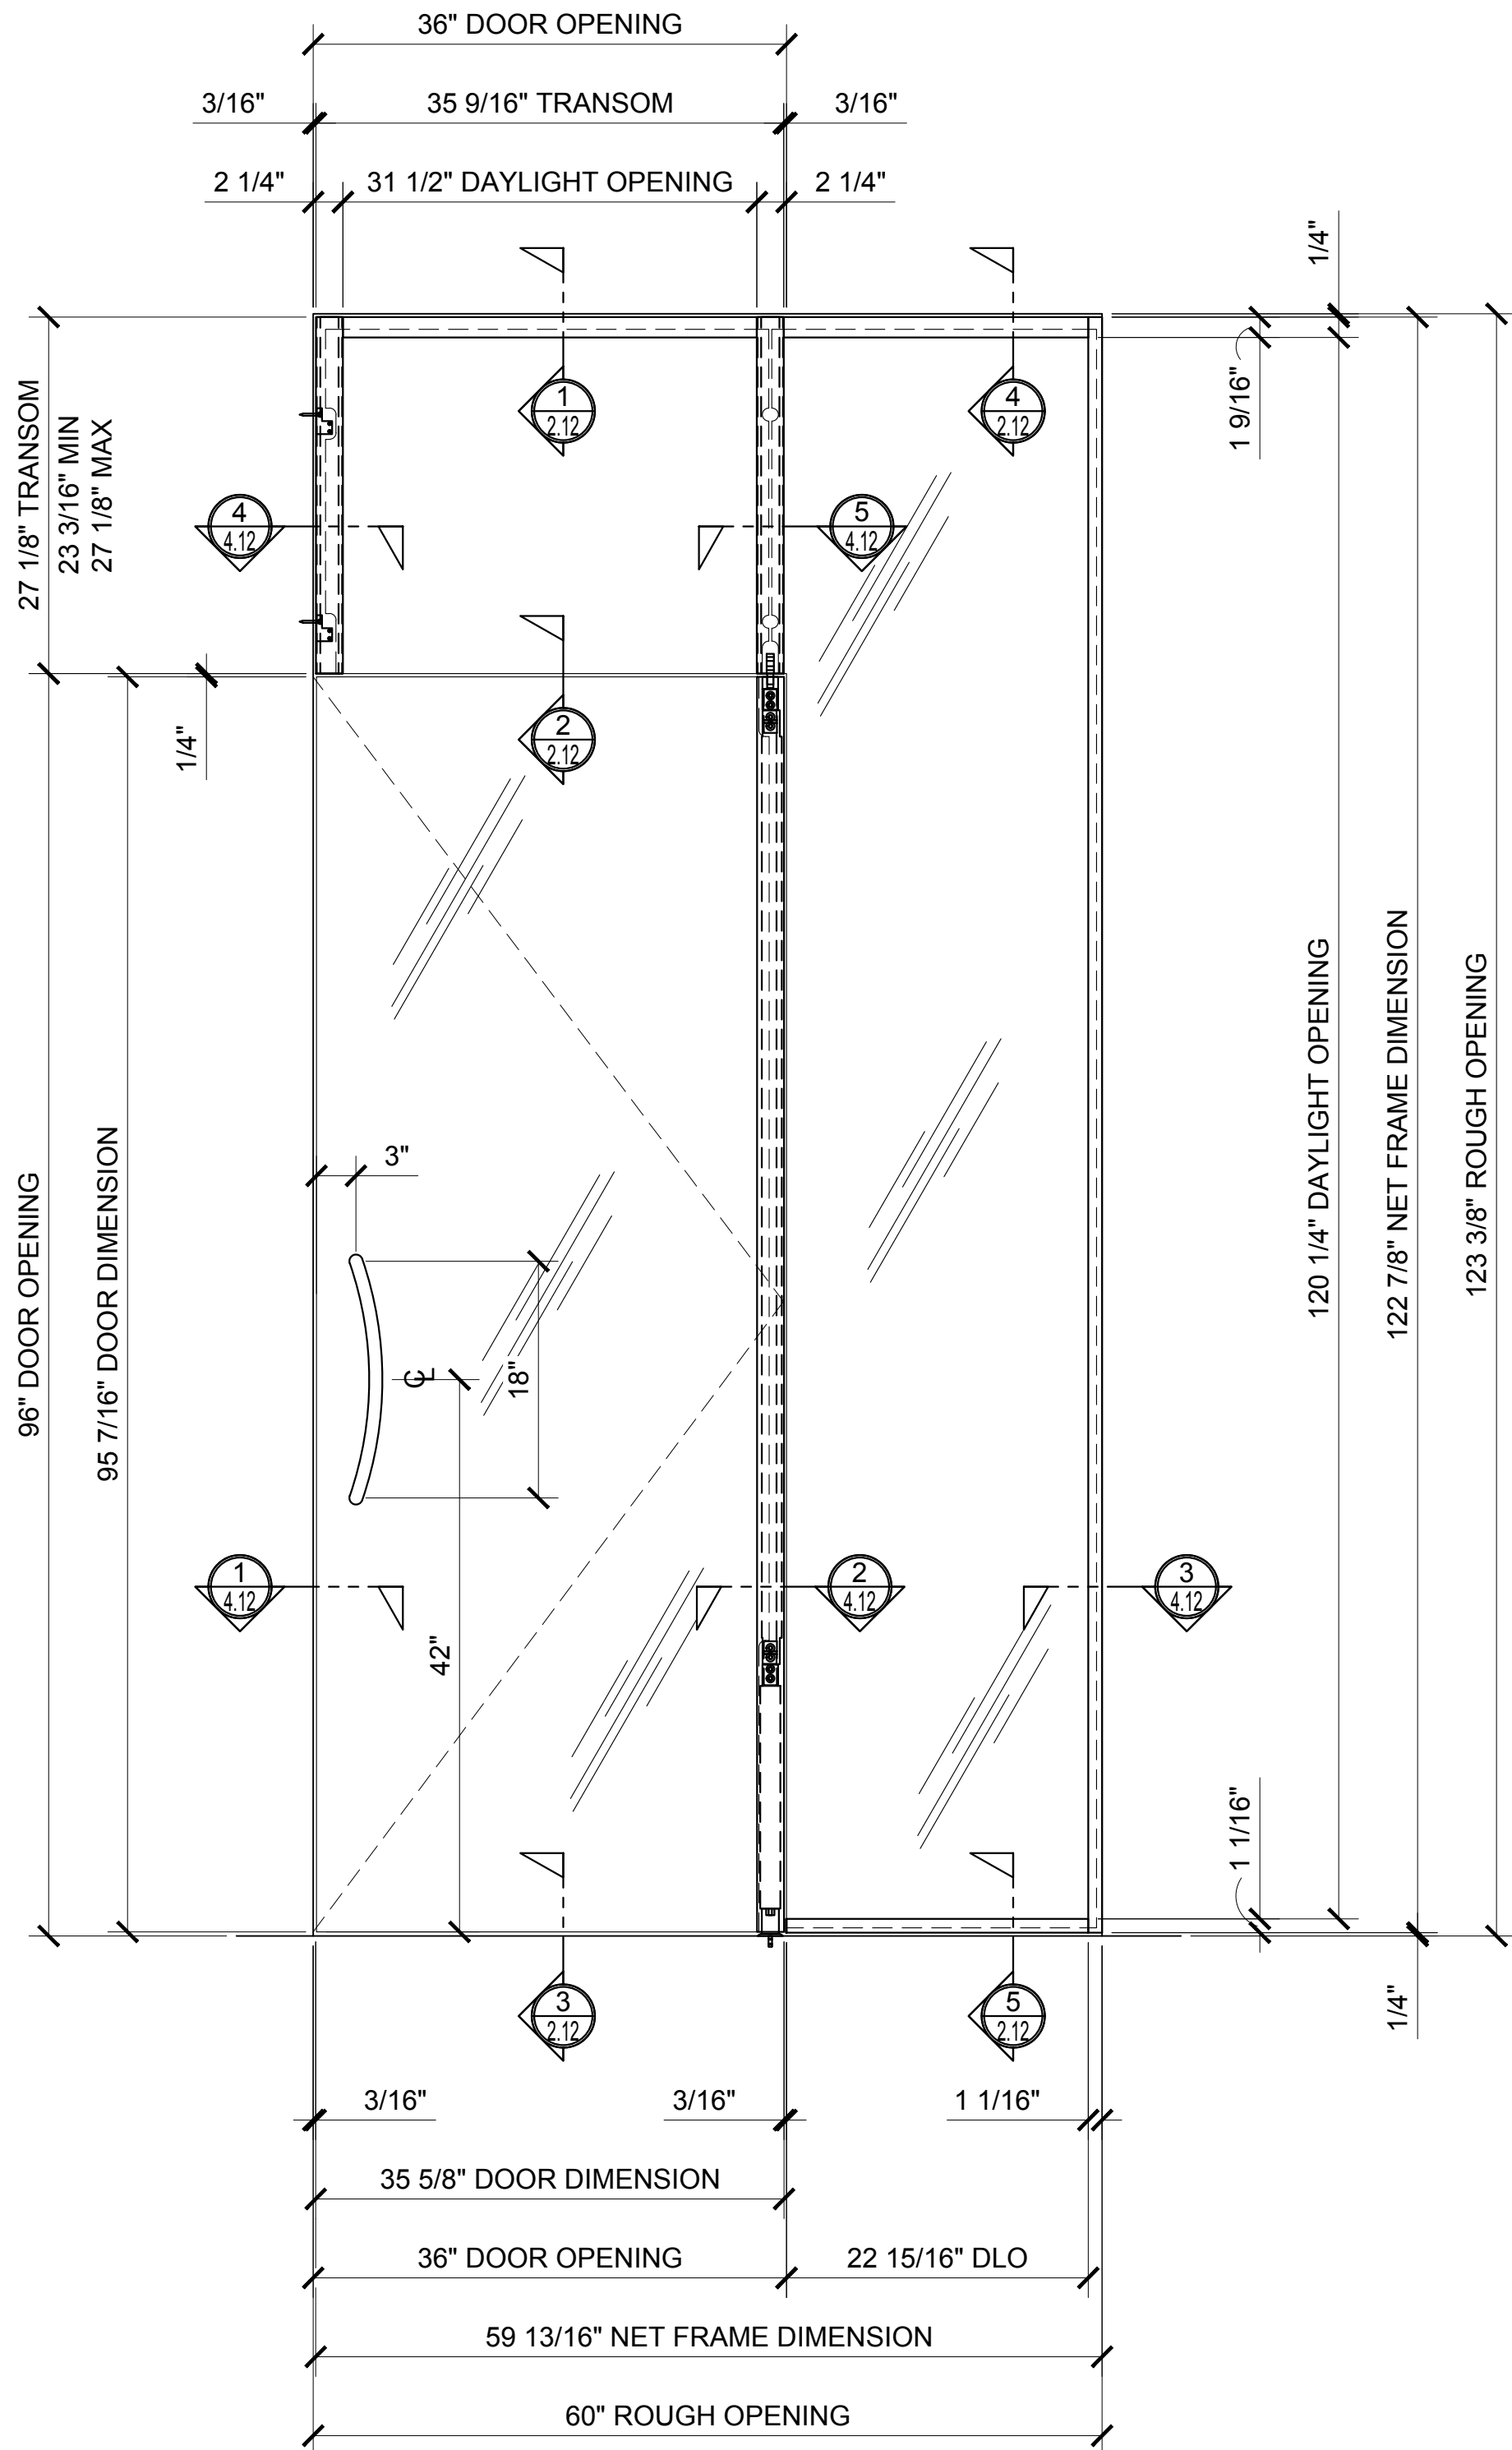


4 ELEVATION

ARCH REF: 1"=1'-0"

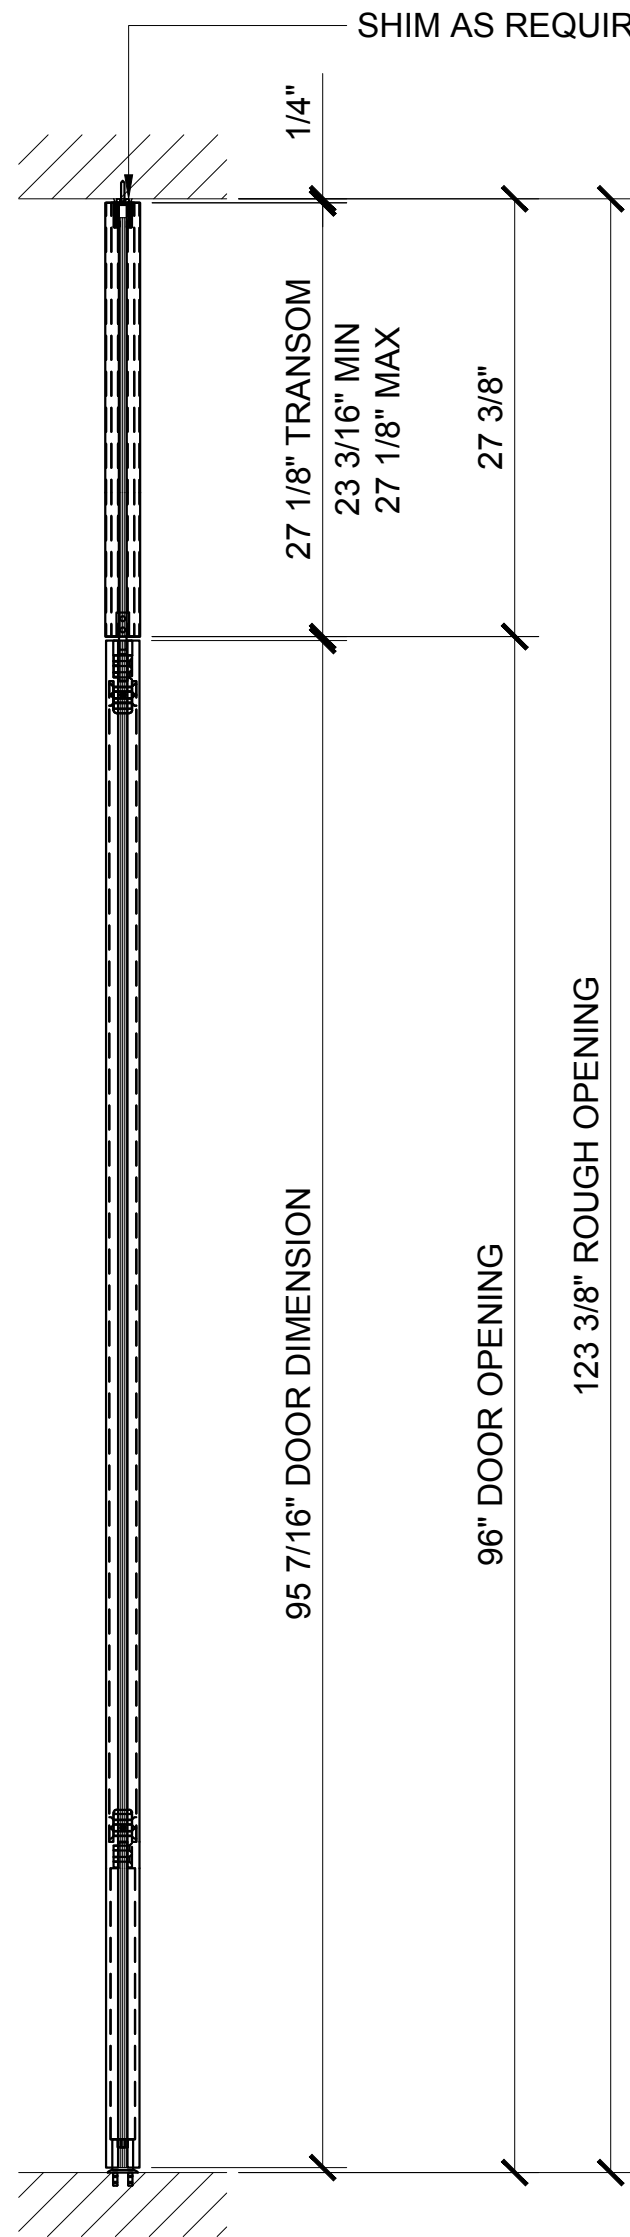

5 DOOR SECTION

ARCH REF: 1"=1'-0"

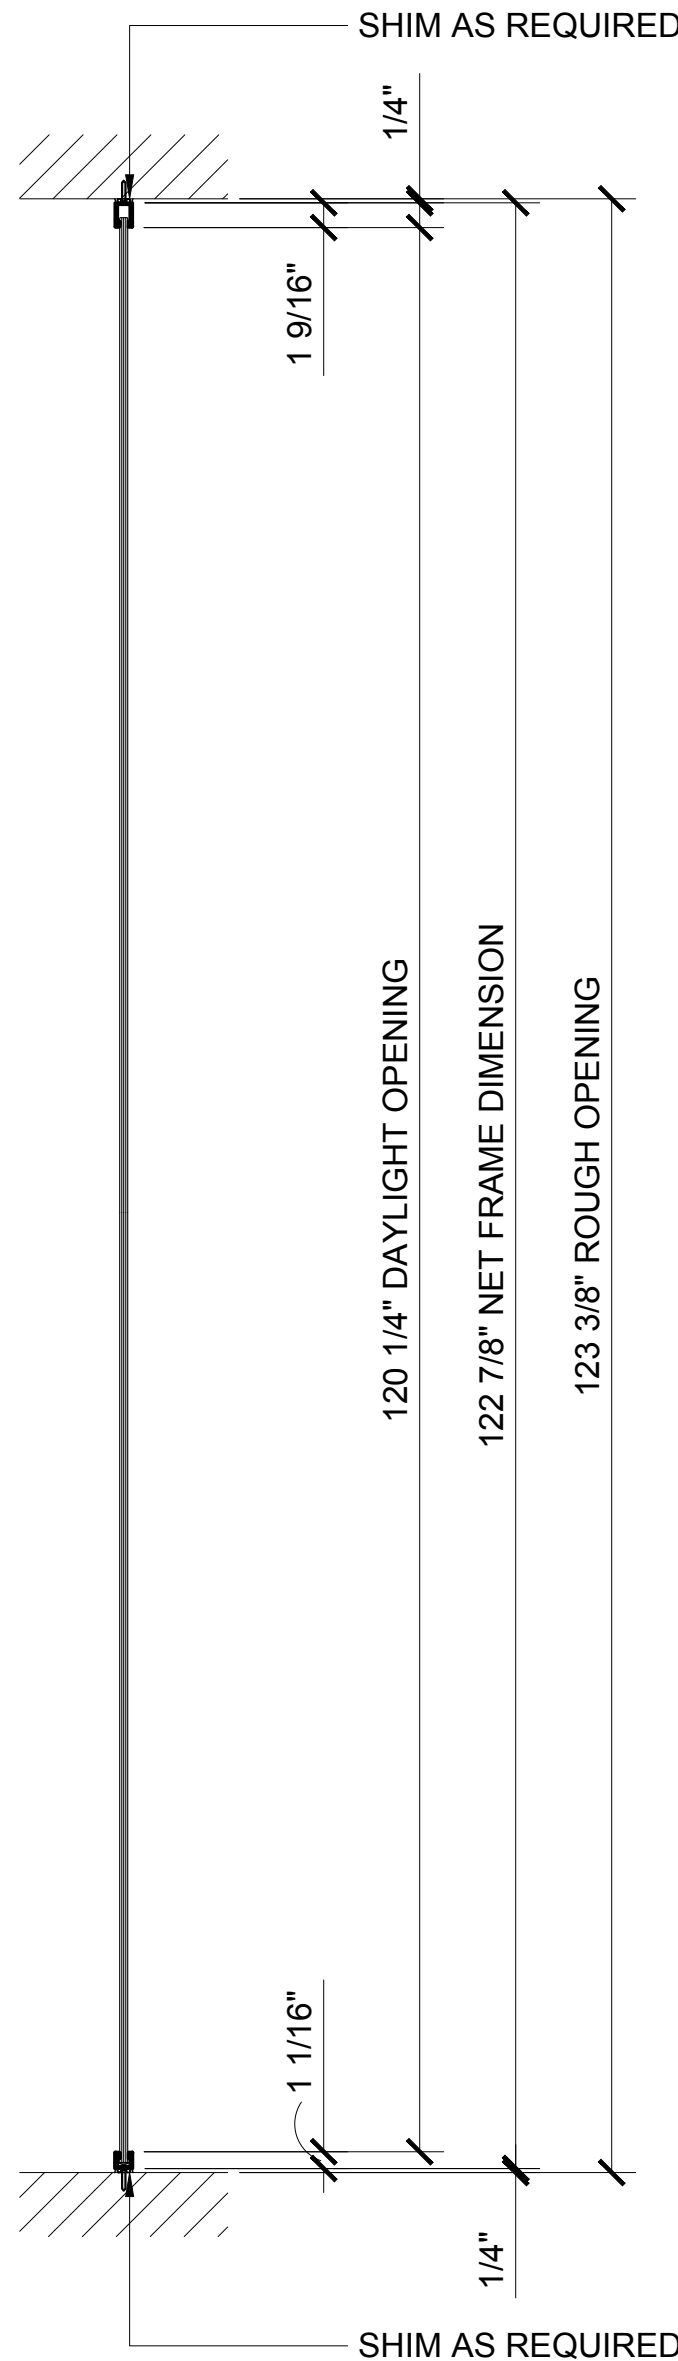

6 SIDELITE SECTION

ARCH REF: 1"=1'-0"


Revisions By:

C.R. LAURENCE CO. ARCHITECTURAL PRODUCTS
2503 E. Vernon Avenue, Los Angeles, CA 90058-1897
PH (800) 421-6144 FX 800-567-7301 www.crlaurence.com

Discription:
1202 SERIES SWINGING
GLASS DOOR SYSTEM


Drawn By: AAD
Date: 10/16/15
Scale: AS NOTED
File Name: 1202 Series Swinging Glass Door System.dwg
Sheet

1.12

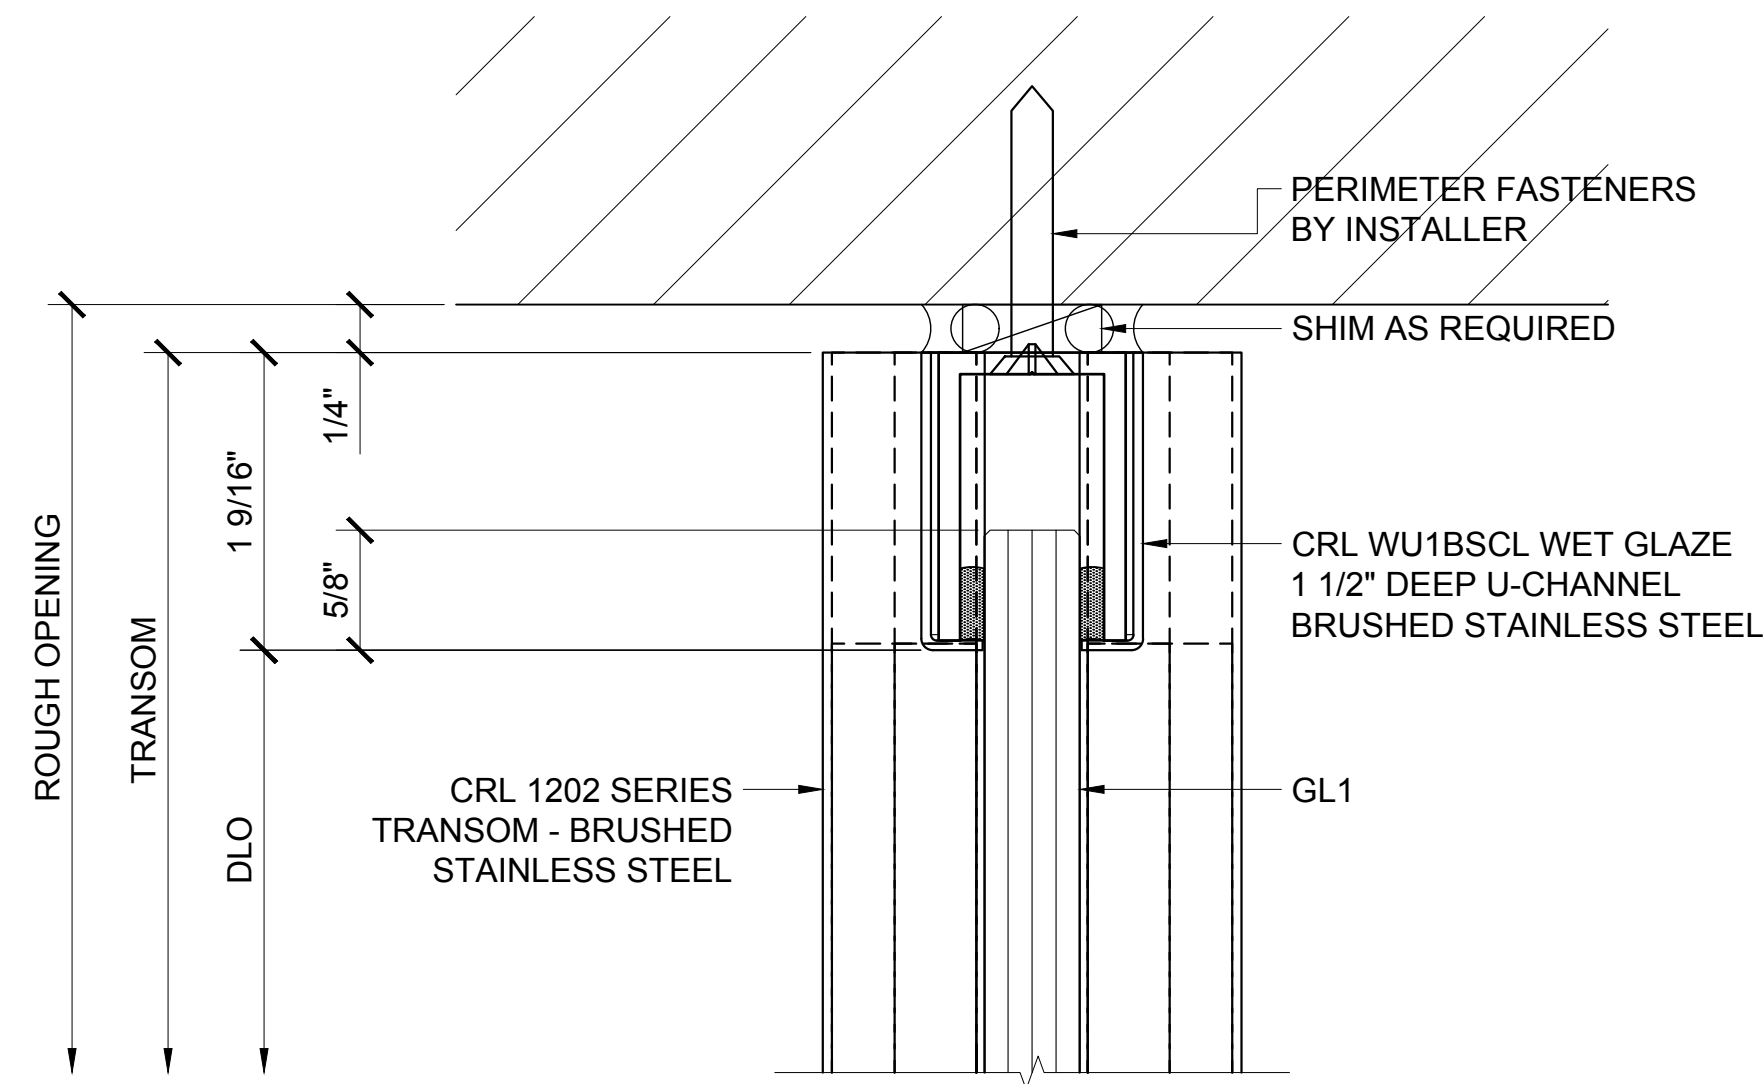


① TRANSOM HEAD DETAIL

ARCH REF: 1'-0"=1'-0"

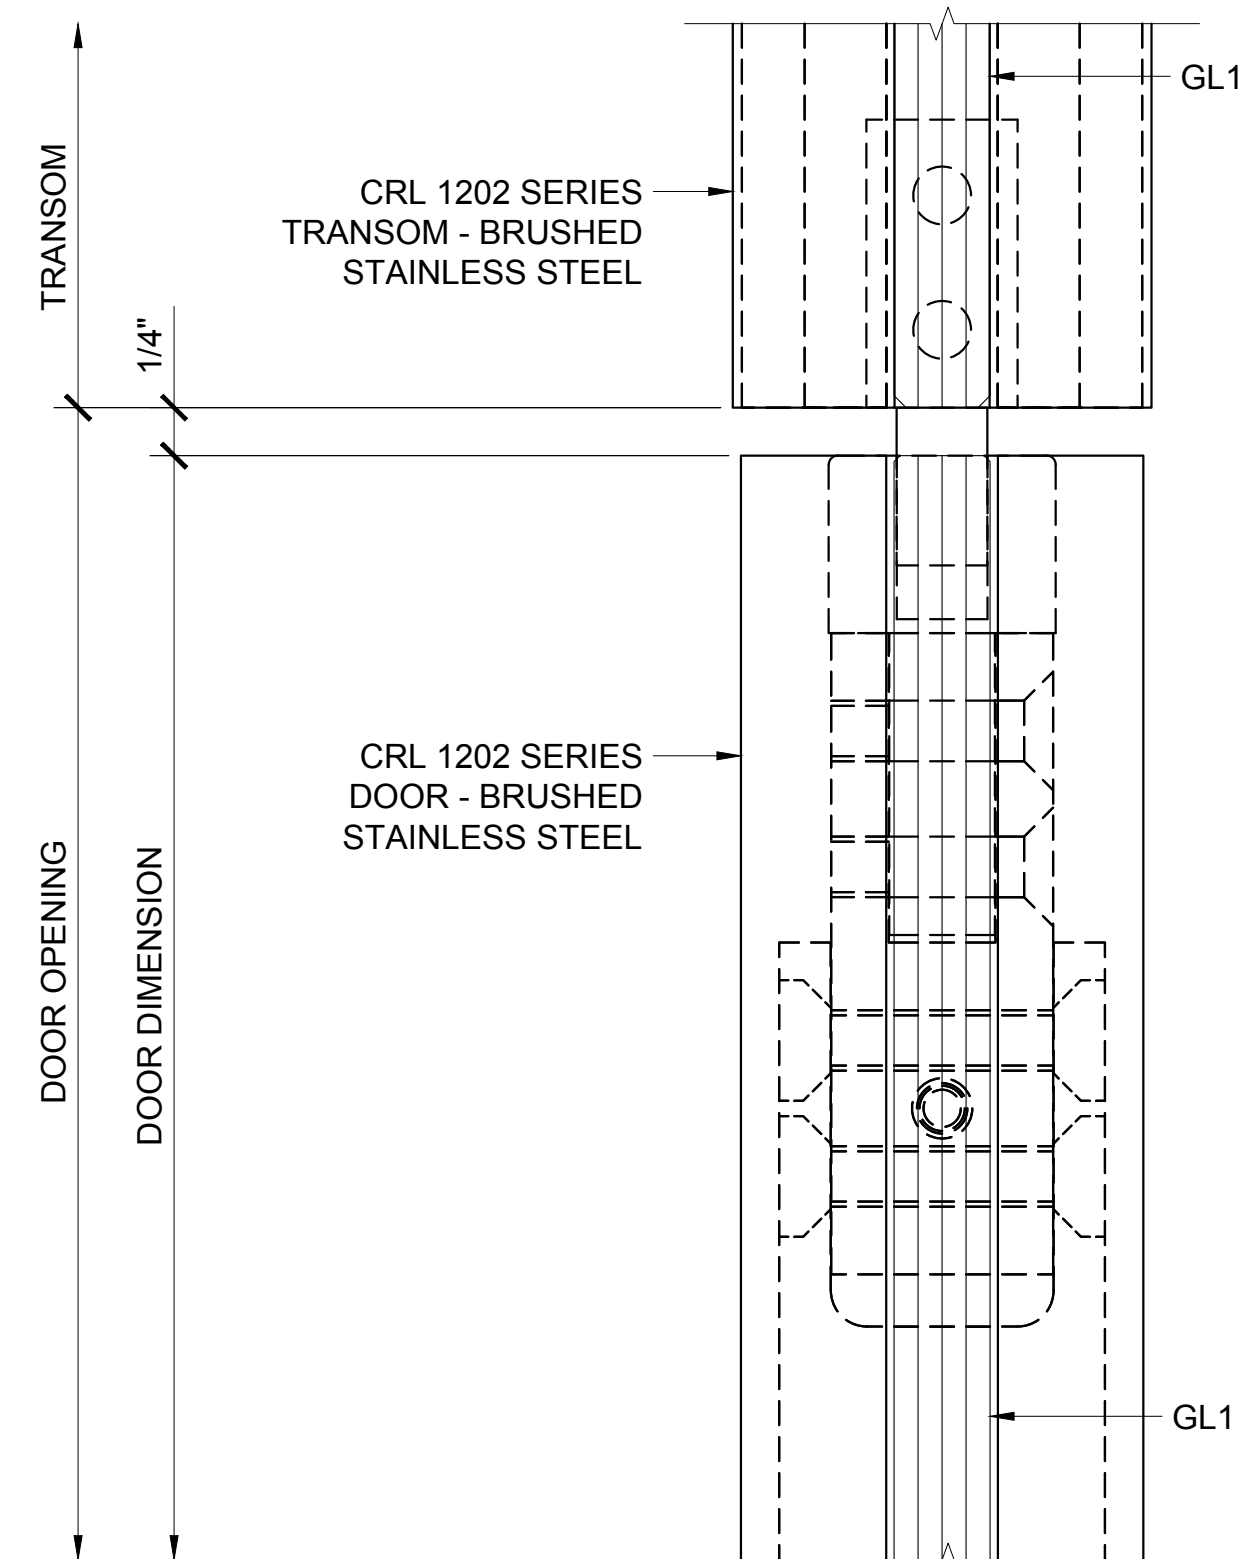


② DOOR HEAD AT TRANSOM DETAIL

ARCH REF: 1'-0"=1'-0"

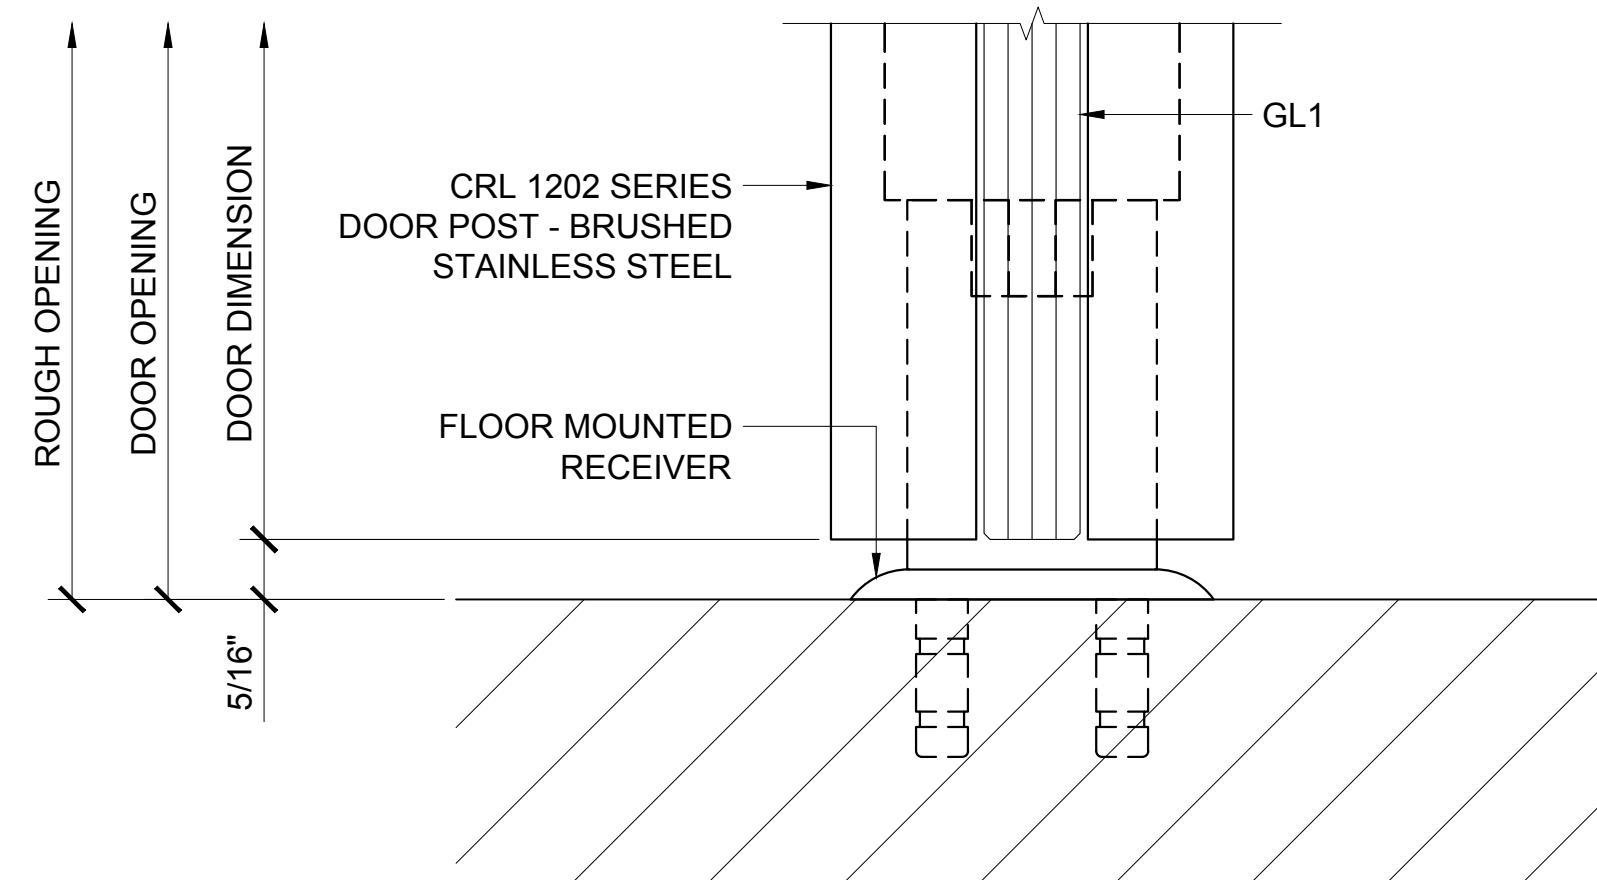


③ DOOR SILL DETAIL

ARCH REF: 1'-0"=1'-0"

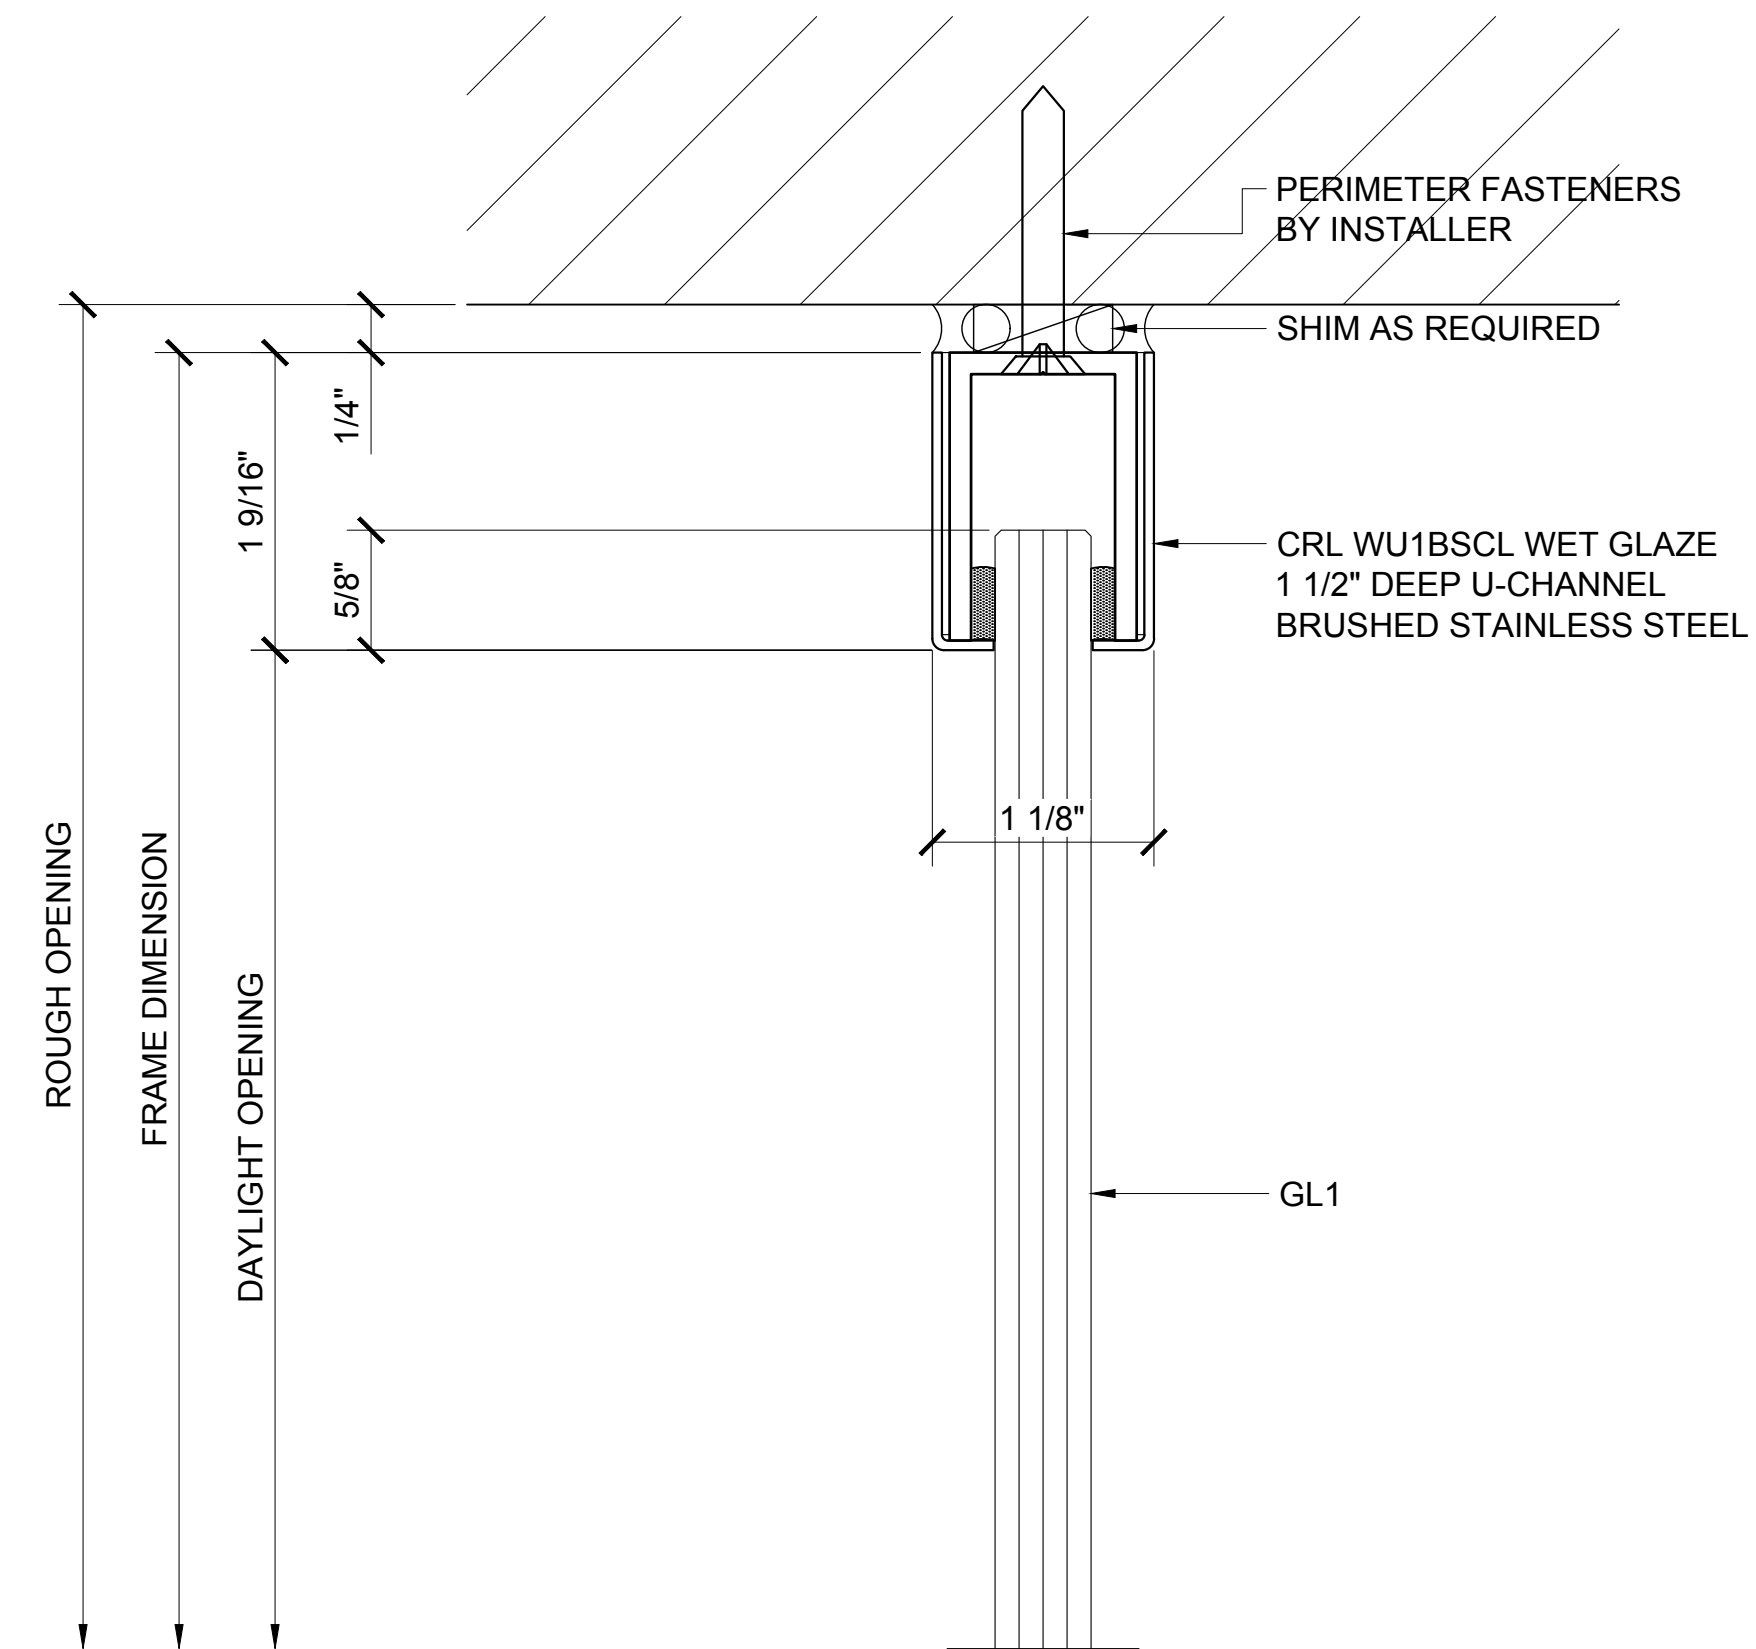

④ SIDELITE HEAD DETAIL

ARCH REF: 1'-0"=1'-0"

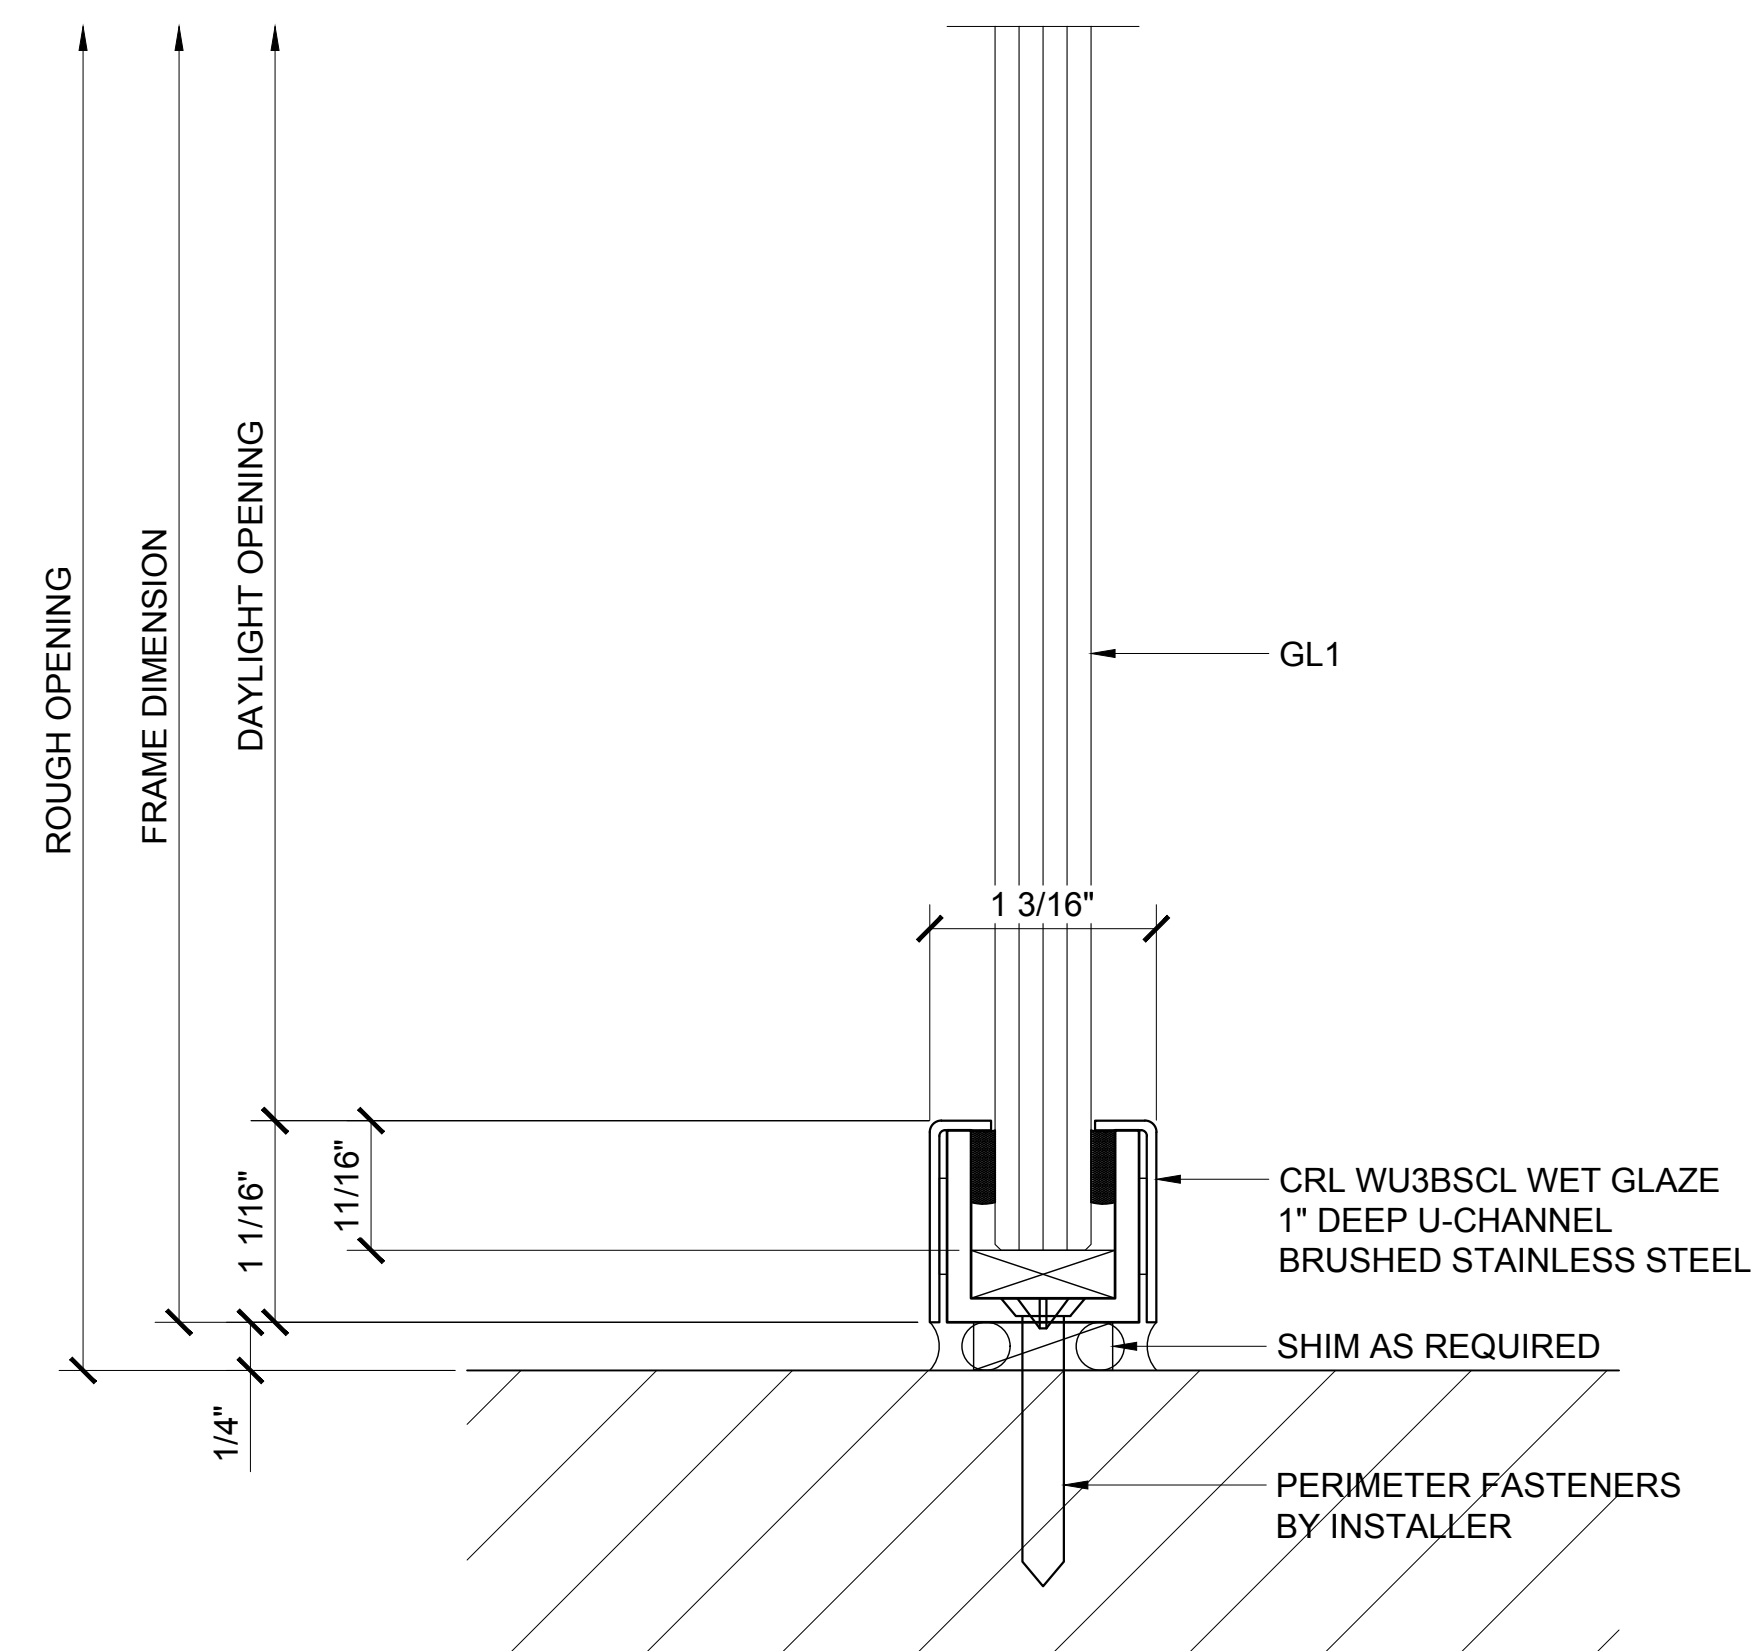

⑤ SIDELITE SILL DETAIL

ARCH REF: 1'-0"=1'-0"

Revisions By:


CRL
ALUMINUM
C.R. LAURENCE CO. ARCHITECTURAL PRODUCTS
2503 E. Vernon Avenue, Los Angeles, CA 90058-1897
PH (800) 421-6144 FX (800) 587-7301 www.crlaurence.com

Discription:
1202 SERIES SWINGING
GLASS DOOR SYSTEM

Drawn By: AAD
Date: 10/16/15
Scale: AS NOTED
File Name:
1202 Series Swinging Glass Door System.dwg


Sheet

2.12

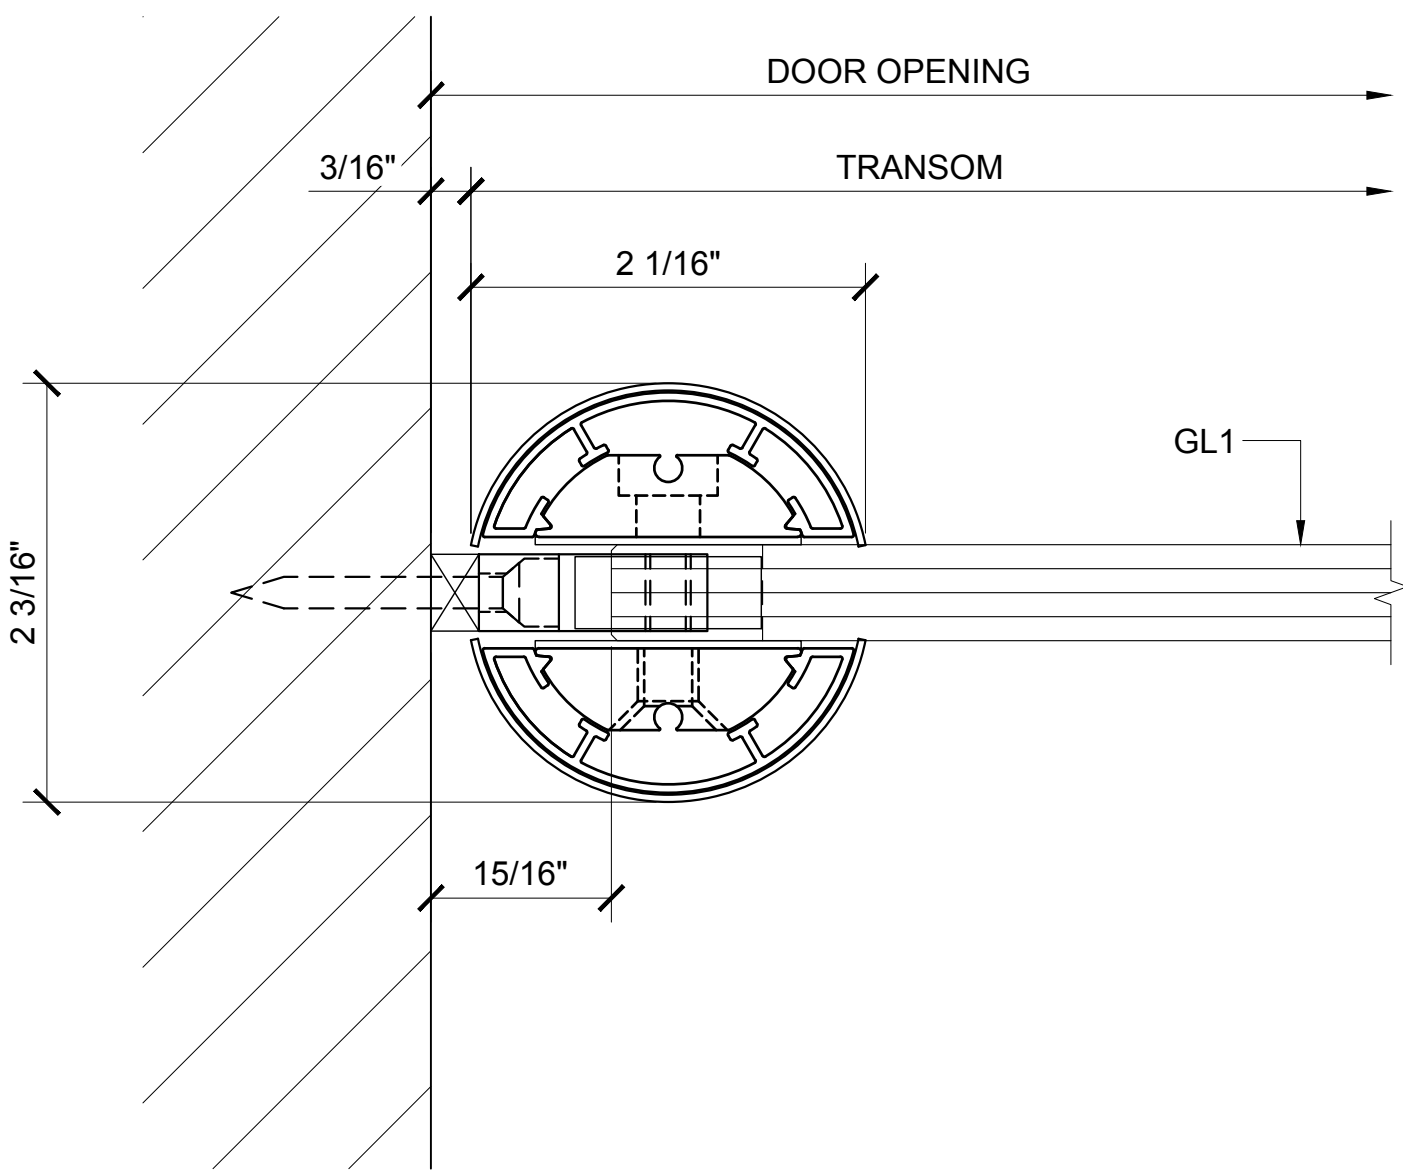


④ TRANSOM POST SECTION AT WALL DETAIL

ARCH REF: 1'-0"=1'-0"

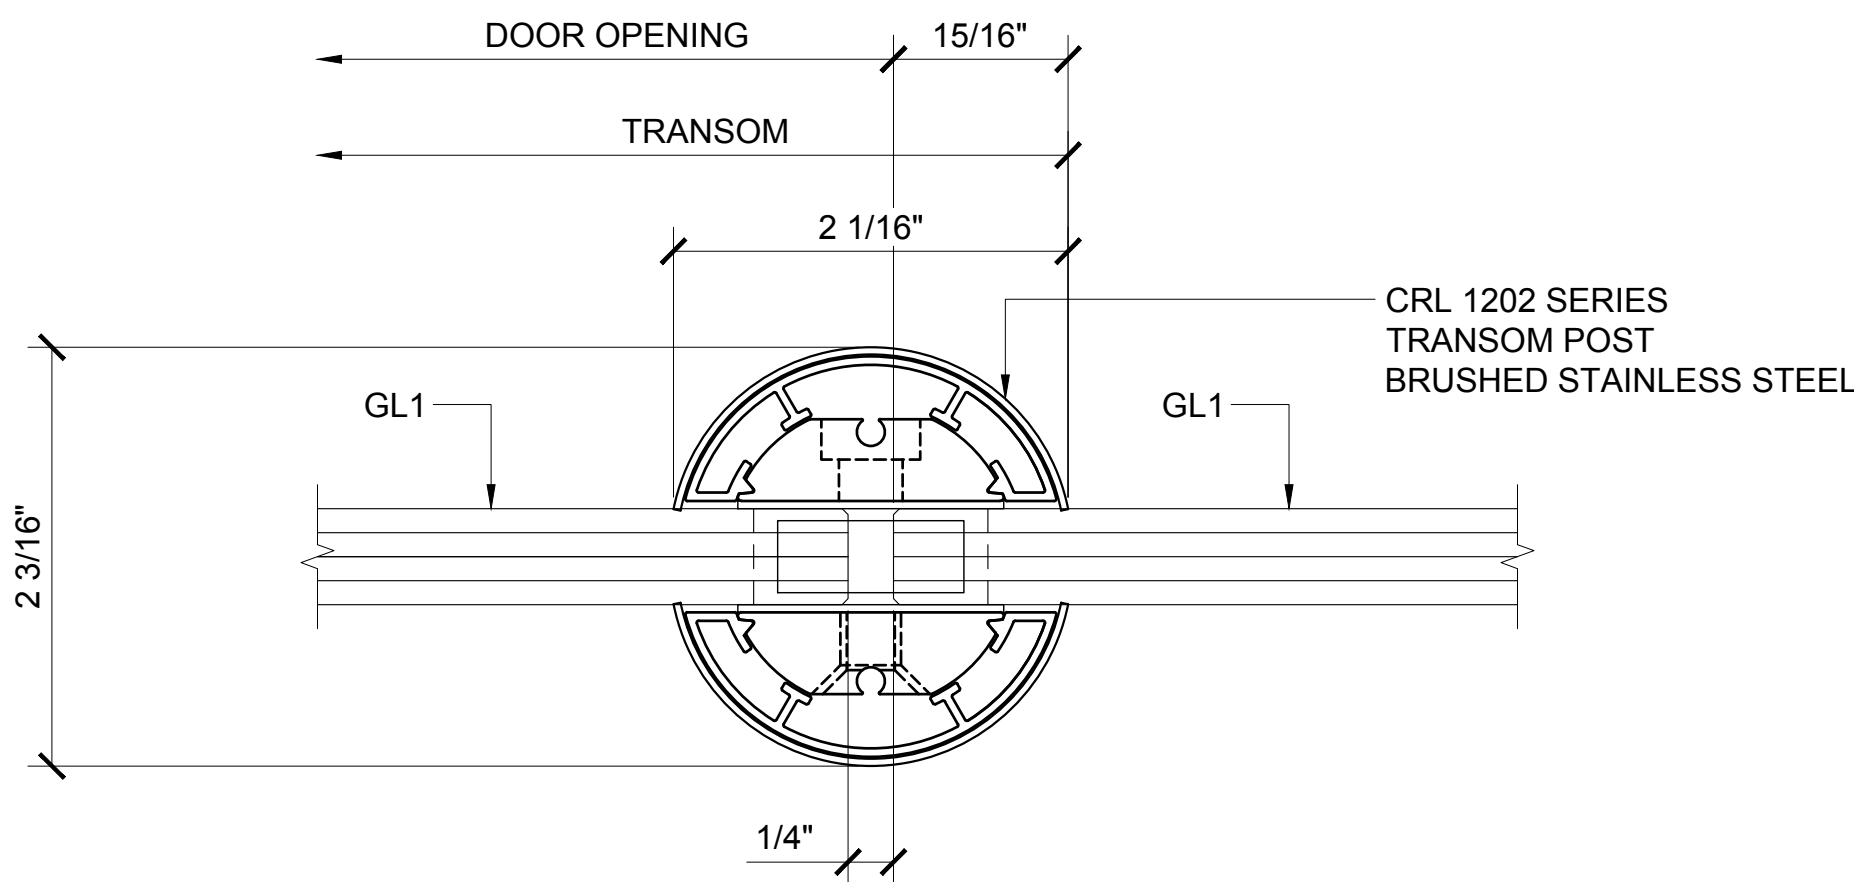


⑤ TRANSOM POST SECTION AT SIDELITE DETAIL

ARCH REF: 1'-0"=1'-0"

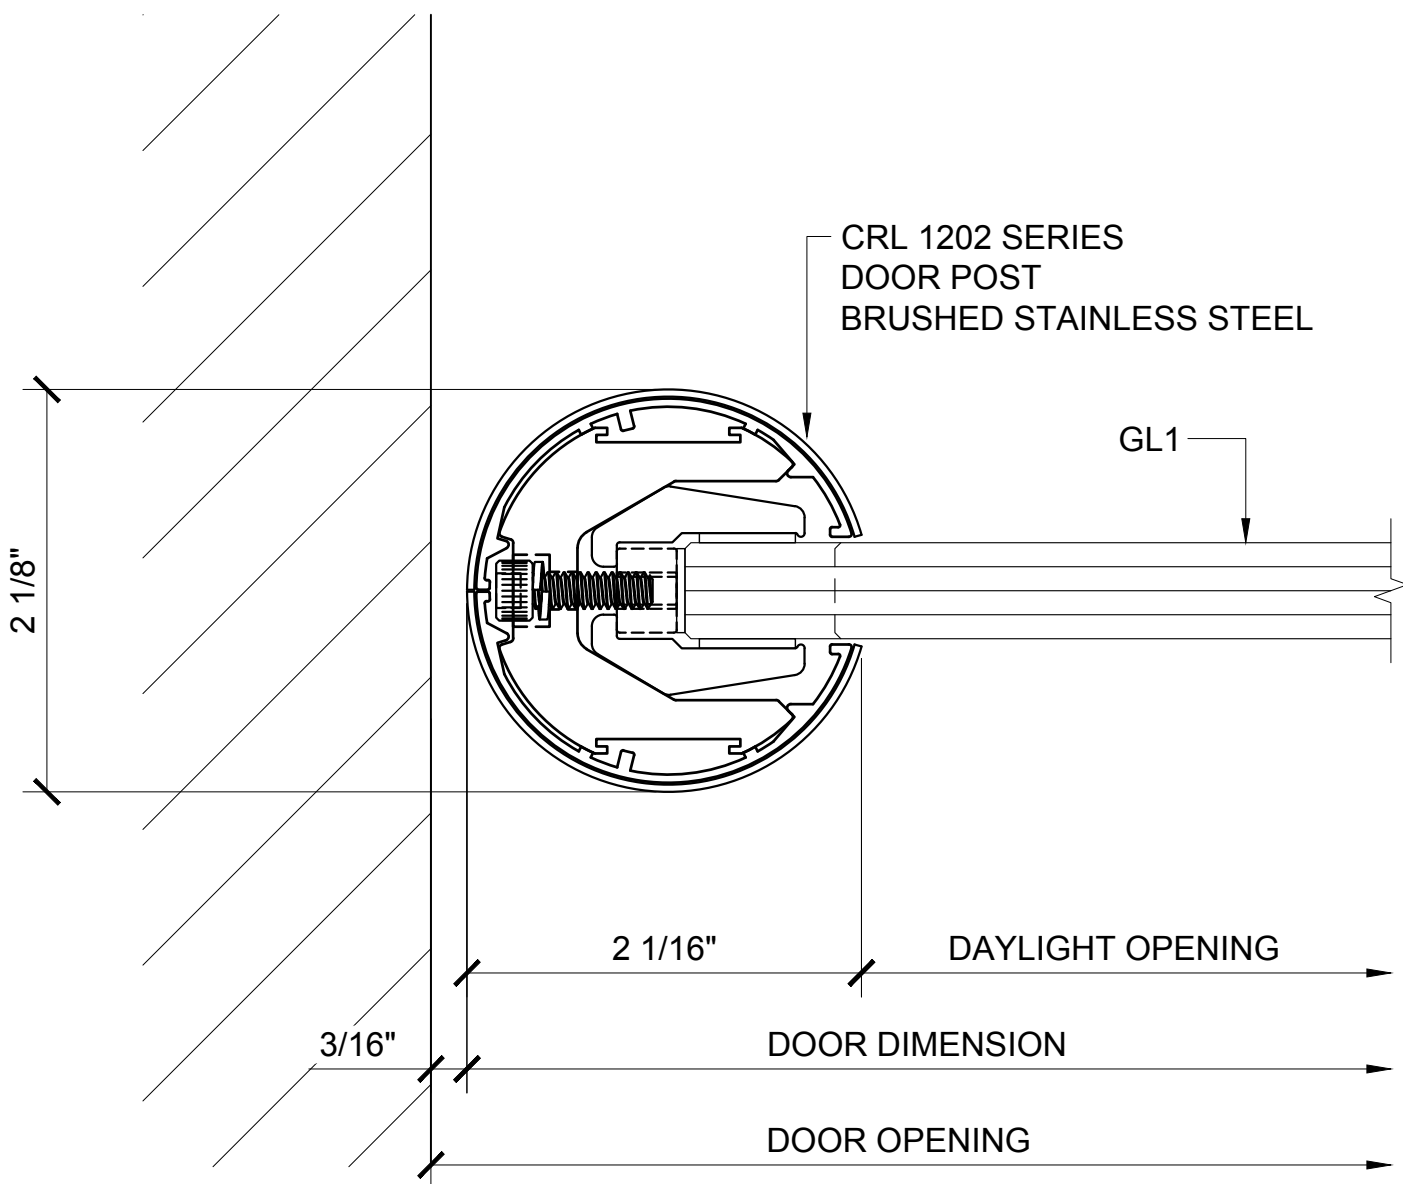


① DOOR PIVOT POST SECTION DETAIL

ARCH REF: 1'-0"=1'-0"

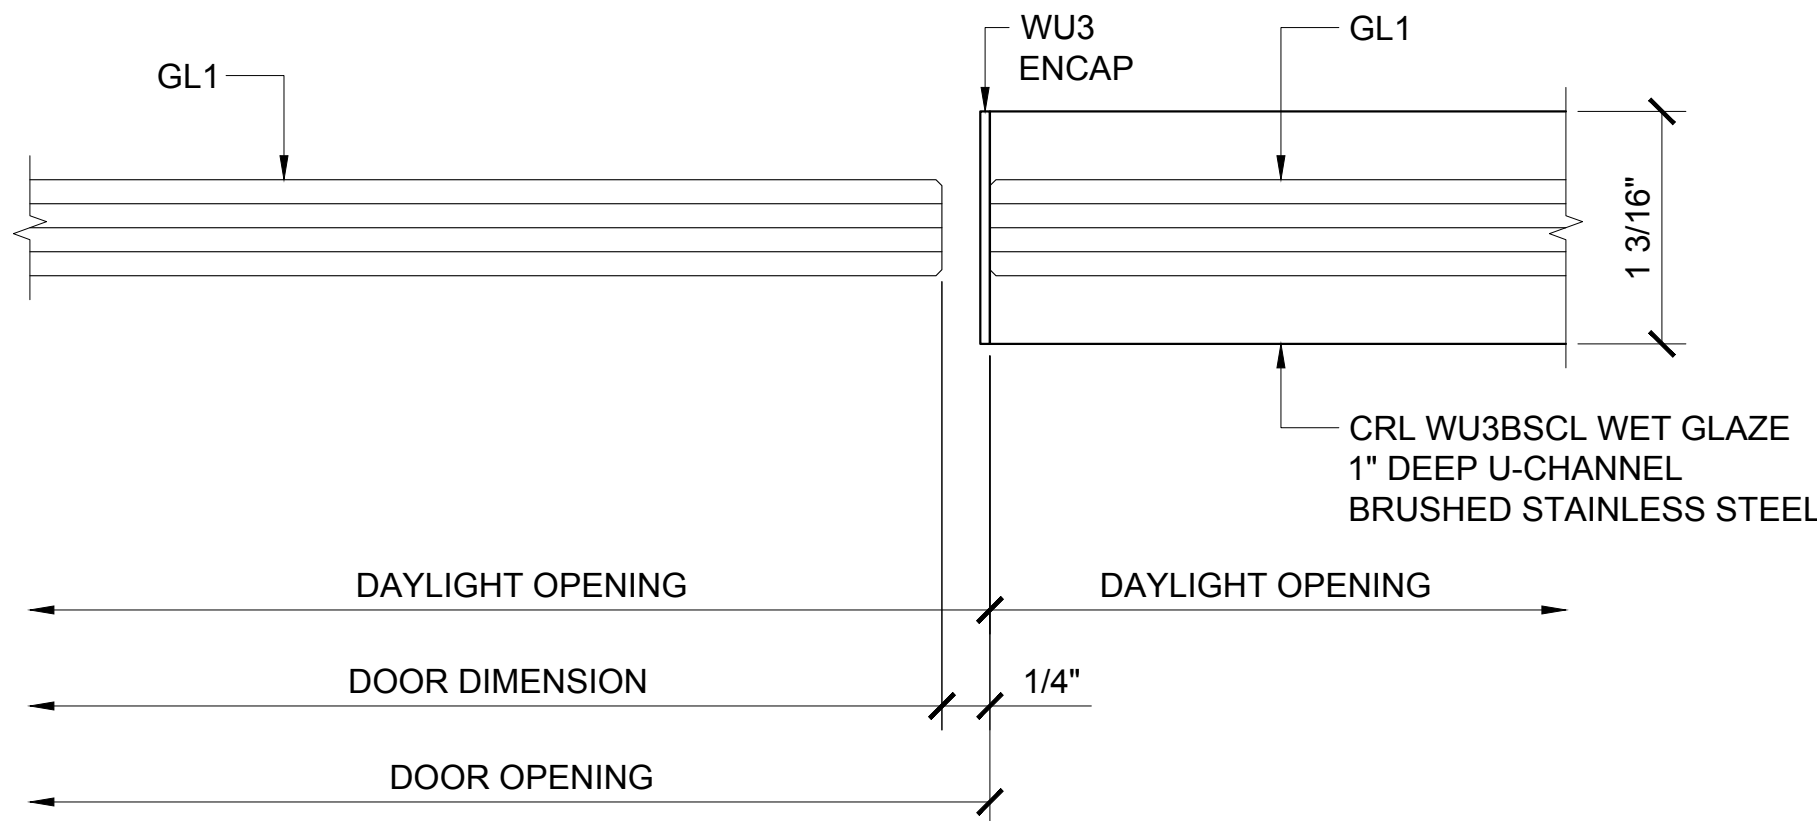


② DOOR JAMB AT SIDELITE

ARCH REF: 1'-0"=1'-0"

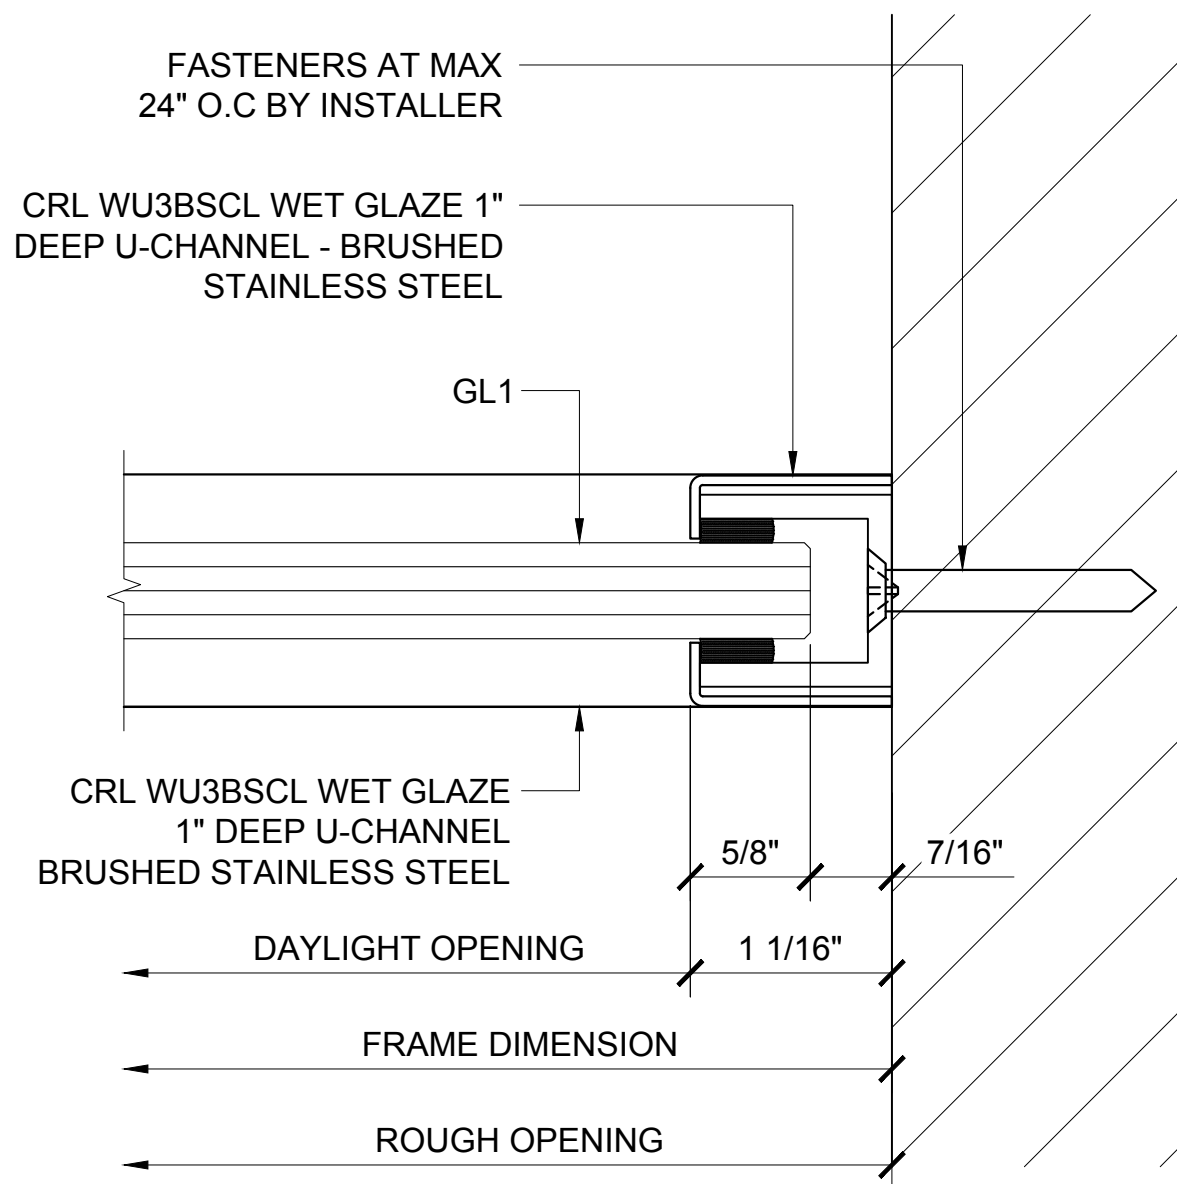


③ WALL JAMB DETAIL

ARCH REF: 1'-0"=1'-0"

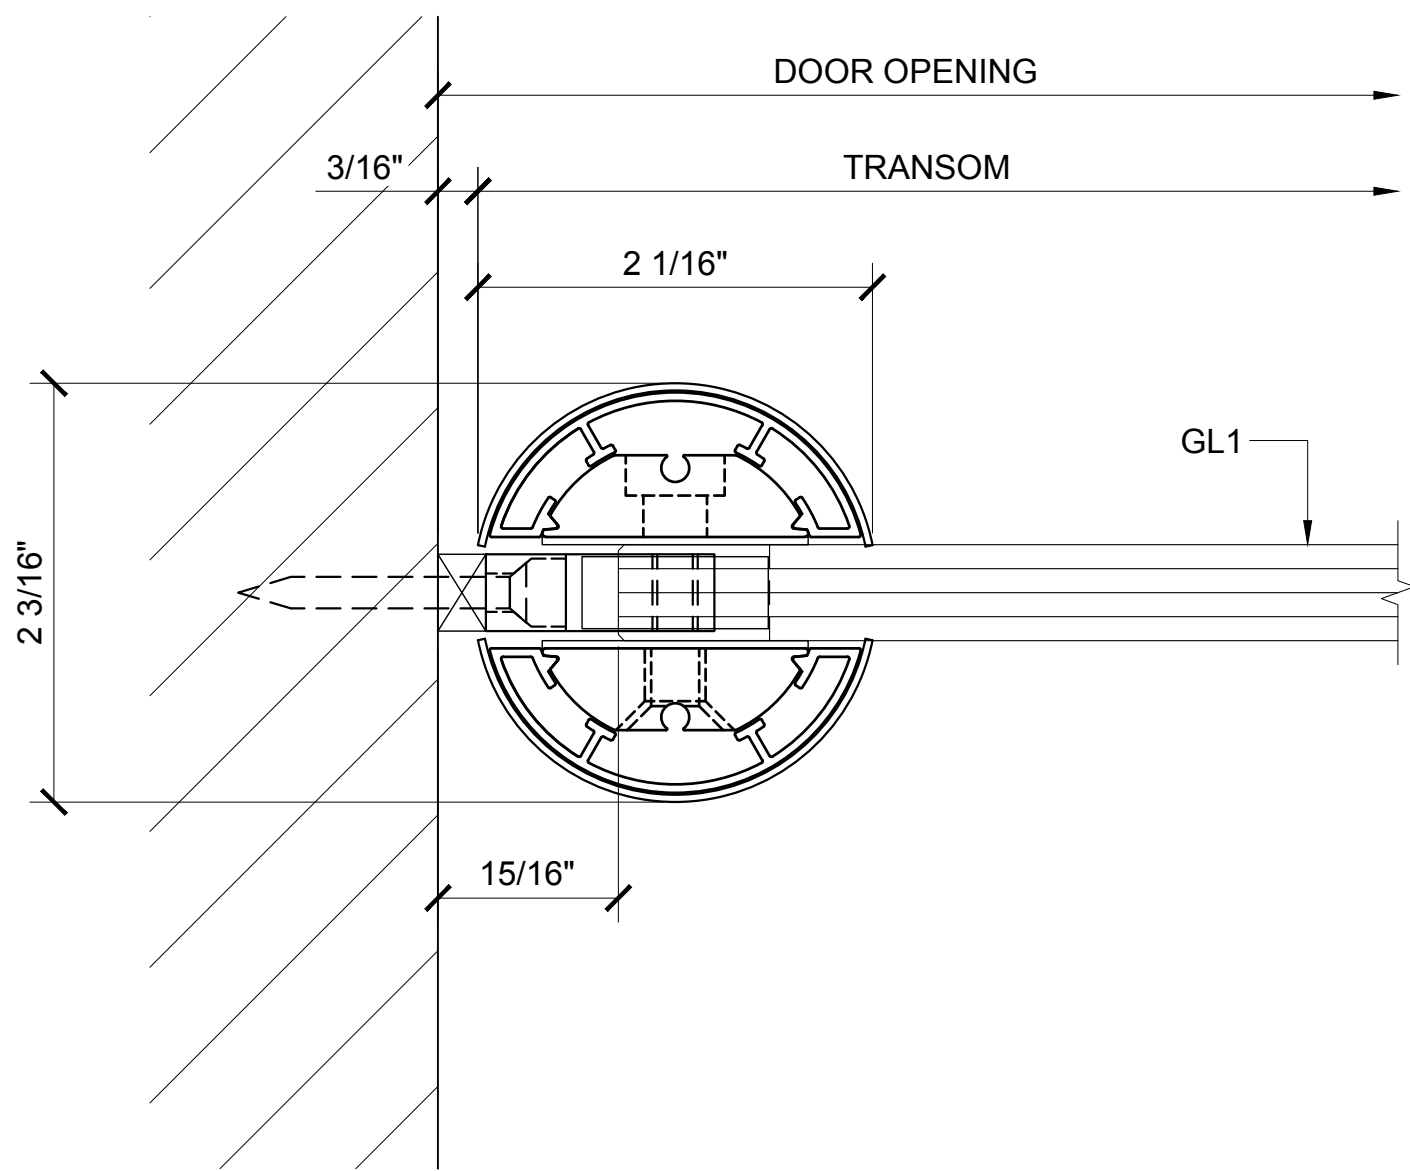


④ TRANSOM POST SECTION AT WALL DETAIL

ARCH REF: 1'-0"=1'-0"

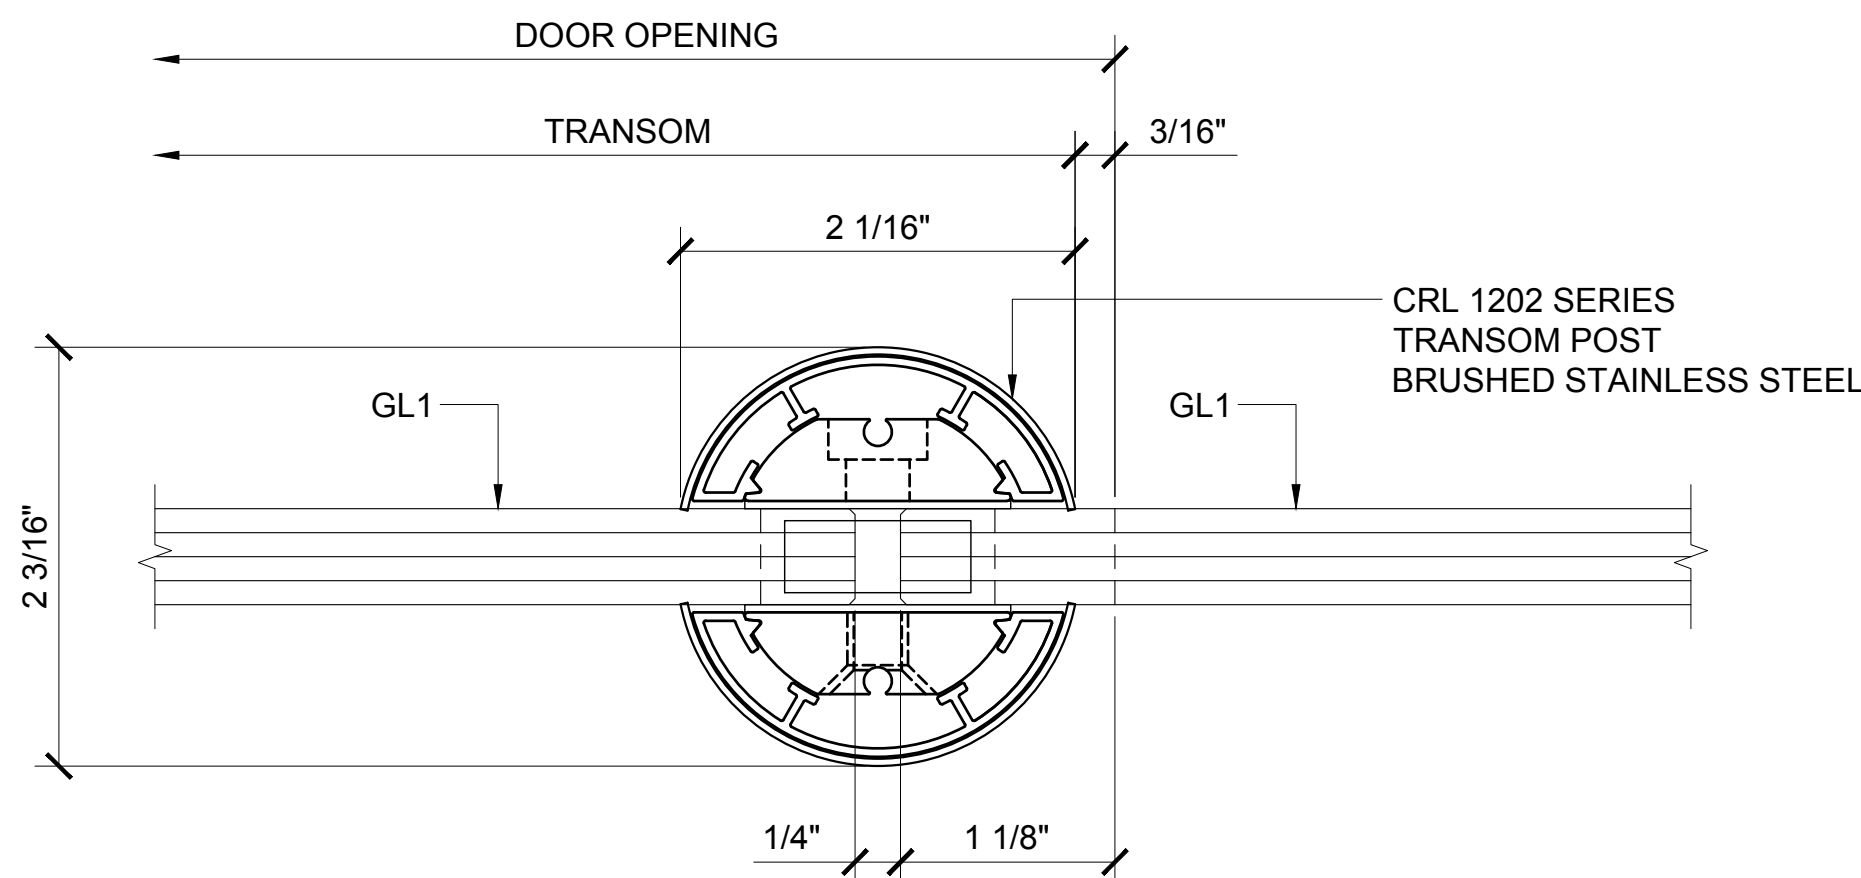


⑤ TRANSOM POST SECTION AT SIDELITE DETAIL

ARCH REF: 1'-0"=1'-0"

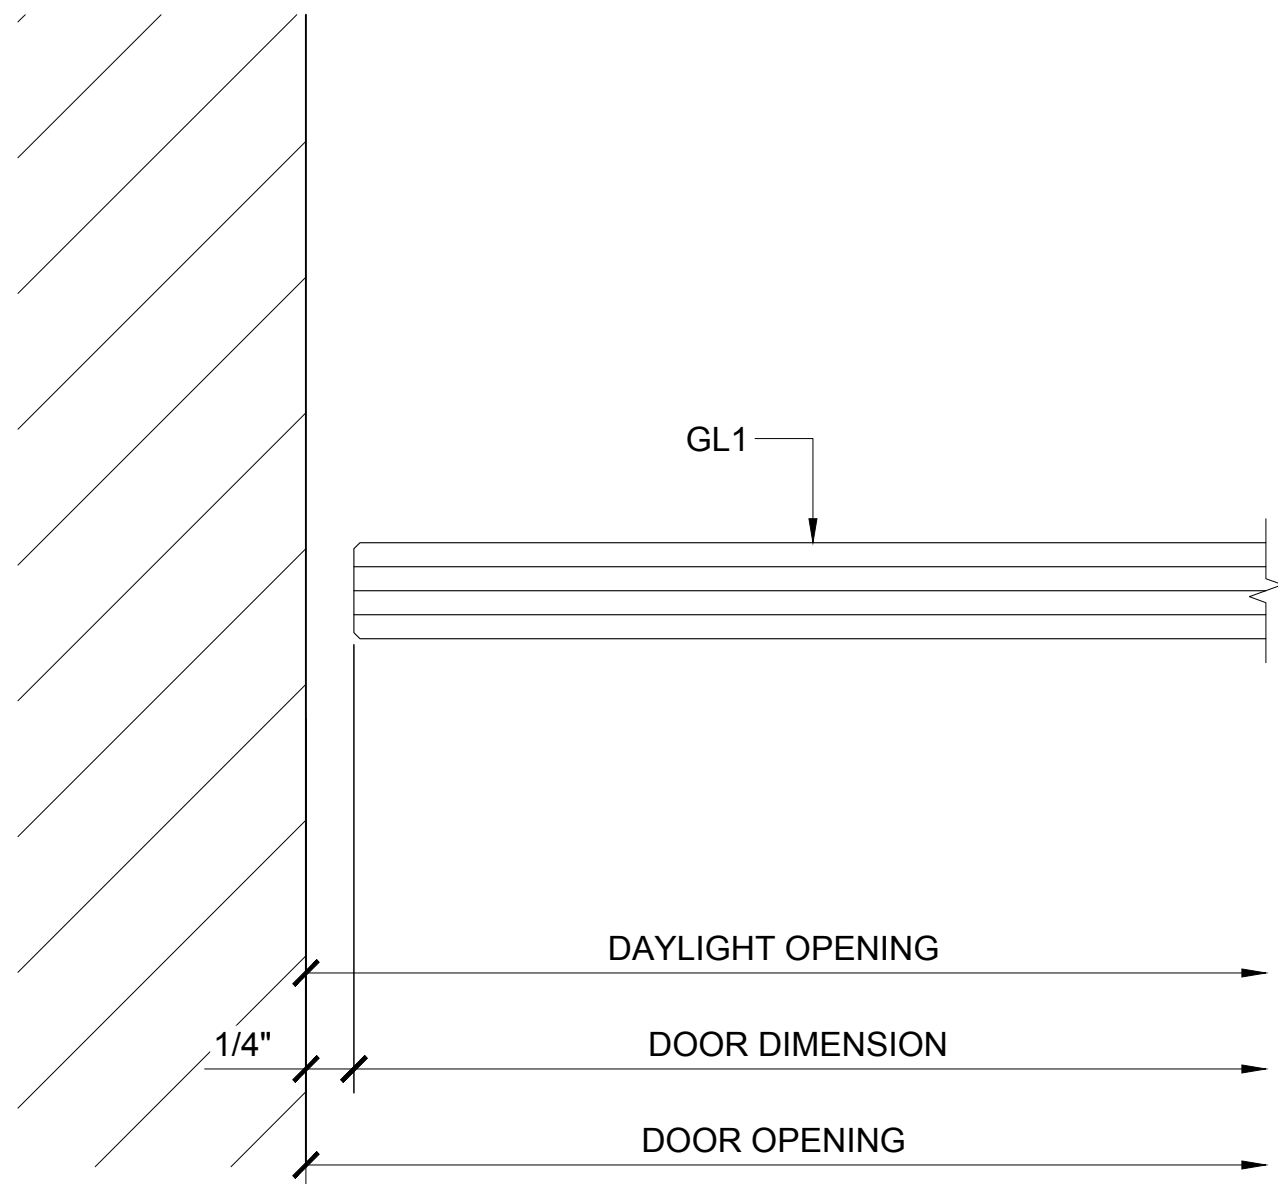


① DOOR JAMB AT WALL

ARCH REF: 1'-0"=1'-0"

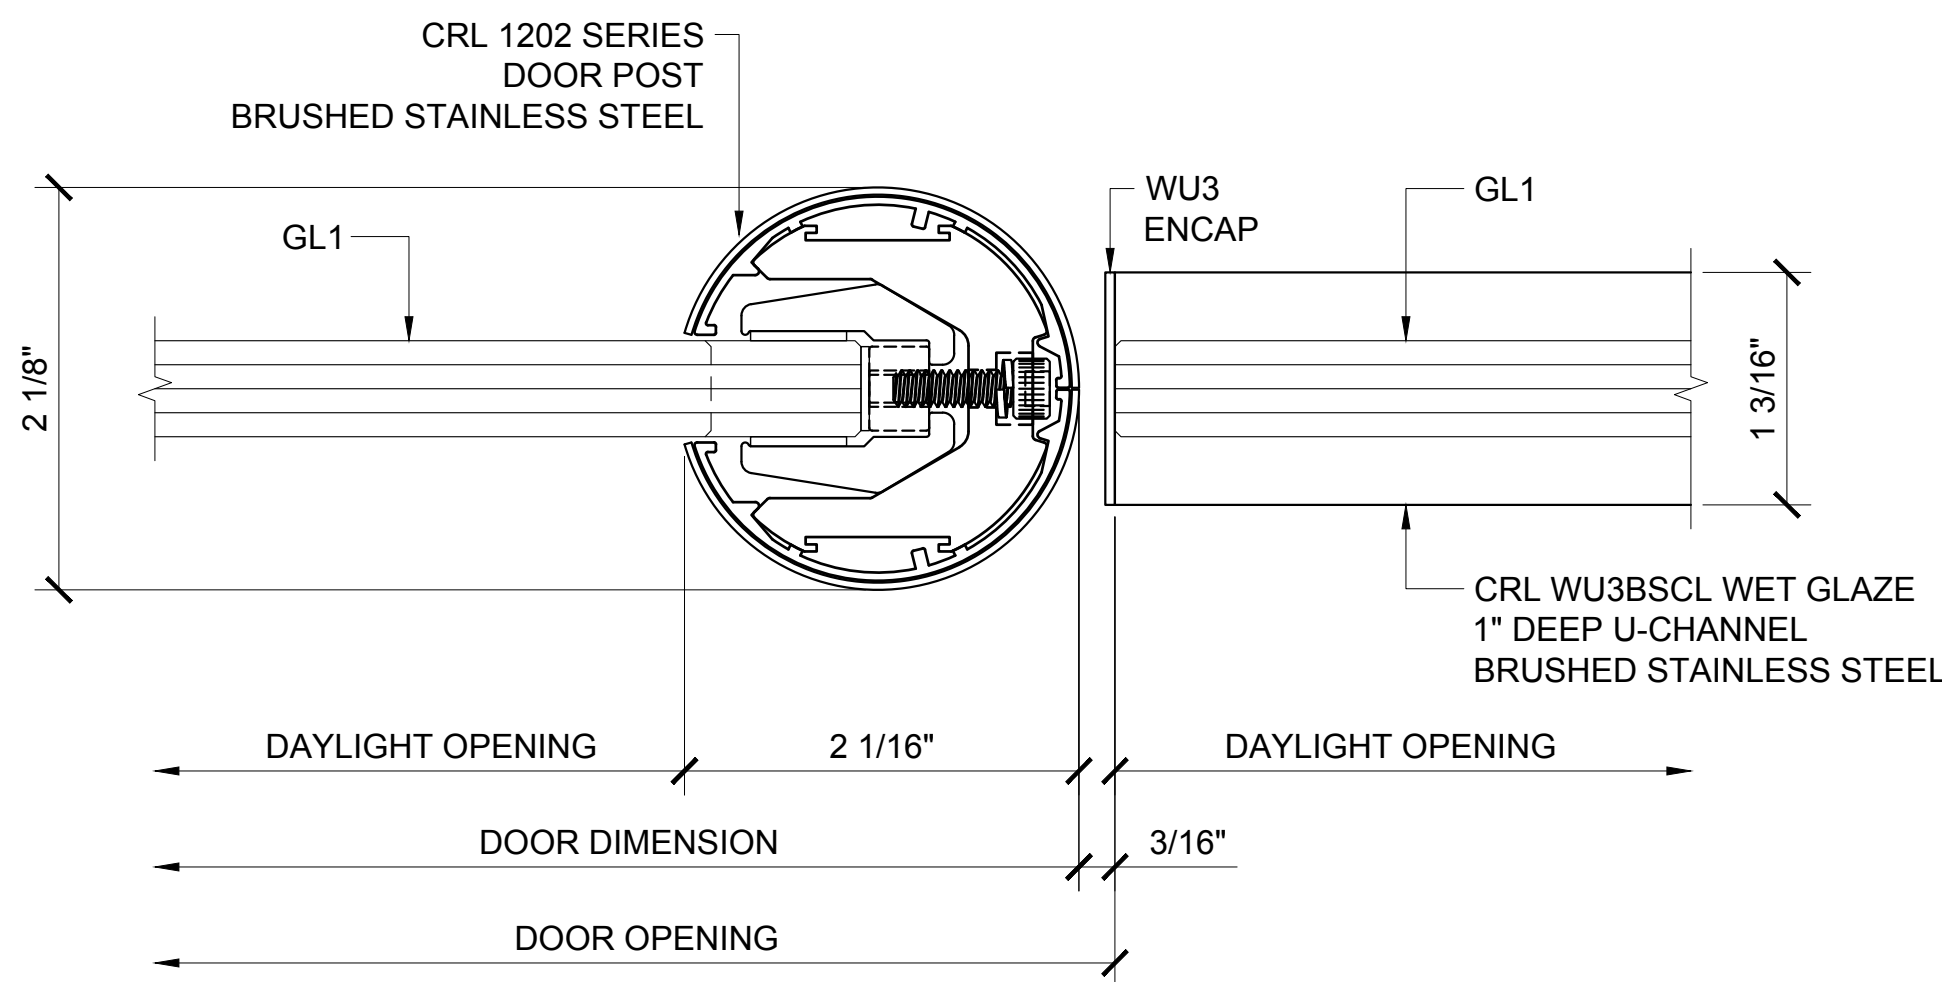

② DOOR PIVOT POST SECTION DETAIL

ARCH REF: 1'-0"=1'-0"

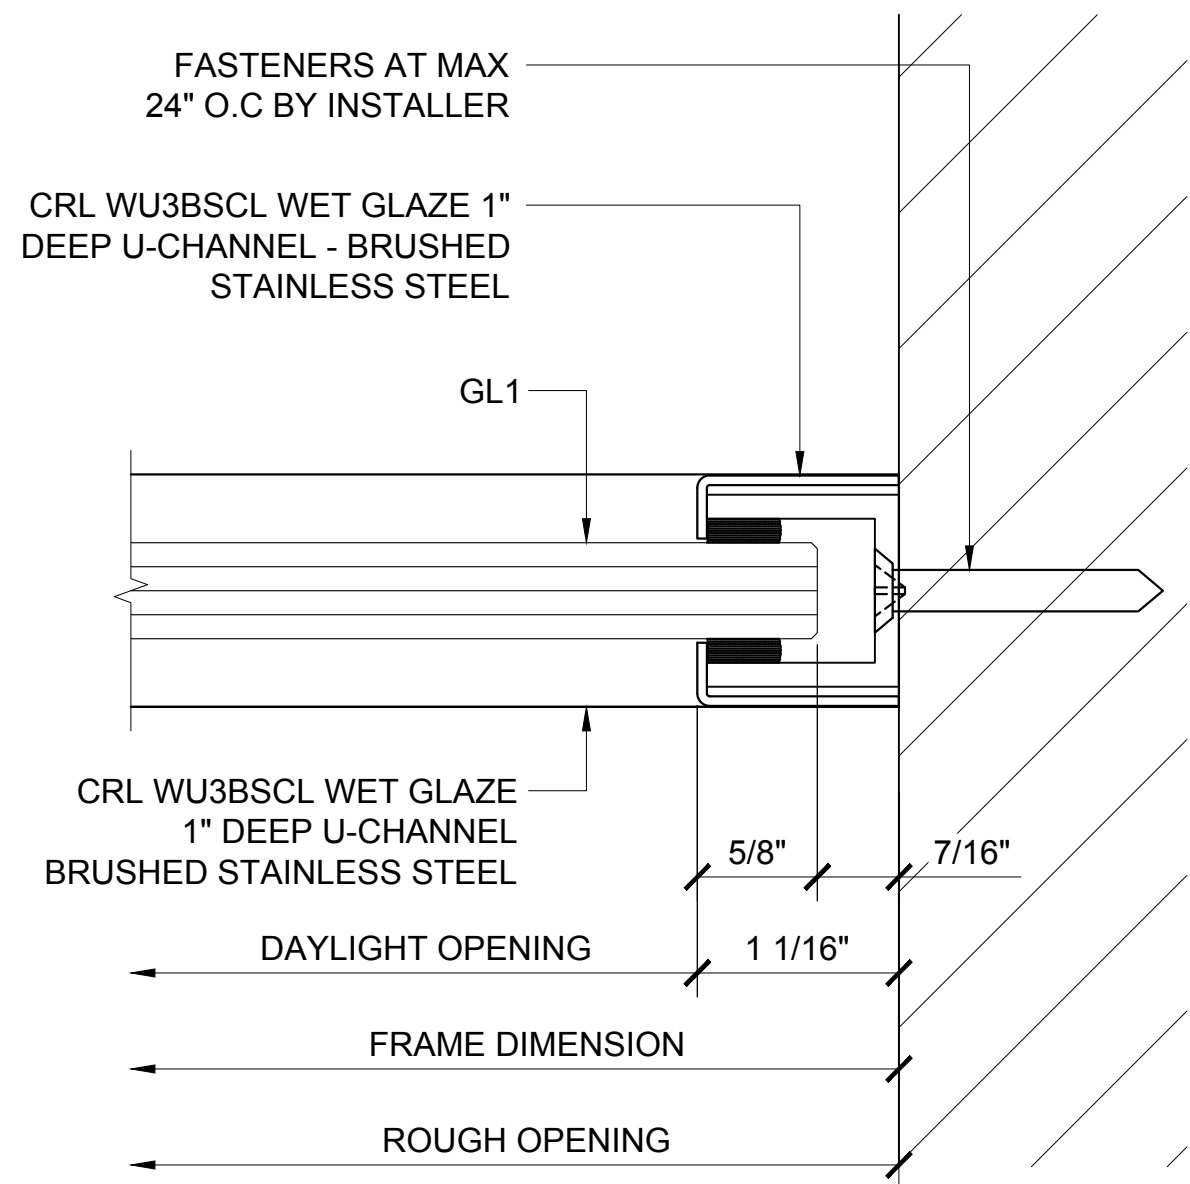

③ WALL JAMB DETAIL

ARCH REF: 1'-0"=1'-0"

Revisions By:

CRL
US ALUMINUM
C.R. LAURENCE CO. ARCHITECTURAL PRODUCTS
2503 E. Vernon Avenue, Los Angeles, CA 90058-1897
PH (800) 421-6144 FX 800-587-7301 www.crlaurence.com


Discription:
1202 SERIES SWINGING
GLASS DOOR SYSTEM

Drawn By: AAD
Date: 10/16/15
Scale: AS NOTED
File Name:
1202 Series Swinging Glass Door System.dwg


Sheet




1202 SERIES SWINGING SINGLE GLASS DOORS - W/ X-LARGE TRANSOM & W/ SIDELITE
27 1/8" MIN TO 31 1/16" MAX HEIGHT

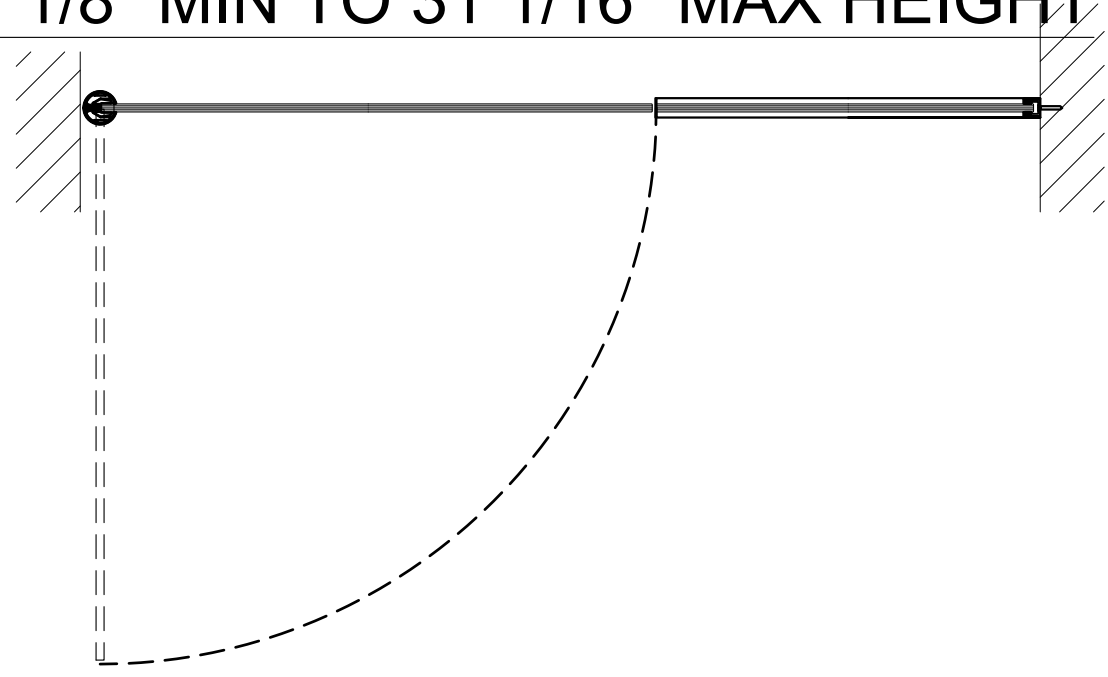


1 PLAN
ARCH REF: 1"=1'-0"

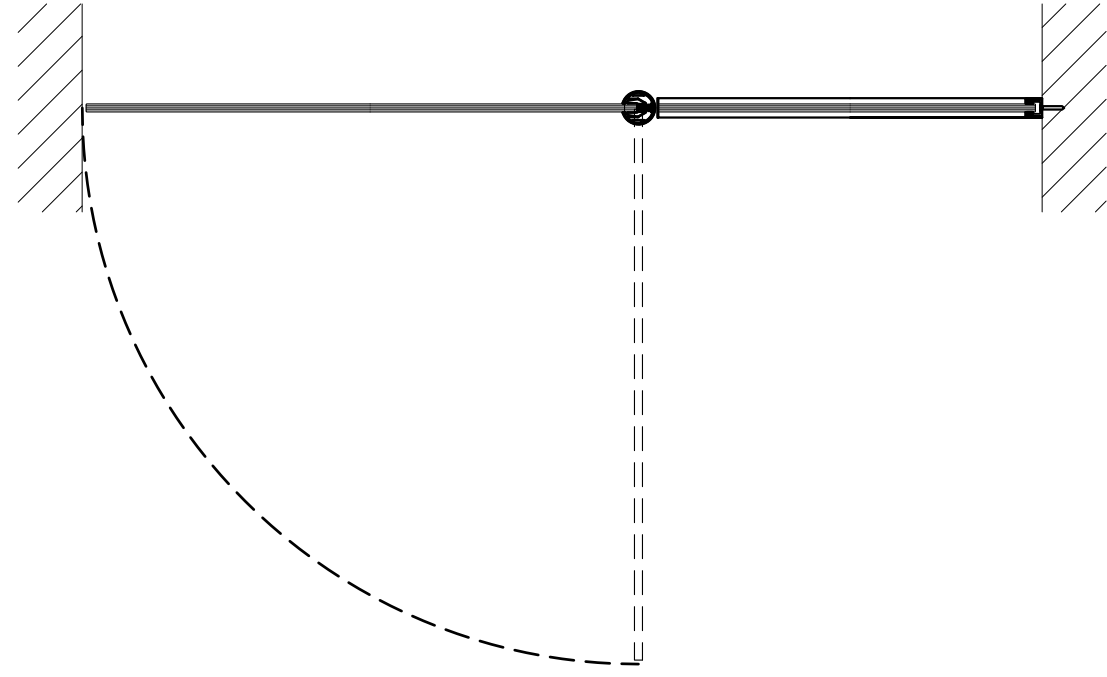


3 PLAN
ARCH REF: 1"=1'-0"

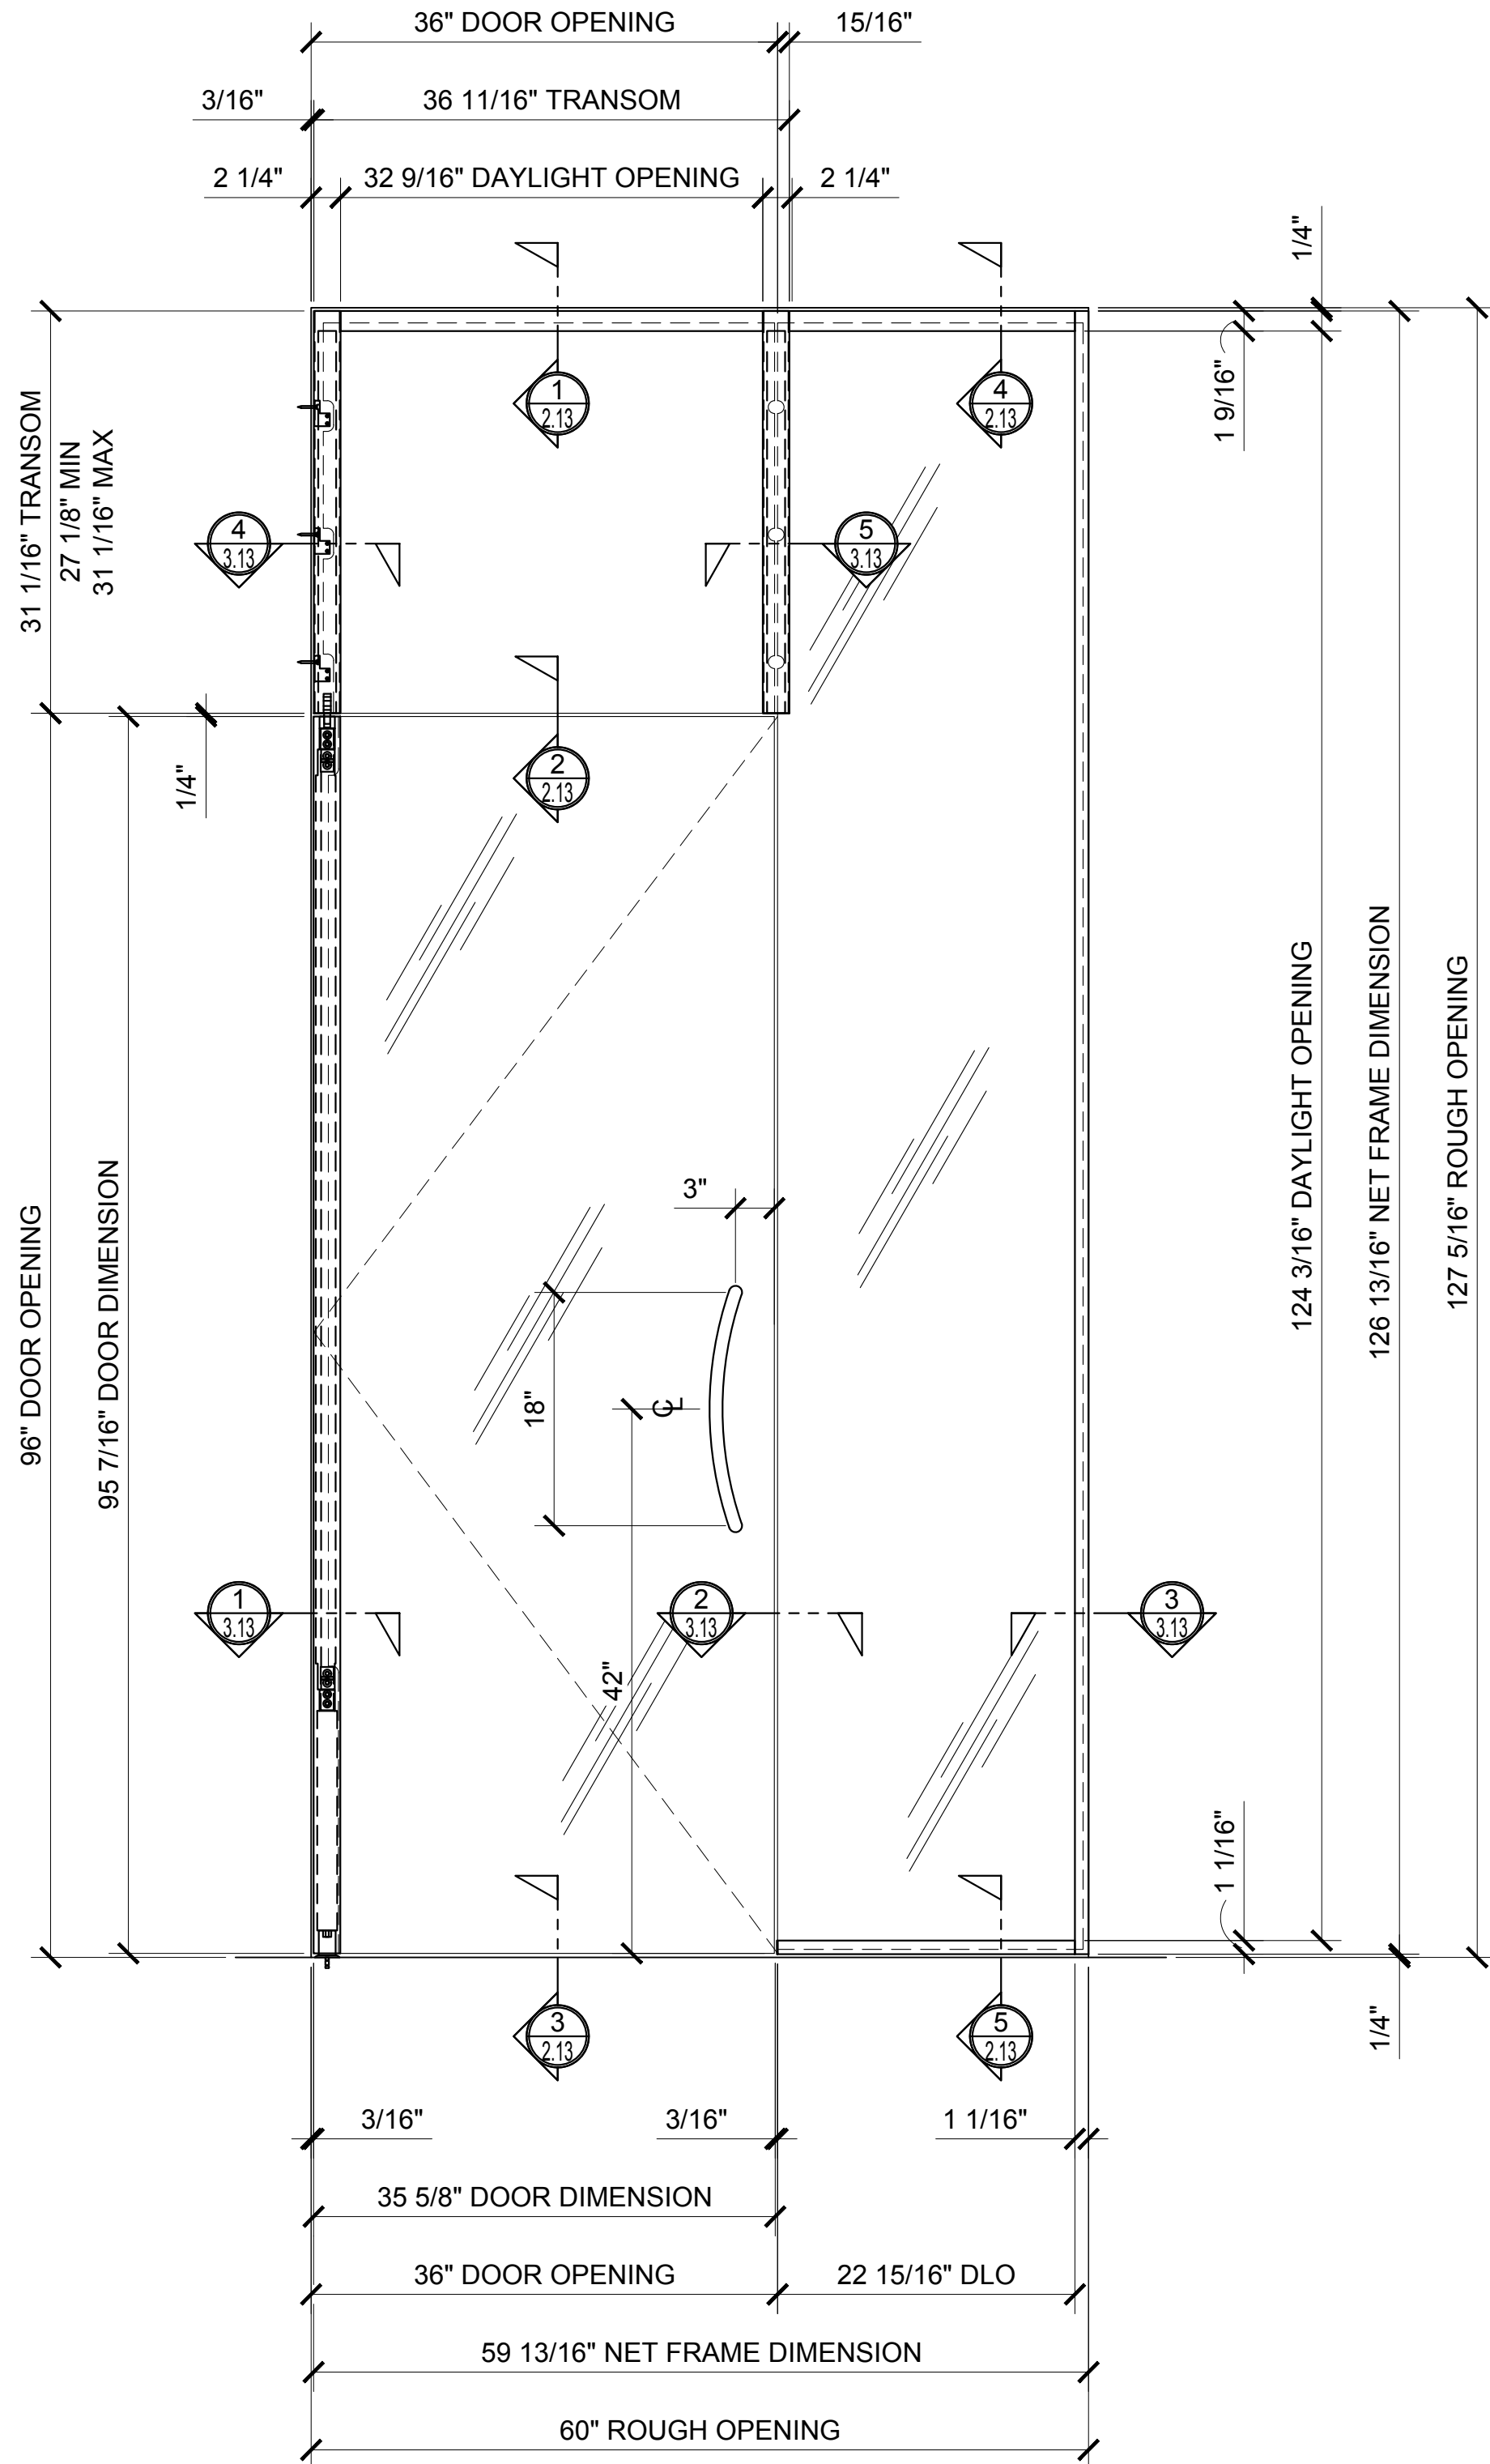


2 ELEVATION
ARCH REF: 1"=1'-0"

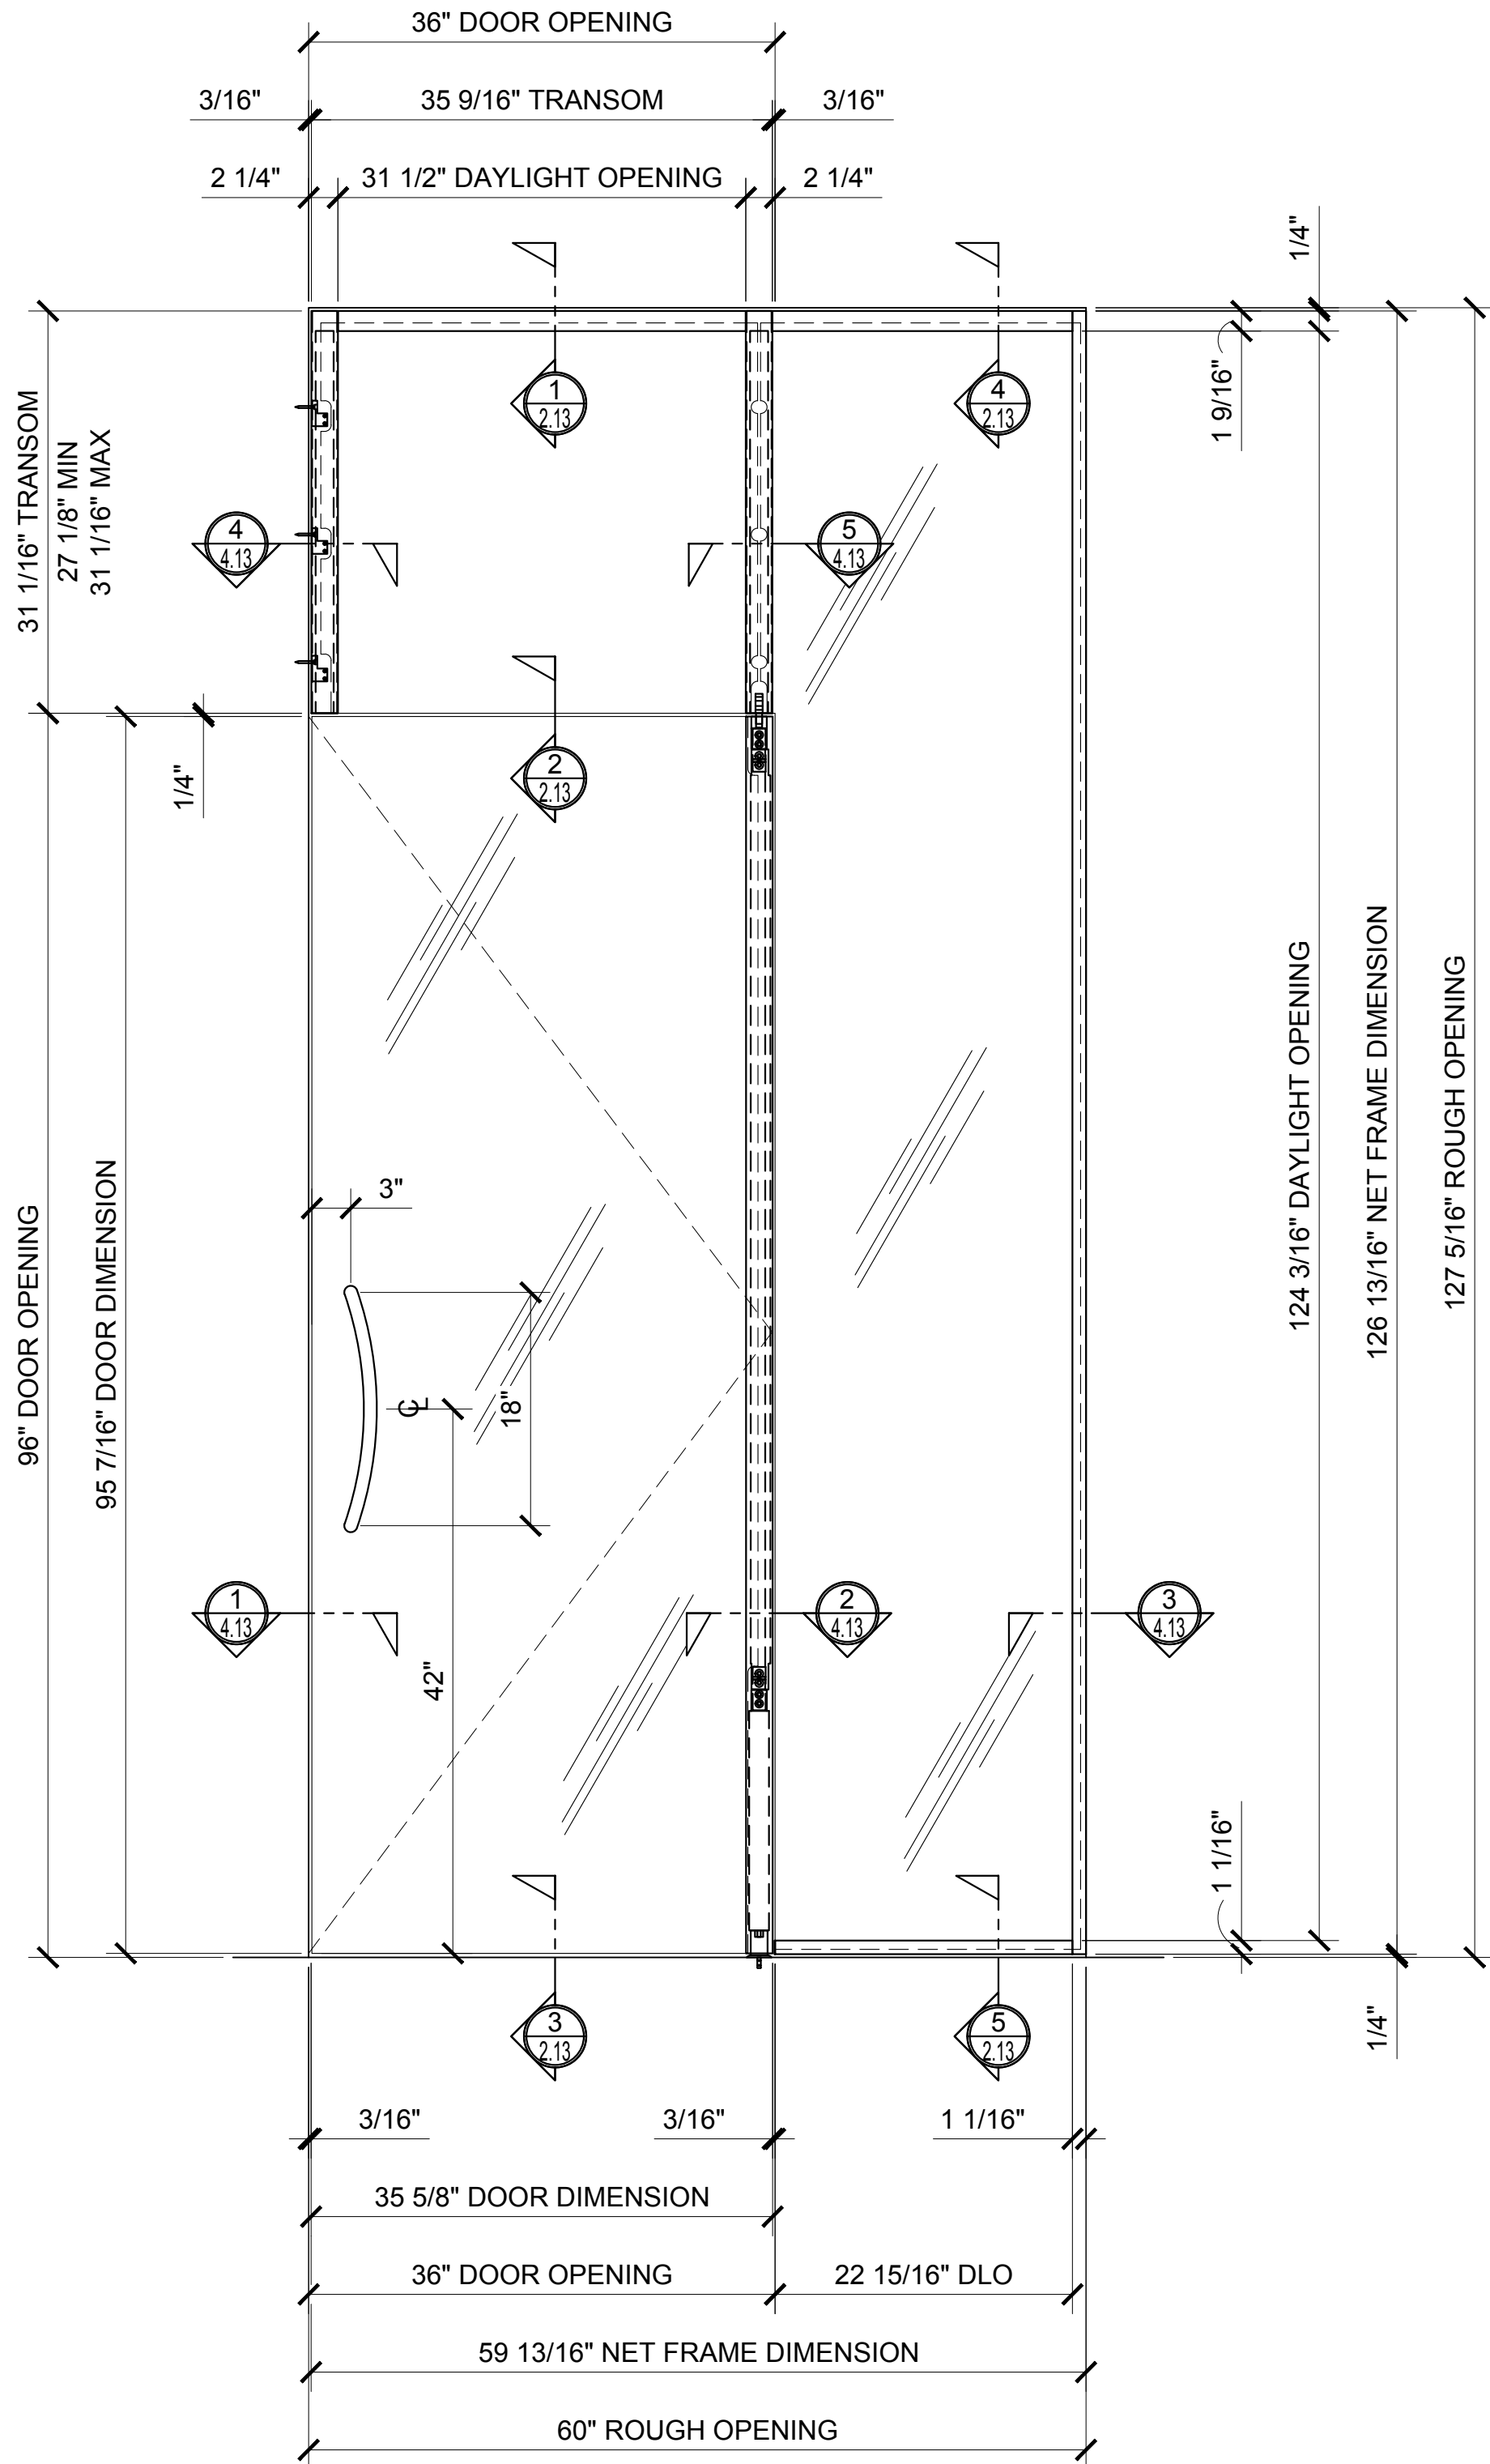

4 ELEVATION
ARCH REF: 1"=1'-0"

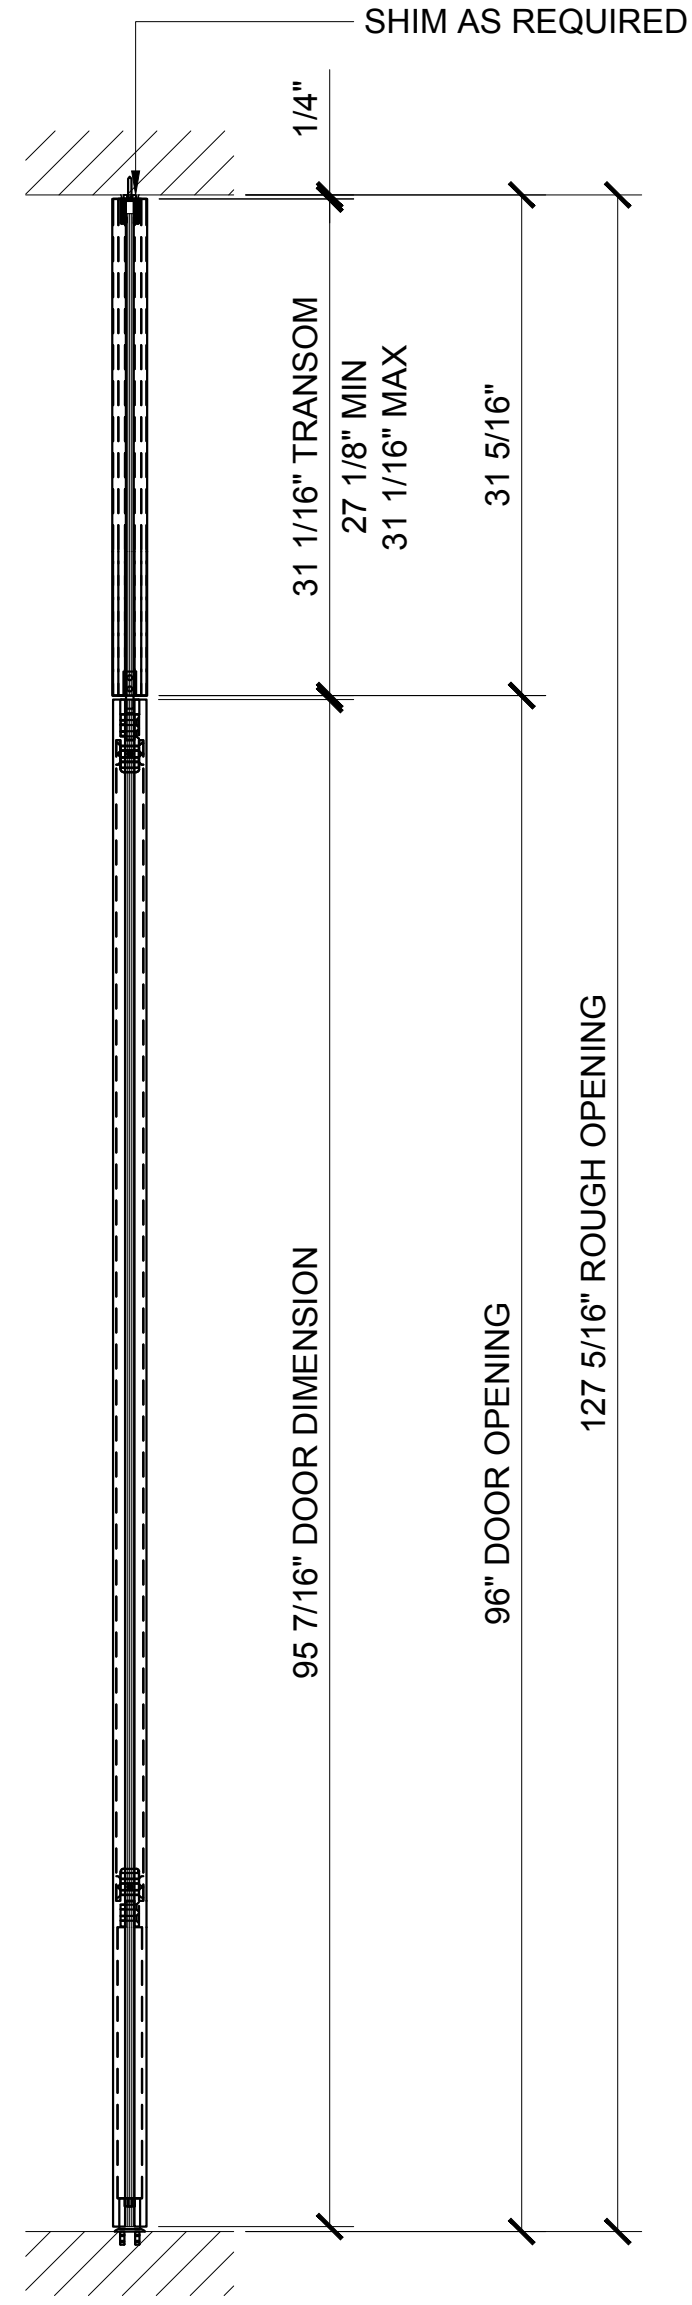

5 DOOR SECTION
ARCH REF: 1"=1'-0"

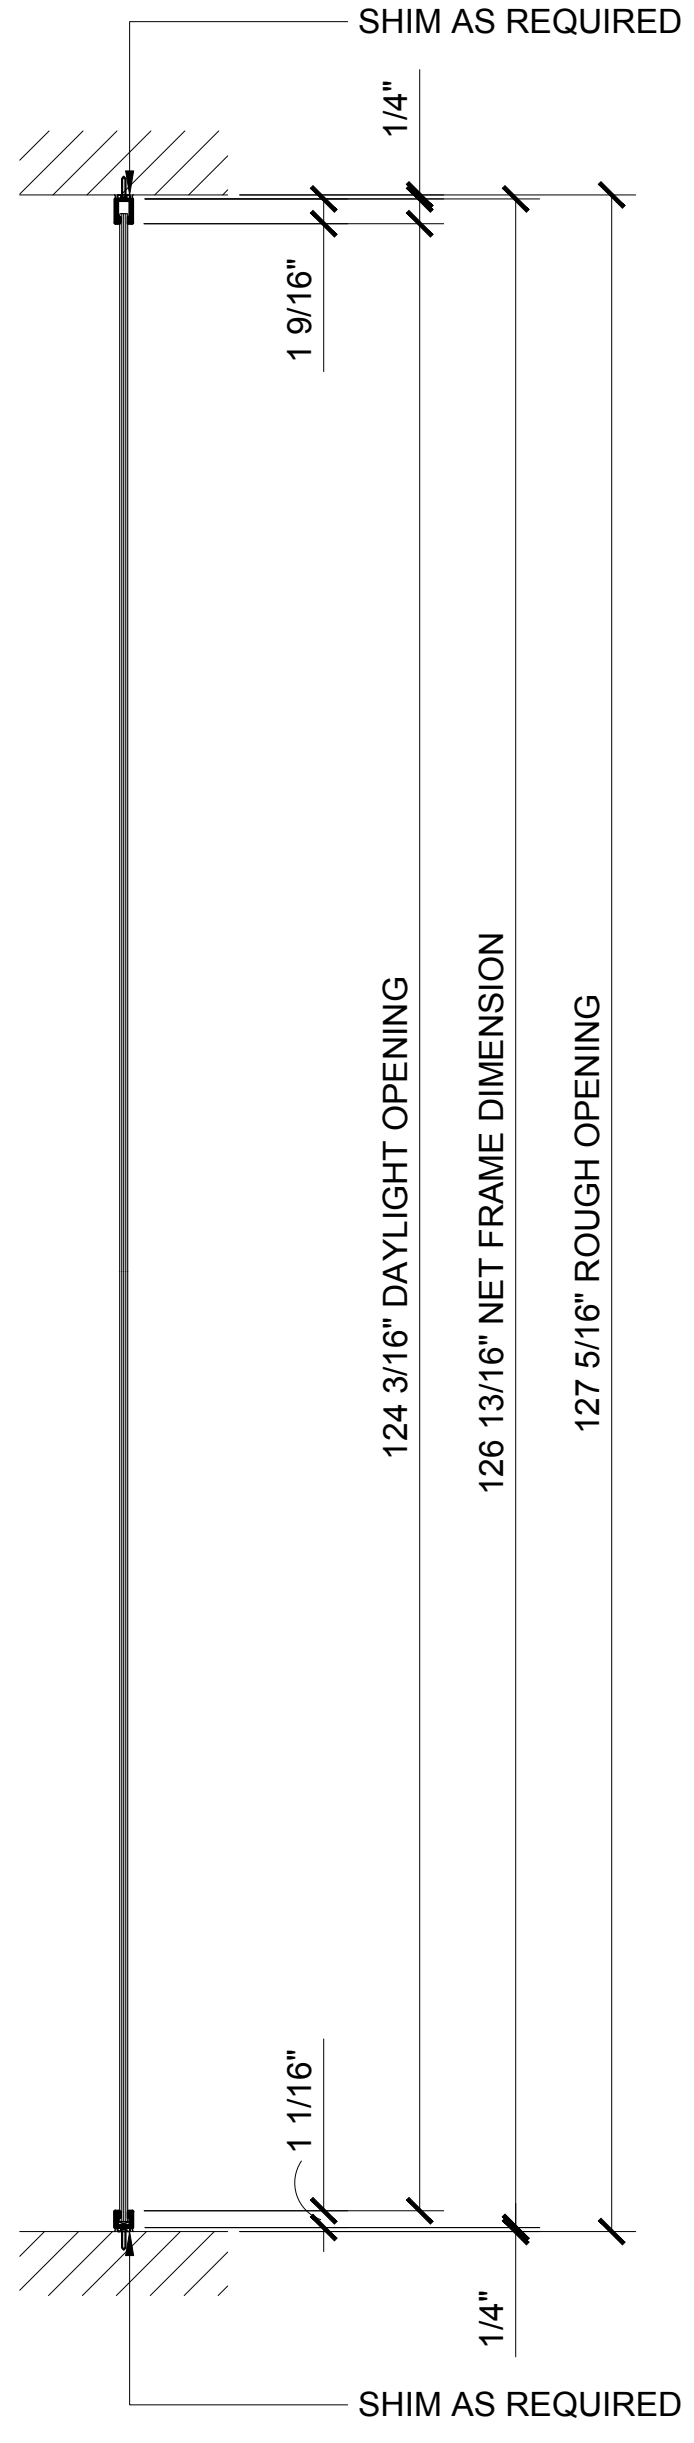

6 SIDELITE SECTION
ARCH REF: 1"=1'-0"


Revisions By:

C.R. LAURENCE CO. ARCHITECTURAL PRODUCTS
2503 E. Vernon Avenue, Los Angeles, CA 90058-1897
PH (800)-421-6144 FX 800-567-7301 www.crlaurence.com

Discription:
1202 SERIES SWINGING
GLASS DOOR SYSTEM


Drawn By: AAD
Date: 10/16/15
Scale: AS NOTED
File Name: 1202 Series Swinging Glass Door System.dwg
Sheet

1.13

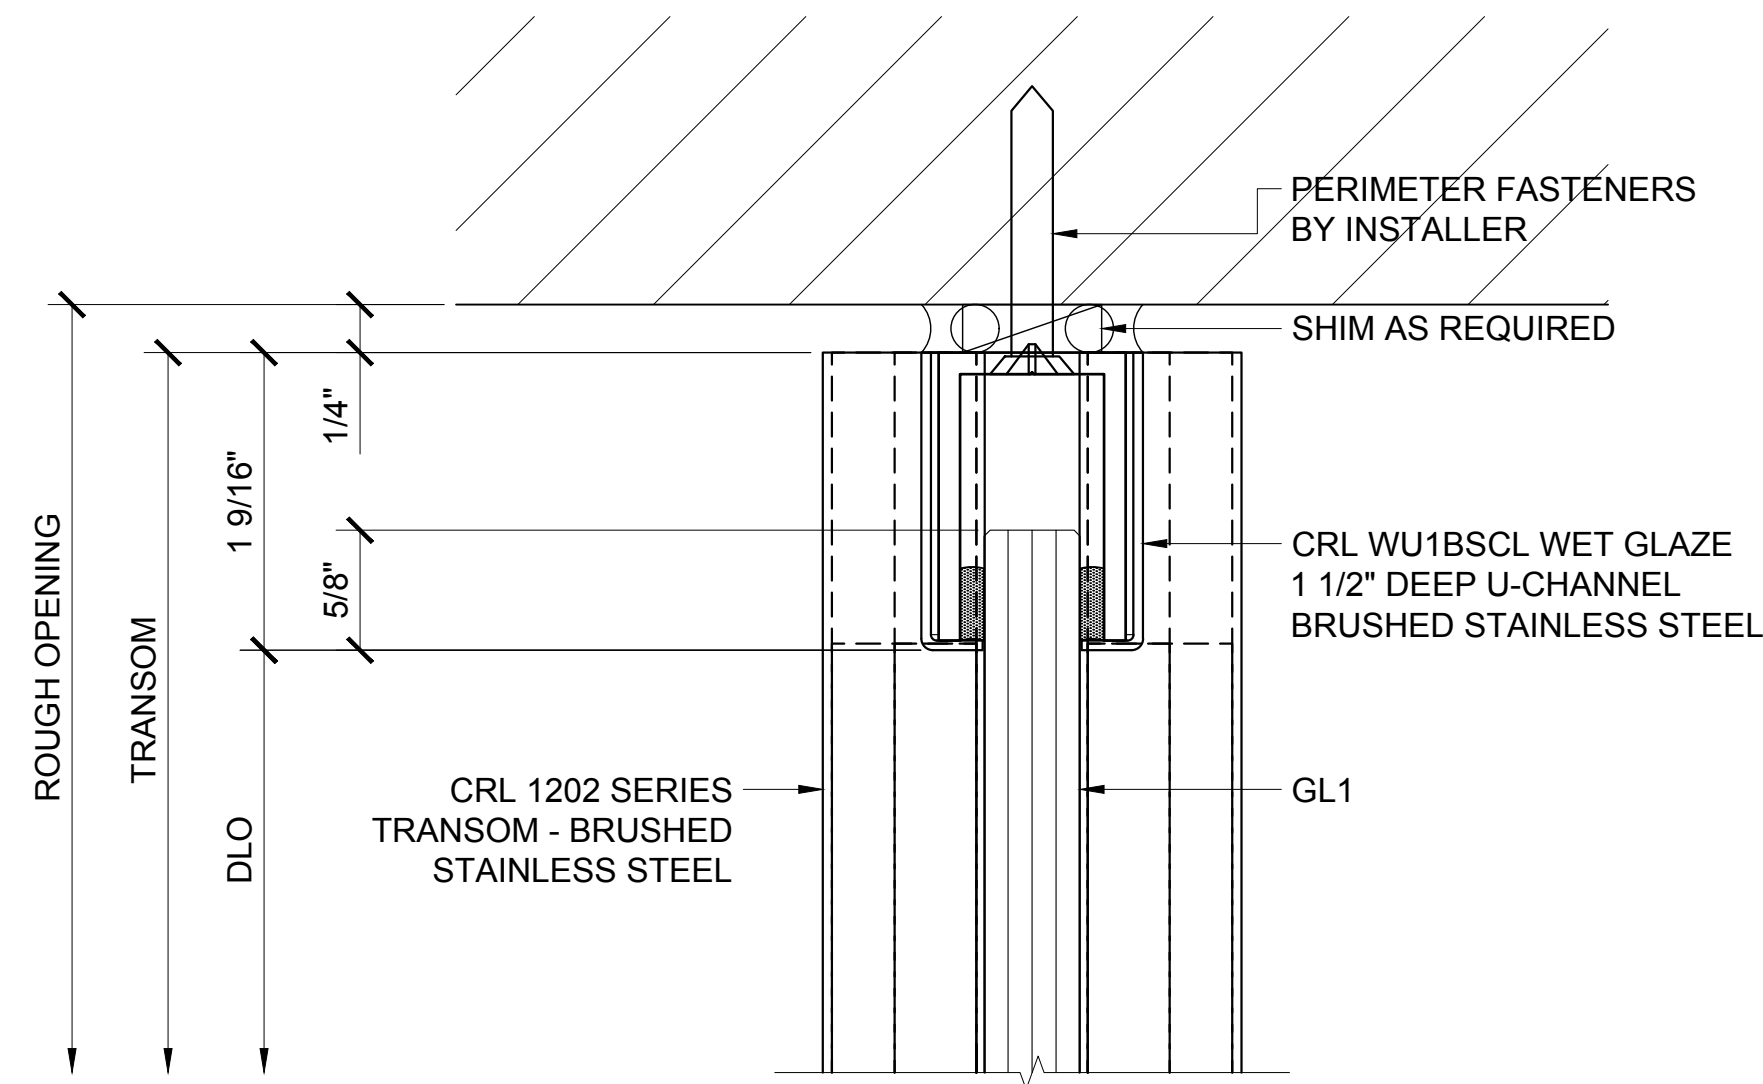


① TRANSOM HEAD DETAIL

ARCH REF: 1'-0"=1'-0"

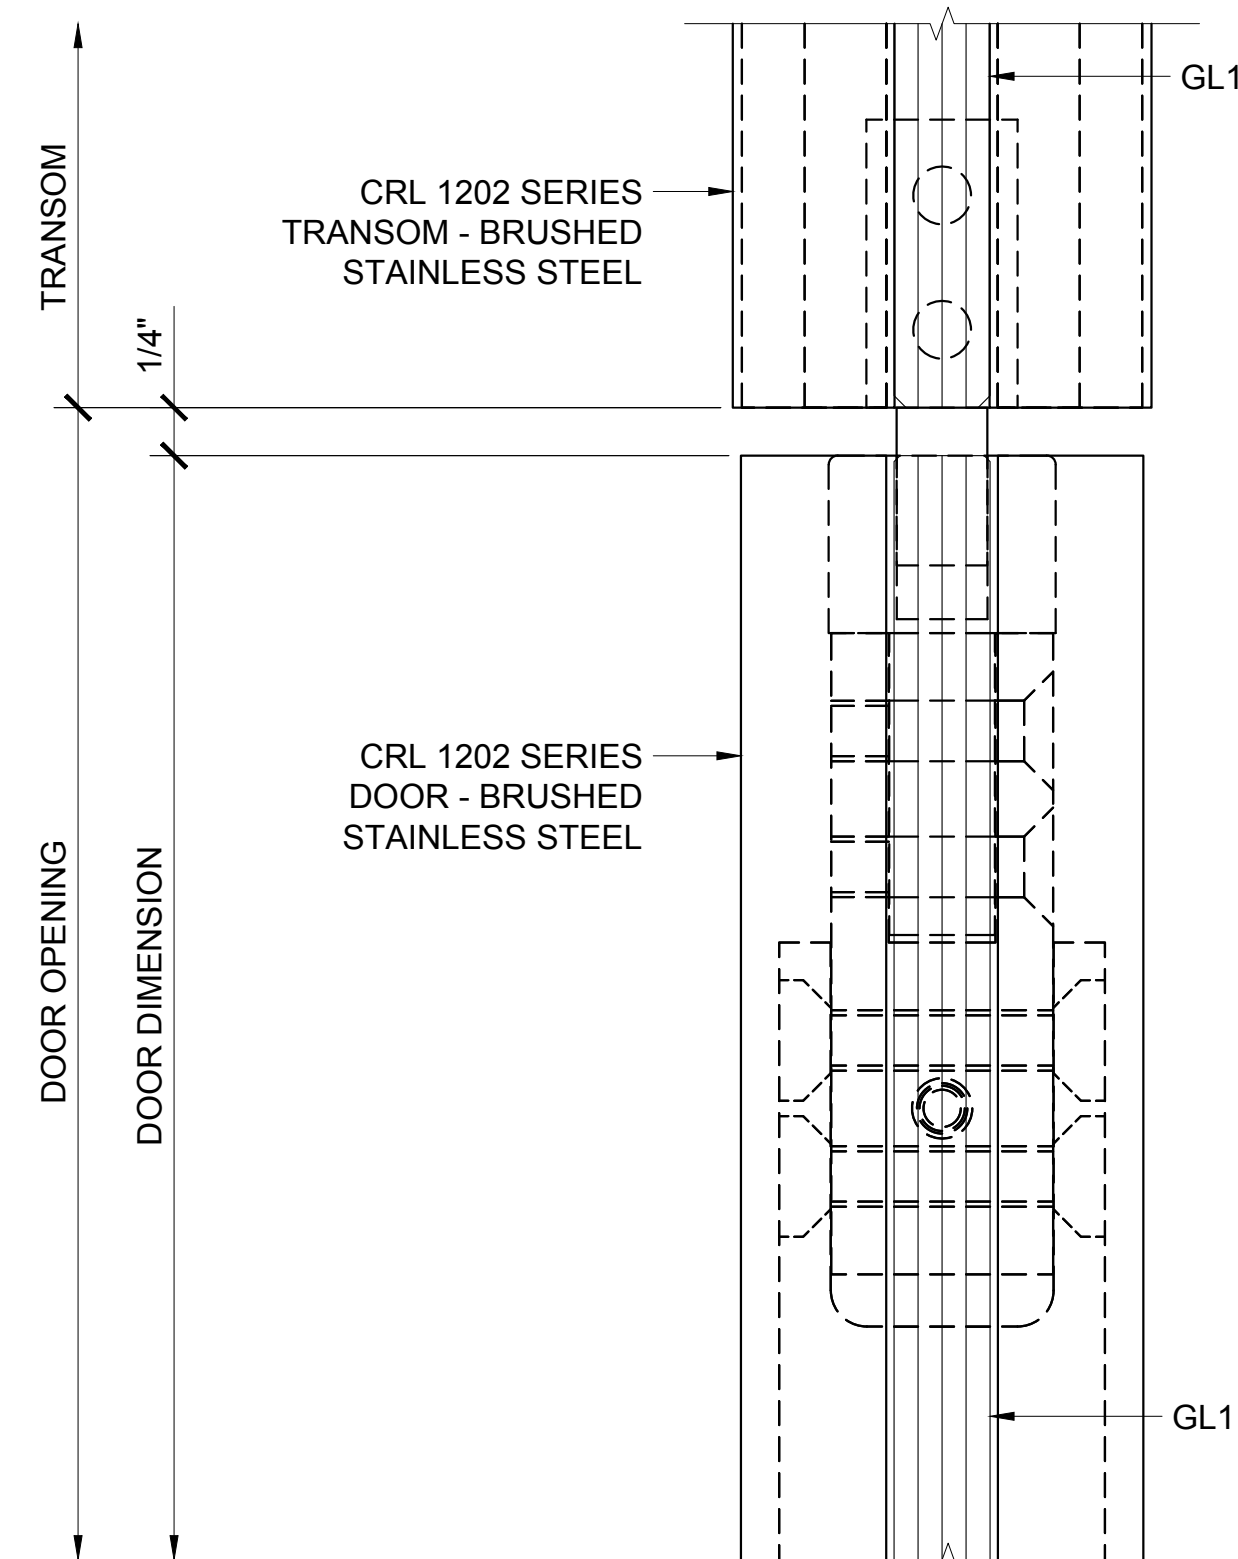


② DOOR HEAD AT TRANSOM DETAIL

ARCH REF: 1'-0"=1'-0"

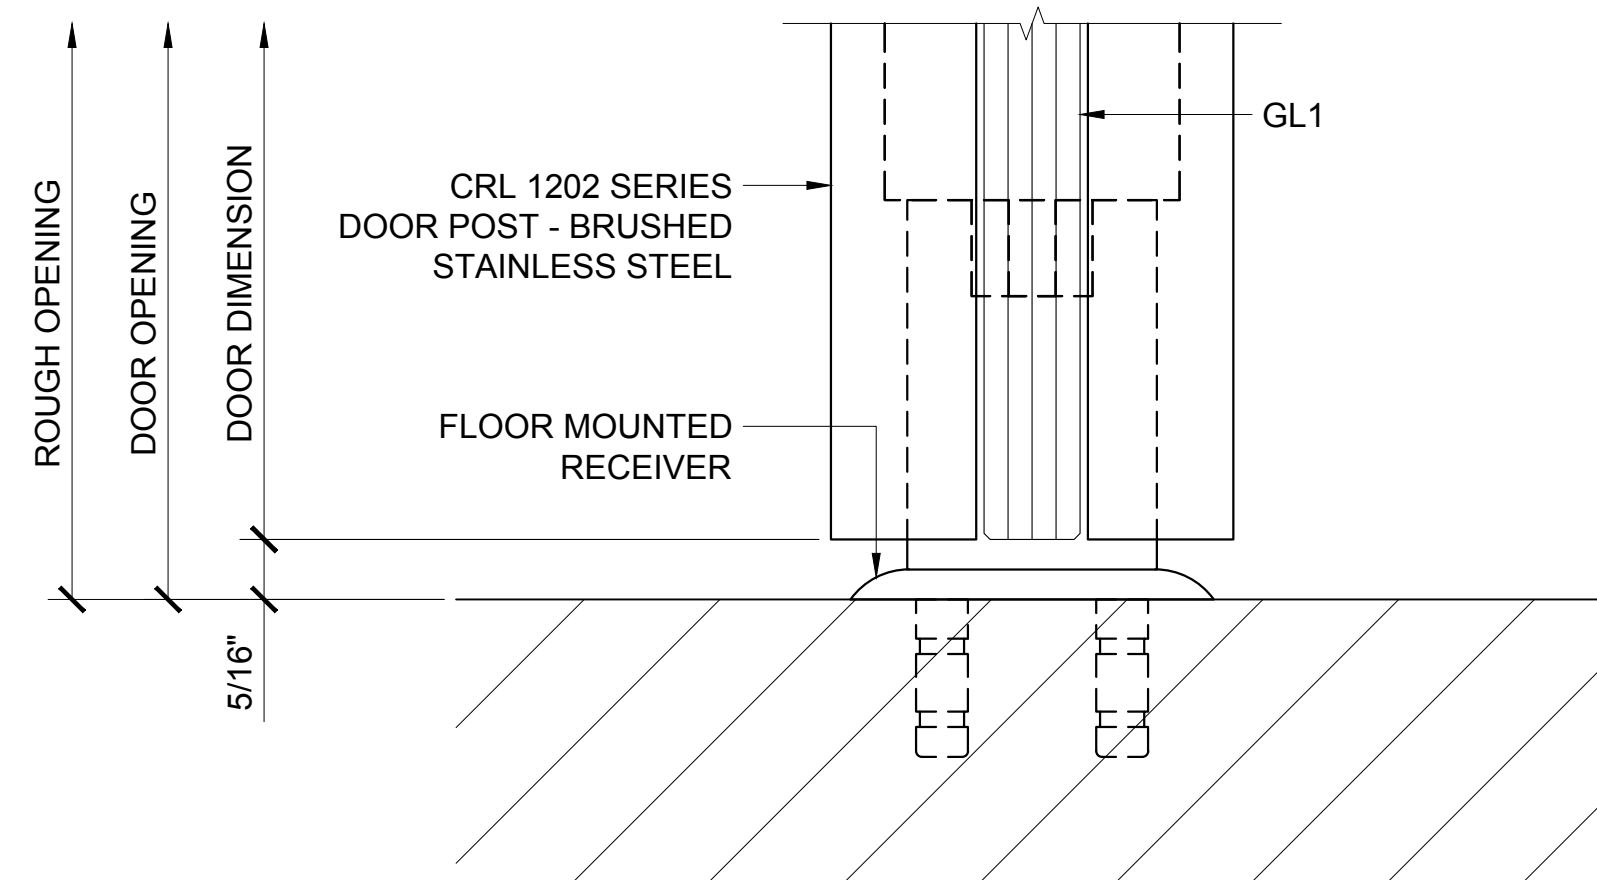


③ DOOR SILL DETAIL

ARCH REF: 1'-0"=1'-0"

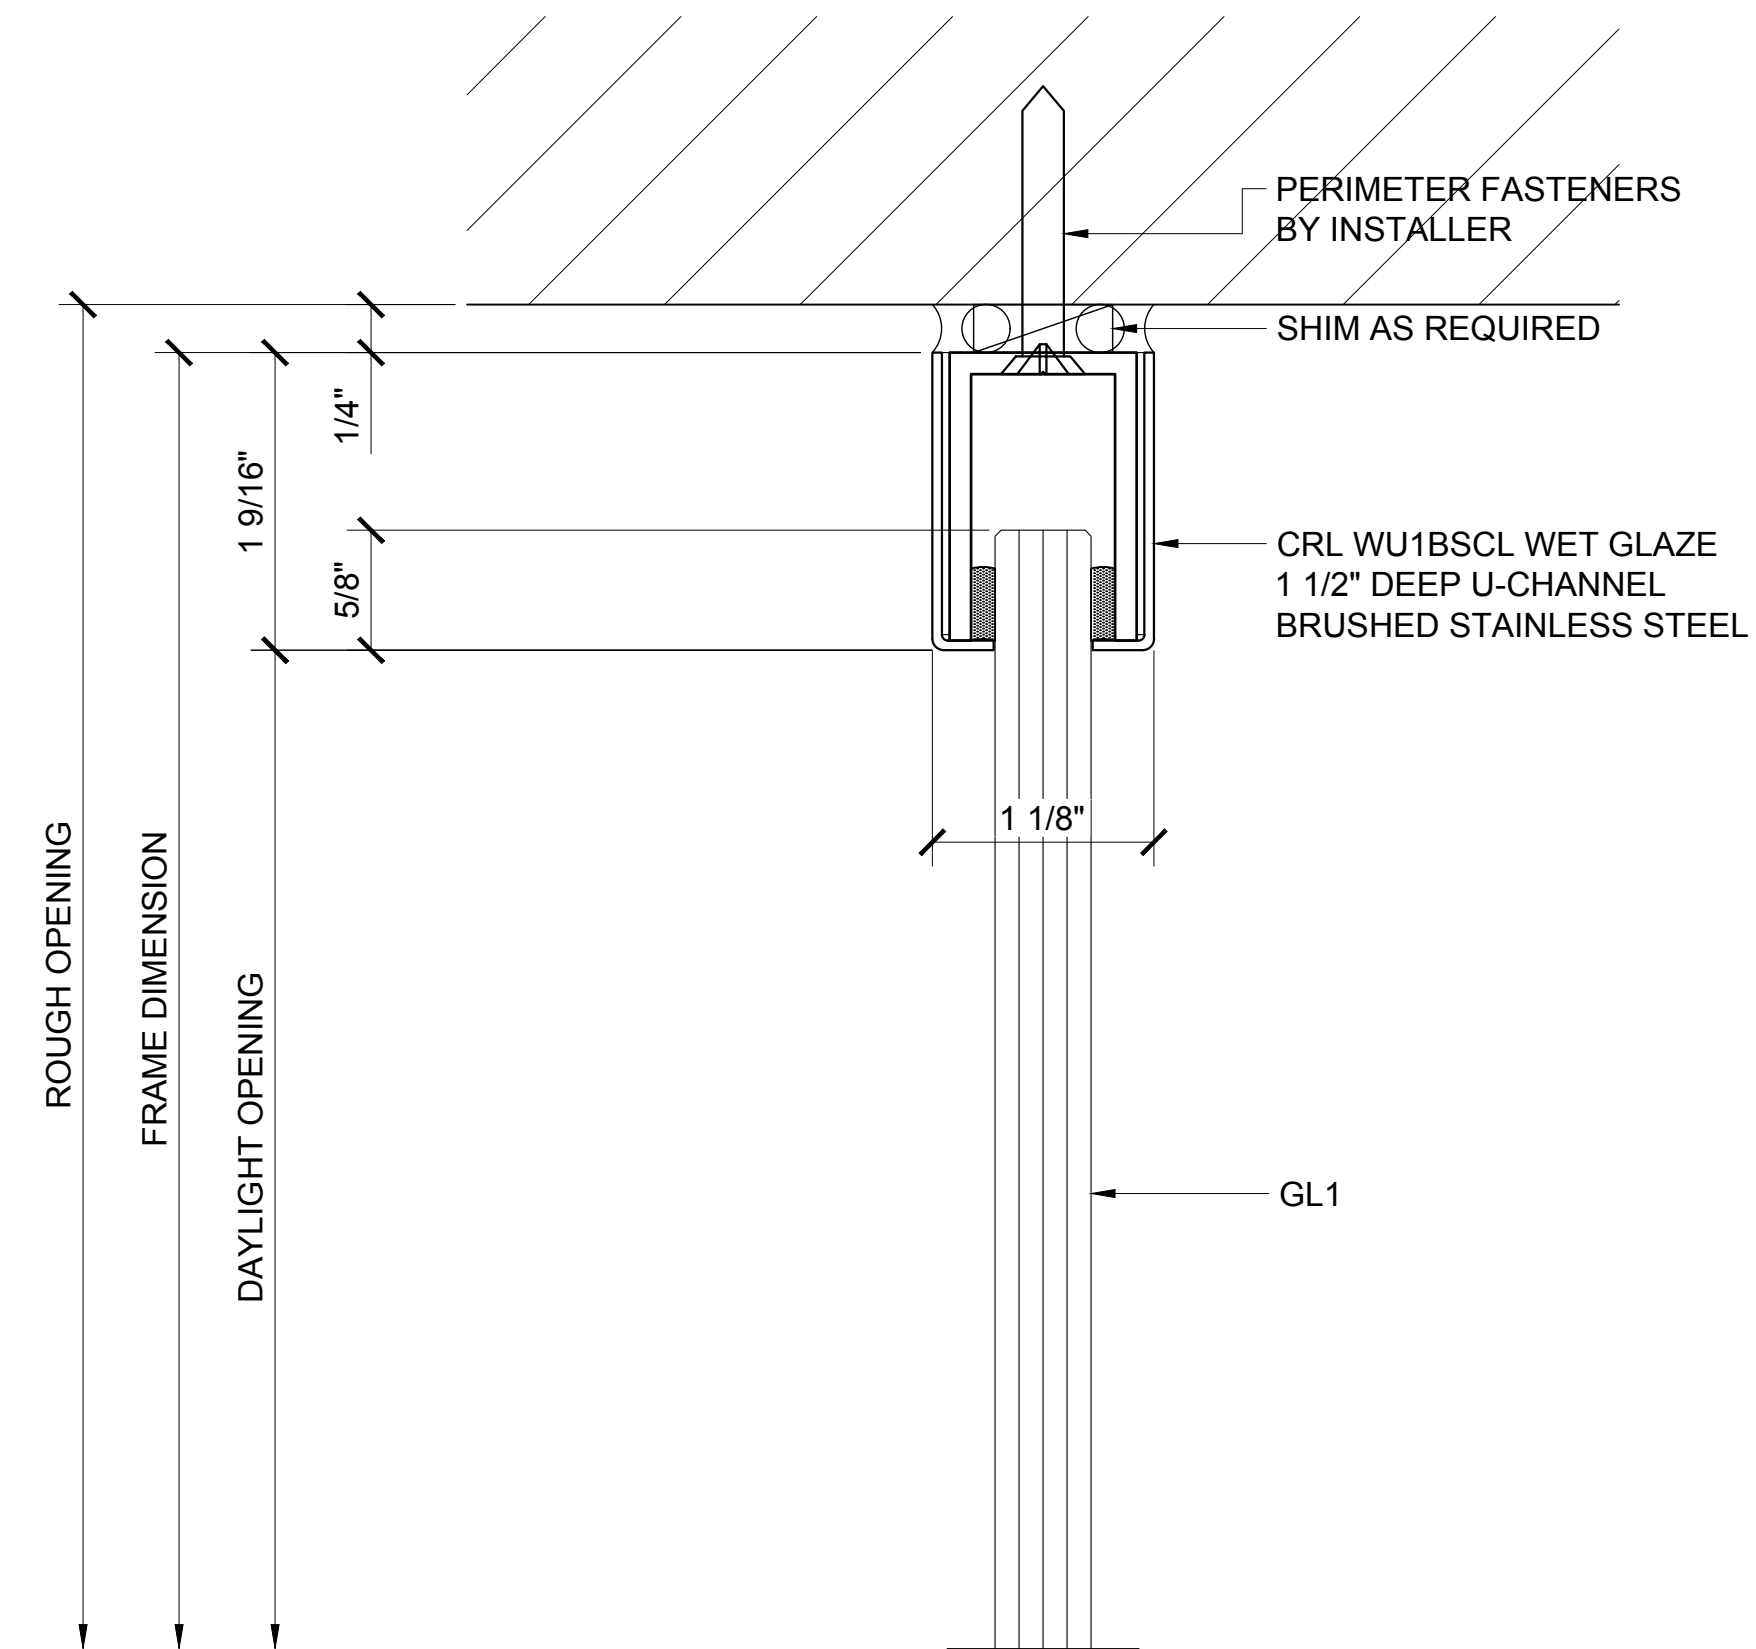

④ SIDELITE HEAD DETAIL

ARCH REF: 1'-0"=1'-0"

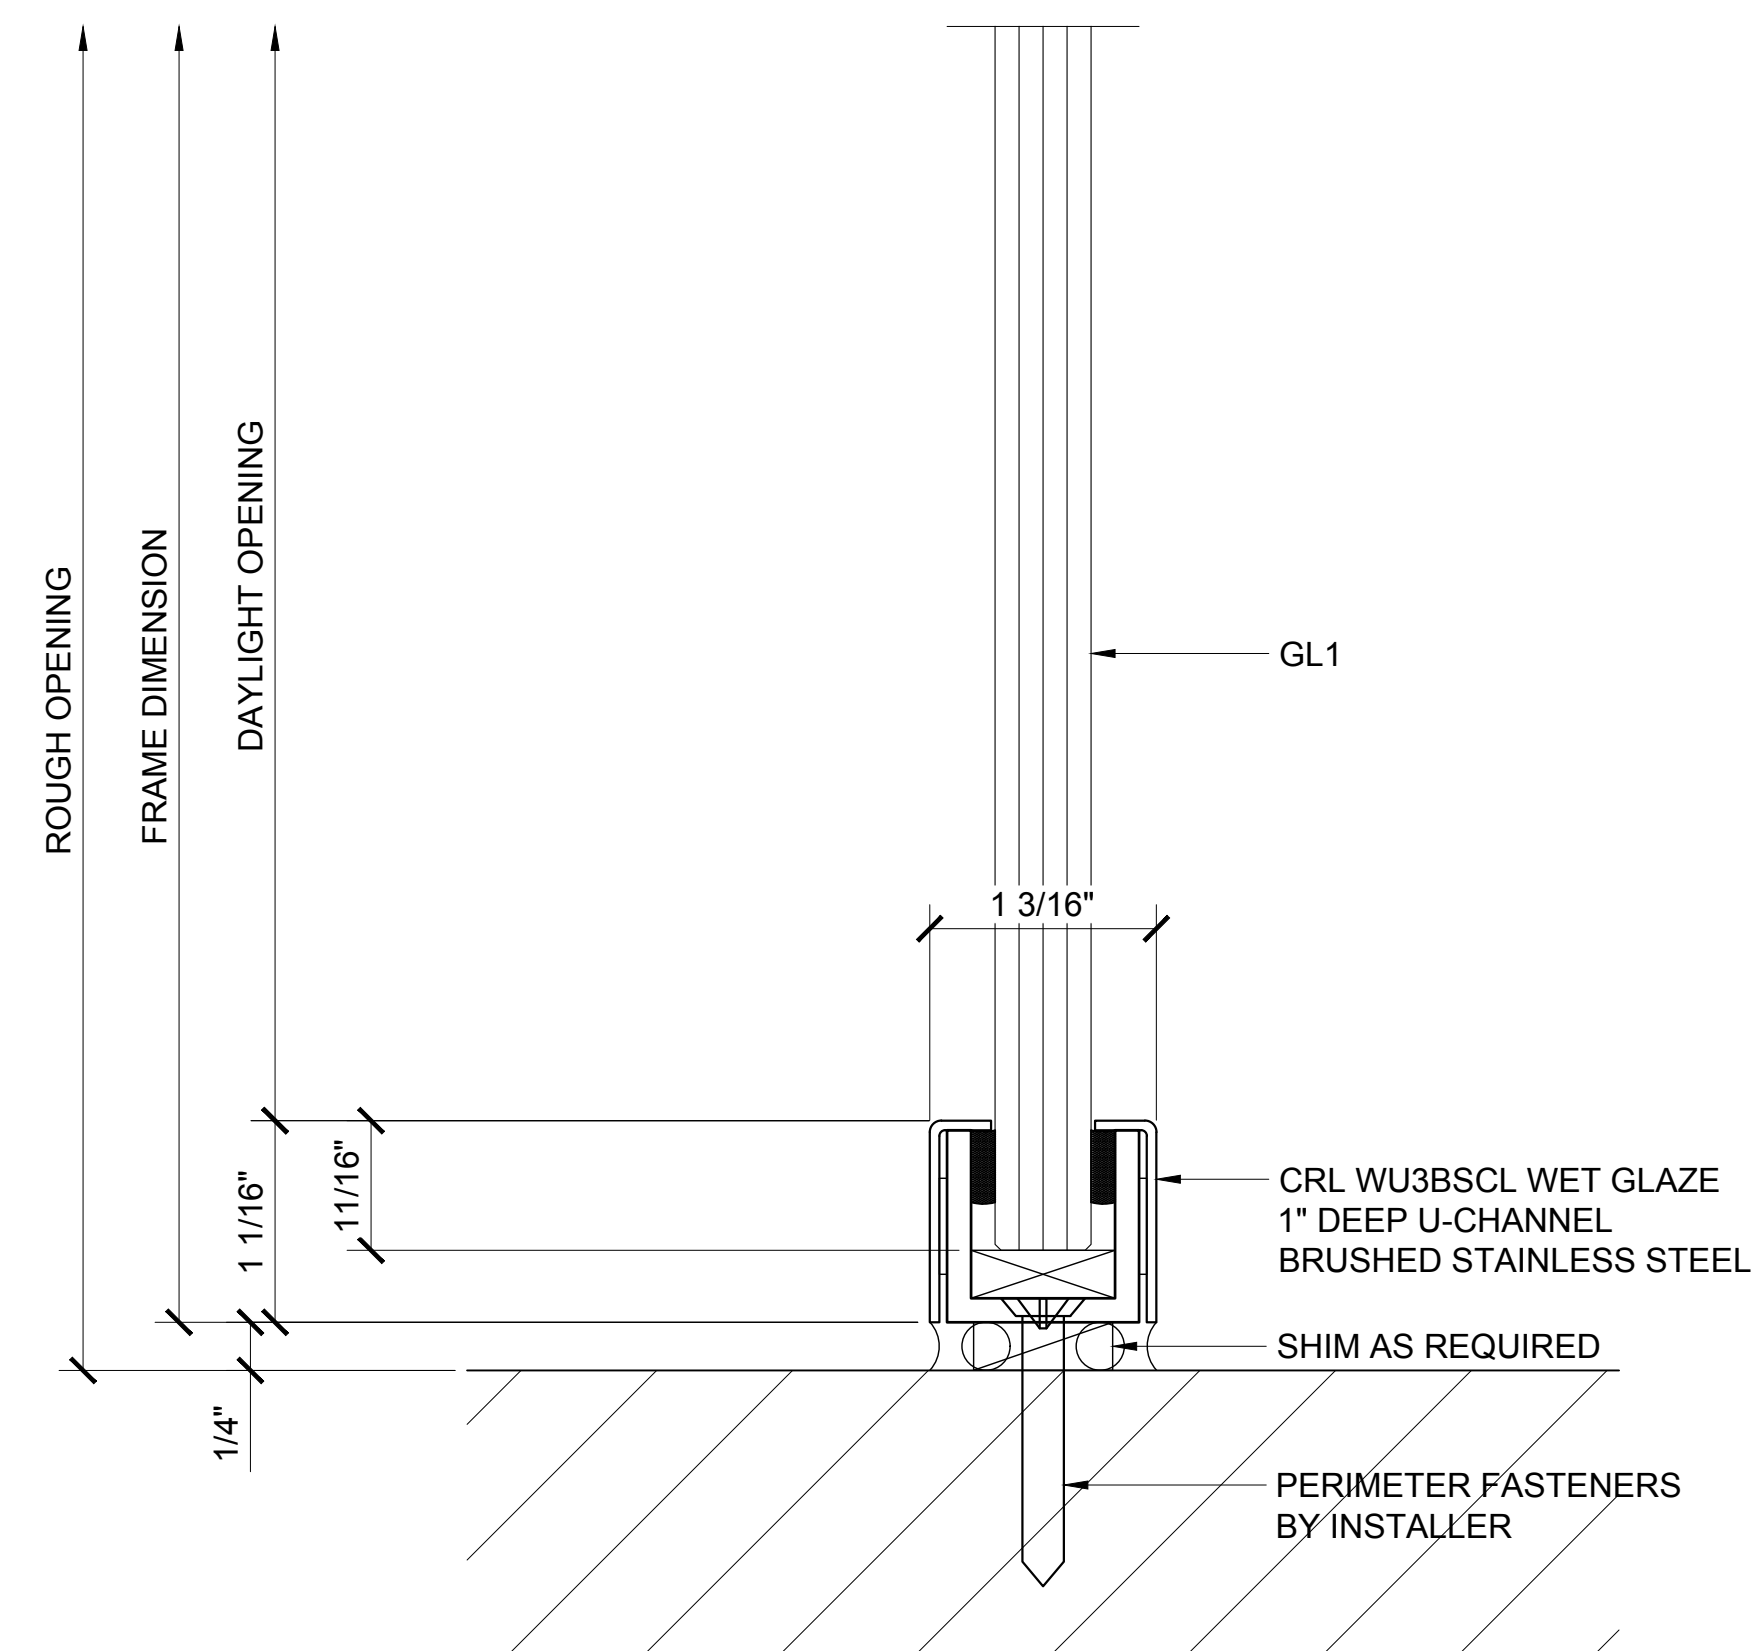

⑤ SIDELITE SILL DETAIL

ARCH REF: 1'-0"=1'-0"

Revisions By:


CRL
ALUMINUM
C.R. LAURENCE CO. ARCHITECTURAL PRODUCTS
2503 E. Vernon Avenue, Los Angeles, CA 90058-1897
PH (800) 421-6144 FX (800) 587-7301 www.crlaurence.com

Discription:
1202 SERIES SWINGING
GLASS DOOR SYSTEM


Drawn By: AAD
Date: 10/16/15
Scale: AS NOTED
File Name:
1202 Series Swinging Glass Door System.dwg

Sheet


2.13

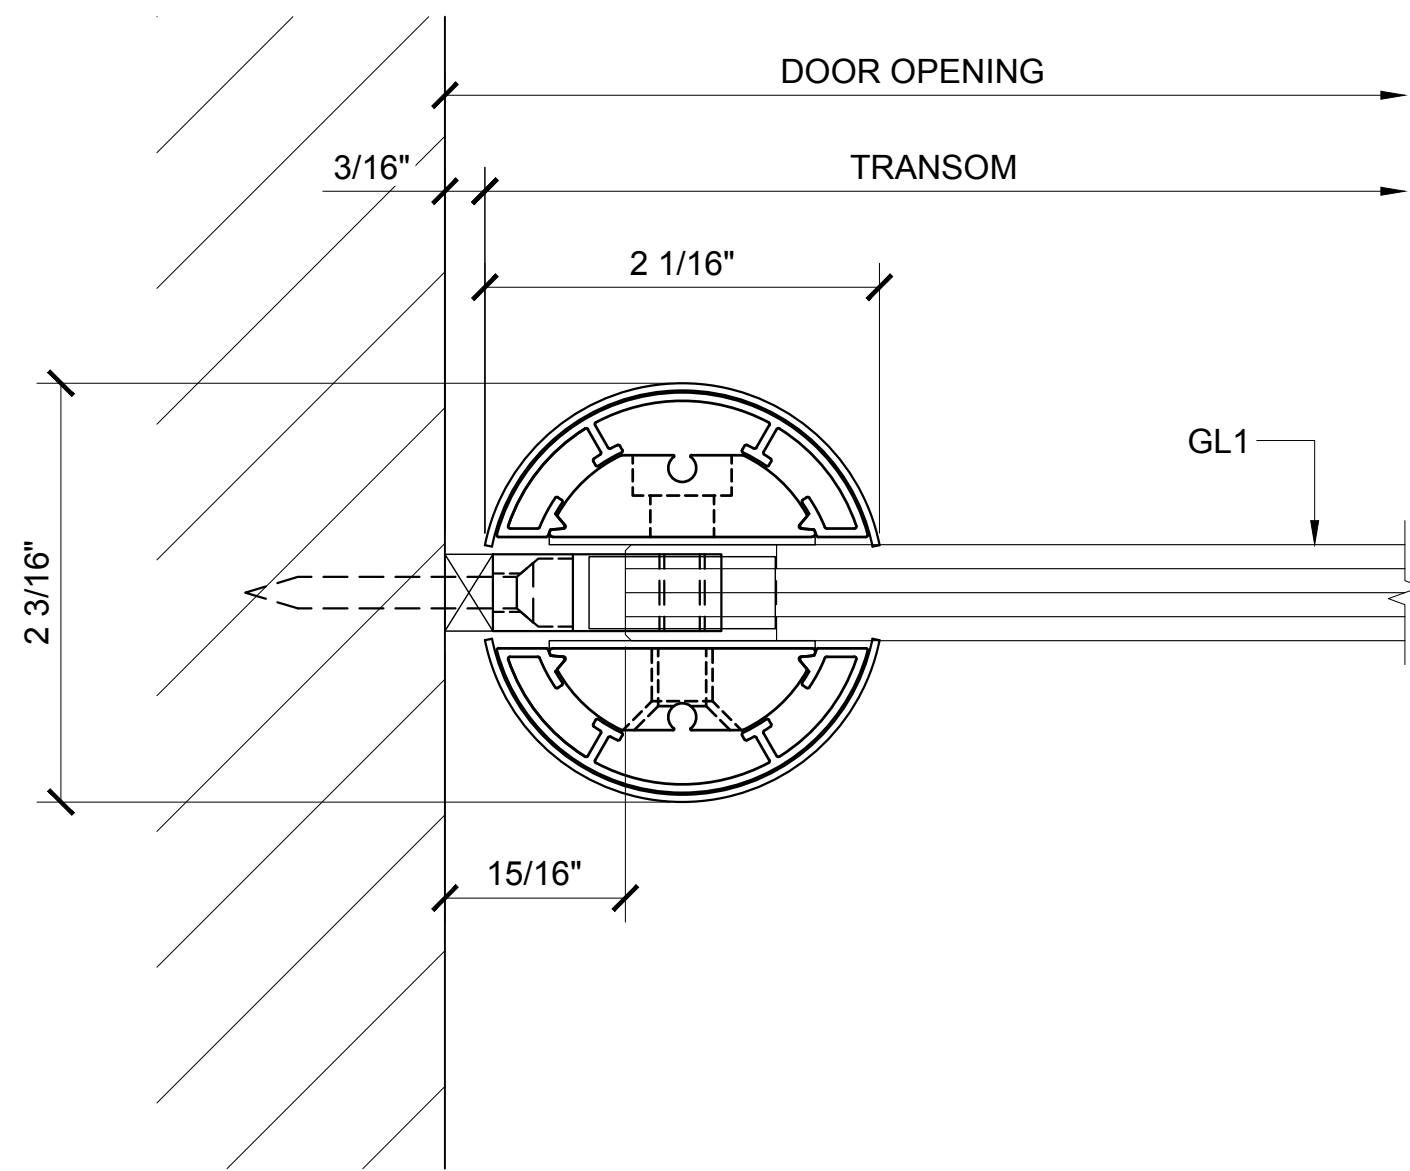


④ TRANSOM POST SECTION AT WALL DETAIL
 ARCH REF: 1'-0"=1'-0"

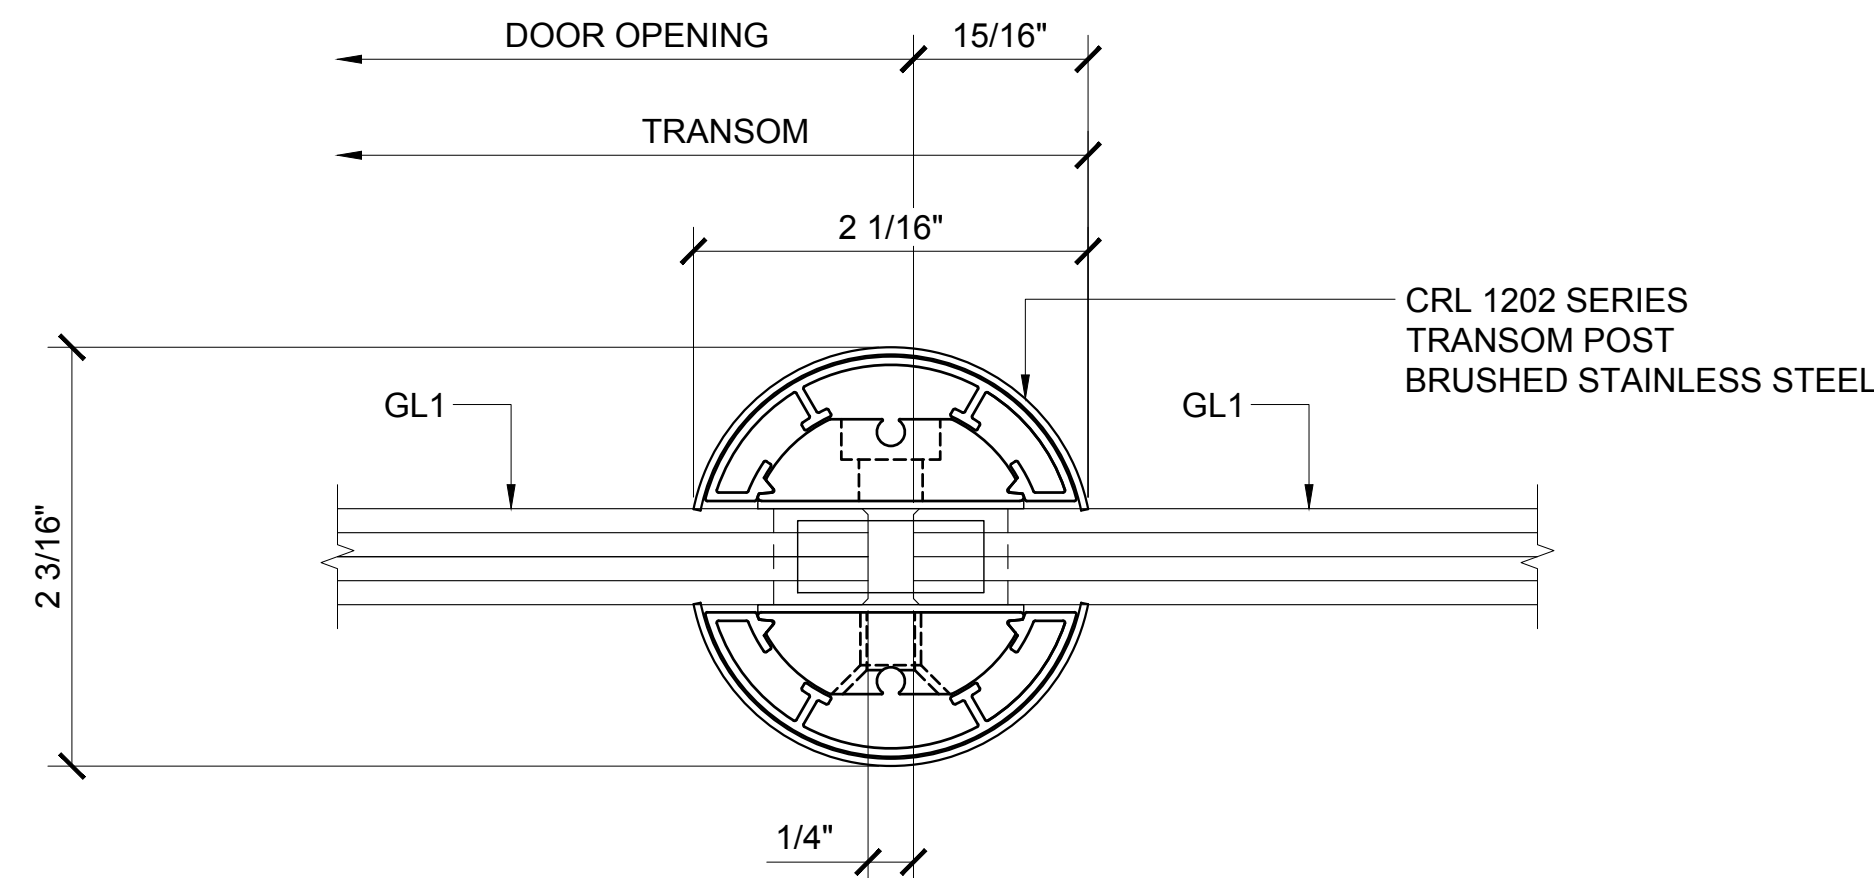


⑤ TRANSOM POST SECTION AT SIDELITE DETAIL
 ARCH REF: 1'-0"=1'-0"

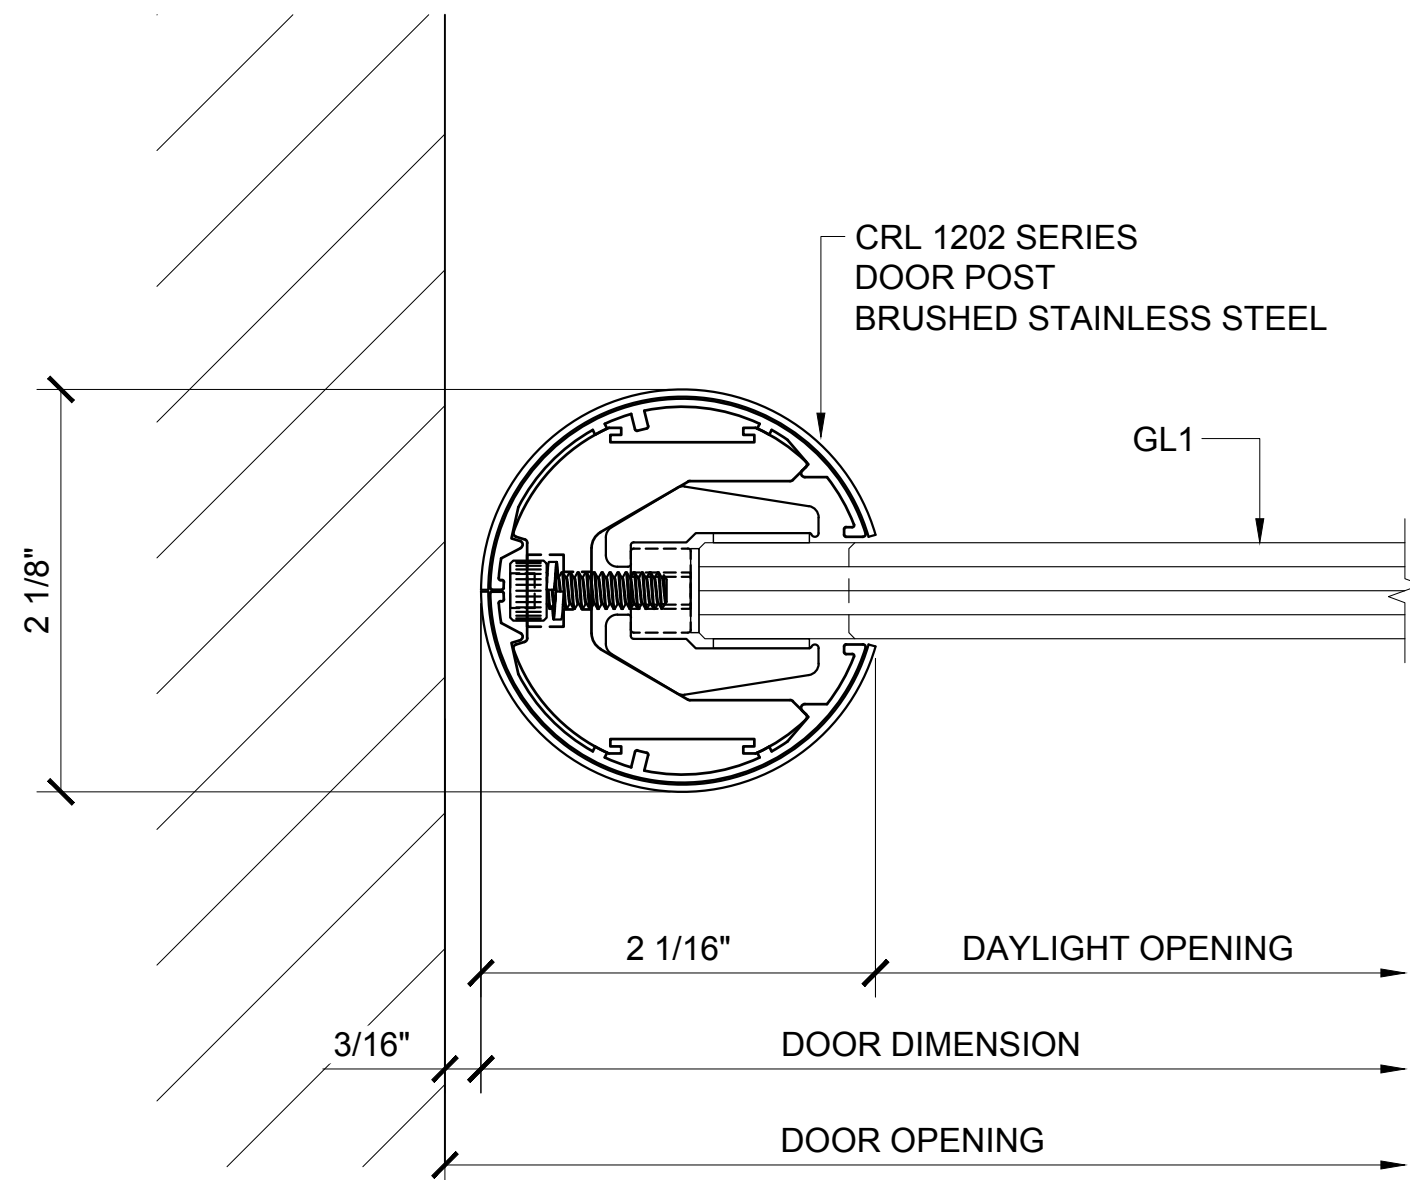


① DOOR PIVOT POST SECTION DETAIL
 ARCH REF: 1'-0"=1'-0"

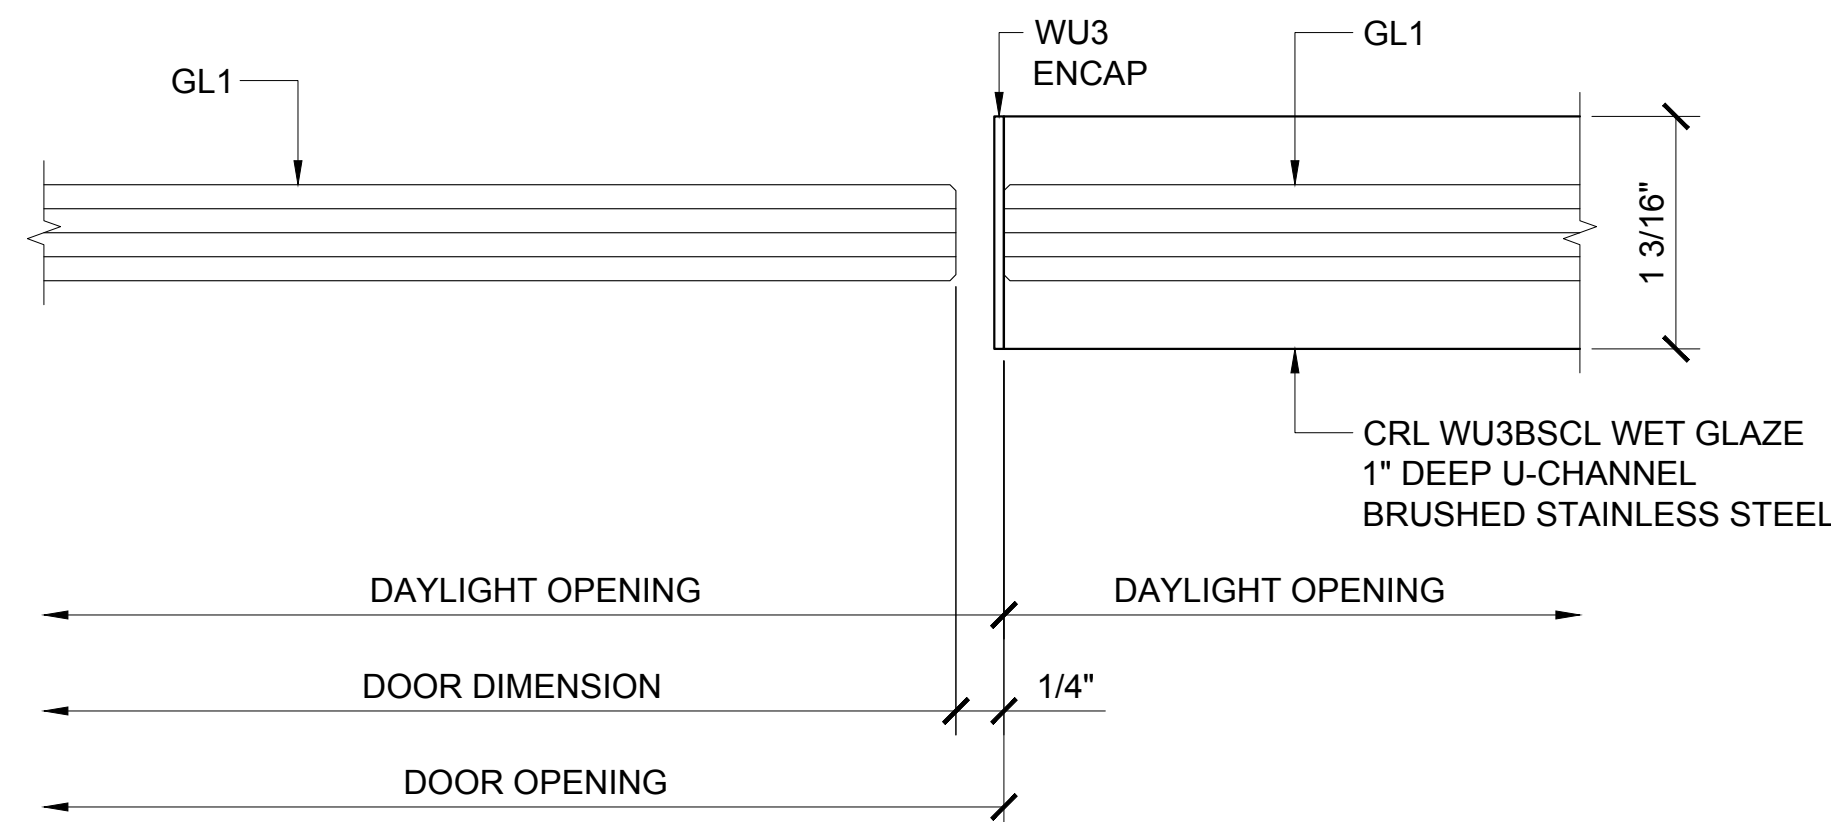

② DOOR JAMB AT SIDELITE
 ARCH REF: 1'-0"=1'-0"

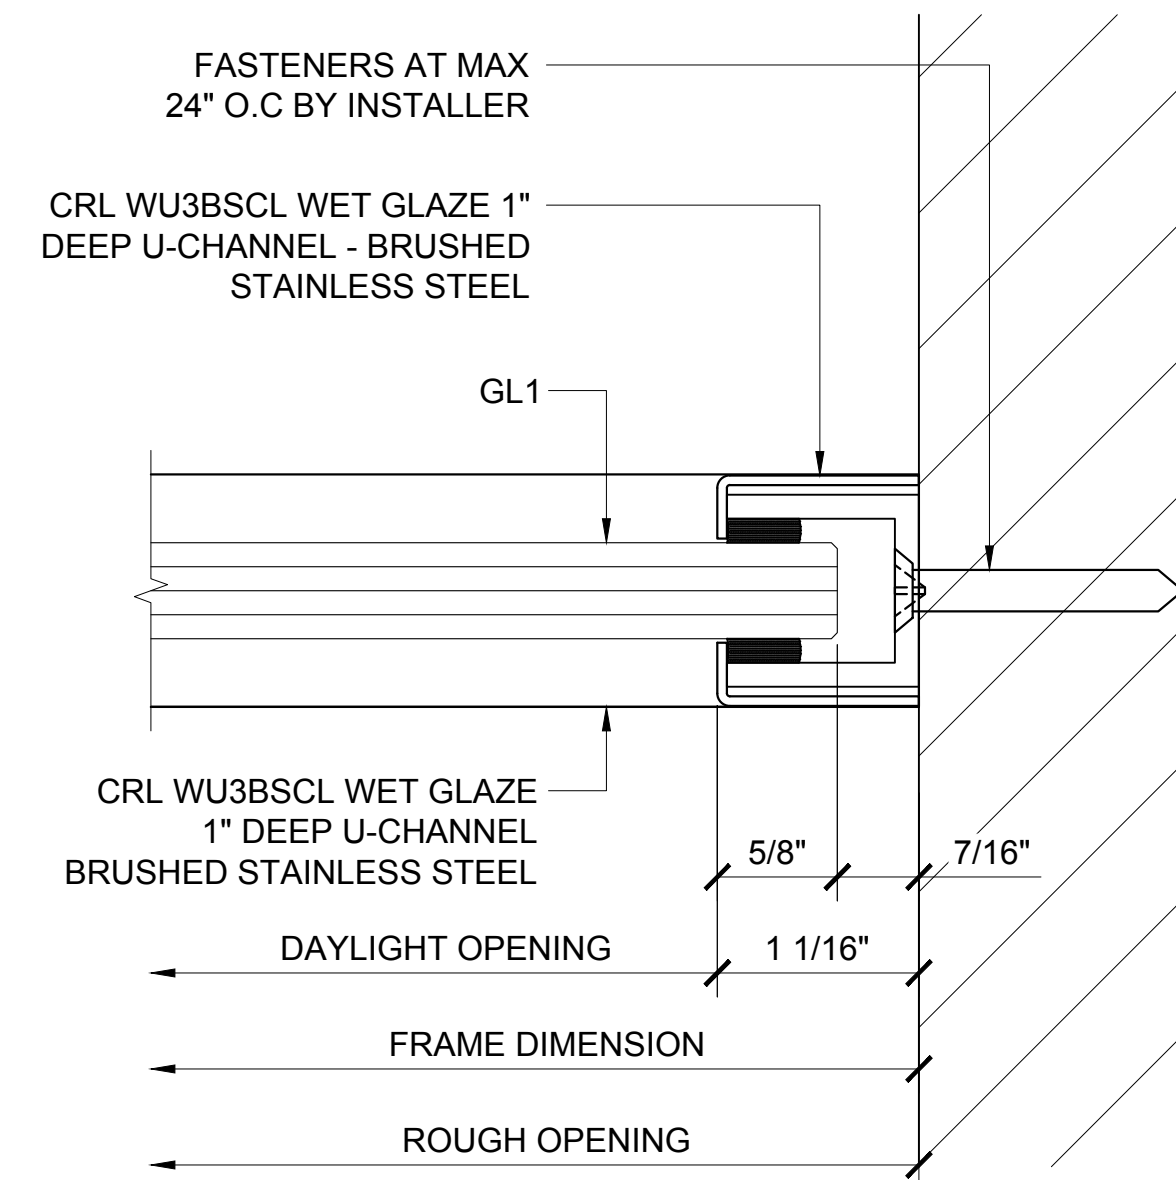


③ WALL JAMB DETAIL
 ARCH REF: 1'-0"=1'-0"

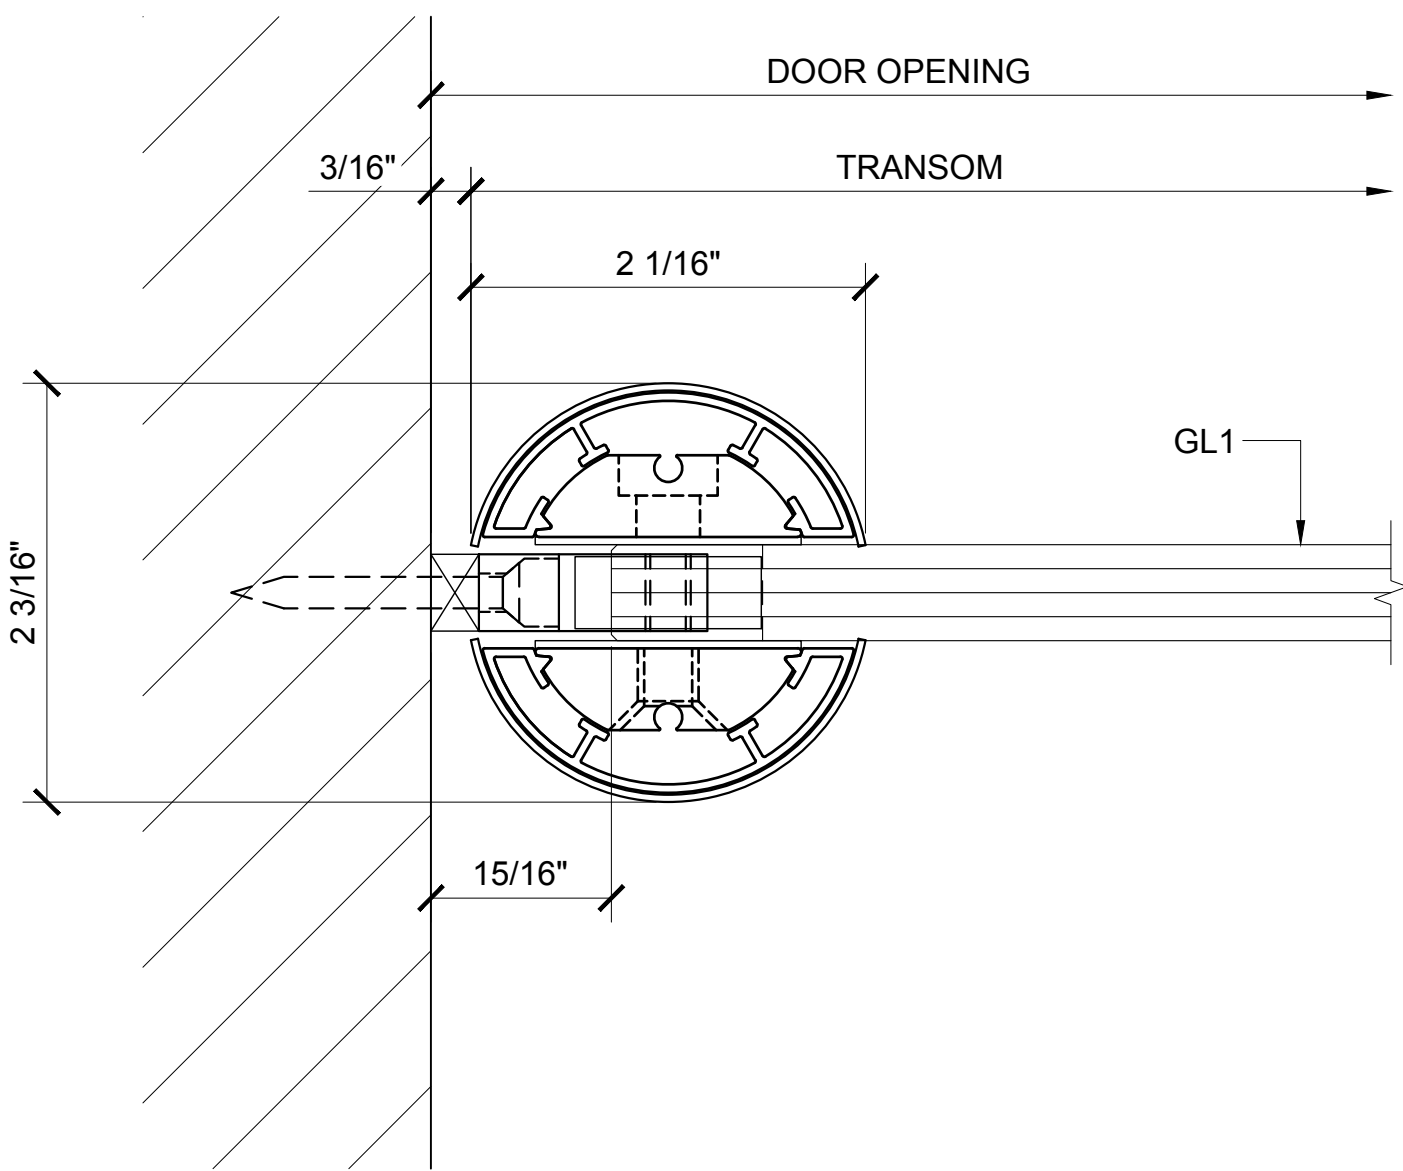


④ TRANSOM POST SECTION AT WALL DETAIL

ARCH REF: 1'-0"=1'-0"

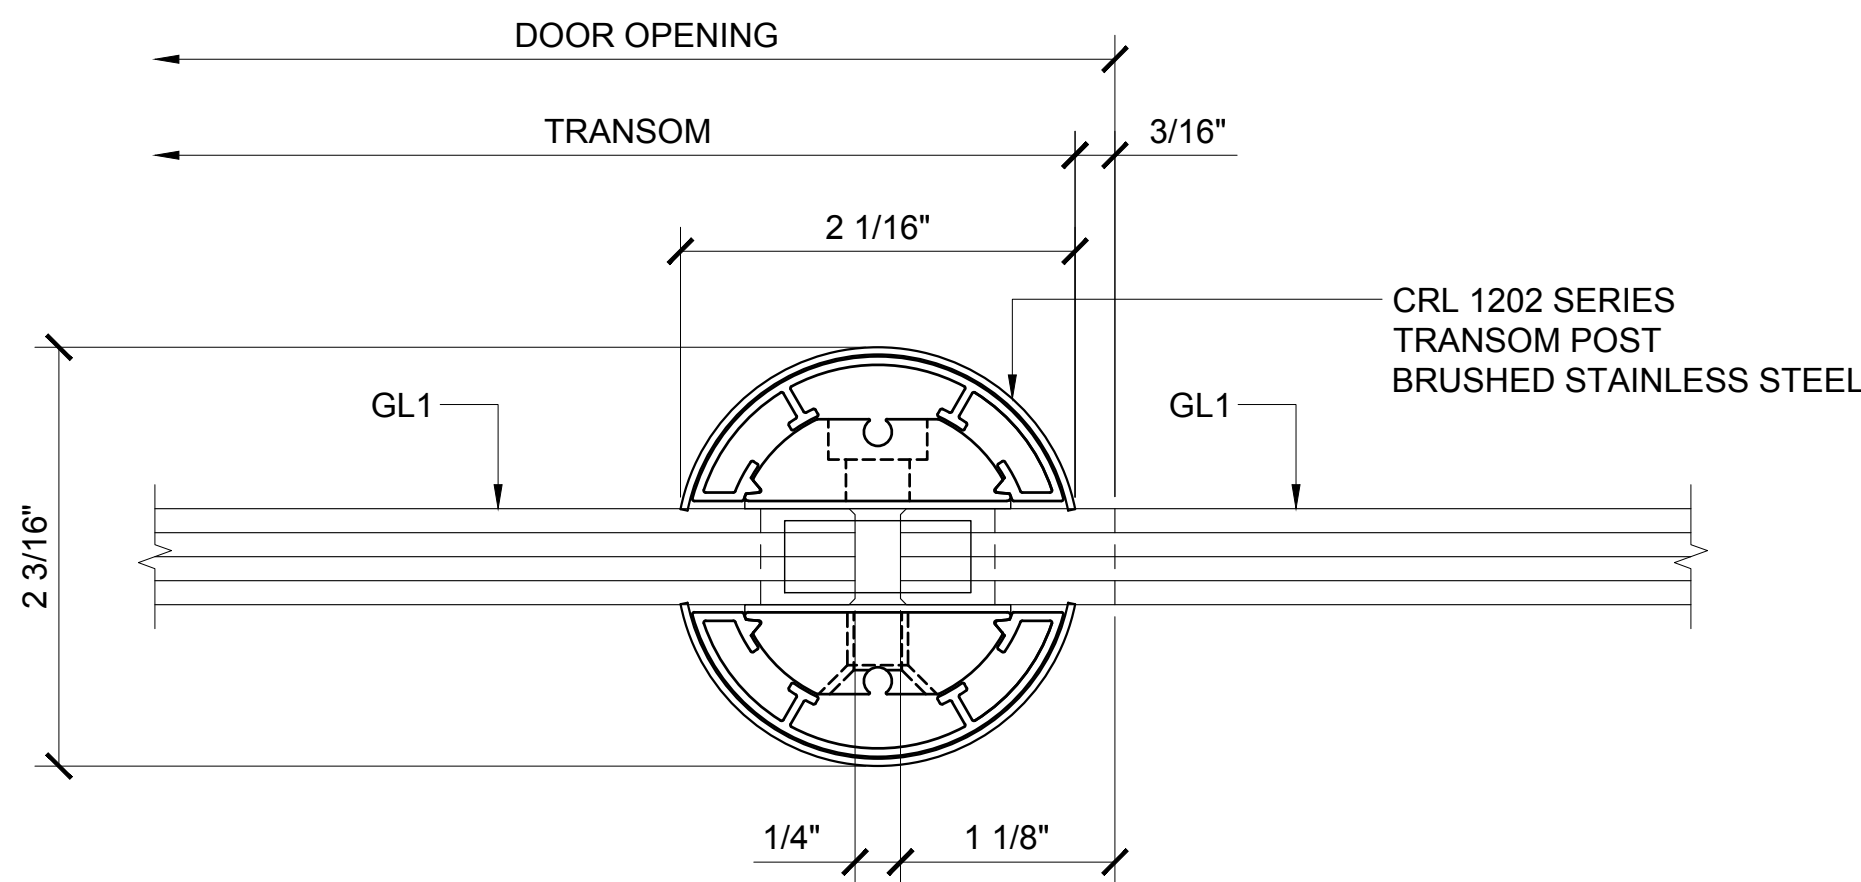


⑤ TRANSOM POST SECTION AT SIDELITE DETAIL

ARCH REF: 1'-0"=1'-0"

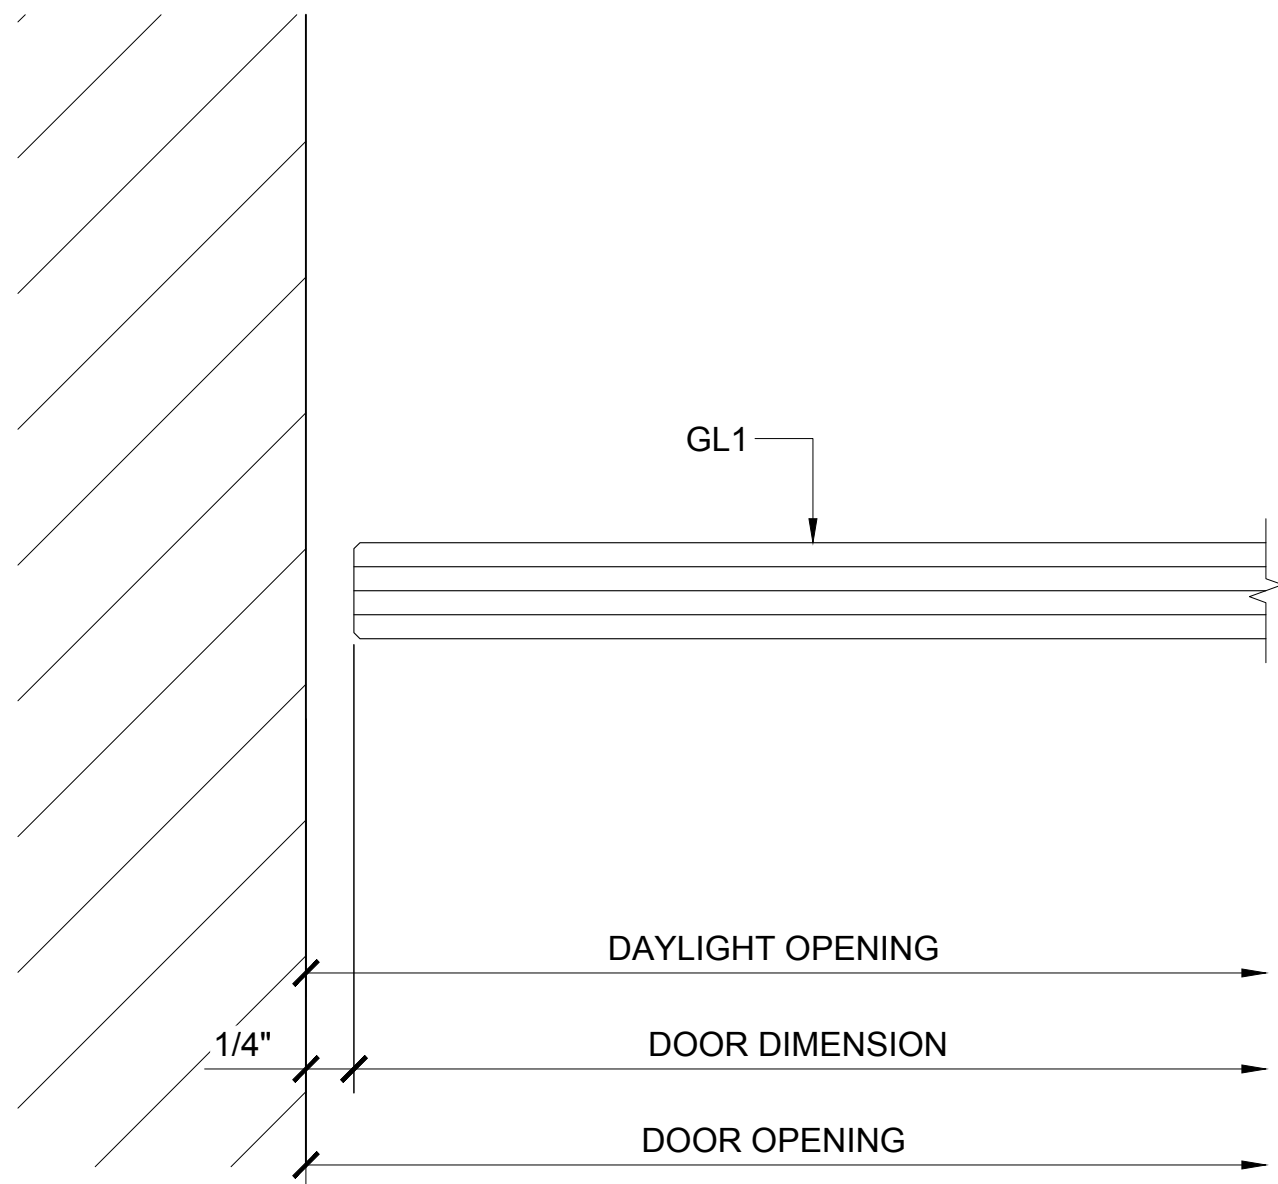


① DOOR JAMB AT WALL

ARCH REF: 1'-0"=1'-0"

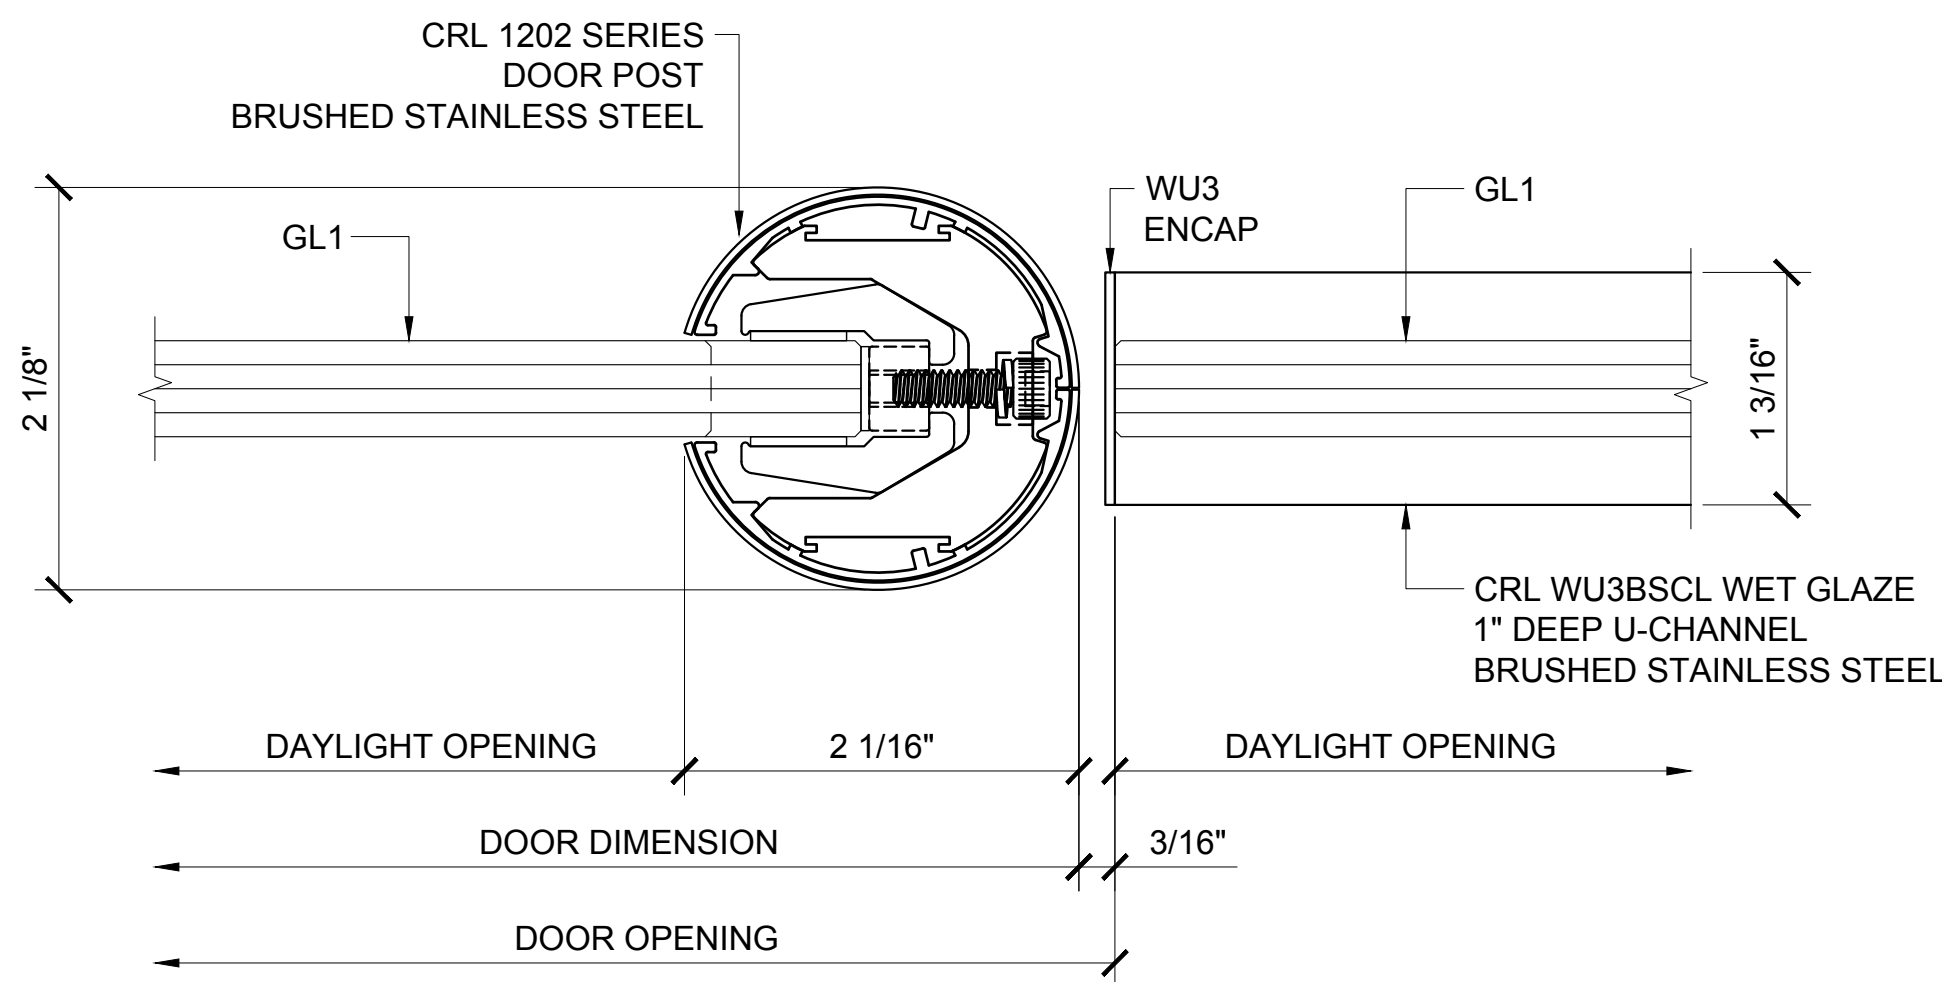

② DOOR PIVOT POST SECTION DETAIL

ARCH REF: 1'-0"=1'-0"

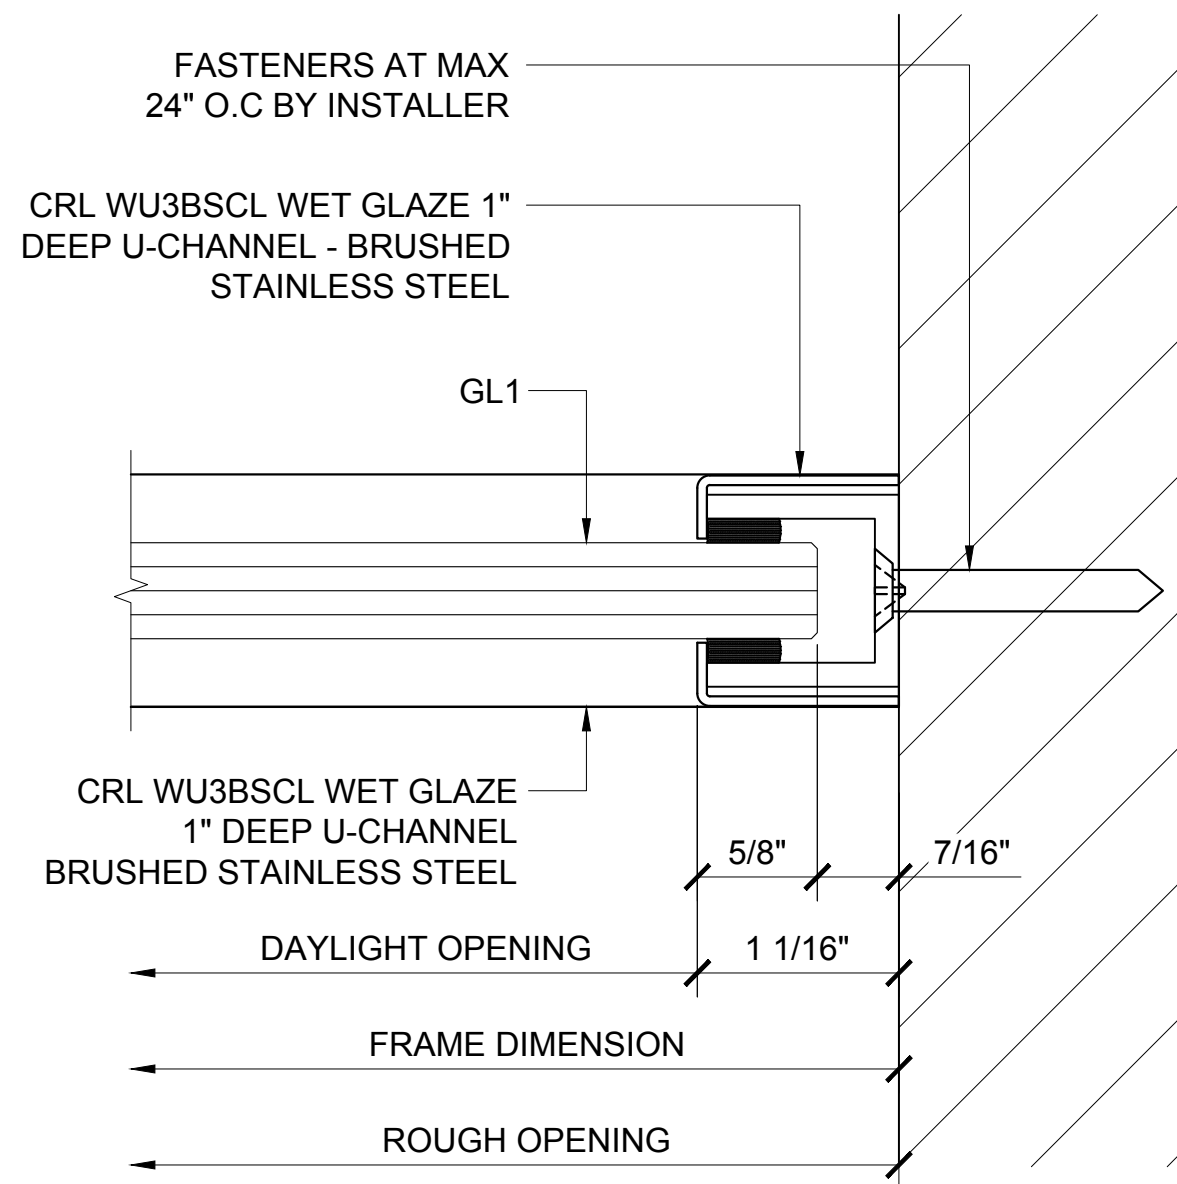

③ WALL JAMB DETAIL

ARCH REF: 1'-0"=1'-0"

Revisions By:

CRL
US ALUMINUM
C.R. LAURENCE CO. ARCHITECTURAL PRODUCTS
2503 E. Vernon Avenue, Los Angeles, CA 90058-1897
PH (800) 421-6144 FX 800-587-7301 www.crlaurence.com


Discription:
1202 SERIES SWINGING
GLASS DOOR SYSTEM

Drawn By: AAD
Date: 10/16/15
Scale: AS NOTED
File Name:
1202 Series Swinging Glass Door System.dwg

Sheet




1202 SERIES SWINGING SINGLE GLASS DOORS - W/ SMALL TRANSOM & W/ SIDELITES
15 5/16" MIN TO 19 1/4" MAX HEIGHT

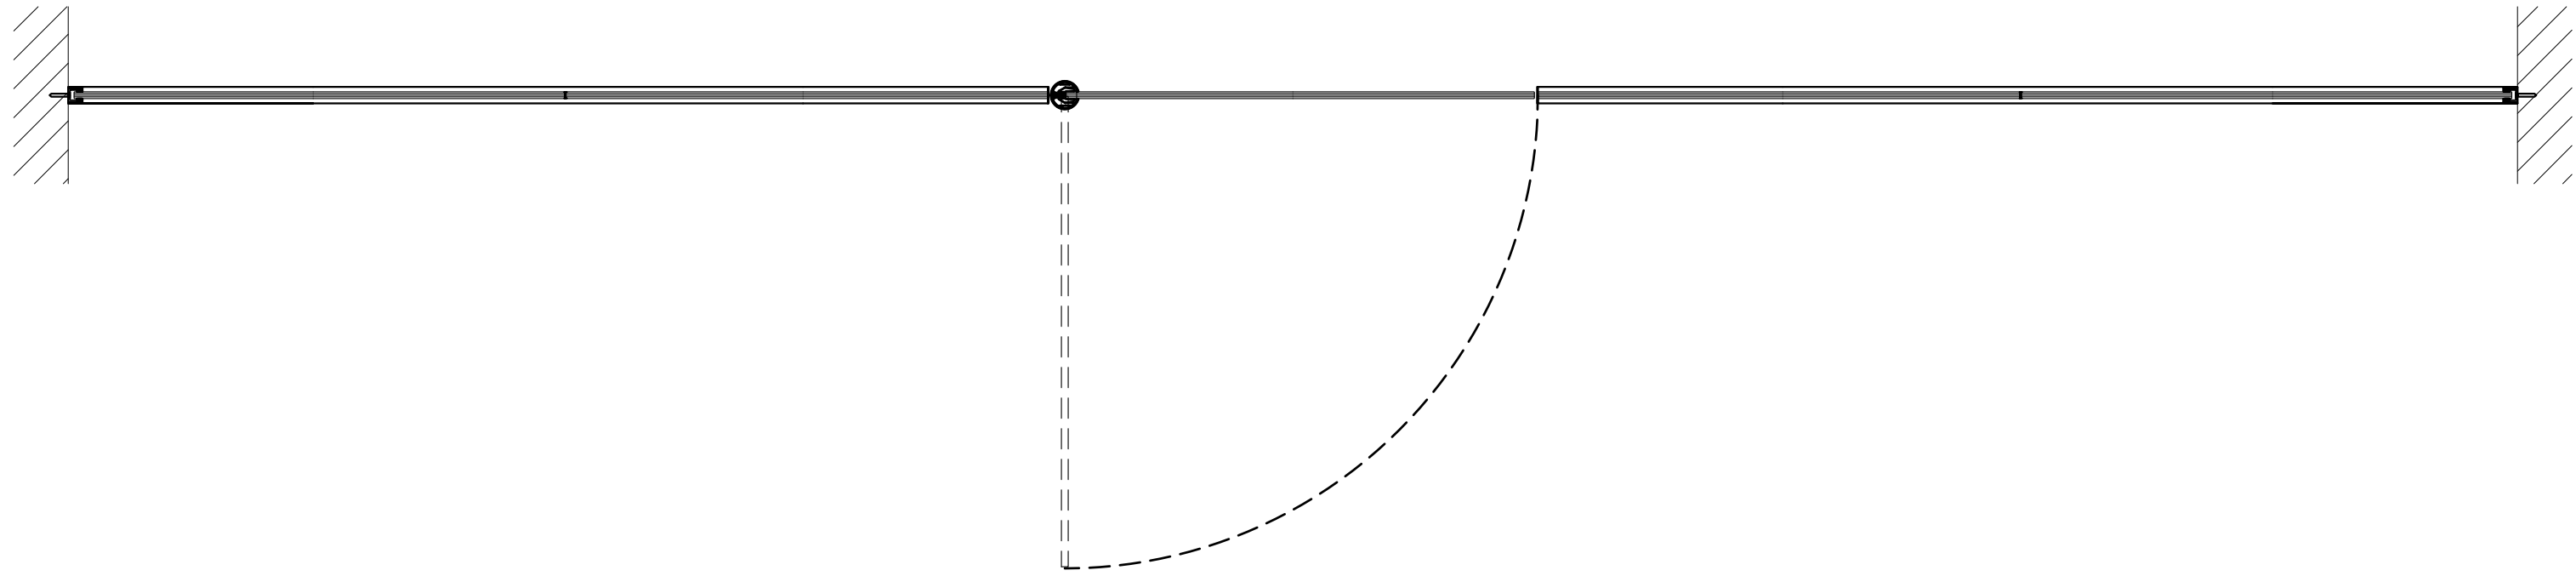


① PLAN

ARCH REF: 1"=1'-0"

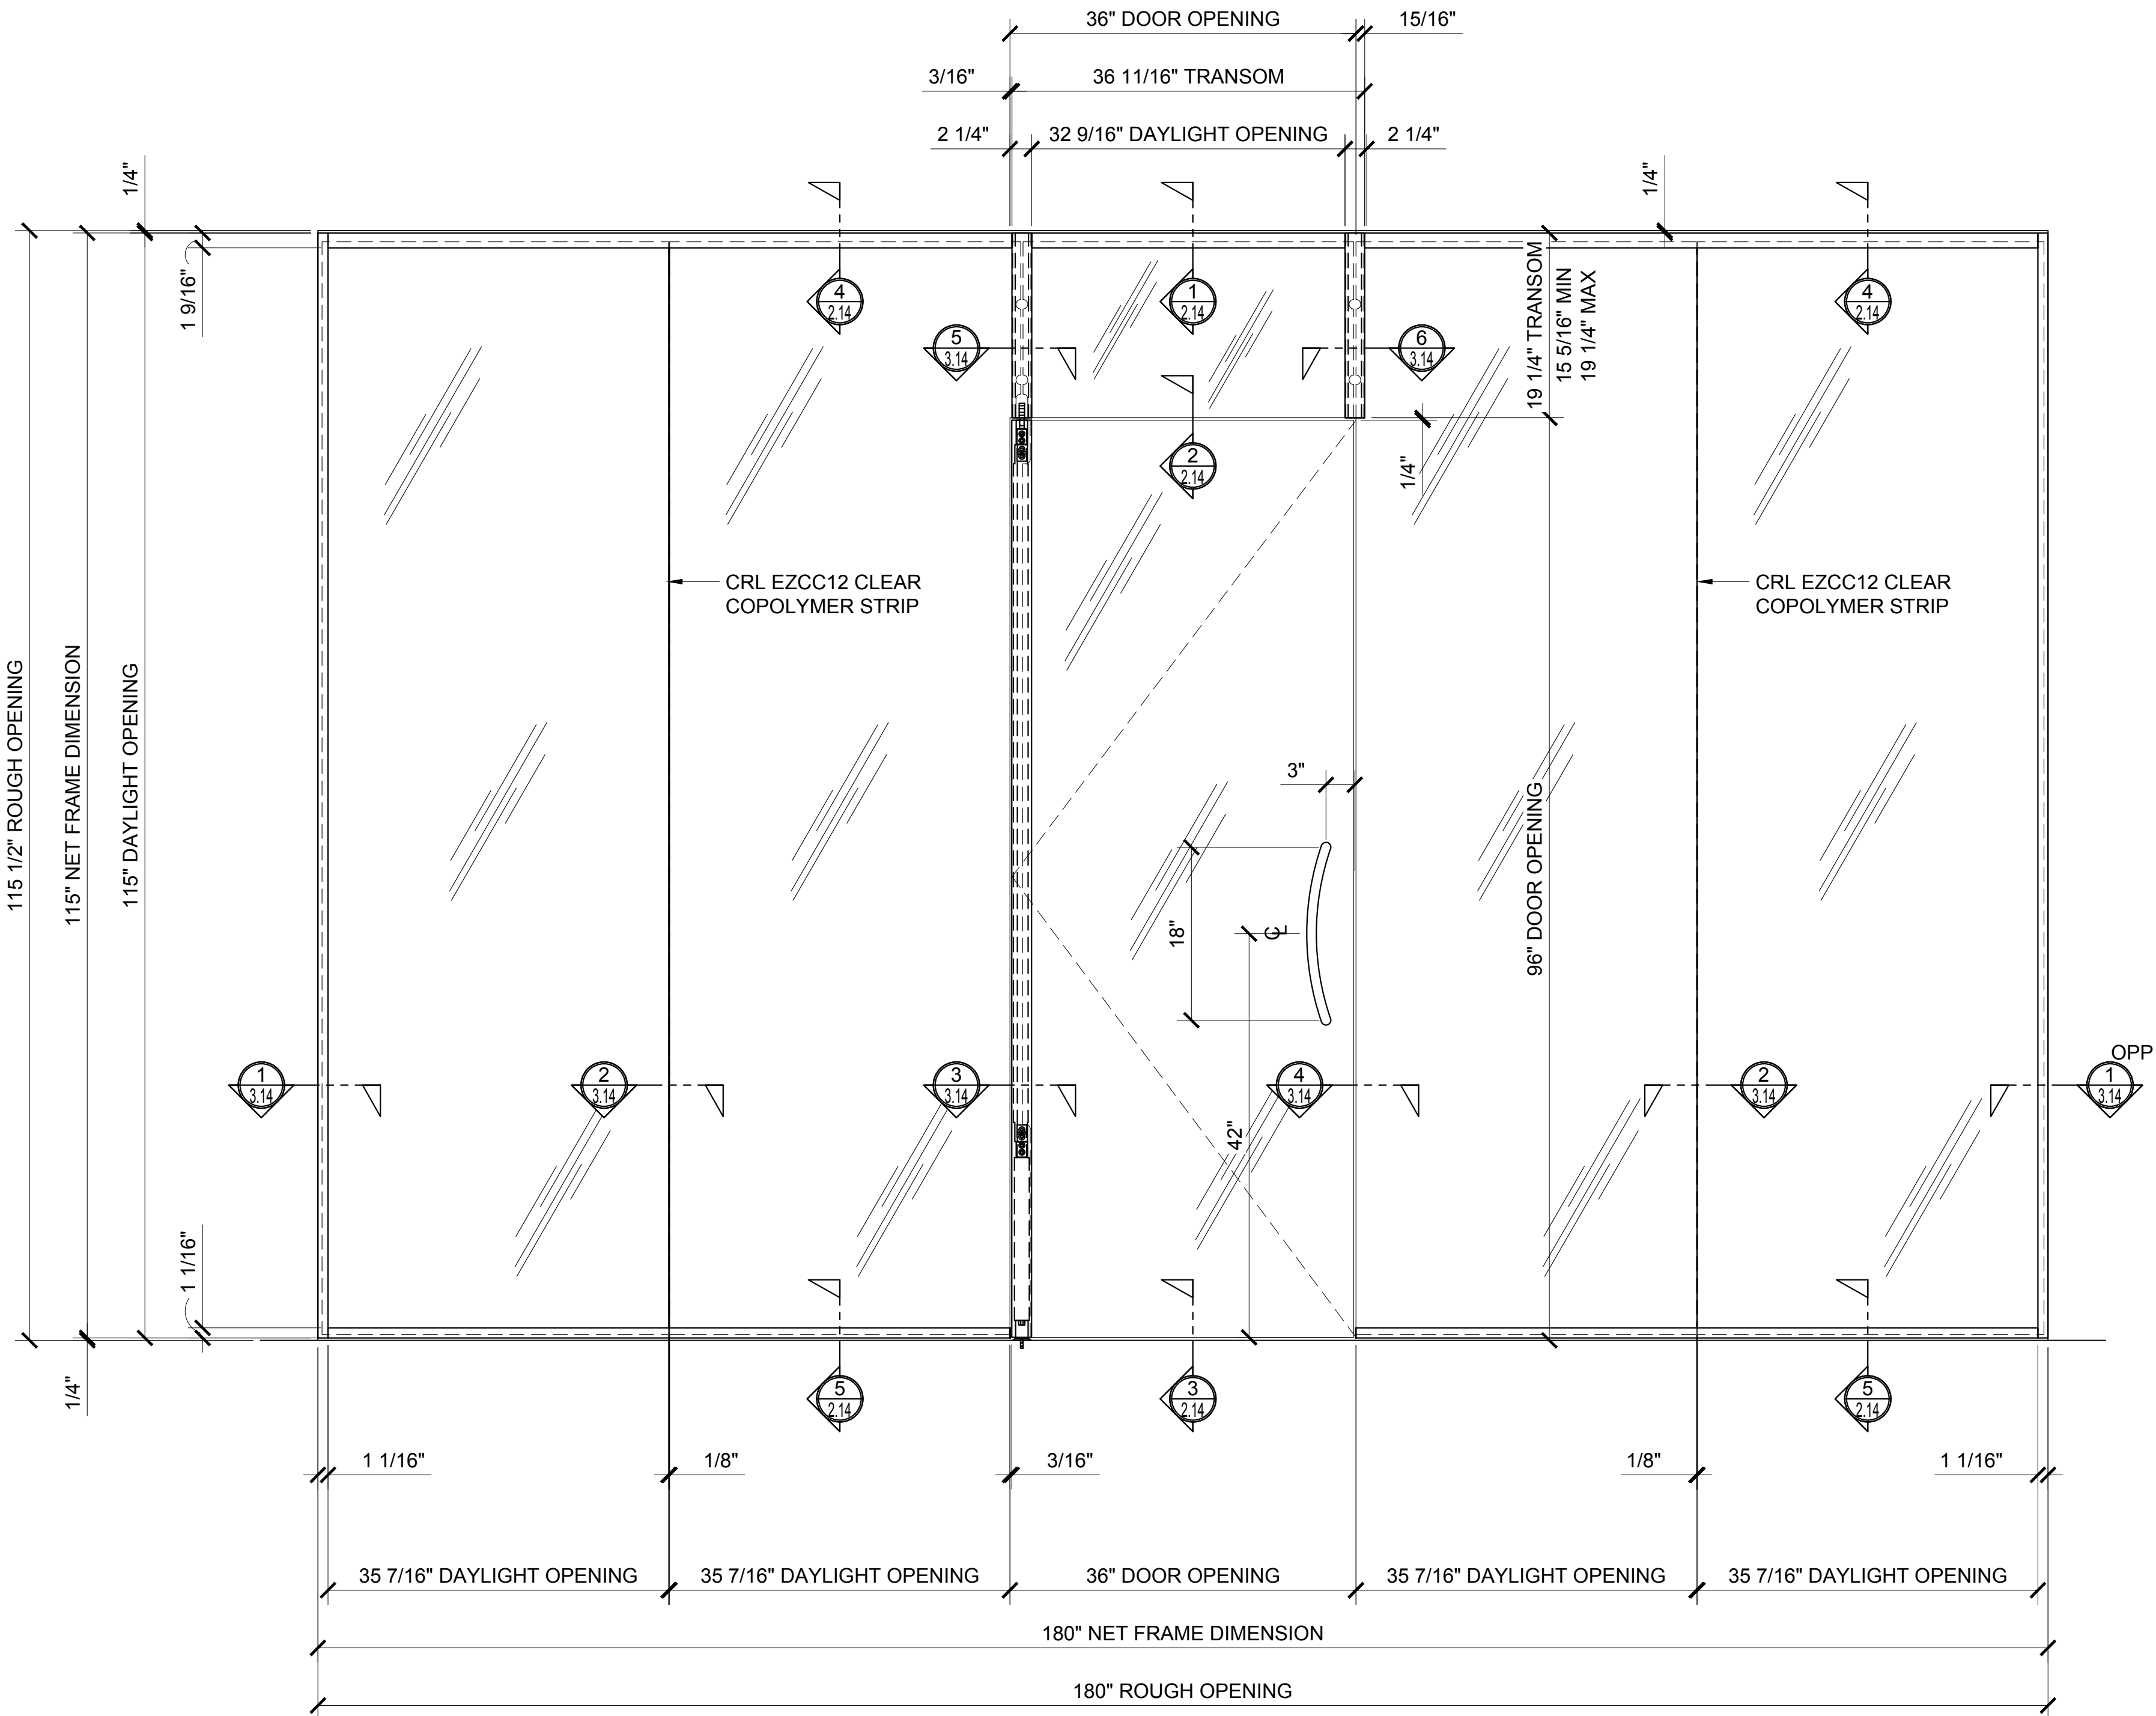


② ELEVATION

ARCH REF: 1"=1'-0"

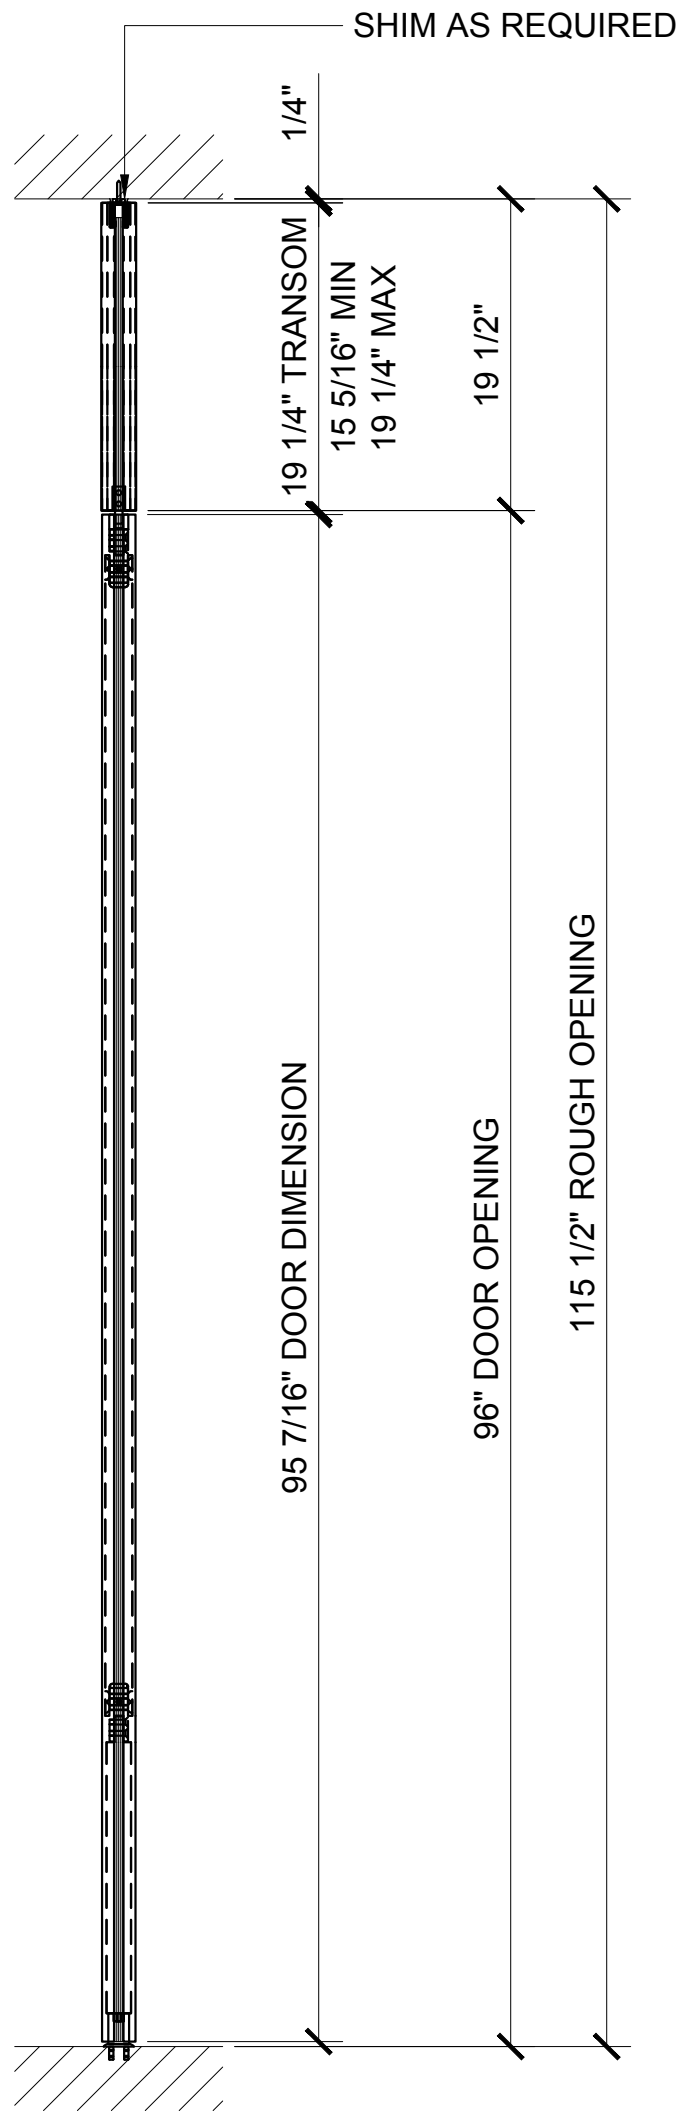

③ DOOR SECTION

ARCH REF: 1"=1'-0"

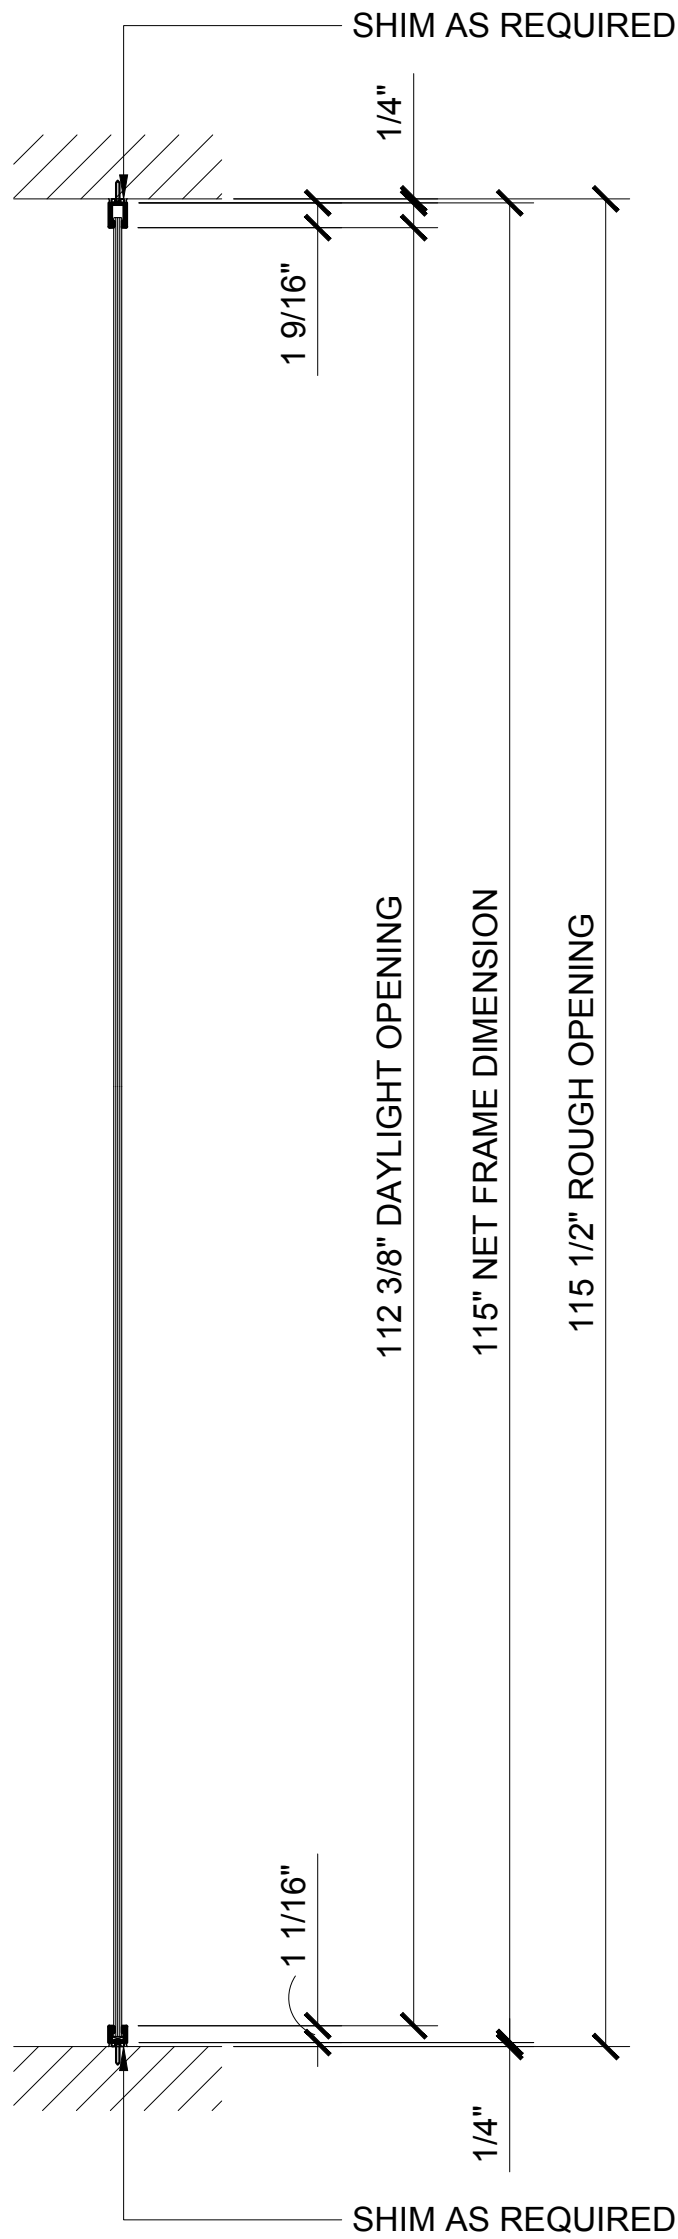

④ SIDELITE SECTION

ARCH REF: 1"=1'-0"

Revisions By:



Description:

1202 SERIES SWINGING
GLASS DOOR SYSTEM

Drawn By: AAD


Date: 10/16/15

Scale: AS NOTED

File Name:


1202 Series Swinging Glass Door System.dwg

Sheet

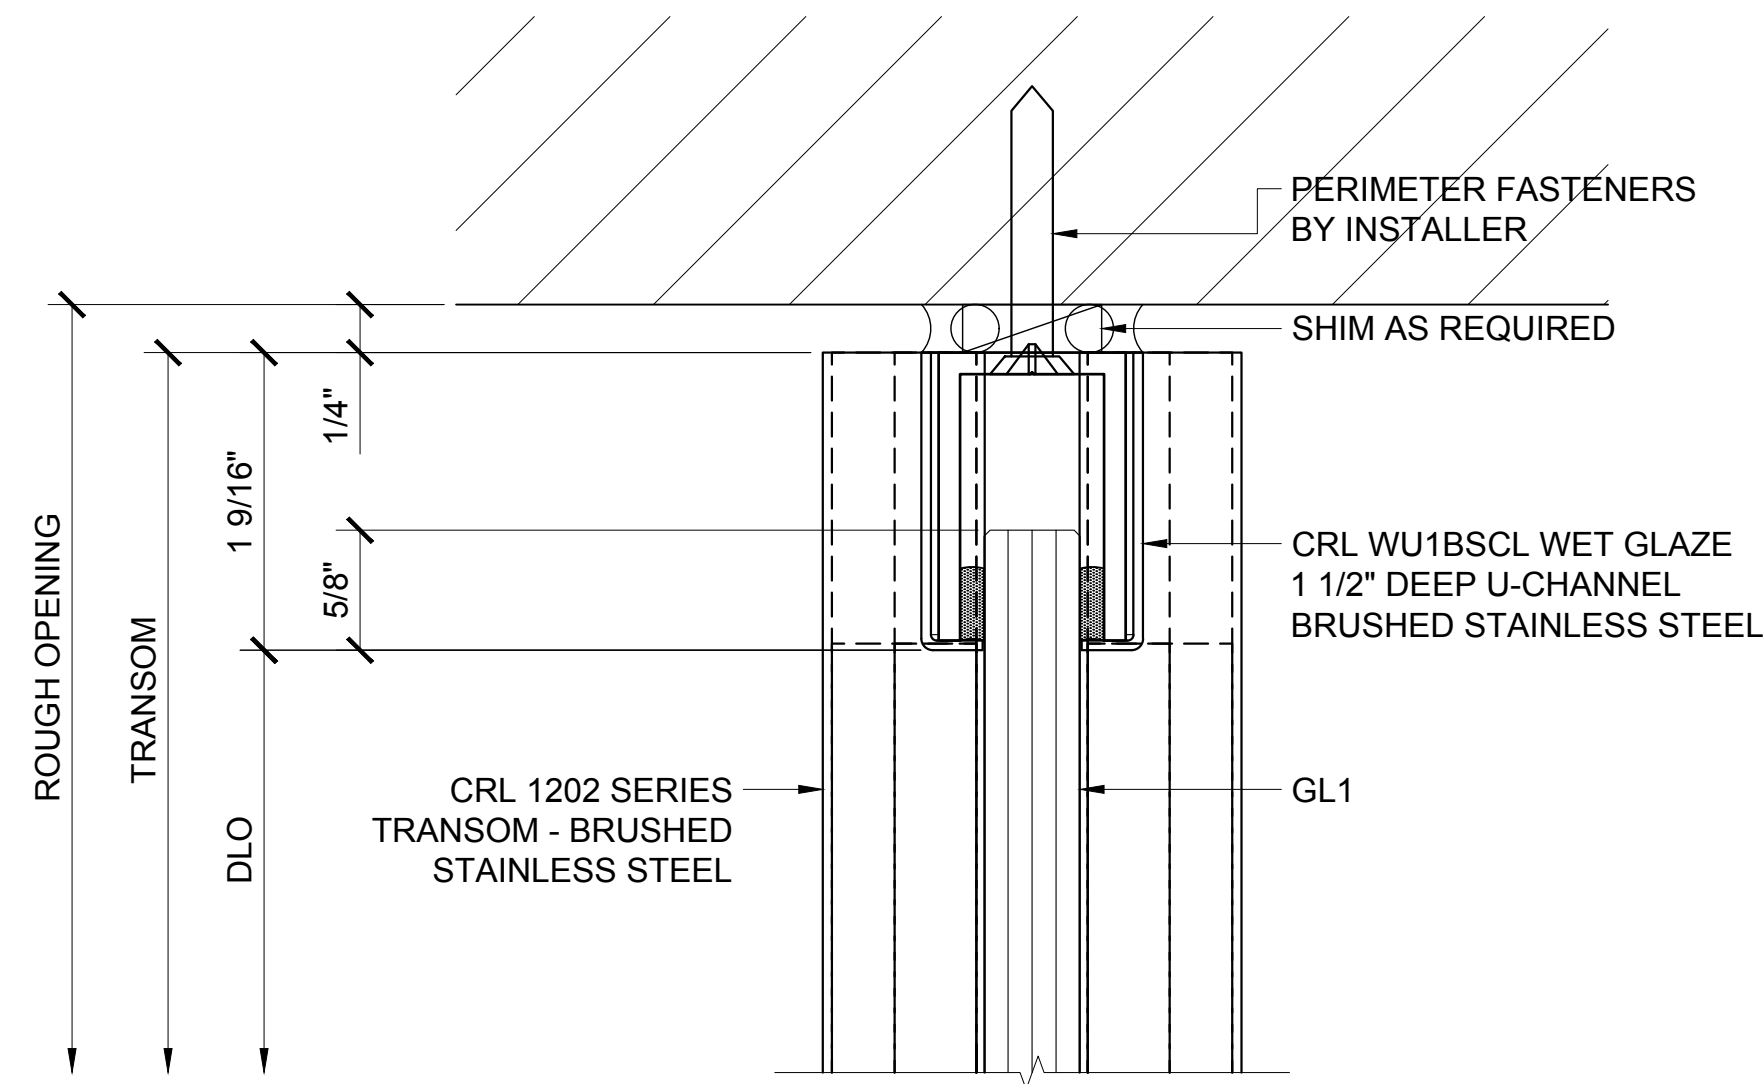


① TRANSOM HEAD DETAIL

ARCH REF: 1'-0"=1'-0"

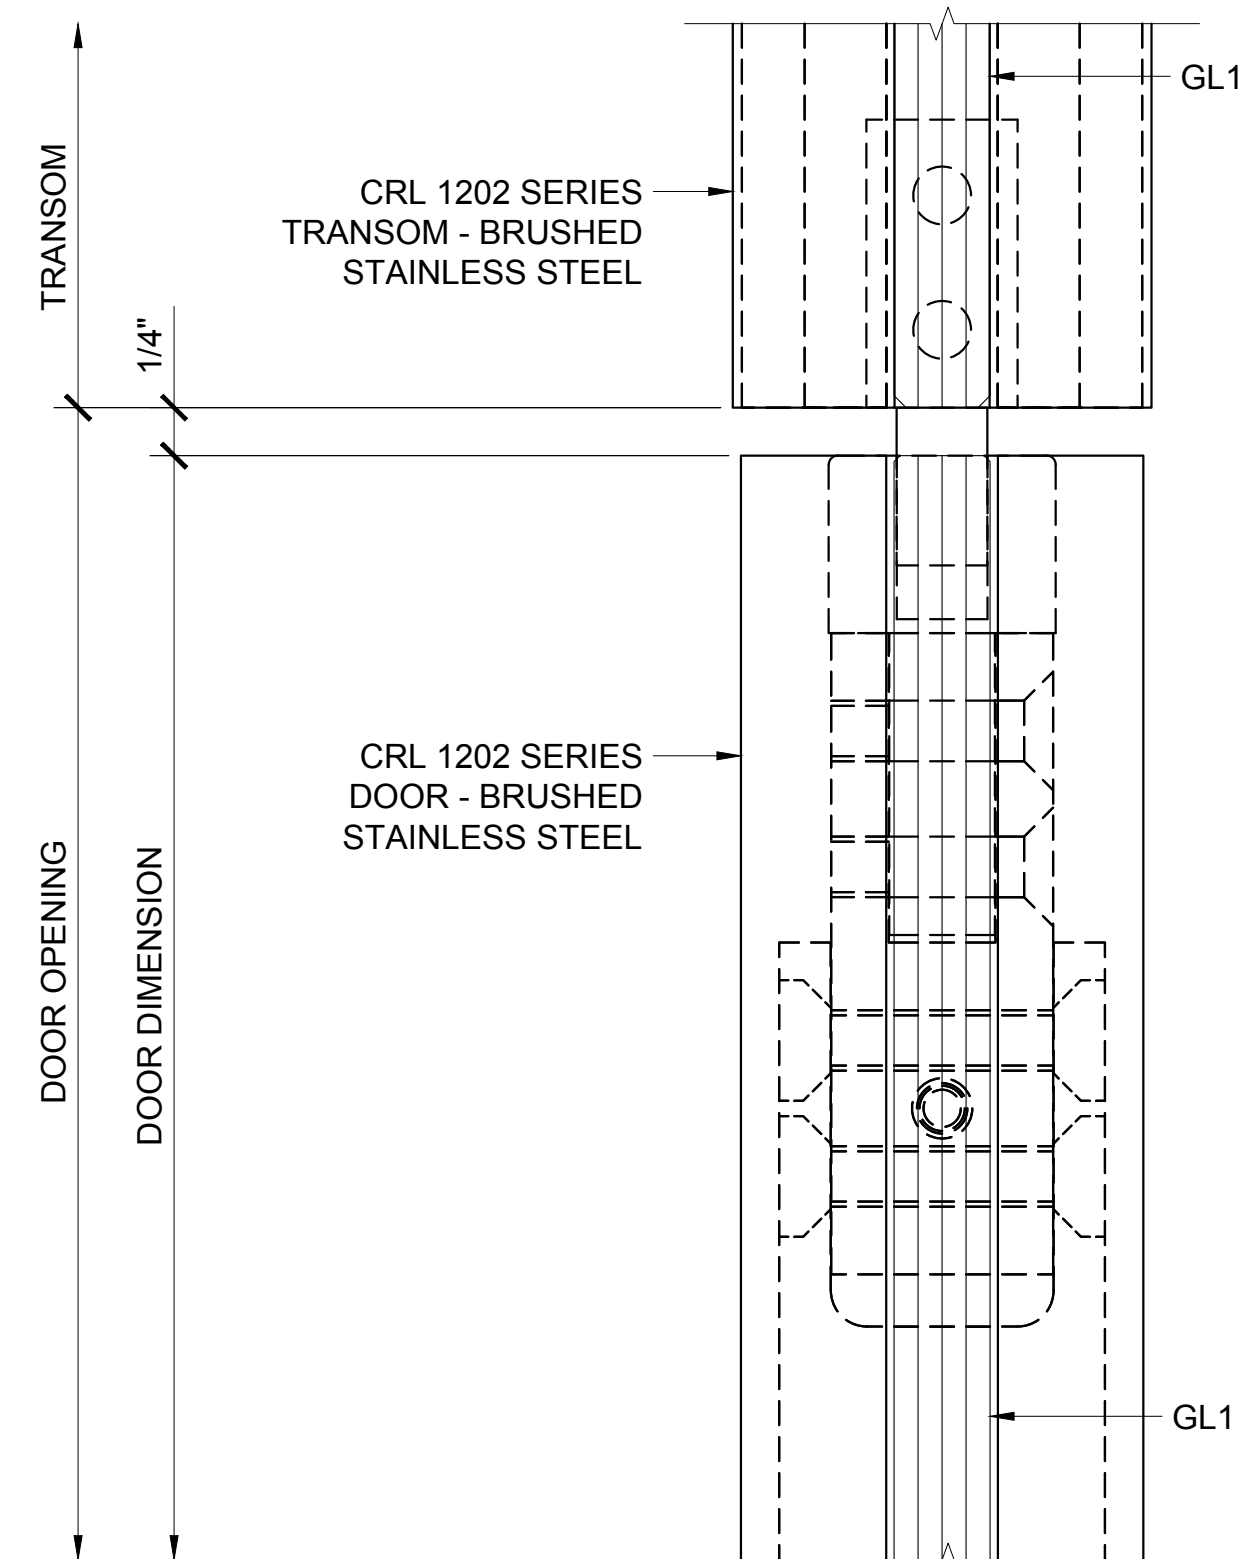


② DOOR HEAD AT TRANSOM DETAIL

ARCH REF: 1'-0"=1'-0"

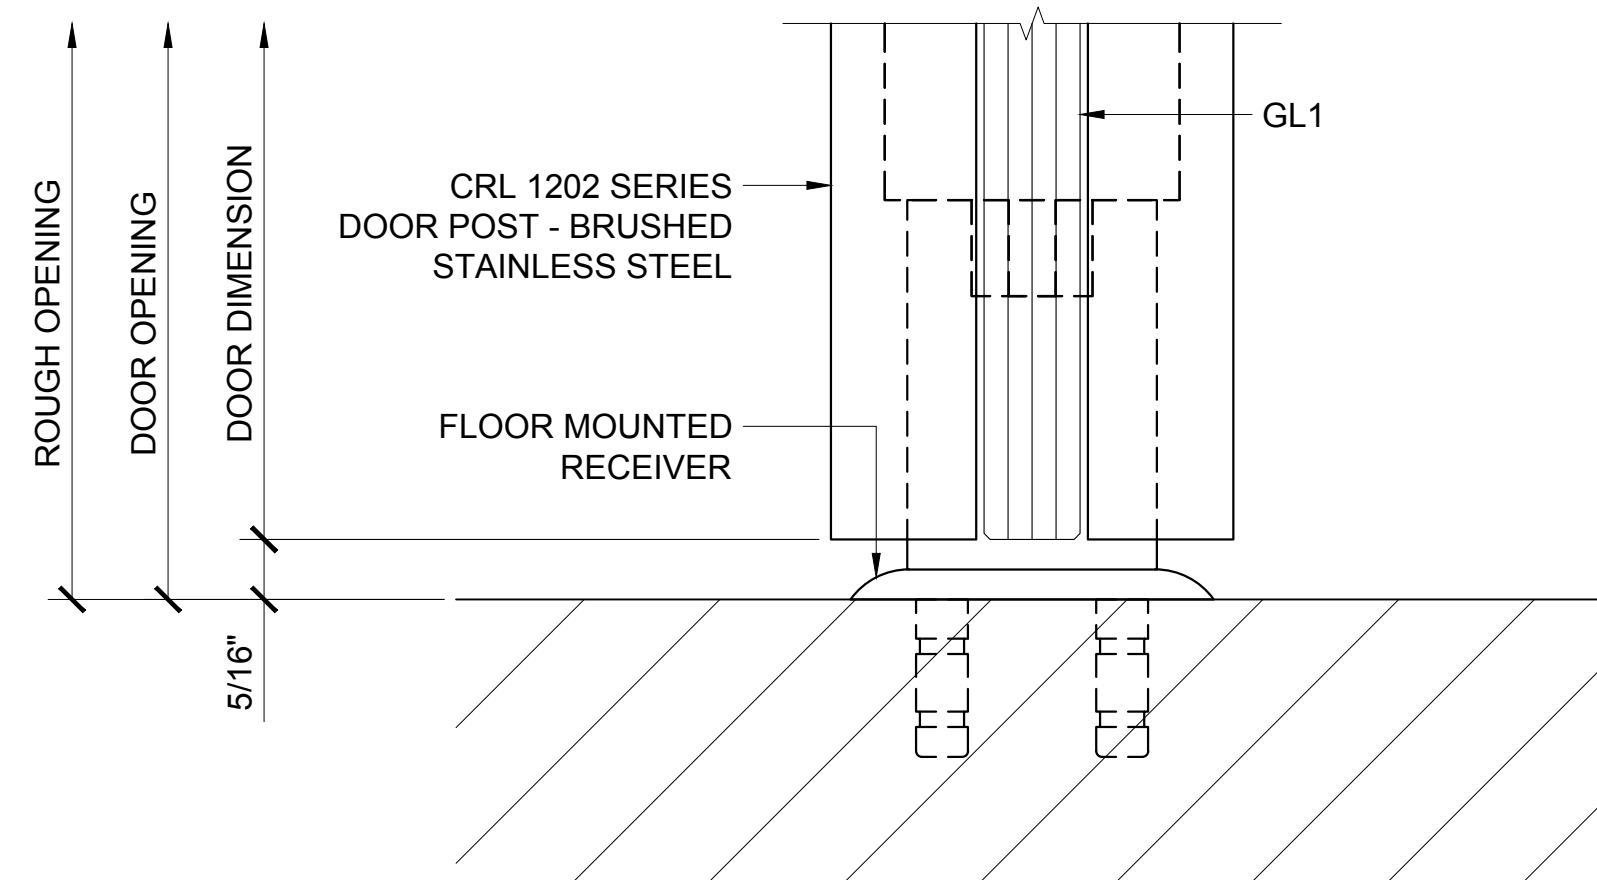


③ DOOR SILL DETAIL

ARCH REF: 1'-0"=1'-0"

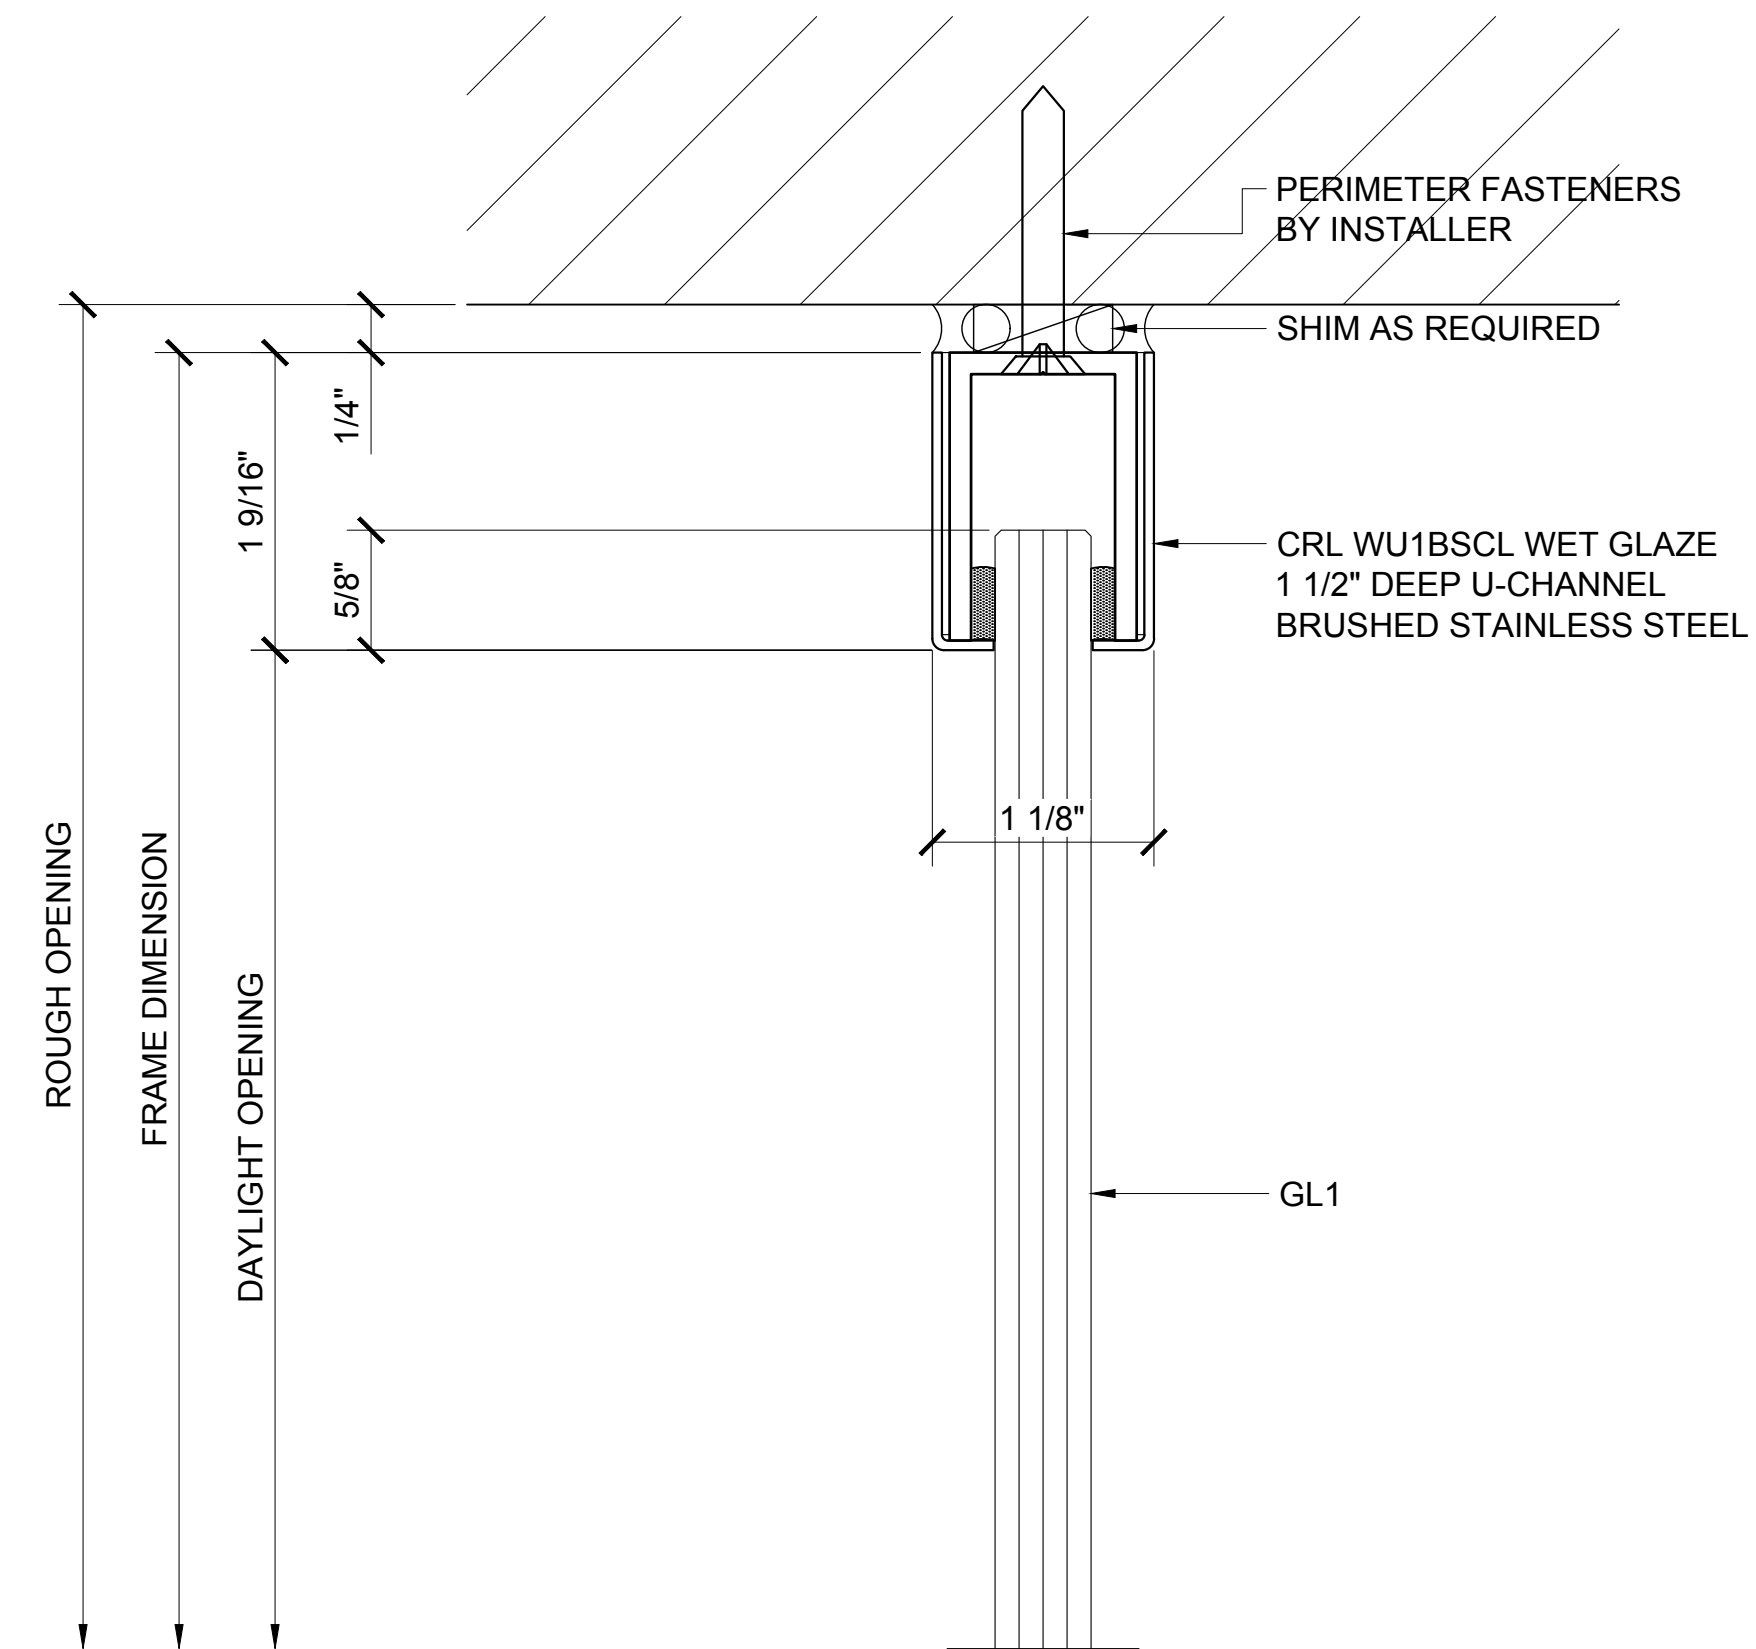

④ SIDELITE HEAD DETAIL

ARCH REF: 1'-0"=1'-0"

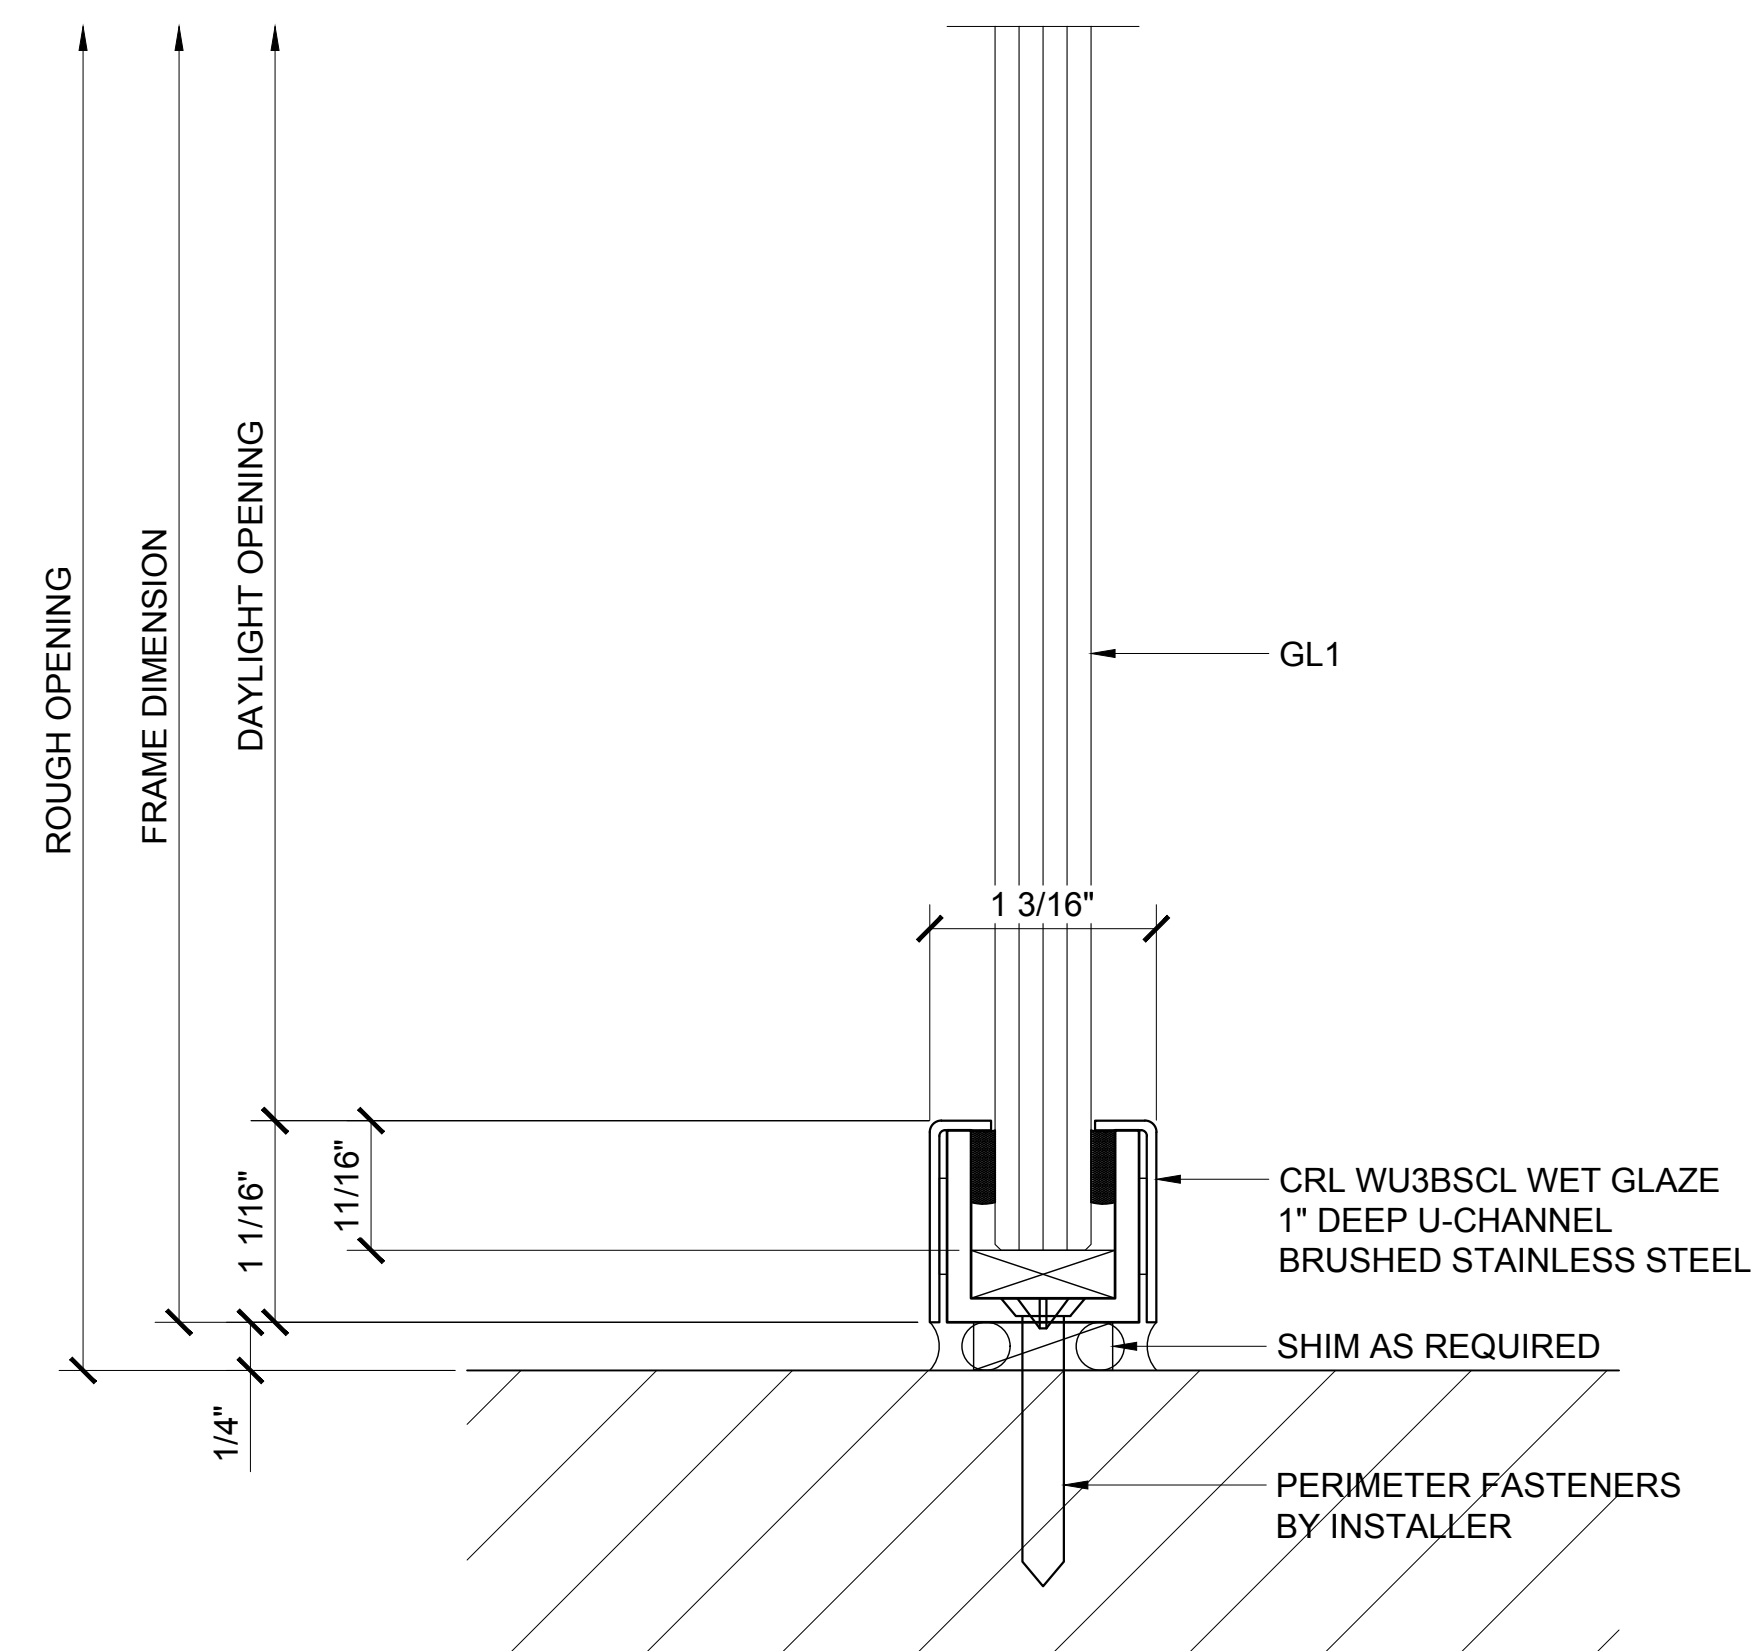

⑤ SIDELITE SILL DETAIL

ARCH REF: 1'-0"=1'-0"

Revisions By:

CRL
ALUMINUM
C.R. LAURENCE CO. ARCHITECTURAL PRODUCTS
2503 E. Vernon Avenue, Los Angeles, CA 90058-1897
PH (800) 421-6144 FX (800) 587-7301 www.crlaurence.com

Discription:
1202 SERIES SWINGING
GLASS DOOR SYSTEM

Drawn By: AAD
Date: 10/16/15
Scale: AS NOTED
File Name:
1202 Series Swinging Glass Door System.dwg

Sheet

2.14

CAL[®]
U.S. ALUMINUM

C.R. LAURENCE CO. ARCHITECTURAL PRODUCTS
2503 E. Vermont Avenue, Los Angeles, CA 90058-1897
PH (800) 421-6144 FX (800) 387-7501 www.claluminum.com


Drawn By: AAD	
Date:	10/16/15
Scale:	AS NOTED
File Name:	
1202 Series Swinging Glass Door System.dwg	

3.14






1202 SERIES SWINGING SINGLE GLASS DOORS - W/ MEDIUM TRANSOM & W/ SIDELITES
19 1/4" MIN TO 23 3/16" MAX HEIGHT

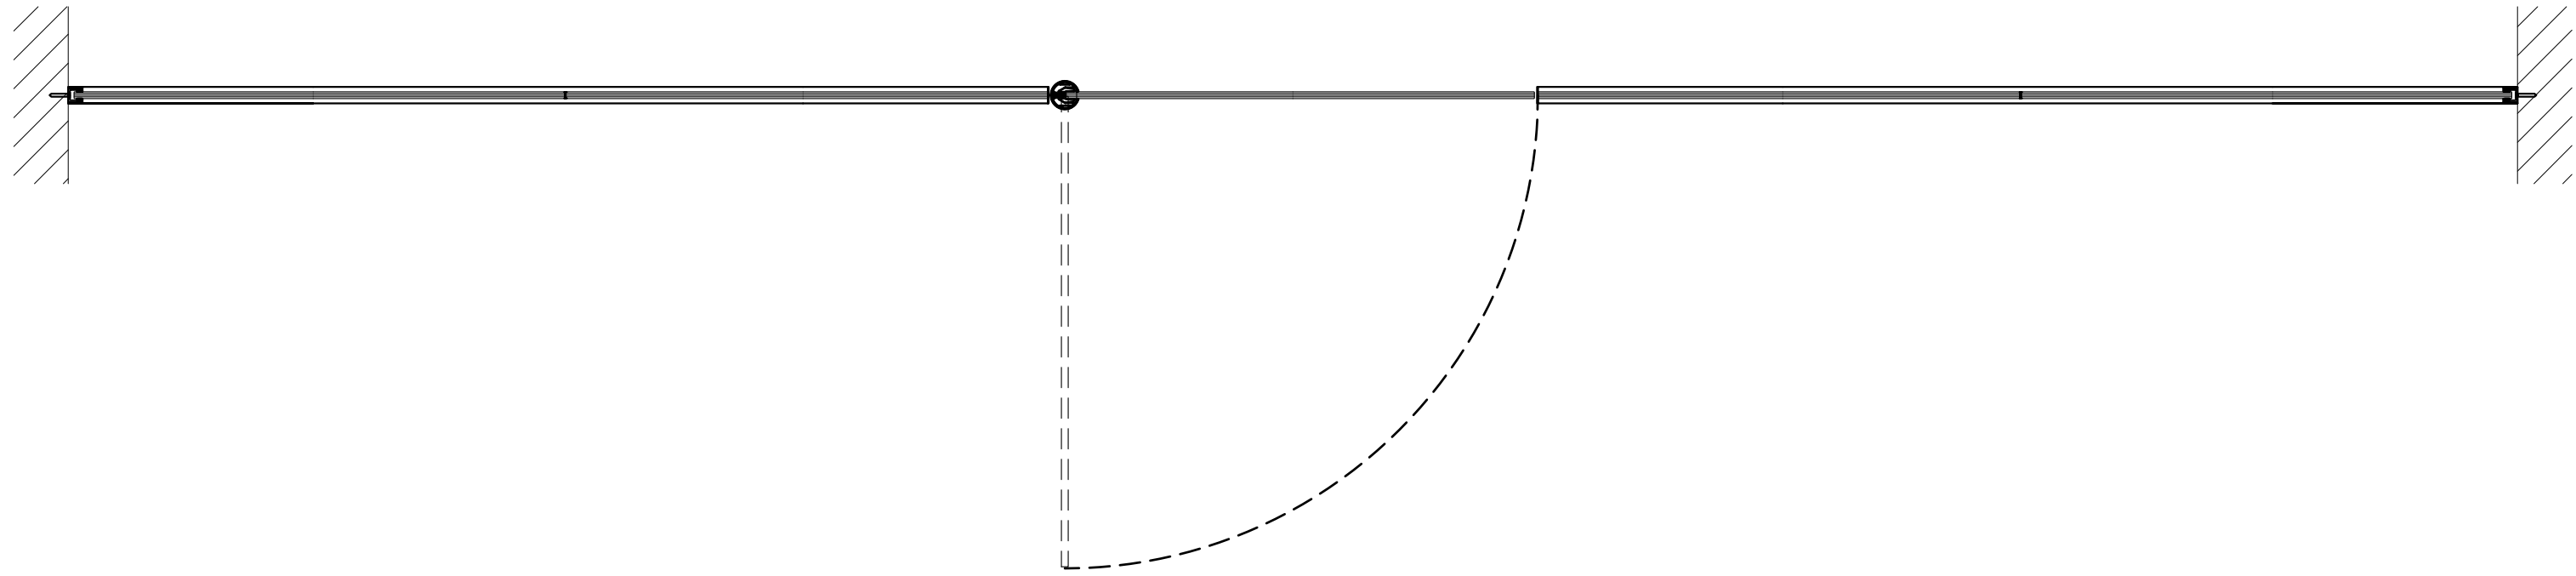


1 PLAN

ARCH REF: 1"=1'-0"

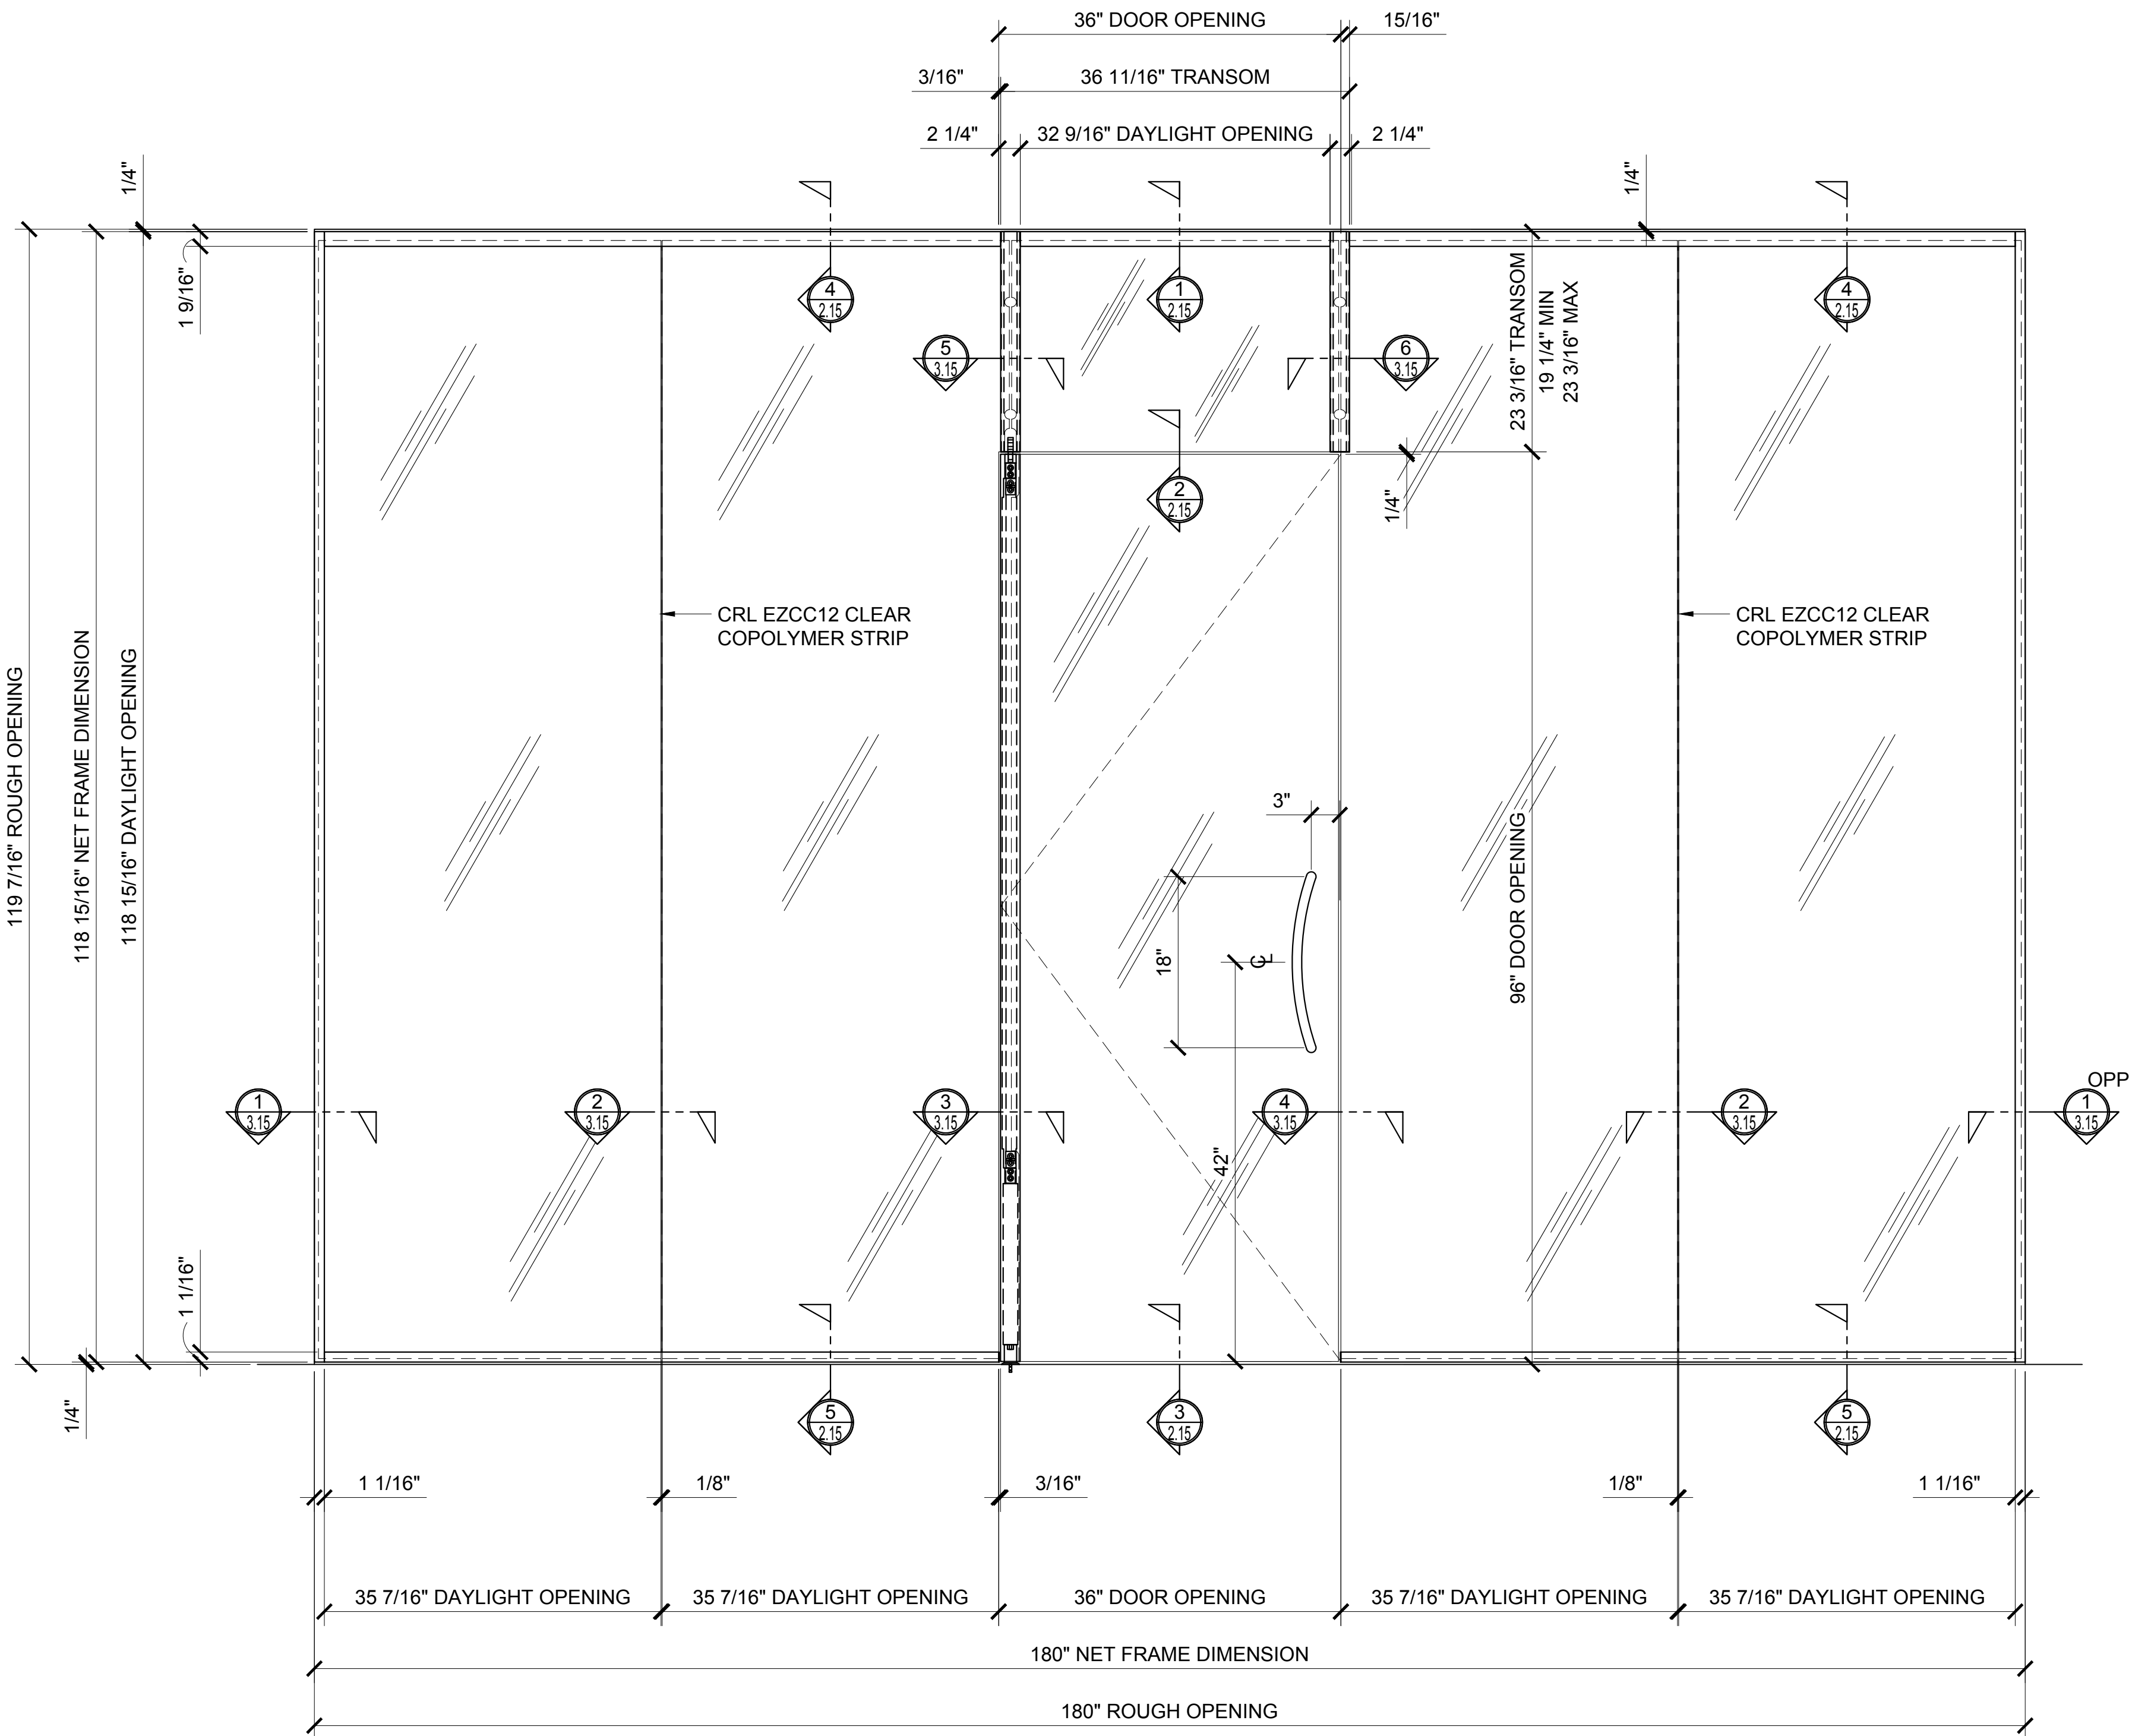


2 ELEVATION

ARCH REF: 1"=1'-0"

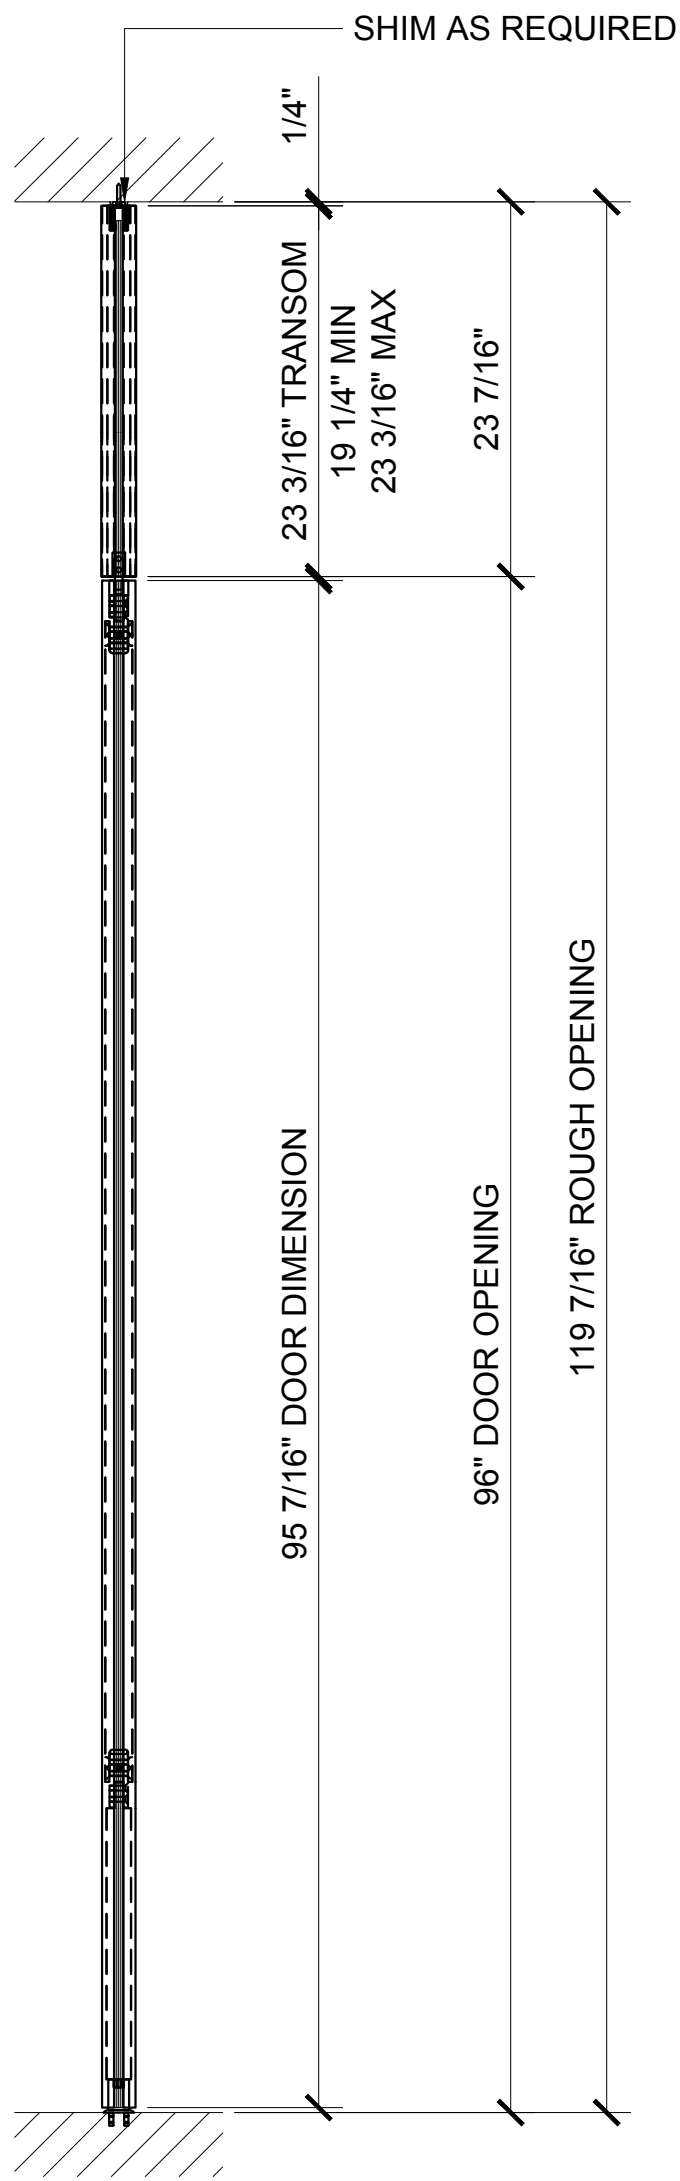

3 DOOR SECTION


ARCH REF: 1"=1'-0"

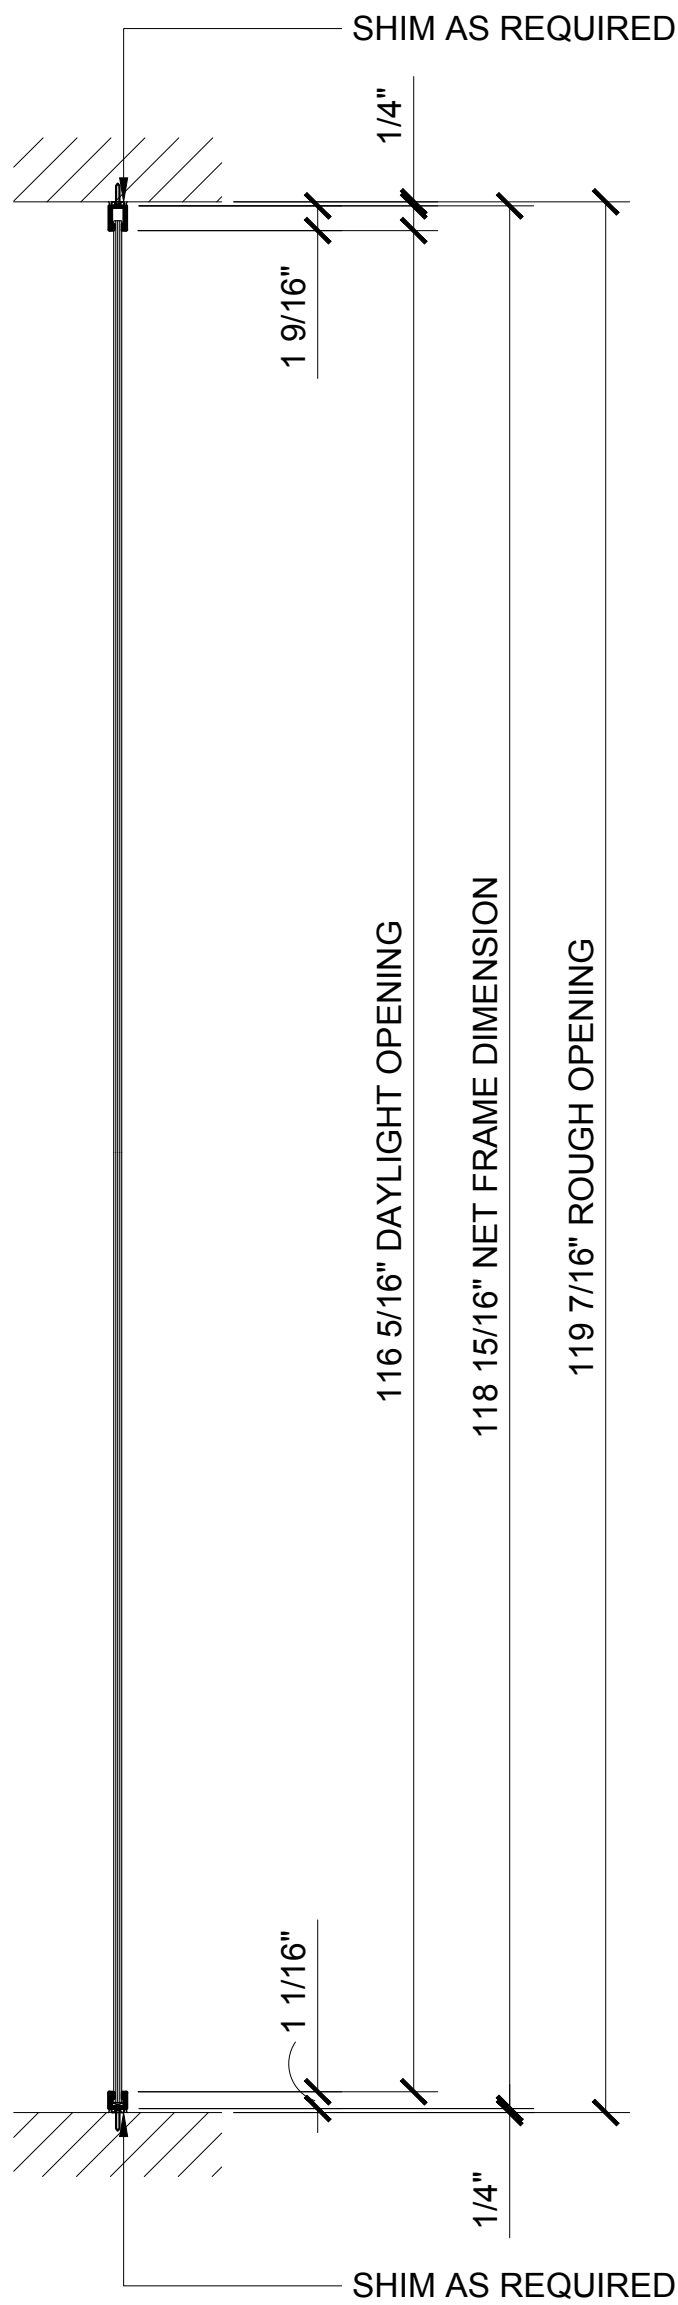

4 SIDELITE SECTION

ARCH REF: 1"=1'-0"

Revisions By:

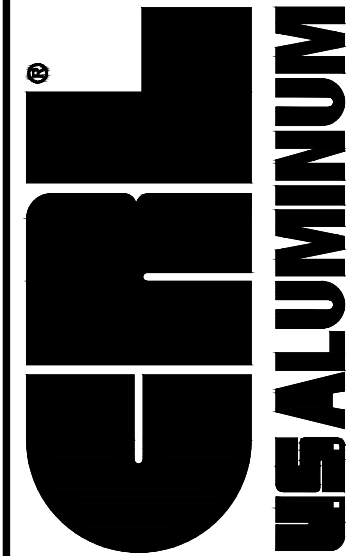

C.R. LAURENCE CO. ARCHITECTURAL PRODUCTS
2503 E. Vernon Avenue, Los Angeles, CA 90058-1897
PH (800) 421-6144 FX 800-597-7301 www.crlaurence.com

Description:

1202 SERIES SWINGING
GLASS DOOR SYSTEM

Drawn By: AAD


Date: 10/16/15

Scale: AS NOTED

File Name:


1202 Series Swinging Glass Door System.dwg

Sheet

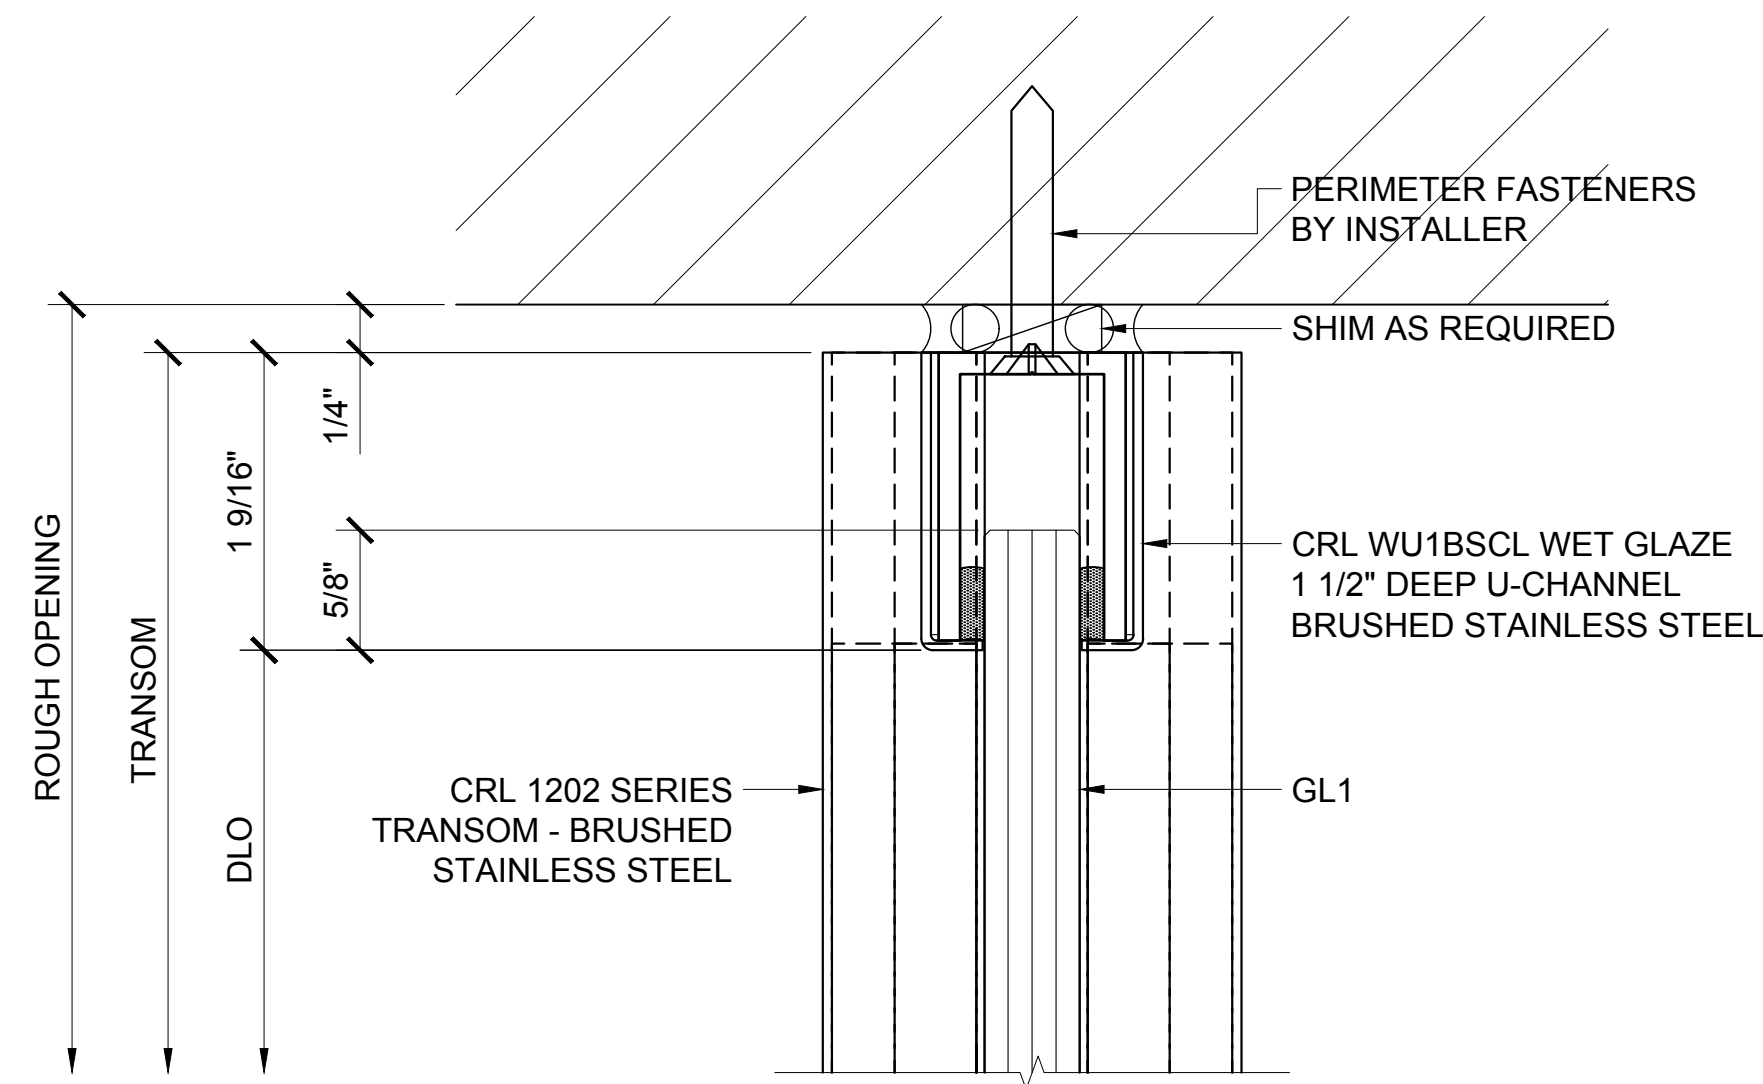


① TRANSOM HEAD DETAIL

ARCH REF: 1'-0"=1'-0"

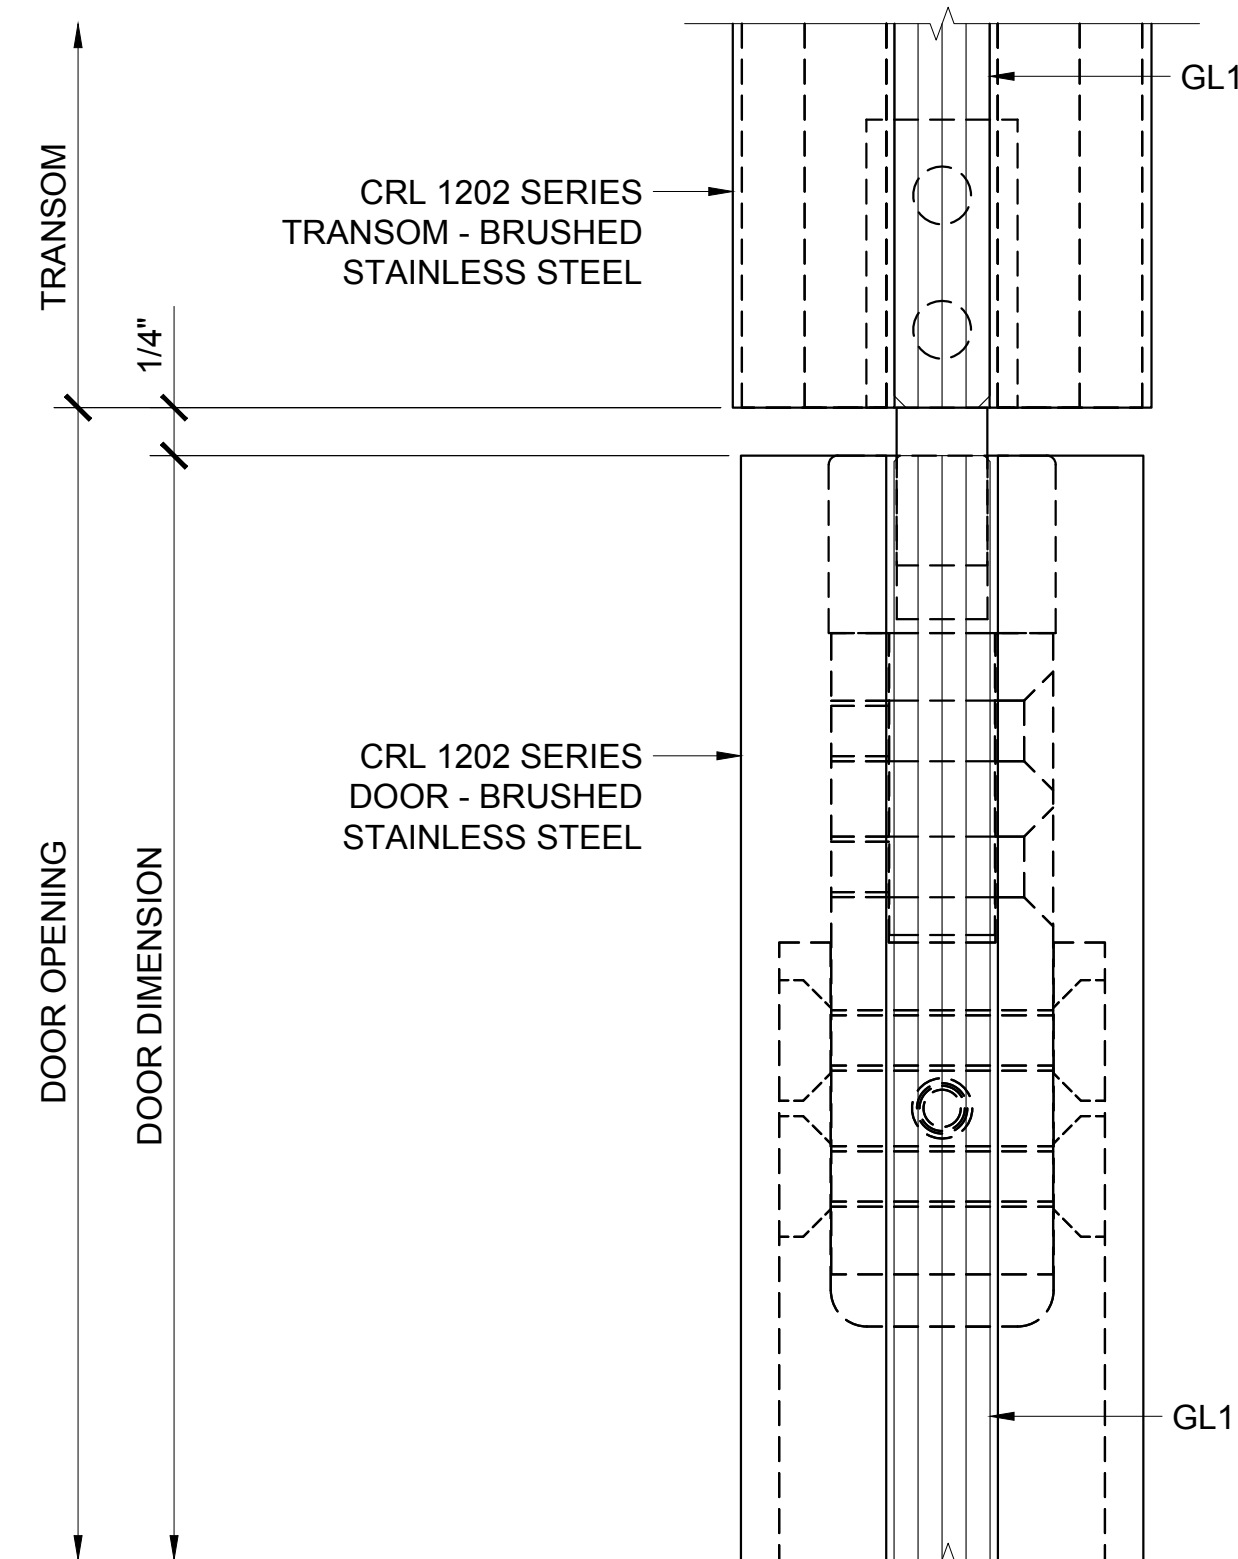


② DOOR HEAD AT TRANSOM DETAIL

ARCH REF: 1'-0"=1'-0"

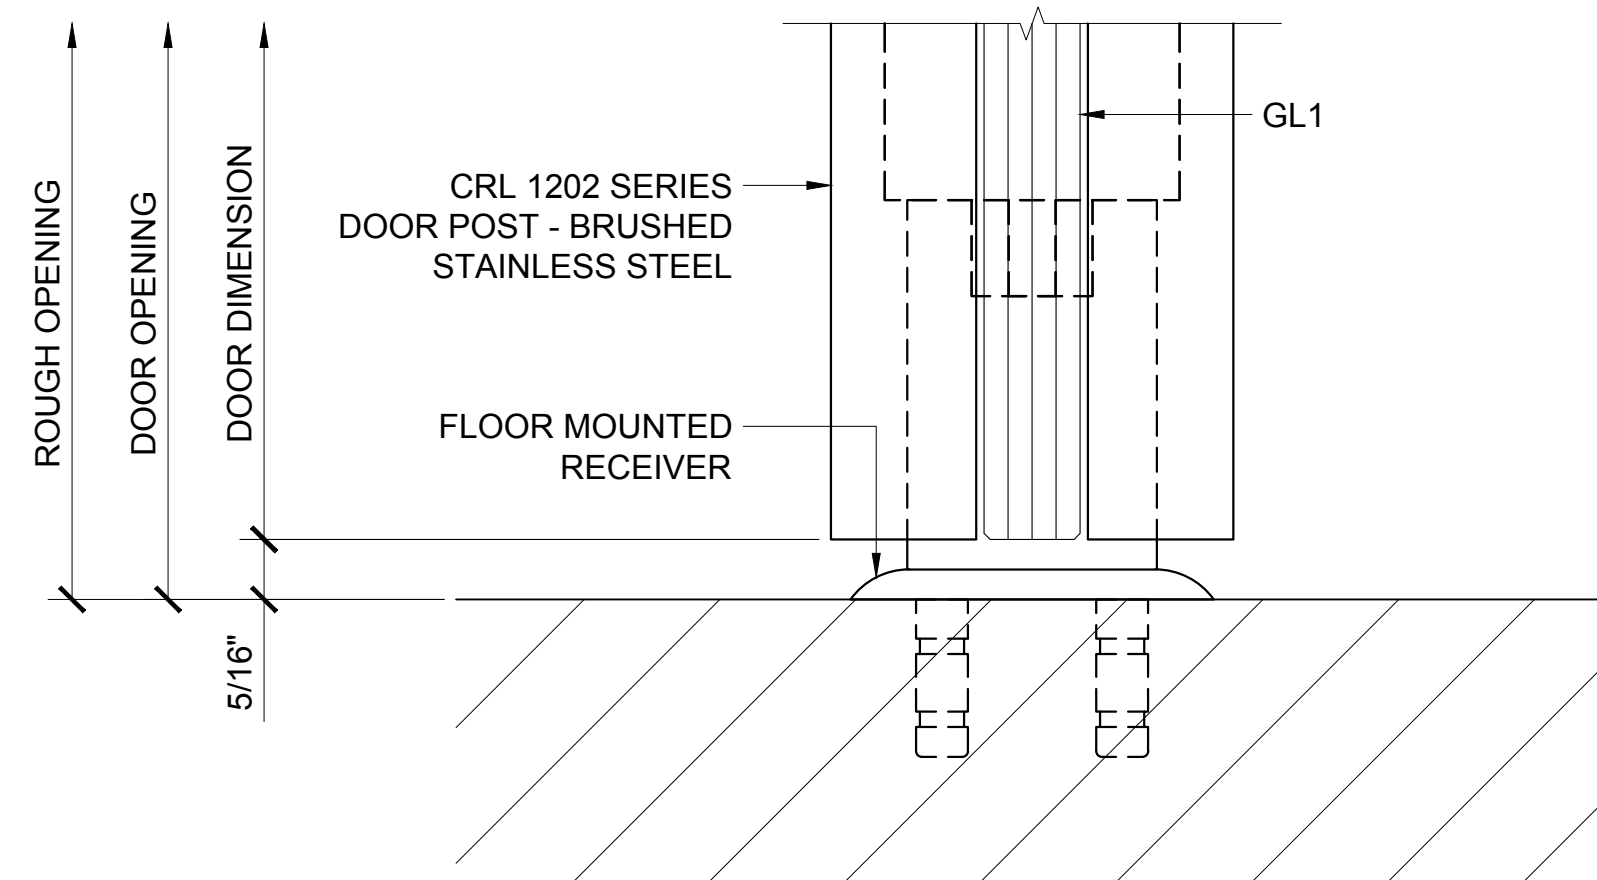


③ DOOR SILL DETAIL

ARCH REF: 1'-0"=1'-0"

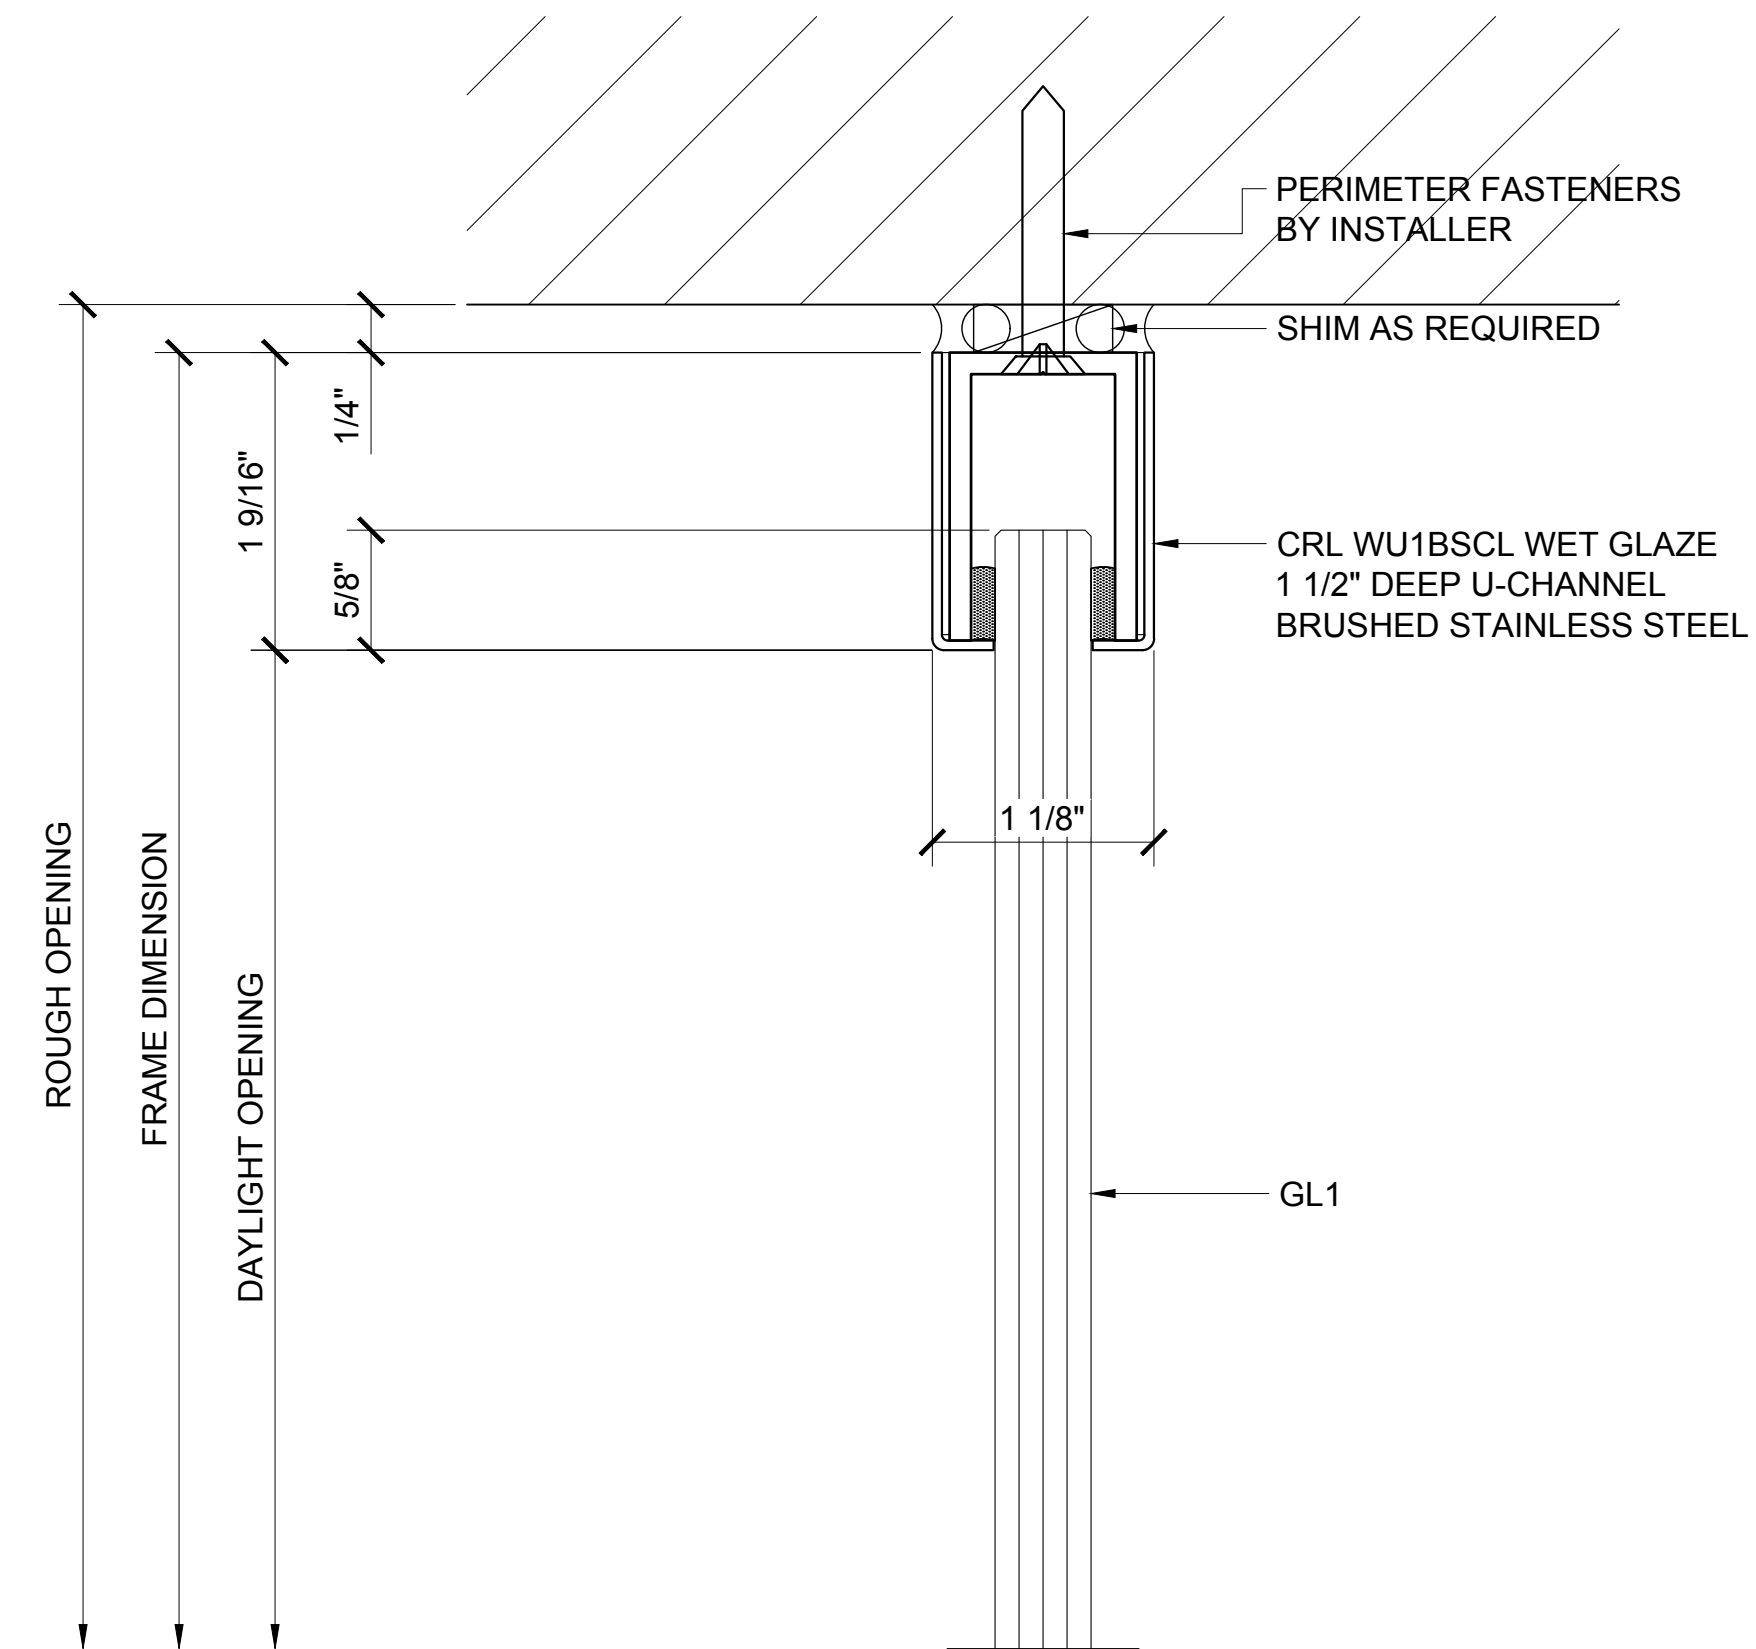

④ SIDELITE HEAD DETAIL

ARCH REF: 1'-0"=1'-0"

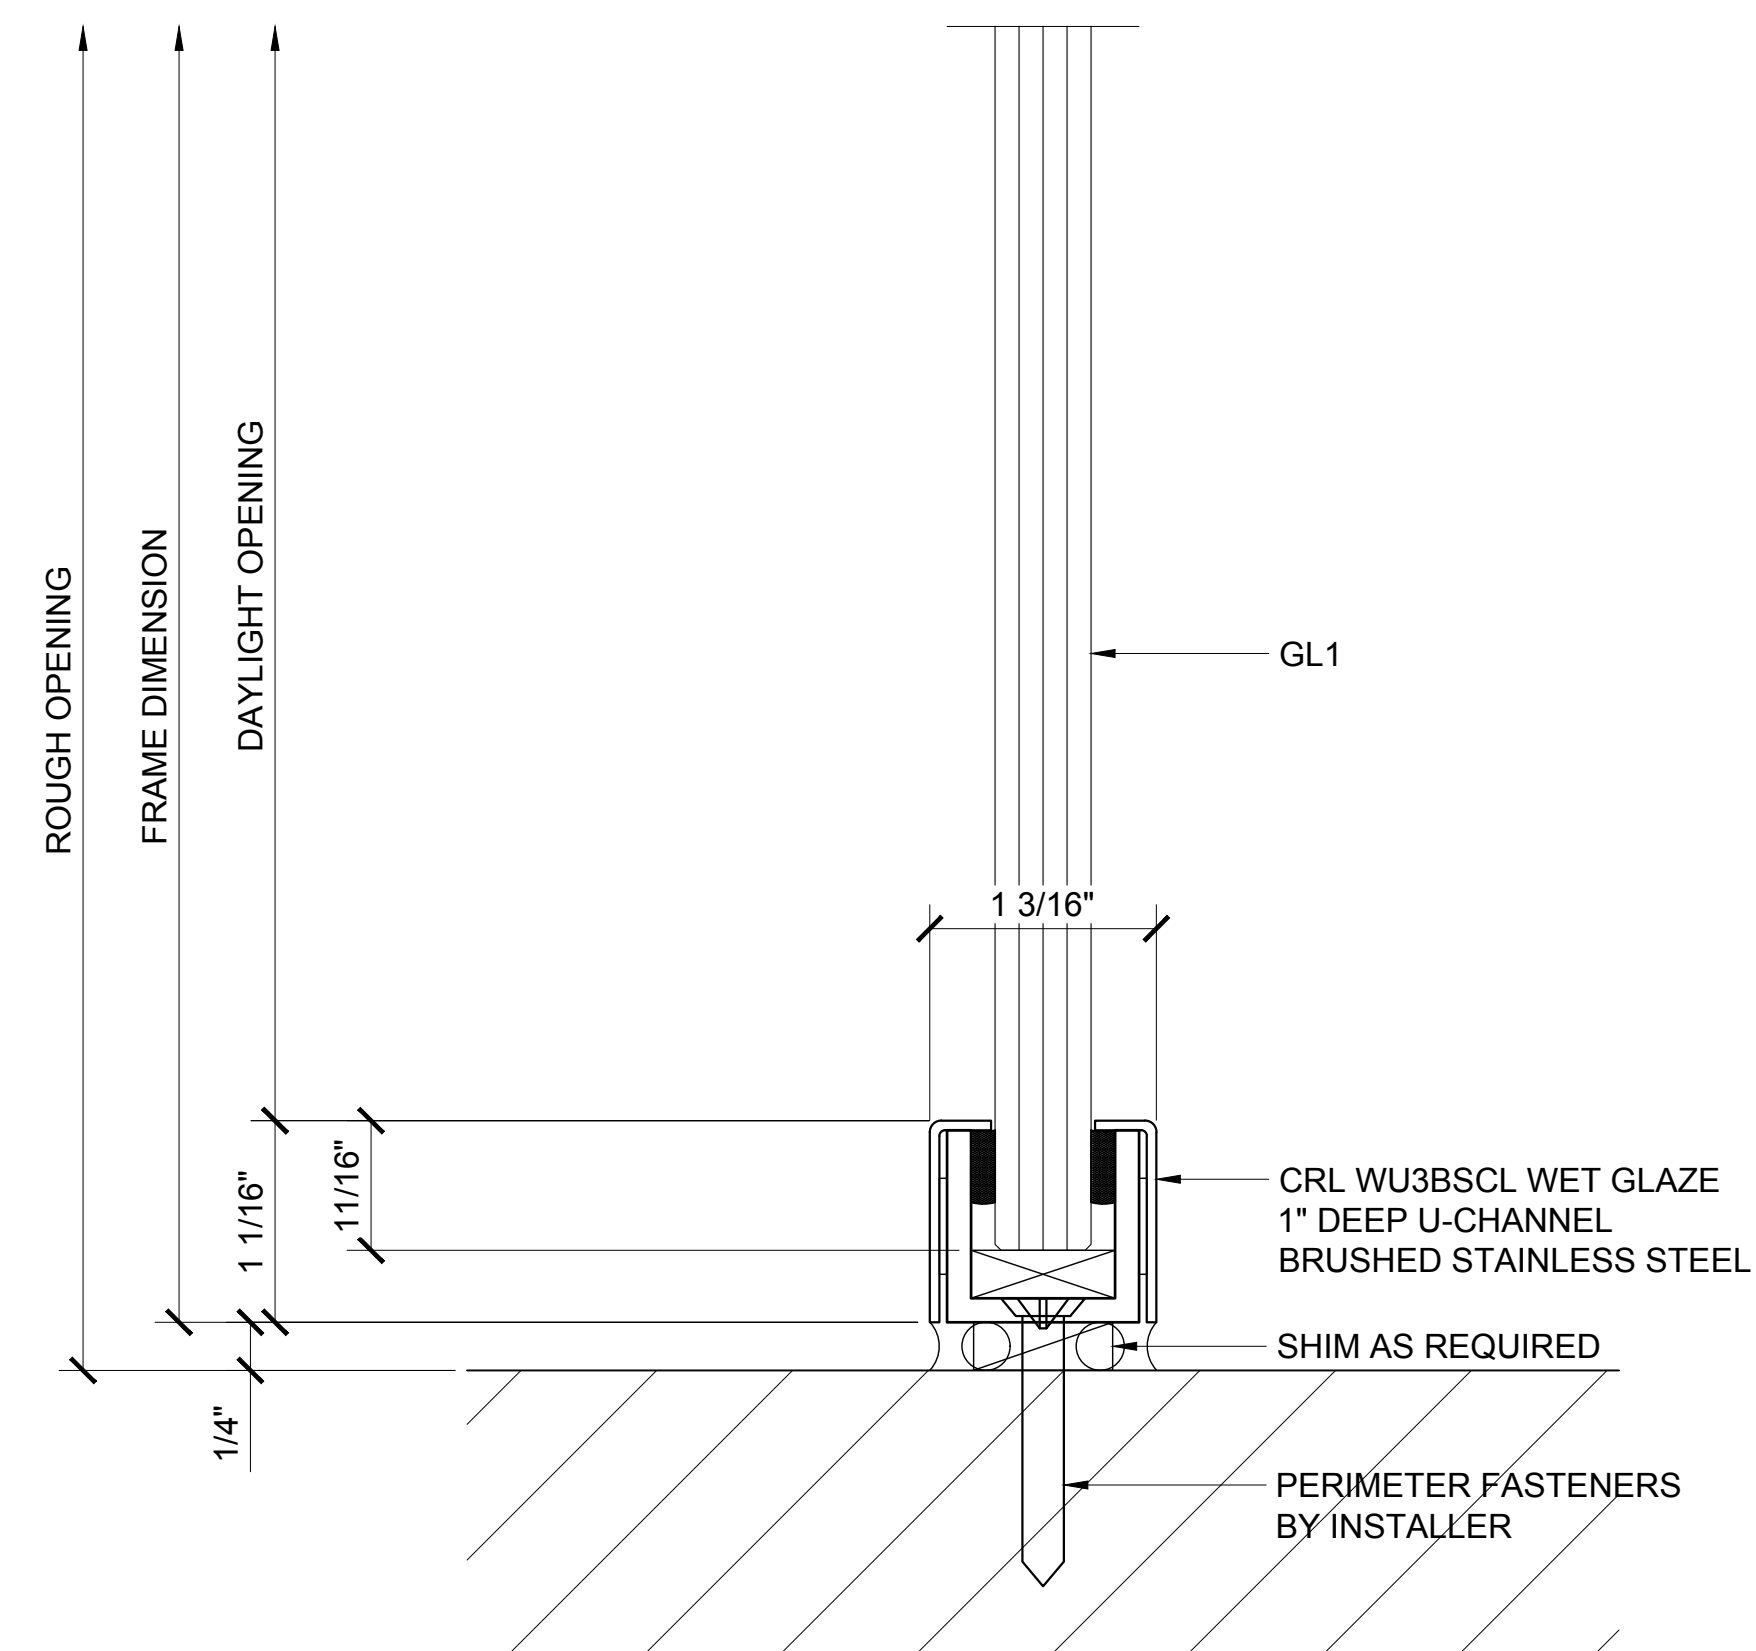

⑤ SIDELITE SILL DETAIL

ARCH REF: 1'-0"=1'-0"

Revisions By:


CRL
ALUMINUM
C.R. LAURENCE CO. ARCHITECTURAL PRODUCTS
2503 E. Vernon Avenue, Los Angeles, CA 90058-1897
PH (800) 421-6144 FX (800) 587-7301 www.crlaurence.com

Discription:
1202 SERIES SWINGING
GLASS DOOR SYSTEM

Drawn By: AAD
Date: 10/16/15
Scale: AS NOTED
File Name:
1202 Series Swinging Glass Door System.dwg


Sheet

2.15

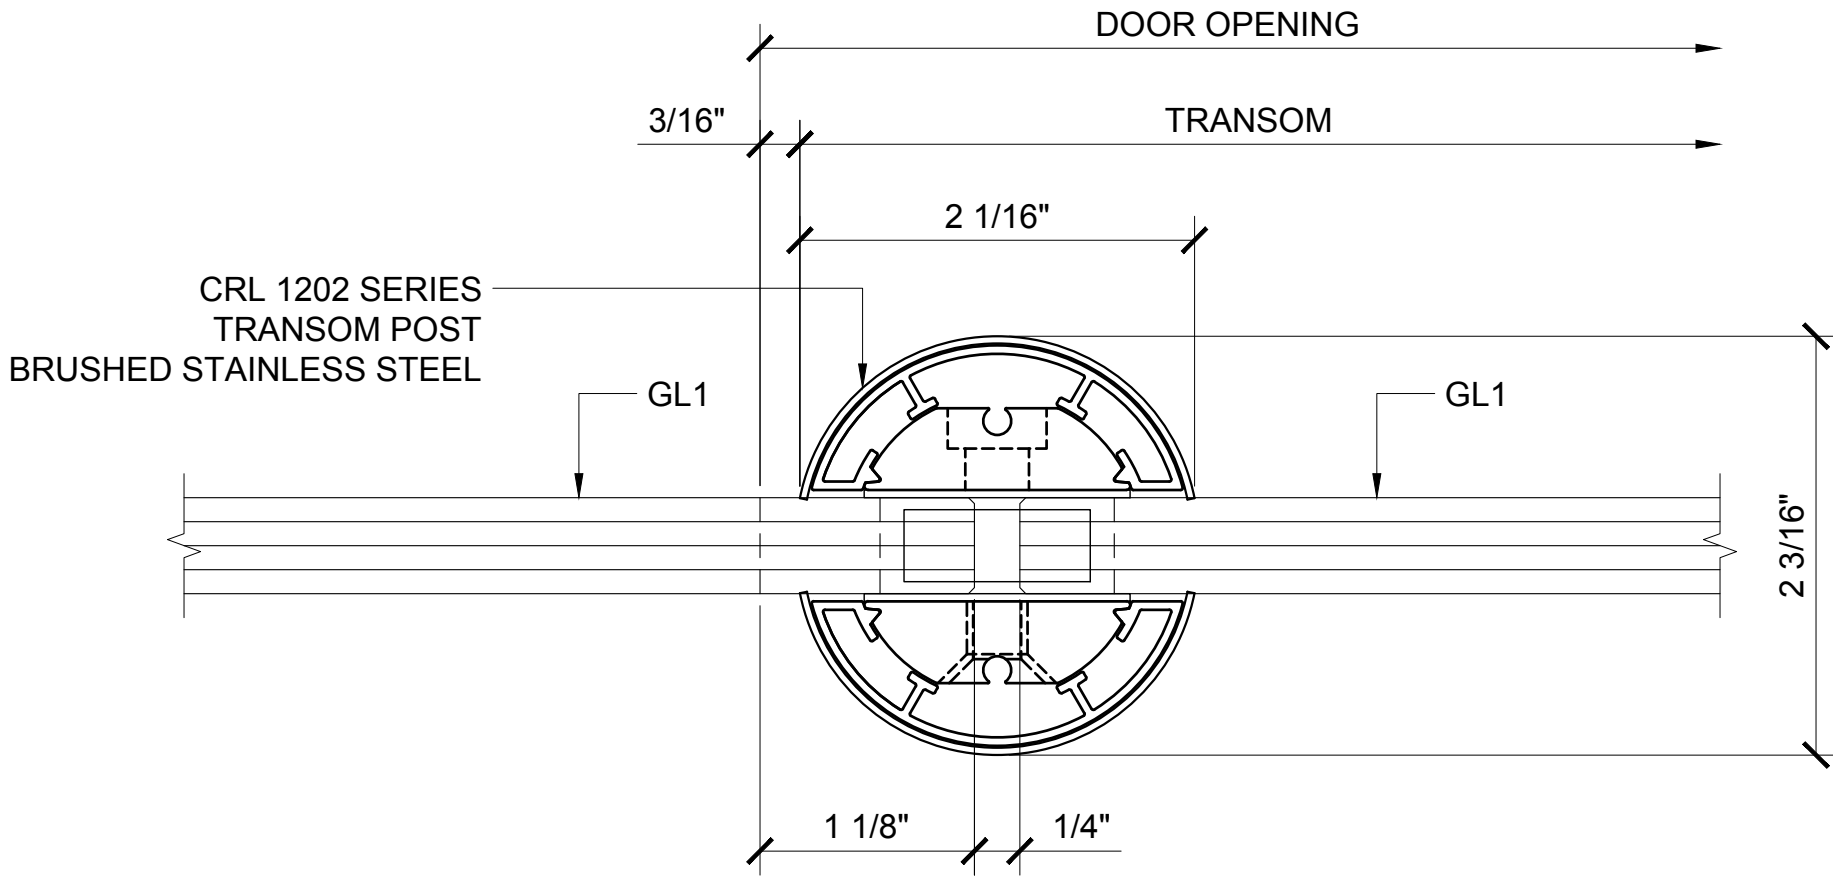


⑤ TRANSOM POST SECTION DETAIL

ARCH REF: 1'-0"=1'-0"

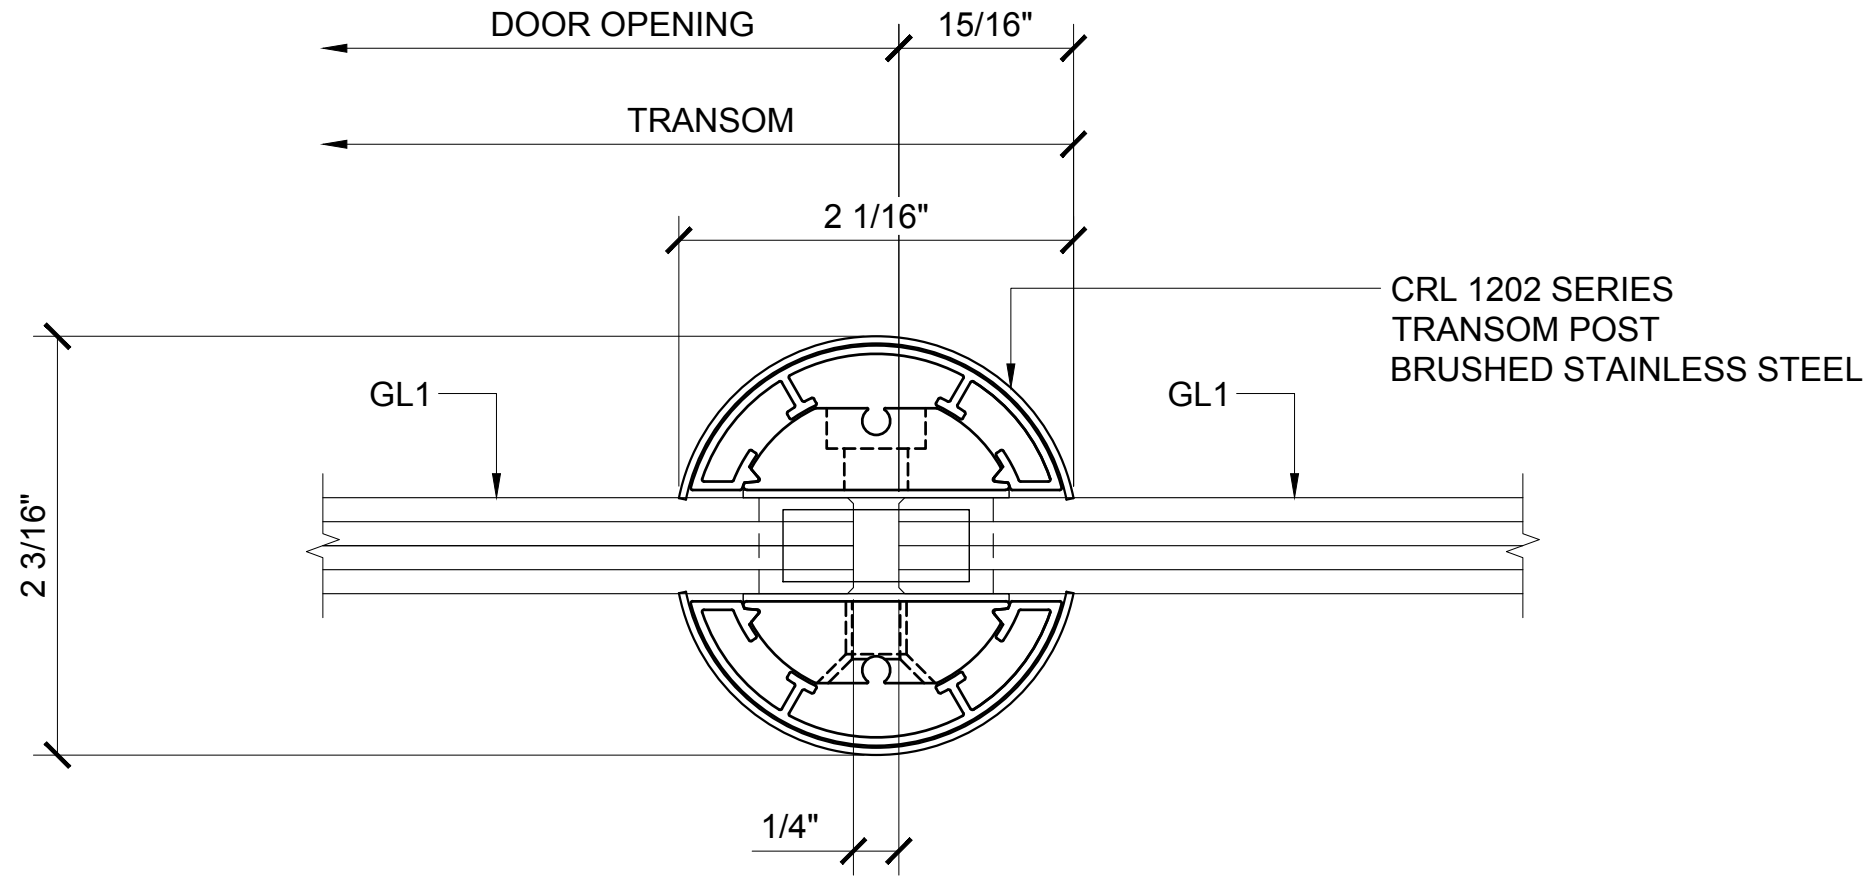


⑥ TRANSOM POST SECTION DETAIL

ARCH REF: 1'-0"=1'-0"

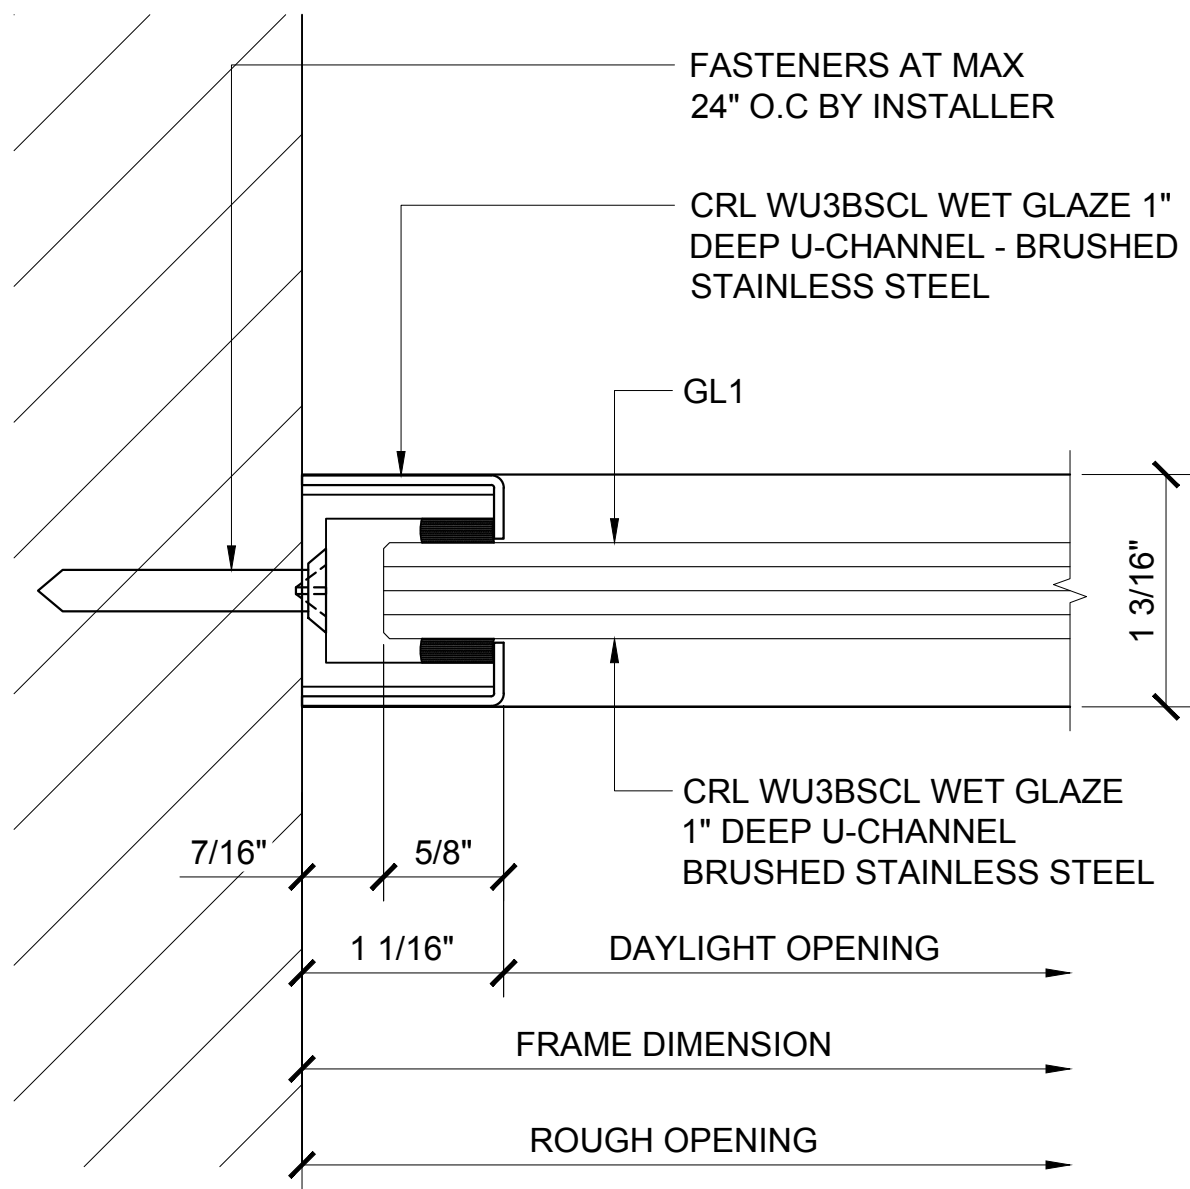


① WALL JAMB DETAIL

ARCH REF: 1'-0"=1'-0"

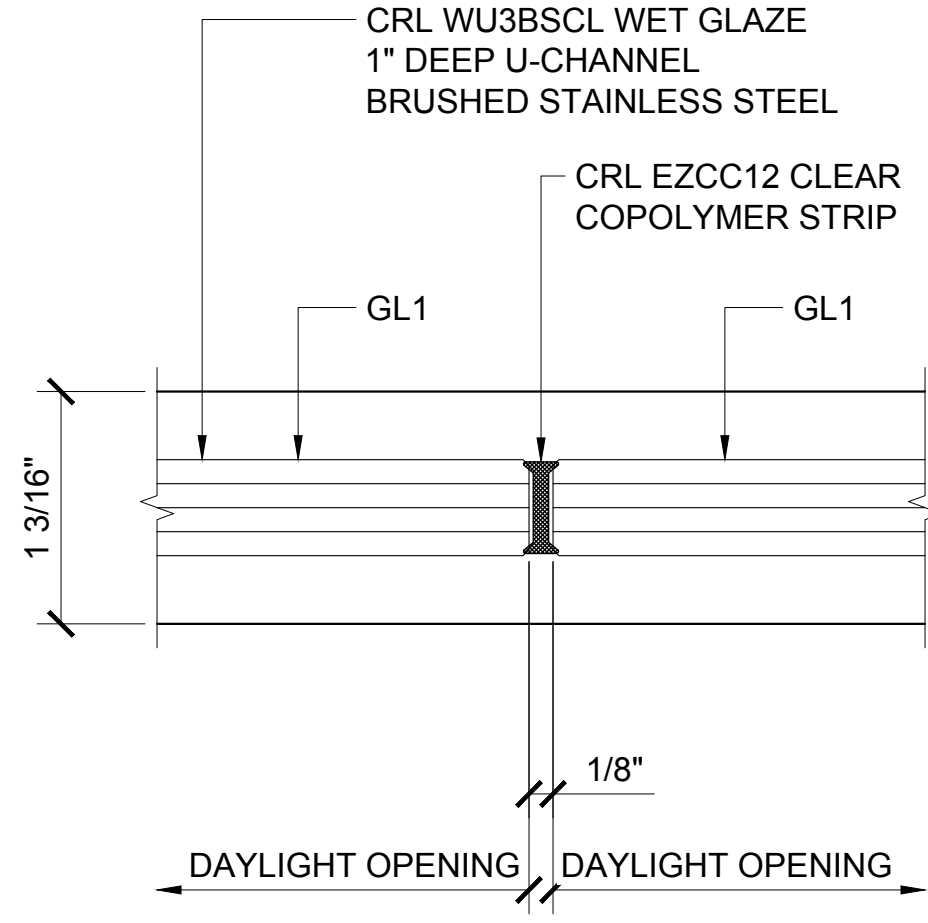


② GLASS JOINT

ARCH REF: 1'-0"=1'-0"

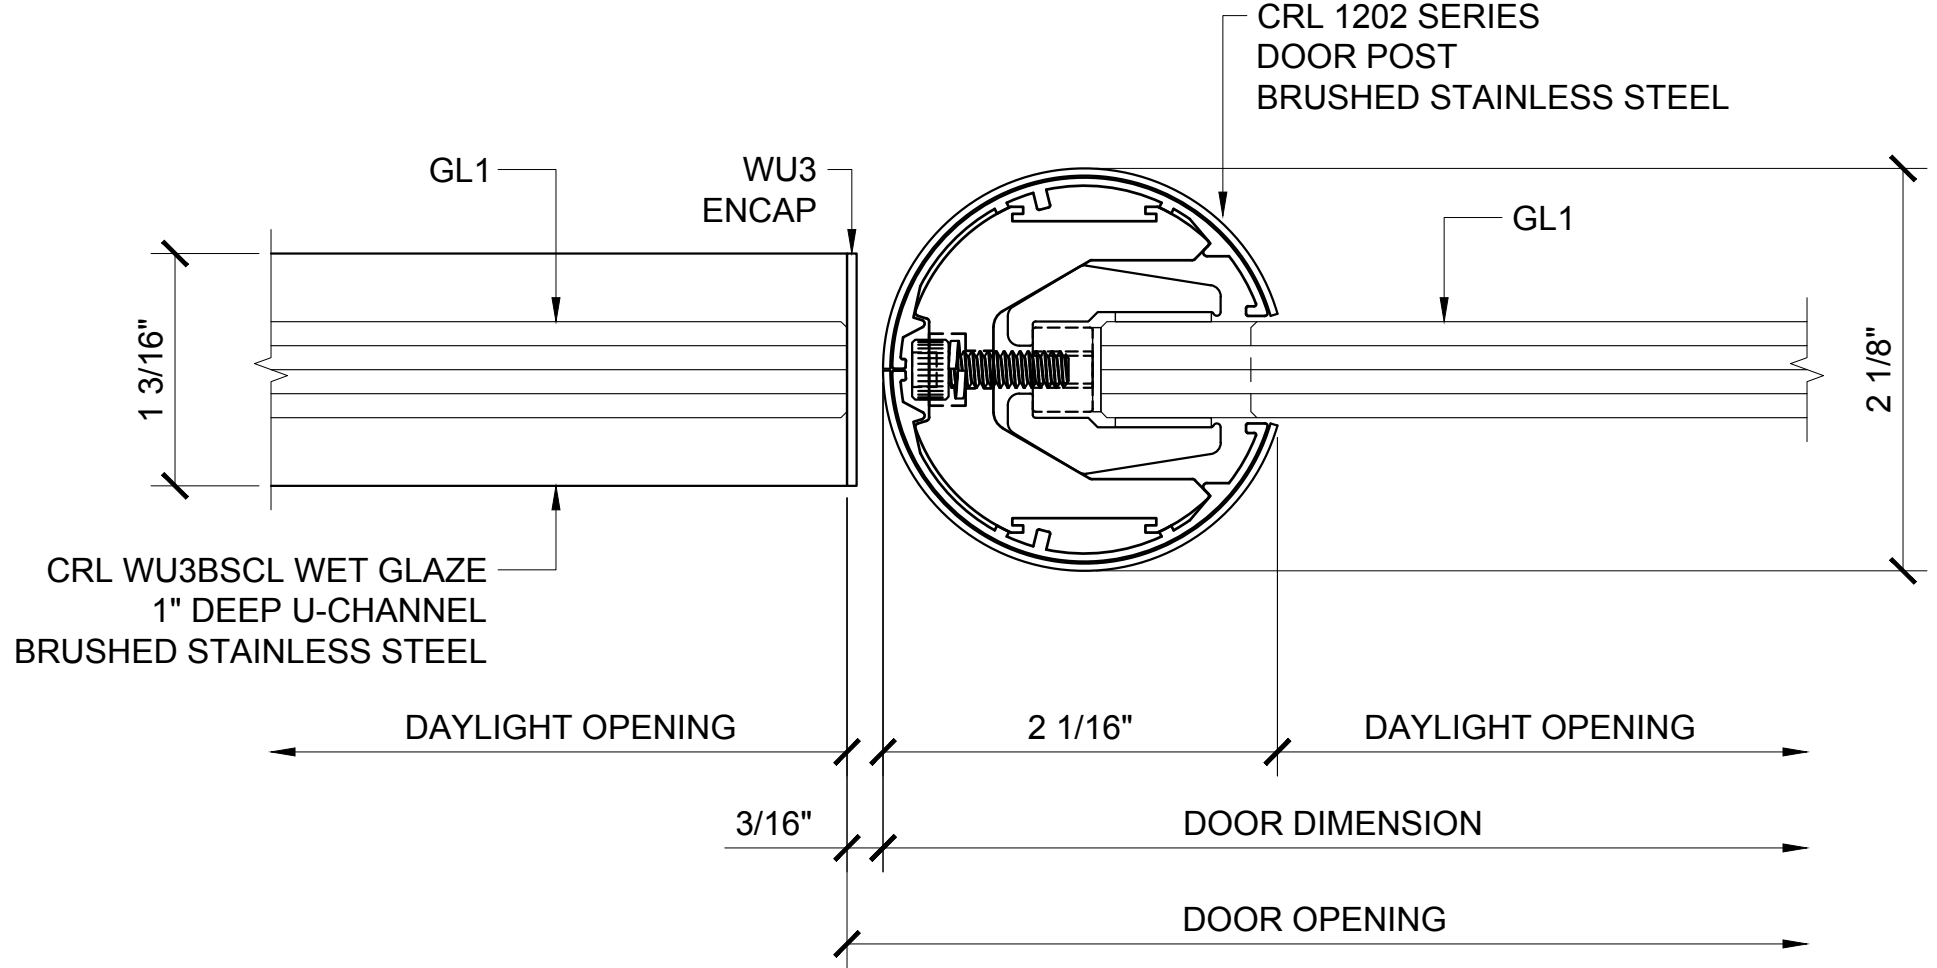

③ DOOR PIVOT POST SECTION DETAIL

ARCH REF: 1'-0"=1'-0"

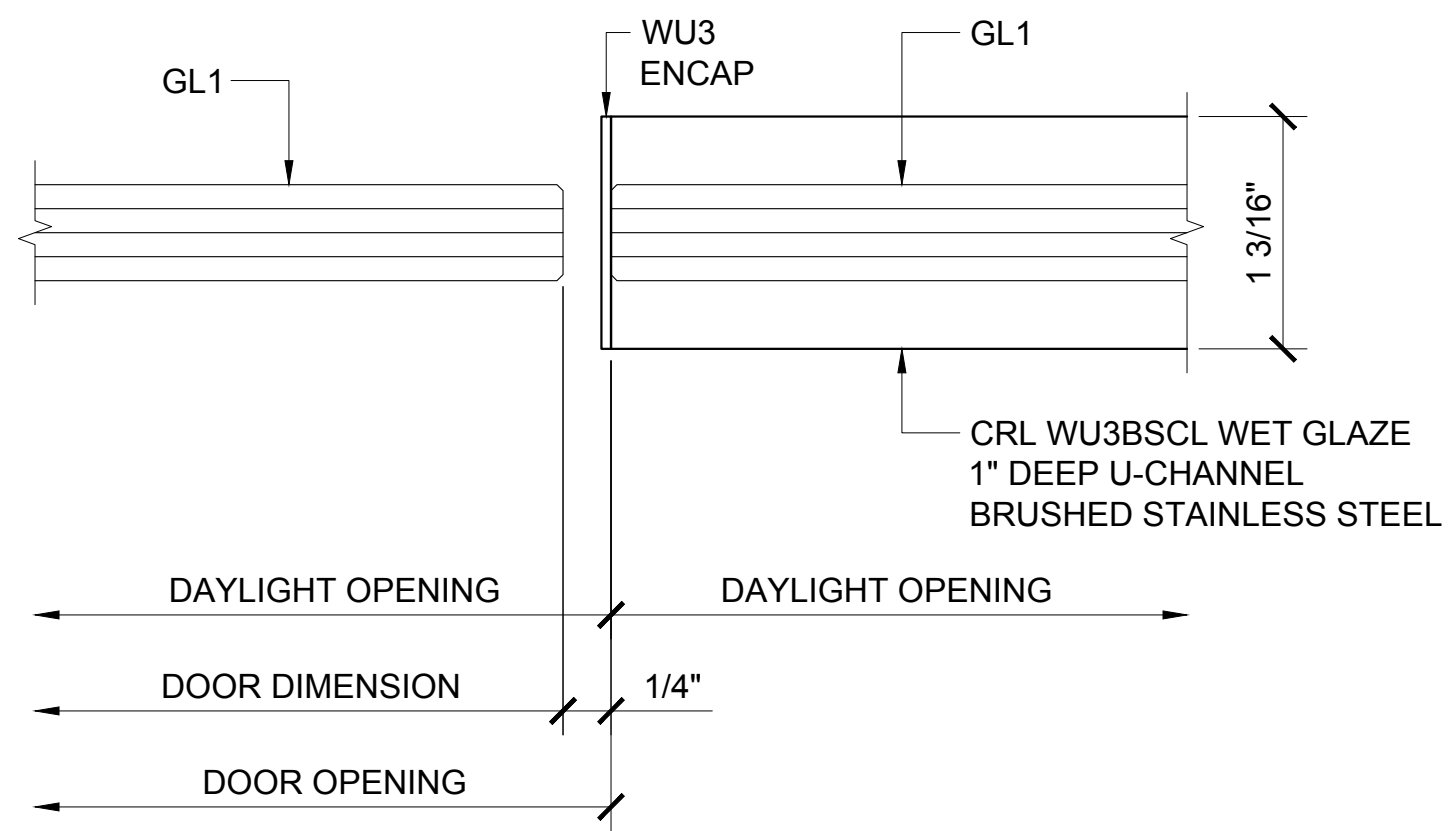


④ DOOR JAMB AT SIDELITE

ARCH REF: 1'-0"=1'-0"

Revisions By:	
	
C.R. LAURENCE CO. ARCHITECTURAL PRODUCTS 2503 E. Vernon Avenue, Los Angeles, CA 90058-1897 PH (800) 421-6144 FX (800) 587-7301 www.crlaurence.com	
Discription:	1202 SERIES SWINGING GLASS DOOR SYSTEM
Drawn By: AAD Date: 10/16/15 Scale: AS NOTED File Name: 1202 Series Swinging Glass Door System.dwg	
Sheet	
3.15	




1202 SERIES SWINGING SINGLE GLASS DOORS - W/ MEDIUM TRANSOM & W/ SIDELITES
23 3/16" MIN TO 27 1/8" MAX HEIGHT

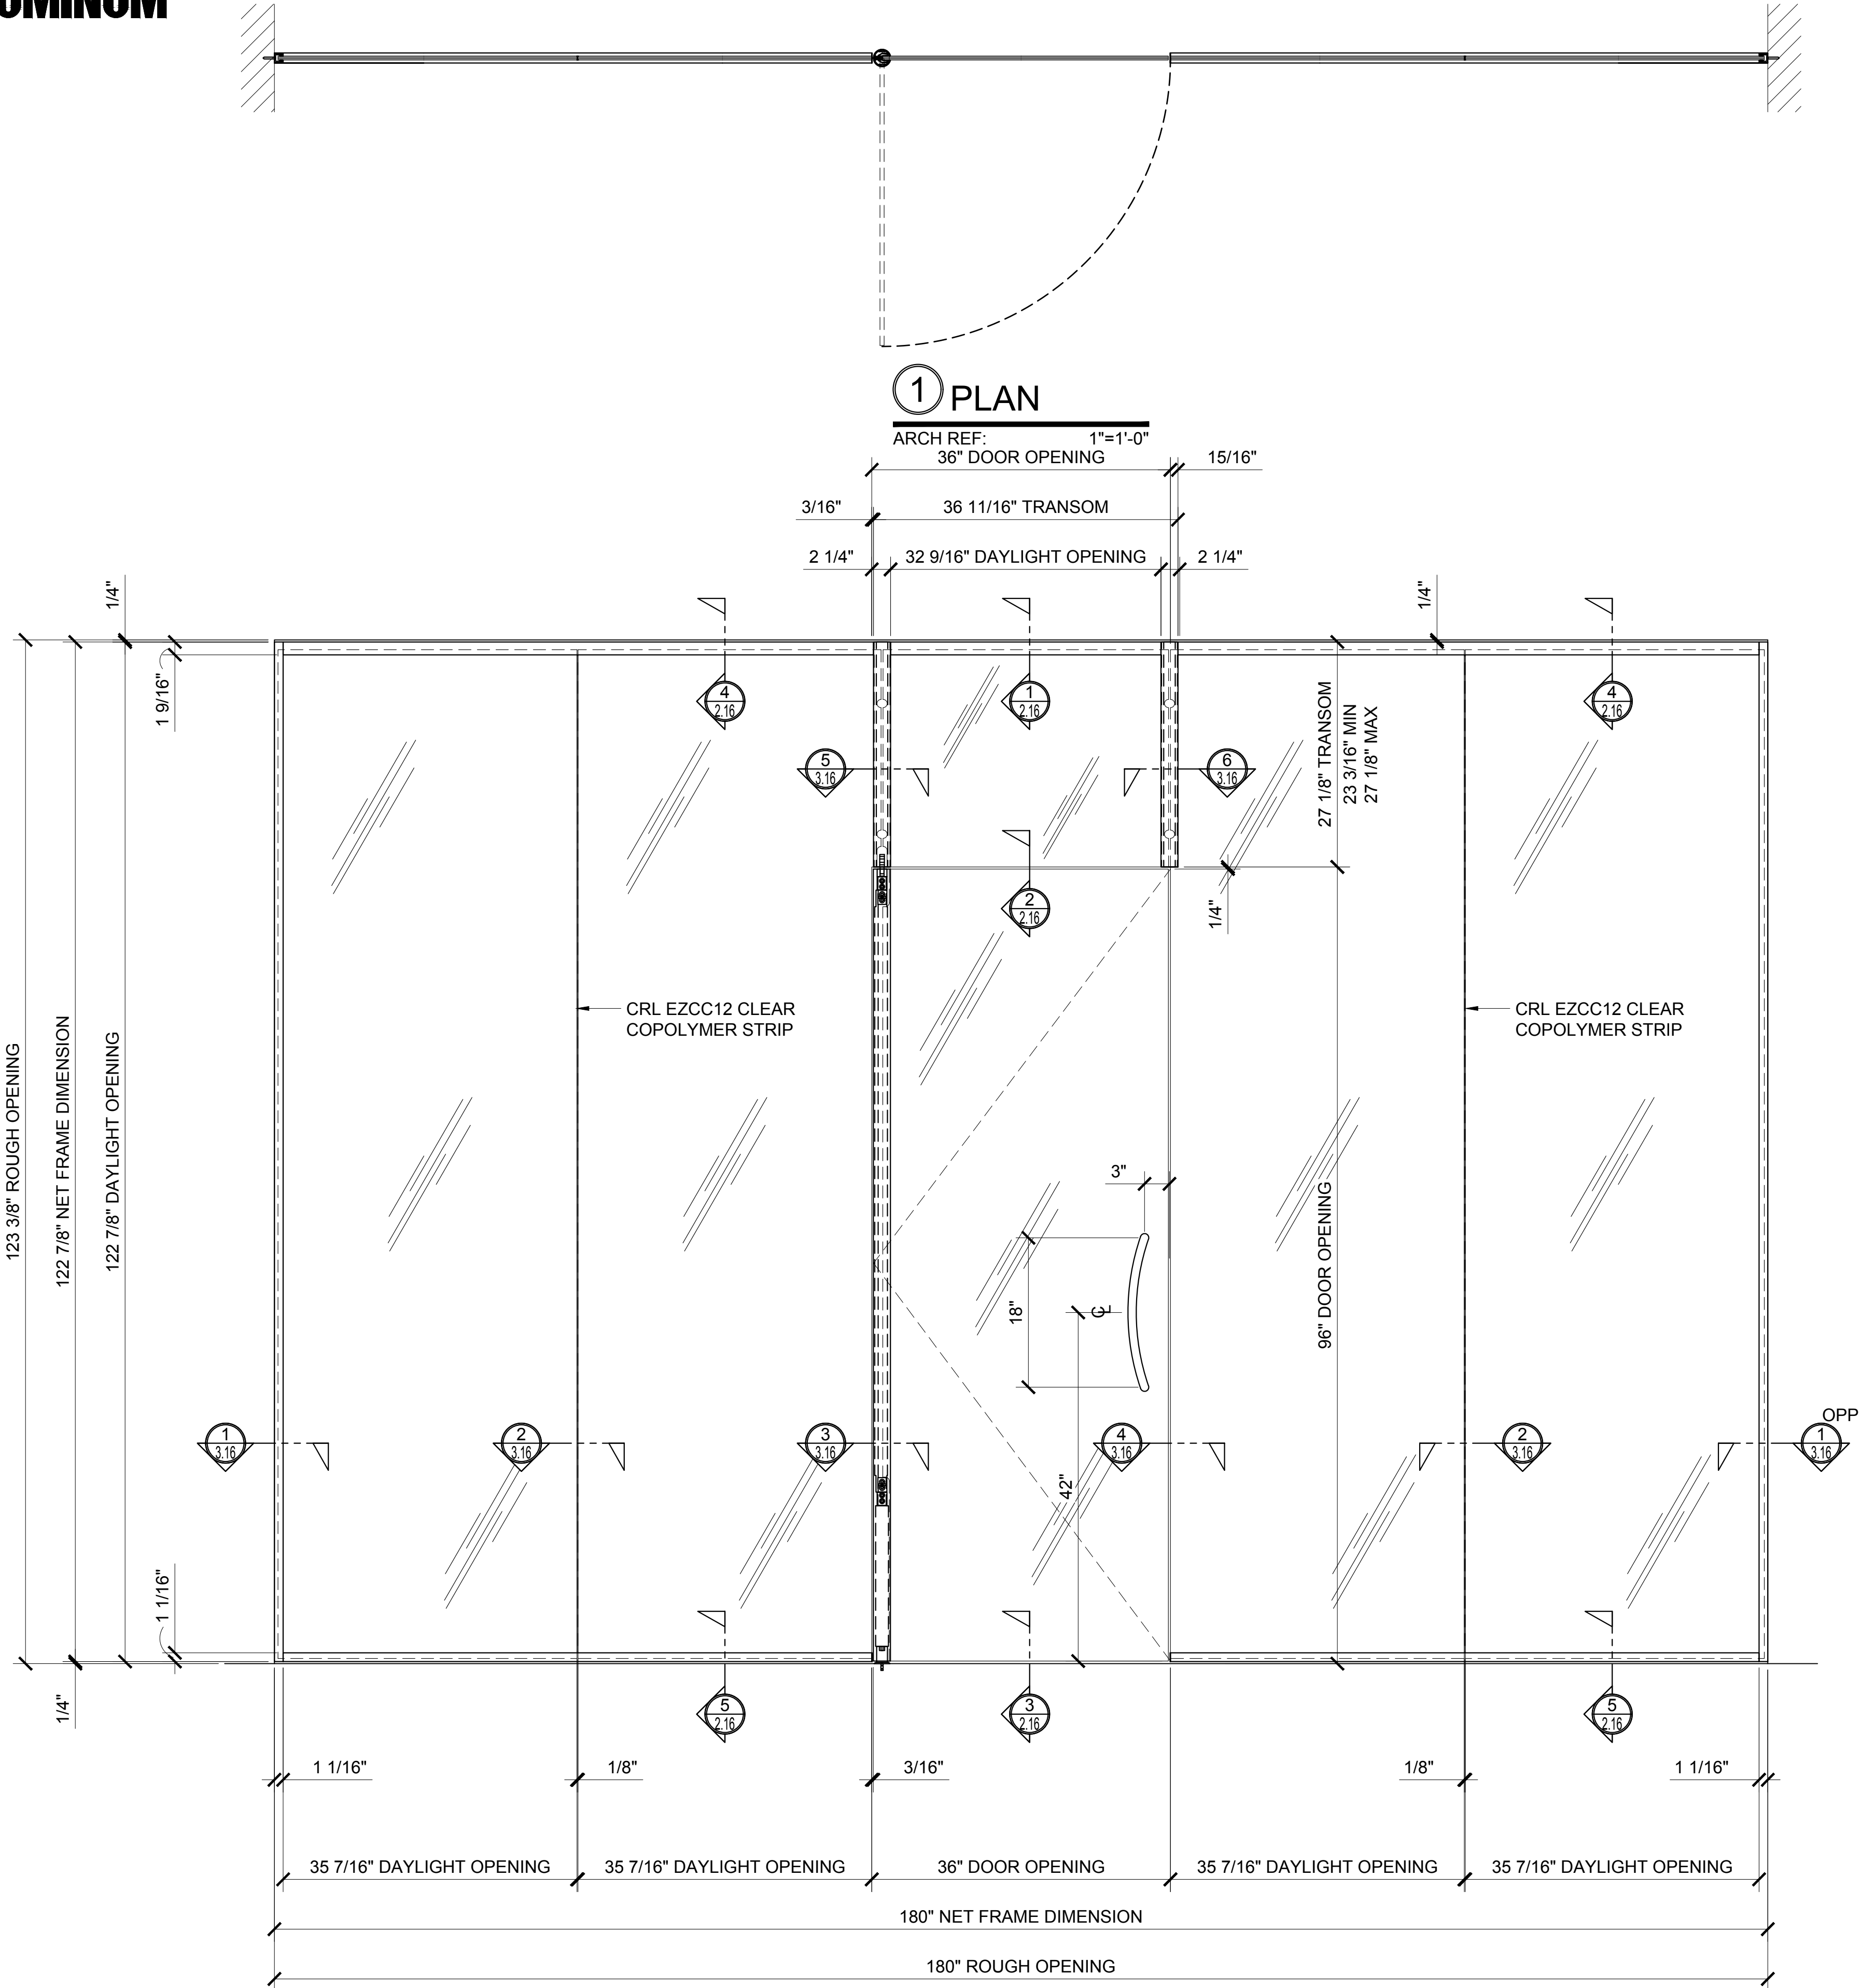


1 PLAN

ARCH REF: 1"=1'-0"

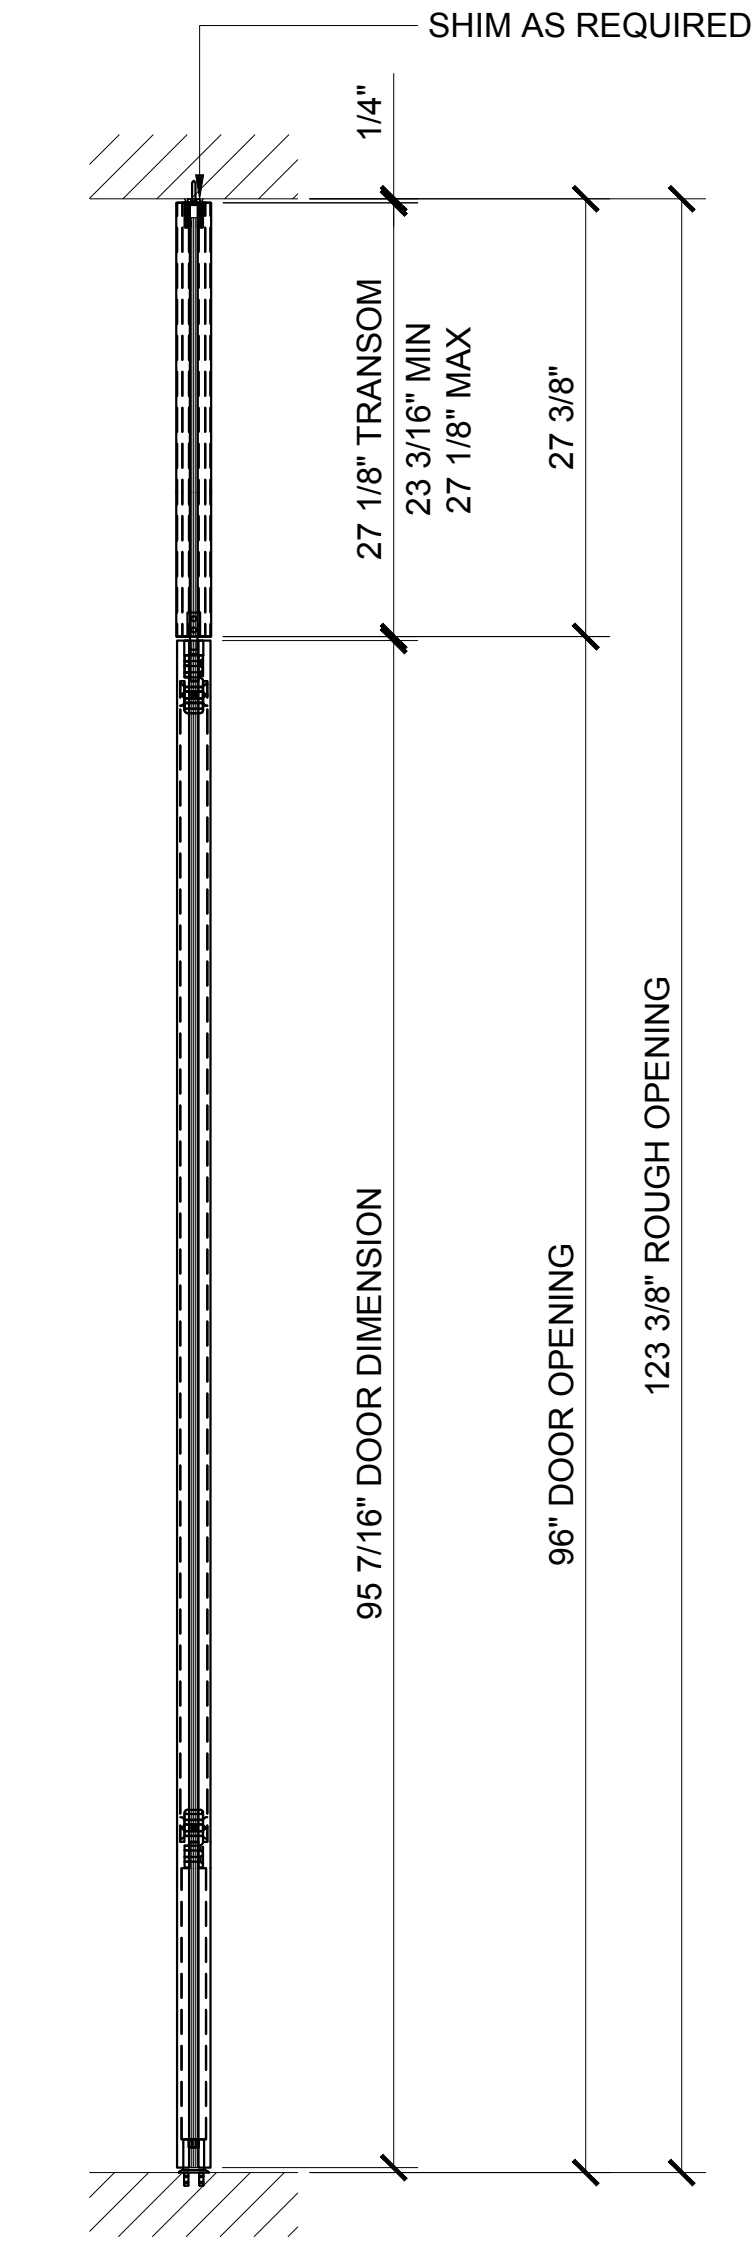

3 DOOR SECTION

ARCH REF: 1"=1'-0"

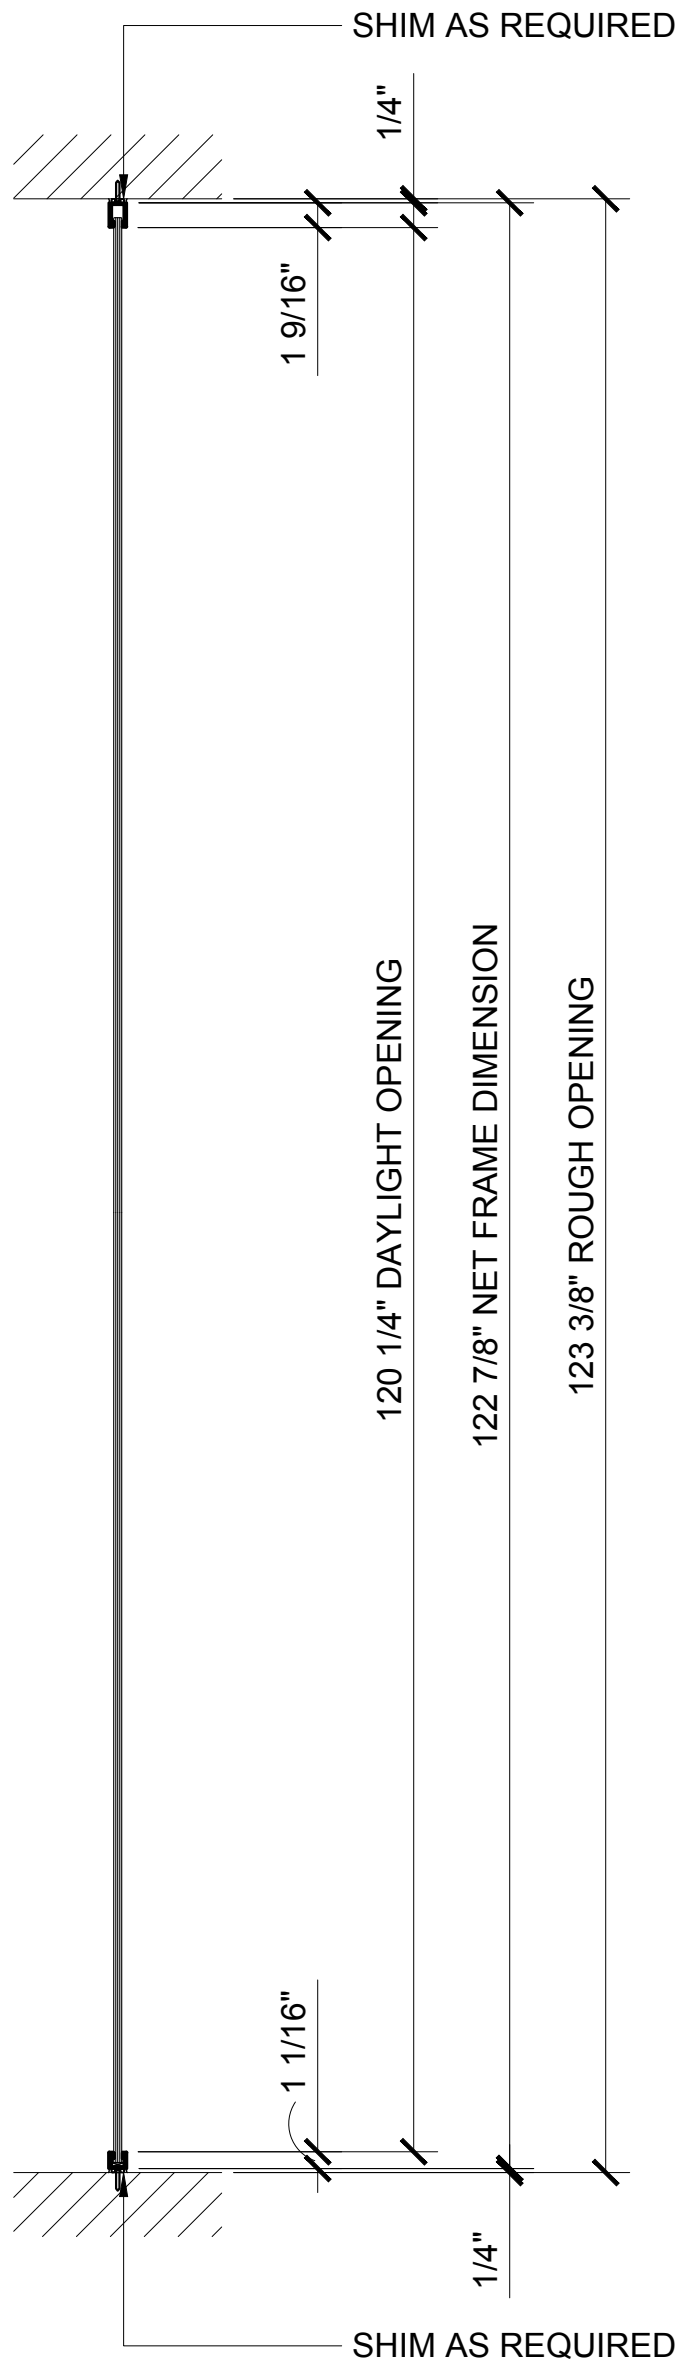

4 SIDELITE SECTION

ARCH REF: 1"=1'-0"


Revisions By:

C.R. LAURENCE CO. ARCHITECTURAL PRODUCTS
2503 E. Vernon Avenue, Los Angeles, CA 90058-1897
PH (800) 421-6144 FX 800-597-7301 www.crlaurence.com

Discription:
1202 SERIES SWINGING
GLASS DOOR SYSTEM


Drawn By: AAD
Date: 10/16/15
Scale: AS NOTED
File Name:
1202 Series Swinging Glass Door System.dwg

Sheet

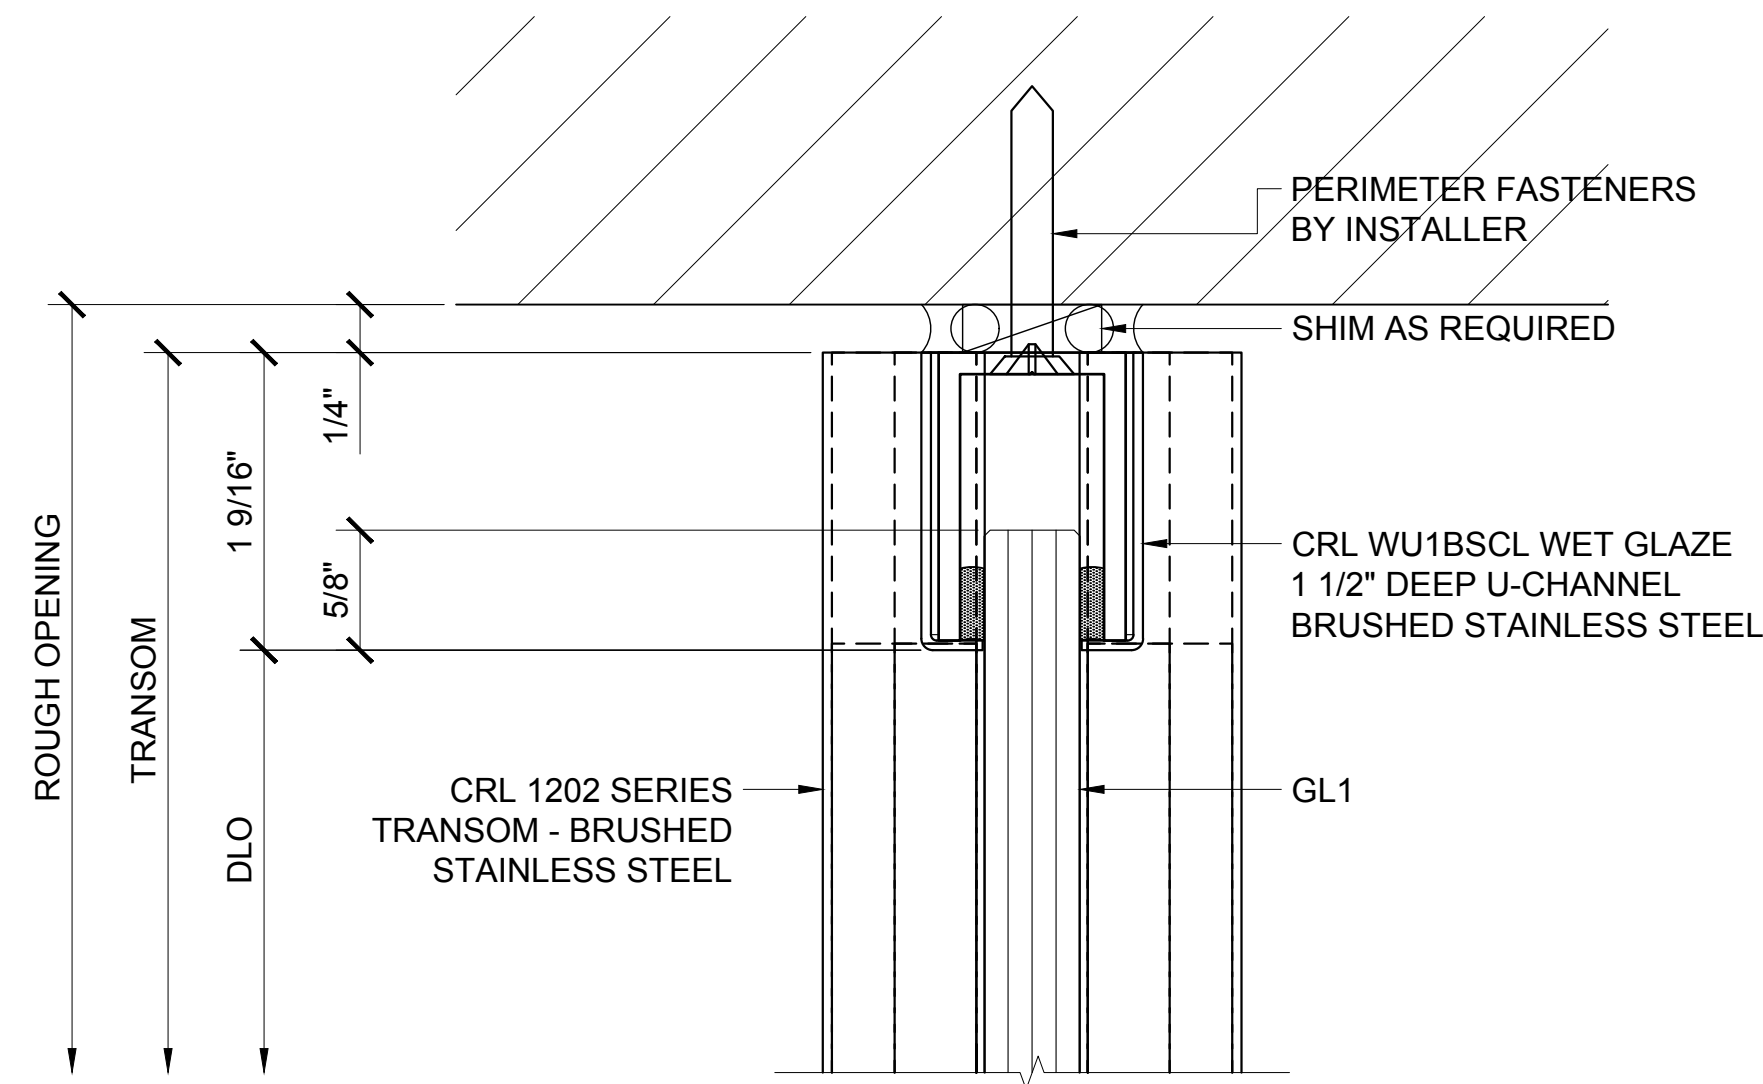


① TRANSOM HEAD DETAIL

ARCH REF: 1'-0"=1'-0"

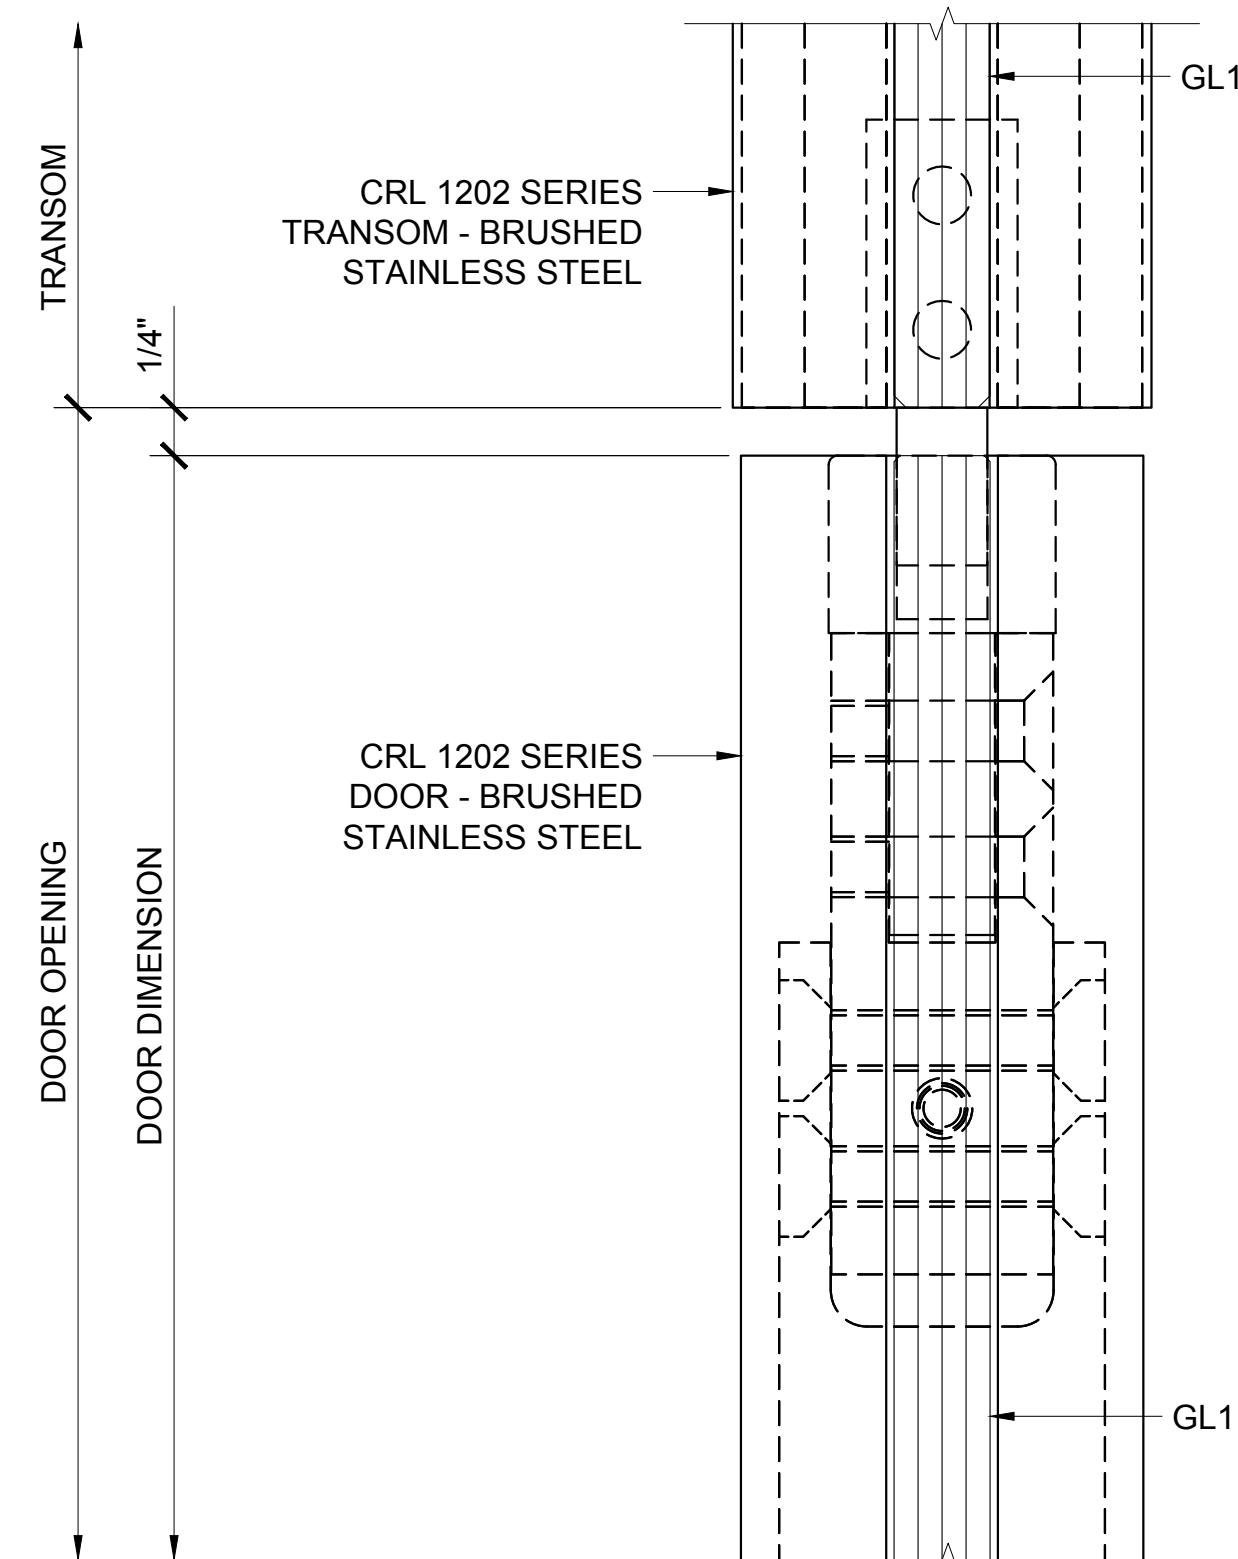


② DOOR HEAD AT TRANSOM DETAIL

ARCH REF: 1'-0"=1'-0"

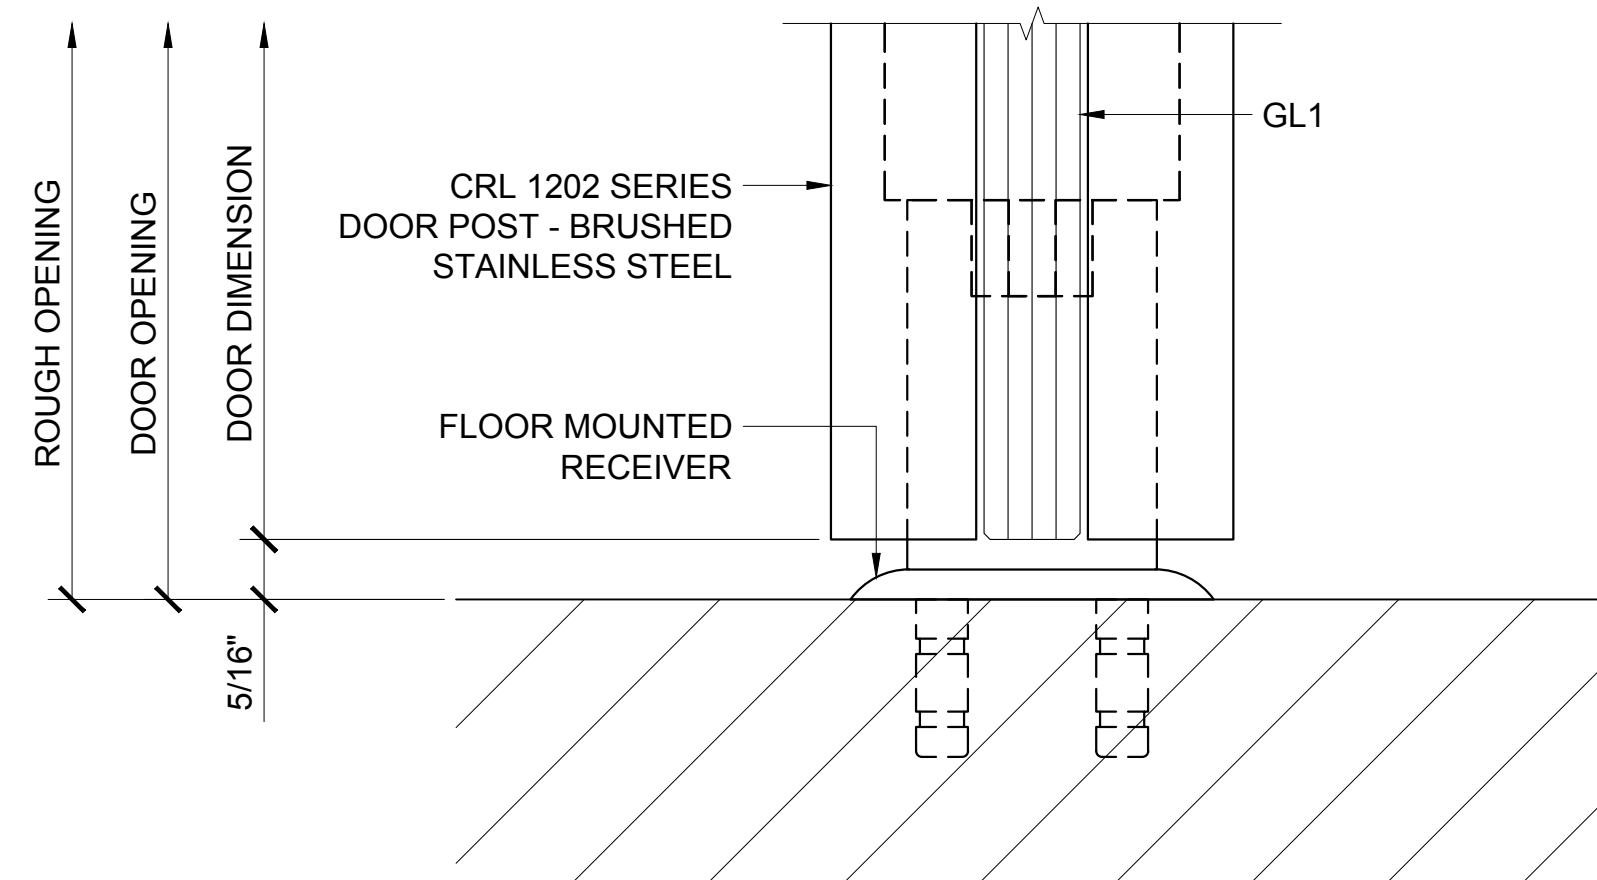


③ DOOR SILL DETAIL

ARCH REF: 1'-0"=1'-0"

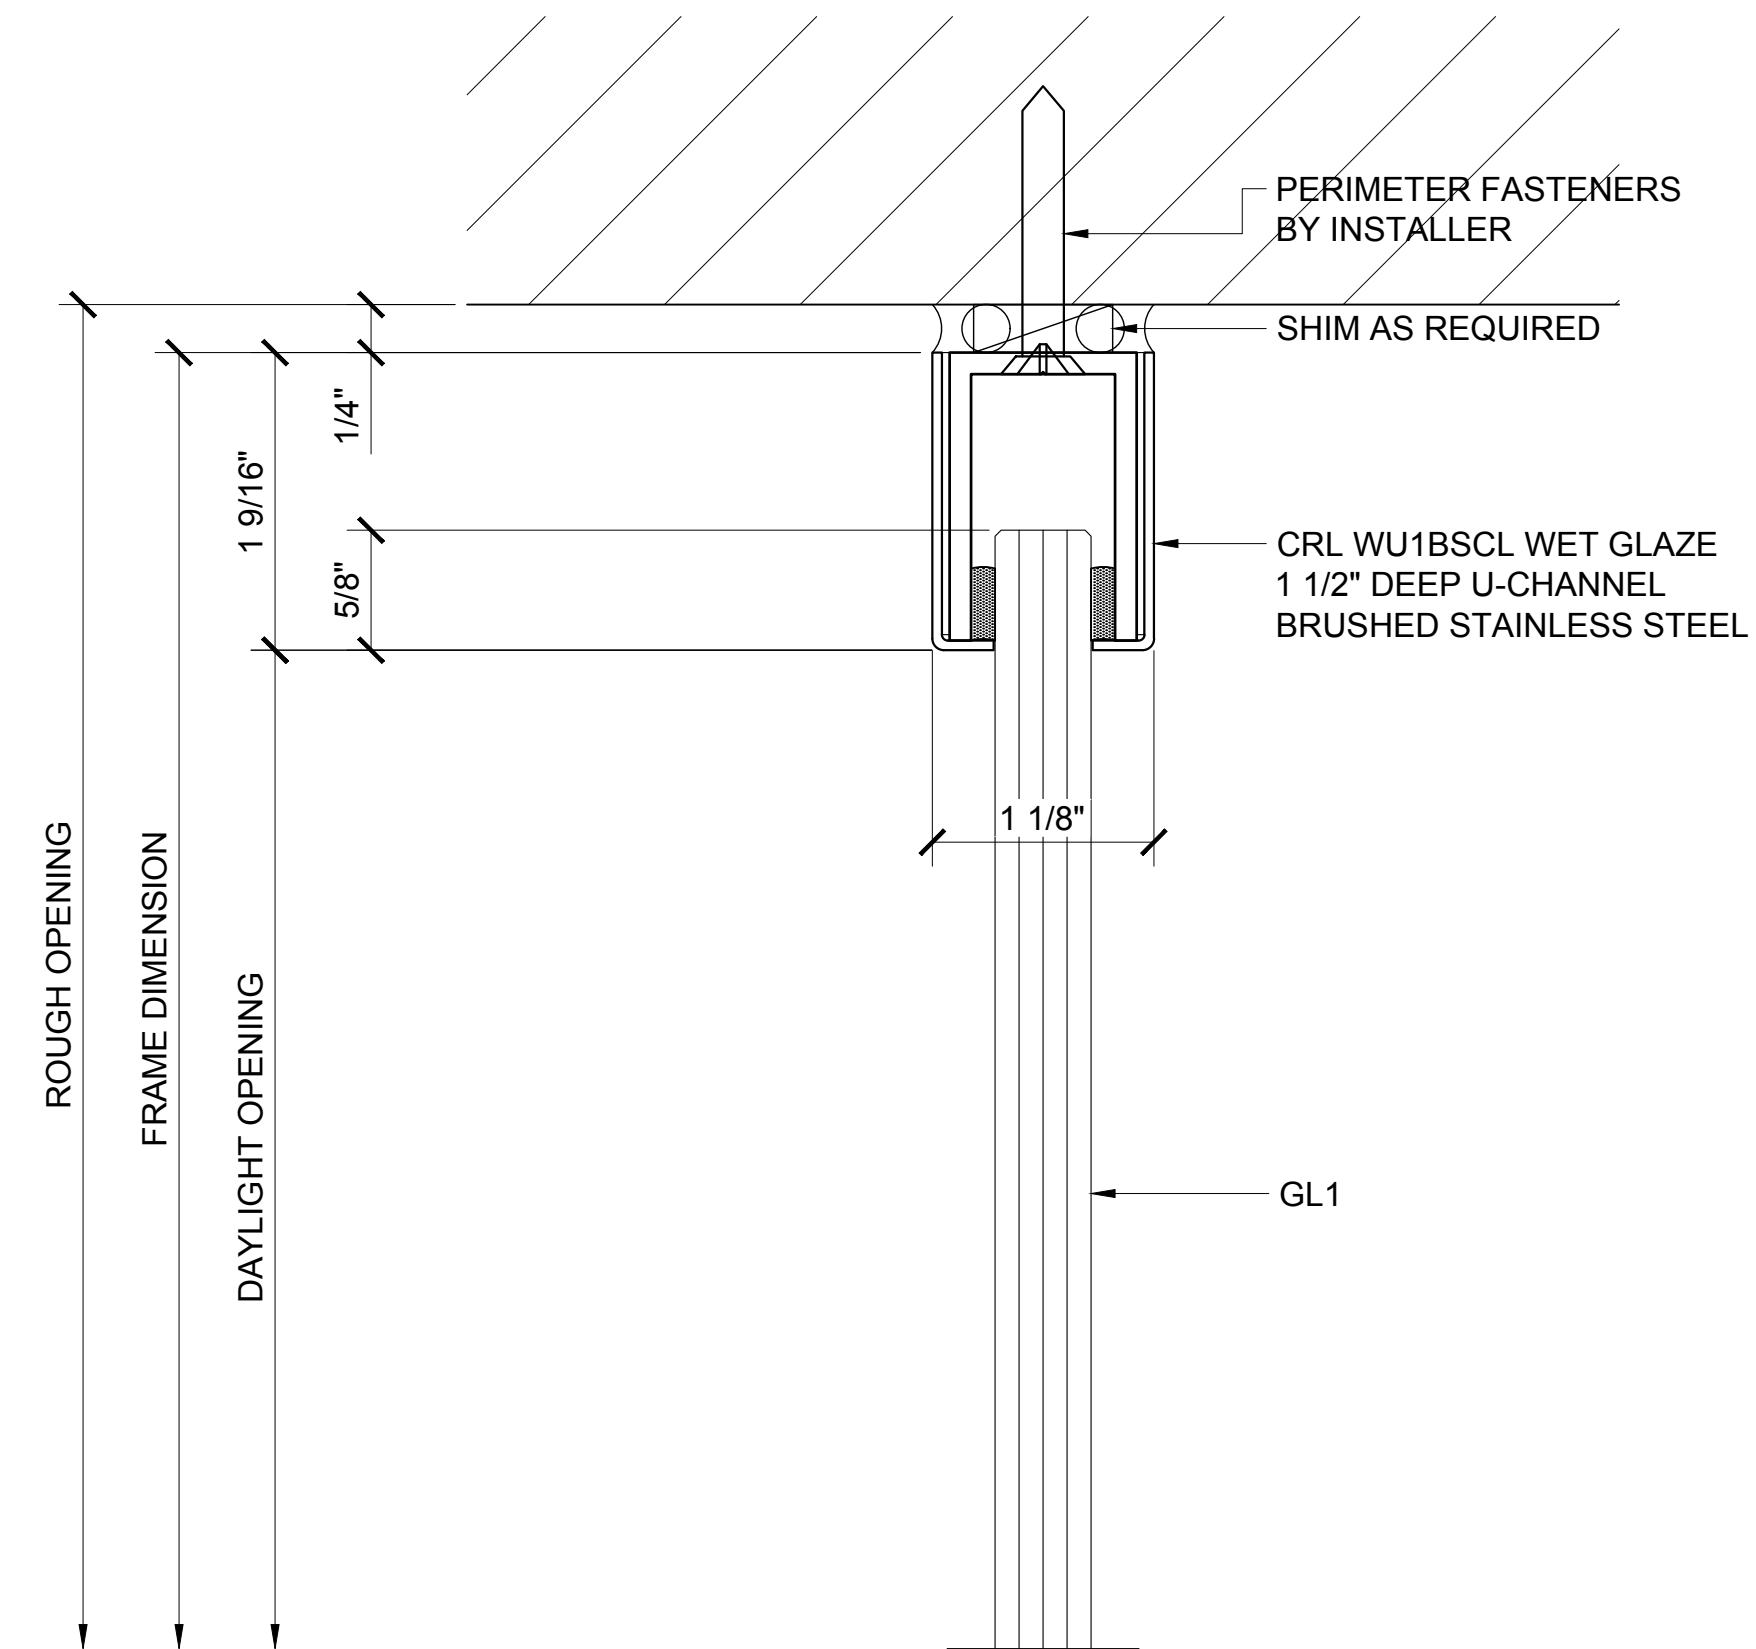

④ SIDELITE HEAD DETAIL

ARCH REF: 1'-0"=1'-0"

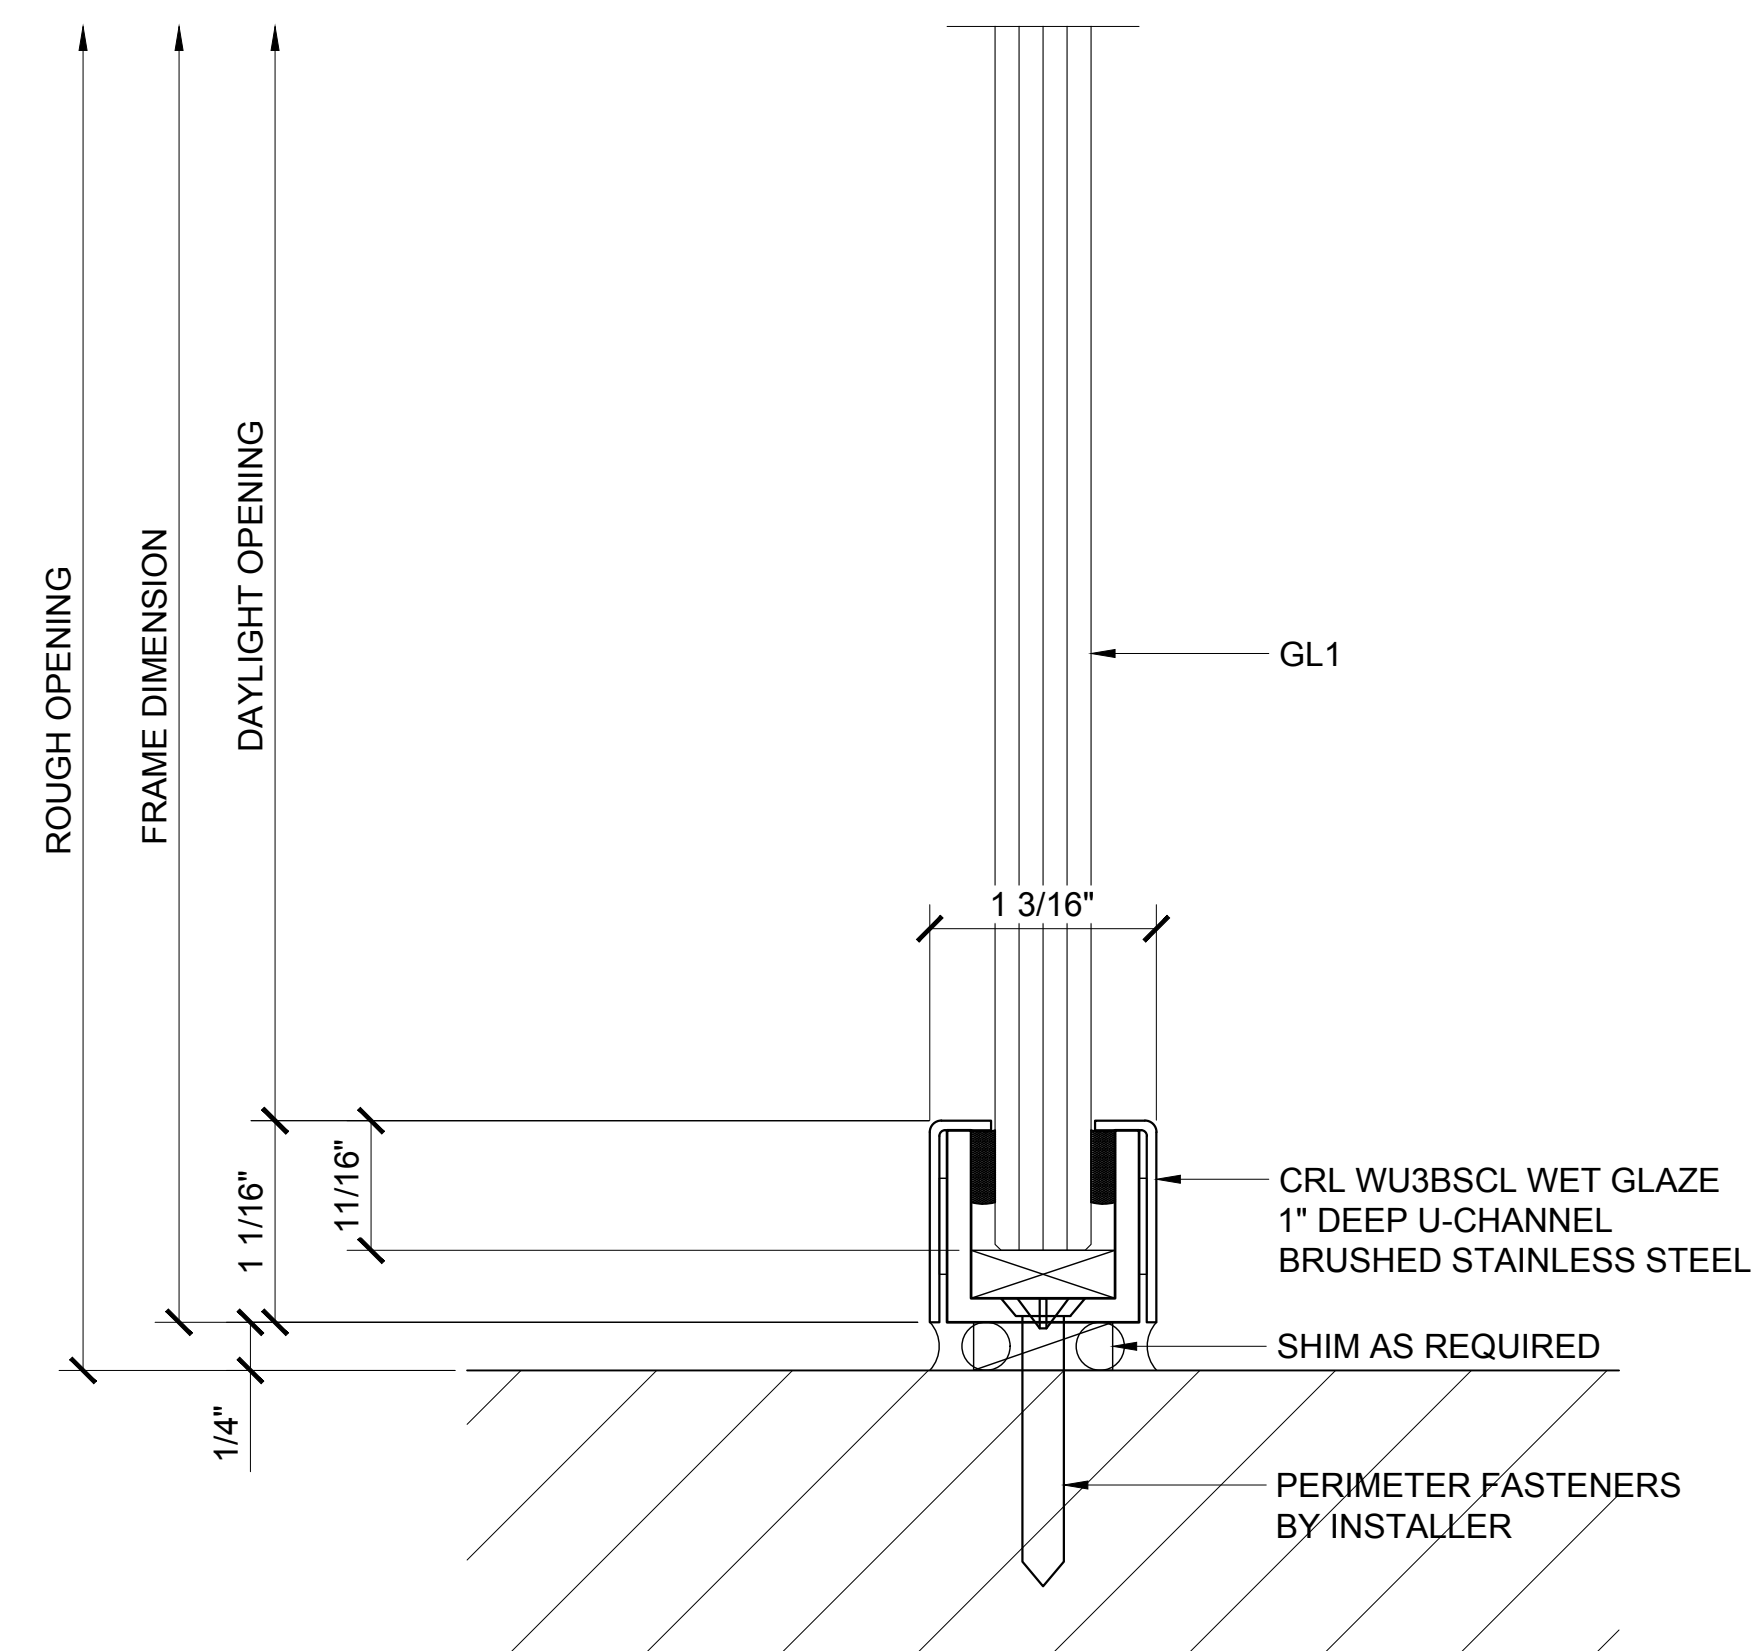

⑤ SIDELITE SILL DETAIL

ARCH REF: 1'-0"=1'-0"

Revisions By:


CRL
ALUMINUM
C.R. LAURENCE CO. ARCHITECTURAL PRODUCTS
2503 E. Vernon Avenue, Los Angeles, CA 90058-1897
PH (800) 421-6144 FX (800) 587-7301 www.crlaurence.com

Discription:
1202 SERIES SWINGING
GLASS DOOR SYSTEM

Drawn By: AAD
Date: 10/16/15
Scale: AS NOTED
File Name:
1202 Series Swinging Glass Door System.dwg


Sheet

2.16

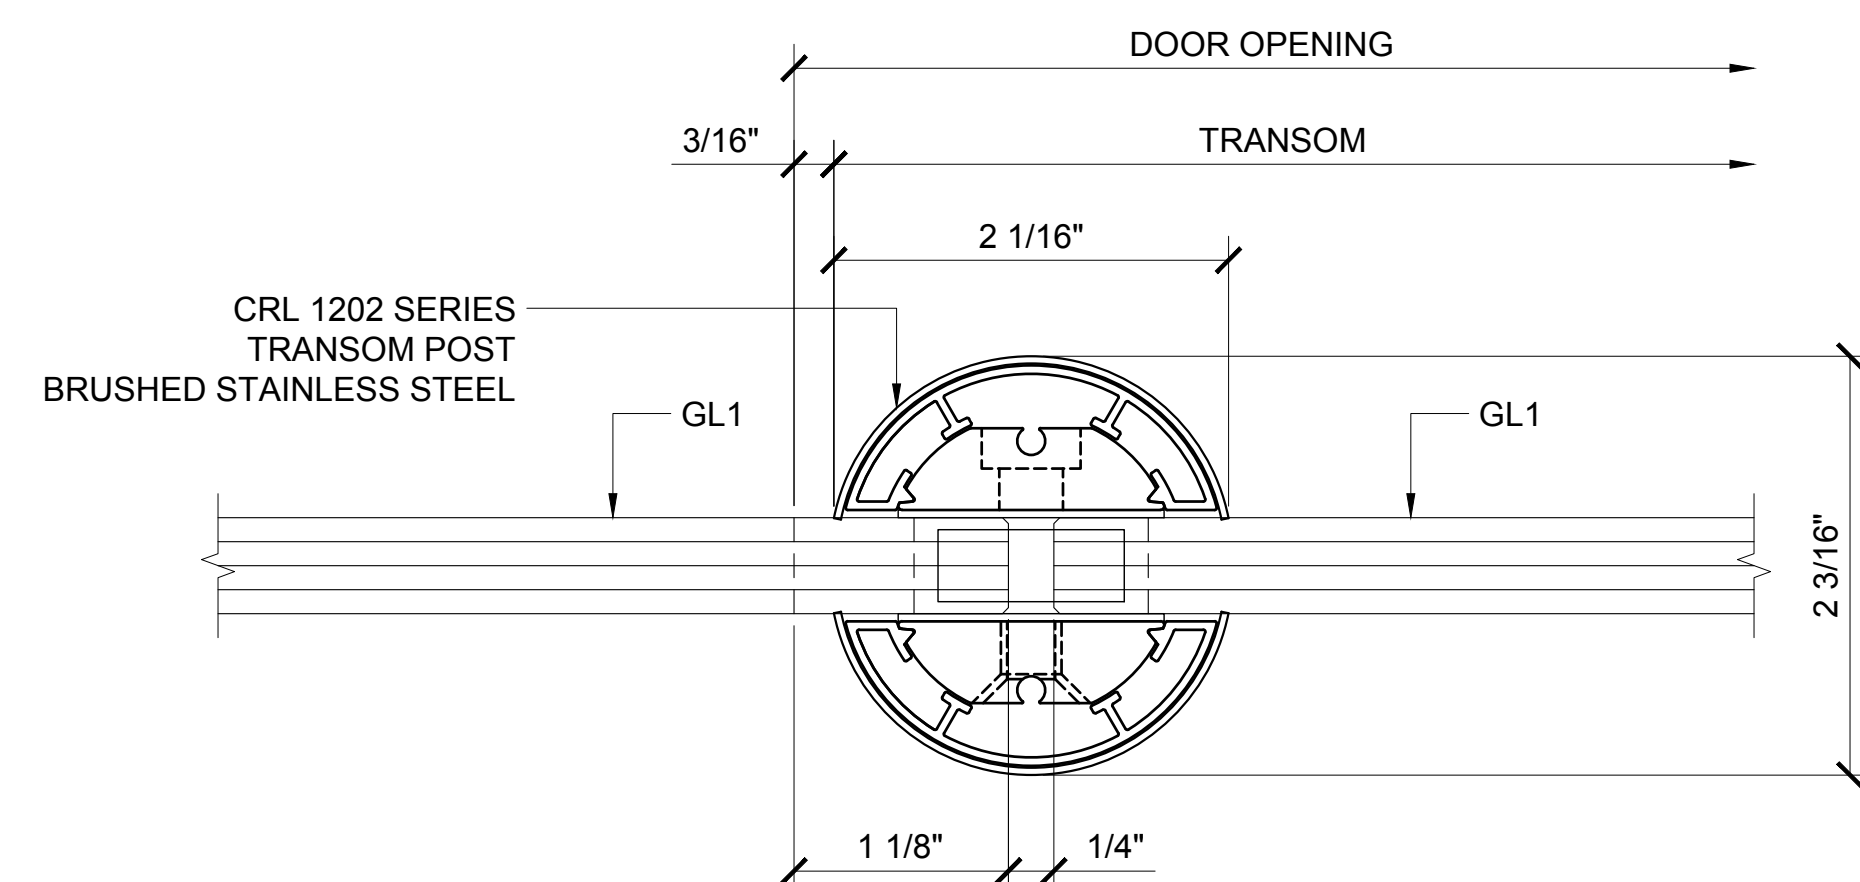


⑤ TRANSOM POST SECTION DETAIL

ARCH REF:
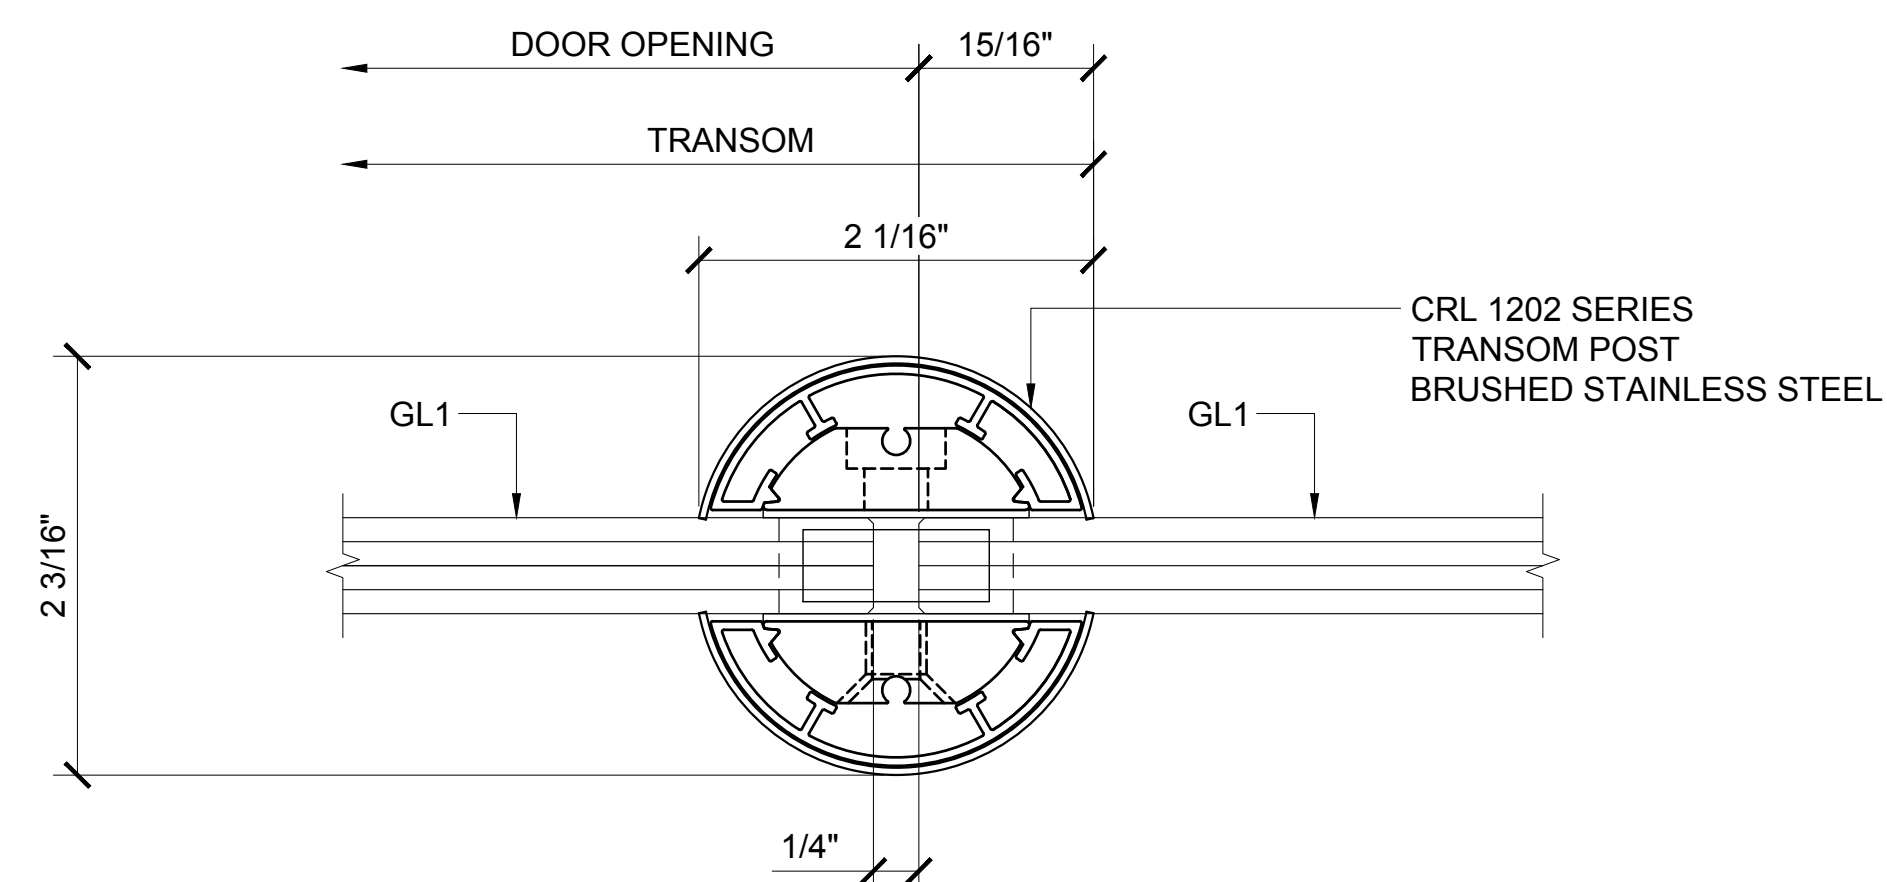
$$1'-0''=1'-0'$$


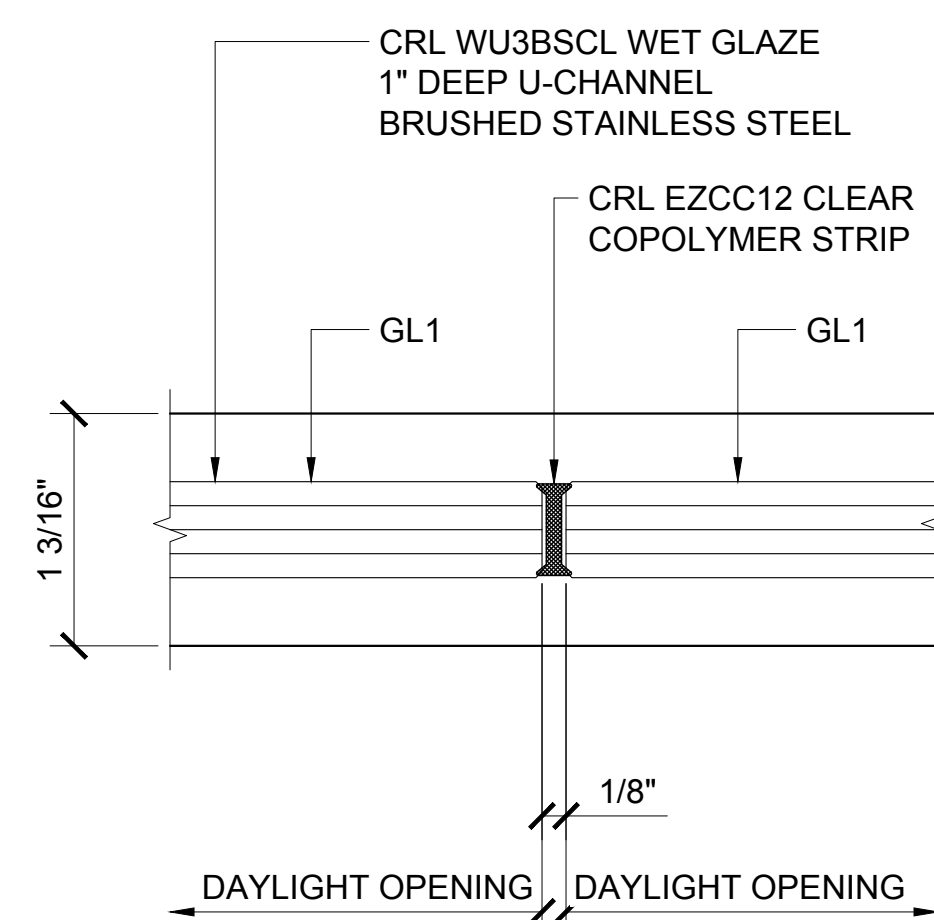
⑥ TRANSOM POST SECTION DETAIL

ARCH REF:
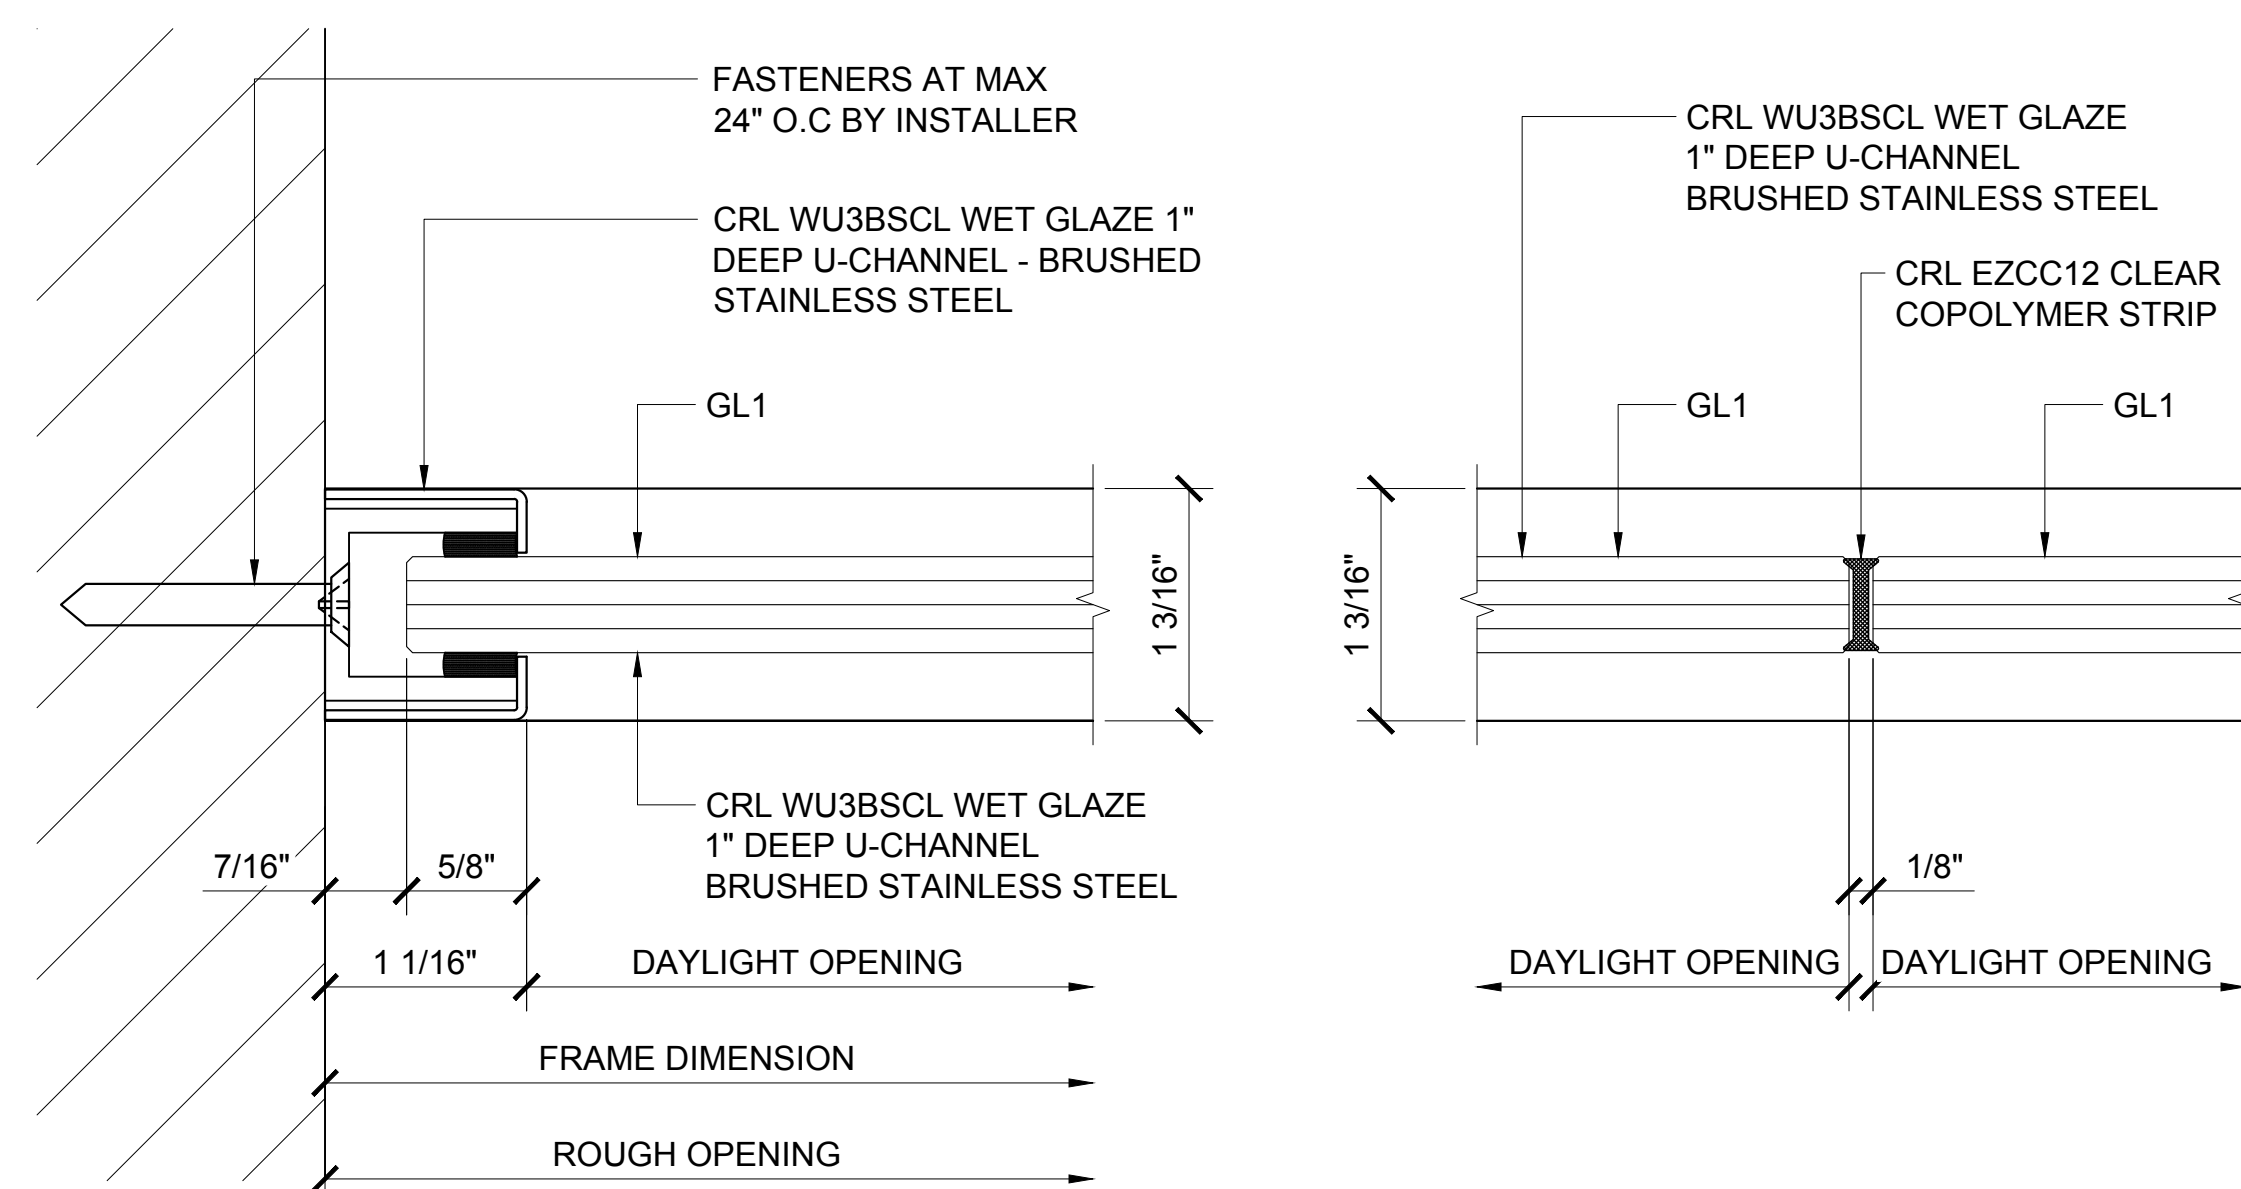
$$1'-0''=1'-0''$$


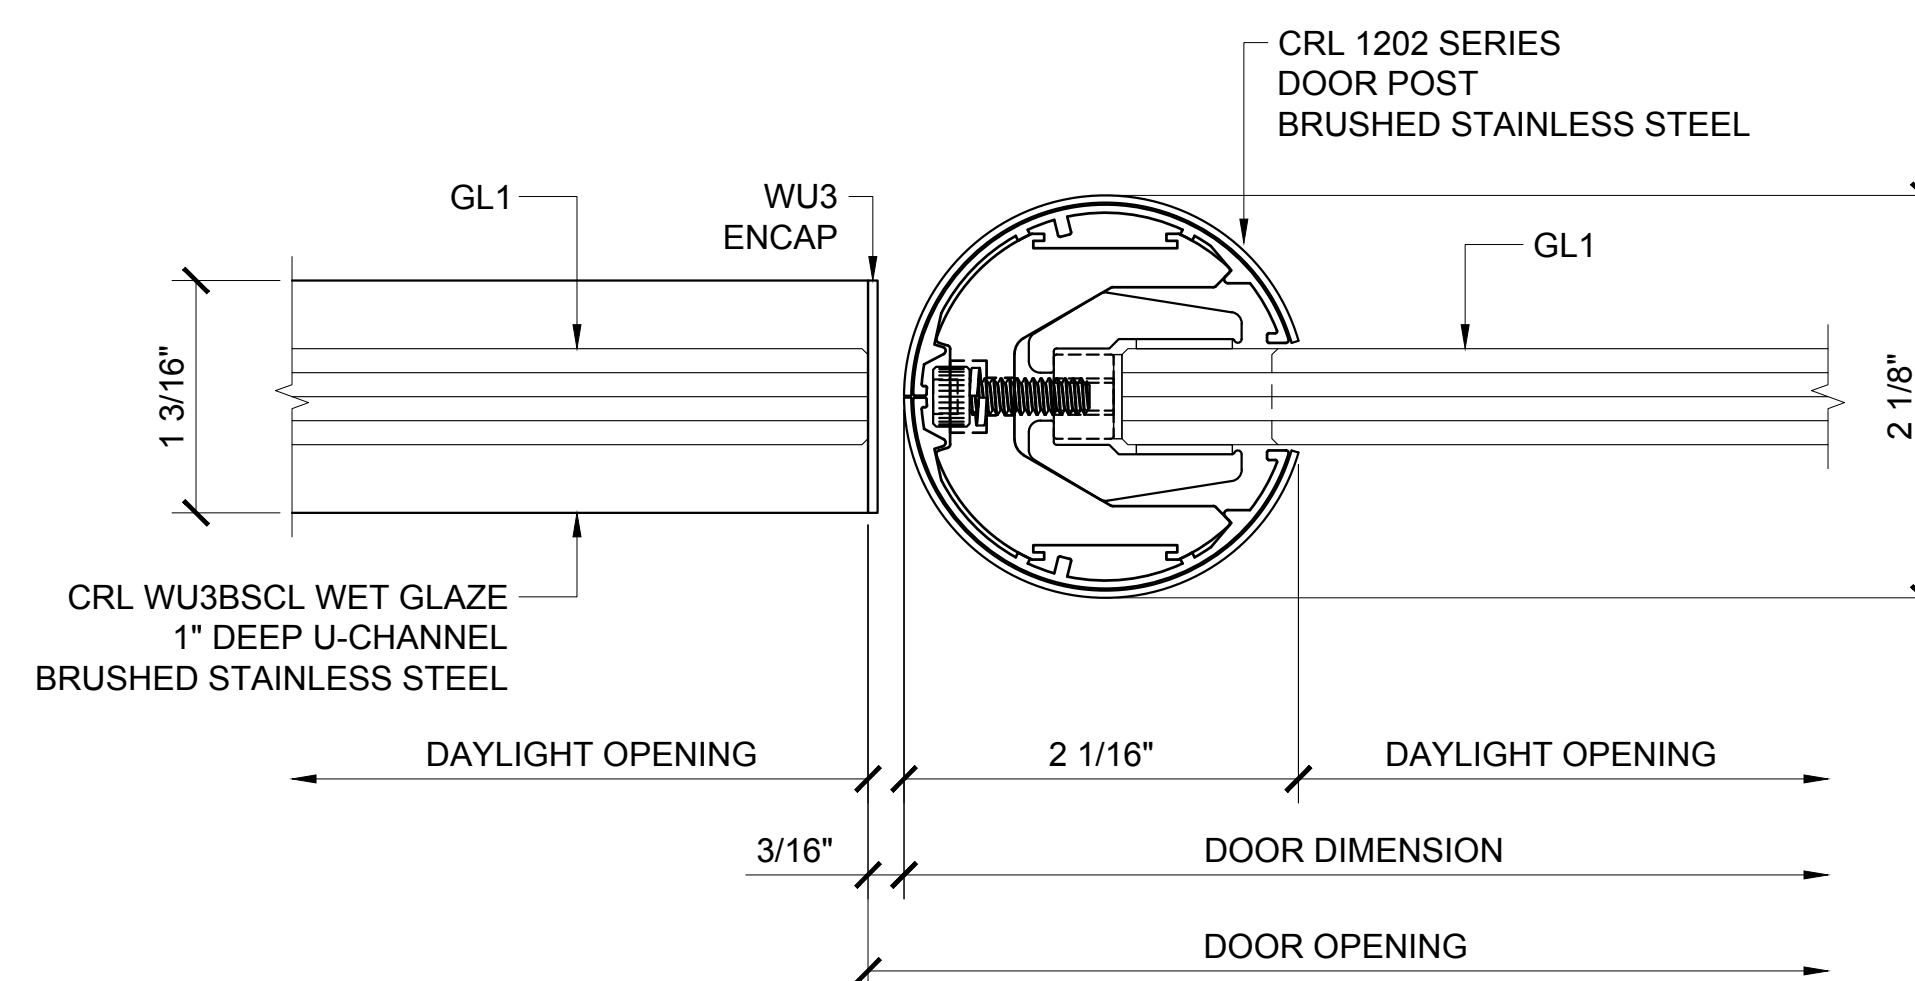
1 WALL JAMB DETAIL

ARCH REF:

$$1'-0''=1'-0''$$


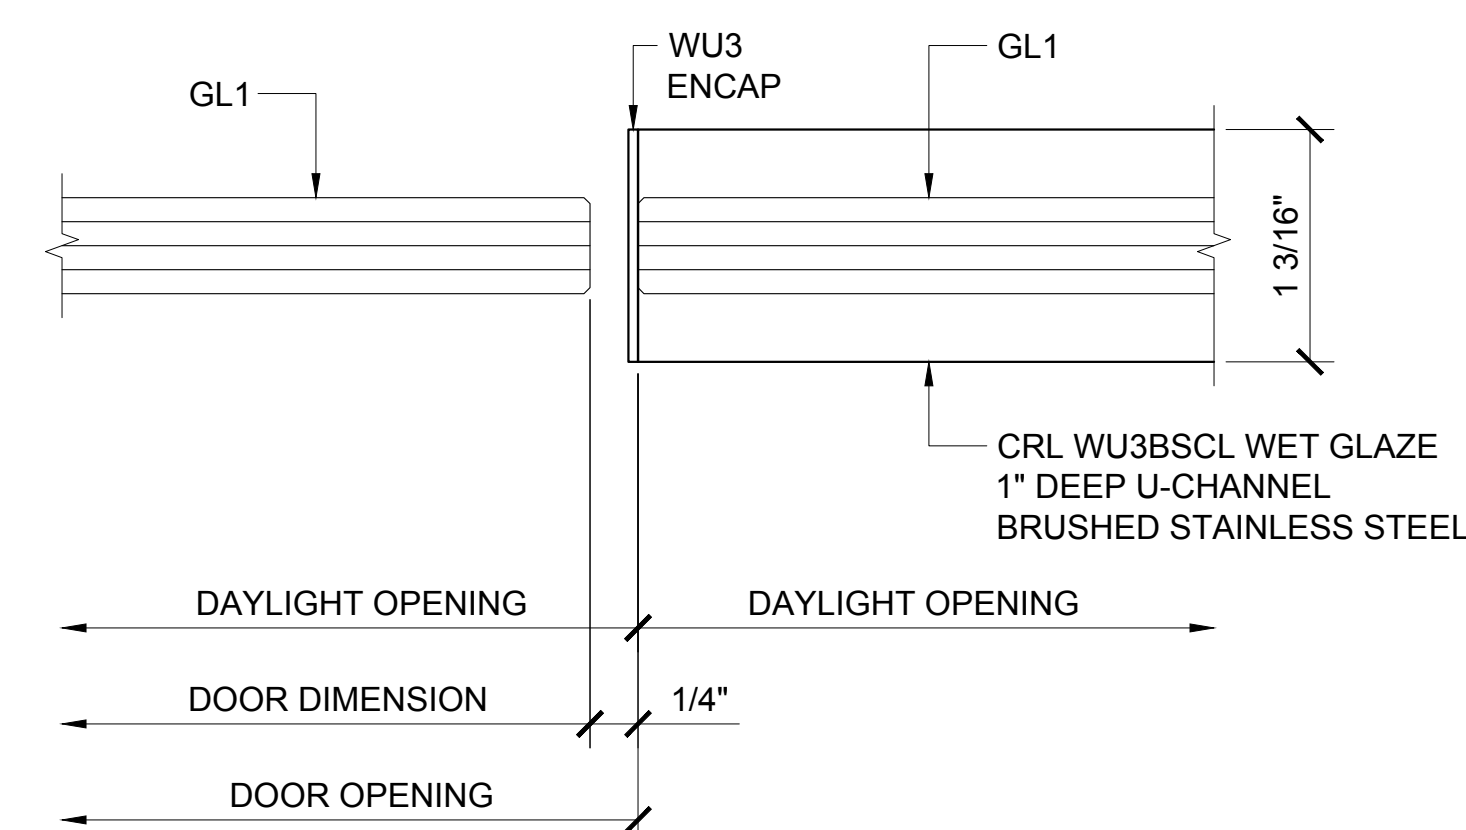
② GLASS JOINT

ARCH REF:

$$1'-0''=1'-0'$$


③ DOOR PIVOT POST SECTION DETAIL

ARCH REF:

$$1'-0''=1'-0''$$


④ DOOR JAMB AT SIDELITE

ARCH REF:

$$1'-0''=1'-0''$$

Revisions By:



Discription:

1202 SERIES SWINGING
GLASS DOOR SYSTEM

Drawn By: AAD

Date: 10/16/15

Scale: AS NOTED

File Name:

1202 Series Swinging Glass Door System.dwg

Sheet

3.16



ARCH REF: 1"=1'-0"



ARCH REF: 1"=1'-0"




ARCH REF: 1"=1'-0"




ARCH REF: 1"=1'-0"

1.17

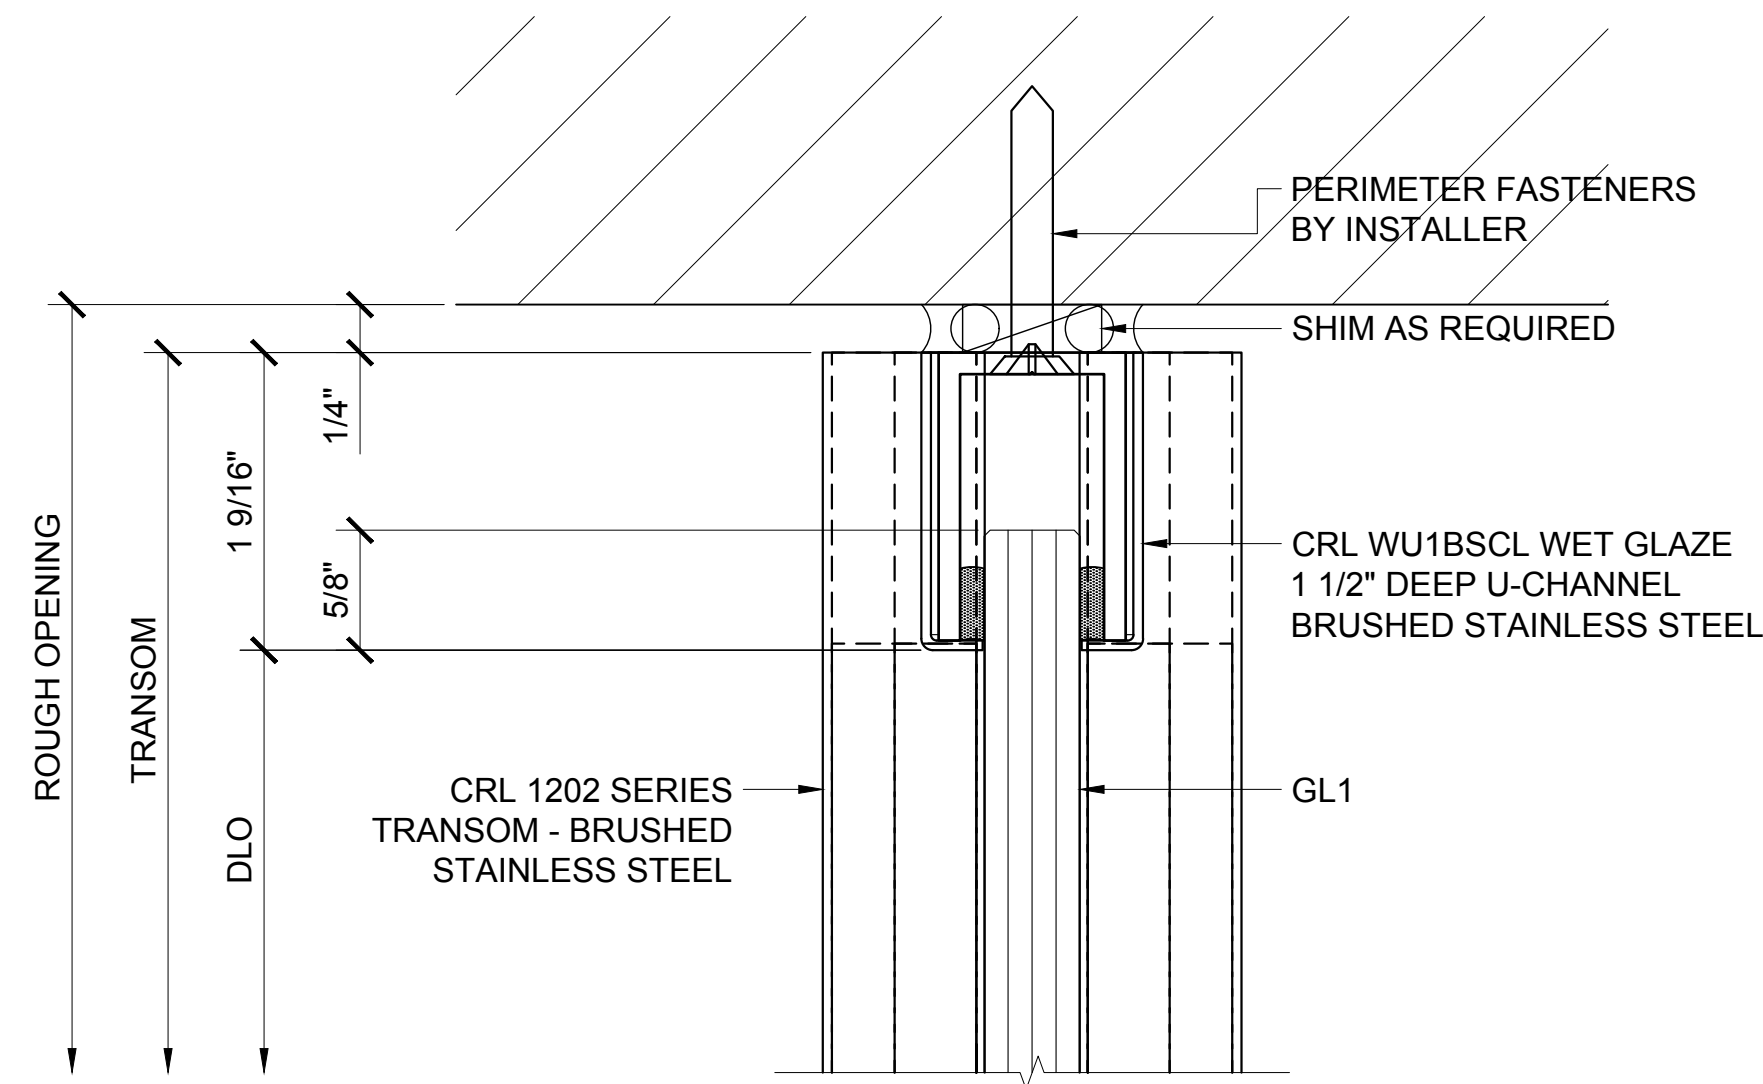


① TRANSOM HEAD DETAIL

ARCH REF: 1'-0"=1'-0"

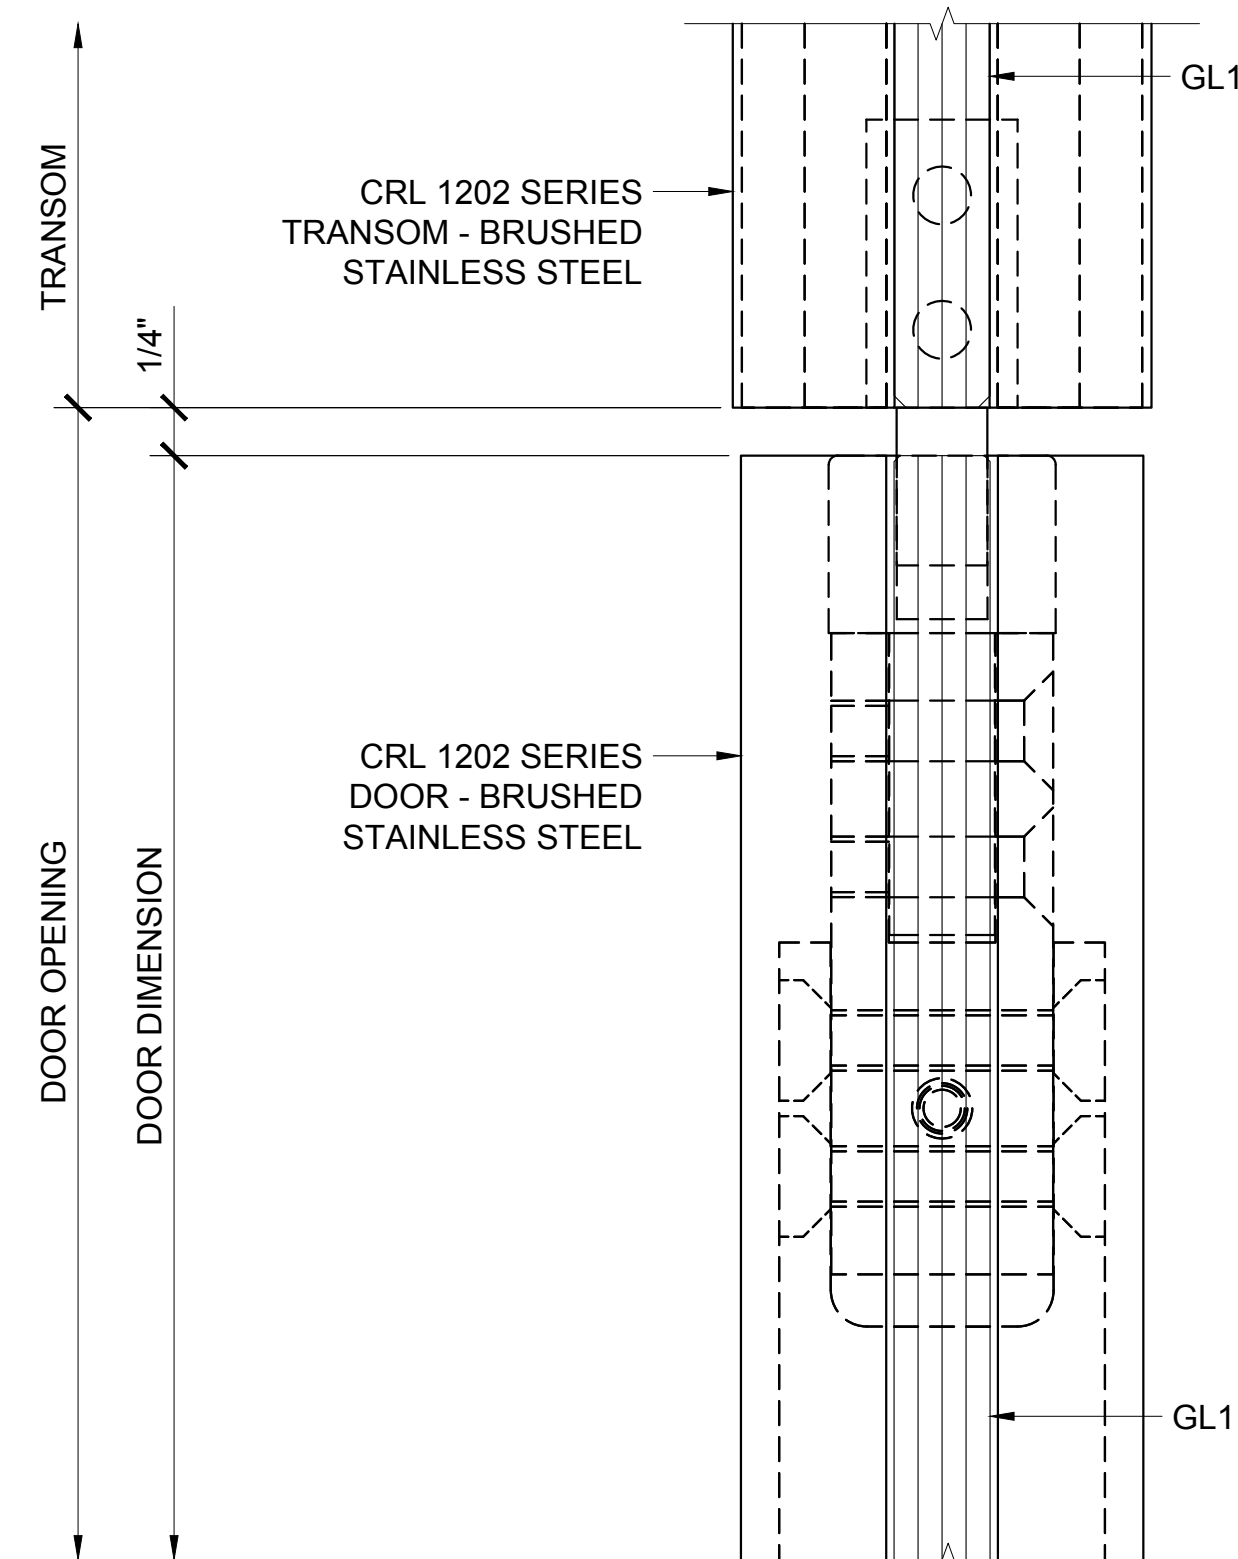


② DOOR HEAD AT TRANSOM DETAIL

ARCH REF: 1'-0"=1'-0"

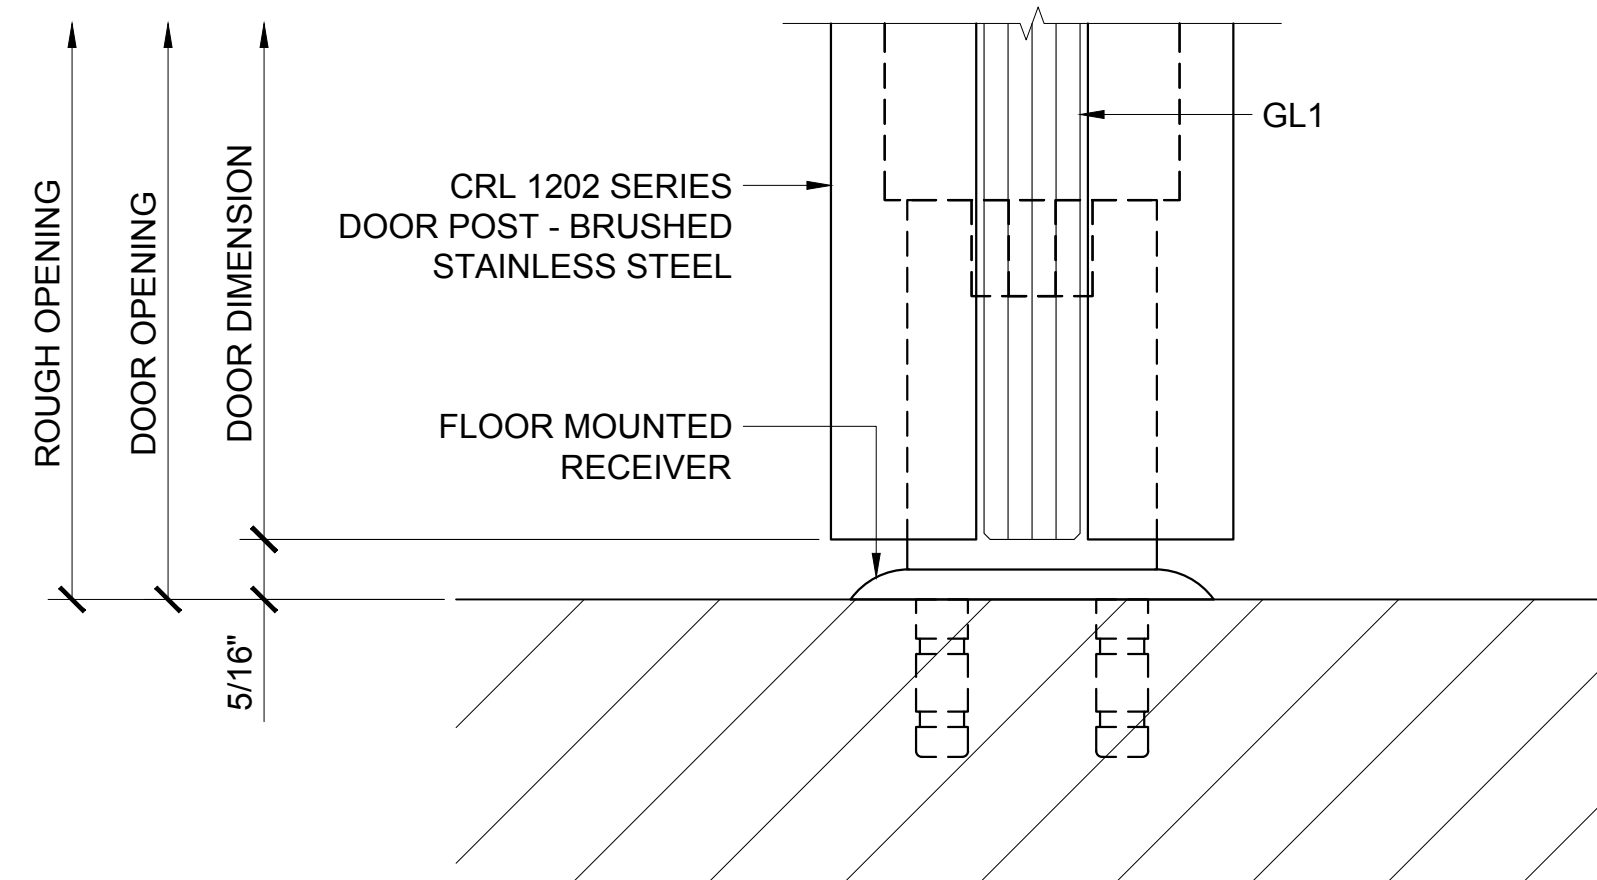


③ DOOR SILL DETAIL

ARCH REF: 1'-0"=1'-0"

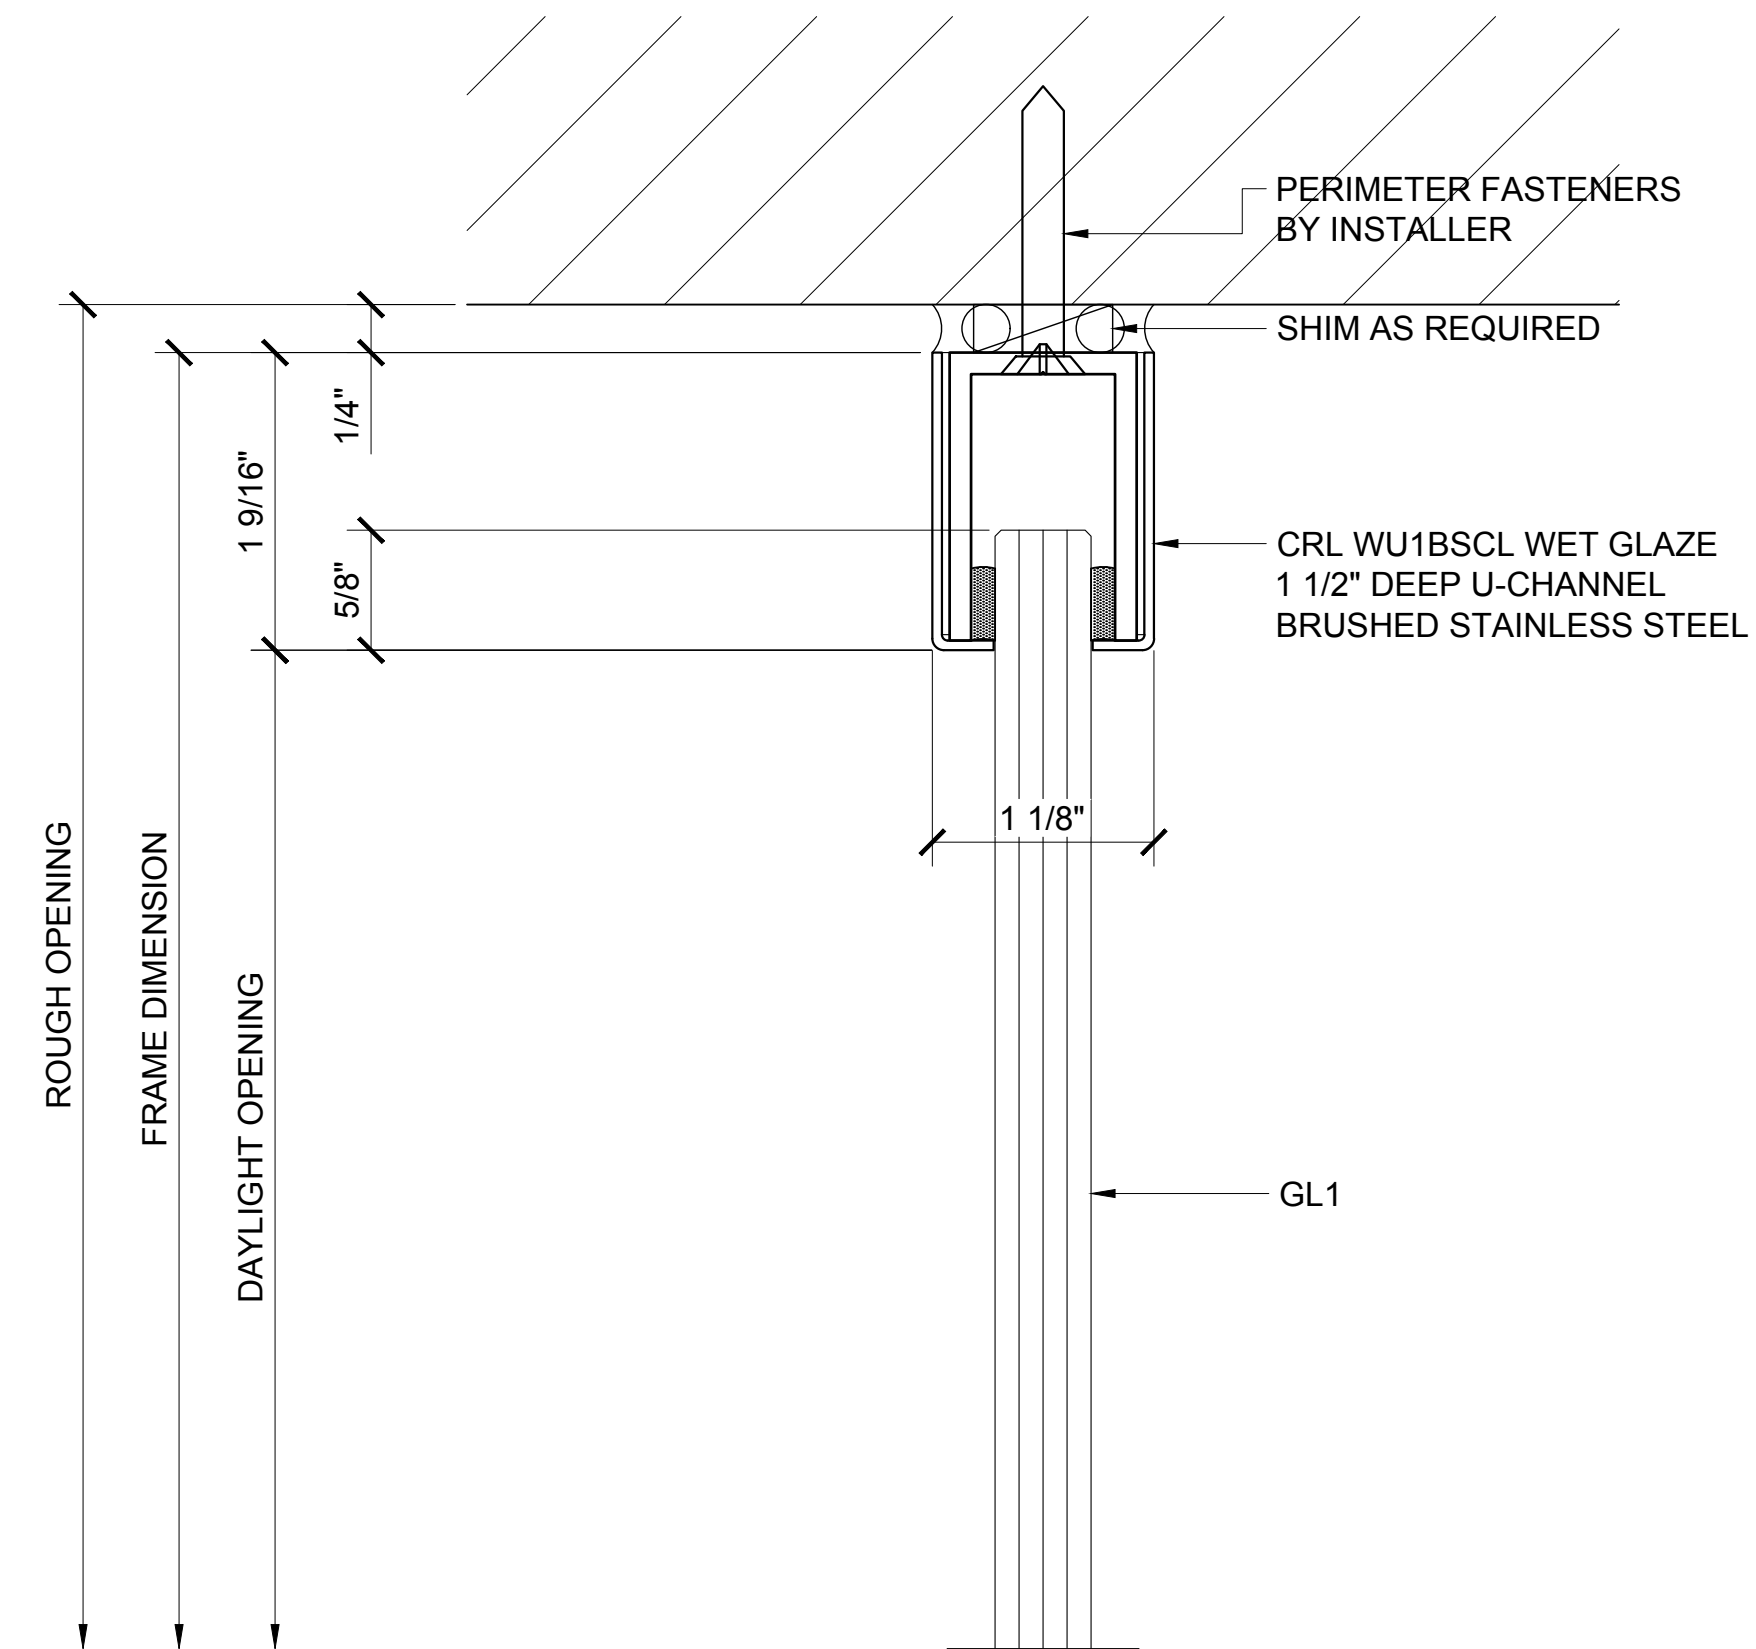

④ SIDELITE HEAD DETAIL

ARCH REF: 1'-0"=1'-0"

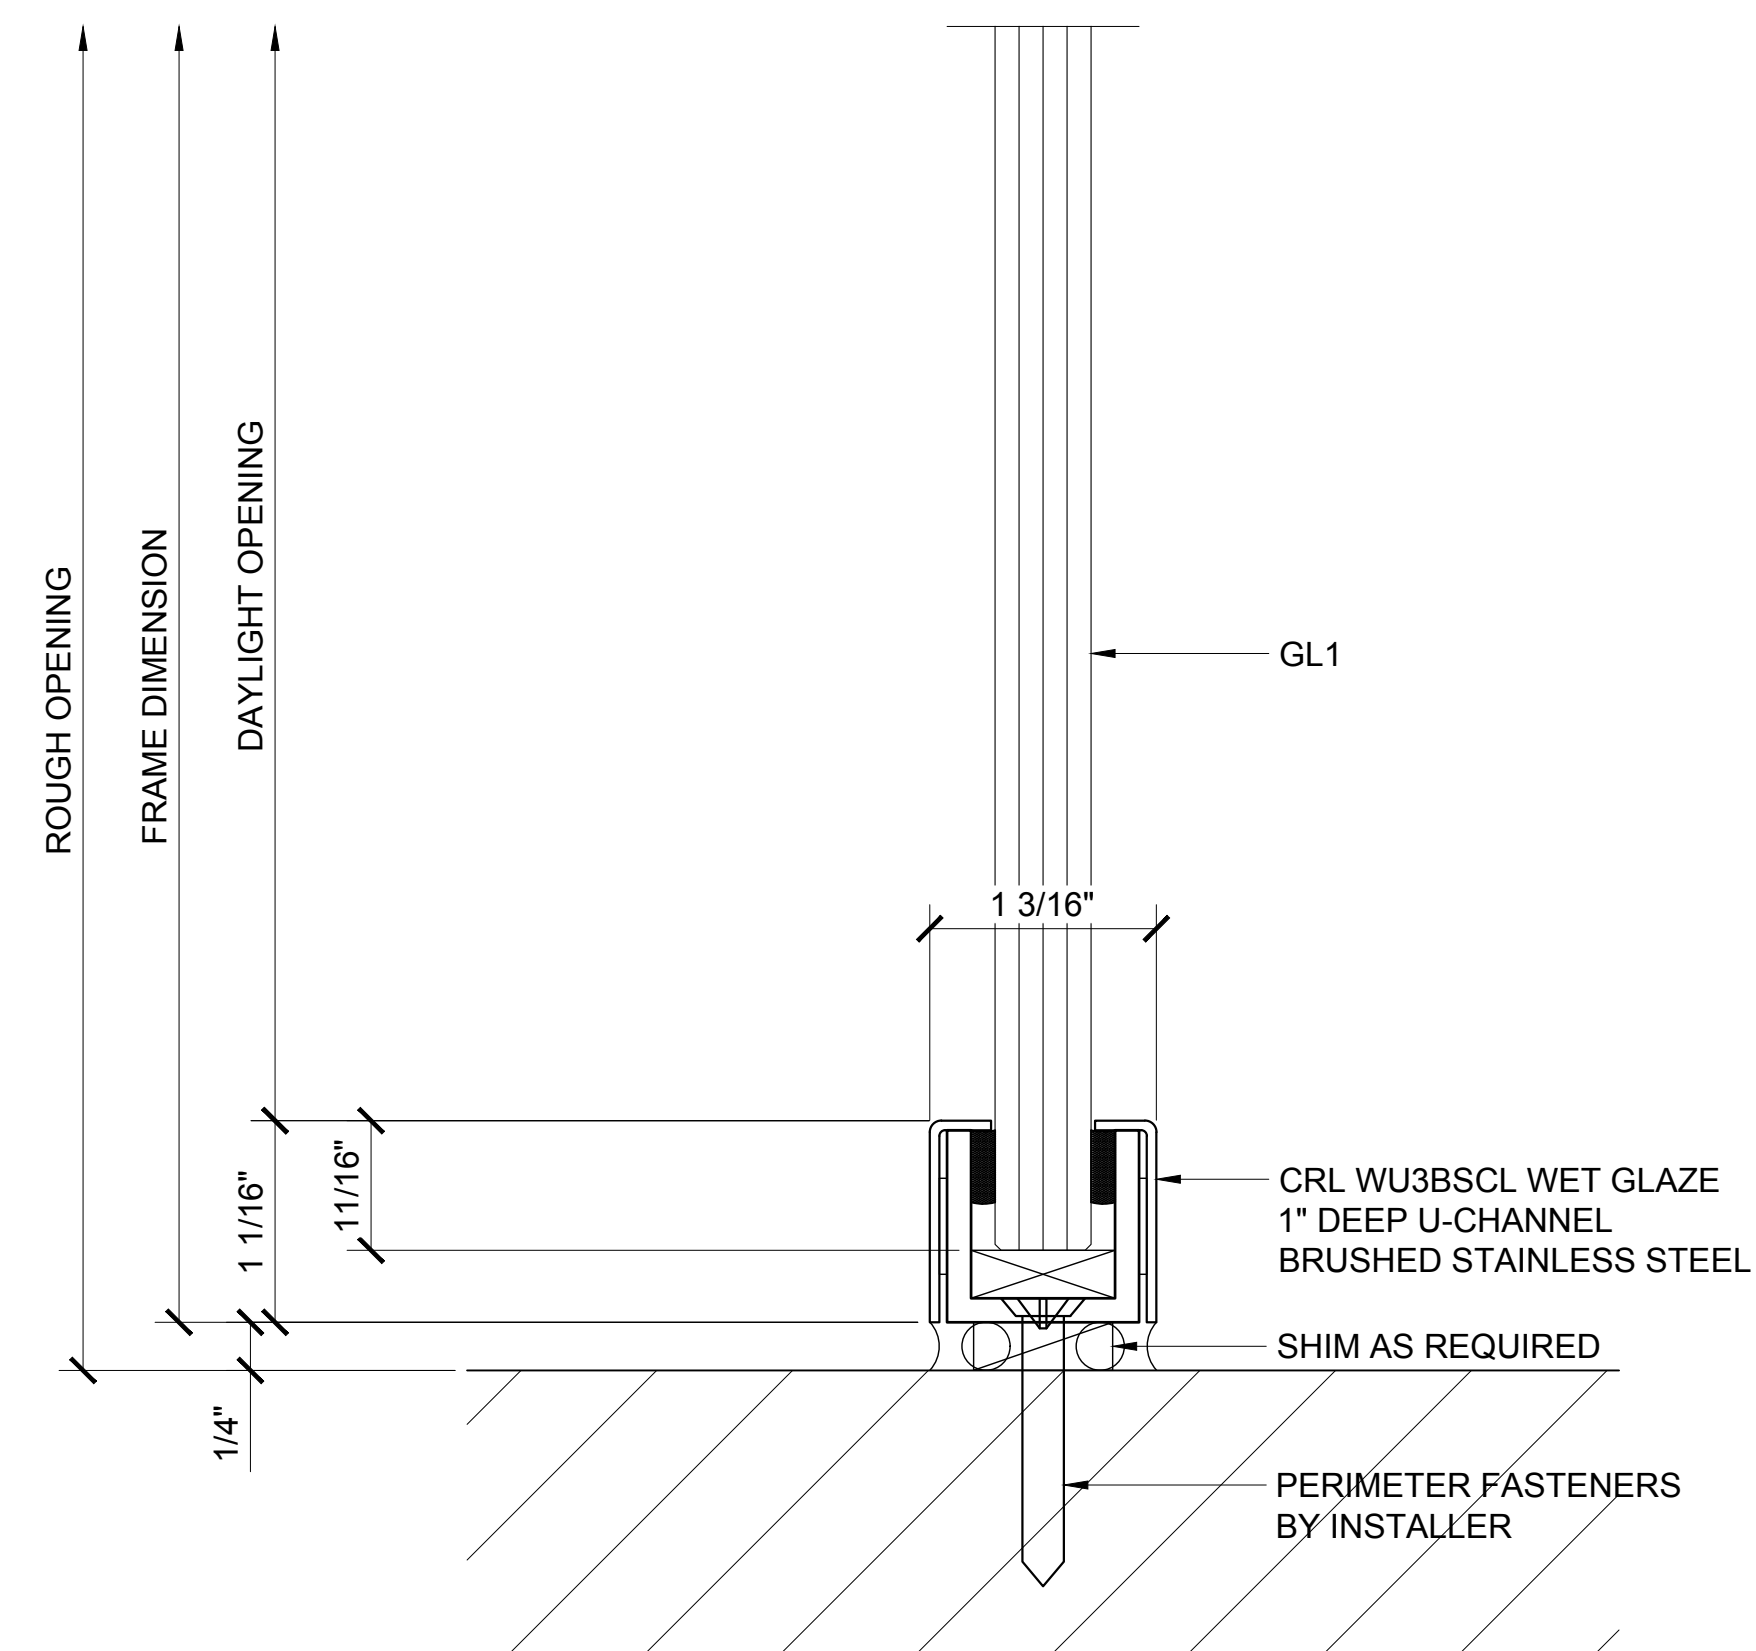

⑤ SIDELITE SILL DETAIL

ARCH REF: 1'-0"=1'-0"

Revisions By:






CRL
ALUMINUM
C.R. LAURENCE CO. ARCHITECTURAL PRODUCTS
2503 E. Vernon Avenue, Los Angeles, CA 90058-1897
PH (800) 421-6144 FX (800) 587-7301 www.crlaurence.com

Discription:
1202 SERIES SWINGING
GLASS DOOR SYSTEM

Drawn By: AAD
Date: 10/16/15
Scale: AS NOTED
File Name:
1202 Series Swinging Glass Door System.dwg

Sheet

2.17

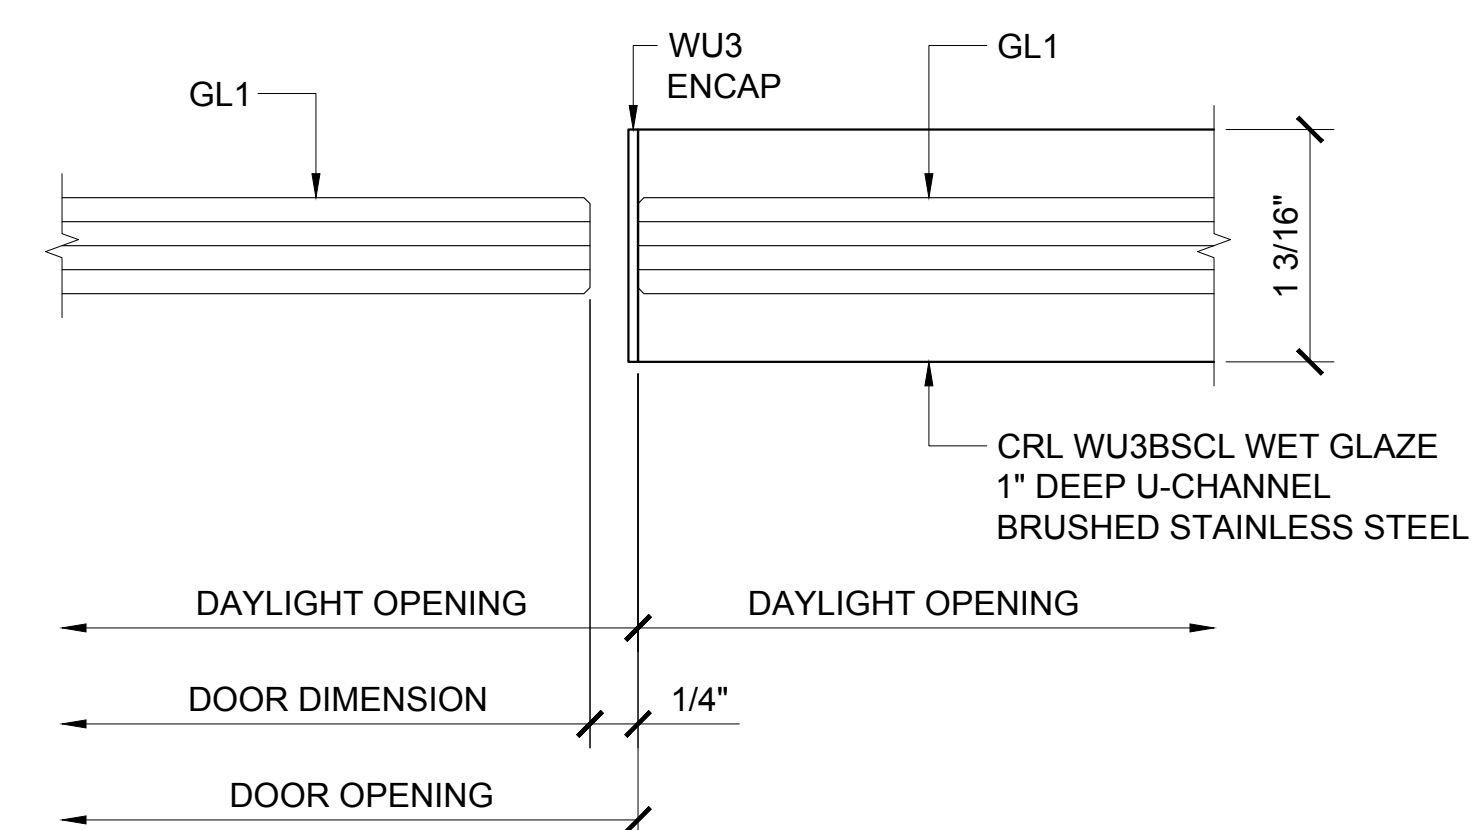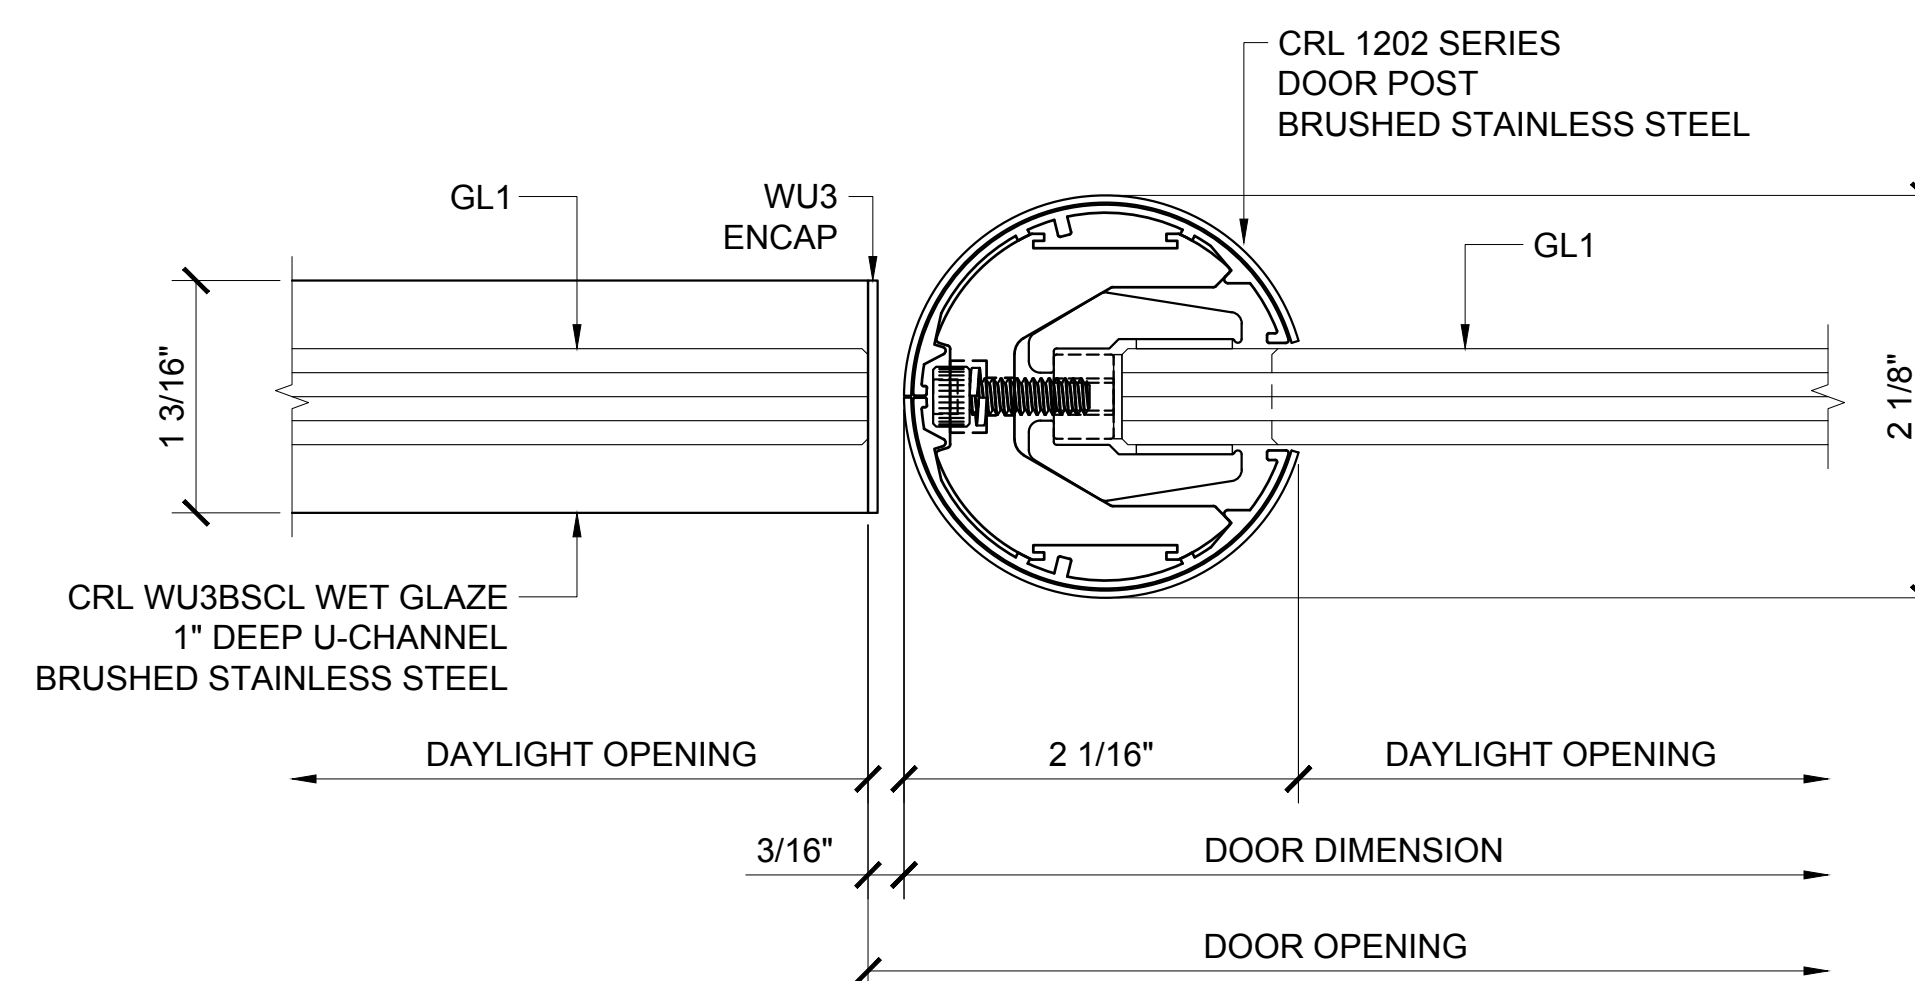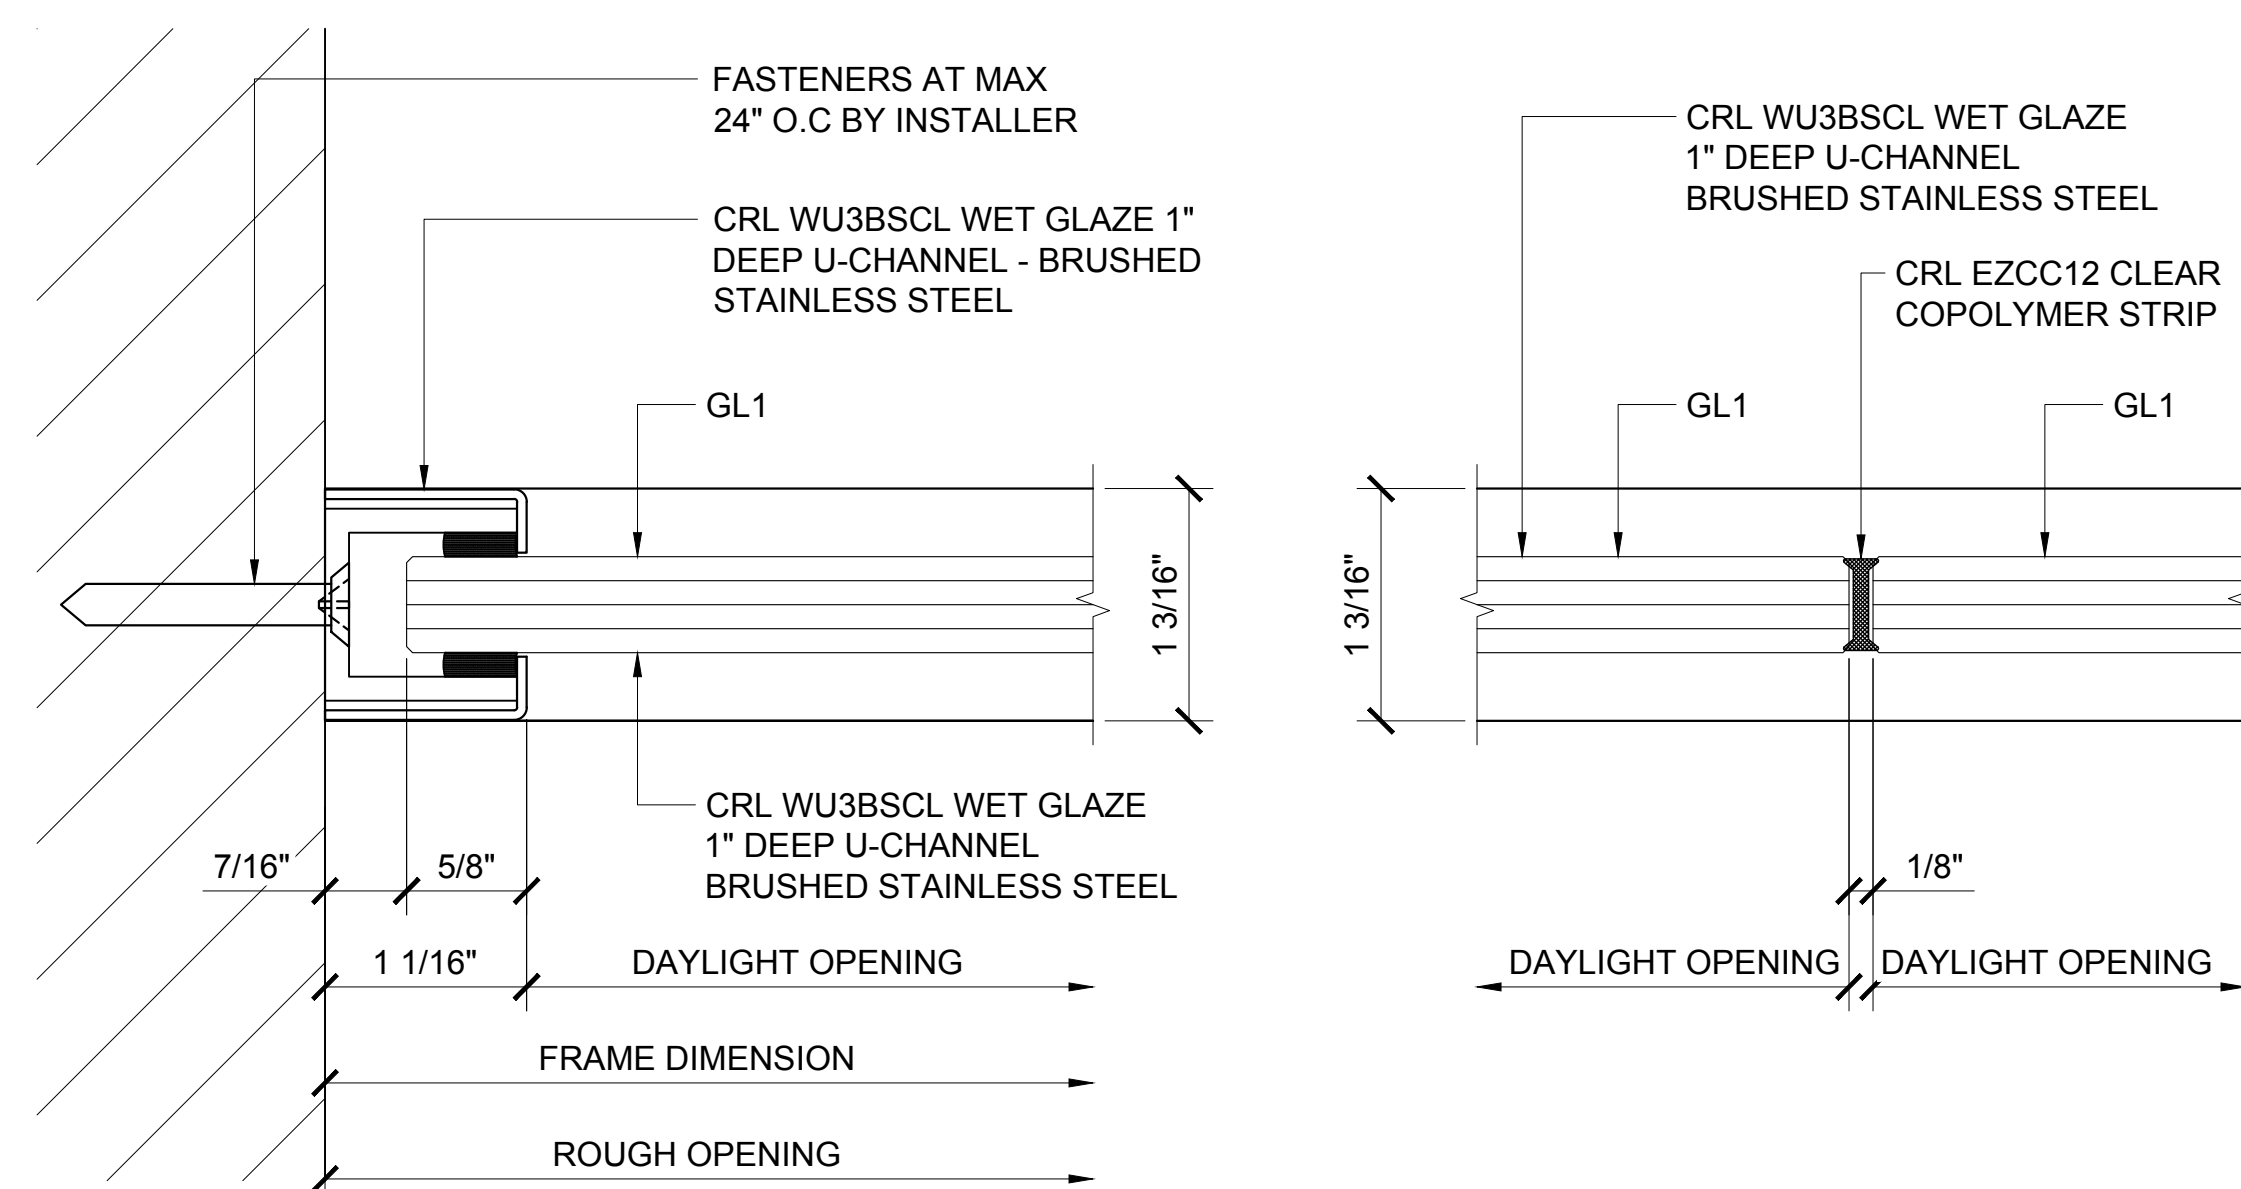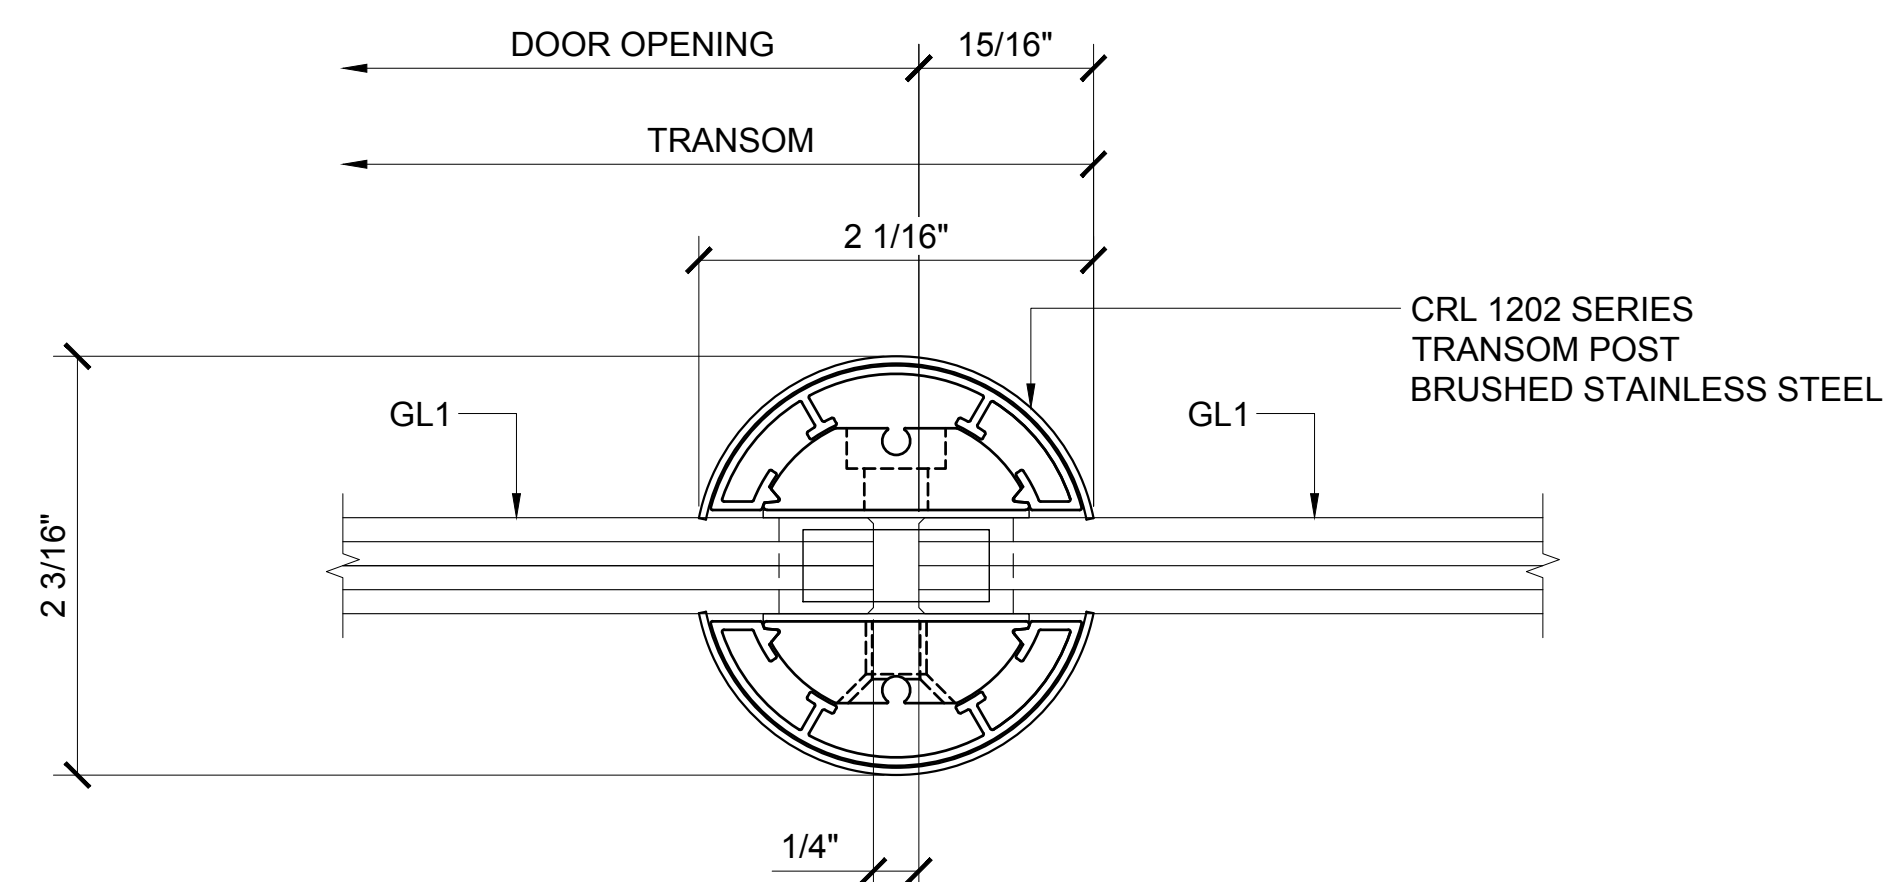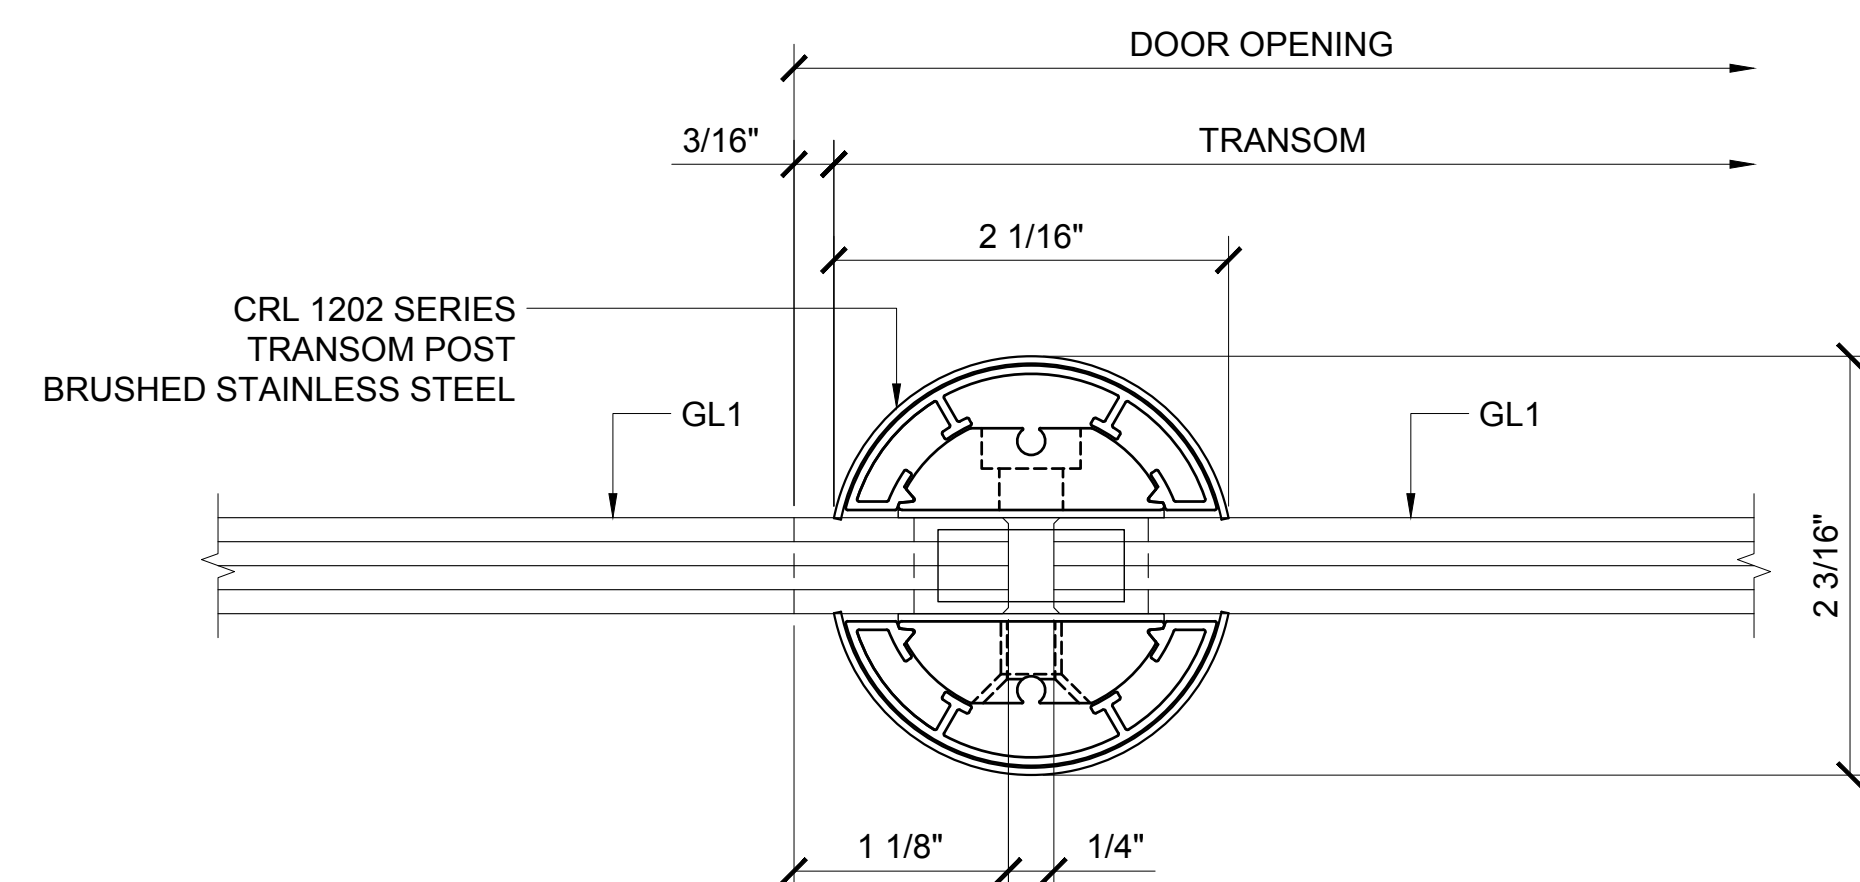

Revisions By:



Discription:

1202 SERIES SWINGING
GLASS DOOR SYSTEM

Drawn By: AAD

Date: 10/16/15

Scale:	AS NOTED
--------	----------

File Name:


1202 Series Swinging Glass Door System.dwg

Sheet


3.17




1202 SERIES SWINGING DOUBLE GLASS DOORS - W/ SMALL TRANSOM & W/ SIDELITES
15 5/16" MIN TO 19 1/4" MAX HEIGHT

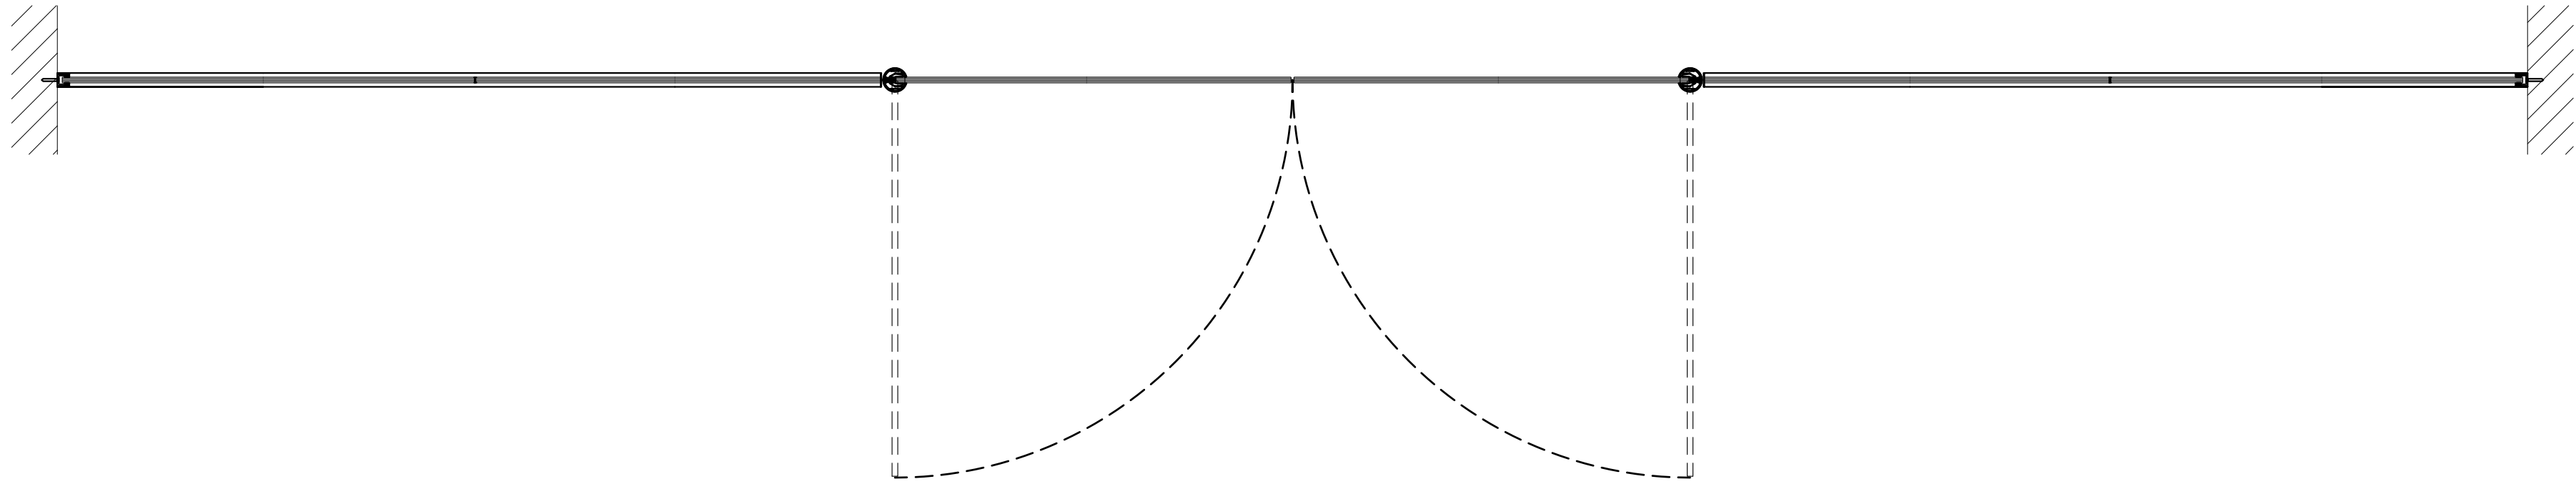


① PLAN
ARCH REF: 1"=1'-0"

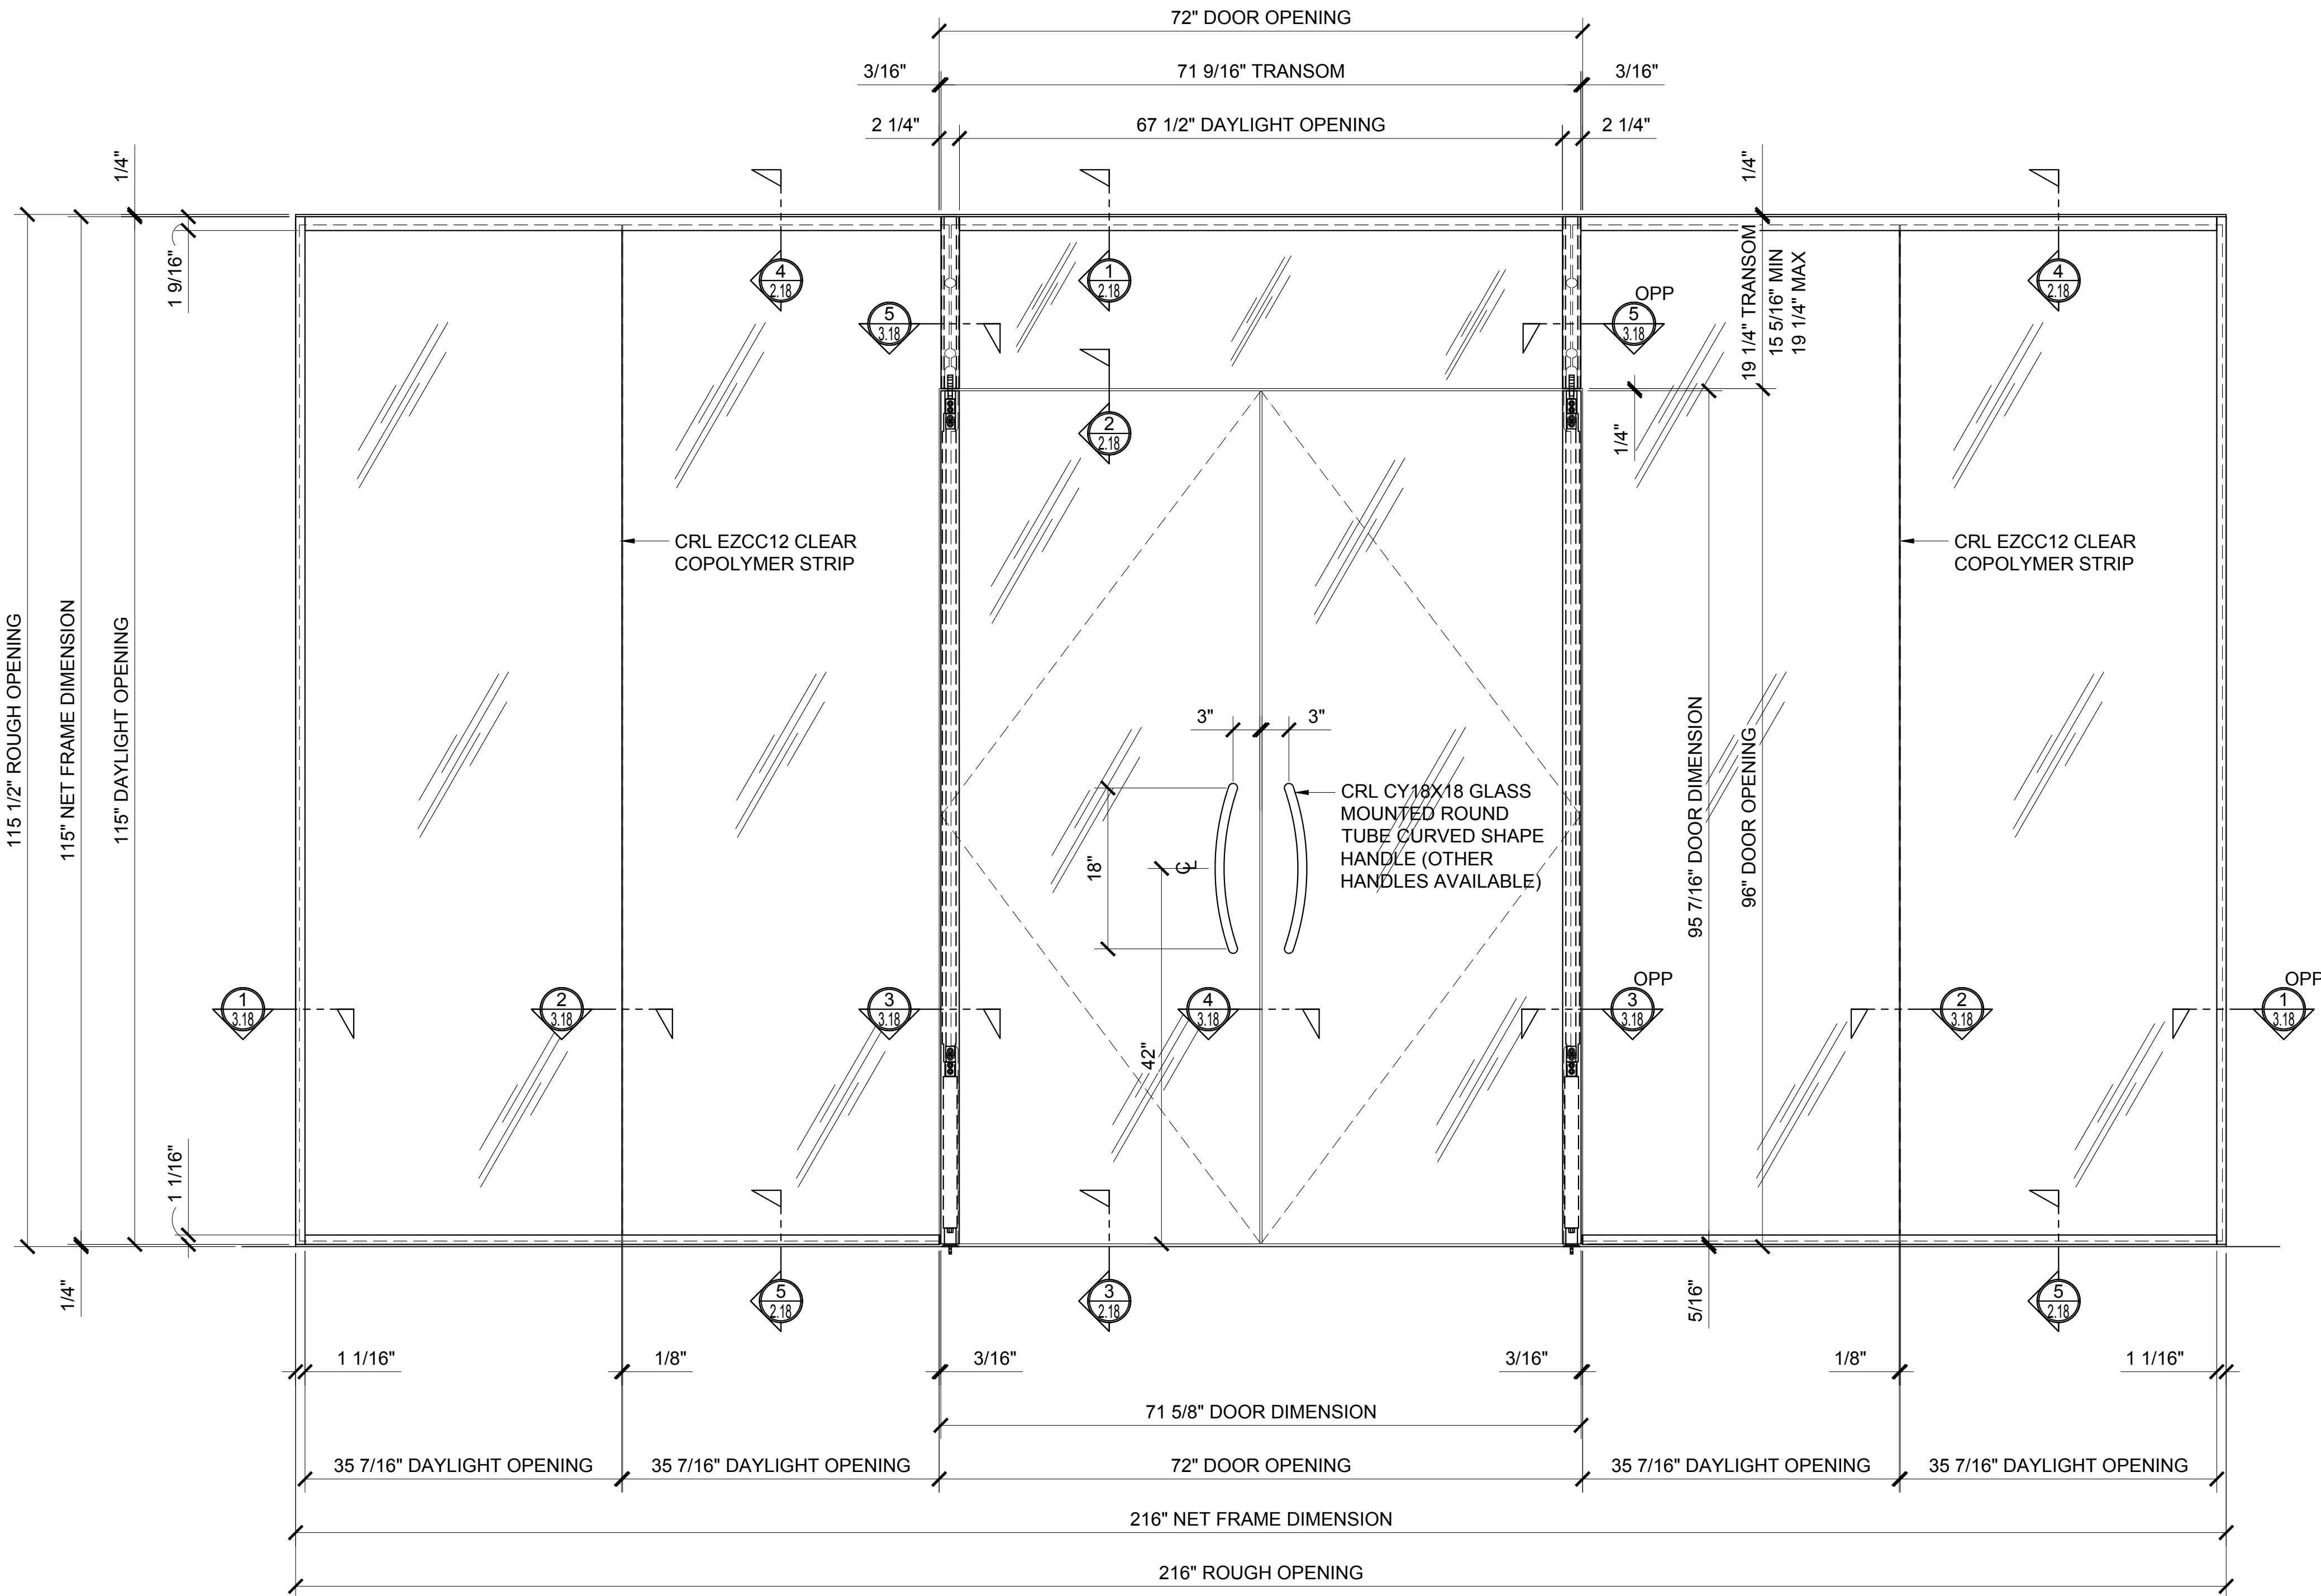

② ELEVATION
ARCH REF: 1"=1'-0"

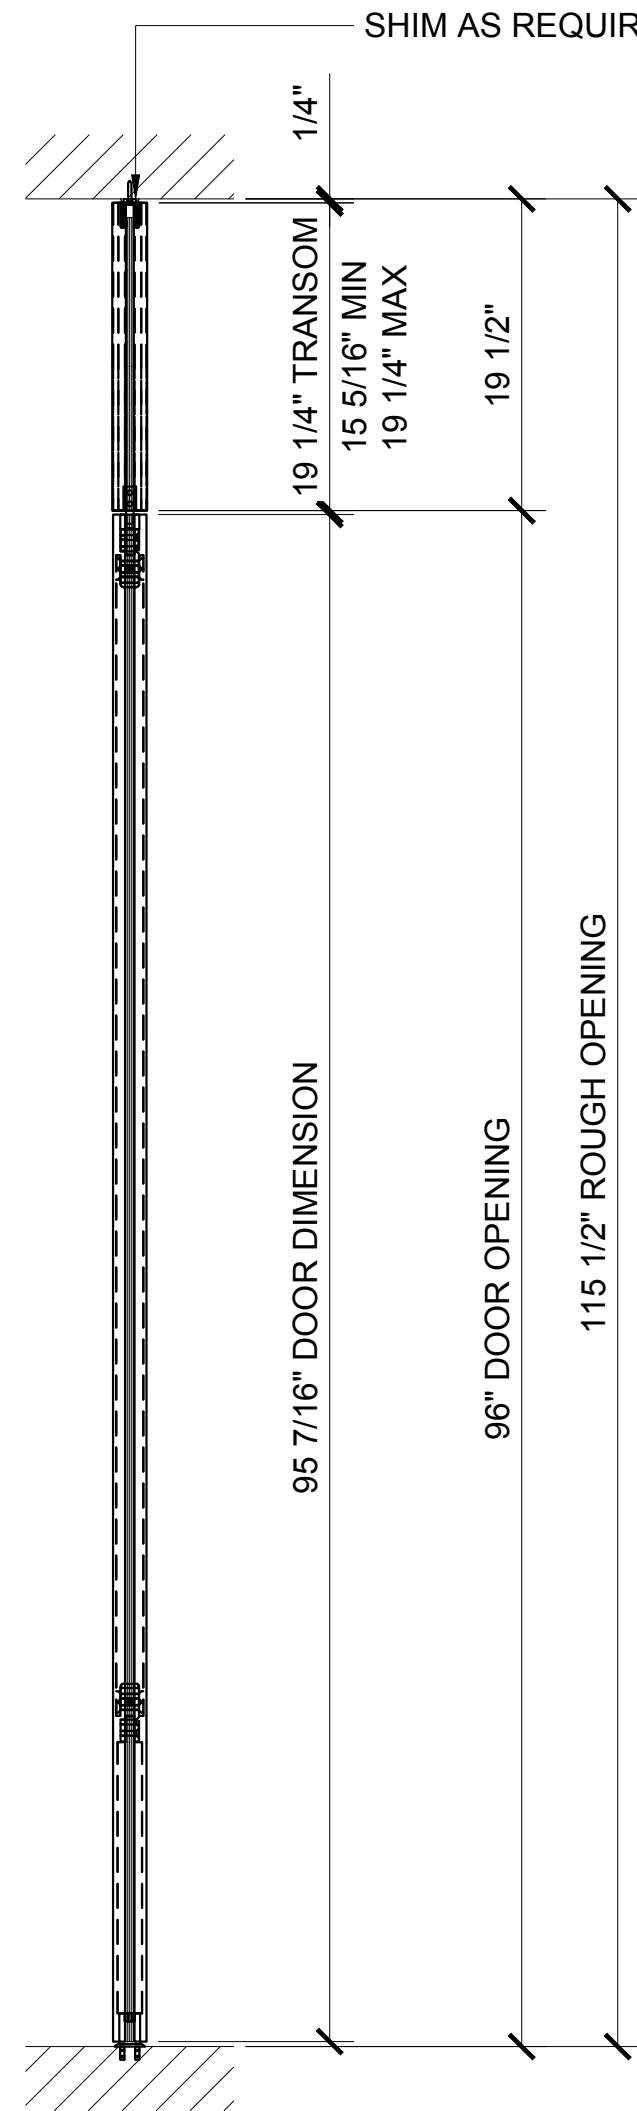

③ DOOR SECTION
ARCH REF: 1"=1'-0"

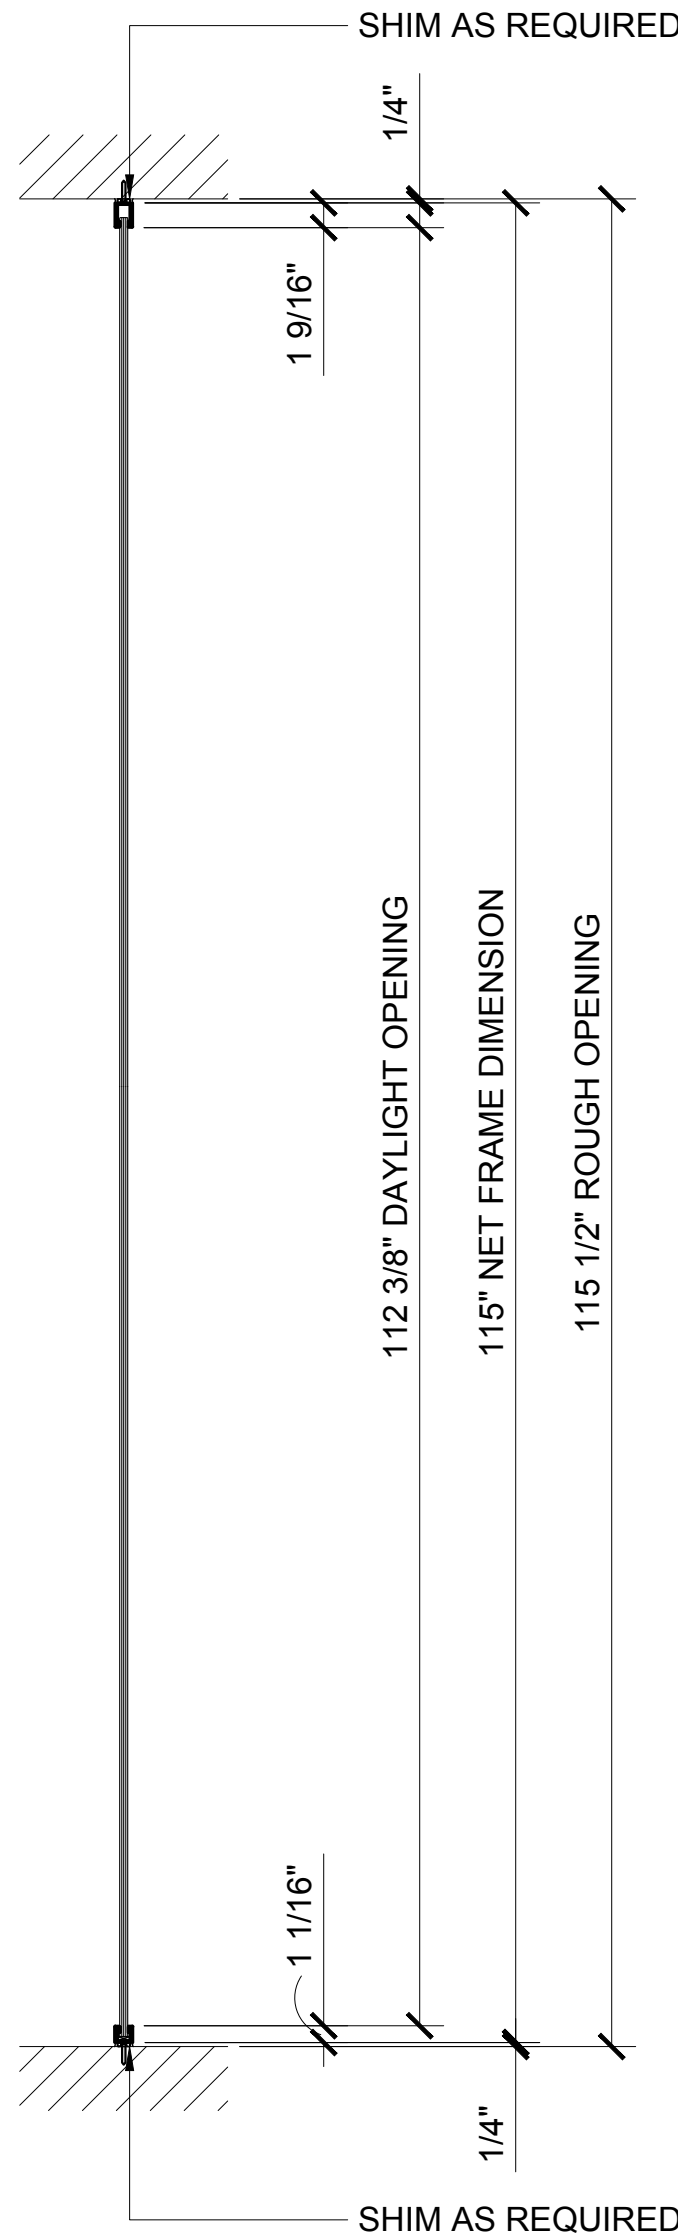

④ SIDELITE SECTION
ARCH REF: 1"=1'-0"


Revisions By:

C.R. LAURENCE CO. ARCHITECTURAL PRODUCTS
2503 E. Vernon Avenue, Los Angeles, CA 90058-1897
PH (800) 421-6144 FX 800-597-7301 www.crlaurence.com

Discription:
1202 SERIES SWINGING
GLASS DOOR SYSTEM


Drawn By: AAD
Date: 10/16/15
Scale: AS NOTED
File Name: 1202 Series Swinging Glass Door System.dwg
Sheet

1.18

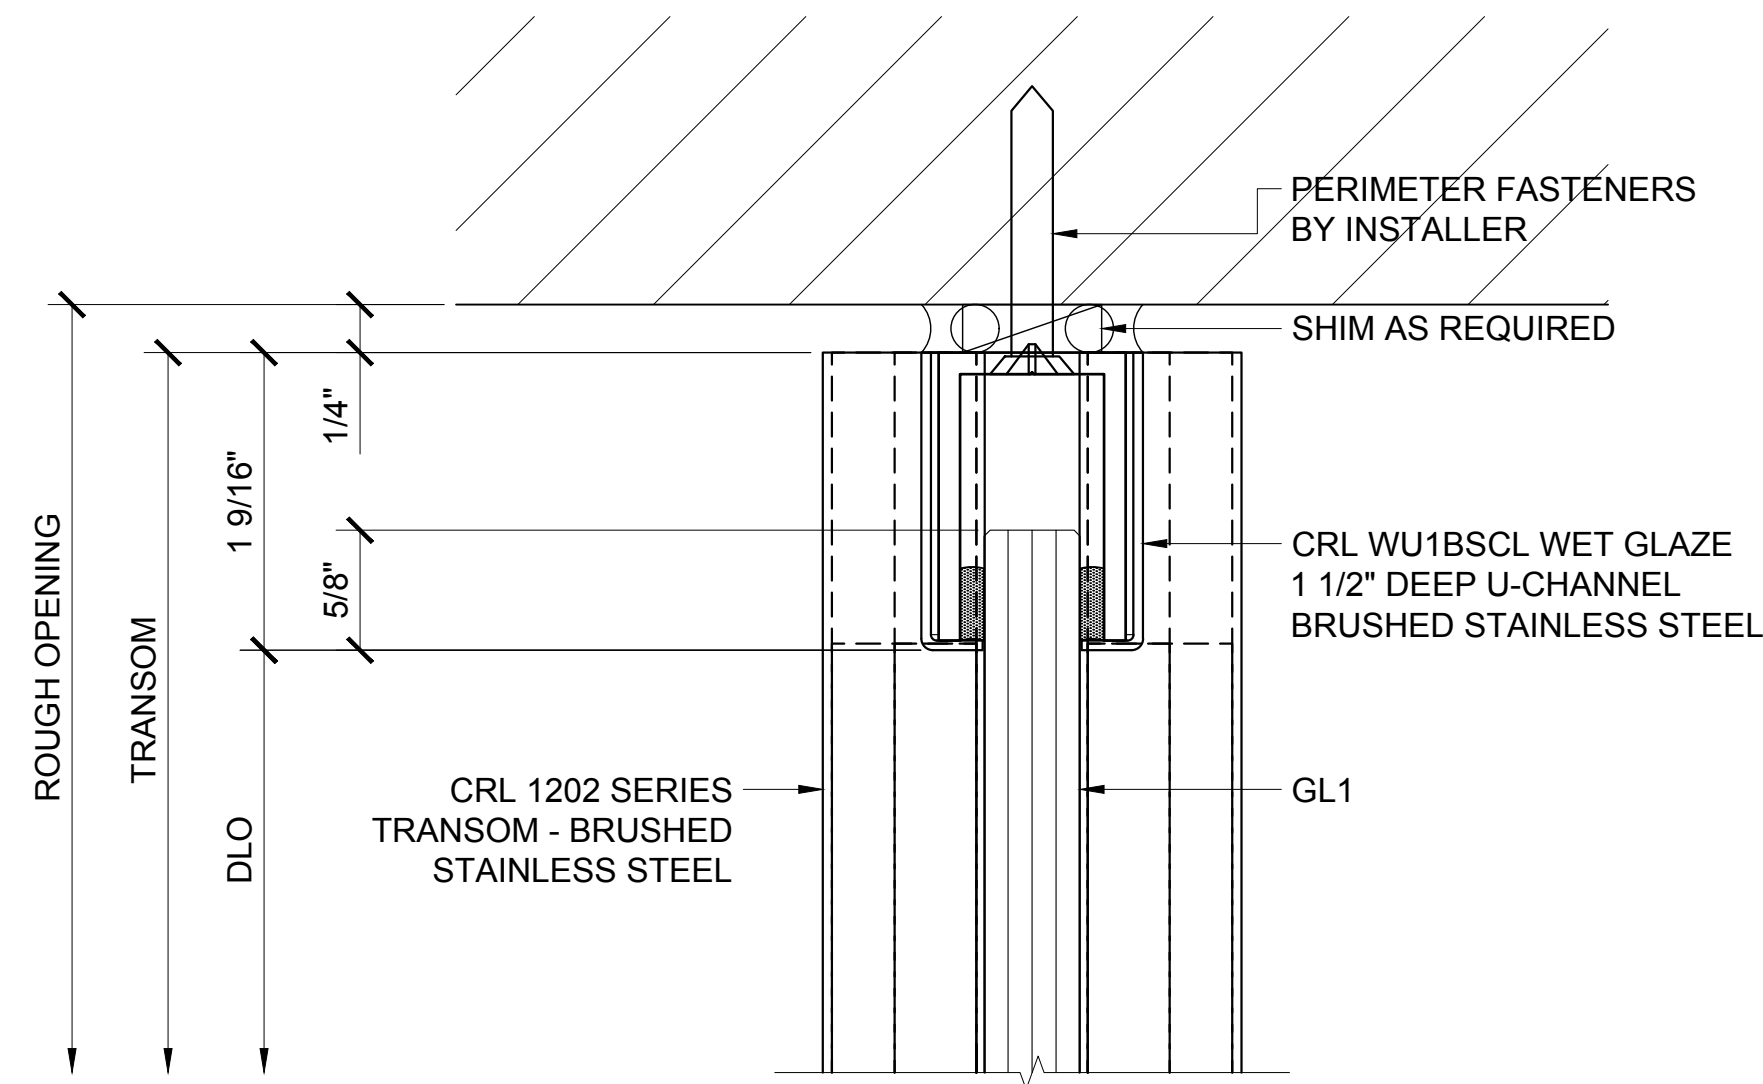


① TRANSOM HEAD DETAIL

ARCH REF: 1'-0"=1'-0"

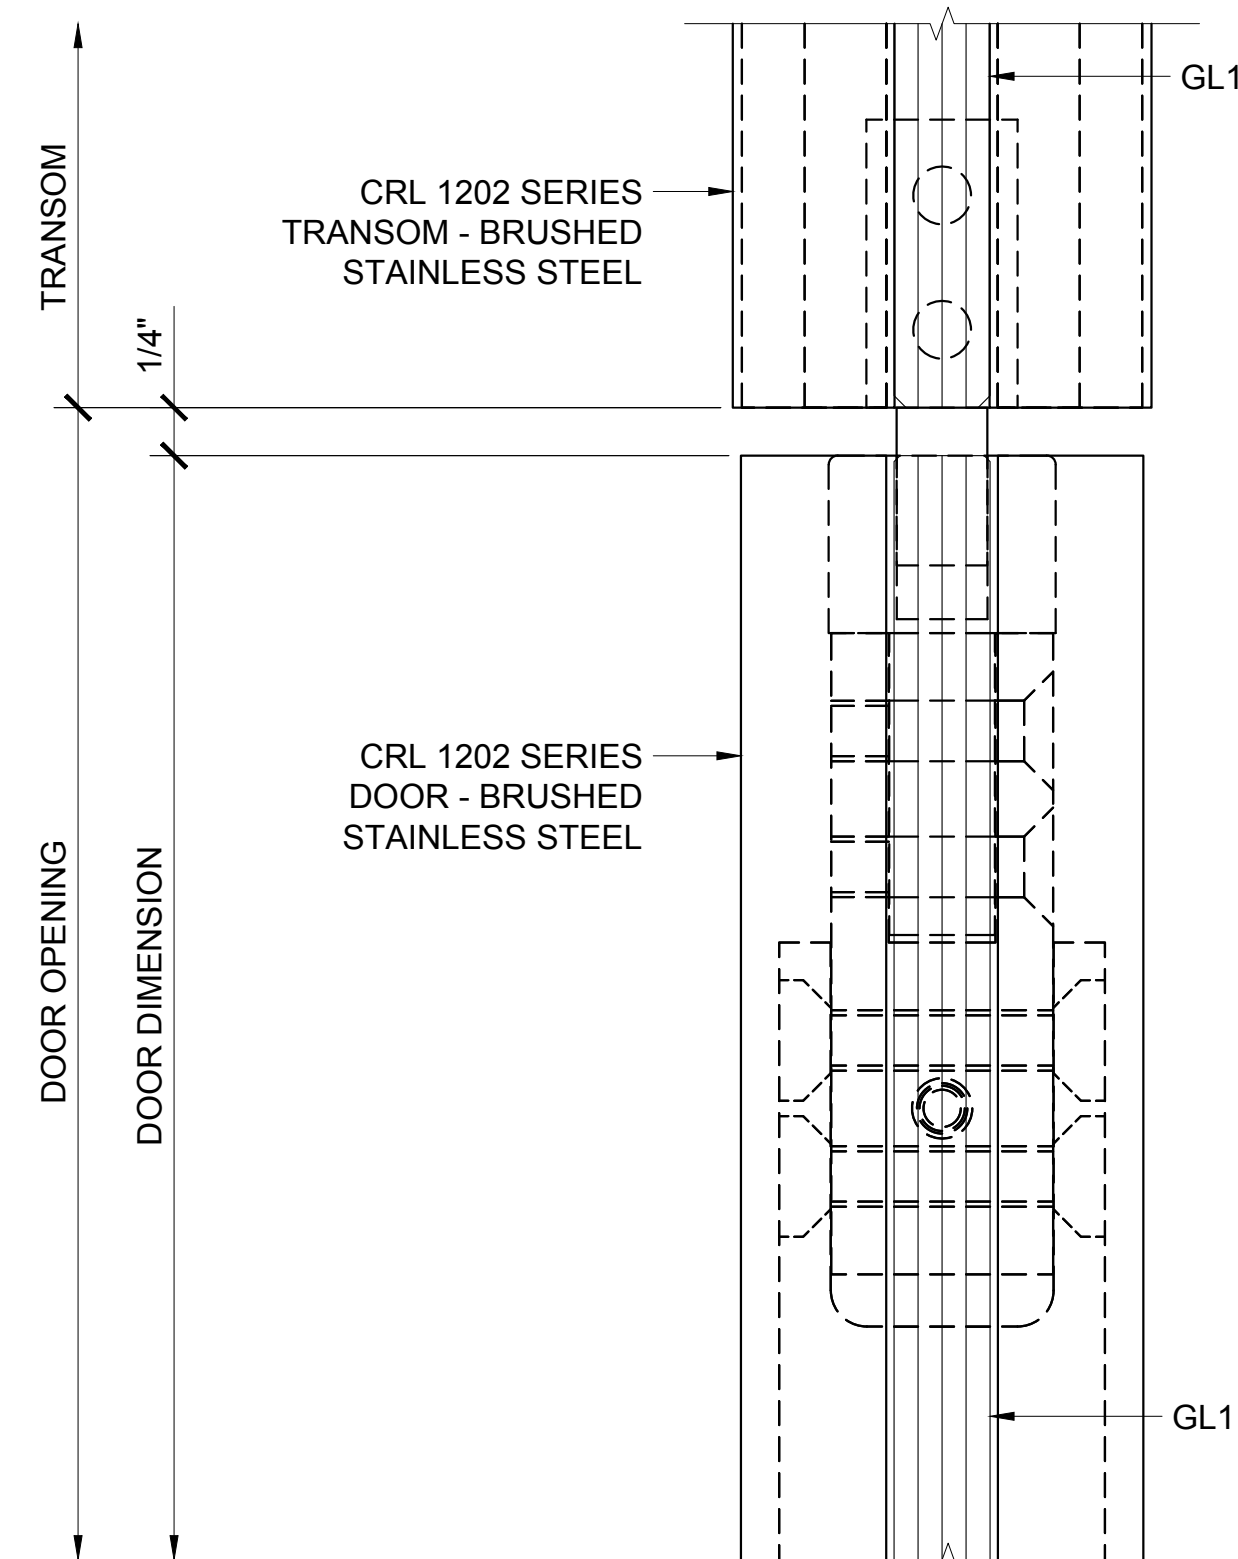


② DOOR HEAD AT TRANSOM DETAIL

ARCH REF: 1'-0"=1'-0"

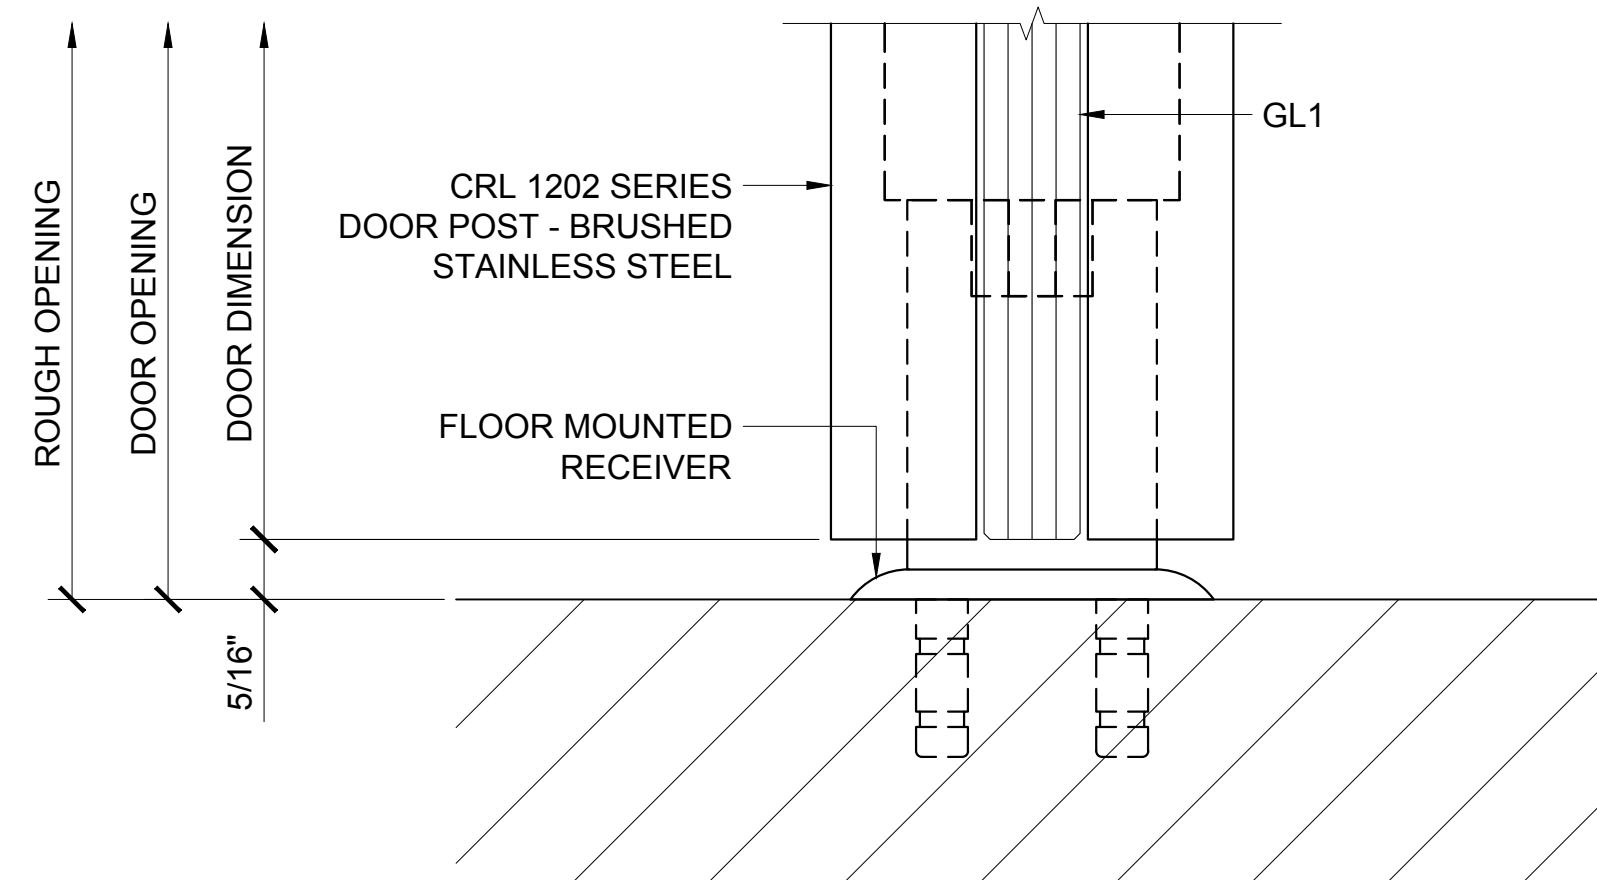


③ DOOR SILL DETAIL

ARCH REF: 1'-0"=1'-0"

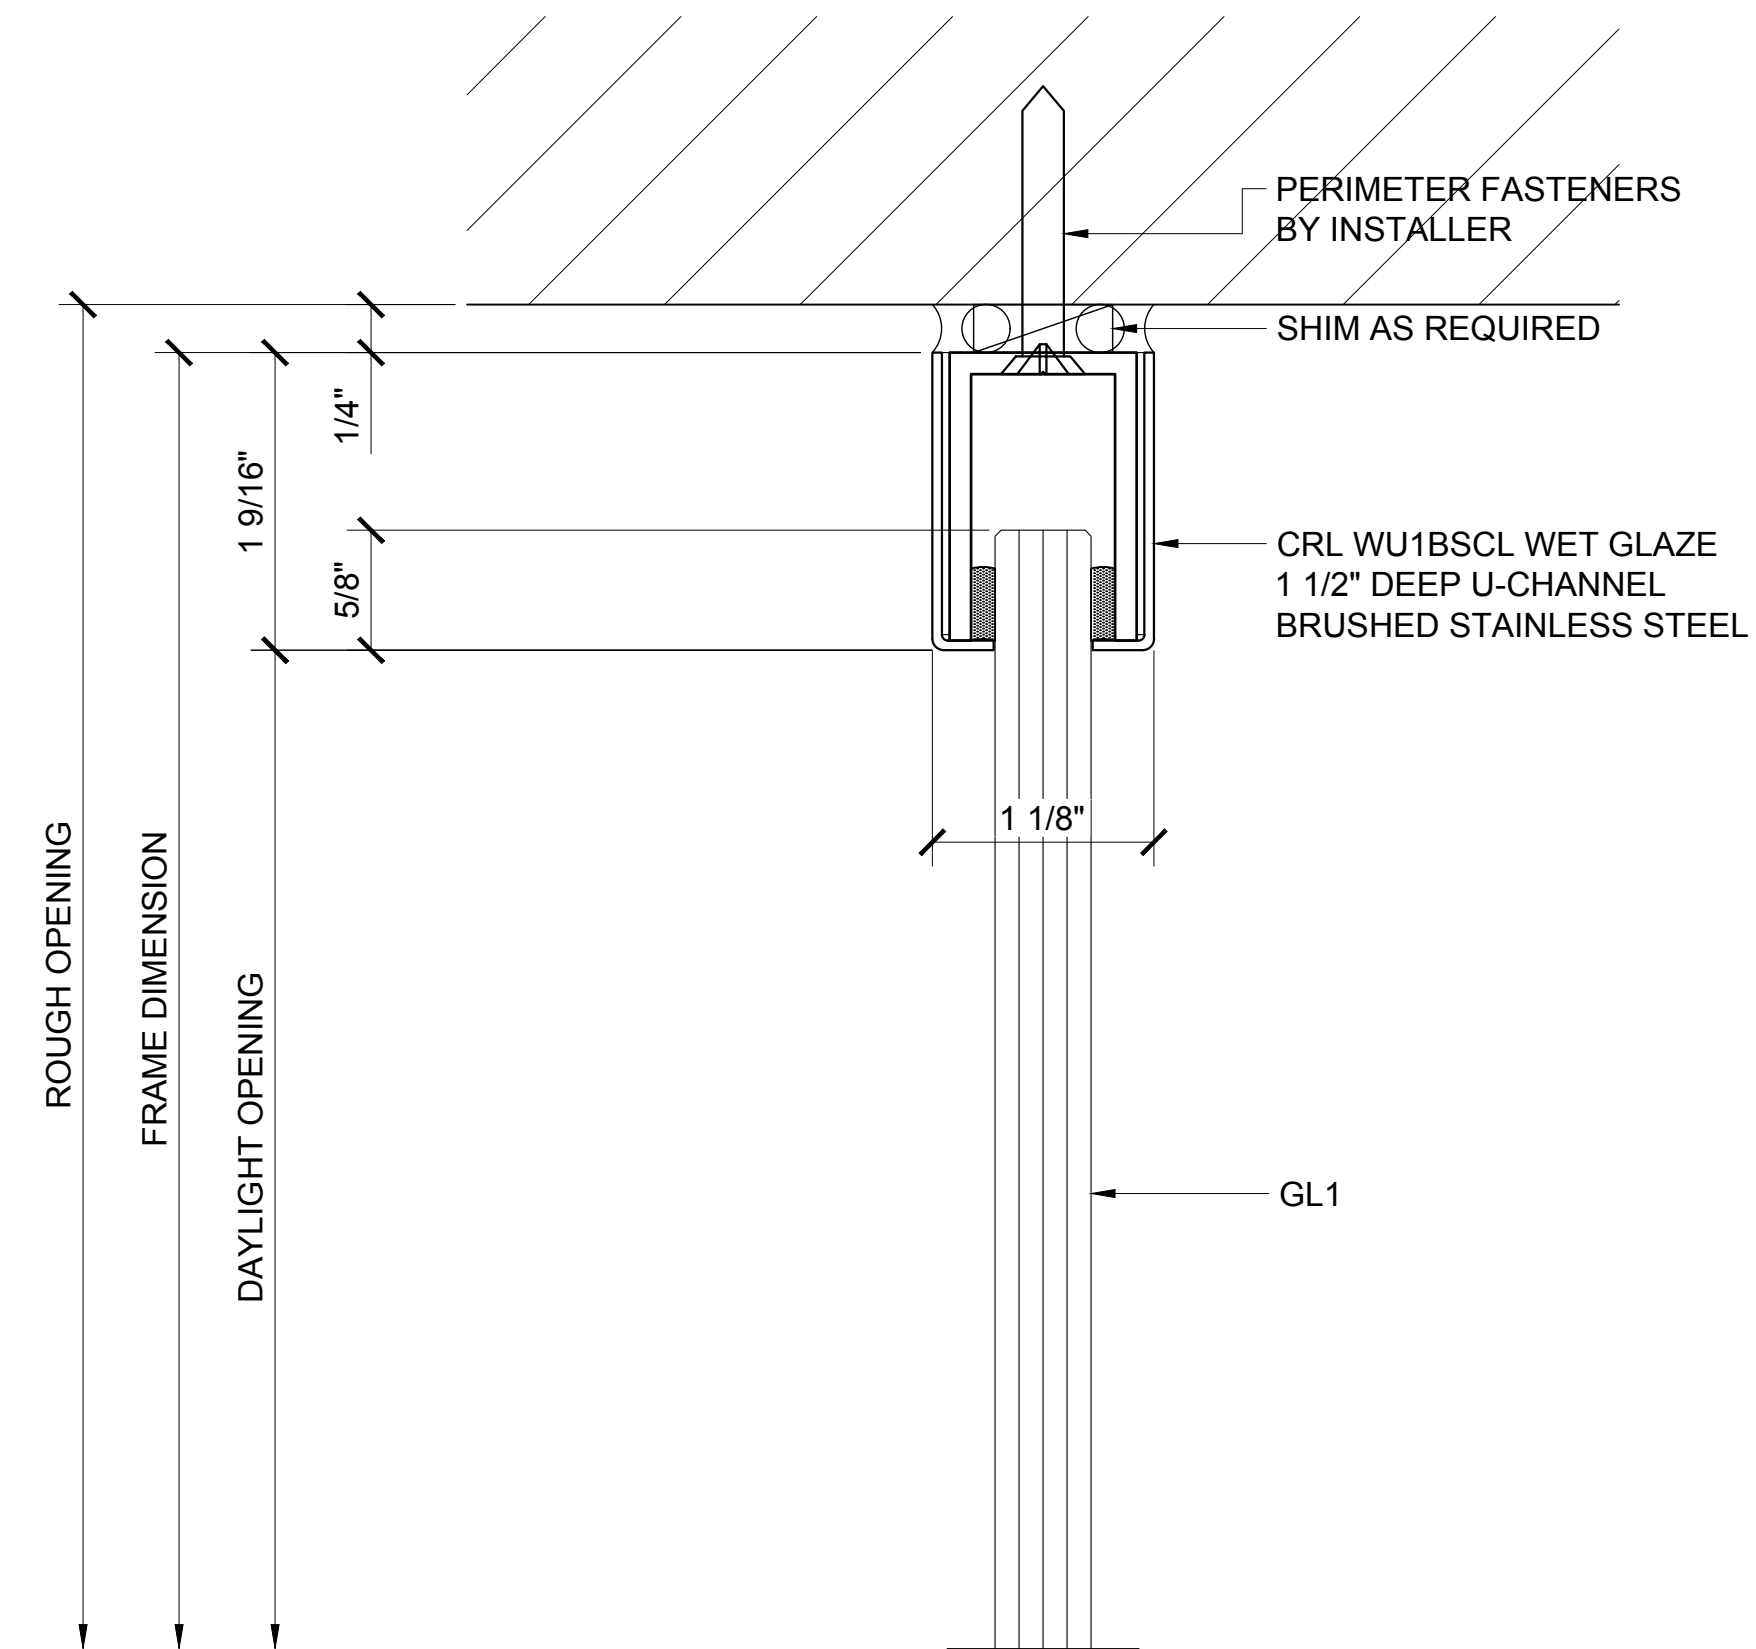

④ SIDELITE HEAD DETAIL

ARCH REF: 1'-0"=1'-0"

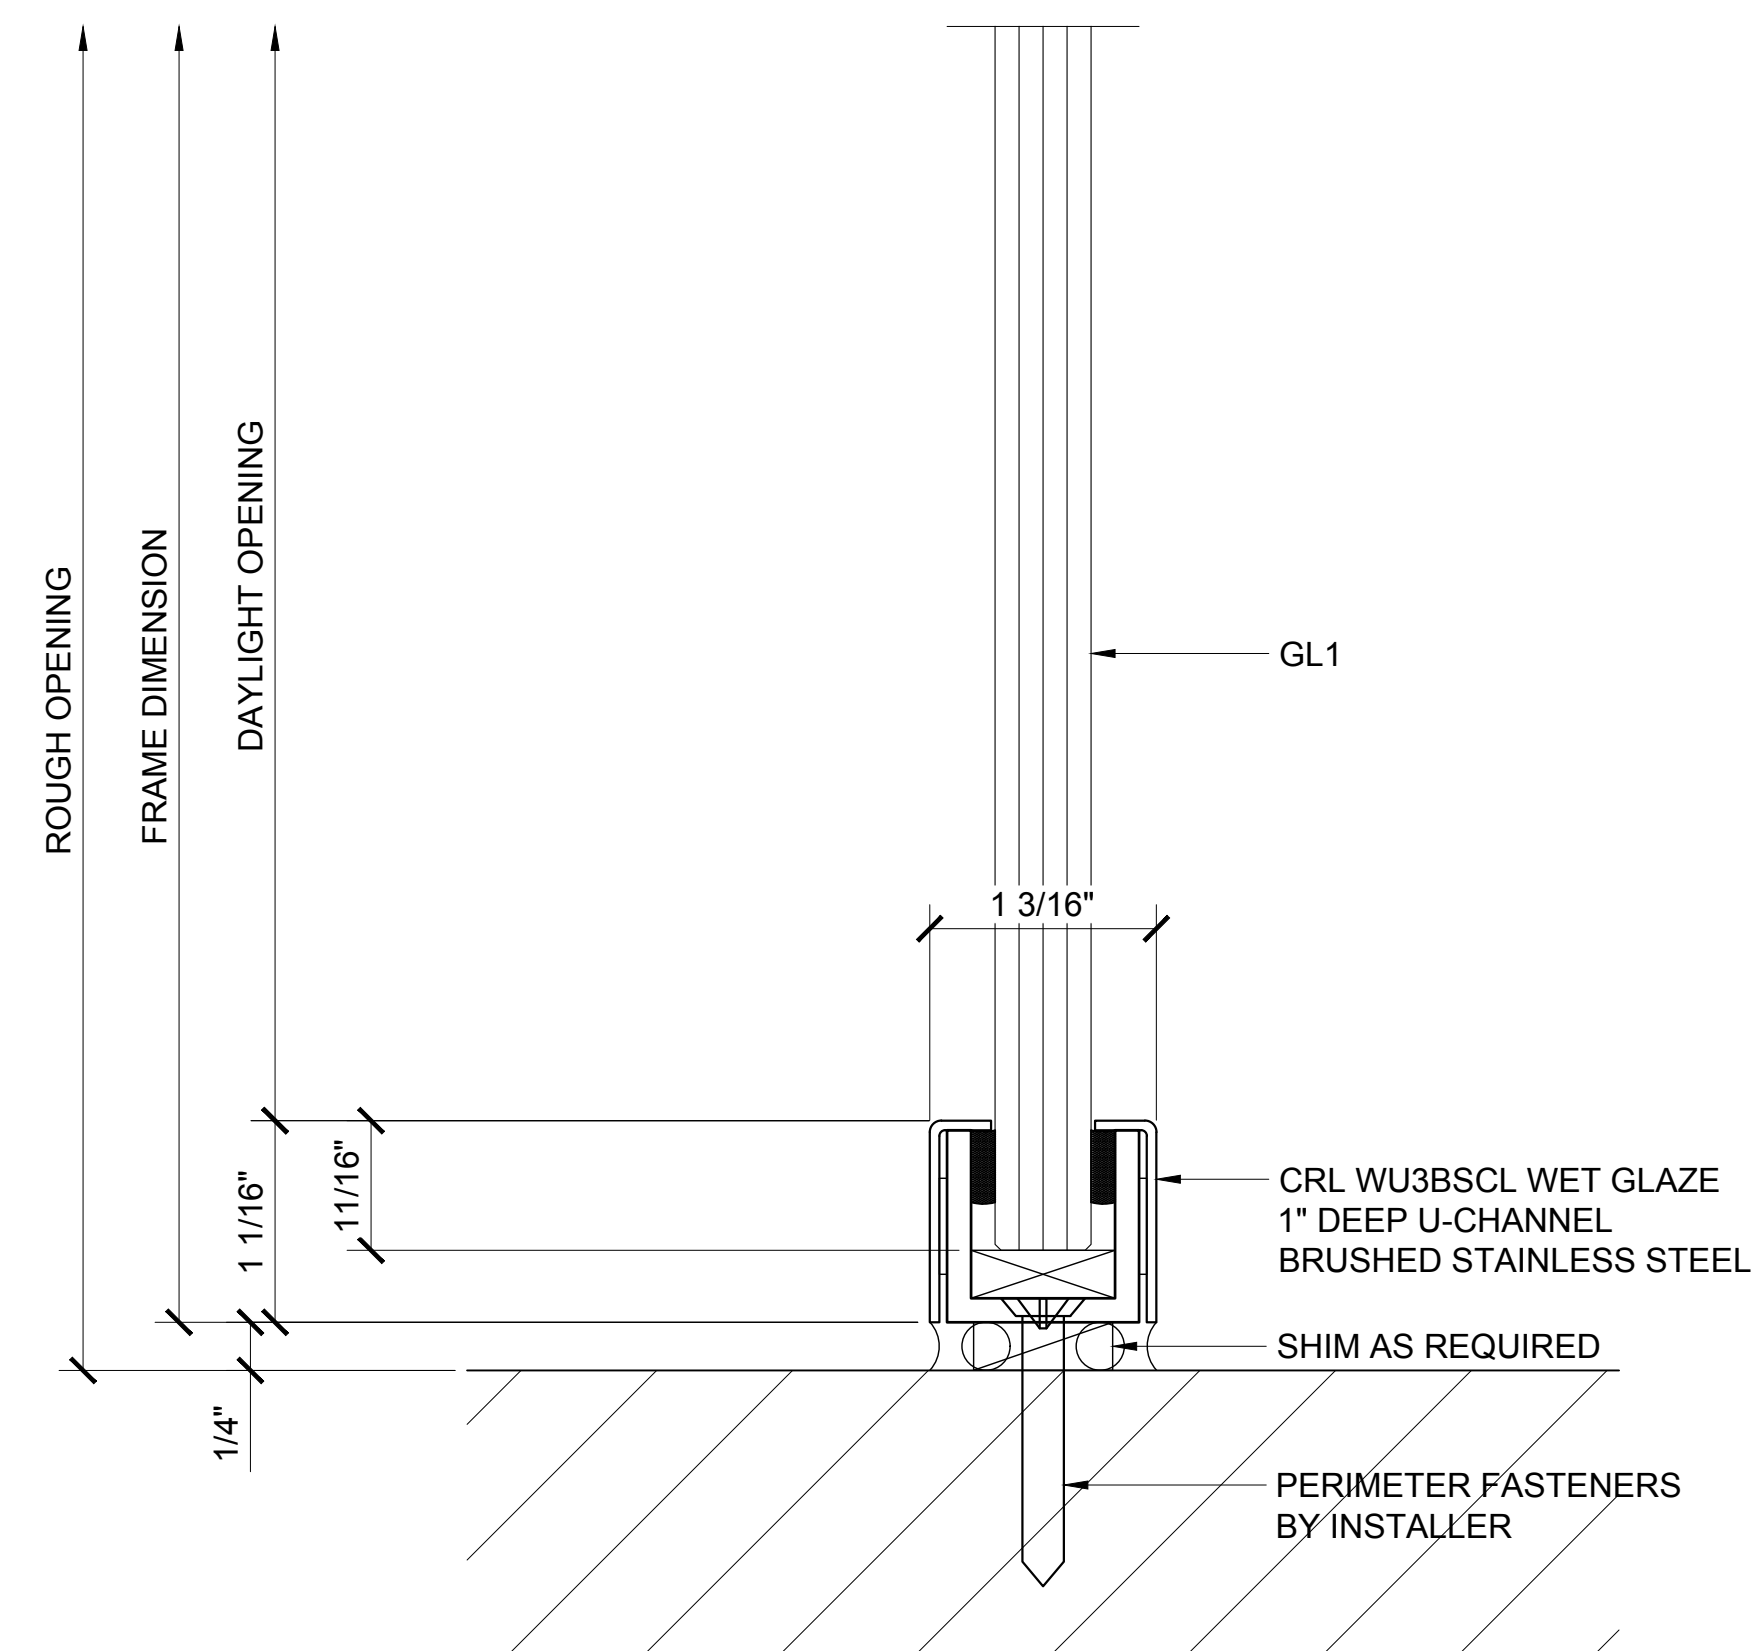

⑤ SIDELITE SILL DETAIL

ARCH REF: 1'-0"=1'-0"

Revisions By:


CRL
ALUMINUM
C.R. LAURENCE CO. ARCHITECTURAL PRODUCTS
2503 E. Vernon Avenue, Los Angeles, CA 90058-1897
PH (800) 421-6144 FX (800) 587-7301 www.crlaurence.com

Discription:
1202 SERIES SWINGING
GLASS DOOR SYSTEM

Drawn By: AAD
Date: 10/16/15
Scale: AS NOTED
File Name:
1202 Series Swinging Glass Door System.dwg


Sheet

2.18

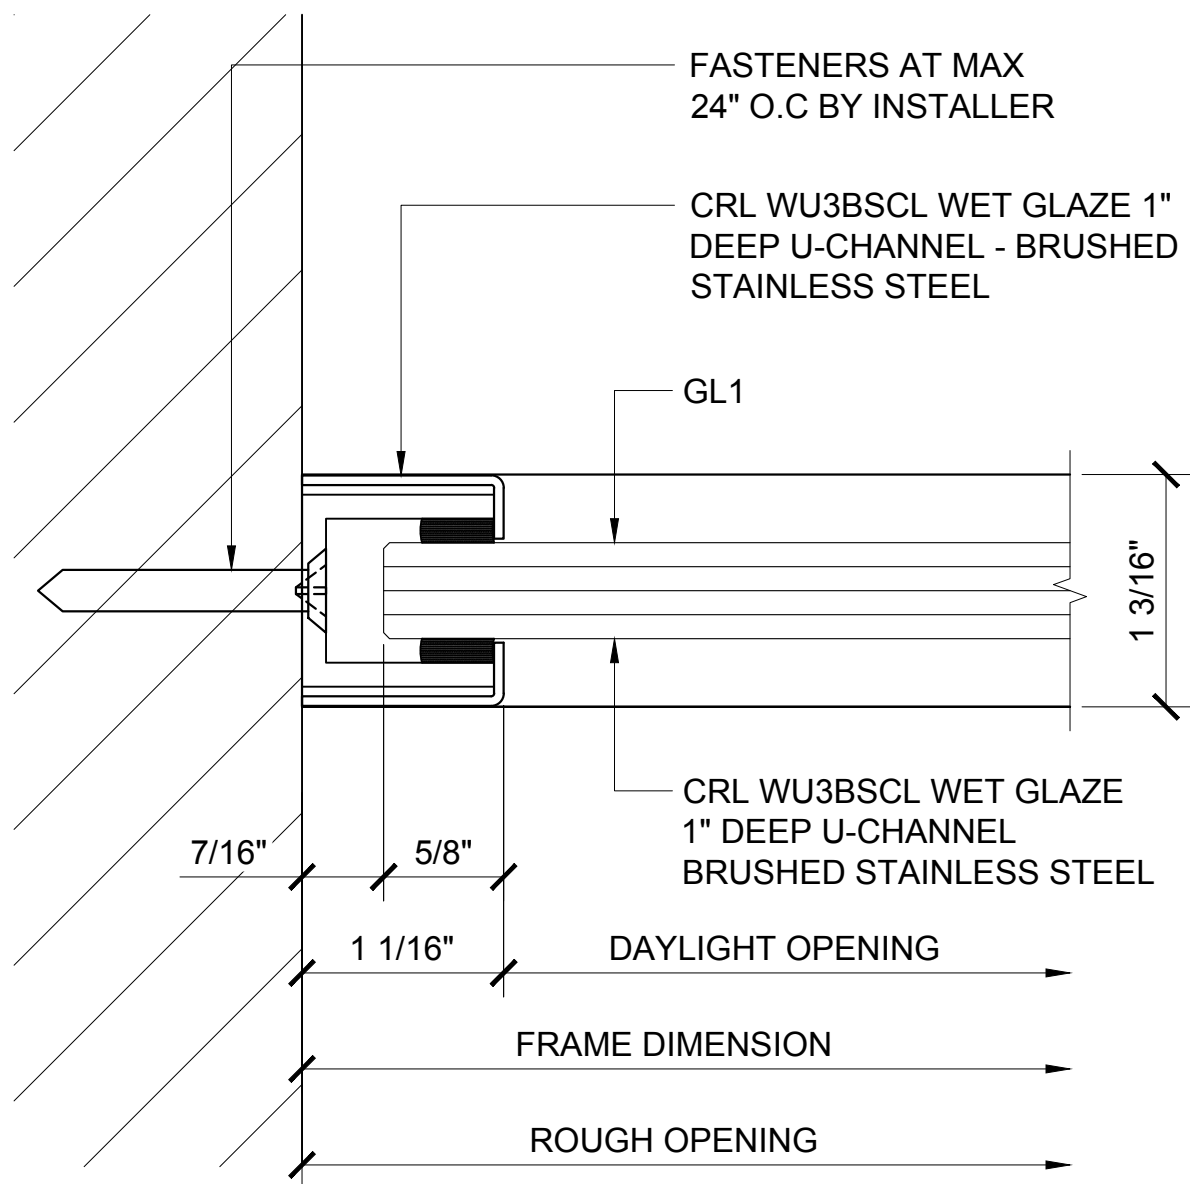


① WALL JAMB DETAIL

ARCH REF: 1'-0"=1'-0"

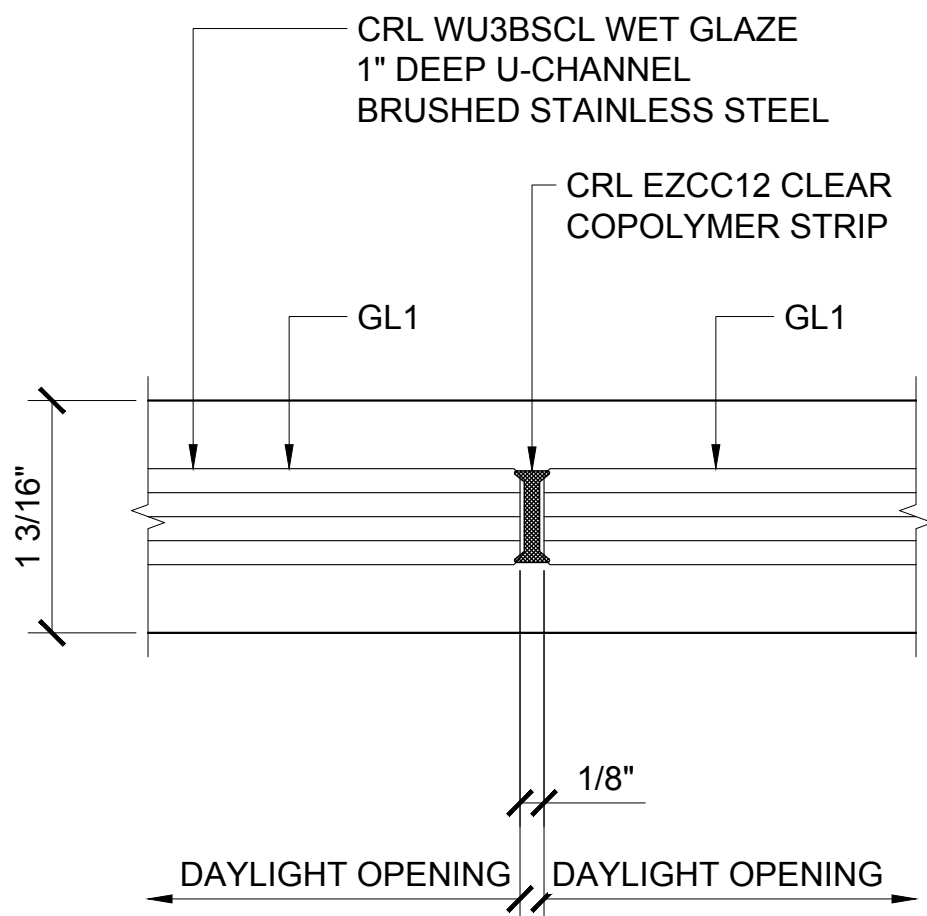


② GLASS JOINT

ARCH REF: 1'-0"=1'-0"

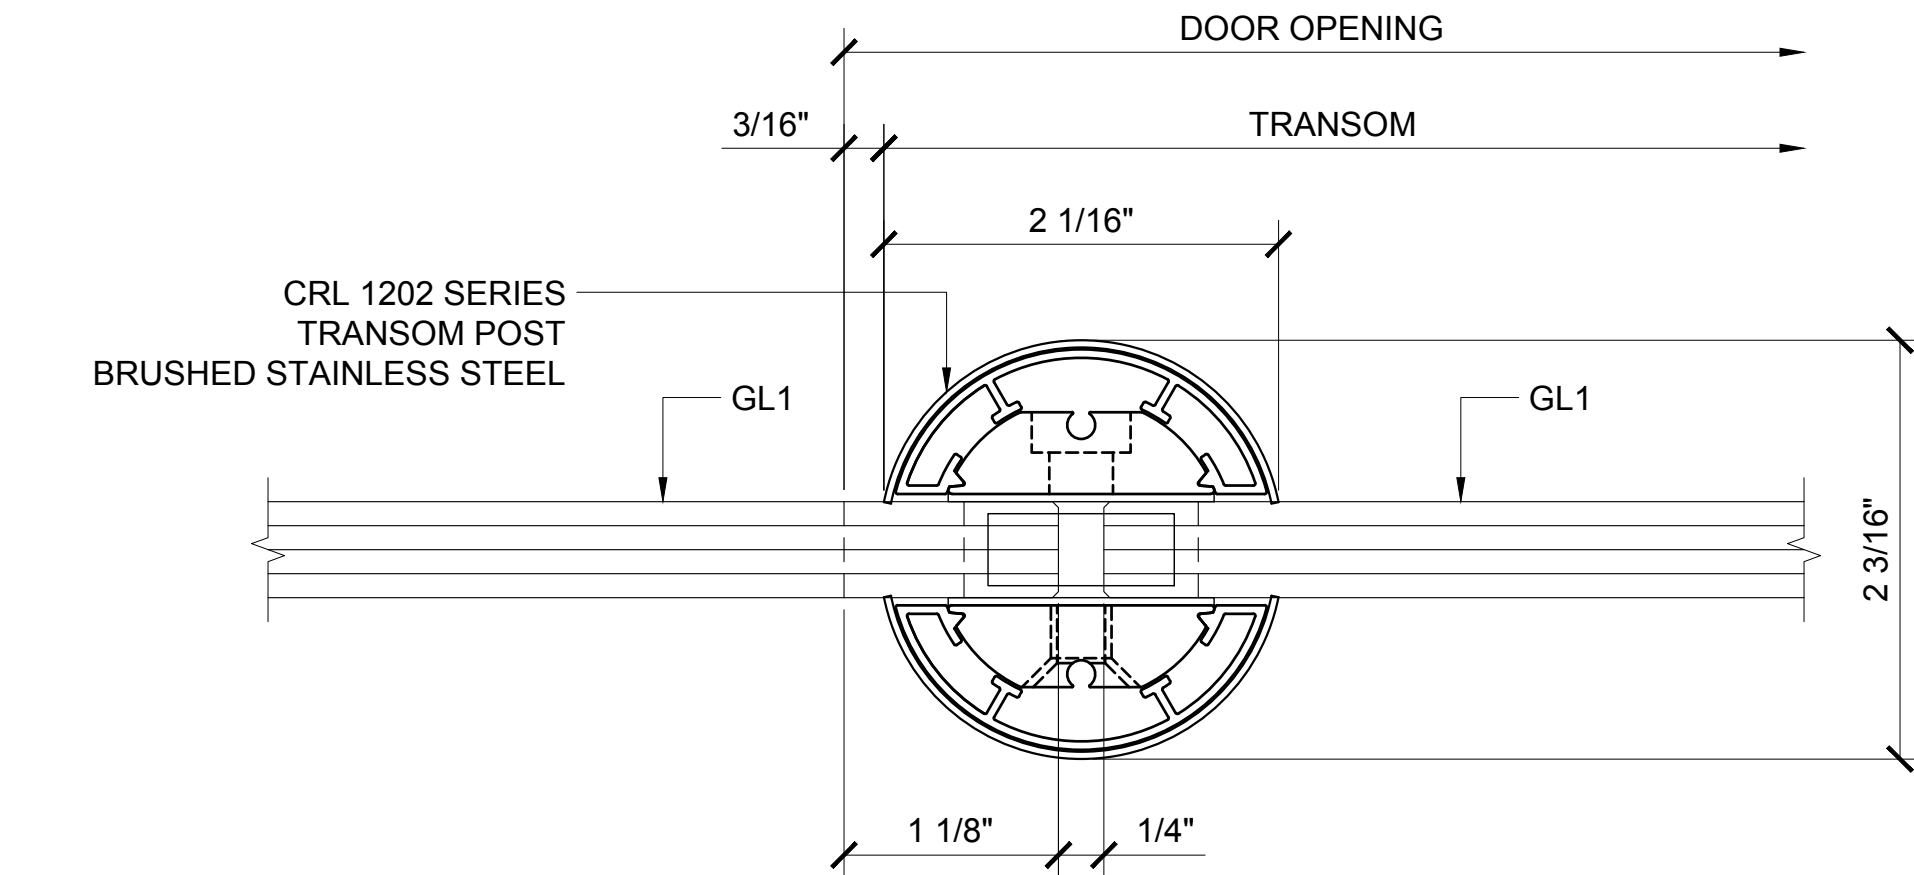


⑤ TRANSOM POST SECTION DETAIL

ARCH REF: 1'-0"=1'-0"

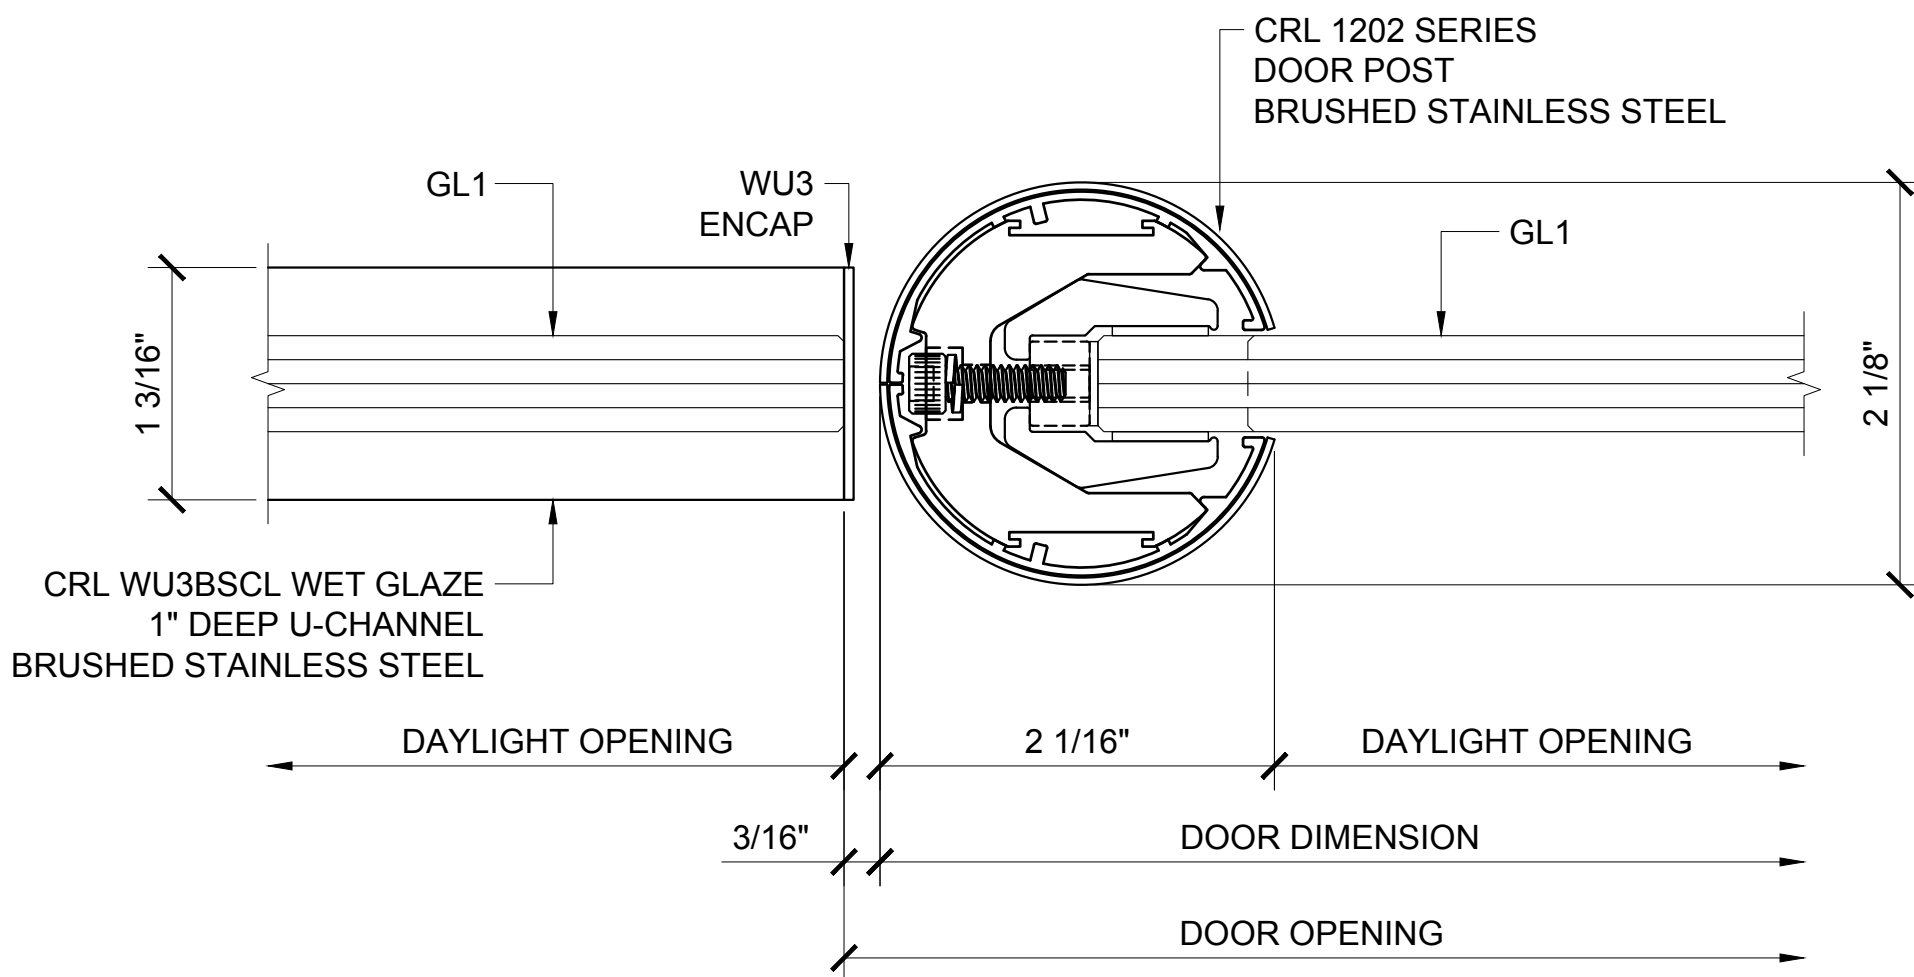

③ DOOR PIVOT POST SECTION DETAIL

ARCH REF: 1'-0"=1'-0"

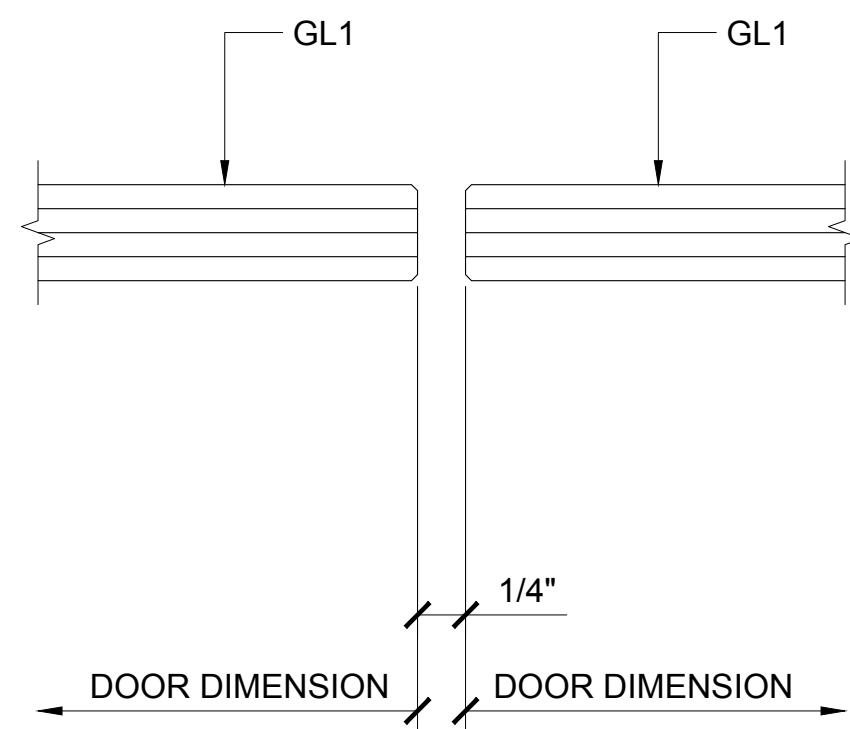


④ MEETING STILES

ARCH REF: 1'-0"=1'-0"




1202 SERIES SWINGING DOUBLE GLASS DOORS - W/ MEDIUM TRANSOM & W/ SIDELITES
19 1/4" MIN TO 23 3/16" MAX HEIGHT

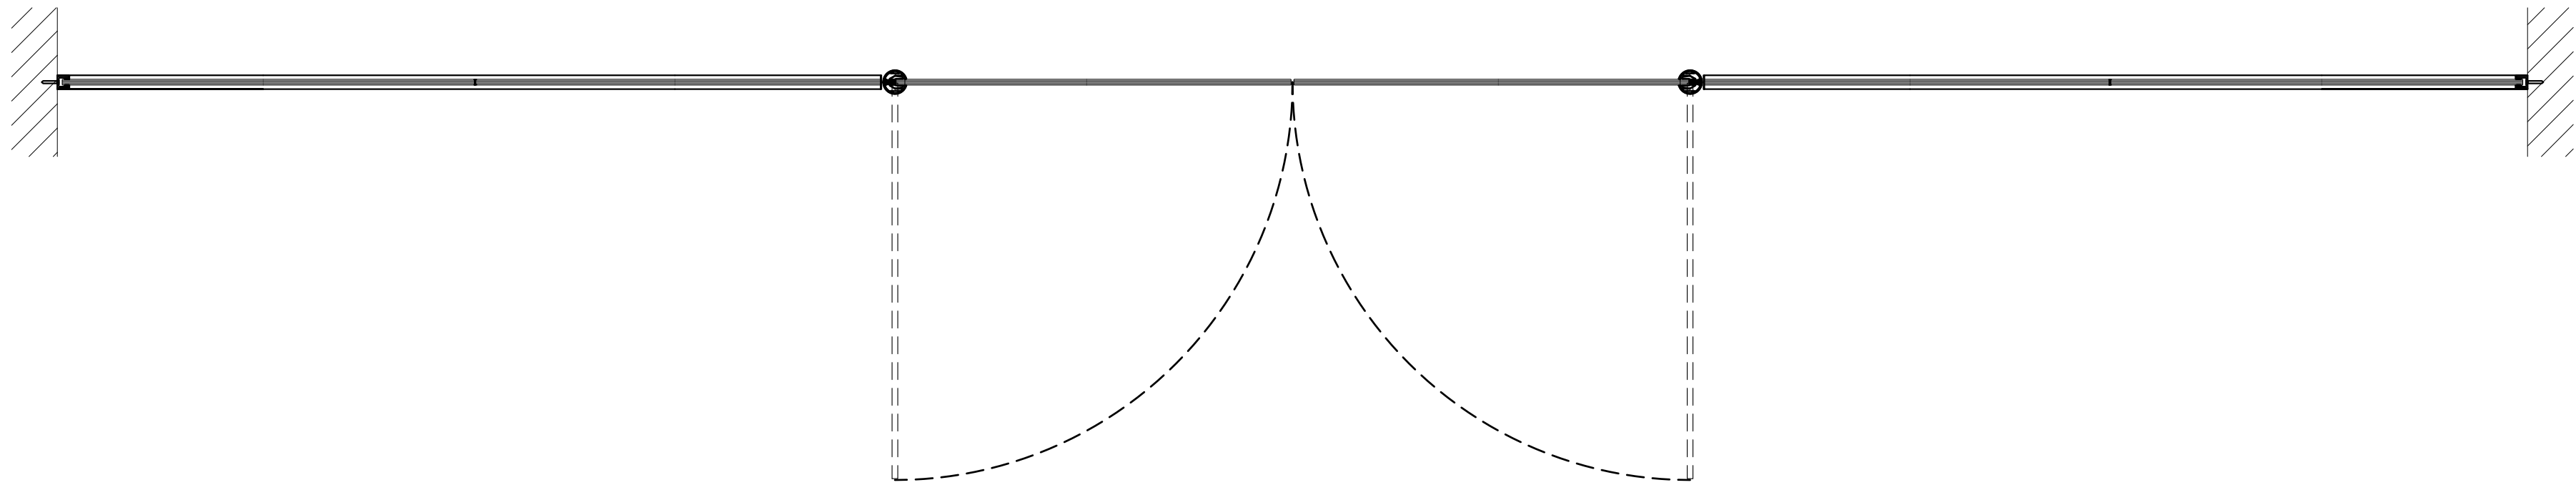


① PLAN

ARCH REF: 1"=1'-0"

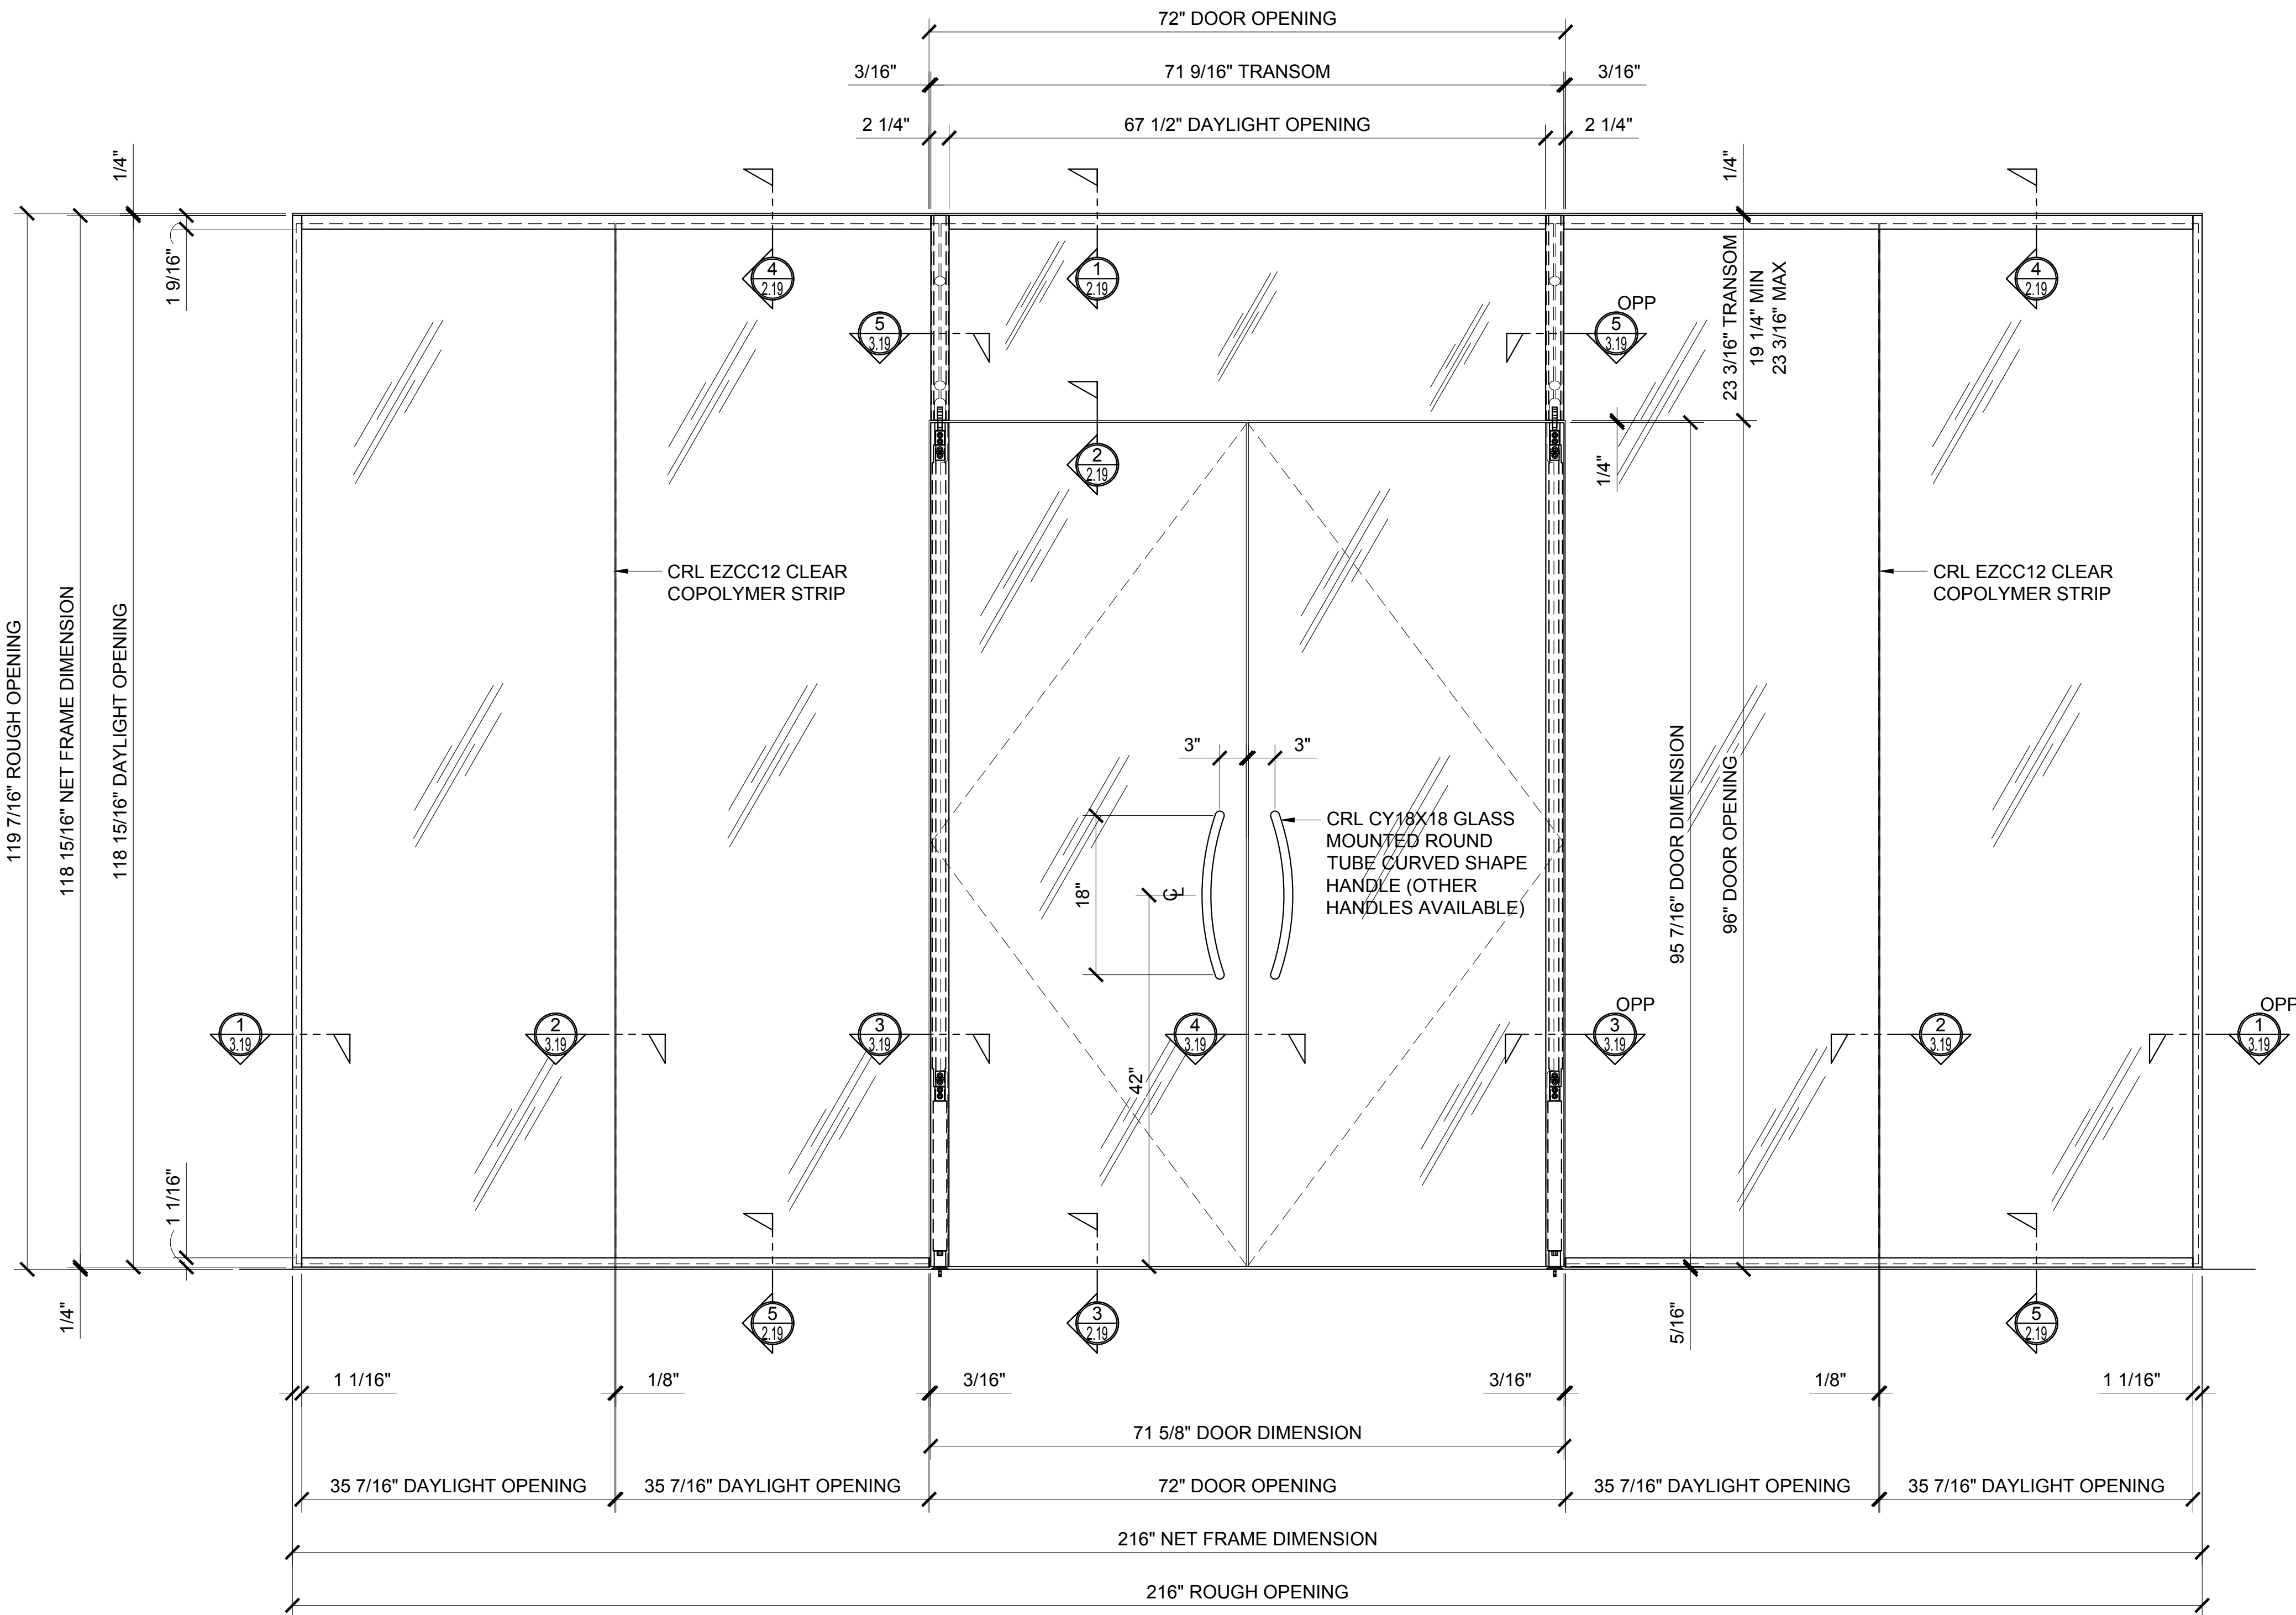


② ELEVATION

ARCH REF: 1"=1'-0"

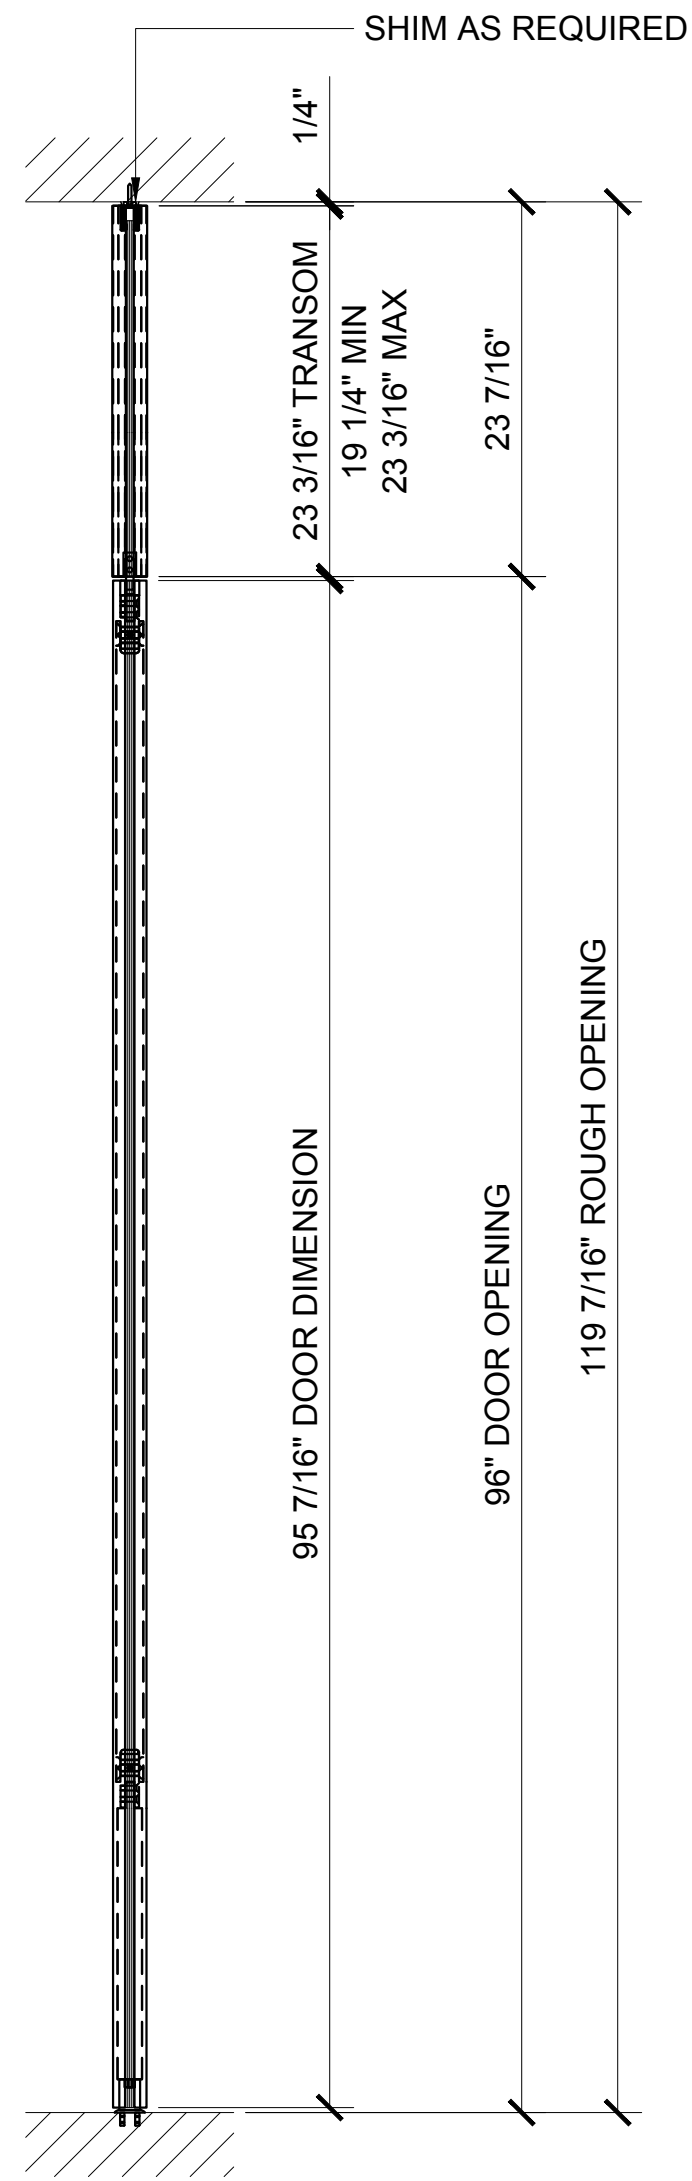

③ DOOR SECTION

ARCH REF: 1"=1'-0"

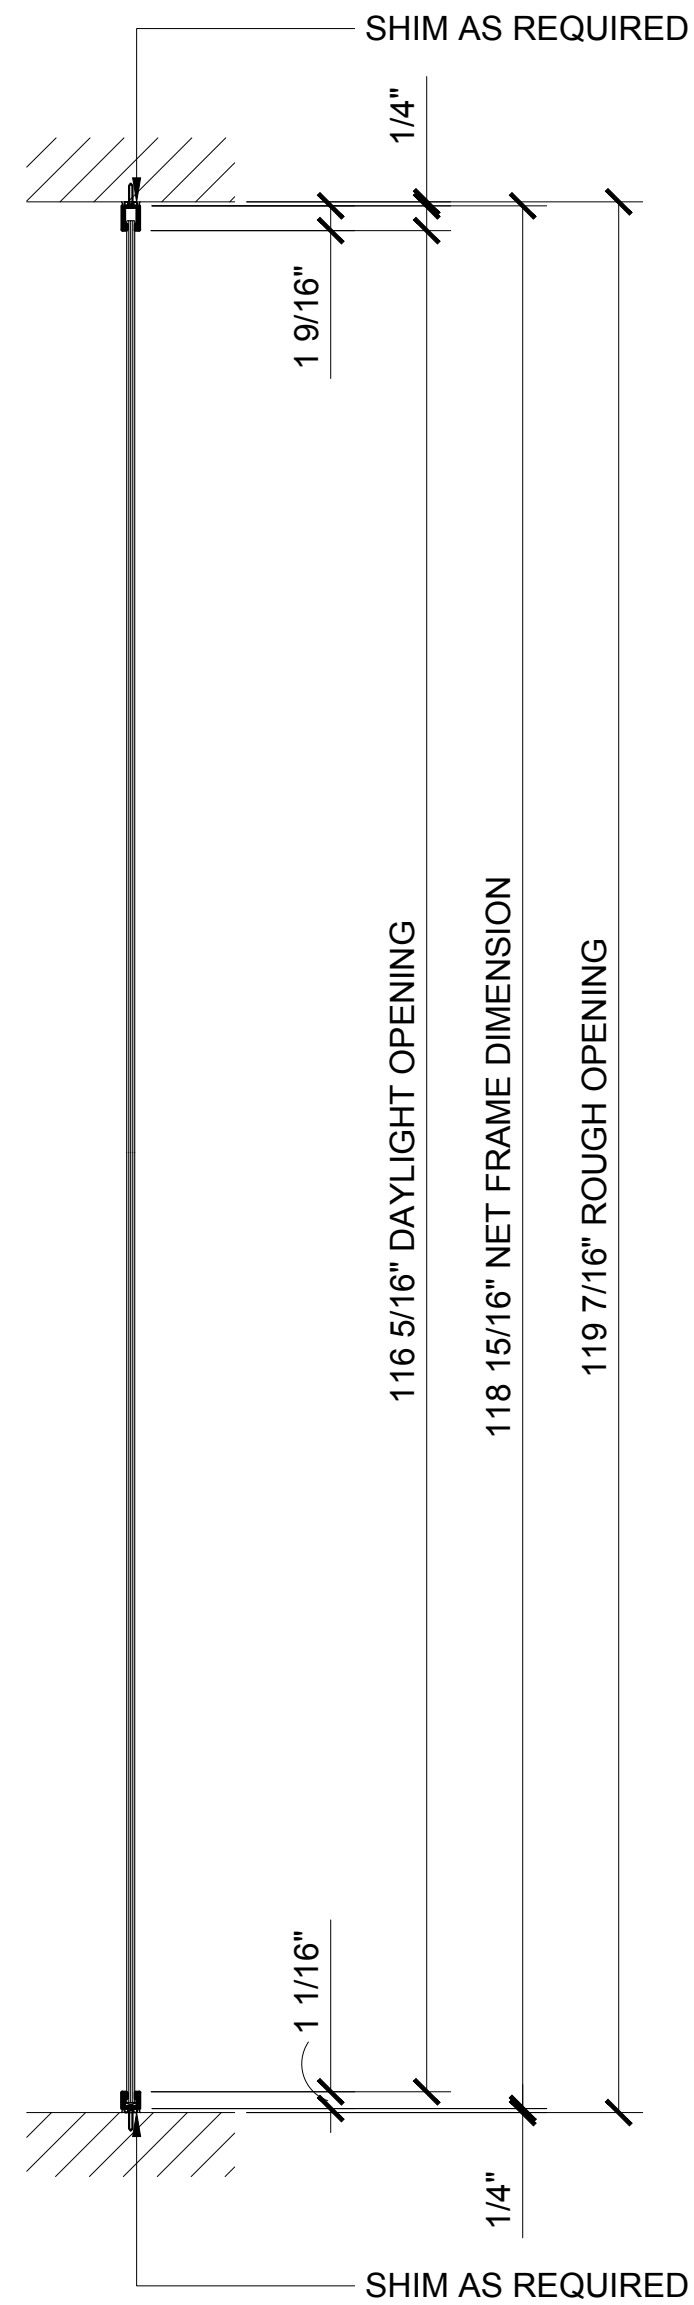

④ SIDELITE SECTION

ARCH REF: 1"=1'-0"

Revisions By:



Discription:

1202 SERIES SWINGING
GLASS DOOR SYSTEM

Drawn By: AAD

Date: 10/16/15


Scale: AS NOTED

File Name:

1202 Series Swinging Glass Door System.dwg


Sheet

1.19

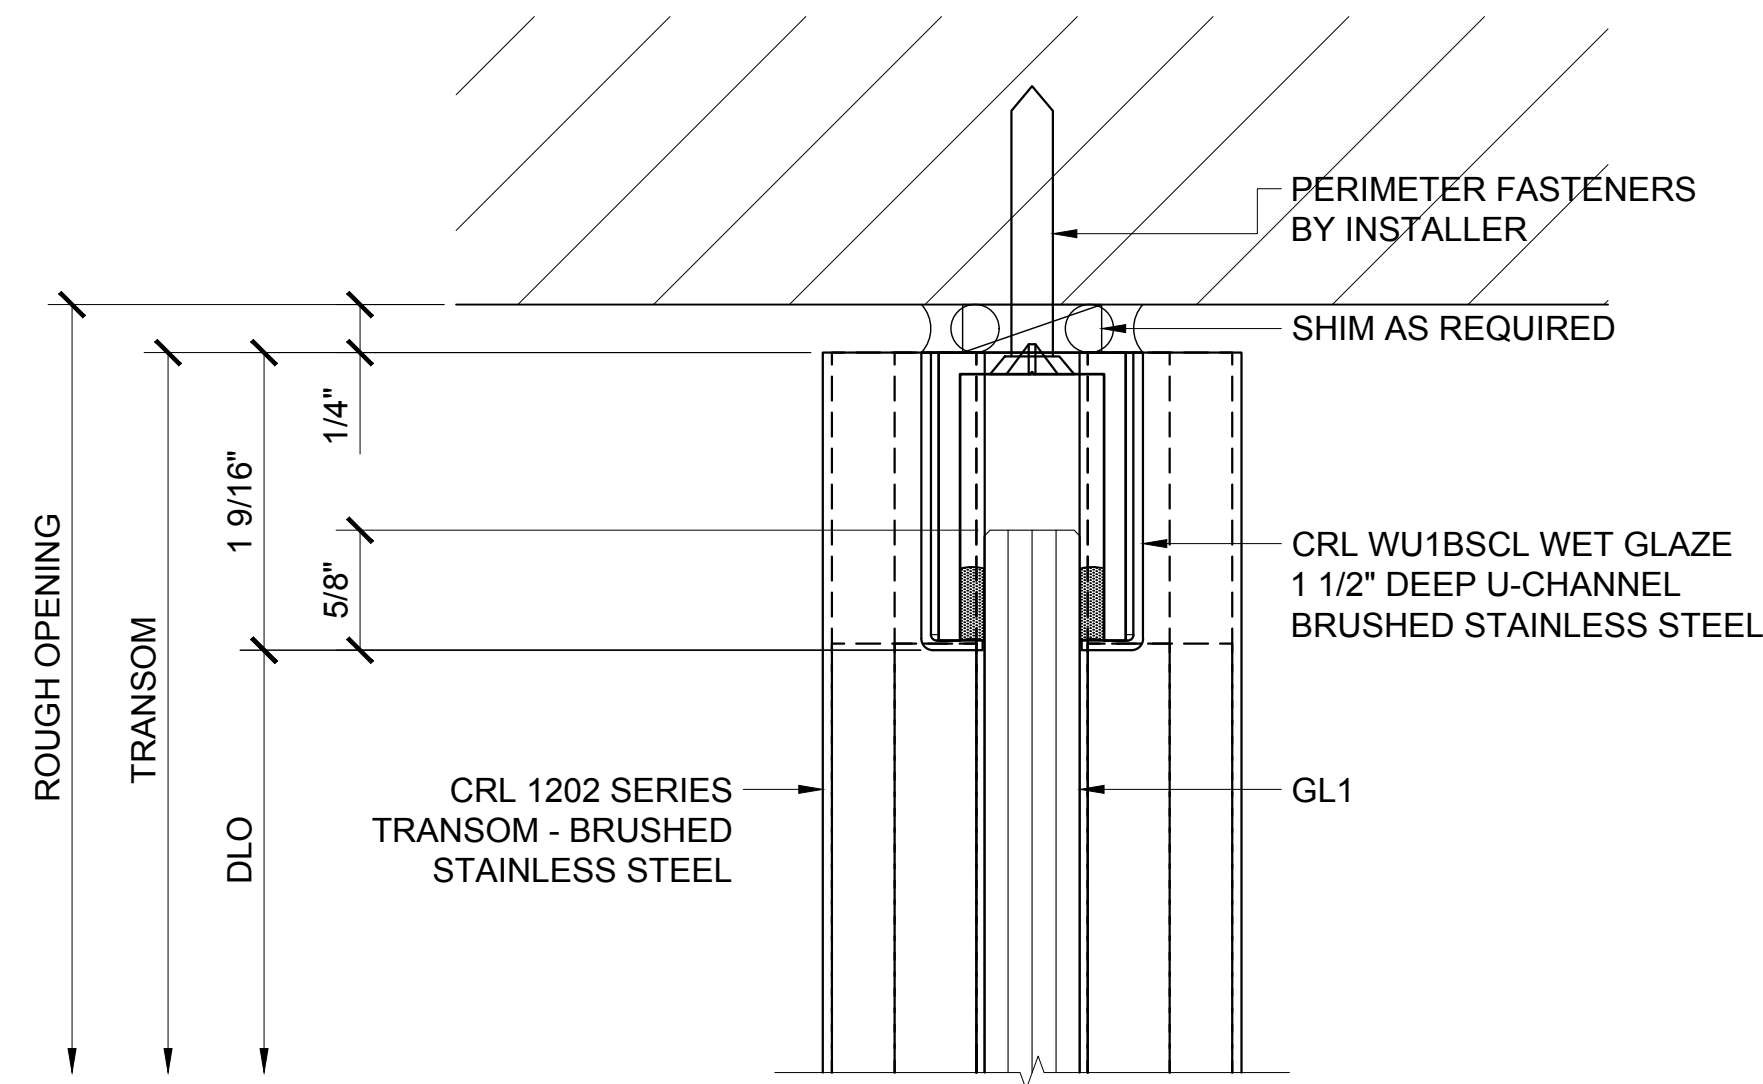


① TRANSOM HEAD DETAIL

ARCH REF: 1'-0"=1'-0"

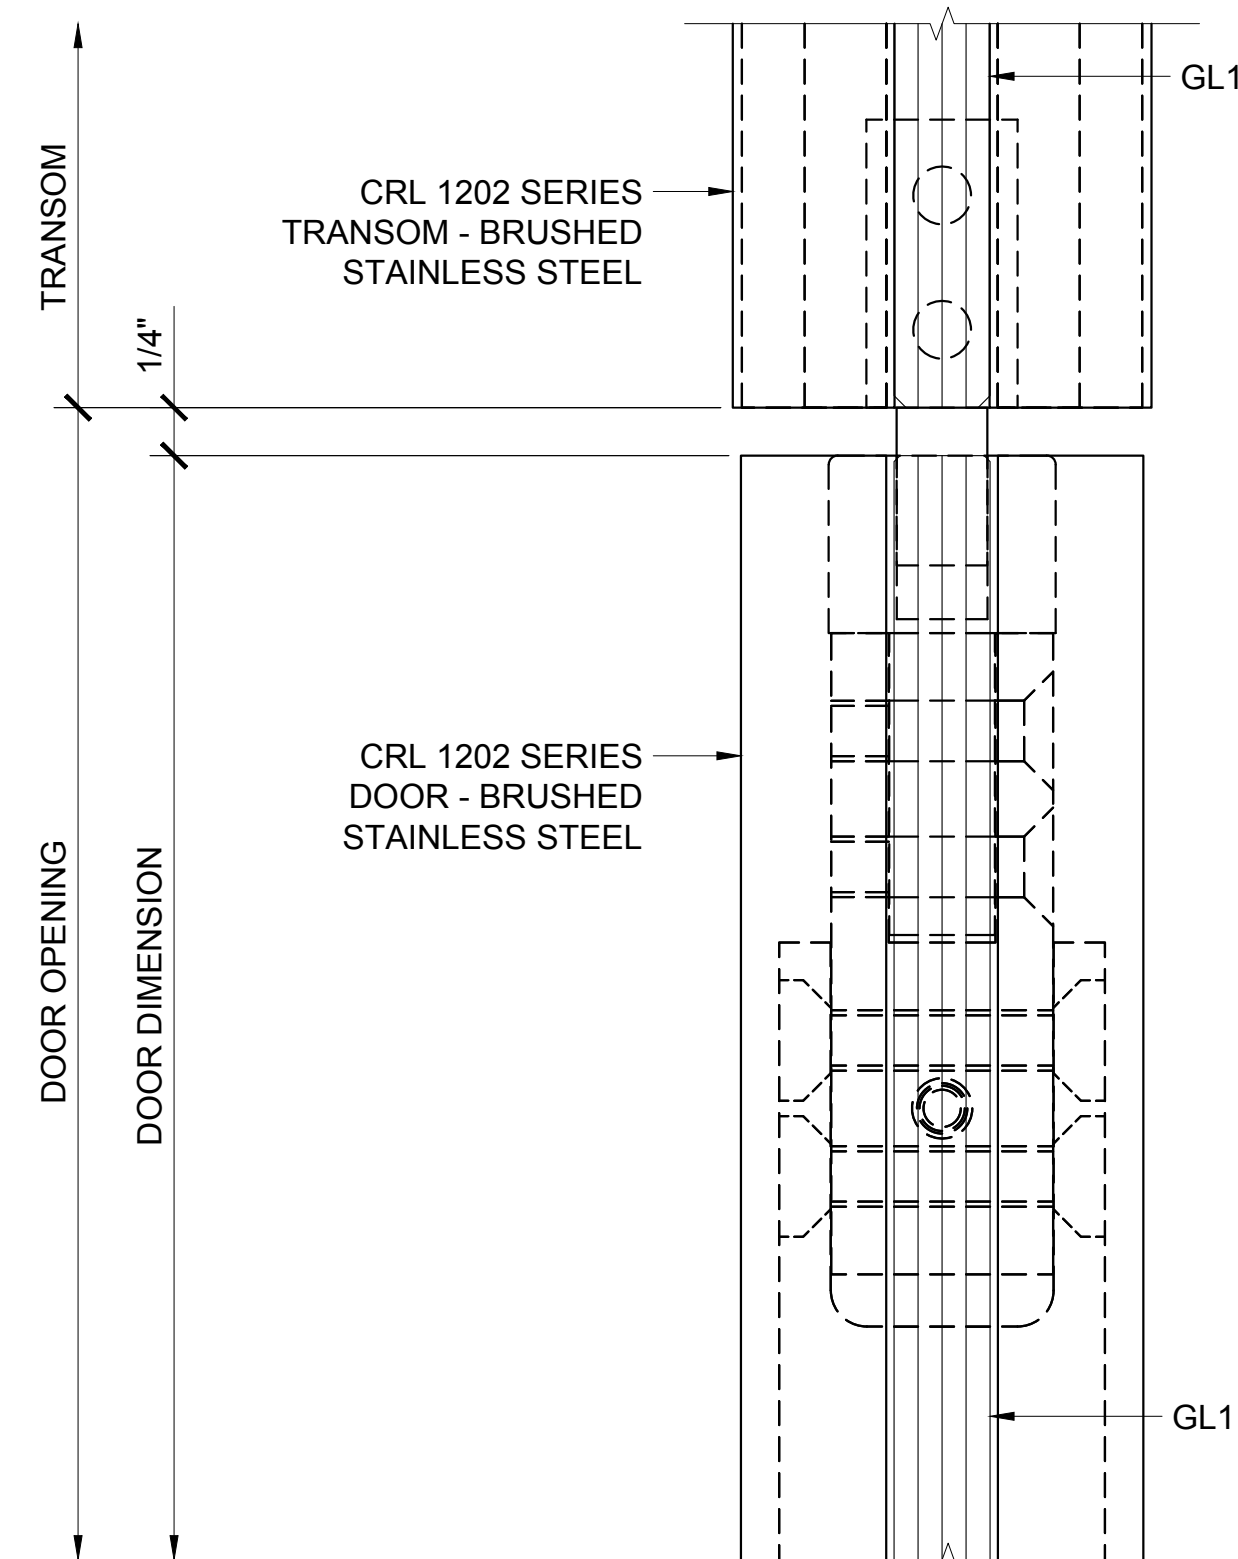


② DOOR HEAD AT TRANSOM DETAIL

ARCH REF: 1'-0"=1'-0"

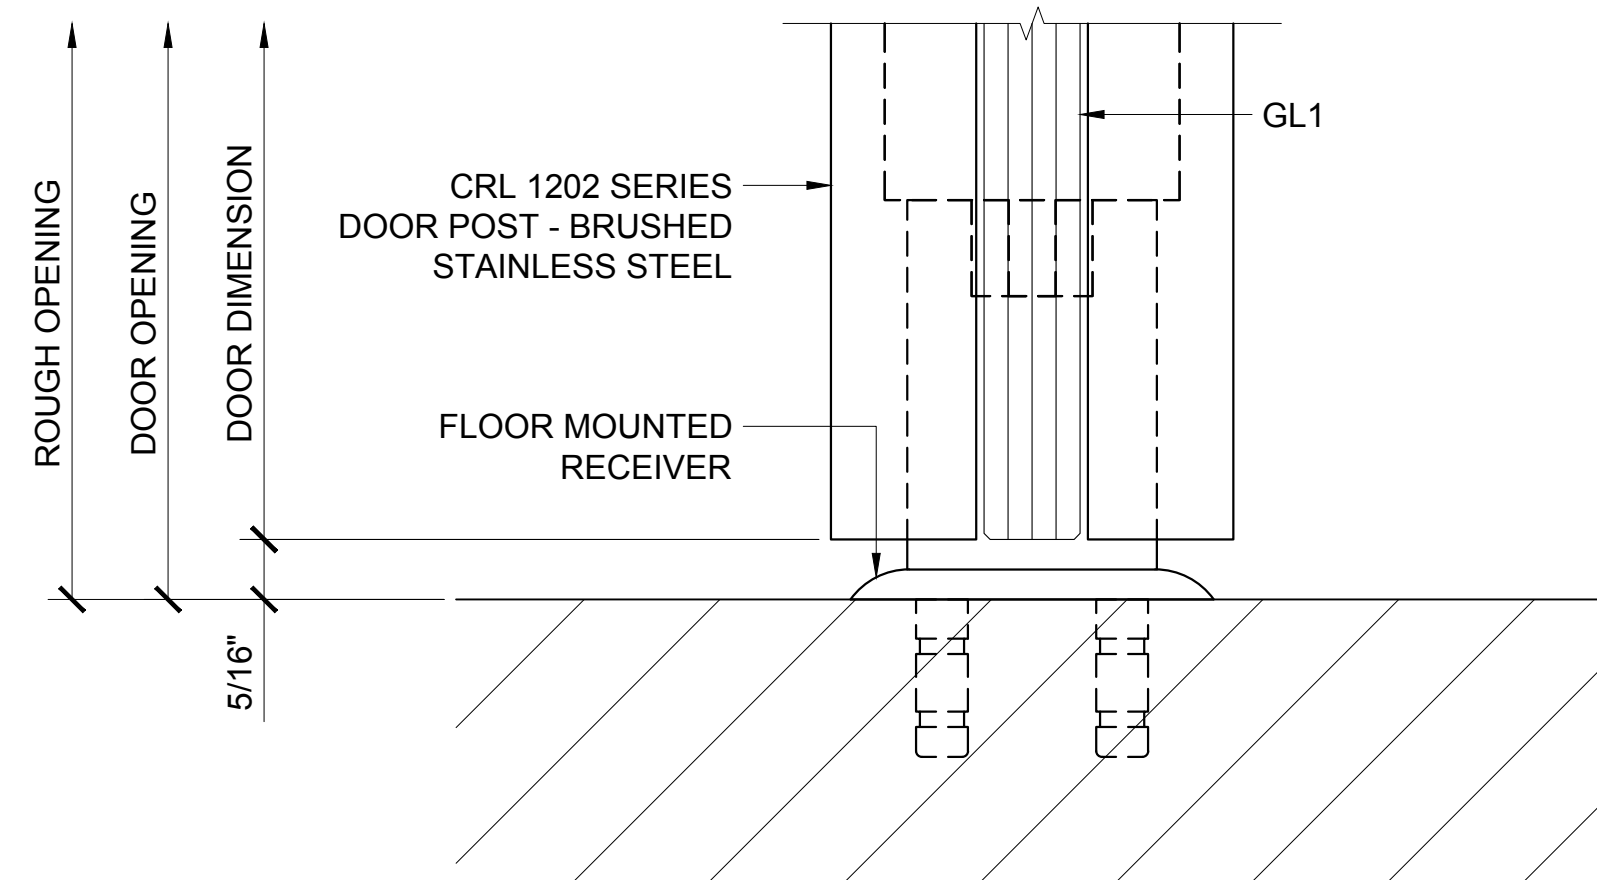


③ DOOR SILL DETAIL

ARCH REF: 1'-0"=1'-0"

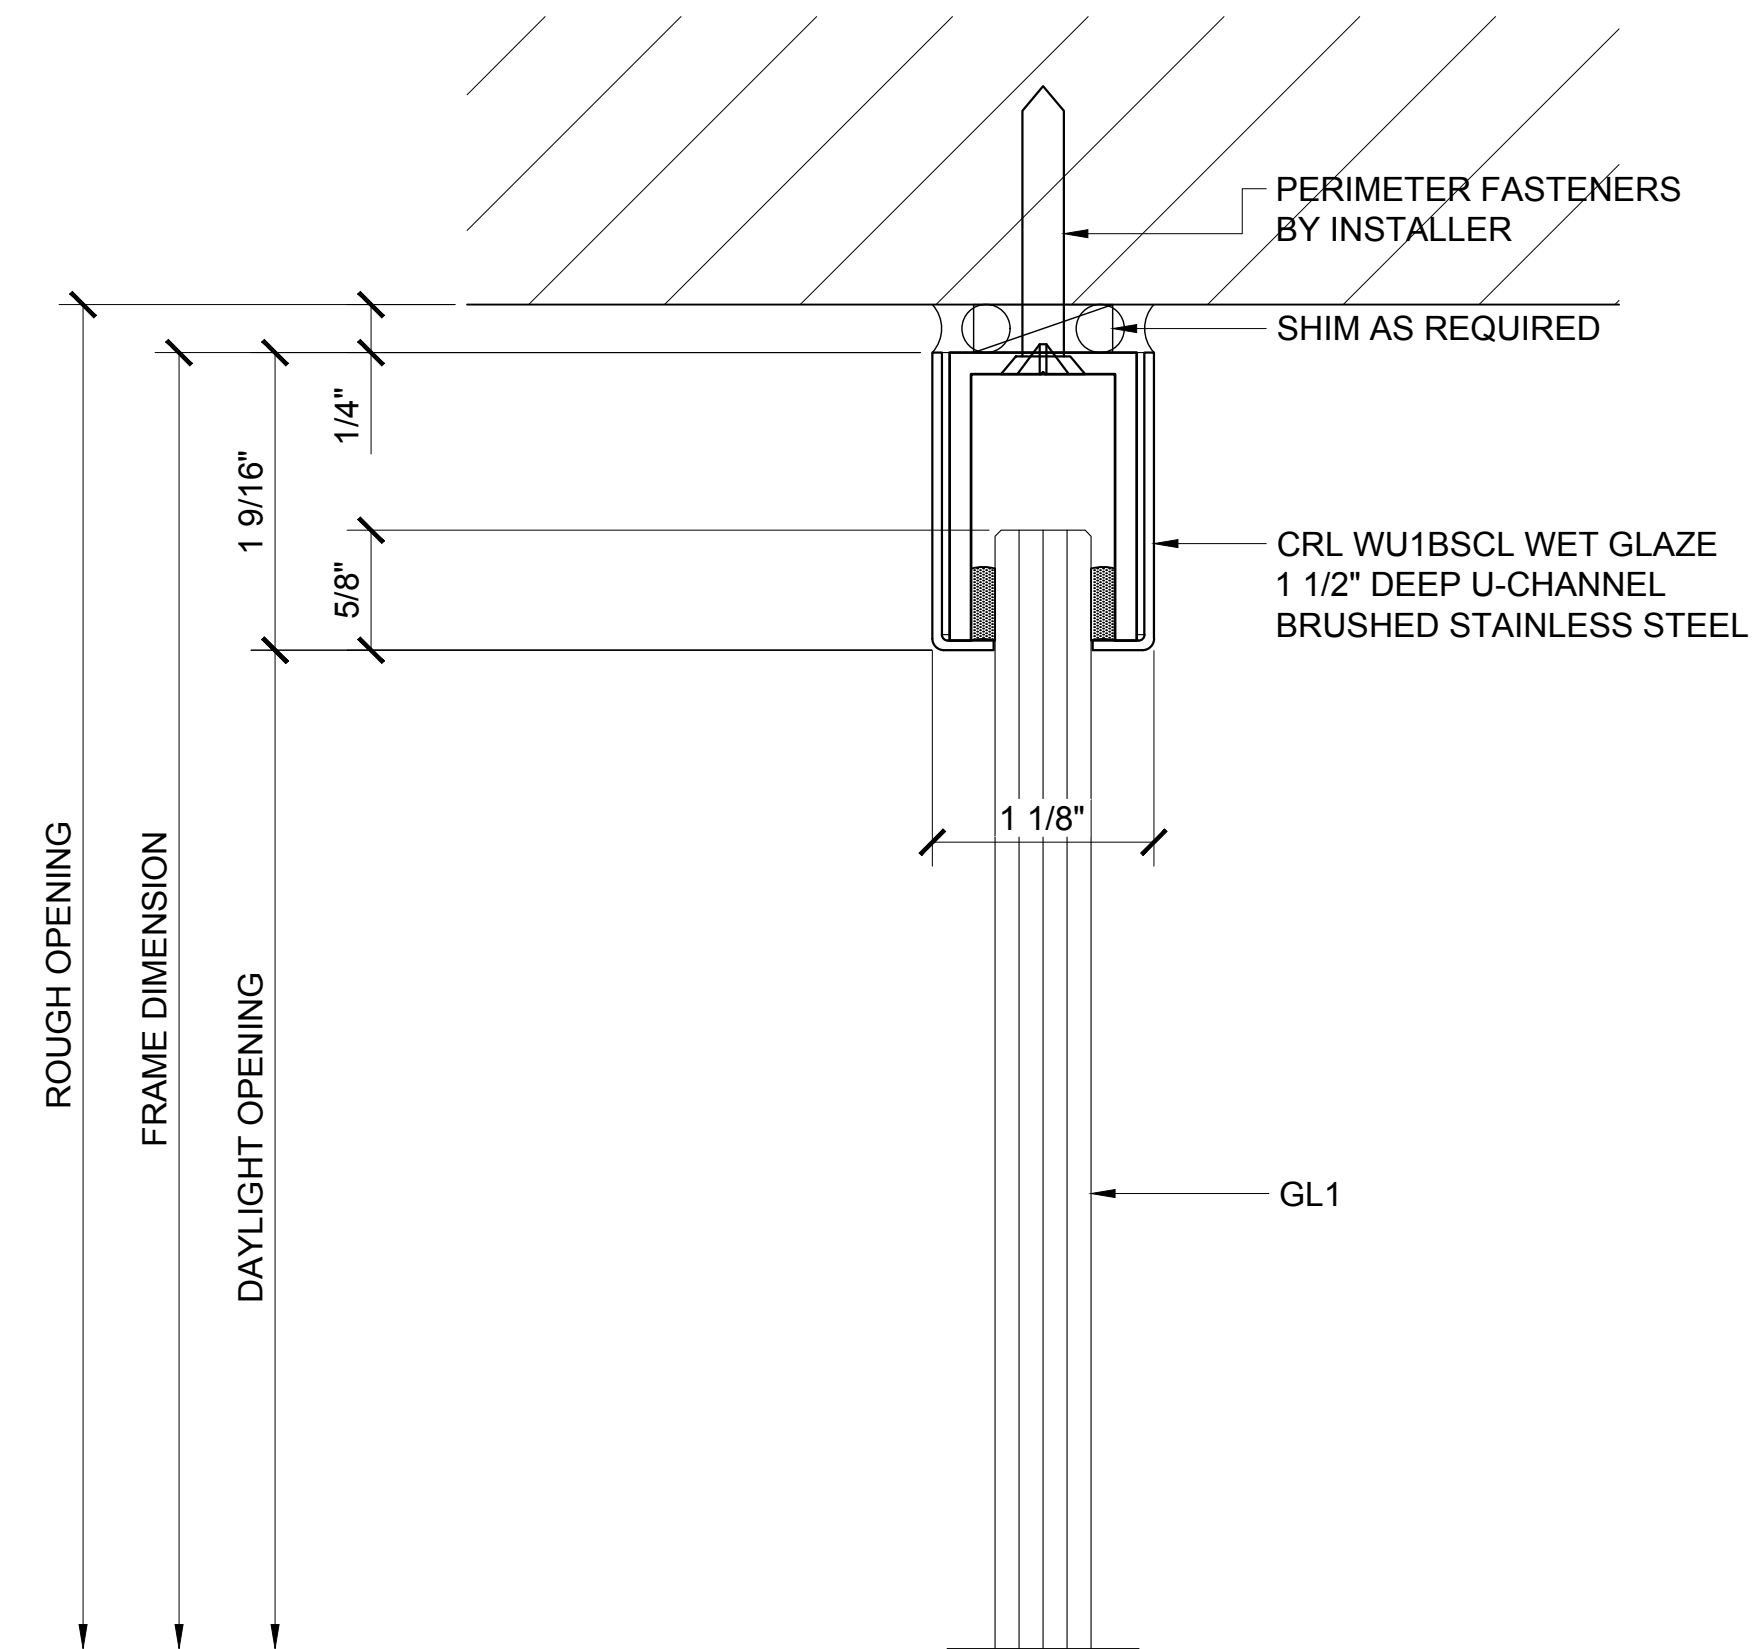

④ SIDELITE HEAD DETAIL

ARCH REF: 1'-0"=1'-0"

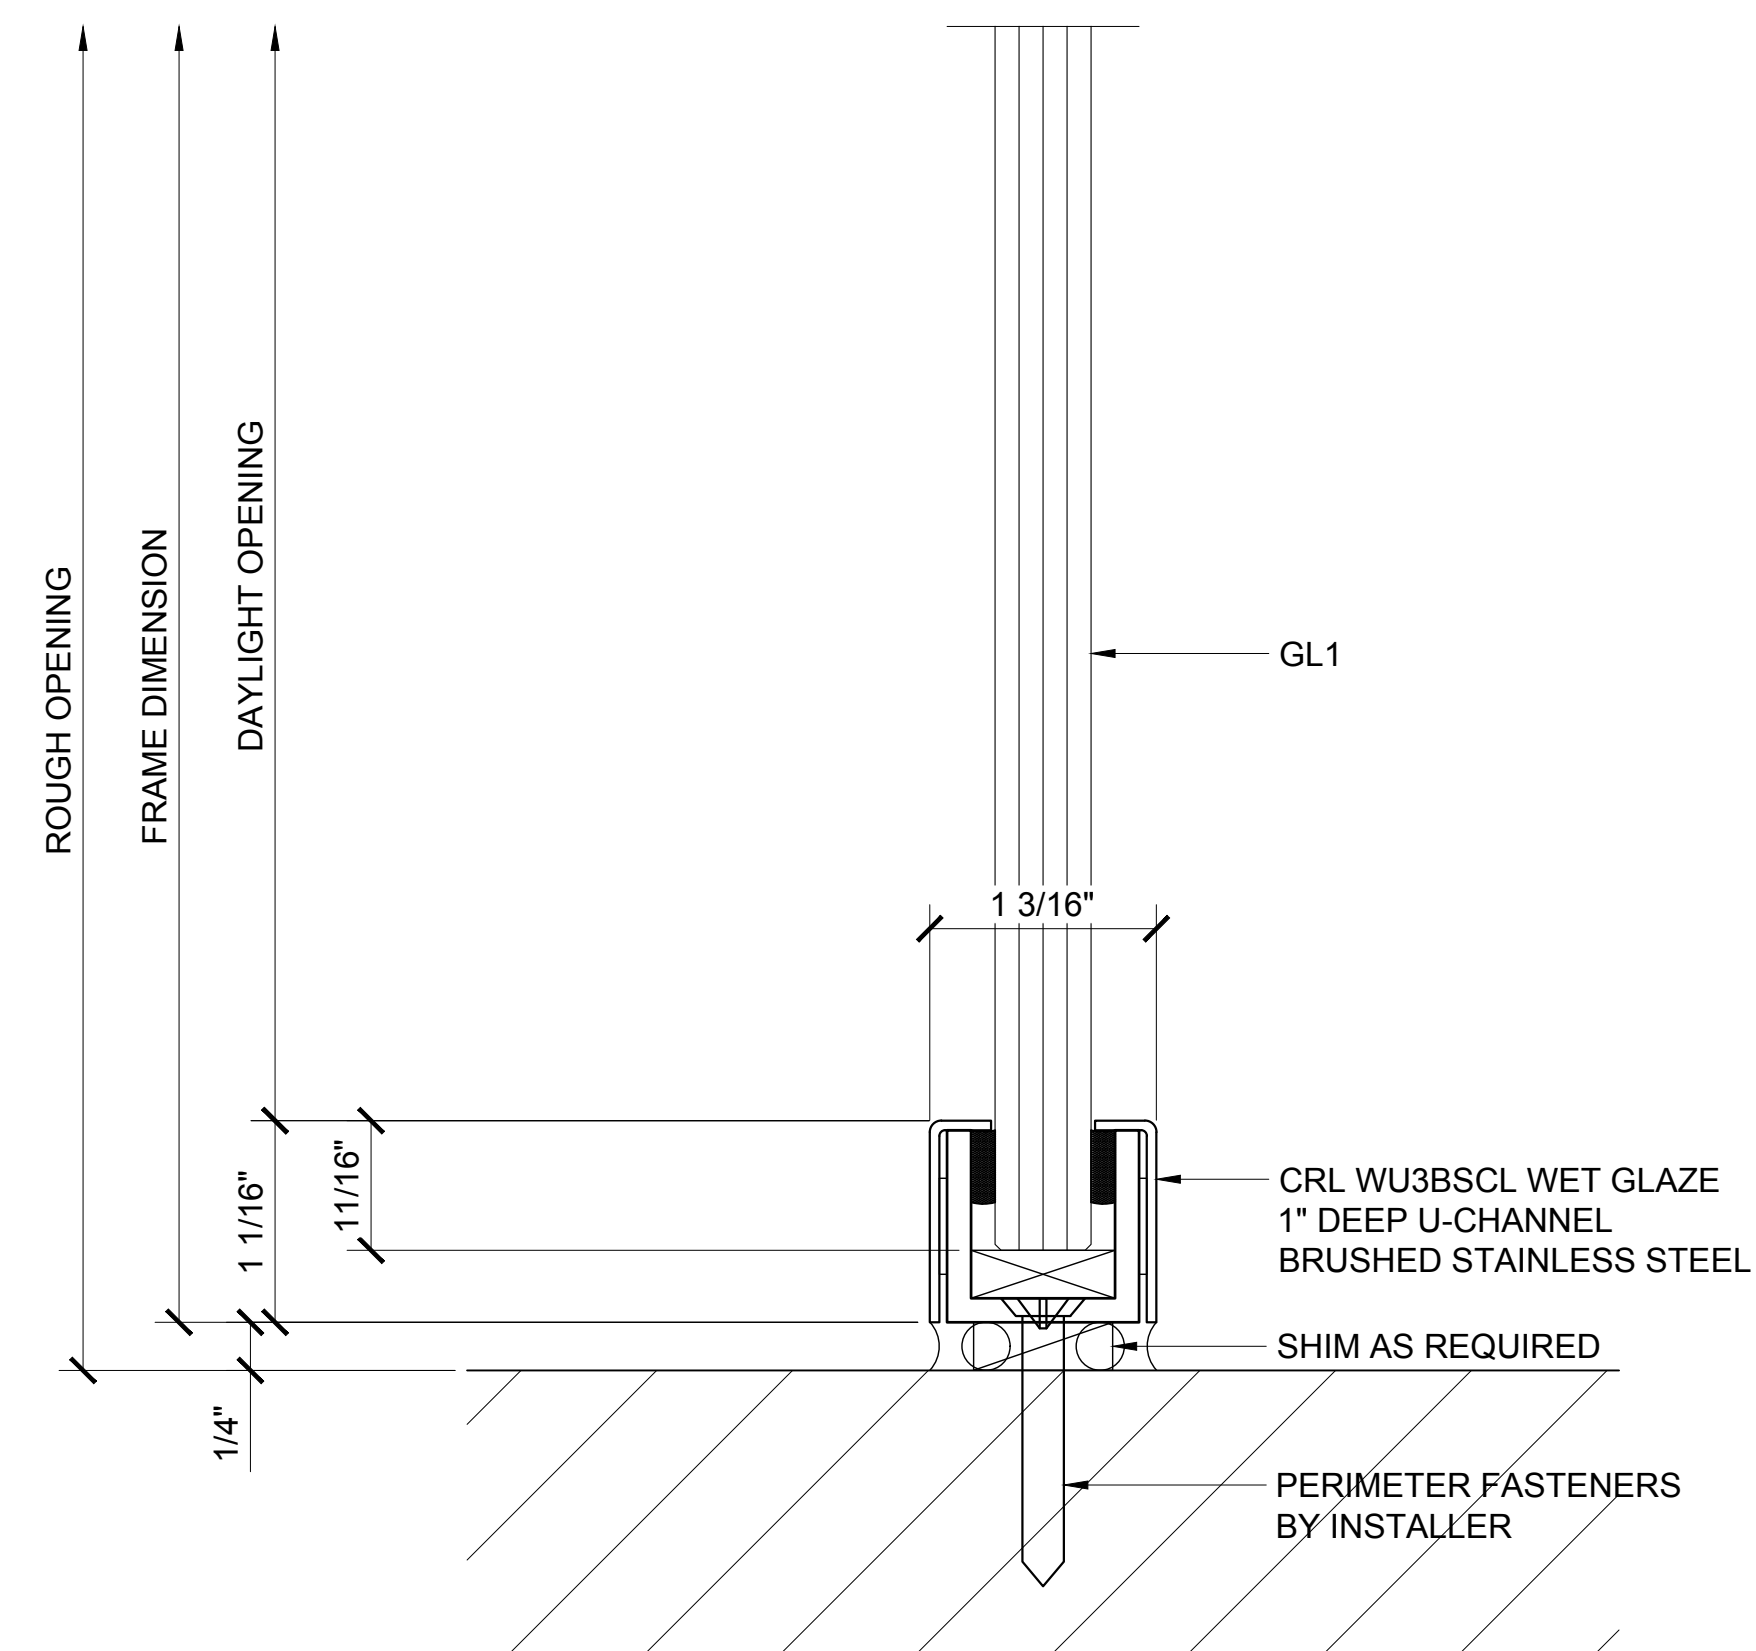

⑤ SIDELITE SILL DETAIL

ARCH REF: 1'-0"=1'-0"

Revisions By:


CRL
ALUMINUM
C.R. LAURENCE CO. ARCHITECTURAL PRODUCTS
2503 E. Vernon Avenue, Los Angeles, CA 90058-1897
PH (800) 421-6144 FX (800) 587-7301 www.crlaurence.com

Discription:
1202 SERIES SWINGING
GLASS DOOR SYSTEM

Drawn By: AAD
Date: 10/16/15
Scale: AS NOTED
File Name:
1202 Series Swinging Glass Door System.dwg


Sheet

2.19

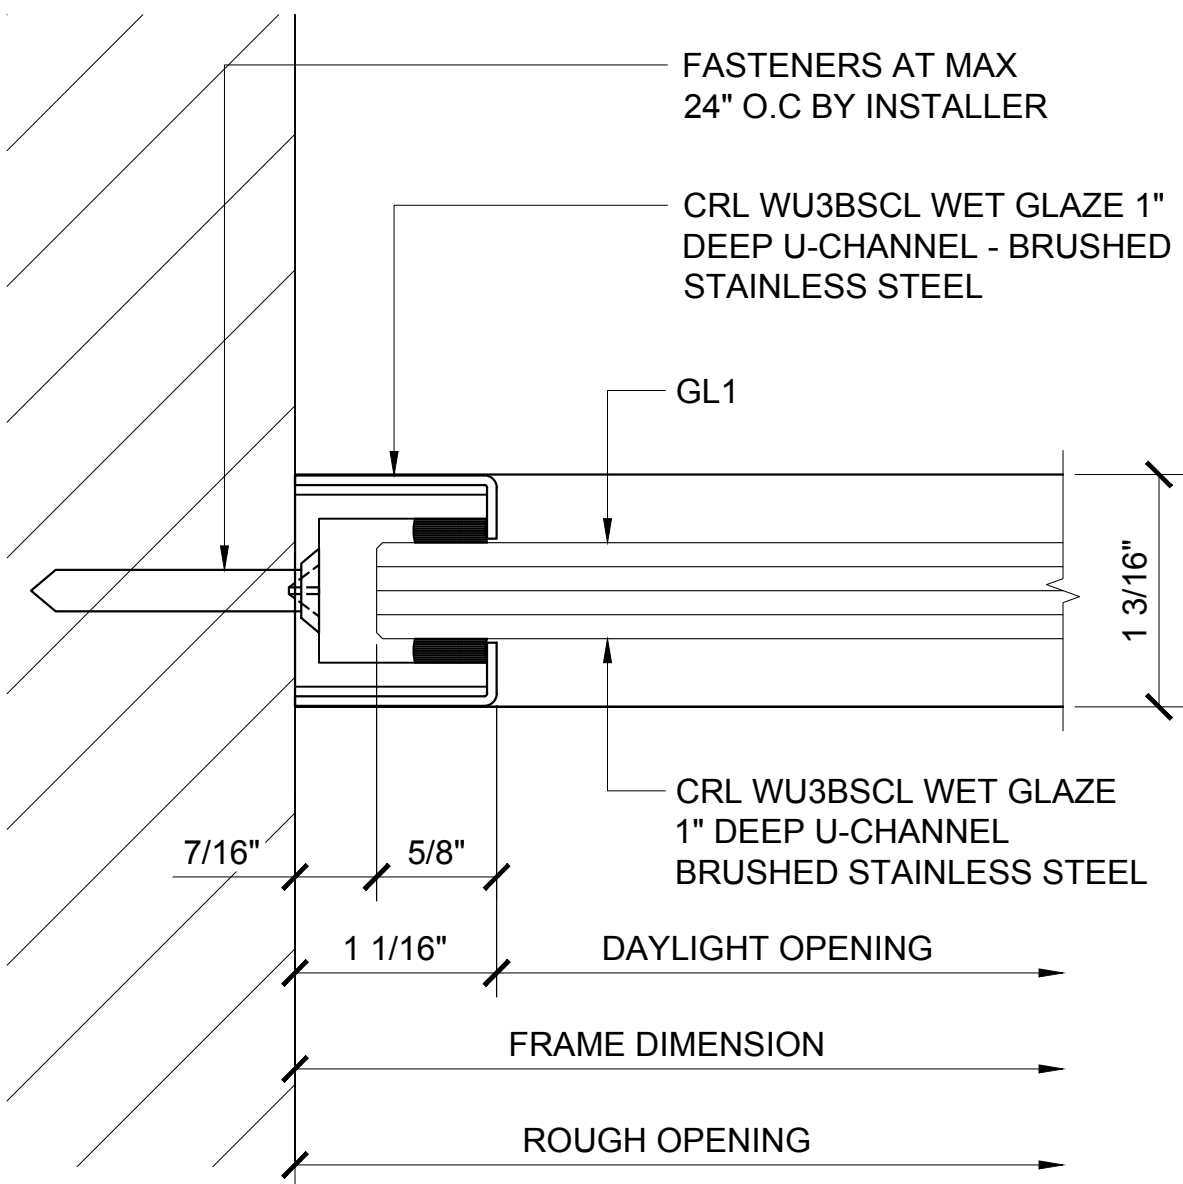


① WALL JAMB DETAIL

ARCH REF: 1'-0"=1'-0"

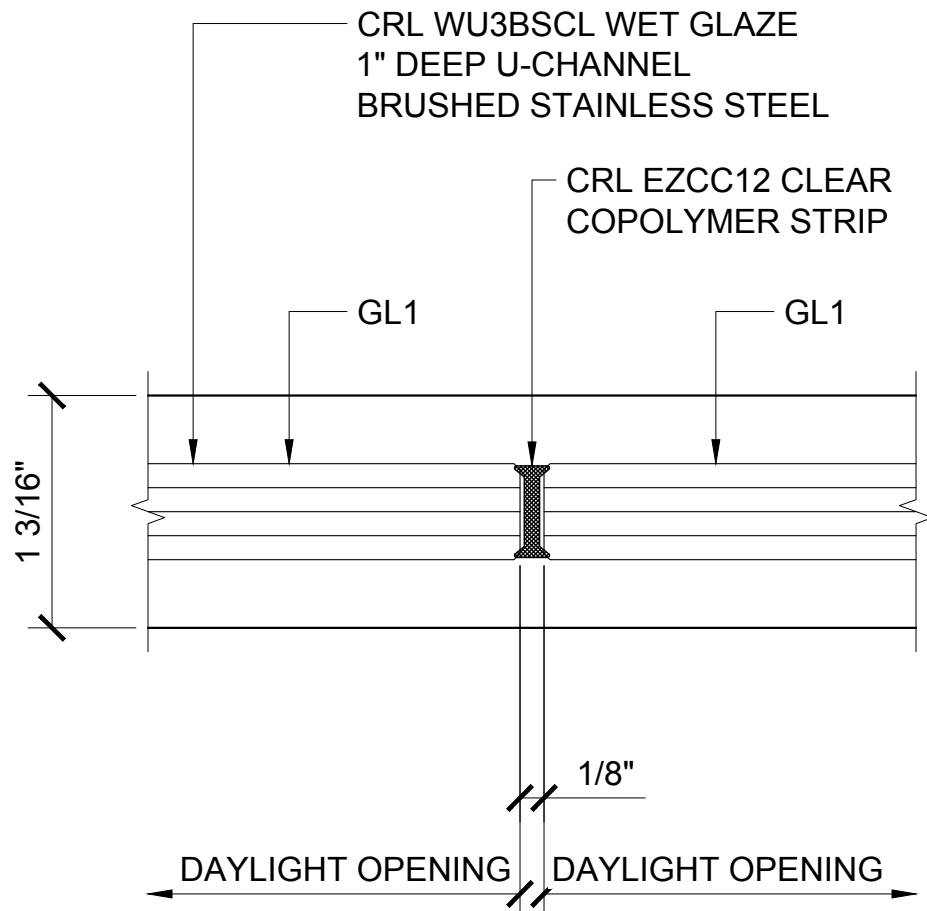


② GLASS JOINT

ARCH REF: 1'-0"=1'-0"

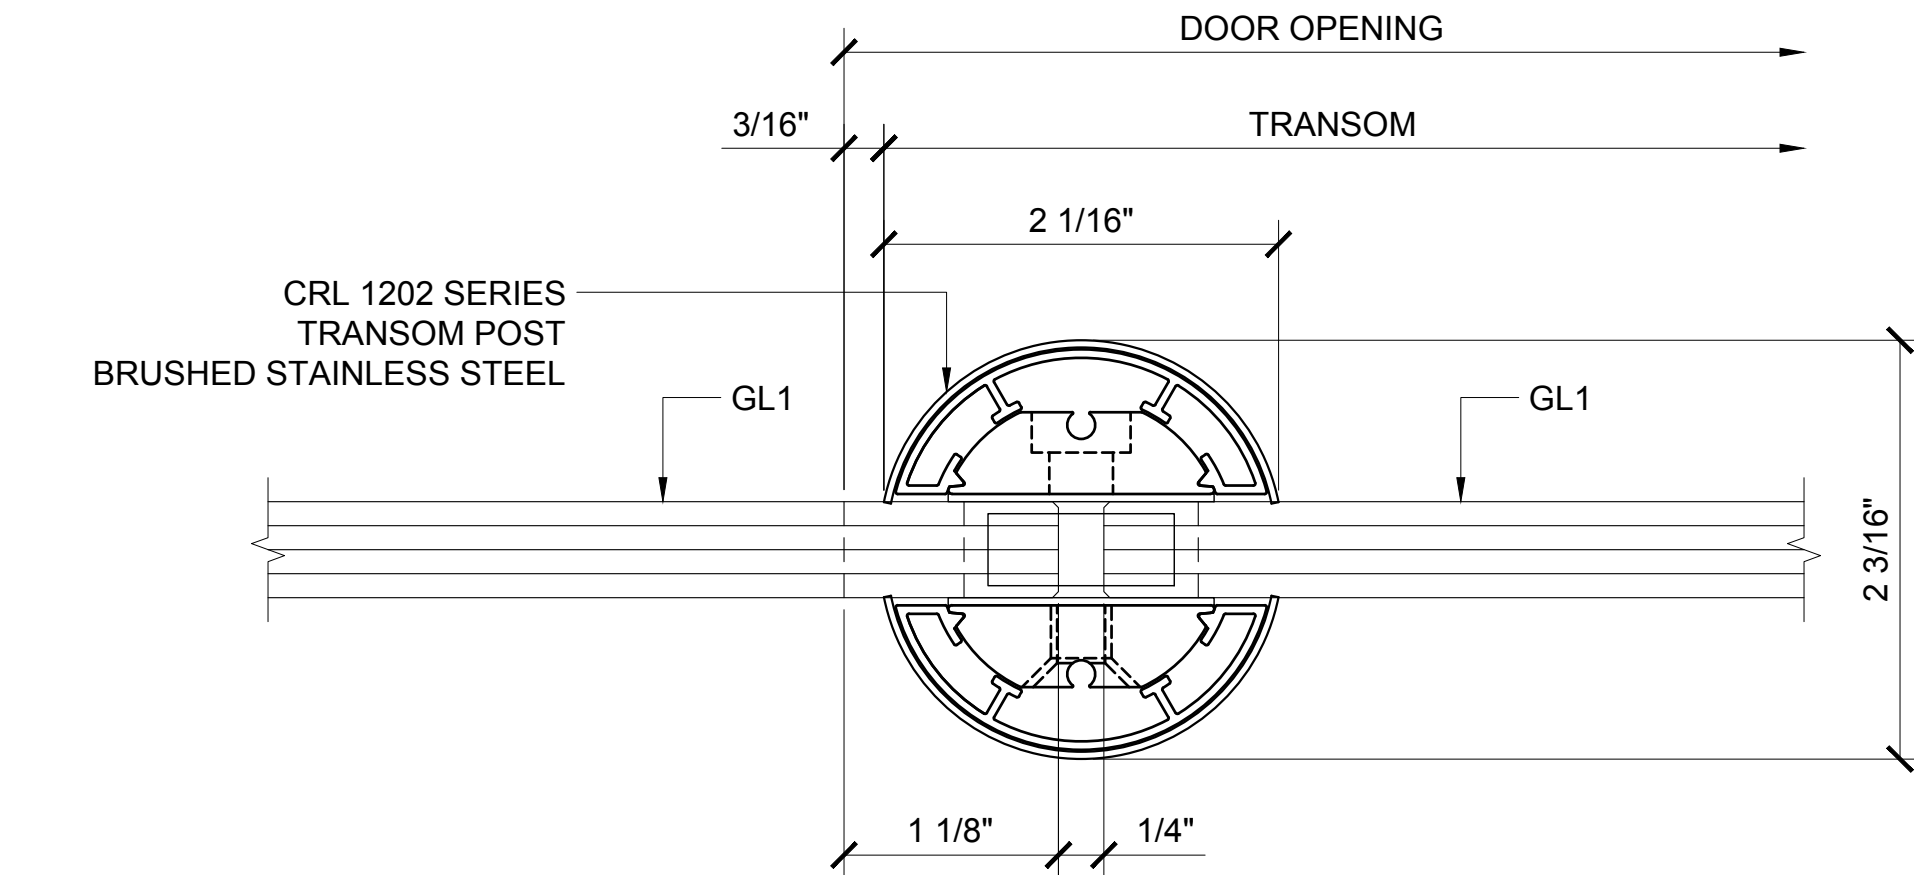


⑤ TRANSOM POST SECTION DETAIL

ARCH REF: 1'-0"=1'-0"

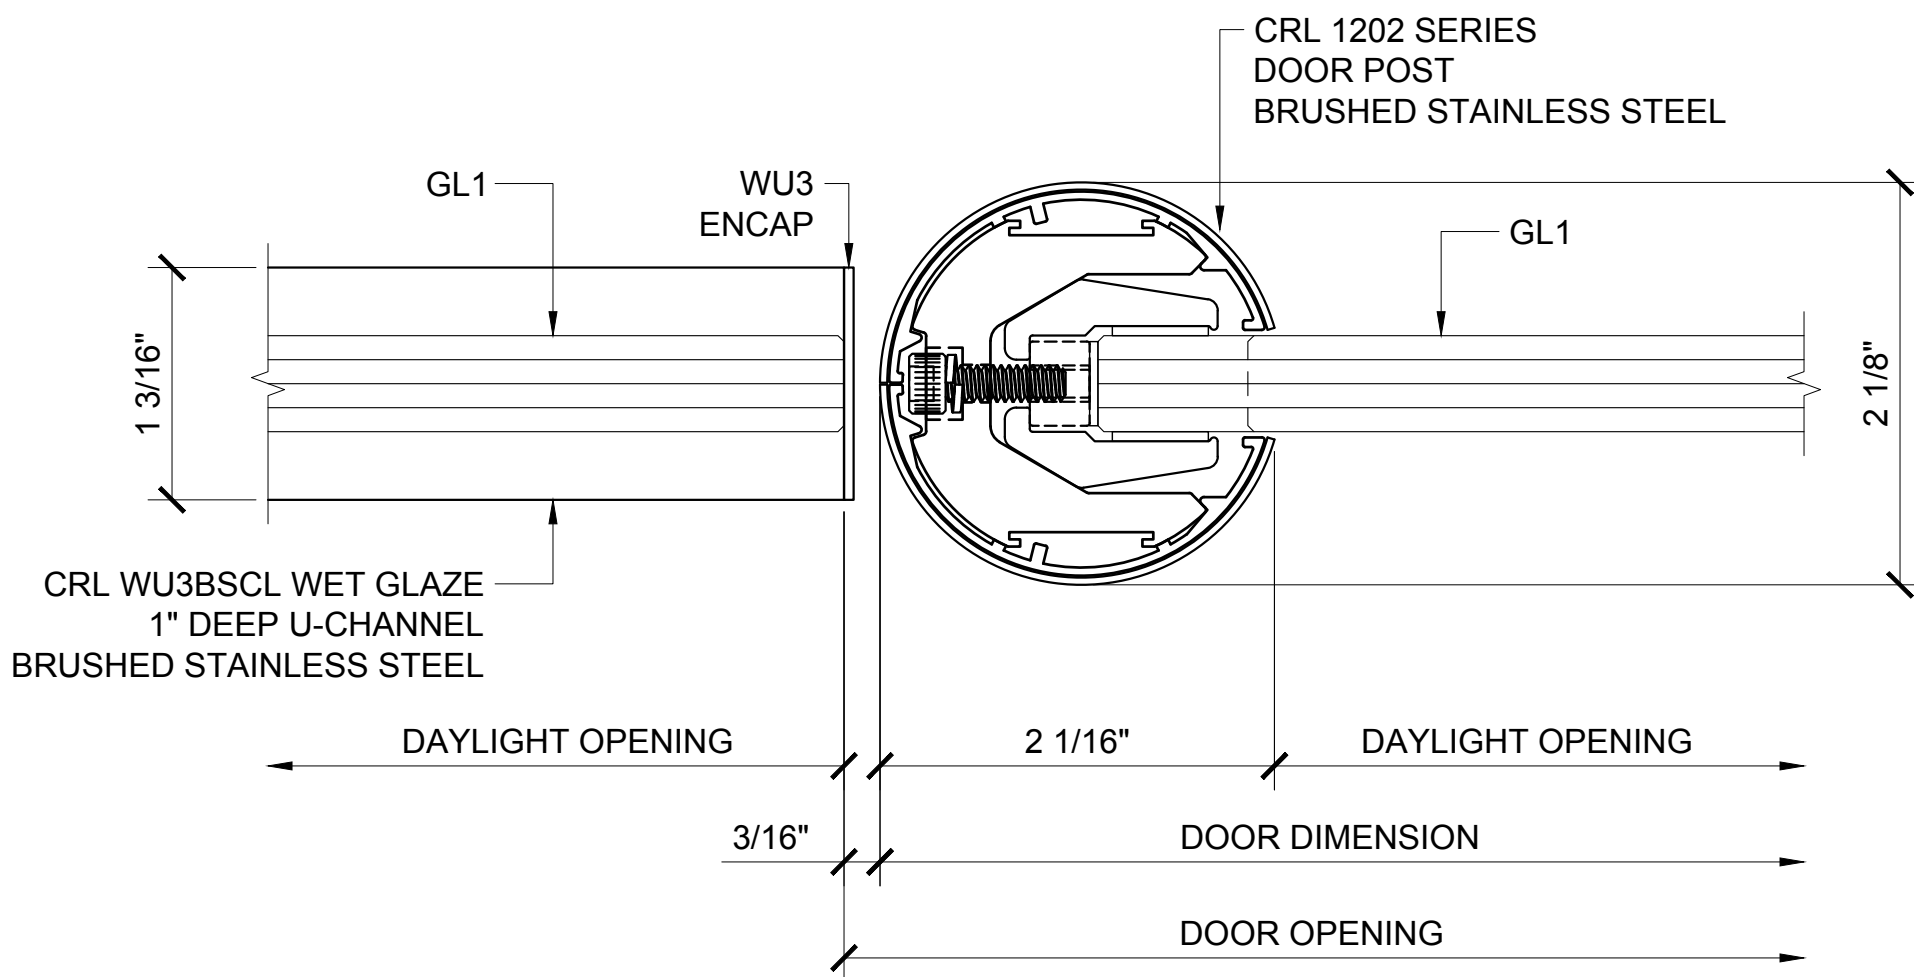

③ DOOR PIVOT POST SECTION DETAIL

ARCH REF: 1'-0"=1'-0"

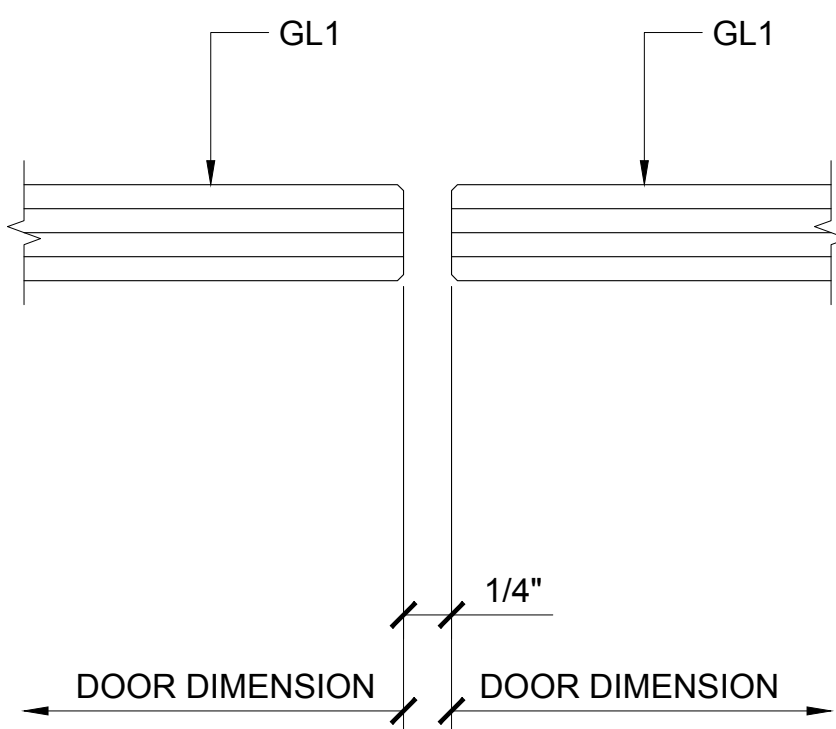

④ MEETING STILES

ARCH REF: 1'-0"=1'-0"

Revisions By:



Discription:

1202 SERIES SWINGING
GLASS DOOR SYSTEM

Drawn By: AAD

Date: 10/16/15

Scale: AS NOTED


File Name:

1202 Series Swinging Glass Door System.dwg

Sheet




1202 SERIES SWINGING DOUBLE GLASS DOORS - W/ MEDIUM TRANSOM & W/ SIDELITES
23 3/16" MIN TO 27 1/8" MAX HEIGHT

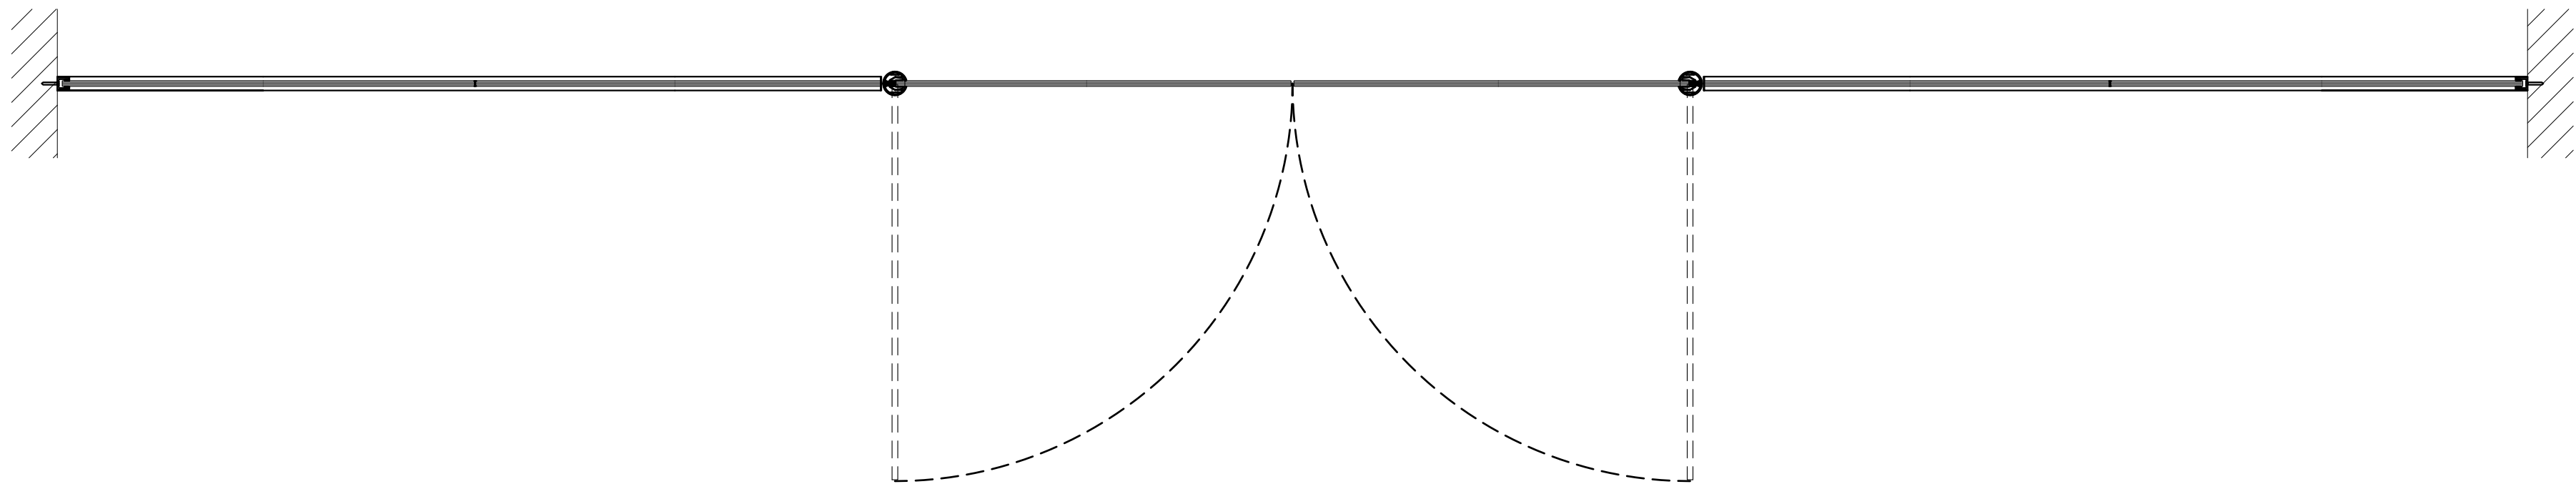


1 PLAN

ARCH REF: 1"=1'-0"

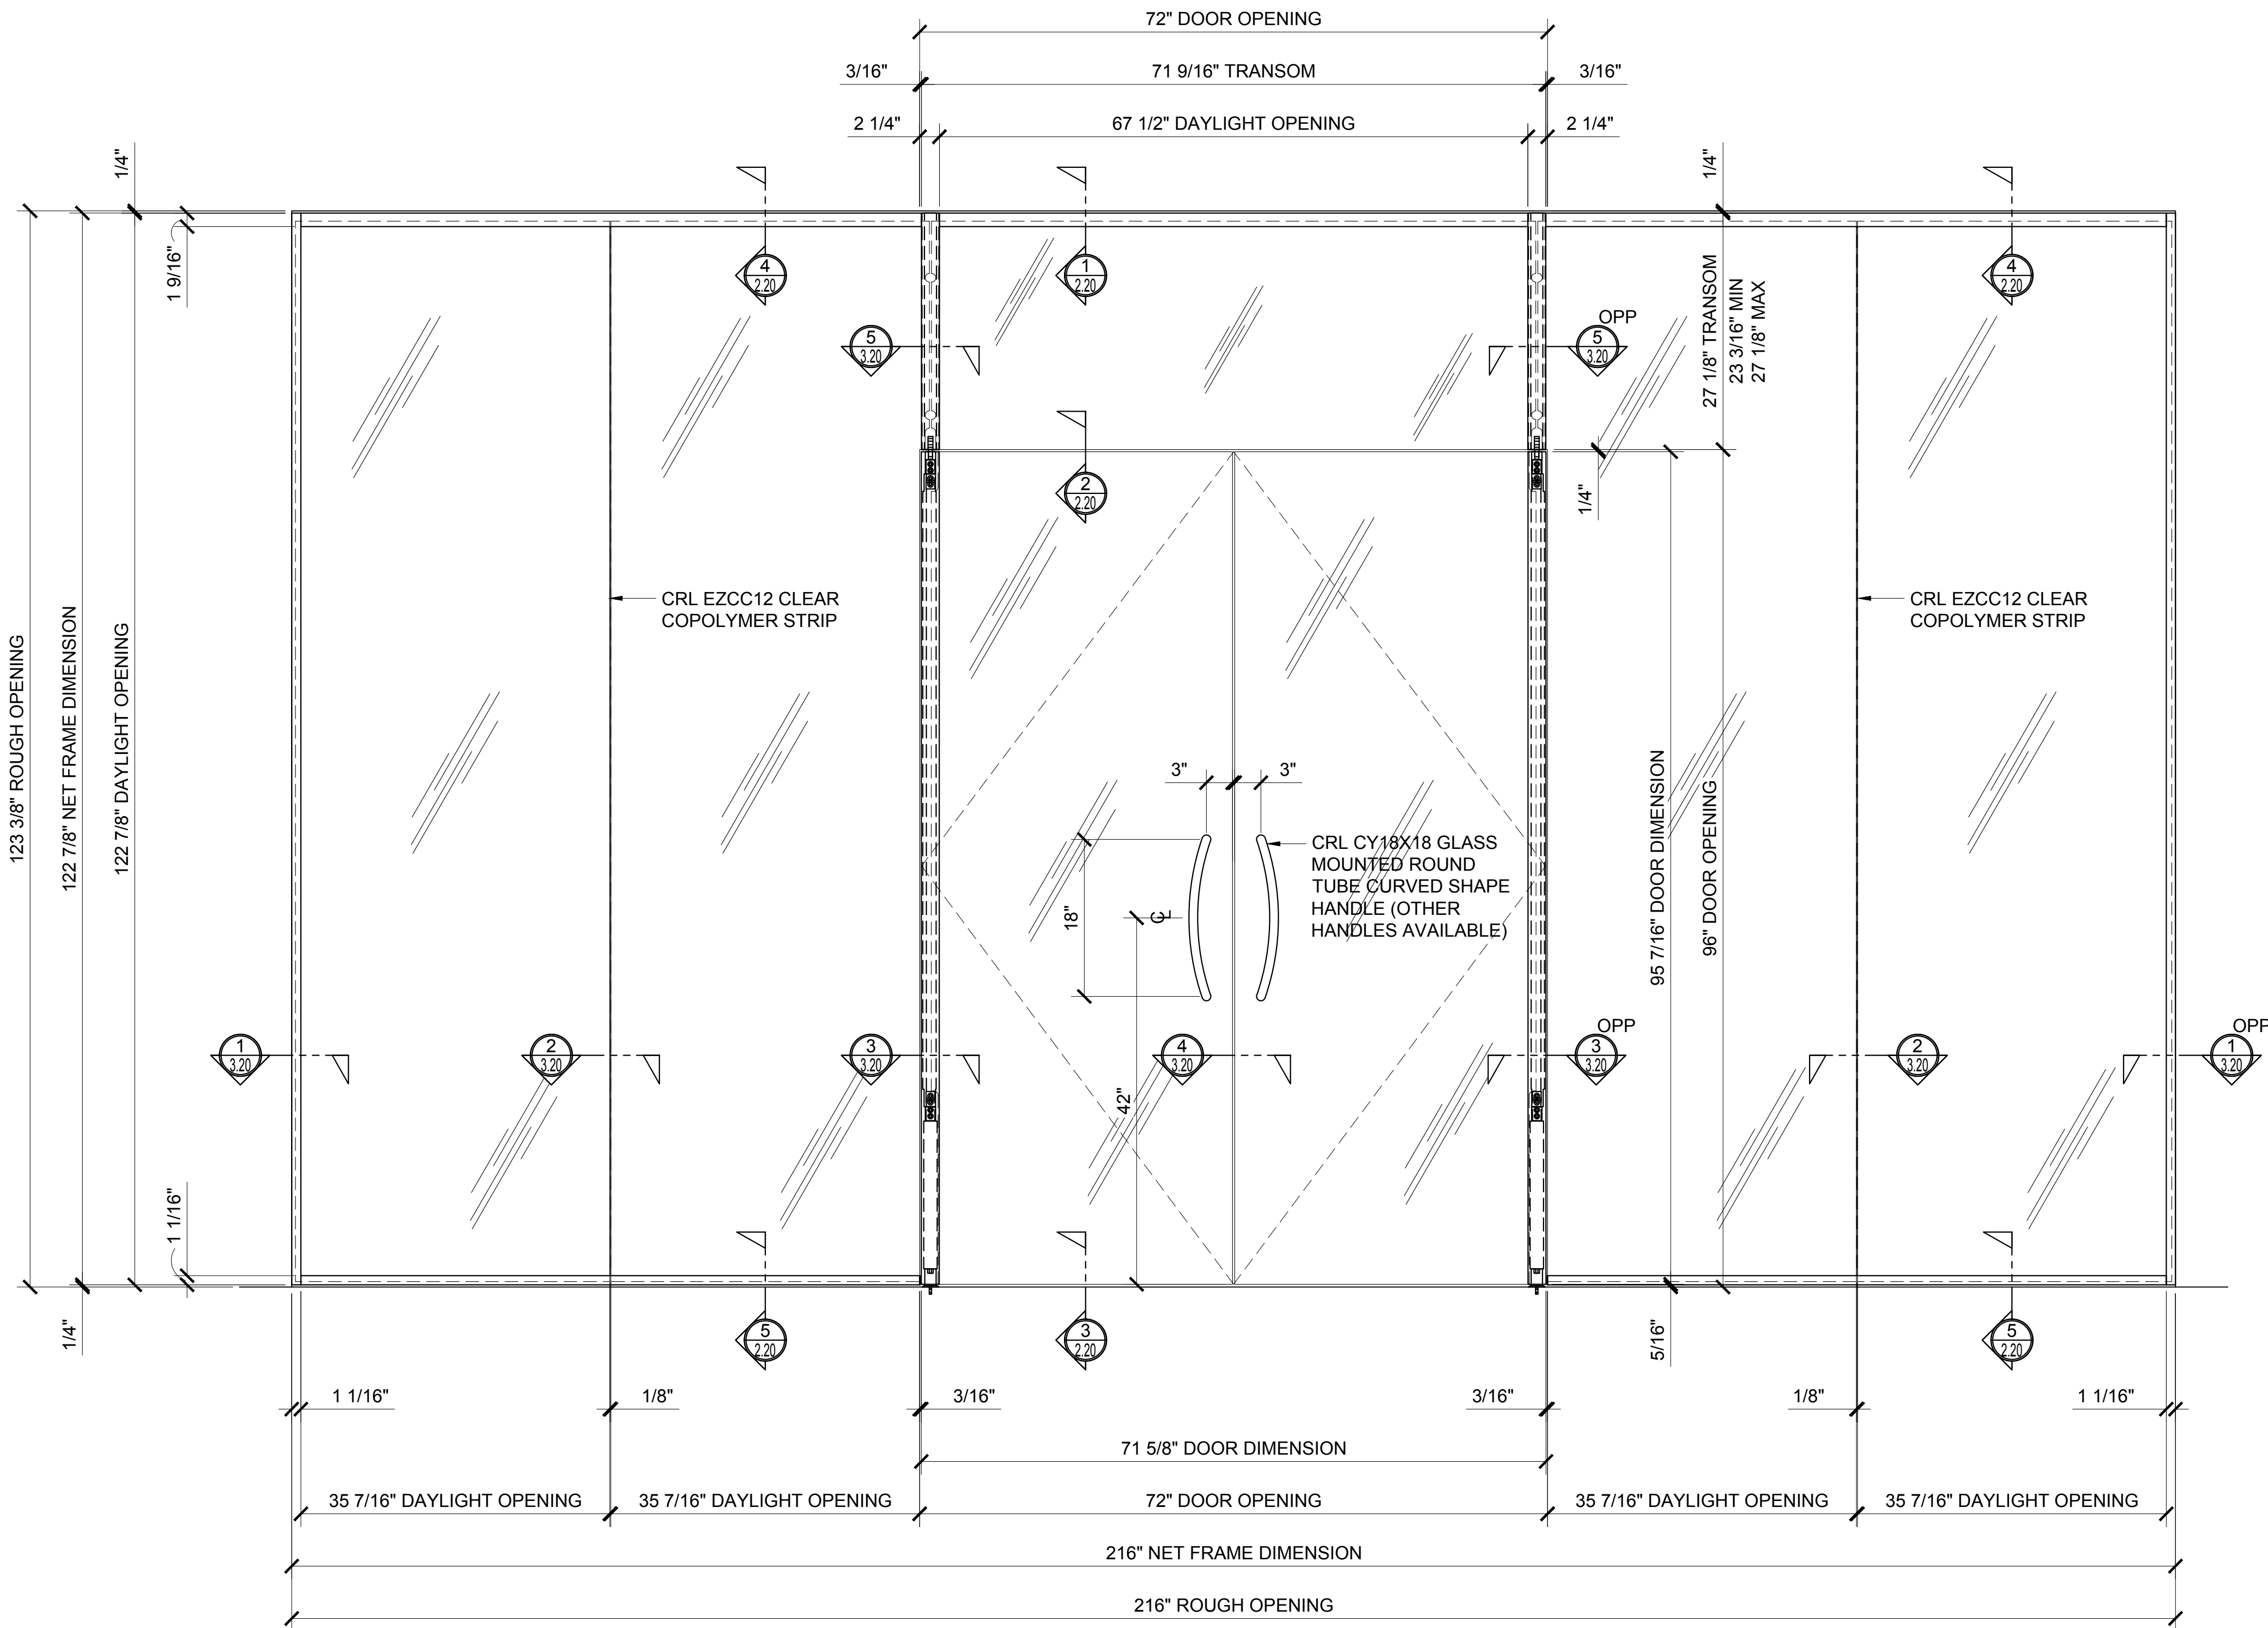


2 ELEVATION

ARCH REF: 1"=1'-0"

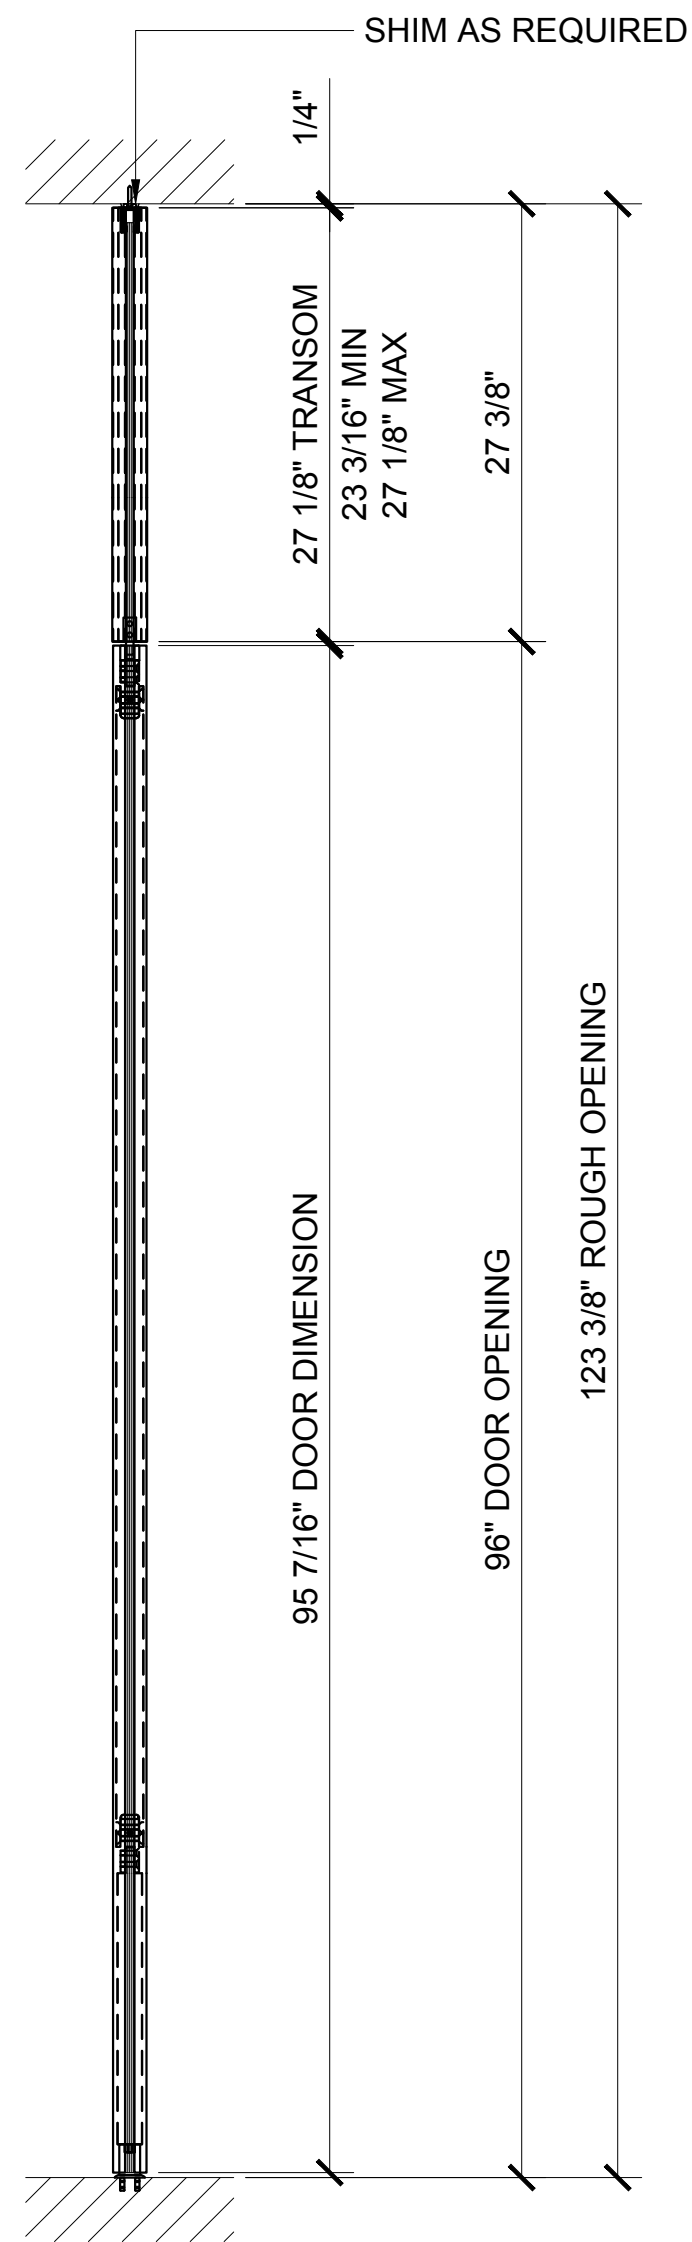

3 DOOR SECTION

ARCH REF: 1"=1'-0"

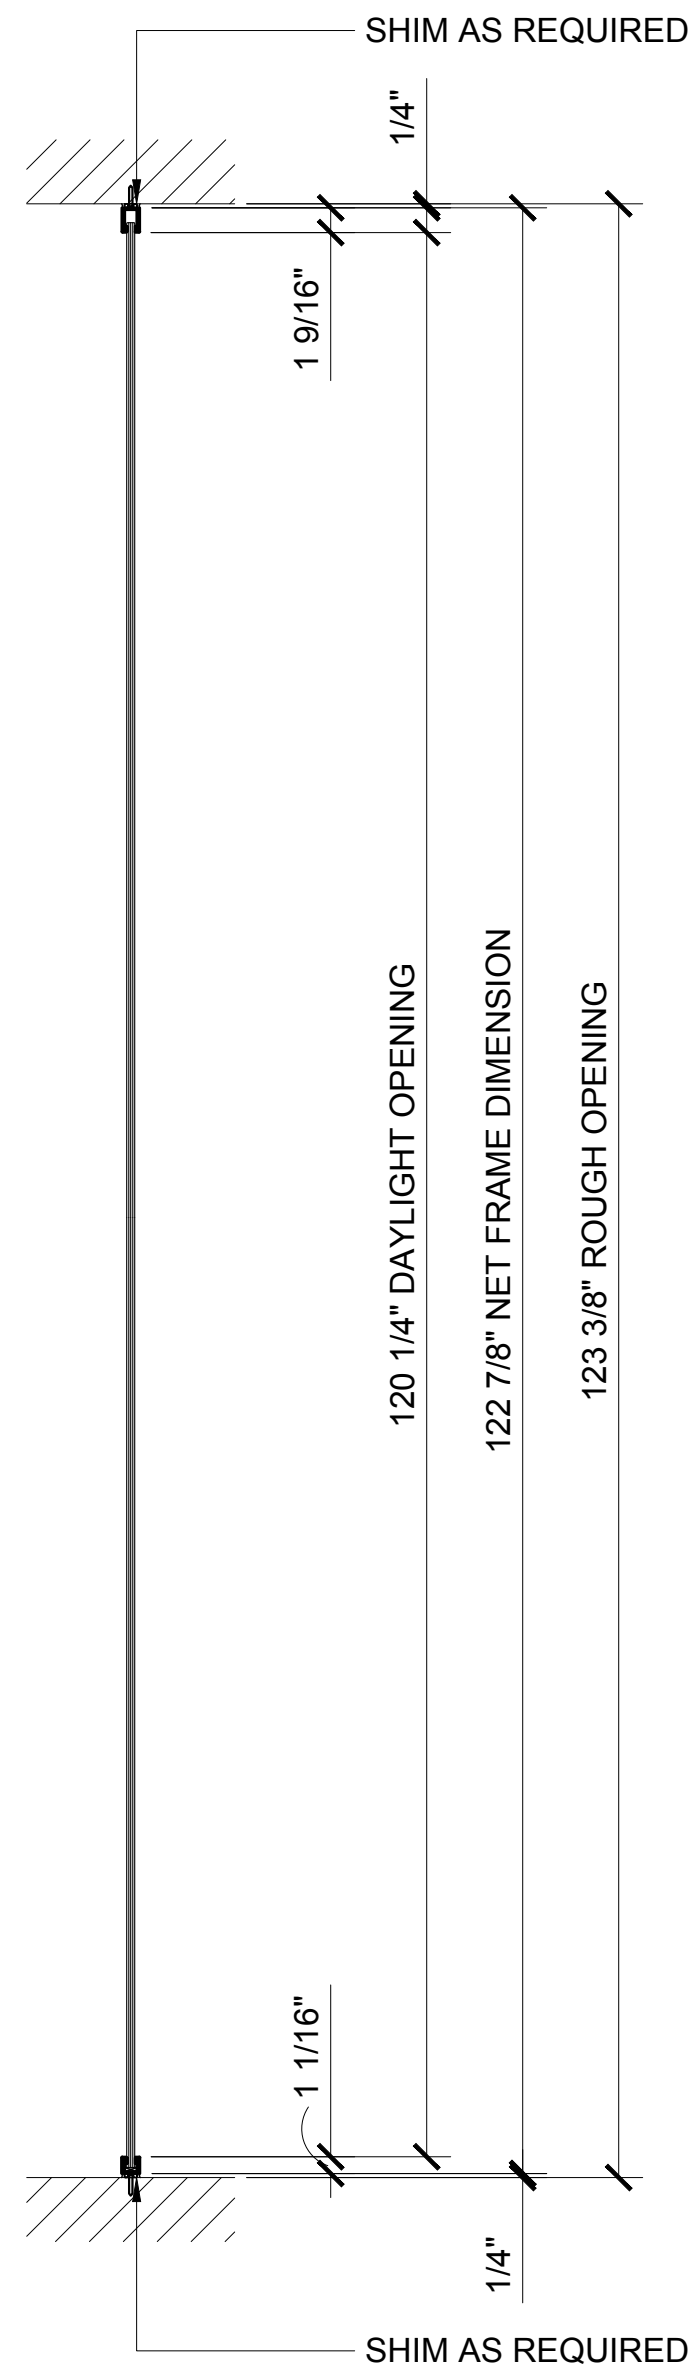

4 SIDELITE SECTION


ARCH REF: 1"=1'-0"

Revisions By:




1202 SERIES SWINGING
GLASS DOOR SYSTEM

Drawn By: AAD
Date: 10/16/15
Scale: AS NOTED
File Name: 1202 Series Swinging Glass Door System.dwg
Sheet

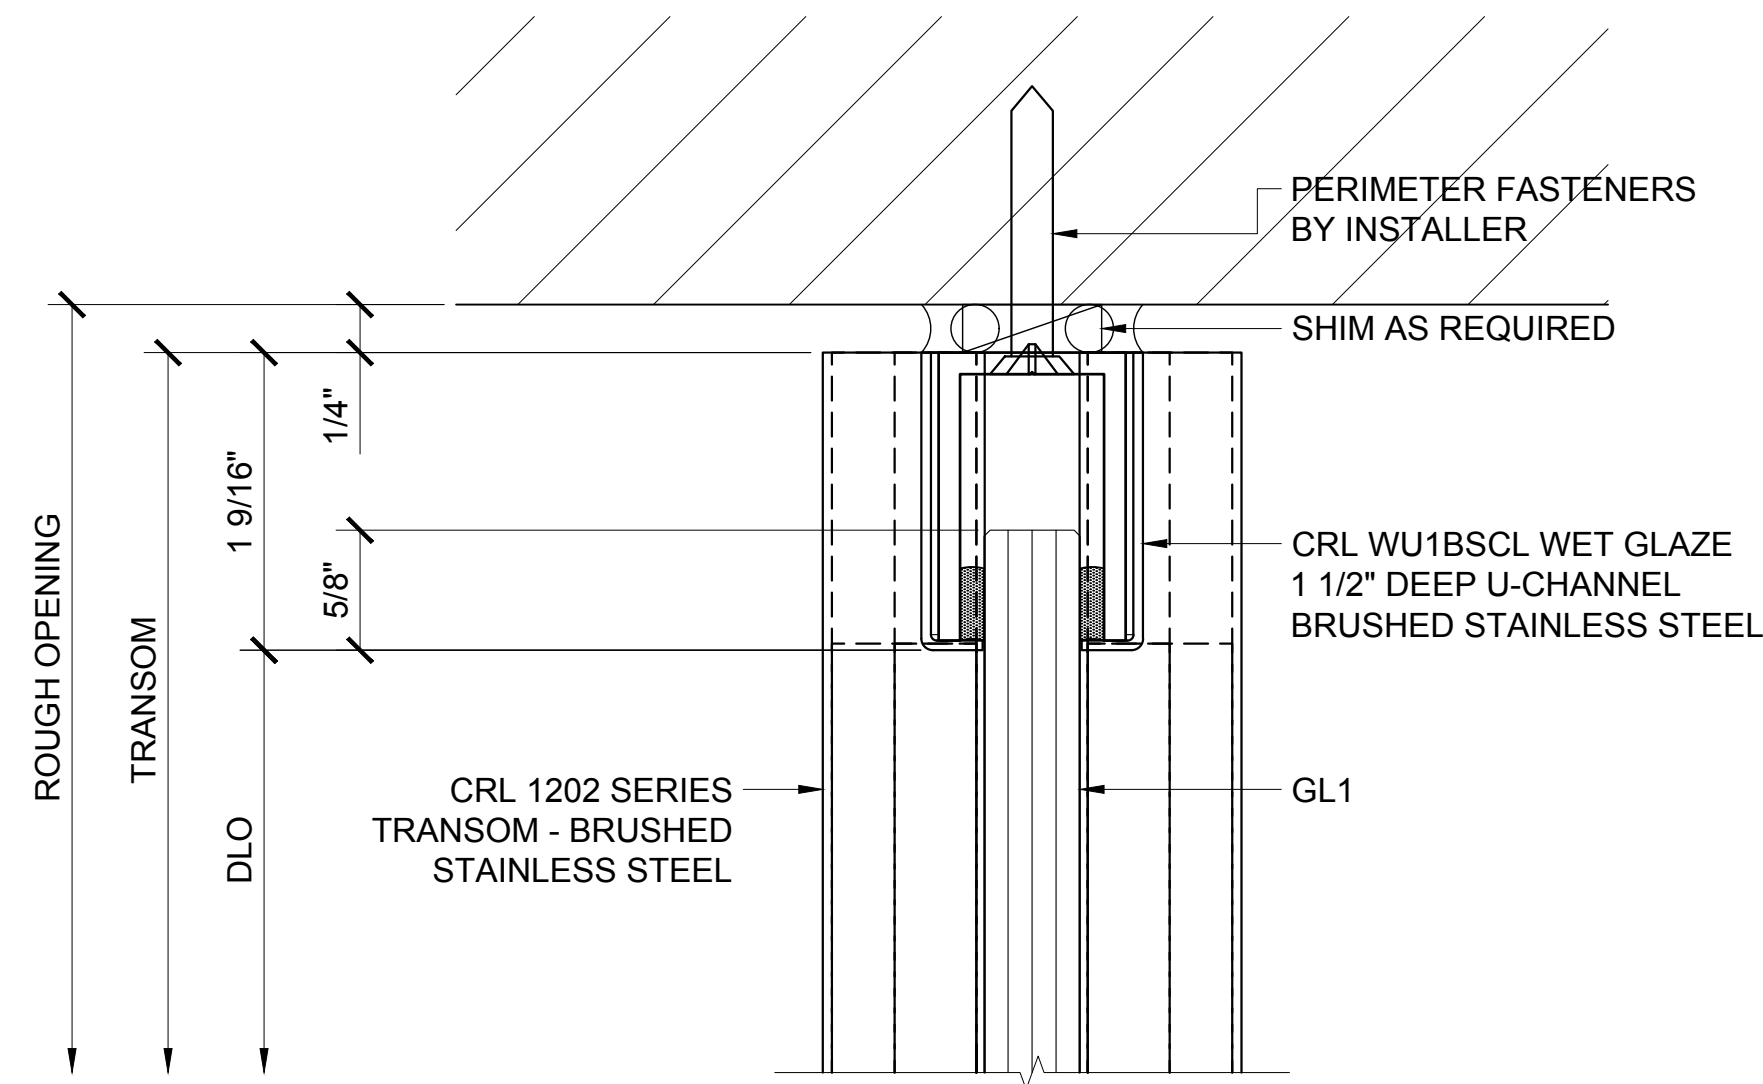


① TRANSOM HEAD DETAIL

ARCH REF: 1'-0"=1'-0"

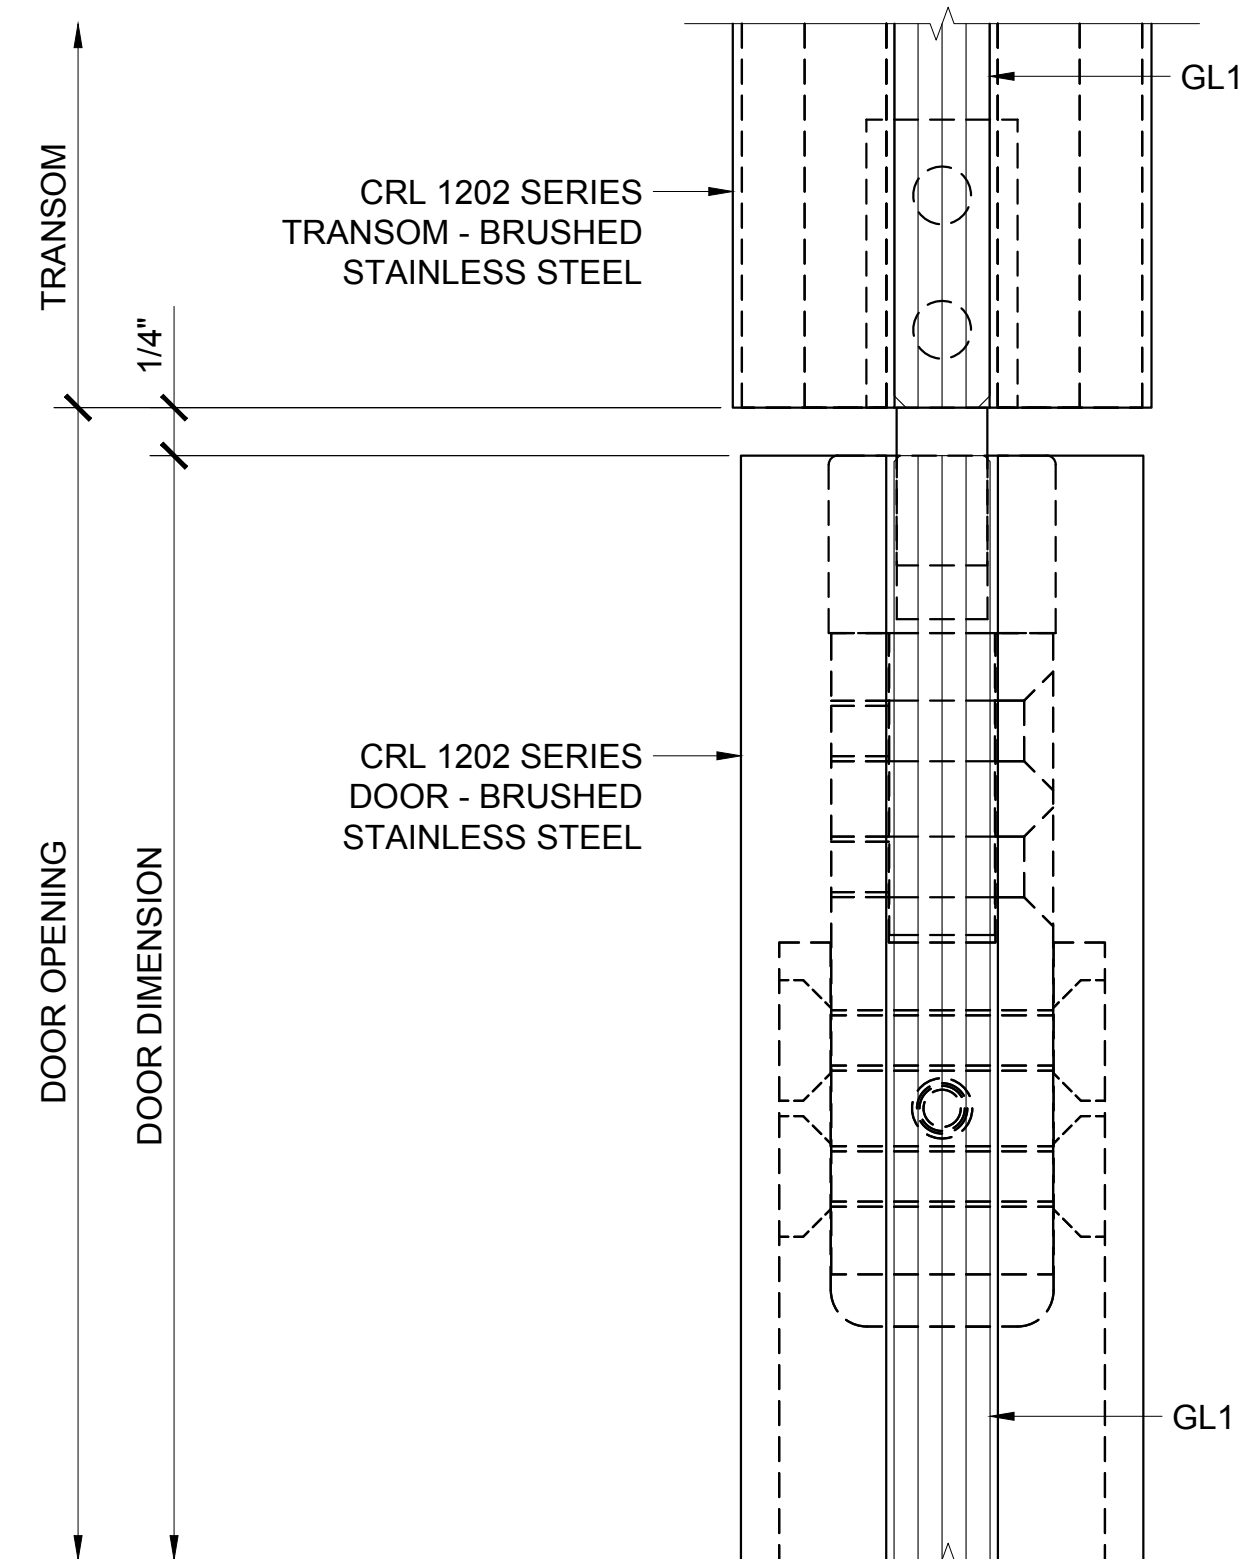


② DOOR HEAD AT TRANSOM DETAIL

ARCH REF: 1'-0"=1'-0"

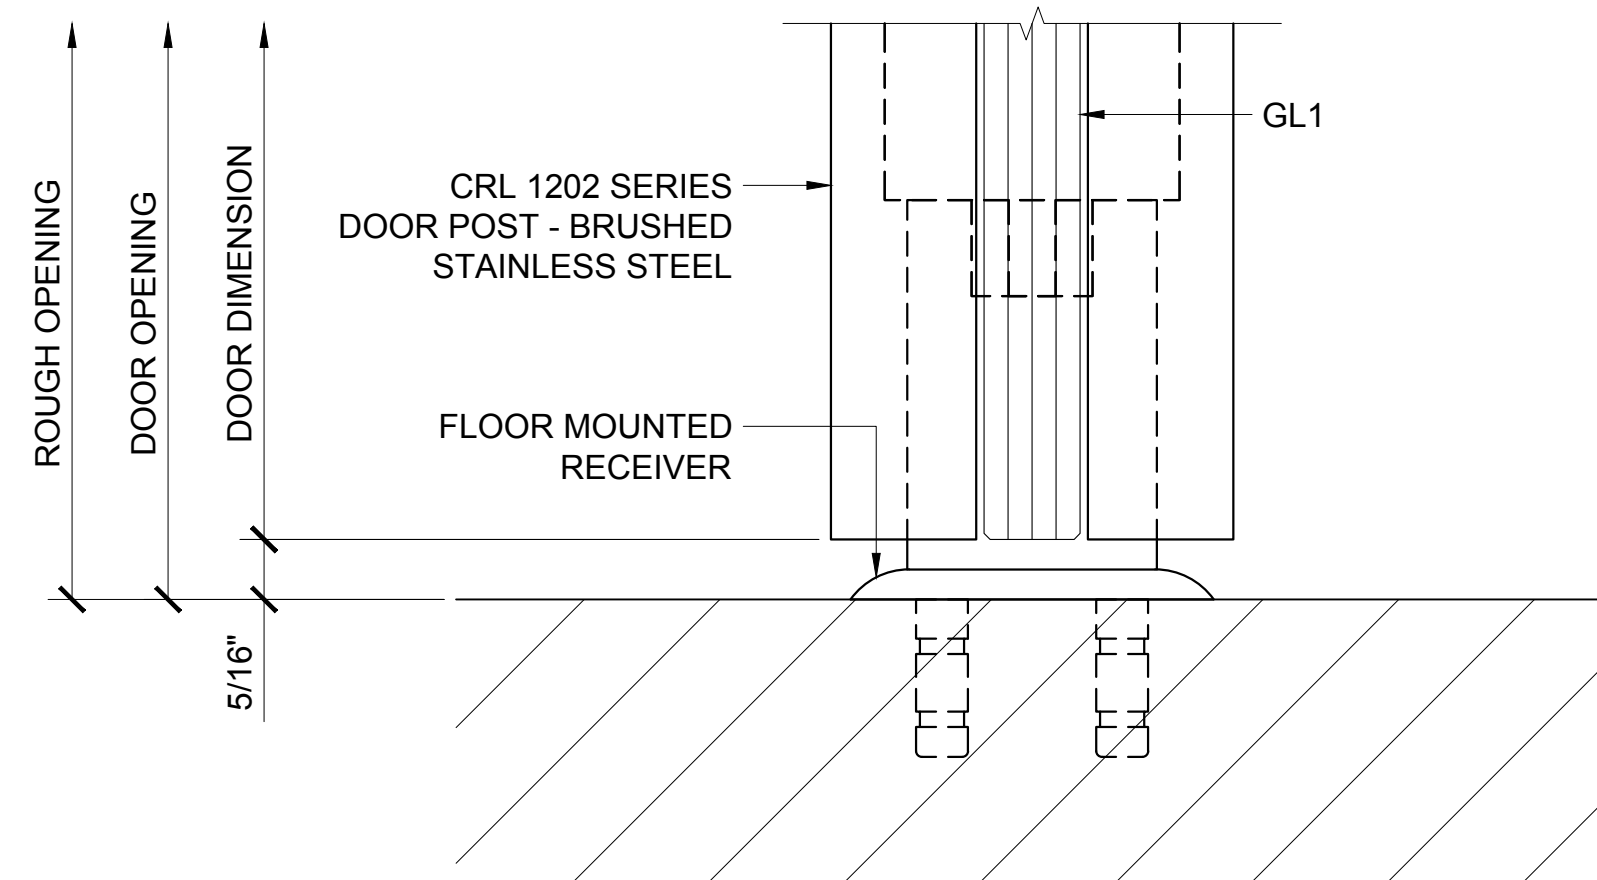


③ DOOR SILL DETAIL

ARCH REF: 1'-0"=1'-0"

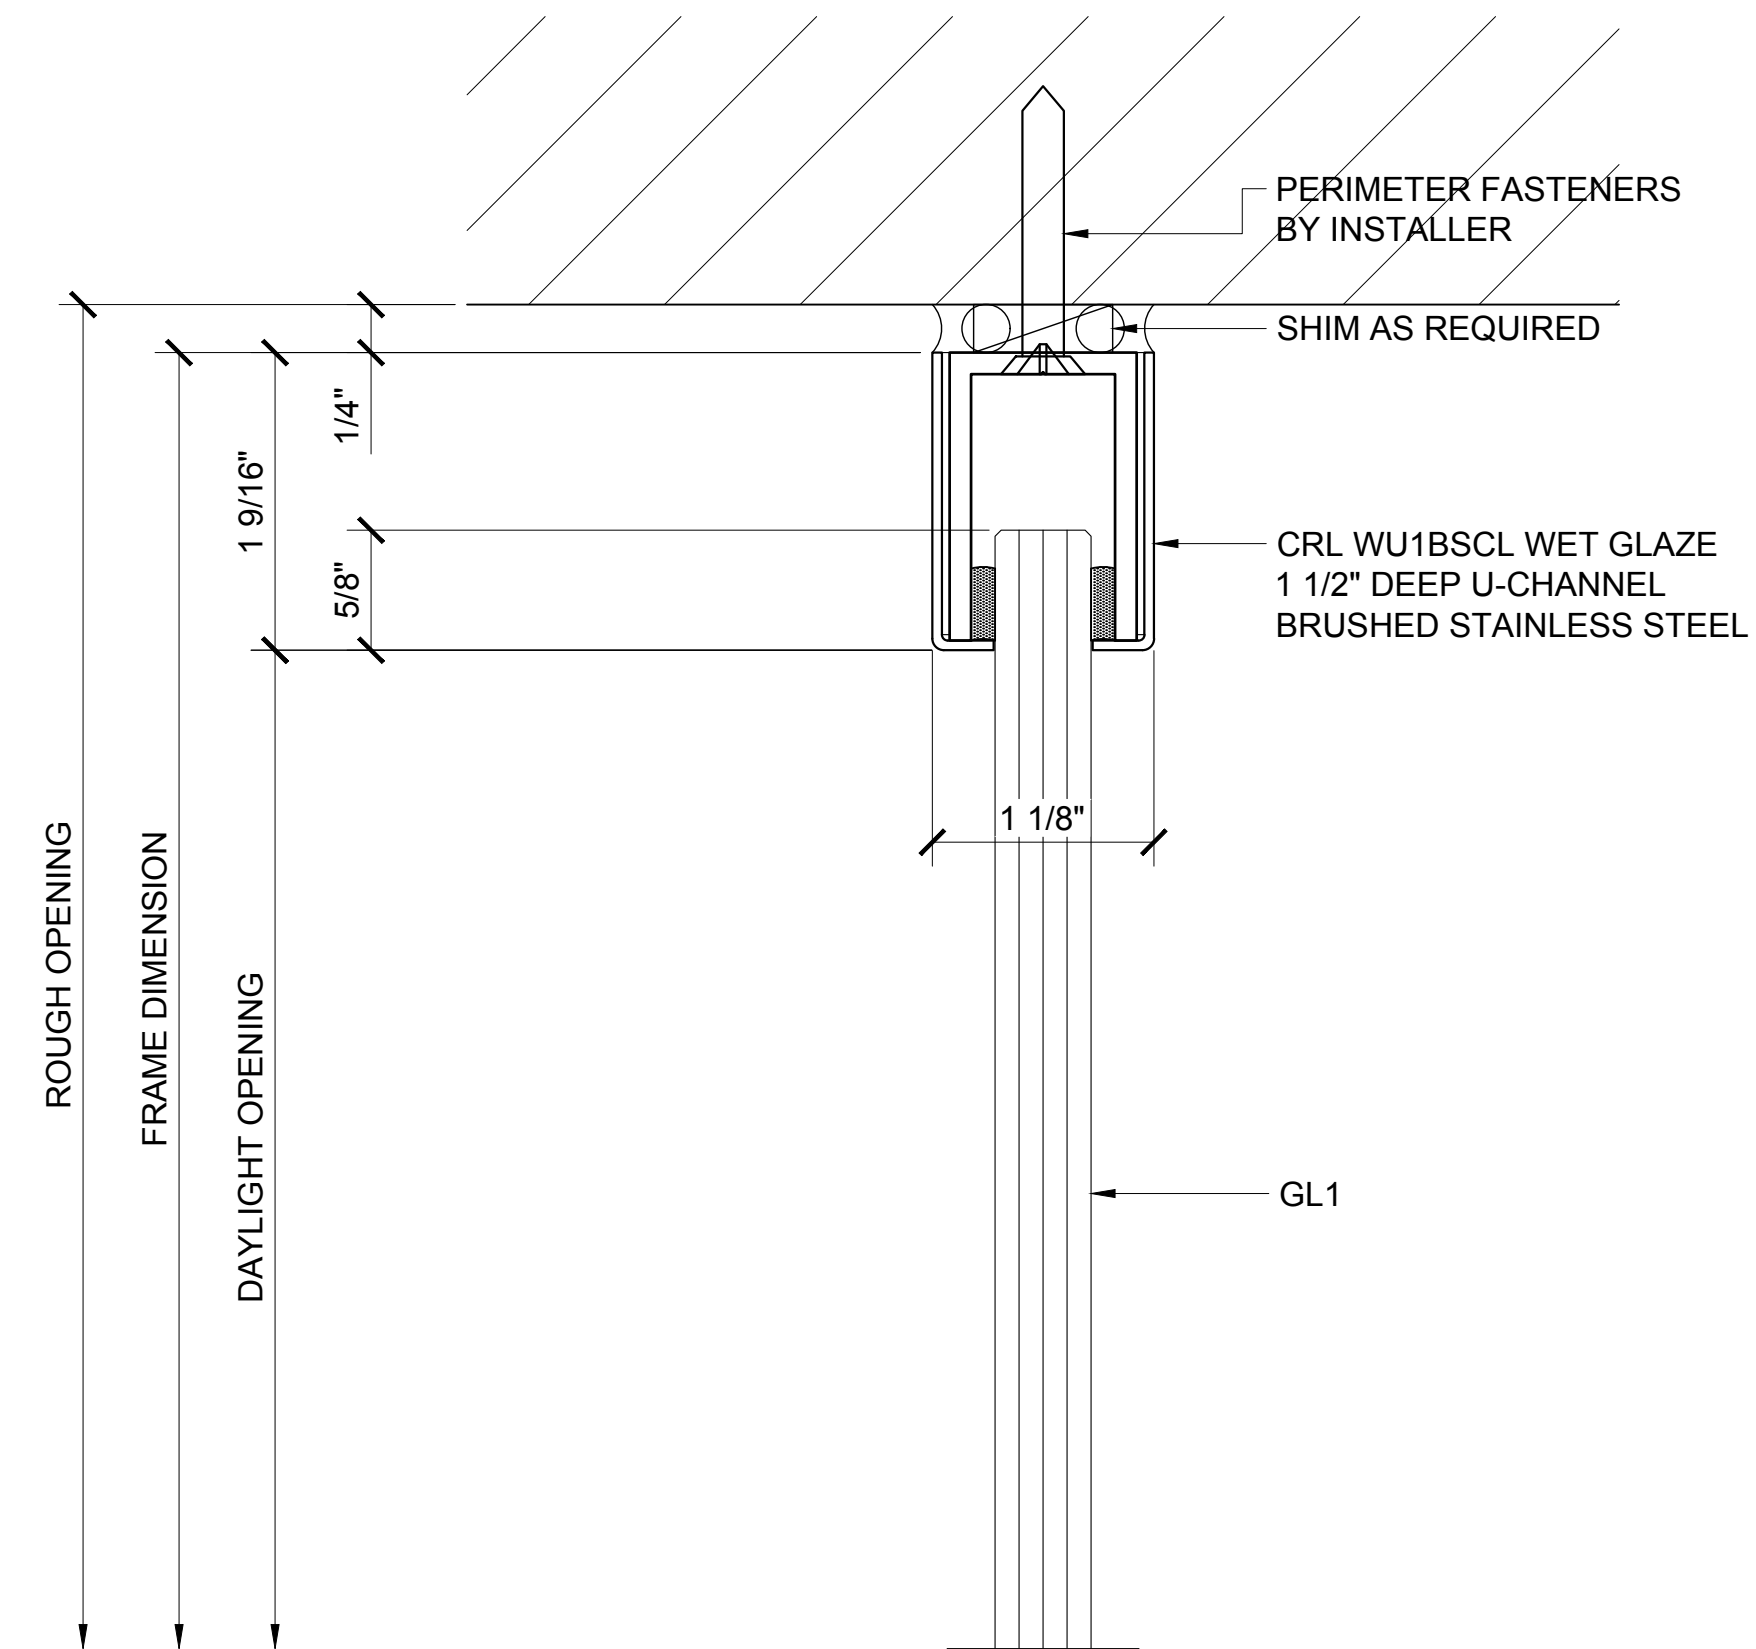

④ SIDELITE HEAD DETAIL

ARCH REF: 1'-0"=1'-0"

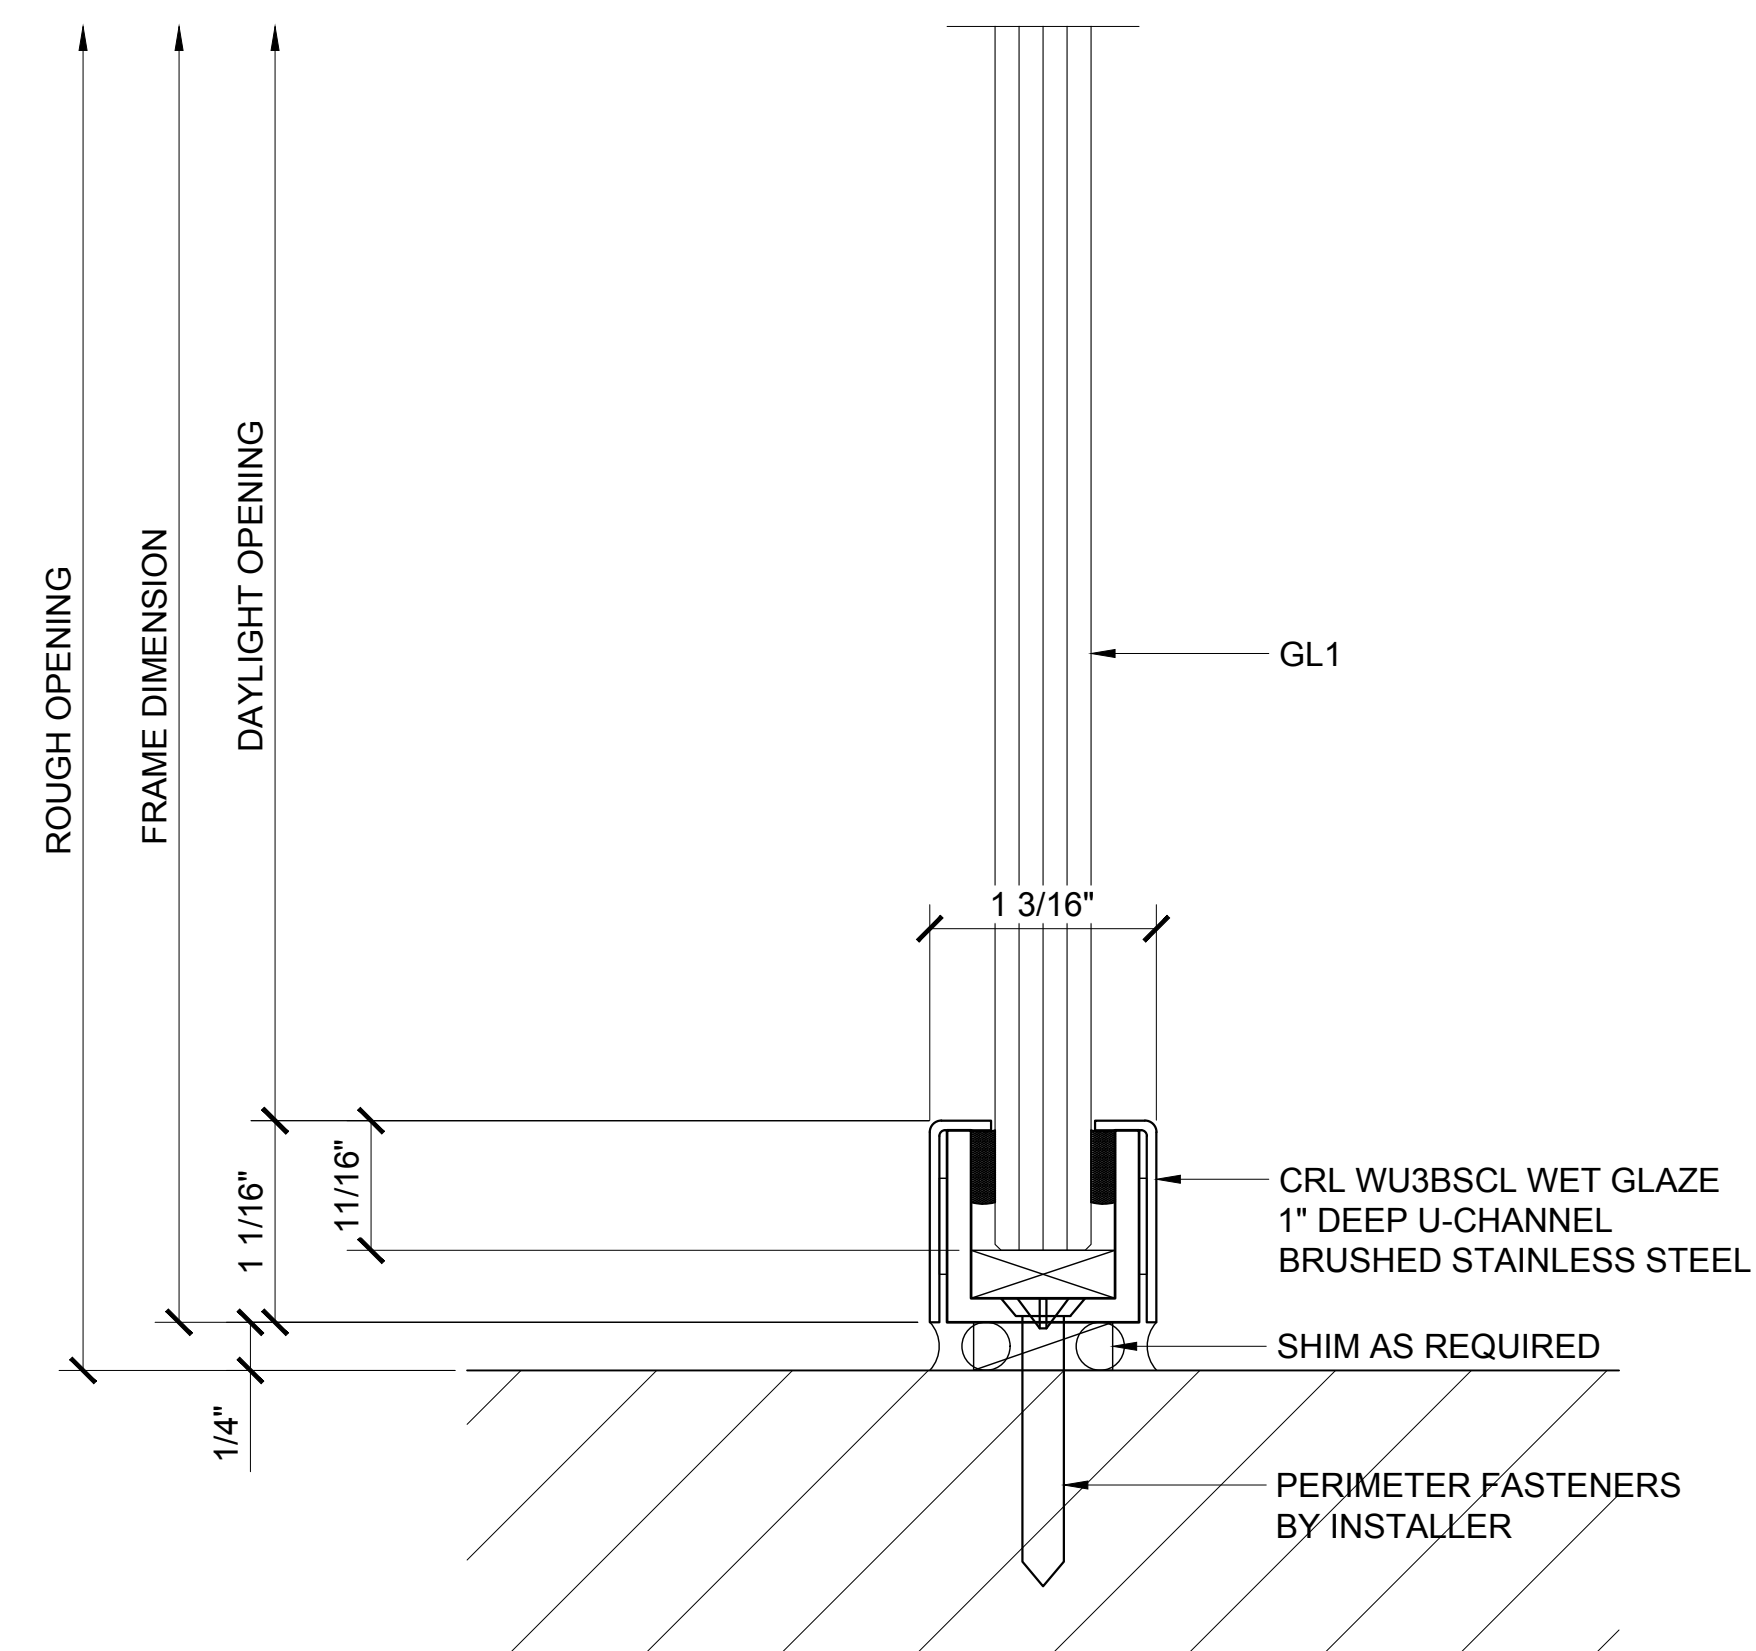

⑤ SIDELITE SILL DETAIL

ARCH REF: 1'-0"=1'-0"

Revisions By:


CRL
ALUMINUM
C.R. LAURENCE CO. ARCHITECTURAL PRODUCTS
2503 E. Vernon Avenue, Los Angeles, CA 90058-1897
PH (800) 421-6144 FX (800) 587-7301 www.crlaurence.com

Discription:
1202 SERIES SWINGING
GLASS DOOR SYSTEM

Drawn By: AAD
Date: 10/16/15
Scale: AS NOTED
File Name:
1202 Series Swinging Glass Door System.dwg


Sheet

2.20

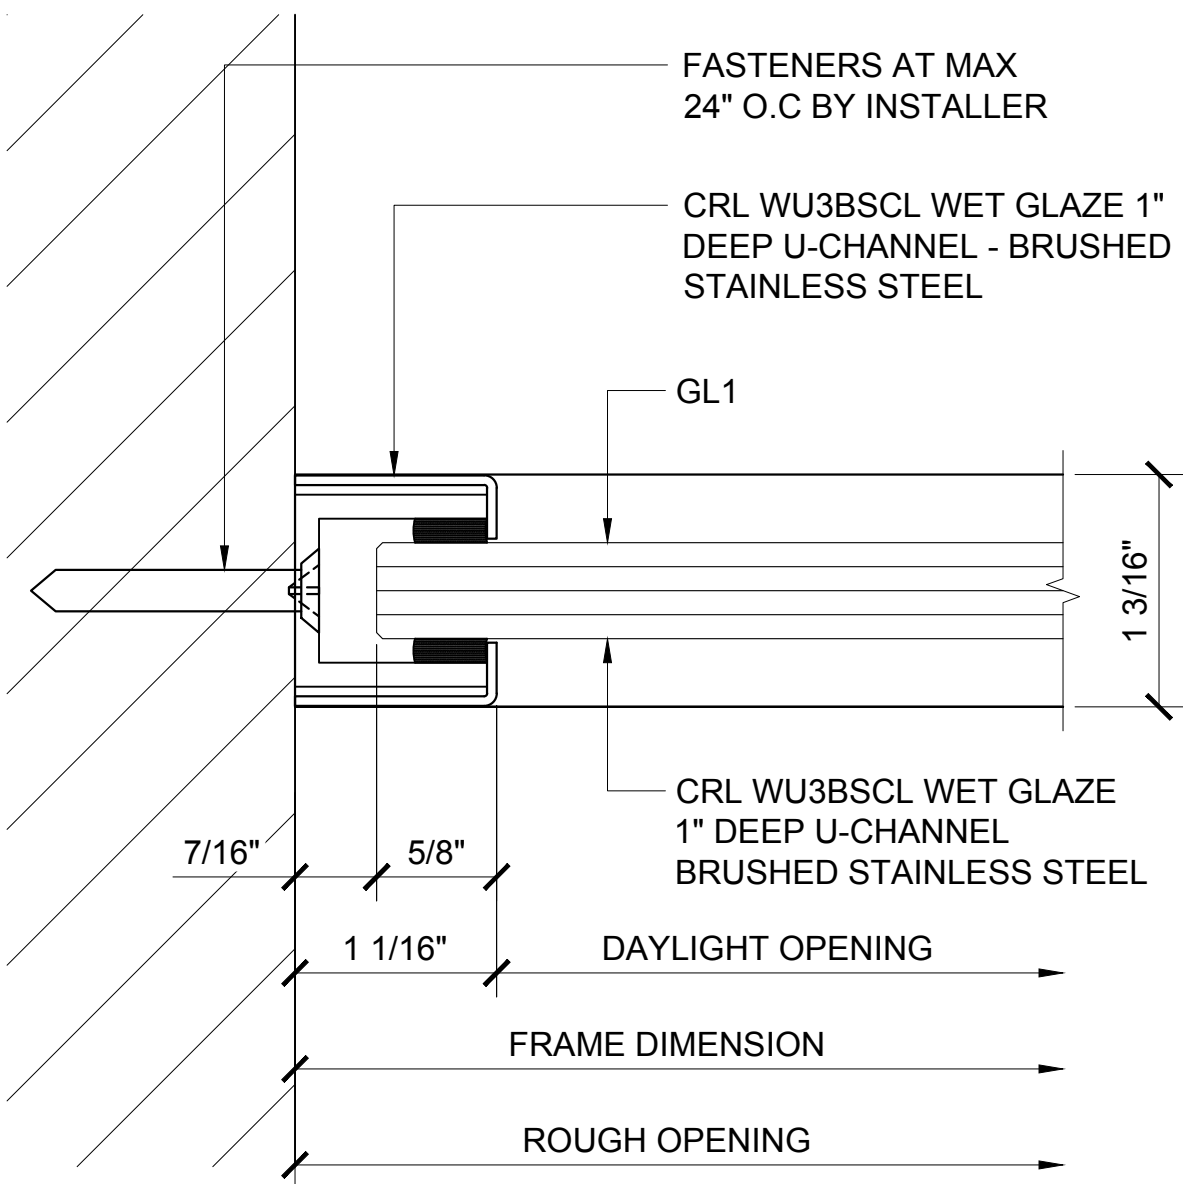


① WALL JAMB DETAIL

ARCH REF: 1'-0"=1'-0"

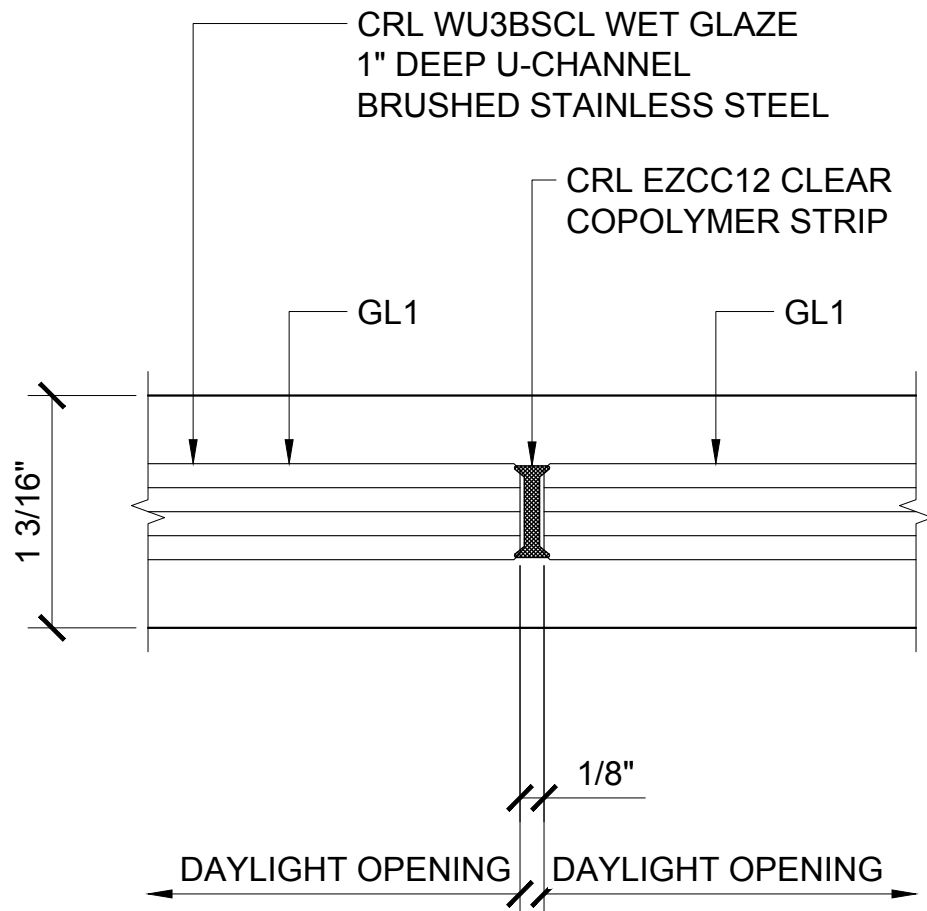


② GLASS JOINT

ARCH REF: 1'-0"=1'-0"

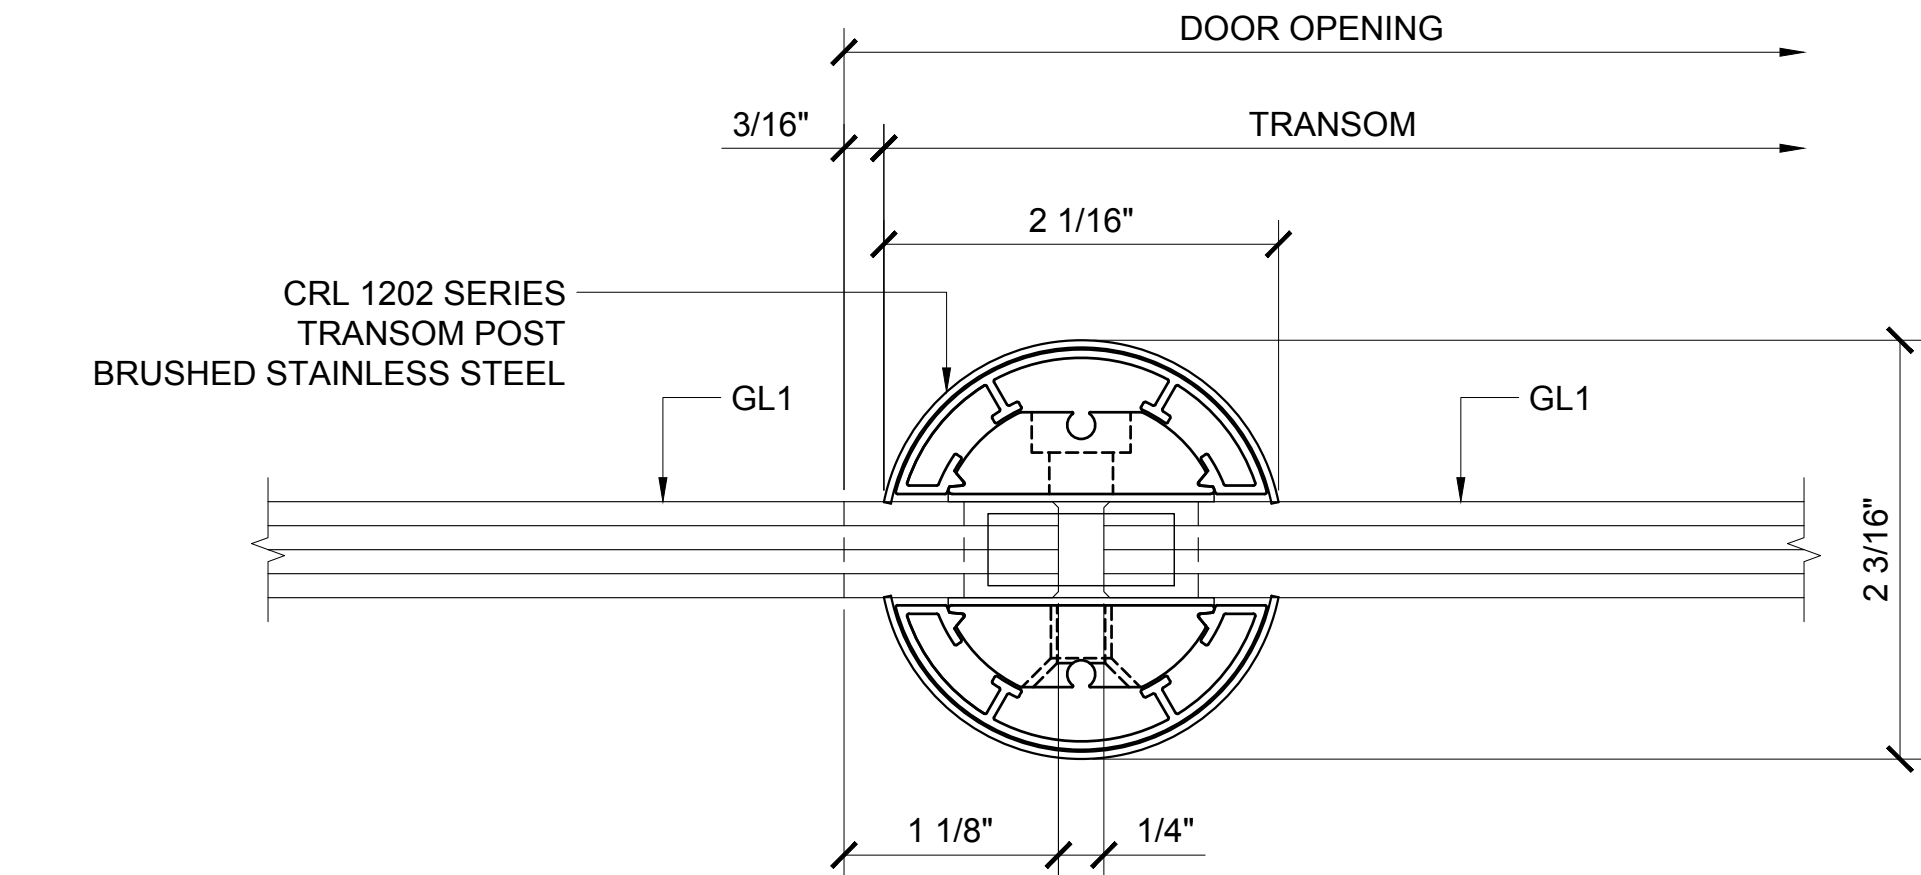


⑤ TRANSOM POST SECTION DETAIL

ARCH REF: 1'-0"=1'-0"

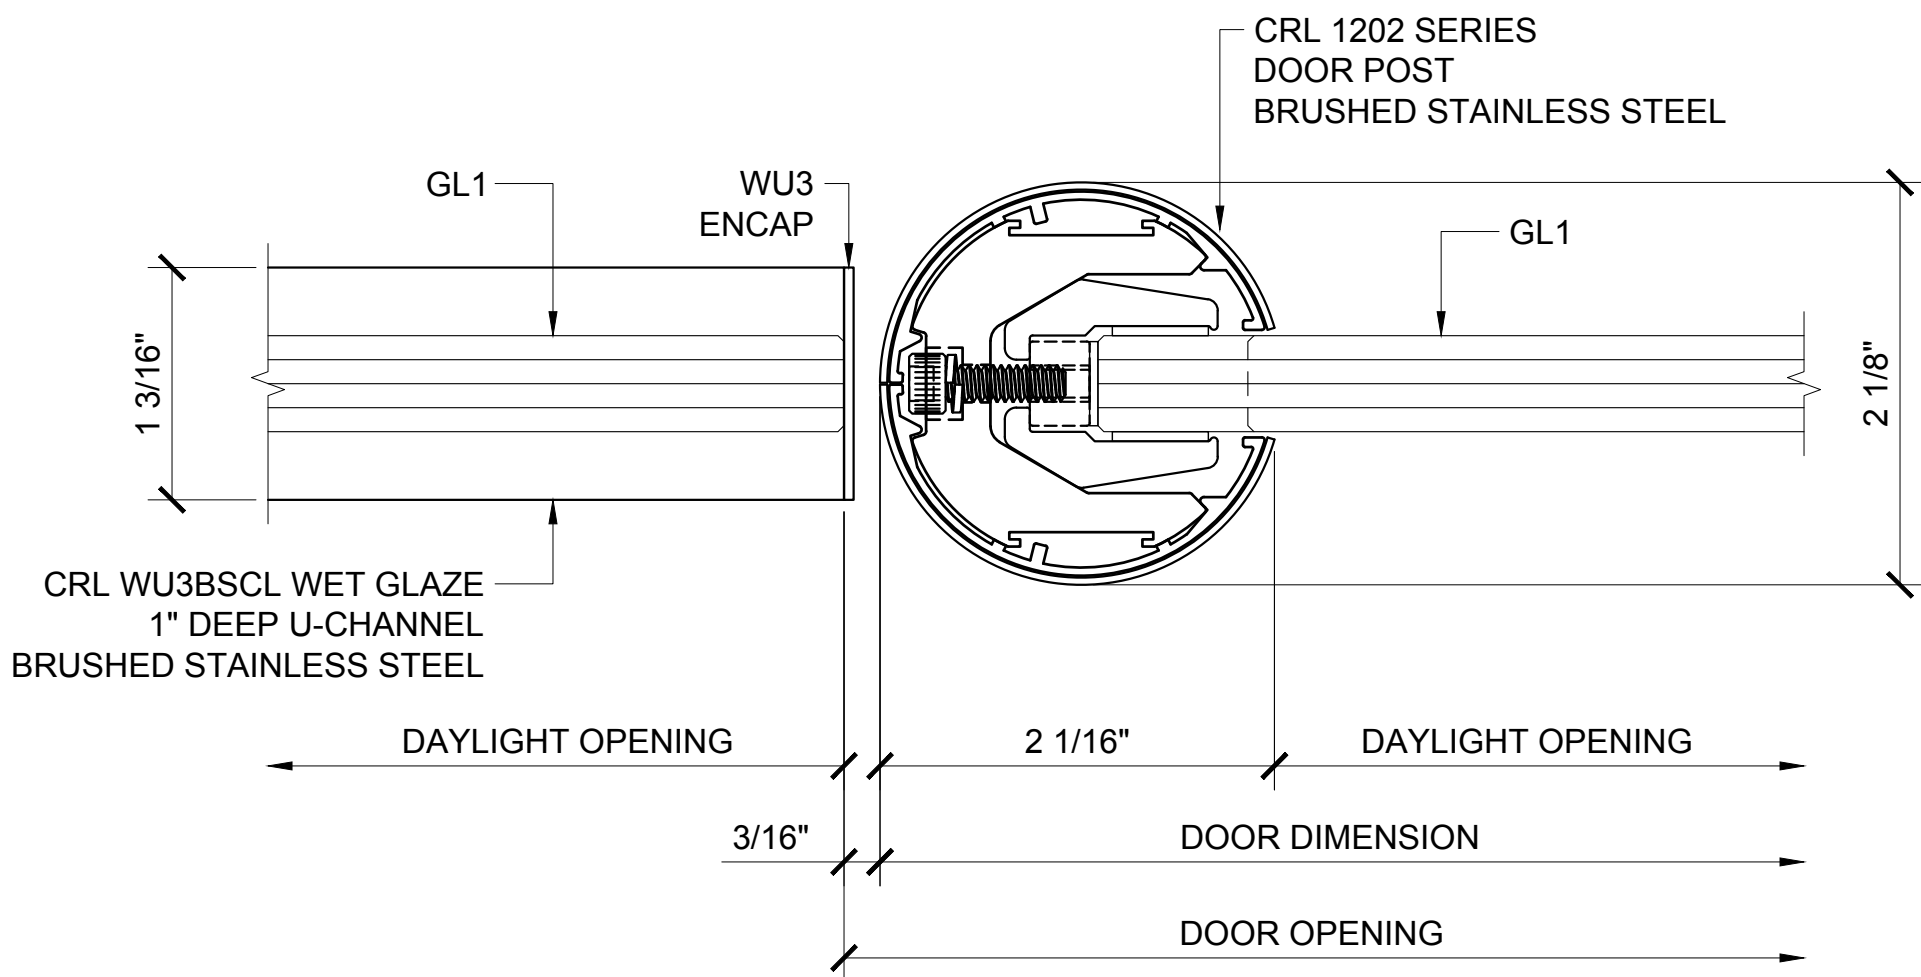

③ DOOR PIVOT POST SECTION DETAIL

ARCH REF: 1'-0"=1'-0"

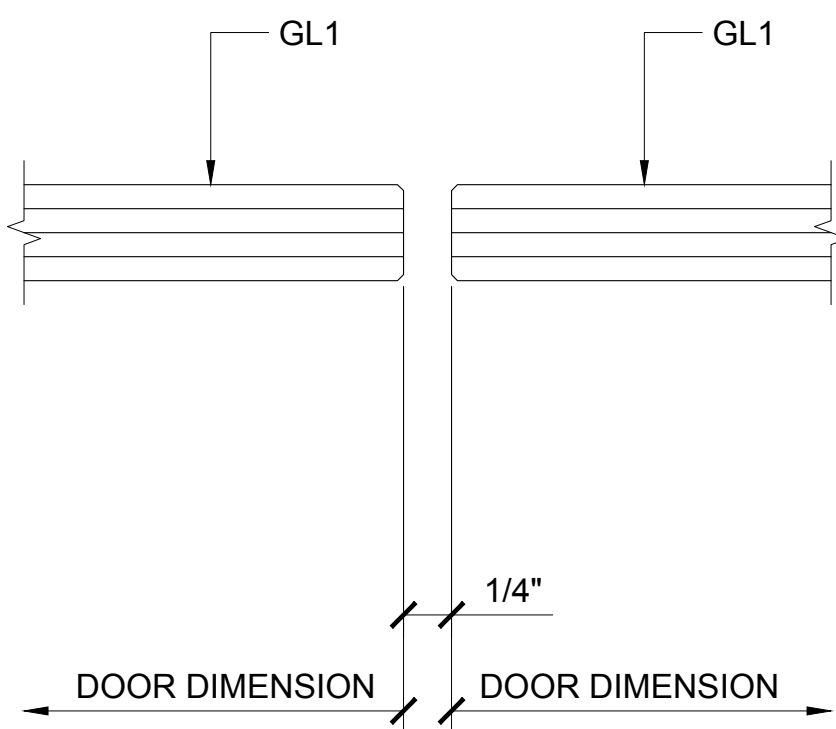

④ MEETING STILES

ARCH REF: 1'-0"=1'-0"

Revisions By:



Discription:

1202 SERIES SWINGING
GLASS DOOR SYSTEM

Drawn By: AAD

Date: 10/16/15

Scale: AS NOTED


File Name:

1202 Series Swinging Glass Door System.dwg


Sheet




1202 SERIES SWINGING DOUBLE GLASS DOORS - W/ MEDIUM TRANSOM & W/ SIDELITES
27 1/8" MIN TO 31 1/16" MAX HEIGHT

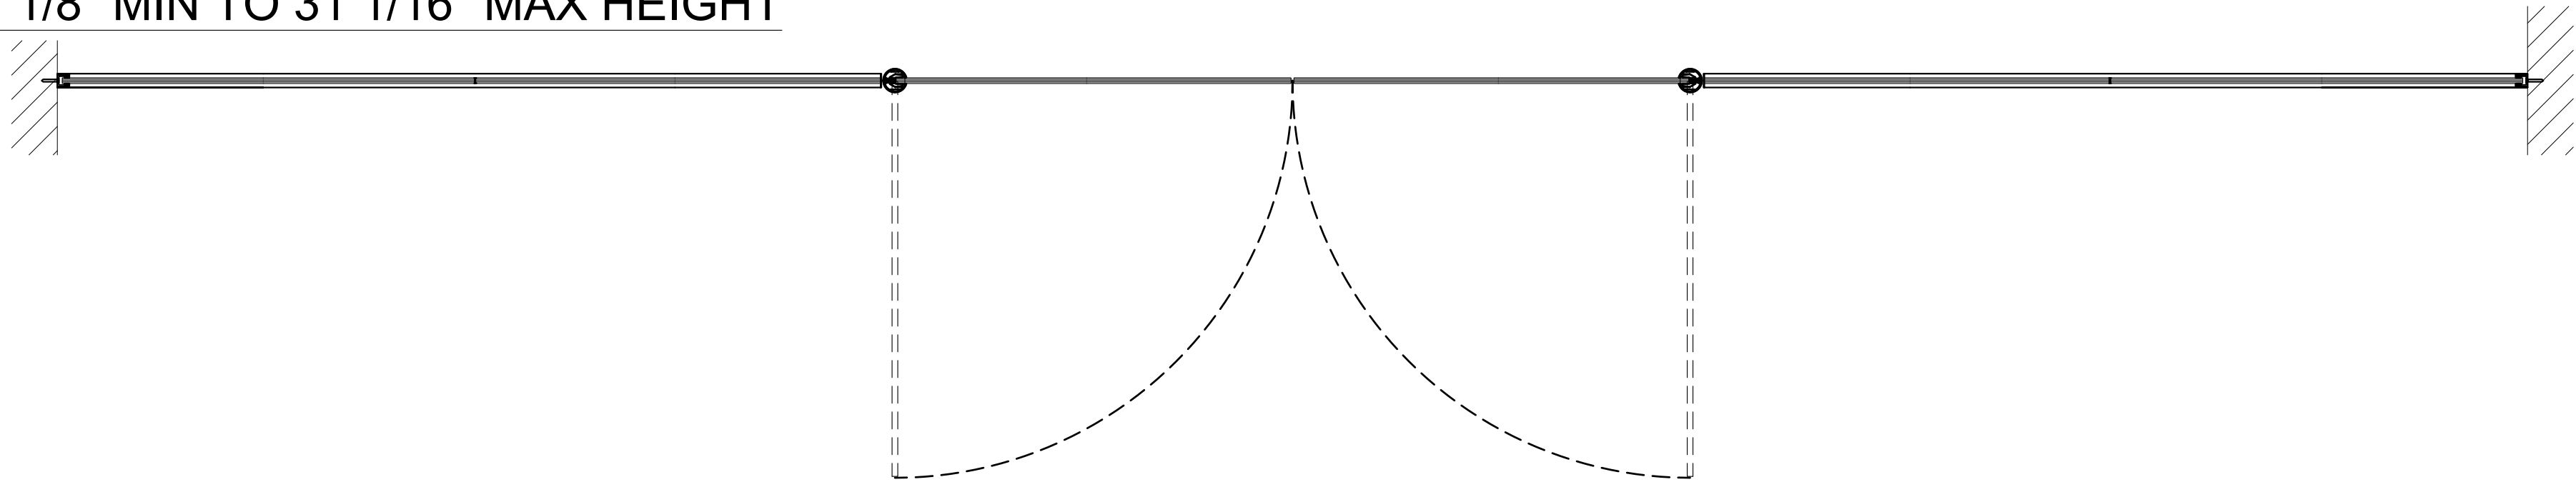


① PLAN
ARCH REF: 1"=1'-0"

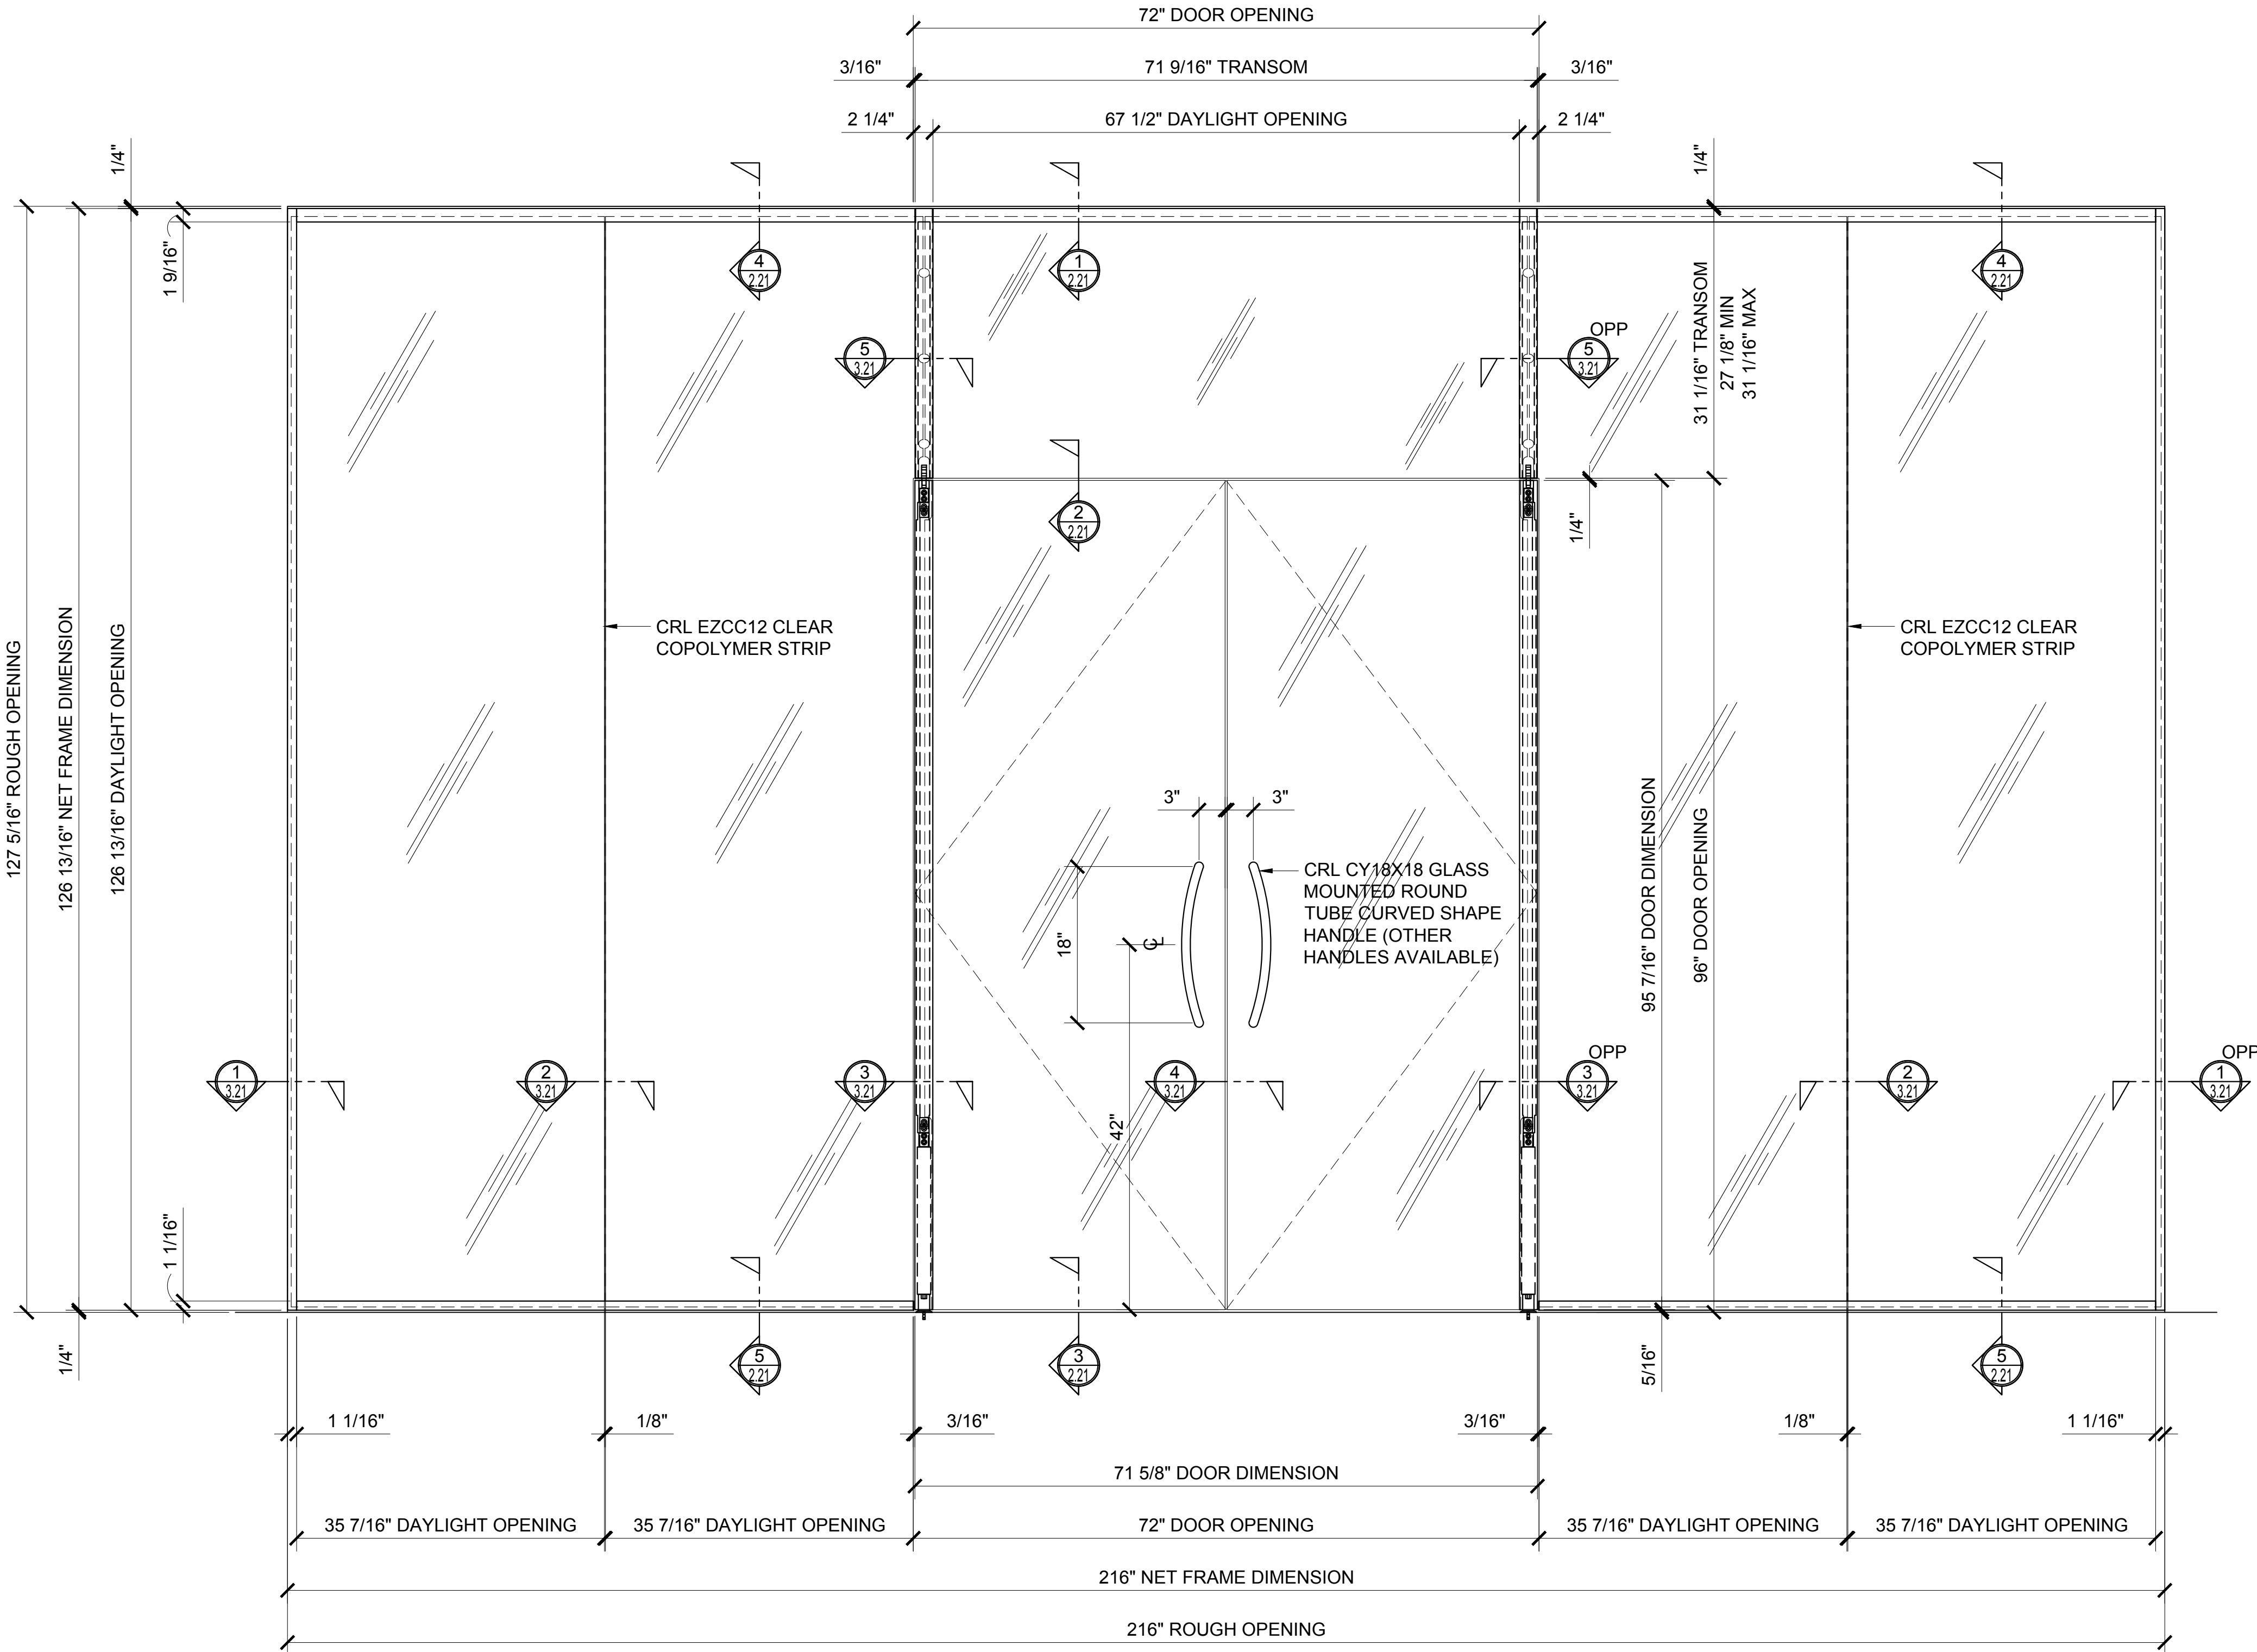

② ELEVATION
ARCH REF: 1"=1'-0"

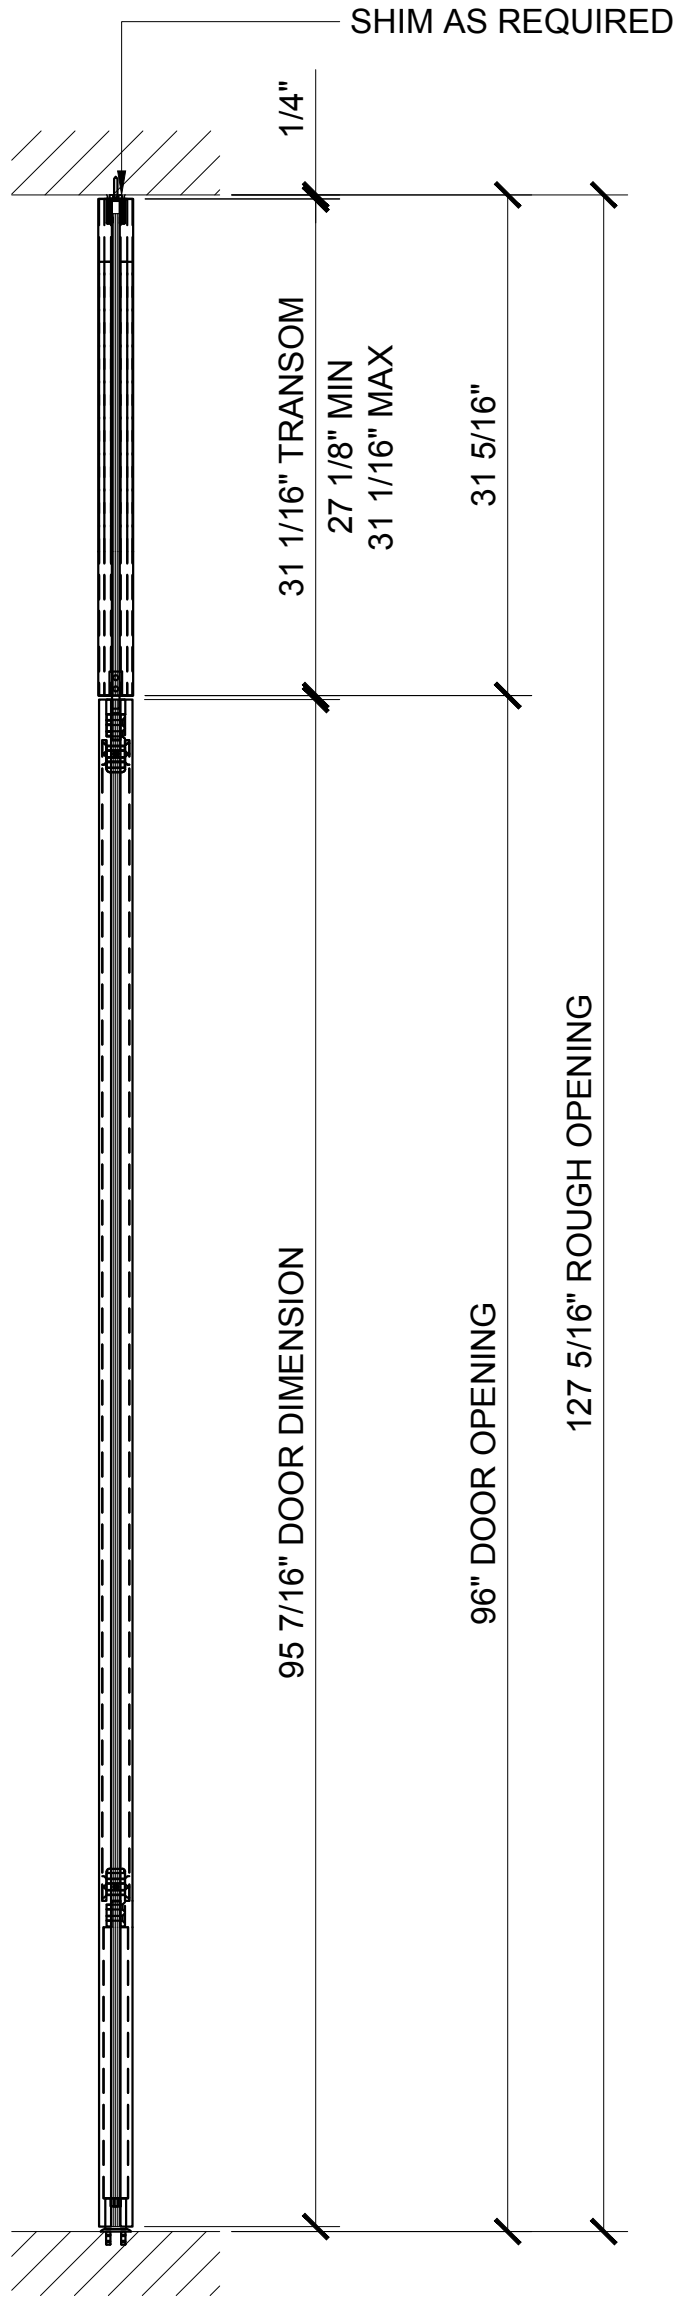

③ DOOR SECTION
ARCH REF: 1"=1'-0"

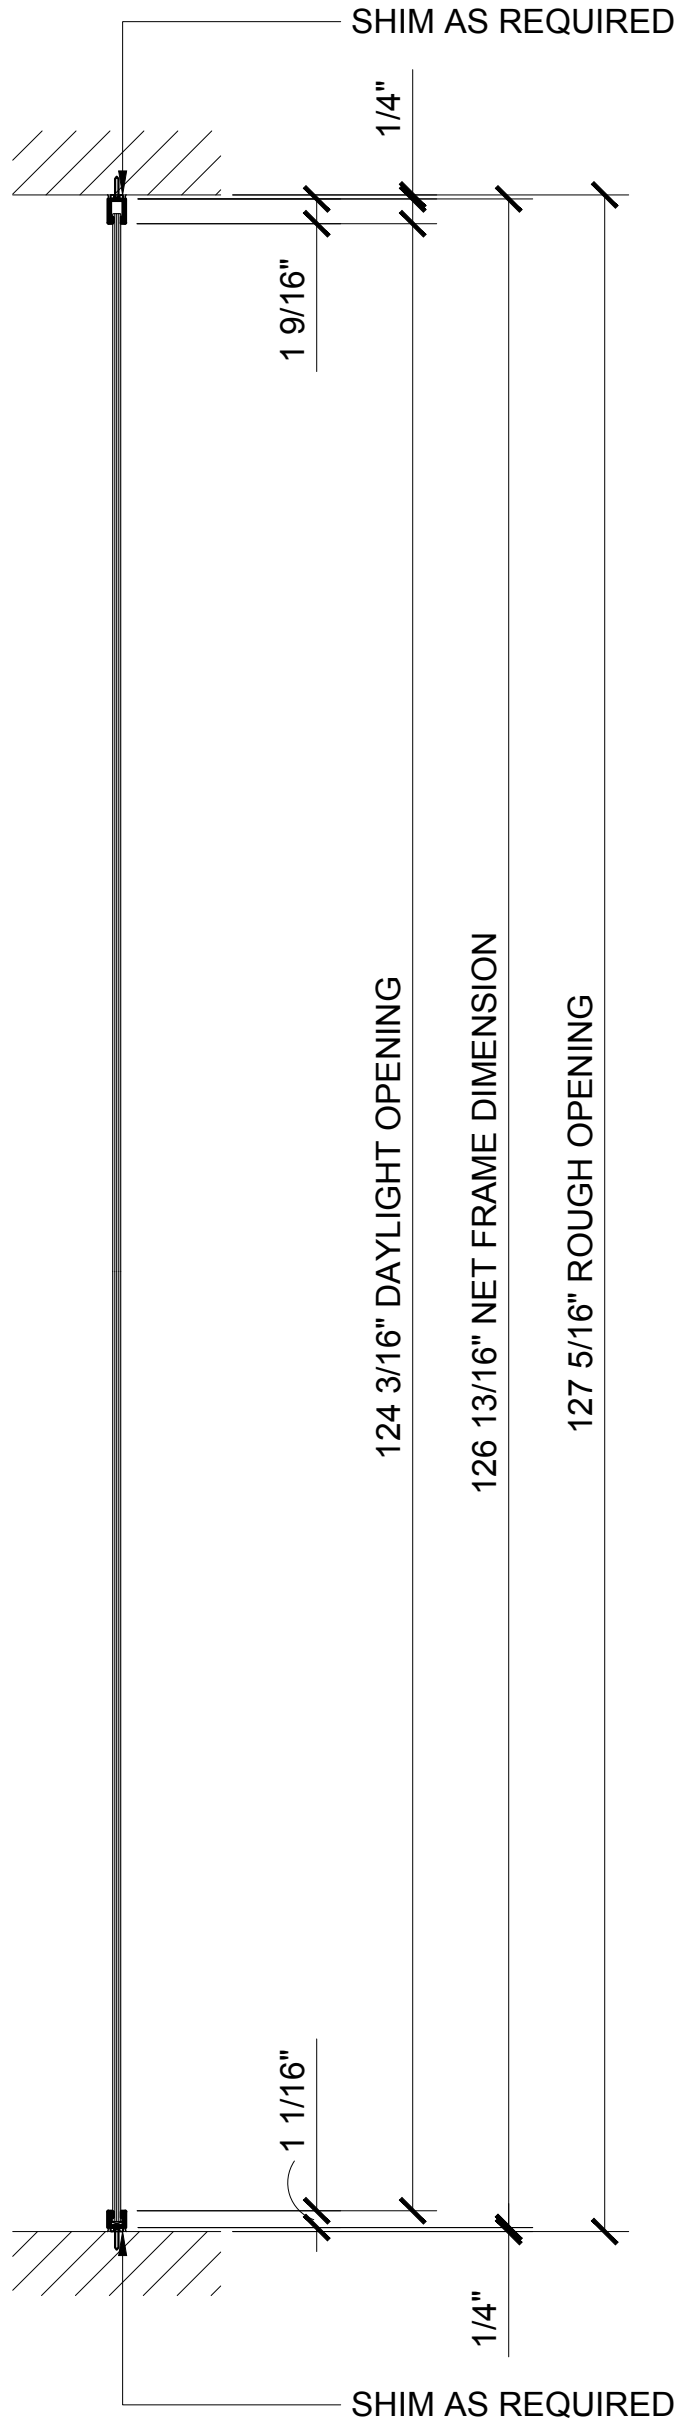

④ SIDELITE SECTION
ARCH REF: 1"=1'-0"


Revisions By:

C.R. LAURENCE CO. ARCHITECTURAL PRODUCTS
2503 E. Vernon Avenue, Los Angeles, CA 90058-1897
PH (800)-421-6144 FX 800-567-7301 www.crlaurence.com

Discription:
1202 SERIES SWINGING
GLASS DOOR SYSTEM


Drawn By: AAD
Date: 10/16/15
Scale: AS NOTED
File Name: 1202 Series Swinging Glass Door System.dwg
Sheet

1.21

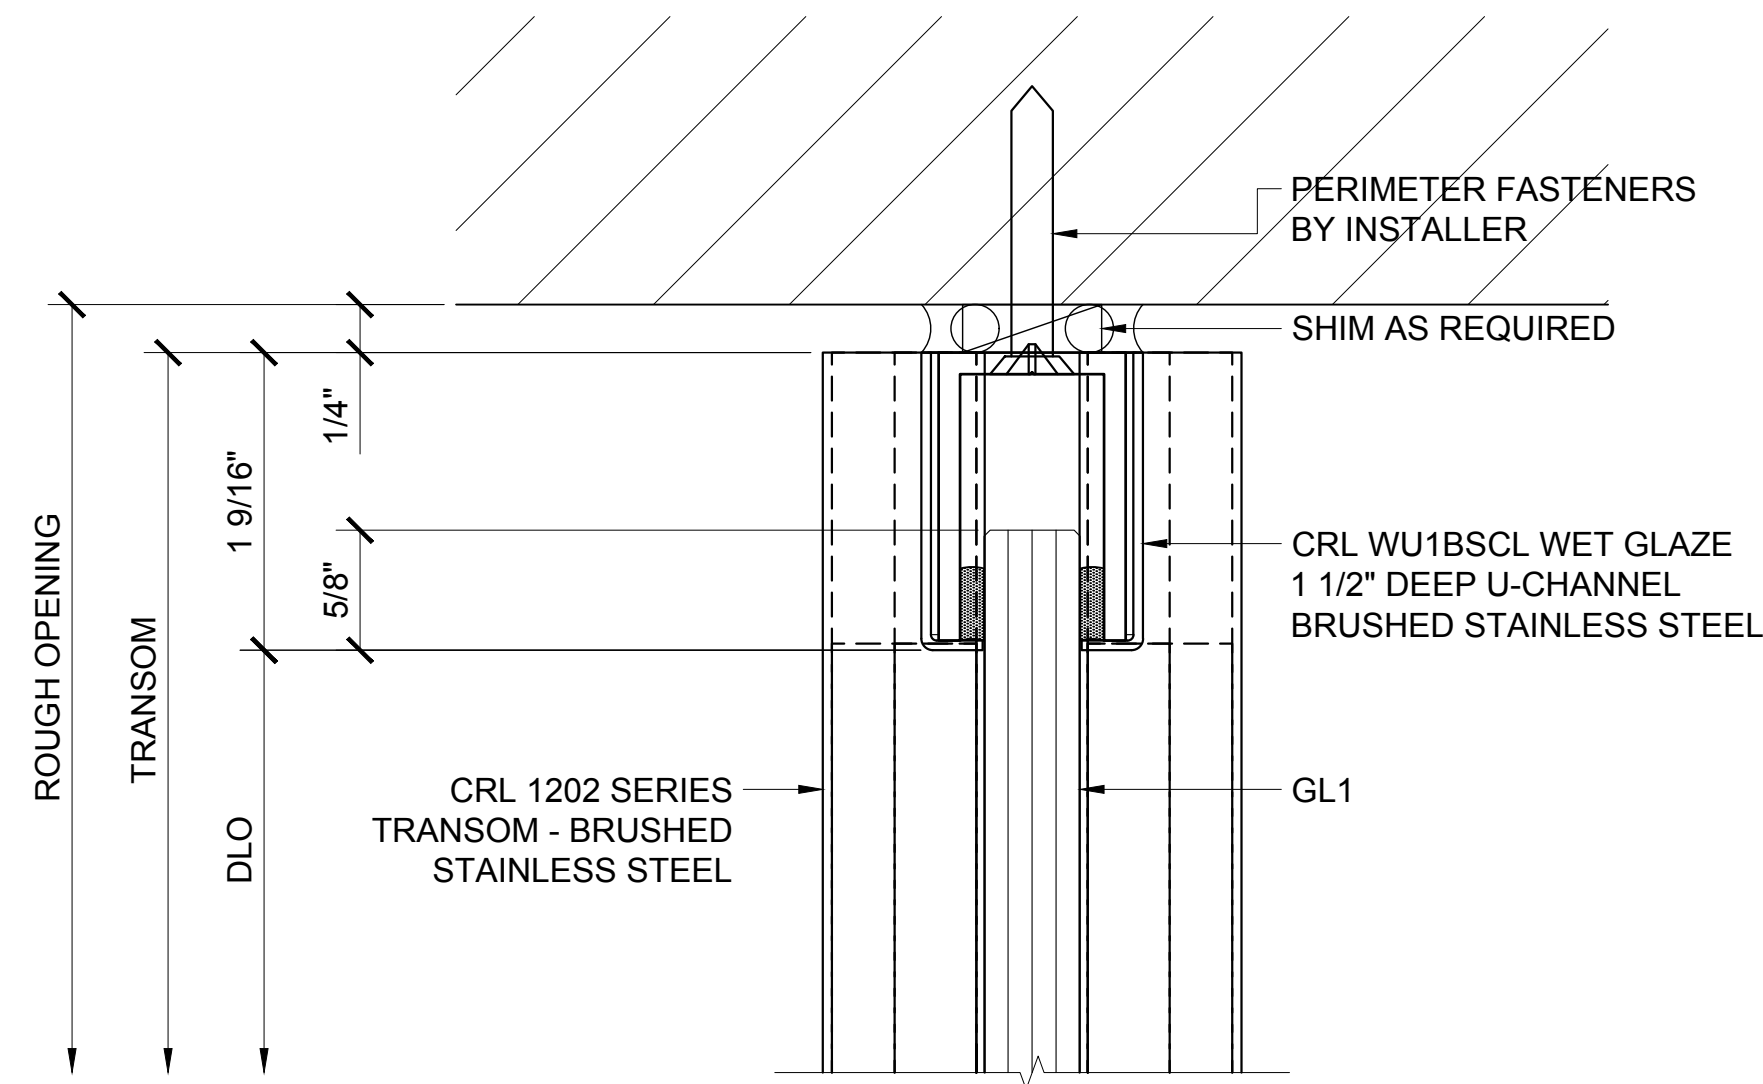


① TRANSOM HEAD DETAIL

ARCH REF: 1'-0"=1'-0"

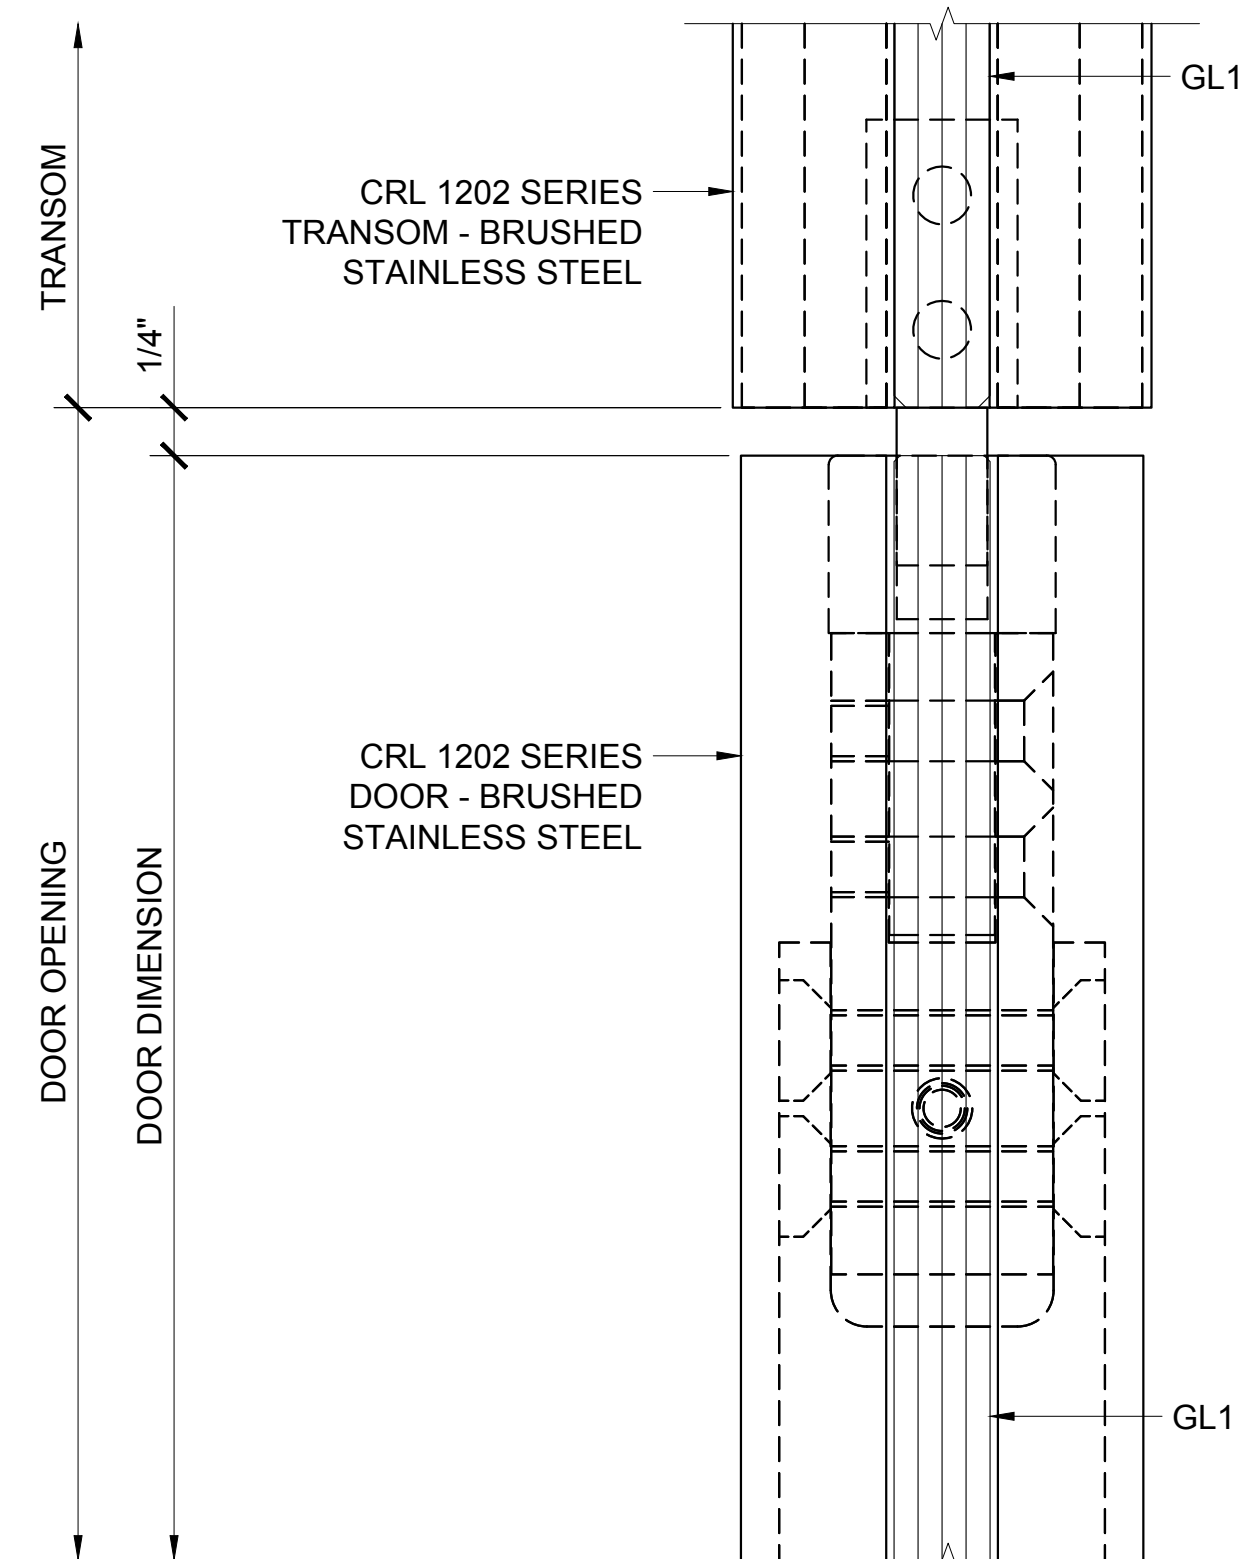


② DOOR HEAD AT TRANSOM DETAIL

ARCH REF: 1'-0"=1'-0"

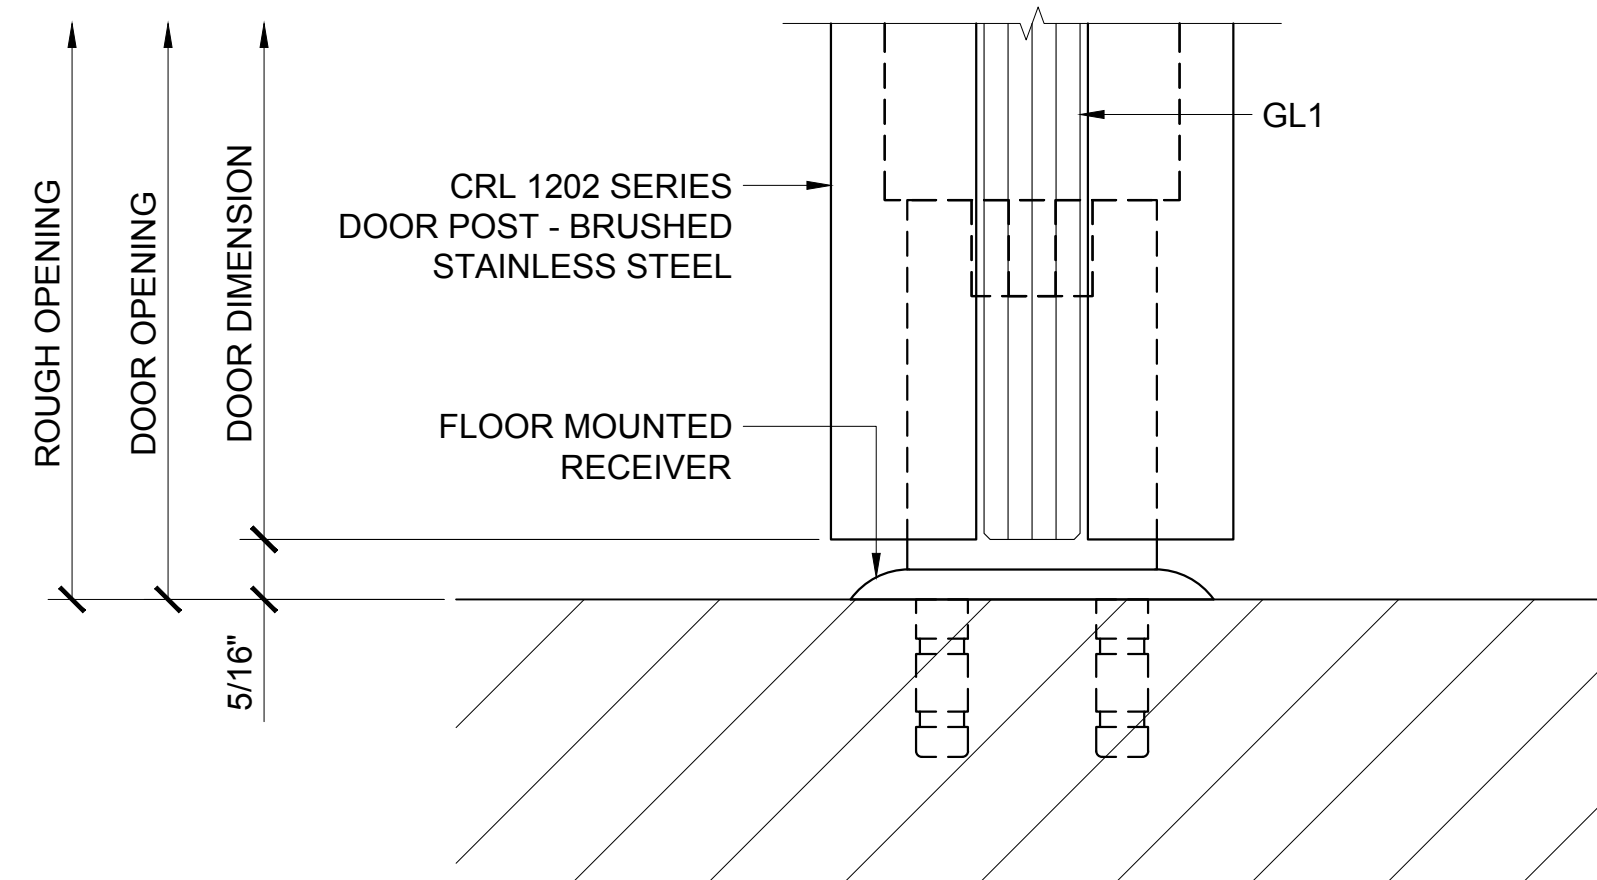


③ DOOR SILL DETAIL

ARCH REF: 1'-0"=1'-0"

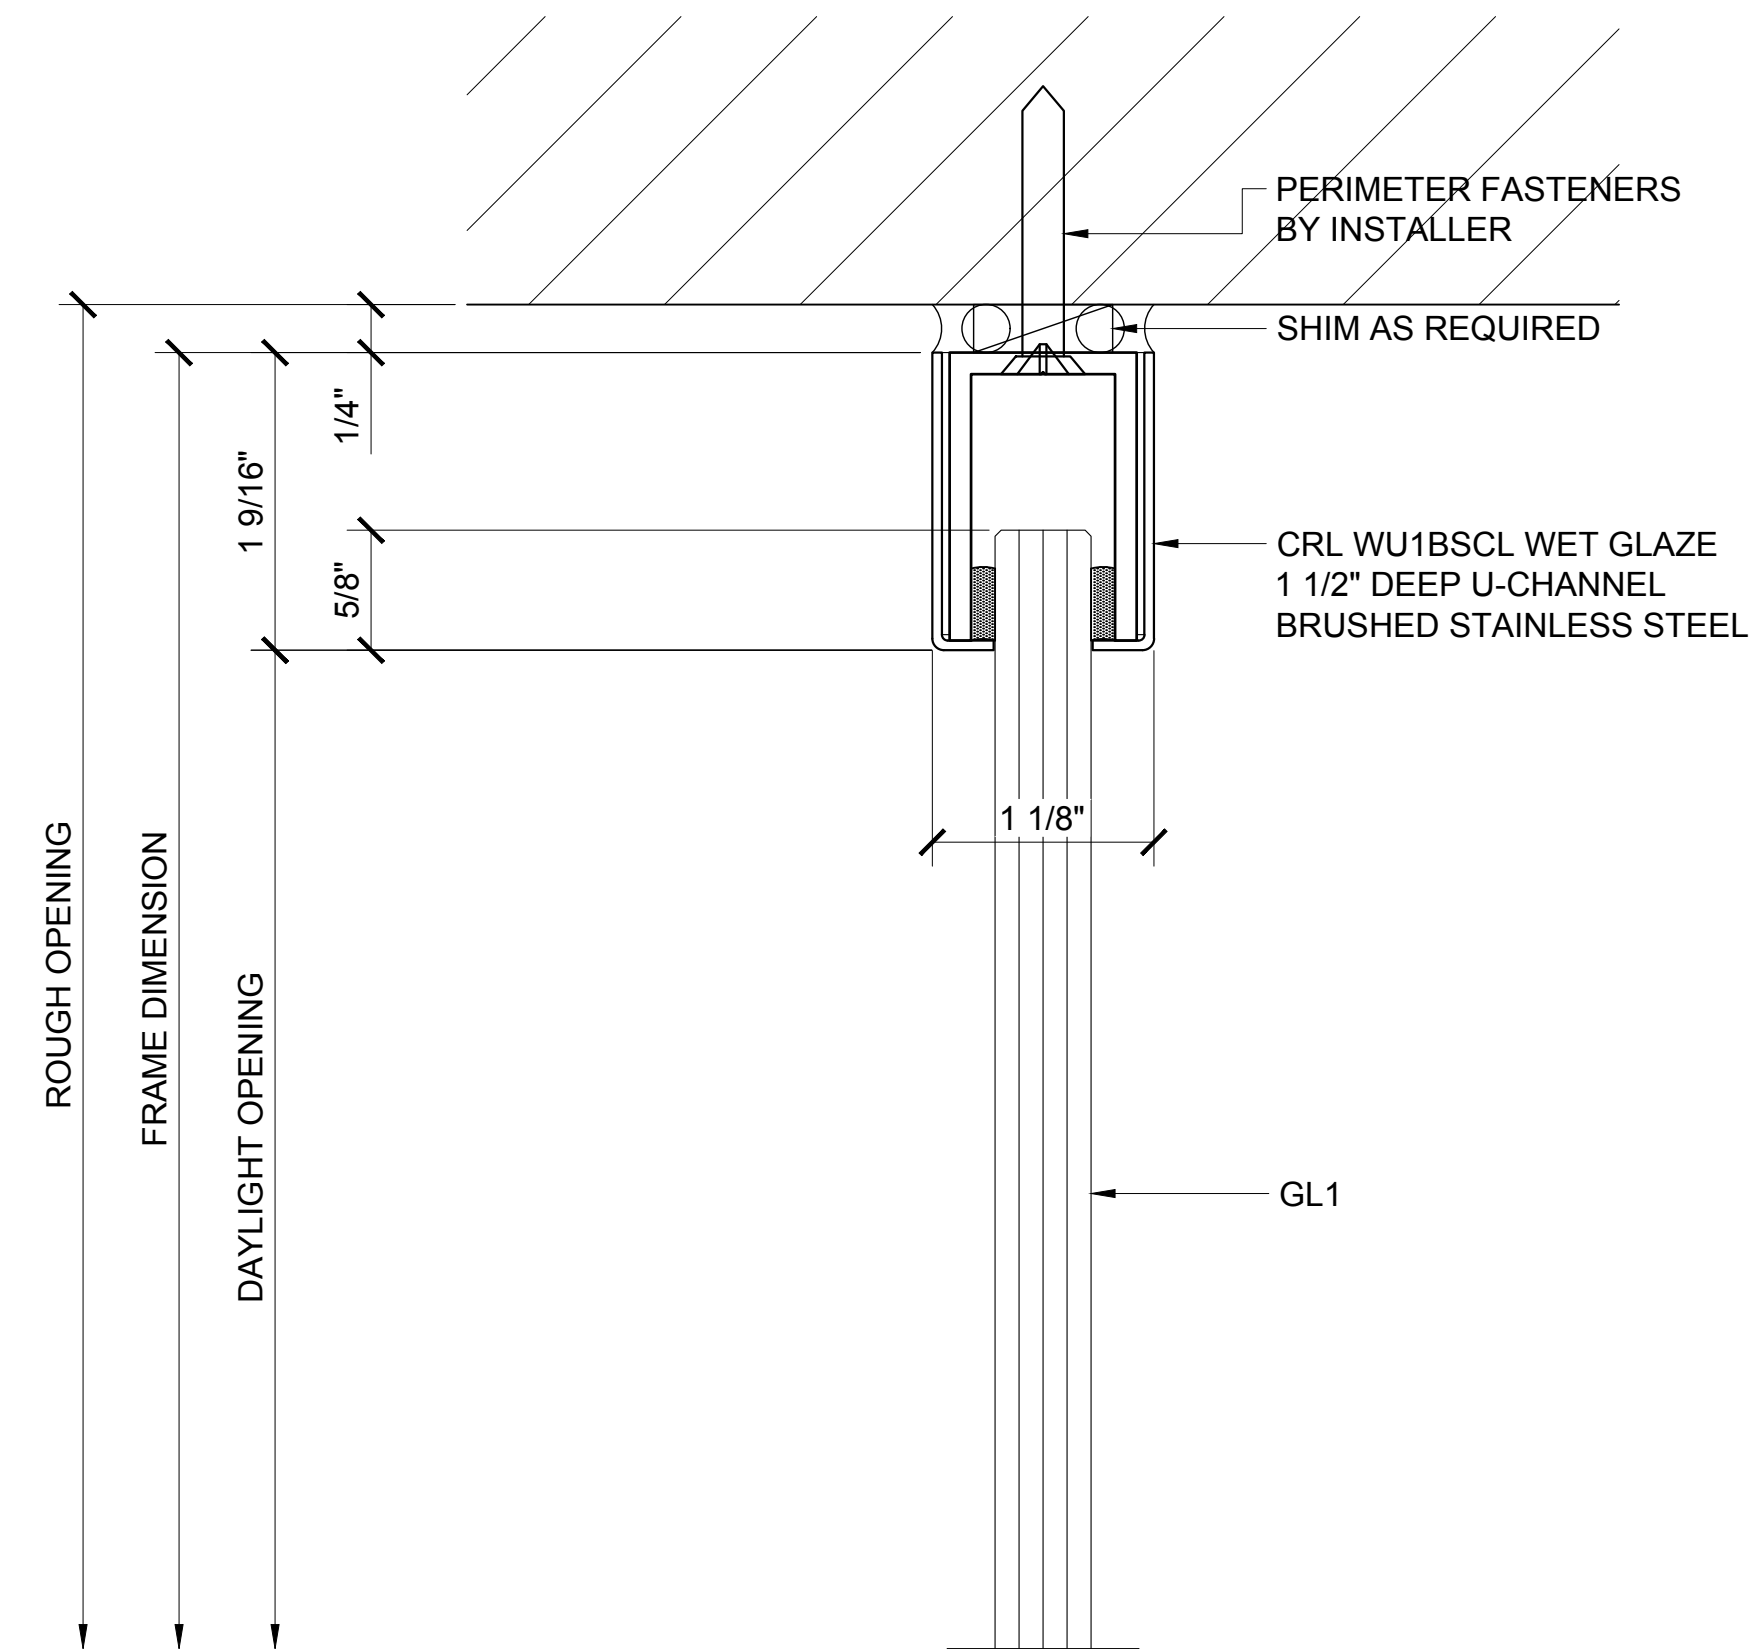

④ SIDELITE HEAD DETAIL

ARCH REF: 1'-0"=1'-0"

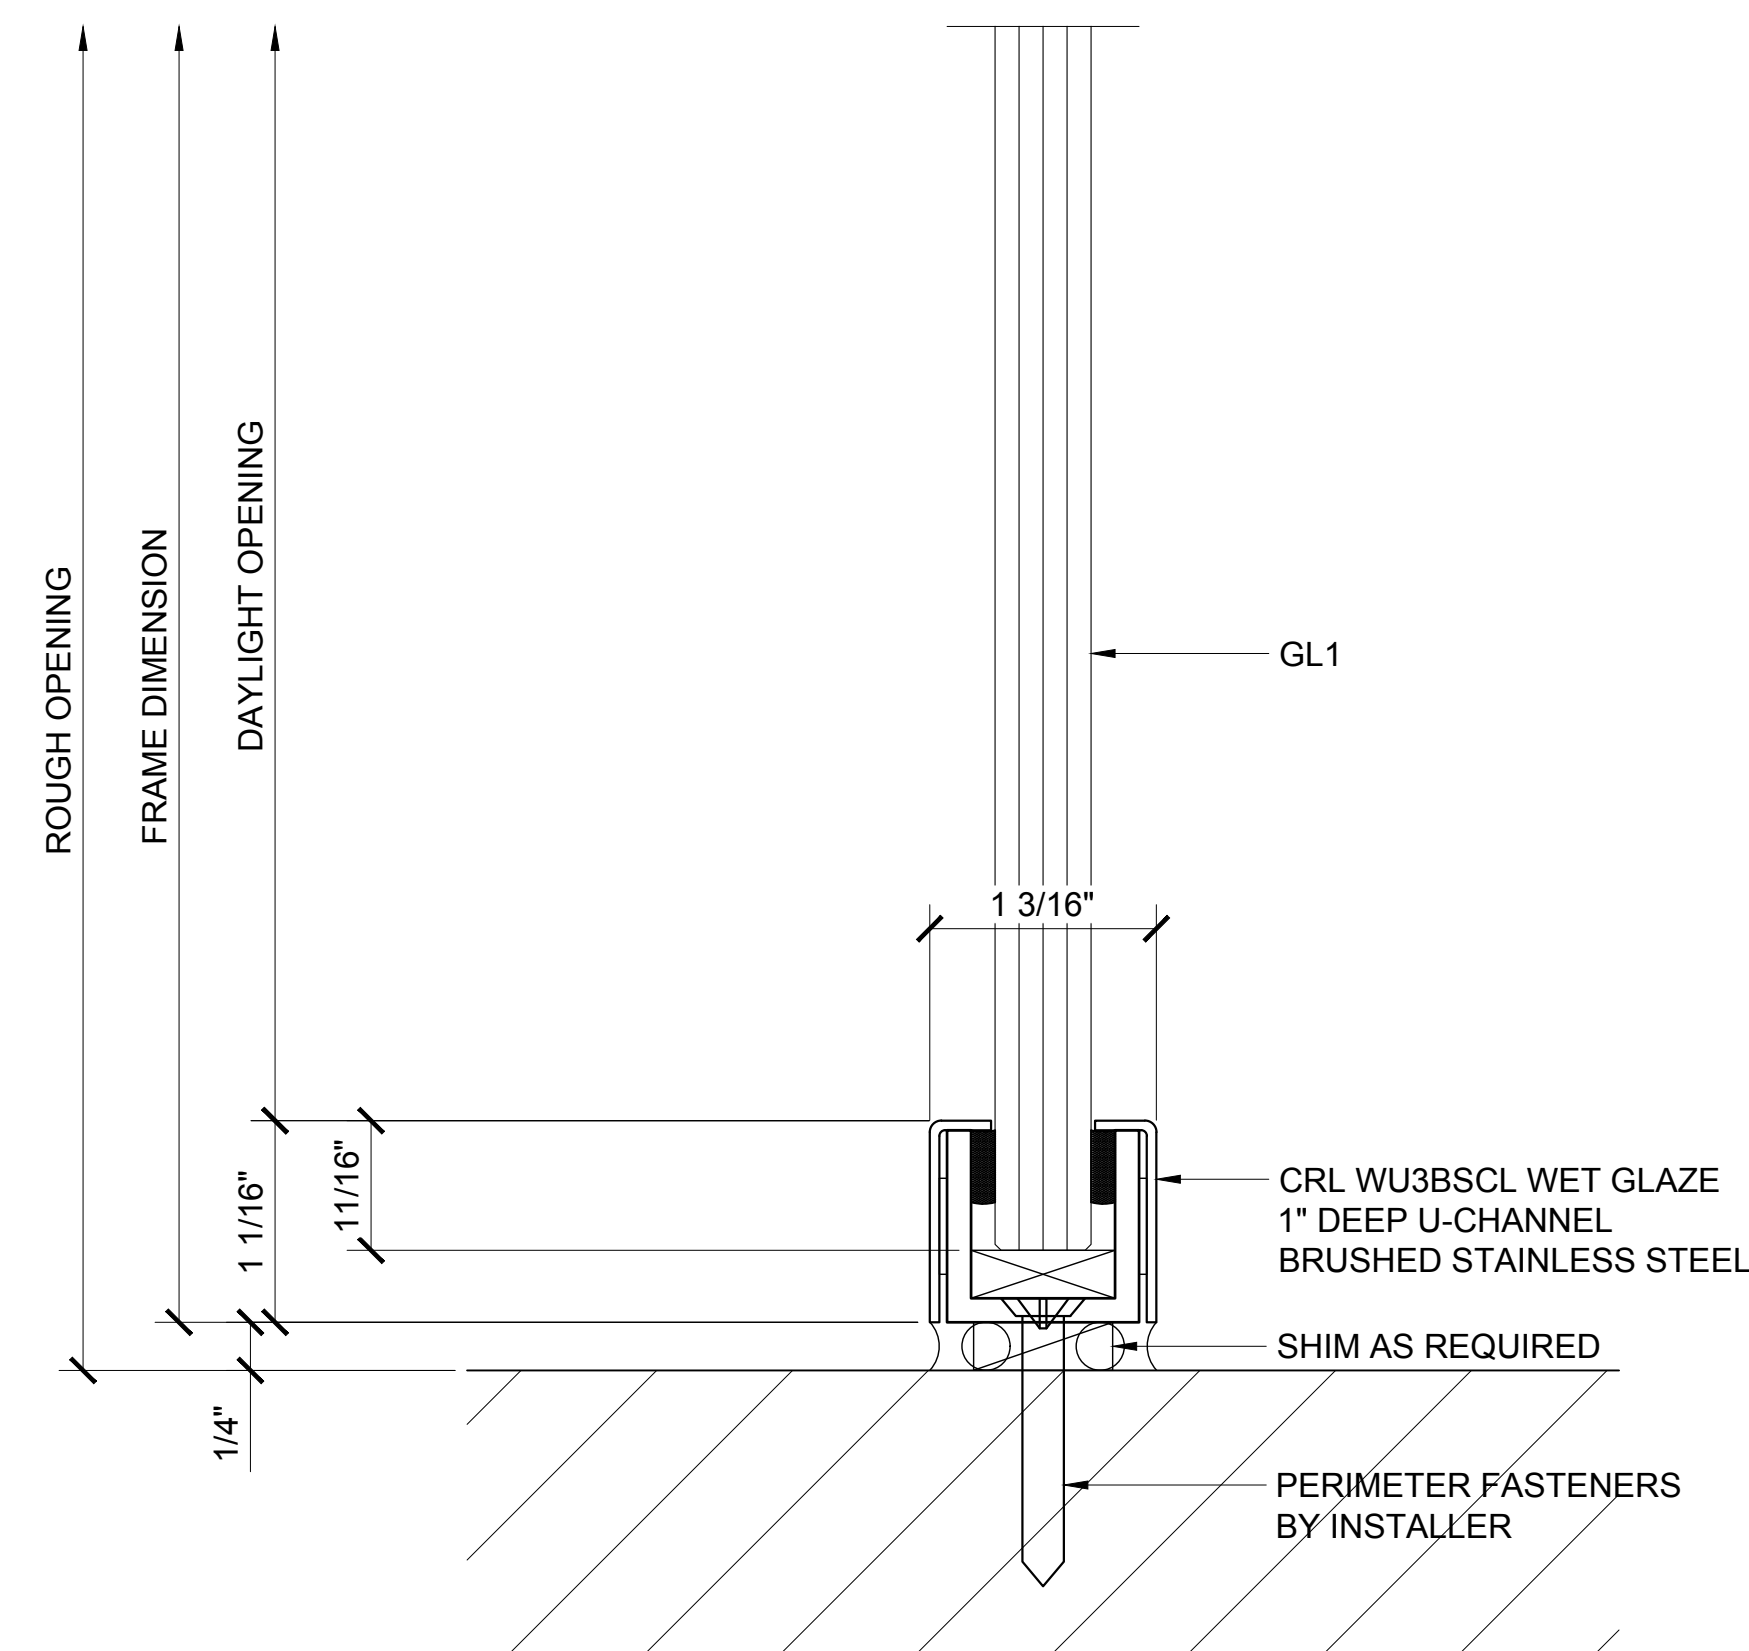

⑤ SIDELITE SILL DETAIL

ARCH REF: 1'-0"=1'-0"

Revisions By:


CRL
ALUMINUM
C.R. LAURENCE CO. ARCHITECTURAL PRODUCTS
2503 E. Vernon Avenue, Los Angeles, CA 90058-1897
PH (800) 421-6144 FX (800) 587-7301 www.crlaurence.com

Discription:
1202 SERIES SWINGING
GLASS DOOR SYSTEM

Drawn By: AAD
Date: 10/16/15
Scale: AS NOTED
File Name:
1202 Series Swinging Glass Door System.dwg


Sheet

2.21

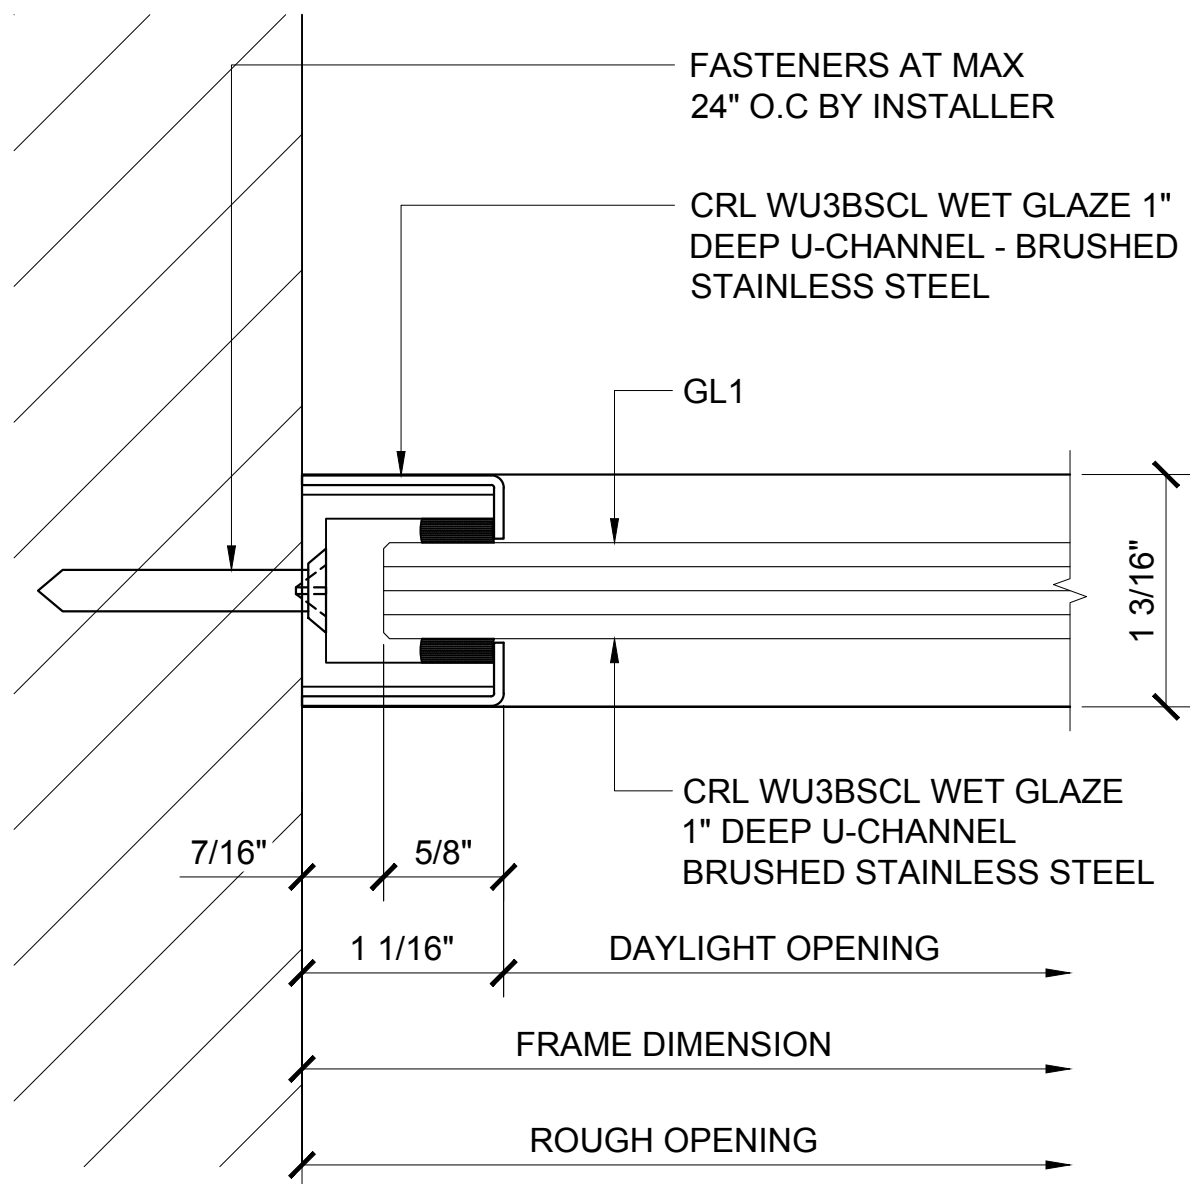


① WALL JAMB DETAIL

ARCH REF: 1'-0"=1'-0"

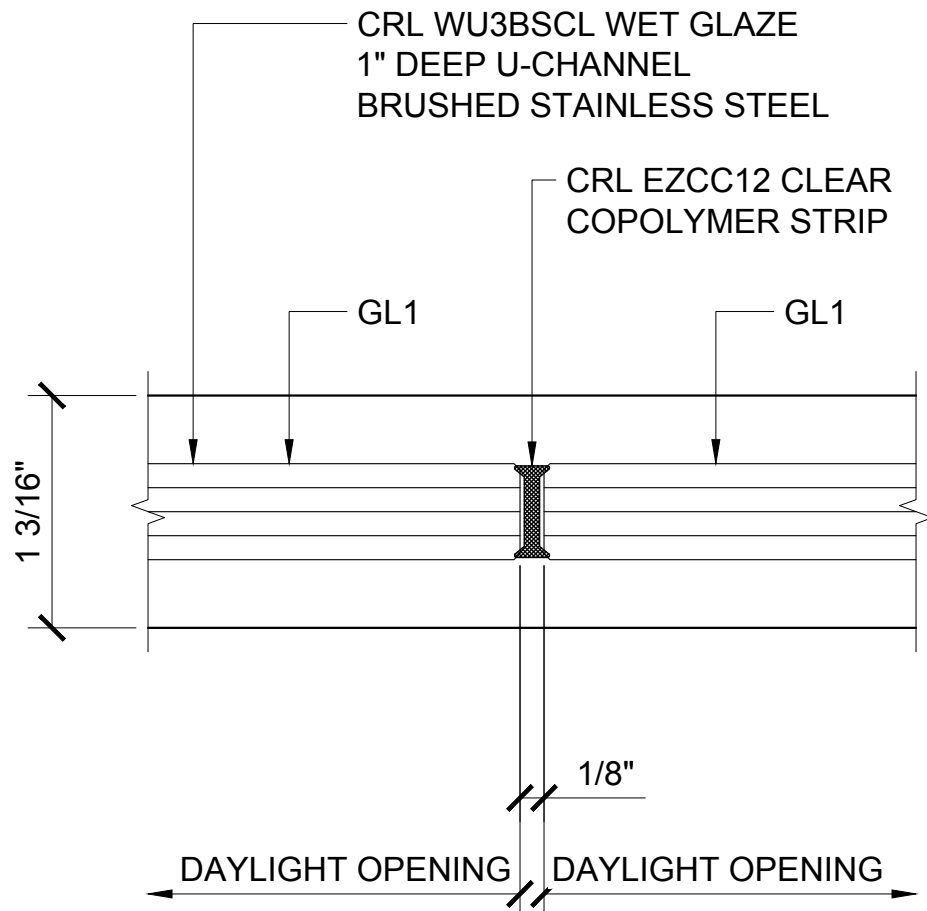


② GLASS JOINT

ARCH REF: 1'-0"=1'-0"

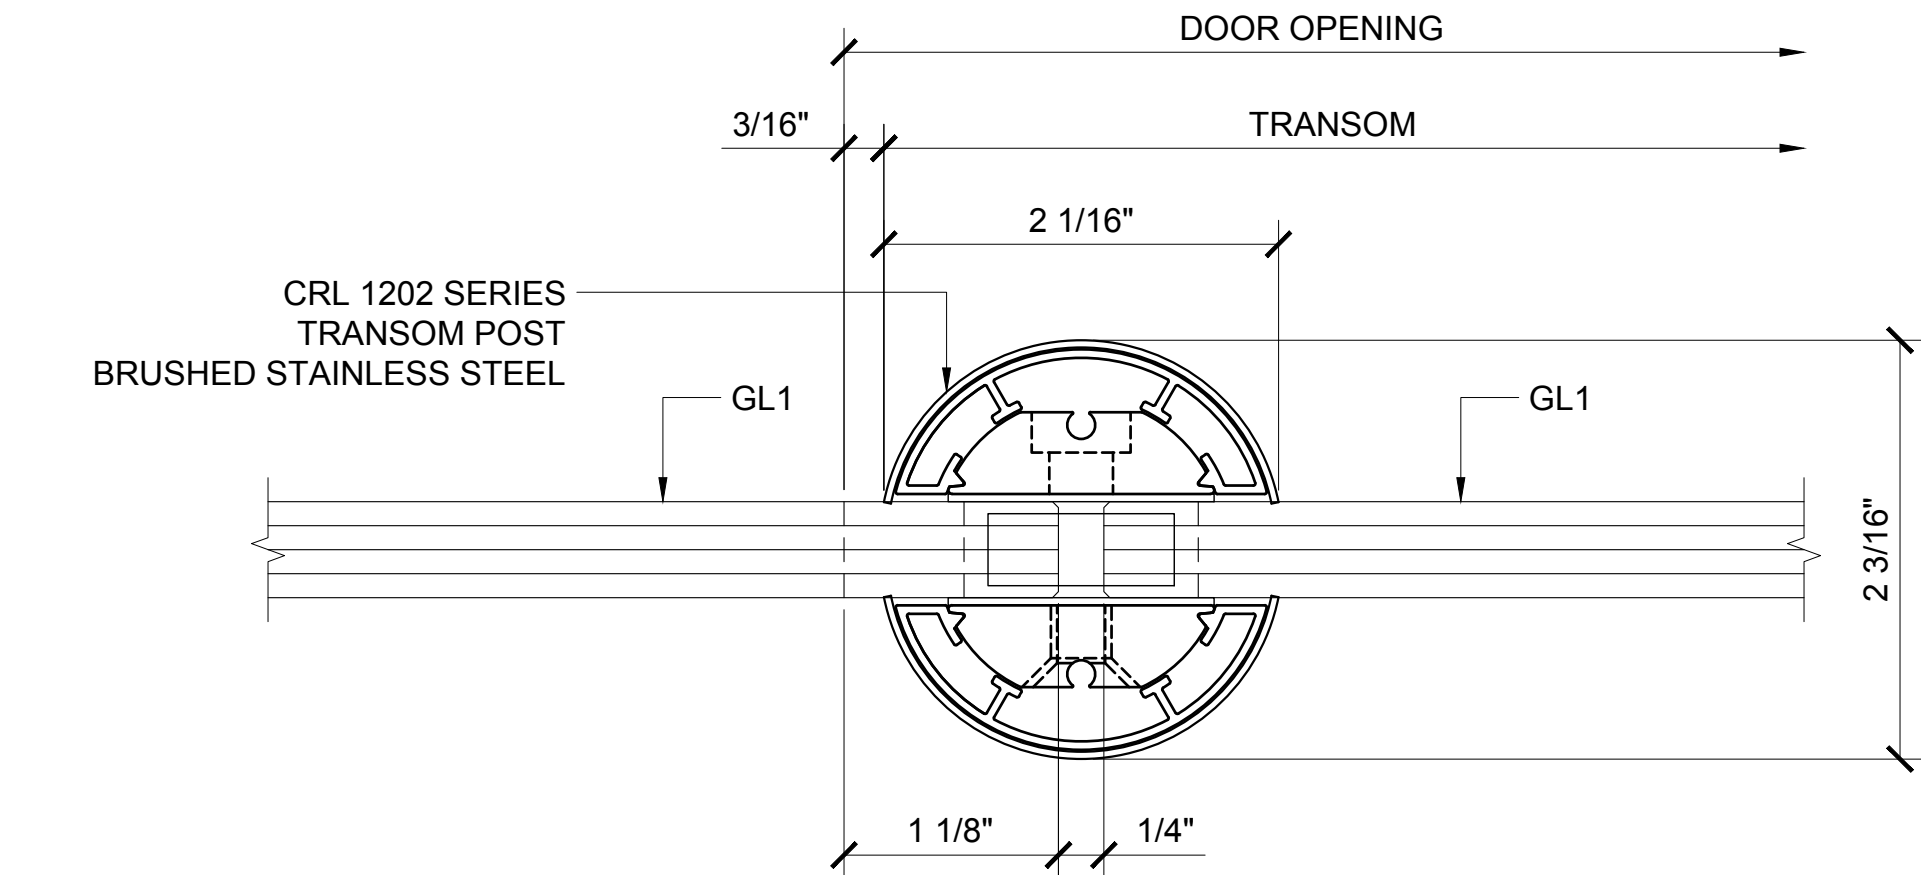


⑤ TRANSOM POST SECTION DETAIL

ARCH REF: 1'-0"=1'-0"

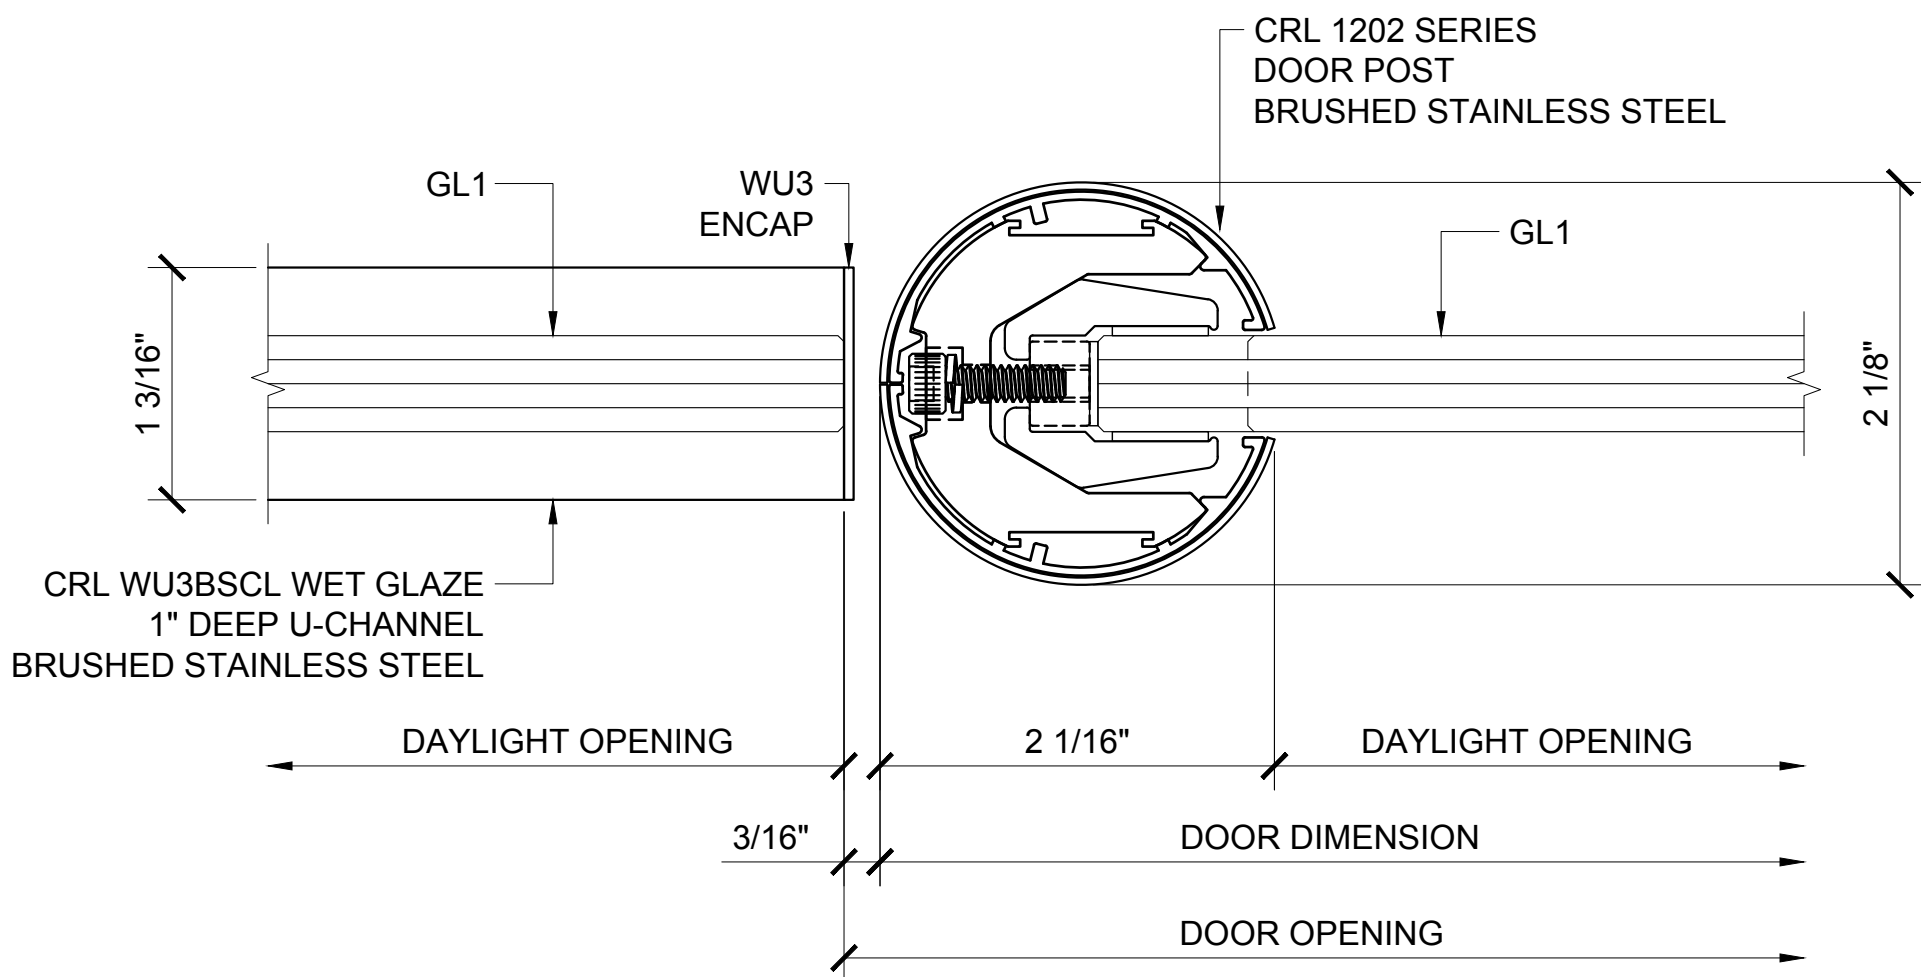

③ DOOR PIVOT POST SECTION DETAIL

ARCH REF: 1'-0"=1'-0"

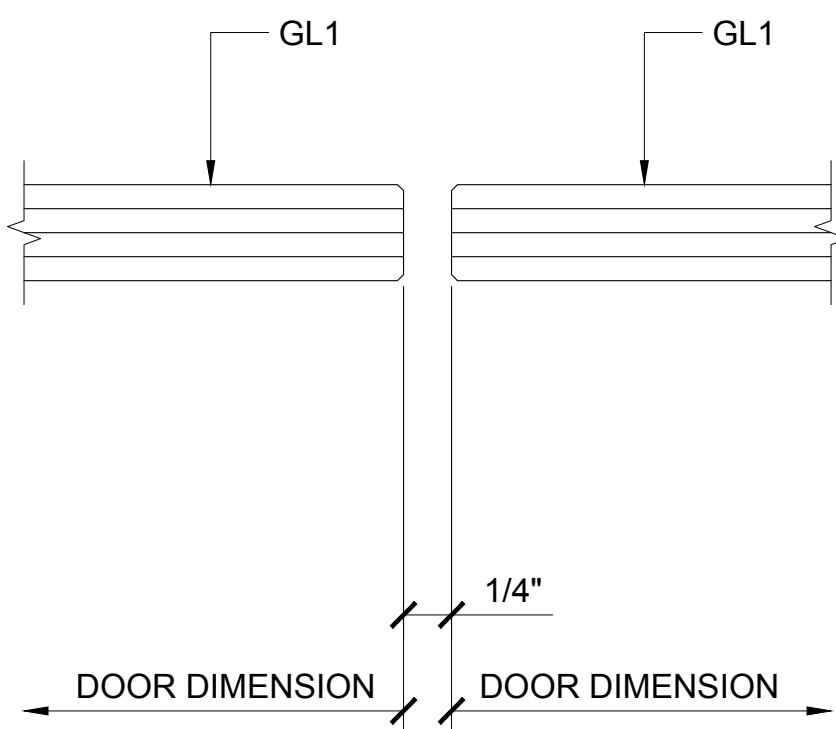

④ MEETING STILES

ARCH REF: 1'-0"=1'-0"

Revisions By:



CRL
ALUMINUM

C.R. LAURENCE CO. ARCHITECTURAL PRODUCTS
2503 E. Vernon Avenue, Los Angeles, CA 90058-1897
PH (800) 421-6144 FX 800-587-7301 www.crlaurence.com

Discription:
1202 SERIES SWINGING
GLASS DOOR SYSTEM

Drawn By: AAD
Date: 10/16/15
Scale: AS NOTED
File Name:
1202 Series Swinging Glass Door System.dwg

Sheet