
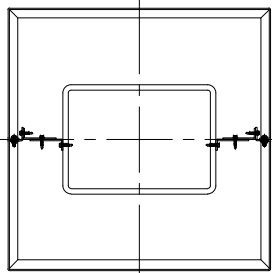
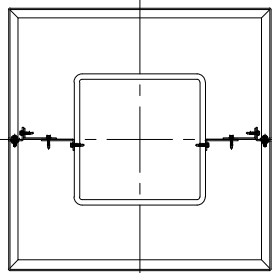


PREMIER DRY SEAL ROUND COLUMN COVER CONFIGURATION




CRL ROUND, SQUARE AND ELLIPTICAL COLUMN COVERS

- * AVAILABLE IN ROUND, SQUARE AND ELLIPTICAL
- * DURABLE AND ATTRACTIVE.
- * PANEL OPTIONS INCLUDE: SOLID METAL, METAL COMPOSITE AND ALUMINUM COMPOSITE






- * THREE JOINT DETAIL OPTIONS.
- STANDARD WET SEAL
- DELUXE WET SEAL
- PREMIER DRY SEAL

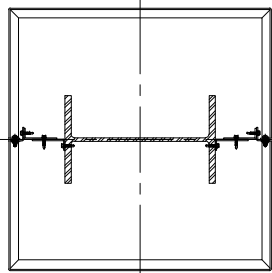





PREMIER DRY SEAL SQUARE COLUMN COVER CONFIGURATION

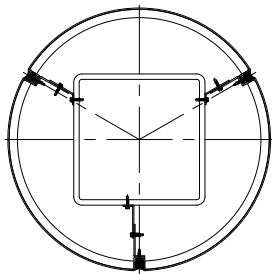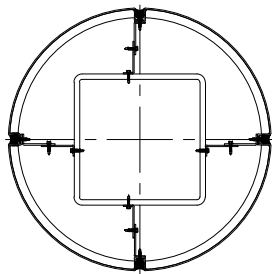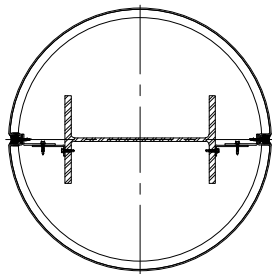

STANDARD WET SEAL ROUND COLUMN COVER CONFIGURATION

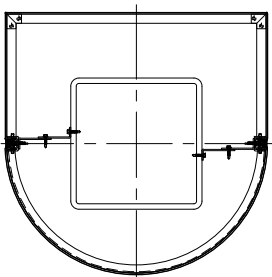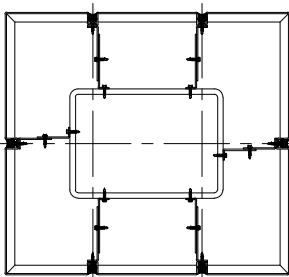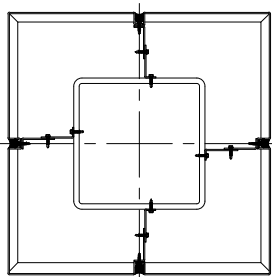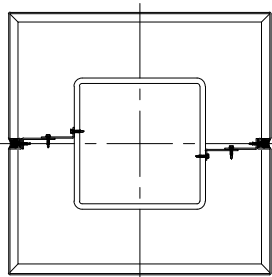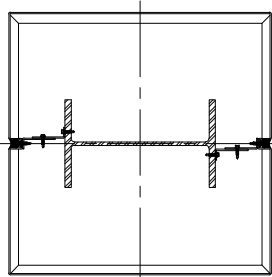

STANDARD WET SEAL SQUARE COLUMN COVER CONFIGURATION

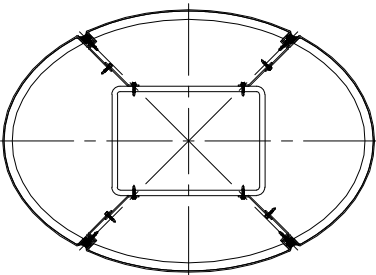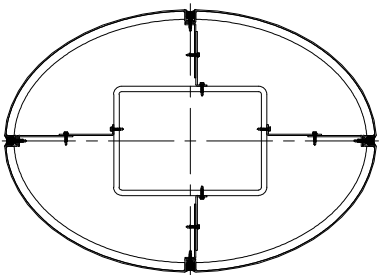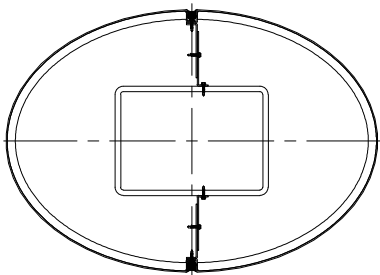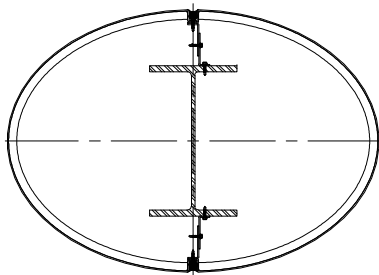

STANDARD WET SEAL ELLIPTICAL COLUMN COVER CONFIGURATION


Revisions By:

CRL ALUMINUM


C.R. LAURENCE CO. ARCHITECTURAL PRODUCTS
2503 E. Vermont Avenue, Los Angeles, CA 90058-1897
PH (800)-421-6144 FX 800-587-7501 www.crlaurence.com

Description:
CRL ROUND, SQUARE
AND ELLIPTICAL
COLUMN COVER


Drawn By: JRM
Date: 7/16/12
Scale: 1 1/2" = 1'-0"
File Name: RSCC.dwg
Sheet

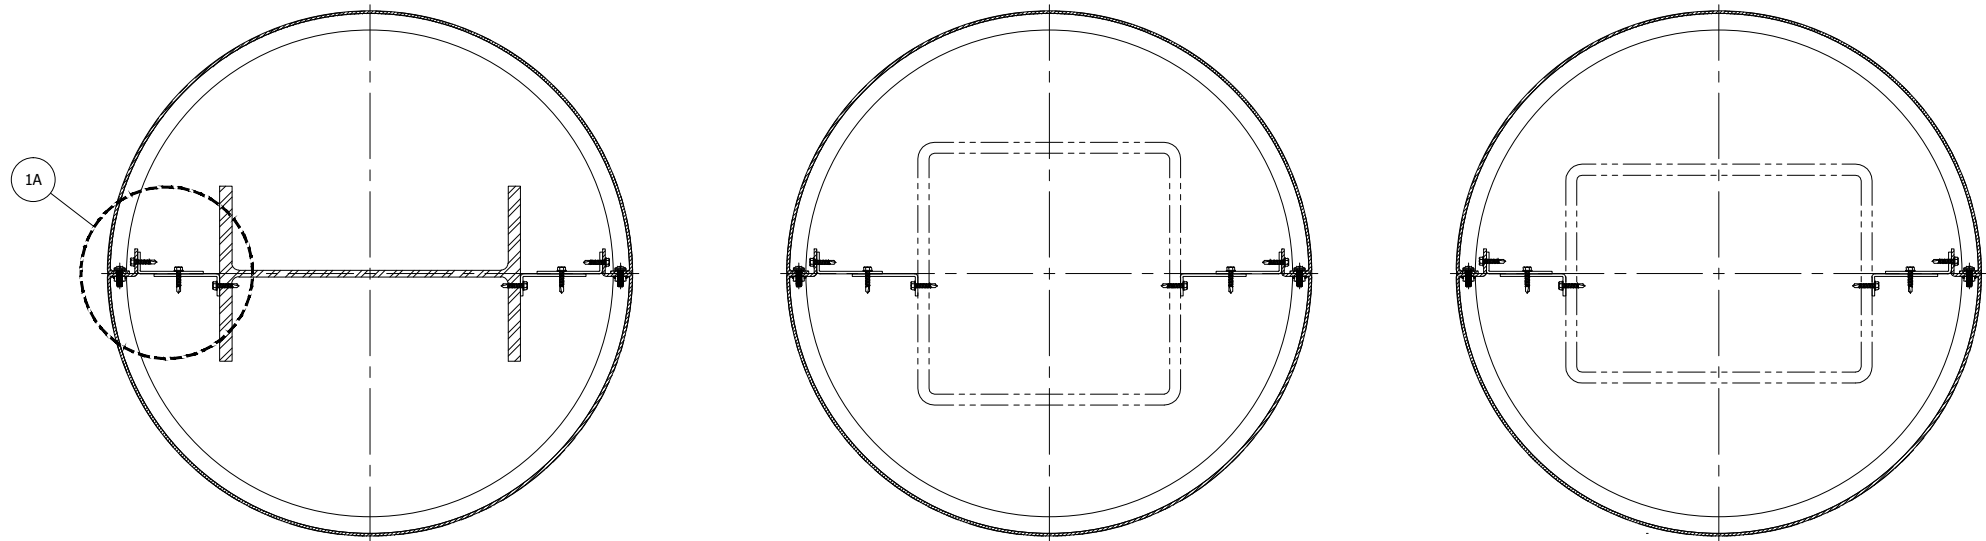


CRL PREMIER DRY SEAL ROUND COLUMN COVER CONFIGURATION

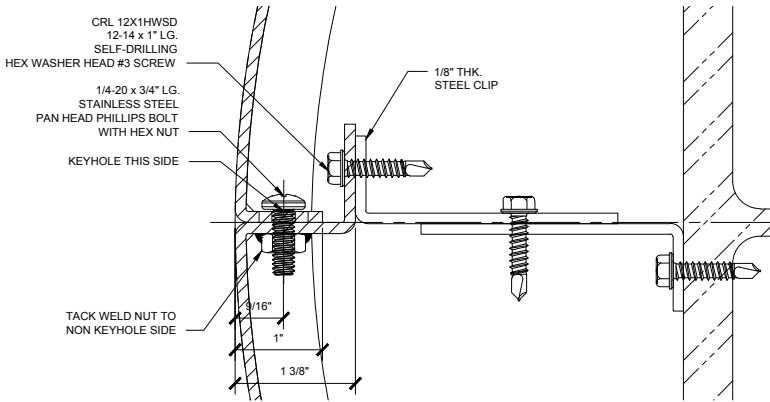


CRL PREMIER DRY SEAL
TYPICAL ATTACHMENT DETAIL 1A

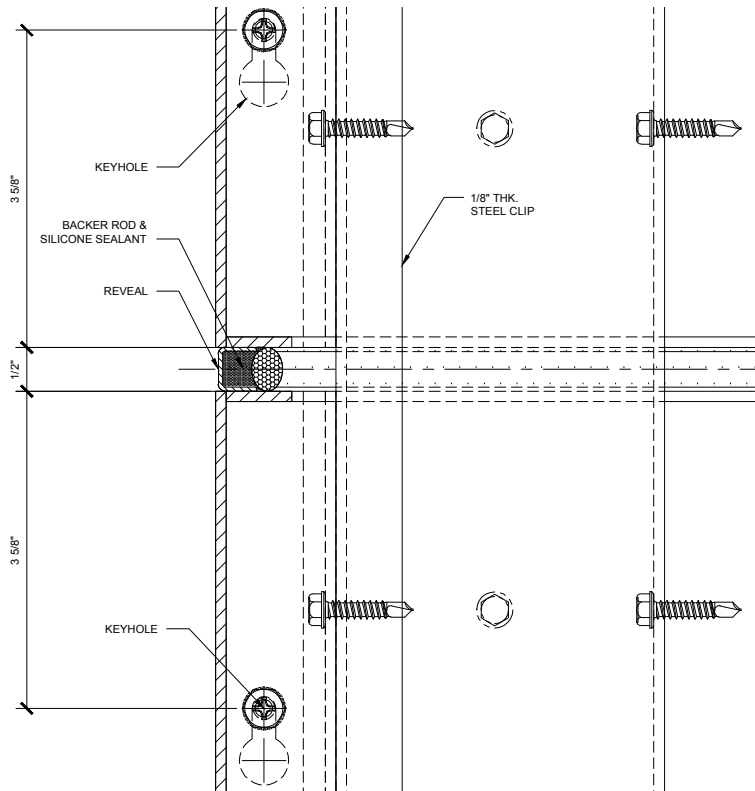


STANDARD WET SEAL
MIDDLE OF COLUMN ATTACHMENT DETAIL (ALTERNATIVE) 1C

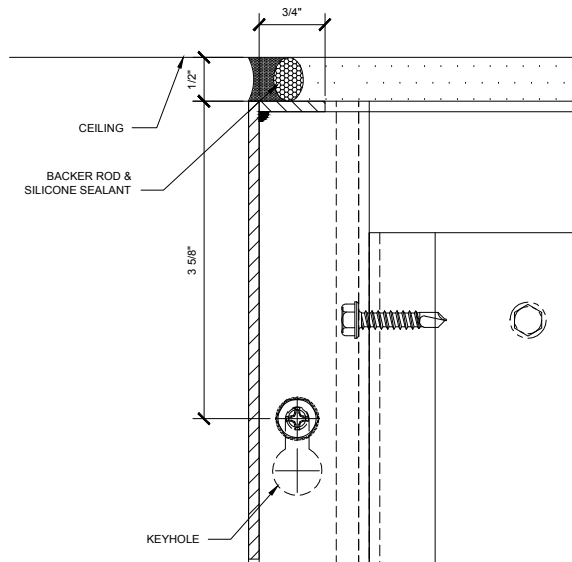

PREMIER DRY SEAL
TOP OF COLUMN ATTACHMENT DETAIL 1B

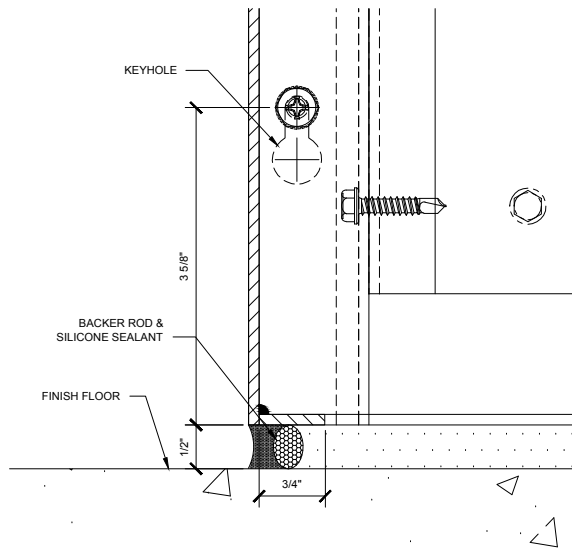

CRL PREMIER DRY SEAL
BOTTOM OF COLUMN ATTACHMENT DETAIL 1C

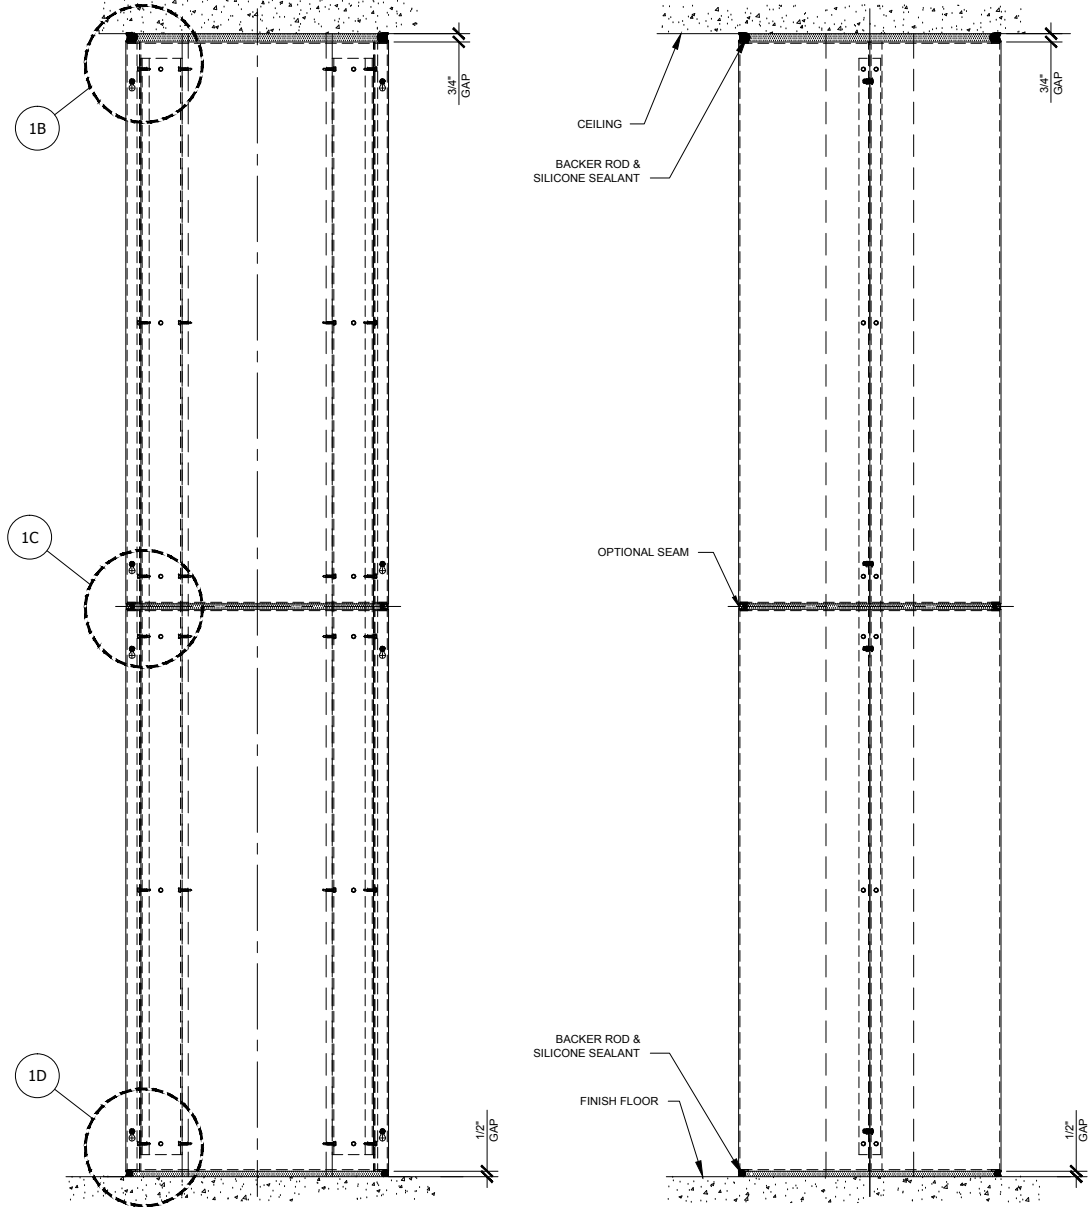


CRL PREMIER DRY SEAL ROUND COLUMN COVER ELEVATIONS

Revisions By:






CRL
ALUMINUM
C.R. LAURENCE CO. ARCHITECTURAL PRODUCTS
2503 E. Vermont Avenue, Los Angeles, CA 90058-1897
PH (800)-421-6144 FX: 800-897-501 www.crlaurence.com

Description:
CRL PREMIER DRY SEAL
ROUND COLUMN COVER

Drawn By: JRM
Date: 7/16/12
Scale: 1 1/2" = 1'-0"
File Name: RSCC.dwg
Sheet

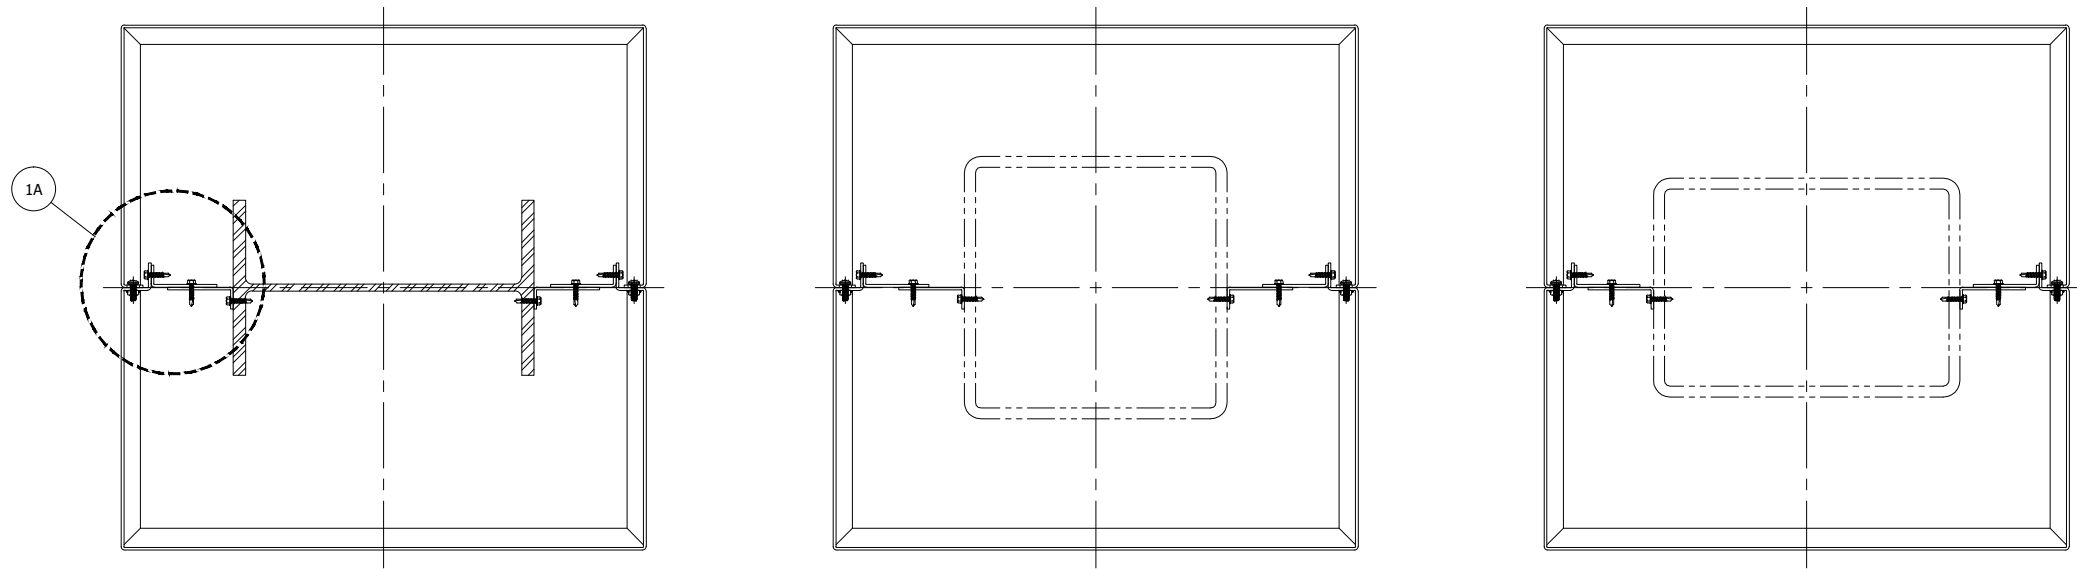

CRL PREMIER DRY SEAL SQUARE COLUMN COVER CONFIGURATION

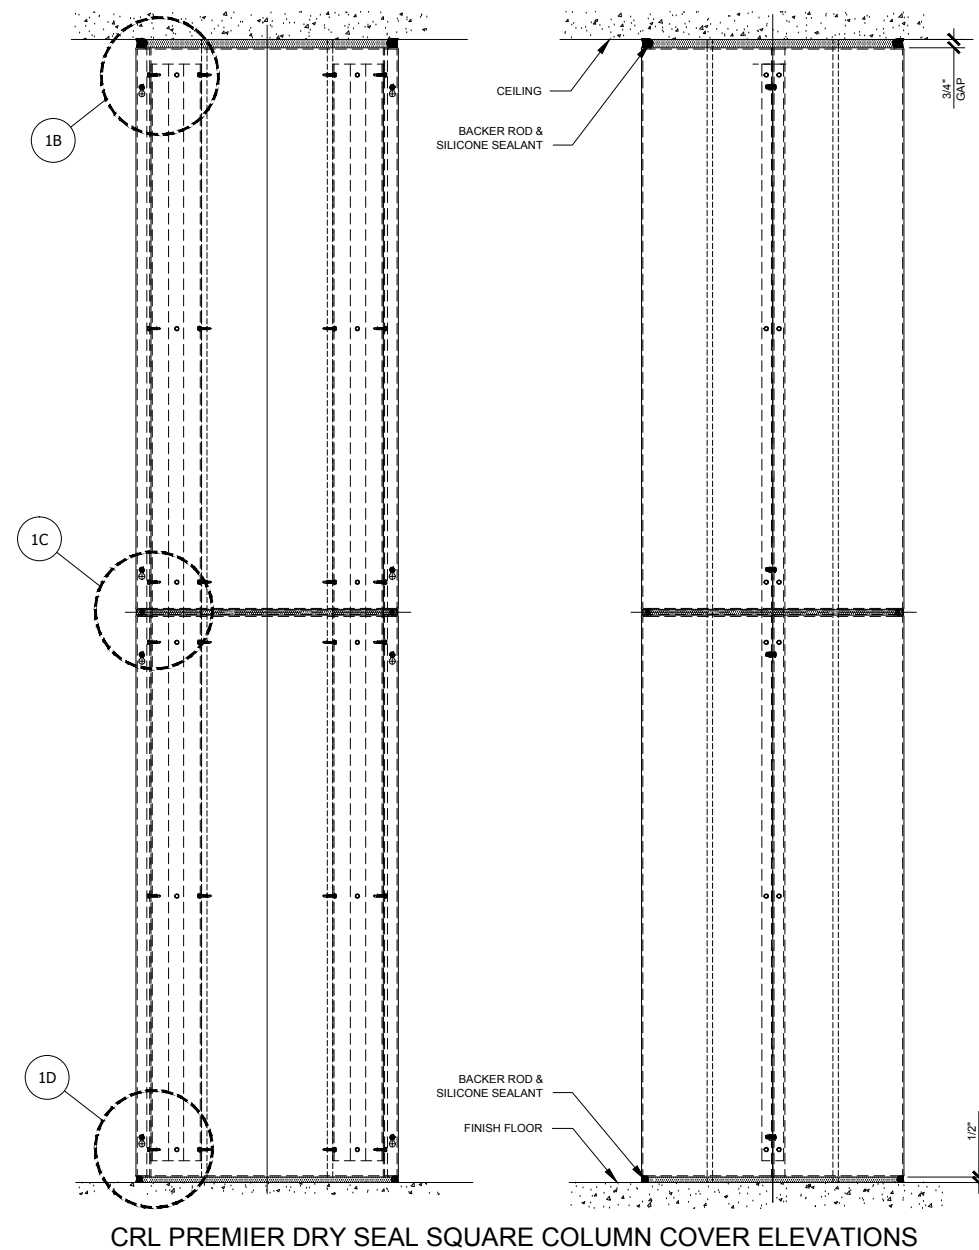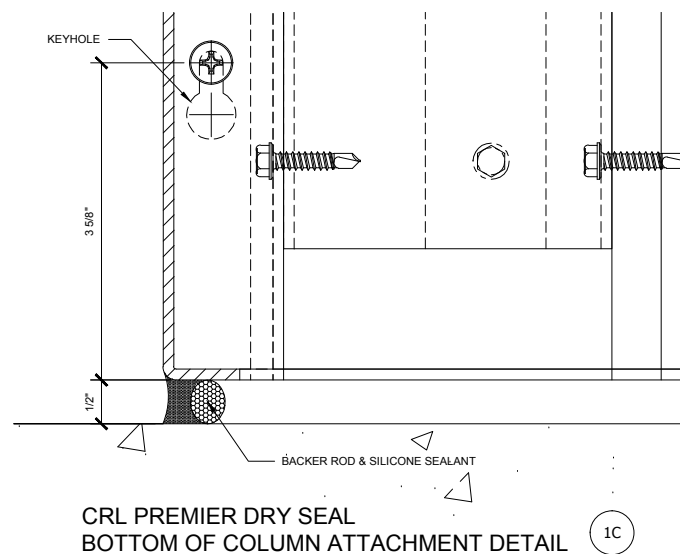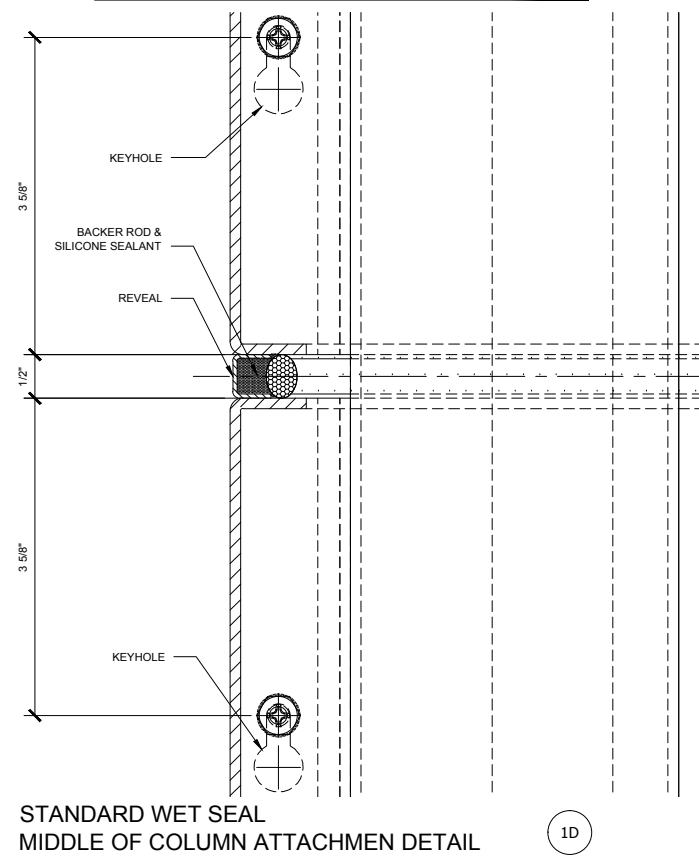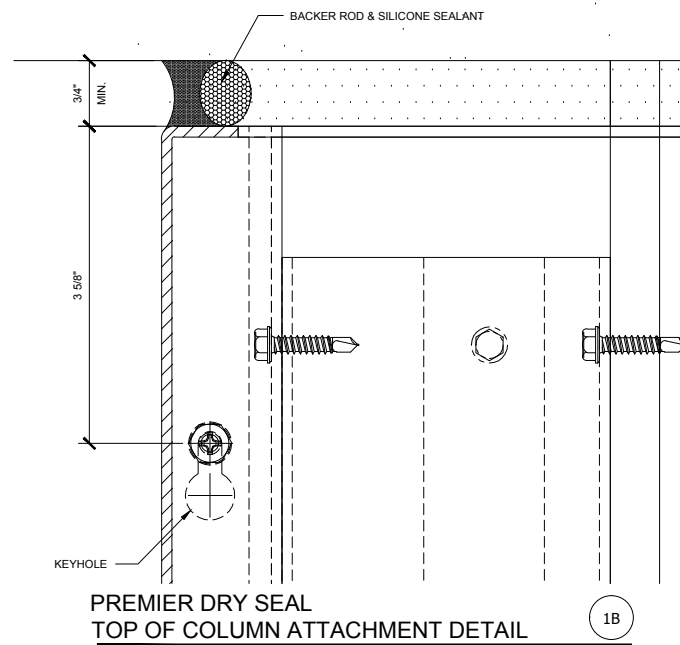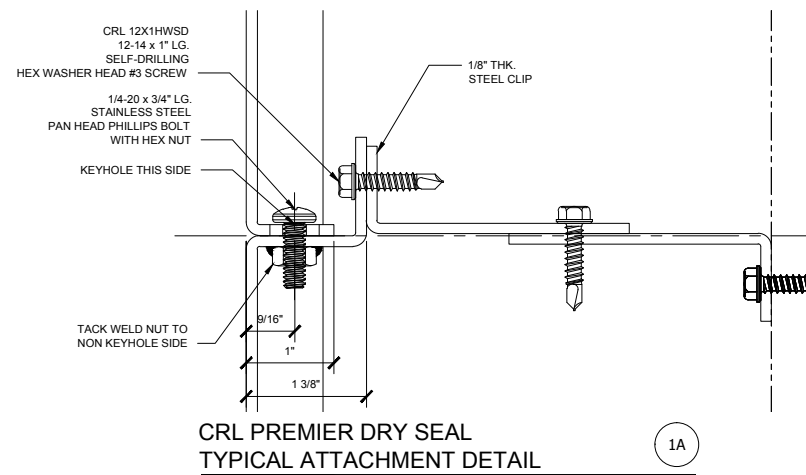




Revisions By:

CRL
ALUMINUM
C.R. LAURENCE CO. ARCHITECTURAL PRODUCTS
2503 E. Vermont Avenue, Los Angeles, CA 90058-1897
PH (800)-421-6144 FX: 800-897-501 www.crlaurence.com


Description:
CRL PREMIER DRY SEAL
SQUARE COLUMN COVER

Drawn By: JRM
Date: 7/16/12
Scale: 1 1/2" = 1'-0"
File Name: RSCC.dwg
Sheet


1.3

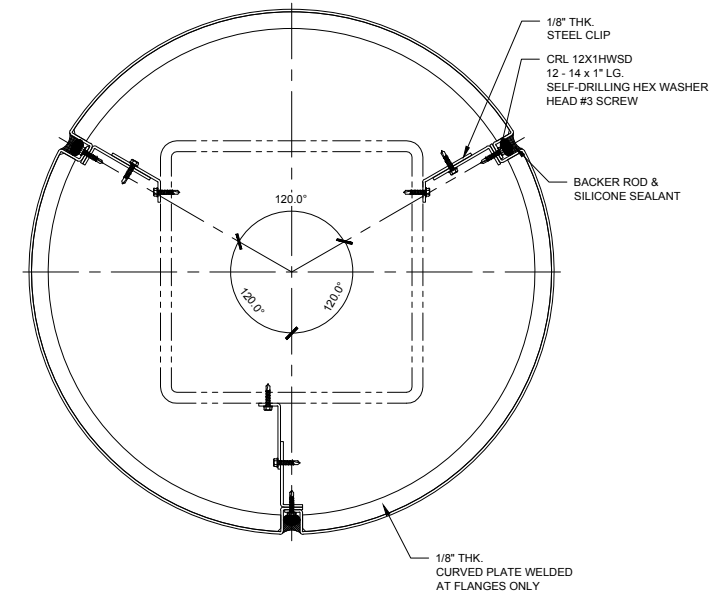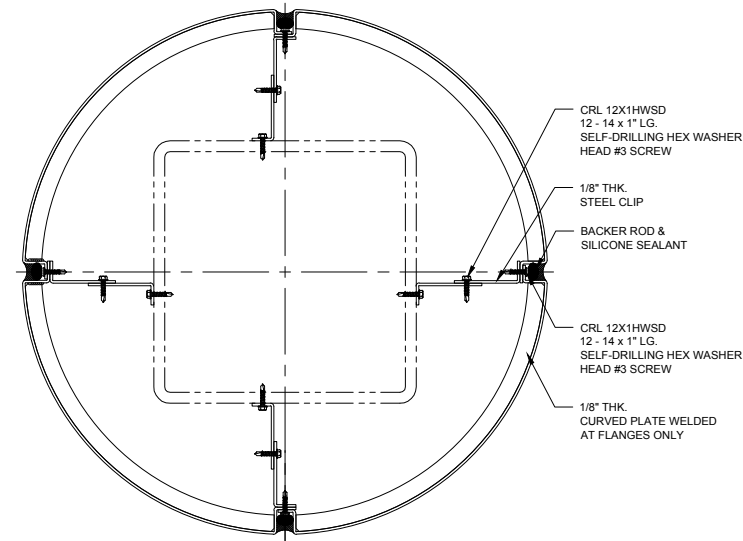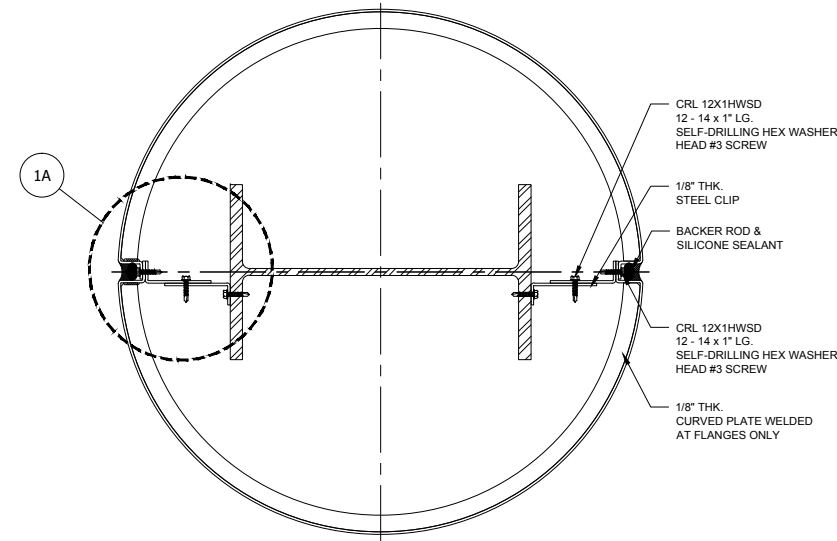


CRL STANDARD WET SEAL ROUND COLUMN COVER CONFIGURATION

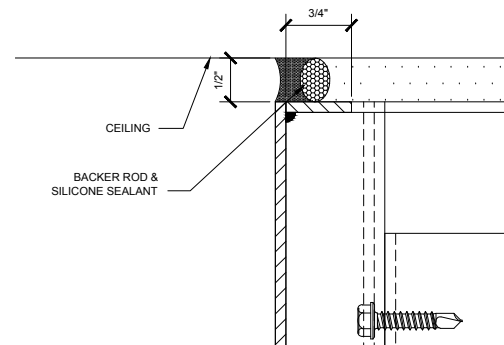


STANDARD WET SEAL
TOP OF COLUMN ATTACHMENT DETAIL

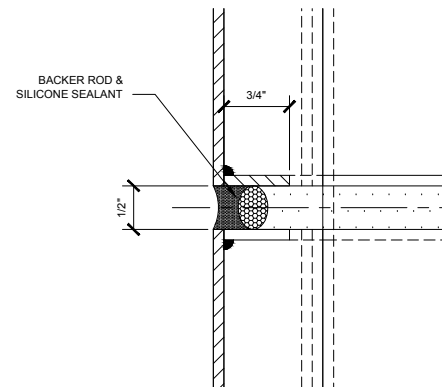


STANDARD WET SEAL
MIDDLE OF COLUMN ATTACHMENT DETAIL

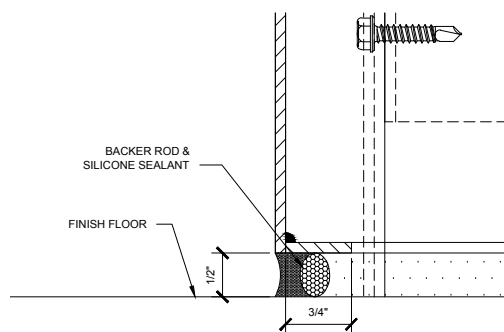

STANDARD WET SEAL
BOTTOM OF COLUMN ATTACHMENT DETAIL

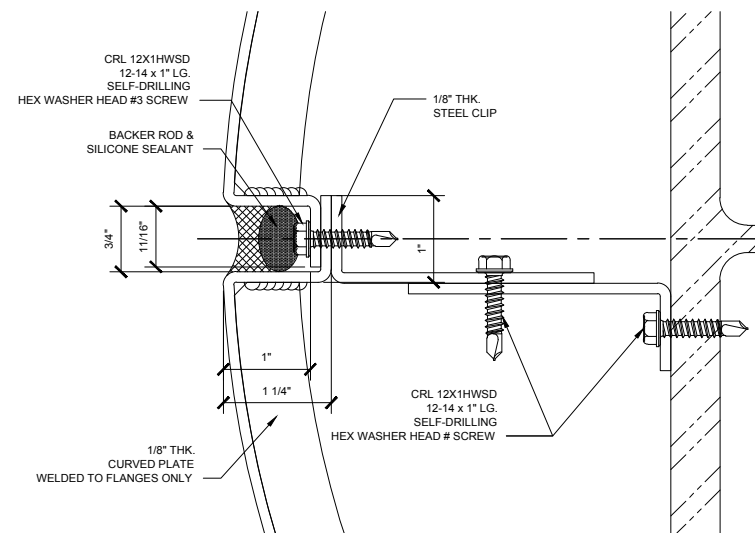

CRL ROUND COLUMN
TYPICAL ATTACHMENT DETAIL

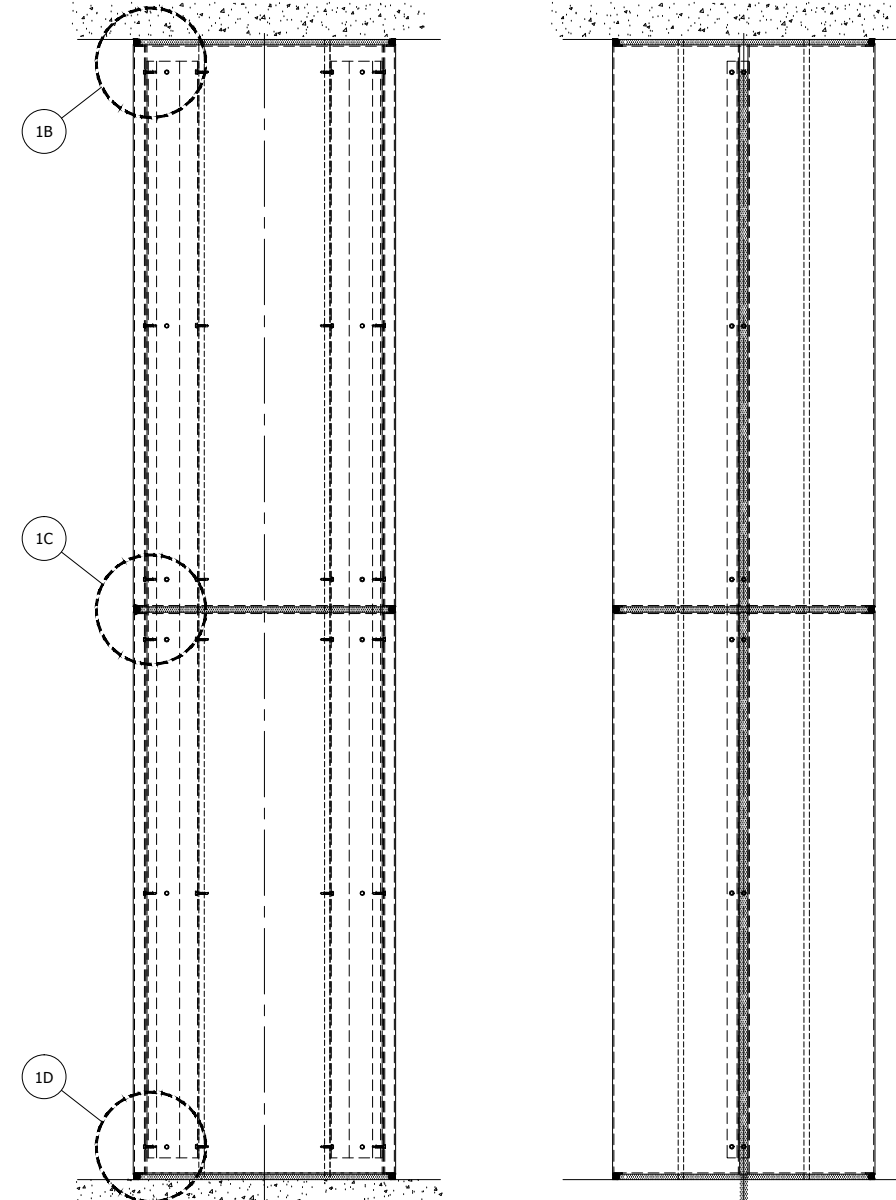

CRL STANDARD WET SEAL COLUMN COVER ELEVATIONS

Revisions By:


CRL
ALUMINUM

C. R. LAURENCE CO. ARCHITECTURAL PRODUCTS
2503 E. Vernon Avenue, Los Angeles, CA 90058-1897
PH (800)-421-6144 FX: 800-897-501 www.crlaurence.com


Description:
CRL STANDARD WET SEAL
ROUND COLUMN COVER

Drawn By: JRM
Date: 7/16/12
Scale: 1 1/2" = 1'-0"
File Name: RSCC.dwg
Sheet

1.4

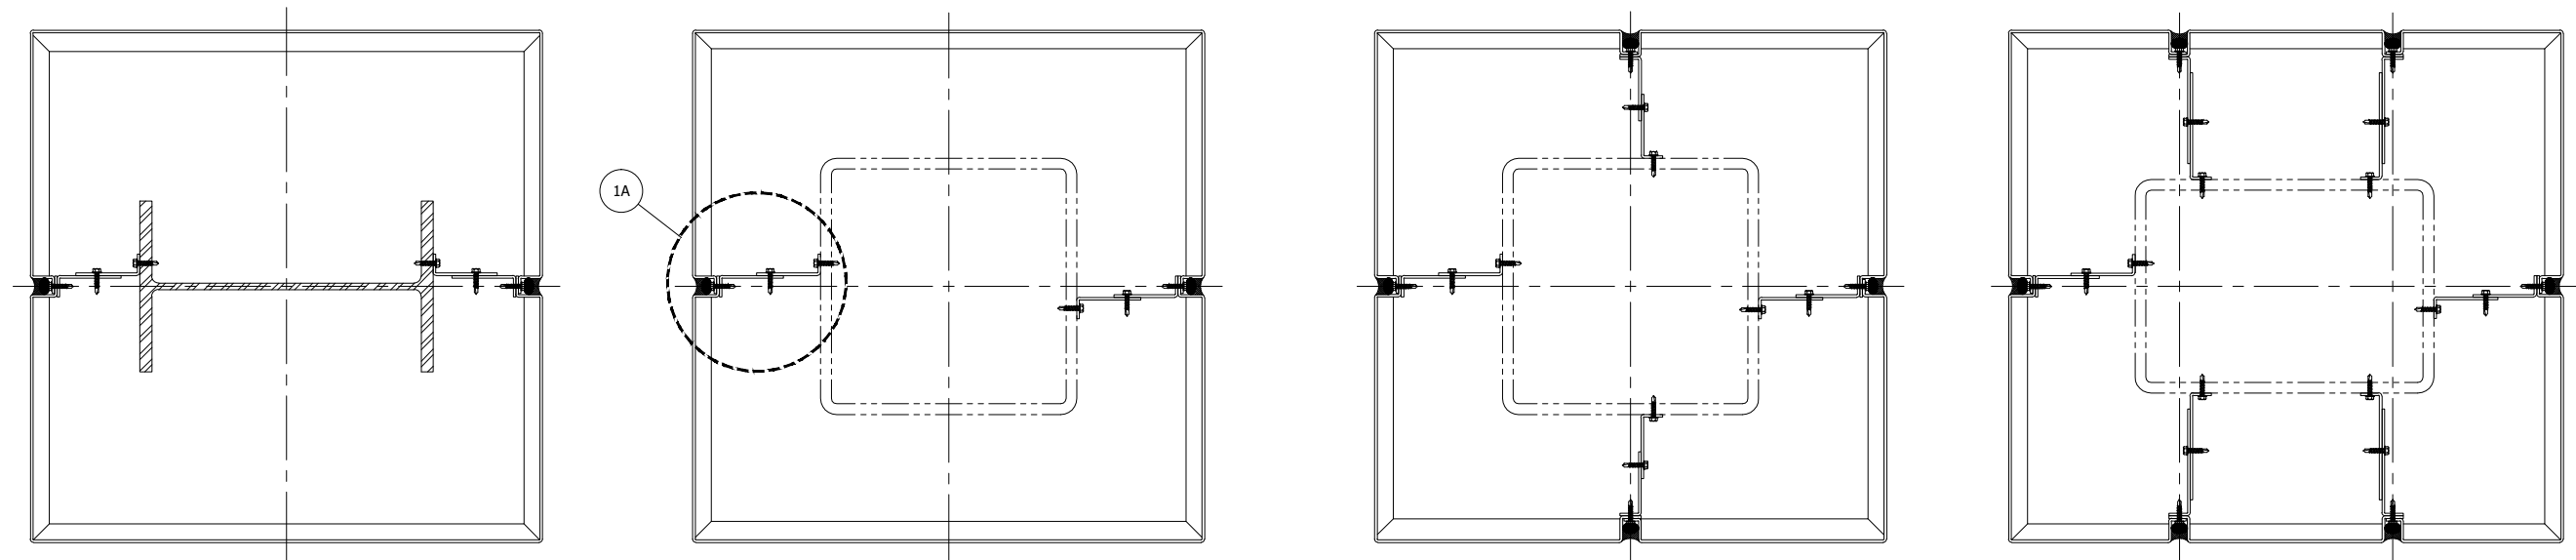


CRL STANDARD WET SEAL SQUARE COLUMN COVER CONFIGURATION

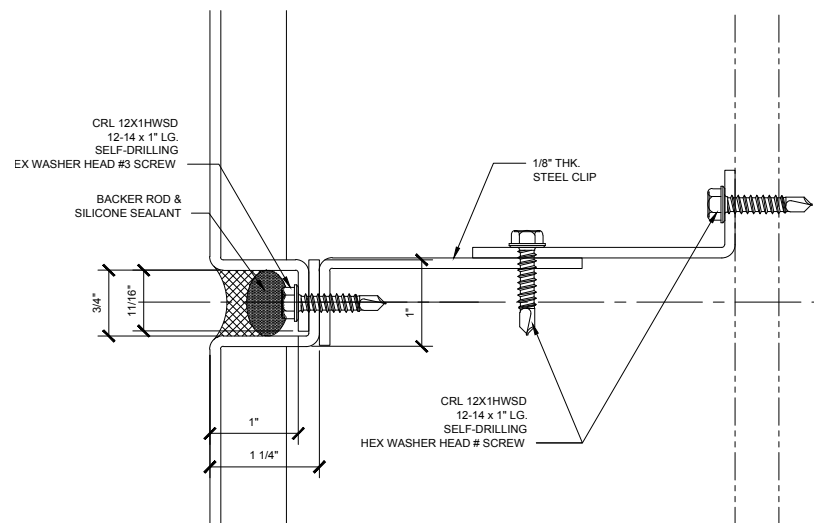


CRL SQUARE COLUMN
TYPICAL ATTACHMENT DETAIL

1A

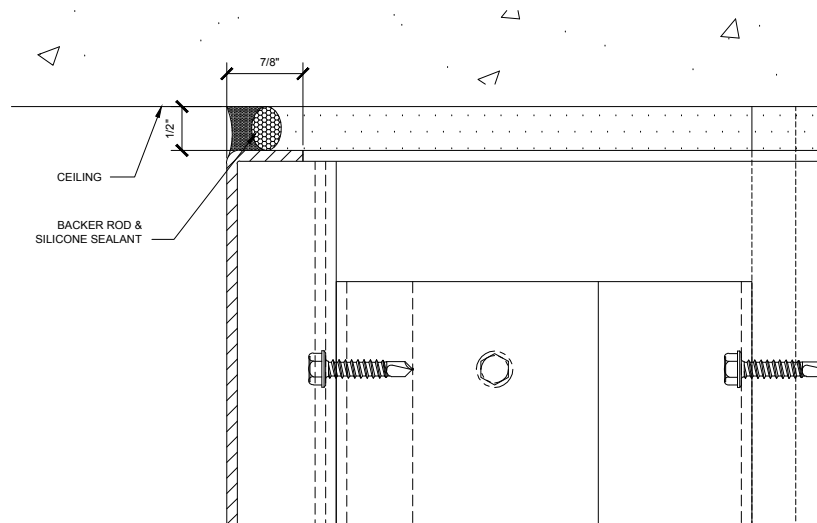


STANDARD WET SEAL
TOP OF COLUMN ATTACHMENT DETAIL


1B

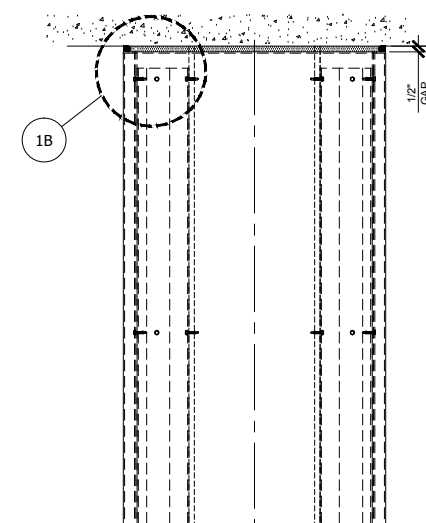

1C

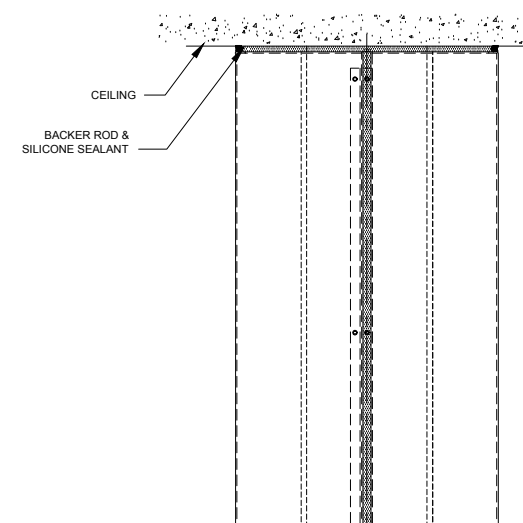


1D

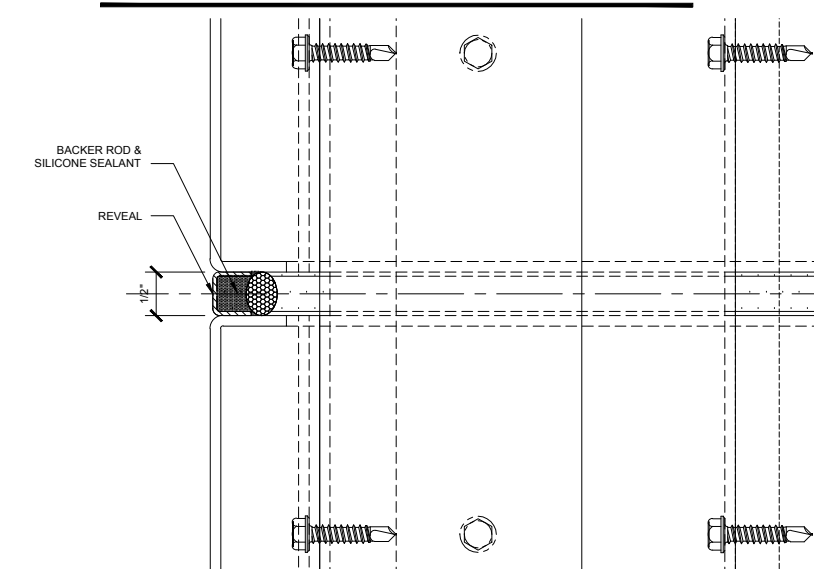



STANDARD WET SEAL
MIDDLE OF COLUMN ATTACHMEN DETAIL

1C

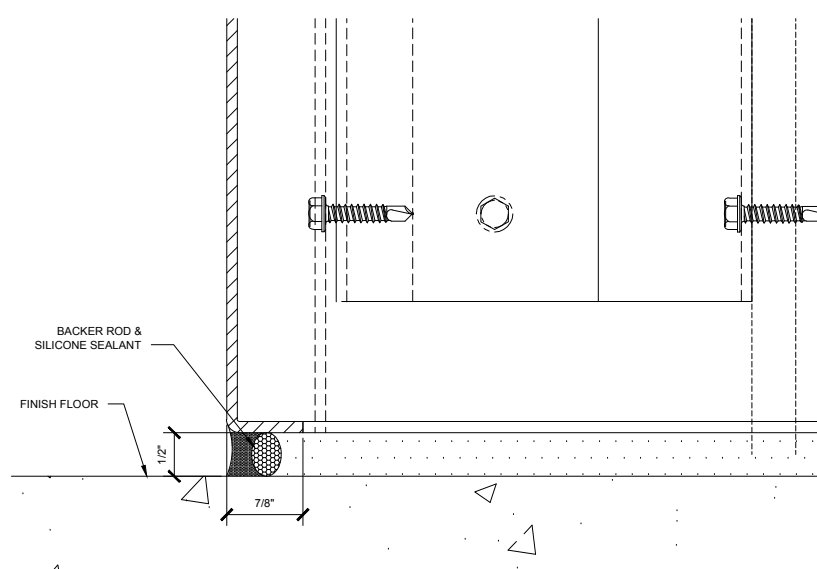

STANDARD WET SEAL
BOTTOM OF COLUMN ATTACHMENT DETAIL

1D

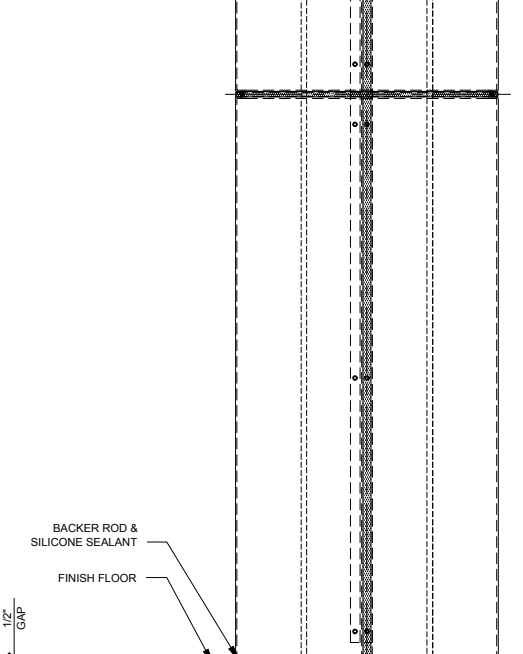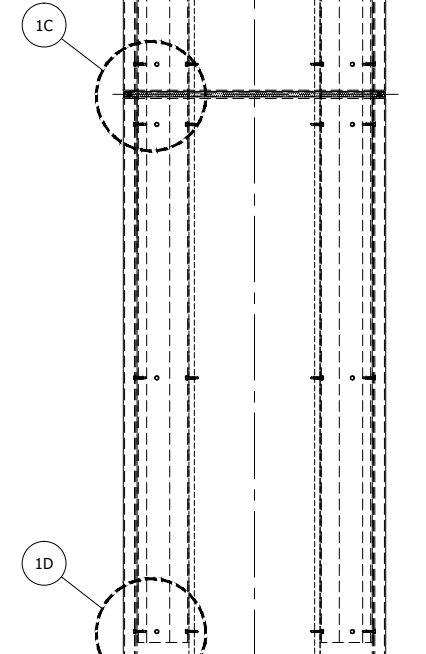

CRL STANDARD WET SEAL SQUARE COLUMN COVER ELEVATIONS




Revisions By:

CRL ALUMINUM
C. R. LAURENCE CO. ARCHITECTURAL PRODUCTS
2503 E. Vernon Avenue, Los Angeles, CA 90058-1897
PH (800)-421-6144 FX: 800-587-501 www.crlaurence.com


Description:
CRL STANDARD WET SEAL
SQUARE COLUMN COVER

Drawn By: JRM
Date: 7/16/12
Scale: 1 1/2" = 1'-0"
File Name: RSCC.dwg
Sheet

1.5

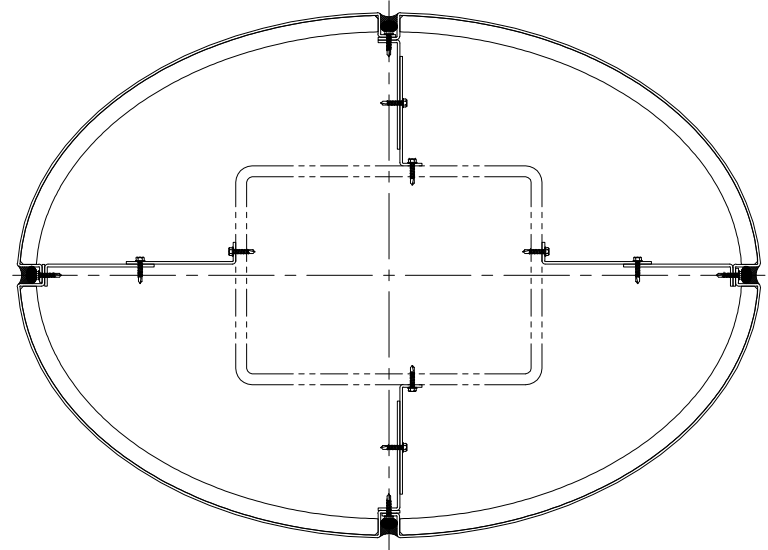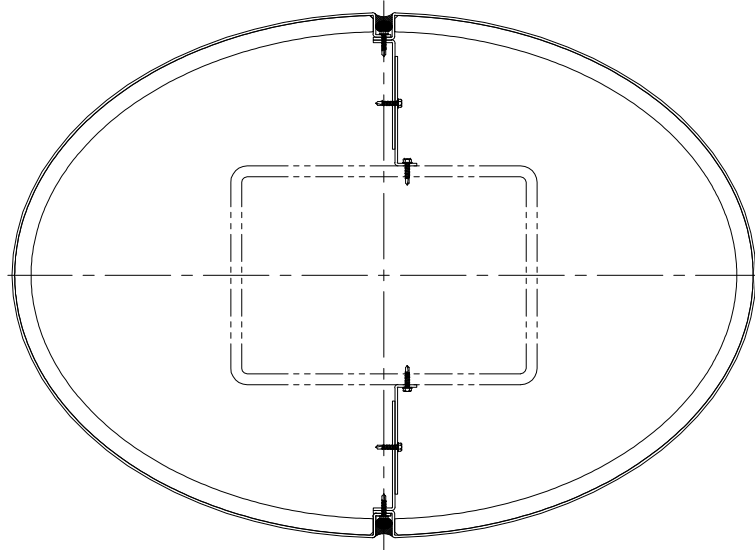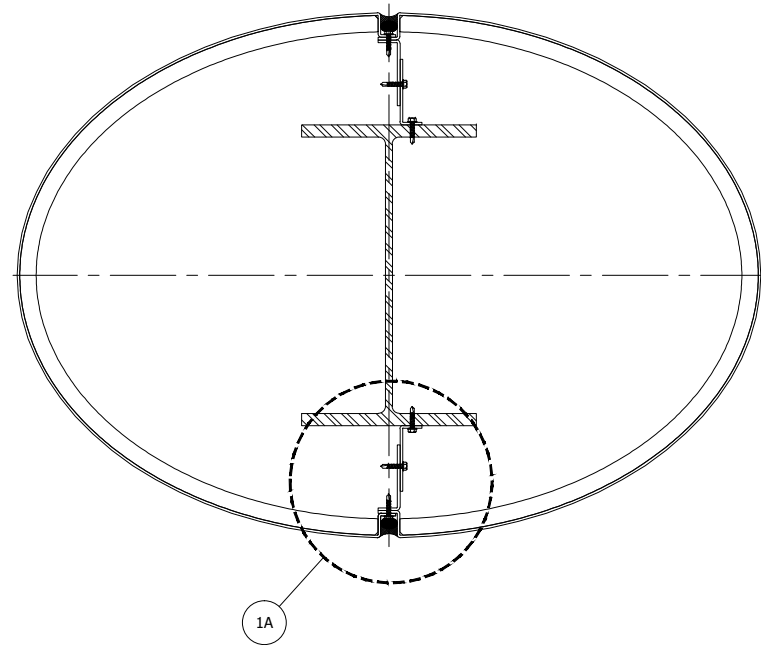


CRL STANDARD WET SEAL ELLIPTICAL COLUMN COVER CONFIGURATION

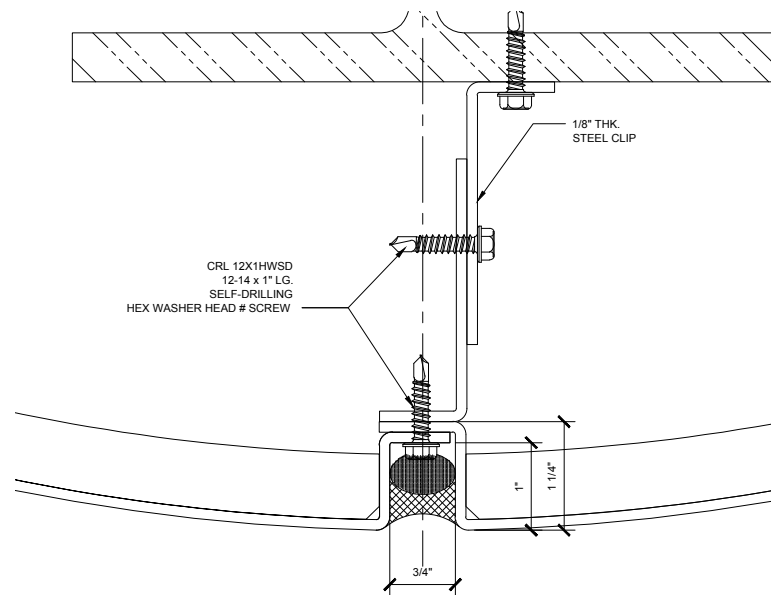



CRL ELLIPTICAL COLUMN
TYPICAL ATTACHMENT DETAIL

1A

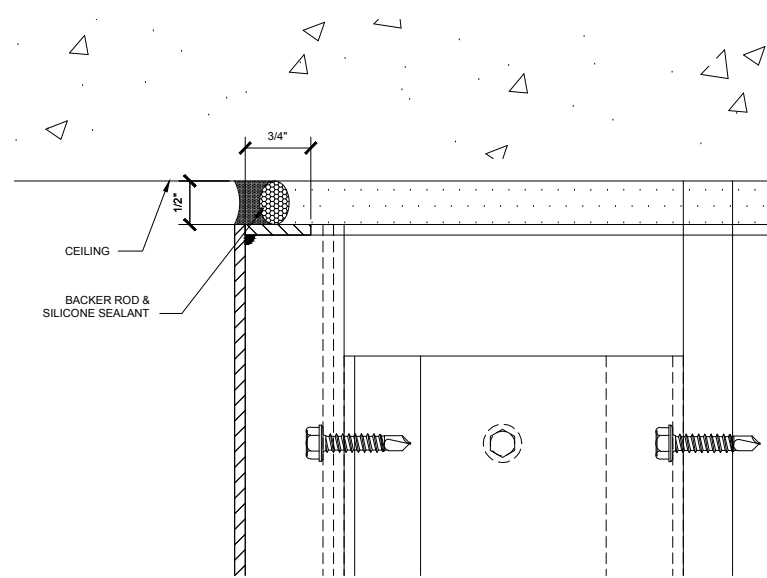


STANDARD WET SEAL
TOP OF COLUMN ATTACHMENT DETAIL

1B

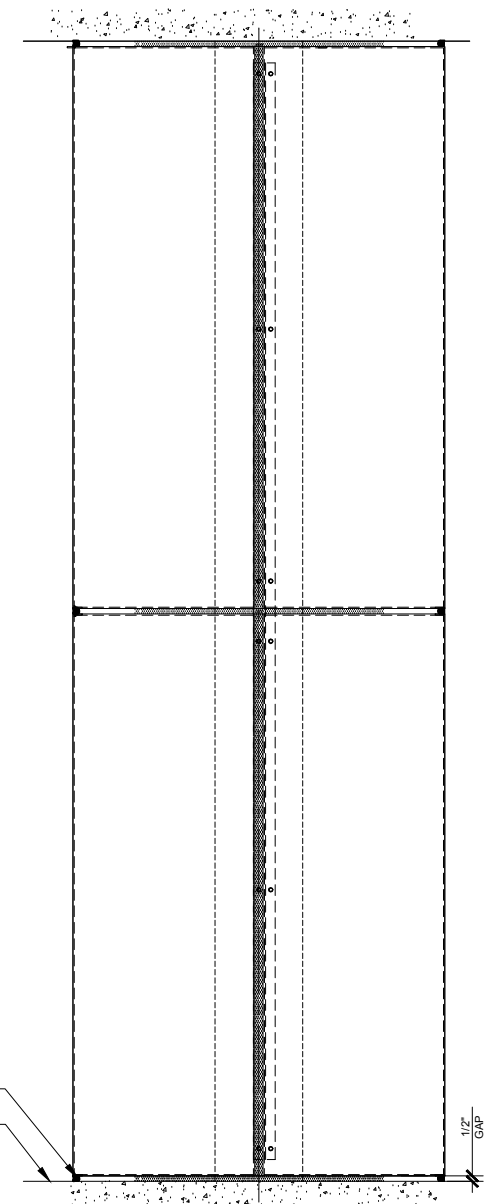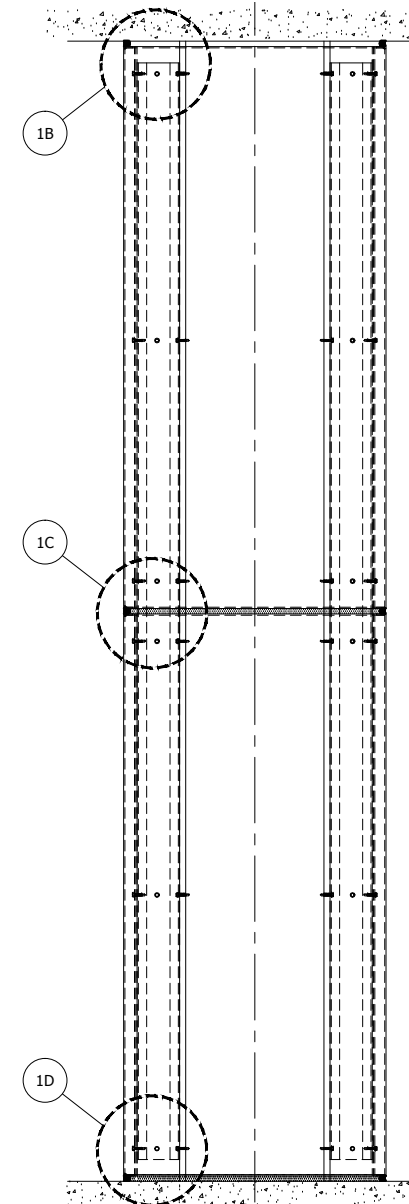


CRL STANDARD WET SEAL ELLIPTICAL COLUMN COVER ELEVATIONS

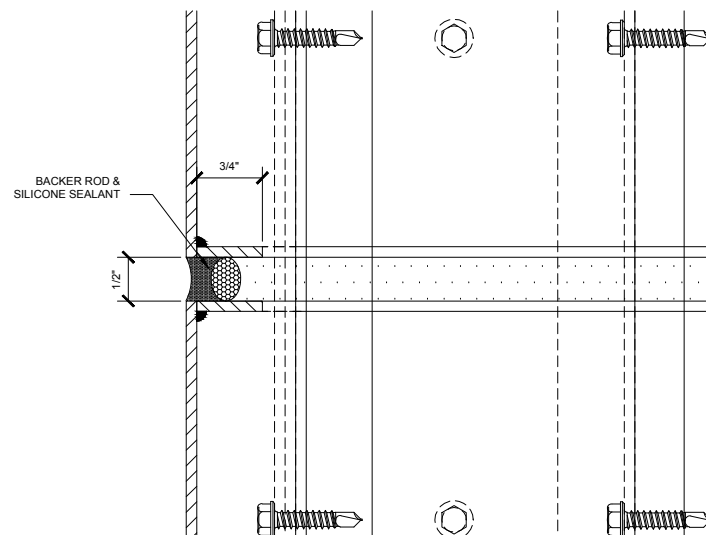

STANDARD WET SEAL
MIDDLE OF COLUMN ATTACHMEN DETAIL

1C

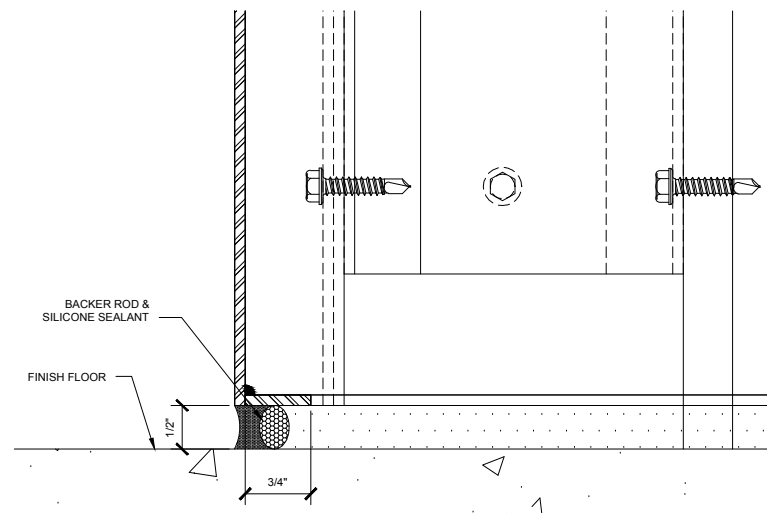

STANDARD WET SEAL
BOTTOM OF COLUMN ATTACHMENT DETAIL

1D

Revisions By:

CRL
ALUMINUM
C. R. LAURENCE CO. ARCHITECTURAL PRODUCTS
2503 E. Vernon Avenue, Los Angeles, CA 90058-1897
PH (800)-421-6144 FX: 800-587-501 www.crlaurence.com

Description:
CRL STANDARD WET SEAL
ELLIPTICAL COLUMN COVER

Drawn By: JRM
Date: 7/16/12
Scale: 1 1/2" = 1'-0"
File Name: RSCC.dwg
Sheet

1.6