



1 CORNER PANEL CATALOG NO. AW7750CNR

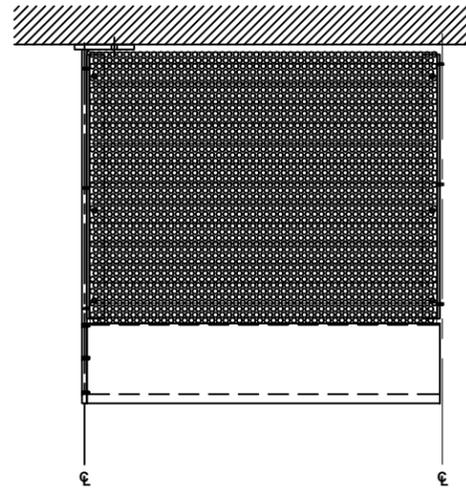


2 LEFT HAND PANEL CATALOG NO. AW7750L

**STRUCTURAL D**  
 ALL CUSTOMERS WHO  
 PRODUCT ARE SOLE  
 A STRUCTURAL ENGI  
 SUITABILITY OF THE I  
 USE AND SITE CONDI  
 BE QUALIFIED AND H  
 KNOWLEDGE ABOUT C  
 STATE AND FEDERAL  
 FACTORS, AND THE /

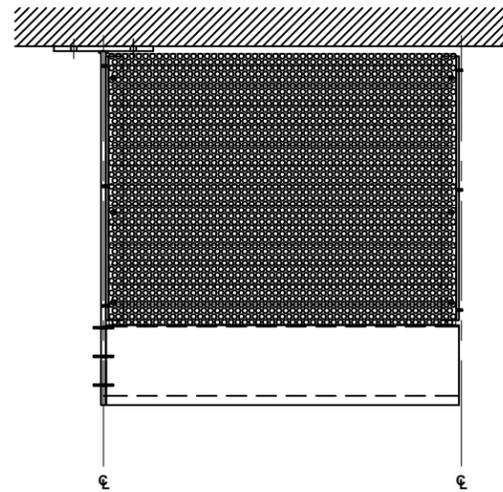

3 CENTER PANEL CATALOG NO. AW7750C

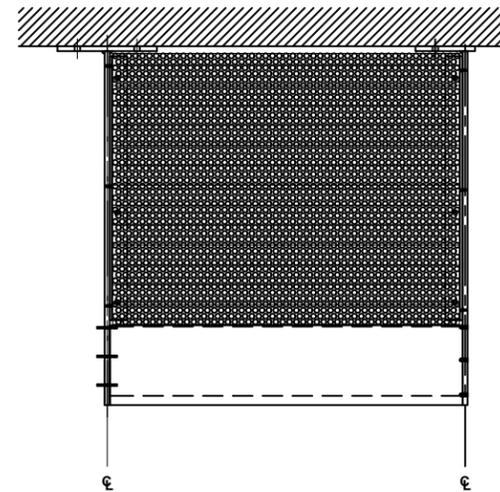

4 RIGHT HAND END PANEL CATALOG NO. AW7750R

**STRUCTURAL D**  
 ALL CUSTOMERS WHO  
 PRODUCT ARE SOLE  
 A STRUCTURAL ENGI  
 SUITABILITY OF THE I  
 USE AND SITE CONDI  
 BE QUALIFIED AND H  
 KNOWLEDGE ABOUT C  
 STATE AND FEDERAL  
 FACTORS, AND THE /

Revisions By:



A CRH COMPANY  
 2503 E. Vernon Avenue, Los Angeles, CA 90058-1897  
 PH: (800)-421-8144 FX: 800-587-7501 www.crlourea.com

Description:

CRL 7750  
 ALUMINUM SUNSHADE SYSTEM  
 CATALOG NO. 7750

Drawn By: BC


Date: 03/21/19

Scale: AS NOTED

File Name:

SYS0097B\_7750\_SERIES\_SUNSHADE

Sheet

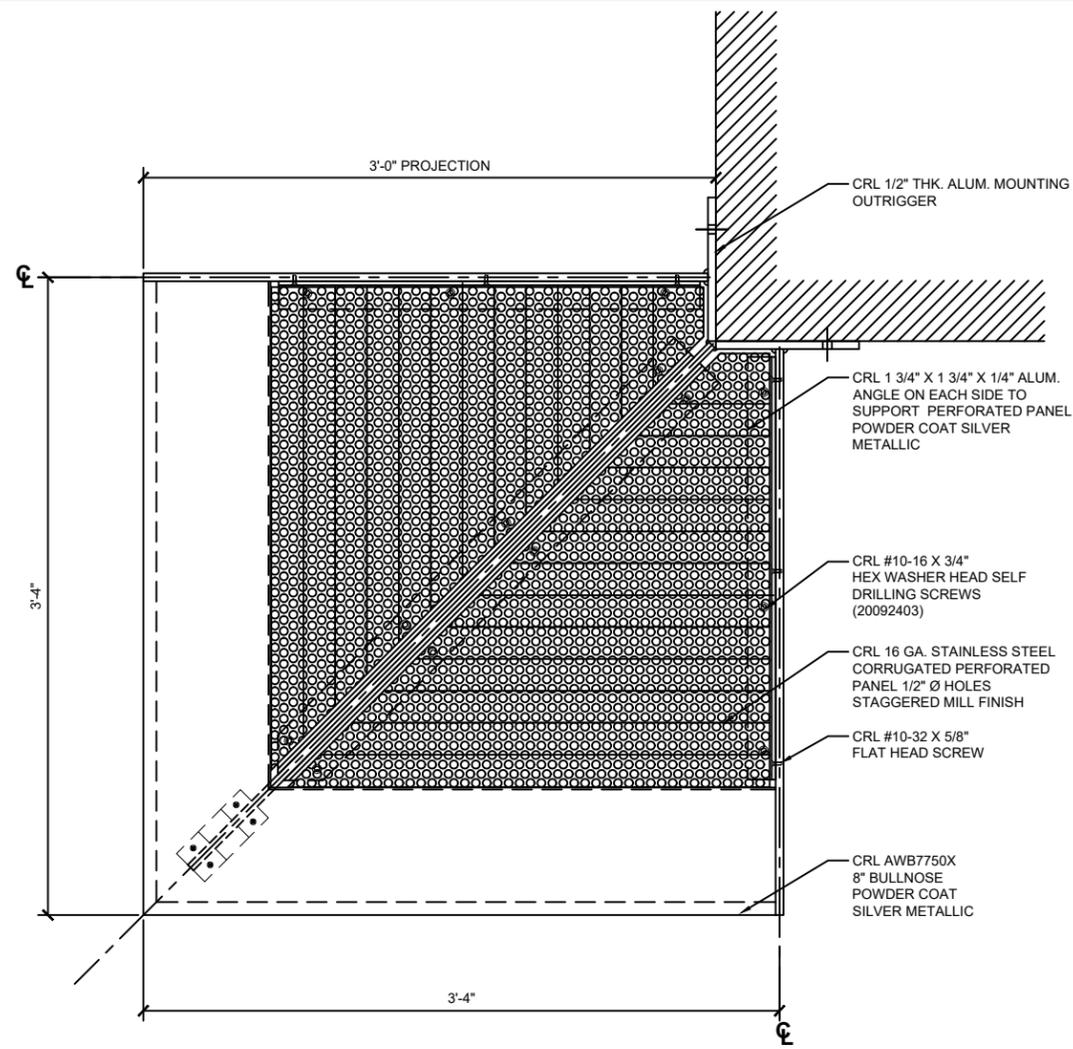

HAVE THIS INFO. READY TO ORDER:

AW7750CNR	
*FINISH/ COLOR :	
QTY :	

\*PWDR. COAT SILVER METALLIC IS STANDARD UNLESS NOTED

**STRUCTURAL DISCLAIMER:**

ALL CUSTOMERS WHO IN ANY WAY UTILIZE THIS PRODUCT ARE SOLELY RESPONSIBLE TO CONSULT A STRUCTURAL ENGINEER TO DETERMINE THE SUITABILITY OF THE PRODUCT FOR THE INTENDED USE AND SITE CONDITIONS. ALL INSTALLERS MUST BE QUALIFIED AND HAVE PROFESSIONAL KNOWLEDGE ABOUT COMPLIANCE WITH LOCAL, STATE AND FEDERAL REGULATIONS, SAFETY FACTORS, AND THE APPROPRIATE CHOICE OF FIXING MATERIAL AND PROCEDURES.

1 CORNER PANEL CATALOG NO. AW7750CNR

Revisions By:



A CRH COMPANY  
2503 E. Vernon Avenue, Los Angeles, CA 90058-1897  
PH: (800)-421-8144 FX: 800-587-7501 www.crlaurence.com

Description:

CRL 7750  
ALUMINUM SUNSHADE SYSTEM  
CATALOG NO. 7750

Drawn By:BC


Date: 03/21/19

Scale: AS NOTED

File Name:

SYS0097B\_7750\_SERIES\_SUNSHADE

Sheet

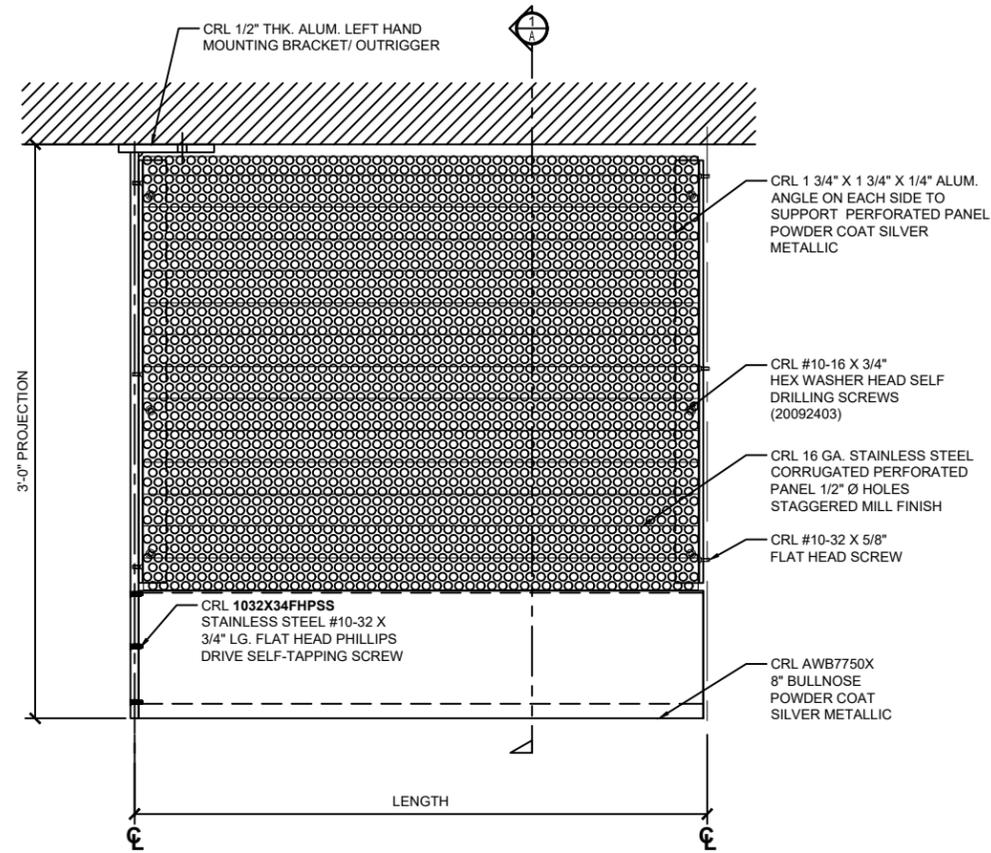

CAT. NO.	LENGTH
AW7750L12	12"
AW7750L24	24"
AW7750L36	36"
AW7750L48	48"

HAVE THIS INFO. READY TO ORDER:

AW7750L__	
LENGTH:	
*FINISH/ COLOR :	
QTY :	

\*PWDR. COAT SILVER METALLIC IS STANDARD UNLESS NOTED

**STRUCTURAL DISCLAIMER:**

ALL CUSTOMERS WHO IN ANY WAY UTILIZE THIS PRODUCT ARE SOLELY RESPONSIBLE TO CONSULT A STRUCTURAL ENGINEER TO DETERMINE THE SUITABILITY OF THE PRODUCT FOR THE INTENDED USE AND SITE CONDITIONS. ALL INSTALLERS MUST BE QUALIFIED AND HAVE PROFESSIONAL KNOWLEDGE ABOUT COMPLIANCE WITH LOCAL, STATE AND FEDERAL REGULATIONS, SAFETY FACTORS, AND THE APPROPRIATE CHOICE OF FIXING MATERIAL AND PROCEDURES.

2 LEFT HAND PANEL CATALOG NO. AW7750L

Revisions By:



A CRH COMPANY  
2503 E. Vernon Avenue, Los Angeles, CA 90058-1897  
PH: (800)-421-8144 FX: 800-587-7501 www.crlaurence.com

Description:

CRL 7750  
ALUMINUM SUNSHADE SYSTEM  
CATALOG NO. 7750

Drawn By:BC


Date: 03/21/19

Scale: AS NOTED

File Name:

SYS0097B\_7750\_SERIES\_SUNSHADE

Sheet

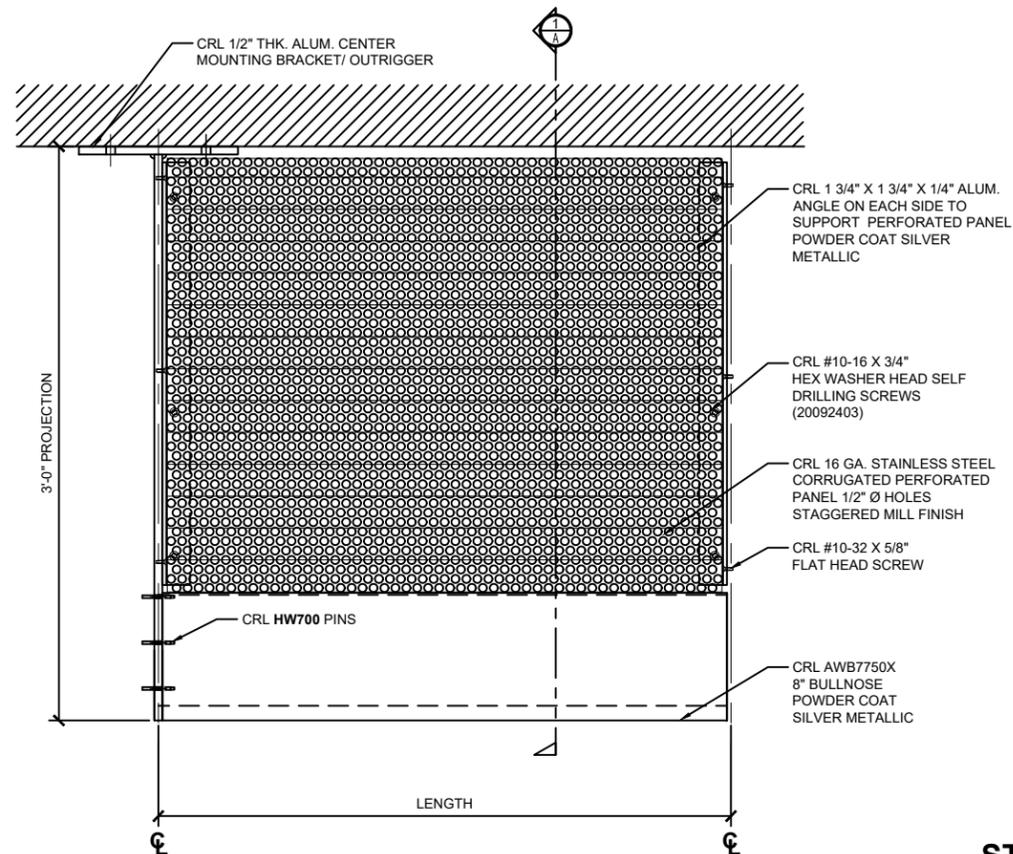

CAT. NO.	LENGTH
<b>AW7750C12</b>	<b>12"</b>
<b>AW7750C24</b>	<b>24"</b>
<b>AW7750C36</b>	<b>36"</b>
<b>AW7750C48</b>	<b>48"</b>

HAVE THIS INFO. READY TO ORDER:

AW7750C_	
LENGTH:	
*FINISH/ COLOR :	
QTY :	


\*PWDR. COAT SILVER METALLIC IS STANDARD UNLESS NOTED

3 CENTER PANEL CATALOG NO. AW7750C

**STRUCTURAL DISCLAIMER:**

ALL CUSTOMERS WHO IN ANY WAY UTILIZE THIS PRODUCT ARE SOLELY RESPONSIBLE TO CONSULT A STRUCTURAL ENGINEER TO DETERMINE THE SUITABILITY OF THE PRODUCT FOR THE INTENDED USE AND SITE CONDITIONS. ALL INSTALLERS MUST BE QUALIFIED AND HAVE PROFESSIONAL KNOWLEDGE ABOUT COMPLIANCE WITH LOCAL, STATE AND FEDERAL REGULATIONS, SAFETY FACTORS, AND THE APPROPRIATE CHOICE OF FIXING MATERIAL AND PROCEDURES.

Revisions By:

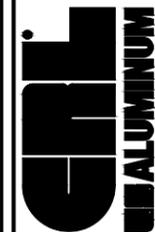

A CRH COMPANY  
2503 E. Vernon Avenue, Los Angeles, CA 90058-1897  
PH: (800)-421-8144 FX: 800-587-7501 www.crlaurence.com

Description:

CRL 7750  
ALUMINUM SUNSHADE SYSTEM  
CATALOG NO. 7750

Drawn By:BC


Date: 03/21/19

Scale: AS NOTED

File Name:

SYS0097B\_7750\_SERIES\_SUNSHADE

Sheet

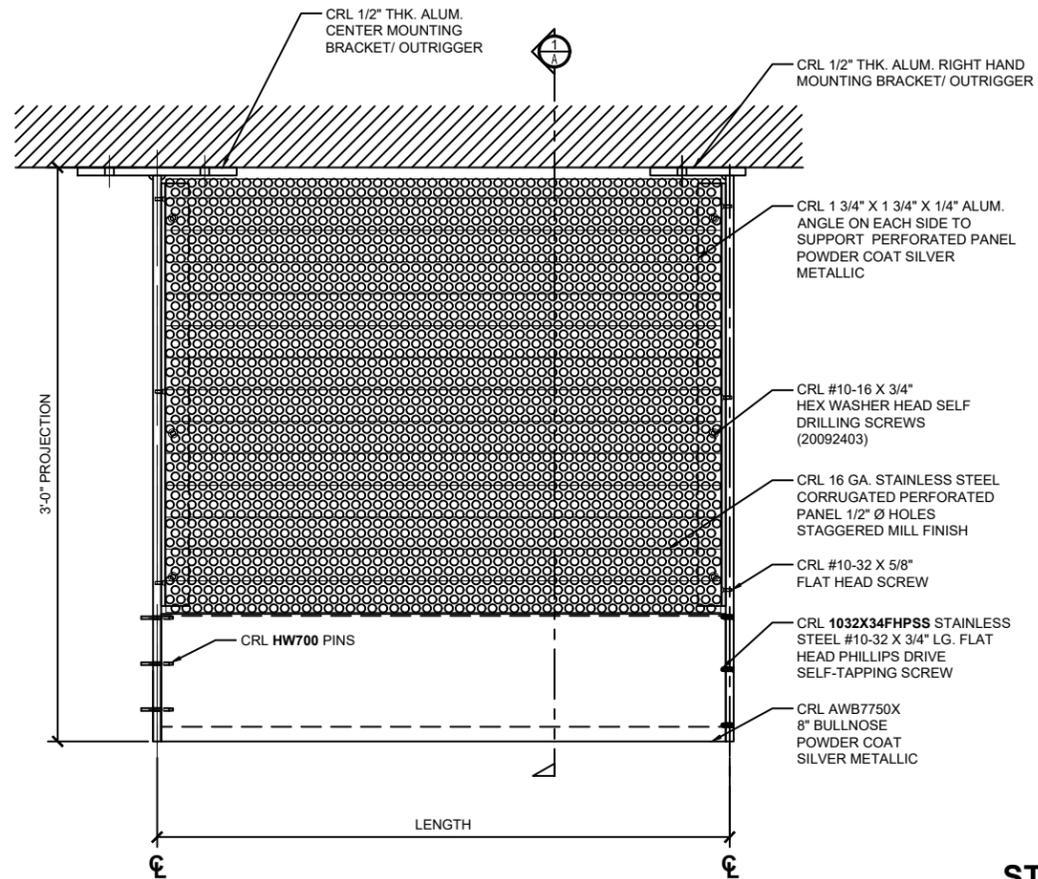

CAT. NO.	LENGTH
<b>AW7750R12</b>	<b>12"</b>
<b>AW7750R24</b>	<b>24"</b>
<b>AW7750R36</b>	<b>36"</b>
<b>AW7750R48</b>	<b>48"</b>

HAVE THIS INFO. READY TO ORDER:

AW7750R__	
LENGTH:	
*FINISH/ COLOR :	
QTY :	

\*PWDR. COAT SILVER METALLIC IS STANDARD UNLESS NOTED

**STRUCTURAL DISCLAIMER:**

ALL CUSTOMERS WHO IN ANY WAY UTILIZE THIS PRODUCT ARE SOLELY RESPONSIBLE TO CONSULT A STRUCTURAL ENGINEER TO DETERMINE THE SUITABILITY OF THE PRODUCT FOR THE INTENDED USE AND SITE CONDITIONS. ALL INSTALLERS MUST BE QUALIFIED AND HAVE PROFESSIONAL KNOWLEDGE ABOUT COMPLIANCE WITH LOCAL, STATE AND FEDERAL REGULATIONS, SAFETY FACTORS, AND THE APPROPRIATE CHOICE OF FIXING MATERIAL AND PROCEDURES.

4 RIGHT HAND END PANEL CATALOG NO. AW7750R

Revisions By:



2503 E. Vernon Avenue, Los Angeles, CA 90058-1897  
 PH: (800)-421-8144 FX: 800-587-7501 www.crlaurence.com

Description:

CRL 7750  
 ALUMINUM SUNSHADE SYSTEM  
 CATALOG NO. 7750

Drawn By:BC


Date: 03/21/19

Scale: AS NOTED

File Name:

SYS0097B\_7750\_SERIES\_SUNSHADE

Sheet

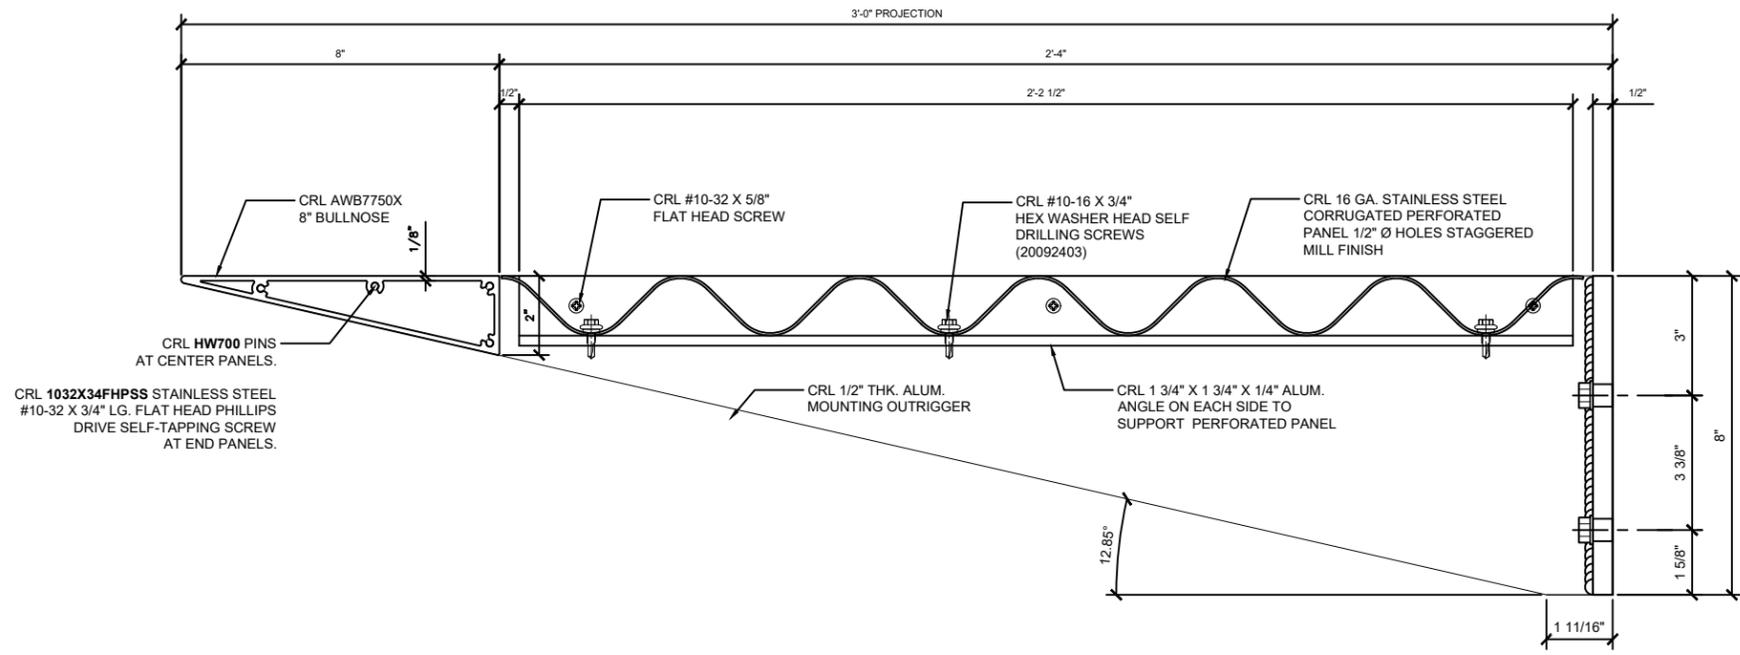

Ⓐ 7750 SECTION  
SCALE 1:2


Revisions By:



Description:  
CRL 7750  
ALUMINUM SUNSHADE SYSTEM  
CATALOG NO. 7750

Drawn By: BC  
Date: 03/21/19  
Scale: AS NOTED  
File Name:  
SYS0097B\_7750\_SERIES\_SUNSHADE  
Sheet

A

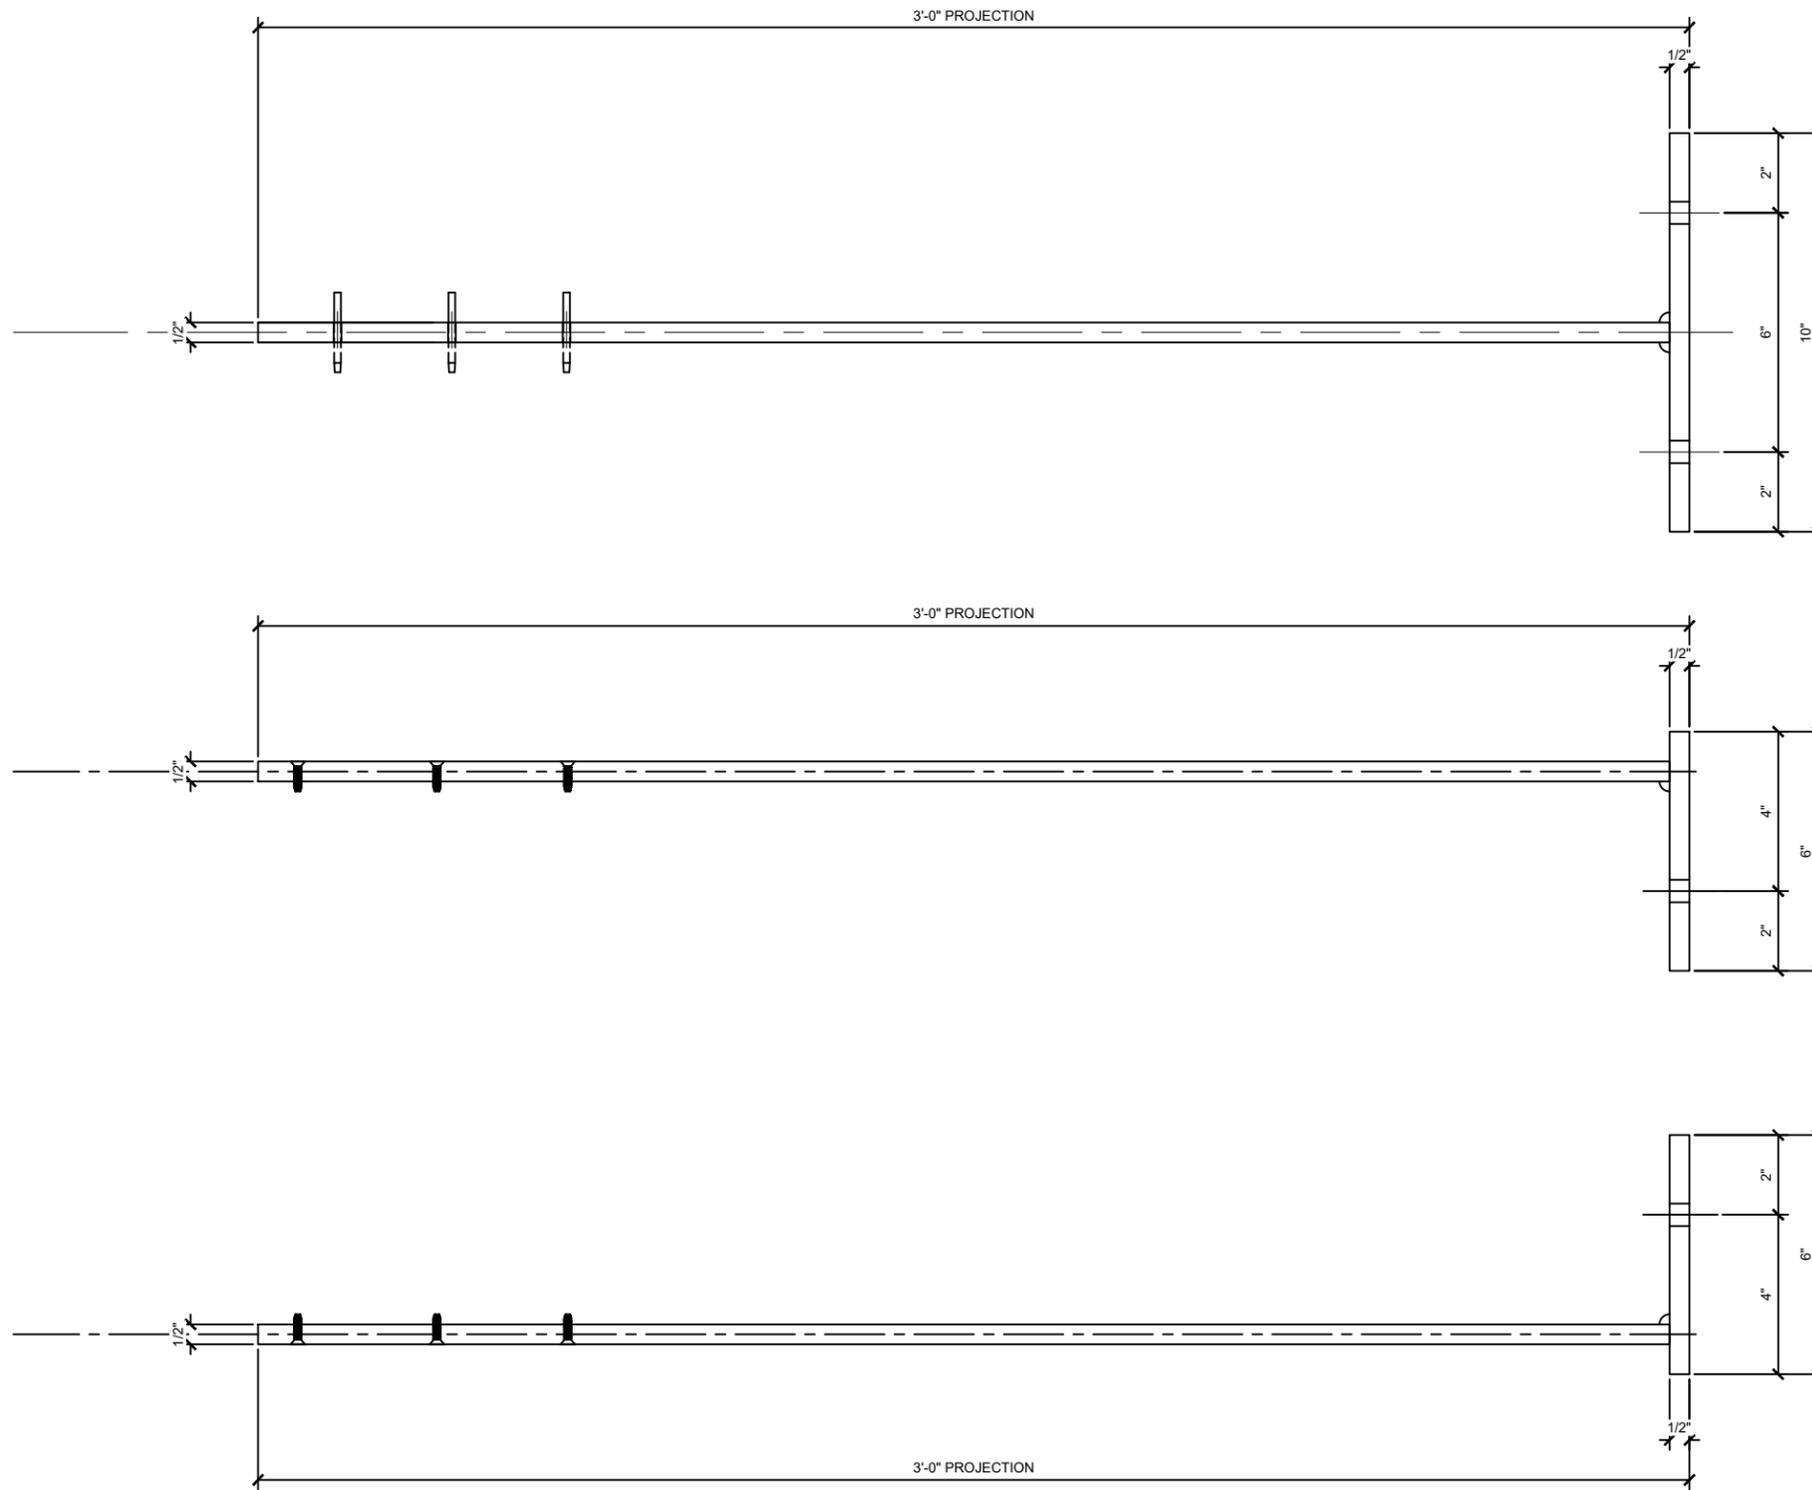

**B** END AND CENTER OUTRIGGER BRACKETS  
SCALE 1:2

Revisions By:



A CRH COMPANY  
2503 E. Vernon Avenue, Los Angeles, CA 90058-1897  
PH: (800)-421-8144 FX: 800-587-7501 www.crlaurens.com

Description:

CRL 7750  
ALUMINUM SUNSHADE SYSTEM  
CATALOG NO. 7750

Drawn By: BC

Date: 03/21/19

Scale: AS NOTED

File Name:

SYS0097B\_7750\_SERIES\_SUNSHADE

Sheet

**B**