



CRL WRS - WELDED POST RAIL SYSTEM


- * DESIGNED TO ACCEPT 1/2" TO 3/4" TEMPERED GLASS
- * 1 1/2"Ø (1.90" O.D.) SCHEDULE 40 PIPE RAILING
- * 36" AND 42" STANDARD POST HEIGHTS WITH CUSTOM HEIGHTS AVAILABLE
- * TWO STANDARD STAINLESS STEEL FINISHES BRUSHED OR POLISHED WITH CUSTOM POWDER PAINT FINISHES ALSO AVAILABLE

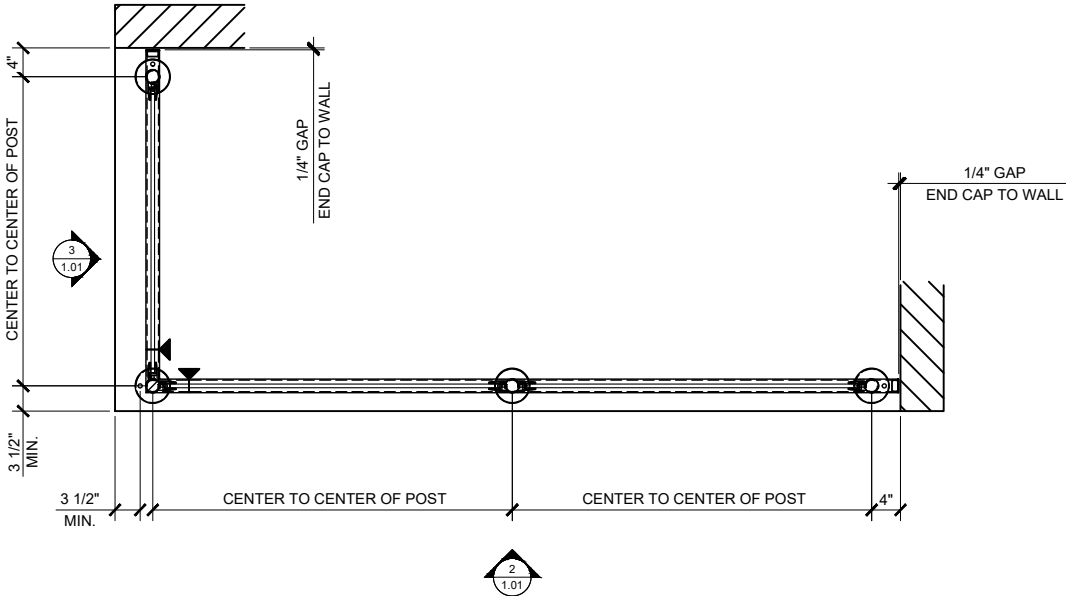


1 TYPICAL PLAN VIEW
1" = 1'-0" ARCH. REF.: N/A

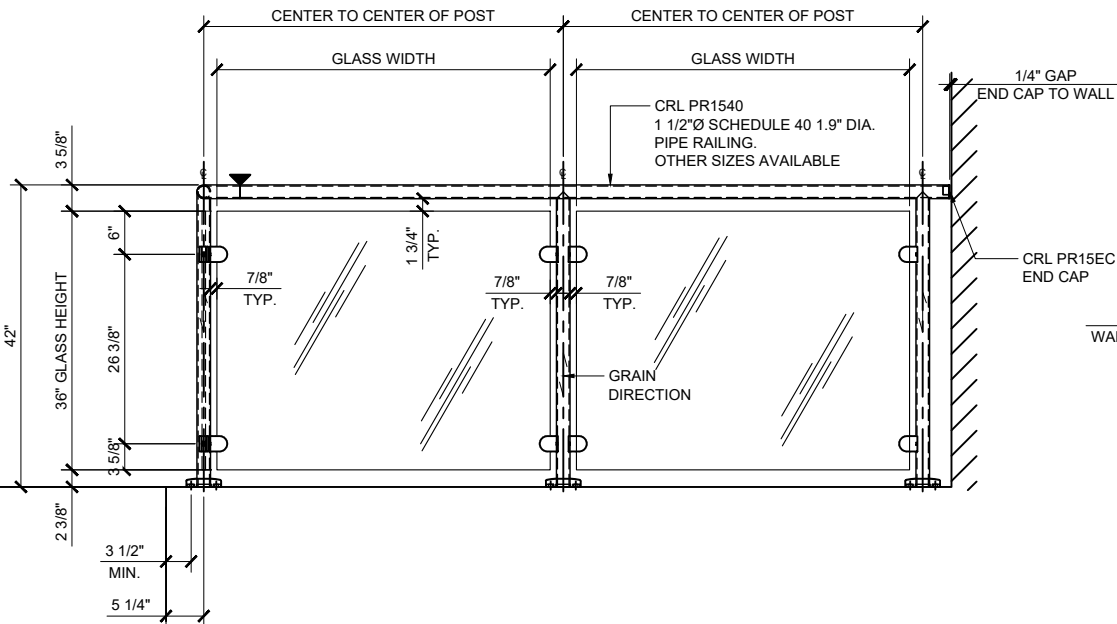


2 ELEVATION
1" = 1'-0" ARCH. REF.: N/A

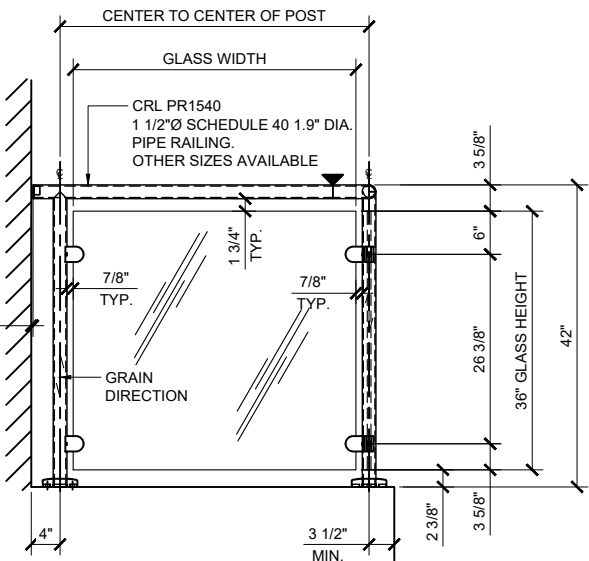


3 ELEVATION
1" = 1'-0" ARCH. REF.: N/A

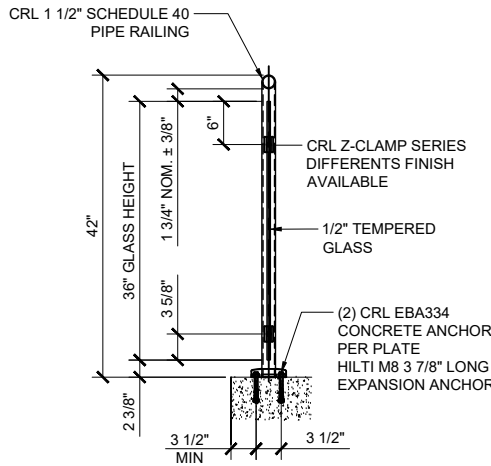


CONCRETE MOUNT
1" = 1'-0"

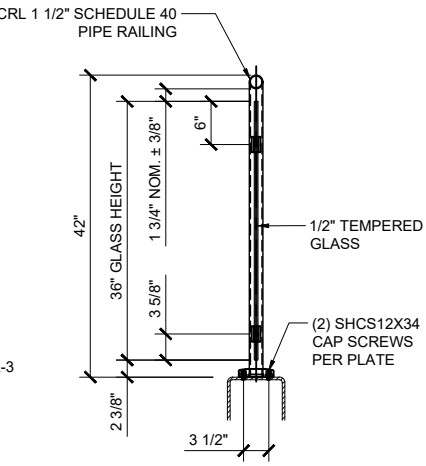


STEEL MOUNT
1" = 1'-0"

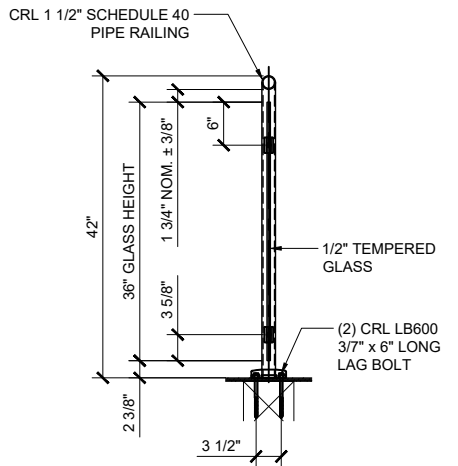

WOOD MOUNT
1" = 1'-0"

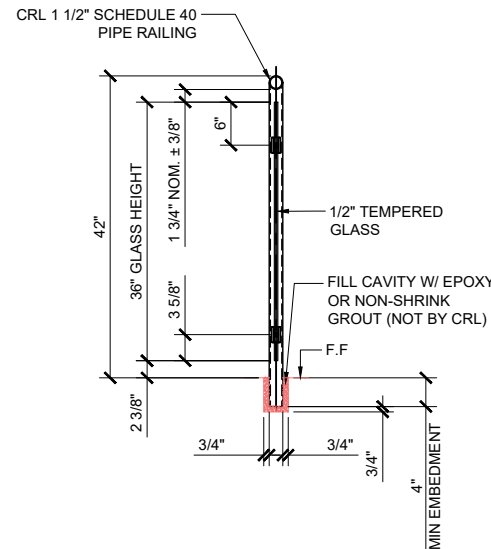


CORE MOUNT
1" = 1'-0"

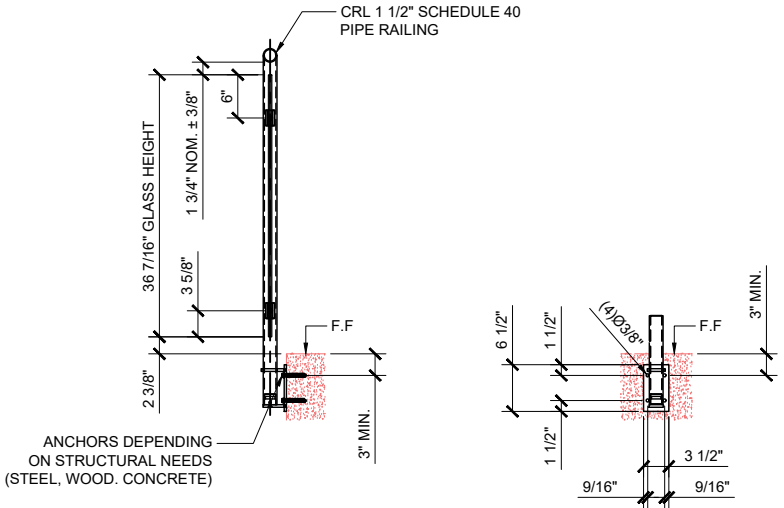

FASCIA MOUNT
1" = 1'-0"

Revisions By:

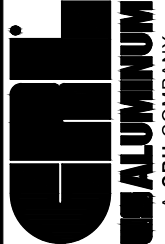

A CRH COMPANY
2503 E. Vernon Avenue, Los Angeles, CA 90058-1897
PH (800)-421-6144 FAX: 800-557-7501 www.crlaurence.com

Description:
CRL Z-SERIES,
CRL RB50F &CRL RB51F
POST RAILING SYSTEMS
SYS0098A


Drawn By: JRM
Date: 02/05/2019
Scale: AS NOTED
File Name: SYS0098A WRS Welded Post Rail System

Sheet

1.01

CRL WRS - WELDED POST RAIL SYSTEM - RB50F


- * DESIGNED TO ACCEPT 1/2" TO 1" TEMPERED GLASS
- * 1 1/2"Ø (1.90" O.D.) SCHEDULE 40 PIPE RAILING
- * 36" AND 42" STANDARD POST HEIGHTS WITH CUSTOM HEIGHTS AVAILABLE
- * TWO STANDARD STAINLESS STEEL FINISHES BRUSHED OR POLISHED WITH CUSTOM POWDER PAINT FINISHES ALSO AVAILABLE

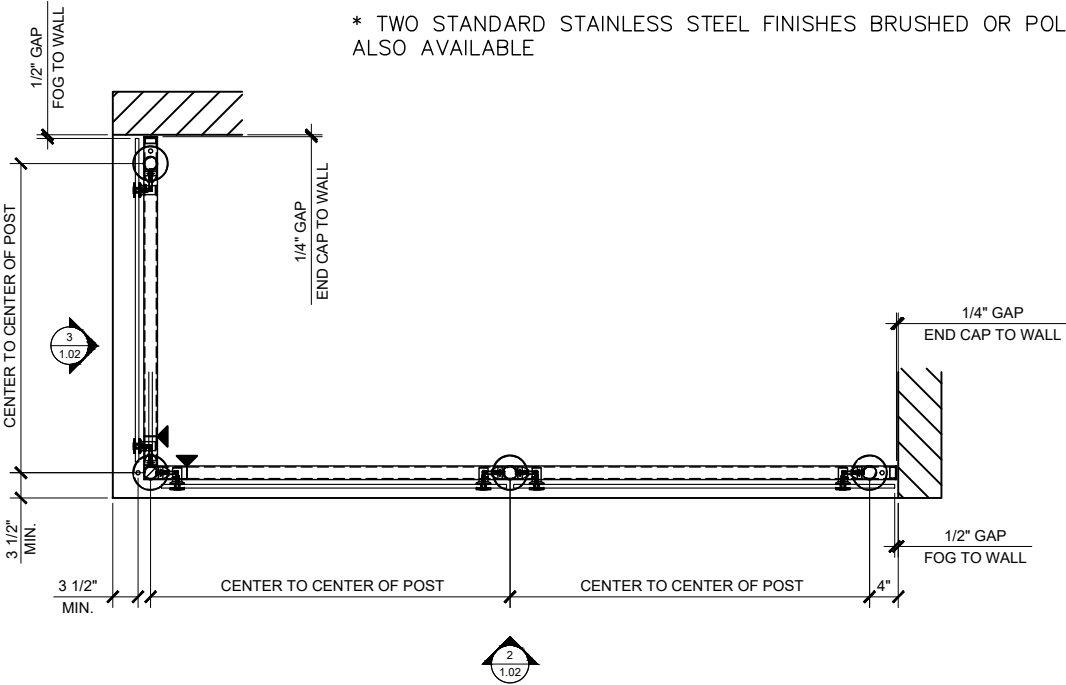

1 TYPICAL PLAN VIEW

1" = 1'-0"


ARCH. REF.: N/A

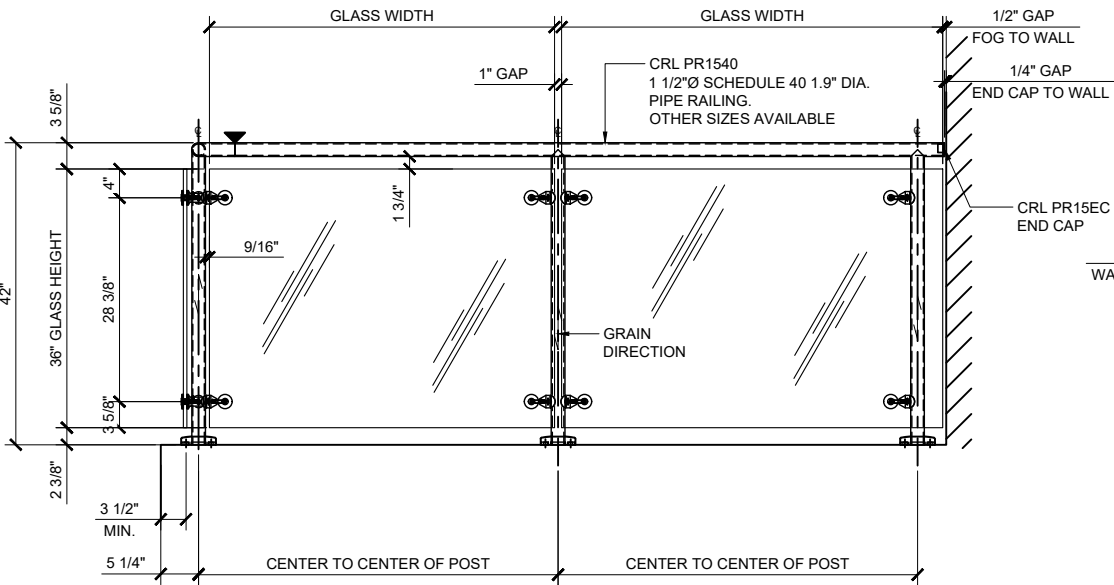

2 ELEVATION

1" = 1'-0"


ARCH. REF.: N/A

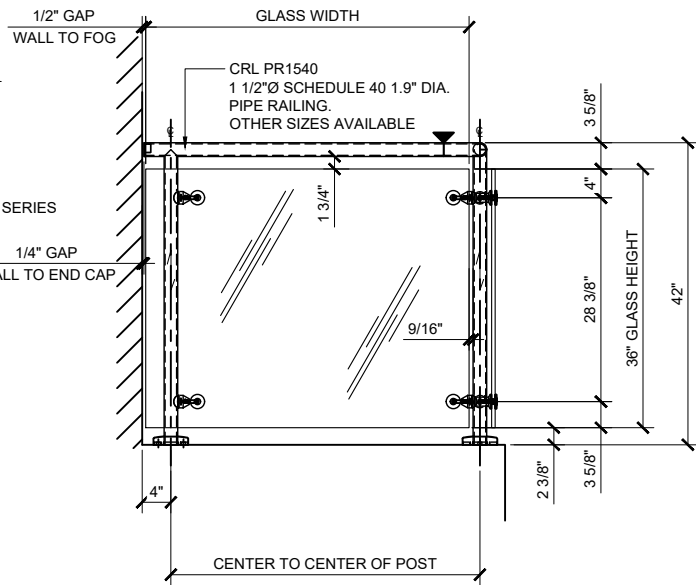

3 ELEVATION

1" = 1'-0"

ARCH. REF.: N/A

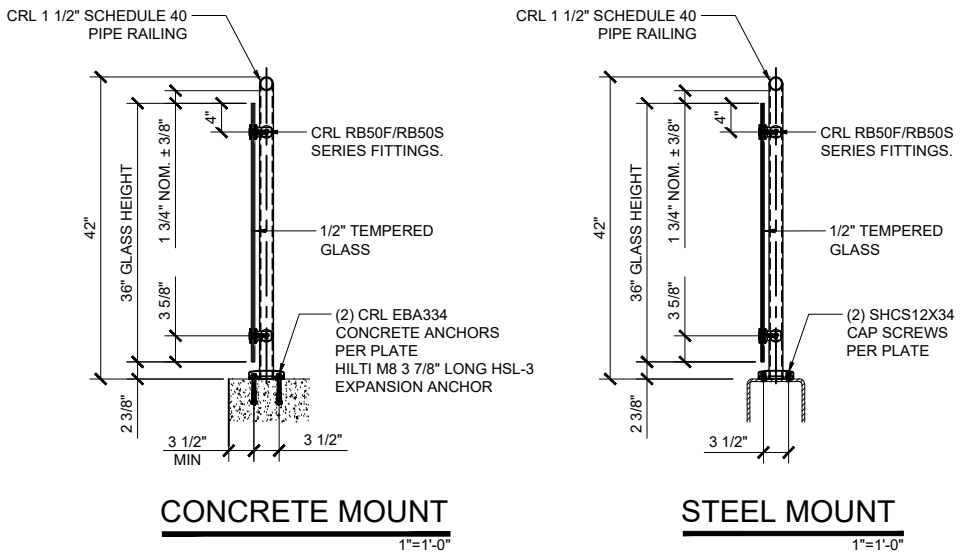


CONCRETE MOUNT

1" = 1'-0"

STEEL MOUNT

1" = 1'-0"

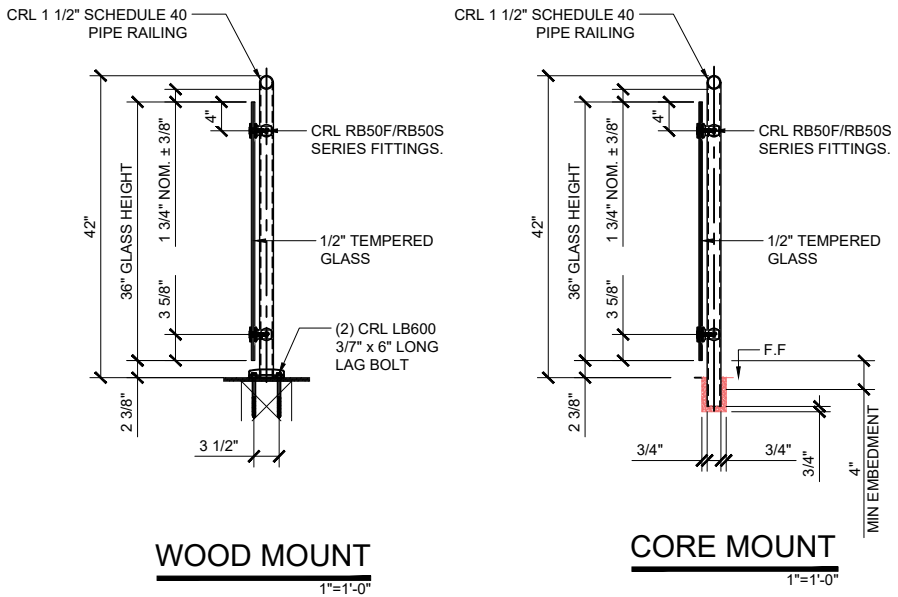


WOOD MOUNT

1" = 1'-0"

CORE MOUNT

1" = 1'-0"

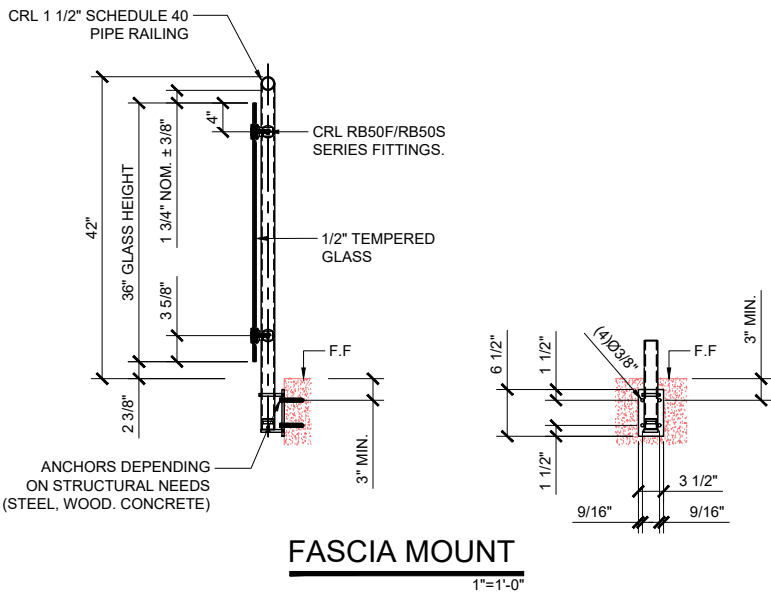

FASCIA MOUNT

1" = 1'-0"

Revisions By:



A CRH COMPANY
2503 E. Vernon Avenue, Los Angeles, CA 90058-1897
PH (800)-421-6144 FAX: 800-557-7501 www.crlaurence.com

Description:

CRL Z-SERIES,
CRL RB50F &CRL RB51F
POST RAILING SYSTEMS
SYS0098A

Drawn By: JRM

Date: 02/05/2019

Scale: AS NOTED


File Name:
SYS0098A WRS Welded Post Rail System

Sheet

1.02

CRL WRS - WELDED POST RAIL SYSTEM - RB51F


- * DESIGNED TO ACCEPT 1/2" TO 1" TEMPERED GLASS
- * 1 1/2"Ø (1.90" O.D.) SCHEDULE 40 PIPE RAILING
- * 36" AND 42" STANDARD POST HEIGHTS WITH CUSTOM HEIGHTS AVAILABLE
- * TWO STANDARD STAINLESS STEEL FINISHES BRUSHED OR POLISHED WITH CUSTOM POWDER PAINT FINISHES ALSO AVAILABLE

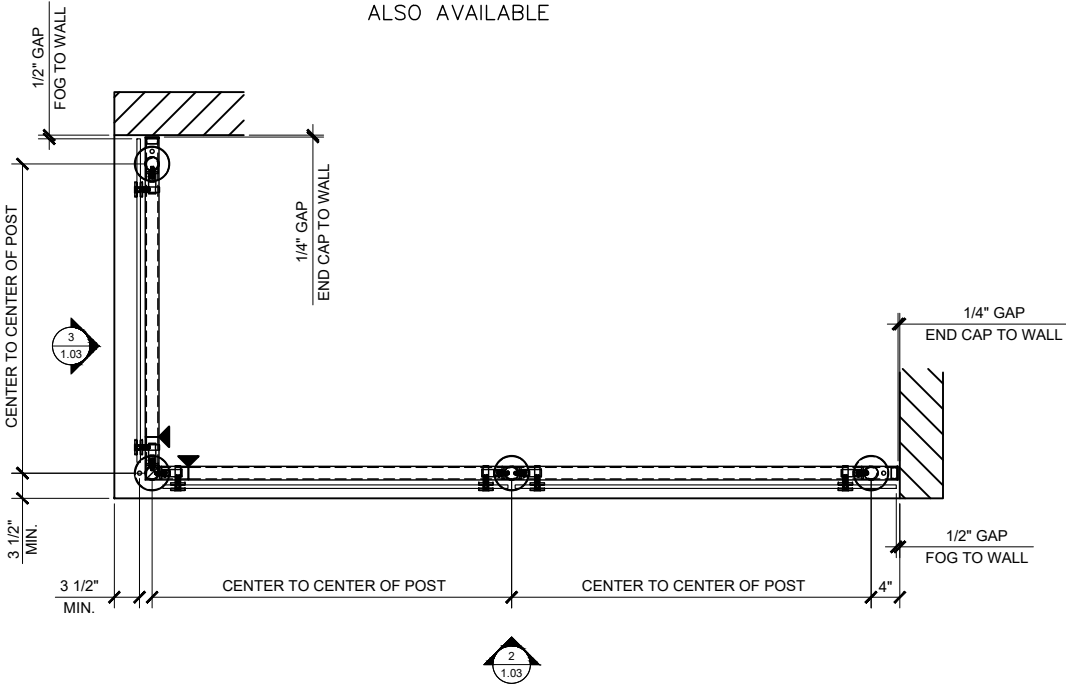

1 TYPICAL PLAN VIEW

1"=1'-0"


ARCH. REF.: N/A

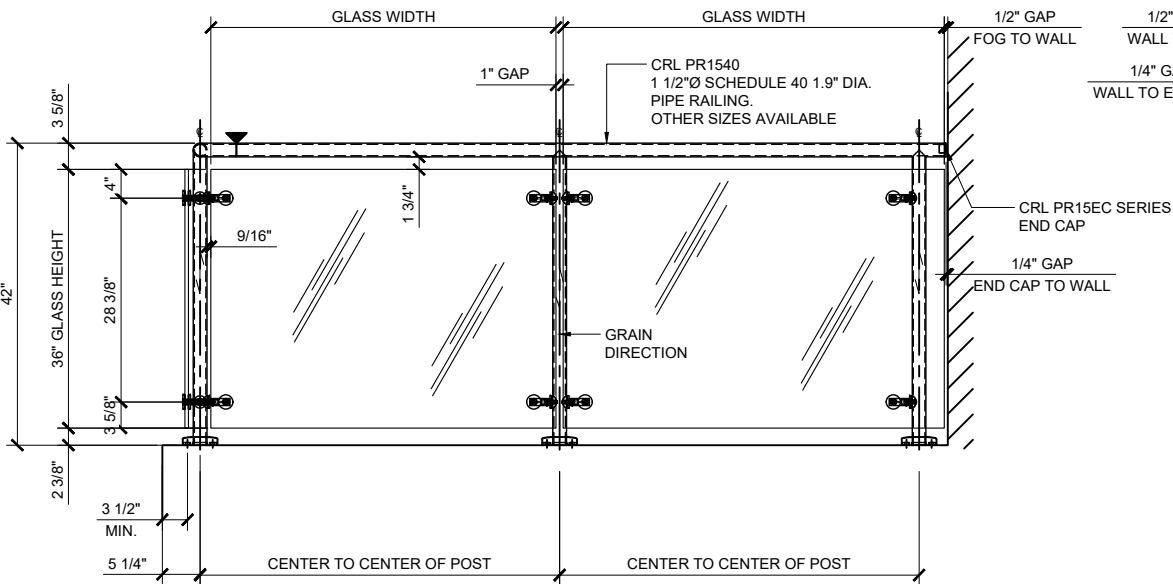

2 ELEVATION

1"=1'-0"


ARCH. REF.: N/A

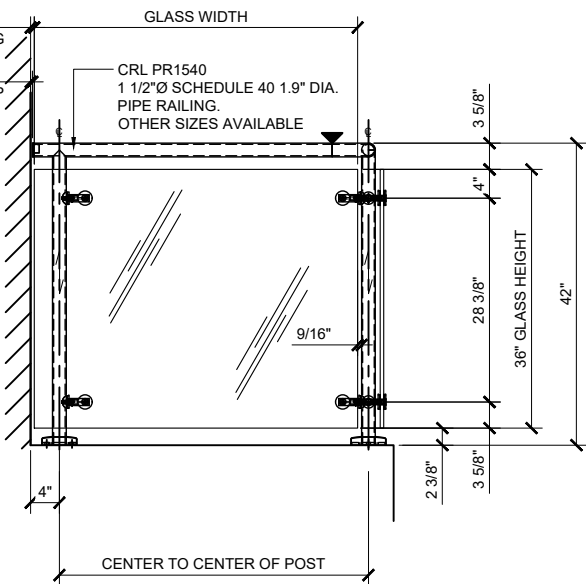

3 ELEVATION

1"=1'-0"

ARCH. REF.: N/A

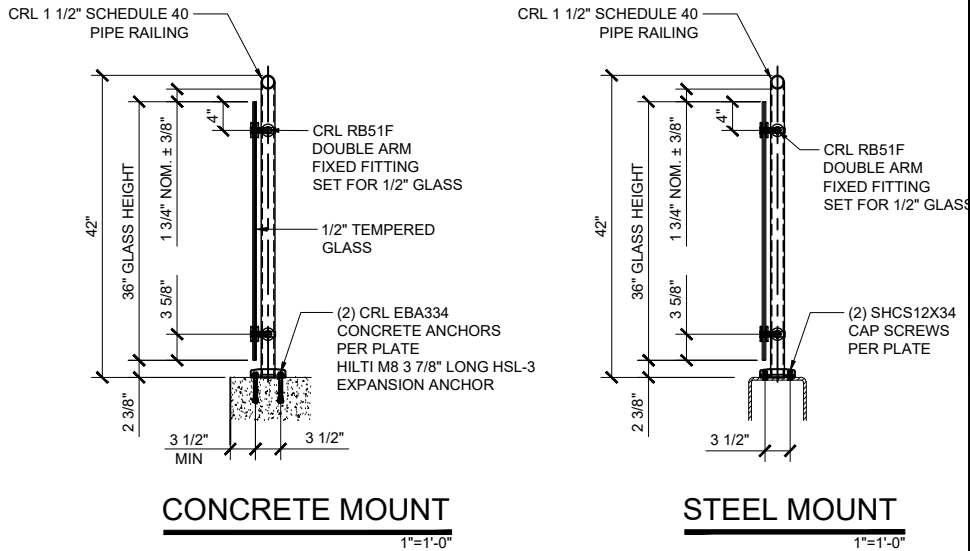


CONCRETE MOUNT

1"=1'-0"

STEEL MOUNT

1"=1'-0"

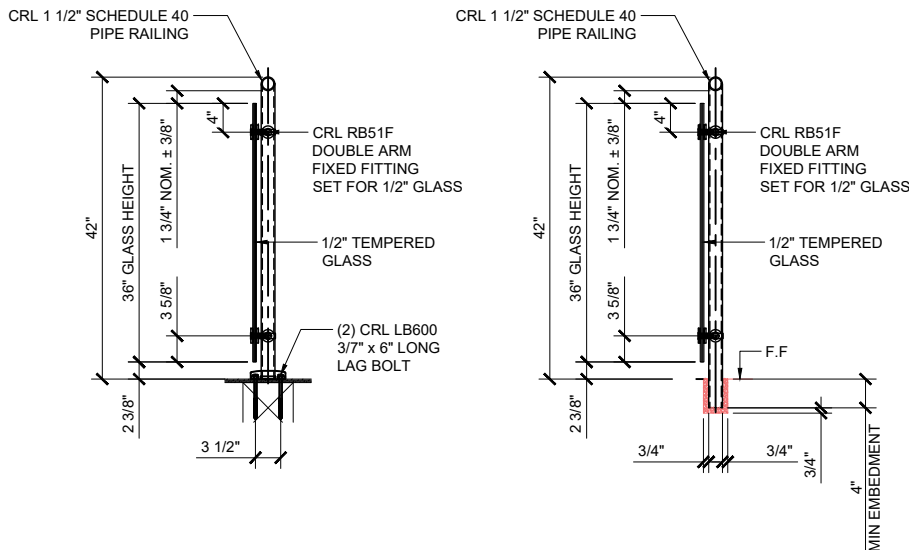


WOOD MOUNT

1"=1'-0"

CORE MOUNT


1"=1'-0"

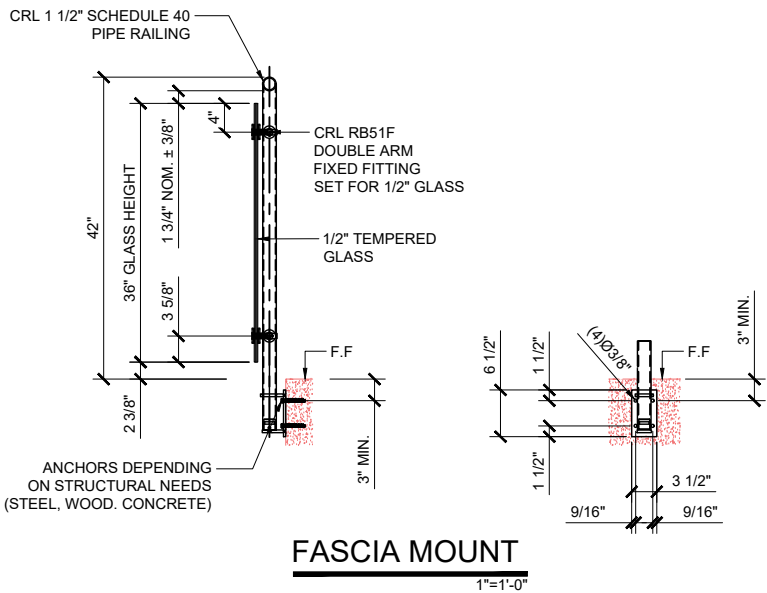

FASCIA MOUNT

1"=1'-0"

Revisions By:

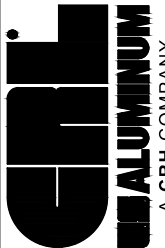

A CRH COMPANY
2503 E. Vernon Avenue, Los Angeles, CA 90058-1887
PH (800)-421-6144 FAX: 800-557-7501 www.crlusa.com

Description:
CRL Z-SERIES,
CRL RB50F &CRL RB51F
POST RAILING SYSTEMS
SYS0098A

Drawn By: JRM

Date: 02/05/2019

Scale: AS NOTED

File Name:
SYS0098A WRS Welded Post Rail System

Sheet

1.03



SCALE: 1'-0"=1'-0"



SCALE: 1'-0"=1'-0"



SCALE: 1'-0"=1'-0"



SCALE: 1'-0"=1'-0"



SCALE: 6"=1'-0"



SCALE: 6"=1'-0"




SCALE: 6"=1'-0"



SCALE: 6"=1'-0"

Revisions By:

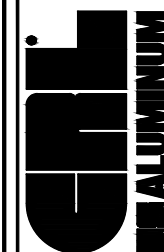

ALUMINUM
A CRH COMPANY
2503 E. Vernon Avenue, Los Angeles, C.A. 90058-1897
Tel: (800) 421-6144 FAX: (800) 587-7501

Description:

Description:
CRL Z-SERIES,
CRL RB50F &CRL RB51F
POST RAILING SYSTEMS
SYS0098A

Drawn By: JRM

Date: 02/05/2019

Scale:	AS NOTED
--------	----------

File Name:
SYS0098A WRS Welded Post Rail System

Sheet

2.01