



CRL P3 SERIES POST RAILING SYSTEM


- * DESIGNED TO ACCEPT 1/2" TO 27/32" TEMPERED GLASS
- * POST SUPPORTS A VARIETY BRACKET AND RAILING SYSTEMS
- * 36" AND 42" STANDARD POST HEIGHTS WITH CUSTOM HEIGHTS AVAILABLE
- * TWO STANDARD STAINLESS STEEL FINISHES WITH CUSTOM POWDER PAINT FINISHES ALSO AVAILABLE

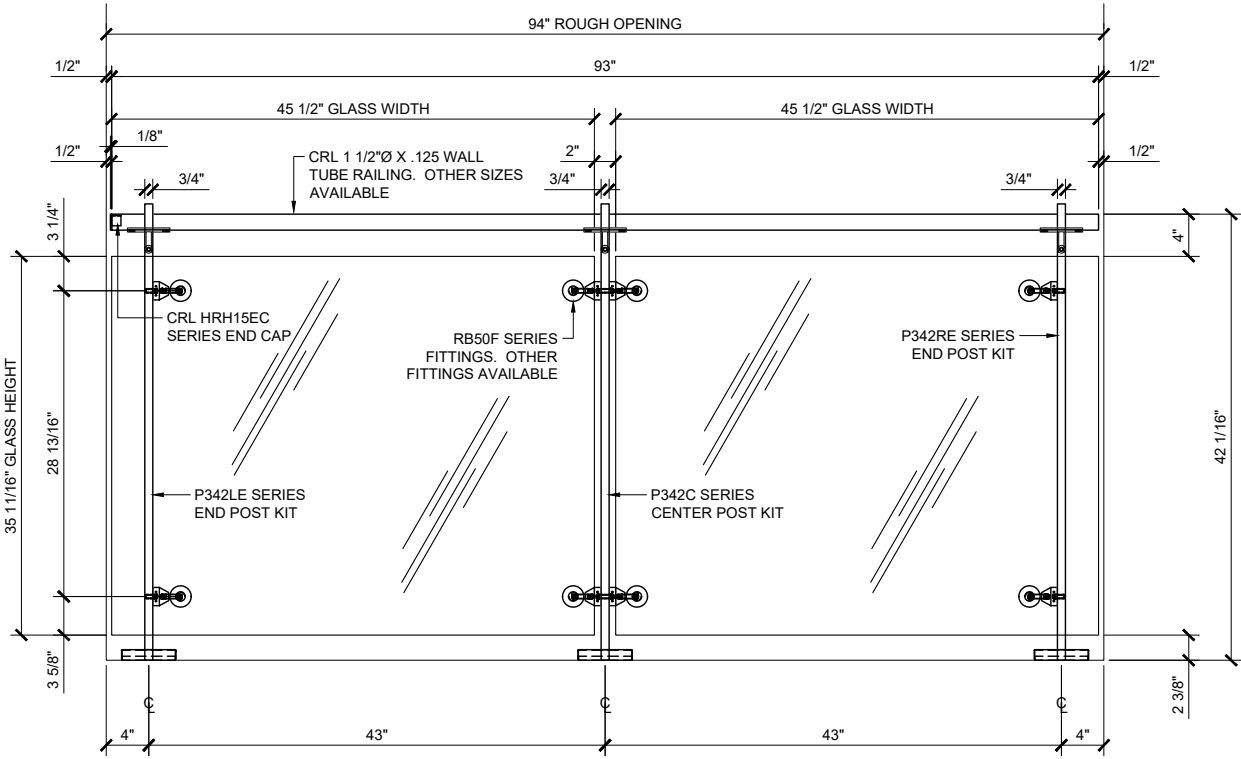


TYPICAL ELEVATION
SCALE: 1 1/2"=1'-0"

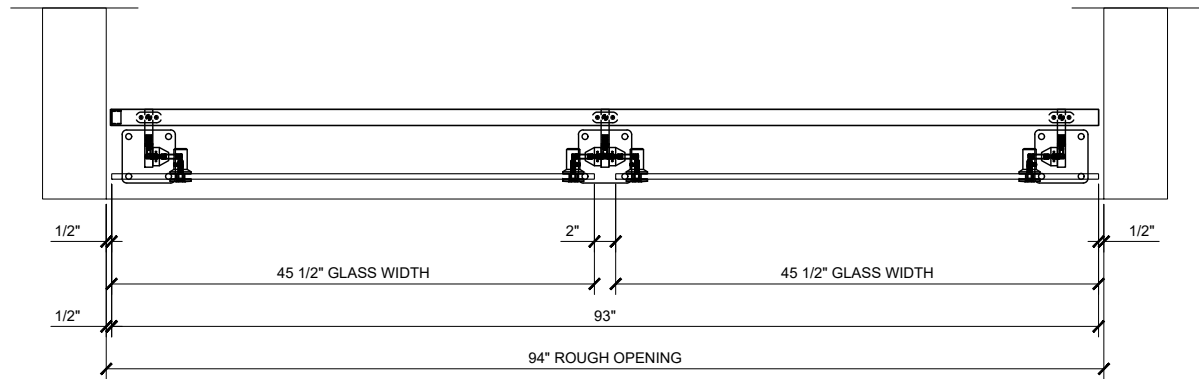


TYPICAL PLAN VIEW
SCALE: 1 1/2"=1'-0"

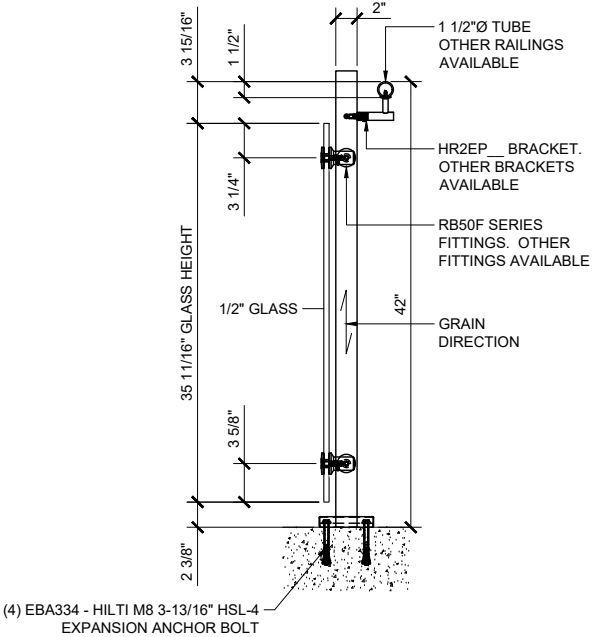


CONCRETE MOUNT
SCALE: 1 1/2"=1'-0"

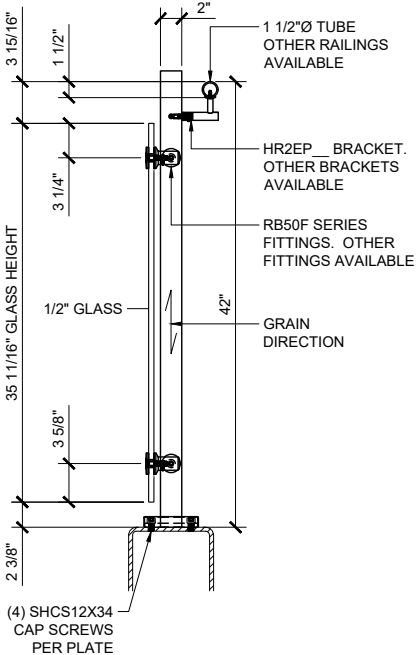

STEEL MOUNT
SCALE: 1 1/2"=1'-0"

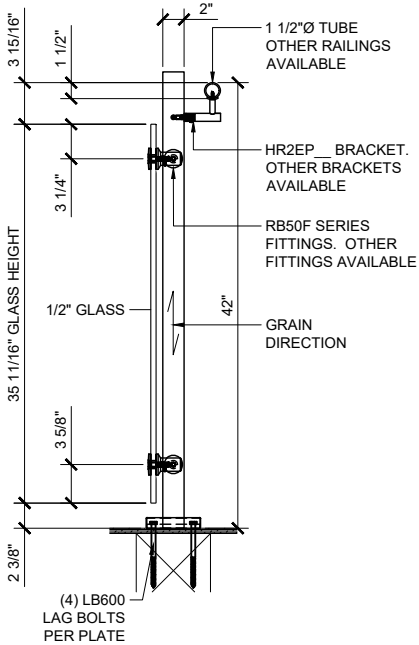

WOOD MOUNT
SCALE: 1 1/2"=1'-0"

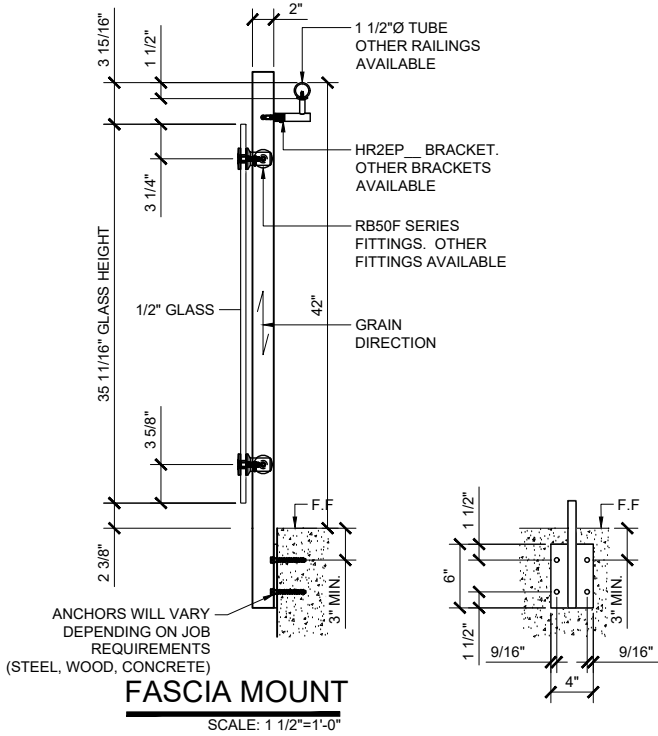

FASCIA MOUNT
SCALE: 1 1/2"=1'-0"

Revisions By:


CRL.

2503 E. Vernon Avenue, Los Angeles, CA 90059-1897
PH (800)-421-6144 FX: 800-597-7501 www.crlaurence.com


Description:
CRL P3-SERIES
POST RAILING SYSTEMS
SYS0071C

Drawn By: SDH
Date: 03/08/2017
Scale: AS NOTED
File Name:
SYS0071C P3Series Stainless Steel Post Railing Systems
Sheet


1.01

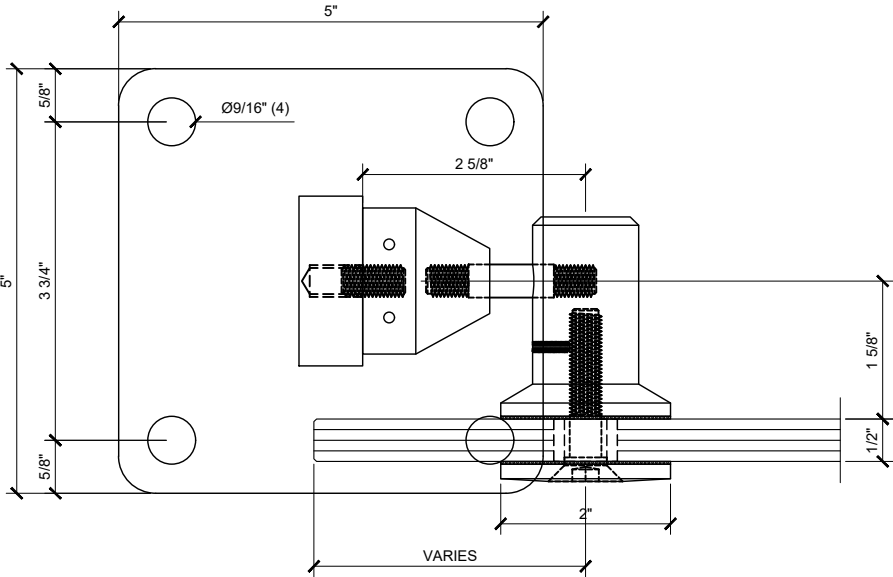

RB50F FIXED FITTING W/ FLANGE
SCALE: 1'-0"=1'-0"

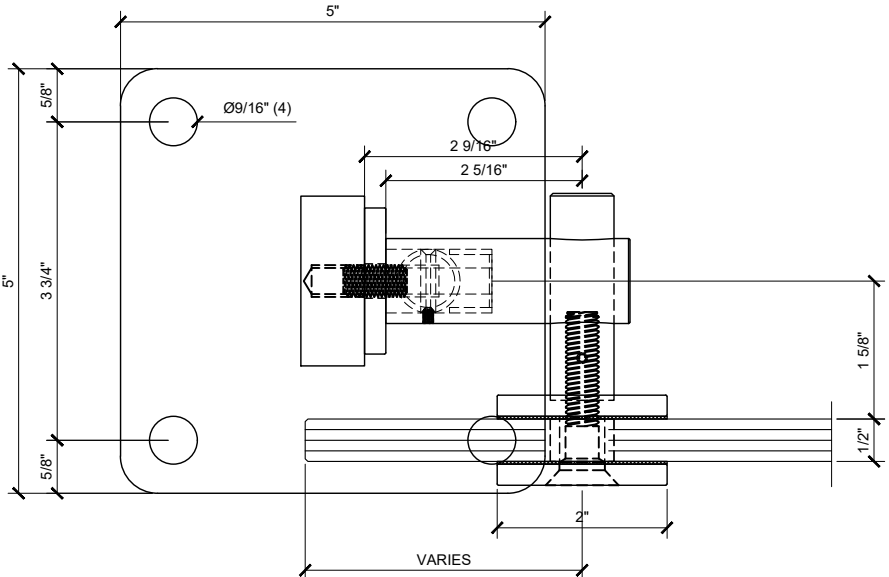

RB51F FIXED FITTING W/ FLANGE
SCALE: 1'-0"=1'-0"

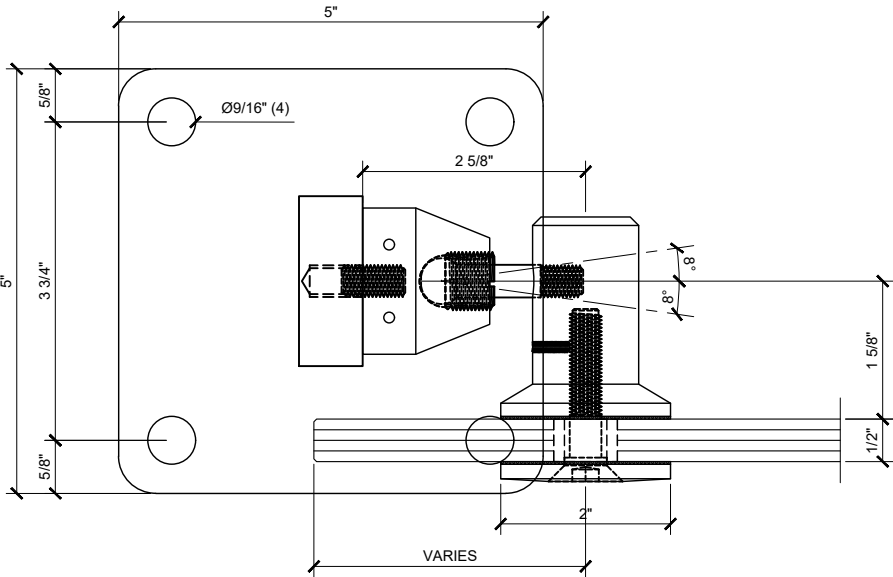

RB50S FIXED FITTING W/ FLANGE
SCALE: 1'-0"=1'-0"

Revisions By:	
CRL. 2503 E. Vernon Avenue, Los Angeles, CA 90059-1897 PH (800)-421-6144 FX: 800-597-7501 www.crlaerms.com	
Description: CRL P3-SERIES POST RAILING SYSTEMS SYS0071C	
Drawn By: SDH	
Date: 03/08/2017	
Scale: AS NOTED	
File Name: SYS0071C P3Series Stainless Steel Post Railing Systems	
Sheet	
2.01	