

U.S. ALUMINUM NARROW STILE SERIES 250AT DOOR SYSTEM

STRUCTURAL DISCLAIMER:
ALL CUSTOMERS WHO IN ANY WAY UTILIZE THIS PRODUCT ARE SOLELY RESPONSIBLE TO CONSULT A STRUCTURAL ENGINEER TO DETERMINE THE SUITABILITY OF THE PRODUCT FOR THE INTENDED USE AND SITE CONDITIONS. ALL INSTALLERS MUST BE QUALIFIED AND HAVE PROFESSIONAL KNOWLEDGE ABOUT COMPLIANCE WITH LOCAL, STATE AND FEDERAL REGULATIONS, SAFETY FACTORS, AND THE APPROPRIATE CHOICE OF FIXING MATERIAL AND PROCEDURES.

DOOR SWING CHART

INTERIOR

6 LH

5 RH

2 LHD

1 RHD

4 LRH

3 RHR

EXTERIOR

STANDARD ABBREVIATIONS

RO

ROUGH OPENING

FD

FRAME DIMENSION

DLO

DAYLIGHT OPENING

DO

DOOR OPENING

DD


DOOR DIMENSION

SMC


SURFACE MOUNTED CLOSER

OHCC


OVERHEAD CONCEALED CLOSER

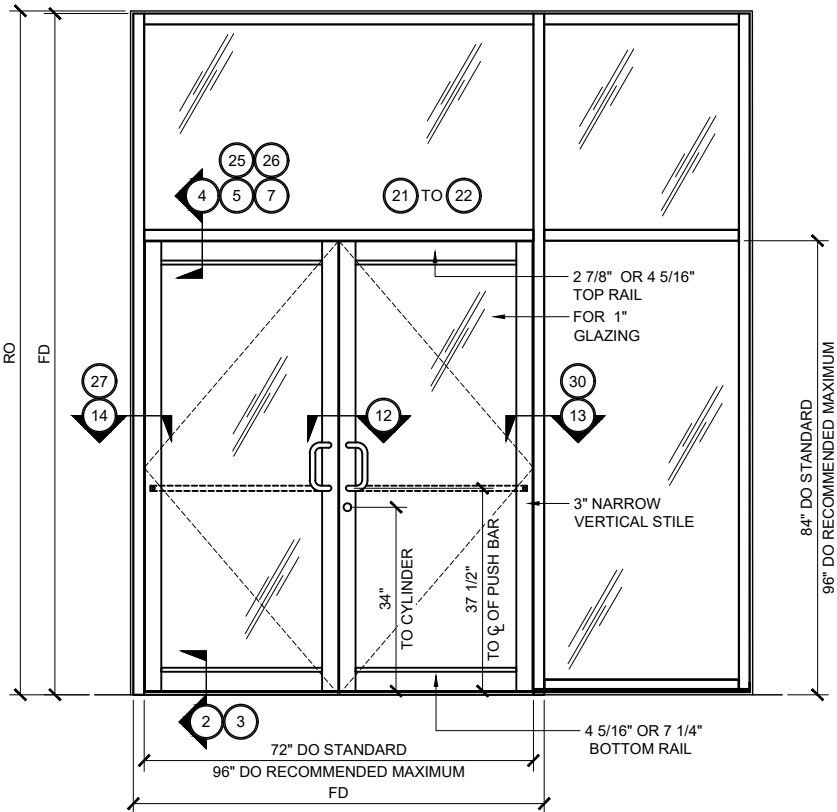


NARROW STILE SERIES 250AT DOOR TYP. ELEVATION
(DOUBLE DOOR @ TRANSOM FRAME) 3/4" =1'-0"

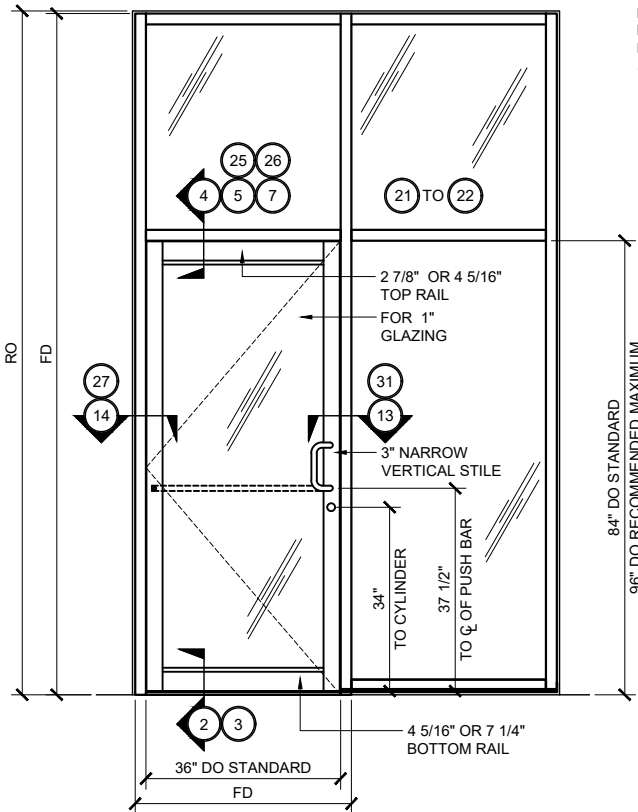


NARROW STILE SERIES 250AT DOOR TYP. ELEVATION
(SINGLE DOOR @ TRANSOM FRAME) 3/4" =1'-0"

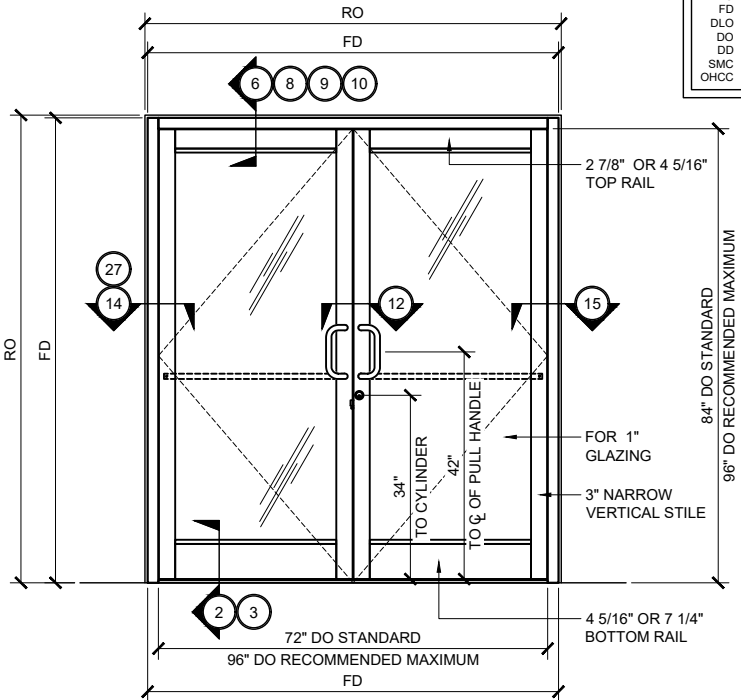


NARROW STILE SERIES 250AT DOOR TYP. ELEVATION
(DOUBLE DOOR @ UP / OVER FRAME) 3/4" =1'-0"

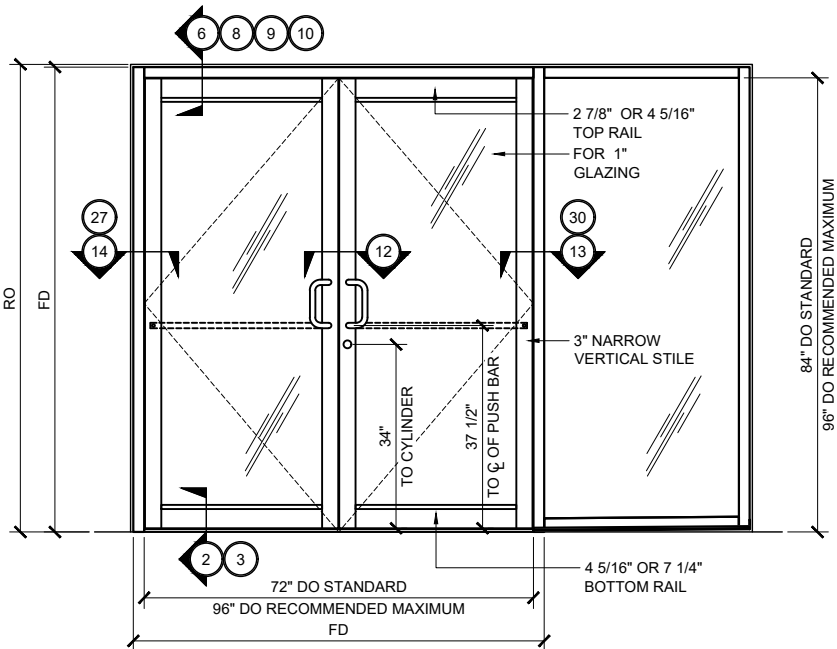

NARROW STILE SERIES 250AT DOOR TYP. ELEVATION
(DOUBLE DOOR @ UP / OVER FRAME WITH SIDELITE) 3/4" =1'-0"

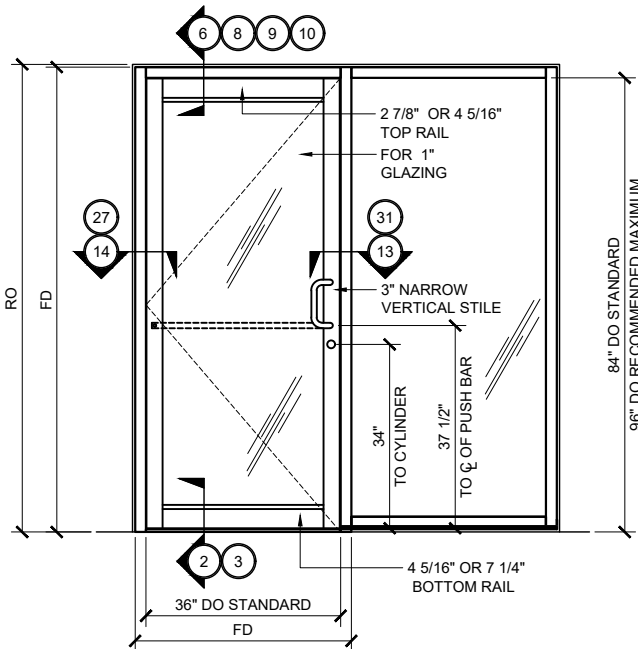

NARROW STILE SERIES 250AT DOOR TYP. ELEVATION
(SINGLE DOOR @ UP / OVER FRAME WITH SIDELITE) 3/4" =1'-0"

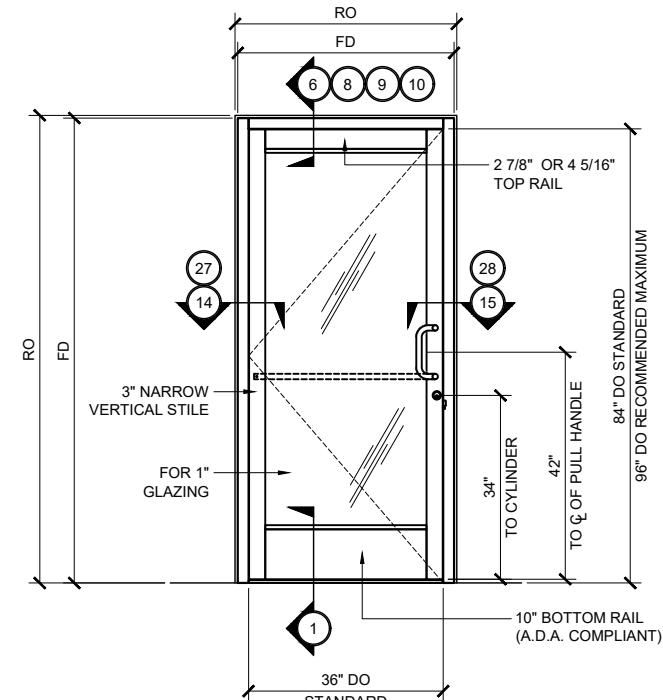

NARROW STILE SERIES 250AT DOOR TYP. ELEVATION
(SINGLE DOOR @ UP / OVER FRAME)
(SHOWN W/ 10" BOTTOM RAIL) 3/4" =1'-0"

Revisions By:

TMG 10/20/17

U.S. ALUMINUM

ALUMINUM

C.R. LAURENCE CO. ARCHITECTURAL PRODUCTS

2503 E. Vernon Avenue, Los Angeles, CA 90038-1897

PH: (800)-421-6144 FX: (800)-867-7501 www.crlaurence.com

Description:

U.S. ALUMINUM

NARROW STILE SERIES 250AT

DOOR SYSTEM

Drawn By: RPD

Date: 01/17/17

Scale: AS NOTED

File Name: 250T.dwg

Sheet

1

U.S. ALUMINUM NARROW STILE SERIES 250AT DOOR SYSTEM

DOOR SWING CHART

INTERIOR

6 LH

5 RH

4 LRH

3 RHR

2 LHD

1 RHD

EXTERIOR

STANDARD ABBREVIATIONS

RO

ROUGH OPENING

FD

FRAME DIMENSION

DLO

DAYLIGHT OPENING

DO

DOOR OPENING

DD


DOOR DIMENSION

SMC


SURFACE MOUNTED CLOSER

OHCC

OVERHEAD CONCEALED CLOSER

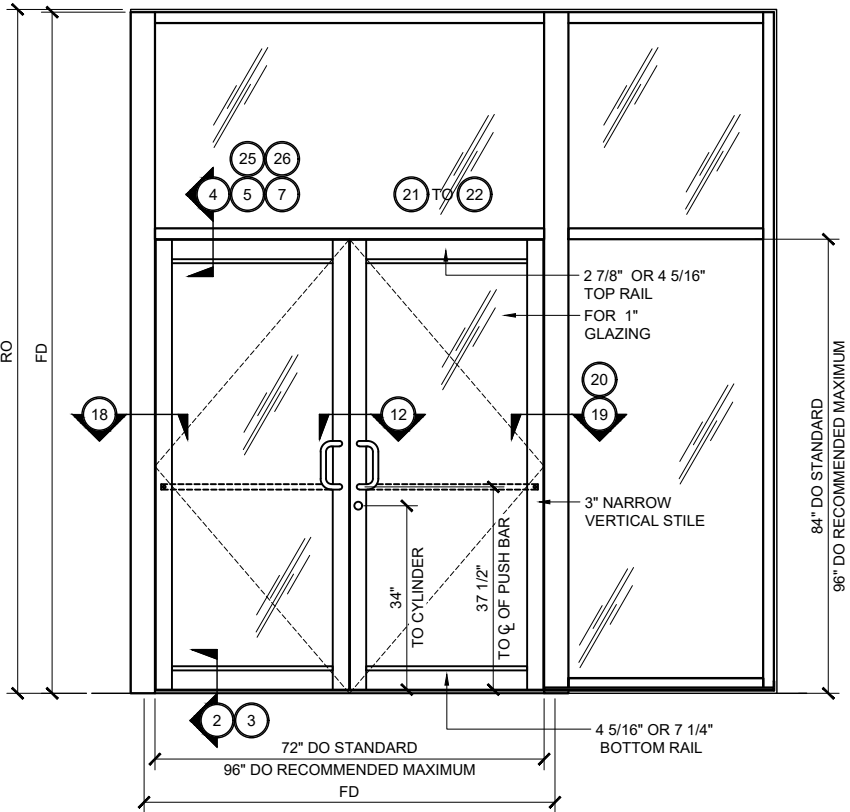

NARROW STILE SERIES 250AT DOOR TYP. ELEVATION
(DOUBLE DOOR @ TRANSOM FRAME) 3/4" =1'-0"

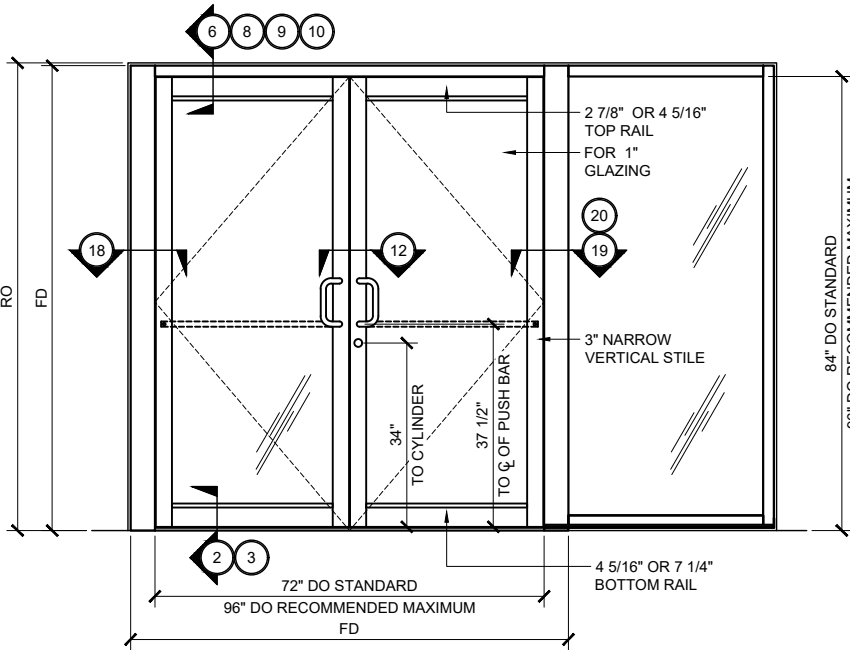

NARROW STILE SERIES 250AT DOOR TYP. ELEVATION
(DOUBLE DOOR @ UP / OVER FRAME WITH SIDELITE) 3/4" =1'-0"

Revisions By:

TMG 10/20/17

U.S. ALUMINUM

NARROW STILE SERIES 250AT

DOOR SYSTEM

Drawn By:

RPD

Date:

01/17/17

Scale:

AS NOTED


File Name:

250T.dwg


Sheet

2


U.S. ALUMINUM NARROW STILE SERIES 250AT DOOR SYSTEM

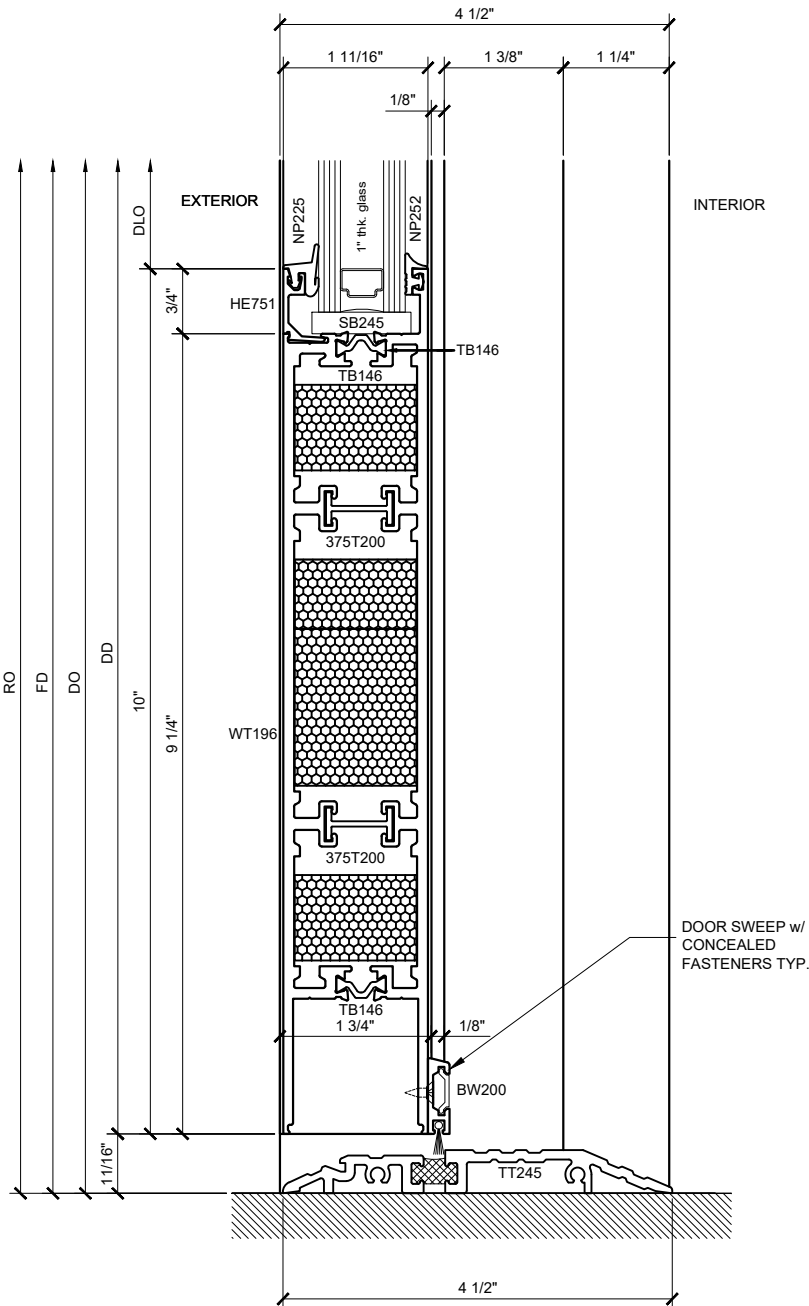

SECTION DETAIL @ 10" DOOR SILL ①
SCALE: FULL SIZE

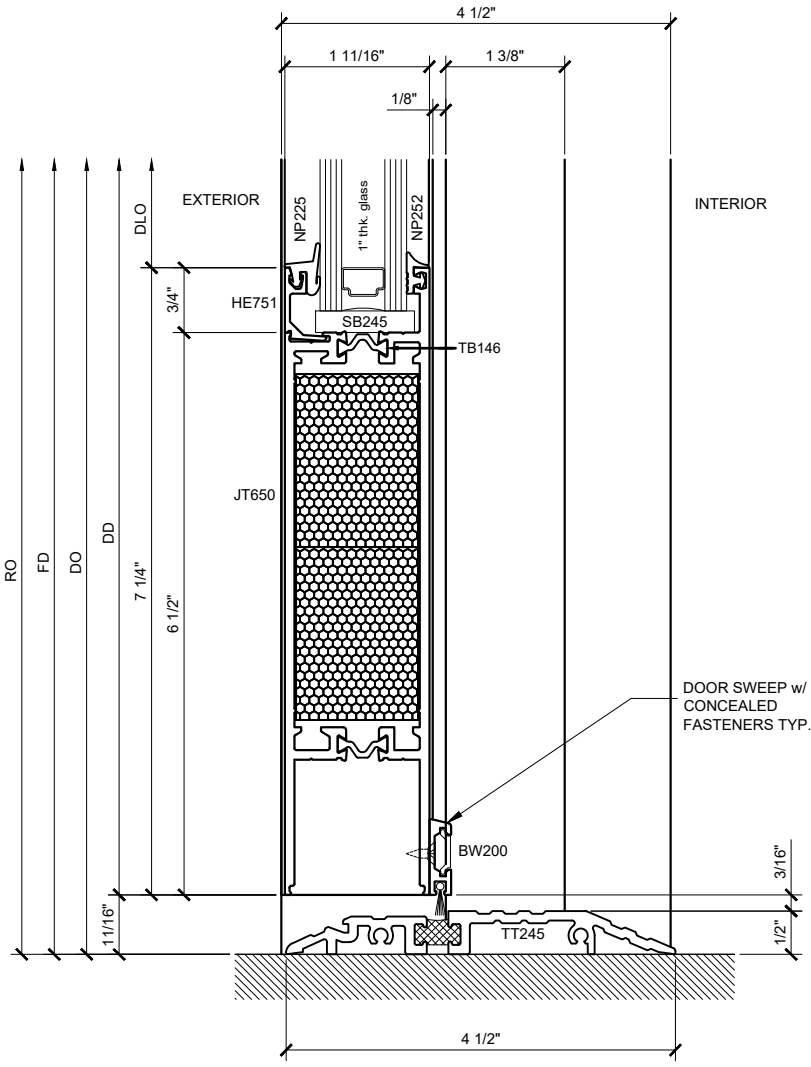

SECTION DETAIL @ 7 1/4" DOOR SILL ②
SCALE: FULL SIZE

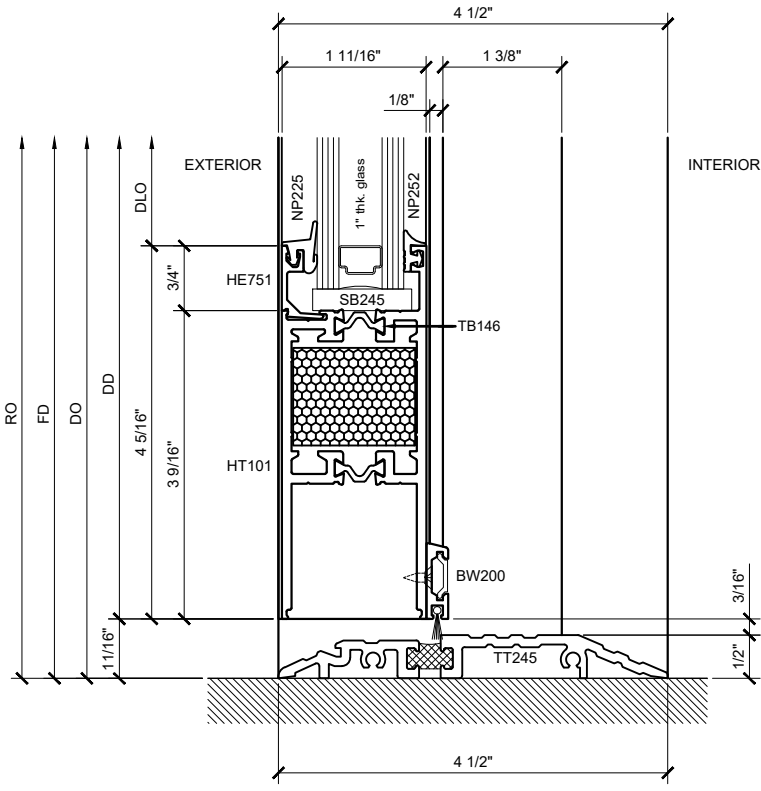


SECTION DETAIL @ 4 5/16" DOOR SILL ③
SCALE: FULL SIZE

NARROW STILE OFFSET-HUNG SERIES 250AT DOOR DETAILS

Revisions By:	
TMG	10/20/17
 C.R. LAURENCE CO. ARCHITECTURAL PRODUCTS 2503 E. Vernon Avenue, Los Angeles, CA 90058-1897 PH: (800) 421-6144 FX: 800-587-7501 www.crlaurence.com	
Description: U.S. ALUMINUM NARROW STILE SERIES 250AT DOOR SYSTEM	
Drawn By: RPD	
Date: 01/17/17	
Scale: AS NOTED	
File Name: 250T.dwg	
Sheet	
1.01	

U.S. ALUMINUM NARROW STILE SERIES 250AT DOOR SYSTEM


Revisions By:	
TMG	10/20/17

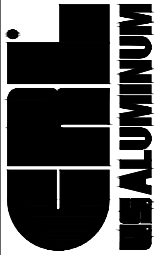


C.R. LAURENCE CO. ARCHITECTURAL PRODUCTS
2503 E. Vernon Avenue, Los Angeles, CA 90058-1897
PH: (800)-421-6144 FX: 900-587-7501 www.crlaurence.com

Description:
U.S. ALUMINUM
NARROW STILE SERIES 250AT
DOOR SYSTEM


Drawn By:	RPD
Date:	01/17/17
Scale:	AS NOTED
File Name:	250T.dwg

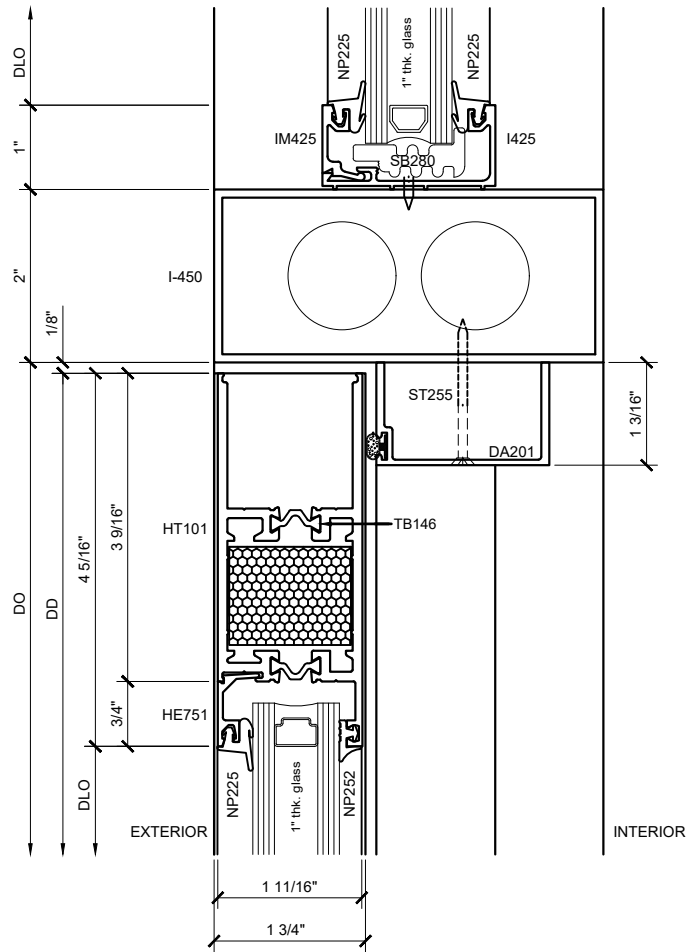

SECTION DETAIL @ 4-5/16" TOP RAIL w/ OHCC ④
SCALE: FULL SIZE

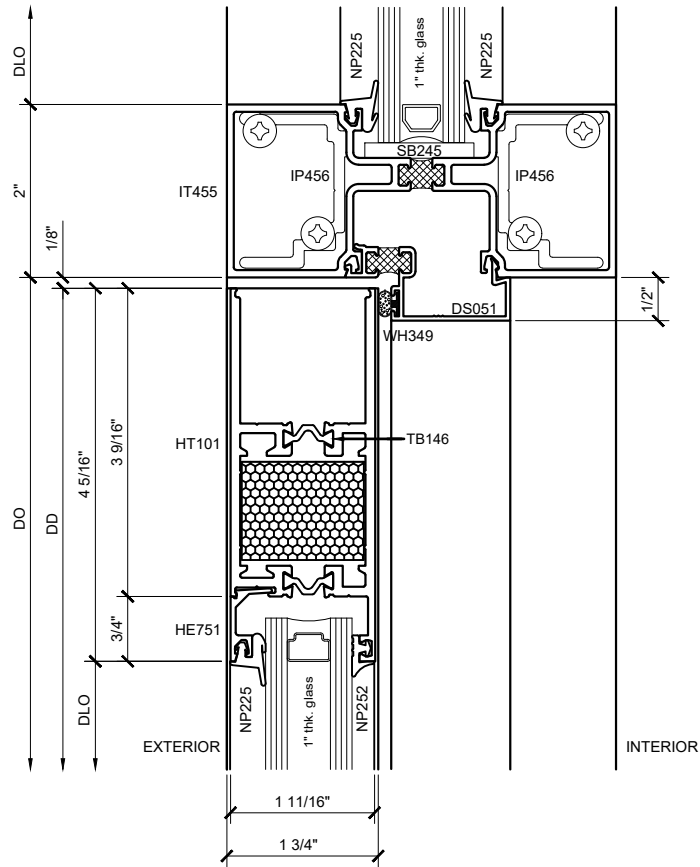


SECTION DETAIL @ 4-5/16" TOP RAIL ⑤
SCALE: FULL SIZE

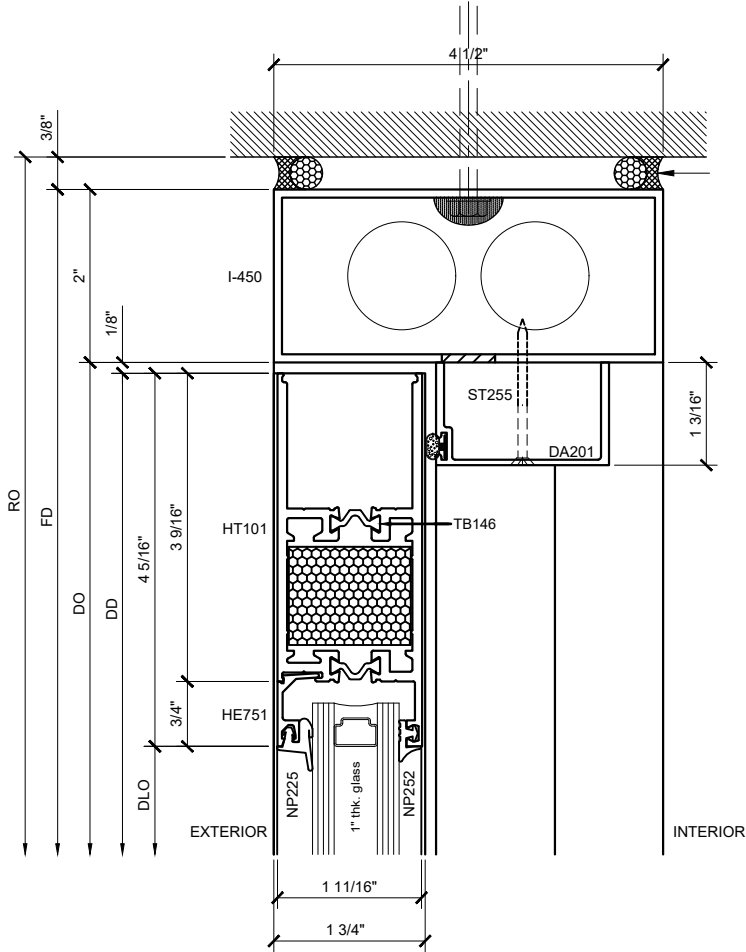

SECTION DETAIL @ 4-5/16" TO RAIL w/ OHCC ⑥
SCALE: FULL SIZE

NARROW STILE OFFSET-HUNG SERIES 250AT DOOR DETAILS
SHOWN WITH SERIES IT451 STOREFRONT SYSTEM

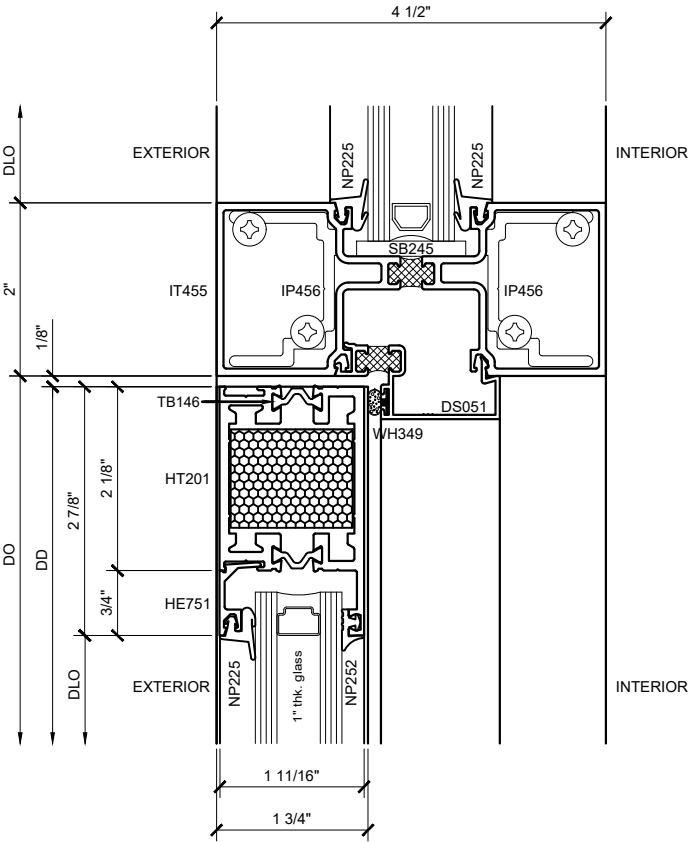

SECTION DETAIL @ TRANSOM 7
SCALE: FULL SIZE

NARROW STILE OFFSET-HUNG SERIES 250AT DOOR DETAILS
SHOWN WITH SERIES IT451 STOREFRONT SYSTEM

Revisions By:

TMG 10/20/17

CNL

U.S. ALUMINUM

C.R. LAURENCE CO. ARCHITECTURAL PRODUCTS
2503 E. Vernon Avenue, Los Angeles, CA 90058-1897
PH: (800)-421-6144 FX: 900-587-7501 www.crlaurence.com

Description:

U.S. ALUMINUM
NARROW STILE SERIES 250AT
DOOR SYSTEM

Drawn By: RPD

Date: 01/17/17


Scale: AS NOTED

File Name: 250T.dwg


Sheet

1.03


U.S. ALUMINUM NARROW STILE SERIES 250AT DOOR SYSTEM

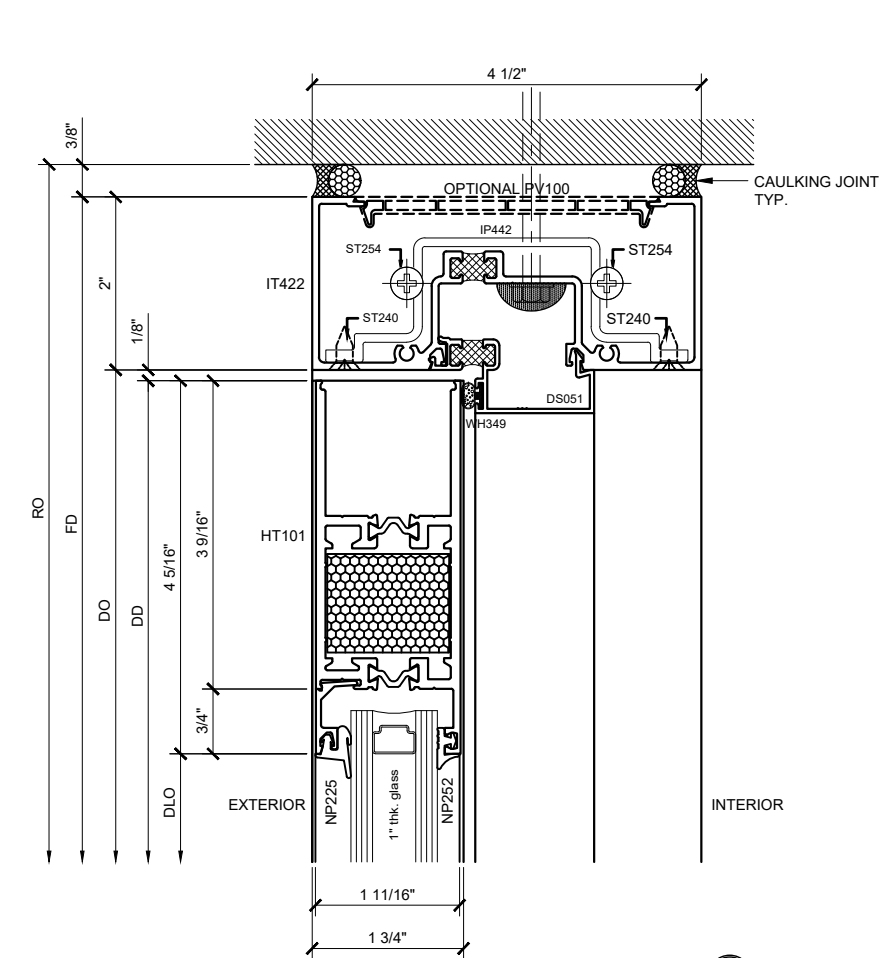

SECTION DETAIL @ 4-5/16" TOP RAIL ⑧
SCALE: FULL SIZE

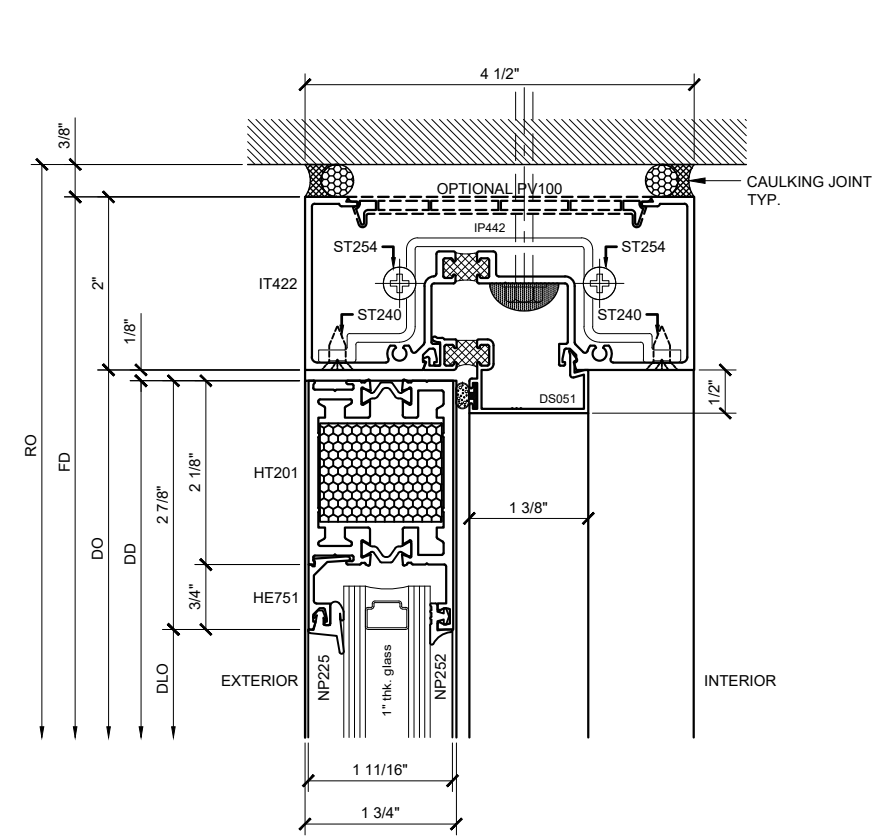


SECTION DETAIL @ 2 7/8" TOP RAIL ⑨
SCALE: FULL SIZE

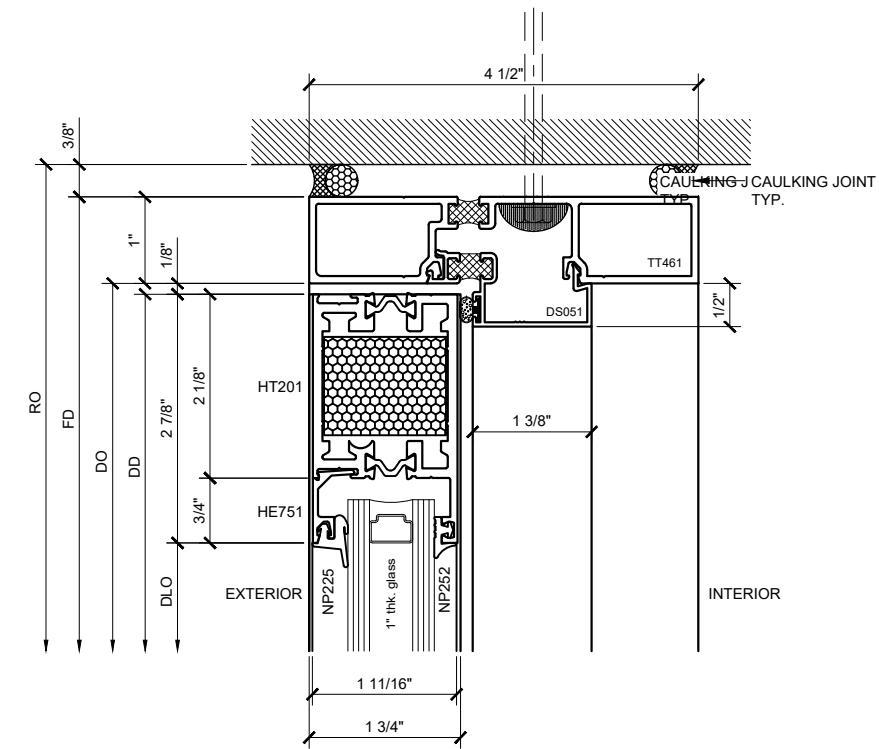


SECTION DETAIL @ 2 7/8" TOP RAIL ⑩
SCALE: FULL SIZE


NARROW STILE OFFSET-HUNG SERIES 250AT DOOR DETAILS
SHOWN WITH SERIES IT451 STOREFRONT SYSTEM

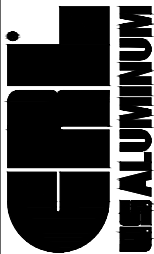Revisions By:	
TMG	10/20/17
 C.R. LAURENCE CO. ARCHITECTURAL PRODUCTS 2503 E. Vernon Avenue, Los Angeles, CA 90058-1897 PH: (800) 421-6144 FX: (800) 587-7501 www.crlaurence.com	
Description: U.S. ALUMINUM NARROW STILE SERIES 250AT DOOR SYSTEM	
Drawn By: RPD	
Date: 01/17/17	
Scale: AS NOTED	
File Name: 250T.dwg	
Sheet	
1.04	

U.S. ALUMINUM NARROW STILE SERIES 250AT DOOR SYSTEM

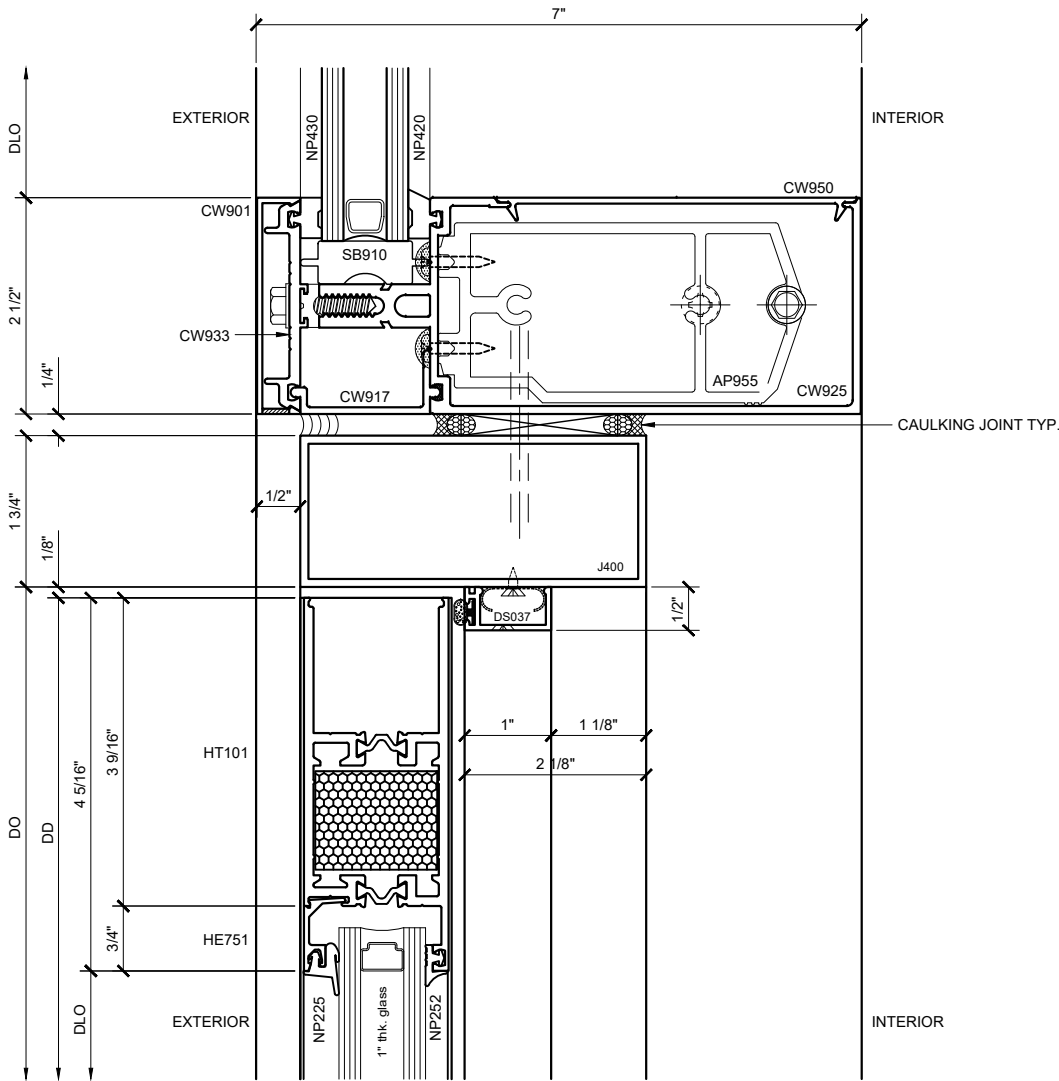



SECTION DETAIL @ DOOR HEAD w/ OHCC (21)
SCALE: FULL SIZE

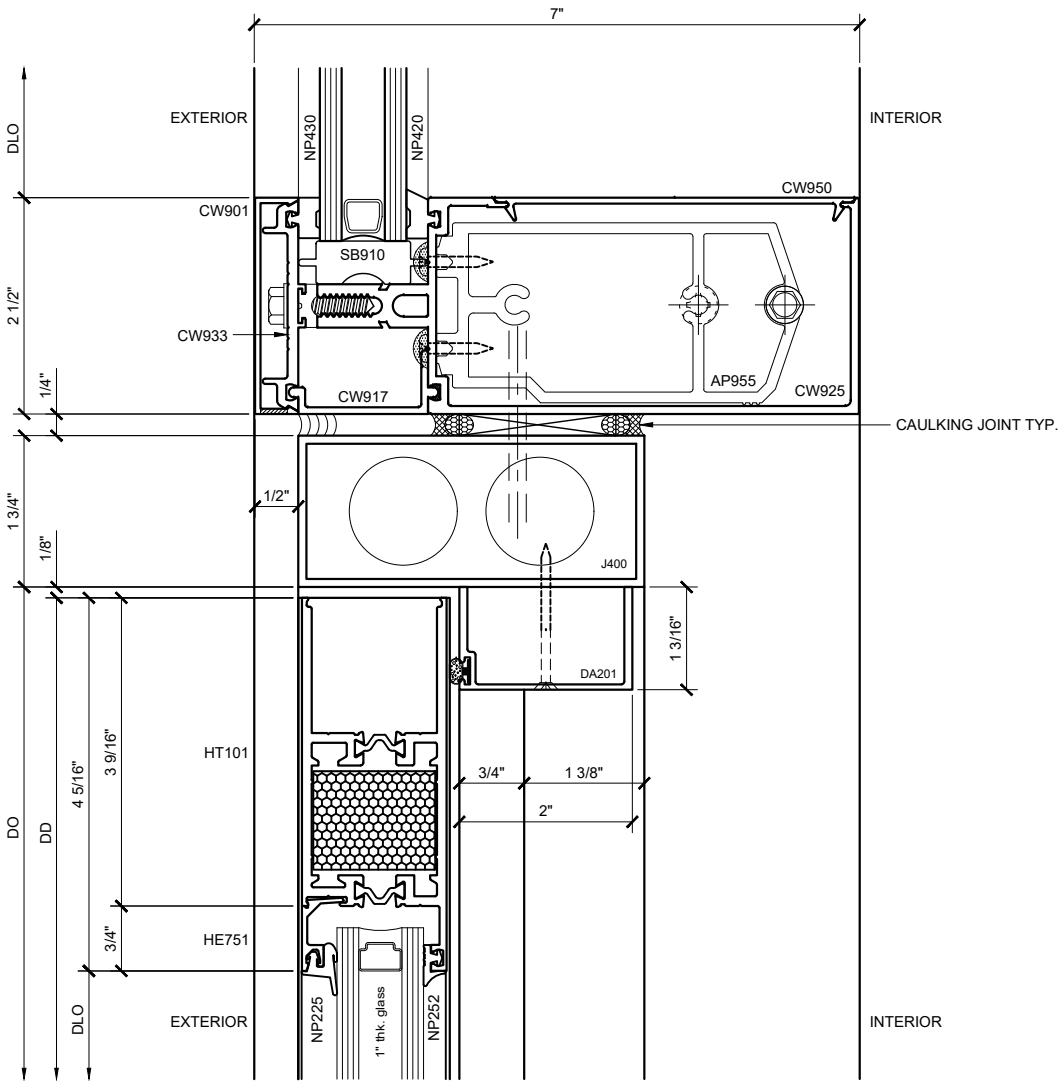


SECTION DETAIL @ DOOR HEAD w/ OHCC (22)
SCALE: FULL SIZE

NARROW STILE OFFSET-HUNG SERIES 250AT DOOR DETAILS
SHOWN WITH SERIES 3250 STOREFRONT SYSTEM

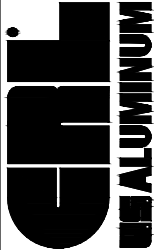Revisions By:	
TMG	10/20/17
 C.R. LAURENCE CO. ARCHITECTURAL PRODUCTS 2503 E. Vernon Avenue, Los Angeles, CA 90058-1897 PH: (800)-421-6144 FX: (800)-587-7501 www.crlaurence.com	
Description: U.S. ALUMINUM NARROW STILE SERIES 250AT DOOR SYSTEM	
Drawn By: RPD	
Date: 01/17/17	
Scale: AS NOTED	
File Name: 250T.dwg	
Sheet	
1.05	

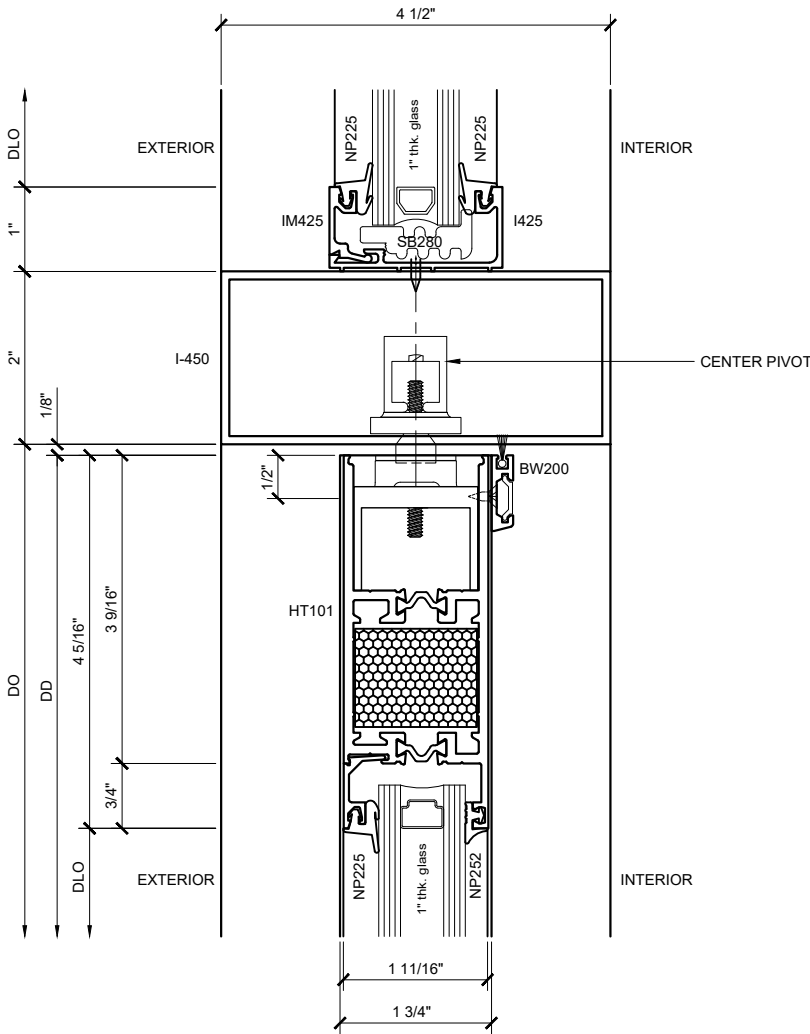

SECTION DETAIL @ 4-5/16" TO RAIL w/ OHCC 25
SCALE: FULL SIZE

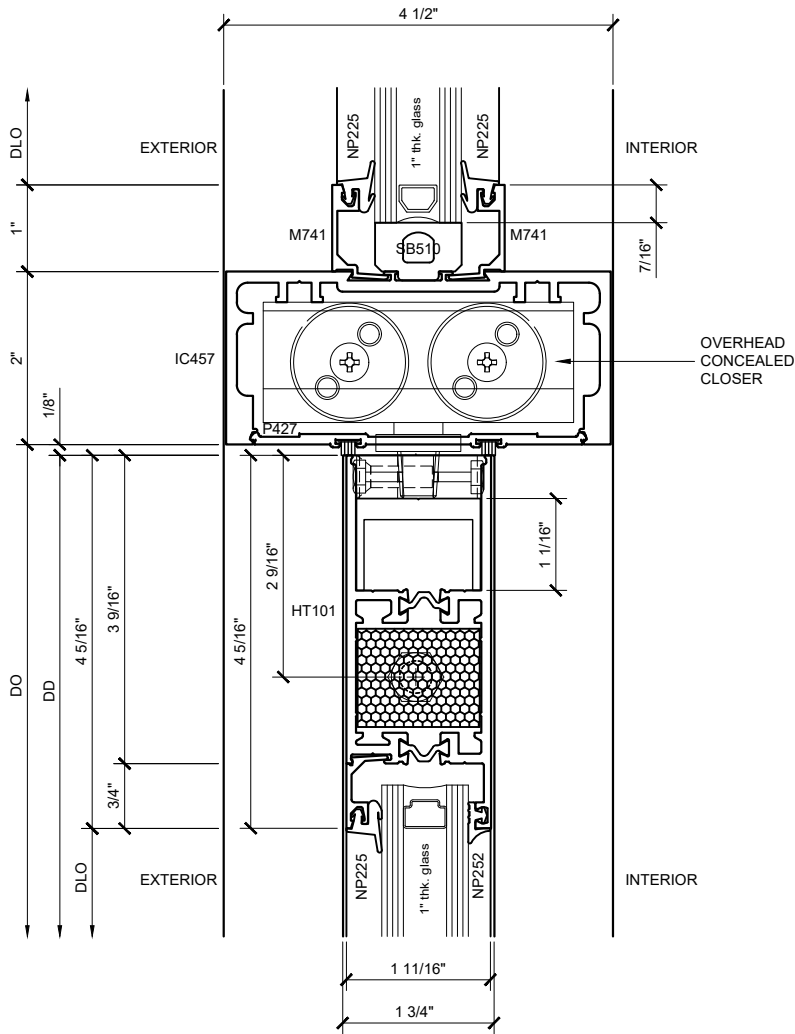


SECTION DETAIL @ 4-5/16" TO RAIL w/ OHCC 26
SCALE: FULL SIZE

NARROW STILE CENTER-HUNG SERIES 250AT DOOR DETAILS
SHOWN WITH SERIES IT451 STOREFRONT SYSTEM

Revisions By:

TMG	10/20/17

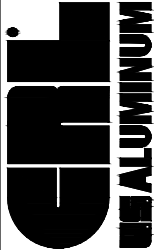

C.R. LAURENCE CO. ARCHITECTURAL PRODUCTS
2503 E. Vernon Avenue, Los Angeles, CA 90058-1897
PH: (800)-421-6144 FX: (800)-587-7501 www.crlaurence.com

Description:

U.S. ALUMINUM
NARROW STILE SERIES 250AT
DOOR SYSTEM

Drawn By:

RPD

Date:

01/17/17

Scale:

AS NOTED


File Name:

250T.dwg


Sheet

1.06


U.S. ALUMINUM NARROW STILE SERIES 250AT DOOR SYSTEM

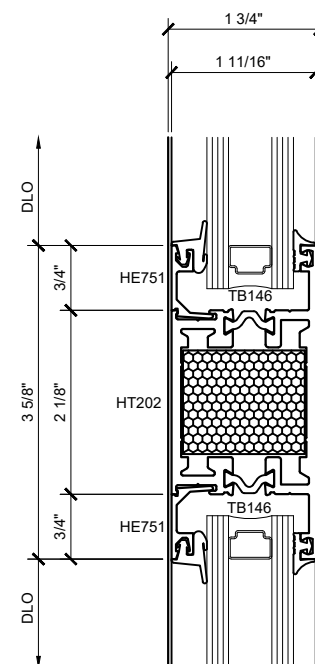


HT202

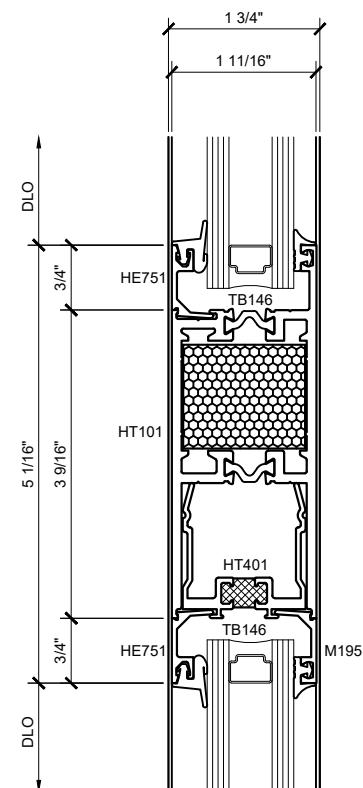


MT101

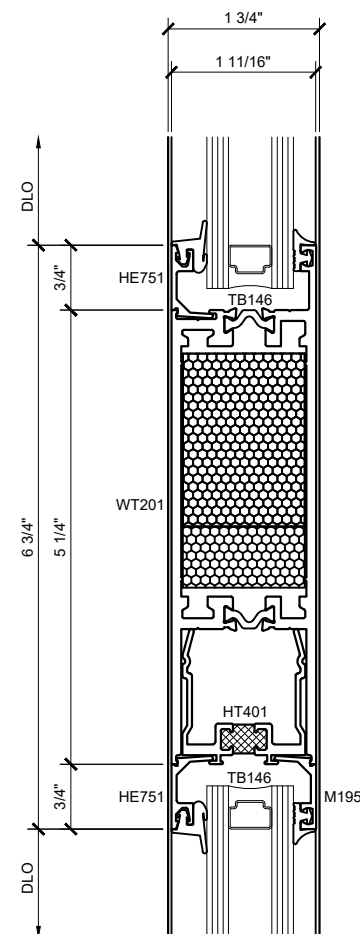

MT201

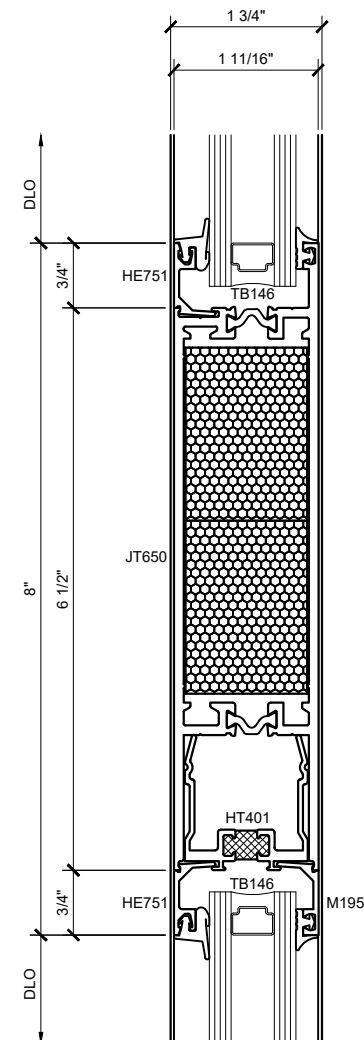

MT650

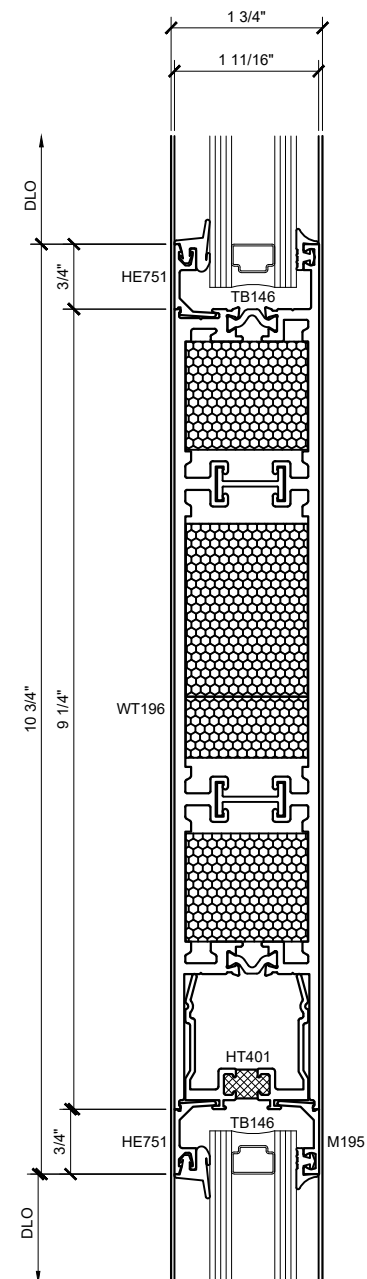


MT196

NARROW STILE OFFSET-HUNG SERIES 250AT DOOR MUNTINS

Revisions By:

TMG 10/20/17

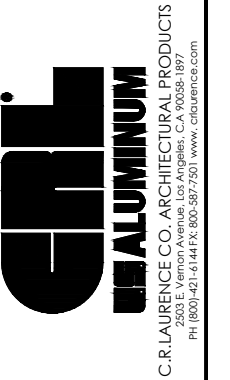

Description:
U.S. ALUMINUM
NARROW STILE SERIES 250AT
DOOR SYSTEM

Drawn By: RPD


Date: 01/17/17

Scale:	AS NOTED
--------	----------


Sheet

1.07


U.S. ALUMINUM NARROW STILE SERIES 250AT DOOR SYSTEM

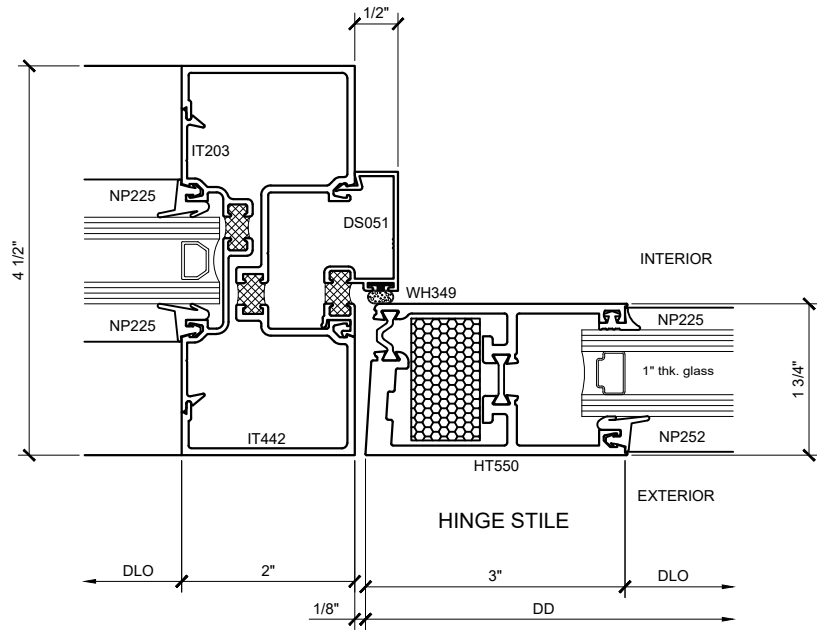

SECTION DETAIL @ DOOR JAMB 11
SCALE: FULL SIZE

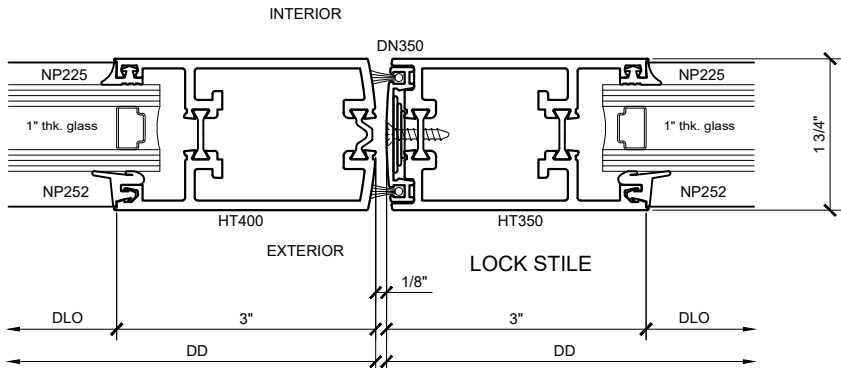


SECTION DETAIL @ MEETING STILES 12
SCALE: FULL SIZE

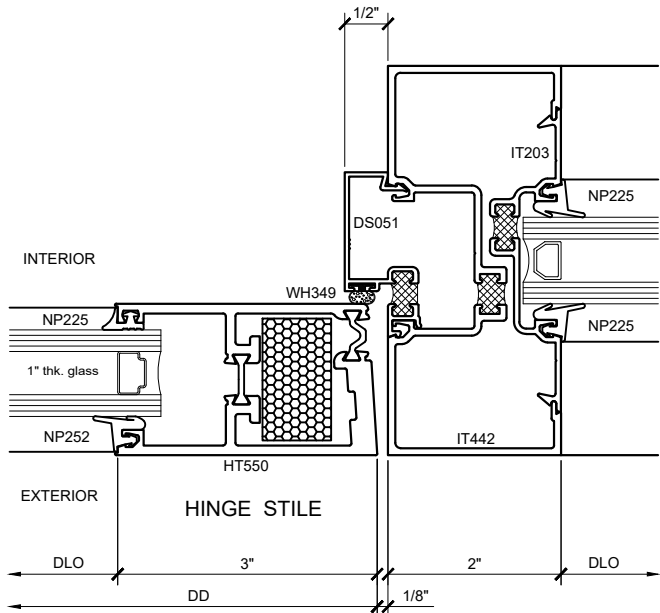


SECTION DETAIL @ DOOR JAMB 13
SCALE: FULL SIZE

NARROW STILE OFFSET-HUNG SERIES 250AT DOOR DETAILS
SHOWN WITH SERIES IT451 STOREFRONT SYSTEM

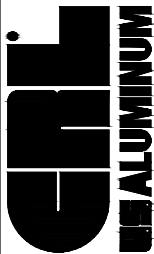
Revisions By:	
TMG	10/20/17
 C.R. LAURENCE CO. ARCHITECTURAL PRODUCTS 2503 E. Vernon Avenue, Los Angeles, CA 90058-1897 PH: (800)-421-6144 FX: 800-587-7501 www.crlaurence.com	
Description: U.S. ALUMINUM NARROW STILE SERIES 250AT DOOR SYSTEM	
Drawn By: RPD	
Date: 01/17/17	
Scale: AS NOTED	
File Name: 250T.dwg	
Sheet	
2.01	

U.S. ALUMINUM NARROW STILE SERIES 250AT DOOR SYSTEM

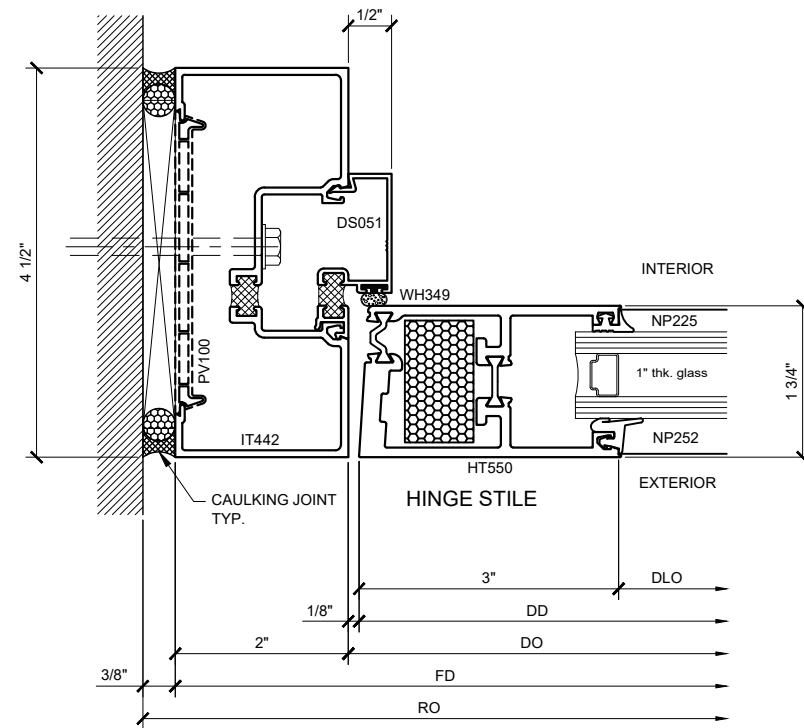

SECTION DETAIL @ DOOR JAMB (14)

SCALE: FULL SIZE

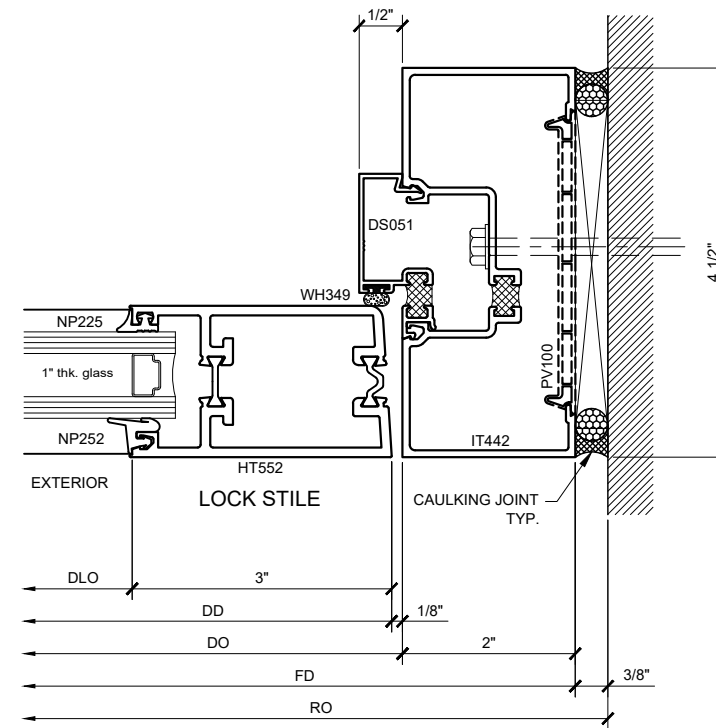


SECTION DETAIL @ DOOR JAMB (15)


SCALE: FULL SIZE

CAL
ALUMINUM

C.R. LAURENCE CO. ARCHITECTURAL PRODUCTS
2502 E. Vernon Avenue, Los Angeles, CA 90058-1897
Ph: (800)-421-6144 Fx: (800)-387-7501 www.claluminum.com

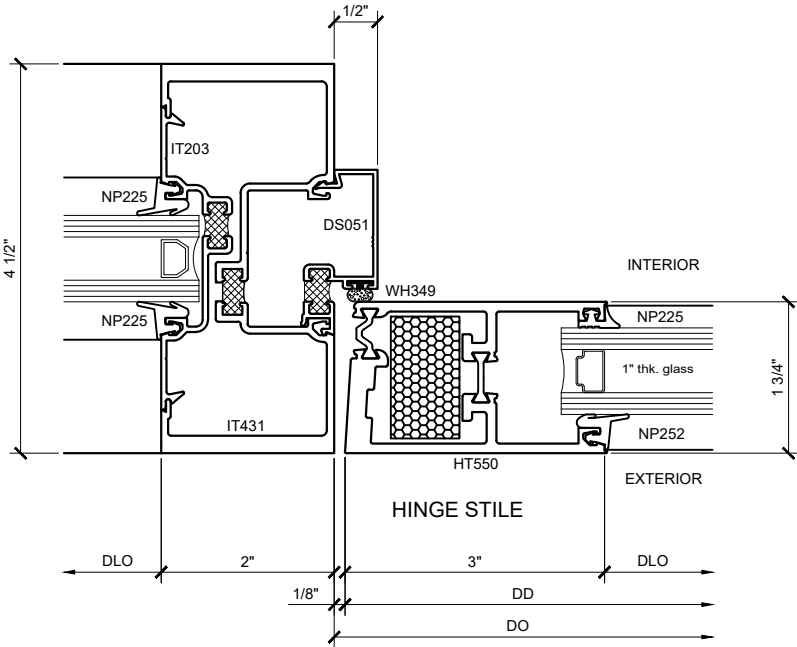

SECTION DETAIL AT
INTERMEDIATE VERTICAL 16
SCALE: FULL SIZE

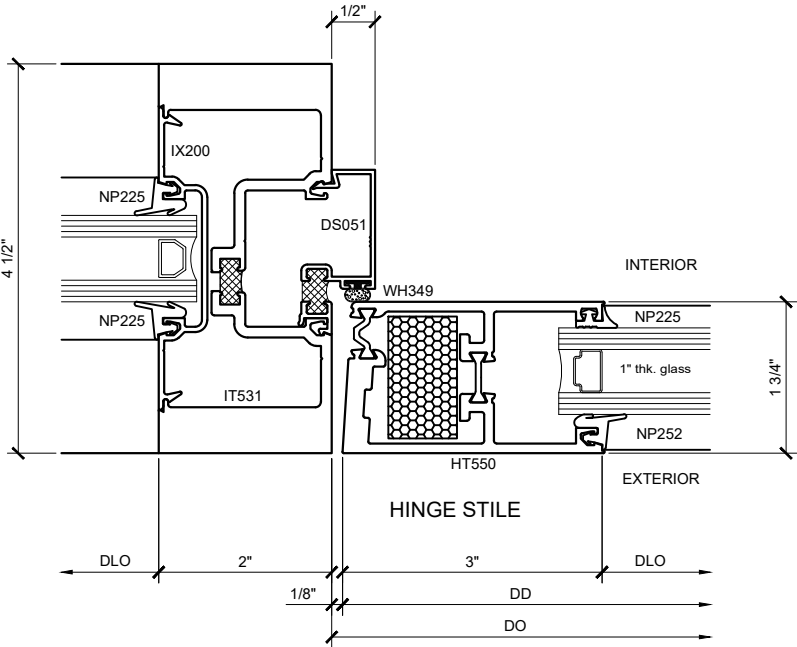


SECTION DETAIL AT
INTERMEDIATE VERTICAL 17
SCALE: FULL SIZE


NARROW STILE OFFSET-HUNG SERIES 250AT DOOR DETAILS
SHOWN WITH SERIES IT451 STOREFRONT SYSTEM

Revisions By:	
TMG	10/20/17
CAL ALUMINUM C.R. LAURENCE CO. ARCHITECTURAL PRODUCTS 2503 E. Vernon Avenue, Los Angeles, CA 90058-1897 PH: (800)-421-6144 FX: 800-587-7501 www.crlaurence.com	
Description: U.S. ALUMINUM NARROW STILE SERIES 250AT DOOR SYSTEM	
Drawn By: RPD	
Date: 01/17/17	
Scale: AS NOTED	
File Name: 250T.dwg	
Sheet	
2.03	


U.S. ALUMINUM NARROW STILE SERIES 250AT DOOR SYSTEM

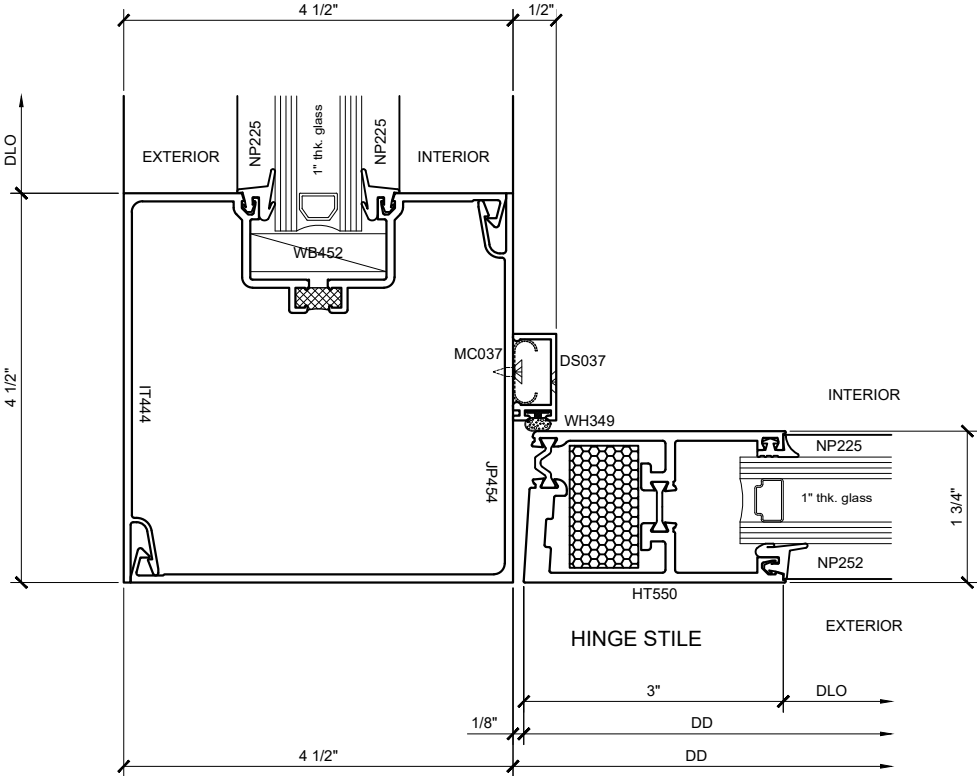

SECTION DETAIL AT WIDE STYLE
CORNER VERTICAL (18)
SCALE: FULL SIZE

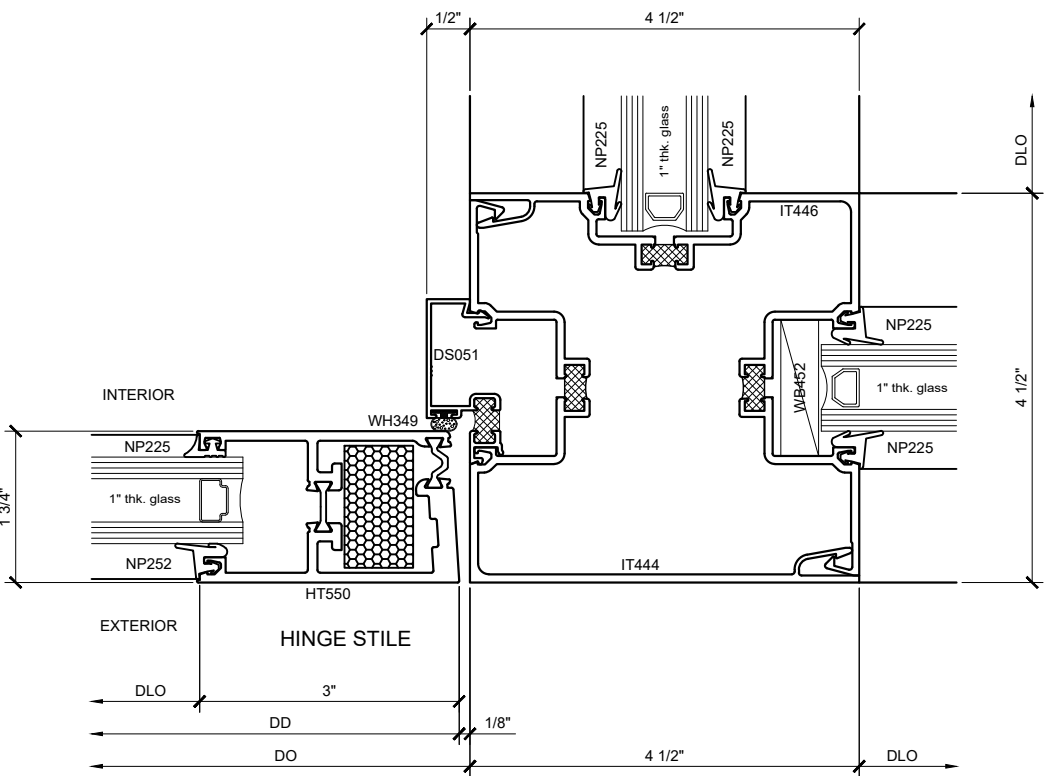

SECTION DETAIL AT WIDE STYLE
"T" VERTICAL (19)
SCALE: FULL SIZE

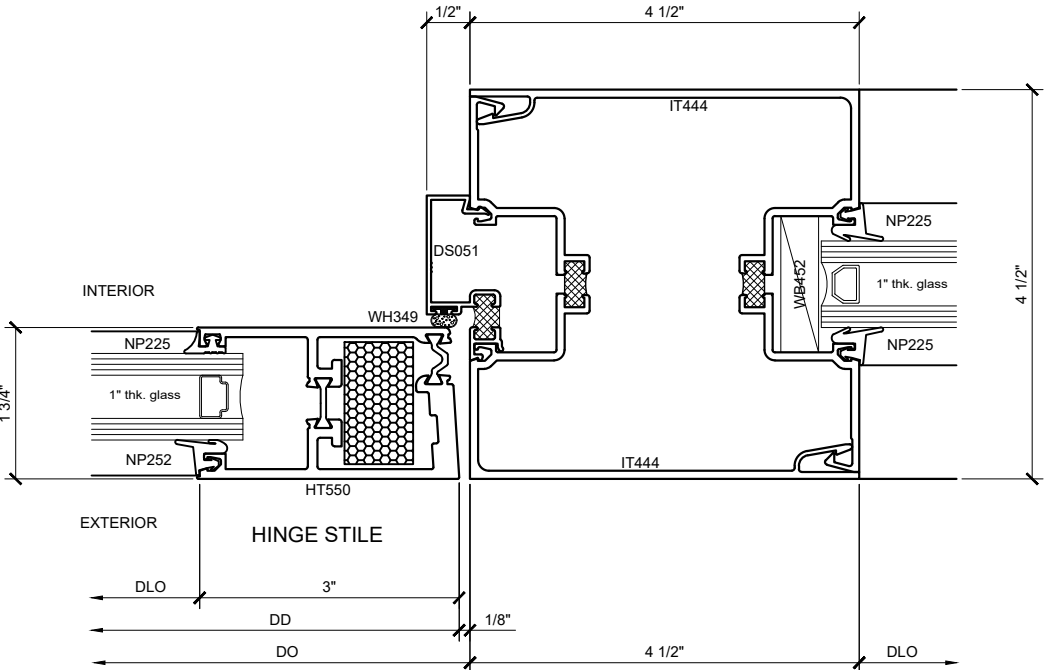

SECTION DETAIL AT WIDE STYLE
INTERMEDIATE VERTICAL (20)
SCALE: FULL SIZE

NARROW STILE OFFSET-HUNG SERIES 250AT DOOR DETAILS
SHOWN WITH SERIES IT451 STOREFRONT SYSTEM

SCALE: FULL SIZE



Revisions By:
TMG 10/20/17

C.R. LAURENCE CO. ARCHITECTURAL PRODUCTS
2503 E. Vernon Avenue, Los Angeles, CA 90058-1897
PH: (800)-421-6144 FX: (800)-587-7501 www.crlaurence.com

Description:
U.S. ALUMINUM
NARROW STILE SERIES 250AT
DOOR SYSTEM

Drawn By: RPD
Date: 01/17/17
Scale: AS NOTED
File Name: 250T.dwg

Sheet
2.04

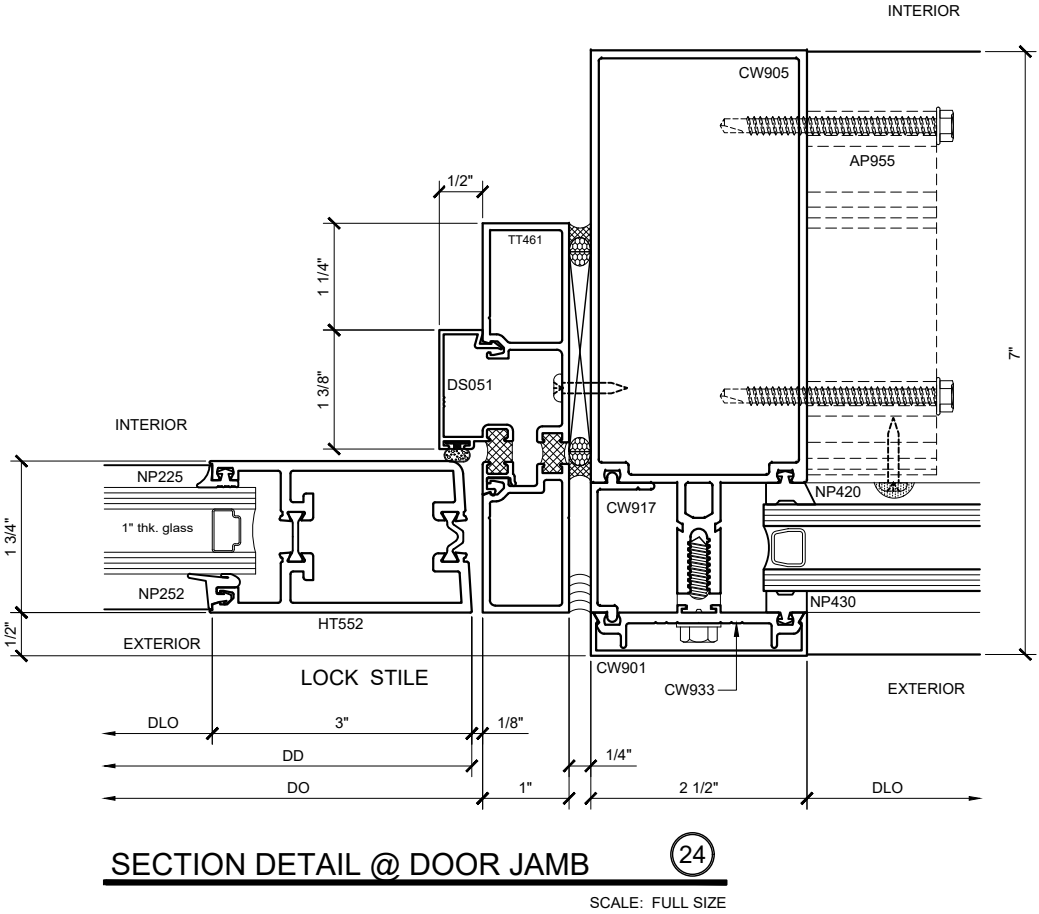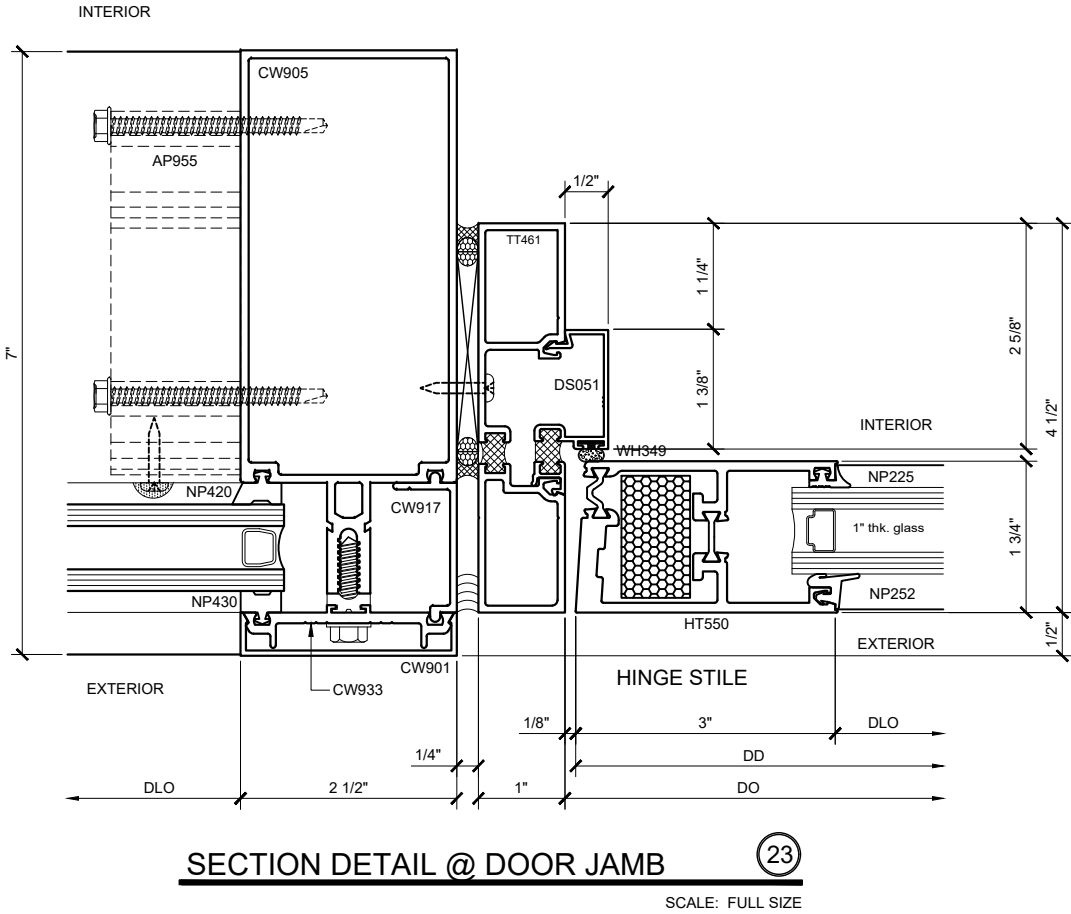

Revisions By:

TMG 10/20/17

CAL

U.S. ALUMINUM

C.R. LAURENCE CO. ARCHITECTURAL PRODUCTS
2503 E. Vernon Avenue, Los Angeles, CA 90058-1897
PH: (800) 421-6144 FX: (800) 587-7501 www.crlaurence.com

Description:

U.S. ALUMINUM
NARROW STILE SERIES 250AT
DOOR SYSTEM

Drawn By: RPD

Date: 01/17/17


Scale: AS NOTED

File Name: 250T.dwg


Sheet

2.05


U.S. ALUMINUM NARROW STILE SERIES 250AT DOOR SYSTEM

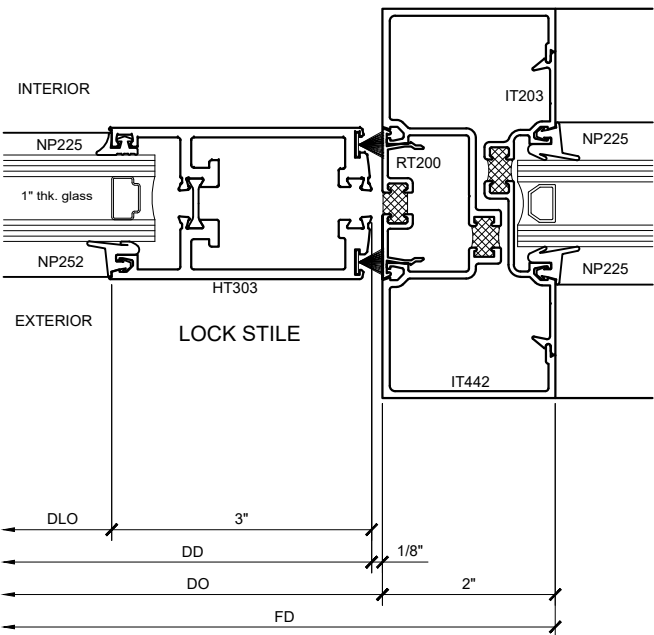

SECTION DETAIL @ DOOR JAMB 31
SCALE: FULL SIZE

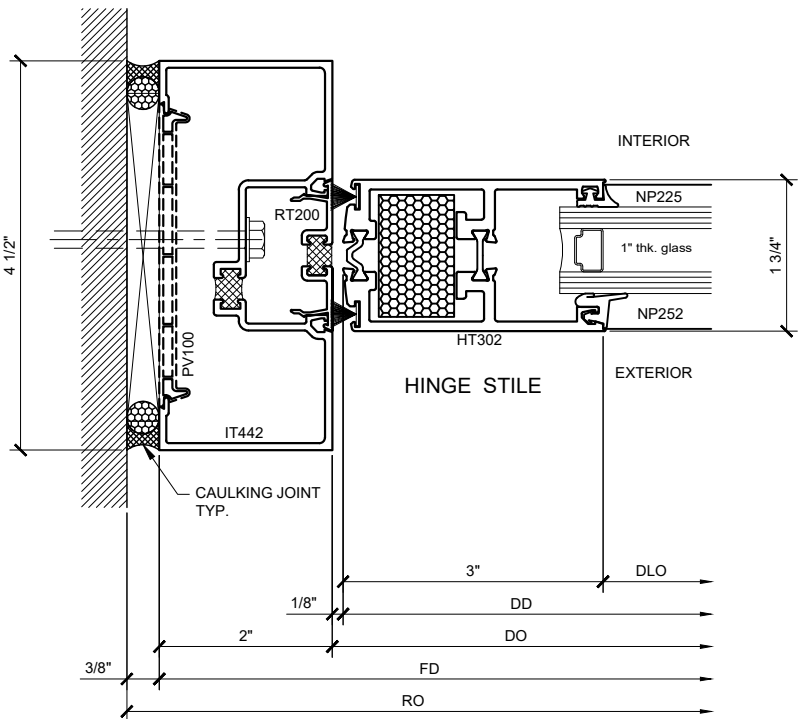


SECTION DETAIL @ DOOR JAMB 27
SCALE: FULL SIZE

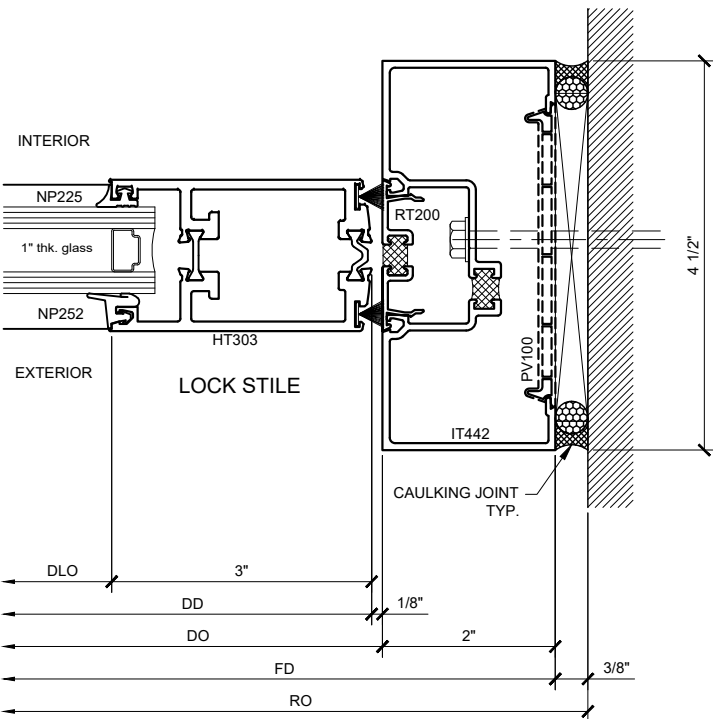


SECTION DETAIL @ DOOR JAMB 28
SCALE: FULL SIZE


NARROW STILE CENTER-HUNG SERIES 250AT DOOR DETAILS
SHOWN WITH SERIES IT451 STOREFRONT SYSTEM

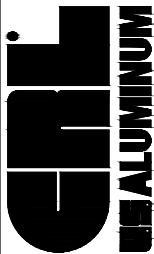Revisions By:	
TMG	10/20/17
 C.R. LAURENCE CO. ARCHITECTURAL PRODUCTS 2503 E. Vernon Avenue, Los Angeles, CA 90038-1897 PH: (800)-421-6144 FX: 900-587-7501 www.crlaurence.com	
Description: U.S. ALUMINUM NARROW STILE SERIES 250AT DOOR SYSTEM	
Drawn By: RPD Date: 01/17/17 Scale: AS NOTED File Name: 250T.dwg	
Sheet 2.06	


U.S. ALUMINUM NARROW STILE SERIES 250AT DOOR SYSTEM

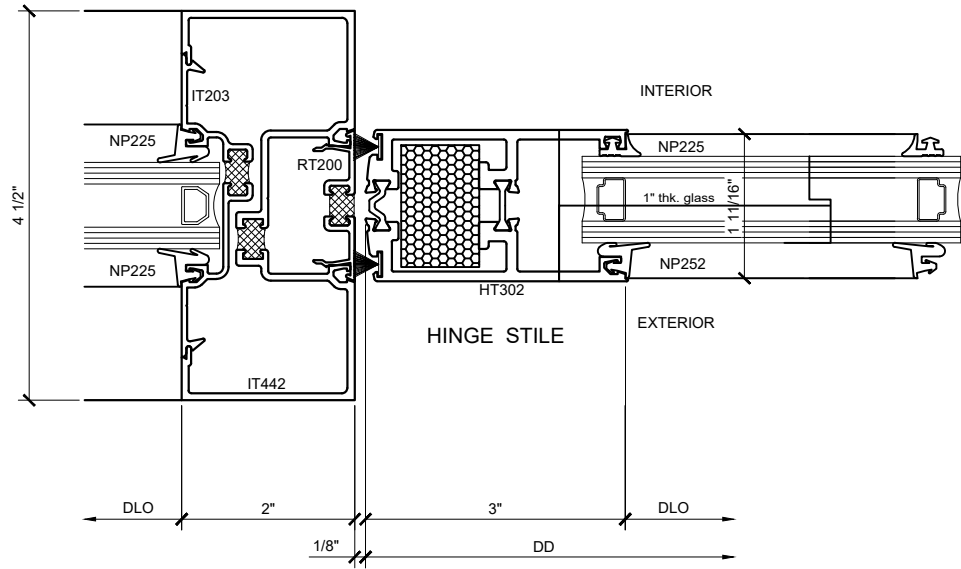

SECTION DETAIL @ DOOR JAMB 29
SCALE: FULL SIZE

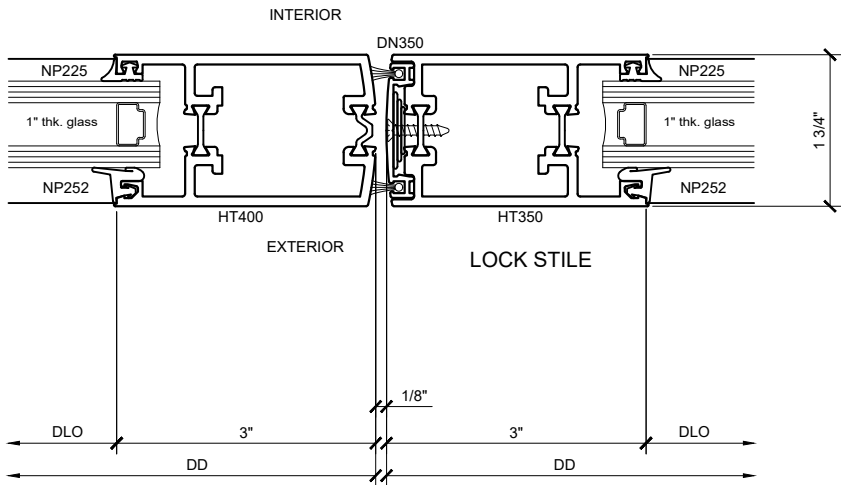

SECTION DETAIL @ MEETING STILES 12
SCALE: FULL SIZE

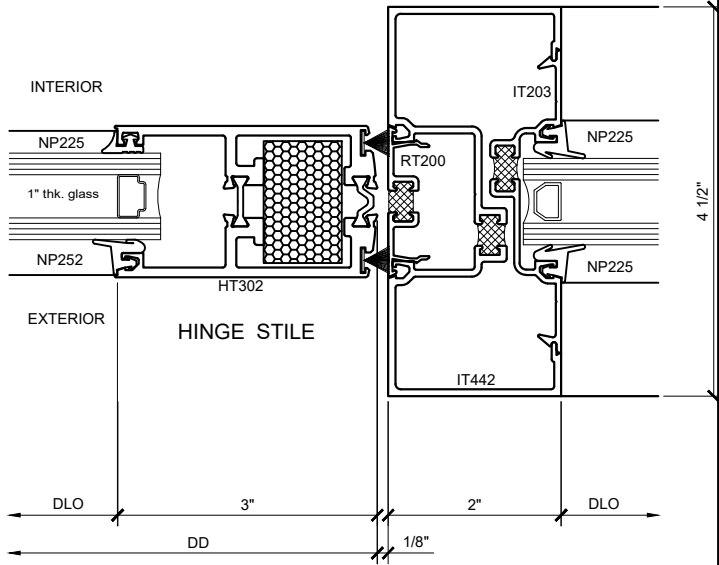

SECTION DETAIL @ DOOR JAMB 30
SCALE: FULL SIZE

NARROW STILE CENTER-HUNG SERIES 250AT DOOR DETAILS
SHOWN WITH SERIES IT451 STOREFRONT SYSTEM

Revisions By:
TMG 10/20/17

C.R. LAURENCE CO. ARCHITECTURAL PRODUCTS
2503 E. Vernon Avenue, Los Angeles, CA 90058-1897
PH: (800)-421-6144 FX: (800)-587-7501 www.crlaurence.com

Description:
U.S. ALUMINUM
NARROW STILE SERIES 250AT
DOOR SYSTEM

Drawn By: RPD
Date: 01/17/17
Scale: AS NOTED
File Name: 250T.dwg

Sheet
2.07