


CRL EZ - SLIDE 180 SERIES TOP HUNG DOUBLE TRACK  
SLIDING DOOR

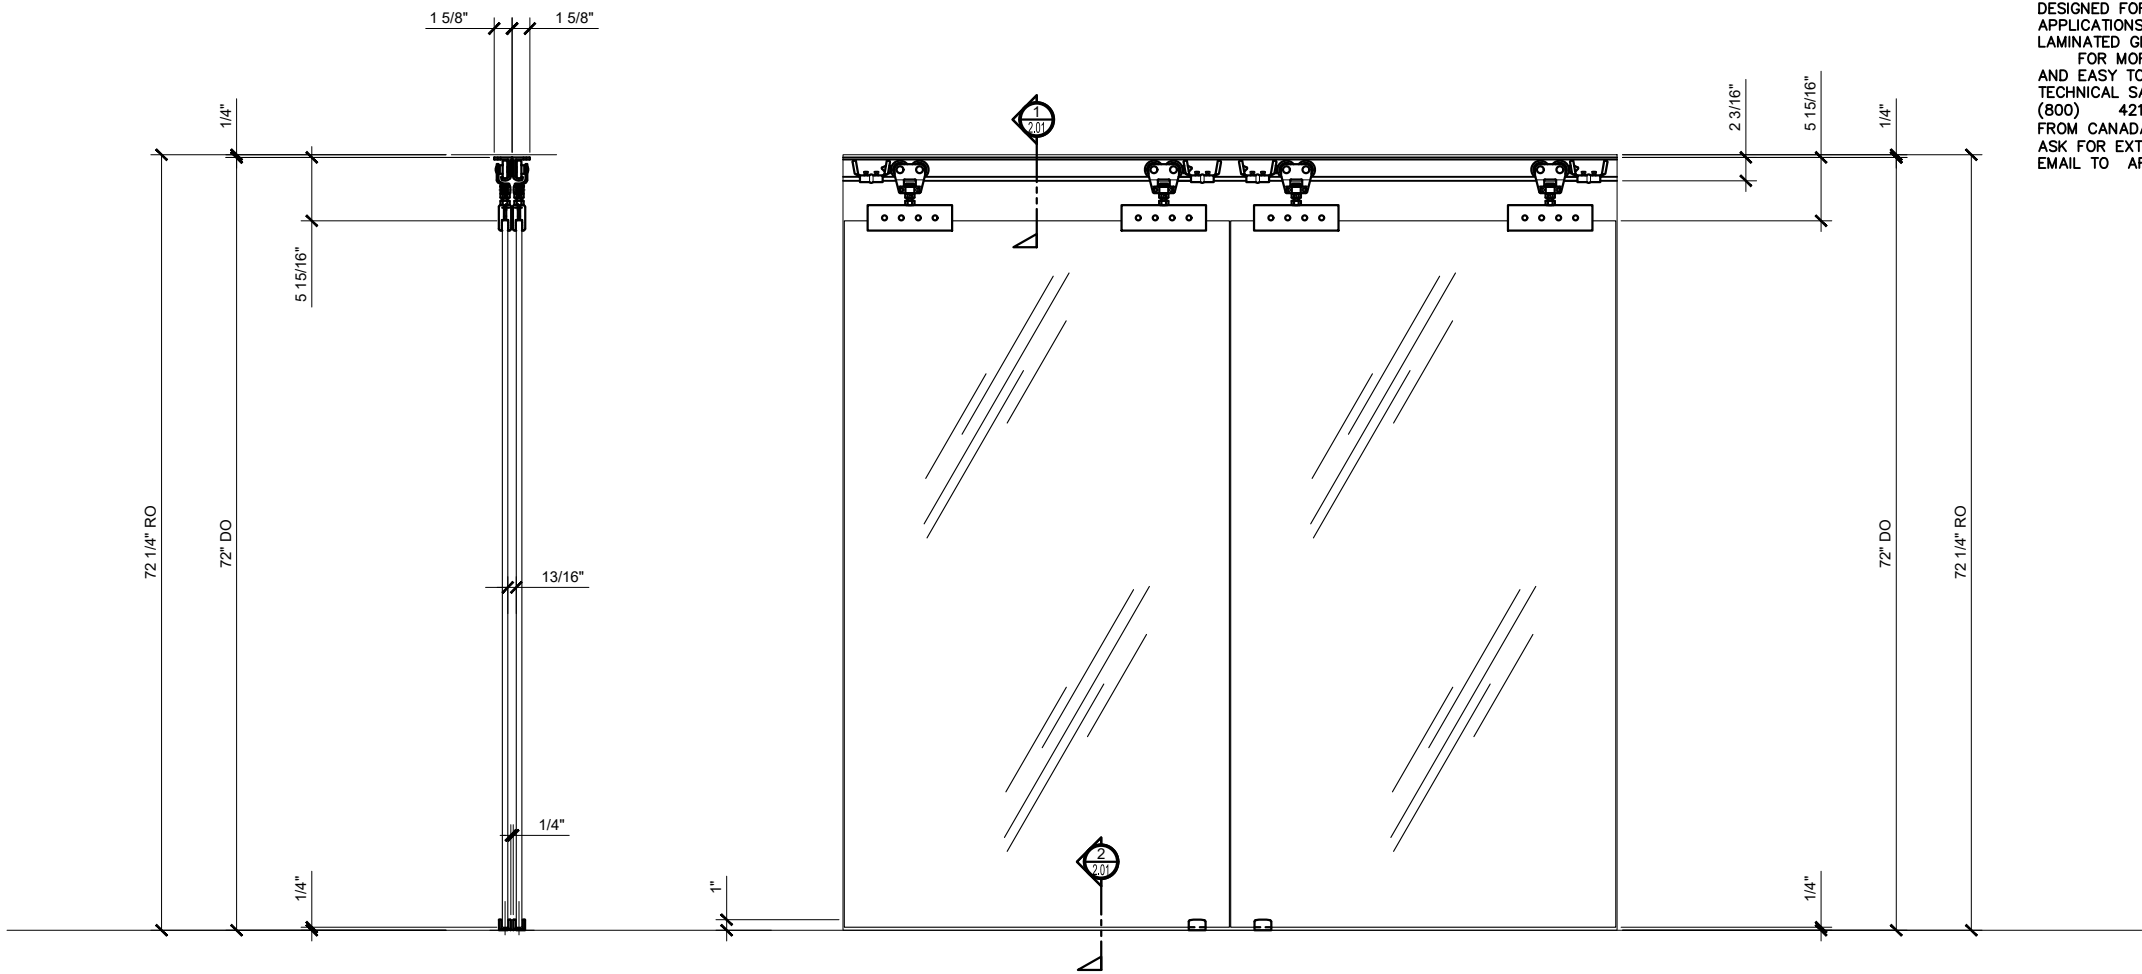

① TYPICAL CRL E-Z SLIDE 180 SERIES TOP HUNG DOUBLE TRACK ELEVATION WITH SECTION

ARCH REF: NONE

1-1/2"=1'-0"

- \* 3/8" TO 1/2" (8 TO 10MM) TEMPERED GLASS
  - \* NO NOTCHES OR HOLES NEEDED IN THE GLASS FOR INSTALLATION
  - \* RATED FOR PANELS WEIGHTING UP TO 396 POUNDS (180 KG)
  - \* THE ONLY GLASS FABRICATION IS REQUIRED IS TO POLISH THE EDGES. IF HANDLES OR KNOBS ARE DESIRED HOLES WILL BE REQUIRED FOR THEIR MOUNTING. OPTIONAL BREAK METAL COVERS, MODEL THC1 ARE AVAILABLE ON SPECIAL ORDER TO HELP CONCEAL THE OPERATING HARDWARE.
  - \*EVERYTHING TO COMPLETE A SINGLE PANEL SLIDER APPLICATION IS AVAILABLE IN OUR EASY TO ORDER KIT (EXCEPT THE TEMPERED GLASS AND PULL)
- NOTE: THE EZ-SLIDE SYSTEM IS NOT DESIGNED FOR USE IN SHOWER OR STEAM ROOM APPLICATIONS AND SHOULD NOT BE USED WITH LAMINATED GLASS.
- FOR MORE INFORMATION ON THIS VERSATILE AND EASY TO INSTALL SYSTEM, CONTACT CRL TECHNICAL SALES AT (800) 421-6144 IN THE U.S. (877) 421-6144 FROM CANADA, OR (323) 588-1281 INTERNATIONAL. ASK FOR EXT. 17700. YOU CAN ALSO SEND AN EMAIL TO ARCHITECTURAL@CRLAURENCE.COM

STRUCTURAL DISCLAIMER:

ALL CUSTOMERS WHO IN ANY WAY UTILIZE THIS PRODUCT ARE SOLELY RESPONSIBLE TO CONSULT A STRUCTURAL ENGINEER TO DETERMINE THE SUITABILITY OF THE PRODUCT FOR THE INTENDED USE AND SITE CONDITIONS. ALL INSTALLERS MUST BE QUALIFIED AND HAVE PROFESSIONAL KNOWLEDGE ABOUT COMPLIANCE WITH LOCAL, STATE AND FEDERAL REGULATIONS, SAFETY FACTORS, AND THE APPROPRIATE CHOICE OF FIXING MATERIAL AND PROCEDURES.

STANDARD ABBREVIATIONS

- RO ROUGH OPENING
- FD FRAME DIMENSION
- DLO DAYLIGHT OPENING
- DO DOOR OPENING
- DD DOOR DIMENSION
- GD GLASS DIMENSION
- DP DIMENSION POINT

Revisions By:



A CRH COMPANY  
2503 E. Venice Avenue, Los Angeles, CA 90058-1897  
PH: (800)-421-6144 FX: 800-587-7501 www.crlaurence.com

Description:  
CRL EZ - SLIDE 180 SERIES  
TOP HUNG DOUBLE TRACK  
SLIDING DOOR  
FOR 3/8" AND 1/2" GLASS

Drawn By: JGM


Date: 02/22/19

Scale: AS NOTED


File Name:

EZ\_Slide\_180\_Top\_Hg\_Db\_Track.dwg

Sheet

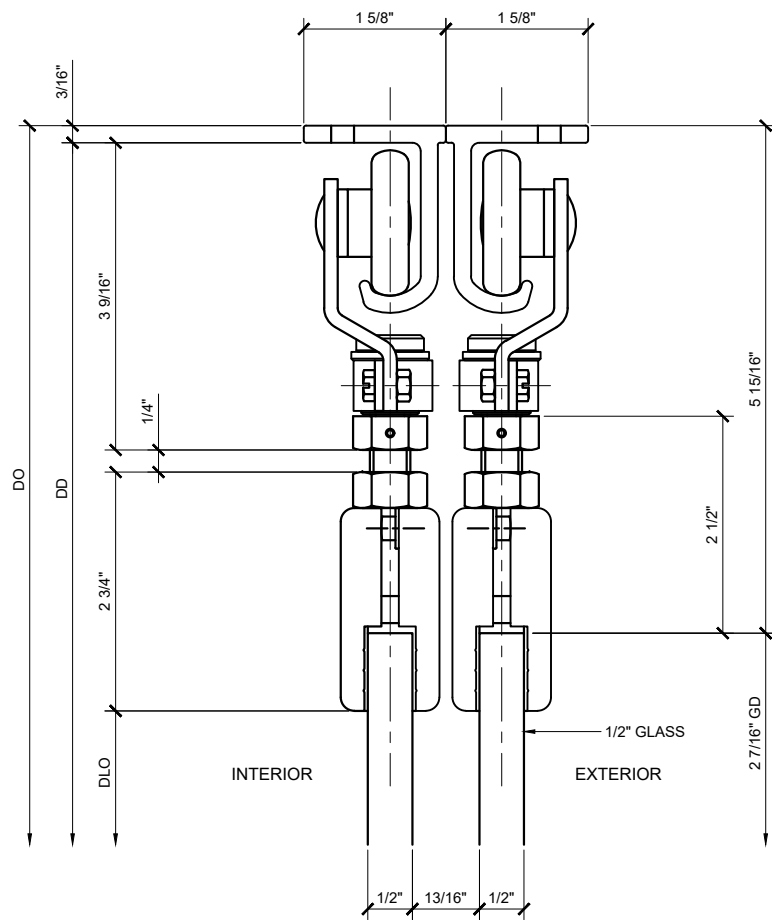


① SECTION DETAIL AT HEAD  
ARCH REF: NONE 1'-0"=1'-0"

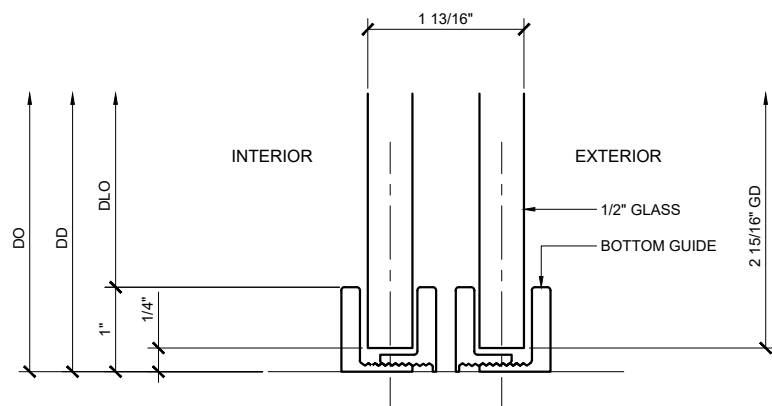

② SECTION DETAIL AT SILL  
ARCH REF: NONE 1'-0"=1'-0"

## CRL EZ SLIDE 180 SERIES TOP HUNG DOUBLE TRACK SLIDING DOOR

Revisions By:

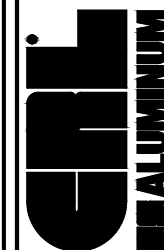

A CRH COMPANY  
2503 E. Venice Avenue, Los Angeles, CA 90058-1897  
PH: (800)-421-6144 FX: 800-567-7501 www.crlaluminum.com

Description:  
CRL EZ - SLIDE 180 SERIES  
TOP HUNG DOUBLE TRACK  
SLIDING DOOR  
FOR 3/8" AND 1/2" GLASS

Drawn By: JGM

Date: 02/22/19

Scale: AS NOTED

File Name:

EZ\_Slide\_180\_Top\_Hg\_Db\_Track.dwg

Sheet

2.01