




1202 SERIES SWINGING DOUBLE GLASS DOOR AND SINGLE GLASS DOOR

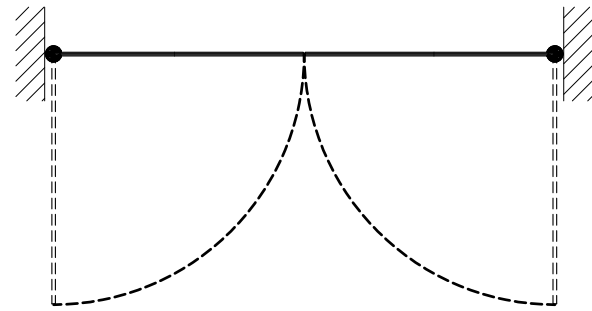


① PLAN
ARCH REF: 1"=1'-0"

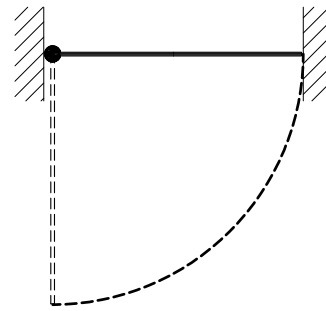


③ PLAN
ARCH REF: 1"=1'-0"

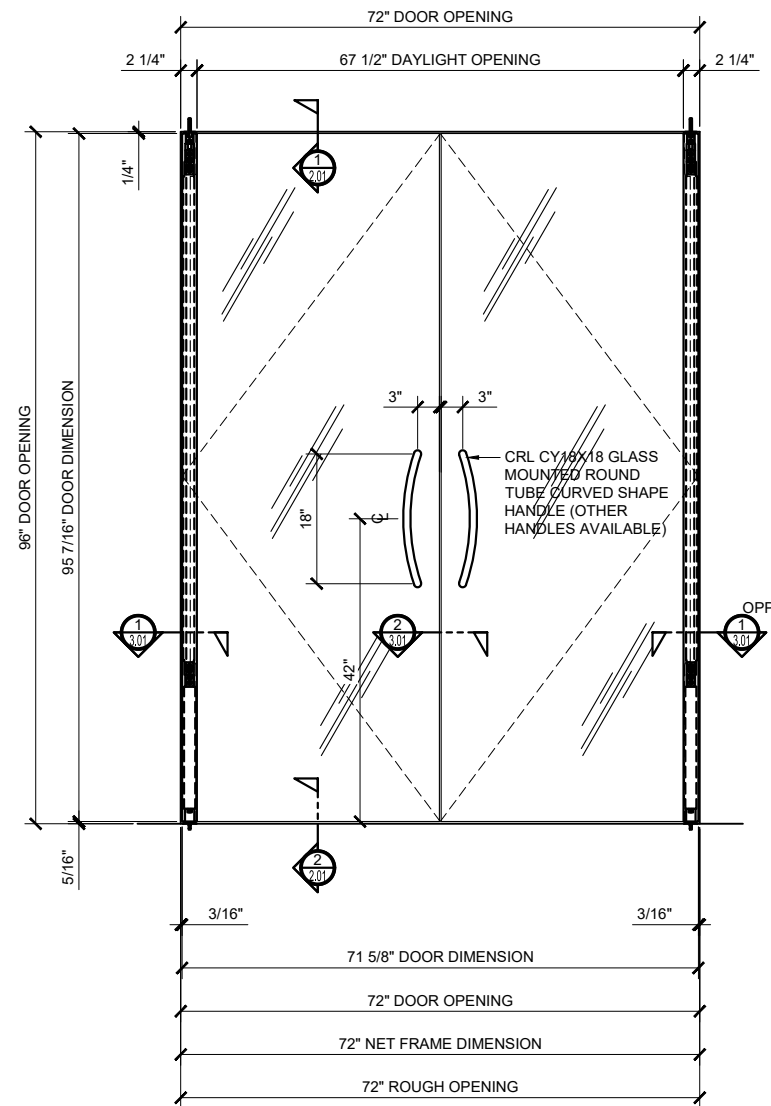

② ELEVATION
ARCH REF: 1"=1'-0"

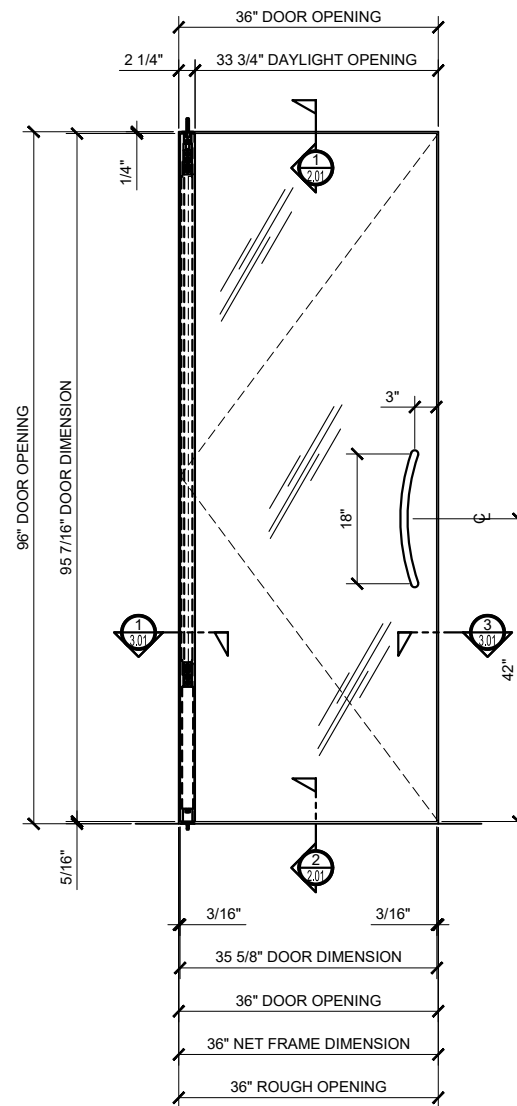

④ ELEVATION
ARCH REF: 1"=1'-0"

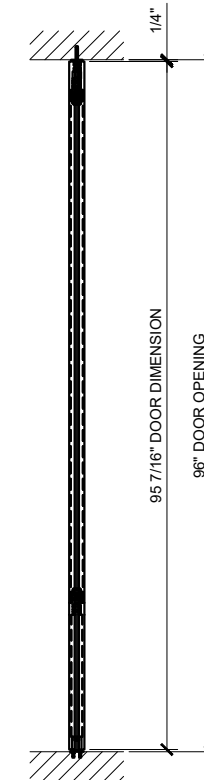

⑤ DOOR SECTION
ARCH REF: 1"=1'-0"

Revisions By:

CRL

2903 E. Vanowen Avenue, Los Angeles, CA 90058-1897
PH (800)-421-6144 FX 800-587-7501 www.crlaurence.com

Description:
1202 SERIES SWINGING
DOUBLE GLASS DOOR
SINGLE GLASS DOOR

Drawn By: AAD
Date: 10/21/15
Scale: AS NOTED
File Name: 1-1202 Series
Double Glass Door And Single Glass Door

Sheet

1.01

Revisions By:


CRL

2903 E. Vanowen Avenue, Los Angeles, CA 90058-1807
PH (800)-421-6144 FX 800-587-7501 www.crlaer.com


Description:
1202 SERIES SWINGING
DOUBLE GLASS DOOR
SINGLE GLASS DOOR

Drawn By: AAD
Date: 10/21/15
Scale: AS NOTED
File Name: 1-1202 Series
Double Glass Door And Single Glass Door

Sheet
2.01

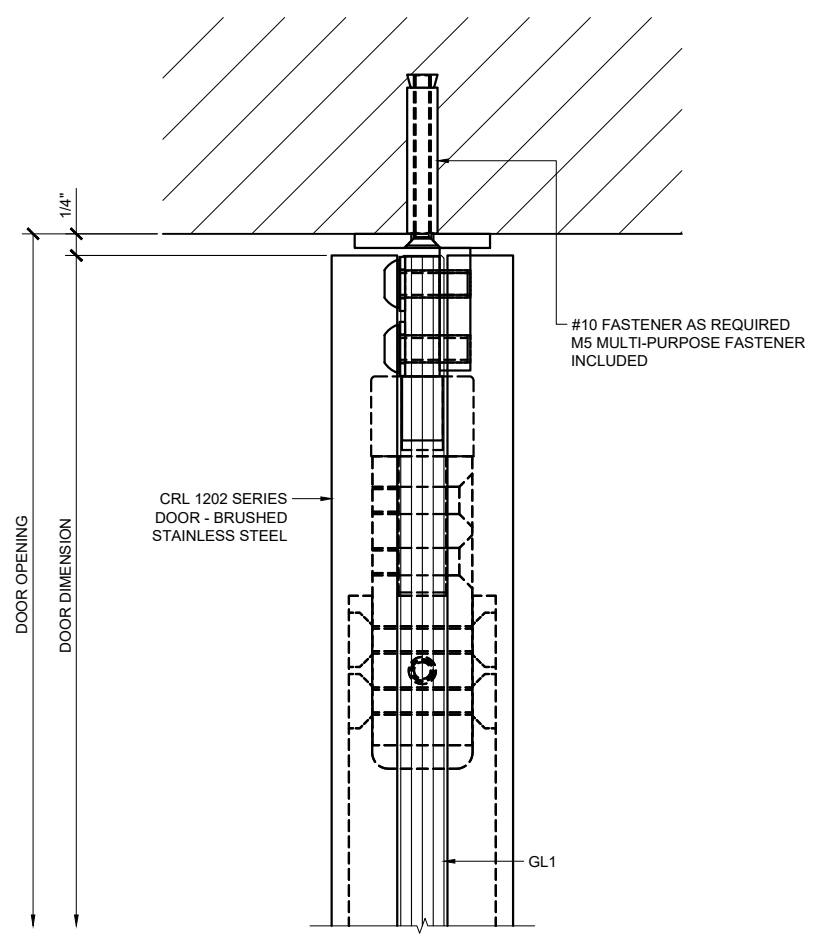

① DOOR HEAD DETAIL
ARCH REF: 1'-0"=1'-0"

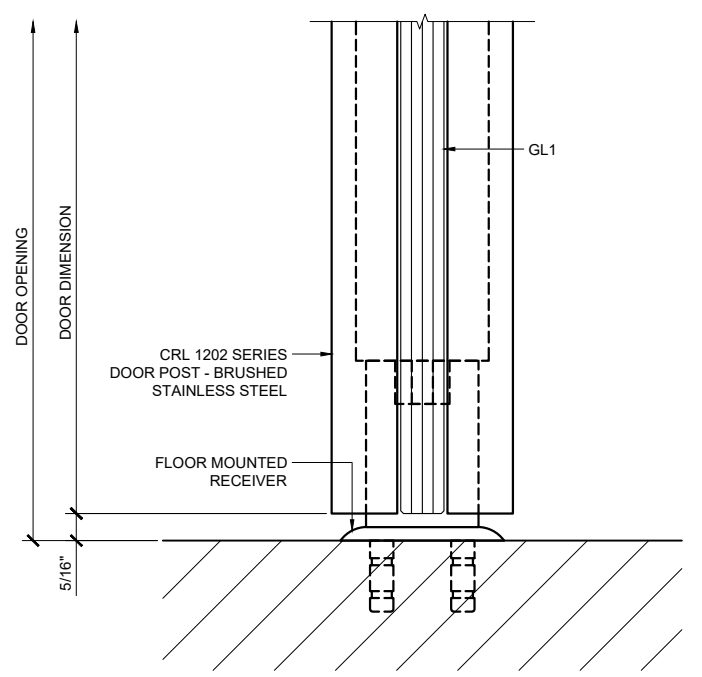

② DOOR SILL DETAIL
ARCH REF: 1'-0"=1'-0"

Revisions By:

CRL


2903 E. Vanowen Avenue, Los Angeles, CA 90058-1807
PH (800)-421-6144 FX 800-587-7501 www.crlusa.com

Description:
1202 SERIES SWINGING
DOUBLE GLASS DOOR
SINGLE GLASS DOOR


Drawn By: AAD
Date: 10/21/15
Scale: AS NOTED
File Name: 1-1202 Series
Double Glass Door And Single Glass Door

Sheet


3.01

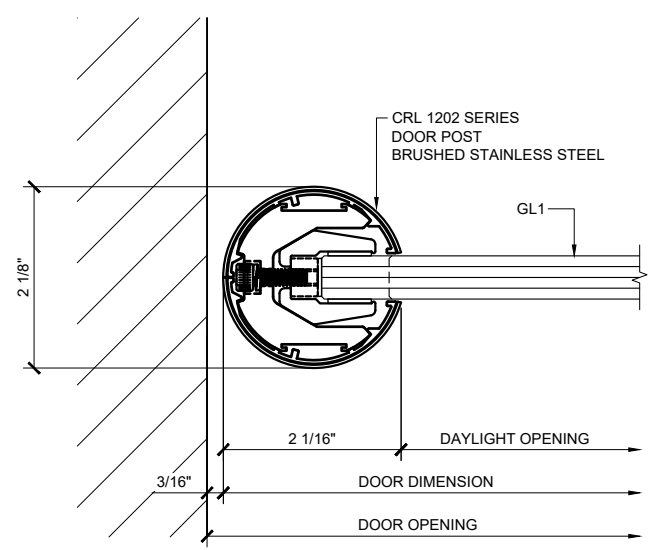

① DOOR PIVOT POST SECTION DETAIL
ARCH REF: 1'-0"=1'-0"

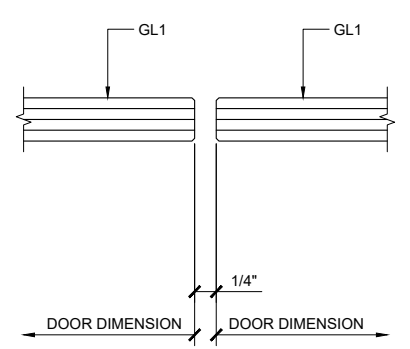

② MEETING STILES
ARCH REF: 1'-0"=1'-0"

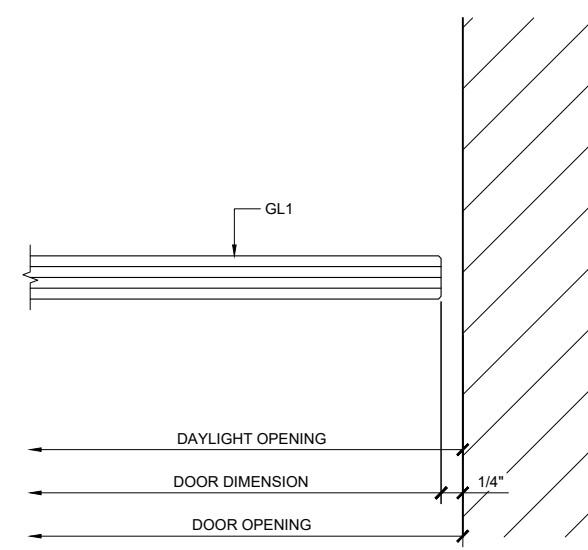

③ DOOR JAMB AT WALL
ARCH REF: 1'-0"=1'-0"