

Revisions By:
JO - xx/xx/xxxx


C.R. LAURENCE CO. ©
 ARCHITECTURAL PRODUCTS
 2693 E. Venice Avenue
 Los Angeles, CA 90058-1897
 PH (800) 421-6144 FAX (800) 262-3289
 www.crlaurence.com



Architect :
 Tel :
 Fax :

Project Name :
**PMH4
 SPIDER FITTING**

Glazing Contractor :
CR LAURENCE
 Address 1
 Address 2
 Tel 1 xxx xxx xxxx
 Fax 1 xxx xxx xxxx

Drawn By : RGA
 Date : 05/13/10
 Scale : As Noted
 Job No. : xx-xxx

Sheet No. :
1

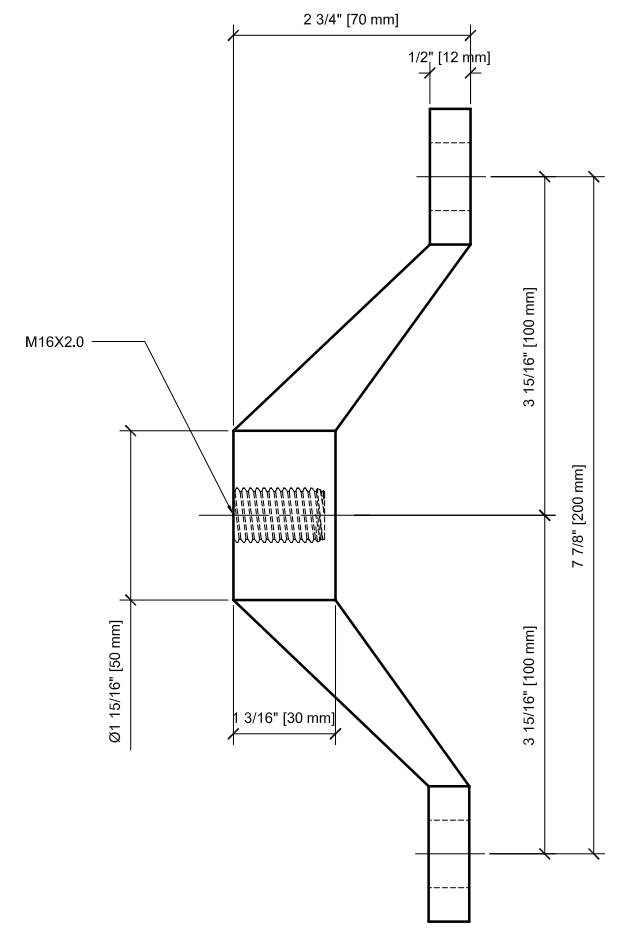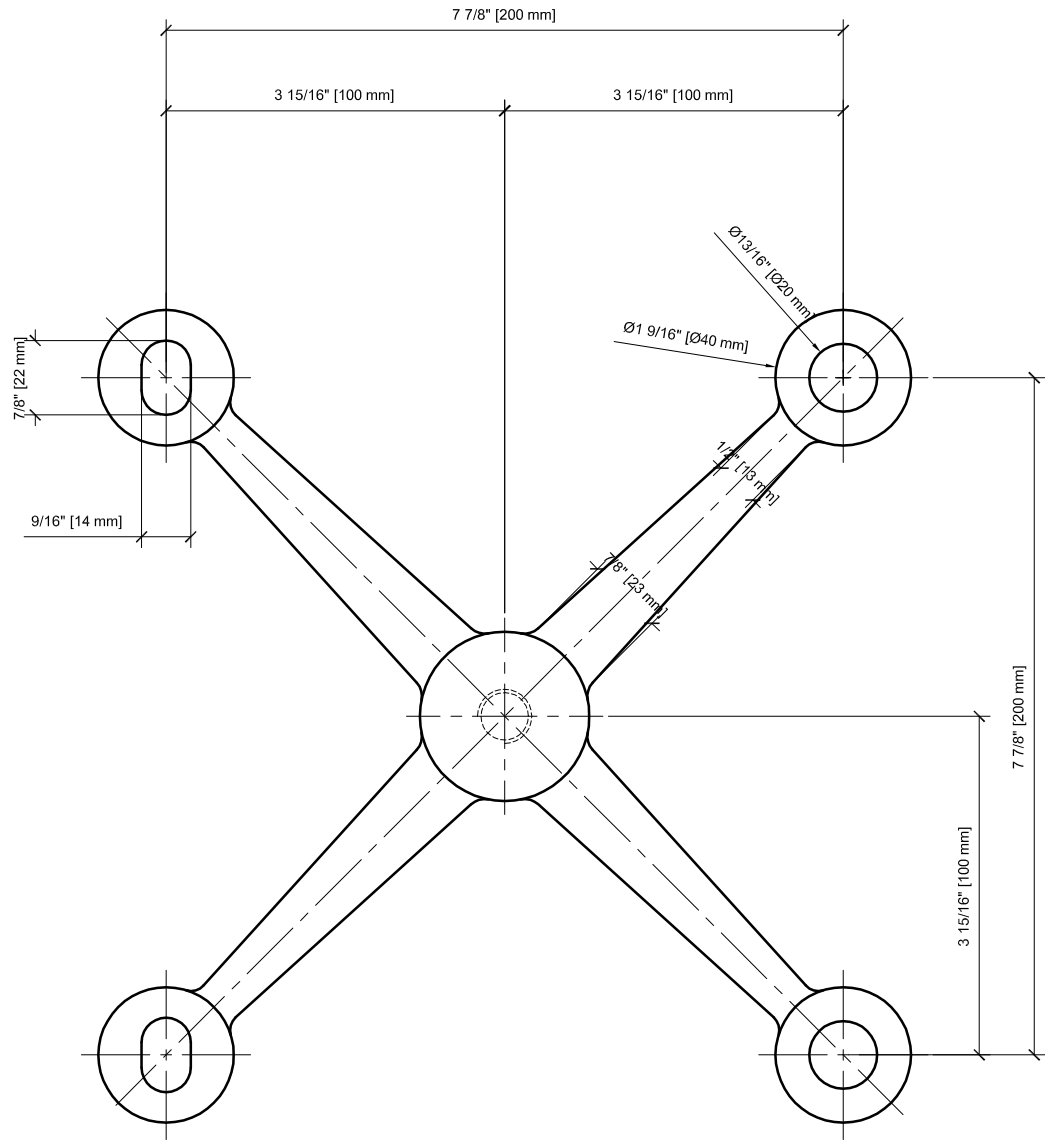

PMH4