


1 7700 SUNSHADE SYSTEM CATALOG NO. 7763

Scale: 1 : 5

**STRUCTURAL DISCLAIMER:**

ALL CUSTOMERS WHO IN ANY WAY UTILIZE THIS PRODUCT ARE SOLELY RESPONSIBLE TO CONSULT A STRUCTURAL ENGINEER TO DETERMINE THE SUITABILITY OF THE PRODUCT FOR THE INTENDED USE AND SITE CONDITIONS. ALL INSTALLERS MUST BE QUALIFIED AND HAVE PROFESSIONAL KNOWLEDGE ABOUT COMPLIANCE WITH LOCAL, STATE AND FEDERAL REGULATIONS, SAFETY FACTORS, AND THE APPROPRIATE CHOICE OF FIXING MATERIAL AND PROCEDURES.

Revisions By:

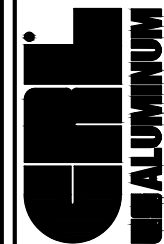

2503 E. Vernon Avenue, Los Angeles, CA 90058-1897  
 PH: (800)-421-8144 FX: 800-587-7501 www.crlaluminum.com

Description:

CRL AW7700

ALUMINUM SUNSHADE SYSTEM

CATALOG NO. 7763

Drawn By:JO


Date: 01/31/2019

Scale: AS NOTED

File Name:

SYS0097A\_7700\_SERIES\_SUNSHADE

Sheet

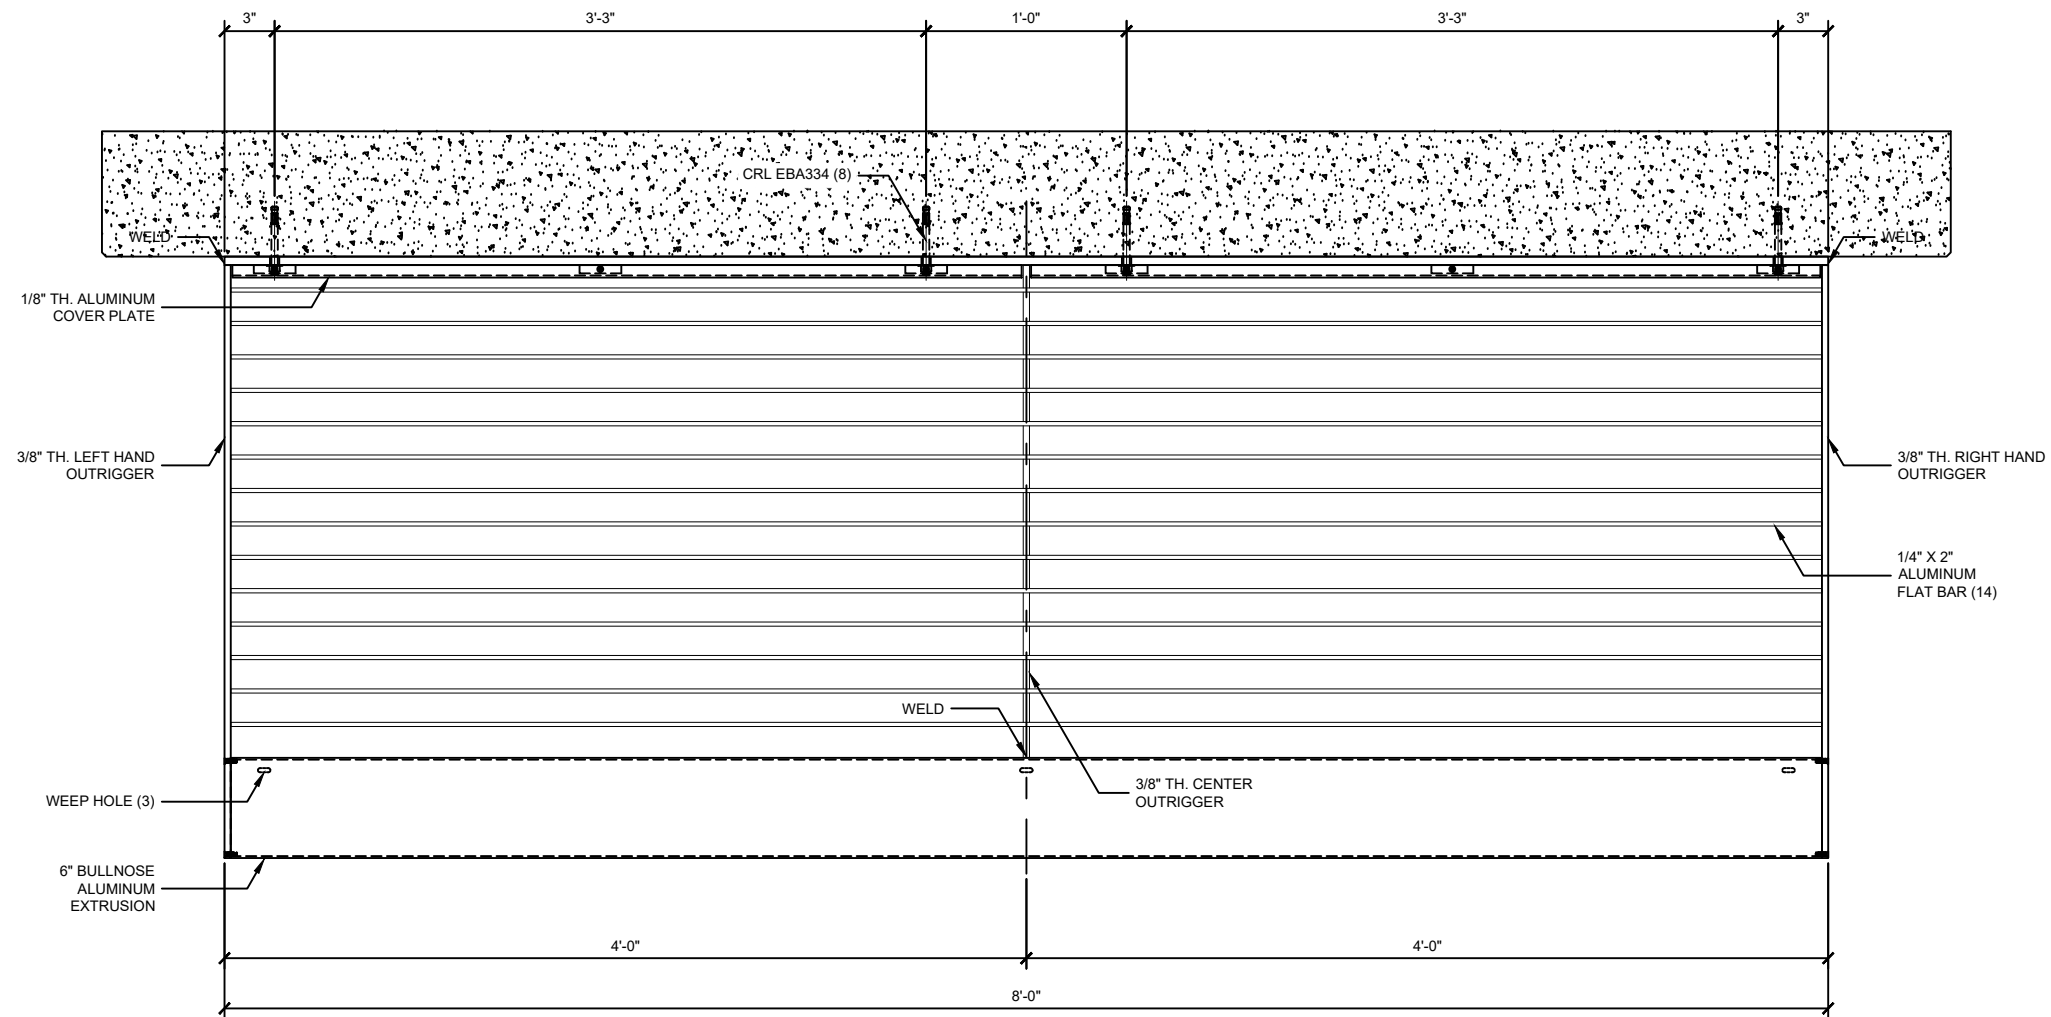

1 7700 SUNSHADE SYSTEM CATALOG NO. 7783

Scale: 1 : 5

**STRUCTURAL DISCLAIMER:**

ALL CUSTOMERS WHO IN ANY WAY UTILIZE THIS PRODUCT ARE SOLELY RESPONSIBLE TO CONSULT A STRUCTURAL ENGINEER TO DETERMINE THE SUITABILITY OF THE PRODUCT FOR THE INTENDED USE AND SITE CONDITIONS. ALL INSTALLERS MUST BE QUALIFIED AND HAVE PROFESSIONAL KNOWLEDGE ABOUT COMPLIANCE WITH LOCAL, STATE AND FEDERAL REGULATIONS, SAFETY FACTORS, AND THE APPROPRIATE CHOICE OF FIXING MATERIAL AND PROCEDURES.

Revisions By:



A CRH COMPANY  
2503 E. Vernon Avenue, Los Angeles, CA 90058-1897  
PH: (800)-421-8144 FX: 800-587-7501 www.crlaluminum.com

Description:

CRL AW7700

ALUMINUM SUNSHADE SYSTEM

CATALOG NO. 7783

Drawn By:JO


Date: 01/31/2019

Scale: AS NOTED

File Name:

SYS0097A\_7700\_SERIES\_SUNSHADE

Sheet

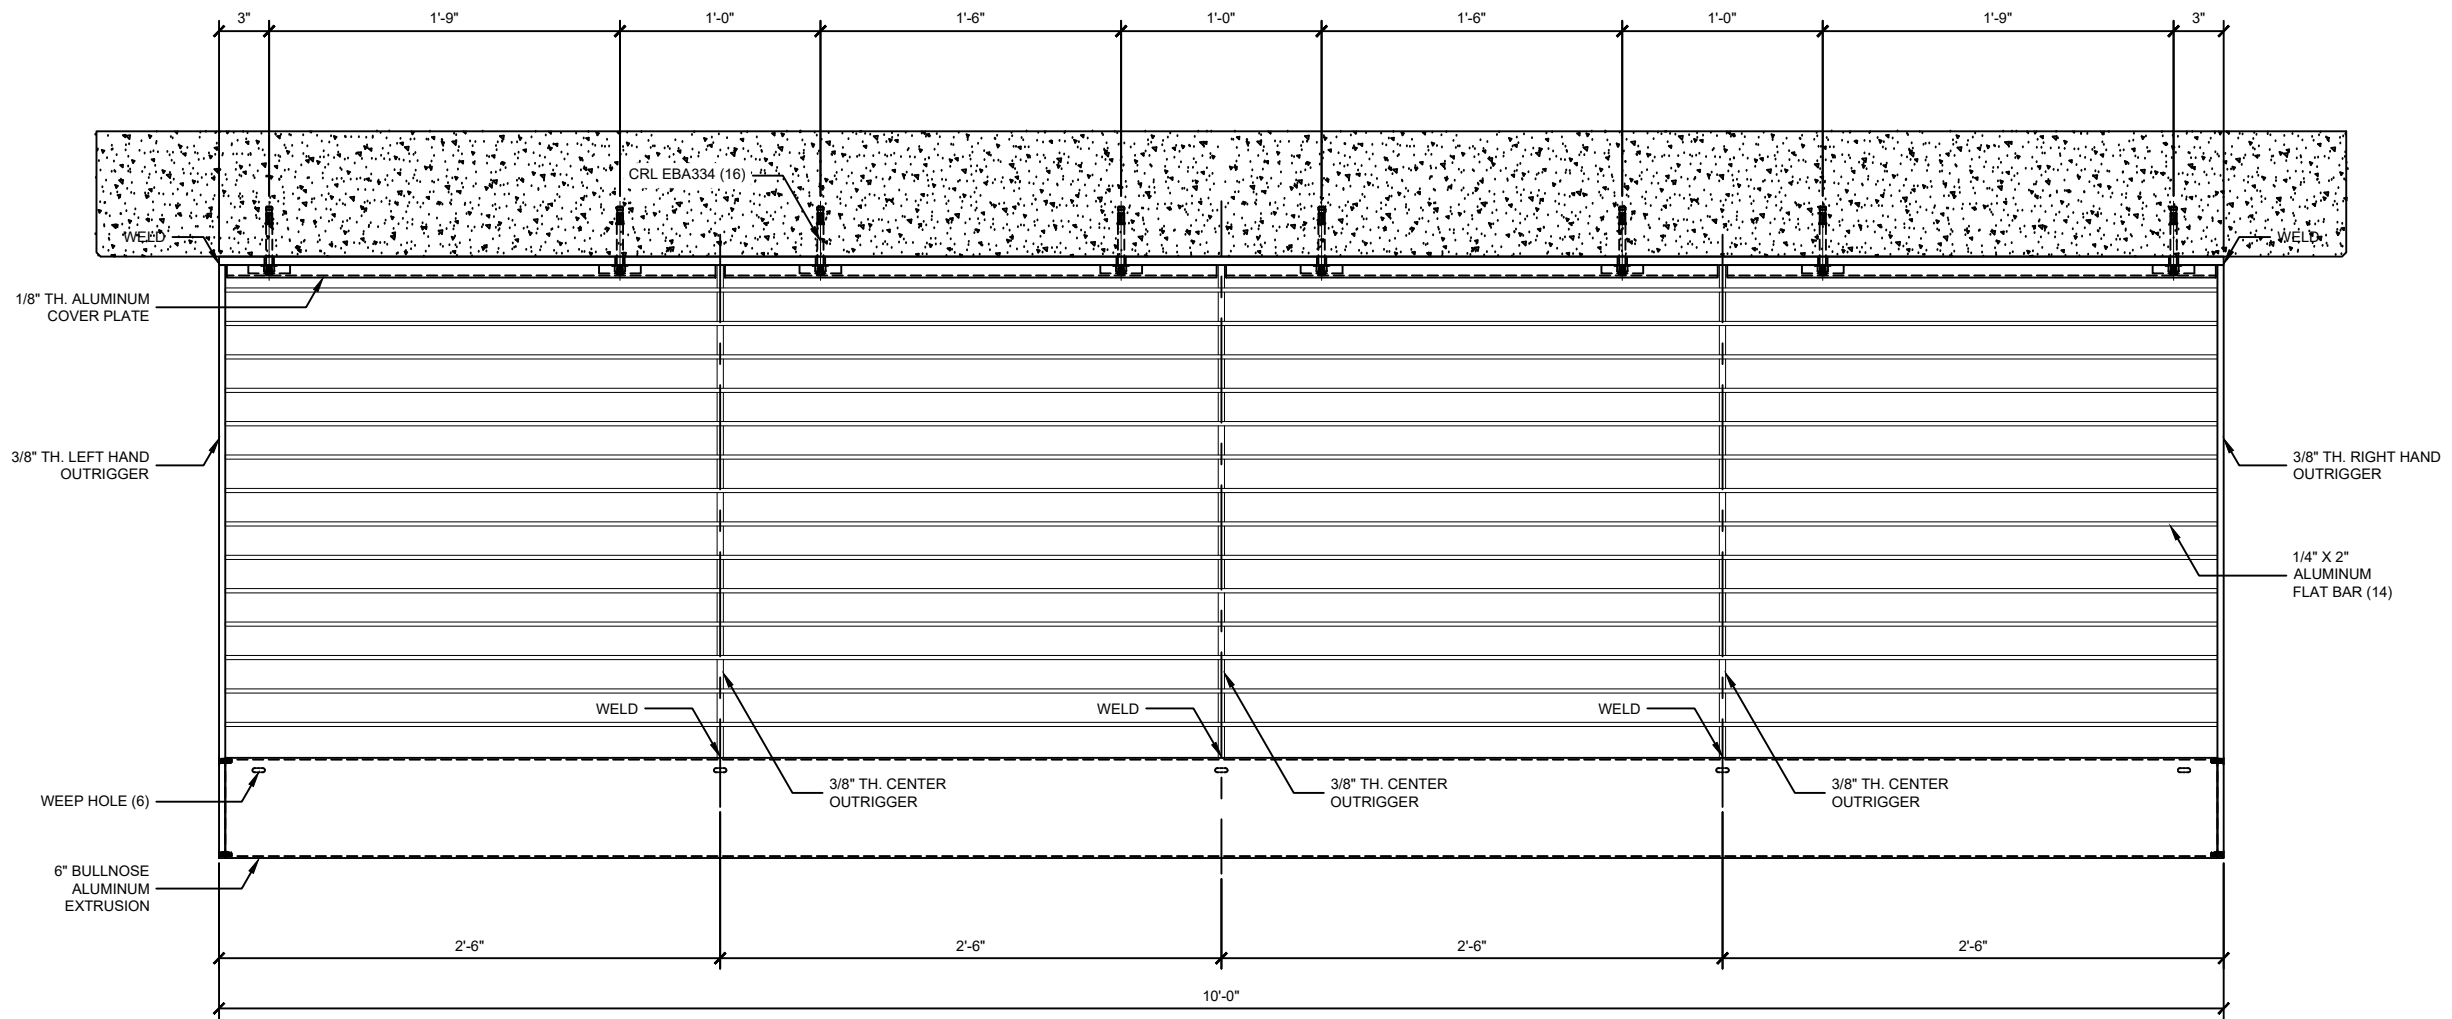

1 7700 SUNSHADE SYSTEM CATALOG NO. 77103

Scale: 1 : 5

**STRUCTURAL DISCLAIMER:**

ALL CUSTOMERS WHO IN ANY WAY UTILIZE THIS PRODUCT ARE SOLELY RESPONSIBLE TO CONSULT A STRUCTURAL ENGINEER TO DETERMINE THE SUITABILITY OF THE PRODUCT FOR THE INTENDED USE AND SITE CONDITIONS. ALL INSTALLERS MUST BE QUALIFIED AND HAVE PROFESSIONAL KNOWLEDGE ABOUT COMPLIANCE WITH LOCAL, STATE AND FEDERAL REGULATIONS, SAFETY FACTORS, AND THE APPROPRIATE CHOICE OF FIXING MATERIAL AND PROCEDURES.

Revisions By:



2503 E. Vernon Avenue, Los Angeles, CA 90058-1897  
 PH: (800)-421-8144 FX: 800-587-7501 www.crlaluminum.com

Description:

CRL AW7700  
 ALUMINUM SUNSHADE SYSTEM  
 CATALOG NO. 77103

Drawn By:JO


Date: 01/31/2019

Scale: AS NOTED

File Name:

SYS0097A\_7700\_SERIES\_SUNSHADE

Sheet

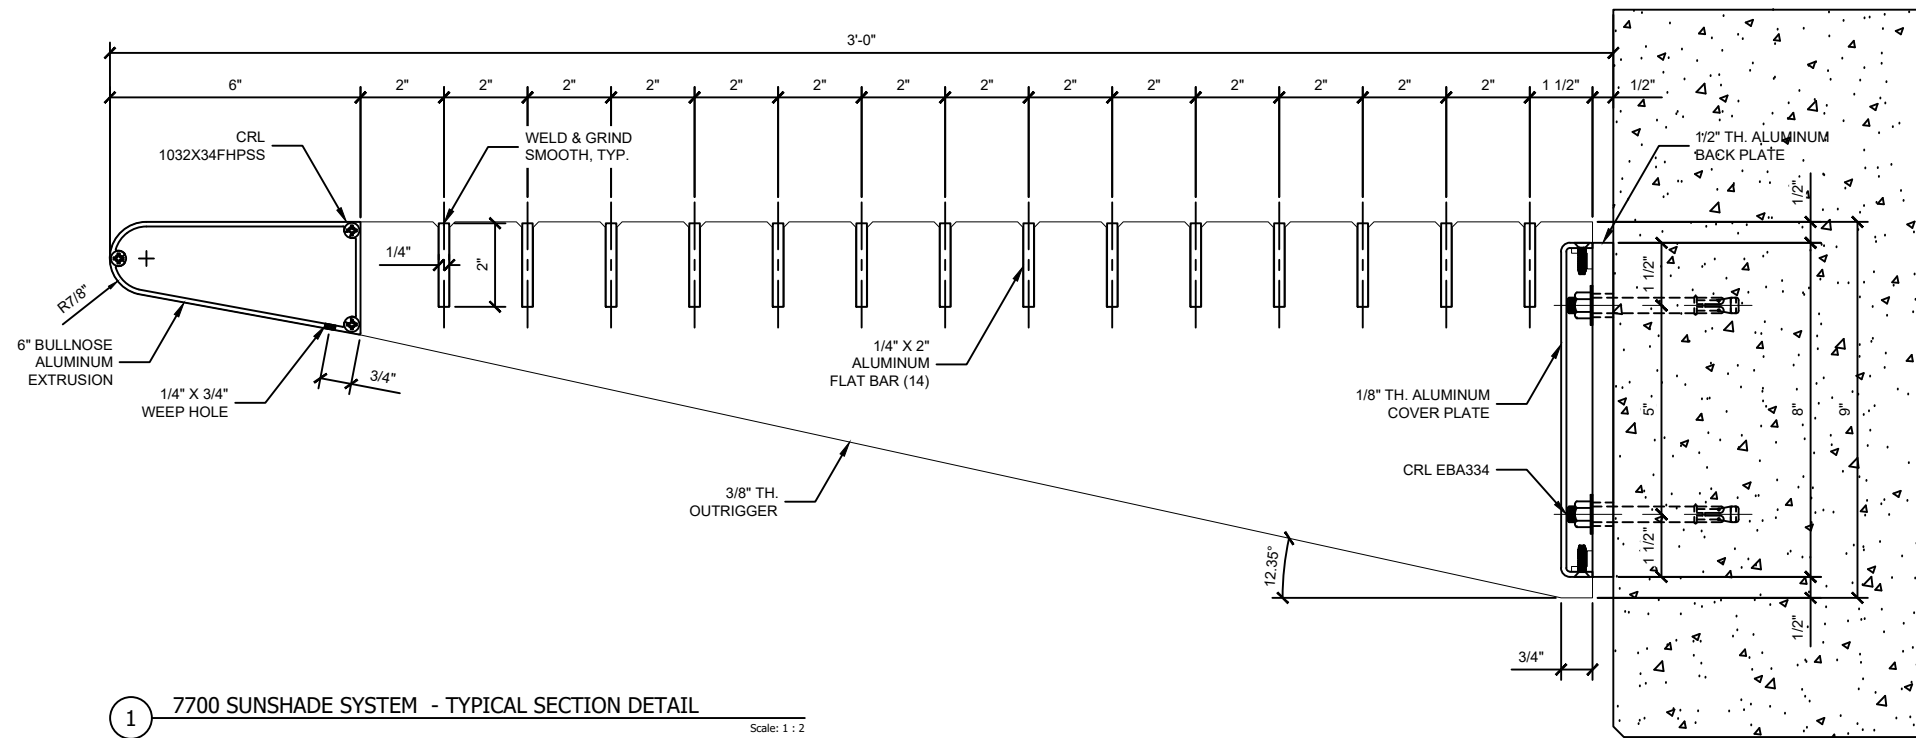

1 7700 SUNSHADE SYSTEM - TYPICAL SECTION DETAIL  
Scale: 1 : 2

Revisions By:



2503 E. Vernon Avenue, Los Angeles, CA 90058-1897  
PH: (800)-421-8144 FX: 800-587-7501 www.crlaluminum.com

Description:

CRL AW7700  
ALUMINUM SUNSHADE SYSTEM

Drawn By:JO

Date: 01/31/2019

Scale: AS NOTED

File Name:

SYS0097A\_7700\_SERIES\_SUNSHADE

Sheet