


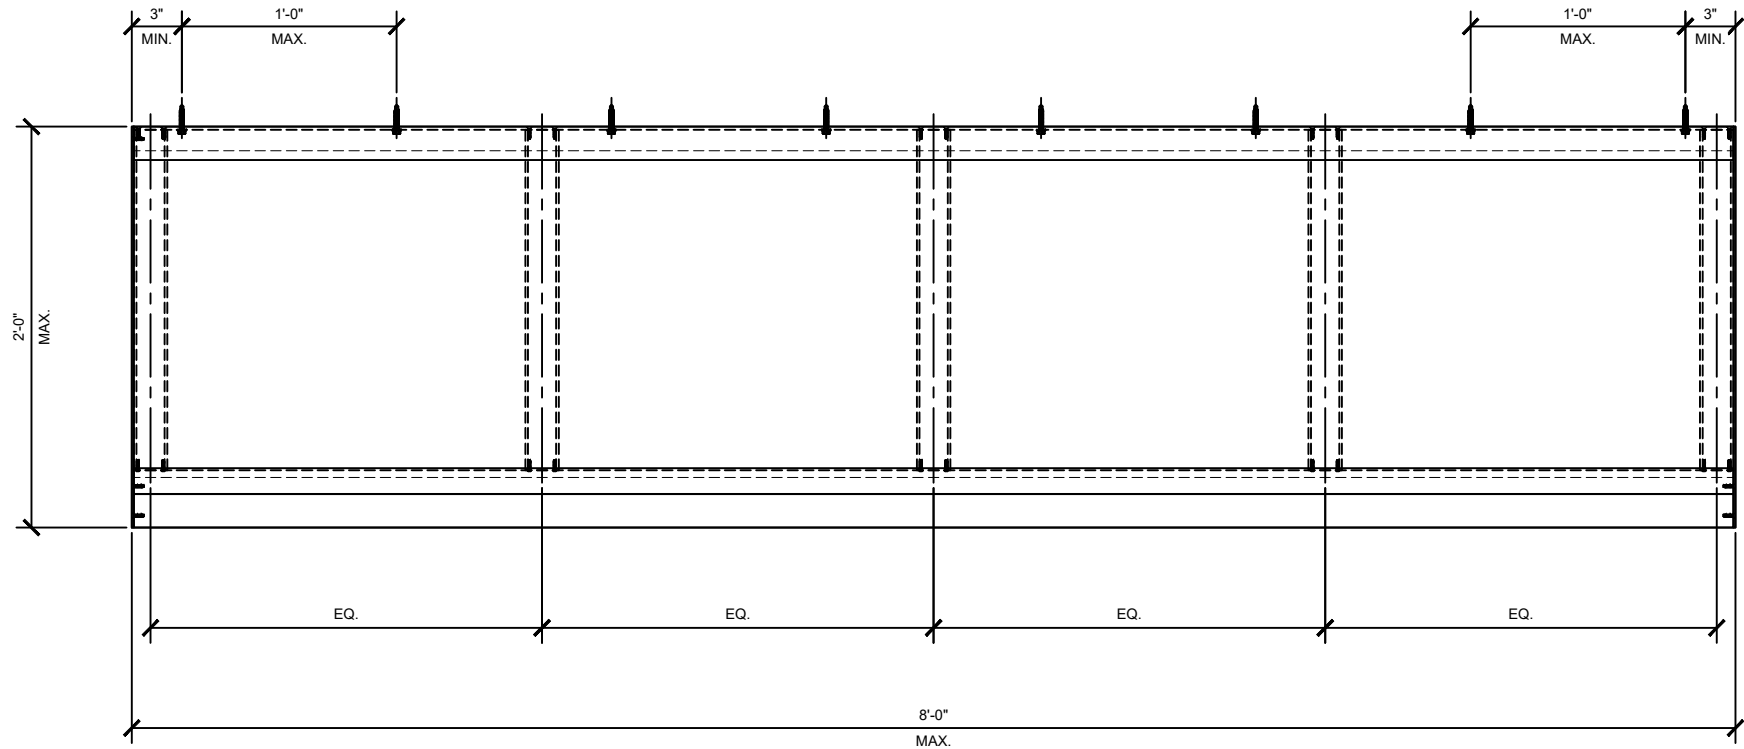

CUSTOM DEPTH & LENGTHS AVAILABLE

1 PLAN - TYPICAL ALUMINUM INTERIOR LIGHT SHELF
Scale: 1 : 5

AW7110_ = ROUND FASCIA (SEE SHEET 2)

AW7120_ = SQUARE FASCIA (SEE SHEET 3)

AW7130_ = COVE FASCIA (SEE SHEET 4)

STANDARD POWDER COAT FINISHES AVAILABLE

STRUCTURAL DISCLAIMER:
ALL CUSTOMERS WHO IN ANY WAY UTILIZE THIS PRODUCT ARE SOLELY RESPONSIBLE TO CONSULT A STRUCTURAL ENGINEER TO DETERMINE THE SUITABILITY OF THE PRODUCT FOR THE INTENDED USE AND SITE CONDITIONS. ALL INSTALLERS MUST BE QUALIFIED AND HAVE PROFESSIONAL KNOWLEDGE ABOUT COMPLIANCE WITH LOCAL, STATE AND FEDERAL REGULATIONS, SAFETY FACTORS, AND THE APPROPRIATE CHOICE OF FIXING MATERIAL AND PROCEDURES.

Revisions By:	
CRH ALUMINUM A CRH COMPANY 2503 E. Vernon Avenue, Los Angeles, CA 90058-1897 PH (800)-421-8144 FX: 800-587-7501 www.crlaurence.com	
Description:	CRL 7100 ALUMINUM INTERIOR LIGHT SHELF SYSTEM
Drawn By:JO	
Date: 02/18/2019	
Scale: AS NOTED	
File Name:	
SYS0107A_INTERIOR_LIGHT_SHELF	
Sheet	
1	

