
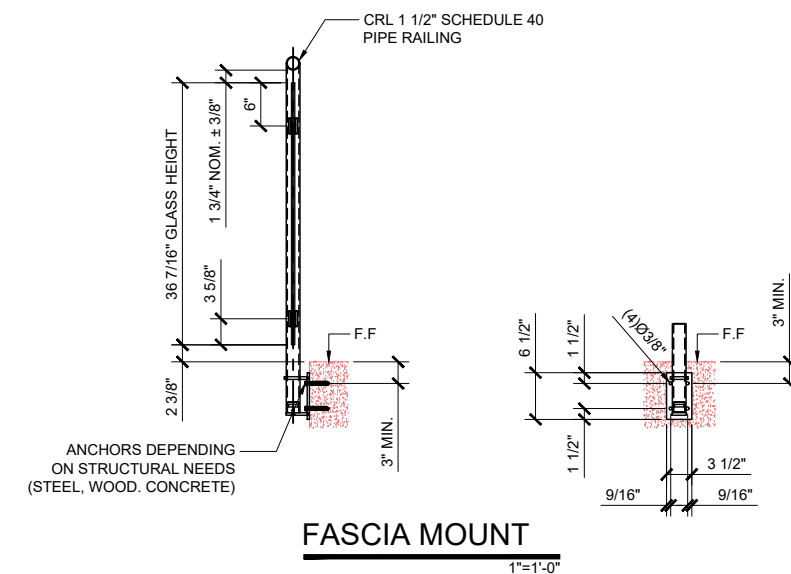


- * DESIGNED TO ACCEPT 1/2" TO 3/4" TEMPERED GLASS
- * 1 1/2"Ø (1.90" O.D.) SCHEDULE 40 PIPE RAILING
- * 36" AND 42" STANDARD POST HEIGHTS WITH CUSTOM HEIGHTS AVAILABLE
- * TWO STANDARD STAINLESS STEEL FINISHES BRUSHED OR POLISHED WITH CUSTOM POWDER PAINT FINISHES ALSO AVAILABLE

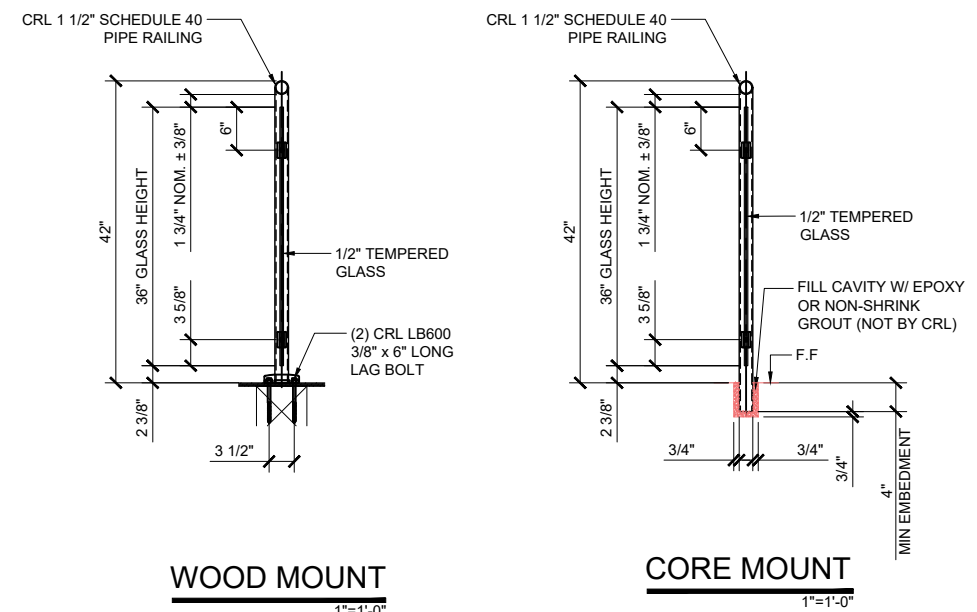

FFH (800)-741-5144 FAX: (800)-357-3501 WWW: www.granulance.com


WELDED
POST RAILING SYSTEMS
SYS0098A

Description:


1.01

CRL WRS - WELDED POST RAIL SYSTEM - RB50F


- * DESIGNED TO ACCEPT 1/2" TO 1" TEMPERED GLASS
- * 1 1/2"Ø (1.90" O.D.) SCHEDULE 40 PIPE RAILING
- * 36" AND 42" STANDARD POST HEIGHTS WITH CUSTOM HEIGHTS AVAILABLE
- * TWO STANDARD STAINLESS STEEL FINISHES BRUSHED OR POLISHED WITH CUSTOM POWDER PAINT FINISHES ALSO AVAILABLE

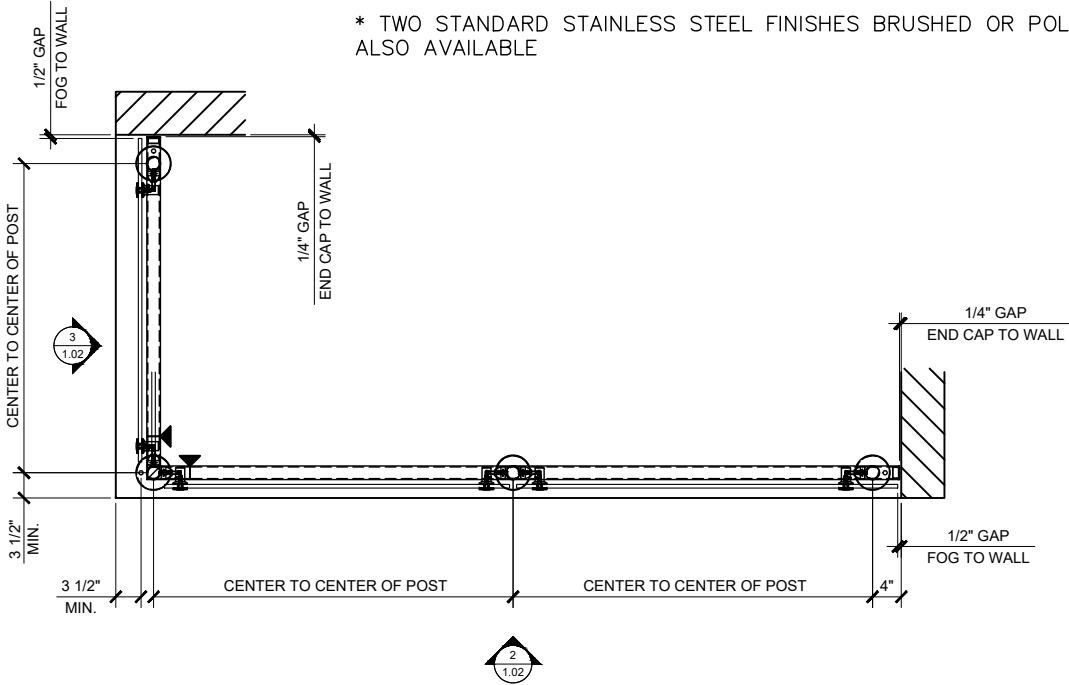




1 TYPICAL PLAN VIEW

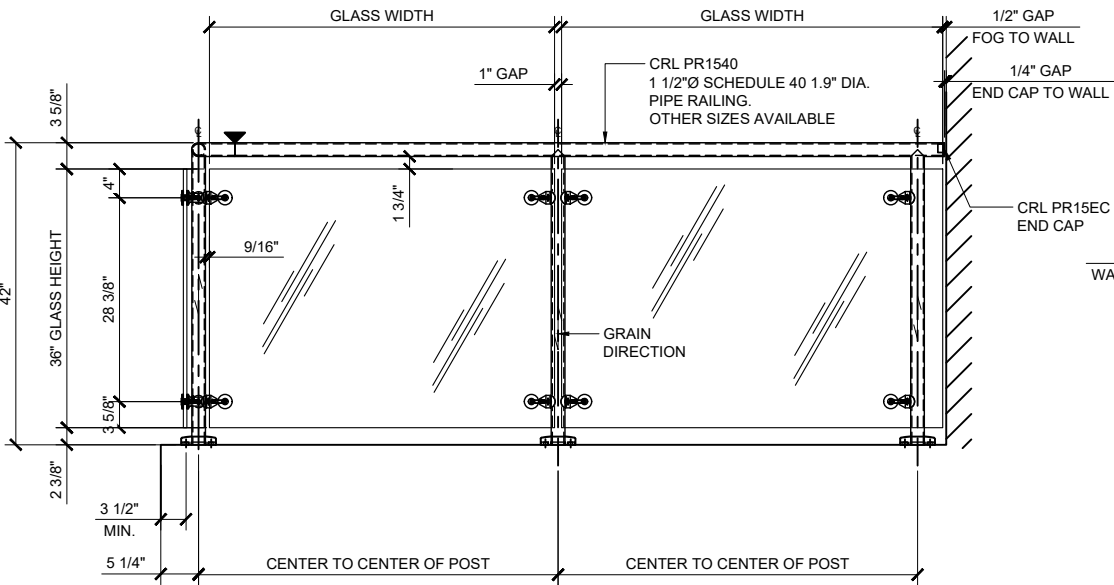

2 ELEVATION

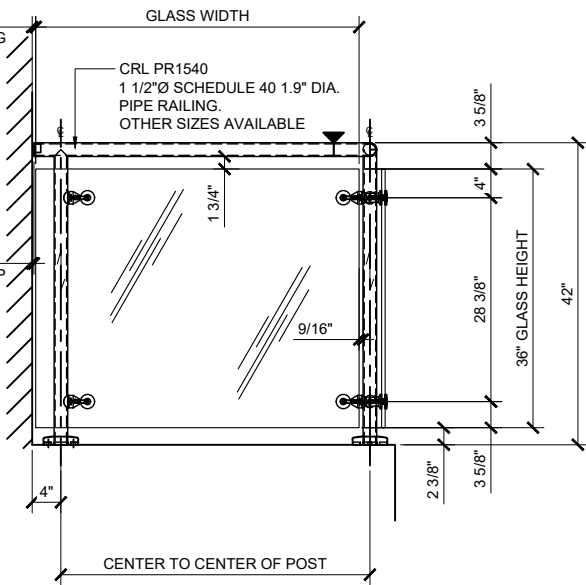

3 ELEVATION

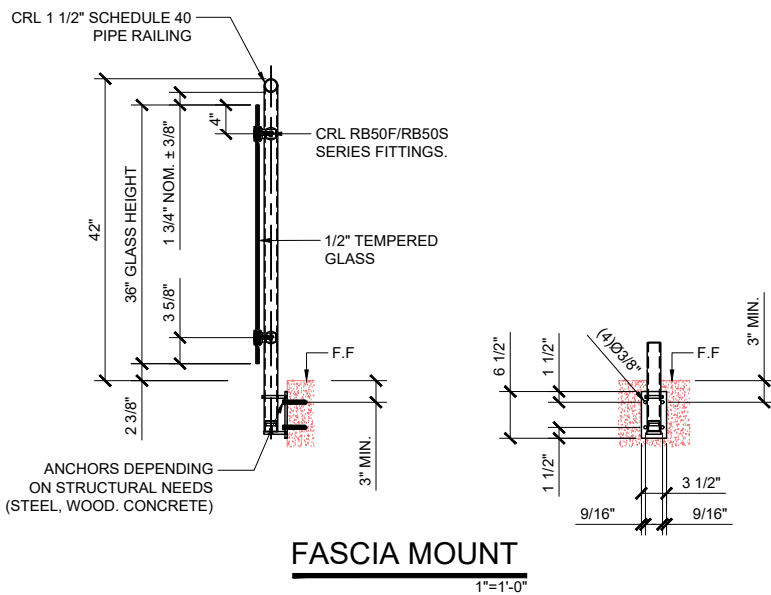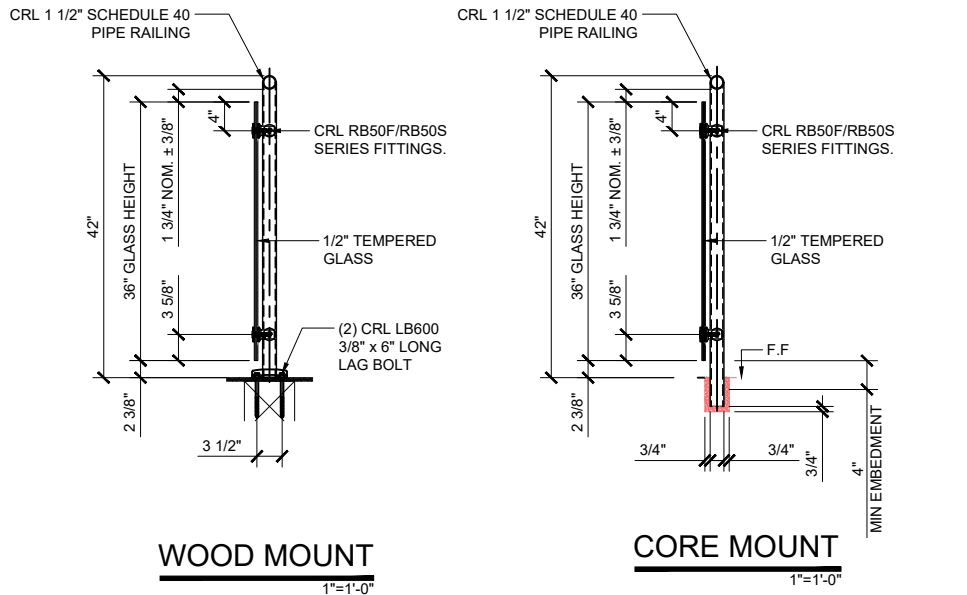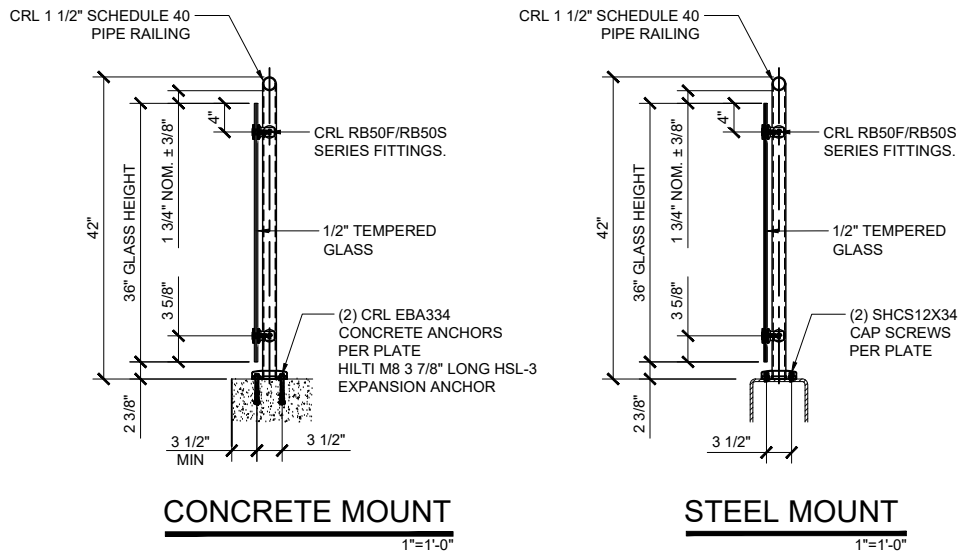

Revisions By:


WELDED POST RAILING SYSTEMS
SYS00098A

Drawn By: JRM
Date: 02/05/2019
Scale: AS NOTED
File Name: SYS00098A WRS Welded Post Rail System
Sheet


1.02

CRL WRS - WELDED POST RAIL SYSTEM - RB51F


- * DESIGNED TO ACCEPT 1/2" TO 1" TEMPERED GLASS
- * 1 1/2"Ø (1.90" O.D.) SCHEDULE 40 PIPE RAILING
- * 36" AND 42" STANDARD POST HEIGHTS WITH CUSTOM HEIGHTS AVAILABLE
- * TWO STANDARD STAINLESS STEEL FINISHES BRUSHED OR POLISHED WITH CUSTOM POWDER PAINT FINISHES ALSO AVAILABLE

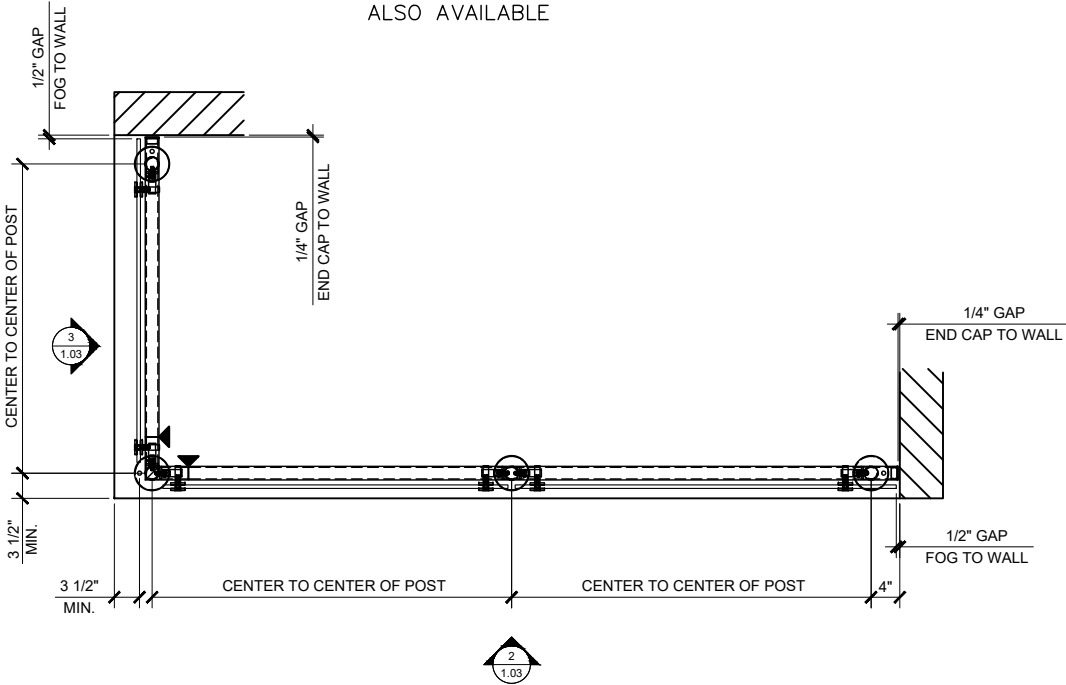




1 TYPICAL PLAN VIEW

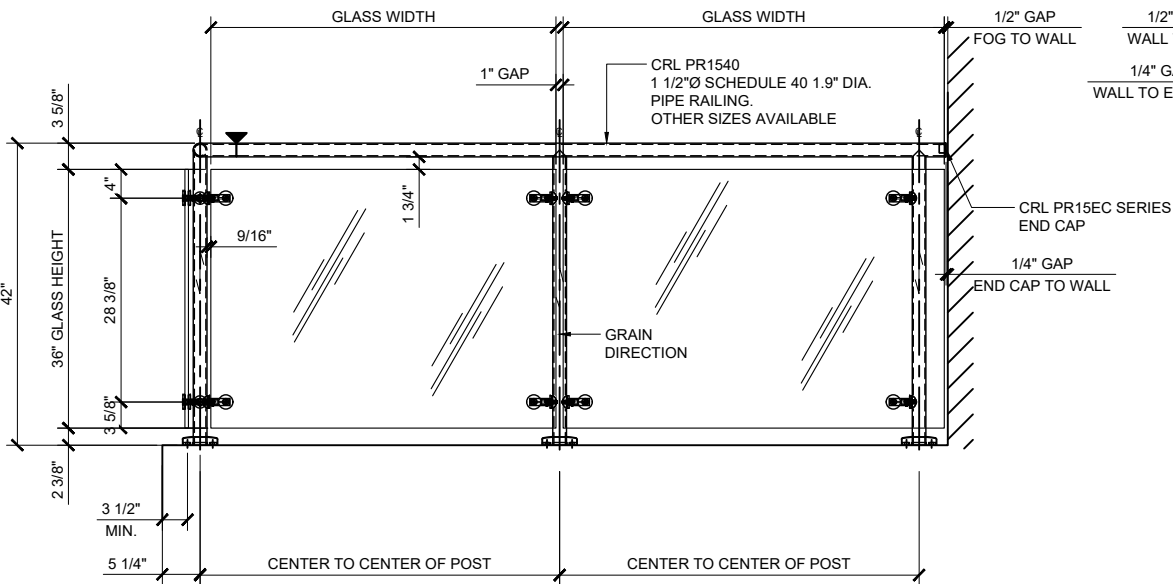

2 ELEVATION

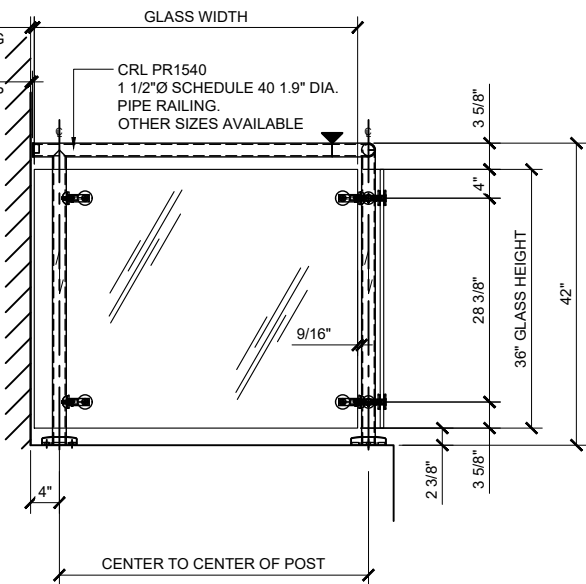

3 ELEVATION

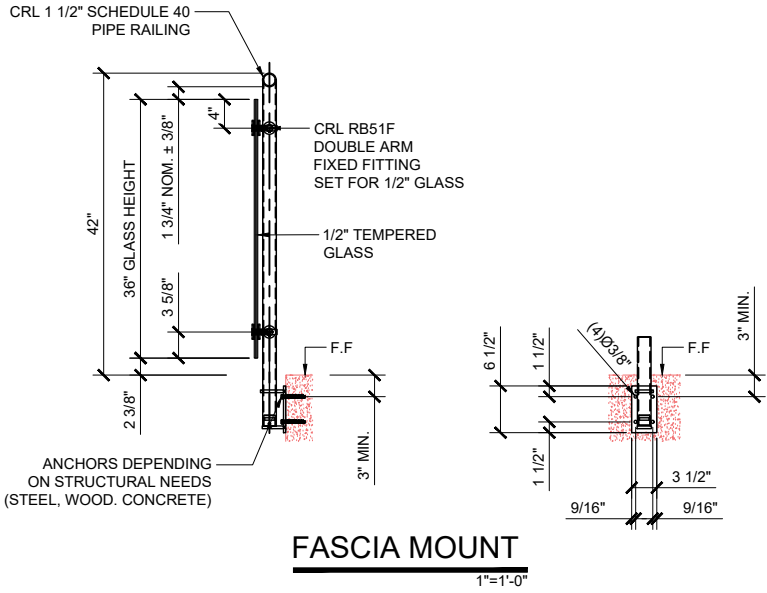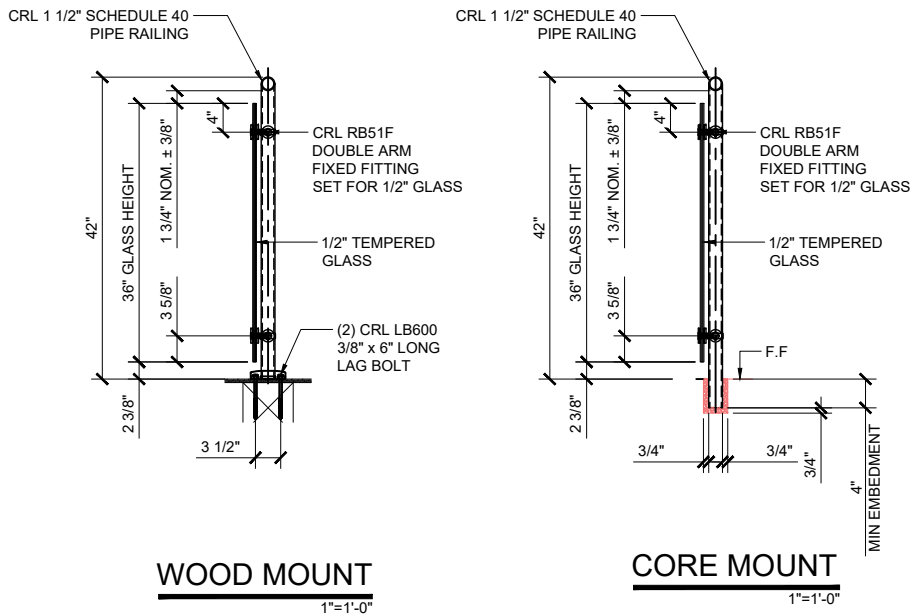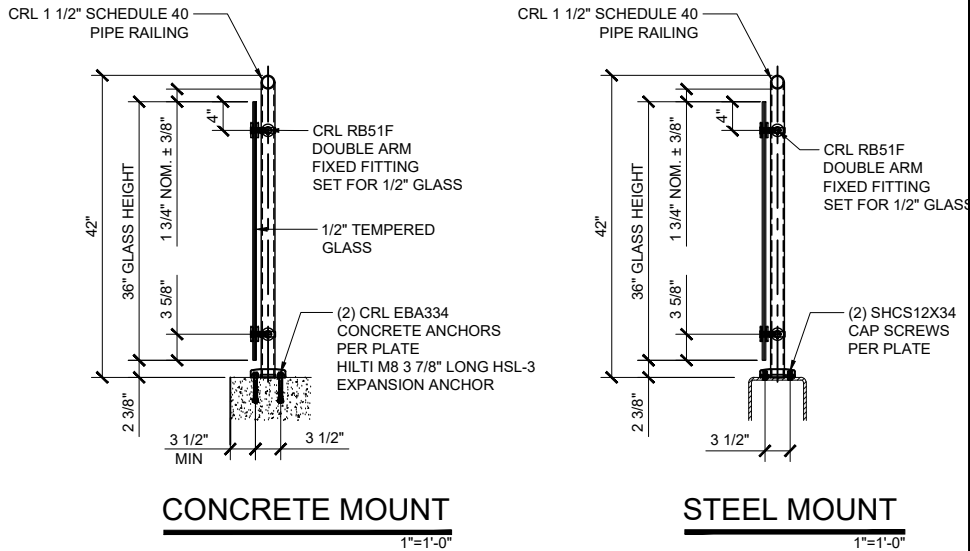


Revisions By:


WELDED
POST RAILING SYSTEMS
SYS00098A

Drawn By: JRM
Date: 02/05/2019
Scale: AS NOTED
File Name: SYS00098A WRS Welded Post Rail System
Sheet


1.03

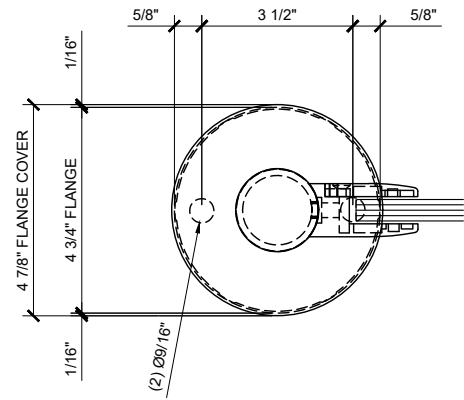


ZCLAMP / FLANGE
SCALE: 6"=1'-0"

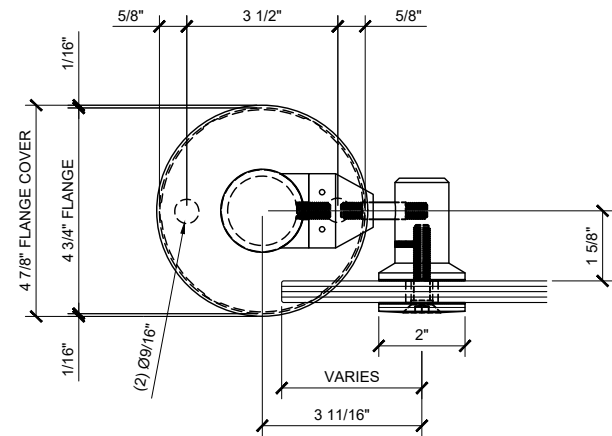


RB50F FIXED FITTING / FLANGE
SCALE: 6"=1'-0"

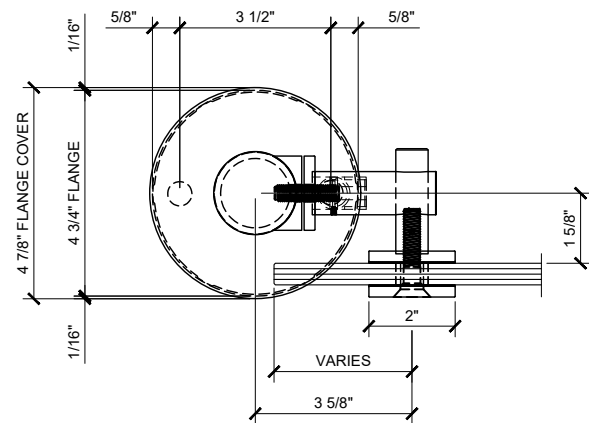


RB51F FIXED FITTING / FLANGE
SCALE: 6"=1'-0"

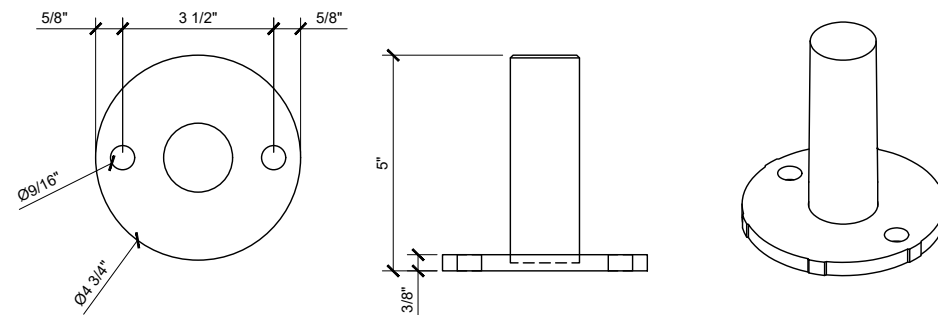


P7BFS SURFACE MOUNT STANCHION
SCALE: 6"=1'-0"

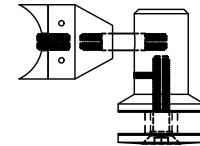


RB50F FIXED FITTING
SCALE: 6"=1'-0"

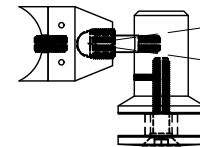

RB50S SWIVEL FITTING
SCALE: 6"=1'-0"

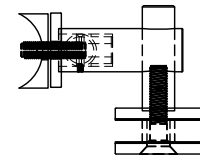

RB51F FIXED FITTING
SCALE: 6"=1'-0"

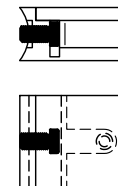

ZP712 ZCLAMP / ZBOLT38
(OTHERS ZCLAMPS AVAILABLE)
SCALE: 6"=1'-0"

Revisions By:

CRL

2503 E. Vernon Avenue, Los Angeles, C.A. 90058-1887
PH: (800)-421-6144 FX: 800-587-7501 www.crlaurence.com

Description:

WELDED
POST RAILING SYSTEMS
SYS00098A

Drawn By: JRM
Date: 02/05/2019
Scale: AS NOTED
File Name:
SYS00098A MRS Welded Post Rail System

Sheet

2.01