
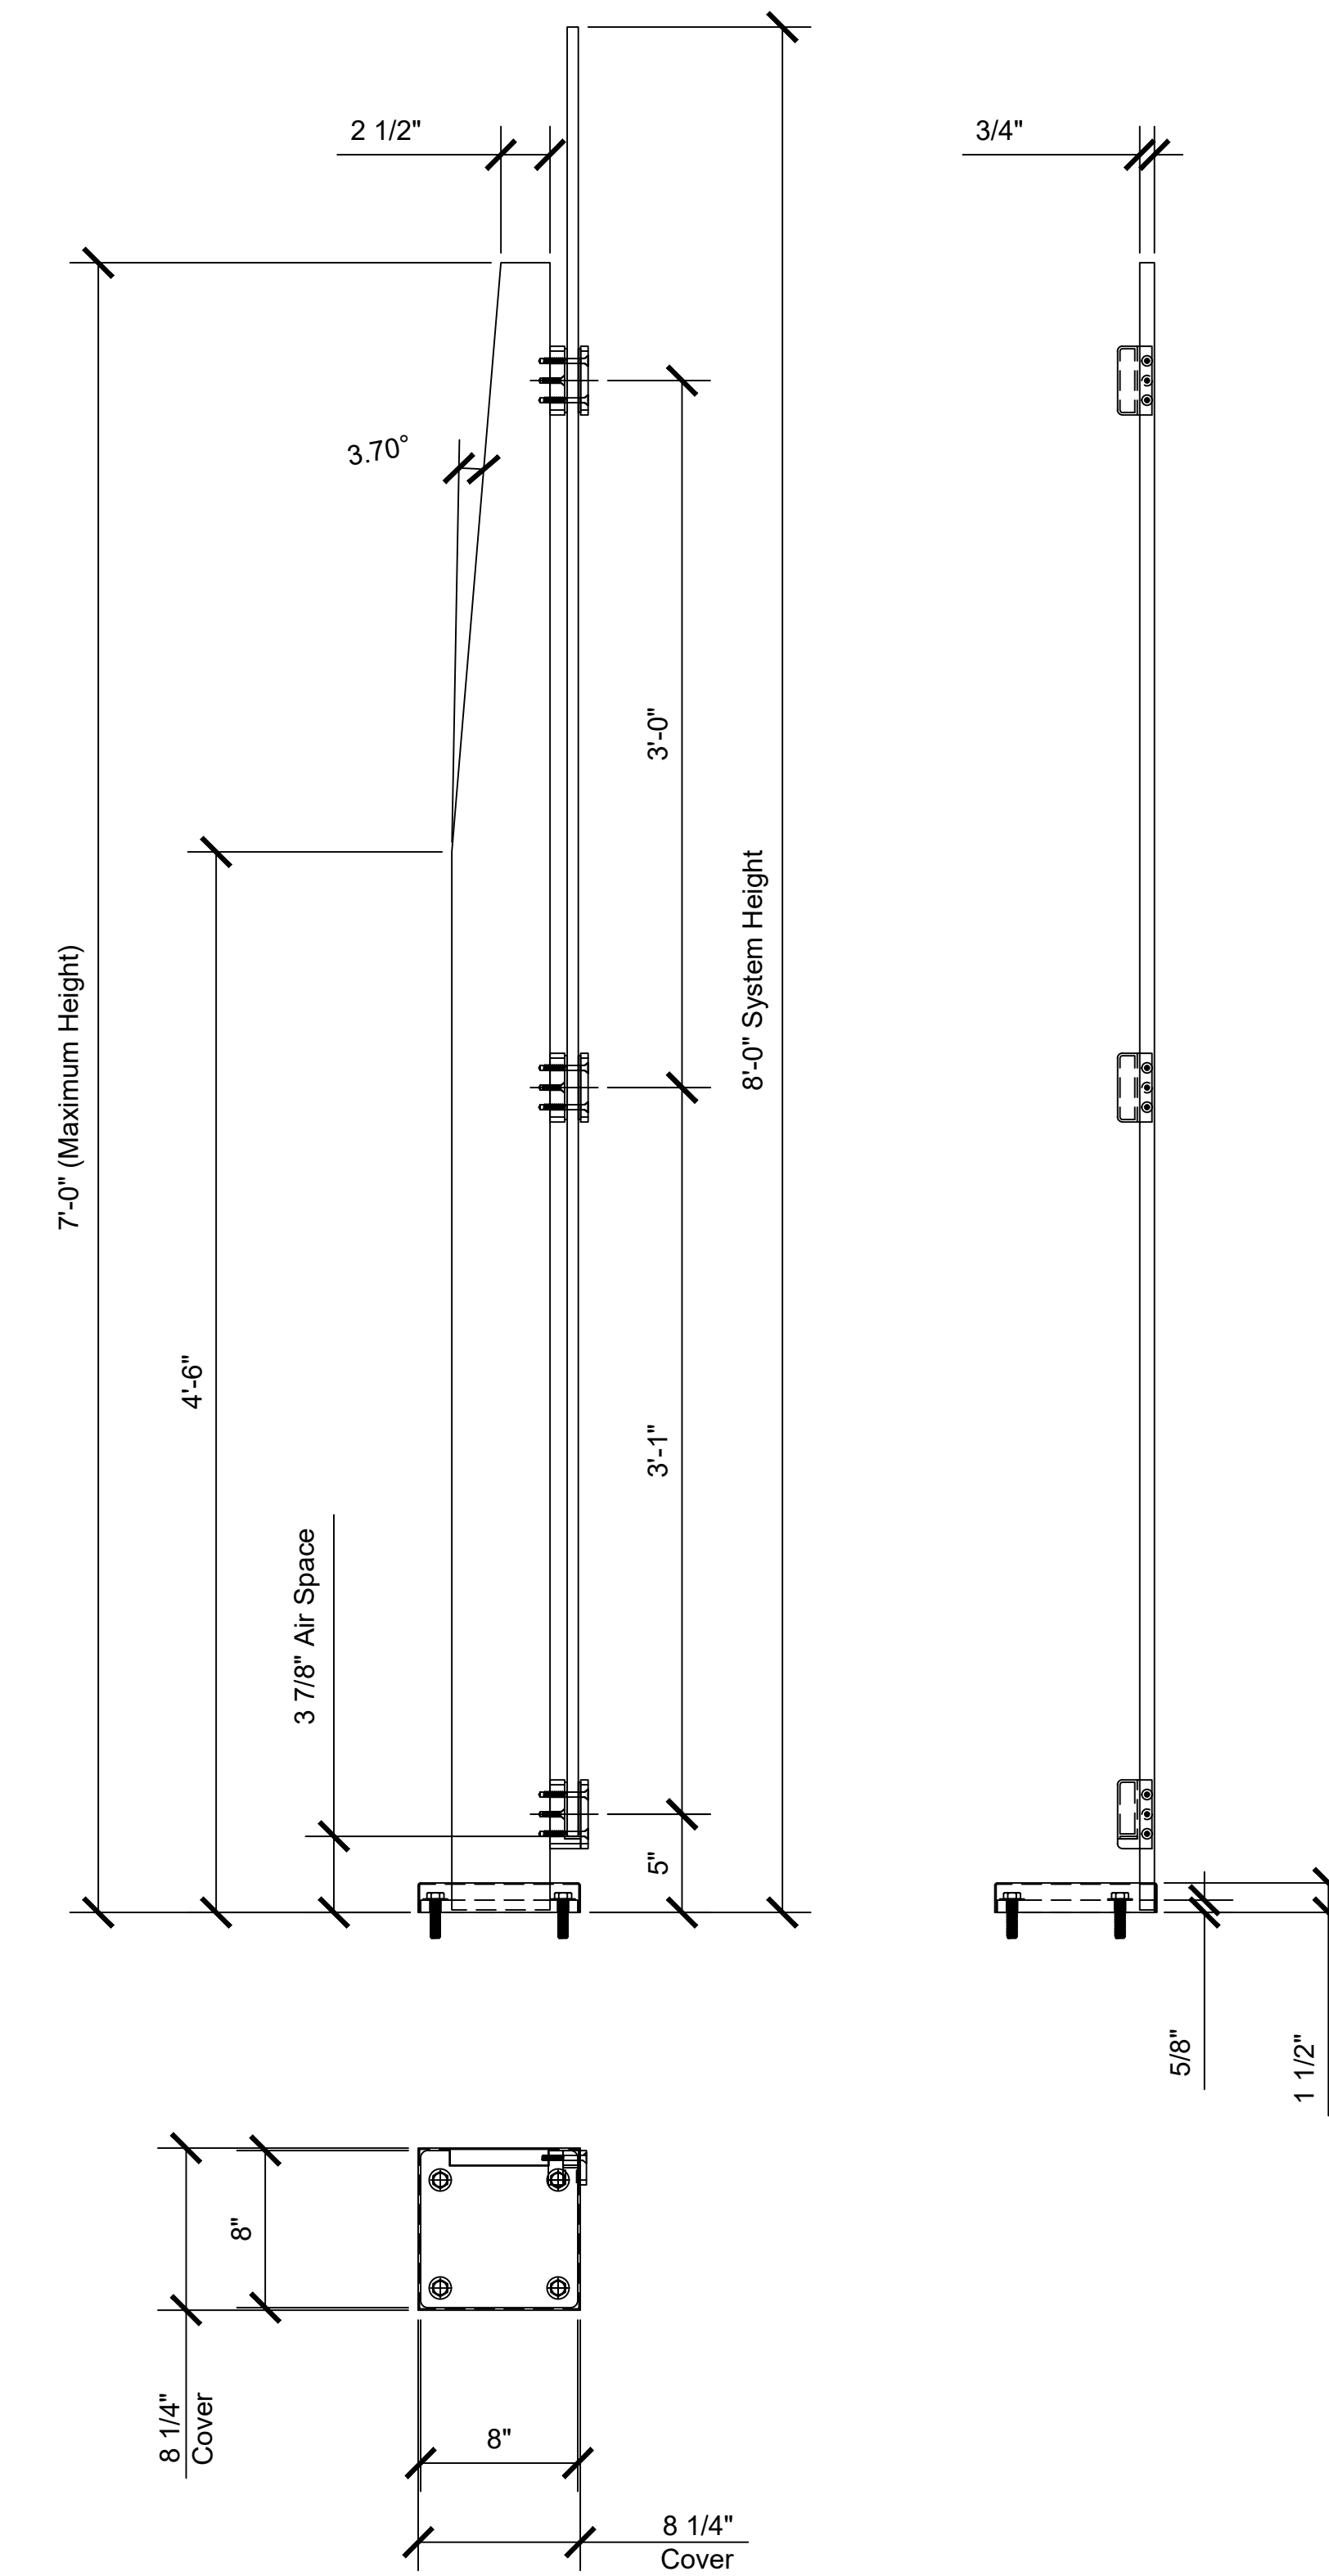
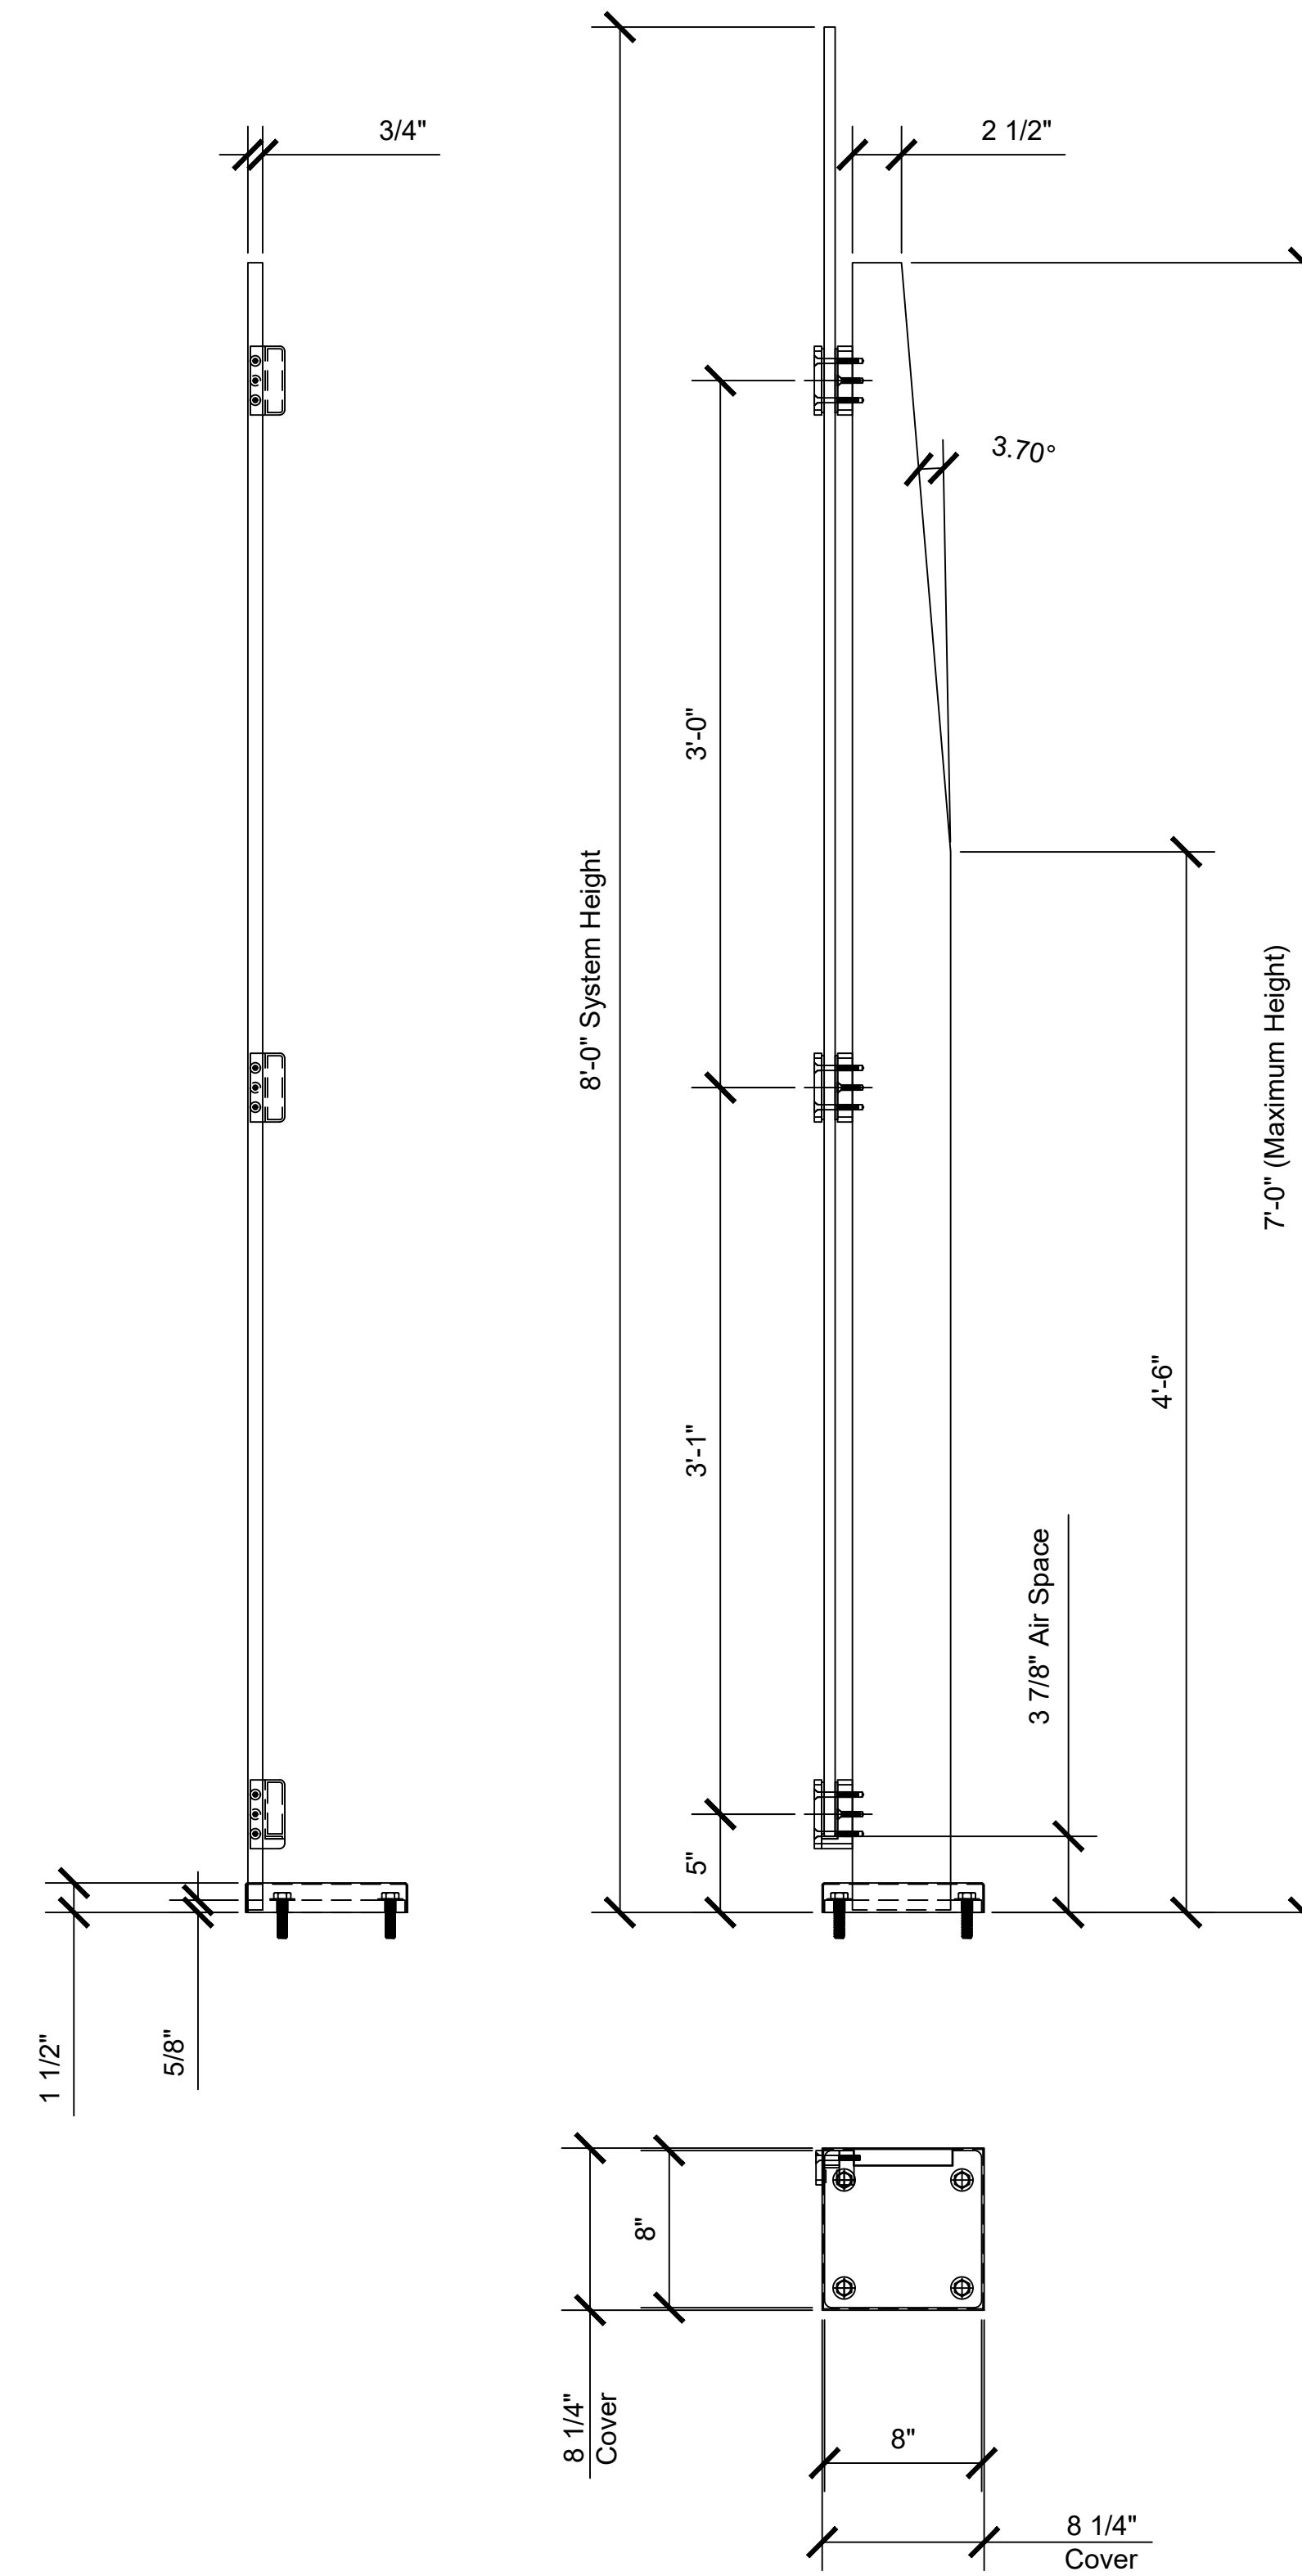


STRUCTURAL DISCLAIMER:

ALL CUSTOMERS WHO IN ANY WAY UTILIZE THIS PRODUCT ARE SOLELY RESPONSIBLE TO CONSULT A STRUCTURAL ENGINEER TO DETERMINE THE SUITABILITY OF THE PRODUCT FOR THE INTENDED USE AND SITE CONDITIONS. ALL INSTALLERS MUST BE QUALIFIED AND HAVE PROFESSIONAL KNOWLEDGE ABOUT COMPLIANCE WITH LOCAL, STATE AND FEDERAL REGULATIONS, SAFETY FACTORS, AND THE APPROPRIATE CHOICE OF FIXING MATERIAL AND PROCEDURES.

ADDITIONAL SYSTEM NOTES:

STANDARD SYSTEM DESIGNED FOR
9/16" TH. LAMINATED GLASS PANELS.
 CONSULT WITH CRL ENGINEERING WHEN CHANGING
 STANDARD GLASS THICKNESS OR CUSTOMIZING

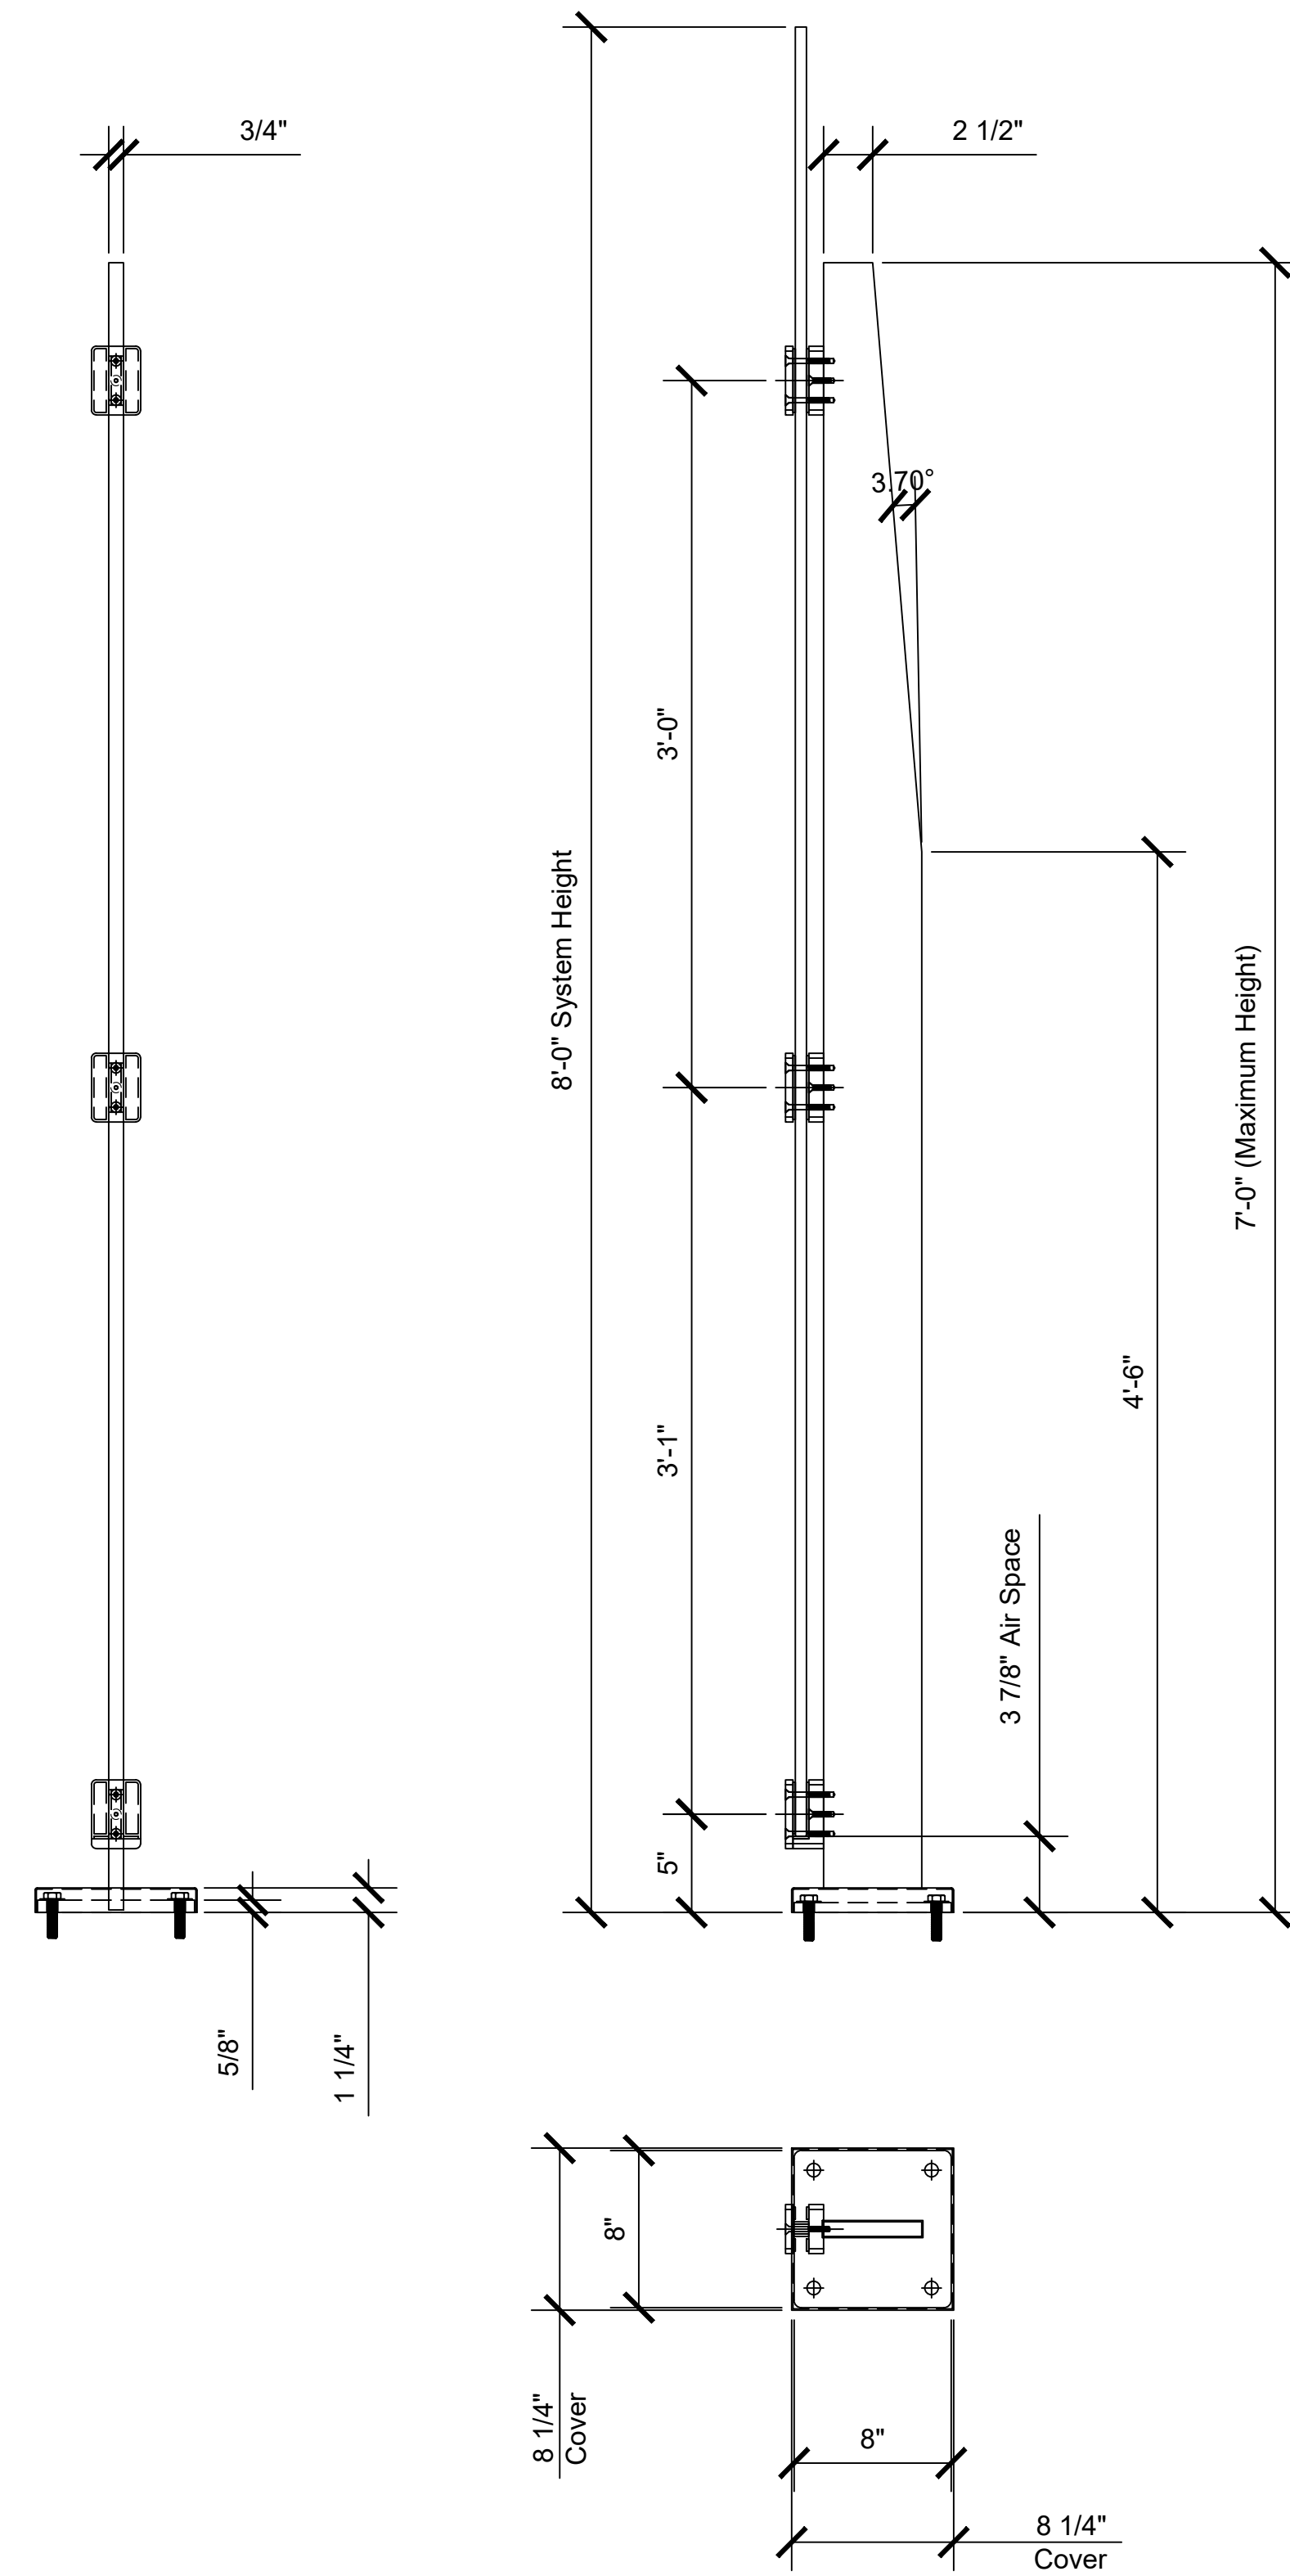


1 MET84CBS - 3/4" TH. BRUSHED SS CENTER POST (84" TALL)

2 MET84LEBS - 3/4" TH. BRUSHED SS CENTER POST (84" TALL)

3 MET84REBS - 3/4" TH. BRUSHED SS CENTER POST (84" TALL)

Revisions By:

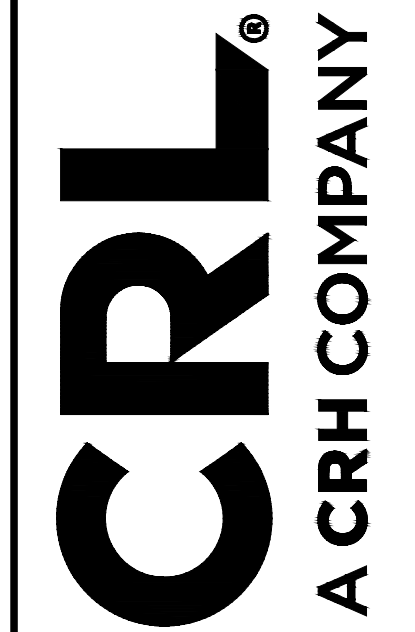

2500 E. Vernon Avenue, Los Angeles, CA 90058-1897
 PH: (800)-421-6144 FX: 800-587-7501 www.crlaurence.com

Description:
 SYS0128A METROPOLIS
 POST SYSTEM


Drawn By: CRL
 Date: 6/20/20
 Scale: AS NOTED
 File Name:
 Metropolis Windscreen Post System

Sheet


Description:
SYS0128A METROPOLIS
POST SYSTEM

Drawn By: CRL
Date: 6/20/20
Scale: AS NOTED
File Name:
Metropolis Windscreen Post System


Sheet

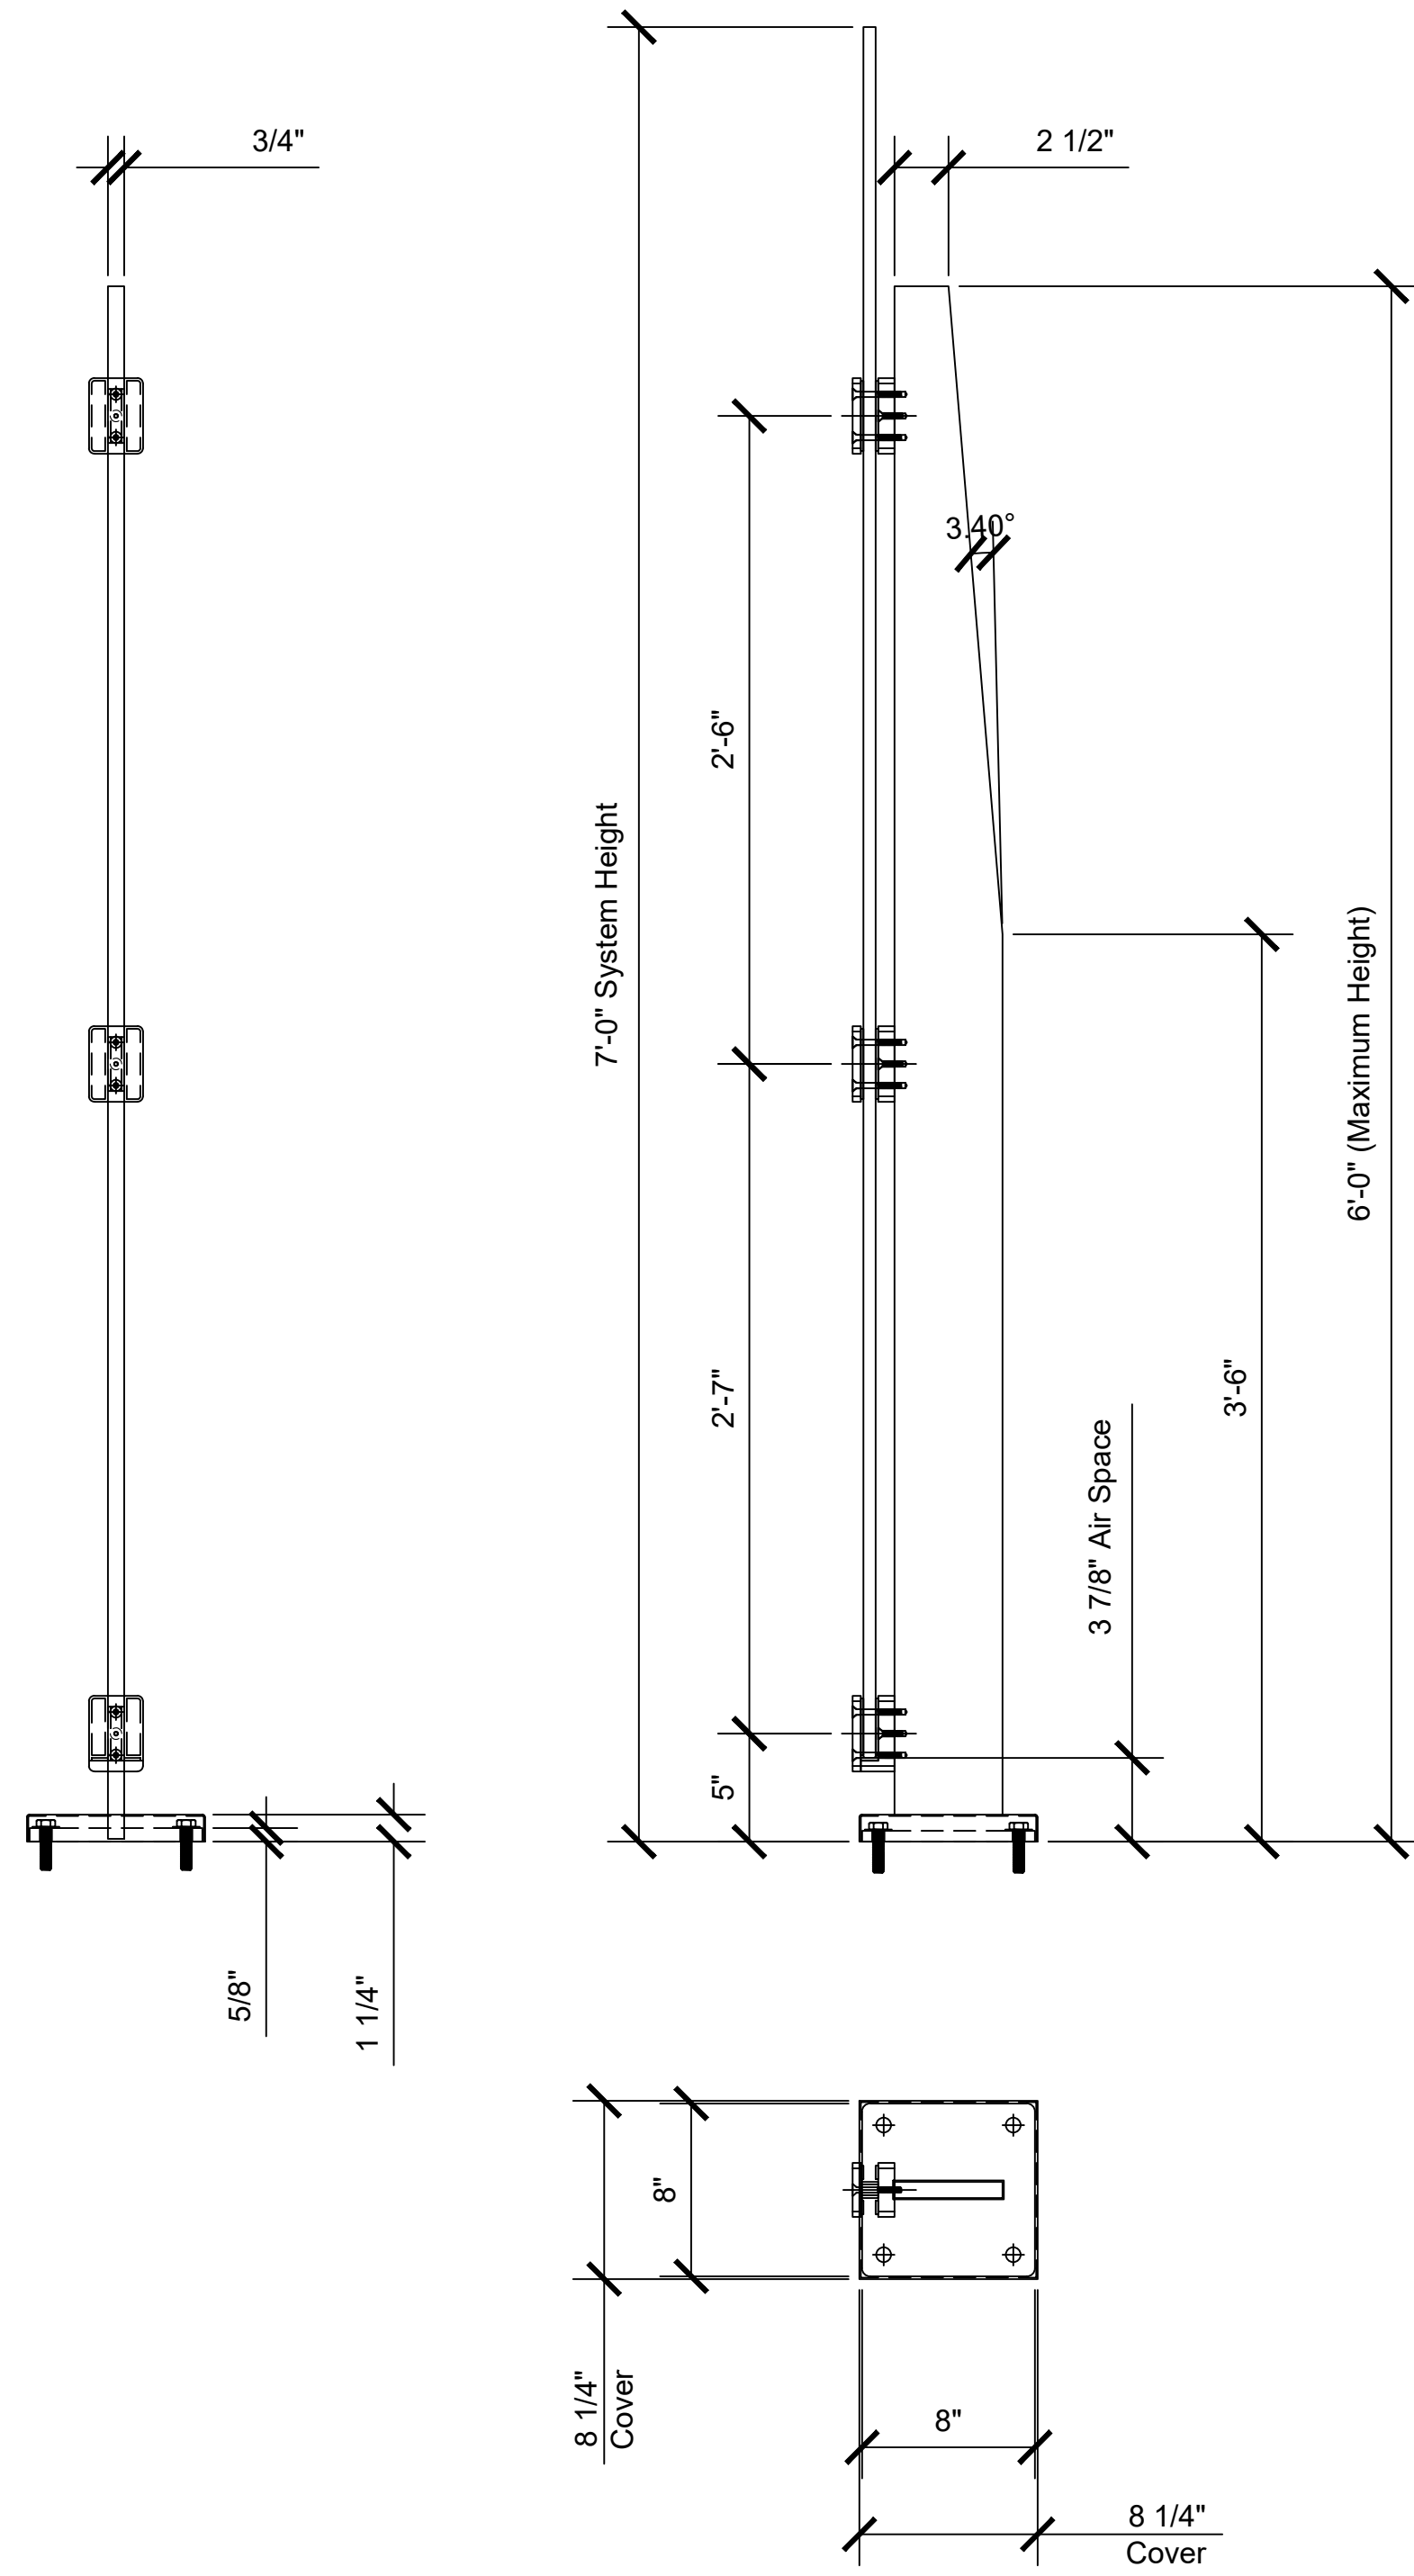

1 MET72CBS - 3/4" TH. BRUSHED SS CENTER POST (72" TALL)

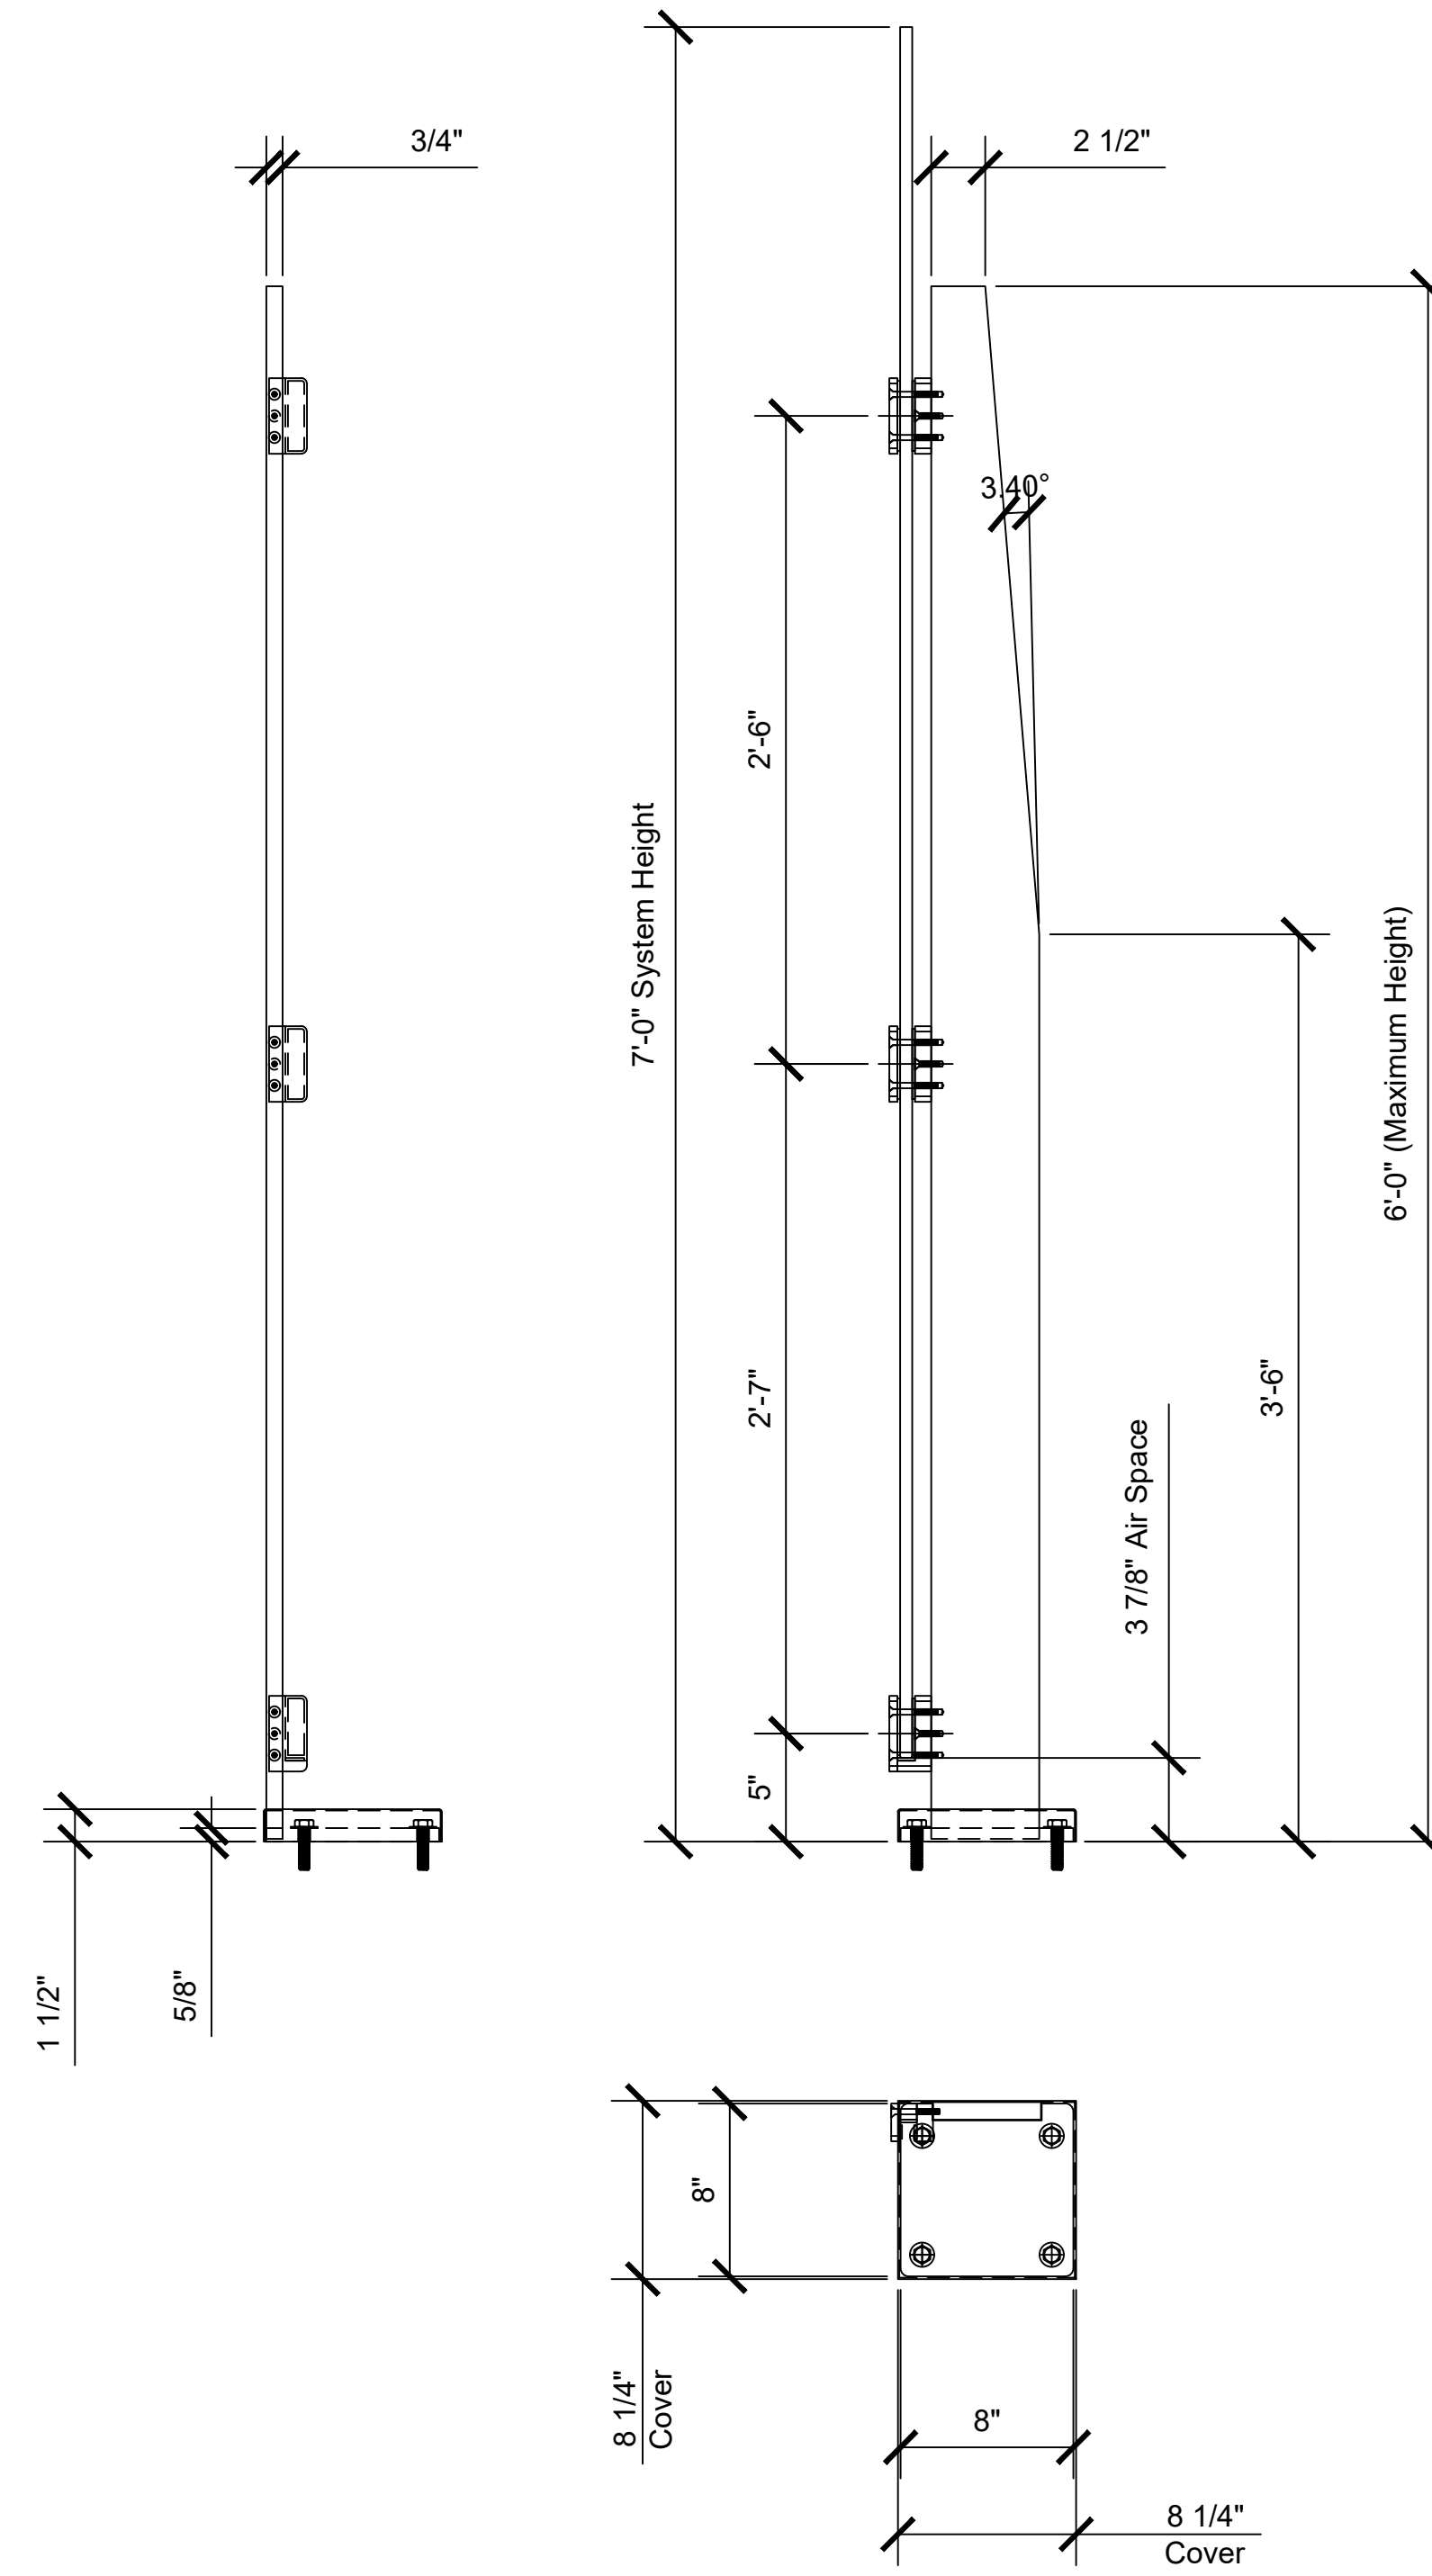

2 MET72LEBS - 3/4" TH. BRUSHED SS CENTER POST (72" TALL)

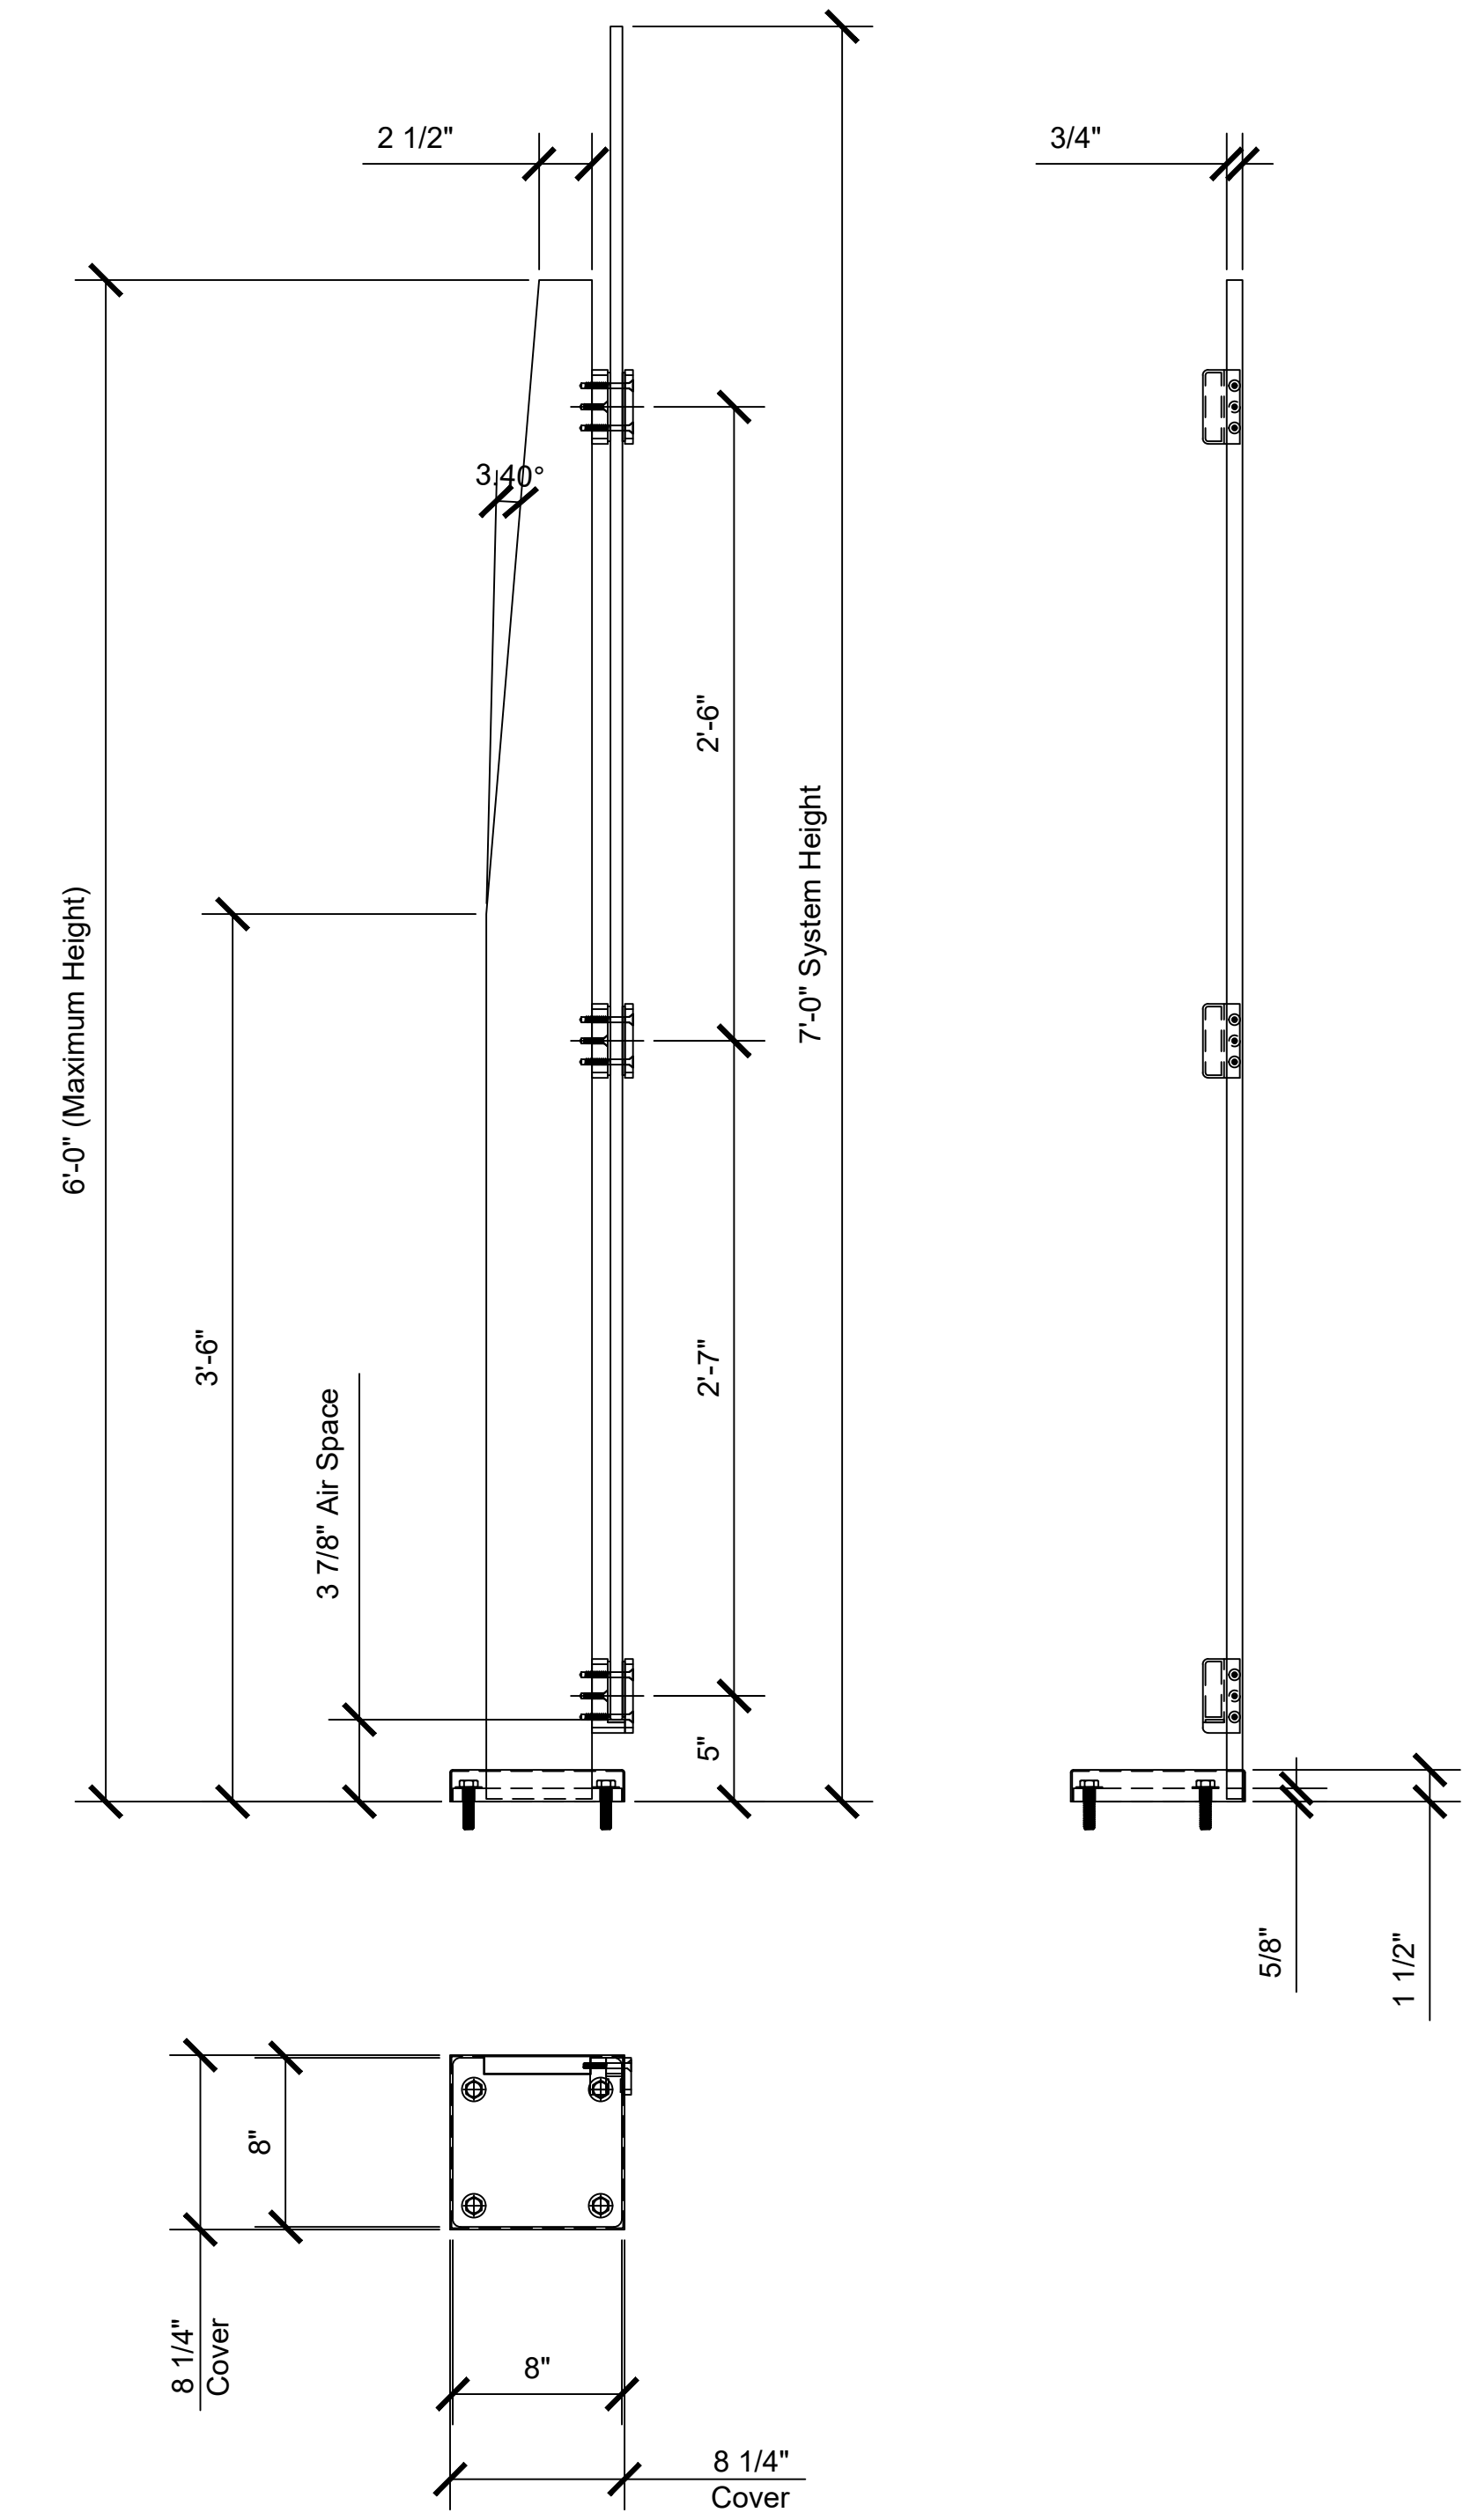


3 MET72REBS - 3/4" TH. BRUSHED SS CENTER POST (72" TALL)


Description:
SYS0128A METROPOLIS
POST SYSTEM

Drawn By: CRL
Date: 6/20/20
Scale: AS NOTED
File Name:
Metropolis Windscreen Post System


Sheet

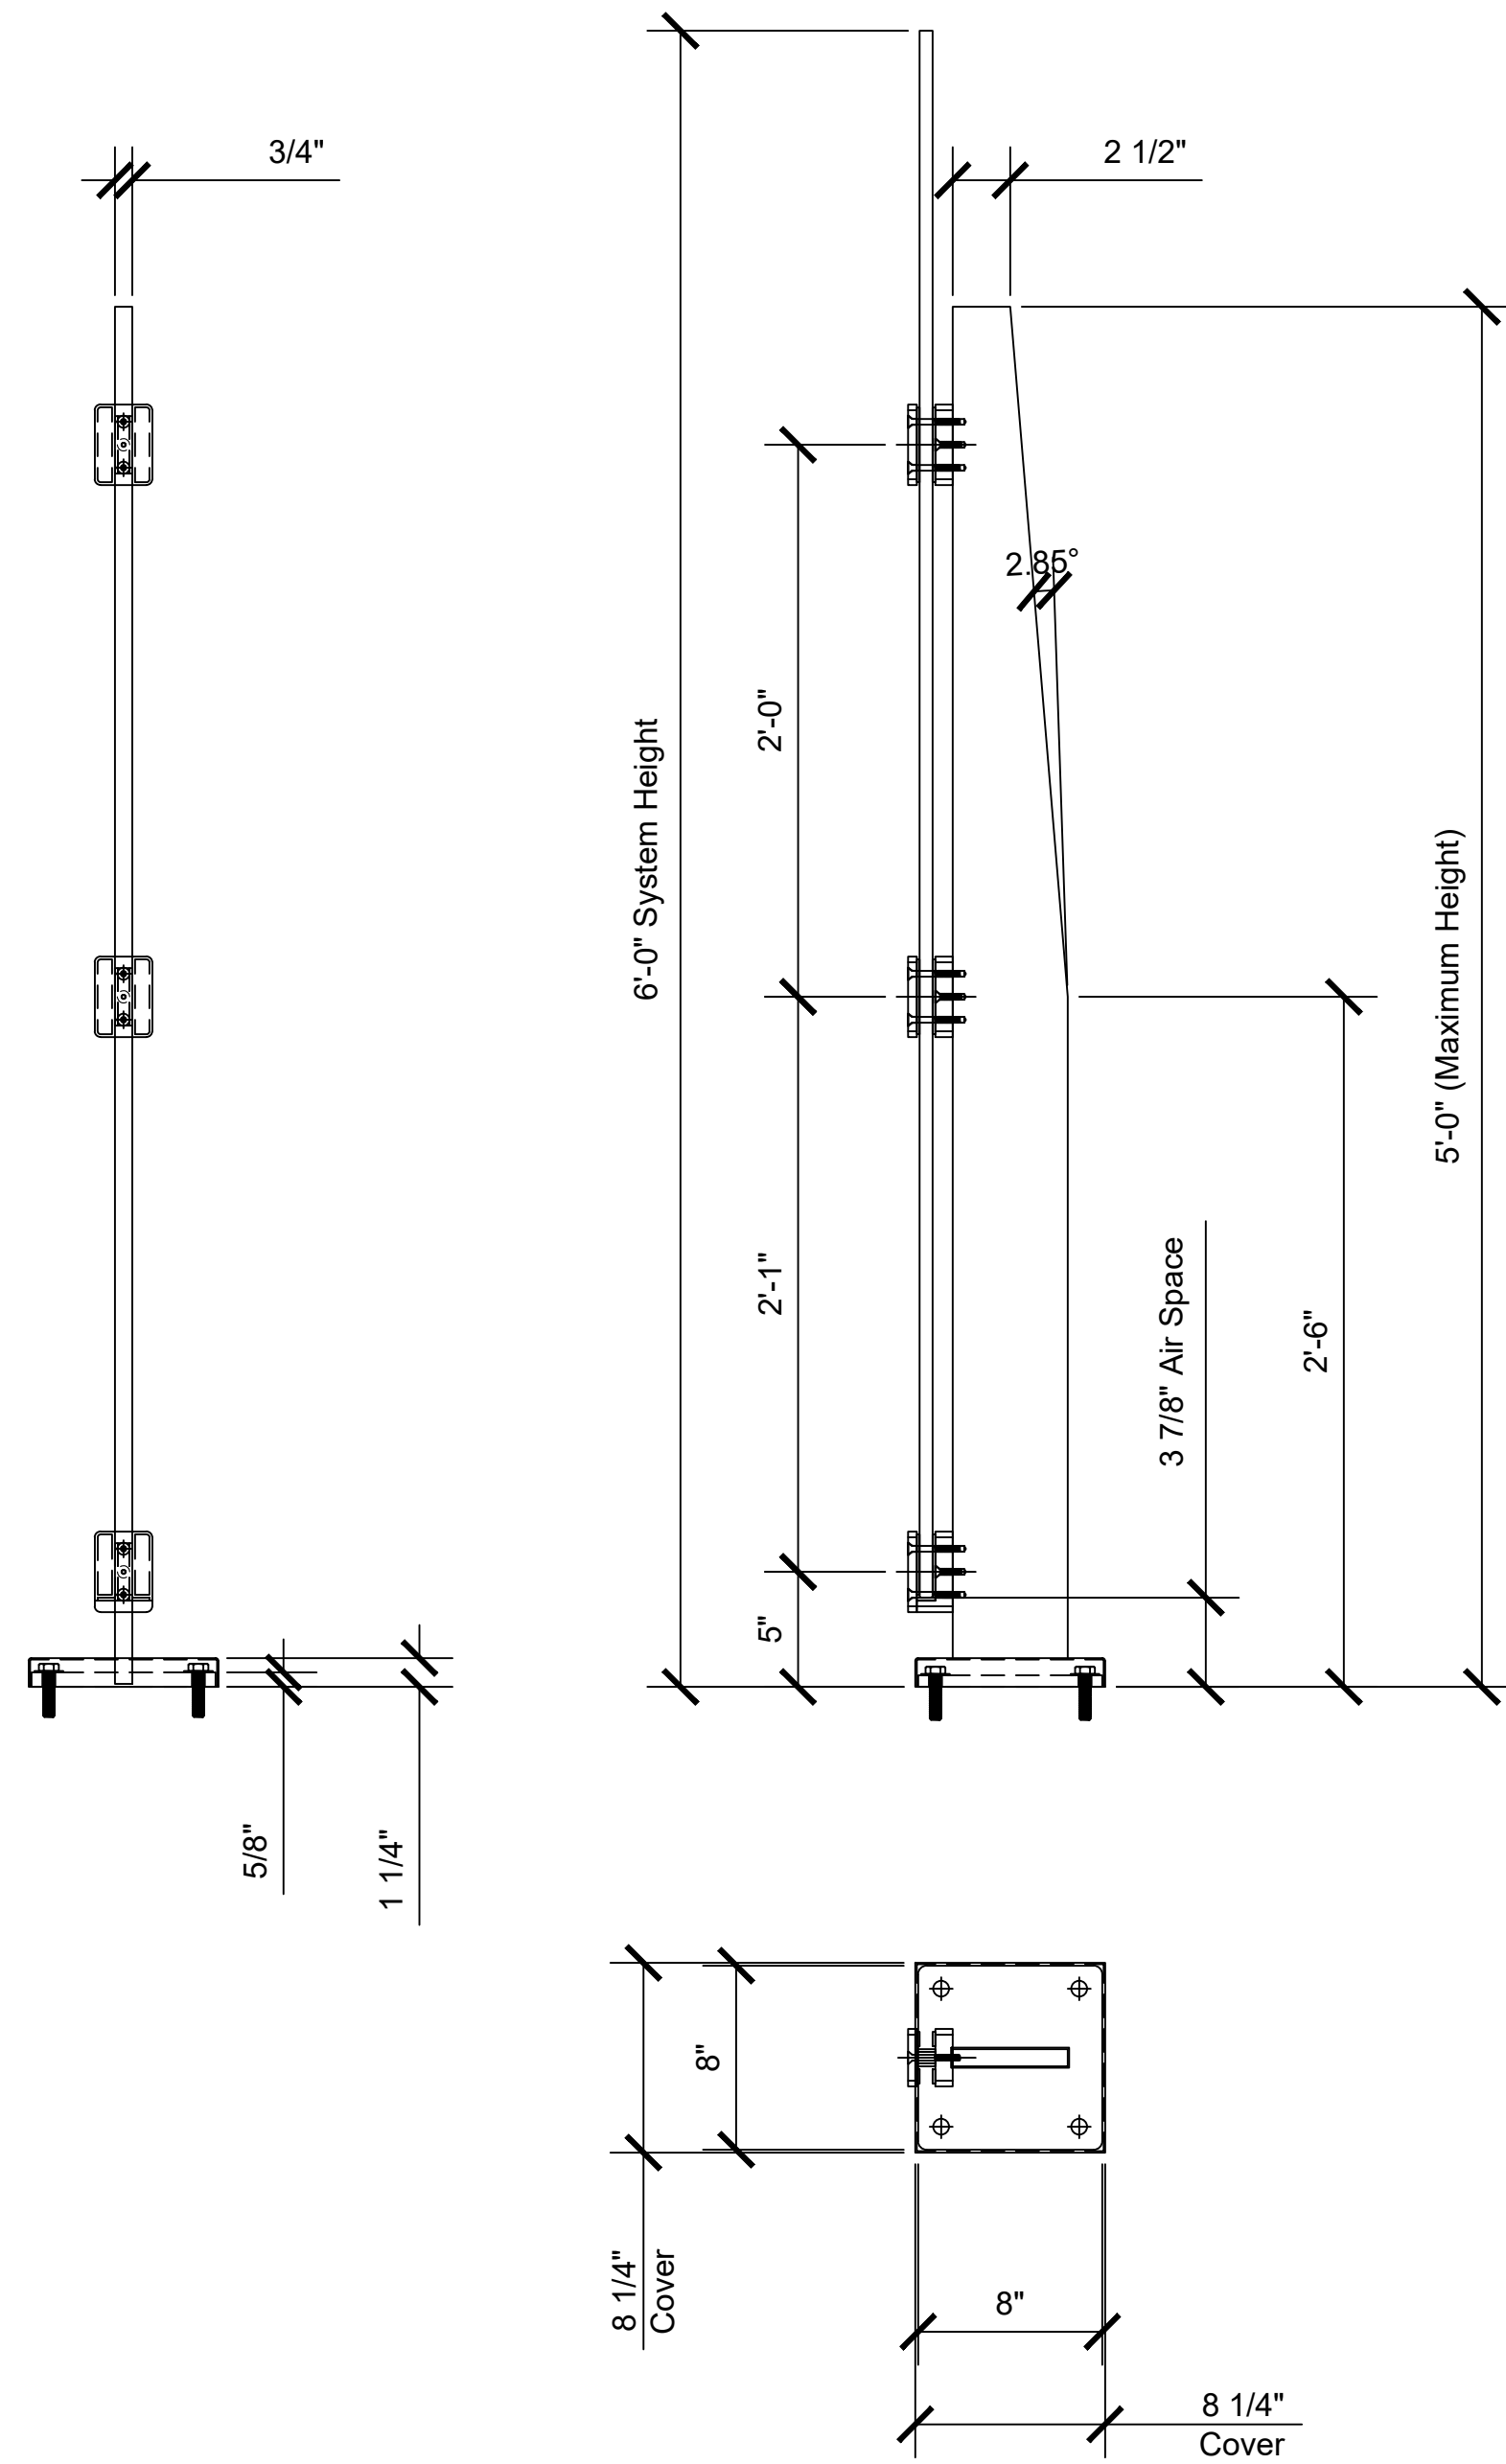


1 MET60CBS - 3/4" TH. BRUSHED SS CENTER POST (60" TALL)

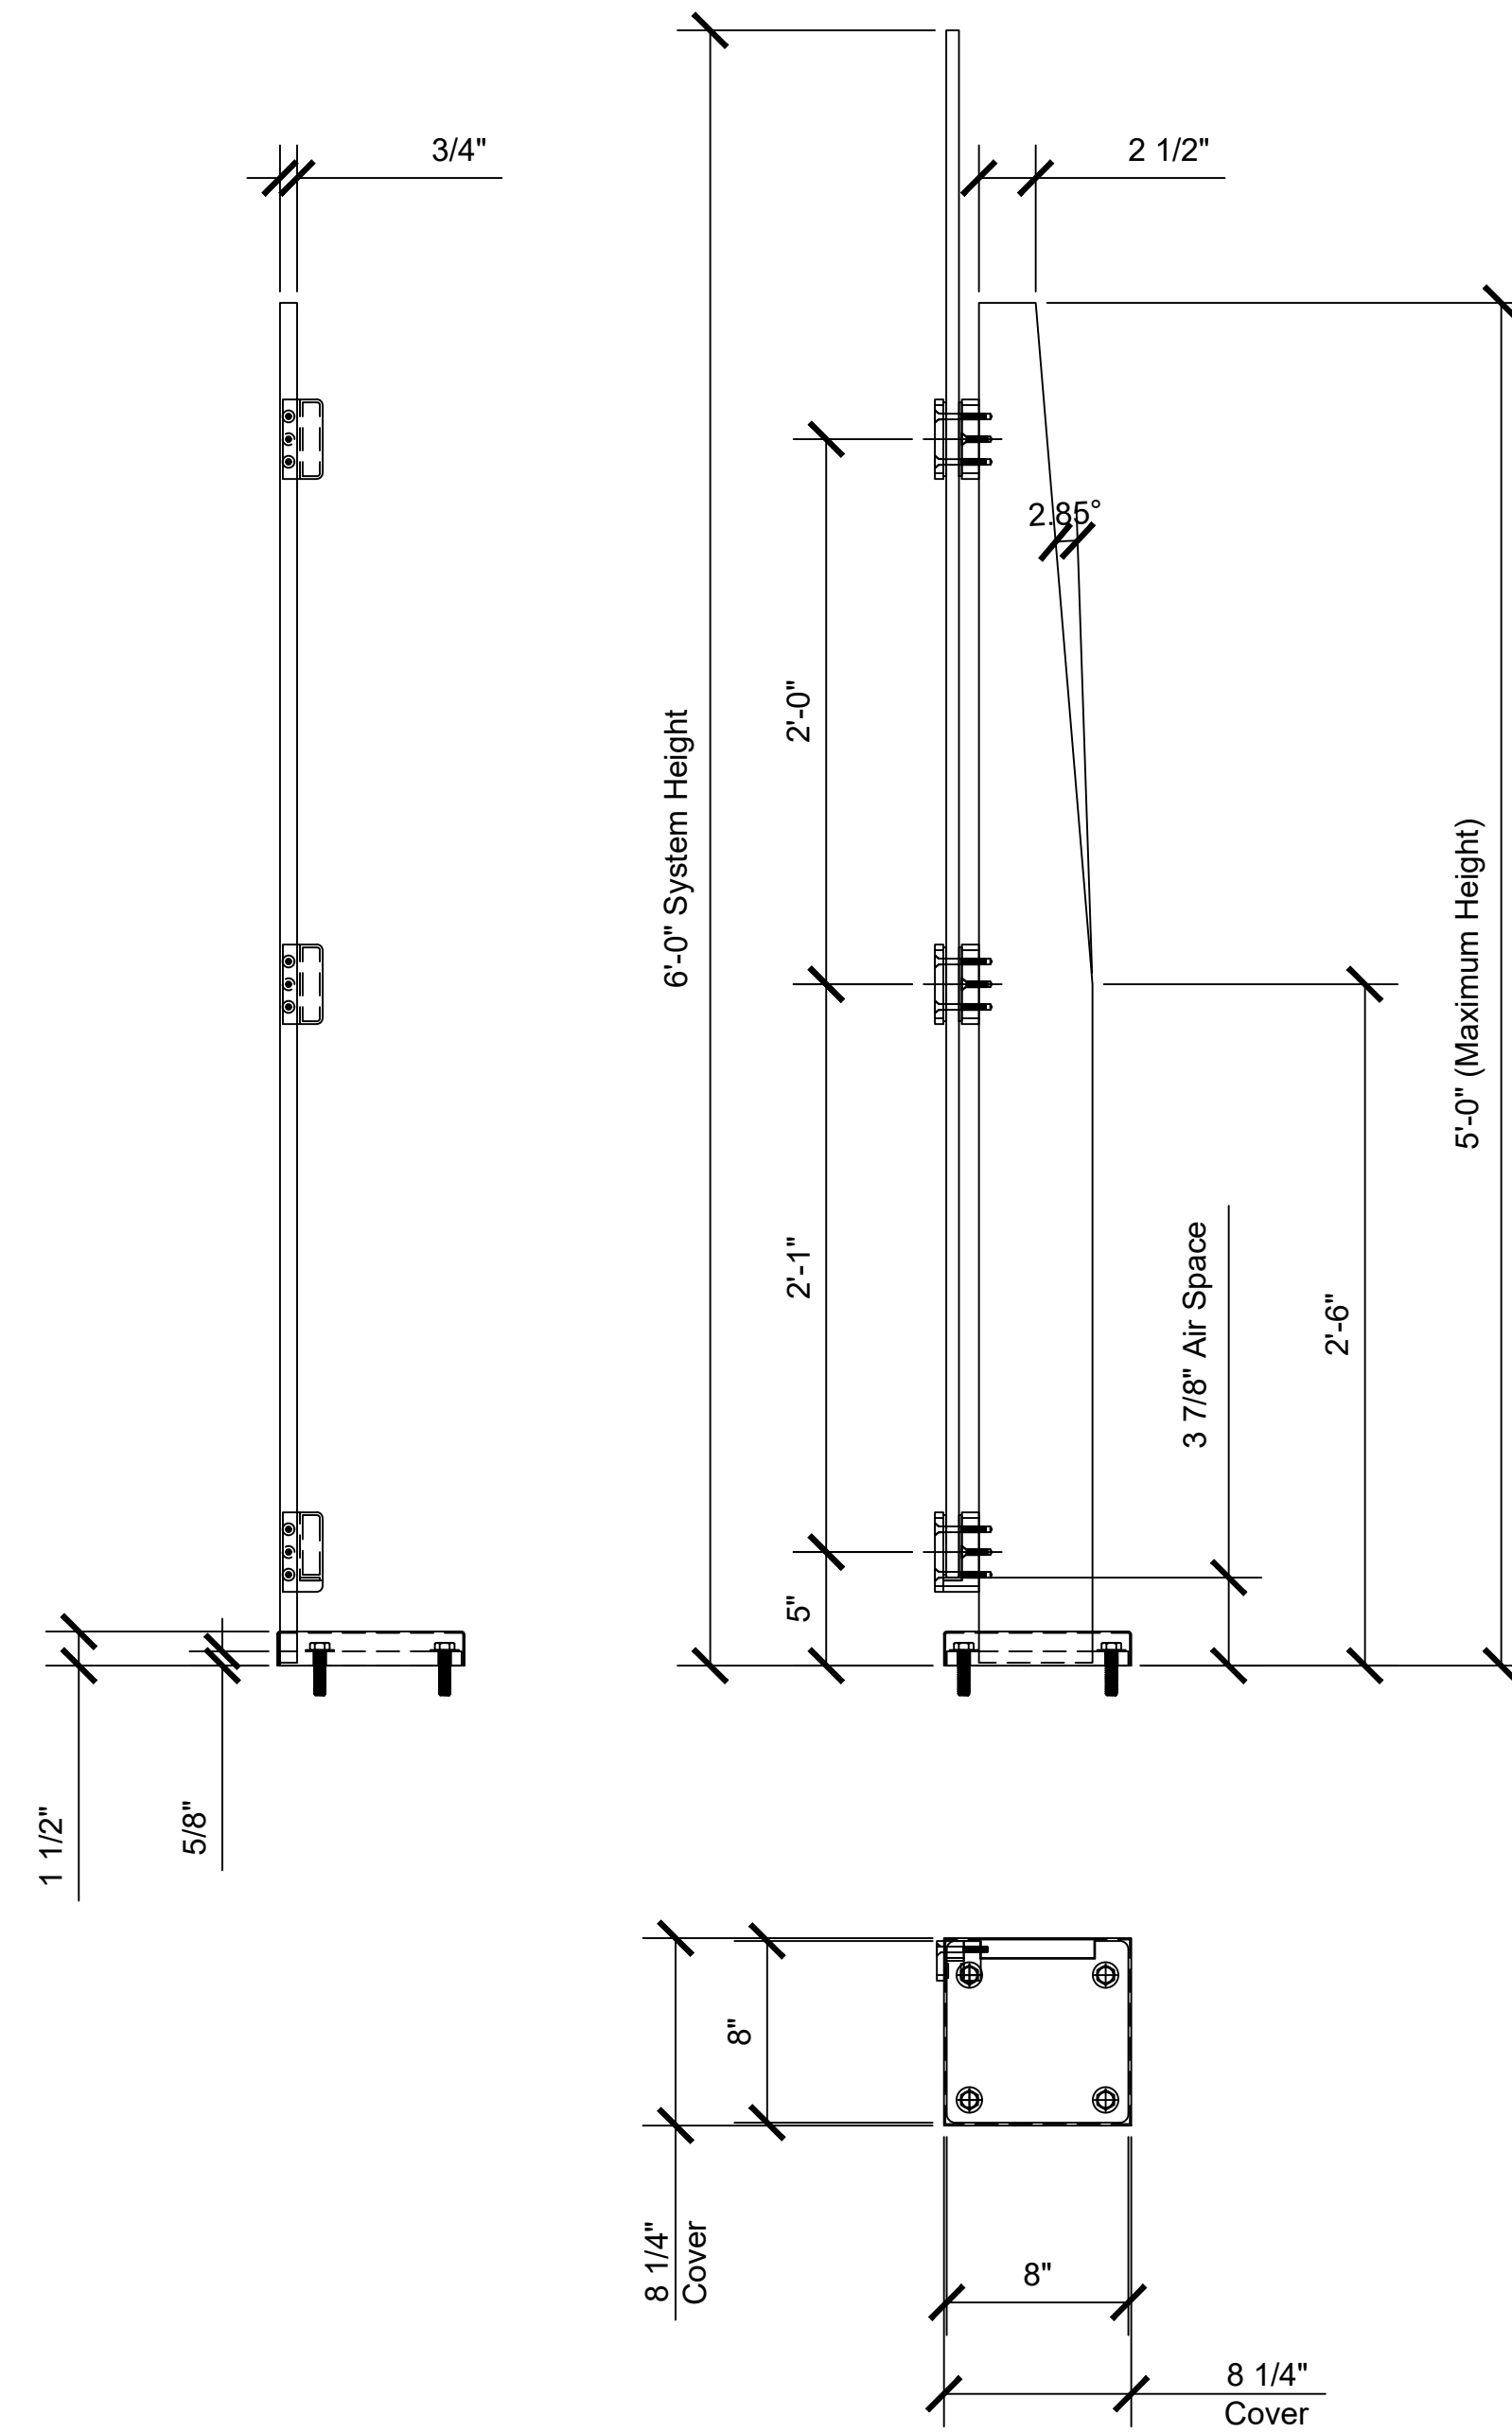


2 MET60LEBS - 3/4" TH. BRUSHED SS CENTER POST (60" TALL)

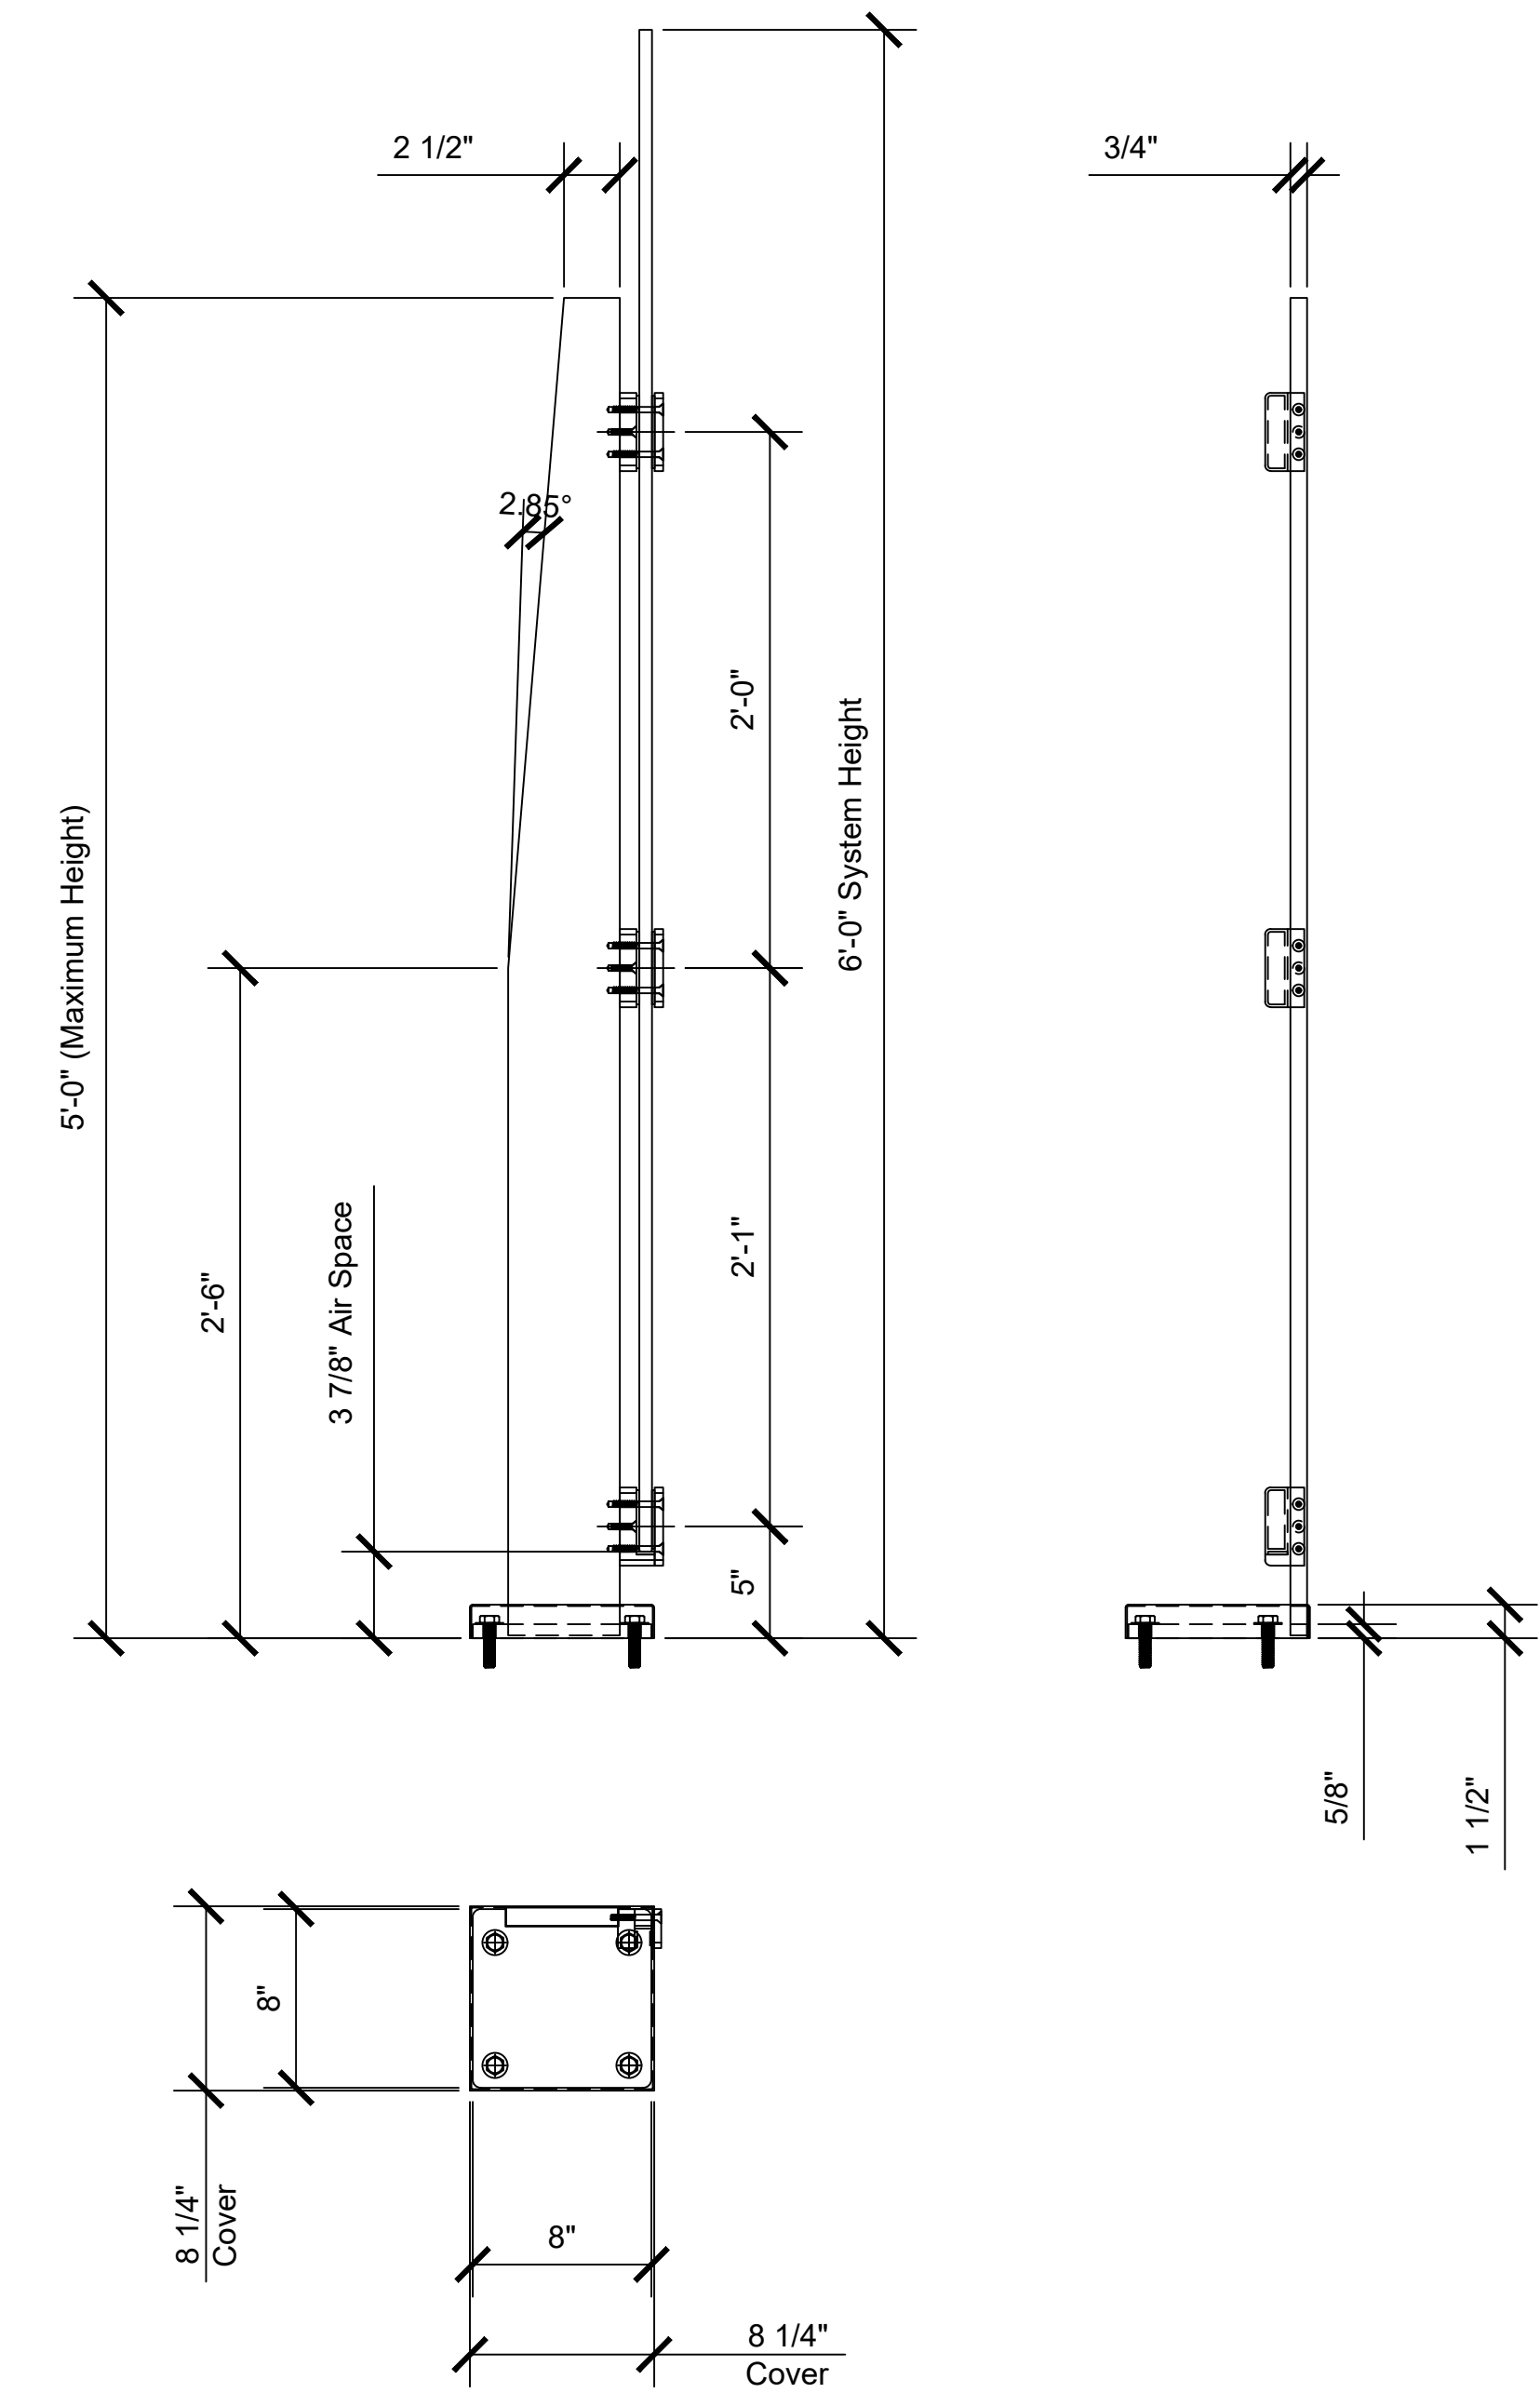

3 MET60REBS - 3/4" TH. BRUSHED SS CENTER POST (60" TALL)

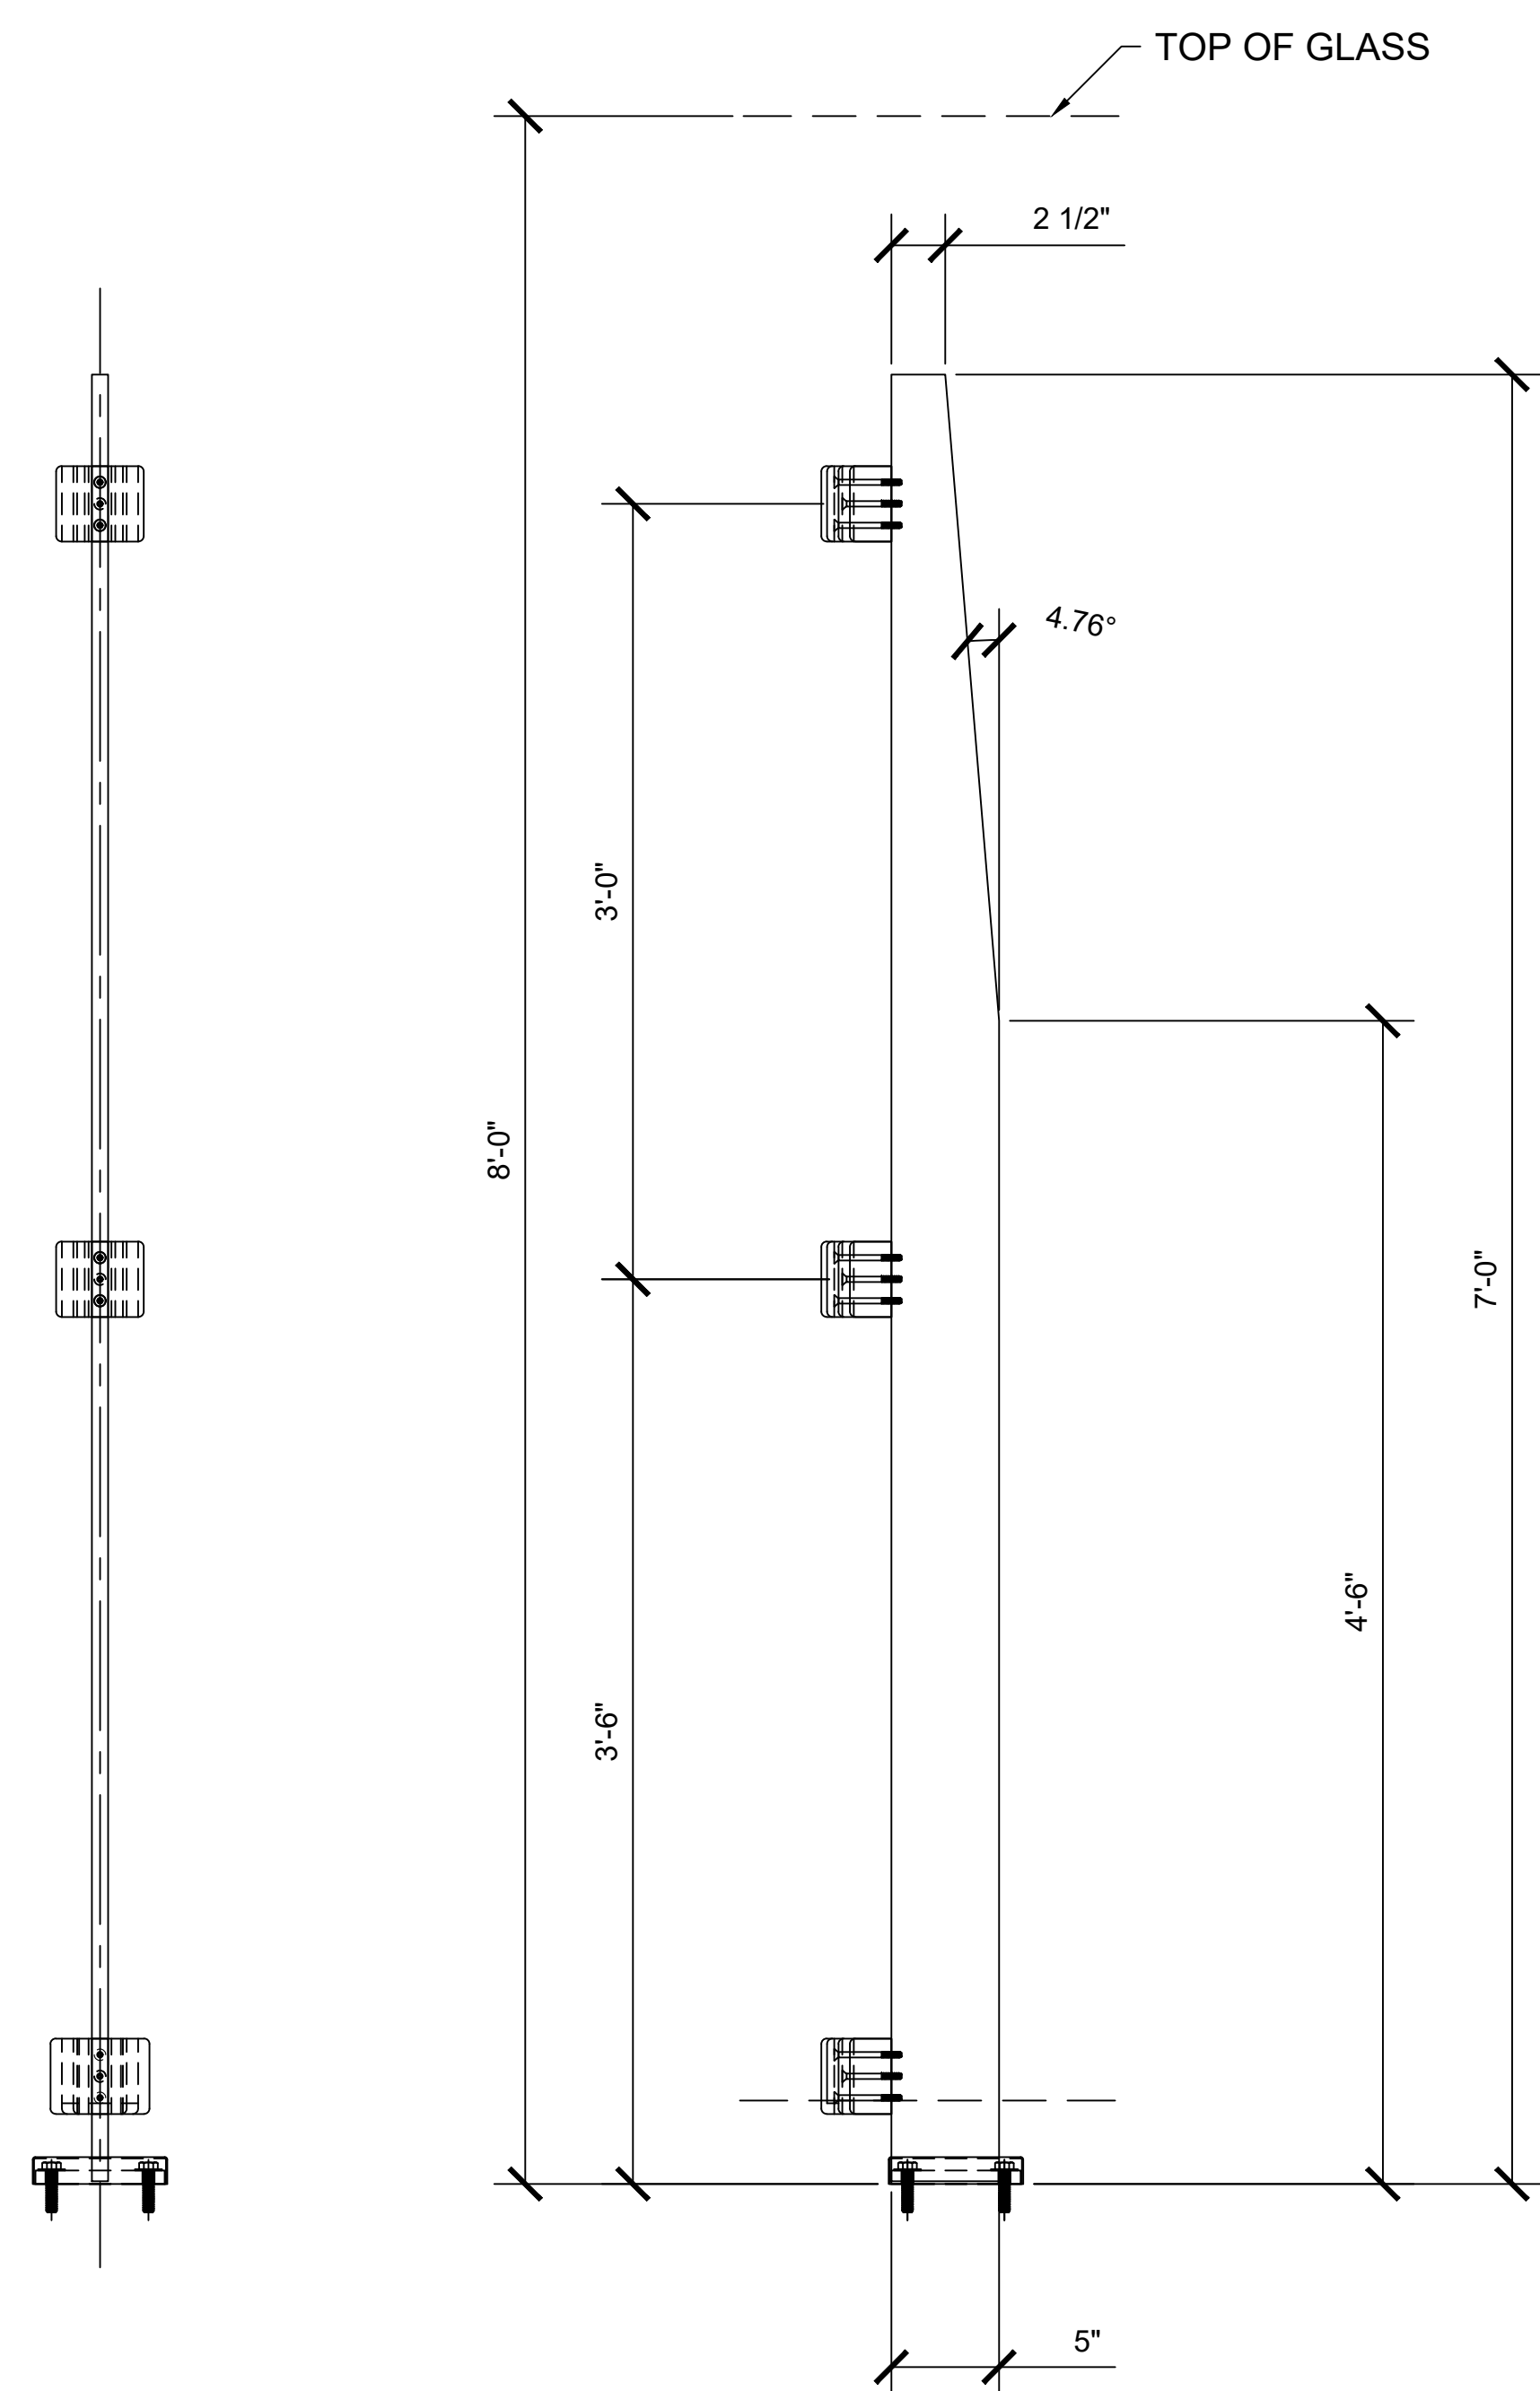

1 KLARITY INTERIOR PARTITION - INSIDE CORNER POST
KCRKBSC - Custom Corner Post BS Finish Scale: 1 1/2" = 1'-0"

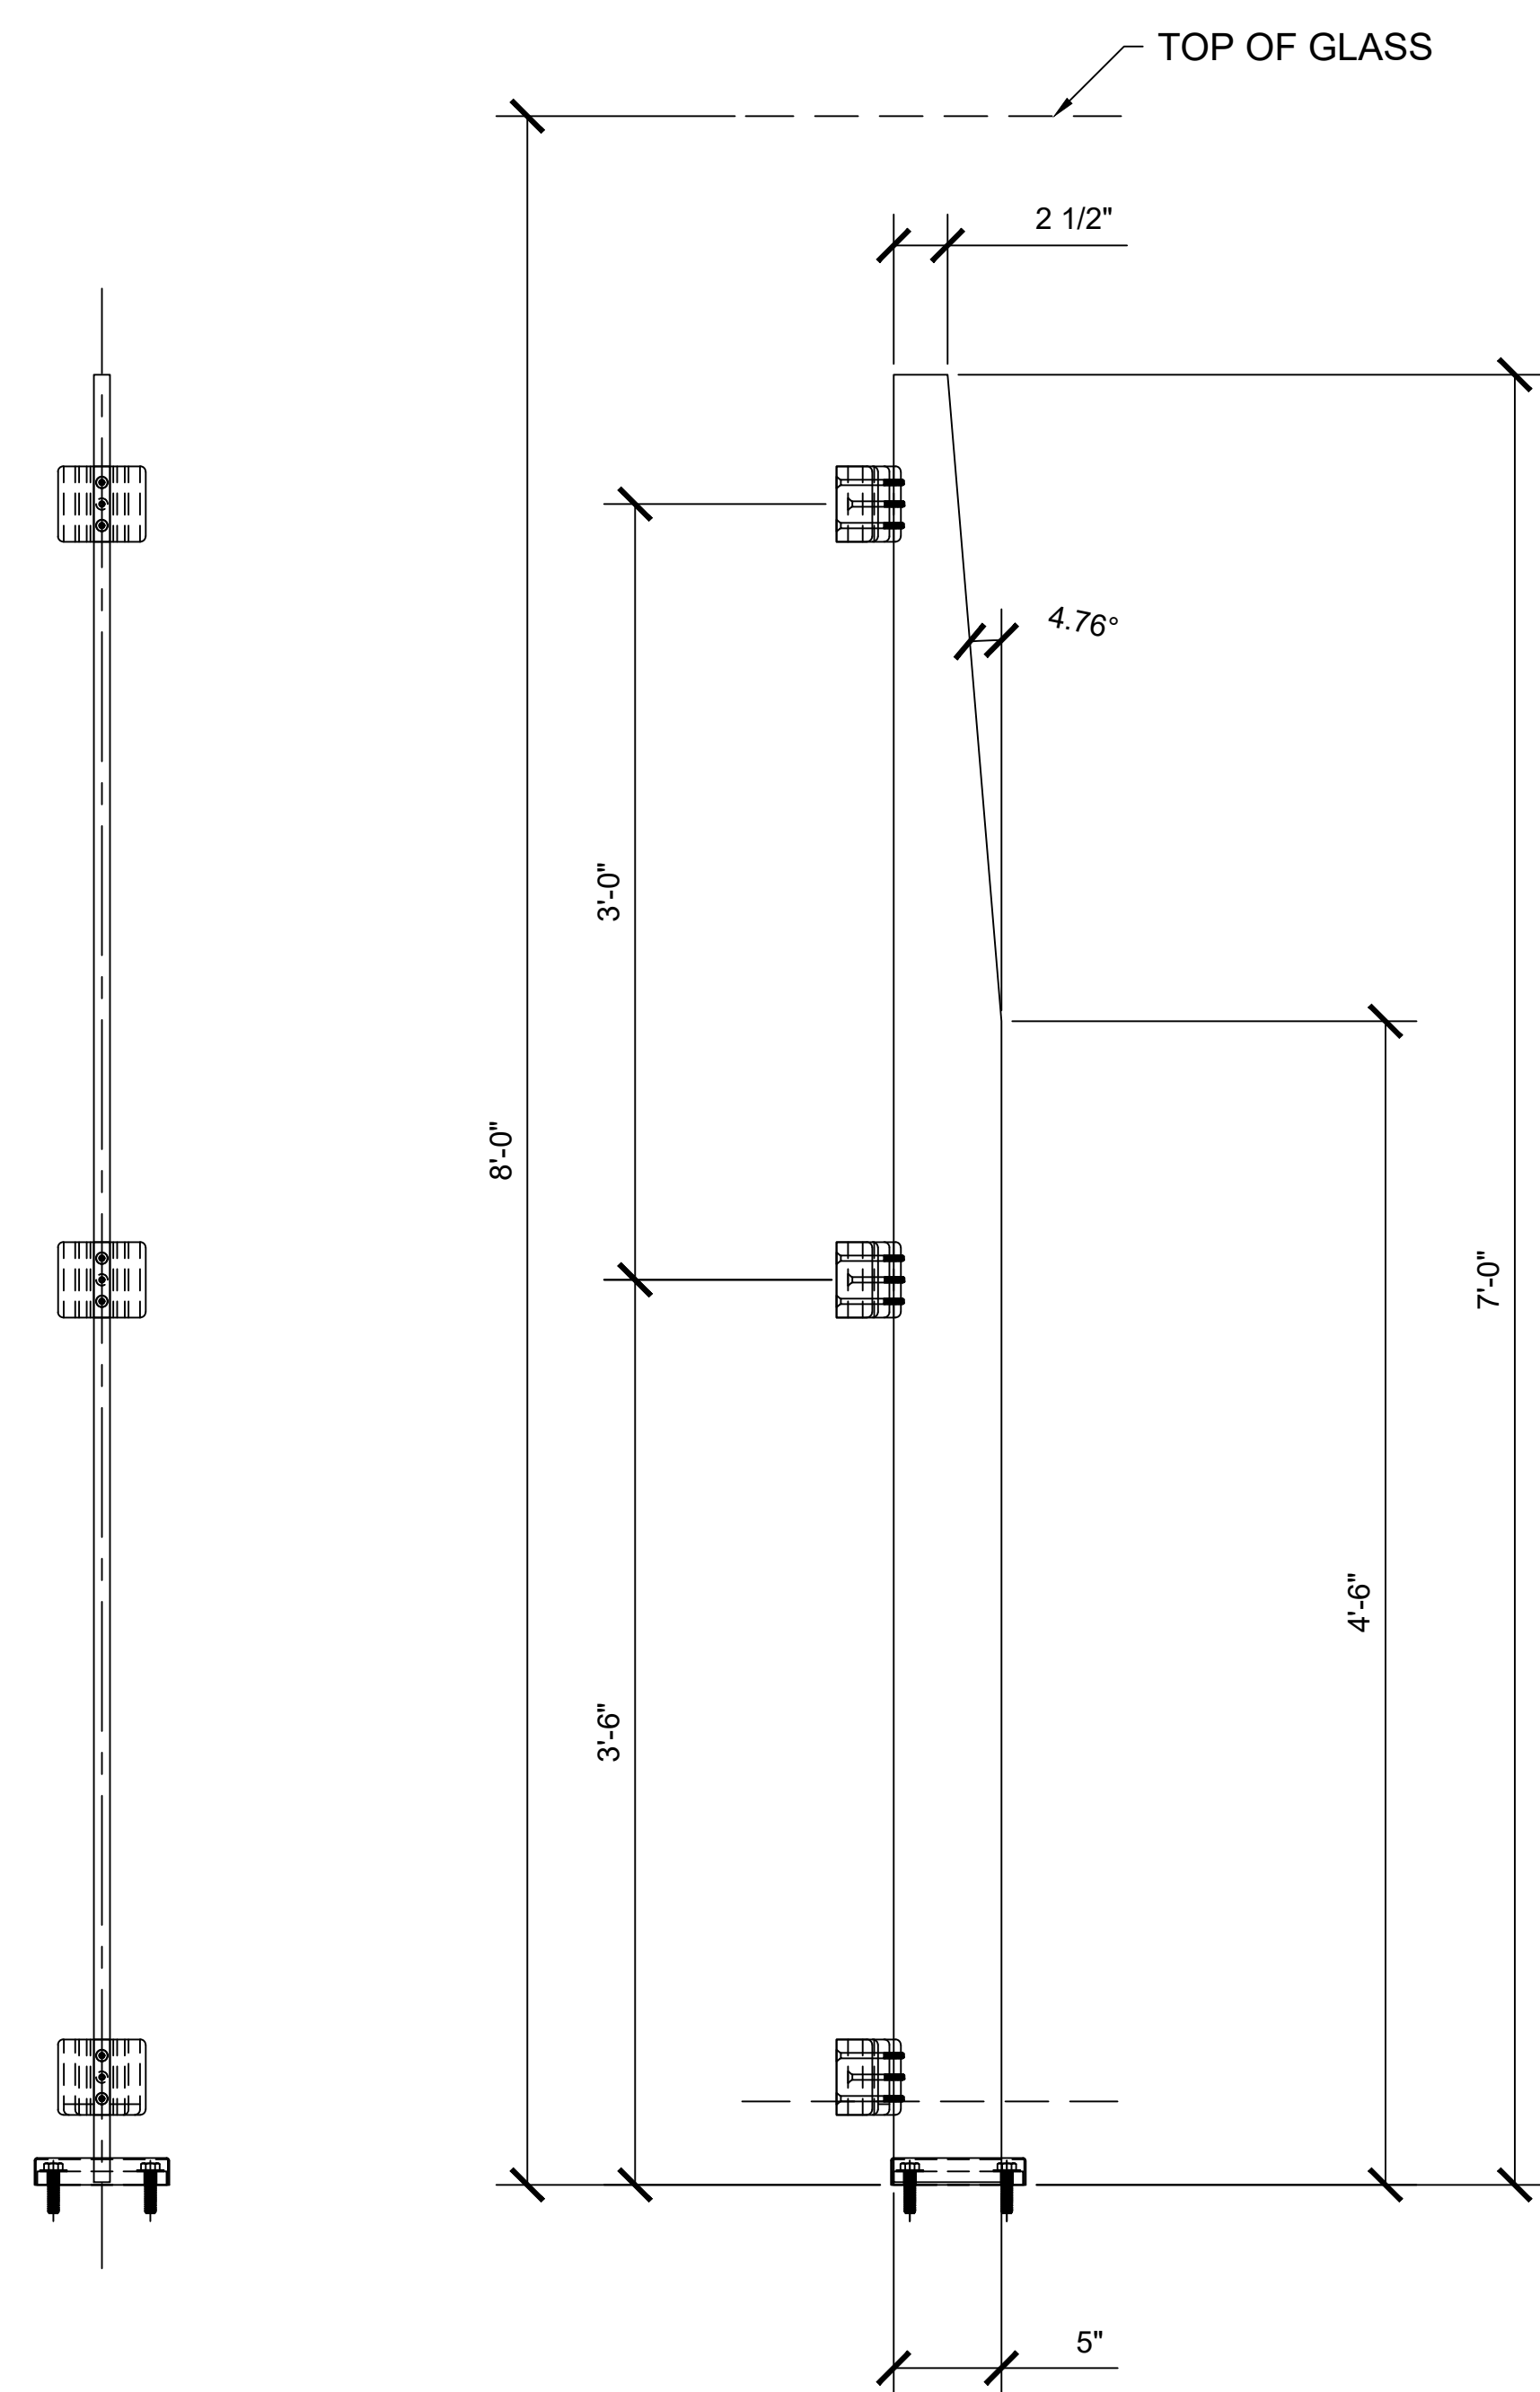

2 KLARITY INTERIOR PARTITION - OUTSIDE CORNER POST
KCRKBSC - Custom Corner Post BS Finish Scale: 1 1/2" = 1'-0"

Revisions By:

CRL
A CRH COMPANY
2500 E. Vernon Avenue, Los Angeles, CA 90058-1897
PH: (800)-421-6144 FX: 800-587-7301 www.crlaurence.com

Description:
SYS0128A METROPOLIS
POST SYSTEM

Drawn By: CRL
Date: 6/20/20
Scale: AS NOTED
File Name:
Metropolis Windscreen Post System

Sheet

5

