




ENTICE HP+ SERIES ENTRANCE SYSTEM (FINISH: SA, DU, PT)
- OFFSET HUNG SINGLE DOOR WITH 10 INCH BOTTOM RAIL

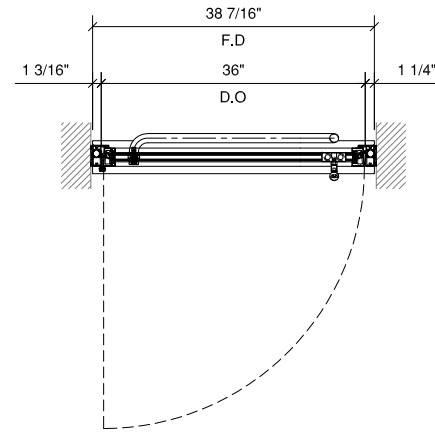

1 SINGLE DOOR PLAN VIEW
1" = 1'-0" ARCH. REF.: N/A

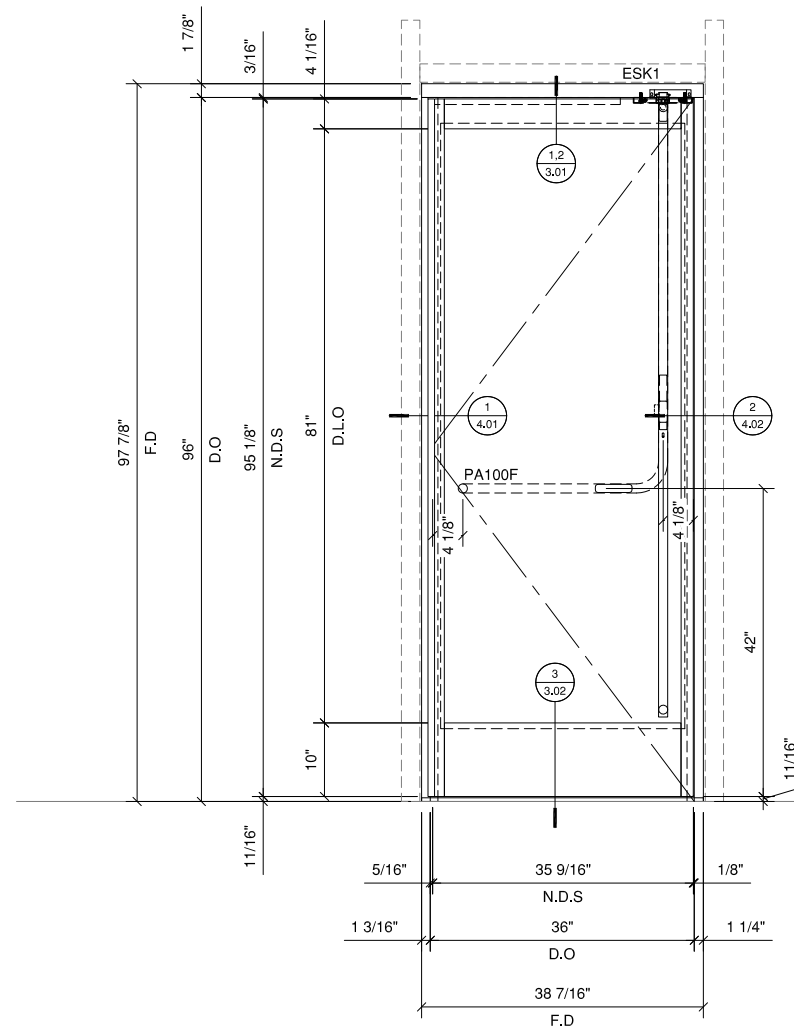


2 SINGLE DOOR ELEVATION
1" = 1'-0" ARCH. REF.: N/A

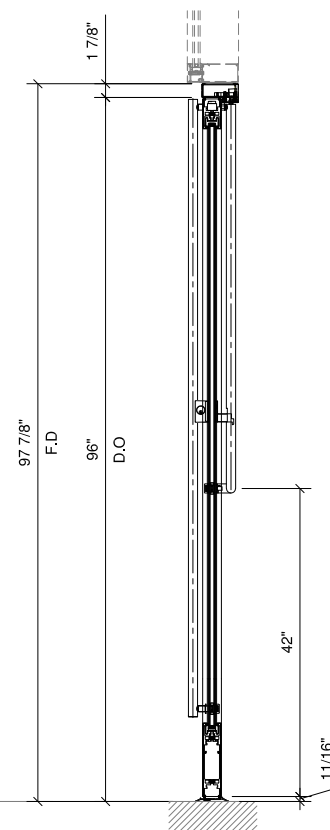


A SECTION THRU DOOR
1" = 1'-0" ARCH. REF.: N/A

Revisions By:			
CRL		2503 E. Vernon Avenue, Los Angeles, CA 90058-1897 PH (800)-421-1444 FX: 800-587-7501 www.crlusa.com	
ENTICE HP+ SERIES			
ENTRANCE SYSTEM			
CLAD IN			
ALUMINUM FINISHES			
<u>Description:</u>			
ENTICE HP+ SERIES			
ENTRANCE SYSTEM			
CLAD IN			
ALUMINUM FINISHES			
Drawn By: JG			
Date: 04/16/2025			
Scale: AS NOTED			
File Name:			
Entice Entrance System HP+.dwg			
Sheet			
1.01			


ENTICE HP+ SERIES ENTRANCE SYSTEM (FINISH: SA, DU, PT)
- OFFSET HUNG DOUBLE DOORS WITH 10 INCH BOTTOM RAIL

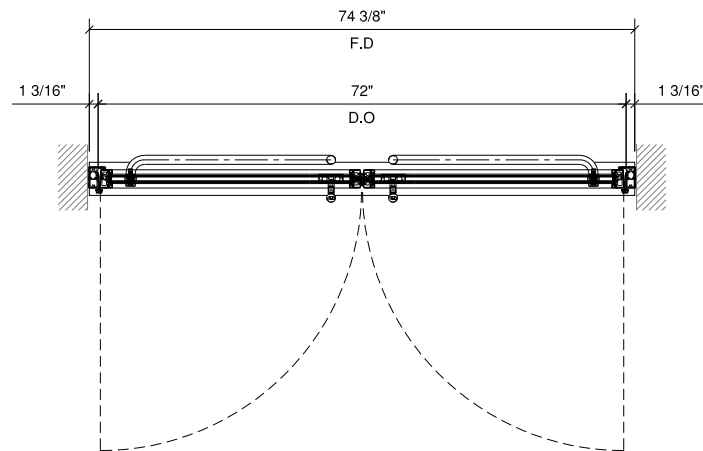

1 DOUBLE DOOR PLAN VIEW
1" = 1'-0" ARCH. REF.: N/A

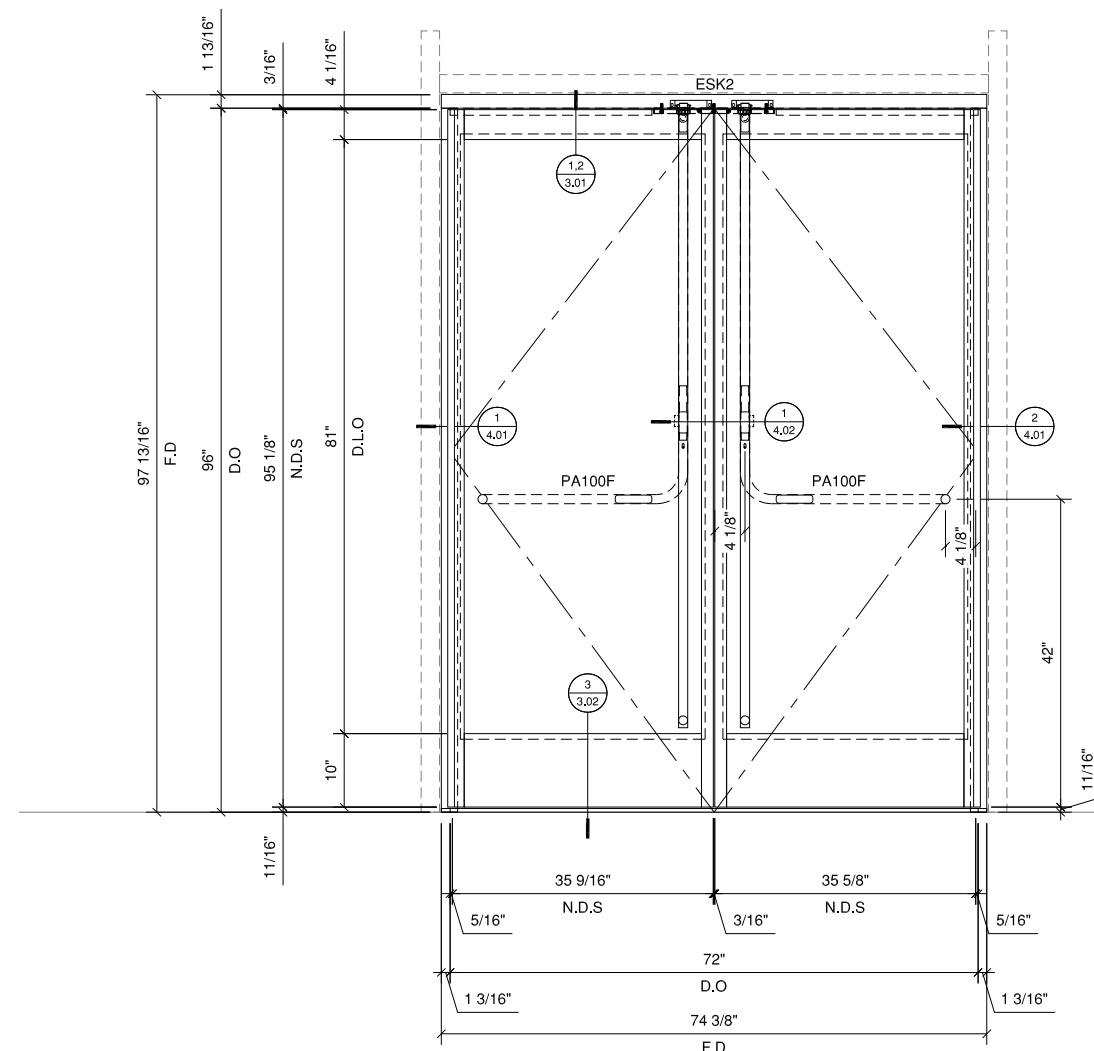


2 DOUBLE DOOR ELEVATION
1" = 1'-0" ARCH. REF.: N/A

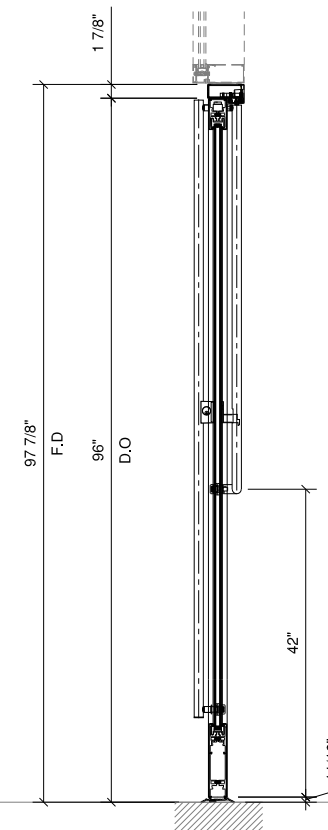


A SECTION THRU DOOR
1" = 1'-0" ARCH. REF.: N/A

Revisions By:	
 2503 E. Vernon Avenue, Los Angeles, C.A 90058-1897 PH (800)-421-6144 FX: 800-587-7301 www.crlsource.com	
Description: ENTICE HP+ SERIES ENTRANCE SYSTEM CLAD IN ALUMINUM FINISHES	
Drawn By: JG	
Date: 04/16/2025	
Scale: AS NOTED	
File Name: Entice Entrance System HP+.dwg	
Sheet 1.02	


ENTICE HP+ SERIES ENTRANCE SYSTEM (FINISH: SA, DU, PT)
- OFFSET HUNG DOUBLE DOORS WITH 10 INCH BOTTOM RAIL

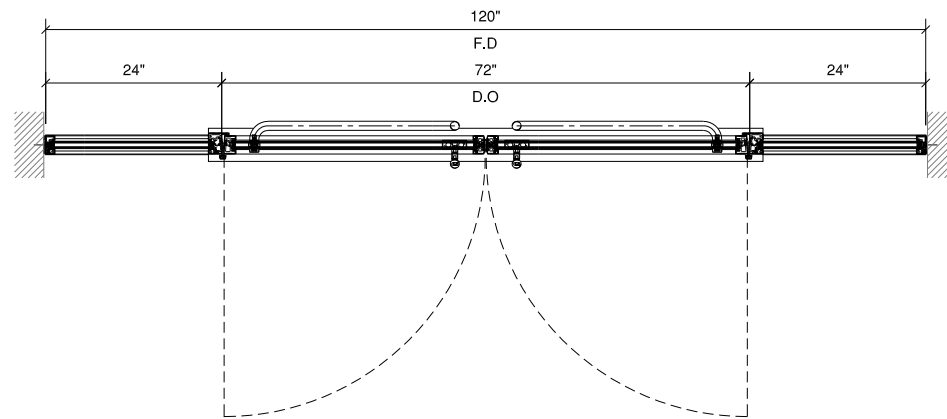


1 DOUBLE DOOR W/ SIDELITES PLAN VIEW
1" = 1'-0" ARCH. REF.: N/A

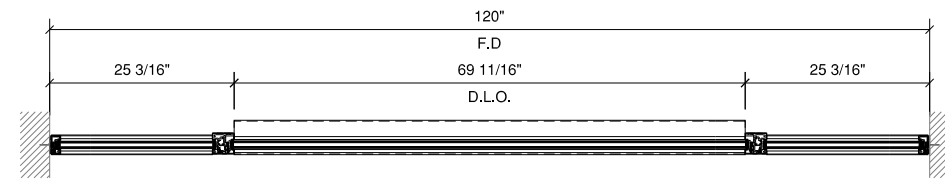

2 TRANSOM PLAN VIEW
1" = 1'-0" ARCH. REF.: N/A

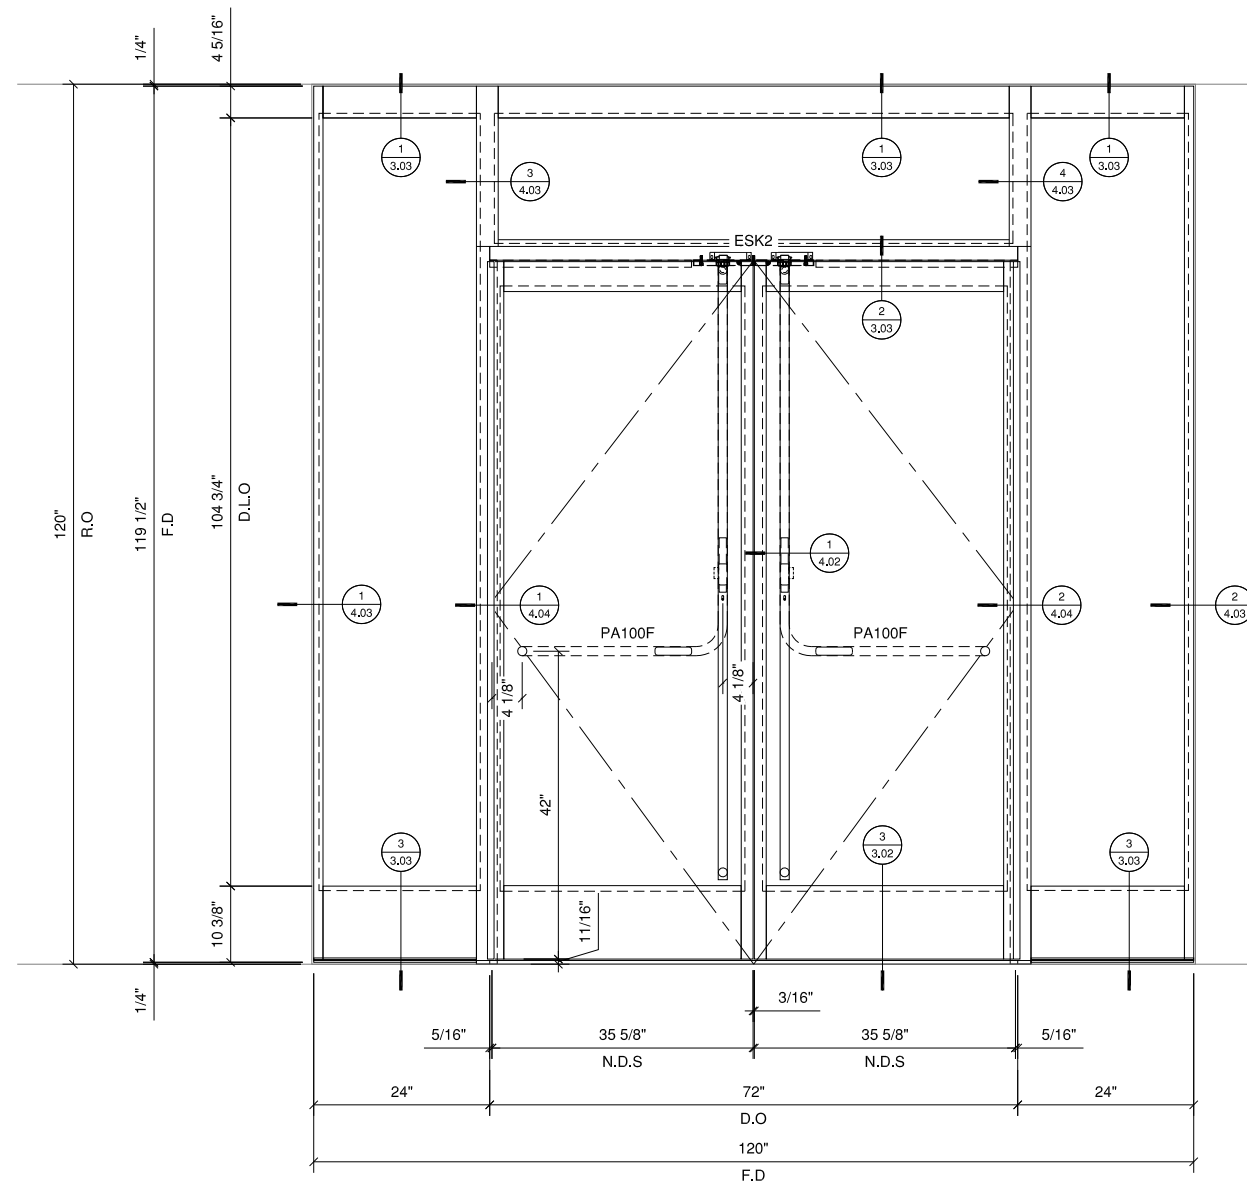

3 DOUBLE DOOR W/ SIDELITES AND TRANSOM ELEVATION
1" = 1'-0" ARCH. REF.: N/A

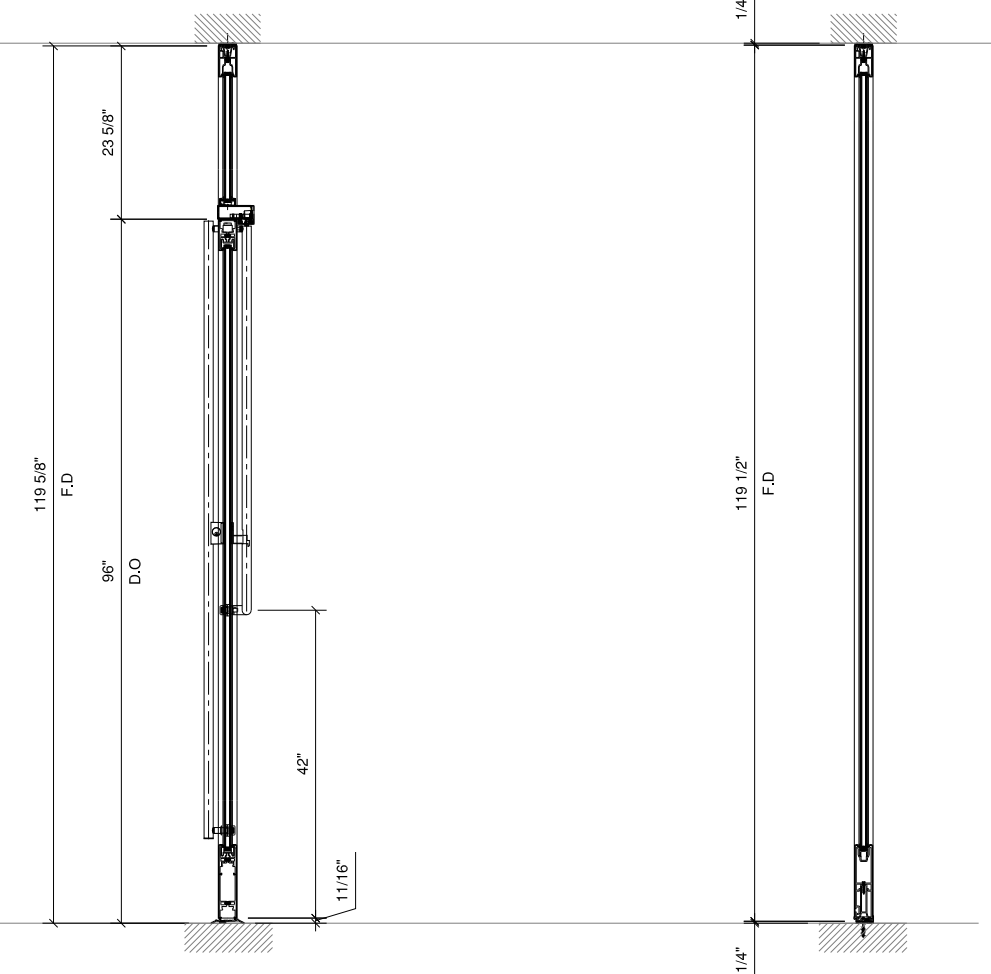


A SECTION THRU DOOR
1" = 1'-0" ARCH. REF.: N/A


B SECTION THRU SIDELITE
1" = 1'-0" ARCH. REF.: N/A

[illegible]


ENTICE HP+ SERIES ENTRANCE SYSTEM (FINISH: SA, DU, PT)
- OFFSET HUNG DOUBLE DOORS WITH 10 INCH BOTTOM RAIL

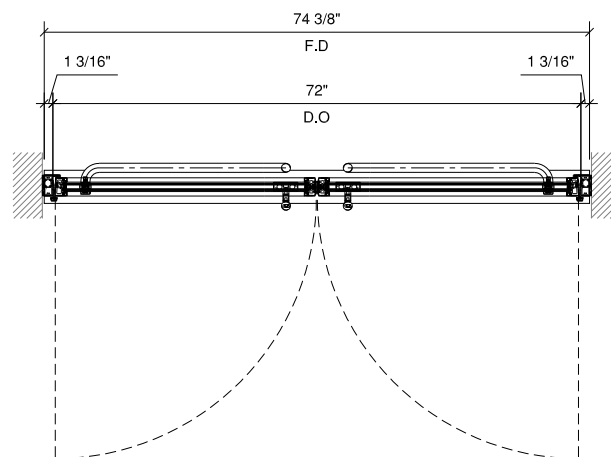


1 DOUBLE DOOR PLAN VIEW
1" = 1'-0" ARCH. REF.: N/A

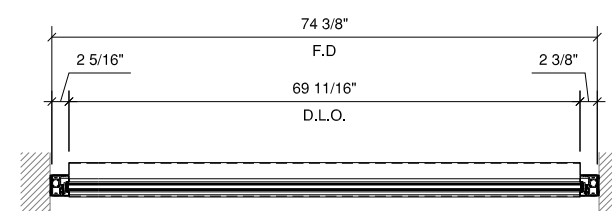

2 TRANSOM PLAN VIEW
1" = 1'-0" ARCH. REF.: N/A

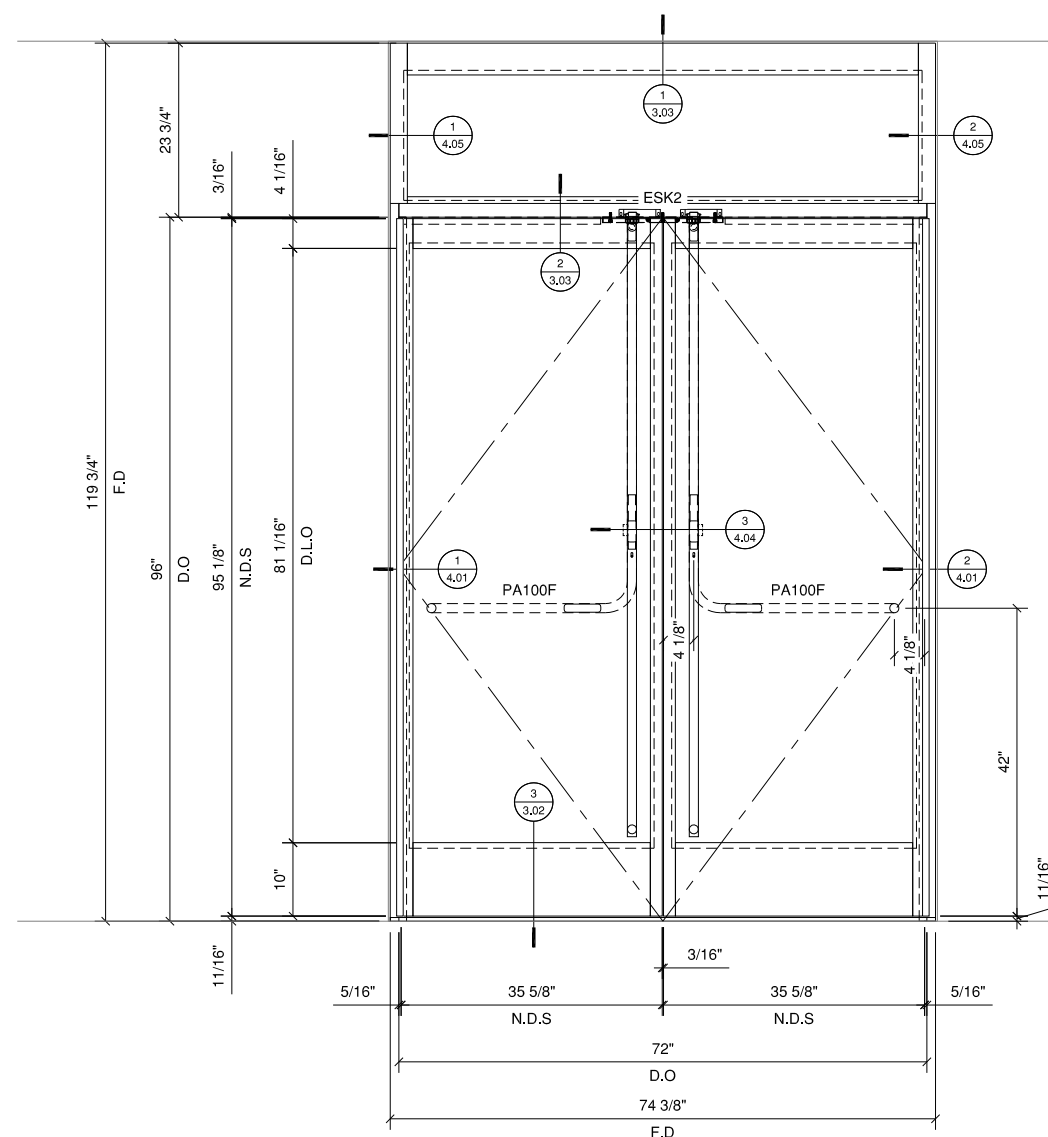


3 DOUBLE DOOR W/ TRANSOM ELEVATION
1" = 1'-0" ARCH. REF.: N/A

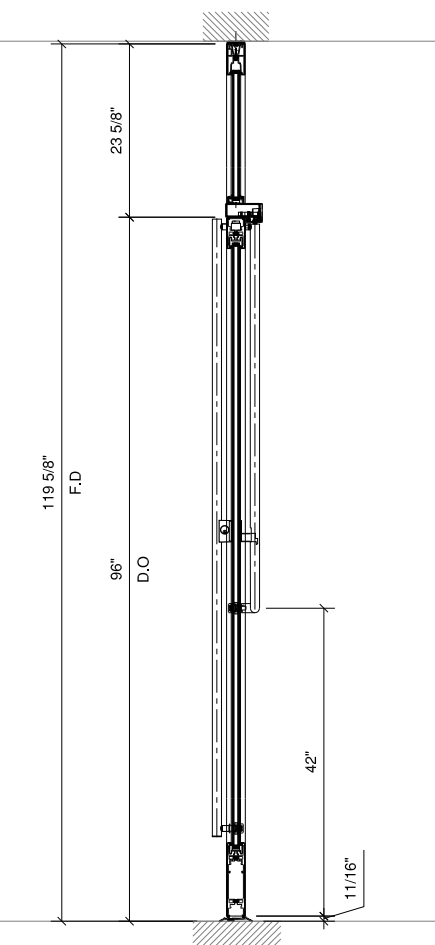


A SECTION THRU DOOR
1" = 1'-0" ARCH. REF.: N/A

[illegible]


ENTICE HP+ SERIES ENTRANCE SYSTEM (FINISH: SA, DU, PT)
- OFFSET HUNG SINGLE DOOR WITH 10 INCH BOTTOM RAIL

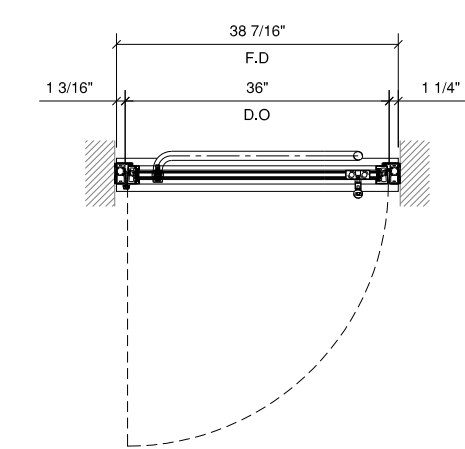


1 SINGLE DOOR PLAN VIEW
1" = 1'-0" ARCH. REF.: N/A

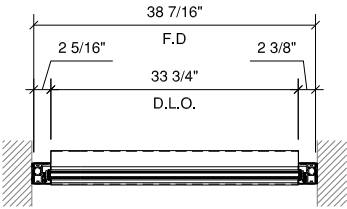

2 TRANSOM PLAN VIEW
1" = 1'-0" ARCH. REF.: N/A

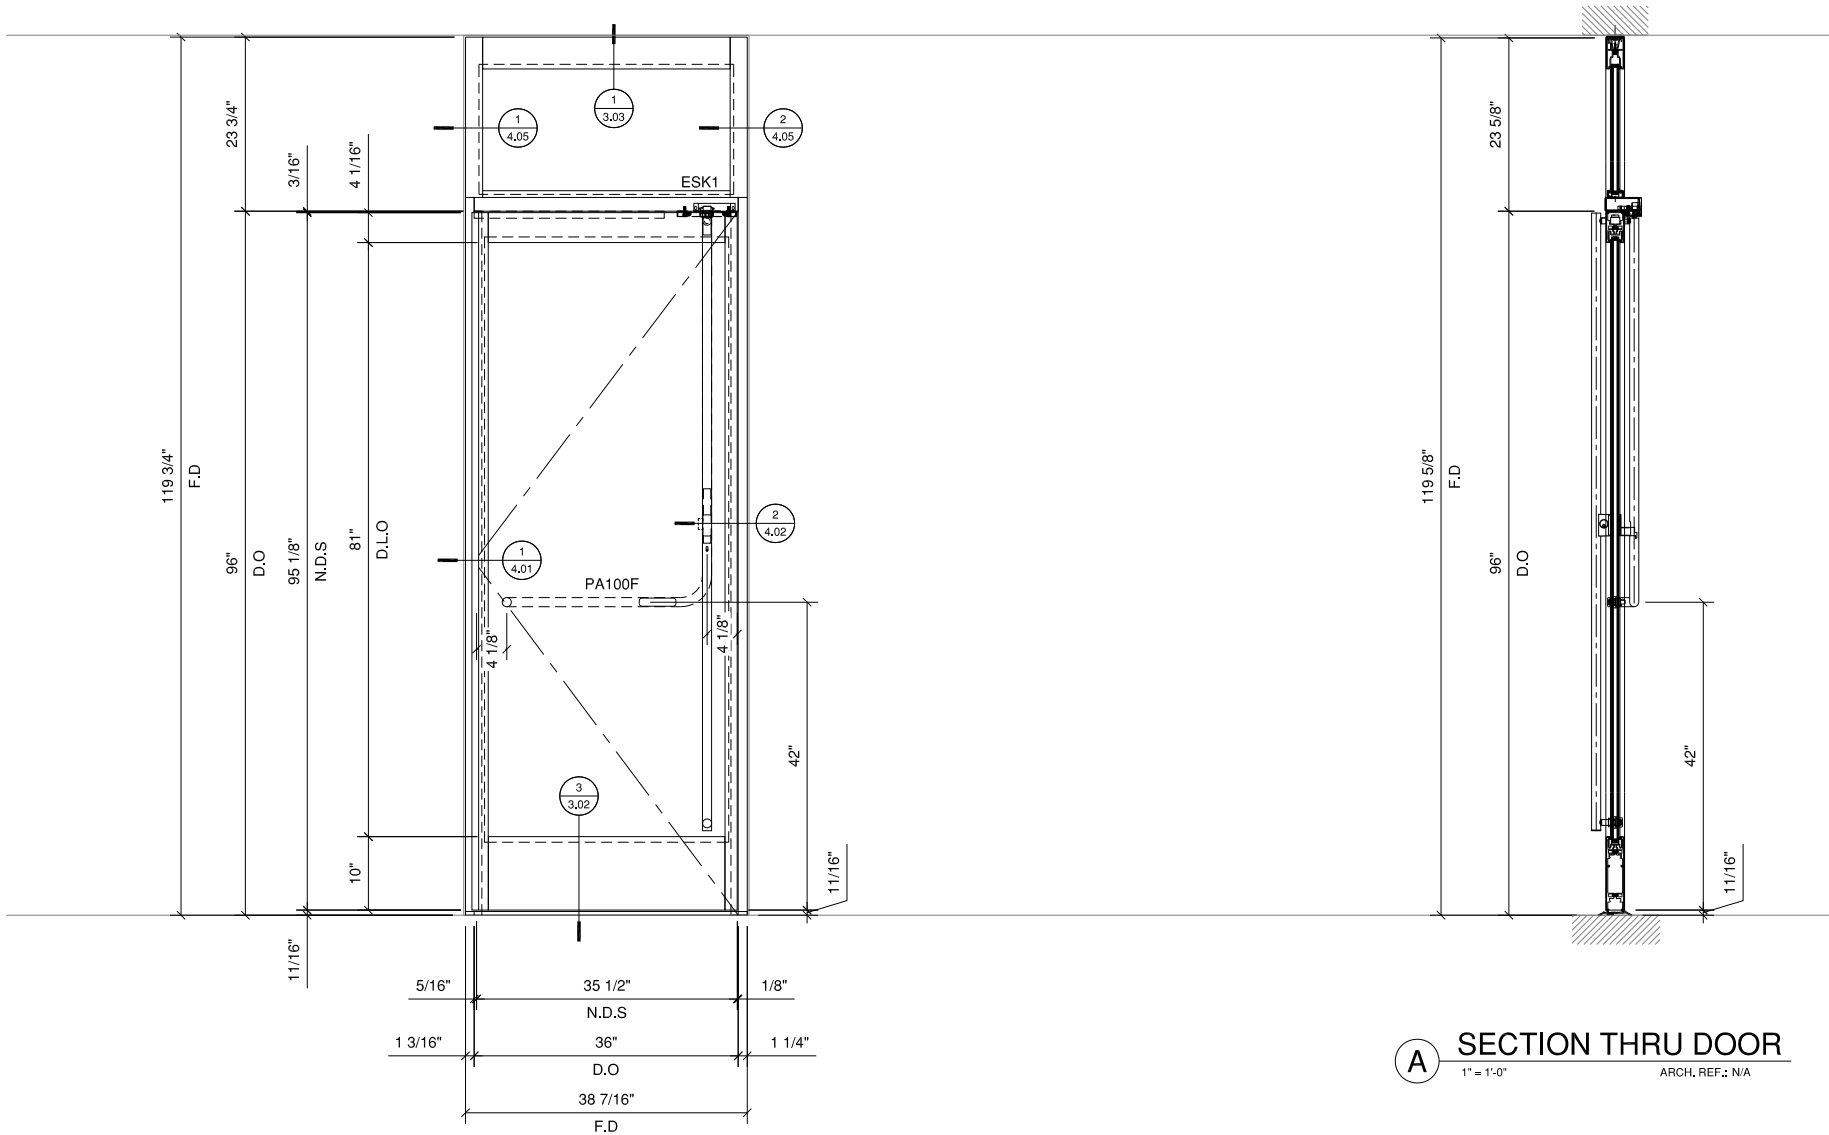

3 SINGLE DOOR W/ TRANSOM ELEVATION
1" = 1'-0" ARCH. REF.: N/A

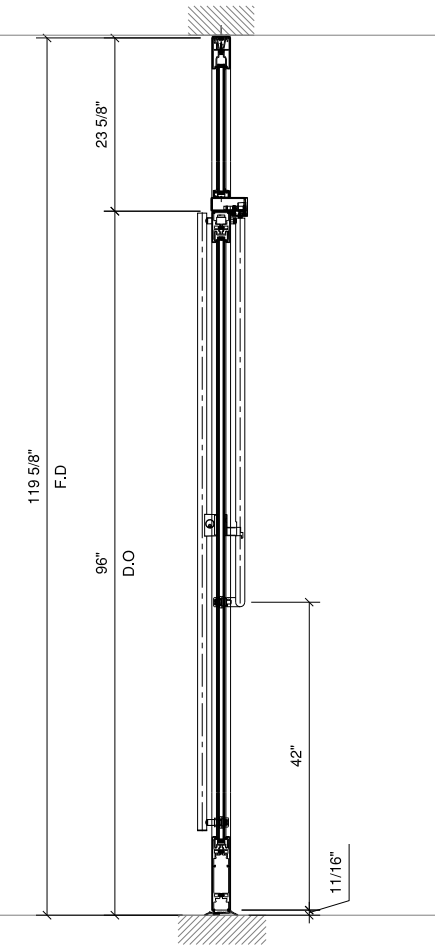

A SECTION THRU DOOR
1" = 1'-0" ARCH. REF.: N/A

Revisions By:	
CRL 2203 E. Vernon Avenue, Los Angeles, CA 90034-1897 PH (604) 421-1414 FX (800) 567-501 www.crlus.com	
Description: ENTICE HP+ SERIES ENTRANCE SYSTEM CLAD IN ALUMINUM FINISHES	
Drawn By: JG Date: 04/16/2025 Scale: AS NOTED File Name: Entice Entrance System HP+.dwg Sheet	
1.05	












B SECTION THRU SIDELITE
1" = 1'-0" ARCH. REF.: N/A


ENTICE HP+ SERIES ENTRANCE SYSTEM (FINISH: SA, DU, PT)
- OFFSET HUNG SINGLE DOOR WITH 10 INCH BOTTOM RAIL

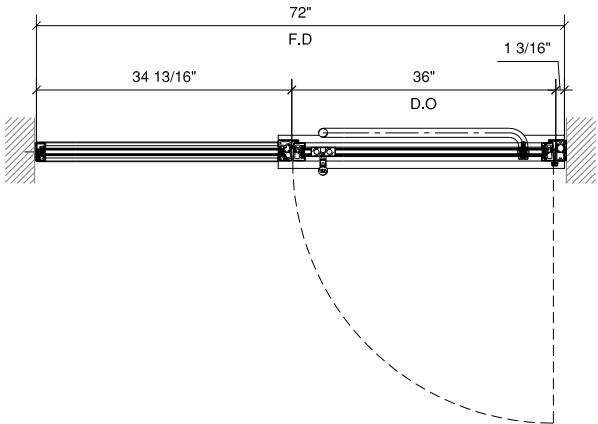


1 SINGLE DOOR W/ SIDELITE PLAN VIEW
1" = 1'-0" ARCH. REF.: N/A

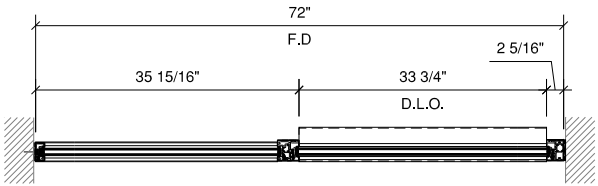


2 TRANSOM PLAN VIEW
1" = 1'-0" ARCH. REF.: N/A

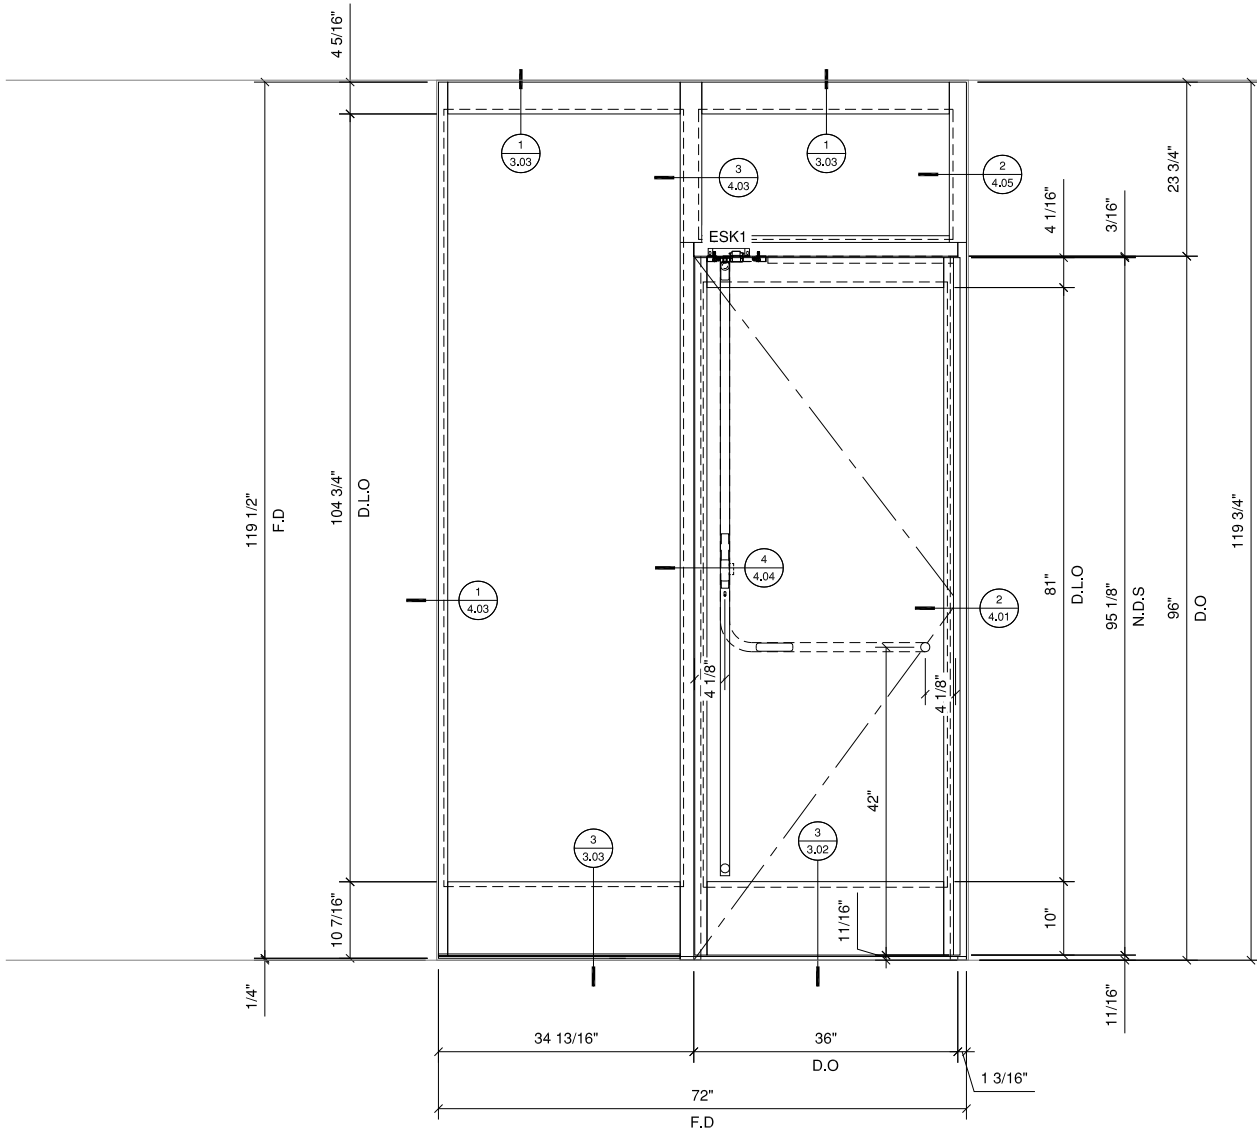

3 SINGLE DOOR W/ SIDELITE AND TRANSOM ELEVATION
1" = 1'-0" ARCH. REF.: N/A

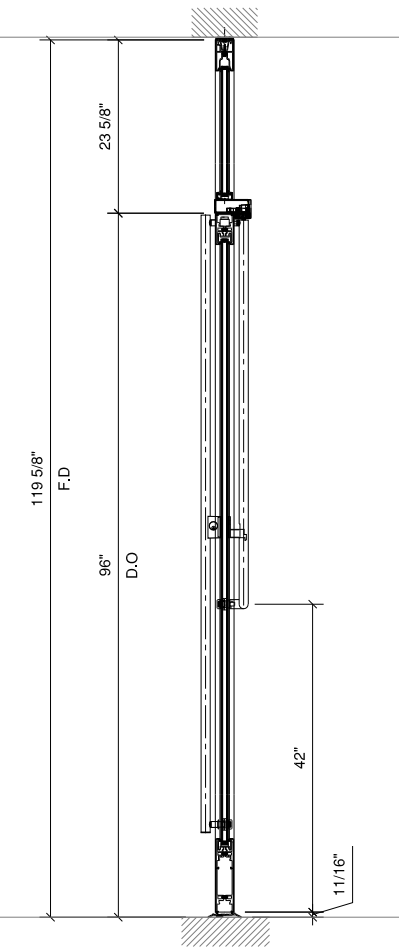


A SECTION THRU DOOR
1" = 1'-0" ARCH. REF.: N/A

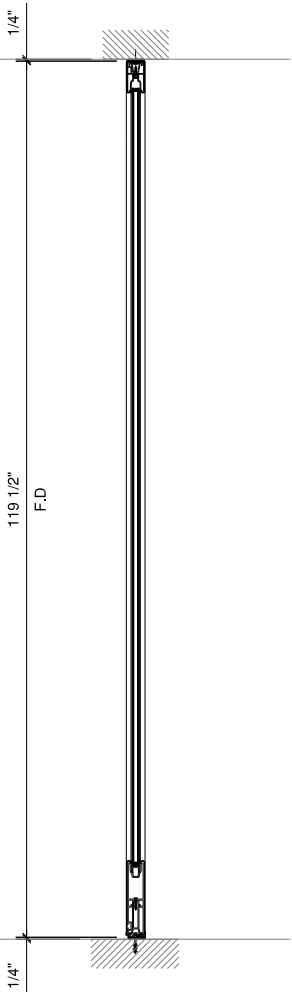


B SECTION THRU SIDELITE
1" = 1'-0" ARCH. REF.: N/A

Revisions By:	
CRL 2303 E. Vernon Avenue, Los Angeles, CA 90034-1897 PH (800) 421-1414 FAX (800) 587-5801 www.crl.com	
Description: ENTICE HP+ SERIES ENTRANCE SYSTEM CLAD IN ALUMINUM FINISHES	
Drawn By: JG Date: 04/16/2025 Scale: AS NOTED File Name: Entice Entrance System HP+.dwg Sheet	
1.07	


ENTICE HP+ SERIES ENTRANCE SYSTEM (FINISH: SA, DU, PT)
- OFFSET HUNG DOUBLE DOORS WITH 10 INCH BOTTOM RAIL

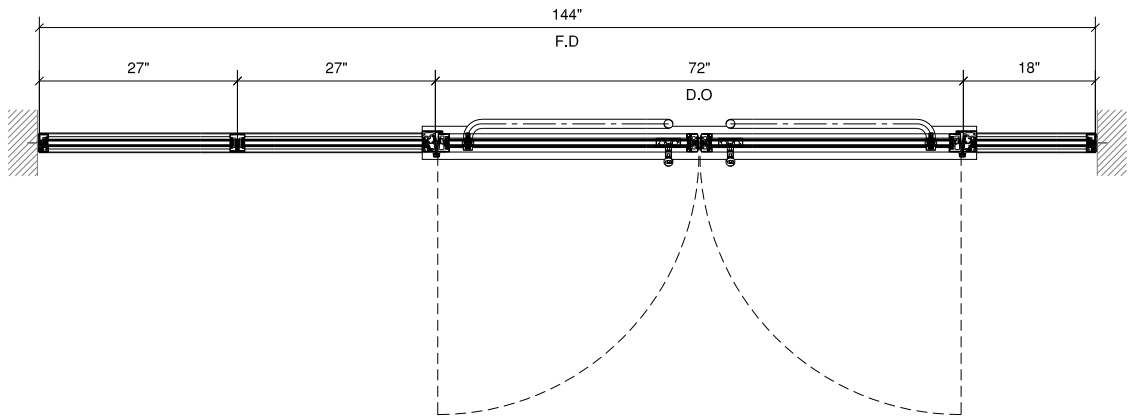


1 DOUBLE DOOR W/ SIDELITE PLAN VIEW
1" = 1'-0" ARCH. REF.: N/A

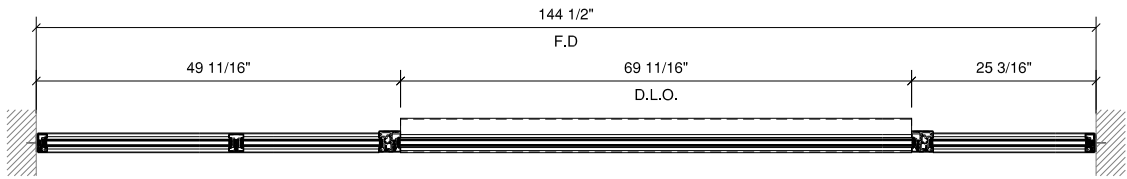

2 TRANSOM PLAN VIEW
1" = 1'-0" ARCH. REF.: N/A

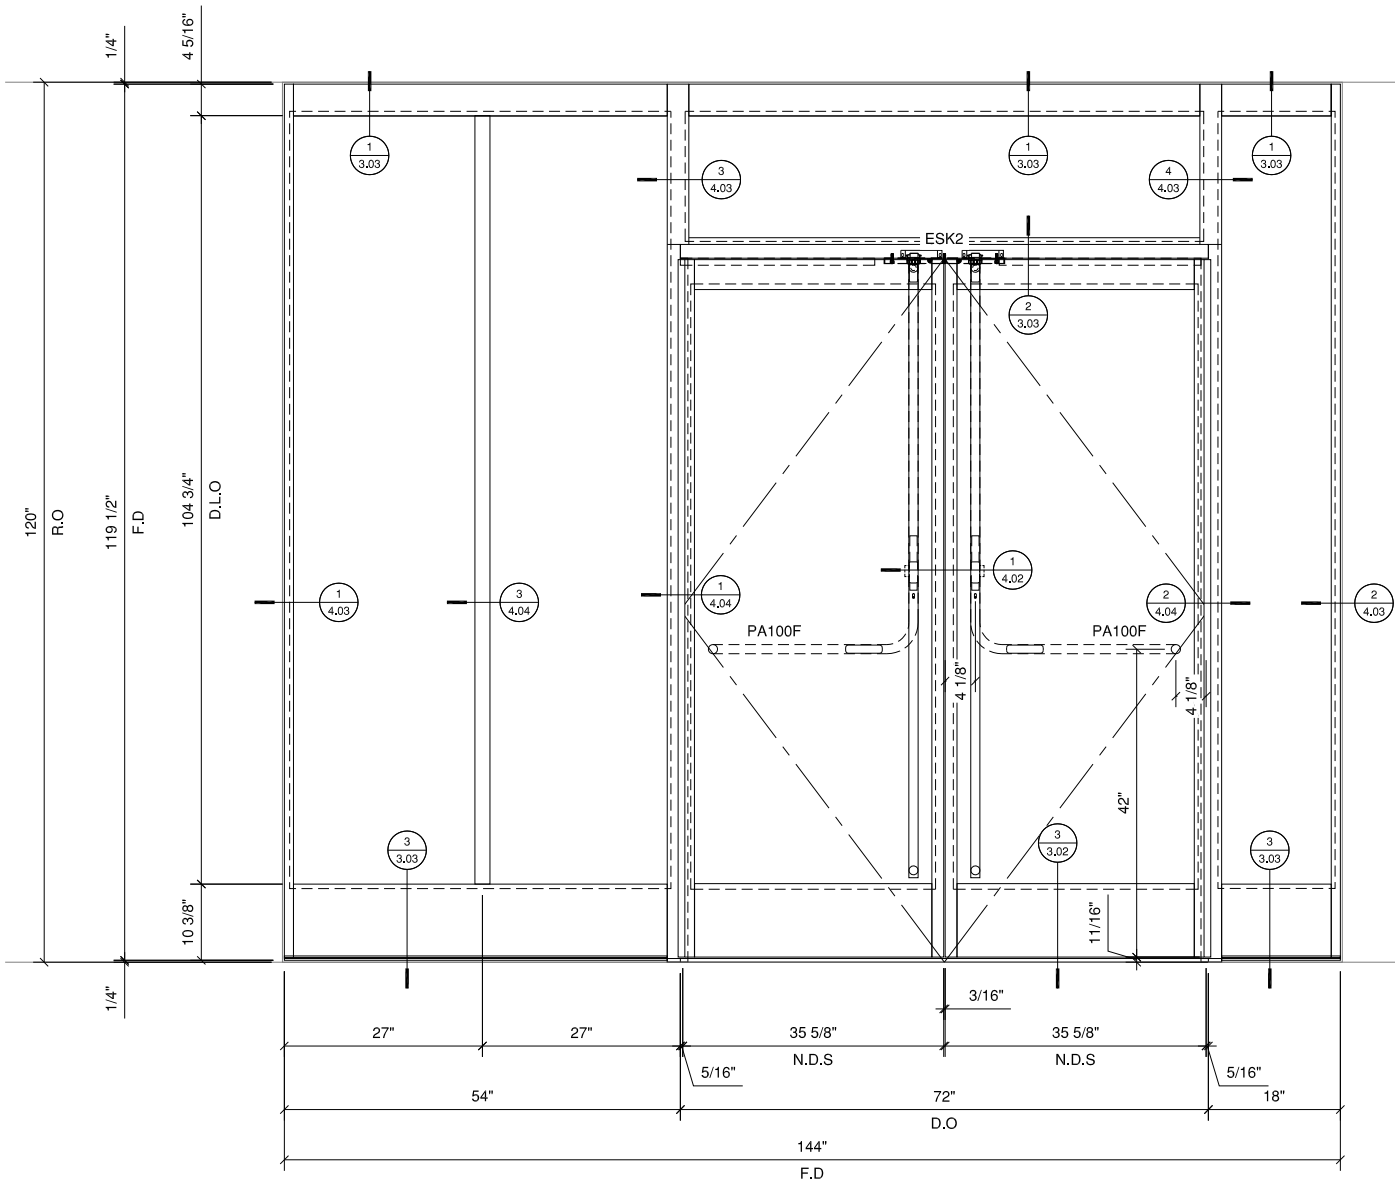

3 DOUBLE DOOR W/ SIDELITES AND TRANSOM ELEVATION
1" = 1'-0" ARCH. REF.: N/A

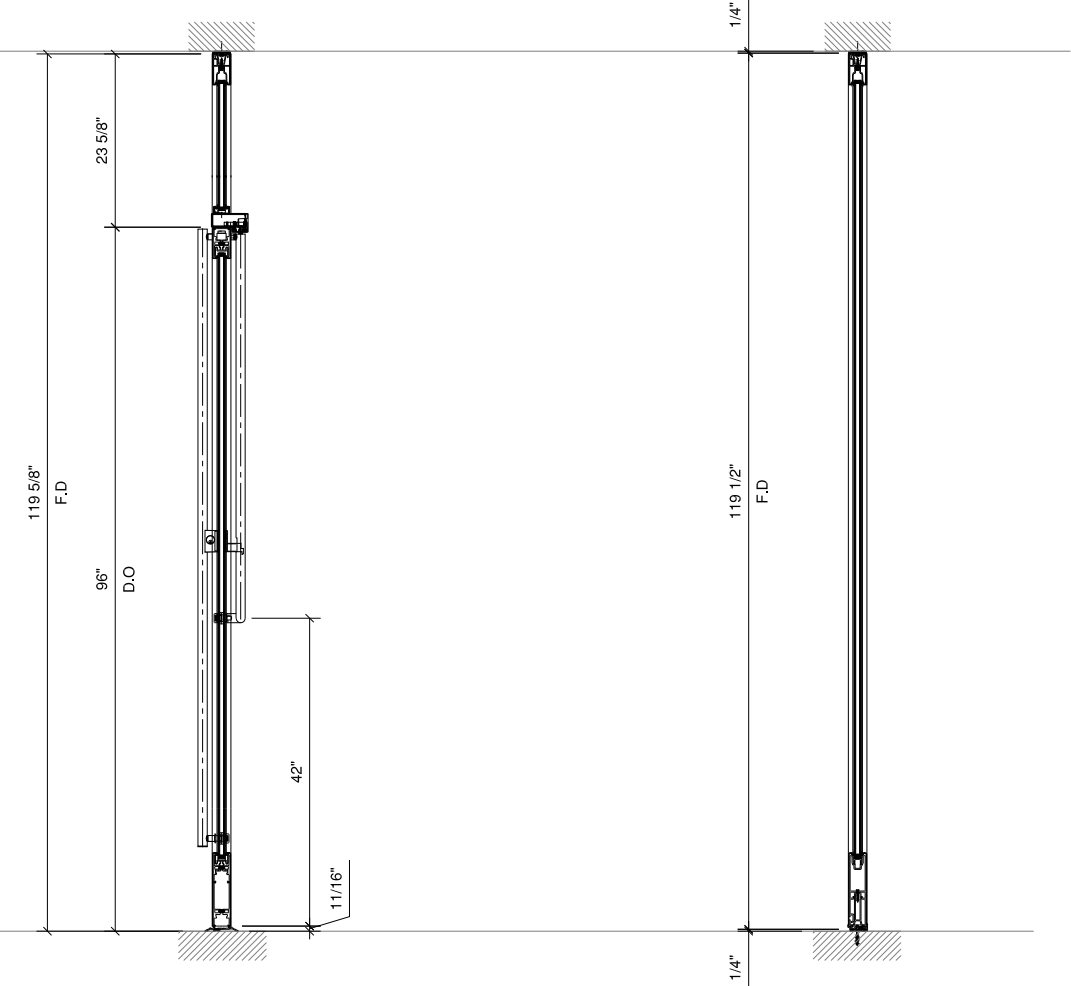

A SECTION THRU DOOR
1" = 1'-0" ARCH. REF.: N/A

B SECTION THRU SIDELITE
1" = 1'-0" ARCH. REF.: N/A

Revisions By:

CRL


2203 E. Vernon Avenue, Los Angeles, CA 90008-1897
PH (800) 441-1414 FAX (800) 587-5801 www.crl.com

Description:
ENTICE HP+ SERIES
ENTRANCE SYSTEM
CLAD IN
ALUMINUM FINISHES


Drawn By: JG
Date: 04/16/2025
Scale: AS NOTED
File Name:
Entice Entrance System HP+.dwg
Sheet

1.08


ENTICE HP+ SERIES ENTRANCE SYSTEM (FINISH: SA, DU, PT)
- OFFSET HUNG SINGLE DOOR WITH 10 INCH BOTTOM RAIL

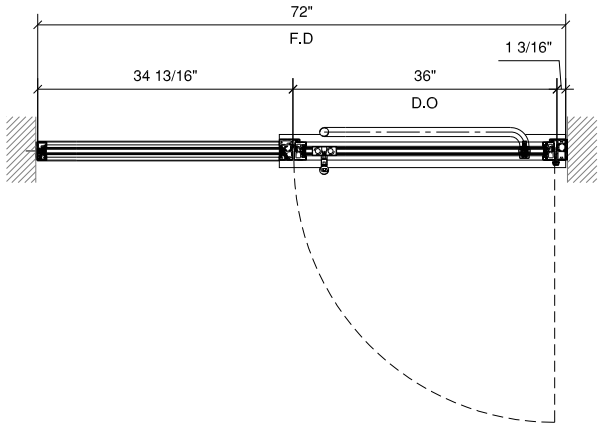


1 SINGLE DOOR W/ SIDELITE PLAN VIEW
1" = 1'-0" ARCH. REF.: N/A

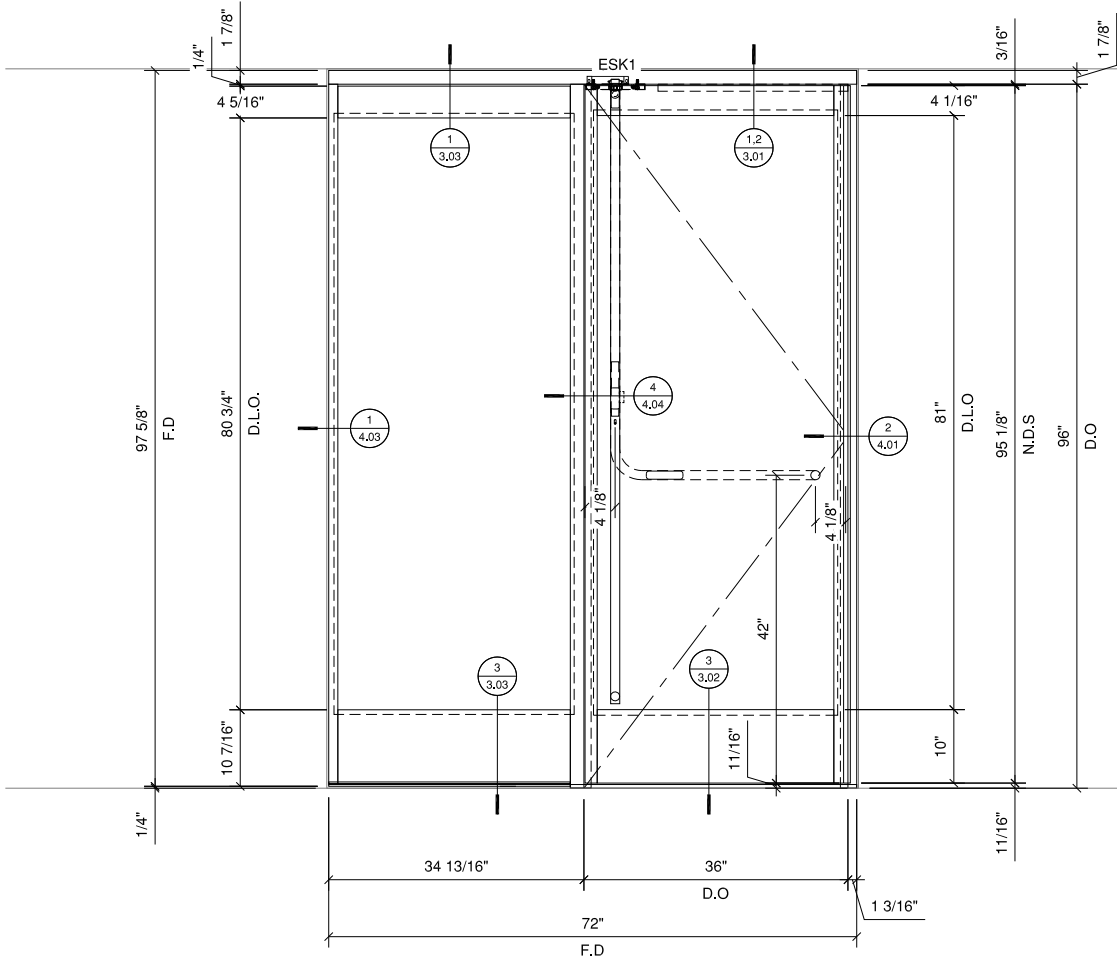

2 SINGLE DOOR W/ SIDELITE ELEVATION
1" = 1'-0" ARCH. REF.: N/A

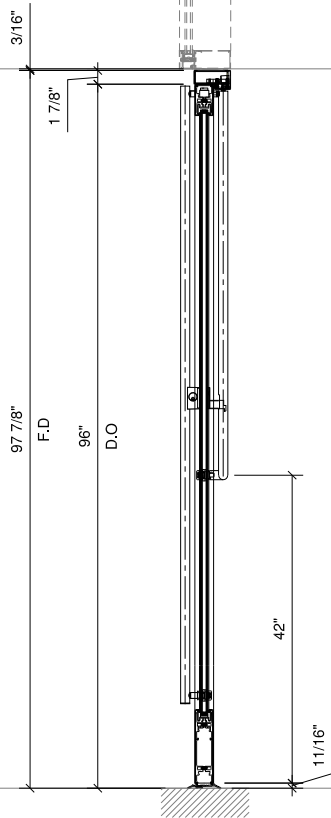


A SECTION THRU DOOR
1" = 1'-0" ARCH. REF.: N/A

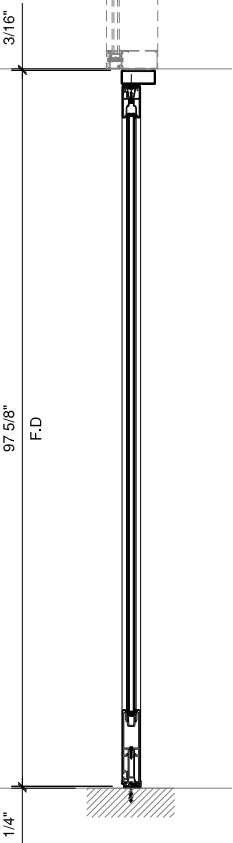


B SECTION THRU SIDELITE
1" = 1'-0" ARCH. REF.: N/A

Revisions By:	
CRL 2203 E. Vernon Avenue, Los Angeles, CA 90034-1897 PH (800) 421-1414 FX (800) 287-5301 www.crlusa.com	
Description: ENTICE HP+ SERIES ENTRANCE SYSTEM CLAD IN ALUMINUM FINISHES	
Drawn By: JG Date: 04/16/2025 Scale: AS NOTED File Name: Entice Entrance System HP+.dwg Sheet	
1.09	

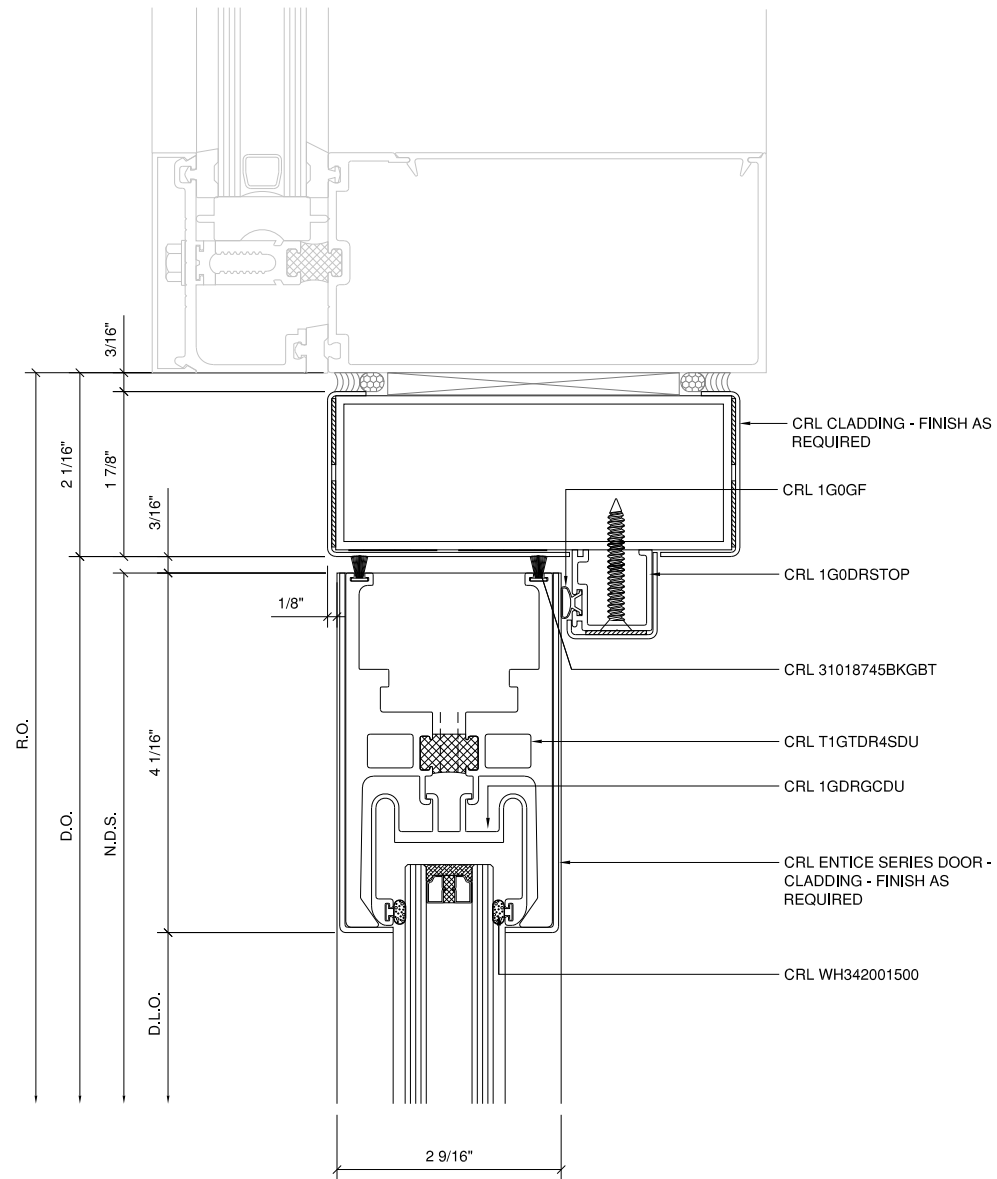

1 DOOR HEADER
1'-0" = 1'-0" ARCH. REF.: N/A

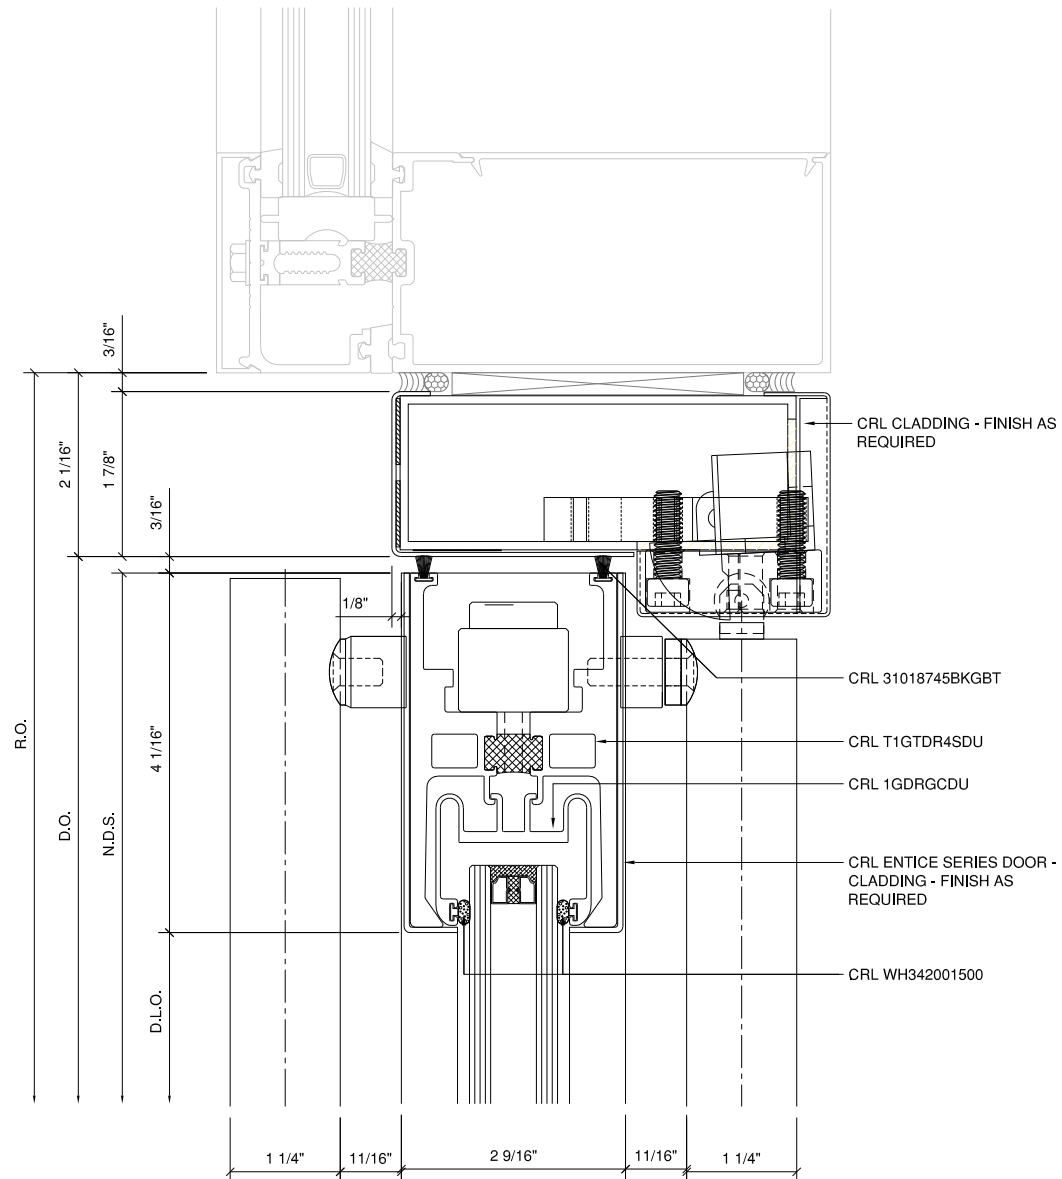

2 DOOR HEADER
1'-0" = 1'-0" ARCH. REF.: N/A

Revisions By:

CRL

2203 E. Vernon Avenue, Los Angeles, CA 90028-1897

Description:
**ENTICE HP+ SERIES
ENTRANCE SYSTEM
CLAD IN
ALUMINUM FINISHES**

Drawn By: JG

Date: 04/16/2025

Scale: AS NOTED


File Name:

Entice Entrance System HP+.dwg


Sheet

3.01


ENTICE HP+ DOOR BOTTOM RAIL

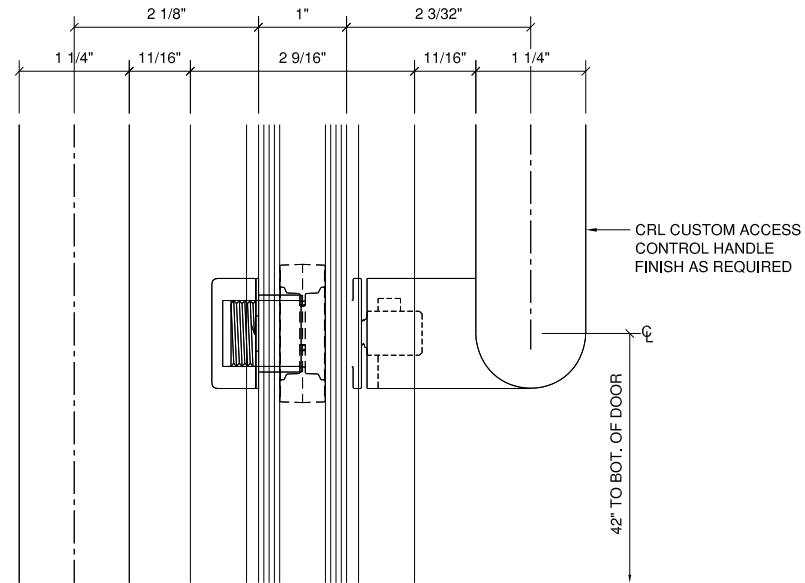

1 ACCESS CONTROL HANDLE CYLINDER
1'-0" = 1'-0" ARCH. REF.: N/A

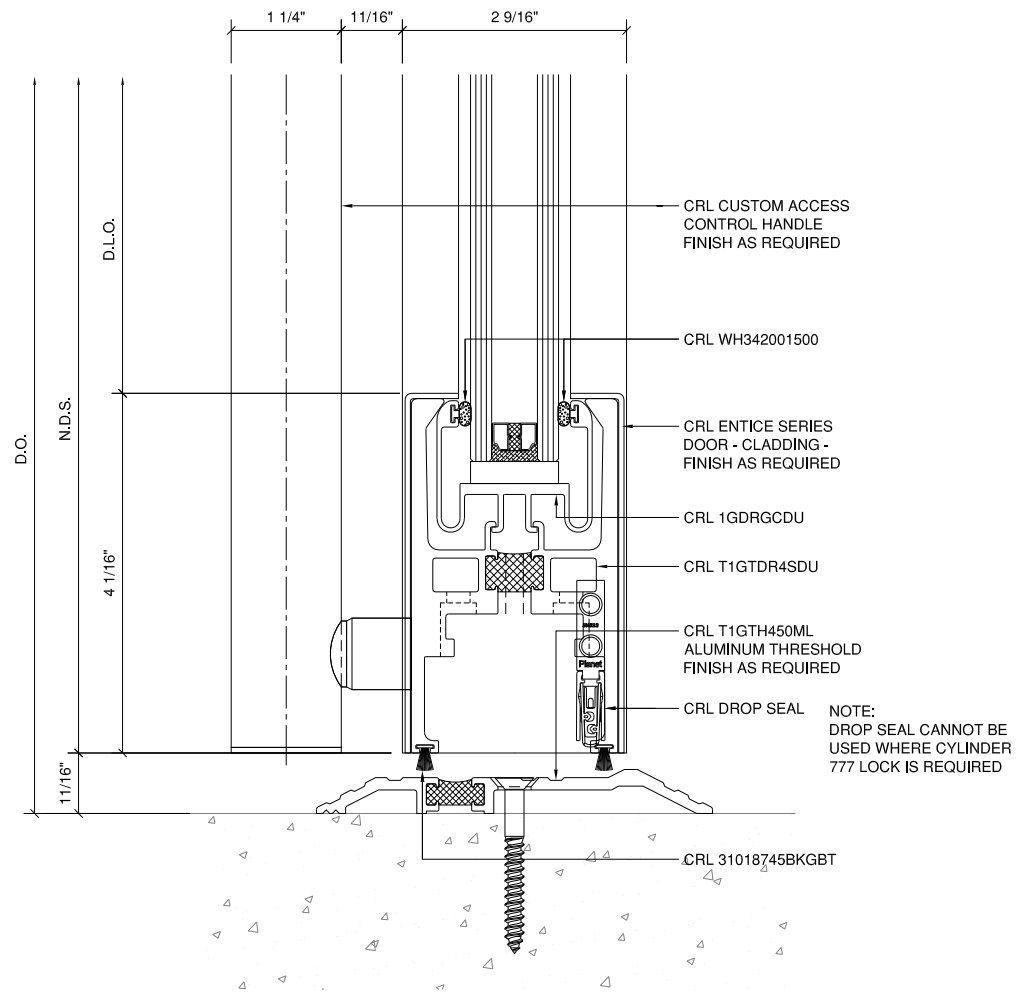

2 4" BOTTOM DOOR RAIL w/ DROP SEAL
1'-0" = 1'-0" ARCH. REF.: N/A

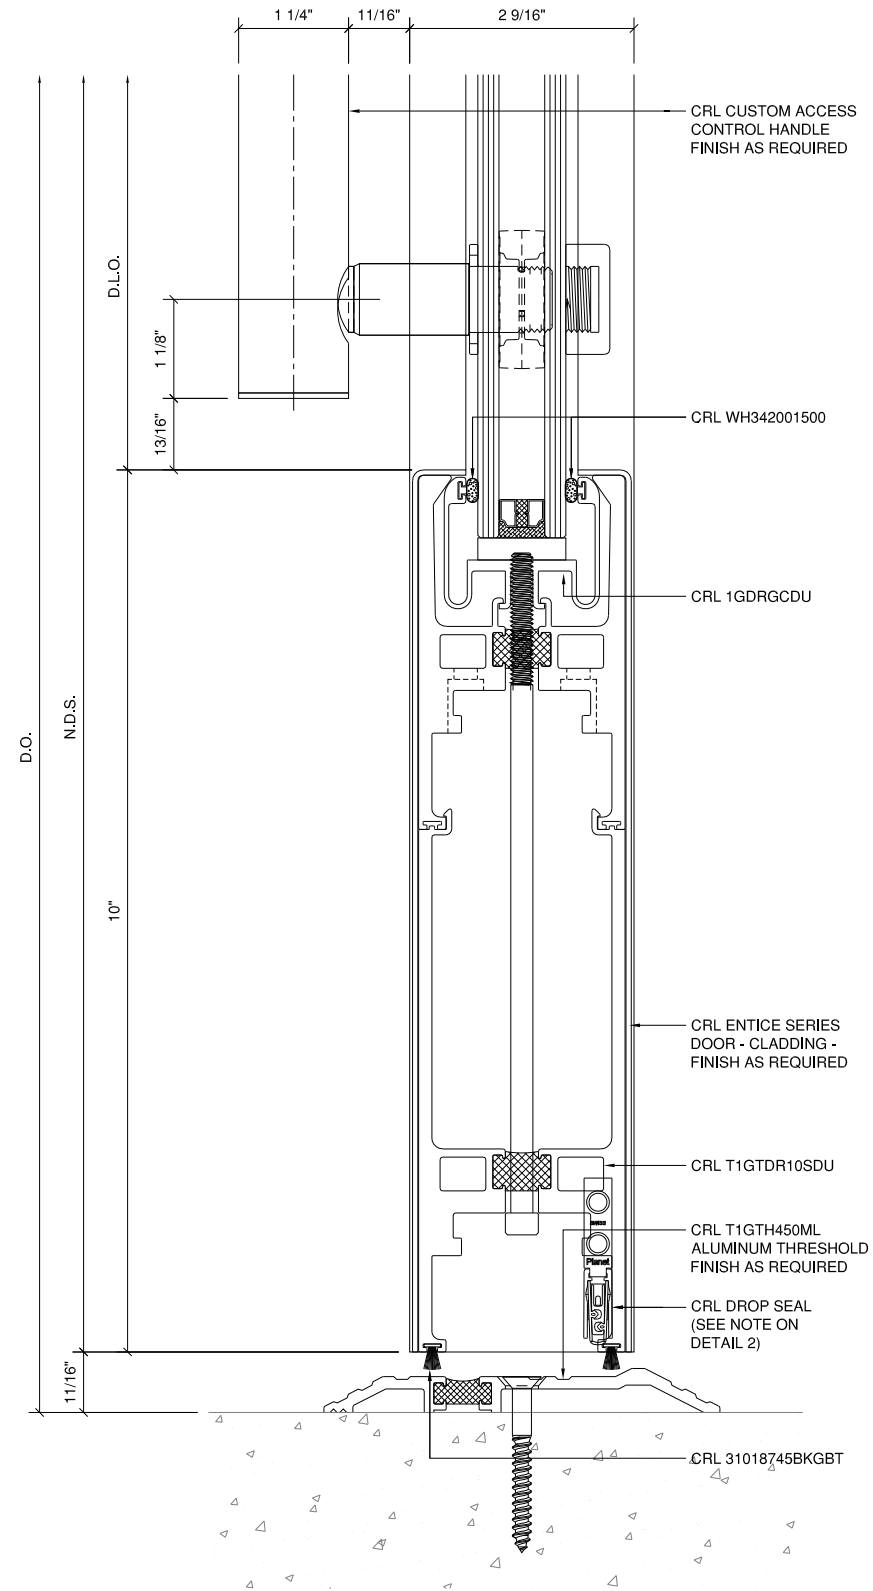

3 10" BOTTOM DOOR RAIL w/ DROP SEAL
1'-0" = 1'-0" ARCH. REF.: N/A

Revisions By:

CRL

2203 E. Vernon Avenue, Los Angeles, CA 90029-1897

Description:
ENTICE HP+ SERIES
ENTRANCE SYSTEM
CLAD IN
ALUMINUM FINISHES

Drawn By: JG

Date: 04/16/2025


Scale: AS NOTED

File Name:


Entice Entrance System HP+.dwg

Sheet


3.02

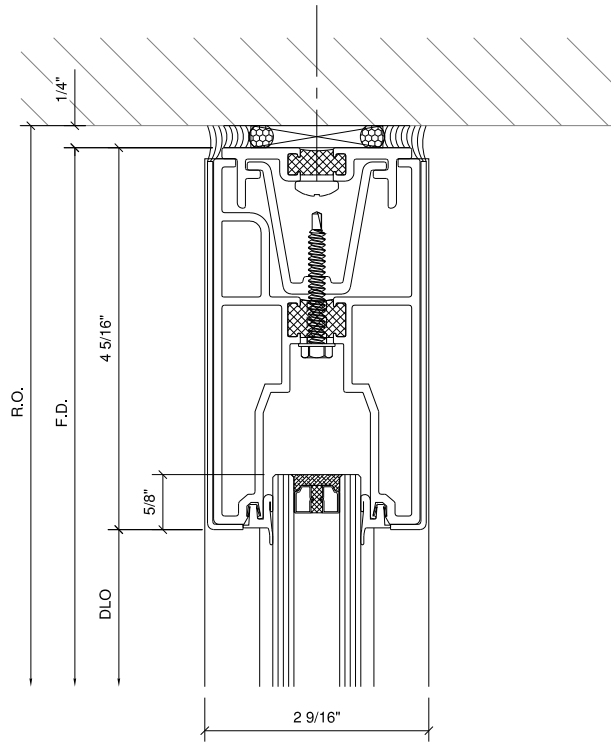

1 HEAD DETAIL AT SIDELITE
1'-0" = 1'-0" ARCH. REF.: N/A

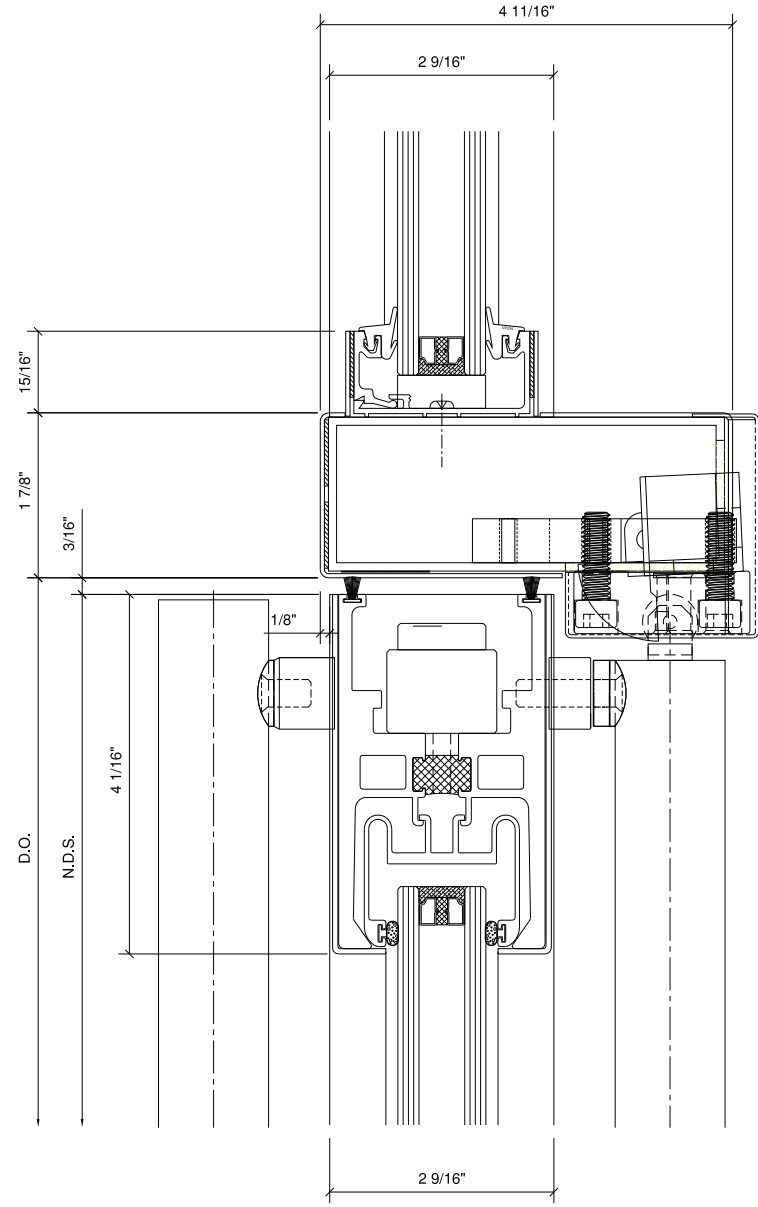

2 DOOR HEAD DETAIL AT TRANSOM
1'-0" = 1'-0" ARCH. REF.: N/A

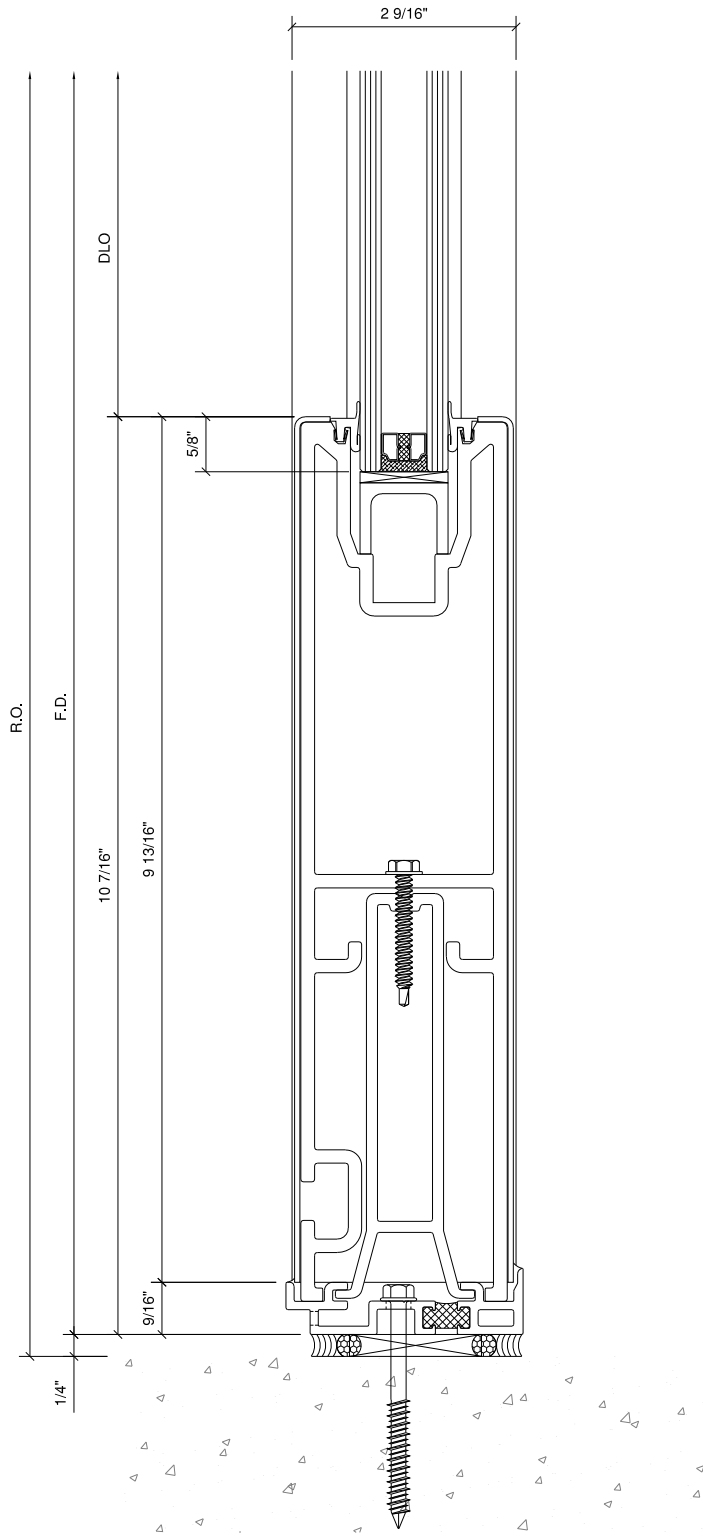

3 SILL DETAIL AT SIDELITE - 10" BOTTOM RAIL
1'-0" = 1'-0" ARCH. REF.: N/A

Revisions By:

CRL

2203 E. Vernon Avenue, Los Angeles, CA 90028-1897

Description:
**ENTICE HP+ SERIES
ENTRANCE SYSTEM
CLAD IN
ALUMINUM FINISHES**

Drawn By: JG

Date: 04/16/2025


Scale: AS NOTED

File Name:


Entice Entrance System HP+.dwg

Sheet

3.03

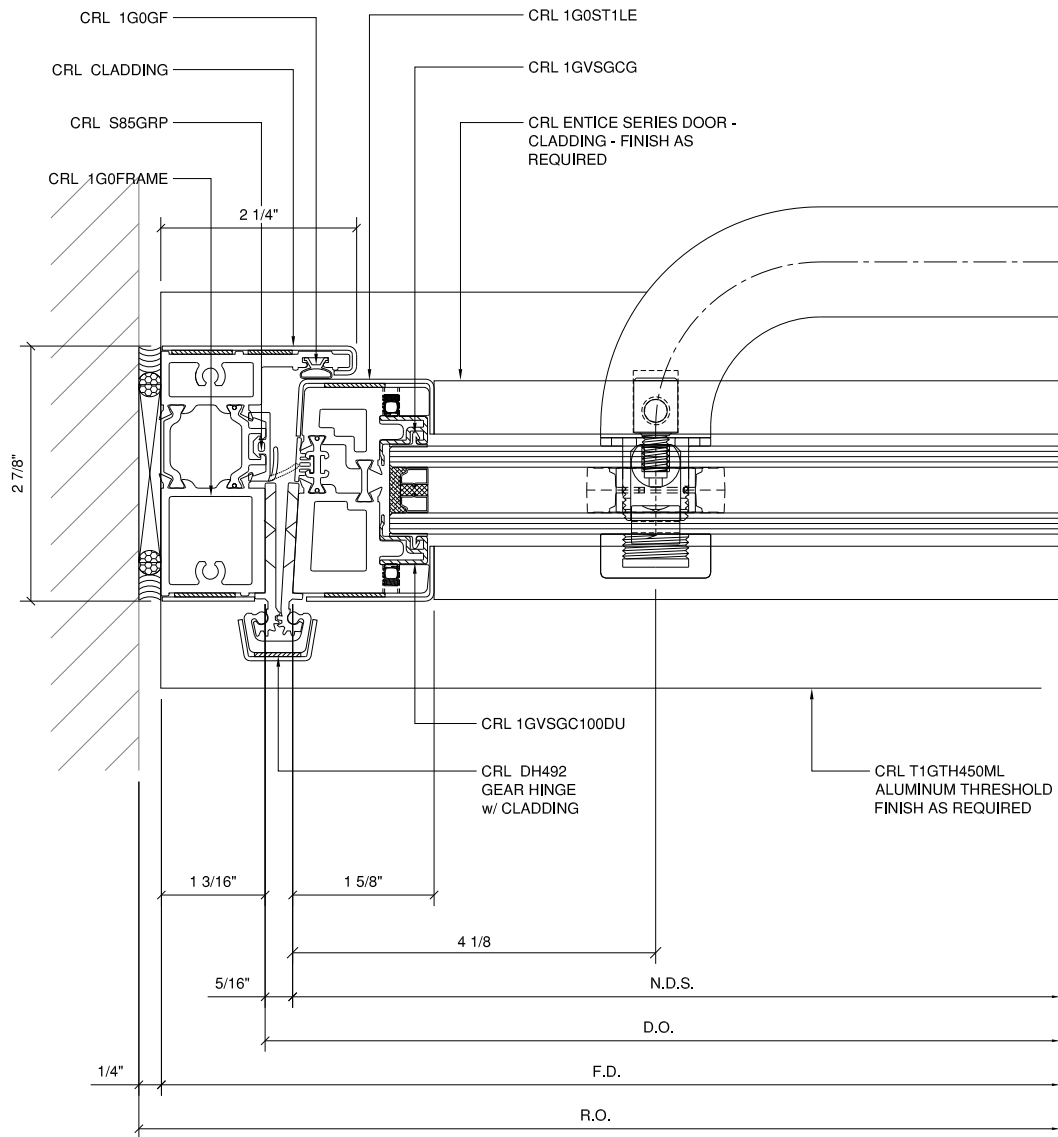

1 DOOR JAMB AT WALL
1'-0" = 1'-0" ARCH. REF.: N/A

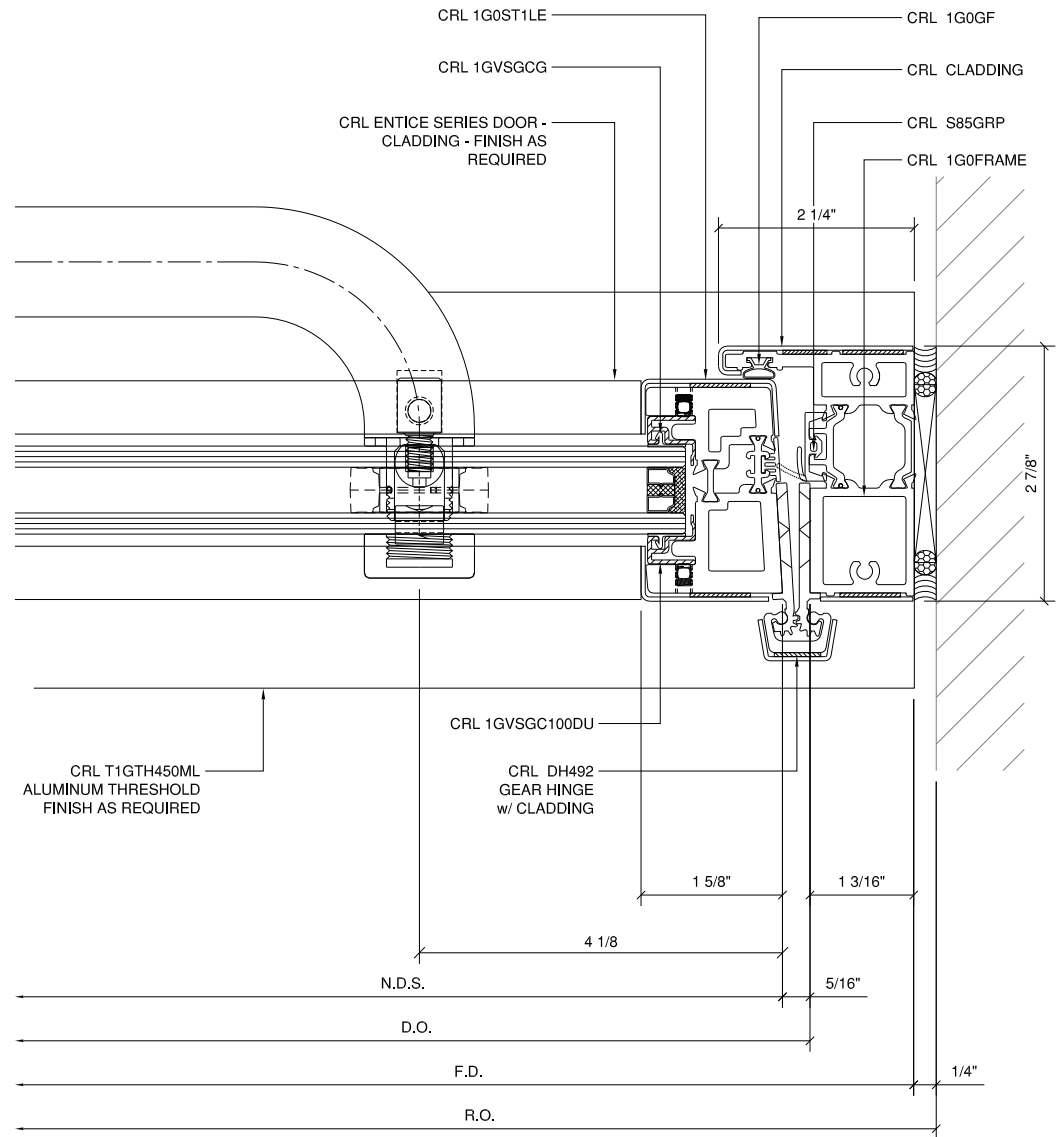

2 DOOR JAMB AT WALL
1'-0" = 1'-0" ARCH. REF.: N/A

Revisions By:


CRL

2203 E. Vernon Avenue, Los Angeles, CA 90058-1897
PH (602) 421-1414 FAX (602) 421-1414 www.clarence.com


Description:
ENTICE HP+ SERIES
ENTRANCE SYSTEM
CLAD IN
ALUMINUM FINISHES

Drawn By: JG
Date: 04/16/2025
Scale: AS NOTED
File Name:
Entice Entrance System HP+.dwg
Sheet

4.01

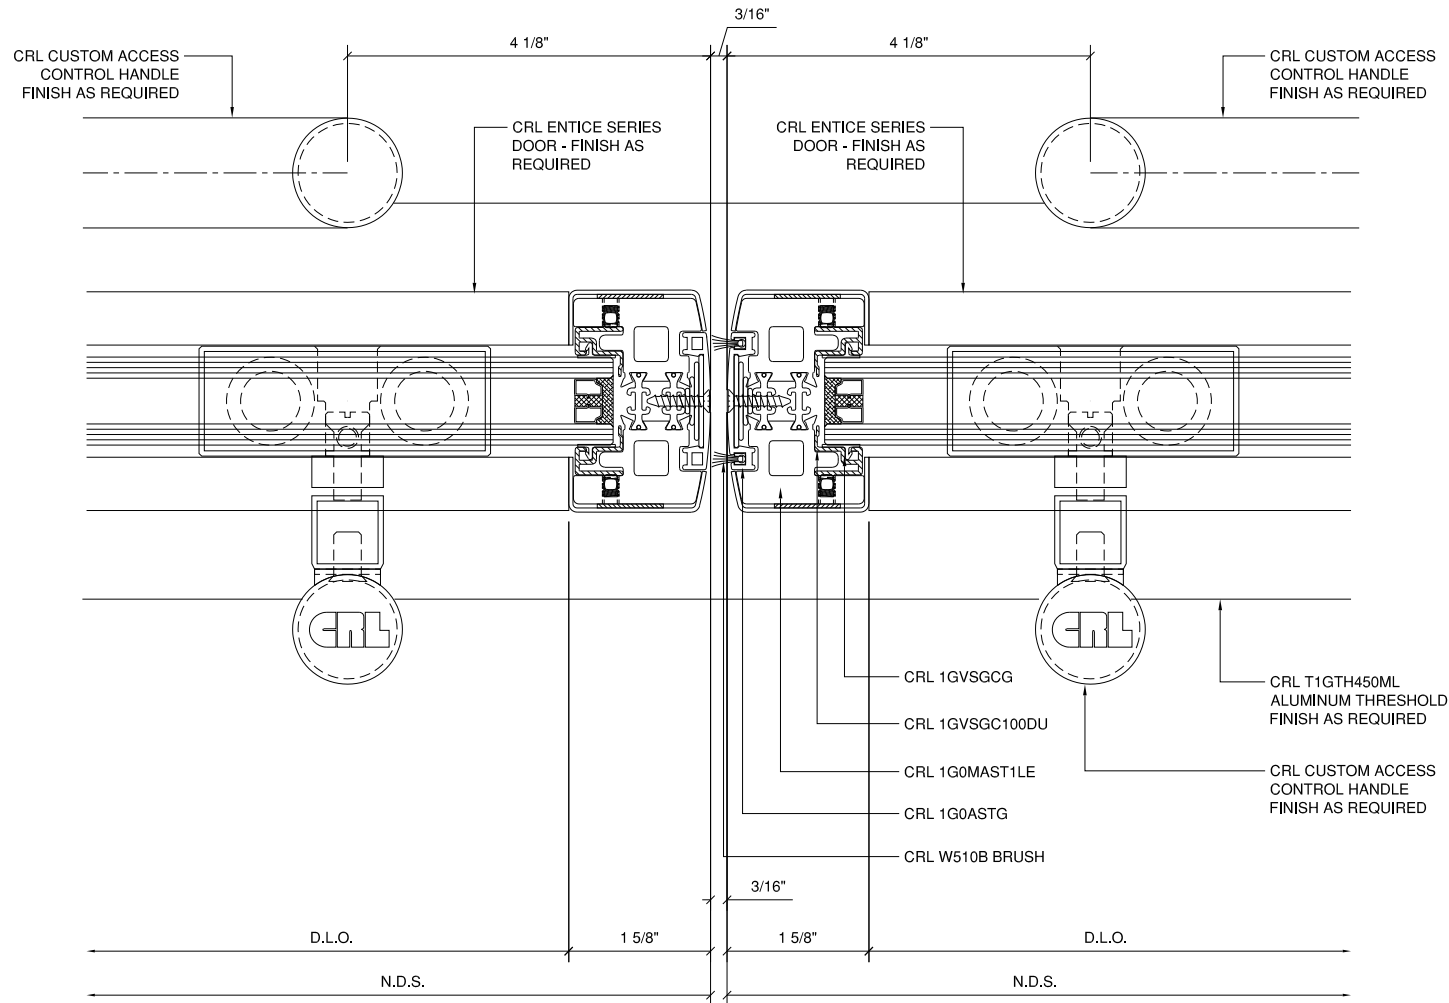

1 MEETING STILE
1'-0" = 1'-0" ARCH. REF.: N/A

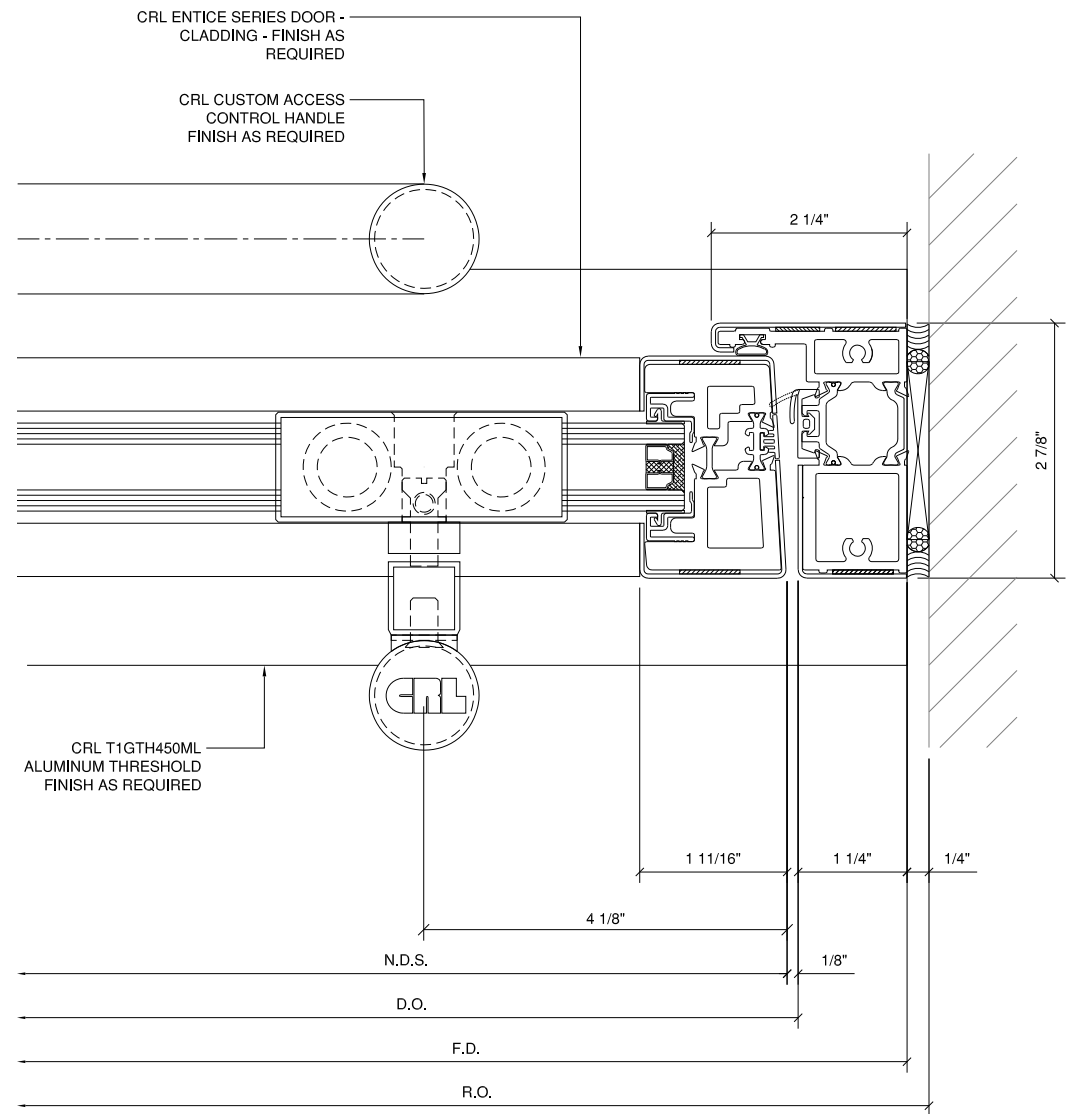

2 DOOR JAMB AT WALL
1'-0" = 1'-0" ARCH. REF.: N/A

Revisions By:


CRL

2203 E. Vernon Avenue, Los Angeles, CA 90028-1897
PH (800) 421-1414 FAX (800) 287-7301 www.closure.com


Description:
**ENTICE HP+ SERIES
ENTRANCE SYSTEM
CLAD IN
ALUMINUM FINISHES**

Drawn By: JG
Date: 04/16/2025
Scale: AS NOTED
File Name:
Entice Entrance System HP+.dwg
Sheet


4.02

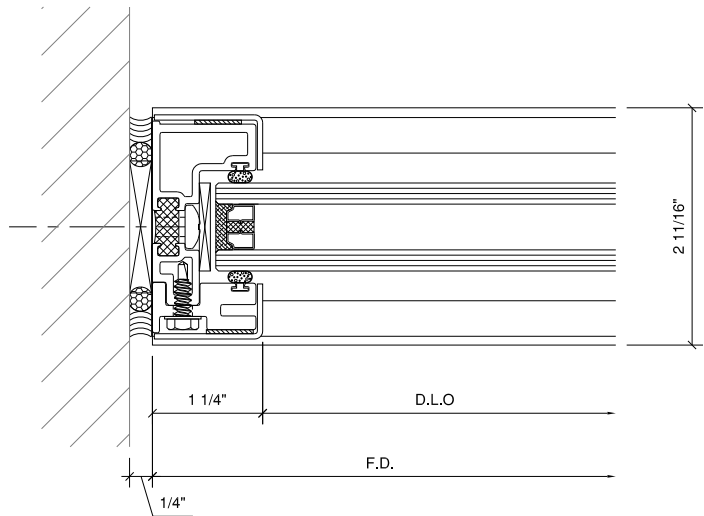


1 SIDELITE JAMB DETAIL @ WALL
1'-0" = 1'-0" ARCH. REF.: N/A

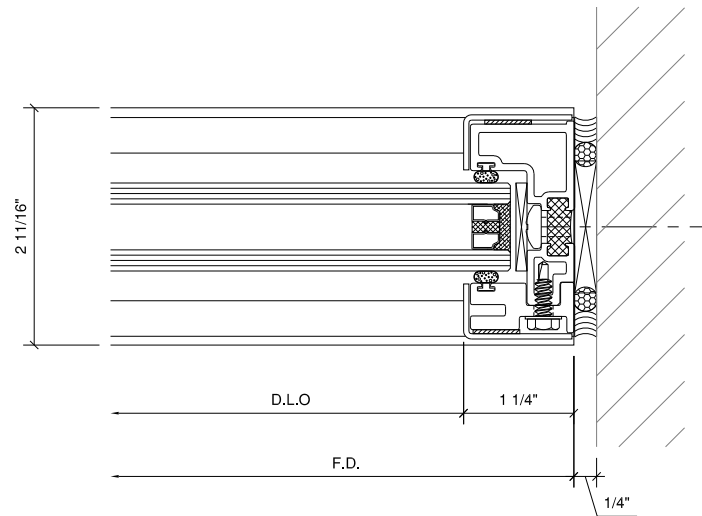

2 SIDELITE JAMB DETAIL @ WALL
1'-0" = 1'-0" ARCH. REF.: N/A

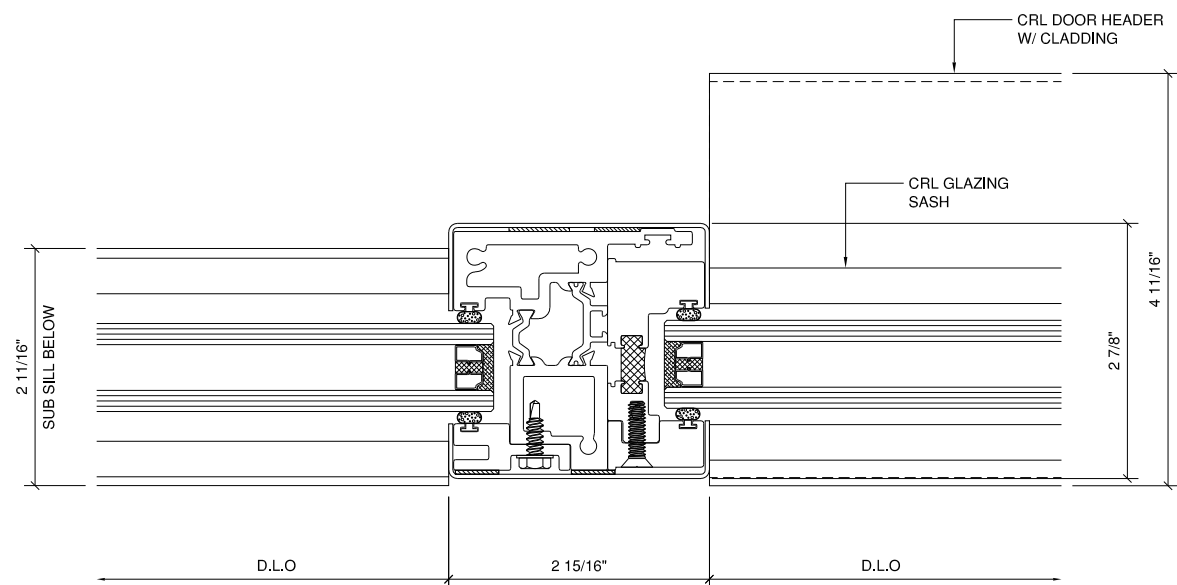

3 DOOR JAMB AT TRANSOM
1'-0" = 1'-0" ARCH. REF.: N/A

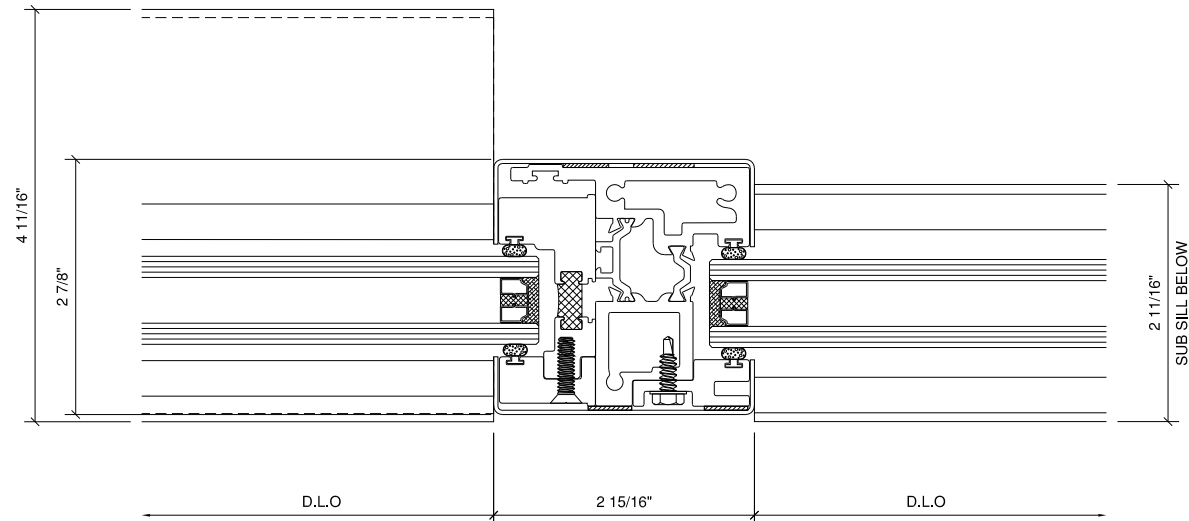

4 DOOR JAMB AT TRANSOM
1'-0" = 1'-0" ARCH. REF.: N/A

Revisions By:

CRL

2203 E. Vernon Avenue, Los Angeles, CA 90028-1897
PH (800) 421-1414 FAX (800) 287-7301 www.clarence.com

Description:
ENTICE HP+ SERIES
ENTRANCE SYSTEM
CLAD IN
ALUMINUM FINISHES

Drawn By: JG

Date: 04/16/2025


Scale: AS NOTED

File Name:


Entice Entrance System HP+.dwg

Sheet


4.03

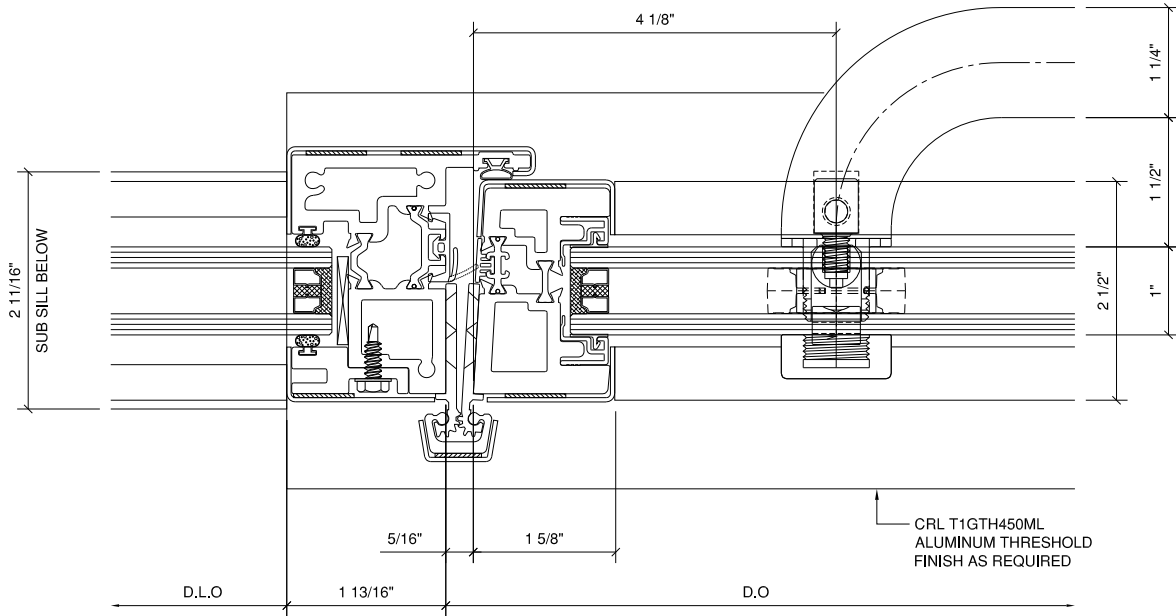


1 DOOR JAMB AT SIDELITE
1'-0" = 1'-0" ARCH. REF.: N/A

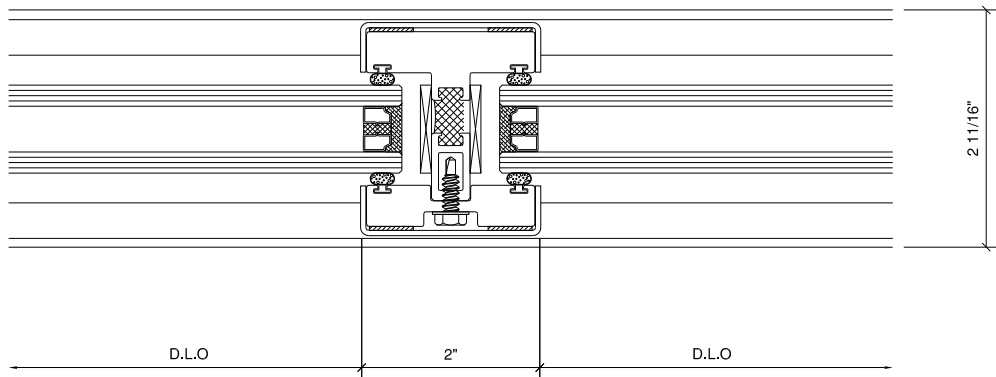

3 INTERMEDIATE VERTICAL
1'-0" = 1'-0" ARCH. REF.: N/A

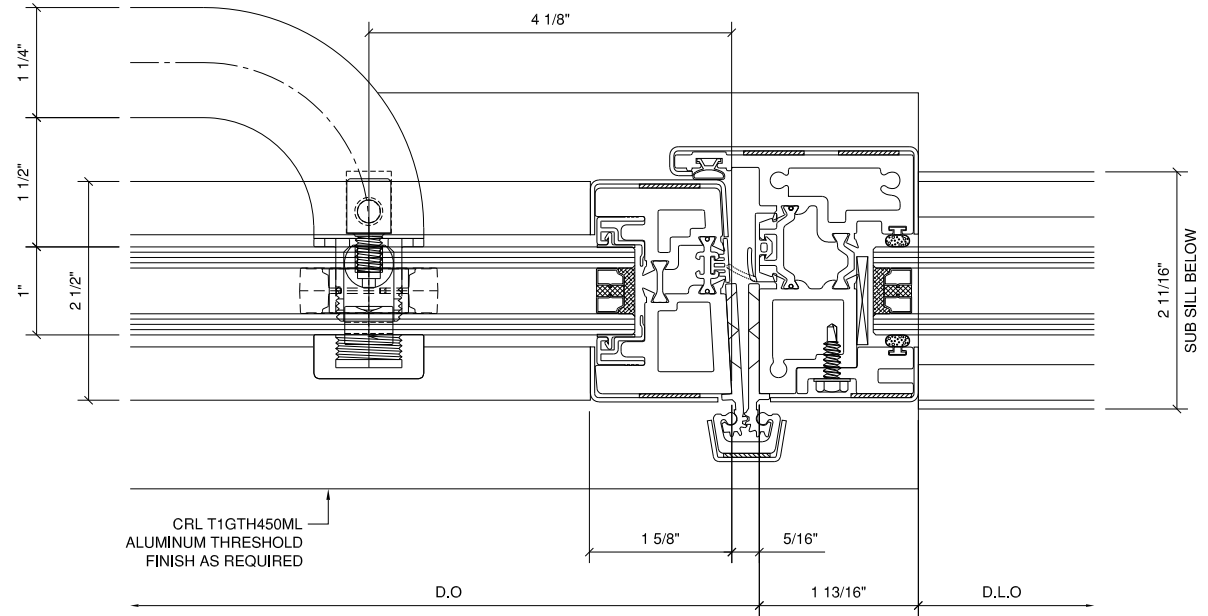

2 DOOR JAMB AT SIDELITE
1'-0" = 1'-0" ARCH. REF.: N/A

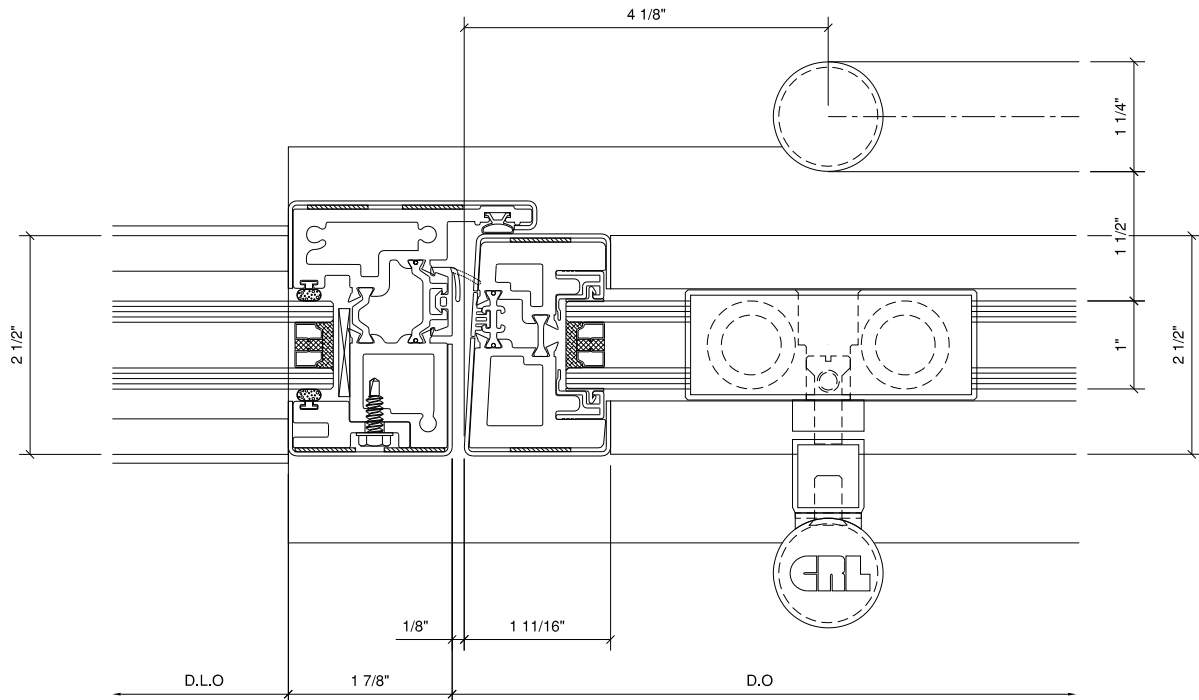

4 DOOR JAMB AT SIDELITE
1'-0" = 1'-0" ARCH. REF.: N/A

Revisions By:


CRL

2203 E. Vernon Avenue, Los Angeles, CA 90008-1897
PH (800)-421-1414 FAX (800)-687-7301 www.crlence.com


Description:
ENTICE HP+ SERIES
ENTRANCE SYSTEM
CLAD IN
ALUMINUM FINISHES

Drawn By: JG
Date: 04/16/2025
Scale: AS NOTED
File Name:
Entice Entrance System HP+.dwg
Sheet

4.04

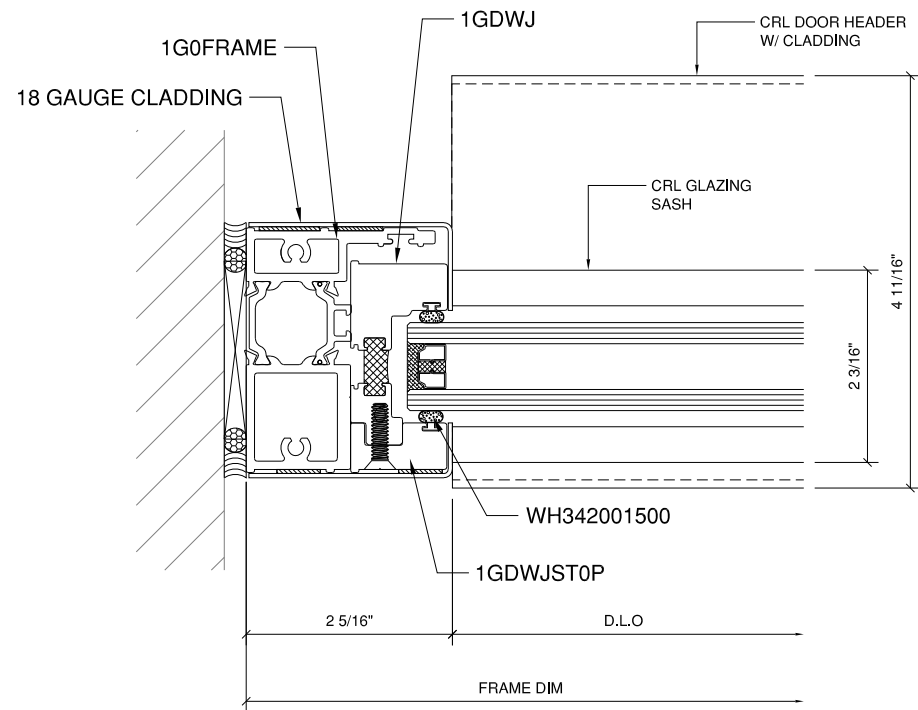

1 WALL JAMB AT TRANSOM
1'-0" = 1'-0" ARCH. REF.: N/A

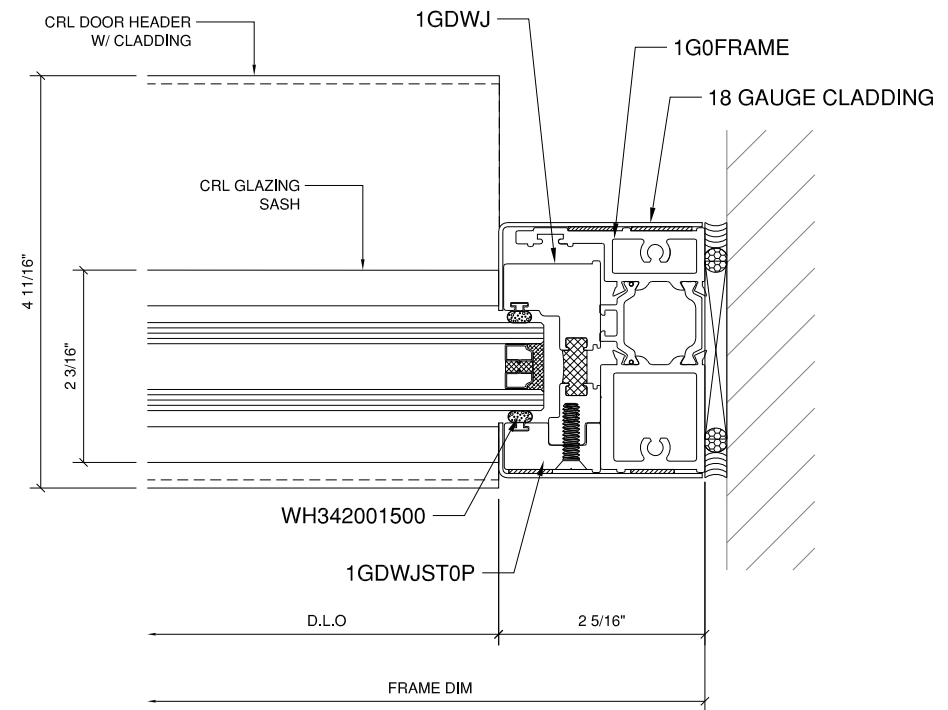

2 WALL JAMB AT TRANSOM
1'-0" = 1'-0" ARCH. REF.: N/A

Revisions By:

CRL

2203 E. Vernon Avenue, Los Angeles, CA 90028-1897
PH (600) 421-1414 FAX (800) 687-7301 www.crlence.com

Description:
ENTICE HP+ SERIES
ENTRANCE SYSTEM
CLAD IN
ALUMINUM FINISHES

Drawn By: JG
Date: 04/16/2025
Scale: AS NOTED
File Name:
Entice Entrance System HP+.dwg
Sheet

4.05