


|                                              |  |
|----------------------------------------------|--|
| AT710 ALUMINUM TRELLIS WITH 8" AIRFOIL BLADE |  |
| LENGTH A (I.D.)                              |  |
| LENGTH B (I.D.)                              |  |
| BLADE SPACING                                |  |
| FINISH/ COLOR                                |  |
| QTY:                                         |  |

ALL CUSTOMERS WHO IN ANY WAY UTILIZE THIS PRODUCT ARE SOLELY RESPONSIBLE TO CONSULT A STRUCTURAL ENGINEER TO DETERMINE THE SUITABILITY OF THE PRODUCT FOR THE INTENDED USE AND SITE CONDITIONS. ALL INSTALLERS MUST BE QUALIFIED AND HAVE PROFESSIONAL KNOWLEDGE ABOUT COMPLIANCE WITH LOCAL, STATE AND FEDERAL REGULATIONS, SAFETY FACTORS, AND THE APPROPRIATE CHOICE OF FIXING MATERIAL AND PROCEDURES.


CRL AT720  
ALUMINUM TRELLIS  
(STANDOFF MOUNT)

1

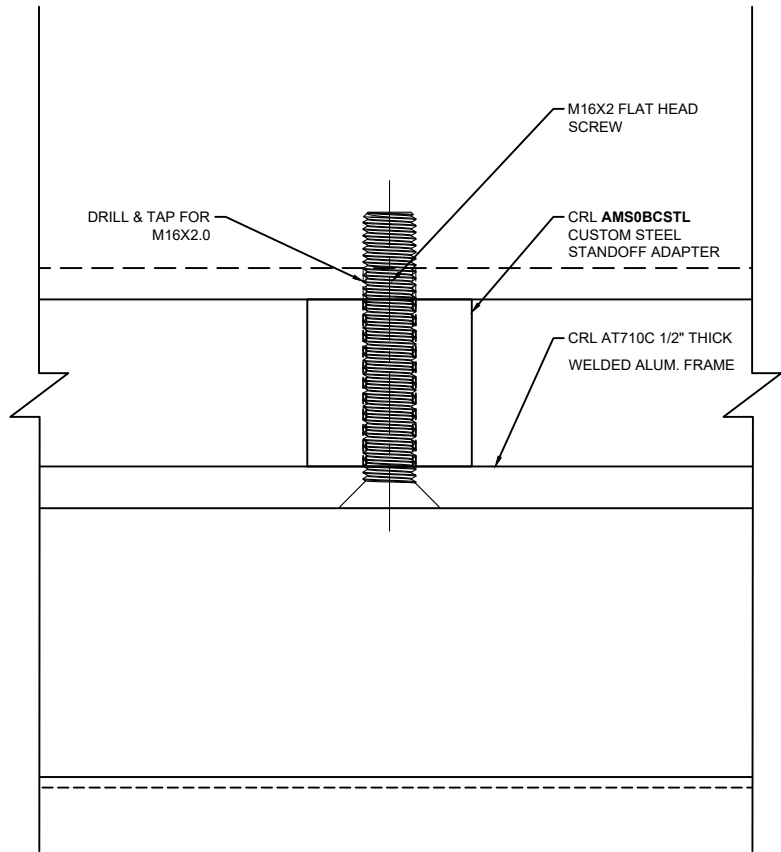

1 ATTACHMENT DETAIL


Scale: 1:1

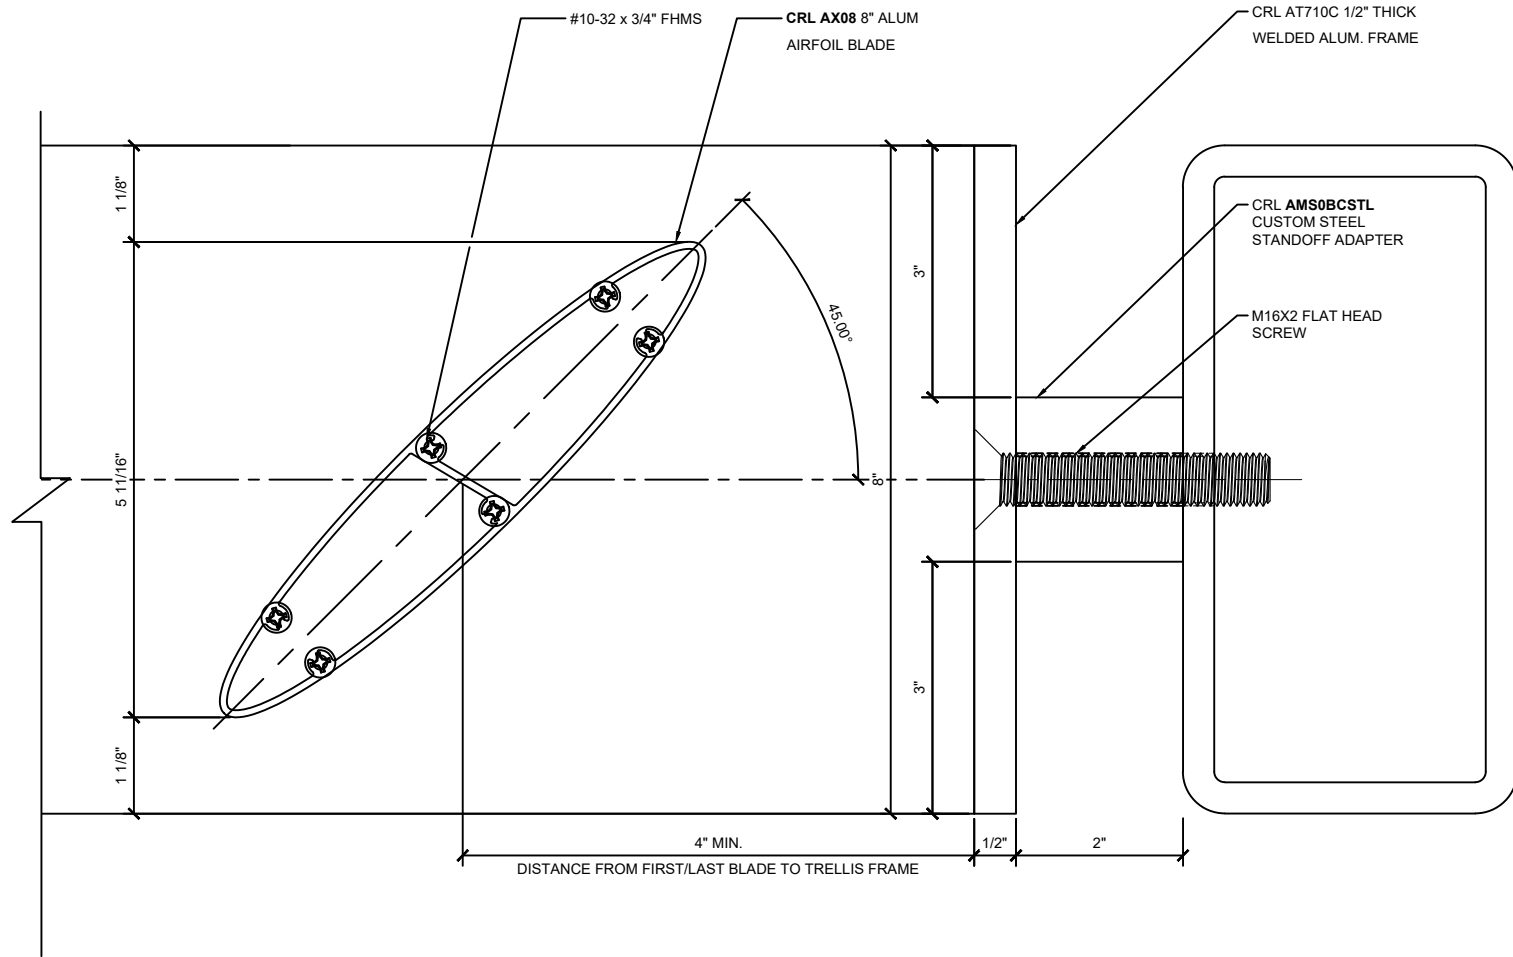

2 BLADE AND ATTACHMENT DETAILS

Scale: 1:1

Revisions By:

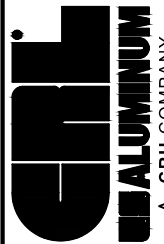

A CRL COMPANY  
2503 E. Vernon Avenue, Los Angeles, C.A. 90058-1897  
PH (800)-421-8144 FX: 800-587-7501 www.crlaluminum.com

Description:

CRL AT720  
ALUMINUM TRELLIS  
(STANDOFF MOUNT)

Drawn By:BC


Date: 03.12.19

Scale: AS NOTED

File Name:

SYS0113B AT720 ALUM. TRELLIS

Sheet

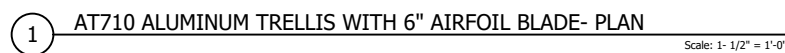


|                                              |  |
|----------------------------------------------|--|
| AT710 ALUMINUM TRELLIS WITH 6" AIRFOIL BLADE |  |
| LENGTH A (I.D.)                              |  |
| LENGTH B (I.D.)                              |  |
| BLADE SPACING                                |  |
| FINISH/ COLOR                                |  |
| QTY:                                         |  |

ALL CUSTOMERS WHO IN ANY WAY UTILIZE THIS PRODUCT ARE SOLELY RESPONSIBLE TO CONSULT A STRUCTURAL ENGINEER TO DETERMINE THE SUITABILITY OF THE PRODUCT FOR THE INTENDED USE AND SITE CONDITIONS. ALL INSTALLERS MUST BE QUALIFIED AND HAVE PROFESSIONAL KNOWLEDGE ABOUT COMPLIANCE WITH LOCAL, STATE AND FEDERAL REGULATIONS, SAFETY FACTORS, AND THE APPROPRIATE CHOICE OF FIXING MATERIAL AND PROCEDURES.


CRL AT720  
ALUMINUM TRELLIS  
(STANDOFF MOUNT)

3

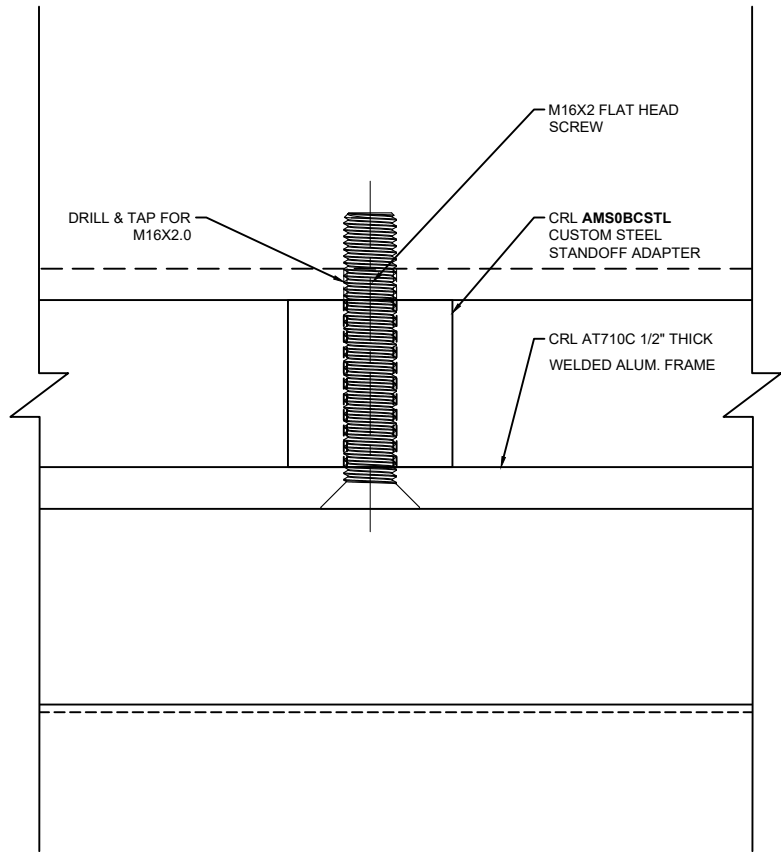

1 ATTACHMENT DETAIL

Scale: 1:1

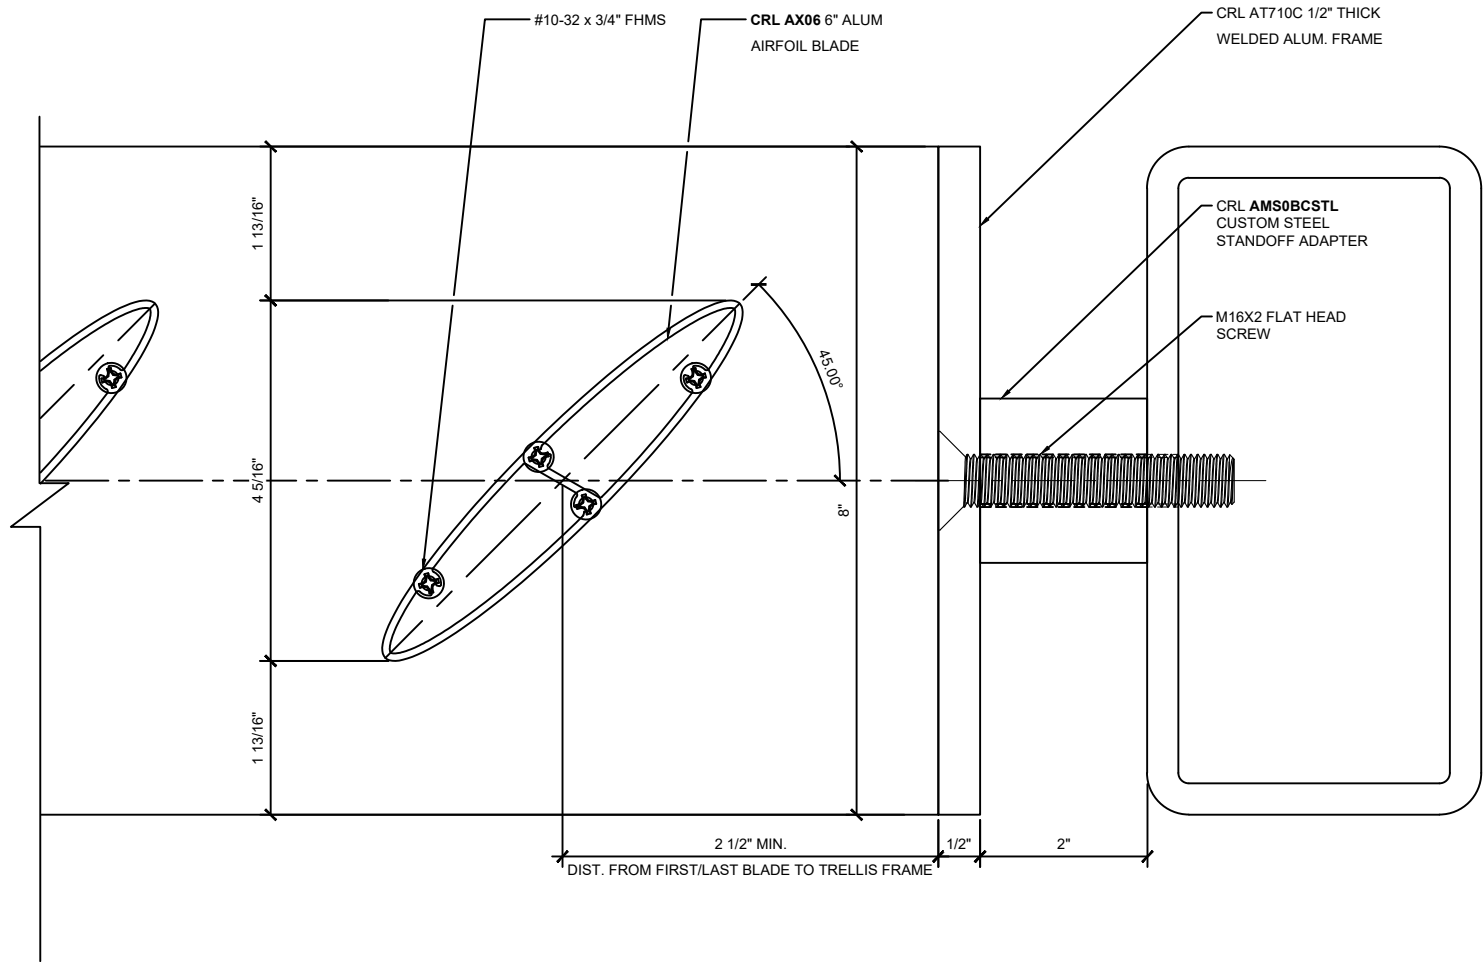

2 BLADE AND ATTACHMENT DETAILS

Scale: 1:1

Revisions By:



A CRL COMPANY

2503 E. Vernon Avenue, Los Angeles, CA 90058-1897  
PH (800)-421-8144 FX: 800-587-7501 www.crlaluminum.com

Description:

CRL AT720  
ALUMINUM TRELLIS  
(STANDOFF MOUNT)

Drawn By:BC

Date: 03.12.19

Scale: AS NOTED

File Name:

SYS0113B AT720 ALUM. TRELLIS

Sheet