



CRL P1 SERIES POST RAILING SYSTEM


- * DESIGNED TO ACCEPT 1/2" TO 27/32" TEMPERED GLASS
- * TOP SADDLE SUPPORTS 1 1/4"Ø (1.66" O.D.) & 1 1/2"Ø (1.90" O.D.) SCHEDULE 40 PIPE RAILING AND 1 1/2"Ø O.D. TUBE RAILING
- * 36" AND 42" STANDARD POST HEIGHTS WITH CUSTOM HEIGHTS AVAILABLE
- * TWO STANDARD STAINLESS STEEL FINISHES BRUSHED OR POLISHED WITH CUSTOM POWDER PAINT FINISHES ALSO AVAILABLE
- *VERTICALLY ADJUSTABLE TOP SADDLE

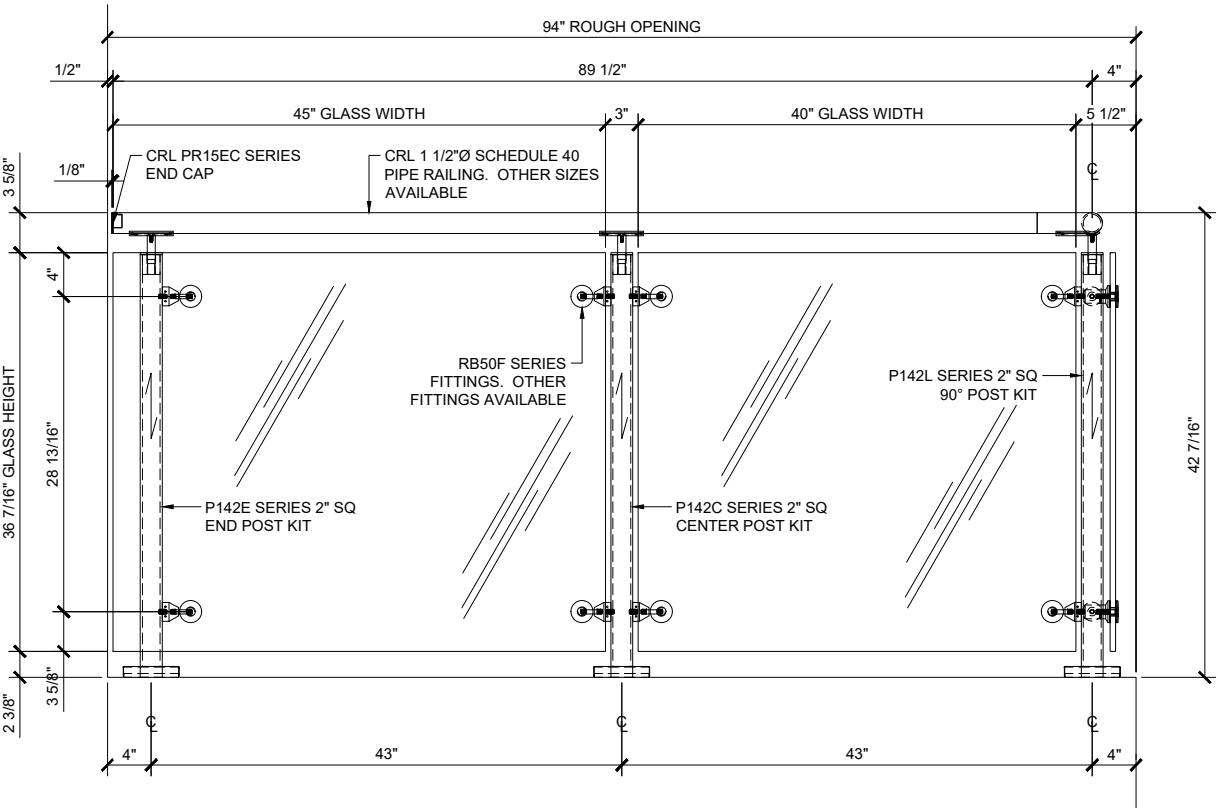


TYPICAL ELEVATION
1 1/2"=1'-0"

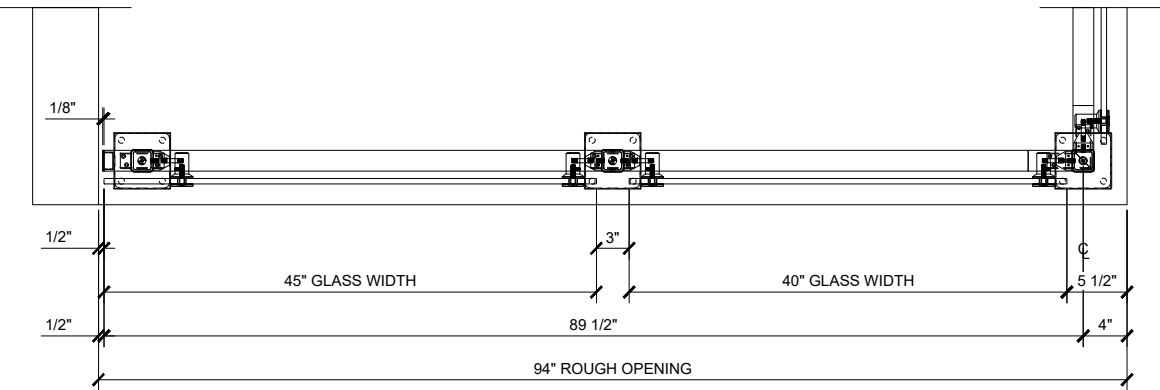


TYPICAL PLAN VIEW
1 1/2"=1'-0"

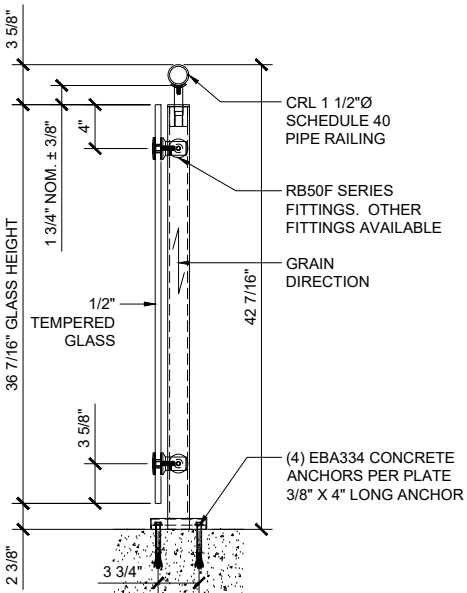


CONCRETE MOUNT
1 1/2"=1'-0"

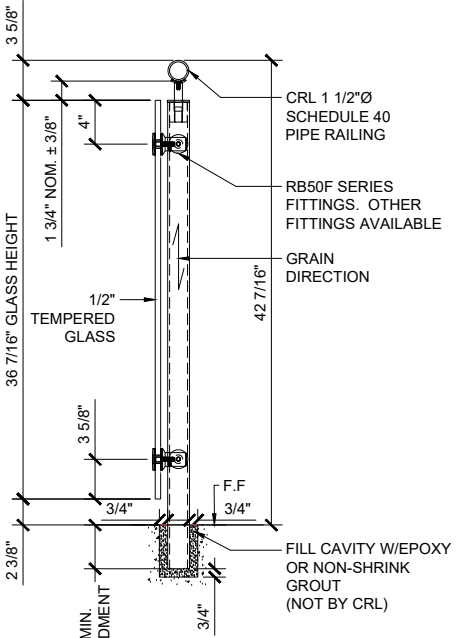



CORE MOUNT
1 1/2"=1'-0"

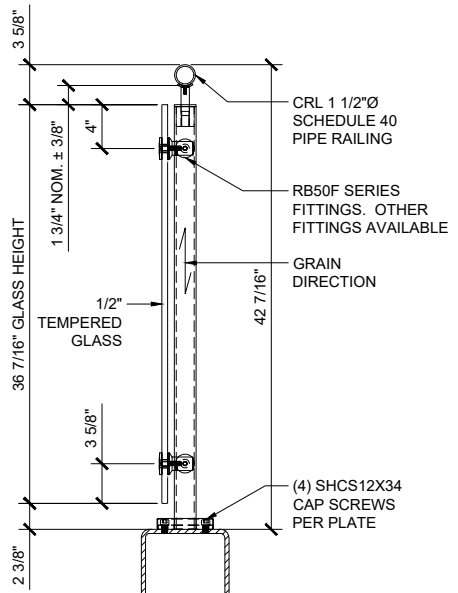

STEEL MOUNT
1 1/2"=1'-0"

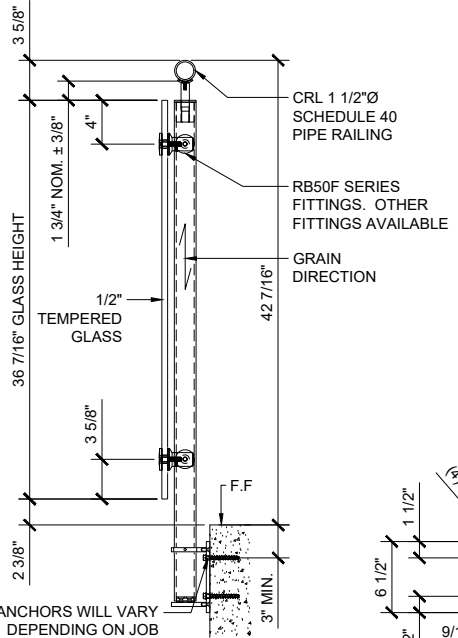

FASCIA MOUNT
1 1/2"=1'-0"

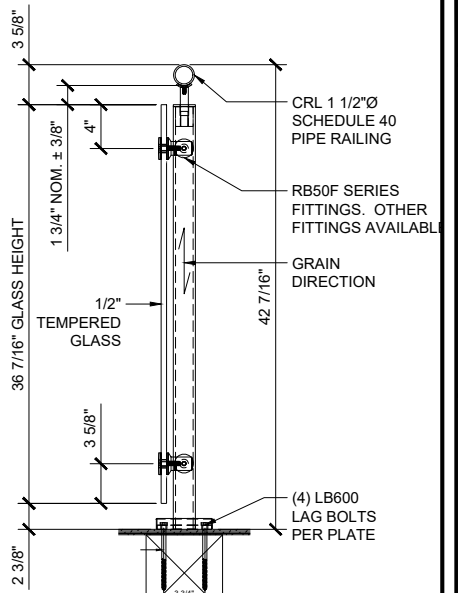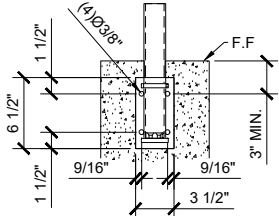

WOOD MOUNT
1 1/2"=1'-0"

Revisions By:

CRL ALUMINUM

C.R. LAURENCE CO. ARCHITECTURAL PRODUCTS
2503 E. Vermont Avenue, Los Angeles, CA 90058-1897
PH: (800) 421-6144 FAX: (800) 587-7501 www.crlaurence.com

Description:

CRL P1 SERIES
POST RAILING SYSTEMS
SYS0071A

Drawn By: SDH

Date: 03/08/2017


Scale: AS NOTED

File Name: SYS0071A_CRL P1 SERIES STAINLESS STEEL POST RAILING SYSTEM

Sheet
1.01


CRL Z-SERIES SQUARE POST RAILING SYSTEM

- * DESIGNED TO ACCEPT 1/2" TO 9/16" TEMPERED GLASS
- * TOP SADDLE SUPPORTS 1 1/4"Ø (1.66" O.D.) & 1 1/2"Ø (1.90" O.D.) SCHEDULE 40 PIPE RAILING AND 1 1/2"Ø O.D. TUBE RAILING
- * 36" AND 42" STANDARD POST HEIGHTS WITH CUSTOM HEIGHTS AVAILABLE
- * TWO STANDARD STAINLESS STEEL FINISHES BRUSHED OR POLISHED WITH CUSTOM POWDER PAINT FINISHES ALSO AVAILABLE
- * VERTICALLY ADJUSTABLE TOP SADDLE

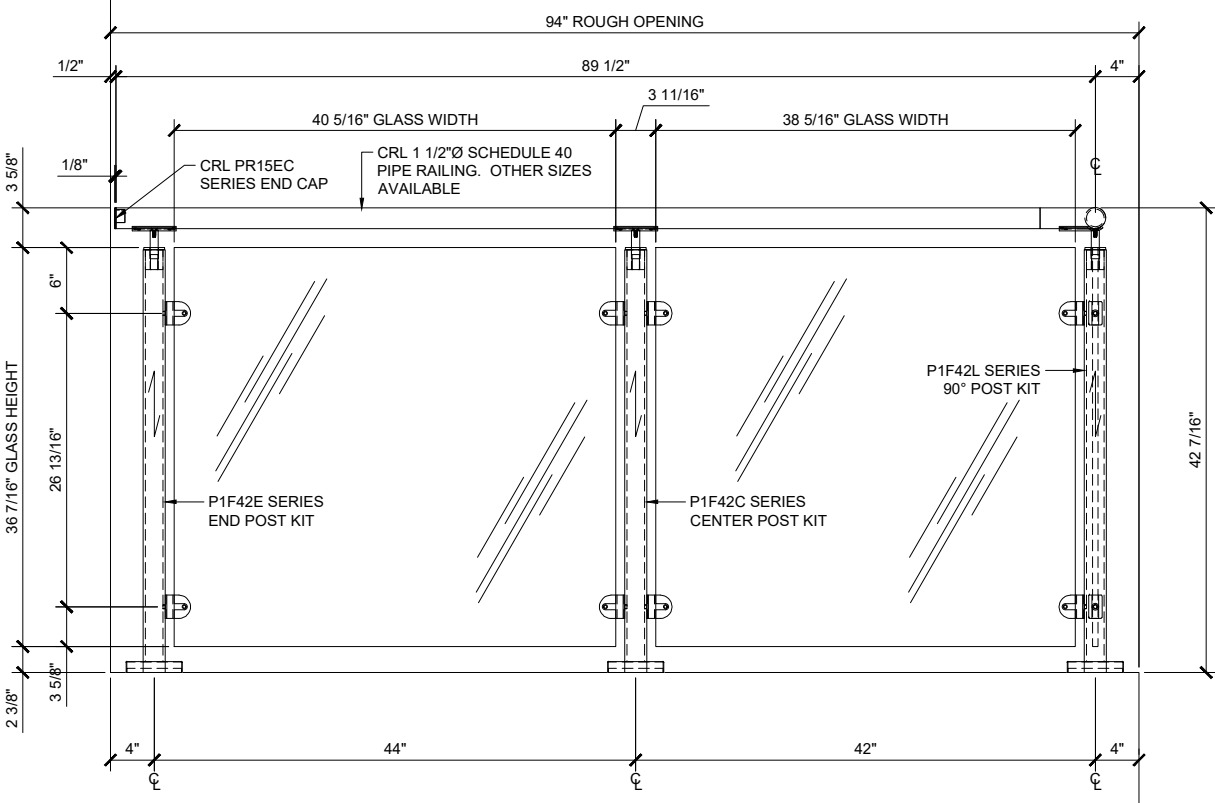


TYPICAL ELEVATION

SCALE: 1 1/2"=1'-0"

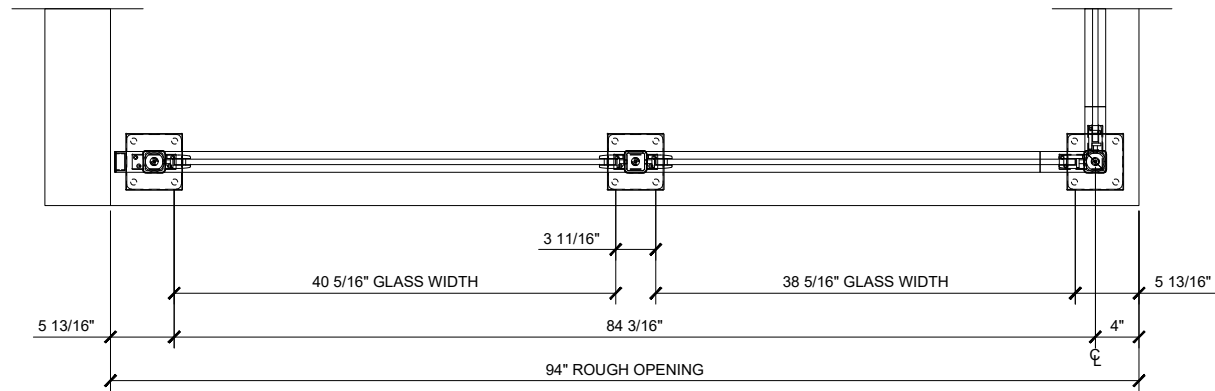


TYPICAL PLAN VIEW

SCALE: 1 1/2"=1'-0"

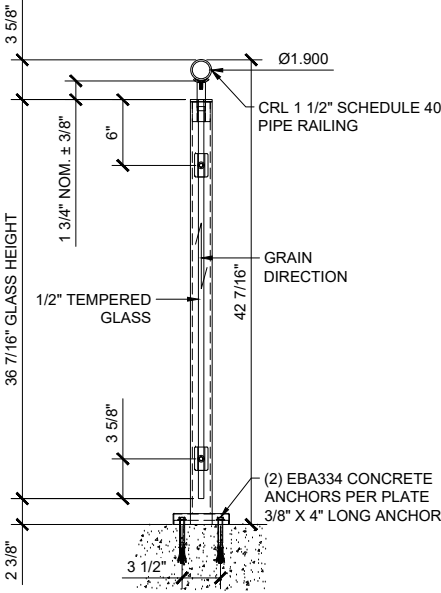


CONCRETE MOUNT

1 1/2"=1'-0"

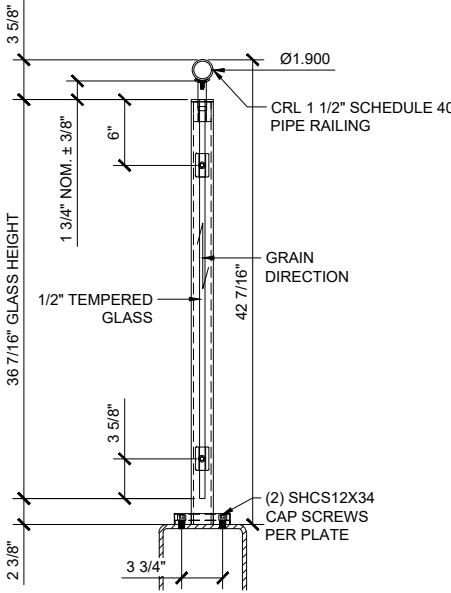


STEEL MOUNT

1 1/2"=1'-0"

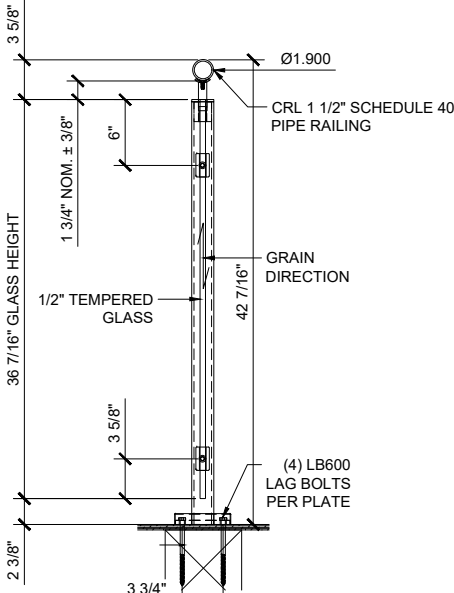


WOOD MOUNT

1 1/2"=1'-0"

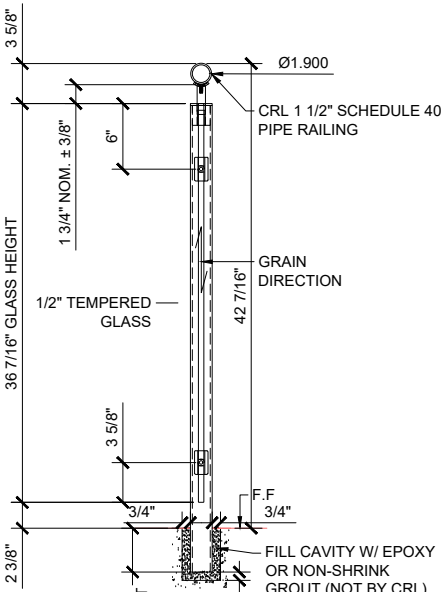


CORE MOUNT

1 1/2"=1'-0"

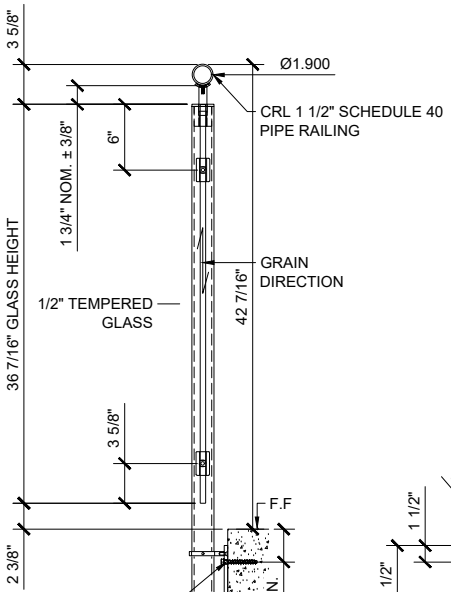

FASCIA MOUNT

1 1/2"=1'-0"

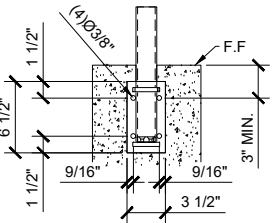

Revisions By:

CRL
ALUMINUM
C.R. LAURENCE CO. ARCHITECTURAL PRODUCTS
2503 E. Vinton Avenue, Los Angeles, CA 90058-1897
PH: (800) 421-6144 FAX: 800-587-7501 www.crlaurence.com

Description:
CRL P1 SERIES
POST RAILING SYSTEMS
SYS0071A

Drawn By: SDH
Date: 03/08/2017
Scale: AS NOTED
File Name:

SY0071A CRL P1 SERIES STAINLESS STEEL POST RAILING SYSTEM

Sheet

Revisions By:

CRL
ALUMINUM
C.R. LAURENCE CO. ARCHITECTURAL PRODUCTS
2503 E. Venton Avenue, Los Angeles, CA 90058-1897
PH: (800) 421-6144 FAX: 800-587-7501 www.crlaurence.com


Description:
CRL P1 SERIES
POST RAILING SYSTEMS
SYS0071A

Drawn By: SDH
Date: 03/08/2017
Scale: AS NOTED
File Name:

SY0071A CRL P1 SERIES STAINLESS STEEL POST RAILING SYSTEM


Sheet

2.01

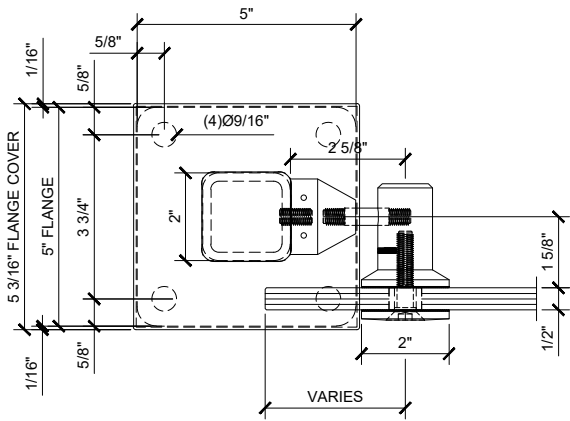


RB50F FIXED FITTING / FLANGE

SCALE: 6"=1'-0"

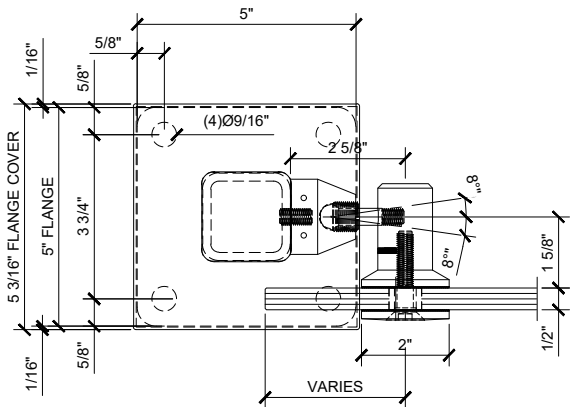


RB50F SWIVEL FITTING / FLANGE

SCALE: 6"=1'-0"

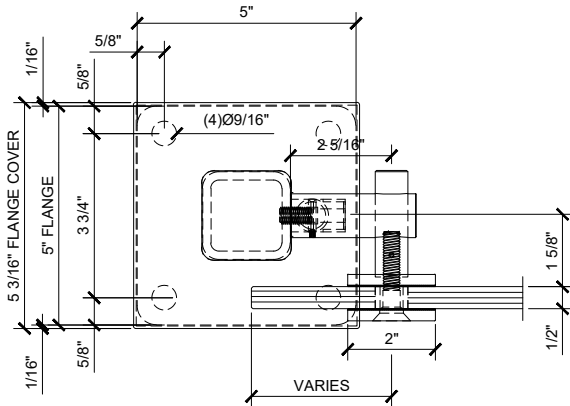

RB51F FIXED FITTING / FLANGE


SCALE: 6"=1'-0"

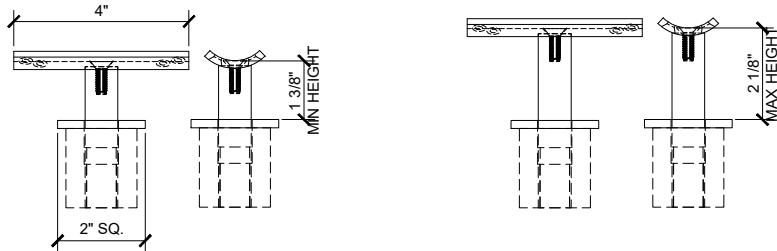

P1VF W/PRS1

STANDARD VERTICAL ADJ
STANDOFF SADDLE


6"=1'-0"

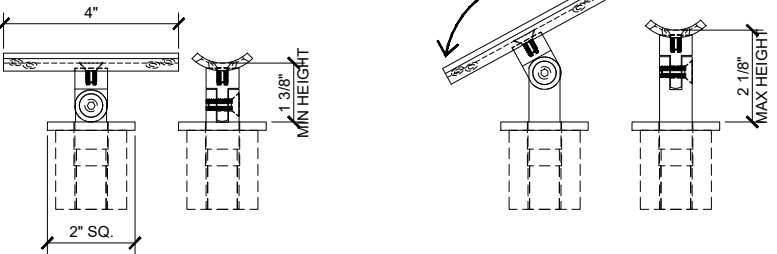

P1VS W/ PRS1

OPTIONAL VERTICAL / SWIVEL
STANDOFF SADDLE

6"=1'-0"

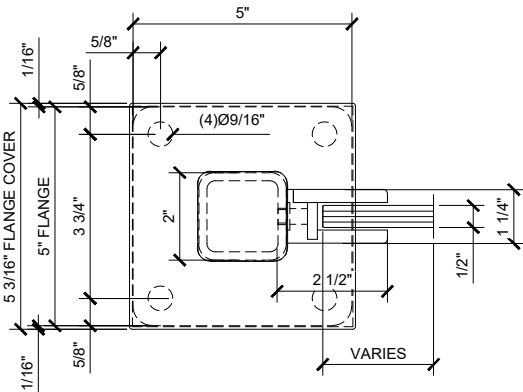

Z CLAMP W/FLANGE

SCALE: 1'-0"=1'-0"