
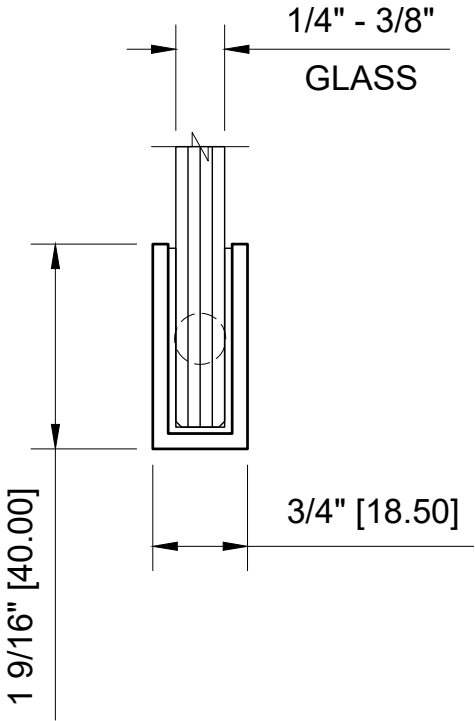


|                                                       |
|-------------------------------------------------------|
| USE OF GASKETS                                        |
| FOR 1/4" (6mm) GLASS: USE CRL CAT.# 820 TUFF-PAK TAPE |
| FOR 3/8" (10mm) GLASS: GASKET SUPPLIED                |

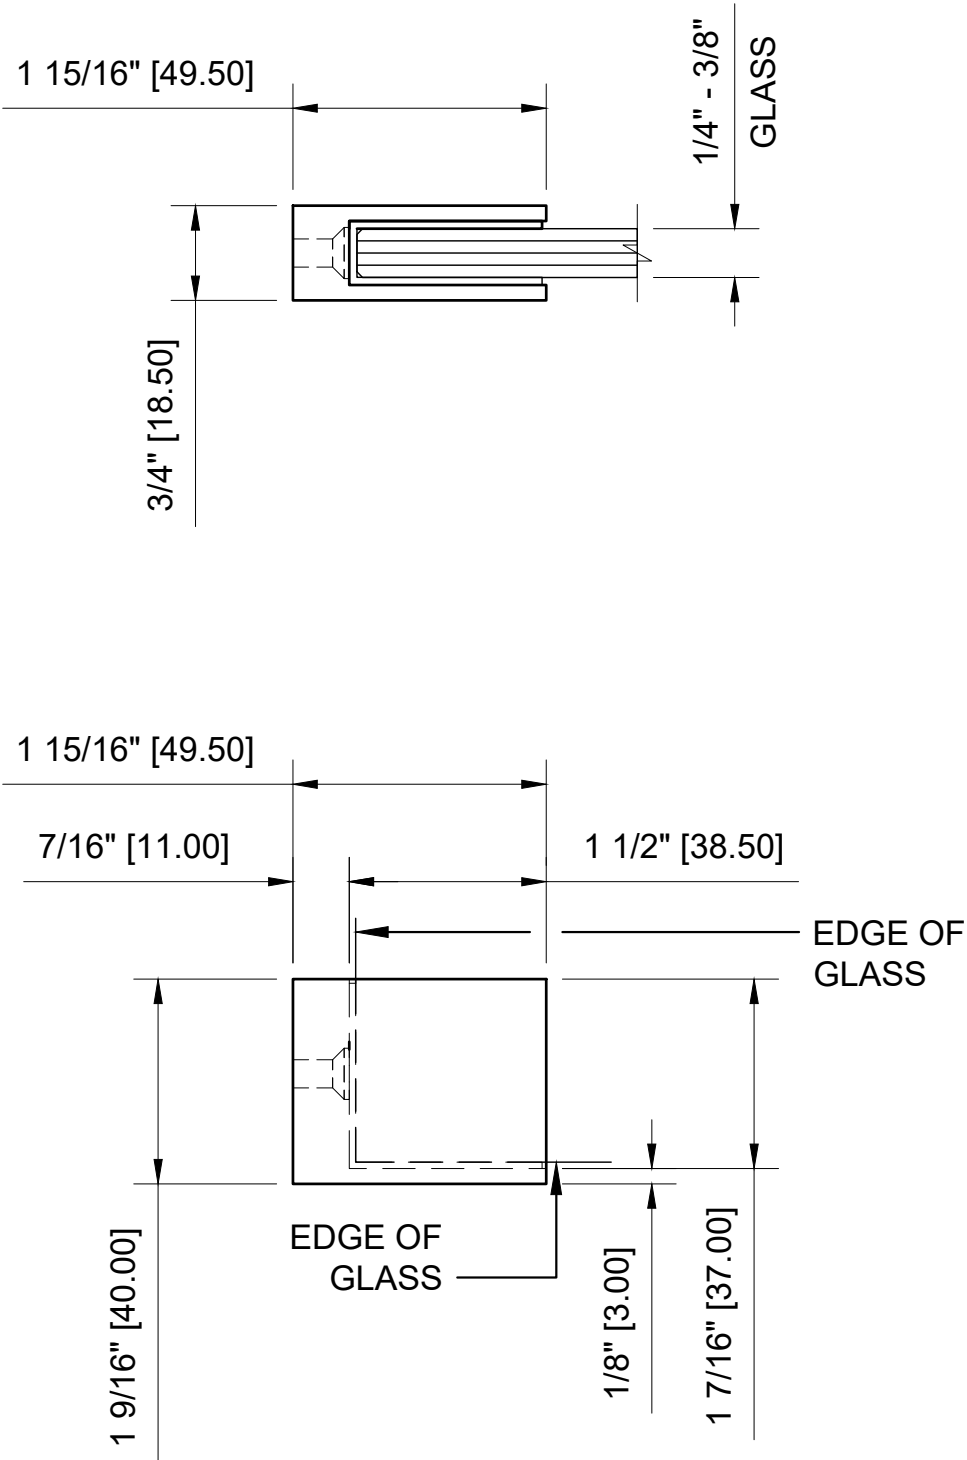

EH18XX - CRL FIXED PLATE CORNER GLASS CLAMP

|   |                                               |  |                 |
|---|-----------------------------------------------|--|-----------------|
| <div> <div>CRL</div> <div> C.R. LAURENCE CO. ARCHITECTURAL PRODUCTS<br/> 2503 E. Vernon Avenue, Los Angeles, C.A 90058-1897<br/> PH (800)-421-6144 FX: 800-587-7501 www.crlaurence.com </div> </div> | DESCRIPTION: CRL - EH18__ FIXED PANEL U-CLAMP |  | DATE: 2-13-2020 |
|   | FIXED PLATE CORNER GLASS CLAMP                |  | SCALE: 6"=1'-0" |
|   |                                               |  | DRAWN BY: VM    |